




A B C D E F G H I J K L

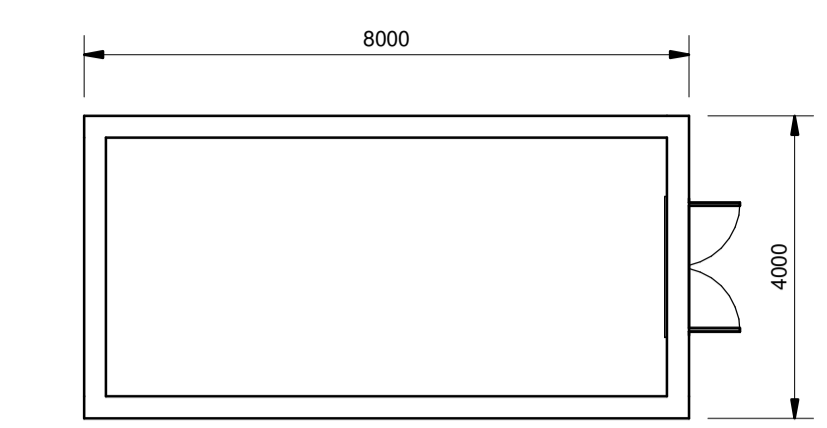


Portable Relay Room - Floor Plan  
SCALE 1 : 100

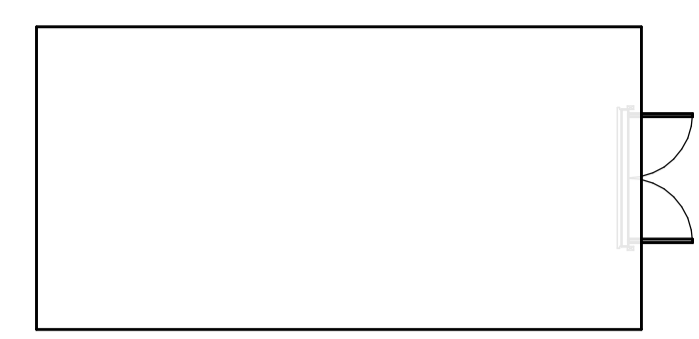

Portable Relay Room - Roof Plan  
SCALE 1 : 100

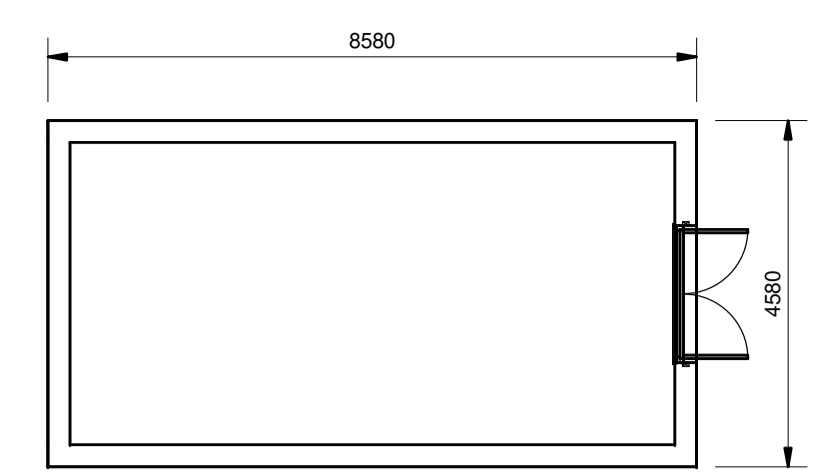


Workshop - Floor Plan  
SCALE 1 : 100

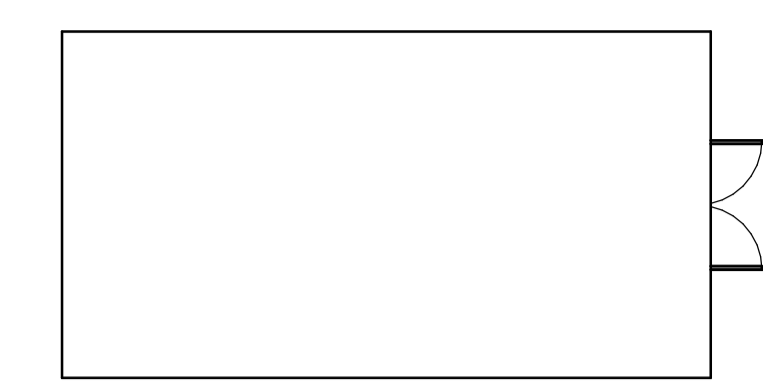


Workshop - Roof Plan  
SCALE 1 : 100


- Notes:
1. All dimensions are in millimetres unless noted otherwise.
  2. All levels and chainages are in metres unless noted otherwise.

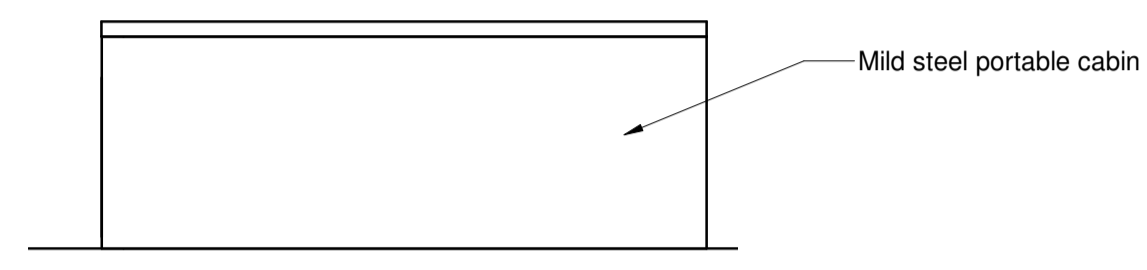


North Elevation  
SCALE 1 : 100

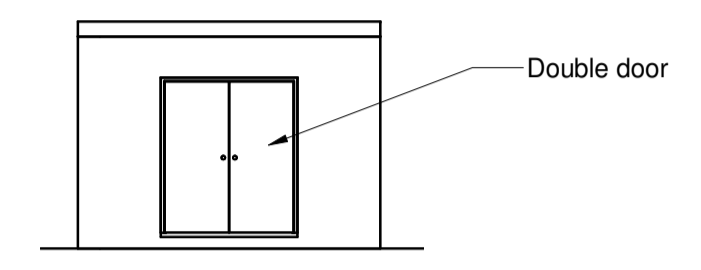


East Elevation  
SCALE 1 : 100

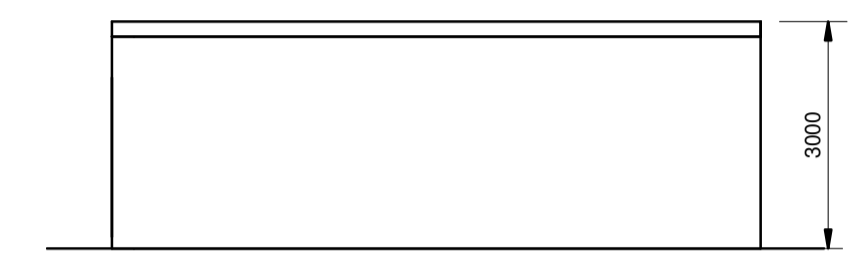


North Elevation  
SCALE 1 : 100

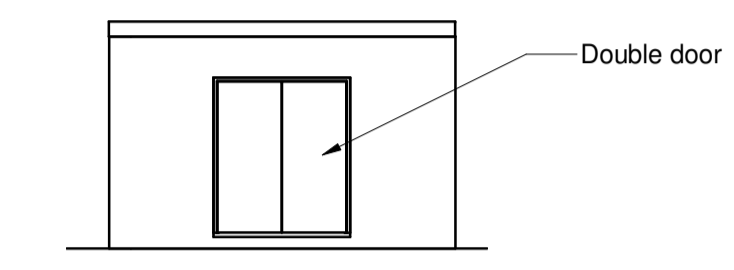


East Elevation  
SCALE 1 : 100

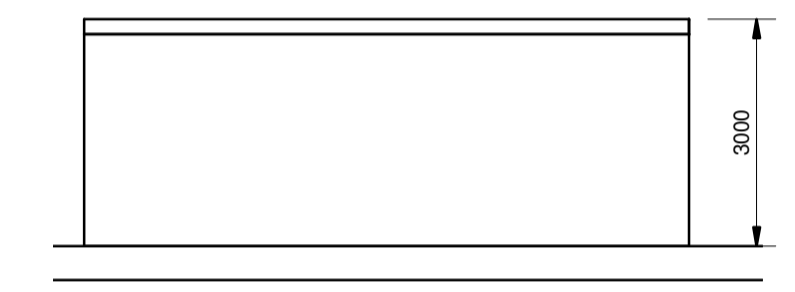


South Elevation  
SCALE 1 : 100

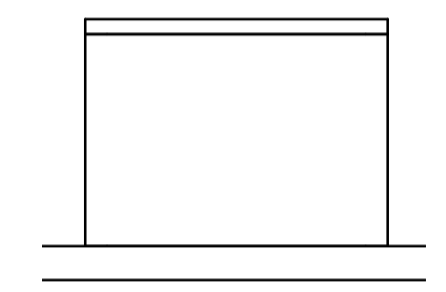


West Elevation  
SCALE 1 : 100

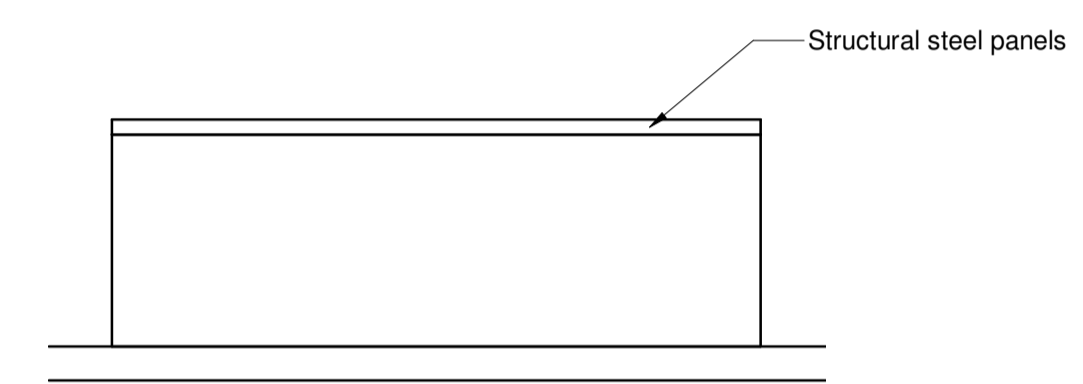


South Elevation  
SCALE 1 : 100

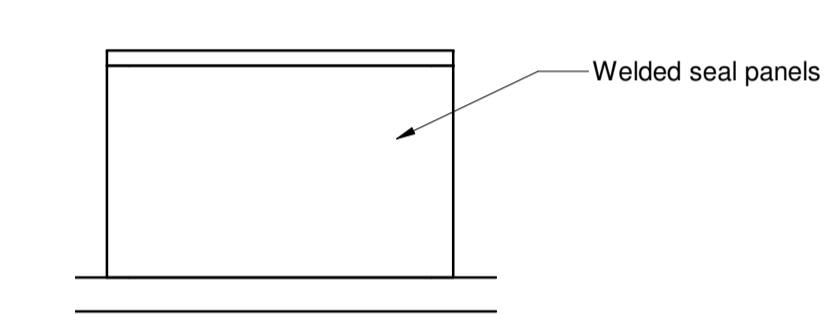


West Elevation  
SCALE 1 : 100

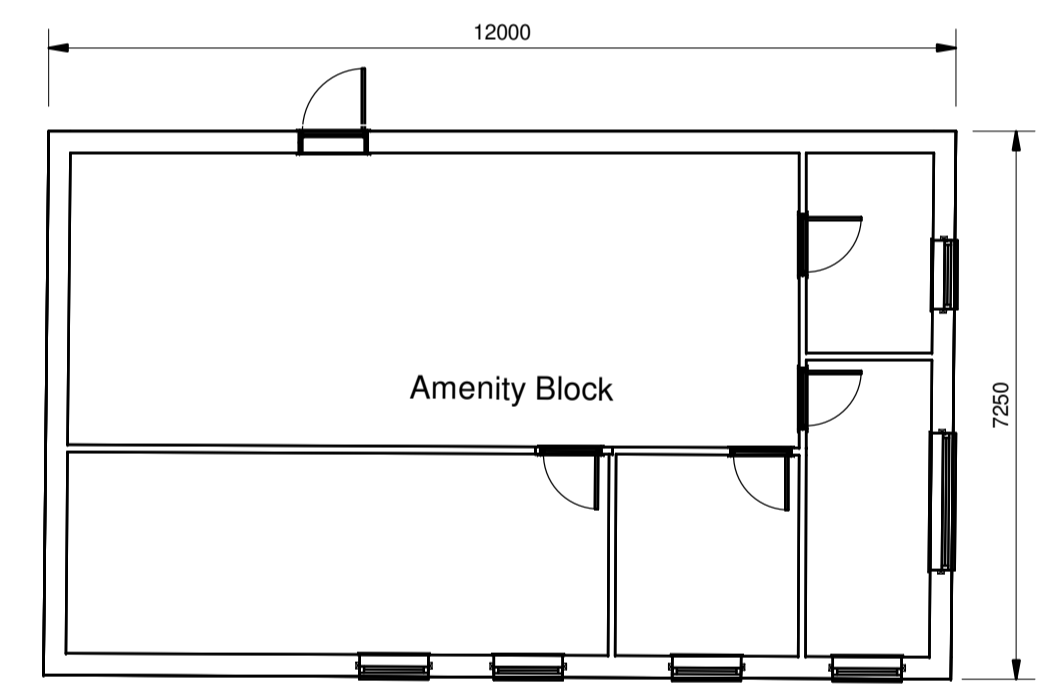


Amenity Block - Floor Plan  
SCALE 1 : 100

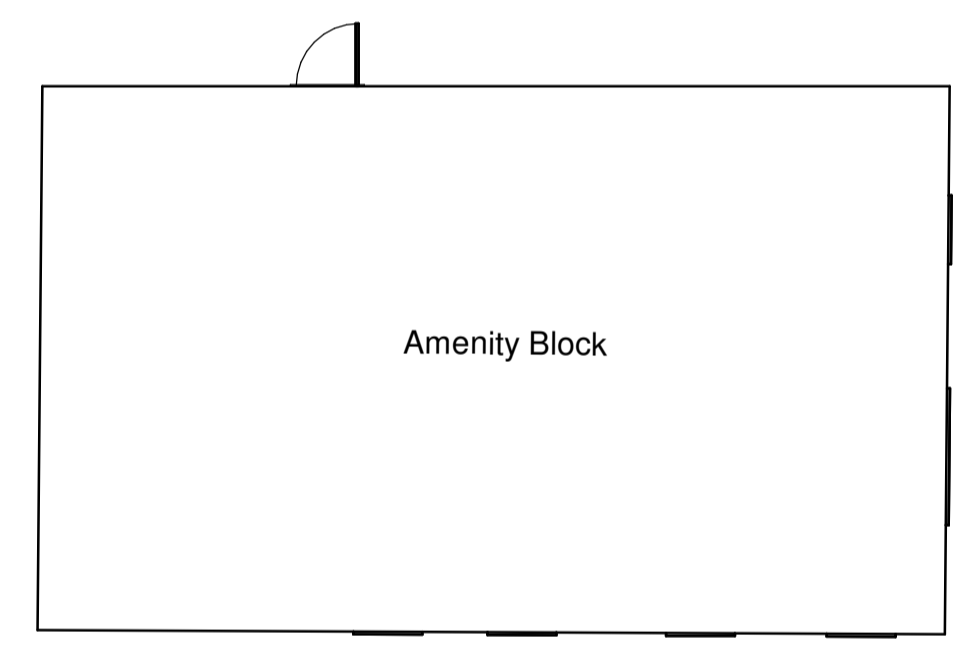


Amenity Block - Roof Plan  
SCALE 1 : 100

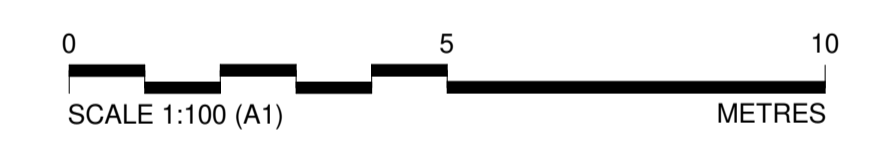


JACOBS  
FOR APPLICATION SUBMISSION

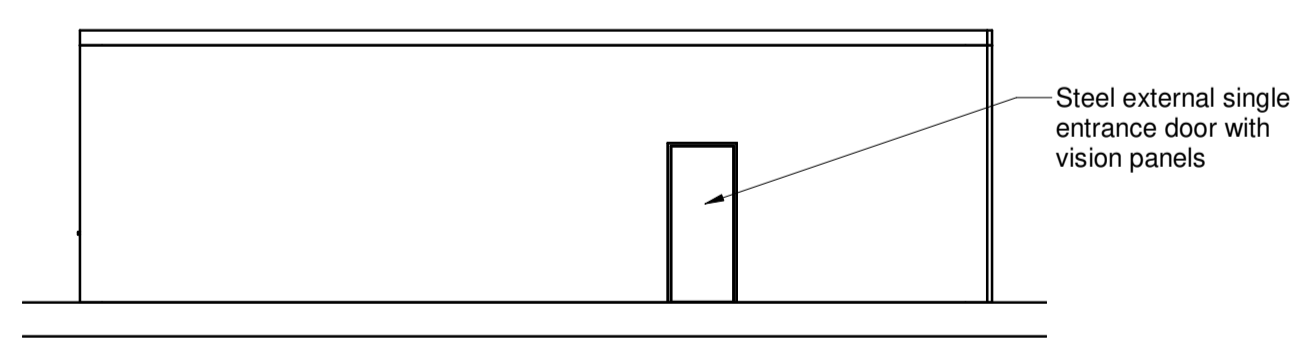


North Elevation  
SCALE 1 : 100

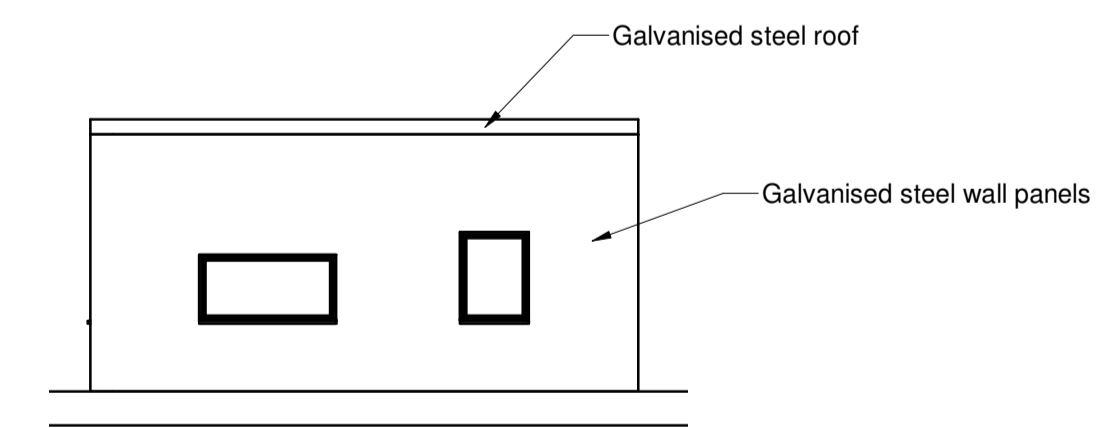

East Elevation  
SCALE 1 : 100

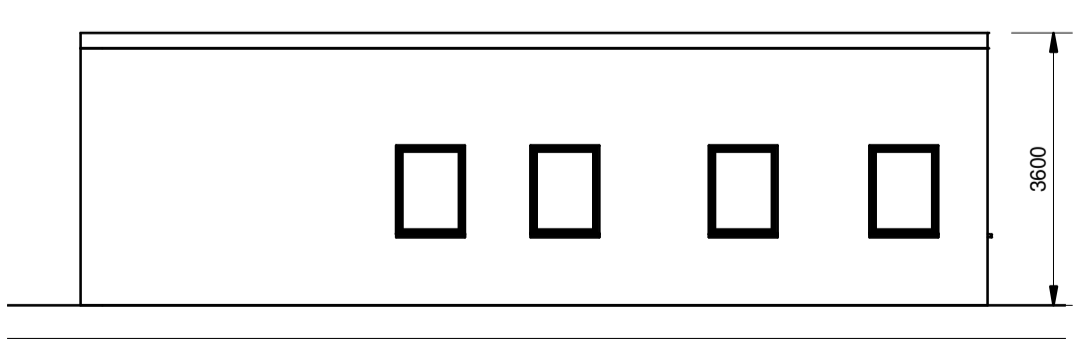

South Elevation  
SCALE 1 : 100

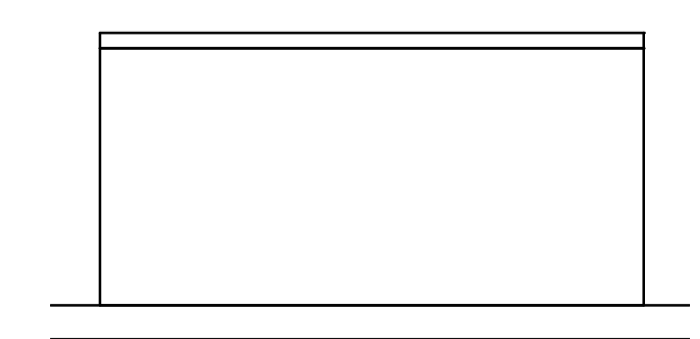

West Elevation  
SCALE 1 : 100

Revit Model File Path: BIM 360//Maritime & Energy BIM - Revit 2020 Projects/B31000F9-JAC-ZZ-XX-M3-C-1000.rvt

P01	25.04.22	PLANNING APPLICATION SUBMISSION	RM	RB	IF	RC	
Rev	Rev Date	Description	By	Chkd	Rev'd	Apprv'd	
<b>nationalgrid</b>							
Master Scheme No:	21847	Sub-Scheme No:	XX	Site:	TWINSTEAD		
Scheme Name: PROPOSED GRID SUPPLY POINT SUBSTATION, OFF THE A131 BETWEEN BUTLERS & WALDEGRAVE WOODS							
Document Title: <b>PLANNING BUILDINGS ELEVATIONS, FLOOR PLANS AND ROOF PLANS SHEET 1</b>							
Created by:	RM	Date:	01.04.22	Checked by:	RB	Date:	25.04.22
Development Eng:	RJ	Document Type:	DRG	Scale:	1 : 100	Format:	PDF
Approved by:	RC	Date:	25.04.22	Sheet(s):	1	Rev:	P01
Model Ref: B31000F9-JAC-ZZ-XX-M3-C-1000							
National Grid Drawing Number: PDD-21847-ELE-016							
Originator Drawing Number: B31000F9-JAC-ZZ-XX-DR-016							

A B C D E F G H I J K L