


- NOTE:
1. THIS DRAWING IS TO BE READ IN CONJUNCTION WITH ALL OTHER RELEVANT DRAWINGS, DOCUMENTS AND SPECIFICATIONS.
 2. DO NOT SCALE FROM THIS DRAWING. USE ONLY DIMENSIONS PROVIDED.
 3. ALL DIMENSIONS ARE IN MILLIMETRES UNLESS OTHERWISE STATED.
 4. EXTERNAL RWP'S TO BE INSTALLED (DETAILED TO BE VISUALLY UNINTRUSIVE AND NOT EASILY CLIMBED)

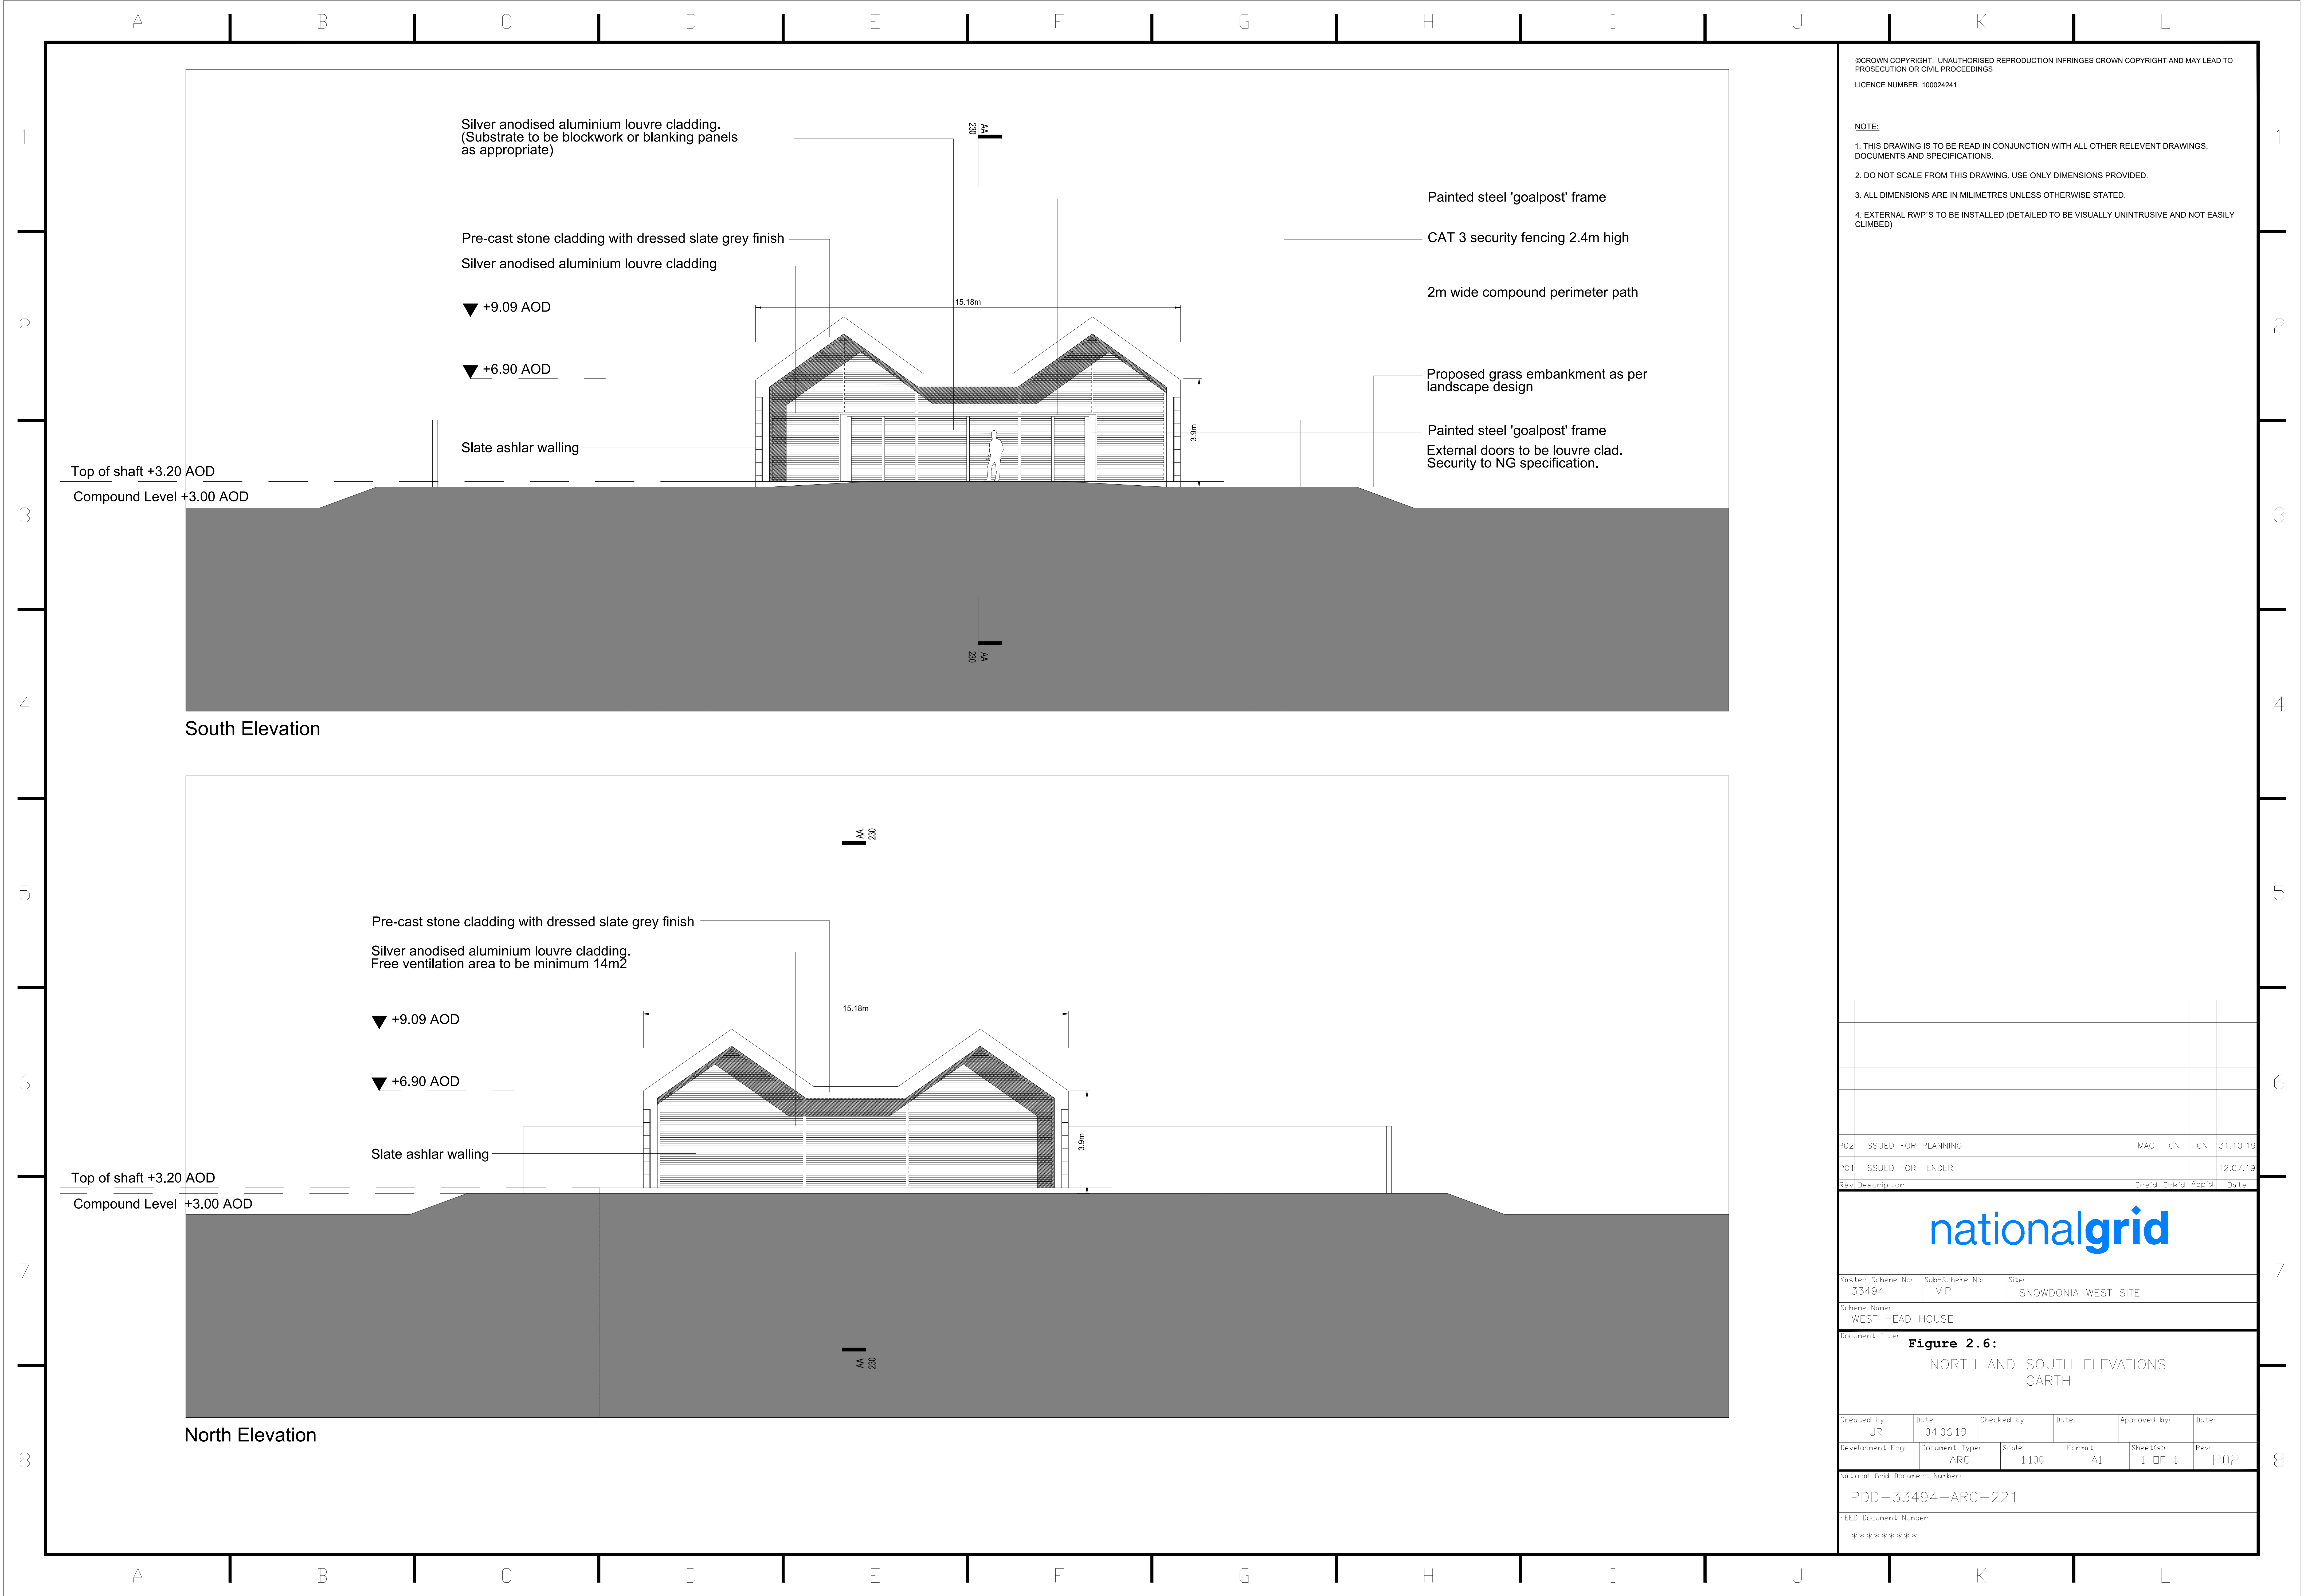

Rev	Description	Created	Checked	Approved	Date
P02	ISSUED FOR PLANNING	MAC	CN	CN	31.10.19
P01	ISSUED FOR TENDER				12.07.19

nationalgrid

Master Scheme No: 33494	Sub-Scheme No: VIP	Site: SNOWDONIA WEST SITE
Scheme Name: WEST HEAD HOUSE		

Document Title:
Figure 2.6:
NORTH AND SOUTH ELEVATIONS
GARTH

Created by: JR	Date: 04.06.19	Checked by:	Date:	Approved by:	Date:
Development Eng:	Document Type: ARC	Scale: 1:100	Format: A1	Sheet(s): 1 OF 1	Rev: P02

National Grid Document Number:
PDD-33494-ARC-221
FEED Document Number:
