
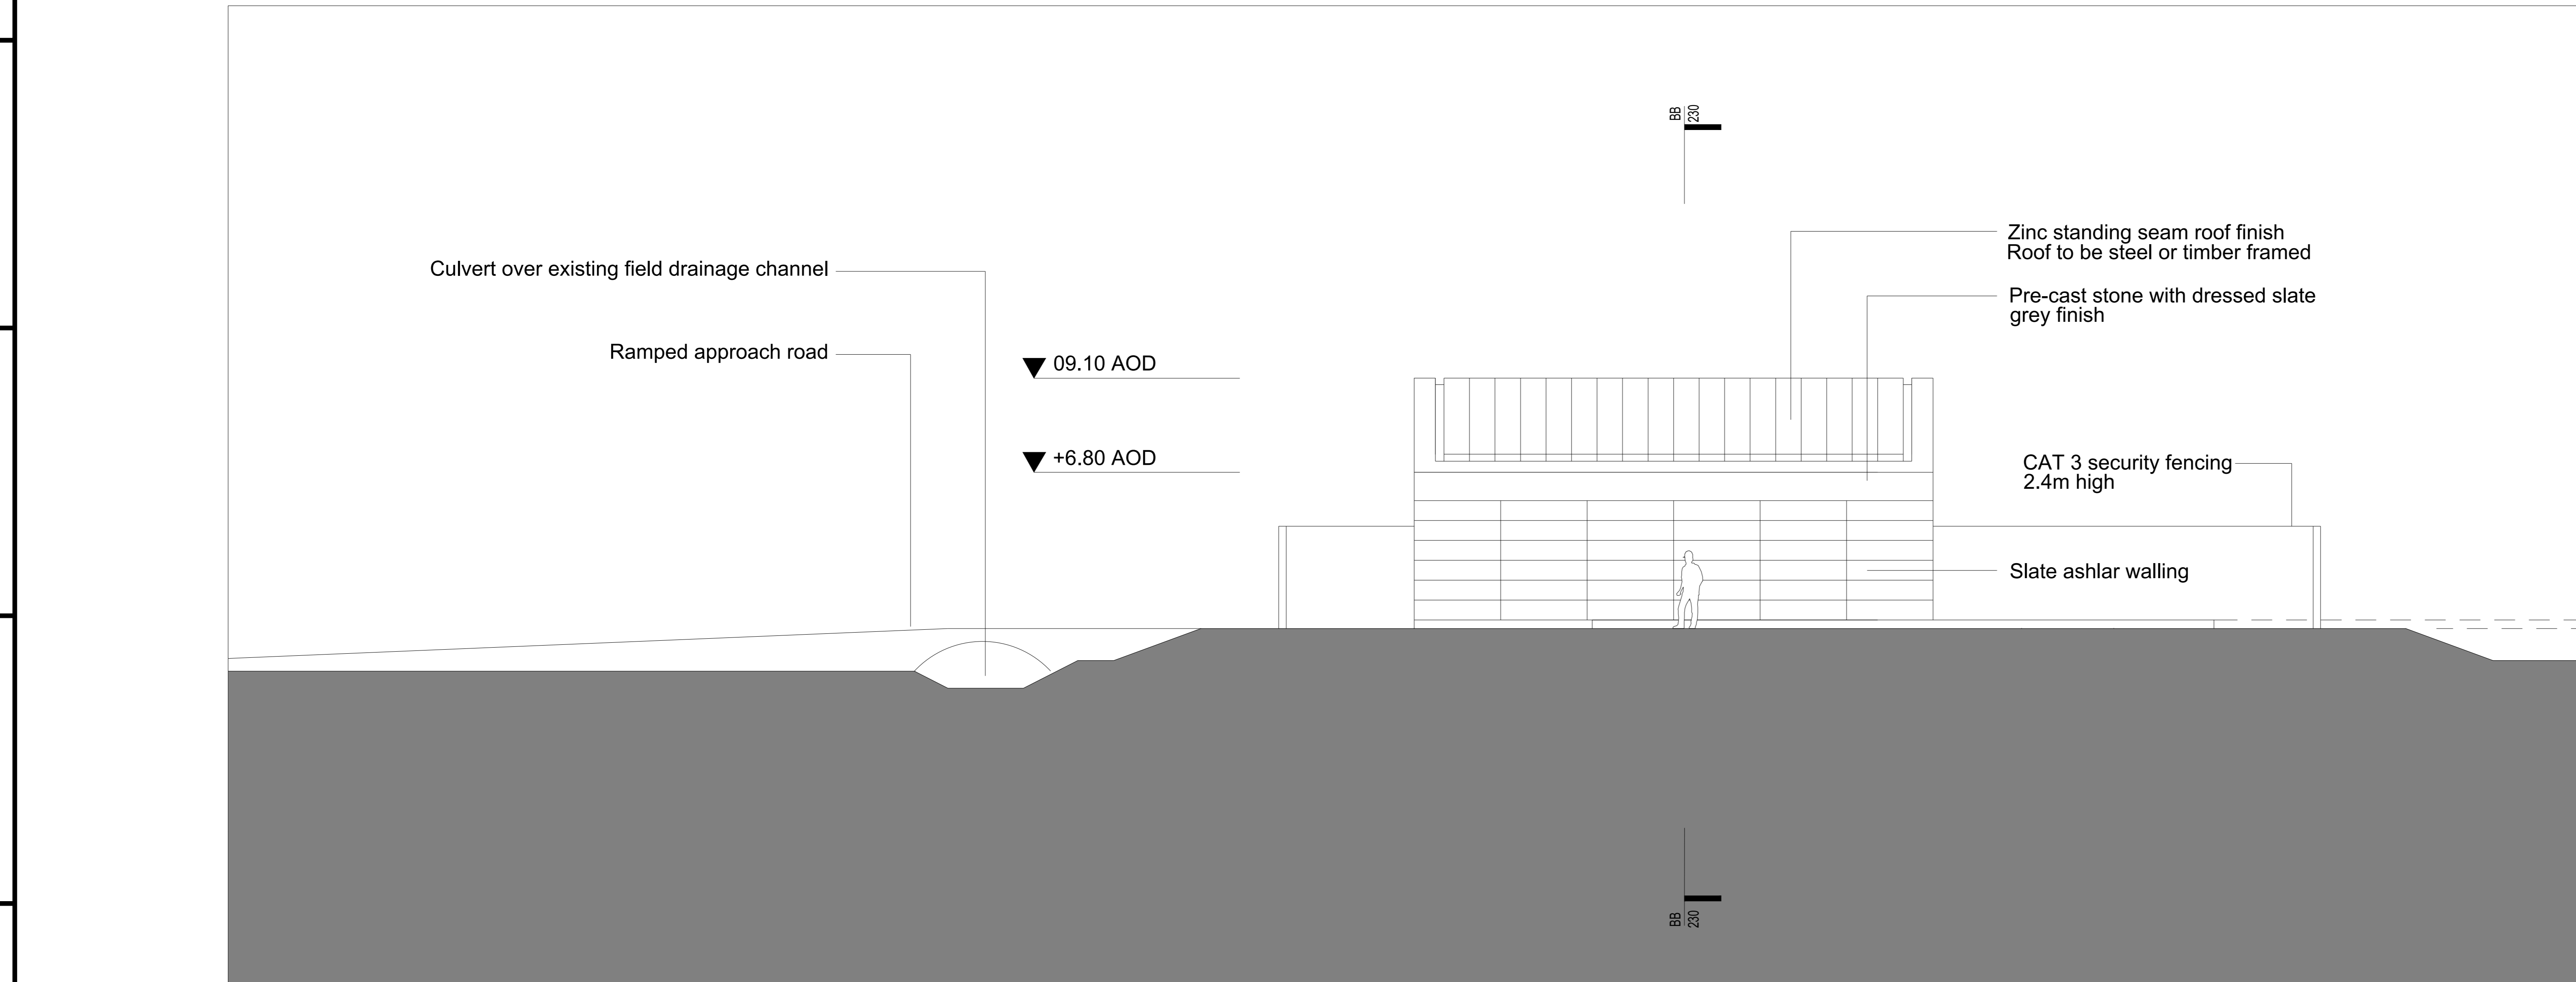


©CROWN COPYRIGHT. UNAUTHORISED REPRODUCTION INFRINGES CROWN COPYRIGHT AND MAY LEAD TO PROSECUTION OR CIVIL PROCEEDINGS.
LICENCE NUMBER: 100024241

- NOTE:
1. THIS DRAWING IS TO BE READ IN CONJUNCTION WITH ALL OTHER RELEVANT DRAWINGS, DOCUMENTS AND SPECIFICATIONS.
 2. DO NOT SCALE FROM THIS DRAWING. USE ONLY DIMENSIONS PROVIDED.
 3. ALL DIMENSIONS ARE IN MILLIMETRES UNLESS OTHERWISE STATED.
 4. EXTERNAL RWP'S TO BE INSTALLED (DETAILED TO BE VISUALLY UNINTRUSIVE AND NOT EASILY CLIMBED)

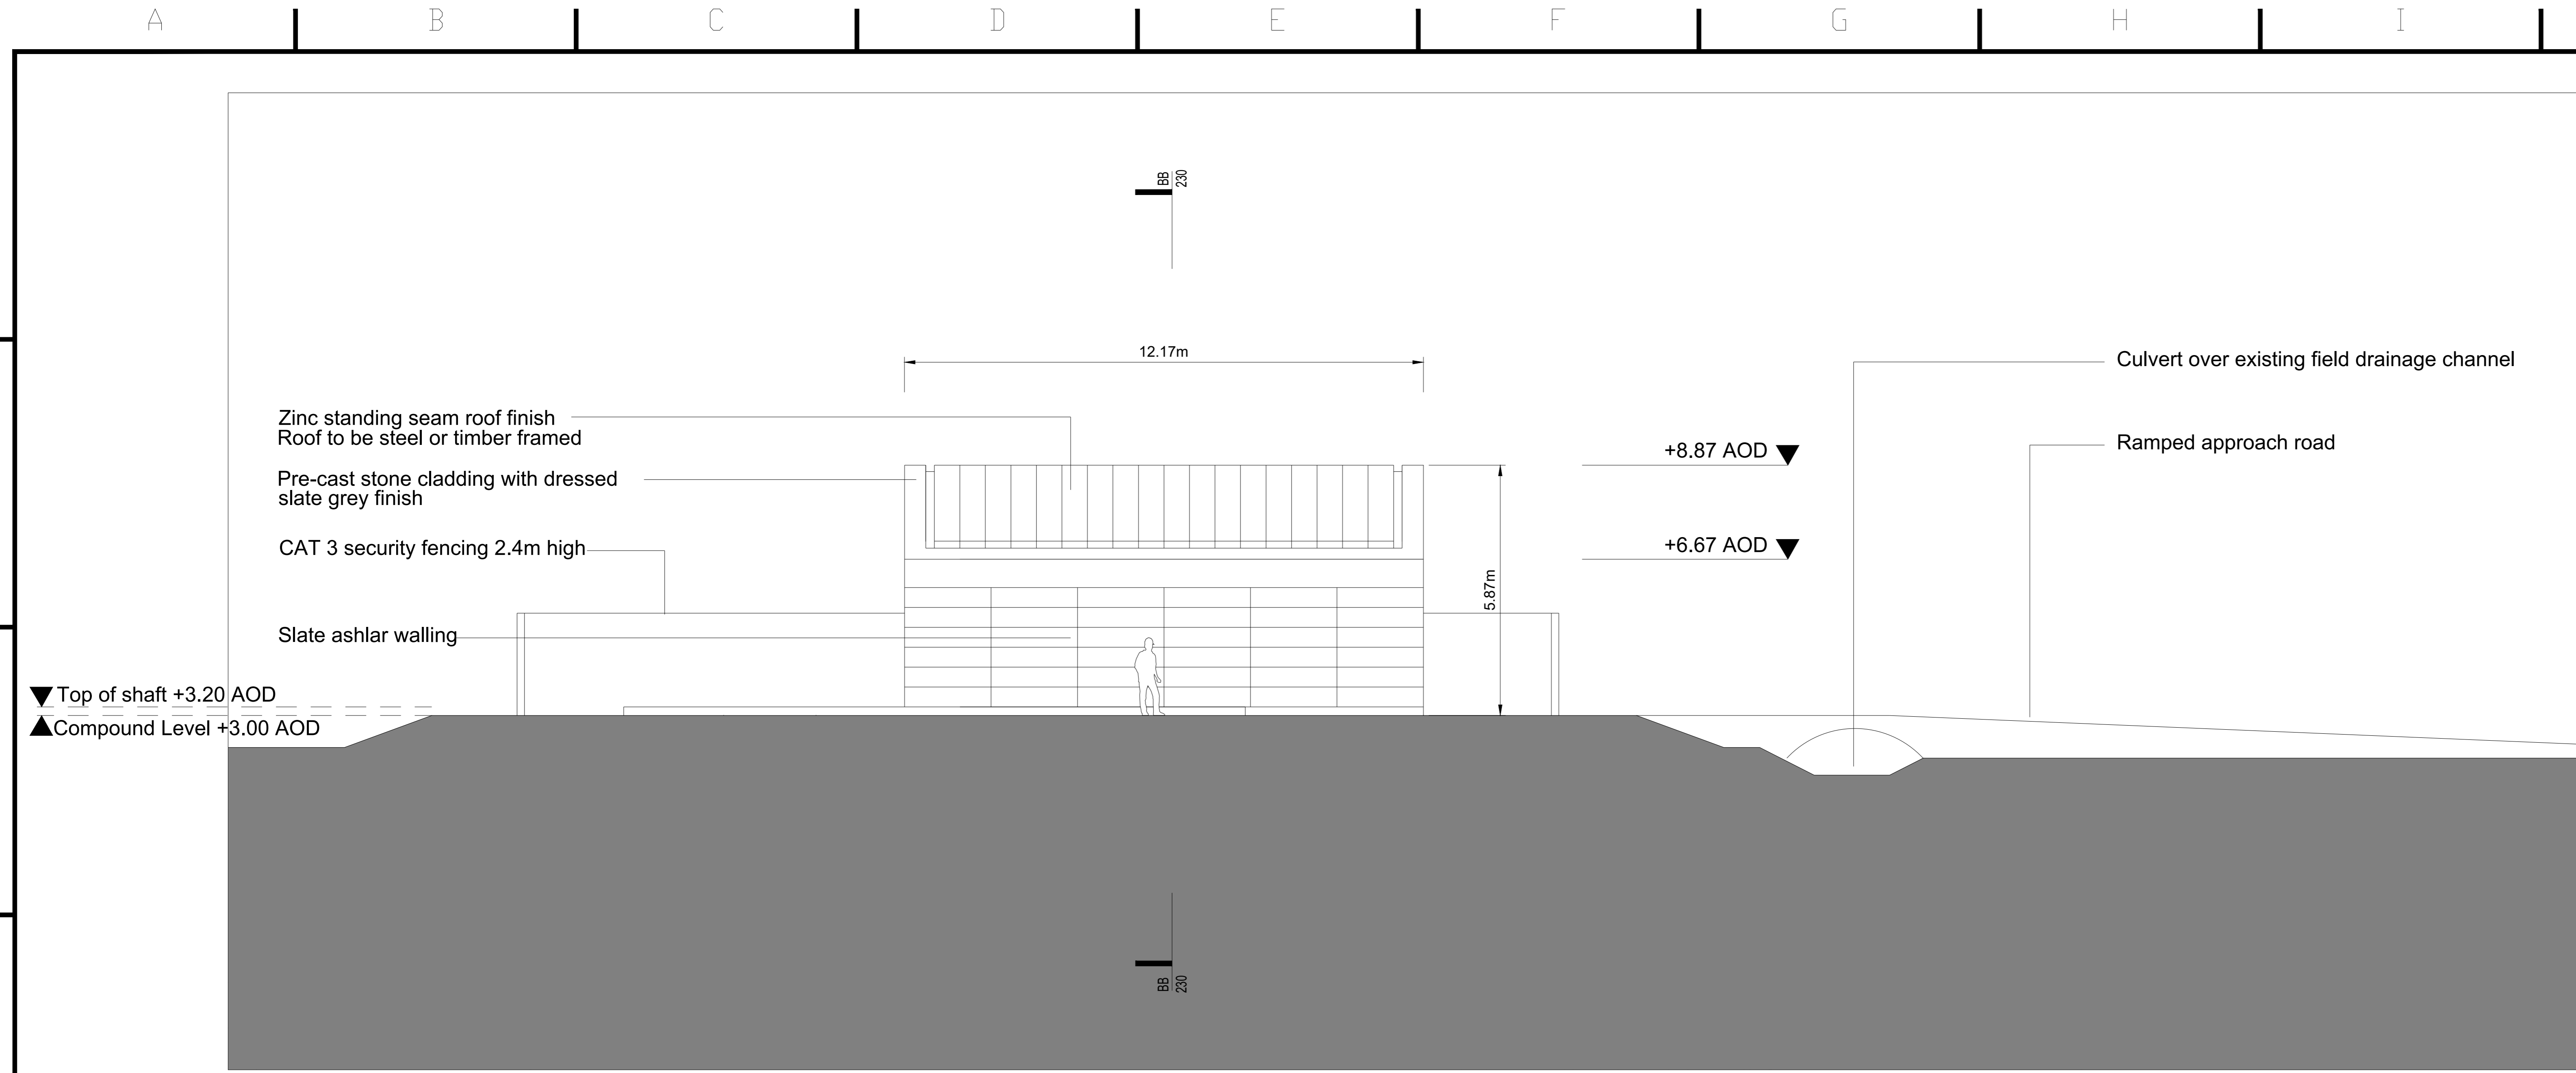

Rev	Description	Created	Checked	Approved	Date
P02	ISSUED FOR PLANNING	MAC	CN	CN	31.10.19
P01	ISSUED FOR TENDER	JR	GG	CM	12.07.19

nationalgrid

Master Scheme No: 33494 | Sub-Scheme No: VIP | Site: SNOWDONIA WEST SITE

Scheme Name: WEST HEAD HOUSE

Document Title: **Figure 2.7:**
EAST AND WEST ELEVATIONS
GARTH

Created by: JR	Date: 07.06.19	Checked by: GG	Date: 07.06.19	Approved by: CM	Date: 07.06.19
Development Eng:	Document Type: ARC	Scale: 1:100	Format: A1	Sheet(s): 1 OF 1	Rev: P02

National Grid Document Number:
PDD-33494-ARC-220

FEED Document Number:
