


©CROWN COPYRIGHT. UNAUTHORISED REPRODUCTION INFRINGES CROWN COPYRIGHT AND MAY LEAD TO PROSECUTION OR CIVIL PROCEEDINGS
LICENCE NUMBER: 100024241

- NOTE:
1. THIS DRAWING IS TO BE READ IN CONJUNCTION WITH ALL OTHER RELEVANT DRAWINGS, DOCUMENTS AND SPECIFICATIONS.
 2. DO NOT SCALE FROM THIS DRAWING. USE ONLY DIMENSIONS PROVIDED.
 3. ALL DIMENSIONS ARE IN MILLIMETRES UNLESS OTHERWISE STATED.
 4. EXTERNAL RWP'S TO BE INSTALLED (DETAILED TO BE VISUALLY UNINTRUSIVE AND NOT EASILY CLIMBED)

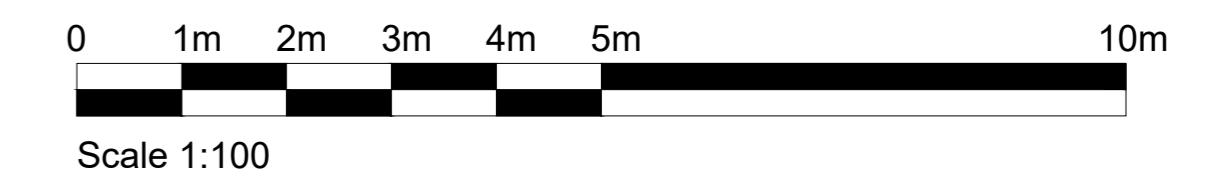

Rev	Description	Drawn	Checked	App'd	Date
P02	ISSUED FOR PLANNING	MAC	CN	CN	31.10.19
P01	ISSUED FOR TENDER	JR	GG	CM	12.07.19

nationalgrid

Master Scheme No: 33494 Sub-Scheme No: VIP Site: SNOWDONIA EAST SITE

Scheme Name: EAST HEAD HOUSE

Document Title: **Figure 12.15:**
PROPOSED ROOF PLAN
CILFOR

Created by:	Date:	Checked by:	Date:	Approved by:	Date:
JR	07.06.19	GG	07.06.19	CM	07.06.19

Development Eng: ARC Document Type: ARC Scale: 1:100 Format: A1 Sheets(s): 1 OF 1 Rev: P02

National Grid Document Number:
PDD-33494-ARC-112
FEED Document Number:

