

Site Plan: 0 150 300 450 600 750 900 1050 1200 1350 1500 1650 1800 1950 2100 2250 2400 2550 2700 2850 3000 Metres Scale: 1: 15000

Interest: N/A	Rev	Date	Description
	-	12.07.2023	First Issue
Location: Briarwood House, Winchcombe, Cheltenham, Gloucestershire, GL54 5AN			
Coords: 400897, 226056			
Scheme Name: Cotswolds VIP			
Drawing Name: Information Plan	Drawn:	AM	
	Approved:	DR	
	Sheet No:	1 of 2	
Drawing No: 21006866_PLN_INFO_11.1	Sheet Size:	A3	

Key:	Preferred temporary access
●	Pylon to be removed
●	Pylon to be retained
■	Preferred temporary construction compound
■	Preferred sealing end compound location
▨	Ancient woodland
■	SSSI
■	Cleeve Common
---	Public rights of way
■	Scheduled ancient monuments
■	Preferred cable route

Notes:
Coordinate System: British National Grid Projection: Transverse Mercator Datum: OSGB 1936


DM DALCOUR MACLAREN

nationalgrid

Plan produced on behalf of National Grid Electricity Distribution.
BASED UPON THE ORDNANCE SURVEY MAP WITH THE SANCTION OF THE CONTROLLER OF HM STATIONERY OFFICE.
CROWN COPYRIGHT RESERVED. © OS LICENCE No. 100024241



Document Path: C:\Users\Angus.McIver\Documents\Cotswolds VIP_21006866 - Geomatics\01 DM Plans\20230627_21006866_PLN_INFO_10.aprx

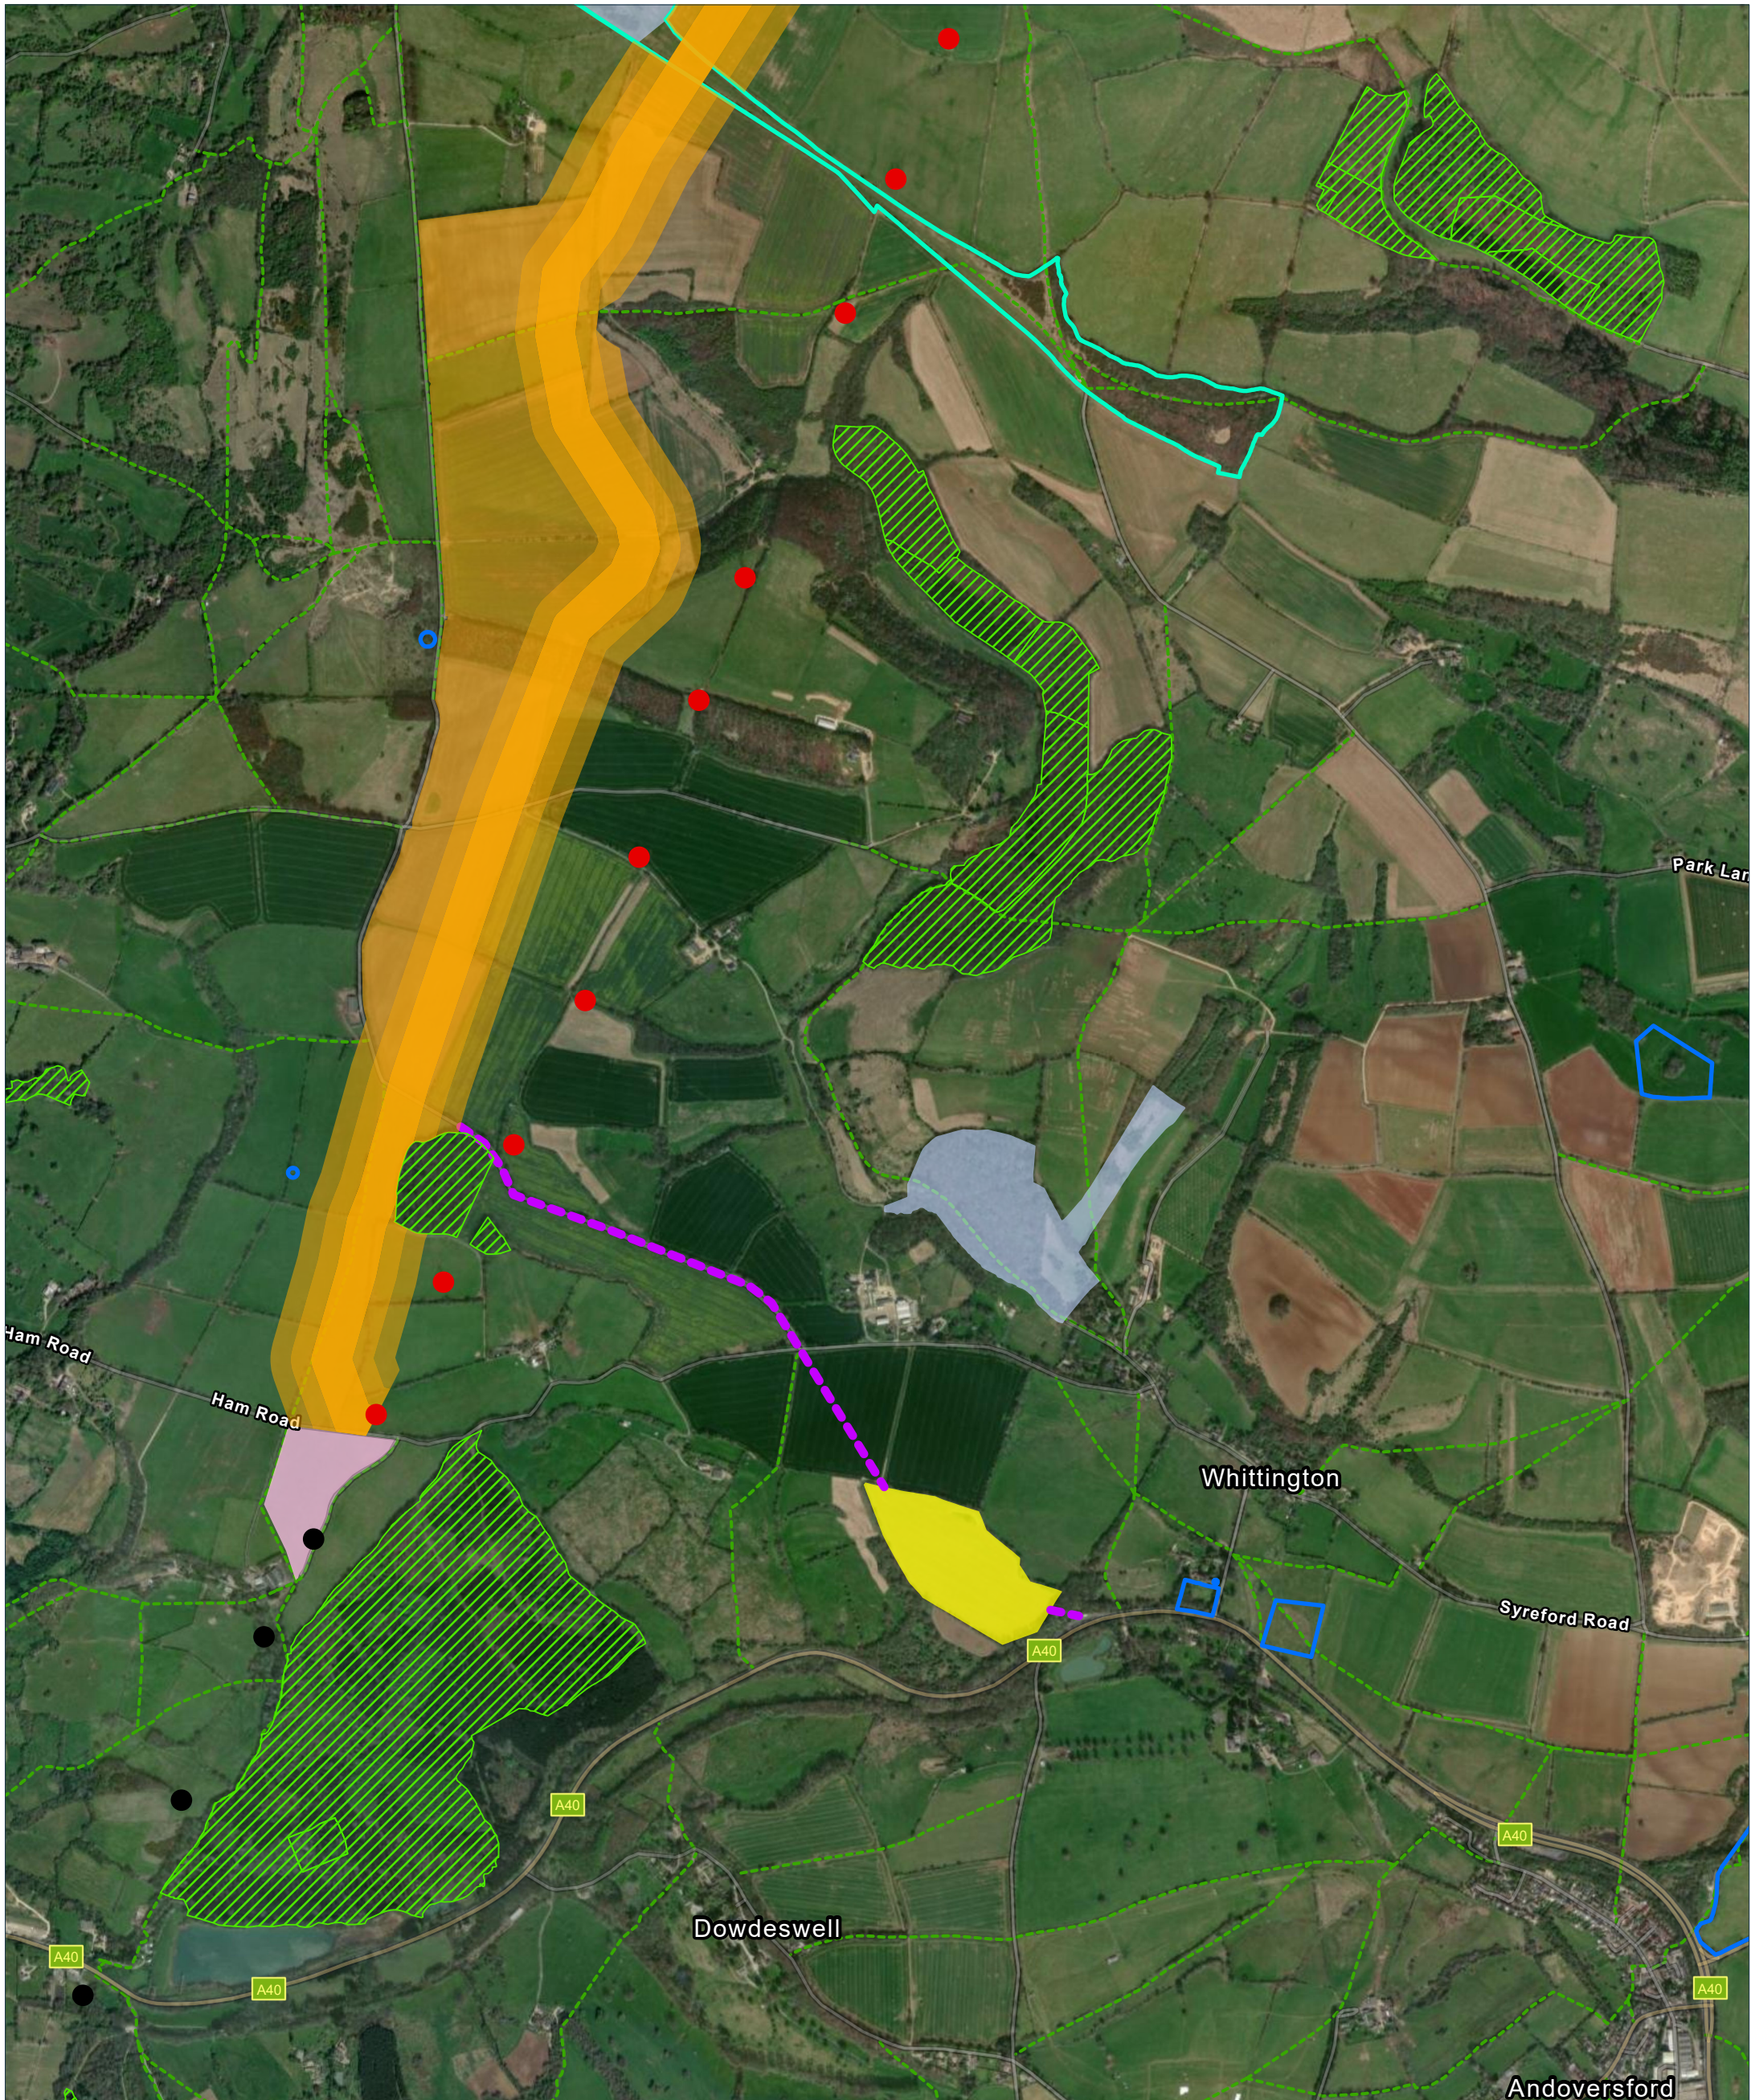

Site Plan: 0 150 300 450 600 750 900 1050 1200 1350 1500 1650 1800 1950 2100 2250 2400 2550 2700 2850 3000 Metres Scale: 1: 15000


Interest: N/A	Rev	Date	Description
	-	12.07.2023	First Issue
Location: Sevenhampton, Cotswold District, Gloucestershire, GL54 4EX			
Coords: 400496, 221951			
Scheme Name: Cotswolds VIP			
Drawing Name: Information Plan		Drawn:	AM
		Approved:	DR
		Sheet No:	2 of 2
Drawing No: 21006866_PLN_INFO_11.2		Sheet Size:	A3


<p>Key:</p> <ul style="list-style-type: none"> --- Preferred temporary access ● Pylon to be removed ● Pylon to be retained Preferred temporary construction compound Preferred sealing end compound location Ancient woodland SSSI Cleeve Common Public rights of way Scheduled ancient monuments Preferred cable route 	
---	--

Notes:	



Coordinate System: British National Grid
Projection: Transverse Mercator
Datum: OSGB 1936





Plan produced on behalf of National Grid Electricity Distribution.
BASED UPON THE ORDNANCE SURVEY MAP WITH THE SANCTION
OF THE CONTROLLER OF HM STATIONERY OFFICE.
CROWN COPYRIGHT RESERVED. © OS LICENCE No. 100024241

Document Path: C:\Users\Angus.McIver\Documents\Cotswolds VIP_21006866 - Geomatics\01 DM Plans\20230627_21006866_PLN_INFO_10.aprx