


- Legend**
- Existing Substation
 - Grade I Listed Building
 - Emerging Preferred Corridor
 - Country Park
 - 400kV
 - Local Nature Reserve
 - 275kV
 - Ancient Woodland
 - 132kV
 - Site of Special Scientific Interest
 - Peak District National Park
 - Special Protection Area
 - World Heritage Site
 - Special Areas of Conservation
 - World Heritage Site Buffer
 - Conservation Area
 - Registered Park and Garden
 - Main River
 - Scheduled Monument
 - Flood Zone 2
 - Conservation Area
 - Flood Zone 3
 - Motorway
 - Graduated swathe
 - A Road

Notes
 Chesterfield_to_Willington_East_10056387_Graduated_Swathe: GB Background: Contains OS data © Crown Copyright and database right 2023
 Contains data from OS Zoomstack © Crown Copyright and database

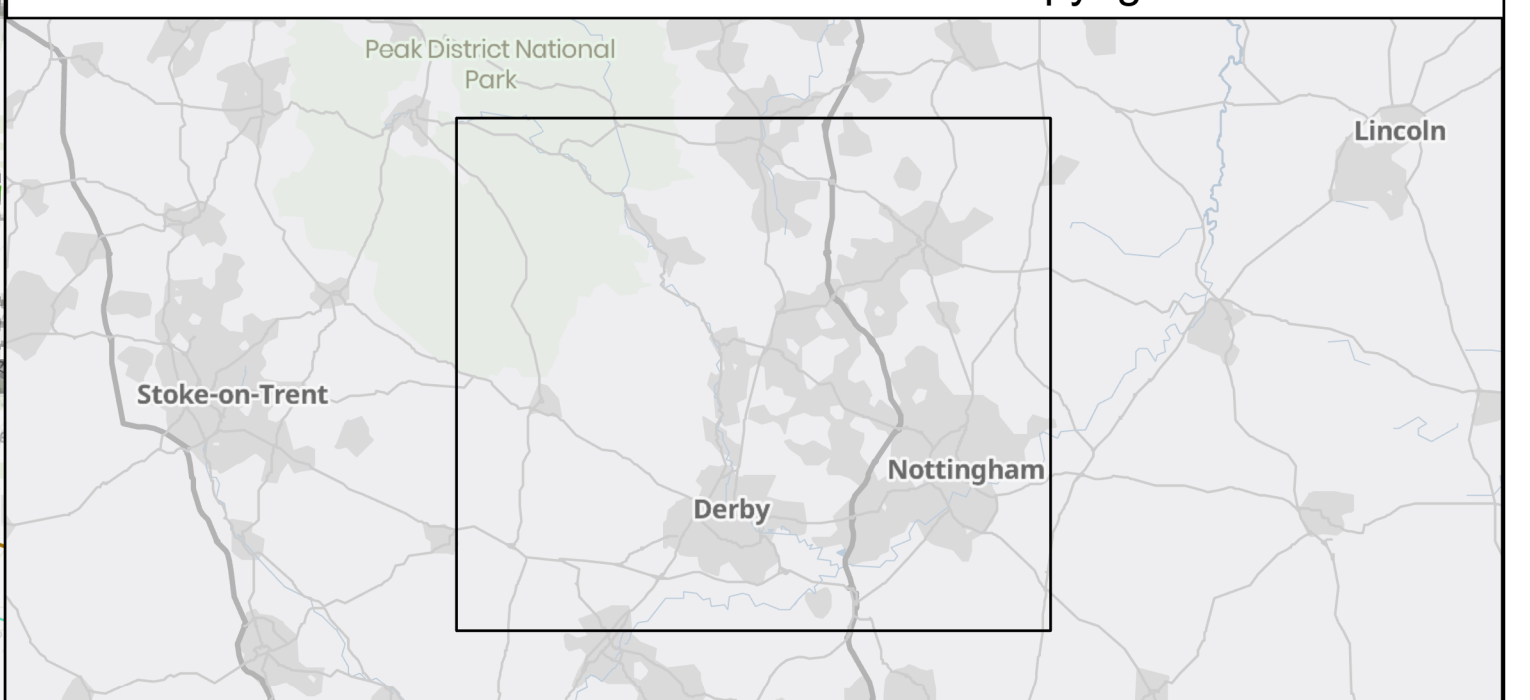

Rev	Date	Description	Drawn	Check	Approv
01	13/02/24	INITIAL ISSUE	RM	RA	JJ

Client:

PROJECT: CHESTERFIELD TO WILLINGTON

Site: C2WE
 Client: 1-3 Strand London WC2N 5EH

Title:

High Level Constraints Plan

Designed	R.A.	Date	13 FEB 24	Signed
Drawn	R.M.	Date	13 FEB 24	Signed
Checked	R.A.	Date	13 FEB 24	Signed
Approved	J.J.	Date	13 FEB 24	Signed
Scale:	1:60,000	Datum:	AOD	
Original Size:	A3	Grid:	OS	
Suitability Code:	S2	Project Number:	30199581	

For Information

Drawing Number: 30199581-ARC-EGN-ZZ-DR-ZZ-00026-S2
 Revision: P01