

Preliminary Environmental Information Report

Volume 2: Chapter 21 Figures


February 2025



The Great Grid Upgrade

North Humber to High Marnham

nationalgrid

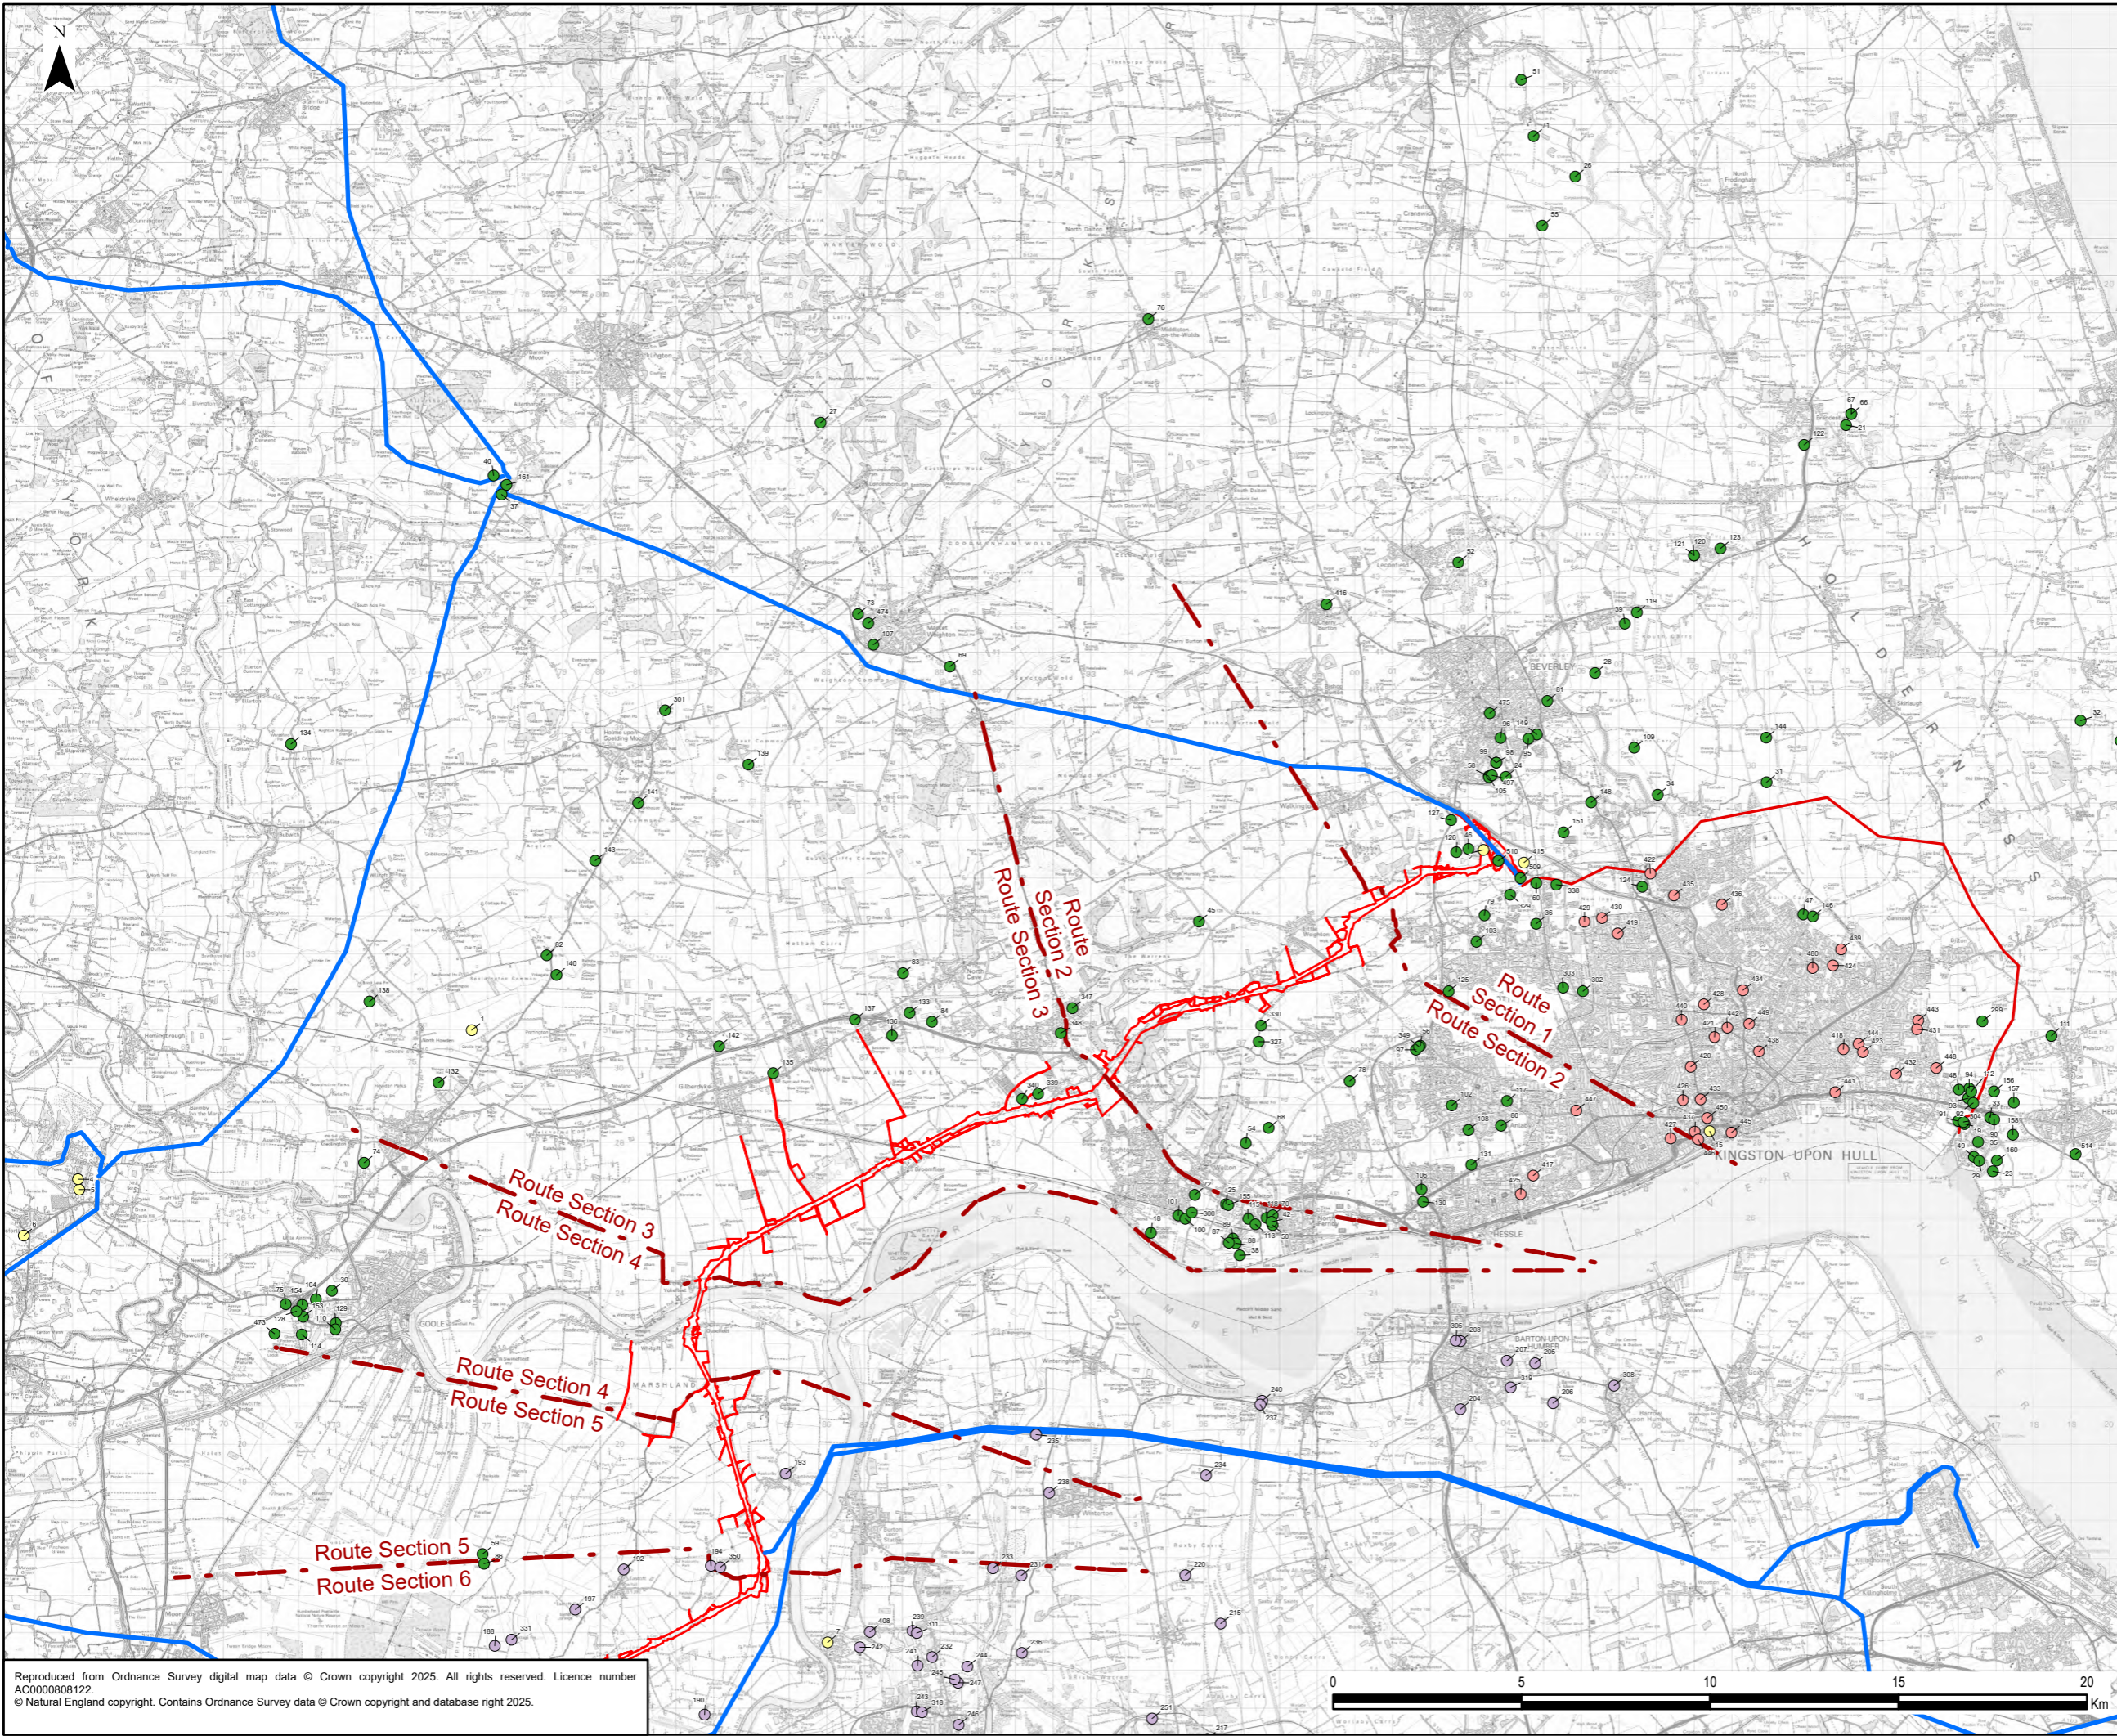


Legend

- Draft Order Limits
- Proposed Substation Works
- Route Section
- Existing Overhead Line
- 275 kV
- 400 kV


Long List Development (Planning Authority)

- East Riding of Yorkshire Council
- Hull City Council
- North Lincolnshire Council
- Planning Inspectorate

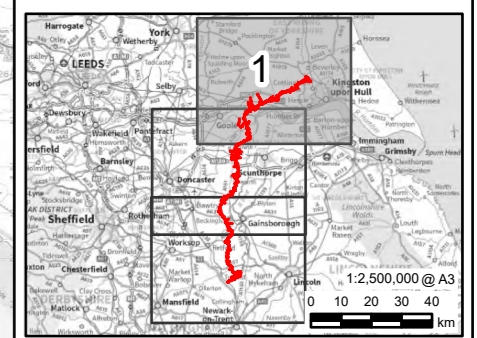


0	03/02/2025	PEIR	JG	LC	HN
Rev	Date	Description	GIS	Chk	App
nationalgrid					
Scheme: NORTH HUMBER TO HIGH MARNHAM					
Figure Title: FIGURE 21.1 - CUMULATIVE LONG LIST OF OTHER DEVELOPMENTS					
Creator:	Date:	Checker:	Date:	Approver:	Date:
JG	03/02/2025	LC	03/02/2025	HN	03/02/2025
Figure Ref:	Scale:	Format:	Sheets:	Rev:	
21.1	1:164,000	A3	1 OF 3	1	

Reproduced from Ordnance Survey digital map data © Crown copyright 2025. All rights reserved. Licence number AC0000808122.
© Natural England copyright. Contains Ordnance Survey data © Crown copyright and database right 2025.

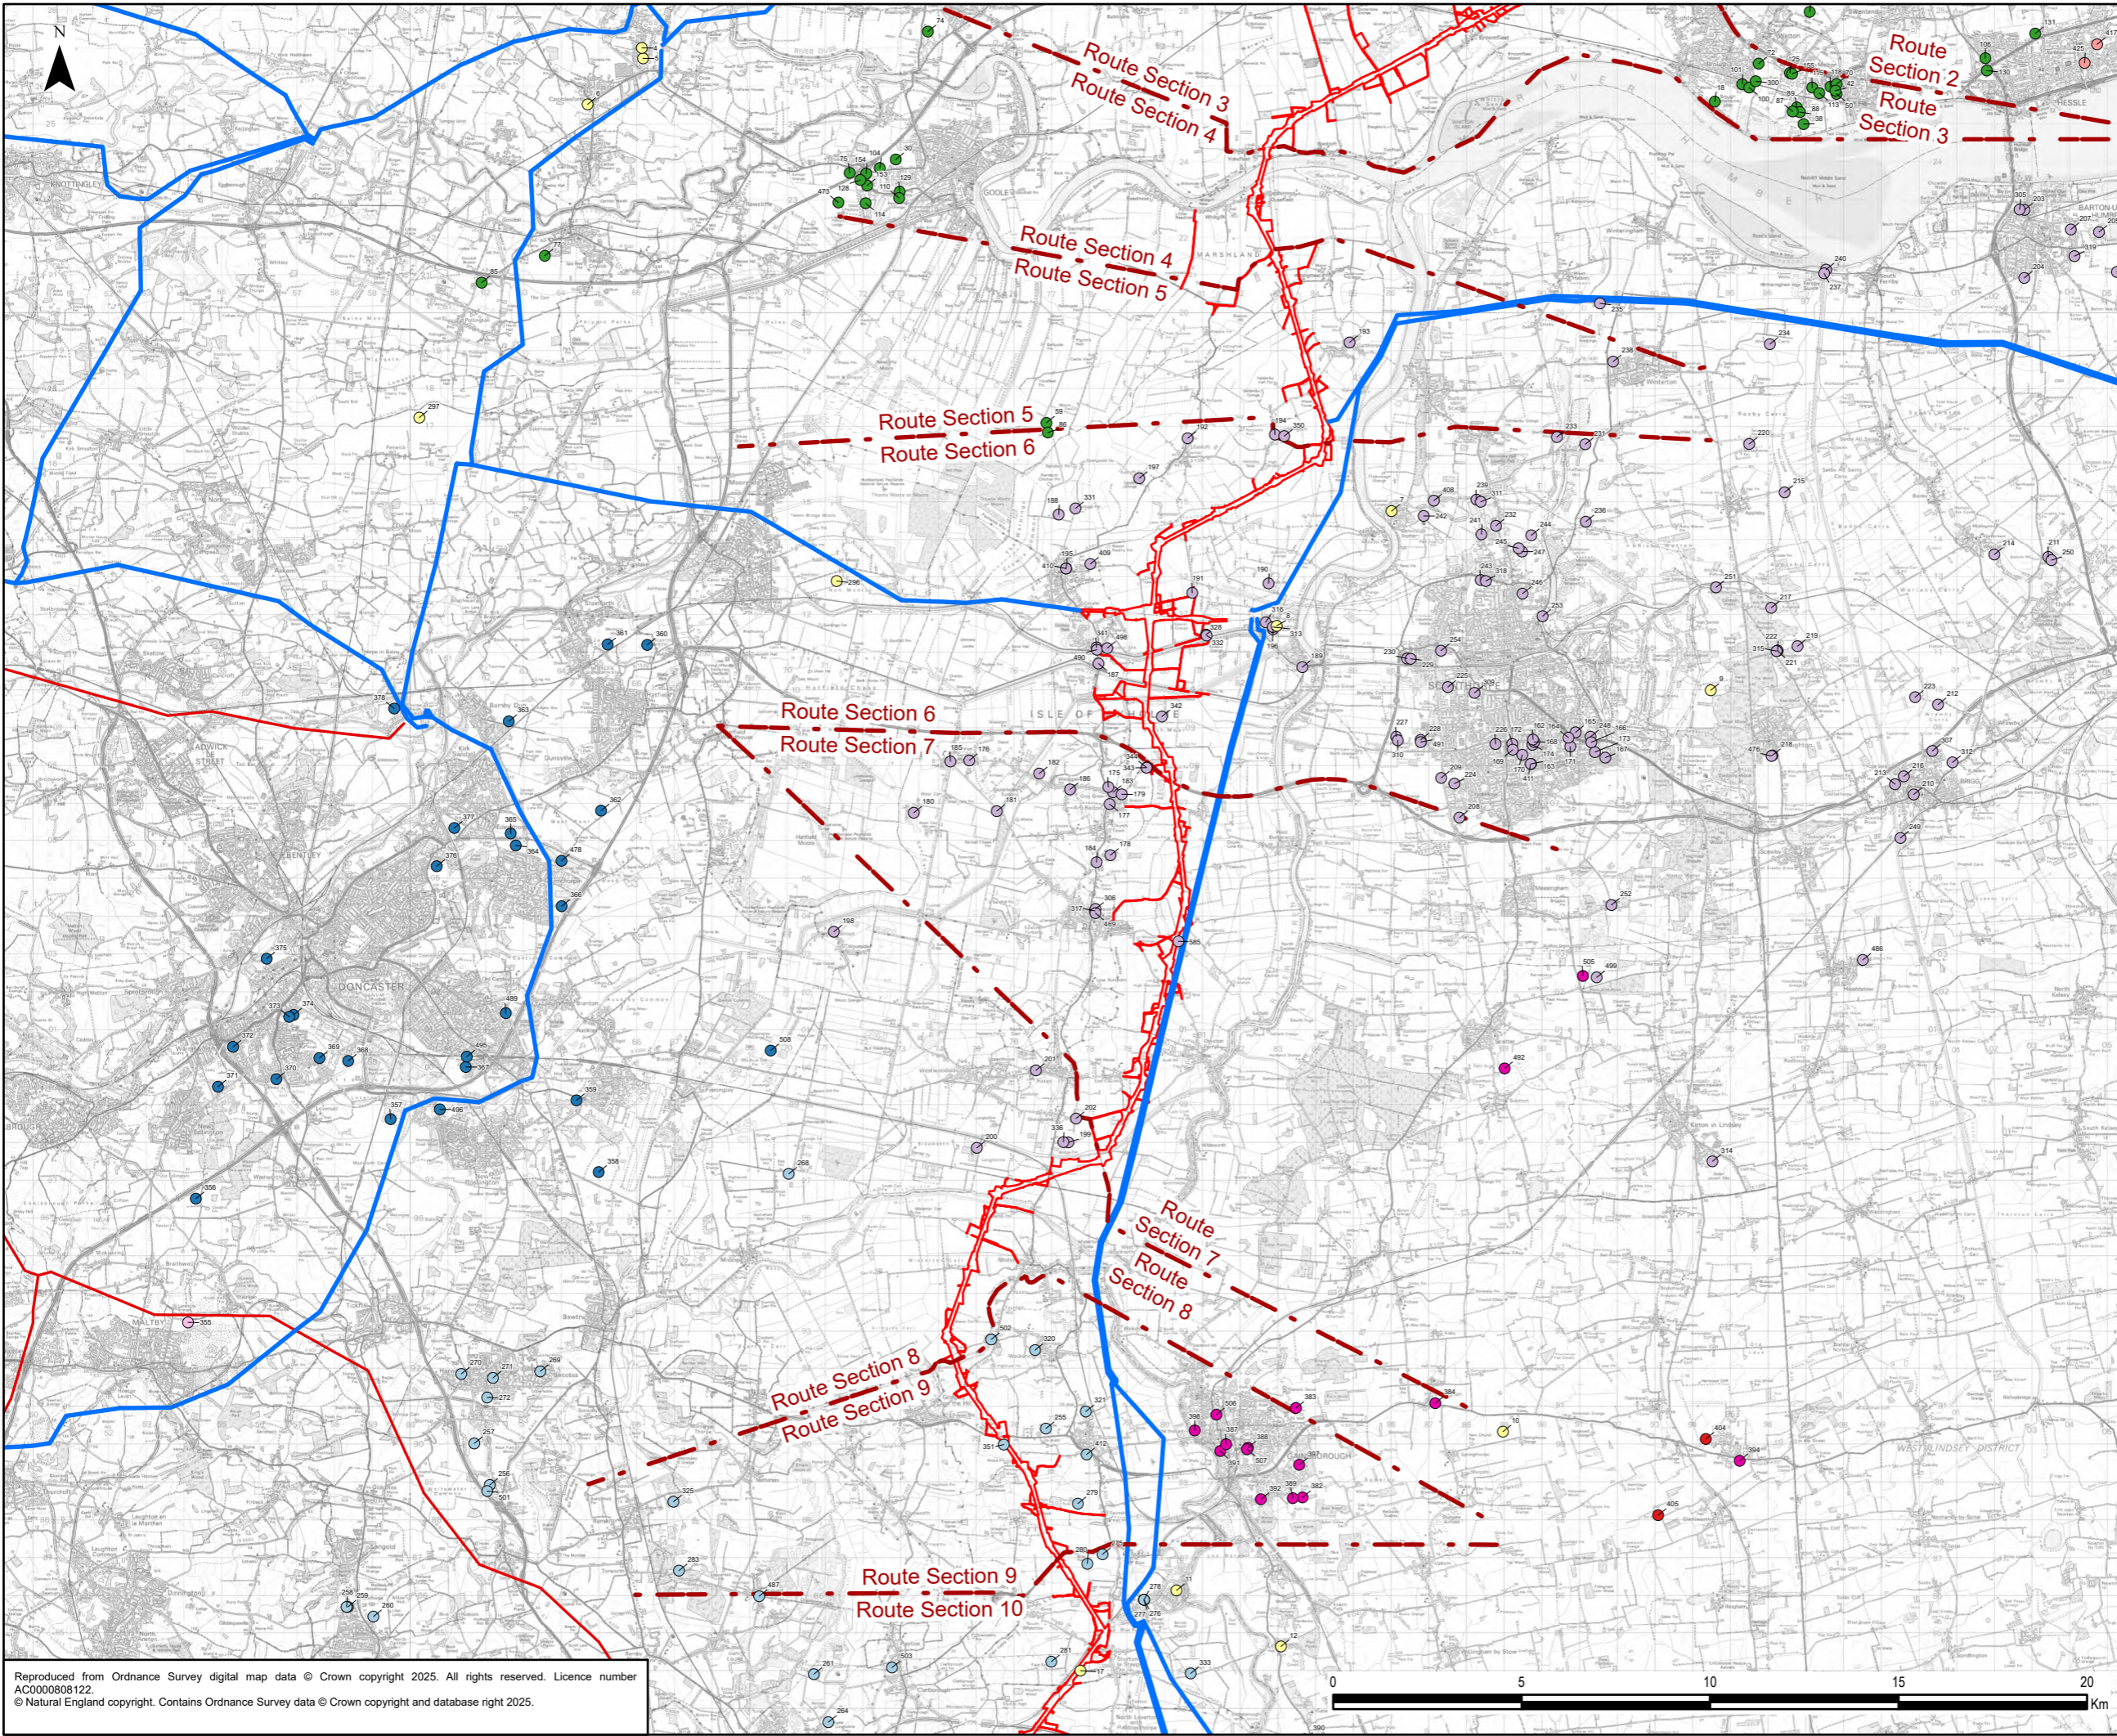


Legend


- Draft Order Limits
- Route Section
- Existing Overhead Line
 - 275 kV
 - 400 kV
- Long List Development (Planning Authority)
 - Bassetlaw District Council
 - City of Doncaster Council
 - East Riding of Yorkshire Council
 - Hull City Council
 - Lincolnshire County Council
 - North Lincolnshire Council
 - Planning Inspectorate
 - Rotherham Metropolitan Borough Council
 - West Lindsey District Council

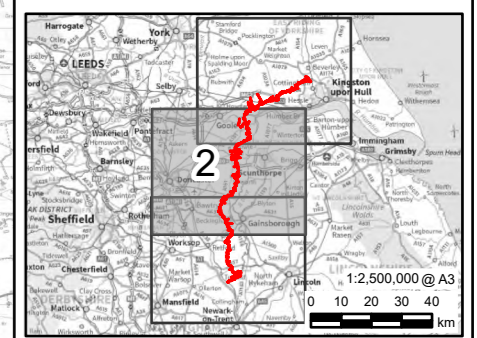

0.1	03/02/2025	PEIR	JG	LC	HN
Rev	Date	Description	GIS	Chk	App
nationalgrid					
Scheme: NORTH HUMBER TO HIGH MARNHAM					
Figure Title: FIGURE 21.1 - CUMULATIVE LONG LIST OF OTHER DEVELOPMENTS					
Creator:	Date:	Checker:	Date:	Approver:	Date:
JG	03/02/2025	LC	03/02/2025	HN	03/02/2025
Figure Ref:	Scale:	Format:	Sheets:	Rev:	
21.1	1:164,000	A3	2 OF 3	0.1	

Reproduced from Ordnance Survey digital map data © Crown copyright 2025. All rights reserved. Licence number AC0000808122.
© Natural England copyright. Contains Ordnance Survey data © Crown copyright and database right 2025.

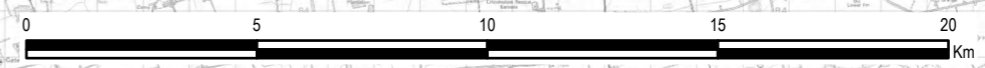

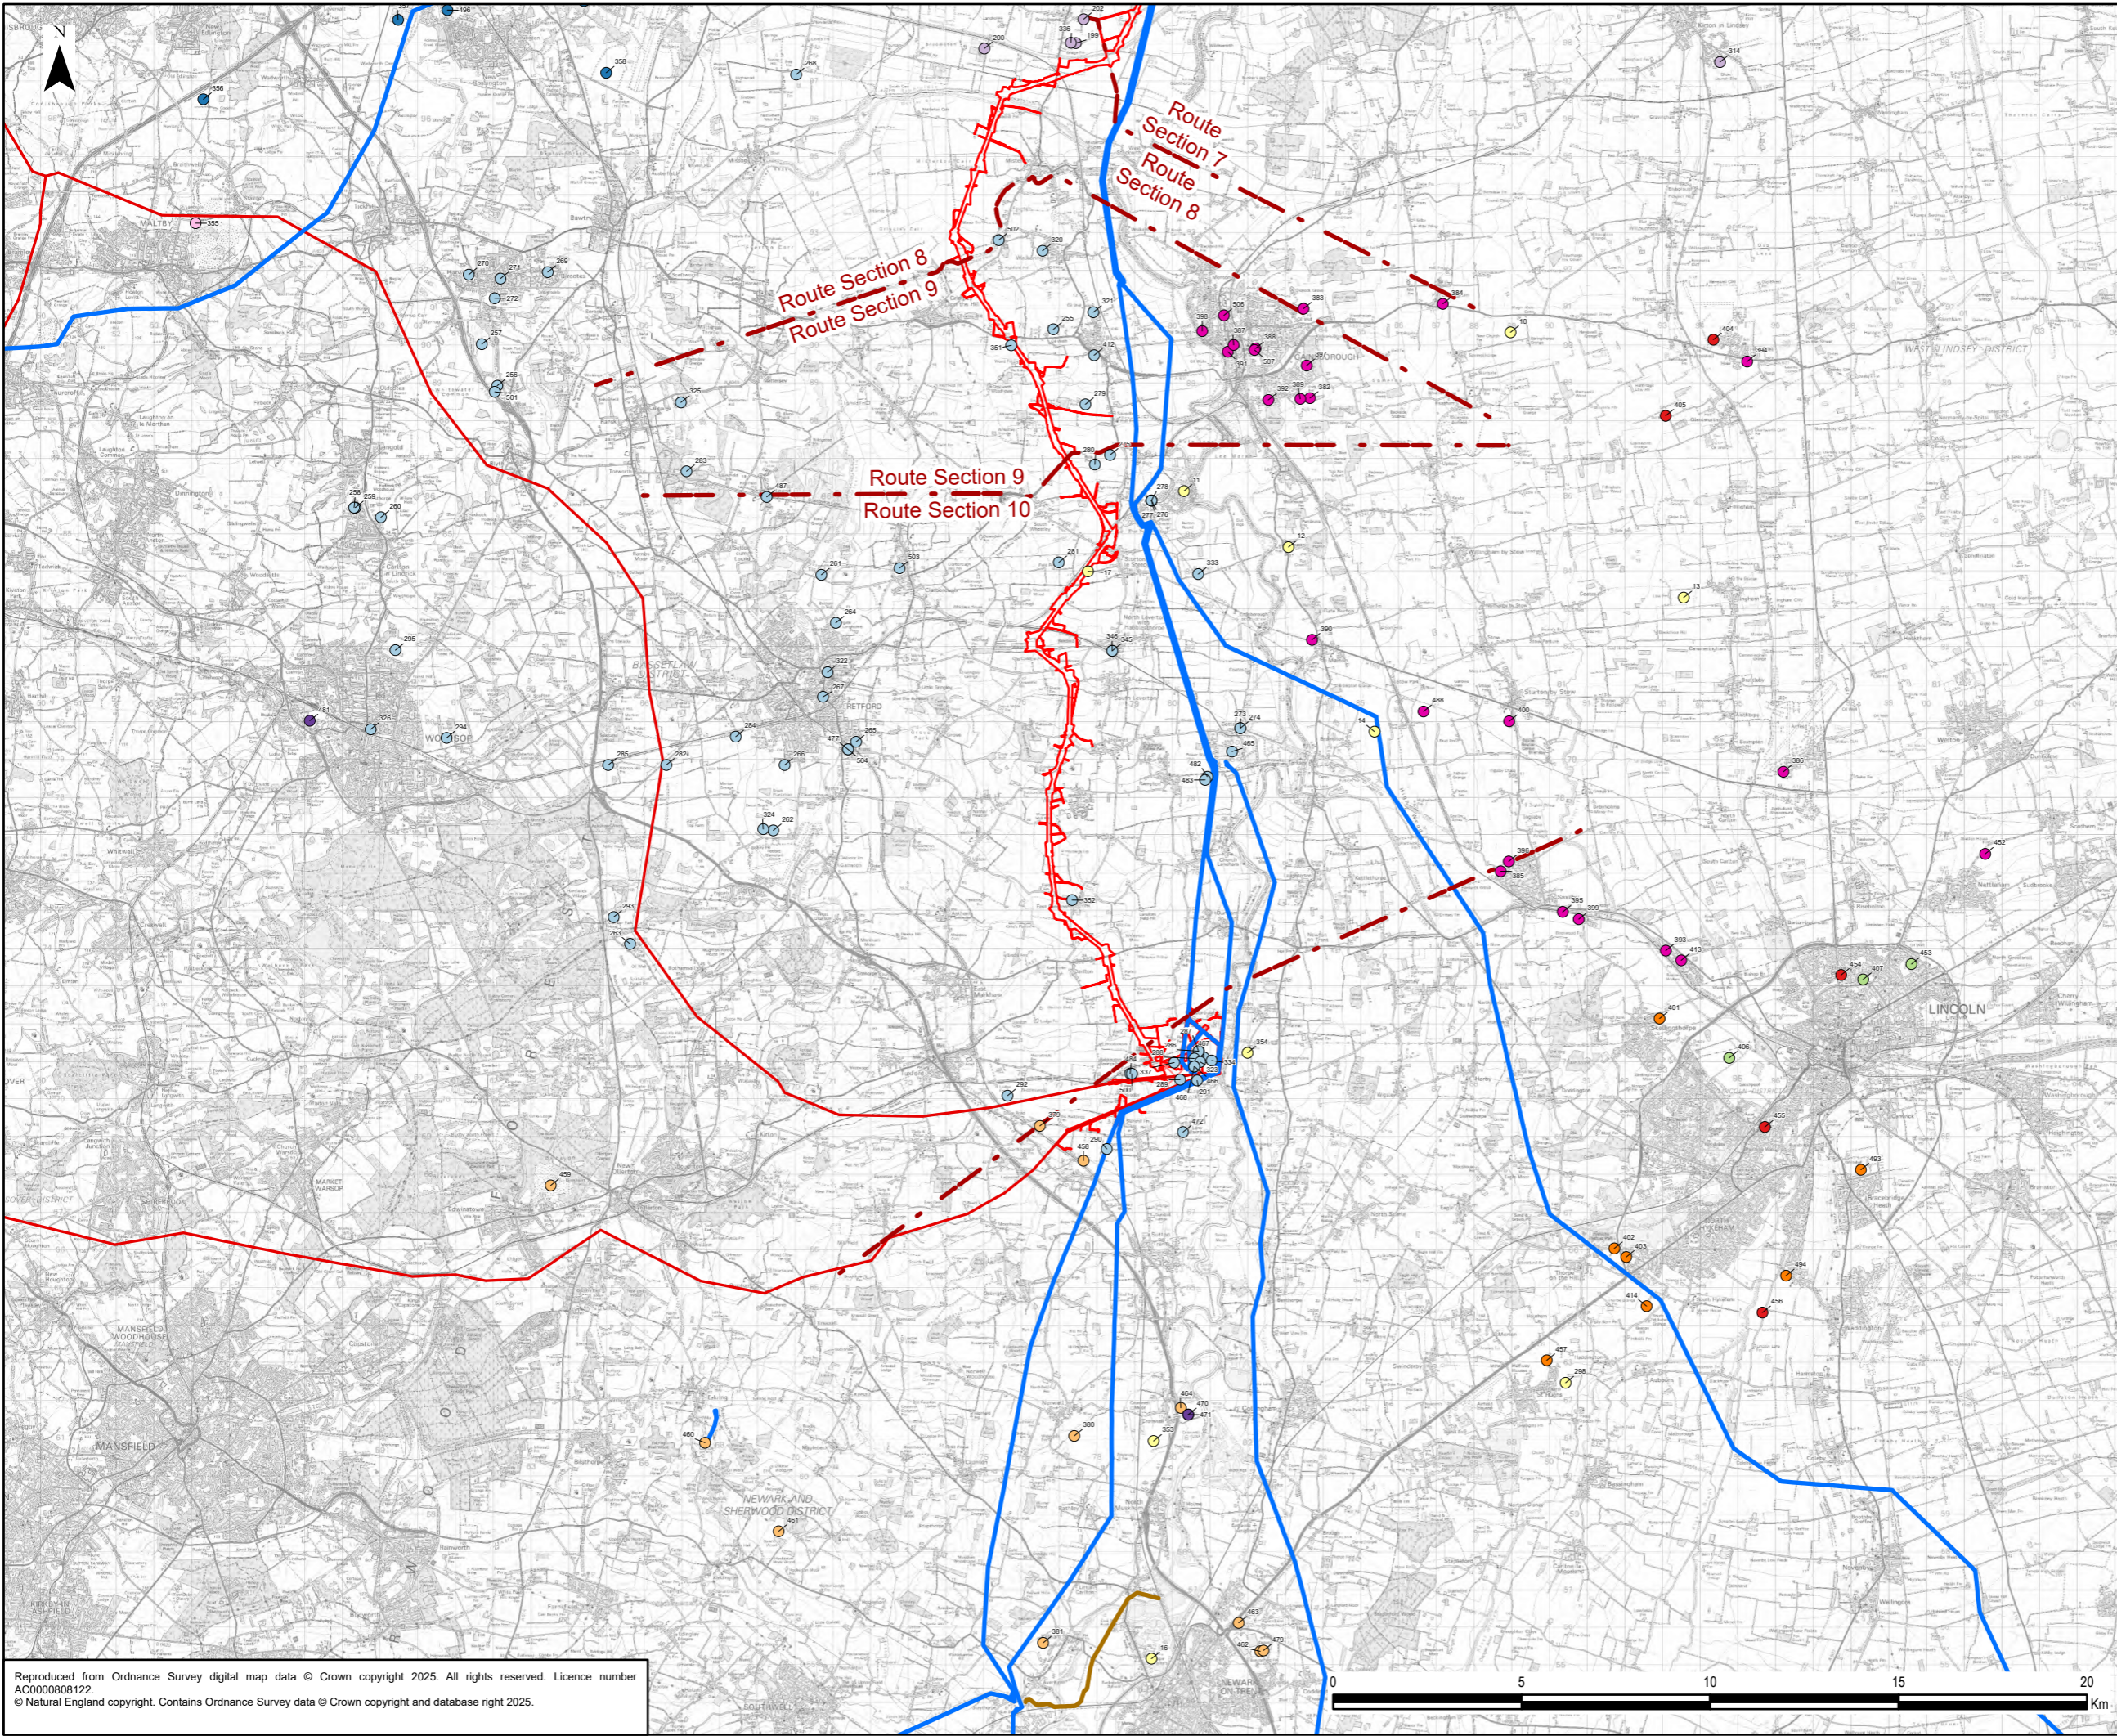

Legend


- Draft Order Limits
- Proposed Substation Works
- Route Section

Existing Overhead Line

- 25 kV
- 275 kV
- 400 kV

Long List Development (Planning Authority)

- Bassetlaw District Council
- City of Doncaster Council
- City of Lincoln Council
- Lincolnshire County Council
- Newark and Sherwood District Council
- North Kesteven District Council
- North Lincolnshire Council
- Nottinghamshire County Council
- Planning Inspectorate
- Rotherham Metropolitan Borough Council
- West Lindsey District Council

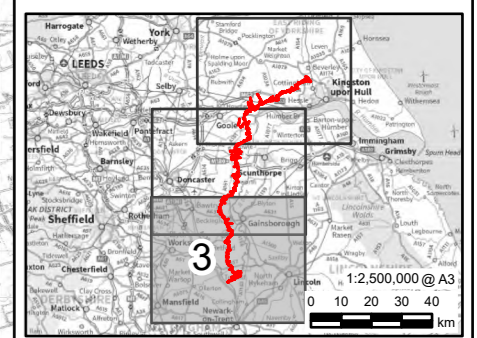

0.1	03/02/2025	PEIR	JG	LC	HN
Rev	Date	Description	GIS	Chk	App


nationalgrid

Scheme: NORTH HUMBER TO HIGH MARNHAM

Figure Title: **FIGURE 21.1 - CUMULATIVE LONG LIST OF OTHER DEVELOPMENTS**


Creator:	Date:	Checker:	Date:	Approver:	Date:
JG	03/02/2025	LC	03/02/2025	HN	03/02/2025
Figure Ref:	Scale:	Format:	Sheets:	Rev:	
21.1	1:164,000	A3	3 OF 3	0.1	

Reproduced from Ordnance Survey digital map data © Crown copyright 2025. All rights reserved. Licence number AC0000808122.
© Natural England copyright. Contains Ordnance Survey data © Crown copyright and database right 2025.

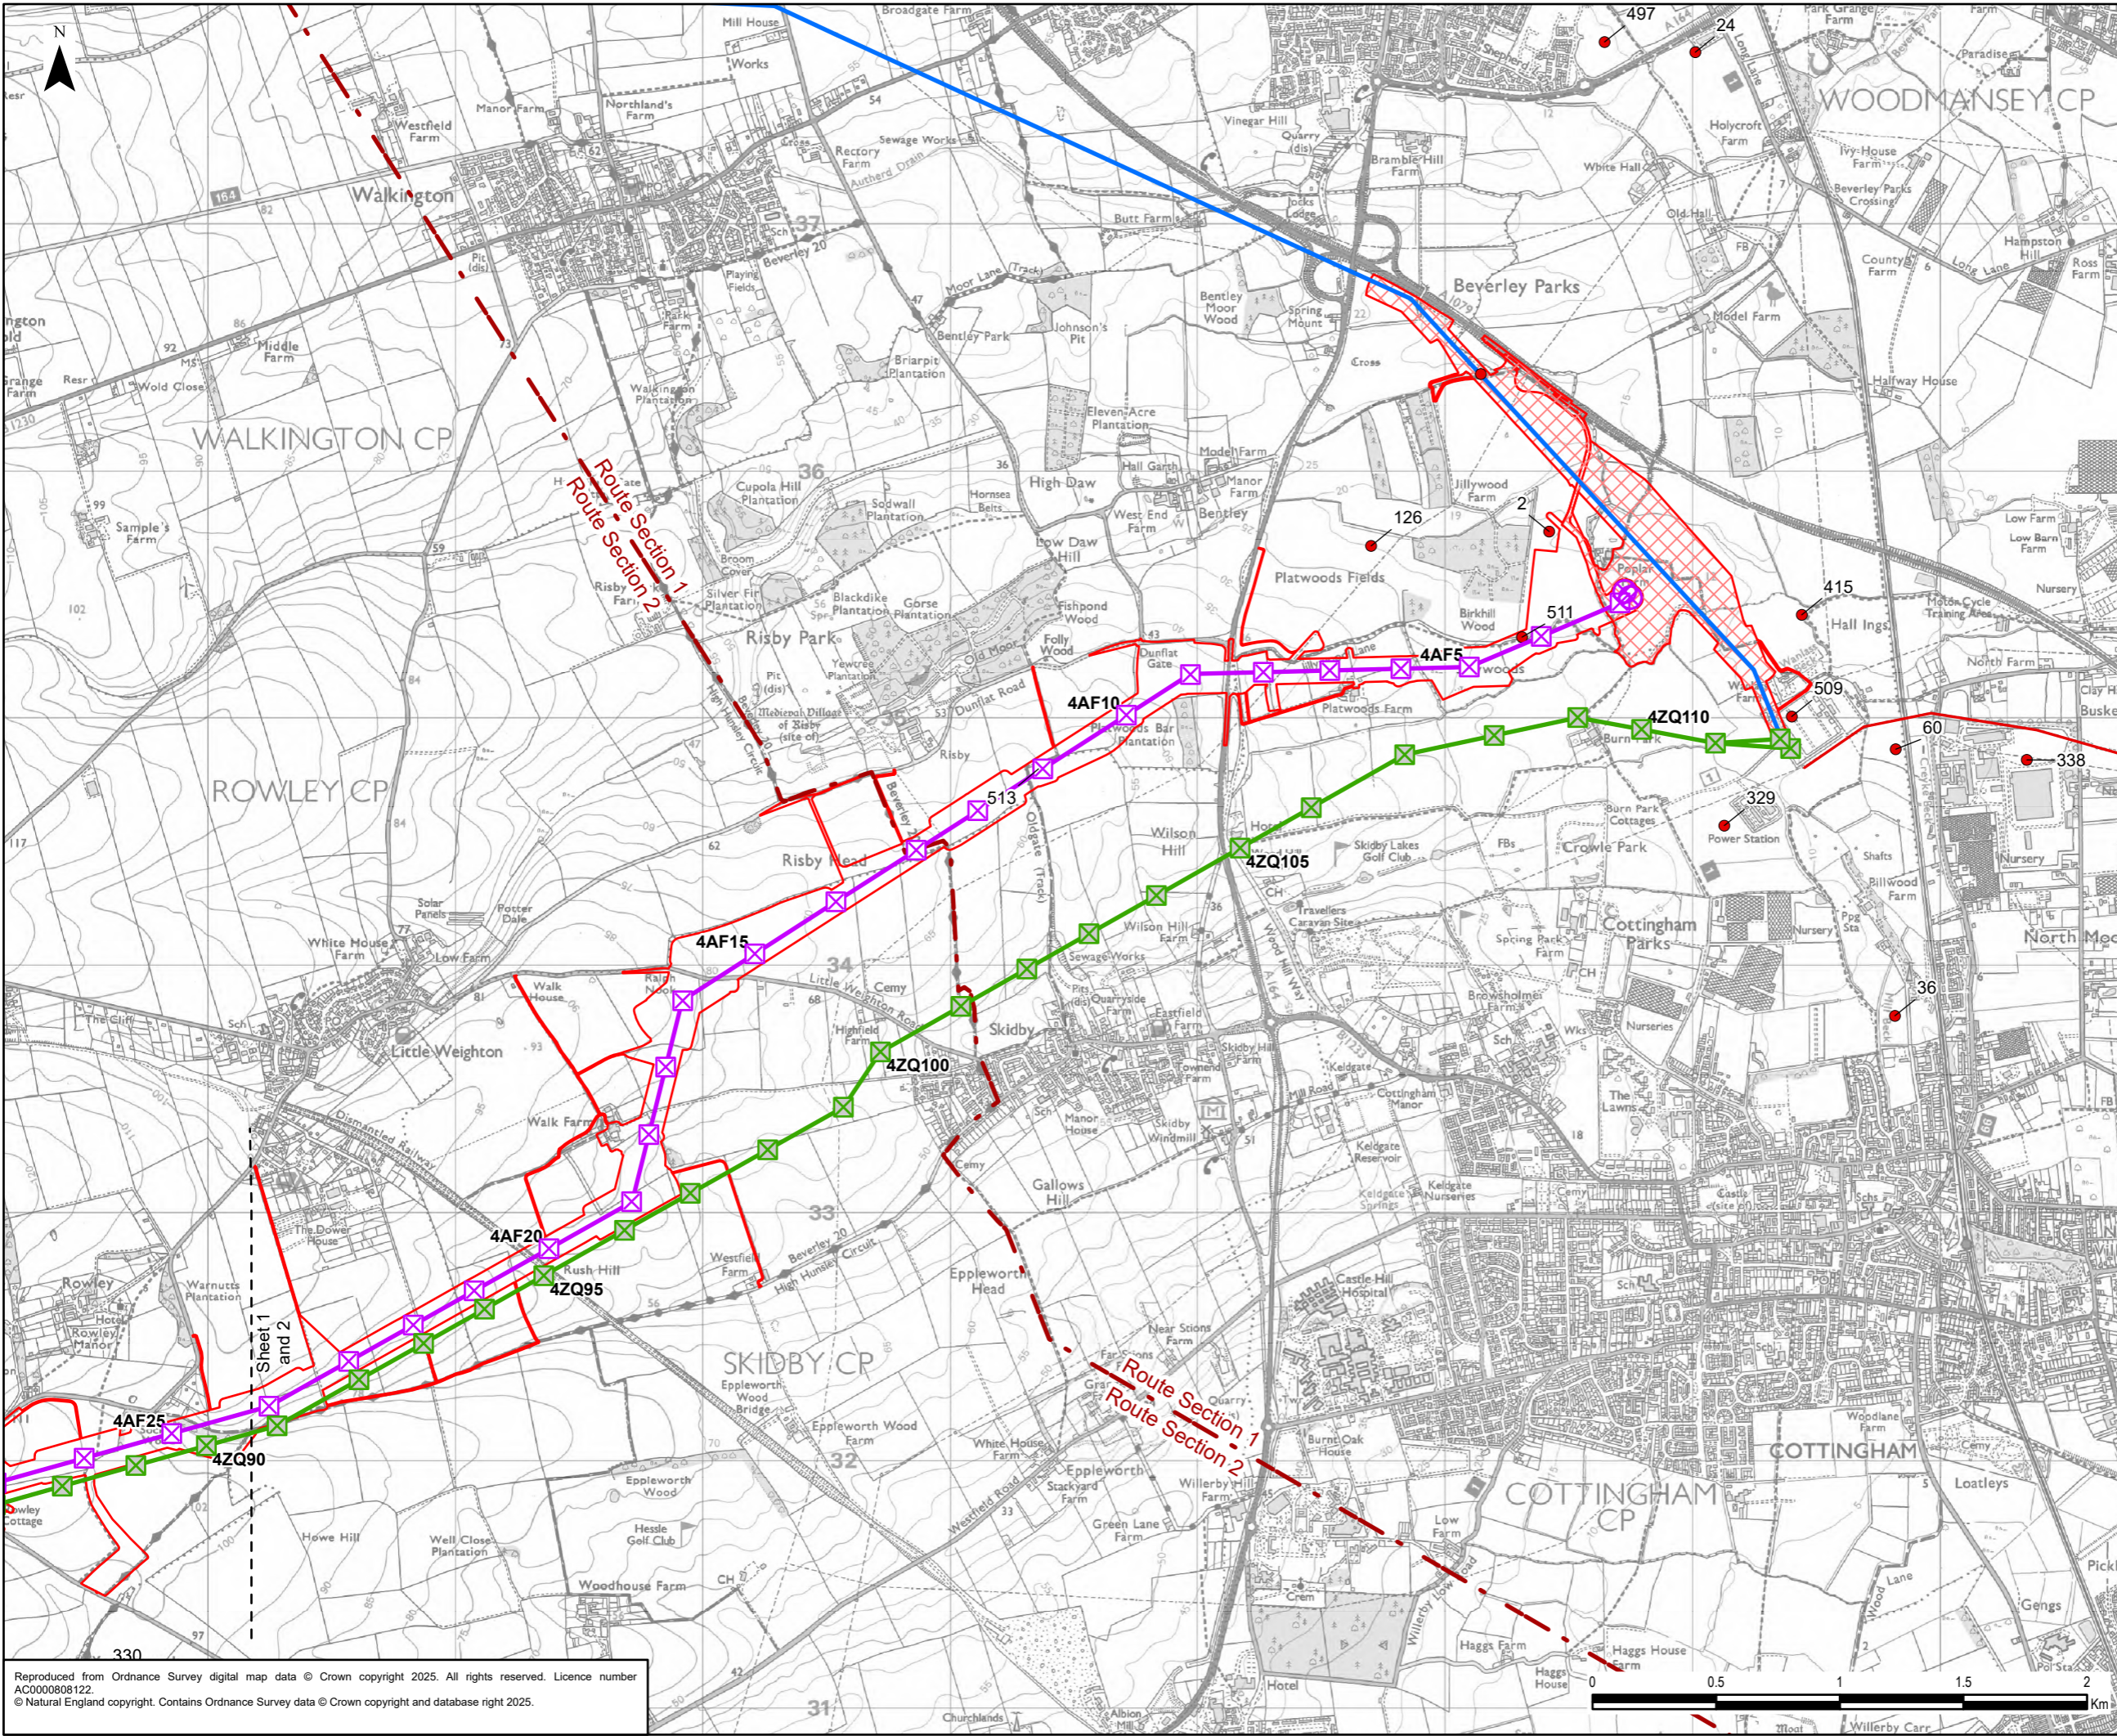


Legend

- Draft Order Limits
- Proposed Substation Works
- Route Section
- National Grid Overhead Line
- Existing Overhead Line
- 275 kV
- 400 kV
- Proposed Project Design Details
- Indicative New Overhead Line
- Indicative New Lattice Pylon
- Indicative New Gantry
- Existing Overhead Line Not Affected
- Existing Lattice Pylon Not Affected
- Cumulative Effects Assessment
- Short List Development

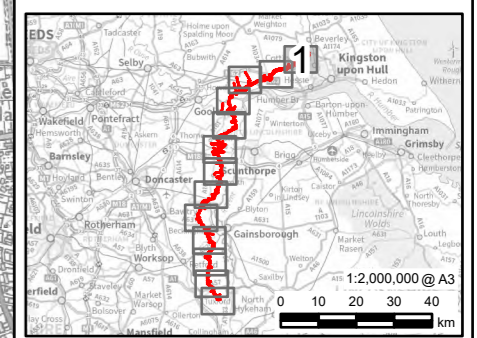

0.1	21/01/2025	PEIR	MH	JG	HN
Rev	Date	Description	GIS	Chk	App
nationalgrid					
Scheme: NORTH HUMBER TO HIGH MARNHAM					
Figure Title: FIGURE 21.2 - CUMULATIVE SHORT LIST OF OTHER DEVELOPMENTS					
Creator:	Date:	Checker:	Date:	Approver:	Date:
MH	21/01/2025	JG	21/01/2025	HN	21/01/2025
Figure Ref:	Scale:	Format:	Sheets:	Rev:	
21.2	1:25,000	A3	1 OF 13	0.1	

Reproduced from Ordnance Survey digital map data © Crown copyright 2025. All rights reserved. Licence number AC0000808122.
© Natural England copyright. Contains Ordnance Survey data © Crown copyright and database right 2025.

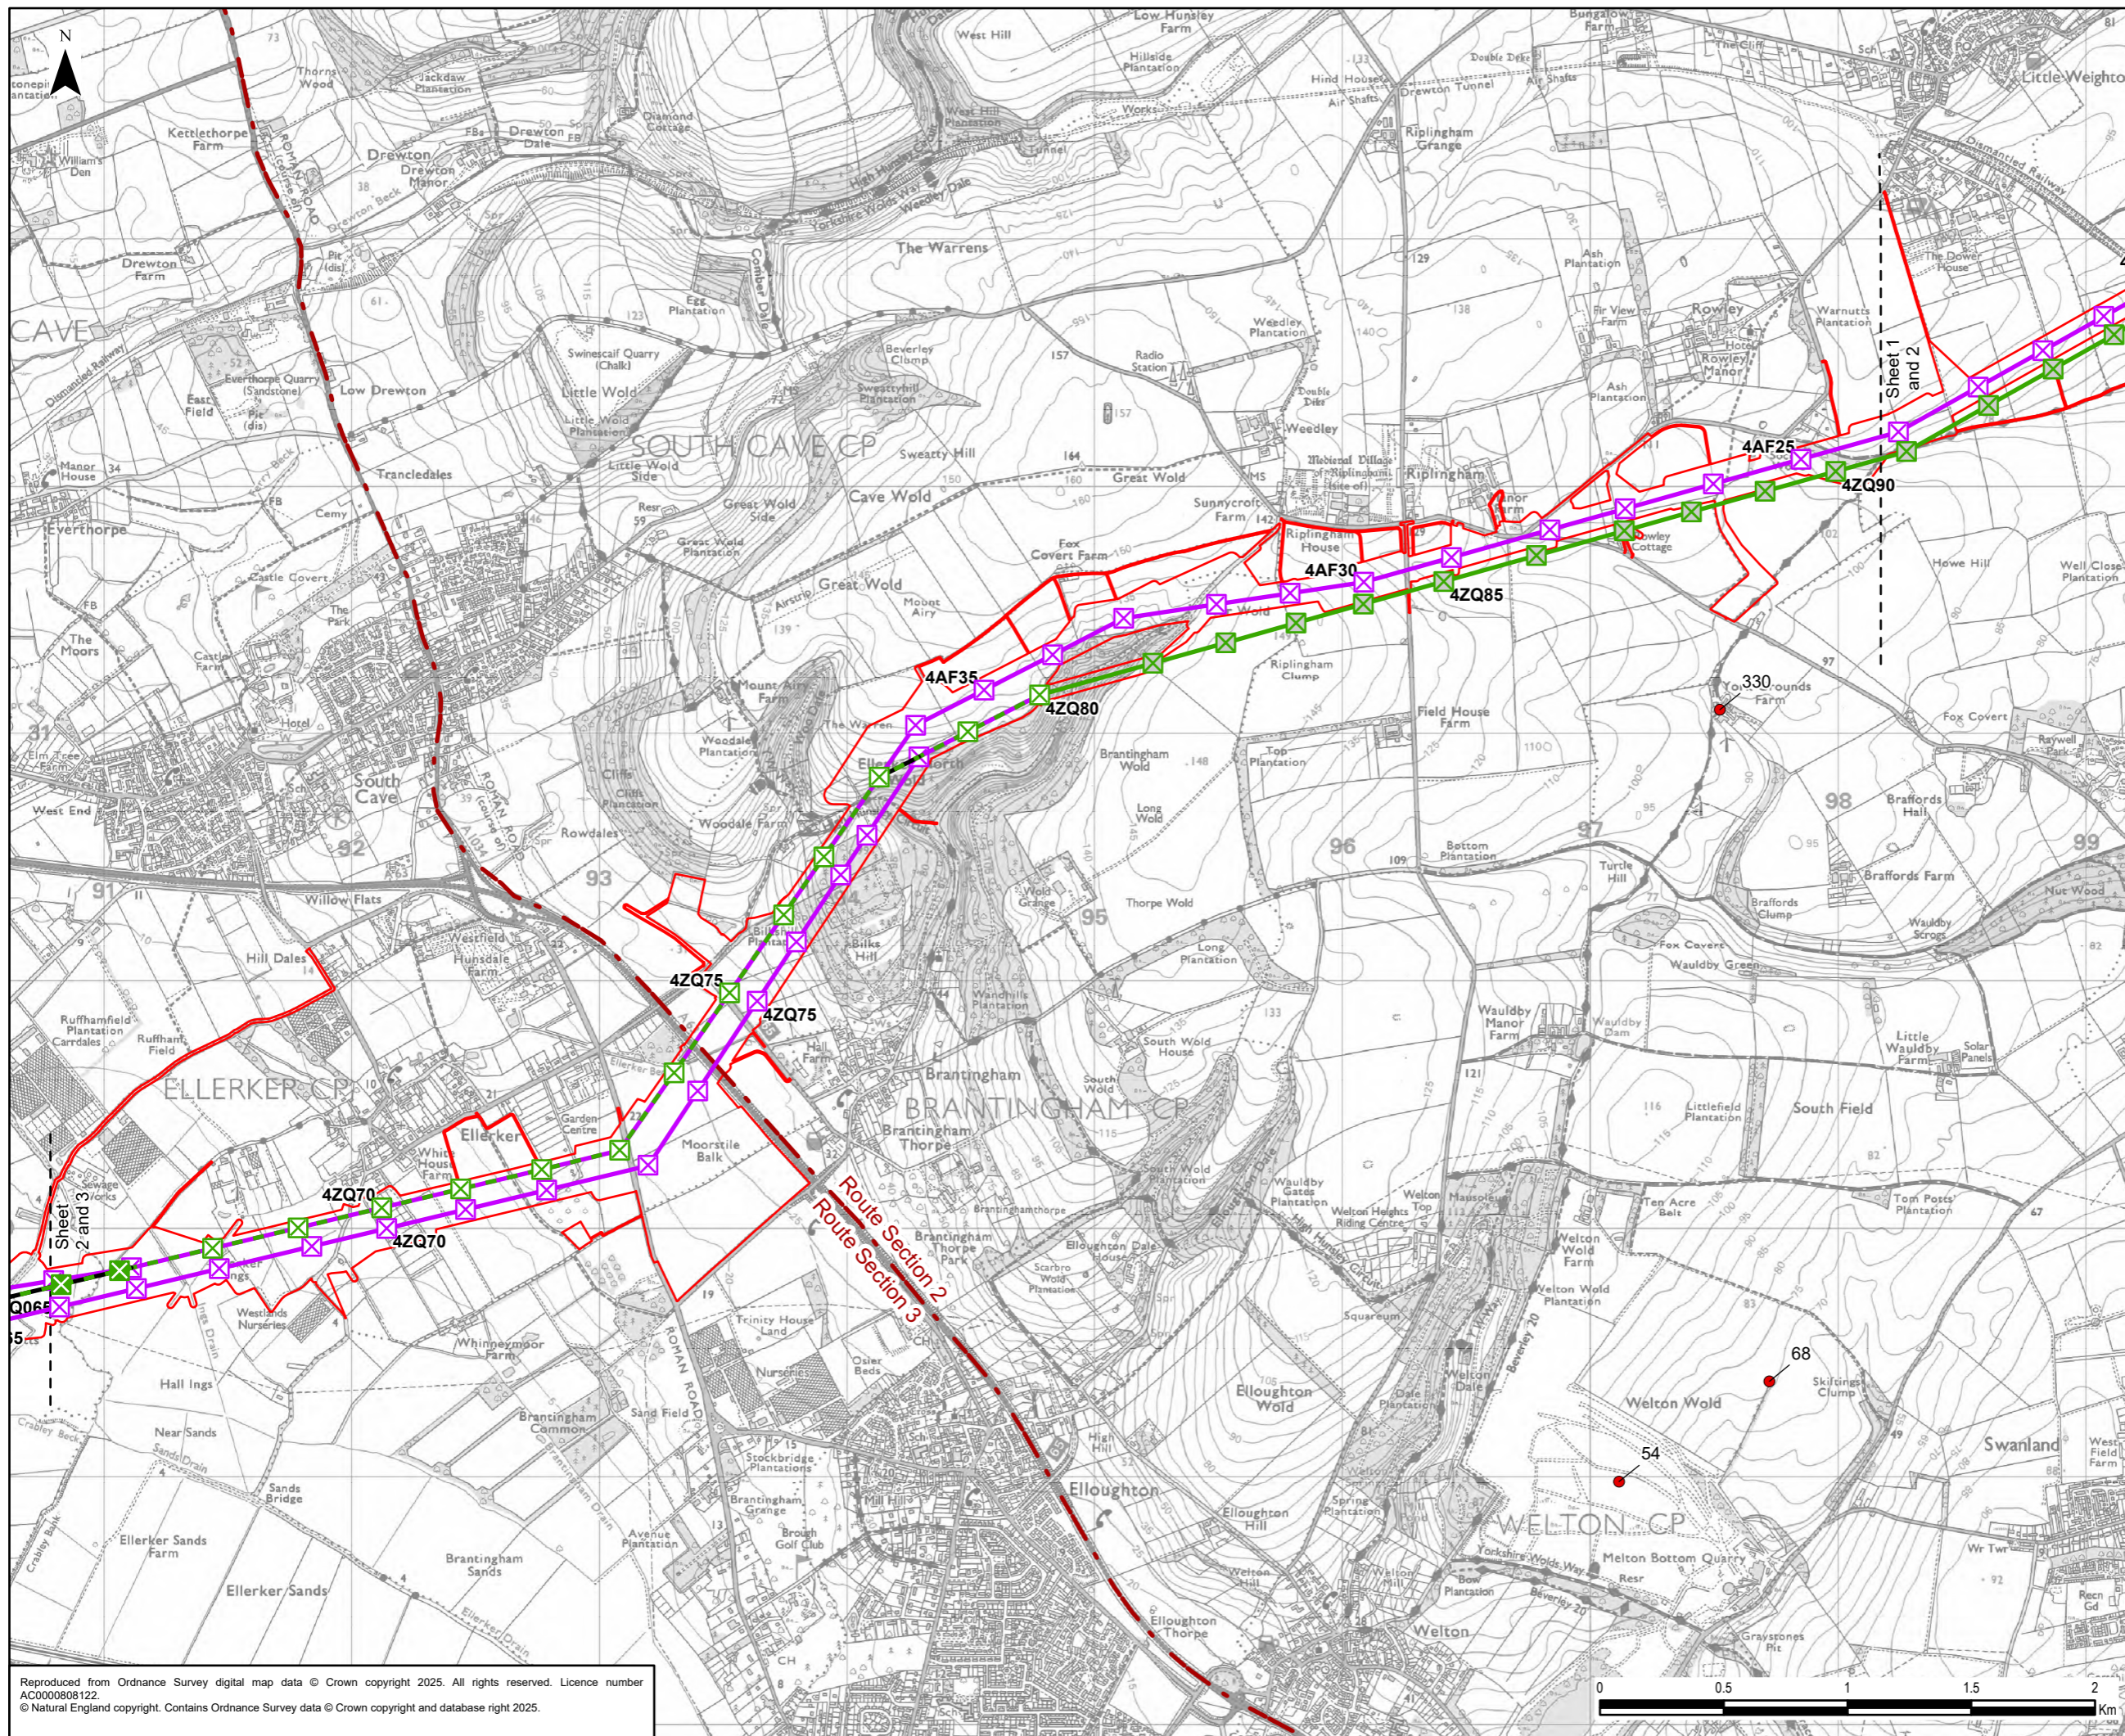

Legend


- Draft Order Limits
- Route Section

Proposed Project Design Details

- Indicative New Overhead Line
- Indicative New Lattice Pylon
- Existing Overhead Line Not Affected
- Existing Overhead Line to be Reconstructed
- Existing Overhead Line to be Dismantled
- Existing Lattice Pylon Not Affected
- Existing Lattice Pylon To Be Modified
- Existing Lattice Pylon To Be Removed

Cumulative Effects Assessment

- Short List Development

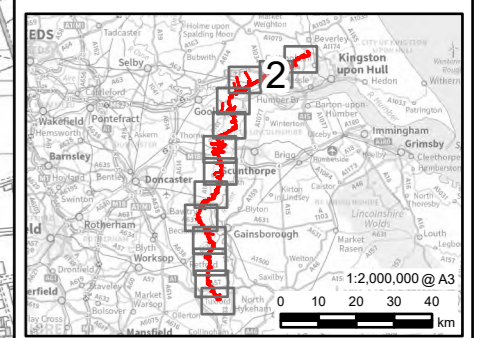

0.1	21/01/2025	PEIR	MH	JG	HN
Rev	Date	Description	GIS	Chk	App


nationalgrid

Scheme: NORTH HUMBER TO HIGH MARNHAM

Figure Title: **FIGURE 21.2 - CUMULATIVE SHORT LIST OF OTHER DEVELOPMENTS**

Creator:	Date:	Checker:	Date:	Approver:	Date:
MH	21/01/2025	JG	21/01/2025	HN	21/01/2025
Figure Ref:	Scale:	Format:	Sheets:	Rev:	
21.2	1:25,000	A3	2 OF 13	0.1	

Reproduced from Ordnance Survey digital map data © Crown copyright 2025. All rights reserved. Licence number AC0000808122.
© Natural England copyright. Contains Ordnance Survey data © Crown copyright and database right 2025.

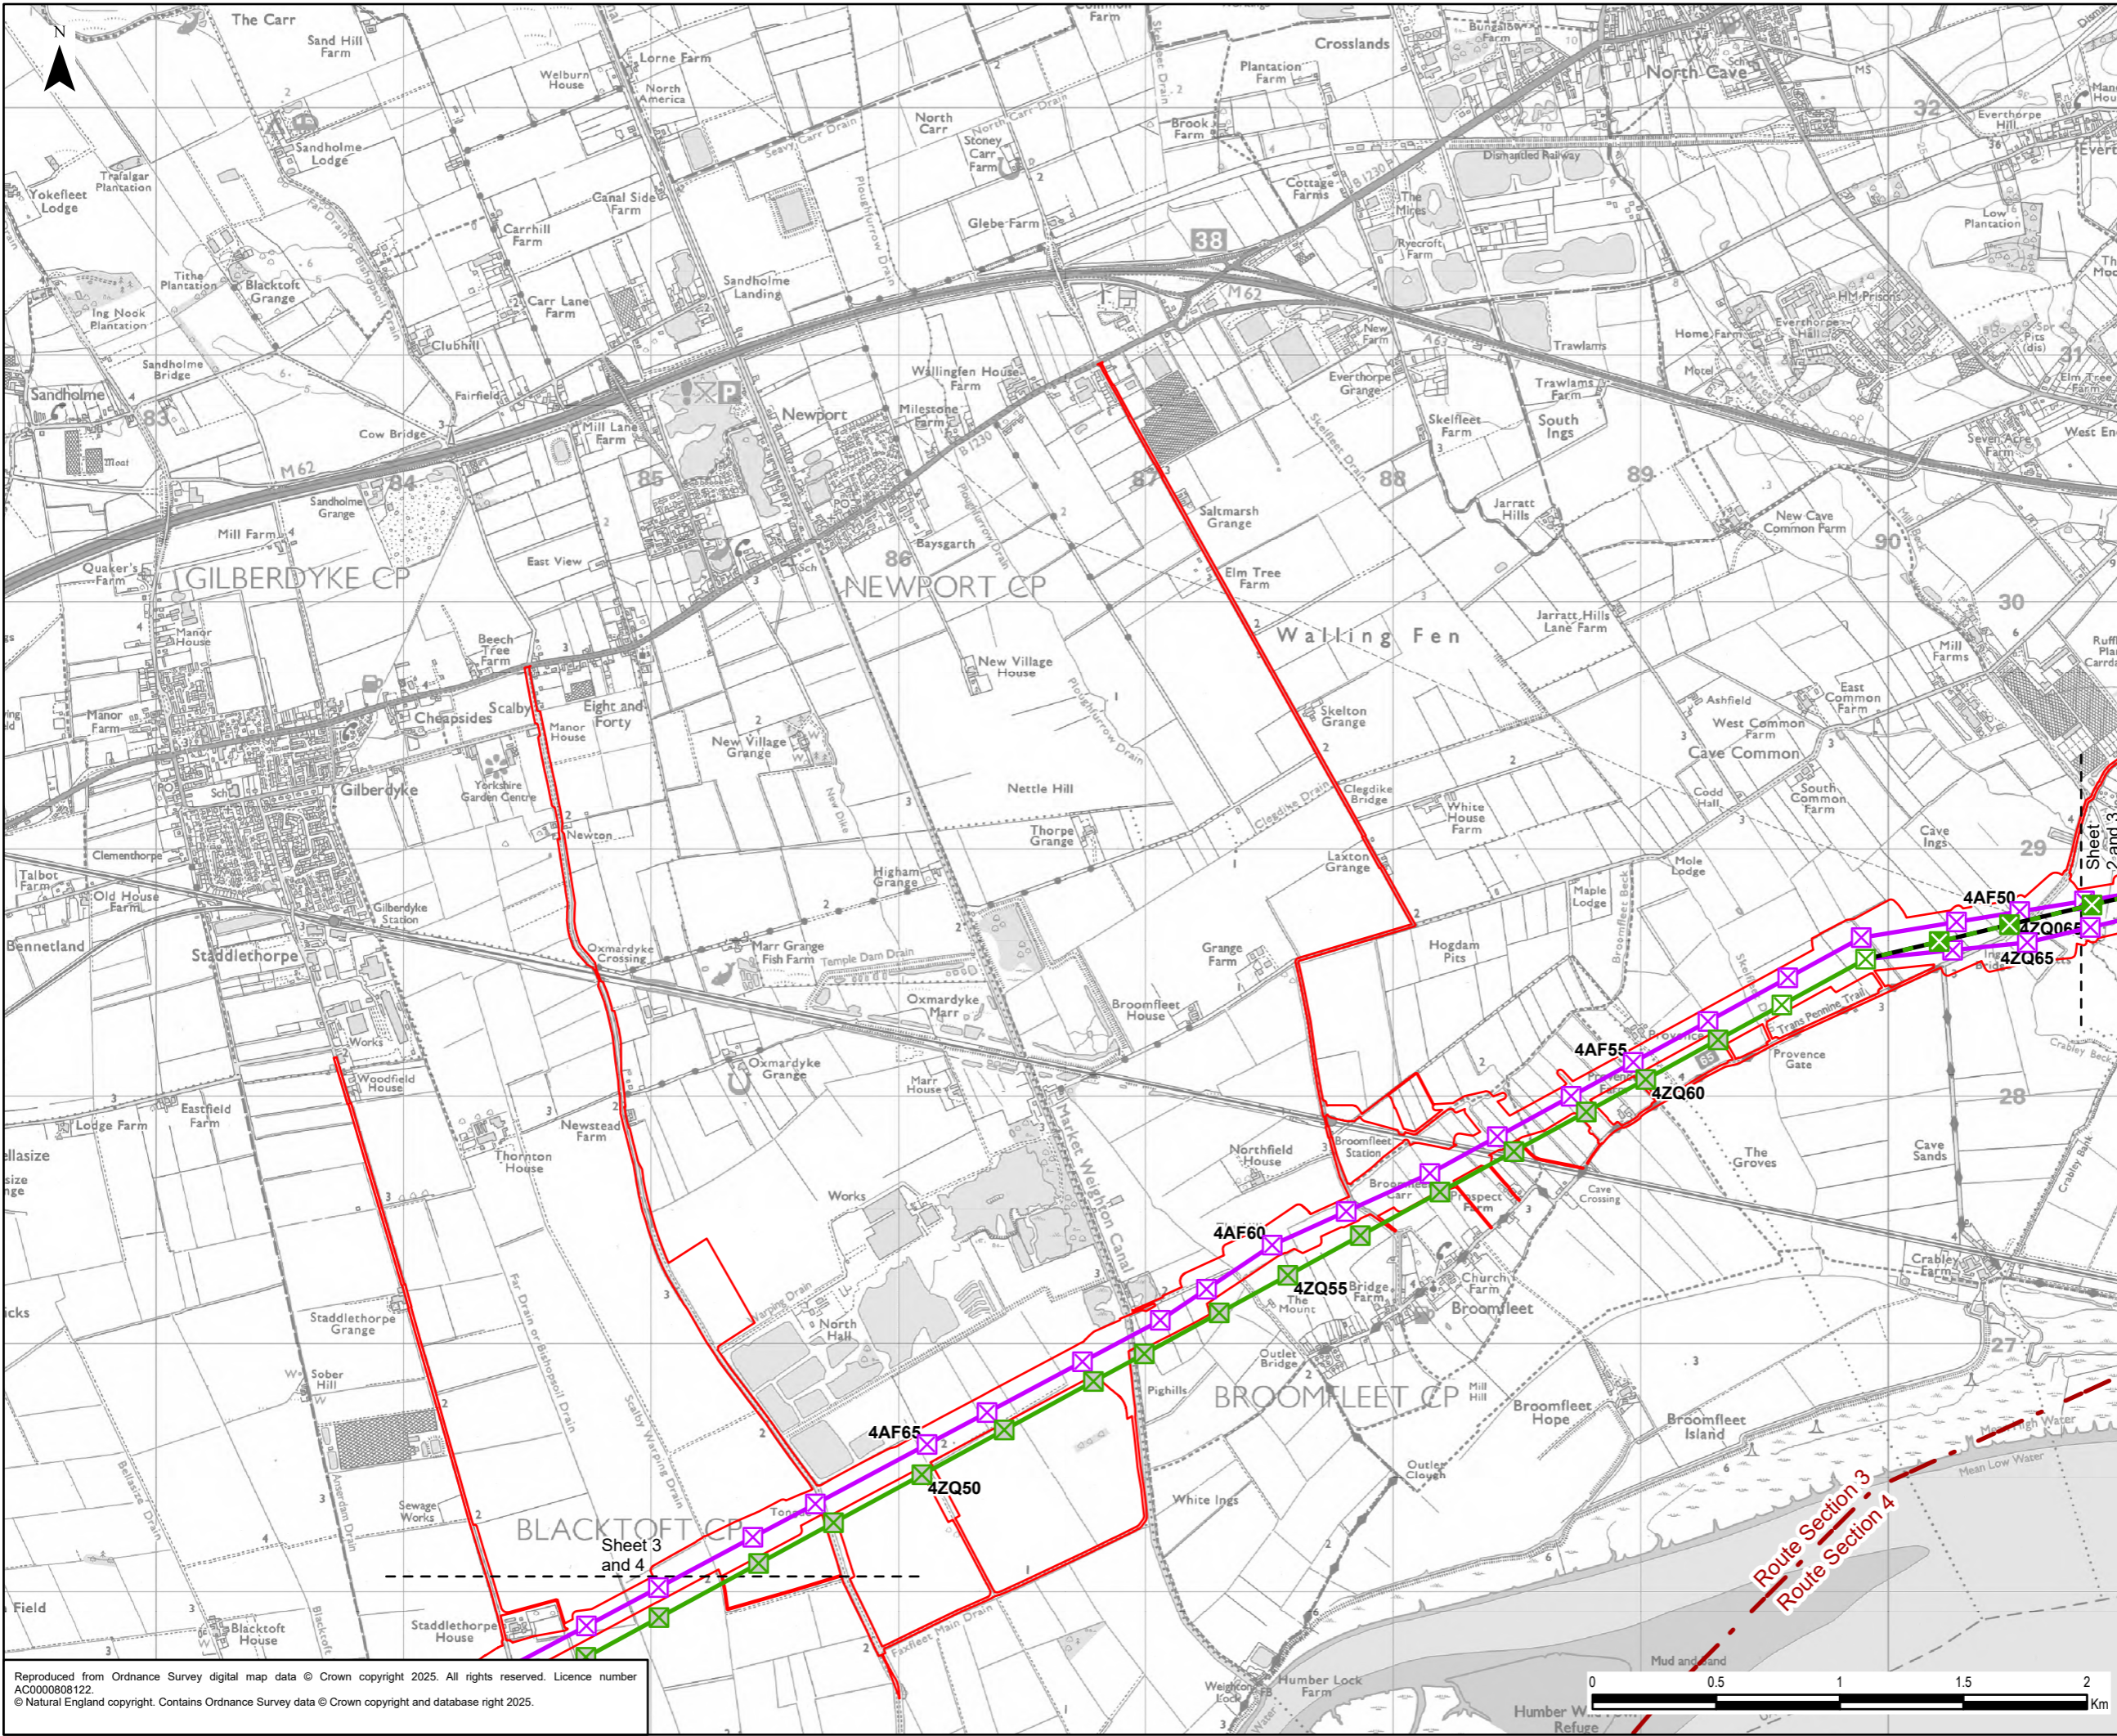


Legend

- Draft Order Limits
- Route Section


Proposed Project Design Details

- Indicative New Overhead Line
- Indicative New Lattice Pylon
- Existing Overhead Line Not Affected
- Existing Overhead Line to be Dismantled
- Existing Lattice Pylon Not Affected
- Existing Lattice Pylon To Be Modified
- Existing Lattice Pylon To Be Removed

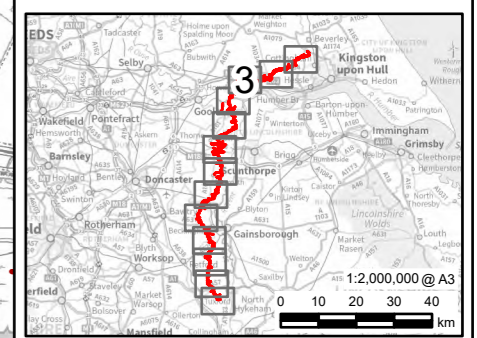


0.1	21/01/2025	PEIR	MH	JG	HN
Rev	Date	Description	GIS	Chk	App
nationalgrid					
Scheme: NORTH HUMBER TO HIGH MARNHAM					
Figure Title: FIGURE 21.2 - CUMULATIVE SHORT LIST OF OTHER DEVELOPMENTS					
Creator:	Date:	Checker:	Date:	Approver:	Date:
MH	21/01/2025	JG	21/01/2025	HN	21/01/2025
Figure Ref:	Scale:	Format:	Sheets:	Rev:	
21.2	1:25,000	A3	3 OF 13	0.1	

Reproduced from Ordnance Survey digital map data © Crown copyright 2025. All rights reserved. Licence number AC0000808122.
© Natural England copyright. Contains Ordnance Survey data © Crown copyright and database right 2025.

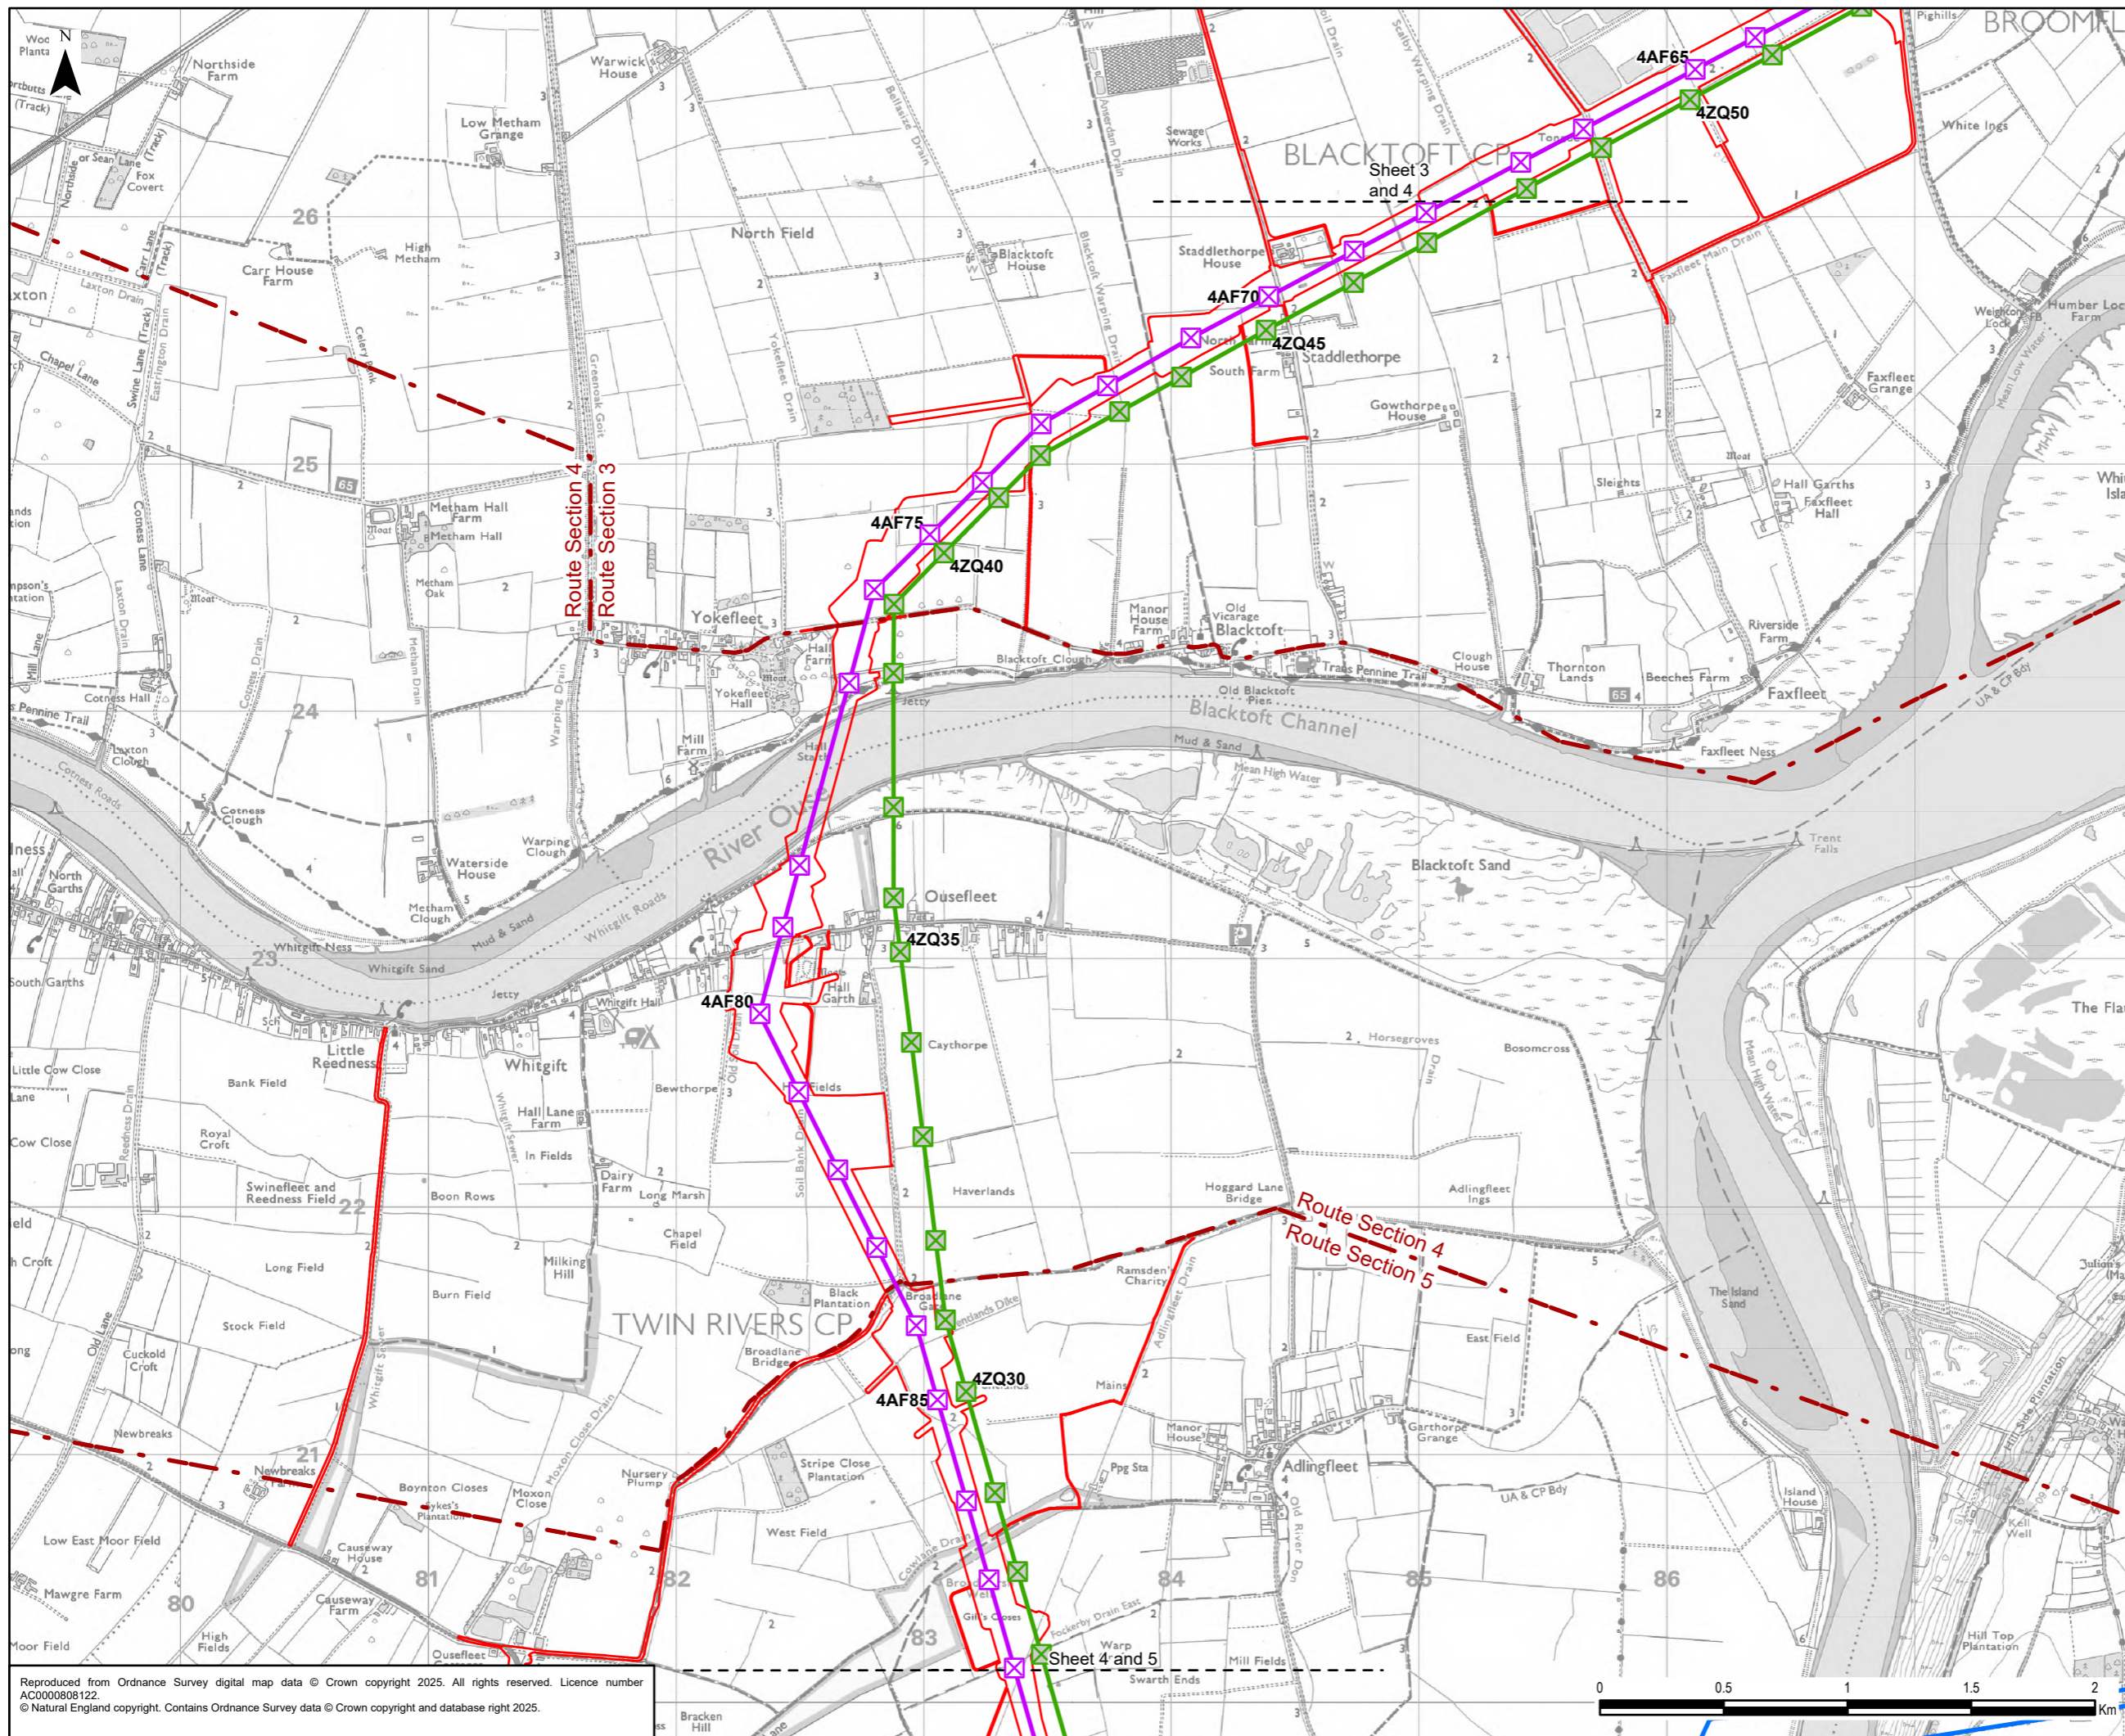


Legend

- Draft Order Limits
- Route Section
- National Grid Overhead Line
- Existing Overhead Line
- 400 kV
- Proposed Project Design Details
- Indicative New Overhead Line
- Indicative New Lattice Pylon
- Existing Overhead Line Not Affected
- Existing Lattice Pylon Not Affected

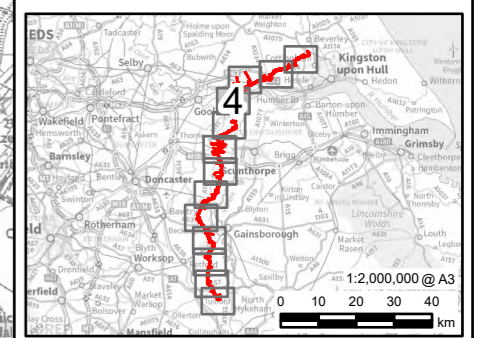


0.1	21/01/2025	PEIR	MH	JG	HN
Rev	Date	Description	GIS	Chk	App
nationalgrid					
Scheme: NORTH HUMBER TO HIGH MARNHAM					
Figure Title: FIGURE 21.2 - CUMULATIVE SHORT LIST OF OTHER DEVELOPMENTS					
Creator:	Date:	Checker:	Date:	Approver:	Date:
MH	21/01/2025	JG	21/01/2025	HN	21/01/2025
Figure Ref:	Scale:	Format:	Sheets:	Rev:	
21.2	1:25,000	A3	4 OF 13	0.1	

Reproduced from Ordnance Survey digital map data © Crown copyright 2025. All rights reserved. Licence number AC0000808122.
© Natural England copyright. Contains Ordnance Survey data © Crown copyright and database right 2025.

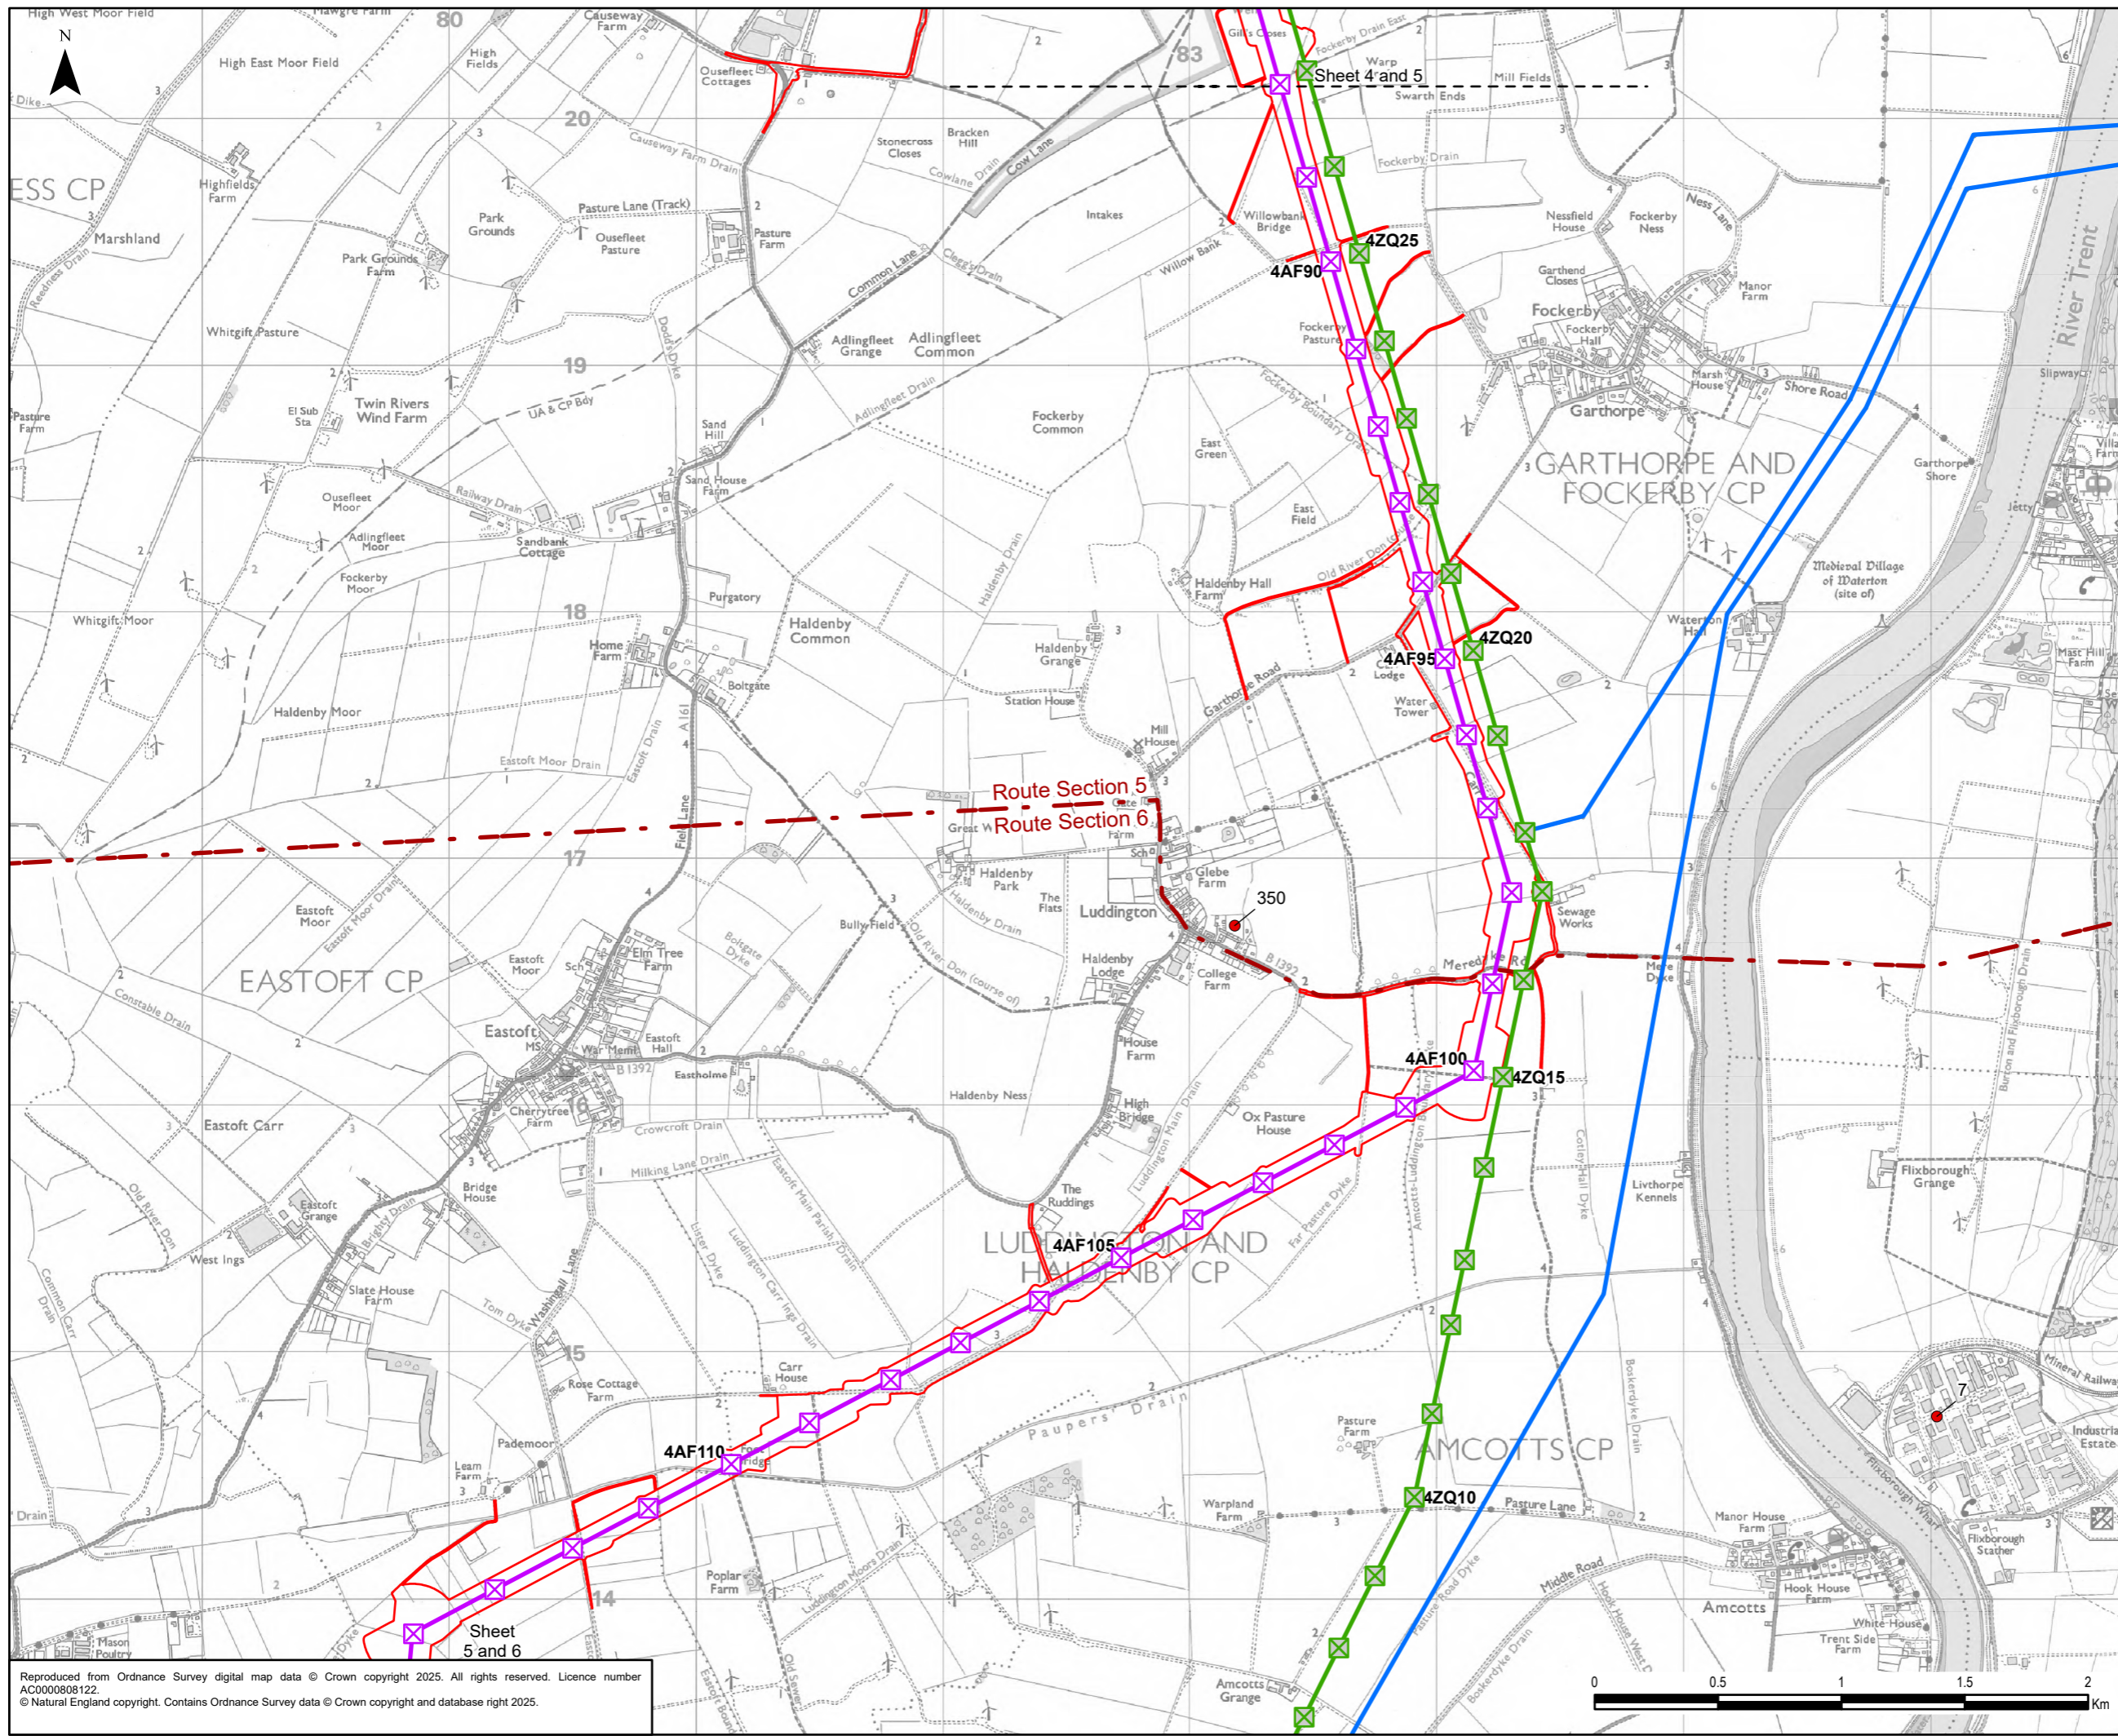


Legend

- Draft Order Limits
- Route Section
- National Grid Overhead Line
- Existing Overhead Line
- 400 kV
- Proposed Project Design Details
- Indicative New Overhead Line
- Indicative New Lattice Pylon
- Existing Overhead Line Not Affected
- Existing Lattice Pylon Not Affected
- Cumulative Effects Assessment
- Short List Development

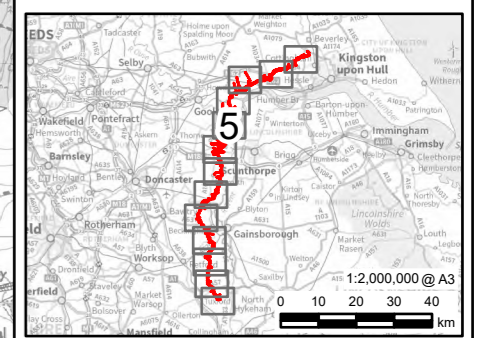


0.1	21/01/2025	PEIR	MH	JG	HN
Rev	Date	Description	GIS	Chk	App
nationalgrid					
Scheme: NORTH HUMBER TO HIGH MARNHAM					
Figure Title: FIGURE 21.2 - CUMULATIVE SHORT LIST OF OTHER DEVELOPMENTS					
Creator:	Date:	Checker:	Date:	Approver:	Date:
MH	21/01/2025	JG	21/01/2025	HN	21/01/2025
Figure Ref:	Scale:	Format:	Sheets:	Rev:	
21.2	1:25,000	A3	5 OF 13	0.1	

Reproduced from Ordnance Survey digital map data © Crown copyright 2025. All rights reserved. Licence number AC0000808122.
© Natural England copyright. Contains Ordnance Survey data © Crown copyright and database right 2025.

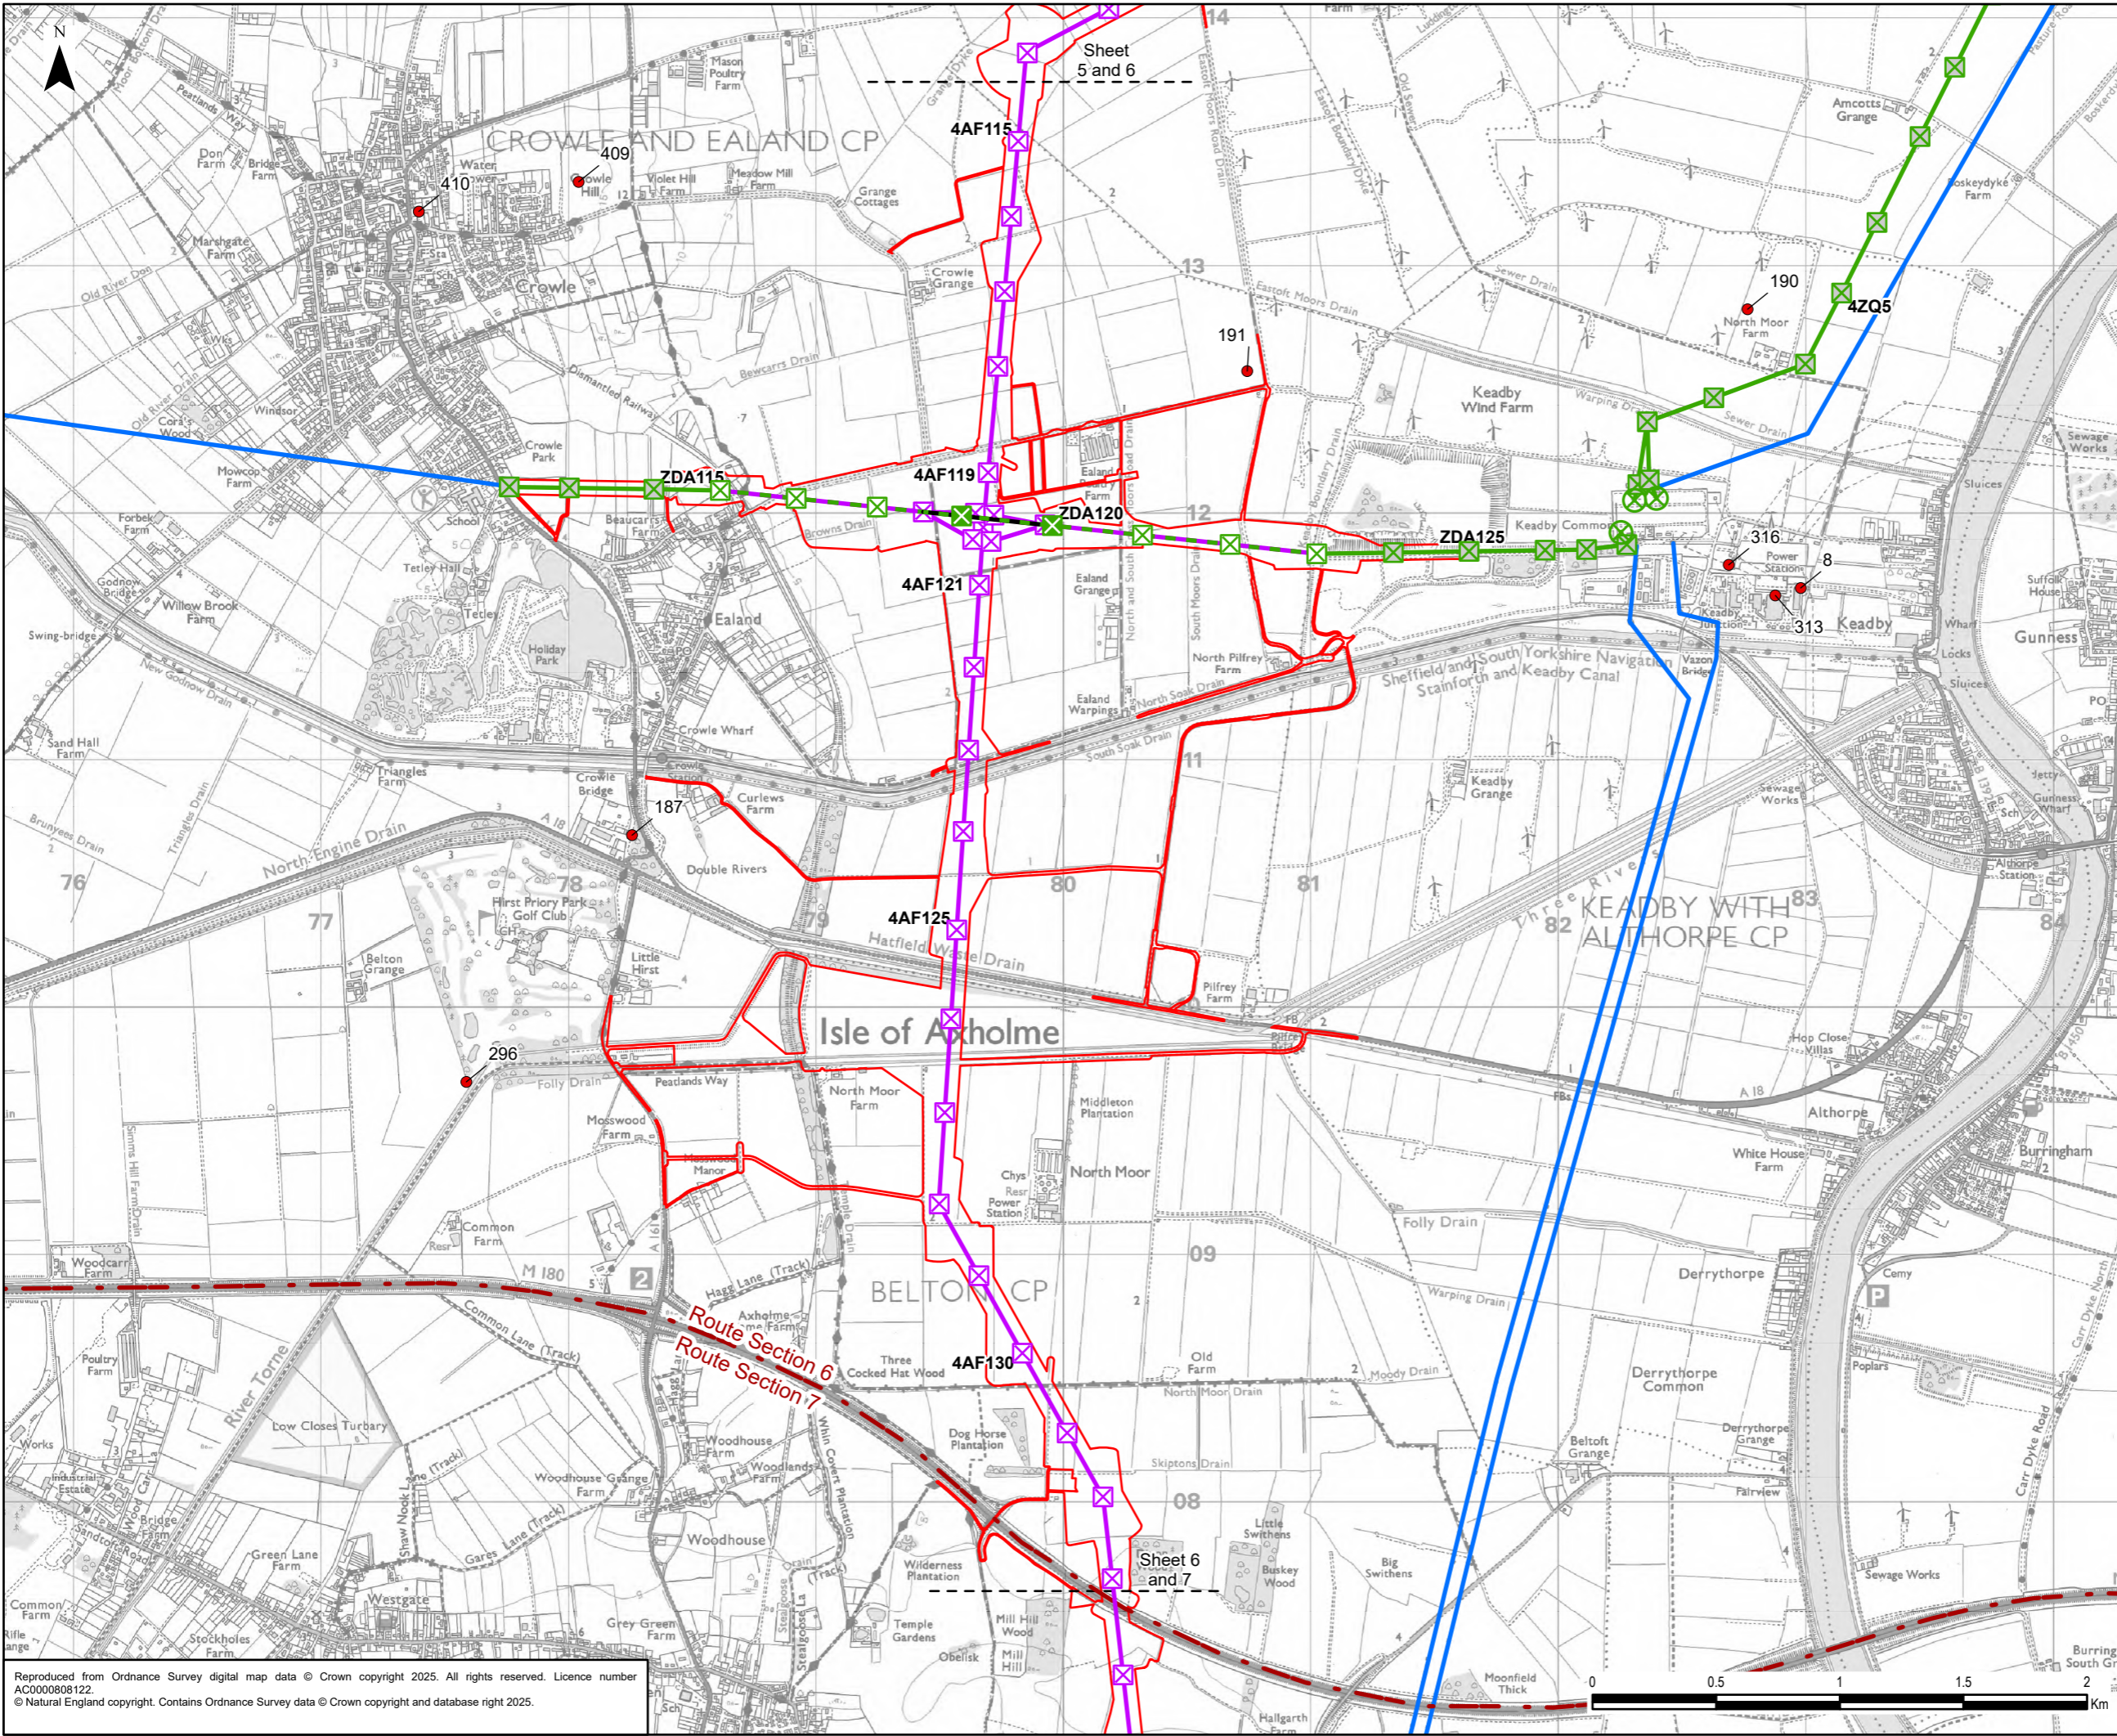

Legend

- Draft Order Limits
- Route Section
- National Grid Overhead Line
- Existing Overhead Line
- 400 kV
- Proposed Project Design Details
- Indicative New Overhead Line
- ⊠ Indicative New Lattice Pylon
- Existing Overhead Line Not Affected
- Existing Overhead Line to be Reconductored
- Existing Overhead Line to be Dismantled
- ⊠ Existing Lattice Pylon Not Affected
- ⊠ Existing Lattice Pylon To Be Modified
- ⊗ Existing Gantry Not Affected
- ⊠ Existing Lattice Pylon To Be Removed
- Cumulative Effects Assessment
- Short List Development

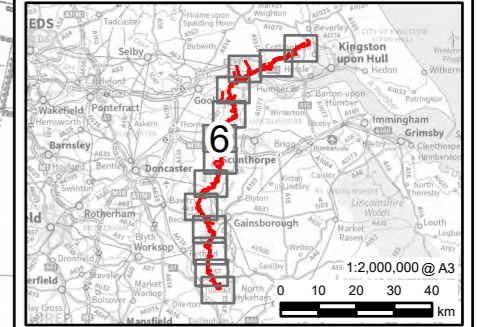

0.1	21/01/2025	PEIR	MH	JG	HN
Rev	Date	Description	GIS	Chk	App


nationalgrid

Scheme: NORTH HUMBER TO HIGH MARNHAM

Figure Title: **FIGURE 21.2 - CUMULATIVE SHORT LIST OF OTHER DEVELOPMENTS**


Creator:	Date:	Checker:	Date:	Approver:	Date:
MH	21/01/2025	JG	21/01/2025	HN	21/01/2025
Figure Ref:	Scale:	Format:	Sheets:	Rev:	
21.2	1:25,000	A3	6 OF 13	0.1	

Reproduced from Ordnance Survey digital map data © Crown copyright 2025. All rights reserved. Licence number AC0000808122.
© Natural England copyright. Contains Ordnance Survey data © Crown copyright and database right 2025.

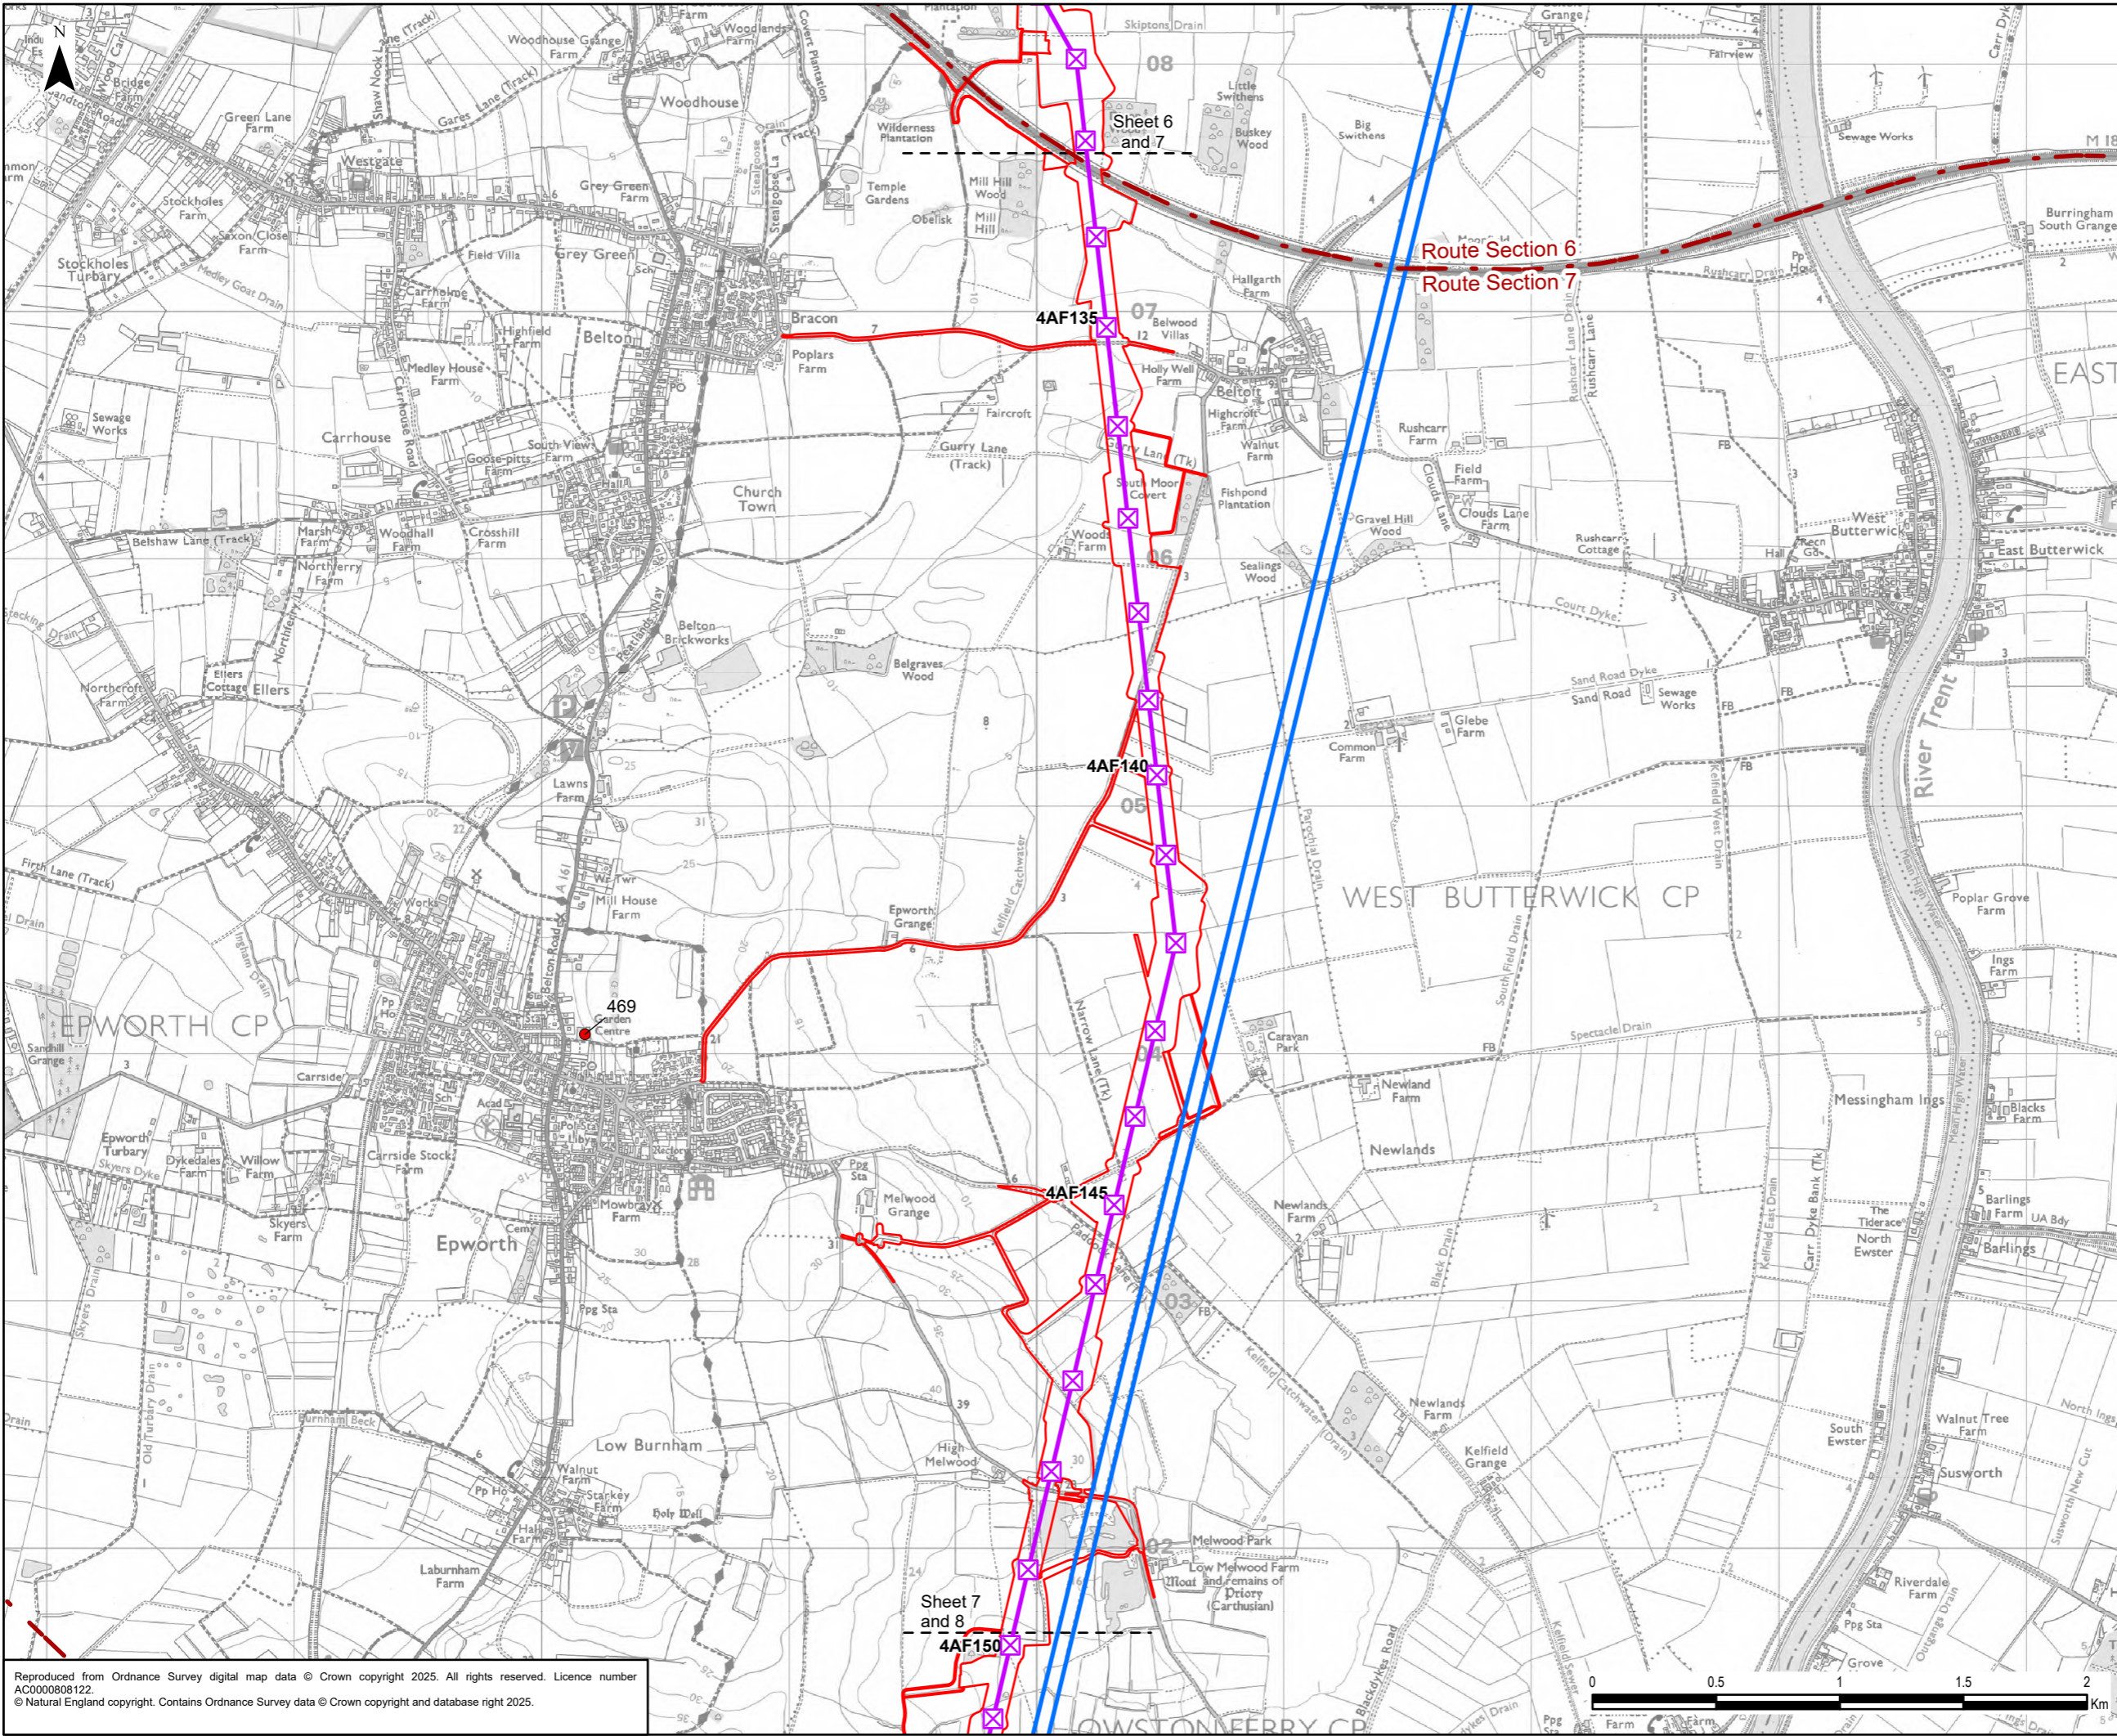

Legend

- Draft Order Limits
- Route Section
- National Grid Overhead Line
- Existing Overhead Line
- 400 kV
- Proposed Project Design Details
- Indicative New Overhead Line
- ⊠ Indicative New Lattice Pylon
- Cumulative Effects Assessment
- Short List Development

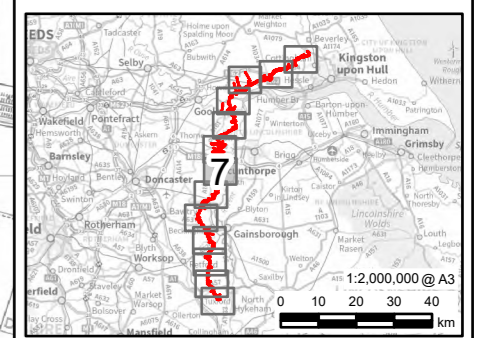

0.1	21/01/2025	PEIR	MH	JG	HN
Rev	Date	Description	GIS	Chk	App


nationalgrid

Scheme: NORTH HUMBER TO HIGH MARNHAM


Figure Title: FIGURE 21.2 - CUMULATIVE SHORT LIST OF OTHER DEVELOPMENTS

Creator:	Date:	Checker:	Date:	Approver:	Date:
MH	21/01/2025	JG	21/01/2025	HN	21/01/2025
Figure Ref:	Scale:	Format:	Sheets:	Rev:	
21.2	1:25,000	A3	7 OF 13	0.1	

Reproduced from Ordnance Survey digital map data © Crown copyright 2025. All rights reserved. Licence number AC0000808122.
© Natural England copyright. Contains Ordnance Survey data © Crown copyright and database right 2025.

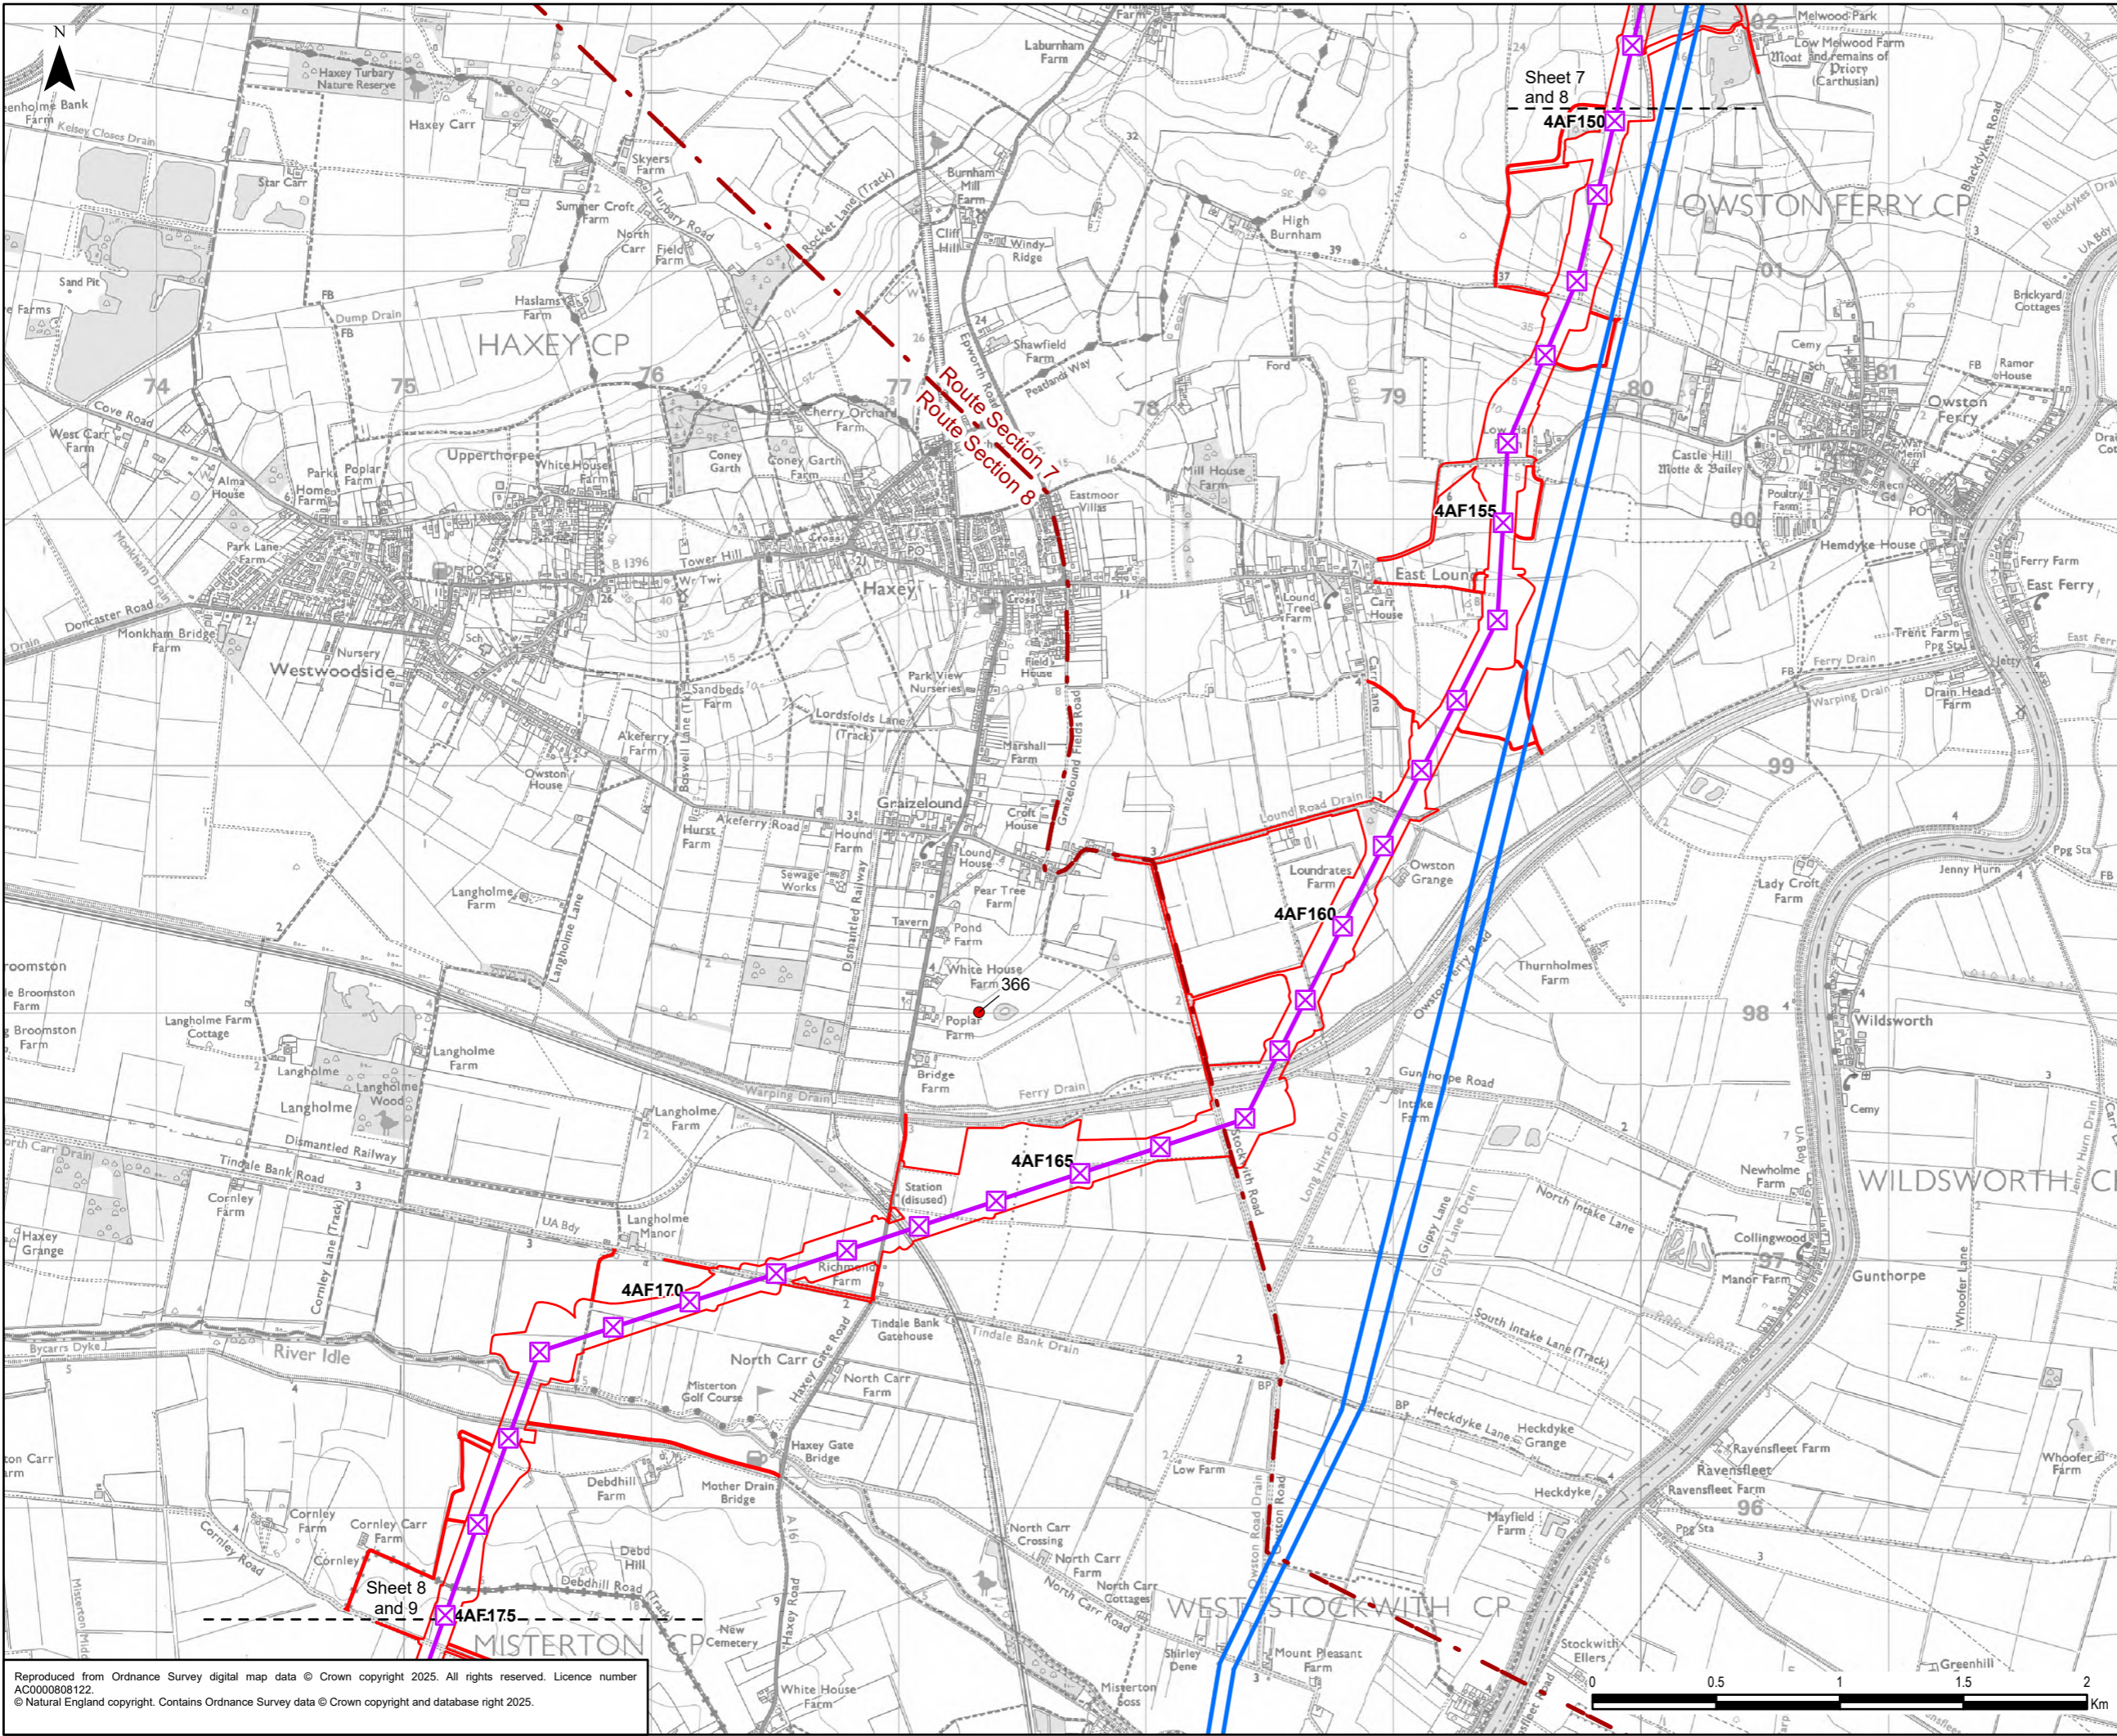


- Legend**
- Draft Order Limits
 - Route Section
 - National Grid Overhead Line
 - Existing Overhead Line
 - 400 kV
 - Proposed Project Design Details
 - X Indicative New Lattice Pylon
 - Cumulative Effects Assessment
 - Short List Development

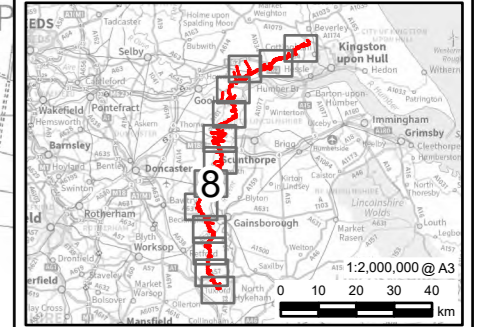

0.1	21/01/2025	PEIR	MH	JG	HN
Rev	Date	Description	GIS	Chk	App


nationalgrid					
Scheme: NORTH HUMBER TO HIGH MARNHAM					
Figure Title: FIGURE 21.2 - CUMULATIVE SHORT LIST OF OTHER DEVELOPMENTS					
Creator:	Date:	Checker:	Date:	Approver:	Date:
MH	21/01/2025	JG	21/01/2025	HN	21/01/2025
Figure Ref:	Scale:	Format:	Sheets:	Rev:	
21.2	1:25,000	A3	8 OF 13	0.1	

Reproduced from Ordnance Survey digital map data © Crown copyright 2025. All rights reserved. Licence number AC0000808122.
© Natural England copyright. Contains Ordnance Survey data © Crown copyright and database right 2025.

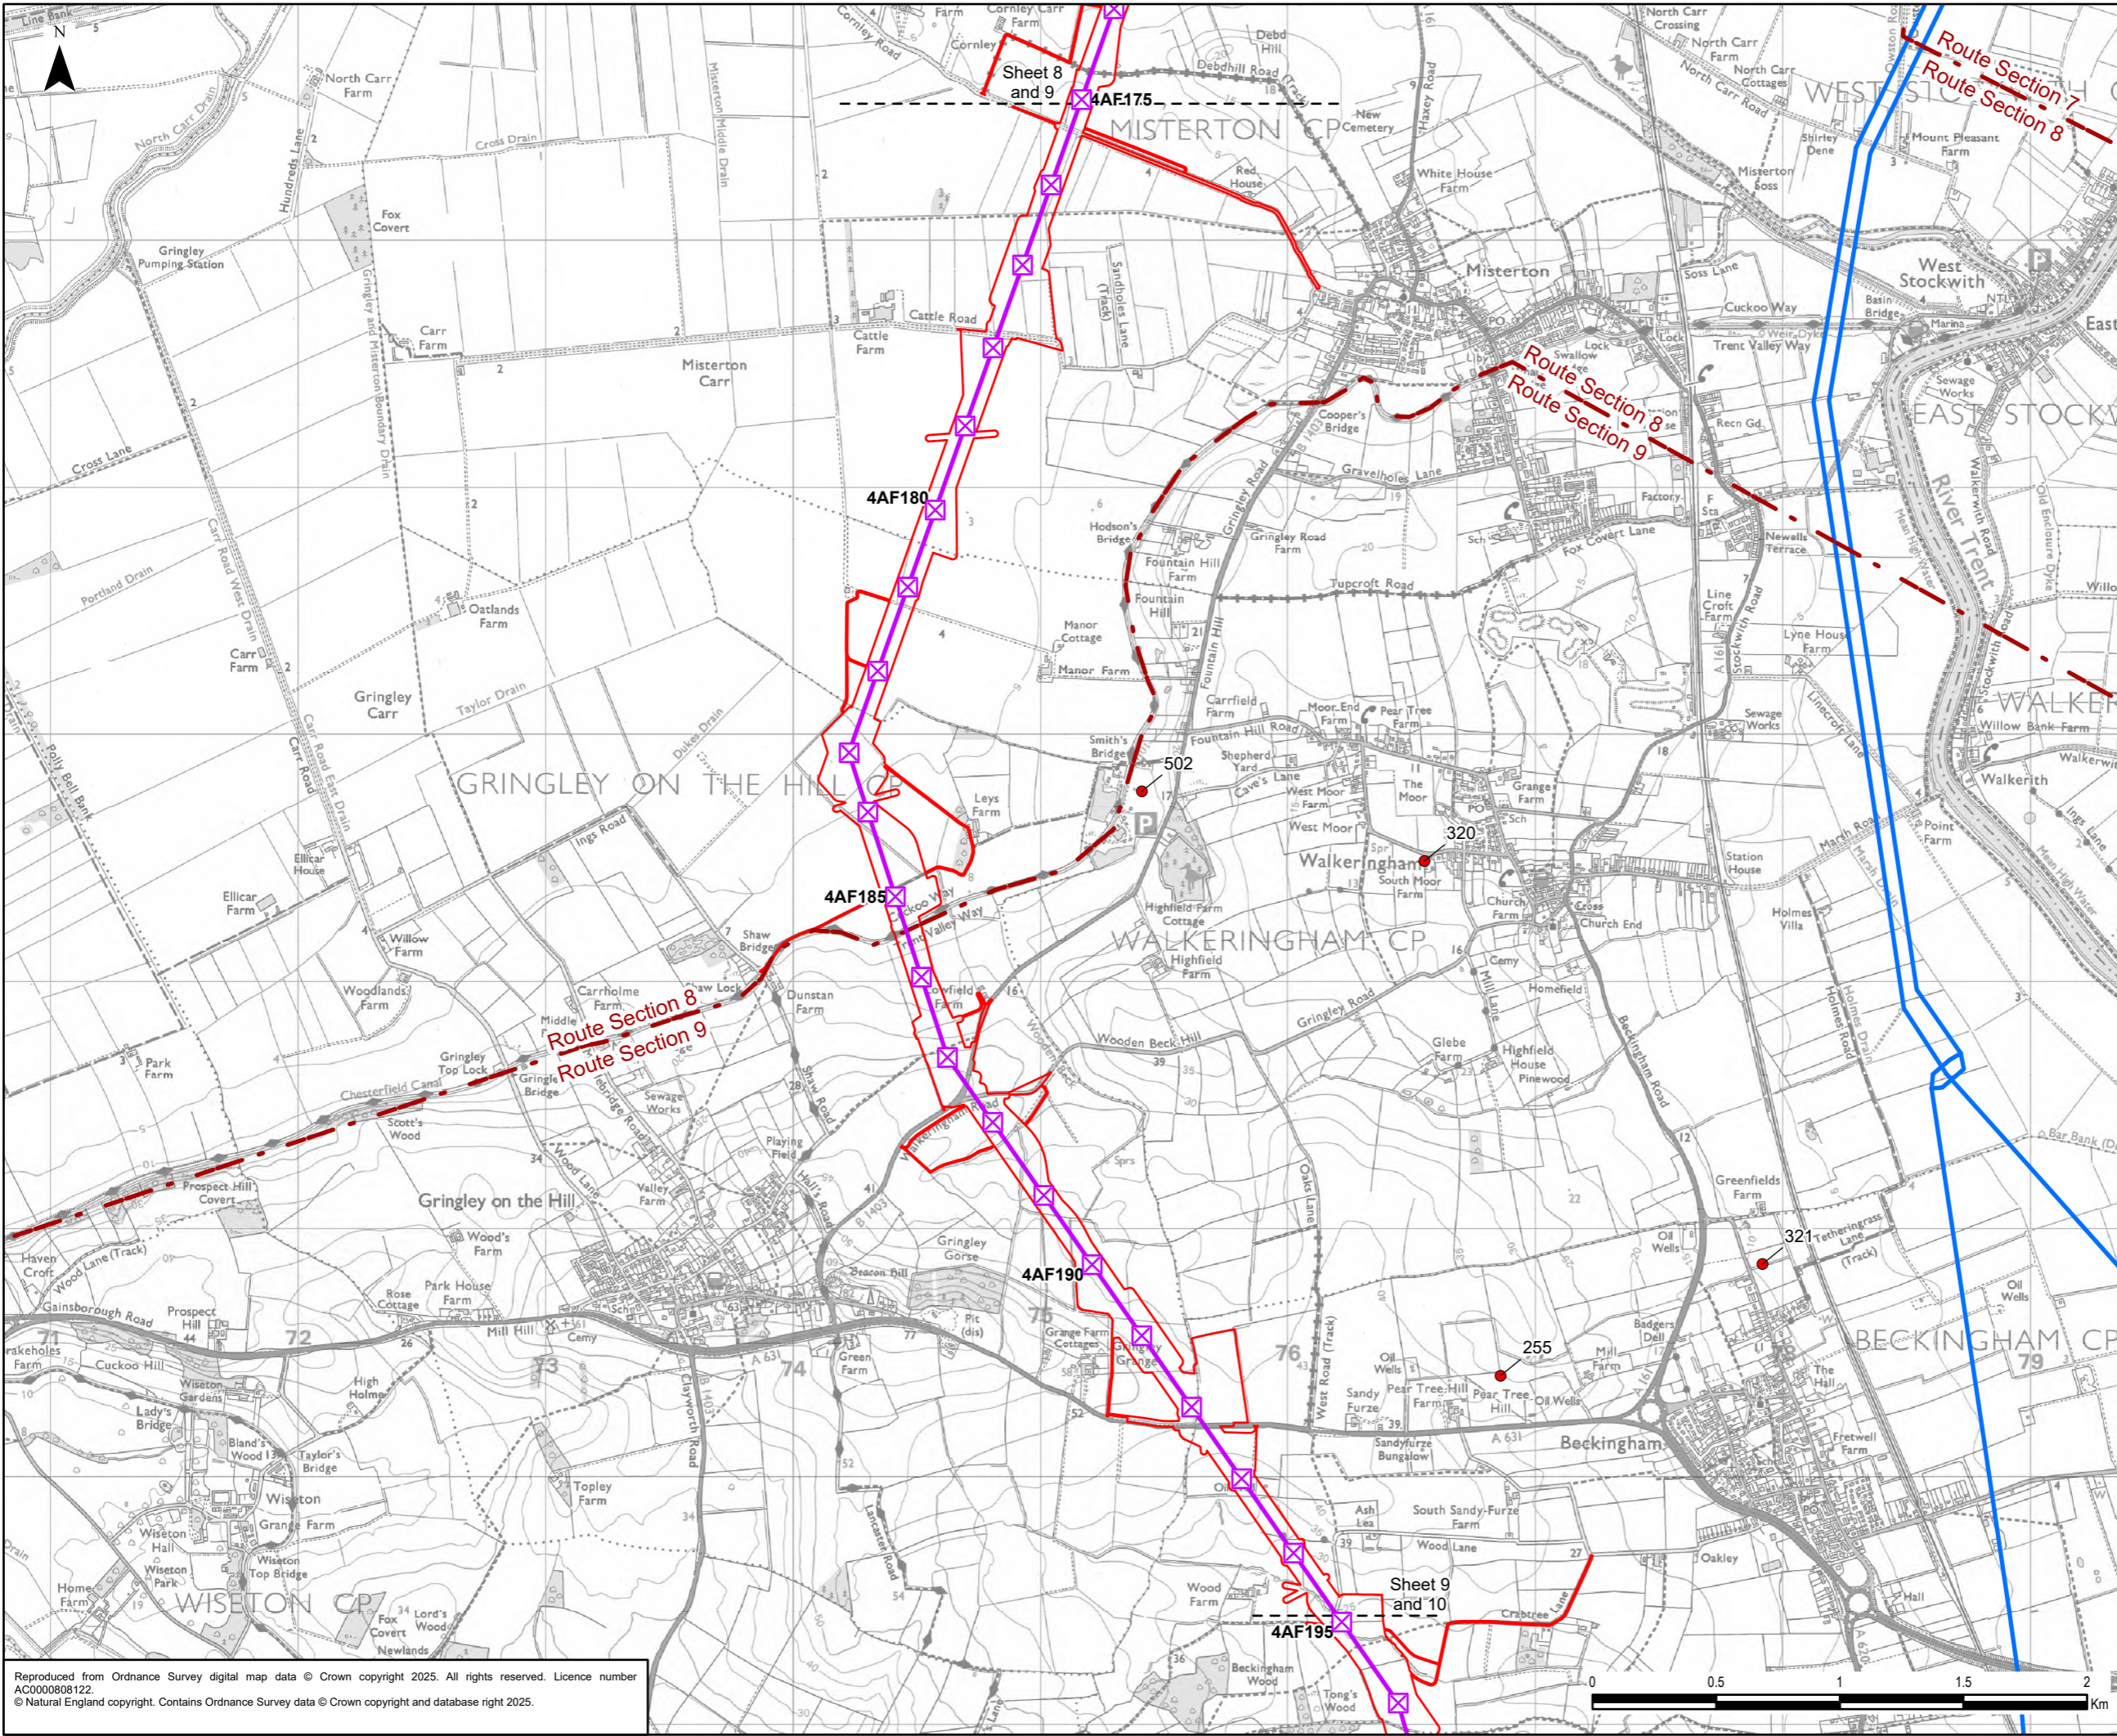


Legend

- Draft Order Limits
- Route Section
- National Grid Overhead Line
- Existing Overhead Line
- 400 kV
- Proposed Project Design Details
- Indicative New Overhead Line
- Indicative New Lattice Pylon
- Cumulative Effects Assessment
- Short List Development

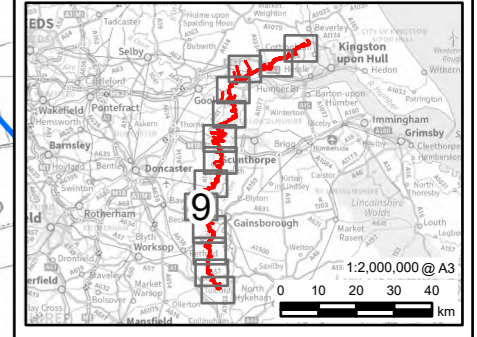


0.1	21/01/2025	PEIR	MH	JG	HN
Rev	Date	Description	GIS	Chk	App
nationalgrid					
Scheme: NORTH HUMBER TO HIGH MARNHAM					
Figure Title: FIGURE 21.2 - CUMULATIVE SHORT LIST OF OTHER DEVELOPMENTS					
Creator:	Date:	Checker:	Date:	Approver:	Date:
MH	21/01/2025	JG	21/01/2025	HN	21/01/2025
Figure Ref:	Scale:	Format:	Sheets:	Rev:	
21.2	1:25,000	A3	9 OF 13	0.1	

Reproduced from Ordnance Survey digital map data © Crown copyright 2025. All rights reserved. Licence number AC0000808122.
© Natural England copyright. Contains Ordnance Survey data © Crown copyright and database right 2025.

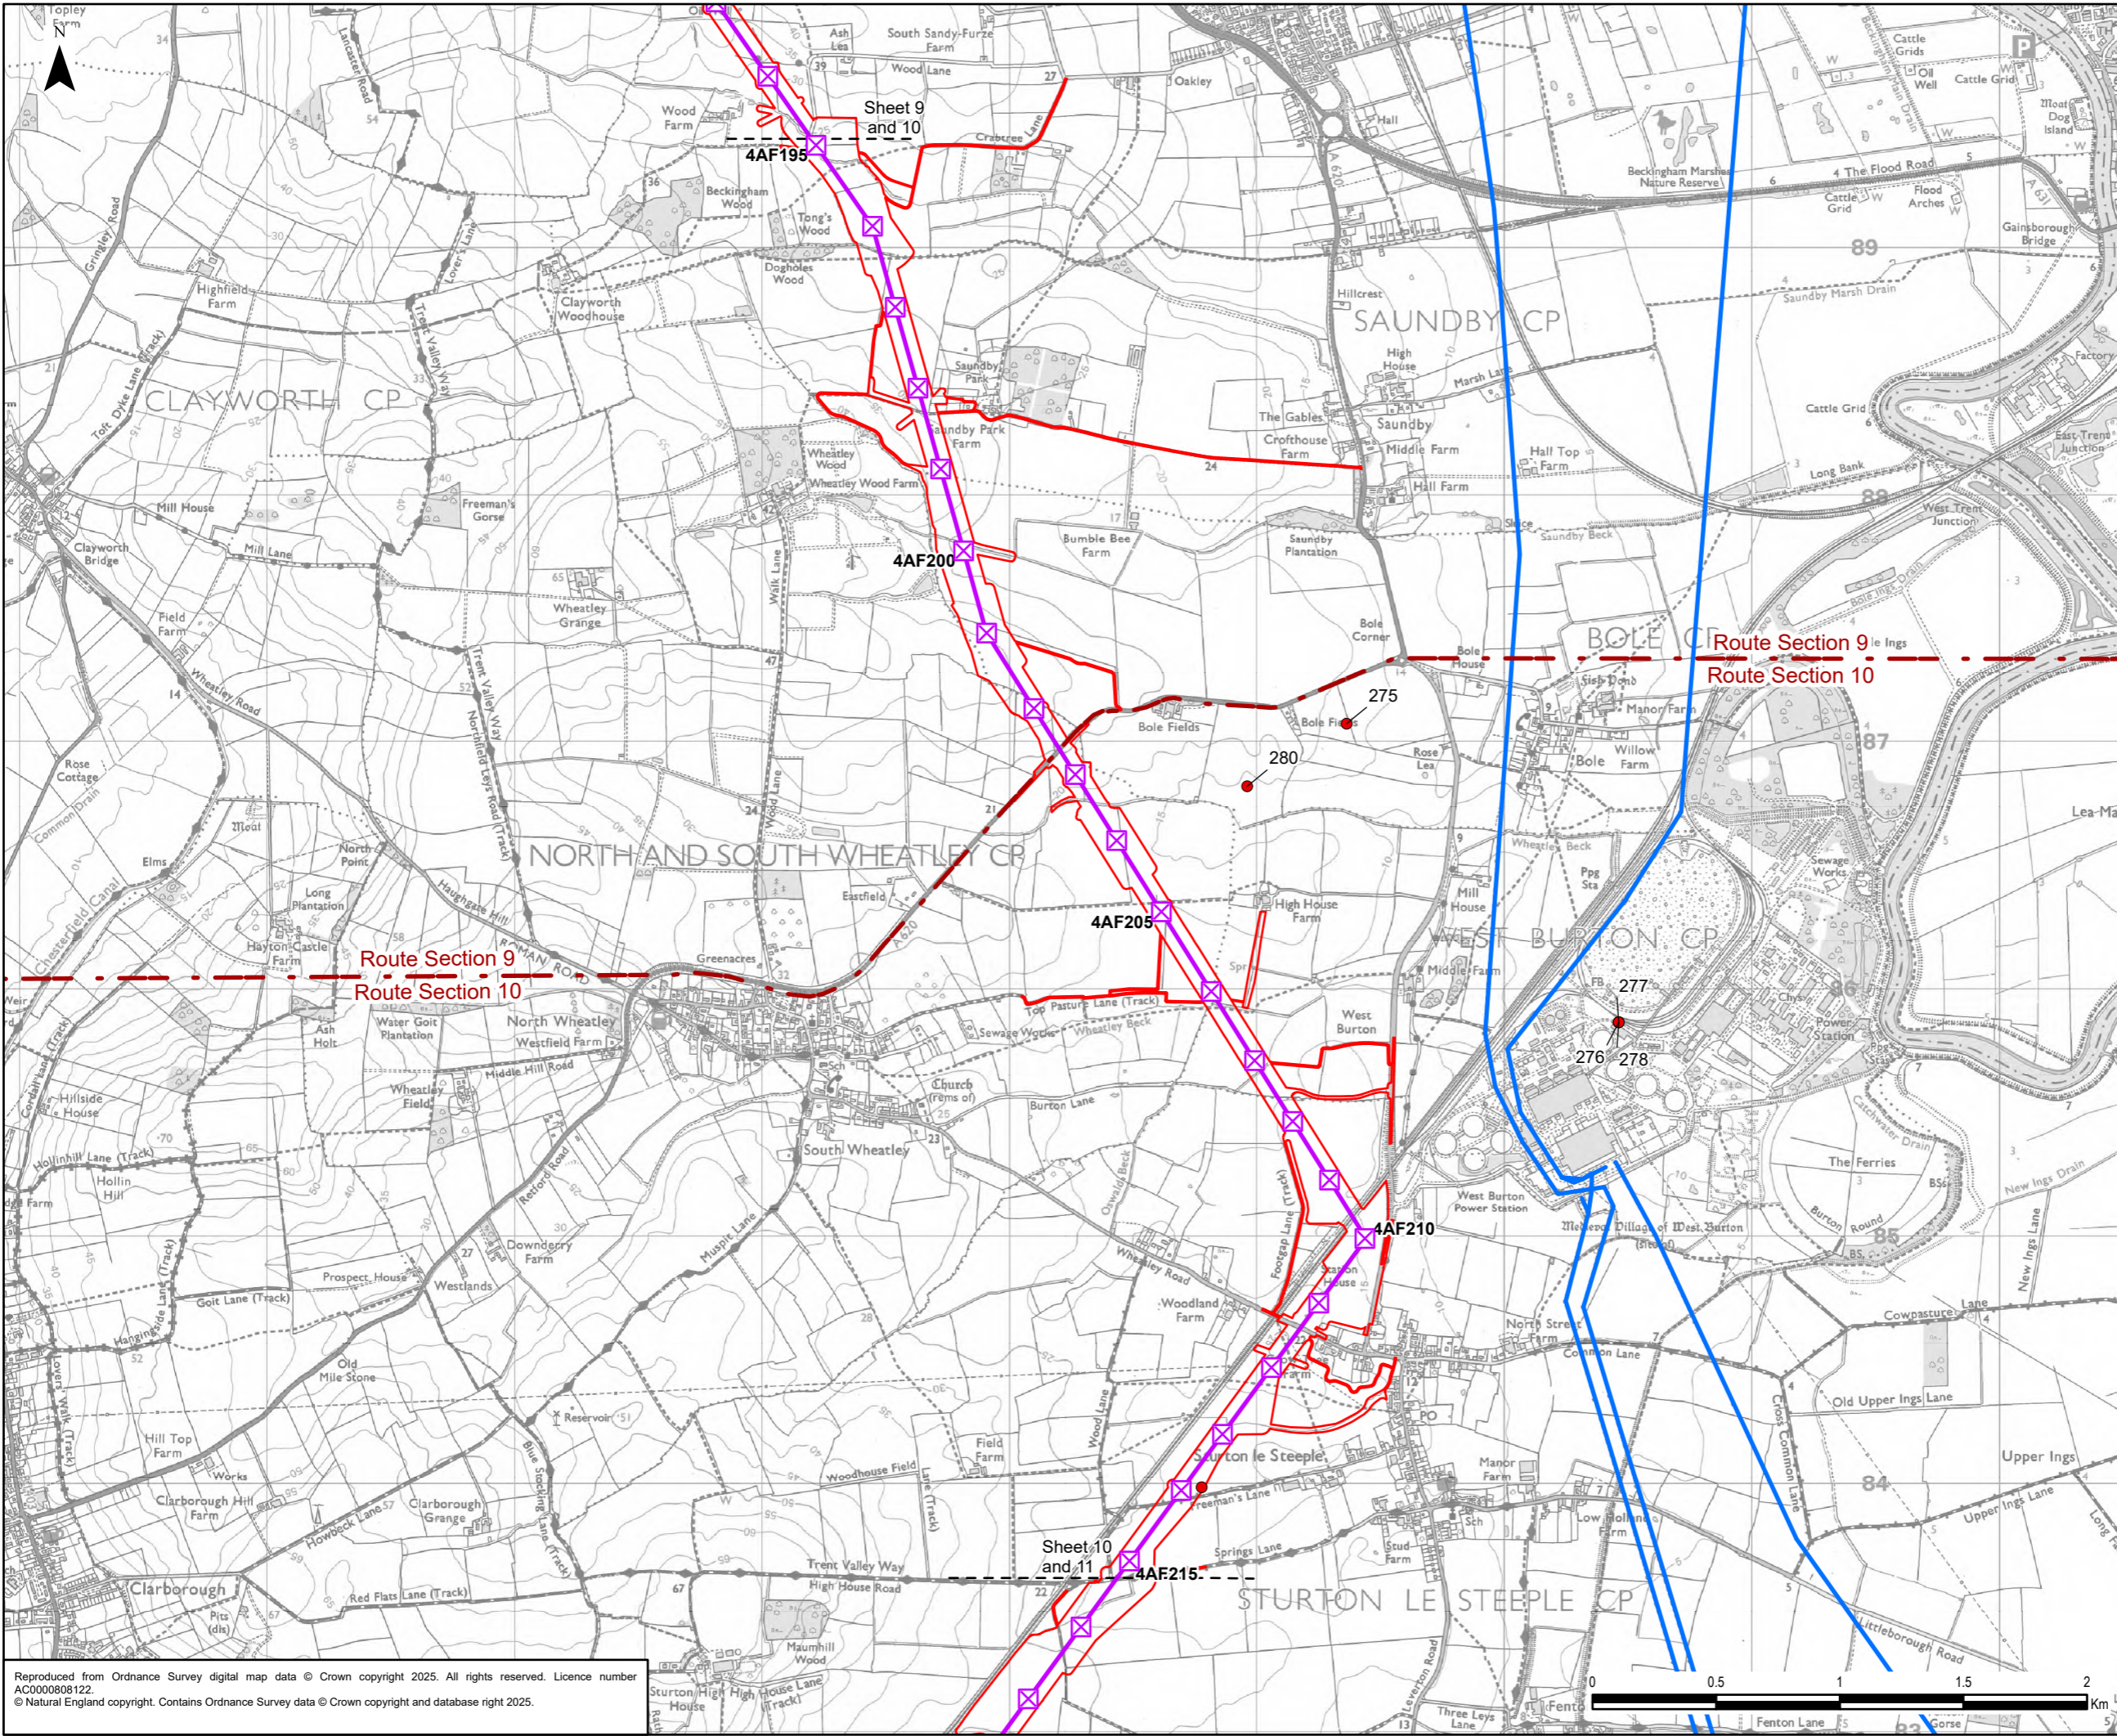


- Legend**
- Draft Order Limits
 - Route Section
 - National Grid Overhead Line
 - Existing Overhead Line
 - 400 kV
 - Proposed Project Design Details
 - Indicative New Overhead Line
 - Indicative New Lattice Pylon
 - Cumulative Effects Assessment
 - Short List Development

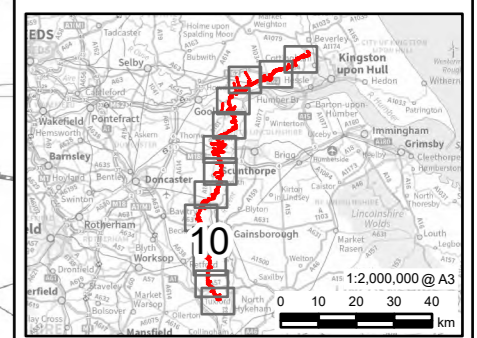


0.1	21/01/2025	PEIR	MH	JG	HN
Rev	Date	Description	GIS	Chk	App
nationalgrid					
Scheme: NORTH HUMBER TO HIGH MARNHAM					
Figure Title: FIGURE 21.2 - CUMULATIVE SHORT LIST OF OTHER DEVELOPMENTS					
Creator:	Date:	Checker:	Date:	Approver:	Date:
MH	21/01/2025	JG	21/01/2025	HN	21/01/2025
Figure Ref:	Scale:	Format:	Sheets:	Rev:	
21.2	1:25,000	A3	10 OF 13	0.1	

Reproduced from Ordnance Survey digital map data © Crown copyright 2025. All rights reserved. Licence number AC000008122.
© Natural England copyright. Contains Ordnance Survey data © Crown copyright and database right 2025.

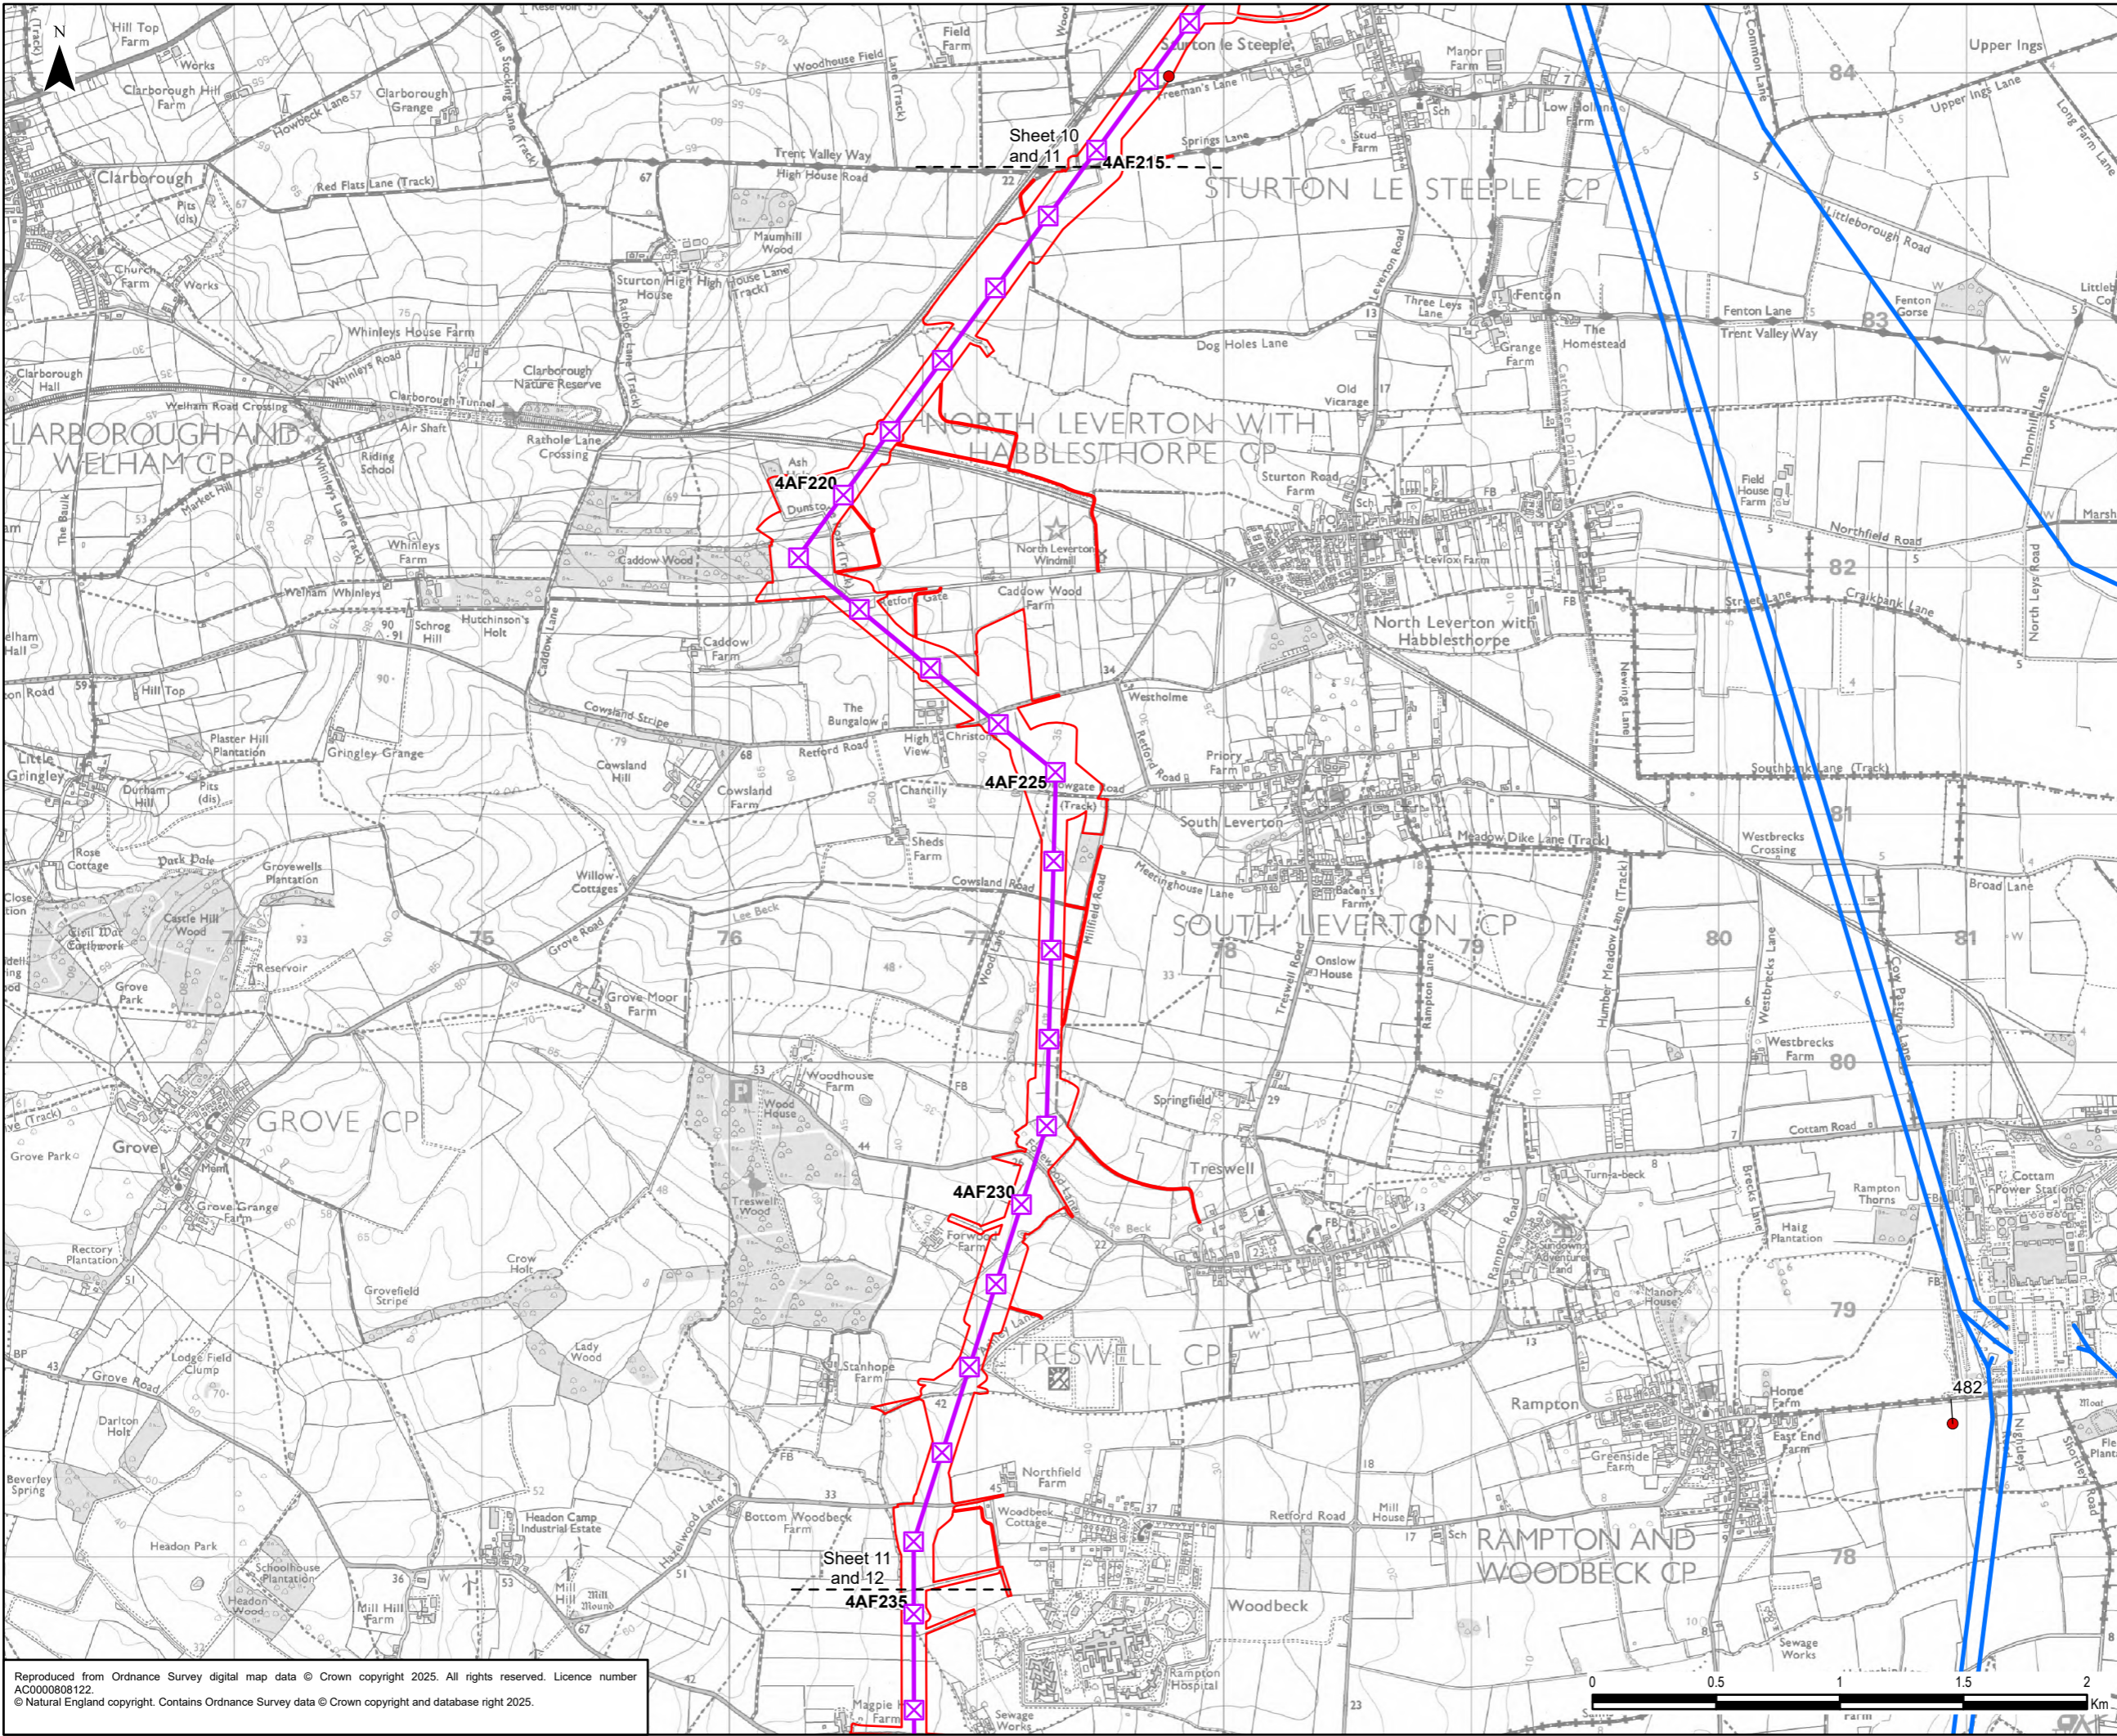

- Legend**
- Draft Order Limits
 - National Grid Overhead Line
 - Existing Overhead Line
 - 400 kV
 - Indicative New Overhead Line
 - Indicative New Lattice Pylon
 - Cumulative Effects Assessment
 - Short List Development

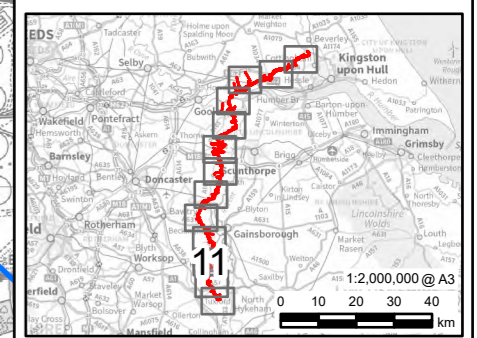

0.1	21/01/2025	PEIR	MH	JG	HN
Rev	Date	Description	GIS	Chk	App


nationalgrid

Scheme: NORTH HUMBER TO HIGH MARNHAM

Figure Title: **FIGURE 21.2 - CUMULATIVE SHORT LIST OF OTHER DEVELOPMENTS**

Creator:	Date:	Checker:	Date:	Approver:	Date:
MH	21/01/2025	JG	21/01/2025	HN	21/01/2025
Figure Ref:	Scale:	Format:	Sheets:	Rev:	
21.2	1:25,000	A3	11 OF 13	0.1	


Reproduced from Ordnance Survey digital map data © Crown copyright 2025. All rights reserved. Licence number AC0000808122.
© Natural England copyright. Contains Ordnance Survey data © Crown copyright and database right 2025.

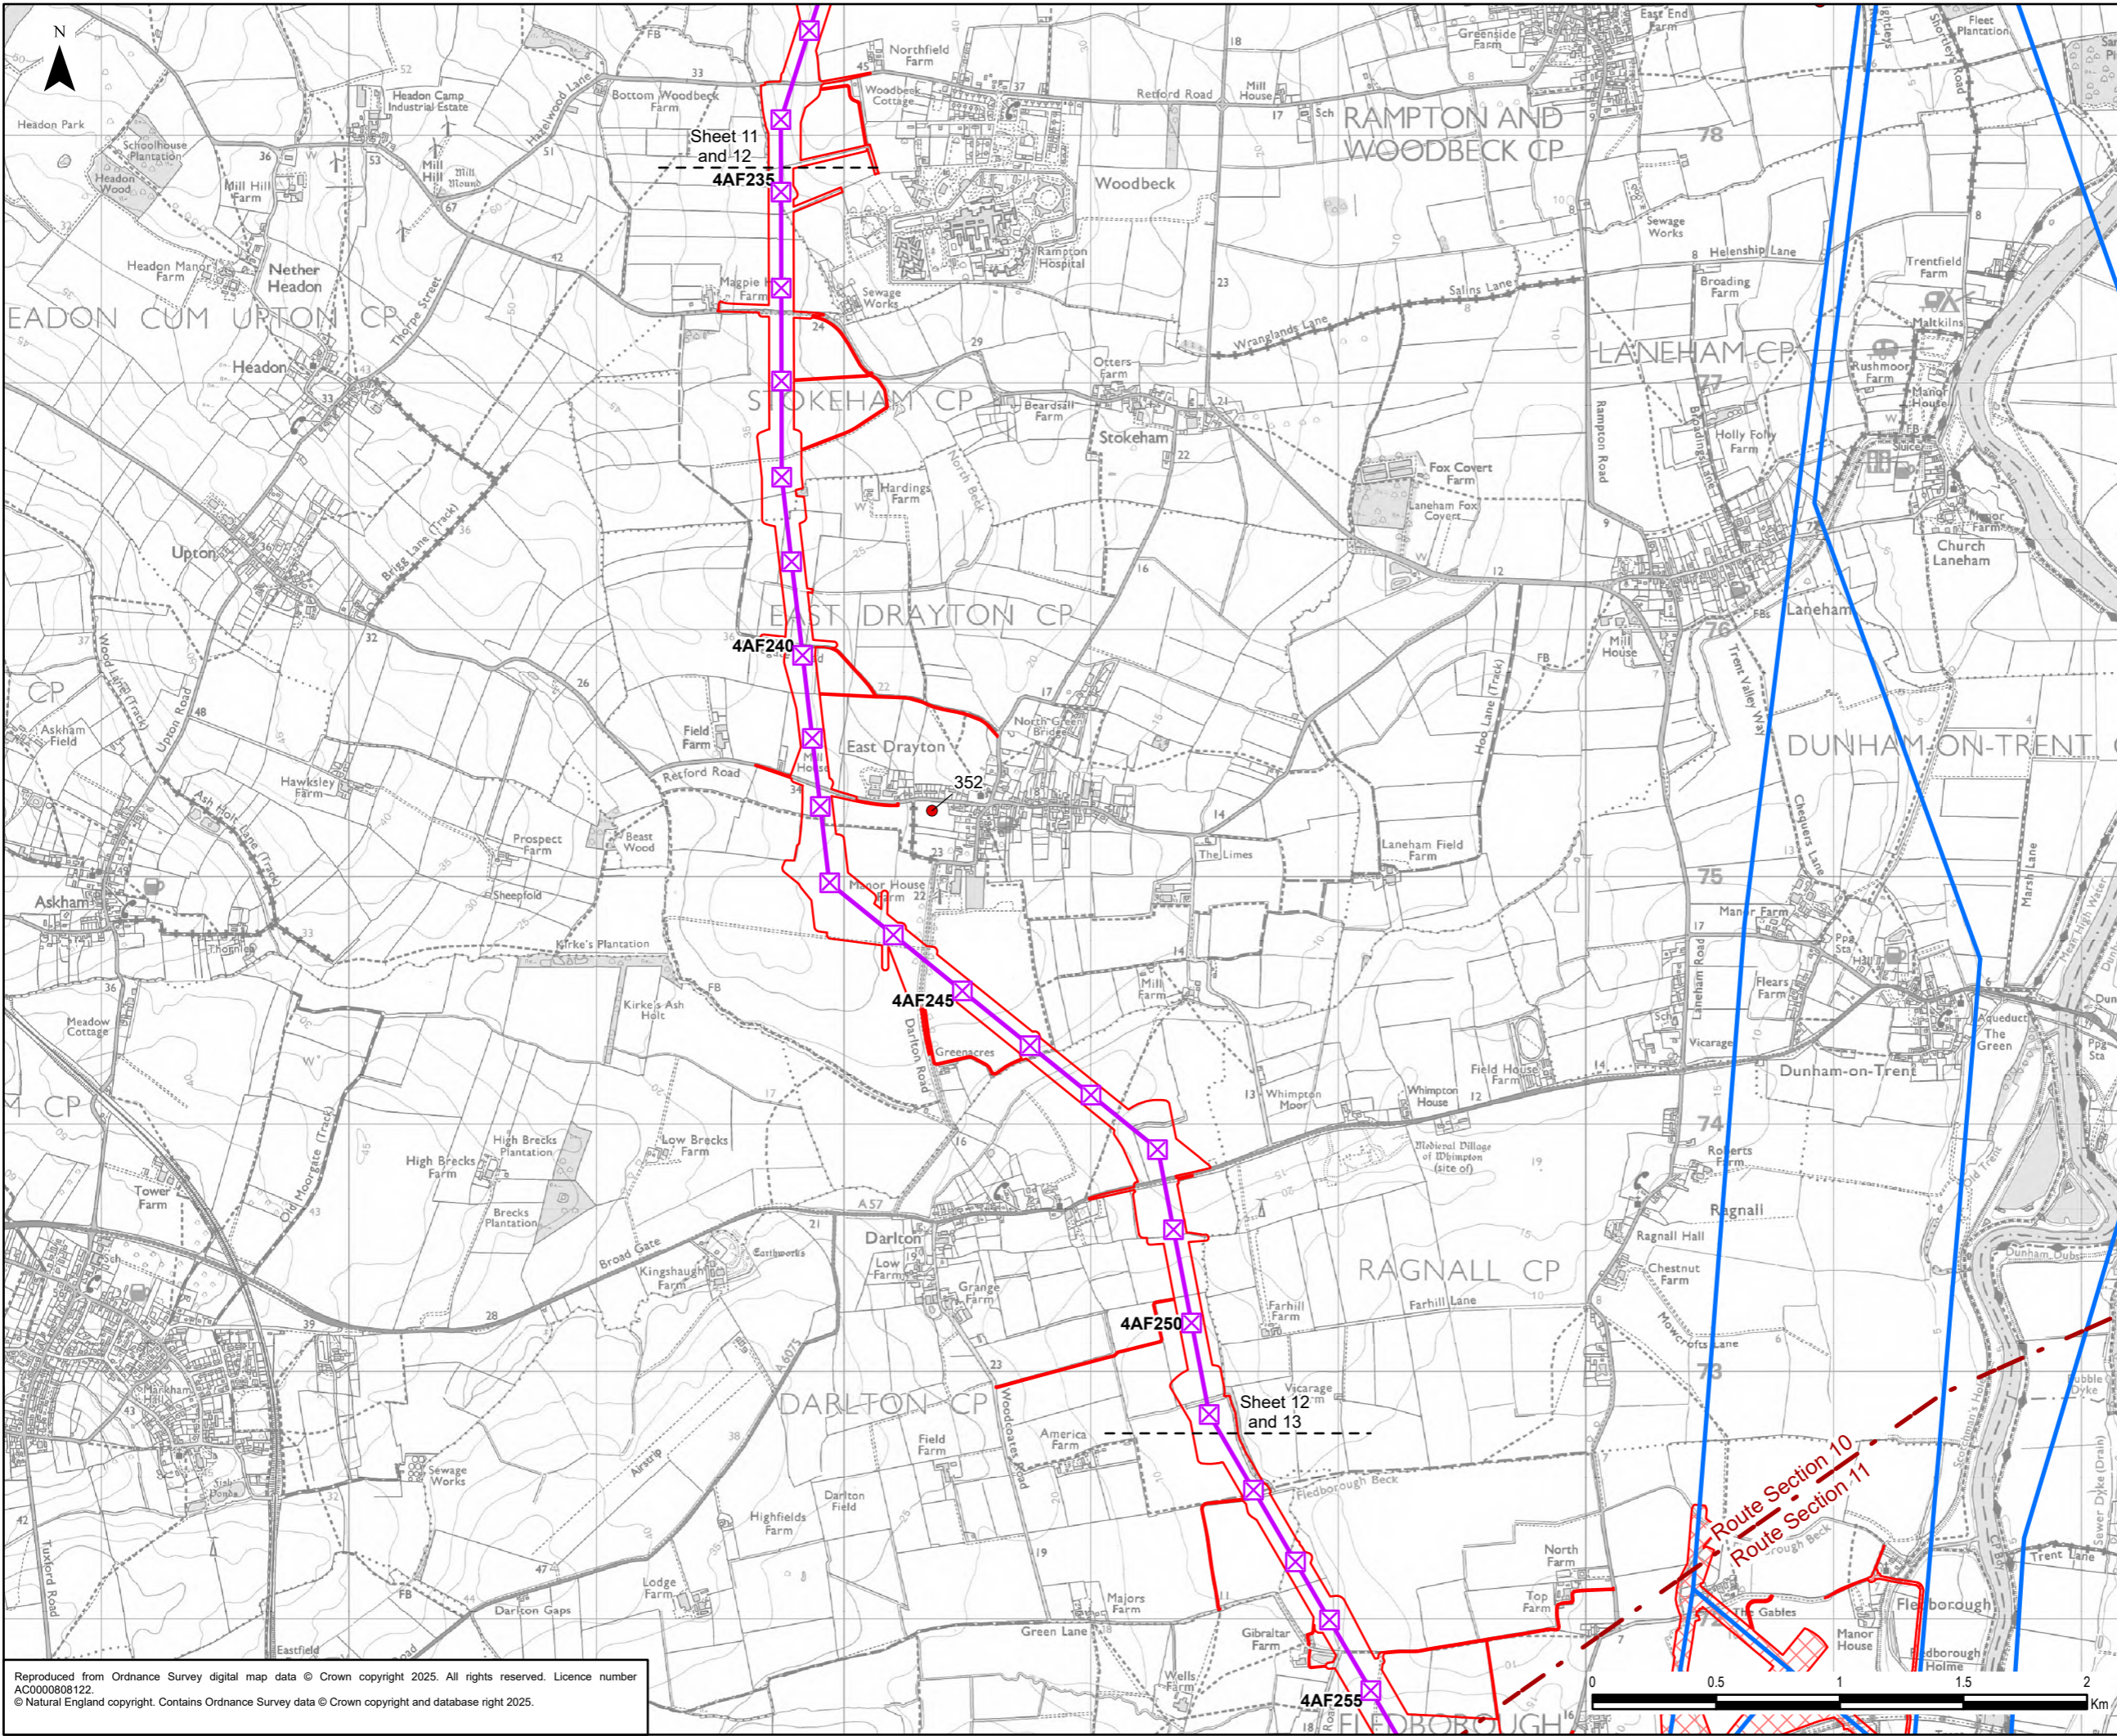


Legend

- Draft Order Limits
- Proposed Substation Works
- Route Section
- National Grid Overhead Line
- Existing Overhead Line
- 400 kV
- Proposed Project Design Details
- Indicative New Overhead Line
- Indicative New Lattice Pylon
- Cumulative Effects Assessment
- Short List Development

Reproduced from Ordnance Survey digital map data © Crown copyright 2025. All rights reserved. Licence number AC0000808122.
© Natural England copyright. Contains Ordnance Survey data © Crown copyright and database right 2025.

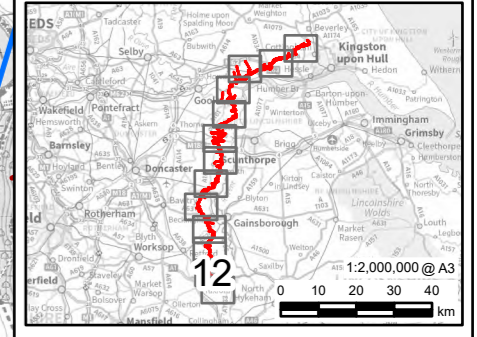


0.1	21/01/2025	PEIR	MH	JG	HN
Rev	Date	Description	GIS	Chk	App
nationalgrid					
Scheme: NORTH HUMBER TO HIGH MARNHAM					
Figure Title: FIGURE 21.2 - CUMULATIVE SHORT LIST OF OTHER DEVELOPMENTS					
Creator:	Date:	Checker:	Date:	Approver:	Date:
MH	21/01/2025	JG	21/01/2025	HN	21/01/2025
Figure Ref:	Scale:	Format:	Sheets:	Rev:	
21.2	1:25,000	A3	12 OF 13	0.1	

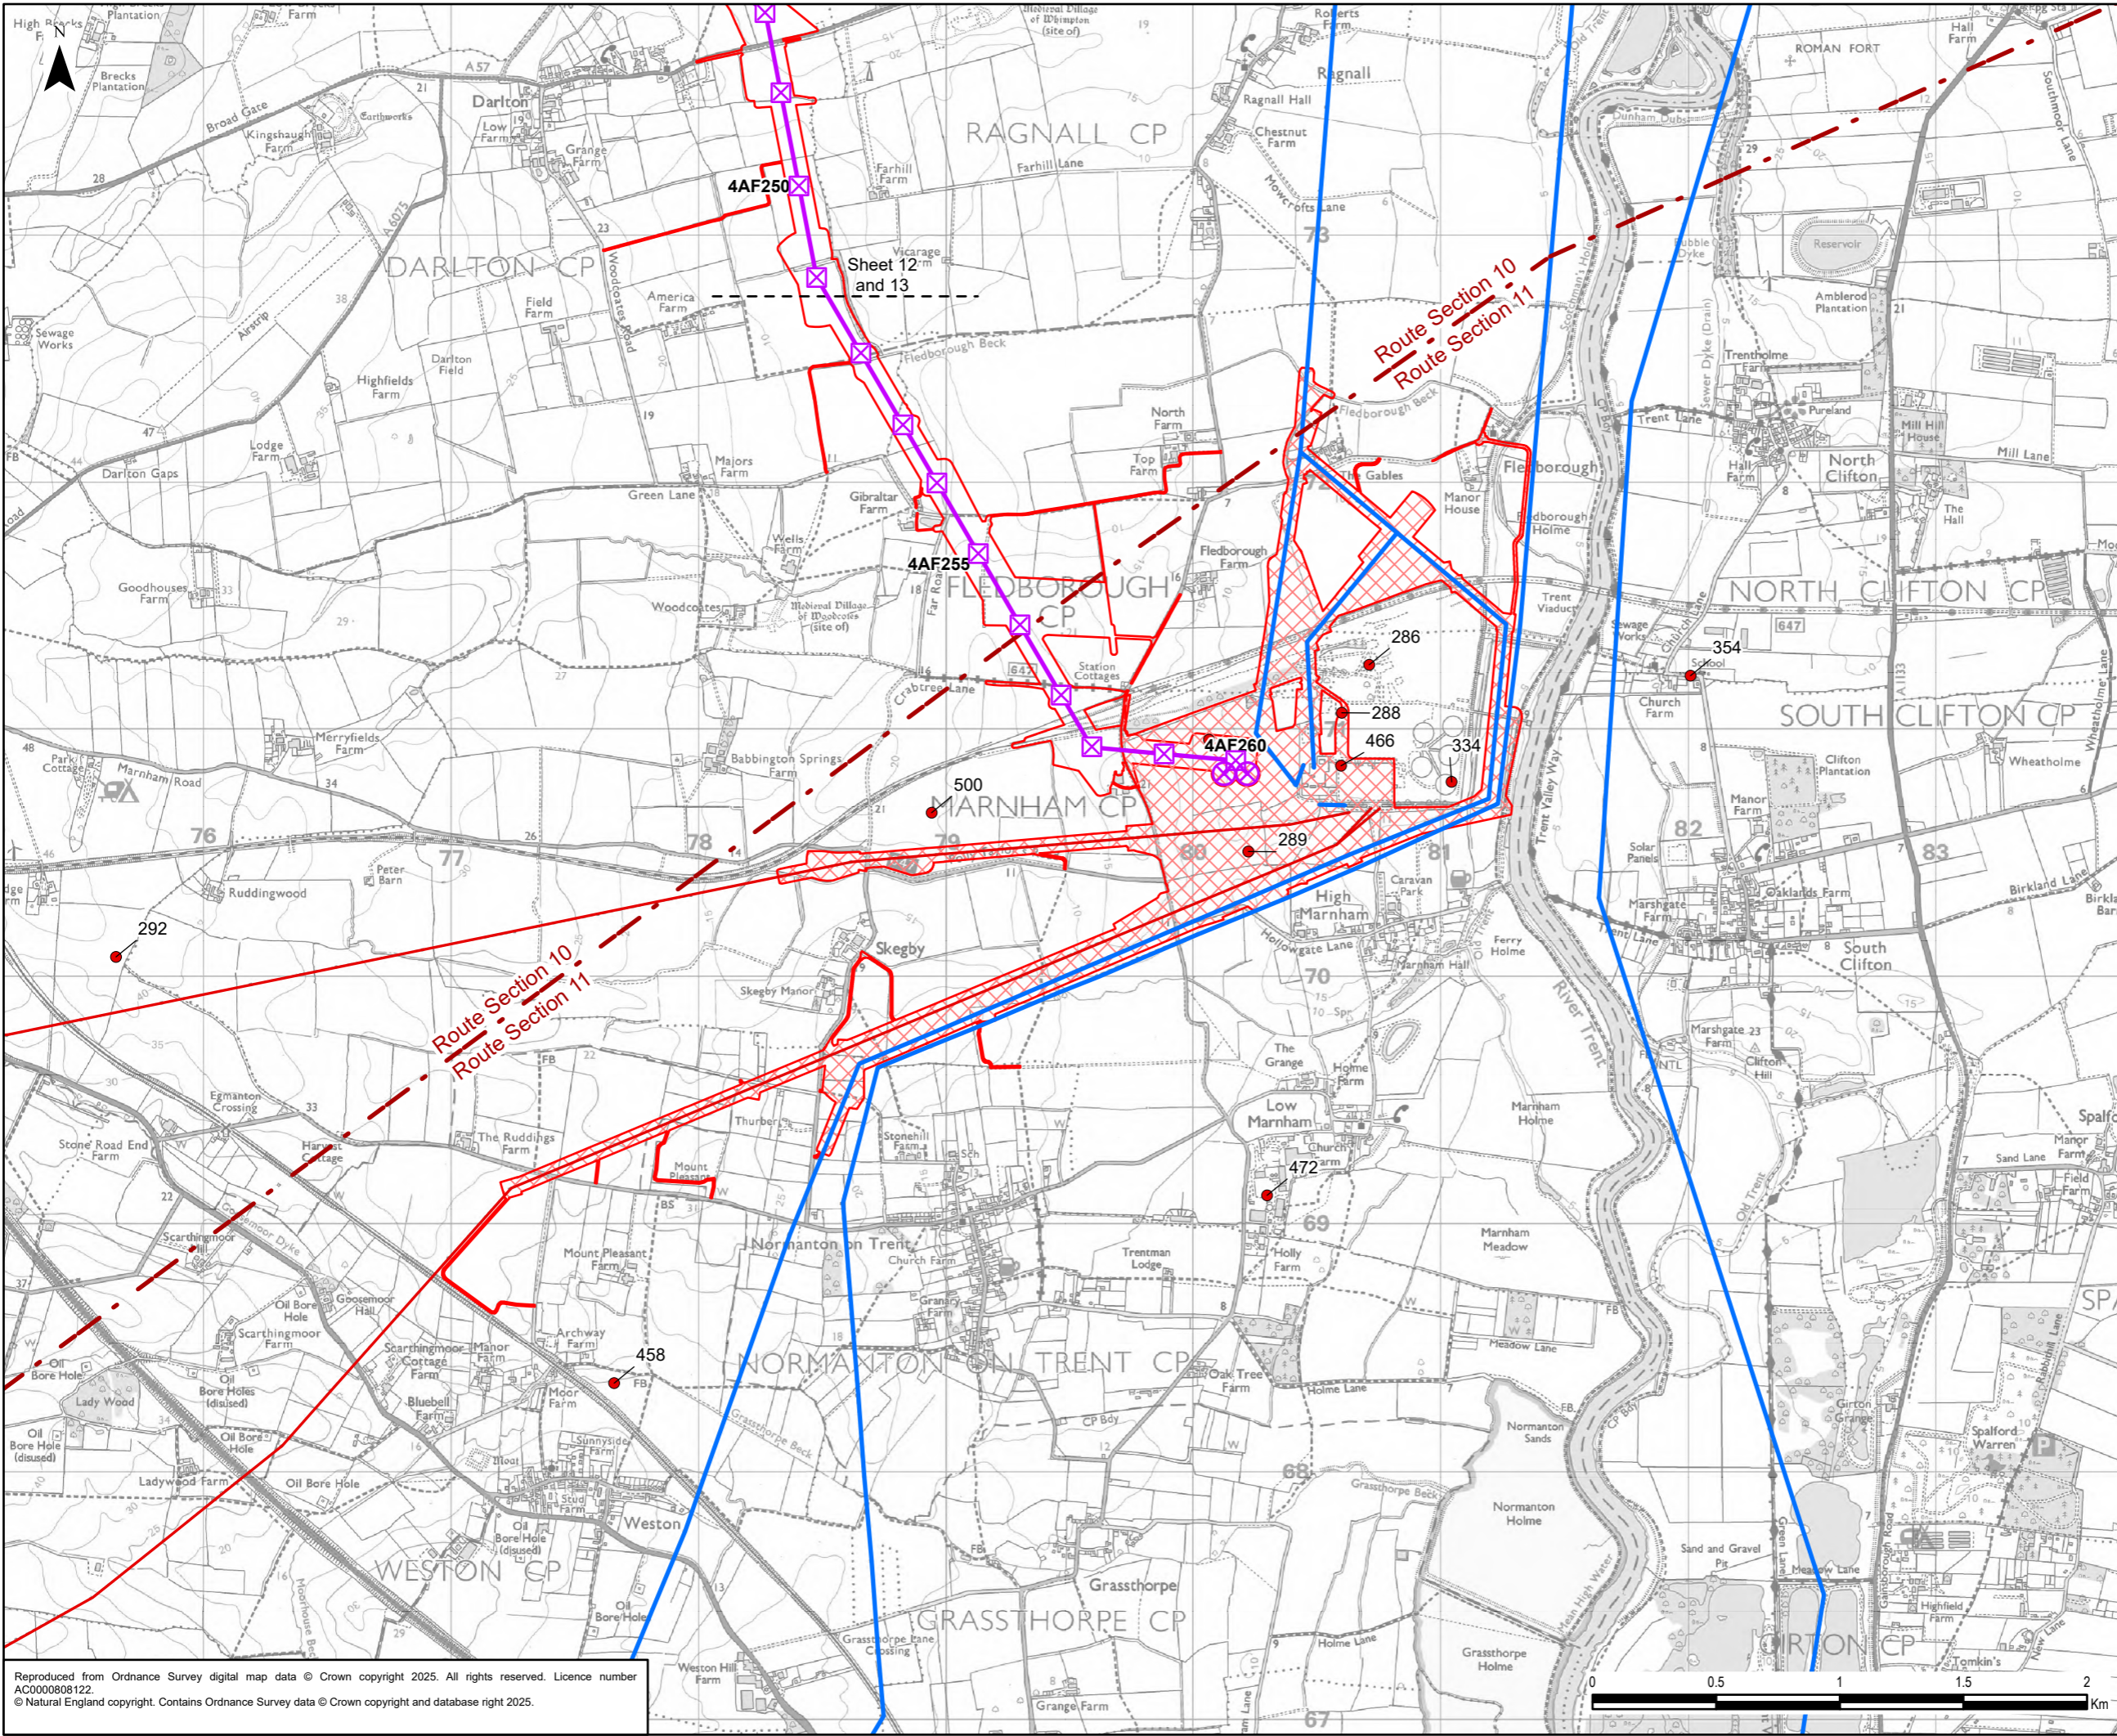

Legend

- Draft Order Limits
- Proposed Substation Works
- Route Section
- National Grid Overhead Line
- Existing Overhead Line
- 275 kV
- 400 kV
- Proposed Project Design Details
- Indicative New Overhead Line
- Indicative New Lattice Pylon
- Indicative New Gantry
- Cumulative Effects Assessment
- Short List Development

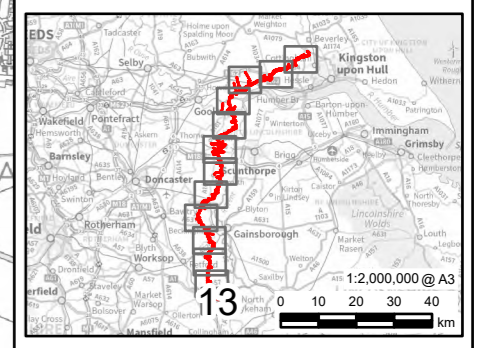

0.1	21/01/2025	PEIR	MH	JG	HN
Rev	Date	Description	GIS	Chk	App
nationalgrid					
Scheme: NORTH HUMBER TO HIGH MARNHAM					
Figure Title: FIGURE 21.2 - CUMULATIVE SHORT LIST OF OTHER DEVELOPMENTS					
Creator:	Date:	Checker:	Date:	Approver:	Date:
MH	21/01/2025	JG	21/01/2025	HN	21/01/2025
Figure Ref:	Scale:	Format:	Sheets:	Rev:	
21.2	1:25,000	A3	13 OF 13	0.1	

Reproduced from Ordnance Survey digital map data © Crown copyright 2025. All rights reserved. Licence number AC0000808122.
© Natural England copyright. Contains Ordnance Survey data © Crown copyright and database right 2025.