

Issue number: BT-BB-020631-560-0012

Bramford to Twinstead Reinforcement

3.3.9 Typical Design and Layout
Plans: Bellmouth

January 2022




nationalgrid

Page left blank for printing purposes

For statutory consultation purposes only

These drawings are illustrative. They have been produced to give respondents an understanding of project features and to help inform feedback on the project. The final development will be within the Order Limits and the design of these aspects will be finalised in due course. Further information is provided in our 'Guide to interacting with our consultation plans' document.

BT-BB-020631-560-0012

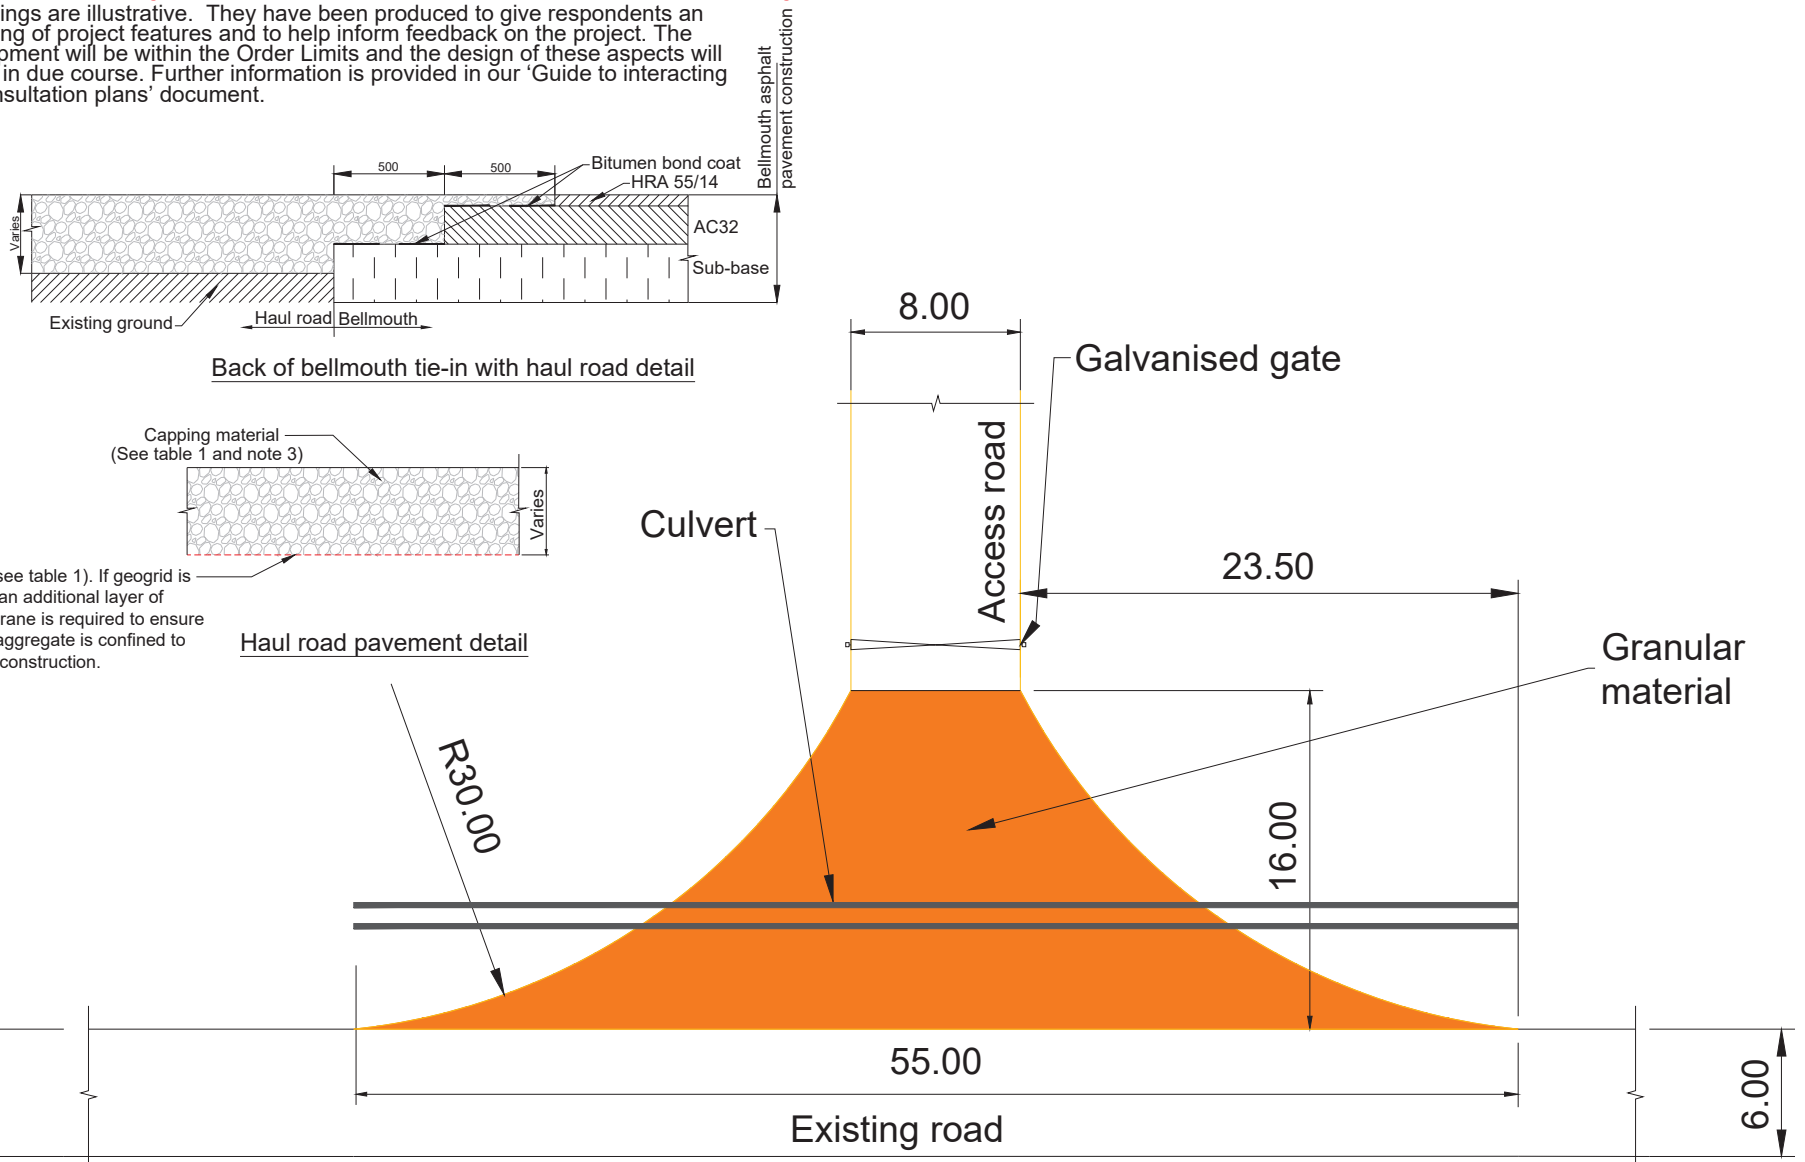

Bellmouth typical design & layout plan

SCALE	1:1000	SHEET	1 OF 1	
DRAWING NO	BT-BB-020631-560-0012		ISSUE	A
DATE	14/12/2025	RD Investment No.	21817	
PROJECT:	Bramford to Twinstead			
nationalgrid				
TITLE:	3.3.9 Bellmouth typical design & layout plan			
CIRCUIT / SITE:	Bramford - Pelham - Brintree - Rayleigh	GIS		
REMARKS:				

National Grid plc
National Grid House,
Warwick Technology Park,
Gallows Hill, Warwick.
CV34 6DA United Kingdom

Registered in England and Wales
No. 4031152
nationalgrid.com