



FIGURE 2

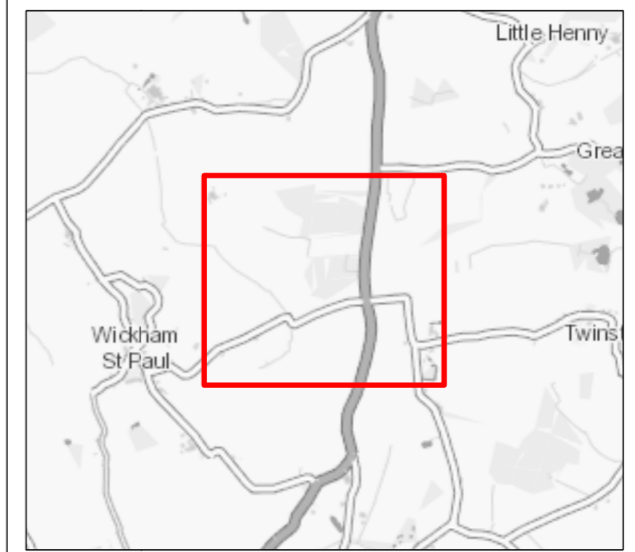

- Legend**
- Site Boundary
 - Section 37 Consent
 - Planning Permission under TCPA
 - Permitted Development under GPDO
 - Permitted Development Under GPDO and Exempt from Section 37
 - Permitted Development Under GPDO in combination with the Exemption Regulations
 - Existing Overhead Lines

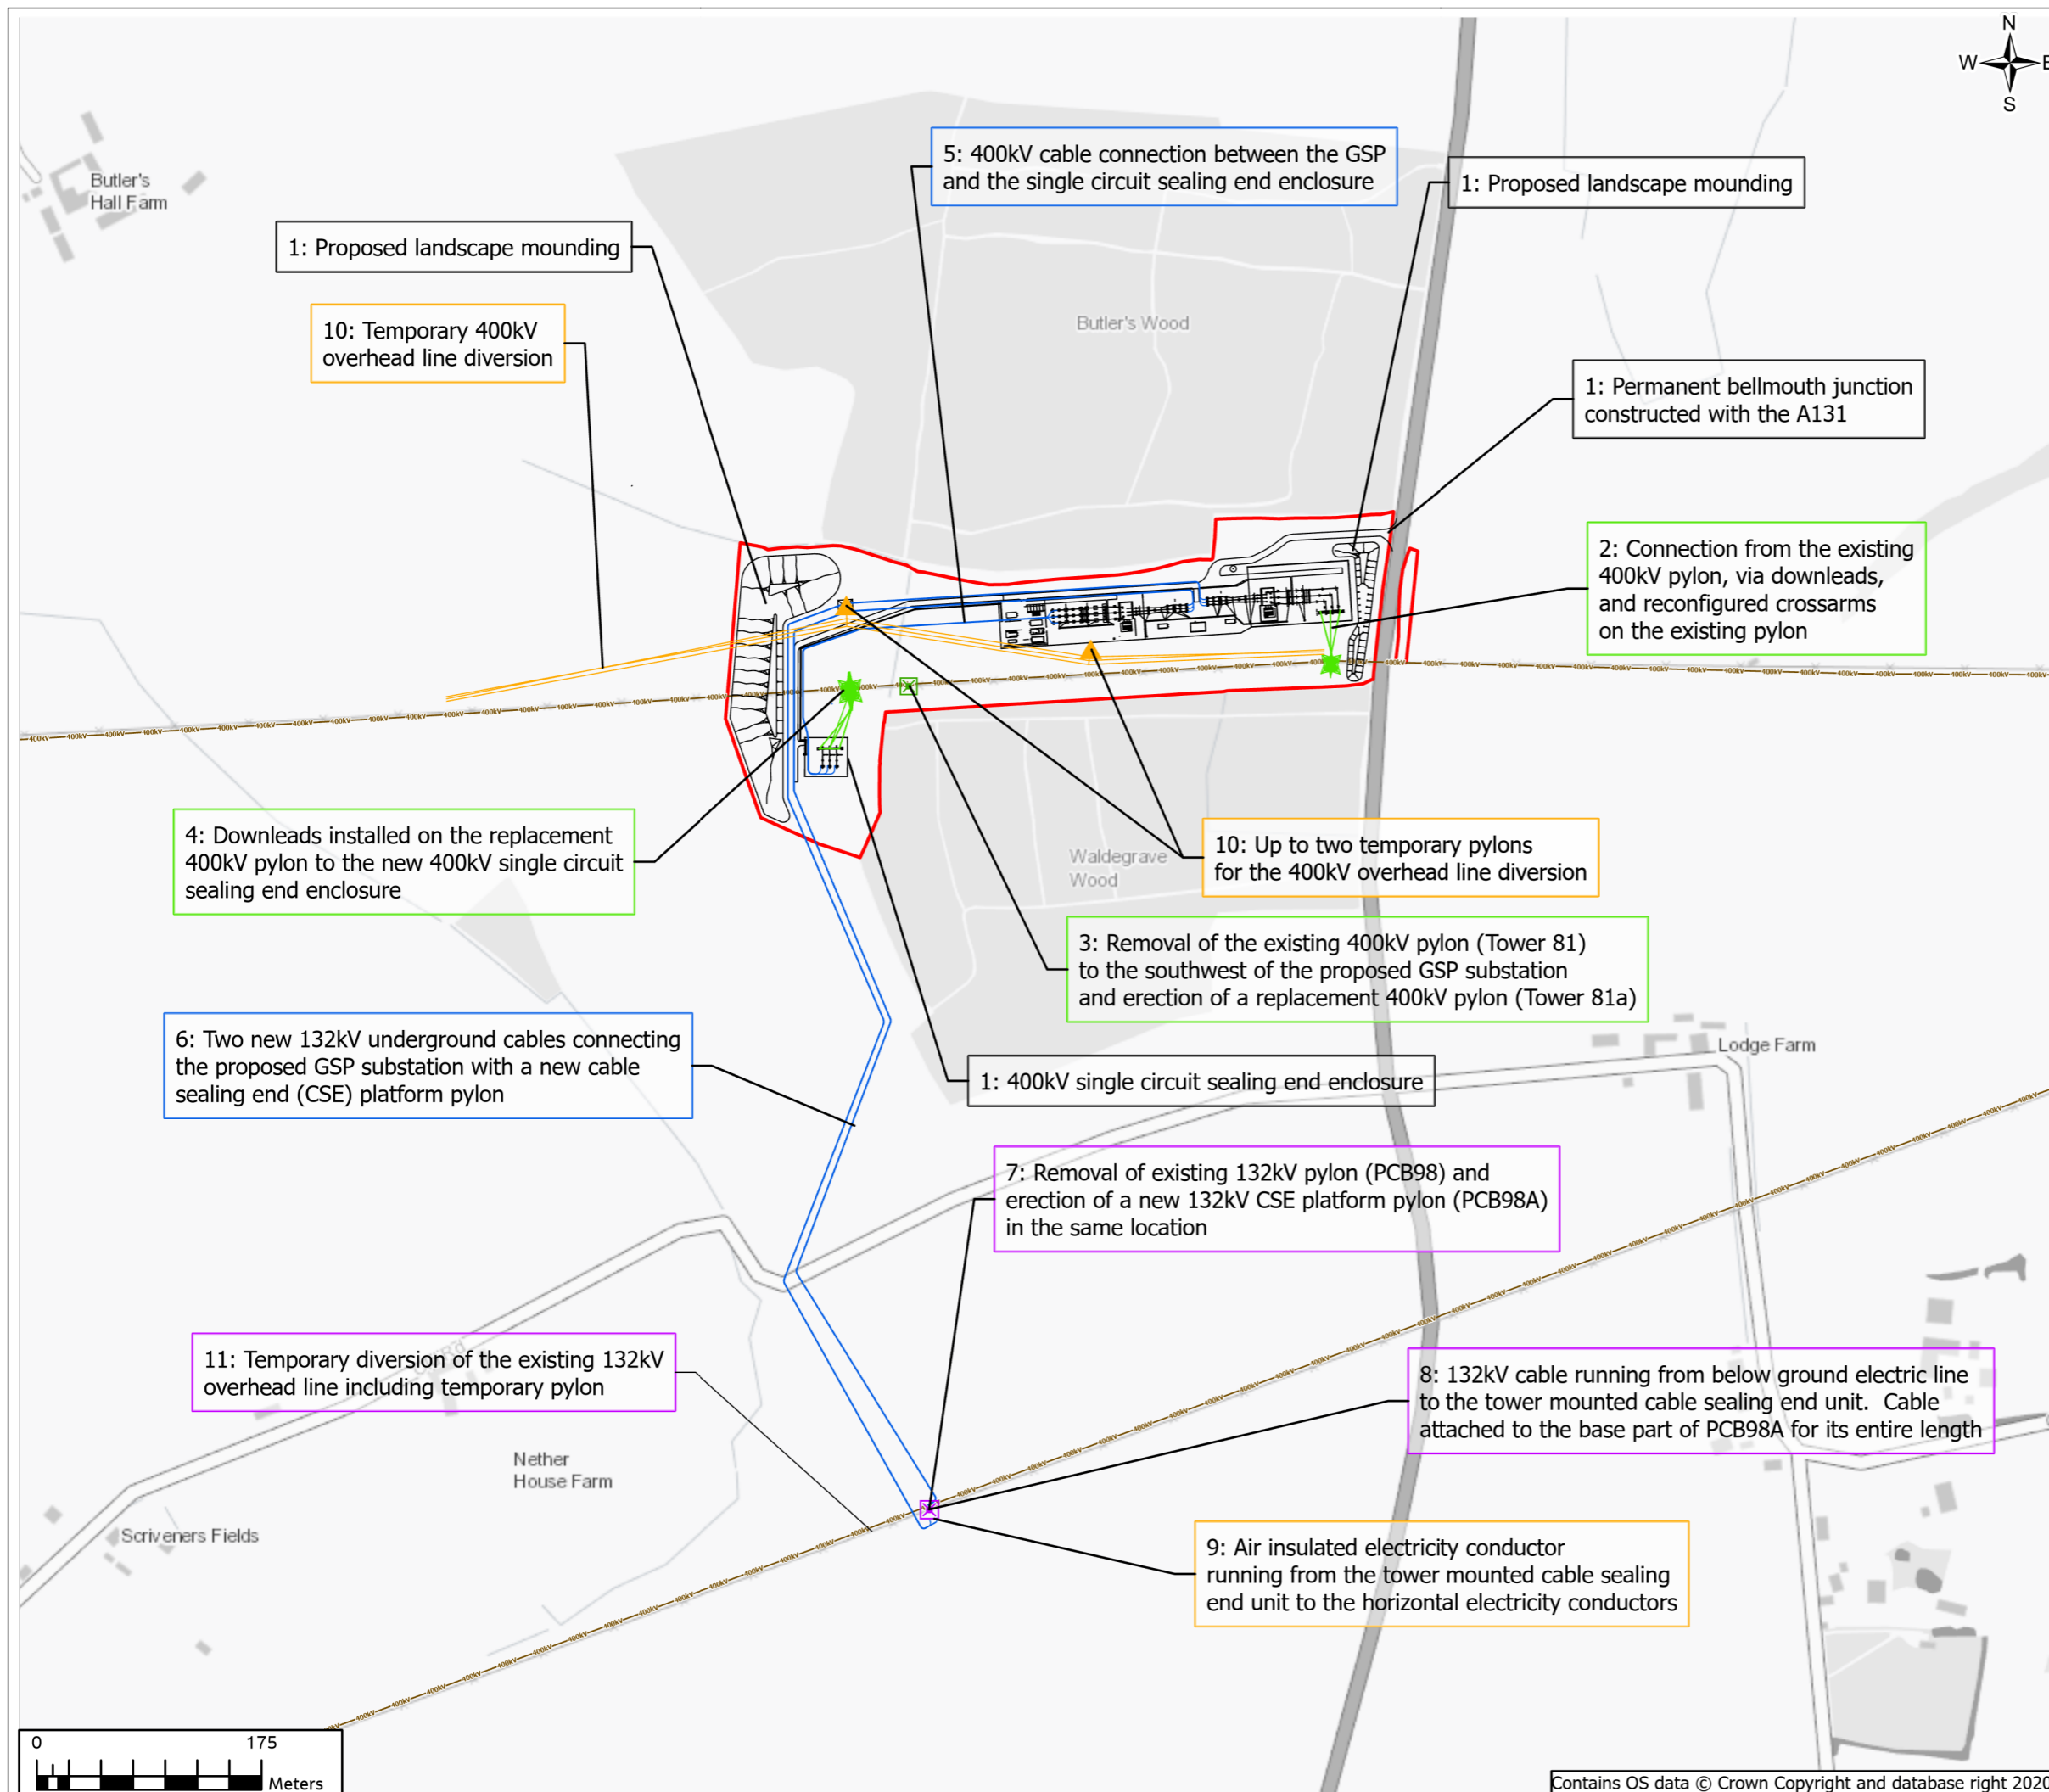

0	04/2022	Final	JT	RC	RC	RuC
Rev.	Date	Purpose of revision	Drawn	Check'd	Rev'd	Appr'd

Jacobs

160 Dundee St, Edinburgh, EH11 1DQ, UK.
Tel: +44(0)131 659 1500
www.jacobs.com

Client
nationalgrid

Project
PROPOSED GSP SUBSTATION OFF THE A131

Drawing Title
Environmental Appraisal
Accompanying Works Consenting Plan
Page 1 of 1

Scale @ A3	1:5,000	DO NOT SCALE
Jacobs No.	B2416601	
Client No.	BT-NG-020627-560-0032	
Drawing No.	AAA_B2B_GSP_Consenting_Plan_Rev0	

© Copyright 2021 Jacobs U.K. Limited. The concepts and information contained in this document are the property of Jacobs. Use or copying of this document in whole or in part without the written permission of Jacobs constitutes an infringement of copyright. Limitation: This drawing has been prepared on behalf of, and for the exclusive use of Jacobs' Client, and is subject to, and issued in accordance with, the provisions of the contract between Jacobs and the Client. Jacobs accepts no liability or responsibility whatsoever for, or in respect of, any use of, or reliance upon, this drawing by any third party.

Contains OS data © Crown Copyright and database right 2020

