



FIGURE SLP

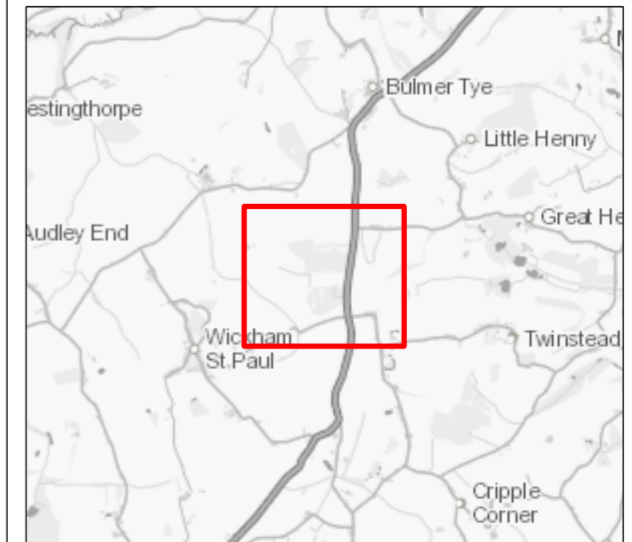

Legend

Site Boundary (69235.282359 m2)

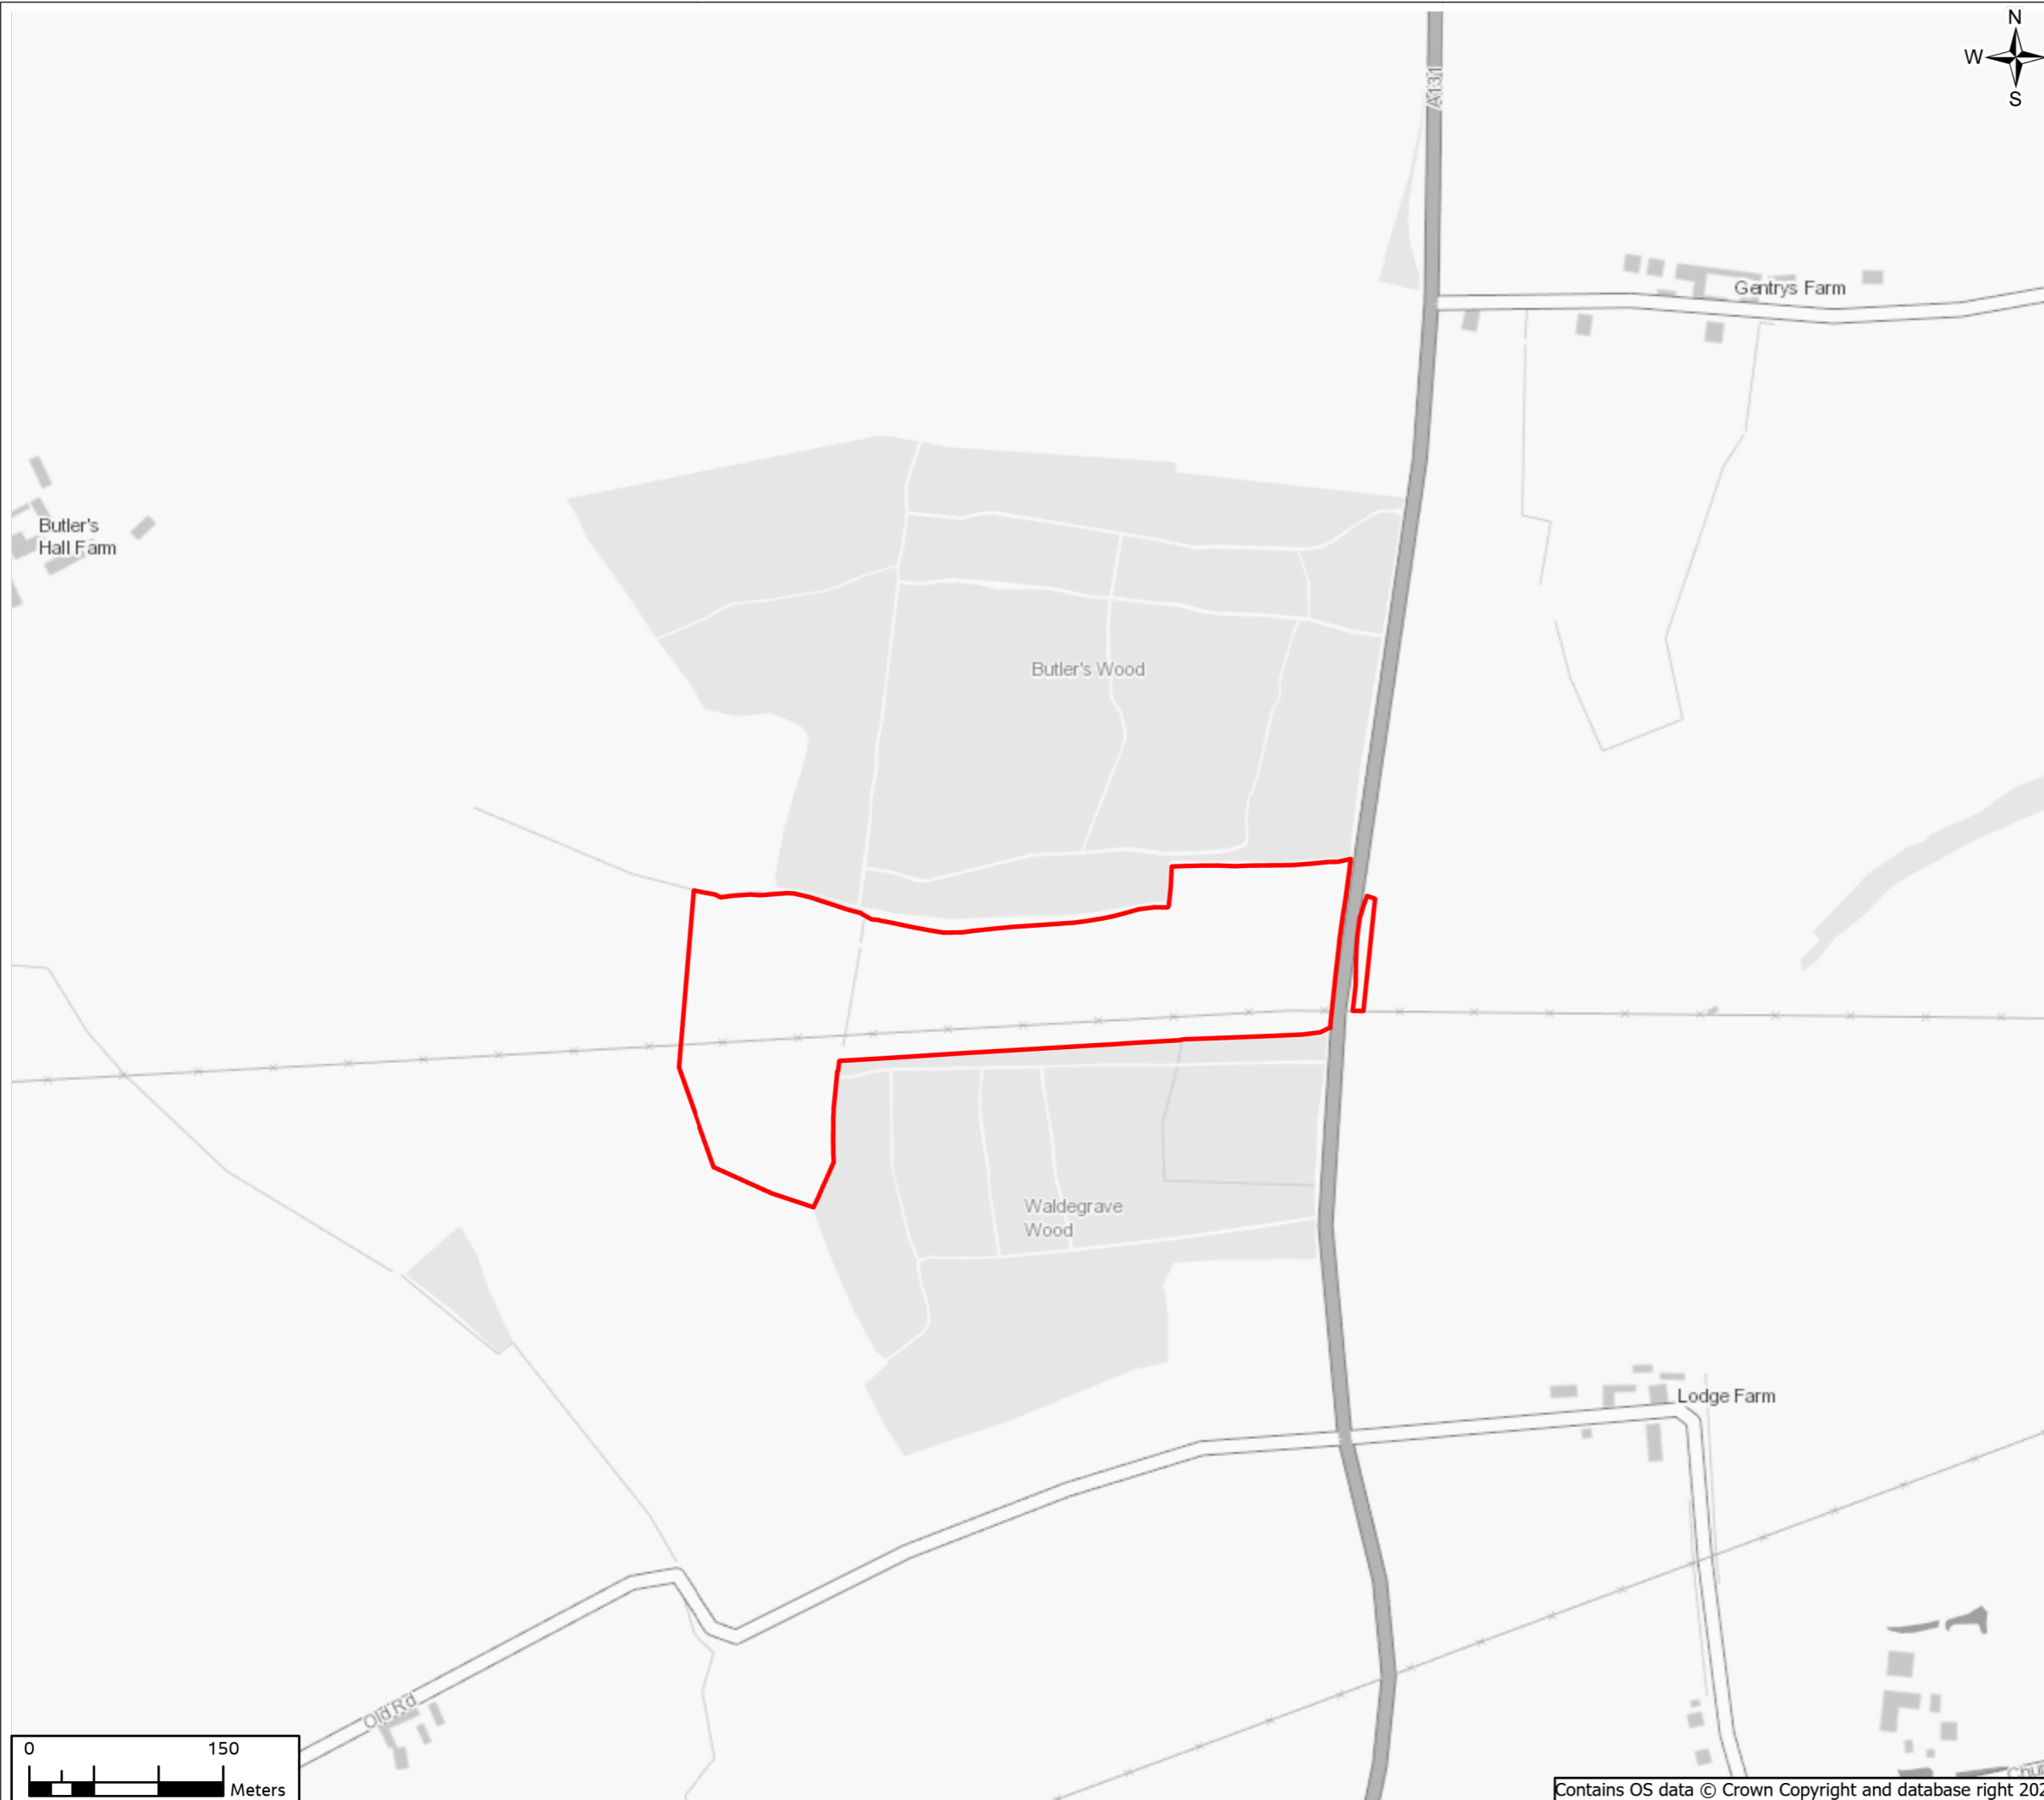

0	04/2022	Final	PM	RB	RC	RuC
Rev.	Date	Purpose of revision	Drawn	Check'd	Rev'd	Appr'd

Jacobs

160 Dundee St, Edinburgh, EH11 10Q, UK.
Tel: +44(0)131 659 1500
www.jacobs.com

Client
nationalgrid

Project
PROPOSED GSP SUBSTATION OFF THE A131

Drawing Title
Environmental Appraisal
Location Plan
Page 1 of 1

Drawing Status
Final

Scale @ A3
1:5,000
DO NOT SCALE

Jacobs No.
B2416601

Client No.
BT-NG-020627-560-0032

Drawing No.
AAA_B2B_GSP_SiteLocationPlan_Rev0

© Copyright 2021 Jacobs U.K. Limited. The concepts and information contained in this document are the property of Jacobs. Use or copying of this document in whole or in part without the written permission of Jacobs constitutes an infringement of copyright. Limitation: This drawing has been prepared on behalf of, and for the exclusive use of Jacobs' Client, and is subject to, and issued in accordance with, the provisions of the contract between Jacobs and the Client. Jacobs accepts no liability or responsibility whatsoever for, or in respect of, any use of, or reliance upon, this drawing by any third party.

Contains OS data © Crown Copyright and database right 2020