



Notes:

1. All dimensions are in millimetres unless noted otherwise.
2. All levels and chainages are in metres unless noted otherwise.
3. For section locations please see drawing number PDD-21847-LAY-014 - Finished Floor Levels Plan.

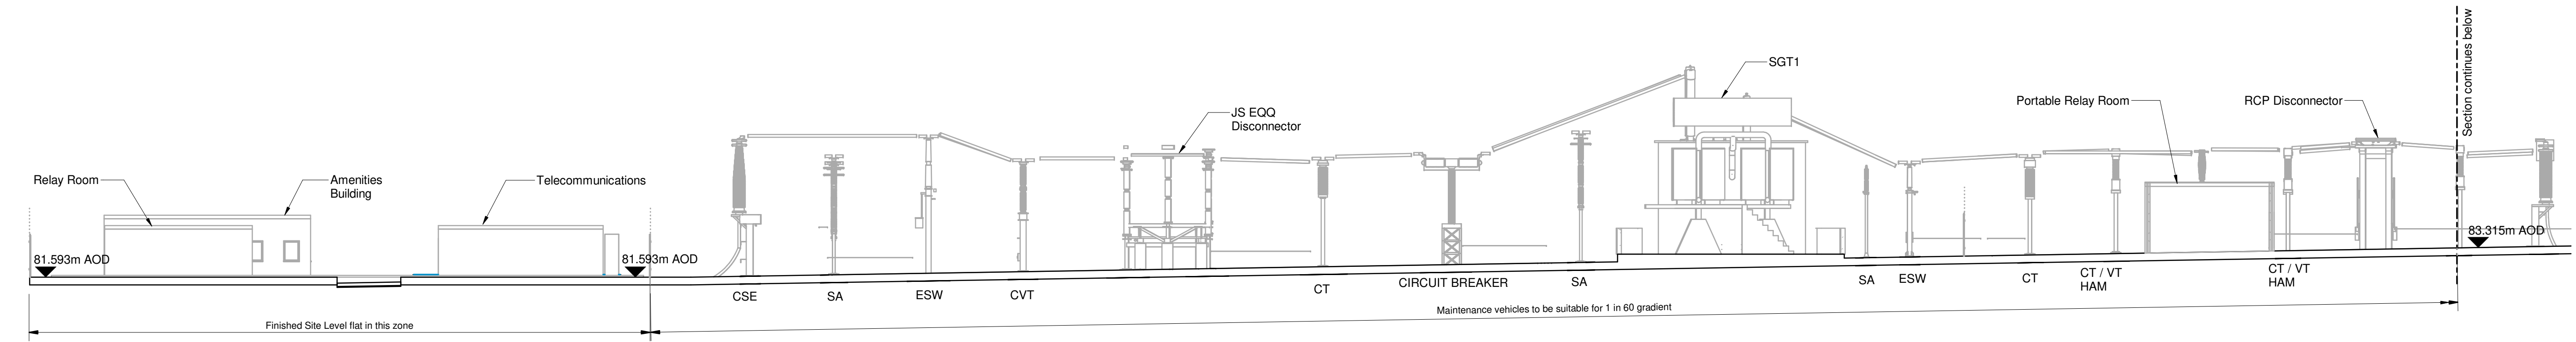


SECTION A-A
SCALE 1 : 200


- Abbreviations Legend:
- SA - Surge Arrestors
 - CB - Circuit Breakers
 - CT - Current Transformers
 - DIS/ESW - Disconnecter integral Earth Switch
 - CVT - Current Voltage Transformers
 - ESW - Earth Switches
 - CSE - Cable Sealing Ends
 - ESW - Earth Switches
 - HAM - High Accuracy Metering unit
 - WVT - Wound Voltage Transformer
 - SGT - SuperGrid Transformer

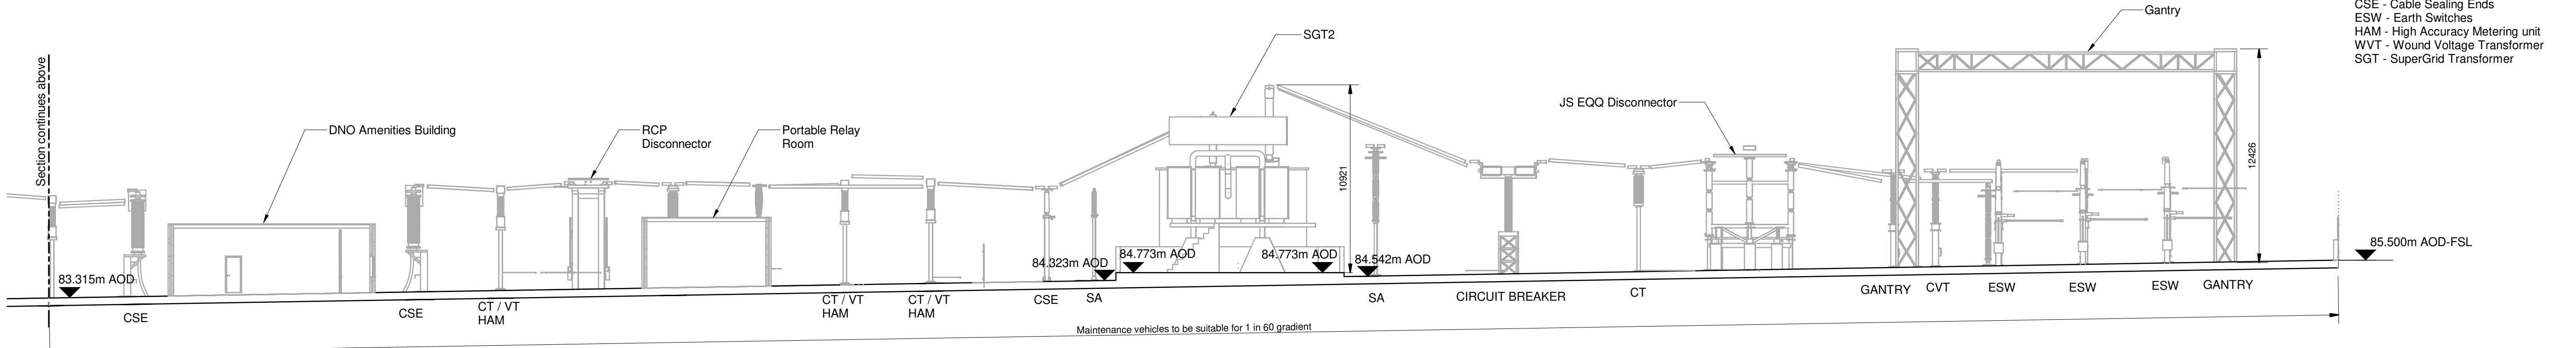

SECTION A-A CONTINUED
SCALE 1 : 200

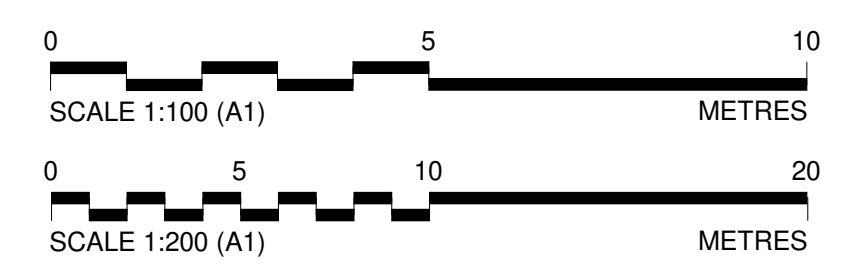

JACOBS
FOR APPLICATION SUBMISSION

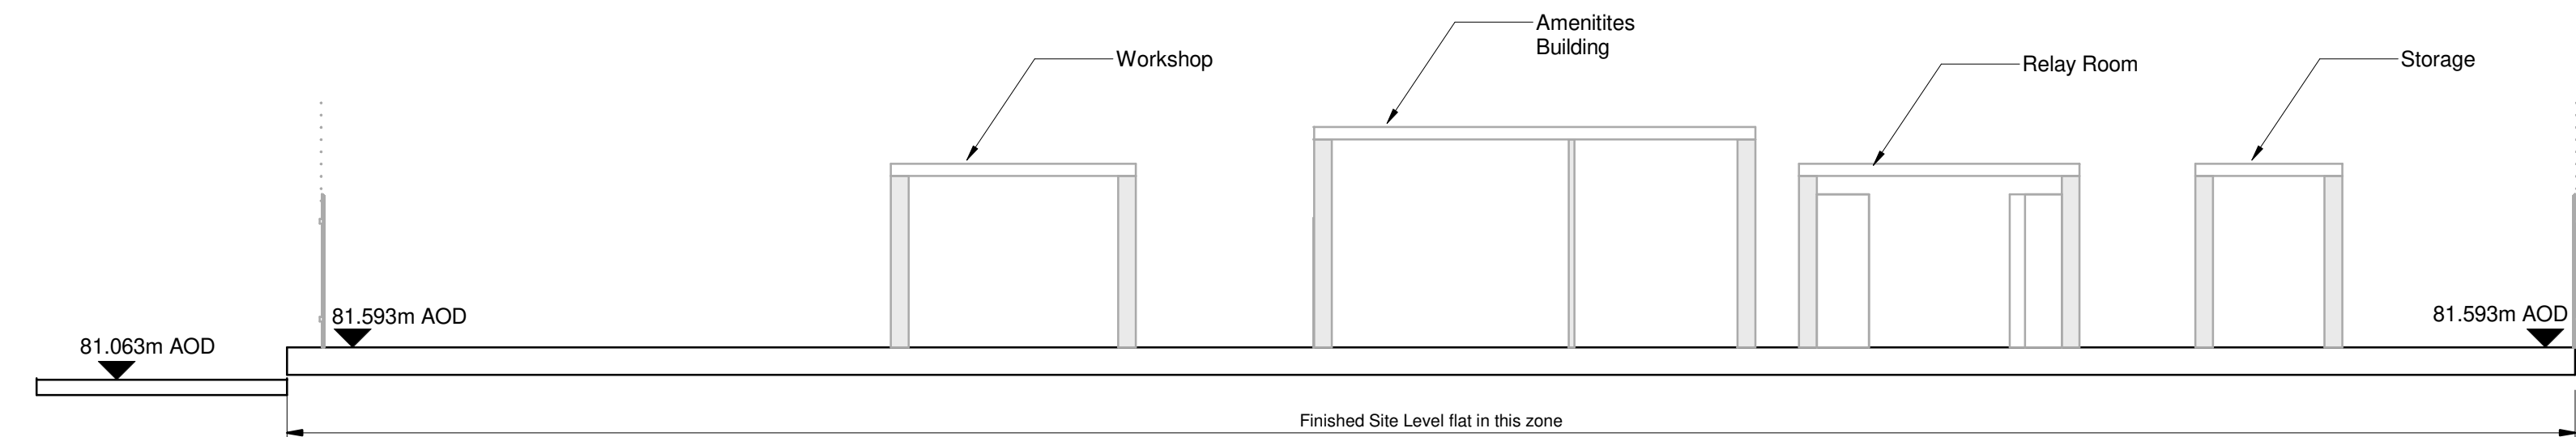

SECTION B-B
SCALE 1 : 100

P01	25.04.22	PLANNING APPLICATION SUBMISSION	RM	RB	IF	RC
Rev	Rev Date	Description	By	Chkd	Rev'd	Apprv'd
Master Scheme No:	Sub-Scheme No:	Site:	TWINSTEAD			
21847	XX					
Scheme Name: PROPOSED GRID SUPPLY POINT SUBSTATION, OFF THE A131 BETWEEN BUTLER'S & WALDEGRAVE WOODS						
Document Title: PLANNING FINISHED FLOOR LEVELS SECTIONS						
Created by:	Date:	Checked by:	Date:	Approved by:	Date:	
RM	01.04.22	RB	25.04.22	RC	25.04.22	
Development Eng:	Document Type:	Scale:	Format:	Sheet(s):	Rev:	
RJ	DRG	As indicated	PDF	1	P01	
Model Ref: B31000F9-JAC-ZZ-XX-M3-C-1000						
National Grid Drawing Number: PDD-21847-ELE-015						
Originator Drawing Number: B31000F9-JAC-ZZ-XX-DR-015						