


- Notes:**
1. All dimensions are in millimetres unless noted otherwise.
 2. All levels and chainages are in metres unless noted otherwise.
 3. Existing information shown in the background of this drawing is based on Jacobs topographical survey drawing JG21049 Topo2D 01-08 RevP01.

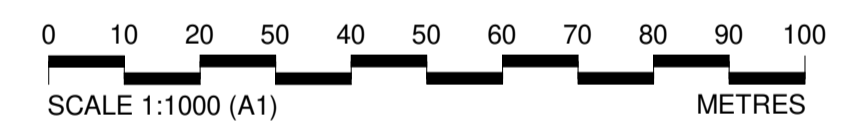

JACOBS
FOR APPLICATION SUBMISSION

P01	25.04.22	PLANNING APPLICATION SUBMISSION	RM	RB	IF	RC
Rev	Rev Date	Description	By	Chkd	Rev'd	Apprv'd

nationalgrid

Master Scheme No: 21847
Sub-Scheme No: XX
Site: TWINSTEAD

Scheme Name: PROPOSED GRID SUPPLY POINT SUBSTATION, OFF THE A131 BETWEEN BUTLER'S & WALDEGRAVE WOODS

Document Title: PLANNING PROPOSED ACCESS AND PARKING ARRANGEMENTS

Created by: RM	Date: 01.04.22	Checked by: RB	Date: 25.04.22	Approved by: RC	Date: 25.04.22
Development Eng: RJ	Document Type: DRG	Scale: 1 : 1000	Format: PDF	Sheet(s): 1	Rev: P01

Model Ref: B31000F9-JAC-ZZ-XX-M3-C-1000

National Grid Drawing Number: PDD-21847-LAY-020

Originator Drawing Number: B31000F9-JAC-ZZ-XX-DR-020

Proposed Access and Parking Arrangements Plan View
SCALE 1 : 1000

Plot Date/Time: 26/04/2022 15:47:06

Master Size A1

Client Model File Path: \\BIM\360\Maritime & Energy BIM - Revit 2020 Projects\B31000F9-JAC-ZZ-XX-M3-C-1000.rvt