





HINKLEY C CONNECTION PROJECT

Title
STAGE 7 - SECTION 3 PLOT PLAN

Ref No: HINK-GVDS7-2-PLOT100 Plan: Plot Number 100

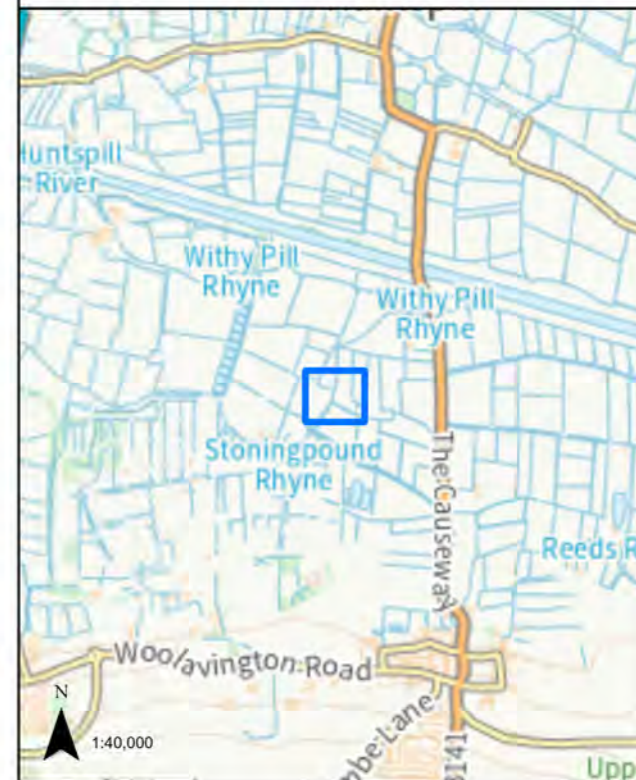

LEGEND
 GVD Plot

Coordinate System: British National Grid
Projection: Transverse Mercator
Datum: OSGB 1938
Units: Metre
Map Centre:
334090E 142998N


Version:	Date:	Remarks:	Drawn:	Checked:
v1	01/12/2022	Published	RG	RS

SCALE: 1:1,000 PAPER SIZE: A3

Notes:
This drawing is scaled at paper size A3, therefore any prints taken at different sizes will affect the accuracy of the measurement units and should not be scaled against.




The design, scale and layout shown on this plan are indicative. The dimensions for the apparatus are typical dimensions, and the actual apparatus to be provided may differ in style, model and size.
BACKGROUND MAPPING INFORMATION HAS BEEN REPRODUCED FROM THE ORDNANCE SURVEY ON BEHALF OF THE CONTROLLER OF HER MAJESTY'S STATIONARY OFFICE. © CROWN COPYRIGHT ORDNANCE SURVEY NATIONAL GRID LICENSE NO. 100022488

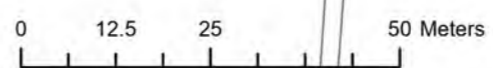

HINKLEY C CONNECTION PROJECT

Title
STAGE 7 - SECTION 3 PLOT PLAN

Ref No: HINK-GVDS7-2-PLOT101 Plan: Plot Number 101

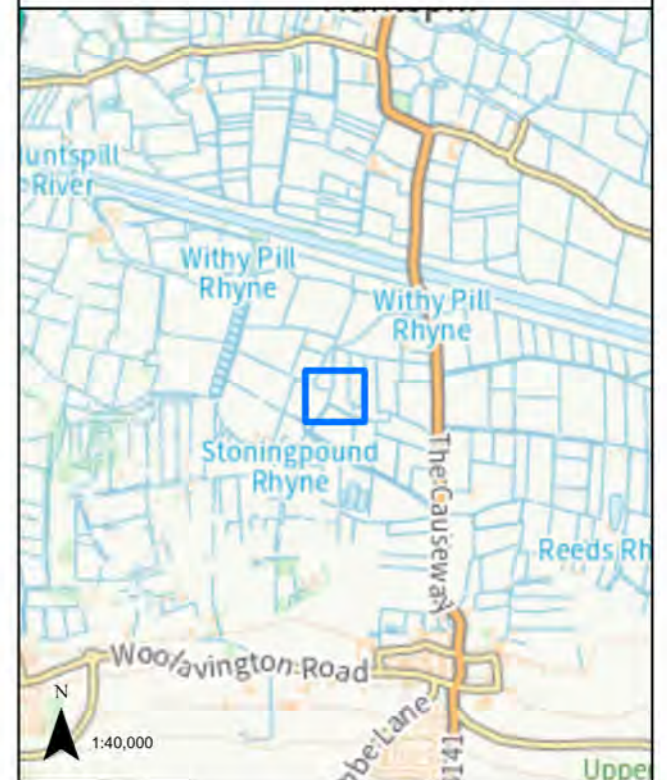
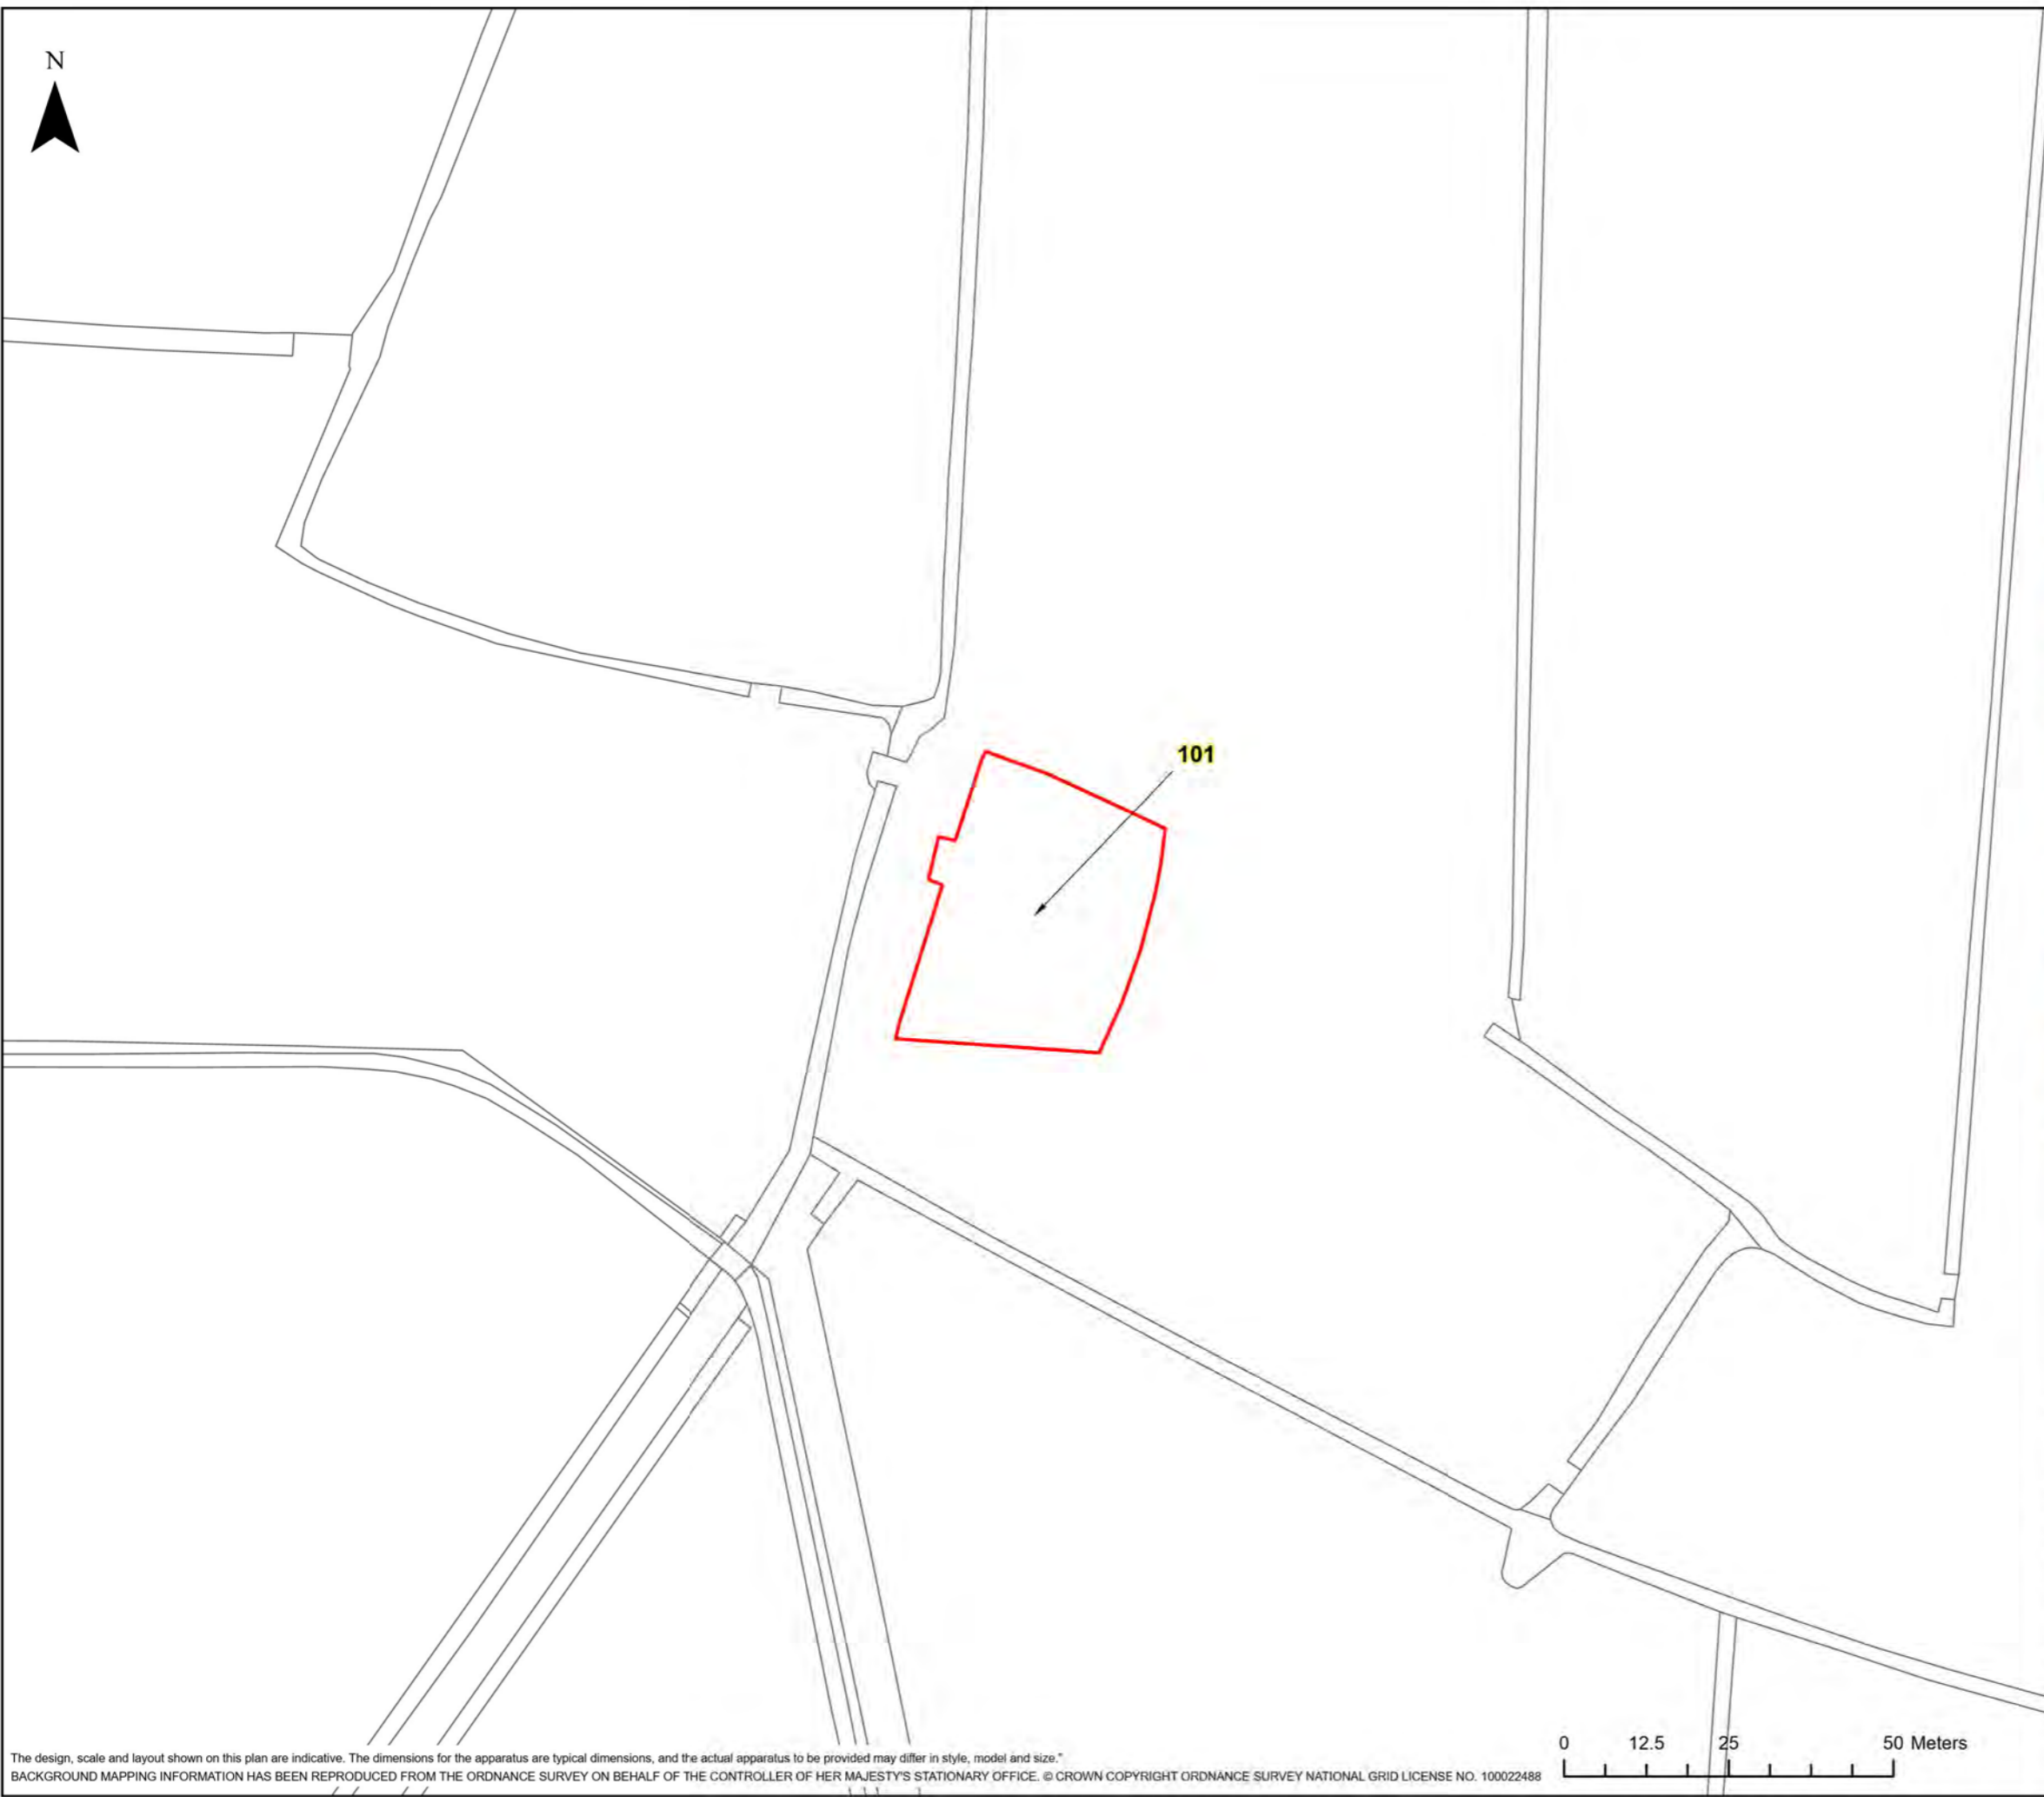


LEGEND
 GVD Plot

Coordinate System: British National Grid Projection: Transverse Mercator Datum: OSGB 1938 Units: Metre		Map Centre: 334108E 143006N		
Version:	Date:	Remarks:	Drawn:	Checked:
v1	01/12/2022	Published	RG	RS


SCALE: 1:1,000 PAPER SIZE: A3

Notes:
This drawing is scaled at paper size A3, therefore any prints taken at different sizes will affect the accuracy of the measurement units and should not be scaled against.

The design, scale and layout shown on this plan are indicative. The dimensions for the apparatus are typical dimensions, and the actual apparatus to be provided may differ in style, model and size.
 BACKGROUND MAPPING INFORMATION HAS BEEN REPRODUCED FROM THE ORDNANCE SURVEY ON BEHALF OF THE CONTROLLER OF HER MAJESTY'S STATIONARY OFFICE. © CROWN COPYRIGHT ORDNANCE SURVEY NATIONAL GRID LICENSE NO. 100022488

N

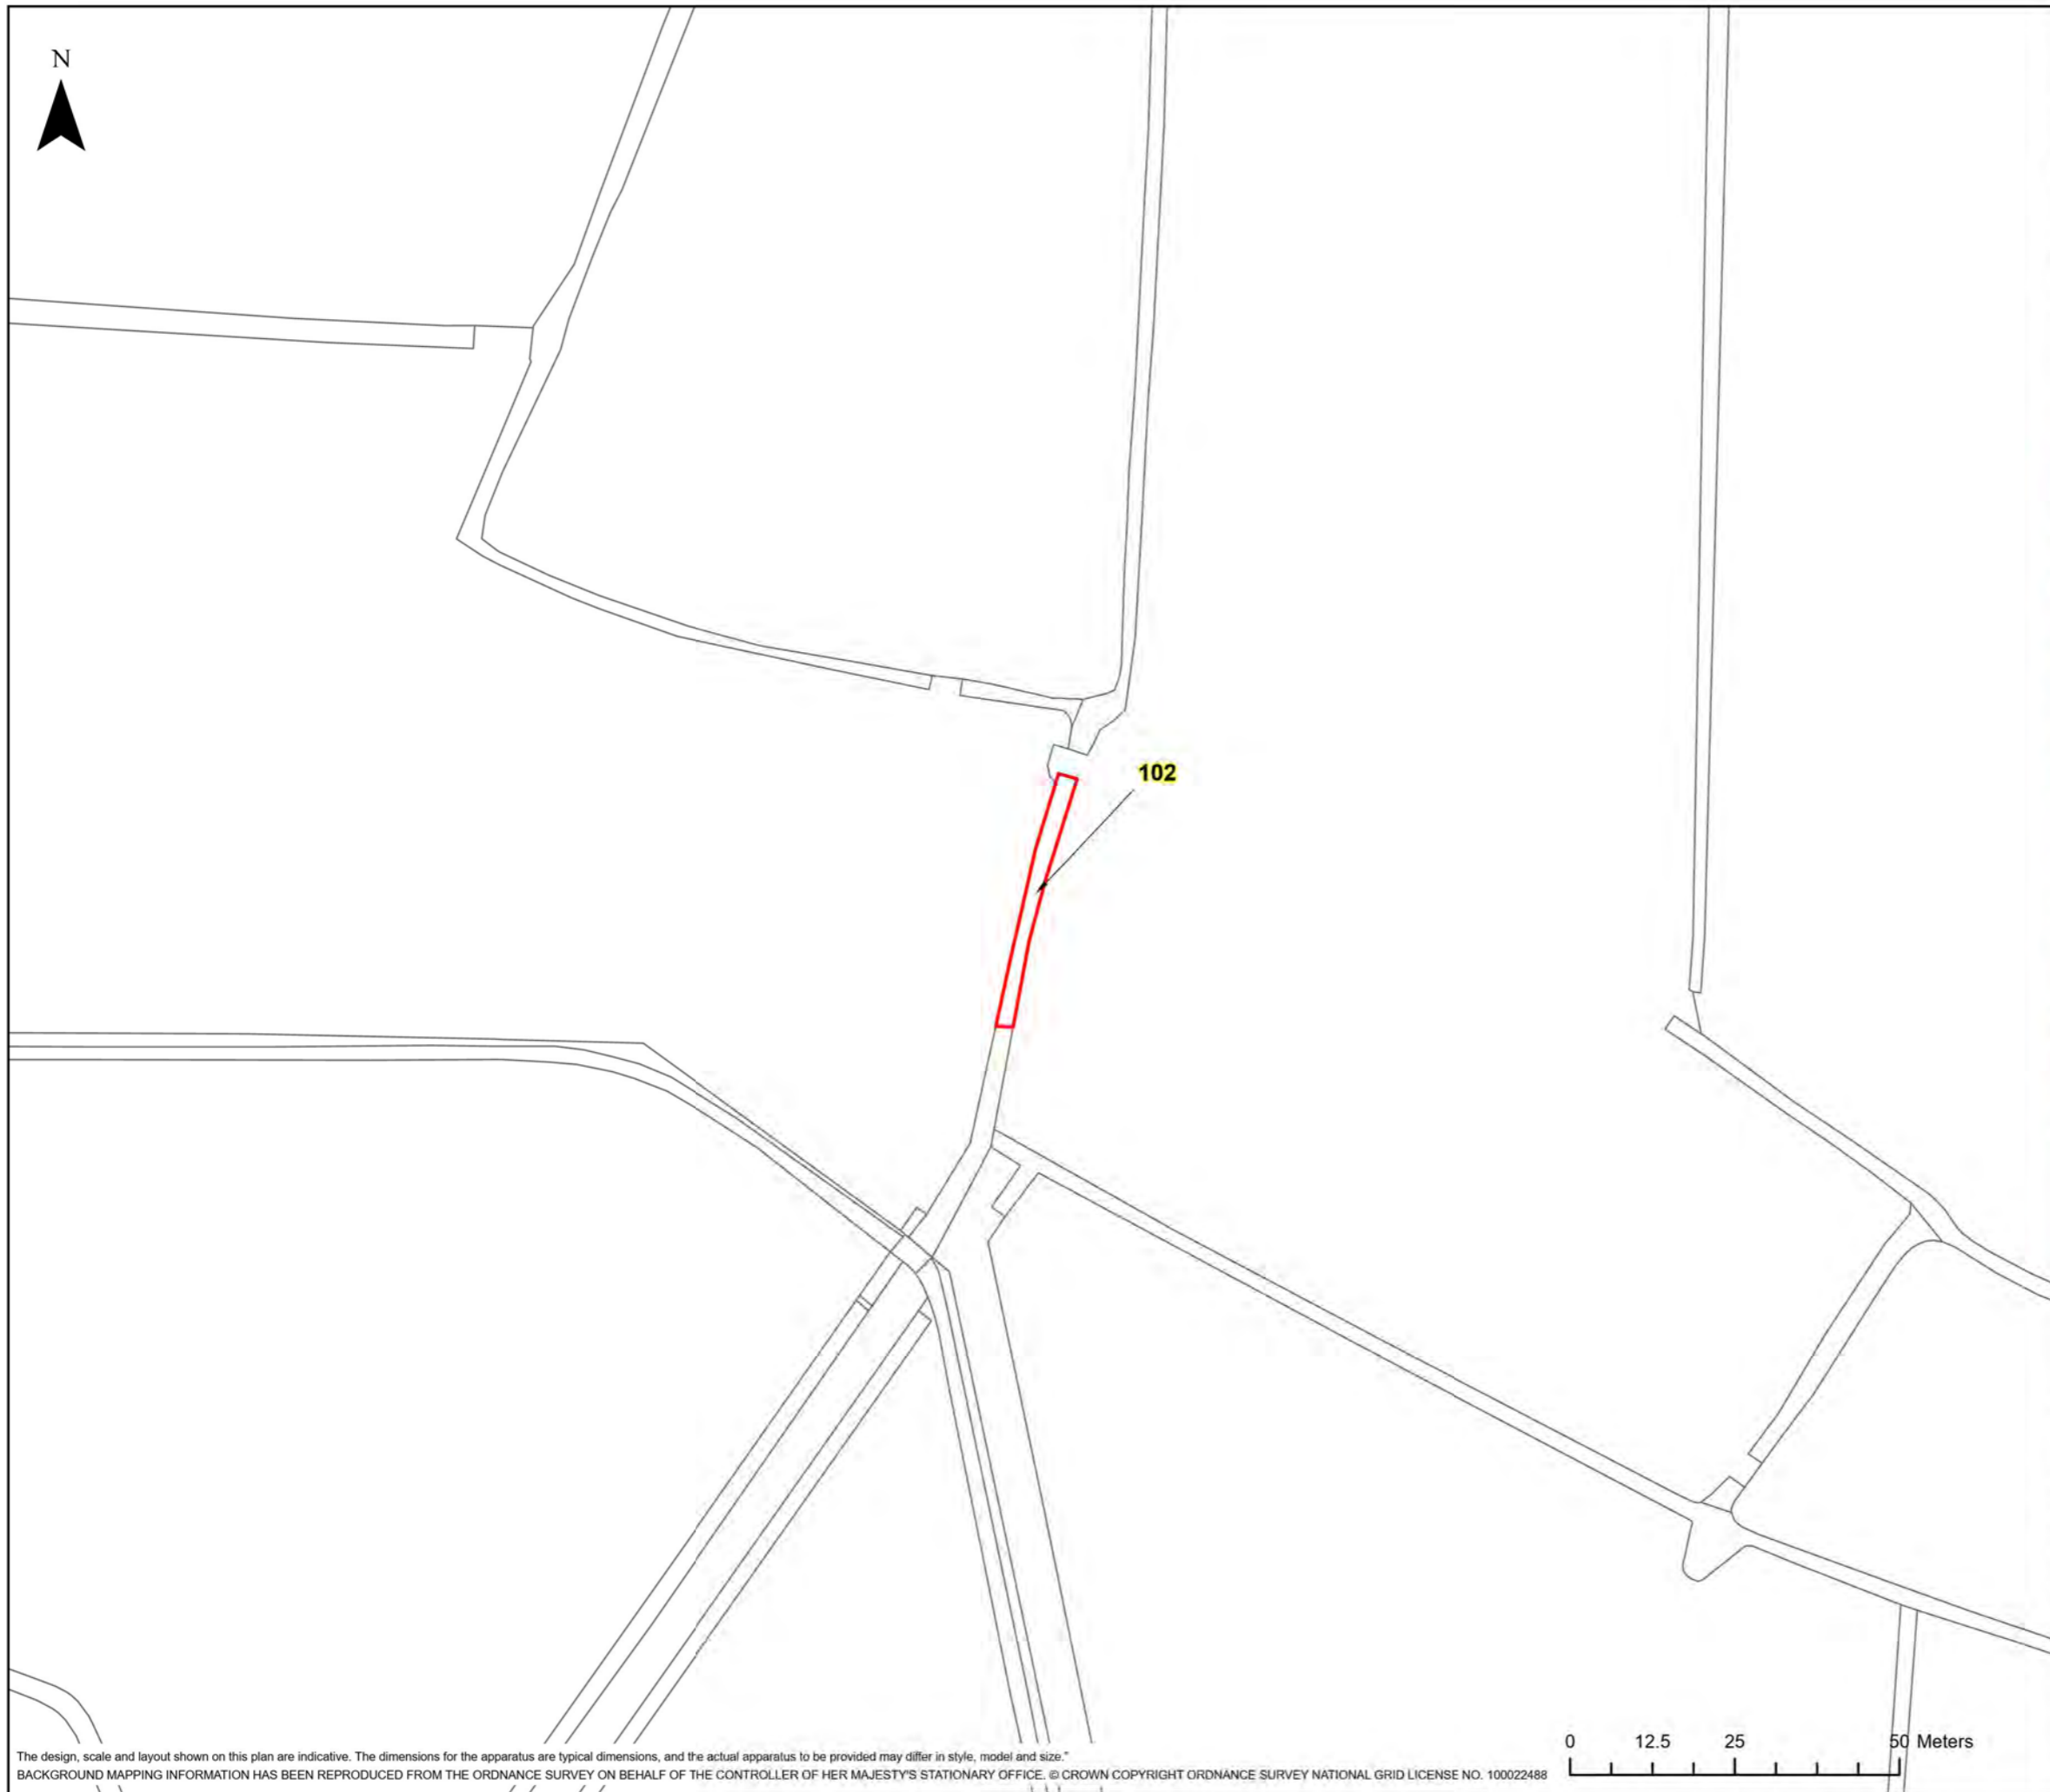


nationalgrid

HINKLEY C CONNECTION PROJECT

Title
STAGE 7 - SECTION 3 PLOT PLAN

Ref No: HINK-GVDS7-2-PLOT102 Plan: Plot Number 102

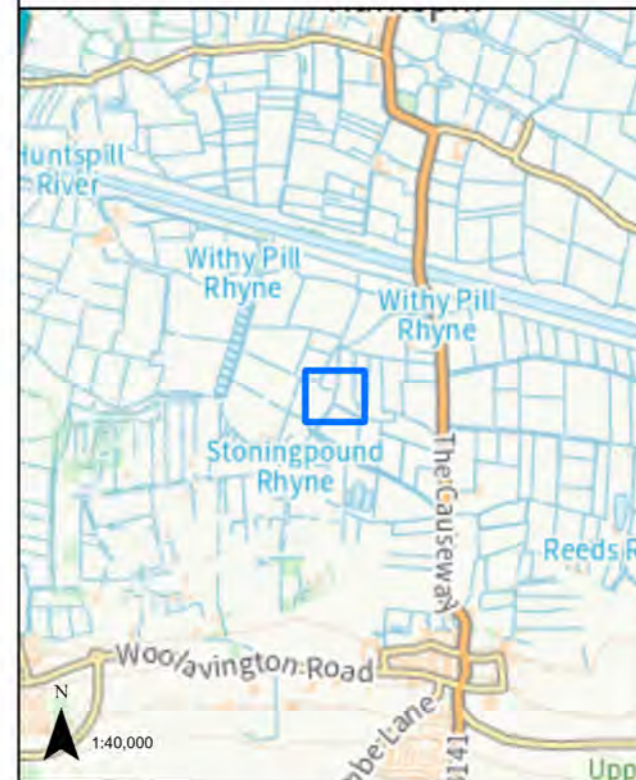

LEGEND


 GVD Plot

Coordinate System: British National Grid
Projection: Transverse Mercator
Datum: OSGB 1938
Units: Metre
Map Centre:
334081E 143005N

Version:	Date:	Remarks:	Drawn:	Checked:
v1	01/12/2022	Published	RG	RS

SCALE: 1:1,000 PAPER SIZE: A3

Notes:
This drawing is scaled at paper size A3, therefore any prints taken at different sizes will affect the accuracy of the measurement units and should not be scaled against.


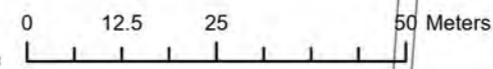




HINKLEY C CONNECTION PROJECT

Title
STAGE 7 - SECTION 3 PLOT PLAN

Ref No: HINK-GVDS7-2-PLOT103 Plan: Plot Number 103

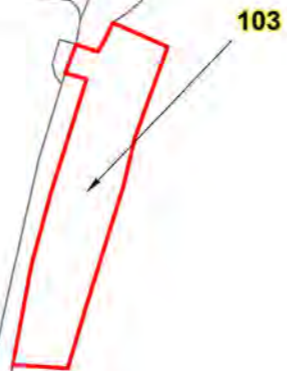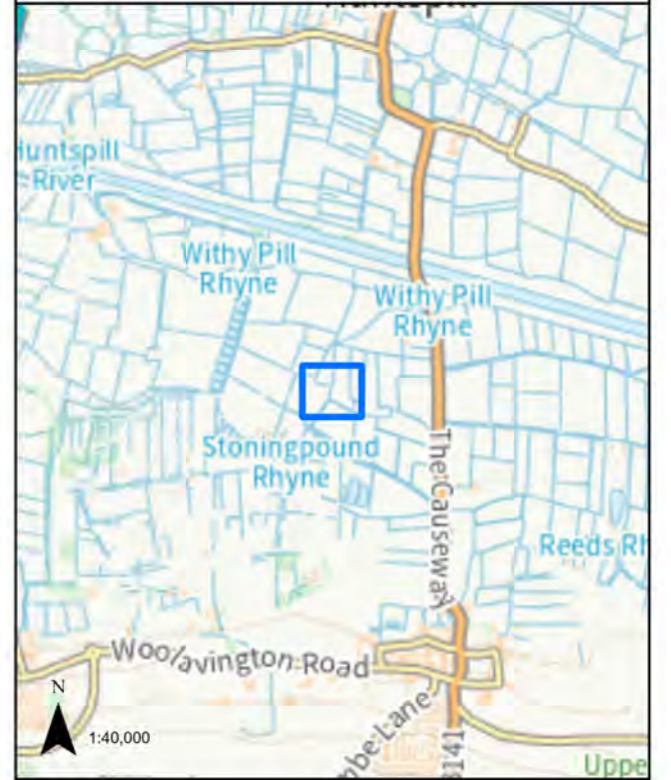

LEGEND


 GVD Plot

Coordinate System: British National Grid
Projection: Transverse Mercator
Datum: OSGB 1938
Units: Metre
Map Centre:
334088E 143009N

Version:	Date:	Remarks:	Drawn:	Checked:
v1	01/12/2022	Published	RG	RS

SCALE: 1:1,000 PAPER SIZE: A3

Notes:
This drawing is scaled at paper size A3, therefore any prints taken at different sizes will affect the accuracy of the measurement units and should not be scaled against.

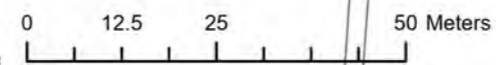


N



HINKLEY C CONNECTION PROJECT

Title
STAGE 7 - SECTION 3 PLOT PLAN

Ref No: HINK-GVDS7-2-PLOT104 Plan: Plot Number 104

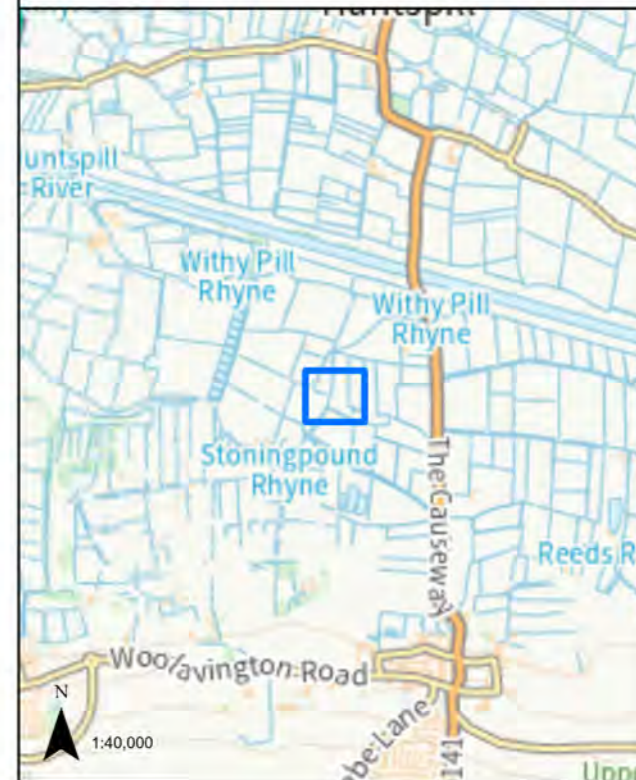

104



LEGEND

 GVD Plot

Coordinate System: British National Grid
Projection: Transverse Mercator
Datum: OSGB 1938
Units: Metre
Map Centre:
334111E 143024N


Version:	Date:	Remarks:	Drawn:	Checked:
v1	01/12/2022	Published	RG	RS

SCALE: 1:1,000 PAPER SIZE: A3


Notes:
This drawing is scaled at paper size A3, therefore any prints taken at different sizes will affect the accuracy of the measurement units and should not be scaled against.



0 12.5 25 50 Meters

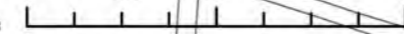

N

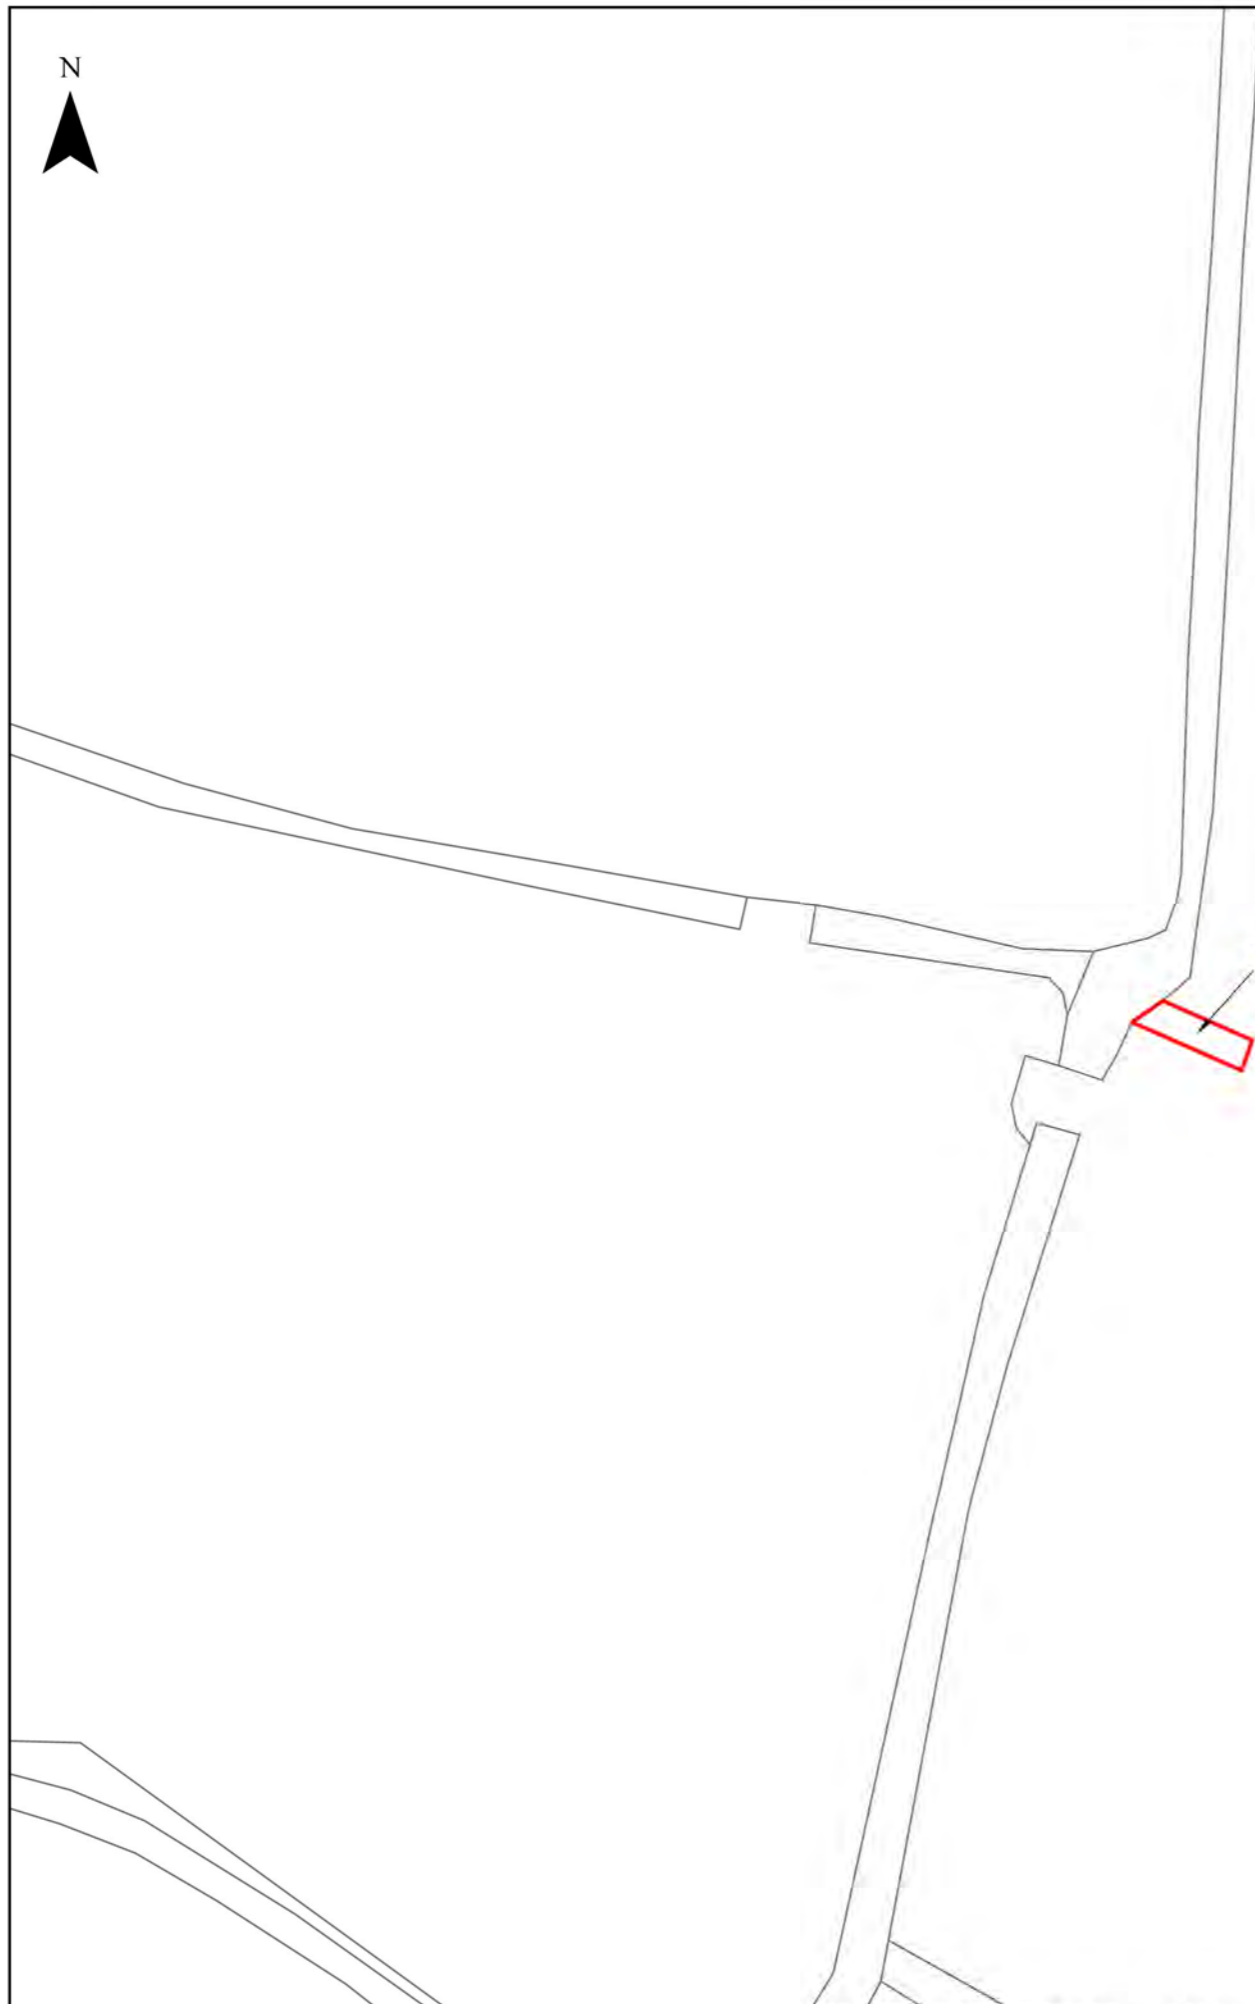


105

nationalgrid

HINKLEY C CONNECTION PROJECT

Title
STAGE 7 - SECTION 3 PLOT PLAN

Ref No: HINK-GVDS7-2-PLOT105 Plan: Plot Number 105

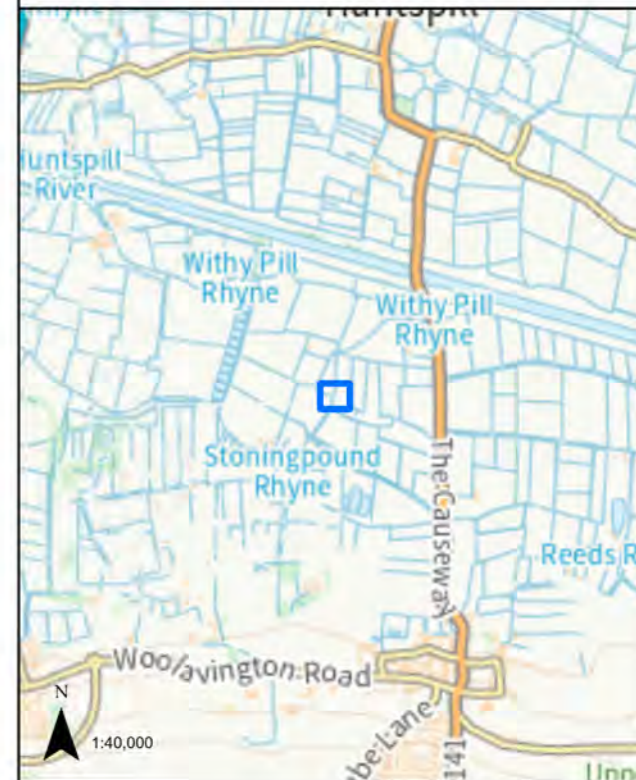

LEGEND

 GVD Plot

Coordinate System: British National Grid
Projection: Transverse Mercator
Datum: OSGB 1938
Units: Metre
Map Centre:
334095E 143030N


Version:	Date:	Remarks:	Drawn:	Checked:
v1	01/12/2022	Published	RG	RS


SCALE: 1:500 PAPER SIZE: A3

Notes:
This drawing is scaled at paper size A3, therefore any prints taken at different sizes will affect the accuracy of the measurement units and should not be scaled against.



The design, scale and layout shown on this plan are indicative. The dimensions for the apparatus are typical dimensions, and the actual apparatus to be provided may differ in style, model and size.
BACKGROUND MAPPING INFORMATION HAS BEEN REPRODUCED FROM THE ORDNANCE SURVEY ON BEHALF OF THE CONTROLLER OF HER MAJESTY'S STATIONARY OFFICE. © CROWN COPYRIGHT ORDNANCE SURVEY NATIONAL GRID LICENSE NO. 100022488

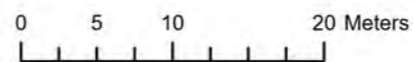


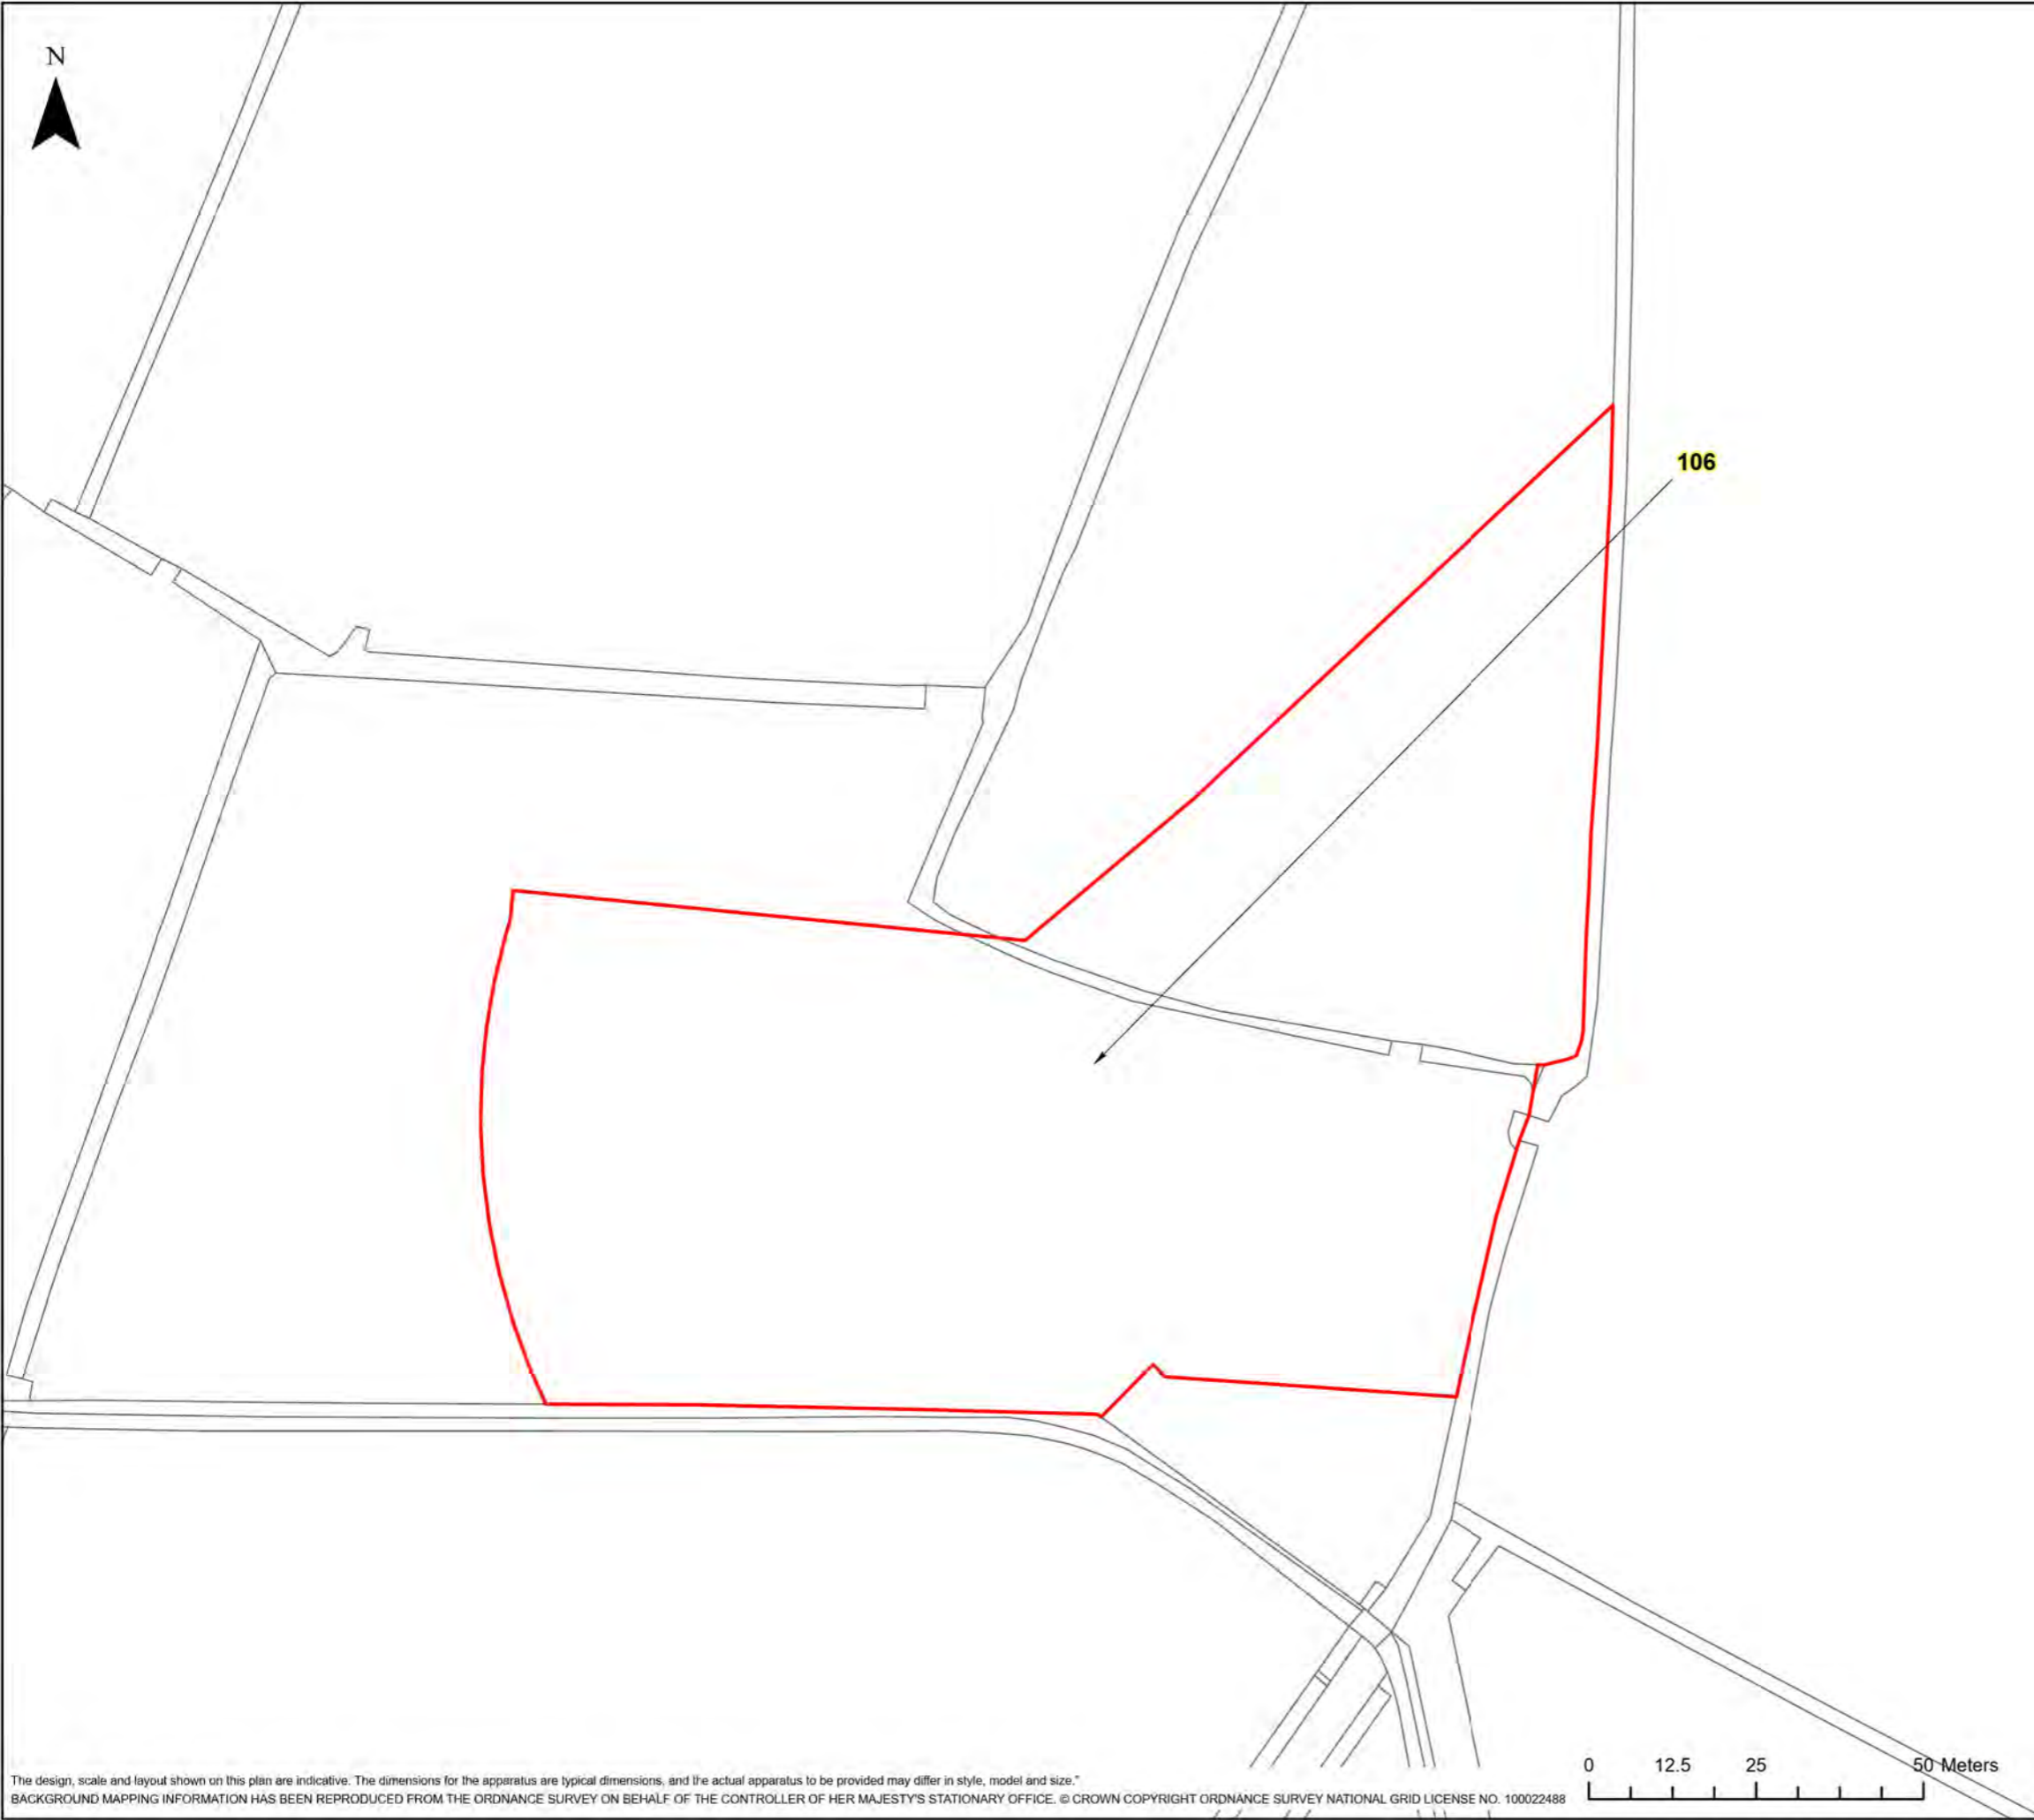

HINKLEY C CONNECTION PROJECT

Title
STAGE 7 - SECTION 3 PLOT PLAN

Ref No: HINK-GVDS7-2-PLOT106 Plan: Plot Number 106

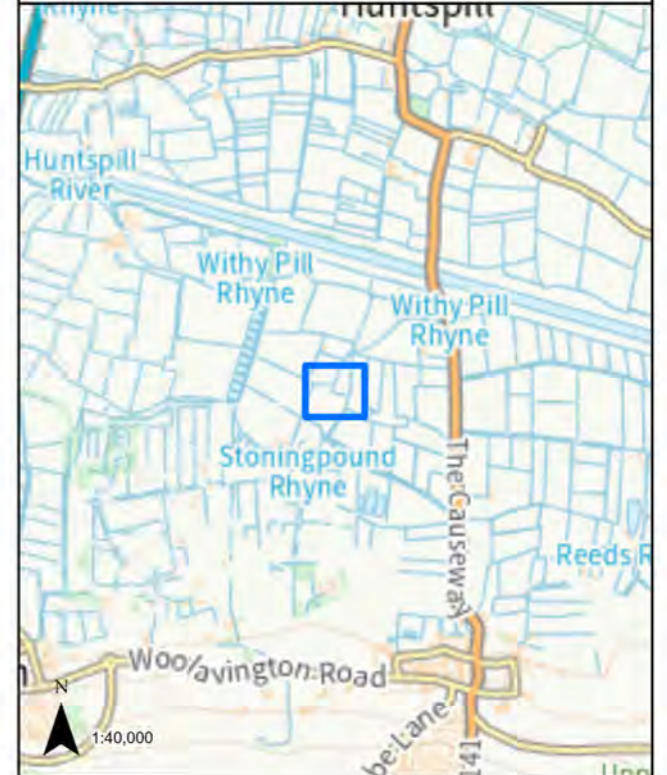

LEGEND
 GVD Plot


Coordinate System: British National Grid Projection: Transverse Mercator Datum: OSGB 1938 Units: Metre		Map Centre: 334014E 143059N		
Version:	Date:	Remarks:	Drawn:	Checked:
v1	01/12/2022	Published	RG	RS

SCALE: 1:1,000 PAPER SIZE: A3


Notes:
 This drawing is scaled at paper size A3, therefore any prints taken at different sizes will affect the accuracy of the measurement units and should not be scaled against.



The design, scale and layout shown on this plan are indicative. The dimensions for the apparatus are typical dimensions, and the actual apparatus to be provided may differ in style, model and size.
 BACKGROUND MAPPING INFORMATION HAS BEEN REPRODUCED FROM THE ORDNANCE SURVEY ON BEHALF OF THE CONTROLLER OF HER MAJESTY'S STATIONARY OFFICE. © CROWN COPYRIGHT ORDNANCE SURVEY NATIONAL GRID LICENSE NO. 100022488

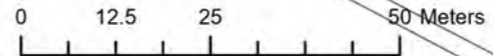

N

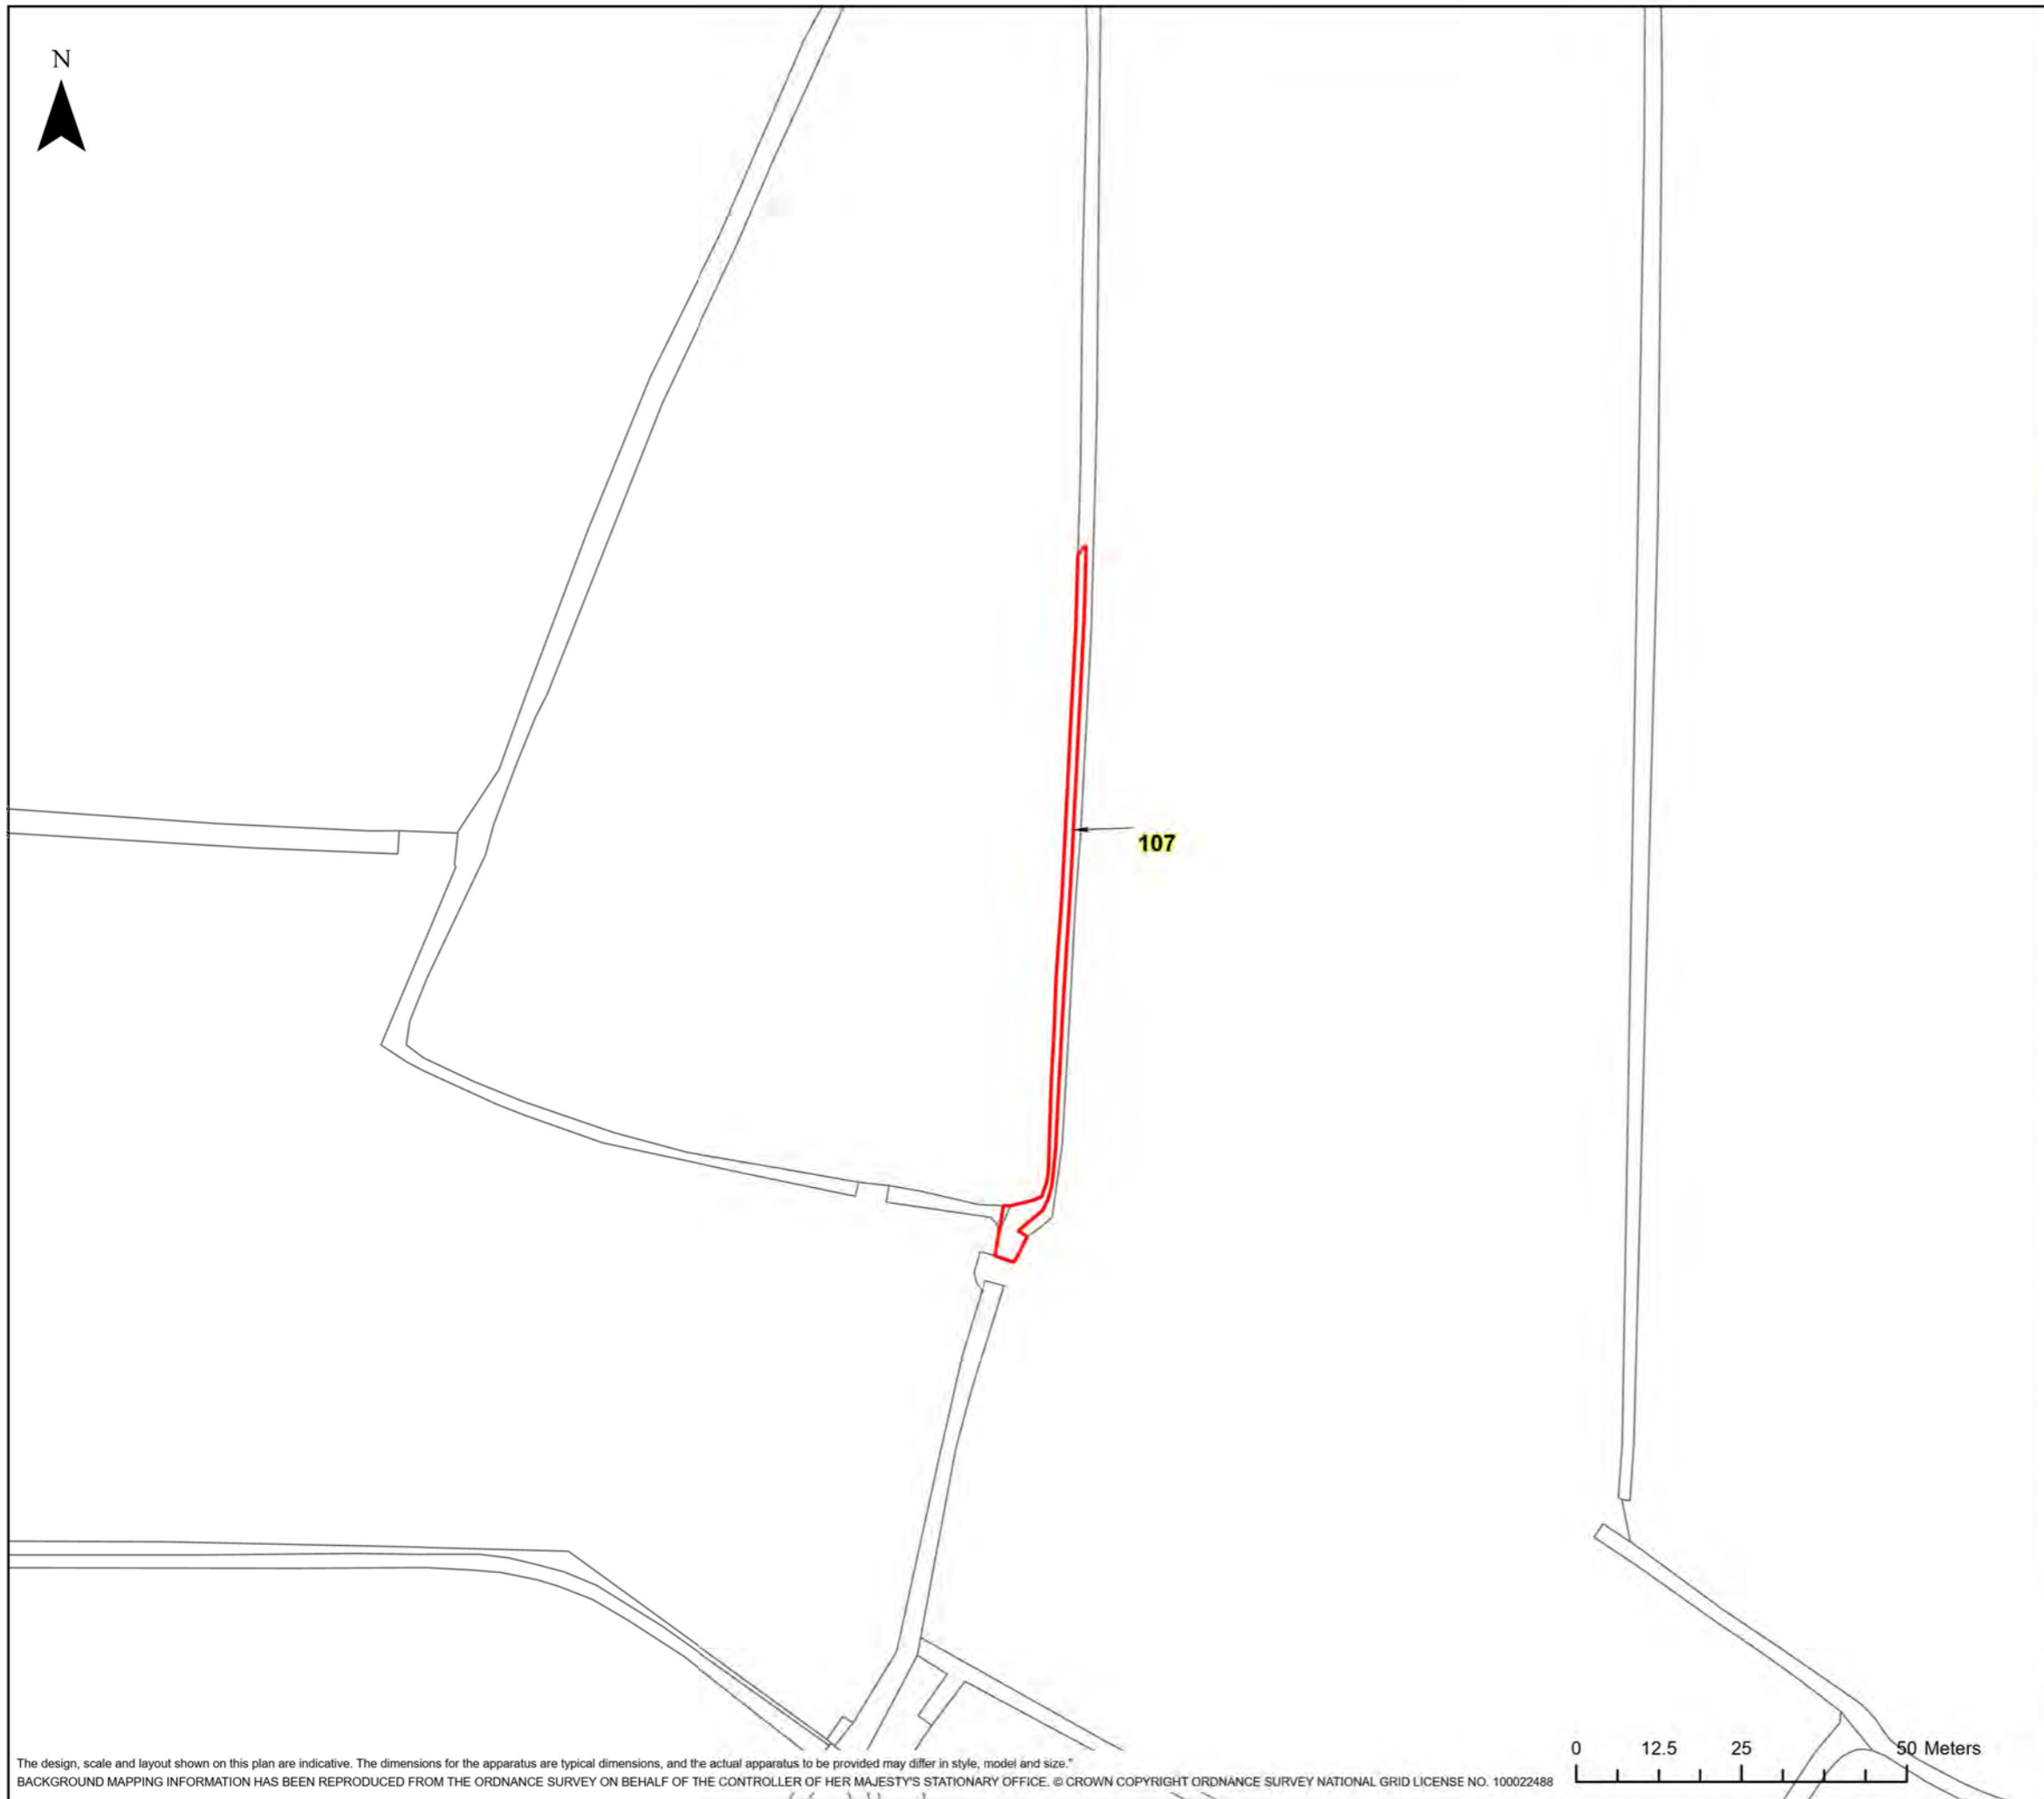


107

nationalgrid

HINKLEY C CONNECTION PROJECT

Title
STAGE 7 - SECTION 3 PLOT PLAN

Ref No: HINK-GVDS7-2-PLOT107 Plan: Plot Number 107

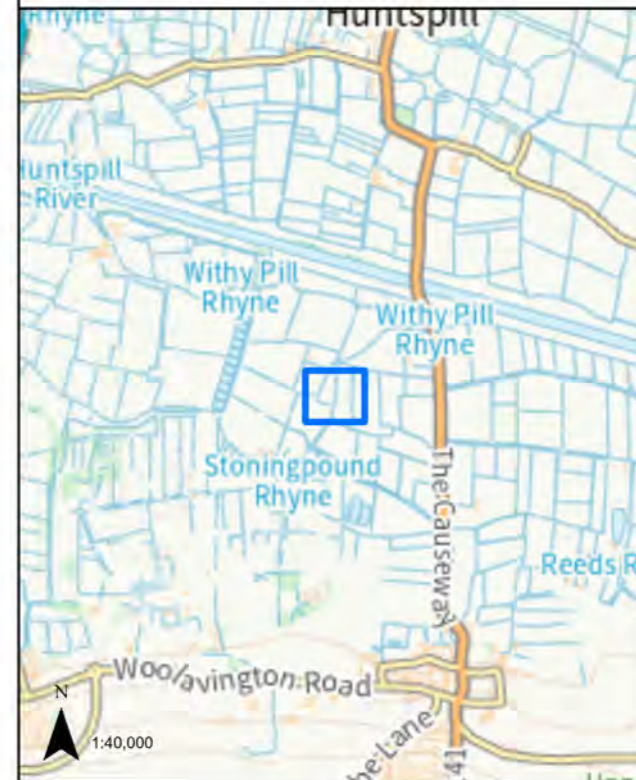

LEGEND

 GVD Plot

Coordinate System: British National Grid
Projection: Transverse Mercator
Datum: OSGB 1938
Units: Metre
Map Centre:
334093E 143082N


Version:	Date:	Remarks:	Drawn:	Checked:
v1	01/12/2022	Published	RG	RS


SCALE: 1:1,000 PAPER SIZE: A3

Notes:
This drawing is scaled at paper size A3, therefore any prints taken at different sizes will affect the accuracy of the measurement units and should not be scaled against.



The design, scale and layout shown on this plan are indicative. The dimensions for the apparatus are typical dimensions, and the actual apparatus to be provided may differ in style, model and size.
BACKGROUND MAPPING INFORMATION HAS BEEN REPRODUCED FROM THE ORDNANCE SURVEY ON BEHALF OF THE CONTROLLER OF HER MAJESTY'S STATIONARY OFFICE. © CROWN COPYRIGHT ORDNANCE SURVEY NATIONAL GRID LICENSE NO. 100022488

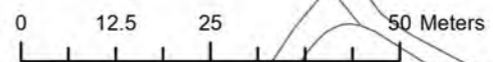


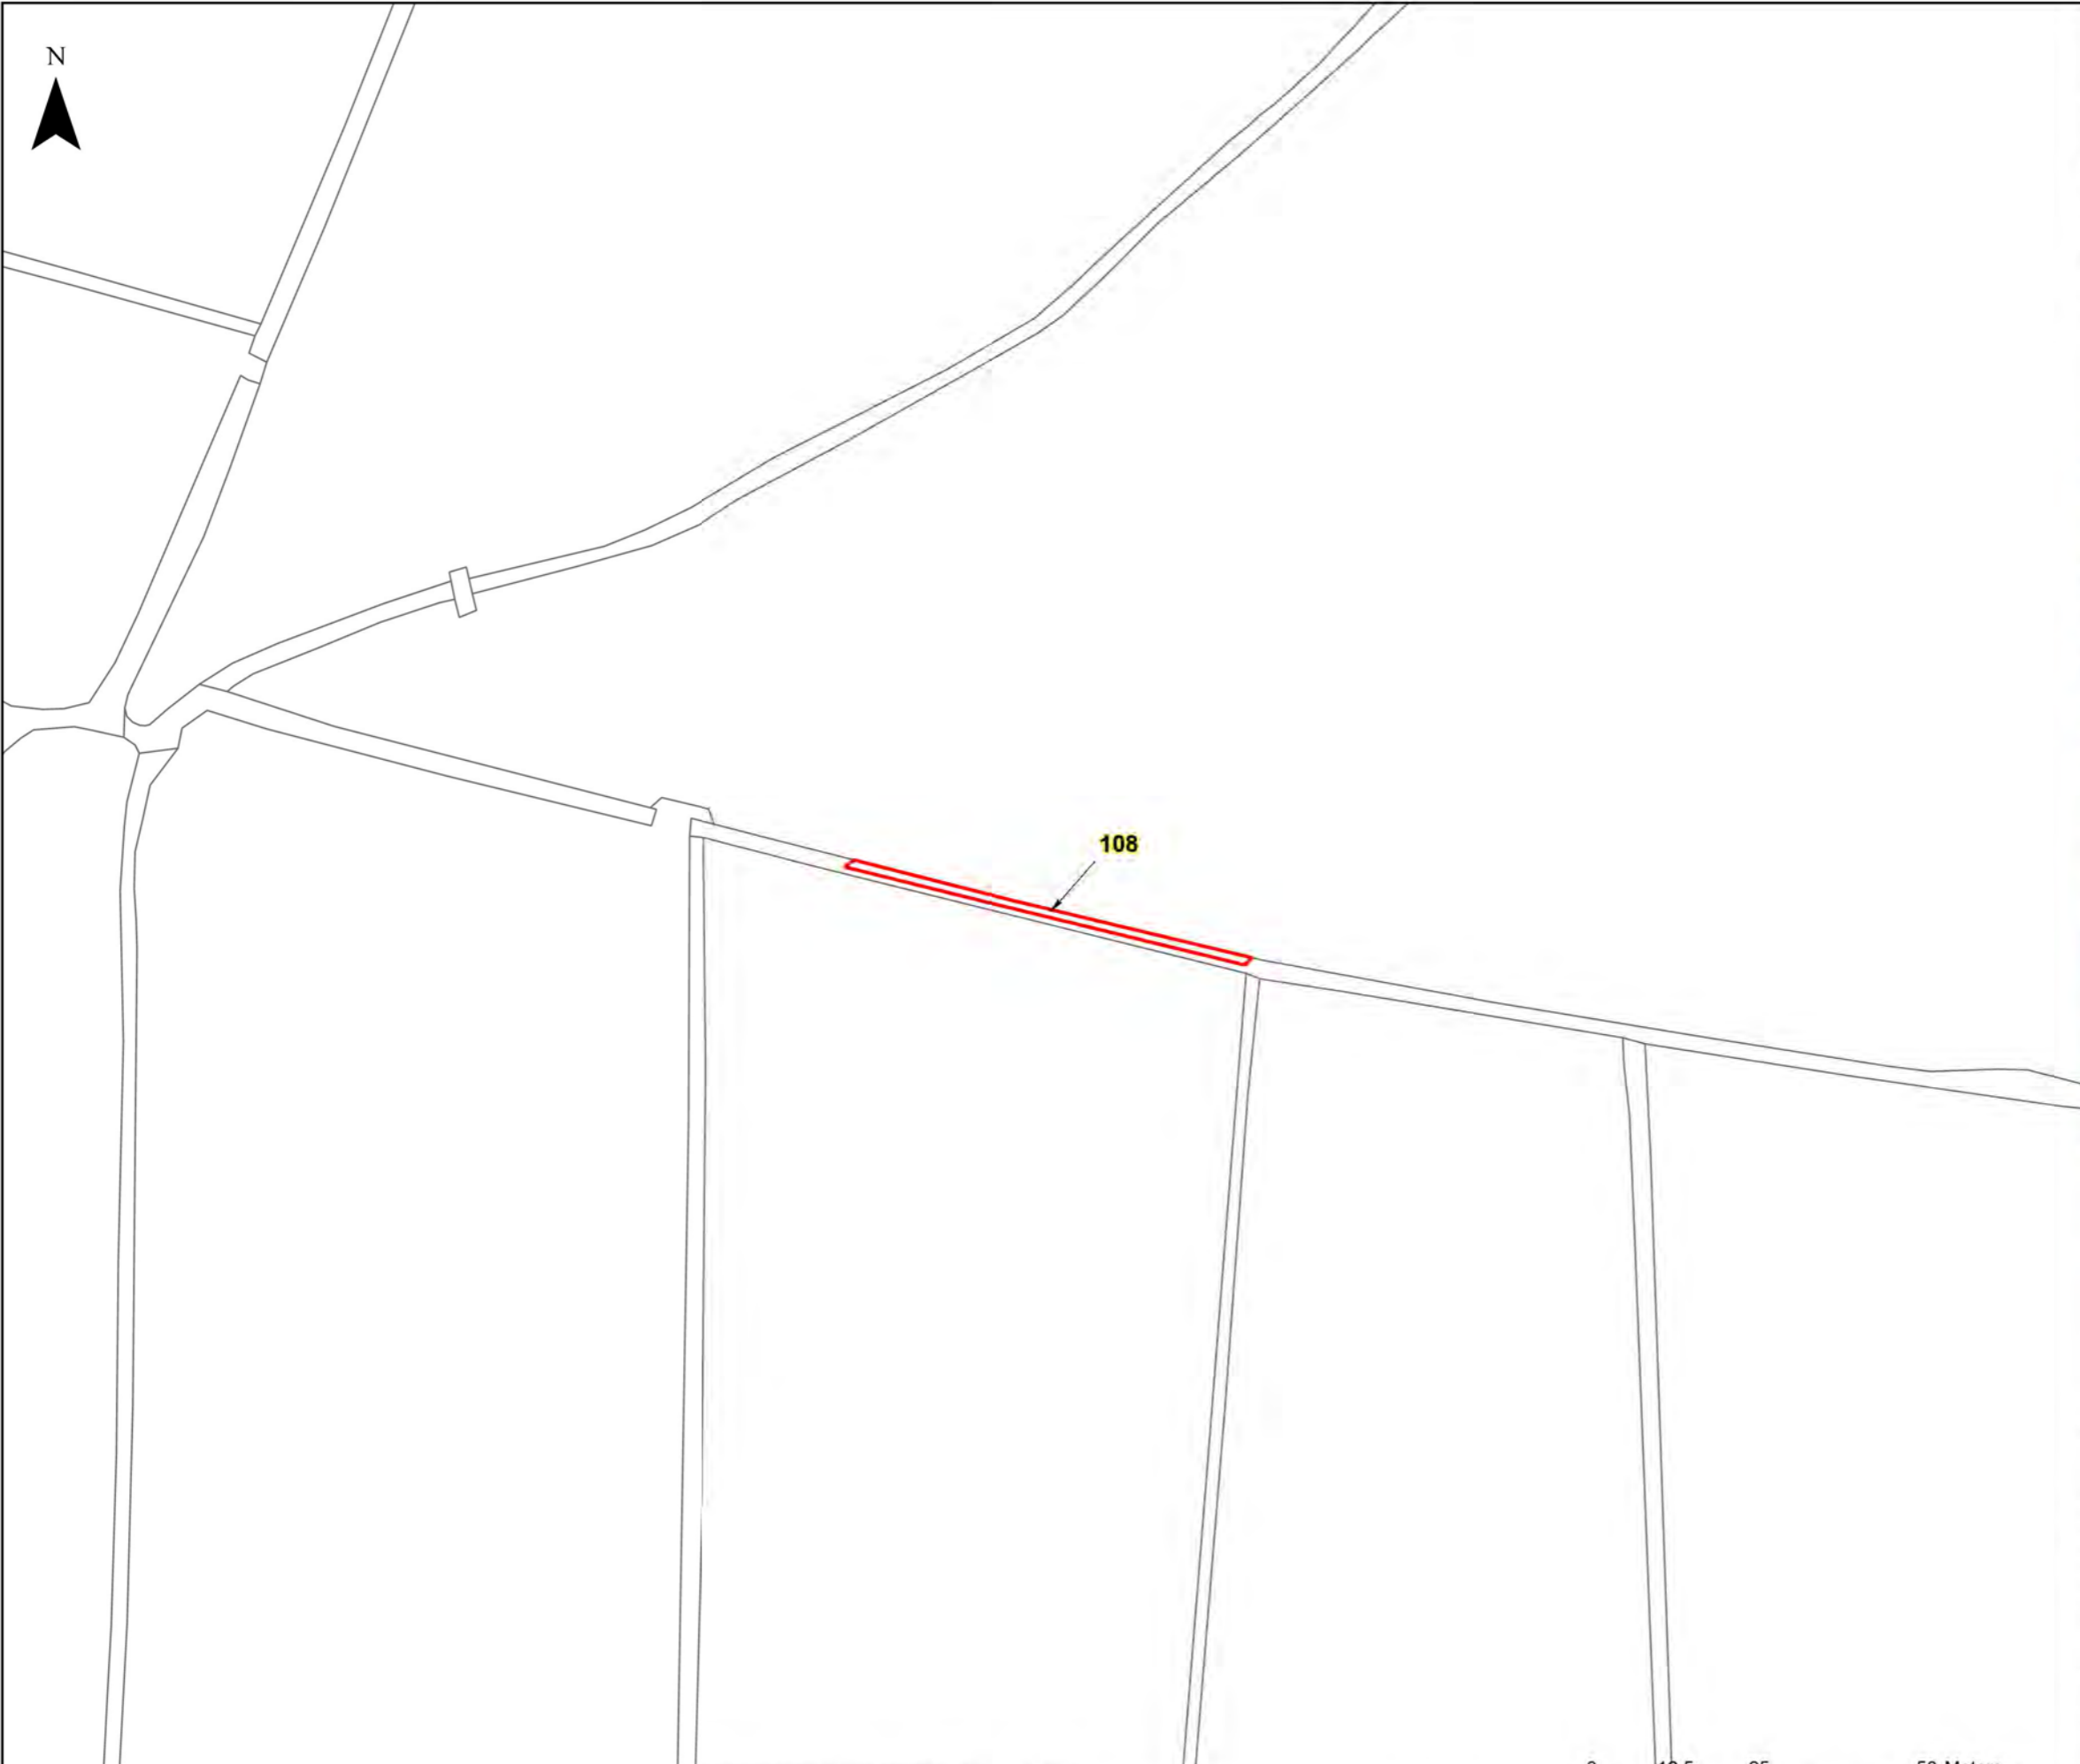

HINKLEY C CONNECTION PROJECT

Title
STAGE 7 - SECTION 3 PLOT PLAN

Ref No: HINK-GVDS7-2-PLOT108 Plan: Plot Number 108

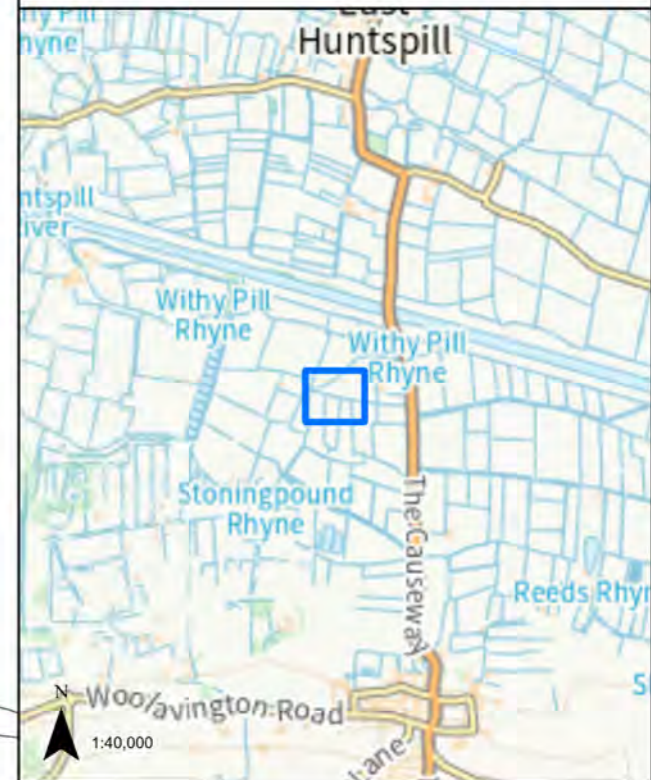

LEGEND
 GVD Plot


Coordinate System: British National Grid Projection: Transverse Mercator Datum: OSGB 1938 Units: Metre	Map Centre: 334238E 143229N
---	--------------------------------

Version:	Date:	Remarks:	Drawn:	Checked:
v1	01/12/2022	Published	RG	RS

SCALE: 1:1,000	PAPER SIZE: A3
----------------	----------------

Notes:
 This drawing is scaled at paper size A3, therefore any prints taken at different sizes will affect the accuracy of the measurement units and should not be scaled against.

The design, scale and layout shown on this plan are indicative. The dimensions for the apparatus are typical dimensions, and the actual apparatus to be provided may differ in style, model and size.
 BACKGROUND MAPPING INFORMATION HAS BEEN REPRODUCED FROM THE ORDNANCE SURVEY ON BEHALF OF THE CONTROLLER OF HER MAJESTY'S STATIONARY OFFICE. © CROWN COPYRIGHT ORDNANCE SURVEY NATIONAL GRID LICENSE NO. 100022488

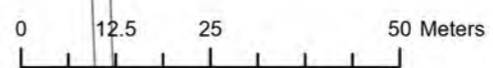




HINKLEY C CONNECTION PROJECT

Title
STAGE 7 - SECTION 3 PLOT PLAN

Ref No: HINK-GVDS7-2-PLOT109 Plan: Plot Number 109

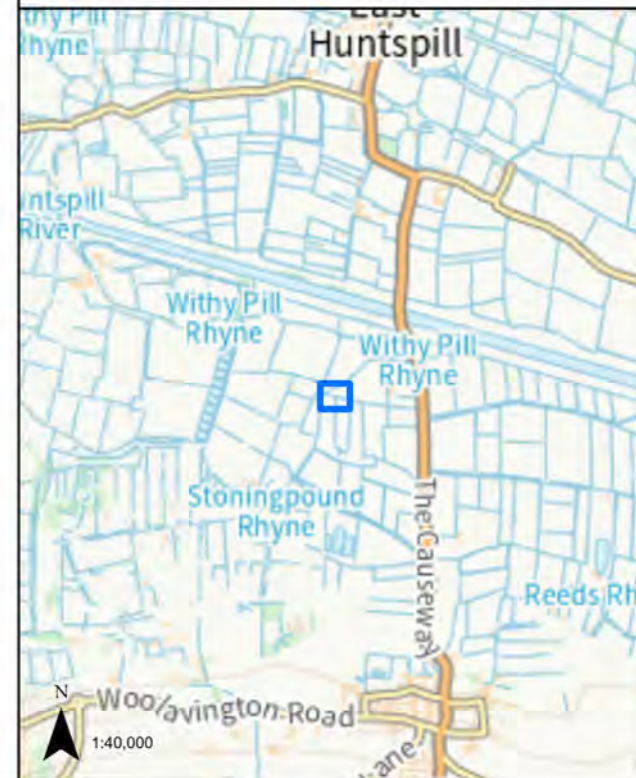

109



LEGEND



 GVD Plot

Coordinate System: British National Grid
Projection: Transverse Mercator
Datum: OSGB 1938
Units: Metre
Map Centre:
334182E 143243N

Version:	Date:	Remarks:	Drawn:	Checked:
v1	01/12/2022	Published	RG	RS

SCALE: 1:500 PAPER SIZE: A3

Notes:
This drawing is scaled at paper size A3, therefore any prints taken at different sizes will affect the accuracy of the measurement units and should not be scaled against.

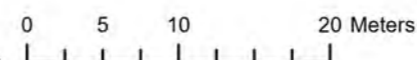

N




110

nationalgrid

HINKLEY C CONNECTION PROJECT

Title
STAGE 7 - SECTION 3 PLOT PLAN

Ref No: HINK-GVDS7-2-PLOT110 Plan: Plot Number 110

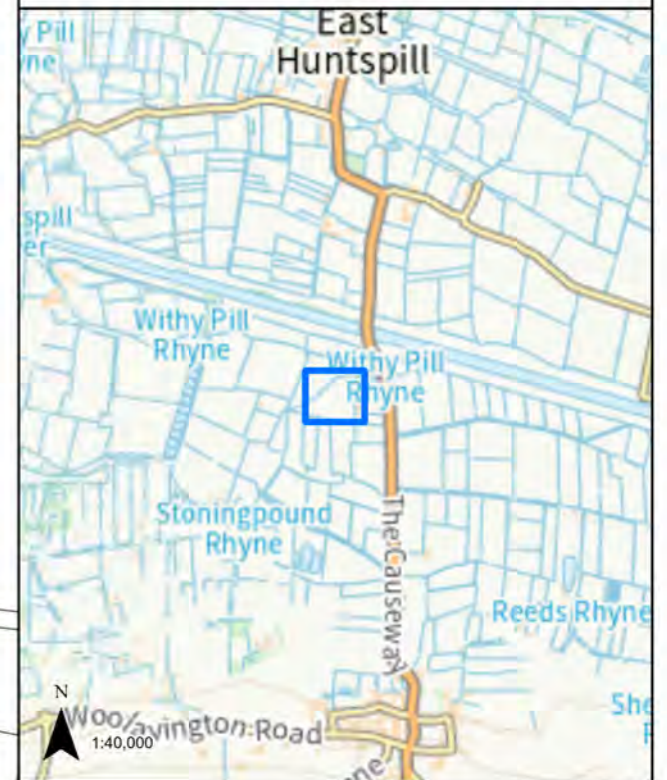

LEGEND

 GVD Plot

Coordinate System: British National Grid
Projection: Transverse Mercator
Datum: OSGB 1938
Units: Metre

Map Centre:
334353E 143333N



Version:	Date:	Remarks:	Drawn:	Checked:
v1	01/12/2022	Published	RG	RS


SCALE: 1:1,000 PAPER SIZE: A3

Notes:
This drawing is scaled at paper size A3, therefore any prints taken at different sizes will affect the accuracy of the measurement units and should not be scaled against.



The design, scale and layout shown on this plan are indicative. The dimensions for the apparatus are typical dimensions, and the actual apparatus to be provided may differ in style, model and size.
BACKGROUND MAPPING INFORMATION HAS BEEN REPRODUCED FROM THE ORDNANCE SURVEY ON BEHALF OF THE CONTROLLER OF HER MAJESTY'S STATIONARY OFFICE. © CROWN COPYRIGHT ORDNANCE SURVEY NATIONAL GRID LICENSE NO. 100022488

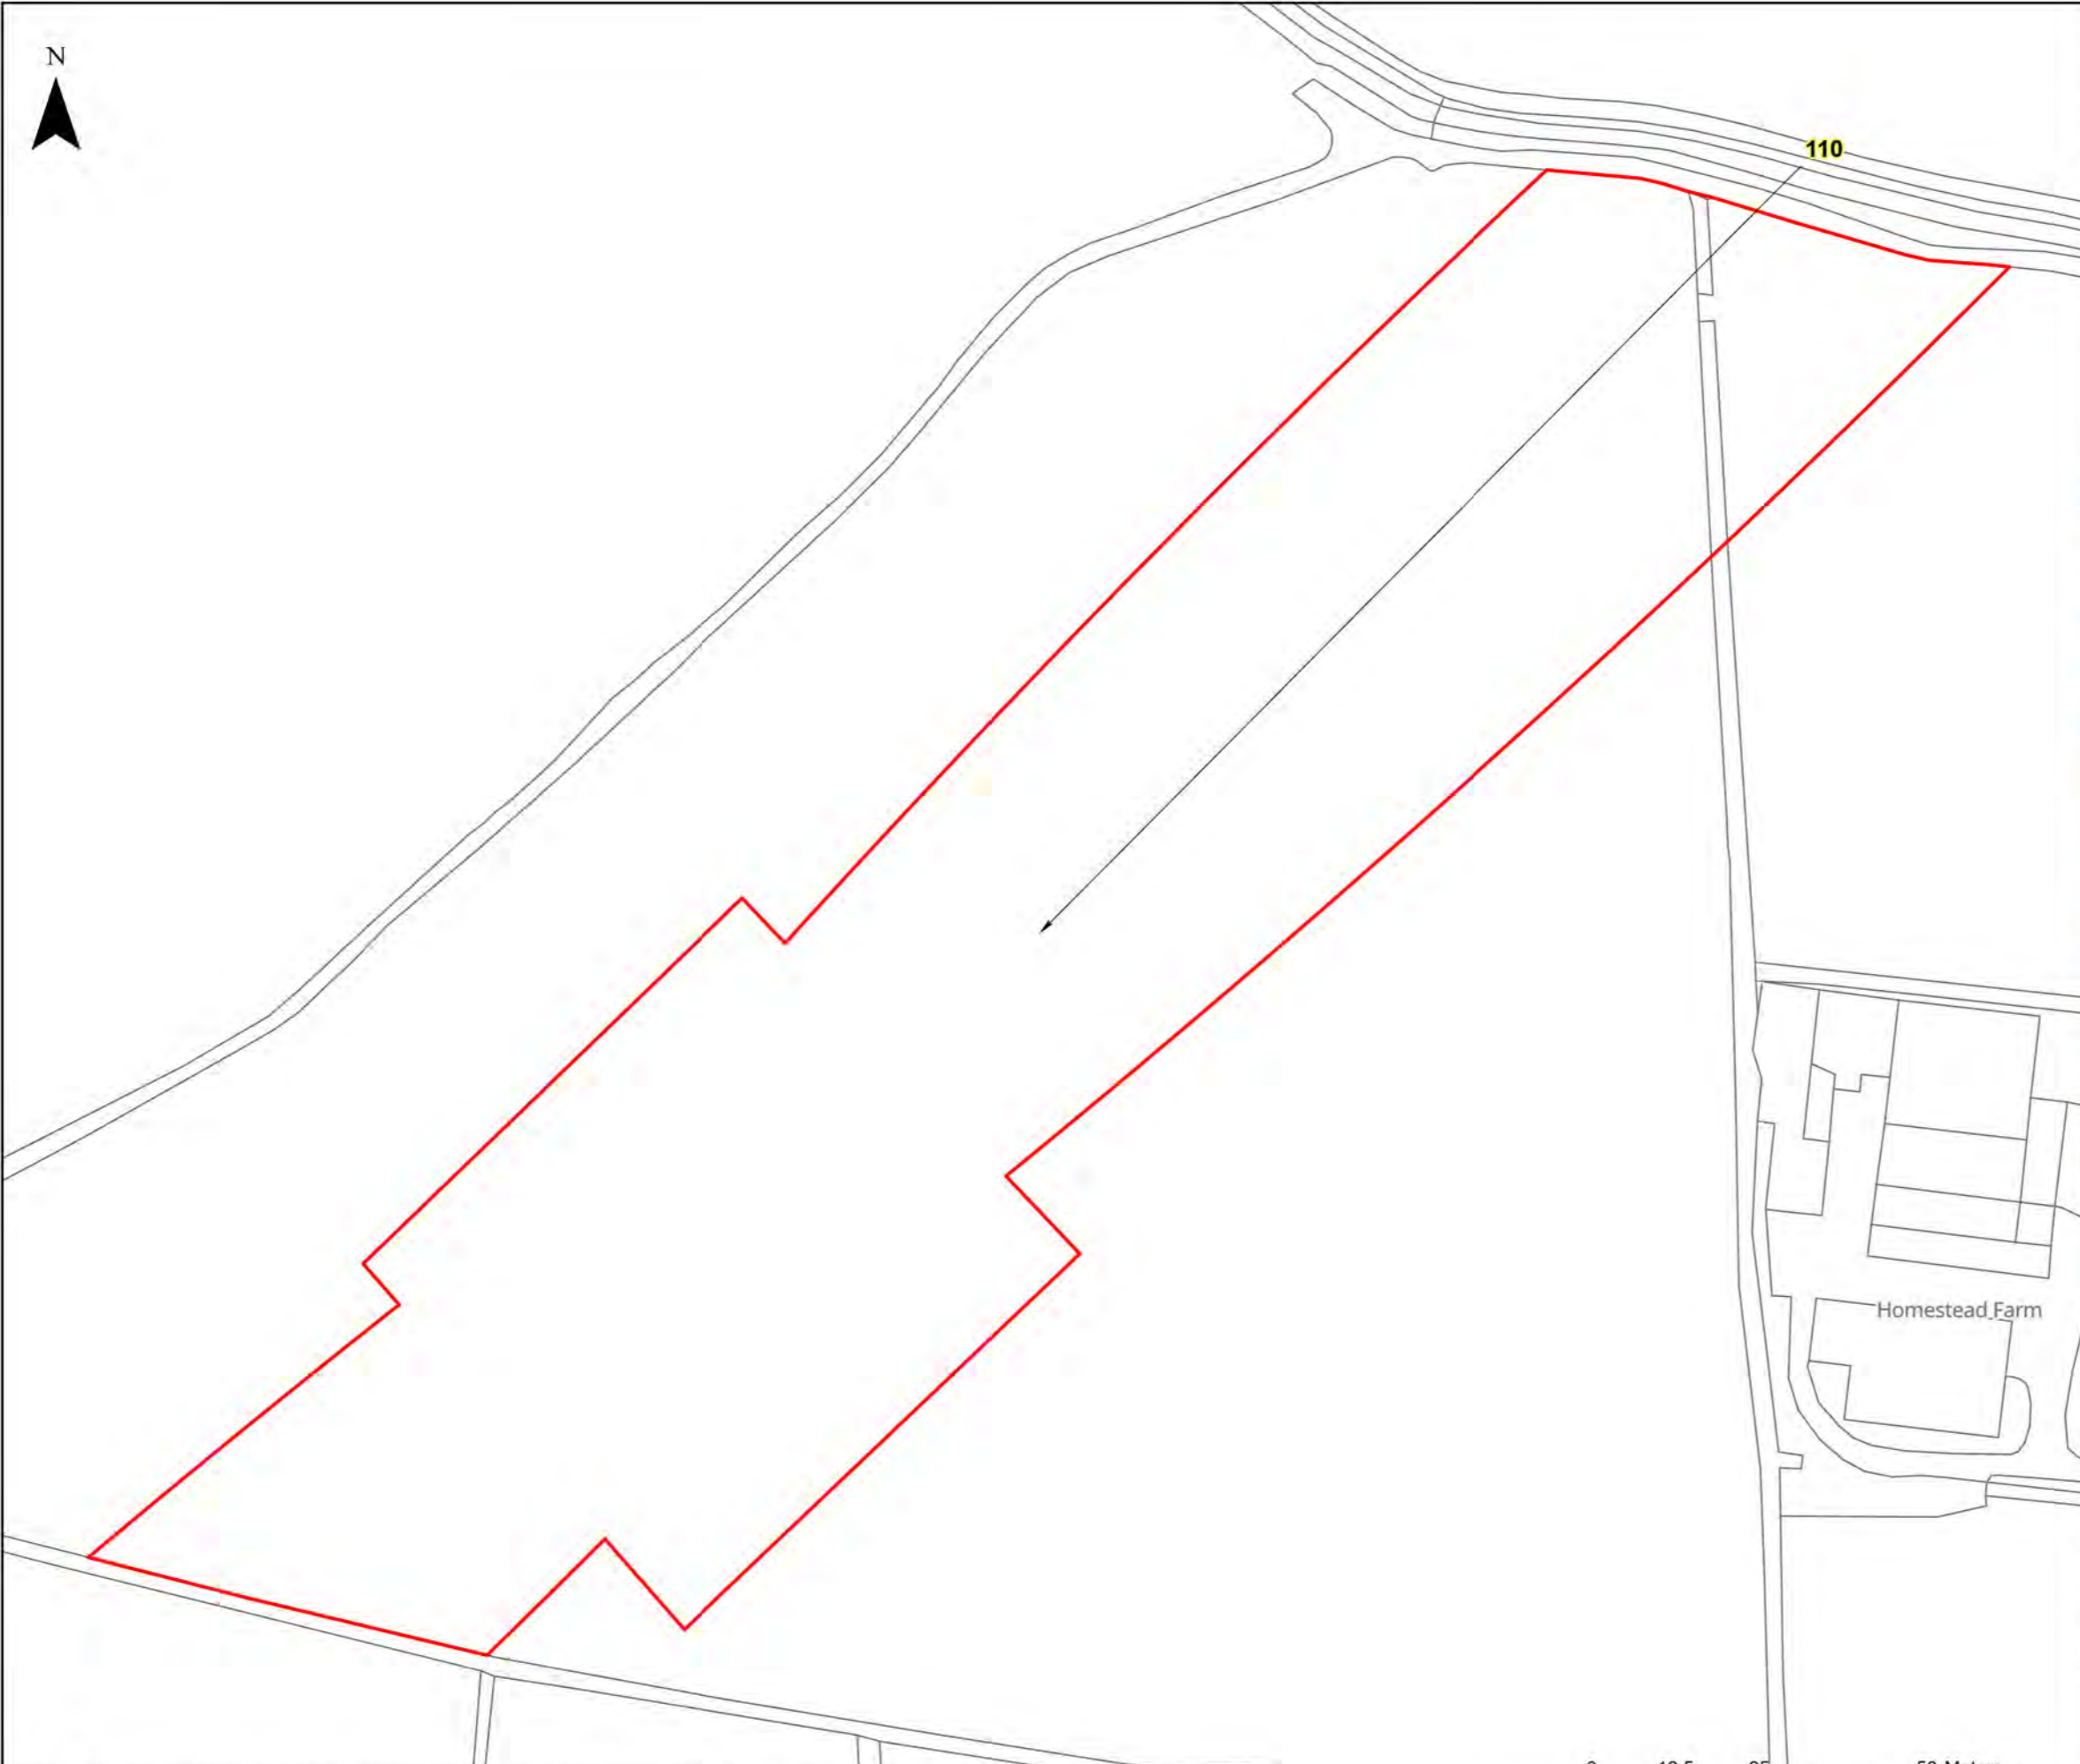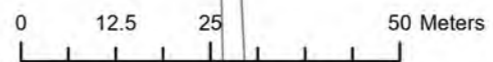


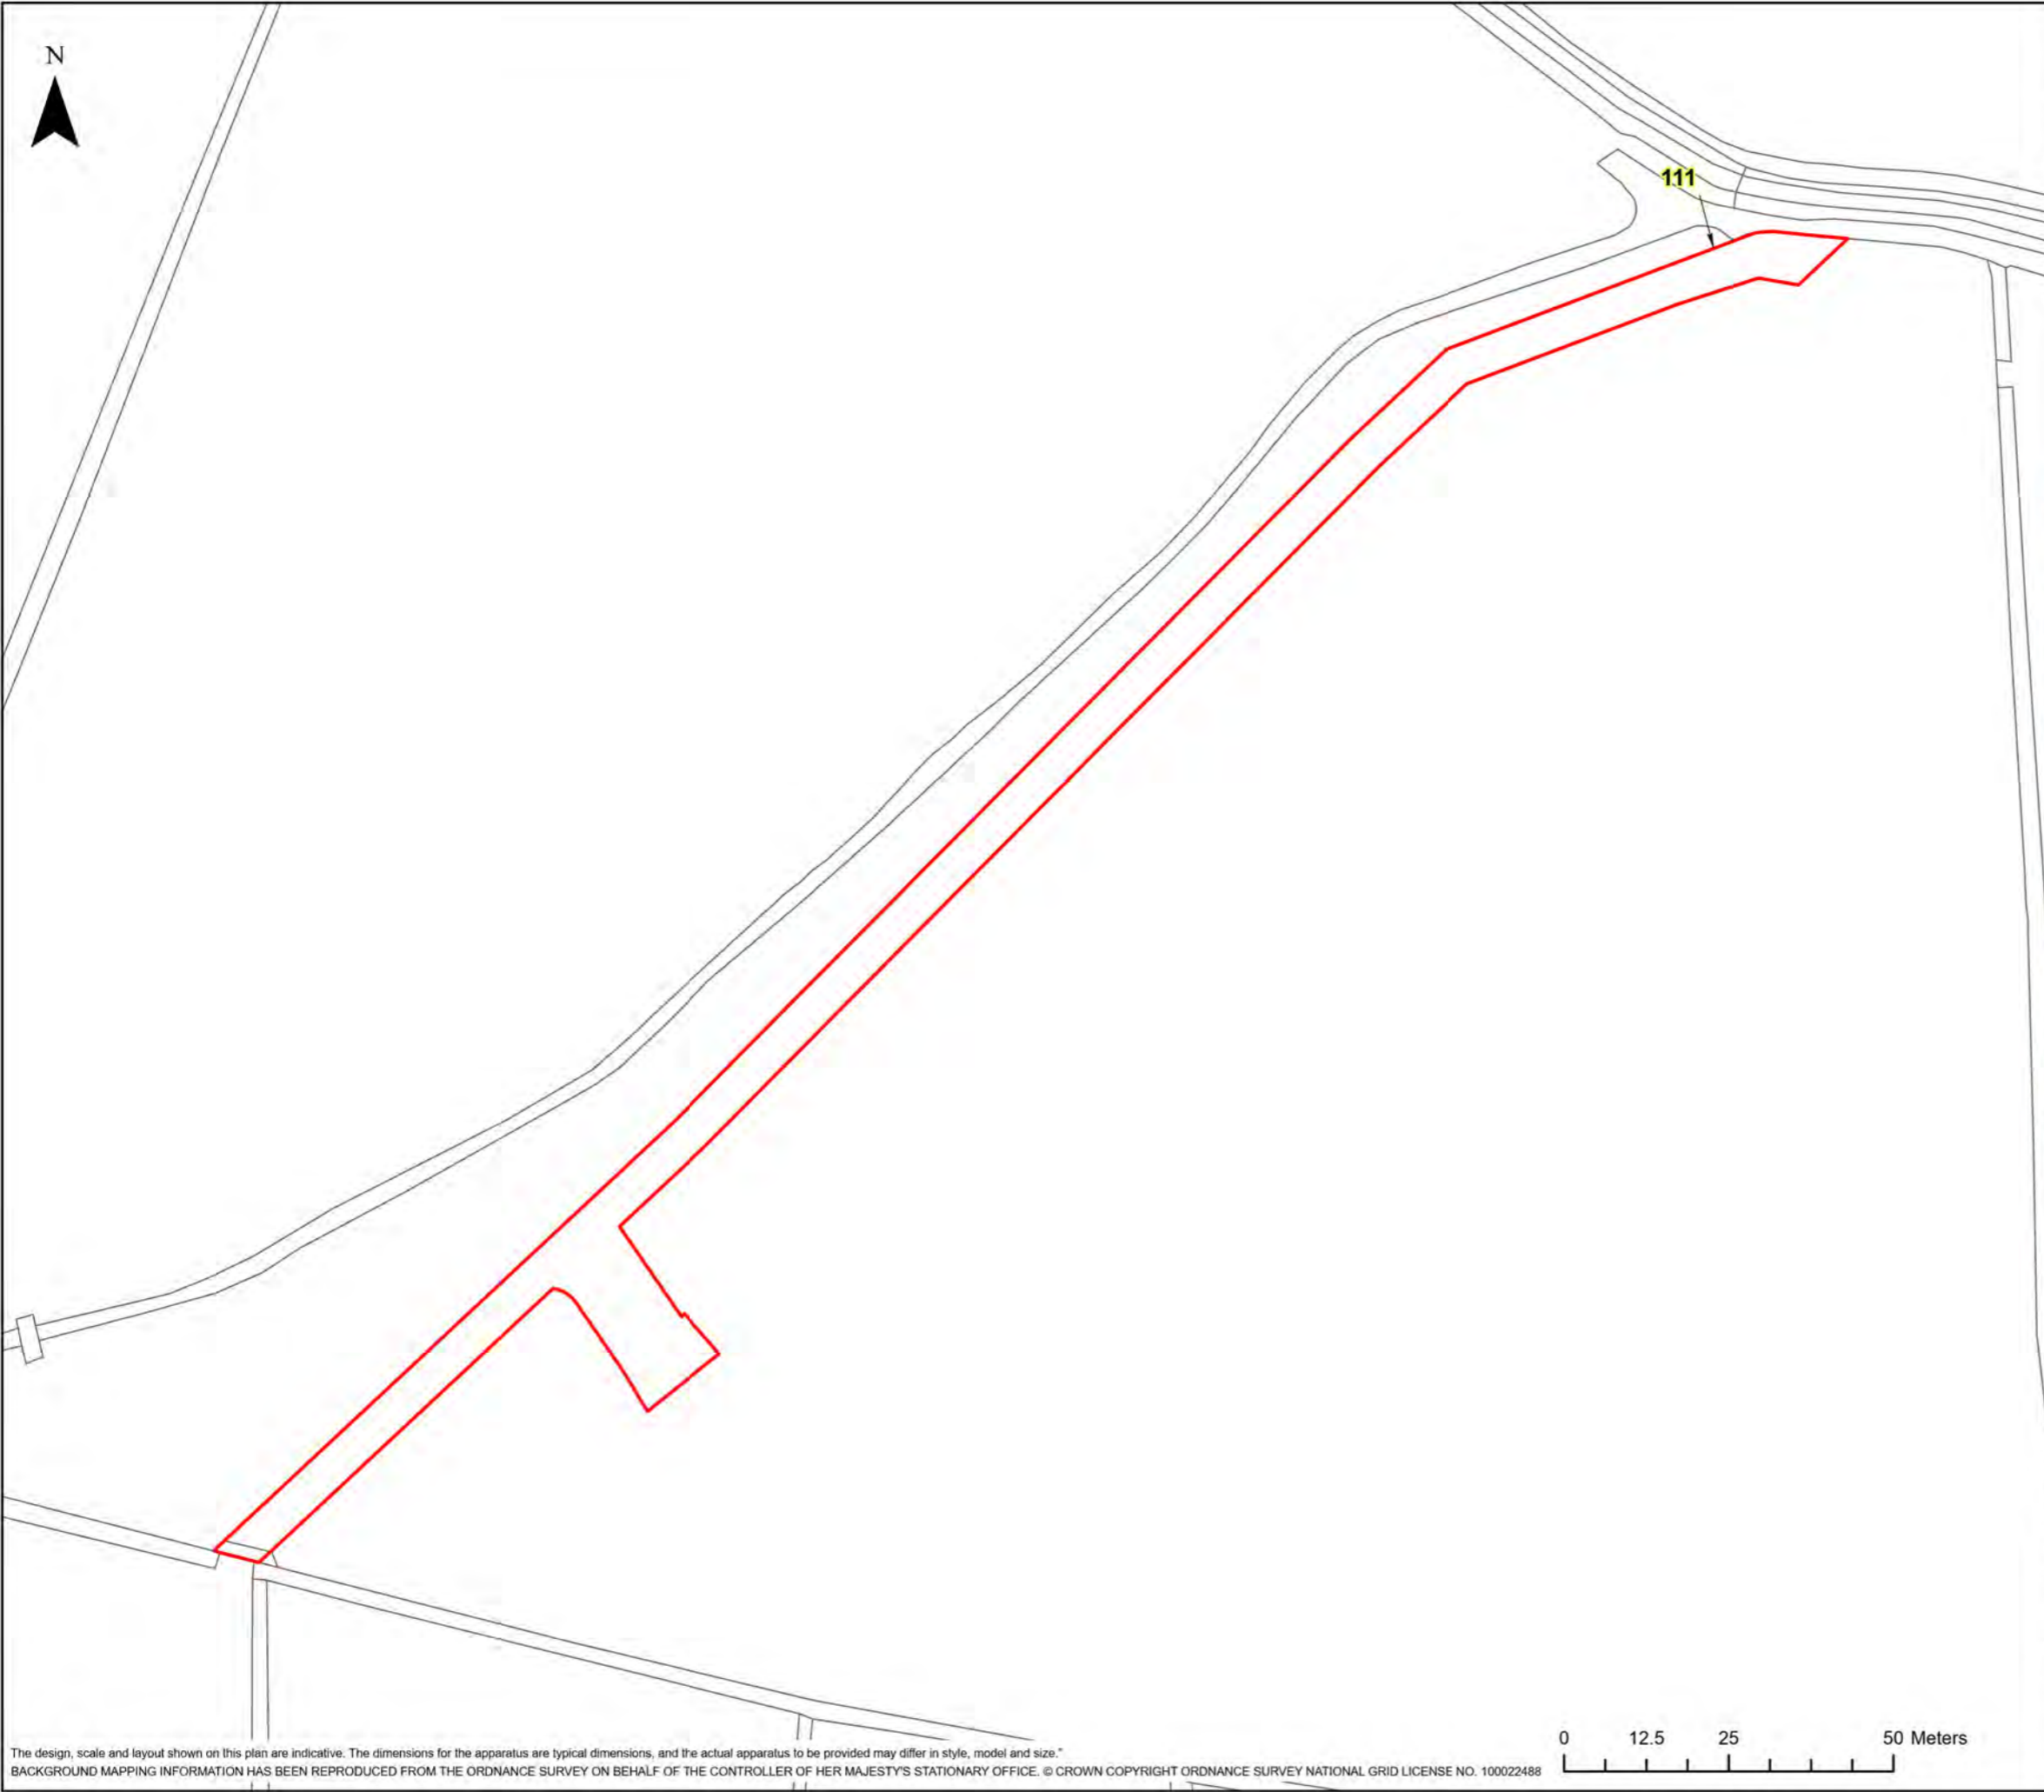

HINKLEY C CONNECTION PROJECT

Title
STAGE 7 - SECTION 3 PLOT PLAN

Ref No: HINK-GVDS7-2-PLOT111 Plan: Plot Number 111

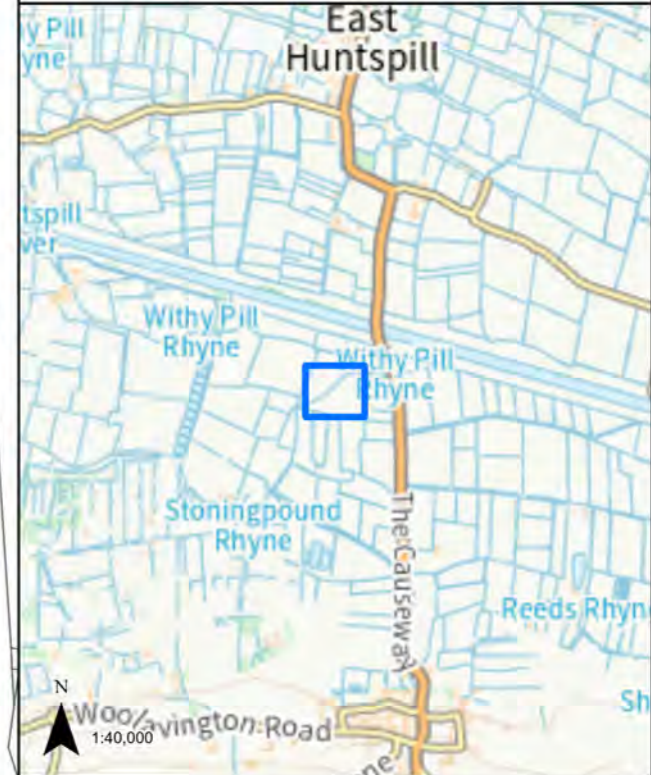

LEGEND

GVD Plot

Coordinate System: British National Grid
 Projection: Transverse Mercator
 Datum: OSGB 1938
 Units: Metre
 Map Centre:
 334303E 143344N


Version:	Date:	Remarks:	Drawn:	Checked:
v1	01/12/2022	Published	RG	RS

SCALE: 1:1,000 PAPER SIZE: A3

Notes:
 This drawing is scaled at paper size A3, therefore any prints taken at different sizes will affect the accuracy of the measurement units and should not be scaled against.



The design, scale and layout shown on this plan are indicative. The dimensions for the apparatus are typical dimensions, and the actual apparatus to be provided may differ in style, model and size.
 BACKGROUND MAPPING INFORMATION HAS BEEN REPRODUCED FROM THE ORDNANCE SURVEY ON BEHALF OF THE CONTROLLER OF HER MAJESTY'S STATIONARY OFFICE. © CROWN COPYRIGHT ORDNANCE SURVEY NATIONAL GRID LICENSE NO. 100022488

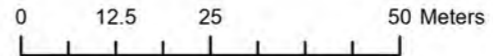





HINKLEY C CONNECTION PROJECT

Title
STAGE 7 - SECTION 3 PLOT PLAN

Ref No: HINK-GVDS7-2-PLOT112 Plan: Plot Number 112

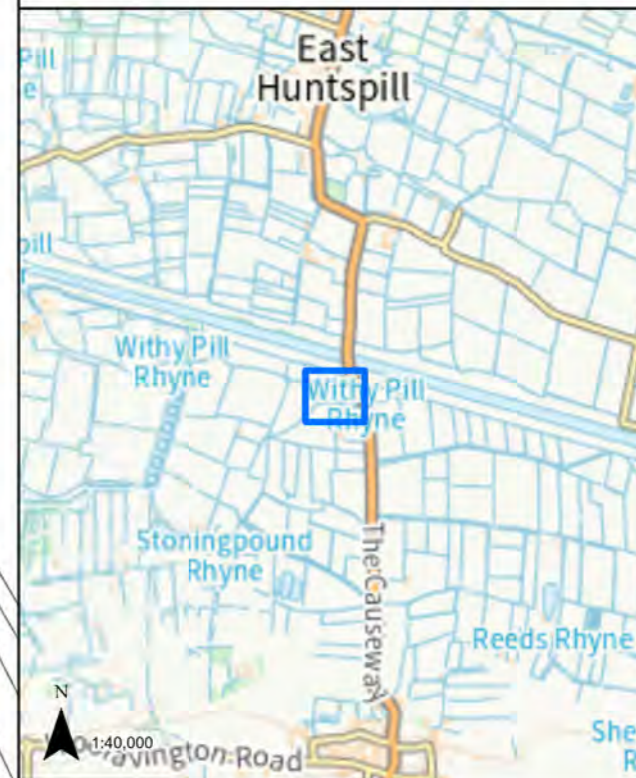

112

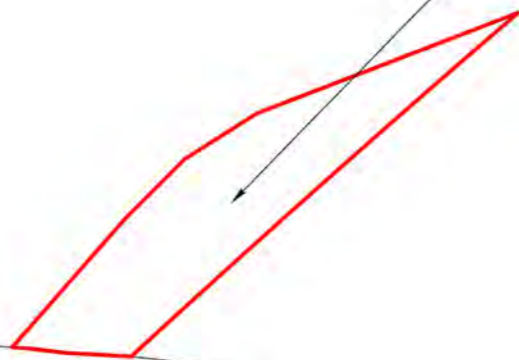

LEGEND

 GVD Plot


Coordinate System: British National Grid
Projection: Transverse Mercator
Datum: OSGB 1938
Units: Metre

Map Centre:
334456E 143477N

Version:	Date:	Remarks:	Drawn:	Checked:
v1	01/12/2022	Published	RG	RS

SCALE: 1:1,000 PAPER SIZE: A3



Notes:
This drawing is scaled at paper size A3, therefore any prints taken at different sizes will affect the accuracy of the measurement units and should not be scaled against.

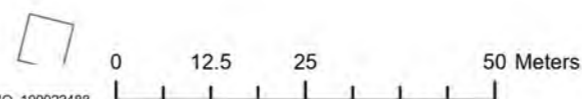

HINKLEY C CONNECTION PROJECT

Title
STAGE 7 - SECTION 3 PLOT PLAN

Ref No: HINK-GVDS7-2-PLOT113 Plan: Plot Number 113

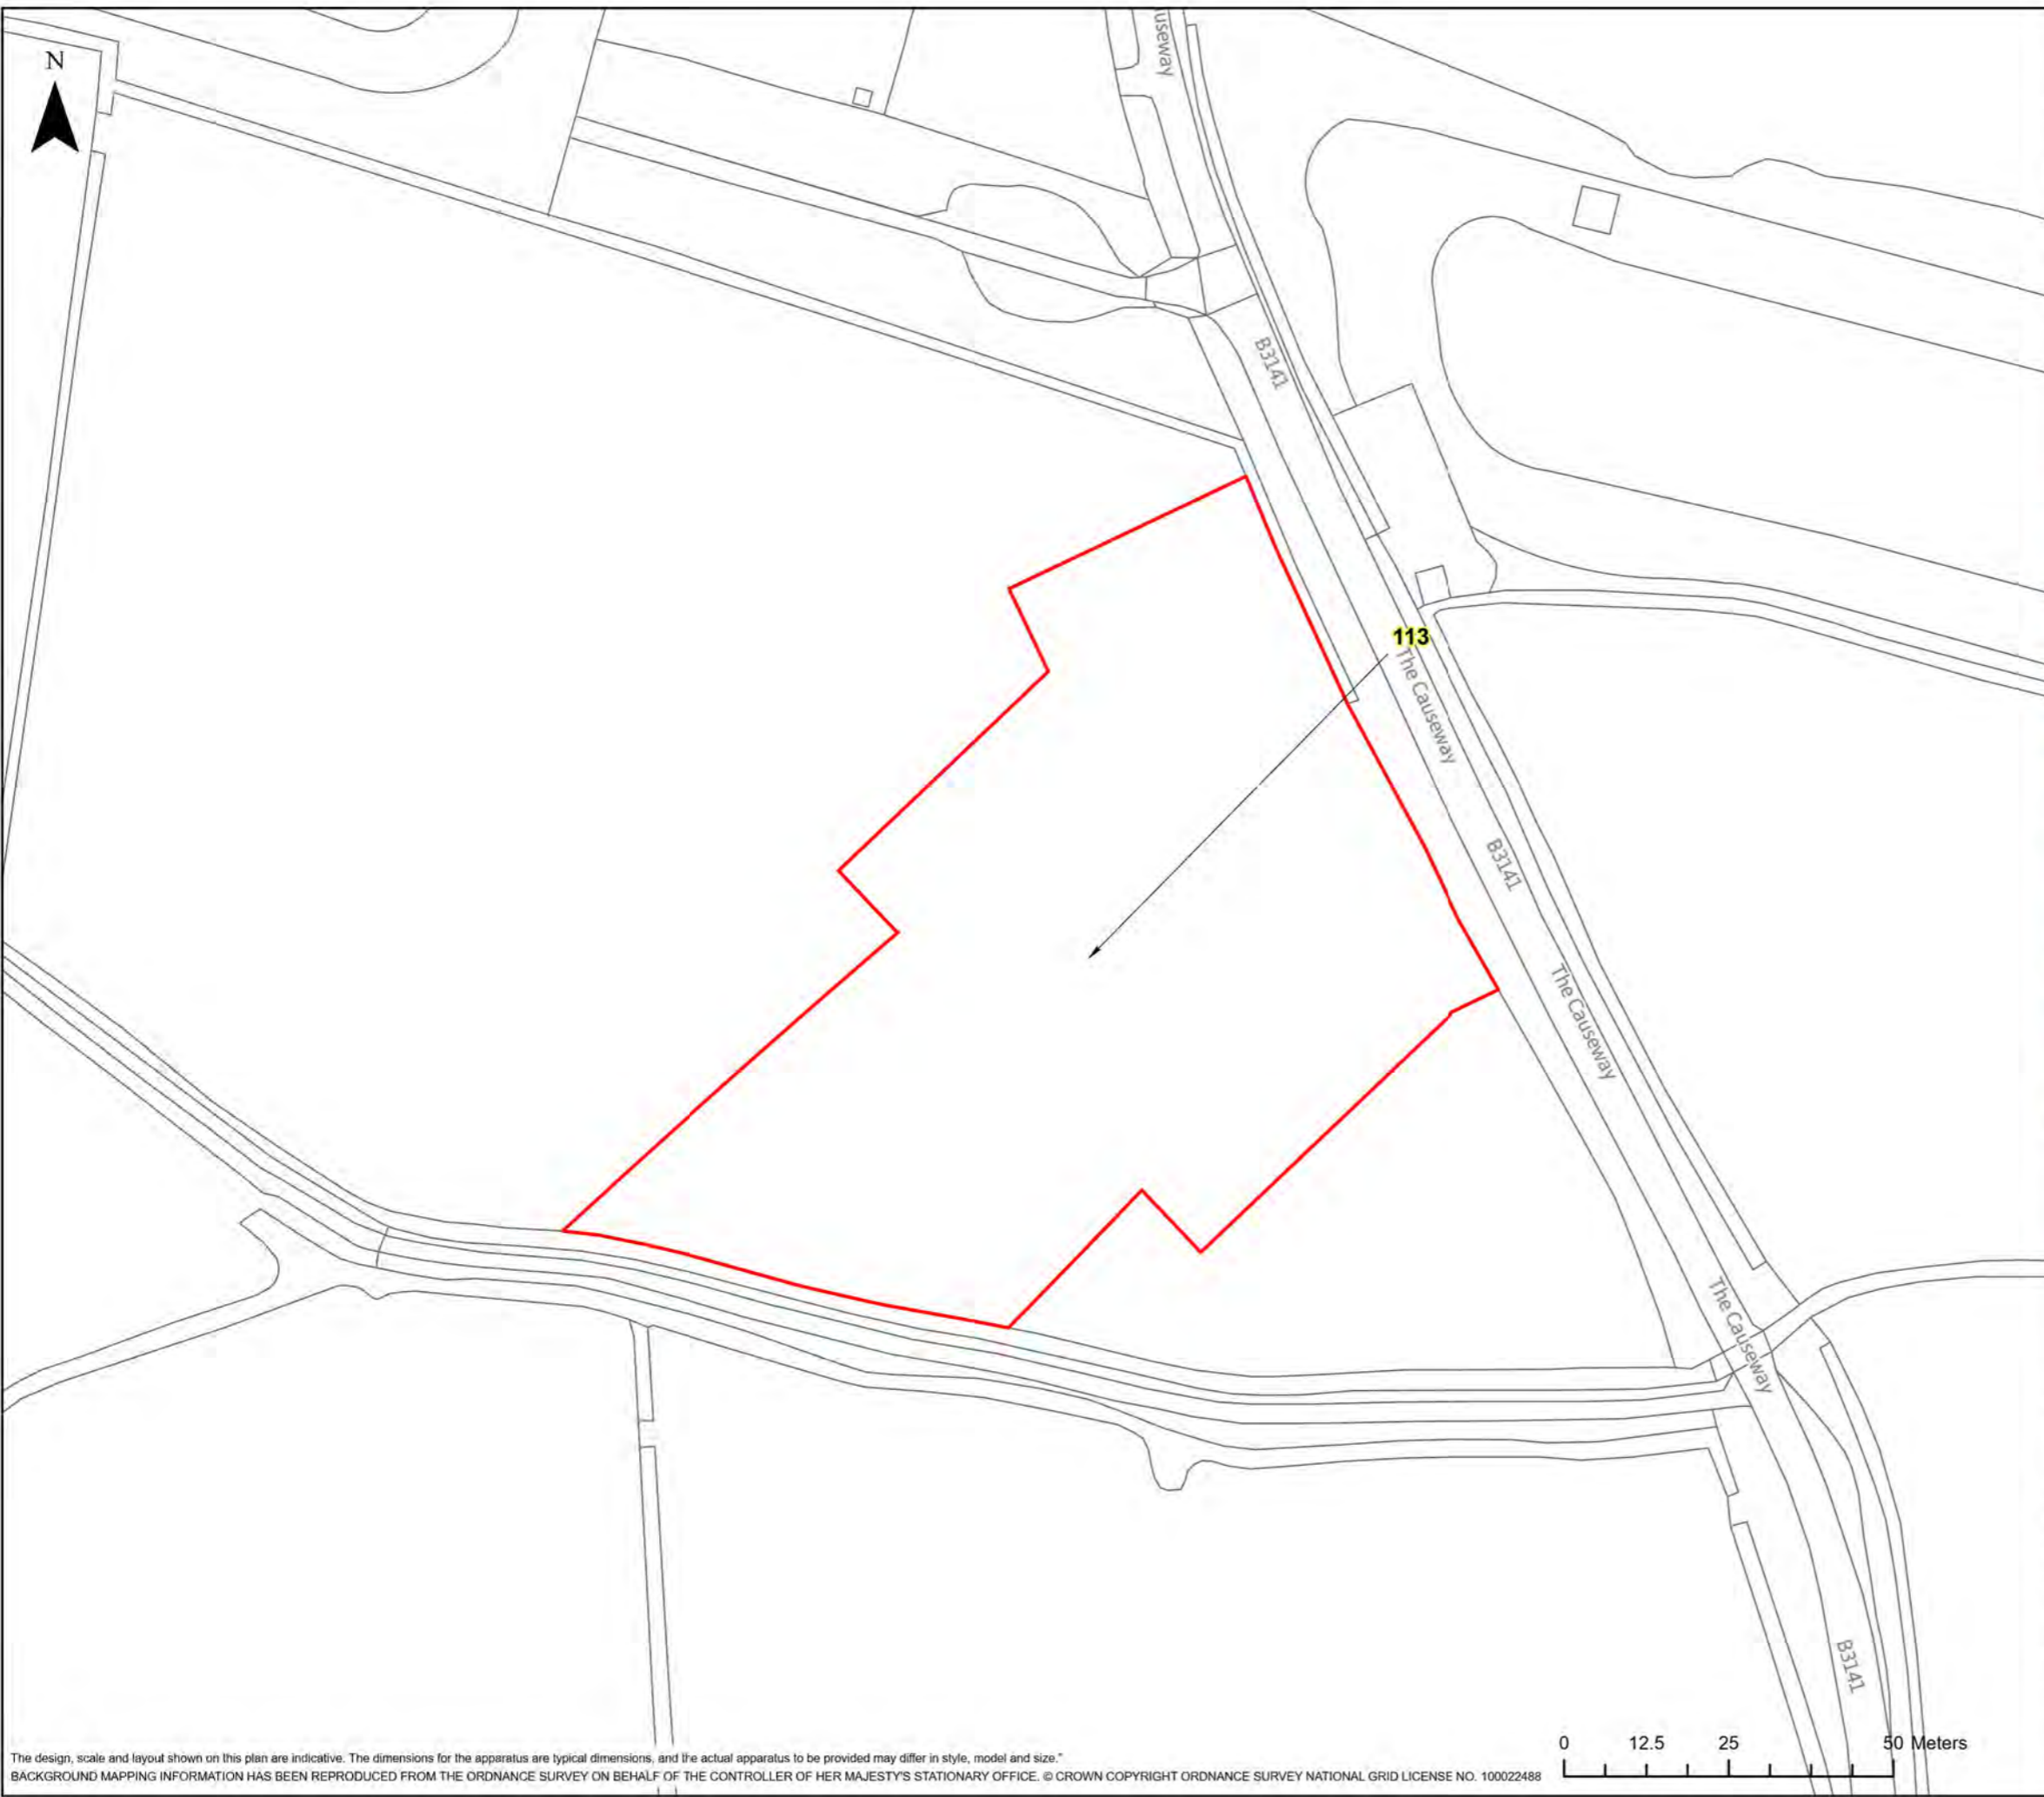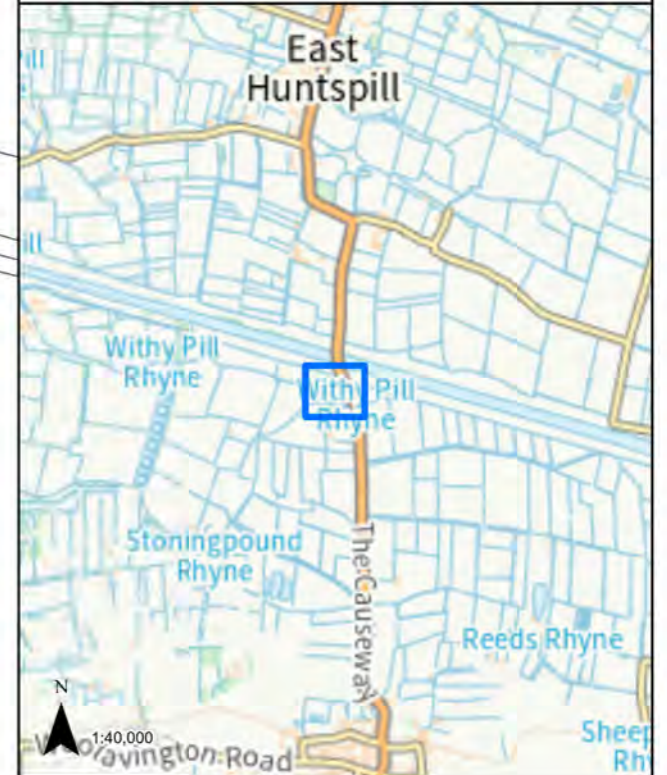

LEGEND

GVD Plot


Coordinate System: British National Grid Projection: Transverse Mercator Datum: OSGB 1938 Units: Metre	Map Centre: 334510E 143505N
---	--------------------------------


Version:	Date:	Remarks:	Drawn:	Checked:
v1	01/12/2022	Published	RG	RS

SCALE: 1:1,000 PAPER SIZE: A3

Notes:
This drawing is scaled at paper size A3, therefore any prints taken at different sizes will affect the accuracy of the measurement units and should not be scaled against.

The design, scale and layout shown on this plan are indicative. The dimensions for the apparatus are typical dimensions, and the actual apparatus to be provided may differ in style, model and size.
BACKGROUND MAPPING INFORMATION HAS BEEN REPRODUCED FROM THE ORDNANCE SURVEY ON BEHALF OF THE CONTROLLER OF HER MAJESTY'S STATIONARY OFFICE. © CROWN COPYRIGHT ORDNANCE SURVEY NATIONAL GRID LICENSE NO. 100022488

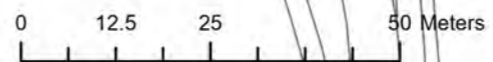


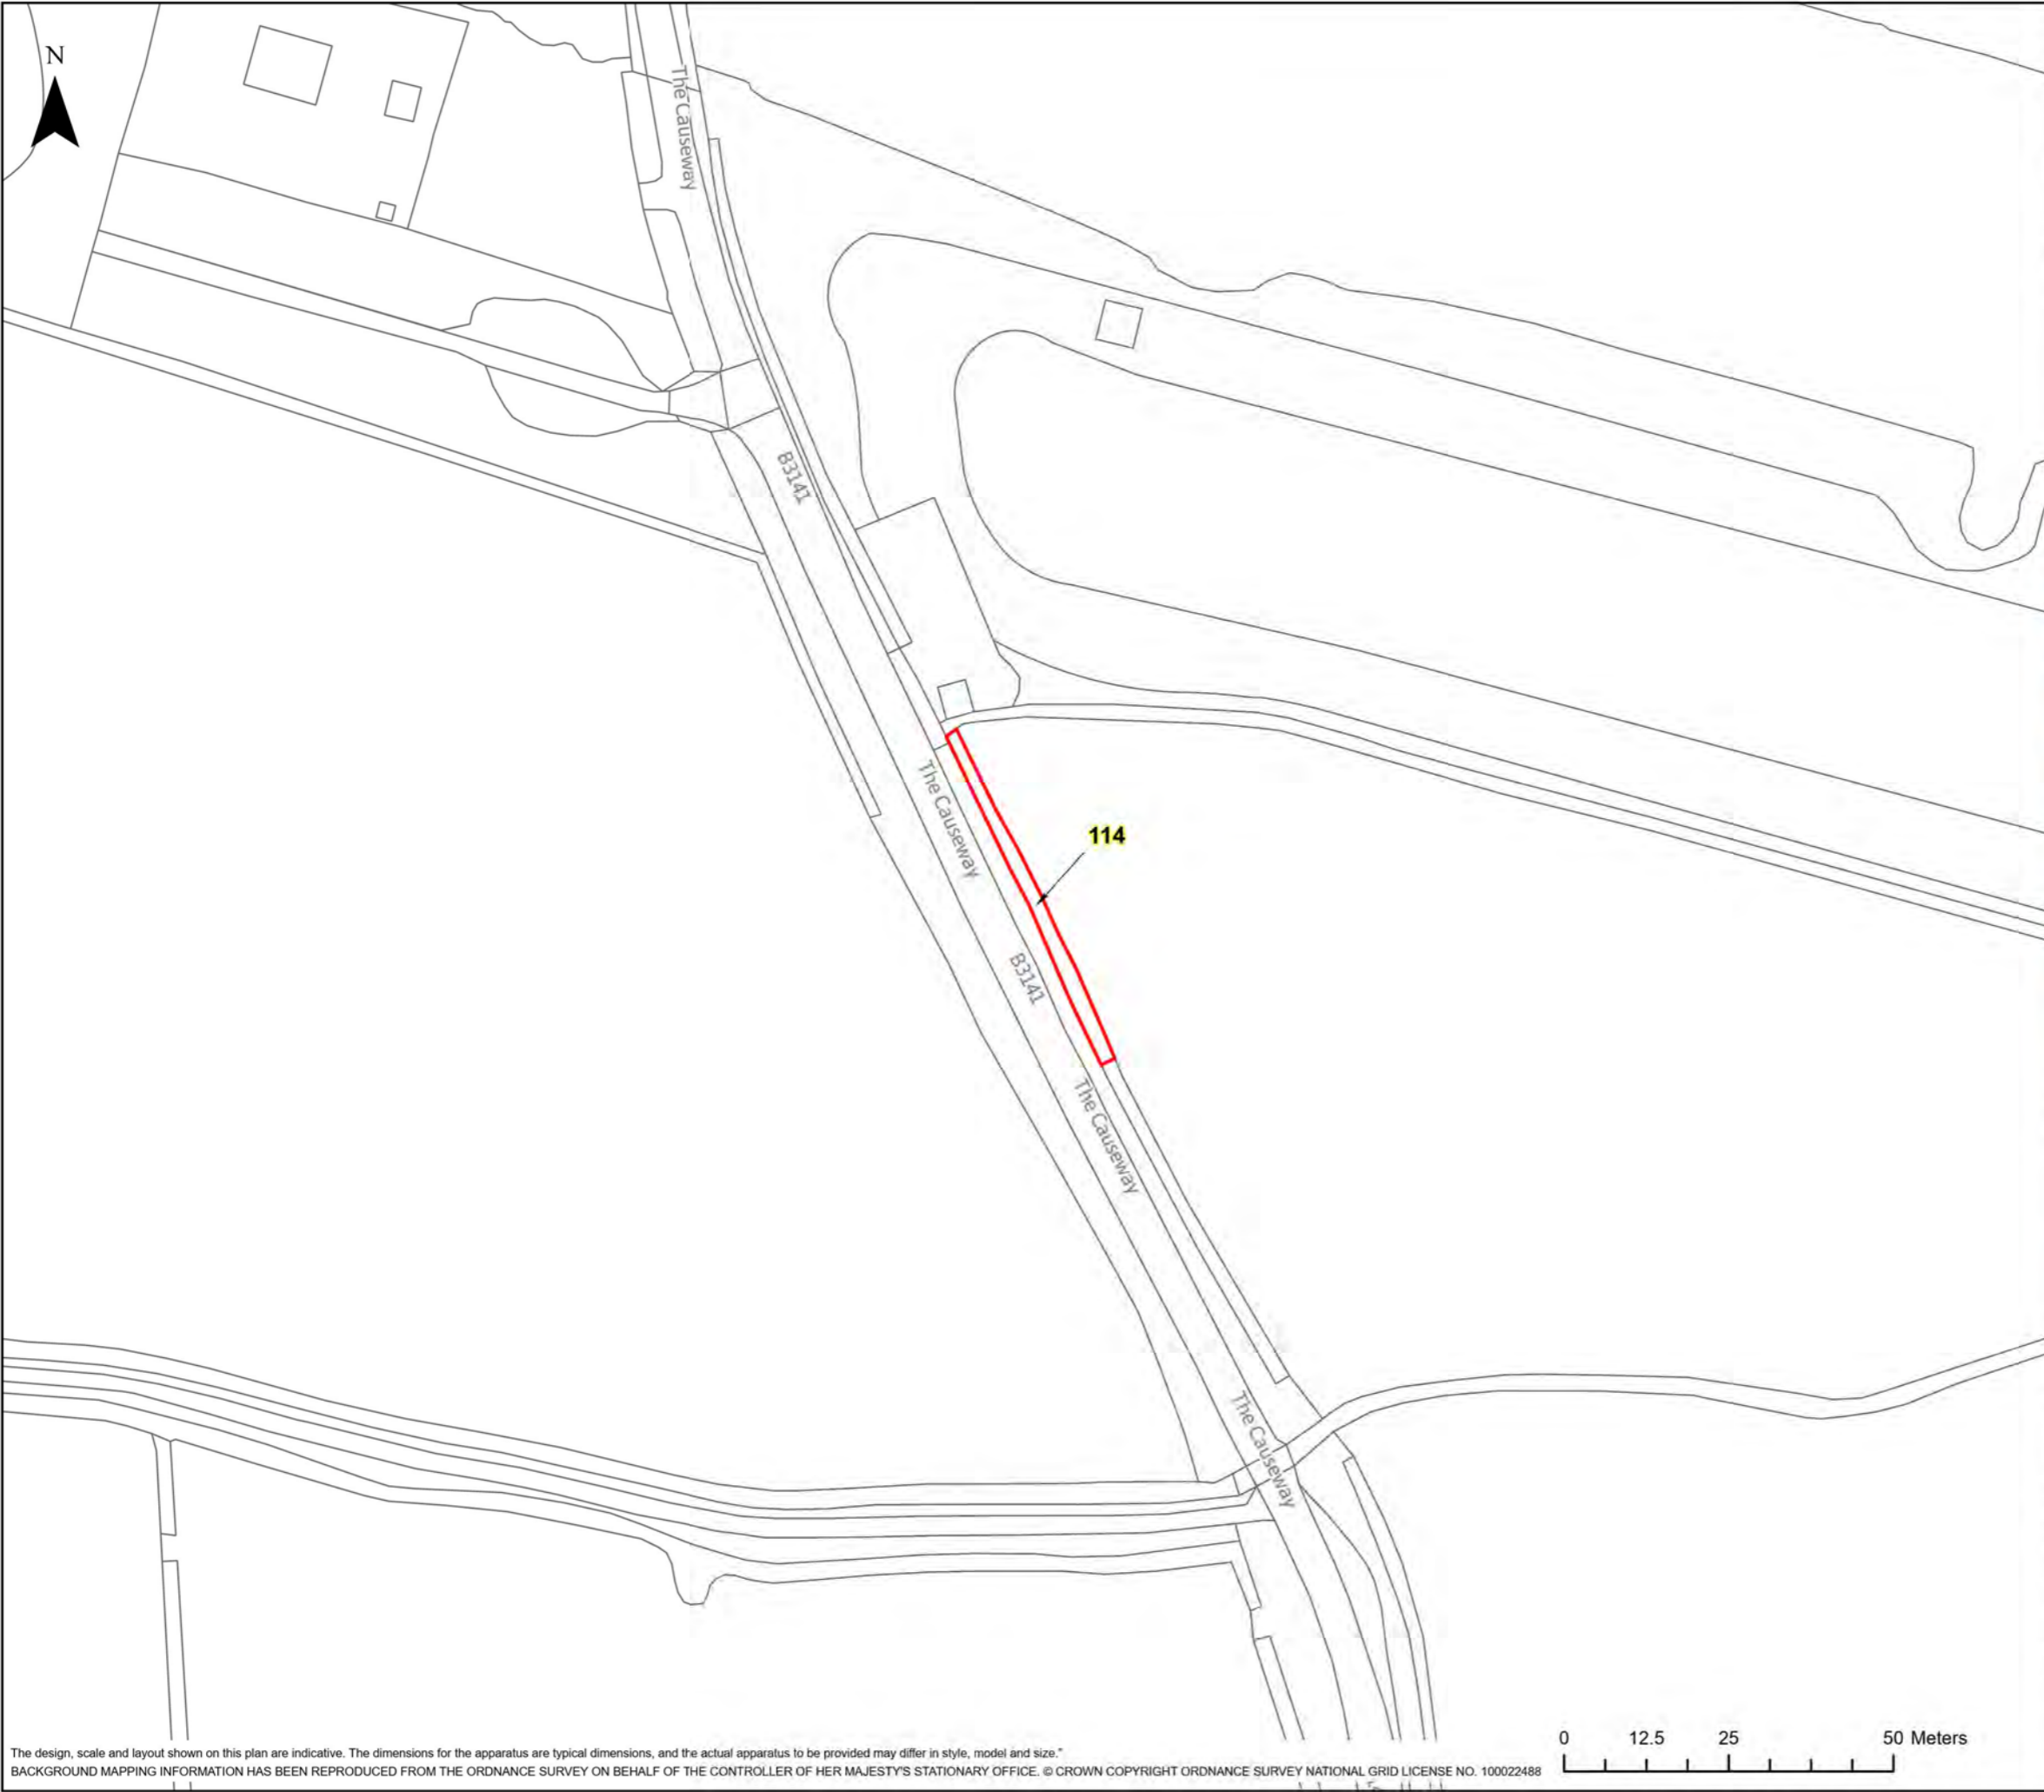

HINKLEY C CONNECTION PROJECT

Title
STAGE 7 - SECTION 3 PLOT PLAN

Ref No: HINK-GVDS7-2-PLOT114 Plan: Plot Number 114

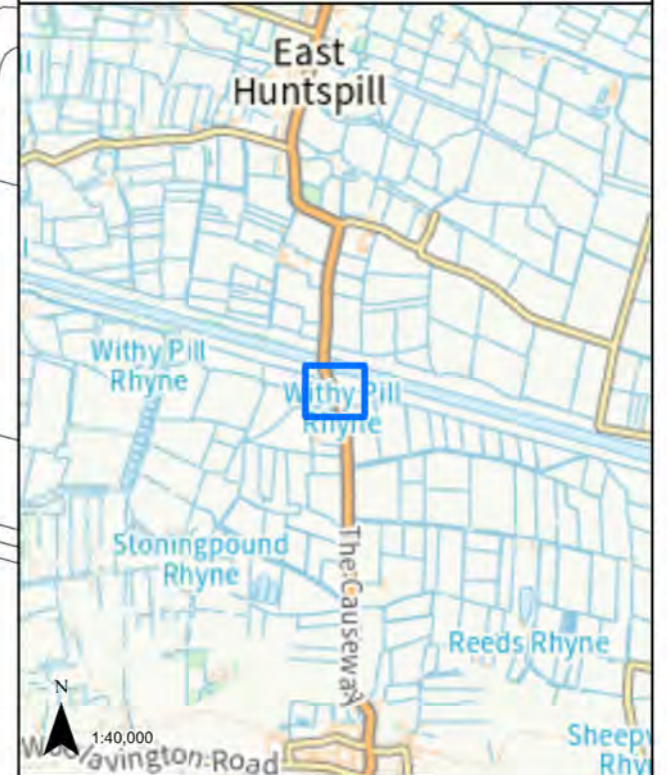


LEGEND
 GVD Plot

Coordinate System: British National Grid Projection: Transverse Mercator Datum: OSGB 1938 Units: Metre		Map Centre: 334582E 143523N	
Version:	Date:	Remarks:	Drawn: Checked:
v1	01/12/2022	Published	RG RS

SCALE: 1:1,000 PAPER SIZE: A3

Notes:
 This drawing is scaled at paper size A3, therefore any prints taken at different sizes will affect the accuracy of the measurement units and should not be scaled against.

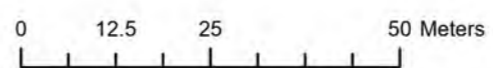


The design, scale and layout shown on this plan are indicative. The dimensions for the apparatus are typical dimensions, and the actual apparatus to be provided may differ in style, model and size.
 BACKGROUND MAPPING INFORMATION HAS BEEN REPRODUCED FROM THE ORDNANCE SURVEY ON BEHALF OF THE CONTROLLER OF HER MAJESTY'S STATIONARY OFFICE. © CROWN COPYRIGHT ORDNANCE SURVEY NATIONAL GRID LICENSE NO. 100022488



HINKLEY C CONNECTION PROJECT

Title
STAGE 7 - SECTION 3 PLOT PLAN

Ref No: HINK-GVDS7-2-PLOT115 Plan: Plot Number 115

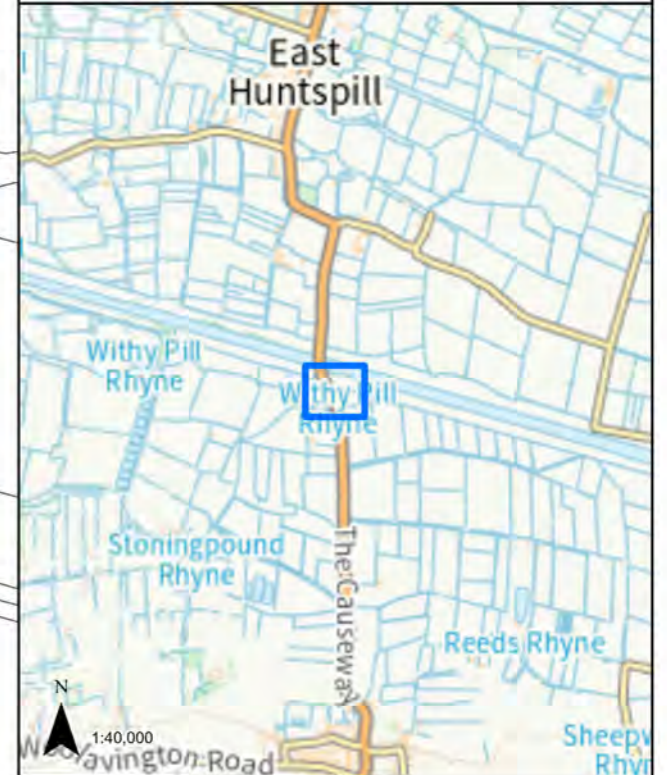

LEGEND

GVD Plot

Coordinate System: British National Grid Projection: Transverse Mercator Datum: OSGB 1938 Units: Metre	Map Centre: 334605E 143524N
---	--------------------------------


Version:	Date:	Remarks:	Drawn:	Checked:
v1	01/12/2022	Published	RG	RS


SCALE: 1:1,000 PAPER SIZE: A3

Notes:
This drawing is scaled at paper size A3, therefore any prints taken at different sizes will affect the accuracy of the measurement units and should not be scaled against.



The design, scale and layout shown on this plan are indicative. The dimensions for the apparatus are typical dimensions, and the actual apparatus to be provided may differ in style, model and size.
BACKGROUND MAPPING INFORMATION HAS BEEN REPRODUCED FROM THE ORDNANCE SURVEY ON BEHALF OF THE CONTROLLER OF HER MAJESTY'S STATIONARY OFFICE. © CROWN COPYRIGHT ORDNANCE SURVEY NATIONAL GRID LICENSE NO. 100022488

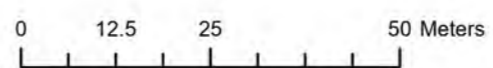


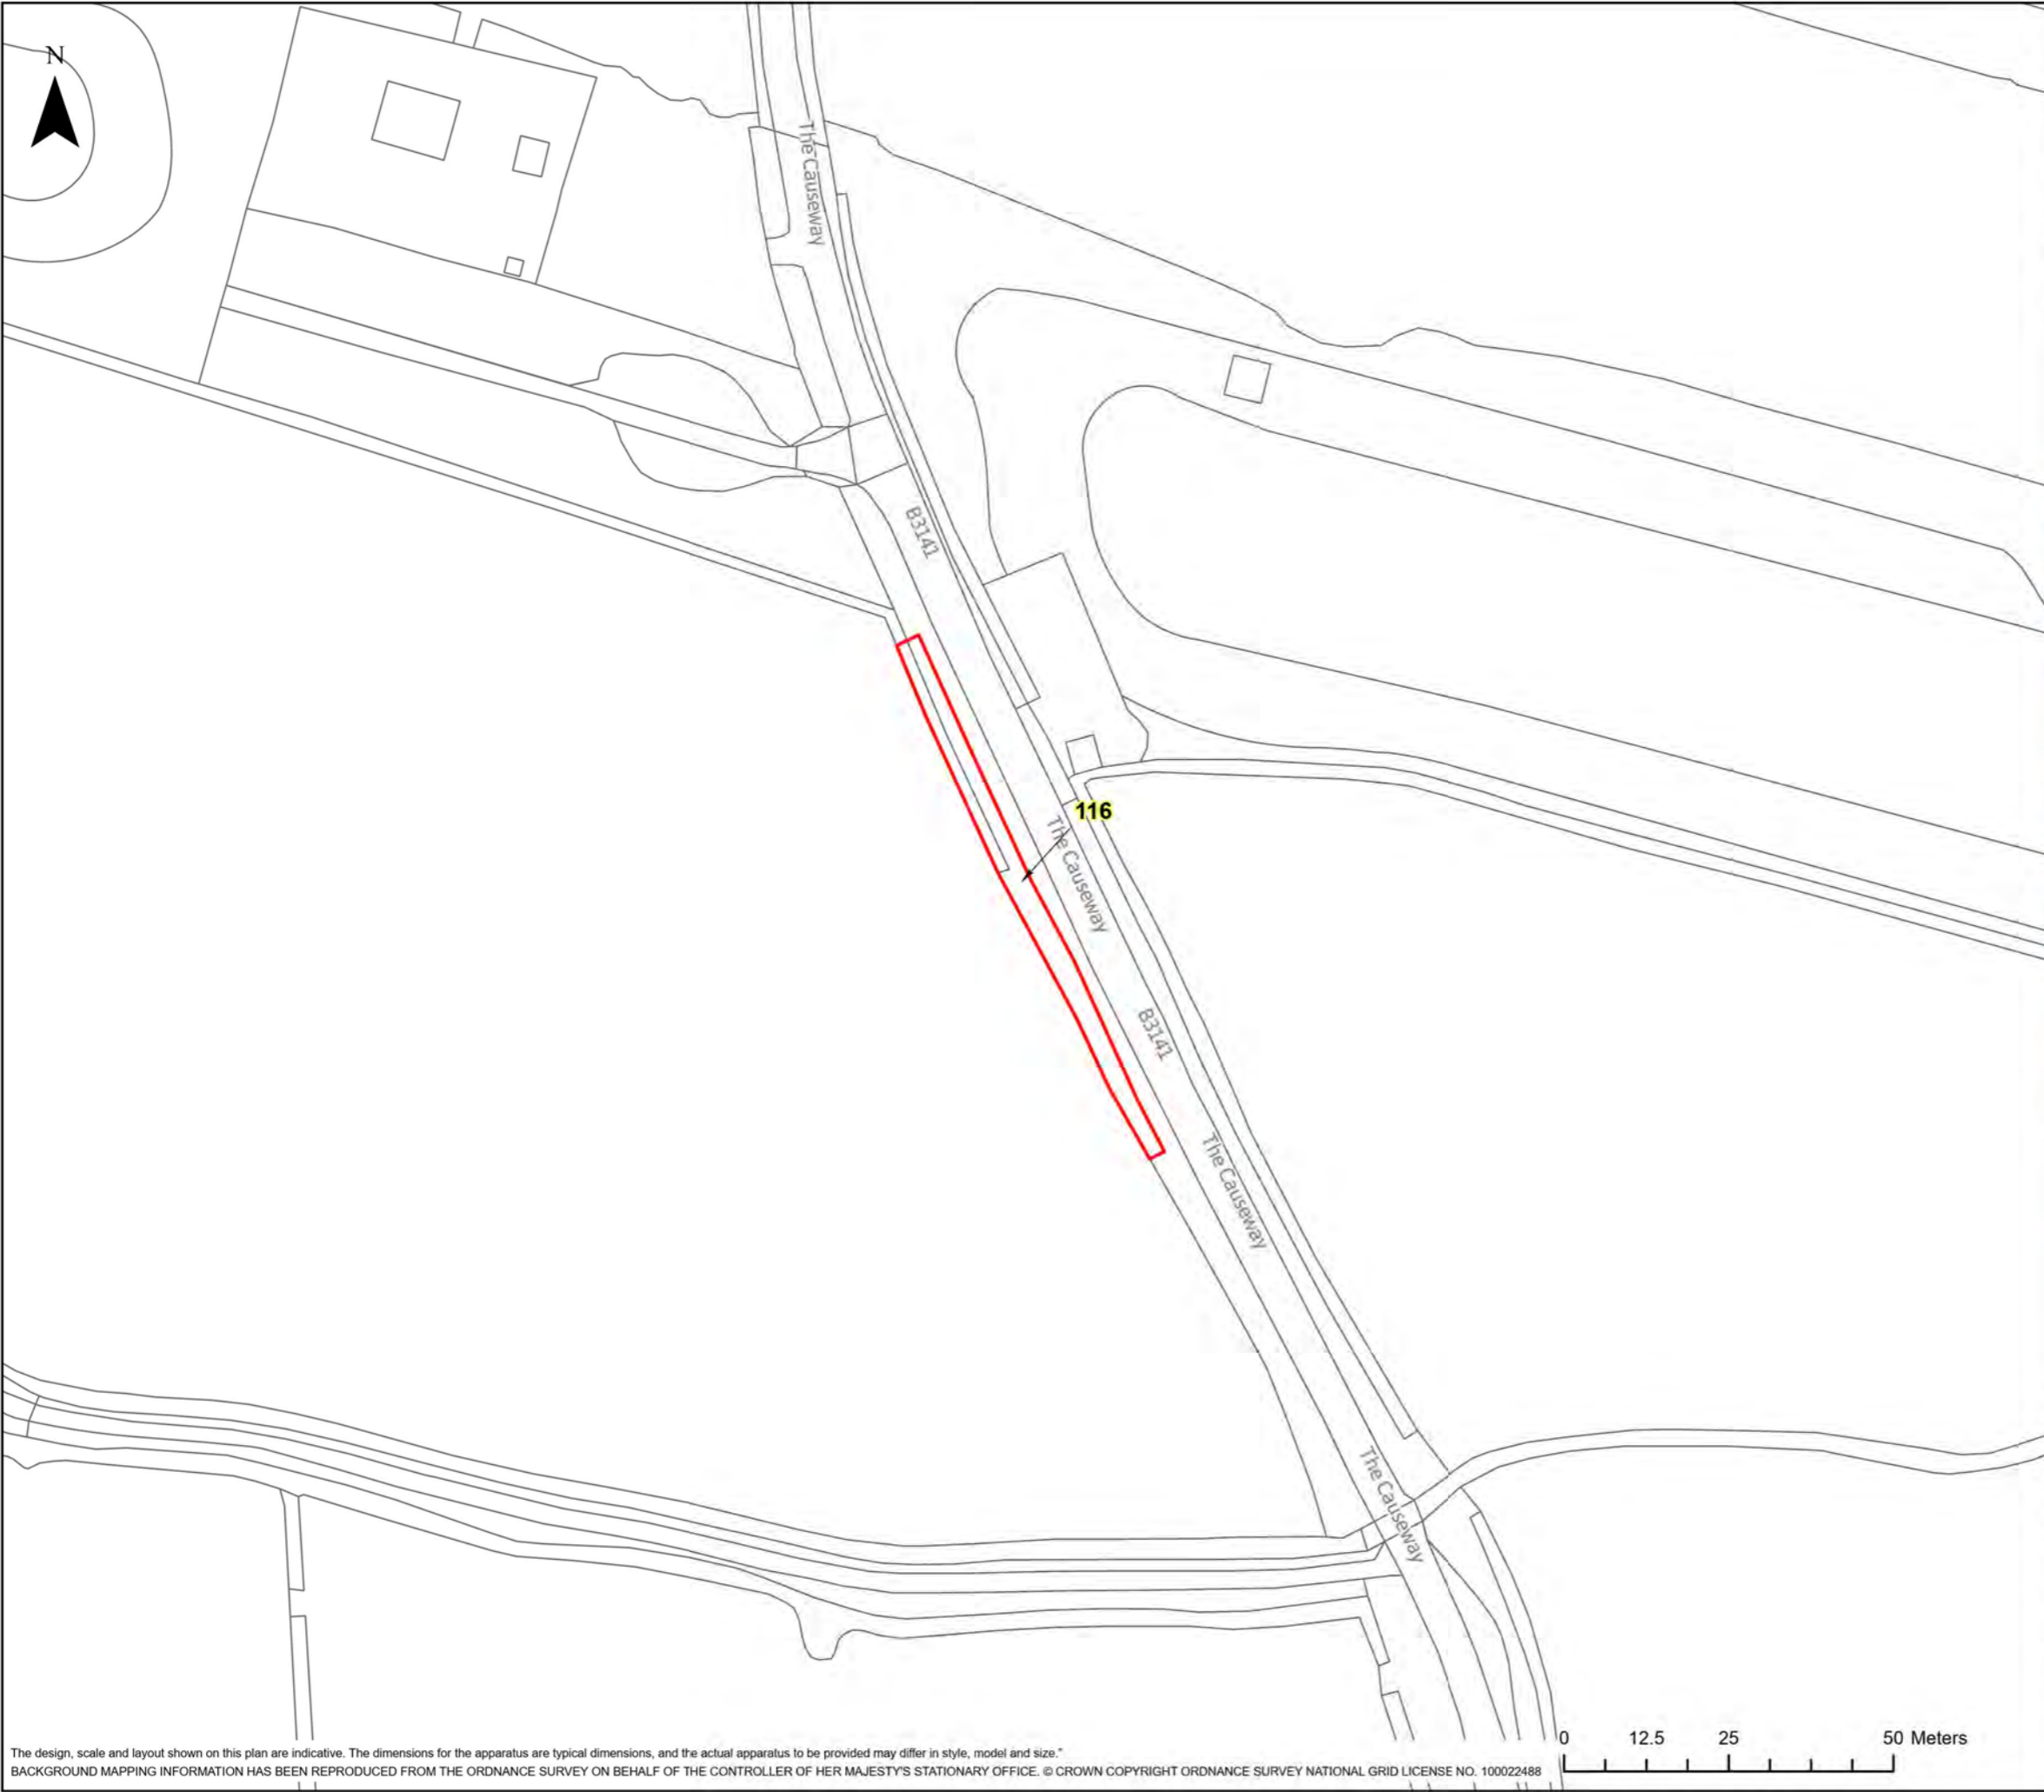

HINKLEY C CONNECTION PROJECT

Title
STAGE 7 - SECTION 3 PLOT PLAN

Ref No: HINK-GVDS7-2-PLOT116 Plan: Plot Number 116

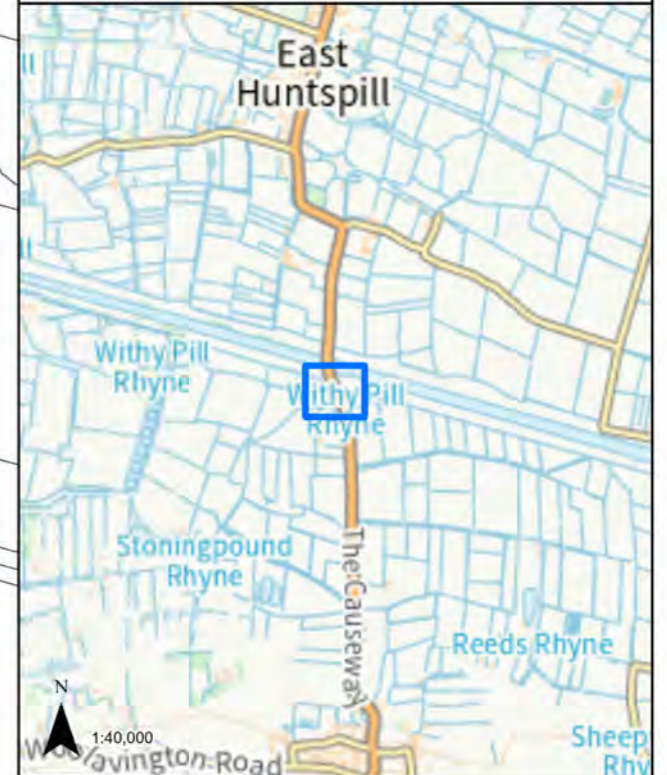

LEGEND

GVD Plot


Coordinate System: British National Grid Projection: Transverse Mercator Datum: OSGB 1938 Units: Metre		Map Centre: 334563E 143531N	
Version:	Date:	Remarks:	Drawn: Checked:
v1	01/12/2022	Published	RG RS


SCALE: 1:1,000 PAPER SIZE: A3

Notes:
This drawing is scaled at paper size A3, therefore any prints taken at different sizes will affect the accuracy of the measurement units and should not be scaled against.



The design, scale and layout shown on this plan are indicative. The dimensions for the apparatus are typical dimensions, and the actual apparatus to be provided may differ in style, model and size.
BACKGROUND MAPPING INFORMATION HAS BEEN REPRODUCED FROM THE ORDNANCE SURVEY ON BEHALF OF THE CONTROLLER OF HER MAJESTY'S STATIONARY OFFICE. © CROWN COPYRIGHT ORDNANCE SURVEY NATIONAL GRID LICENSE NO. 100022488

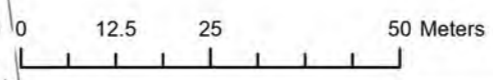


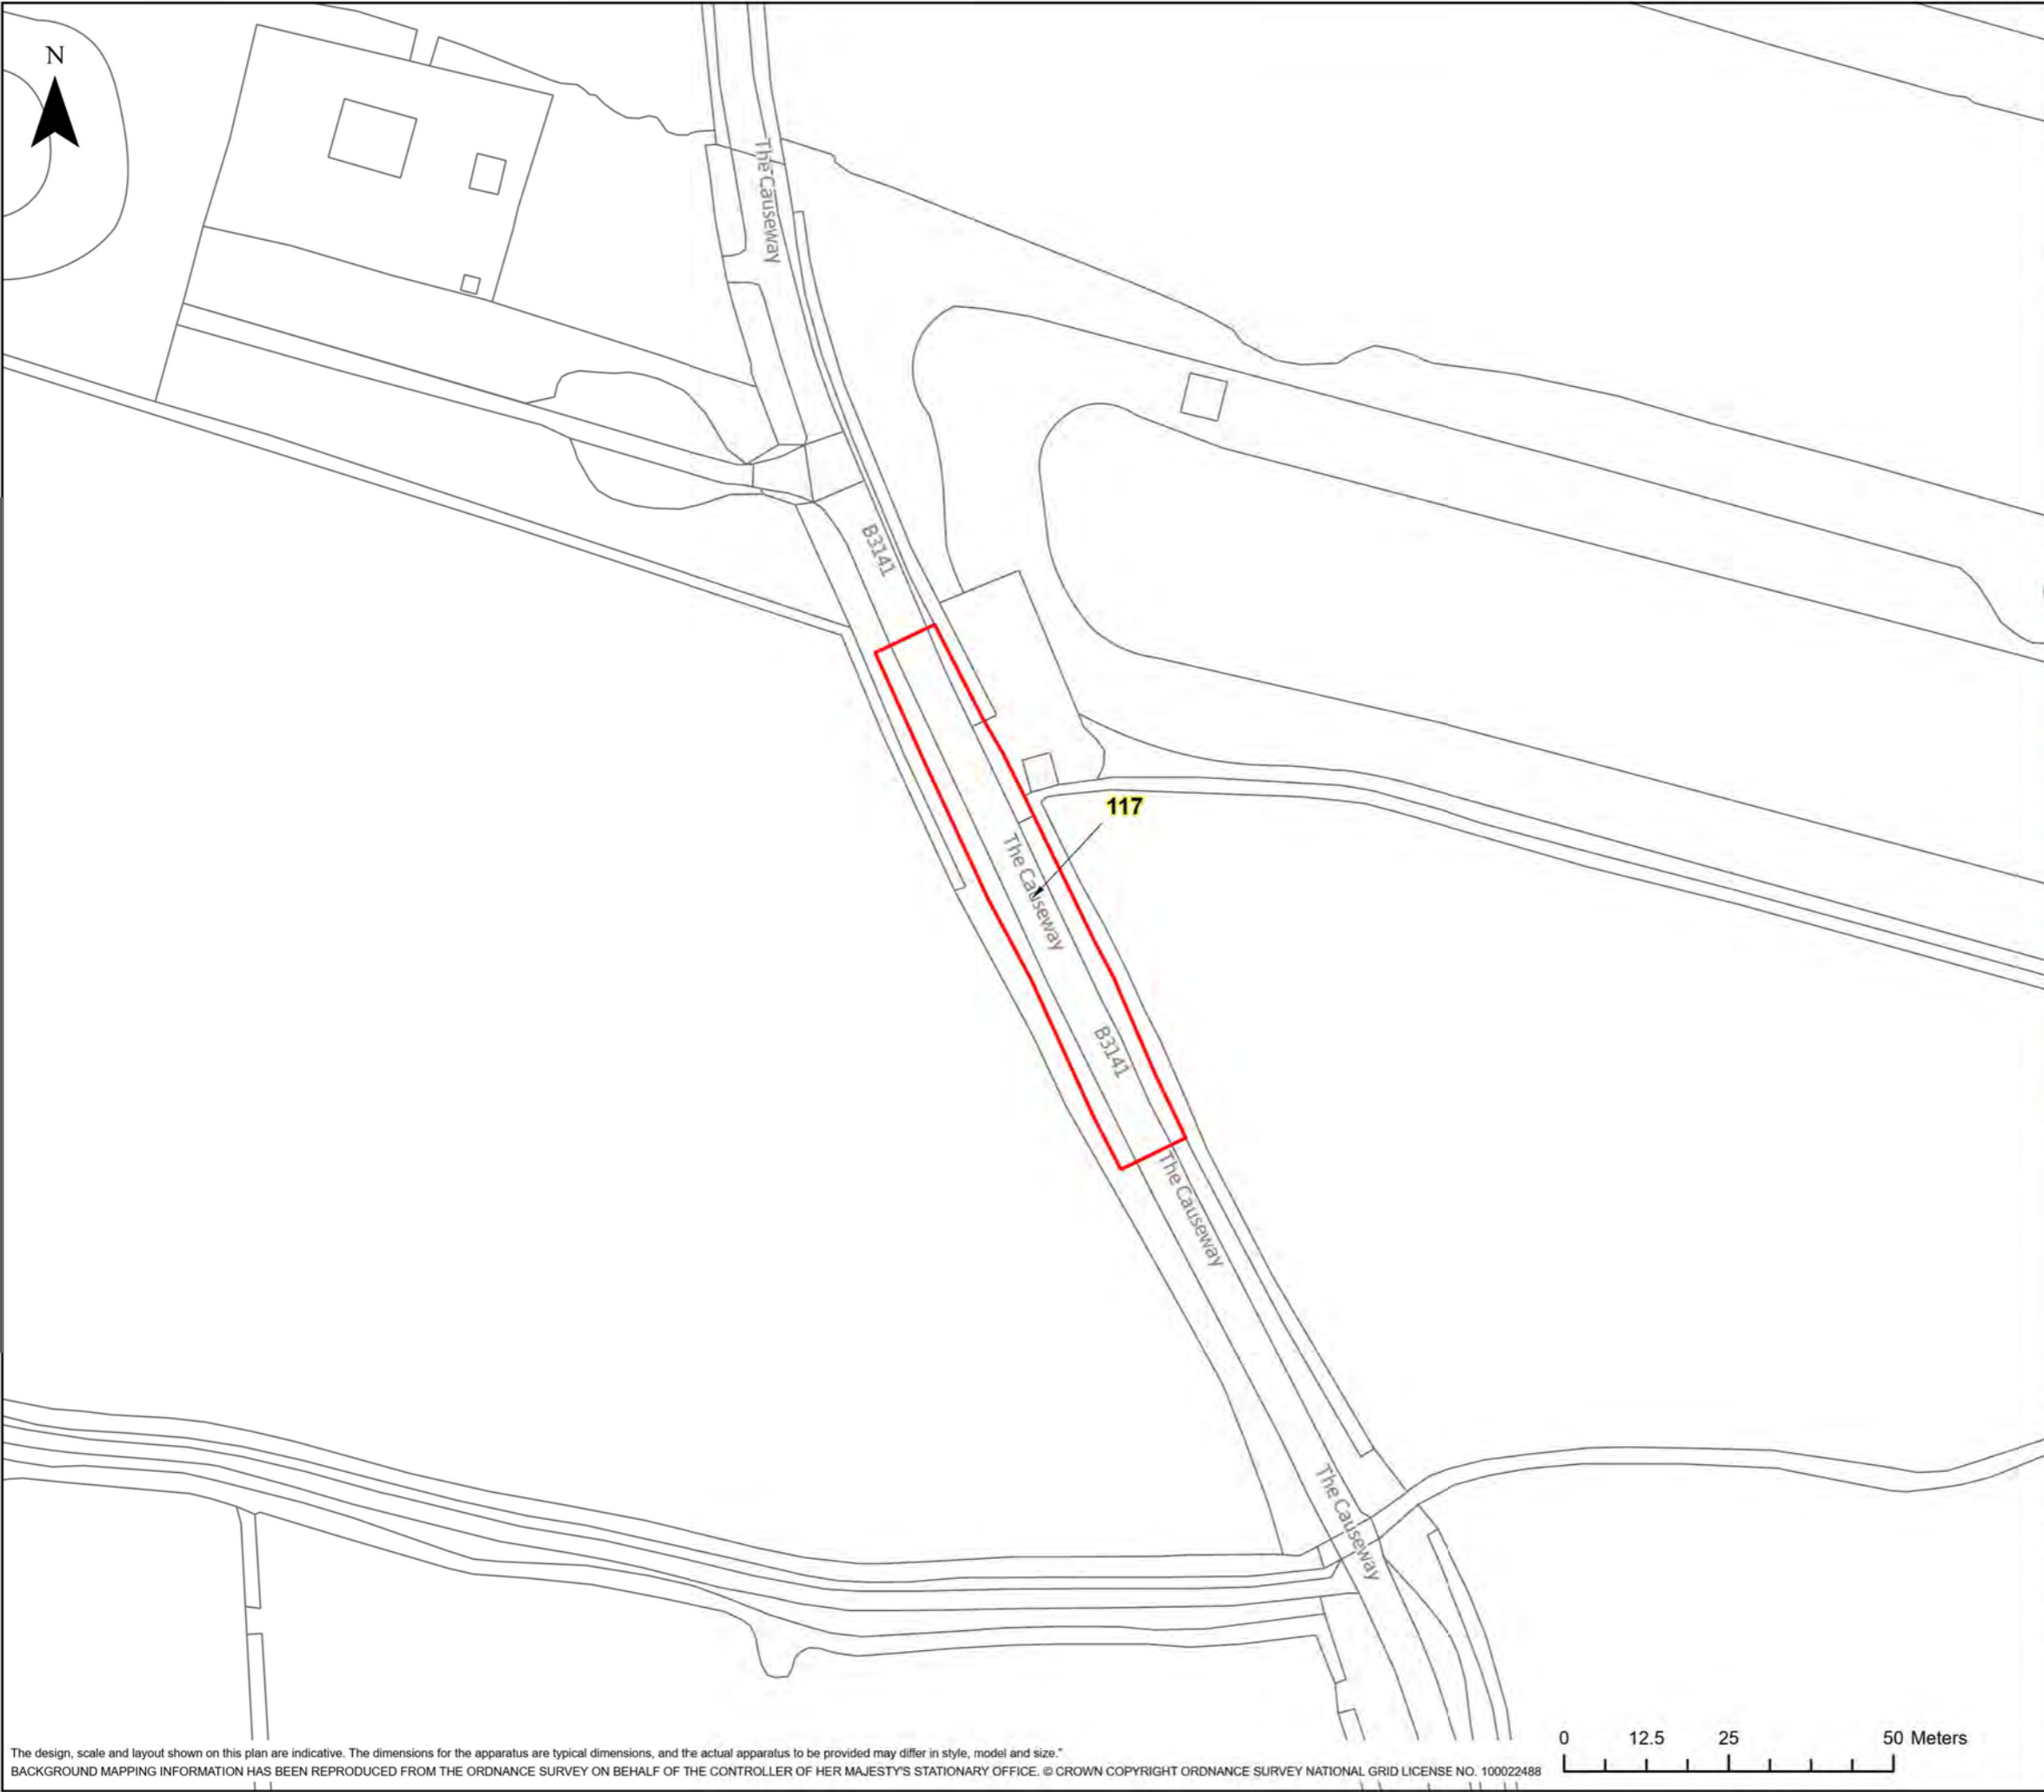

HINKLEY C CONNECTION PROJECT

Title
STAGE 7 - SECTION 3 PLOT PLAN

Ref No: HINK-GVDS7-2-PLOT117 Plan: Plot Number 117

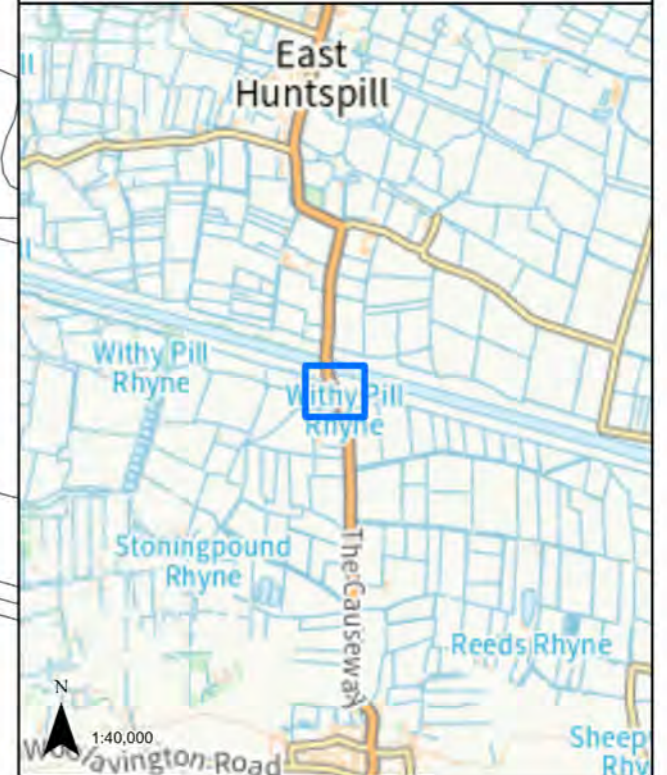


LEGEND

GVD Plot

Coordinate System: British National Grid Projection: Transverse Mercator Datum: OSGB 1938 Units: Metre		Map Centre: 334569E 143534N		
Version:	Date:	Remarks:	Drawn:	Checked:
v1	01/12/2022	Published	RG	RS

SCALE: 1:1,000 PAPER SIZE: A3



Notes:
This drawing is scaled at paper size A3, therefore any prints taken at different sizes will affect the accuracy of the measurement units and should not be scaled against.

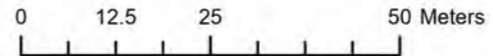

HINKLEY C CONNECTION PROJECT

Title
STAGE 7 - SECTION 3 PLOT PLAN

Ref No: HINK-GVDS7-2-PLOT118 Plan: Plot Number 118

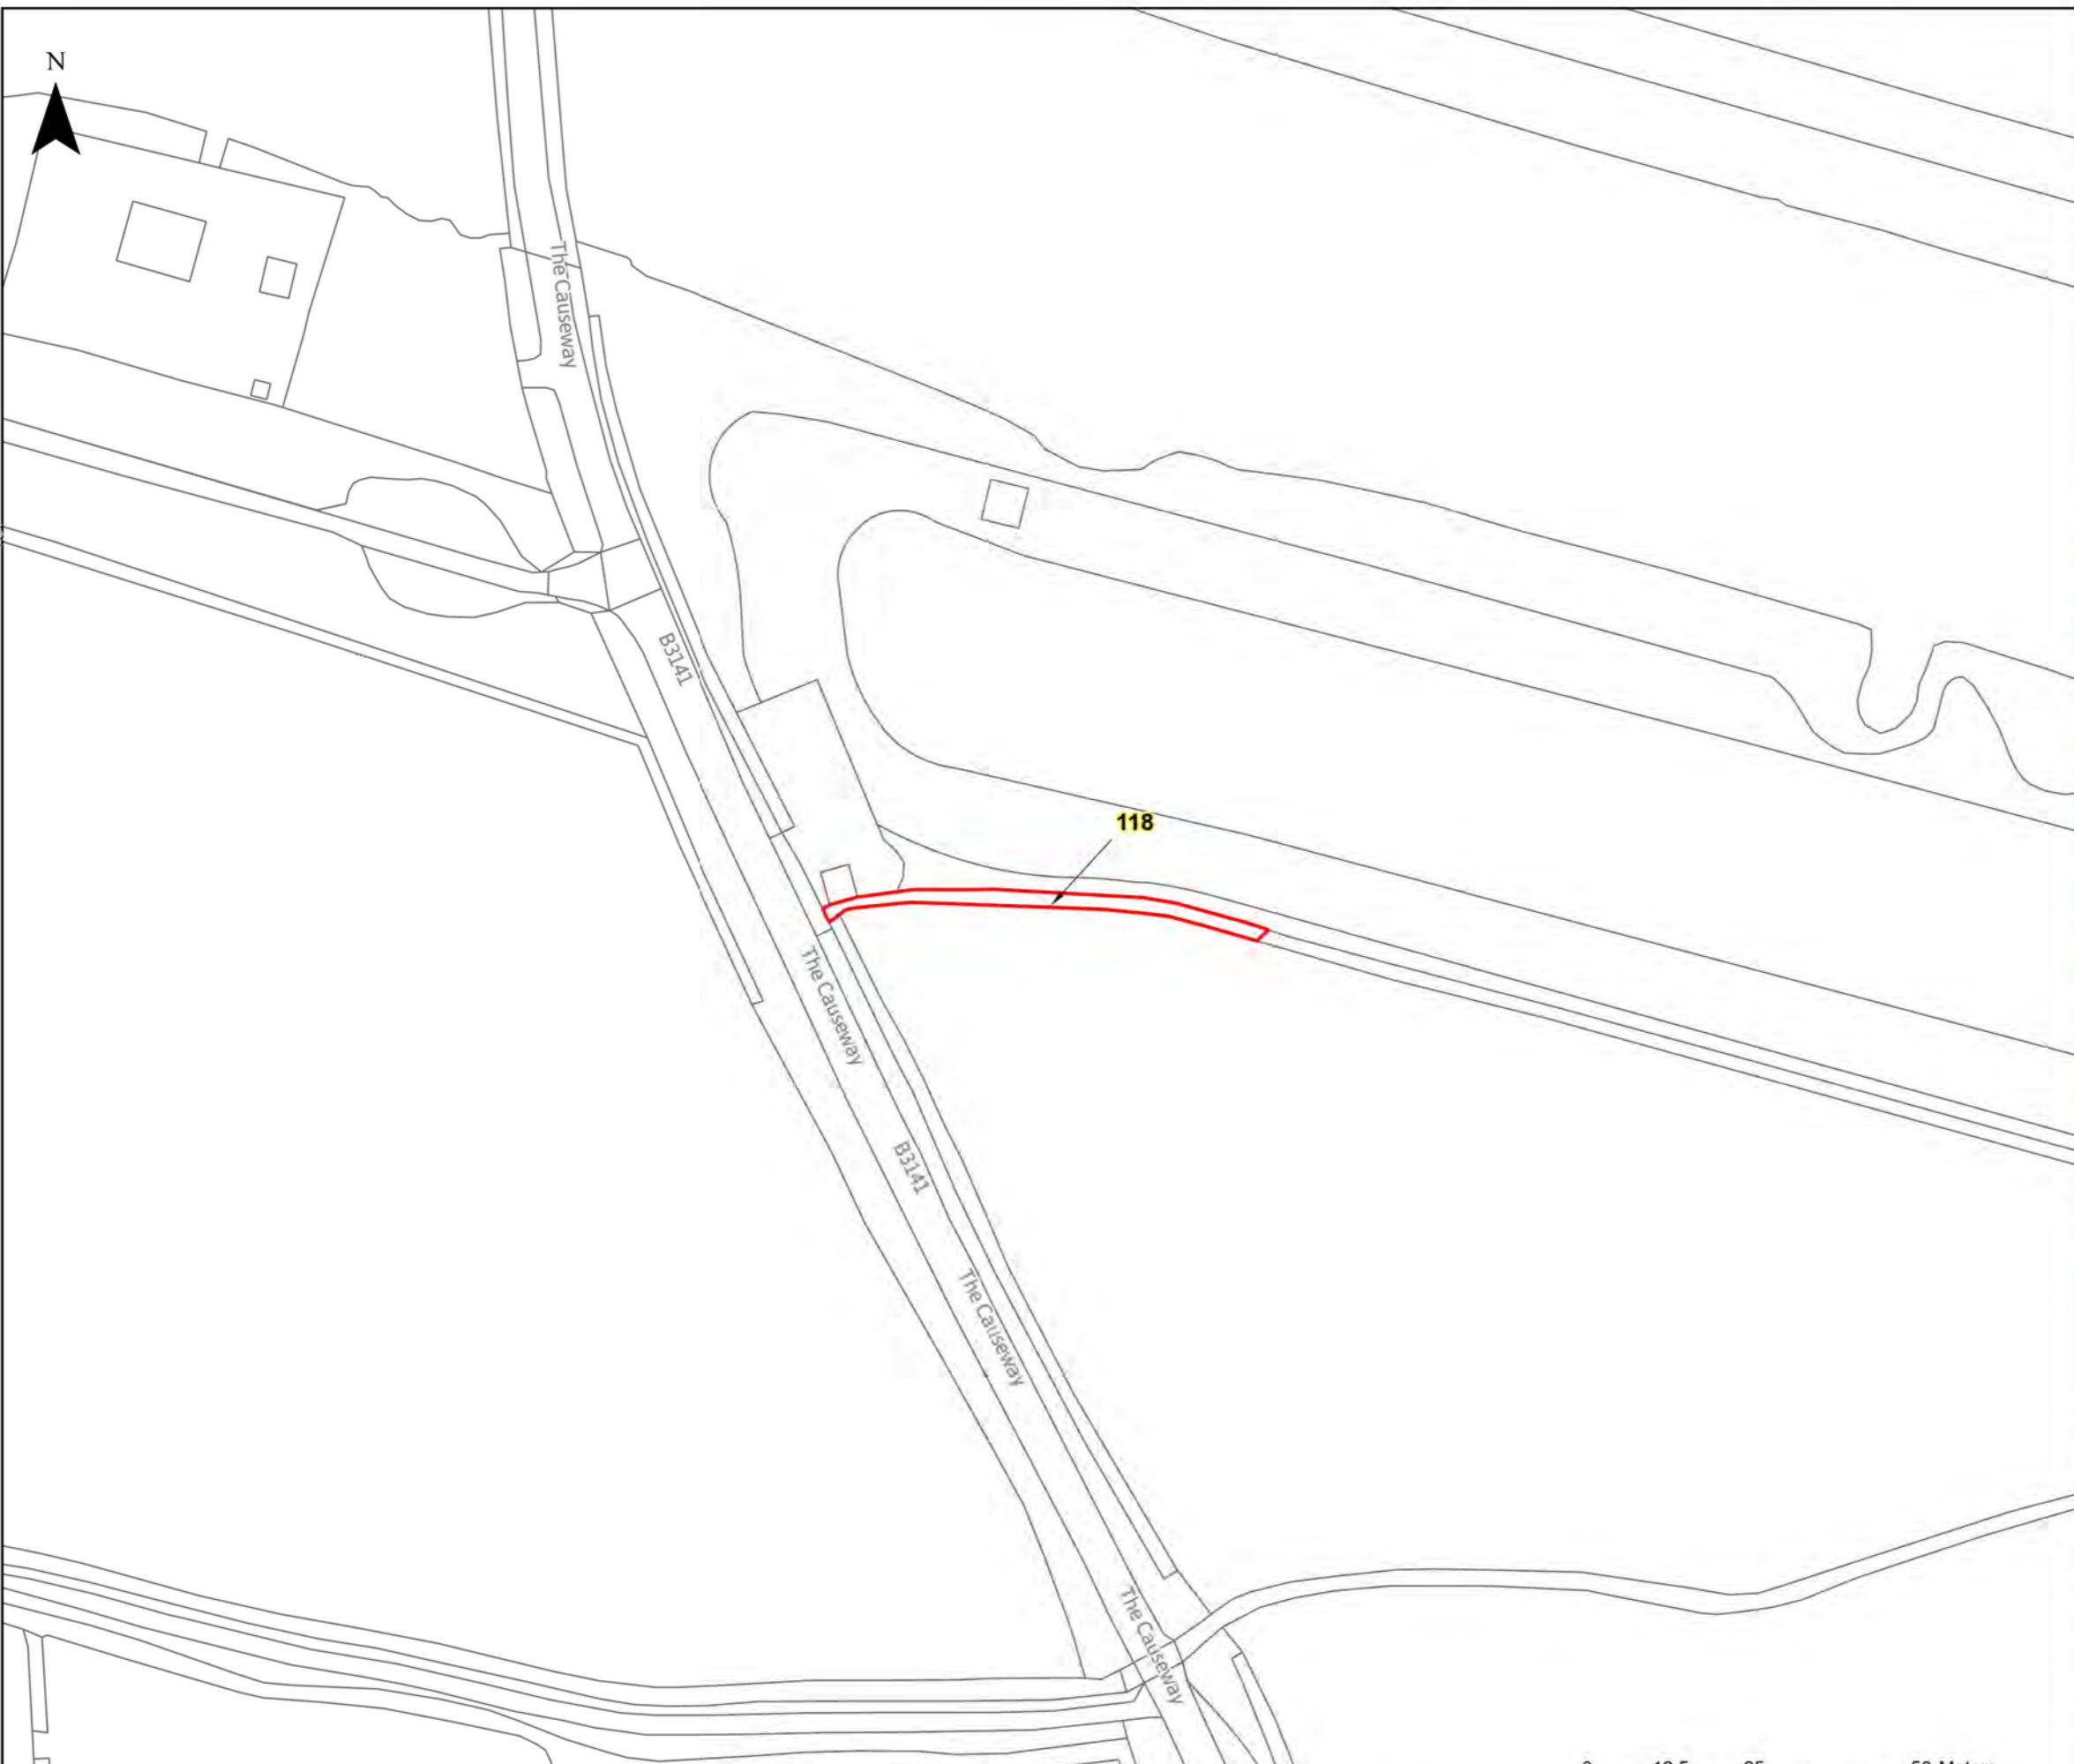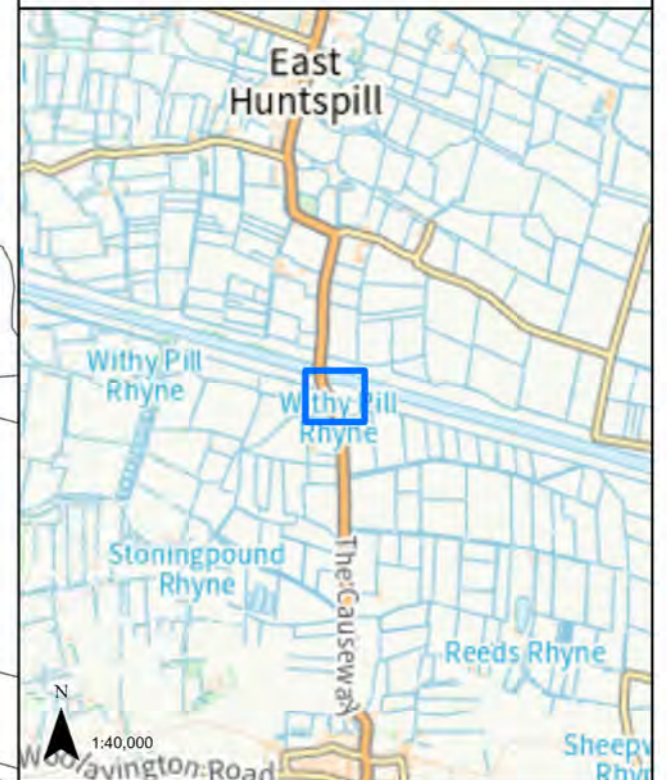

LEGEND
 GVD Plot


Coordinate System: British National Grid Projection: Transverse Mercator Datum: OSGB 1938 Units: Metre	Map Centre: 334602E 143548N
---	--------------------------------


Version:	Date:	Remarks:	Drawn:	Checked:
v1	01/12/2022	Published	RG	RS

SCALE: 1:1,000 PAPER SIZE: A3

Notes:
This drawing is scaled at paper size A3, therefore any prints taken at different sizes will affect the accuracy of the measurement units and should not be scaled against.

The design, scale and layout shown on this plan are indicative. The dimensions for the apparatus are typical dimensions, and the actual apparatus to be provided may differ in style, model and size.
 BACKGROUND MAPPING INFORMATION HAS BEEN REPRODUCED FROM THE ORDNANCE SURVEY ON BEHALF OF THE CONTROLLER OF HER MAJESTY'S STATIONARY OFFICE. © CROWN COPYRIGHT ORDNANCE SURVEY NATIONAL GRID LICENSE NO. 100022488

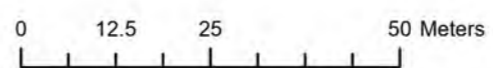


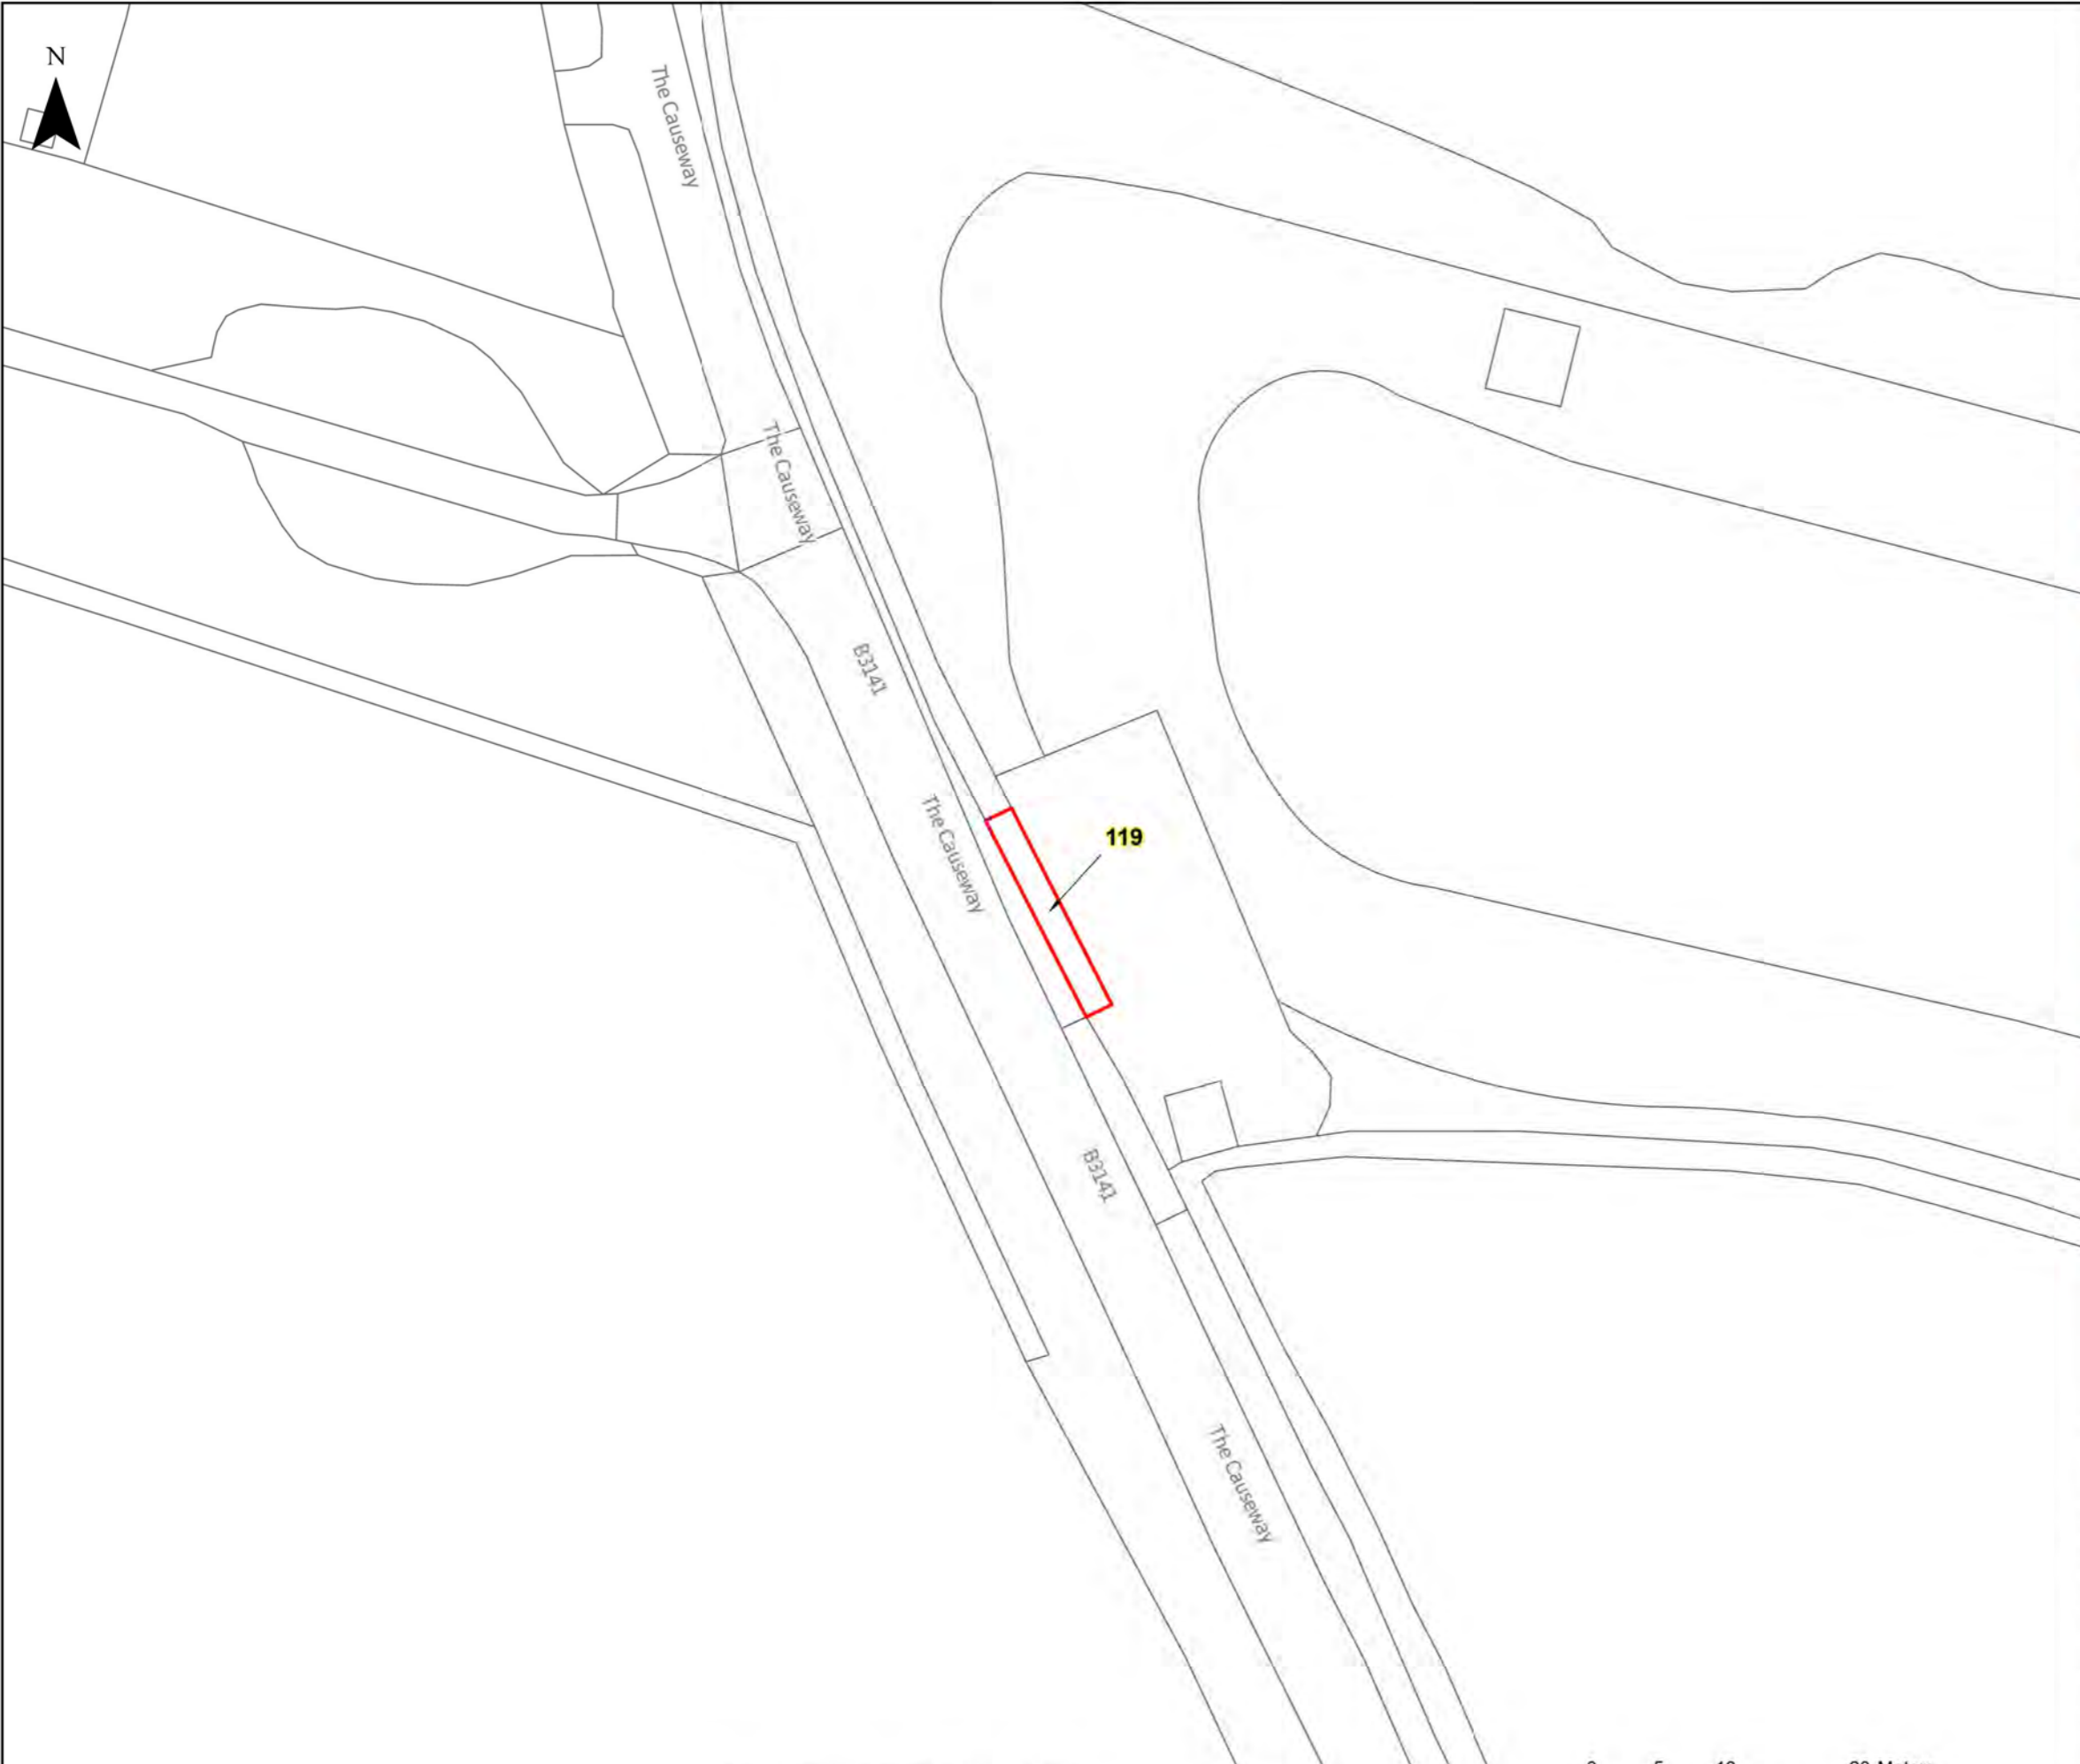

HINKLEY C CONNECTION PROJECT

Title
STAGE 7 - SECTION 3 PLOT PLAN

Ref No: HINK-GVDS7-2-PLOT119 Plan: Plot Number 119

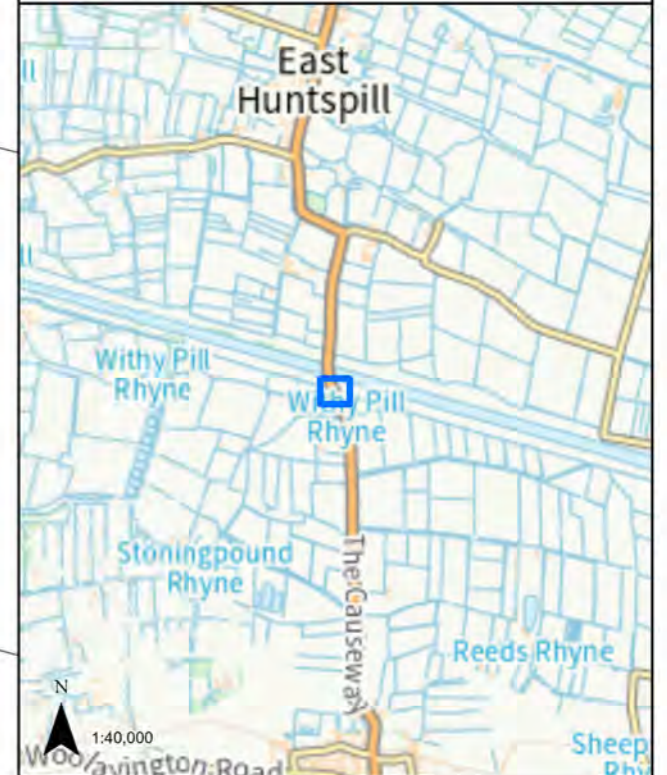


LEGEND
 GVD Plot

Coordinate System: British National Grid Projection: Transverse Mercator Datum: OSGB 1938 Units: Metre	Map Centre: 334559E 143568N
---	--------------------------------


Version:	Date:	Remarks:	Drawn:	Checked:
v1	01/12/2022	Published	RG	RS

SCALE: 1:500	PAPER SIZE: A3
--------------	----------------

Notes:
 This drawing is scaled at paper size A3, therefore any prints taken at different sizes will affect the accuracy of the measurement units and should not be scaled against.





The design, scale and layout shown on this plan are indicative. The dimensions for the apparatus are typical dimensions, and the actual apparatus to be provided may differ in style, model and size.
 BACKGROUND MAPPING INFORMATION HAS BEEN REPRODUCED FROM THE ORDNANCE SURVEY ON BEHALF OF THE CONTROLLER OF HER MAJESTY'S STATIONARY OFFICE. © CROWN COPYRIGHT ORDNANCE SURVEY NATIONAL GRID LICENSE NO. 100022488

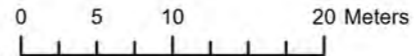

HINKLEY C CONNECTION PROJECT

Title
STAGE 7 - SECTION 3 PLOT PLAN

Ref No: HINK-GVDS7-2-PLOT120 Plan: Plot Number 120

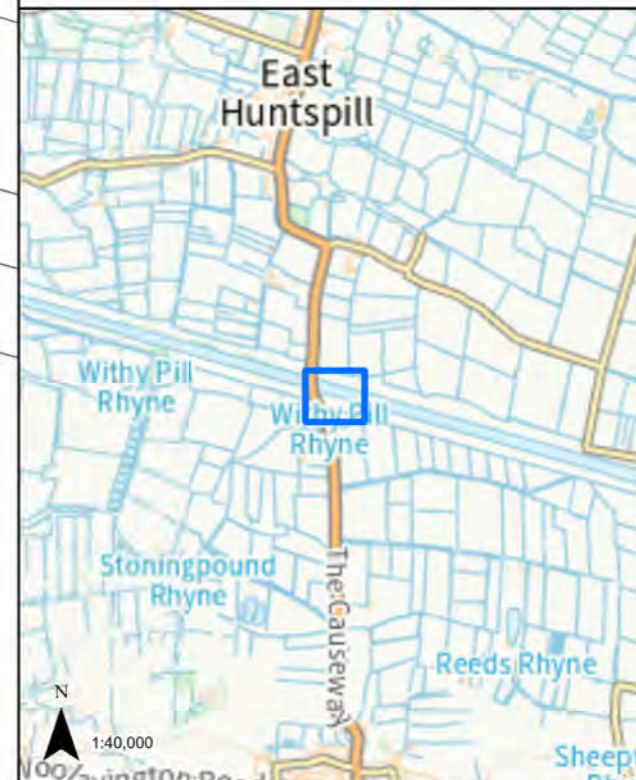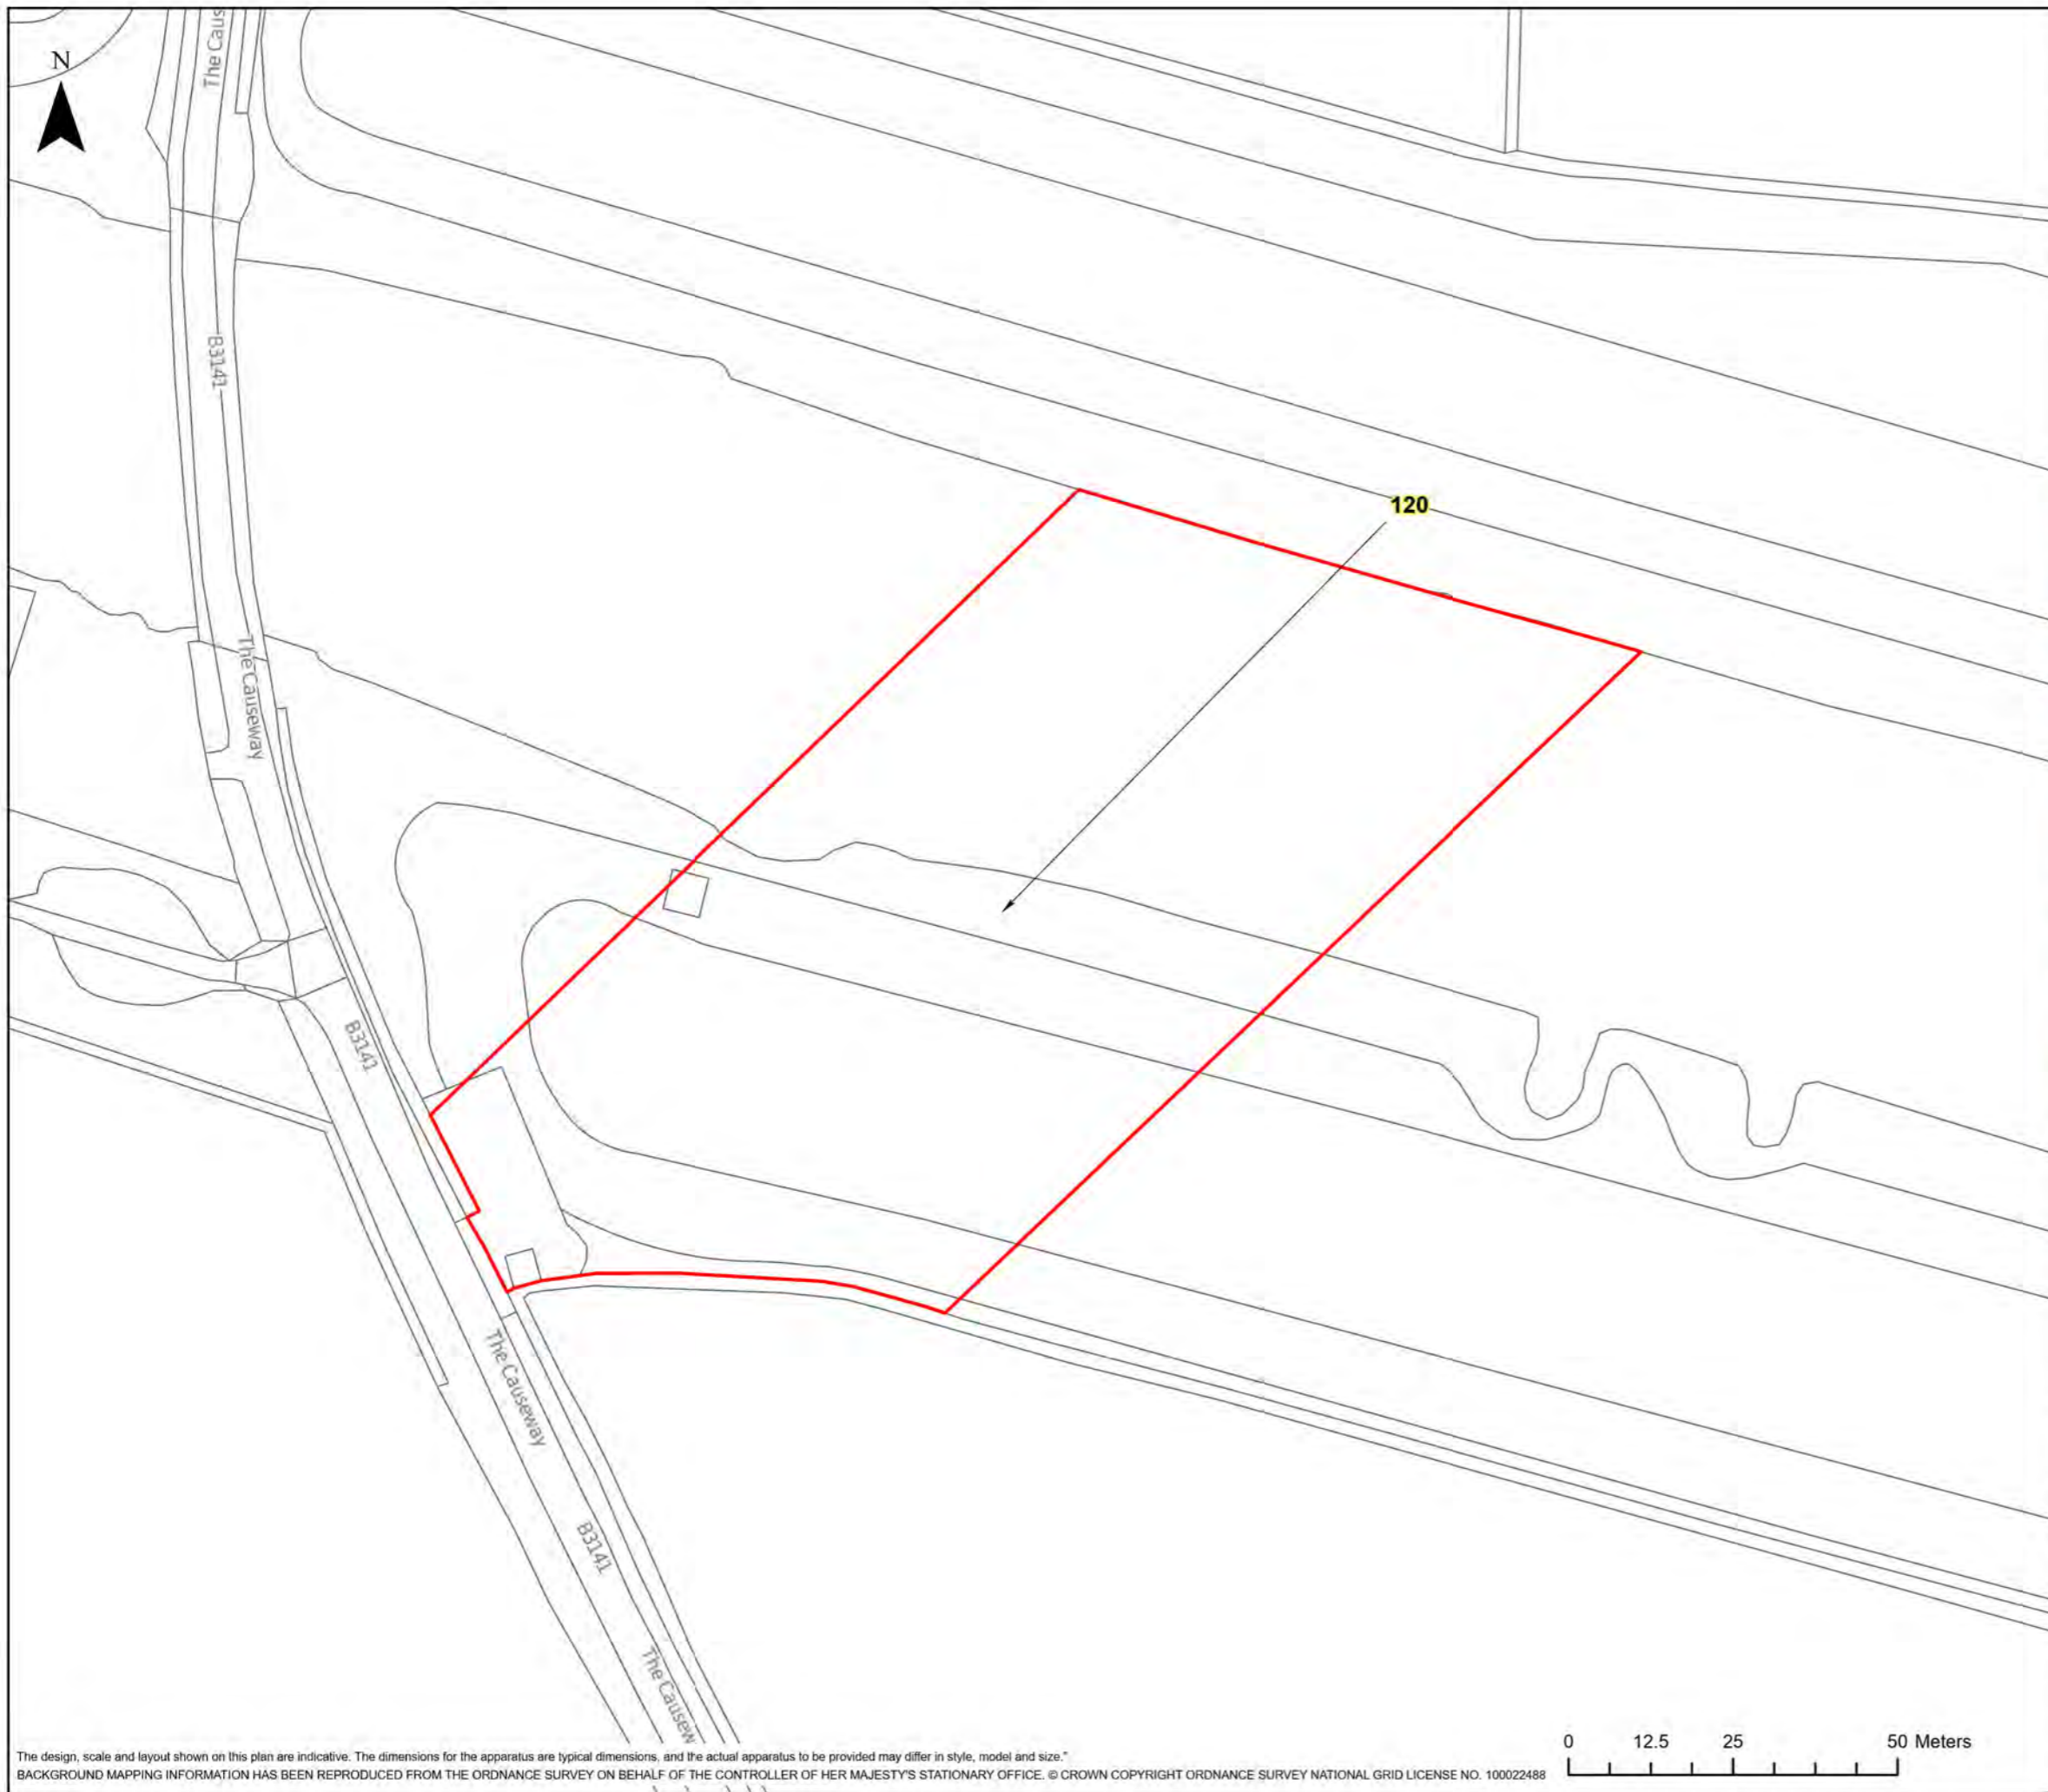

LEGEND


GVD Plot

Coordinate System: British National Grid Projection: Transverse Mercator Datum: OSGB 1938 Units: Metre	Map Centre: 334649E 143609N
---	--------------------------------

Version:	Date:	Remarks:	Drawn:	Checked:
v1	01/12/2022	Published	RG	RS

SCALE: 1:1,000	PAPER SIZE: A3
----------------	----------------

Notes:
This drawing is scaled at paper size A3, therefore any prints taken at different sizes will affect the accuracy of the measurement units and should not be scaled against.

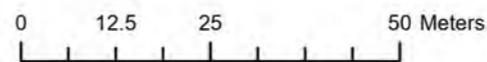



N



HINKLEY C CONNECTION PROJECT

Title
STAGE 7 - SECTION 3 PLOT PLAN

Ref No: HINK-GVDS7-2-PLOT121 Plan: Plot Number 121

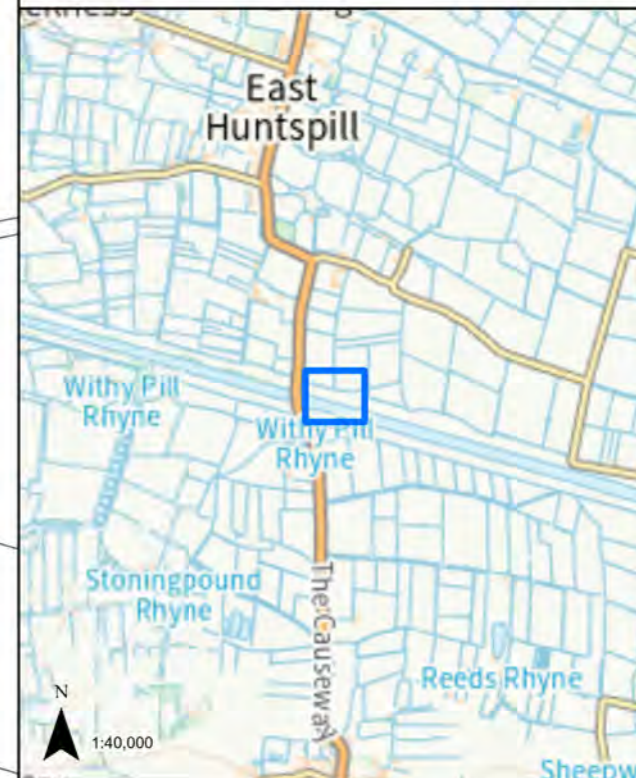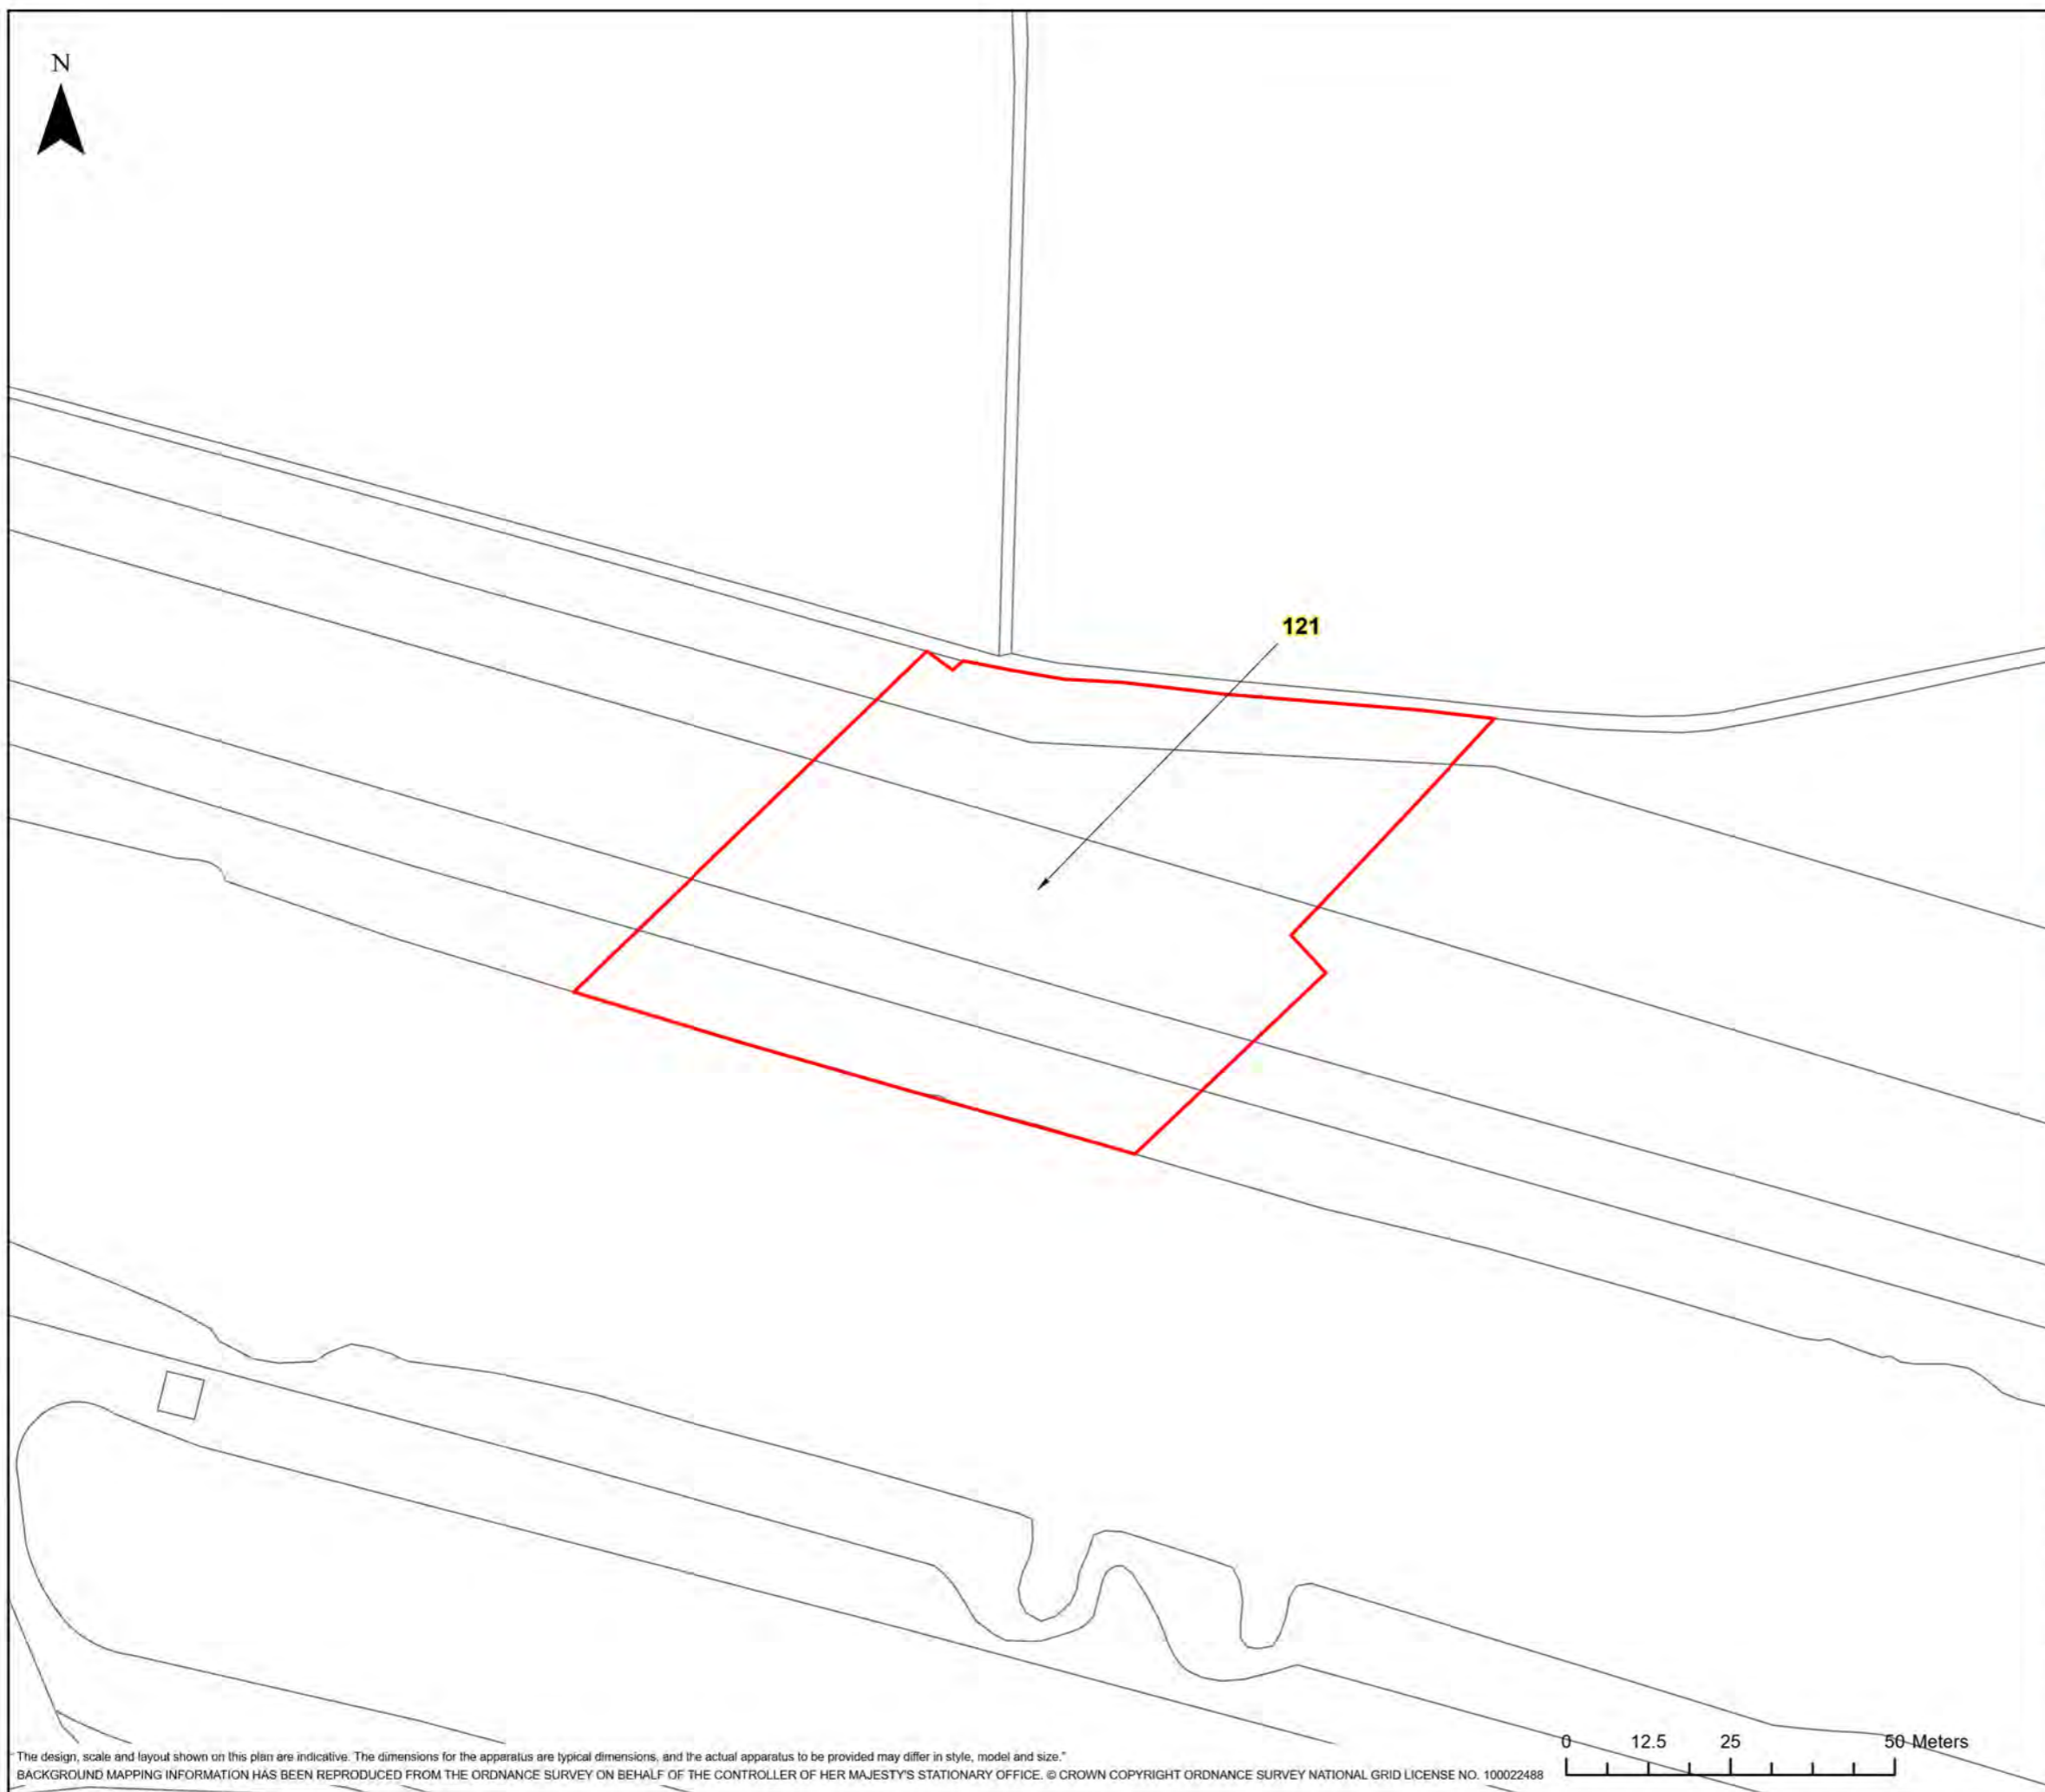

LEGEND


 GVD Plot

Coordinate System: British National Grid
Projection: Transverse Mercator
Datum: OSGB 1938
Units: Metre
Map Centre:
334726E 143685N

Version:	Date:	Remarks:	Drawn:	Checked:
v1	01/12/2022	Published	RG	RS

SCALE: 1:1,000 PAPER SIZE: A3

Notes:
This drawing is scaled at paper size A3, therefore any prints taken at different sizes will affect the accuracy of the measurement units and should not be scaled against.

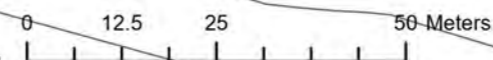

N




nationalgrid

HINKLEY C CONNECTION PROJECT

Title
STAGE 7 - SECTION 3 PLOT PLAN

Ref No: HINK-GVDS7-2-PLOT122 Plan: Plot Number 122

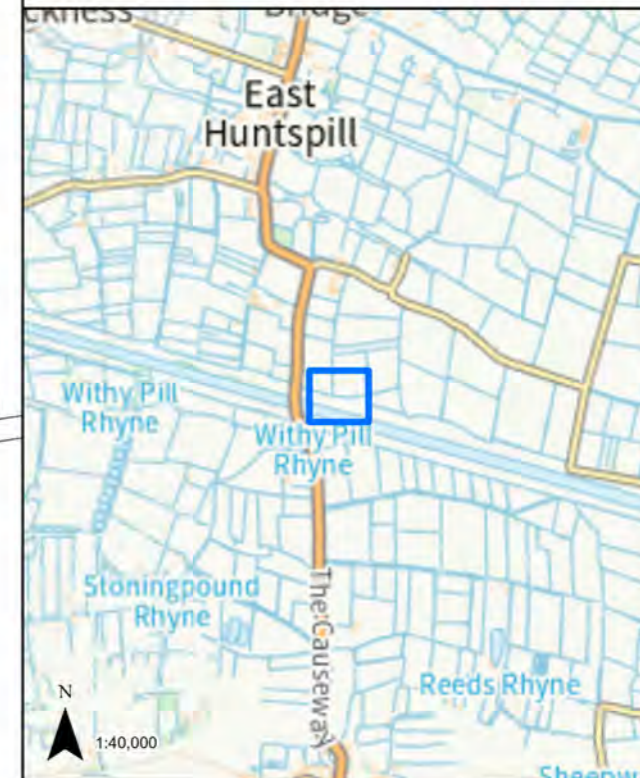

122

LEGEND


 GVD Plot

Coordinate System: British National Grid
Projection: Transverse Mercator
Datum: OSGB 1938
Units: Metre
Map Centre:
334756E 143718N

Version:	Date:	Remarks:	Drawn:	Checked:
v1	01/12/2022	Published	RG	RS

SCALE: 1:1,000 PAPER SIZE: A3

Notes:
This drawing is scaled at paper size A3, therefore any prints taken at different sizes will affect the accuracy of the measurement units and should not be scaled against.

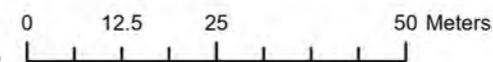

N




nationalgrid

HINKLEY C CONNECTION PROJECT

Title
STAGE 7 - SECTION 3 PLOT PLAN

Ref No: HINK-GVDS7-2-PLOT123 Plan: Plot Number 123

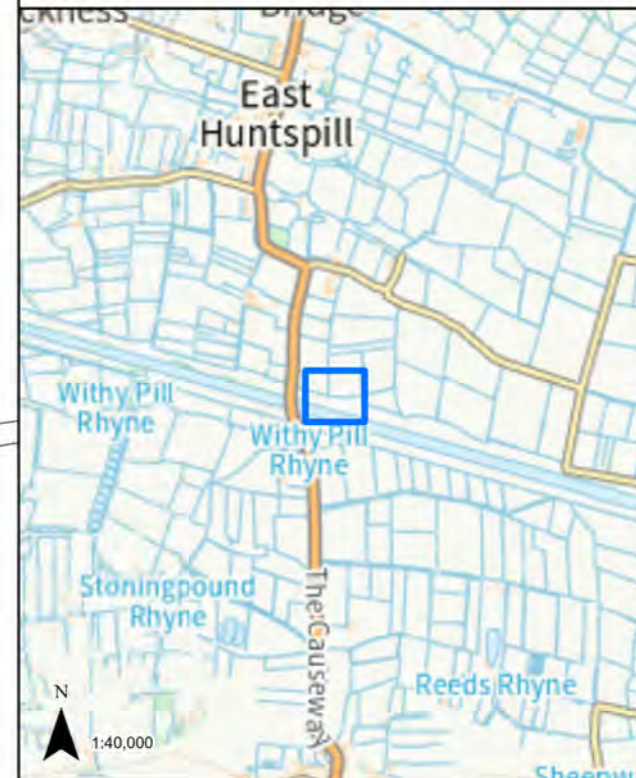

123

LEGEND


 GVD Plot

Coordinate System: British National Grid
Projection: Transverse Mercator
Datum: OSGB 1938
Units: Metre
Map Centre:
334757E 143719N

Version:	Date:	Remarks:	Drawn:	Checked:
v1	01/12/2022	Published	RG	RS

SCALE: 1:1,000 PAPER SIZE: A3



Notes:
This drawing is scaled at paper size A3, therefore any prints taken at different sizes will affect the accuracy of the measurement units and should not be scaled against.

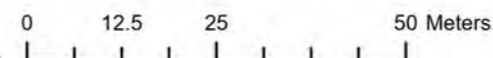

HINKLEY C CONNECTION PROJECT

Title
STAGE 7 - SECTION 3 PLOT PLAN

Ref No: HINK-GVDS7-2-PLOT124 Plan: Plot Number 124

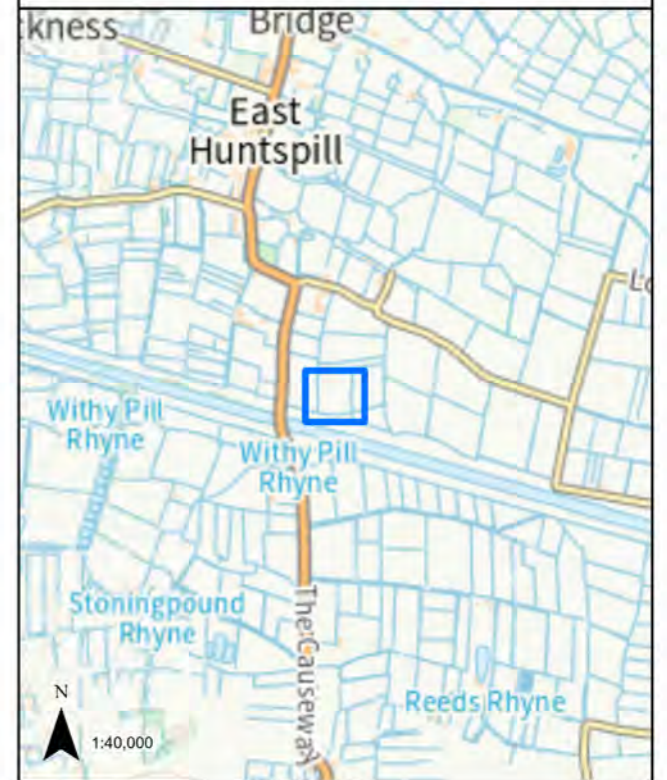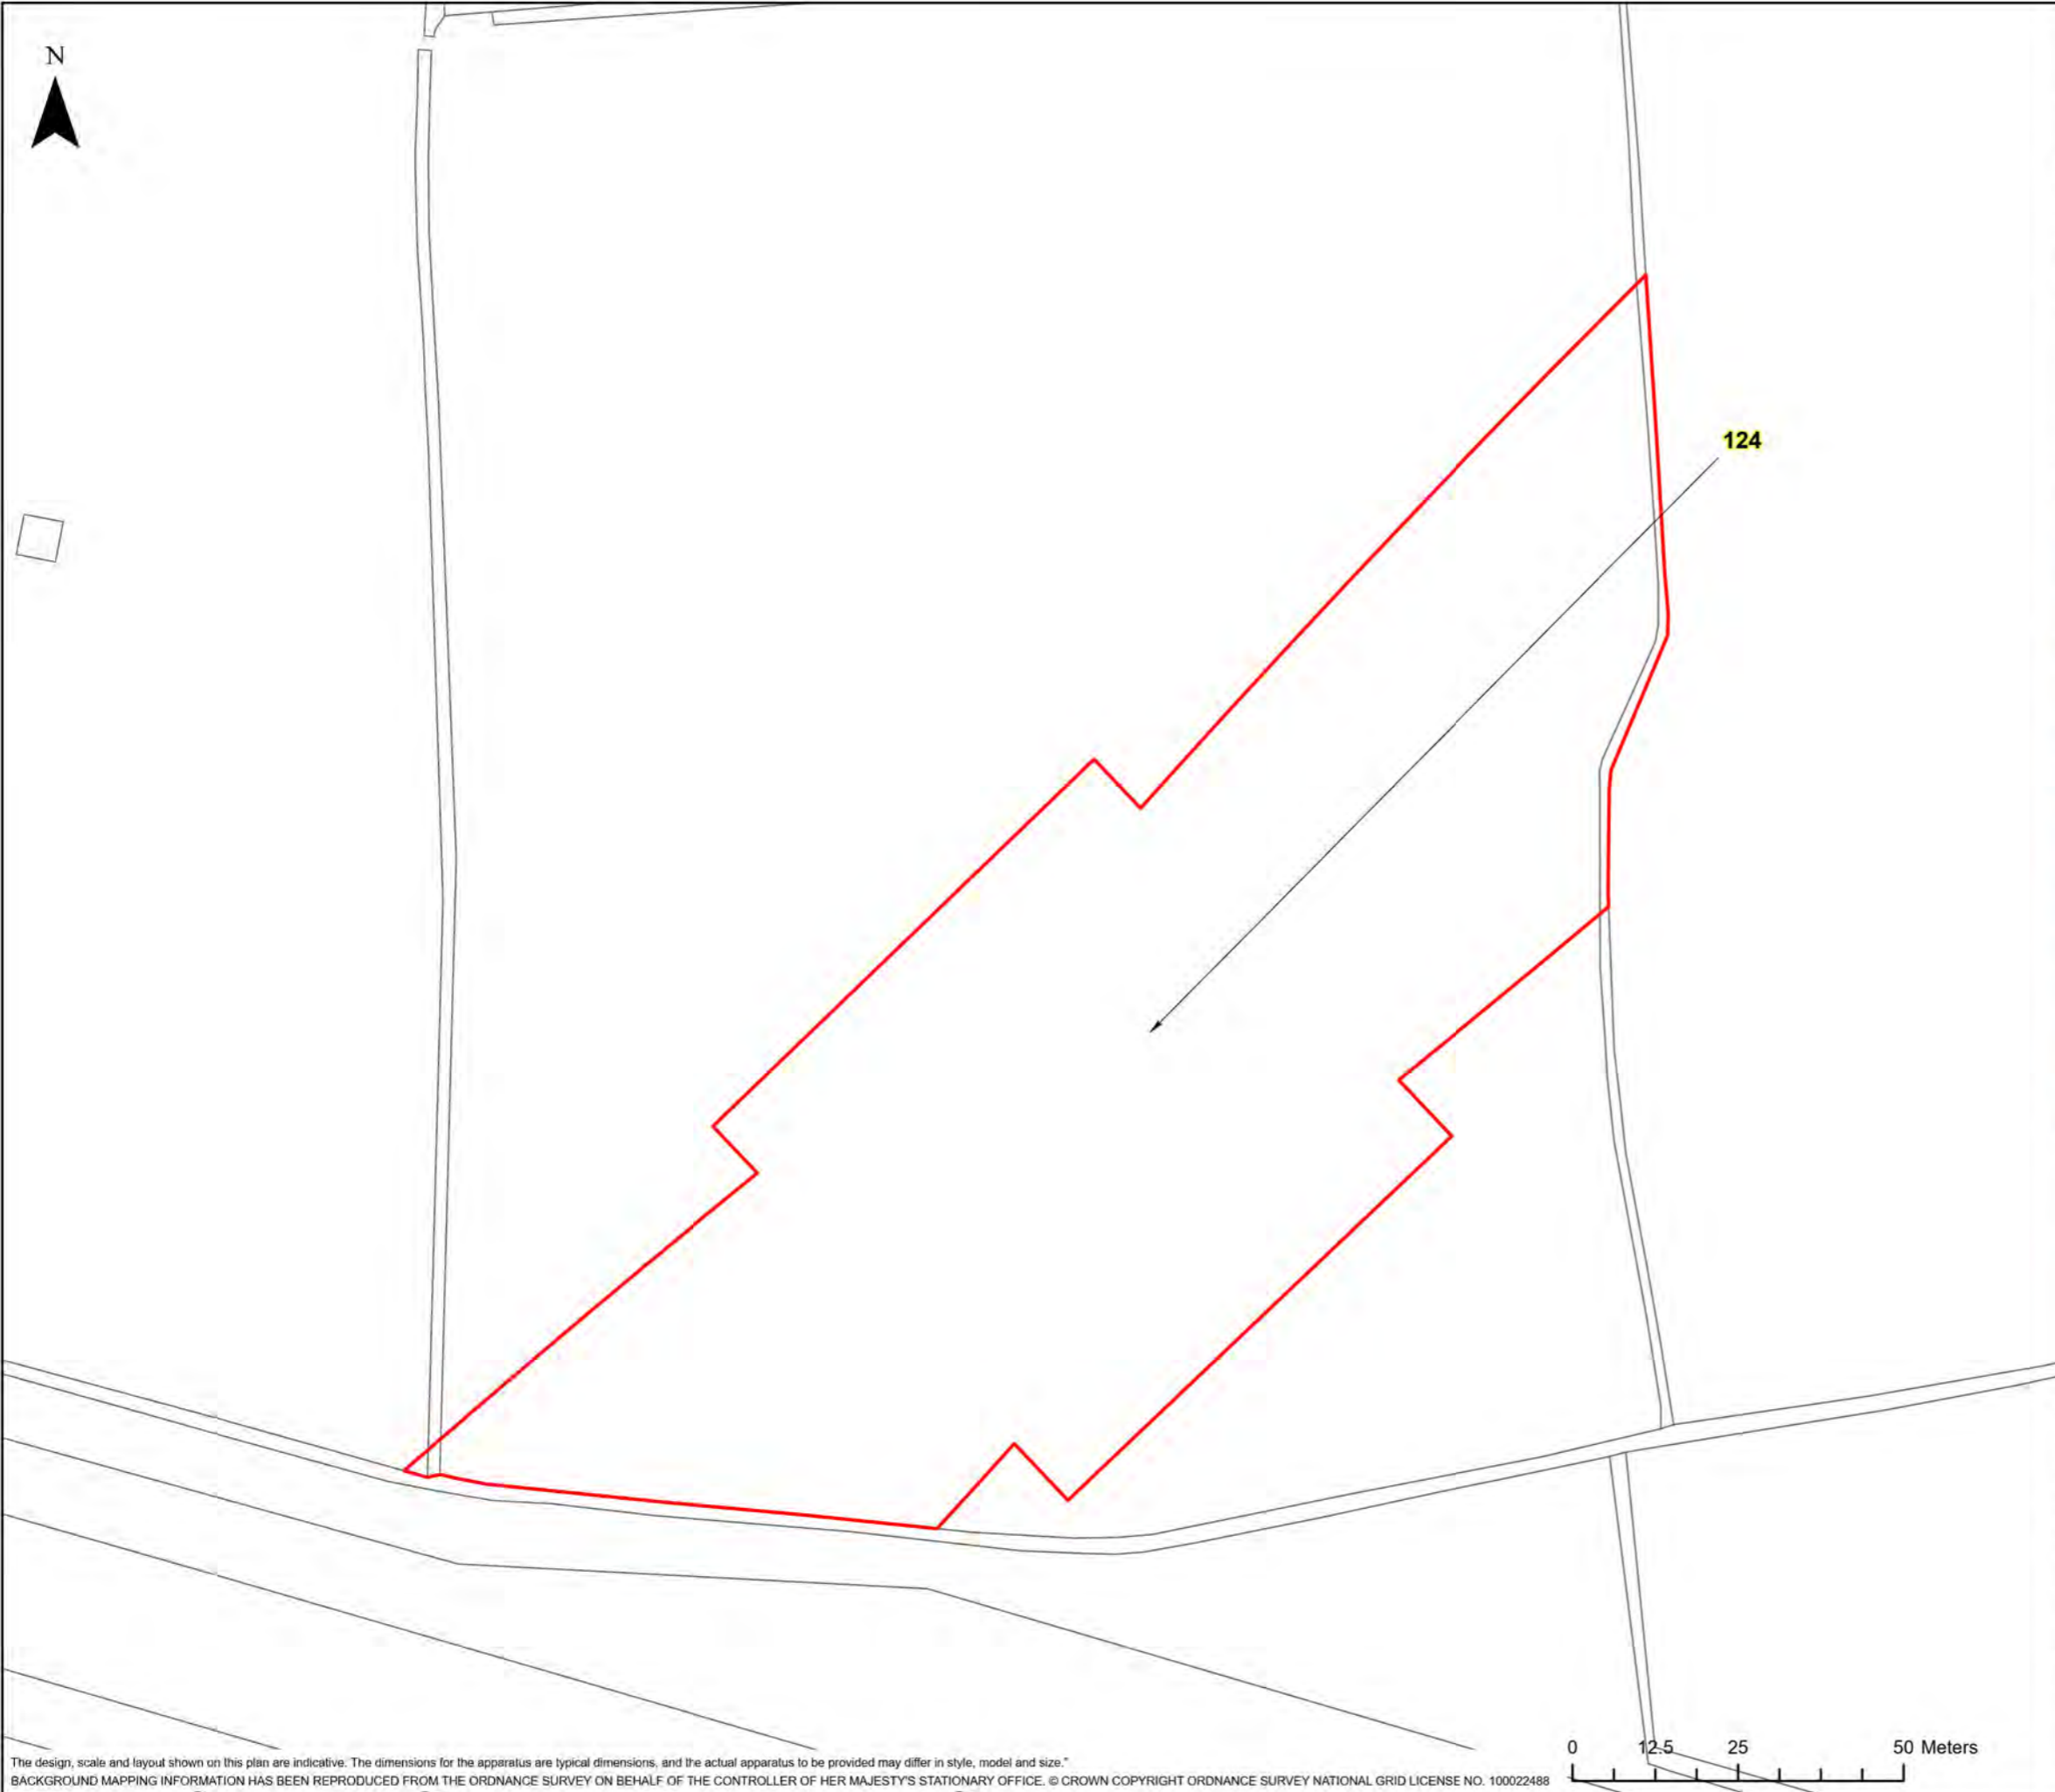

LEGEND


GVD Plot

Coordinate System: British National Grid Projection: Transverse Mercator Datum: OSGB 1938 Units: Metre	Map Centre: 334813E 143809N
---	--------------------------------

Version:	Date:	Remarks:	Drawn:	Checked:
v1	01/12/2022	Published	RG	RS

SCALE: 1:1,000	PAPER SIZE: A3
----------------	----------------

Notes:
This drawing is scaled at paper size A3, therefore any prints taken at different sizes will affect the accuracy of the measurement units and should not be scaled against.



The design, scale and layout shown on this plan are indicative. The dimensions for the apparatus are typical dimensions, and the actual apparatus to be provided may differ in style, model and size.
BACKGROUND MAPPING INFORMATION HAS BEEN REPRODUCED FROM THE ORDNANCE SURVEY ON BEHALF OF THE CONTROLLER OF HER MAJESTY'S STATIONARY OFFICE. © CROWN COPYRIGHT ORDNANCE SURVEY NATIONAL GRID LICENSE NO. 100022488

N





nationalgrid

HINKLEY C CONNECTION PROJECT

Title
STAGE 7 - SECTION 3 PLOT PLAN

Ref No: HINK-GVDS7-2-PLOT125 Plan: Plot Number 125

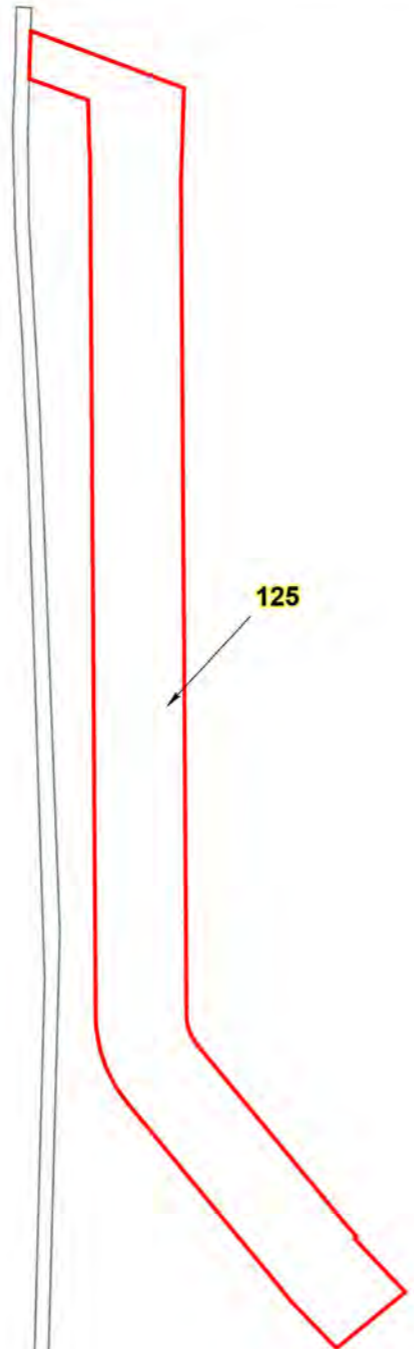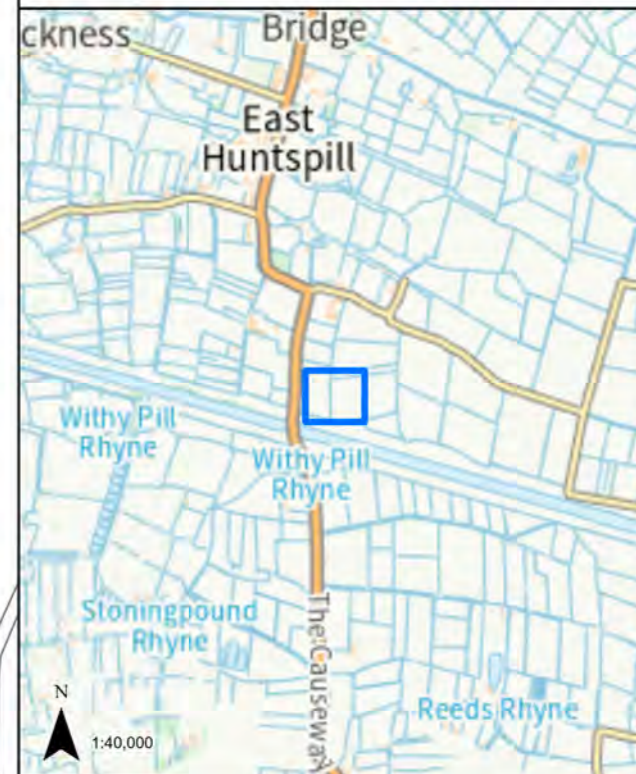

LEGEND


 GVD Plot

Coordinate System: British National Grid
Projection: Transverse Mercator
Datum: OSGB 1938
Units: Metre
Map Centre:
334746E 143848N

Version:	Date:	Remarks:	Drawn:	Checked:
v1	01/12/2022	Published	RG	RS

SCALE: 1:1,000 PAPER SIZE: A3

Notes:
This drawing is scaled at paper size A3, therefore any prints taken at different sizes will affect the accuracy of the measurement units and should not be scaled against.

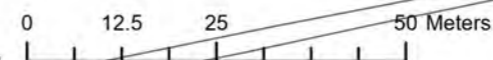

N




nationalgrid

HINKLEY C CONNECTION PROJECT

Title
STAGE 7 - SECTION 3 PLOT PLAN

Ref No: HINK-GVDS7-2-PLOT126 Plan: Plot Number 126

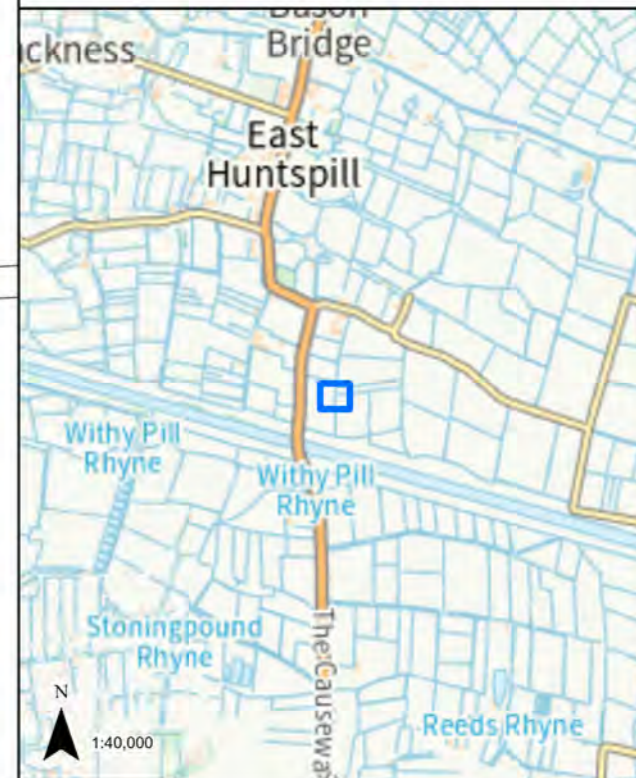

126

LEGEND


 GVD Plot

Coordinate System: British National Grid
Projection: Transverse Mercator
Datum: OSGB 1938
Units: Metre
Map Centre:
334720E 143932N

Version:	Date:	Remarks:	Drawn:	Checked:
v1	01/12/2022	Published	RG	RS

SCALE: 1:500 PAPER SIZE: A3

Notes:
This drawing is scaled at paper size A3, therefore any prints taken at different sizes will affect the accuracy of the measurement units and should not be scaled against.


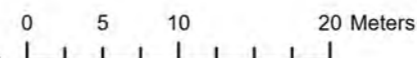




HINKLEY C CONNECTION PROJECT

Title
STAGE 7 - SECTION 3 PLOT PLAN

Ref No: HINK-GVDS7-2-PLOT127 Plan: Plot Number 127

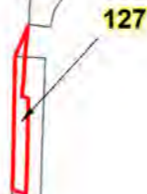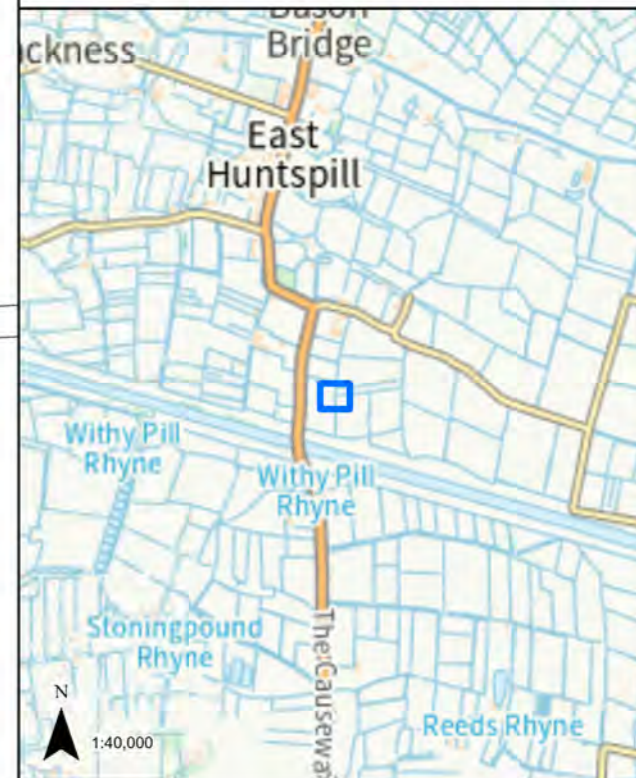

LEGEND


 GVD Plot

Coordinate System: British National Grid
Projection: Transverse Mercator
Datum: OSGB 1938
Units: Metre
Map Centre:
334719E 143935N

Version:	Date:	Remarks:	Drawn:	Checked:
v1	01/12/2022	Published	RG	RS

SCALE: 1:500 PAPER SIZE: A3


Notes:
This drawing is scaled at paper size A3, therefore any prints taken at different sizes will affect the accuracy of the measurement units and should not be scaled against.

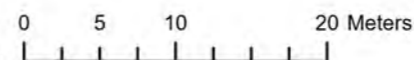

HINKLEY C CONNECTION PROJECT

Title
STAGE 7 - SECTION 3 PLOT PLAN

Ref No: HINK-GVDS7-2-PLOT128 Plan: Plot Number 128

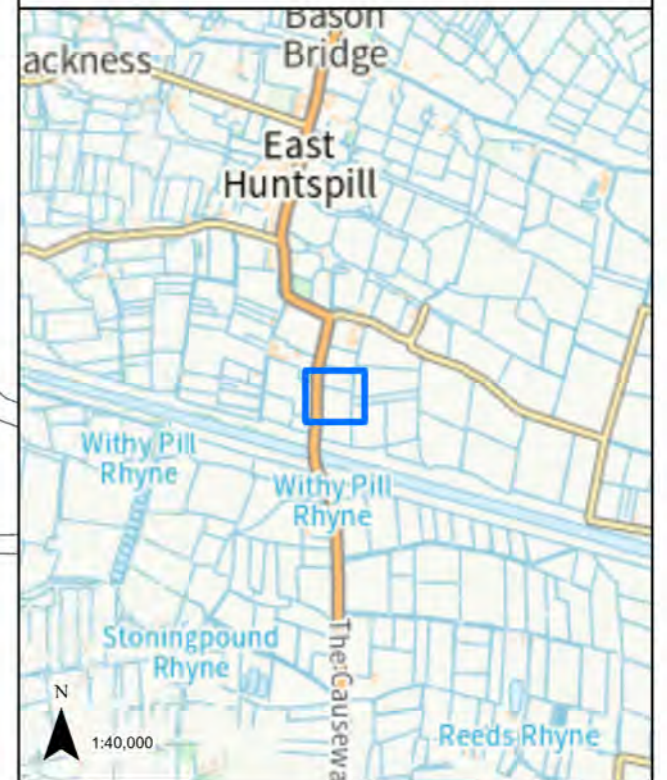

LEGEND
 GVD Plot

Coordinate System: British National Grid Projection: Transverse Mercator Datum: OSGB 1938 Units: Metre	Map Centre: 334634E 143987N
---	--------------------------------

Version:	Date:	Remarks:	Drawn:	Checked:
v1	01/12/2022	Published	RG	RS

SCALE: 1:1,000	PAPER SIZE: A3
----------------	----------------


Notes:
 This drawing is scaled at paper size A3, therefore any prints taken at different sizes will affect the accuracy of the measurement units and should not be scaled against.

BK Bruton Knowles



The design, scale and layout shown on this plan are indicative. The dimensions for the apparatus are typical dimensions, and the actual apparatus to be provided may differ in style, model and size.
 BACKGROUND MAPPING INFORMATION HAS BEEN REPRODUCED FROM THE ORDNANCE SURVEY ON BEHALF OF THE CONTROLLER OF HER MAJESTY'S STATIONARY OFFICE. © CROWN COPYRIGHT ORDNANCE SURVEY NATIONAL GRID LICENSE NO. 100022488

N

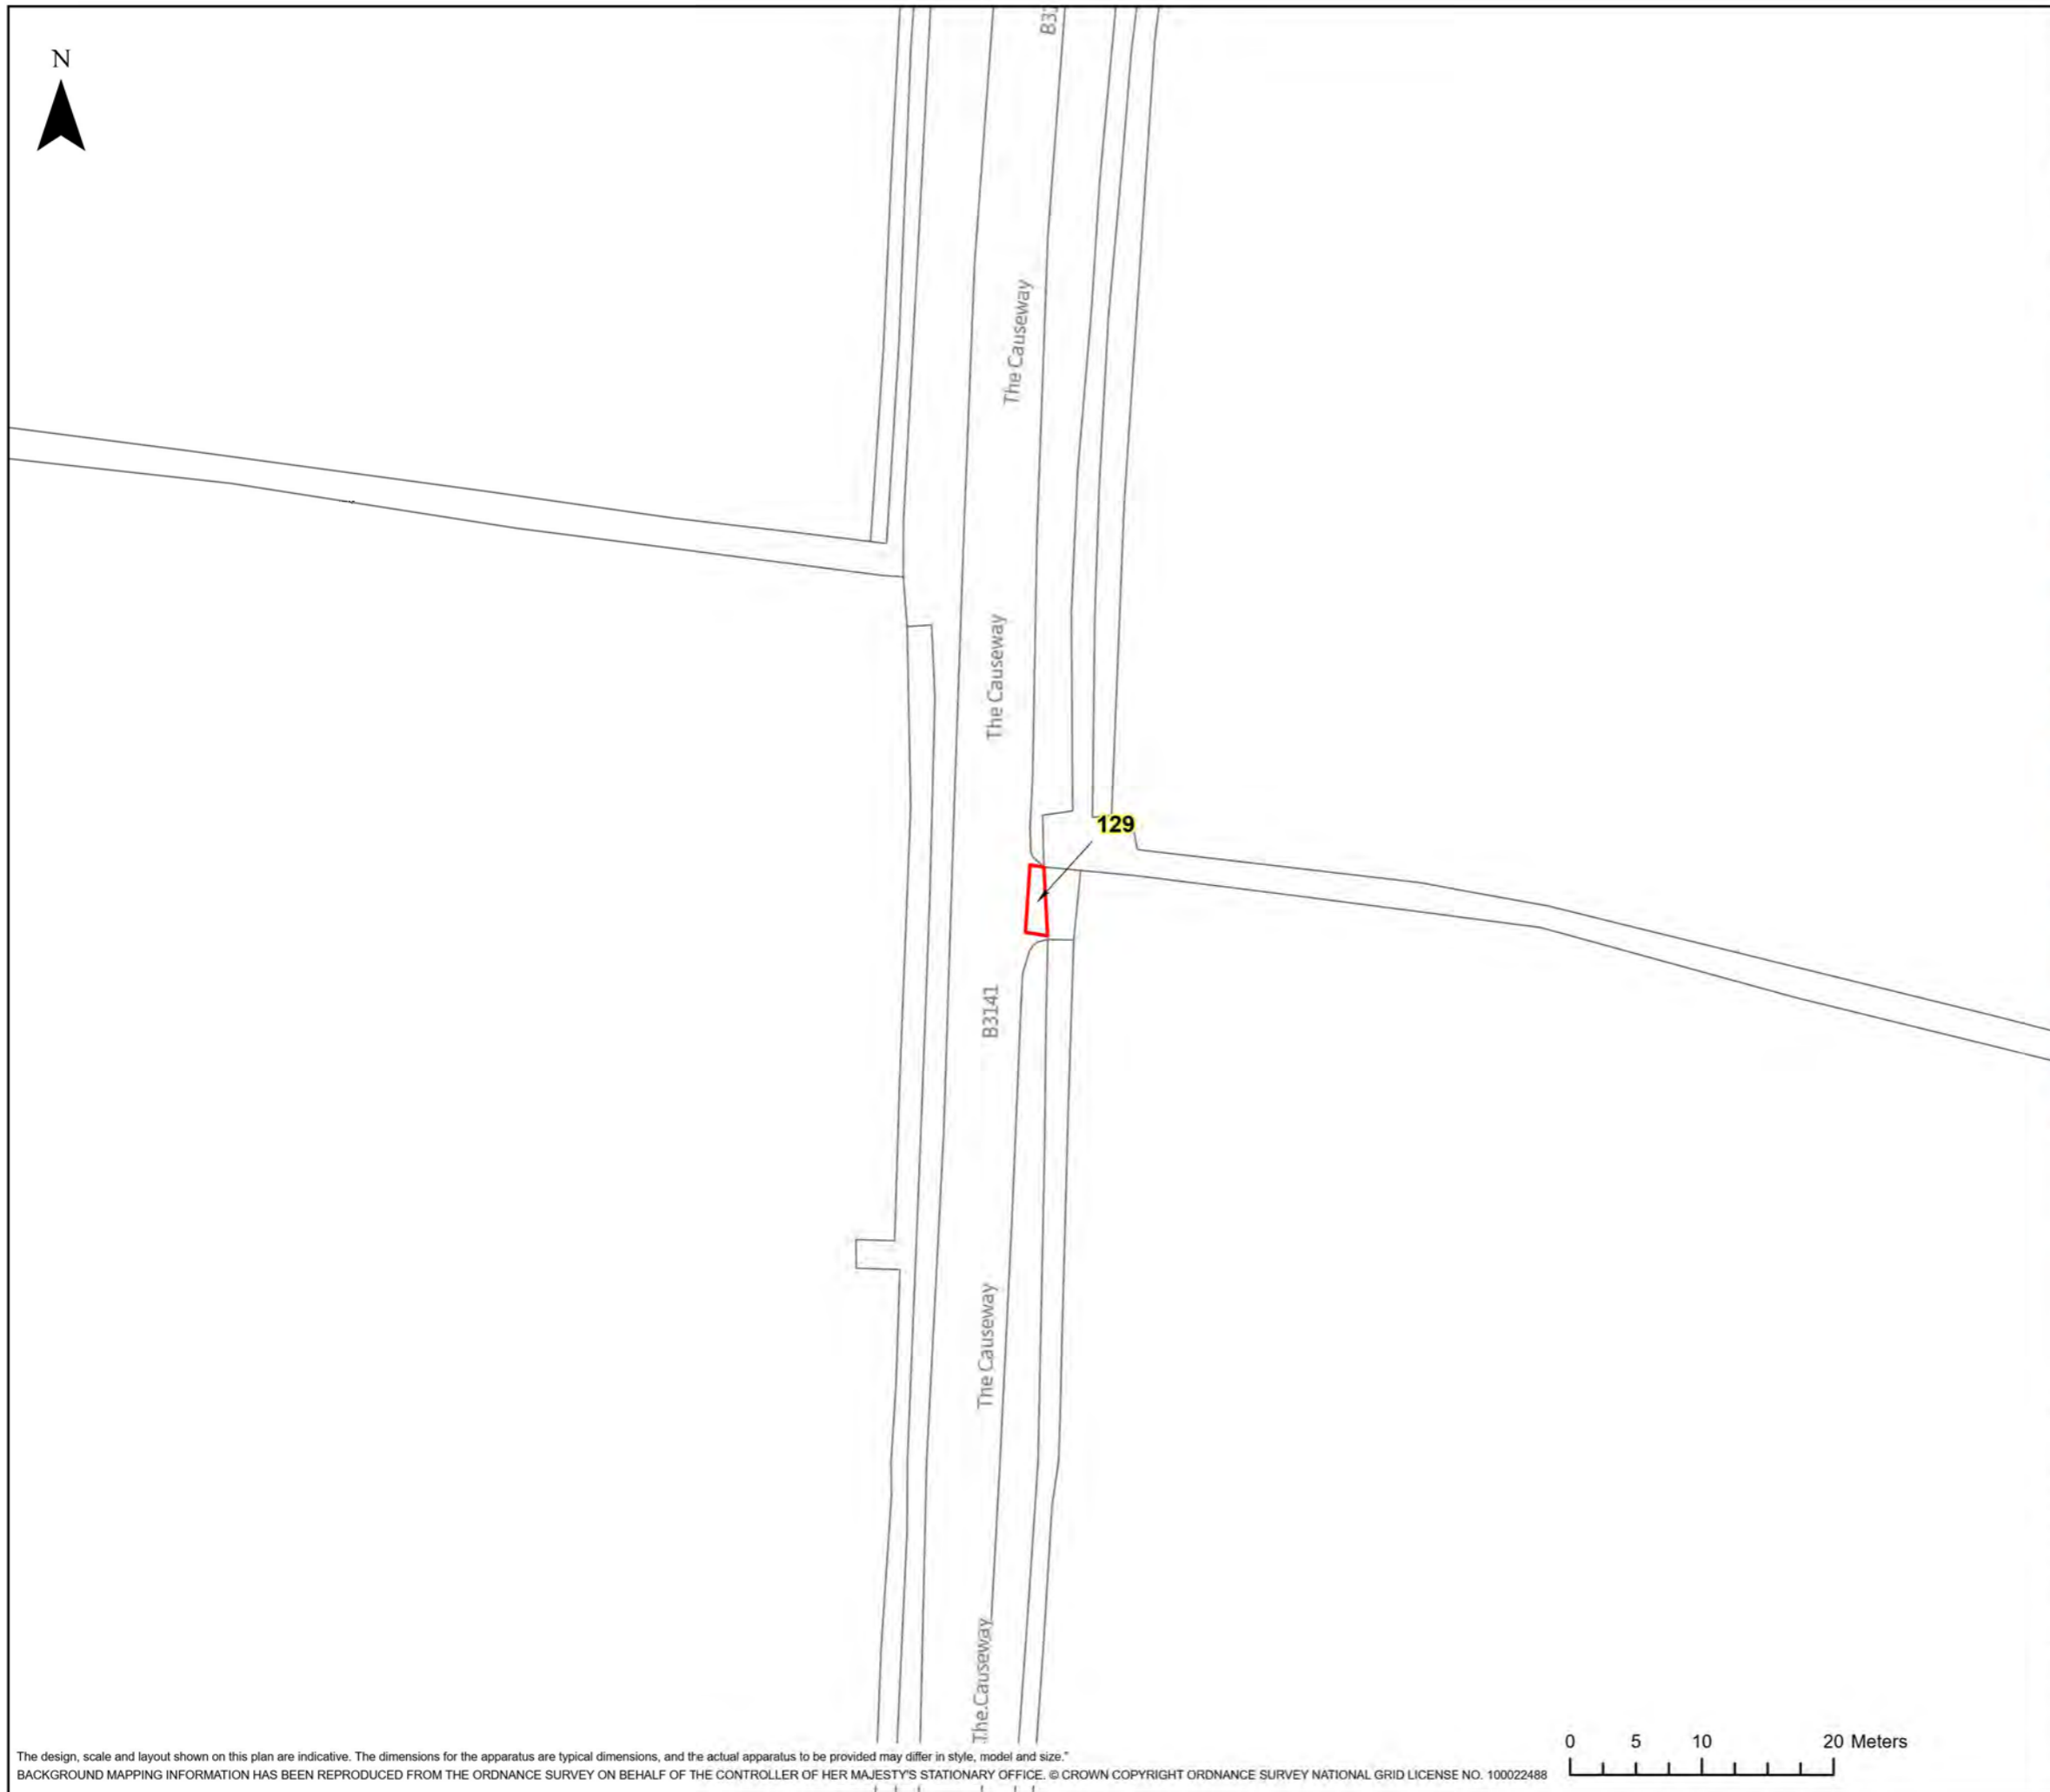


nationalgrid

HINKLEY C CONNECTION PROJECT

Title
STAGE 7 - SECTION 3 PLOT PLAN

Ref No: HINK-GVDS7-2-PLOT129 Plan: Plot Number 129

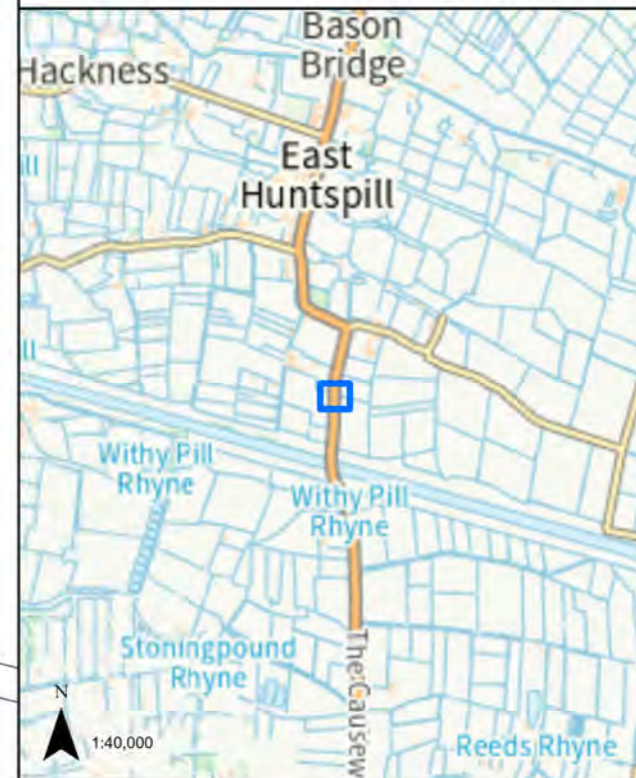

LEGEND


 GVD Plot


Coordinate System: British National Grid
Projection: Transverse Mercator
Datum: OSGB 1938
Units: Metre
Map Centre:
334543E 144043N

Version:	Date:	Remarks:	Drawn:	Checked:
v1	01/12/2022	Published	RG	RS

SCALE: 1:500 PAPER SIZE: A3

Notes:
This drawing is scaled at paper size A3, therefore any prints taken at different sizes will affect the accuracy of the measurement units and should not be scaled against.

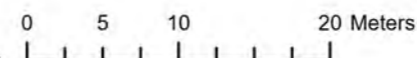


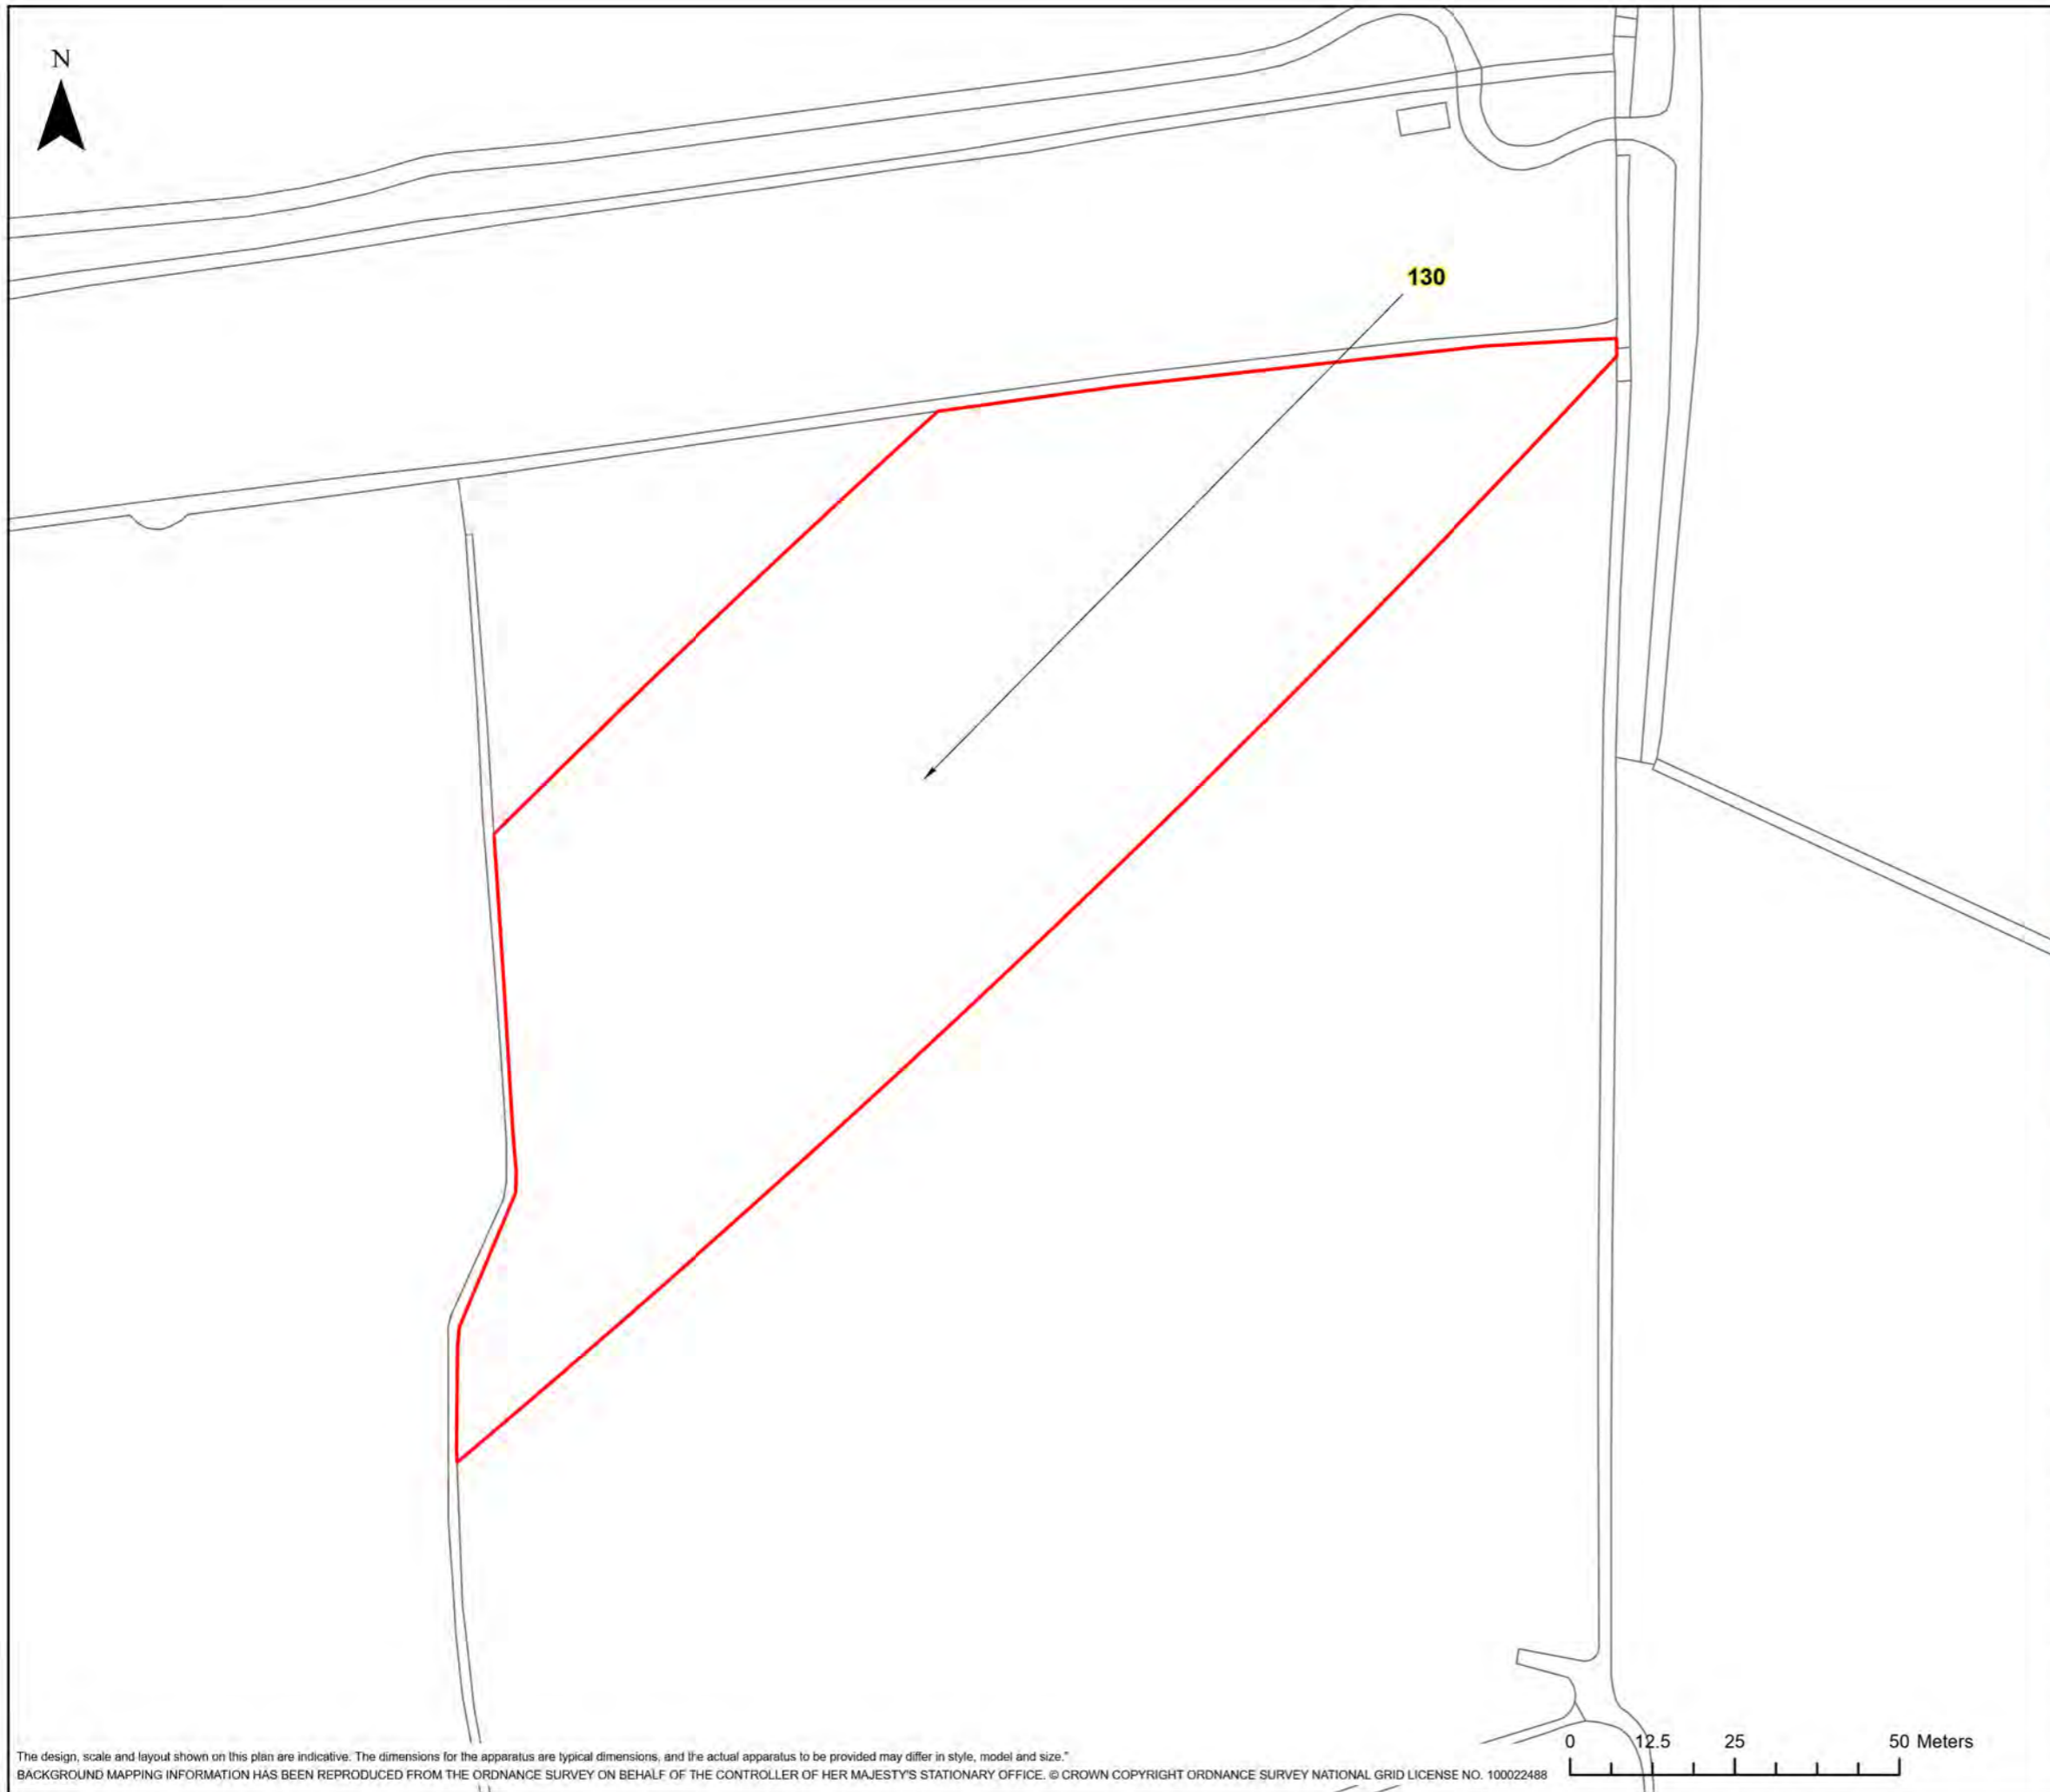

HINKLEY C CONNECTION PROJECT

Title
STAGE 7 - SECTION 3 PLOT PLAN

Ref No: HINK-GVDS7-2-PLOT130 Plan: Plot Number 130

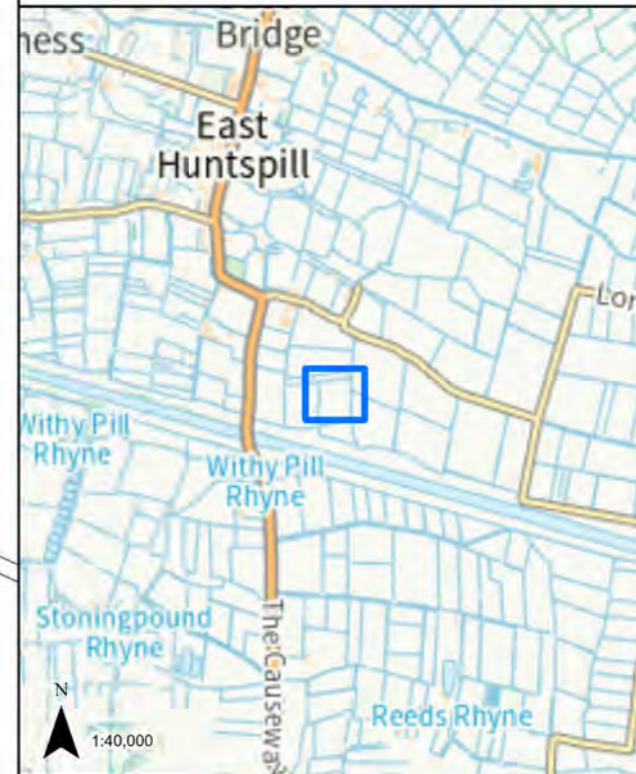

LEGEND

 GVD Plot

Coordinate System: British National Grid
Projection: Transverse Mercator
Datum: OSGB 1938
Units: Metre
Map Centre:
334988E 143894N

Version:	Date:	Remarks:	Drawn:	Checked:
v1	01/12/2022	Published	RG	RS

SCALE: 1:1,000 PAPER SIZE: A3

Notes:
This drawing is scaled at paper size A3, therefore any prints taken at different sizes will affect the accuracy of the measurement units and should not be scaled against.



0 12.5 25 50 Meters


N



HINKLEY C CONNECTION PROJECT

Title
STAGE 7 - SECTION 3 PLOT PLAN

Ref No: HINK-GVDS7-2-PLOT131 Plan: Plot Number 131

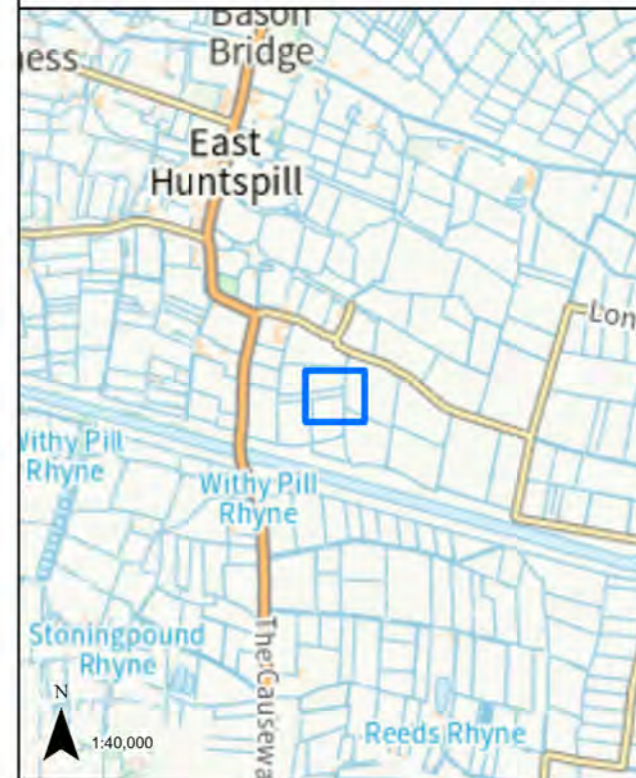

LEGEND


 GVD Plot

Coordinate System: British National Grid
Projection: Transverse Mercator
Datum: OSGB 1938
Units: Metre
Map Centre:
335025E 143975N


Version:	Date:	Remarks:	Drawn:	Checked:
v1	01/12/2022	Published	RG	RS

SCALE: 1:1,000 PAPER SIZE: A3

Notes:
This drawing is scaled at paper size A3, therefore any prints taken at different sizes will affect the accuracy of the measurement units and should not be scaled against.

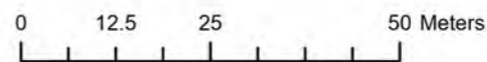

N

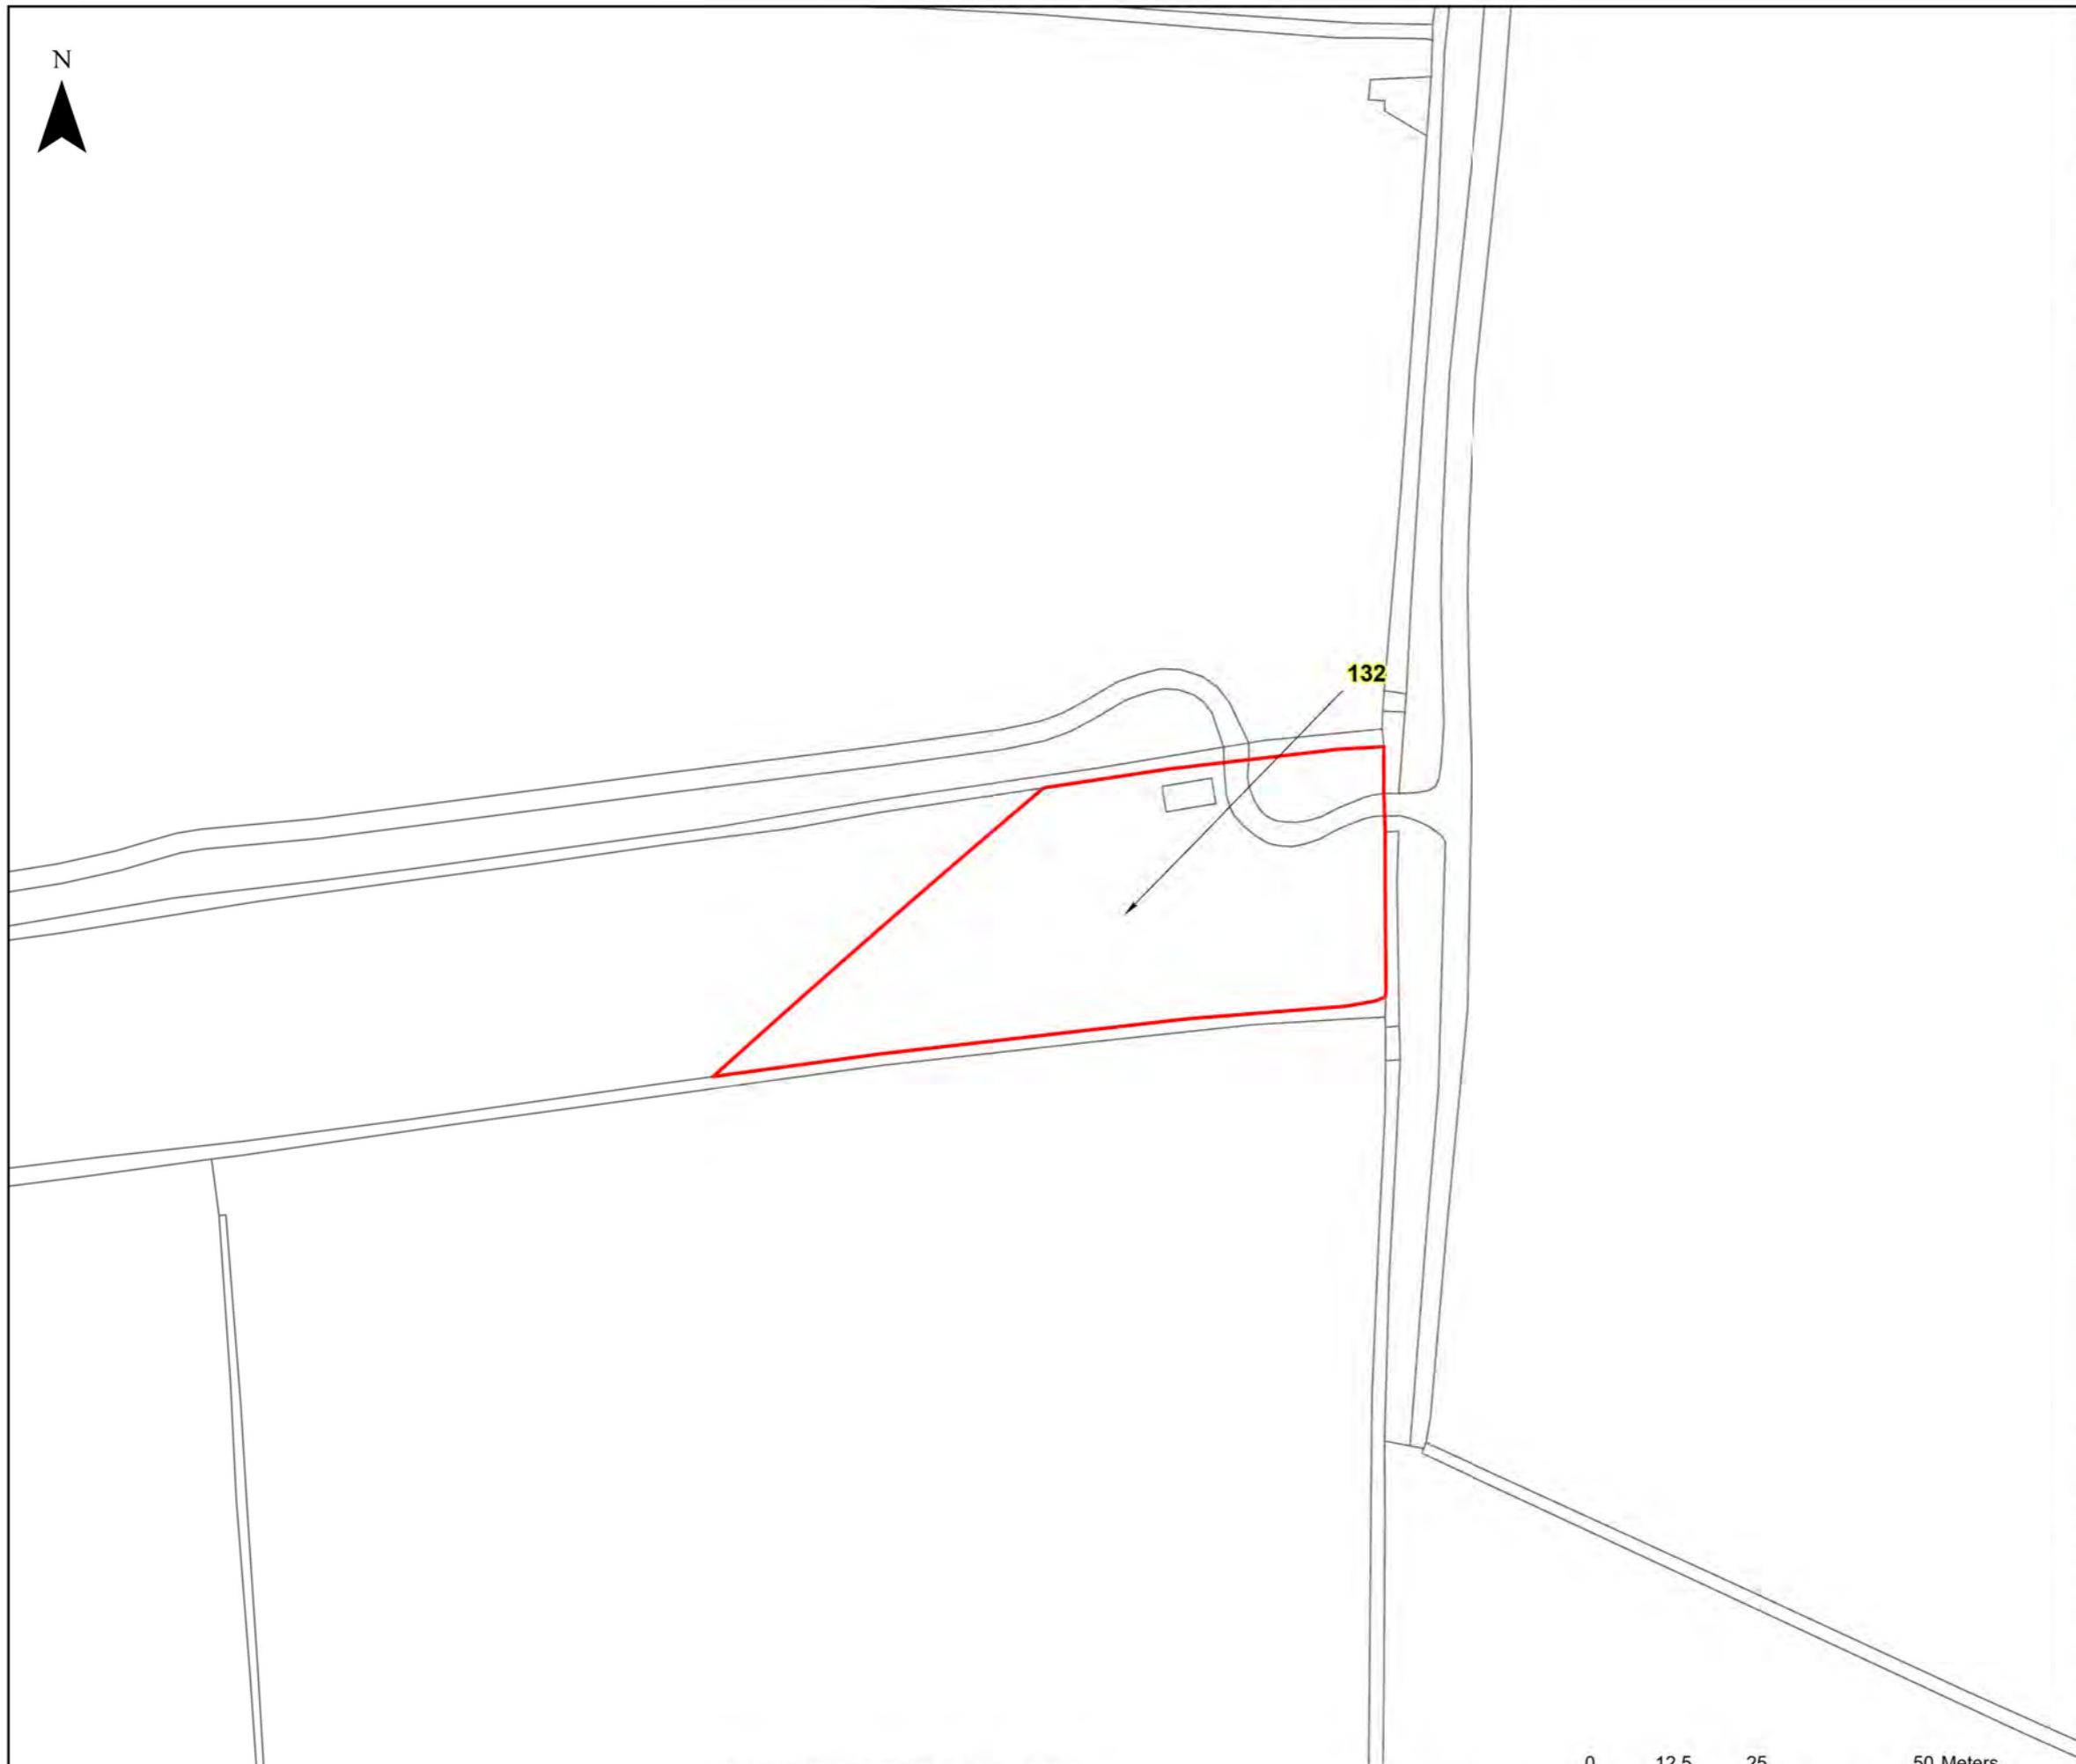


nationalgrid

HINKLEY C CONNECTION PROJECT

Title
STAGE 7 - SECTION 3 PLOT PLAN

Ref No: HINK-GVDS7-2-PLOT132 Plan: Plot Number 132

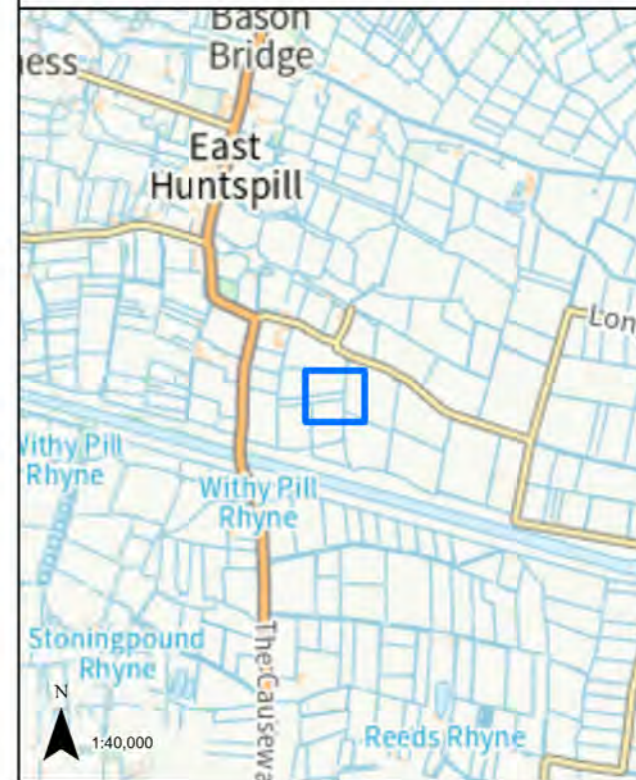

LEGEND

GVD Plot

Coordinate System: British National Grid
Projection: Transverse Mercator
Datum: OSGB 1938
Units: Metre
Map Centre:
335025E 143995N


Version:	Date:	Remarks:	Drawn:	Checked:
v1	01/12/2022	Published	RG	RS

SCALE: 1:1,000 PAPER SIZE: A3


Notes:
This drawing is scaled at paper size A3, therefore any prints taken at different sizes will affect the accuracy of the measurement units and should not be scaled against.



The design, scale and layout shown on this plan are indicative. The dimensions for the apparatus are typical dimensions, and the actual apparatus to be provided may differ in style, model and size.
BACKGROUND MAPPING INFORMATION HAS BEEN REPRODUCED FROM THE ORDNANCE SURVEY ON BEHALF OF THE CONTROLLER OF HER MAJESTY'S STATIONARY OFFICE. © CROWN COPYRIGHT ORDNANCE SURVEY NATIONAL GRID LICENSE NO. 100022488

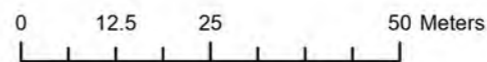

N

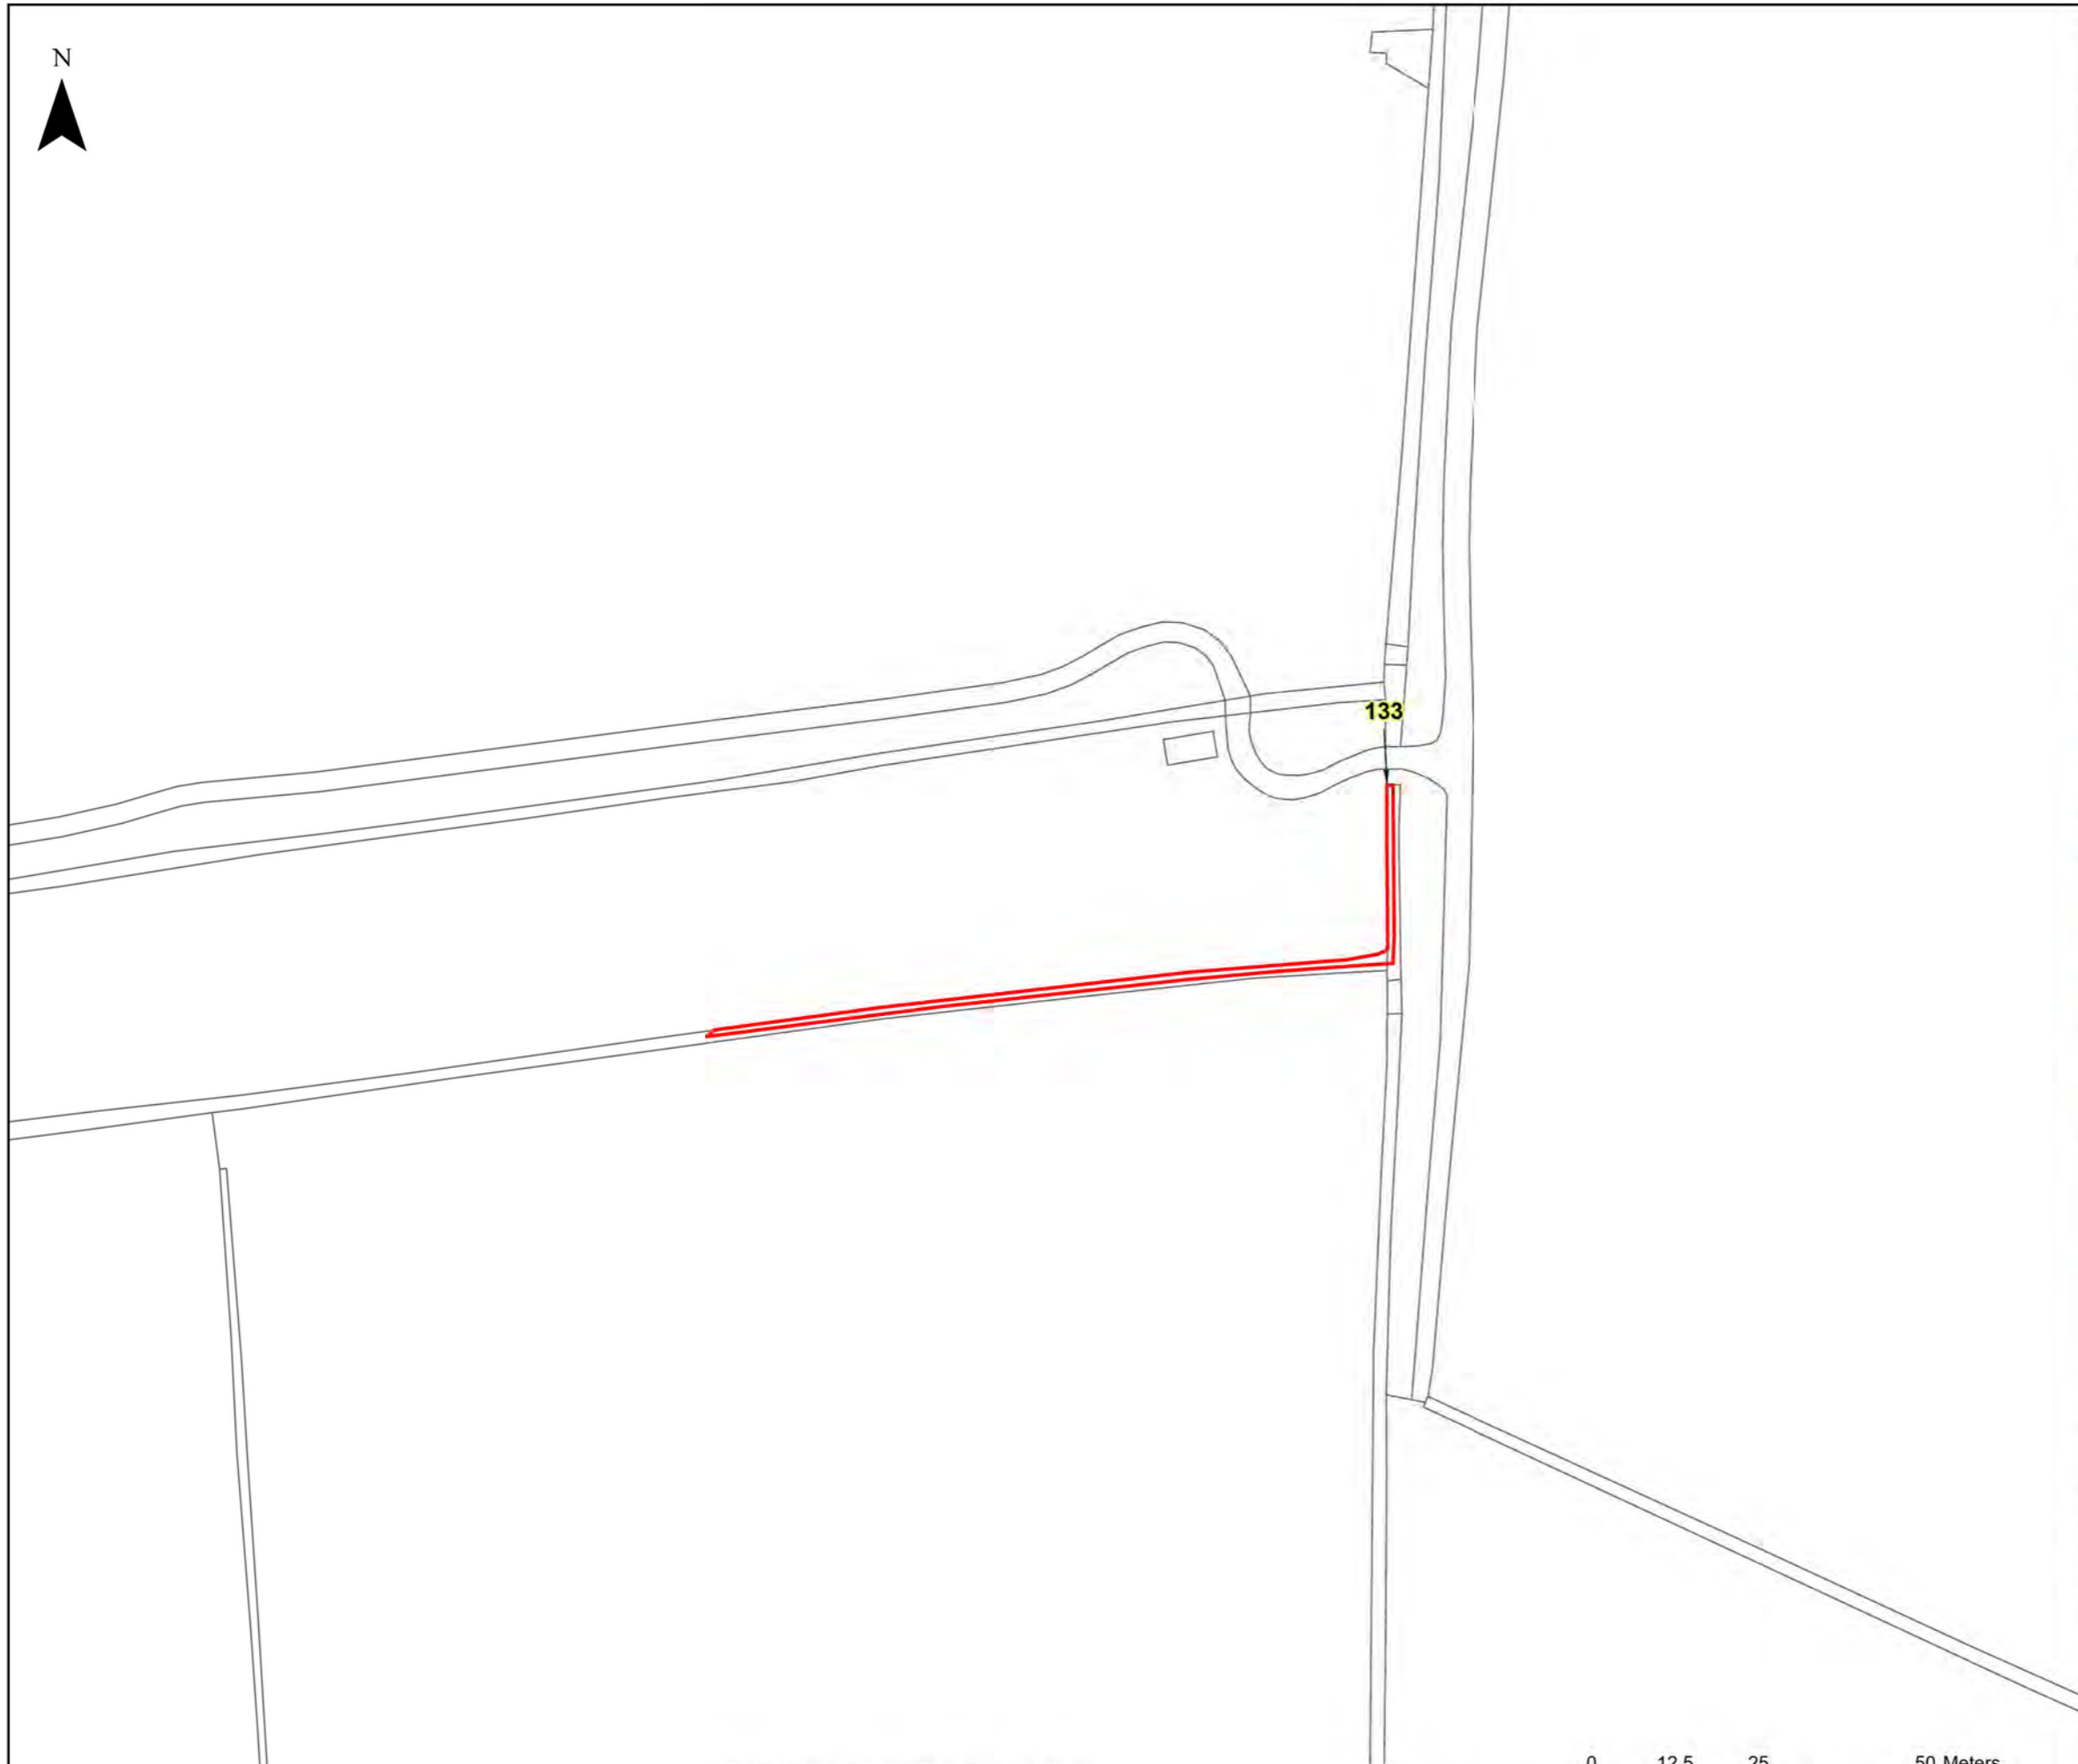


nationalgrid

HINKLEY C CONNECTION PROJECT

Title
STAGE 7 - SECTION 3 PLOT PLAN

Ref No: HINK-GVDS7-2-PLOT133 Plan: Plot Number 133

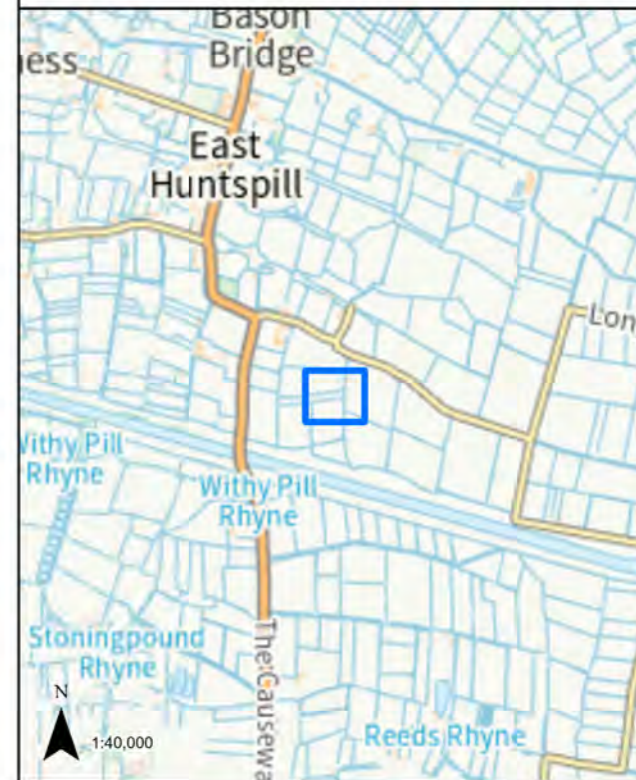

LEGEND

 GVD Plot

Coordinate System: British National Grid
Projection: Transverse Mercator
Datum: OSGB 1938
Units: Metre
Map Centre:
335025E 143988N


Version:	Date:	Remarks:	Drawn:	Checked:
v1	01/12/2022	Published	RG	RS

SCALE: 1:1,000 PAPER SIZE: A3

Notes:
This drawing is scaled at paper size A3, therefore any prints taken at different sizes will affect the accuracy of the measurement units and should not be scaled against.



The design, scale and layout shown on this plan are indicative. The dimensions for the apparatus are typical dimensions, and the actual apparatus to be provided may differ in style, model and size.
BACKGROUND MAPPING INFORMATION HAS BEEN REPRODUCED FROM THE ORDNANCE SURVEY ON BEHALF OF THE CONTROLLER OF HER MAJESTY'S STATIONARY OFFICE. © CROWN COPYRIGHT ORDNANCE SURVEY NATIONAL GRID LICENSE NO. 100022488


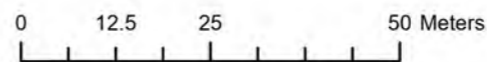




HINKLEY C CONNECTION PROJECT

Title
STAGE 7 - SECTION 3 PLOT PLAN

Ref No: HINK-GVDS7-2-PLOT134 Plan: Plot Number 134

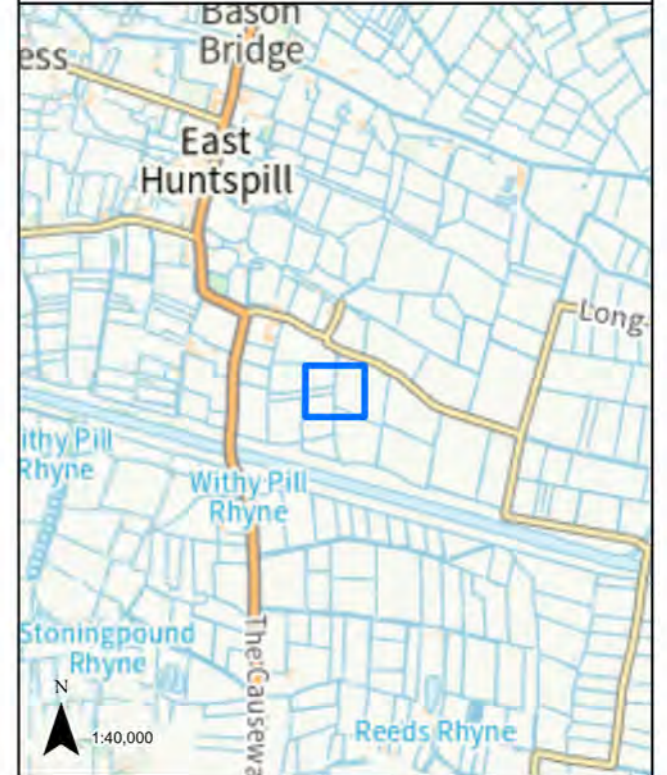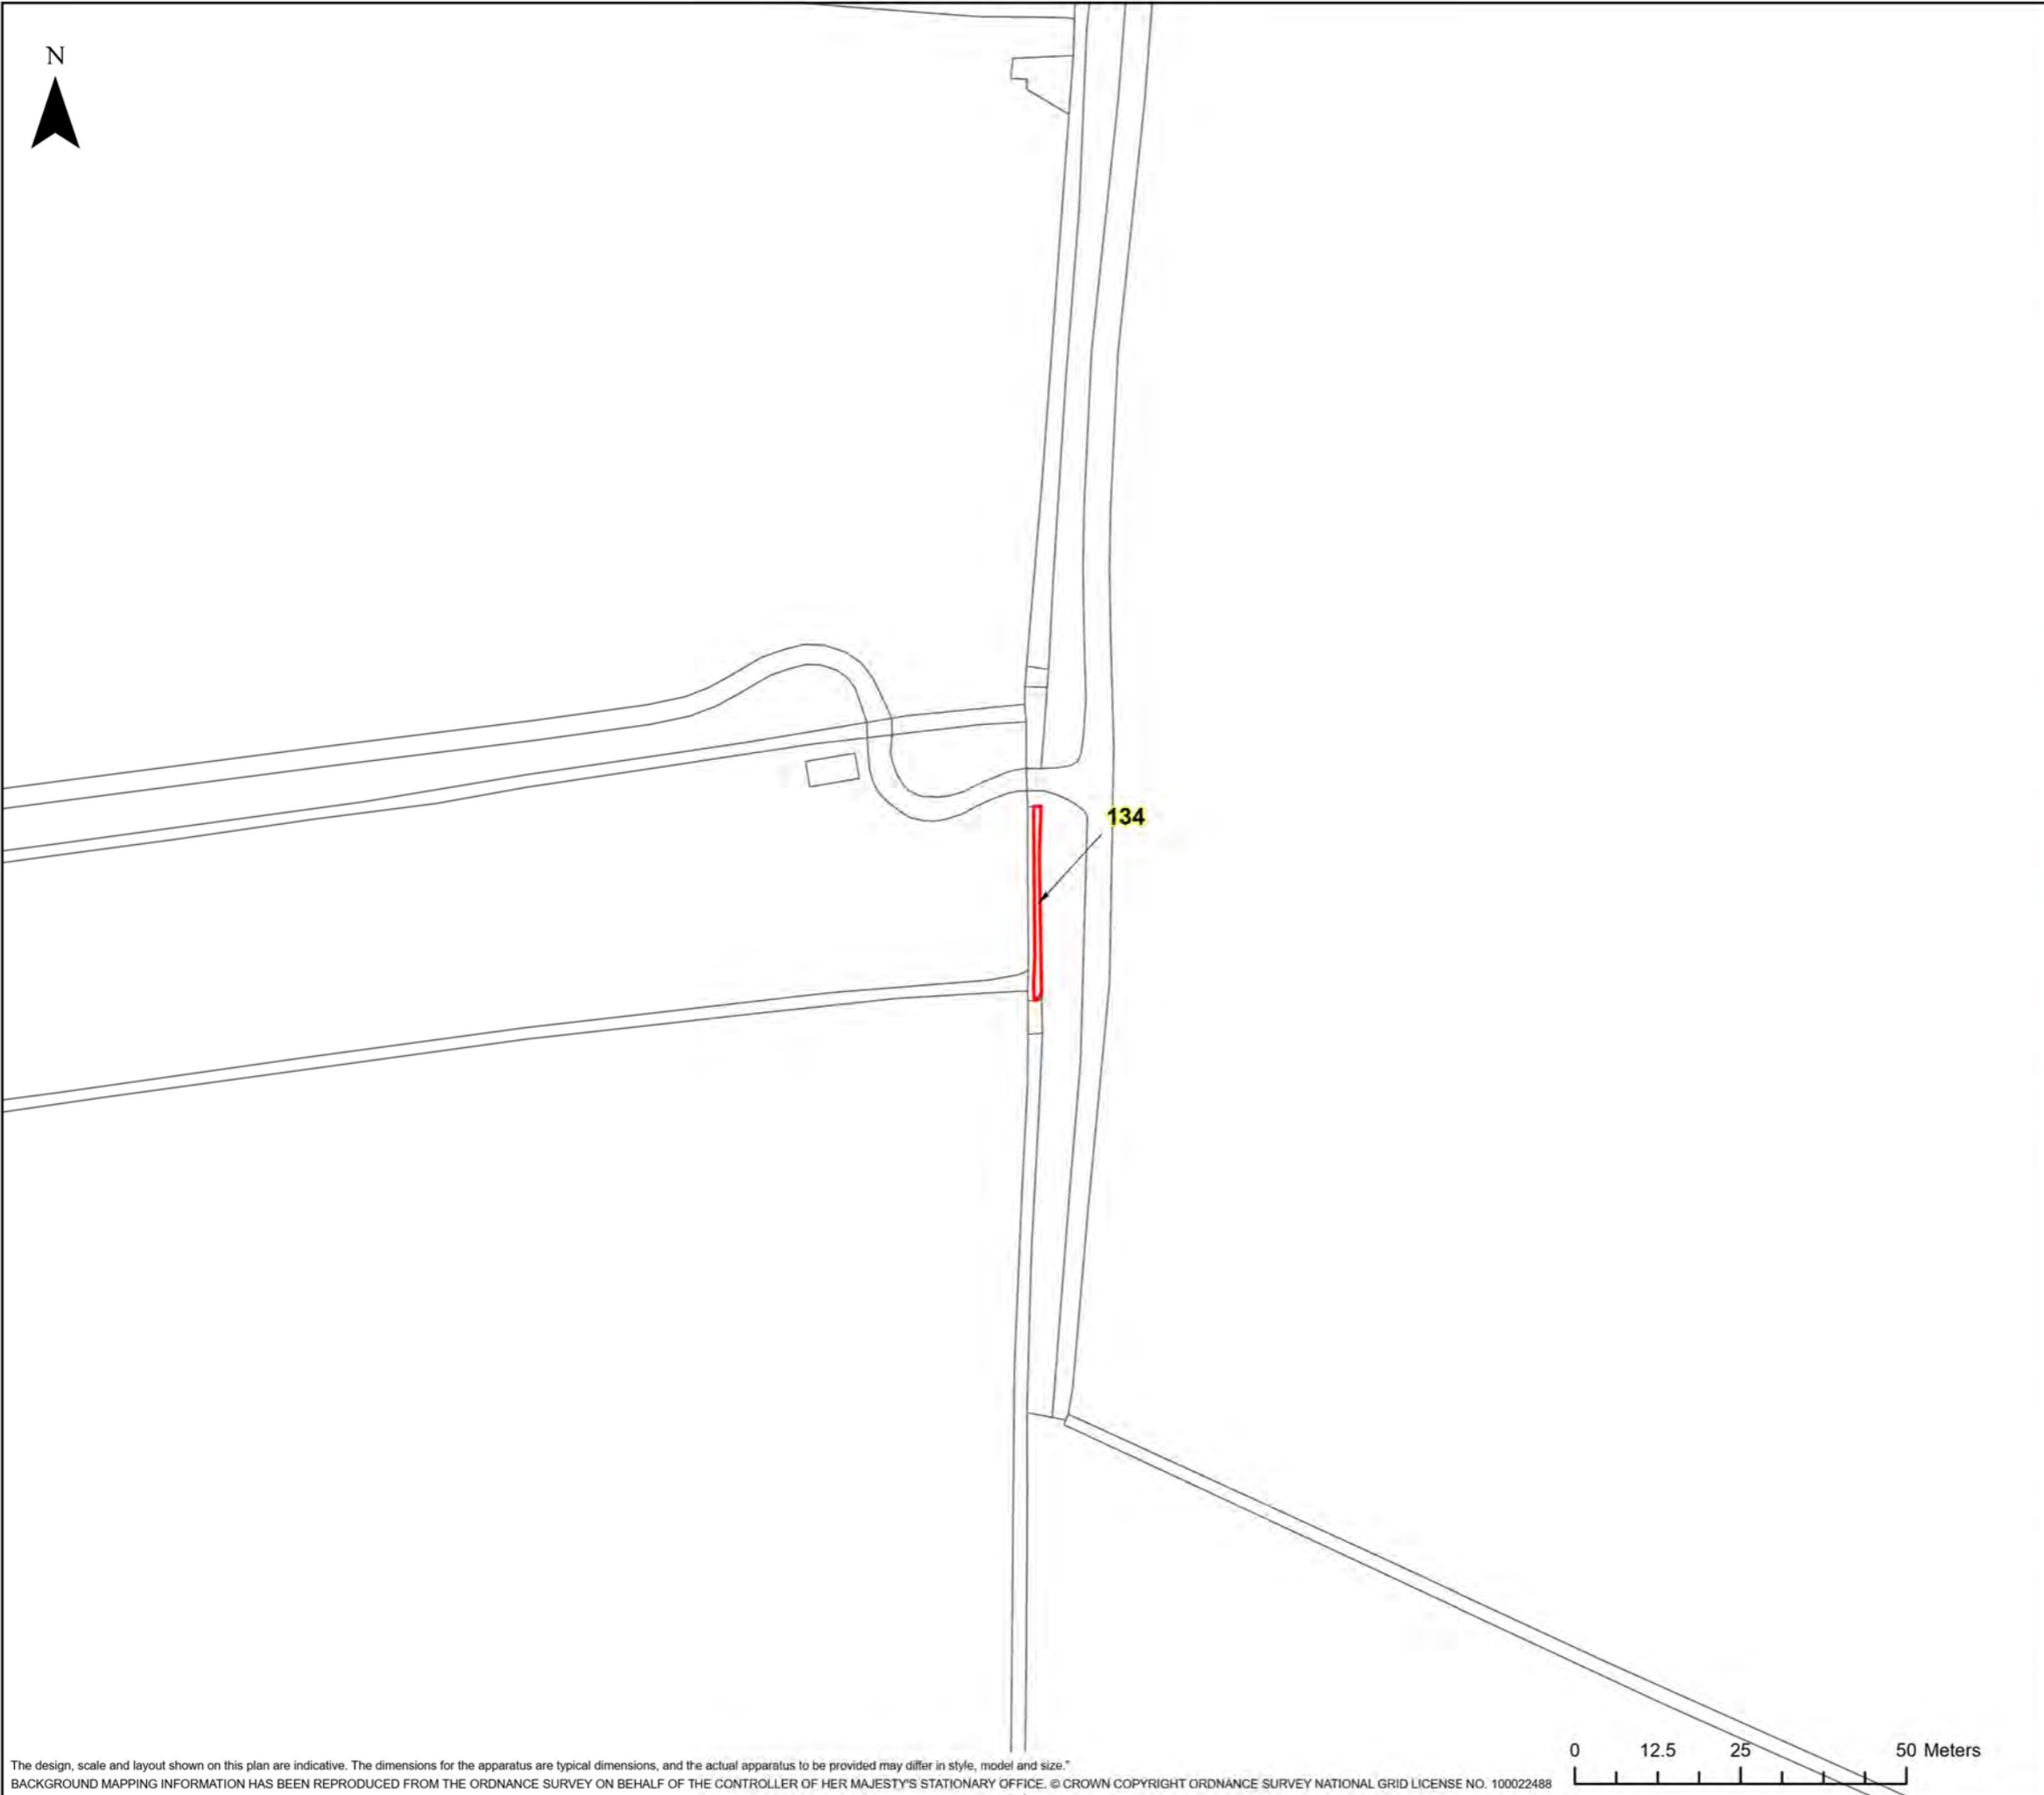

LEGEND


 GVD Plot

Coordinate System: British National Grid
Projection: Transverse Mercator
Datum: OSGB 1938
Units: Metre
Map Centre:
335077E 143993N


Version:	Date:	Remarks:	Drawn:	Checked:
v1	01/12/2022	Published	RG	RS

SCALE: 1:1,000 PAPER SIZE: A3


Notes:
This drawing is scaled at paper size A3, therefore any prints taken at different sizes will affect the accuracy of the measurement units and should not be scaled against.



The design, scale and layout shown on this plan are indicative. The dimensions for the apparatus are typical dimensions, and the actual apparatus to be provided may differ in style, model and size.
BACKGROUND MAPPING INFORMATION HAS BEEN REPRODUCED FROM THE ORDNANCE SURVEY ON BEHALF OF THE CONTROLLER OF HER MAJESTY'S STATIONARY OFFICE. © CROWN COPYRIGHT ORDNANCE SURVEY NATIONAL GRID LICENSE NO. 100022488

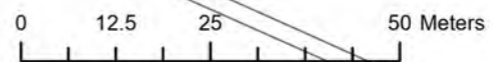


N

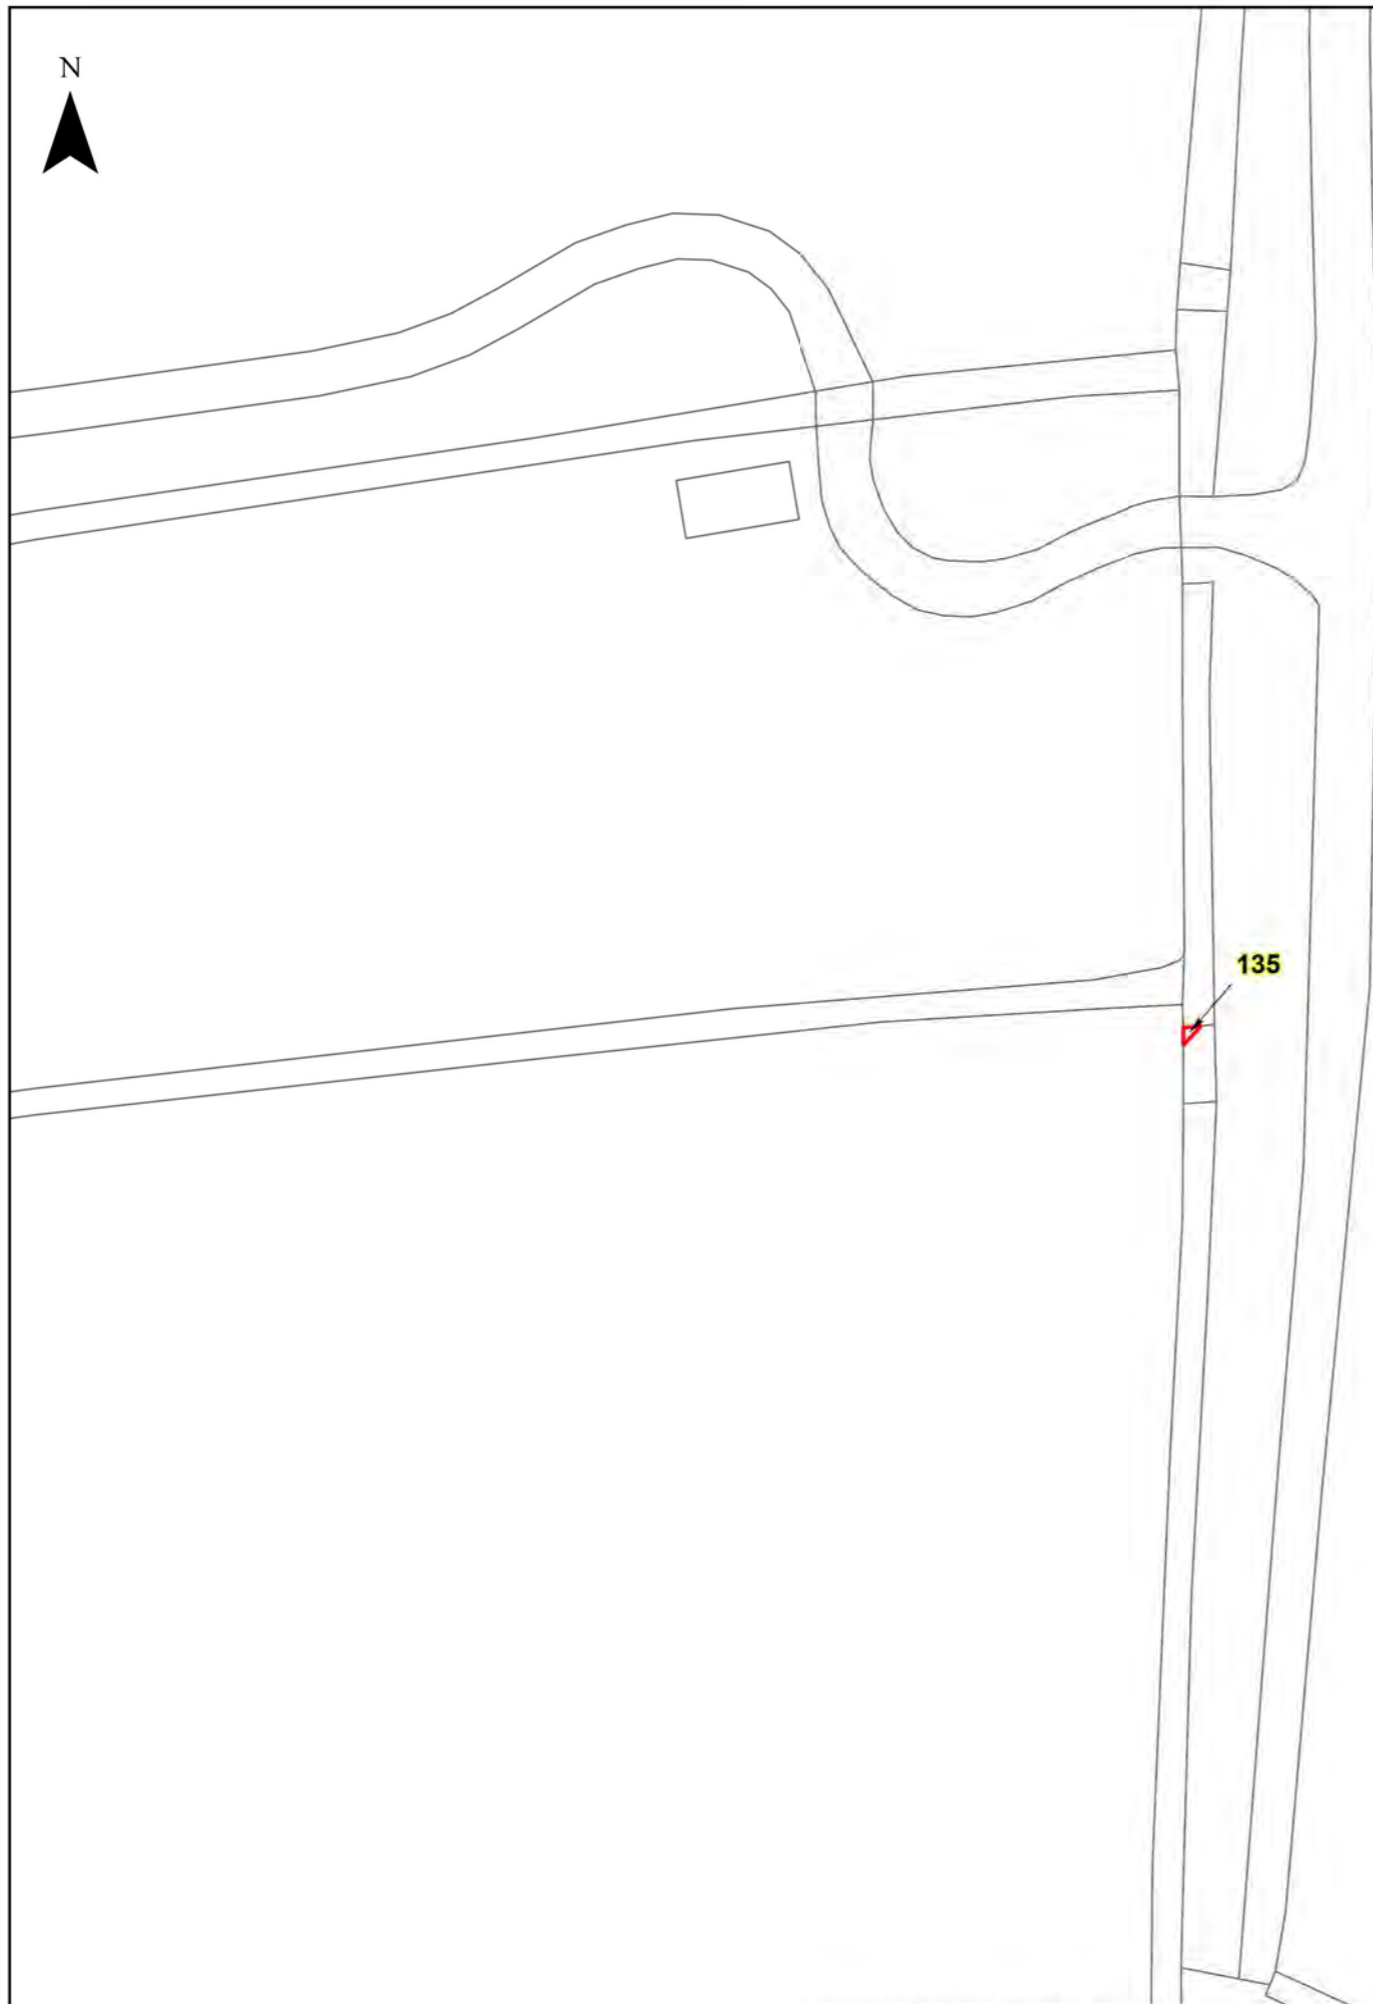

HINKLEY C CONNECTION PROJECT

Title
STAGE 7 - SECTION 3 PLOT PLAN

Ref No: HINK-GVDS7-2-PLOT135 Plan: Plot Number 135

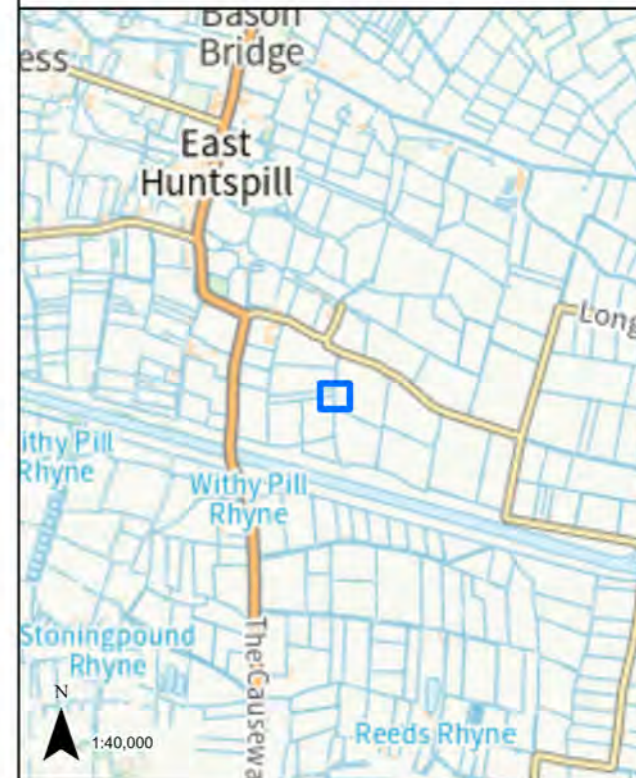

LEGEND


 GVD Plot

Coordinate System: British National Grid
Projection: Transverse Mercator
Datum: OSGB 1938
Units: Metre
Map Centre:
335076E 143977N


Version:	Date:	Remarks:	Drawn:	Checked:
v1	01/12/2022	Published	RG	RS

SCALE: 1:500 PAPER SIZE: A3

Notes:
This drawing is scaled at paper size A3, therefore any prints taken at different sizes will affect the accuracy of the measurement units and should not be scaled against.

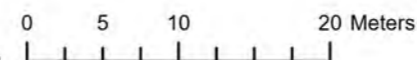

N

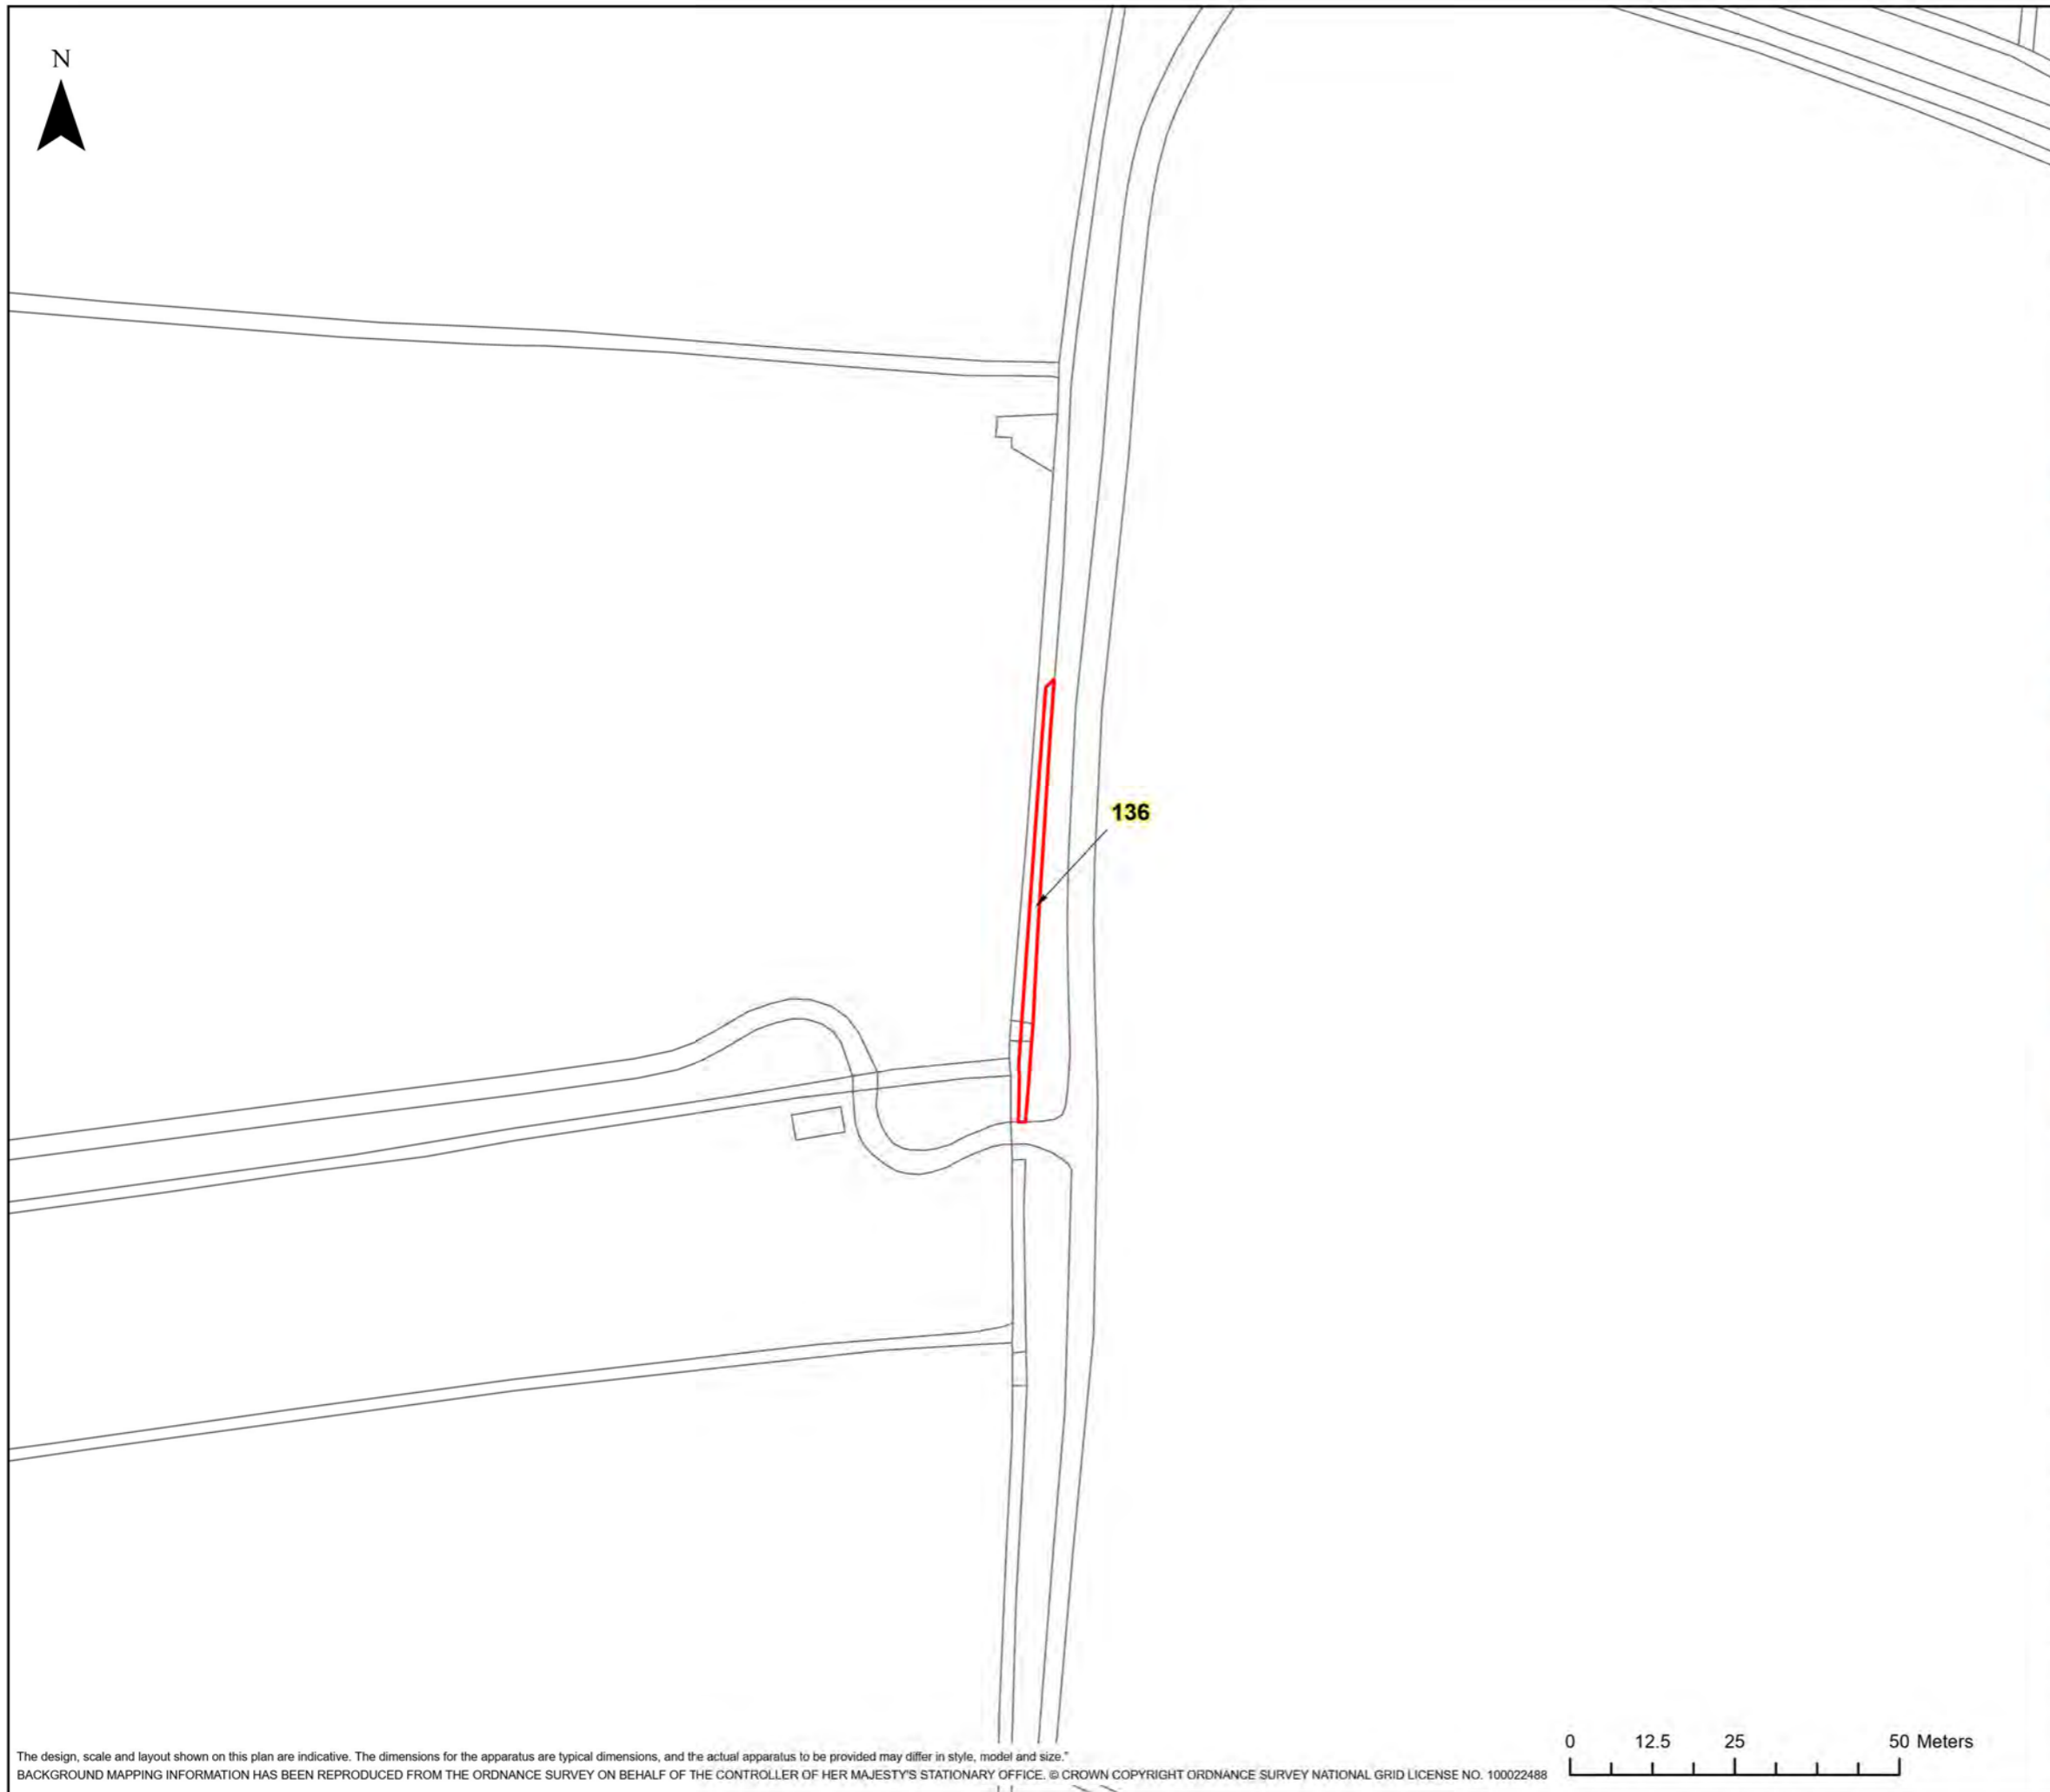


nationalgrid

HINKLEY C CONNECTION PROJECT

Title
STAGE 7 - SECTION 3 PLOT PLAN

Ref No: HINK-GVDS7-2-PLOT136 Plan: Plot Number 136

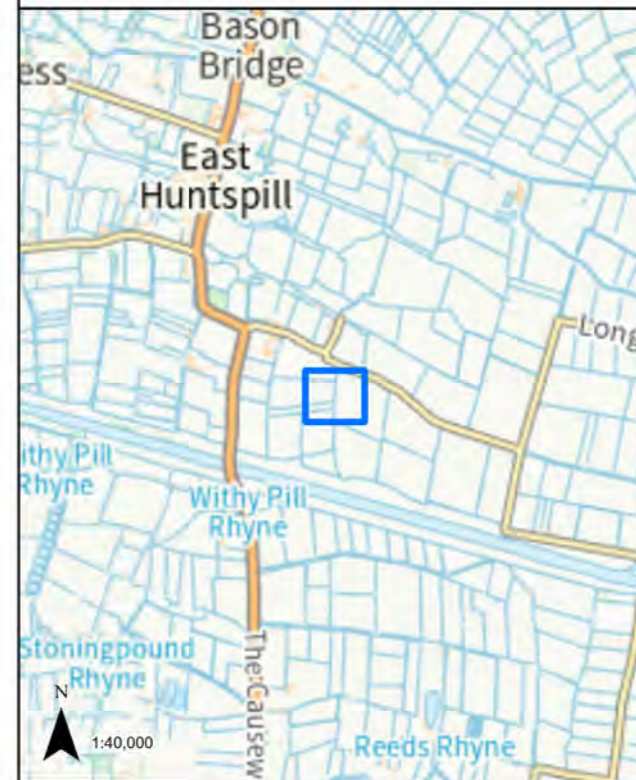

LEGEND
 GVD Plot

Coordinate System: British National Grid Map Centre: 335079E 144047N
Projection: Transverse Mercator
Datum: OSGB 1938
Units: Metre


Version:	Date:	Remarks:	Drawn:	Checked:
v1	01/12/2022	Published	RG	RS

SCALE: 1:1,000 PAPER SIZE: A3


Notes:
This drawing is scaled at paper size A3, therefore any prints taken at different sizes will affect the accuracy of the measurement units and should not be scaled against.



The design, scale and layout shown on this plan are indicative. The dimensions for the apparatus are typical dimensions, and the actual apparatus to be provided may differ in style, model and size.
BACKGROUND MAPPING INFORMATION HAS BEEN REPRODUCED FROM THE ORDNANCE SURVEY ON BEHALF OF THE CONTROLLER OF HER MAJESTY'S STATIONARY OFFICE. © CROWN COPYRIGHT ORDNANCE SURVEY NATIONAL GRID LICENSE NO. 100022488

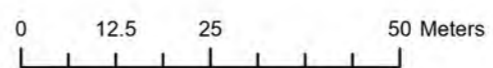


N

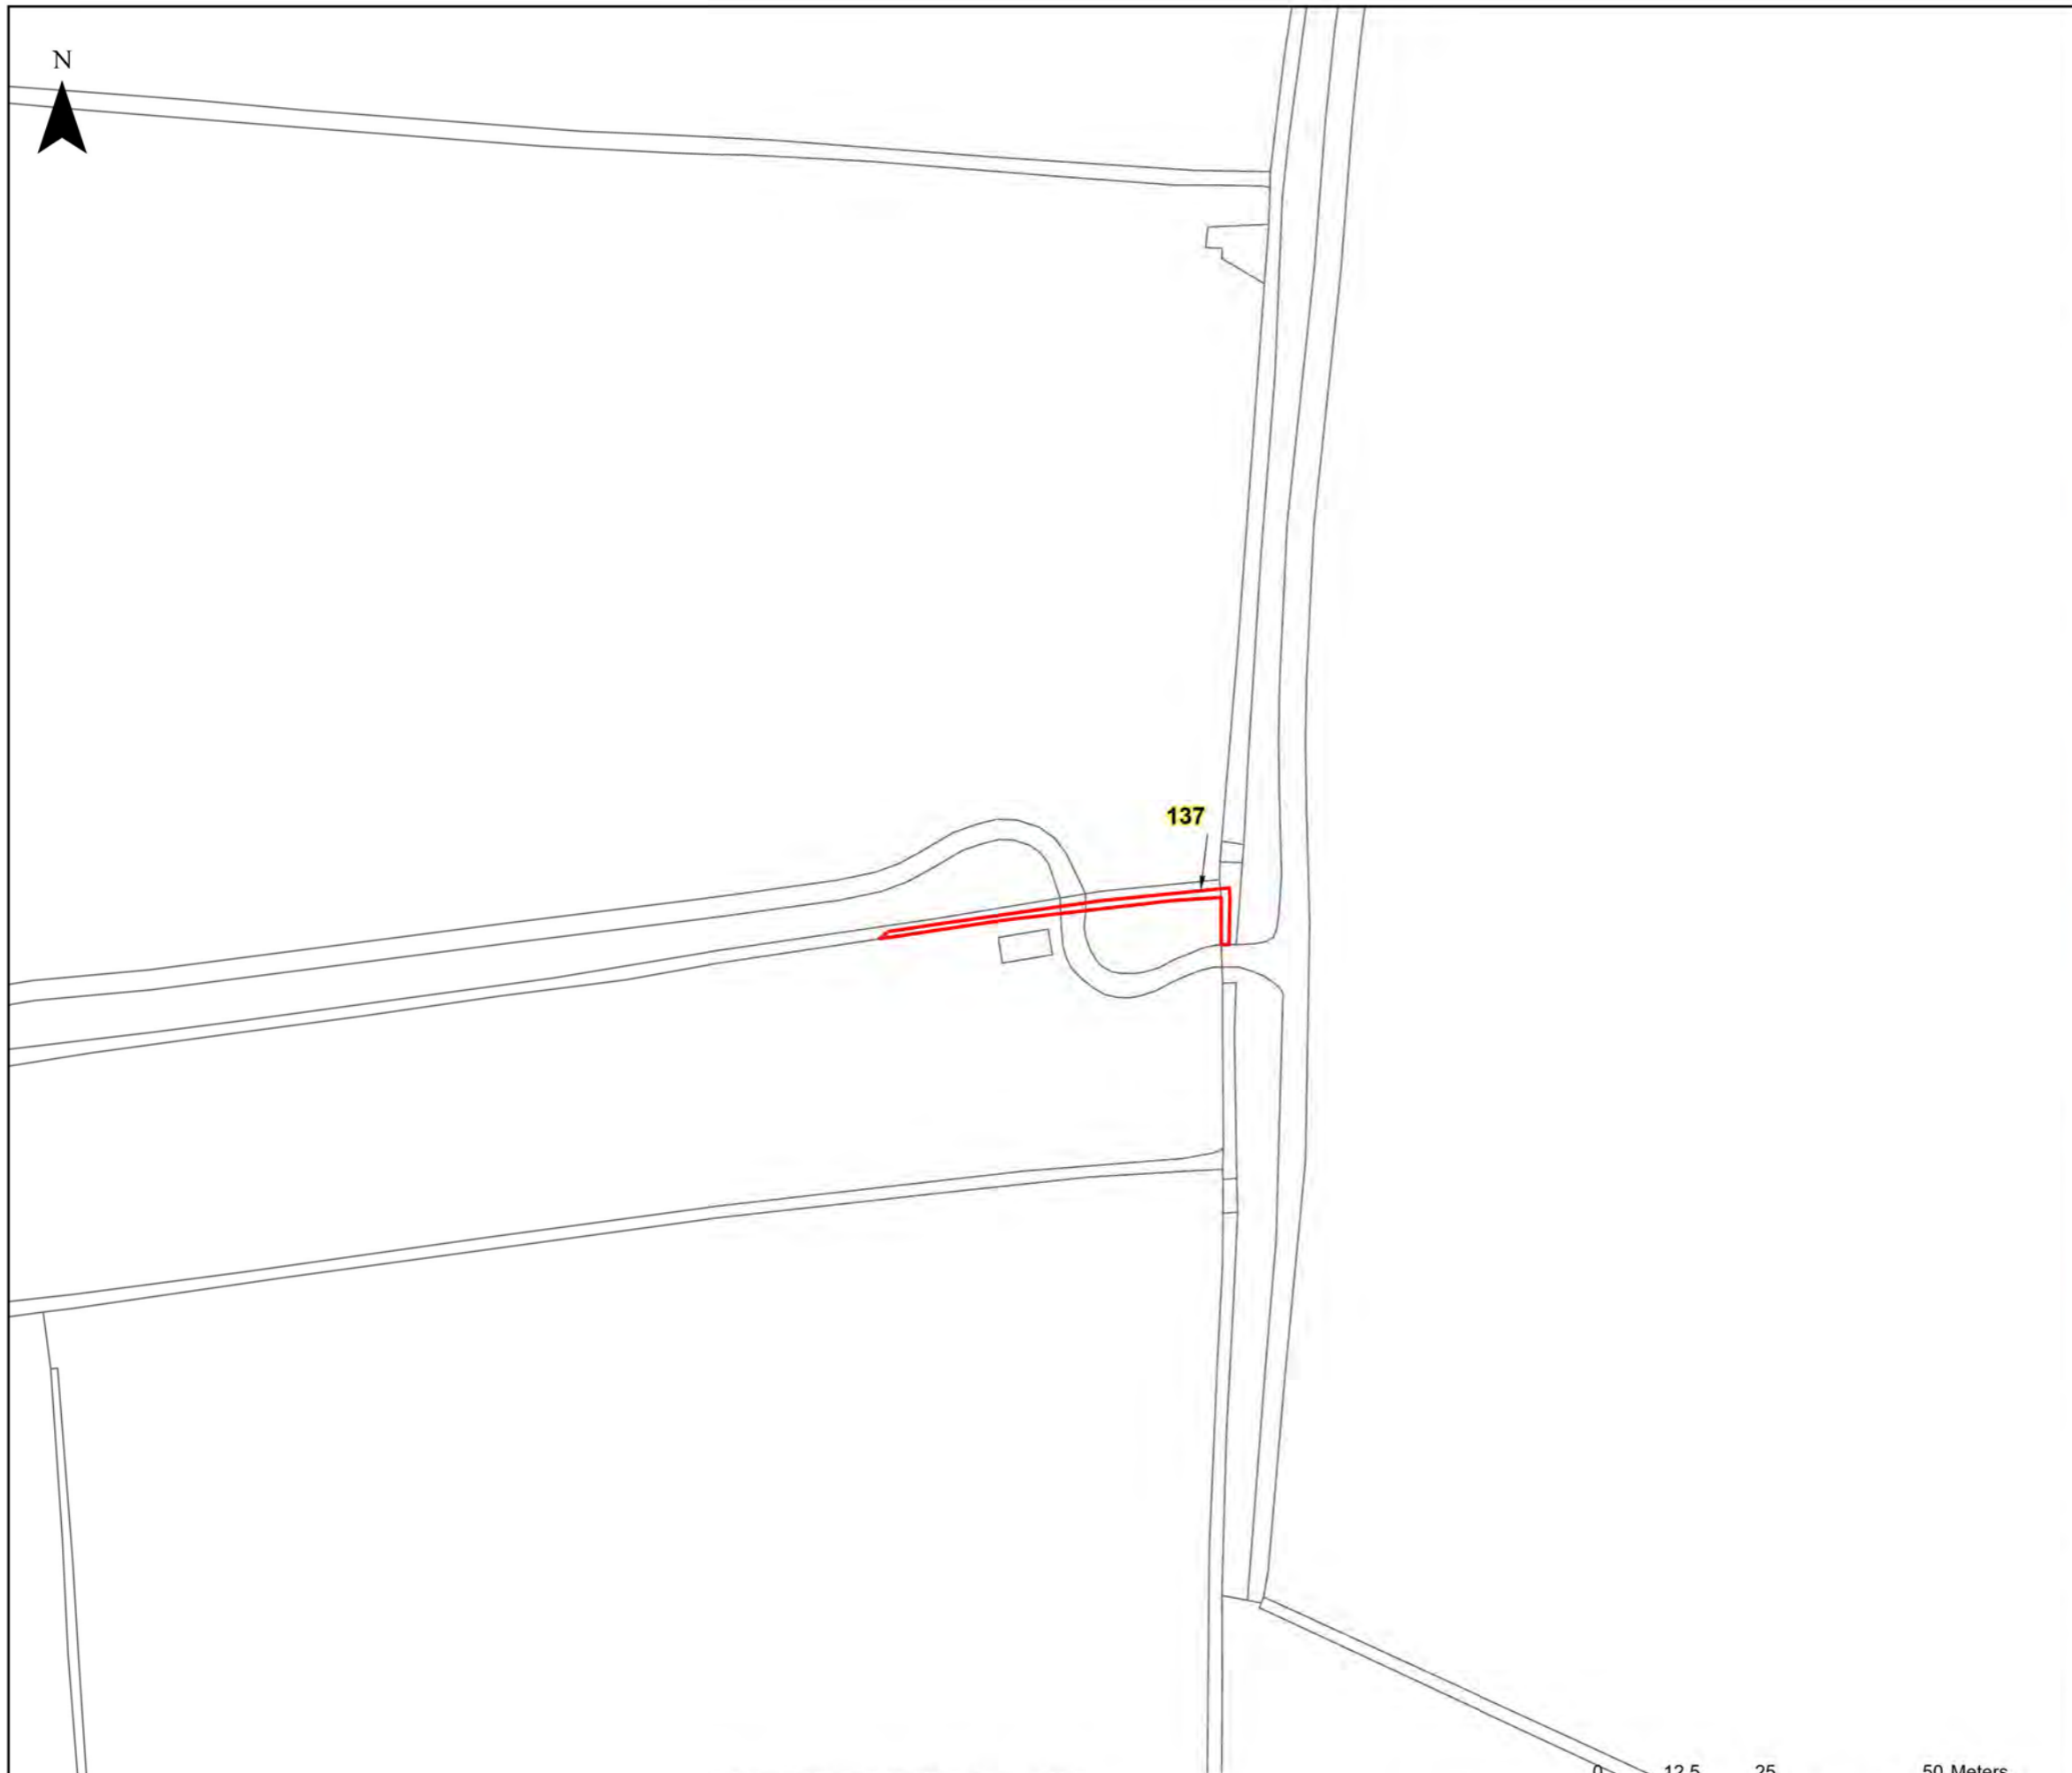

HINKLEY C CONNECTION PROJECT

Title
STAGE 7 - SECTION 3 PLOT PLAN

Ref No: HINK-GVDS7-2-PLOT137 Plan: Plot Number 137

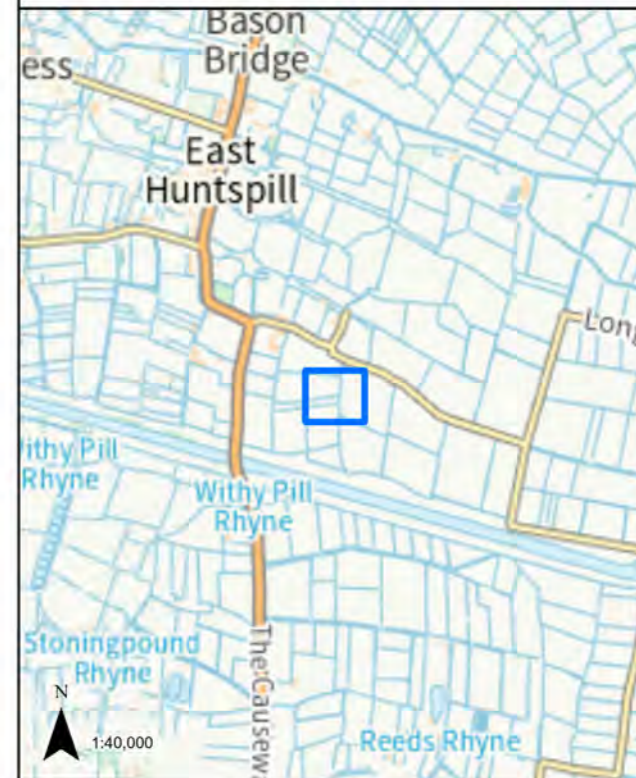

LEGEND

 GVD Plot

Coordinate System: British National Grid
Projection: Transverse Mercator
Datum: OSGB 1938
Units: Metre
Map Centre:
335051E 144017N


Version:	Date:	Remarks:	Drawn:	Checked:
v1	01/12/2022	Published	RG	RS

SCALE: 1:1,000 PAPER SIZE: A3

Notes:
This drawing is scaled at paper size A3, therefore any prints taken at different sizes will affect the accuracy of the measurement units and should not be scaled against.



The design, scale and layout shown on this plan are indicative. The dimensions for the apparatus are typical dimensions, and the actual apparatus to be provided may differ in style, model and size.
BACKGROUND MAPPING INFORMATION HAS BEEN REPRODUCED FROM THE ORDNANCE SURVEY ON BEHALF OF THE CONTROLLER OF HER MAJESTY'S STATIONARY OFFICE. © CROWN COPYRIGHT ORDNANCE SURVEY NATIONAL GRID LICENSE NO. 100022488

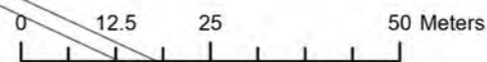




HINKLEY C CONNECTION PROJECT

Title
STAGE 7 - SECTION 3 PLOT PLAN

Ref No: HINK-GVDS7-2-PLOT138 Plan: Plot Number 138

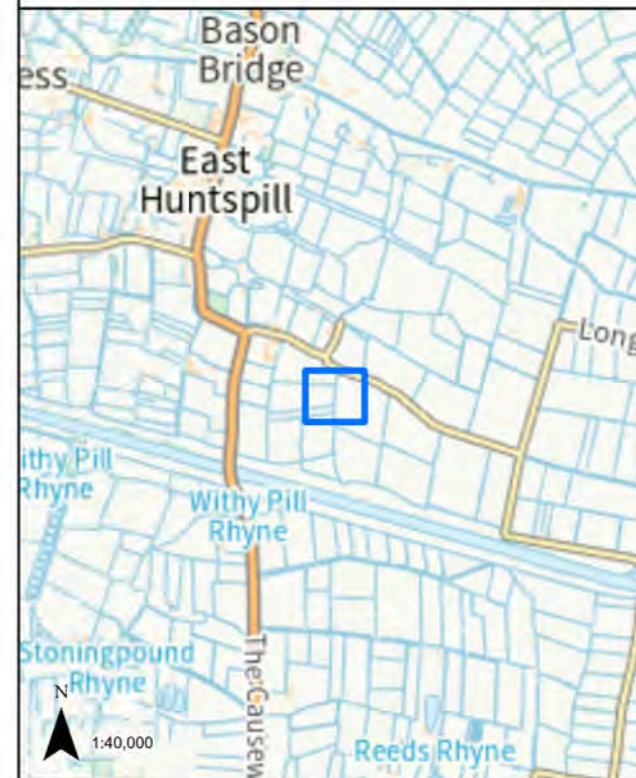

LEGEND


 GVD Plot

Coordinate System: British National Grid
Projection: Transverse Mercator
Datum: OSGB 1938
Units: Metre
Map Centre:
335079E 144068N


Version:	Date:	Remarks:	Drawn:	Checked:
v1	01/12/2022	Published	RG	RS

SCALE: 1:1,000 PAPER SIZE: A3

Notes:
This drawing is scaled at paper size A3, therefore any prints taken at different sizes will affect the accuracy of the measurement units and should not be scaled against.

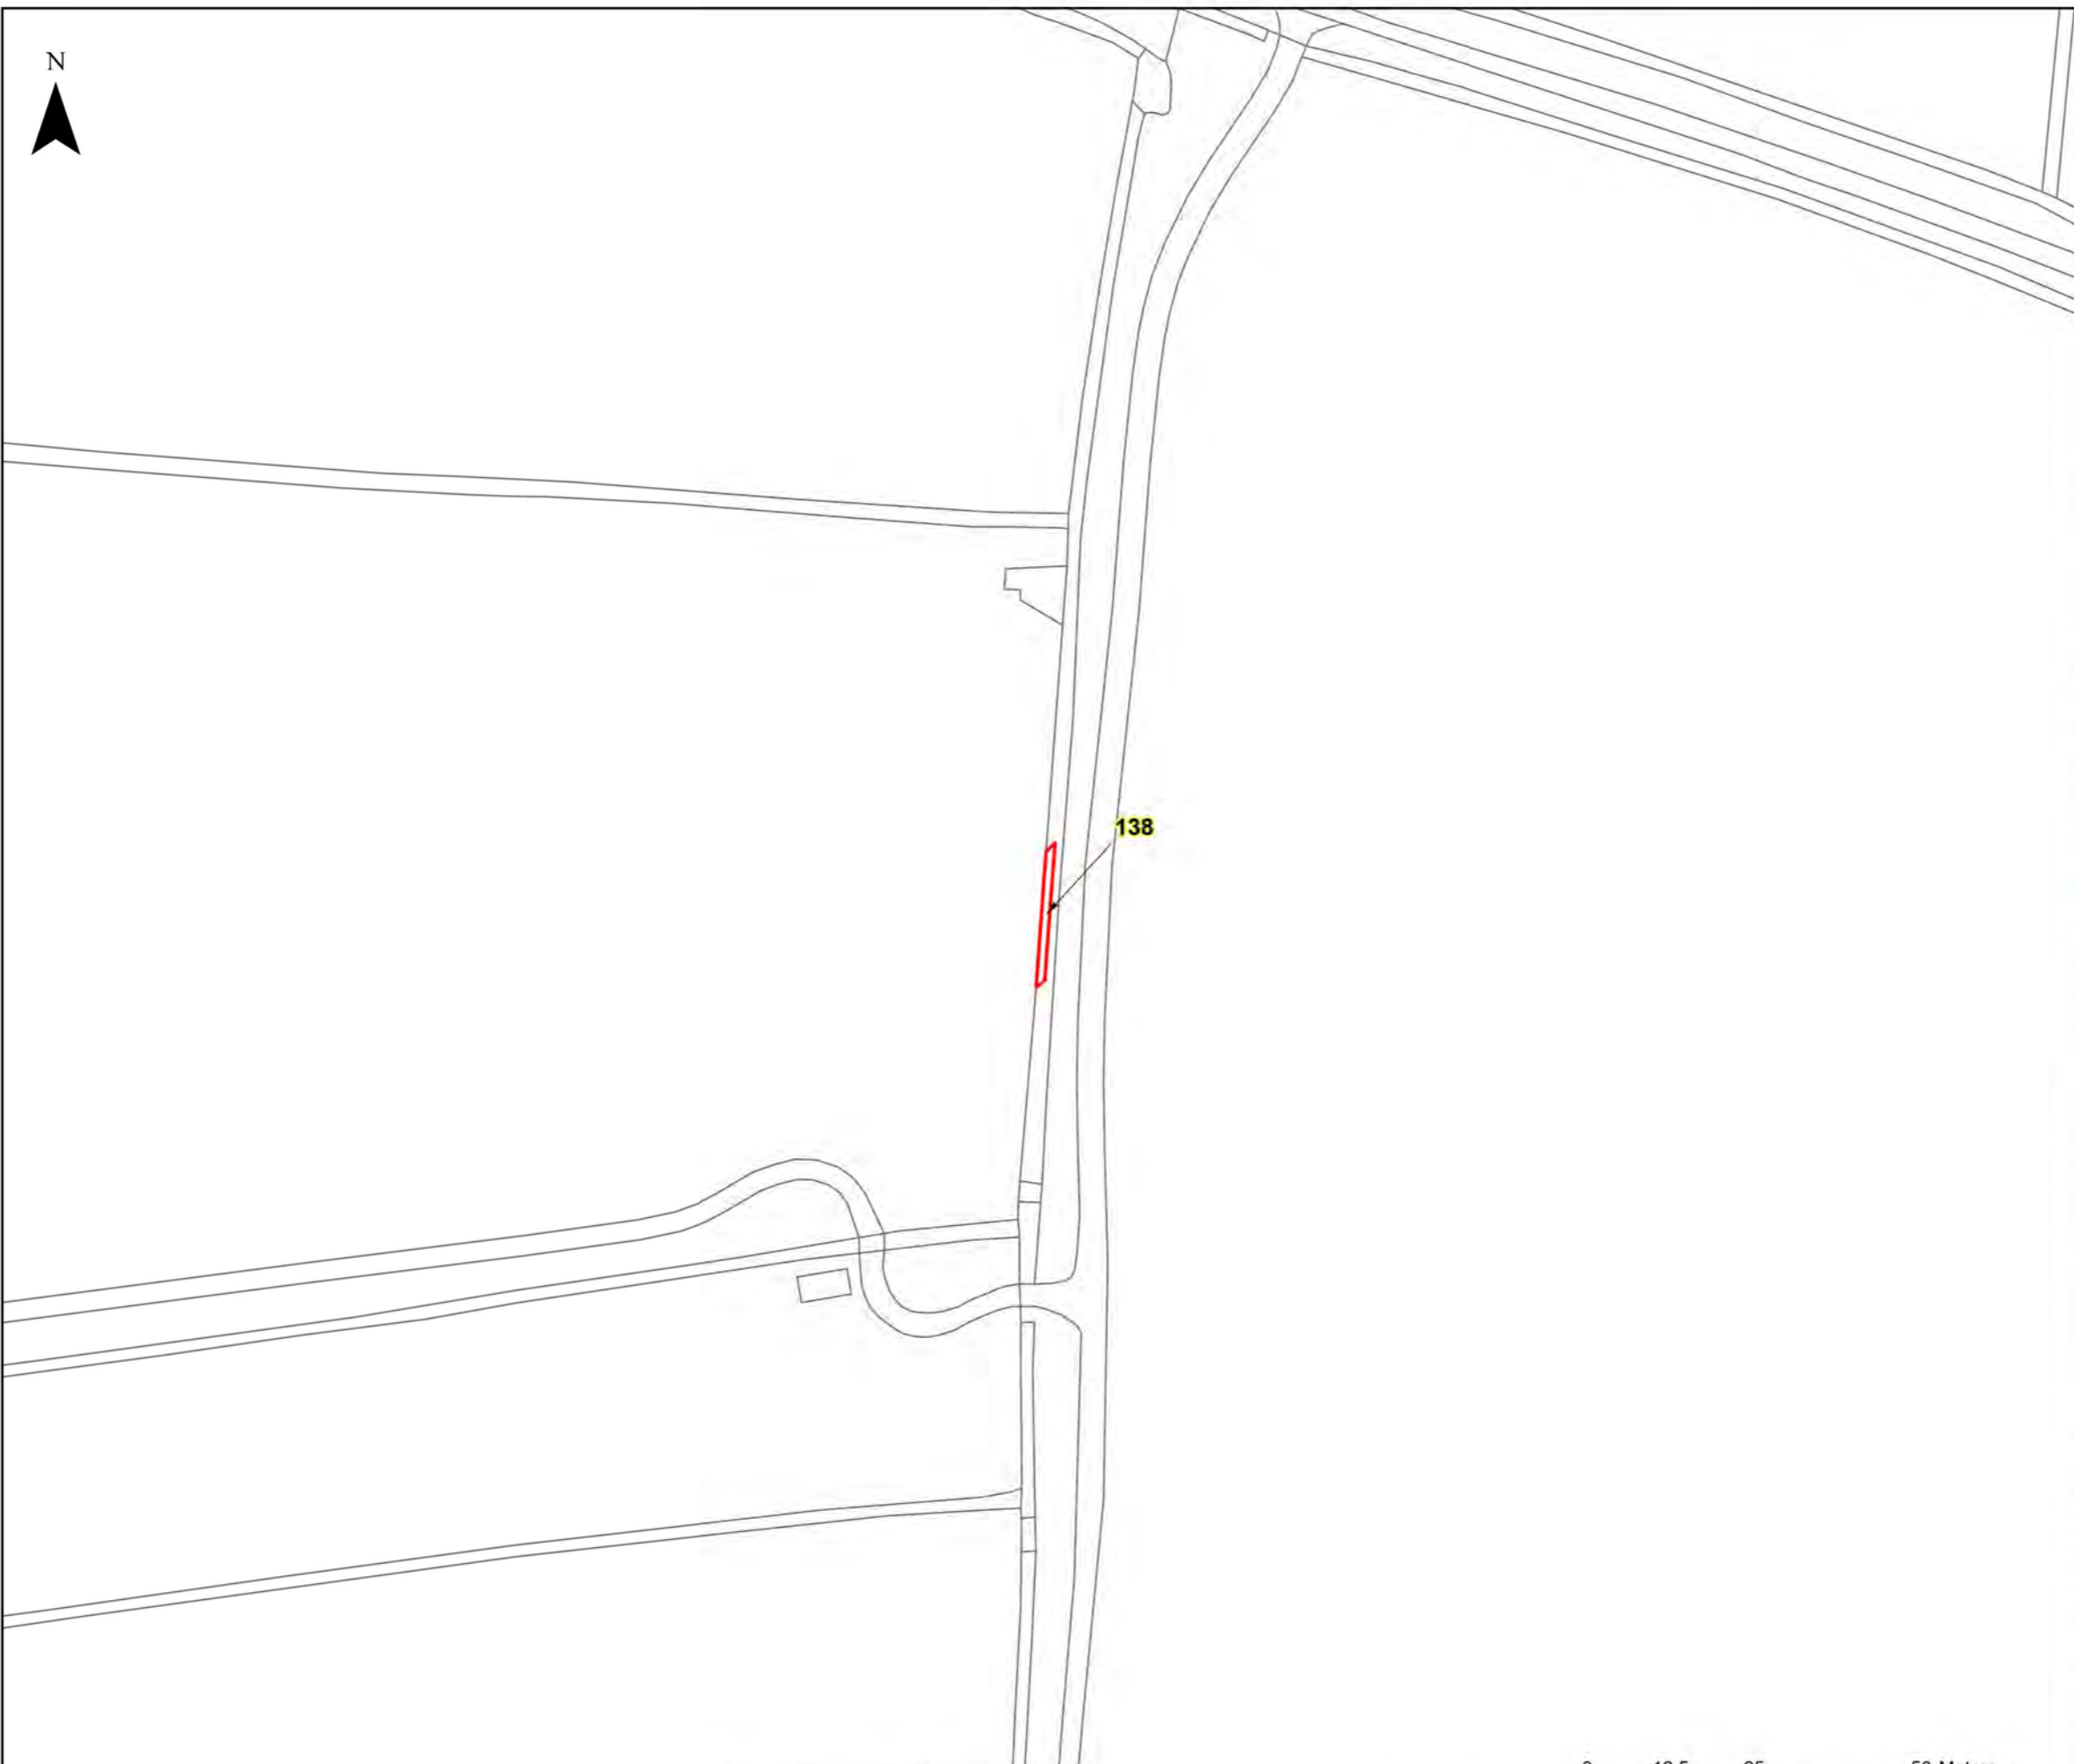


The design, scale and layout shown on this plan are indicative. The dimensions for the apparatus are typical dimensions, and the actual apparatus to be provided may differ in style, model and size.
BACKGROUND MAPPING INFORMATION HAS BEEN REPRODUCED FROM THE ORDNANCE SURVEY ON BEHALF OF THE CONTROLLER OF HER MAJESTY'S STATIONARY OFFICE. © CROWN COPYRIGHT ORDNANCE SURVEY NATIONAL GRID LICENSE NO. 100022488

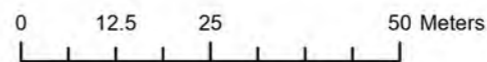

HINKLEY C CONNECTION PROJECT

Title
STAGE 7 - SECTION 3 PLOT PLAN

Ref No: HINK-GVDS7-2-PLOT139 Plan: Plot Number 139

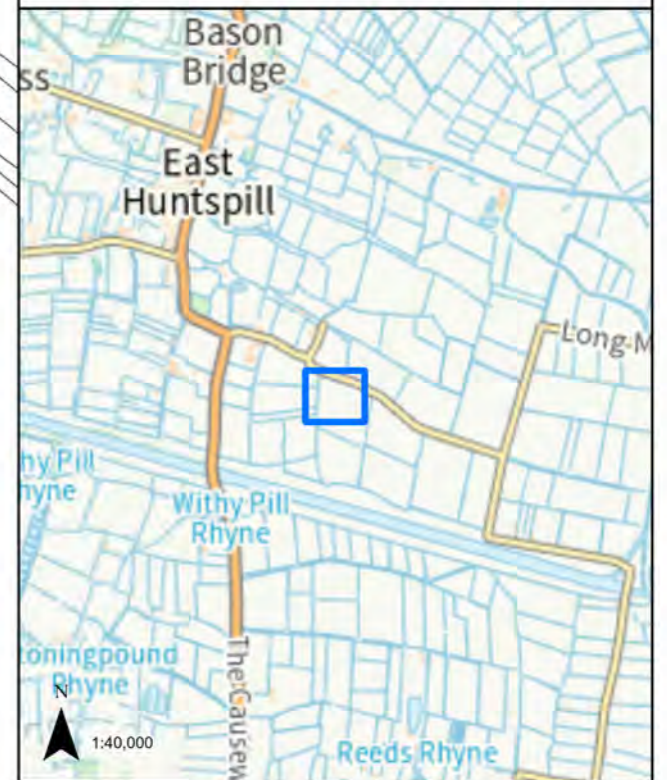

LEGEND


GVD Plot

Coordinate System: British National Grid Projection: Transverse Mercator Datum: OSGB 1938 Units: Metre	Map Centre: 335172E 144078N
---	--------------------------------

Version:	Date:	Remarks:	Drawn:	Checked:
v1	01/12/2022	Published	RG	RS

SCALE: 1:1,000	PAPER SIZE: A3
----------------	----------------

Notes:
This drawing is scaled at paper size A3, therefore any prints taken at different sizes will affect the accuracy of the measurement units and should not be scaled against.

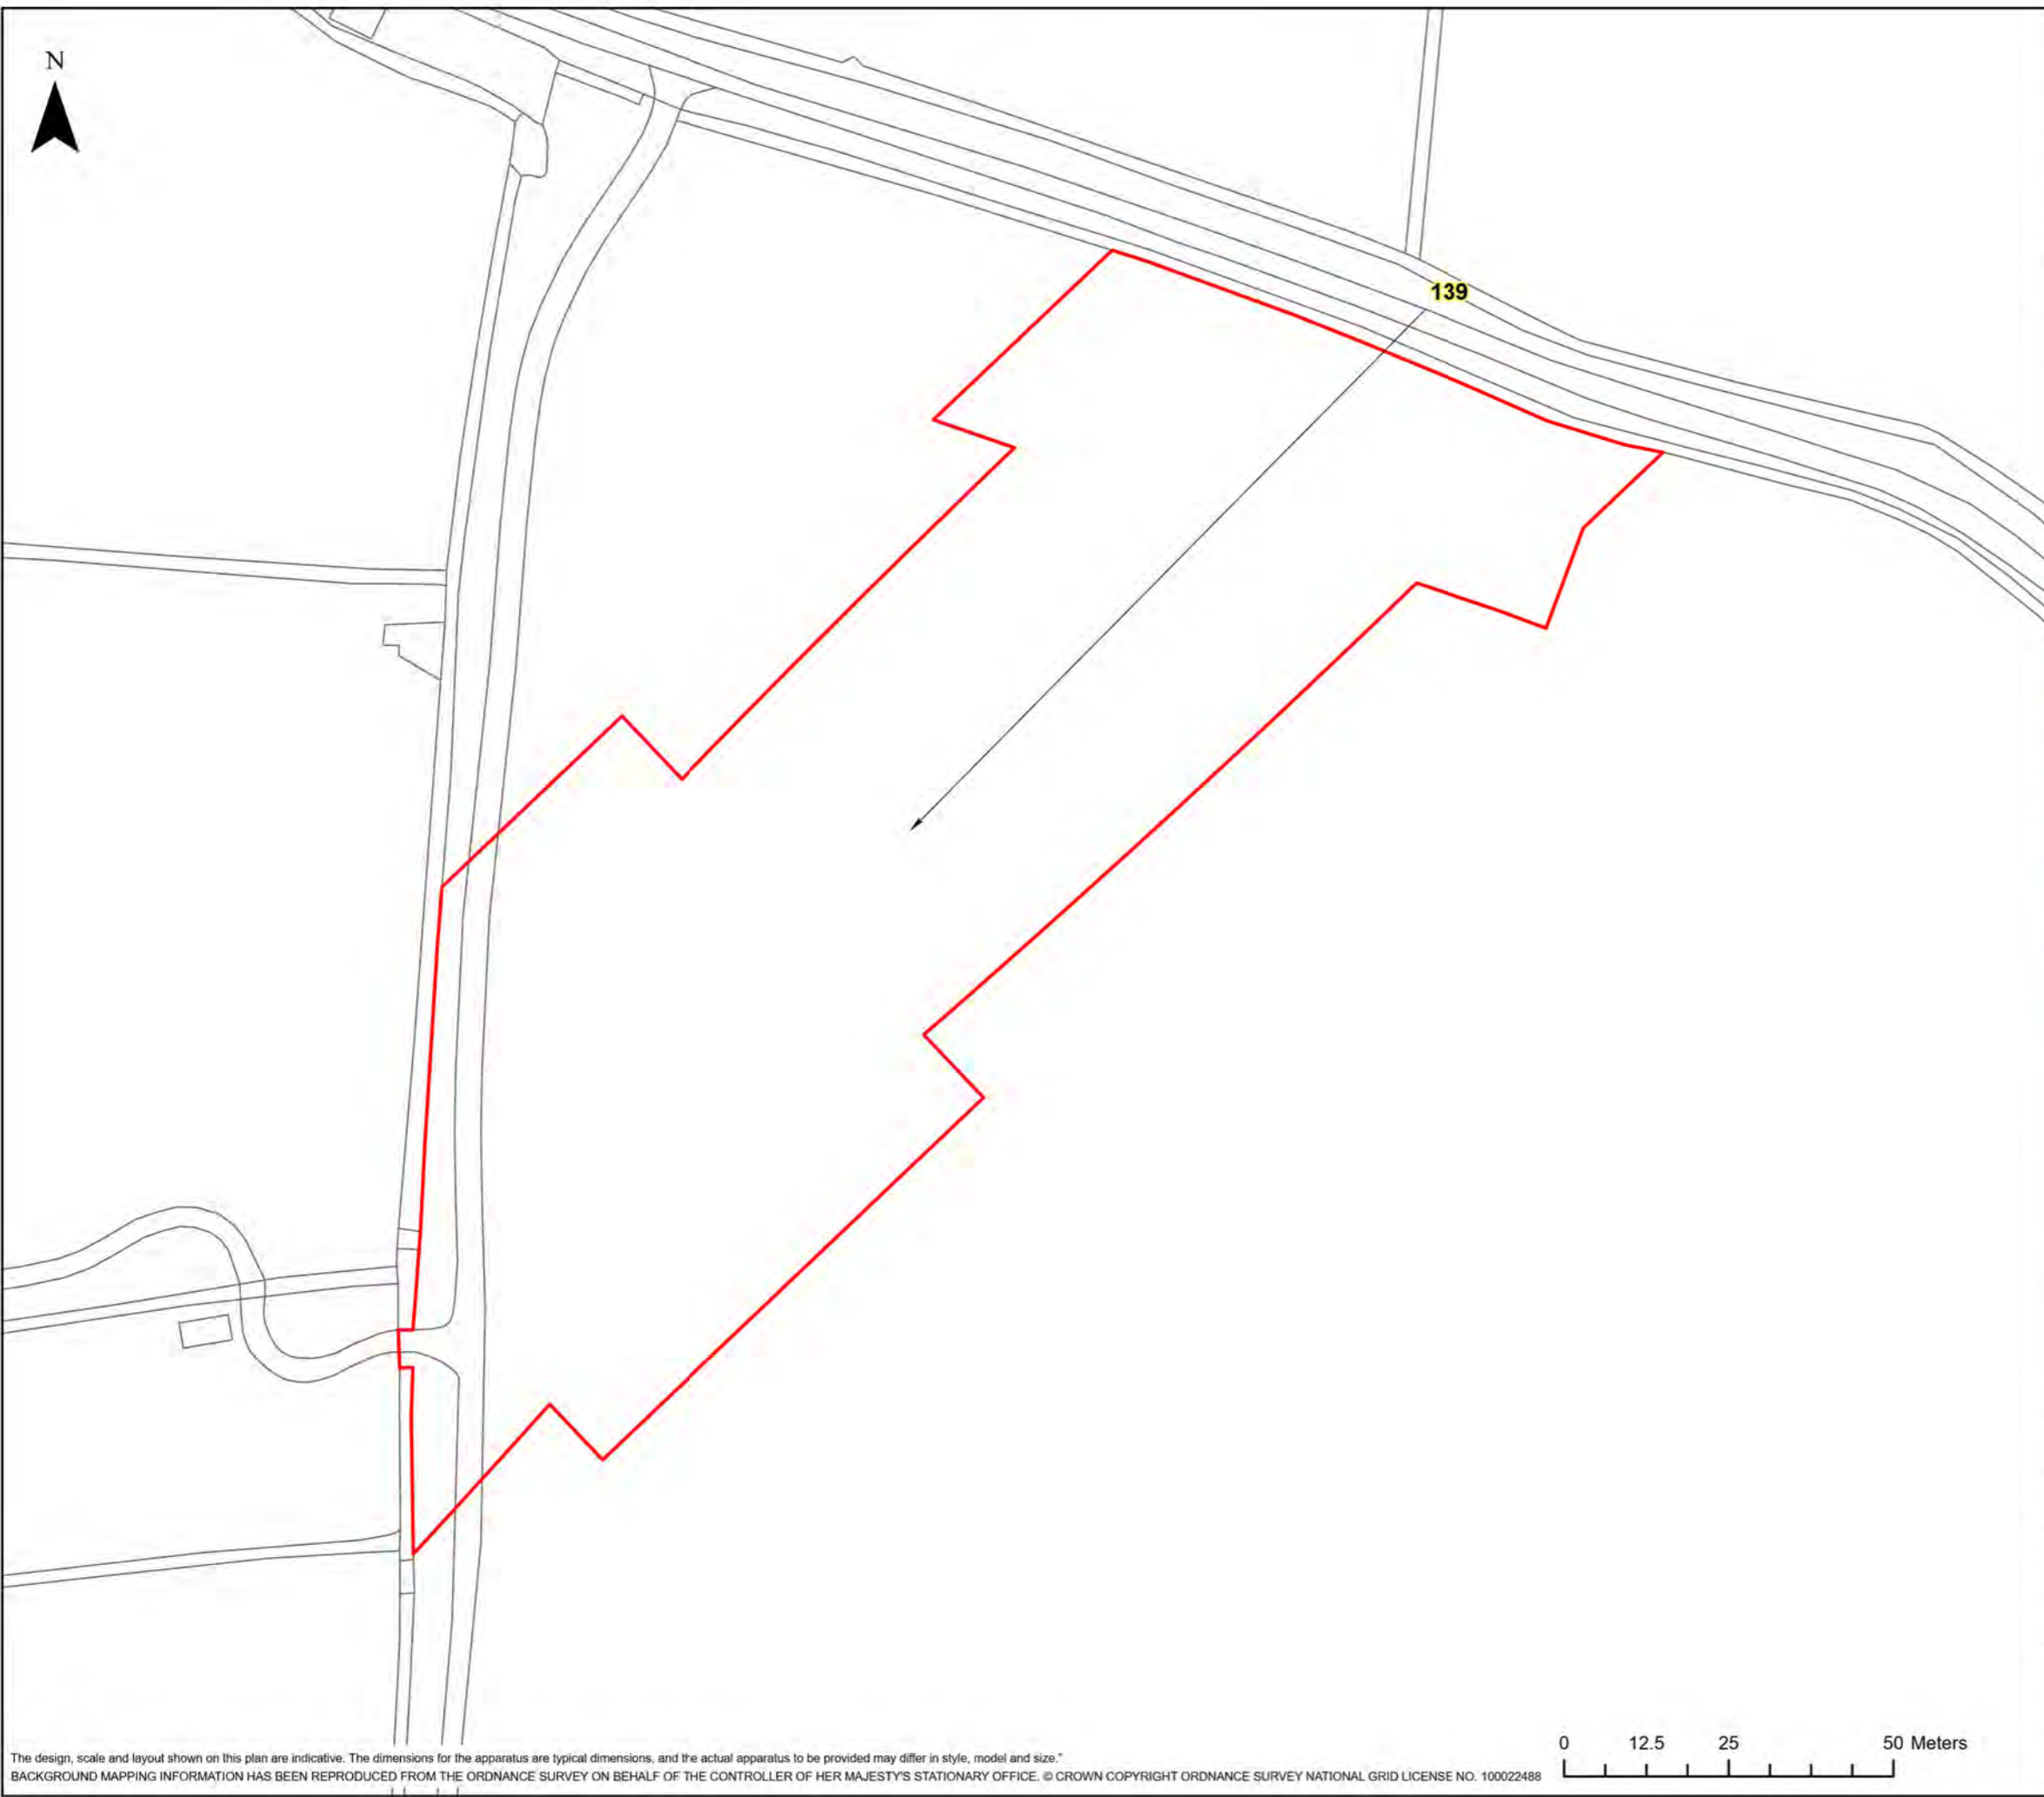


The design, scale and layout shown on this plan are indicative. The dimensions for the apparatus are typical dimensions, and the actual apparatus to be provided may differ in style, model and size.
BACKGROUND MAPPING INFORMATION HAS BEEN REPRODUCED FROM THE ORDNANCE SURVEY ON BEHALF OF THE CONTROLLER OF HER MAJESTY'S STATIONARY OFFICE. © CROWN COPYRIGHT ORDNANCE SURVEY NATIONAL GRID LICENSE NO. 100022488



HINKLEY C CONNECTION PROJECT

Title
STAGE 7 - SECTION 3 PLOT PLAN

Ref No: HINK-GVDS7-2-PLOT140 Plan: Plot Number 140

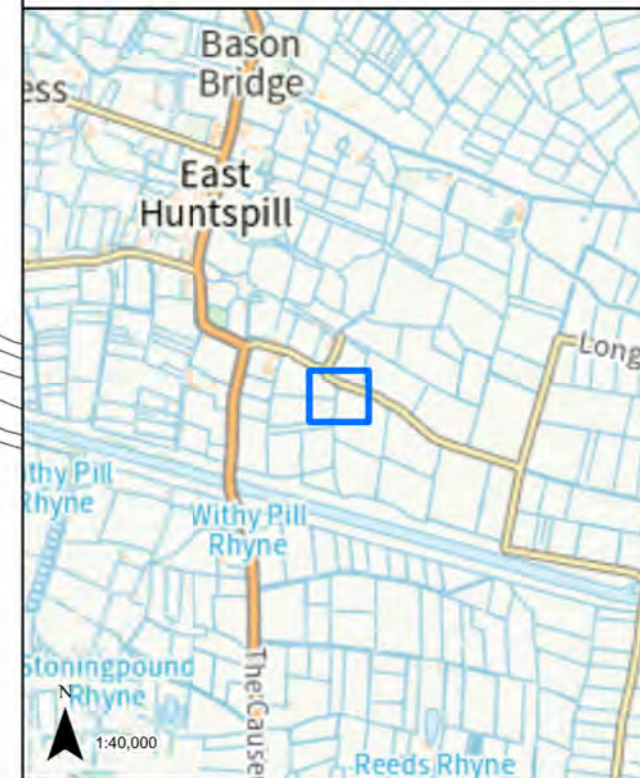

140

LEGEND


 GVD Plot

Coordinate System: British National Grid
Projection: Transverse Mercator
Datum: OSGB 1938
Units: Metre
Map Centre:
335100E 144141N

Version:	Date:	Remarks:	Drawn:	Checked:
v1	01/12/2022	Published	RG	RS

SCALE: 1:1,000 PAPER SIZE: A3



Notes:
This drawing is scaled at paper size A3, therefore any prints taken at different sizes will affect the accuracy of the measurement units and should not be scaled against.

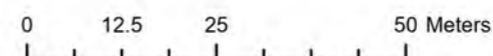

HINKLEY C CONNECTION PROJECT

Title
STAGE 7 - SECTION 3 PLOT PLAN

Ref No: HINK-GVDS7-2-PLOT141 Plan: Plot Number 141

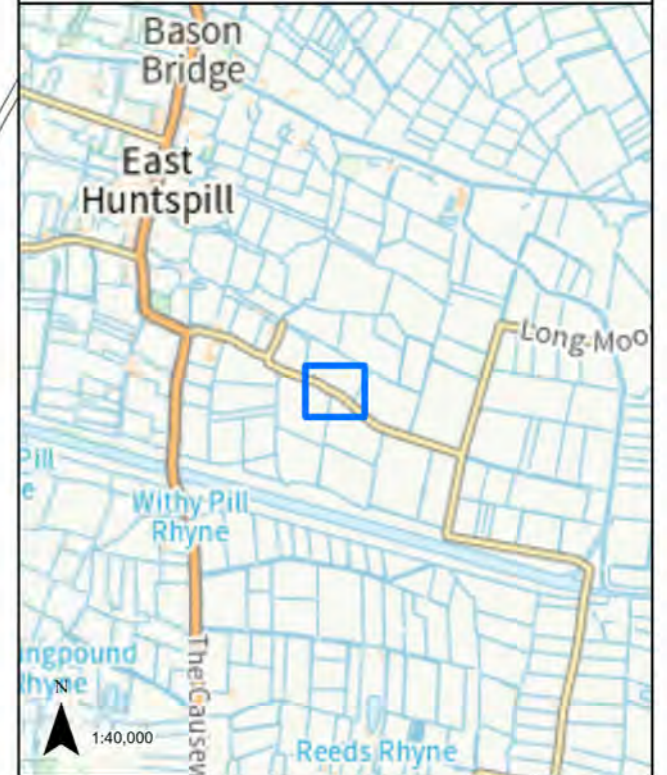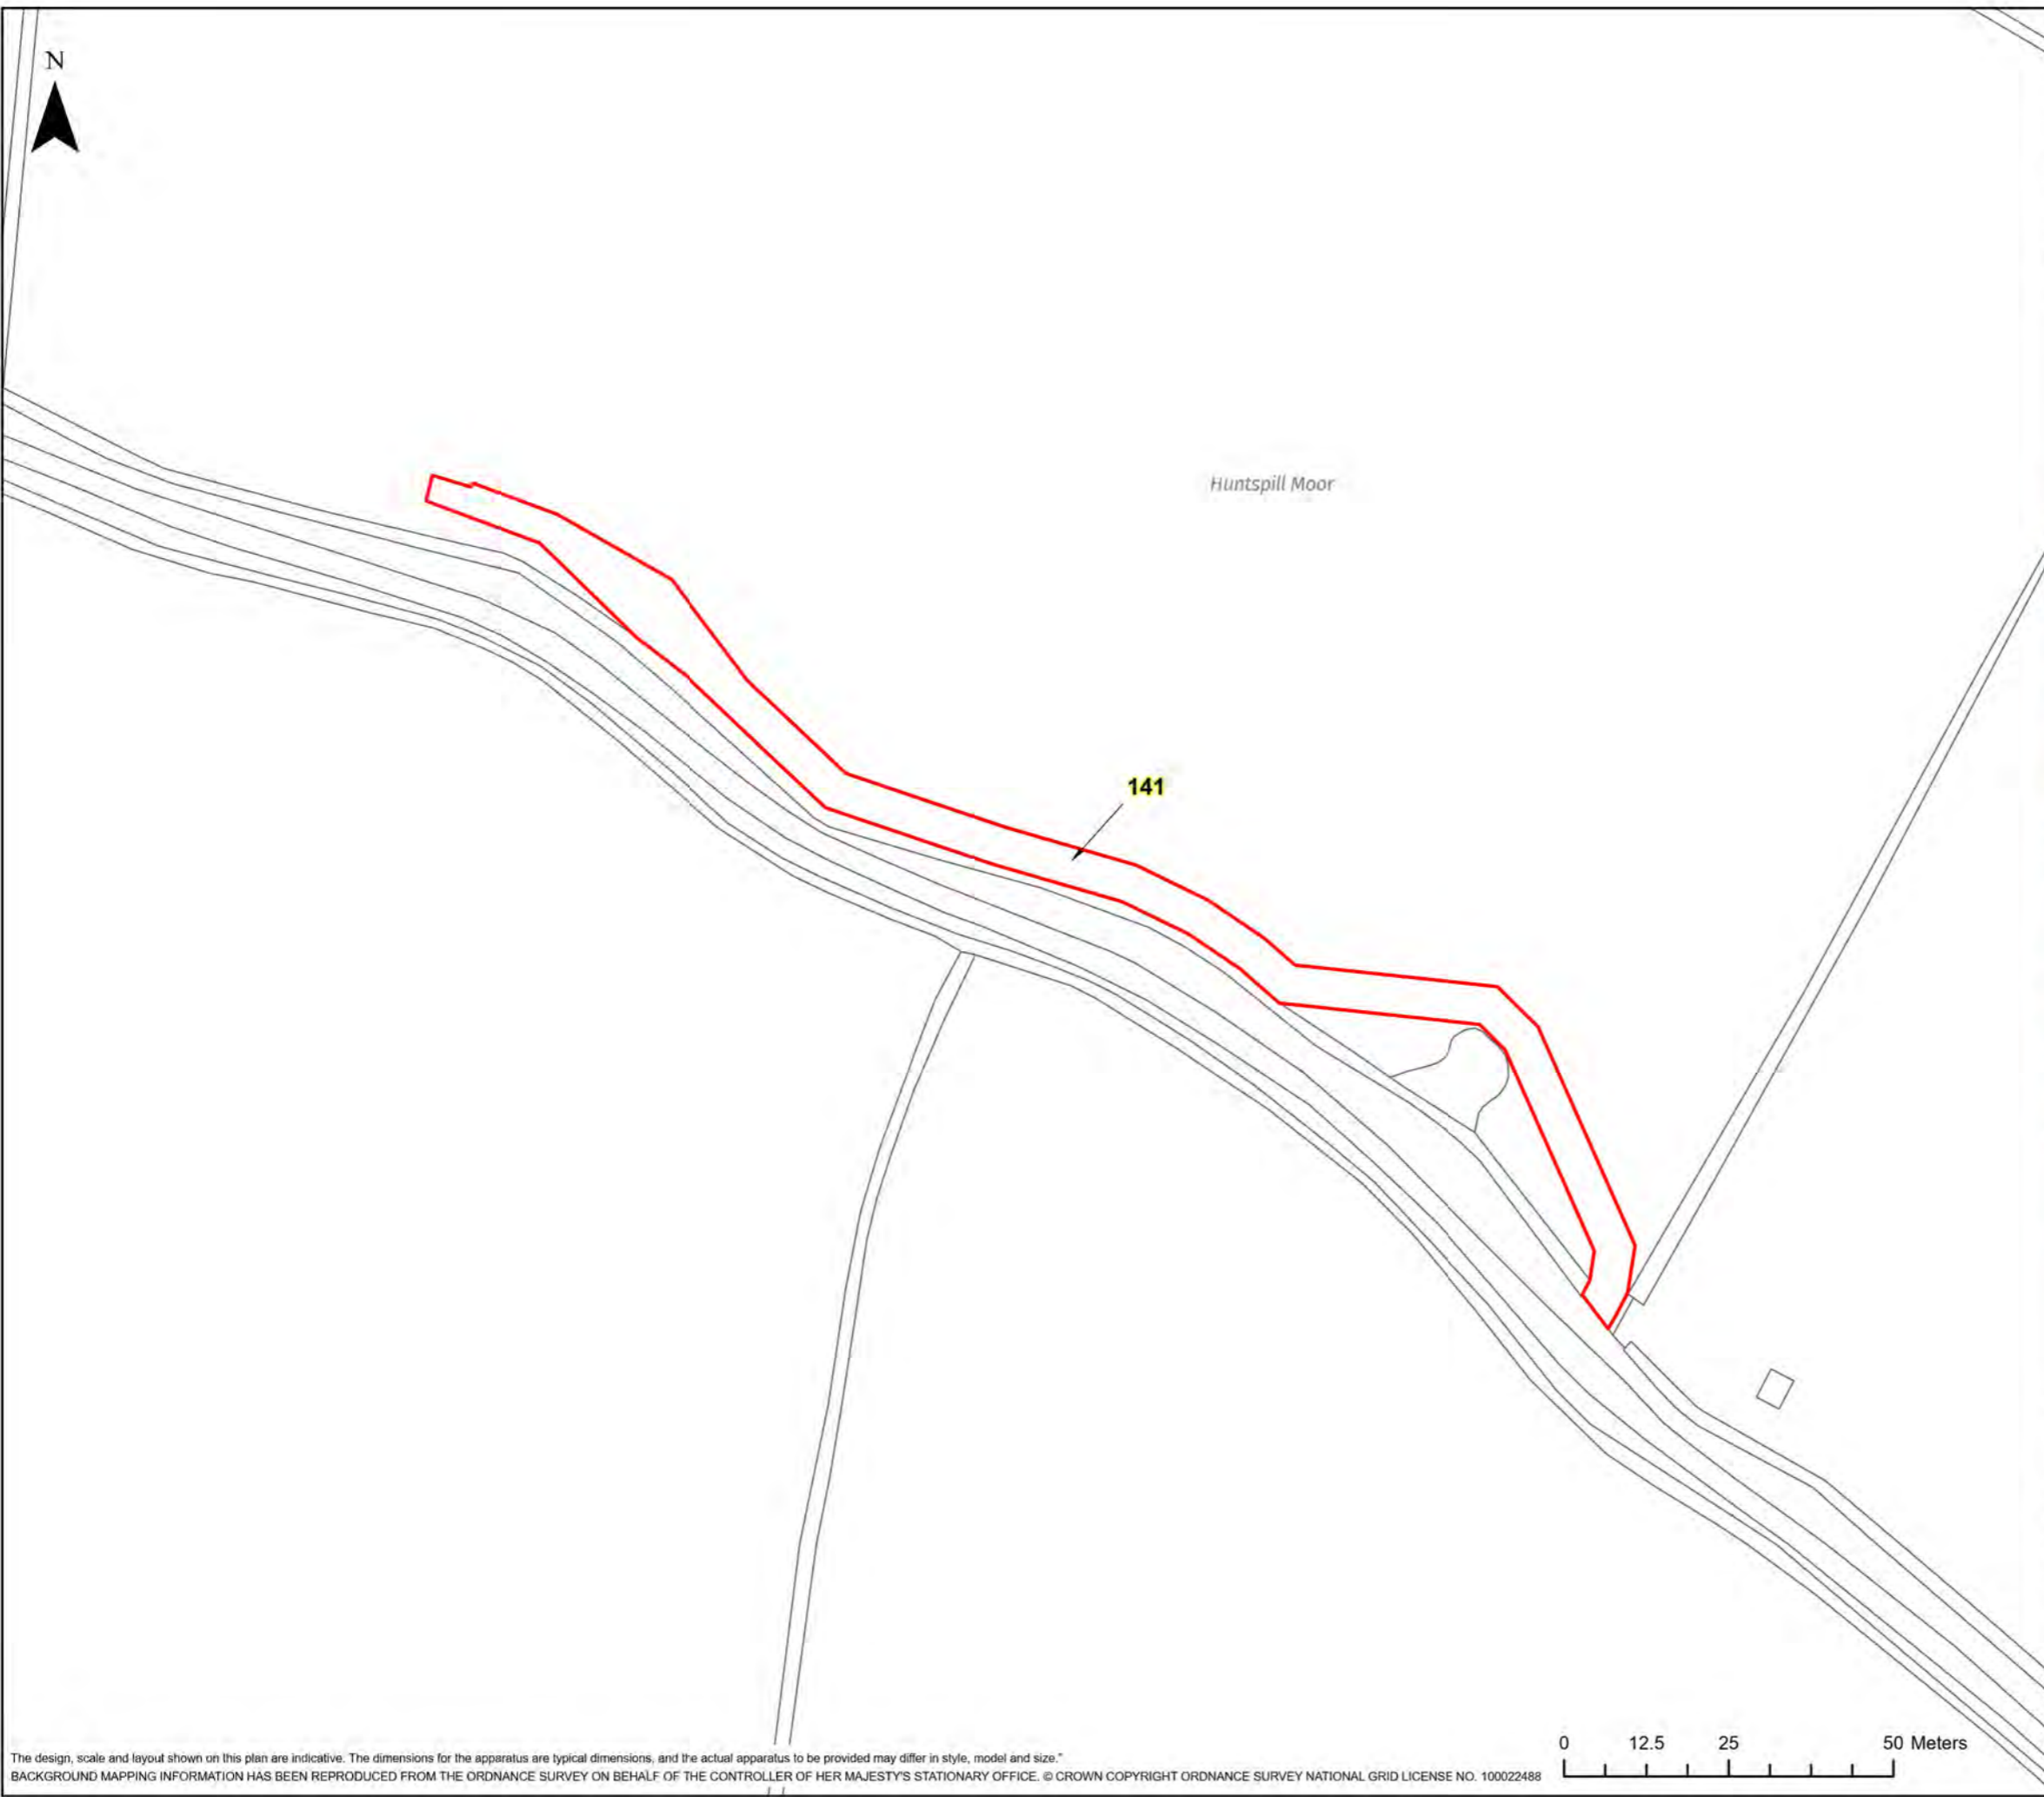

LEGEND
 GVD Plot


Coordinate System: British National Grid Projection: Transverse Mercator Datum: OSGB 1938 Units: Metre		Map Centre: 335387E 144098N		
Version:	Date:	Remarks:	Drawn:	Checked:
v1	01/12/2022	Published	RG	RS

SCALE: 1:1,000 PAPER SIZE: A3

Notes:
 This drawing is scaled at paper size A3, therefore any prints taken at different sizes will affect the accuracy of the measurement units and should not be scaled against.



The design, scale and layout shown on this plan are indicative. The dimensions for the apparatus are typical dimensions, and the actual apparatus to be provided may differ in style, model and size.
 BACKGROUND MAPPING INFORMATION HAS BEEN REPRODUCED FROM THE ORDNANCE SURVEY ON BEHALF OF THE CONTROLLER OF HER MAJESTY'S STATIONARY OFFICE. © CROWN COPYRIGHT ORDNANCE SURVEY NATIONAL GRID LICENSE NO. 100022488

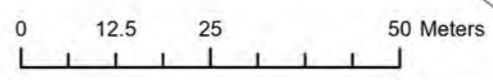




HINKLEY C CONNECTION PROJECT

Title
STAGE 7 - SECTION 3 PLOT PLAN

Ref No: HINK-GVDS7-2-PLOT142 Plan: Plot Number 142

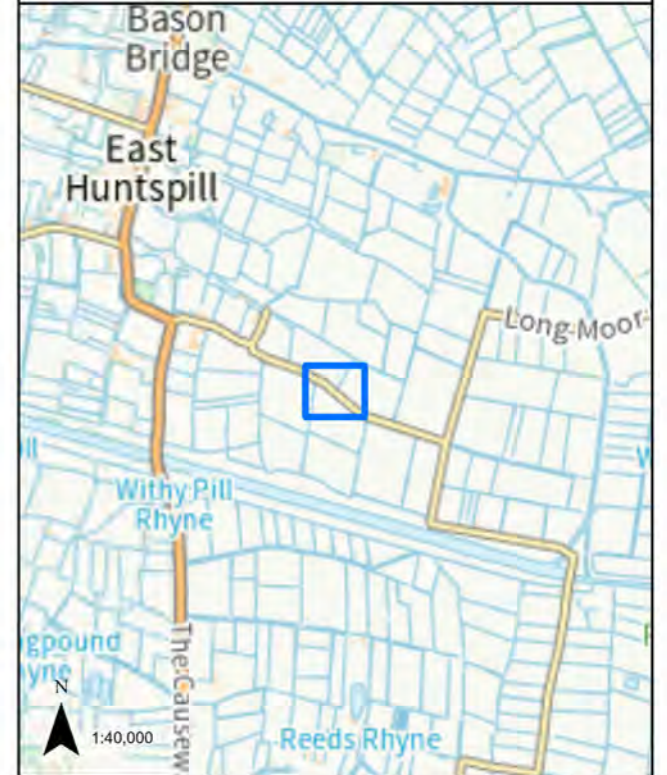

LEGEND
 GVD Plot


Coordinate System: British National Grid Projection: Transverse Mercator Datum: OSGB 1938 Units: Metre		Map Centre: 335472E 144034N		
Version:	Date:	Remarks:	Drawn:	Checked:
v1	01/12/2022	Published	RG	RS

SCALE: 1:1,000 PAPER SIZE: A3

Notes:
This drawing is scaled at paper size A3, therefore any prints taken at different sizes will affect the accuracy of the measurement units and should not be scaled against.



The design, scale and layout shown on this plan are indicative. The dimensions for the apparatus are typical dimensions, and the actual apparatus to be provided may differ in style, model and size.
 BACKGROUND MAPPING INFORMATION HAS BEEN REPRODUCED FROM THE ORDNANCE SURVEY ON BEHALF OF THE CONTROLLER OF HER MAJESTY'S STATIONARY OFFICE. © CROWN COPYRIGHT ORDNANCE SURVEY NATIONAL GRID LICENSE NO. 100022488

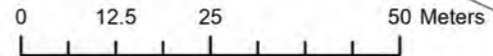


N



HINKLEY C CONNECTION PROJECT

Title
STAGE 7 - SECTION 3 PLOT PLAN

Ref No: HINK-GVDS7-2-PLOT143 Plan: Plot Number 143

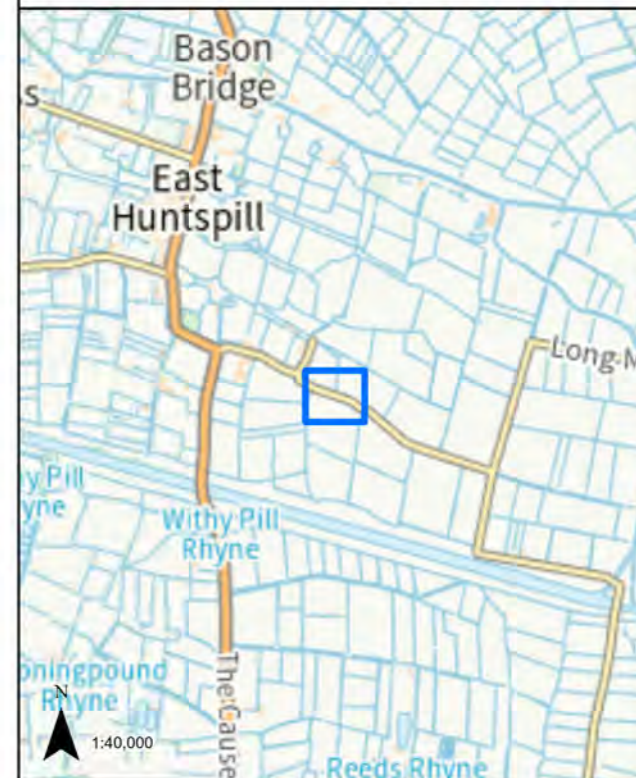

LEGEND


 GVD Plot

Coordinate System: British National Grid
Projection: Transverse Mercator
Datum: OSGB 1938
Units: Metre
Map Centre:
335227E 144163N


Version:	Date:	Remarks:	Drawn:	Checked:
v1	01/12/2022	Published	RG	RS

SCALE: 1:1,000 PAPER SIZE: A3

Notes:
This drawing is scaled at paper size A3, therefore any prints taken at different sizes will affect the accuracy of the measurement units and should not be scaled against.

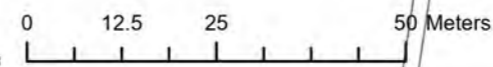

N

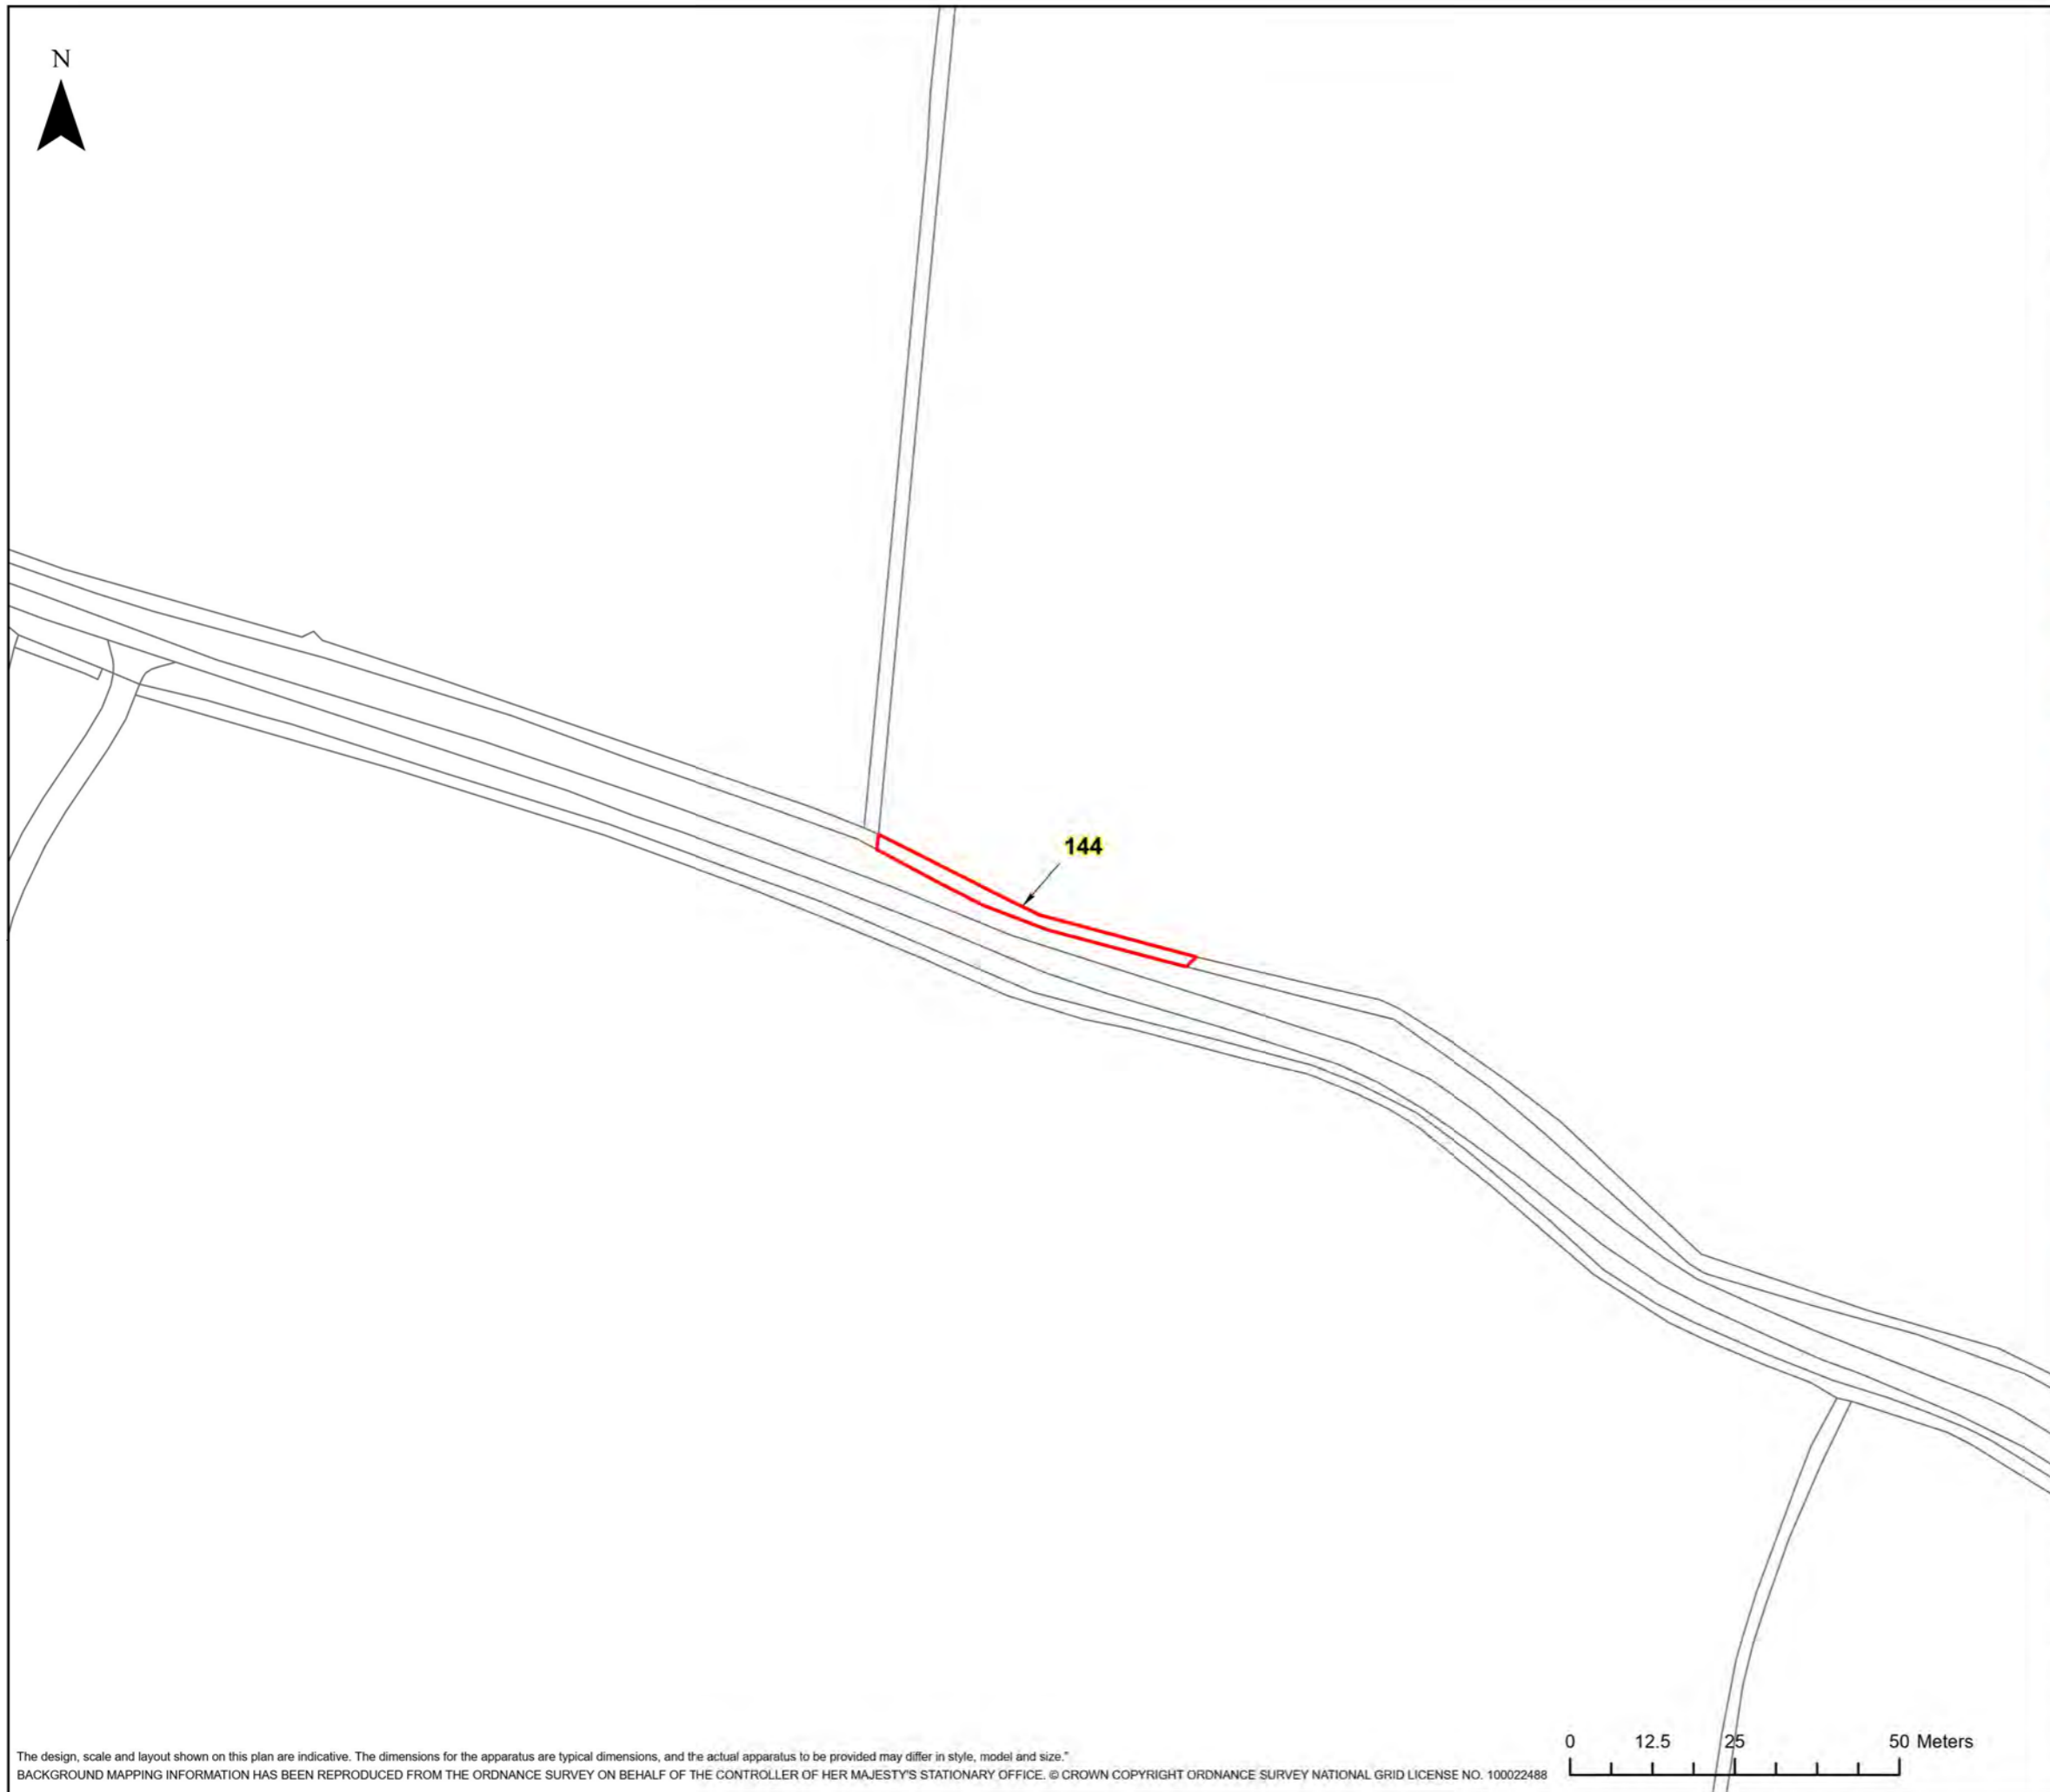


nationalgrid

HINKLEY C CONNECTION PROJECT

Title
STAGE 7 - SECTION 3 PLOT PLAN

Ref No: HINK-GVDS7-2-PLOT144 Plan: Plot Number 144

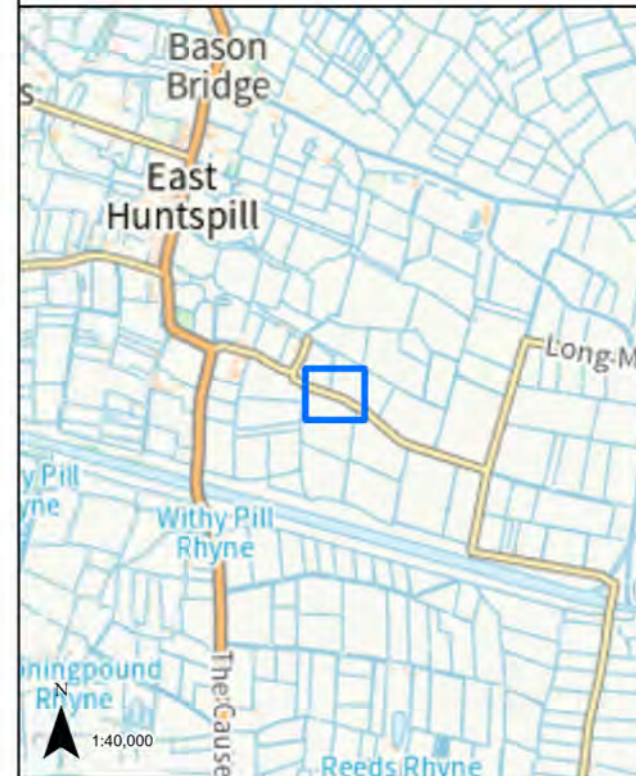

LEGEND


 GVD Plot

Coordinate System: British National Grid
Projection: Transverse Mercator
Datum: OSGB 1938
Units: Metre
Map Centre:
335255E 144166N

Version:	Date:	Remarks:	Drawn:	Checked:
v1	01/12/2022	Published	RG	RS

SCALE: 1:1,000 PAPER SIZE: A3

Notes:
This drawing is scaled at paper size A3, therefore any prints taken at different sizes will affect the accuracy of the measurement units and should not be scaled against.

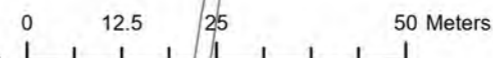

N




nationalgrid

HINKLEY C CONNECTION PROJECT

Title
STAGE 7 - SECTION 3 PLOT PLAN

Ref No: HINK-GVDS7-2-PLOT145 Plan: Plot Number 145

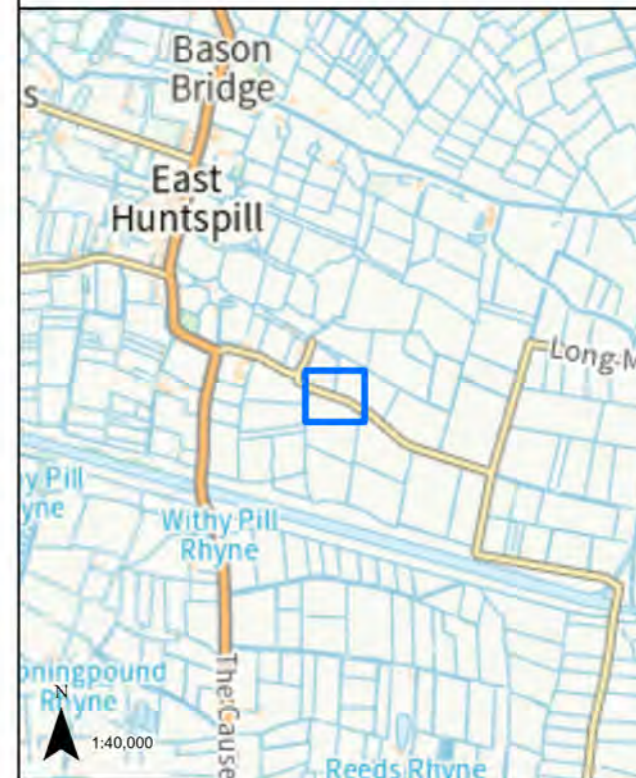

LEGEND


 GVD Plot

Coordinate System: British National Grid
Projection: Transverse Mercator
Datum: OSGB 1938
Units: Metre
Map Centre:
335232E 144168N

Version:	Date:	Remarks:	Drawn:	Checked:
v1	01/12/2022	Published	RG	RS

SCALE: 1:1,000 PAPER SIZE: A3

Notes:
This drawing is scaled at paper size A3, therefore any prints taken at different sizes will affect the accuracy of the measurement units and should not be scaled against.

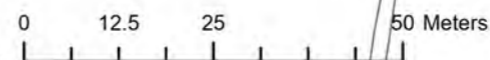




HINKLEY C CONNECTION PROJECT

Title
STAGE 7 - SECTION 3 PLOT PLAN

Ref No: HINK-GVDS7-2-PLOT146	Plan: Plot Number 146
---------------------------------	--------------------------

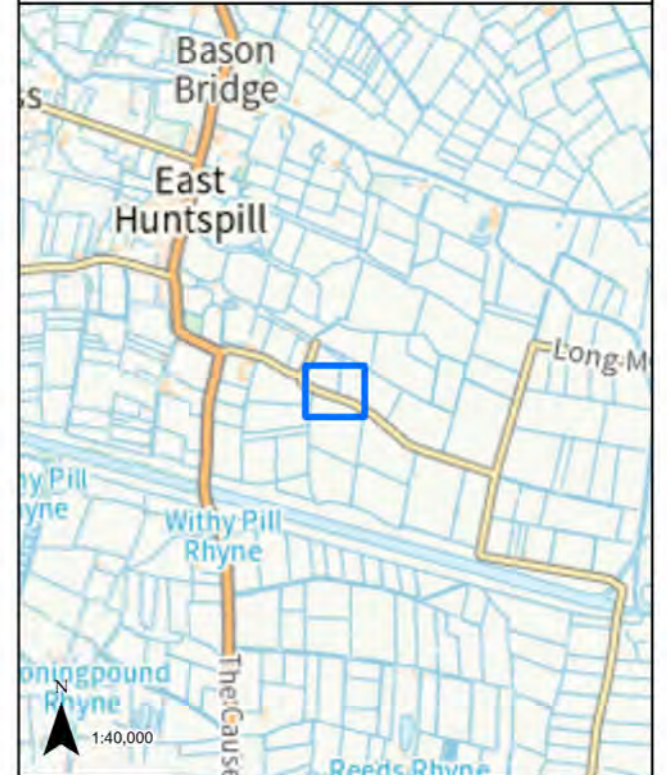

LEGEND
 GVD Plot


Coordinate System: British National Grid Projection: Transverse Mercator Datum: OSGB 1938 Units: Metre		Map Centre: 335213E 144201N		
Version:	Date:	Remarks:	Drawn:	Checked:
v1	01/12/2022	Published	RG	RS

SCALE:	1:1,000	PAPER SIZE:	A3
--------	---------	-------------	----

Notes:
This drawing is scaled at paper size A3, therefore any prints taken at different sizes will affect the accuracy of the measurement units and should not be scaled against.



The design, scale and layout shown on this plan are indicative. The dimensions for the apparatus are typical dimensions, and the actual apparatus to be provided may differ in style, model and size.
 BACKGROUND MAPPING INFORMATION HAS BEEN REPRODUCED FROM THE ORDNANCE SURVEY ON BEHALF OF THE CONTROLLER OF HER MAJESTY'S STATIONARY OFFICE. © CROWN COPYRIGHT ORDNANCE SURVEY NATIONAL GRID LICENSE NO. 100022488

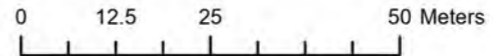




HINKLEY C CONNECTION PROJECT

Title
STAGE 7 - SECTION 3 PLOT PLAN

Ref No: HINK-GVDS7-2-PLOT147 Plan: Plot Number 147

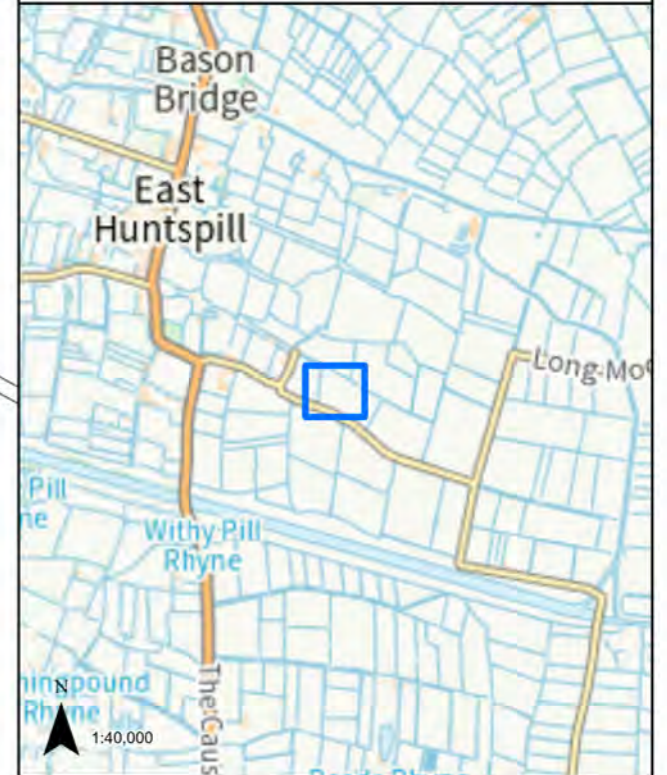

LEGEND


 GVD Plot

Coordinate System: British National Grid
Projection: Transverse Mercator
Datum: OSGB 1938
Units: Metre
Map Centre:
335321E 144250N


Version:	Date:	Remarks:	Drawn:	Checked:
v1	01/12/2022	Published	RG	RS

SCALE: 1:1,000 PAPER SIZE: A3

Notes:
This drawing is scaled at paper size A3, therefore any prints taken at different sizes will affect the accuracy of the measurement units and should not be scaled against.

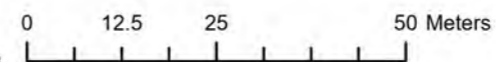

N

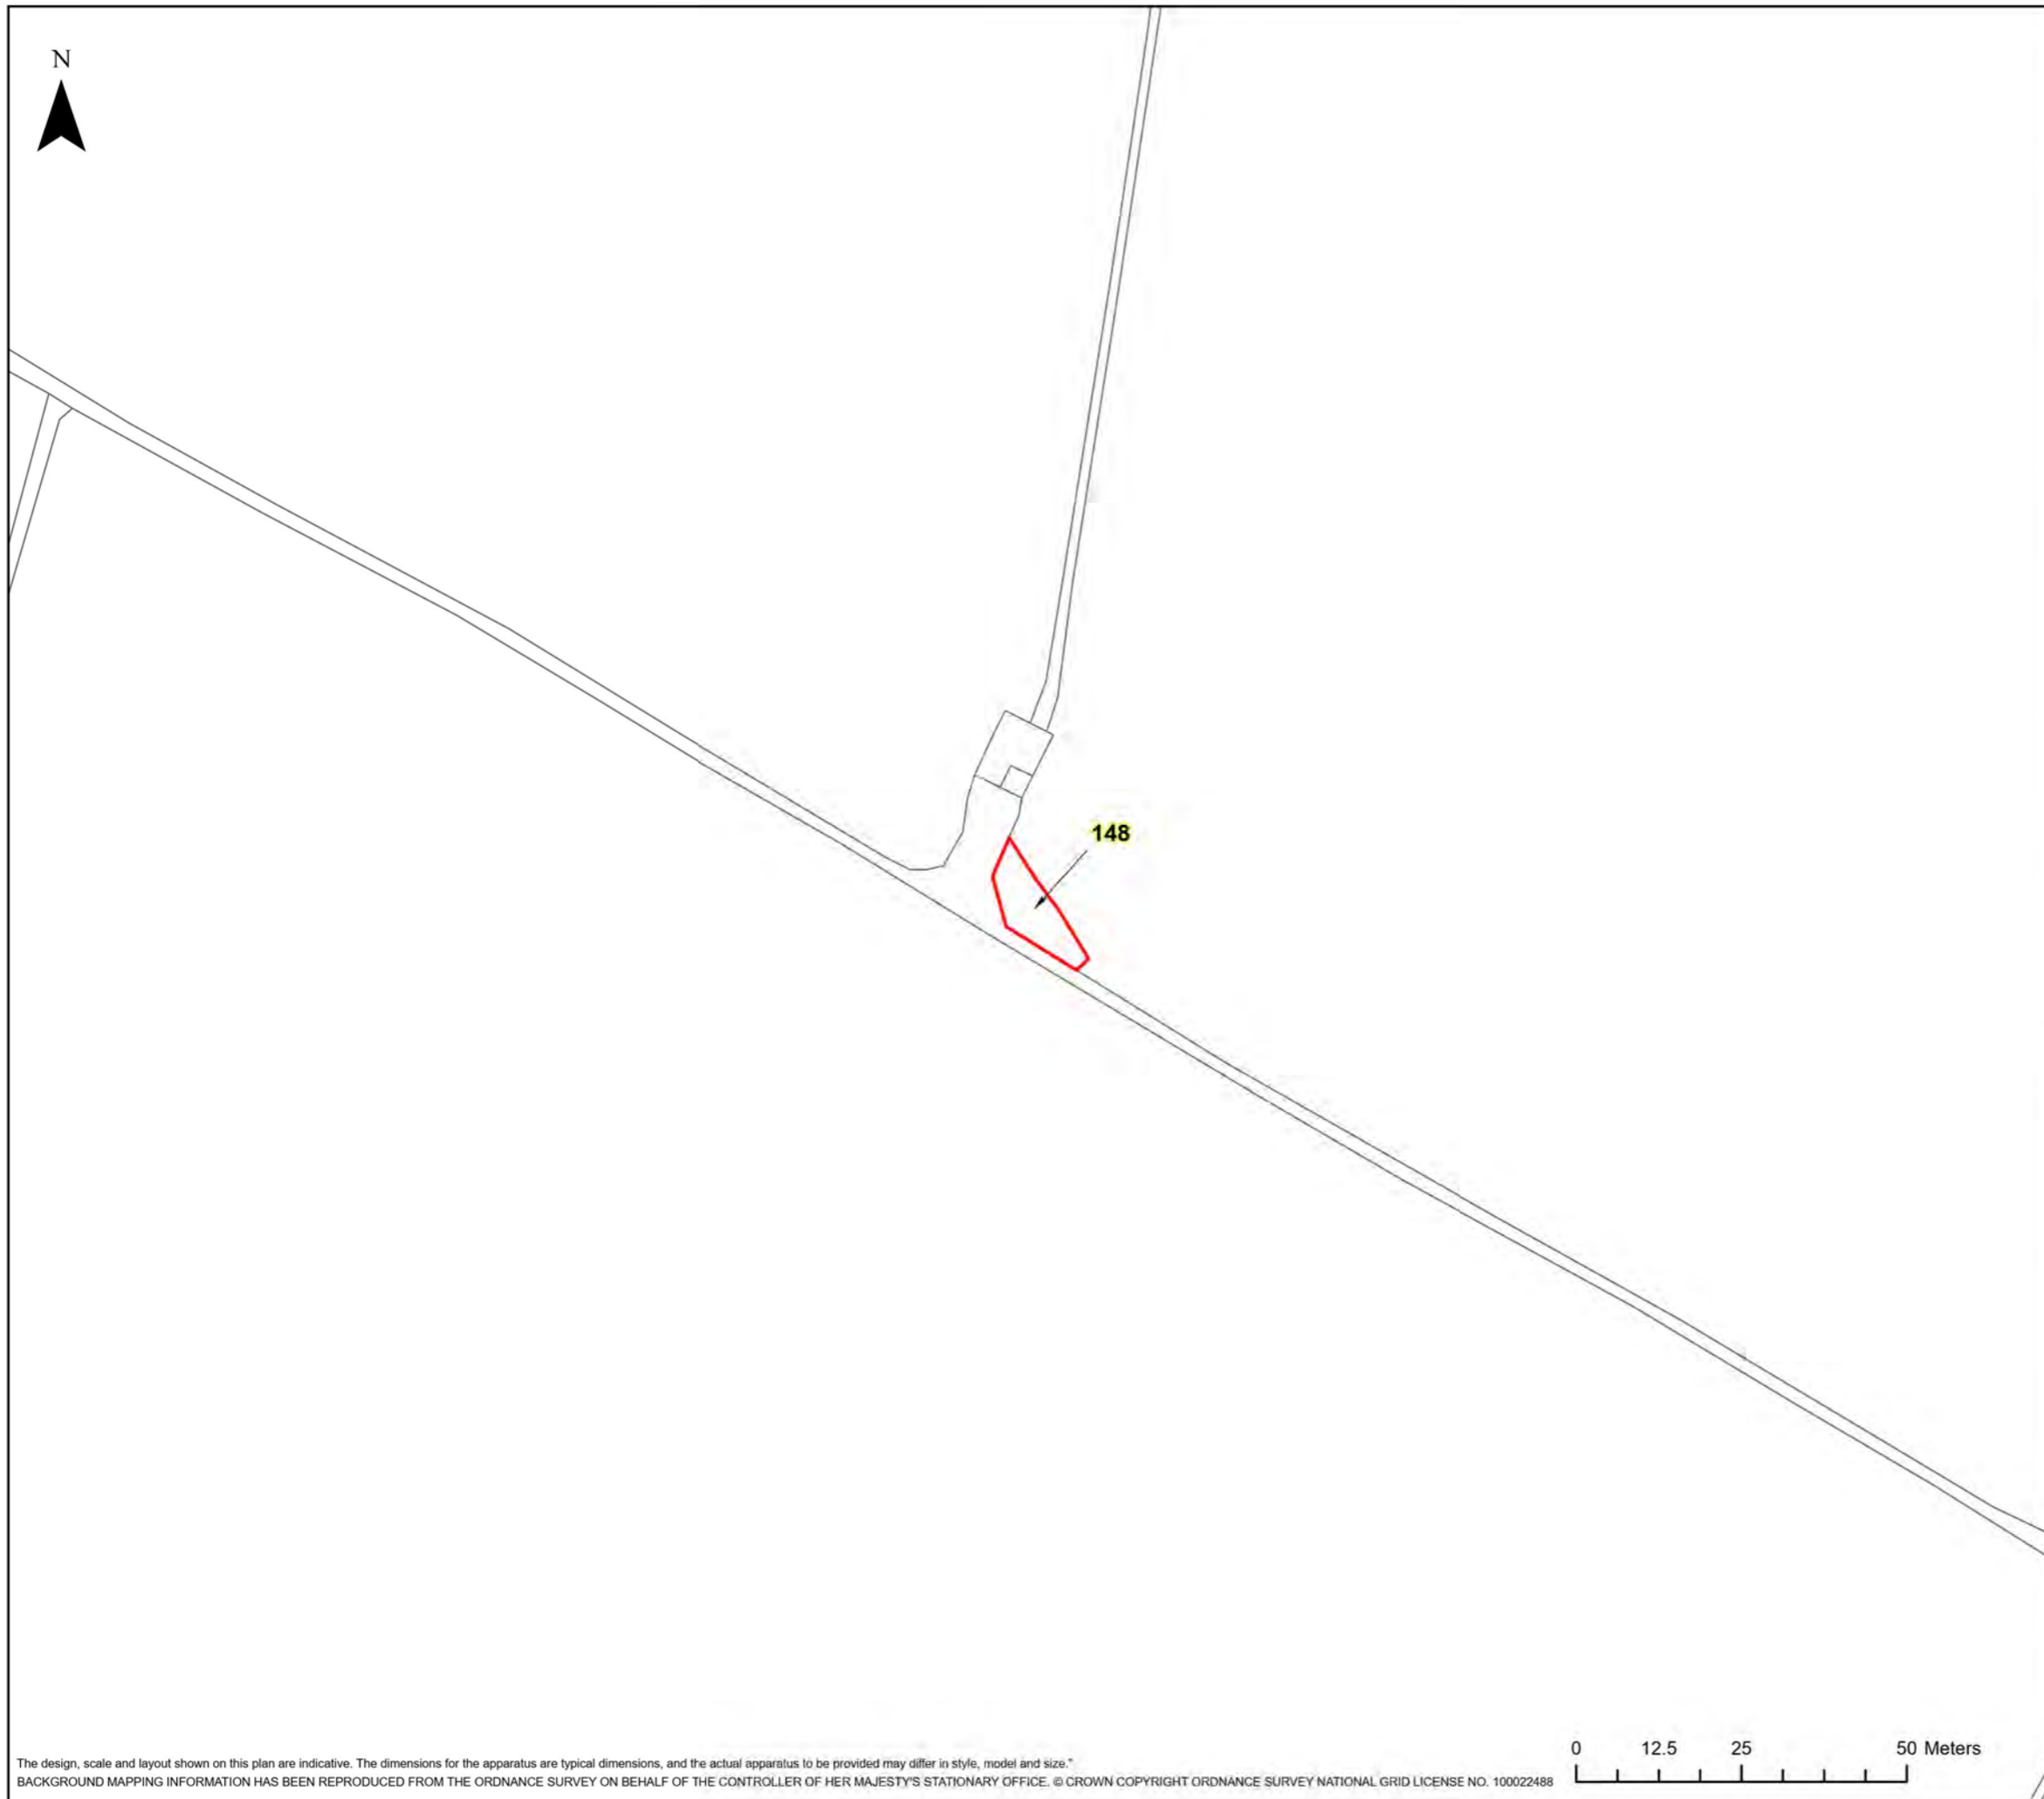


nationalgrid

HINKLEY C CONNECTION PROJECT

Title
STAGE 7 - SECTION 3 PLOT PLAN

Ref No: HINK-GVDS7-2-PLOT148 Plan: Plot Number 148

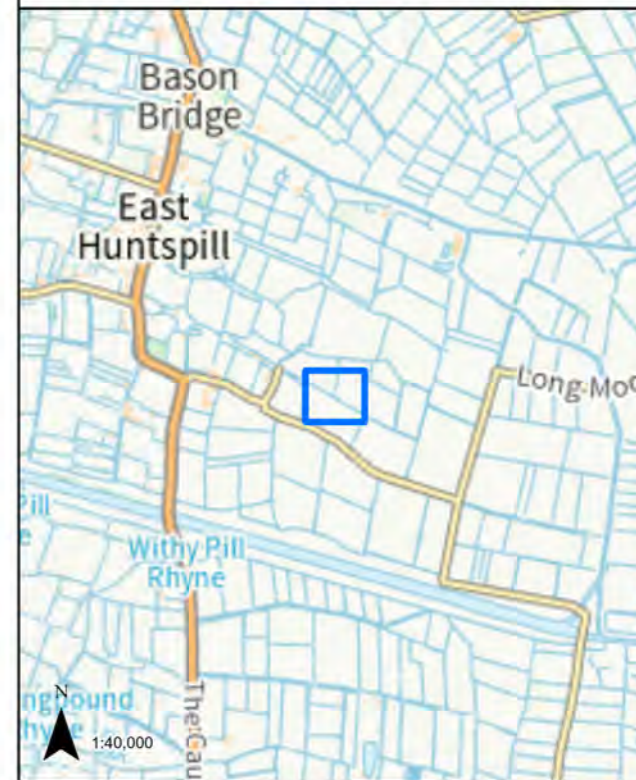

LEGEND

 GVD Plot

Coordinate System: British National Grid
Projection: Transverse Mercator
Datum: OSGB 1938
Units: Metre
Map Centre:
335407E 144314N


Version:	Date:	Remarks:	Drawn:	Checked:
v1	01/12/2022	Published	RG	RS

SCALE: 1:1,000 PAPER SIZE: A3


Notes:
This drawing is scaled at paper size A3, therefore any prints taken at different sizes will affect the accuracy of the measurement units and should not be scaled against.



The design, scale and layout shown on this plan are indicative. The dimensions for the apparatus are typical dimensions, and the actual apparatus to be provided may differ in style, model and size.
BACKGROUND MAPPING INFORMATION HAS BEEN REPRODUCED FROM THE ORDNANCE SURVEY ON BEHALF OF THE CONTROLLER OF HER MAJESTY'S STATIONARY OFFICE. © CROWN COPYRIGHT ORDNANCE SURVEY NATIONAL GRID LICENSE NO. 100022488

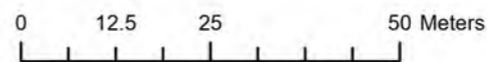


N

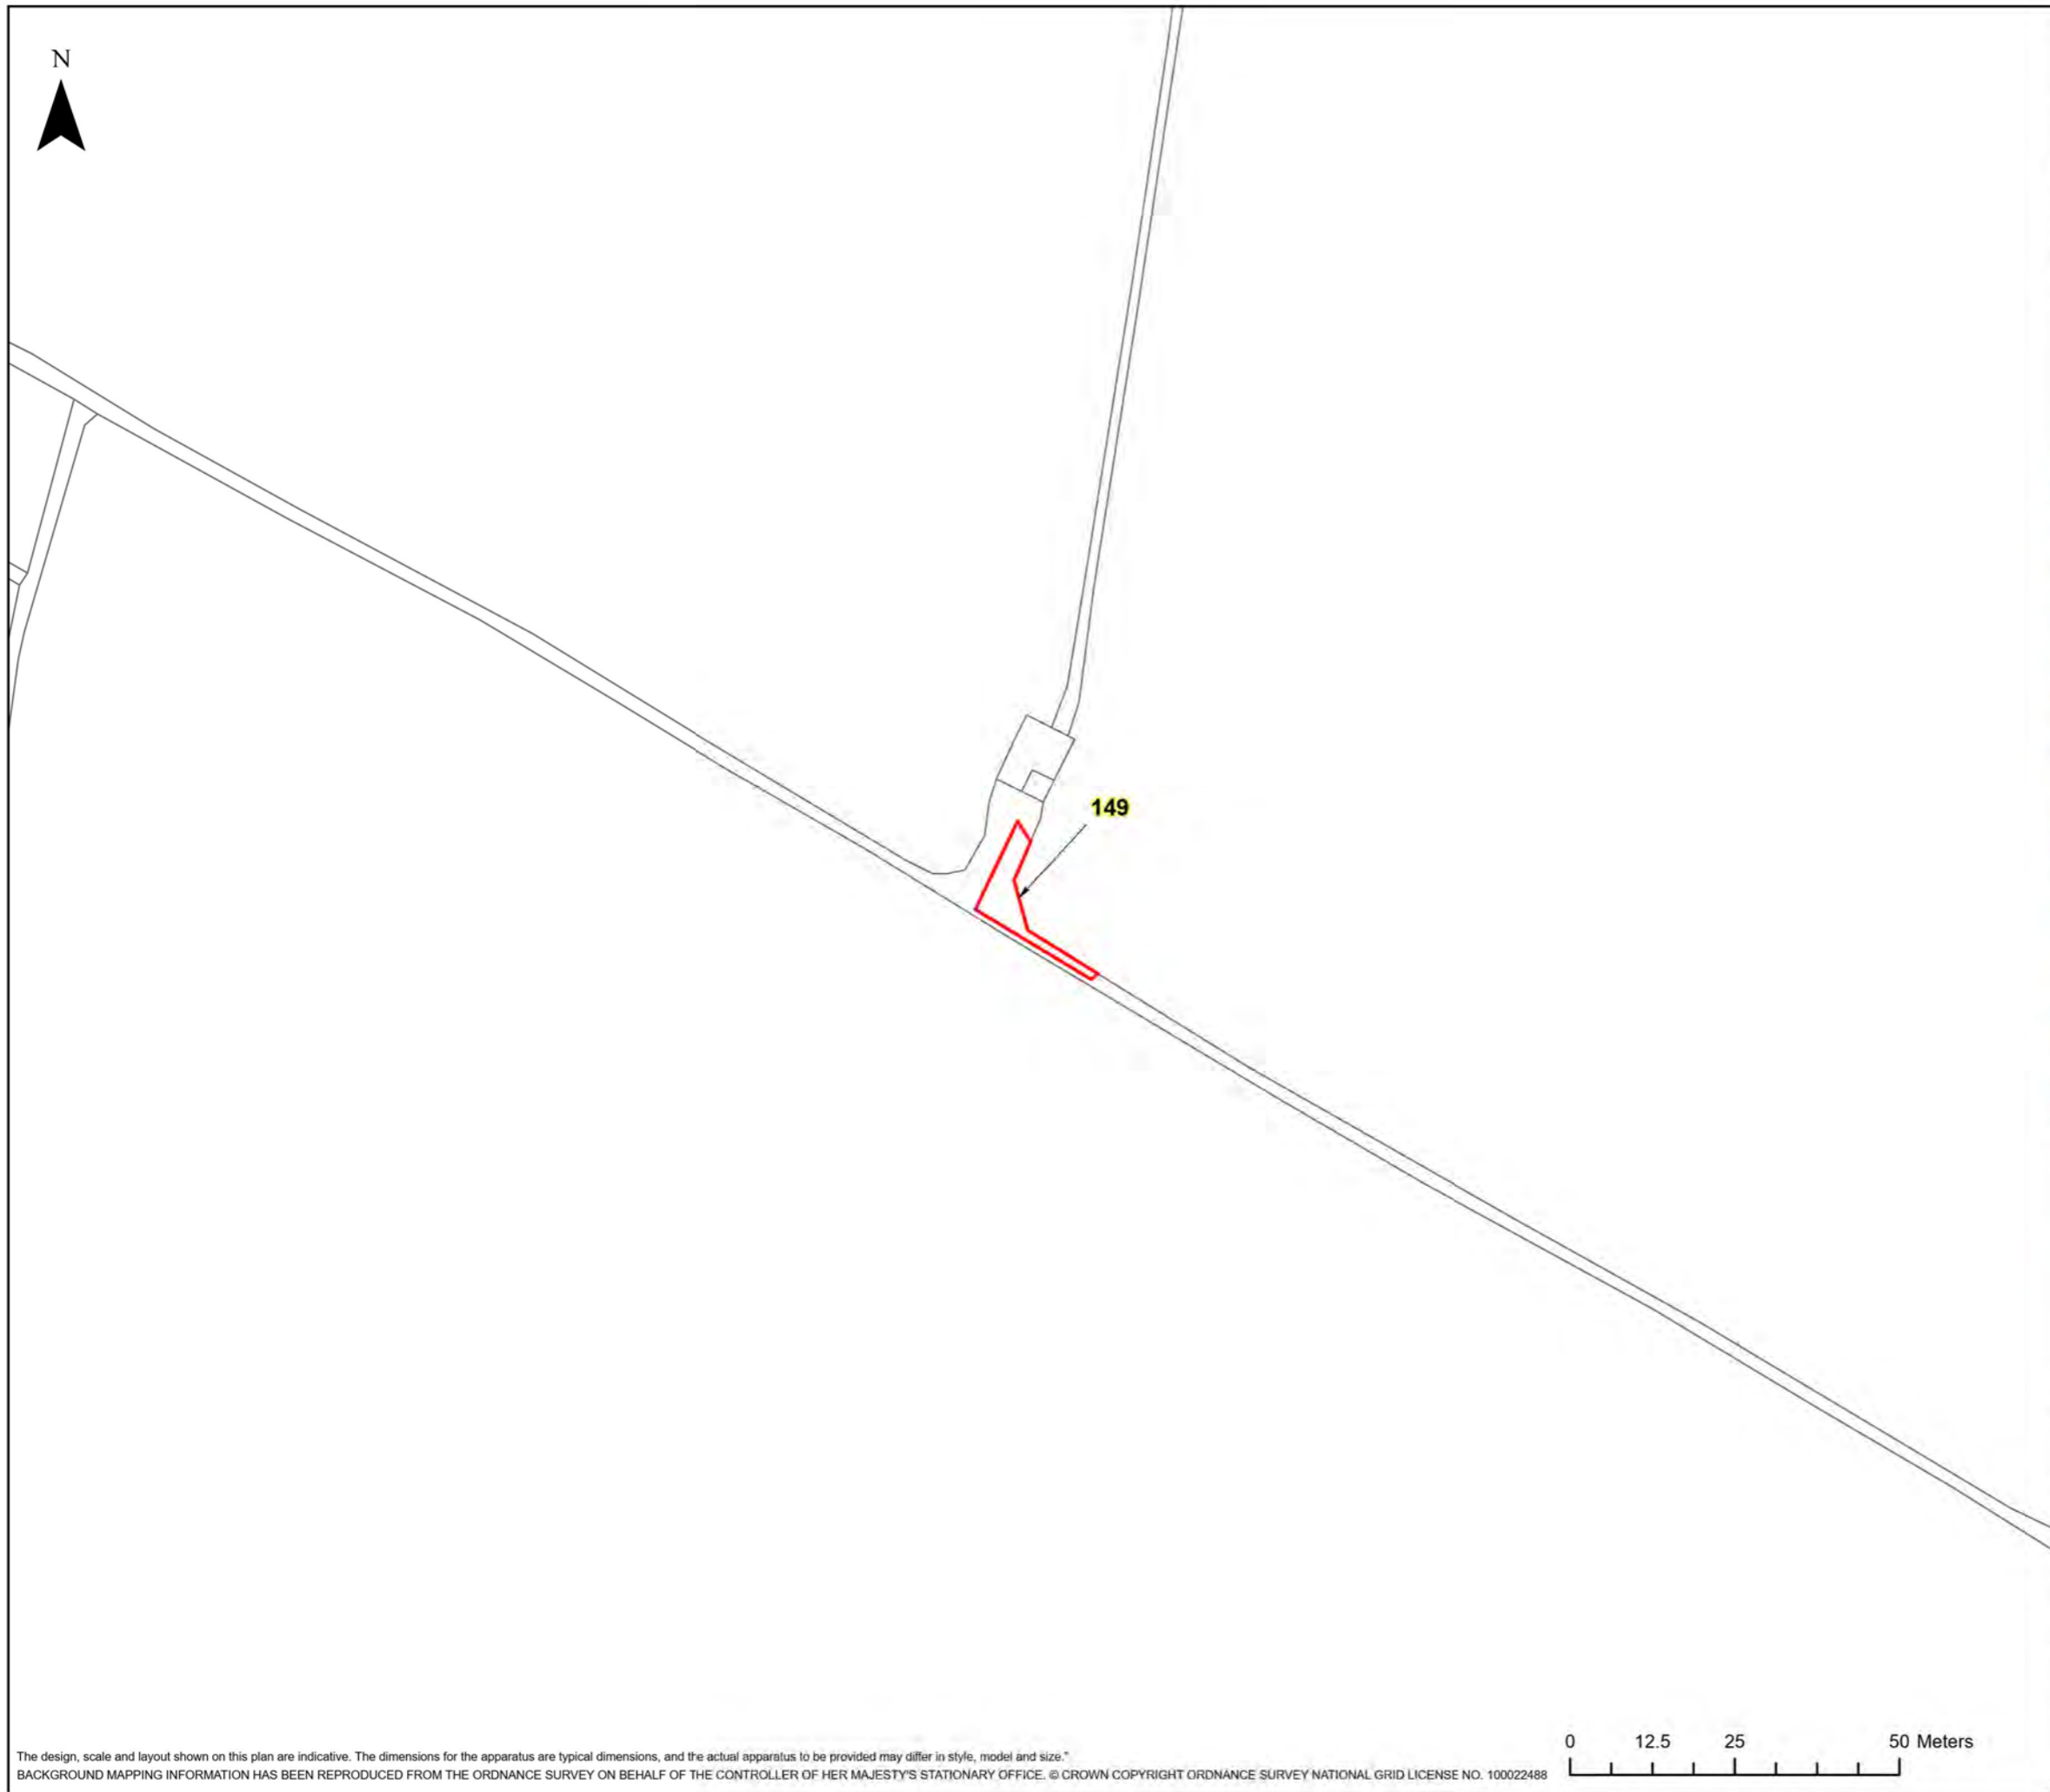

HINKLEY C CONNECTION PROJECT

Title
STAGE 7 - SECTION 3 PLOT PLAN

Ref No: HINK-GVDS7-2-PLOT149 Plan: Plot Number 149

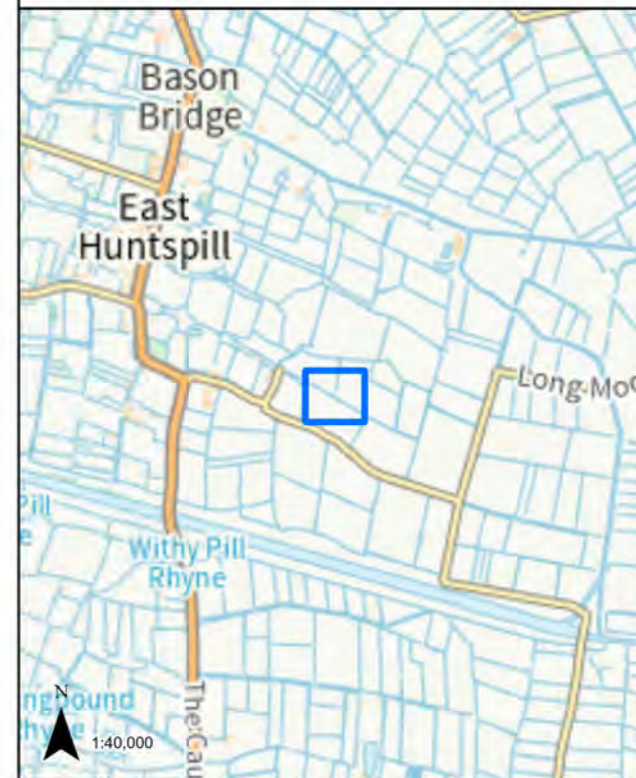

LEGEND


 GVD Plot

Coordinate System: British National Grid
Projection: Transverse Mercator
Datum: OSGB 1938
Units: Metre
Map Centre:
335403E 144316N


Version:	Date:	Remarks:	Drawn:	Checked:
v1	01/12/2022	Published	RG	RS

SCALE: 1:1,000 PAPER SIZE: A3

Notes:
This drawing is scaled at paper size A3, therefore any prints taken at different sizes will affect the accuracy of the measurement units and should not be scaled against.

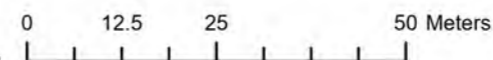

N

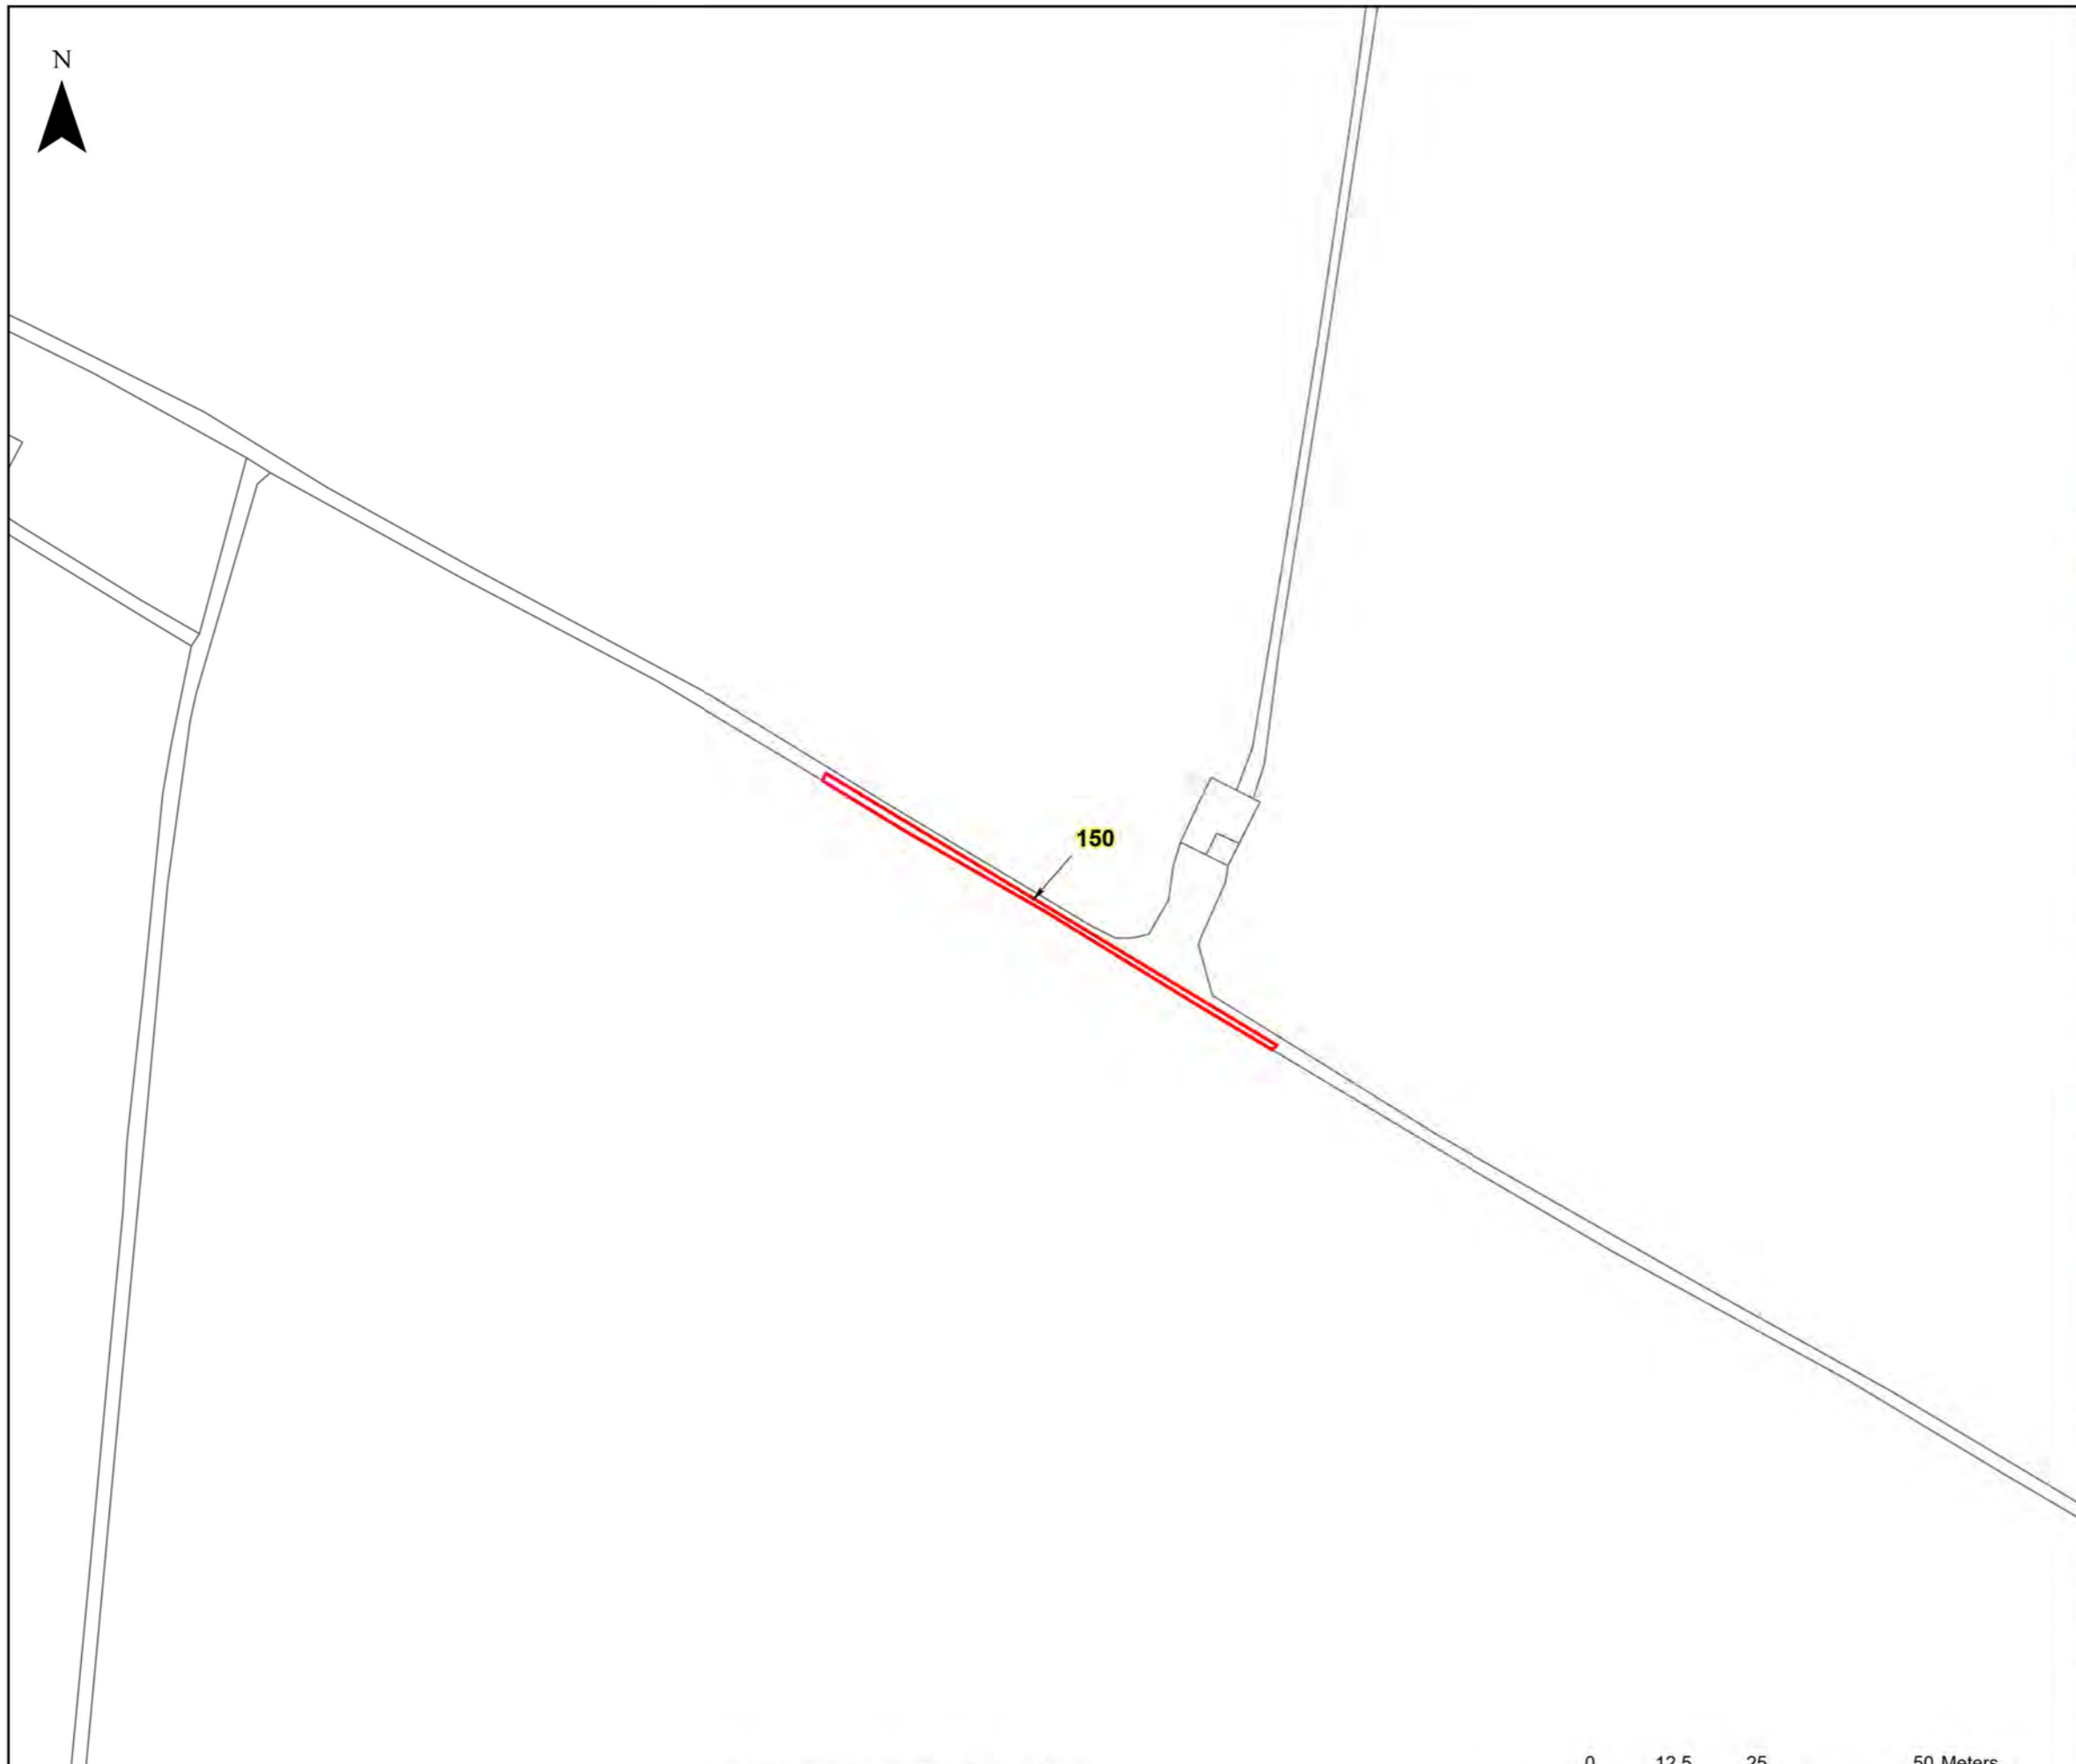


nationalgrid

HINKLEY C CONNECTION PROJECT

Title
STAGE 7 - SECTION 3 PLOT PLAN

Ref No: HINK-GVDS7-2-PLOT150 Plan: Plot Number 150

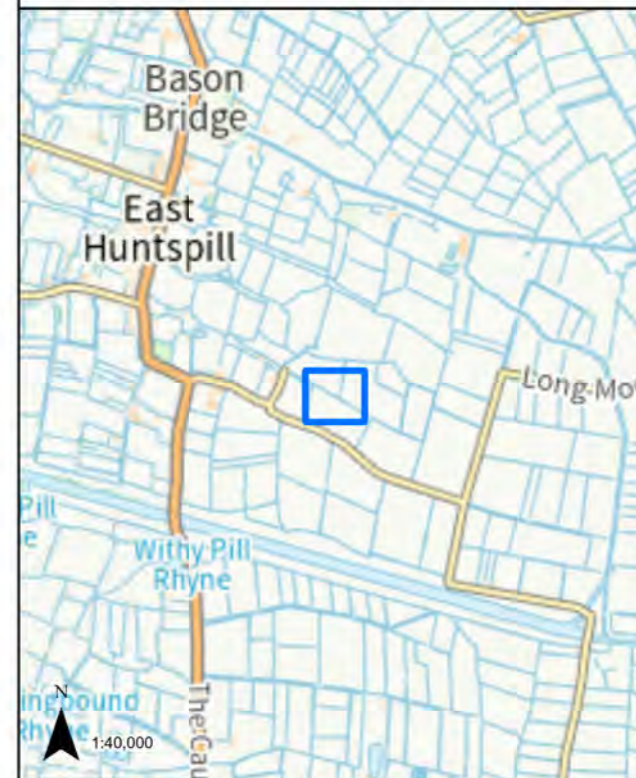

LEGEND

 GVD Plot

Coordinate System: British National Grid
Projection: Transverse Mercator
Datum: OSGB 1938
Units: Metre
Map Centre:
335378E 144324N


Version:	Date:	Remarks:	Drawn:	Checked:
v1	01/12/2022	Published	RG	RS

SCALE: 1:1,000 PAPER SIZE: A3


Notes:
This drawing is scaled at paper size A3, therefore any prints taken at different sizes will affect the accuracy of the measurement units and should not be scaled against.



The design, scale and layout shown on this plan are indicative. The dimensions for the apparatus are typical dimensions, and the actual apparatus to be provided may differ in style, model and size.
BACKGROUND MAPPING INFORMATION HAS BEEN REPRODUCED FROM THE ORDNANCE SURVEY ON BEHALF OF THE CONTROLLER OF HER MAJESTY'S STATIONARY OFFICE. © CROWN COPYRIGHT ORDNANCE SURVEY NATIONAL GRID LICENSE NO. 100022488

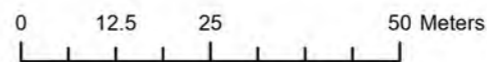

N

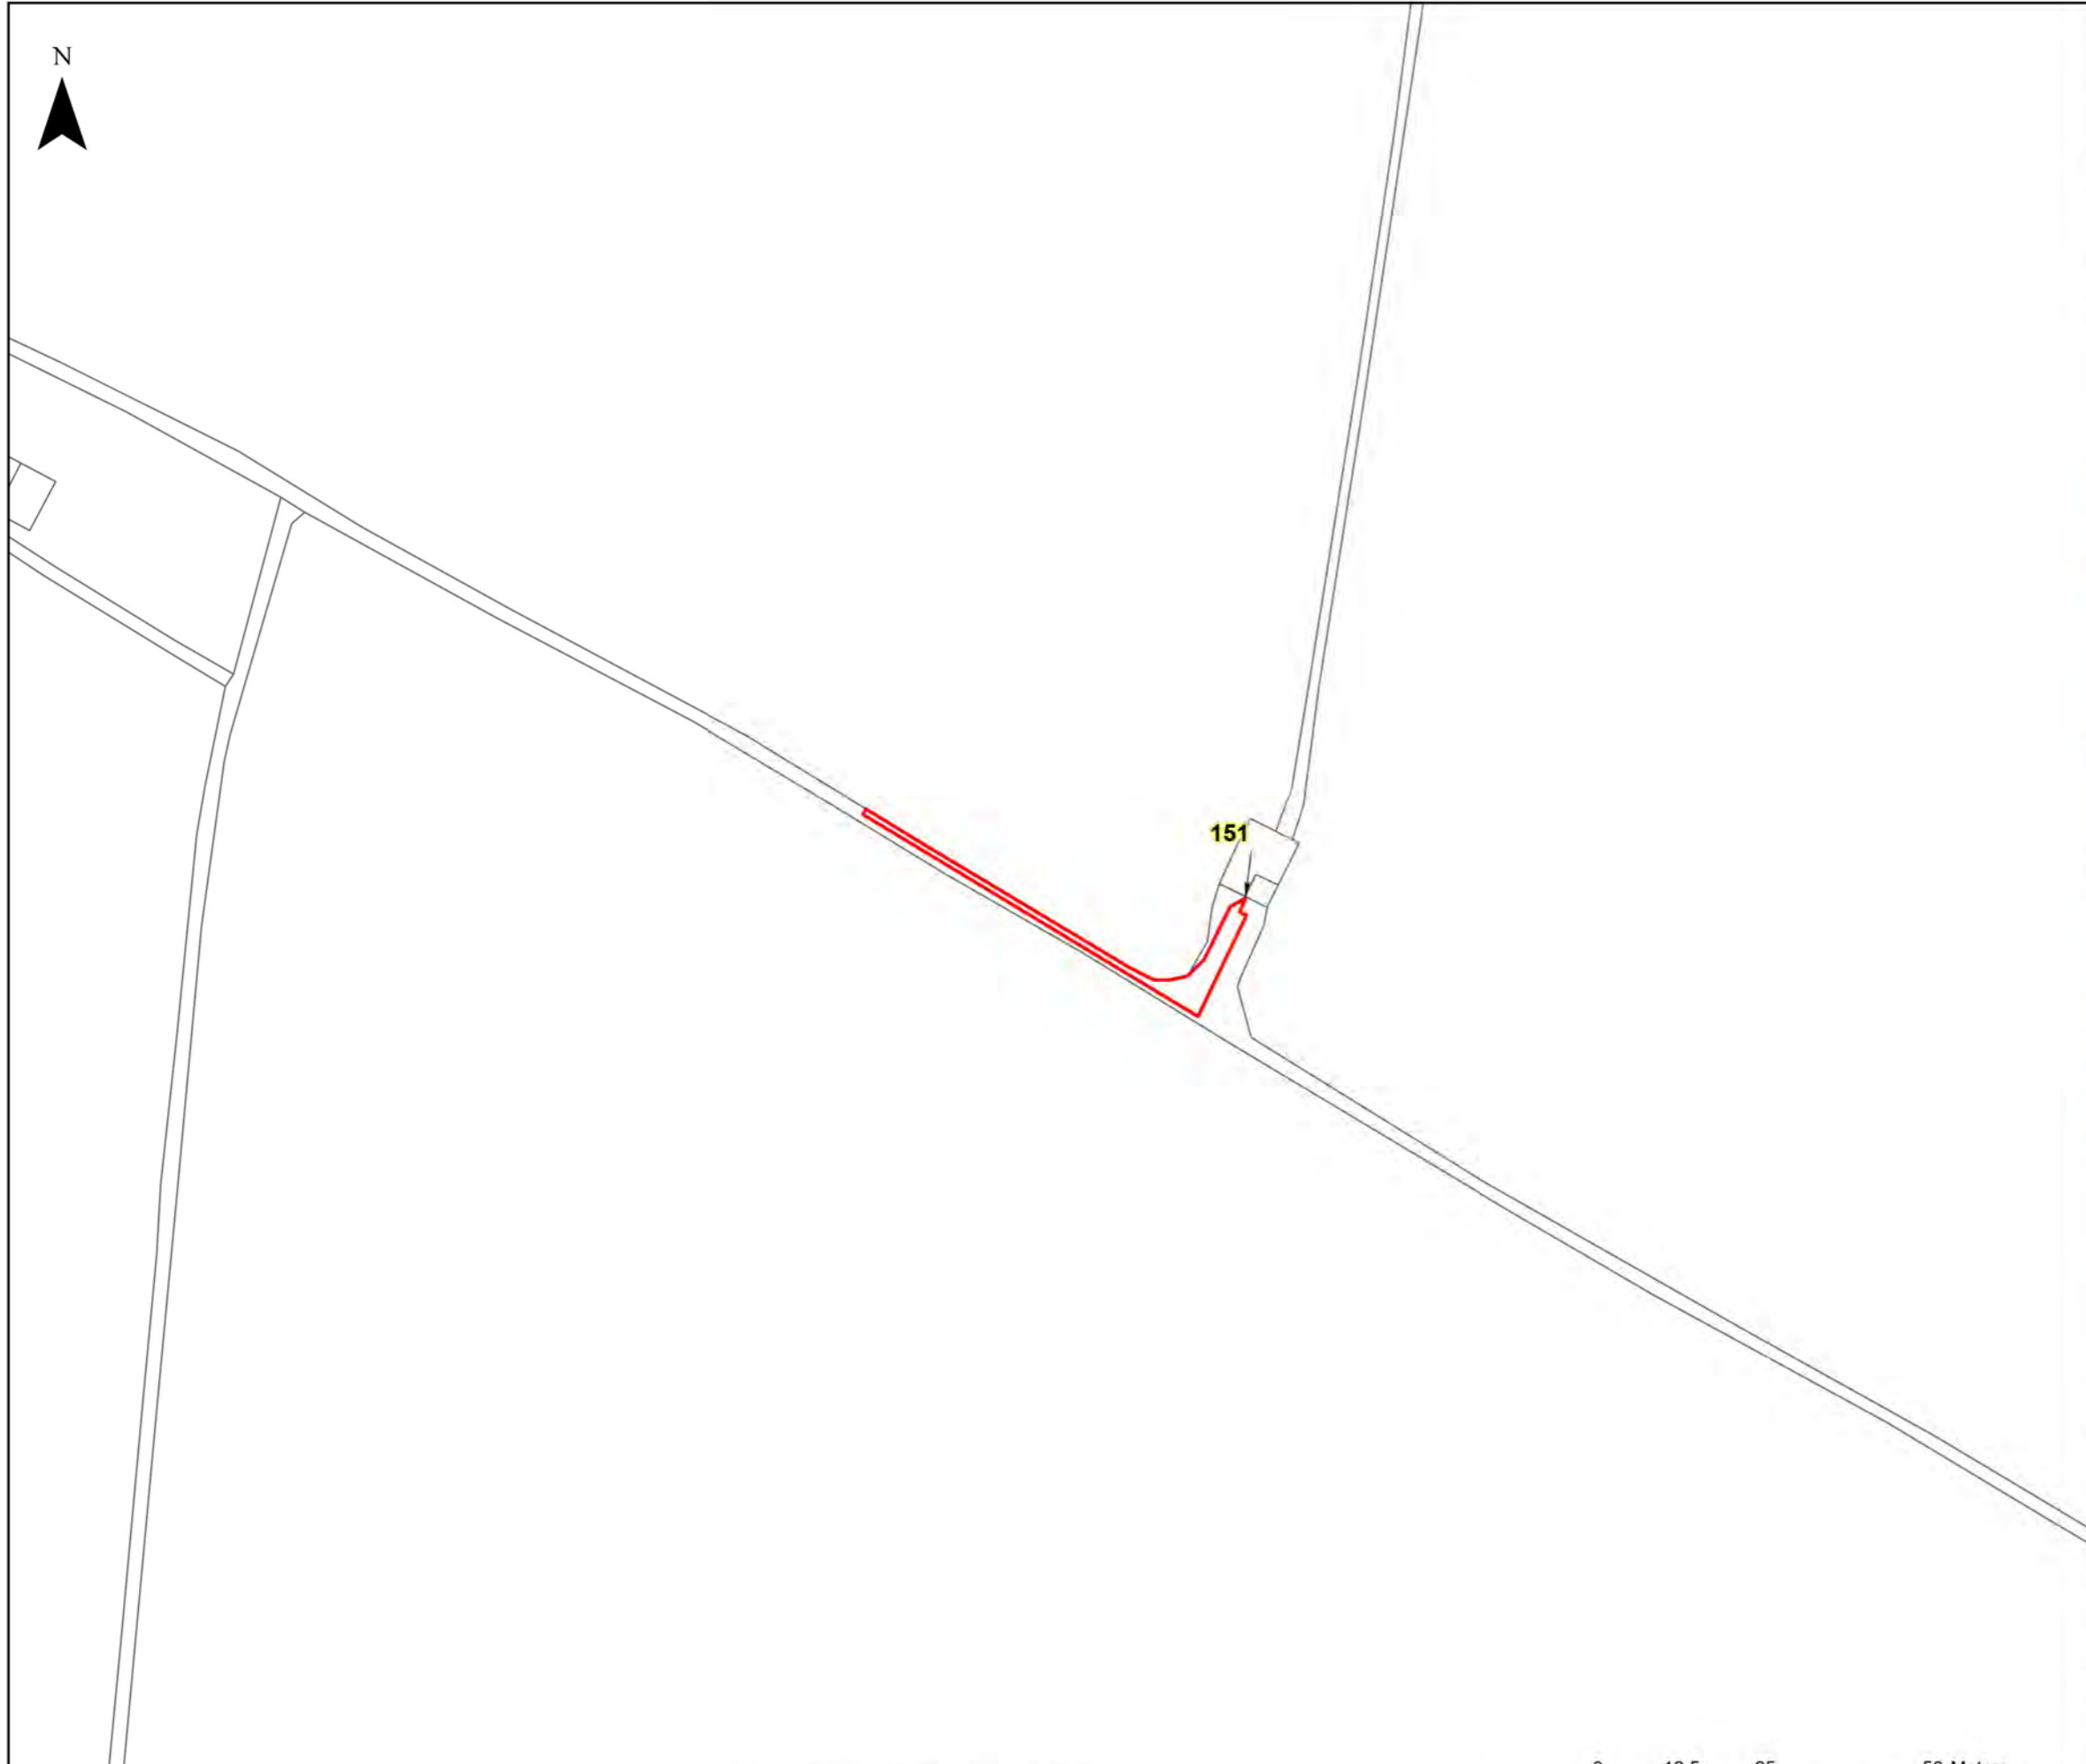


nationalgrid

HINKLEY C CONNECTION PROJECT

Title
STAGE 7 - SECTION 3 PLOT PLAN

Ref No: HINK-GVDS7-2-PLOT151 Plan: Plot Number 151

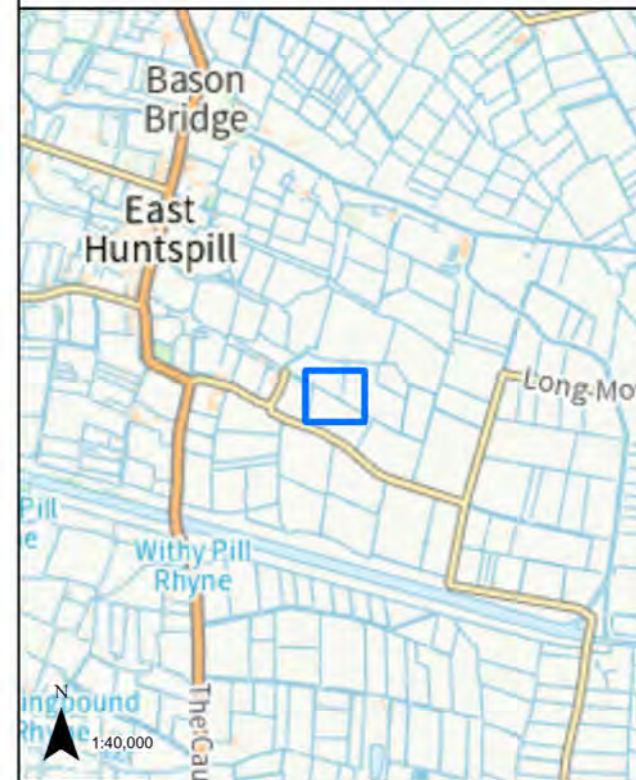

LEGEND

 GVD Plot

Coordinate System: British National Grid
Projection: Transverse Mercator
Datum: OSGB 1938
Units: Metre
Map Centre:
335373E 144330N


Version:	Date:	Remarks:	Drawn:	Checked:
v1	01/12/2022	Published	RG	RS

SCALE: 1:1,000 PAPER SIZE: A3

Notes:
This drawing is scaled at paper size A3, therefore any prints taken at different sizes will affect the accuracy of the measurement units and should not be scaled against.



The design, scale and layout shown on this plan are indicative. The dimensions for the apparatus are typical dimensions, and the actual apparatus to be provided may differ in style, model and size.
BACKGROUND MAPPING INFORMATION HAS BEEN REPRODUCED FROM THE ORDNANCE SURVEY ON BEHALF OF THE CONTROLLER OF HER MAJESTY'S STATIONARY OFFICE. © CROWN COPYRIGHT ORDNANCE SURVEY NATIONAL GRID LICENSE NO. 100022488

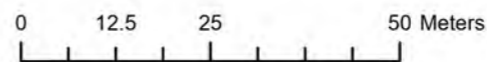




HINKLEY C CONNECTION PROJECT

Title
STAGE 7 - SECTION 3 PLOT PLAN

Ref No: HINK-GVDS7-2-PLOT152 Plan: Plot Number 152

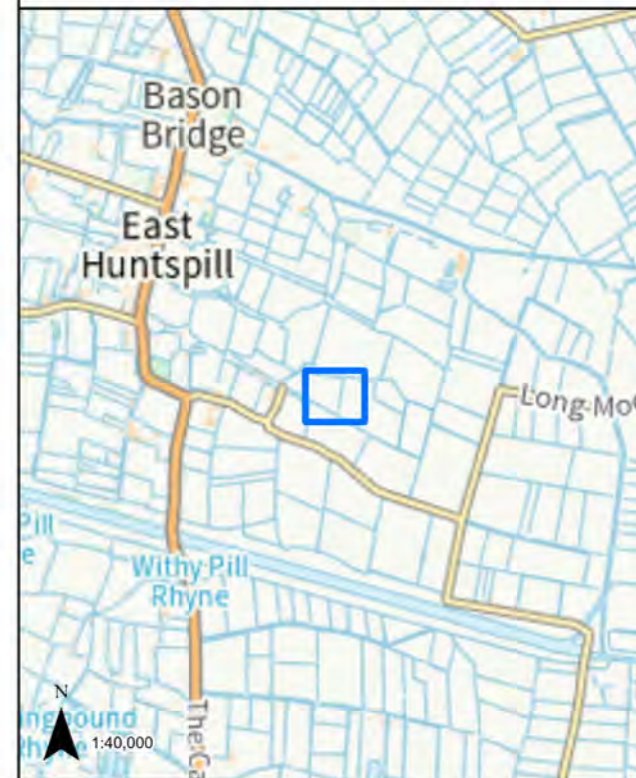

LEGEND


 GVD Plot


Coordinate System: British National Grid
Projection: Transverse Mercator
Datum: OSGB 1938
Units: Metre
Map Centre:
335388E 144413N

Version:	Date:	Remarks:	Drawn:	Checked:
v1	01/12/2022	Published	RG	RS

SCALE: 1:1,000 PAPER SIZE: A3

Notes:
This drawing is scaled at paper size A3, therefore any prints taken at different sizes will affect the accuracy of the measurement units and should not be scaled against.

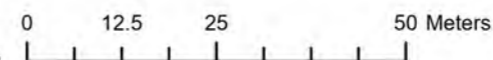


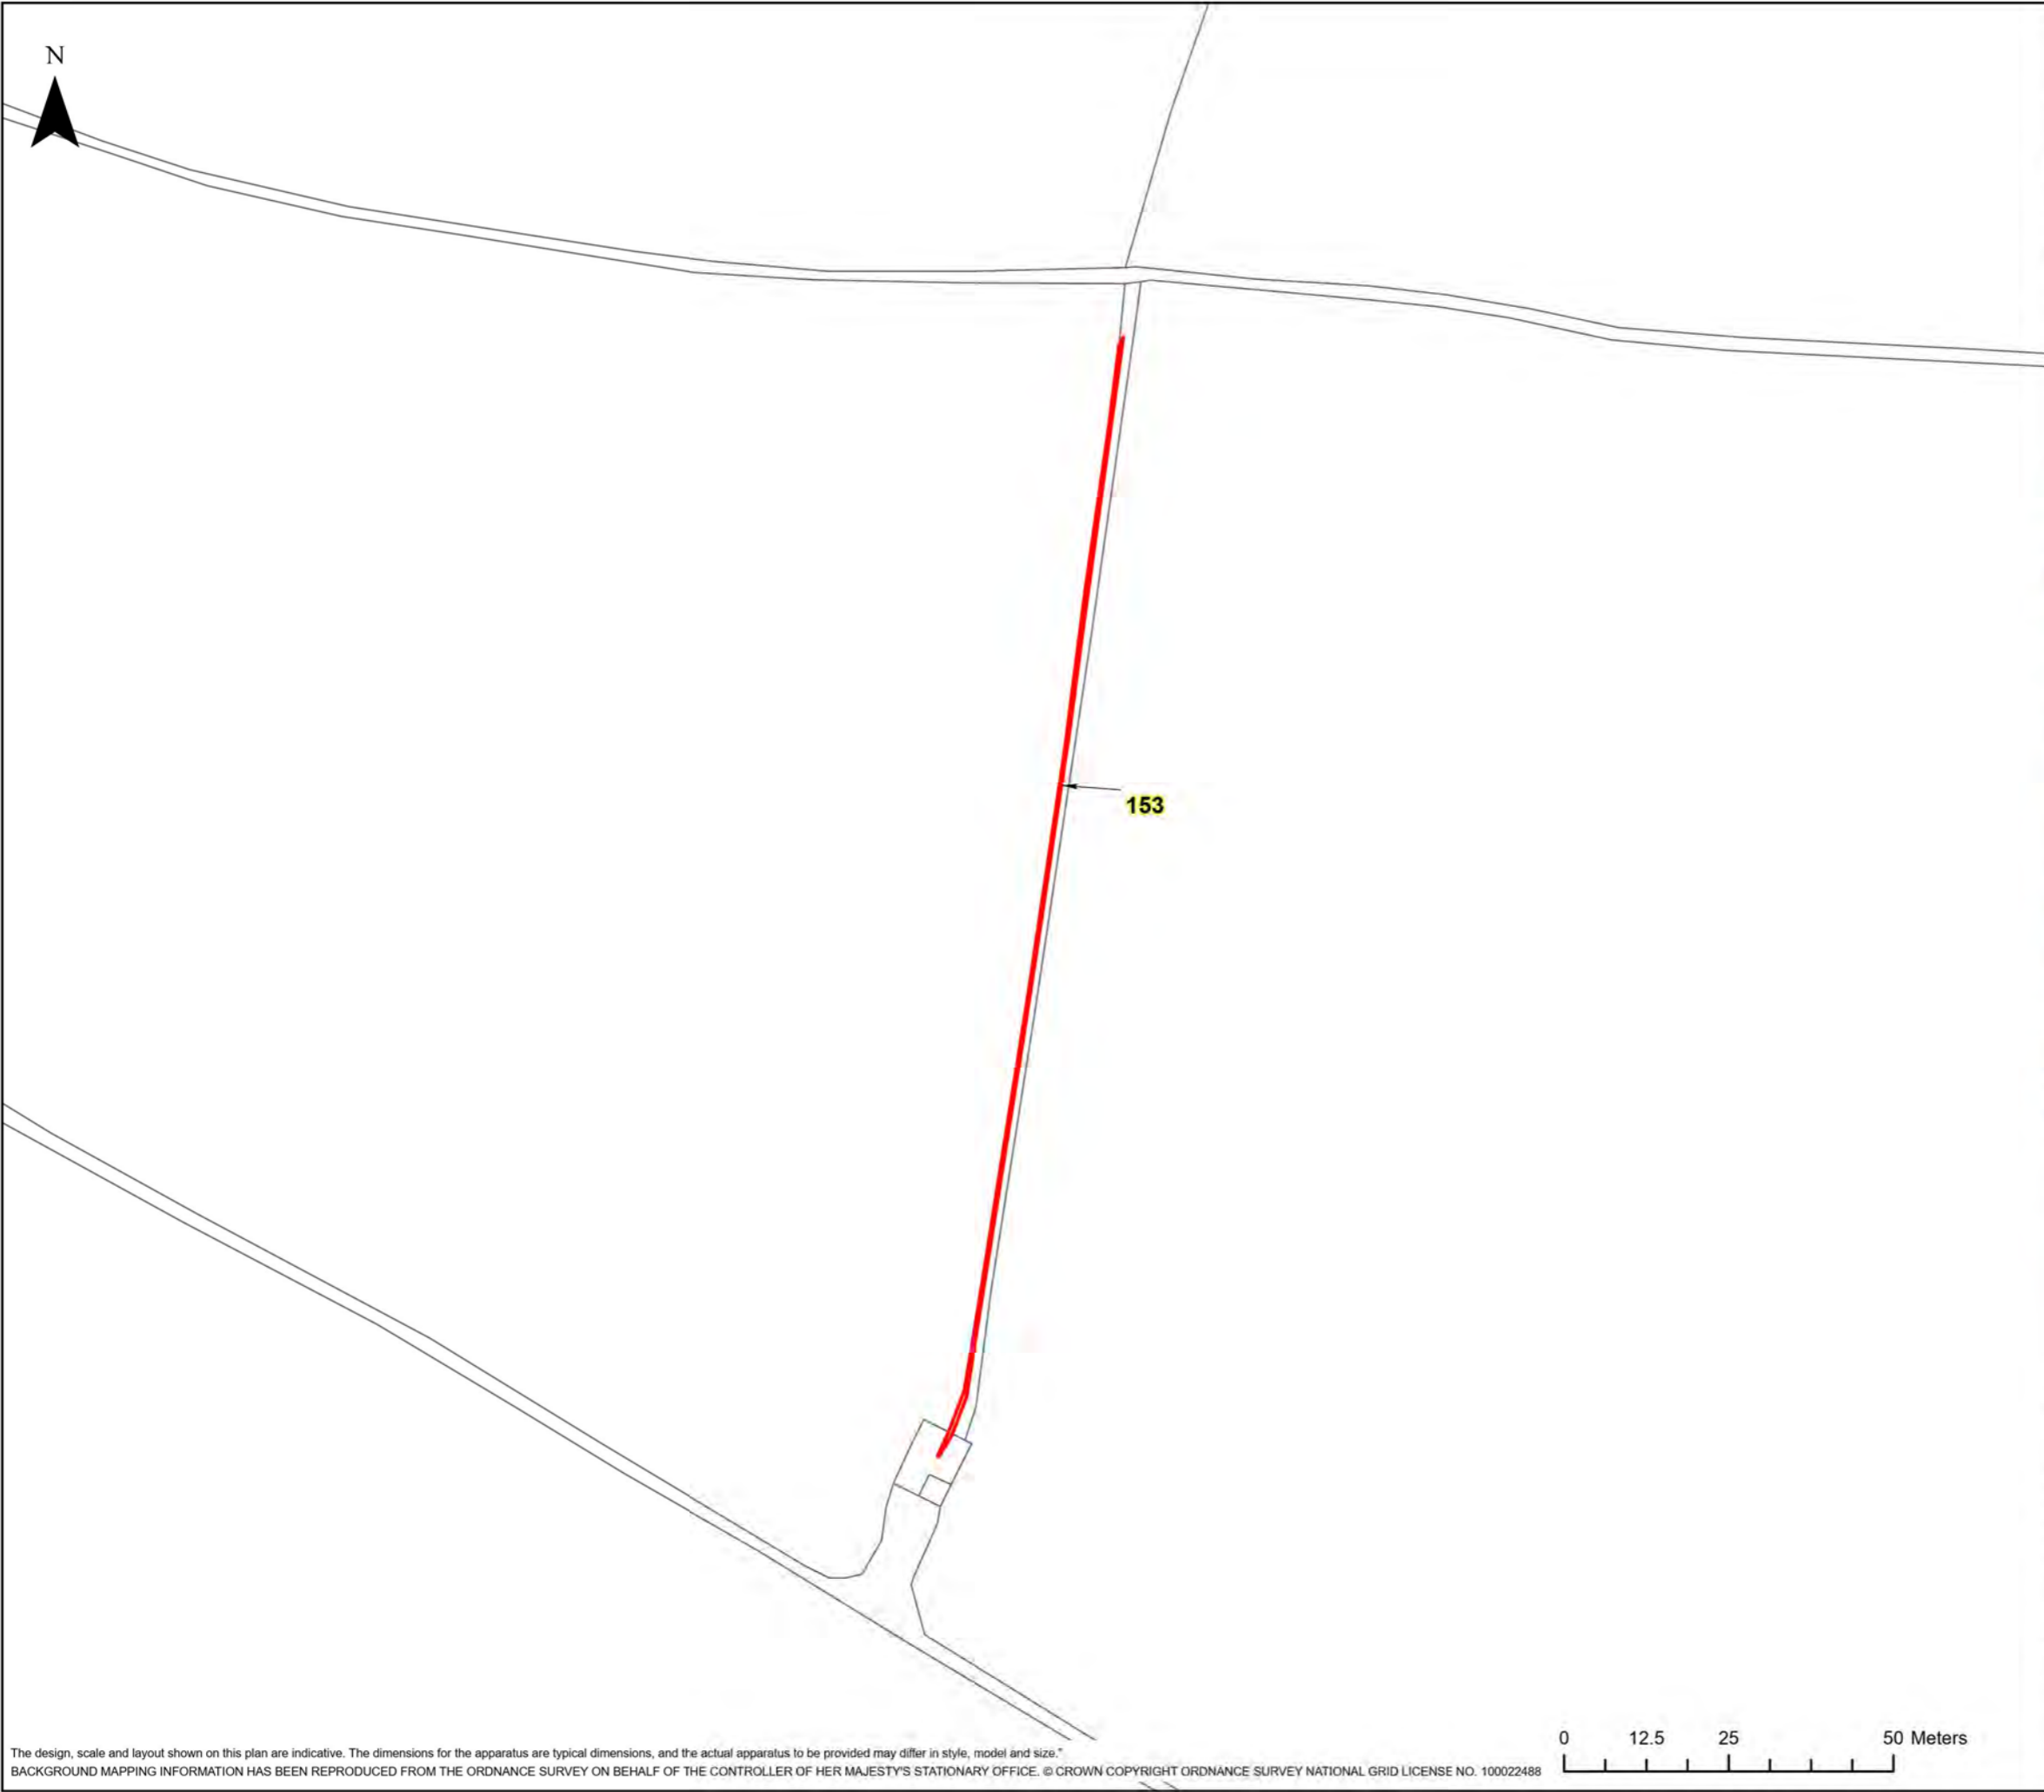

HINKLEY C CONNECTION PROJECT

Title
STAGE 7 - SECTION 3 PLOT PLAN

Ref No: HINK-GVDS7-2-PLOT153 Plan: Plot Number 153

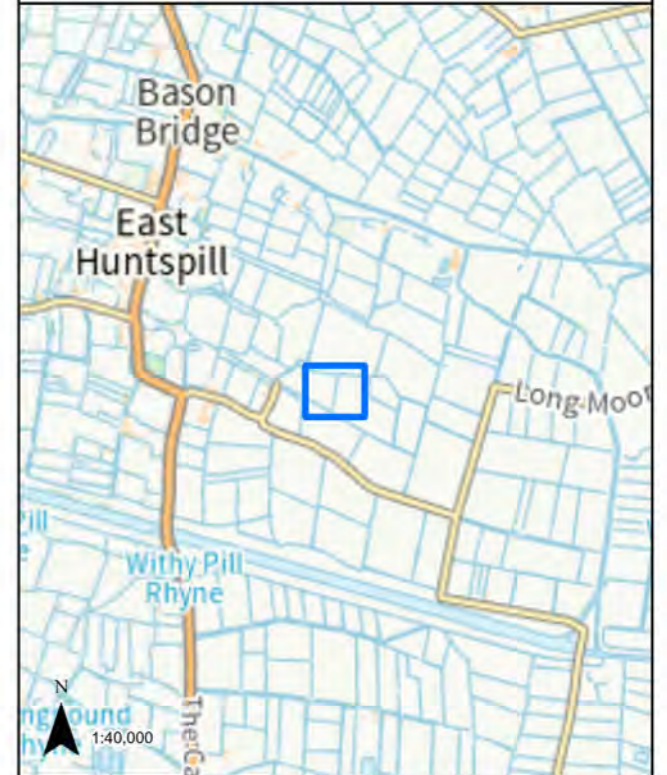

LEGEND


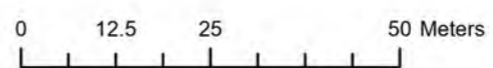
GVD Plot


Coordinate System: British National Grid Projection: Transverse Mercator Datum: OSGB 1938 Units: Metre	Map Centre: 335418E 144423N
---	--------------------------------

Version:	Date:	Remarks:	Drawn:	Checked:
v1	01/12/2022	Published	RG	RS

SCALE: 1:1,000	PAPER SIZE: A3
----------------	----------------

Notes:
This drawing is scaled at paper size A3, therefore any prints taken at different sizes will affect the accuracy of the measurement units and should not be scaled against.




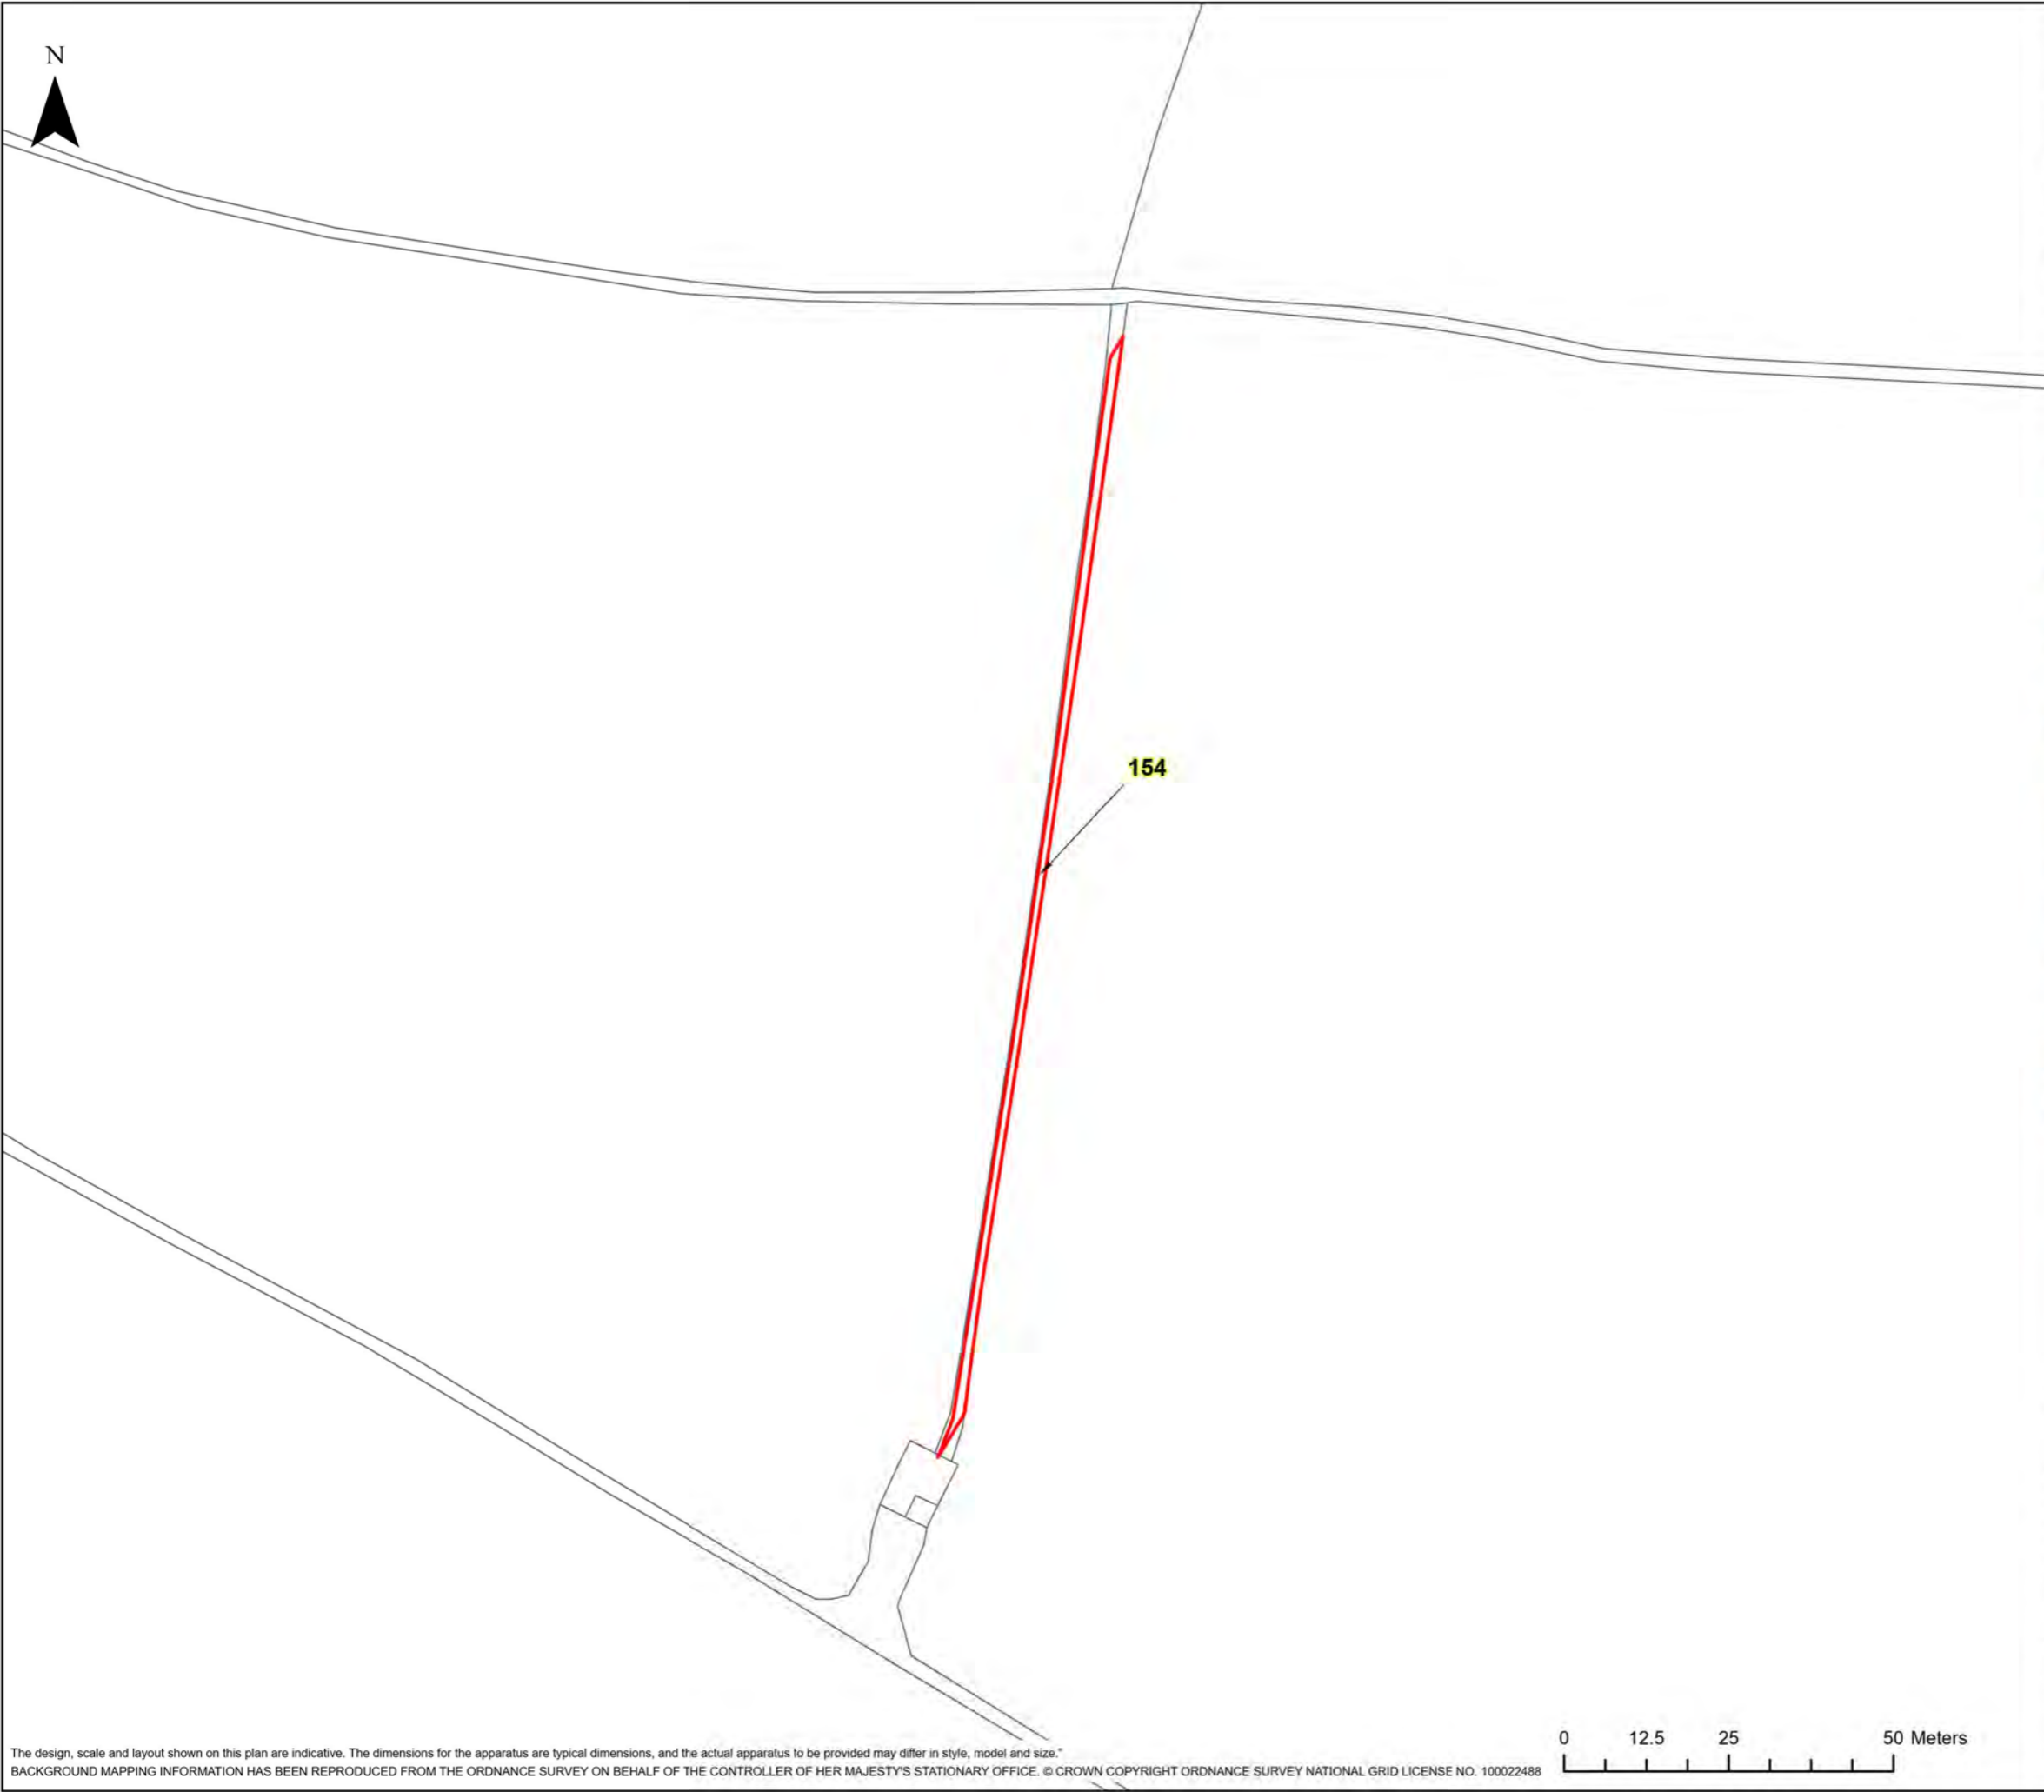


HINKLEY C CONNECTION PROJECT

Title
STAGE 7 - SECTION 3 PLOT PLAN

Ref No: HINK-GVDS7-2-PLOT154 Plan: Plot Number 154

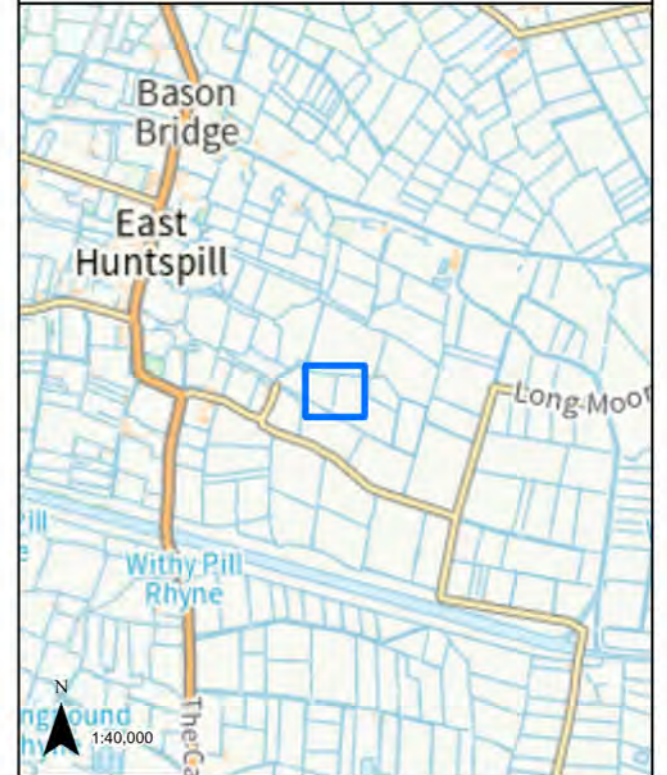

LEGEND

GVD Plot

Coordinate System: British National Grid Projection: Transverse Mercator Datum: OSGB 1938 Units: Metre	Map Centre: 335420E 144426N
---	--------------------------------


Version:	Date:	Remarks:	Drawn:	Checked:
v1	01/12/2022	Published	RG	RS

SCALE: 1:1,000	PAPER SIZE: A3
----------------	----------------


Notes:
This drawing is scaled at paper size A3, therefore any prints taken at different sizes will affect the accuracy of the measurement units and should not be scaled against.



The design, scale and layout shown on this plan are indicative. The dimensions for the apparatus are typical dimensions, and the actual apparatus to be provided may differ in style, model and size.
BACKGROUND MAPPING INFORMATION HAS BEEN REPRODUCED FROM THE ORDNANCE SURVEY ON BEHALF OF THE CONTROLLER OF HER MAJESTY'S STATIONARY OFFICE. © CROWN COPYRIGHT ORDNANCE SURVEY NATIONAL GRID LICENSE NO. 100022488

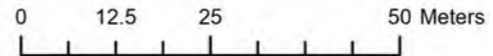

N

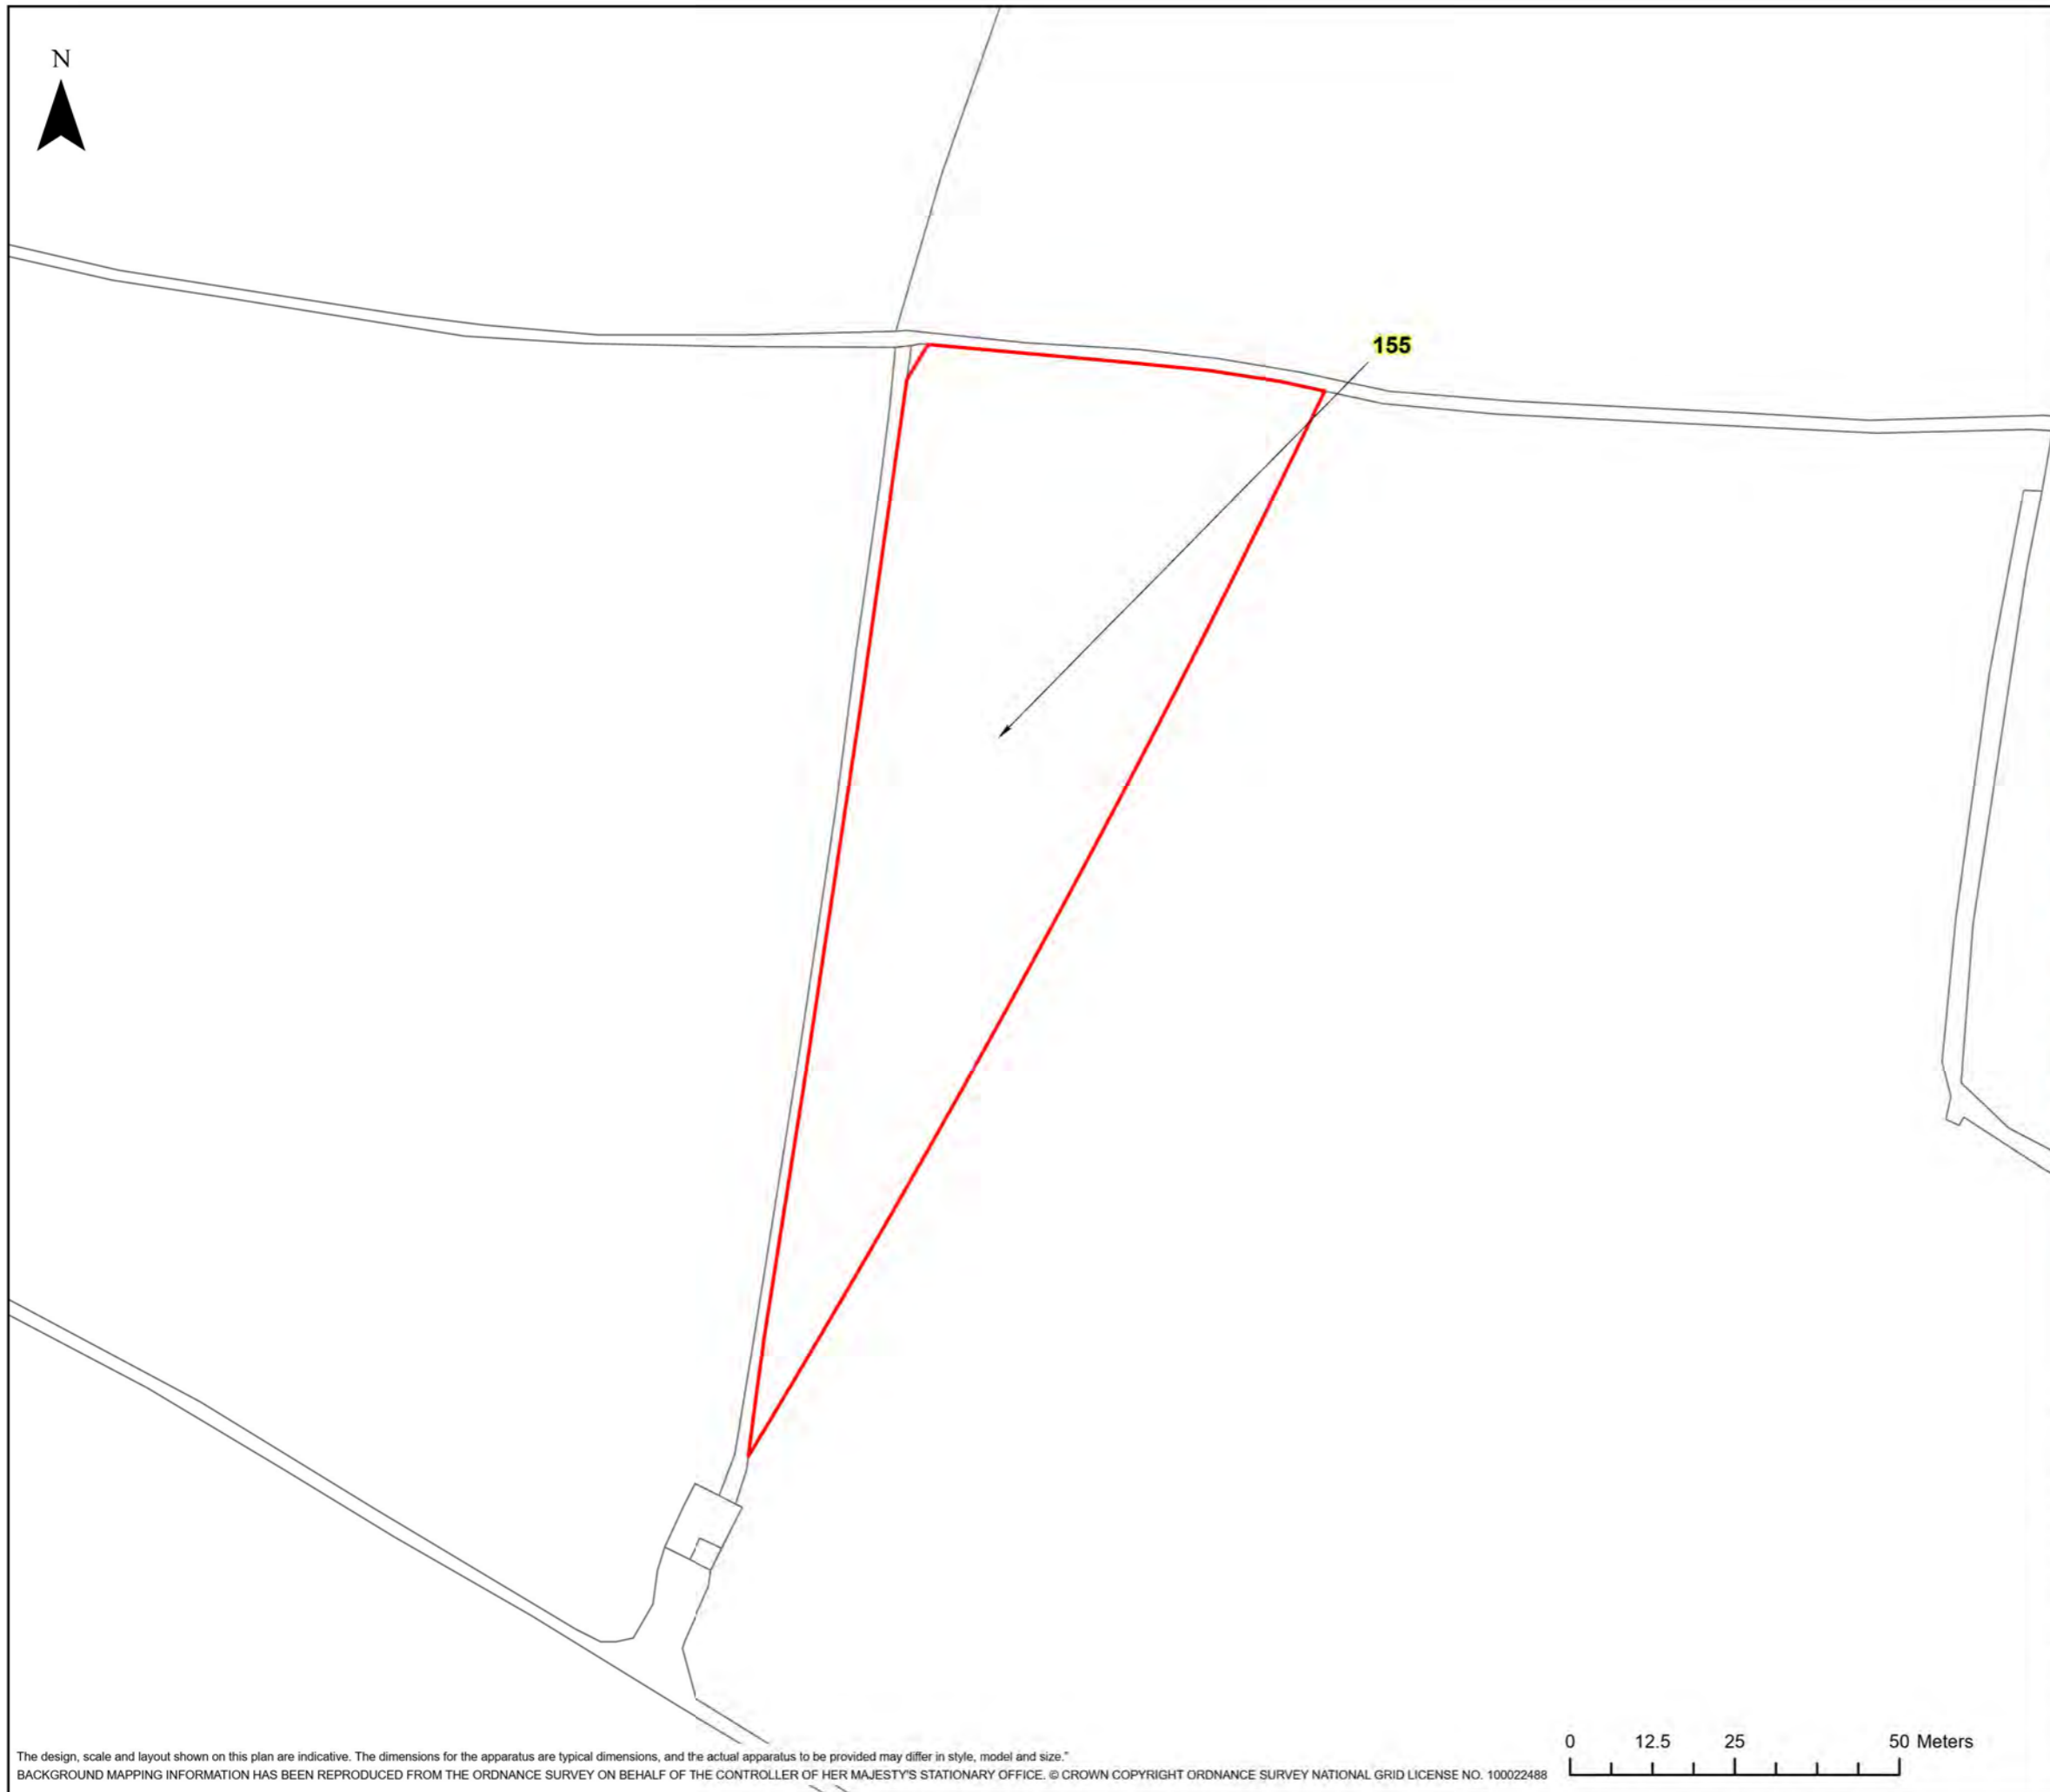


nationalgrid

HINKLEY C CONNECTION PROJECT

Title
STAGE 7 - SECTION 3 PLOT PLAN

Ref No: HINK-GVDS7-2-PLOT155 Plan: Plot Number 155

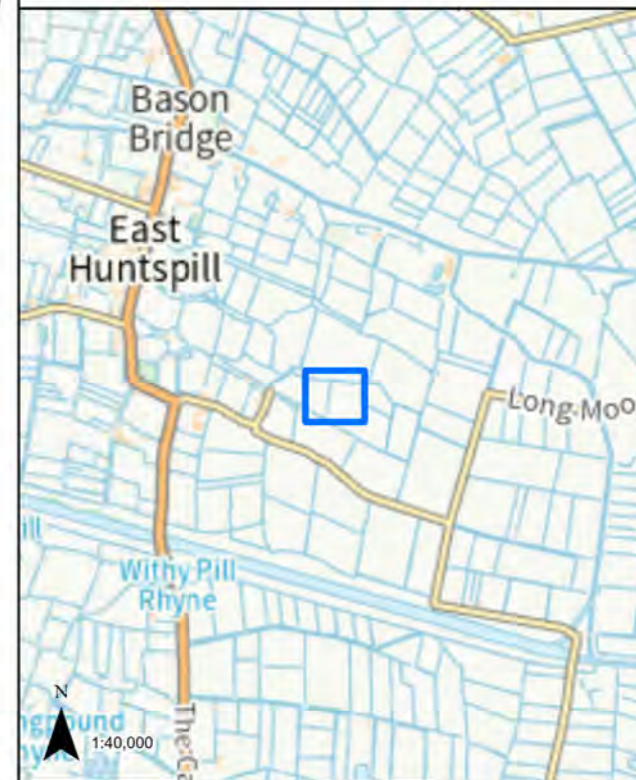

LEGEND

 GVD Plot

Coordinate System: British National Grid
Projection: Transverse Mercator
Datum: OSGB 1938
Units: Metre
Map Centre:
335454E 144432N


Version:	Date:	Remarks:	Drawn:	Checked:
v1	01/12/2022	Published	RG	RS

SCALE: 1:1,000 PAPER SIZE: A3

Notes:
This drawing is scaled at paper size A3, therefore any prints taken at different sizes will affect the accuracy of the measurement units and should not be scaled against.



The design, scale and layout shown on this plan are indicative. The dimensions for the apparatus are typical dimensions, and the actual apparatus to be provided may differ in style, model and size.
BACKGROUND MAPPING INFORMATION HAS BEEN REPRODUCED FROM THE ORDNANCE SURVEY ON BEHALF OF THE CONTROLLER OF HER MAJESTY'S STATIONARY OFFICE. © CROWN COPYRIGHT ORDNANCE SURVEY NATIONAL GRID LICENSE NO. 100022488

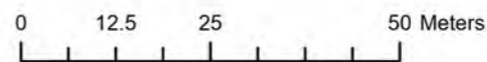

N





nationalgrid

HINKLEY C CONNECTION PROJECT

Title
STAGE 7 - SECTION 3 PLOT PLAN

Ref No: HINK-GVDS7-2-PLOT156 Plan: Plot Number 156

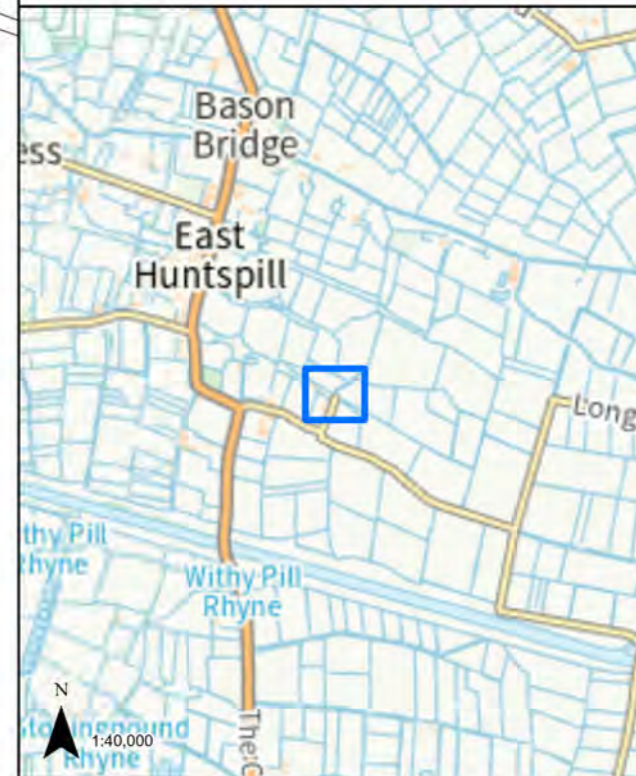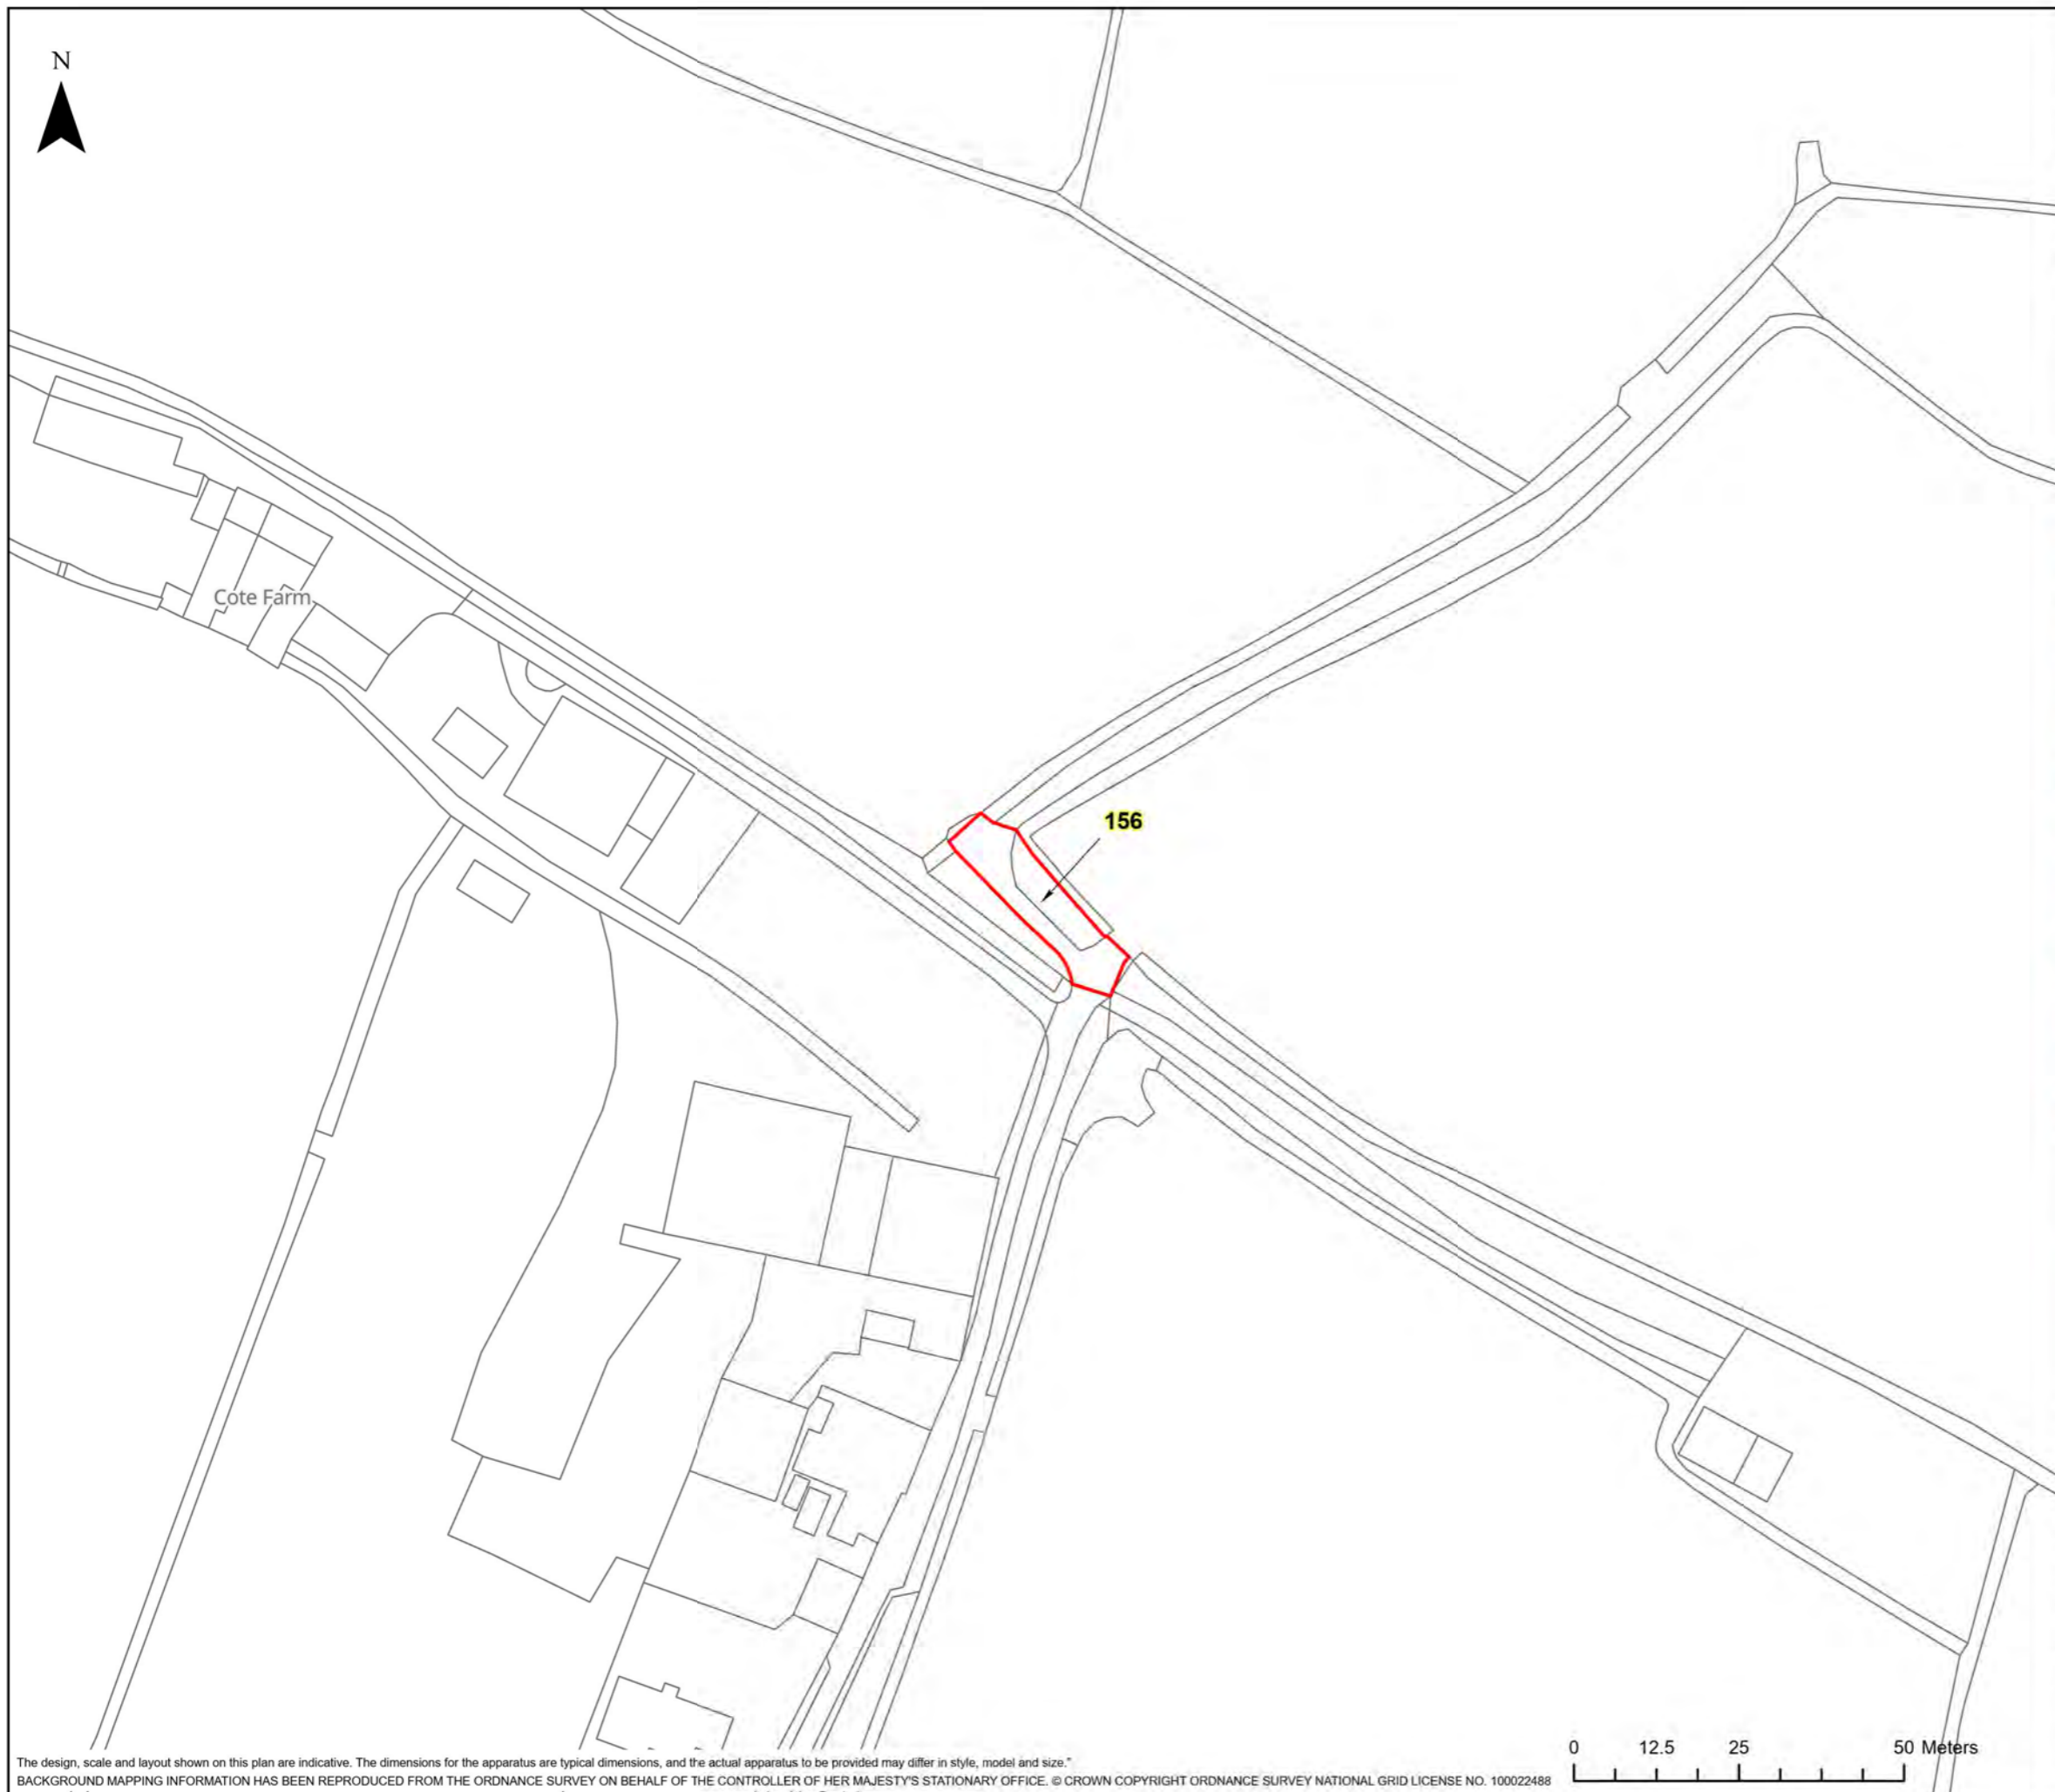

LEGEND

 GVD Plot

Coordinate System: British National Grid
Projection: Transverse Mercator
Datum: OSGB 1938
Units: Metre
Map Centre:
335109E 144477N


Version:	Date:	Remarks:	Drawn:	Checked:
v1	01/12/2022	Published	RG	RS

SCALE: 1:1,000 PAPER SIZE: A3

Notes:
This drawing is scaled at paper size A3, therefore any prints taken at different sizes will affect the accuracy of the measurement units and should not be scaled against.



The design, scale and layout shown on this plan are indicative. The dimensions for the apparatus are typical dimensions, and the actual apparatus to be provided may differ in style, model and size.
BACKGROUND MAPPING INFORMATION HAS BEEN REPRODUCED FROM THE ORDNANCE SURVEY ON BEHALF OF THE CONTROLLER OF HER MAJESTY'S STATIONARY OFFICE. © CROWN COPYRIGHT ORDNANCE SURVEY NATIONAL GRID LICENSE NO. 100022488

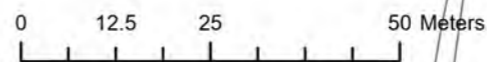

N





nationalgrid

HINKLEY C CONNECTION PROJECT

Title
STAGE 7 - SECTION 3 PLOT PLAN

Ref No: HINK-GVDS7-2-PLOT157 Plan: Plot Number 157

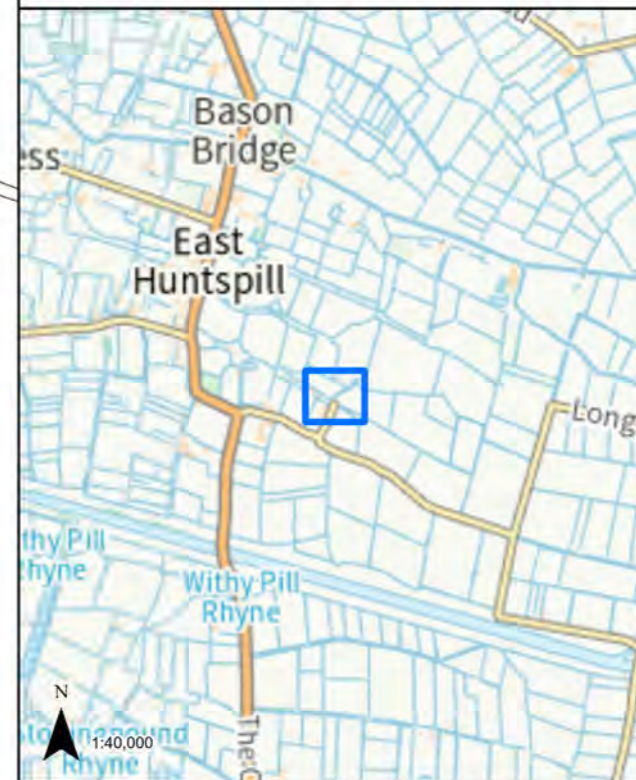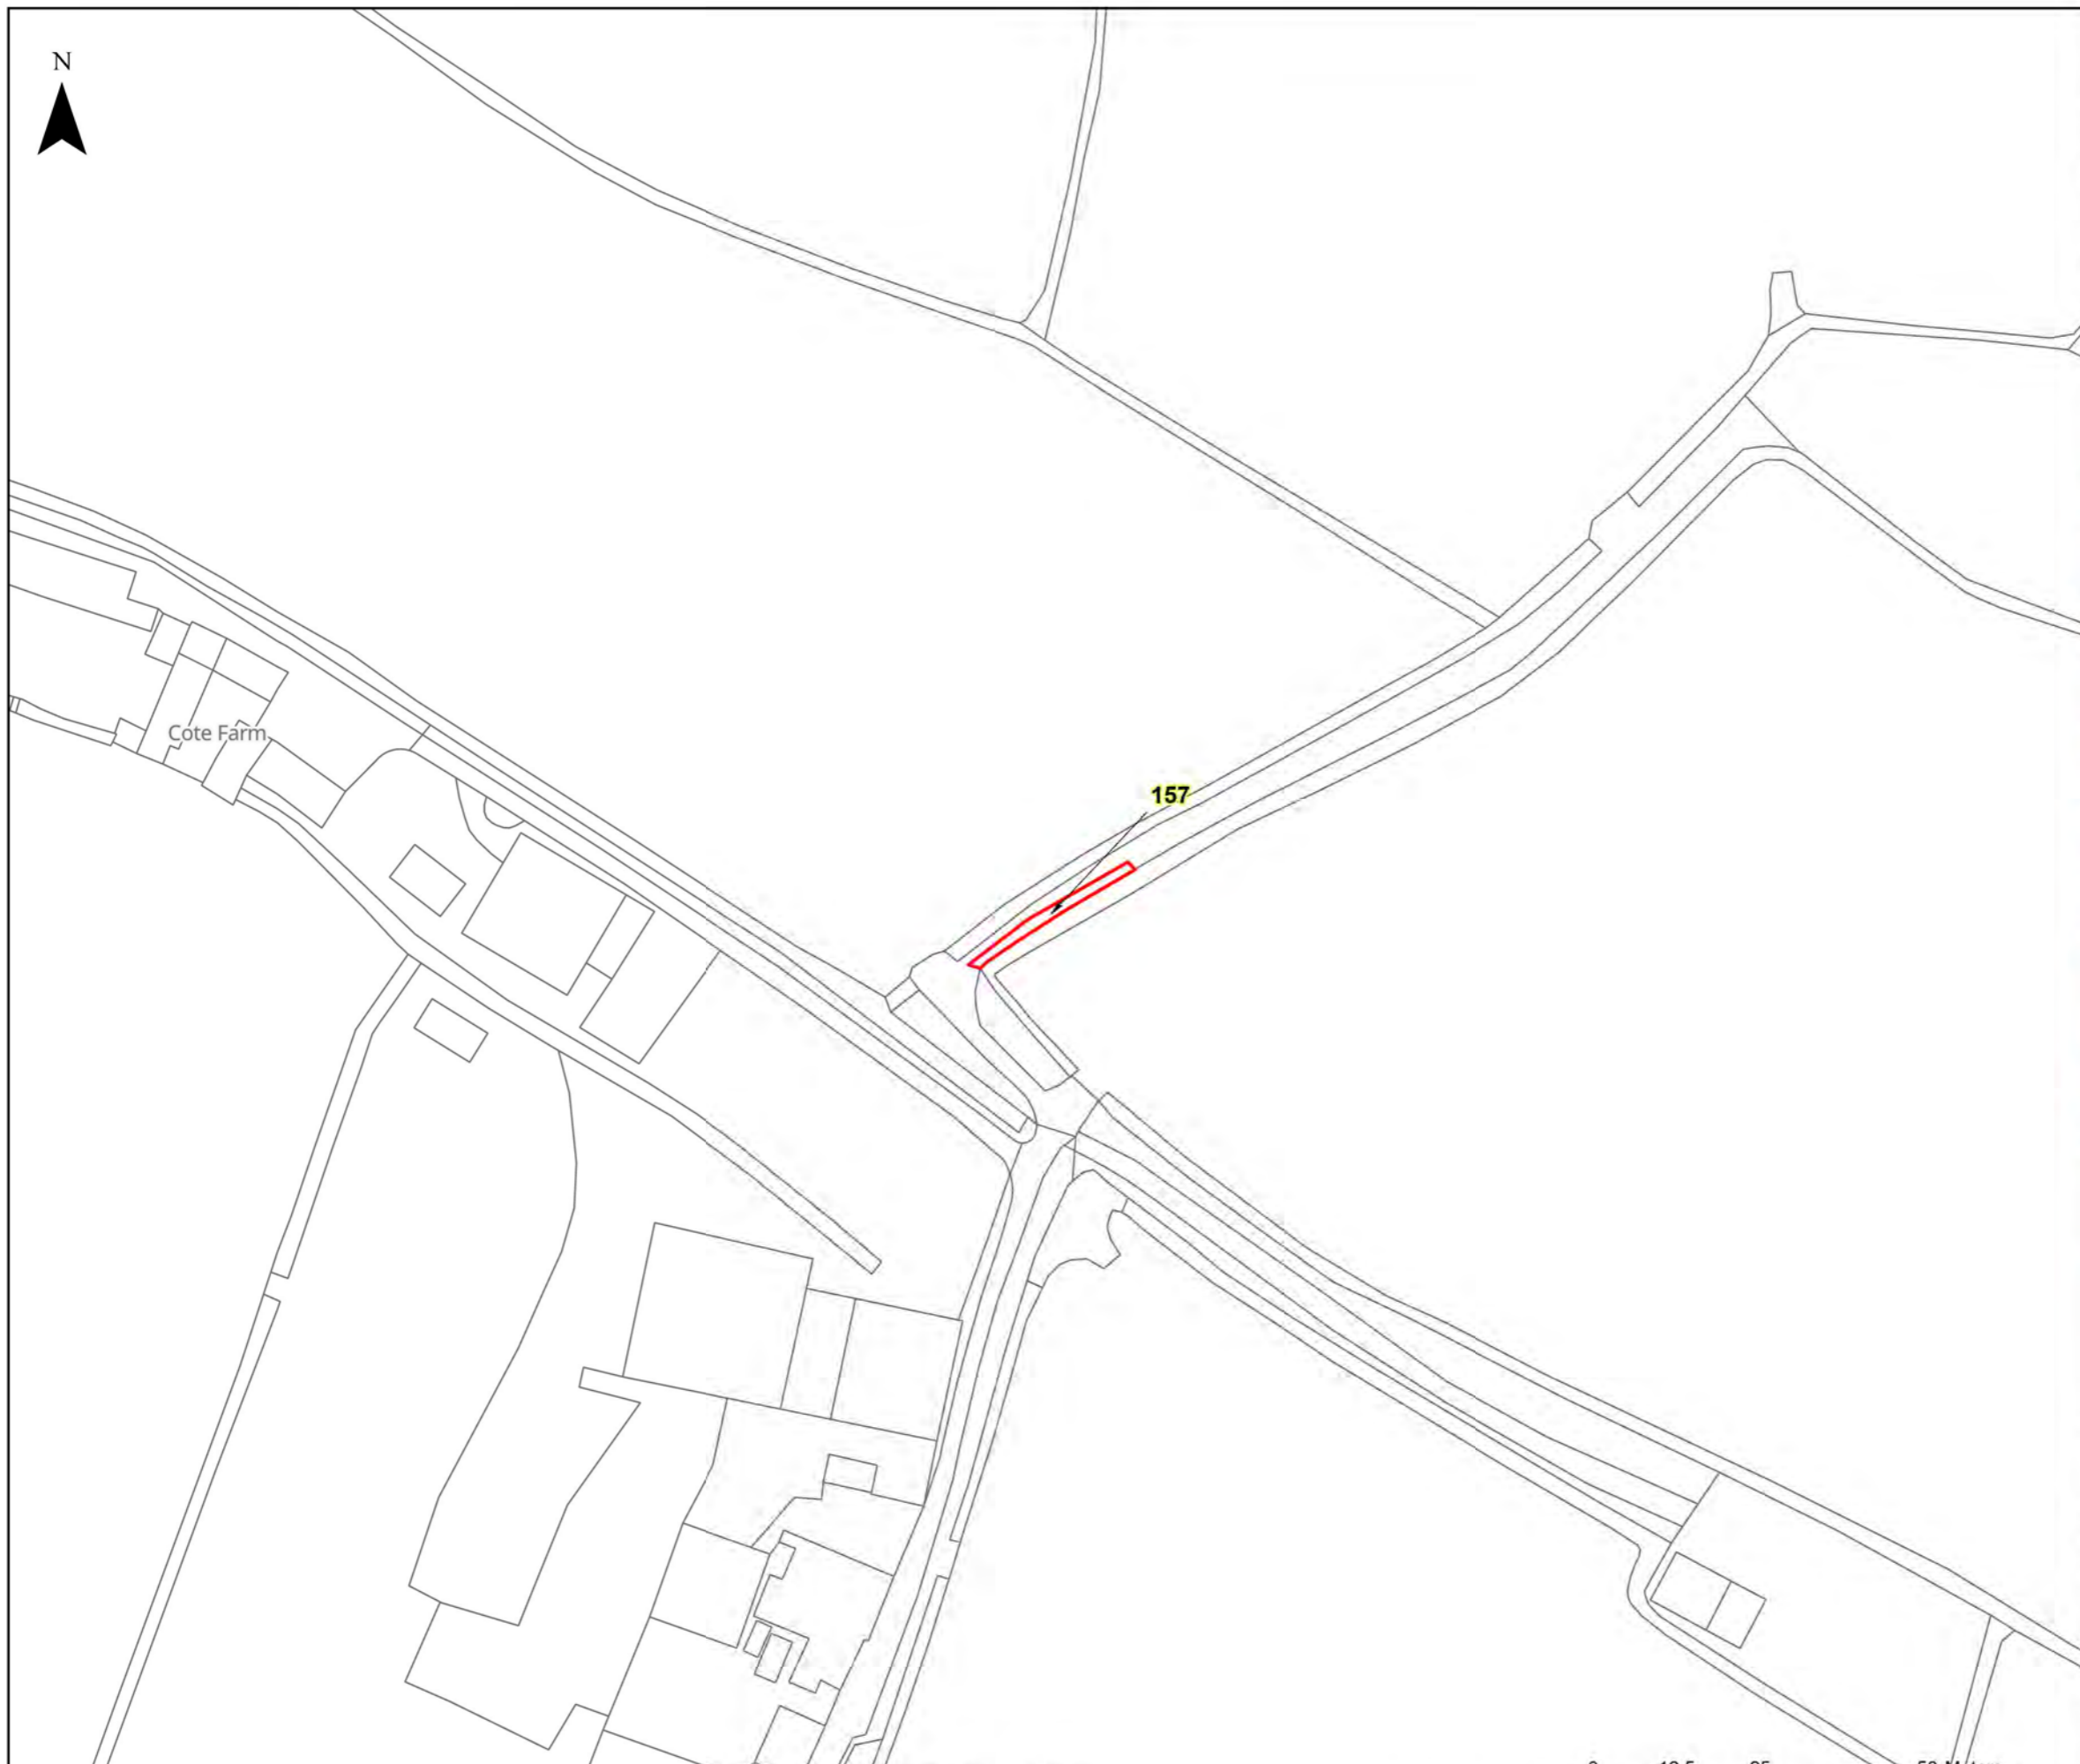

LEGEND

 GVD Plot

Coordinate System: British National Grid
Projection: Transverse Mercator
Datum: OSGB 1938
Units: Metre
Map Centre:
335116E 144497N


Version:	Date:	Remarks:	Drawn:	Checked:
v1	01/12/2022	Published	RG	RS

SCALE: 1:1,000 PAPER SIZE: A3

Notes:
This drawing is scaled at paper size A3, therefore any prints taken at different sizes will affect the accuracy of the measurement units and should not be scaled against.



The design, scale and layout shown on this plan are indicative. The dimensions for the apparatus are typical dimensions, and the actual apparatus to be provided may differ in style, model and size.
BACKGROUND MAPPING INFORMATION HAS BEEN REPRODUCED FROM THE ORDNANCE SURVEY ON BEHALF OF THE CONTROLLER OF HER MAJESTY'S STATIONARY OFFICE. © CROWN COPYRIGHT ORDNANCE SURVEY NATIONAL GRID LICENSE NO. 100022488

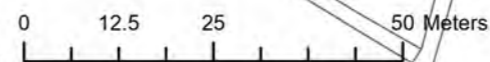

N




nationalgrid

HINKLEY C CONNECTION PROJECT

Title
STAGE 7 - SECTION 3 PLOT PLAN

Ref No: HINK-GVDS7-2-PLOT158 Plan: Plot Number 158

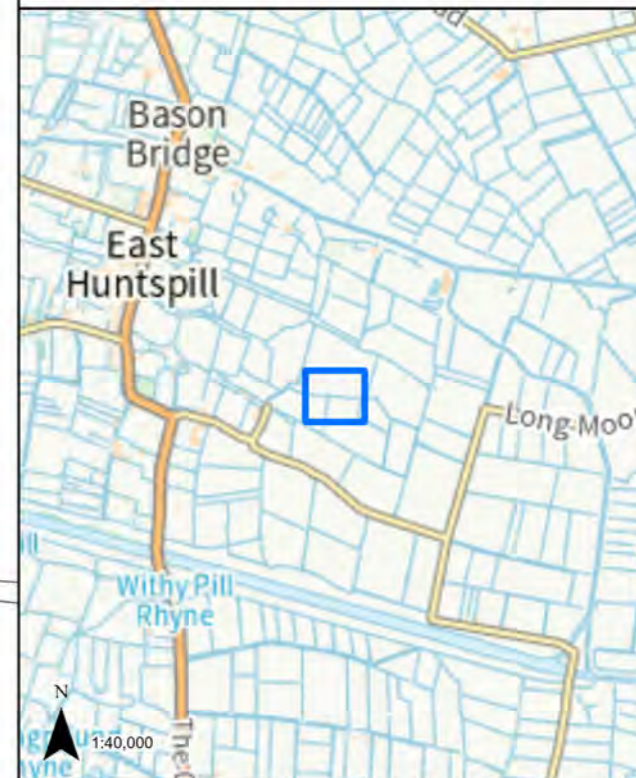

158



LEGEND


 GVD Plot

Coordinate System: British National Grid
Projection: Transverse Mercator
Datum: OSGB 1938
Units: Metre
Map Centre:
335468E 144514N

Version:	Date:	Remarks:	Drawn:	Checked:
v1	01/12/2022	Published	RG	RS

SCALE: 1:1,000 PAPER SIZE: A3

Notes:
This drawing is scaled at paper size A3, therefore any prints taken at different sizes will affect the accuracy of the measurement units and should not be scaled against.

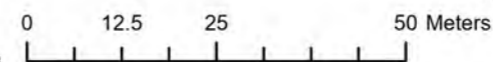

N




nationalgrid

HINKLEY C CONNECTION PROJECT

Title
STAGE 7 - SECTION 3 PLOT PLAN

Ref No: HINK-GVDS7-2-PLOT159 Plan: Plot Number 159

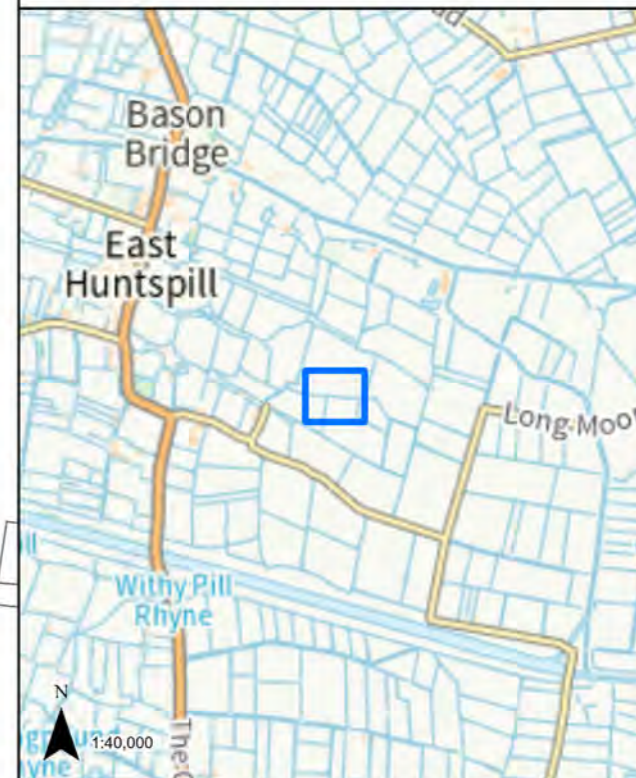

159



LEGEND


 GVD Plot

Coordinate System: British National Grid
Projection: Transverse Mercator
Datum: OSGB 1938
Units: Metre
Map Centre:
335475E 144513N

Version:	Date:	Remarks:	Drawn:	Checked:
v1	01/12/2022	Published	RG	RS

SCALE: 1:1,000 PAPER SIZE: A3

Notes:
This drawing is scaled at paper size A3, therefore any prints taken at different sizes will affect the accuracy of the measurement units and should not be scaled against.

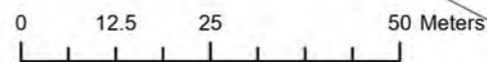

N




nationalgrid

HINKLEY C CONNECTION PROJECT

Title
STAGE 7 - SECTION 3 PLOT PLAN

Ref No: HINK-GVDS7-2-PLOT160 Plan: Plot Number 160

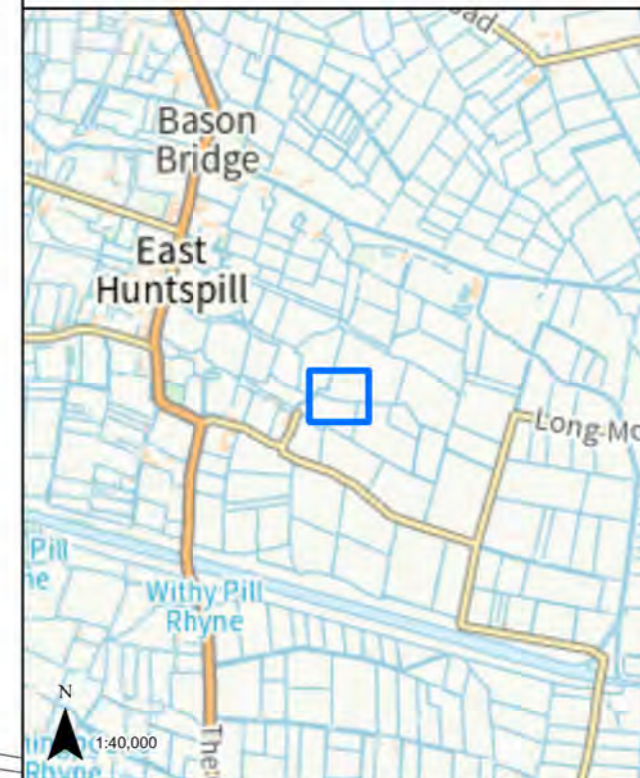

160

LEGEND


 GVD Plot

Coordinate System: British National Grid
Projection: Transverse Mercator
Datum: OSGB 1938
Units: Metre
Map Centre:
335333E 144546N

Version:	Date:	Remarks:	Drawn:	Checked:
v1	01/12/2022	Published	RG	RS

SCALE: 1:1,000 PAPER SIZE: A3

Notes:
This drawing is scaled at paper size A3, therefore any prints taken at different sizes will affect the accuracy of the measurement units and should not be scaled against.

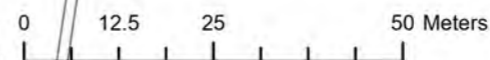

N




nationalgrid

HINKLEY C CONNECTION PROJECT

Title
STAGE 7 - SECTION 3 PLOT PLAN

Ref No: HINK-GVDS7-2-PLOT161 Plan: Plot Number 161

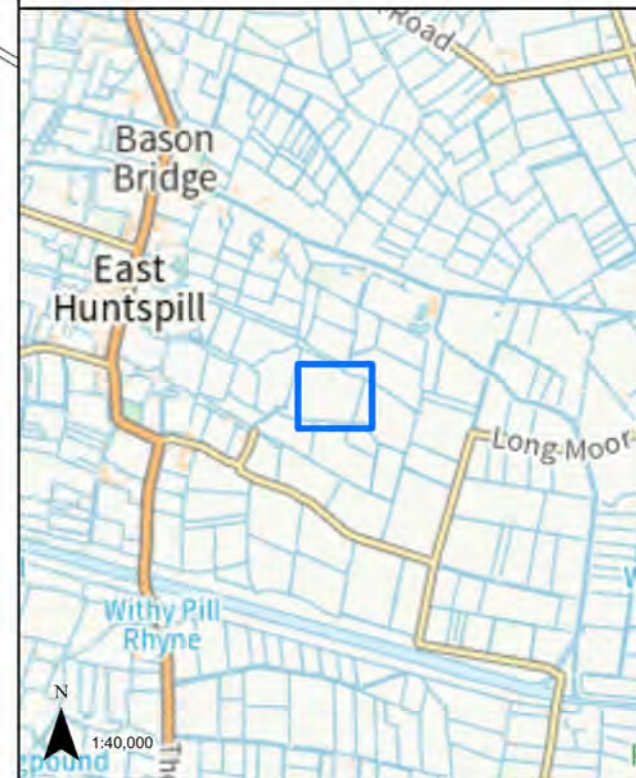

LEGEND


GVD Plot


Coordinate System: British National Grid
Projection: Transverse Mercator
Datum: OSGB 1938
Units: Metre
Map Centre:
335536E 144643N

Version:	Date:	Remarks:	Drawn:	Checked:
v1	01/12/2022	Published	RG	RS

SCALE: 1:1,250 PAPER SIZE: A3

Notes:
This drawing is scaled at paper size A3, therefore any prints taken at different sizes will affect the accuracy of the measurement units and should not be scaled against.

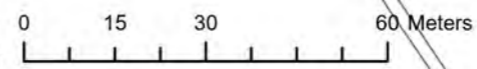


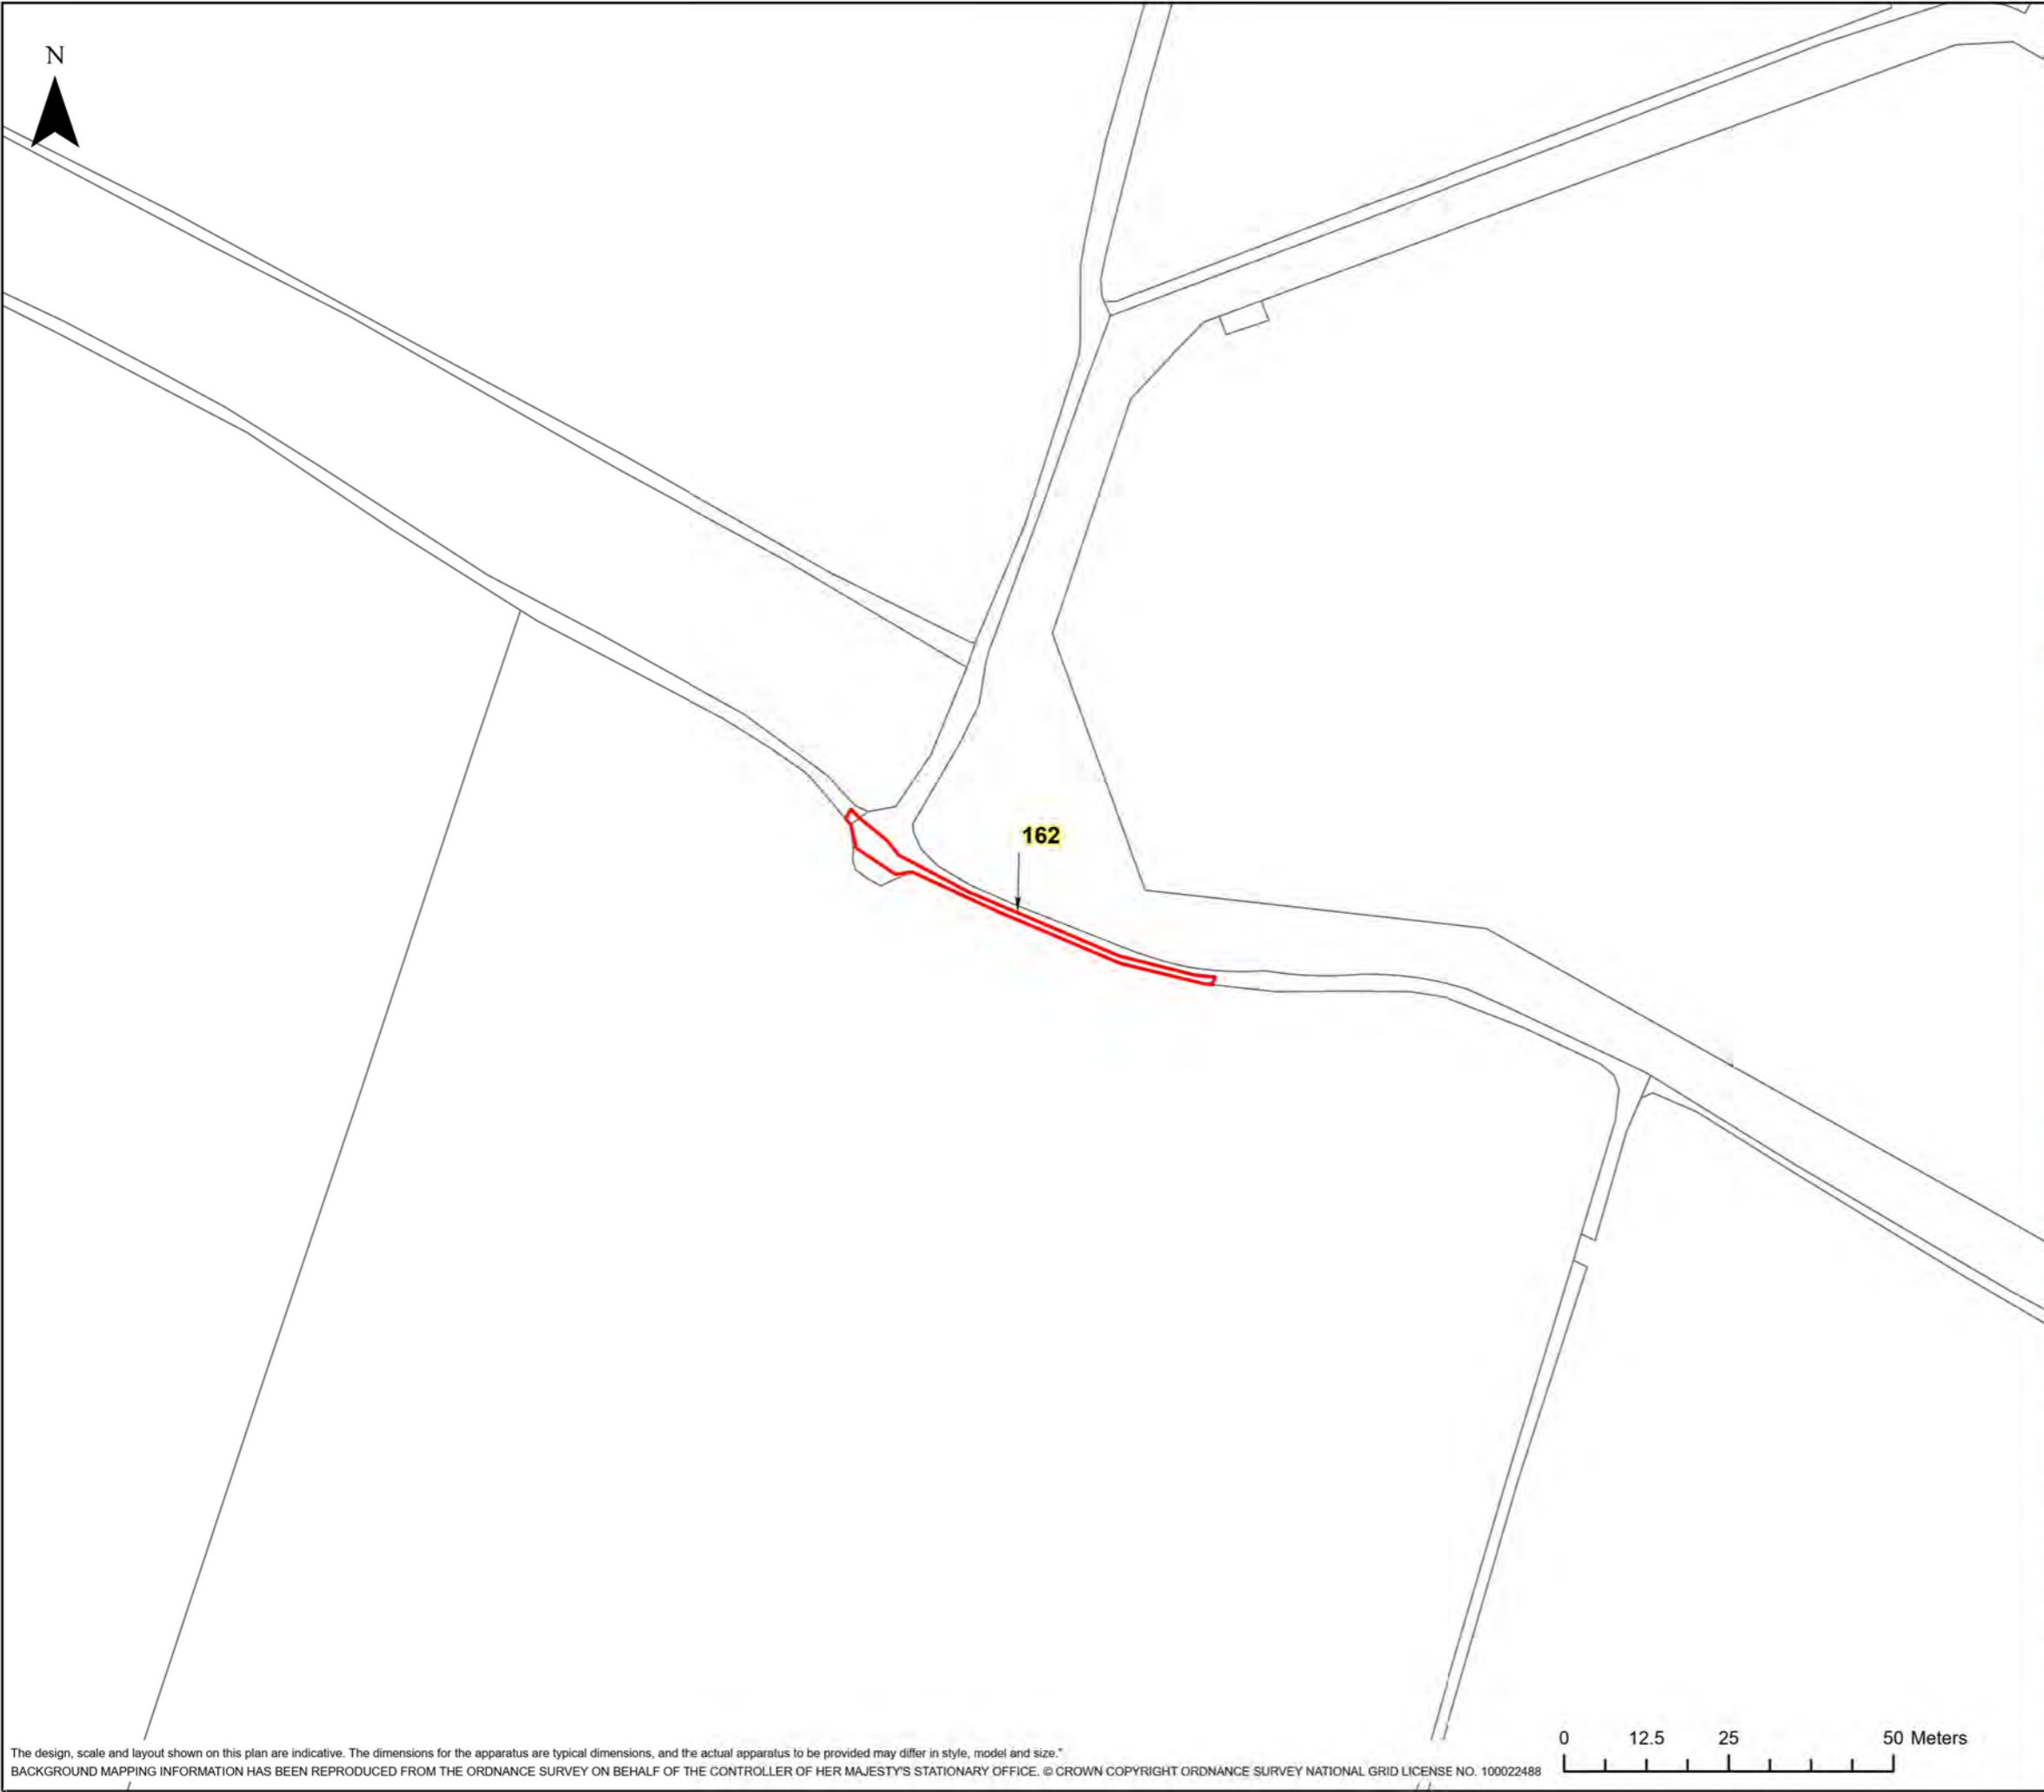

HINKLEY C CONNECTION PROJECT

Title
STAGE 7 - SECTION 3 PLOT PLAN

Ref No: HINK-GVDS7-2-PLOT162 Plan: Plot Number 162

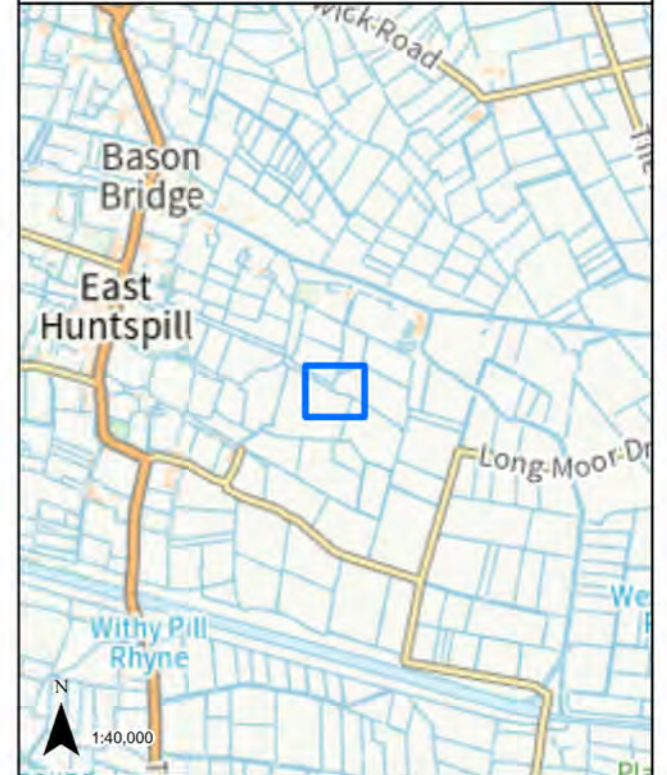


LEGEND
 GVD Plot

Coordinate System: British National Grid Projection: Transverse Mercator Datum: OSGB 1938 Units: Metre	Map Centre: 335606E 144764N
---	--------------------------------


Version:	Date:	Remarks:	Drawn:	Checked:
v1	01/12/2022	Published	RG	RS

SCALE: 1:1,000	PAPER SIZE: A3
----------------	----------------

Notes:
This drawing is scaled at paper size A3, therefore any prints taken at different sizes will affect the accuracy of the measurement units and should not be scaled against.



The design, scale and layout shown on this plan are indicative. The dimensions for the apparatus are typical dimensions, and the actual apparatus to be provided may differ in style, model and size.
 BACKGROUND MAPPING INFORMATION HAS BEEN REPRODUCED FROM THE ORDNANCE SURVEY ON BEHALF OF THE CONTROLLER OF HER MAJESTY'S STATIONARY OFFICE. © CROWN COPYRIGHT ORDNANCE SURVEY NATIONAL GRID LICENSE NO. 100022488

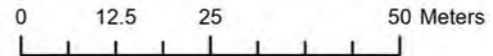




HINKLEY C CONNECTION PROJECT

Title
STAGE 7 - SECTION 3 PLOT PLAN

Ref No: HINK-GVDS7-2-PLOT163 Plan: Plot Number 163

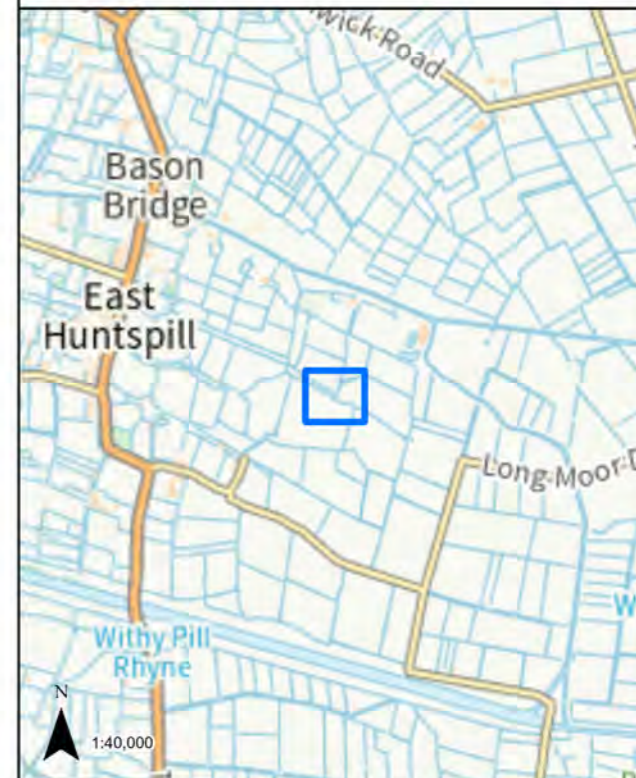

163

LEGEND


 GVD Plot

Coordinate System: British National Grid
Projection: Transverse Mercator
Datum: OSGB 1938
Units: Metre
Map Centre:
335589E 144787N

Version:	Date:	Remarks:	Drawn:	Checked:
v1	01/12/2022	Published	RG	RS

SCALE: 1:1,000 PAPER SIZE: A3

Notes:
This drawing is scaled at paper size A3, therefore any prints taken at different sizes will affect the accuracy of the measurement units and should not be scaled against.

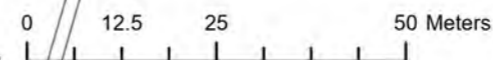

N




nationalgrid

HINKLEY C CONNECTION PROJECT

Title
STAGE 7 - SECTION 3 PLOT PLAN

Ref No: HINK-GVDS7-2-PLOT164 Plan: Plot Number 164

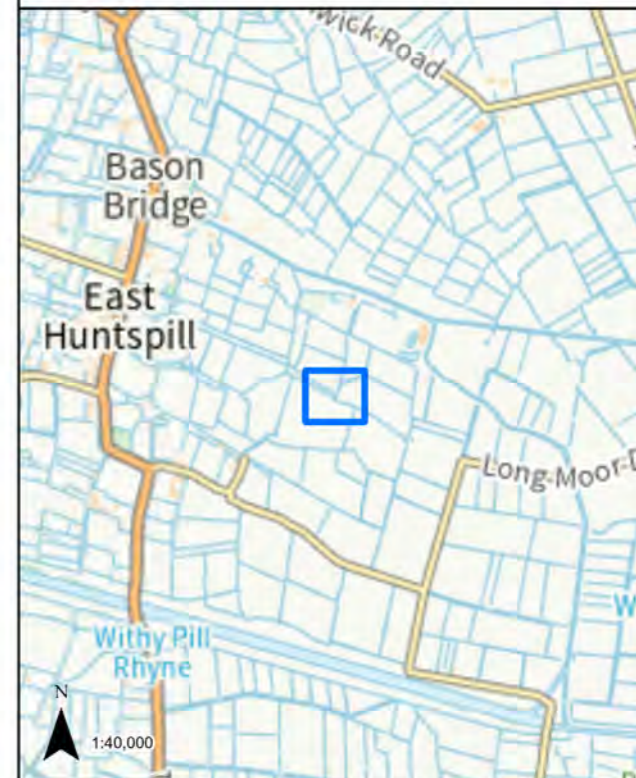

164



LEGEND


 GVD Plot

Coordinate System: British National Grid
Projection: Transverse Mercator
Datum: OSGB 1938
Units: Metre
Map Centre:
335588E 144789N

Version:	Date:	Remarks:	Drawn:	Checked:
v1	01/12/2022	Published	RG	RS

SCALE: 1:1,000 PAPER SIZE: A3

Notes:
This drawing is scaled at paper size A3, therefore any prints taken at different sizes will affect the accuracy of the measurement units and should not be scaled against.

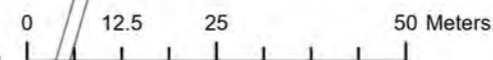

N





nationalgrid

HINKLEY C CONNECTION PROJECT

Title
STAGE 7 - SECTION 3 PLOT PLAN

Ref No: HINK-GVDS7-2-PLOT165 Plan: Plot Number 165

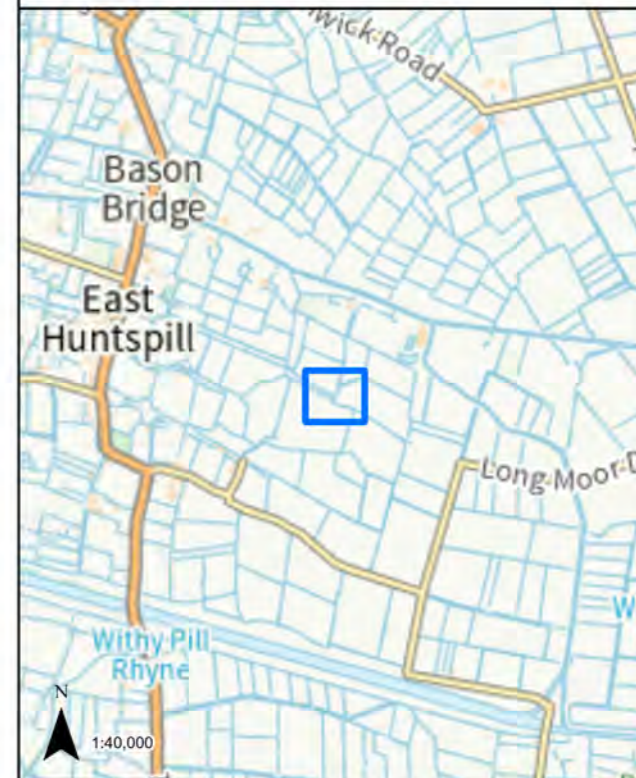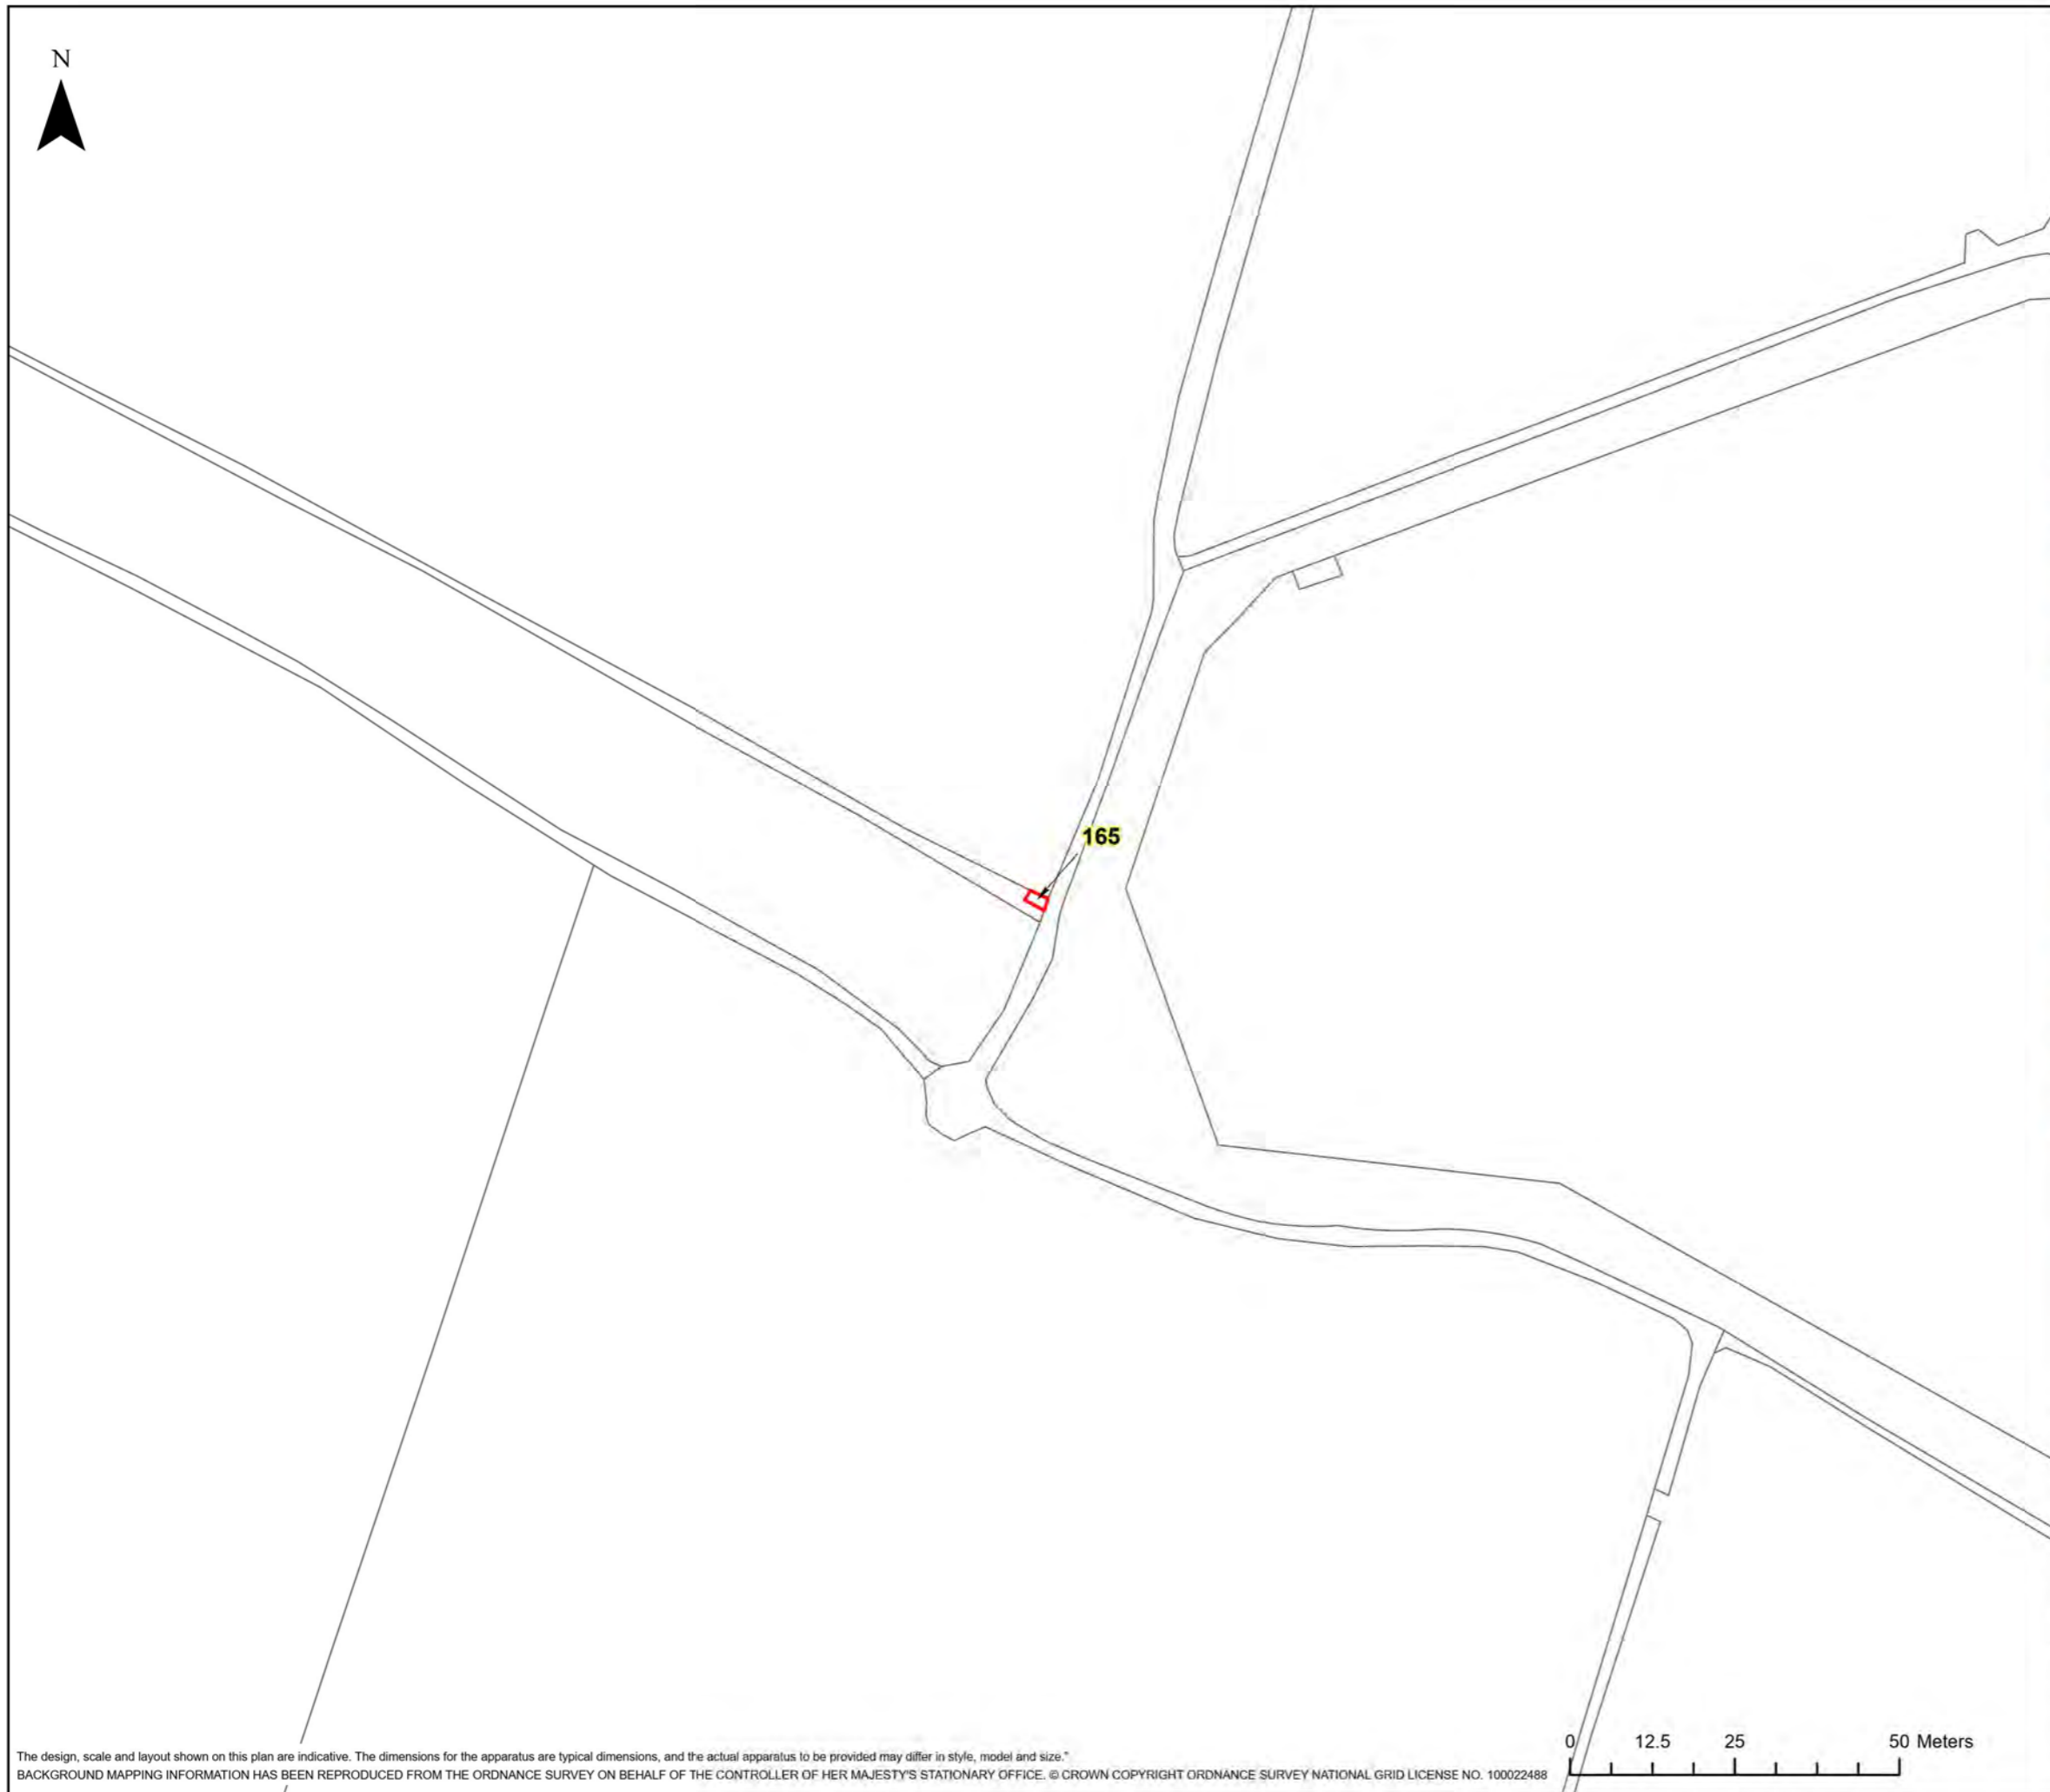

LEGEND


 GVD Plot

Coordinate System: British National Grid
Projection: Transverse Mercator
Datum: OSGB 1938
Units: Metre
Map Centre:
335596E 144802N

Version:	Date:	Remarks:	Drawn:	Checked:
v1	01/12/2022	Published	RG	RS

SCALE: 1:1,000 PAPER SIZE: A3

Notes:
This drawing is scaled at paper size A3, therefore any prints taken at different sizes will affect the accuracy of the measurement units and should not be scaled against.

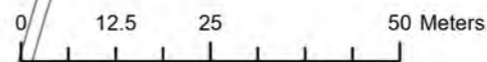




HINKLEY C CONNECTION PROJECT

Title
STAGE 7 - SECTION 3 PLOT PLAN

Ref No: HINK-GVDS7-2-PLOT167 Plan: Plot Number 167

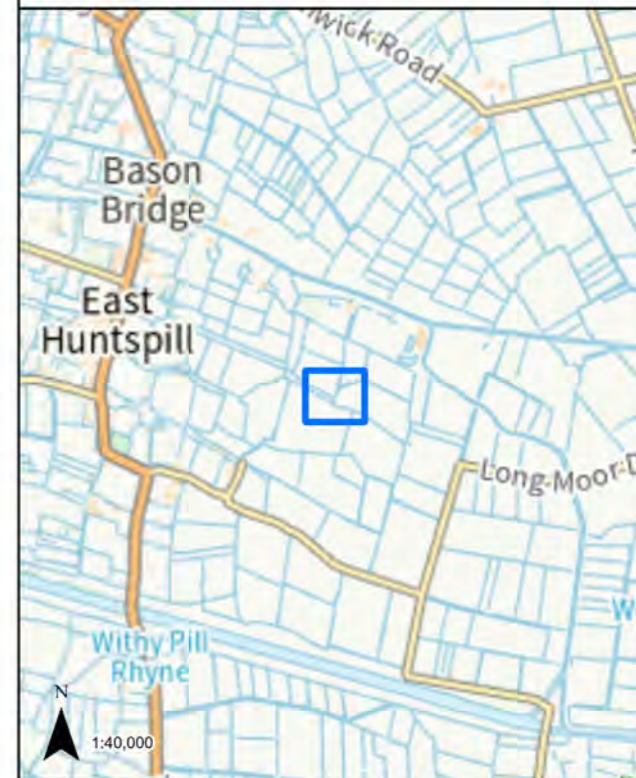

167

LEGEND


 GVD Plot

Coordinate System: British National Grid
Projection: Transverse Mercator
Datum: OSGB 1938
Units: Metre
Map Centre:
335600E 144811N


Version:	Date:	Remarks:	Drawn:	Checked:
v1	01/12/2022	Published	RG	RS

SCALE: 1:1,000 PAPER SIZE: A3

Notes:
This drawing is scaled at paper size A3, therefore any prints taken at different sizes will affect the accuracy of the measurement units and should not be scaled against.

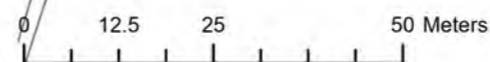

N

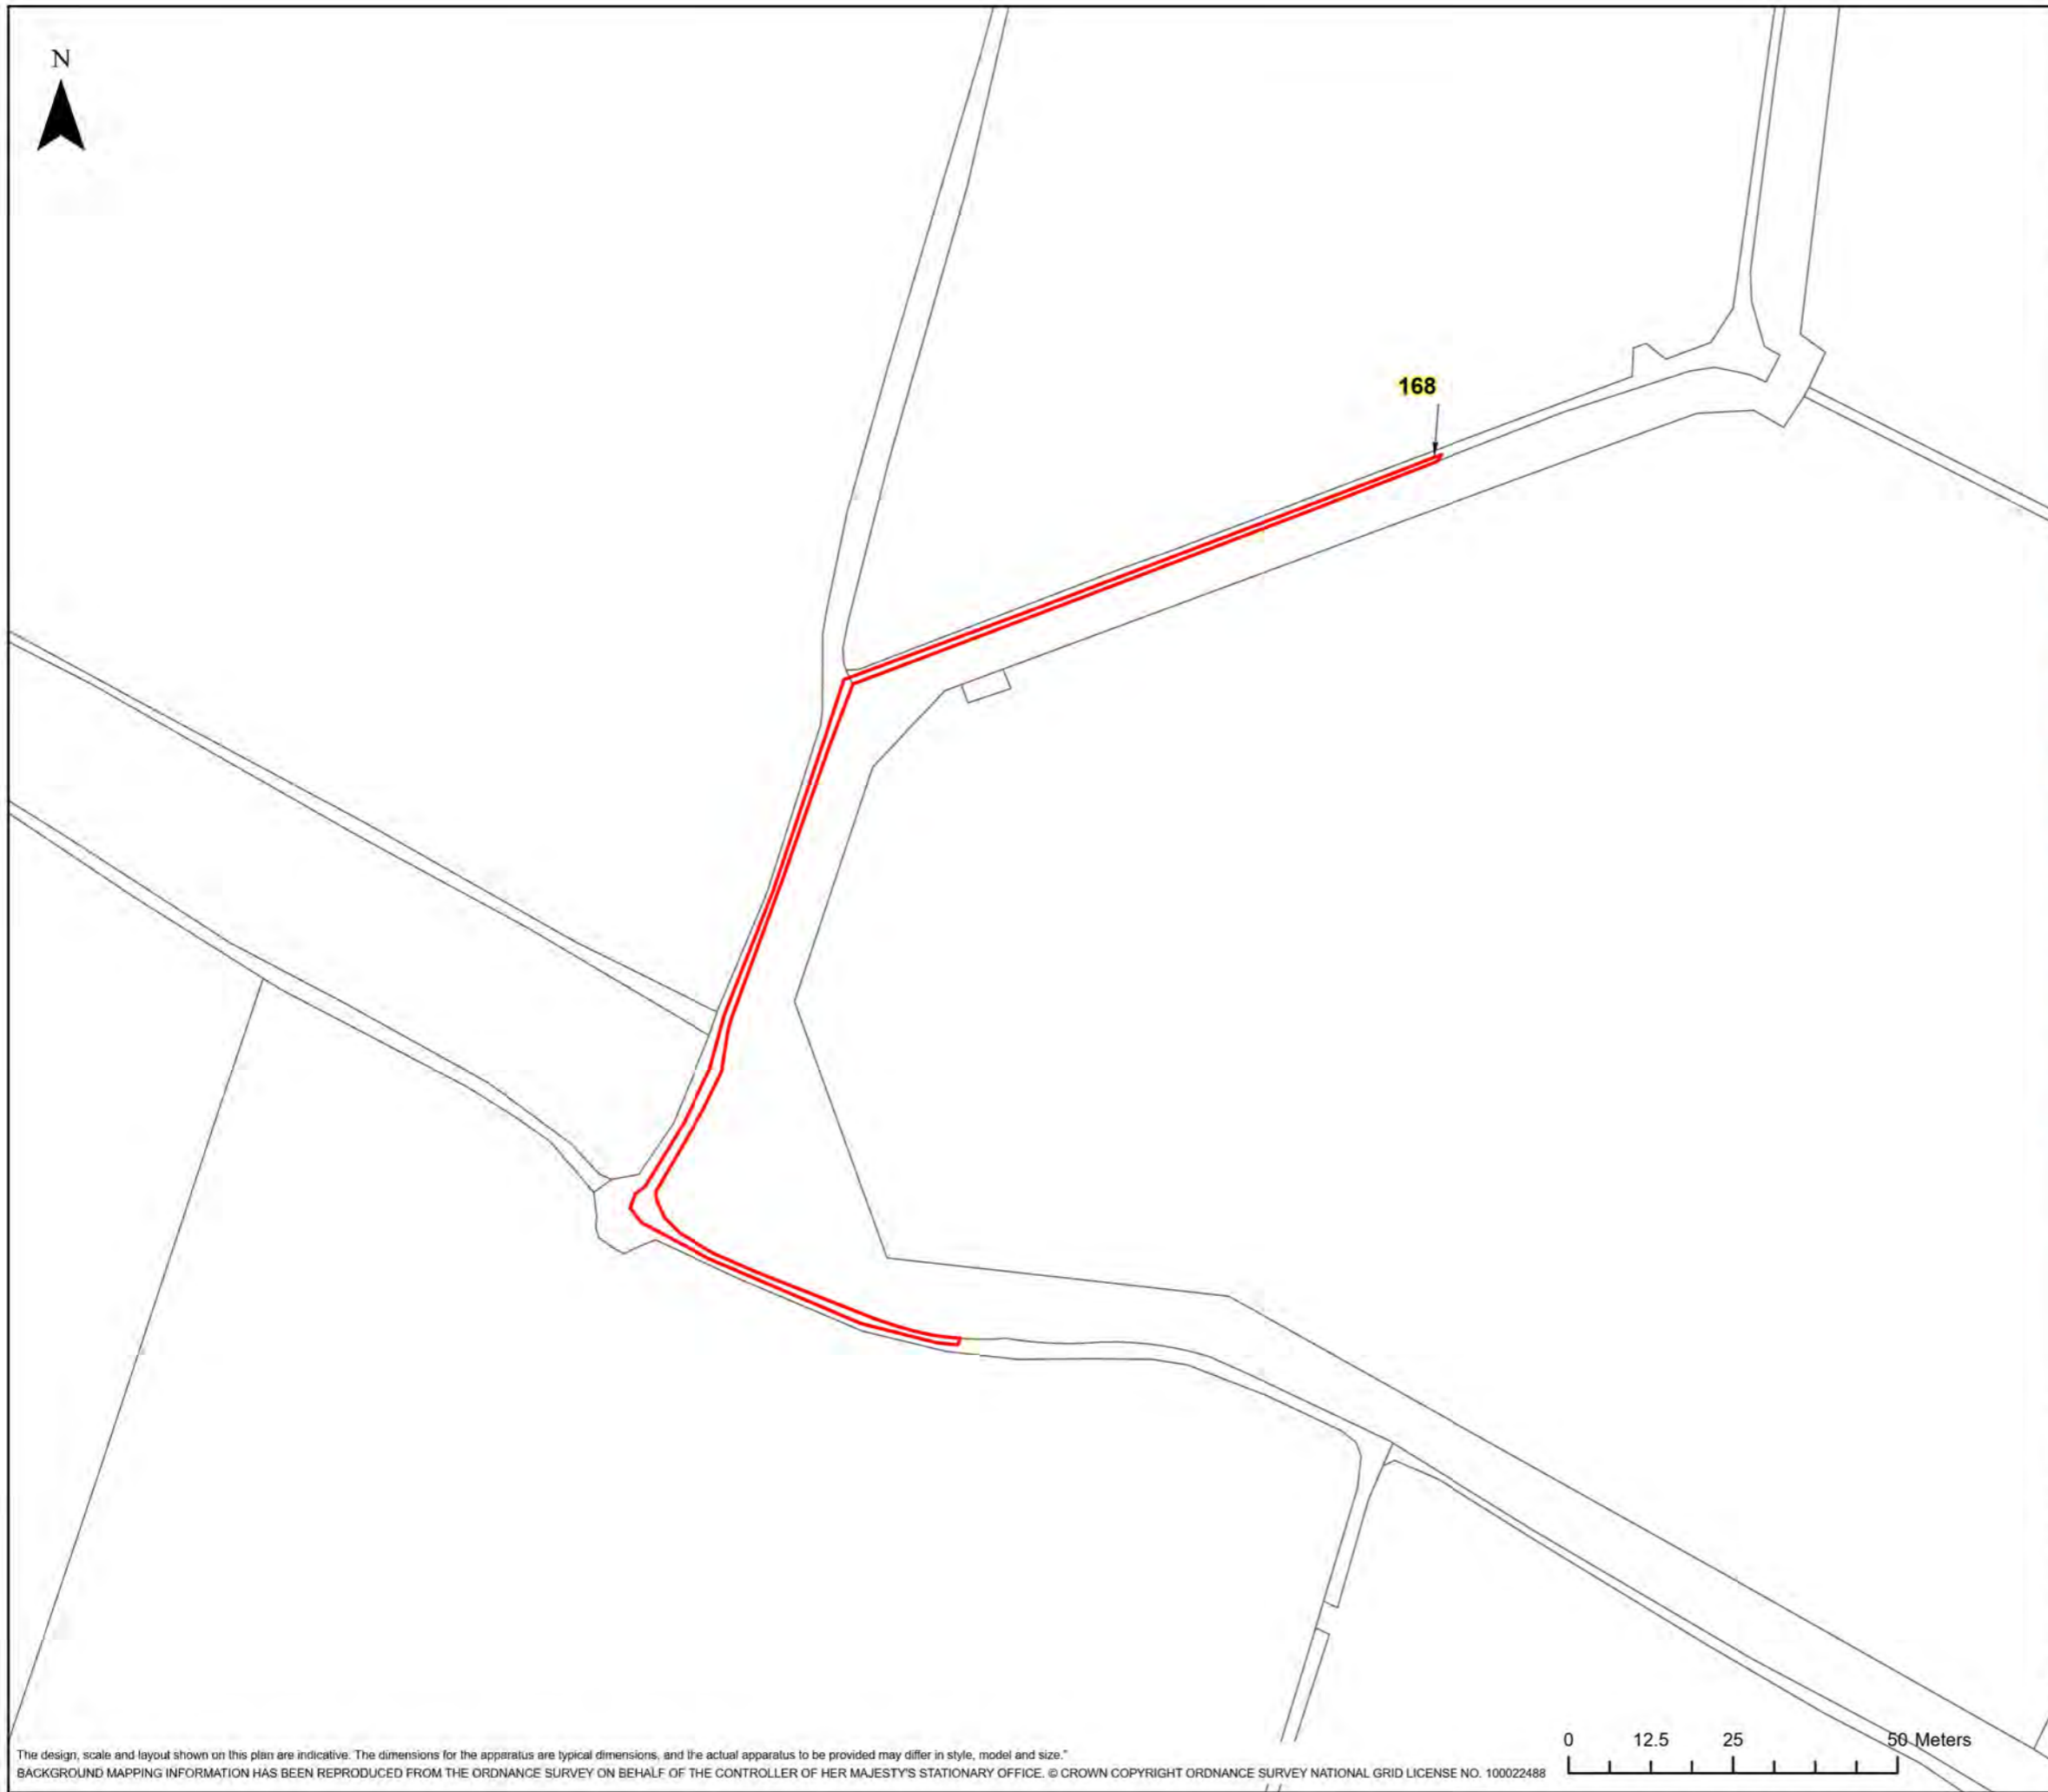


nationalgrid

HINKLEY C CONNECTION PROJECT

Title
STAGE 7 - SECTION 3 PLOT PLAN

Ref No: HINK-GVDS7-2-PLOT168 Plan: Plot Number 168

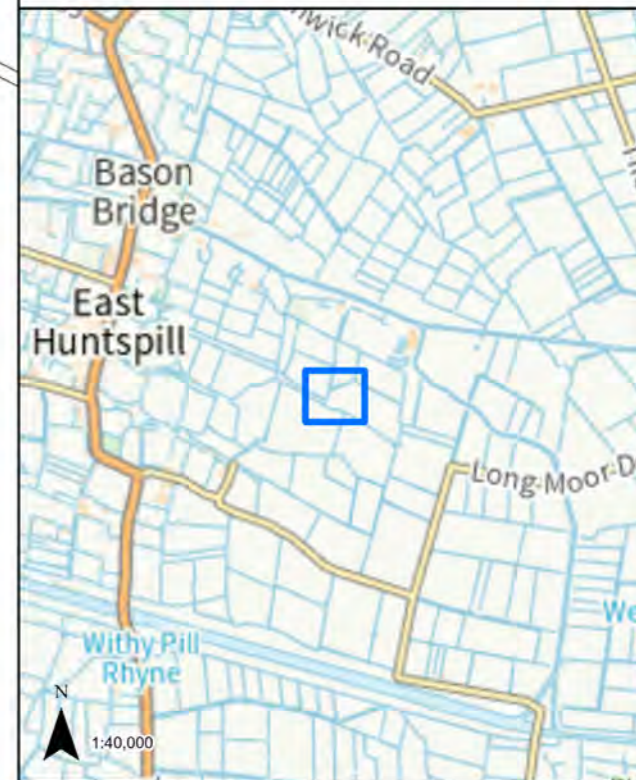

LEGEND

 GVD Plot

Coordinate System: British National Grid
Projection: Transverse Mercator
Datum: OSGB 1938
Units: Metre
Map Centre:
335646E 144819N


Version:	Date:	Remarks:	Drawn:	Checked:
v1	01/12/2022	Published	RG	RS

SCALE: 1:1,000 PAPER SIZE: A3

Notes:
This drawing is scaled at paper size A3, therefore any prints taken at different sizes will affect the accuracy of the measurement units and should not be scaled against.



The design, scale and layout shown on this plan are indicative. The dimensions for the apparatus are typical dimensions, and the actual apparatus to be provided may differ in style, model and size.
BACKGROUND MAPPING INFORMATION HAS BEEN REPRODUCED FROM THE ORDNANCE SURVEY ON BEHALF OF THE CONTROLLER OF HER MAJESTY'S STATIONARY OFFICE. © CROWN COPYRIGHT ORDNANCE SURVEY NATIONAL GRID LICENSE NO. 100022488

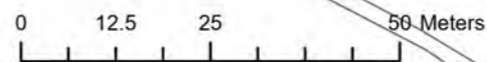

N



nationalgrid


HINKLEY C CONNECTION PROJECT

Title
STAGE 7 - SECTION 3 PLOT PLAN

Ref No: HINK-GVDS7-2-PLOT169 Plan: Plot Number 169



169

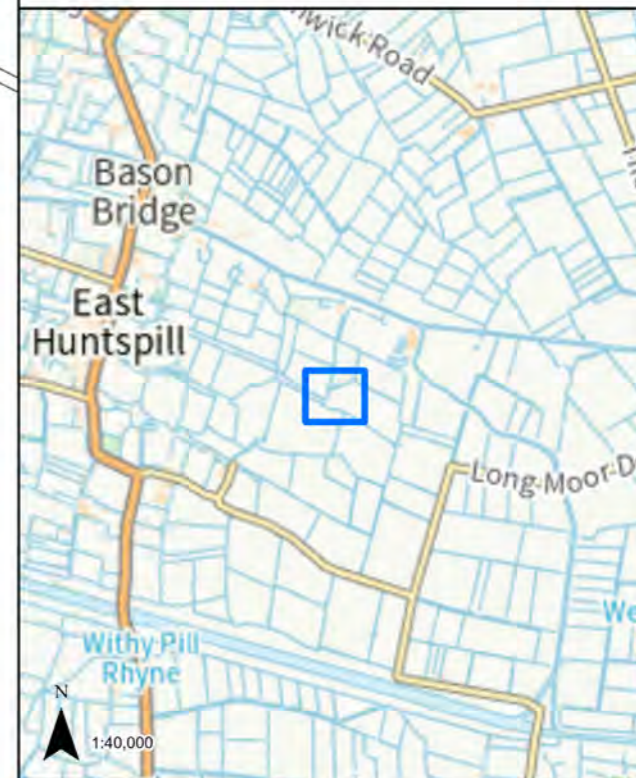

N
1:40,000

LEGEND

 GVD Plot


Coordinate System: British National Grid
Projection: Transverse Mercator
Datum: OSGB 1938
Units: Metre
Map Centre:
335648E 144819N

Version:	Date:	Remarks:	Drawn:	Checked:
v1	01/12/2022	Published	RG	RS

SCALE: 1:1,000 PAPER SIZE: A3

Notes:
This drawing is scaled at paper size A3, therefore any prints taken at different sizes will affect the accuracy of the measurement units and should not be scaled against.

BK Bruton Knowles

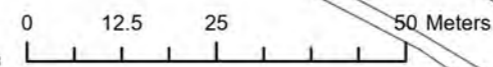

N




nationalgrid

HINKLEY C CONNECTION PROJECT

Title
STAGE 7 - SECTION 3 PLOT PLAN

Ref No: HINK-GVDS7-2-PLOT170 Plan: Plot Number 170

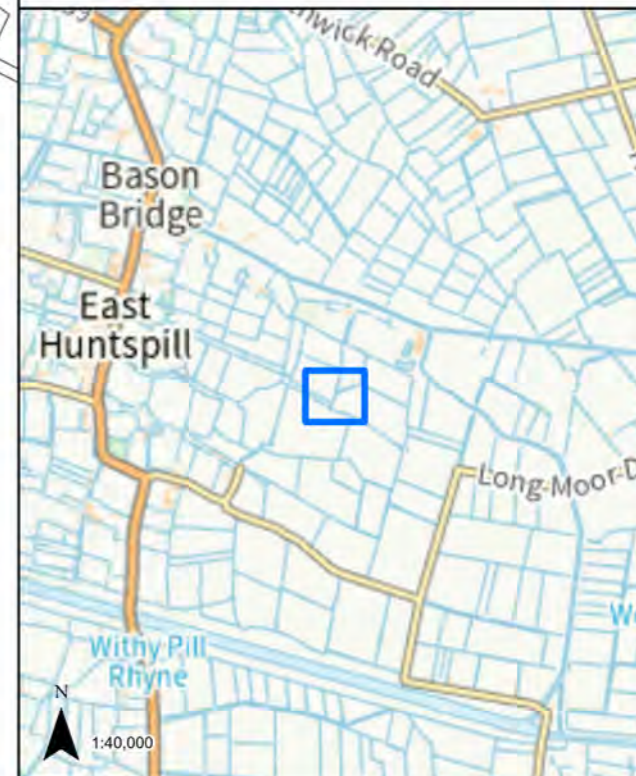

170

LEGEND


 GVD Plot

Coordinate System: British National Grid
Projection: Transverse Mercator
Datum: OSGB 1938
Units: Metre
Map Centre:
335611E 144837N

Version:	Date:	Remarks:	Drawn:	Checked:
v1	01/12/2022	Published	RG	RS

SCALE: 1:1,000 PAPER SIZE: A3

Notes:
This drawing is scaled at paper size A3, therefore any prints taken at different sizes will affect the accuracy of the measurement units and should not be scaled against.

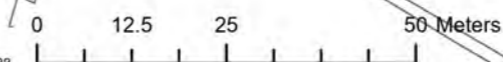

N




nationalgrid

HINKLEY C CONNECTION PROJECT

Title
STAGE 7 - SECTION 3 PLOT PLAN

Ref No: HINK-GVDS7-2-PLOT171 Plan: Plot Number 171

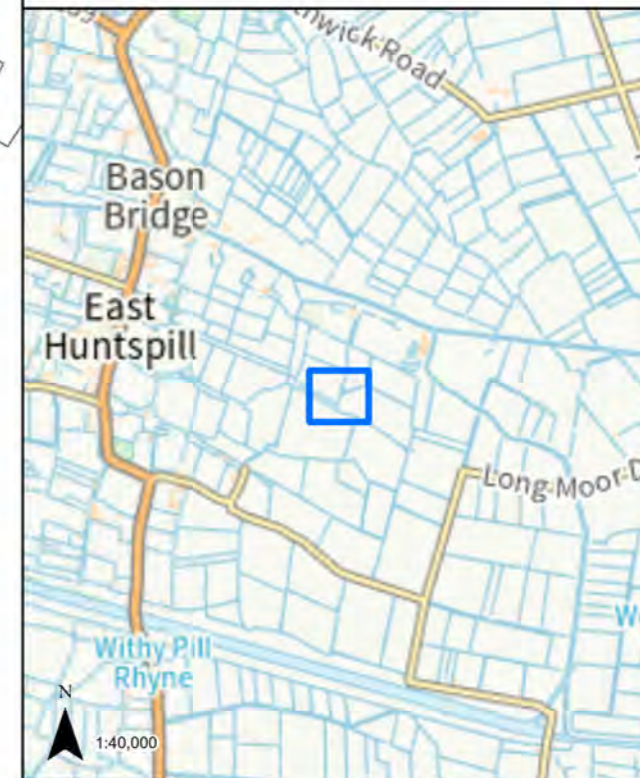

LEGEND


 GVD Plot

Coordinate System: British National Grid
Projection: Transverse Mercator
Datum: OSGB 1938
Units: Metre
Map Centre:
335606E 144843N

Version:	Date:	Remarks:	Drawn:	Checked:
v1	01/12/2022	Published	RG	RS

SCALE: 1:1,000 PAPER SIZE: A3

Notes:
This drawing is scaled at paper size A3, therefore any prints taken at different sizes will affect the accuracy of the measurement units and should not be scaled against.

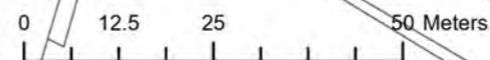

The design, scale and layout shown on this plan are indicative. The dimensions for the apparatus are typical dimensions, and the actual apparatus to be provided may differ in style, model and size.
BACKGROUND MAPPING INFORMATION HAS BEEN REPRODUCED FROM THE ORDNANCE SURVEY ON BEHALF OF THE CONTROLLER OF HER MAJESTY'S STATIONARY OFFICE. © CROWN COPYRIGHT ORDNANCE SURVEY NATIONAL GRID LICENSE NO. 100022488

N




nationalgrid

HINKLEY C CONNECTION PROJECT

Title
STAGE 7 - SECTION 3 PLOT PLAN

Ref No: HINK-GVDS7-2-PLOT172 Plan: Plot Number 172

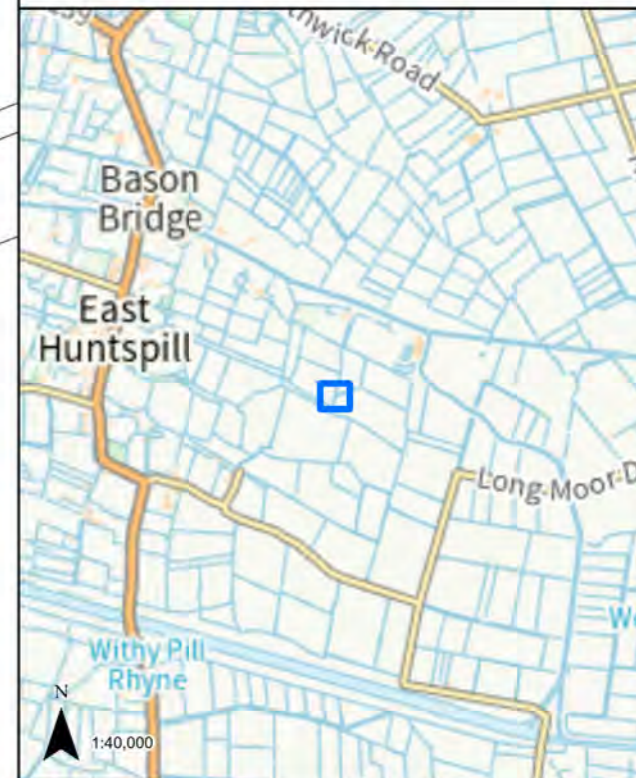

172

LEGEND


 GVD Plot

Coordinate System: British National Grid
Projection: Transverse Mercator
Datum: OSGB 1938
Units: Metre
Map Centre:
335615E 144855N

Version:	Date:	Remarks:	Drawn:	Checked:
v1	01/12/2022	Published	RG	RS

SCALE: 1:500 PAPER SIZE: A3

Notes:
This drawing is scaled at paper size A3, therefore any prints taken at different sizes will affect the accuracy of the measurement units and should not be scaled against.

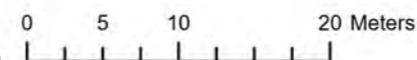

N





nationalgrid

HINKLEY C CONNECTION PROJECT

Title
STAGE 7 - SECTION 3 PLOT PLAN

Ref No: HINK-GVDS7-2-PLOT173 Plan: Plot Number 173

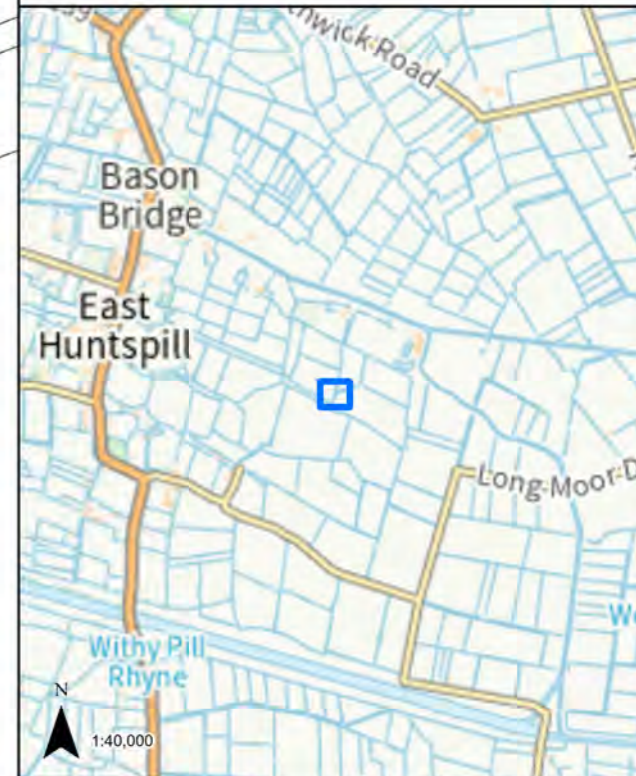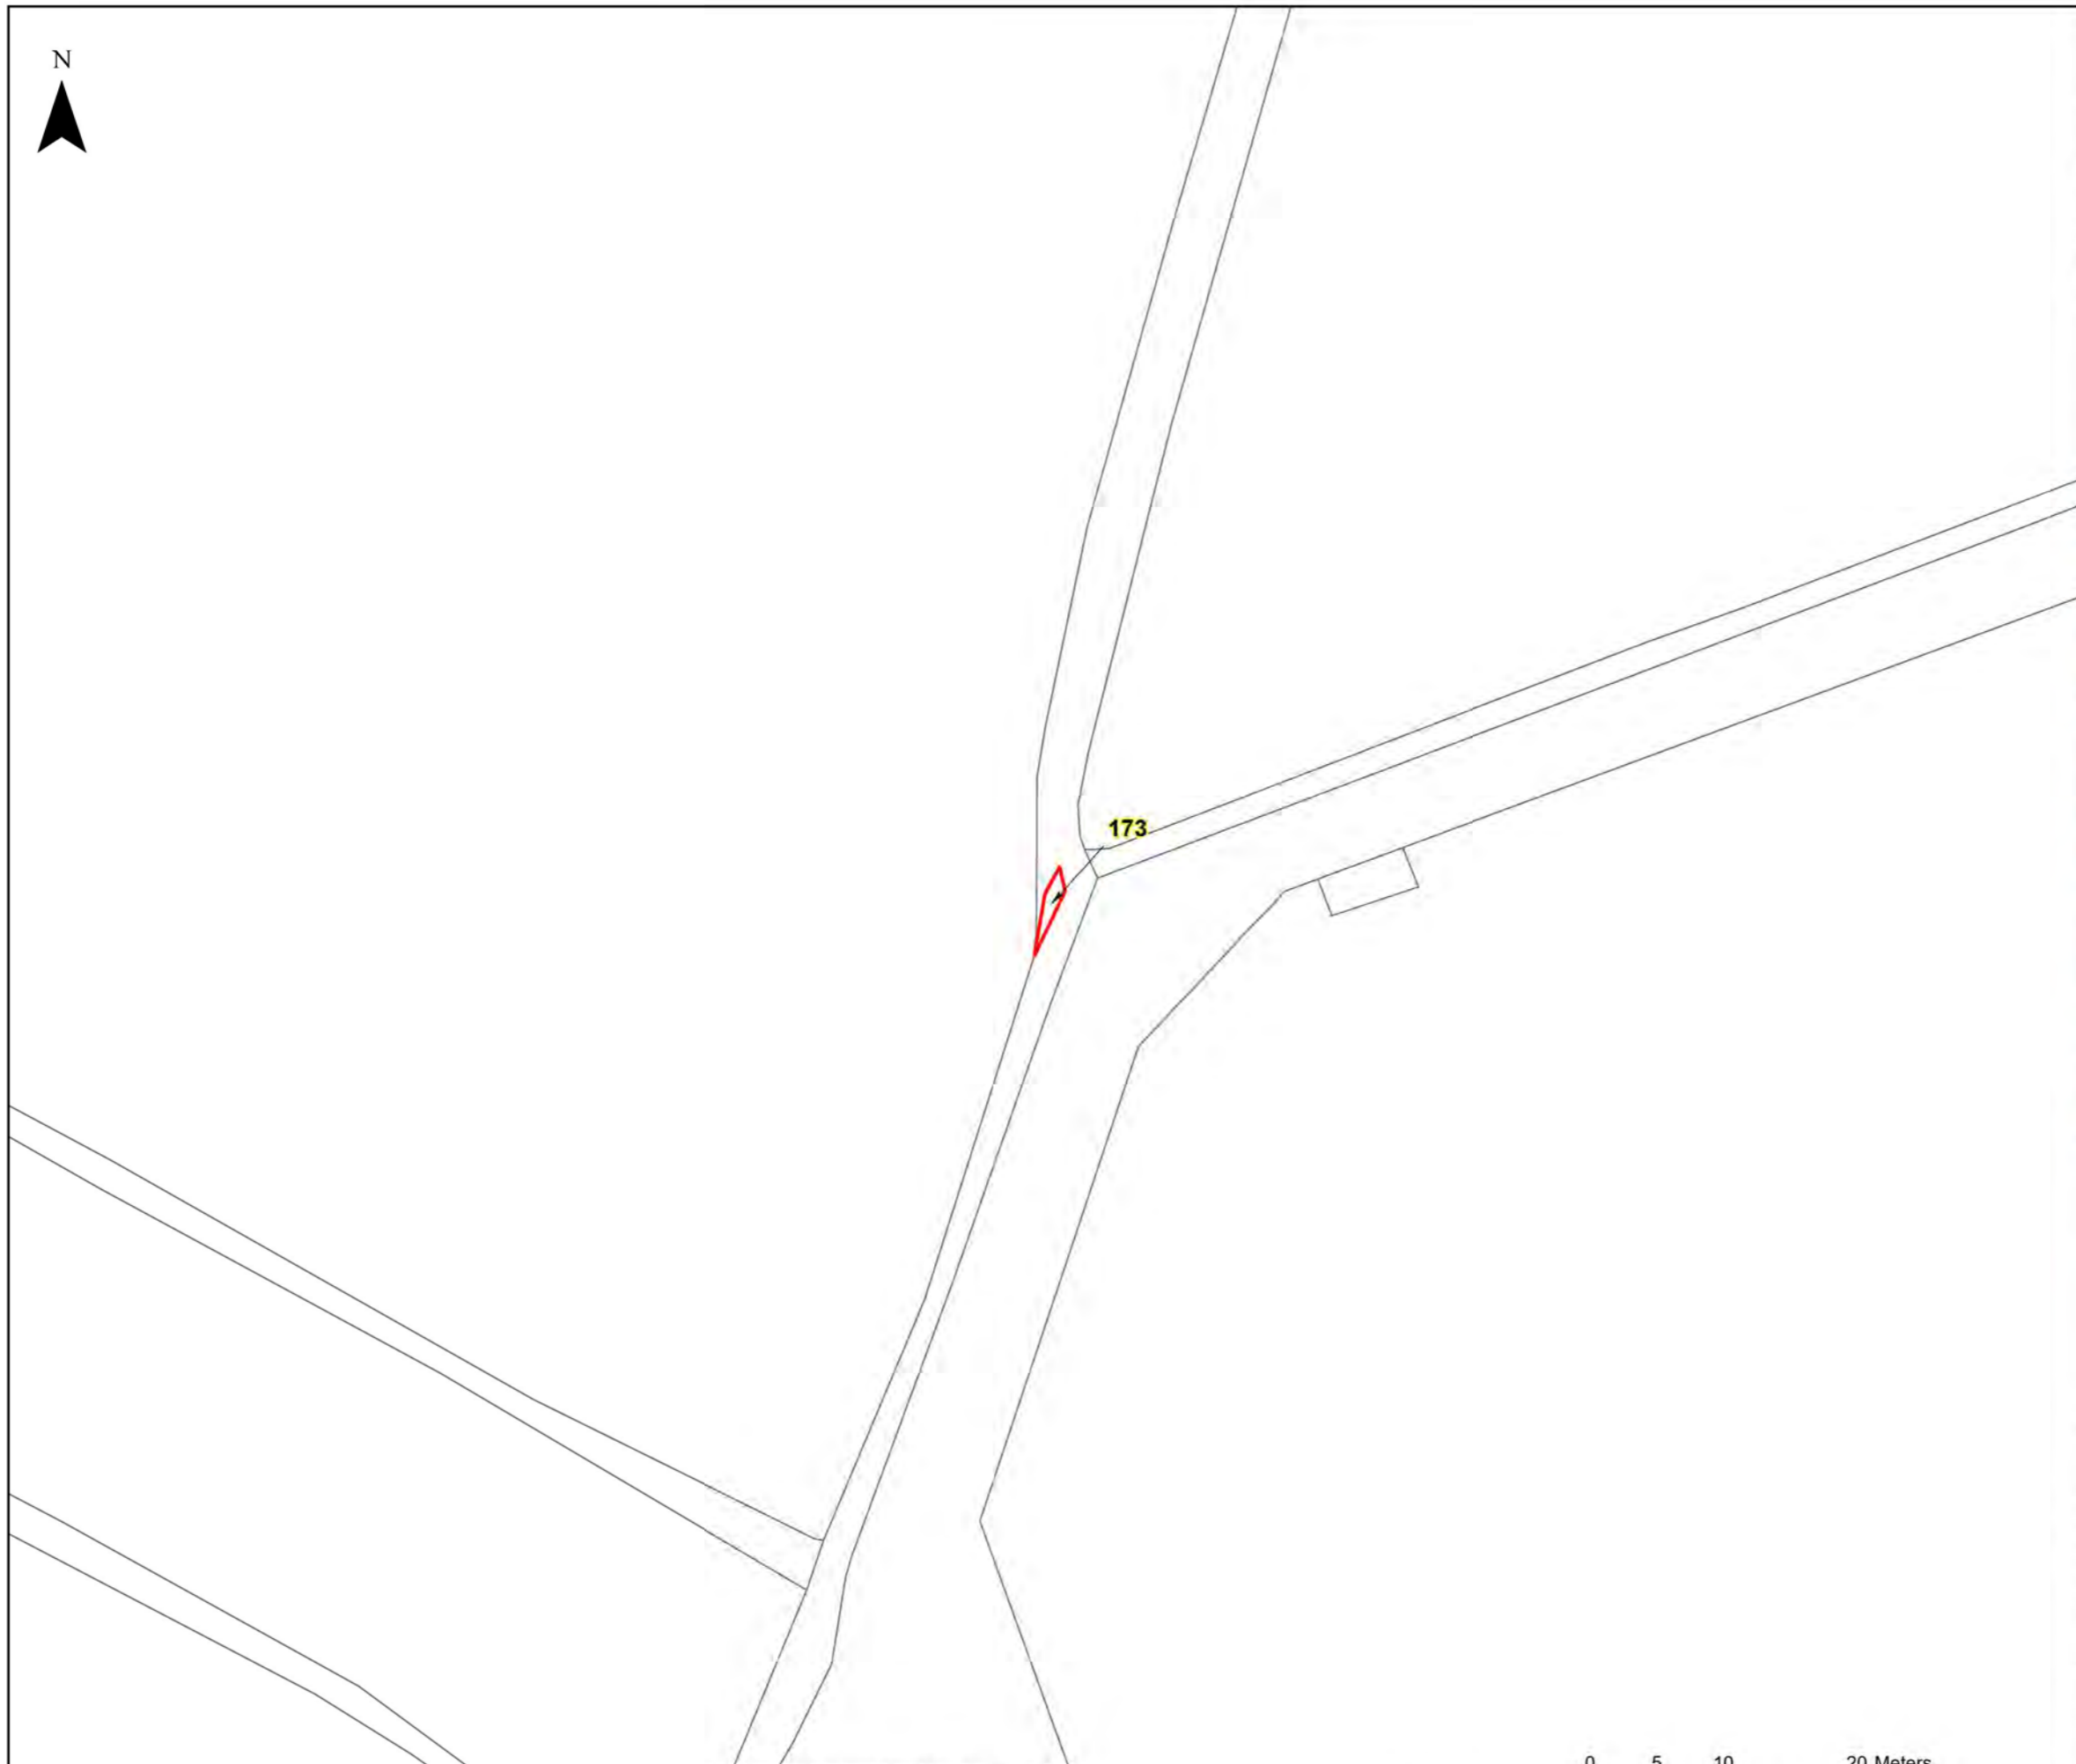

LEGEND


 GVD Plot

Coordinate System: British National Grid
Projection: Transverse Mercator
Datum: OSGB 1938
Units: Metre
Map Centre:
335615E 144850N

Version:	Date:	Remarks:	Drawn:	Checked:
v1	01/12/2022	Published	RG	RS

SCALE: 1:500 PAPER SIZE: A3

Notes:
This drawing is scaled at paper size A3, therefore any prints taken at different sizes will affect the accuracy of the measurement units and should not be scaled against.

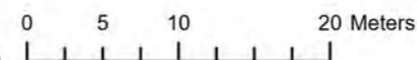

N




nationalgrid

HINKLEY C CONNECTION PROJECT

Title
STAGE 7 - SECTION 3 PLOT PLAN

Ref No: HINK-GVDS7-2-PLOT174 Plan: Plot Number 174

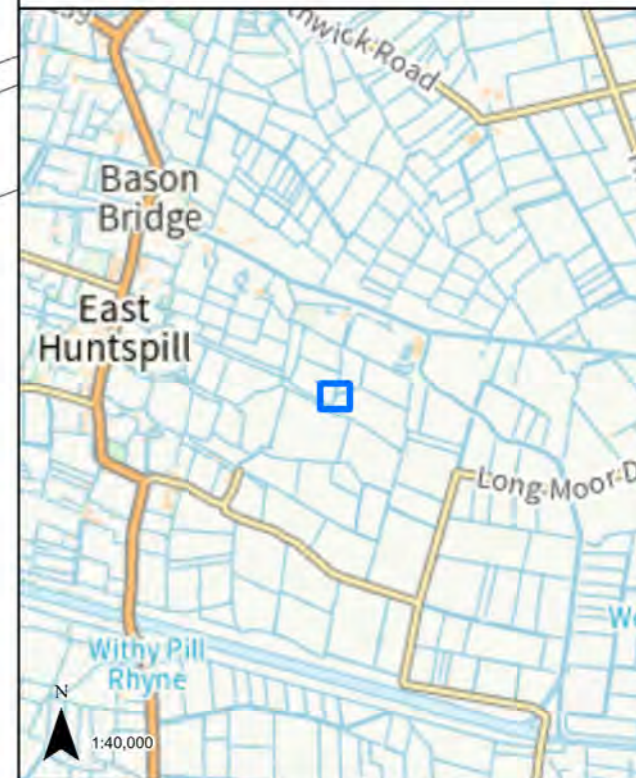

174



LEGEND


 GVD Plot

Coordinate System: British National Grid
Projection: Transverse Mercator
Datum: OSGB 1938
Units: Metre
Map Centre:
335617E 144853N

Version:	Date:	Remarks:	Drawn:	Checked:
v1	01/12/2022	Published	RG	RS

SCALE: 1:500 PAPER SIZE: A3

Notes:
This drawing is scaled at paper size A3, therefore any prints taken at different sizes will affect the accuracy of the measurement units and should not be scaled against.

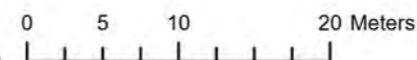

N




nationalgrid

HINKLEY C CONNECTION PROJECT

Title
STAGE 7 - SECTION 3 PLOT PLAN

Ref No: HINK-GVDS7-2-PLOT175 Plan: Plot Number 175

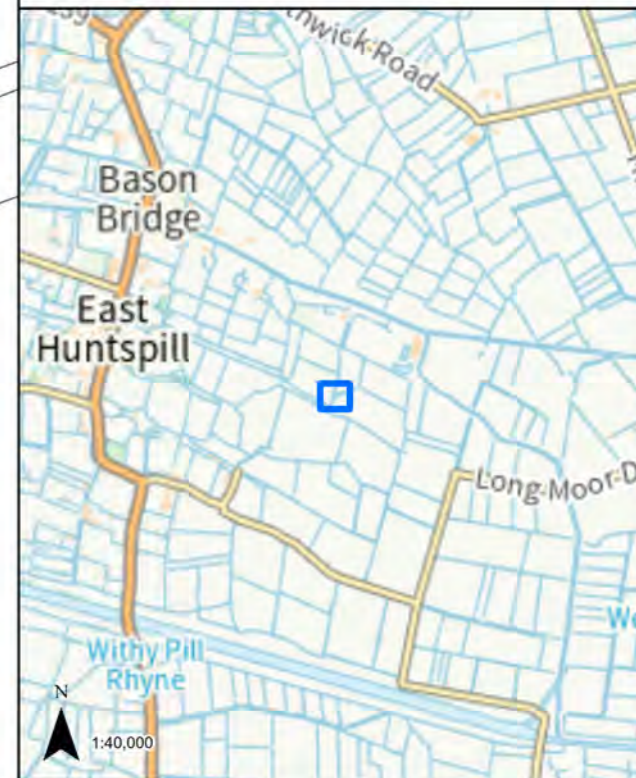

175



LEGEND


 GVD Plot

Coordinate System: British National Grid
Projection: Transverse Mercator
Datum: OSGB 1938
Units: Metre
Map Centre:
335624E 144856N

Version:	Date:	Remarks:	Drawn:	Checked:
v1	01/12/2022	Published	RG	RS

SCALE: 1:500 PAPER SIZE: A3

Notes:
This drawing is scaled at paper size A3, therefore any prints taken at different sizes will affect the accuracy of the measurement units and should not be scaled against.

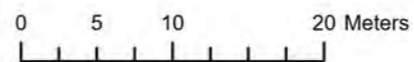

N




nationalgrid

HINKLEY C CONNECTION PROJECT

Title
STAGE 7 - SECTION 3 PLOT PLAN

Ref No: HINK-GVDS7-2-PLOT176 Plan: Plot Number 176

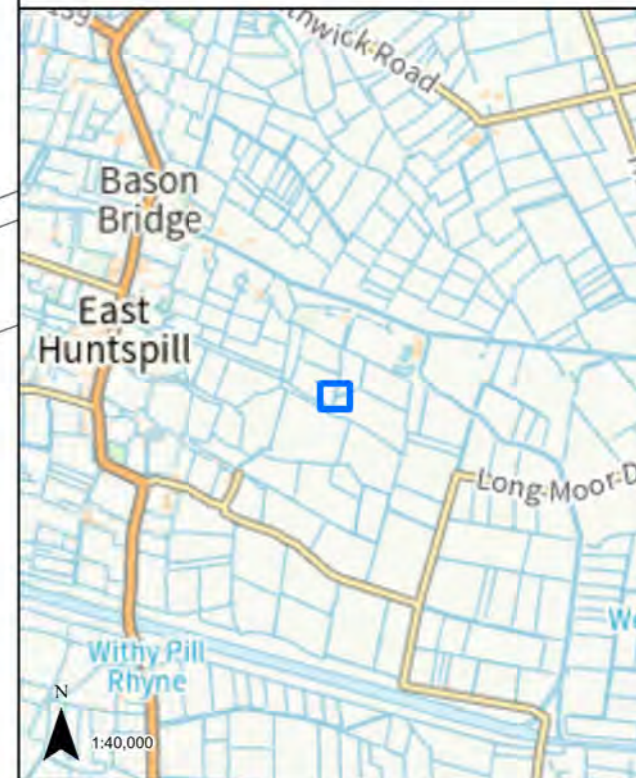

176

LEGEND

 GVD Plot


Coordinate System: British National Grid
Projection: Transverse Mercator
Datum: OSGB 1938
Units: Metre


Map Centre:
335618E 144862N

Version:	Date:	Remarks:	Drawn:	Checked:
v1	01/12/2022	Published	RG	RS

SCALE: 1:500 PAPER SIZE: A3

Notes:
This drawing is scaled at paper size A3, therefore any prints taken at different sizes will affect the accuracy of the measurement units and should not be scaled against.

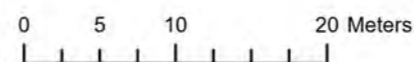


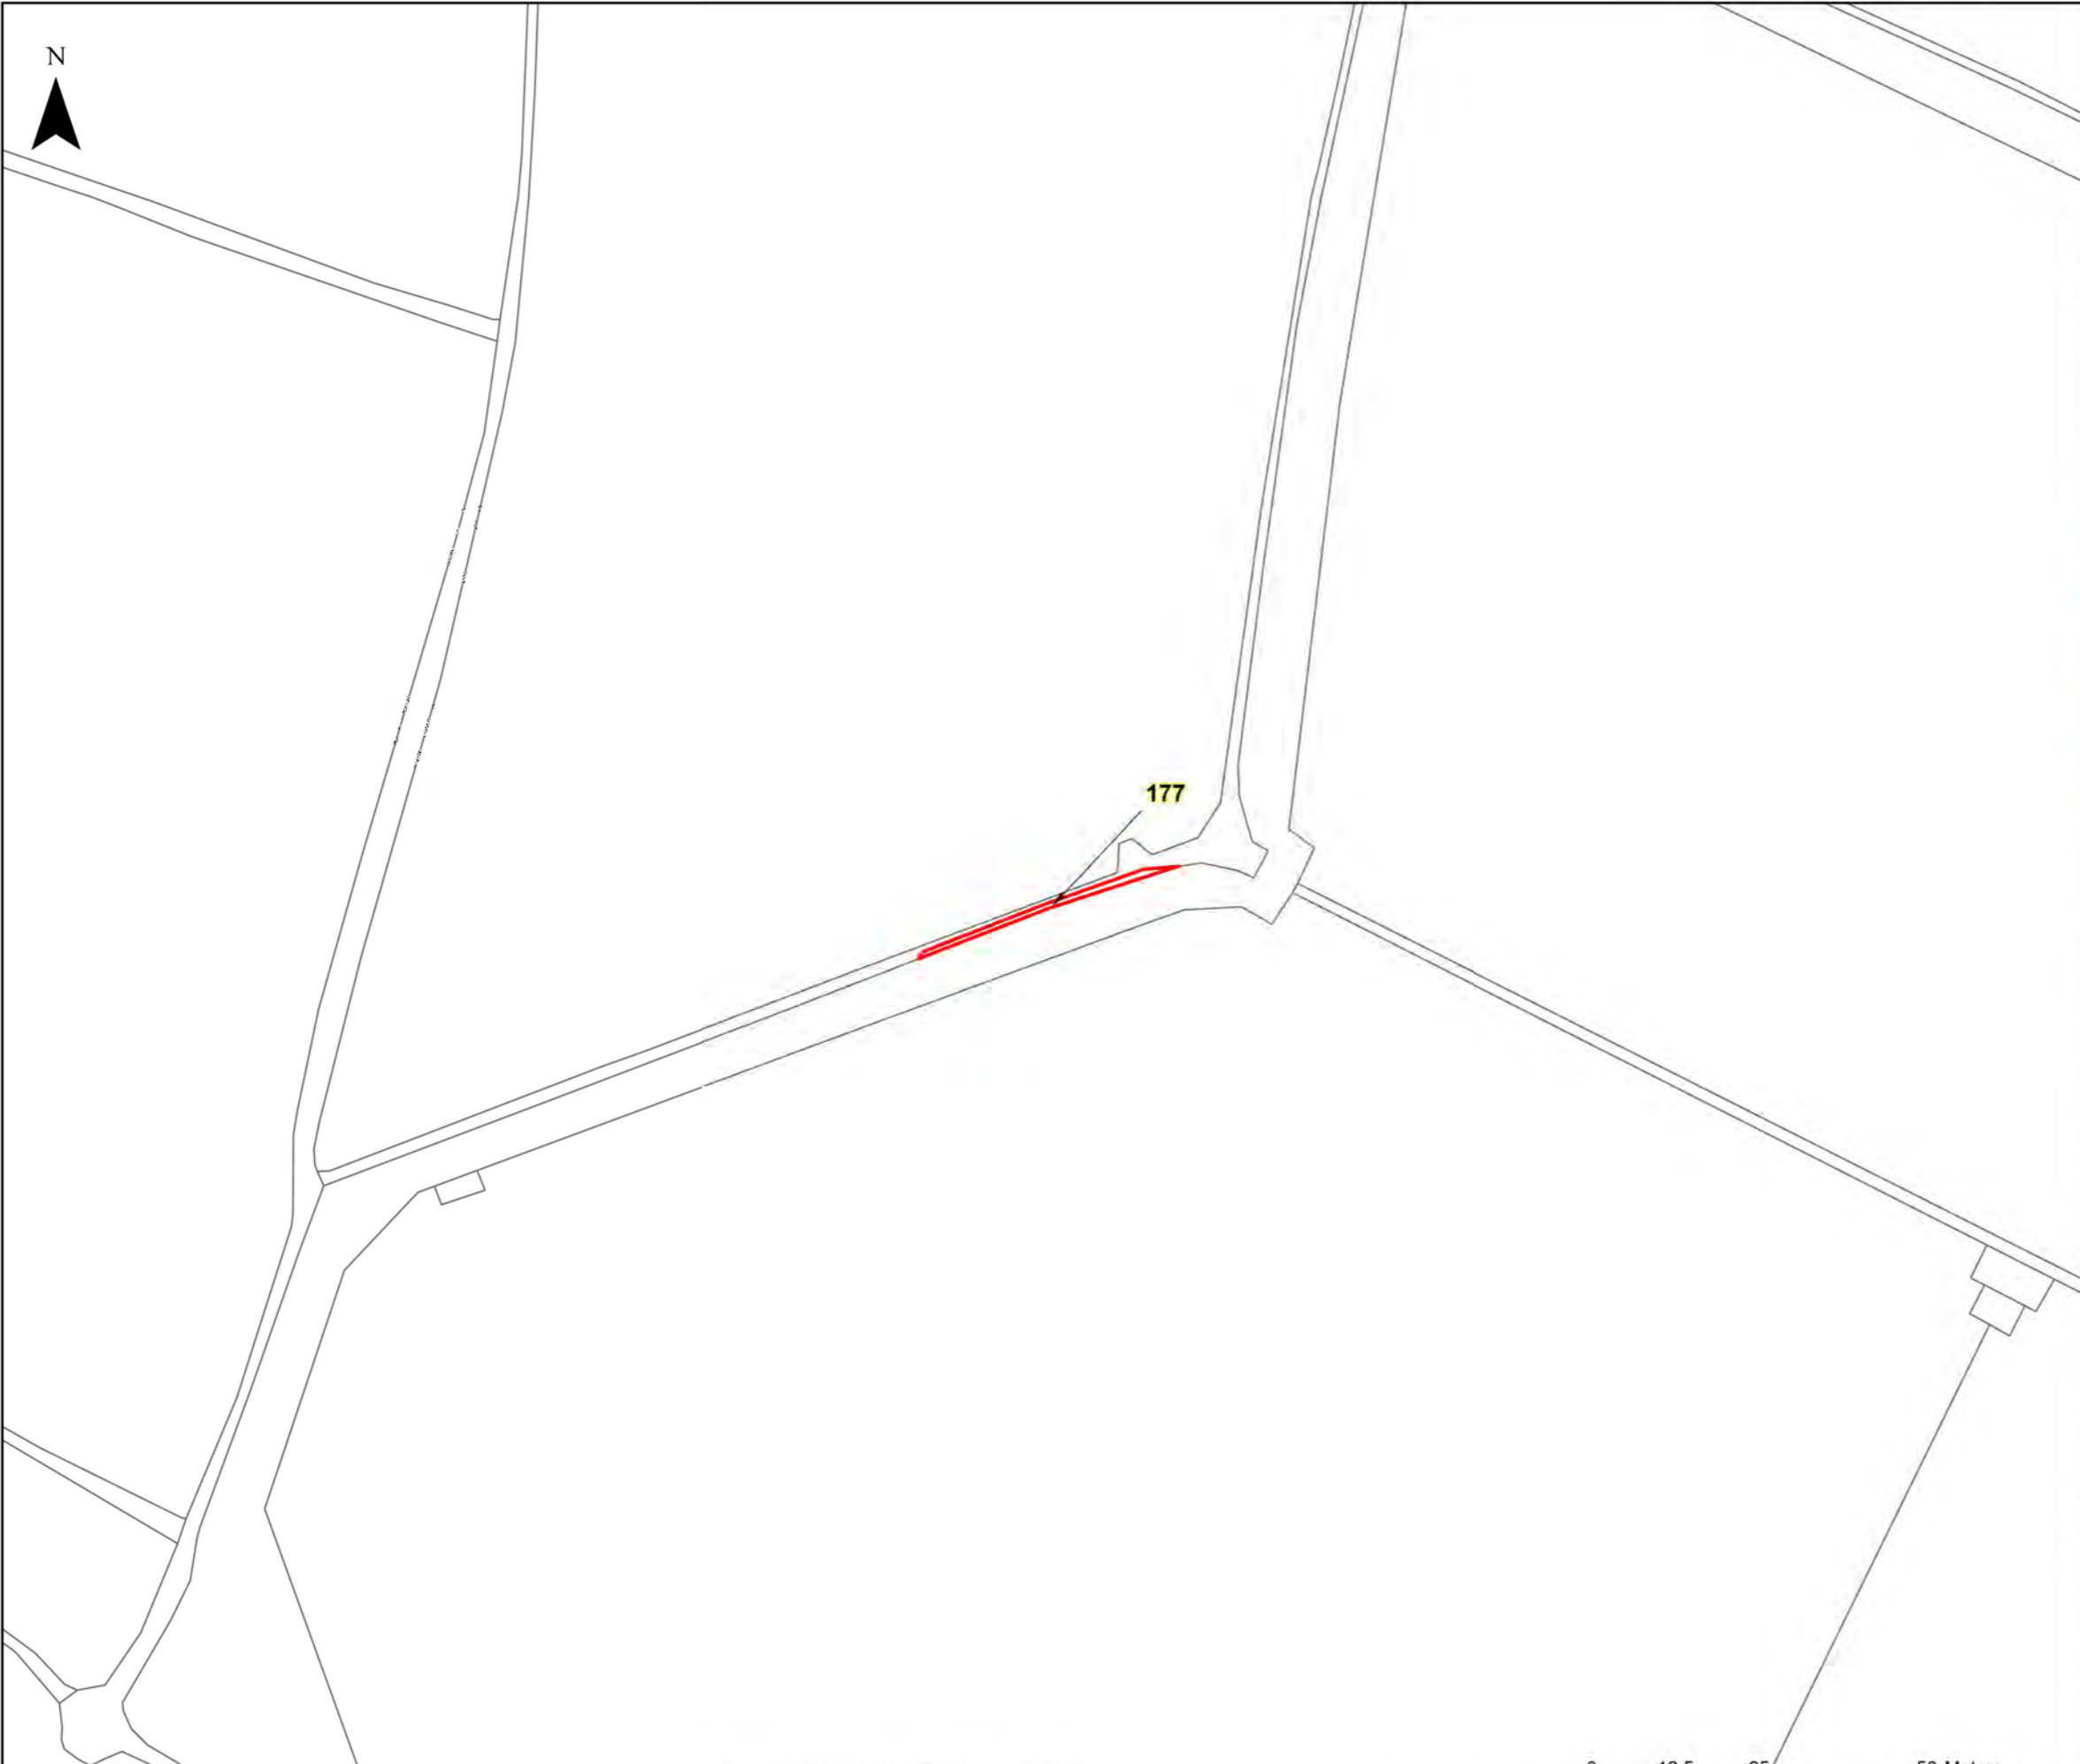

HINKLEY C CONNECTION PROJECT

Title
STAGE 7 - SECTION 3 PLOT PLAN

Ref No: HINK-GVDS7-2-PLOT177 Plan: Plot Number 177

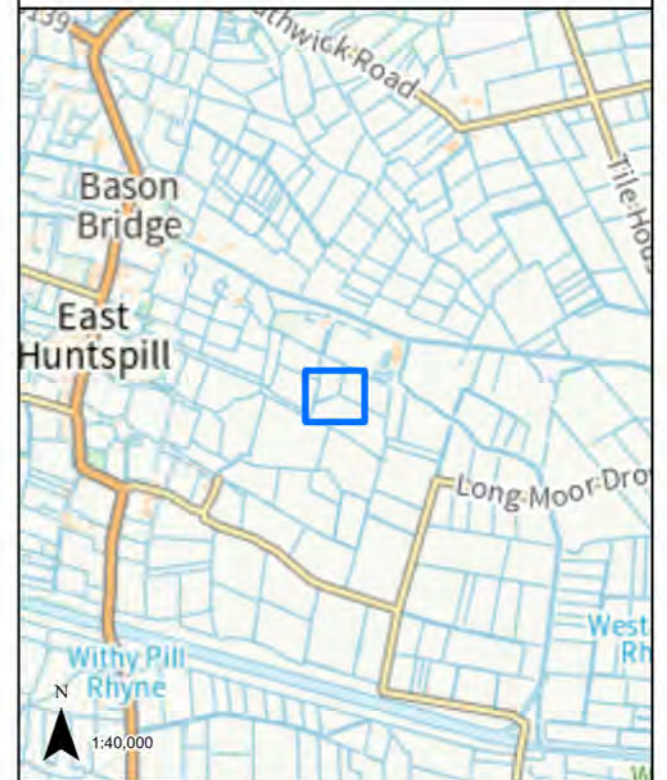

LEGEND


GVD Plot


Coordinate System: British National Grid Projection: Transverse Mercator Datum: OSGB 1938 Units: Metre	Map Centre: 335727E 144893N
---	--------------------------------

Version:	Date:	Remarks:	Drawn:	Checked:
v1	01/12/2022	Published	RG	RS

SCALE: 1:1,000 PAPER SIZE: A3

Notes:
This drawing is scaled at paper size A3, therefore any prints taken at different sizes will affect the accuracy of the measurement units and should not be scaled against.

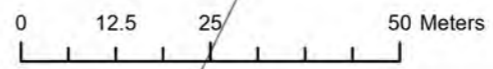


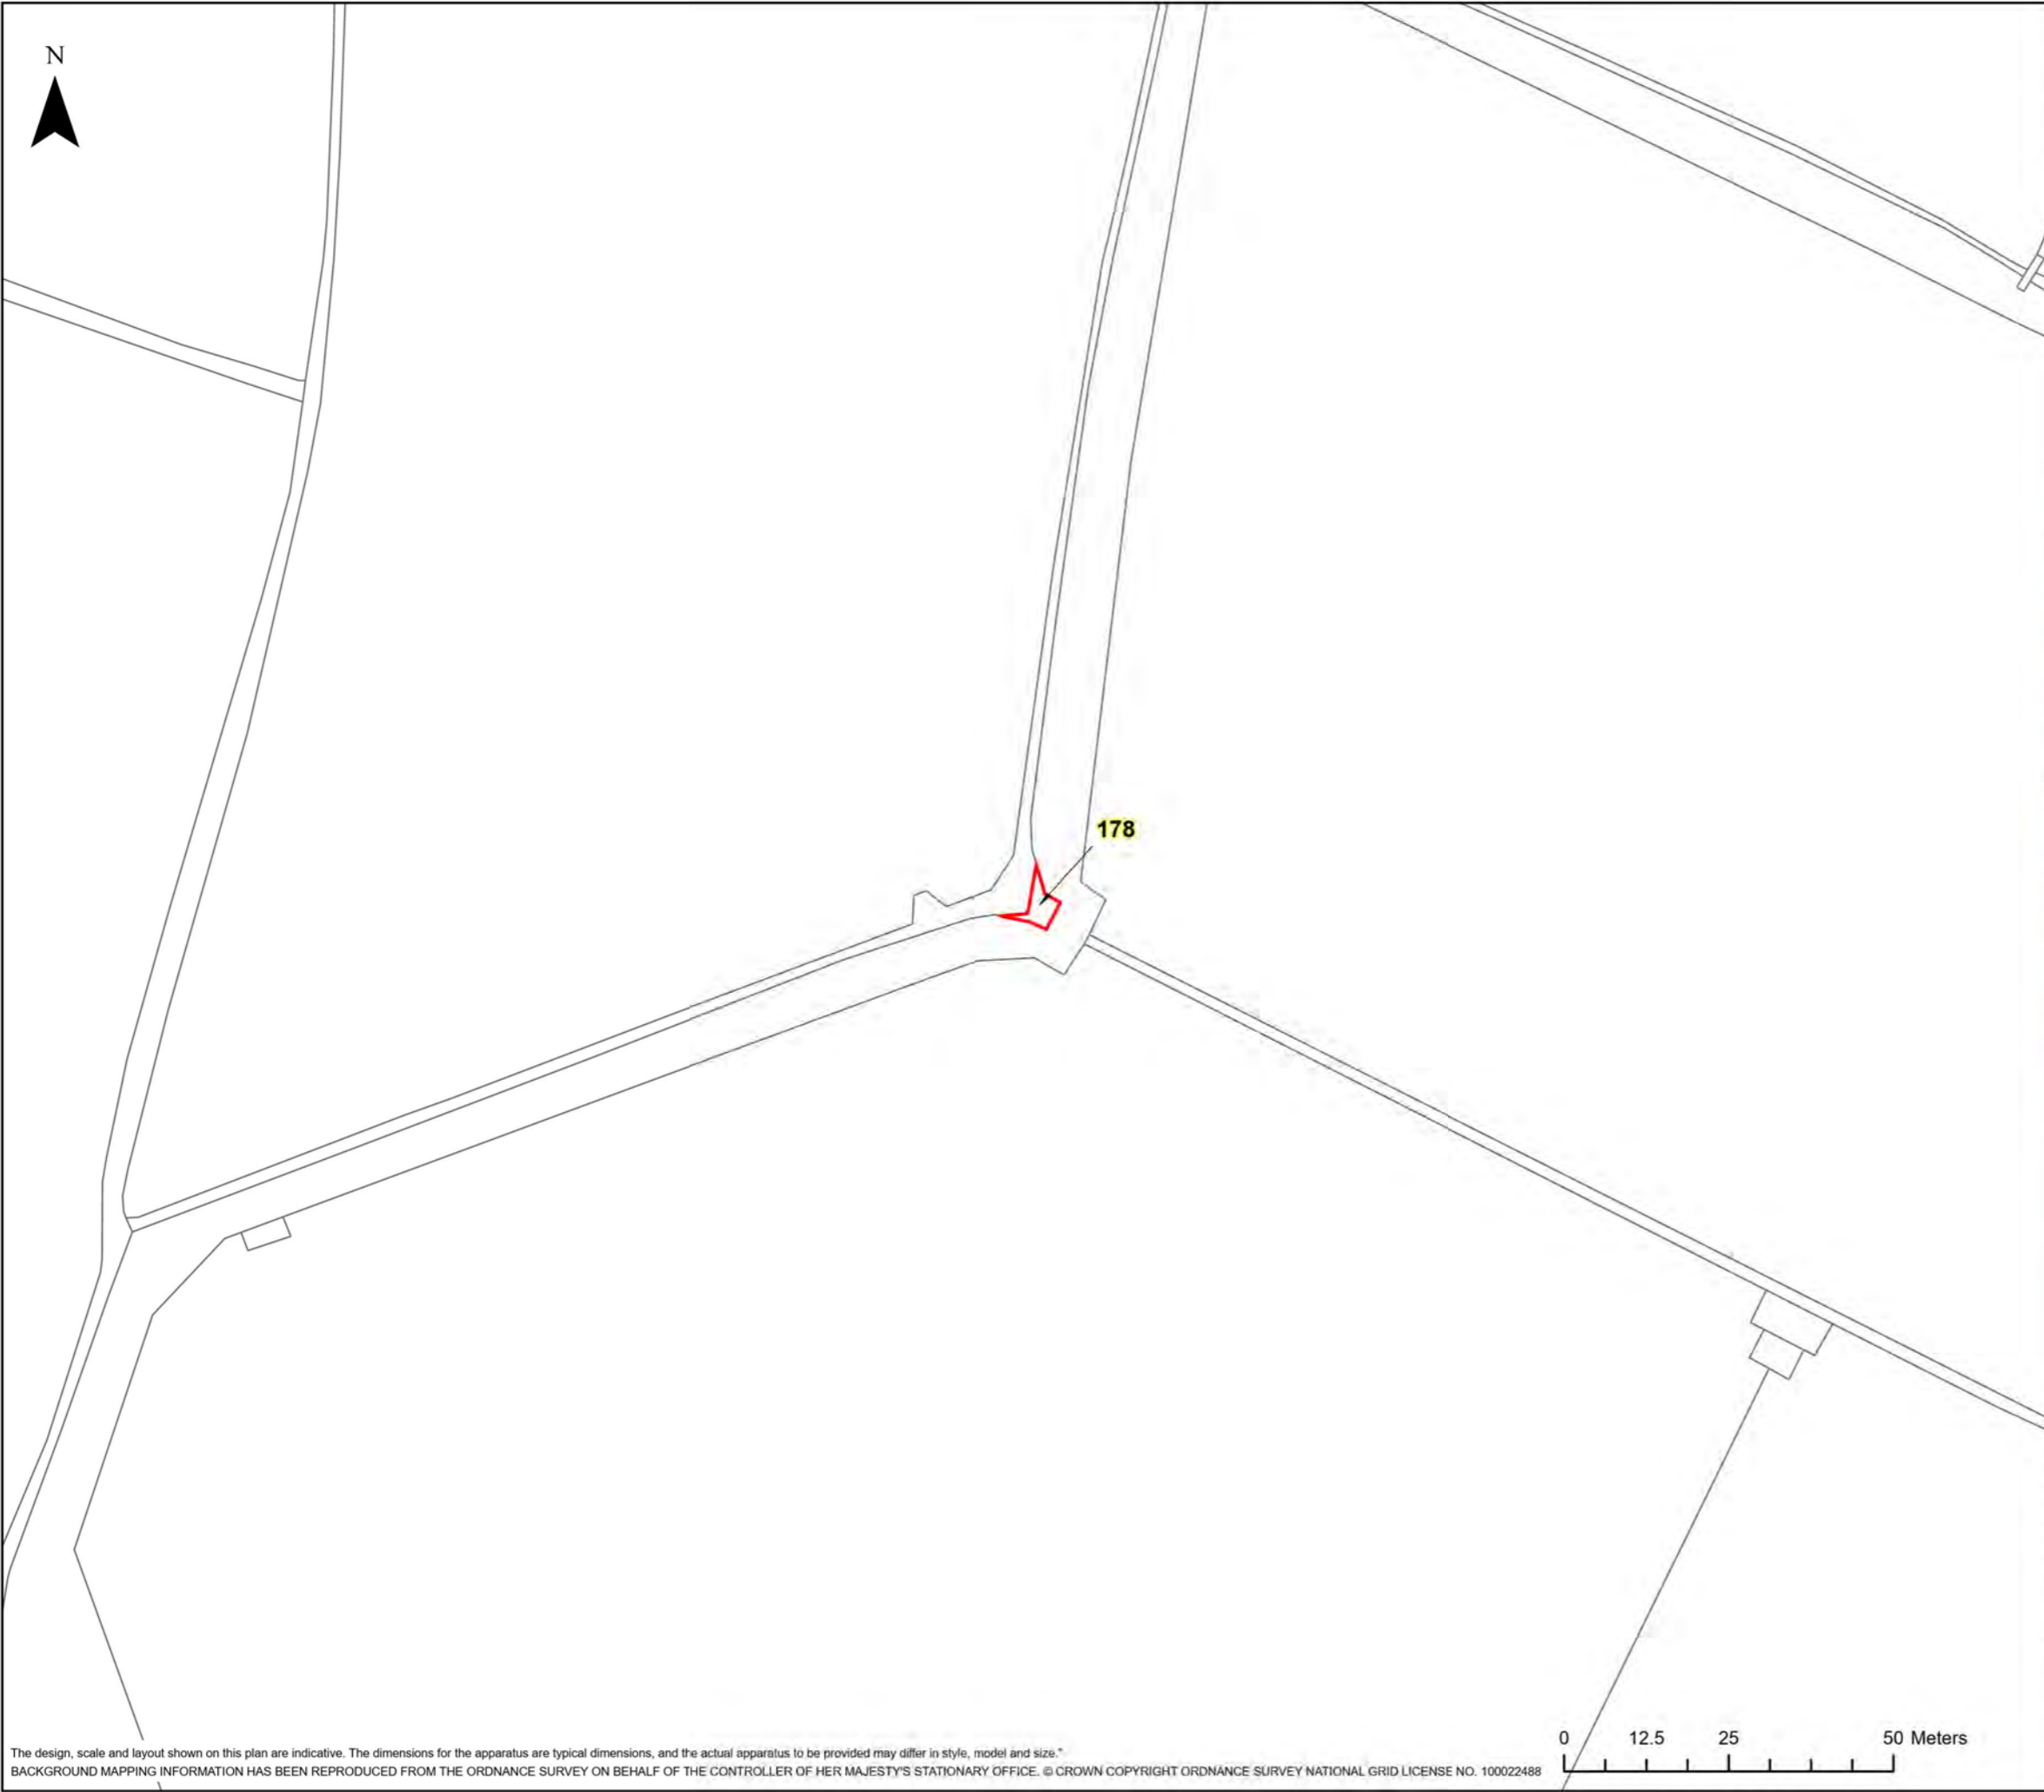

HINKLEY C CONNECTION PROJECT

Title
STAGE 7 - SECTION 3 PLOT PLAN

Ref No: HINK-GVDS7-2-PLOT178 Plan: Plot Number 178

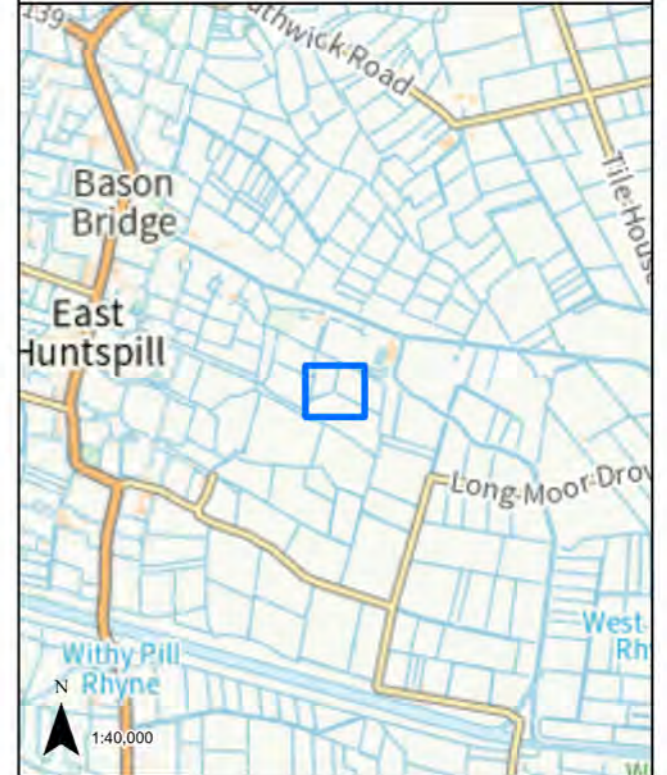


LEGEND
 GVD Plot

Coordinate System: British National Grid Projection: Transverse Mercator Datum: OSGB 1938 Units: Metre	Map Centre: 335755E 144903N
---	--------------------------------

Version:	Date:	Remarks:	Drawn:	Checked:
v1	01/12/2022	Published	RG	RS

SCALE: 1:1,000 PAPER SIZE: A3

Notes:
 This drawing is scaled at paper size A3, therefore any prints taken at different sizes will affect the accuracy of the measurement units and should not be scaled against.

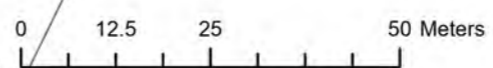


The design, scale and layout shown on this plan are indicative. The dimensions for the apparatus are typical dimensions, and the actual apparatus to be provided may differ in style, model and size.
 BACKGROUND MAPPING INFORMATION HAS BEEN REPRODUCED FROM THE ORDNANCE SURVEY ON BEHALF OF THE CONTROLLER OF HER MAJESTY'S STATIONARY OFFICE. © CROWN COPYRIGHT ORDNANCE SURVEY NATIONAL GRID LICENSE NO. 100022488



HINKLEY C CONNECTION PROJECT

Title
STAGE 7 - SECTION 3 PLOT PLAN

Ref No: HINK-GVDS7-2-PLOT179 Plan: Plot Number 179

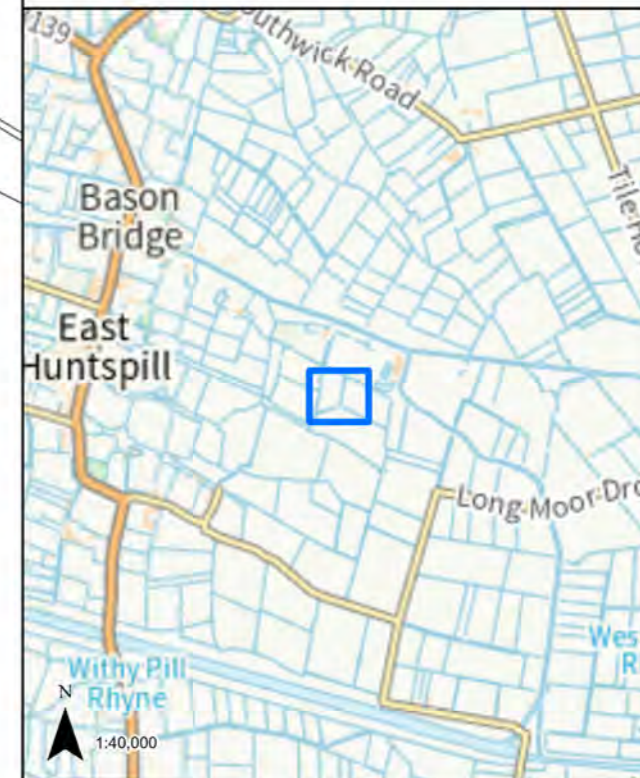

179

LEGEND


 GVD Plot

Coordinate System: British National Grid
Projection: Transverse Mercator
Datum: OSGB 1938
Units: Metre
Map Centre:
335744E 144951N

Version:	Date:	Remarks:	Drawn:	Checked:
v1	01/12/2022	Published	RG	RS

SCALE: 1:1,000 PAPER SIZE: A3

Notes:
This drawing is scaled at paper size A3, therefore any prints taken at different sizes will affect the accuracy of the measurement units and should not be scaled against.

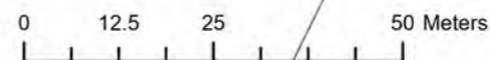




HINKLEY C CONNECTION PROJECT

Title
STAGE 7 - SECTION 3 PLOT PLAN

Ref No: HINK-GVDS7-2-PLOT180 Plan: Plot Number 180

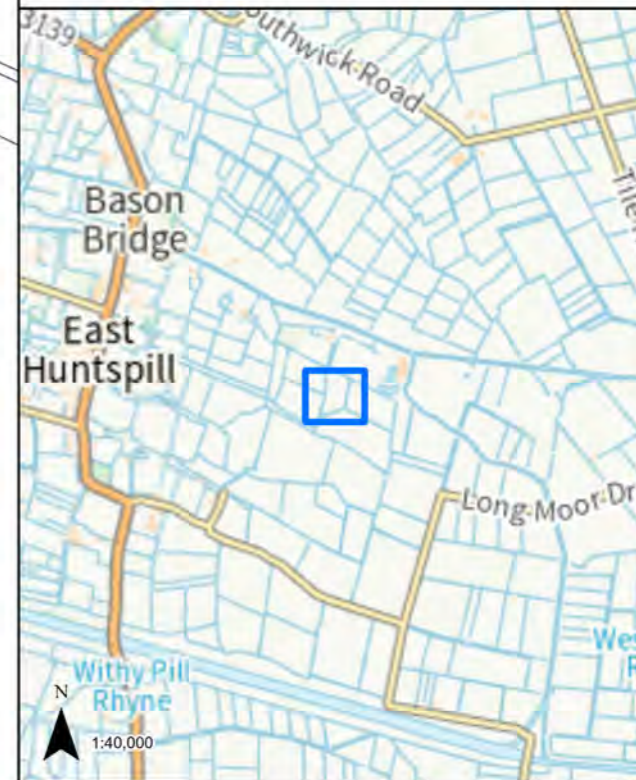

LEGEND

 GVD Plot

Coordinate System: British National Grid
Projection: Transverse Mercator
Datum: OSGB 1938
Units: Metre
Map Centre:
335698E 144967N


Version:	Date:	Remarks:	Drawn:	Checked:
v1	01/12/2022	Published	RG	RS


SCALE: 1:1,000 PAPER SIZE: A3

Notes:
This drawing is scaled at paper size A3, therefore any prints taken at different sizes will affect the accuracy of the measurement units and should not be scaled against.



The design, scale and layout shown on this plan are indicative. The dimensions for the apparatus are typical dimensions, and the actual apparatus to be provided may differ in style, model and size.
BACKGROUND MAPPING INFORMATION HAS BEEN REPRODUCED FROM THE ORDNANCE SURVEY ON BEHALF OF THE CONTROLLER OF HER MAJESTY'S STATIONARY OFFICE. © CROWN COPYRIGHT ORDNANCE SURVEY NATIONAL GRID LICENSE NO. 100022488

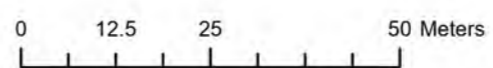


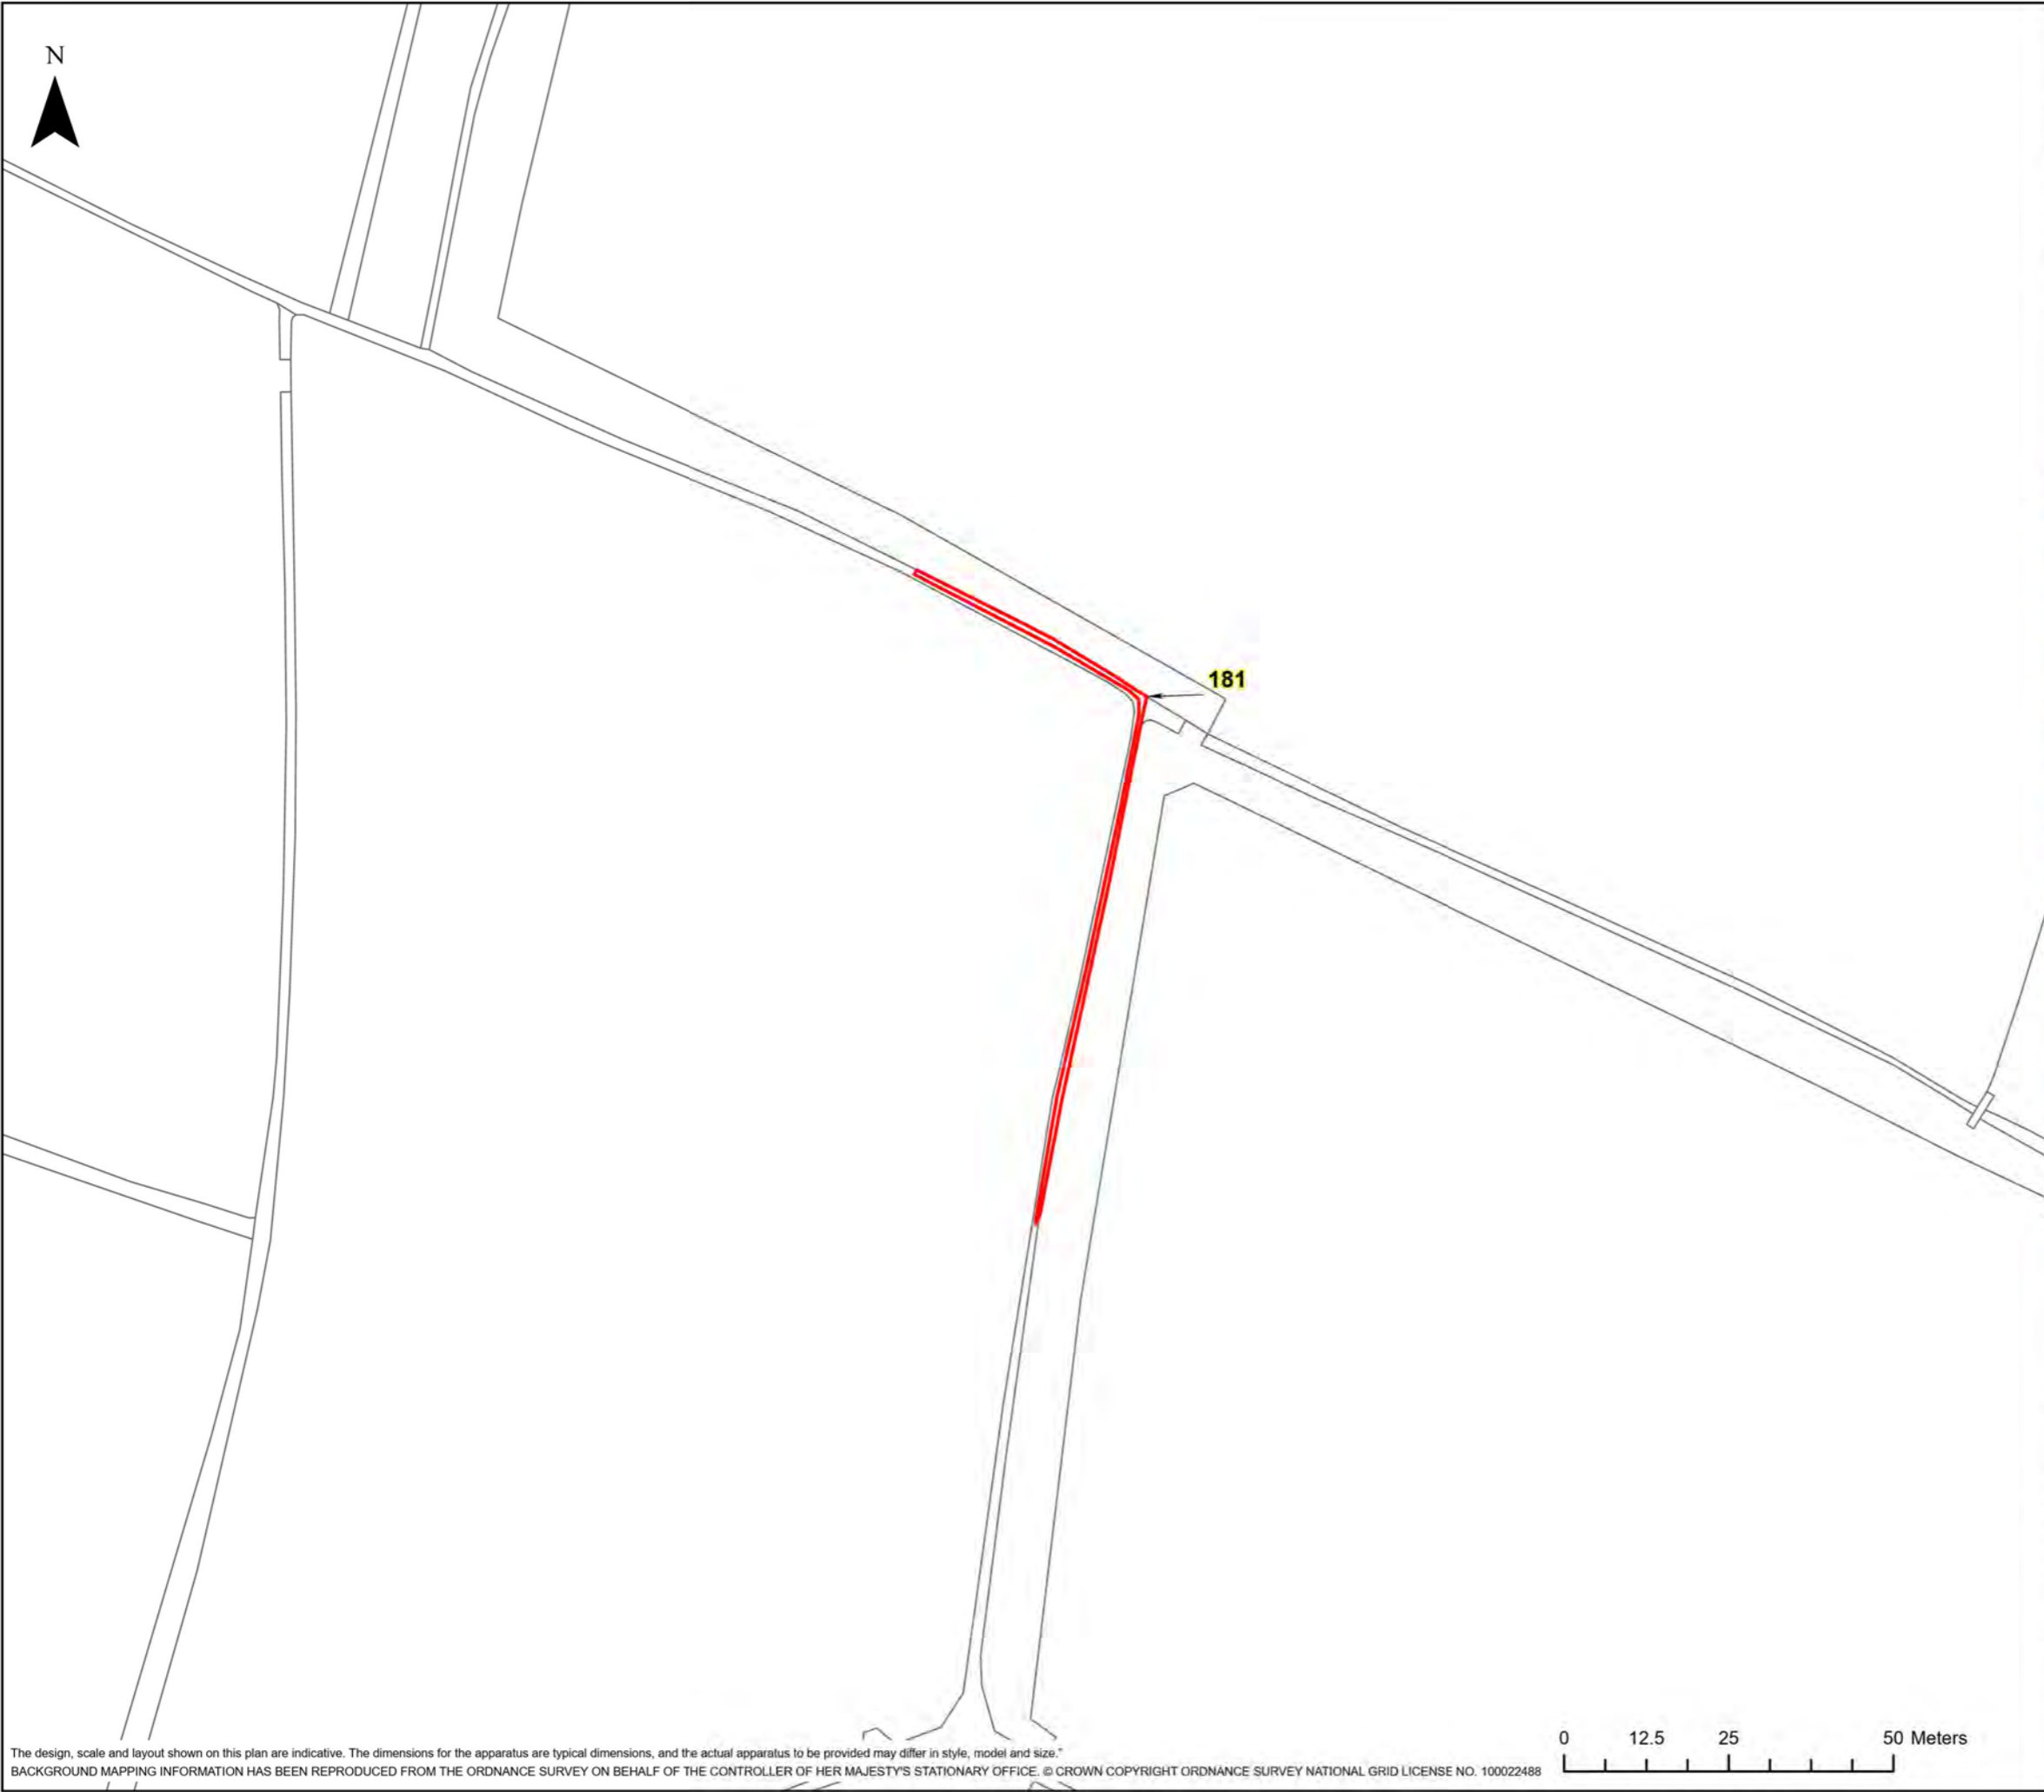

HINKLEY C CONNECTION PROJECT

Title
STAGE 7 - SECTION 3 PLOT PLAN

Ref No: HINK-GVDS7-2-PLOT181 Plan: Plot Number 181

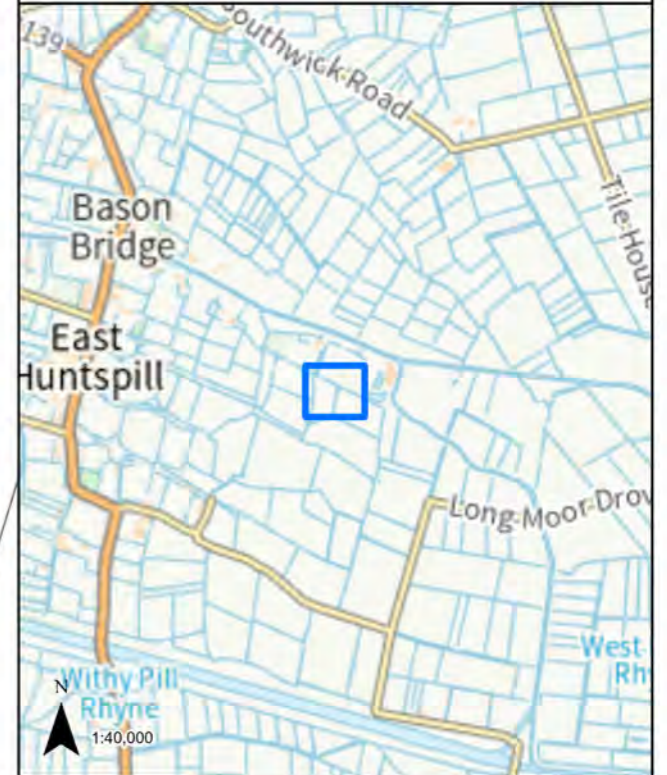

LEGEND

GVD Plot

Coordinate System: British National Grid Projection: Transverse Mercator Datum: OSGB 1938 Units: Metre	Map Centre: 335763E 145030N
---	--------------------------------


Version:	Date:	Remarks:	Drawn:	Checked:
v1	01/12/2022	Published	RG	RS


SCALE: 1:1,000 PAPER SIZE: A3

Notes:
This drawing is scaled at paper size A3, therefore any prints taken at different sizes will affect the accuracy of the measurement units and should not be scaled against.



The design, scale and layout shown on this plan are indicative. The dimensions for the apparatus are typical dimensions, and the actual apparatus to be provided may differ in style, model and size.
BACKGROUND MAPPING INFORMATION HAS BEEN REPRODUCED FROM THE ORDNANCE SURVEY ON BEHALF OF THE CONTROLLER OF HER MAJESTY'S STATIONARY OFFICE. © CROWN COPYRIGHT ORDNANCE SURVEY NATIONAL GRID LICENSE NO. 100022488

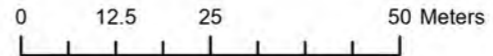


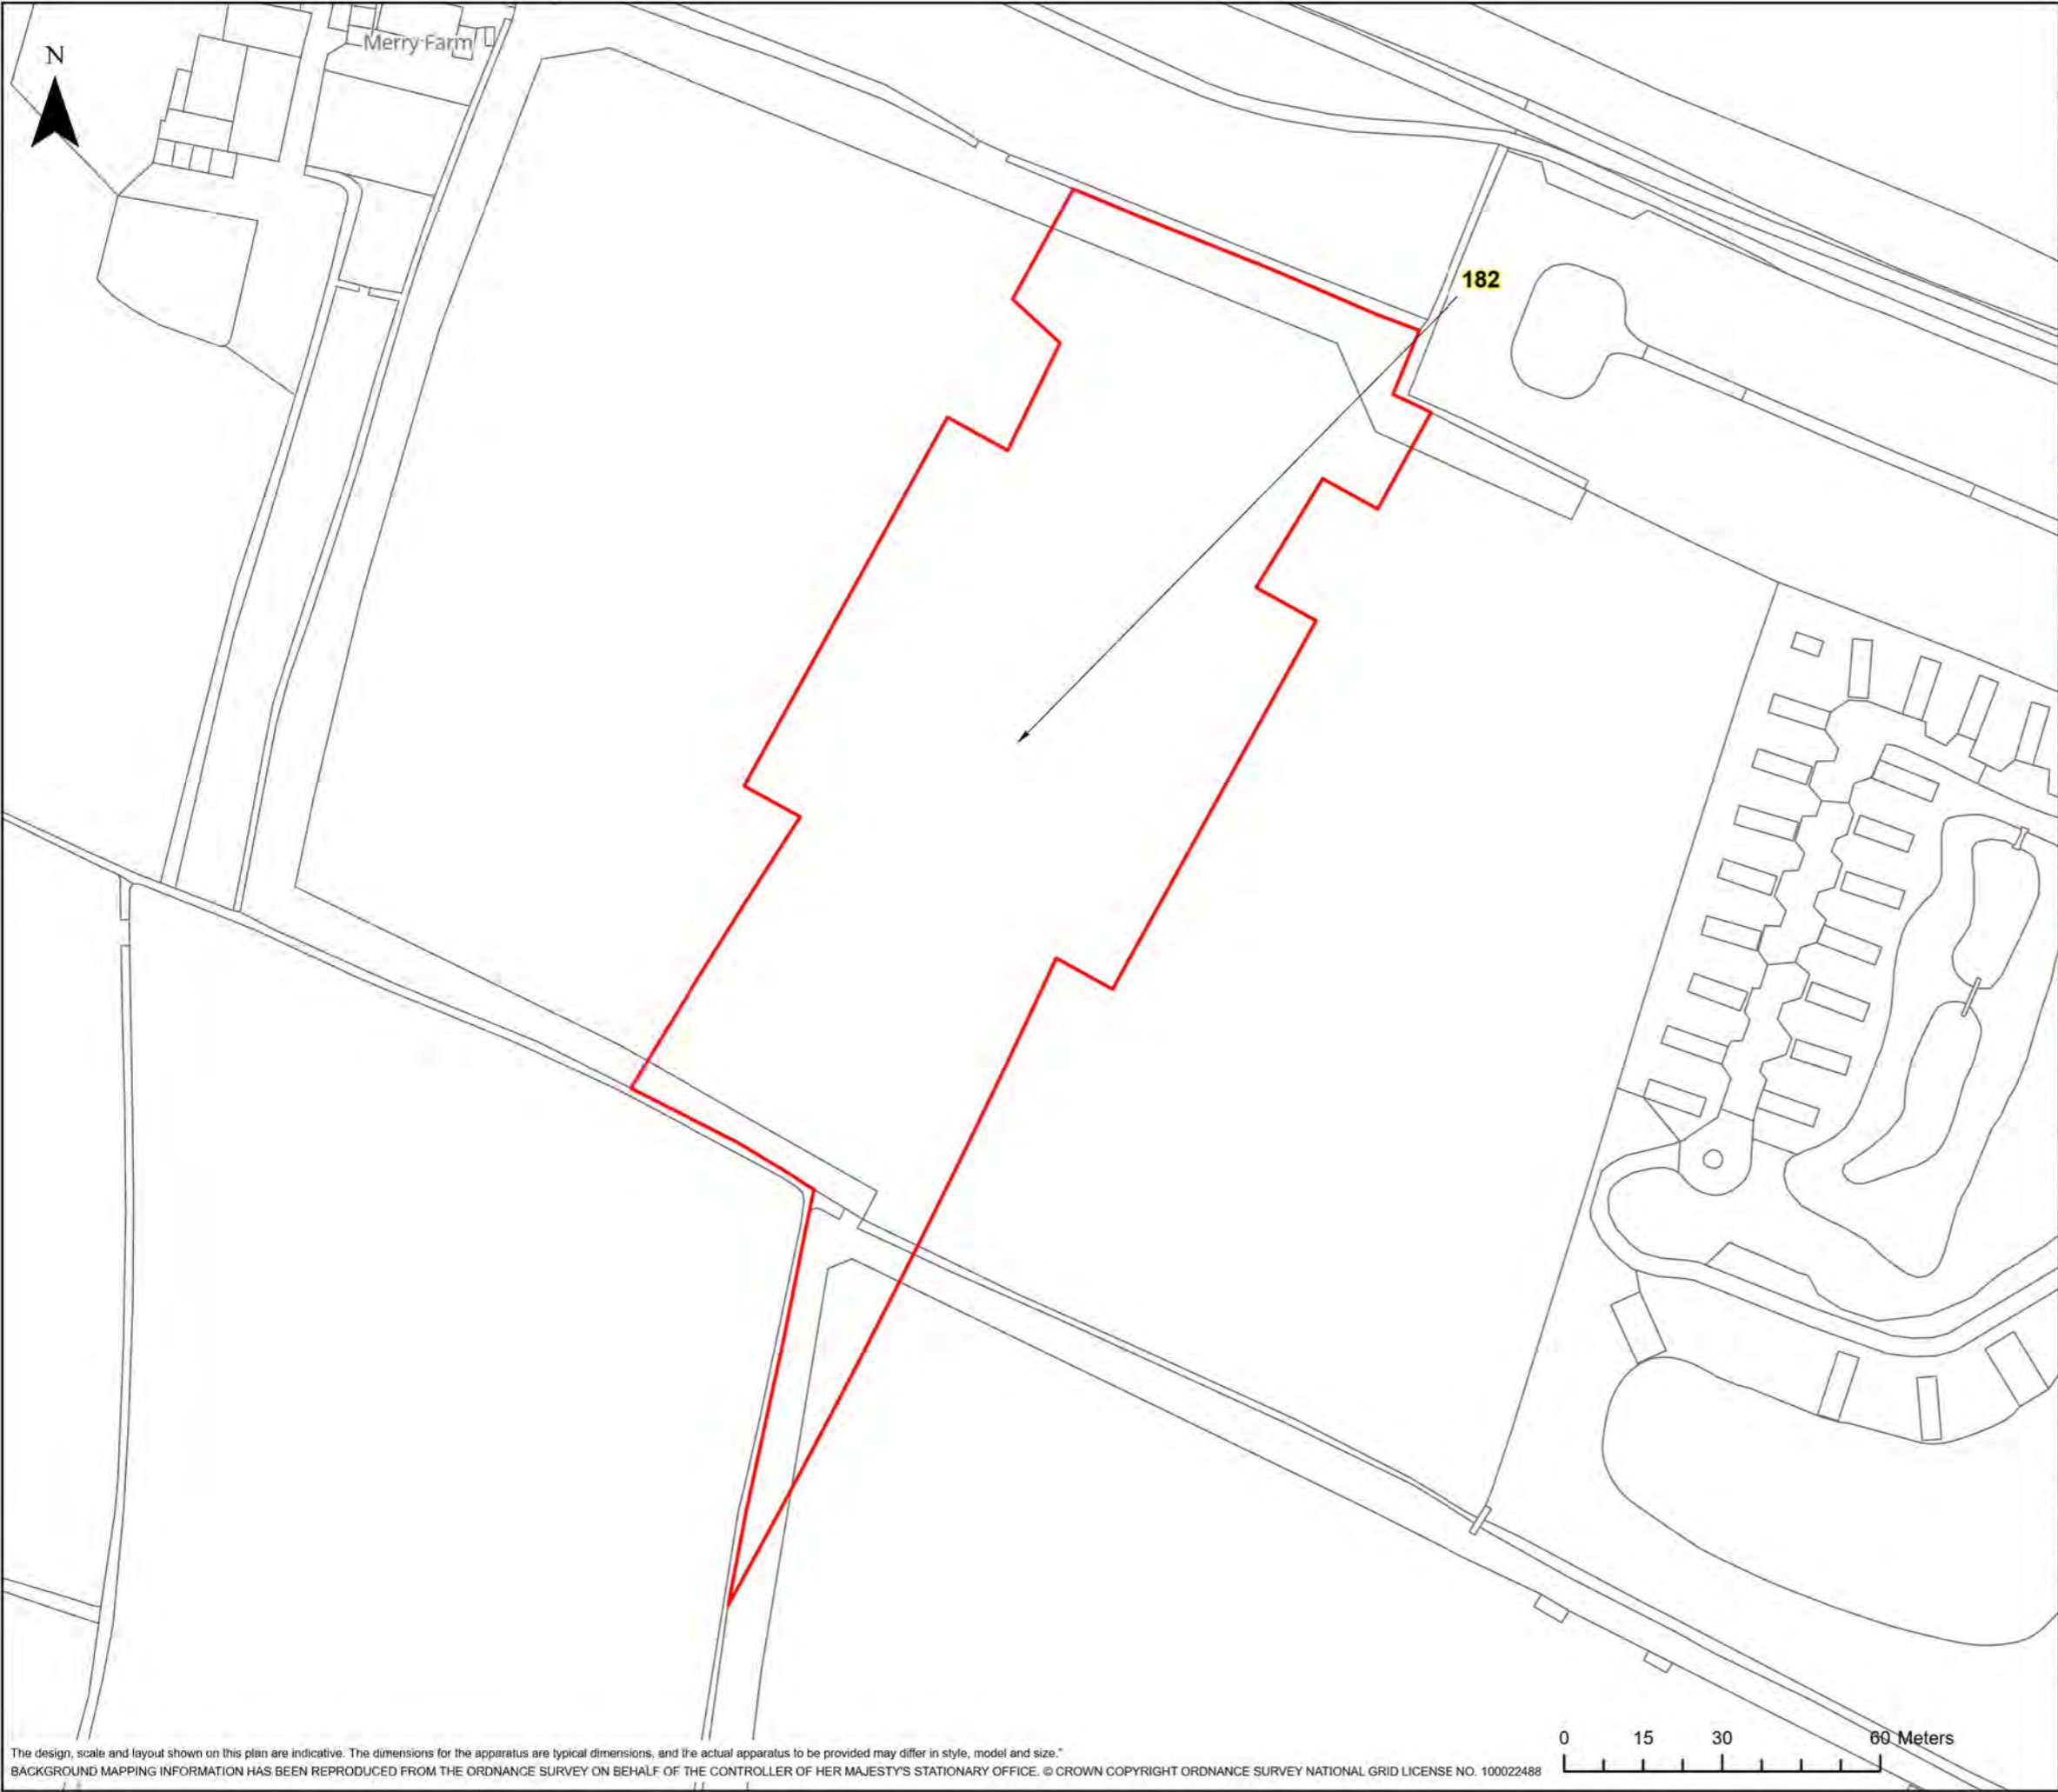

HINKLEY C CONNECTION PROJECT

Title
STAGE 7 - SECTION 3 PLOT PLAN

Ref No: HINK-GVDS7-2-PLOT182 Plan: Plot Number 182

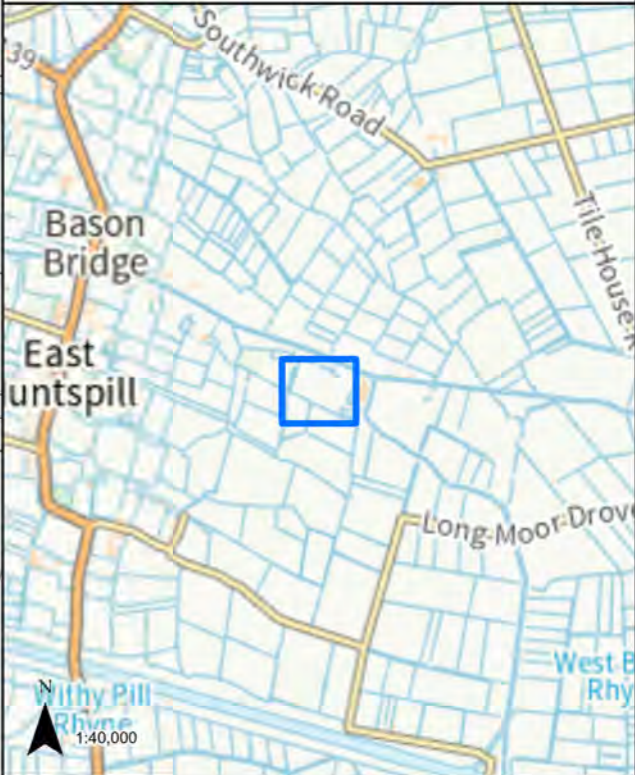

LEGEND
 GVD Plot

Coordinate System: British National Grid Projection: Transverse Mercator Datum: OSGB 1938 Units: Metre	Map Centre: 335822E 145117N
---	--------------------------------


Version:	Date:	Remarks:	Drawn:	Checked:
v1	01/12/2022	Published	RG	RS

SCALE: 1:1,250 PAPER SIZE: A3

Notes:
This drawing is scaled at paper size A3, therefore any prints taken at different sizes will affect the accuracy of the measurement units and should not be scaled against.





The design, scale and layout shown on this plan are indicative. The dimensions for the apparatus are typical dimensions, and the actual apparatus to be provided may differ in style, model and size.
 BACKGROUND MAPPING INFORMATION HAS BEEN REPRODUCED FROM THE ORDNANCE SURVEY ON BEHALF OF THE CONTROLLER OF HER MAJESTY'S STATIONARY OFFICE. © CROWN COPYRIGHT ORDNANCE SURVEY NATIONAL GRID LICENSE NO. 100022488

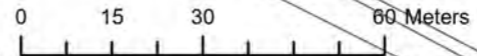

HINKLEY C CONNECTION PROJECT

Title
STAGE 7 - SECTION 3 PLOT PLAN

Ref No: HINK-GVDS7-2-PLOT183 Plan: Plot Number 183

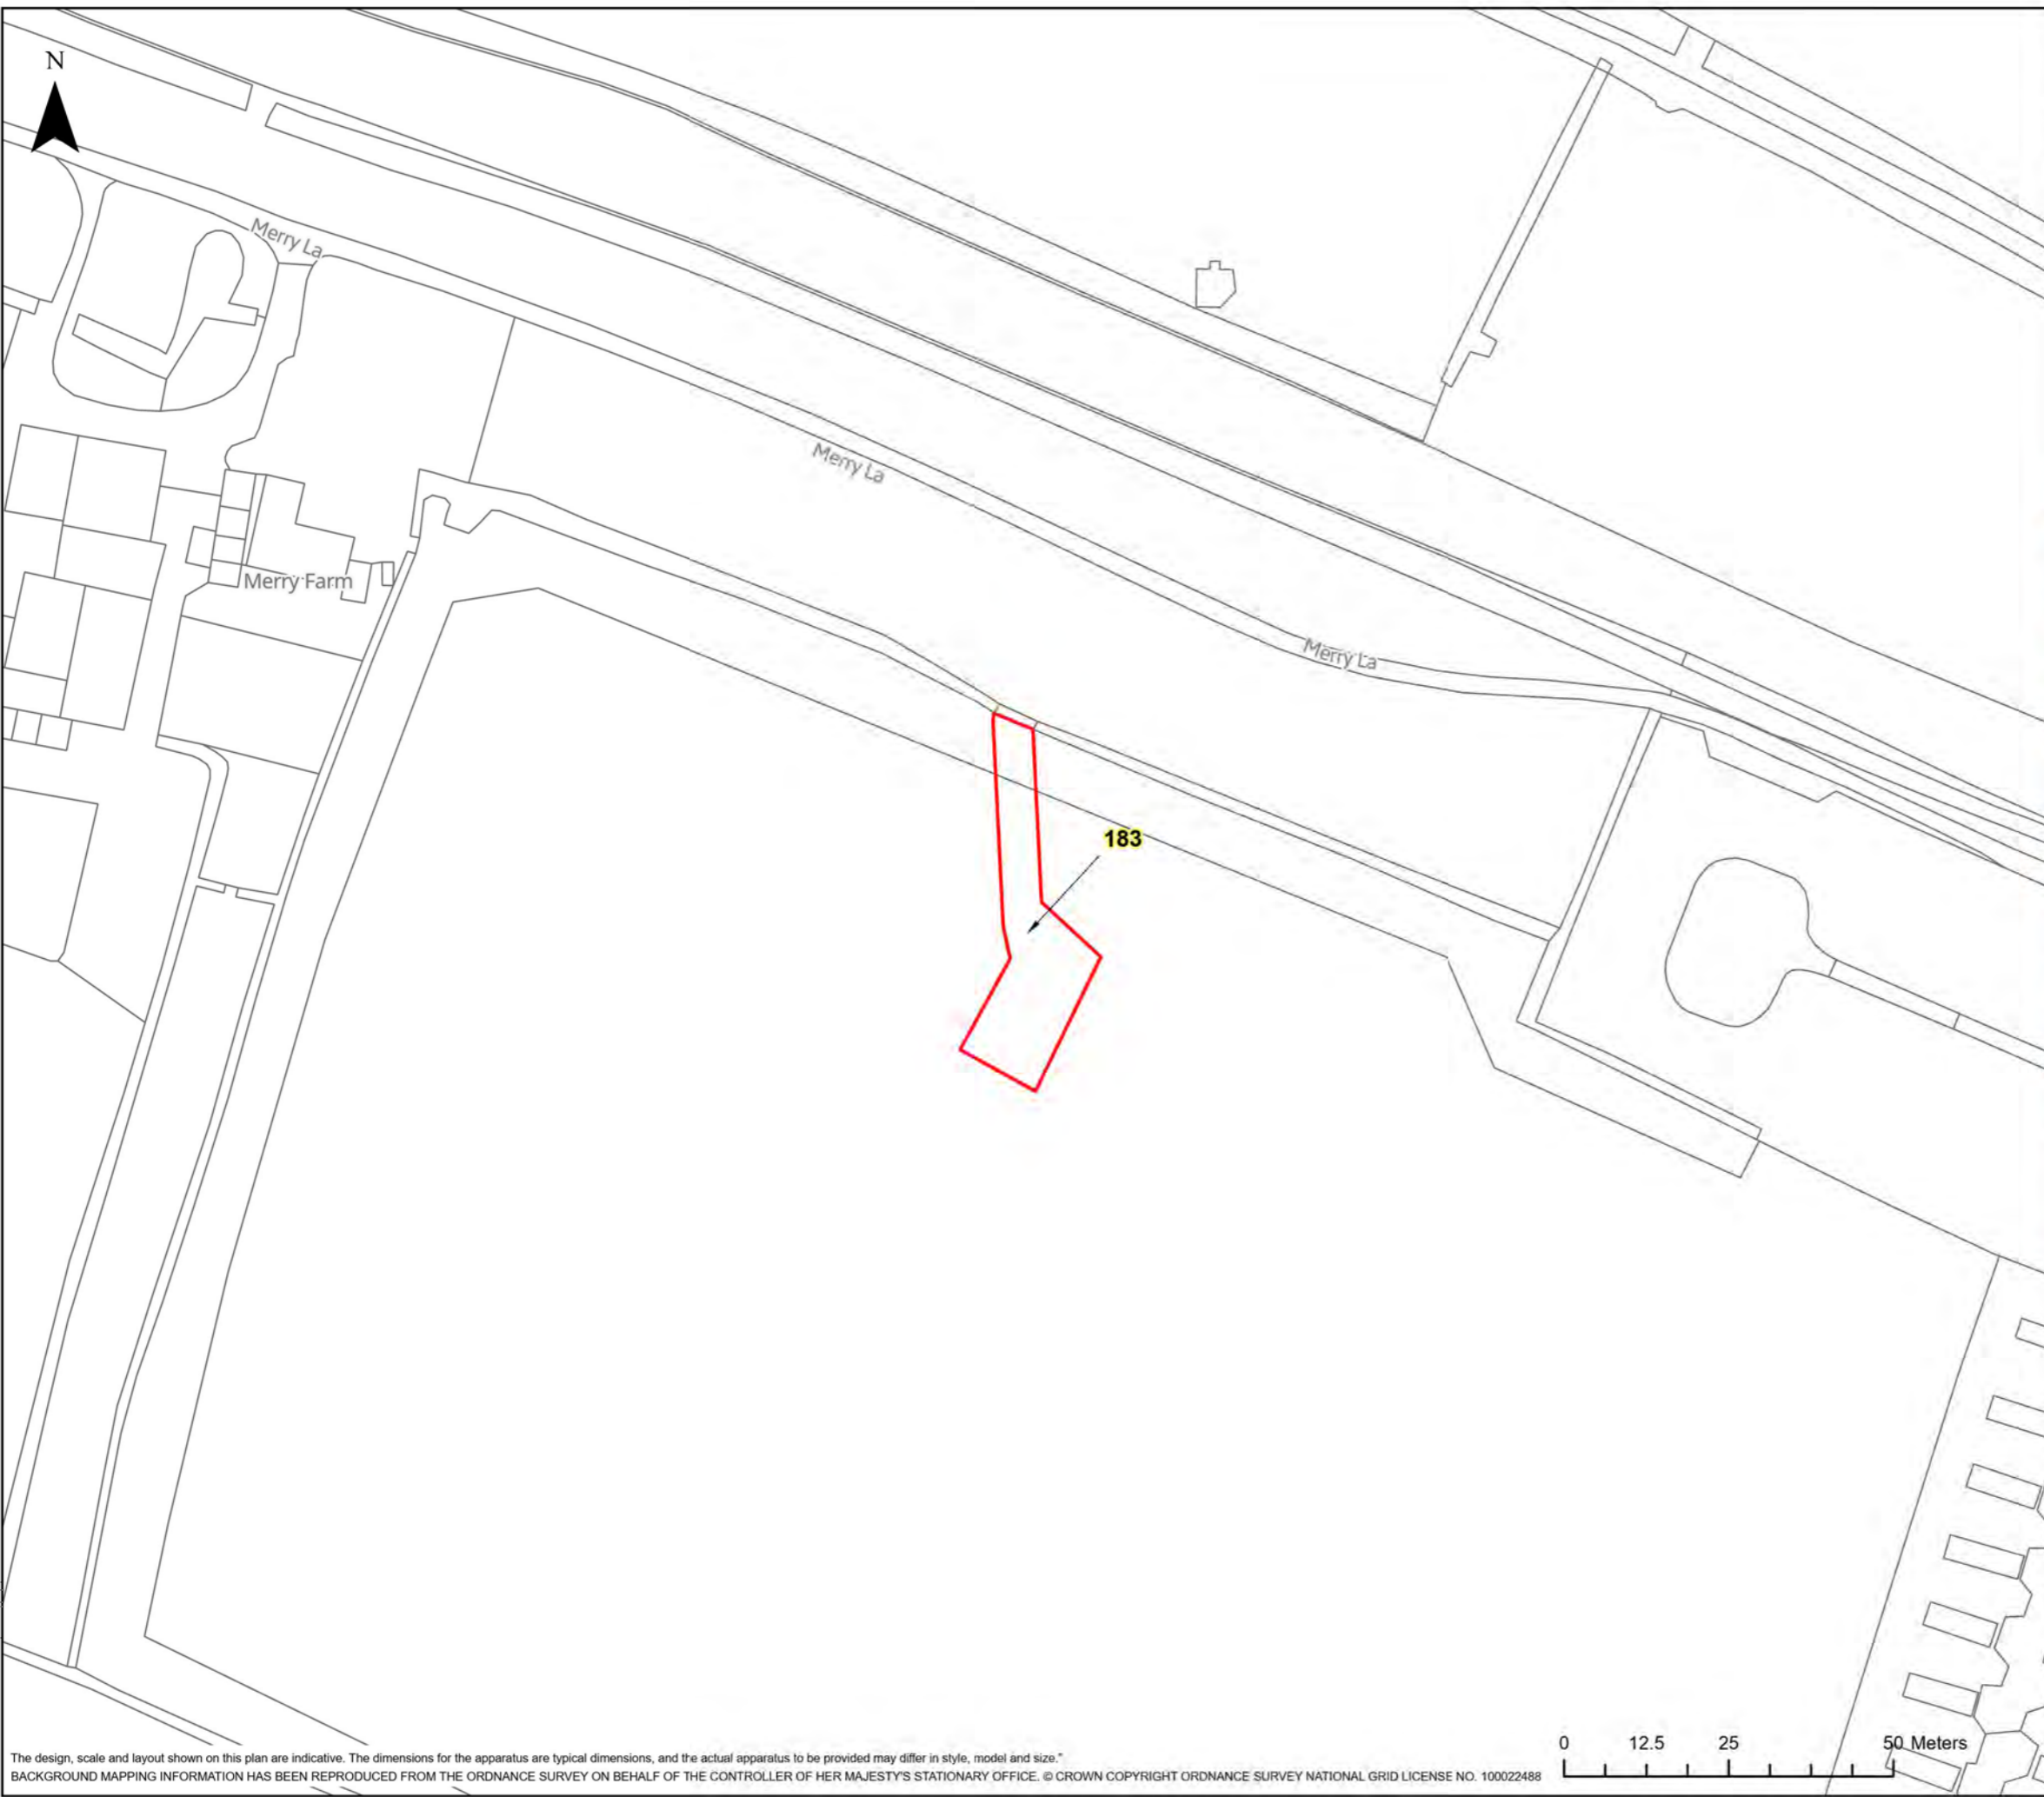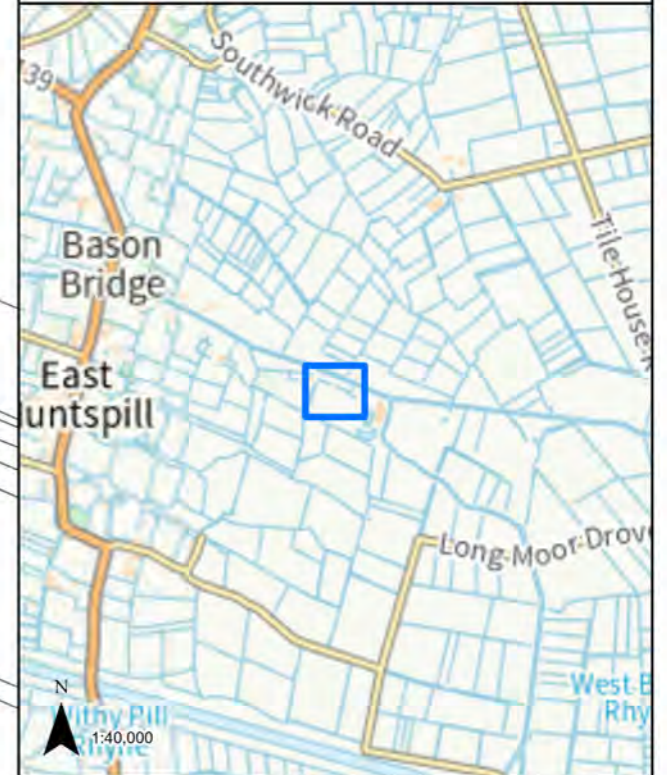

LEGEND

GVD Plot


Coordinate System: British National Grid Projection: Transverse Mercator Datum: OSGB 1938 Units: Metre		Map Centre: 335816E 145230N	
Version:	Date:	Remarks:	Drawn: Checked:
v1	01/12/2022	Published	RG RS


SCALE: 1:1,000 PAPER SIZE: A3

Notes:
This drawing is scaled at paper size A3, therefore any prints taken at different sizes will affect the accuracy of the measurement units and should not be scaled against.



The design, scale and layout shown on this plan are indicative. The dimensions for the apparatus are typical dimensions, and the actual apparatus to be provided may differ in style, model and size.
BACKGROUND MAPPING INFORMATION HAS BEEN REPRODUCED FROM THE ORDNANCE SURVEY ON BEHALF OF THE CONTROLLER OF HER MAJESTY'S STATIONARY OFFICE. © CROWN COPYRIGHT ORDNANCE SURVEY NATIONAL GRID LICENSE NO. 100022488

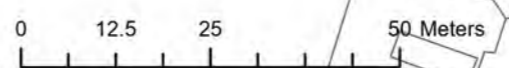


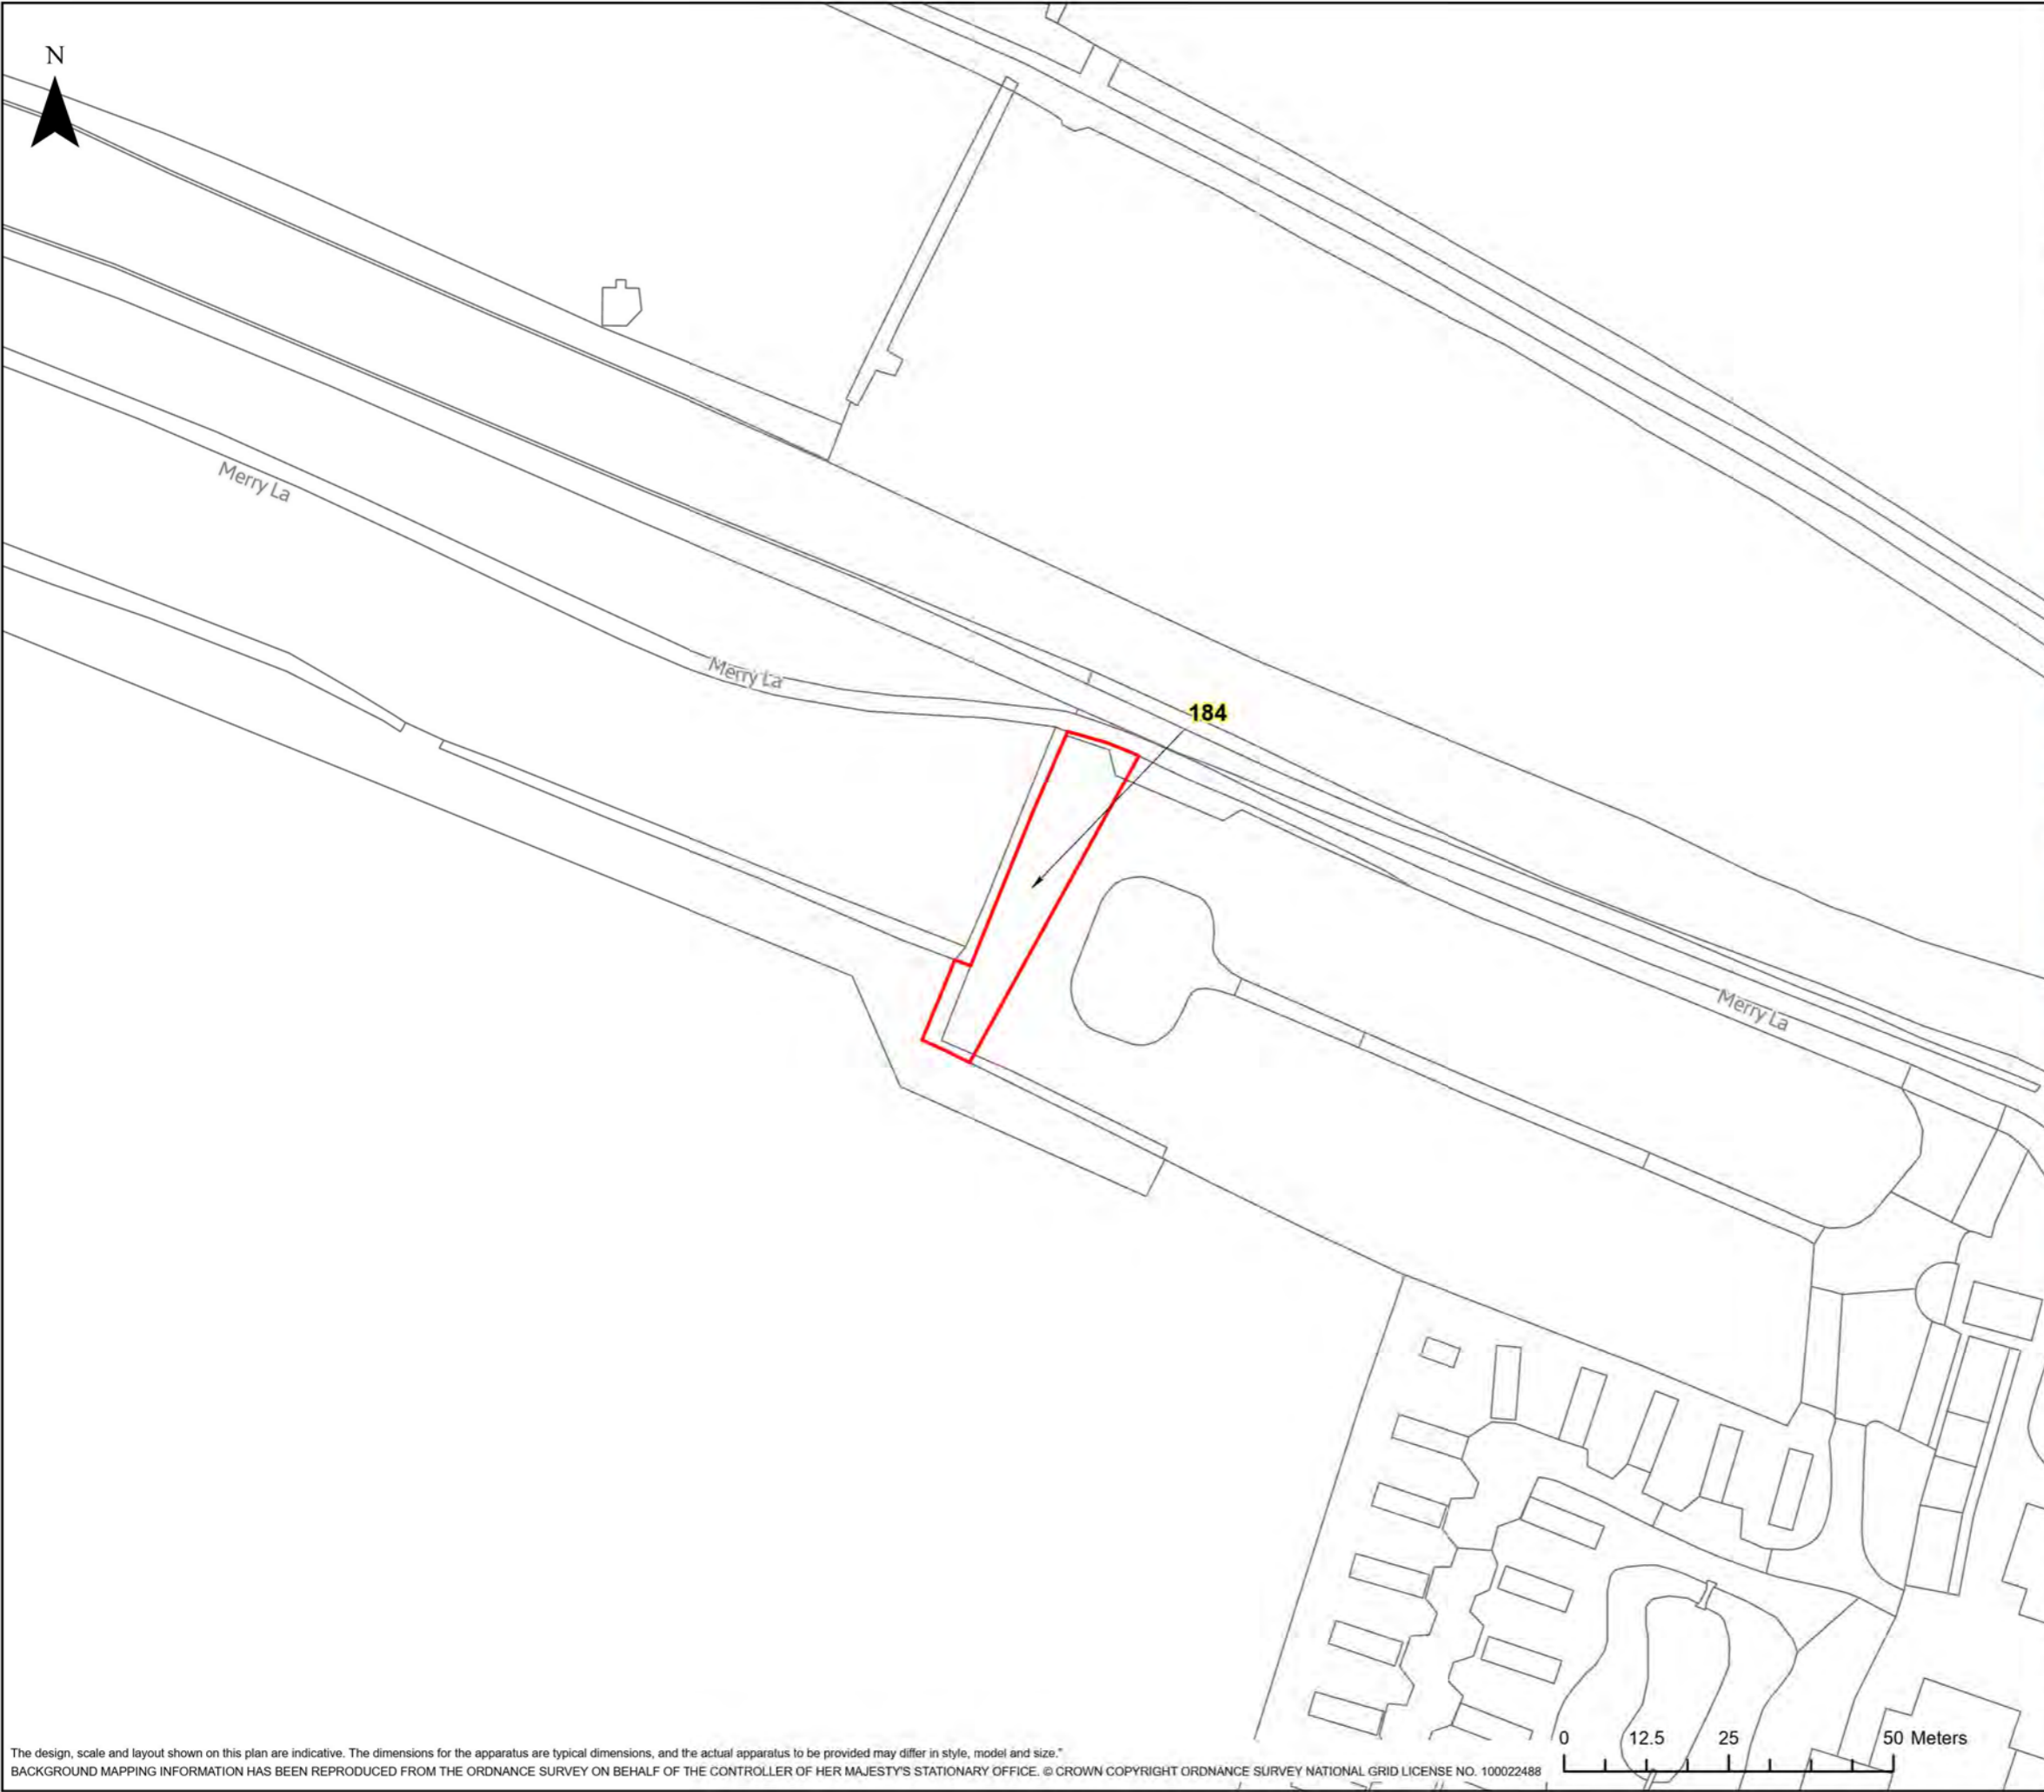

HINKLEY C CONNECTION PROJECT

Title
STAGE 7 - SECTION 3 PLOT PLAN

Ref No: HINK-GVDS7-2-PLOT184 Plan: Plot Number 184

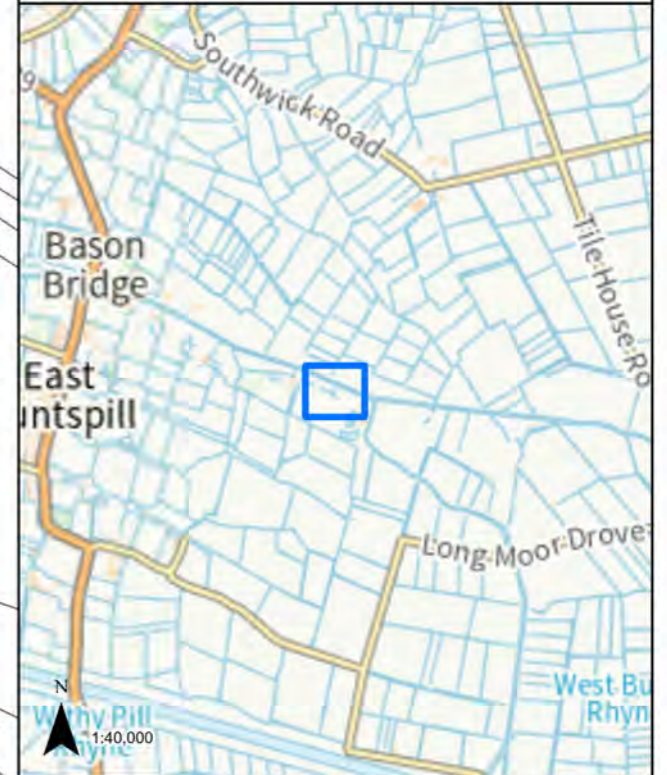

LEGEND

GVD Plot

Coordinate System: British National Grid Projection: Transverse Mercator Datum: OSGB 1938 Units: Metre	Map Centre: 335907E 145234N
---	--------------------------------


Version:	Date:	Remarks:	Drawn:	Checked:
v1	01/12/2022	Published	RG	RS


SCALE: 1:1,000	PAPER SIZE: A3
----------------	----------------

Notes:
This drawing is scaled at paper size A3, therefore any prints taken at different sizes will affect the accuracy of the measurement units and should not be scaled against.



The design, scale and layout shown on this plan are indicative. The dimensions for the apparatus are typical dimensions, and the actual apparatus to be provided may differ in style, model and size.
BACKGROUND MAPPING INFORMATION HAS BEEN REPRODUCED FROM THE ORDNANCE SURVEY ON BEHALF OF THE CONTROLLER OF HER MAJESTY'S STATIONARY OFFICE. © CROWN COPYRIGHT ORDNANCE SURVEY NATIONAL GRID LICENSE NO. 100022488

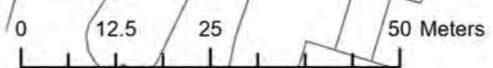


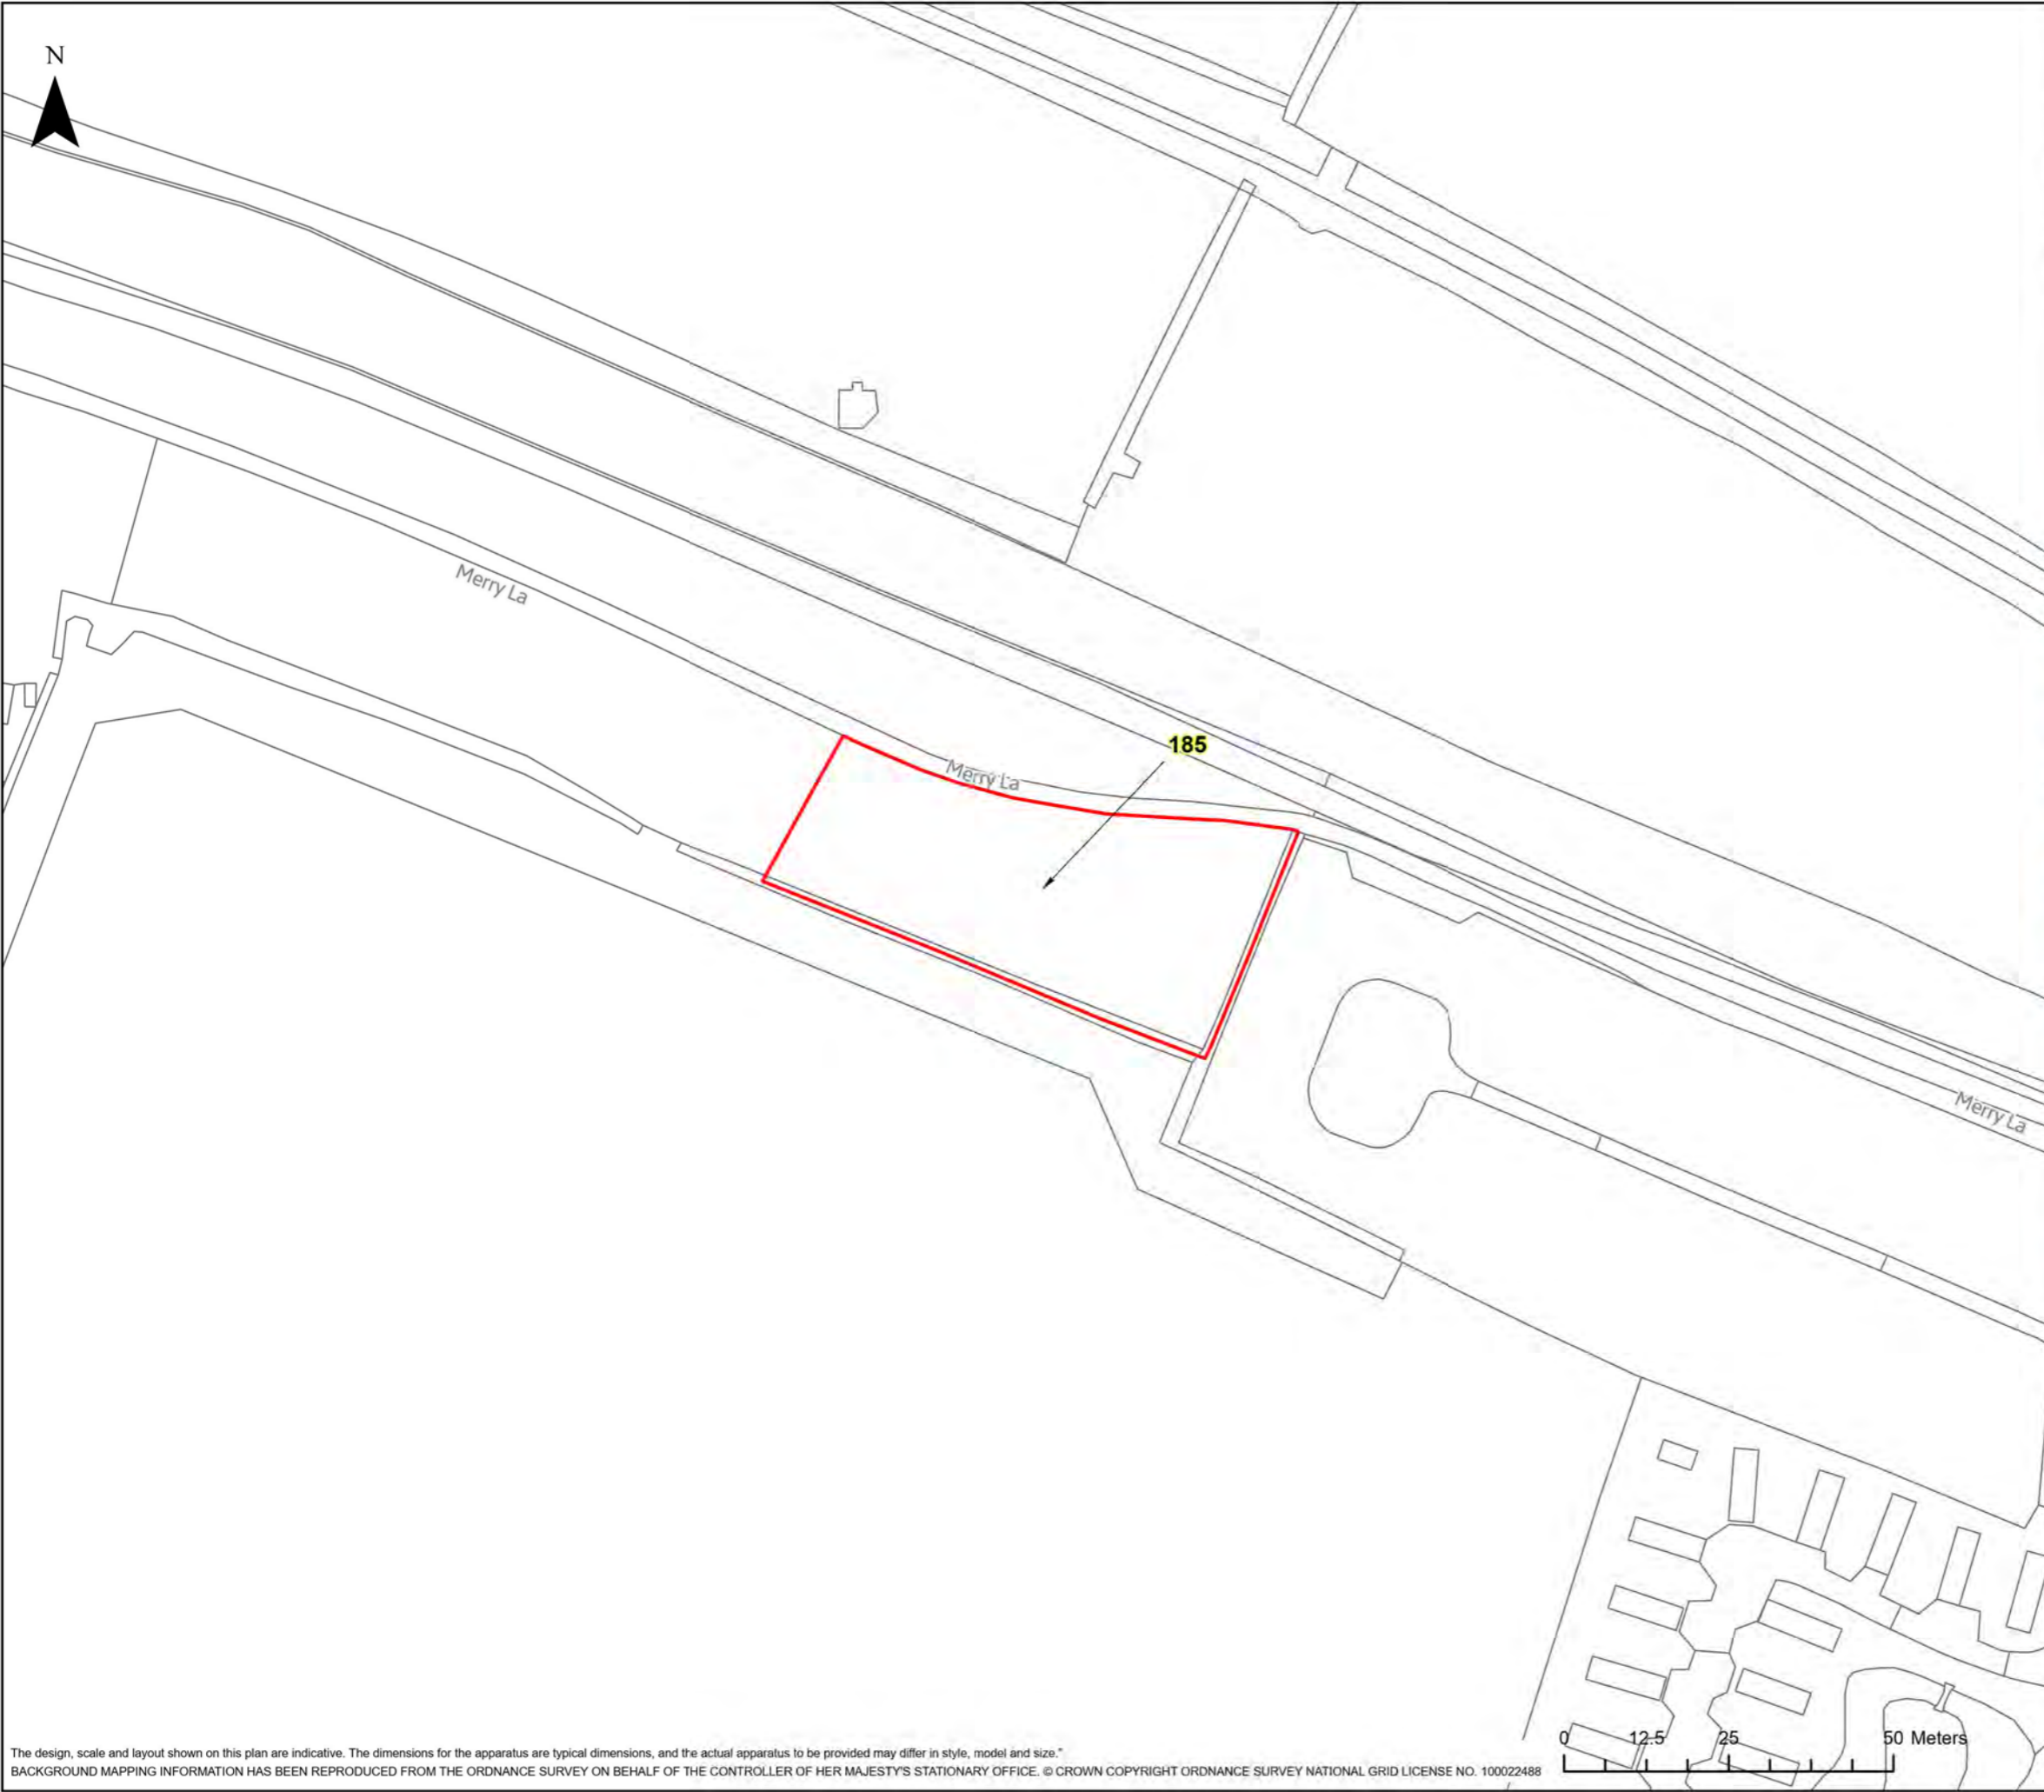

HINKLEY C CONNECTION PROJECT

Title
STAGE 7 - SECTION 3 PLOT PLAN

Ref No: HINK-GVDS7-2-PLOT185 Plan: Plot Number 185

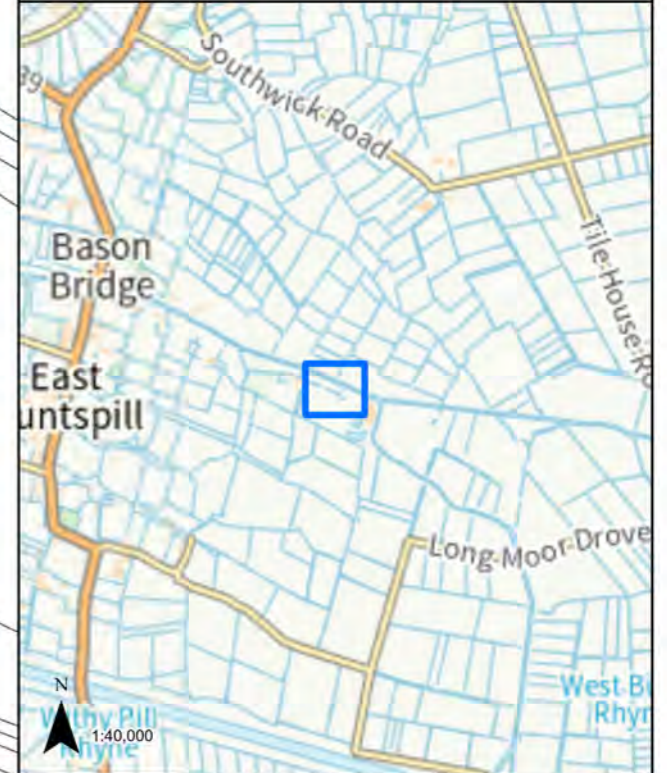

LEGEND

GVD Plot

Coordinate System: British National Grid Projection: Transverse Mercator Datum: OSGB 1938 Units: Metre	Map Centre: 335871E 145249N
---	--------------------------------

Version:	Date:	Remarks:	Drawn:	Checked:
v1	01/12/2022	Published	RG	RS

SCALE: 1:1,000	PAPER SIZE: A3
----------------	----------------

Notes:
This drawing is scaled at paper size A3, therefore any prints taken at different sizes will affect the accuracy of the measurement units and should not be scaled against.





The design, scale and layout shown on this plan are indicative. The dimensions for the apparatus are typical dimensions, and the actual apparatus to be provided may differ in style, model and size.
BACKGROUND MAPPING INFORMATION HAS BEEN REPRODUCED FROM THE ORDNANCE SURVEY ON BEHALF OF THE CONTROLLER OF HER MAJESTY'S STATIONARY OFFICE. © CROWN COPYRIGHT ORDNANCE SURVEY NATIONAL GRID LICENSE NO. 100022488

HINKLEY C CONNECTION PROJECT

Title
STAGE 7 - SECTION 3 PLOT PLAN

Ref No: HINK-GVDS7-2-PLOT186 Plan: Plot Number 186

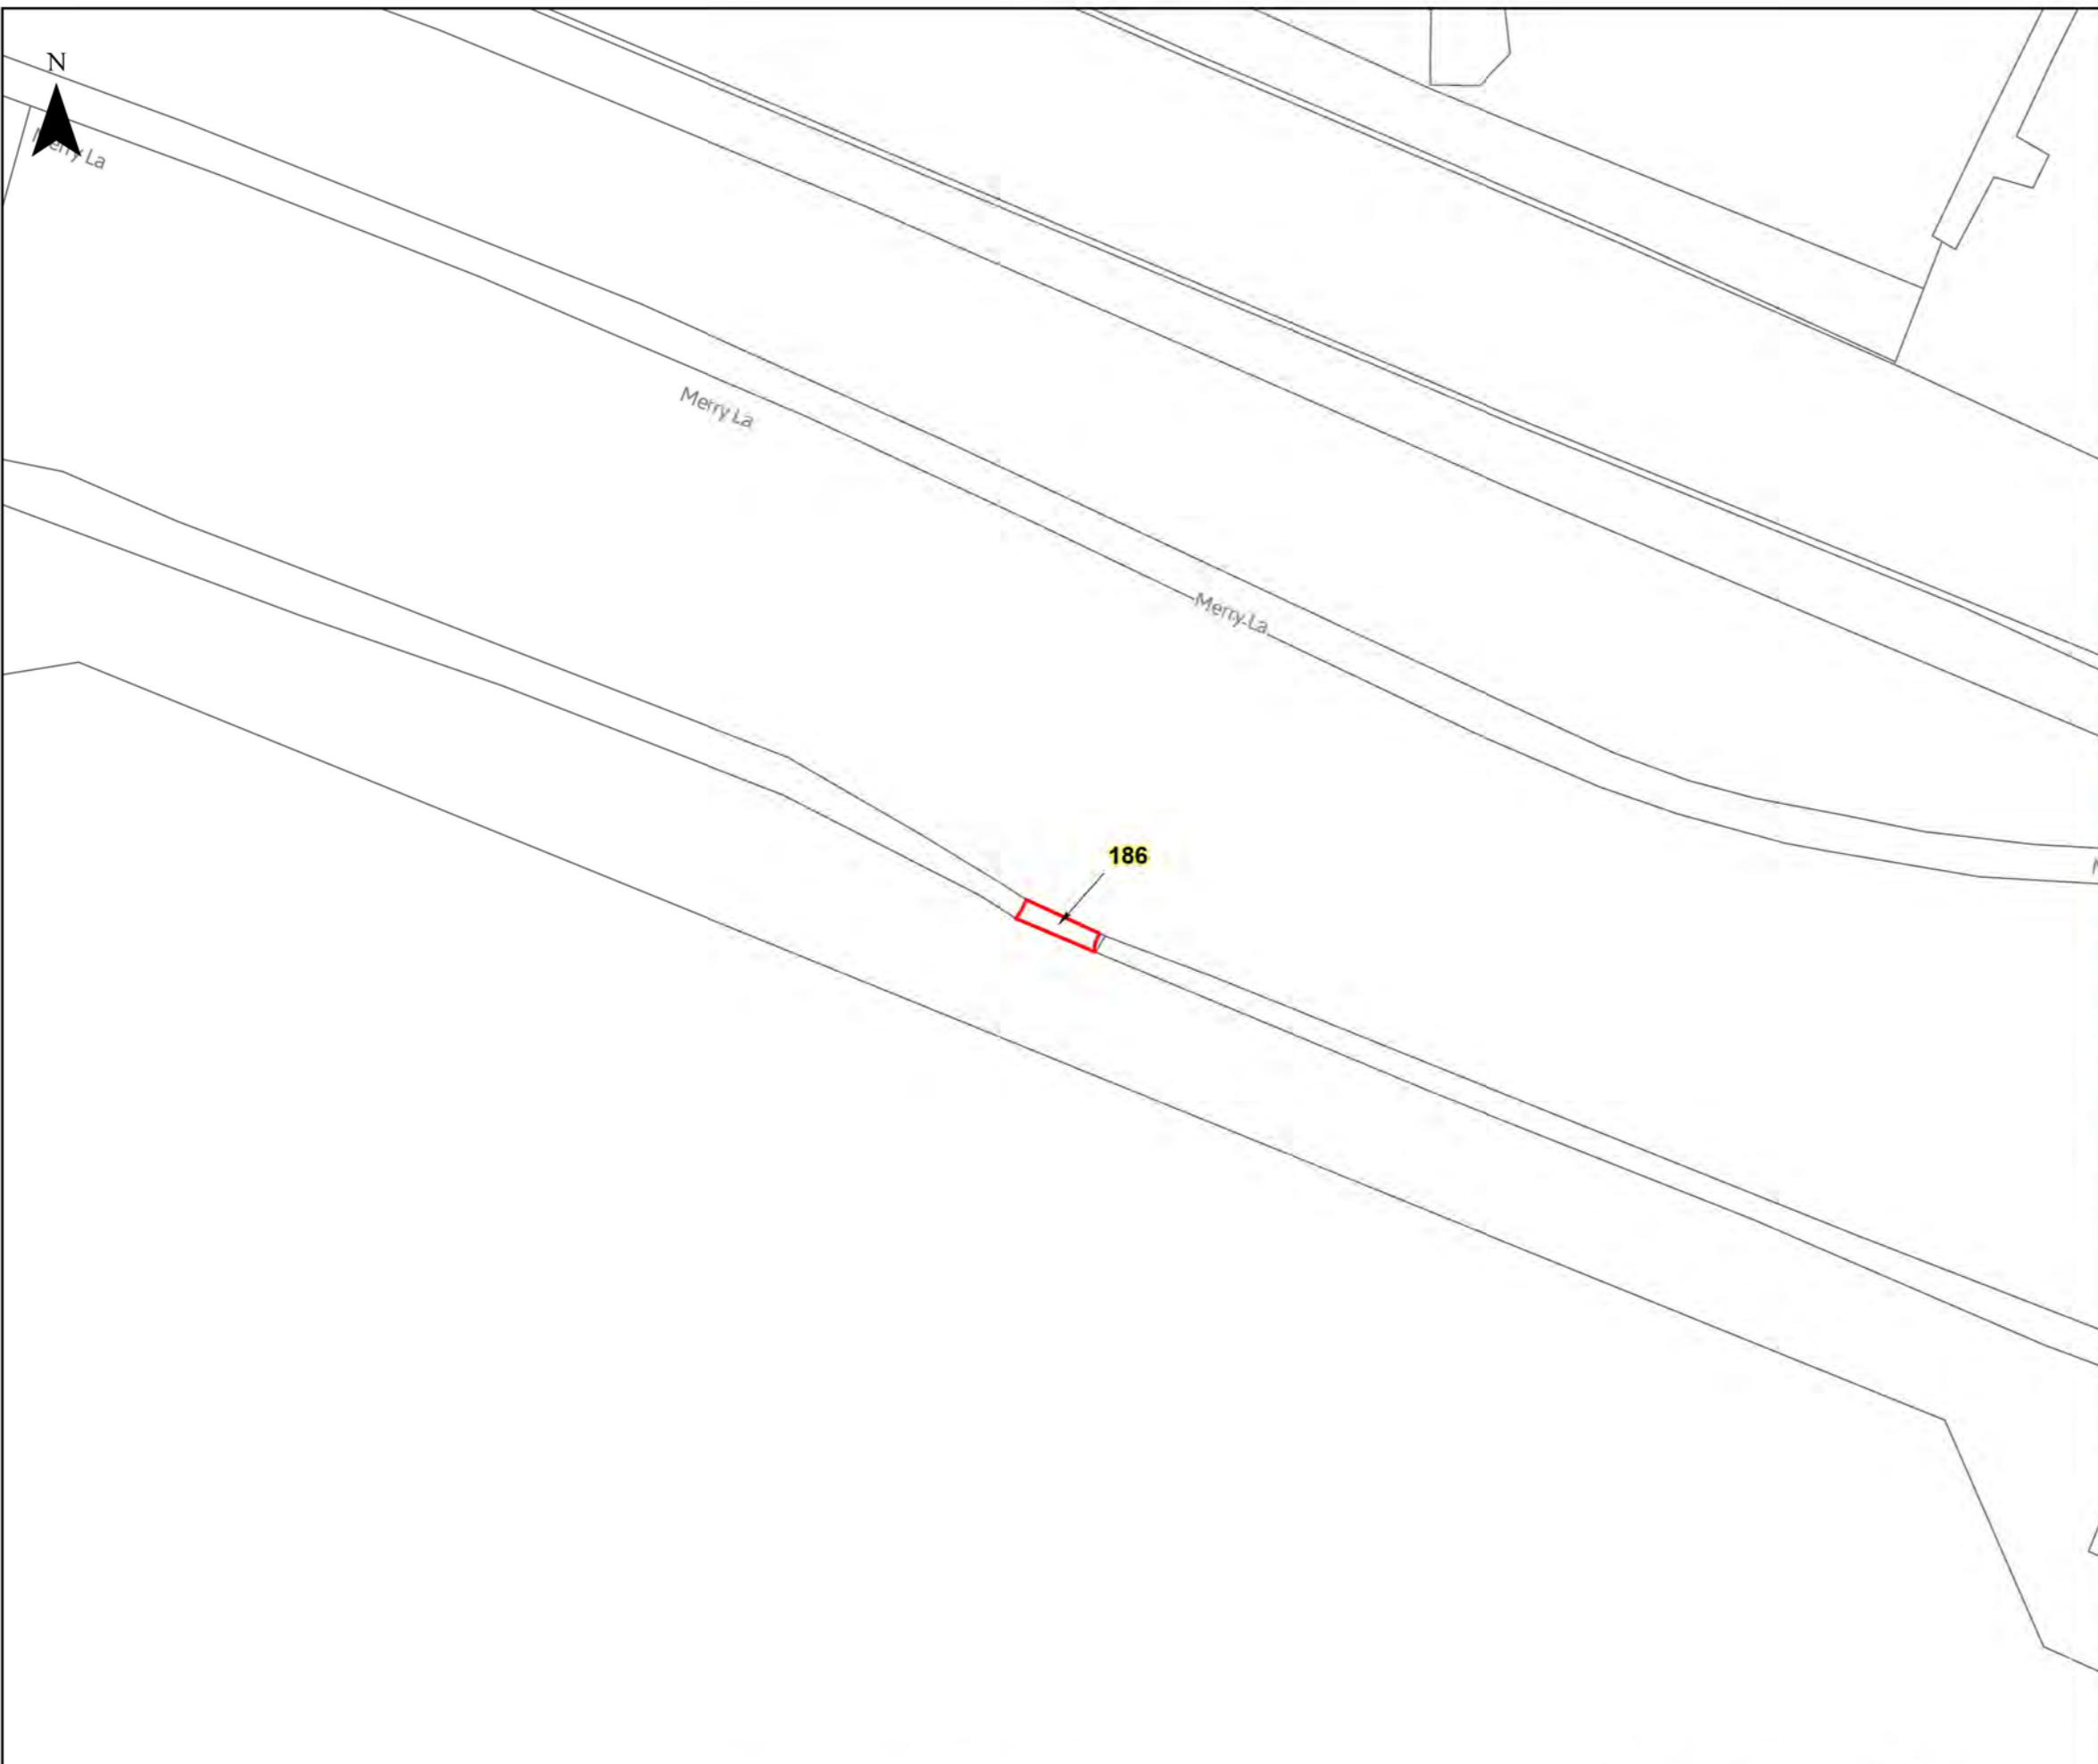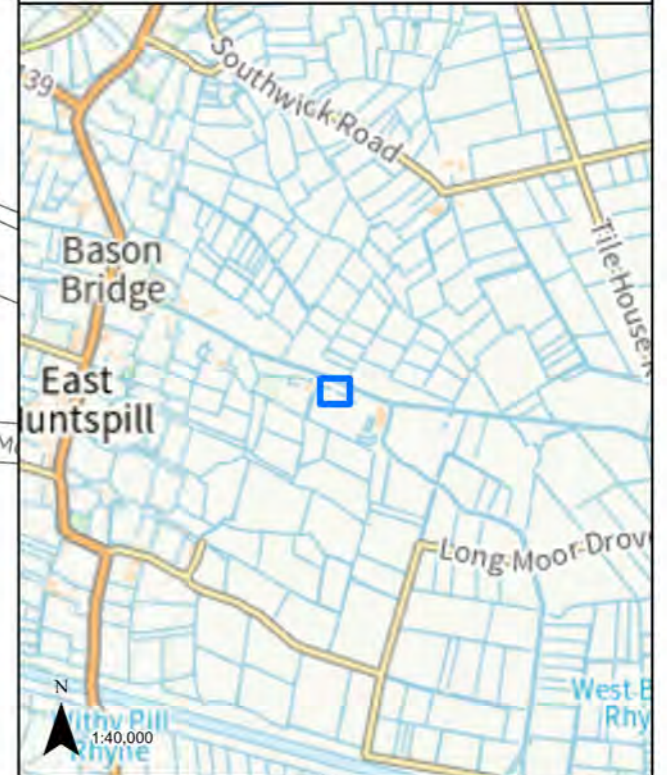

LEGEND


GVD Plot

Coordinate System: British National Grid Projection: Transverse Mercator Datum: OSGB 1938 Units: Metre	Map Centre: 335814E 145258N
---	--------------------------------

Version:	Date:	Remarks:	Drawn:	Checked:
v1	01/12/2022	Published	RG	RS

SCALE: 1:500	PAPER SIZE: A3
--------------	----------------

Notes:
This drawing is scaled at paper size A3, therefore any prints taken at different sizes will affect the accuracy of the measurement units and should not be scaled against.


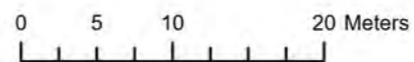




HINKLEY C CONNECTION PROJECT

Title
STAGE 7 - SECTION 3 PLOT PLAN

Ref No: HINK-GVDS7-2-PLOT187 Plan: Plot Number 187

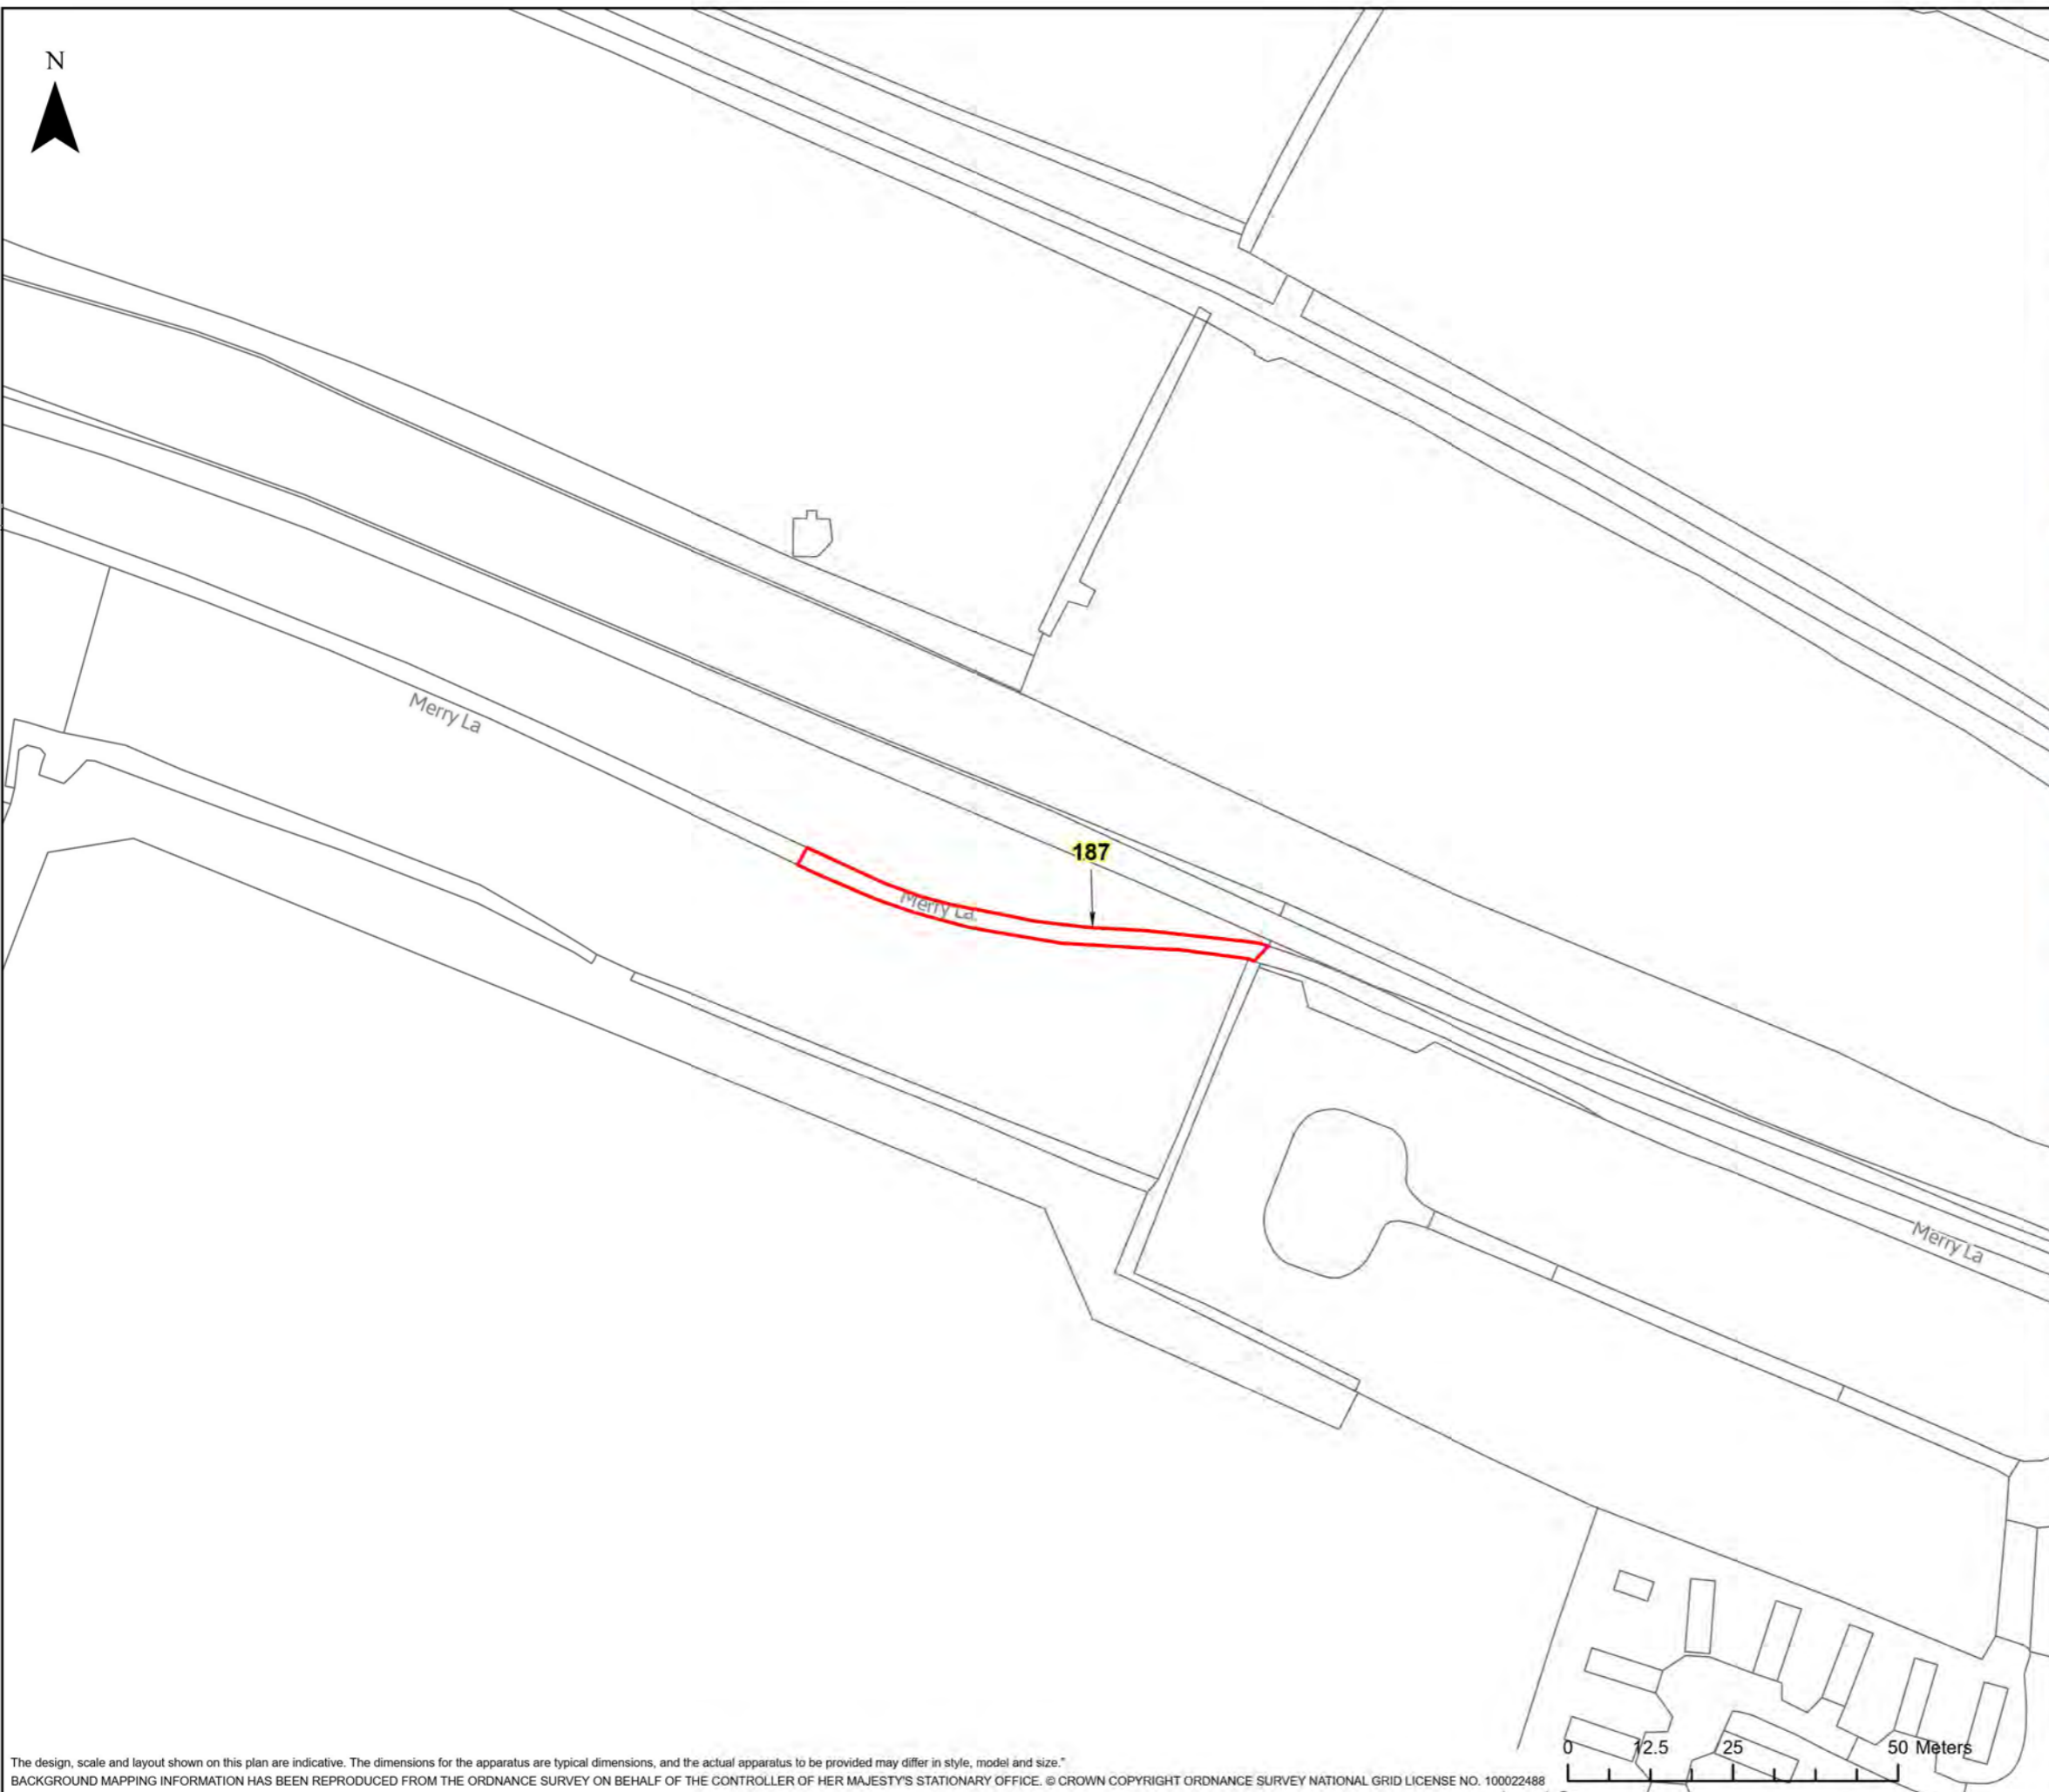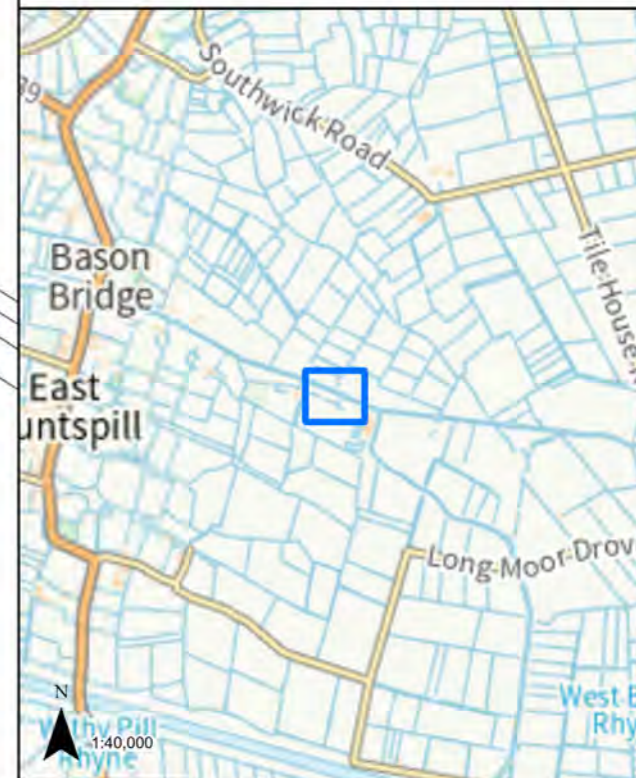

LEGEND


 GVD Plot


Coordinate System: British National Grid
Projection: Transverse Mercator
Datum: OSGB 1938
Units: Metre
Map Centre:
335878E 145268N

Version:	Date:	Remarks:	Drawn:	Checked:
v1	01/12/2022	Published	RG	RS

SCALE: 1:1,000 PAPER SIZE: A3

Notes:
This drawing is scaled at paper size A3, therefore any prints taken at different sizes will affect the accuracy of the measurement units and should not be scaled against.

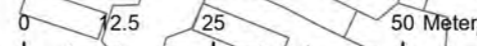


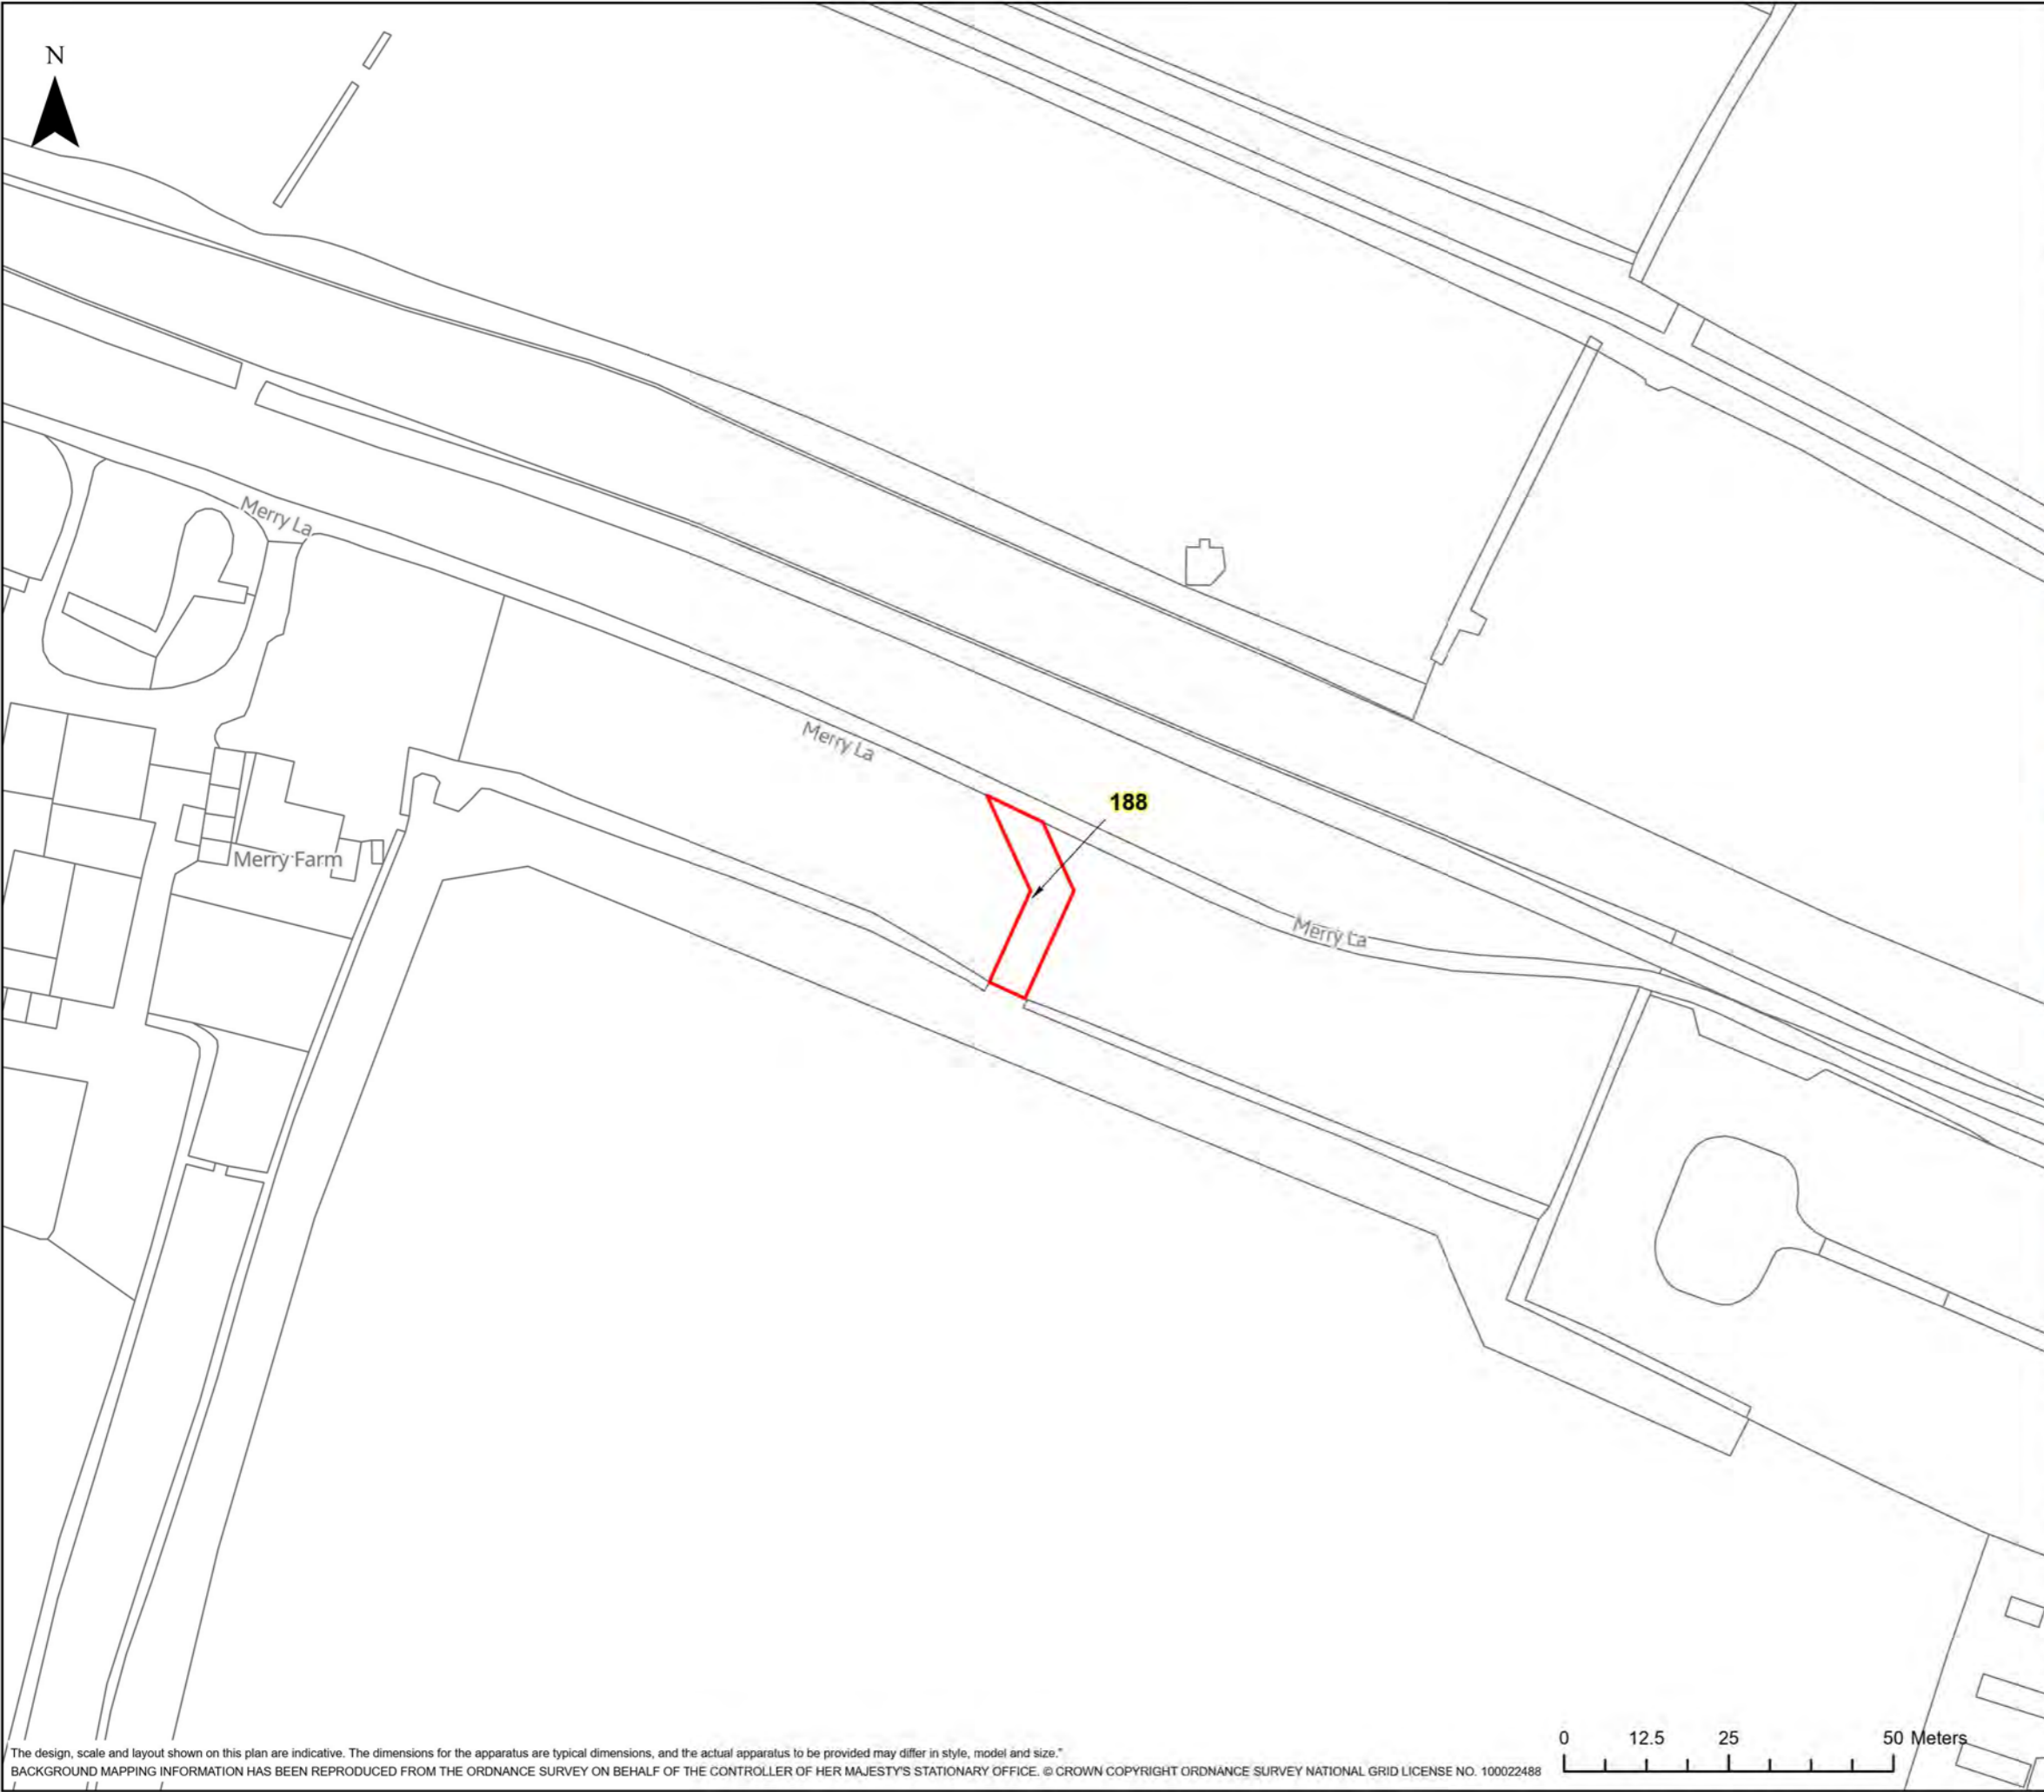

HINKLEY C CONNECTION PROJECT

Title
STAGE 7 - SECTION 3 PLOT PLAN

Ref No: HINK-GVDS7-2-PLOT188 Plan: Plot Number 188

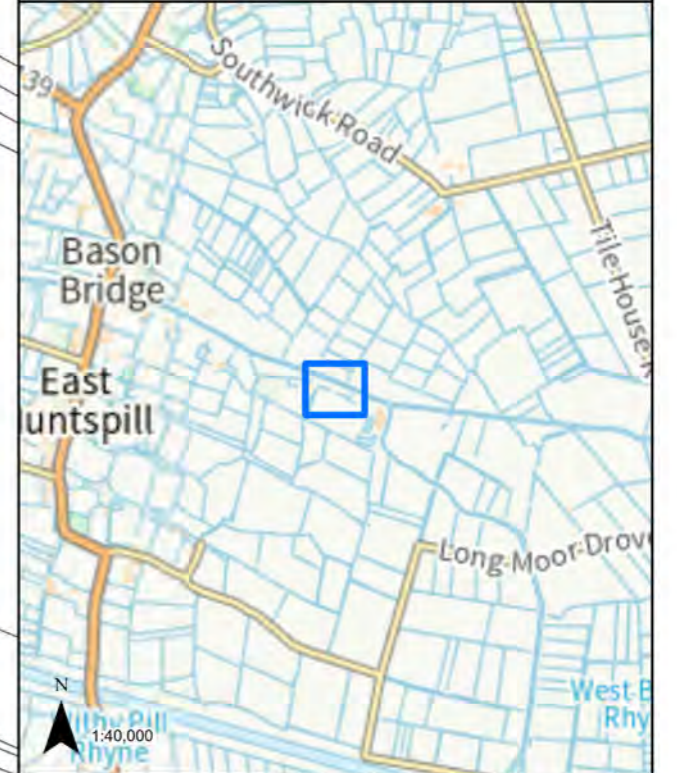

LEGEND


GVD Plot

Coordinate System: British National Grid Projection: Transverse Mercator Datum: OSGB 1938 Units: Metre	Map Centre: 335818E 145273N
---	--------------------------------

Version:	Date:	Remarks:	Drawn:	Checked:
v1	01/12/2022	Published	RG	RS

SCALE: 1:1,000	PAPER SIZE: A3
----------------	----------------

Notes:
This drawing is scaled at paper size A3, therefore any prints taken at different sizes will affect the accuracy of the measurement units and should not be scaled against.


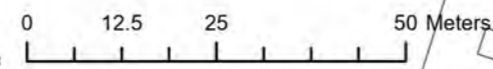




HINKLEY C CONNECTION PROJECT

Title
STAGE 7 - SECTION 3 PLOT PLAN

Ref No: HINK-GVDS7-2-PLOT189 Plan: Plot Number 189

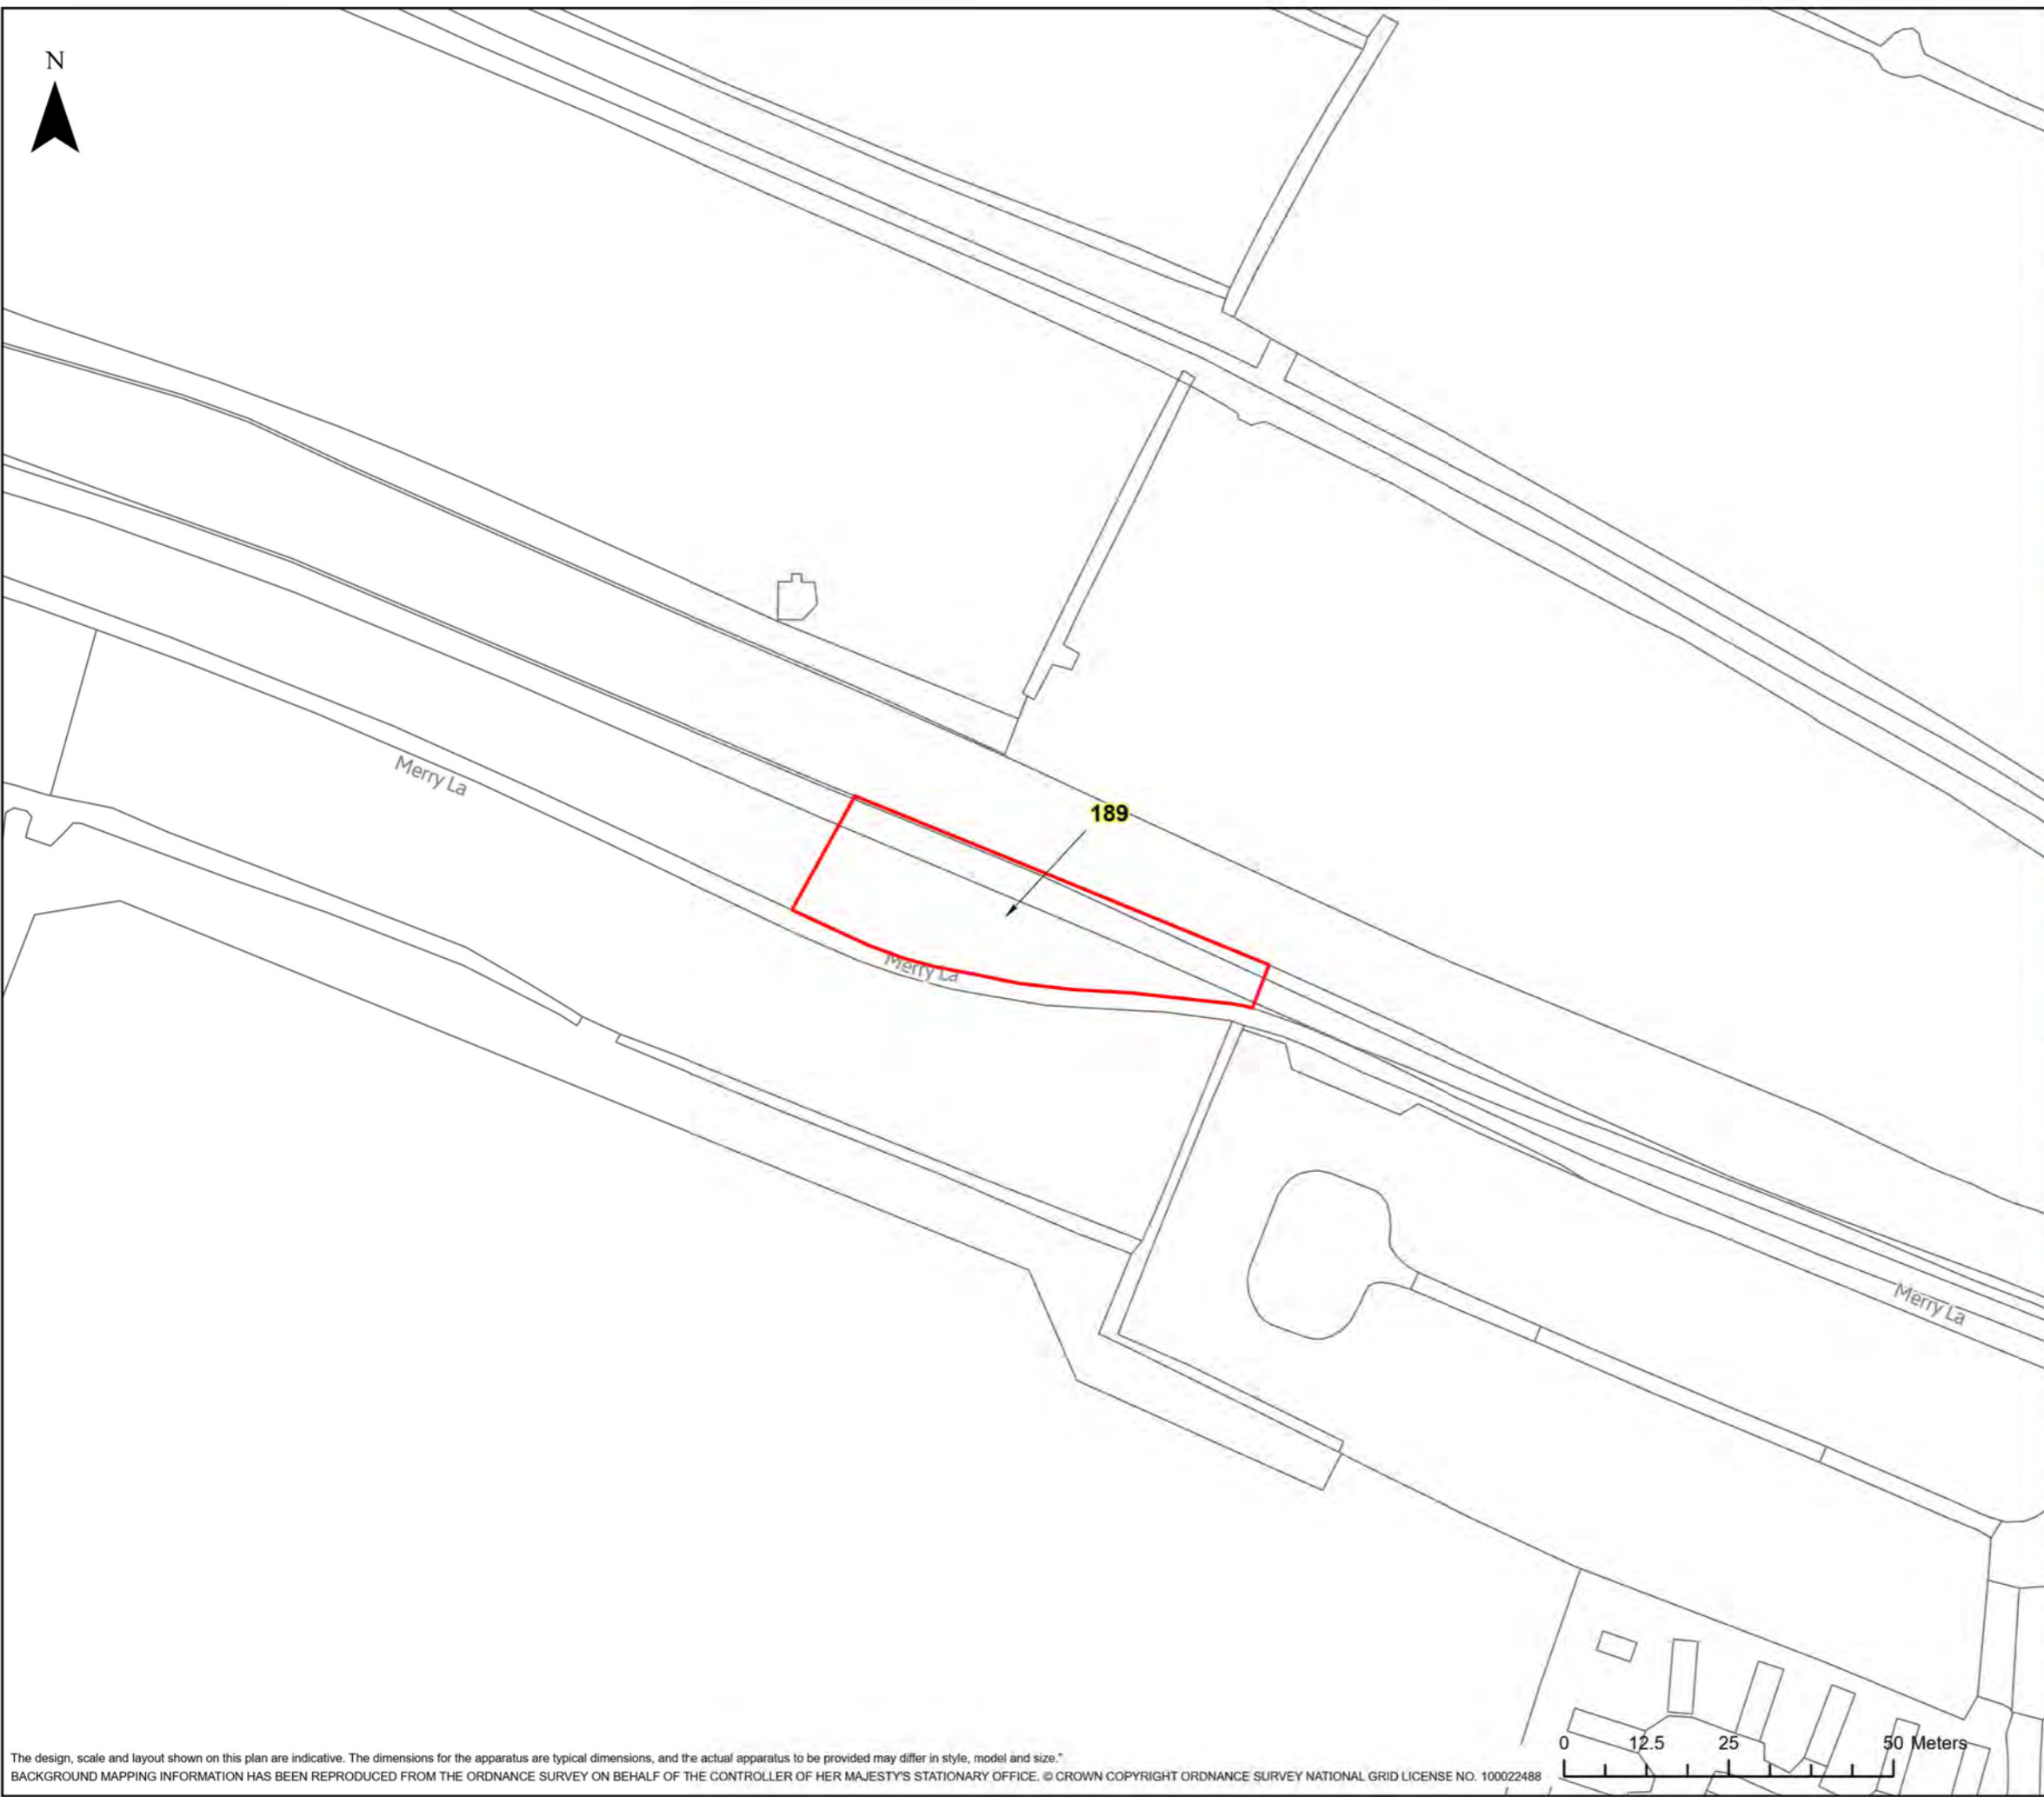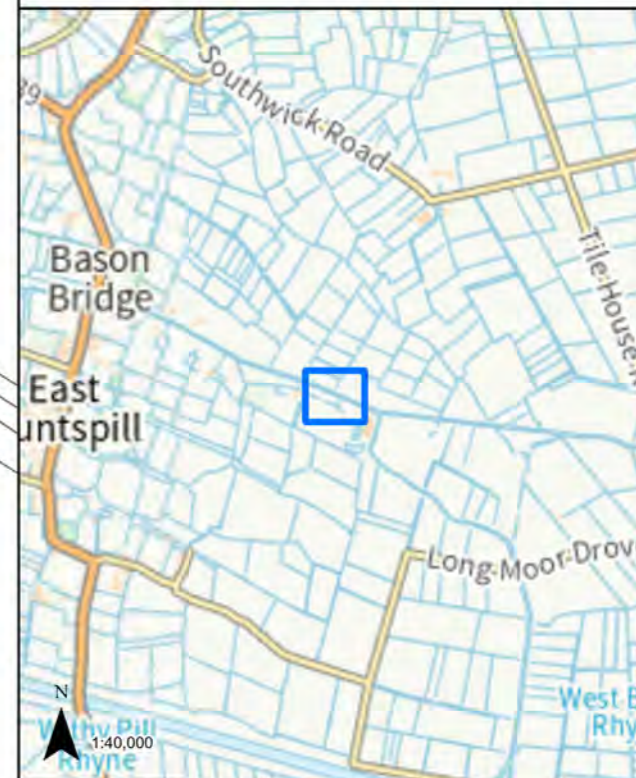

LEGEND

 GVD Plot

Coordinate System: British National Grid
Projection: Transverse Mercator
Datum: OSGB 1938
Units: Metre
Map Centre:
335880E 145278N

Version:	Date:	Remarks:	Drawn:	Checked:
v1	01/12/2022	Published	RG	RS

SCALE: 1:1,000 PAPER SIZE: A3

Notes:
This drawing is scaled at paper size A3, therefore any prints taken at different sizes will affect the accuracy of the measurement units and should not be scaled against.

