
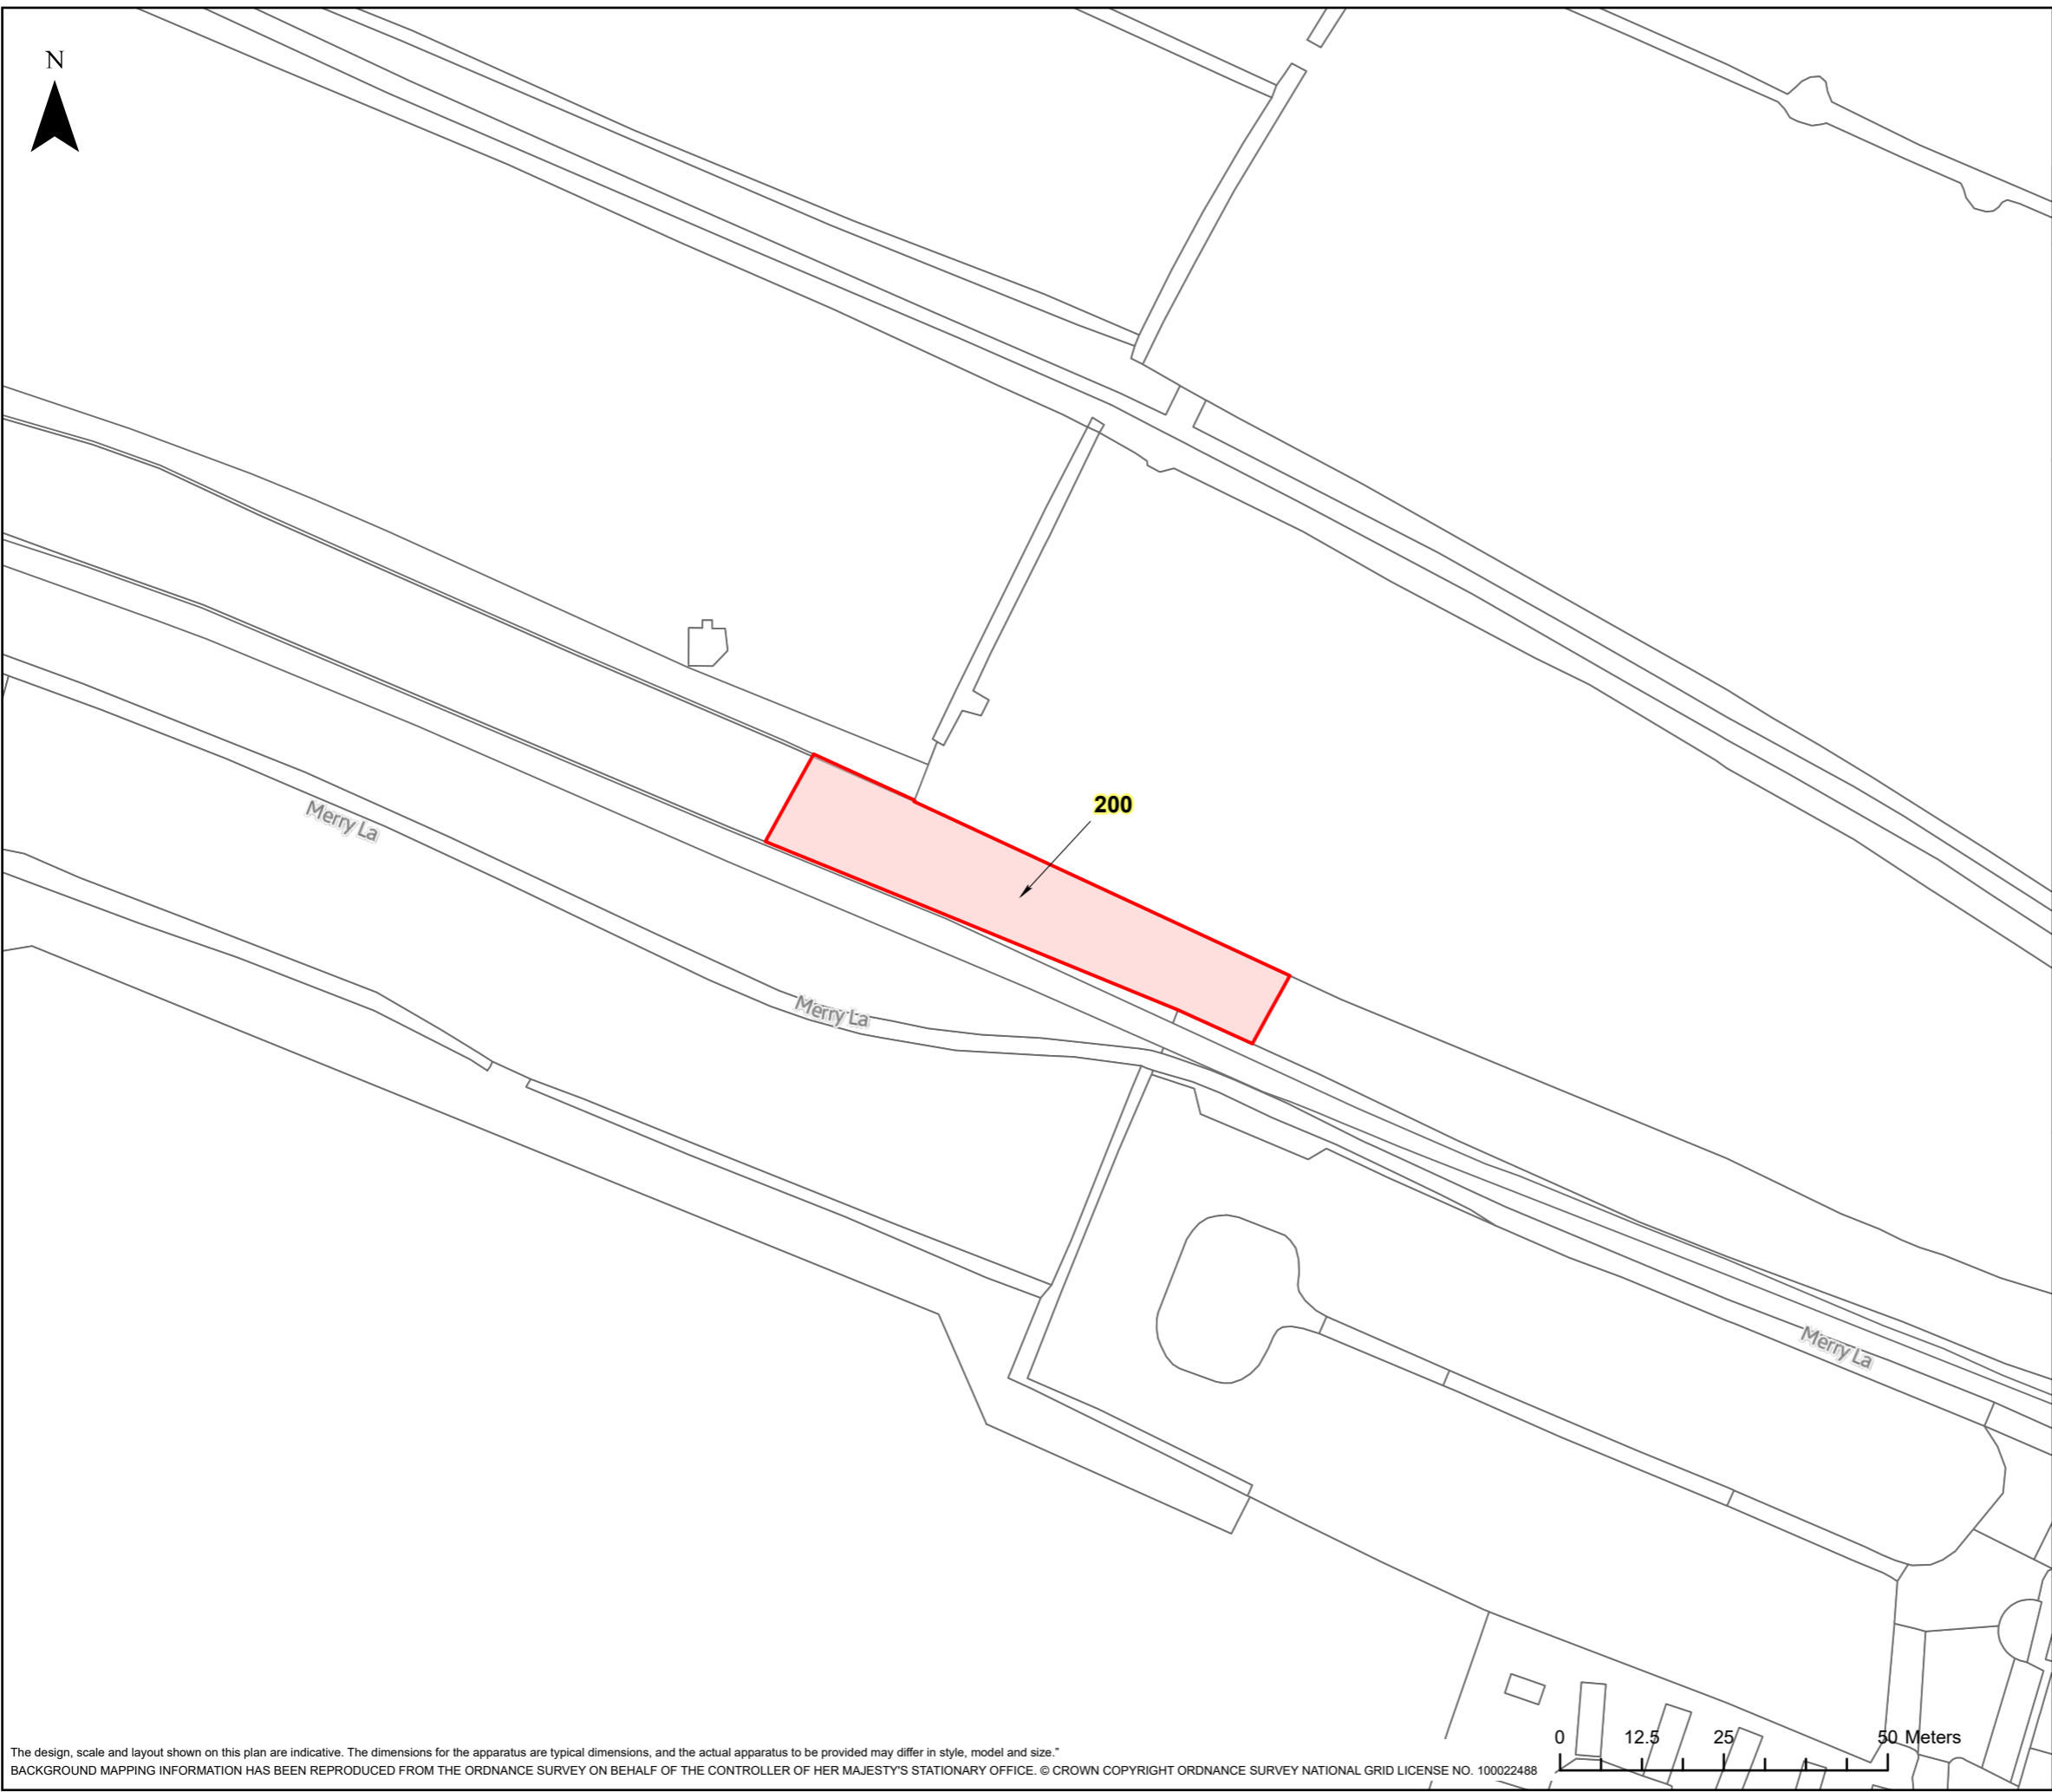


HINKLEY C CONNECTION PROJECT

Title  
**STAGE 7 - SECTION 3 PLOT PLAN**

Ref No: HINK-GVDS7-3-PLOT200 Plan: Plot Number 200

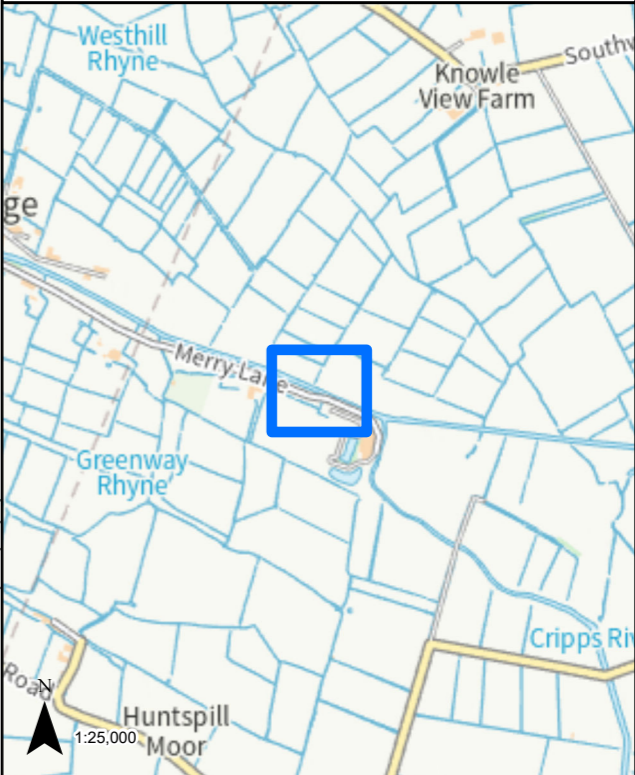

LEGEND

 GVD Plot

Coordinate System: British National Grid  
Projection: Transverse Mercator  
Datum: OSGB 1938  
Units: Metre  
Map Centre:  
335893E 145285N

Version:	Date:	Remarks:	Drawn:	Checked:
v1	08/02/2023	Published	RG	RS

SCALE: 1:1,000 PAPER SIZE: A3

Notes:  
This drawing is scaled at paper size A3, therefore any prints taken at different sizes will affect the accuracy of the measurement units and should not be scaled against.





The design, scale and layout shown on this plan are indicative. The dimensions for the apparatus are typical dimensions, and the actual apparatus to be provided may differ in style, model and size.  
BACKGROUND MAPPING INFORMATION HAS BEEN REPRODUCED FROM THE ORDNANCE SURVEY ON BEHALF OF THE CONTROLLER OF HER MAJESTY'S STATIONARY OFFICE. © CROWN COPYRIGHT ORDNANCE SURVEY NATIONAL GRID LICENSE NO. 100022488



HINKLEY C CONNECTION PROJECT

Title  
**STAGE 7 - SECTION 3 PLOT PLAN**

Ref No: HINK-GVDS7-3-PLOT201 Plan: Plot Number 201

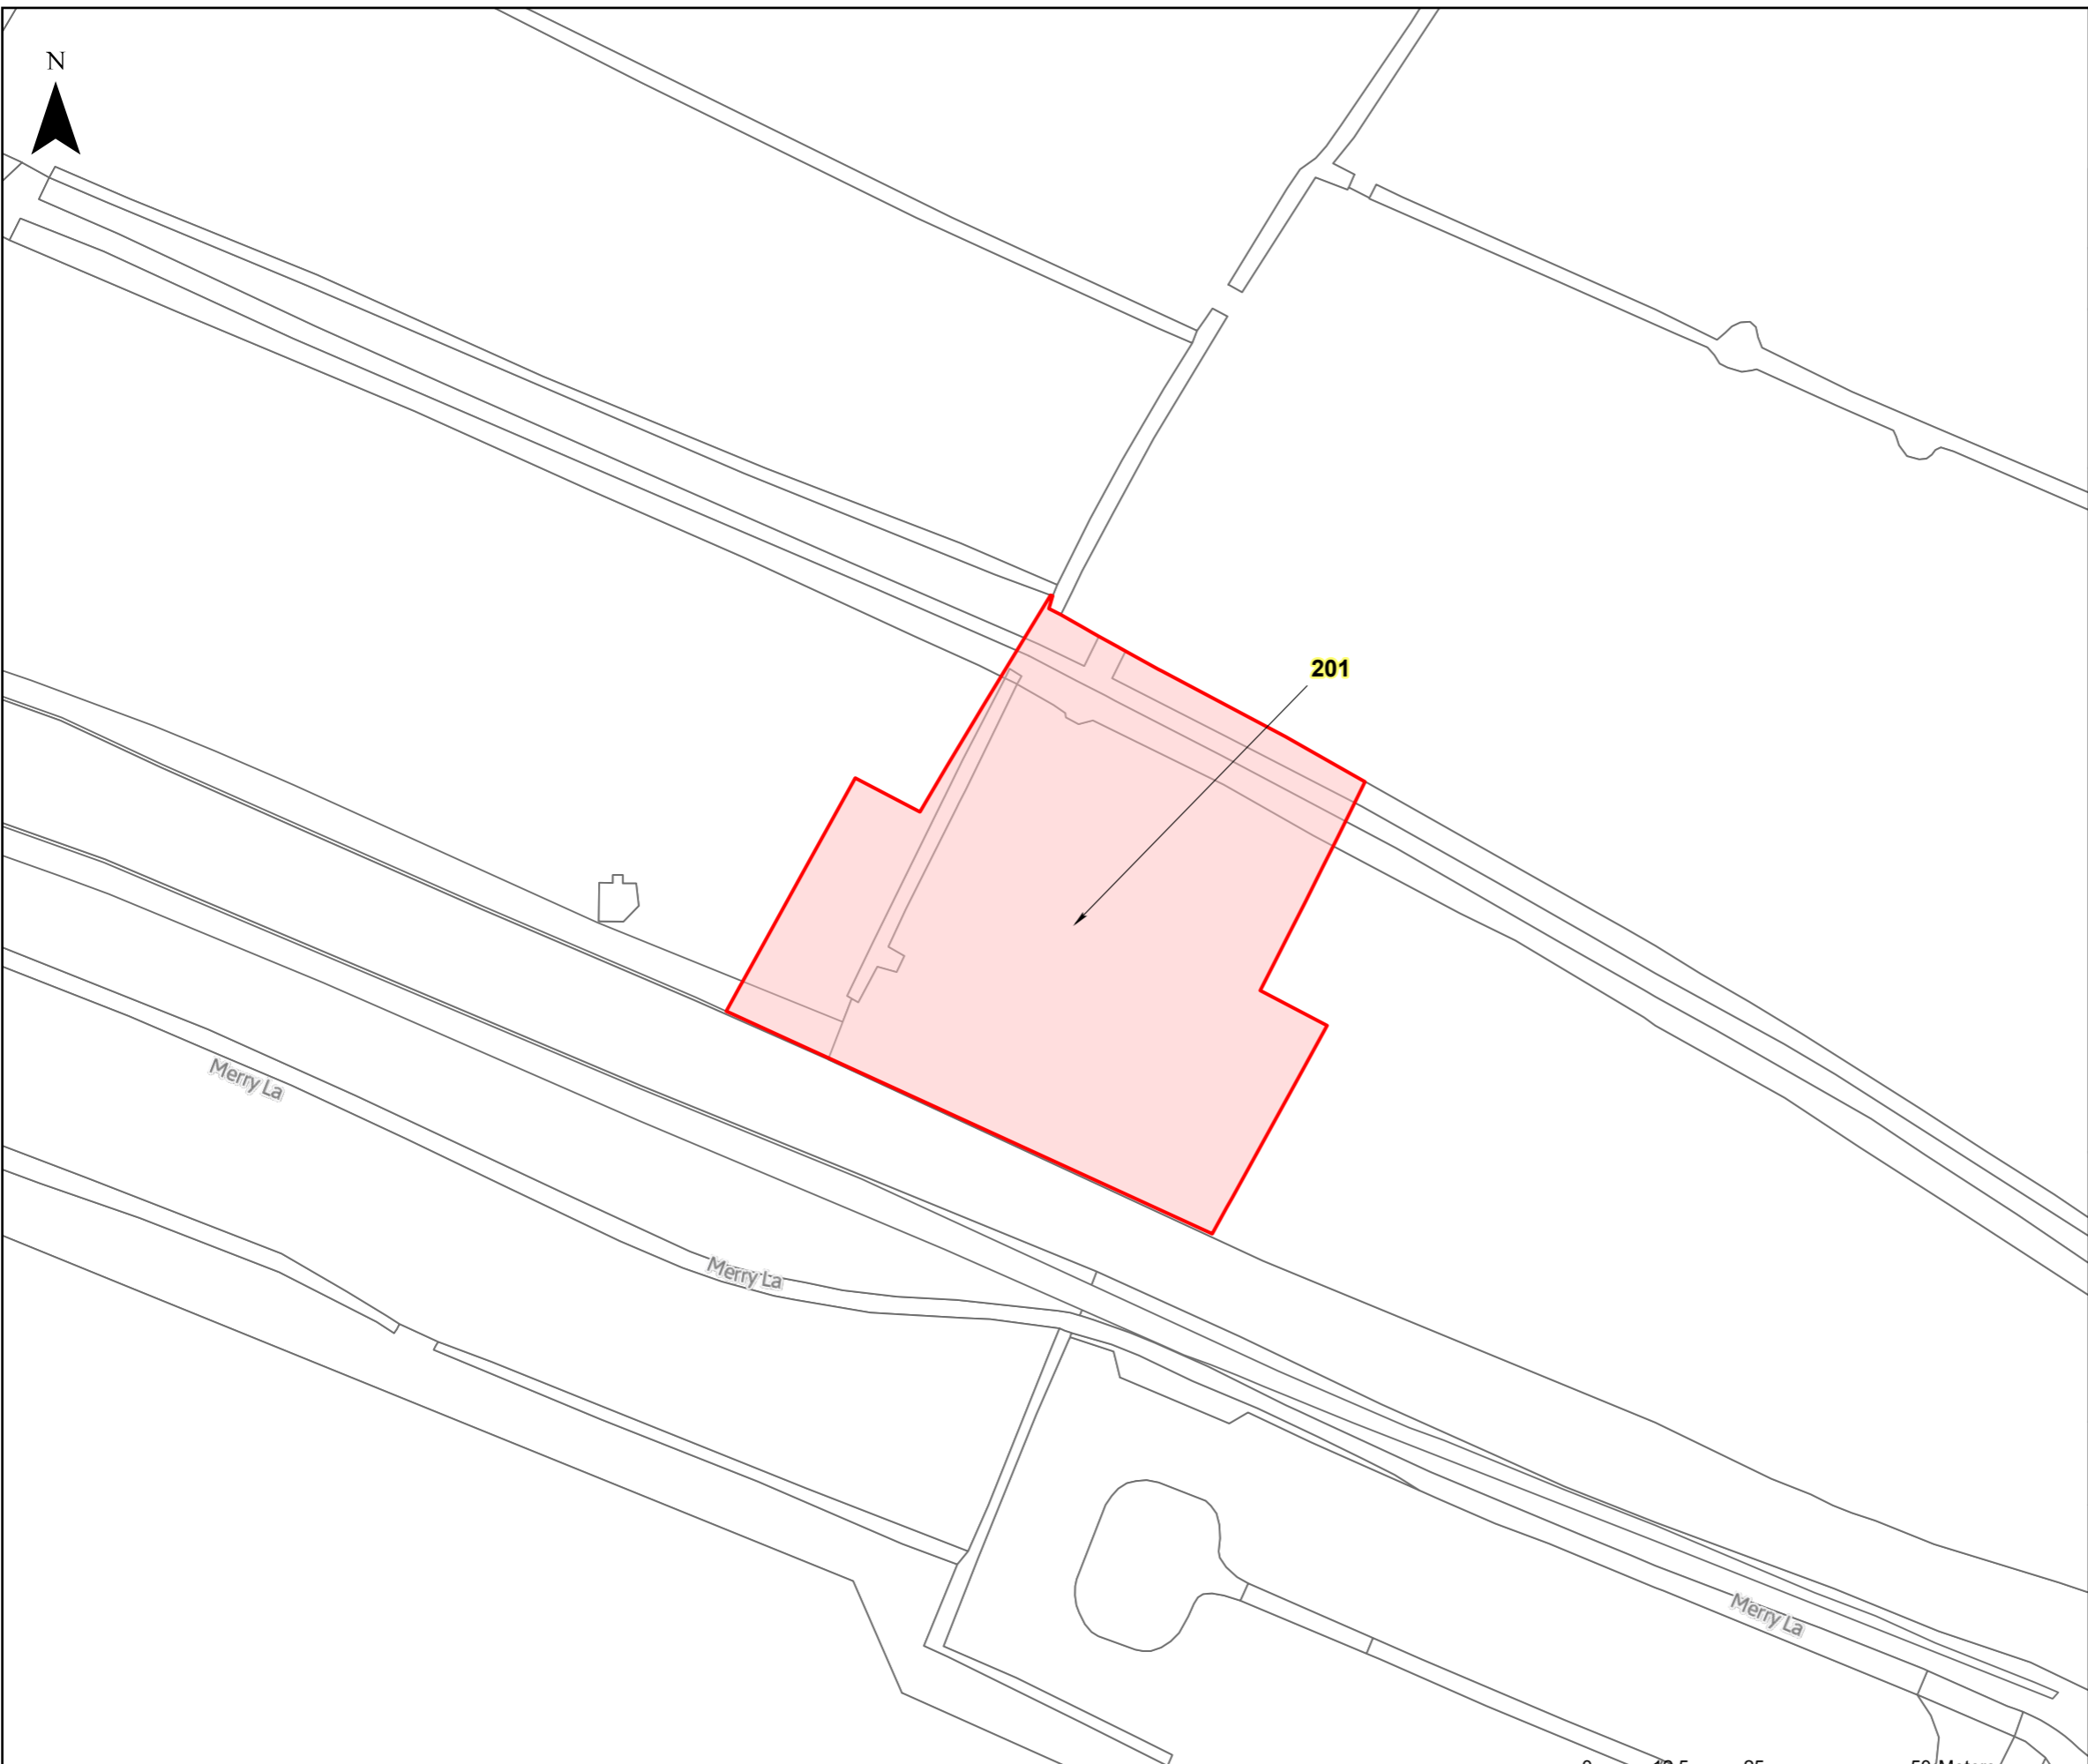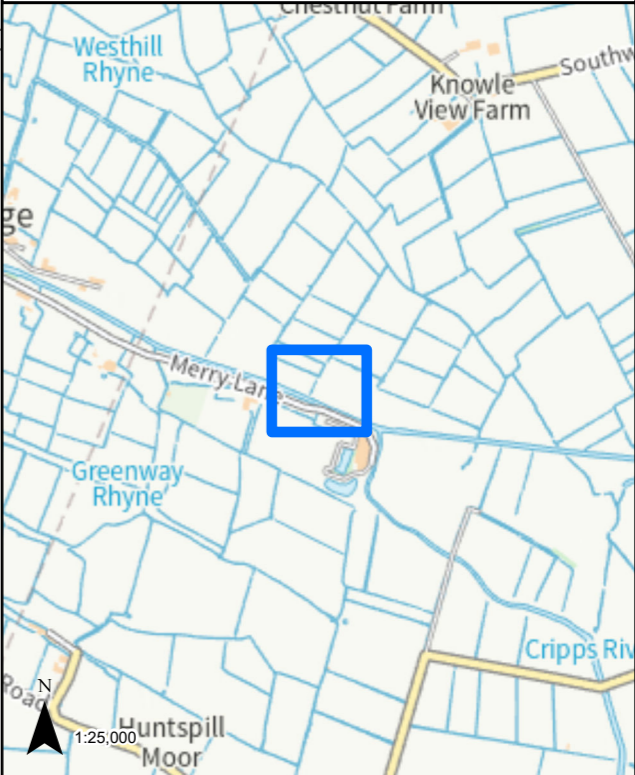

LEGEND

GVD Plot

Coordinate System: British National Grid  
Projection: Transverse Mercator  
Datum: OSGB 1938  
Units: Metre  
Map Centre:  
335909E 145322N


Version:	Date:	Remarks:	Drawn:	Checked:
v1	08/02/2023	Published	RG	RS


SCALE: 1:1,000 PAPER SIZE: A3

Notes:  
This drawing is scaled at paper size A3, therefore any prints taken at different sizes will affect the accuracy of the measurement units and should not be scaled against.



The design, scale and layout shown on this plan are indicative. The dimensions for the apparatus are typical dimensions, and the actual apparatus to be provided may differ in style, model and size.  
BACKGROUND MAPPING INFORMATION HAS BEEN REPRODUCED FROM THE ORDNANCE SURVEY ON BEHALF OF THE CONTROLLER OF HER MAJESTY'S STATIONARY OFFICE. © CROWN COPYRIGHT ORDNANCE SURVEY NATIONAL GRID LICENSE NO. 100022488

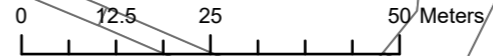


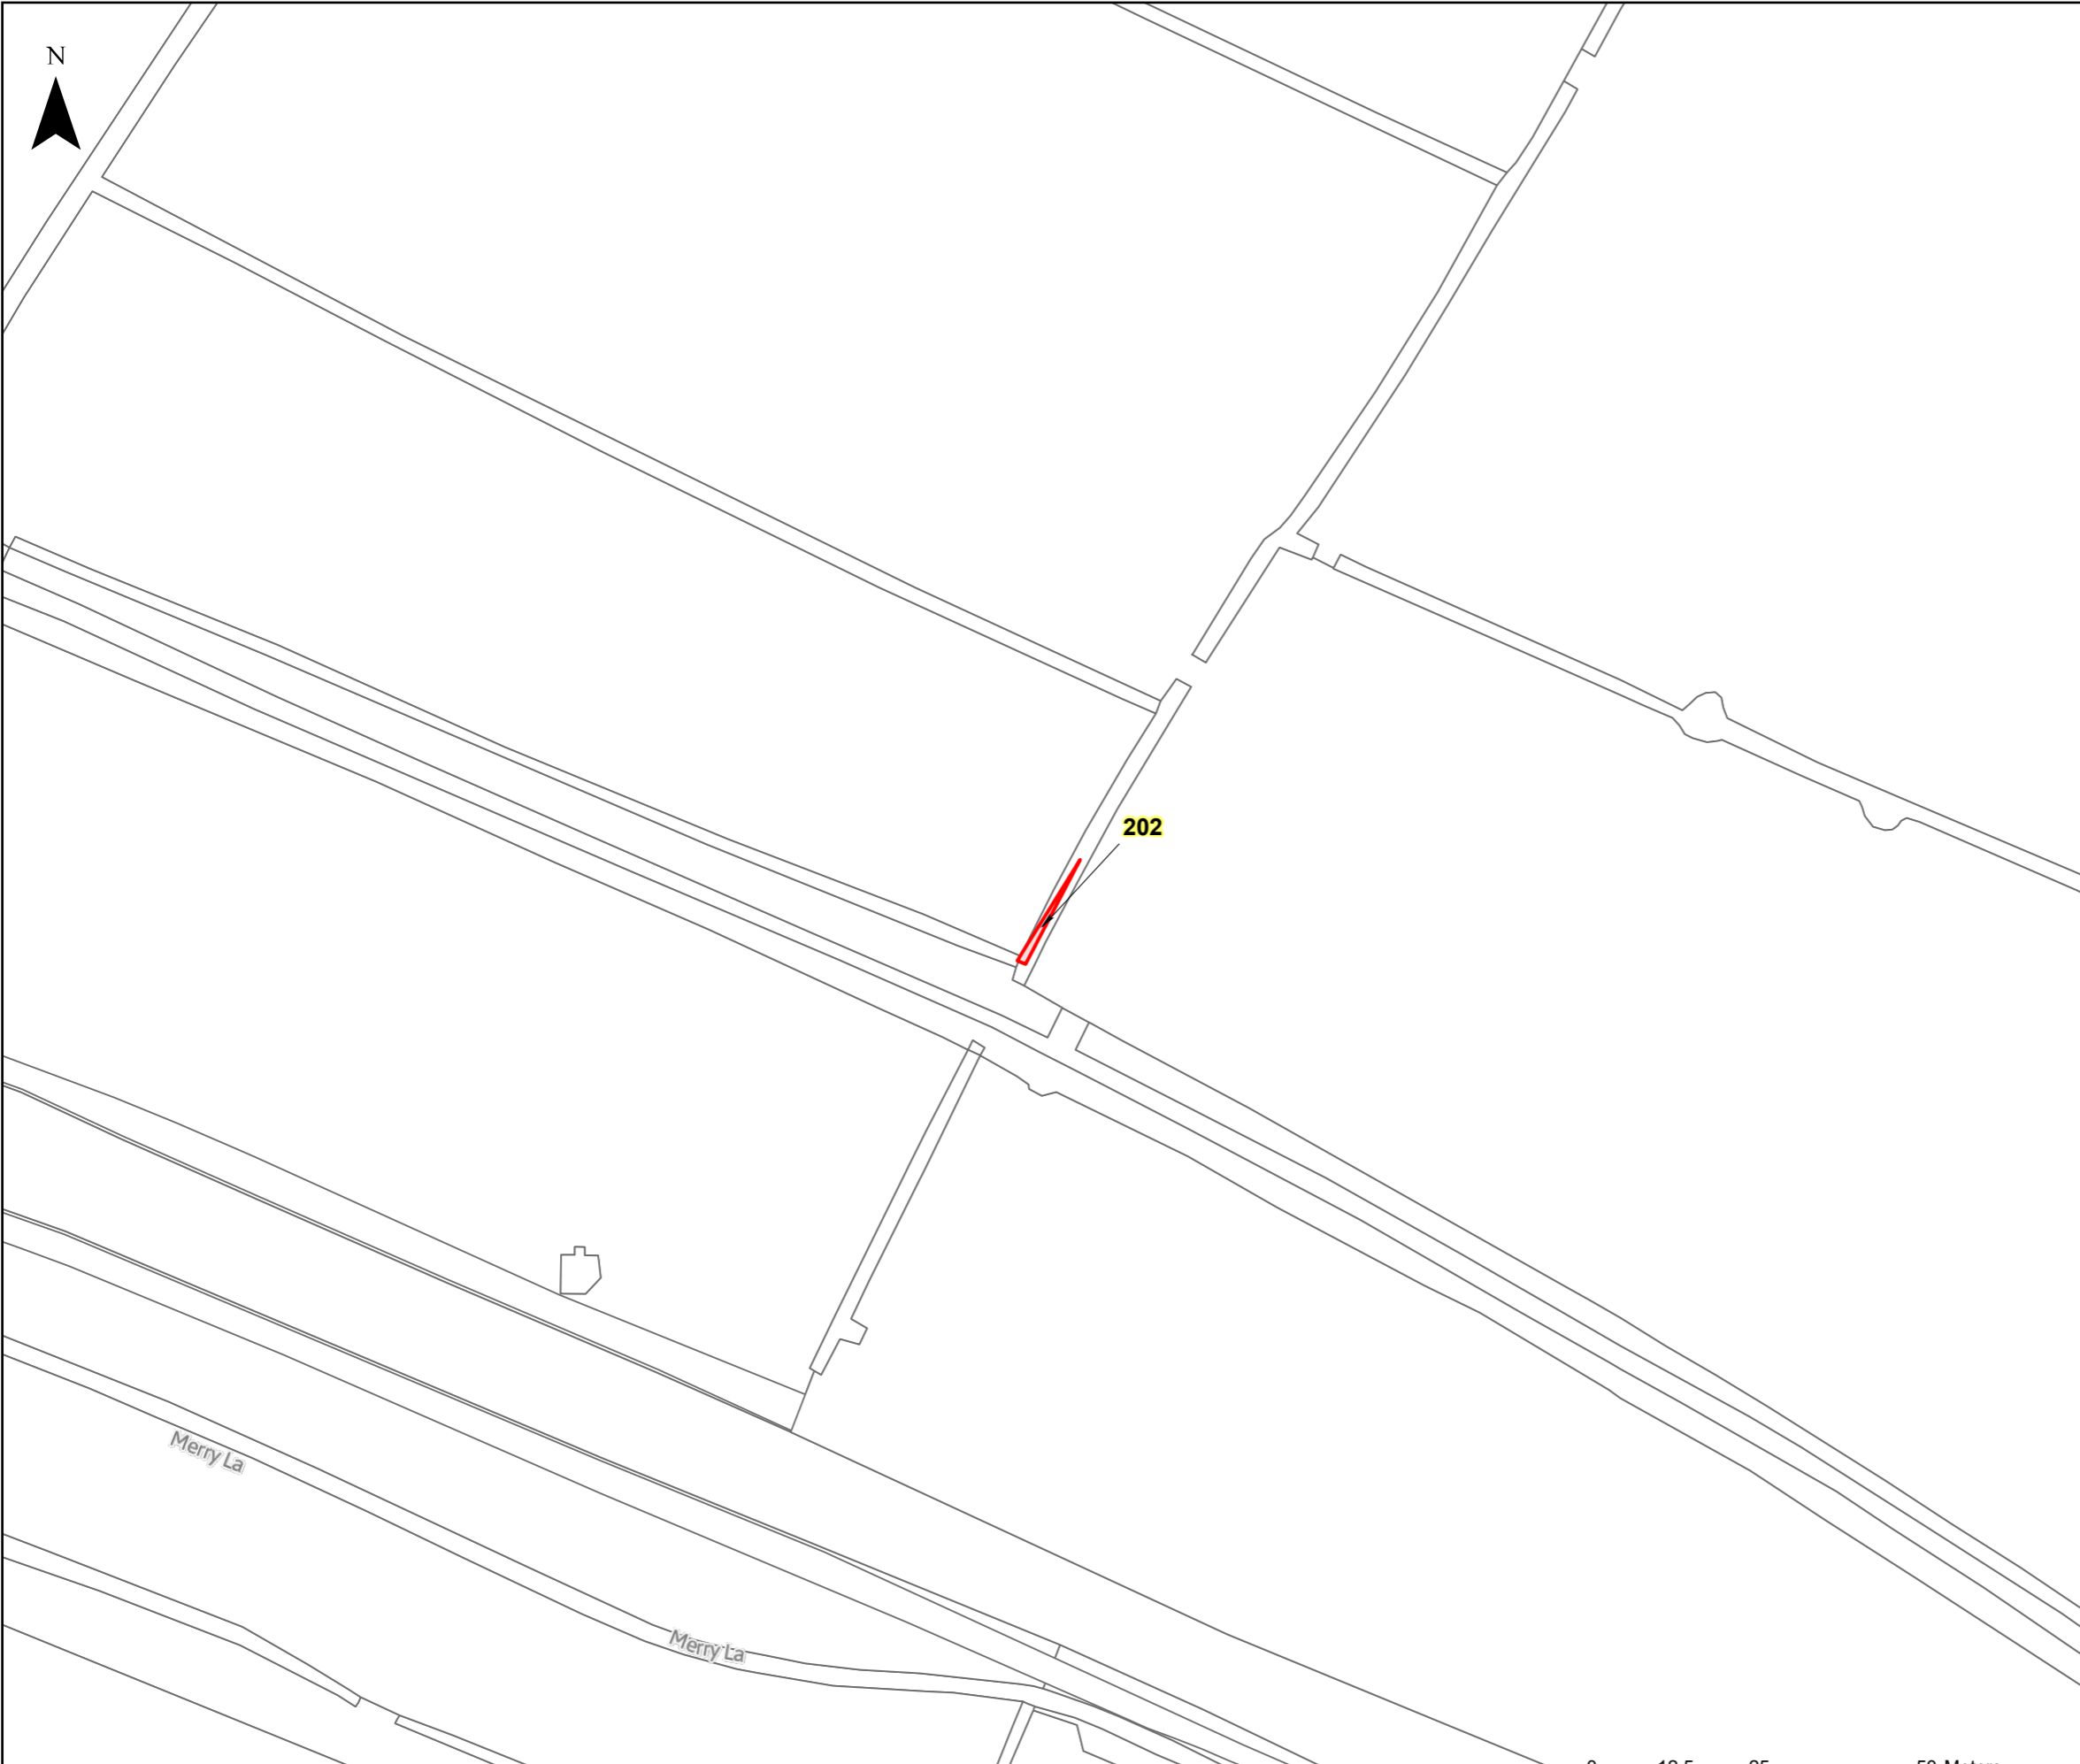

**HINKLEY C CONNECTION PROJECT**

Title  
**STAGE 7 - SECTION 3 PLOT PLAN**

Ref No: HINK-GVDS7-3-PLOT202 Plan: Plot Number 202

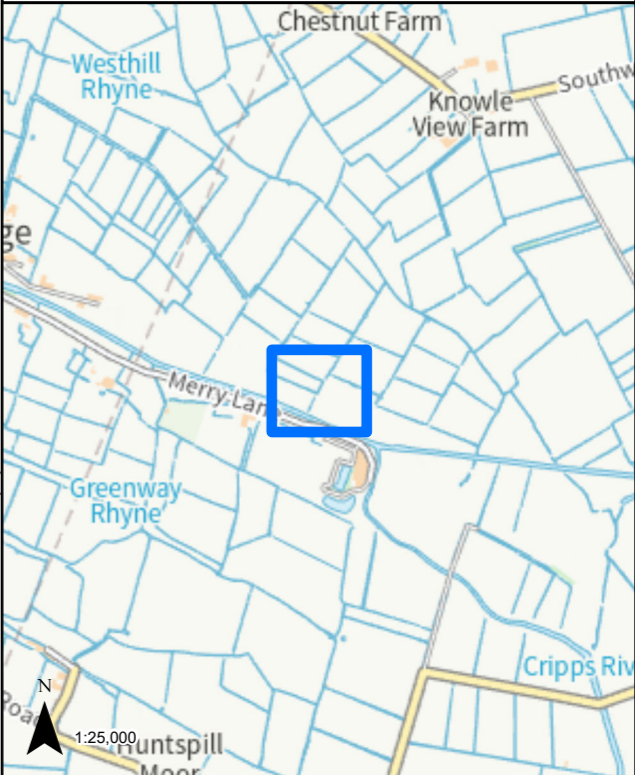

**LEGEND**

GVD Plot


Coordinate System: British National Grid Projection: Transverse Mercator Datum: OSGB 1938 Units: Metre		Map Centre: 335915E 145378N		
Version:	Date:	Remarks:	Drawn:	Checked:
v1	08/02/2023	Published	RG	RS

<b>SCALE:</b>	1:1,000	<b>PAPER SIZE:</b>	A3
---------------	---------	--------------------	----

Notes:  
This drawing is scaled at paper size A3, therefore any prints taken at different sizes will affect the accuracy of the measurement units and should not be scaled against.

**BK** Bruton Knowles



The design, scale and layout shown on this plan are indicative. The dimensions for the apparatus are typical dimensions, and the actual apparatus to be provided may differ in style, model and size.  
BACKGROUND MAPPING INFORMATION HAS BEEN REPRODUCED FROM THE ORDNANCE SURVEY ON BEHALF OF THE CONTROLLER OF HER MAJESTY'S STATIONARY OFFICE. © CROWN COPYRIGHT ORDNANCE SURVEY NATIONAL GRID LICENSE NO. 100022488

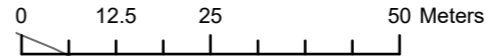

HINKLEY C CONNECTION PROJECT

Title  
**STAGE 7 - SECTION 3 PLOT PLAN**

Ref No: HINK-GVDS7-3-PLOT203 Plan: Plot Number 203

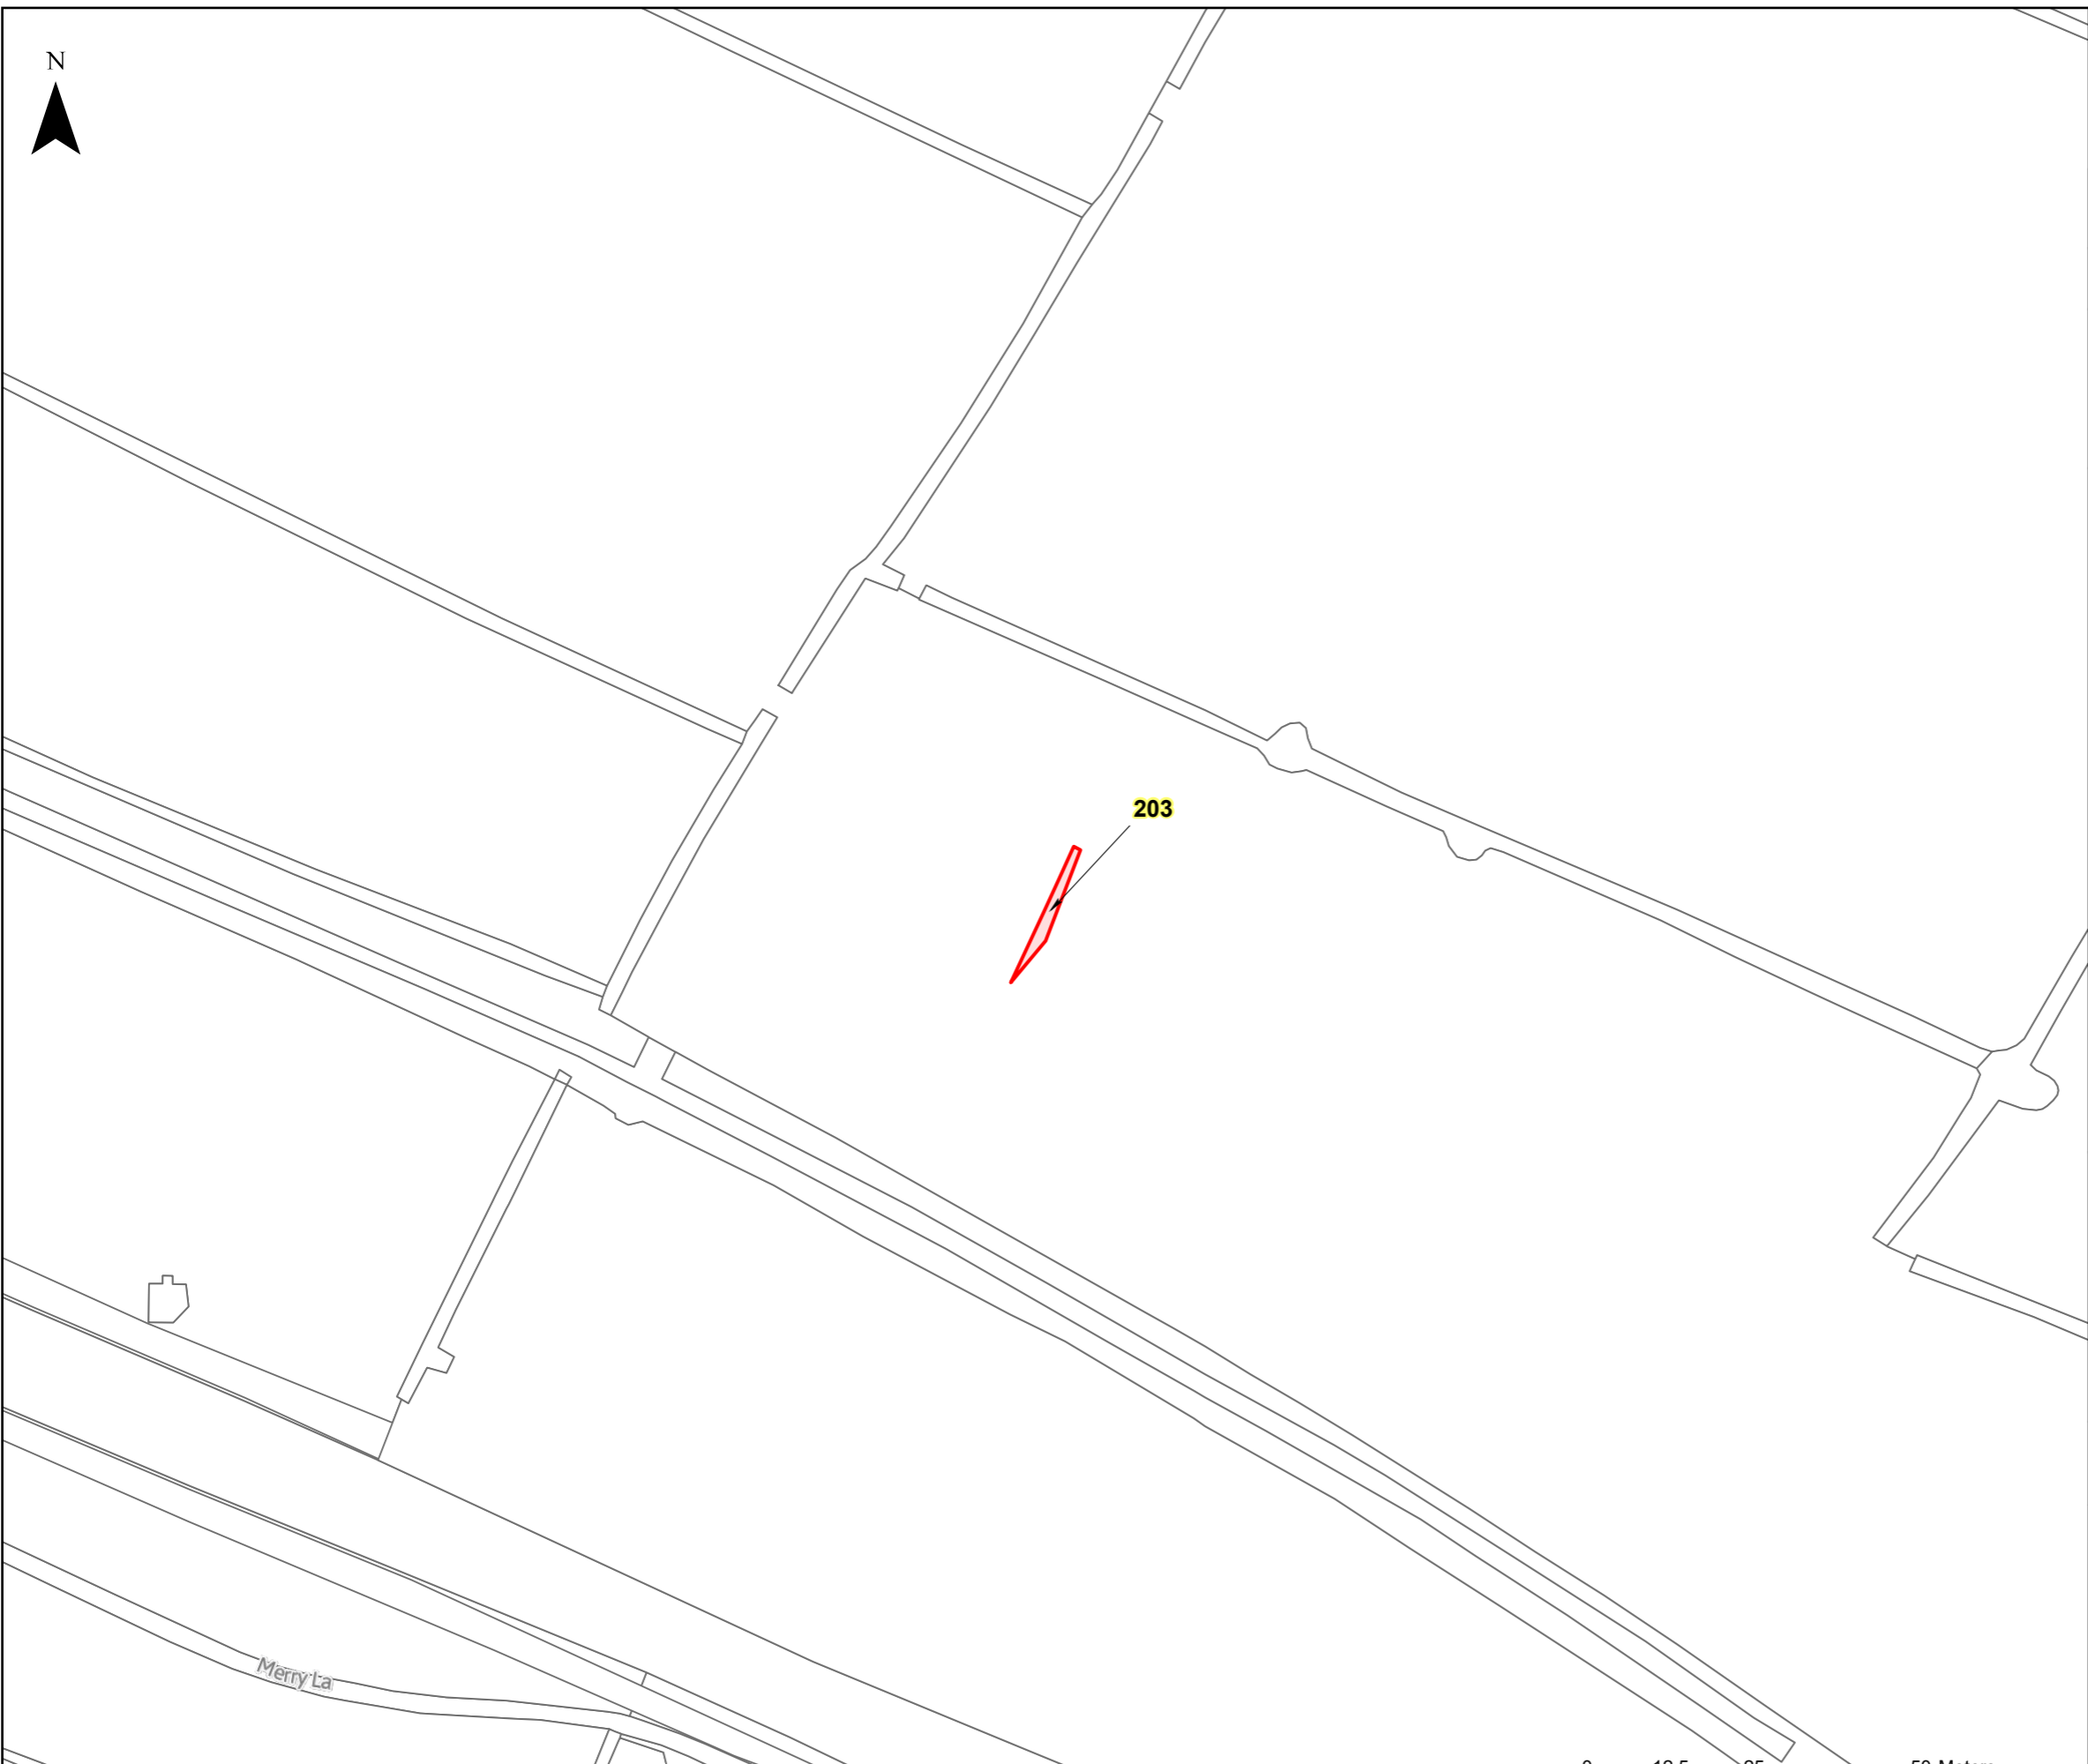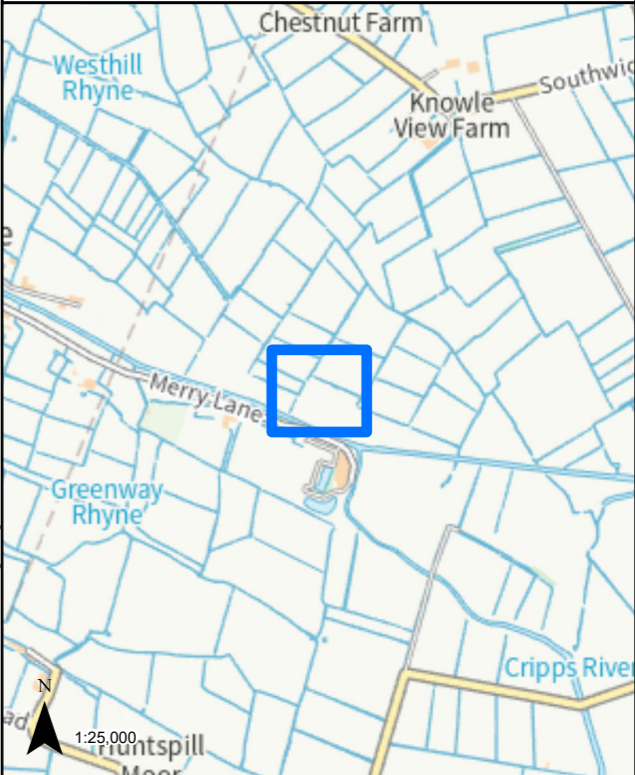

LEGEND


 GVD Plot

Coordinate System: British National Grid  
Projection: Transverse Mercator  
Datum: OSGB 1938  
Units: Metre  
Map Centre:  
335976E 145382N


Version:	Date:	Remarks:	Drawn:	Checked:
v1	08/02/2023	Published	RG	RS

SCALE: 1:1,000 PAPER SIZE: A3

Notes:  
This drawing is scaled at paper size A3, therefore any prints taken at different sizes will affect the accuracy of the measurement units and should not be scaled against.

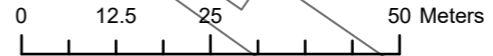

The design, scale and layout shown on this plan are indicative. The dimensions for the apparatus are typical dimensions, and the actual apparatus to be provided may differ in style, model and size.\*  
BACKGROUND MAPPING INFORMATION HAS BEEN REPRODUCED FROM THE ORDNANCE SURVEY ON BEHALF OF THE CONTROLLER OF HER MAJESTY'S STATIONARY OFFICE. © CROWN COPYRIGHT ORDNANCE SURVEY NATIONAL GRID LICENSE NO. 100022488

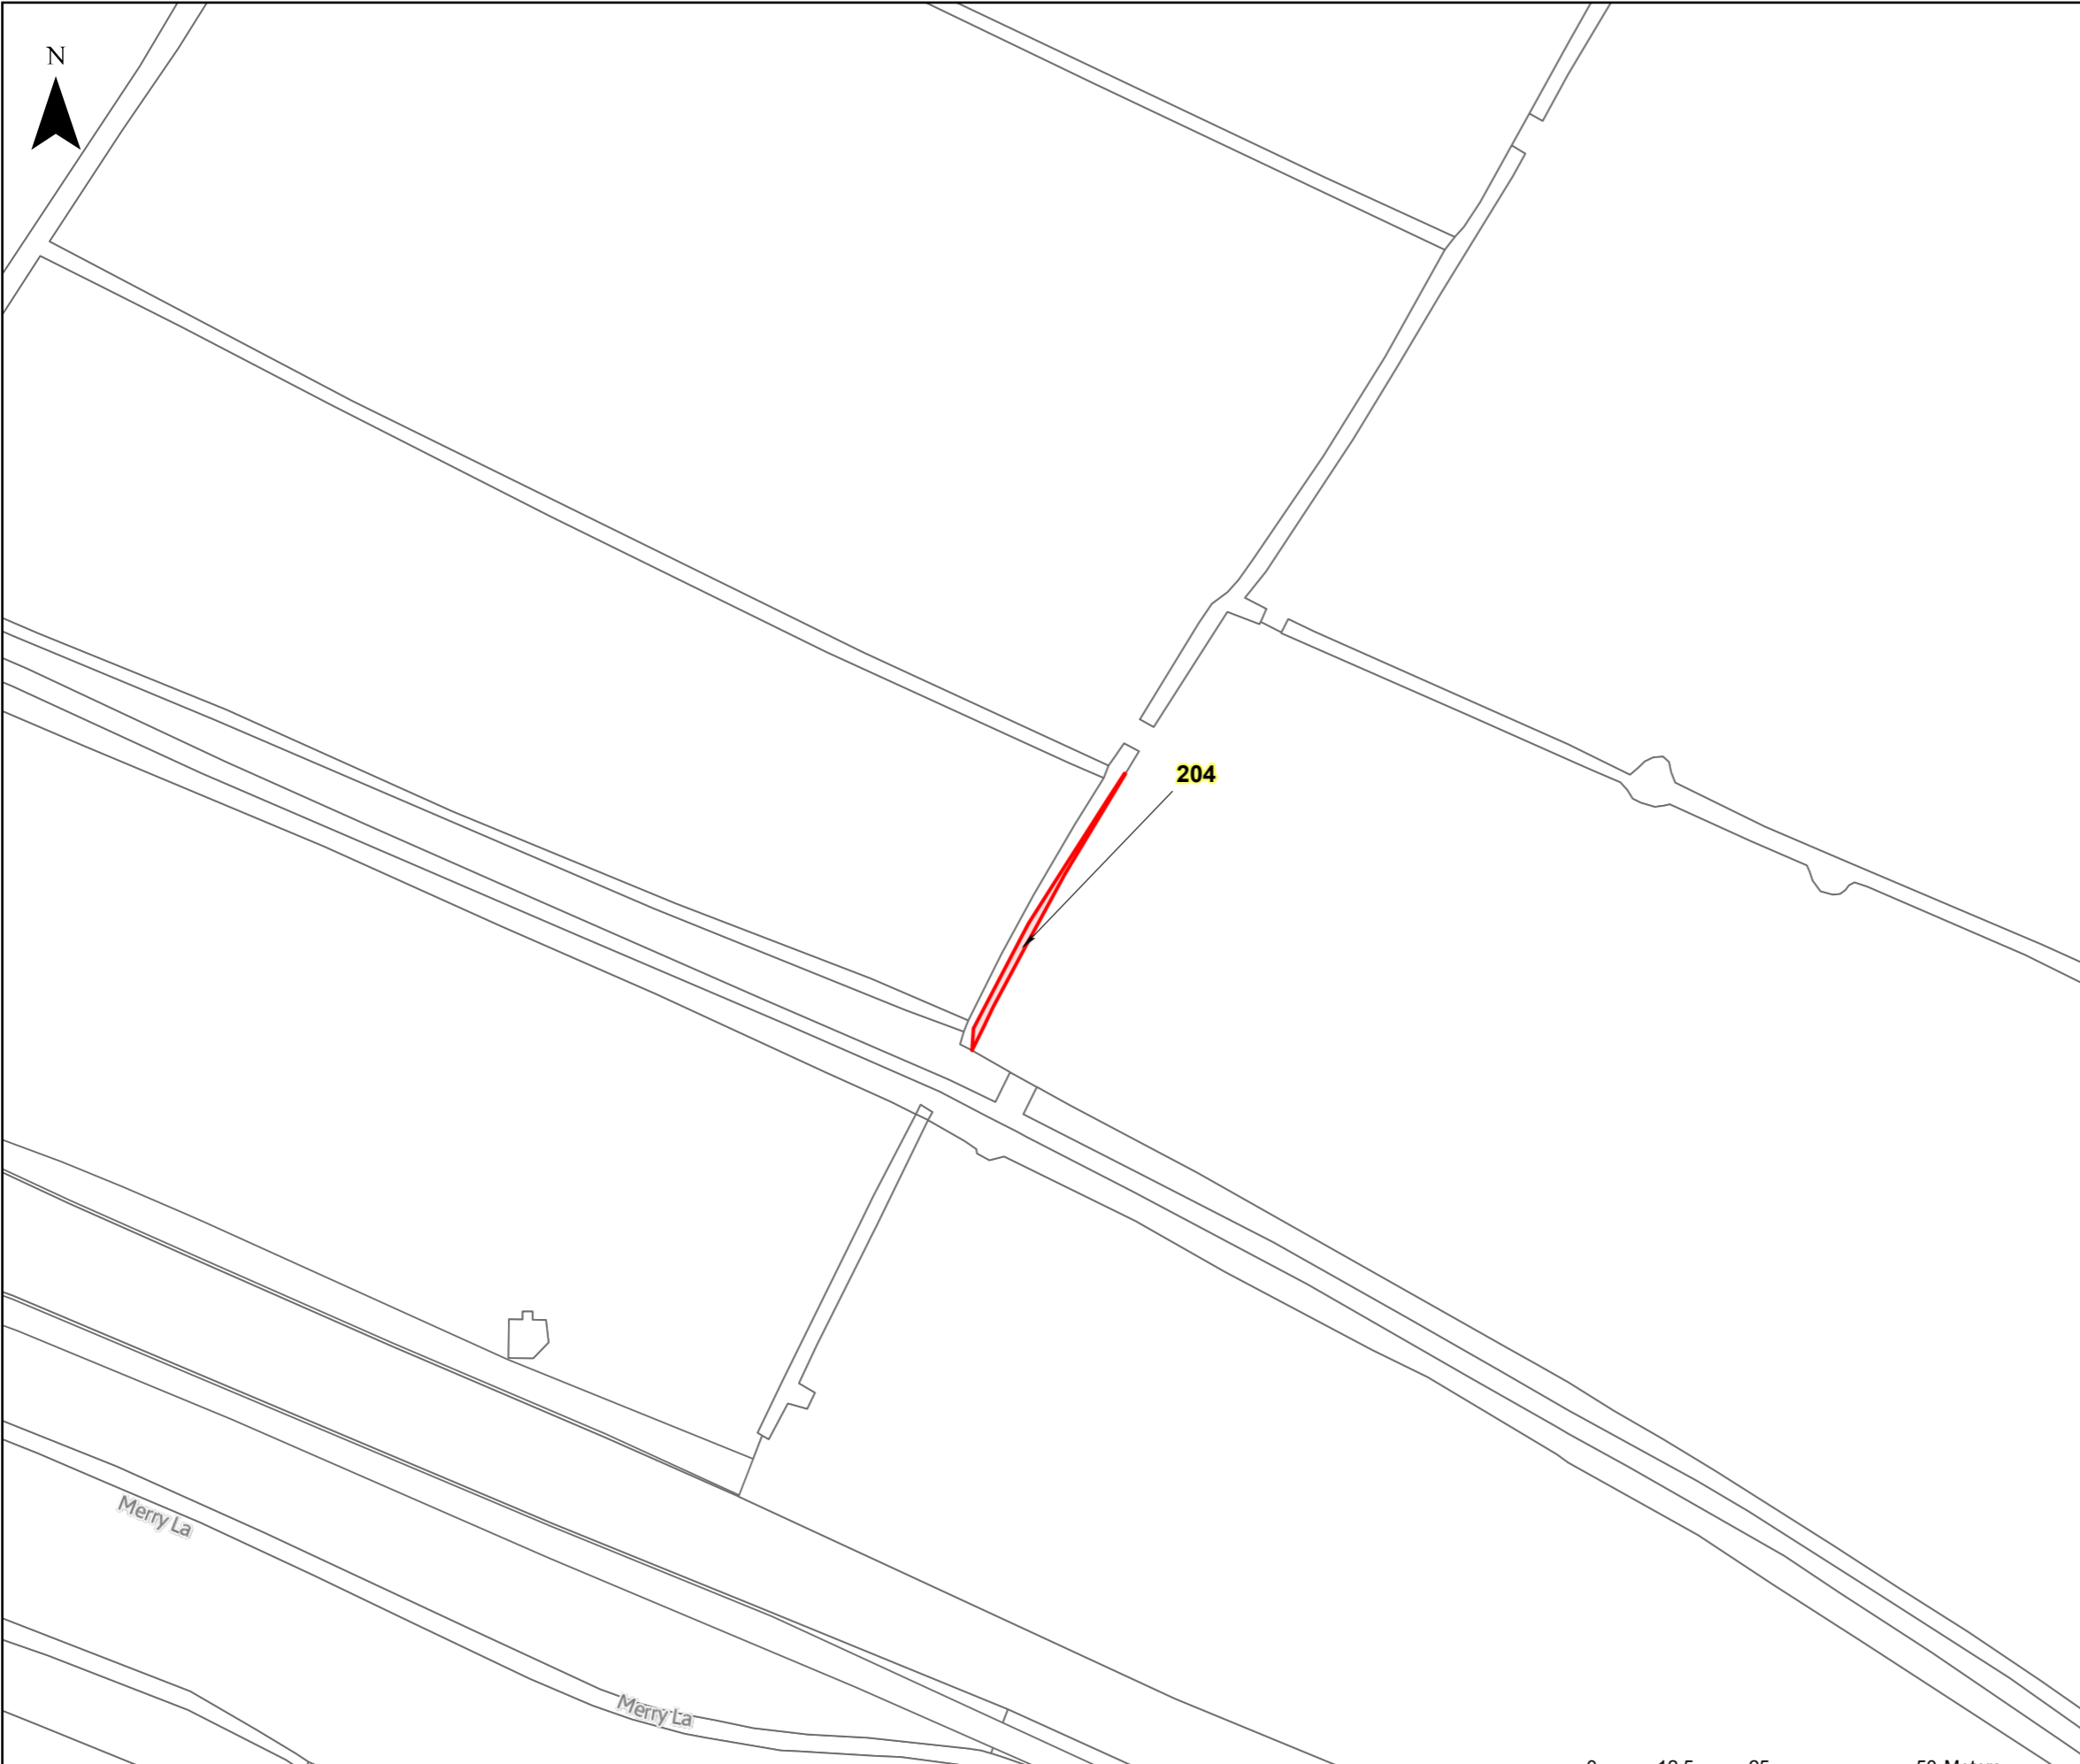


**HINKLEY C CONNECTION PROJECT**


Title  
**STAGE 7 - SECTION 3 PLOT PLAN**

Ref No:  
HINK-GVDS7-3-PLOT204

Plan:  
Plot Number 204

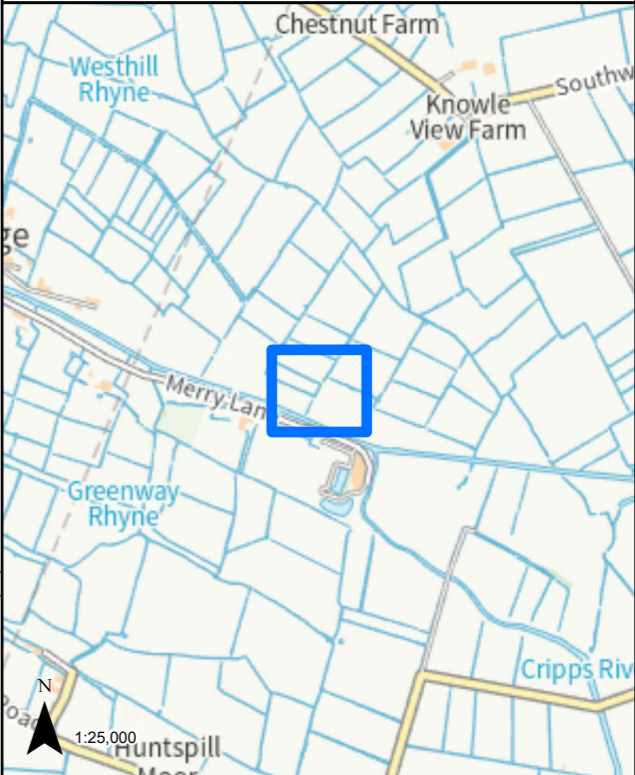

**LEGEND**

	GVD Plot
---	----------

Coordinate System: British National Grid Projection: Transverse Mercator Datum: OSGB 1938 Units: Metre	Map Centre: 335922E 145387N
---	--------------------------------


Version:	Date:	Remarks:	Drawn:	Checked:
v1	08/02/2023	Published	RG	RS

<b>SCALE:</b> 1:1,000	<b>PAPER SIZE:</b> A3
-----------------------	-----------------------

Notes:  
This drawing is scaled at paper size A3, therefore any prints taken at different sizes will affect the accuracy of the measurement units and should not be scaled against.



The design, scale and layout shown on this plan are indicative. The dimensions for the apparatus are typical dimensions, and the actual apparatus to be provided may differ in style, model and size.  
BACKGROUND MAPPING INFORMATION HAS BEEN REPRODUCED FROM THE ORDNANCE SURVEY ON BEHALF OF THE CONTROLLER OF HER MAJESTY'S STATIONARY OFFICE. © CROWN COPYRIGHT ORDNANCE SURVEY NATIONAL GRID LICENSE NO. 100022488


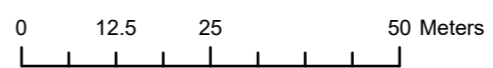




**HINKLEY C CONNECTION PROJECT**

Title  
**STAGE 7 - SECTION 3 PLOT PLAN**

Ref No: HINK-GVDS7-3-PLOT205 Plan: Plot Number 205

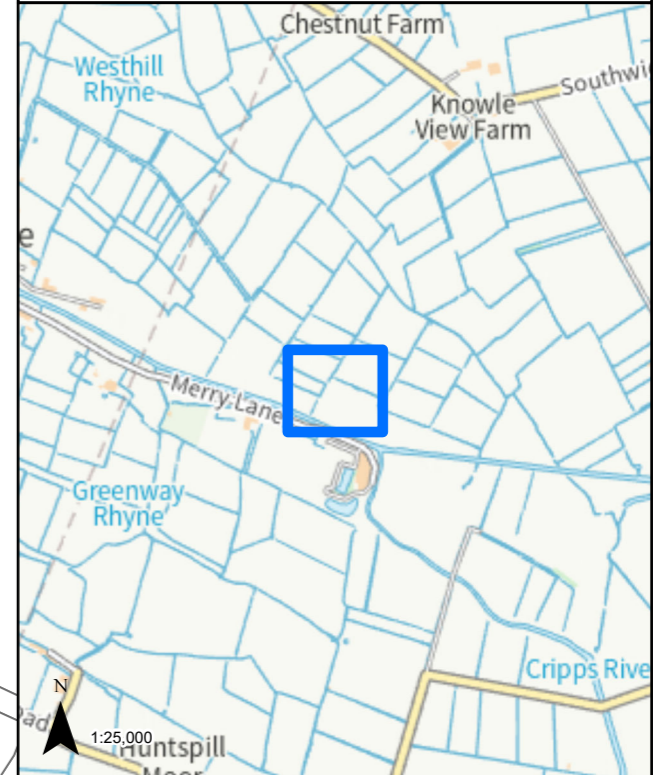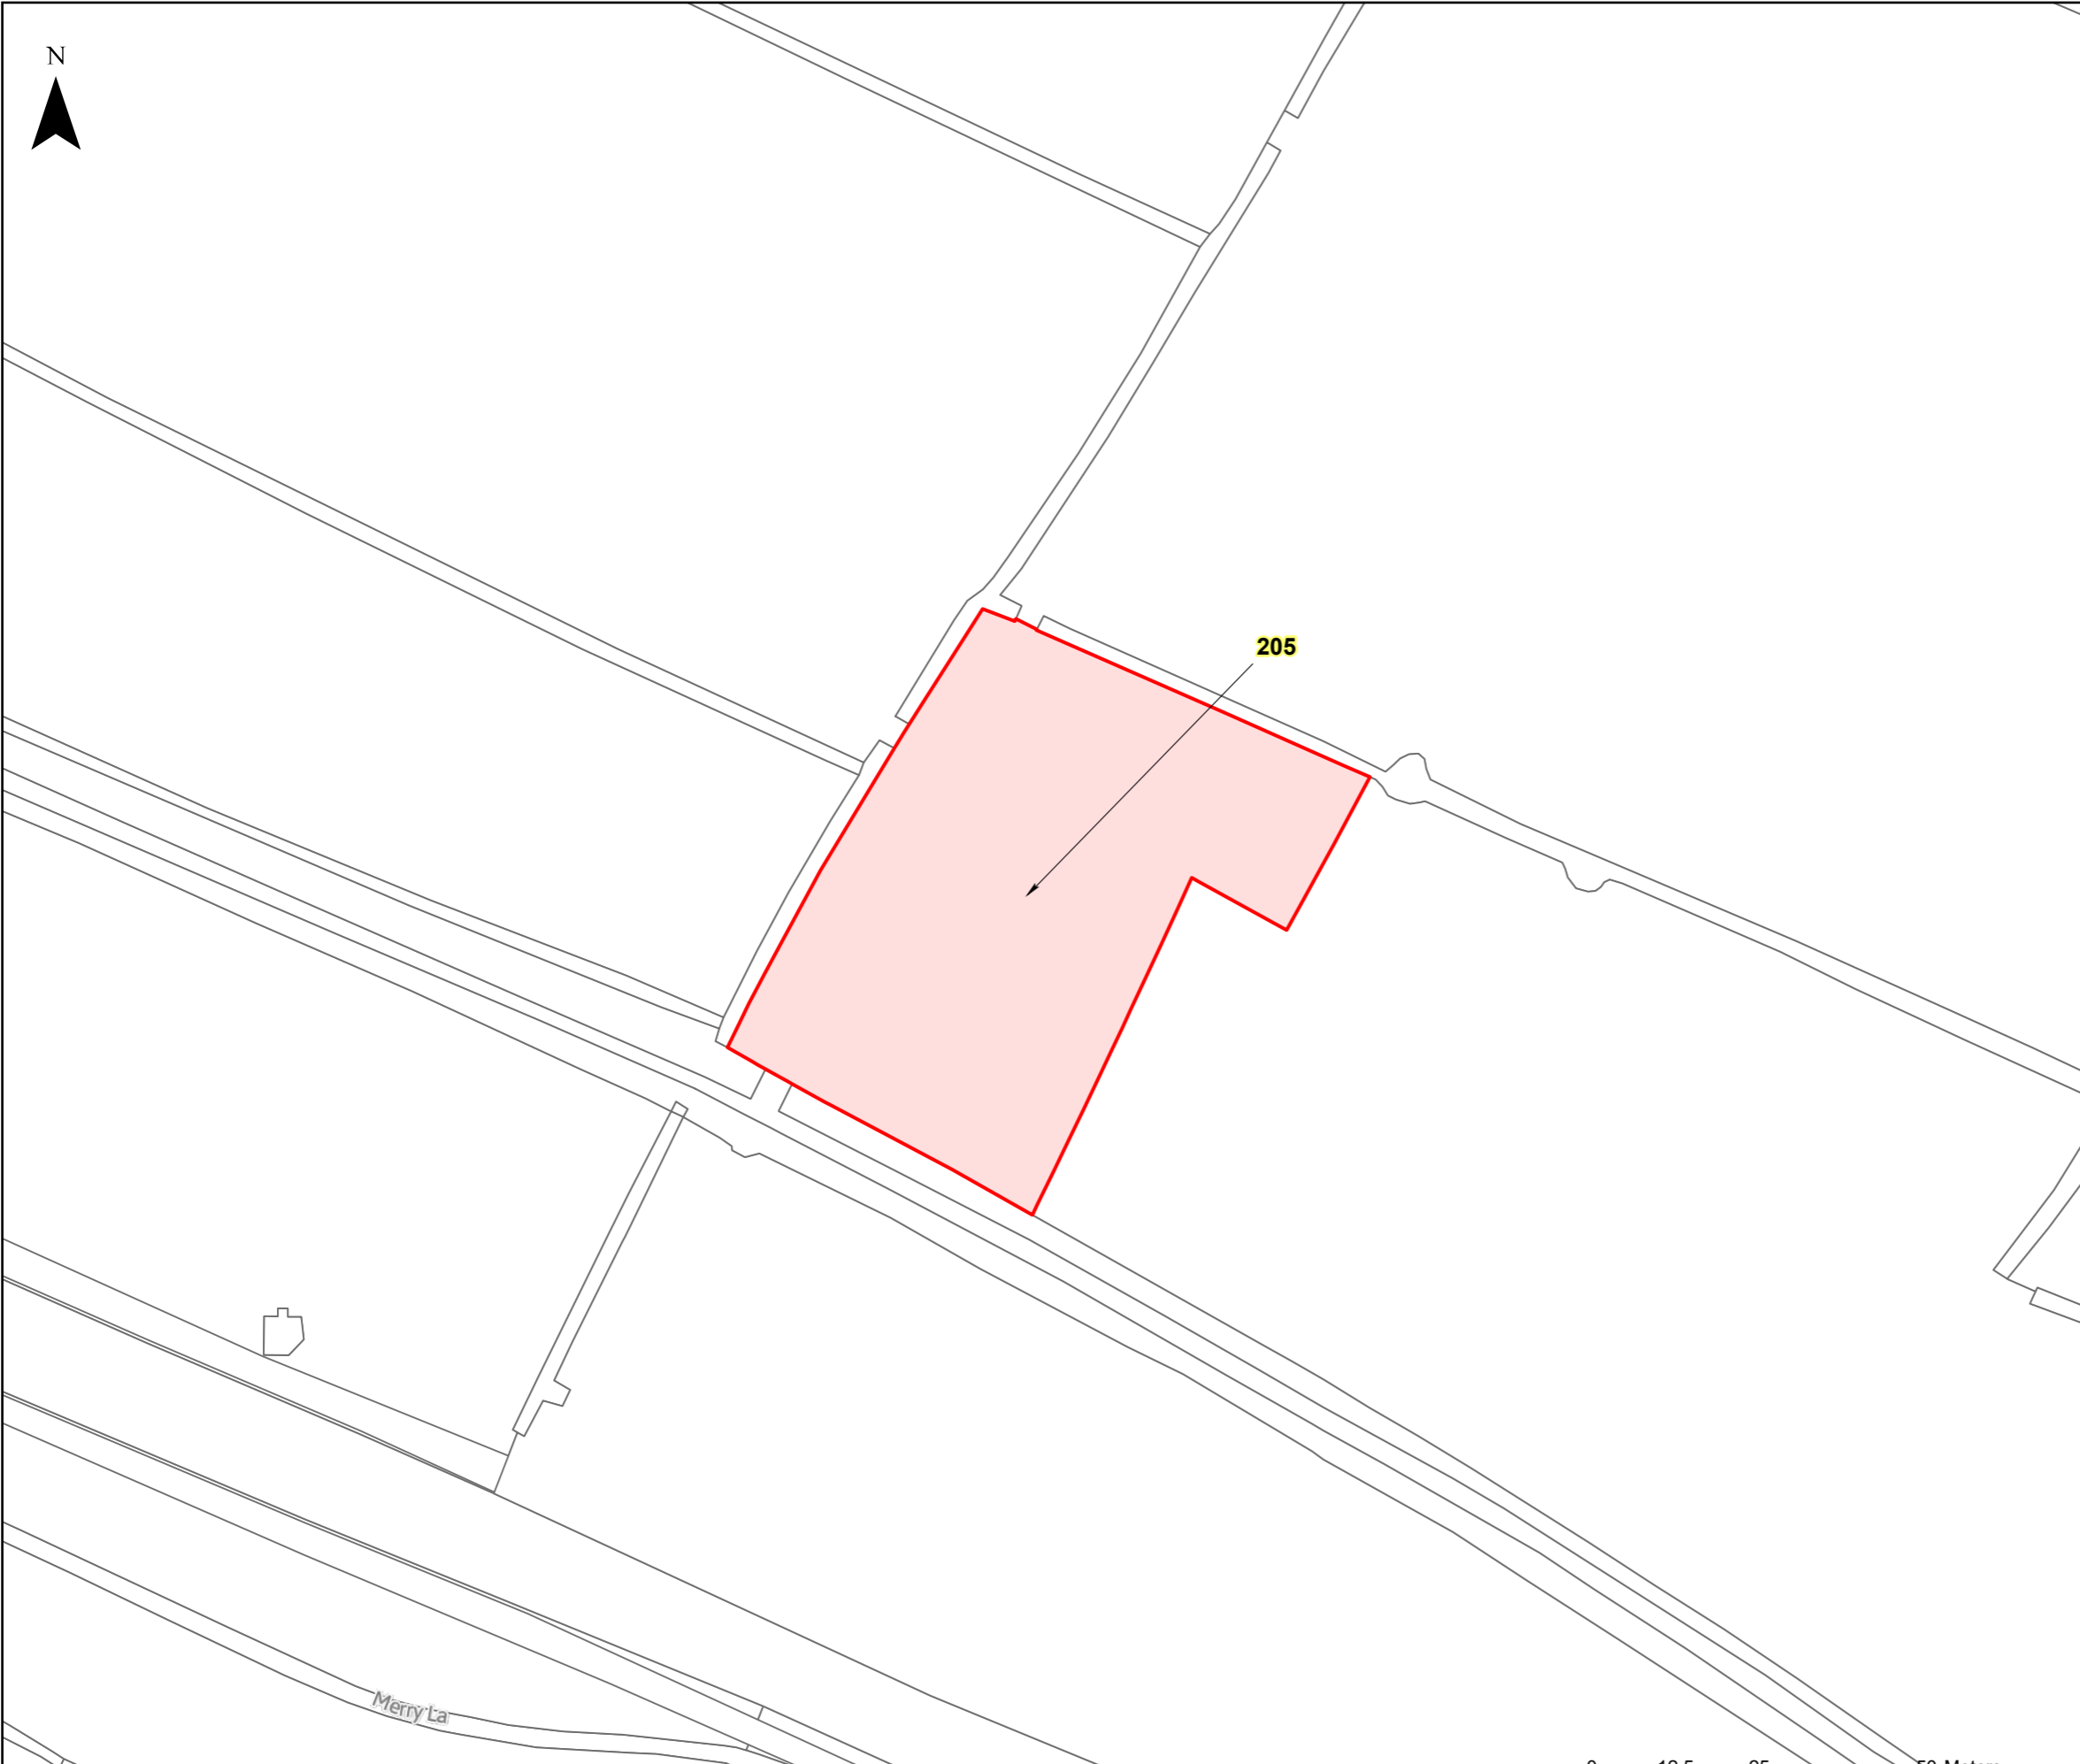

**LEGEND**


 GVD Plot

Coordinate System: British National Grid  
Projection: Transverse Mercator  
Datum: OSGB 1938  
Units: Metre  
Map Centre:  
335959E 145387N

Version:	Date:	Remarks:	Drawn:	Checked:
v1	08/02/2023	Published	RG	RS

SCALE: 1:1,000 PAPER SIZE: A3

Notes:  
This drawing is scaled at paper size A3, therefore any prints taken at different sizes will affect the accuracy of the measurement units and should not be scaled against.

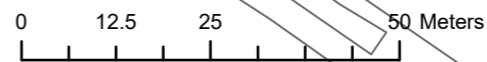




**HINKLEY C CONNECTION PROJECT**

Title  
**STAGE 7 - SECTION 3 PLOT PLAN**

Ref No: HINK-GVDS7-3-PLOT206 Plan: Plot Number 206

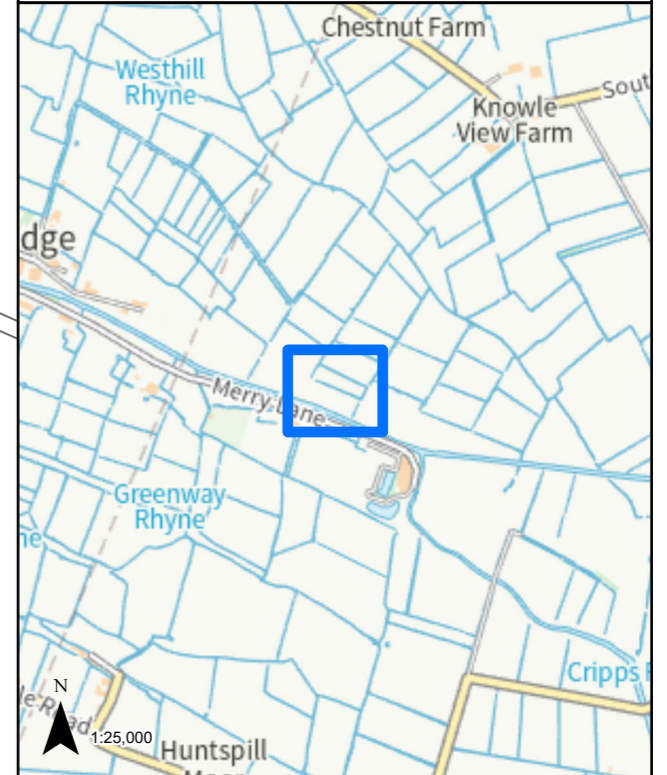

**LEGEND**

 GVD Plot

Coordinate System: British National Grid  
Projection: Transverse Mercator  
Datum: OSGB 1938  
Units: Metre  
Map Centre:  
335822E 145397N


Version:	Date:	Remarks:	Drawn:	Checked:
v1	08/02/2023	Published	RG	RS

SCALE: 1:1,000 PAPER SIZE: A3

Notes:  
This drawing is scaled at paper size A3, therefore any prints taken at different sizes will affect the accuracy of the measurement units and should not be scaled against.





The design, scale and layout shown on this plan are indicative. The dimensions for the apparatus are typical dimensions, and the actual apparatus to be provided may differ in style, model and size.  
BACKGROUND MAPPING INFORMATION HAS BEEN REPRODUCED FROM THE ORDNANCE SURVEY ON BEHALF OF THE CONTROLLER OF HER MAJESTY'S STATIONARY OFFICE. © CROWN COPYRIGHT ORDNANCE SURVEY NATIONAL GRID LICENSE NO. 100022488

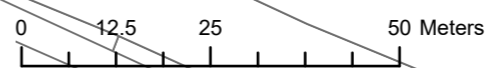

HINKLEY C CONNECTION PROJECT

Title  
**STAGE 7 - SECTION 3 PLOT PLAN**

Ref No: HINK-GVDS7-3-PLOT207 Plan: Plot Number 207

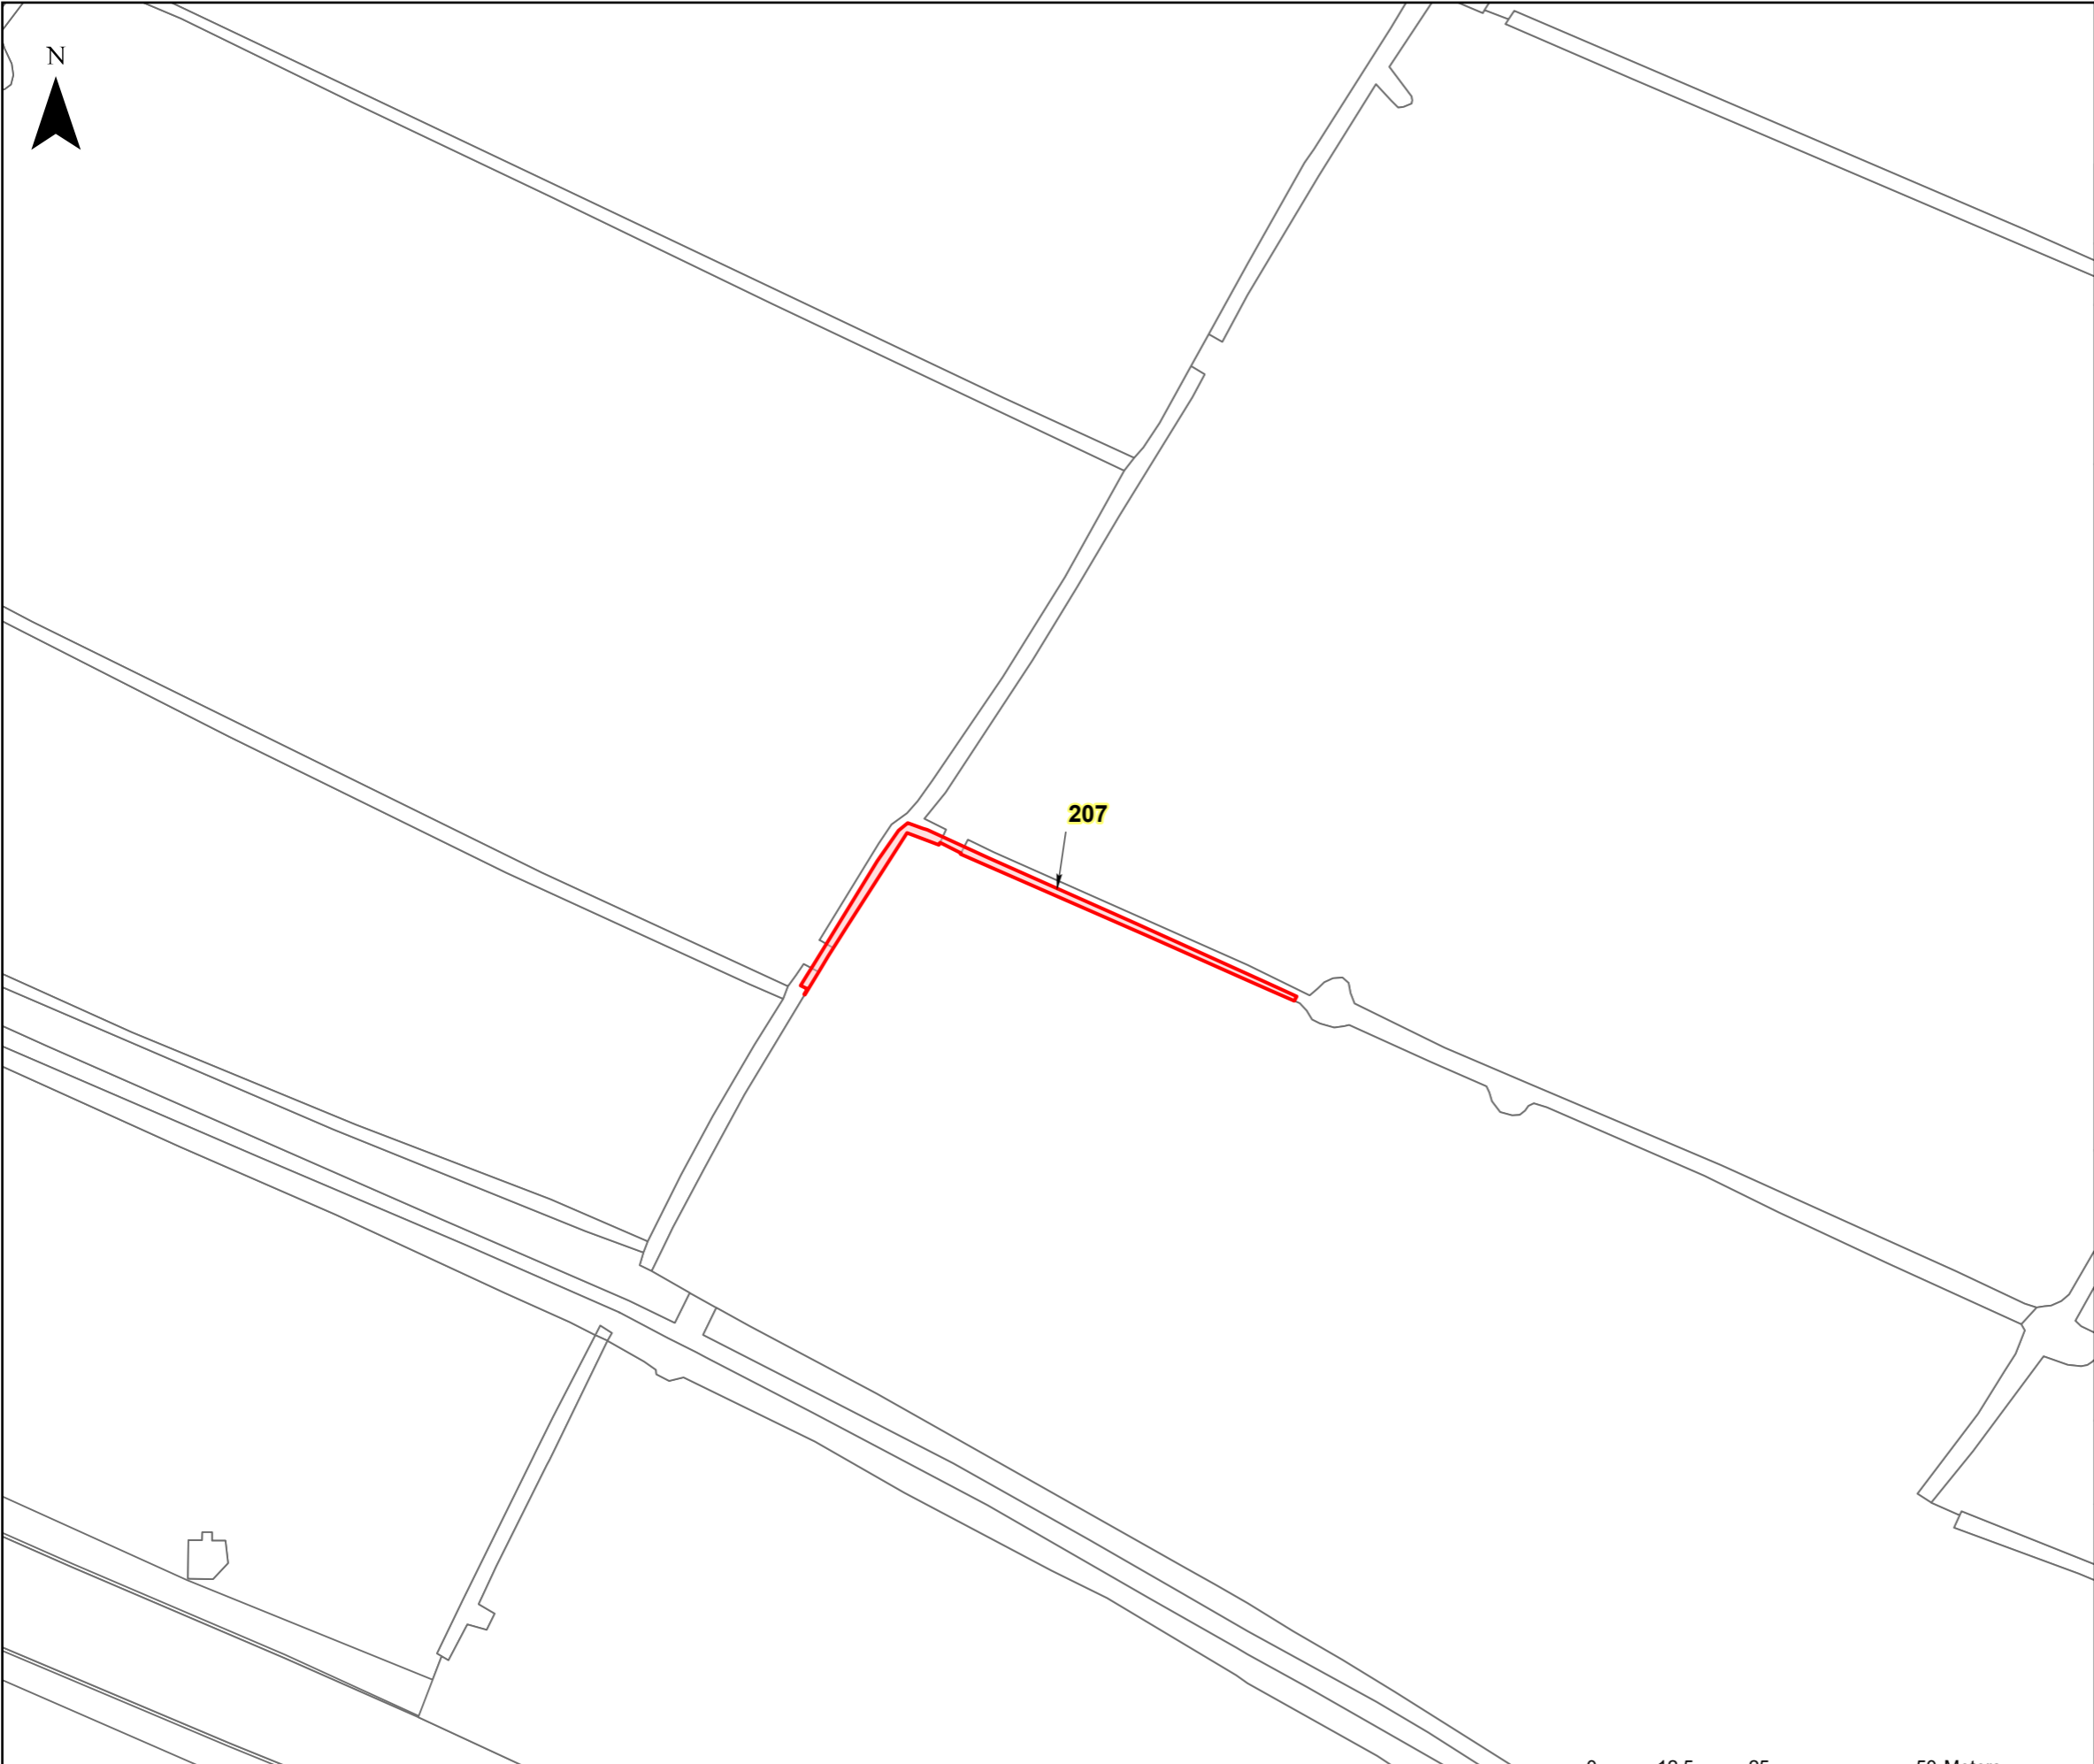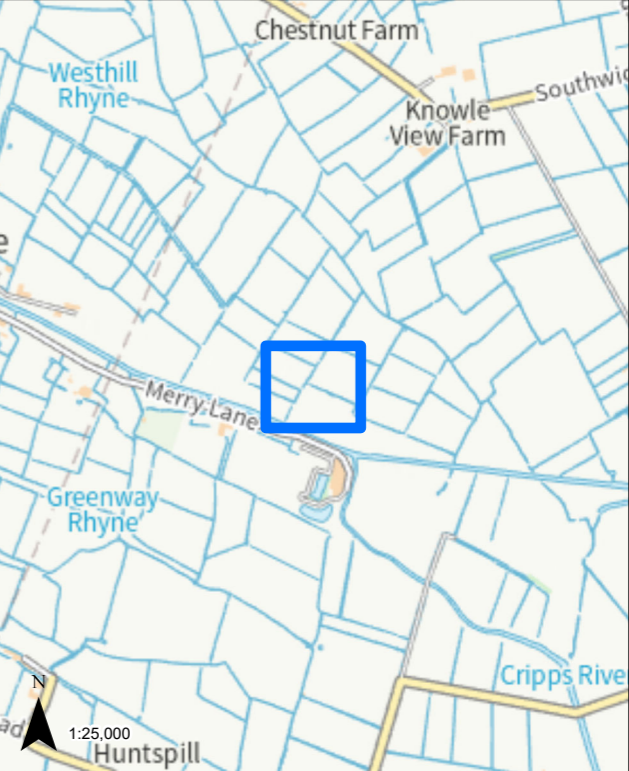


LEGEND  
[Red Box] GVD Plot

Coordinate System: British National Grid Projection: Transverse Mercator Datum: OSGB 1938 Units: Metre		Map Centre: 335970E 145420N		
Version:	Date:	Remarks:	Drawn:	Checked:
v1	08/02/2023	Published	RG	RS

SCALE: 1:1,000 PAPER SIZE: A3

Notes:  
This drawing is scaled at paper size A3, therefore any prints taken at different sizes will affect the accuracy of the measurement units and should not be scaled against.

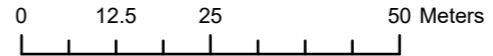



The design, scale and layout shown on this plan are indicative. The dimensions for the apparatus are typical dimensions, and the actual apparatus to be provided may differ in style, model and size.  
BACKGROUND MAPPING INFORMATION HAS BEEN REPRODUCED FROM THE ORDNANCE SURVEY ON BEHALF OF THE CONTROLLER OF HER MAJESTY'S STATIONARY OFFICE. © CROWN COPYRIGHT ORDNANCE SURVEY NATIONAL GRID LICENSE NO. 100022488



HINKLEY C CONNECTION PROJECT

Title  
**STAGE 7 - SECTION 3 PLOT PLAN**

Ref No: HINK-GVDS7-3-PLOT208 Plan: Plot Number 208

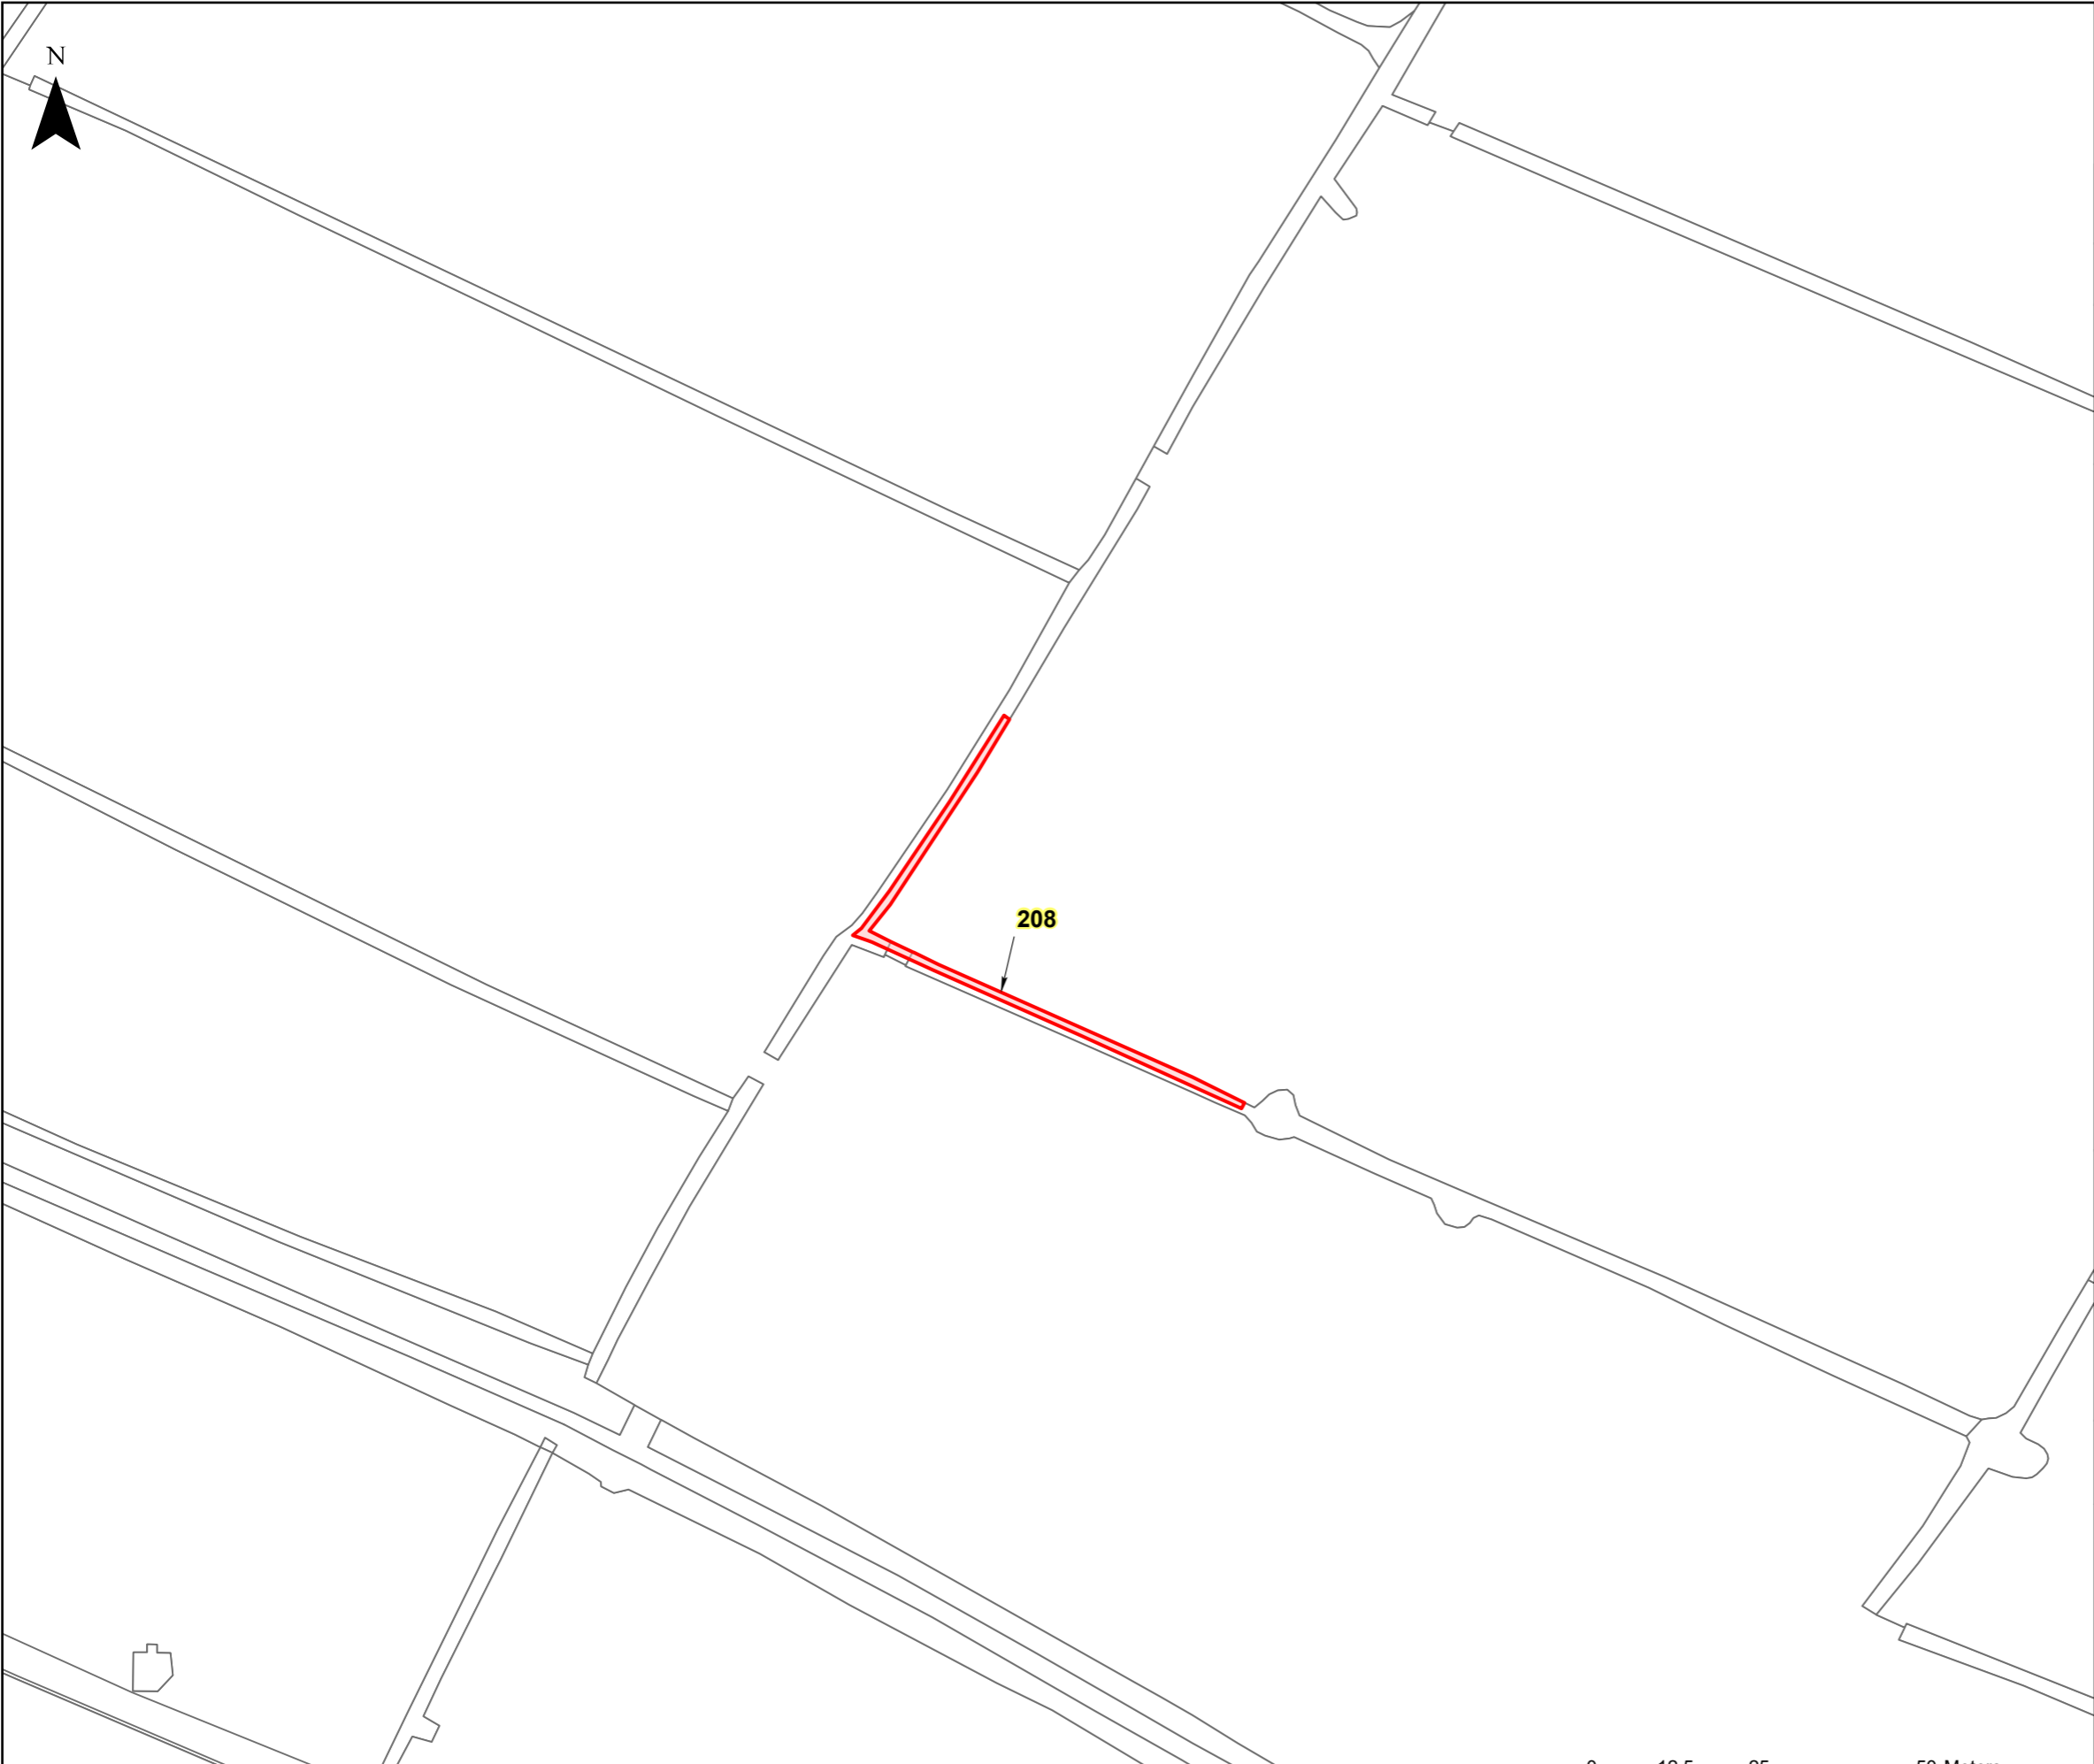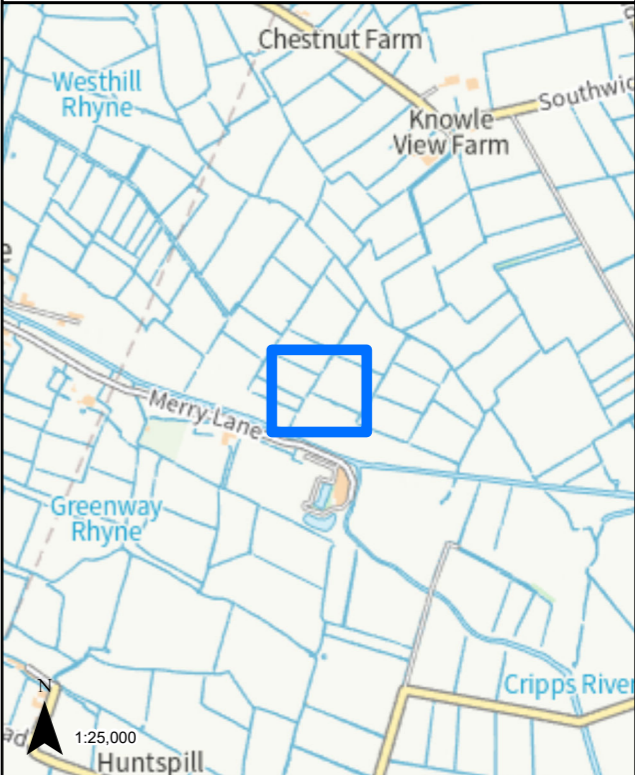

208

LEGEND


GVD Plot

Coordinate System: British National Grid  
Projection: Transverse Mercator  
Datum: OSGB 1938  
Units: Metre  
Map Centre:  
335978E 145437N


Version:	Date:	Remarks:	Drawn:	Checked:
v1	08/02/2023	Published	RG	RS

SCALE: 1:1,000 PAPER SIZE: A3

Notes:  
This drawing is scaled at paper size A3, therefore any prints taken at different sizes will affect the accuracy of the measurement units and should not be scaled against.

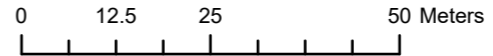

The design, scale and layout shown on this plan are indicative. The dimensions for the apparatus are typical dimensions, and the actual apparatus to be provided may differ in style, model and size.  
BACKGROUND MAPPING INFORMATION HAS BEEN REPRODUCED FROM THE ORDNANCE SURVEY ON BEHALF OF THE CONTROLLER OF HER MAJESTY'S STATIONARY OFFICE. © CROWN COPYRIGHT ORDNANCE SURVEY NATIONAL GRID LICENSE NO. 100022488

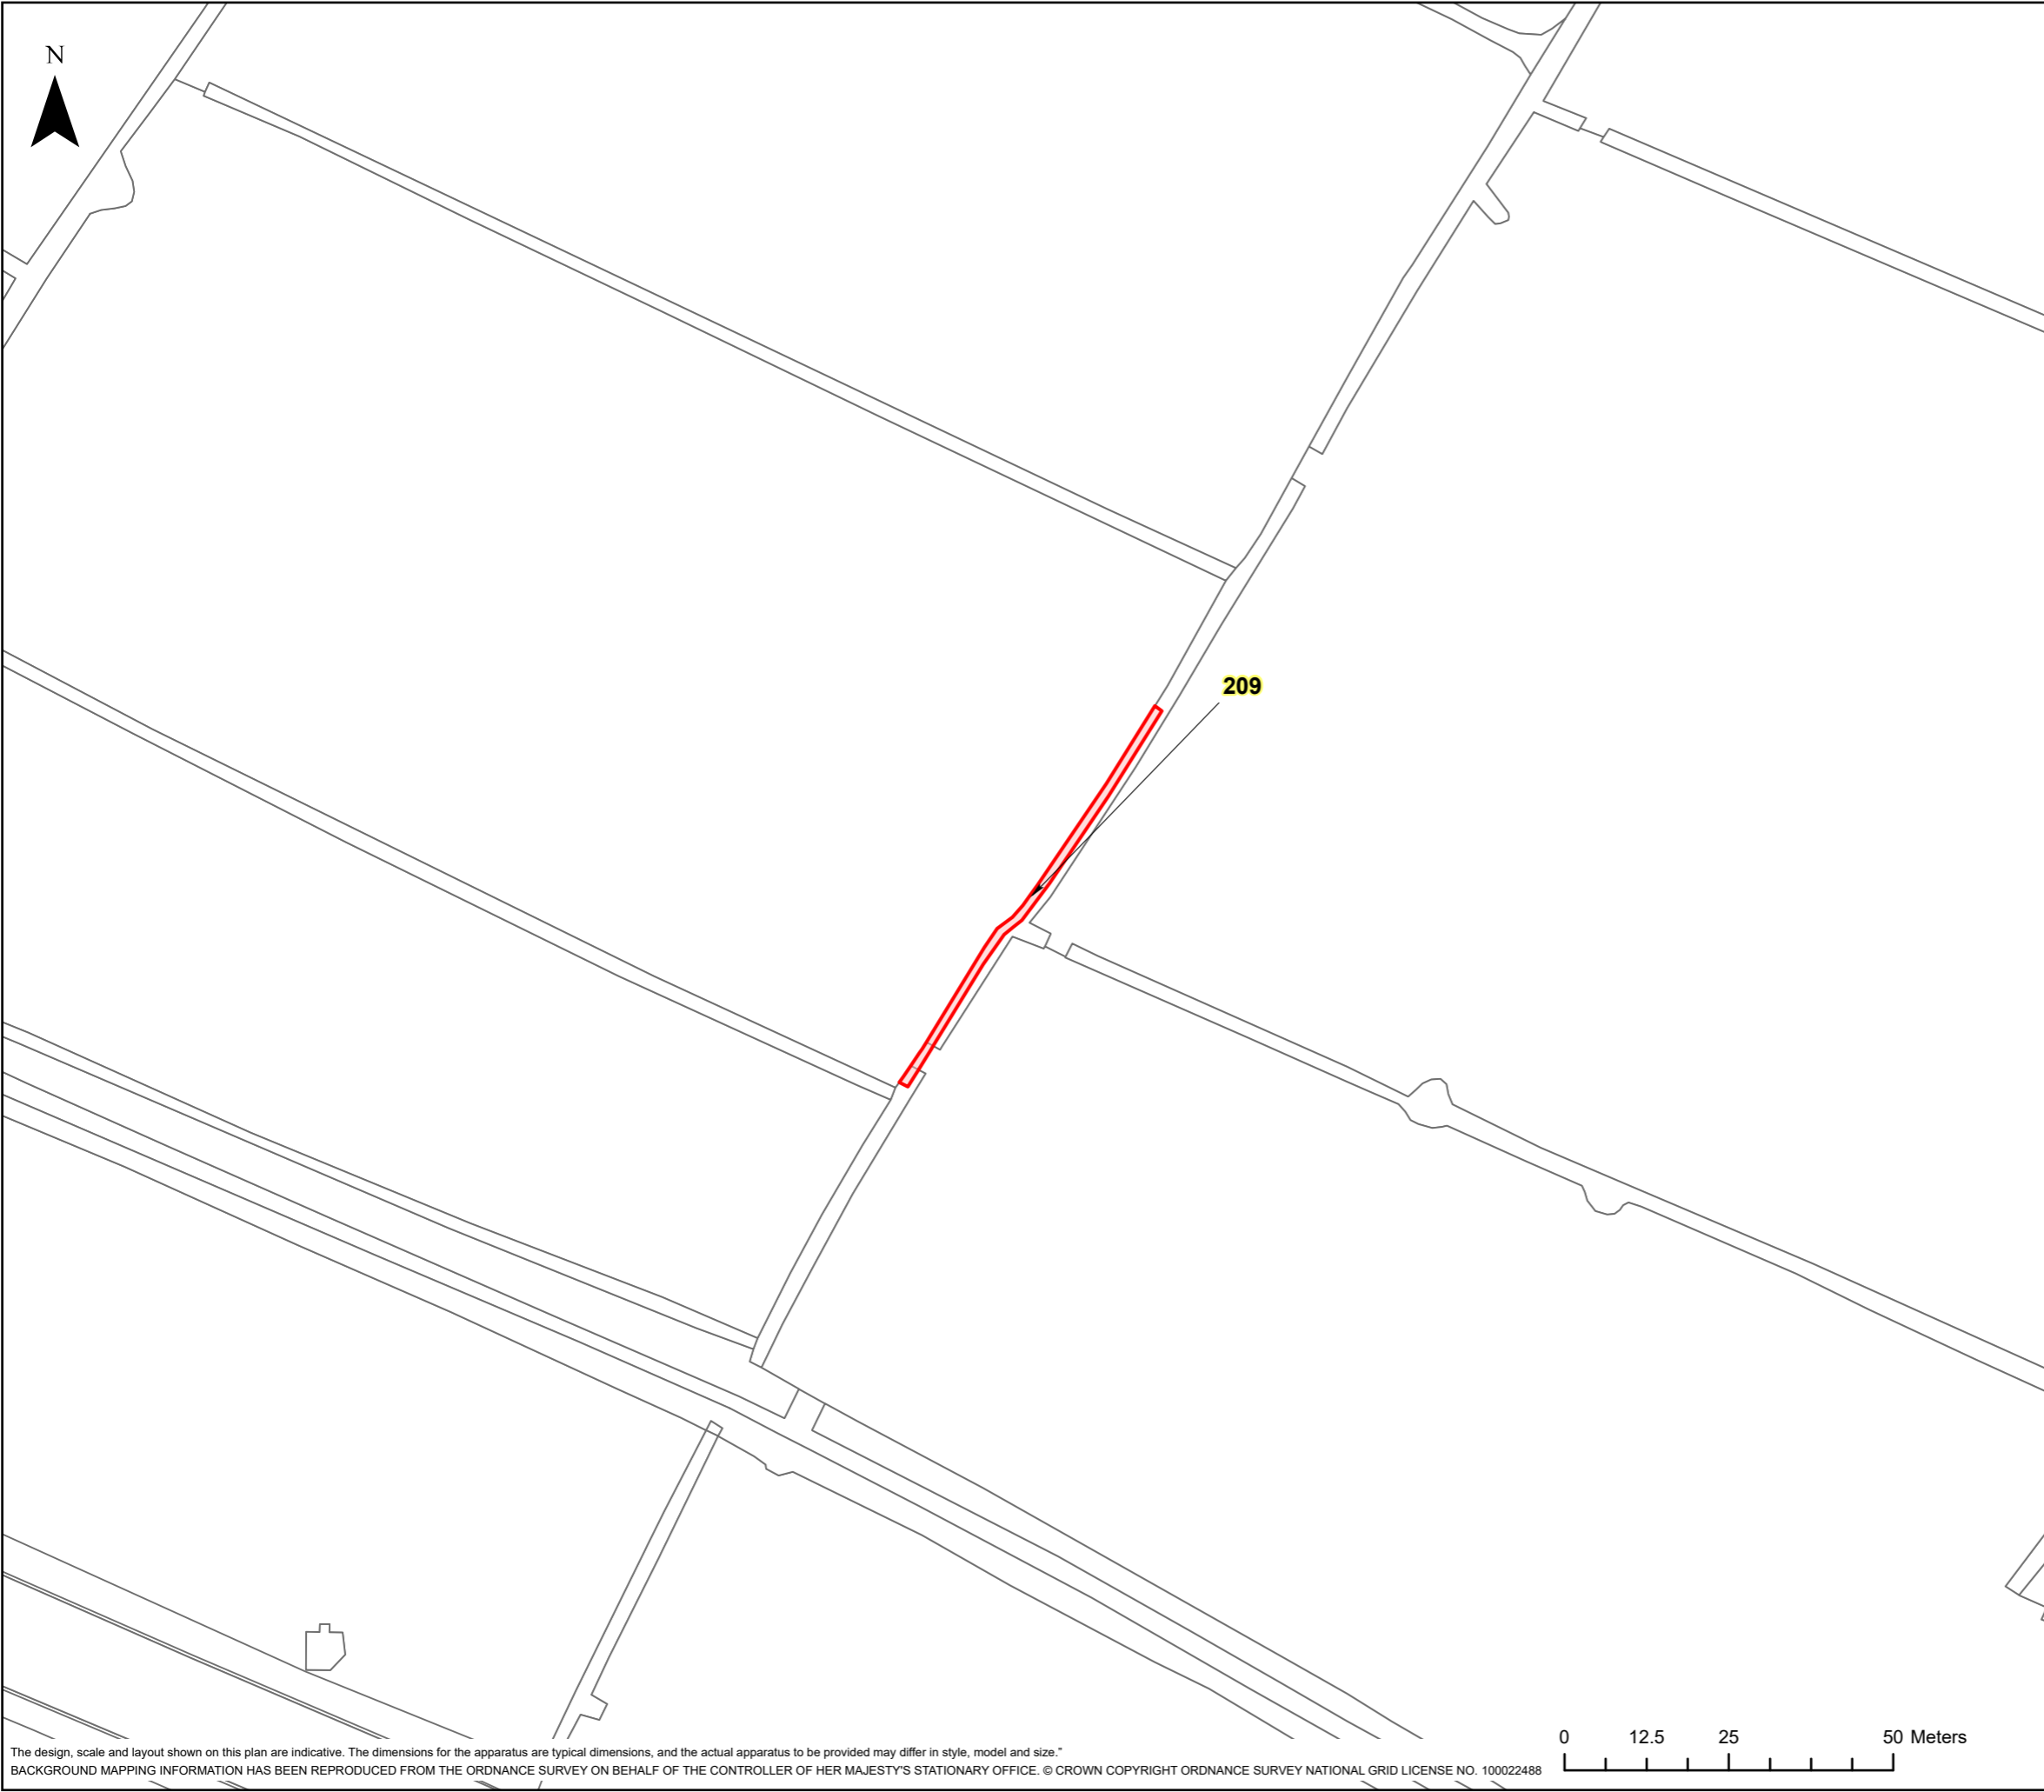


**nationalgrid**

**HINKLEY C CONNECTION PROJECT**

Title  
**STAGE 7 - SECTION 3 PLOT PLAN**

Ref No: HINK-GVDS7-3-PLOT209	Plan: Plot Number 209
---------------------------------	--------------------------

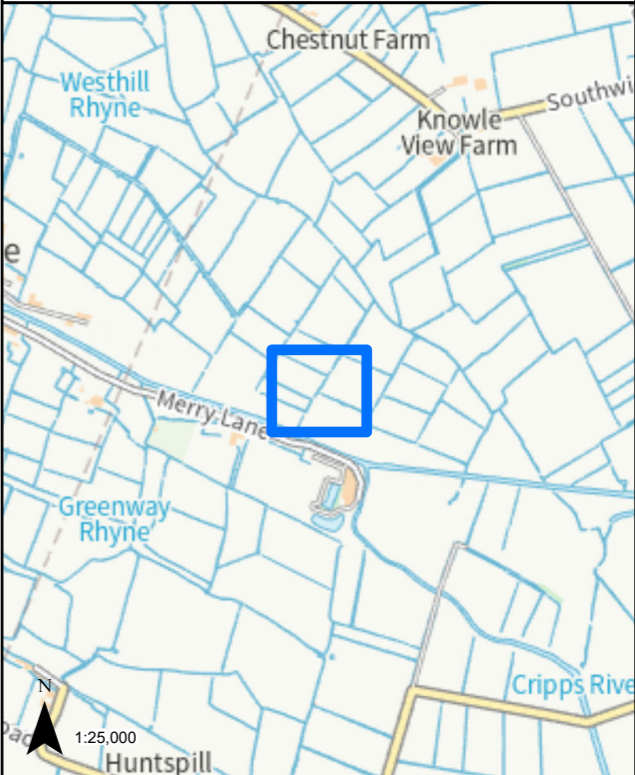

**LEGEND**


GVD Plot

Coordinate System: British National Grid Projection: Transverse Mercator Datum: OSGB 1938 Units: Metre	Map Centre: 335952E 145438N
---	--------------------------------


Version:	Date:	Remarks:	Drawn:	Checked:
v1	08/02/2023	Published	RG	RS


<b>SCALE:</b> 1:1,000	<b>PAPER SIZE:</b> A3
-----------------------	-----------------------

Notes:  
This drawing is scaled at paper size A3, therefore any prints taken at different sizes will affect the accuracy of the measurement units and should not be scaled against.



The design, scale and layout shown on this plan are indicative. The dimensions for the apparatus are typical dimensions, and the actual apparatus to be provided may differ in style, model and size.  
BACKGROUND MAPPING INFORMATION HAS BEEN REPRODUCED FROM THE ORDNANCE SURVEY ON BEHALF OF THE CONTROLLER OF HER MAJESTY'S STATIONARY OFFICE. © CROWN COPYRIGHT ORDNANCE SURVEY NATIONAL GRID LICENSE NO. 100022488

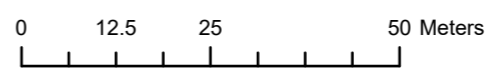

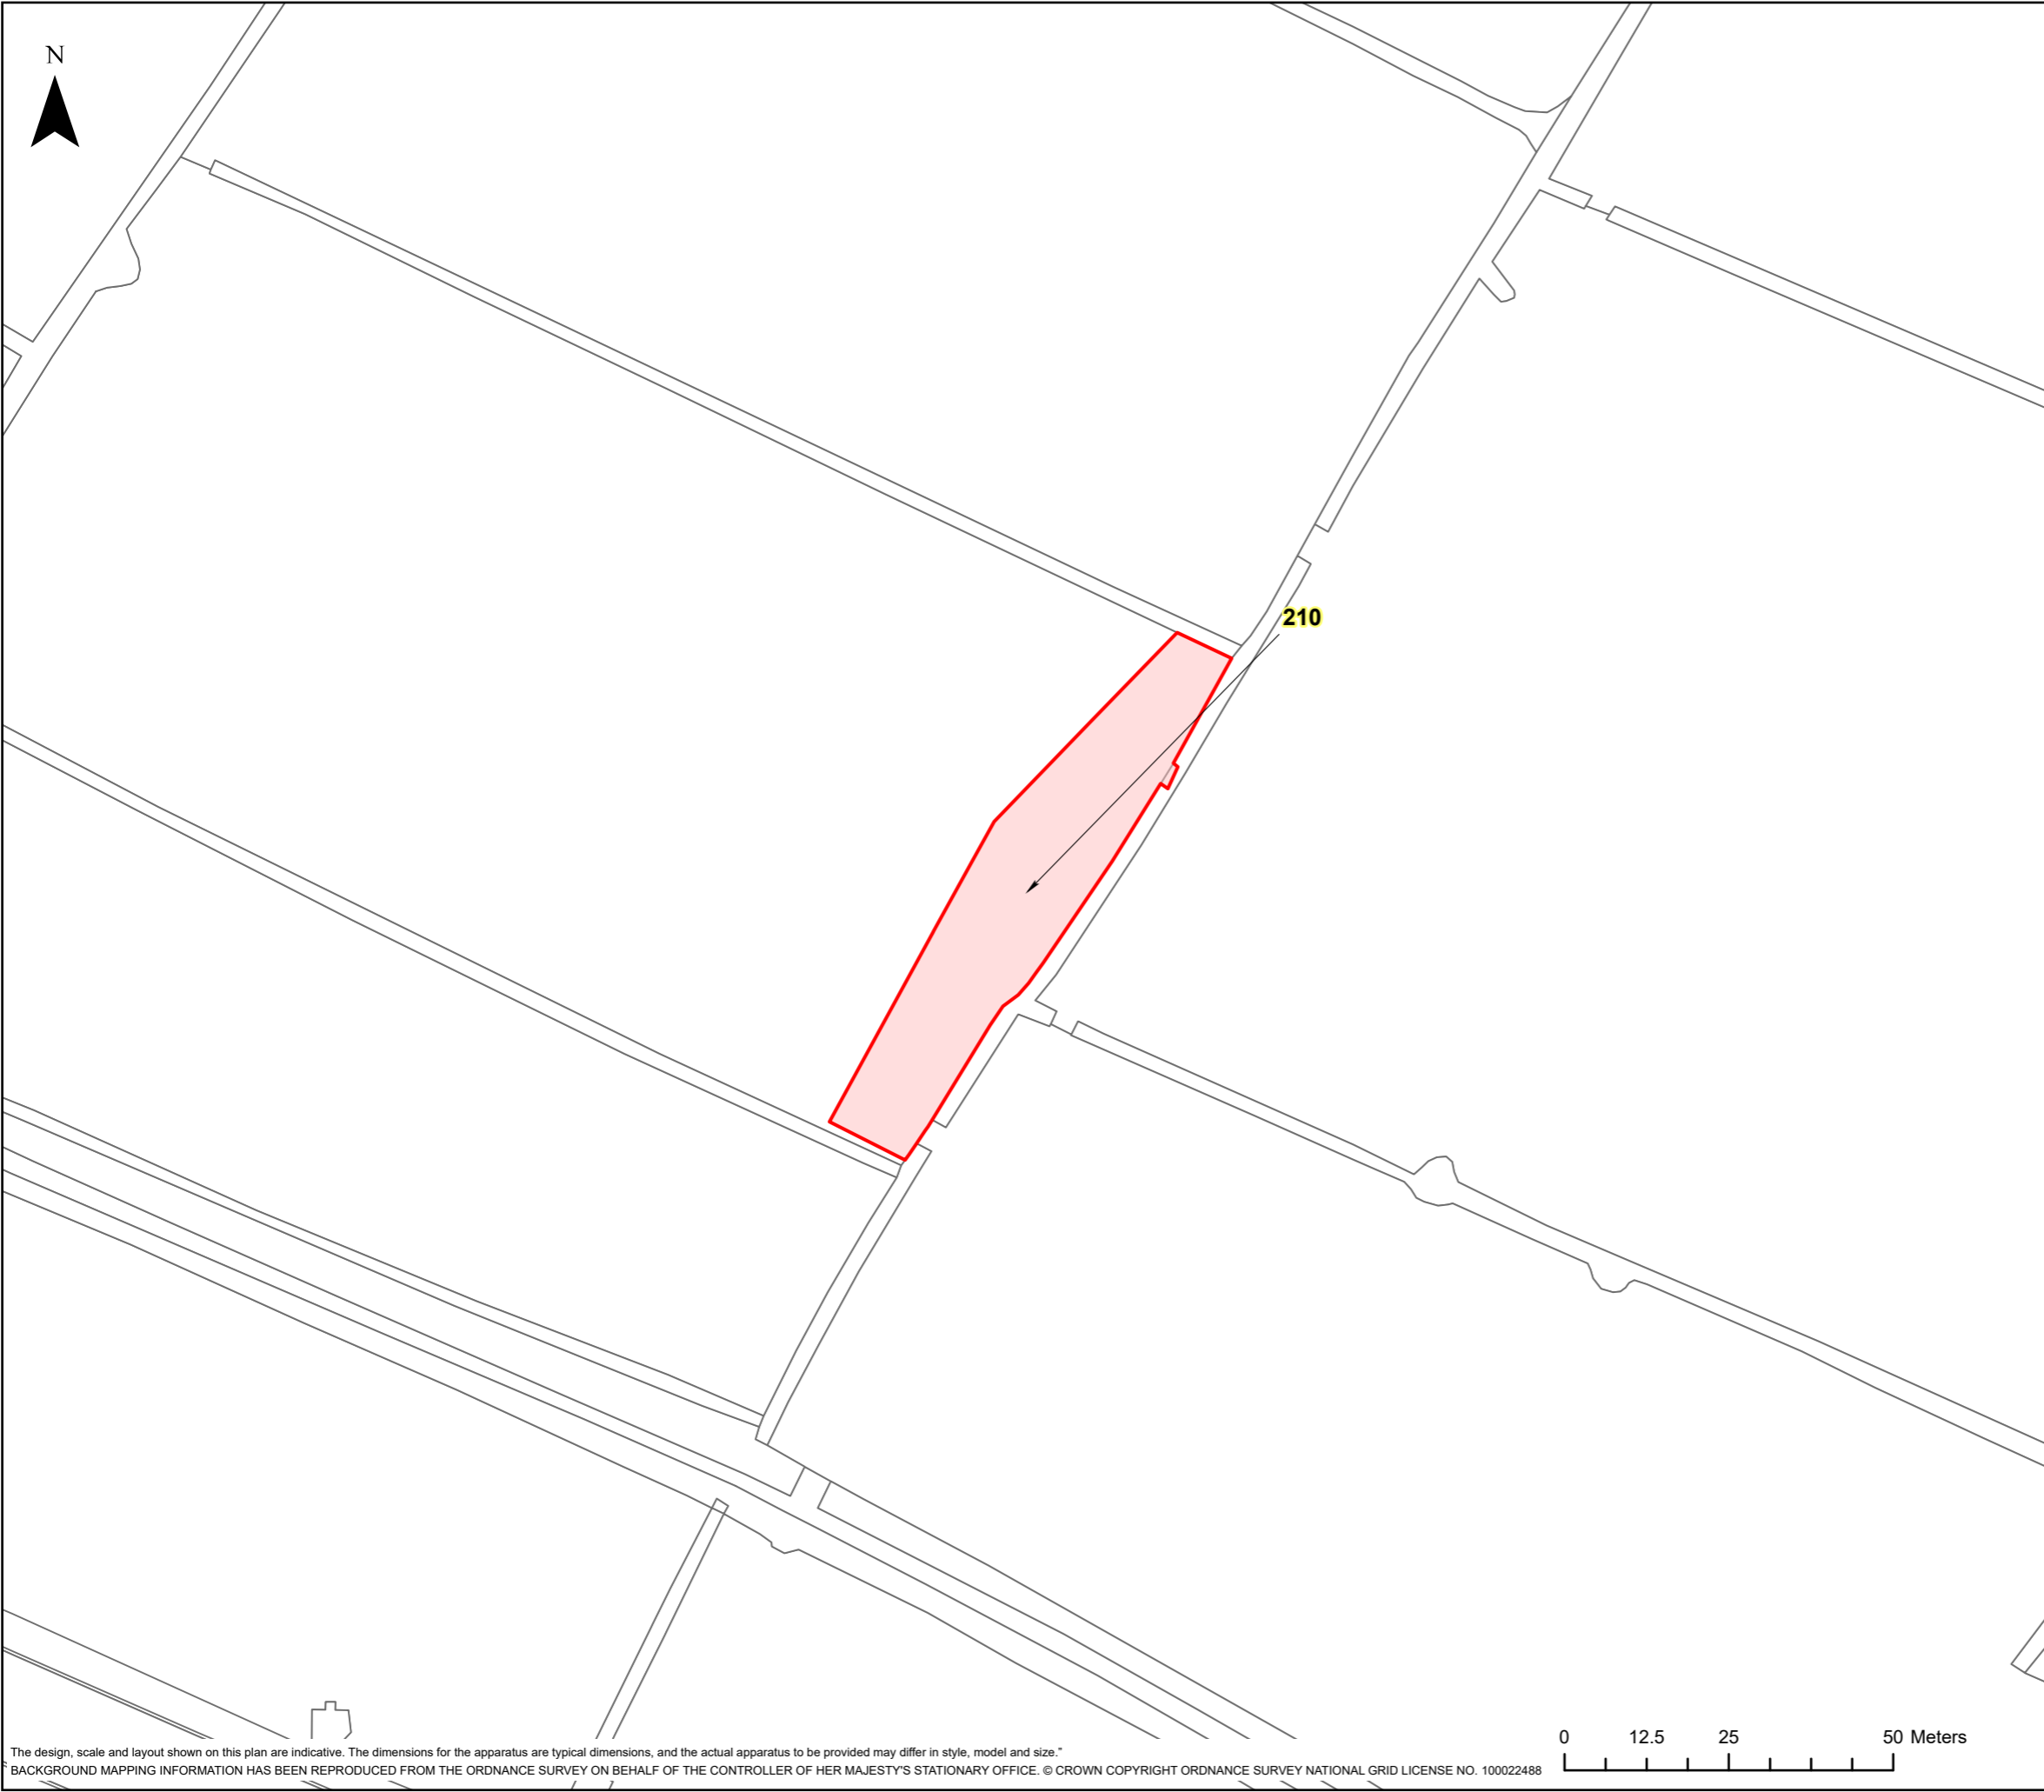


**nationalgrid**

**HINKLEY C CONNECTION PROJECT**

Title  
**STAGE 7 - SECTION 3 PLOT PLAN**

Ref No:  
HINK-GVDS7-3-PLOT210

Plan:  
Plot Number 210

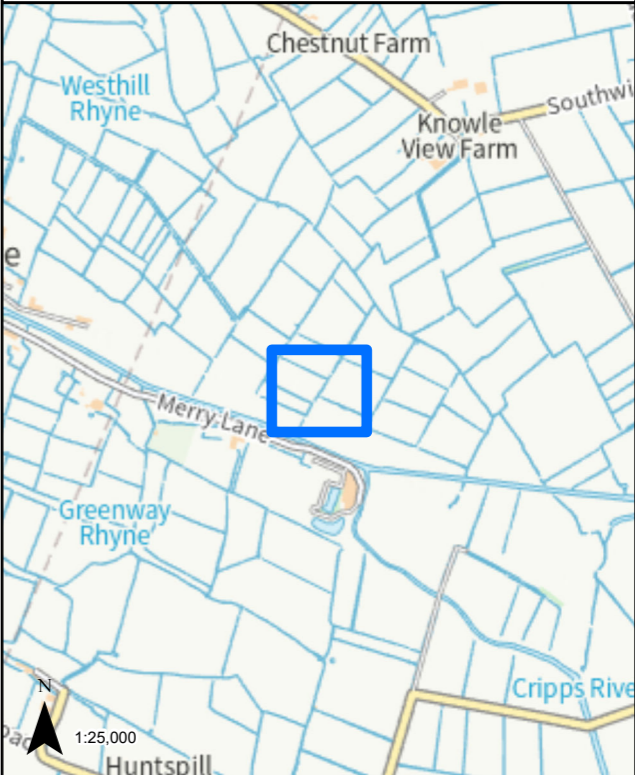

**LEGEND**

GVD Plot


Coordinate System: British National Grid  
Projection: Transverse Mercator  
Datum: OSGB 1938  
Units: Metre

Map Centre:  
335951E 145450N


Version:	Date:	Remarks:	Drawn:	Checked:
v1	08/02/2023	Published	RG	RS

SCALE: 1:1,000      PAPER SIZE: A3

Notes:  
This drawing is scaled at paper size A3, therefore any prints taken at different sizes will affect the accuracy of the measurement units and should not be scaled against.

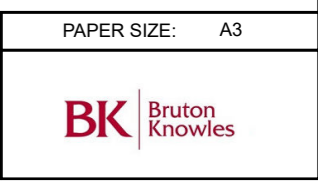

The design, scale and layout shown on this plan are indicative. The dimensions for the apparatus are typical dimensions, and the actual apparatus to be provided may differ in style, model and size.  
BACKGROUND MAPPING INFORMATION HAS BEEN REPRODUCED FROM THE ORDNANCE SURVEY ON BEHALF OF THE CONTROLLER OF HER MAJESTY'S STATIONARY OFFICE. © CROWN COPYRIGHT ORDNANCE SURVEY NATIONAL GRID LICENSE NO. 100022488


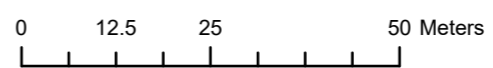




**HINKLEY C CONNECTION PROJECT**

Title  
**STAGE 7 - SECTION 3 PLOT PLAN**

Ref No: HINK-GVDS7-3-PLOT211 Plan: Plot Number 211

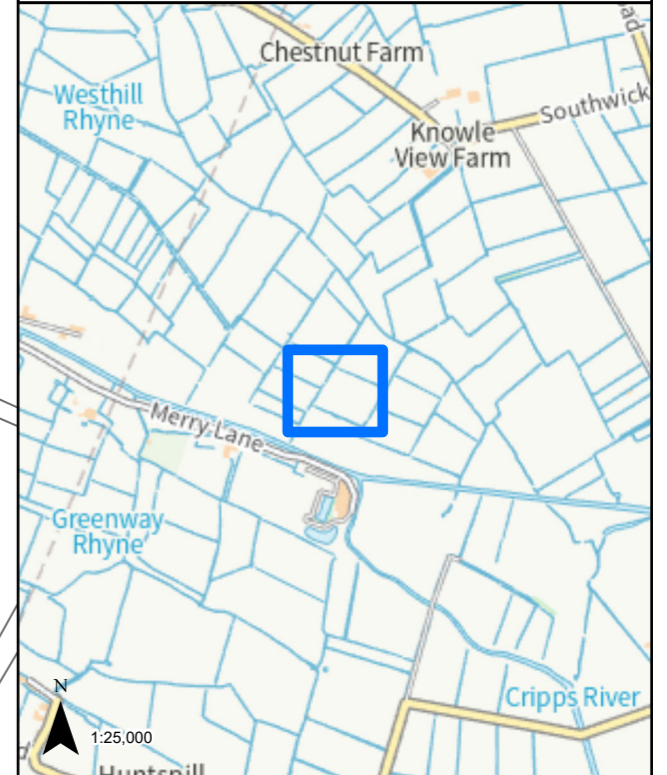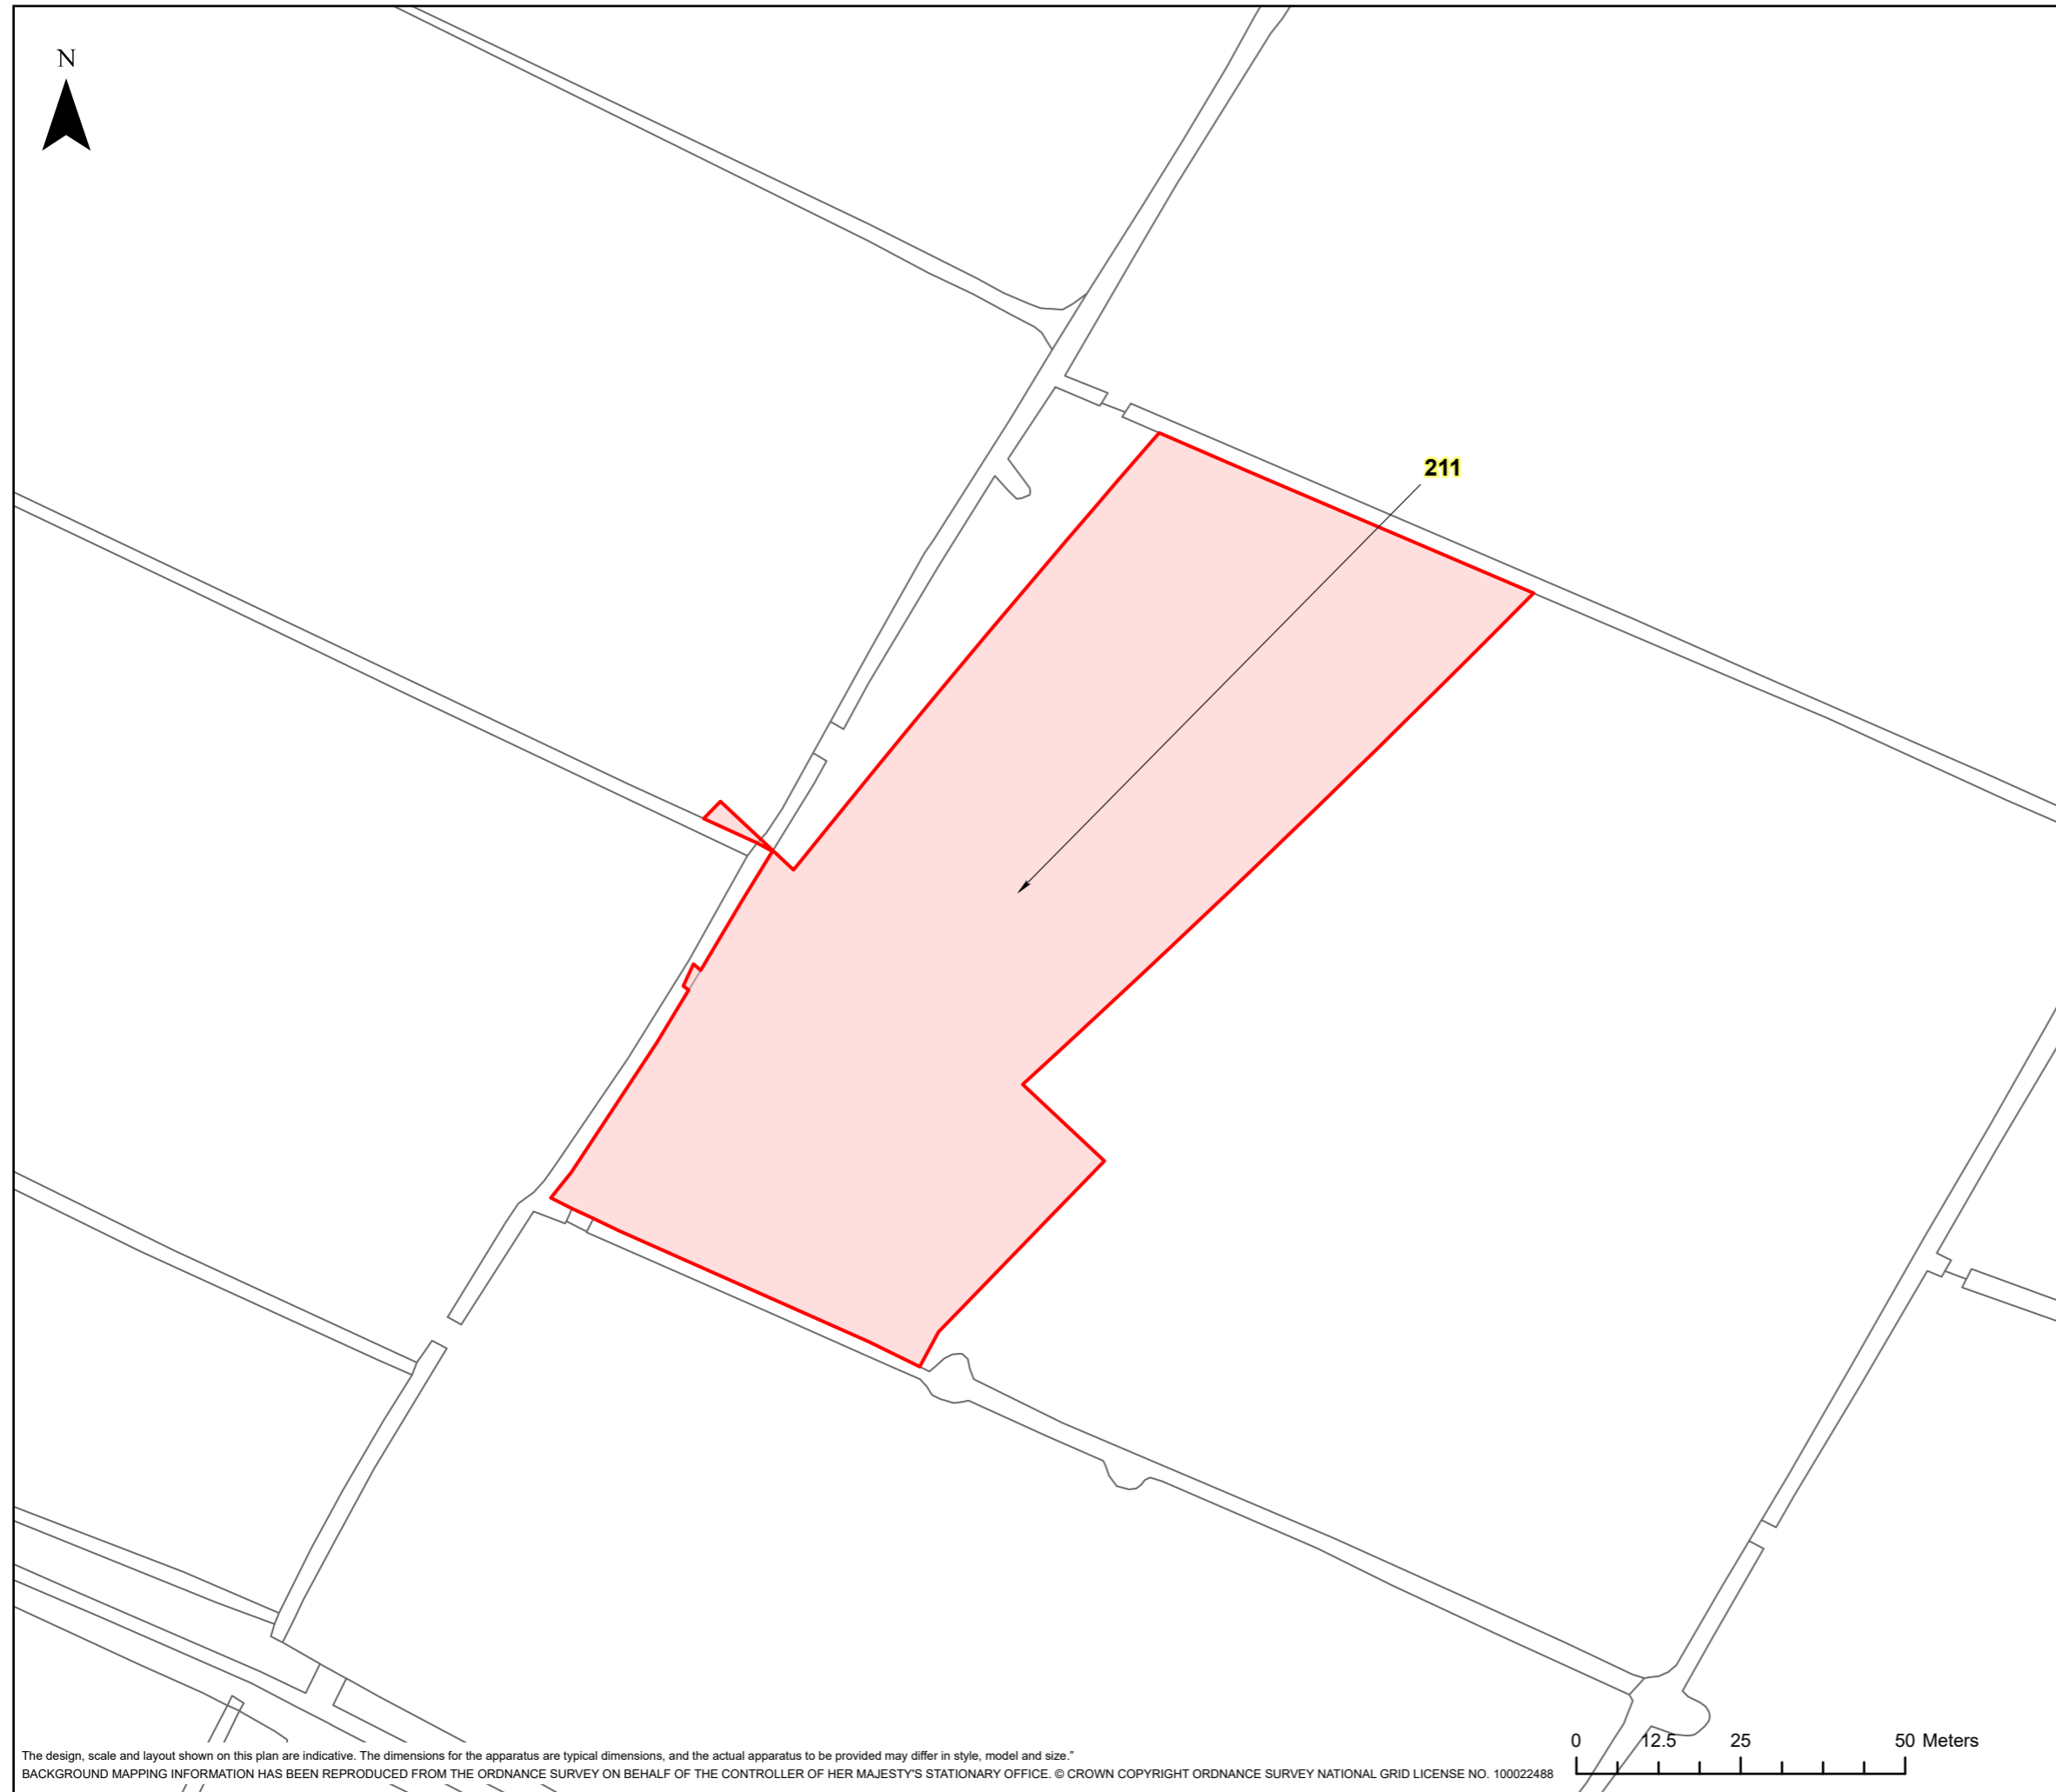

**LEGEND**


 GVD Plot

Coordinate System: British National Grid  
Projection: Transverse Mercator  
Datum: OSGB 1938  
Units: Metre  
Map Centre:  
336026E 145480N

Version:	Date:	Remarks:	Drawn:	Checked:
v1	08/02/2023	Published	RG	RS

SCALE: 1:1,000 PAPER SIZE: A3


Notes:  
This drawing is scaled at paper size A3, therefore any prints taken at different sizes will affect the accuracy of the measurement units and should not be scaled against.

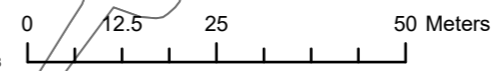

HINKLEY C CONNECTION PROJECT

Title  
**STAGE 7 - SECTION 3 PLOT PLAN**

Ref No: HINK-GVDS7-3-PLOT212 Plan: Plot Number 212

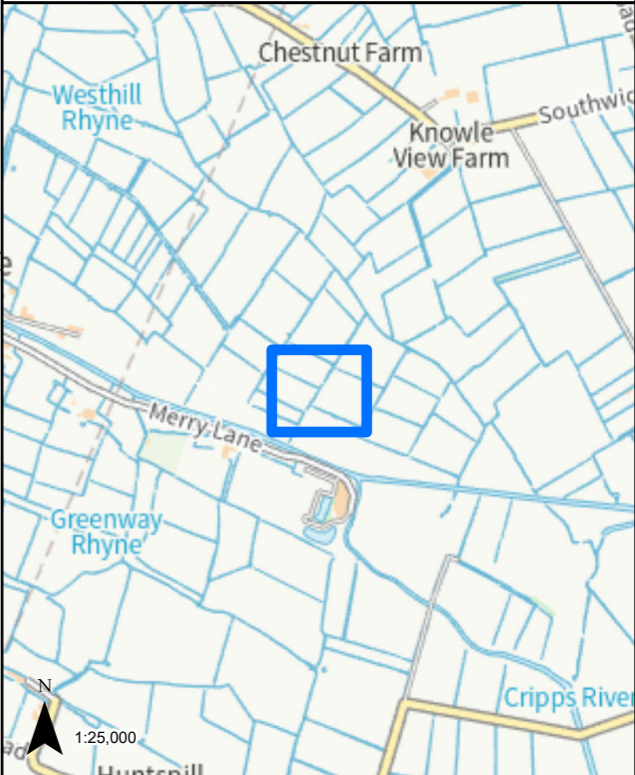

LEGEND



 GVD Plot

Coordinate System: British National Grid  
Projection: Transverse Mercator  
Datum: OSGB 1938  
Units: Metre  
Map Centre:  
335978E 145480N

Version:	Date:	Remarks:	Drawn:	Checked:
v1	08/02/2023	Published	RG	RS

SCALE: 1:1,000 PAPER SIZE: A3

Notes:  
This drawing is scaled at paper size A3, therefore any prints taken at different sizes will affect the accuracy of the measurement units and should not be scaled against.

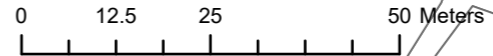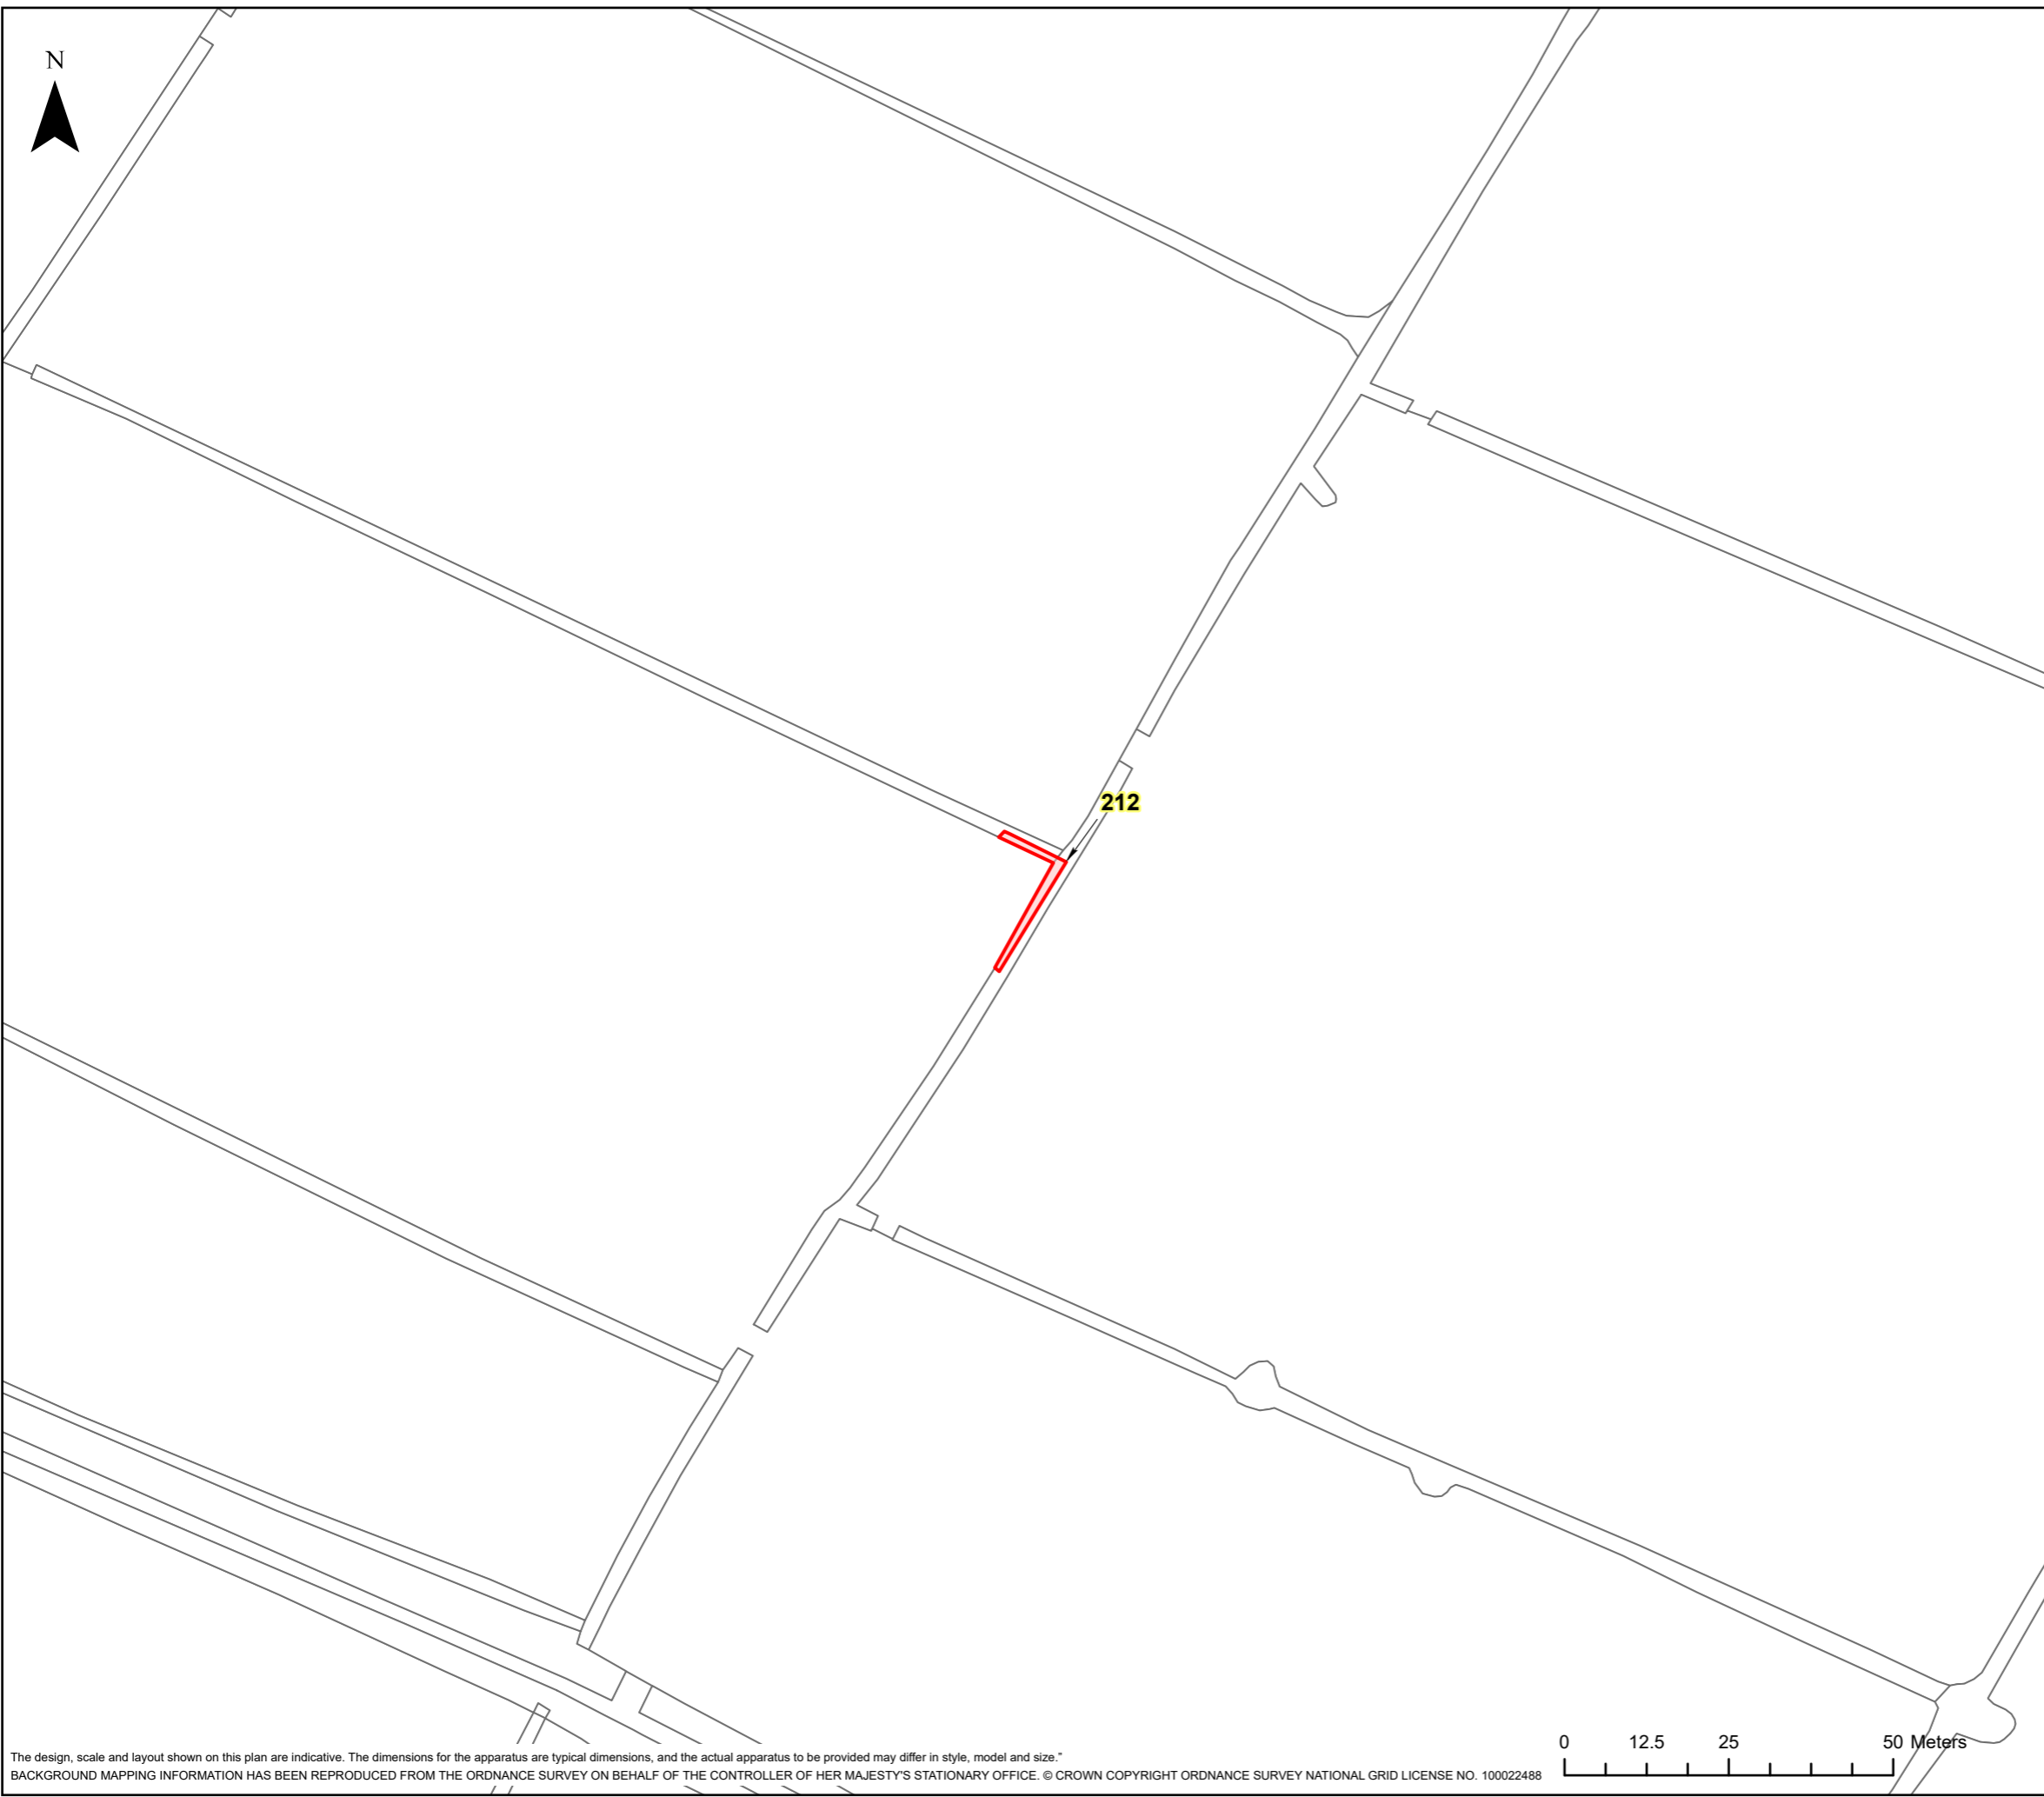


The design, scale and layout shown on this plan are indicative. The dimensions for the apparatus are typical dimensions, and the actual apparatus to be provided may differ in style, model and size.  
BACKGROUND MAPPING INFORMATION HAS BEEN REPRODUCED FROM THE ORDNANCE SURVEY ON BEHALF OF THE CONTROLLER OF HER MAJESTY'S STATIONARY OFFICE. © CROWN COPYRIGHT ORDNANCE SURVEY NATIONAL GRID LICENSE NO. 100022488

HINKLEY C CONNECTION PROJECT

Title  
**STAGE 7 - SECTION 3 PLOT PLAN**

Ref No: HINK-GVDS7-3-PLOT213 Plan: Plot Number 213

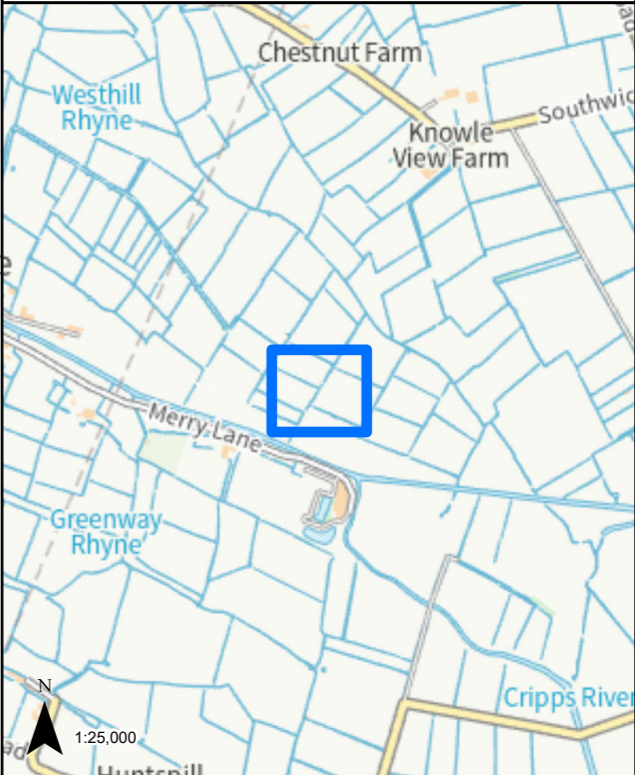

LEGEND



 GVD Plot

Coordinate System: British National Grid  
Projection: Transverse Mercator  
Datum: OSGB 1938  
Units: Metre  
Map Centre:  
335979E 145480N

Version:	Date:	Remarks:	Drawn:	Checked:
v1	08/02/2023	Published	RG	RS

SCALE: 1:1,000 PAPER SIZE: A3

Notes:  
This drawing is scaled at paper size A3, therefore any prints taken at different sizes will affect the accuracy of the measurement units and should not be scaled against.

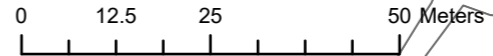
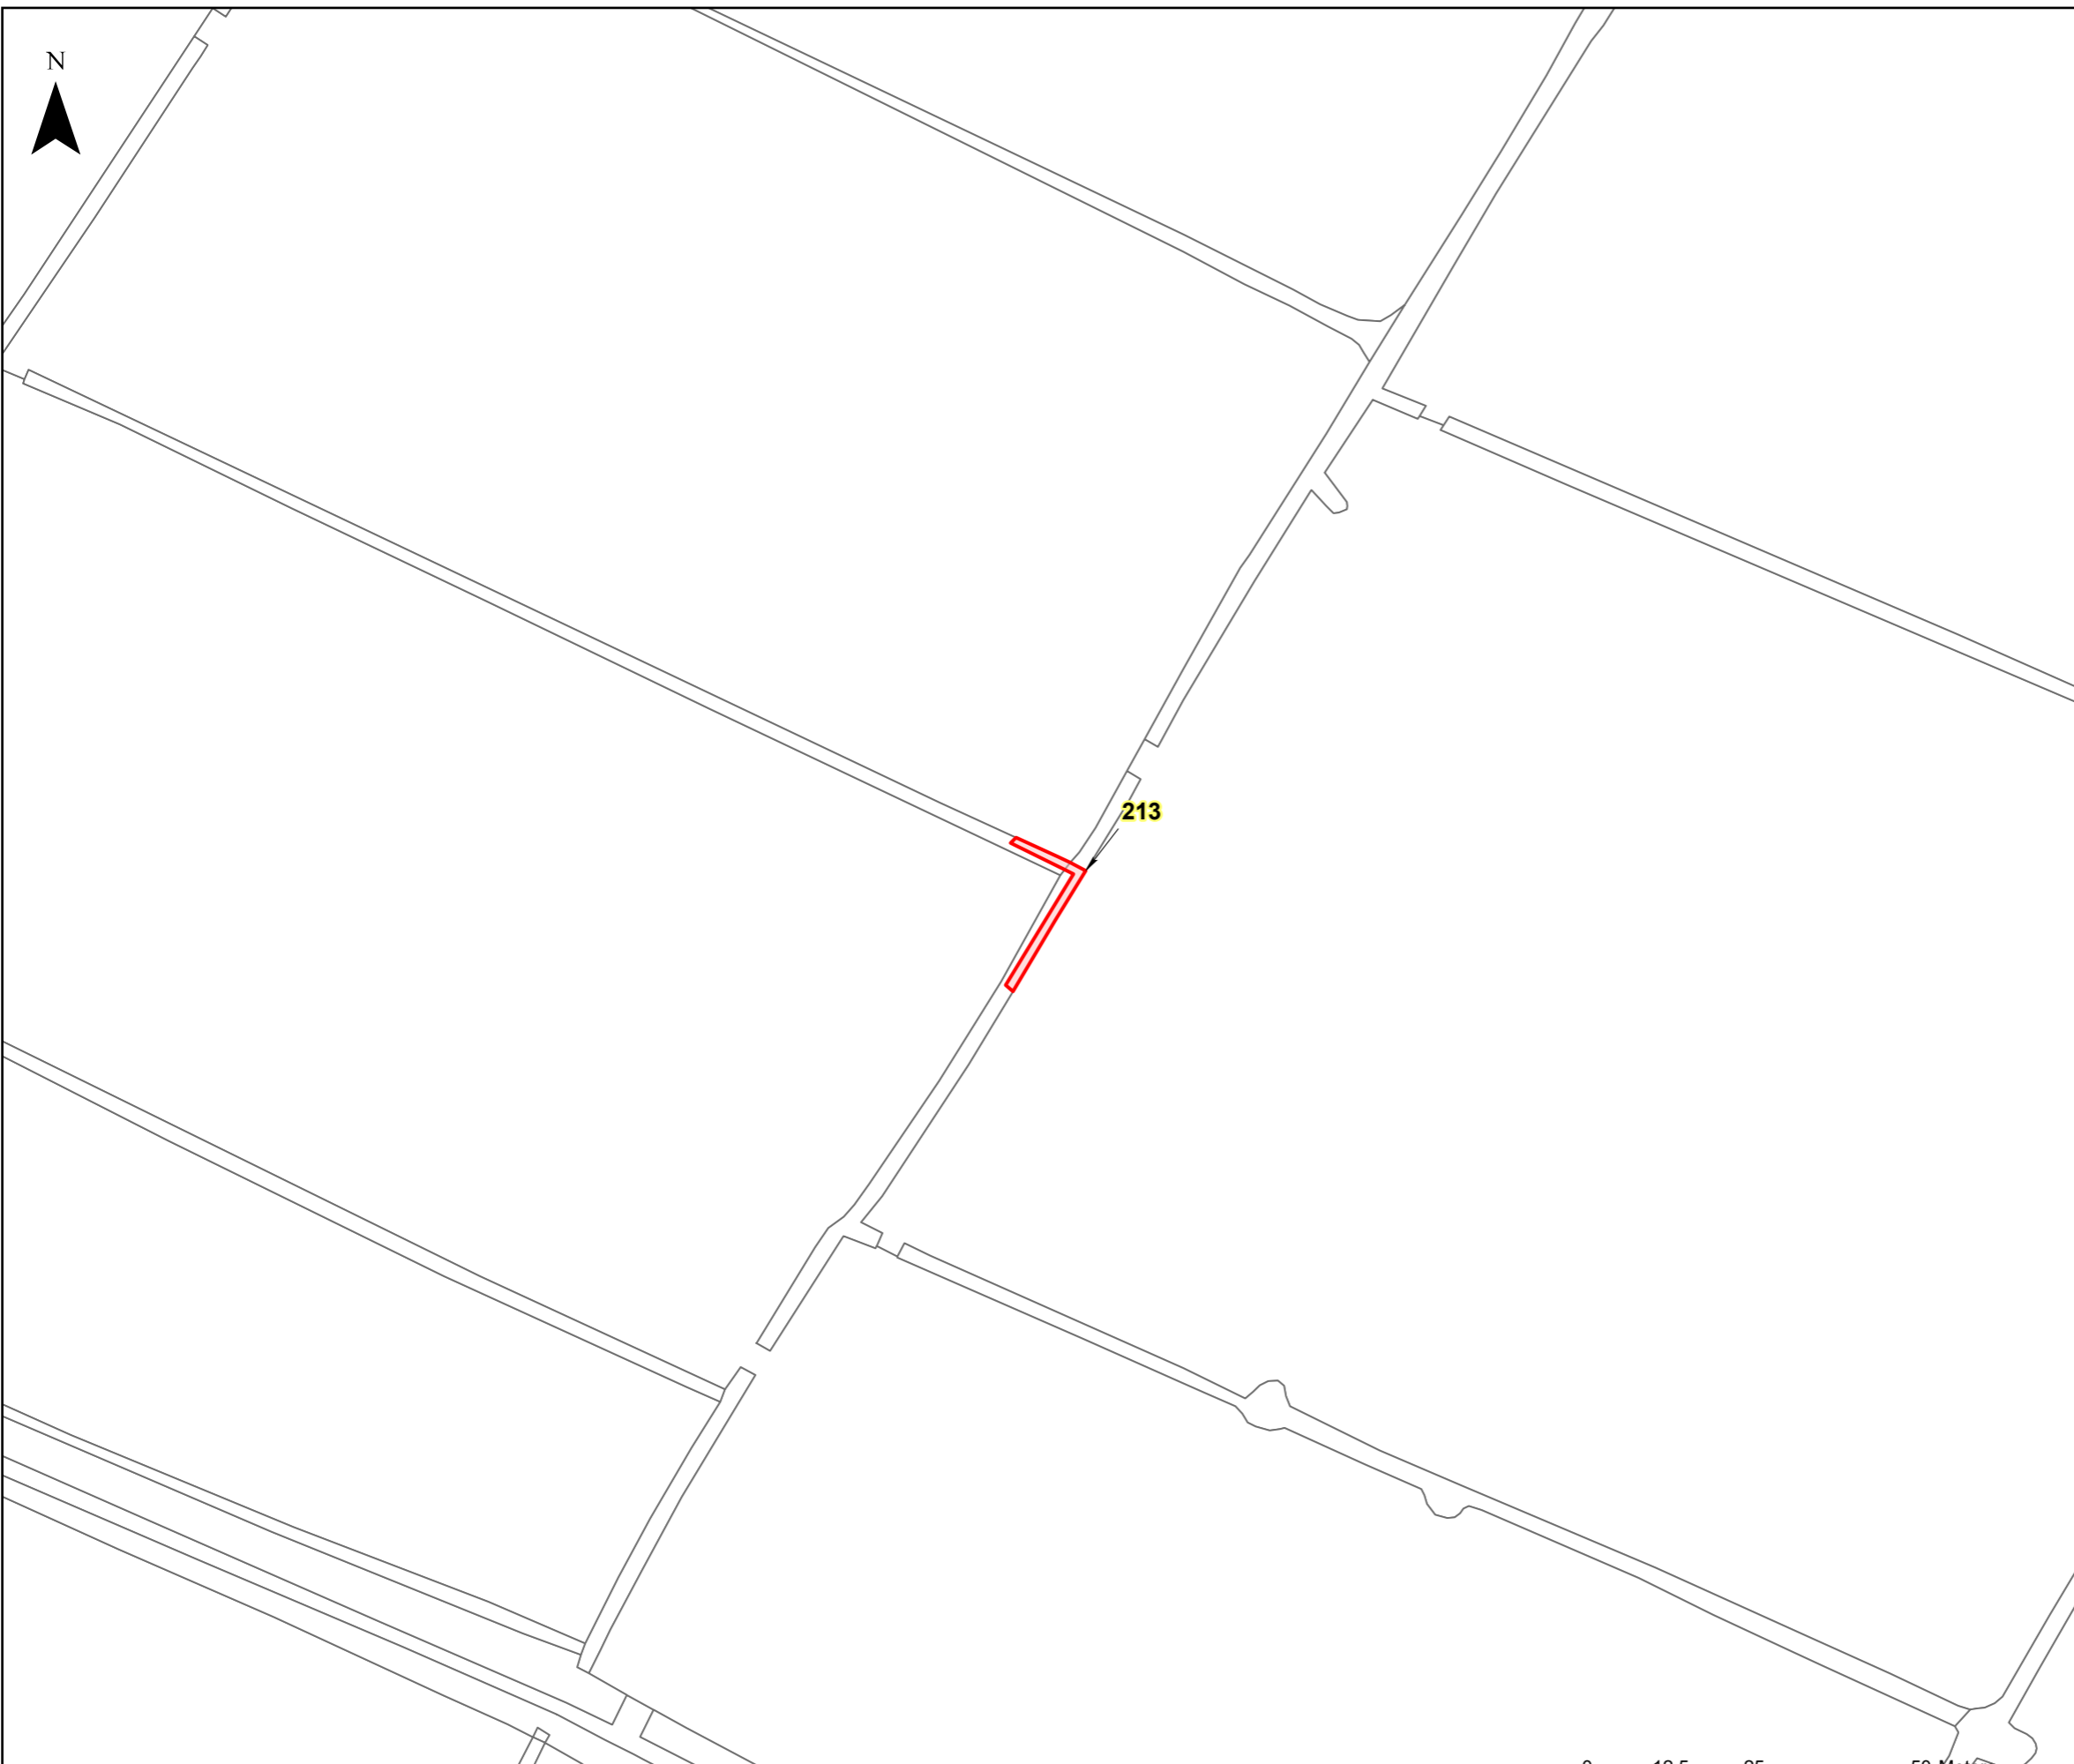


The design, scale and layout shown on this plan are indicative. The dimensions for the apparatus are typical dimensions, and the actual apparatus to be provided may differ in style, model and size.  
BACKGROUND MAPPING INFORMATION HAS BEEN REPRODUCED FROM THE ORDNANCE SURVEY ON BEHALF OF THE CONTROLLER OF HER MAJESTY'S STATIONARY OFFICE. © CROWN COPYRIGHT ORDNANCE SURVEY NATIONAL GRID LICENSE NO. 100022488

HINKLEY C CONNECTION PROJECT

Title  
**STAGE 7 - SECTION 3 PLOT PLAN**

Ref No: HINK-GVDS7-3-PLOT214 Plan: Plot Number 214

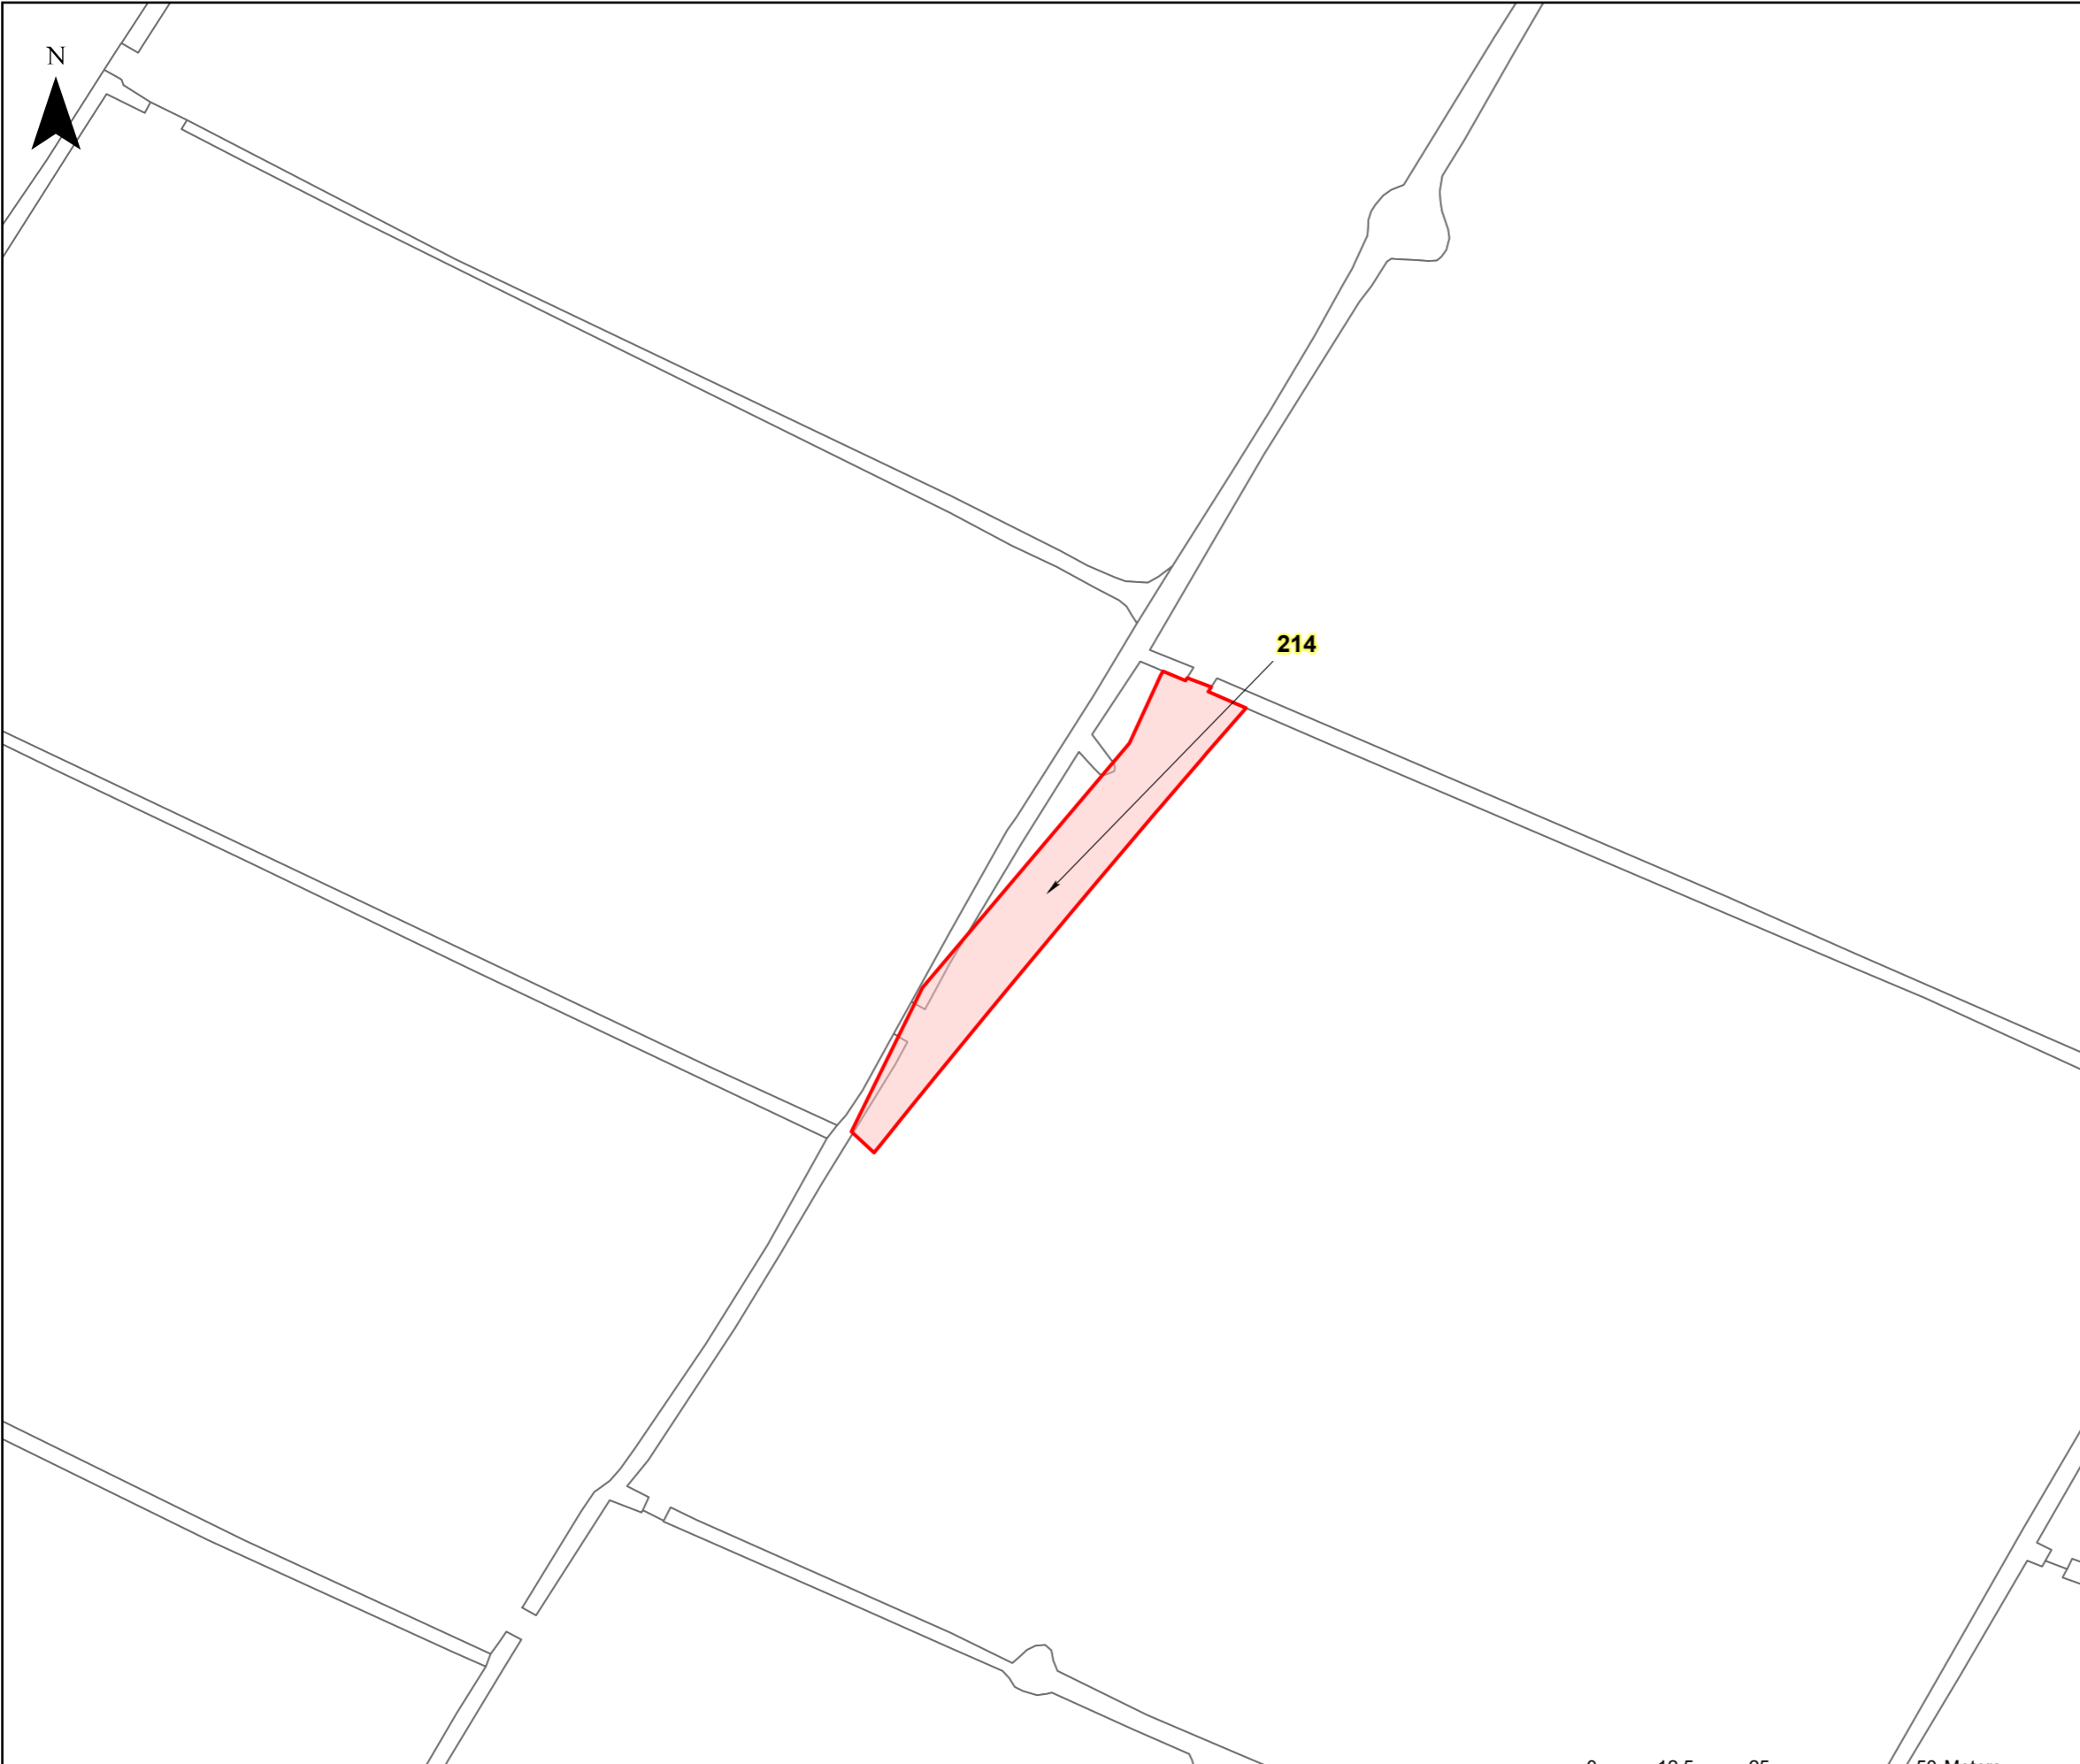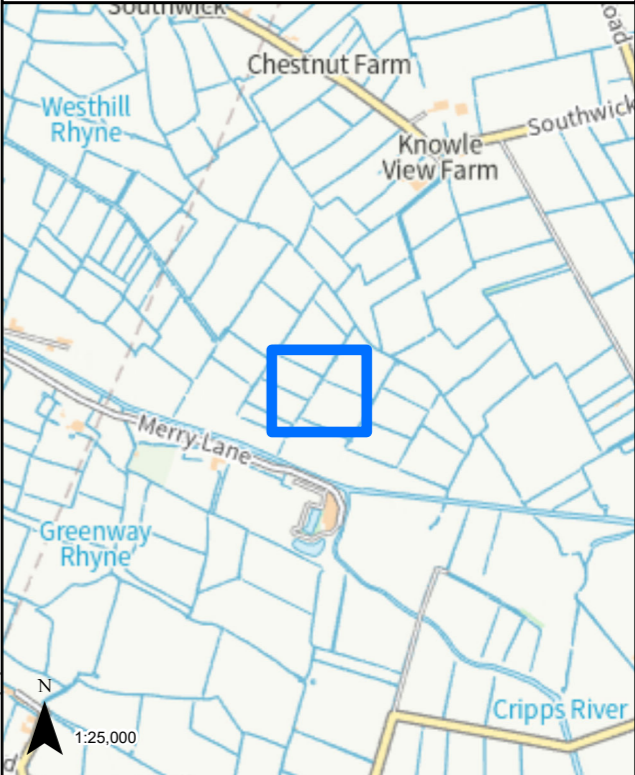

LEGEND

GVD Plot


Coordinate System: British National Grid Projection: Transverse Mercator Datum: OSGB 1938 Units: Metre		Map Centre: 336015E 145520N	
Version:	Date:	Remarks:	Drawn: Checked:
v1	08/02/2023	Published	RG RS

SCALE: 1:1,000 PAPER SIZE: A3

Notes:  
This drawing is scaled at paper size A3, therefore any prints taken at different sizes will affect the accuracy of the measurement units and should not be scaled against.



The design, scale and layout shown on this plan are indicative. The dimensions for the apparatus are typical dimensions, and the actual apparatus to be provided may differ in style, model and size.  
BACKGROUND MAPPING INFORMATION HAS BEEN REPRODUCED FROM THE ORDNANCE SURVEY ON BEHALF OF THE CONTROLLER OF HER MAJESTY'S STATIONARY OFFICE. © CROWN COPYRIGHT ORDNANCE SURVEY NATIONAL GRID LICENSE NO. 100022488

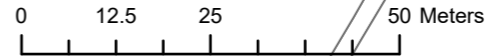




**HINKLEY C CONNECTION PROJECT**

Title  
**STAGE 7 - SECTION 3 PLOT PLAN**

Ref No: HINK-GVDS7-3-PLOT215 Plan: Plot Number 215

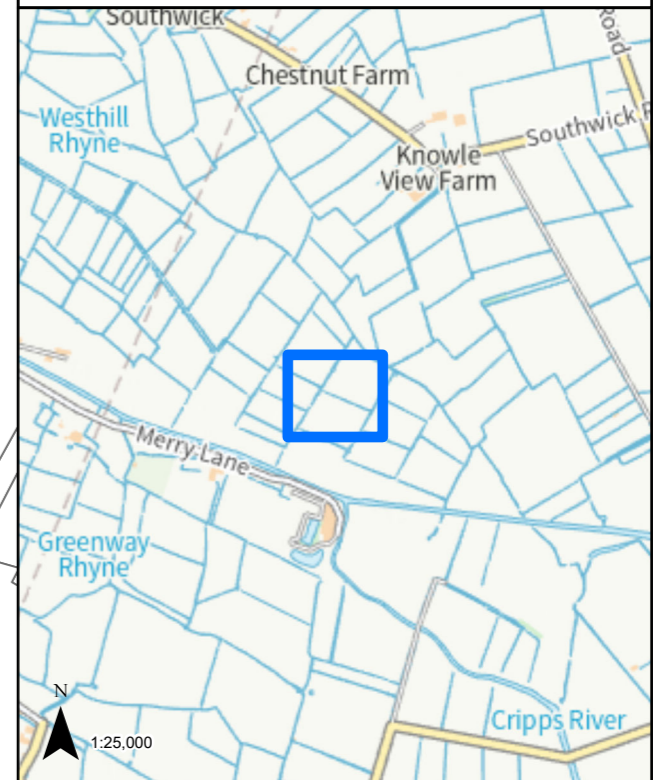

**215**

**LEGEND**


 GVD Plot

Coordinate System: British National Grid  
Projection: Transverse Mercator  
Datum: OSGB 1938  
Units: Metre  
Map Centre:  
336073E 145539N

Version:	Date:	Remarks:	Drawn:	Checked:
v1	08/02/2023	Published	RG	RS

SCALE: 1:1,000 PAPER SIZE: A3

Notes:  
This drawing is scaled at paper size A3, therefore any prints taken at different sizes will affect the accuracy of the measurement units and should not be scaled against.

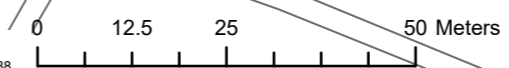






## HINKLEY C CONNECTION PROJECT

Title  
**STAGE 7 - SECTION 3 PLOT PLAN**

Ref No: HINK-GVDS7-3-PLOT216 Plan: Plot Number 216

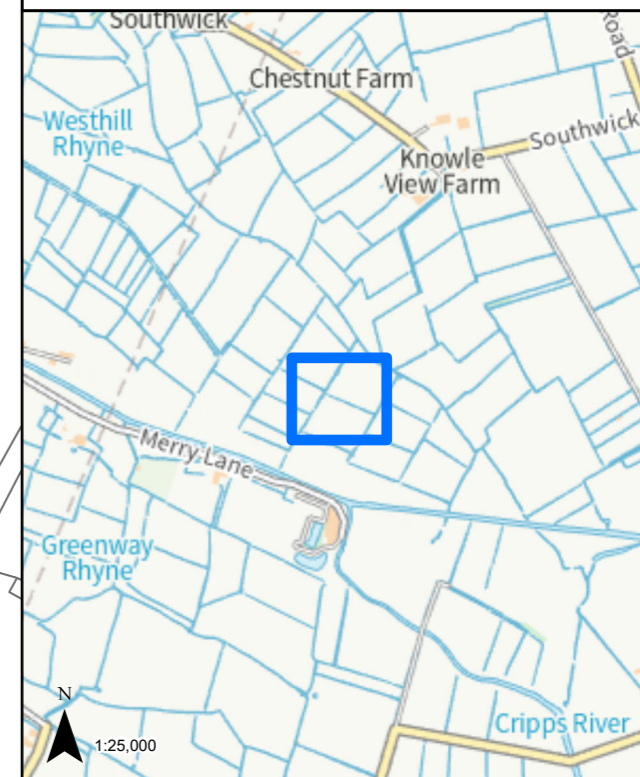

216

### LEGEND

 GVD Plot


Coordinate System: British National Grid  
Projection: Transverse Mercator  
Datum: OSGB 1938  
Units: Metre


Map Centre:  
336074E 145540N

Version:	Date:	Remarks:	Drawn:	Checked:
v1	08/02/2023	Published	RG	RS

SCALE: 1:1,000 PAPER SIZE: A3

Notes:  
This drawing is scaled at paper size A3, therefore any prints taken at different sizes will affect the accuracy of the measurement units and should not be scaled against.

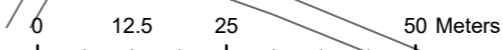

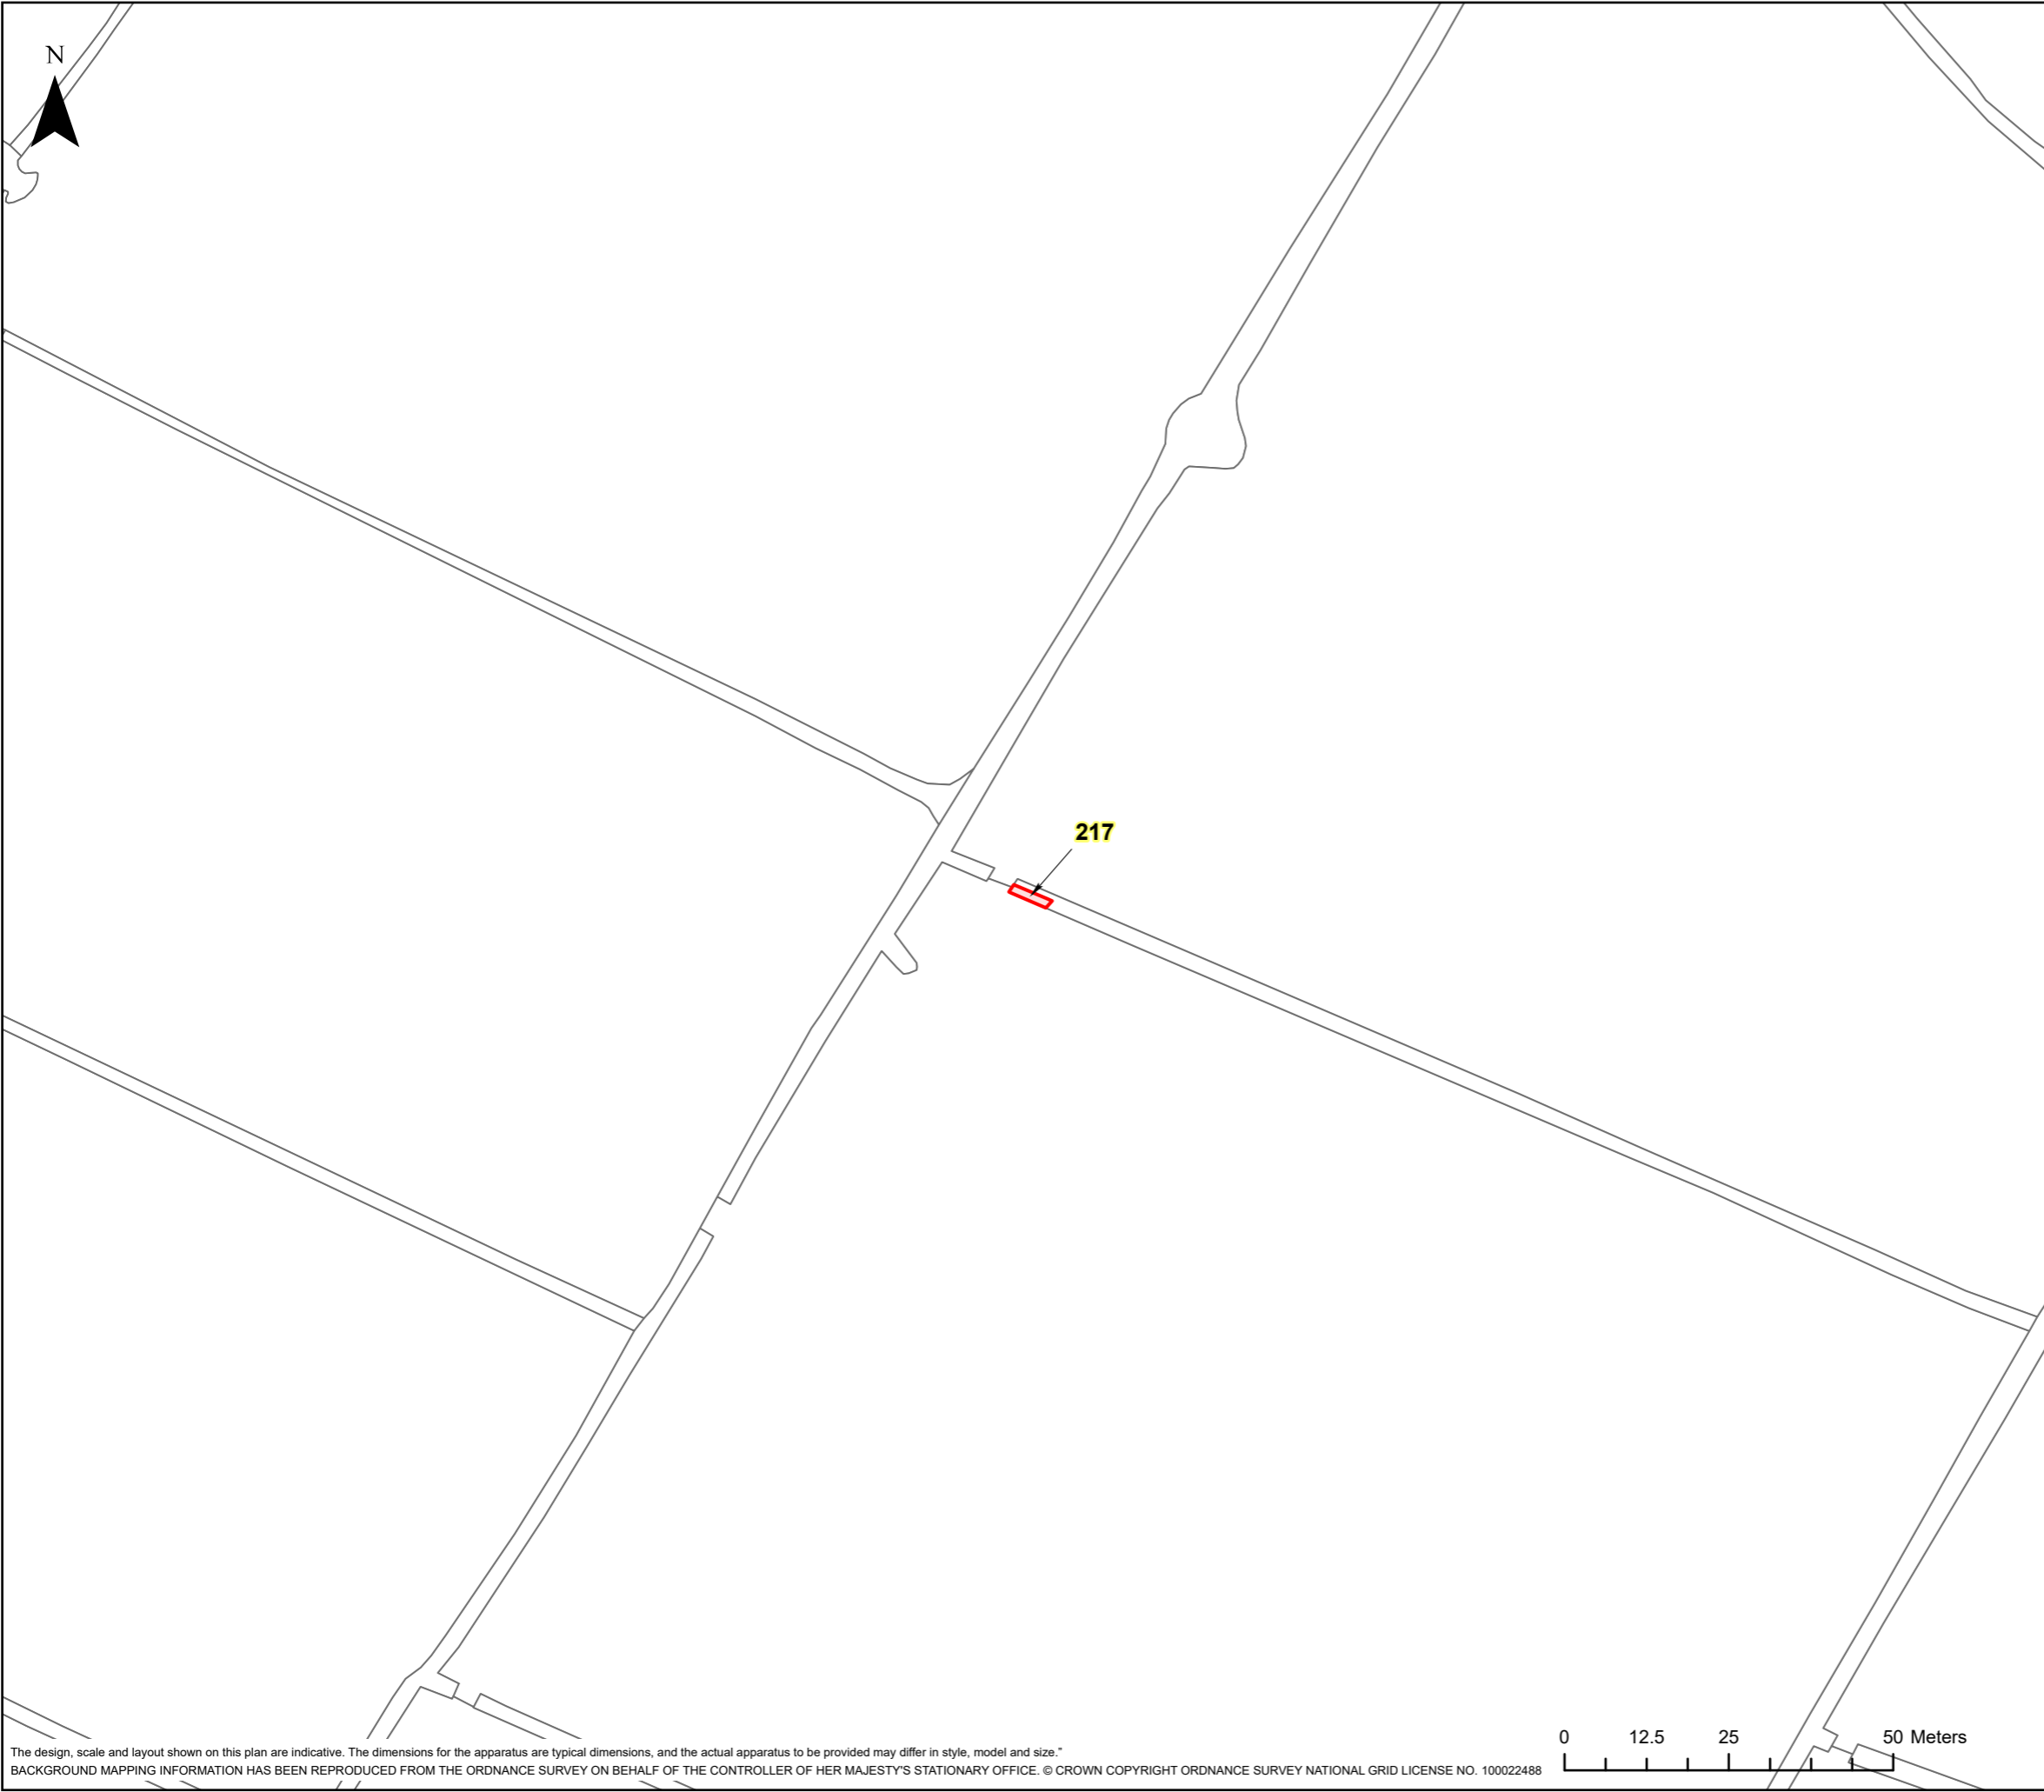

N




**nationalgrid**

**HINKLEY C CONNECTION PROJECT**

Title  
**STAGE 7 - SECTION 3 PLOT PLAN**

Ref No: HINK-GVDS7-3-PLOT217	Plan: Plot Number 217
---------------------------------	--------------------------

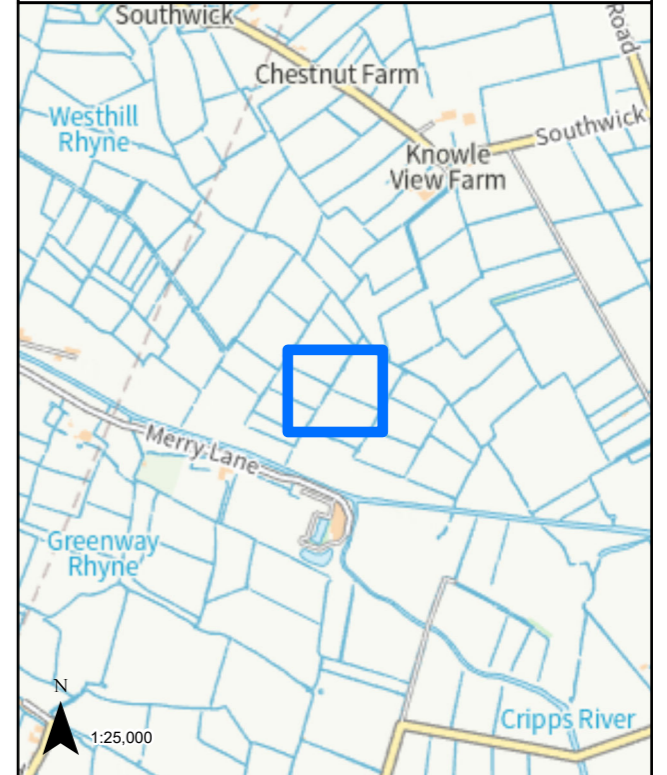

N  
1:25,000

**LEGEND**

GVD Plot

Coordinate System: British National Grid Projection: Transverse Mercator Datum: OSGB 1938 Units: Metre	Map Centre: 336042E 145552N
---	--------------------------------


Version:	Date:	Remarks:	Drawn:	Checked:
v1	08/02/2023	Published	RG	RS


<b>SCALE:</b> 1:1,000	<b>PAPER SIZE:</b> A3
-----------------------	-----------------------

Notes:  
This drawing is scaled at paper size A3, therefore any prints taken at different sizes will affect the accuracy of the measurement units and should not be scaled against.



The design, scale and layout shown on this plan are indicative. The dimensions for the apparatus are typical dimensions, and the actual apparatus to be provided may differ in style, model and size.  
BACKGROUND MAPPING INFORMATION HAS BEEN REPRODUCED FROM THE ORDNANCE SURVEY ON BEHALF OF THE CONTROLLER OF HER MAJESTY'S STATIONARY OFFICE. © CROWN COPYRIGHT ORDNANCE SURVEY NATIONAL GRID LICENSE NO. 100022488

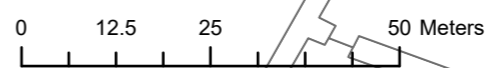

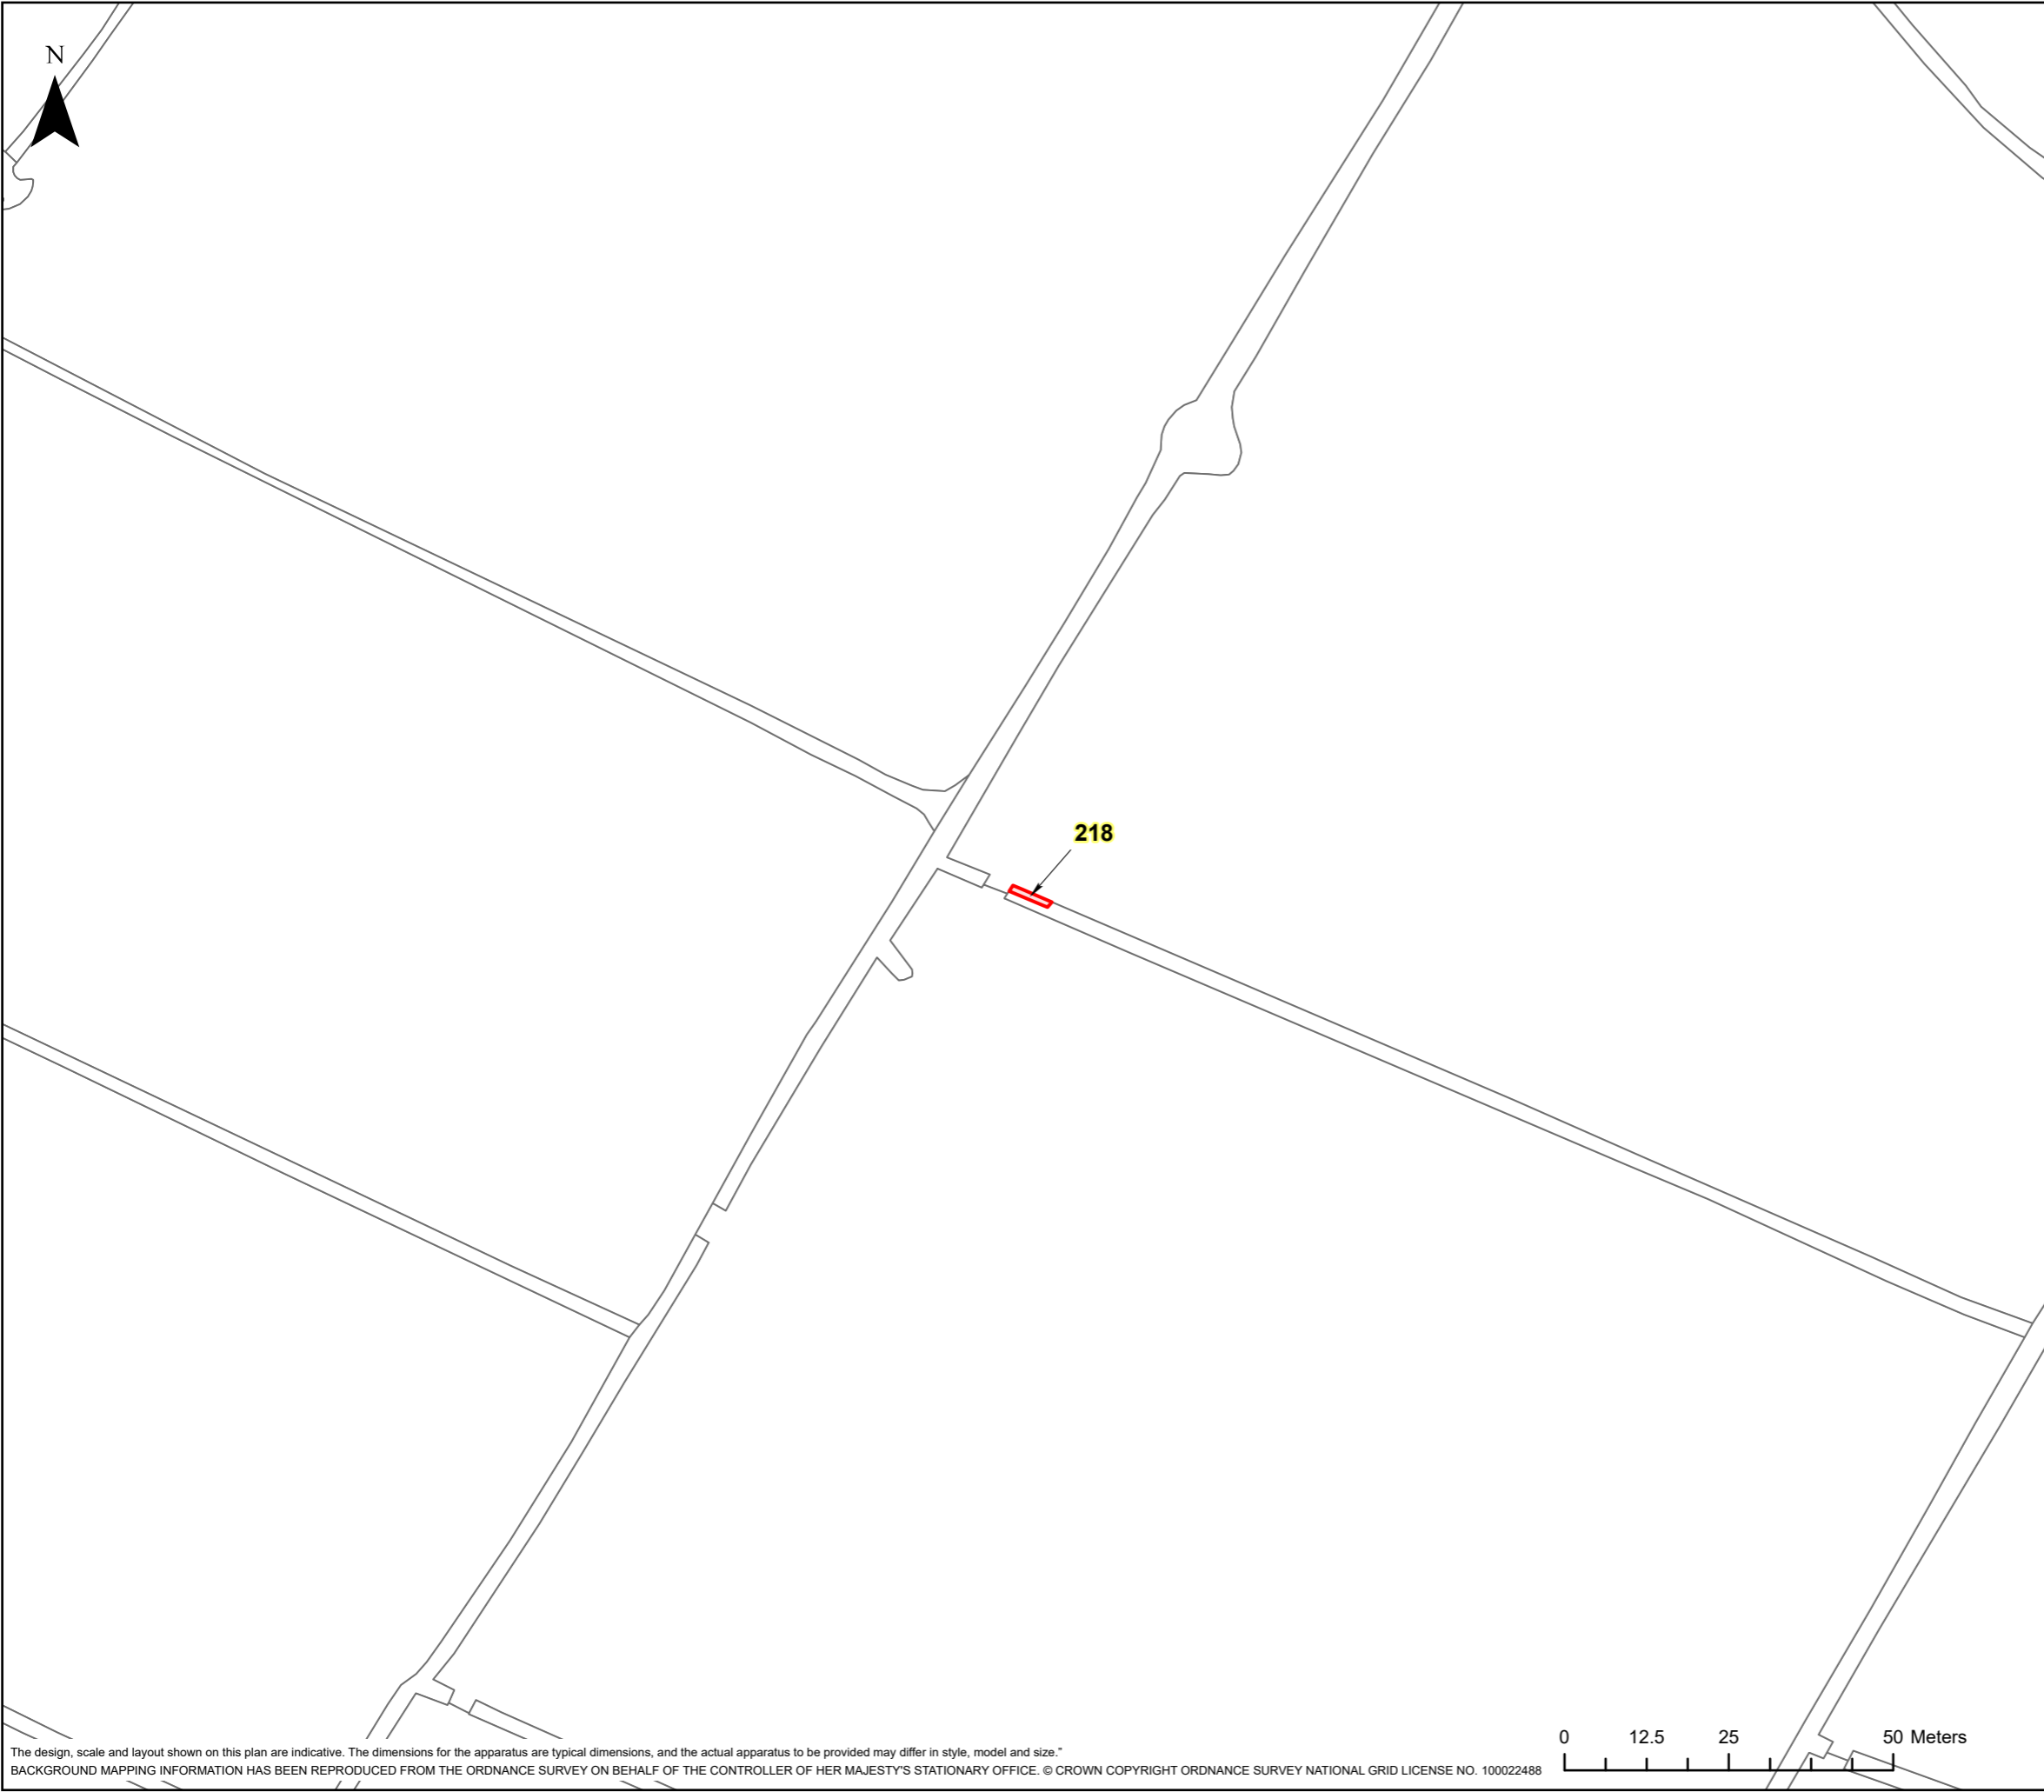


**nationalgrid**

**HINKLEY C CONNECTION PROJECT**

Title  
**STAGE 7 - SECTION 3 PLOT PLAN**

Ref No:  
HINK-GVDS7-3-PLOT218

Plan:  
Plot Number 218

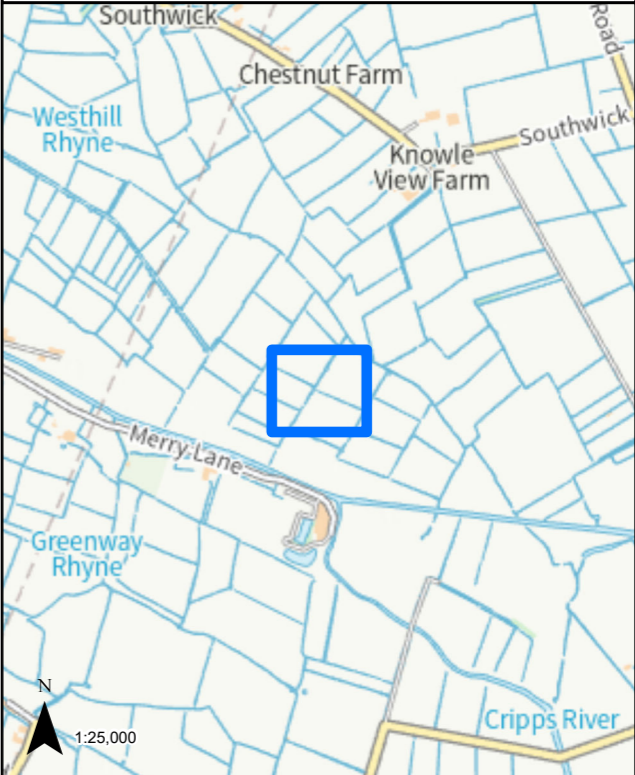

**LEGEND**

GVD Plot


Coordinate System: British National Grid  
Projection: Transverse Mercator  
Datum: OSGB 1938  
Units: Metre

Map Centre:  
336043E 145553N


Version:	Date:	Remarks:	Drawn:	Checked:
v1	08/02/2023	Published	RG	RS


<b>SCALE:</b>	1:1,000	<b>PAPER SIZE:</b>	A3
---------------	---------	--------------------	----

Notes:  
This drawing is scaled at paper size A3, therefore any prints taken at different sizes will affect the accuracy of the measurement units and should not be scaled against.

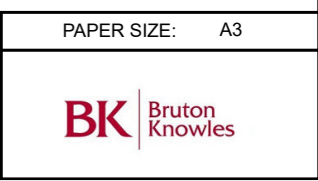

The design, scale and layout shown on this plan are indicative. The dimensions for the apparatus are typical dimensions, and the actual apparatus to be provided may differ in style, model and size.  
BACKGROUND MAPPING INFORMATION HAS BEEN REPRODUCED FROM THE ORDNANCE SURVEY ON BEHALF OF THE CONTROLLER OF HER MAJESTY'S STATIONARY OFFICE. © CROWN COPYRIGHT ORDNANCE SURVEY NATIONAL GRID LICENSE NO. 100022488

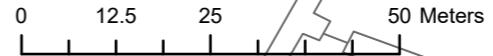

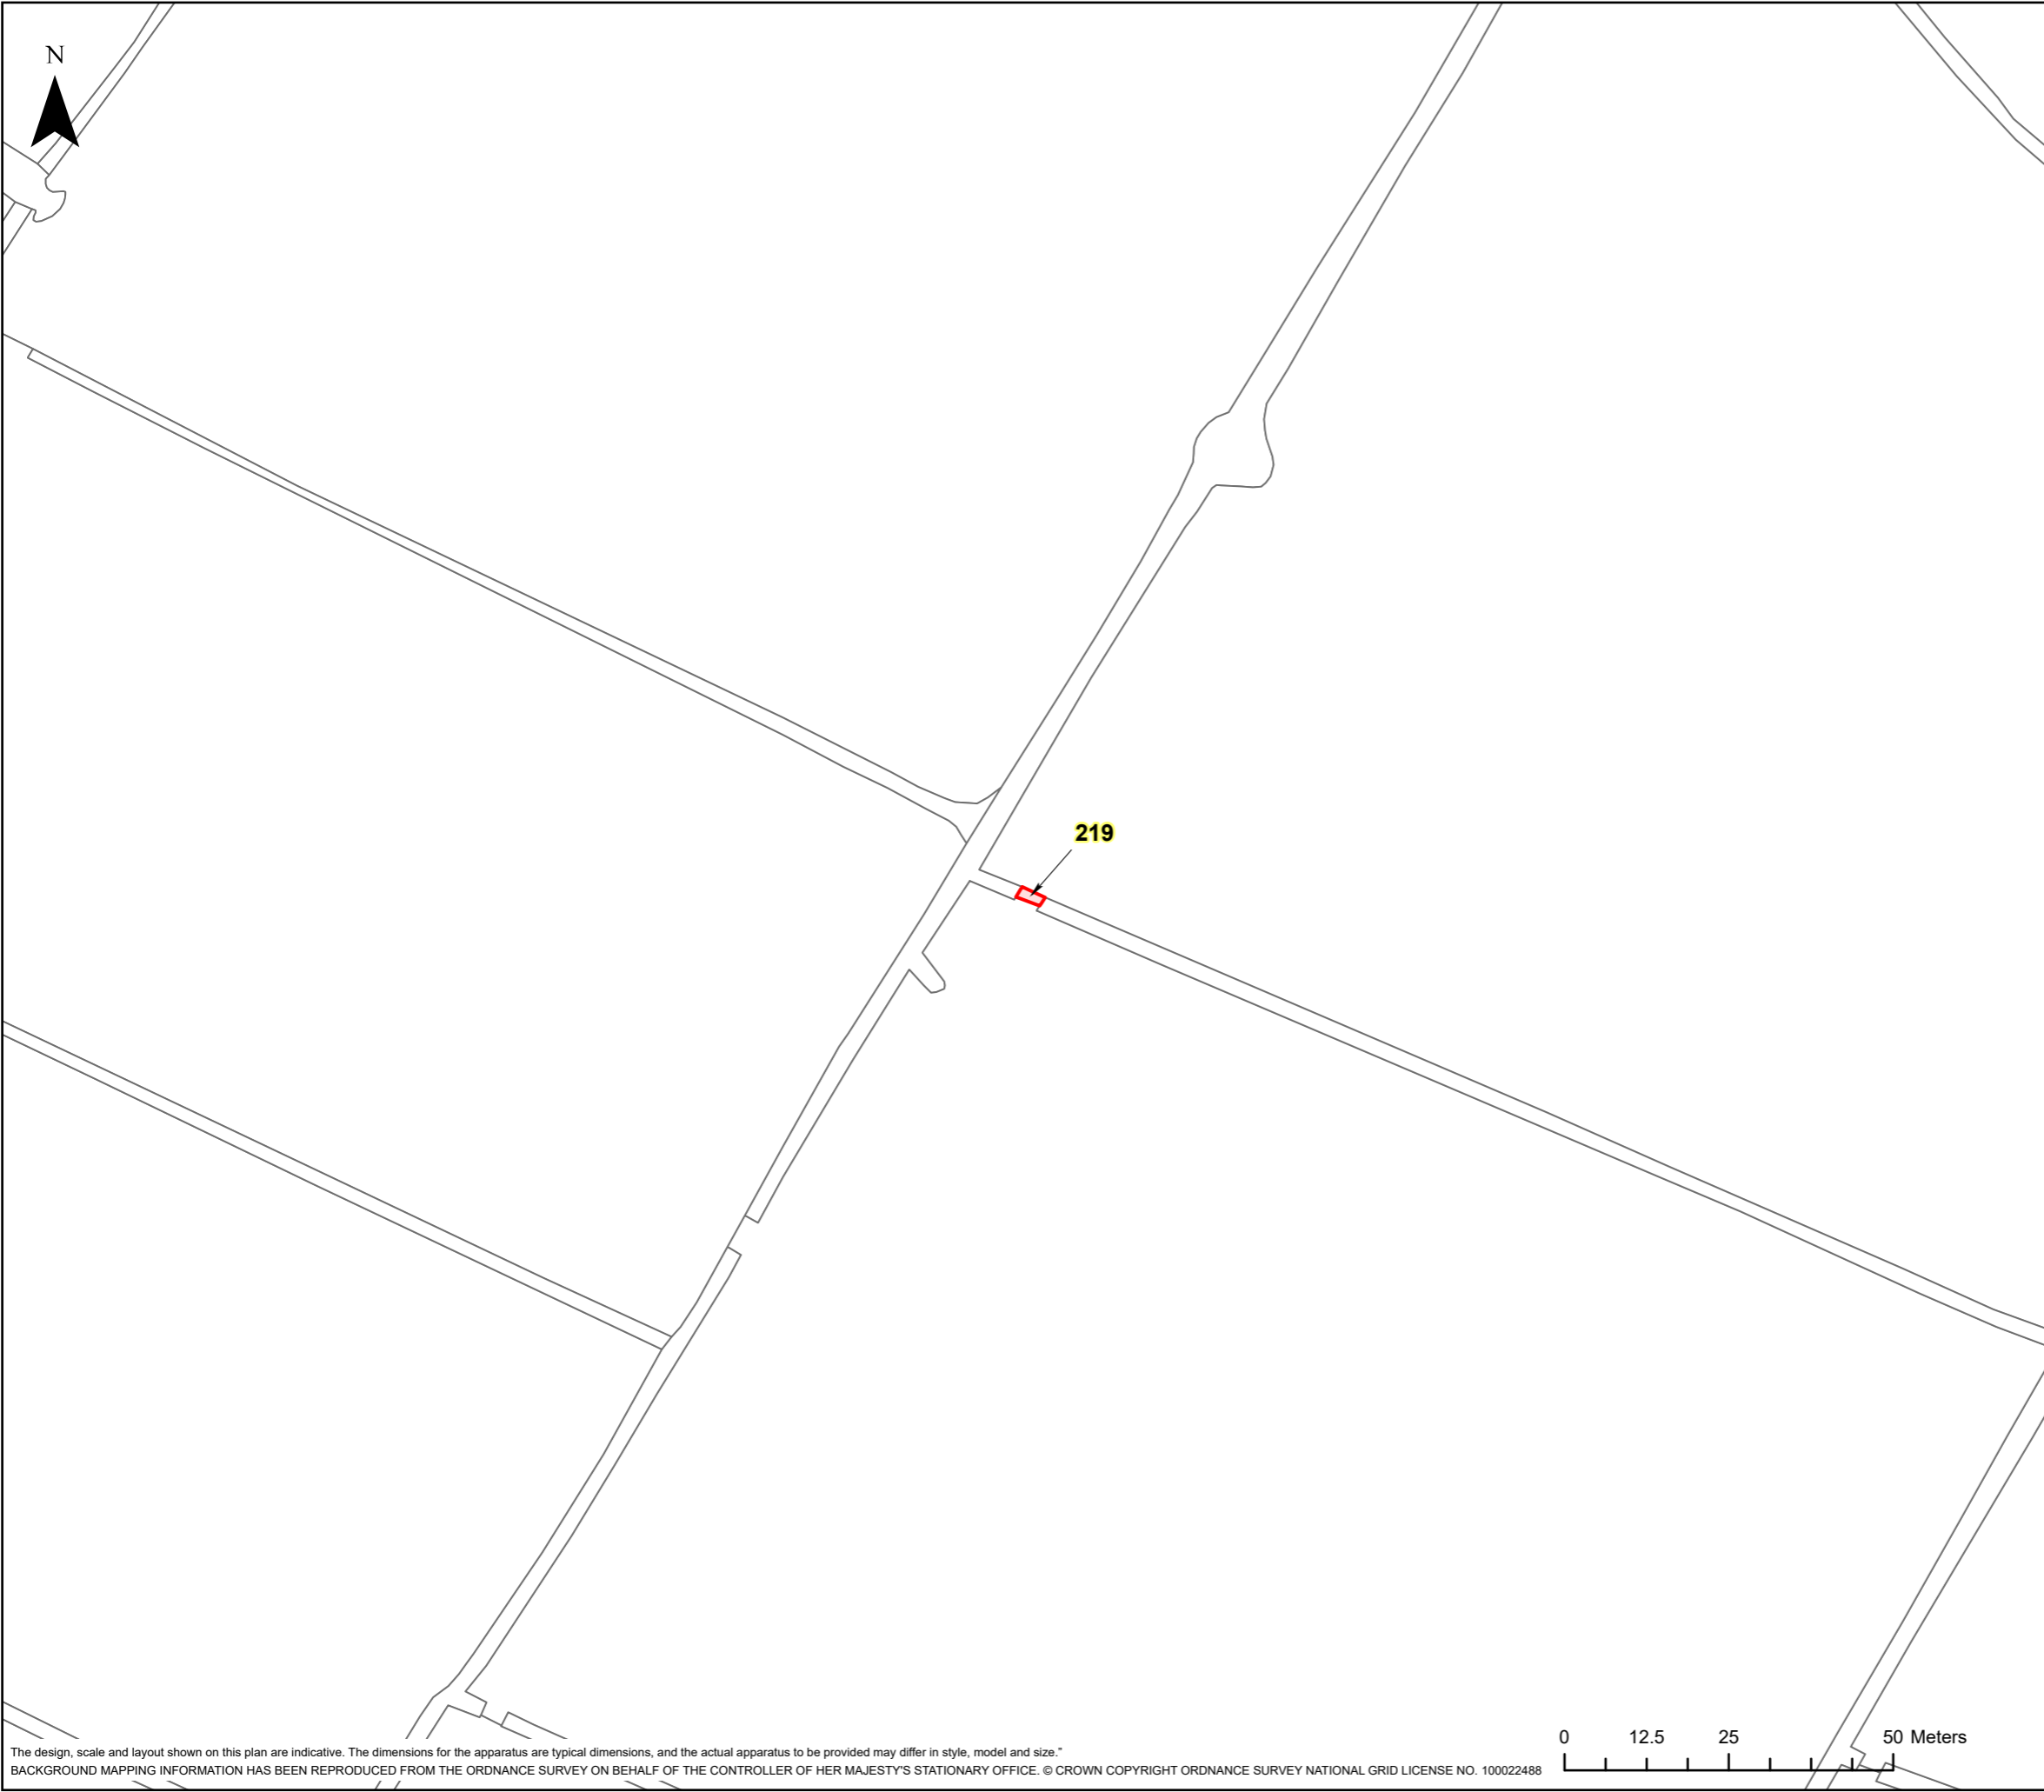


**nationalgrid**

**HINKLEY C CONNECTION PROJECT**

Title  
**STAGE 7 - SECTION 3 PLOT PLAN**

Ref No:  
HINK-GVDS7-3-PLOT219

Plan:  
Plot Number 219

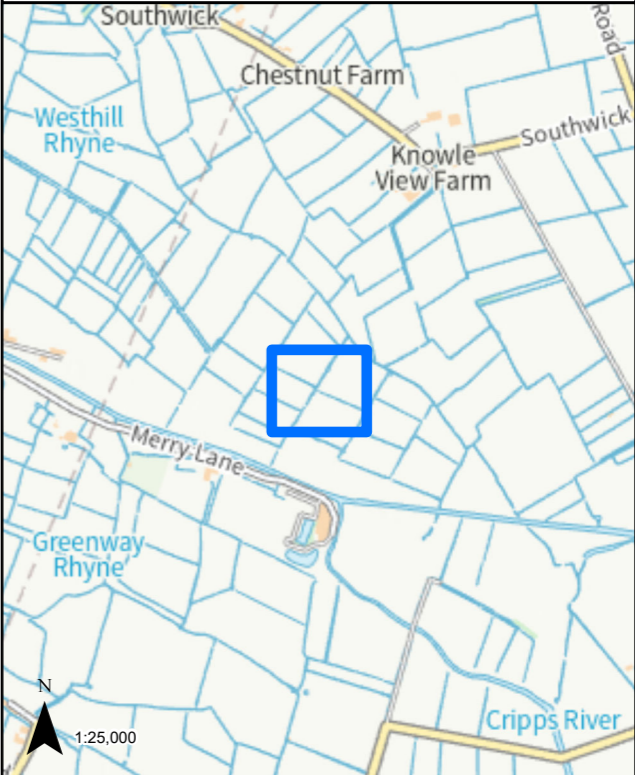

**LEGEND**

GVD Plot

Coordinate System: British National Grid Projection: Transverse Mercator Datum: OSGB 1938 Units: Metre	Map Centre: 336038E 145555N
---	--------------------------------


Version:	Date:	Remarks:	Drawn:	Checked:
v1	08/02/2023	Published	RG	RS


<b>SCALE:</b> 1:1,000	<b>PAPER SIZE:</b> A3
-----------------------	-----------------------

Notes:  
This drawing is scaled at paper size A3, therefore any prints taken at different sizes will affect the accuracy of the measurement units and should not be scaled against.



The design, scale and layout shown on this plan are indicative. The dimensions for the apparatus are typical dimensions, and the actual apparatus to be provided may differ in style, model and size.  
BACKGROUND MAPPING INFORMATION HAS BEEN REPRODUCED FROM THE ORDNANCE SURVEY ON BEHALF OF THE CONTROLLER OF HER MAJESTY'S STATIONARY OFFICE. © CROWN COPYRIGHT ORDNANCE SURVEY NATIONAL GRID LICENSE NO. 100022488

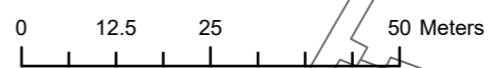

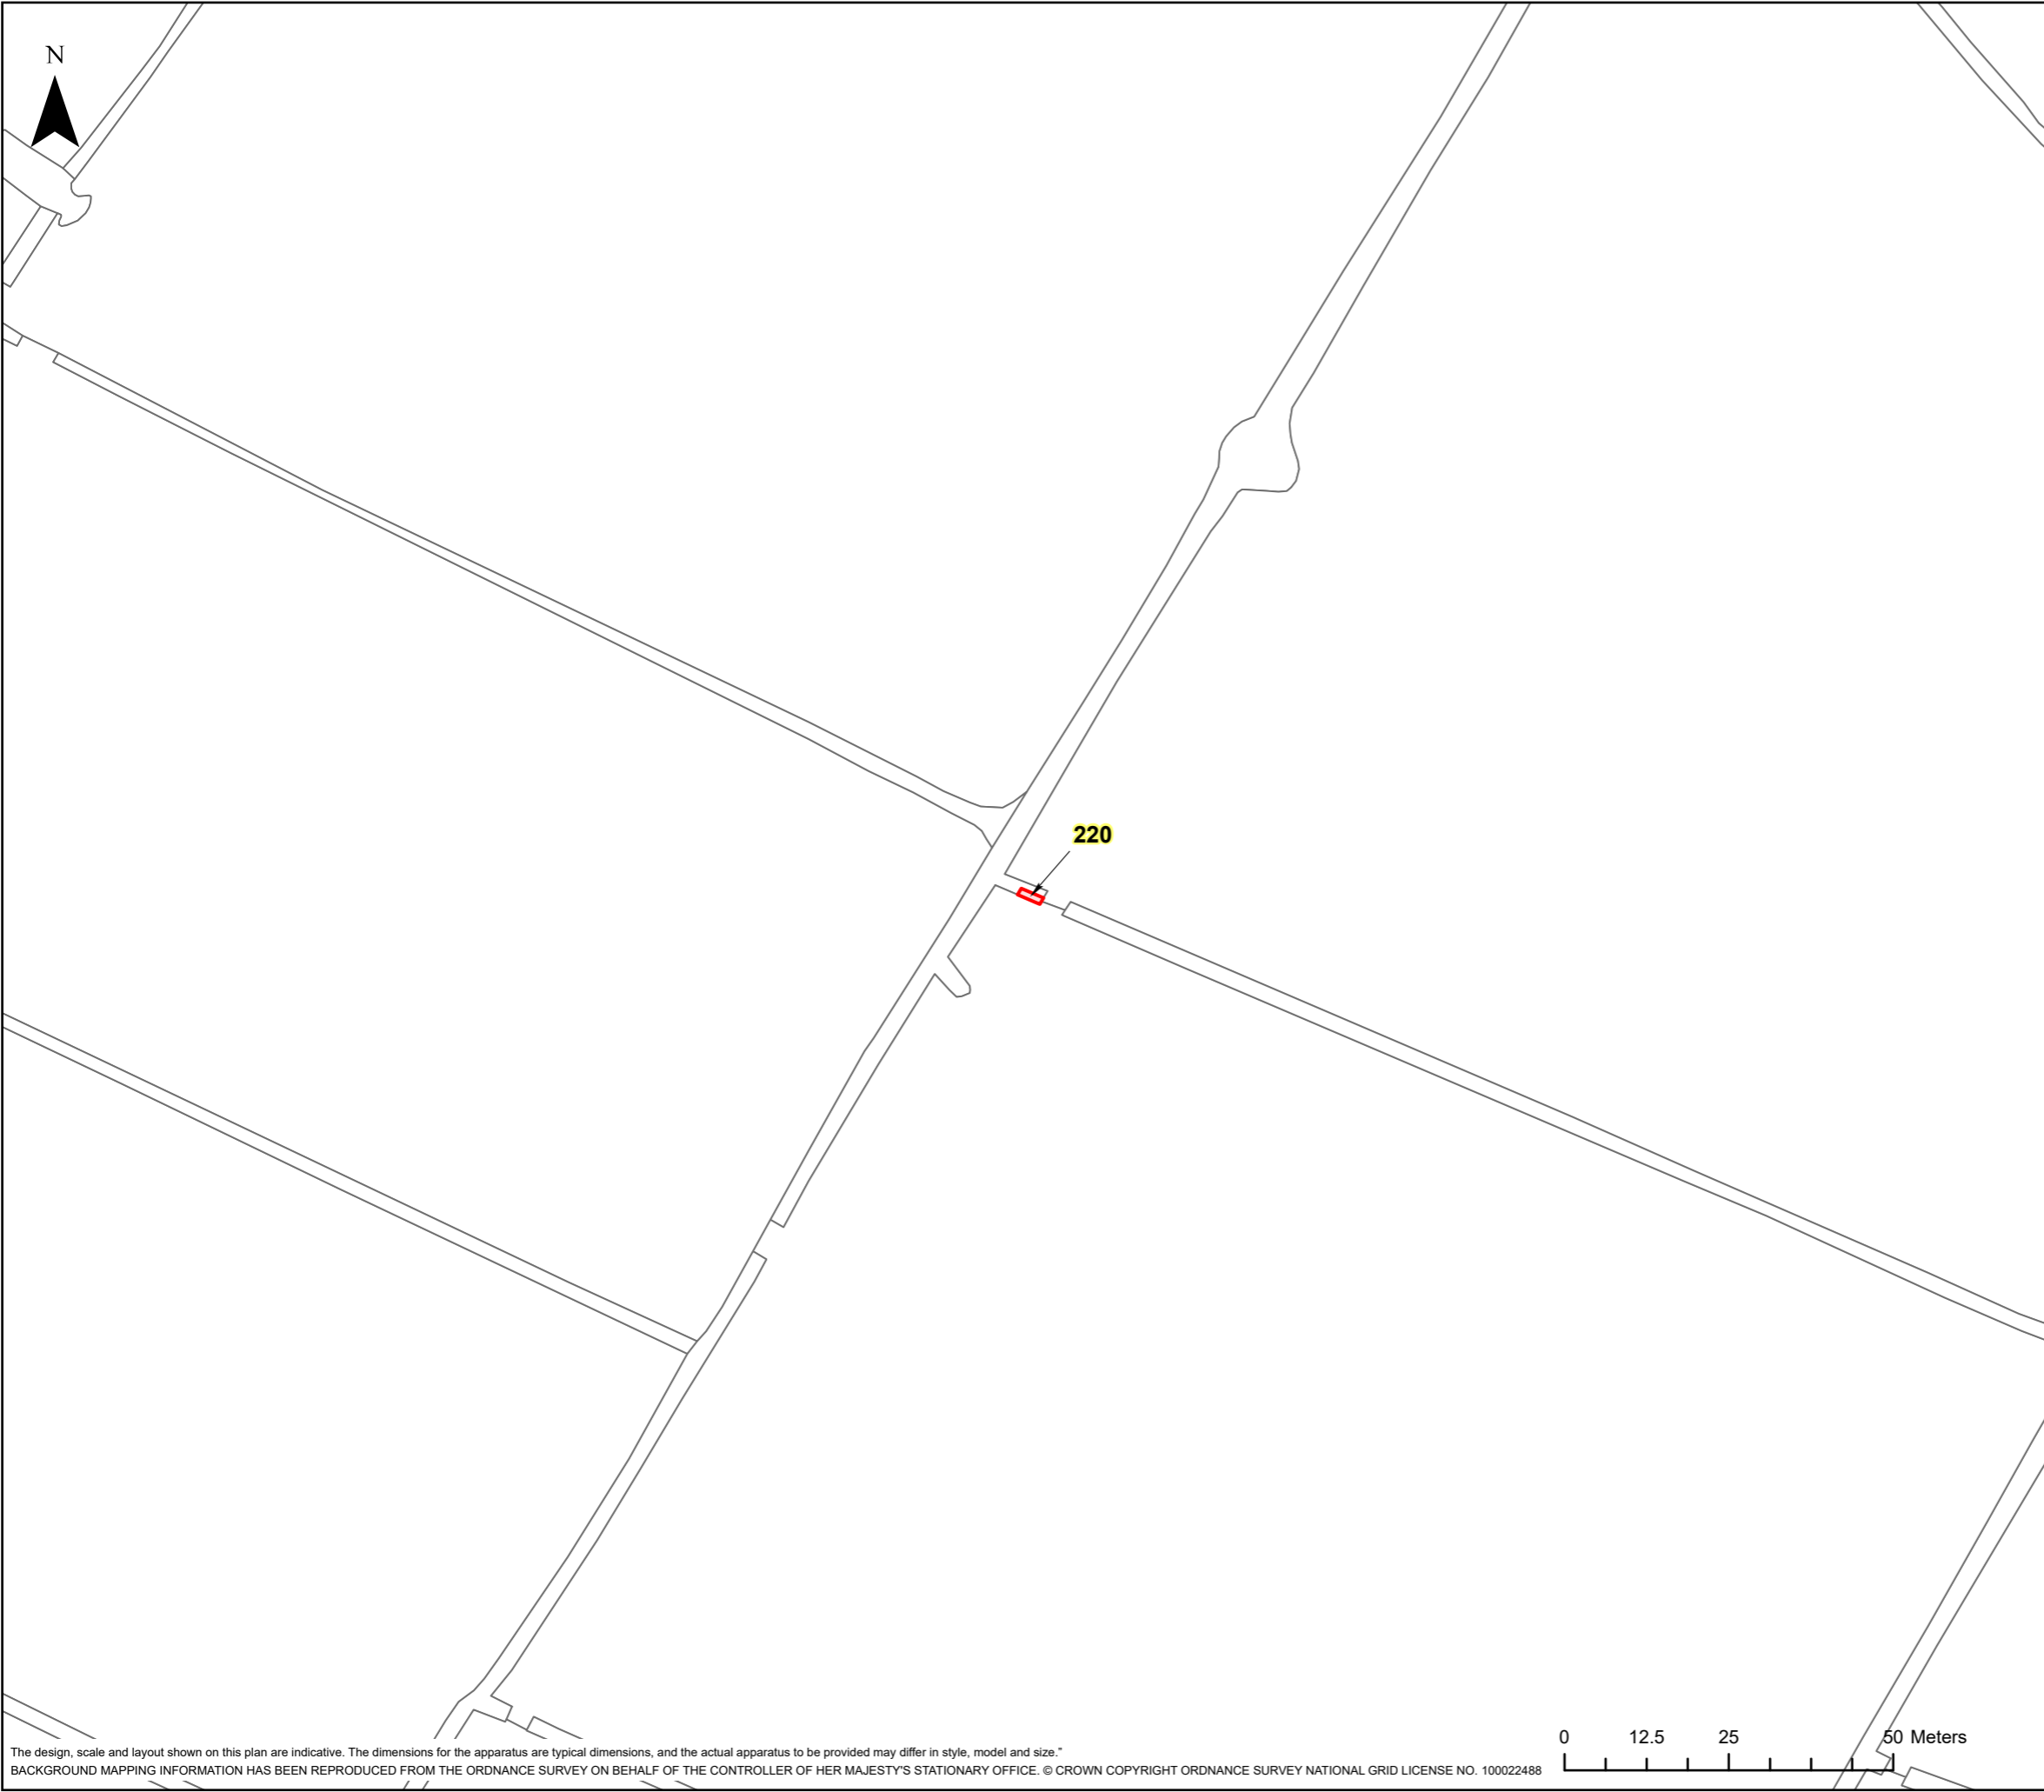


**nationalgrid**

**HINKLEY C CONNECTION PROJECT**

Title  
**STAGE 7 - SECTION 3 PLOT PLAN**

Ref No:  
HINK-GVDS7-3-PLOT220

Plan:  
Plot Number 220

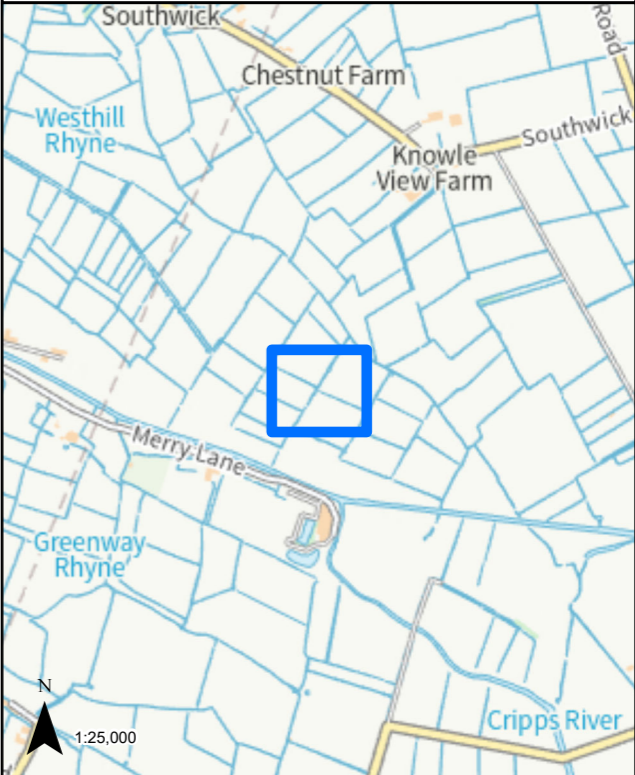

**LEGEND**

GVD Plot

Coordinate System: British National Grid  
Projection: Transverse Mercator  
Datum: OSGB 1938  
Units: Metre

Map Centre:  
336034E 145556N

Version:	Date:	Remarks:	Drawn:	Checked:
v1	08/02/2023	Published	RG	RS


SCALE: 1:1,000

PAPER SIZE: A3

Notes:  
This drawing is scaled at paper size A3, therefore any prints taken at different sizes will affect the accuracy of the measurement units and should not be scaled against.



The design, scale and layout shown on this plan are indicative. The dimensions for the apparatus are typical dimensions, and the actual apparatus to be provided may differ in style, model and size.  
BACKGROUND MAPPING INFORMATION HAS BEEN REPRODUCED FROM THE ORDNANCE SURVEY ON BEHALF OF THE CONTROLLER OF HER MAJESTY'S STATIONARY OFFICE. © CROWN COPYRIGHT ORDNANCE SURVEY NATIONAL GRID LICENSE NO. 100022488


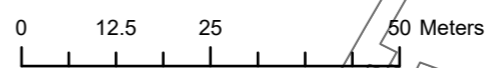


HINKLEY C CONNECTION PROJECT

Title  
**STAGE 7 - SECTION 3 PLOT PLAN**

Ref No:  
HINK-GVDS7-3-PLOT221

Plan:  
Plot Number 221

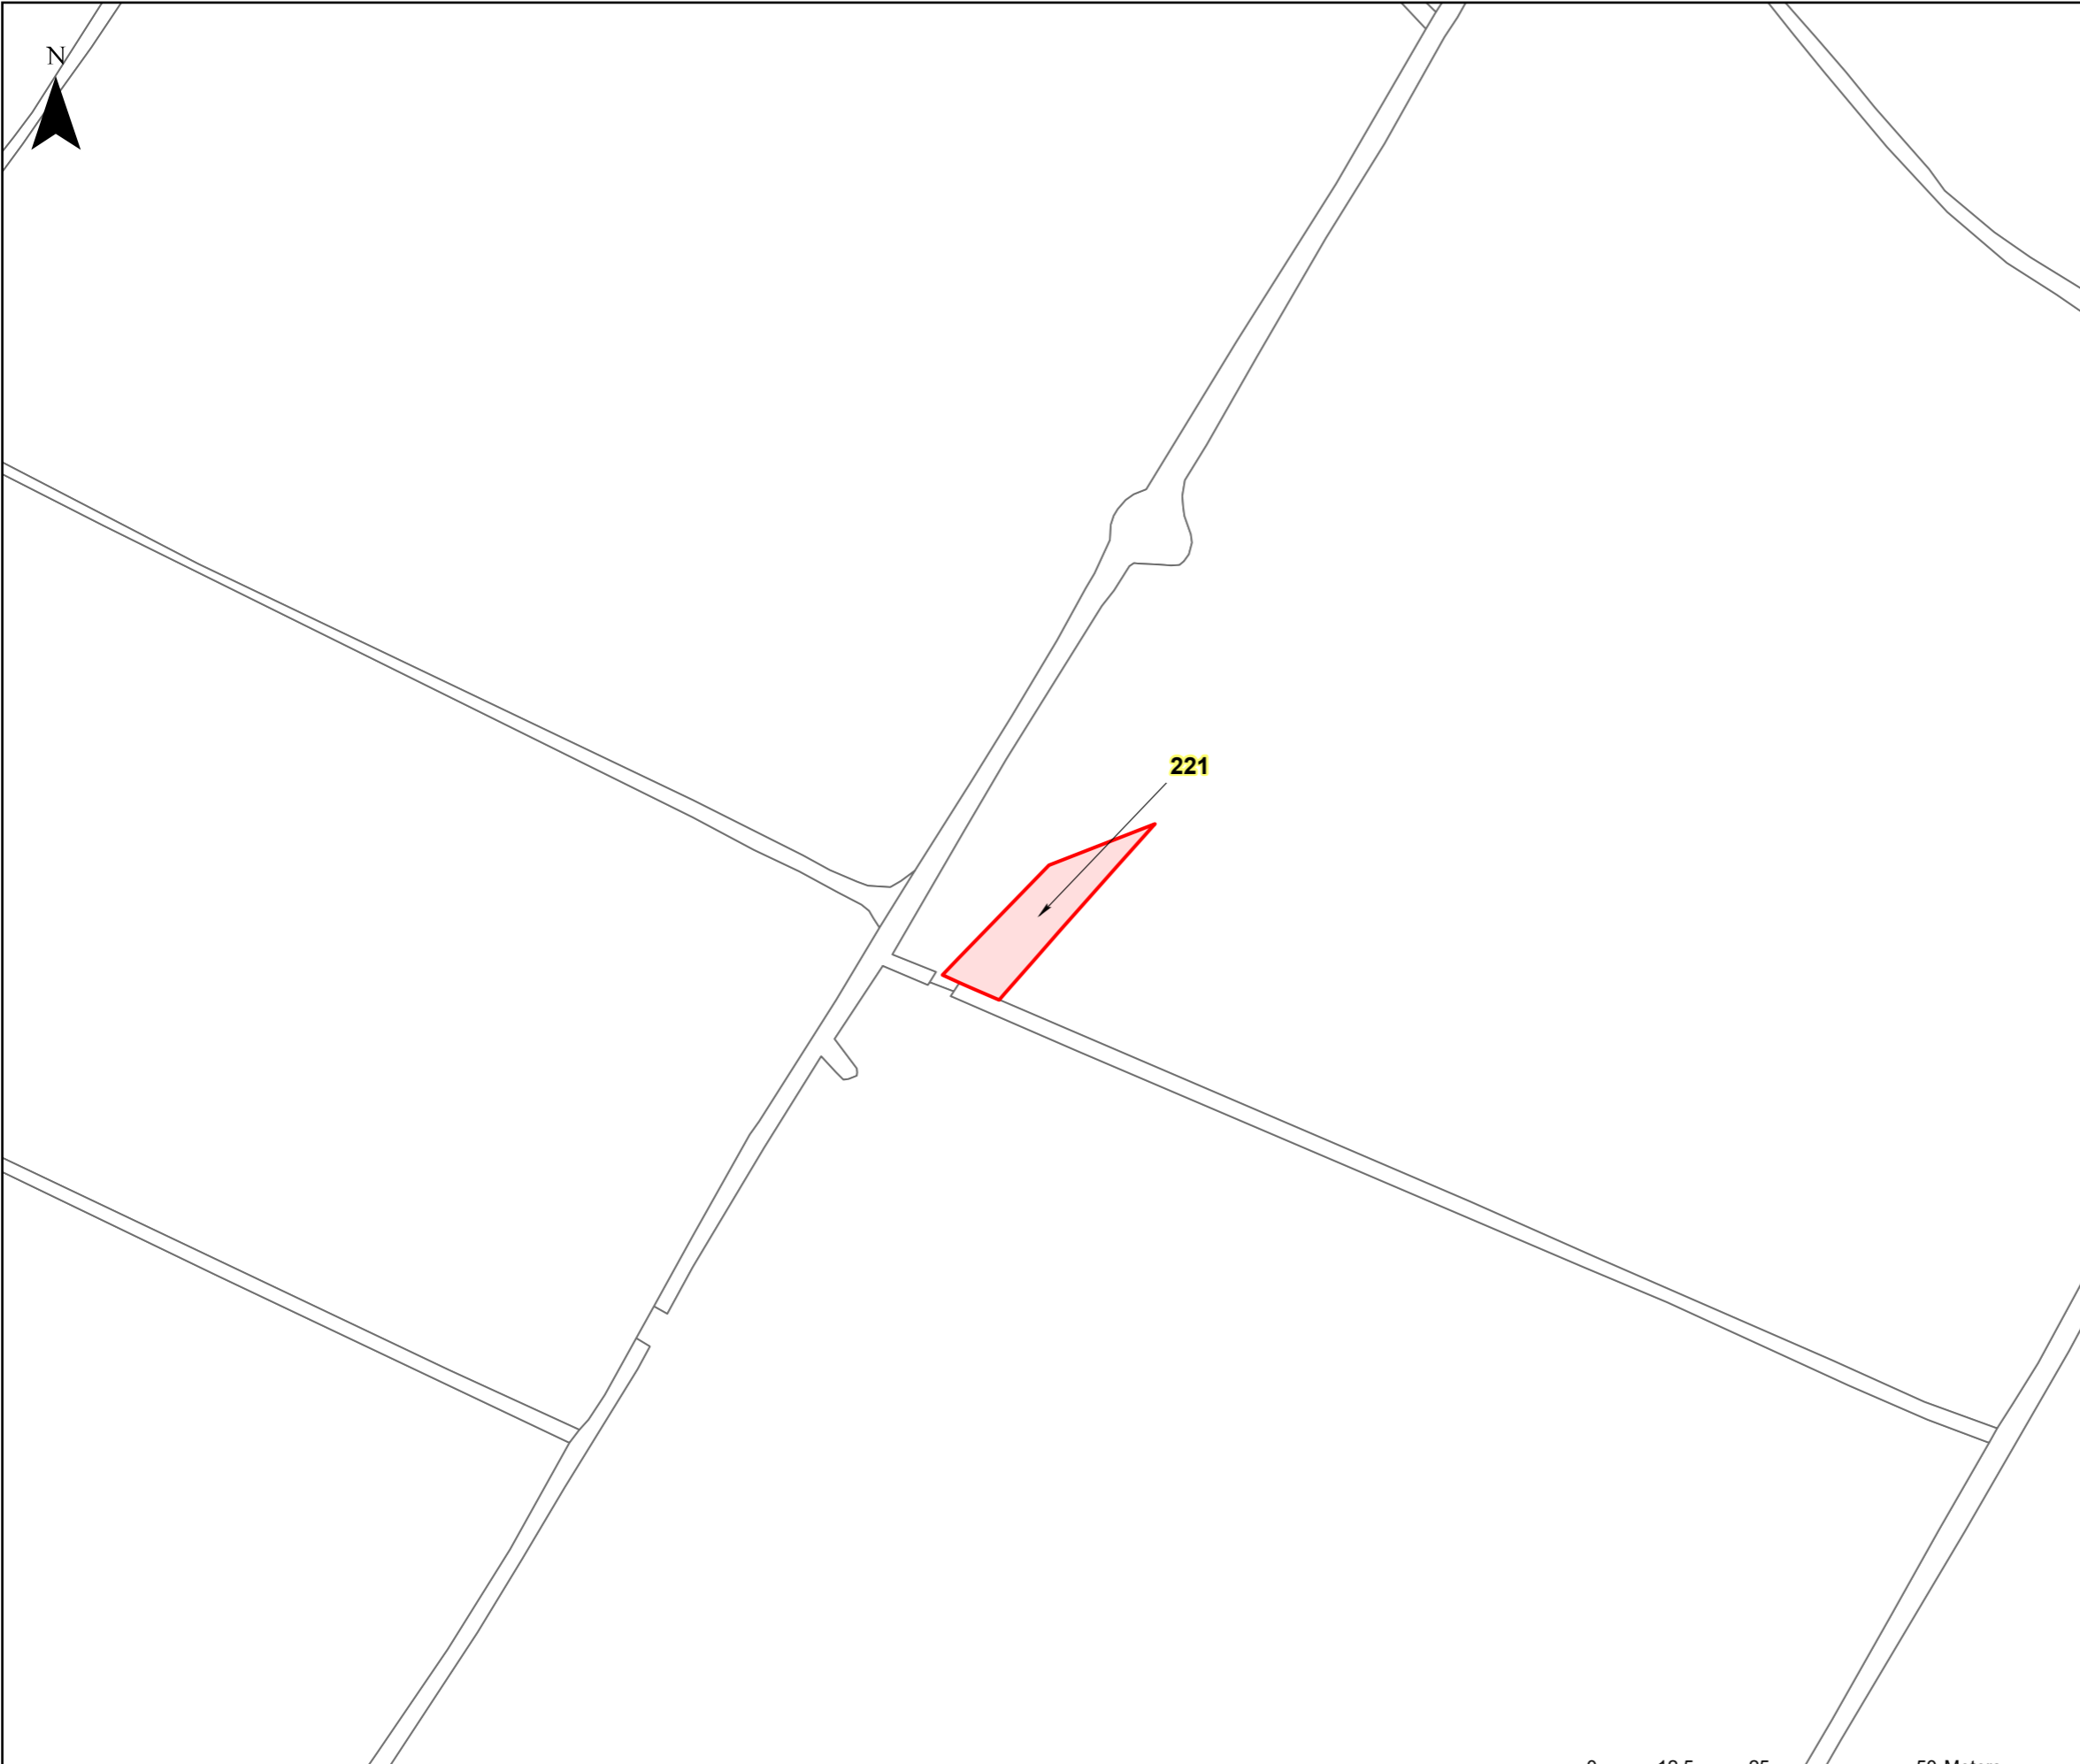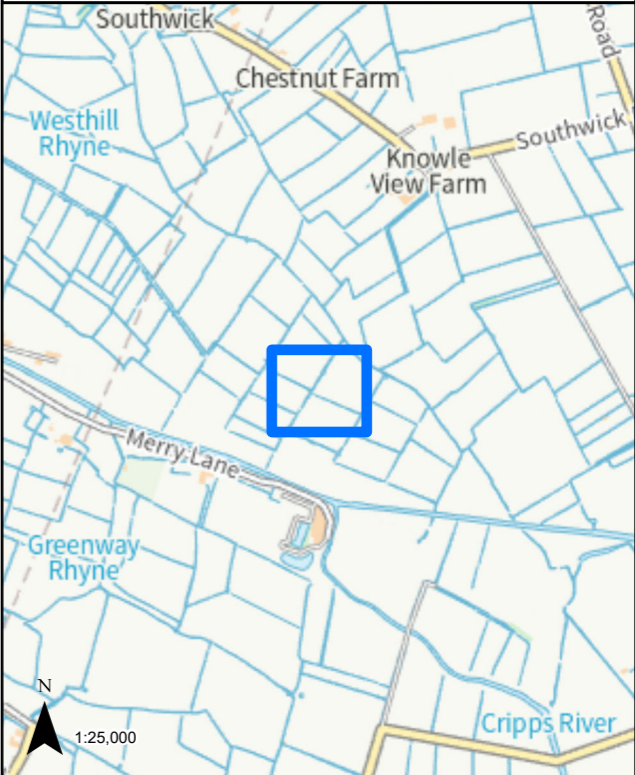

LEGEND

 GVD Plot

Coordinate System: British National Grid  
Projection: Transverse Mercator  
Datum: OSGB 1938  
Units: Metre

Map Centre:  
336053E 145566N

Version:	Date:	Remarks:	Drawn:	Checked:
v1	08/02/2023	Published	RG	RS


SCALE: 1:1,000

PAPER SIZE: A3

Notes:  
This drawing is scaled at paper size A3, therefore any prints taken at different sizes will affect the accuracy of the measurement units and should not be scaled against.



The design, scale and layout shown on this plan are indicative. The dimensions for the apparatus are typical dimensions, and the actual apparatus to be provided may differ in style, model and size.  
BACKGROUND MAPPING INFORMATION HAS BEEN REPRODUCED FROM THE ORDNANCE SURVEY ON BEHALF OF THE CONTROLLER OF HER MAJESTY'S STATIONARY OFFICE. © CROWN COPYRIGHT ORDNANCE SURVEY NATIONAL GRID LICENSE NO. 100022488


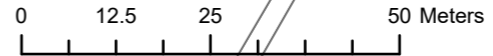




**HINKLEY C CONNECTION PROJECT**

Title  
**STAGE 7 - SECTION 3 PLOT PLAN**

Ref No: HINK-GVDS7-3-PLOT222 Plan: Plot Number 222

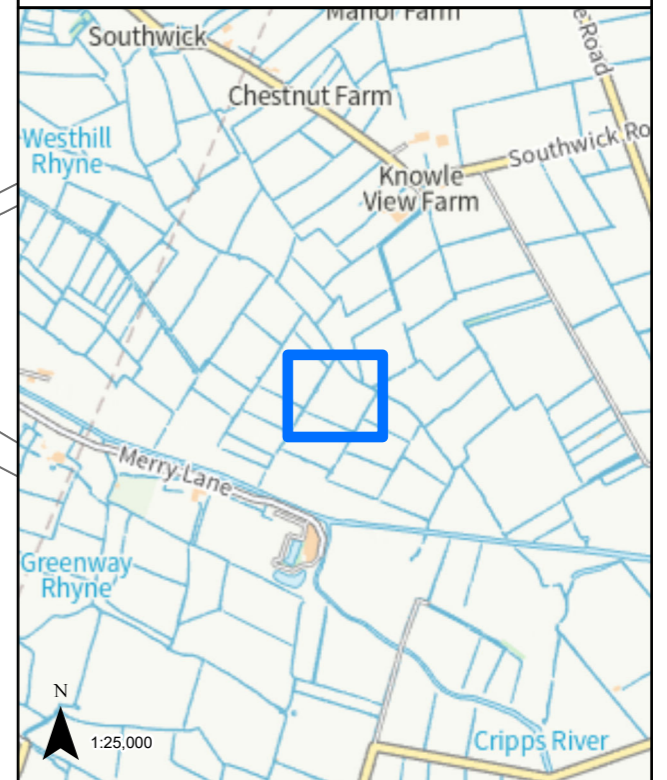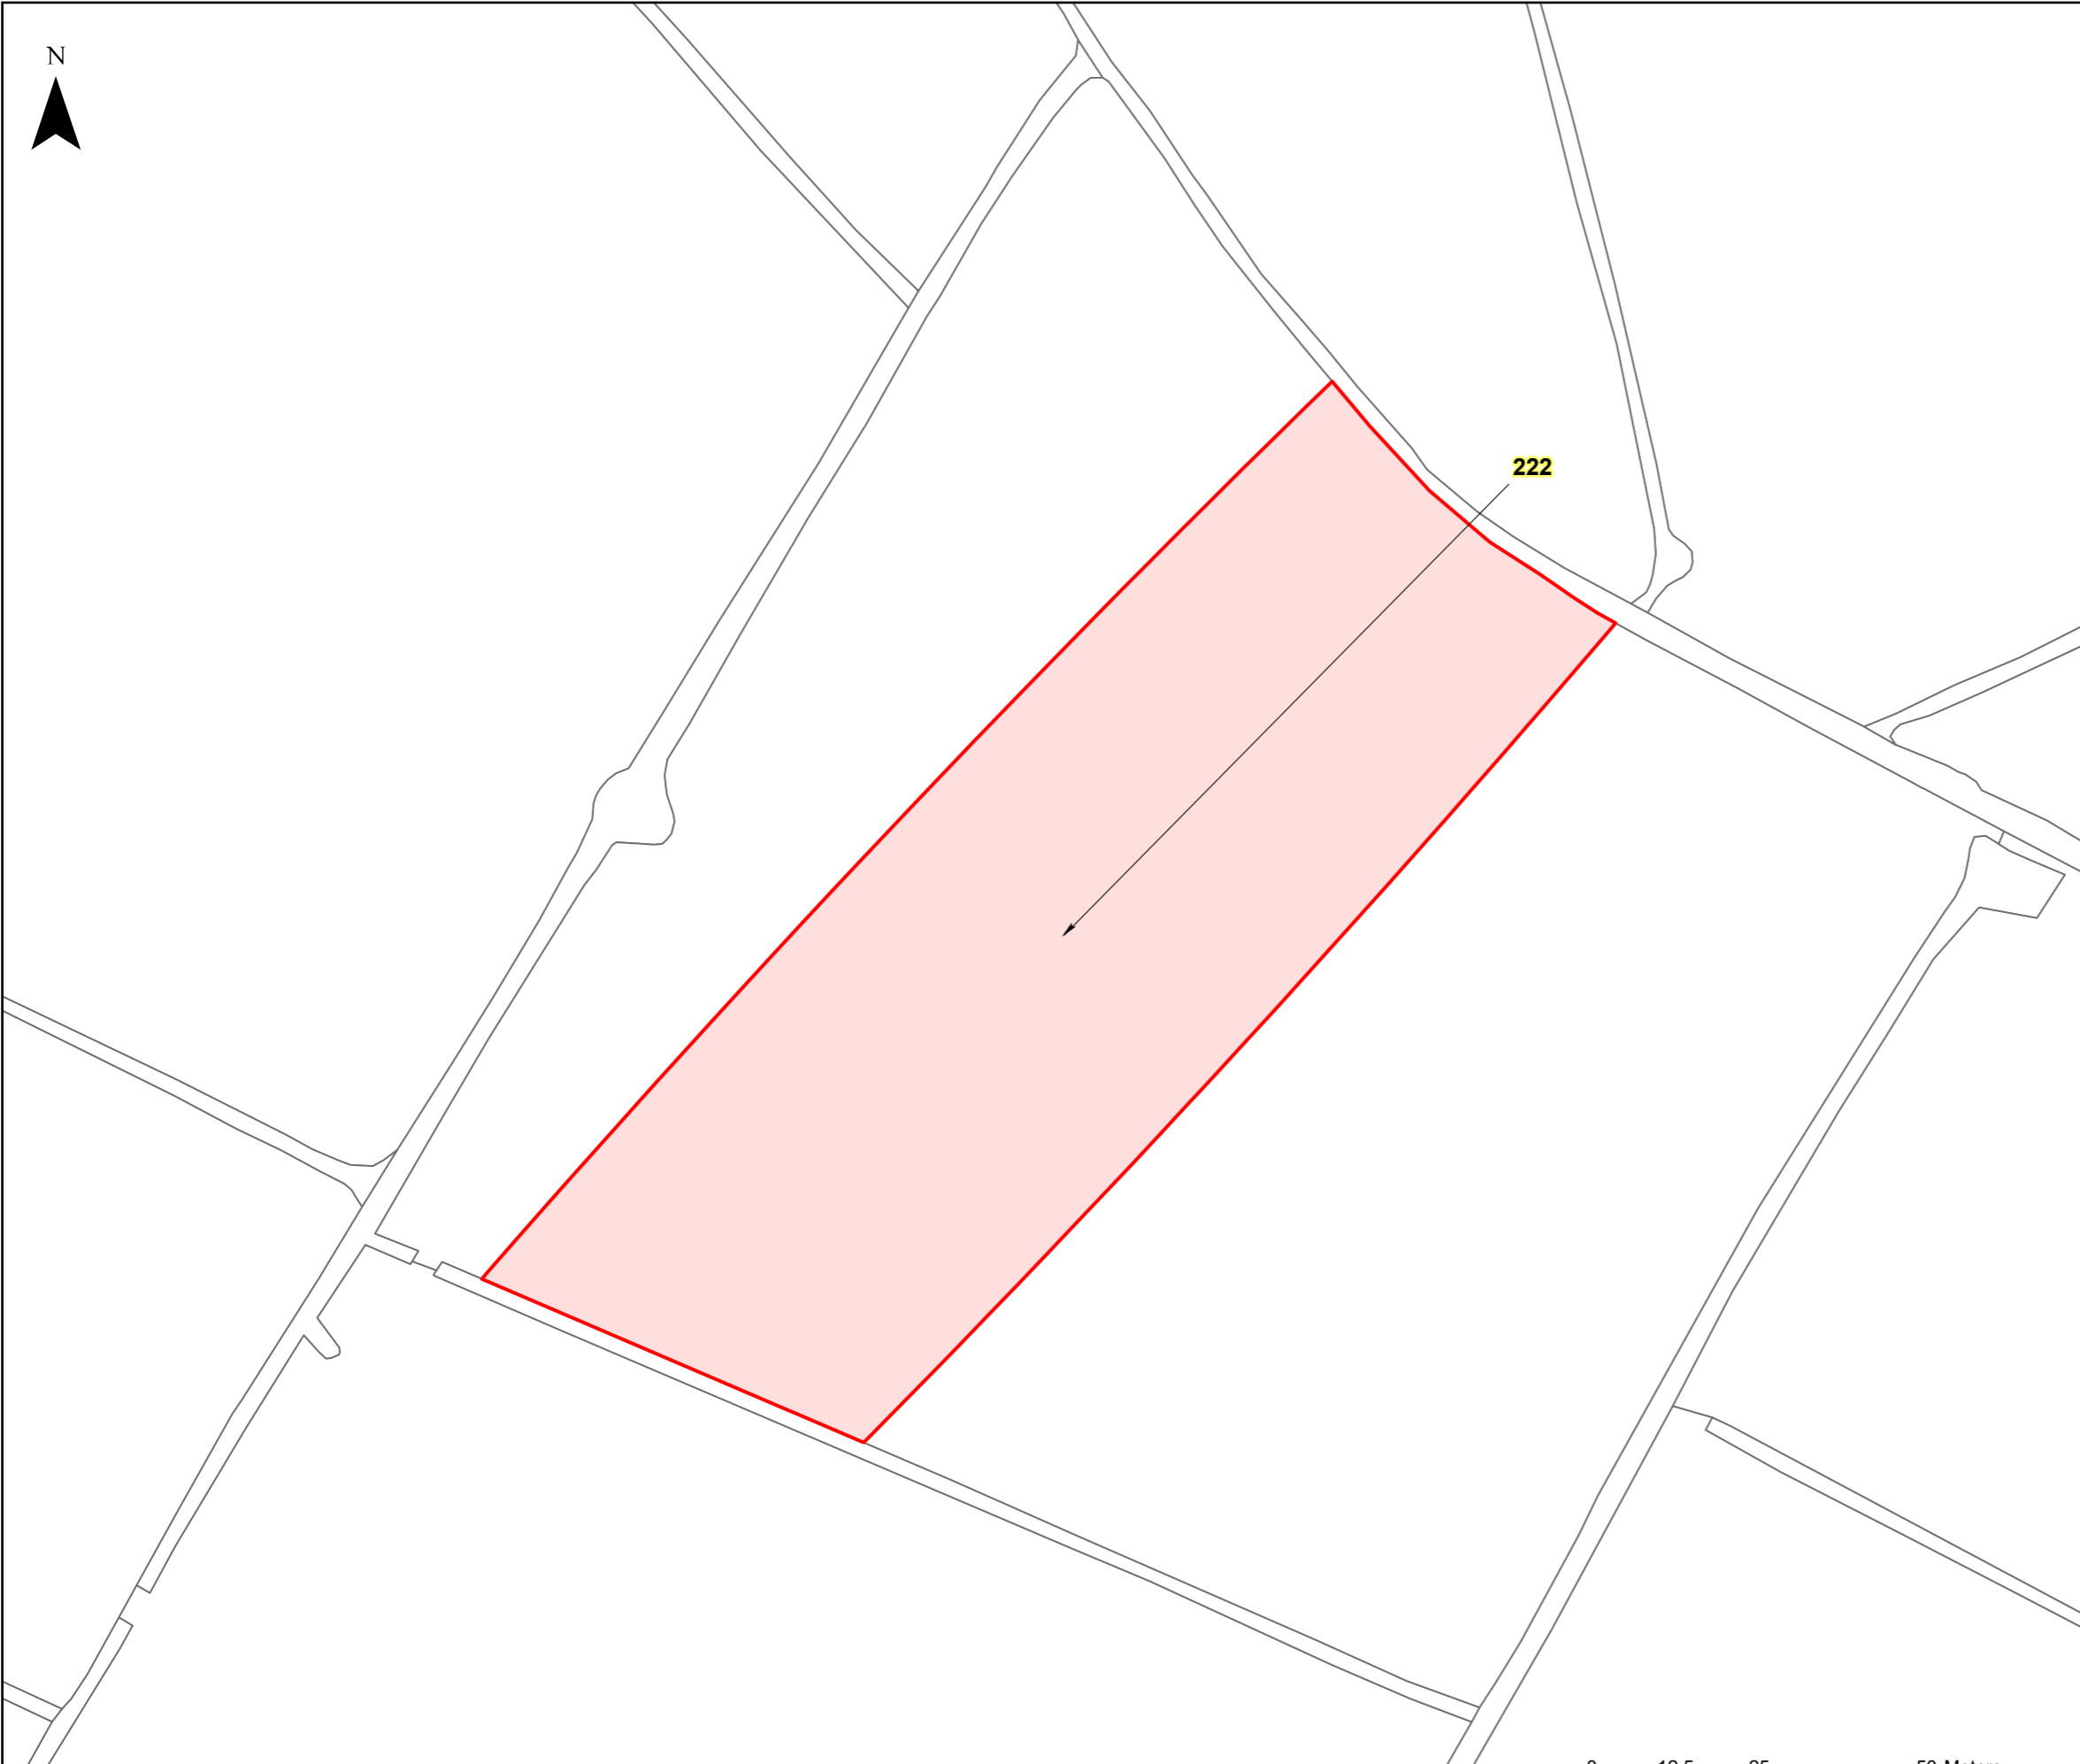

**LEGEND**


 GVD Plot

Coordinate System: British National Grid  
Projection: Transverse Mercator  
Datum: OSGB 1938  
Units: Metre  
Map Centre:  
336131E 145607N

Version:	Date:	Remarks:	Drawn:	Checked:
v1	08/02/2023	Published	RG	RS

SCALE: 1:1,000 PAPER SIZE: A3

Notes:  
This drawing is scaled at paper size A3, therefore any prints taken at different sizes will affect the accuracy of the measurement units and should not be scaled against.


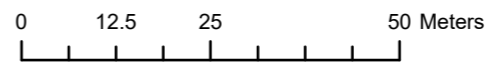


The design, scale and layout shown on this plan are indicative. The dimensions for the apparatus are typical dimensions, and the actual apparatus to be provided may differ in style, model and size.  
BACKGROUND MAPPING INFORMATION HAS BEEN REPRODUCED FROM THE ORDNANCE SURVEY ON BEHALF OF THE CONTROLLER OF HER MAJESTY'S STATIONARY OFFICE. © CROWN COPYRIGHT ORDNANCE SURVEY NATIONAL GRID LICENSE NO. 100022488

HINKLEY C CONNECTION PROJECT

Title  
**STAGE 7 - SECTION 3 PLOT PLAN**

Ref No: HINK-GVDS7-3-PLOT223 Plan: Plot Number 223

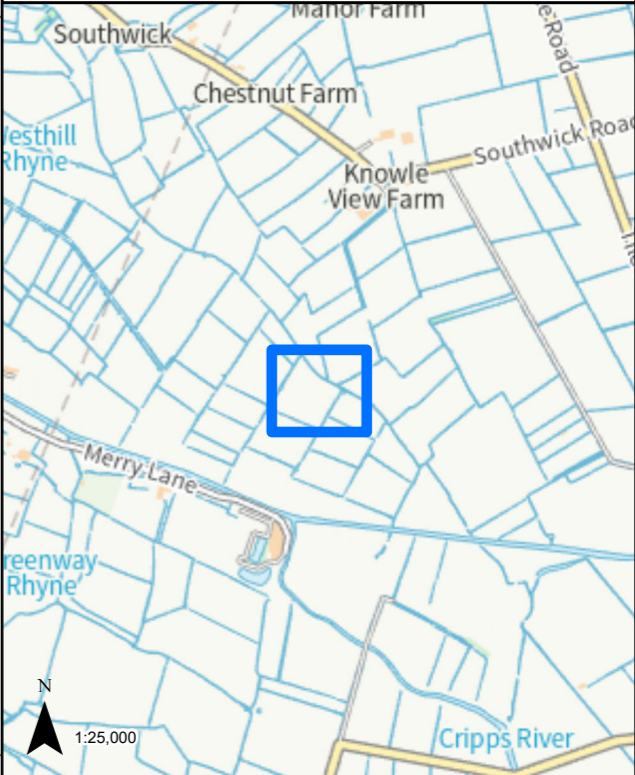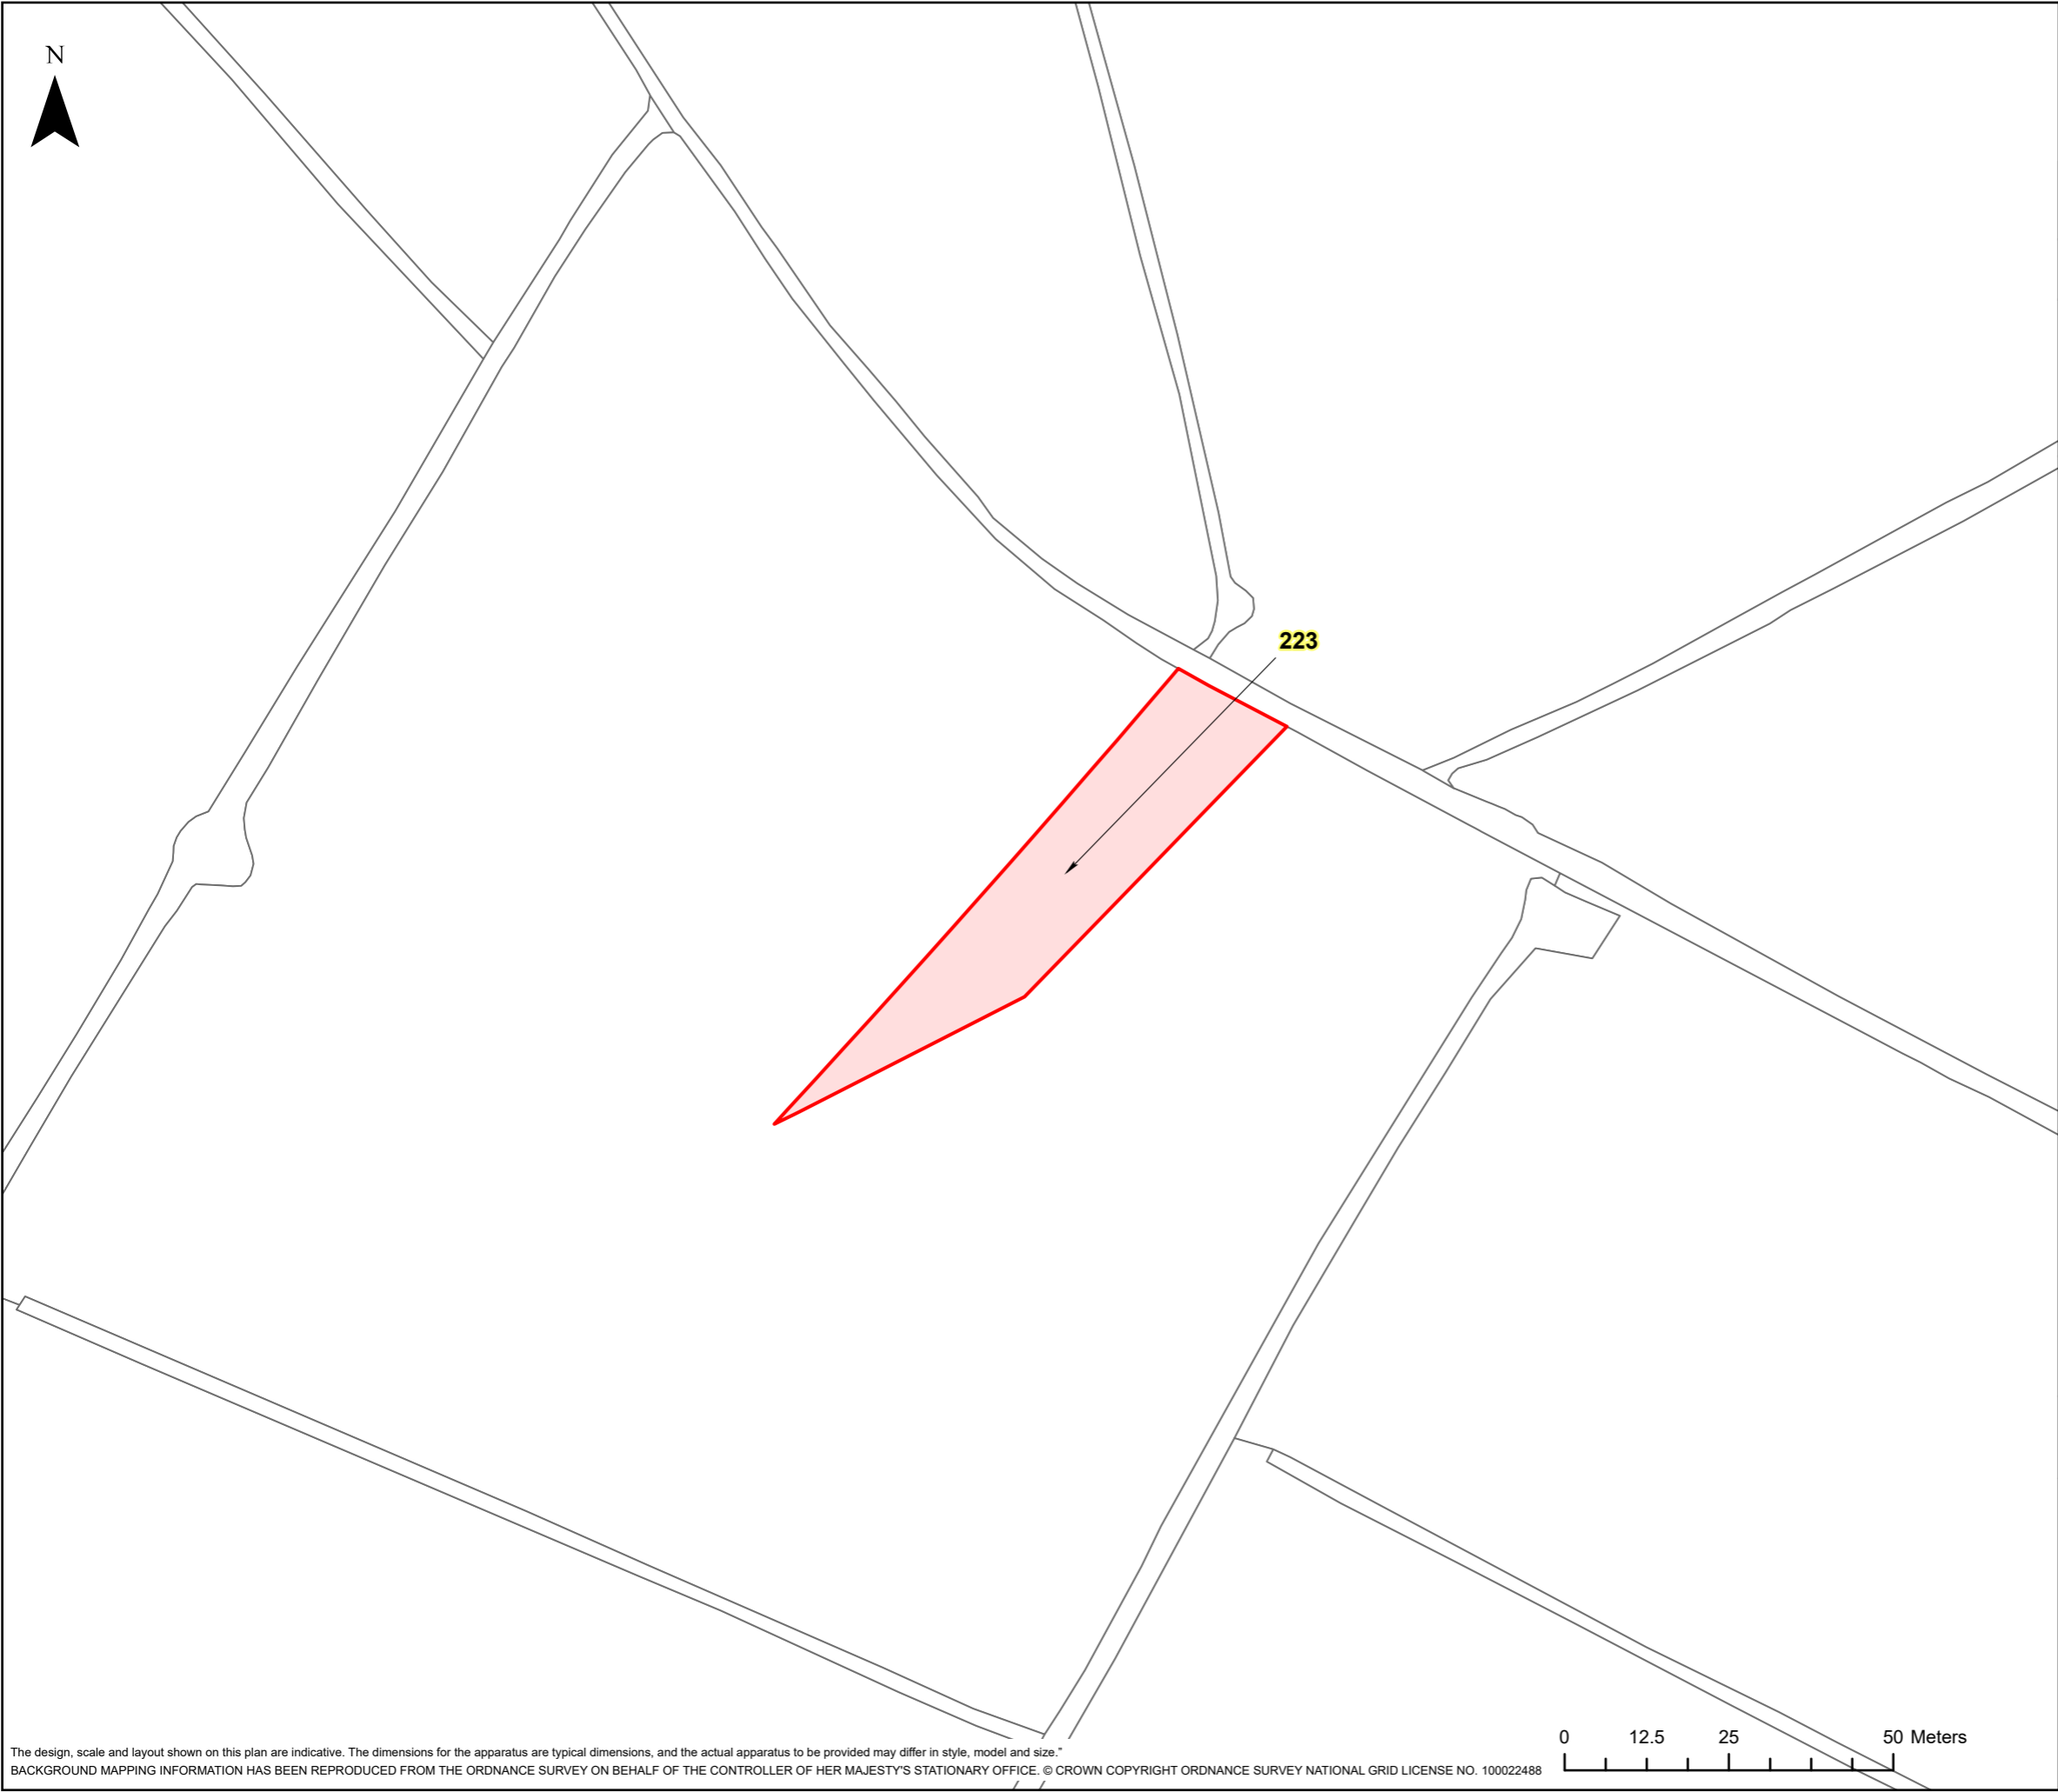

LEGEND

 GVD Plot

Coordinate System: British National Grid  
Projection: Transverse Mercator  
Datum: OSGB 1938  
Units: Metre  
Map Centre:  
336193E 145616N


Version:	Date:	Remarks:	Drawn:	Checked:
v1	08/02/2023	Published	RG	RS

SCALE: 1:1,000 PAPER SIZE: A3

Notes:  
This drawing is scaled at paper size A3, therefore any prints taken at different sizes will affect the accuracy of the measurement units and should not be scaled against.



The design, scale and layout shown on this plan are indicative. The dimensions for the apparatus are typical dimensions, and the actual apparatus to be provided may differ in style, model and size.  
BACKGROUND MAPPING INFORMATION HAS BEEN REPRODUCED FROM THE ORDNANCE SURVEY ON BEHALF OF THE CONTROLLER OF HER MAJESTY'S STATIONARY OFFICE. © CROWN COPYRIGHT ORDNANCE SURVEY NATIONAL GRID LICENSE NO. 100022488

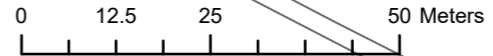







**HINKLEY C CONNECTION PROJECT**

Title  
**STAGE 7 - SECTION 3 PLOT PLAN**

Ref No: HINK-GVDS7-3-PLOT224 Plan: Plot Number 224

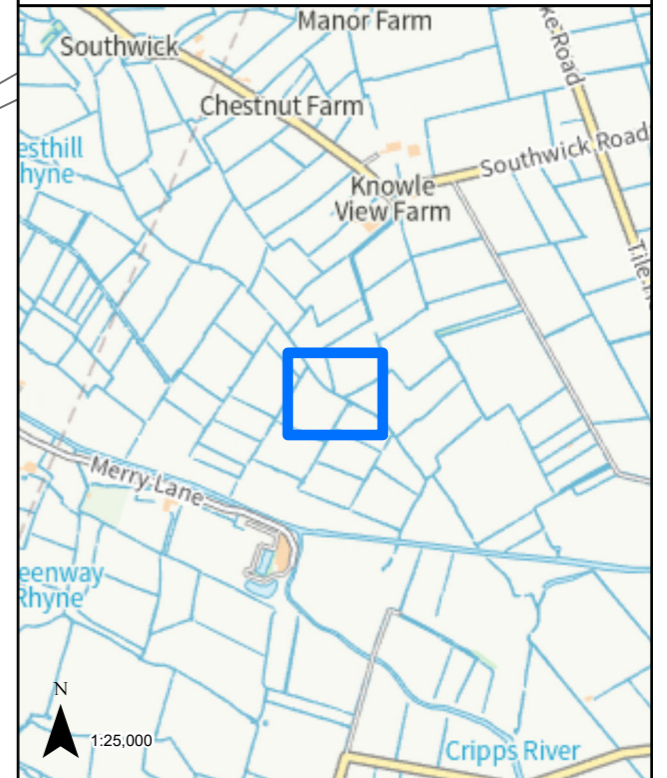

**224**

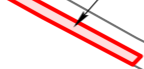

**LEGEND**


 GVD Plot

Coordinate System: British National Grid  
Projection: Transverse Mercator  
Datum: OSGB 1938  
Units: Metre  
Map Centre:  
336224E 145647N

Version:	Date:	Remarks:	Drawn:	Checked:
v1	08/02/2023	Published	RG	RS

SCALE: 1:1,000 PAPER SIZE: A3


Notes:  
This drawing is scaled at paper size A3, therefore any prints taken at different sizes will affect the accuracy of the measurement units and should not be scaled against.

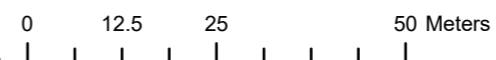

HINKLEY C CONNECTION PROJECT

Title  
**STAGE 7 - SECTION 3 PLOT PLAN**

Ref No: HINK-GVDS7-3-PLOT225 Plan: Plot Number 225

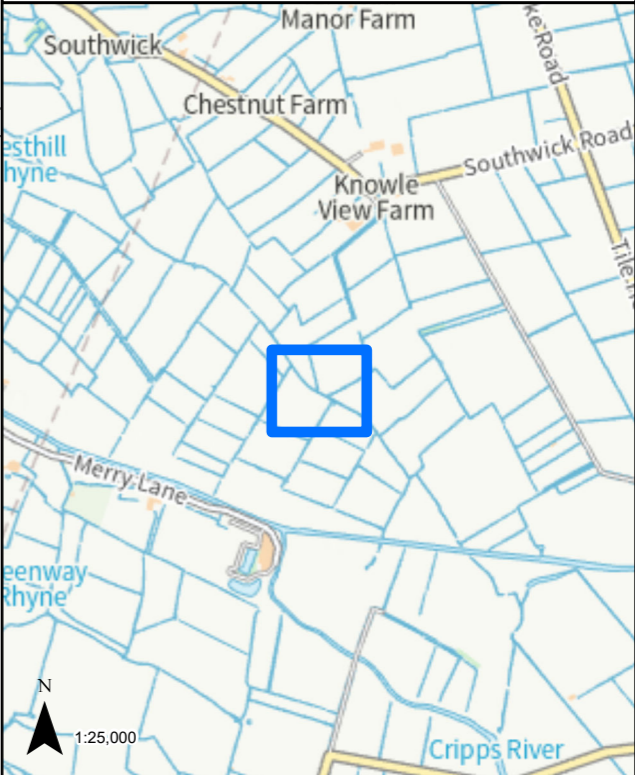



LEGEND  
[Red Box] GVD Plot

Coordinate System: British National Grid  
Projection: Transverse Mercator  
Datum: OSGB 1938  
Units: Metre  
Map Centre:  
336226E 145653N

Version:	Date:	Remarks:	Drawn:	Checked:
v1	08/02/2023	Published	RG	RS

SCALE: 1:1,000 PAPER SIZE: A3

Notes:  
This drawing is scaled at paper size A3, therefore any prints taken at different sizes will affect the accuracy of the measurement units and should not be scaled against.

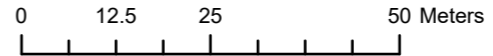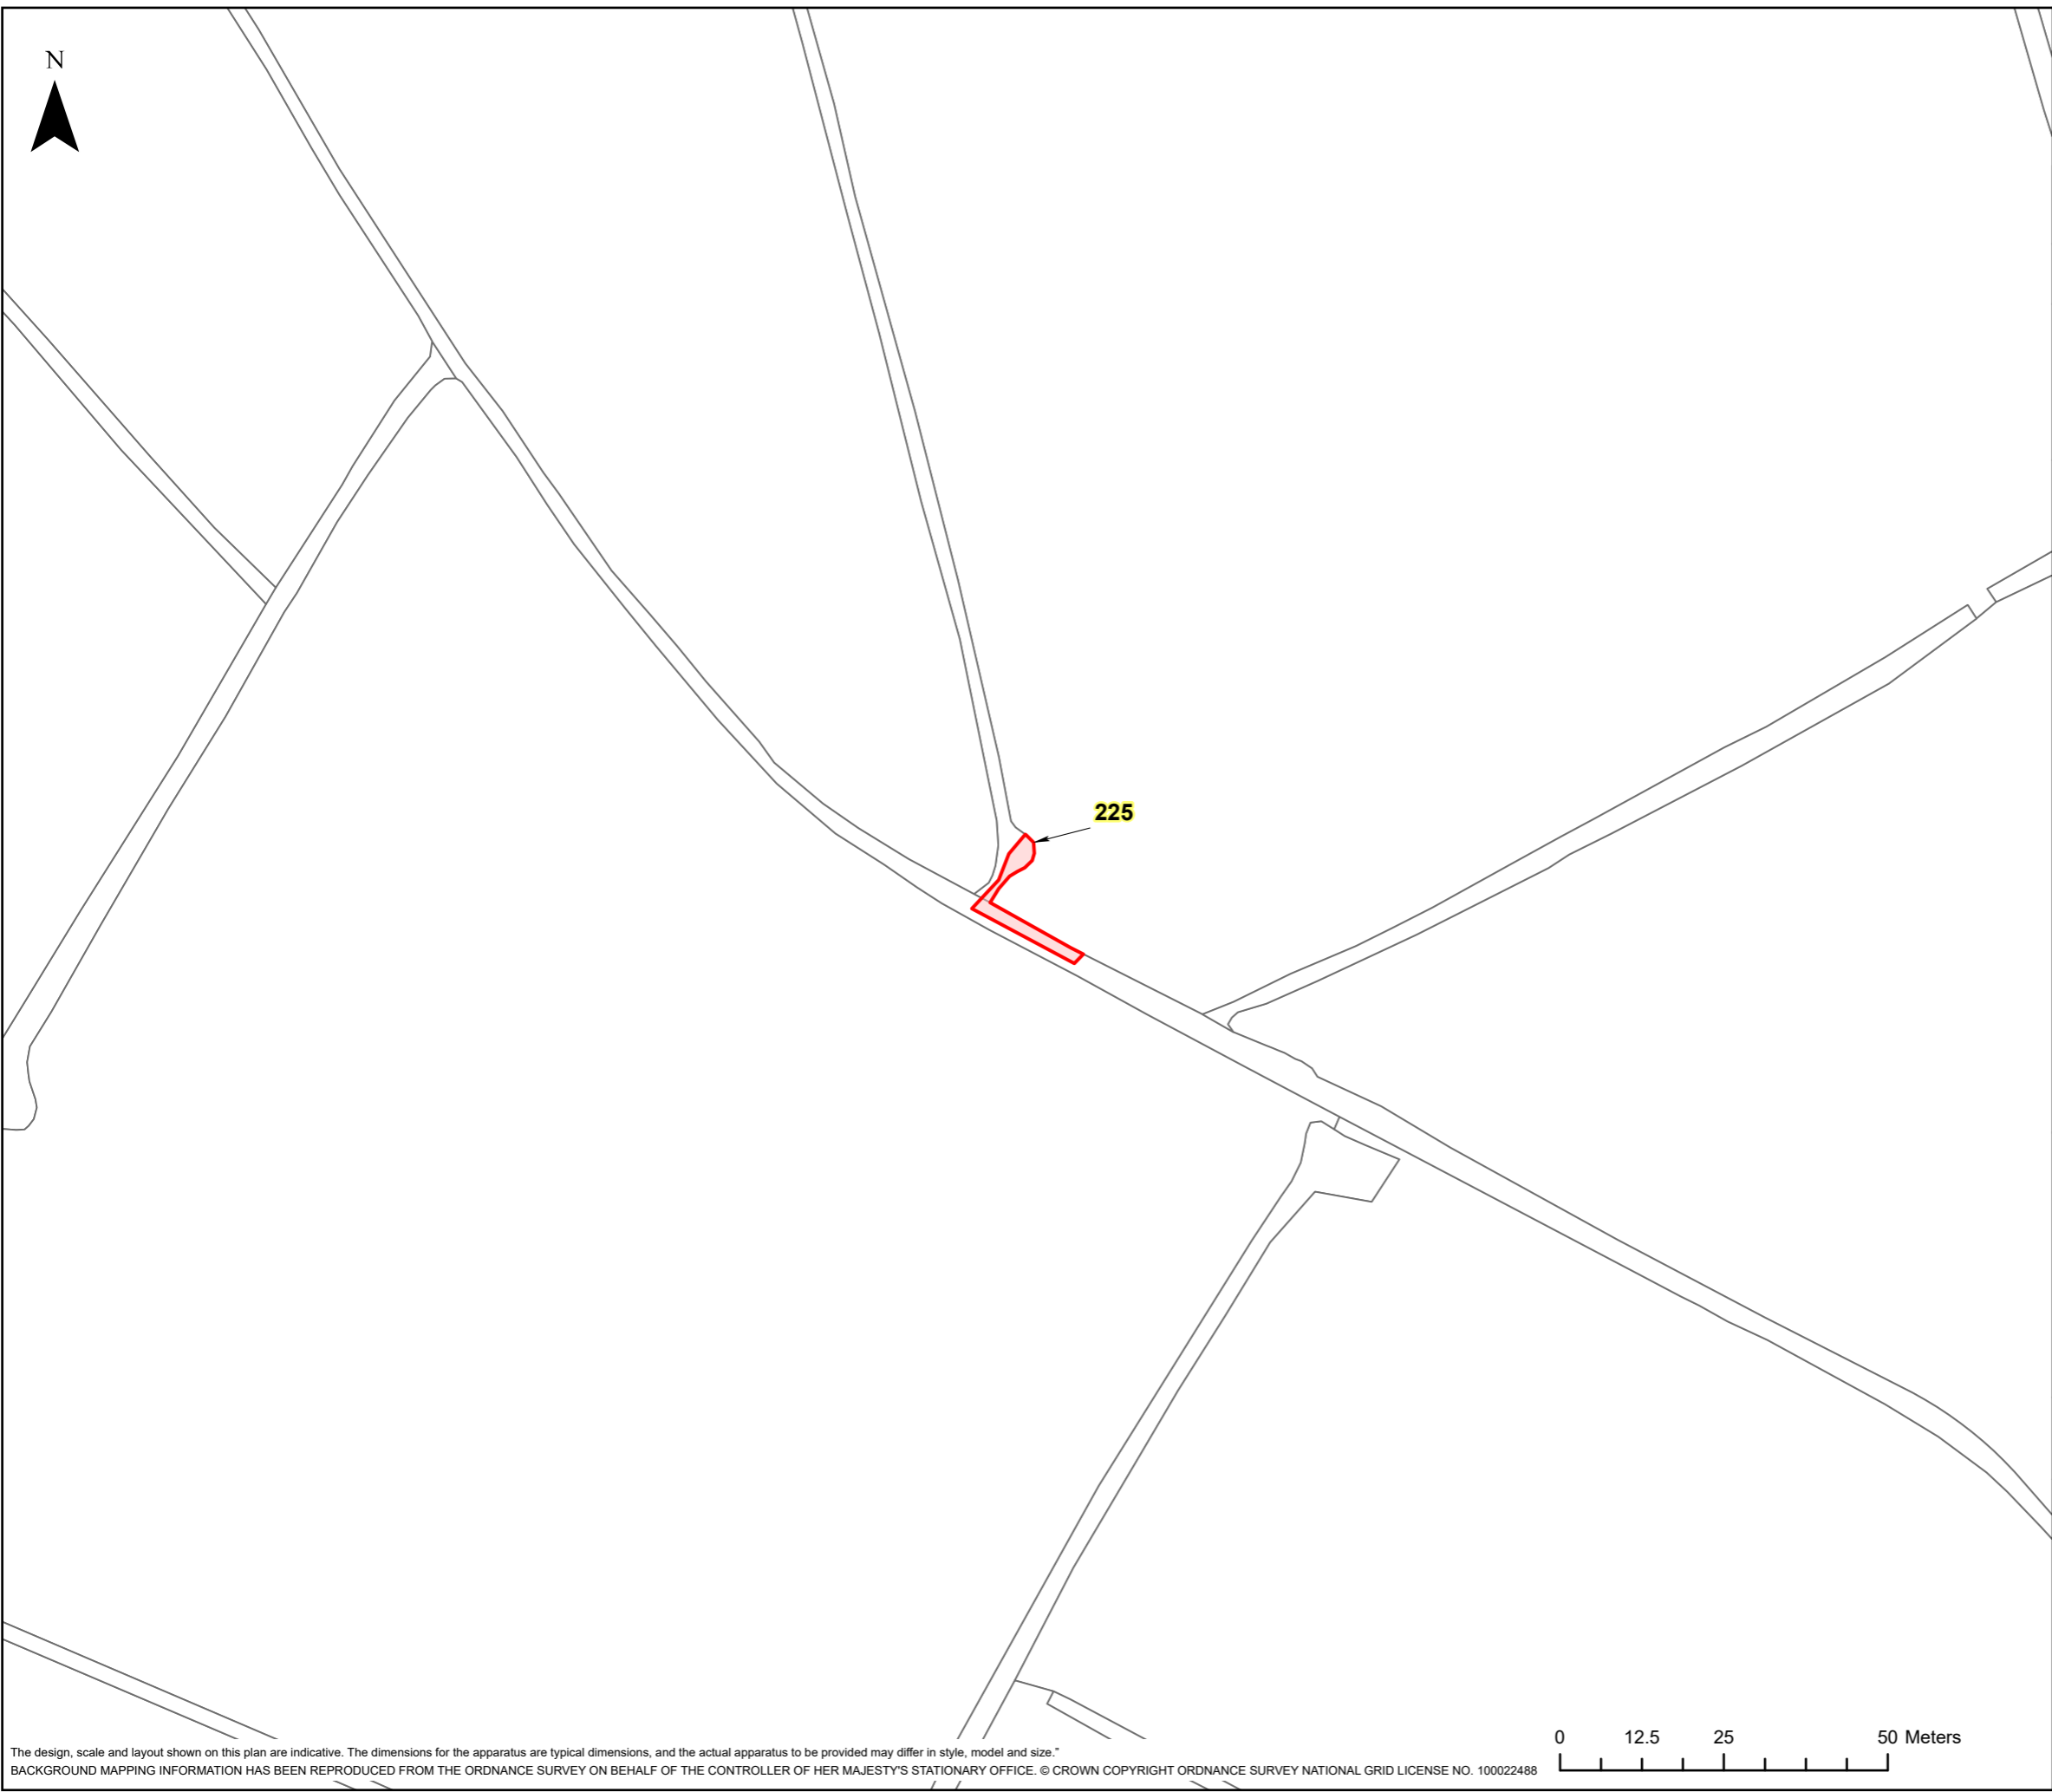


The design, scale and layout shown on this plan are indicative. The dimensions for the apparatus are typical dimensions, and the actual apparatus to be provided may differ in style, model and size.  
BACKGROUND MAPPING INFORMATION HAS BEEN REPRODUCED FROM THE ORDNANCE SURVEY ON BEHALF OF THE CONTROLLER OF HER MAJESTY'S STATIONARY OFFICE. © CROWN COPYRIGHT ORDNANCE SURVEY NATIONAL GRID LICENSE NO. 100022488

HINKLEY C CONNECTION PROJECT

Title  
**STAGE 7 - SECTION 3 PLOT PLAN**

Ref No: HINK-GVDS7-3-PLOT226 Plan: Plot Number 226

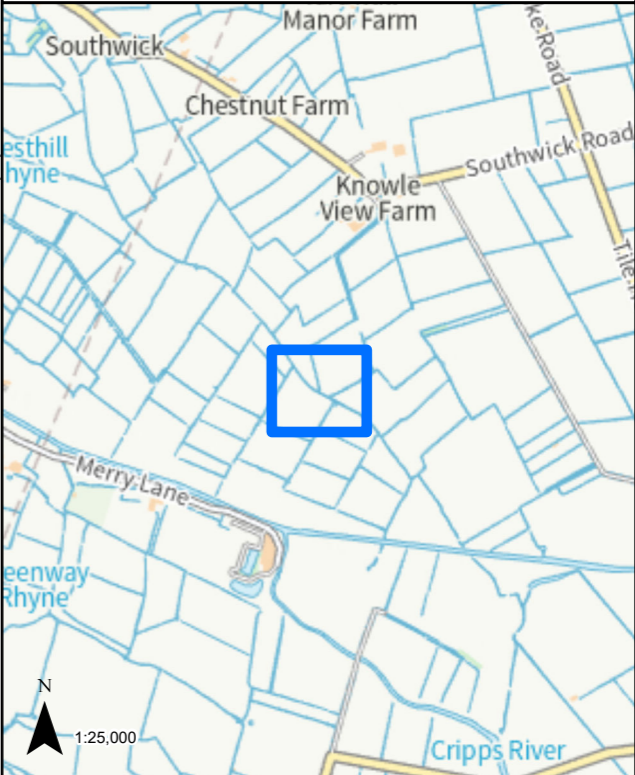

LEGEND



 GVD Plot

Coordinate System: British National Grid  
Projection: Transverse Mercator  
Datum: OSGB 1938  
Units: Metre  
Map Centre:  
336220E 145655N

Version:	Date:	Remarks:	Drawn:	Checked:
v1	08/02/2023	Published	RG	RS

SCALE: 1:1,000 PAPER SIZE: A3

Notes:  
This drawing is scaled at paper size A3, therefore any prints taken at different sizes will affect the accuracy of the measurement units and should not be scaled against.

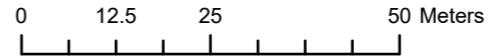
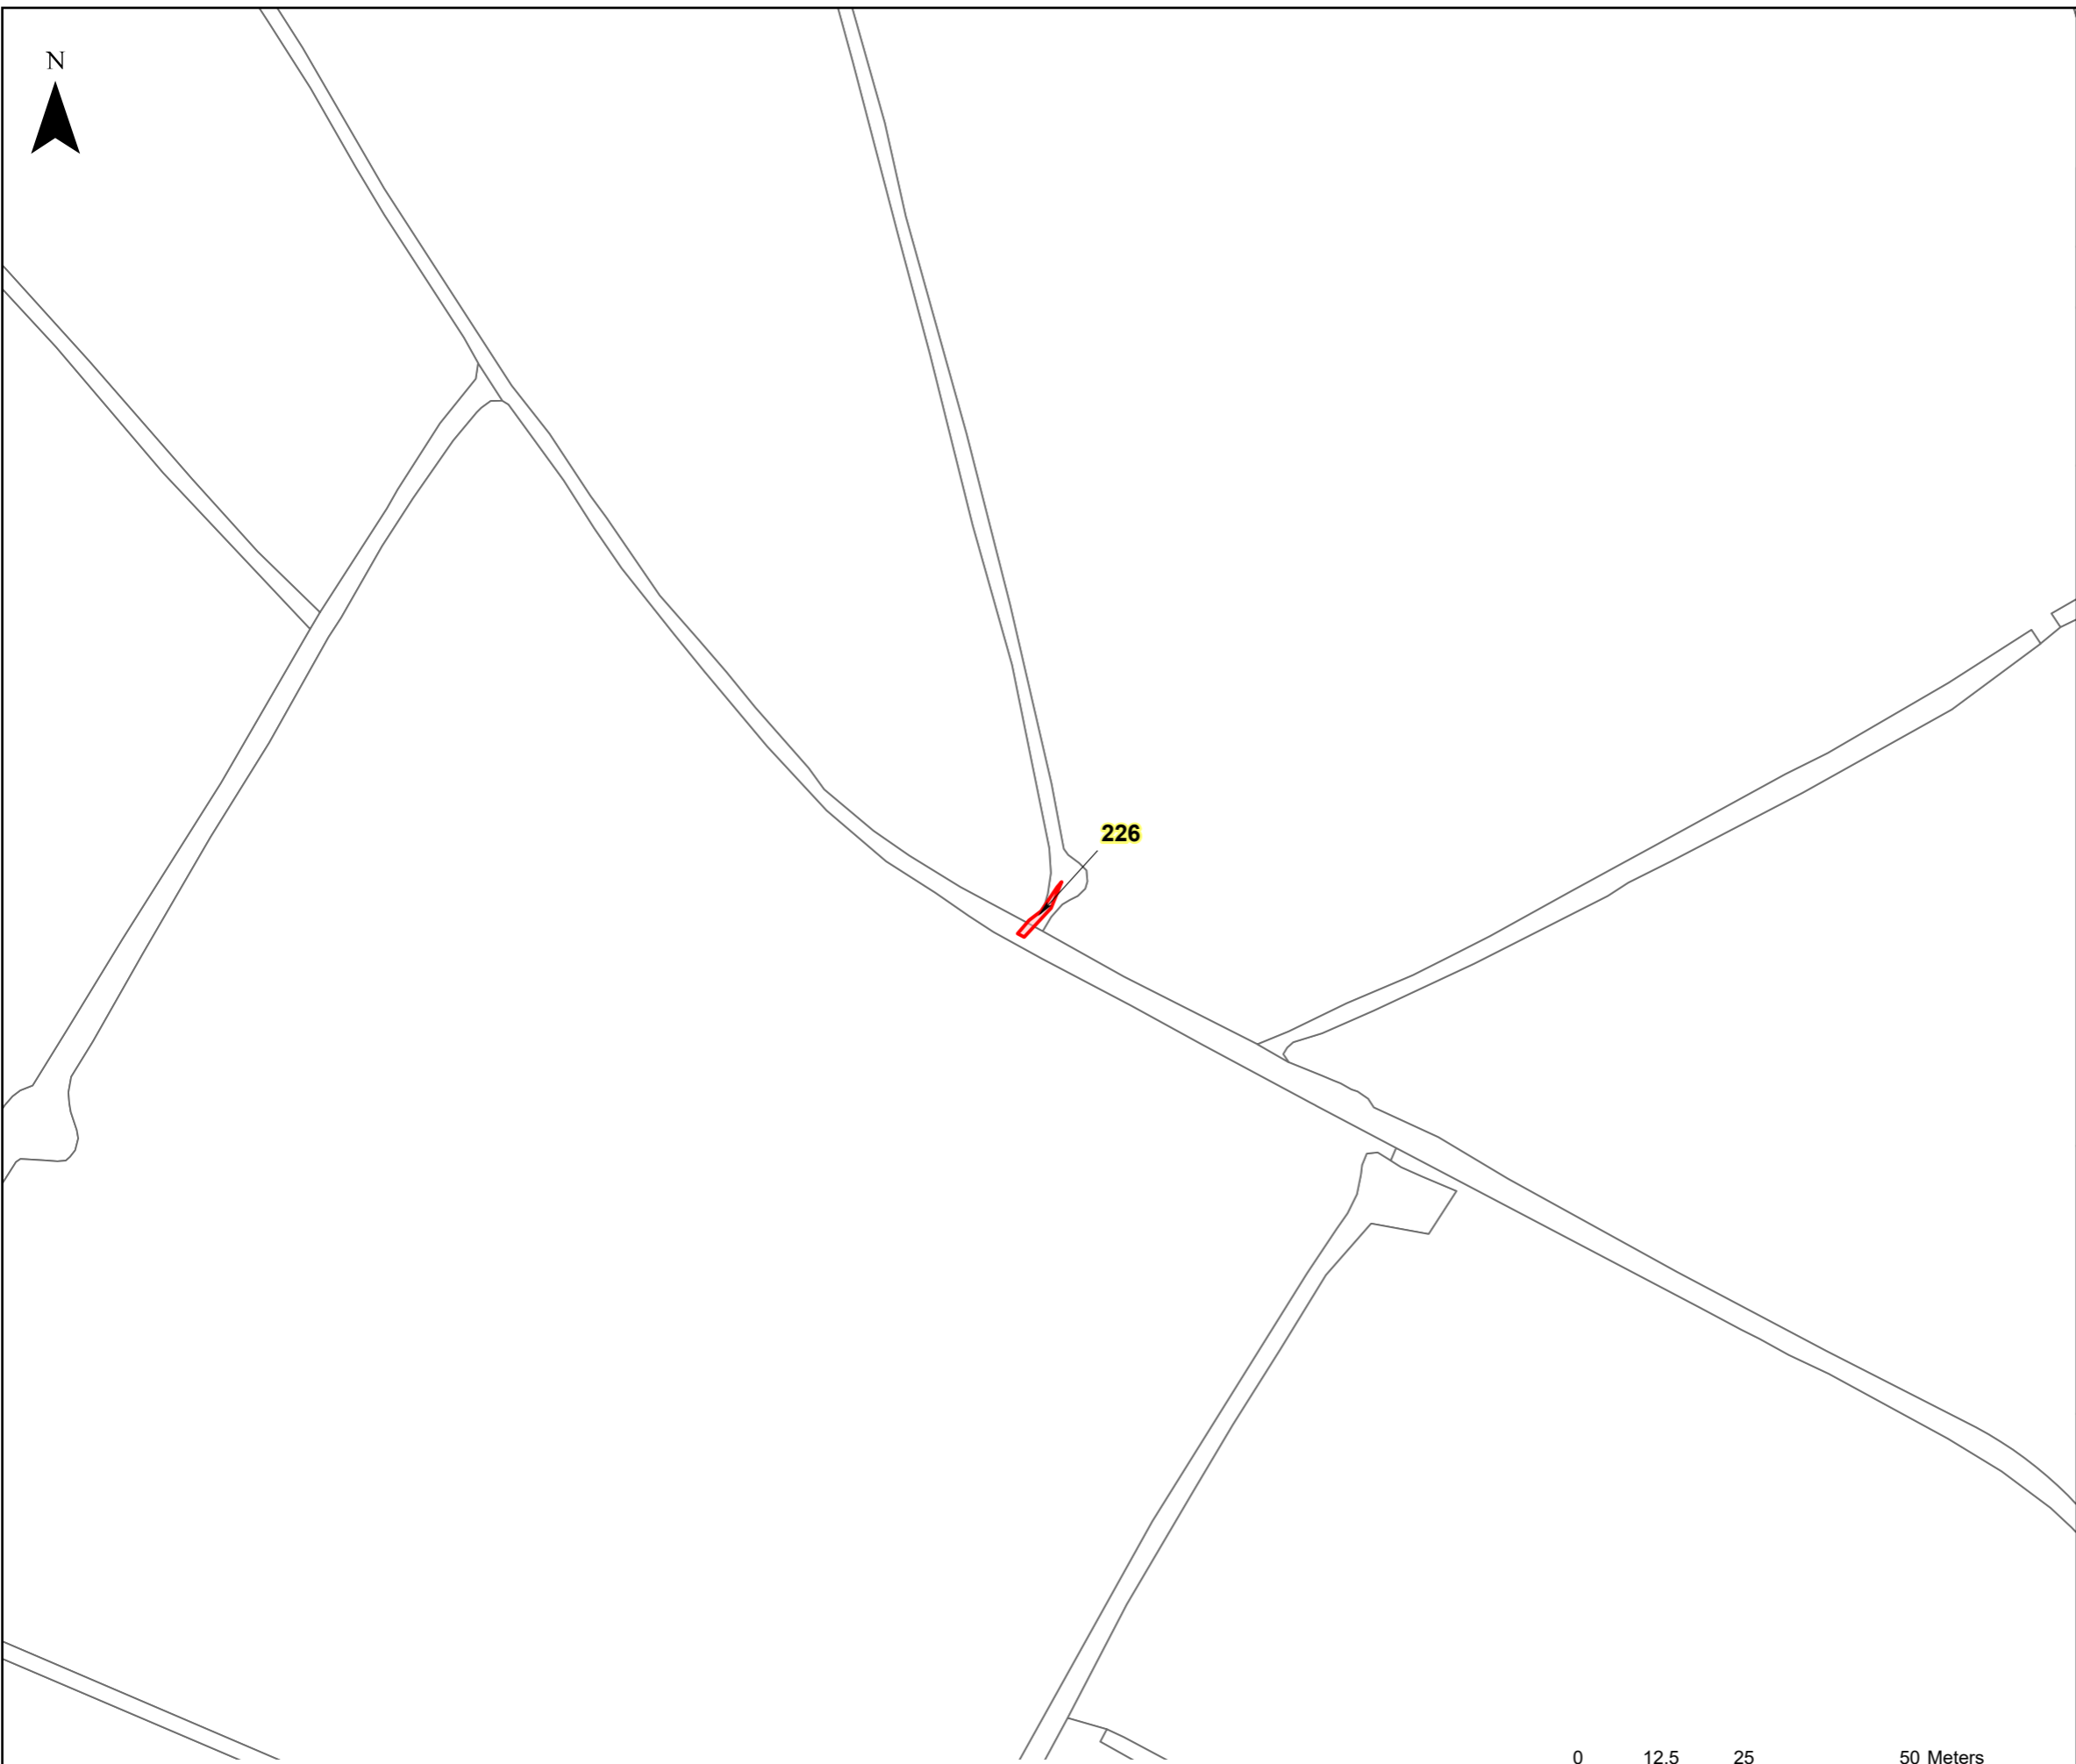


The design, scale and layout shown on this plan are indicative. The dimensions for the apparatus are typical dimensions, and the actual apparatus to be provided may differ in style, model and size.  
BACKGROUND MAPPING INFORMATION HAS BEEN REPRODUCED FROM THE ORDNANCE SURVEY ON BEHALF OF THE CONTROLLER OF HER MAJESTY'S STATIONARY OFFICE. © CROWN COPYRIGHT ORDNANCE SURVEY NATIONAL GRID LICENSE NO. 100022488

HINKLEY C CONNECTION PROJECT

Title  
**STAGE 7 - SECTION 3 PLOT PLAN**

Ref No: HINK-GVDS7-3-PLOT227 Plan: Plot Number 227

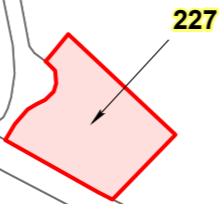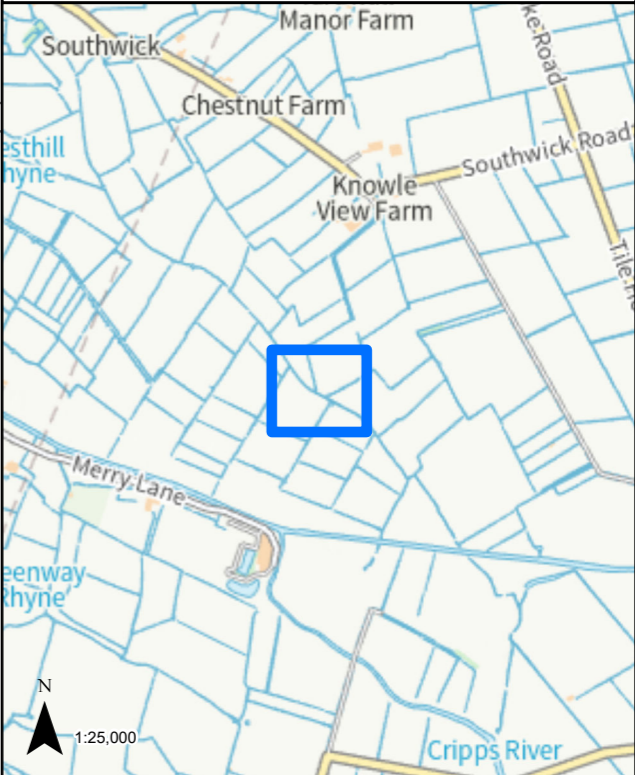

LEGEND


 GVD Plot

Coordinate System: British National Grid  
Projection: Transverse Mercator  
Datum: OSGB 1938  
Units: Metre  
Map Centre:  
336231E 145655N

Version:	Date:	Remarks:	Drawn:	Checked:
v1	08/02/2023	Published	RG	RS

SCALE: 1:1,000 PAPER SIZE: A3

Notes:  
This drawing is scaled at paper size A3, therefore any prints taken at different sizes will affect the accuracy of the measurement units and should not be scaled against.

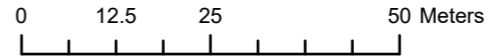


The design, scale and layout shown on this plan are indicative. The dimensions for the apparatus are typical dimensions, and the actual apparatus to be provided may differ in style, model and size.\*  
BACKGROUND MAPPING INFORMATION HAS BEEN REPRODUCED FROM THE ORDNANCE SURVEY ON BEHALF OF THE CONTROLLER OF HER MAJESTY'S STATIONARY OFFICE. © CROWN COPYRIGHT ORDNANCE SURVEY NATIONAL GRID LICENSE NO. 100022488

HINKLEY C CONNECTION PROJECT

Title  
**STAGE 7 - SECTION 3 PLOT PLAN**

Ref No: HINK-GVDS7-3-PLOT228 Plan: Plot Number 228

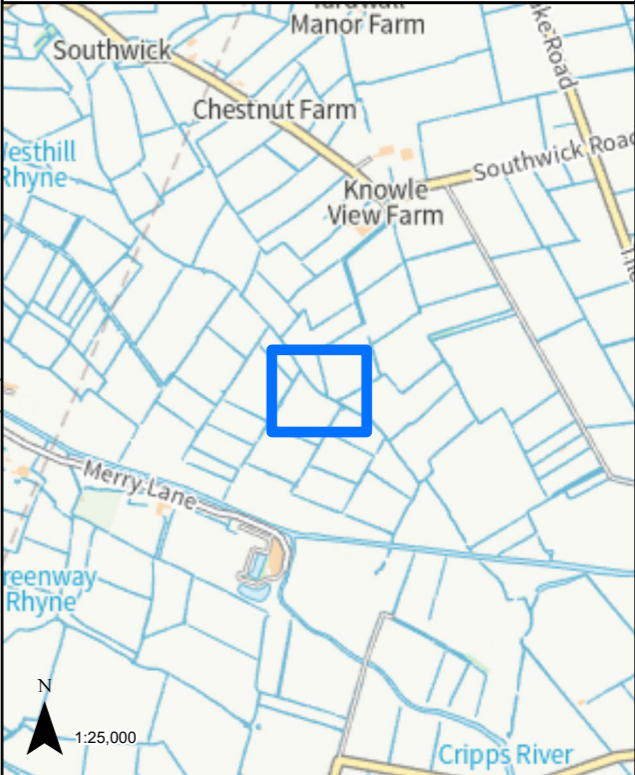

LEGEND



 GVD Plot

Coordinate System: British National Grid  
Projection: Transverse Mercator  
Datum: OSGB 1938  
Units: Metre  
Map Centre:  
336195E 145669N

Version:	Date:	Remarks:	Drawn:	Checked:
v1	08/02/2023	Published	RG	RS

SCALE: 1:1,000 PAPER SIZE: A3

Notes:  
This drawing is scaled at paper size A3, therefore any prints taken at different sizes will affect the accuracy of the measurement units and should not be scaled against.

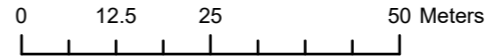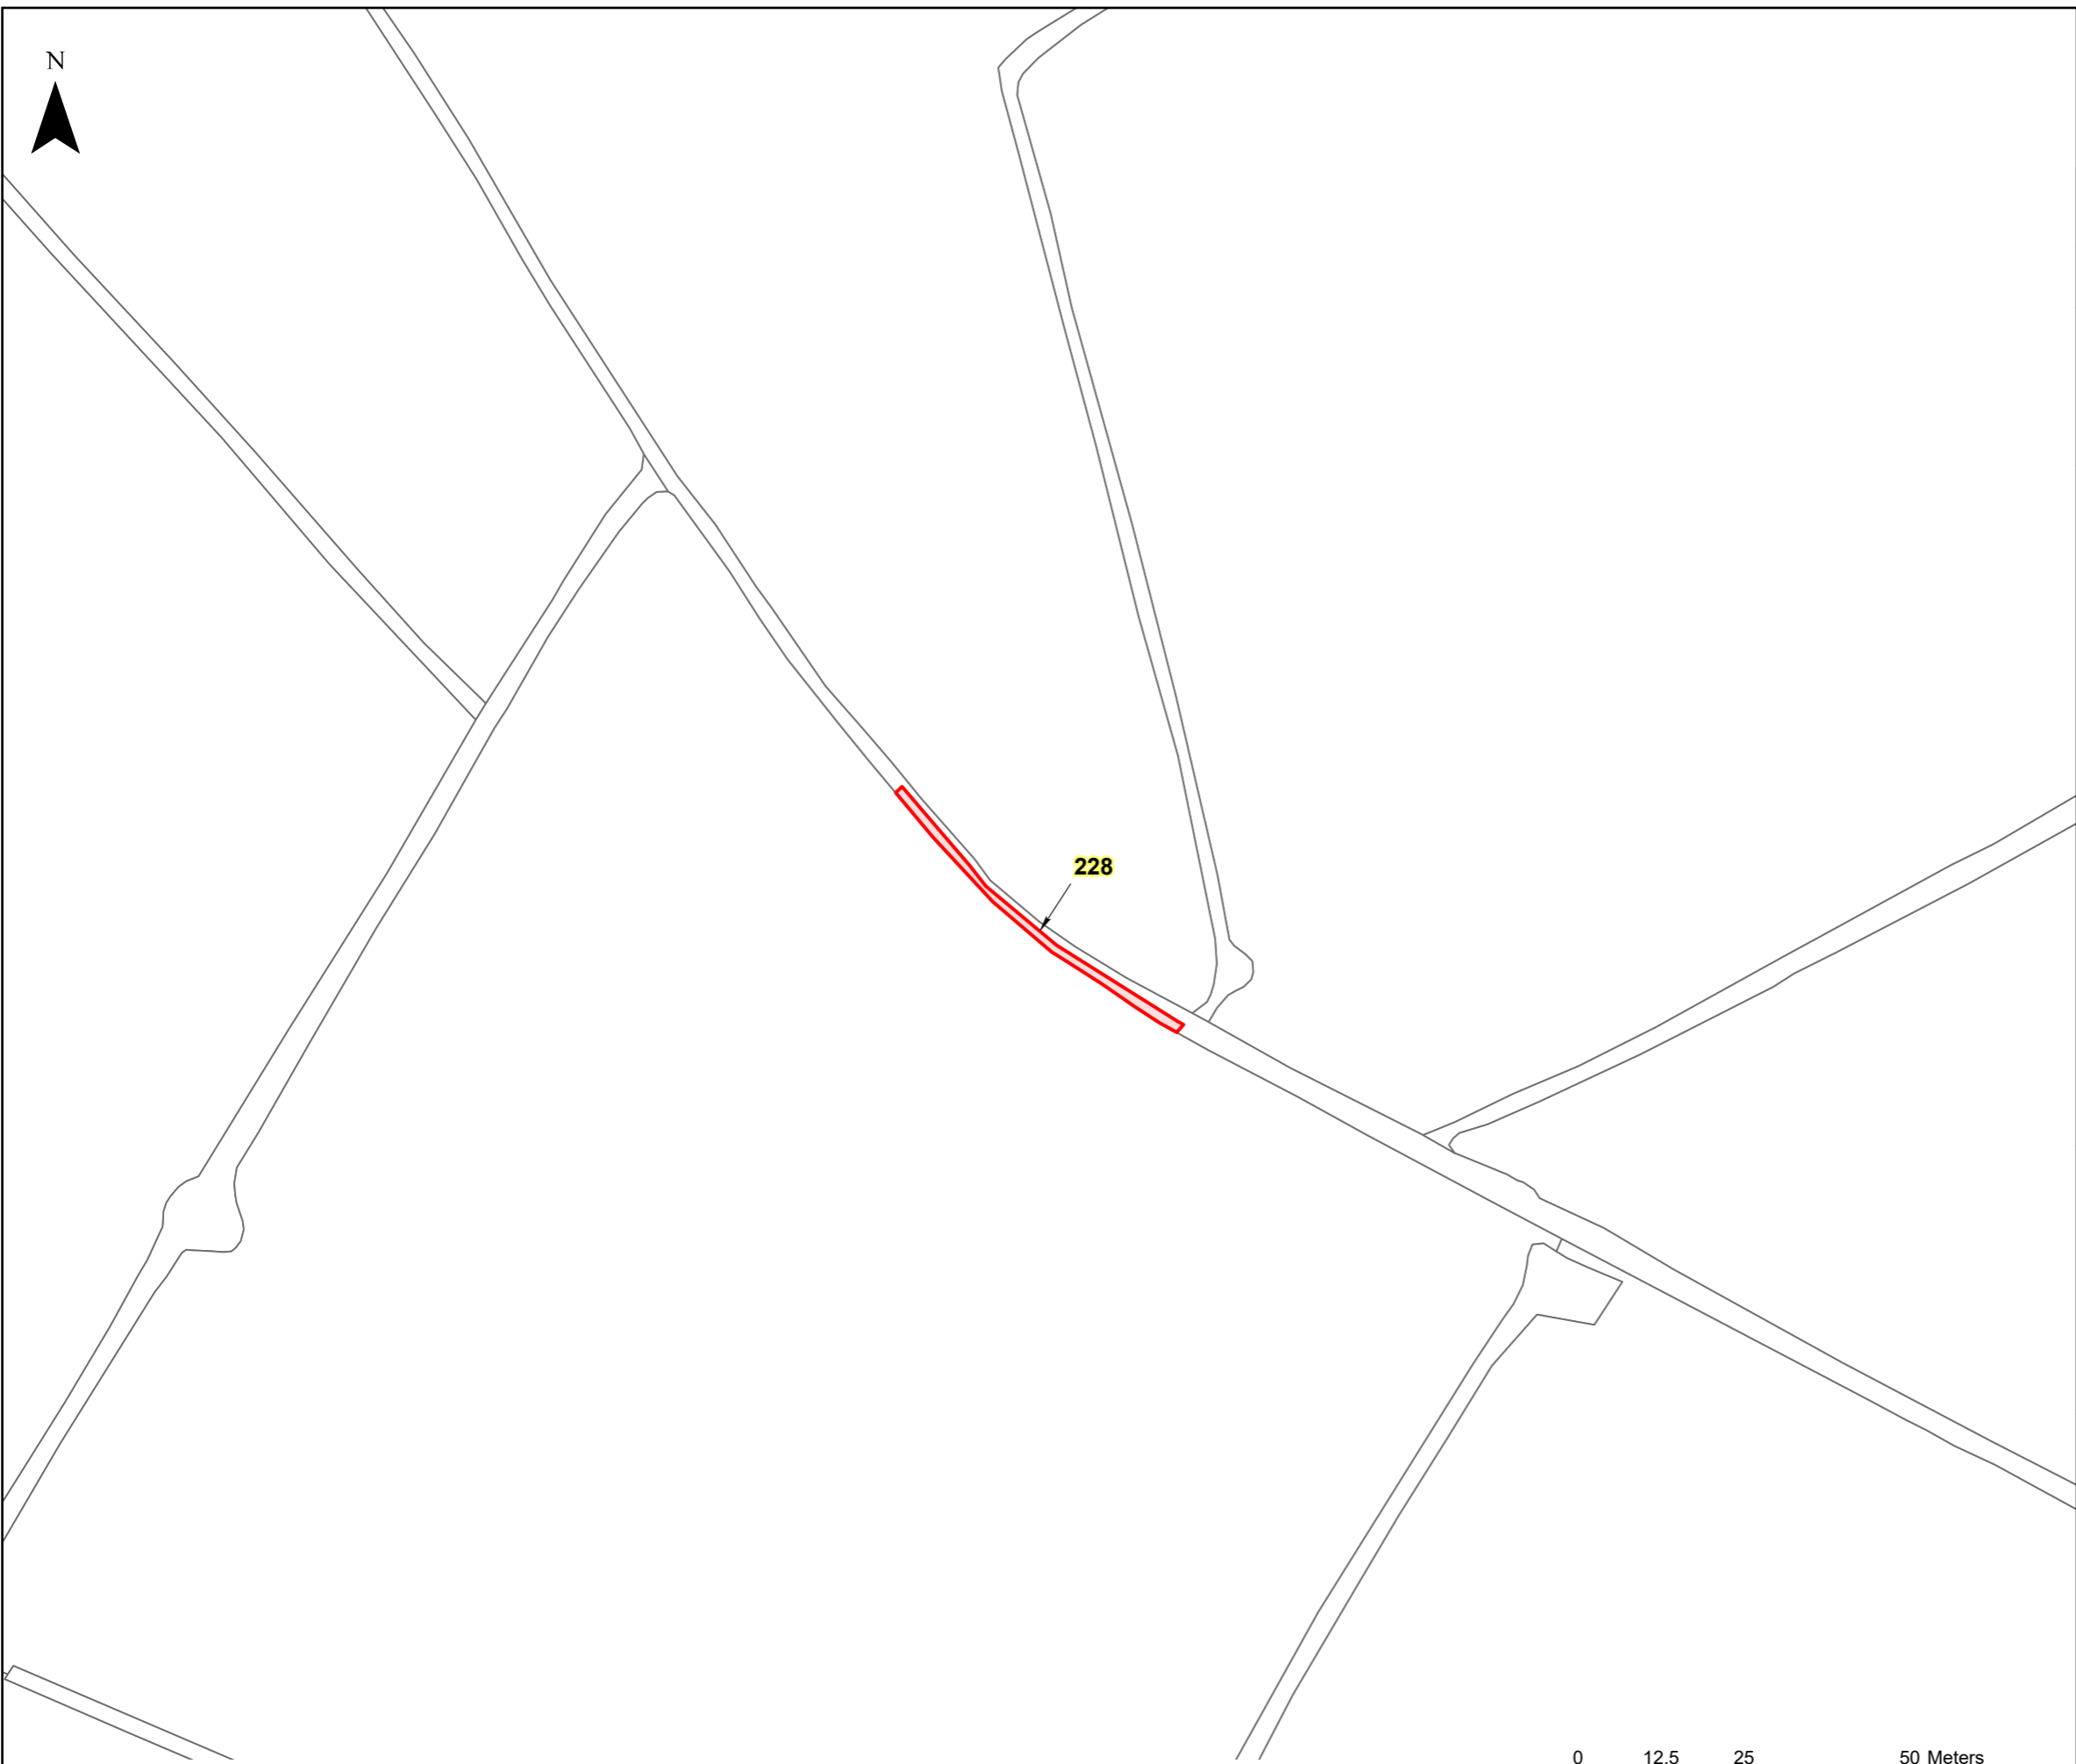

The design, scale and layout shown on this plan are indicative. The dimensions for the apparatus are typical dimensions, and the actual apparatus to be provided may differ in style, model and size.  
BACKGROUND MAPPING INFORMATION HAS BEEN REPRODUCED FROM THE ORDNANCE SURVEY ON BEHALF OF THE CONTROLLER OF HER MAJESTY'S STATIONARY OFFICE. © CROWN COPYRIGHT ORDNANCE SURVEY NATIONAL GRID LICENSE NO. 100022488

N




# nationalgrid

## HINKLEY C CONNECTION PROJECT

Title  
**STAGE 7 - SECTION 3 PLOT PLAN**

Ref No: HINK-GVDS7-3-PLOT229 Plan: Plot Number 229

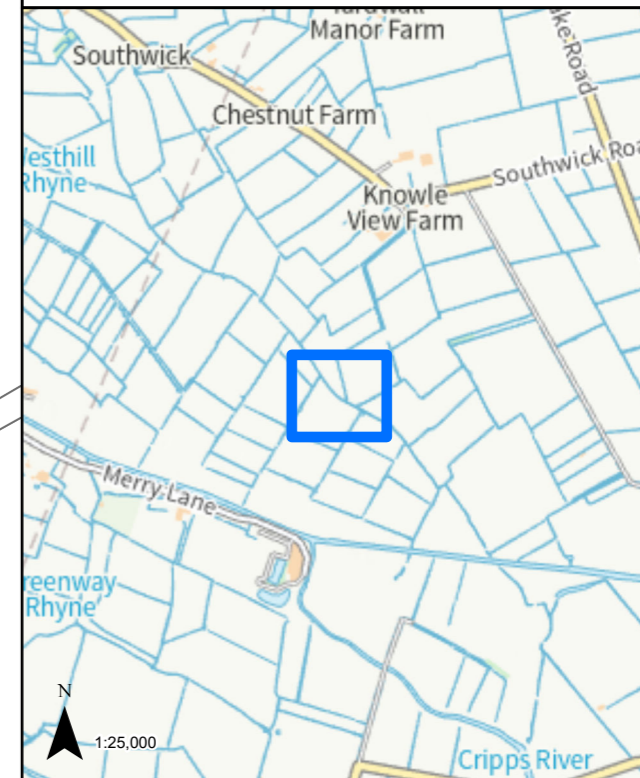

229

### LEGEND

 GVD Plot

Coordinate System: British National Grid  
Projection: Transverse Mercator  
Datum: OSGB 1938  
Units: Metre


Map Centre:  
336196E 145670N

Version:	Date:	Remarks:	Drawn:	Checked:
v1	08/02/2023	Published	RG	RS

SCALE: 1:1,000 PAPER SIZE: A3

Notes:  
This drawing is scaled at paper size A3, therefore any prints taken at different sizes will affect the accuracy of the measurement units and should not be scaled against.



**BK** Bruton Knowles

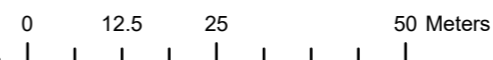

HINKLEY C CONNECTION PROJECT

Title  
**STAGE 7 - SECTION 3 PLOT PLAN**

Ref No: HINK-GVDS7-3-PLOT230 Plan: Plot Number 230

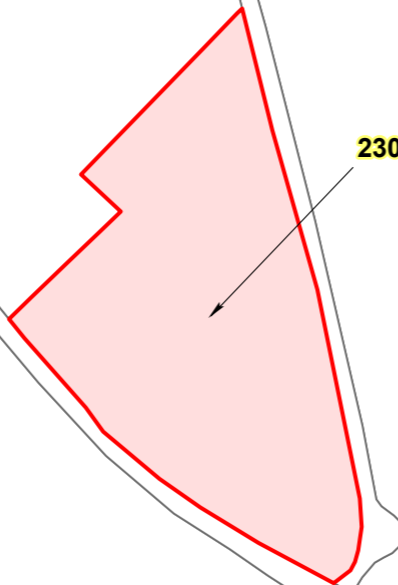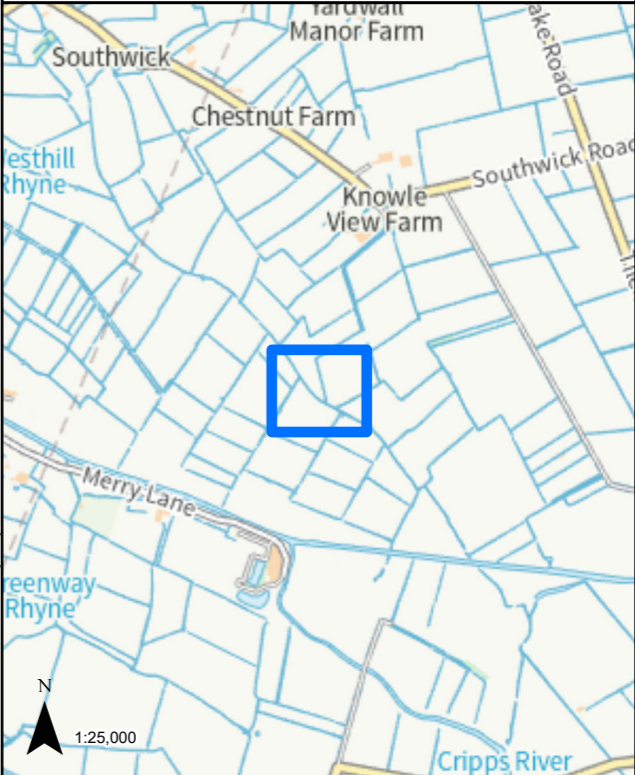

LEGEND

 GVD Plot

Coordinate System: British National Grid  
Projection: Transverse Mercator  
Datum: OSGB 1938  
Units: Metre  
Map Centre:  
336198E 145691N


Version:	Date:	Remarks:	Drawn:	Checked:
v1	08/02/2023	Published	RG	RS

SCALE: 1:1,000 PAPER SIZE: A3

Notes:  
This drawing is scaled at paper size A3, therefore any prints taken at different sizes will affect the accuracy of the measurement units and should not be scaled against.





The design, scale and layout shown on this plan are indicative. The dimensions for the apparatus are typical dimensions, and the actual apparatus to be provided may differ in style, model and size.  
BACKGROUND MAPPING INFORMATION HAS BEEN REPRODUCED FROM THE ORDNANCE SURVEY ON BEHALF OF THE CONTROLLER OF HER MAJESTY'S STATIONARY OFFICE. © CROWN COPYRIGHT ORDNANCE SURVEY NATIONAL GRID LICENSE NO. 100022488

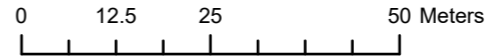

HINKLEY C CONNECTION PROJECT

Title  
**STAGE 7 - SECTION 3 PLOT PLAN**

Ref No: HINK-GVDS7-3-PLOT231 Plan: Plot Number 231

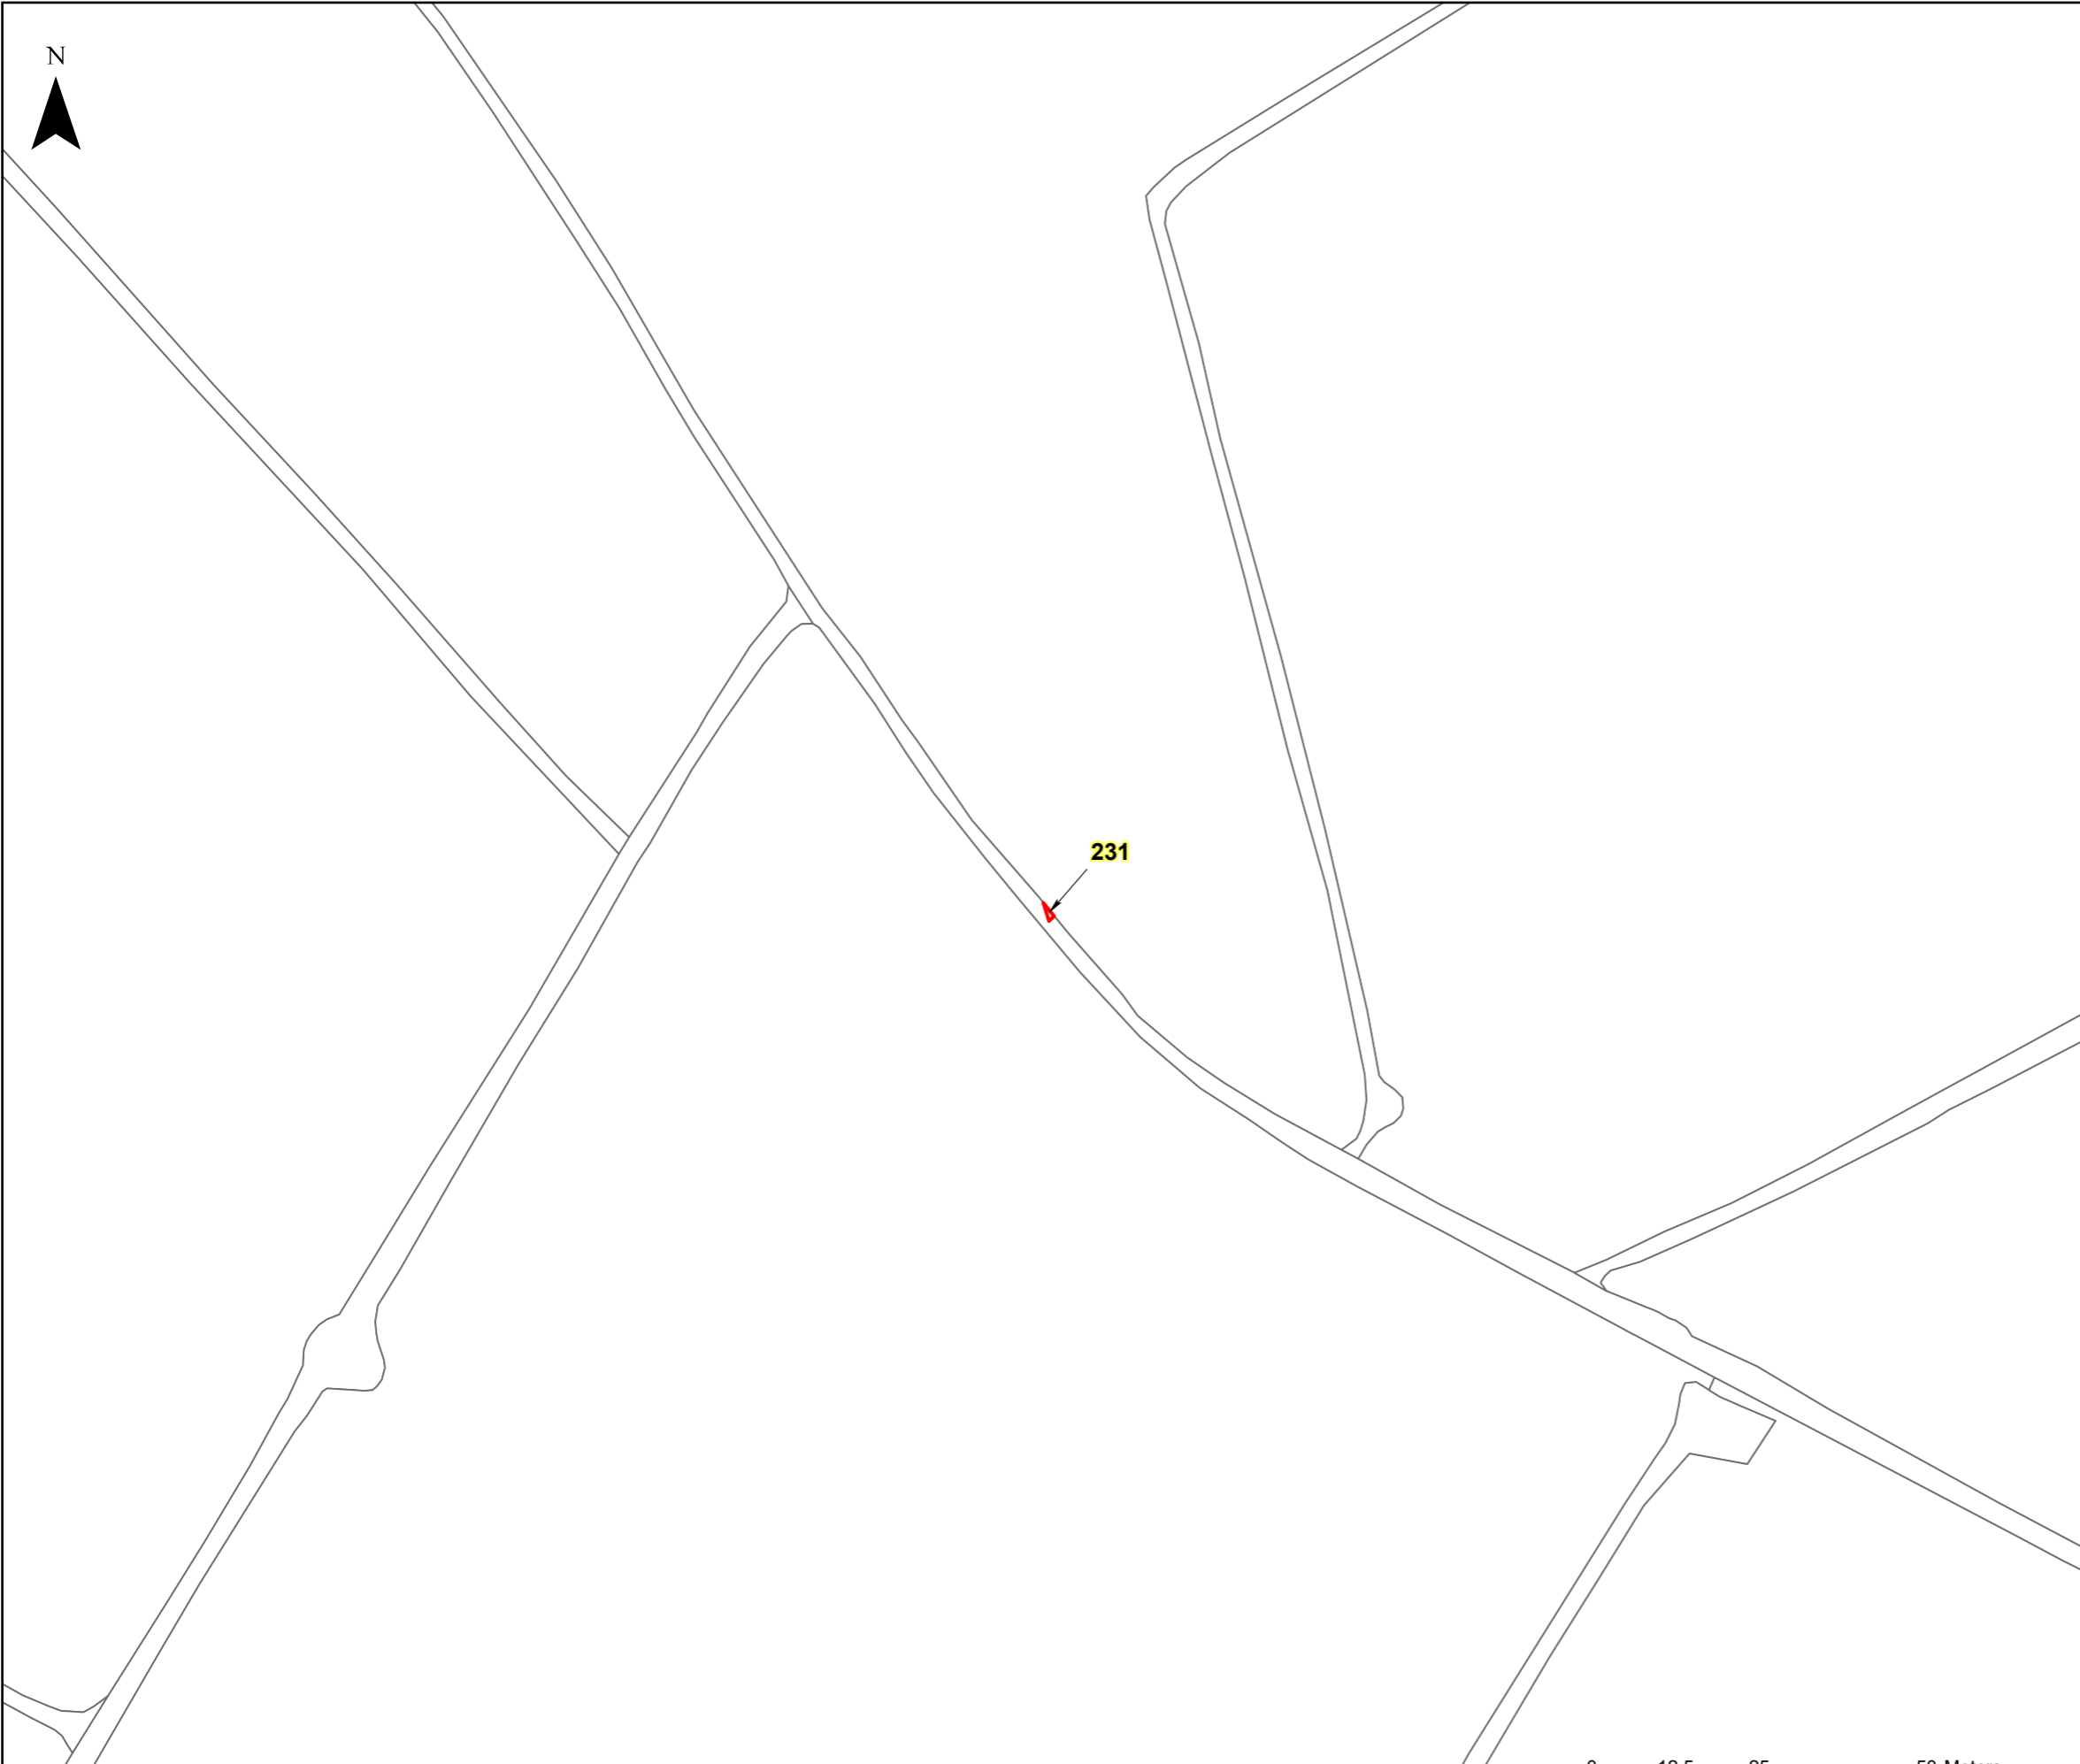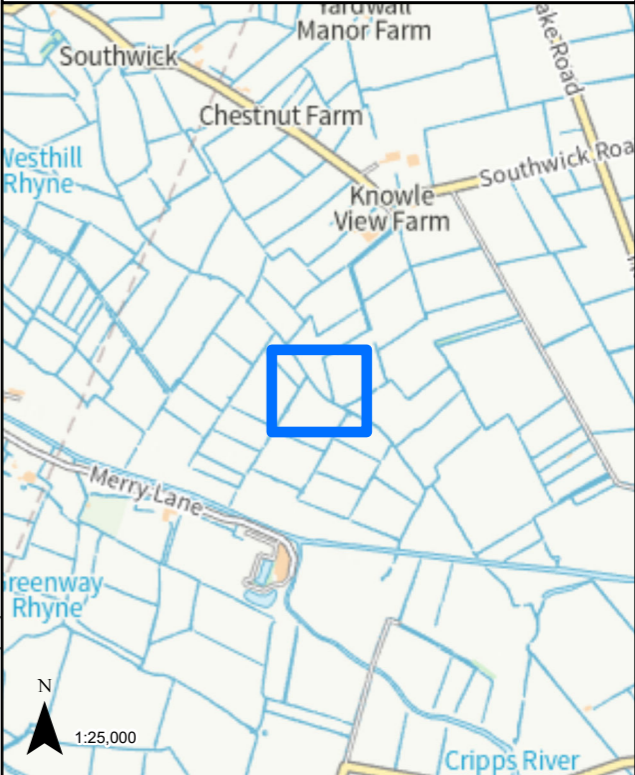

LEGEND


 GVD Plot

Coordinate System: British National Grid  
Projection: Transverse Mercator  
Datum: OSGB 1938  
Units: Metre  
Map Centre:  
336174E 145689N

Version:	Date:	Remarks:	Drawn:	Checked:
v1	08/02/2023	Published	RG	RS

SCALE: 1:1,000 PAPER SIZE: A3

Notes:  
This drawing is scaled at paper size A3, therefore any prints taken at different sizes will affect the accuracy of the measurement units and should not be scaled against.

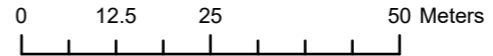



The design, scale and layout shown on this plan are indicative. The dimensions for the apparatus are typical dimensions, and the actual apparatus to be provided may differ in style, model and size.  
BACKGROUND MAPPING INFORMATION HAS BEEN REPRODUCED FROM THE ORDNANCE SURVEY ON BEHALF OF THE CONTROLLER OF HER MAJESTY'S STATIONARY OFFICE. © CROWN COPYRIGHT ORDNANCE SURVEY NATIONAL GRID LICENSE NO. 100022488



HINKLEY C CONNECTION PROJECT

Title  
**STAGE 7 - SECTION 3 PLOT PLAN**

Ref No: HINK-GVDS7-3-PLOT232 Plan: Plot Number 232

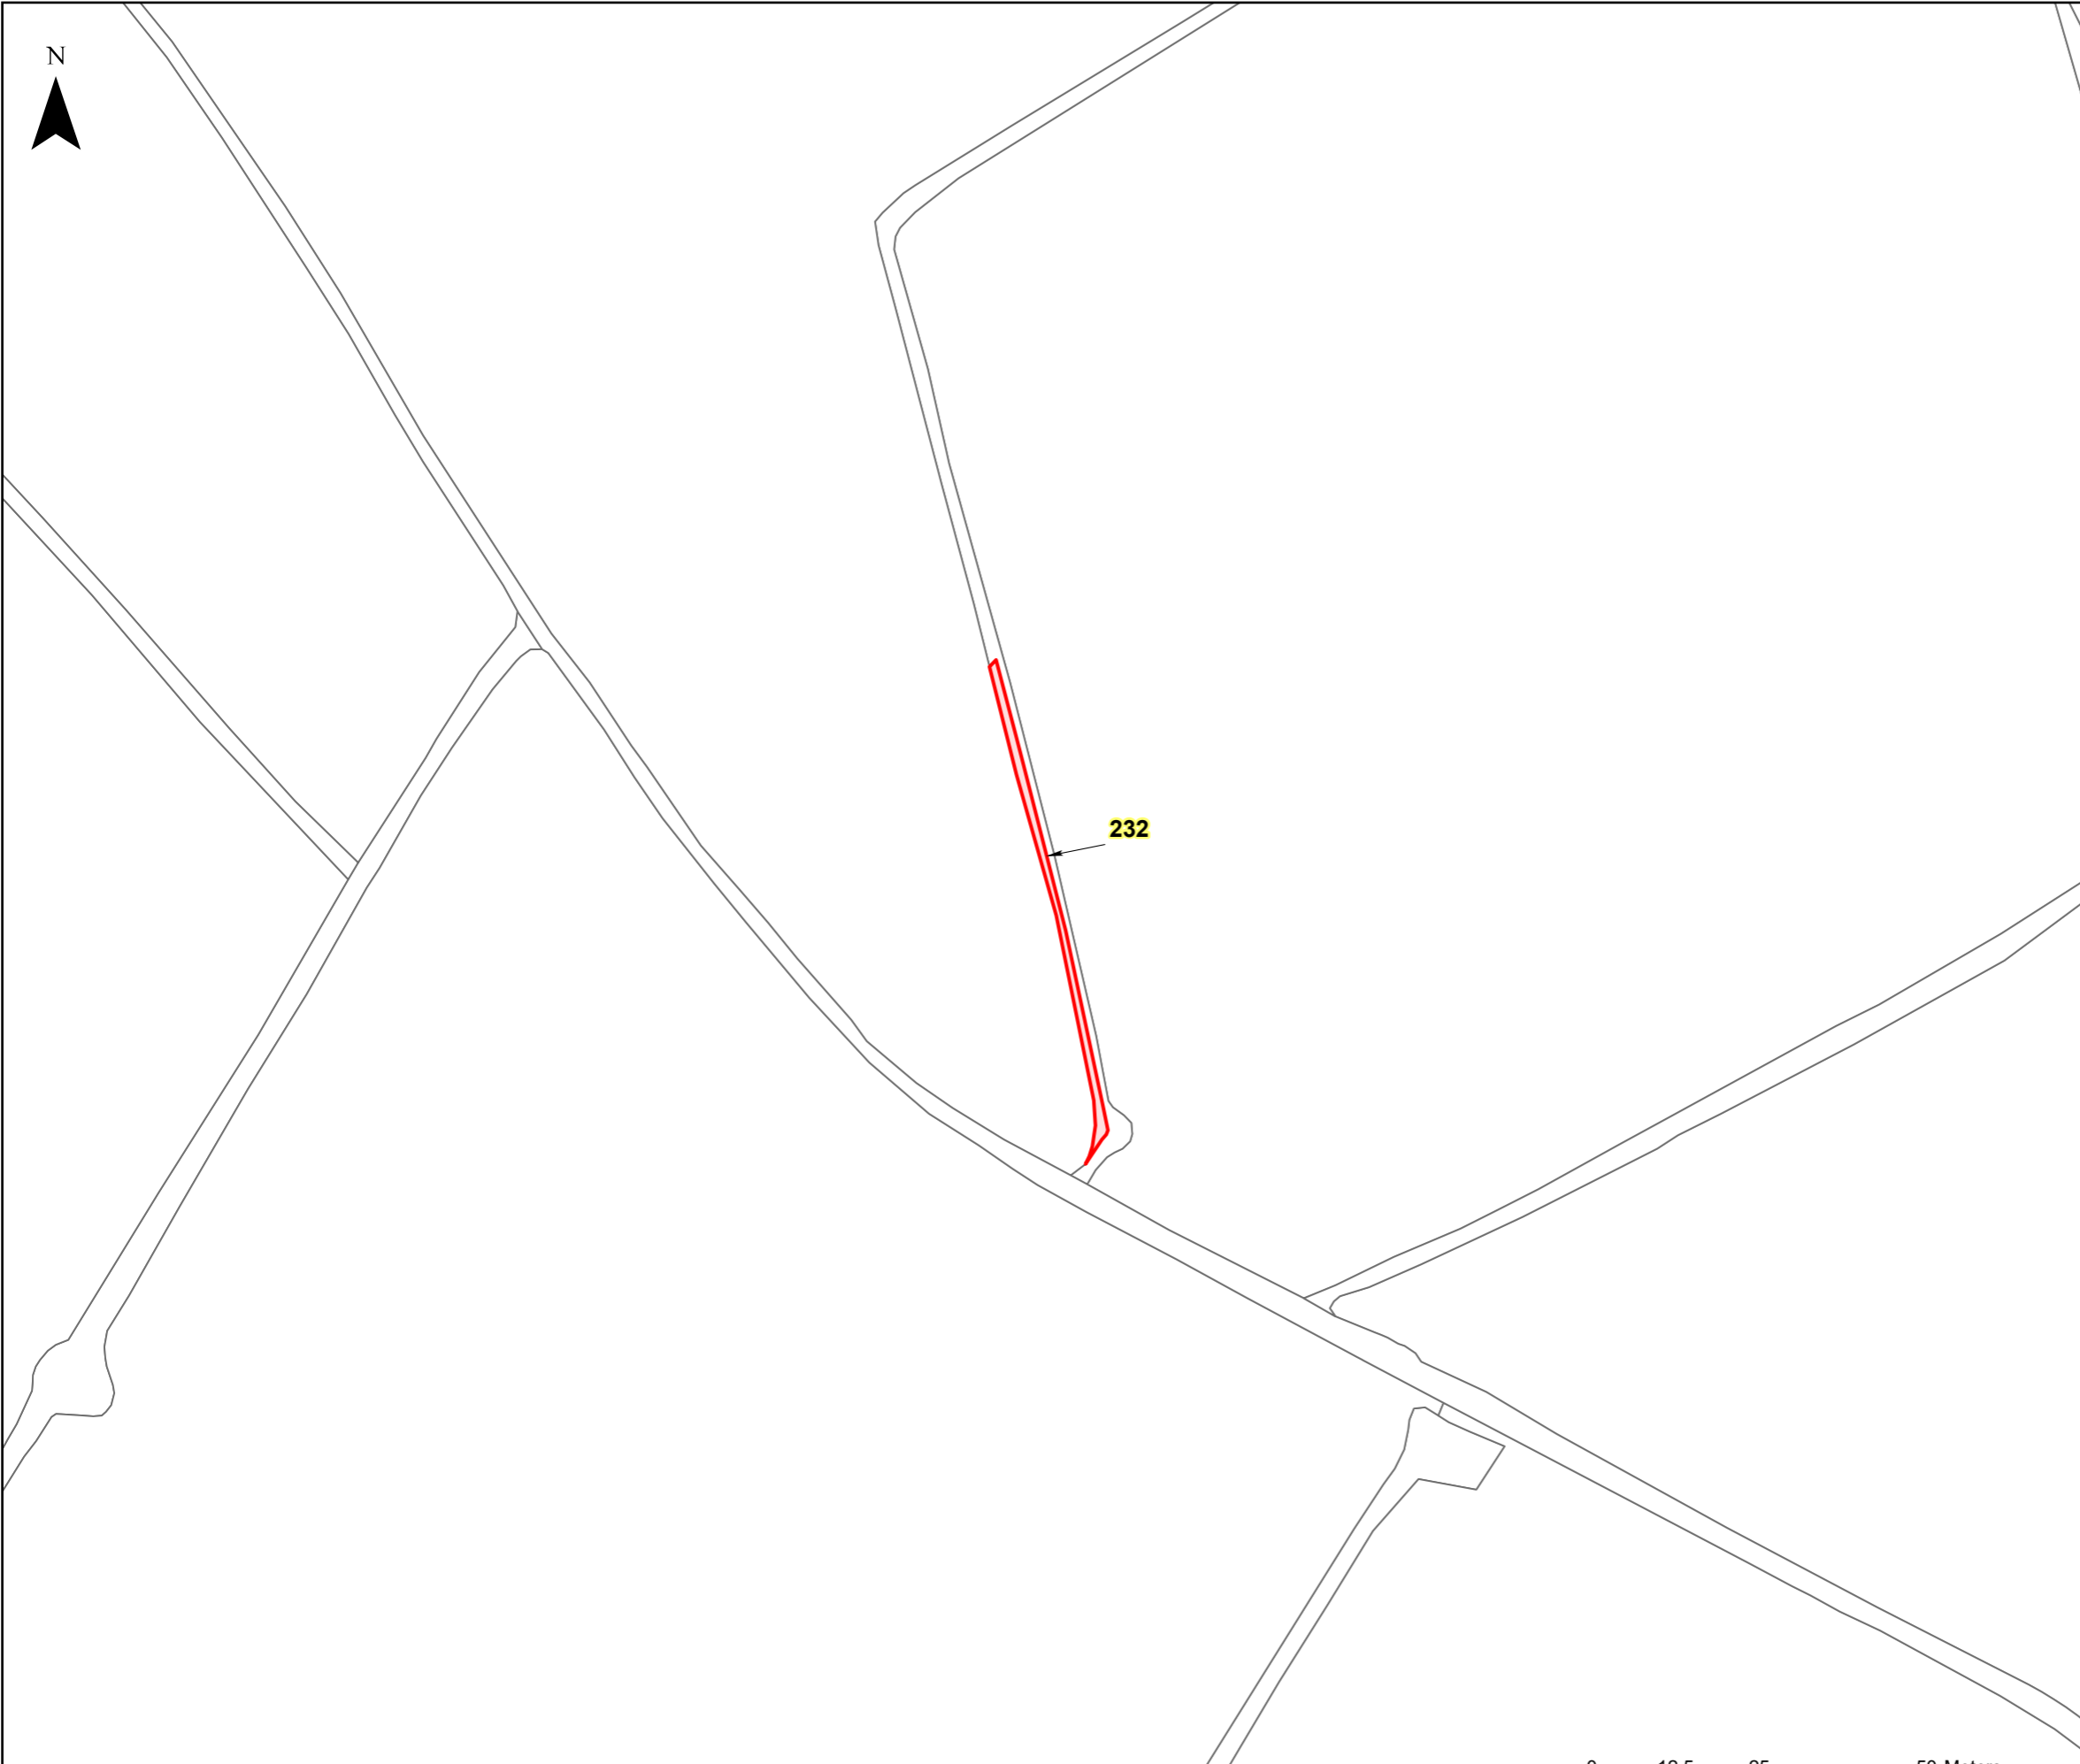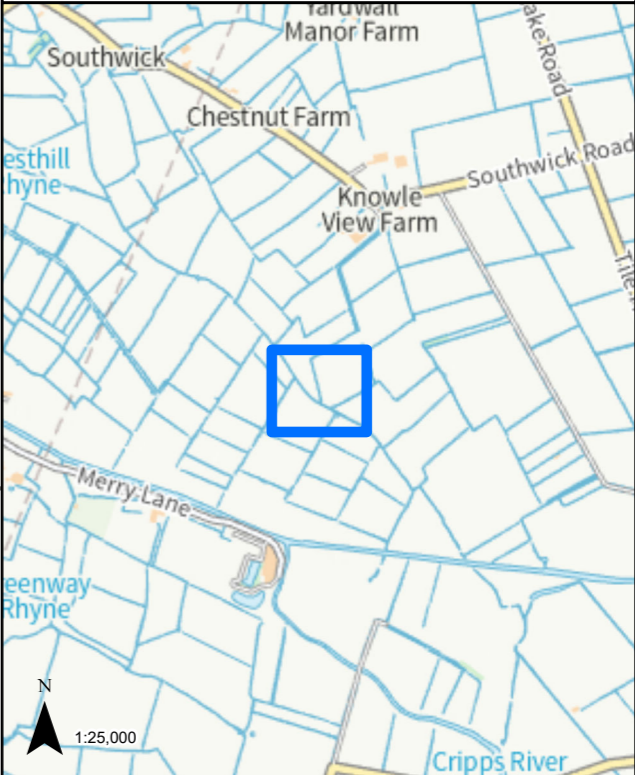

LEGEND

 GVD Plot

Coordinate System: British National Grid  
Projection: Transverse Mercator  
Datum: OSGB 1938  
Units: Metre  
Map Centre:  
336214E 145693N


Version:	Date:	Remarks:	Drawn:	Checked:
v1	08/02/2023	Published	RG	RS

SCALE: 1:1,000 PAPER SIZE: A3

Notes:  
This drawing is scaled at paper size A3, therefore any prints taken at different sizes will affect the accuracy of the measurement units and should not be scaled against.



The design, scale and layout shown on this plan are indicative. The dimensions for the apparatus are typical dimensions, and the actual apparatus to be provided may differ in style, model and size.  
BACKGROUND MAPPING INFORMATION HAS BEEN REPRODUCED FROM THE ORDNANCE SURVEY ON BEHALF OF THE CONTROLLER OF HER MAJESTY'S STATIONARY OFFICE. © CROWN COPYRIGHT ORDNANCE SURVEY NATIONAL GRID LICENSE NO. 100022488

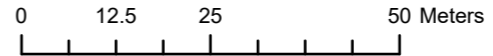




## HINKLEY C CONNECTION PROJECT

Title  
**STAGE 7 - SECTION 3 PLOT PLAN**

Ref No: HINK-GVDS7-3-PLOT233 Plan: Plot Number 233

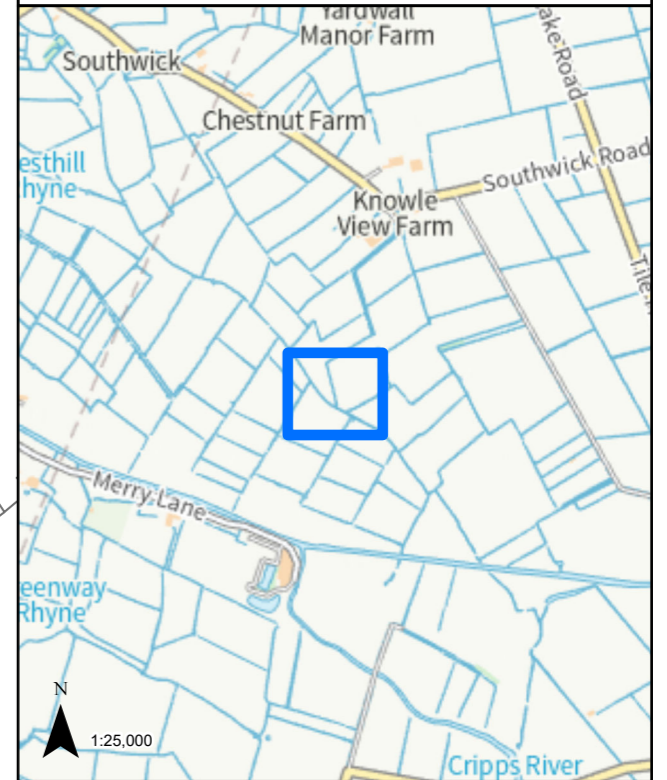

233

### LEGEND

 GVD Plot


Coordinate System: British National Grid  
Projection: Transverse Mercator  
Datum: OSGB 1938  
Units: Metre

Map Centre:  
336216E 145695N

Version:	Date:	Remarks:	Drawn:	Checked:
v1	08/02/2023	Published	RG	RS

SCALE: 1:1,000 PAPER SIZE: A3

Notes:  
This drawing is scaled at paper size A3, therefore any prints taken at different sizes will affect the accuracy of the measurement units and should not be scaled against.

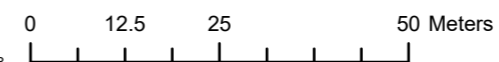

N




# nationalgrid


## HINKLEY C CONNECTION PROJECT

Title  
**STAGE 7 - SECTION 3 PLOT PLAN**

Ref No: HINK-GVDS7-3-PLOT234 Plan: Plot Number 234

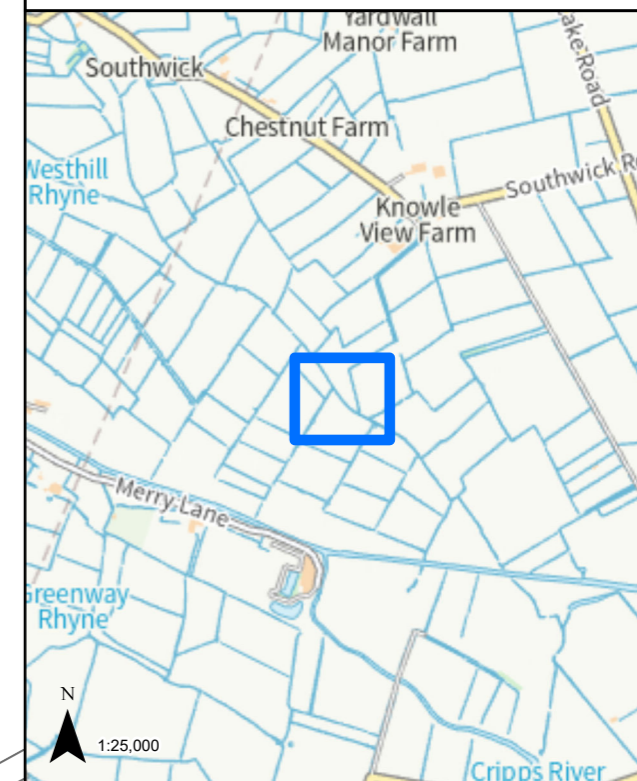

234

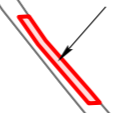

### LEGEND


 GVD Plot

Coordinate System: British National Grid  
Projection: Transverse Mercator  
Datum: OSGB 1938  
Units: Metre  
Map Centre:  
336164E 145700N

Version:	Date:	Remarks:	Drawn:	Checked:
v1	08/02/2023	Published	RG	RS

SCALE: 1:1,000 PAPER SIZE: A3

Notes:  
This drawing is scaled at paper size A3, therefore any prints taken at different sizes will affect the accuracy of the measurement units and should not be scaled against.

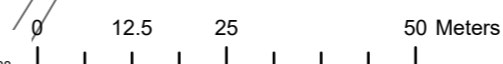





**HINKLEY C CONNECTION PROJECT**

Title  
**STAGE 7 - SECTION 3 PLOT PLAN**

Ref No: HINK-GVDS7-3-PLOT235 Plan: Plot Number 235

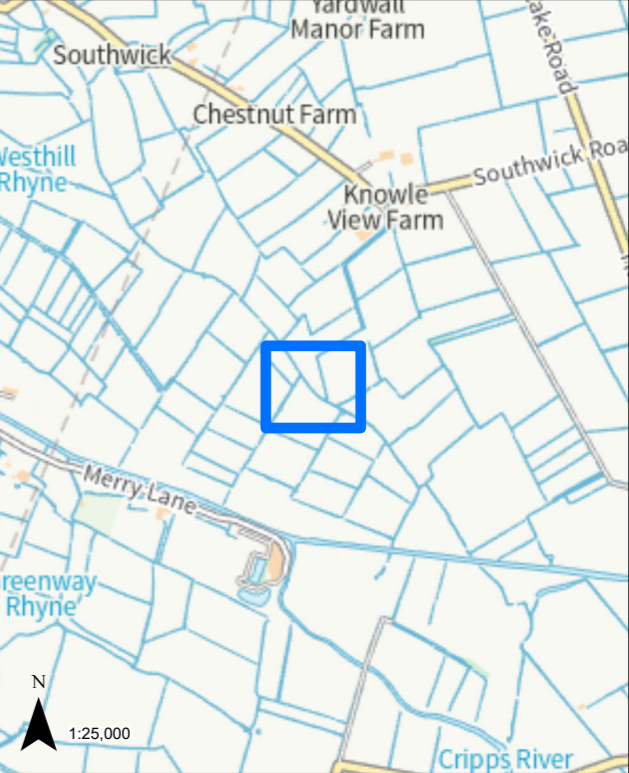

**235**

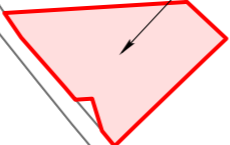

**LEGEND**


 GVD Plot

Coordinate System: British National Grid  
Projection: Transverse Mercator  
Datum: OSGB 1938  
Units: Metre  
Map Centre:  
336175E 145698N


Version:	Date:	Remarks:	Drawn:	Checked:
v1	08/02/2023	Published	RG	RS

SCALE: 1:1,000 PAPER SIZE: A3

Notes:  
This drawing is scaled at paper size A3, therefore any prints taken at different sizes will affect the accuracy of the measurement units and should not be scaled against.

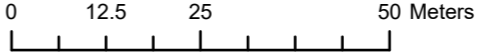


The design, scale and layout shown on this plan are indicative. The dimensions for the apparatus are typical dimensions, and the actual apparatus to be provided may differ in style, model and size.  
BACKGROUND MAPPING INFORMATION HAS BEEN REPRODUCED FROM THE ORDNANCE SURVEY ON BEHALF OF THE CONTROLLER OF HER MAJESTY'S STATIONARY OFFICE. © CROWN COPYRIGHT ORDNANCE SURVEY NATIONAL GRID LICENSE NO. 100022488

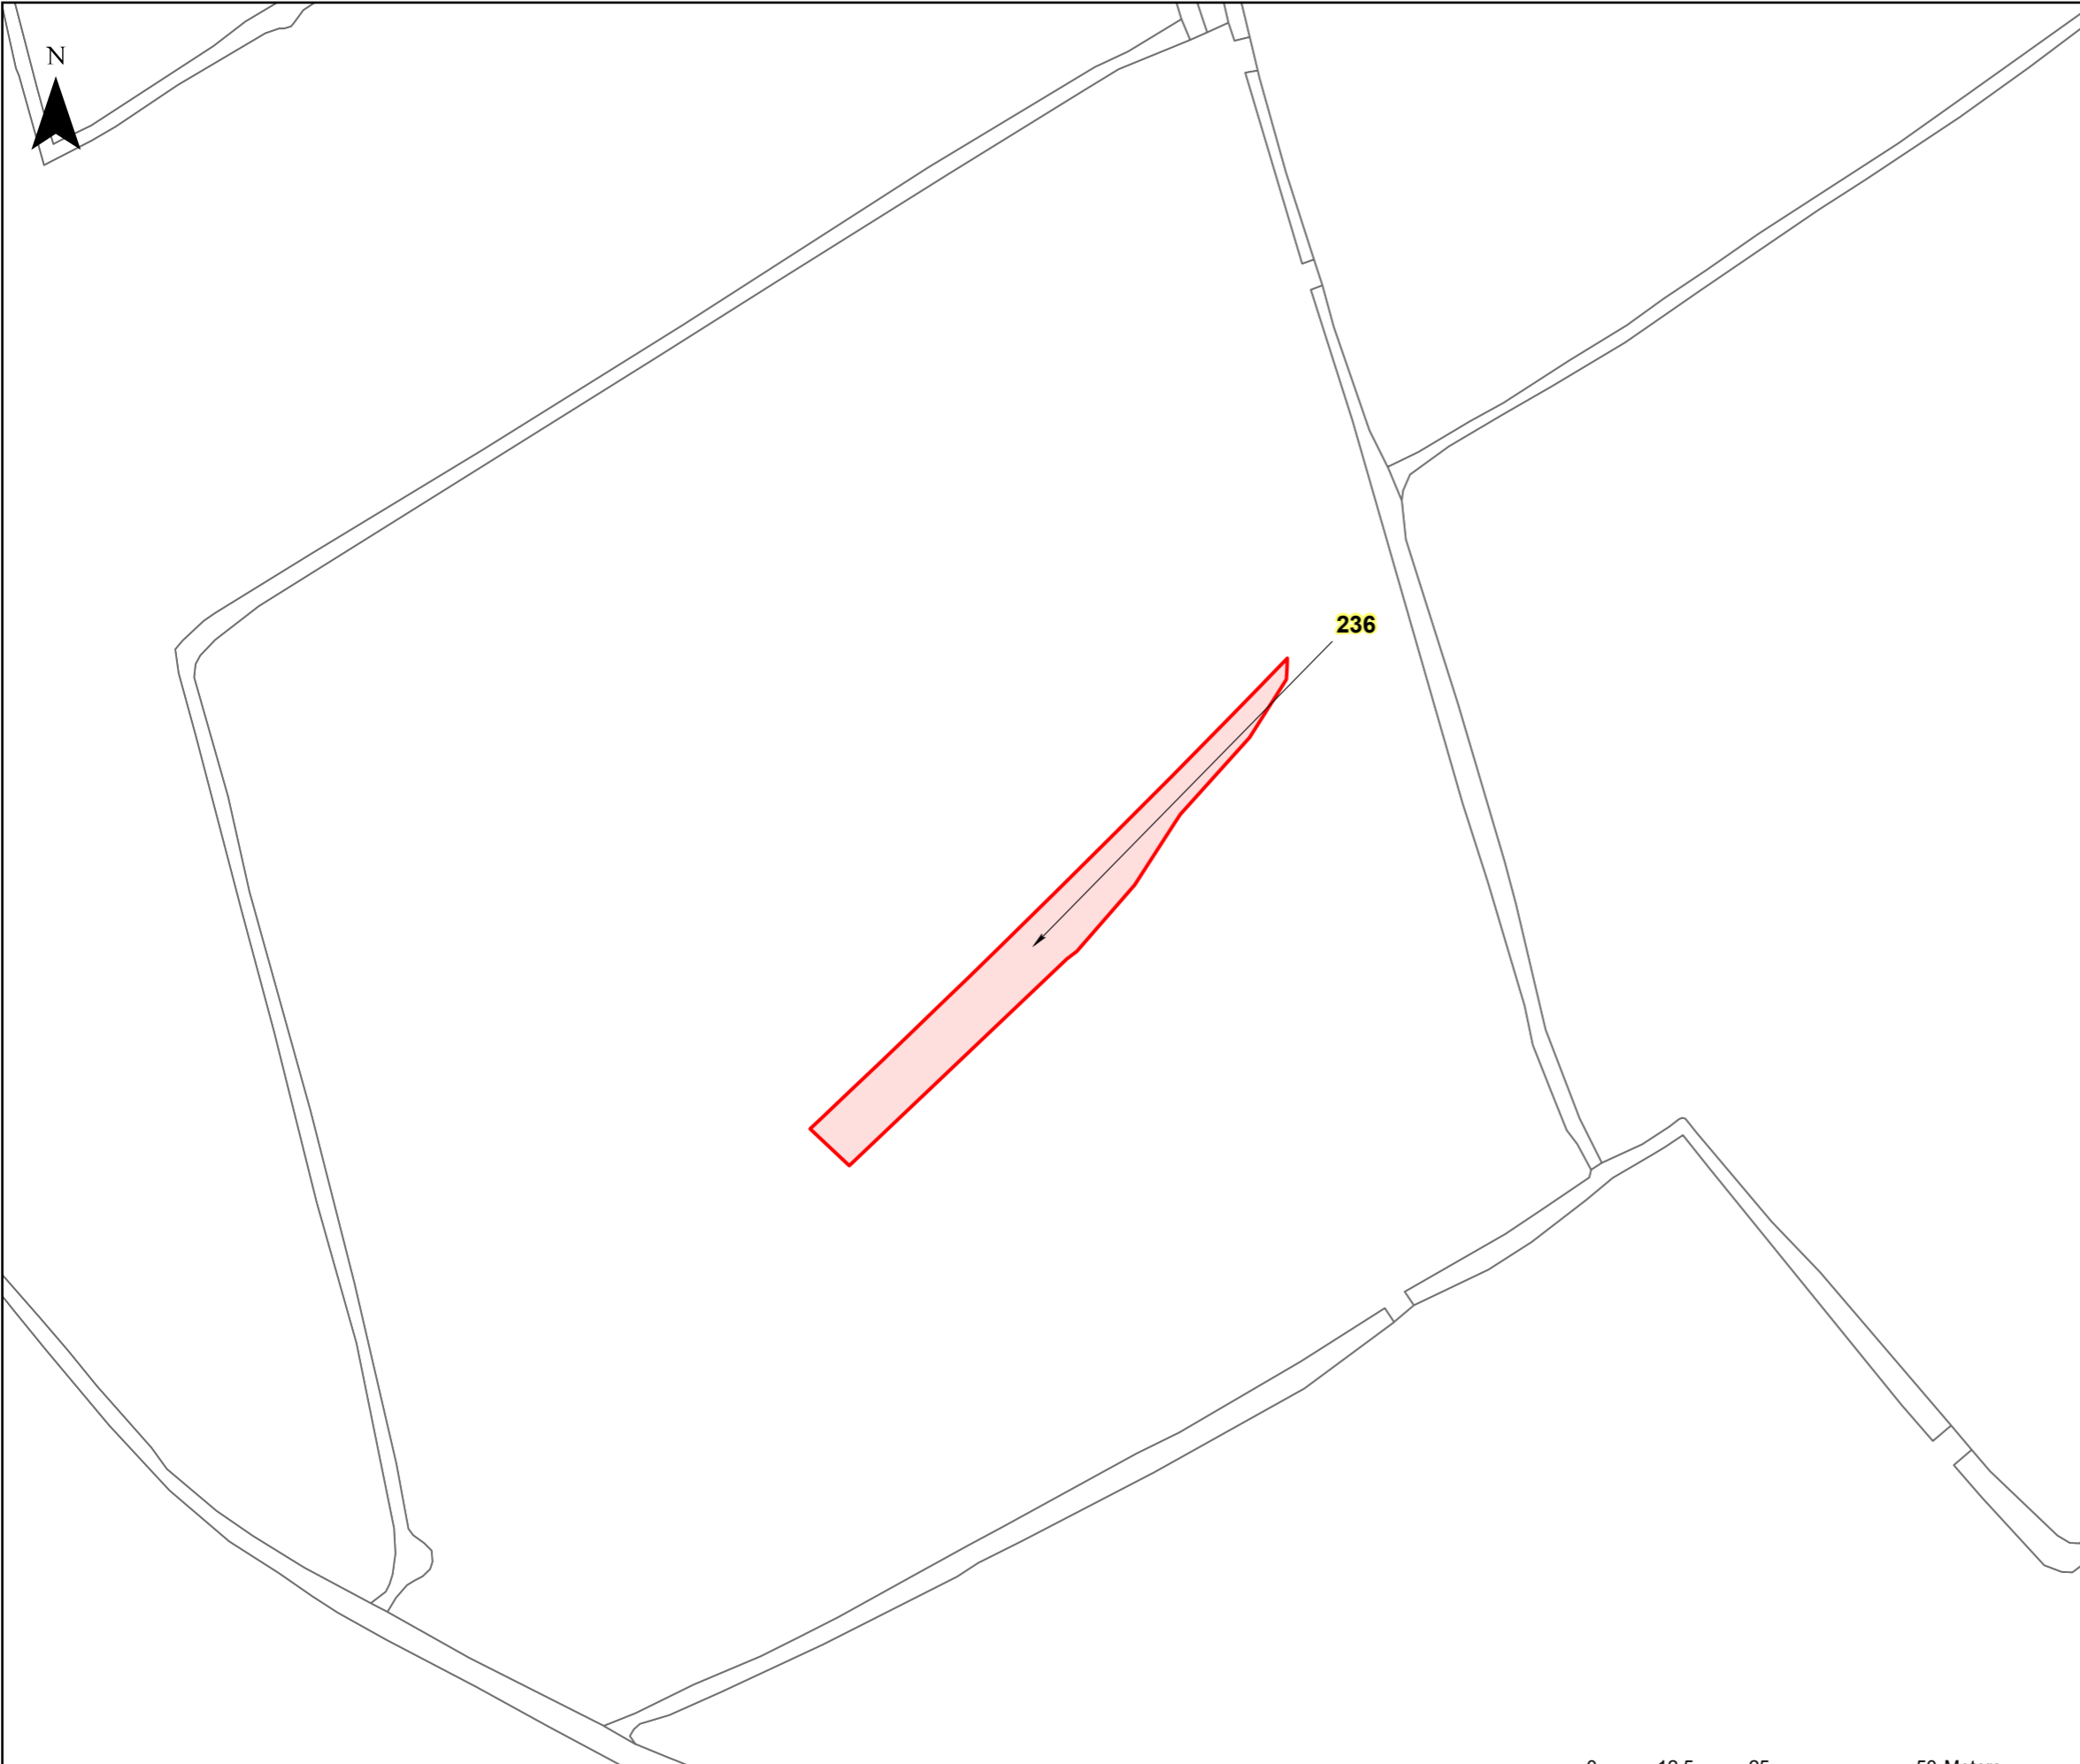

**HINKLEY C CONNECTION PROJECT**

Title  
**STAGE 7 - SECTION 3 PLOT PLAN**

Ref No: HINK-GVDS7-3-PLOT236 Plan: Plot Number 236

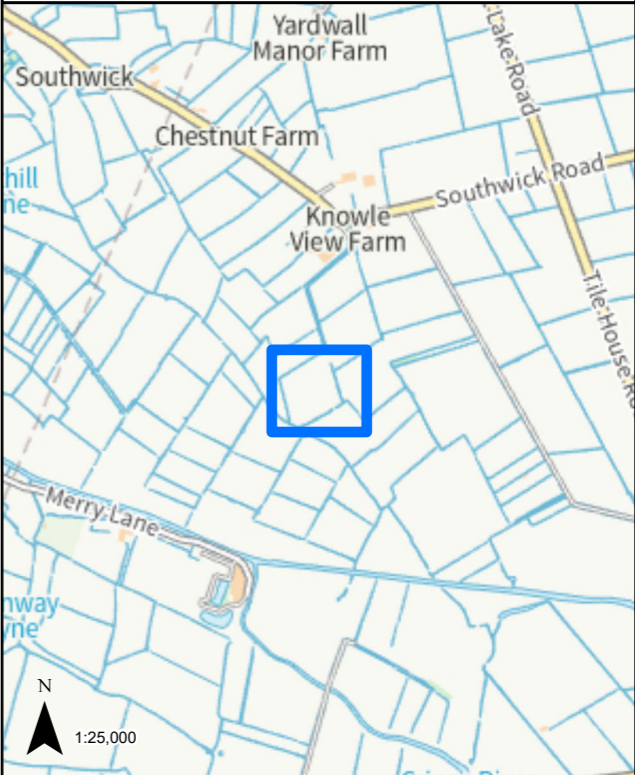

**LEGEND**  
 GVD Plot

Coordinate System: British National Grid  
 Projection: Transverse Mercator  
 Datum: OSGB 1938  
 Units: Metre  
 Map Centre:  
 336319E 145757N


Version:	Date:	Remarks:	Drawn:	Checked:
v1	08/02/2023	Published	RG	RS

SCALE: 1:1,000 PAPER SIZE: A3

Notes:  
 This drawing is scaled at paper size A3, therefore any prints taken at different sizes will affect the accuracy of the measurement units and should not be scaled against.



The design, scale and layout shown on this plan are indicative. The dimensions for the apparatus are typical dimensions, and the actual apparatus to be provided may differ in style, model and size.  
 BACKGROUND MAPPING INFORMATION HAS BEEN REPRODUCED FROM THE ORDNANCE SURVEY ON BEHALF OF THE CONTROLLER OF HER MAJESTY'S STATIONARY OFFICE. © CROWN COPYRIGHT ORDNANCE SURVEY NATIONAL GRID LICENSE NO. 100022488

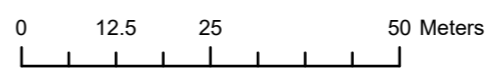




**HINKLEY C CONNECTION PROJECT**

Title  
**STAGE 7 - SECTION 3 PLOT PLAN**

Ref No: HINK-GVDS7-3-PLOT237 Plan: Plot Number 237

**237**

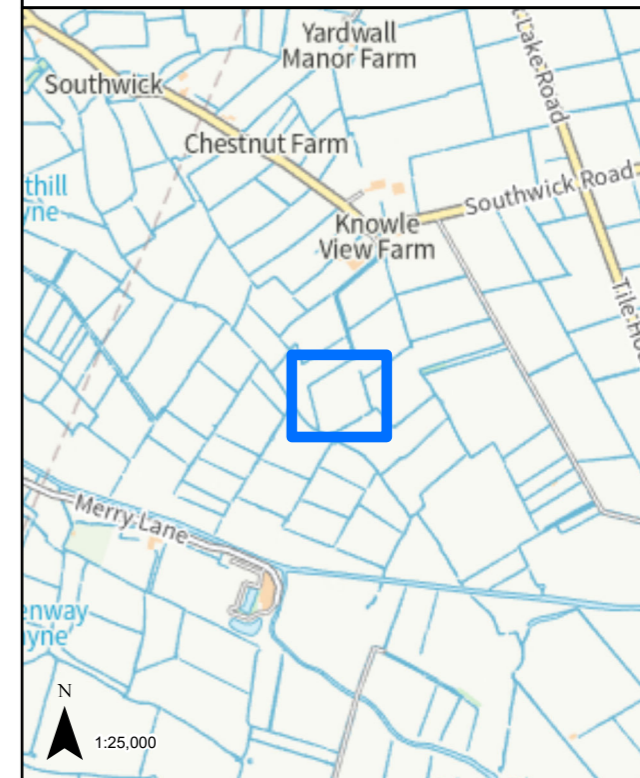

**LEGEND**


 GVD Plot

Coordinate System: British National Grid  
Projection: Transverse Mercator  
Datum: OSGB 1938  
Units: Metre  
Map Centre:  
336289E 145765N

Version:	Date:	Remarks:	Drawn:	Checked:
v1	08/02/2023	Published	RG	RS

SCALE: 1:1,000 PAPER SIZE: A3



Notes:  
This drawing is scaled at paper size A3, therefore any prints taken at different sizes will affect the accuracy of the measurement units and should not be scaled against.

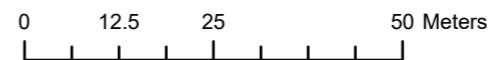

HINKLEY C CONNECTION PROJECT

Title  
**STAGE 7 - SECTION 3 PLOT PLAN**

Ref No: HINK-GVDS7-3-PLOT238 Plan: Plot Number 238

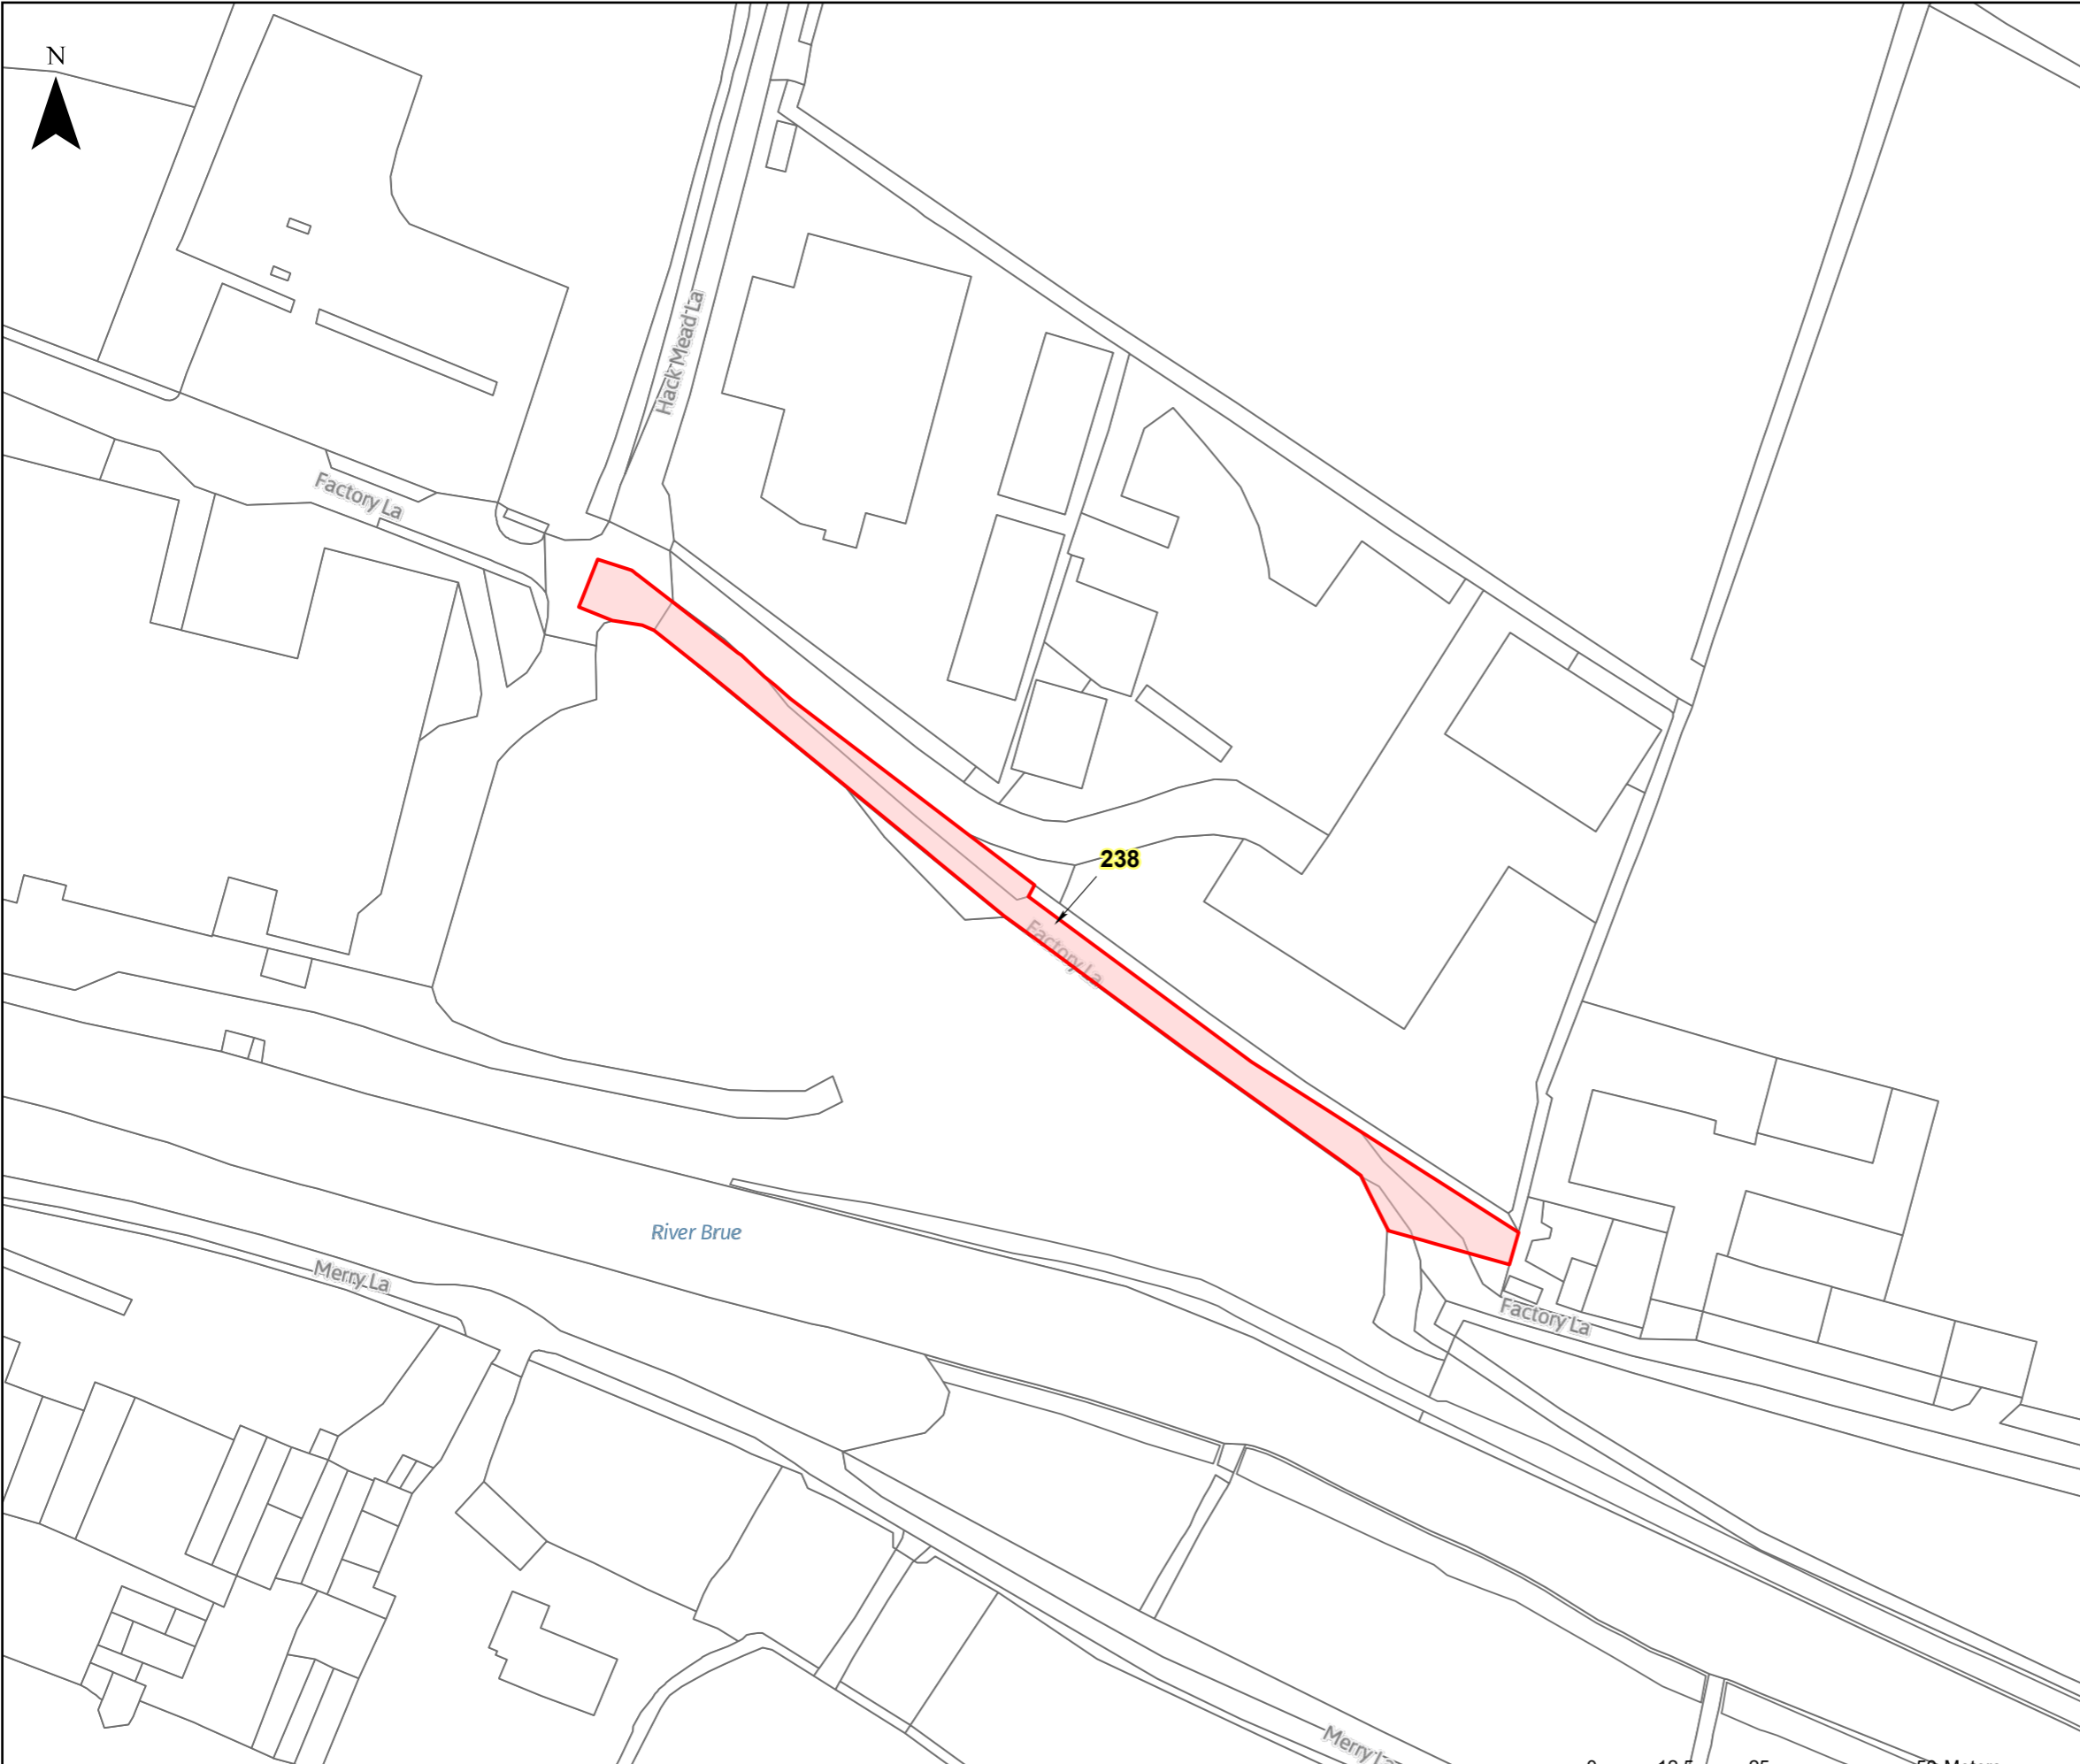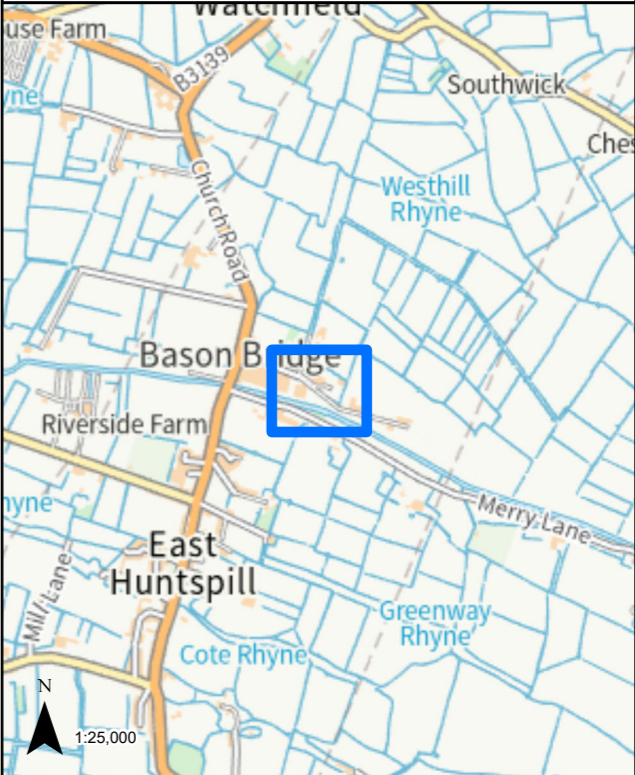

LEGEND

 GVD Plot

Coordinate System: British National Grid  
Projection: Transverse Mercator  
Datum: OSGB 1938  
Units: Metre  
Map Centre:  
334894E 145782N


Version:	Date:	Remarks:	Drawn:	Checked:
v1	08/02/2023	Published	RG	RS

SCALE: 1:1,000 PAPER SIZE: A3

Notes:  
This drawing is scaled at paper size A3, therefore any prints taken at different sizes will affect the accuracy of the measurement units and should not be scaled against.




The design, scale and layout shown on this plan are indicative. The dimensions for the apparatus are typical dimensions, and the actual apparatus to be provided may differ in style, model and size.  
BACKGROUND MAPPING INFORMATION HAS BEEN REPRODUCED FROM THE ORDNANCE SURVEY ON BEHALF OF THE CONTROLLER OF HER MAJESTY'S STATIONARY OFFICE. © CROWN COPYRIGHT ORDNANCE SURVEY NATIONAL GRID LICENSE NO. 100022488

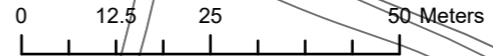

HINKLEY C CONNECTION PROJECT

Title  
**STAGE 7 - SECTION 3 PLOT PLAN**

Ref No: HINK-GVDS7-3-PLOT239 Plan: Plot Number 239

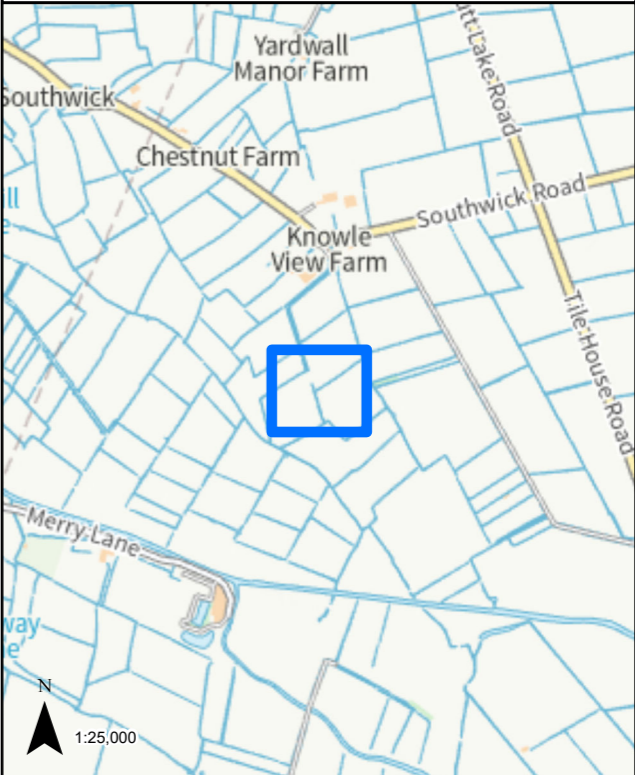

N  
1:25,000

LEGEND


 GVD Plot

Coordinate System: British National Grid  
Projection: Transverse Mercator  
Datum: OSGB 1938  
Units: Metre  
Map Centre:  
336381E 145824N

Version:	Date:	Remarks:	Drawn:	Checked:
v1	08/02/2023	Published	RG	RS

SCALE: 1:1,000 PAPER SIZE: A3


Notes:  
This drawing is scaled at paper size A3, therefore any prints taken at different sizes will affect the accuracy of the measurement units and should not be scaled against.

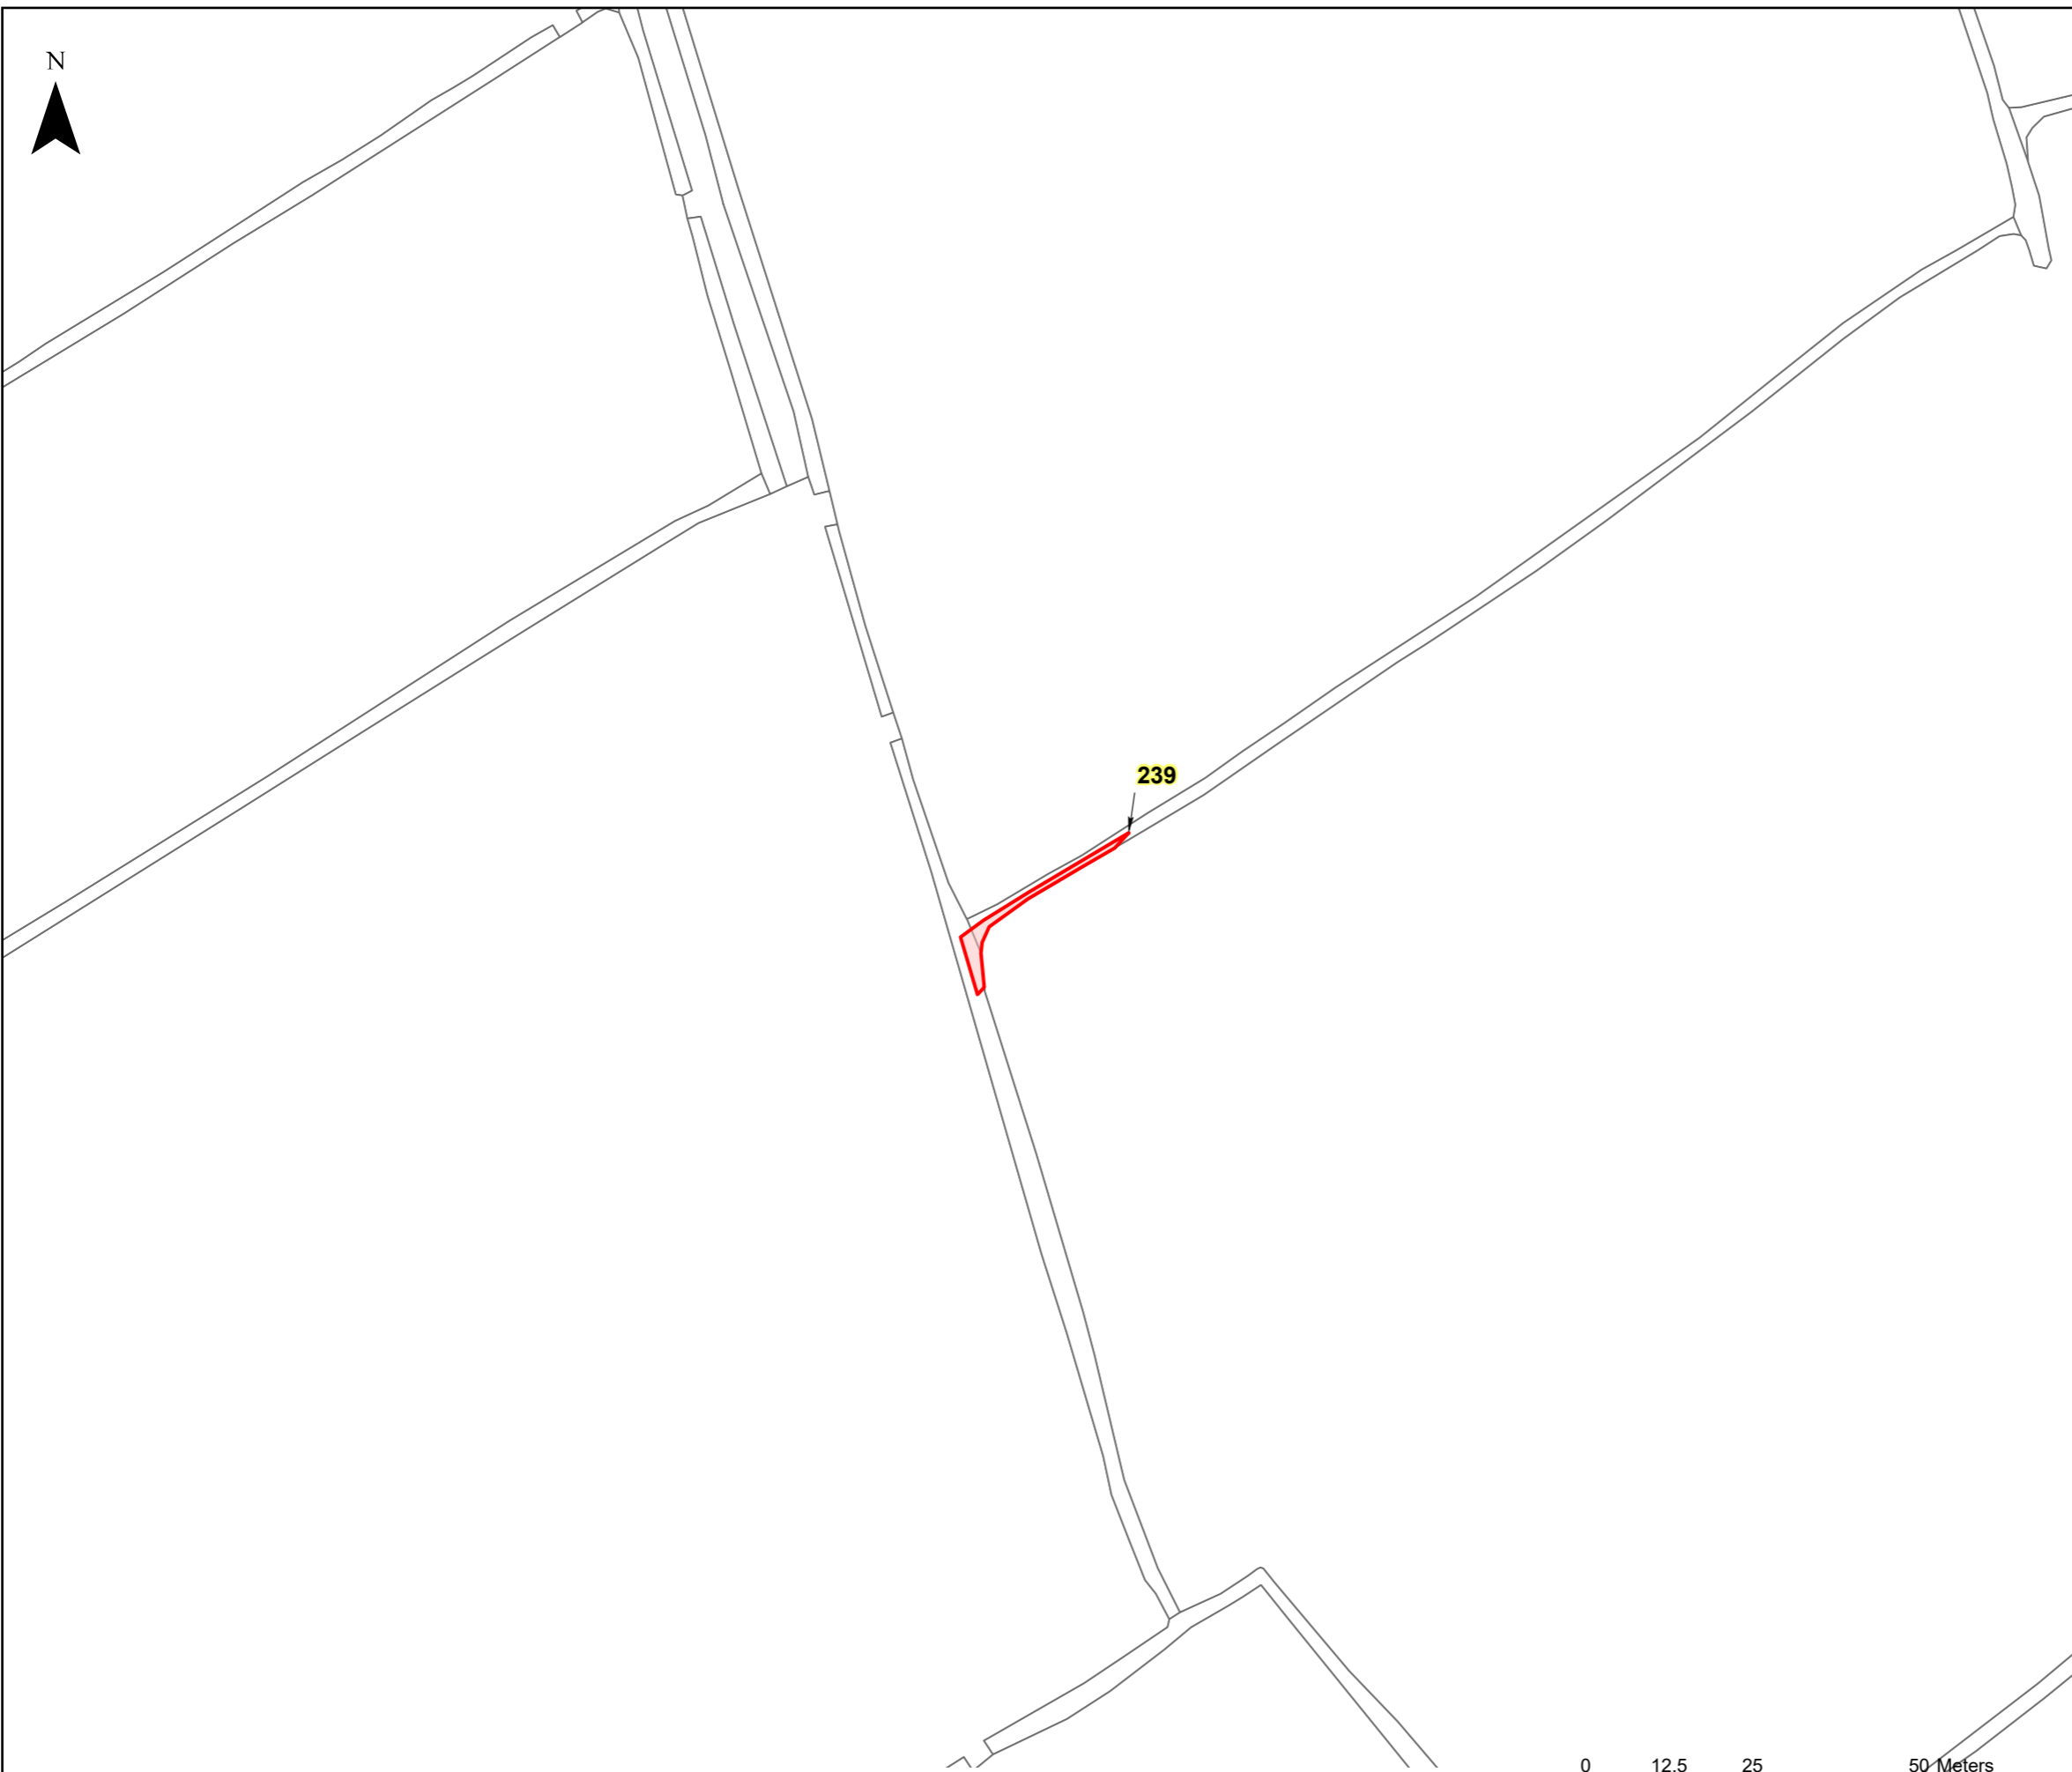

0 12.5 25 50 Meters

The design, scale and layout shown on this plan are indicative. The dimensions for the apparatus are typical dimensions, and the actual apparatus to be provided may differ in style, model and size.\*  
BACKGROUND MAPPING INFORMATION HAS BEEN REPRODUCED FROM THE ORDNANCE SURVEY ON BEHALF OF THE CONTROLLER OF HER MAJESTY'S STATIONARY OFFICE. © CROWN COPYRIGHT ORDNANCE SURVEY NATIONAL GRID LICENSE NO. 100022488




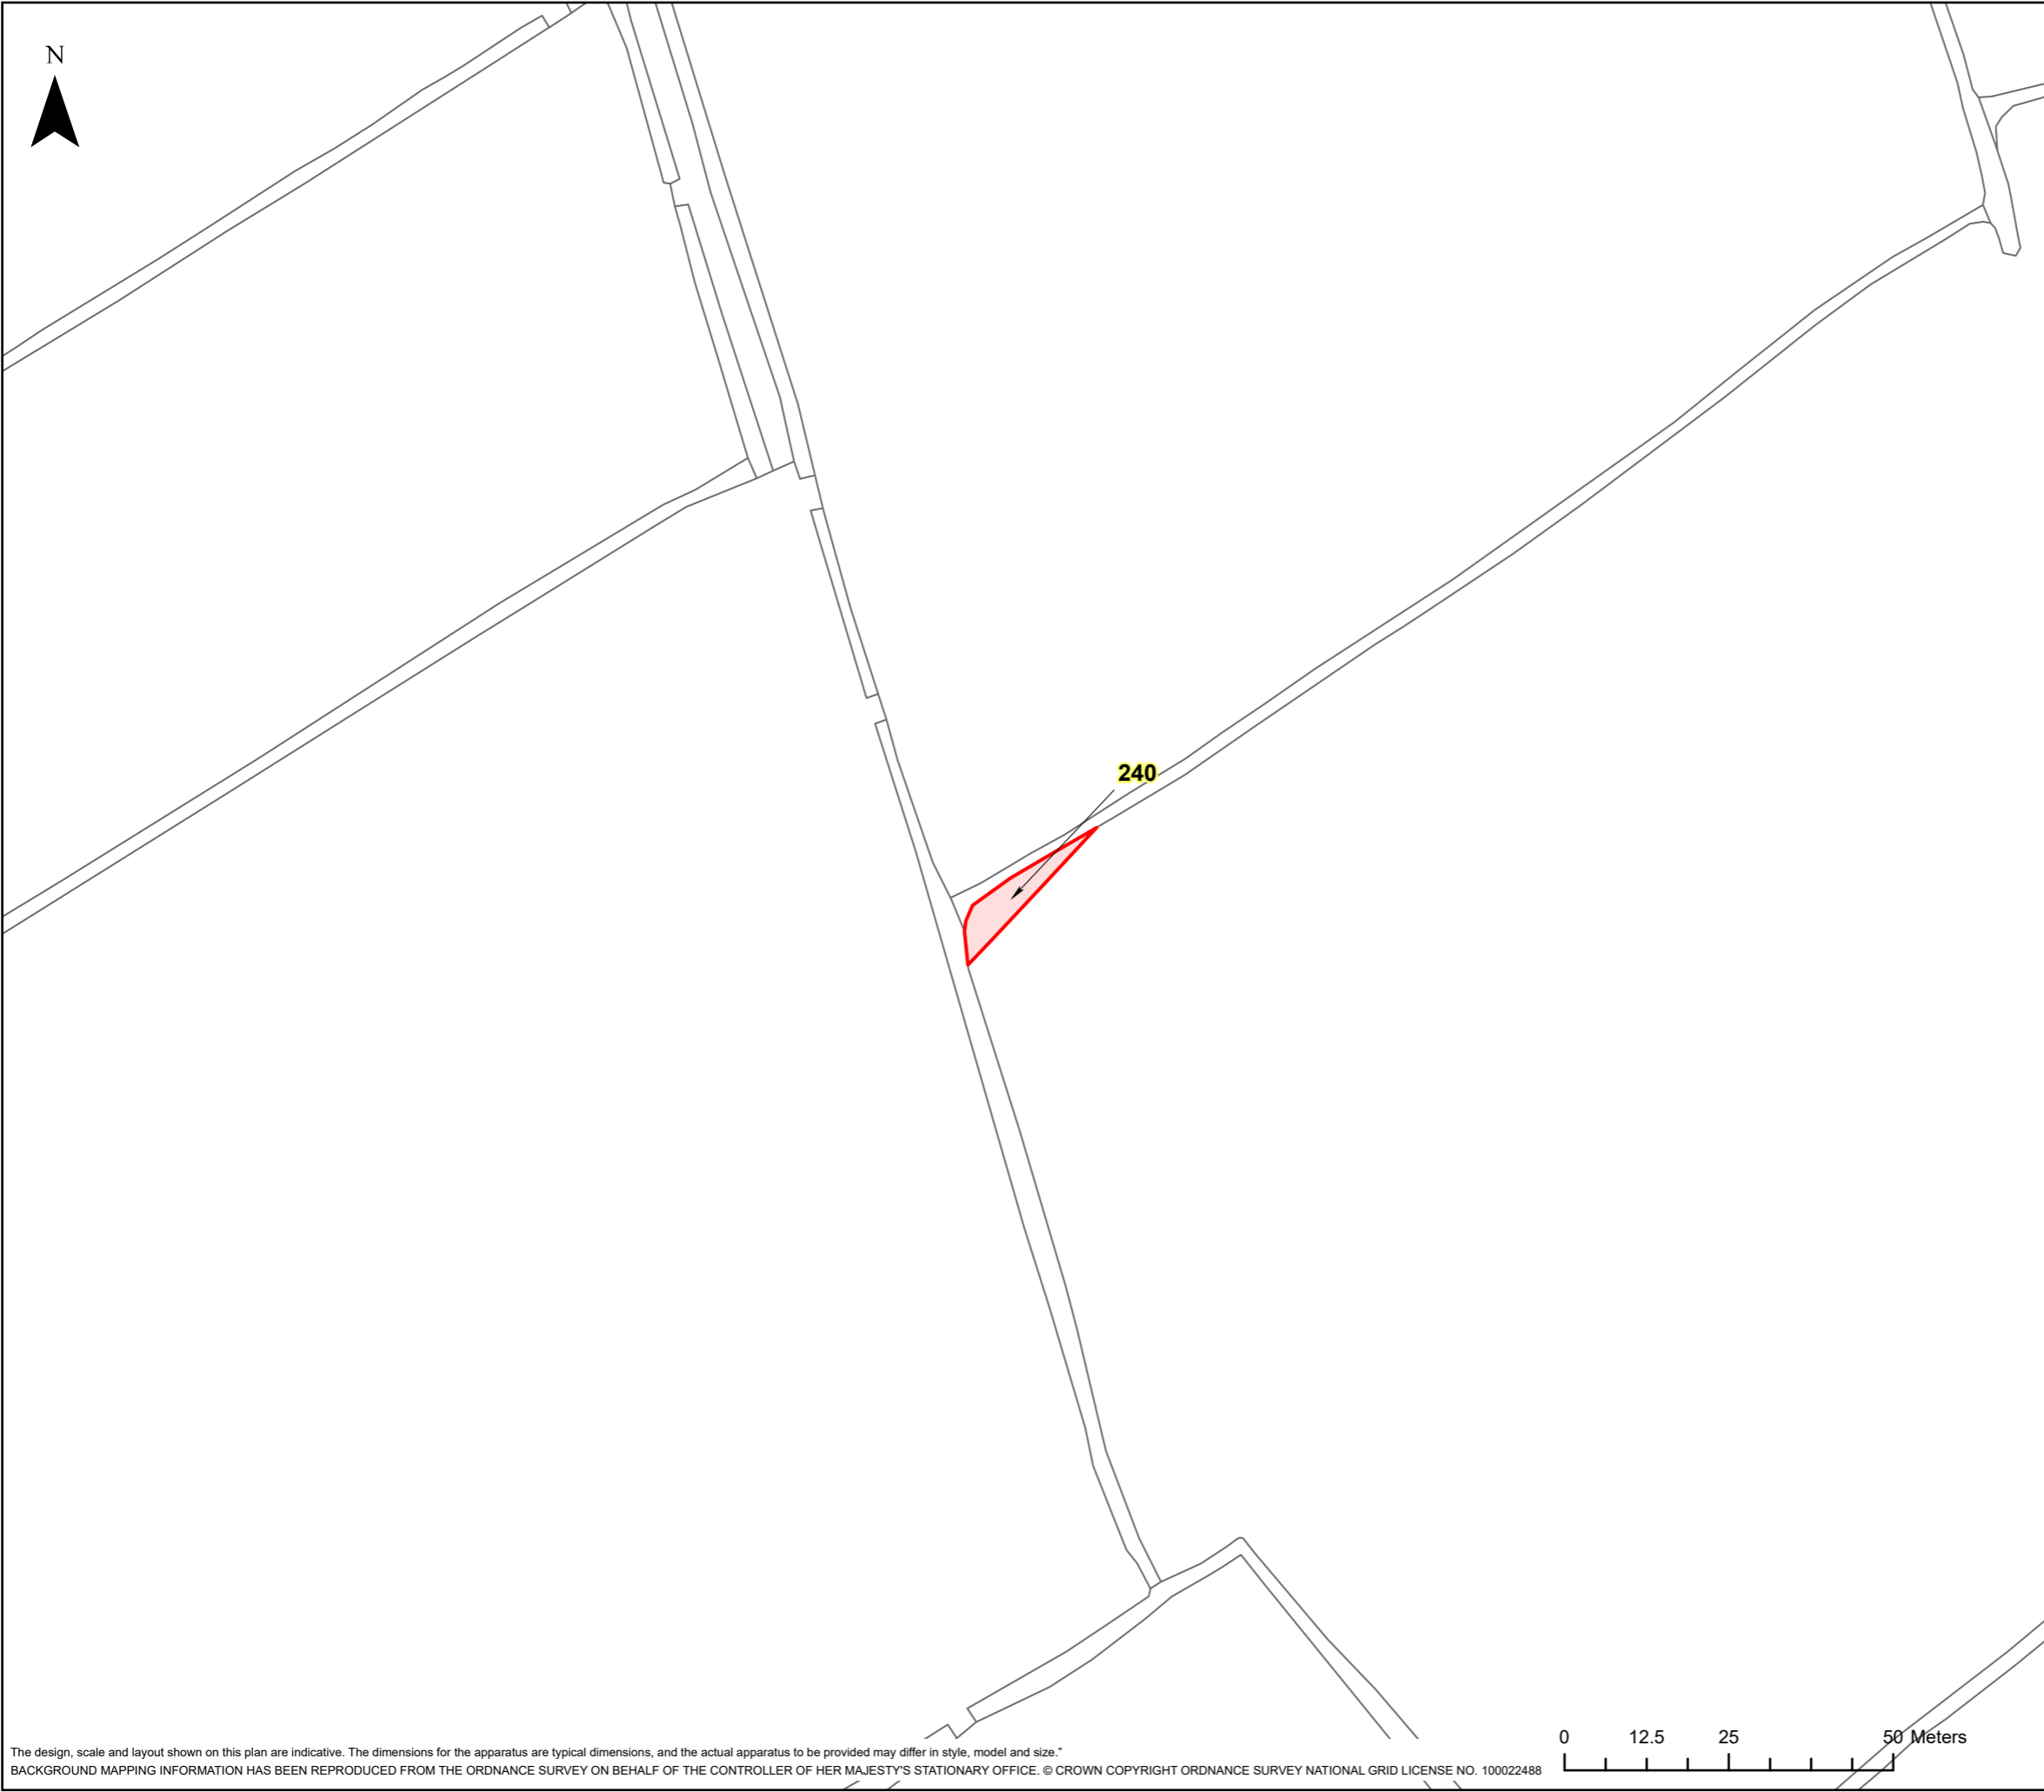

**HINKLEY C CONNECTION PROJECT**

Title  
**STAGE 7 - SECTION 3 PLOT PLAN**

Ref No: HINK-GVDS7-3-PLOT240 Plan: Plot Number 240

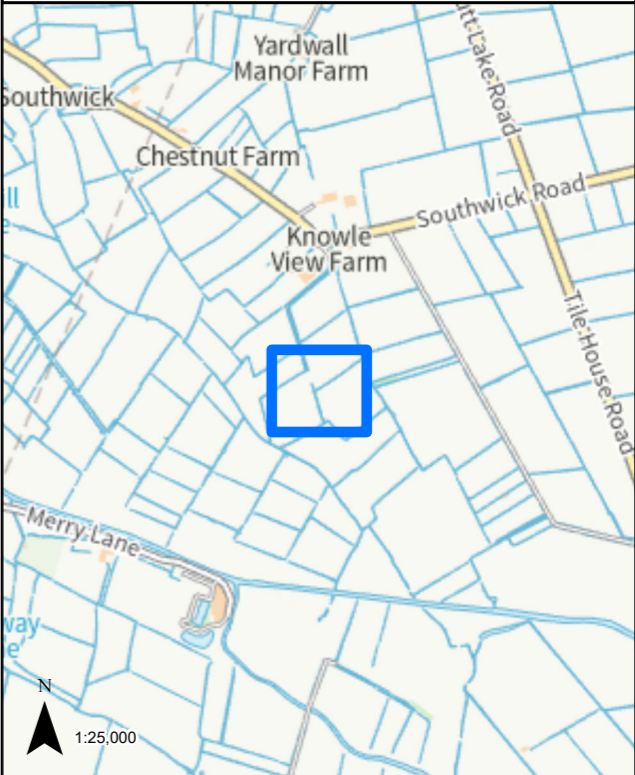

**LEGEND**

GVD Plot

Coordinate System: British National Grid Projection: Transverse Mercator Datum: OSGB 1938 Units: Metre	Map Centre: 336382E 145823N
---	--------------------------------


Version:	Date:	Remarks:	Drawn:	Checked:
v1	08/02/2023	Published	RG	RS

<b>SCALE:</b> 1:1,000	<b>PAPER SIZE:</b> A3
-----------------------	-----------------------

Notes:  
This drawing is scaled at paper size A3, therefore any prints taken at different sizes will affect the accuracy of the measurement units and should not be scaled against.



The design, scale and layout shown on this plan are indicative. The dimensions for the apparatus are typical dimensions, and the actual apparatus to be provided may differ in style, model and size.  
BACKGROUND MAPPING INFORMATION HAS BEEN REPRODUCED FROM THE ORDNANCE SURVEY ON BEHALF OF THE CONTROLLER OF HER MAJESTY'S STATIONARY OFFICE. © CROWN COPYRIGHT ORDNANCE SURVEY NATIONAL GRID LICENSE NO. 100022488

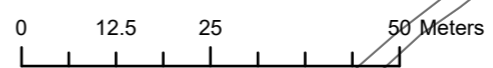





**HINKLEY C CONNECTION PROJECT**

Title  
**STAGE 7 - SECTION 3 PLOT PLAN**

Ref No: HINK-GVDS7-3-PLOT241 Plan: Plot Number 241

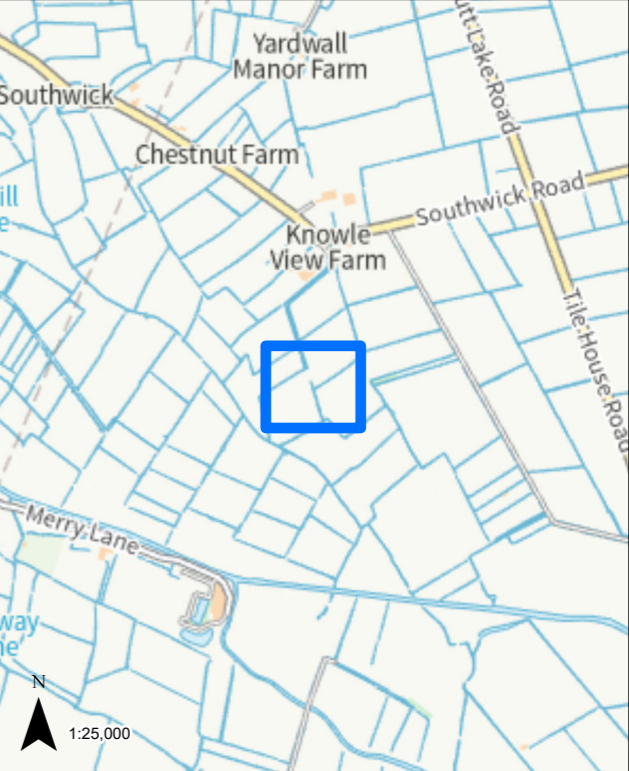

**241**

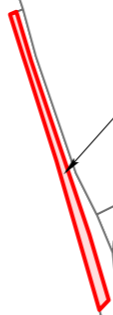

**LEGEND**


 GVD Plot

Coordinate System: British National Grid  
Projection: Transverse Mercator  
Datum: OSGB 1938  
Units: Metre  
Map Centre:  
336365E 145830N

Version:	Date:	Remarks:	Drawn:	Checked:
v1	08/02/2023	Published	RG	RS

SCALE: 1:1,000 PAPER SIZE: A3

Notes:  
This drawing is scaled at paper size A3, therefore any prints taken at different sizes will affect the accuracy of the measurement units and should not be scaled against.

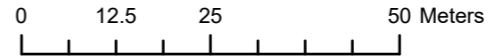



The design, scale and layout shown on this plan are indicative. The dimensions for the apparatus are typical dimensions, and the actual apparatus to be provided may differ in style, model and size.\*  
BACKGROUND MAPPING INFORMATION HAS BEEN REPRODUCED FROM THE ORDNANCE SURVEY ON BEHALF OF THE CONTROLLER OF HER MAJESTY'S STATIONARY OFFICE. © CROWN COPYRIGHT ORDNANCE SURVEY NATIONAL GRID LICENSE NO. 100022488



## HINKLEY C CONNECTION PROJECT

Title  
**STAGE 7 - SECTION 3 PLOT PLAN**

Ref No: HINK-GVDS7-3-PLOT242 Plan: Plot Number 242

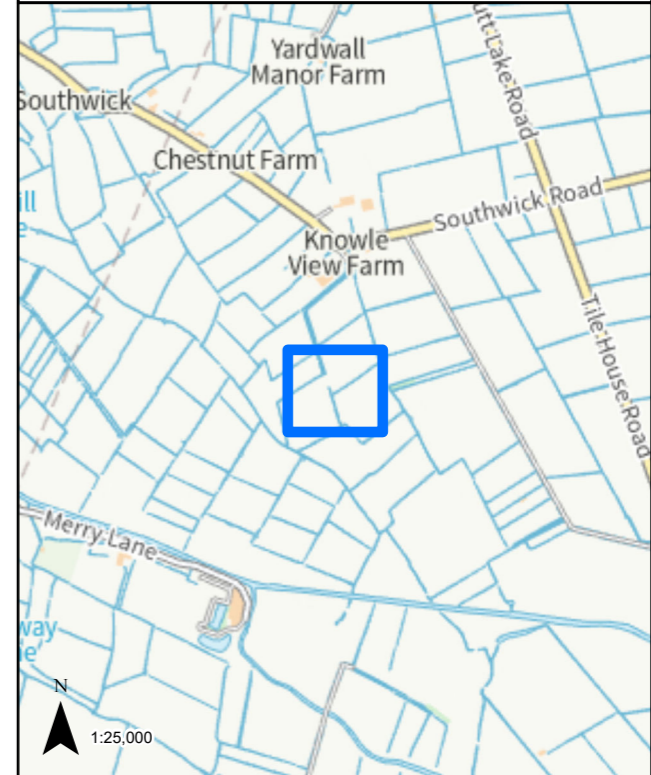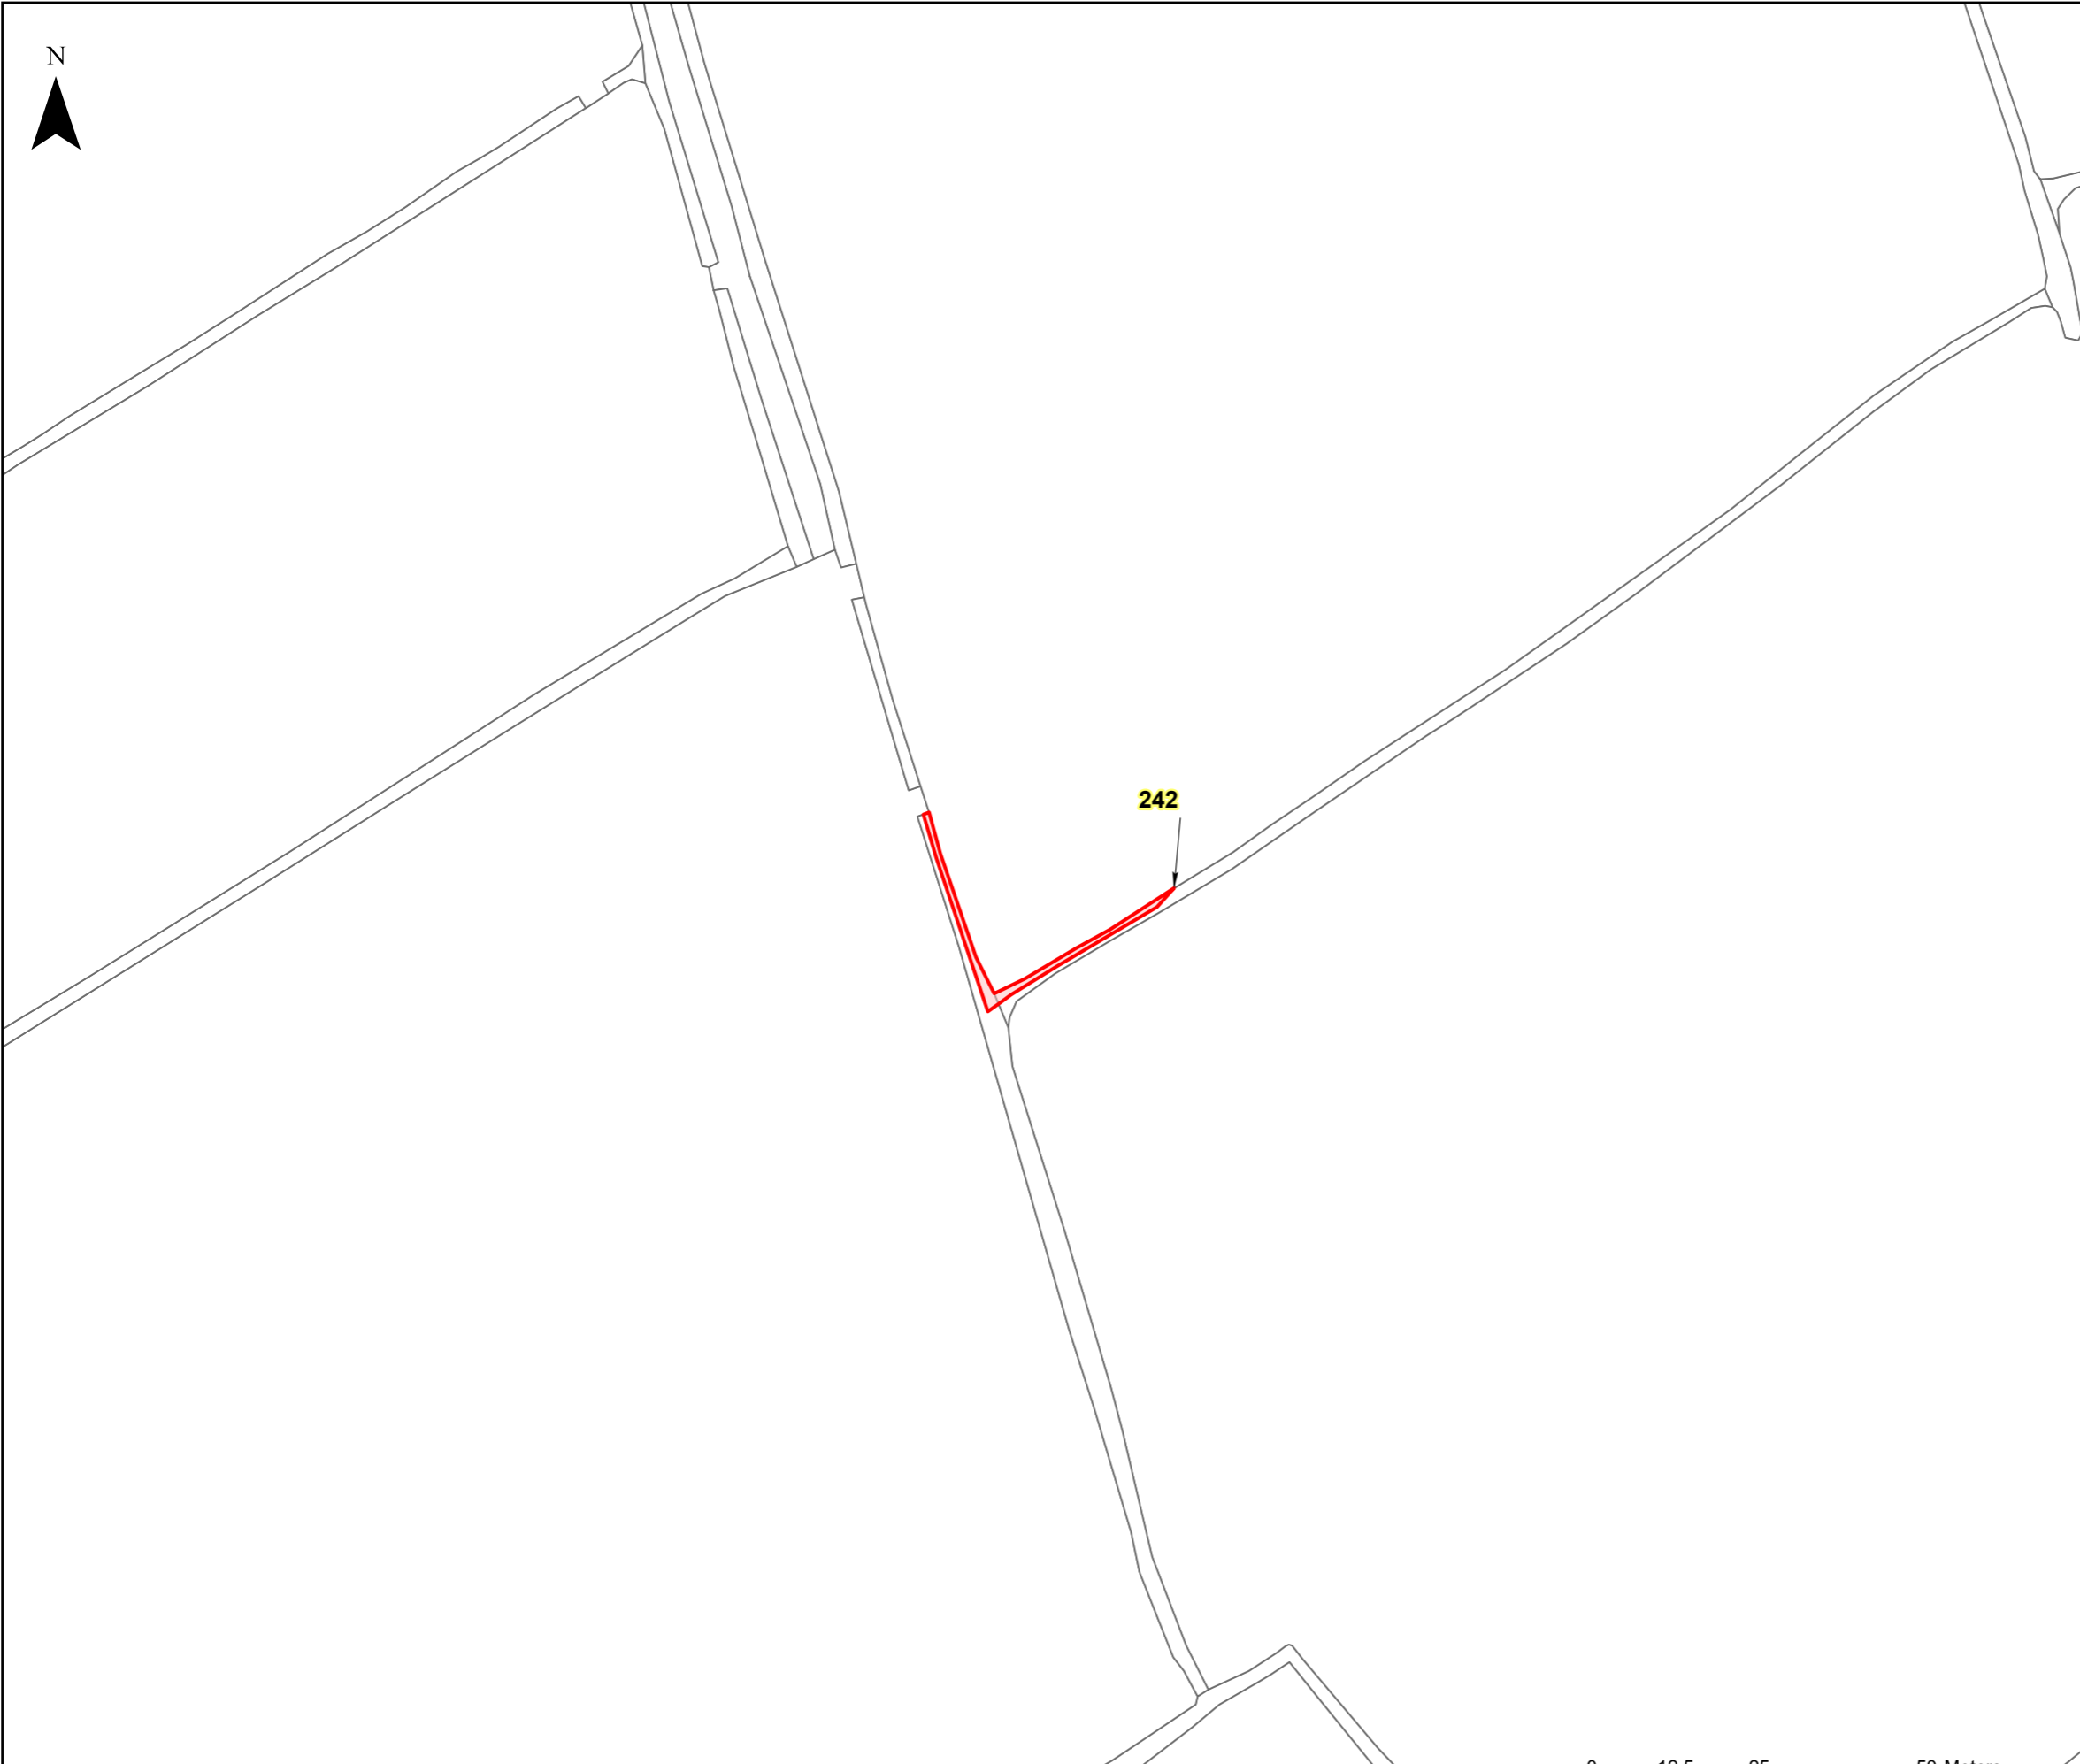

### LEGEND

 GVD Plot


Coordinate System: British National Grid  
Projection: Transverse Mercator  
Datum: OSGB 1938  
Units: Metre

Map Centre:  
336378E 145835N

Version:	Date:	Remarks:	Drawn:	Checked:
v1	08/02/2023	Published	RG	RS

SCALE: 1:1,000 PAPER SIZE: A3

Notes:  
This drawing is scaled at paper size A3, therefore any prints taken at different sizes will affect the accuracy of the measurement units and should not be scaled against.

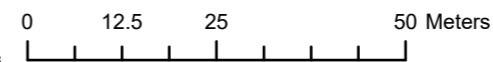




## HINKLEY C CONNECTION PROJECT

Title  
**STAGE 7 - SECTION 3 PLOT PLAN**

Ref No: HINK-GVDS7-3-PLOT243 Plan: Plot Number 243

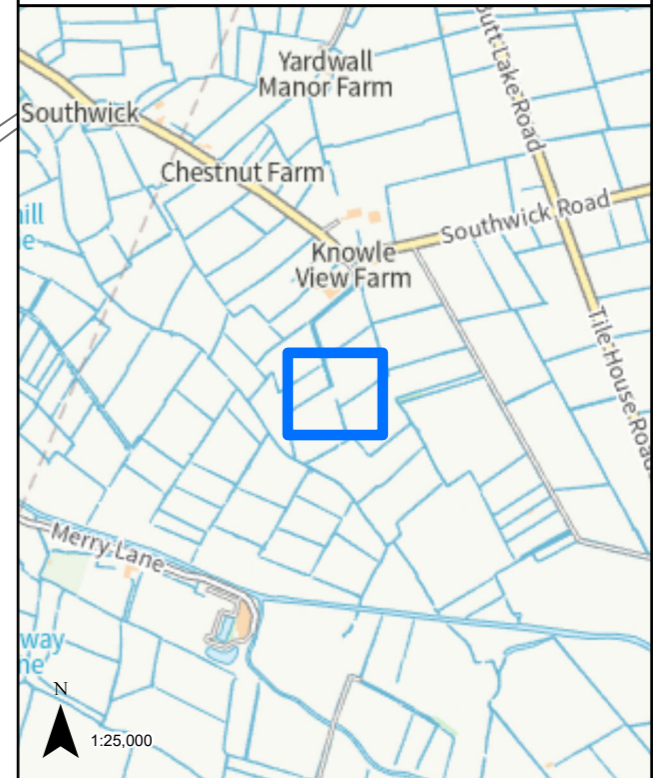

**243**

### LEGEND

 GVD Plot


Coordinate System: British National Grid  
Projection: Transverse Mercator  
Datum: OSGB 1938  
Units: Metre

Map Centre:  
336354E 145866N

Version:	Date:	Remarks:	Drawn:	Checked:
v1	08/02/2023	Published	RG	RS

SCALE: 1:1,000 PAPER SIZE: A3

Notes:  
This drawing is scaled at paper size A3, therefore any prints taken at different sizes will affect the accuracy of the measurement units and should not be scaled against.

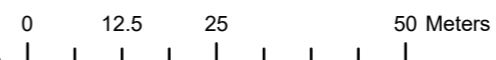




## HINKLEY C CONNECTION PROJECT

Title  
**STAGE 7 - SECTION 3 PLOT PLAN**

Ref No: HINK-GVDS7-3-PLOT244      Plan: Plot Number 244

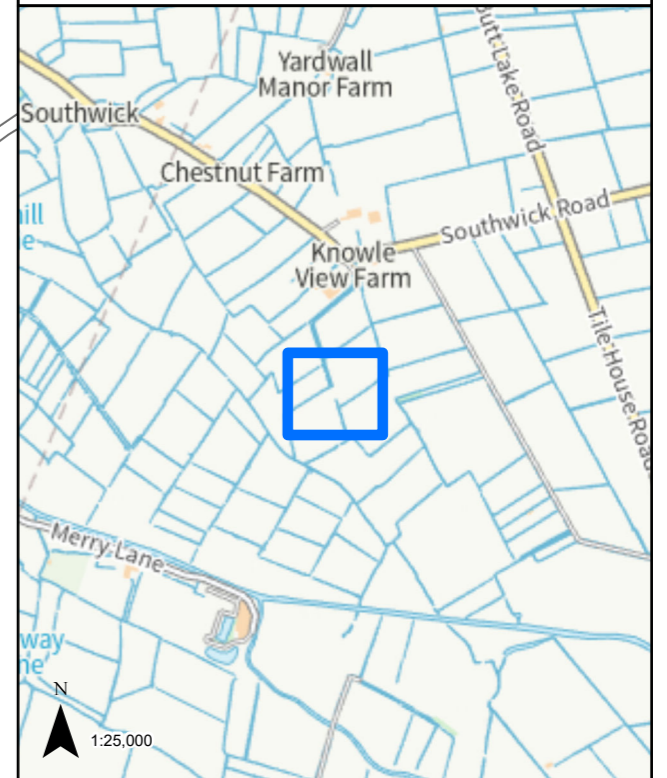

**244**

### LEGEND


 GVD Plot

Coordinate System: British National Grid      Map Centre: 336354E 145867N  
Projection: Transverse Mercator  
Datum: OSGB 1938  
Units: Metre

Version:	Date:	Remarks:	Drawn:	Checked:
v1	08/02/2023	Published	RG	RS



SCALE: 1:1,000      PAPER SIZE: A3

Notes:  
This drawing is scaled at paper size A3, therefore any prints taken at different sizes will affect the accuracy of the measurement units and should not be scaled against.

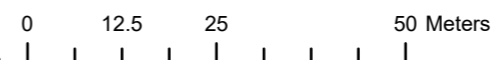

HINKLEY C CONNECTION PROJECT

Title: STAGE 7 - SECTION 3 PLOT PLAN  
Ref No: HINK-GVDS7-3-PLOT245 Plan: Plot Number 245

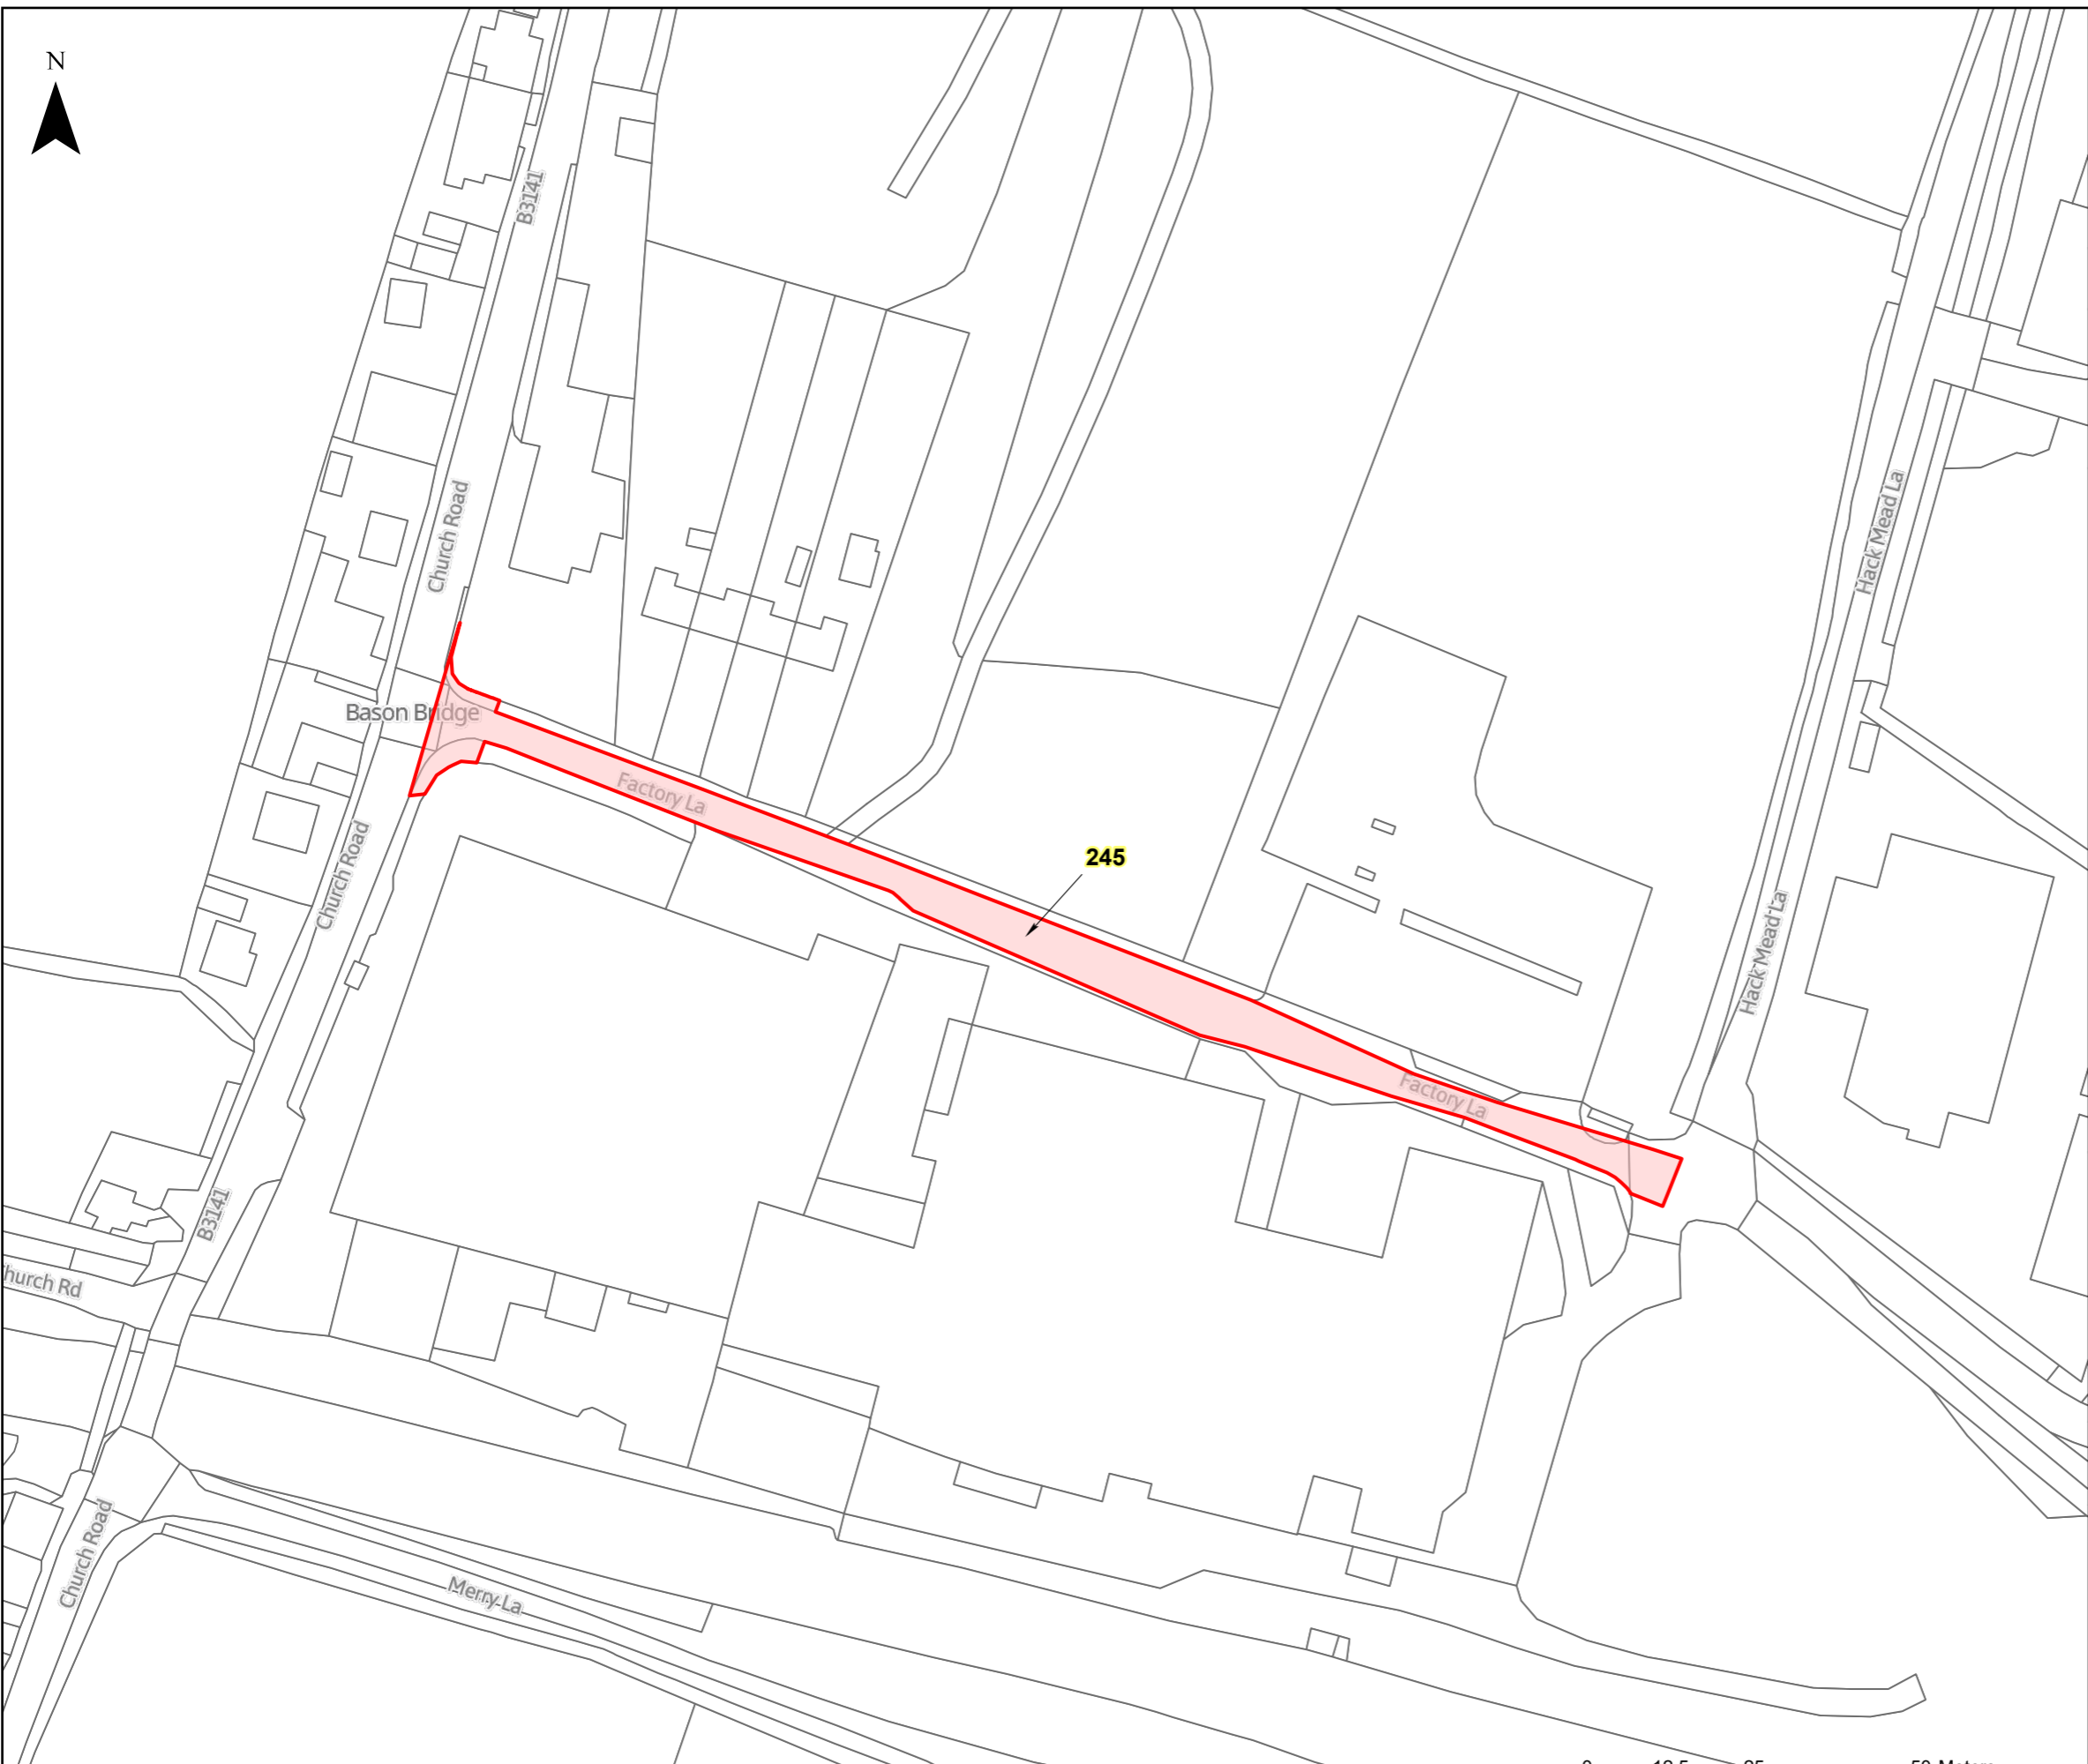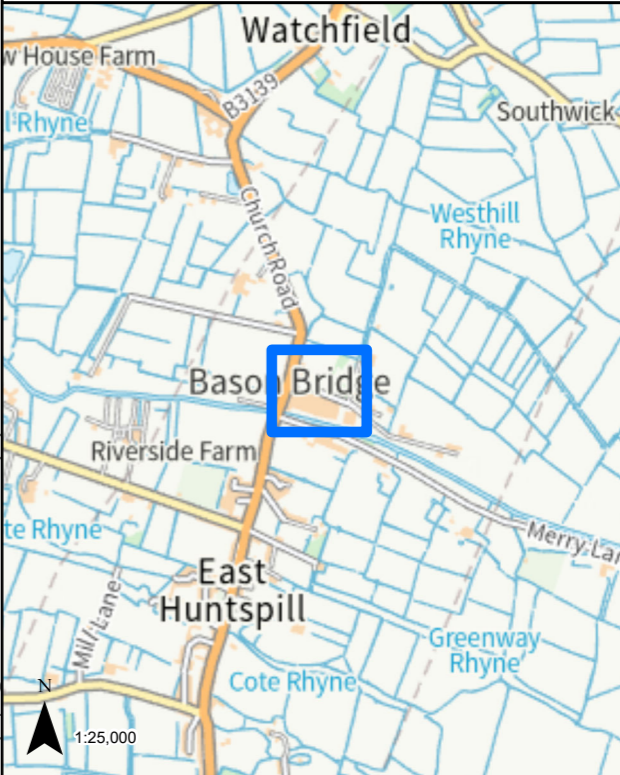


LEGEND  
[Red Box] GVD Plot

Coordinate System: British National Grid	Map Centre:			
Projection: Transverse Mercator	334731E 145872N			
Datum: OSGB 1938				
Units: Metre				
Version: v1	Date: 08/02/2023	Remarks: Published	Drawn: RG	Checked: RS

SCALE: 1:1,000	PAPER SIZE: A3
----------------	----------------

Notes: This drawing is scaled at paper size A3, therefore any prints taken at different sizes will affect the accuracy of the measurement units and should not be scaled against.

The design, scale and layout shown on this plan are indicative. The dimensions for the apparatus are typical dimensions, and the actual apparatus to be provided may differ in style, model and size.  
BACKGROUND MAPPING INFORMATION HAS BEEN REPRODUCED FROM THE ORDNANCE SURVEY ON BEHALF OF THE CONTROLLER OF HER MAJESTY'S STATIONARY OFFICE. © CROWN COPYRIGHT ORDNANCE SURVEY NATIONAL GRID LICENSE NO. 100022488


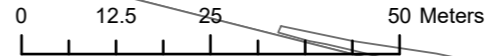




**HINKLEY C CONNECTION PROJECT**

Title  
**STAGE 7 - SECTION 3 PLOT PLAN**

Ref No: HINK-GVDS7-3-PLOT246 Plan: Plot Number 246

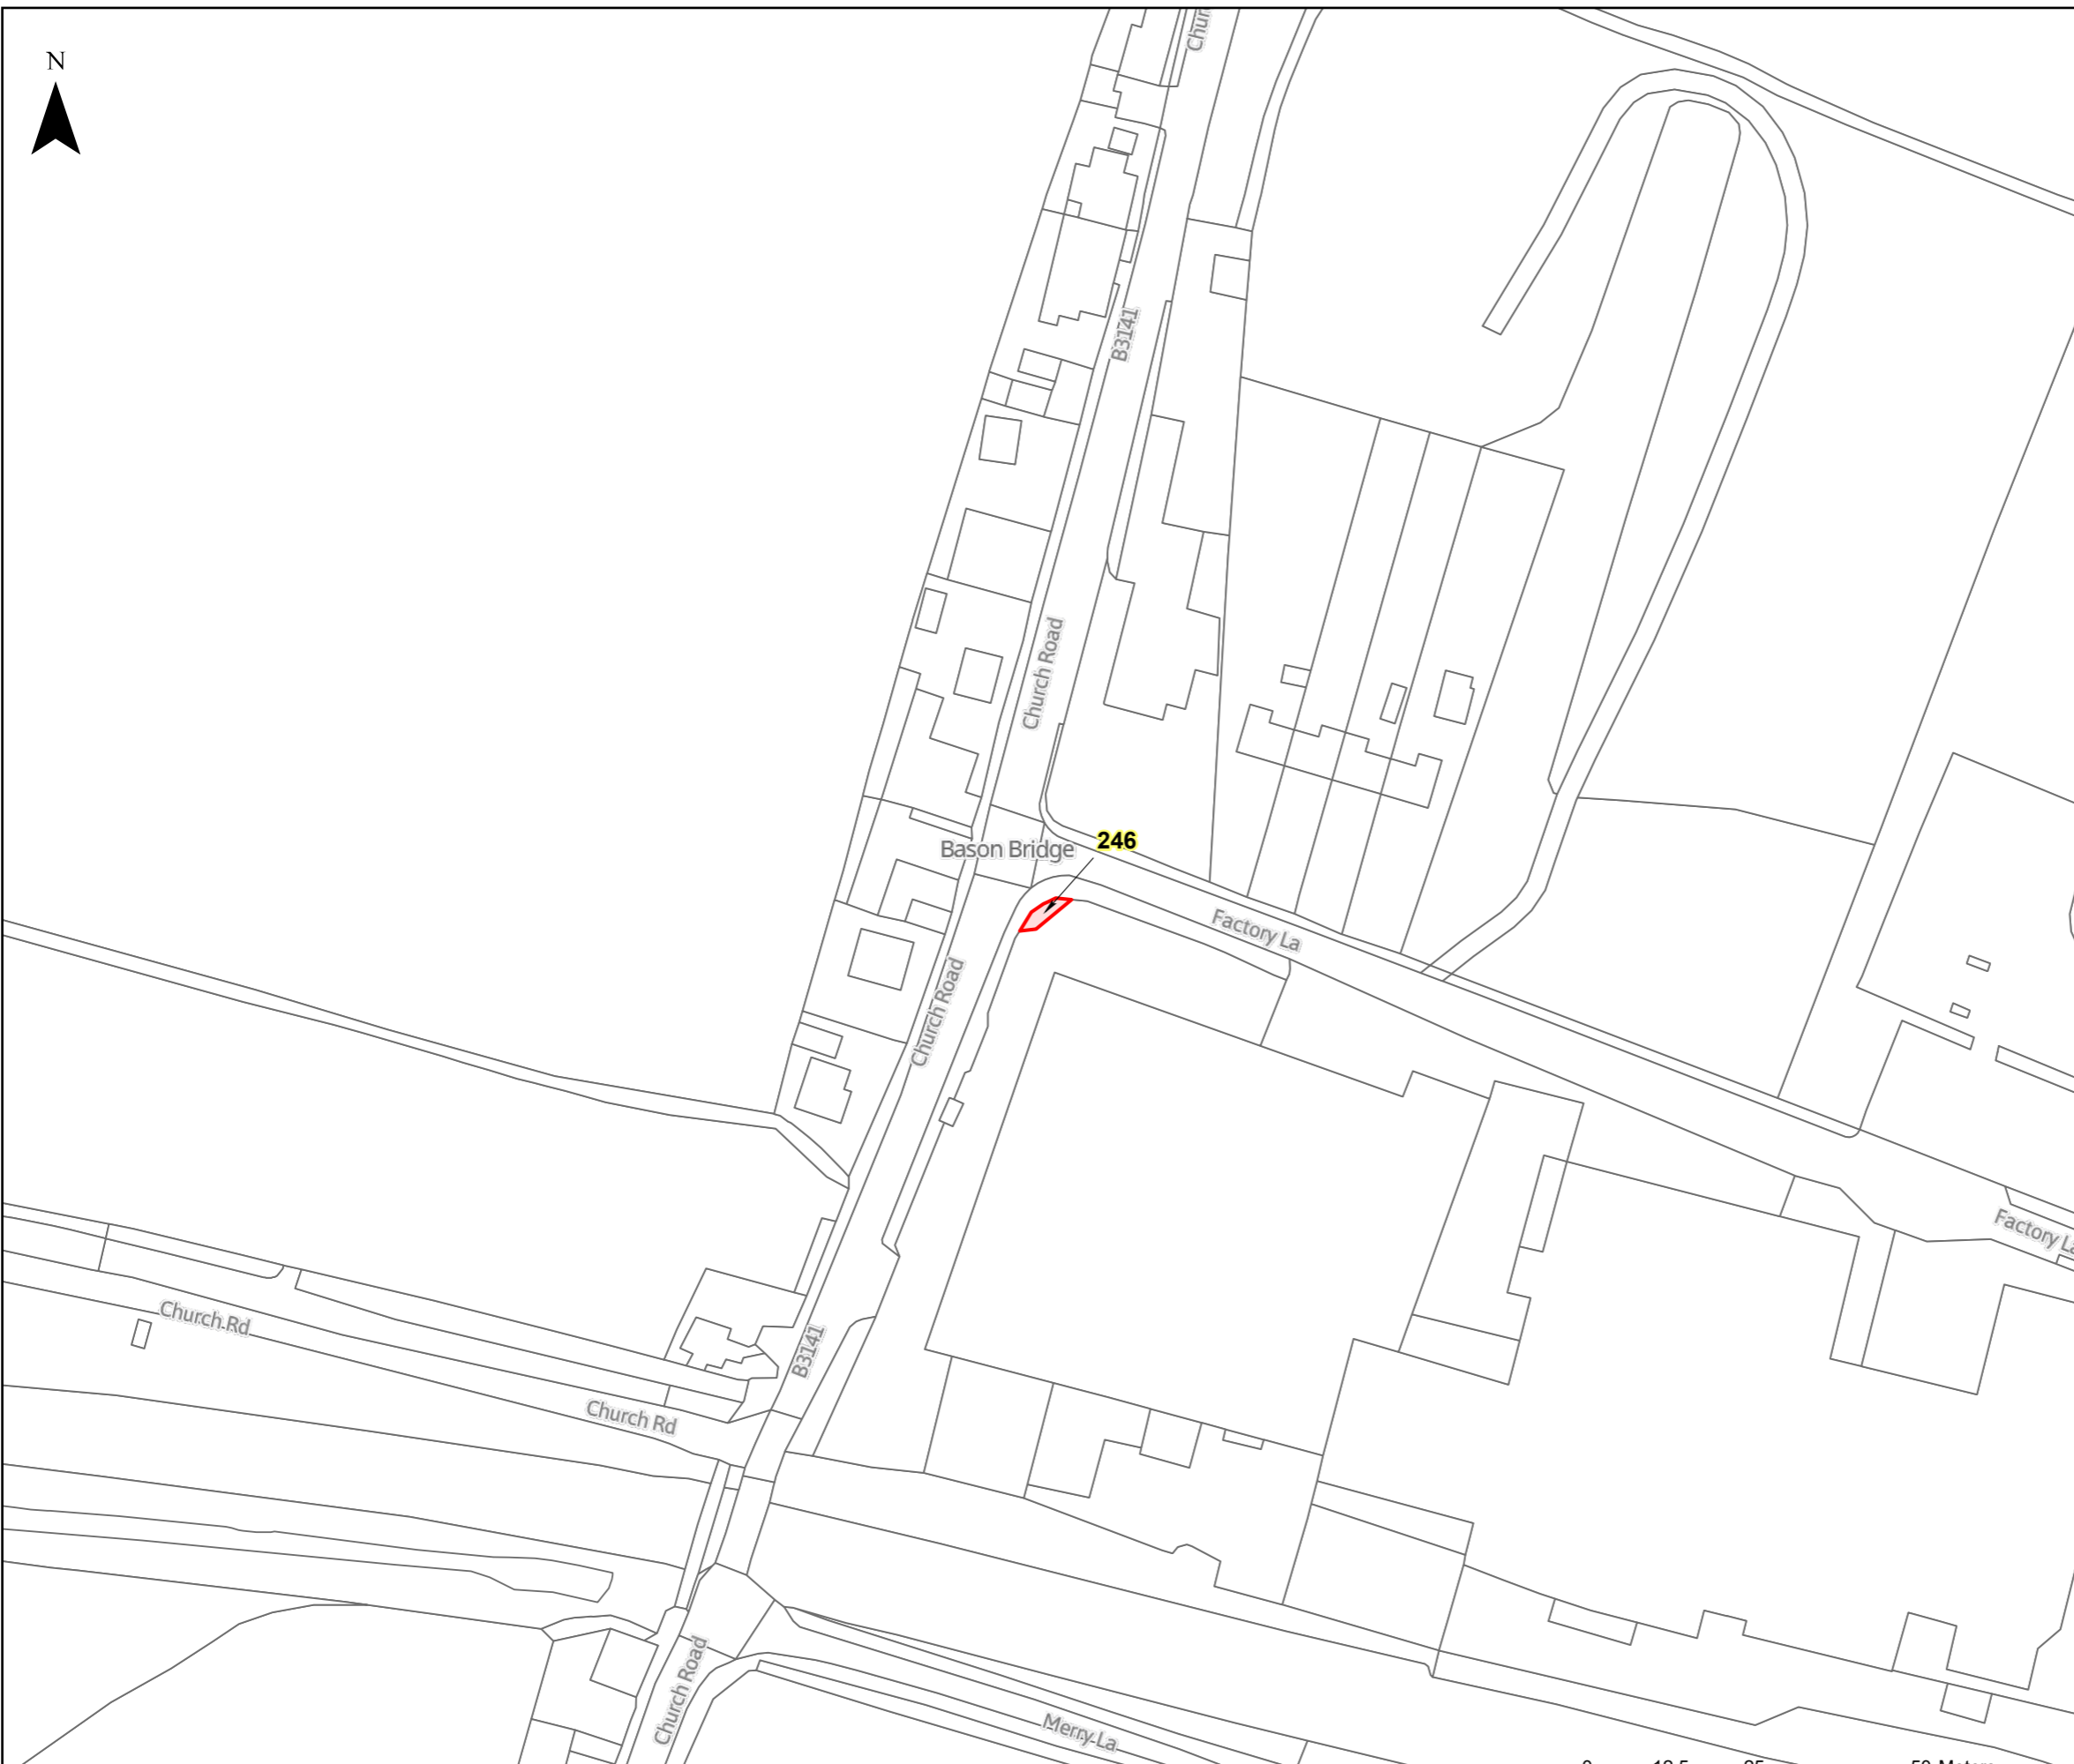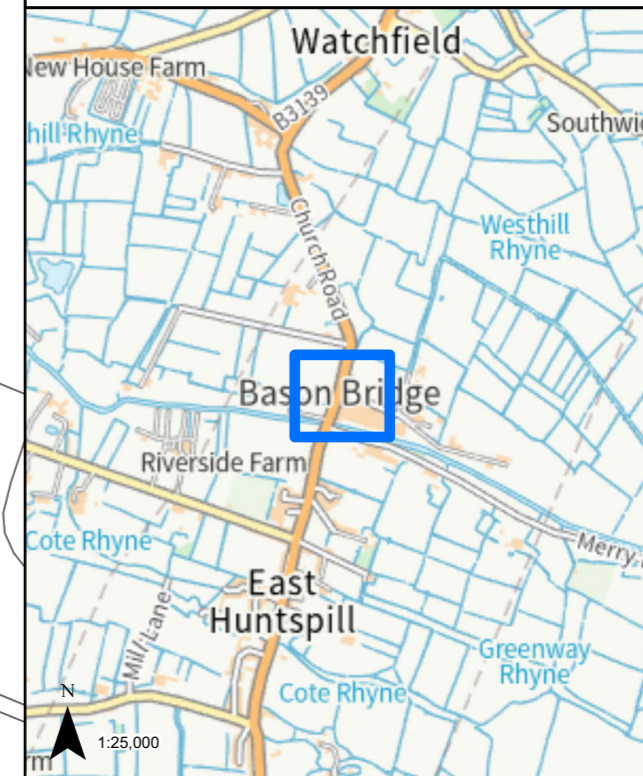

**LEGEND**


 GVD Plot

Coordinate System: British National Grid  
Projection: Transverse Mercator  
Datum: OSGB 1938  
Units: Metre  
Map Centre:  
334642E 145892N

Version:	Date:	Remarks:	Drawn:	Checked:
v1	08/02/2023	Published	RG	RS

SCALE: 1:1,000 PAPER SIZE: A3


Notes:  
This drawing is scaled at paper size A3, therefore any prints taken at different sizes will affect the accuracy of the measurement units and should not be scaled against.

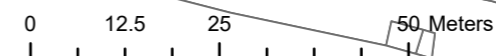

**HINKLEY C CONNECTION PROJECT**

Title  
**STAGE 7 - SECTION 3 PLOT PLAN**

Ref No: HINK-GVDS7-3-PLOT247 Plan: Plot Number 247

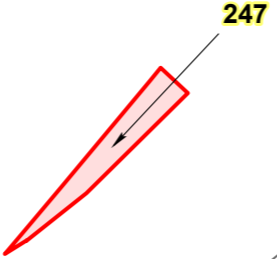

**LEGEND**

 GVD Plot

Coordinate System: British National Grid  
Projection: Transverse Mercator  
Datum: OSGB 1938  
Units: Metre  
Map Centre:  
336466E 145916N


Version:	Date:	Remarks:	Drawn:	Checked:
v1	08/02/2023	Published	RG	RS

SCALE: 1:1,000 PAPER SIZE: A3

Notes:  
This drawing is scaled at paper size A3, therefore any prints taken at different sizes will affect the accuracy of the measurement units and should not be scaled against.



The design, scale and layout shown on this plan are indicative. The dimensions for the apparatus are typical dimensions, and the actual apparatus to be provided may differ in style, model and size.  
BACKGROUND MAPPING INFORMATION HAS BEEN REPRODUCED FROM THE ORDNANCE SURVEY ON BEHALF OF THE CONTROLLER OF HER MAJESTY'S STATIONARY OFFICE. © CROWN COPYRIGHT ORDNANCE SURVEY NATIONAL GRID LICENSE NO. 100022488


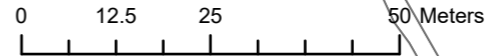




HINKLEY C CONNECTION PROJECT

Title  
**STAGE 7 - SECTION 3 PLOT PLAN**

Ref No: HINK-GVDS7-3-PLOT248 Plan: Plot Number 248

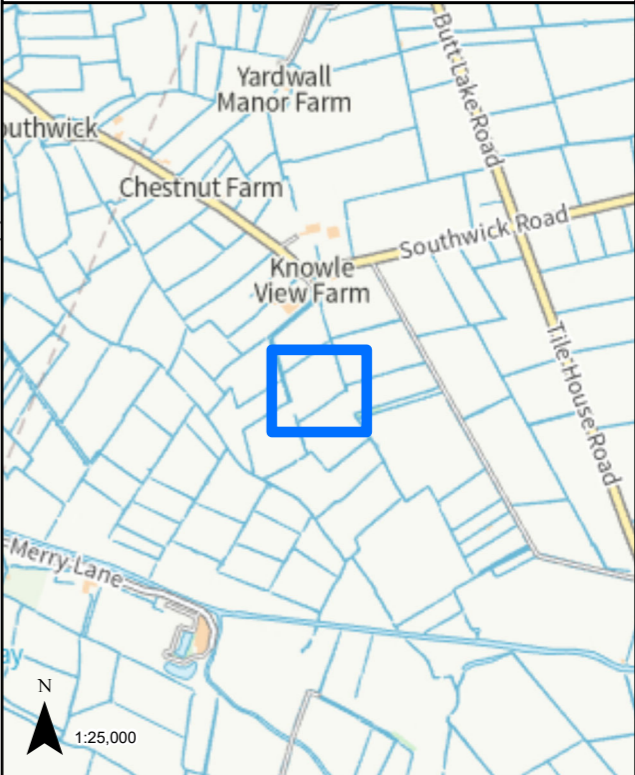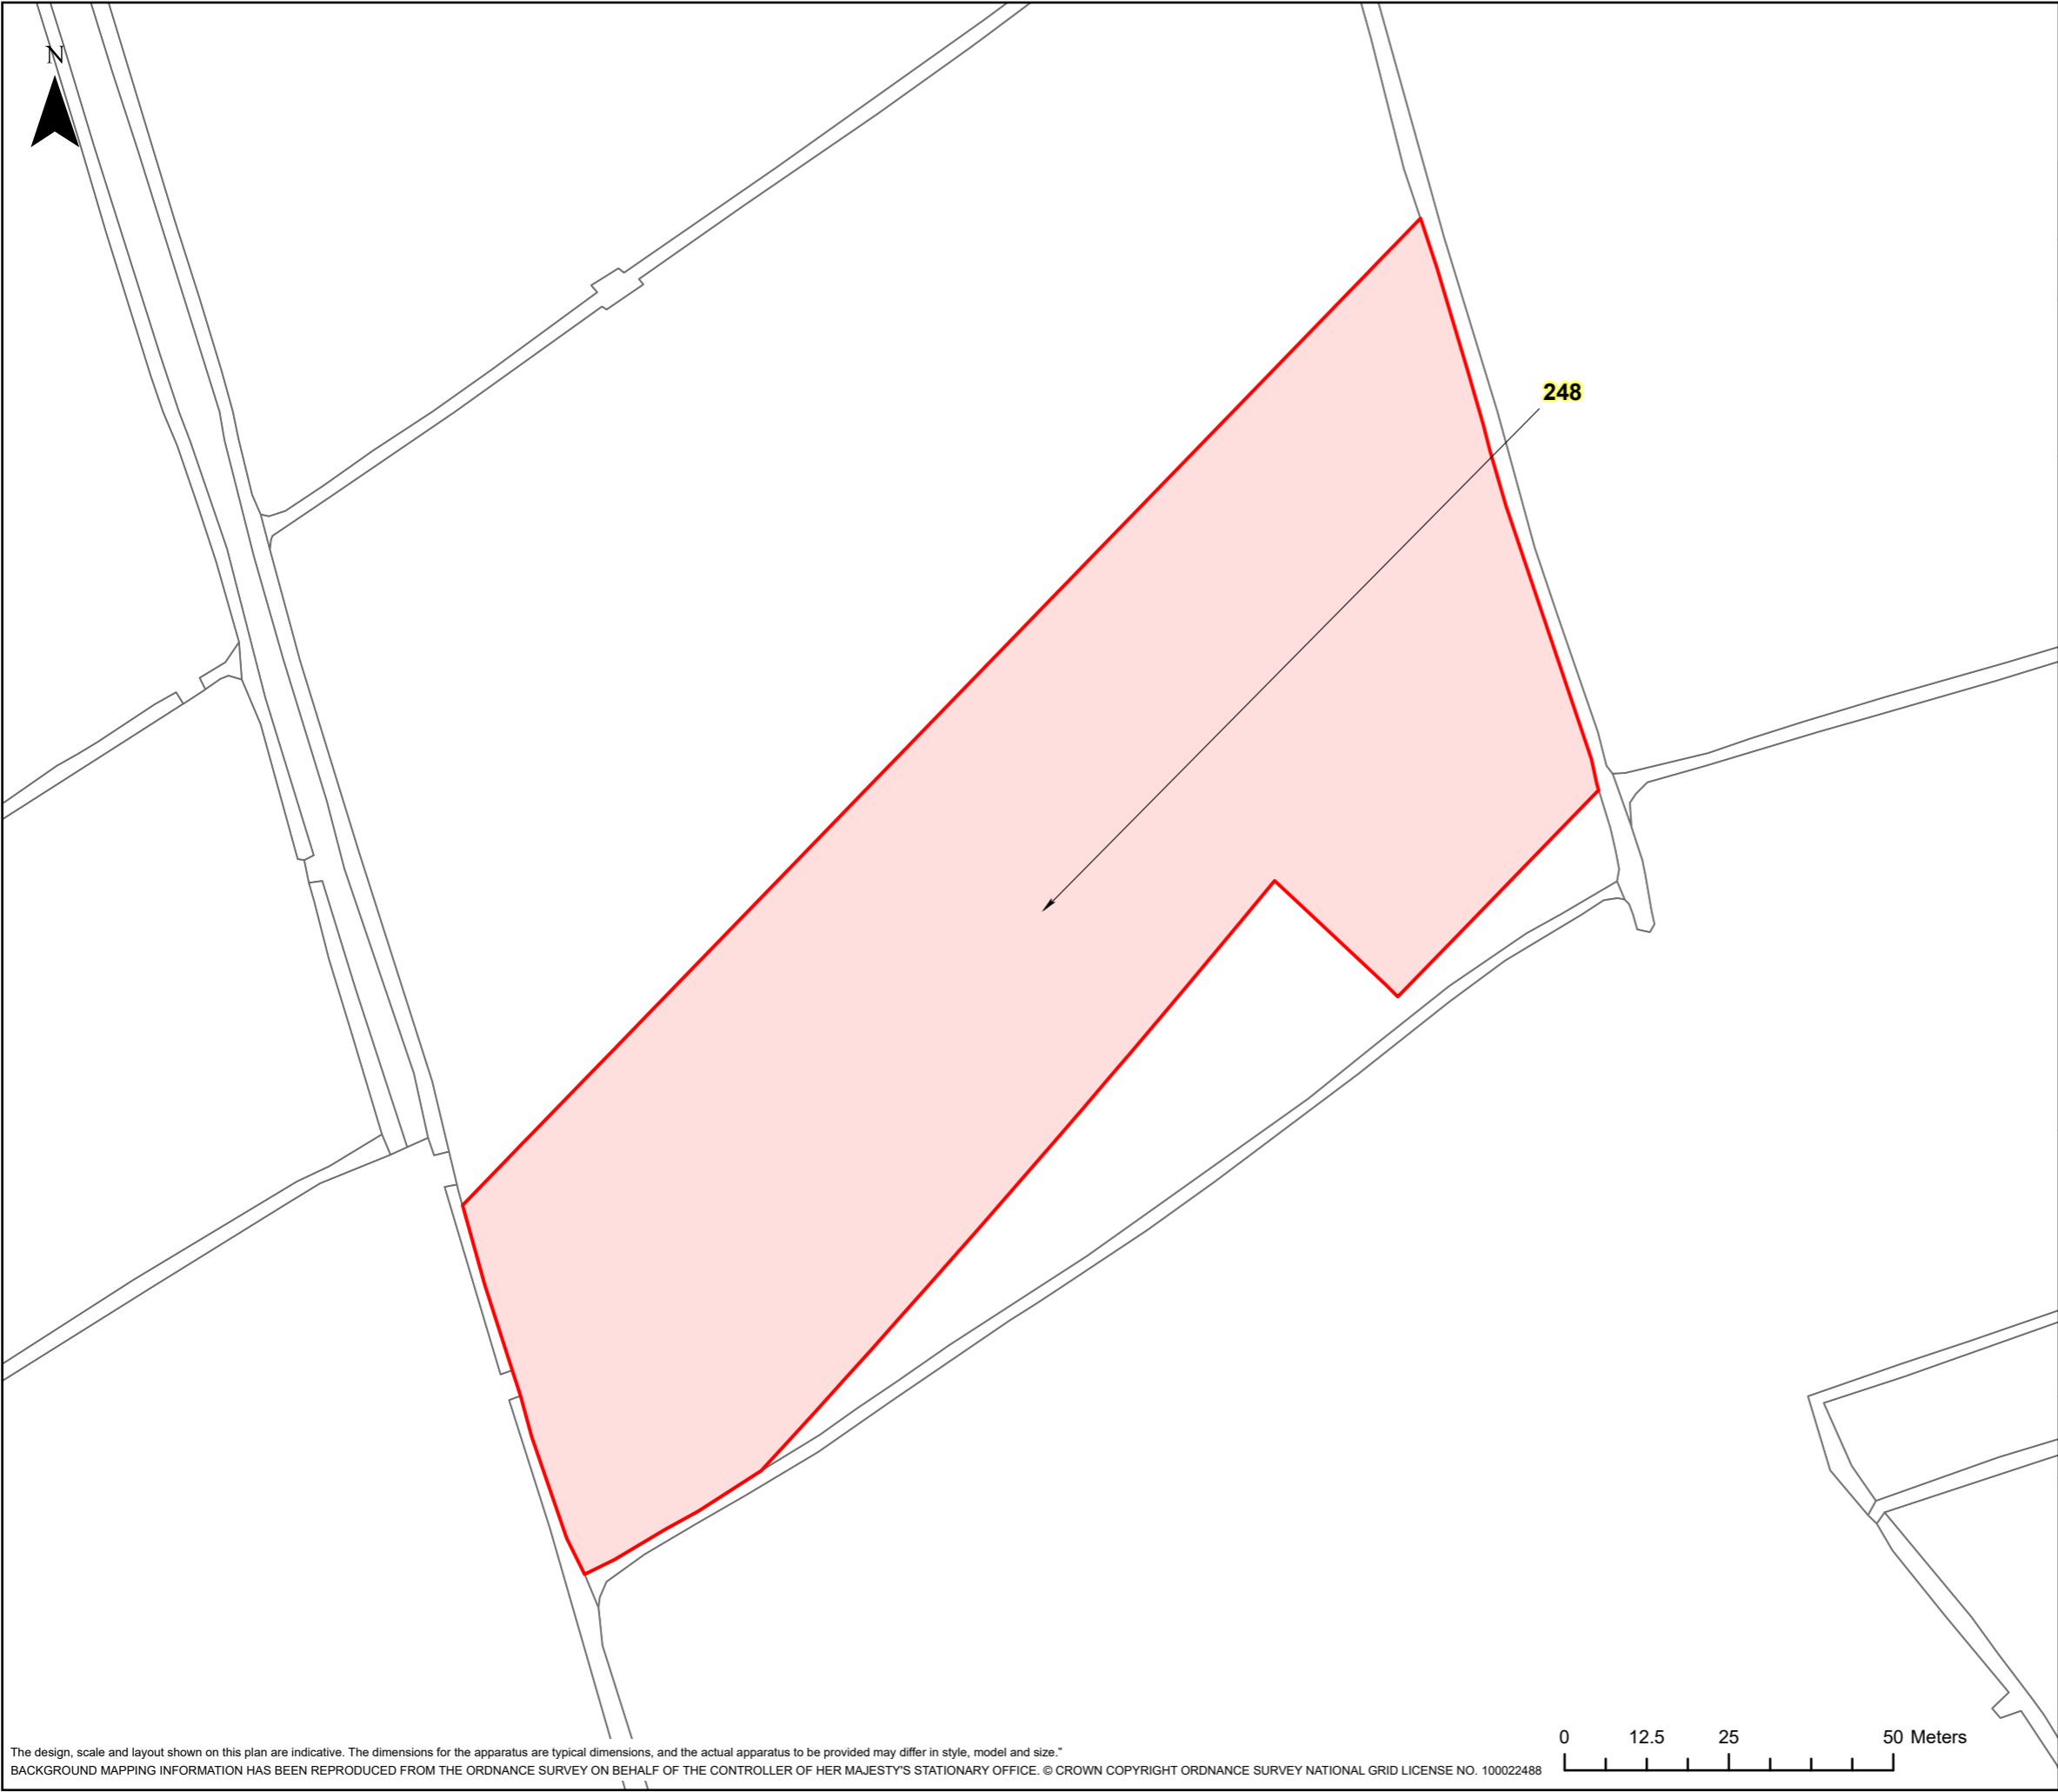

LEGEND


 GVD Plot

Coordinate System: British National Grid  
Projection: Transverse Mercator  
Datum: OSGB 1938  
Units: Metre  
Map Centre:  
336437E 145926N

Version:	Date:	Remarks:	Drawn:	Checked:
v1	08/02/2023	Published	RG	RS

SCALE: 1:1,000 PAPER SIZE: A3

Notes:  
This drawing is scaled at paper size A3, therefore any prints taken at different sizes will affect the accuracy of the measurement units and should not be scaled against.

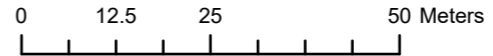


The design, scale and layout shown on this plan are indicative. The dimensions for the apparatus are typical dimensions, and the actual apparatus to be provided may differ in style, model and size.  
BACKGROUND MAPPING INFORMATION HAS BEEN REPRODUCED FROM THE ORDNANCE SURVEY ON BEHALF OF THE CONTROLLER OF HER MAJESTY'S STATIONARY OFFICE. © CROWN COPYRIGHT ORDNANCE SURVEY NATIONAL GRID LICENSE NO. 100022488



**HINKLEY C CONNECTION PROJECT**

Title  
**STAGE 7 - SECTION 3 PLOT PLAN**

Ref No: HINK-GVDS7-3-PLOT249 Plan: Plot Number 249

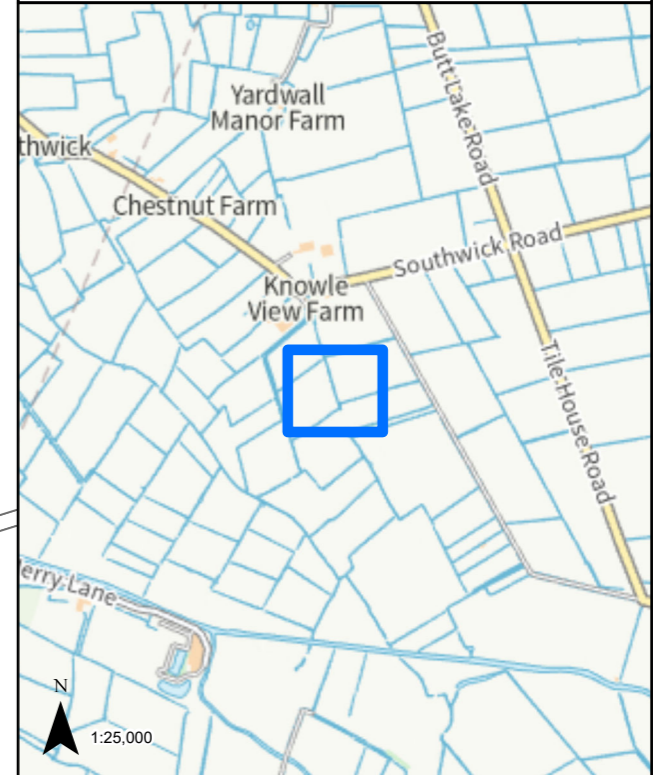

**249**

**LEGEND**


 GVD Plot

Coordinate System: British National Grid  
Projection: Transverse Mercator  
Datum: OSGB 1938  
Units: Metre  
Map Centre:  
336511E 145987N


Version:	Date:	Remarks:	Drawn:	Checked:
v1	08/02/2023	Published	RG	RS

SCALE: 1:1,000 PAPER SIZE: A3

Notes:  
This drawing is scaled at paper size A3, therefore any prints taken at different sizes will affect the accuracy of the measurement units and should not be scaled against.

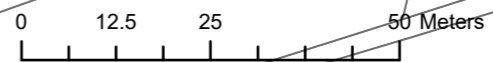

N

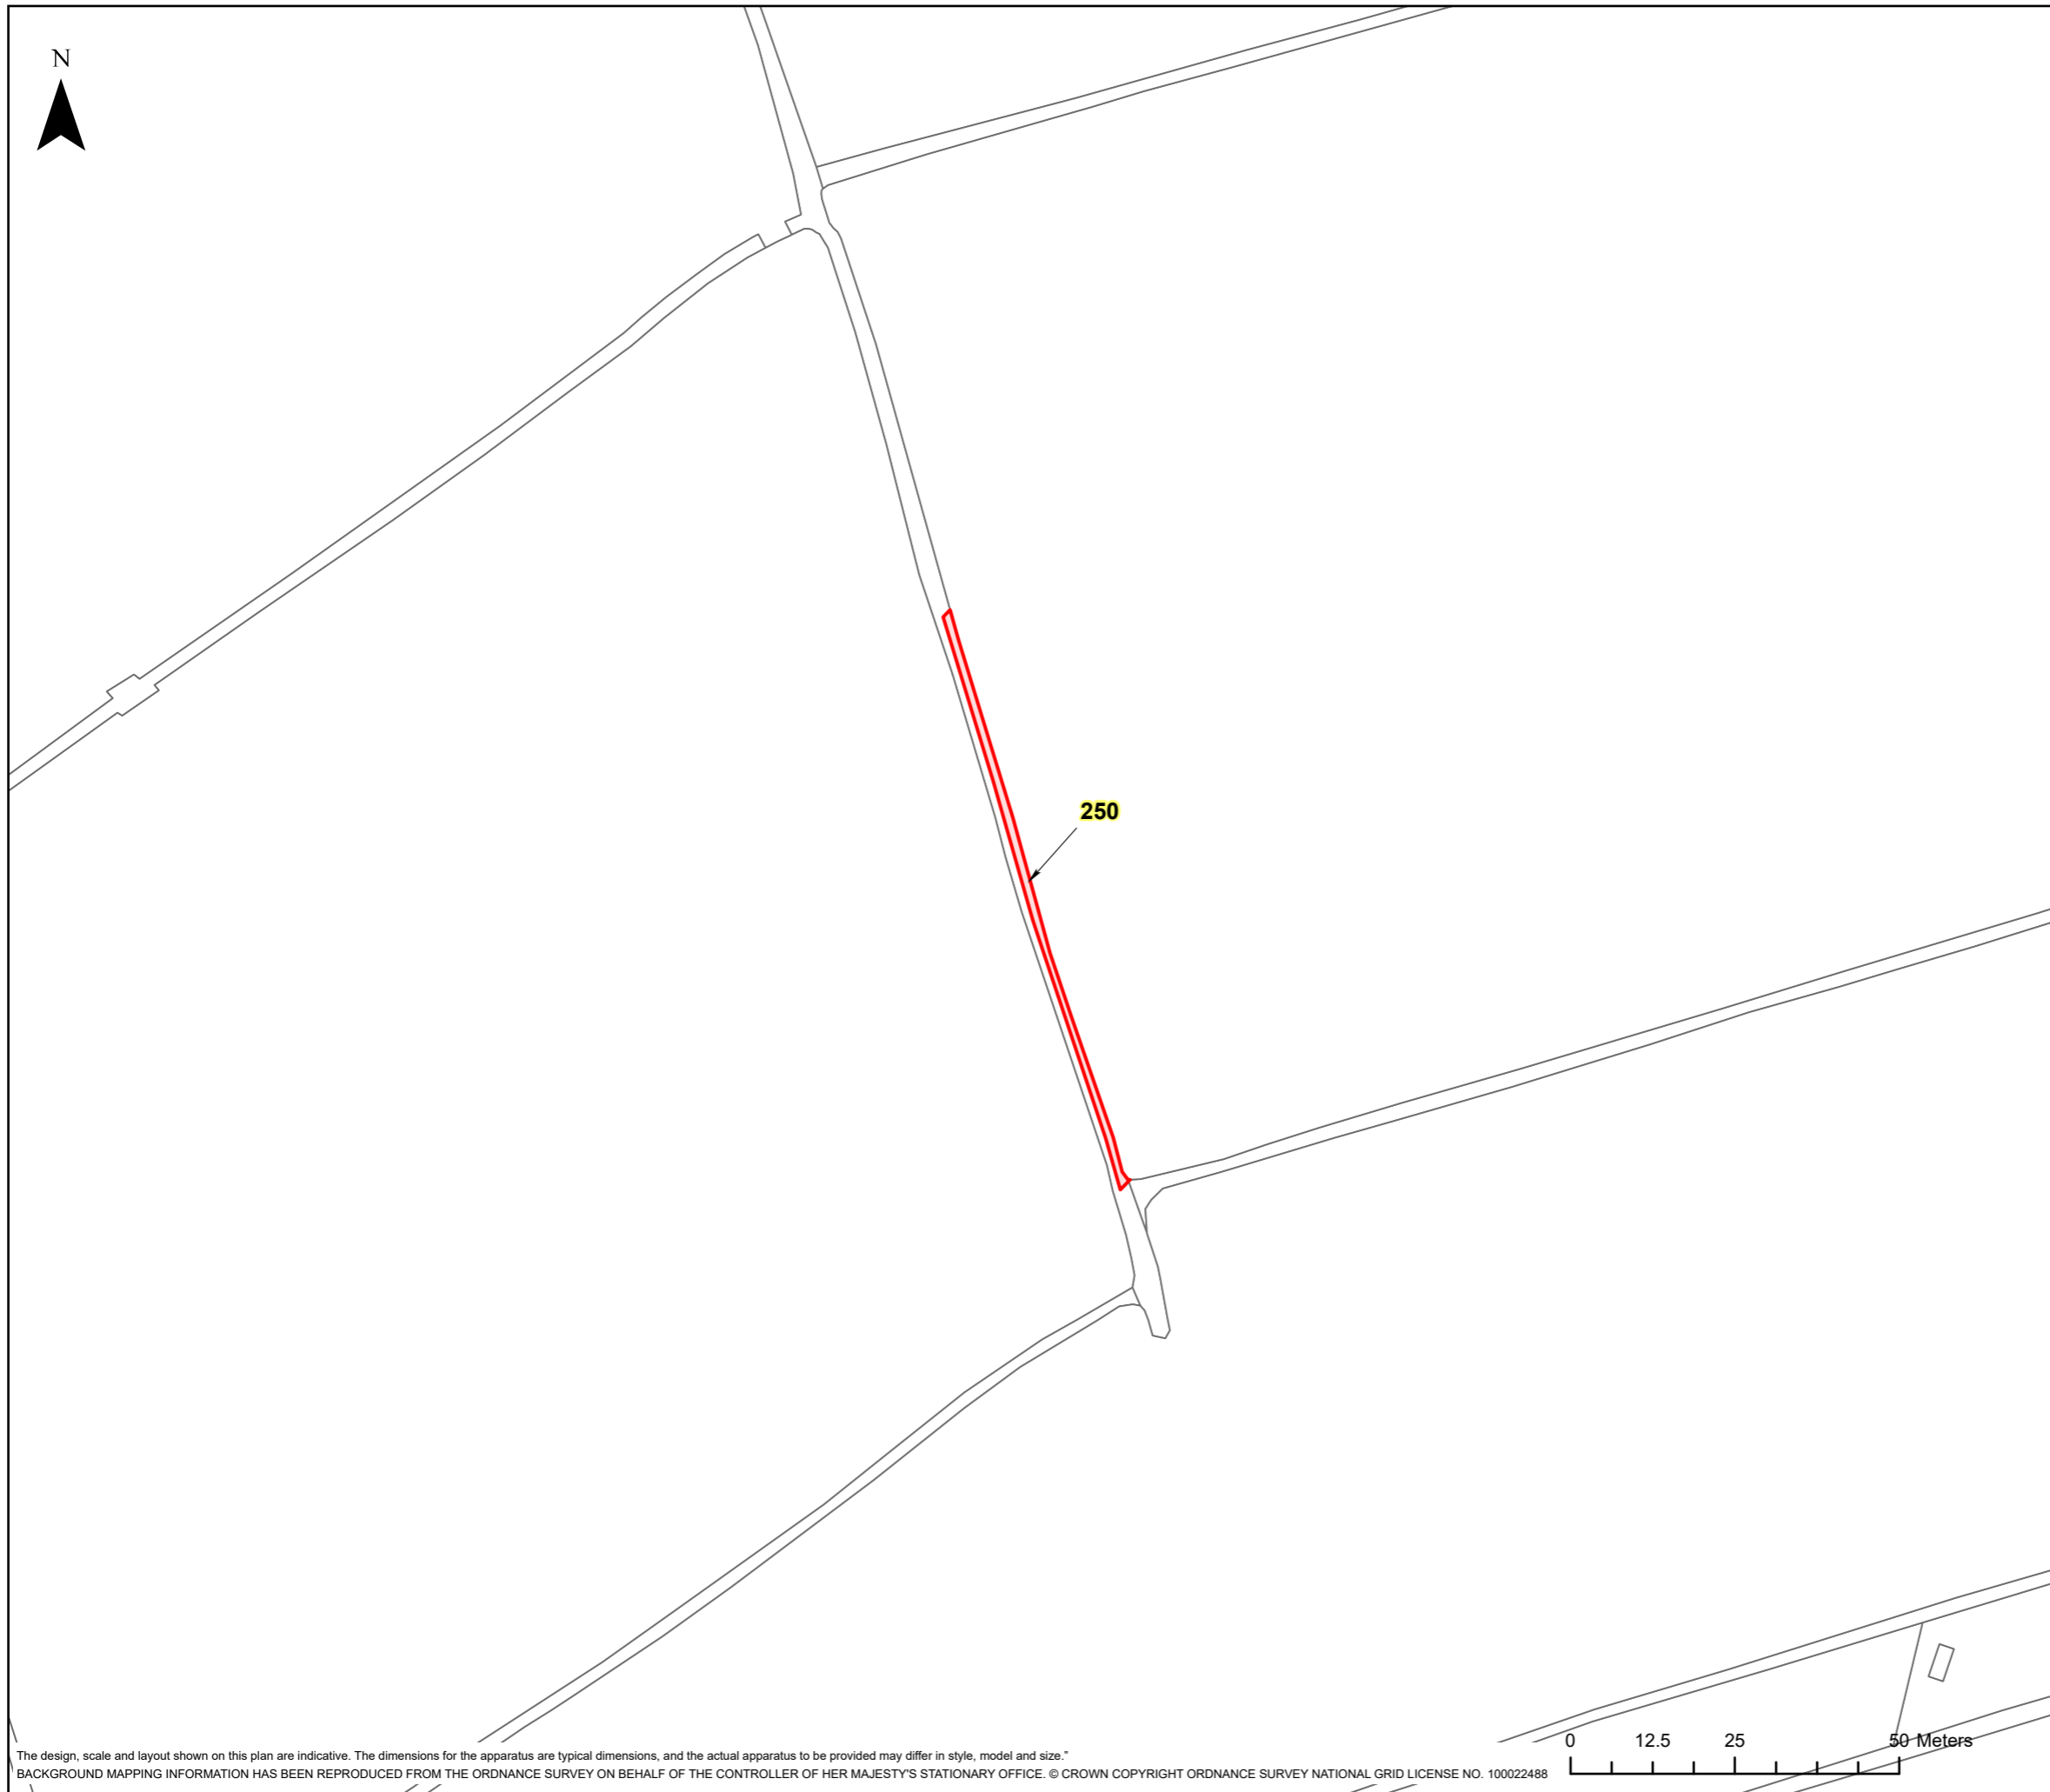


**nationalgrid**

**HINKLEY C CONNECTION PROJECT**

Title  
**STAGE 7 - SECTION 3 PLOT PLAN**

Ref No: HINK-GVDS7-3-PLOT250 Plan: Plot Number 250

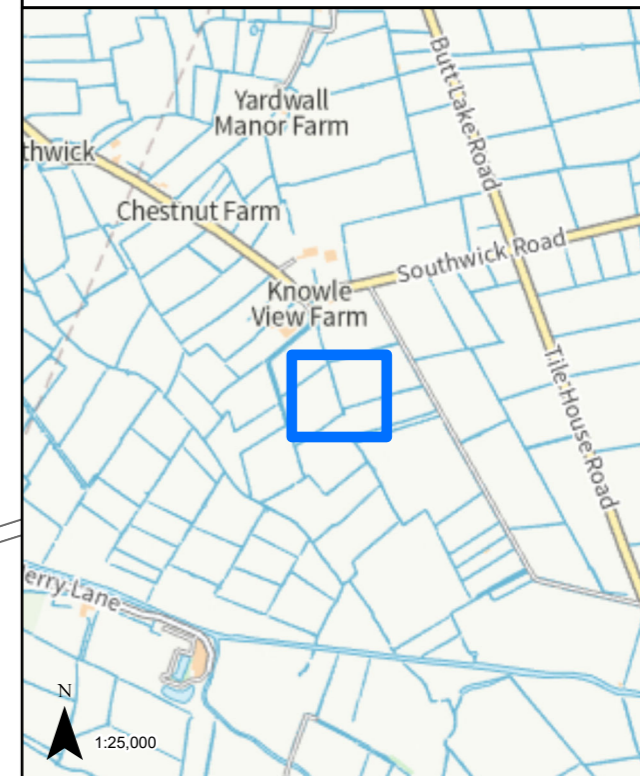

N  
1:25,000

**LEGEND**

 GVD Plot

Coordinate System: British National Grid  
Projection: Transverse Mercator  
Datum: OSGB 1938  
Units: Metre  
Map Centre:  
336512E 145988N


Version:	Date:	Remarks:	Drawn:	Checked:
v1	08/02/2023	Published	RG	RS

SCALE: 1:1,000 PAPER SIZE: A3

Notes:  
This drawing is scaled at paper size A3, therefore any prints taken at different sizes will affect the accuracy of the measurement units and should not be scaled against.



The design, scale and layout shown on this plan are indicative. The dimensions for the apparatus are typical dimensions, and the actual apparatus to be provided may differ in style, model and size.  
BACKGROUND MAPPING INFORMATION HAS BEEN REPRODUCED FROM THE ORDNANCE SURVEY ON BEHALF OF THE CONTROLLER OF HER MAJESTY'S STATIONARY OFFICE. © CROWN COPYRIGHT ORDNANCE SURVEY NATIONAL GRID LICENSE NO. 100022488

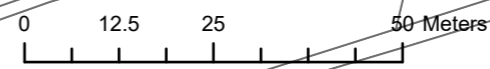




## HINKLEY C CONNECTION PROJECT

Title  
**STAGE 7 - SECTION 3 PLOT PLAN**

Ref No: HINK-GVDS7-3-PLOT251 Plan: Plot Number 251

251

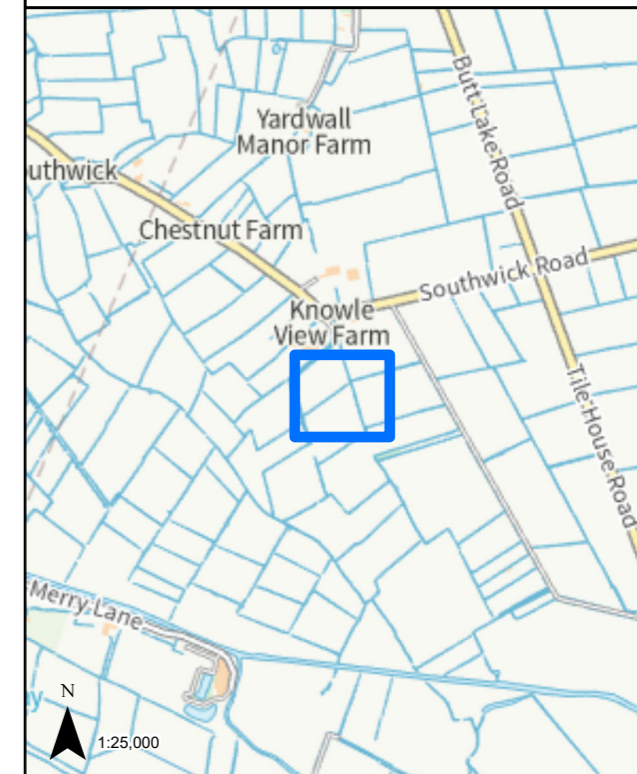

### LEGEND

 GVD Plot


Coordinate System: British National Grid  
Projection: Transverse Mercator  
Datum: OSGB 1938  
Units: Metre

Map Centre:  
336448E 146050N

Version:	Date:	Remarks:	Drawn:	Checked:
v1	08/02/2023	Published	RG	RS

SCALE: 1:1,000 PAPER SIZE: A3

Notes:  
This drawing is scaled at paper size A3, therefore any prints taken at different sizes will affect the accuracy of the measurement units and should not be scaled against.

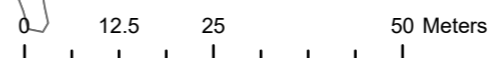

N




# nationalgrid


## HINKLEY C CONNECTION PROJECT

Title  
**STAGE 7 - SECTION 3 PLOT PLAN**

Ref No: HINK-GVDS7-3-PLOT252 Plan: Plot Number 252

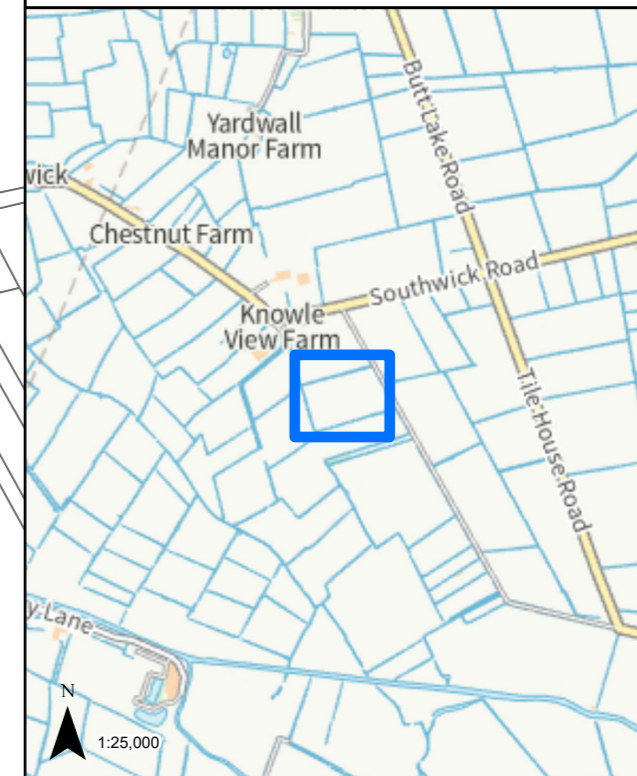

252

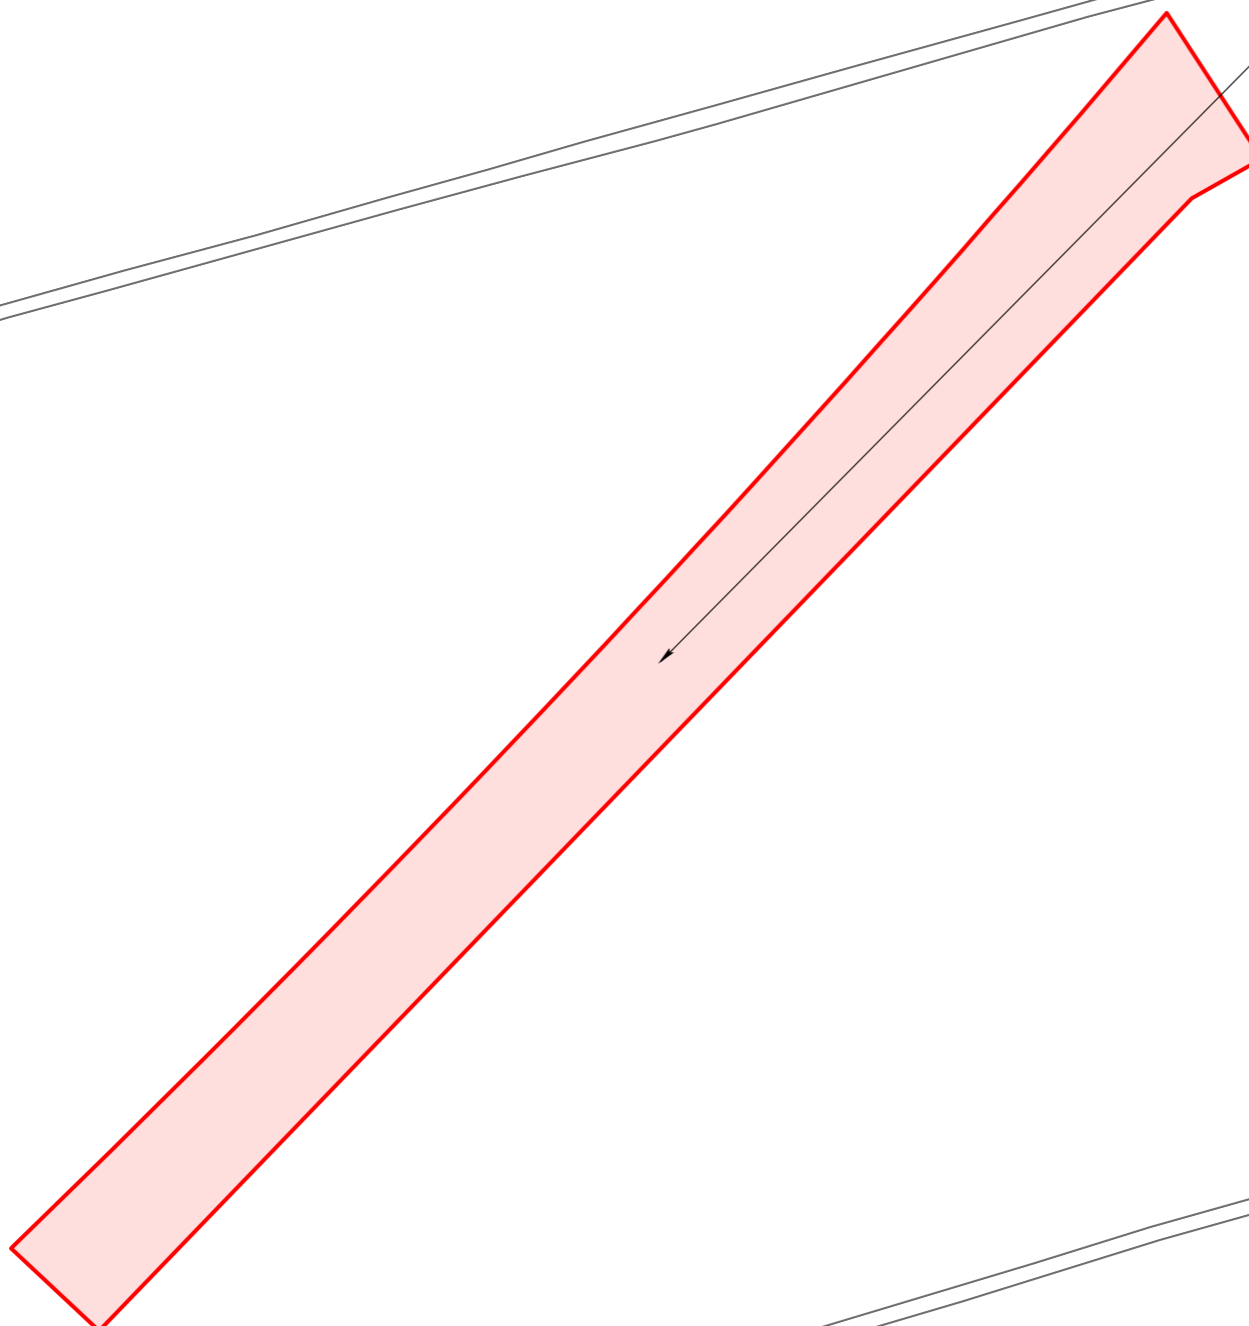

### LEGEND


 GVD Plot

Coordinate System: British National Grid  
Projection: Transverse Mercator  
Datum: OSGB 1938  
Units: Metre  
Map Centre:  
336612E 146064N

Version:	Date:	Remarks:	Drawn:	Checked:
v1	08/02/2023	Published	RG	RS

SCALE: 1:1,000 PAPER SIZE: A3



Notes:  
This drawing is scaled at paper size A3, therefore any prints taken at different sizes will affect the accuracy of the measurement units and should not be scaled against.

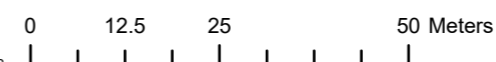

HINKLEY C CONNECTION PROJECT

Title  
**STAGE 7 - SECTION 3 PLOT PLAN**

Ref No: HINK-GVDS7-3-PLOT253 Plan: Plot Number 253

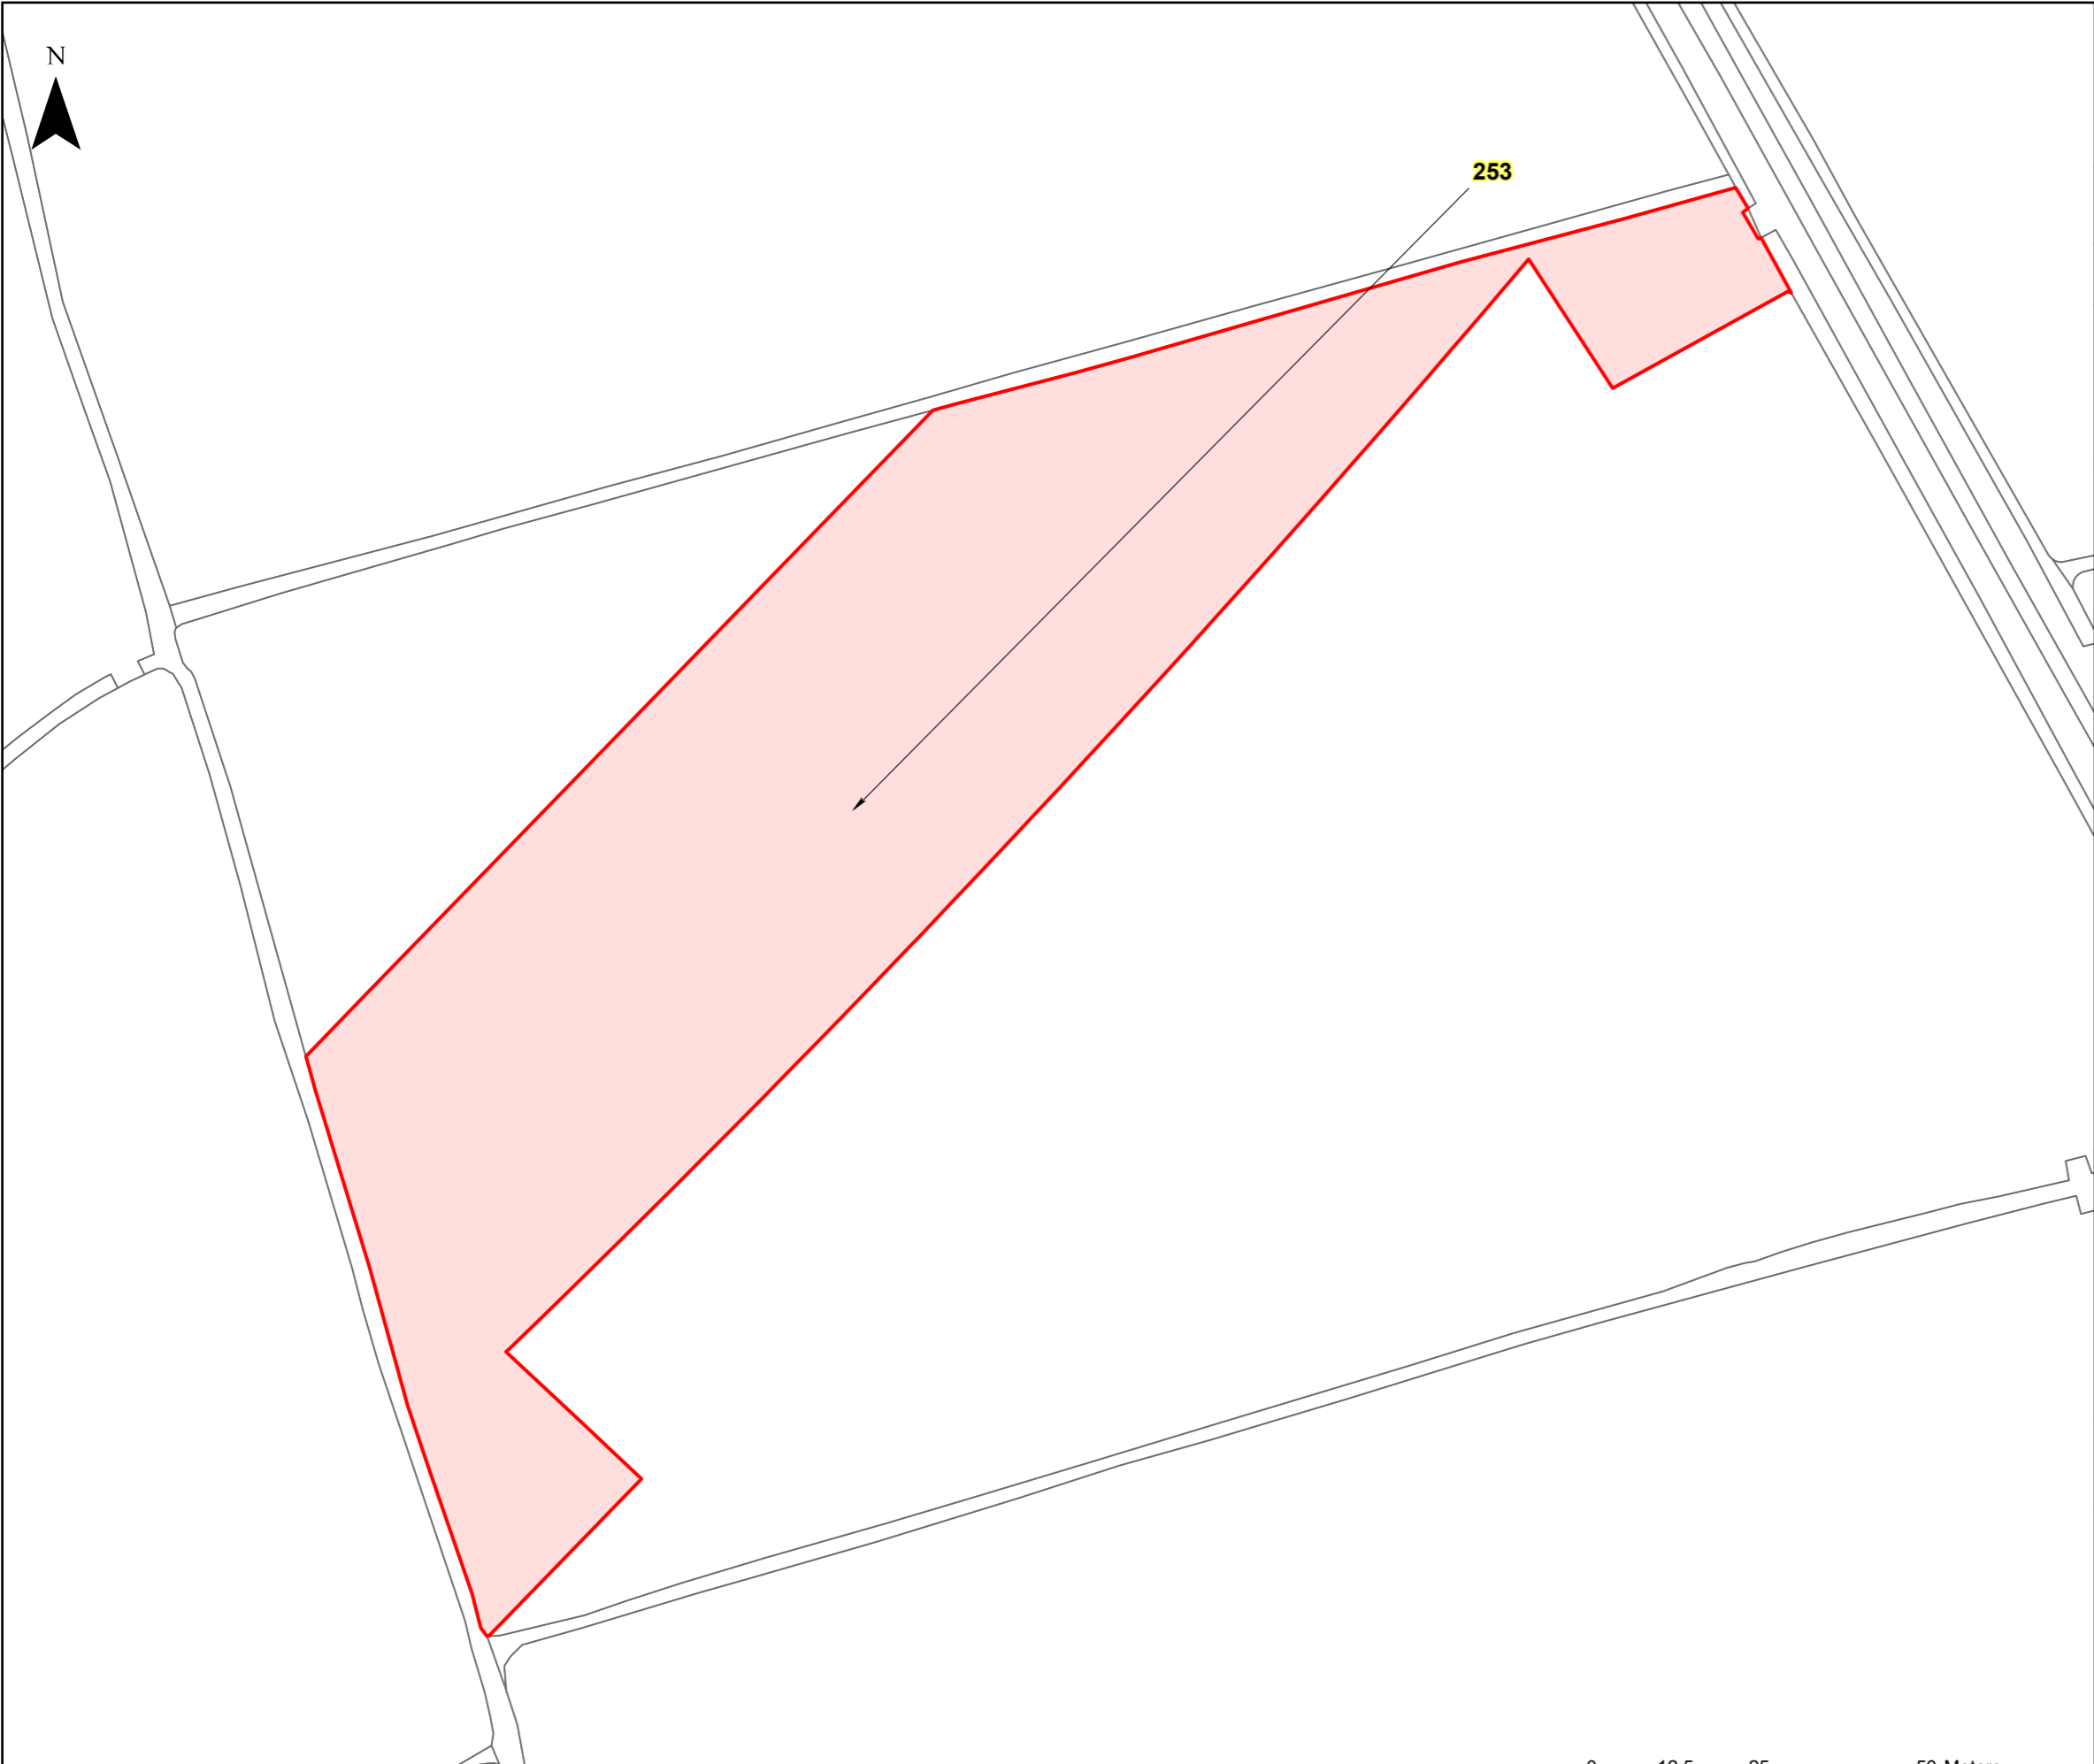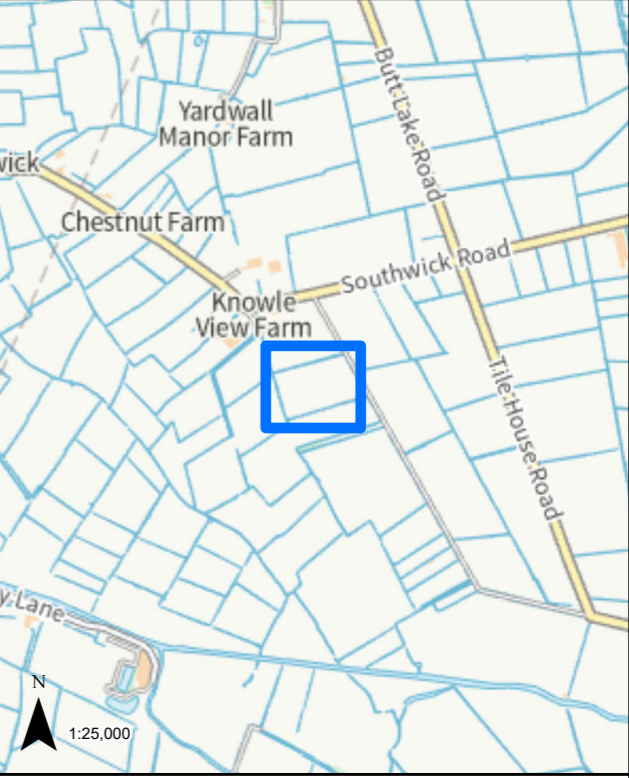

LEGEND

 GVD Plot

Coordinate System: British National Grid  
Projection: Transverse Mercator  
Datum: OSGB 1938  
Units: Metre  
Map Centre:  
336610E 146053N

Version:	Date:	Remarks:	Drawn:	Checked:
v1	08/02/2023	Published	RG	RS

SCALE: 1:1,000 PAPER SIZE: A3

Notes:  
This drawing is scaled at paper size A3, therefore any prints taken at different sizes will affect the accuracy of the measurement units and should not be scaled against.





The design, scale and layout shown on this plan are indicative. The dimensions for the apparatus are typical dimensions, and the actual apparatus to be provided may differ in style, model and size.  
BACKGROUND MAPPING INFORMATION HAS BEEN REPRODUCED FROM THE ORDNANCE SURVEY ON BEHALF OF THE CONTROLLER OF HER MAJESTY'S STATIONARY OFFICE. © CROWN COPYRIGHT ORDNANCE SURVEY NATIONAL GRID LICENSE NO. 100022488



## HINKLEY C CONNECTION PROJECT

Title  
**STAGE 7 - SECTION 3 PLOT PLAN**

Ref No: HINK-GVDS7-3-PLOT254 Plan: Plot Number 254

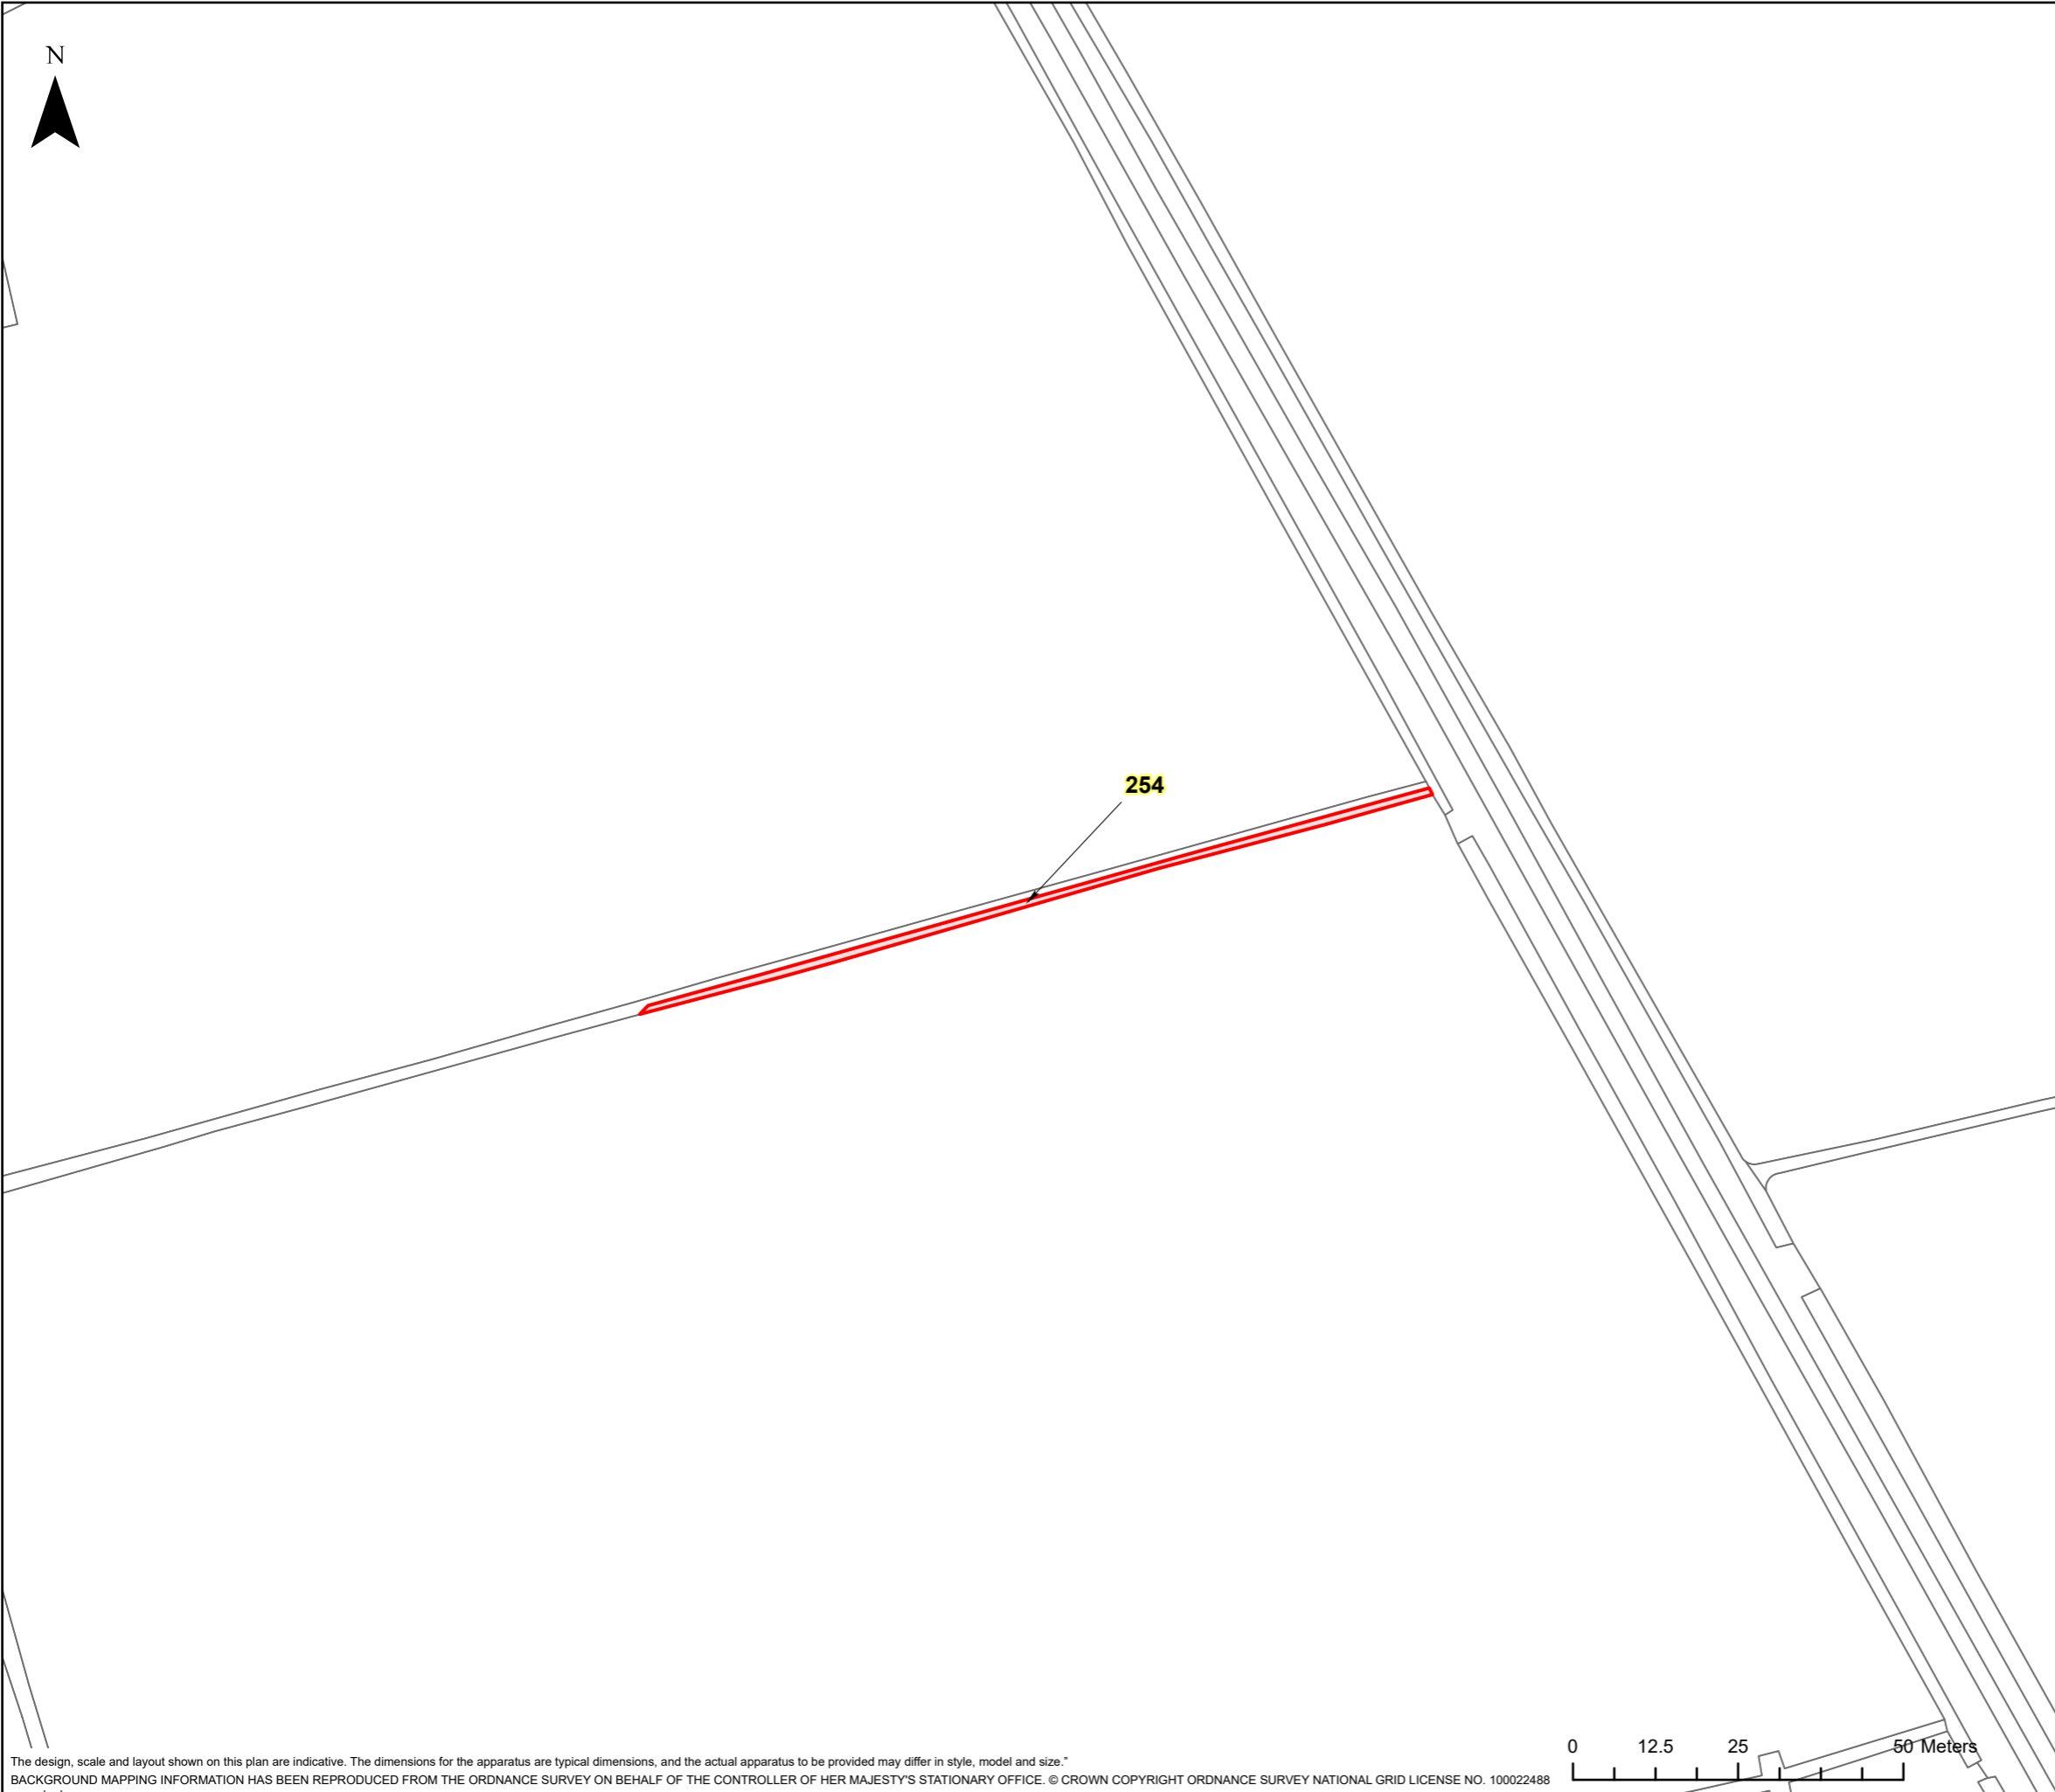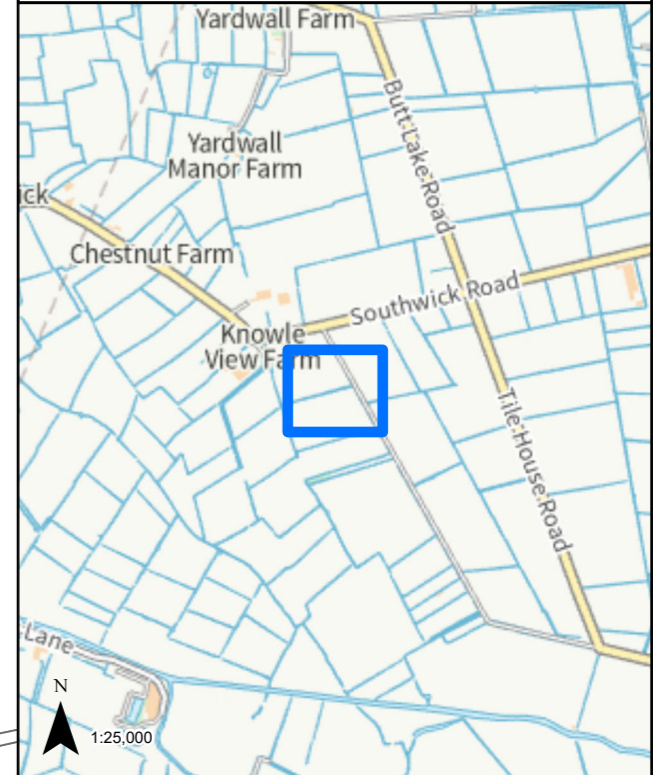

### LEGEND

 GVD Plot

Coordinate System: British National Grid  
Projection: Transverse Mercator  
Datum: OSGB 1938  
Units: Metre  
Map Centre:  
336653E 146145N

Version:	Date:	Remarks:	Drawn:	Checked:
v1	08/02/2023	Published	RG	RS

SCALE: 1:1,000 PAPER SIZE: A3

Notes:  
This drawing is scaled at paper size A3, therefore any prints taken at different sizes will affect the accuracy of the measurement units and should not be scaled against.



N




# nationalgrid

## HINKLEY C CONNECTION PROJECT

Title  
**STAGE 7 - SECTION 3 PLOT PLAN**

Ref No: HINK-GVDS7-3-PLOT255 Plan: Plot Number 255

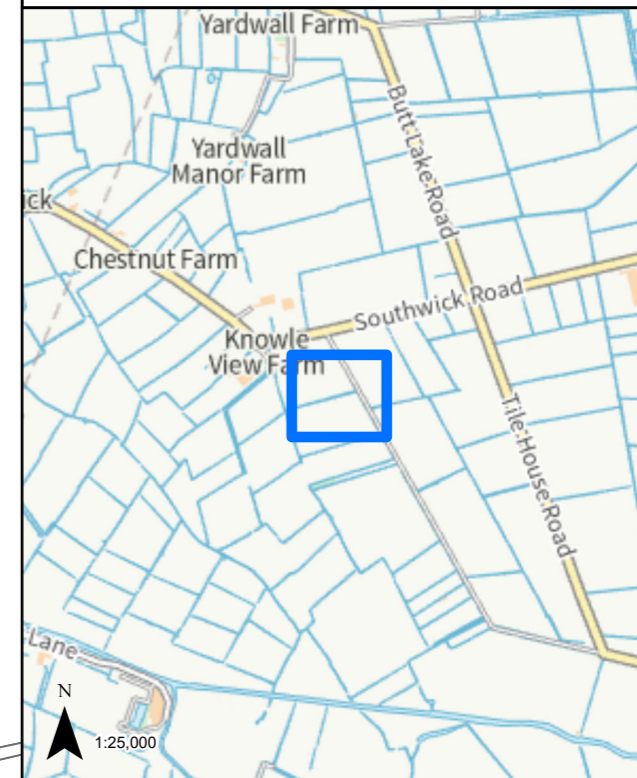

255

### LEGEND

 GVD Plot


Coordinate System: British National Grid  
Projection: Transverse Mercator  
Datum: OSGB 1938  
Units: Metre  
Map Centre:  
336653E 146146N

Version:	Date:	Remarks:	Drawn:	Checked:
v1	08/02/2023	Published	RG	RS

SCALE: 1:1,000 PAPER SIZE: A3

Notes:  
This drawing is scaled at paper size A3, therefore any prints taken at different sizes will affect the accuracy of the measurement units and should not be scaled against.

**BK** Bruton Knowles

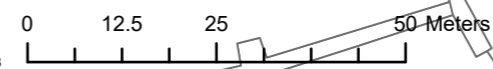




**HINKLEY C CONNECTION PROJECT**

Title  
**STAGE 7 - SECTION 3 PLOT PLAN**

Ref No: HINK-GVDS7-3-PLOT256 Plan: Plot Number 256

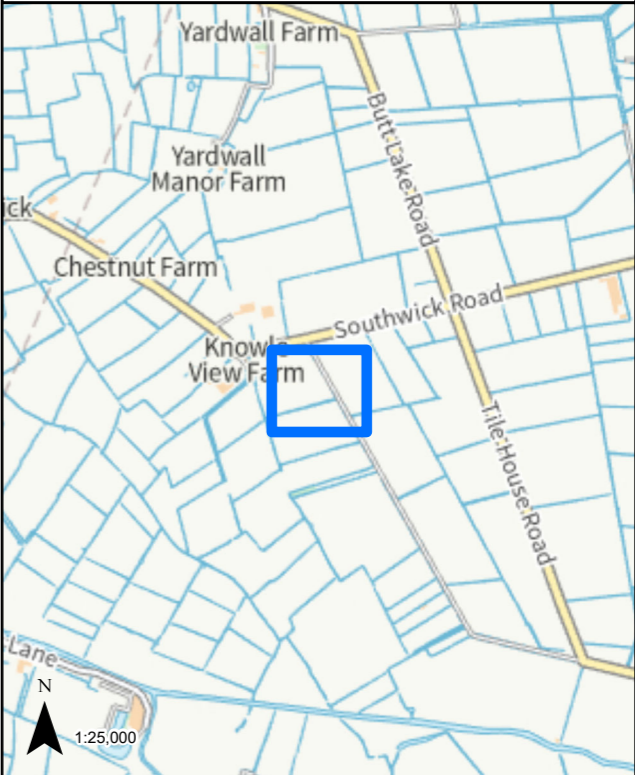

**LEGEND**

GVD Plot



Coordinate System: British National Grid  
Projection: Transverse Mercator  
Datum: OSGB 1938  
Units: Metre

Map Centre:  
336653E 146189N

Version:	Date:	Remarks:	Drawn:	Checked:
v1	08/02/2023	Published	RG	RS

SCALE: 1:1,000 PAPER SIZE: A3

Notes:  
This drawing is scaled at paper size A3, therefore any prints taken at different sizes will affect the accuracy of the measurement units and should not be scaled against.

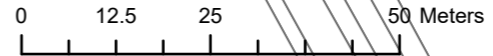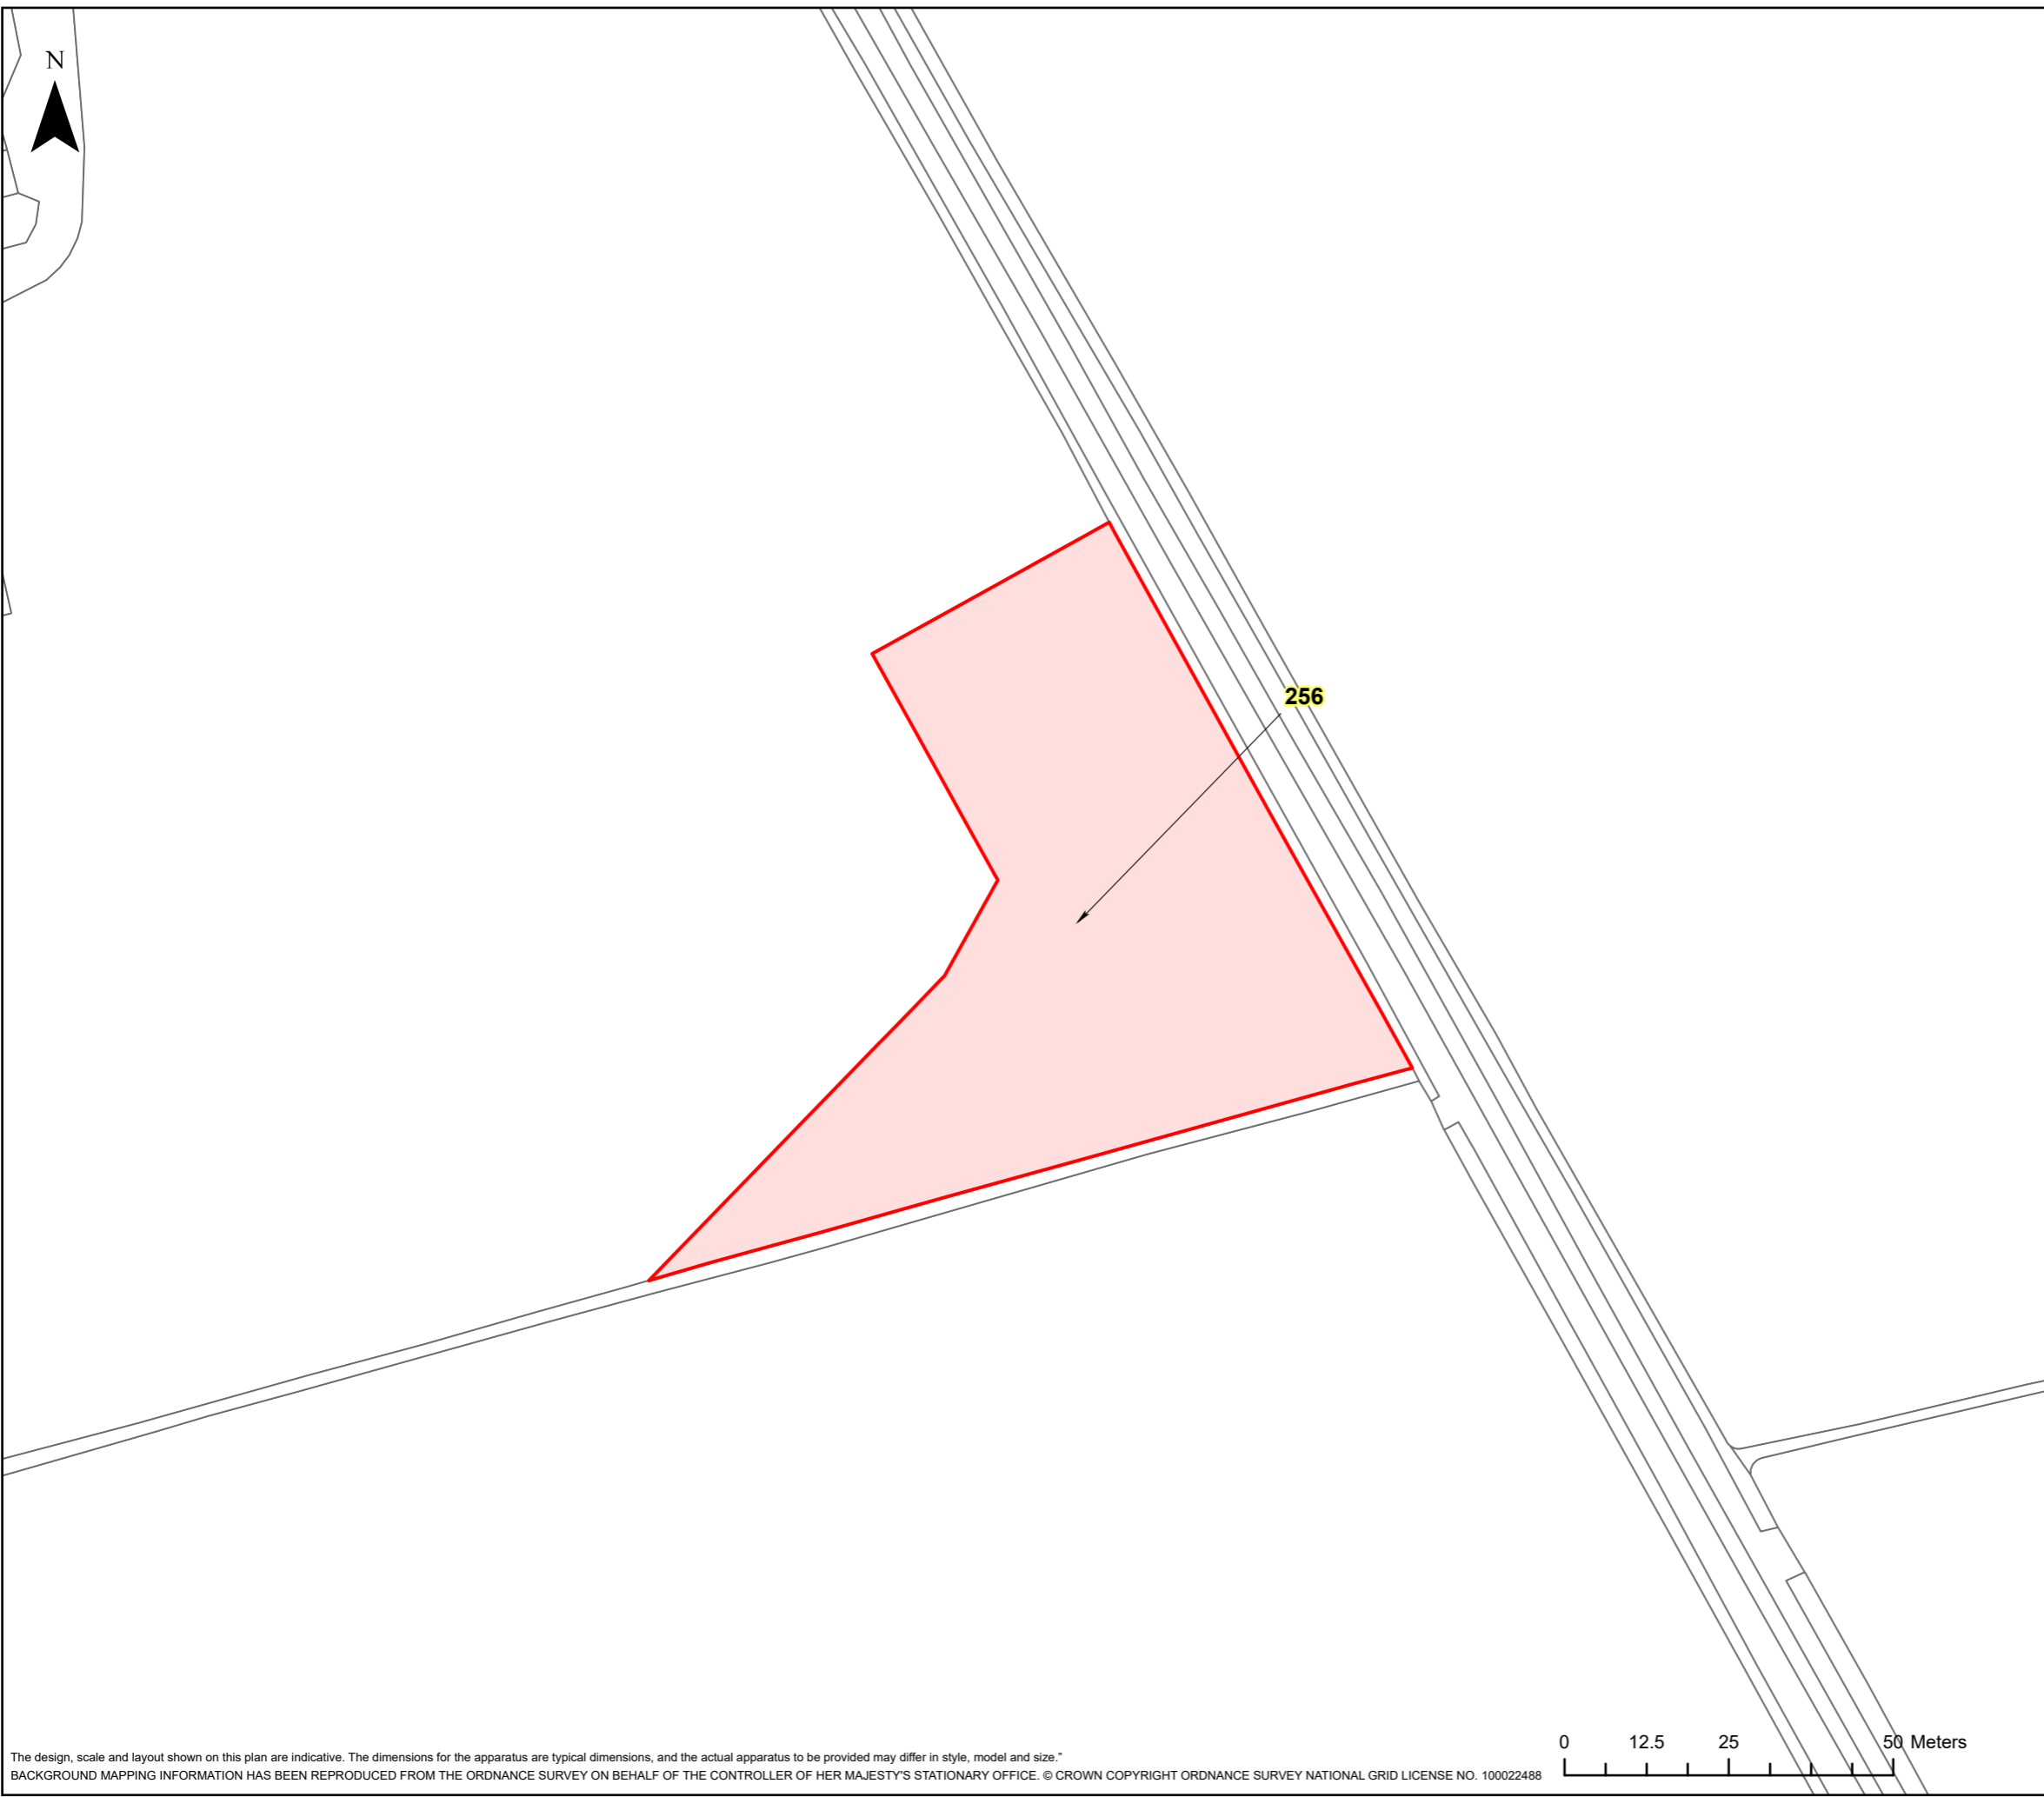


The design, scale and layout shown on this plan are indicative. The dimensions for the apparatus are typical dimensions, and the actual apparatus to be provided may differ in style, model and size.  
BACKGROUND MAPPING INFORMATION HAS BEEN REPRODUCED FROM THE ORDNANCE SURVEY ON BEHALF OF THE CONTROLLER OF HER MAJESTY'S STATIONARY OFFICE. © CROWN COPYRIGHT ORDNANCE SURVEY NATIONAL GRID LICENSE NO. 100022488



## HINKLEY C CONNECTION PROJECT

Title  
**STAGE 7 - SECTION 3 PLOT PLAN**

Ref No: HINK-GVDS7-3-PLOT257 Plan: Plot Number 257

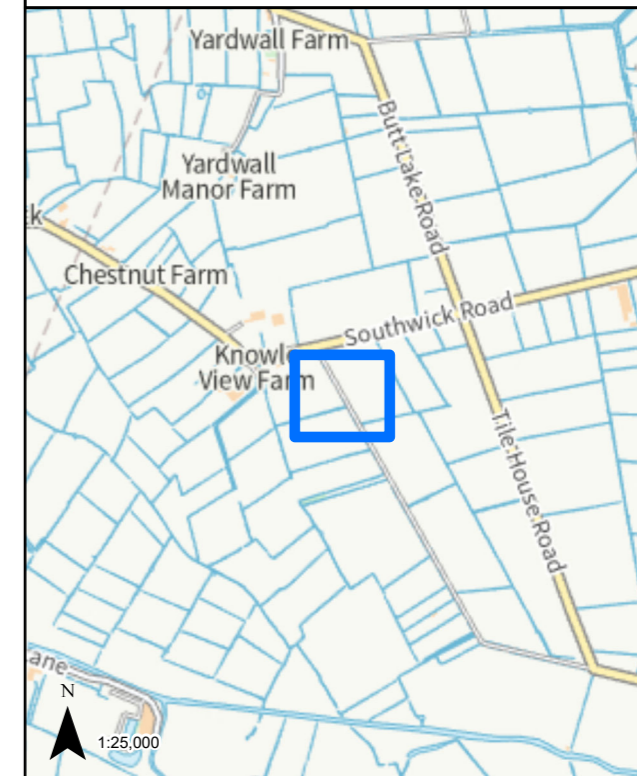

**257**

### LEGEND

 GVD Plot


Coordinate System: British National Grid  
Projection: Transverse Mercator  
Datum: OSGB 1938  
Units: Metre

Map Centre:  
336696E 146198N

Version:	Date:	Remarks:	Drawn:	Checked:
v1	08/02/2023	Published	RG	RS

SCALE: 1:1,000 PAPER SIZE: A3

Notes:  
This drawing is scaled at paper size A3, therefore any prints taken at different sizes will affect the accuracy of the measurement units and should not be scaled against.

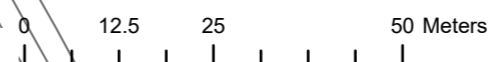



**HINKLEY C CONNECTION PROJECT**

Title  
**STAGE 7 - SECTION 3 PLOT PLAN**

Ref No: HINK-GVDS7-3-PLOT258 Plan: Plot Number 258



**258**

**LEGEND**

 GVD Plot


Coordinate System: British National Grid  
Projection: Transverse Mercator  
Datum: OSGB 1938  
Units: Metre

Map Centre:  
336698E 146202N

Version:	Date:	Remarks:	Drawn:	Checked:
v1	08/02/2023	Published	RG	RS

SCALE: 1:1,000 PAPER SIZE: A3

Notes:  
This drawing is scaled at paper size A3, therefore any prints taken at different sizes will affect the accuracy of the measurement units and should not be scaled against.

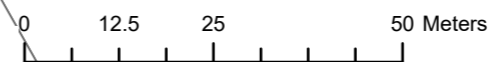




## HINKLEY C CONNECTION PROJECT

Title  
**STAGE 7 - SECTION 3 PLOT PLAN**

Ref No: HINK-GVDS7-3-PLOT259 Plan: Plot Number 259

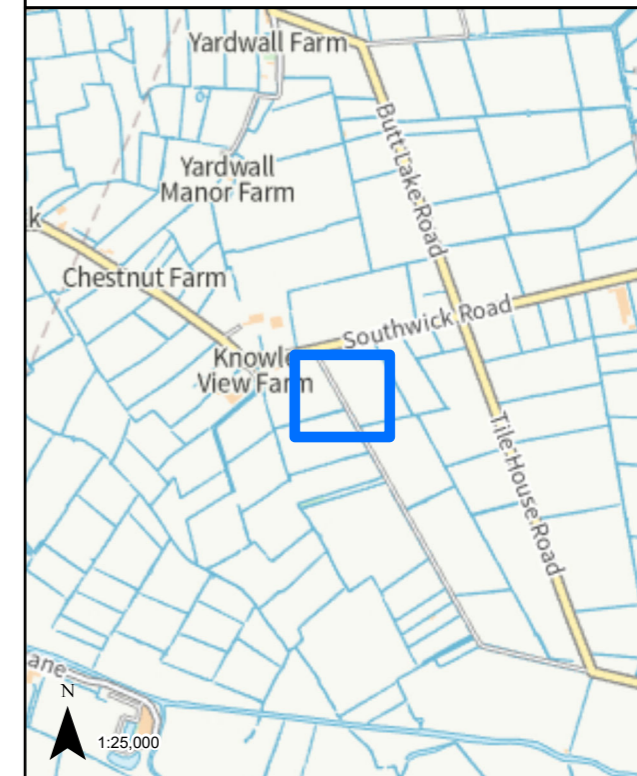

259

### LEGEND

 GVD Plot


Coordinate System: British National Grid  
Projection: Transverse Mercator  
Datum: OSGB 1938  
Units: Metre


Map Centre:  
336700E 146207N

Version:	Date:	Remarks:	Drawn:	Checked:
v1	08/02/2023	Published	RG	RS

SCALE: 1:1,000 PAPER SIZE: A3

Notes:  
This drawing is scaled at paper size A3, therefore any prints taken at different sizes will affect the accuracy of the measurement units and should not be scaled against.

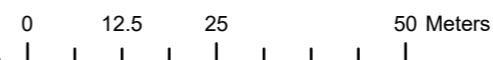


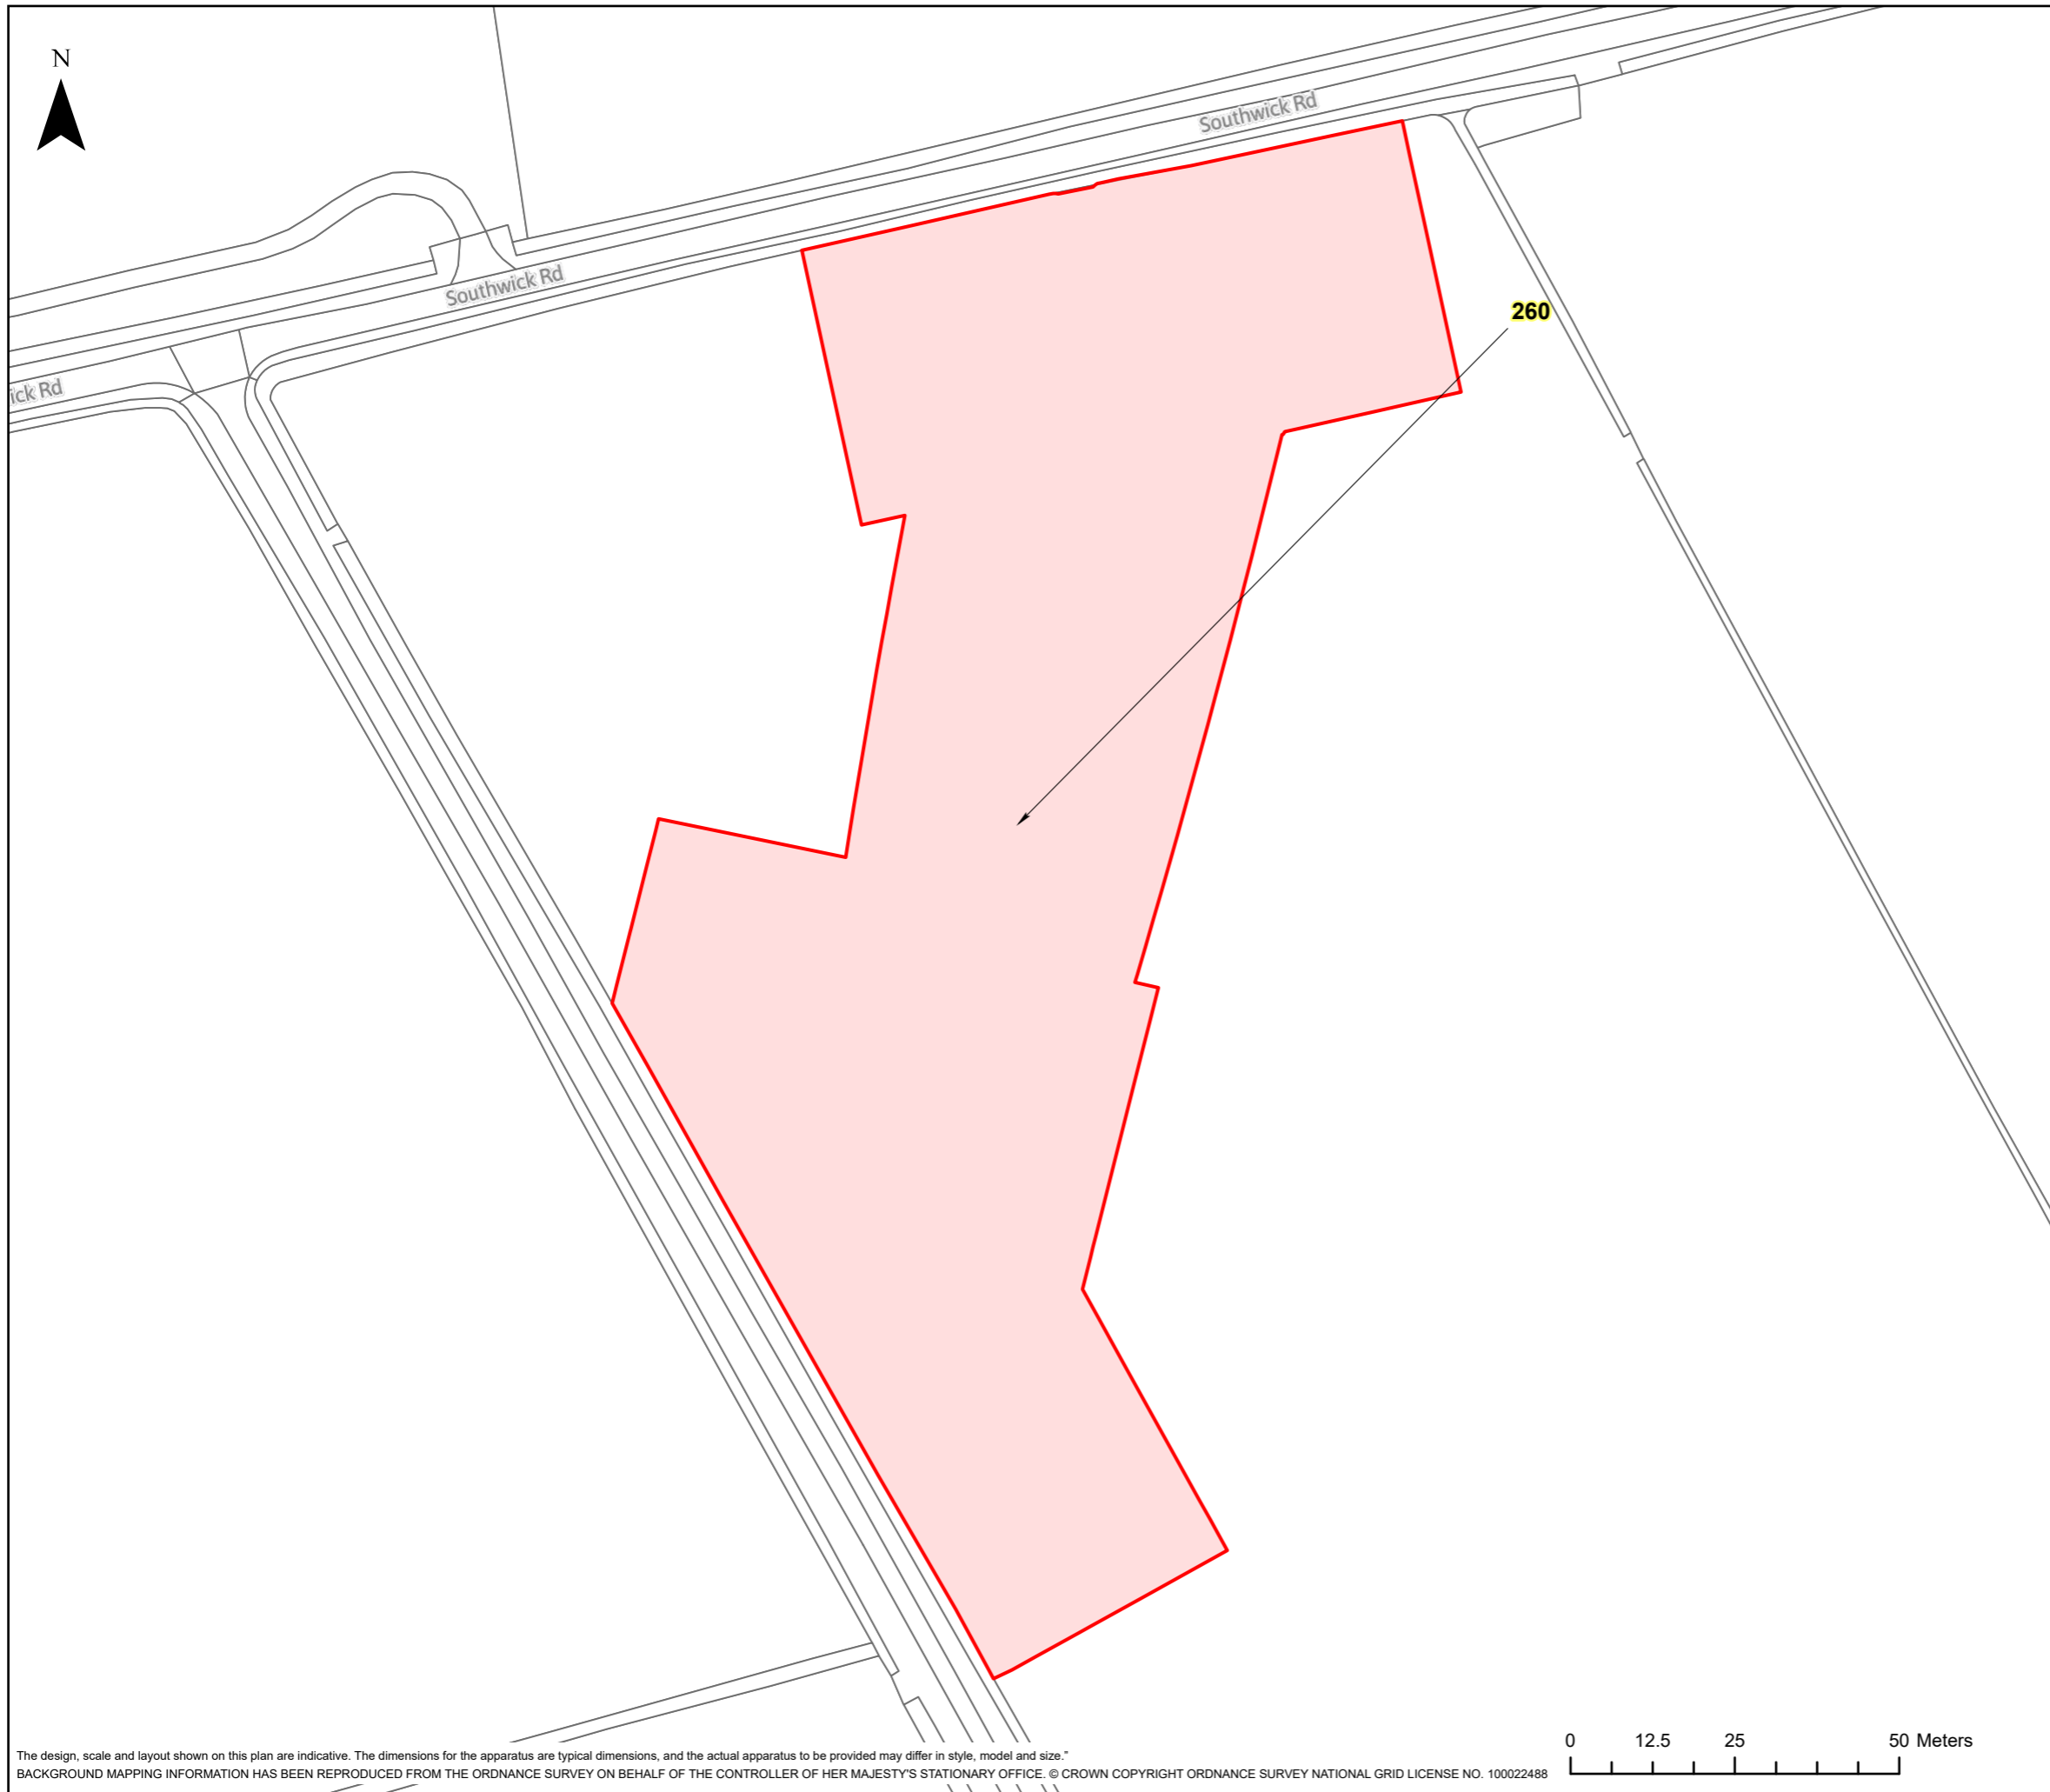

**HINKLEY C CONNECTION PROJECT**

Title  
**STAGE 7 - SECTION 3 PLOT PLAN**

Ref No: HINK-GVDS7-3-PLOT260 Plan: Plot Number 260

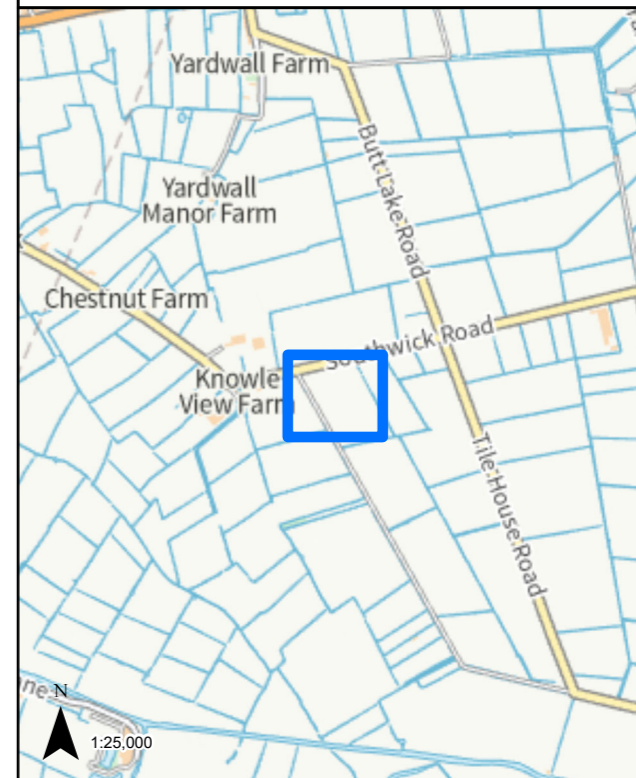

**LEGEND**


 GVD Plot


Coordinate System: British National Grid  
Projection: Transverse Mercator  
Datum: OSGB 1938  
Units: Metre  
Map Centre:  
336737E 146276N

Version:	Date:	Remarks:	Drawn:	Checked:
v1	08/02/2023	Published	RG	RS

SCALE: 1:1,000 PAPER SIZE: A3

Notes:  
This drawing is scaled at paper size A3, therefore any prints taken at different sizes will affect the accuracy of the measurement units and should not be scaled against.

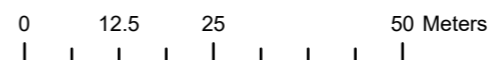


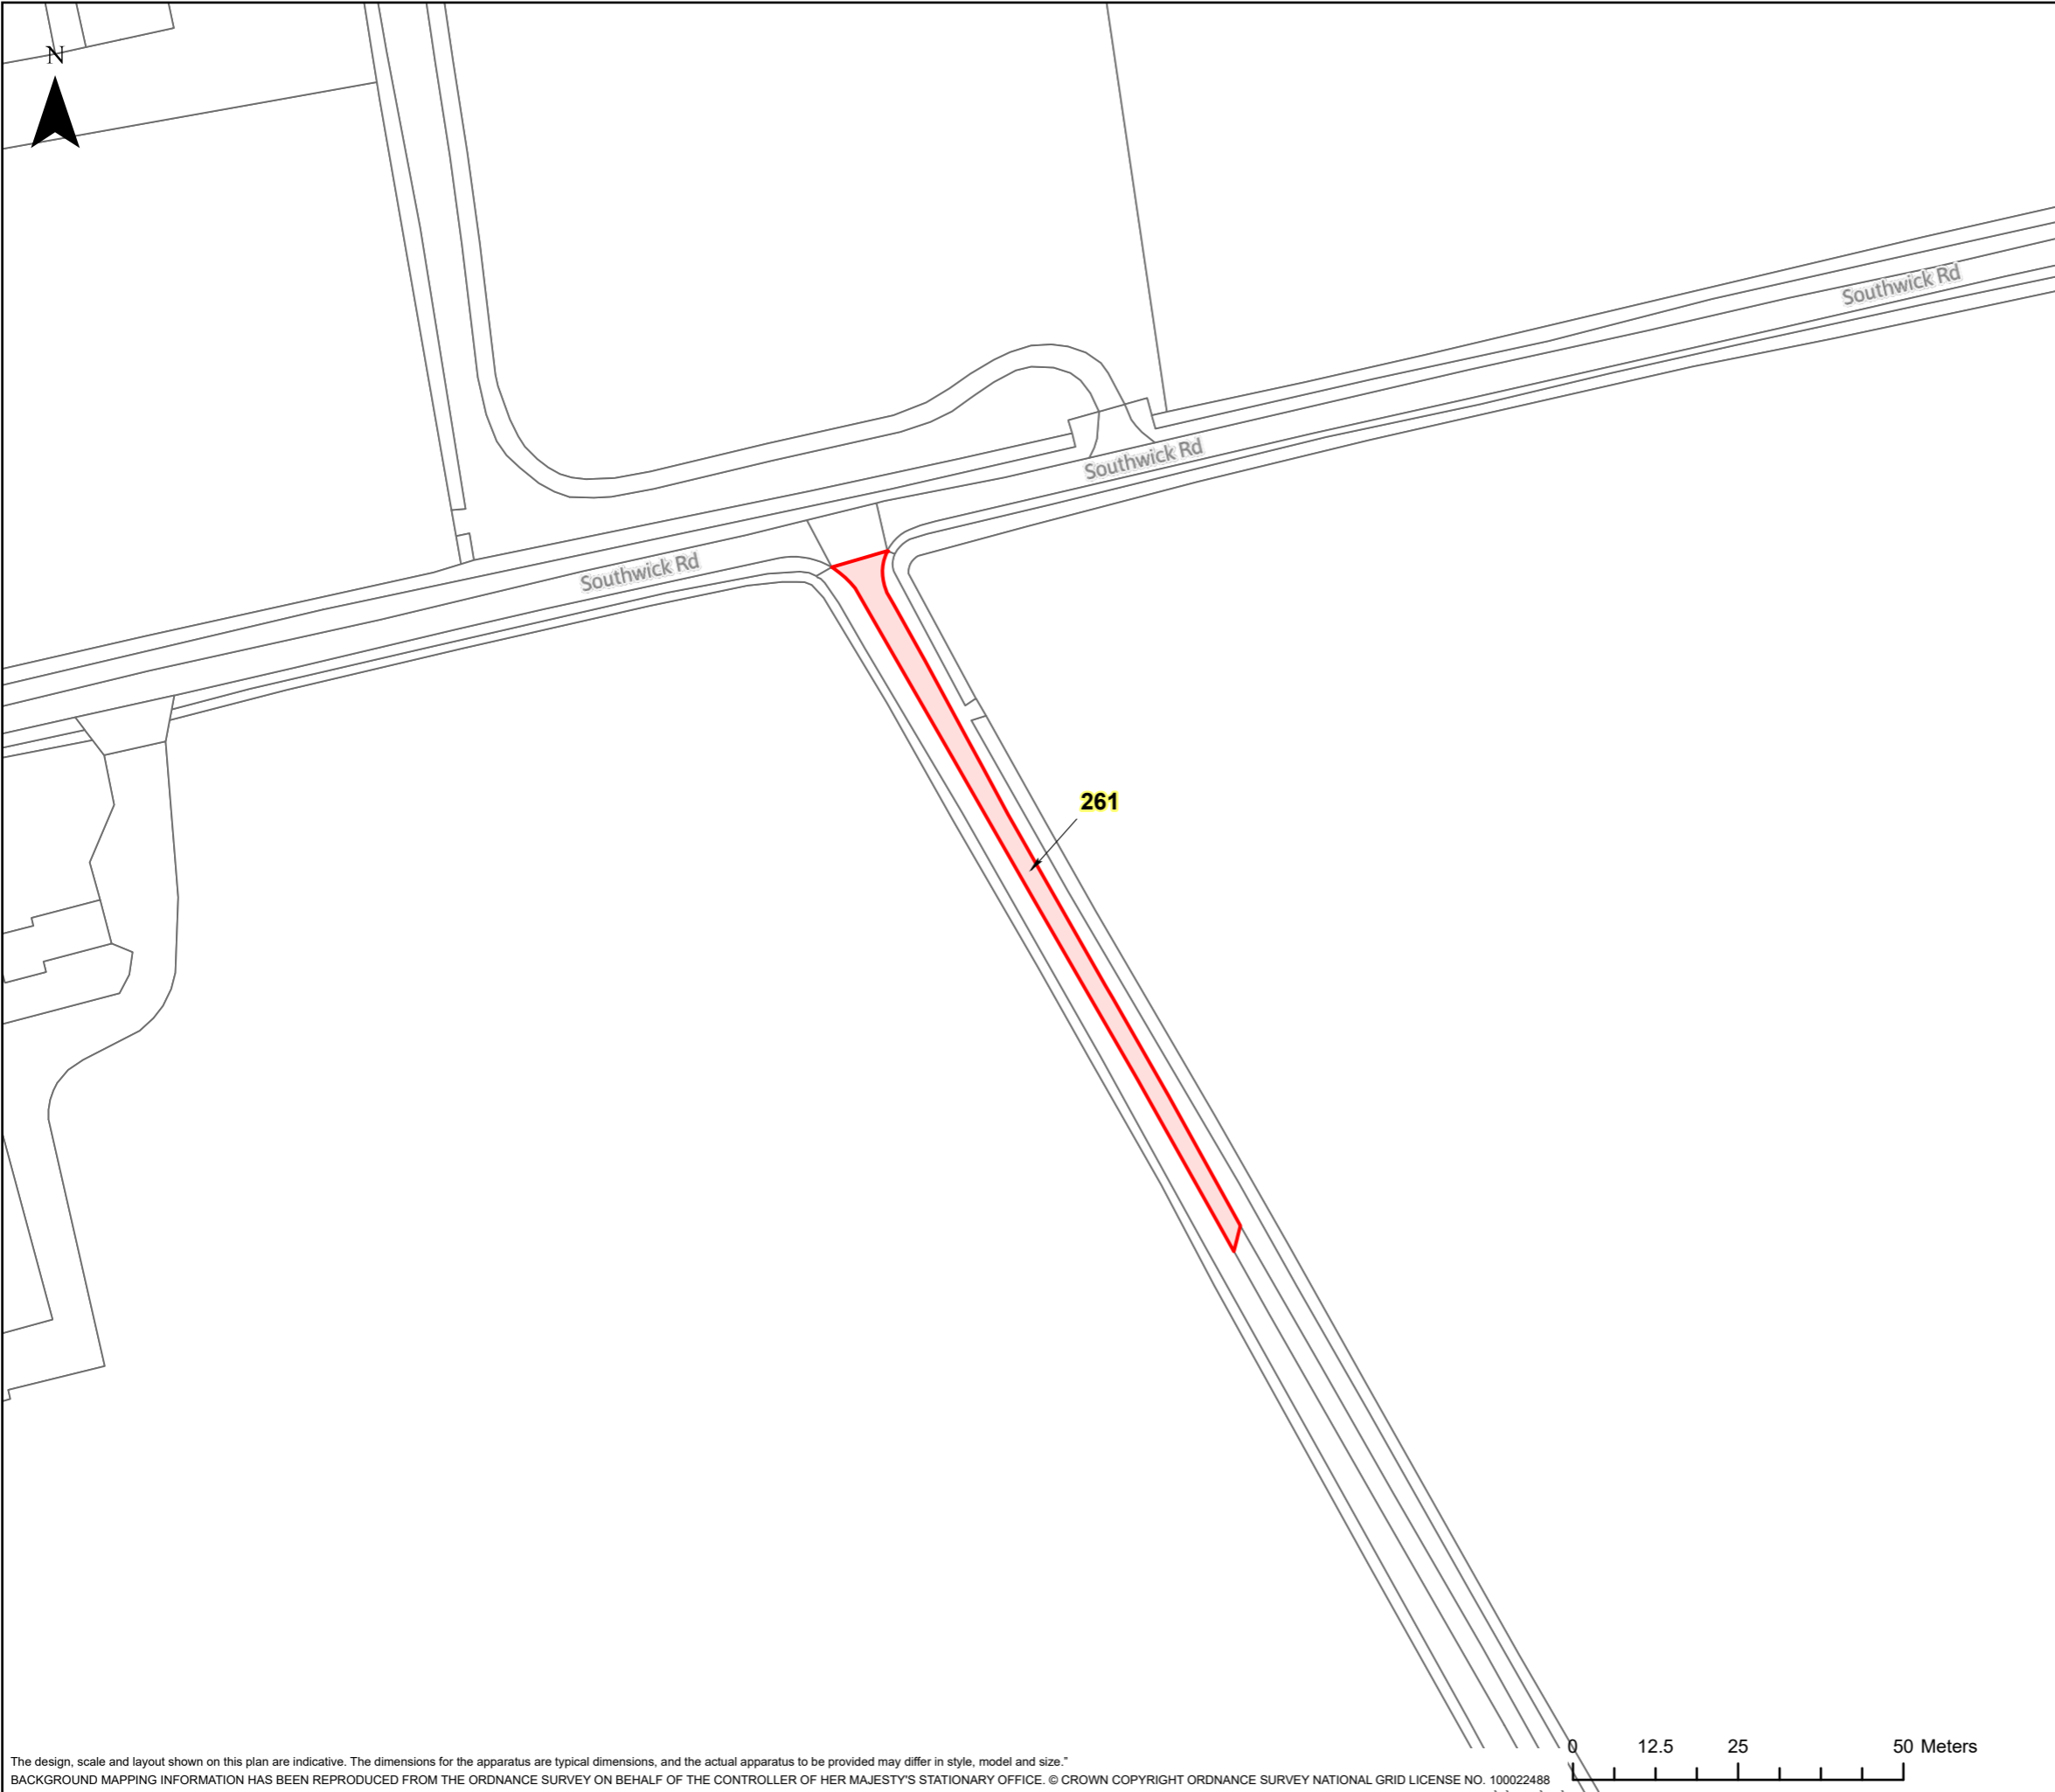

**HINKLEY C CONNECTION PROJECT**

Title  
**STAGE 7 - SECTION 3 PLOT PLAN**

Ref No: HINK-GVDS7-3-PLOT261 Plan: Plot Number 261

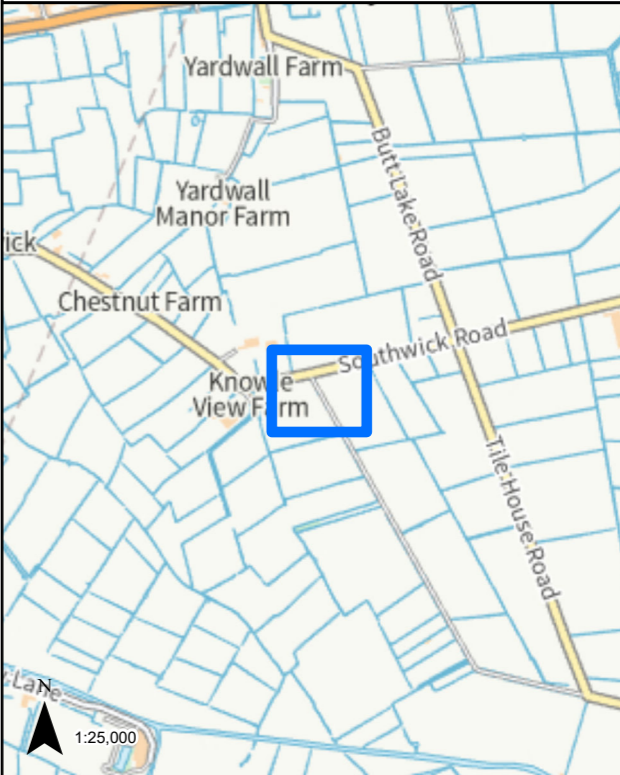

**LEGEND**

GVD Plot

Coordinate System: British National Grid Projection: Transverse Mercator Datum: OSGB 1938 Units: Metre	Map Centre: 336639E 146303N
---	--------------------------------


Version:	Date:	Remarks:	Drawn:	Checked:
v1	08/02/2023	Published	RG	RS

SCALE: 1:1,000 PAPER SIZE: A3

Notes:  
This drawing is scaled at paper size A3, therefore any prints taken at different sizes will affect the accuracy of the measurement units and should not be scaled against.

**BK** Bruton Knowles


The design, scale and layout shown on this plan are indicative. The dimensions for the apparatus are typical dimensions, and the actual apparatus to be provided may differ in style, model and size.  
BACKGROUND MAPPING INFORMATION HAS BEEN REPRODUCED FROM THE ORDNANCE SURVEY ON BEHALF OF THE CONTROLLER OF HER MAJESTY'S STATIONARY OFFICE. © CROWN COPYRIGHT ORDNANCE SURVEY NATIONAL GRID LICENSE NO. 100022488

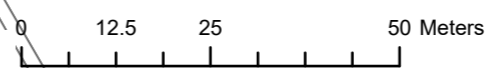

HINKLEY C CONNECTION PROJECT

Title  
**STAGE 7 - SECTION 3 PLOT PLAN**

Ref No: HINK-GVDS7-3-PLOT262 Plan: Plot Number 262

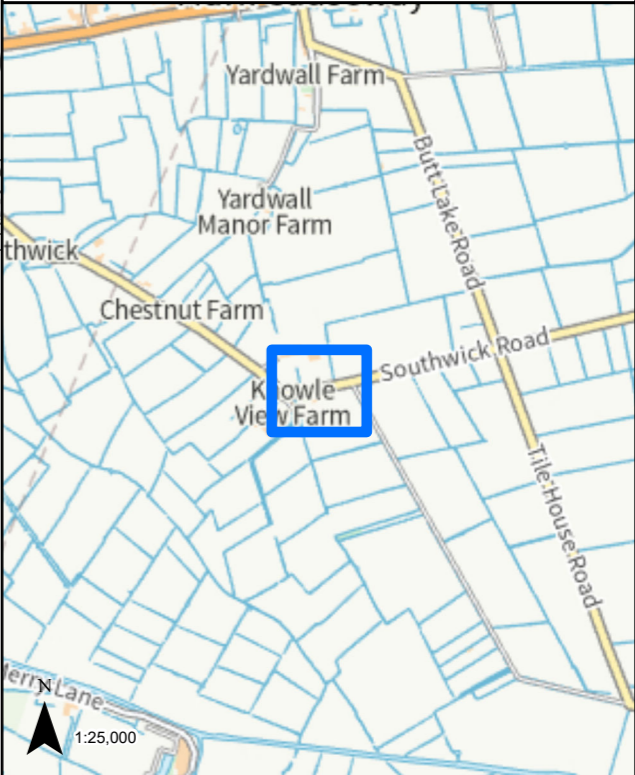


LEGEND  
[Red Outline Box] GVD Plot

Coordinate System: British National Grid Projection: Transverse Mercator Datum: OSGB 1938 Units: Metre		Map Centre: 336501E 146330N	
Version:	Date:	Remarks:	Drawn: Checked:
v1	08/02/2023	Published	RG RS

SCALE: 1:1,000 PAPER SIZE: A3

Notes:  
This drawing is scaled at paper size A3, therefore any prints taken at different sizes will affect the accuracy of the measurement units and should not be scaled against.


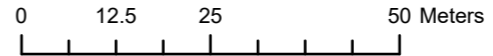


The design, scale and layout shown on this plan are indicative. The dimensions for the apparatus are typical dimensions, and the actual apparatus to be provided may differ in style, model and size.  
BACKGROUND MAPPING INFORMATION HAS BEEN REPRODUCED FROM THE ORDNANCE SURVEY ON BEHALF OF THE CONTROLLER OF HER MAJESTY'S STATIONARY OFFICE. © CROWN COPYRIGHT ORDNANCE SURVEY NATIONAL GRID LICENSE NO. 100022488

HINKLEY C CONNECTION PROJECT

Title  
**STAGE 7 - SECTION 3 PLOT PLAN**

Ref No: HINK-GVDS7-3-PLOT263 Plan: Plot Number 263

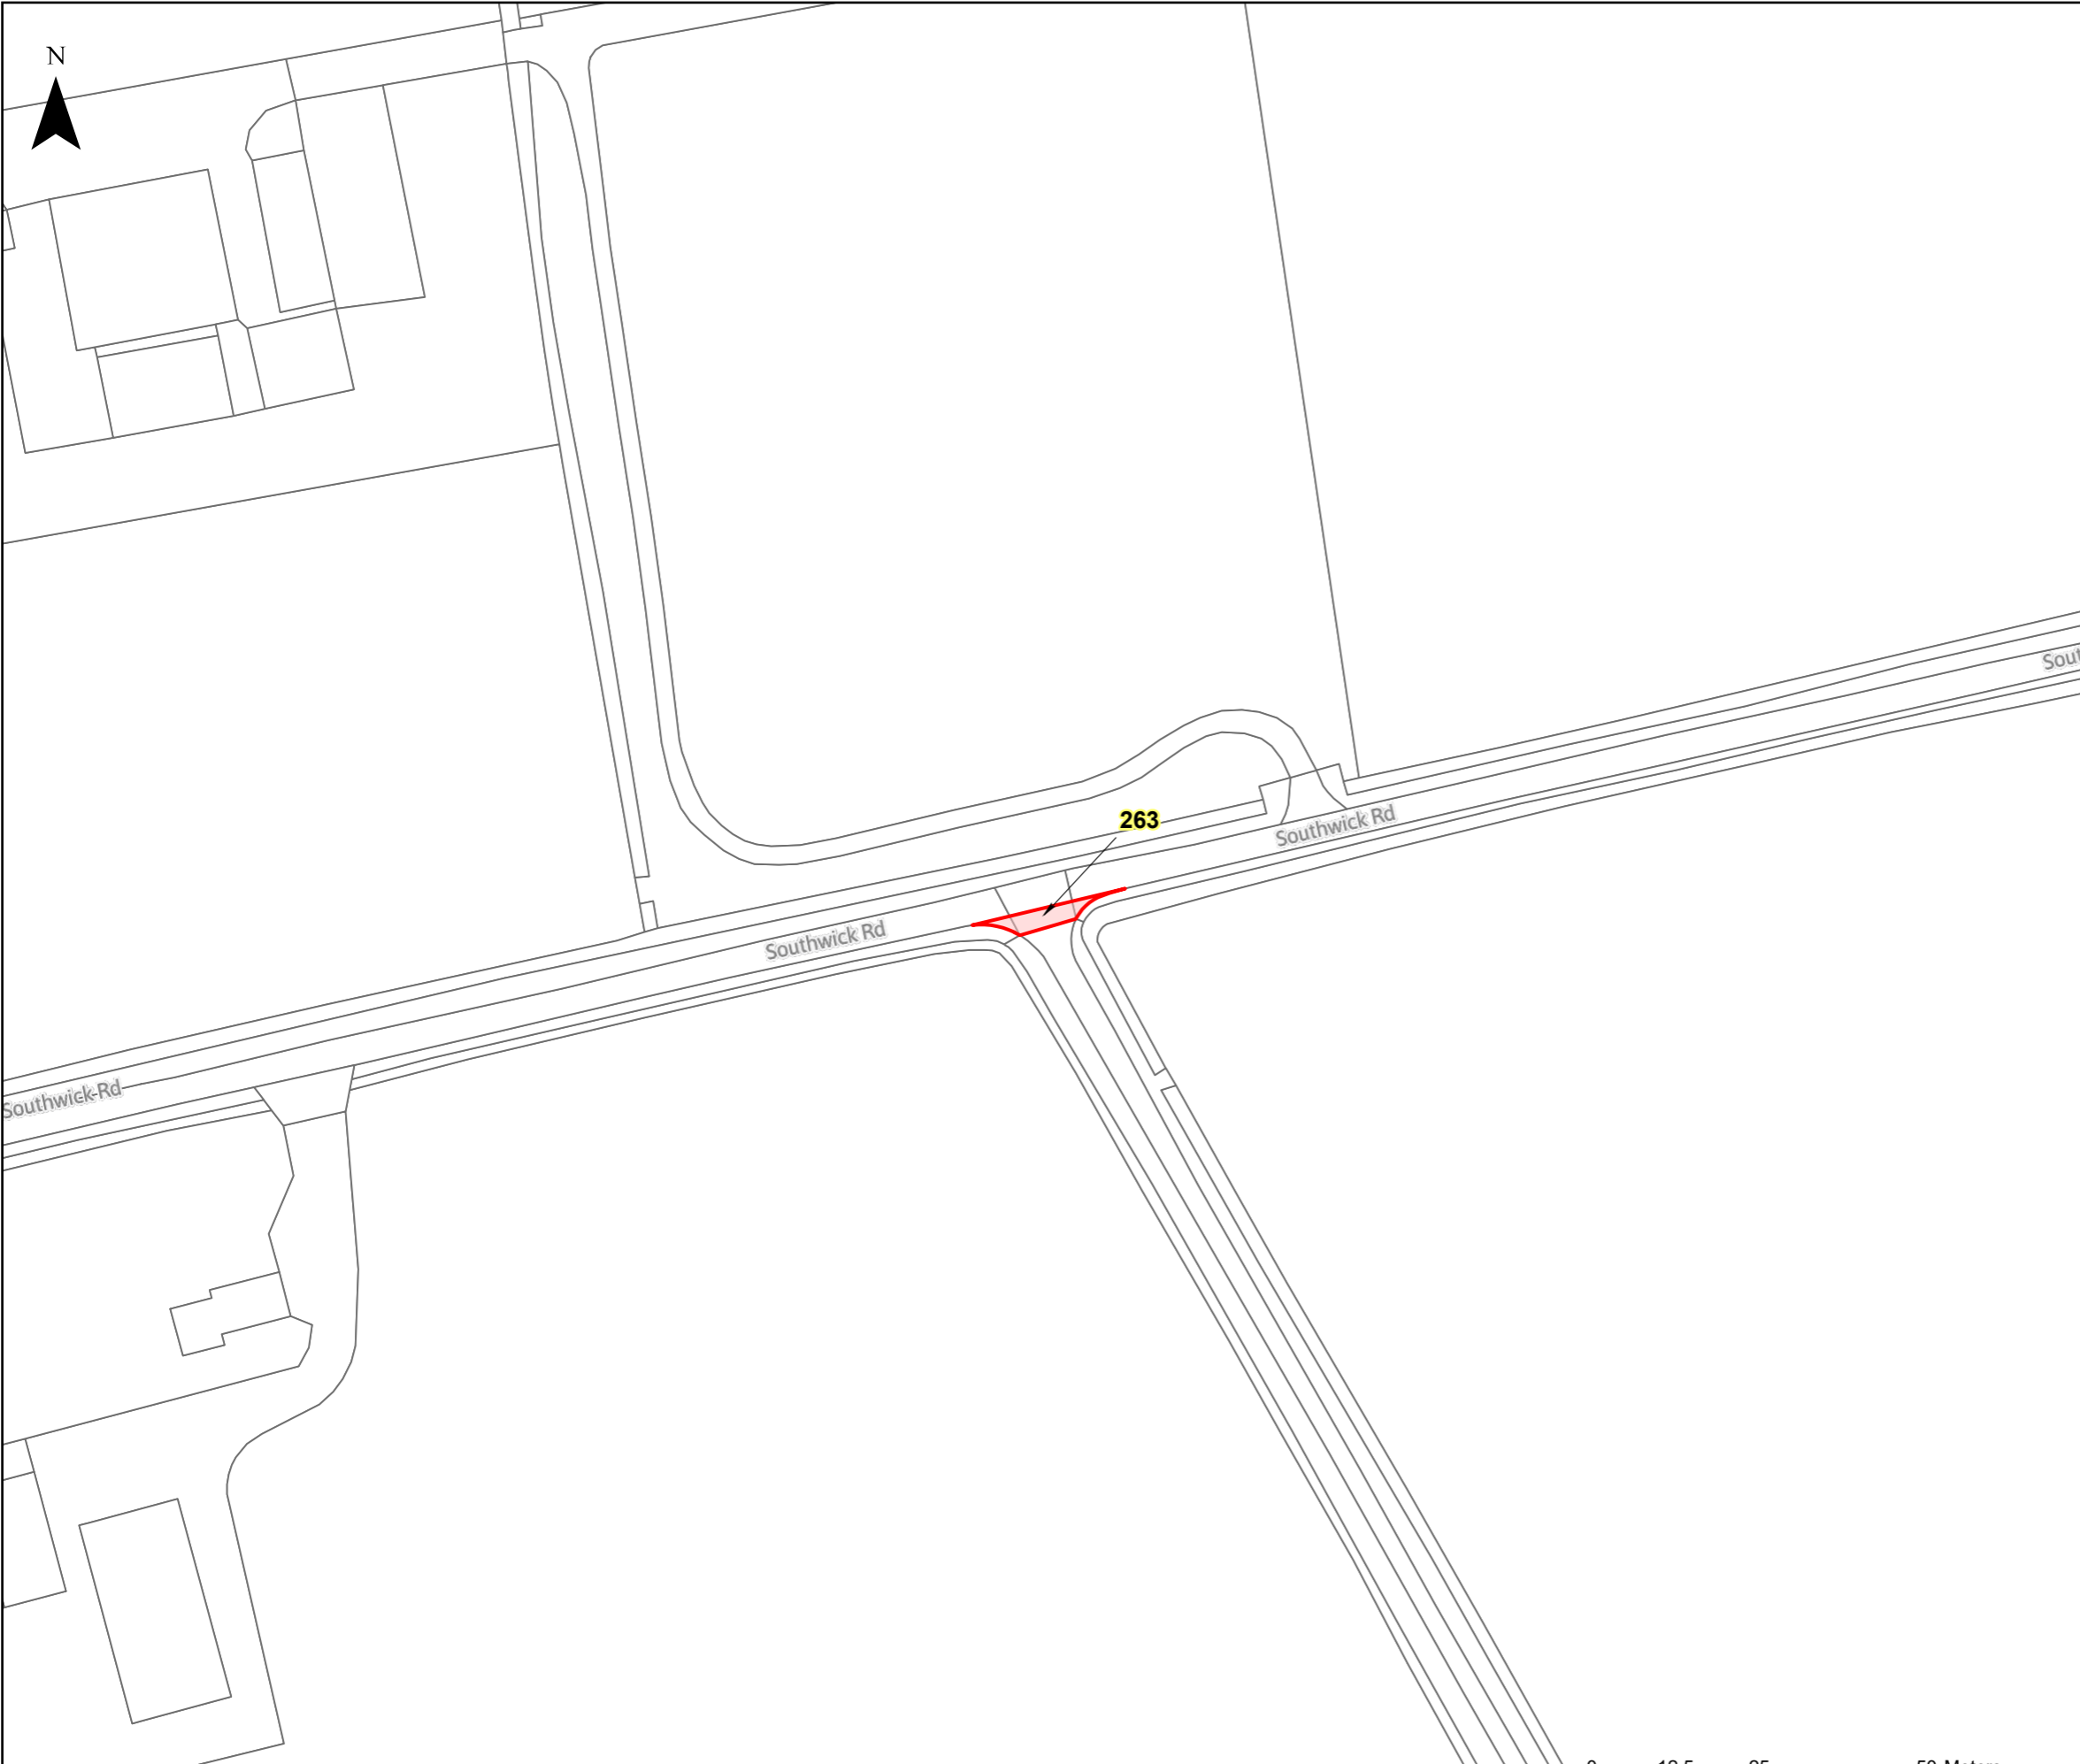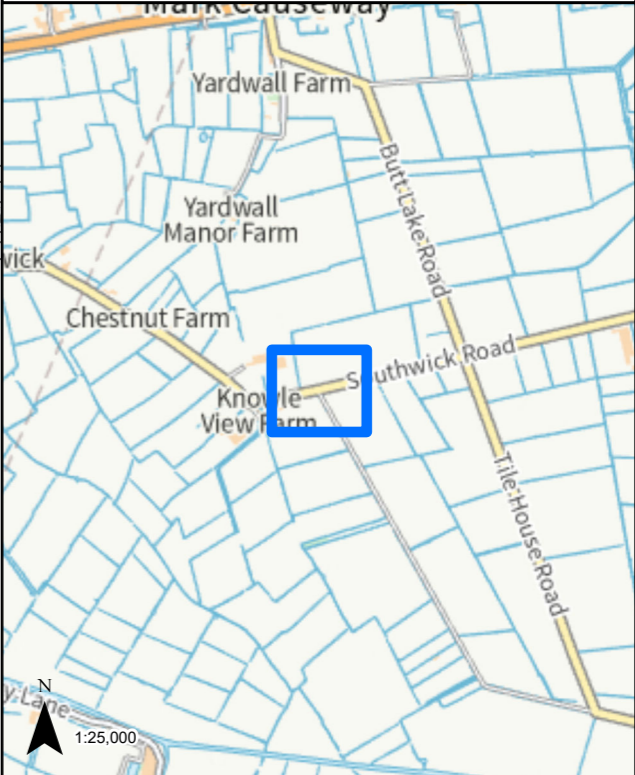

LEGEND

 GVD Plot

Coordinate System: British National Grid  
Projection: Transverse Mercator  
Datum: OSGB 1938  
Units: Metre  
Map Centre:  
336613E 146357N


Version:	Date:	Remarks:	Drawn:	Checked:
v1	08/02/2023	Published	RG	RS

SCALE: 1:1,000 PAPER SIZE: A3

Notes:  
This drawing is scaled at paper size A3, therefore any prints taken at different sizes will affect the accuracy of the measurement units and should not be scaled against.



The design, scale and layout shown on this plan are indicative. The dimensions for the apparatus are typical dimensions, and the actual apparatus to be provided may differ in style, model and size.  
BACKGROUND MAPPING INFORMATION HAS BEEN REPRODUCED FROM THE ORDNANCE SURVEY ON BEHALF OF THE CONTROLLER OF HER MAJESTY'S STATIONARY OFFICE. © CROWN COPYRIGHT ORDNANCE SURVEY NATIONAL GRID LICENSE NO. 100022488


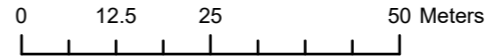




HINKLEY C CONNECTION PROJECT

Title  
**STAGE 7 - SECTION 3 PLOT PLAN**

Ref No: HINK-GVDS7-3-PLOT264 Plan: Plot Number 264

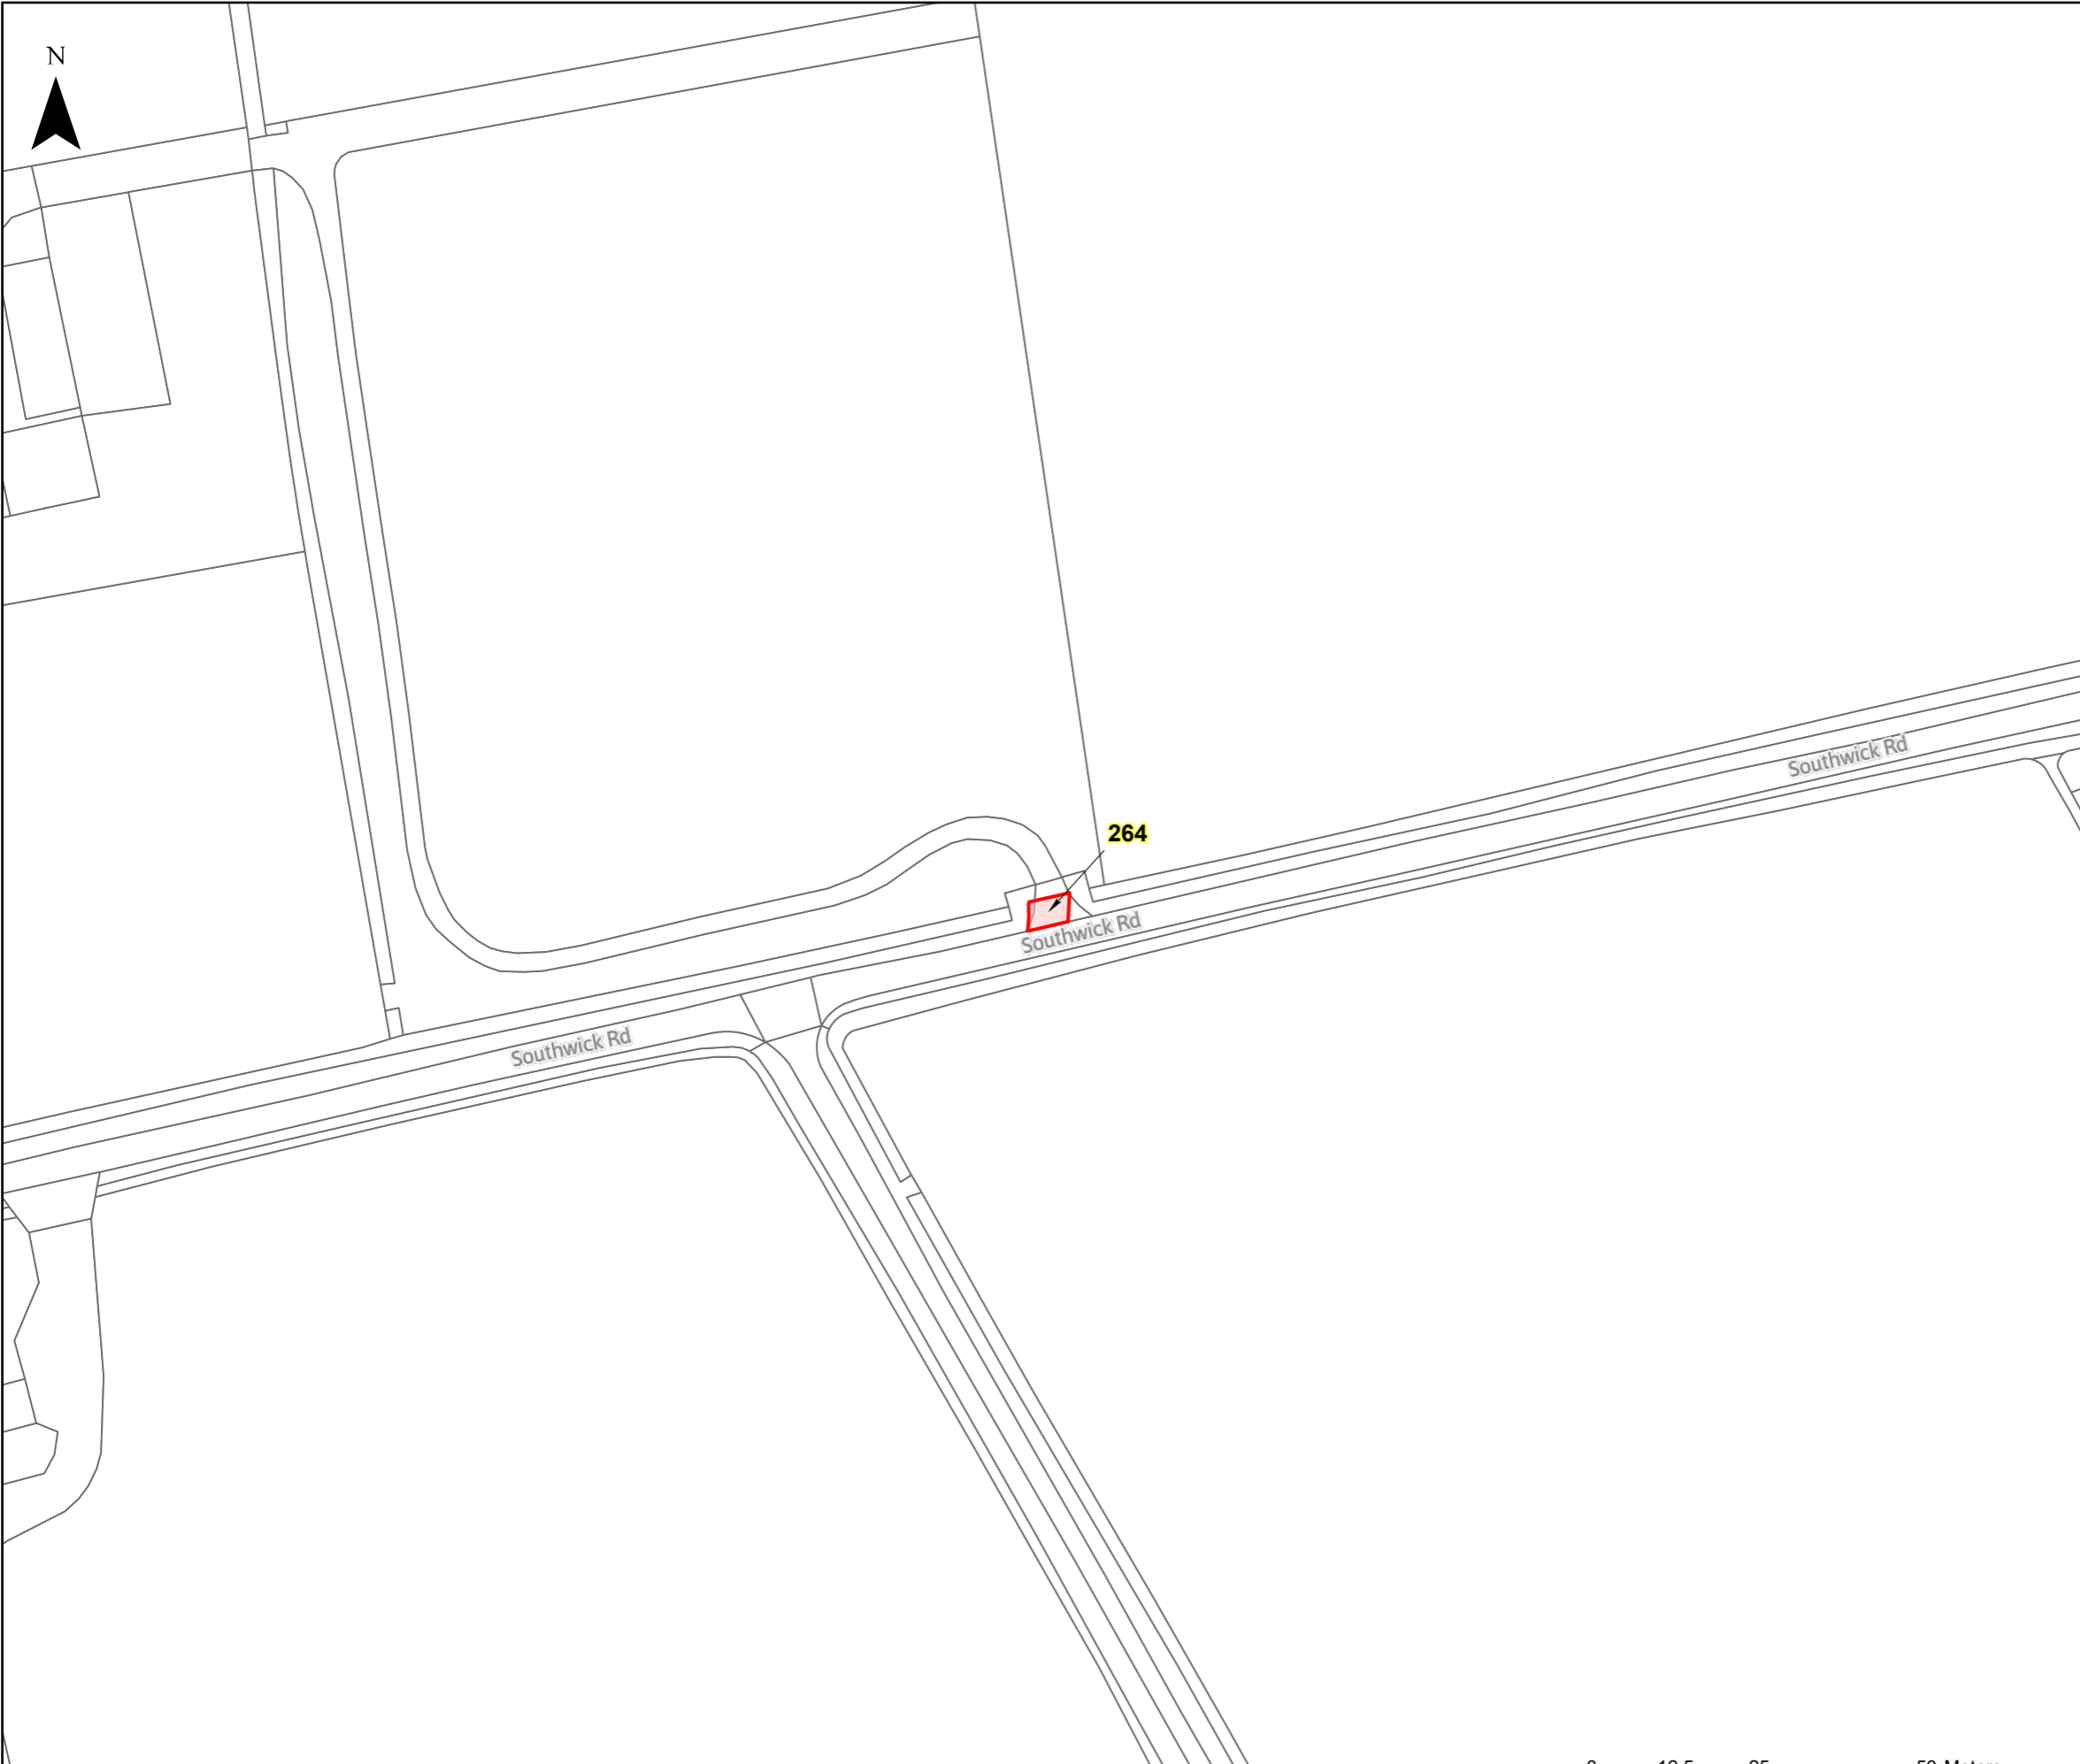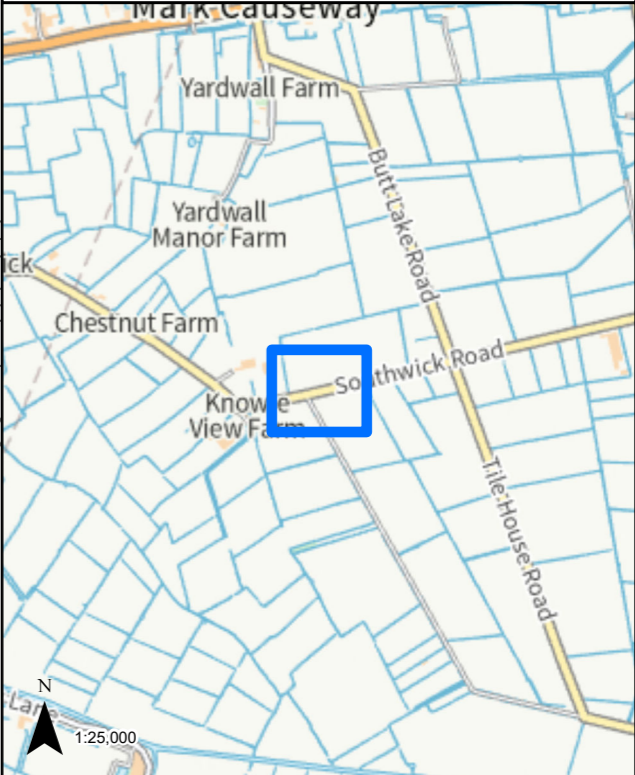

LEGEND

 GVD Plot

Coordinate System: British National Grid  
Projection: Transverse Mercator  
Datum: OSGB 1938  
Units: Metre  
Map Centre:  
336651E 146373N


Version:	Date:	Remarks:	Drawn:	Checked:
v1	08/02/2023	Published	RG	RS

SCALE: 1:1,000 PAPER SIZE: A3

Notes:  
This drawing is scaled at paper size A3, therefore any prints taken at different sizes will affect the accuracy of the measurement units and should not be scaled against.





The design, scale and layout shown on this plan are indicative. The dimensions for the apparatus are typical dimensions, and the actual apparatus to be provided may differ in style, model and size.  
BACKGROUND MAPPING INFORMATION HAS BEEN REPRODUCED FROM THE ORDNANCE SURVEY ON BEHALF OF THE CONTROLLER OF HER MAJESTY'S STATIONARY OFFICE. © CROWN COPYRIGHT ORDNANCE SURVEY NATIONAL GRID LICENSE NO. 100022488

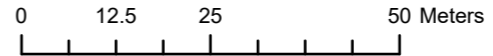

HINKLEY C CONNECTION PROJECT

Title  
**STAGE 7 - SECTION 3 PLOT PLAN**

Ref No: HINK-GVDS7-3-PLOT265 Plan: Plot Number 265

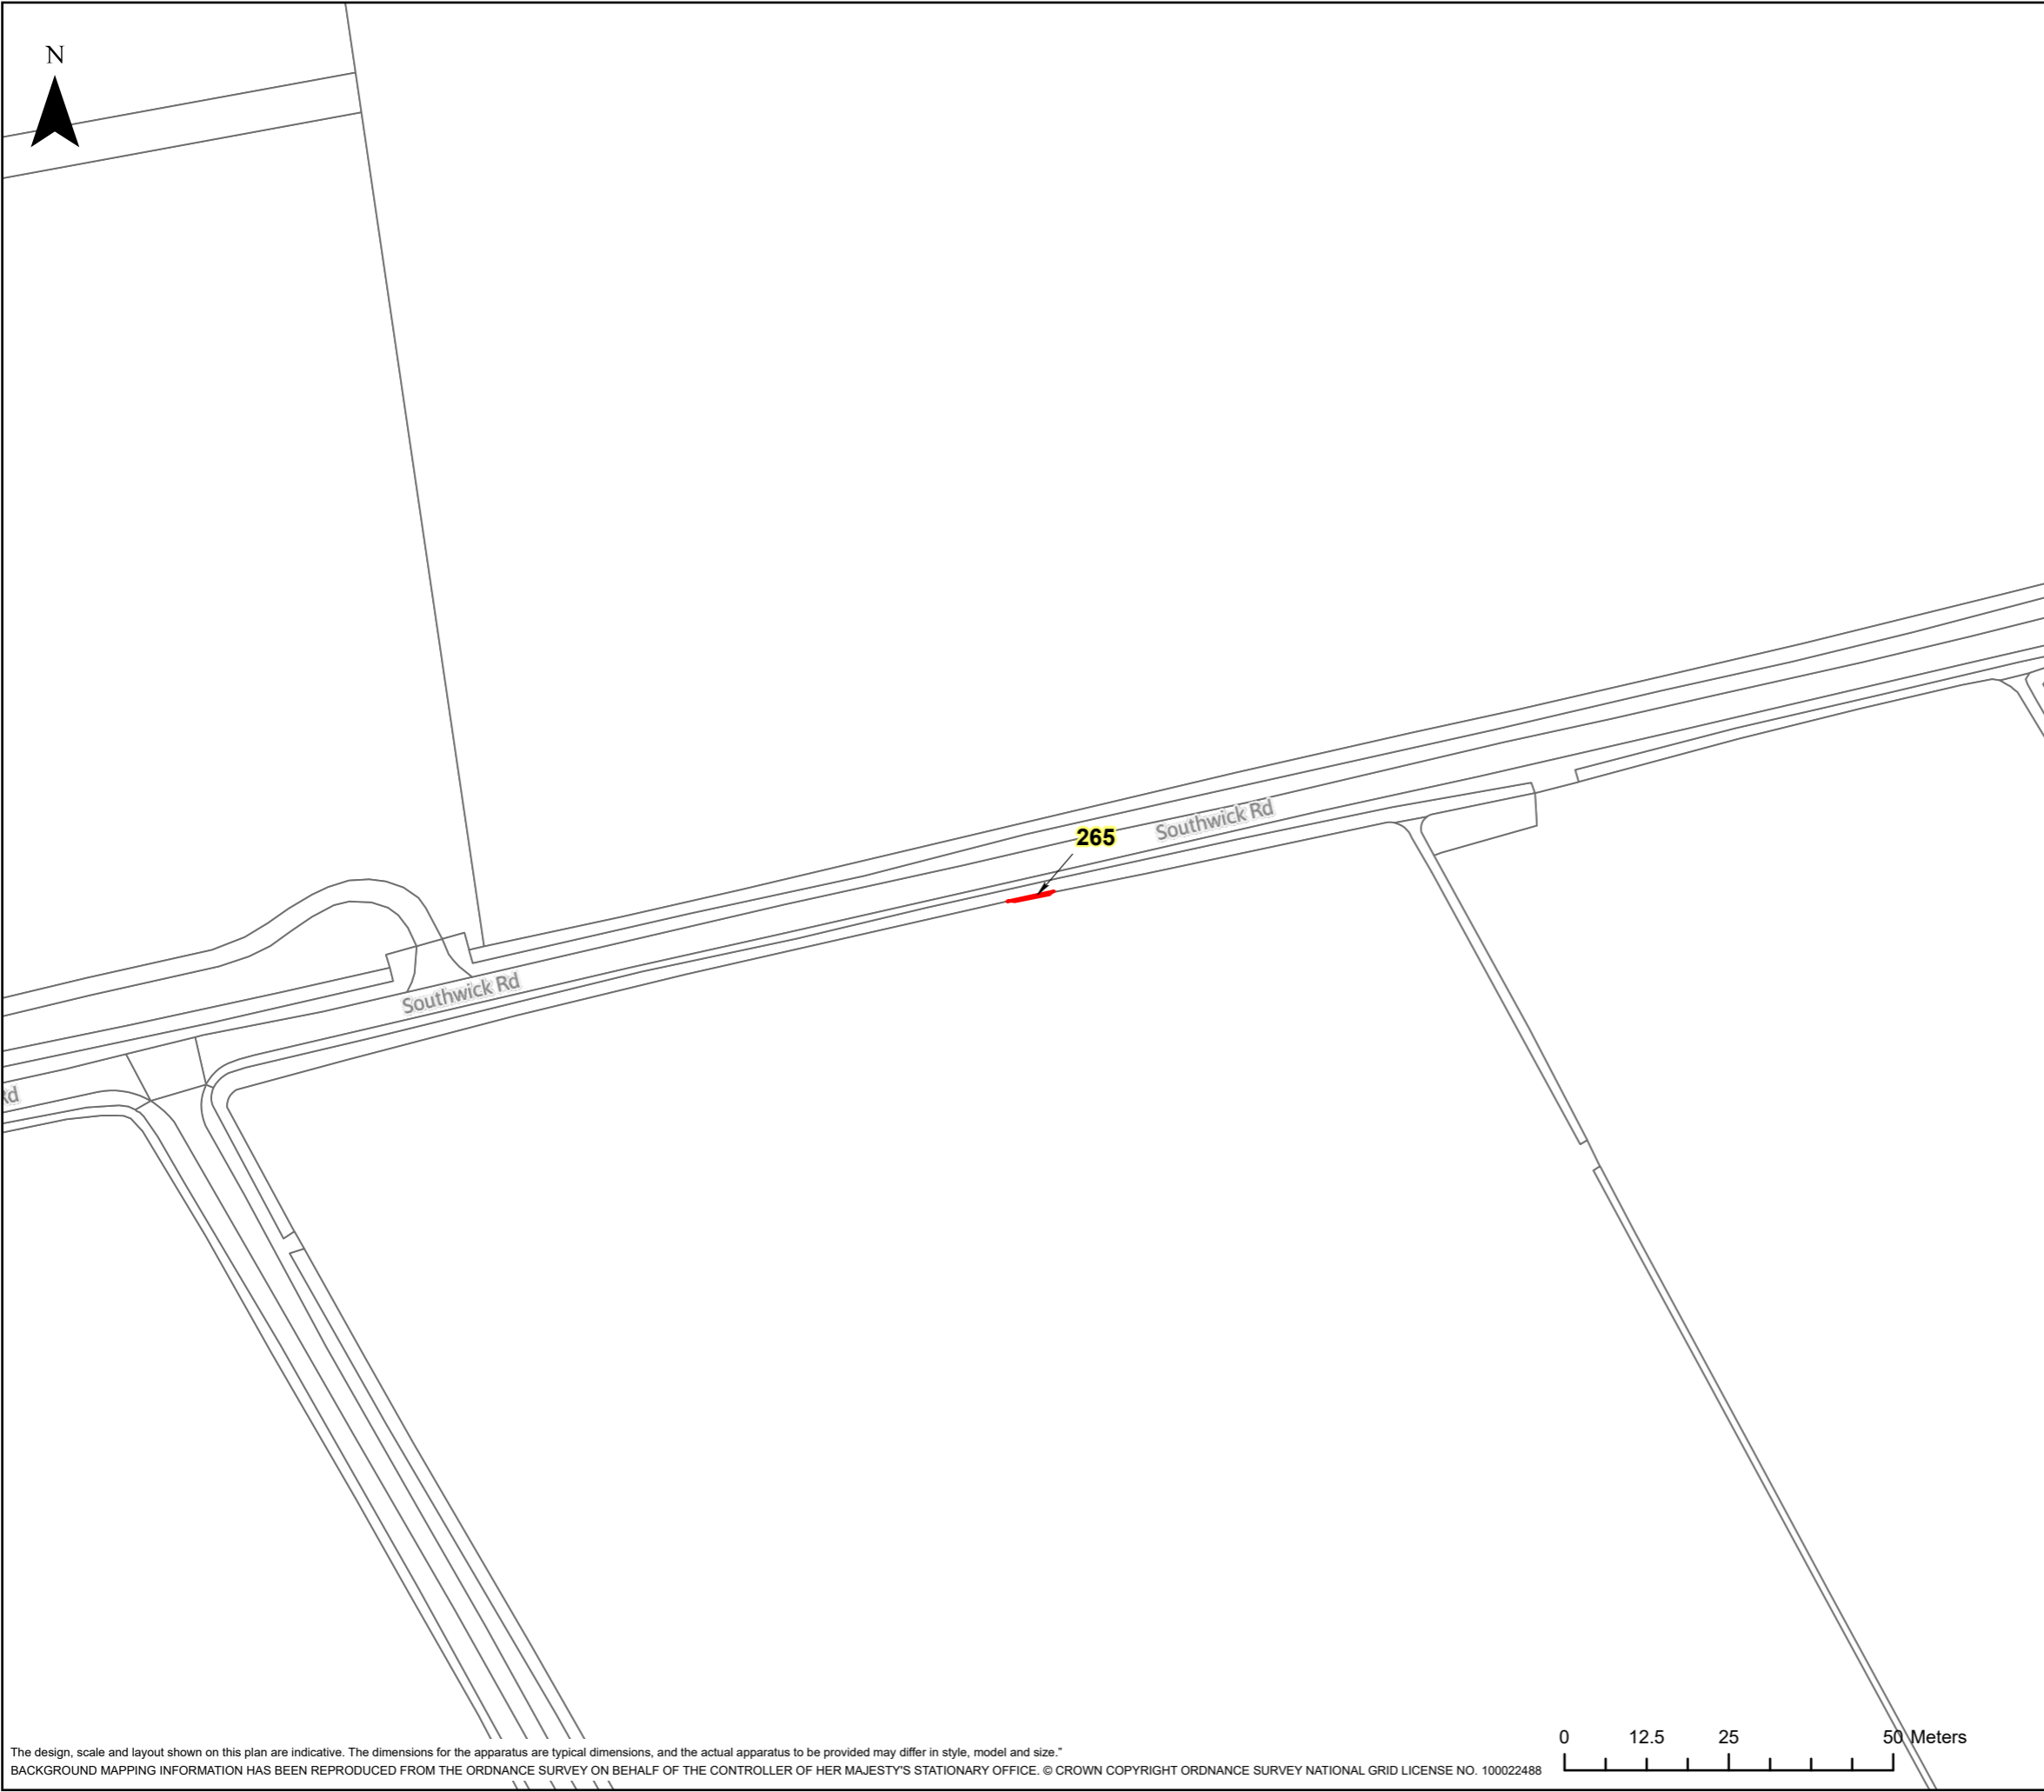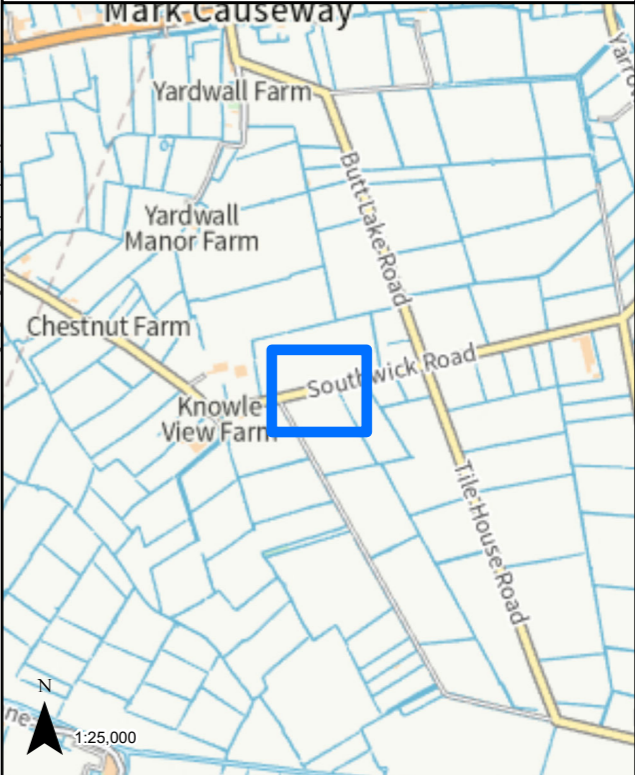

LEGEND

GVD Plot

Coordinate System: British National Grid  
Projection: Transverse Mercator  
Datum: OSGB 1938  
Units: Metre  
Map Centre:  
336742E 146385N


Version:	Date:	Remarks:	Drawn:	Checked:
v1	08/02/2023	Published	RG	RS

SCALE: 1:1,000 PAPER SIZE: A3

Notes:  
This drawing is scaled at paper size A3, therefore any prints taken at different sizes will affect the accuracy of the measurement units and should not be scaled against.





The design, scale and layout shown on this plan are indicative. The dimensions for the apparatus are typical dimensions, and the actual apparatus to be provided may differ in style, model and size.  
BACKGROUND MAPPING INFORMATION HAS BEEN REPRODUCED FROM THE ORDNANCE SURVEY ON BEHALF OF THE CONTROLLER OF HER MAJESTY'S STATIONARY OFFICE. © CROWN COPYRIGHT ORDNANCE SURVEY NATIONAL GRID LICENSE NO. 100022488

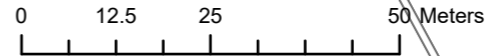

HINKLEY C CONNECTION PROJECT

Title  
STAGE 7 - SECTION 3 PLOT PLAN

Ref No: HINK-GVDS7-3-PLOT266 Plan: Plot Number 266

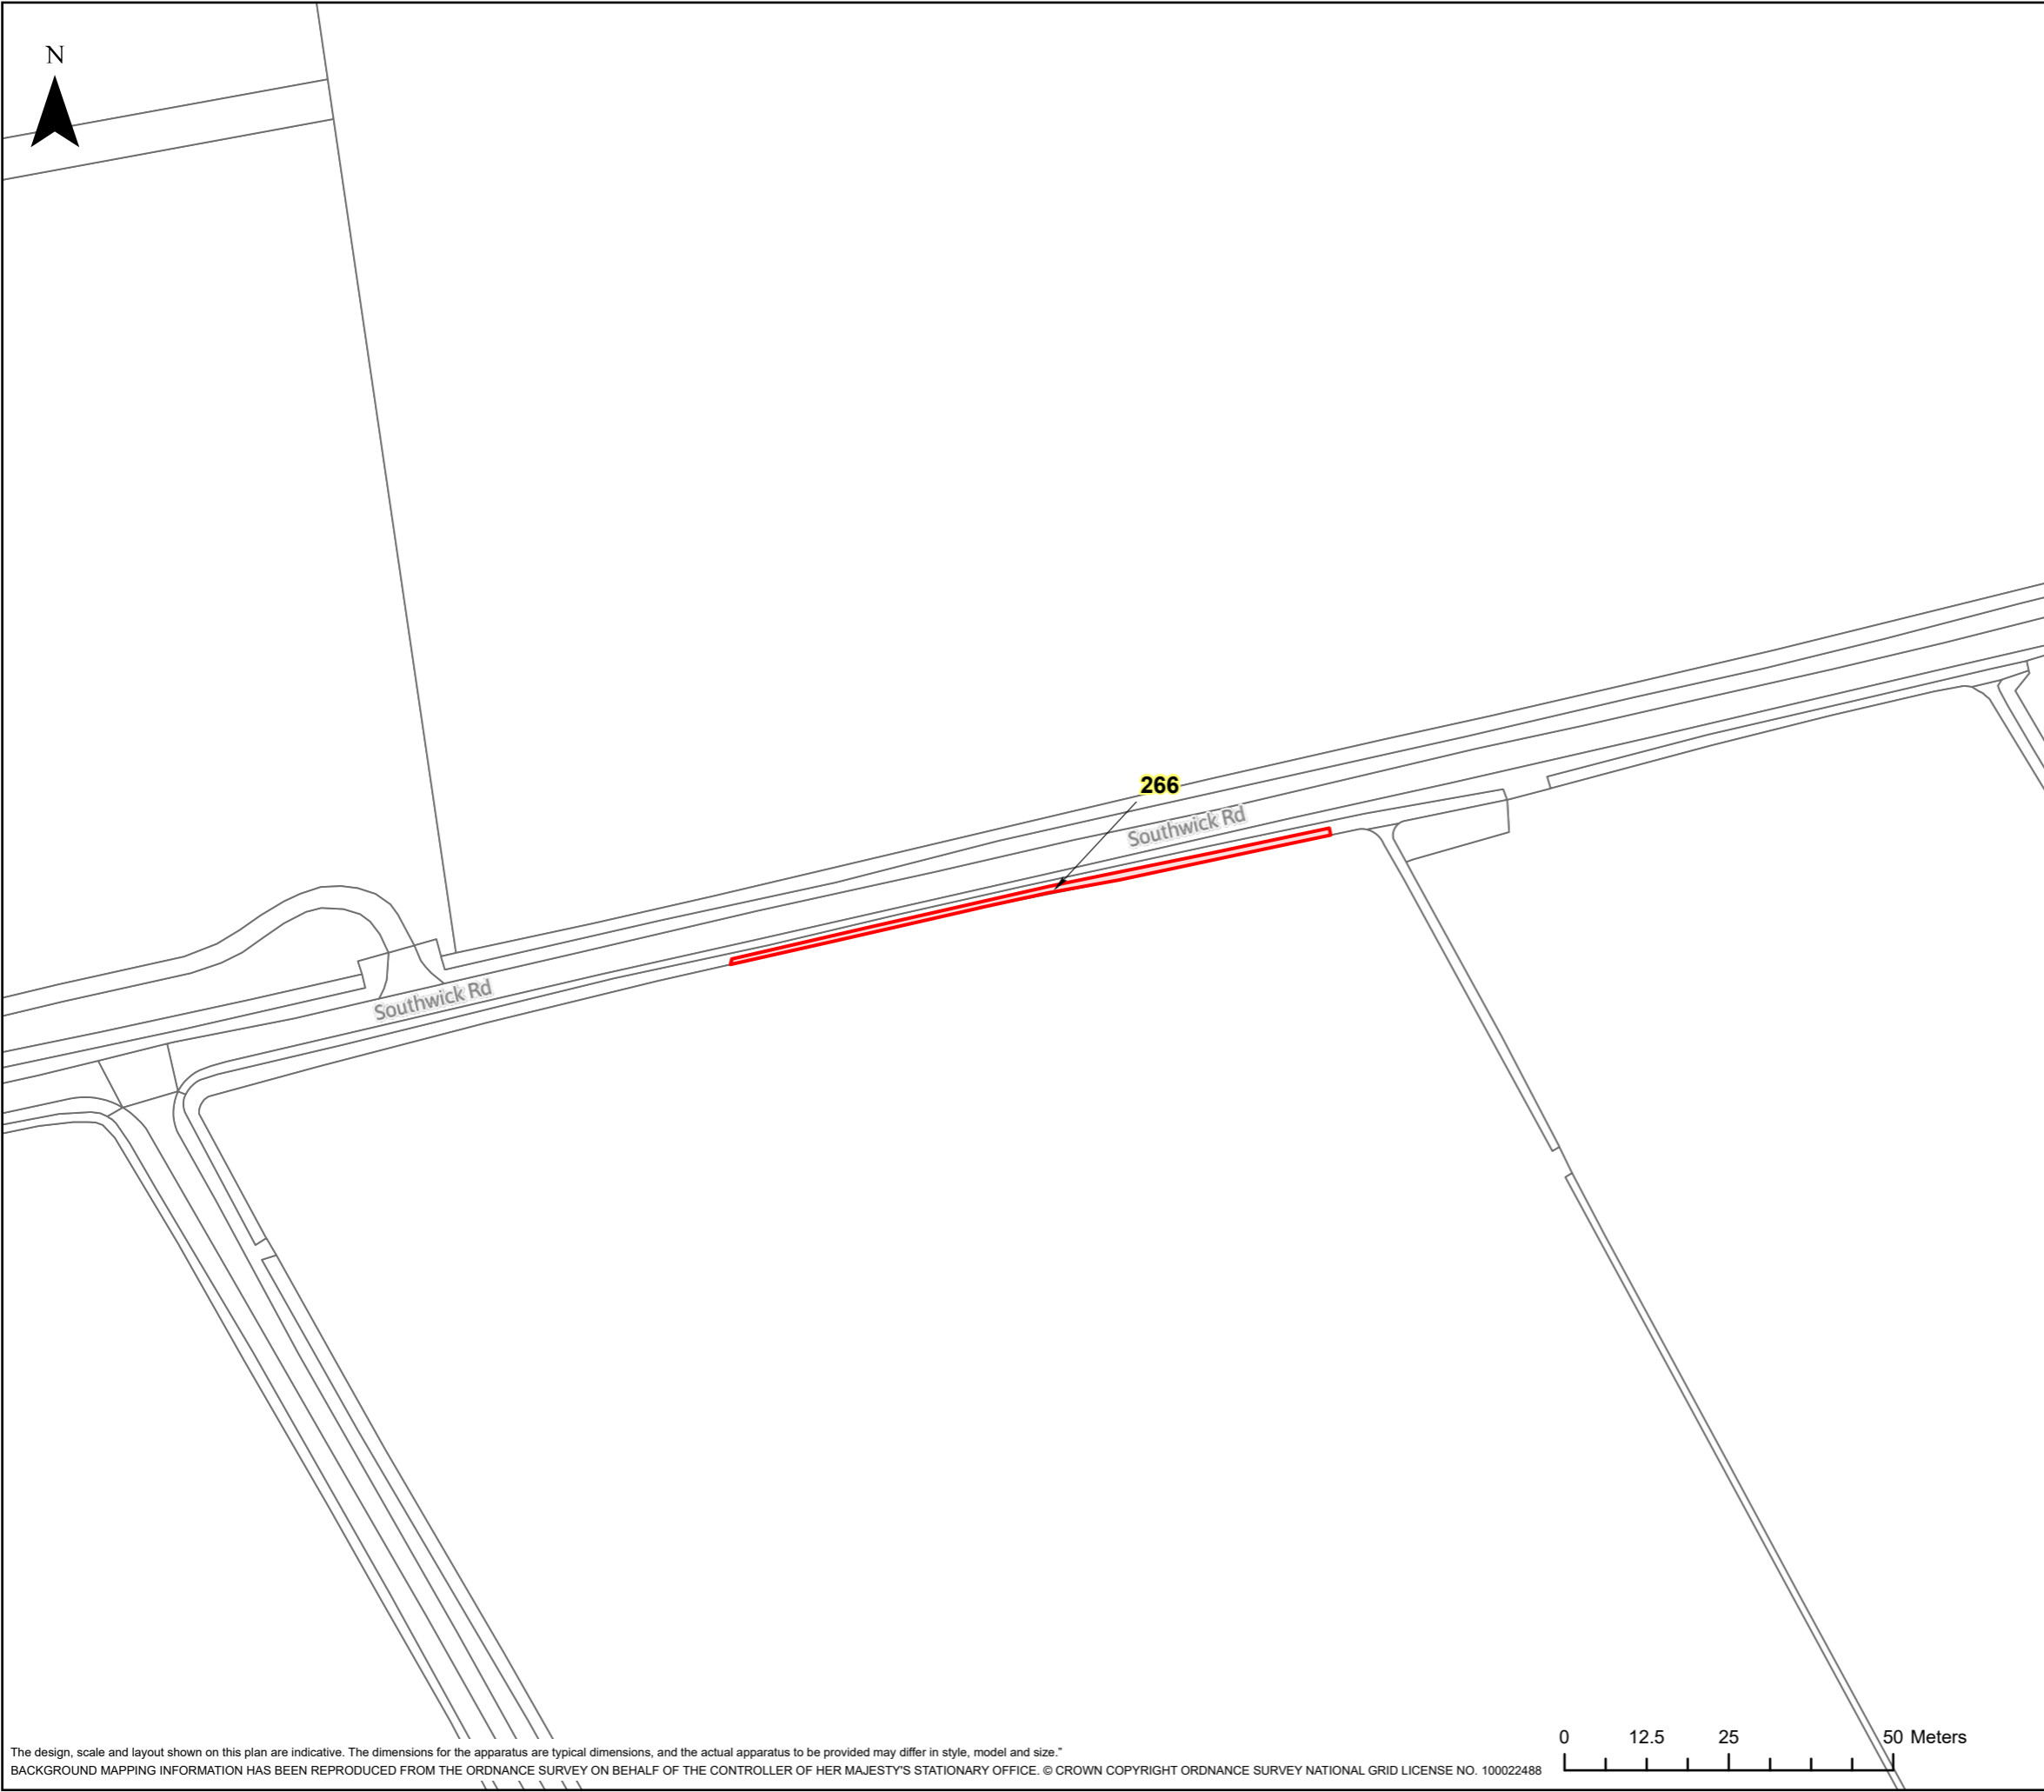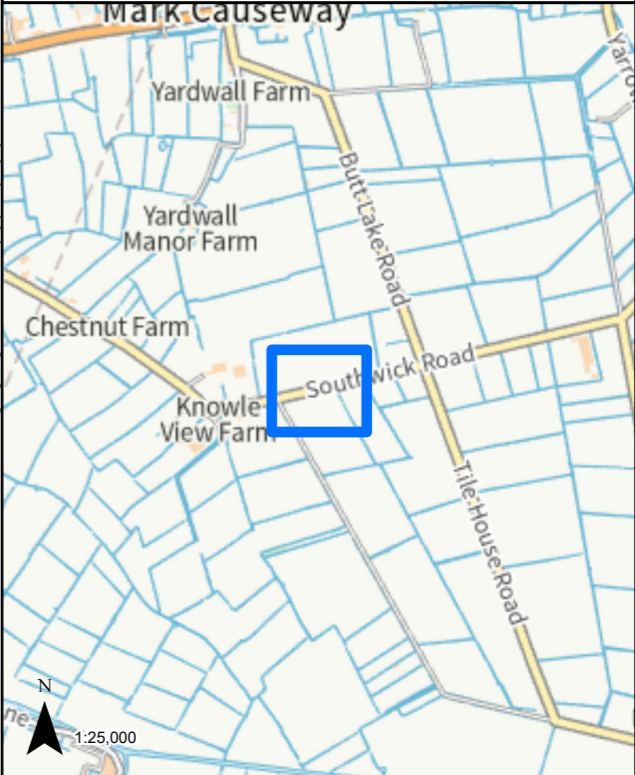

LEGEND

[Red Box] GVD Plot

Coordinate System: British National Grid  
Projection: Transverse Mercator  
Datum: OSGB 1938  
Units: Metre  
Map Centre:  
336747E 146386N


Version:	Date:	Remarks:	Drawn:	Checked:
v1	08/02/2023	Published	RG	RS

SCALE: 1:1,000 PAPER SIZE: A3

Notes:  
This drawing is scaled at paper size A3, therefore any prints taken at different sizes will affect the accuracy of the measurement units and should not be scaled against.





The design, scale and layout shown on this plan are indicative. The dimensions for the apparatus are typical dimensions, and the actual apparatus to be provided may differ in style, model and size.  
BACKGROUND MAPPING INFORMATION HAS BEEN REPRODUCED FROM THE ORDNANCE SURVEY ON BEHALF OF THE CONTROLLER OF HER MAJESTY'S STATIONARY OFFICE. © CROWN COPYRIGHT ORDNANCE SURVEY NATIONAL GRID LICENSE NO. 100022488

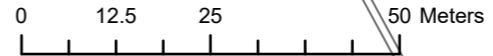

HINKLEY C CONNECTION PROJECT

Title  
**STAGE 7 - SECTION 3 PLOT PLAN**

Ref No: HINK-GVDS7-3-PLOT267 Plan: Plot Number 267

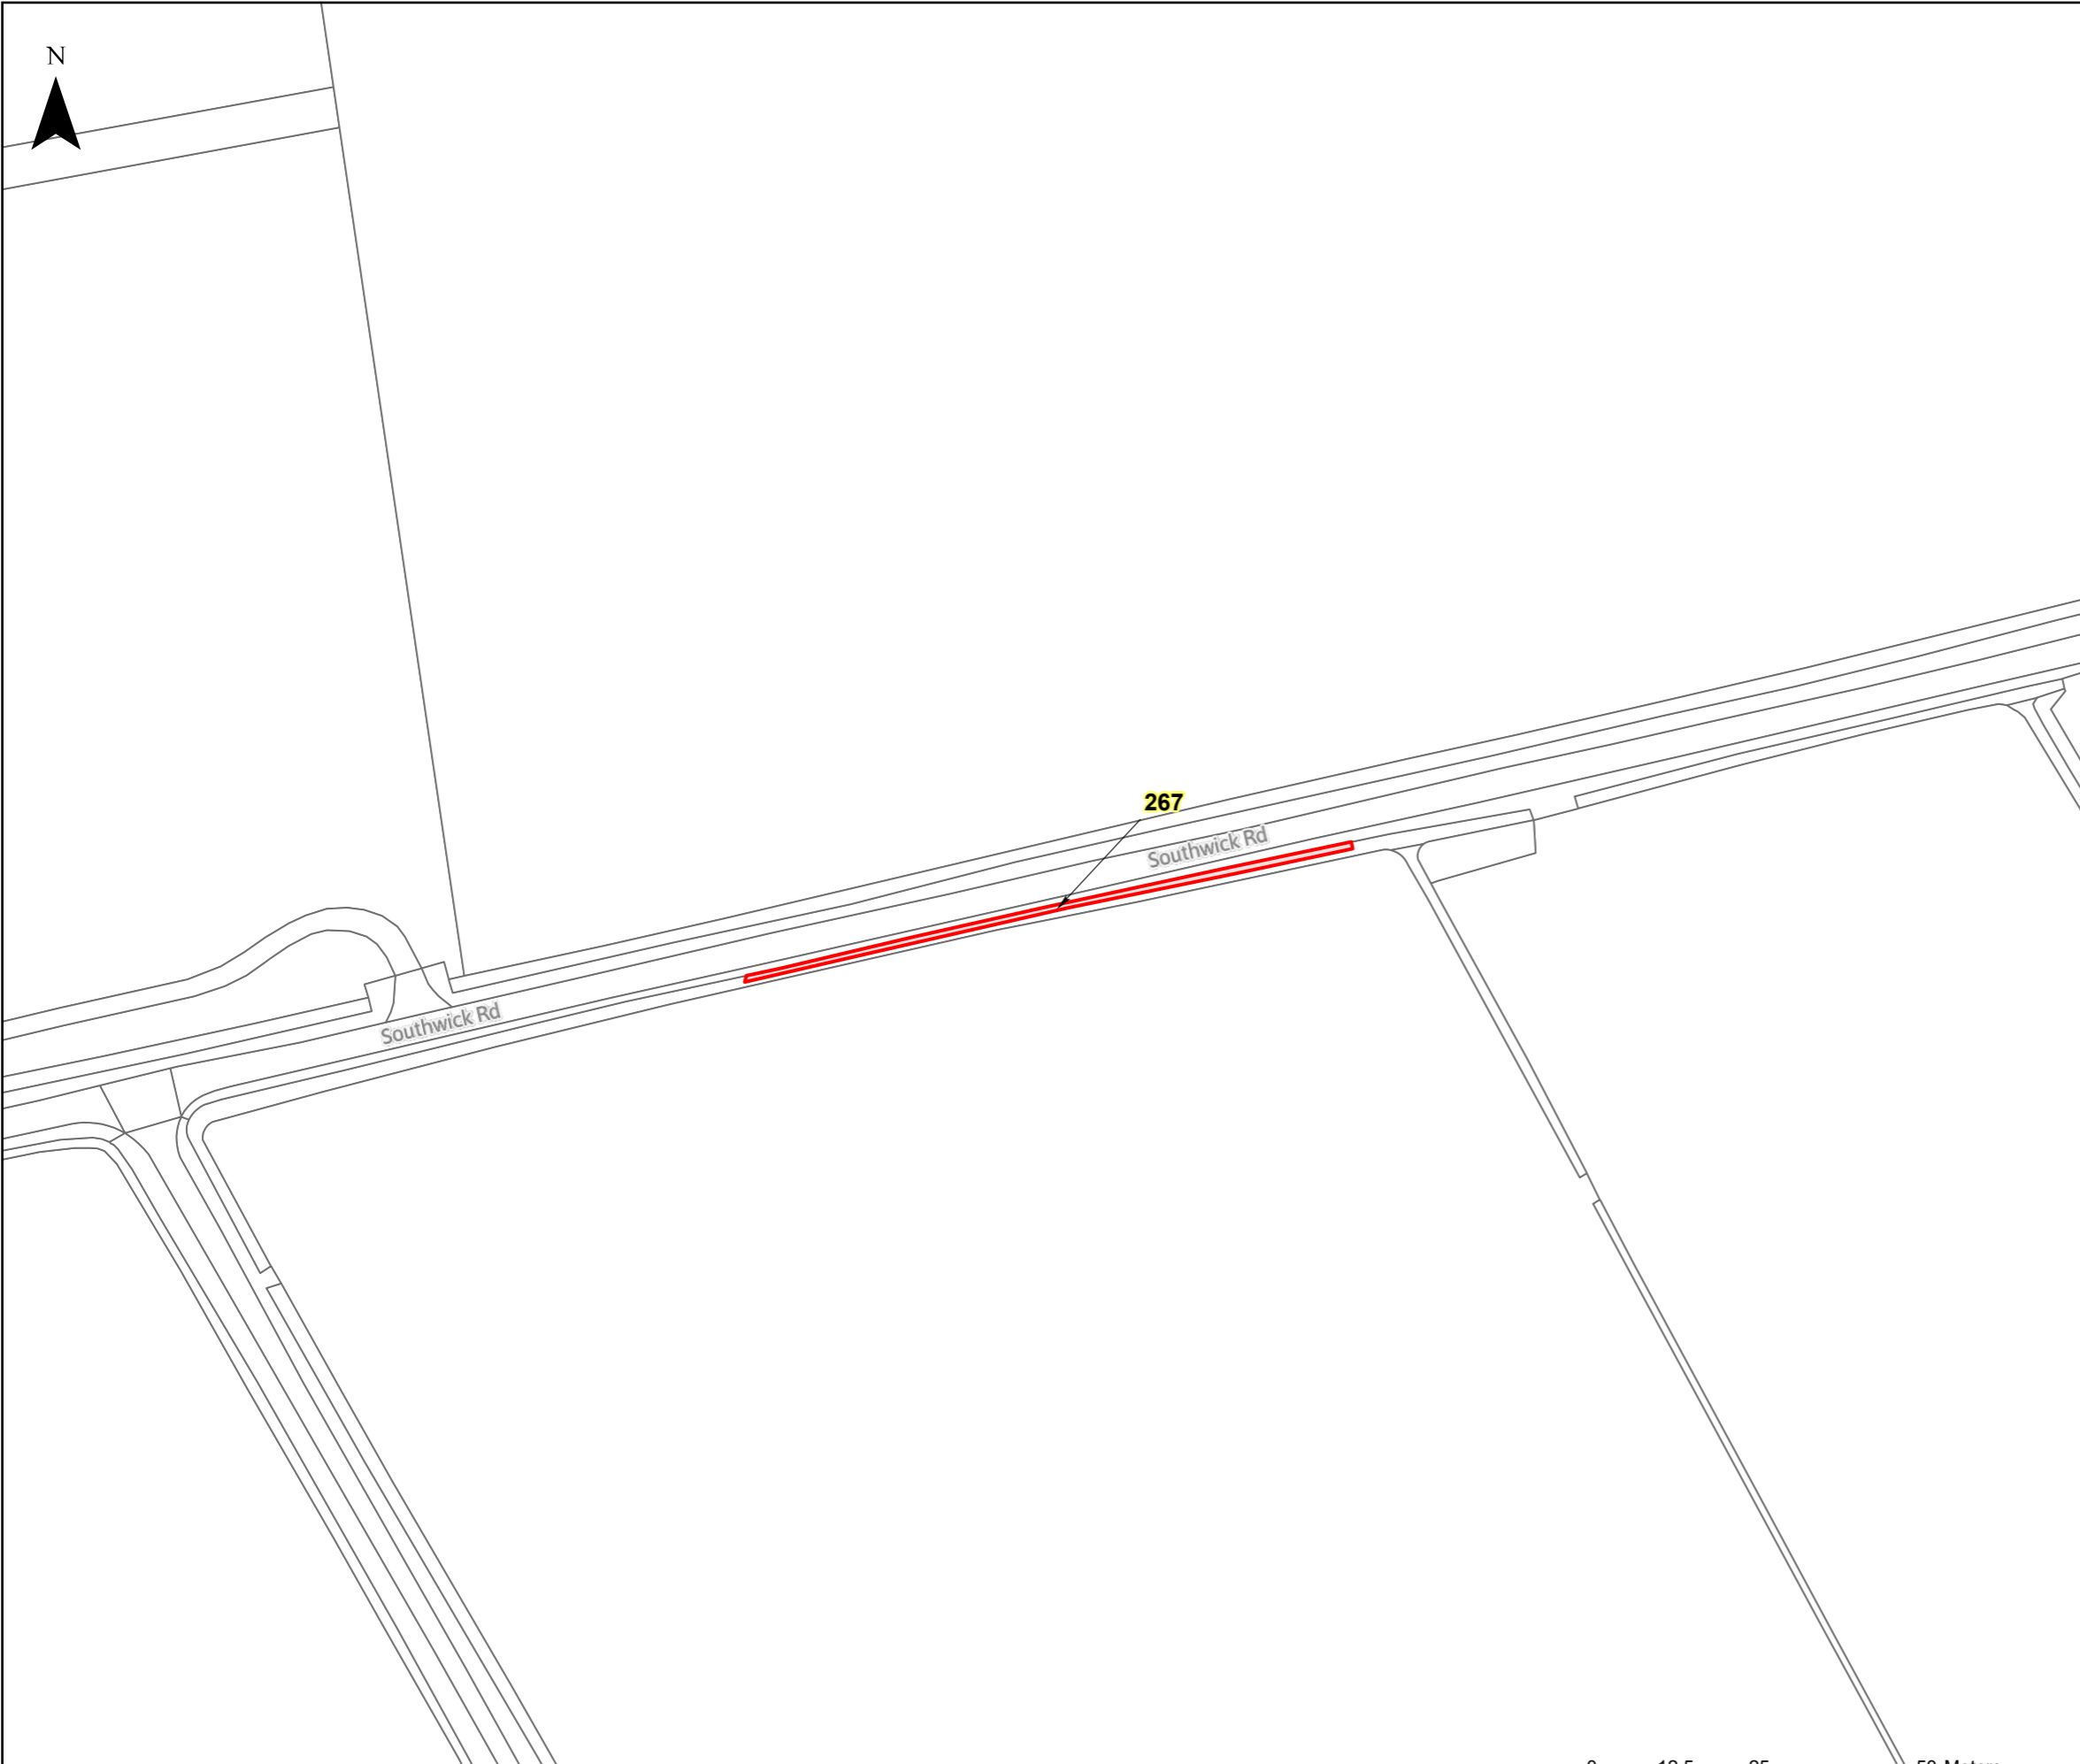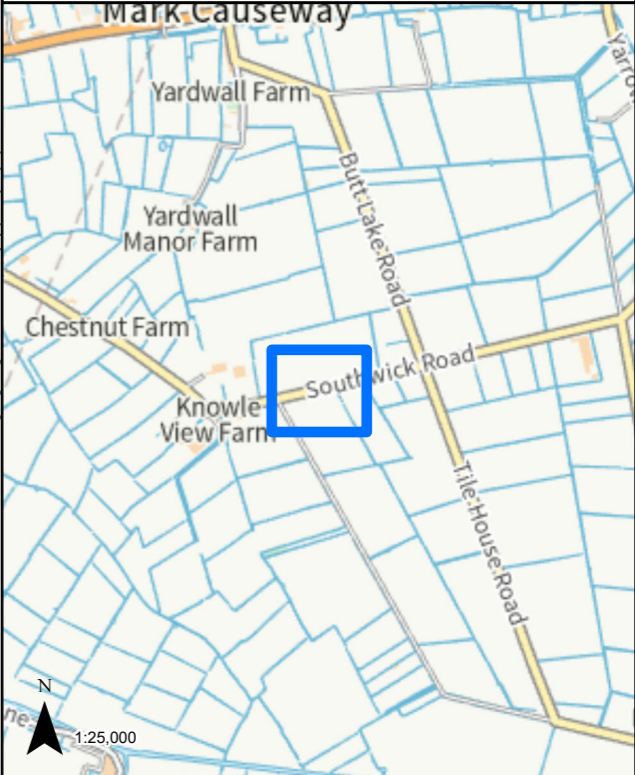

LEGEND

 GVD Plot

Coordinate System: British National Grid  
Projection: Transverse Mercator  
Datum: OSGB 1938  
Units: Metre  
Map Centre:  
336747E 146387N


Version:	Date:	Remarks:	Drawn:	Checked:
v1	08/02/2023	Published	RG	RS

SCALE: 1:1,000 PAPER SIZE: A3

Notes:  
This drawing is scaled at paper size A3, therefore any prints taken at different sizes will affect the accuracy of the measurement units and should not be scaled against.



The design, scale and layout shown on this plan are indicative. The dimensions for the apparatus are typical dimensions, and the actual apparatus to be provided may differ in style, model and size.  
BACKGROUND MAPPING INFORMATION HAS BEEN REPRODUCED FROM THE ORDNANCE SURVEY ON BEHALF OF THE CONTROLLER OF HER MAJESTY'S STATIONARY OFFICE. © CROWN COPYRIGHT ORDNANCE SURVEY NATIONAL GRID LICENSE NO. 100022488

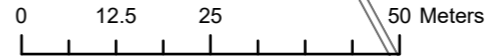

N




**nationalgrid**

**HINKLEY C CONNECTION PROJECT**

Title  
**STAGE 7 - SECTION 3 PLOT PLAN**

Ref No: HINK-GVDS7-3-PLOT268 Plan: Plot Number 268

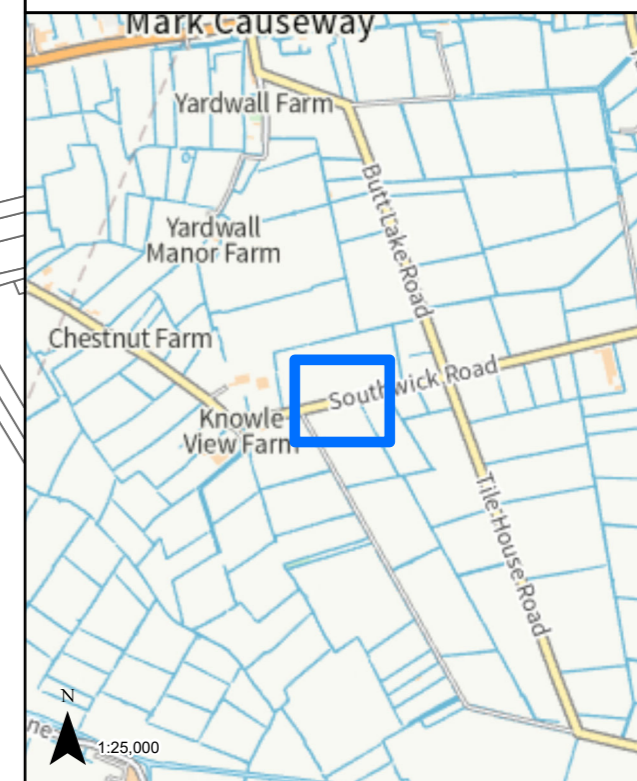

**268**

Southwick Rd

Southwick Rd

**LEGEND**

 GVD Plot


Coordinate System: British National Grid  
Projection: Transverse Mercator  
Datum: OSGB 1938  
Units: Metre  
Map Centre:  
336747E 146391N

Version:	Date:	Remarks:	Drawn:	Checked:
v1	08/02/2023	Published	RG	RS

SCALE: 1:1,000 PAPER SIZE: A3

Notes:  
This drawing is scaled at paper size A3, therefore any prints taken at different sizes will affect the accuracy of the measurement units and should not be scaled against.

**BK** Bruton Knowles

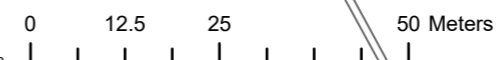

N




# nationalgrid

## HINKLEY C CONNECTION PROJECT

Title  
**STAGE 7 - SECTION 3 PLOT PLAN**

Ref No: HINK-GVDS7-3-PLOT269 Plan: Plot Number 269

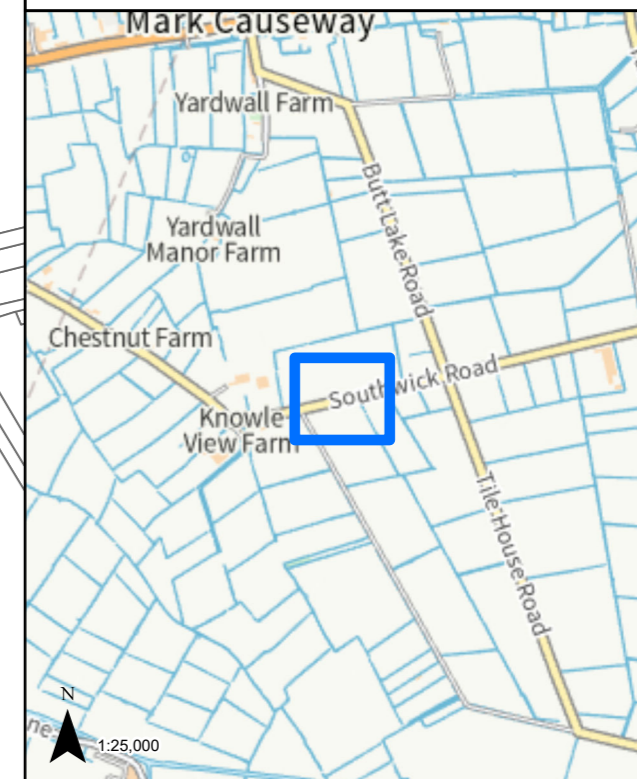

269

Southwick Rd

Southwick Rd

### LEGEND

 GVD Plot


Coordinate System: British National Grid  
Projection: Transverse Mercator  
Datum: OSGB 1938  
Units: Metre

Map Centre:  
336746E 146395N

Version:	Date:	Remarks:	Drawn:	Checked:
v1	08/02/2023	Published	RG	RS

SCALE: 1:1,000 PAPER SIZE: A3

Notes:  
This drawing is scaled at paper size A3, therefore any prints taken at different sizes will affect the accuracy of the measurement units and should not be scaled against.

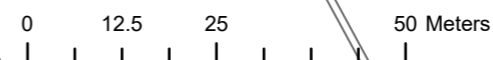

N




**nationalgrid**

**HINKLEY C CONNECTION PROJECT**

Title  
**STAGE 7 - SECTION 3 PLOT PLAN**

Ref No: HINK-GVDS7-3-PLOT270 Plan: Plot Number 270

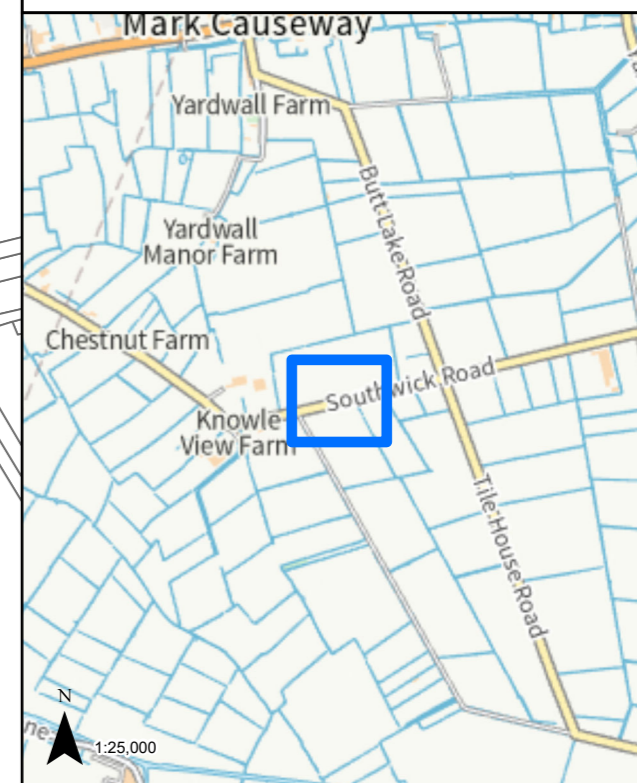

**270**

Southwick Rd

Southwick Rd

**LEGEND**

 GVD Plot

Coordinate System: British National Grid  
Projection: Transverse Mercator  
Datum: OSGB 1938  
Units: Metre  
Map Centre:  
336746E 146396N


Version:	Date:	Remarks:	Drawn:	Checked:
v1	08/02/2023	Published	RG	RS

SCALE: 1:1,000 PAPER SIZE: A3

Notes:  
This drawing is scaled at paper size A3, therefore any prints taken at different sizes will affect the accuracy of the measurement units and should not be scaled against.





The design, scale and layout shown on this plan are indicative. The dimensions for the apparatus are typical dimensions, and the actual apparatus to be provided may differ in style, model and size.  
BACKGROUND MAPPING INFORMATION HAS BEEN REPRODUCED FROM THE ORDNANCE SURVEY ON BEHALF OF THE CONTROLLER OF HER MAJESTY'S STATIONARY OFFICE. © CROWN COPYRIGHT ORDNANCE SURVEY NATIONAL GRID LICENSE NO. 100022488

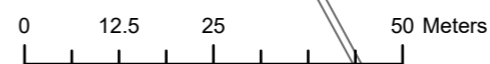

HINKLEY C CONNECTION PROJECT

Title  
**STAGE 7 - SECTION 3 PLOT PLAN**

Ref No: HINK-GVDS7-3-PLOT271 Plan: Plot Number 271

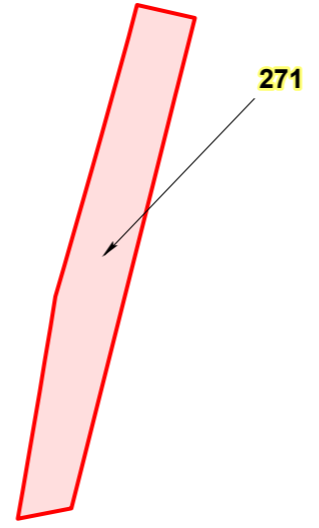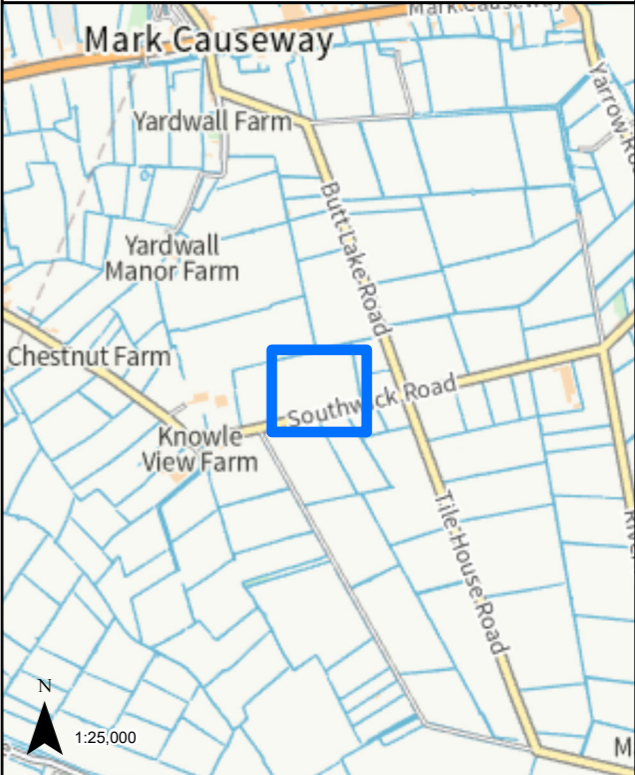

LEGEND


 GVD Plot

Coordinate System: British National Grid  
Projection: Transverse Mercator  
Datum: OSGB 1938  
Units: Metre  
Map Centre:  
336807E 146483N

Version:	Date:	Remarks:	Drawn:	Checked:
v1	08/02/2023	Published	RG	RS

SCALE: 1:1,000 PAPER SIZE: A3

Notes:  
This drawing is scaled at paper size A3, therefore any prints taken at different sizes will affect the accuracy of the measurement units and should not be scaled against.

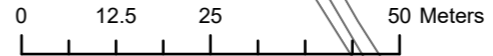

The design, scale and layout shown on this plan are indicative. The dimensions for the apparatus are typical dimensions, and the actual apparatus to be provided may differ in style, model and size.  
BACKGROUND MAPPING INFORMATION HAS BEEN REPRODUCED FROM THE ORDNANCE SURVEY ON BEHALF OF THE CONTROLLER OF HER MAJESTY'S STATIONARY OFFICE. © CROWN COPYRIGHT ORDNANCE SURVEY NATIONAL GRID LICENSE NO. 100022488







**HINKLEY C CONNECTION PROJECT**

Title  
**STAGE 7 - SECTION 3 PLOT PLAN**

Ref No: HINK-GVDS7-3-PLOT272 Plan: Plot Number 272

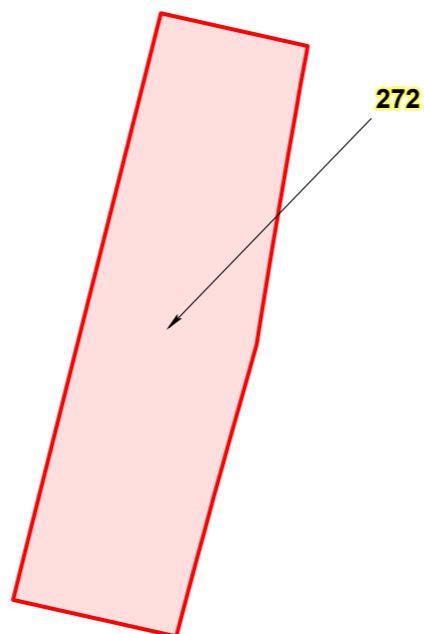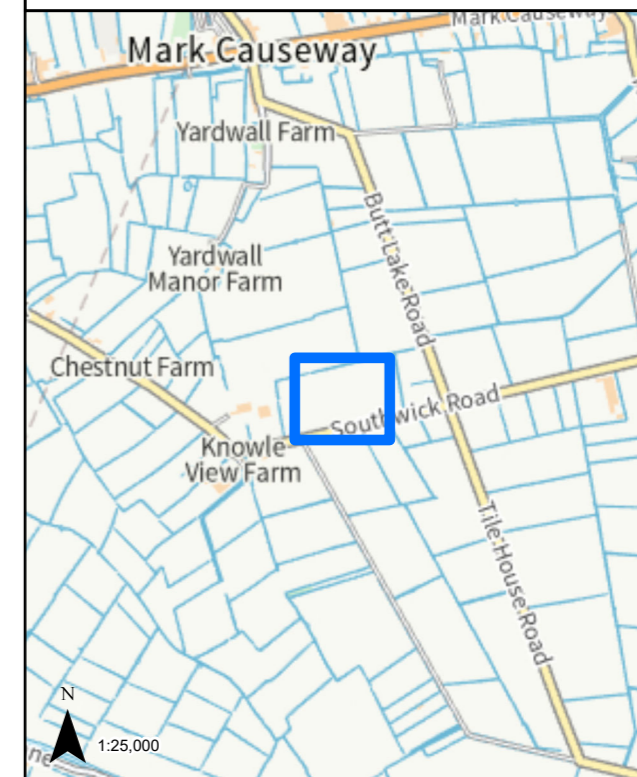

**LEGEND**

 GVD Plot


Coordinate System: British National Grid  
Projection: Transverse Mercator  
Datum: OSGB 1938  
Units: Metre

Map Centre:  
336741E 146492N

Version:	Date:	Remarks:	Drawn:	Checked:
v1	08/02/2023	Published	RG	RS

SCALE: 1:1,000 PAPER SIZE: A3


Notes:  
This drawing is scaled at paper size A3, therefore any prints taken at different sizes will affect the accuracy of the measurement units and should not be scaled against.

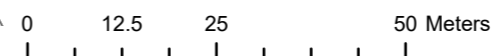

HINKLEY C CONNECTION PROJECT

Title  
**STAGE 7 - SECTION 3 PLOT PLAN**

Ref No: HINK-GVDS7-3-PLOT273 Plan: Plot Number 273

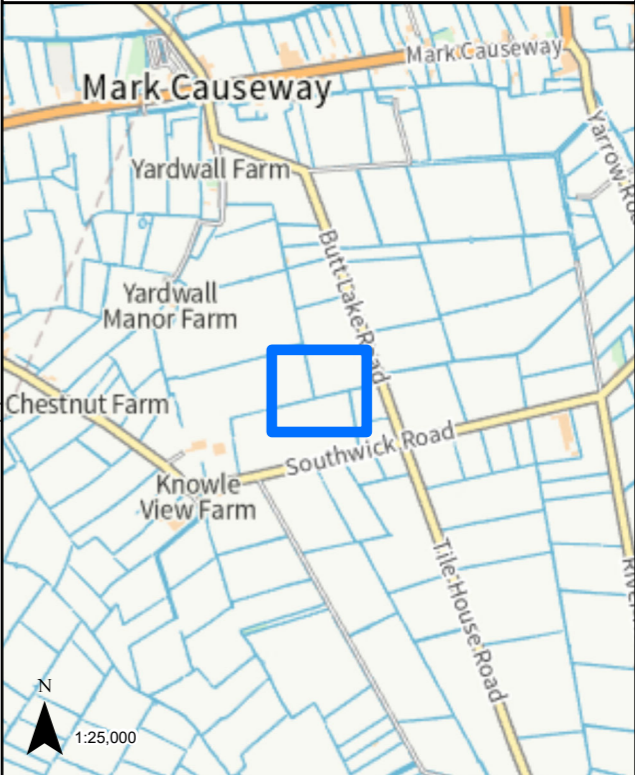

LEGEND



 GVD Plot

Coordinate System: British National Grid  
Projection: Transverse Mercator  
Datum: OSGB 1938  
Units: Metre  
Map Centre:  
336813E 146641N

Version:	Date:	Remarks:	Drawn:	Checked:
v1	08/02/2023	Published	RG	RS

SCALE: 1:1,000 PAPER SIZE: A3

Notes:  
This drawing is scaled at paper size A3, therefore any prints taken at different sizes will affect the accuracy of the measurement units and should not be scaled against.

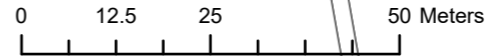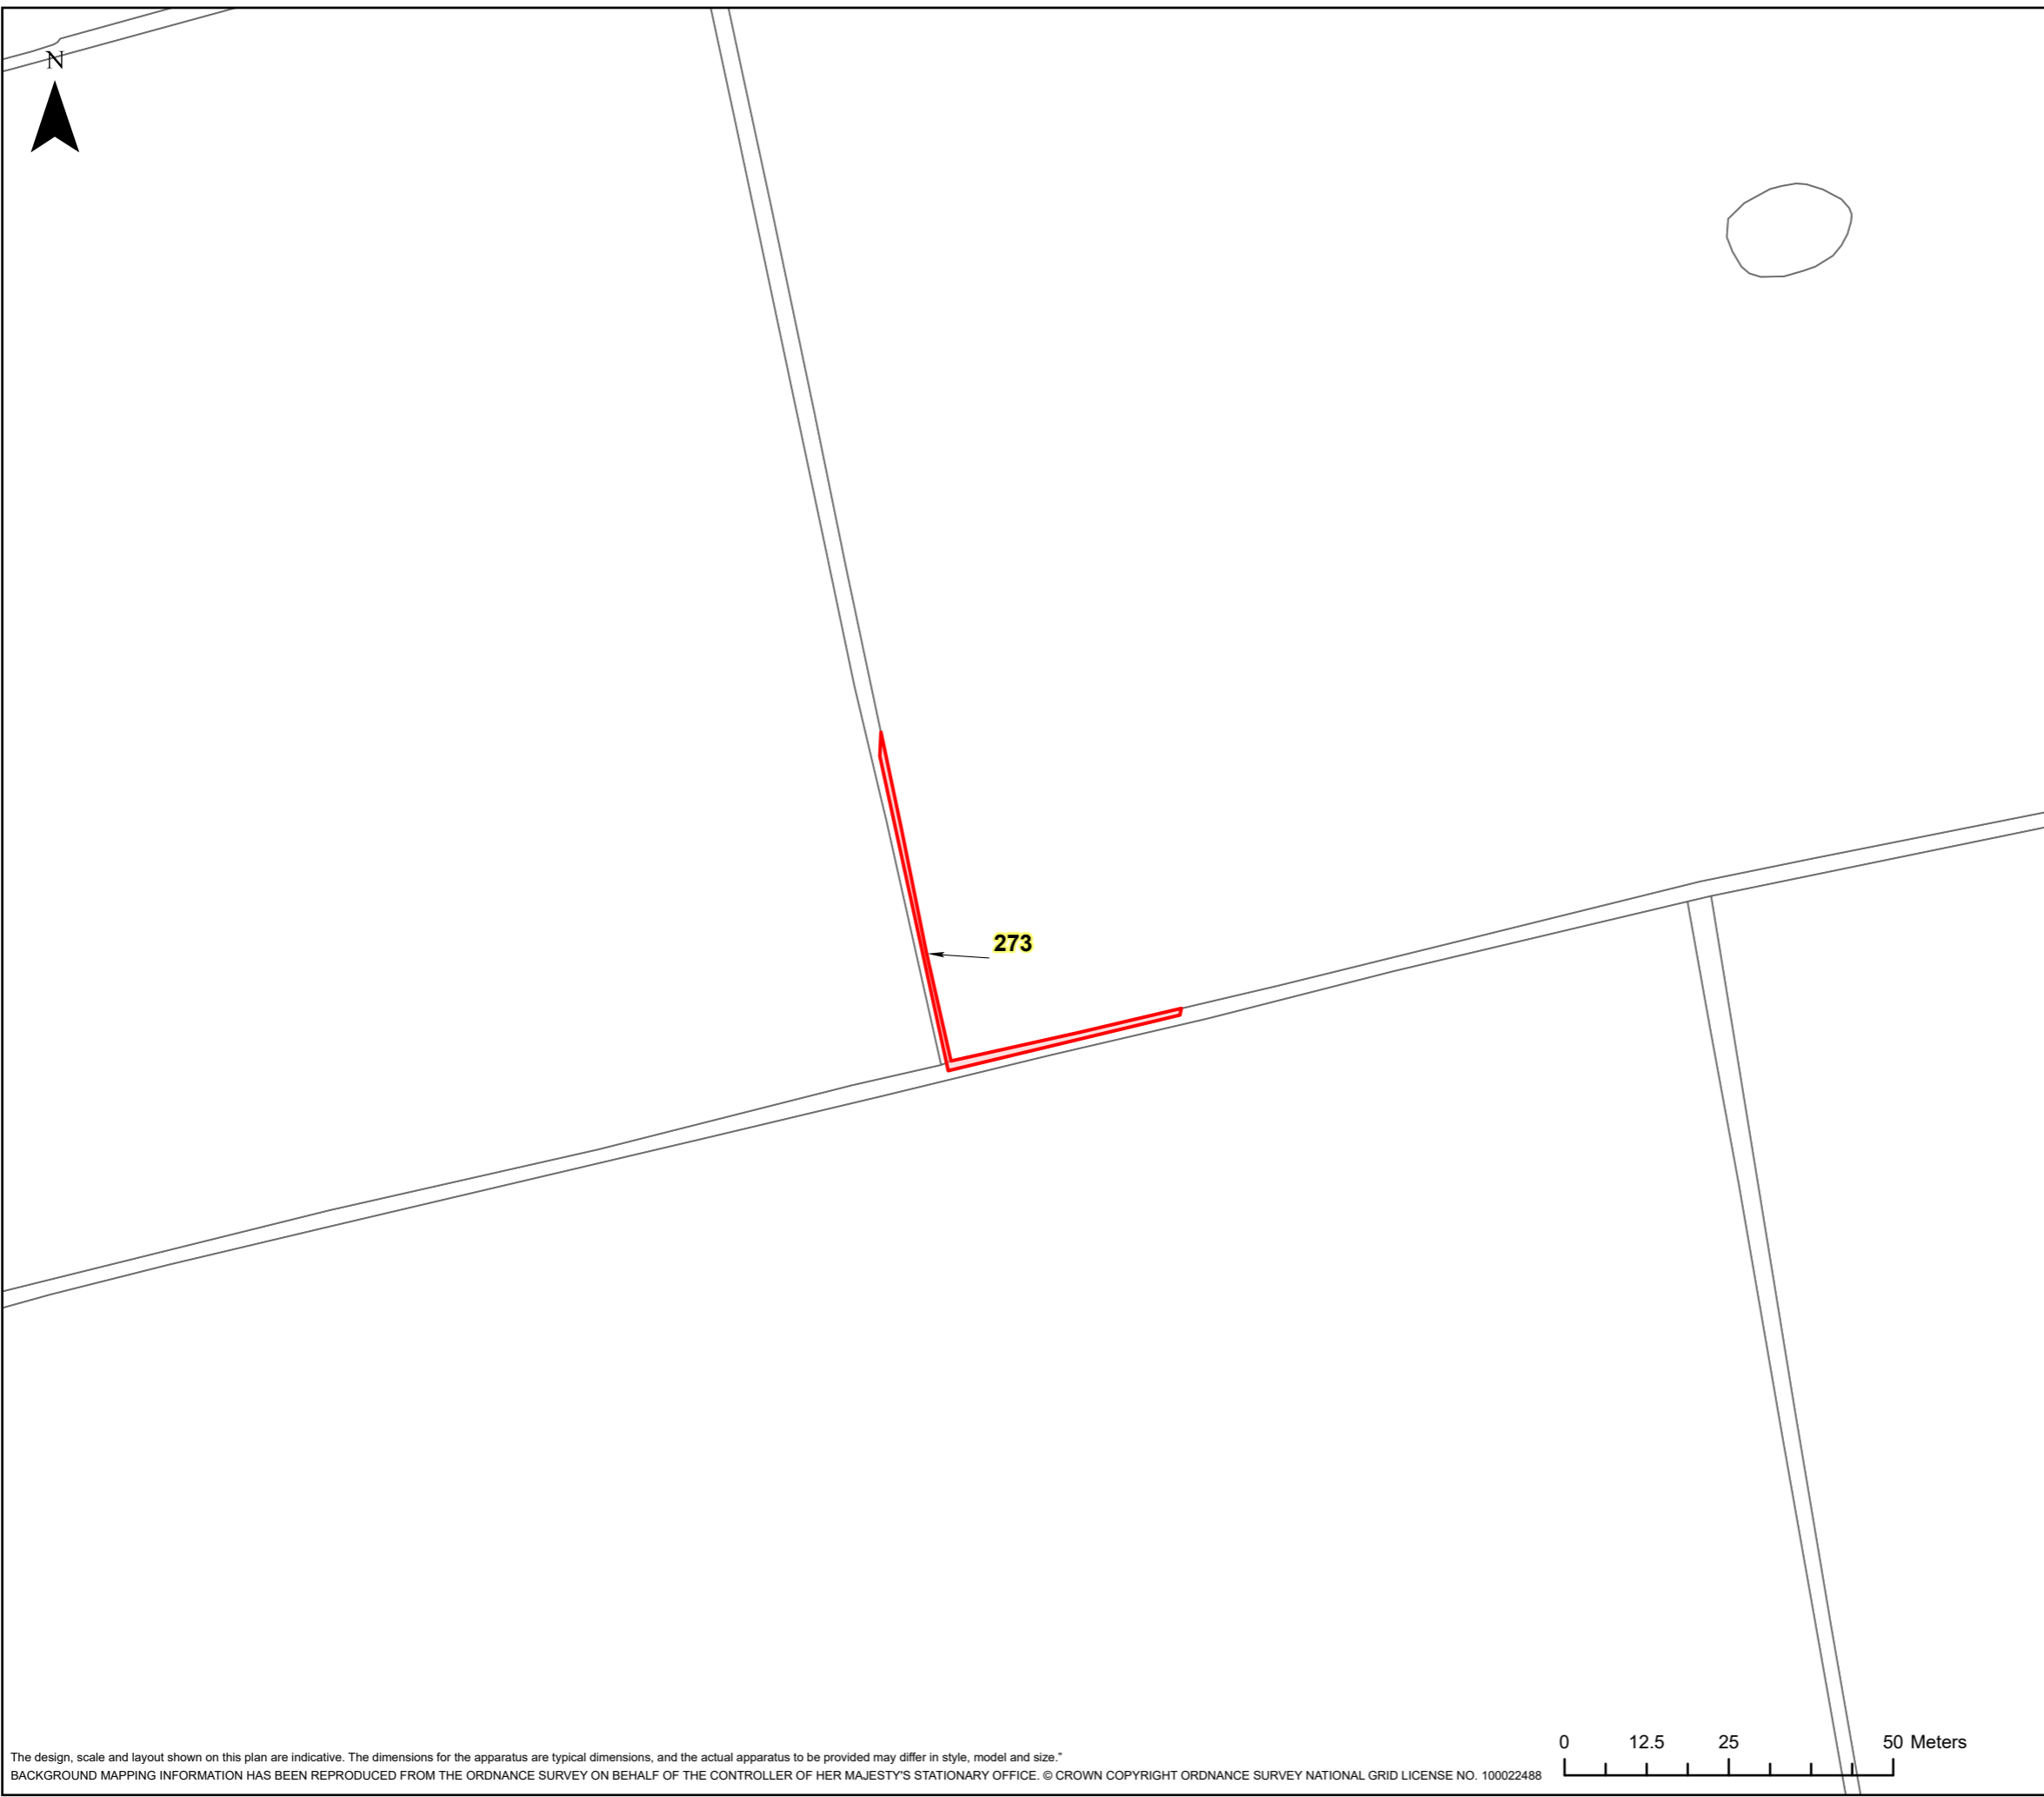



The design, scale and layout shown on this plan are indicative. The dimensions for the apparatus are typical dimensions, and the actual apparatus to be provided may differ in style, model and size.  
BACKGROUND MAPPING INFORMATION HAS BEEN REPRODUCED FROM THE ORDNANCE SURVEY ON BEHALF OF THE CONTROLLER OF HER MAJESTY'S STATIONARY OFFICE. © CROWN COPYRIGHT ORDNANCE SURVEY NATIONAL GRID LICENSE NO. 100022488



**HINKLEY C CONNECTION PROJECT**

Title  
**STAGE 7 - SECTION 3 PLOT PLAN**

Ref No: HINK-GVDS7-3-PLOT274 Plan: Plot Number 274

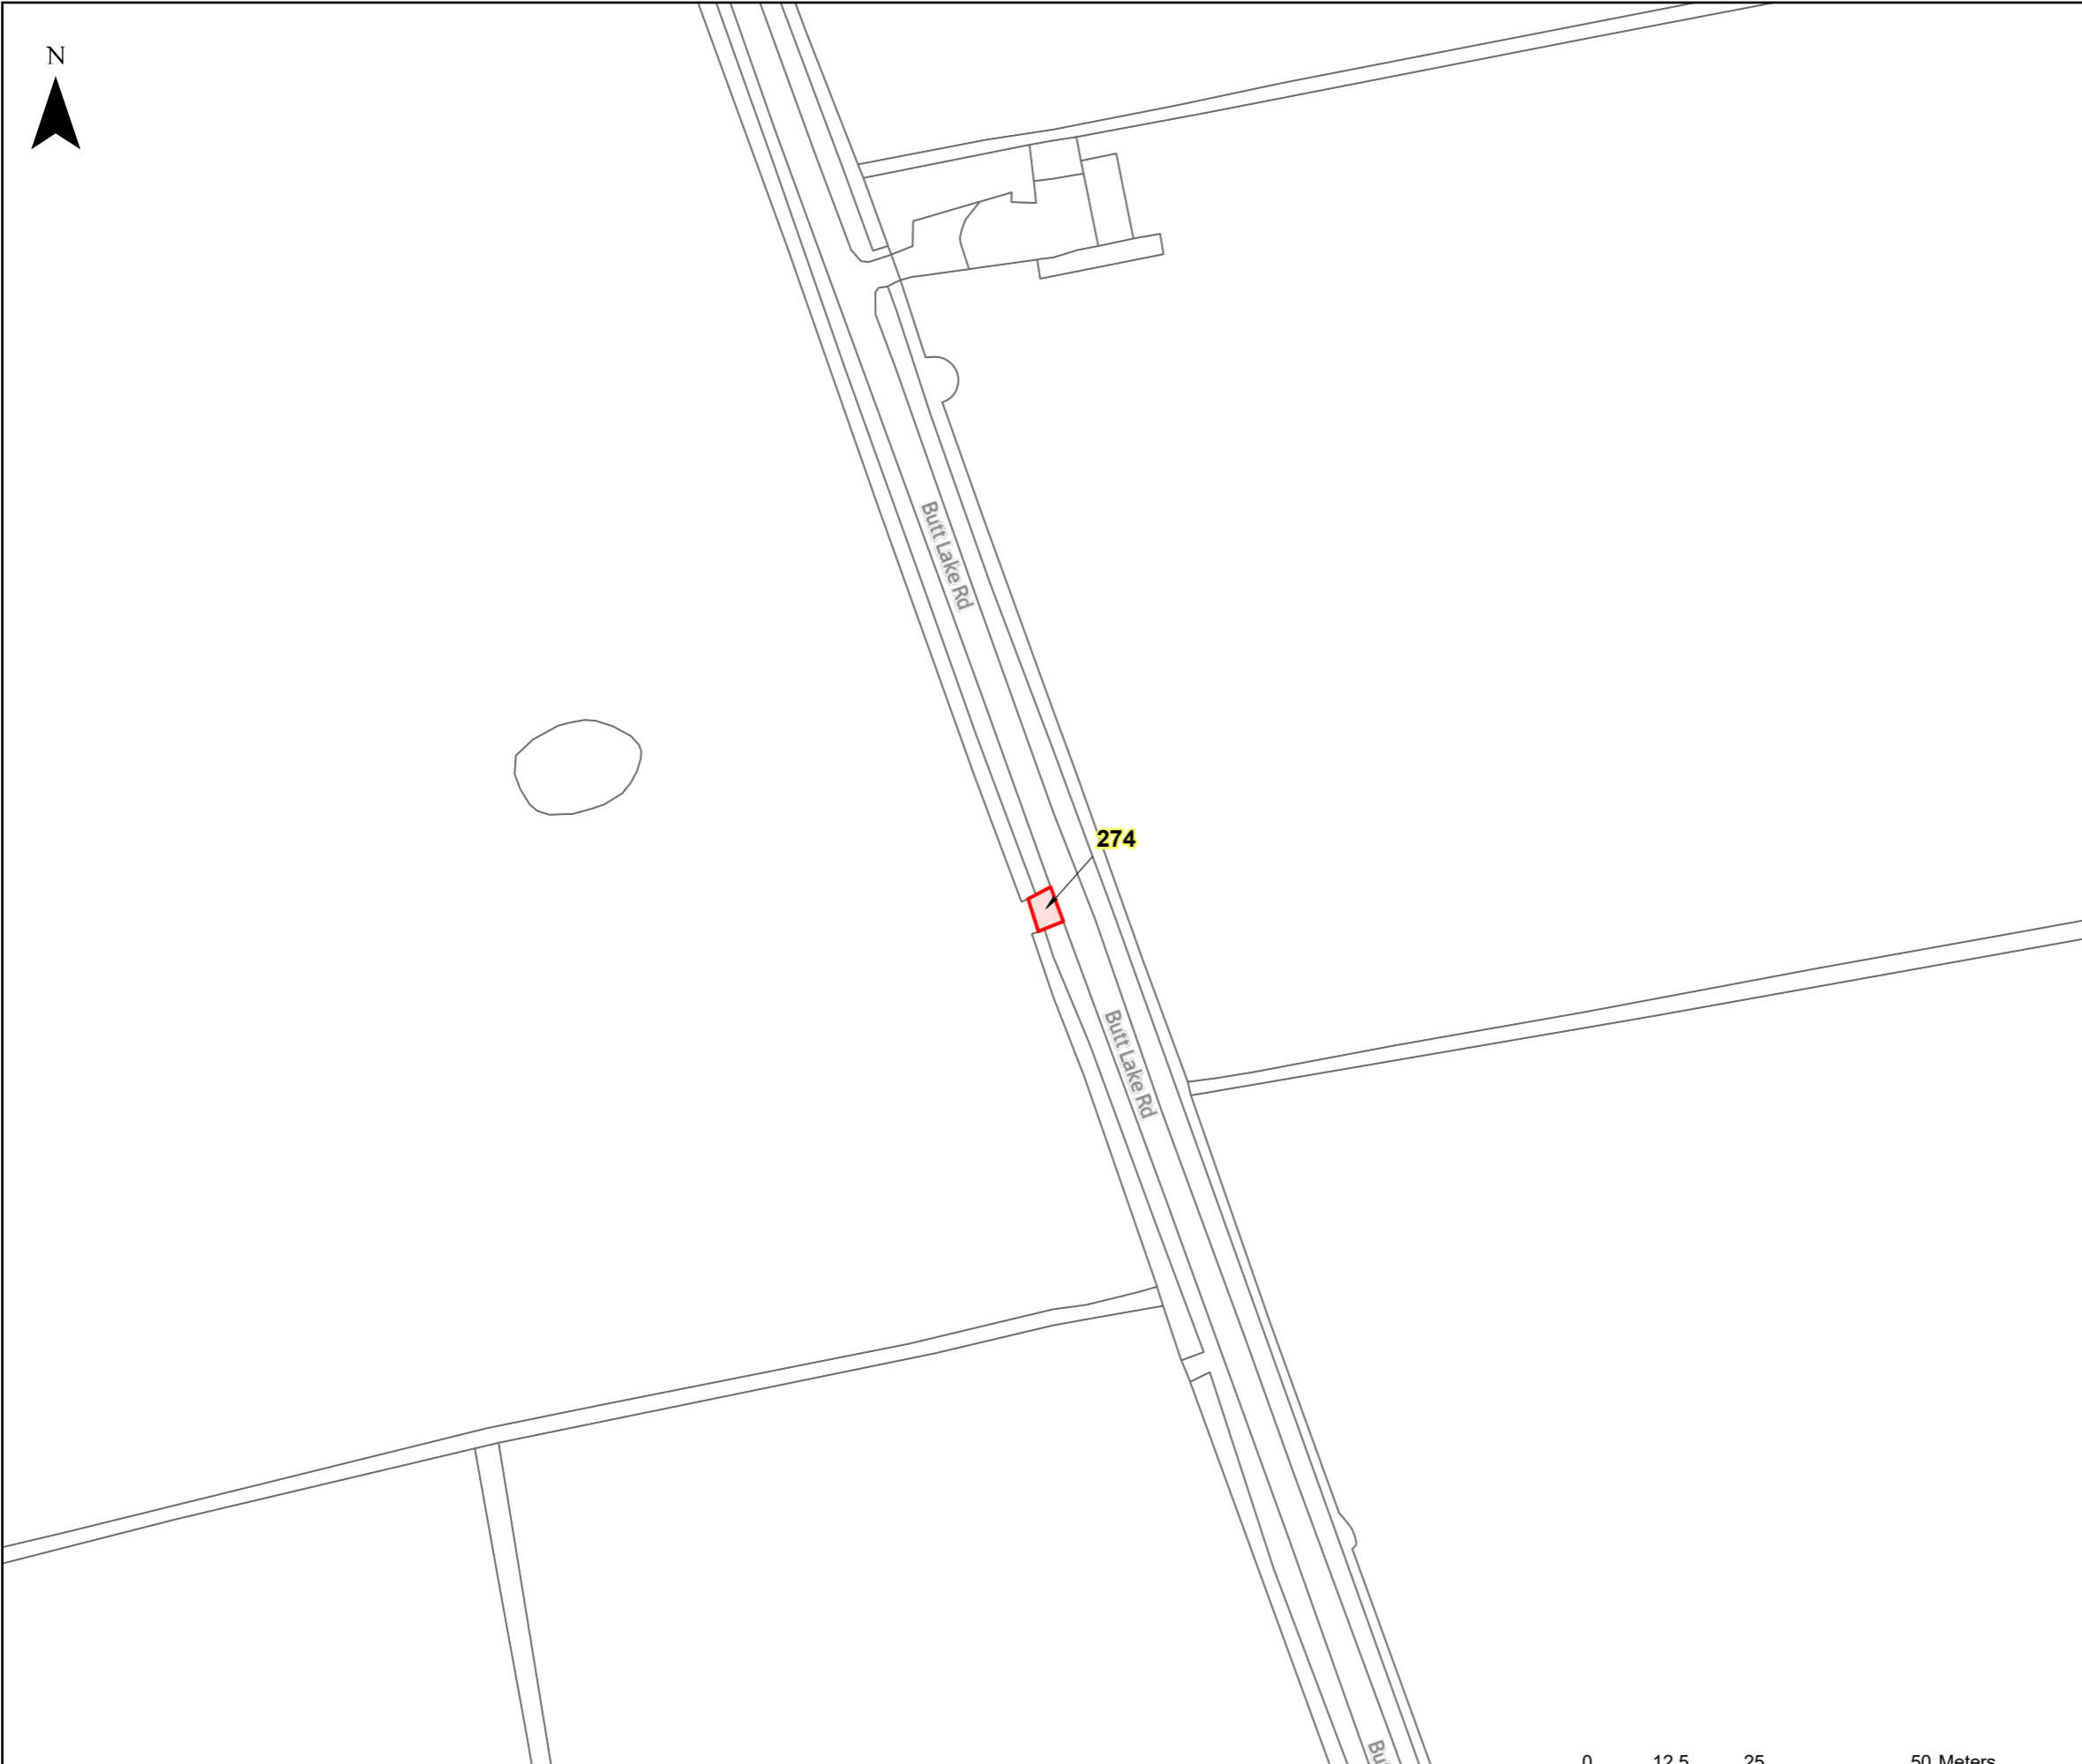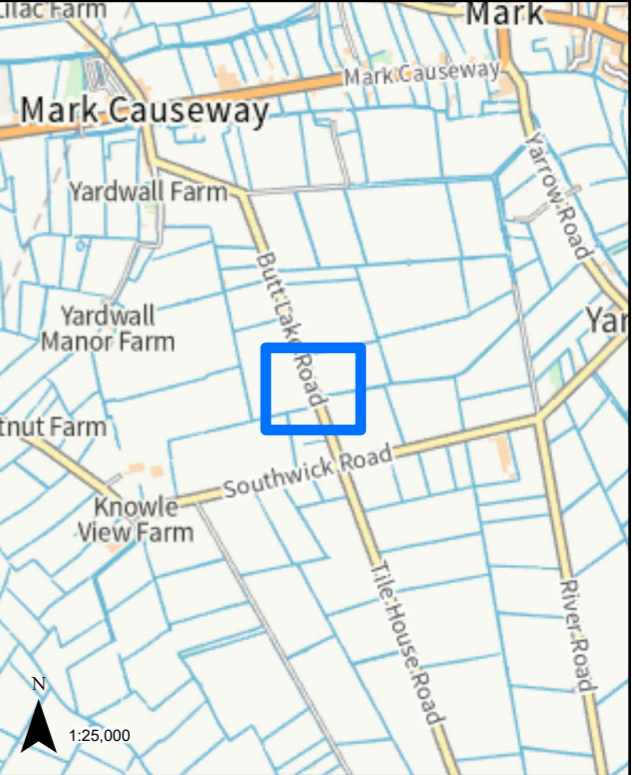

**LEGEND**

 GVD Plot

Coordinate System: British National Grid  
Projection: Transverse Mercator  
Datum: OSGB 1938  
Units: Metre  
Map Centre:  
336999E 146722N


Version:	Date:	Remarks:	Drawn:	Checked:
v1	08/02/2023	Published	RG	RS

SCALE: 1:1,000 PAPER SIZE: A3

Notes:  
This drawing is scaled at paper size A3, therefore any prints taken at different sizes will affect the accuracy of the measurement units and should not be scaled against.



The design, scale and layout shown on this plan are indicative. The dimensions for the apparatus are typical dimensions, and the actual apparatus to be provided may differ in style, model and size.  
BACKGROUND MAPPING INFORMATION HAS BEEN REPRODUCED FROM THE ORDNANCE SURVEY ON BEHALF OF THE CONTROLLER OF HER MAJESTY'S STATIONARY OFFICE. © CROWN COPYRIGHT ORDNANCE SURVEY NATIONAL GRID LICENSE NO. 100022488


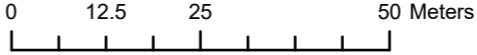




**HINKLEY C CONNECTION PROJECT**

Title  
**STAGE 7 - SECTION 3 PLOT PLAN**

Ref No: HINK-GVDS7-3-PLOT275 Plan: Plot Number 275

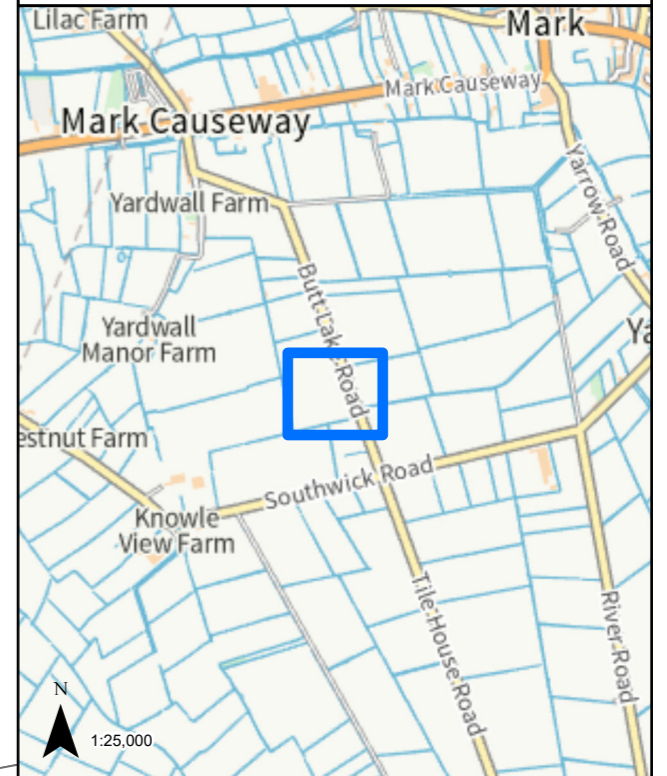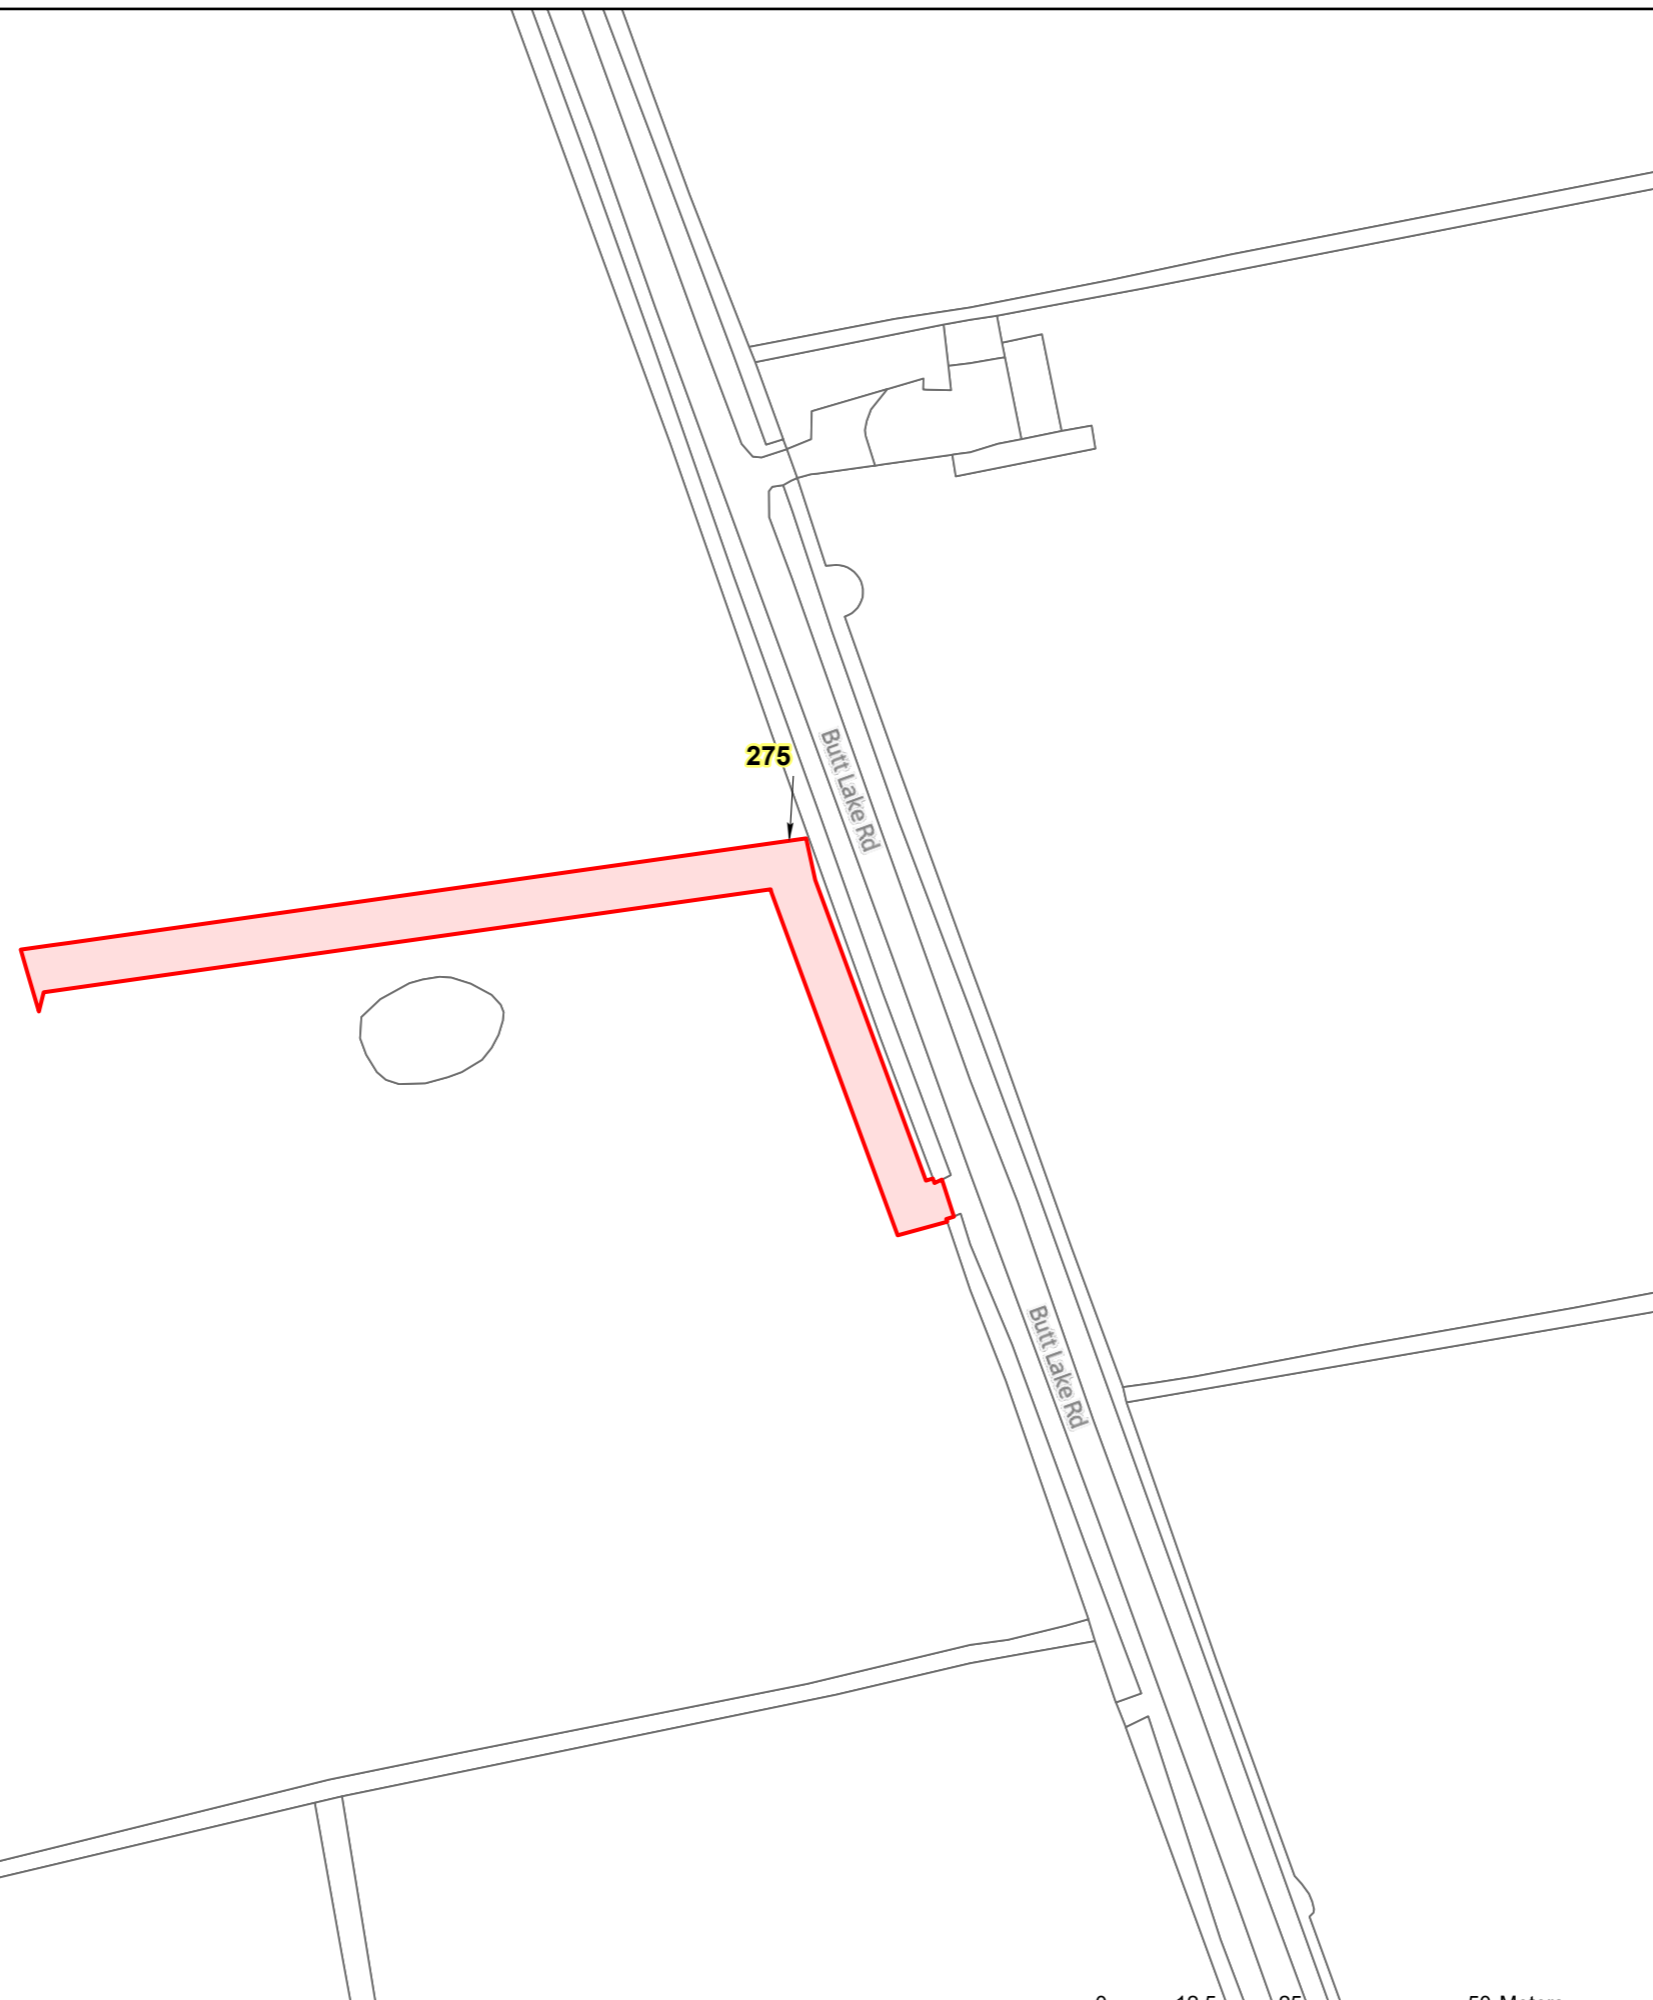

**LEGEND**


 GVD Plot

Coordinate System: British National Grid  
Projection: Transverse Mercator  
Datum: OSGB 1938  
Units: Metre  
Map Centre:  
336936E 146743N

Version:	Date:	Remarks:	Drawn:	Checked:
v1	08/02/2023	Published	RG	RS

SCALE: 1:1,000 PAPER SIZE: A3

Notes:  
This drawing is scaled at paper size A3, therefore any prints taken at different sizes will affect the accuracy of the measurement units and should not be scaled against.


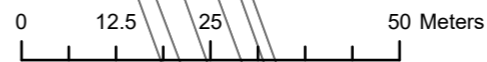


The design, scale and layout shown on this plan are indicative. The dimensions for the apparatus are typical dimensions, and the actual apparatus to be provided may differ in style, model and size.  
BACKGROUND MAPPING INFORMATION HAS BEEN REPRODUCED FROM THE ORDNANCE SURVEY ON BEHALF OF THE CONTROLLER OF HER MAJESTY'S STATIONARY OFFICE. © CROWN COPYRIGHT ORDNANCE SURVEY NATIONAL GRID LICENSE NO. 100022488

HINKLEY C CONNECTION PROJECT

Title  
**STAGE 7 - SECTION 3 PLOT PLAN**

Ref No: HINK-GVDS7-3-PLOT276 Plan: Plot Number 276

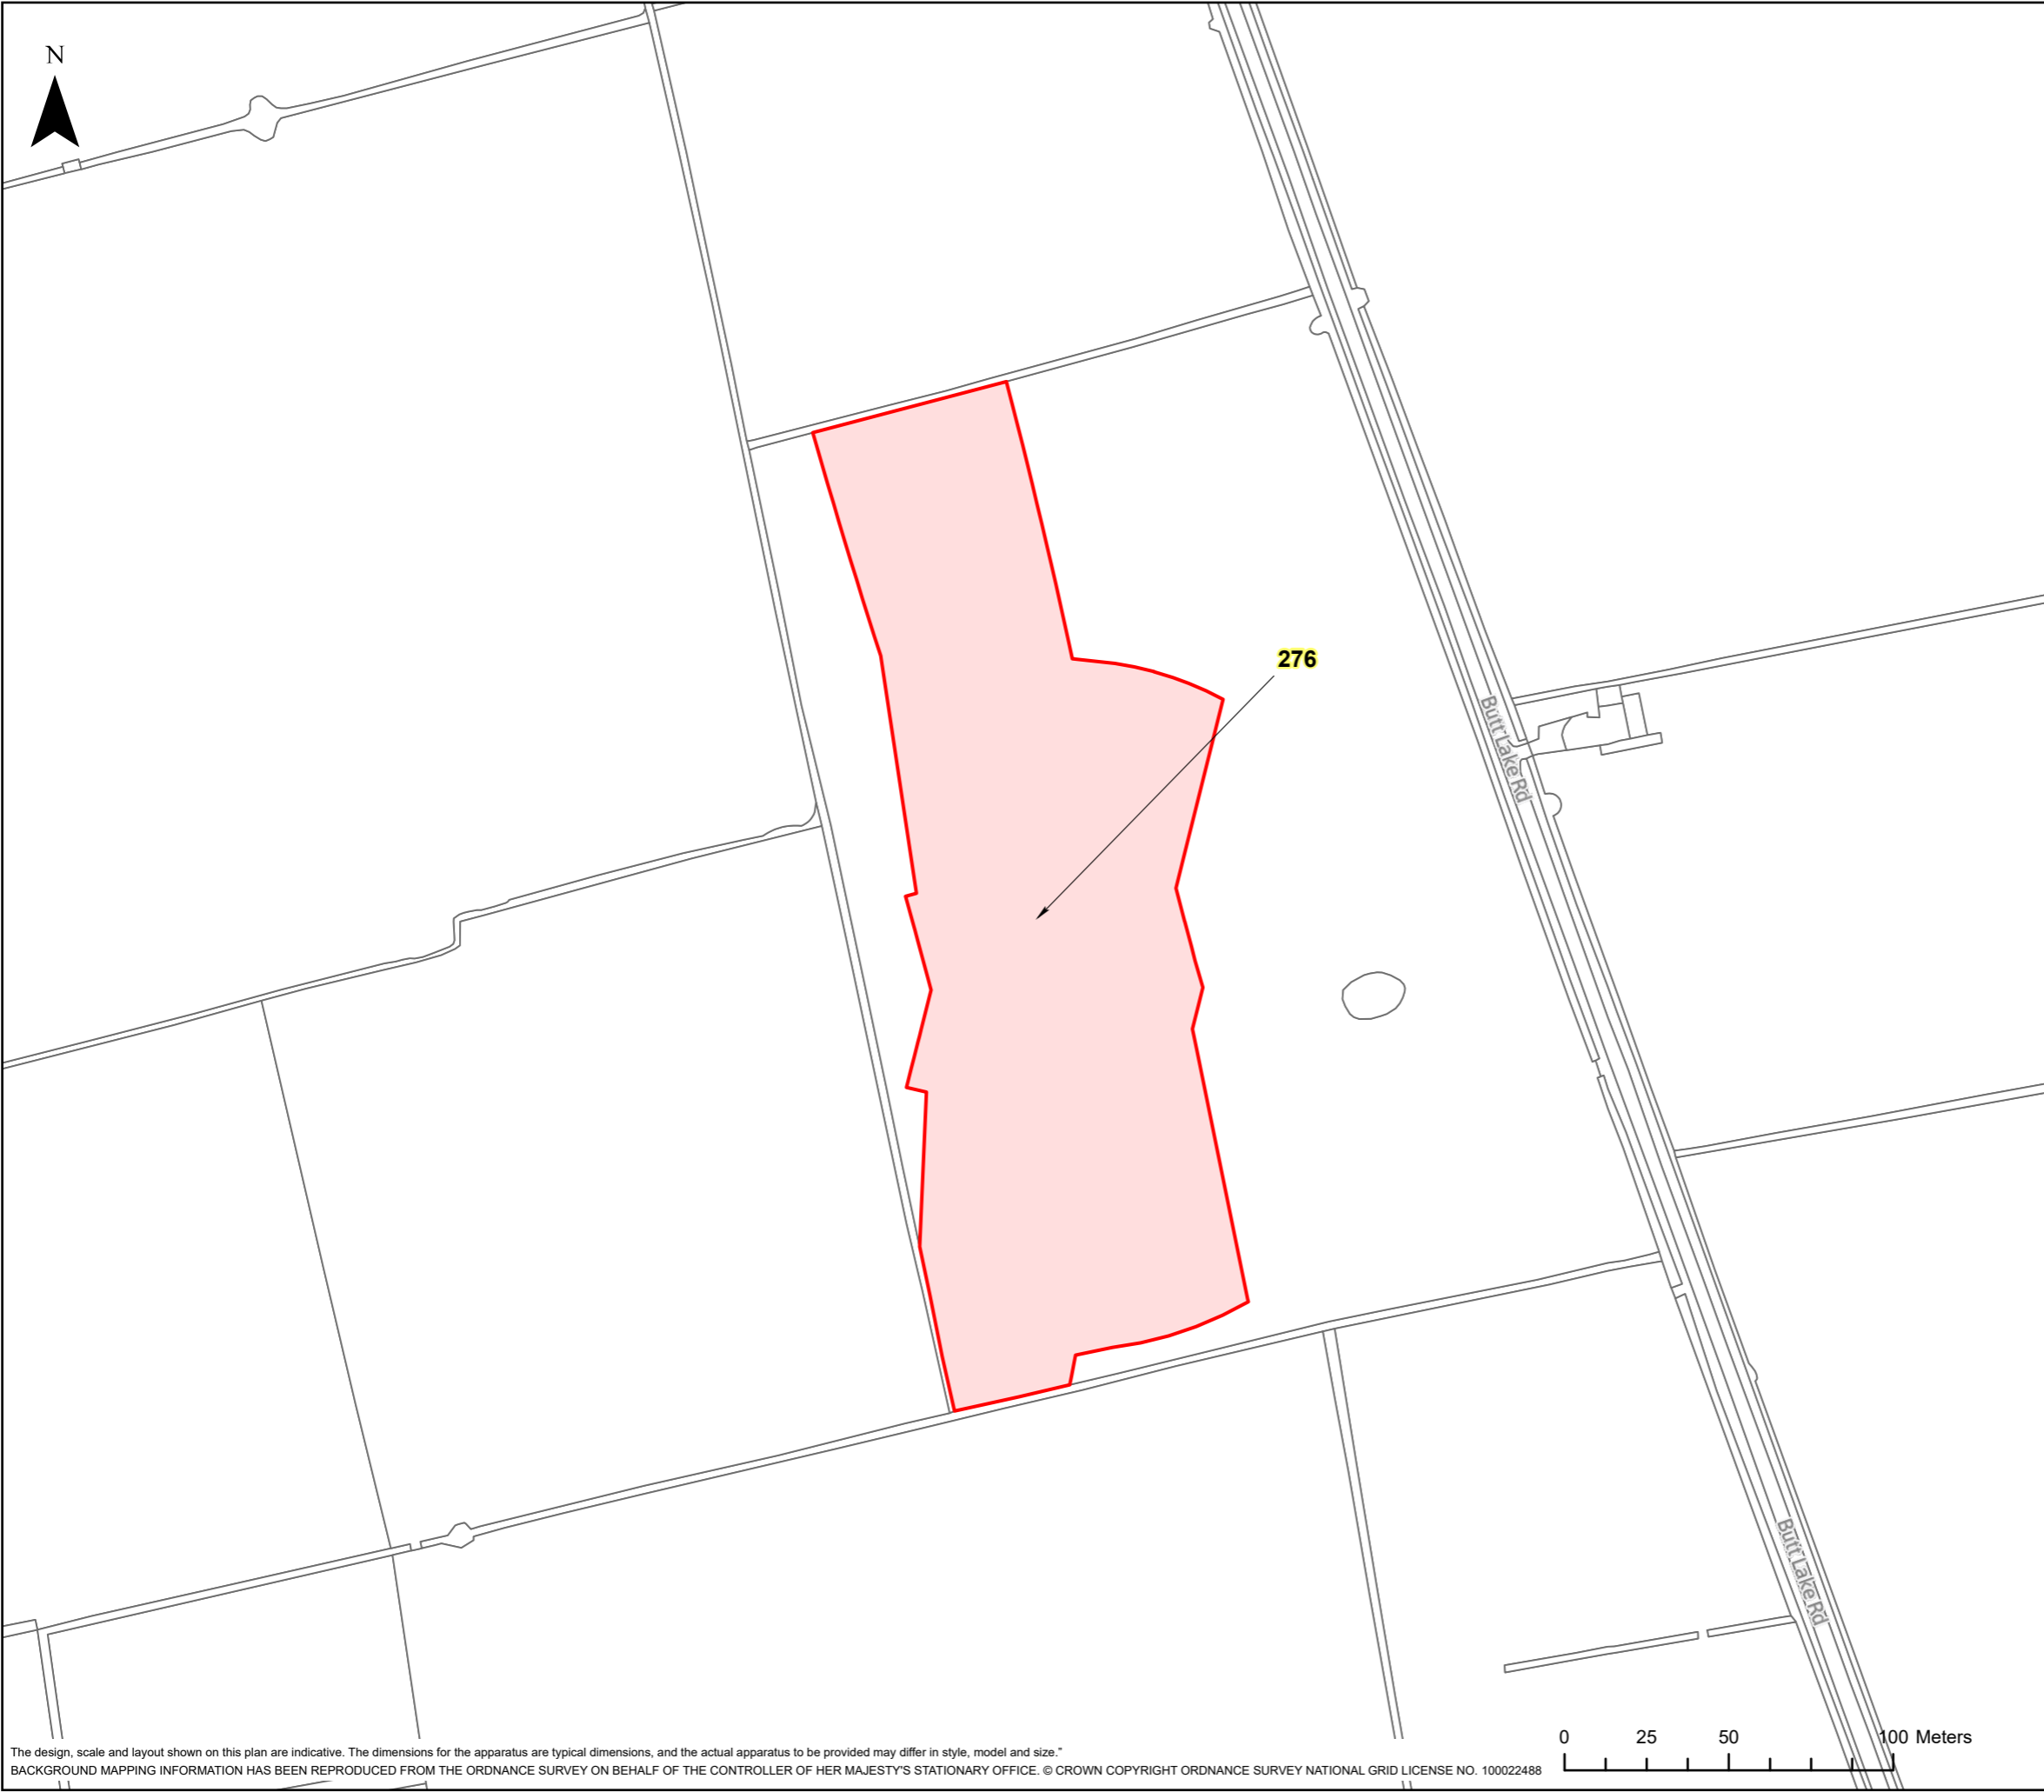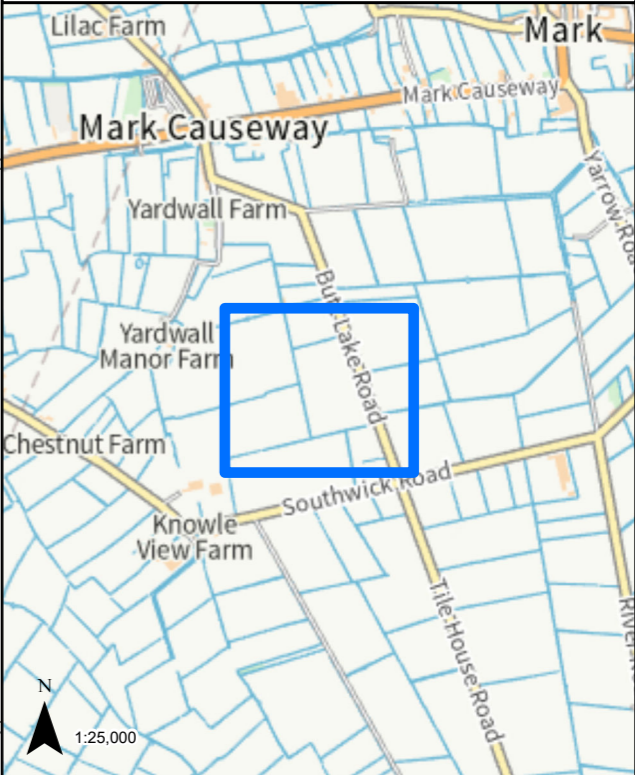

LEGEND

 GVD Plot

Coordinate System: British National Grid  
Projection: Transverse Mercator  
Datum: OSGB 1938  
Units: Metre  
Map Centre:  
336824E 146774N

Version:	Date:	Remarks:	Drawn:	Checked:
v1	08/02/2023	Published	RG	RS

SCALE: 1:2,000 PAPER SIZE: A3

Notes:  
This drawing is scaled at paper size A3, therefore any prints taken at different sizes will affect the accuracy of the measurement units and should not be scaled against.




The design, scale and layout shown on this plan are indicative. The dimensions for the apparatus are typical dimensions, and the actual apparatus to be provided may differ in style, model and size.  
BACKGROUND MAPPING INFORMATION HAS BEEN REPRODUCED FROM THE ORDNANCE SURVEY ON BEHALF OF THE CONTROLLER OF HER MAJESTY'S STATIONARY OFFICE. © CROWN COPYRIGHT ORDNANCE SURVEY NATIONAL GRID LICENSE NO. 100022488



**HINKLEY C CONNECTION PROJECT**

Title  
**STAGE 7 - SECTION 3 PLOT PLAN**

Ref No: HINK-GVDS7-3-PLOT277 Plan: Plot Number 277

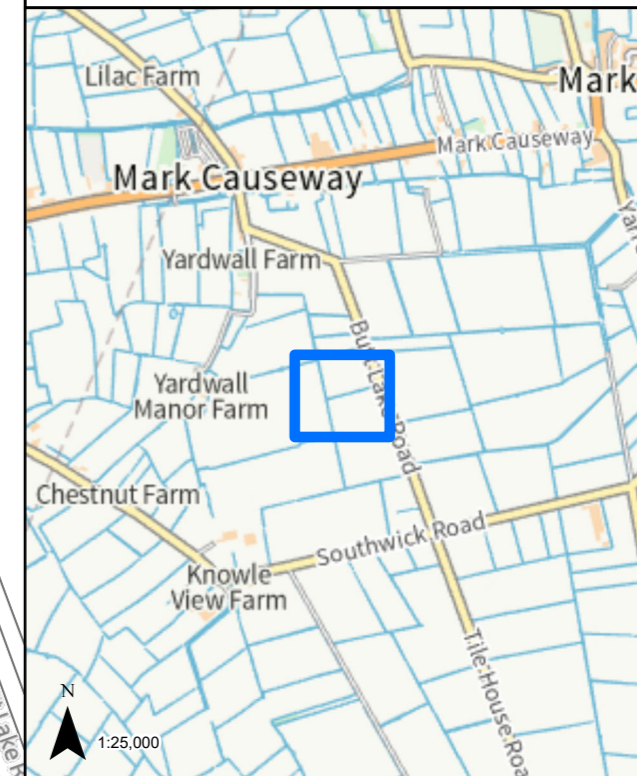

277

LEGEND


 GVD Plot

Coordinate System: British National Grid  
Projection: Transverse Mercator  
Datum: OSGB 1938  
Units: Metre  
Map Centre:  
336787E 146923N

Version:	Date:	Remarks:	Drawn:	Checked:
v1	08/02/2023	Published	RG	RS

SCALE: 1:1,000 PAPER SIZE: A3



Notes:  
This drawing is scaled at paper size A3, therefore any prints taken at different sizes will affect the accuracy of the measurement units and should not be scaled against.

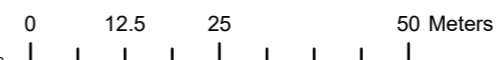

HINKLEY C CONNECTION PROJECT

Title  
**STAGE 7 - SECTION 3 PLOT PLAN**

Ref No: HINK-GVDS7-3-PLOT278 Plan: Plot Number 278

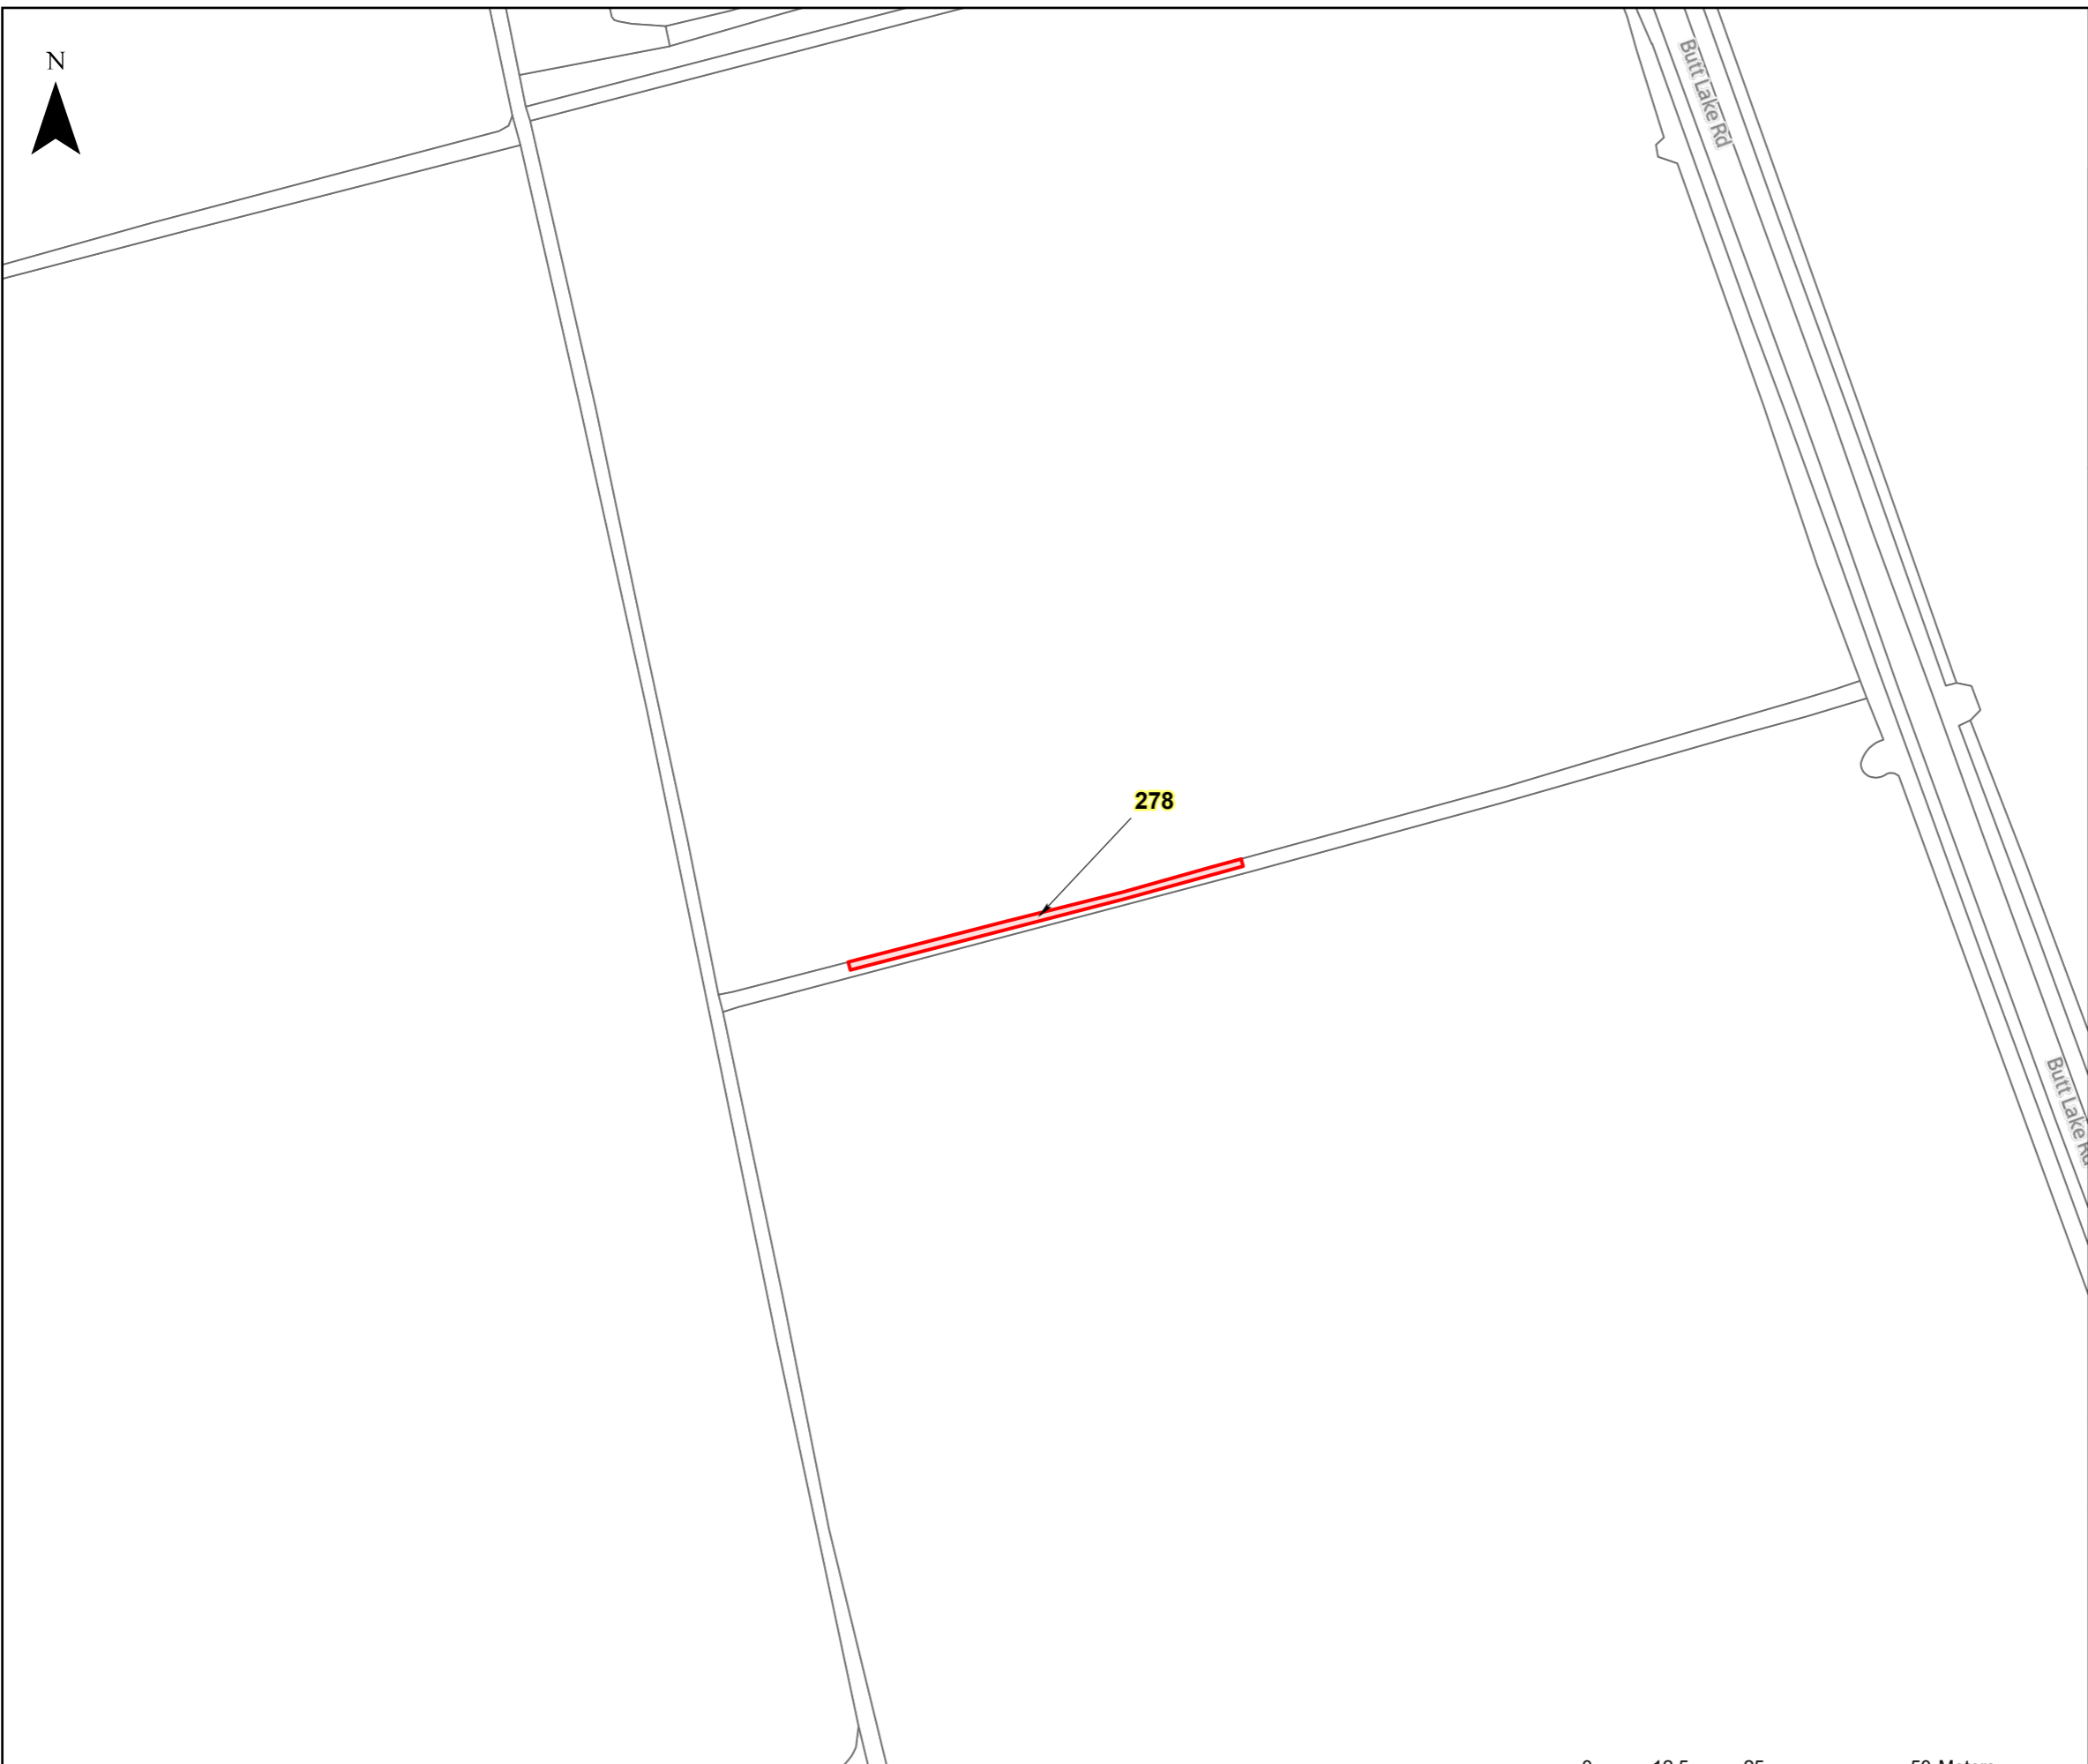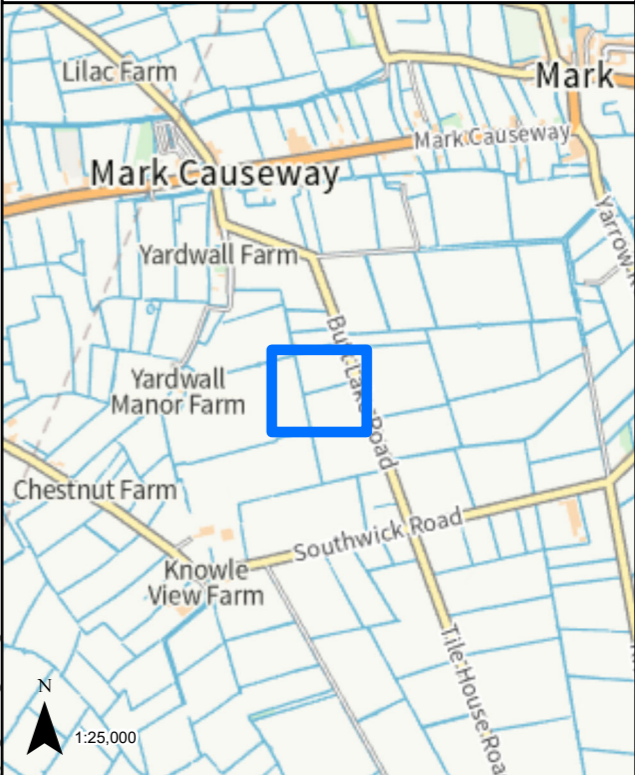

LEGEND

 GVD Plot

Coordinate System: British National Grid  
Projection: Transverse Mercator  
Datum: OSGB 1938  
Units: Metre  
Map Centre:  
336787E 146924N


Version:	Date:	Remarks:	Drawn:	Checked:
v1	08/02/2023	Published	RG	RS

SCALE: 1:1,000 PAPER SIZE: A3

Notes:  
This drawing is scaled at paper size A3, therefore any prints taken at different sizes will affect the accuracy of the measurement units and should not be scaled against.



The design, scale and layout shown on this plan are indicative. The dimensions for the apparatus are typical dimensions, and the actual apparatus to be provided may differ in style, model and size.  
BACKGROUND MAPPING INFORMATION HAS BEEN REPRODUCED FROM THE ORDNANCE SURVEY ON BEHALF OF THE CONTROLLER OF HER MAJESTY'S STATIONARY OFFICE. © CROWN COPYRIGHT ORDNANCE SURVEY NATIONAL GRID LICENSE NO. 100022488

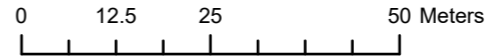




**HINKLEY C CONNECTION PROJECT**

Title  
**STAGE 7 - SECTION 3 PLOT PLAN**

Ref No: HINK-GVDS7-3-PLOT279 Plan: Plot Number 279

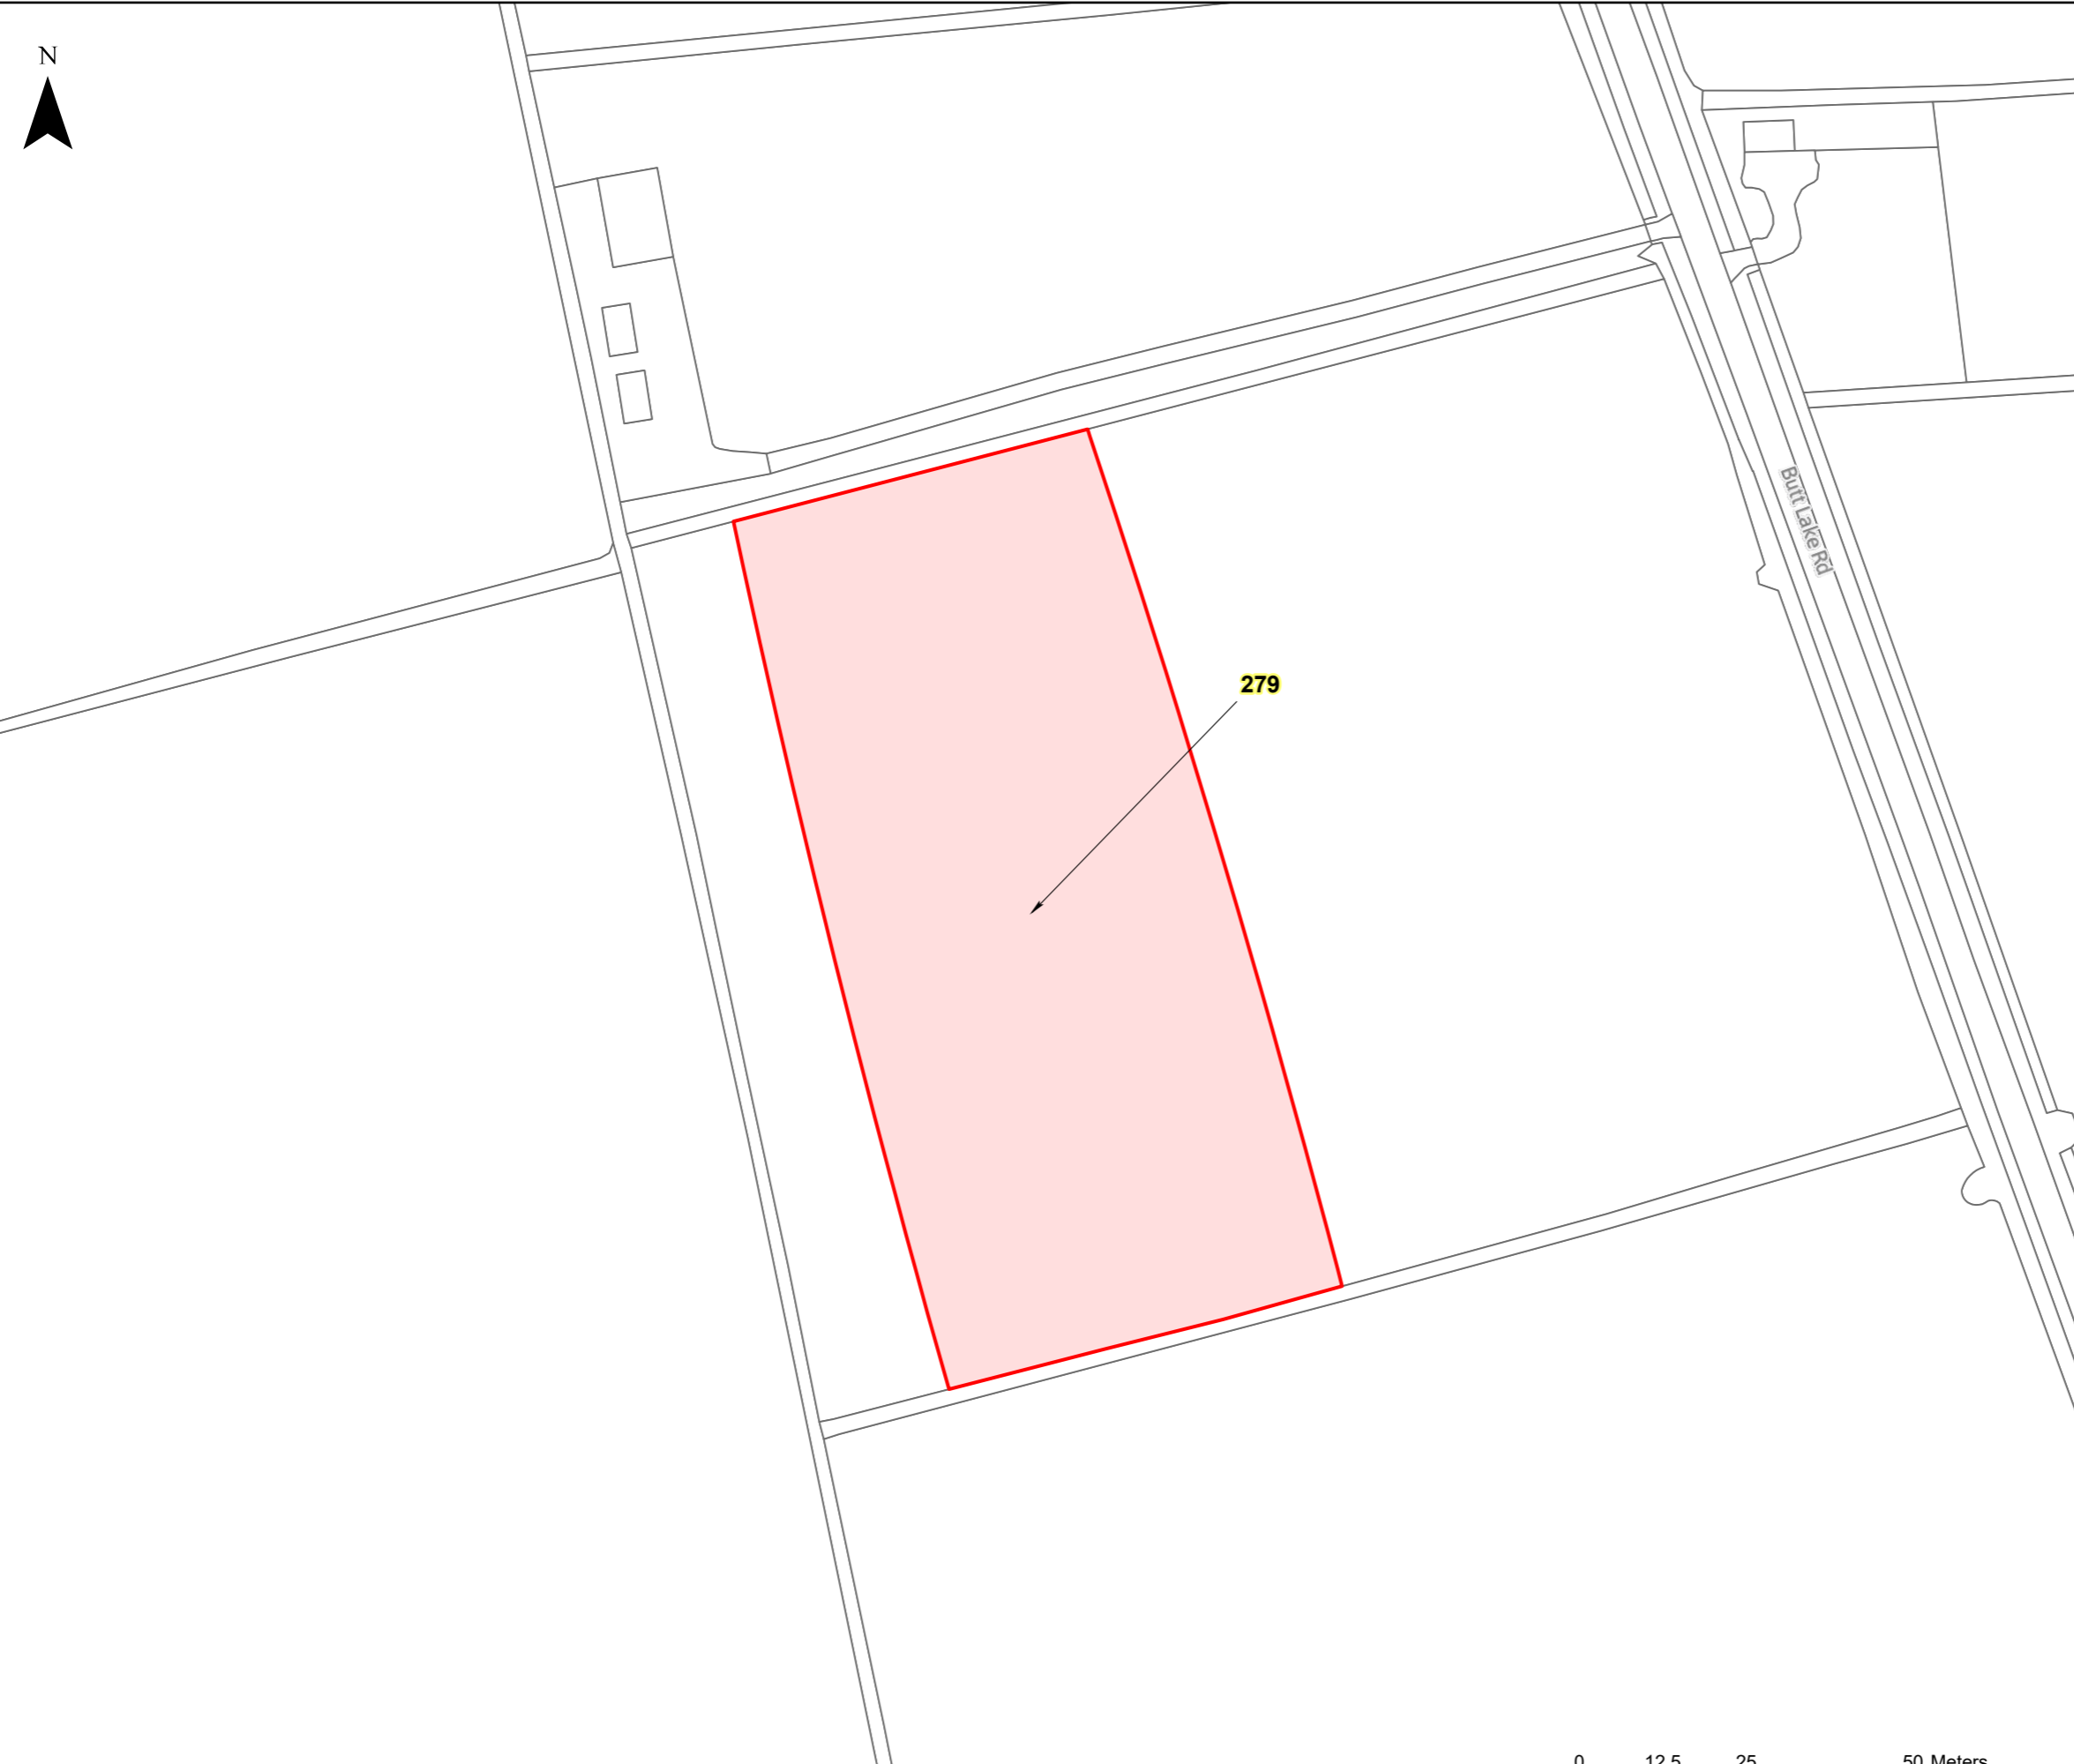

**LEGEND**


 GVD Plot

Coordinate System: British National Grid  
Projection: Transverse Mercator  
Datum: OSGB 1938  
Units: Metre  
Map Centre:  
336771E 146989N

Version:	Date:	Remarks:	Drawn:	Checked:
v1	08/02/2023	Published	RG	RS

SCALE: 1:1,000 PAPER SIZE: A3

Notes:  
This drawing is scaled at paper size A3, therefore any prints taken at different sizes will affect the accuracy of the measurement units and should not be scaled against.

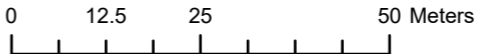







**HINKLEY C CONNECTION PROJECT**

Title  
**STAGE 7 - SECTION 3 PLOT PLAN**

Ref No: HINK-GVDS7-3-PLOT280 Plan: Plot Number 280

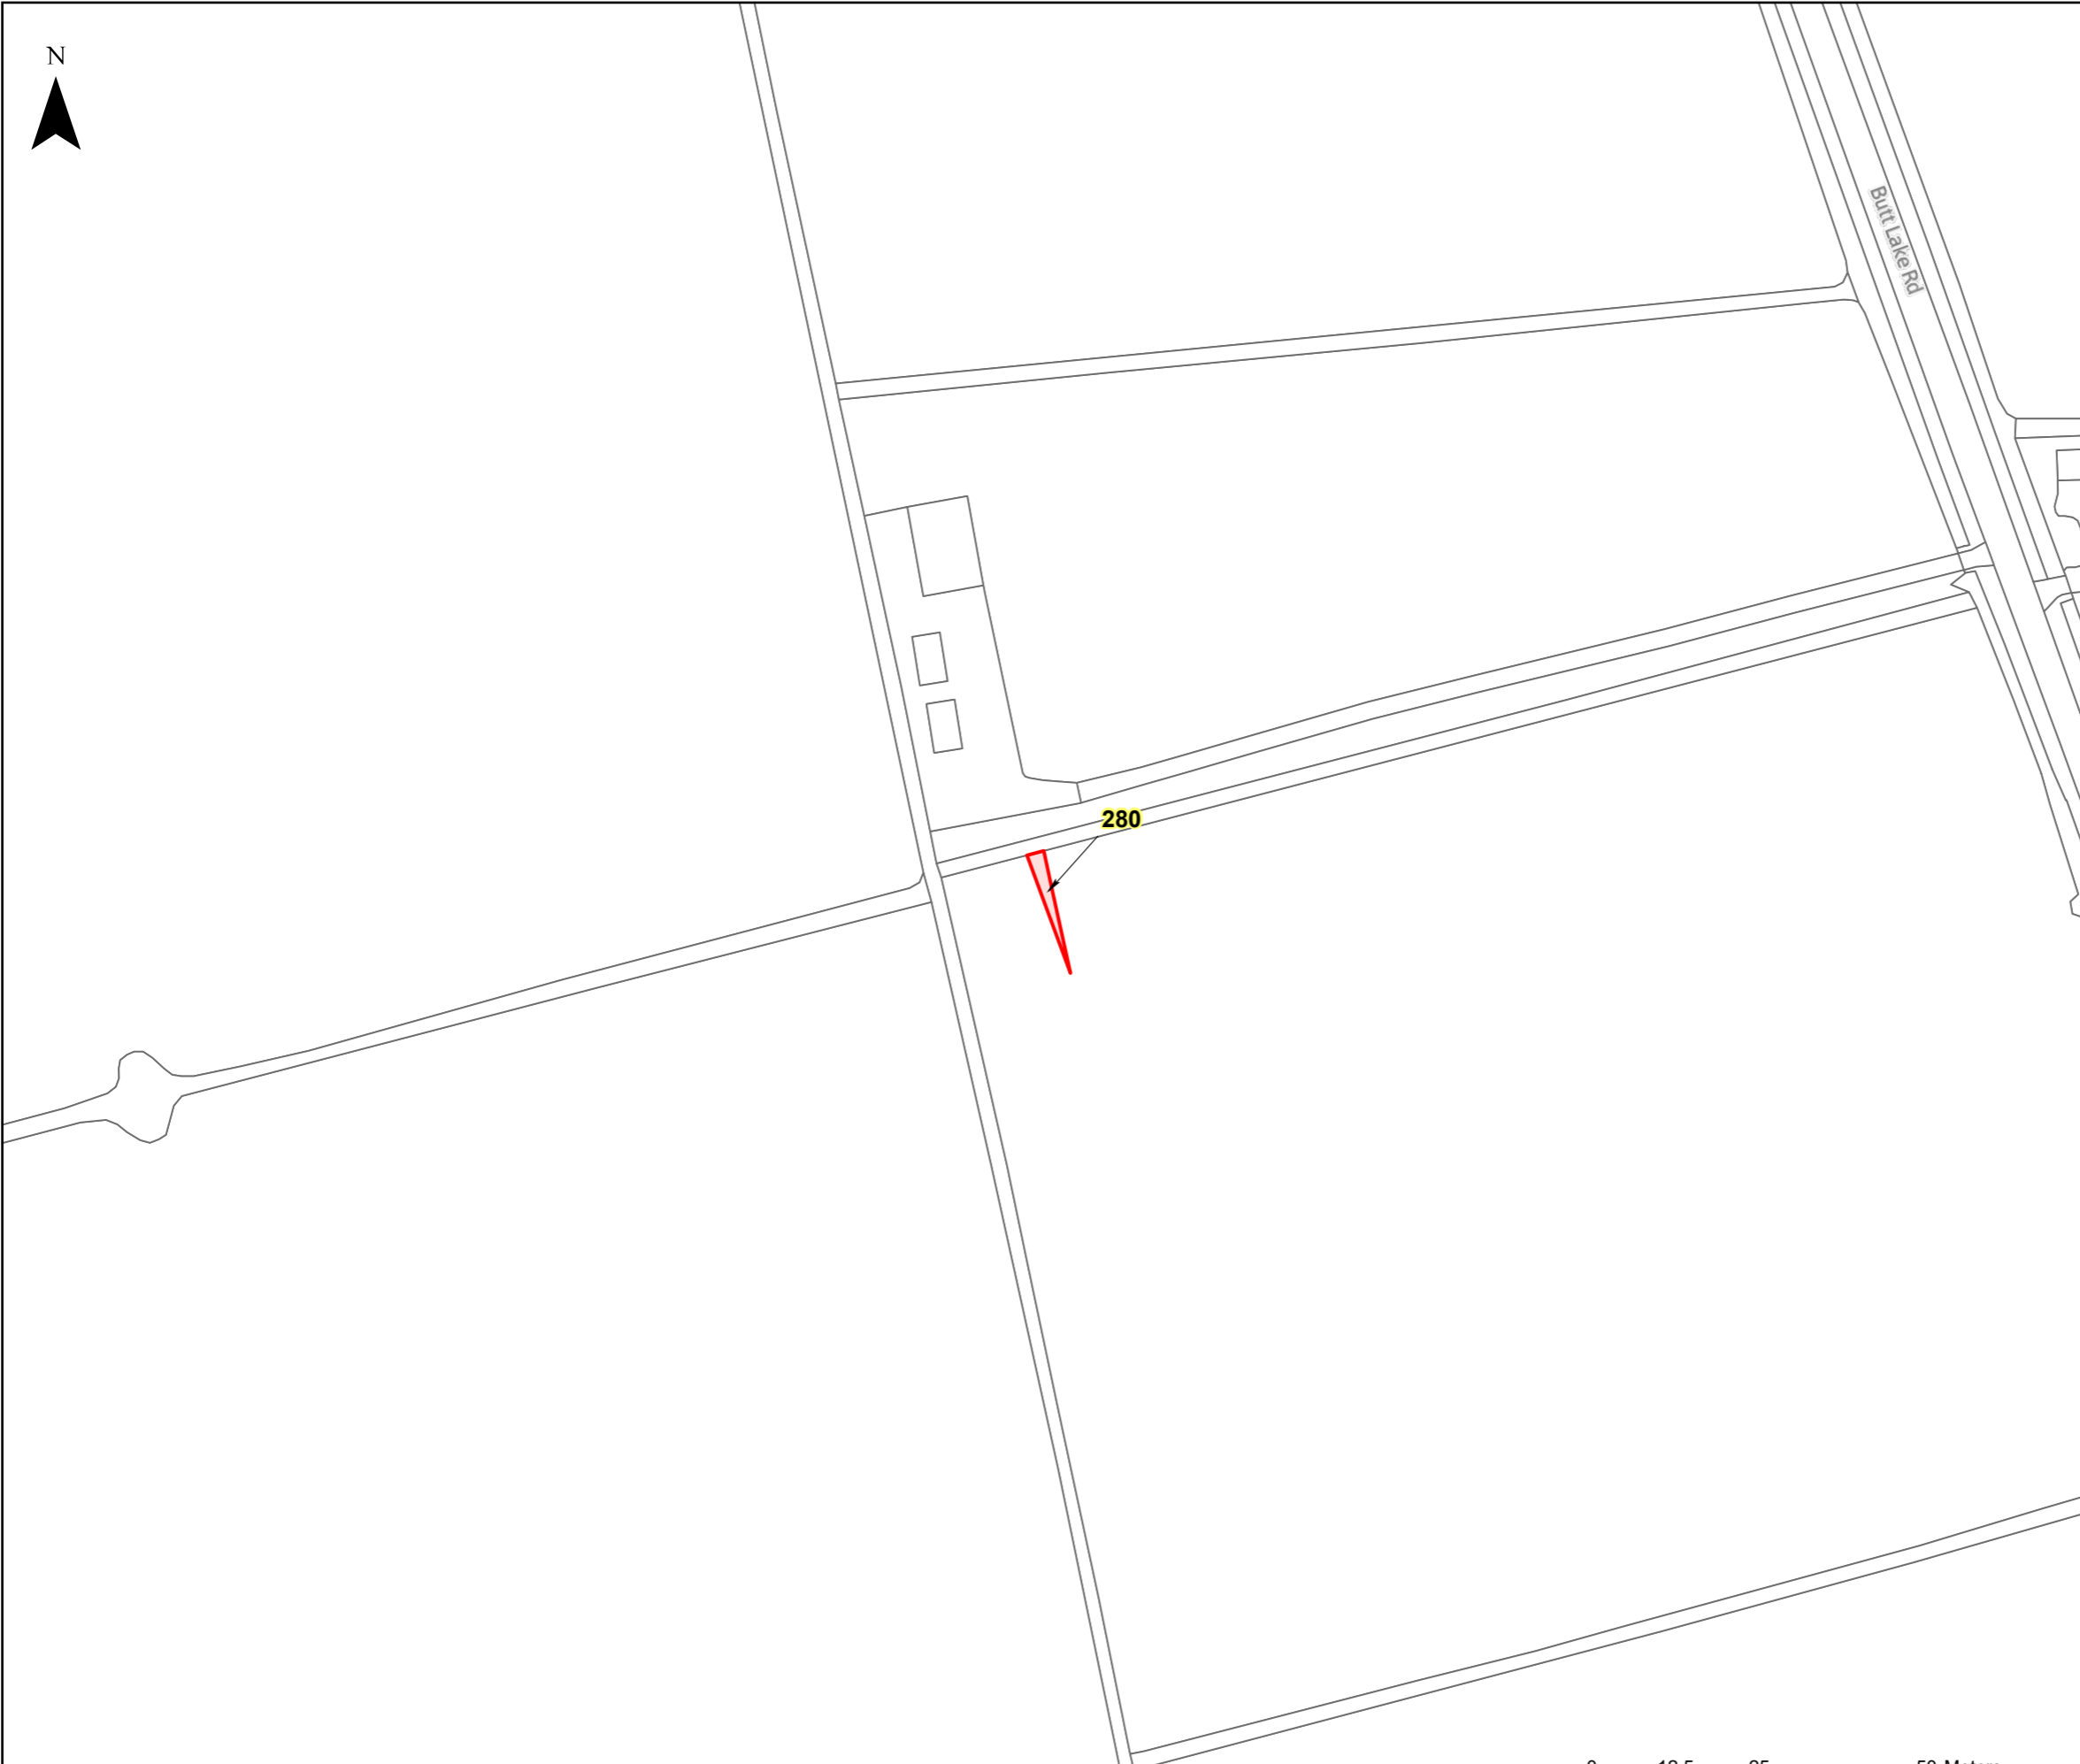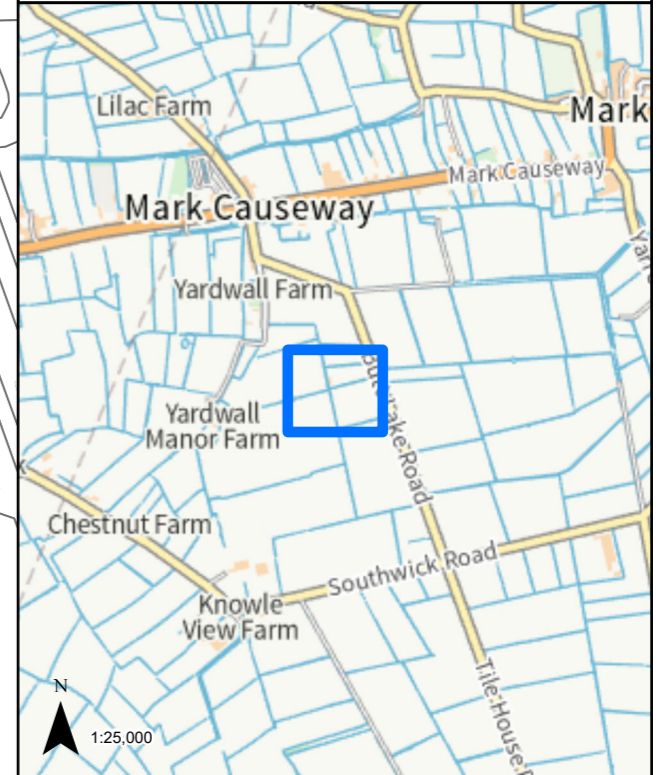

**LEGEND**

 GVD Plot

Coordinate System: British National Grid  
Projection: Transverse Mercator  
Datum: OSGB 1938  
Units: Metre

Map Centre:  
336726E 147038N


Version:	Date:	Remarks:	Drawn:	Checked:
v1	08/02/2023	Published	RG	RS

SCALE: 1:1,000 PAPER SIZE: A3

Notes:  
This drawing is scaled at paper size A3, therefore any prints taken at different sizes will affect the accuracy of the measurement units and should not be scaled against.




The design, scale and layout shown on this plan are indicative. The dimensions for the apparatus are typical dimensions, and the actual apparatus to be provided may differ in style, model and size.  
BACKGROUND MAPPING INFORMATION HAS BEEN REPRODUCED FROM THE ORDNANCE SURVEY ON BEHALF OF THE CONTROLLER OF HER MAJESTY'S STATIONARY OFFICE. © CROWN COPYRIGHT ORDNANCE SURVEY NATIONAL GRID LICENSE NO. 100022488

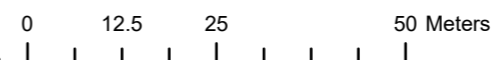

HINKLEY C CONNECTION PROJECT

Title  
**STAGE 7 - SECTION 3 PLOT PLAN**

Ref No: HINK-GVDS7-3-PLOT281 Plan: Plot Number 281

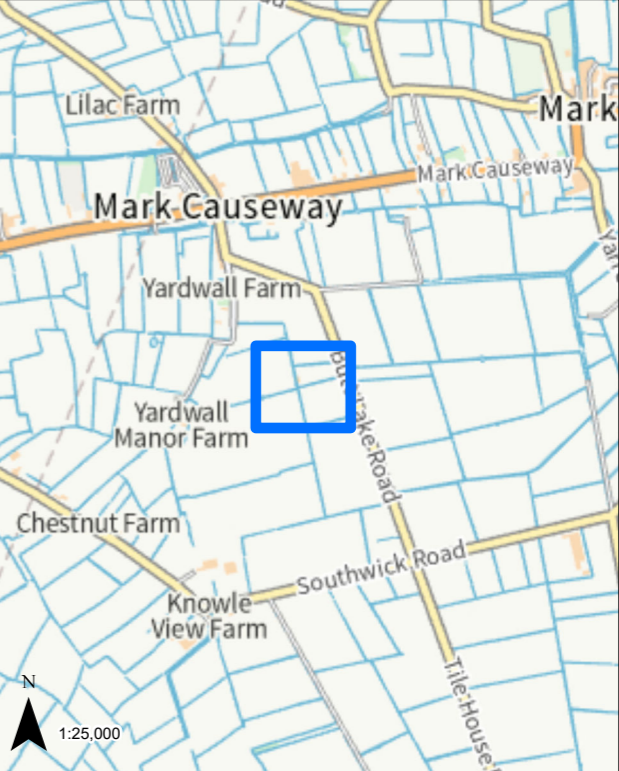

LEGEND



 GVD Plot

Coordinate System: British National Grid  
Projection: Transverse Mercator  
Datum: OSGB 1938  
Units: Metre  
Map Centre:  
336724E 147047N

Version:	Date:	Remarks:	Drawn:	Checked:
v1	08/02/2023	Published	RG	RS

SCALE: 1:1,000 PAPER SIZE: A3

Notes:  
This drawing is scaled at paper size A3, therefore any prints taken at different sizes will affect the accuracy of the measurement units and should not be scaled against.

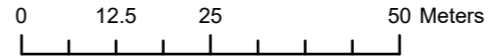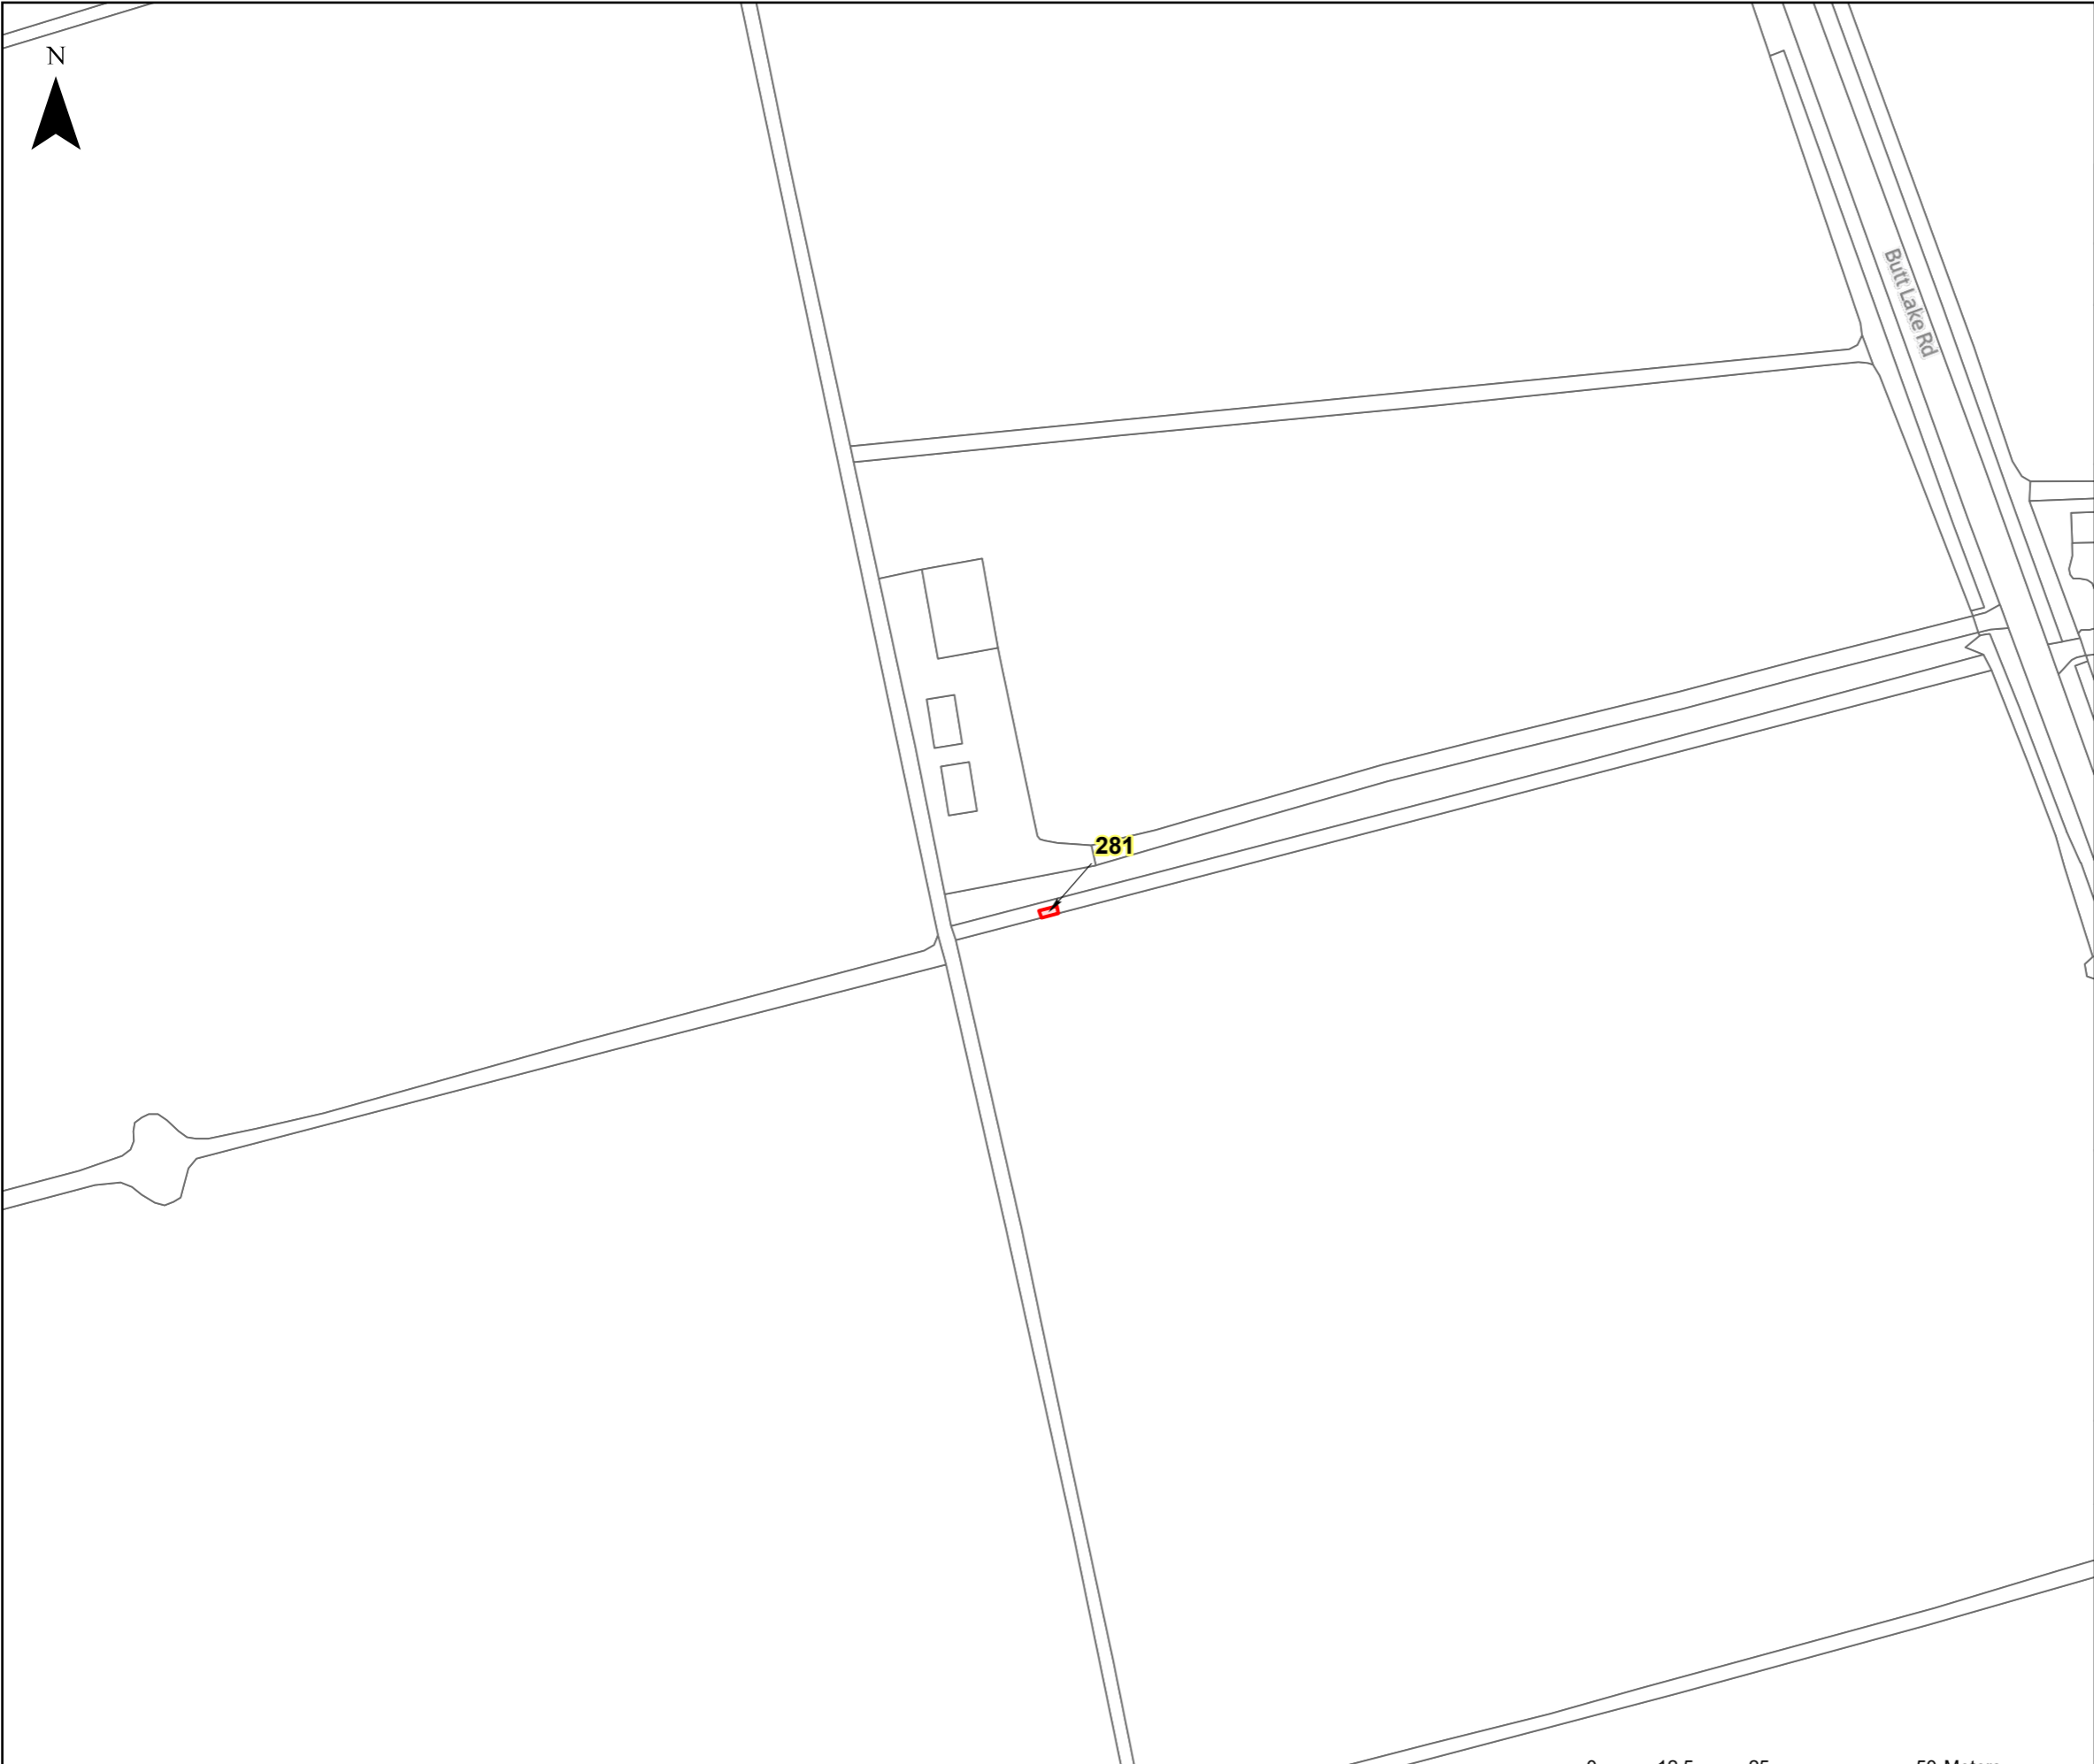

The design, scale and layout shown on this plan are indicative. The dimensions for the apparatus are typical dimensions, and the actual apparatus to be provided may differ in style, model and size.  
BACKGROUND MAPPING INFORMATION HAS BEEN REPRODUCED FROM THE ORDNANCE SURVEY ON BEHALF OF THE CONTROLLER OF HER MAJESTY'S STATIONARY OFFICE. © CROWN COPYRIGHT ORDNANCE SURVEY NATIONAL GRID LICENSE NO. 100022488

HINKLEY C CONNECTION PROJECT

Title  
**STAGE 7 - SECTION 3 PLOT PLAN**

Ref No: HINK-GVDS7-3-PLOT282 Plan: Plot Number 282



LEGEND



 GVD Plot

Coordinate System: British National Grid  
Projection: Transverse Mercator  
Datum: OSGB 1938  
Units: Metre  
Map Centre:  
336723E 147048N

Version:	Date:	Remarks:	Drawn:	Checked:
v1	08/02/2023	Published	RG	RS

SCALE: 1:1,000 PAPER SIZE: A3

Notes:  
This drawing is scaled at paper size A3, therefore any prints taken at different sizes will affect the accuracy of the measurement units and should not be scaled against.

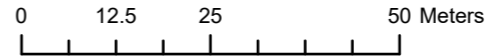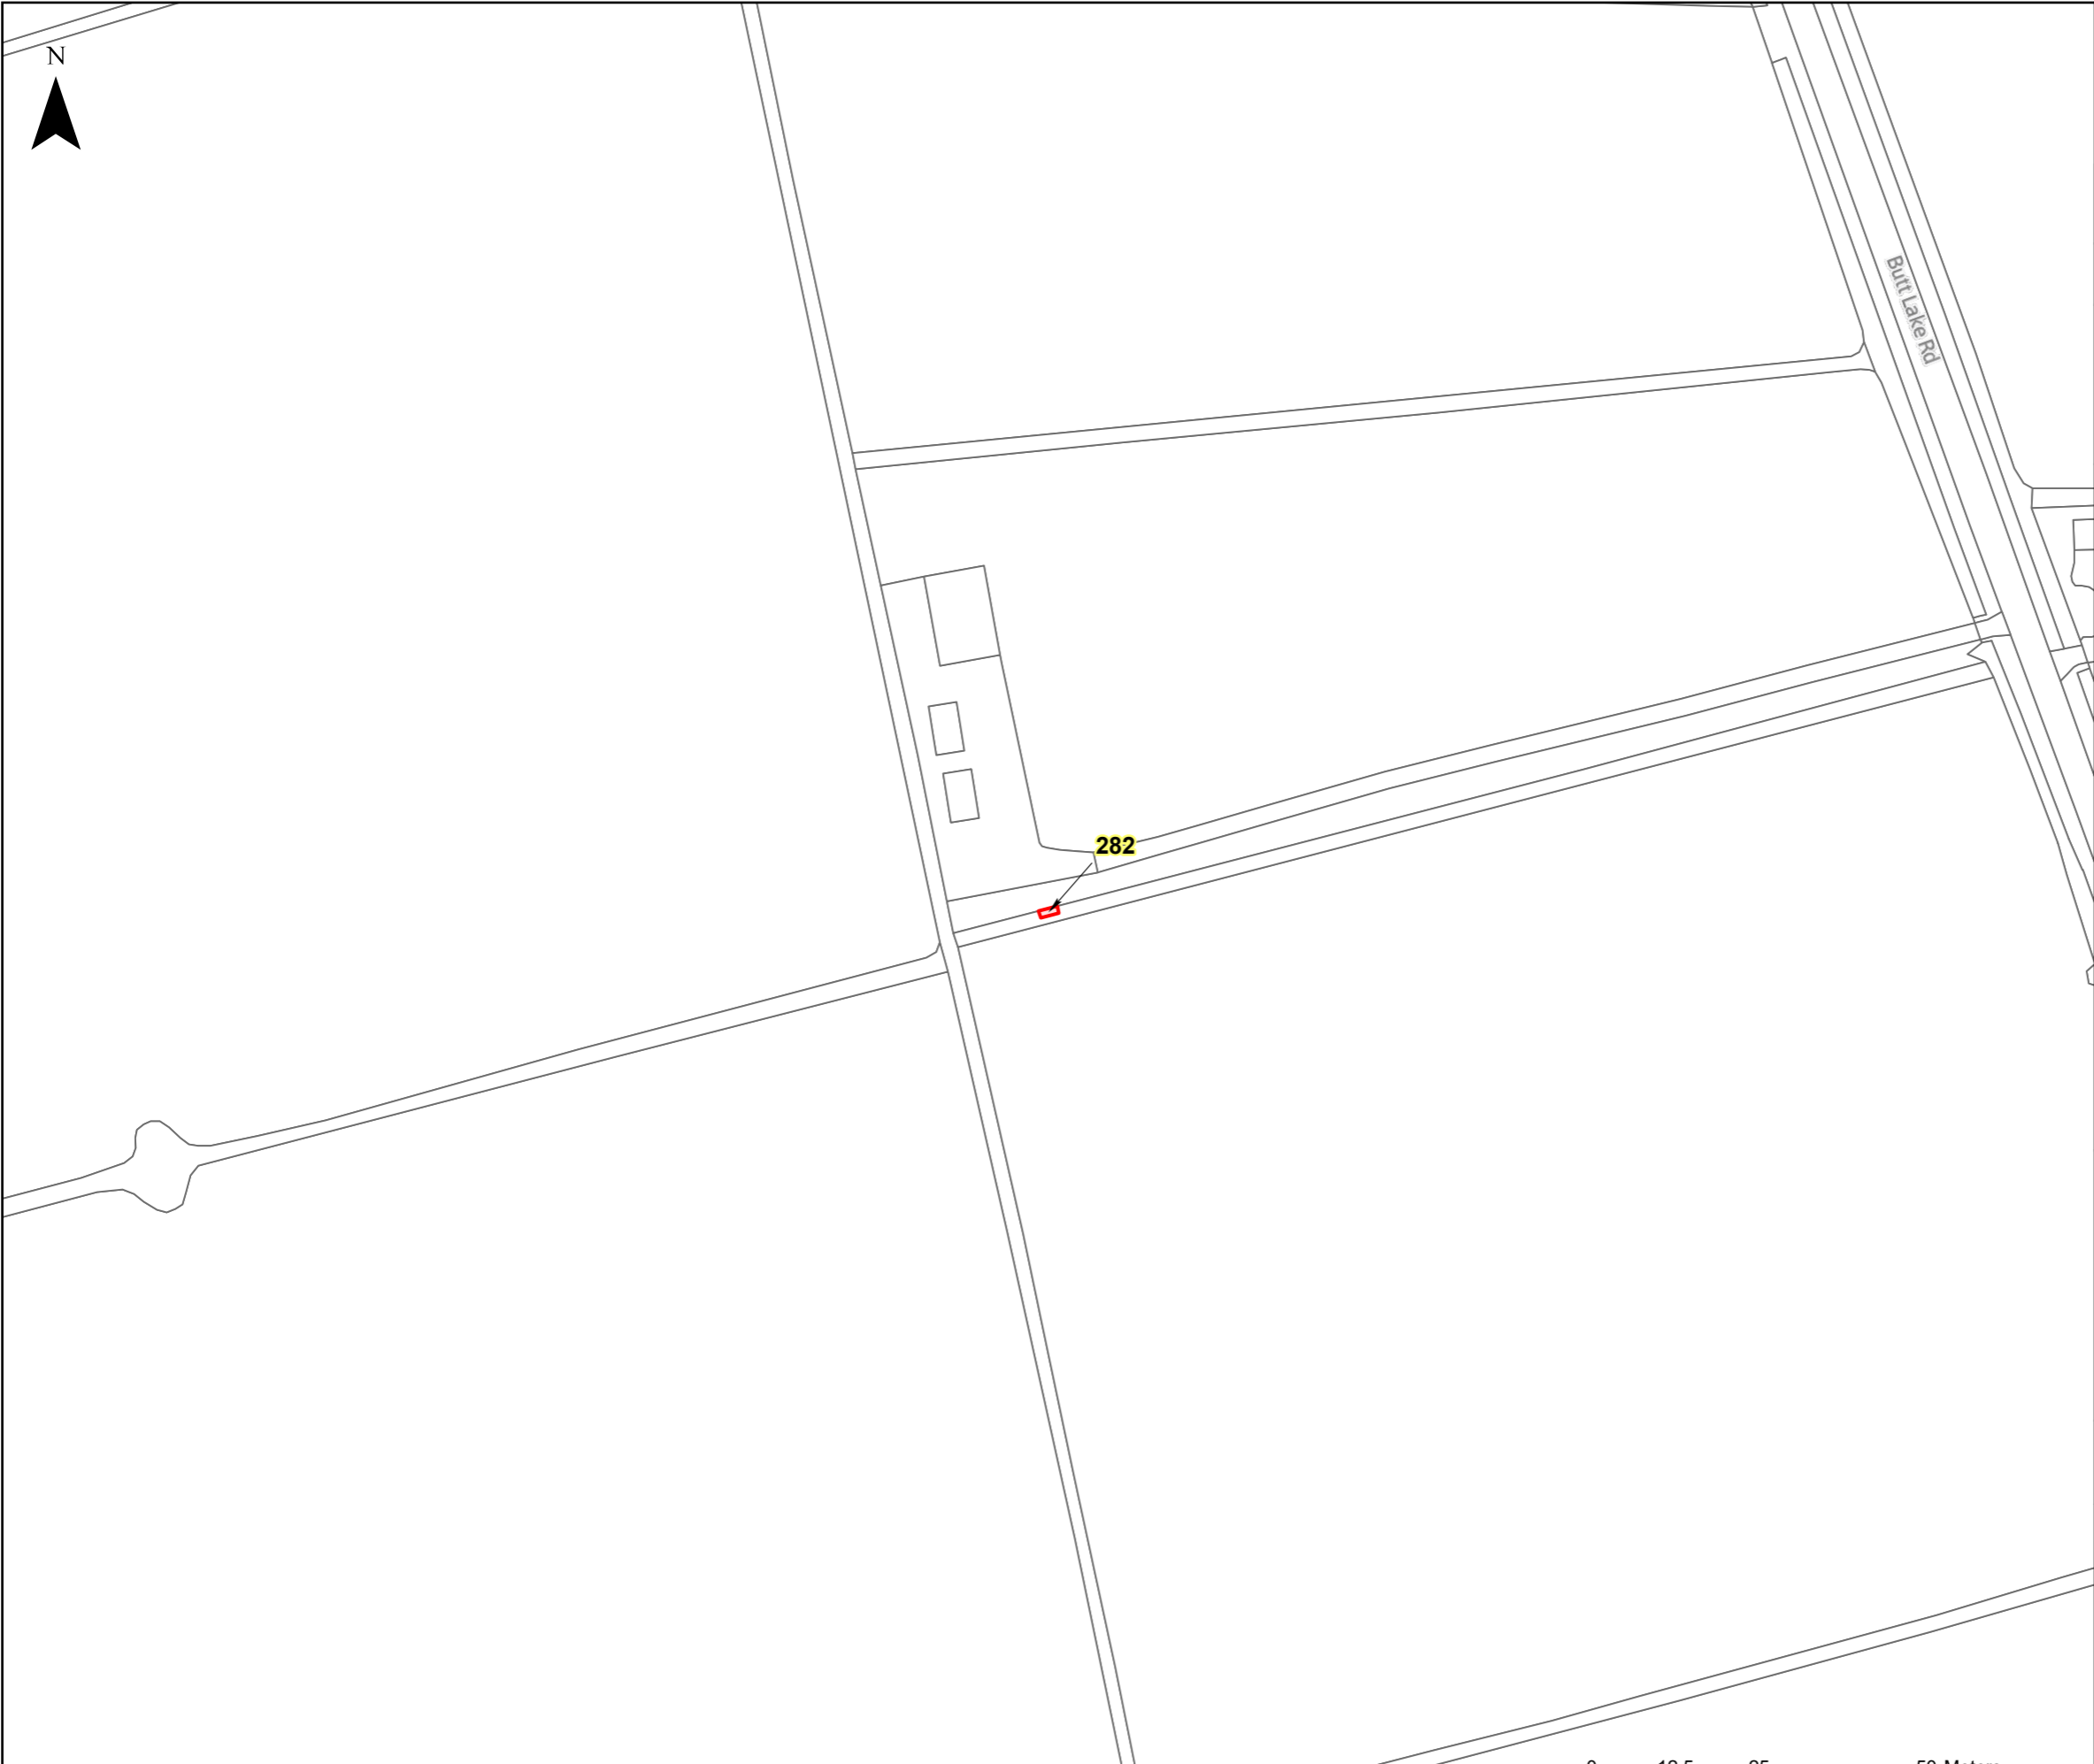


The design, scale and layout shown on this plan are indicative. The dimensions for the apparatus are typical dimensions, and the actual apparatus to be provided may differ in style, model and size.  
BACKGROUND MAPPING INFORMATION HAS BEEN REPRODUCED FROM THE ORDNANCE SURVEY ON BEHALF OF THE CONTROLLER OF HER MAJESTY'S STATIONARY OFFICE. © CROWN COPYRIGHT ORDNANCE SURVEY NATIONAL GRID LICENSE NO. 100022488

HINKLEY C CONNECTION PROJECT

Title  
**STAGE 7 - SECTION 3 PLOT PLAN**

Ref No: HINK-GVDS7-3-PLOT283 Plan: Plot Number 283

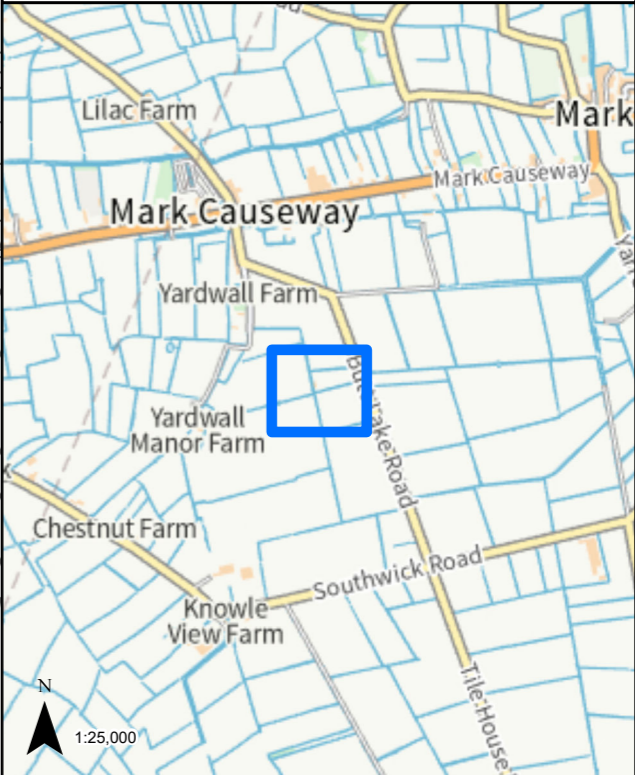

LEGEND

 GVD Plot

Coordinate System: British National Grid  
Projection: Transverse Mercator  
Datum: OSGB 1938  
Units: Metre  
Map Centre:  
336722E 147051N


Version:	Date:	Remarks:	Drawn:	Checked:
v1	08/02/2023	Published	RG	RS

SCALE: 1:1,000 PAPER SIZE: A3

Notes:  
This drawing is scaled at paper size A3, therefore any prints taken at different sizes will affect the accuracy of the measurement units and should not be scaled against.





The design, scale and layout shown on this plan are indicative. The dimensions for the apparatus are typical dimensions, and the actual apparatus to be provided may differ in style, model and size.  
BACKGROUND MAPPING INFORMATION HAS BEEN REPRODUCED FROM THE ORDNANCE SURVEY ON BEHALF OF THE CONTROLLER OF HER MAJESTY'S STATIONARY OFFICE. © CROWN COPYRIGHT ORDNANCE SURVEY NATIONAL GRID LICENSE NO. 100022488

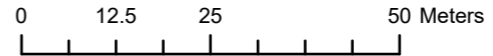

HINKLEY C CONNECTION PROJECT

Title  
**STAGE 7 - SECTION 3 PLOT PLAN**

Ref No: HINK-GVDS7-3-PLOT284 Plan: Plot Number 284

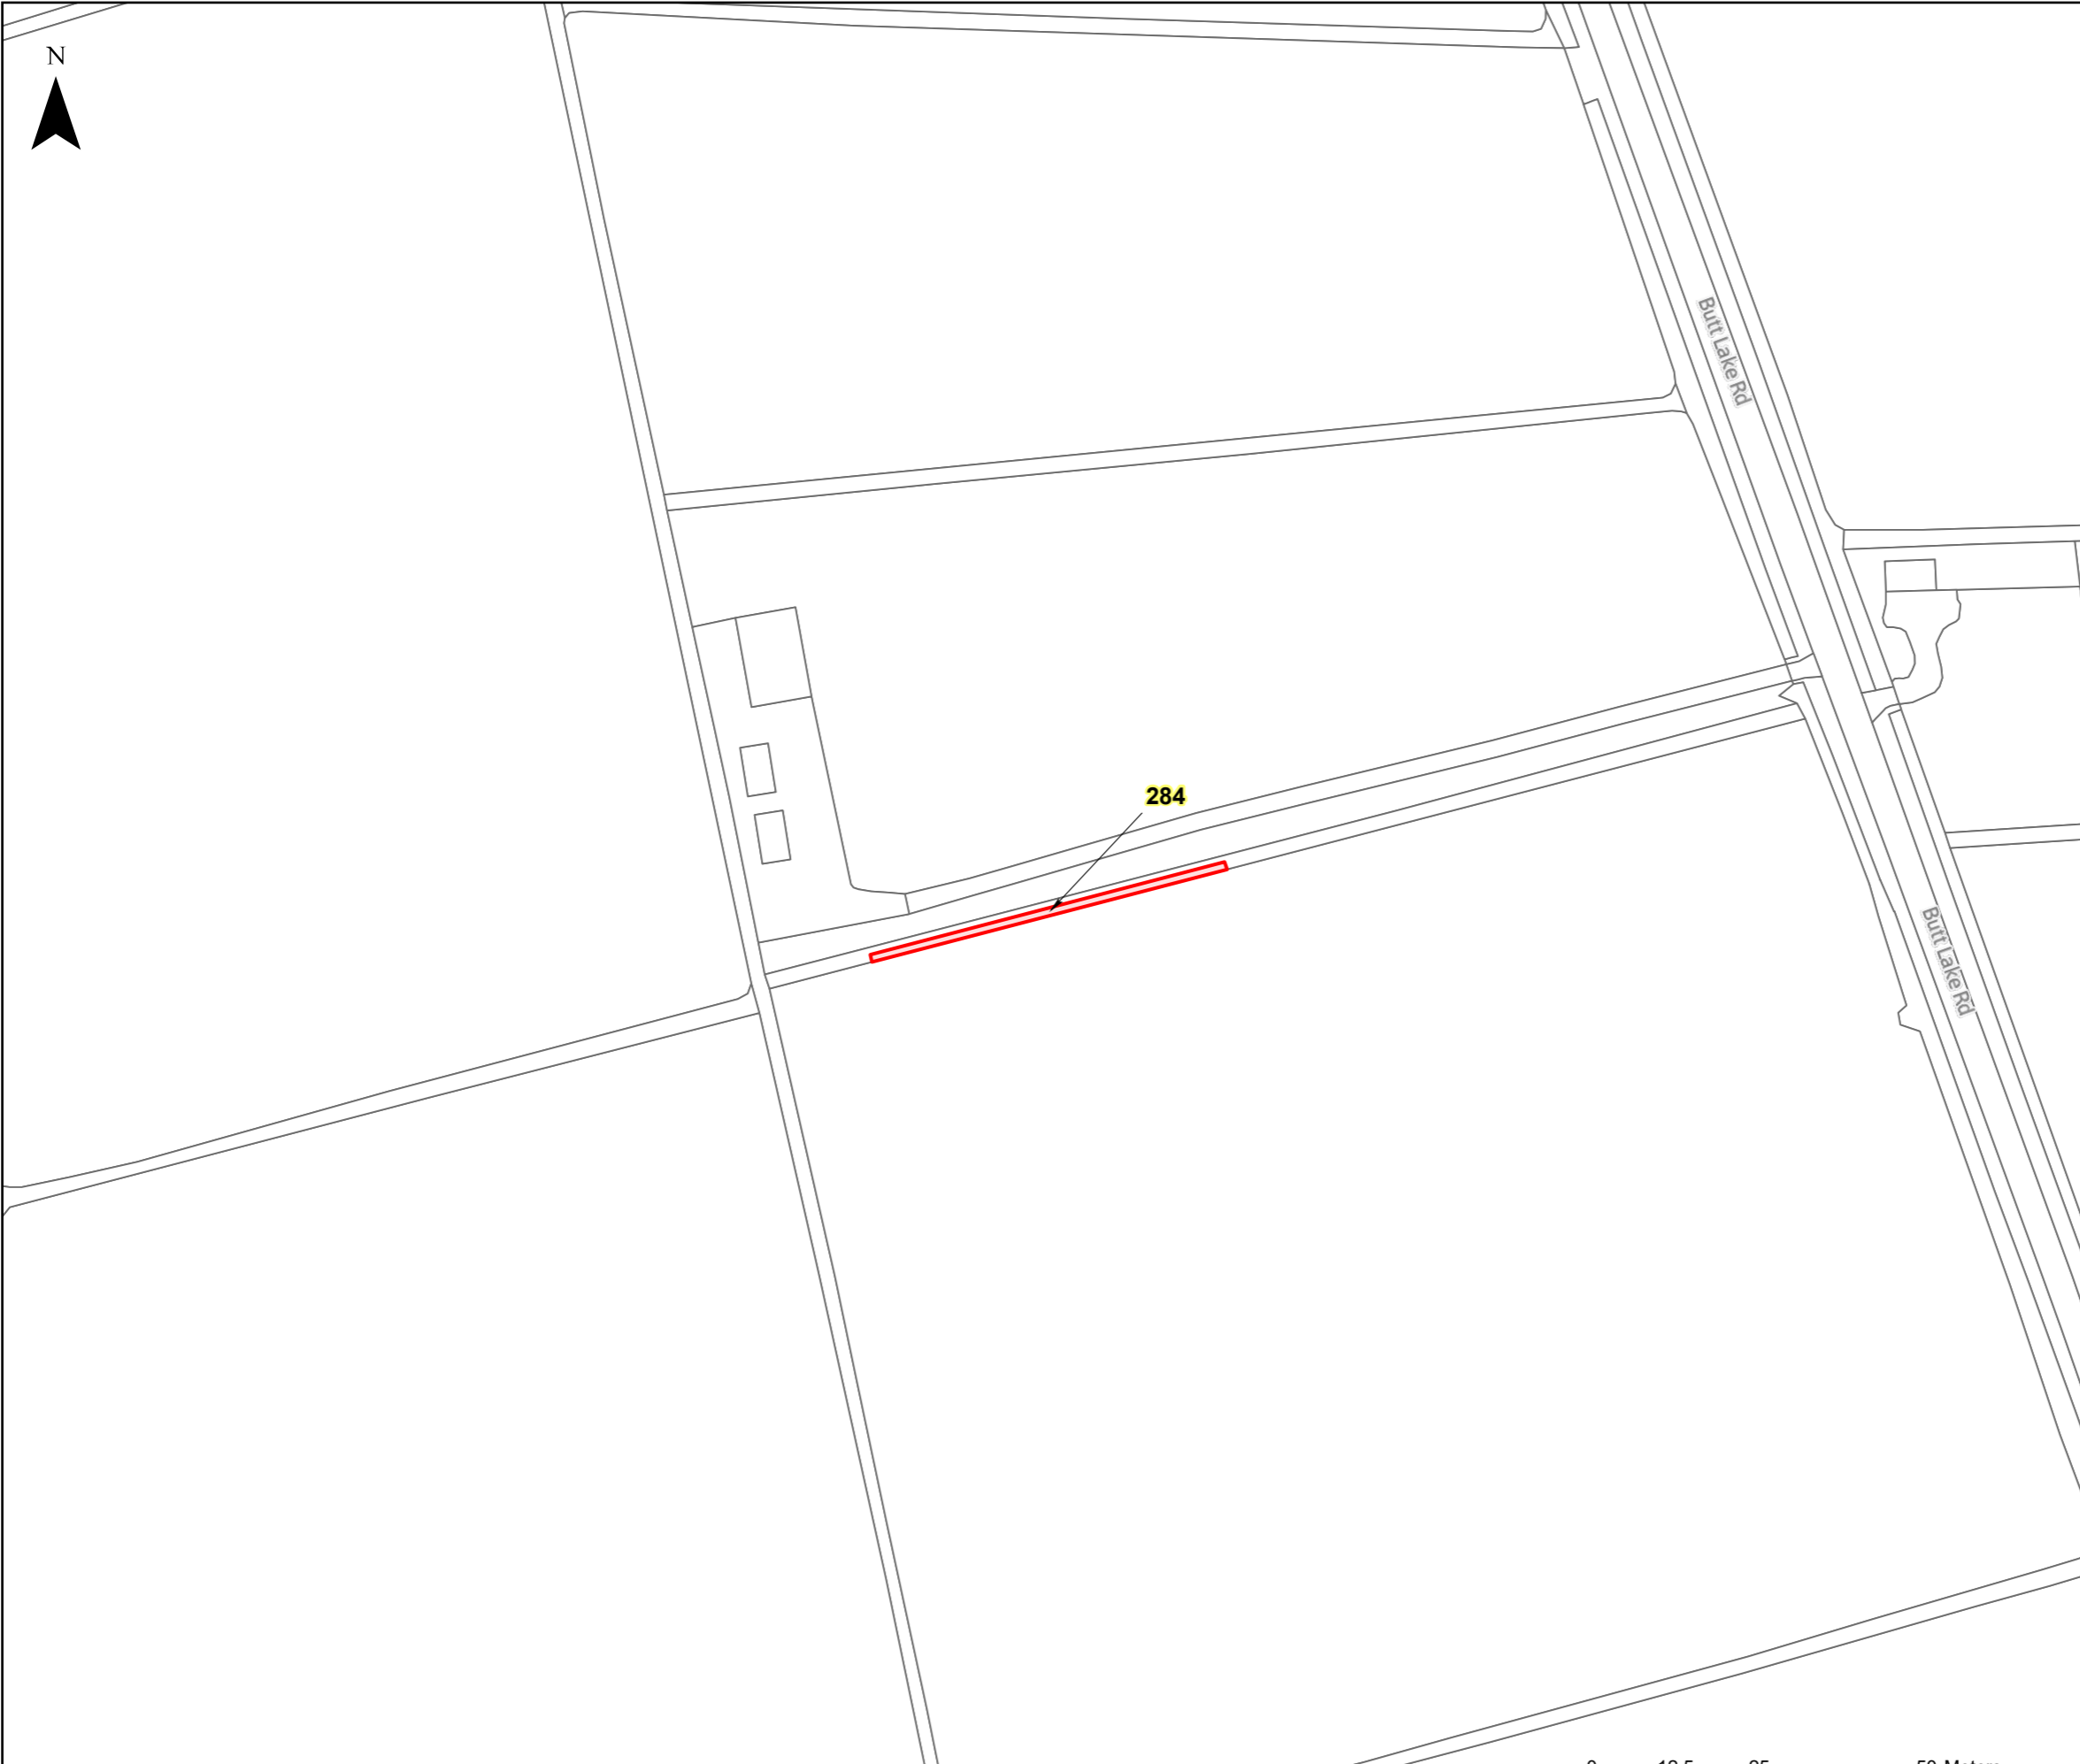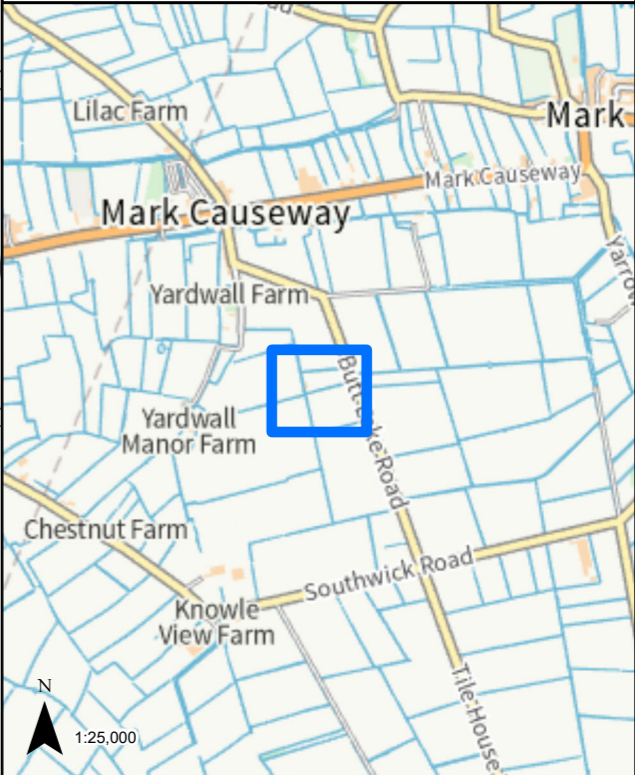


LEGEND  
[Red Box] GVD Plot

Coordinate System: British National Grid  
Projection: Transverse Mercator  
Datum: OSGB 1938  
Units: Metre  
Map Centre:  
336752E 147054N

Version:	Date:	Remarks:	Drawn:	Checked:
v1	08/02/2023	Published	RG	RS

SCALE: 1:1,000 PAPER SIZE: A3

Notes:  
This drawing is scaled at paper size A3, therefore any prints taken at different sizes will affect the accuracy of the measurement units and should not be scaled against.

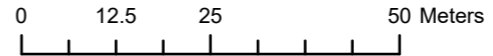


The design, scale and layout shown on this plan are indicative. The dimensions for the apparatus are typical dimensions, and the actual apparatus to be provided may differ in style, model and size.  
BACKGROUND MAPPING INFORMATION HAS BEEN REPRODUCED FROM THE ORDNANCE SURVEY ON BEHALF OF THE CONTROLLER OF HER MAJESTY'S STATIONARY OFFICE. © CROWN COPYRIGHT ORDNANCE SURVEY NATIONAL GRID LICENSE NO. 100022488

**HINKLEY C CONNECTION PROJECT**

Title  
**STAGE 7 - SECTION 3 PLOT PLAN**

Ref No: HINK-GVDS7-3-PLOT285 Plan: Plot Number 285

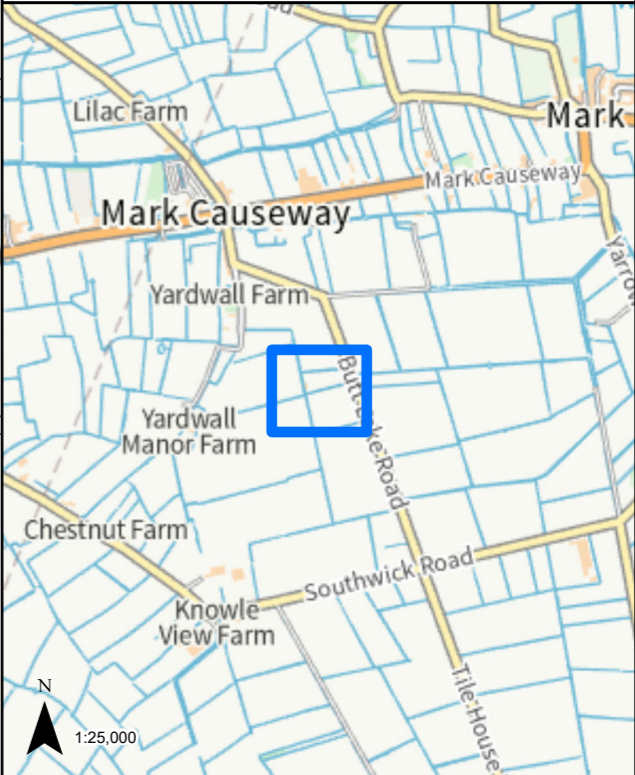

**LEGEND**

 GVD Plot



Coordinate System: British National Grid  
Projection: Transverse Mercator  
Datum: OSGB 1938  
Units: Metre

Map Centre:  
336751E 147055N

Version:	Date:	Remarks:	Drawn:	Checked:
v1	08/02/2023	Published	RG	RS

SCALE: 1:1,000 PAPER SIZE: A3

Notes:  
This drawing is scaled at paper size A3, therefore any prints taken at different sizes will affect the accuracy of the measurement units and should not be scaled against.

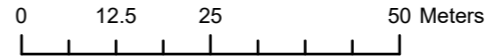
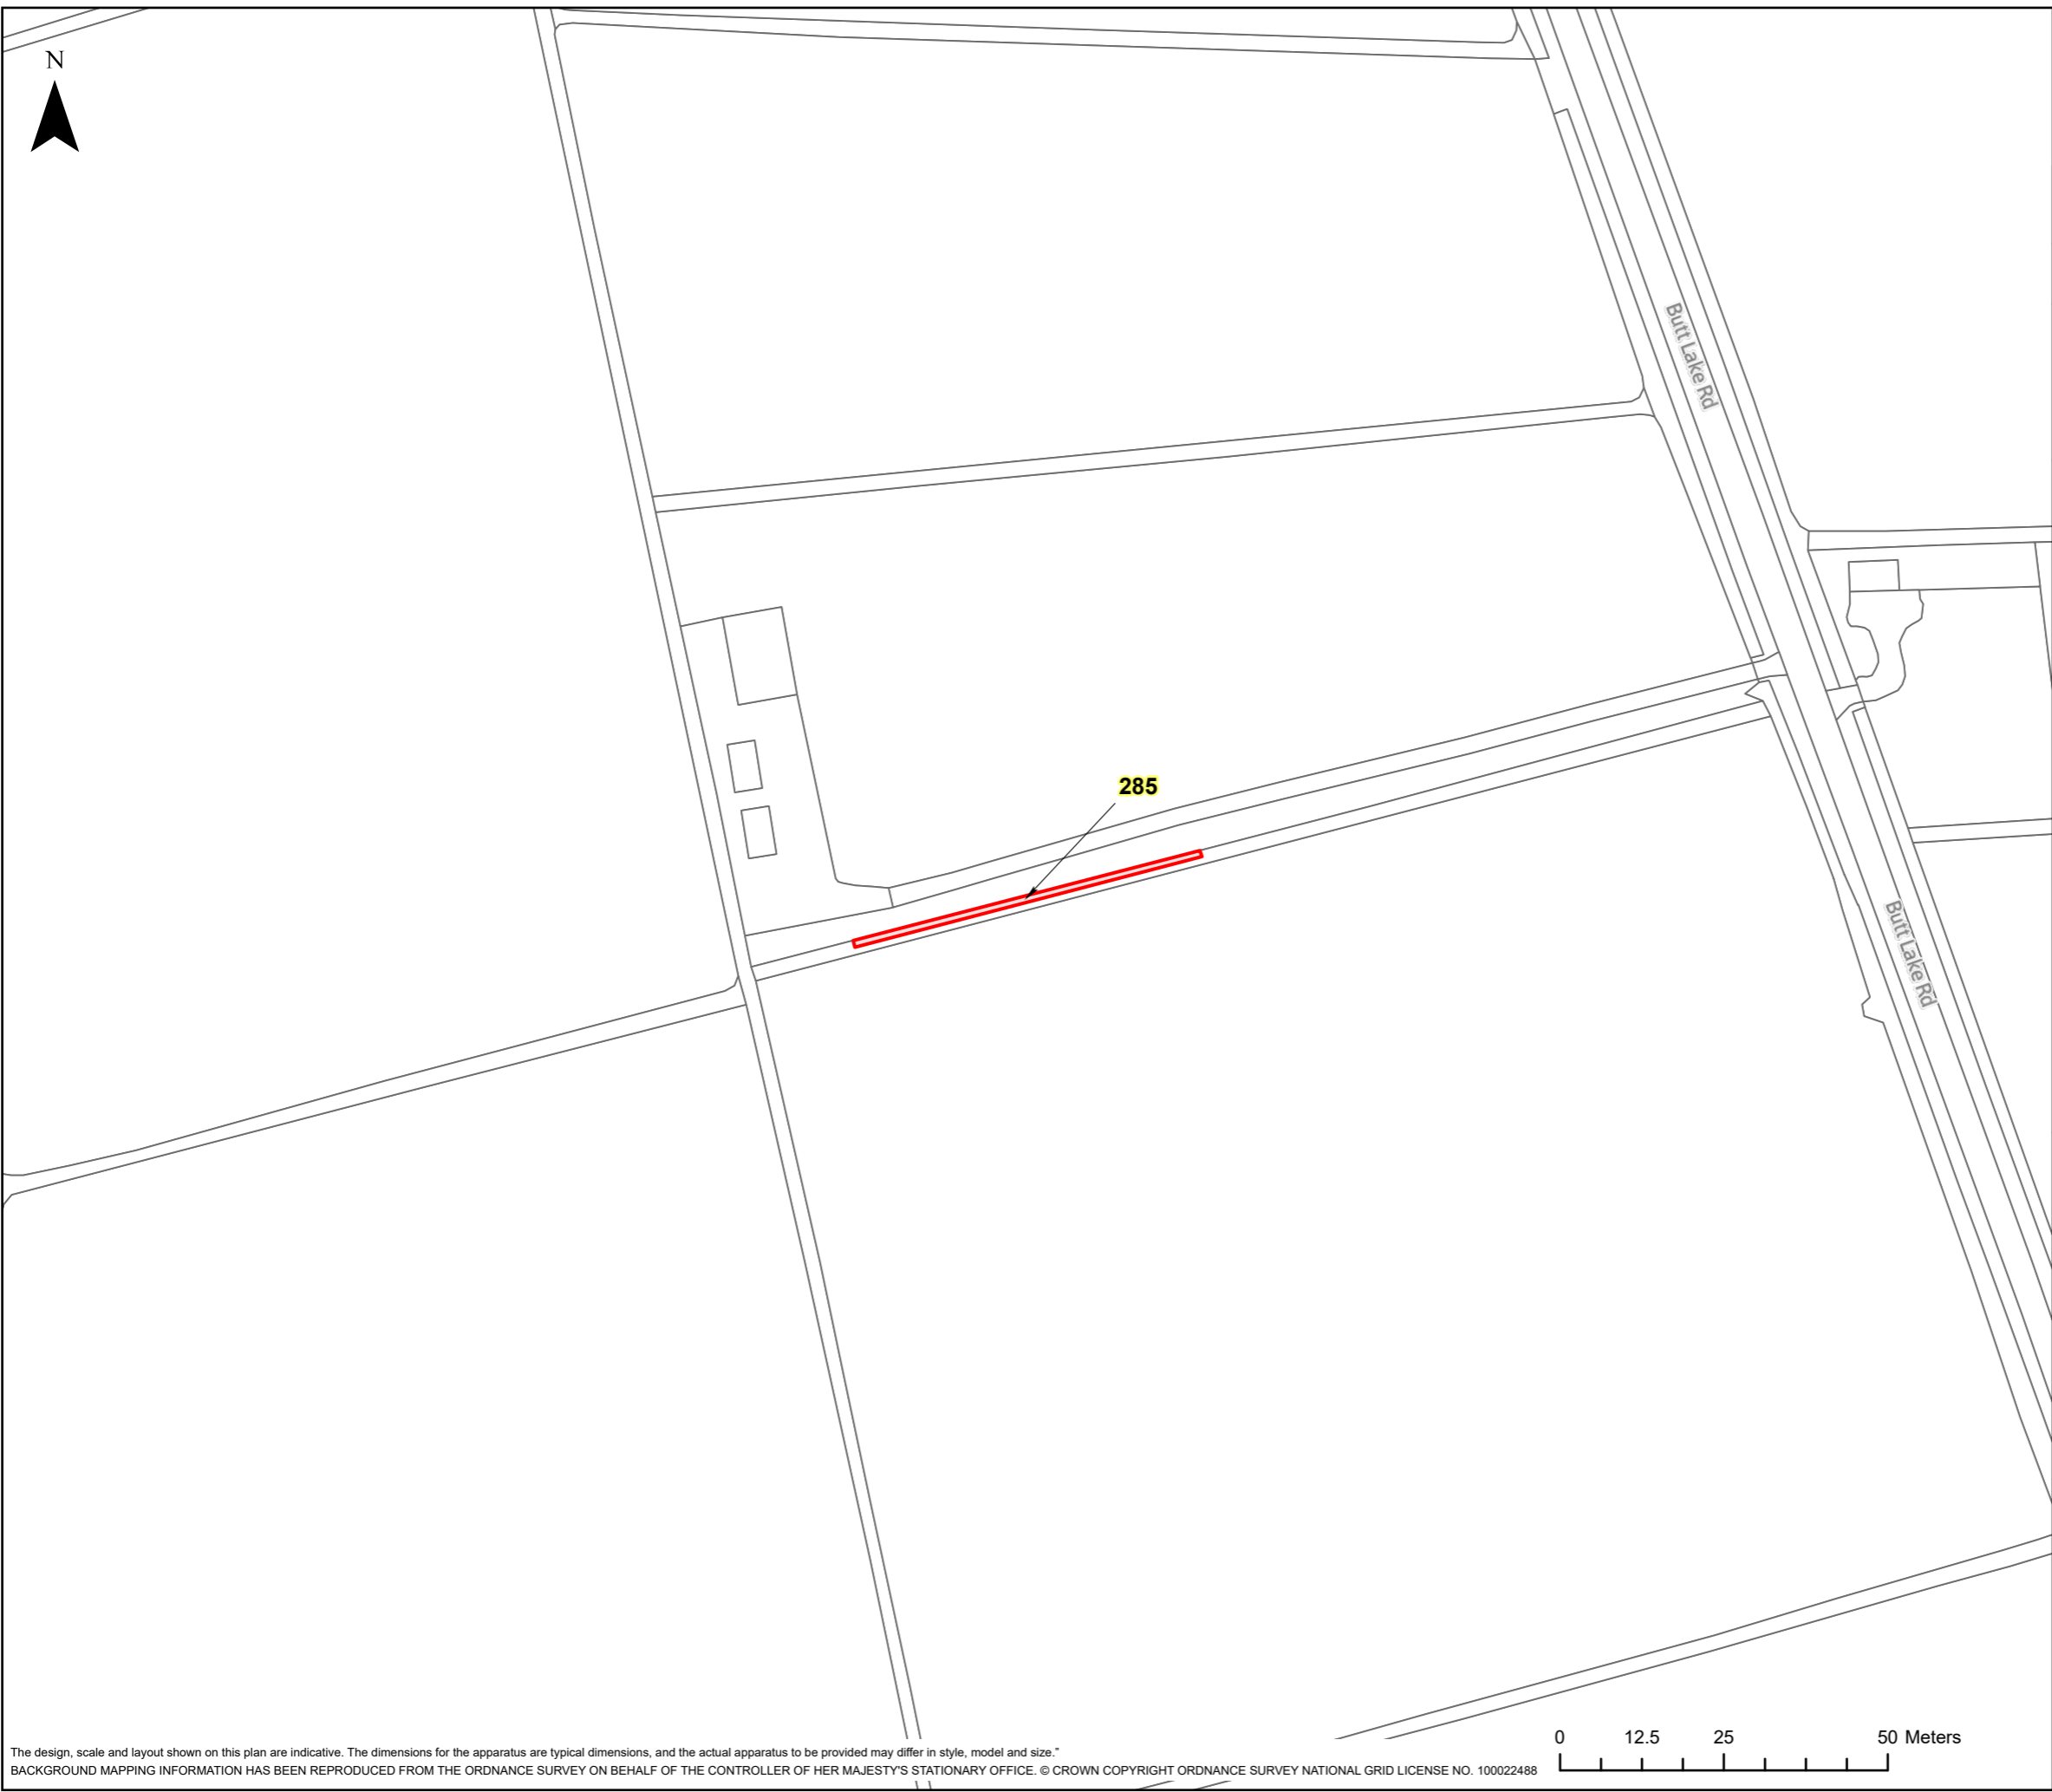


The design, scale and layout shown on this plan are indicative. The dimensions for the apparatus are typical dimensions, and the actual apparatus to be provided may differ in style, model and size.  
BACKGROUND MAPPING INFORMATION HAS BEEN REPRODUCED FROM THE ORDNANCE SURVEY ON BEHALF OF THE CONTROLLER OF HER MAJESTY'S STATIONARY OFFICE. © CROWN COPYRIGHT ORDNANCE SURVEY NATIONAL GRID LICENSE NO. 100022488

**HINKLEY C CONNECTION PROJECT**

Title  
**STAGE 7 - SECTION 3 PLOT PLAN**

Ref No: HINK-GVDS7-3-PLOT286 Plan: Plot Number 286

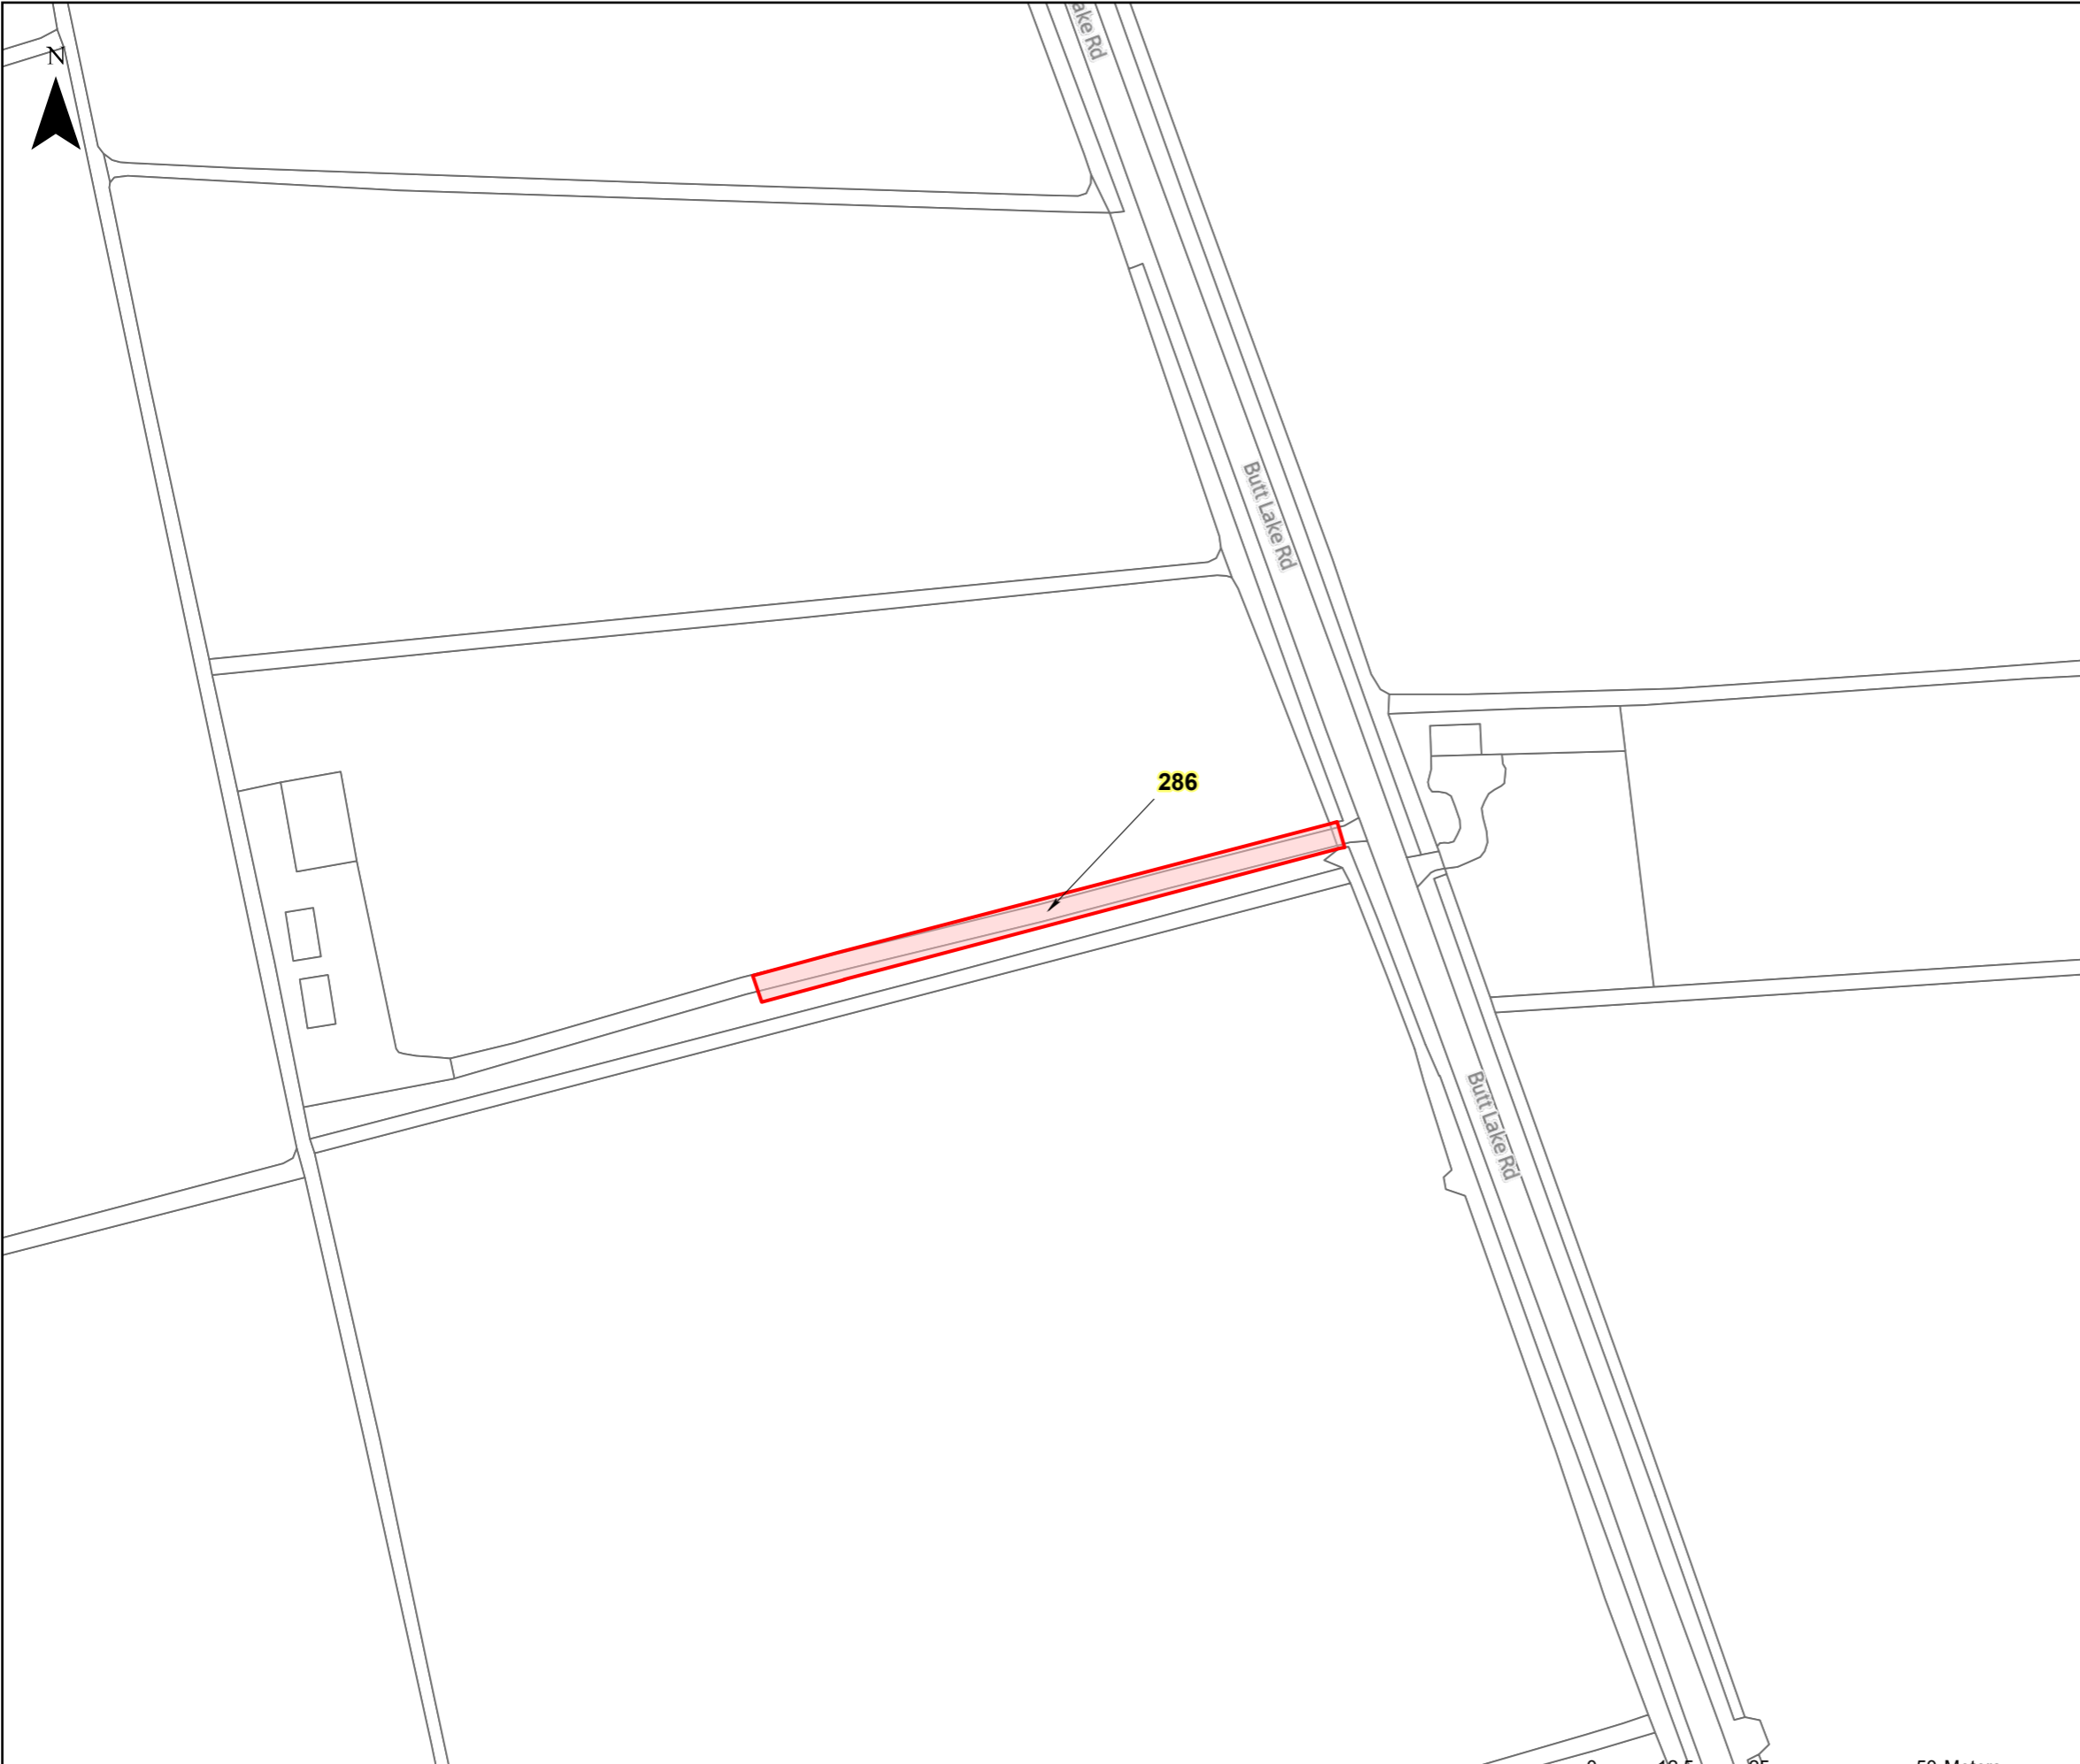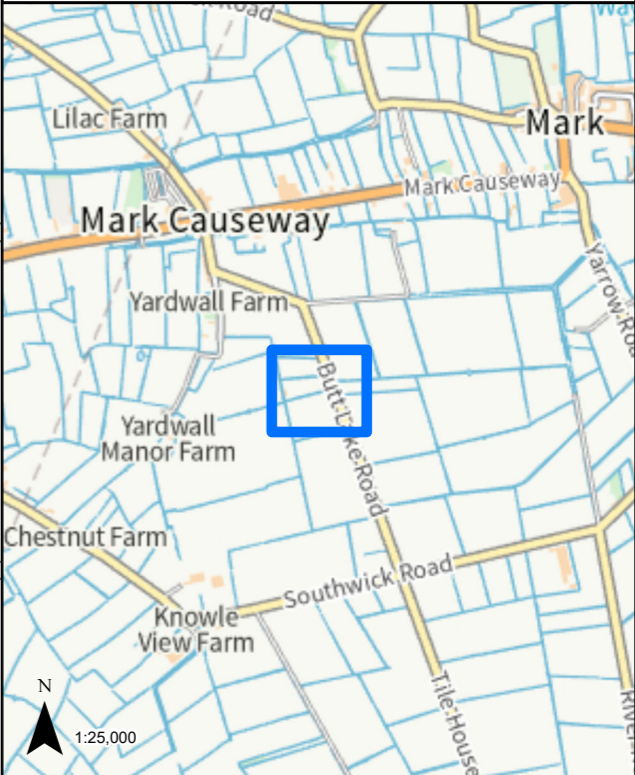


**LEGEND**  
 GVD Plot

Coordinate System: British National Grid  
 Projection: Transverse Mercator  
 Datum: OSGB 1938  
 Units: Metre  
 Map Centre:  
 336820E 147079N

Version:	Date:	Remarks:	Drawn:	Checked:
v1	08/02/2023	Published	RG	RS

SCALE: 1:1,000 PAPER SIZE: A3

Notes:  
 This drawing is scaled at paper size A3, therefore any prints taken at different sizes will affect the accuracy of the measurement units and should not be scaled against.

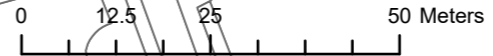



The design, scale and layout shown on this plan are indicative. The dimensions for the apparatus are typical dimensions, and the actual apparatus to be provided may differ in style, model and size.  
 BACKGROUND MAPPING INFORMATION HAS BEEN REPRODUCED FROM THE ORDNANCE SURVEY ON BEHALF OF THE CONTROLLER OF HER MAJESTY'S STATIONARY OFFICE. © CROWN COPYRIGHT ORDNANCE SURVEY NATIONAL GRID LICENSE NO. 100022488



**HINKLEY C CONNECTION PROJECT**

Title  
**STAGE 7 - SECTION 3 PLOT PLAN**

Ref No: HINK-GVDS7-3-PLOT287 Plan: Plot Number 287

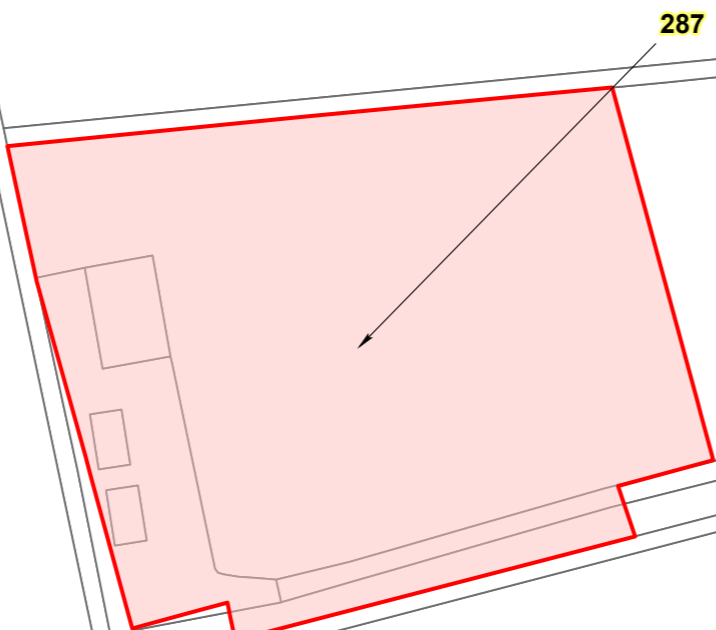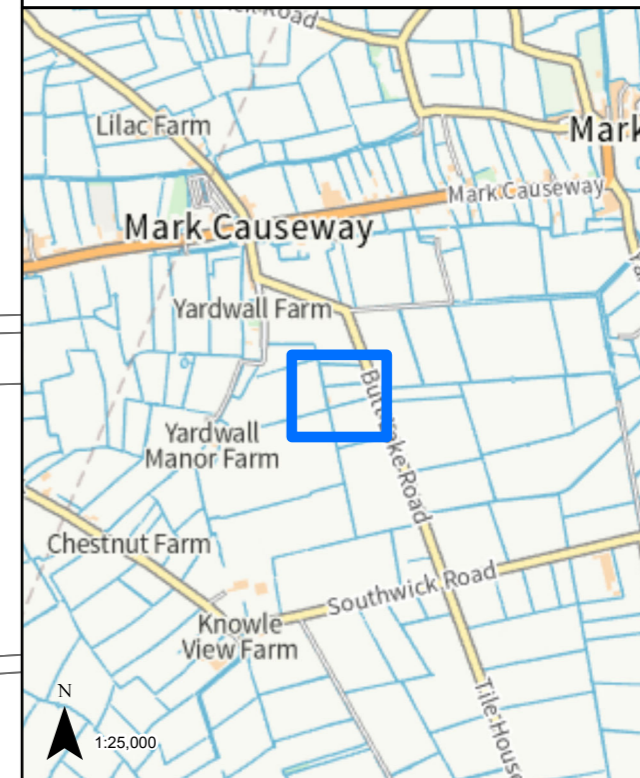

**LEGEND**


 GVD Plot

Coordinate System: British National Grid  
Projection: Transverse Mercator  
Datum: OSGB 1938  
Units: Metre  
Map Centre:  
336741E 147086N

Version:	Date:	Remarks:	Drawn:	Checked:
v1	08/02/2023	Published	RG	RS

SCALE: 1:1,000 PAPER SIZE: A3

Notes:  
This drawing is scaled at paper size A3, therefore any prints taken at different sizes will affect the accuracy of the measurement units and should not be scaled against.

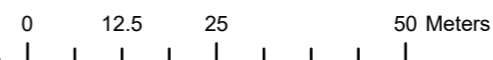




HINKLEY C CONNECTION PROJECT

Title  
**STAGE 7 - SECTION 3 PLOT PLAN**

Ref No: HINK-GVDS7-3-PLOT288 Plan: Plot Number 288

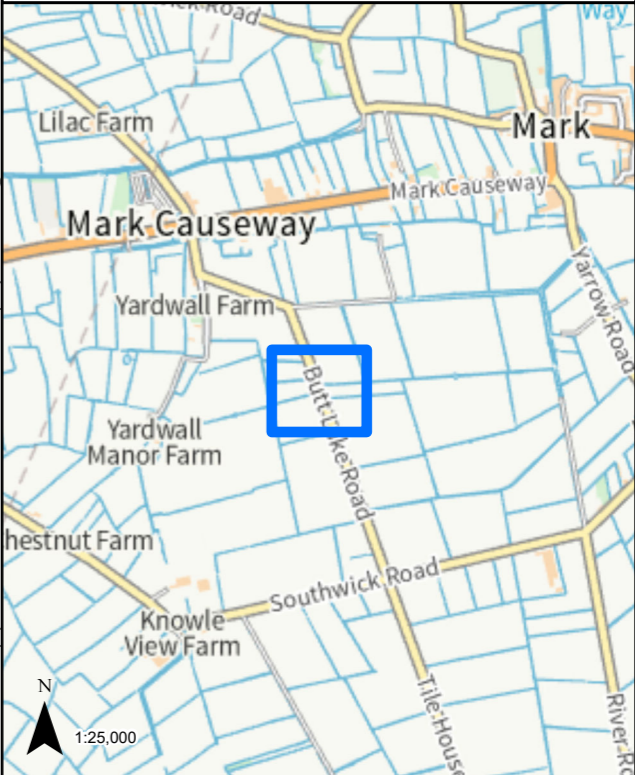

N  
1:25,000

LEGEND



 GVD Plot

Coordinate System: British National Grid  
Projection: Transverse Mercator  
Datum: OSGB 1938  
Units: Metre  
Map Centre:  
336865E 147091N

Version:	Date:	Remarks:	Drawn:	Checked:
v1	08/02/2023	Published	RG	RS

SCALE: 1:1,000 PAPER SIZE: A3

Notes:  
This drawing is scaled at paper size A3, therefore any prints taken at different sizes will affect the accuracy of the measurement units and should not be scaled against.

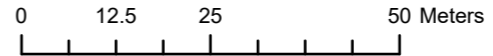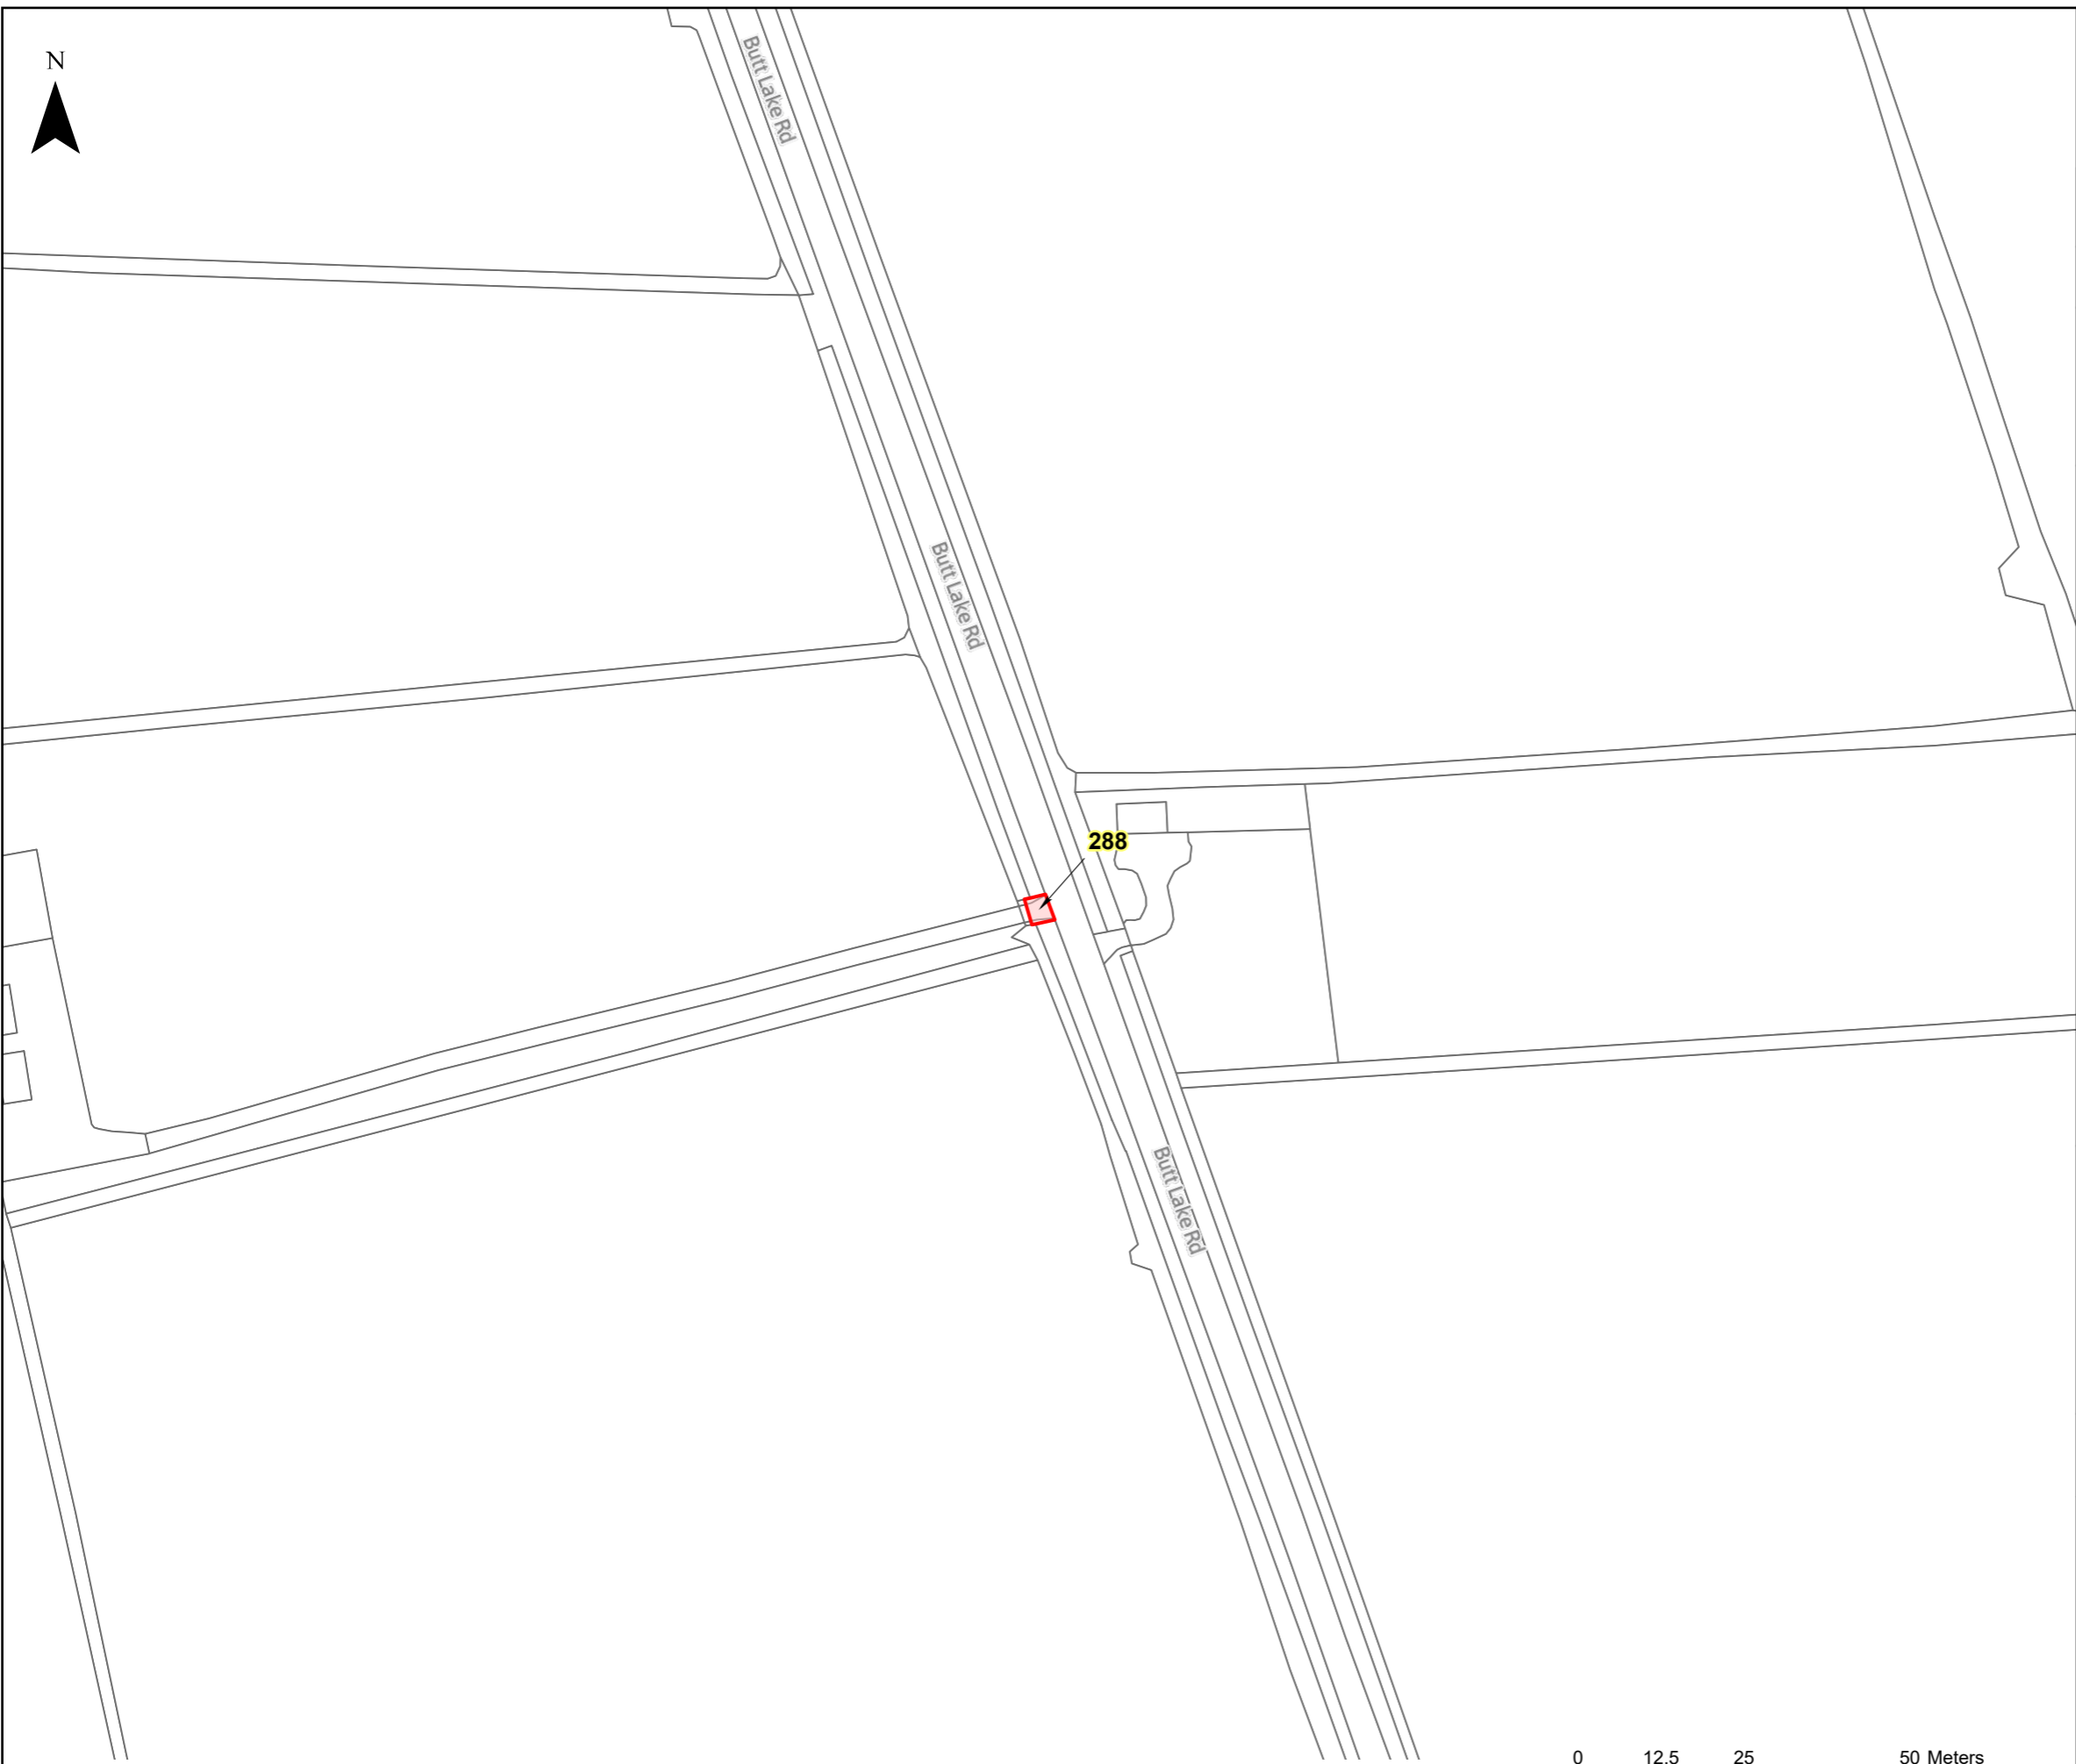


The design, scale and layout shown on this plan are indicative. The dimensions for the apparatus are typical dimensions, and the actual apparatus to be provided may differ in style, model and size.  
BACKGROUND MAPPING INFORMATION HAS BEEN REPRODUCED FROM THE ORDNANCE SURVEY ON BEHALF OF THE CONTROLLER OF HER MAJESTY'S STATIONARY OFFICE. © CROWN COPYRIGHT ORDNANCE SURVEY NATIONAL GRID LICENSE NO. 100022488

HINKLEY C CONNECTION PROJECT

Title  
**STAGE 7 - SECTION 3 PLOT PLAN**

Ref No: HINK-GVDS7-3-PLOT289 Plan: Plot Number 289

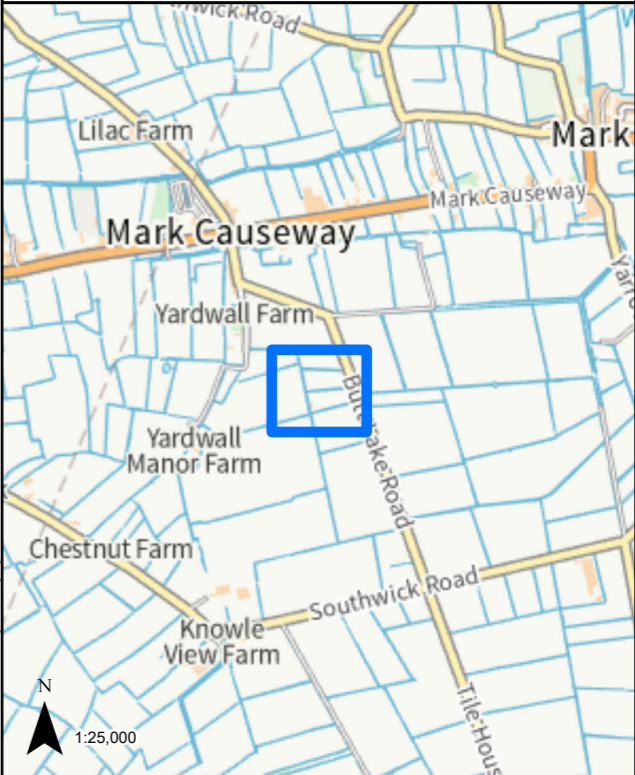



LEGEND  
[Red Box] GVD Plot

Coordinate System: British National Grid  
Projection: Transverse Mercator  
Datum: OSGB 1938  
Units: Metre  
Map Centre:  
336735E 147119N

Version:	Date:	Remarks:	Drawn:	Checked:
v1	08/02/2023	Published	RG	RS

SCALE: 1:1,000 PAPER SIZE: A3

Notes:  
This drawing is scaled at paper size A3, therefore any prints taken at different sizes will affect the accuracy of the measurement units and should not be scaled against.

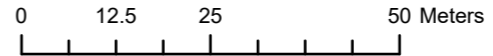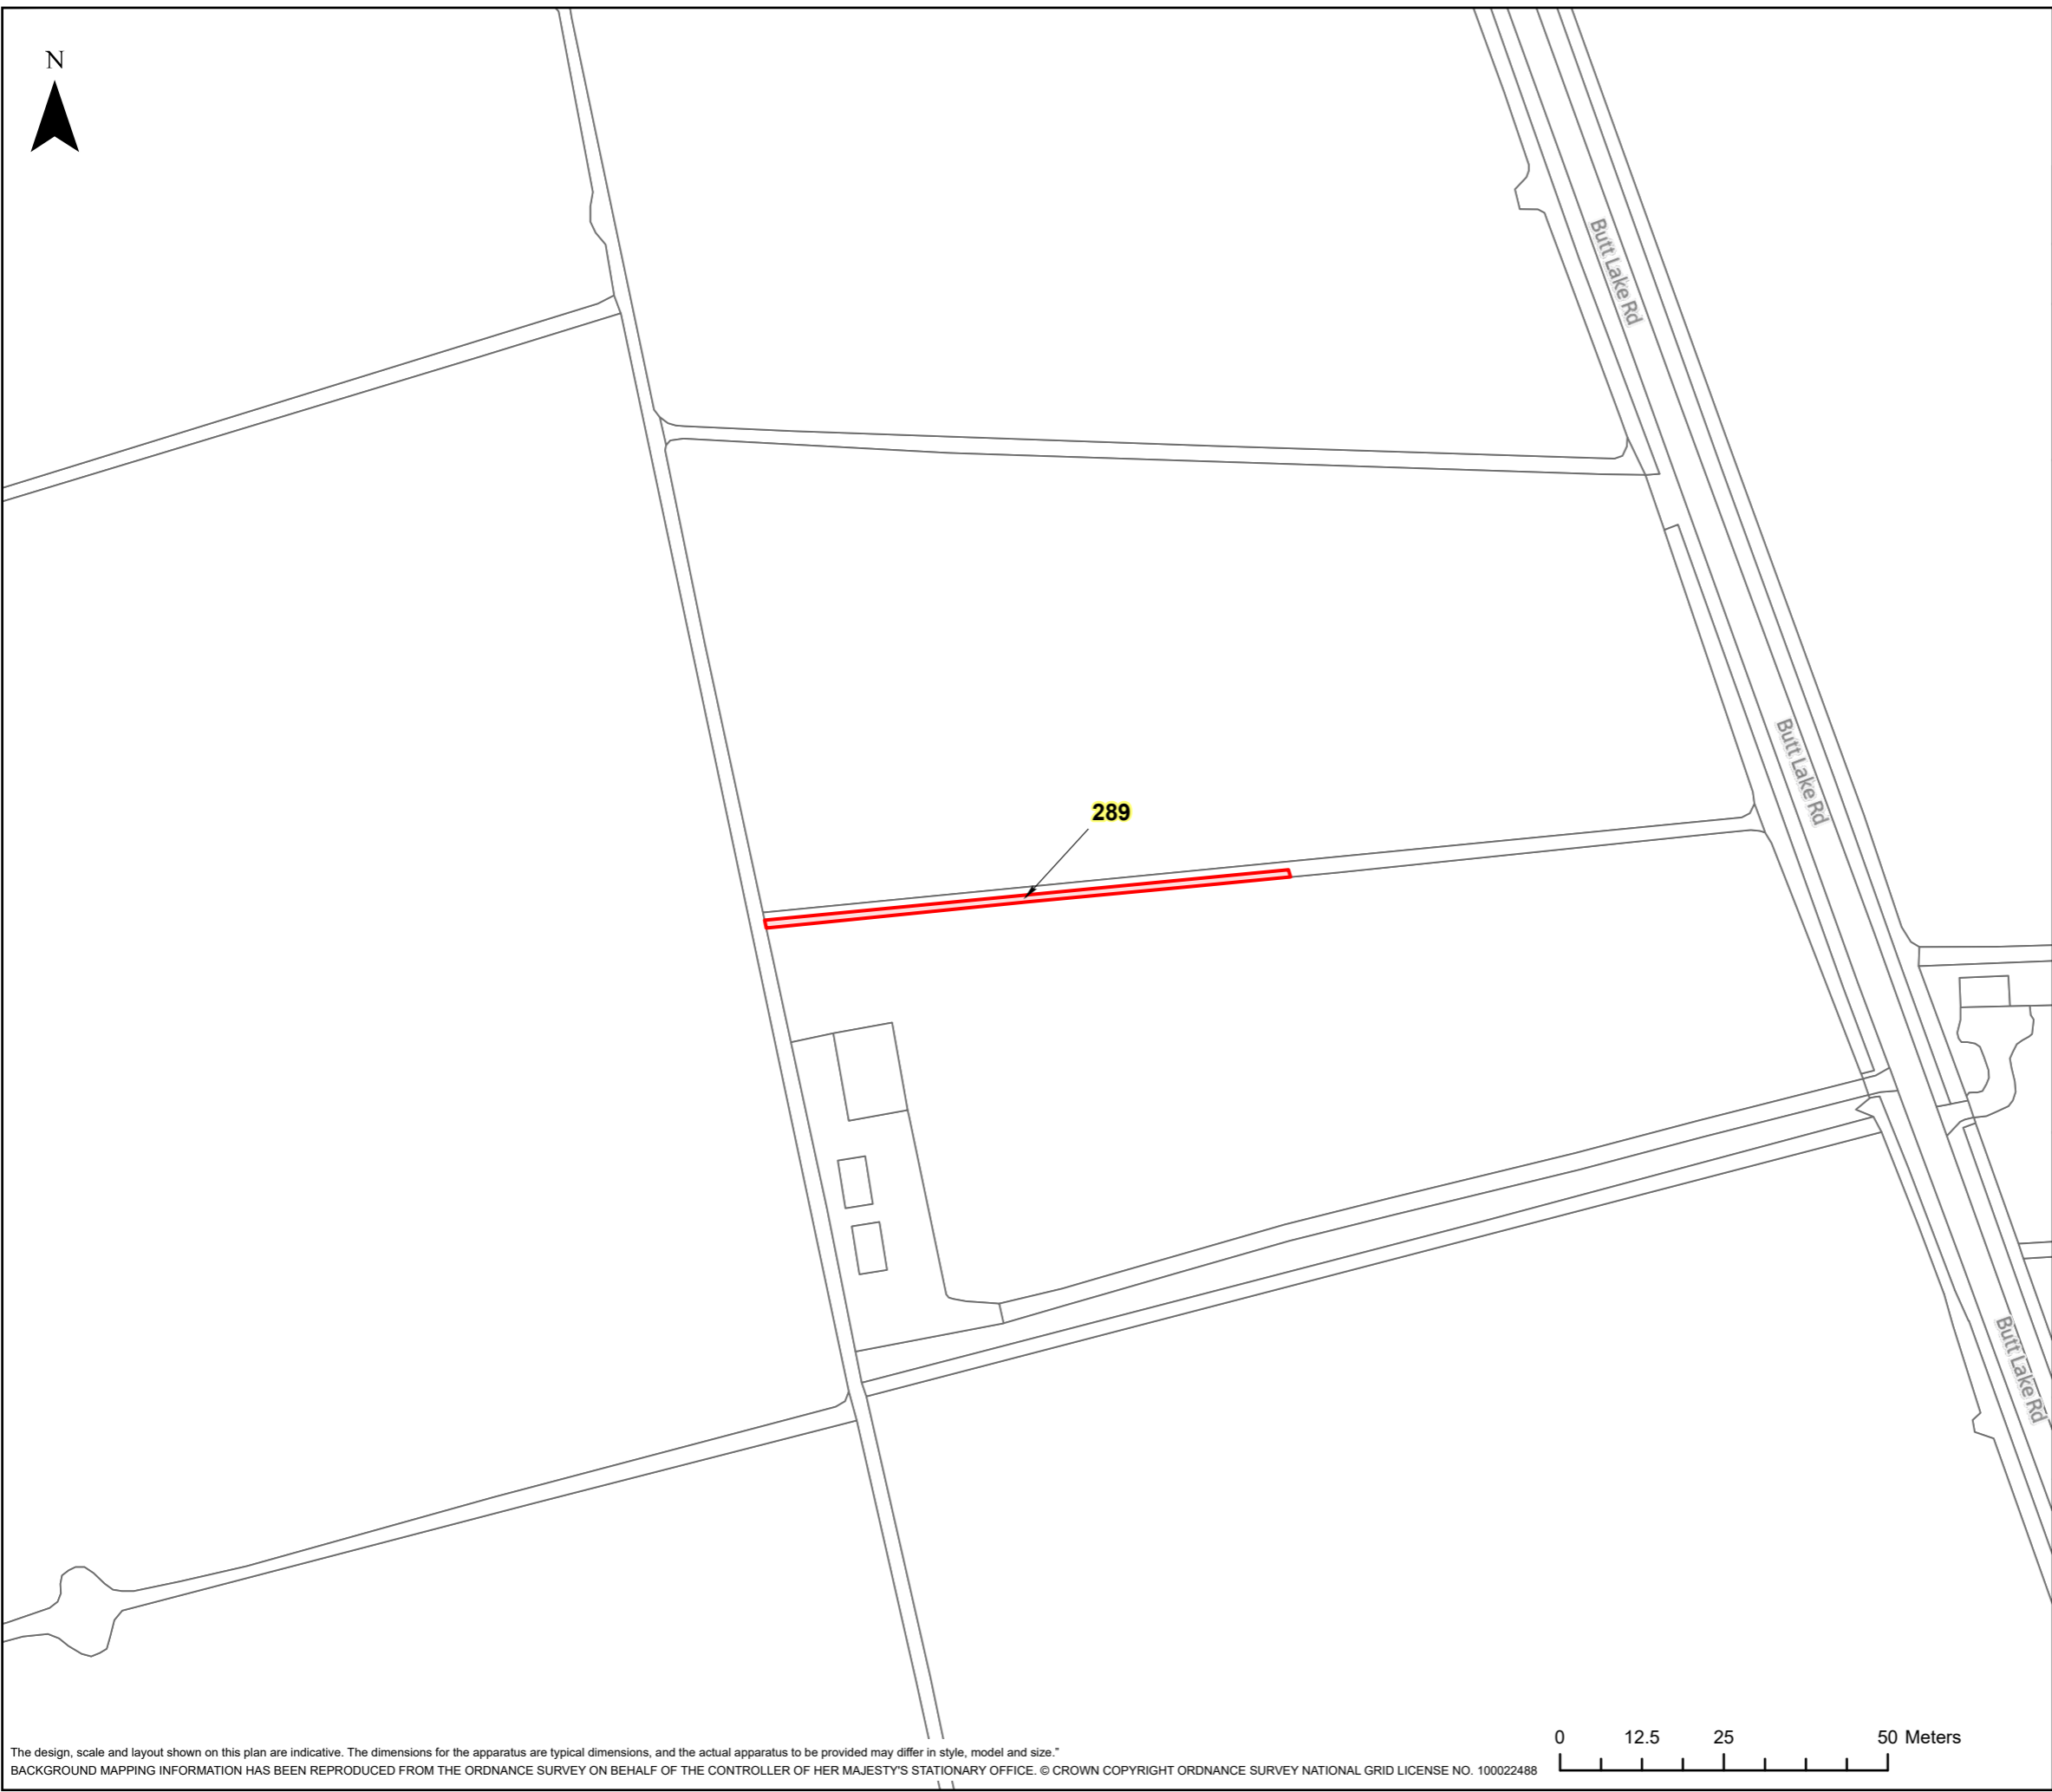


The design, scale and layout shown on this plan are indicative. The dimensions for the apparatus are typical dimensions, and the actual apparatus to be provided may differ in style, model and size.  
BACKGROUND MAPPING INFORMATION HAS BEEN REPRODUCED FROM THE ORDNANCE SURVEY ON BEHALF OF THE CONTROLLER OF HER MAJESTY'S STATIONARY OFFICE. © CROWN COPYRIGHT ORDNANCE SURVEY NATIONAL GRID LICENSE NO. 100022488

HINKLEY C CONNECTION PROJECT

Title  
**STAGE 7 - SECTION 3 PLOT PLAN**

Ref No: HINK-GVDS7-3-PLOT290 Plan: Plot Number 290

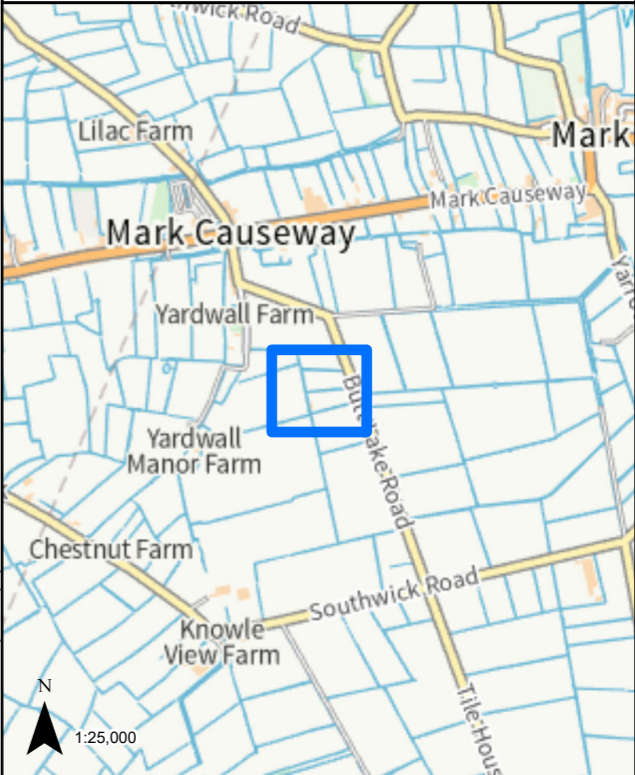



LEGEND  
[Red Box] GVD Plot

Coordinate System: British National Grid  
Projection: Transverse Mercator  
Datum: OSGB 1938  
Units: Metre  
Map Centre:  
336734E 147120N

Version:	Date:	Remarks:	Drawn:	Checked:
v1	08/02/2023	Published	RG	RS

SCALE: 1:1,000 PAPER SIZE: A3

Notes:  
This drawing is scaled at paper size A3, therefore any prints taken at different sizes will affect the accuracy of the measurement units and should not be scaled against.

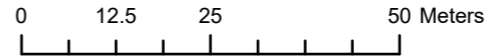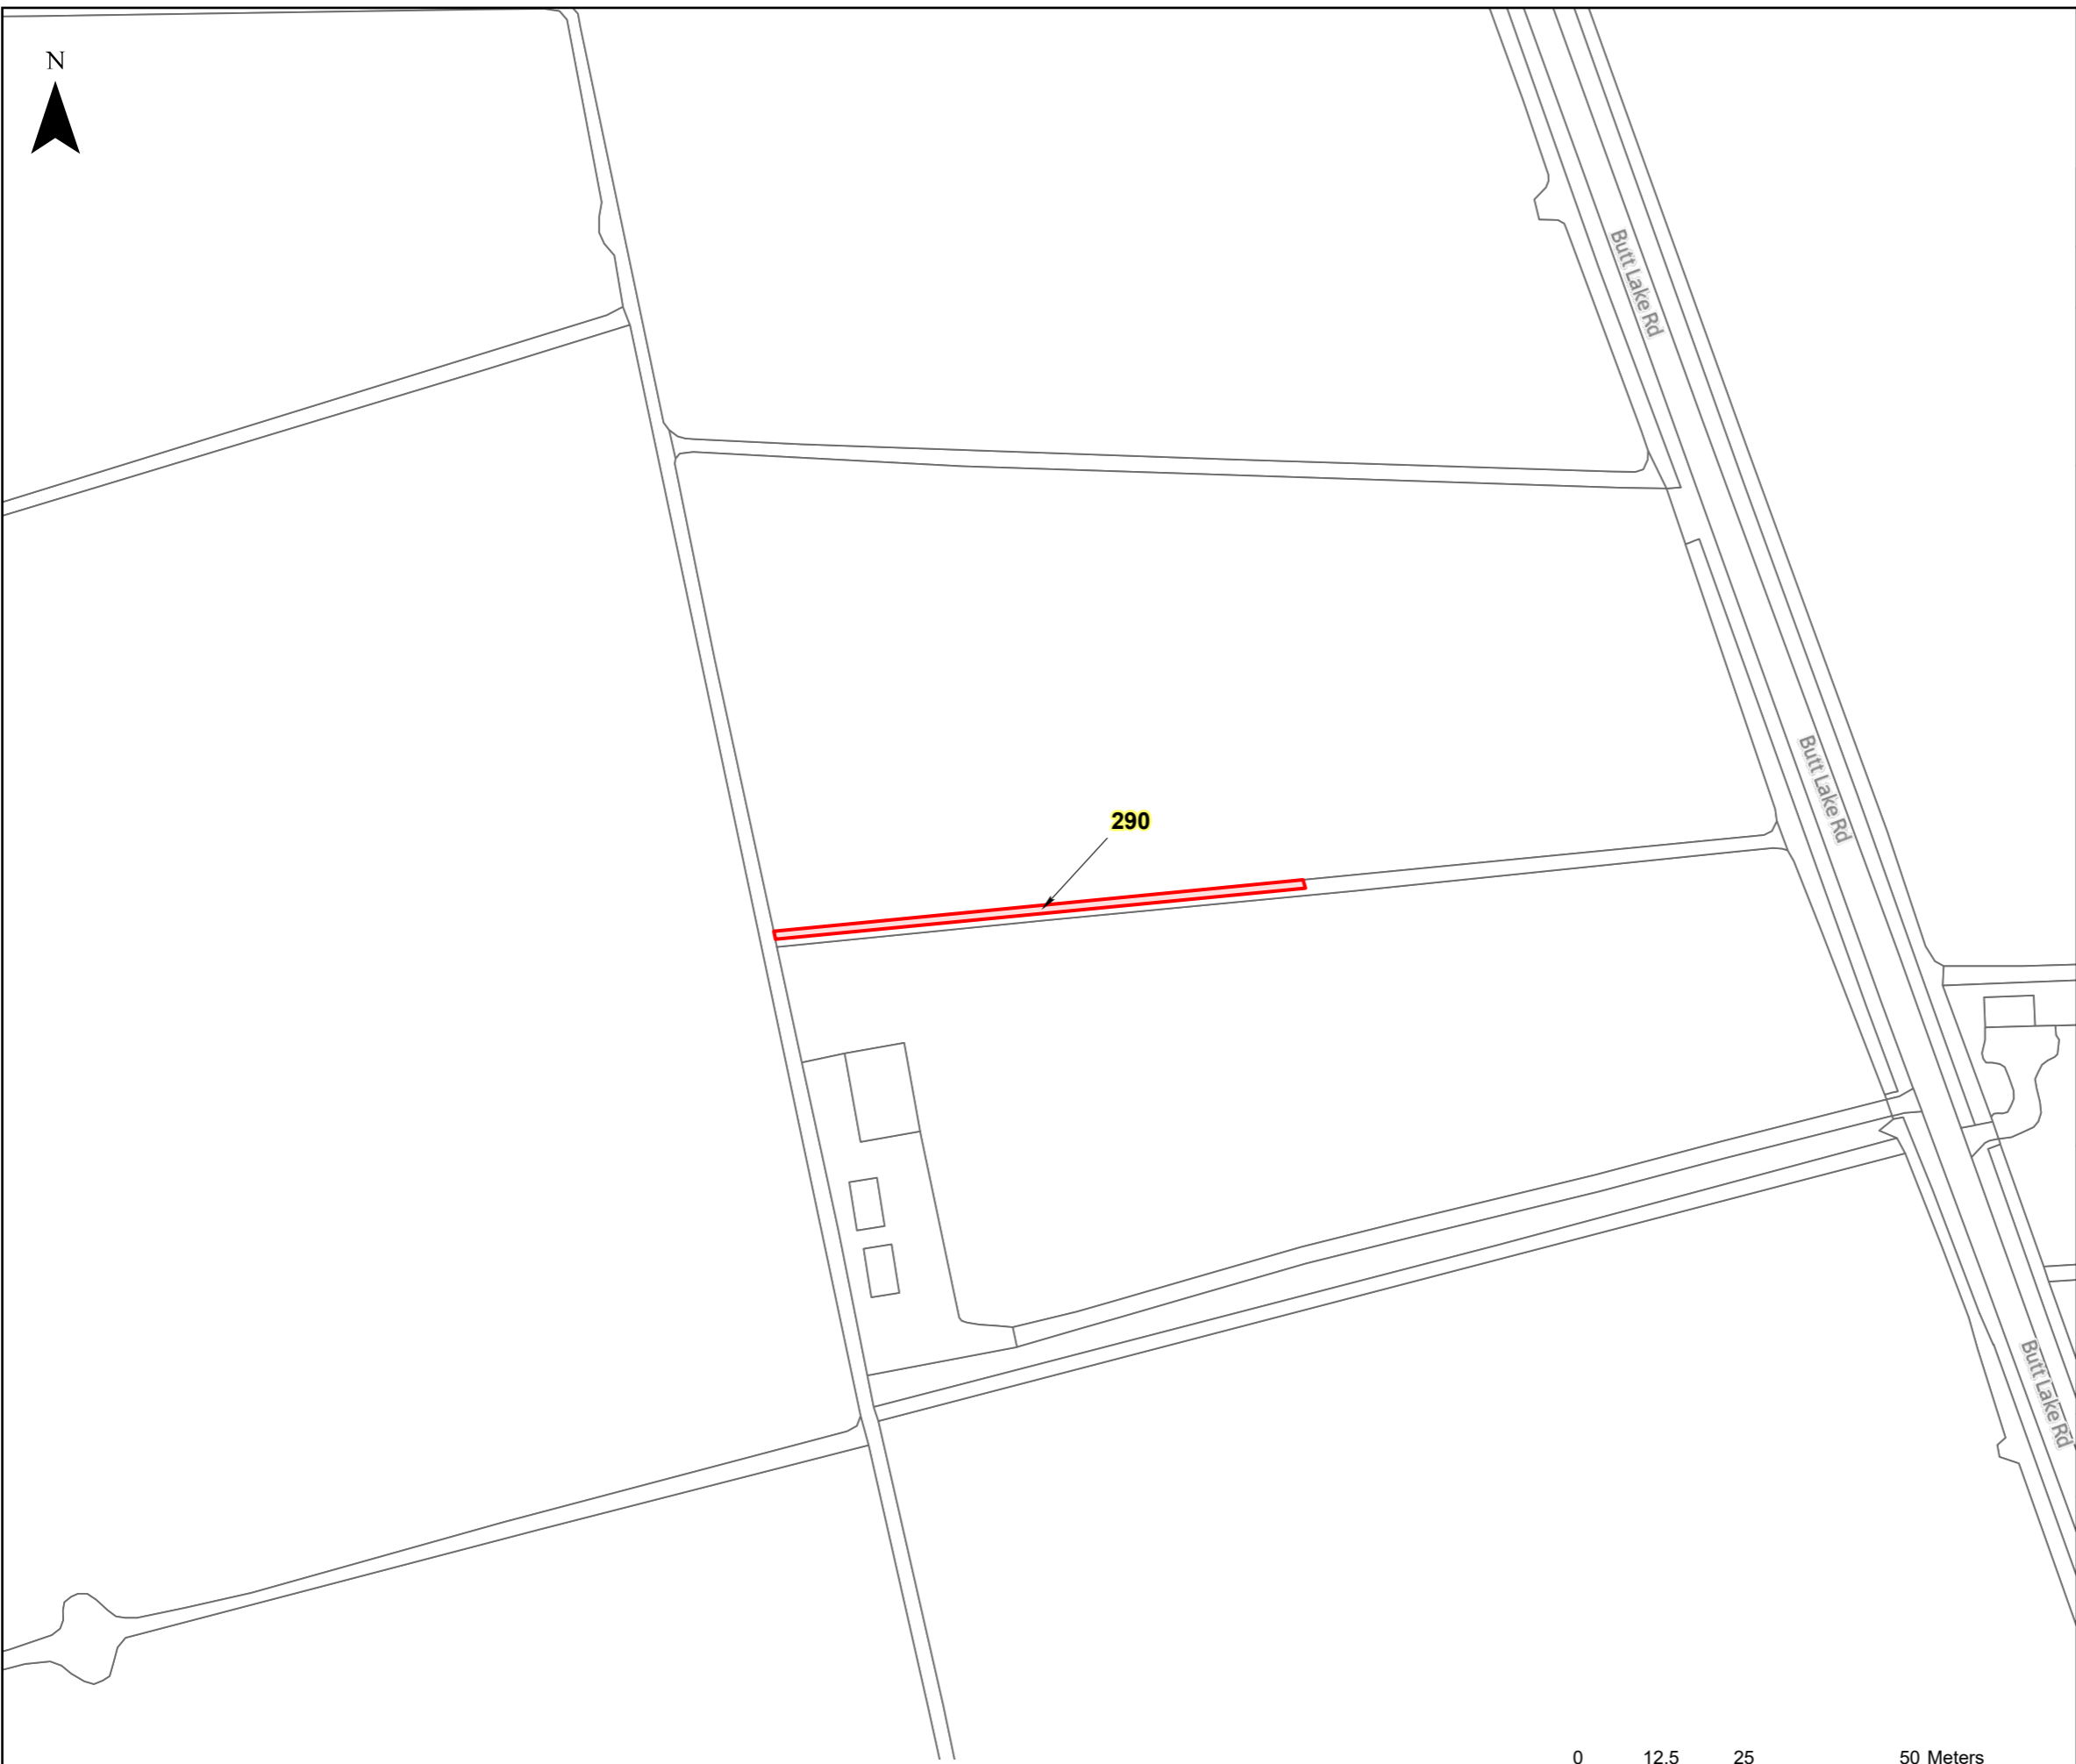



The design, scale and layout shown on this plan are indicative. The dimensions for the apparatus are typical dimensions, and the actual apparatus to be provided may differ in style, model and size.  
BACKGROUND MAPPING INFORMATION HAS BEEN REPRODUCED FROM THE ORDNANCE SURVEY ON BEHALF OF THE CONTROLLER OF HER MAJESTY'S STATIONARY OFFICE. © CROWN COPYRIGHT ORDNANCE SURVEY NATIONAL GRID LICENSE NO. 100022488



## HINKLEY C CONNECTION PROJECT

Title  
**STAGE 7 - SECTION 3 PLOT PLAN**

Ref No: HINK-GVDS7-3-PLOT291 Plan: Plot Number 291

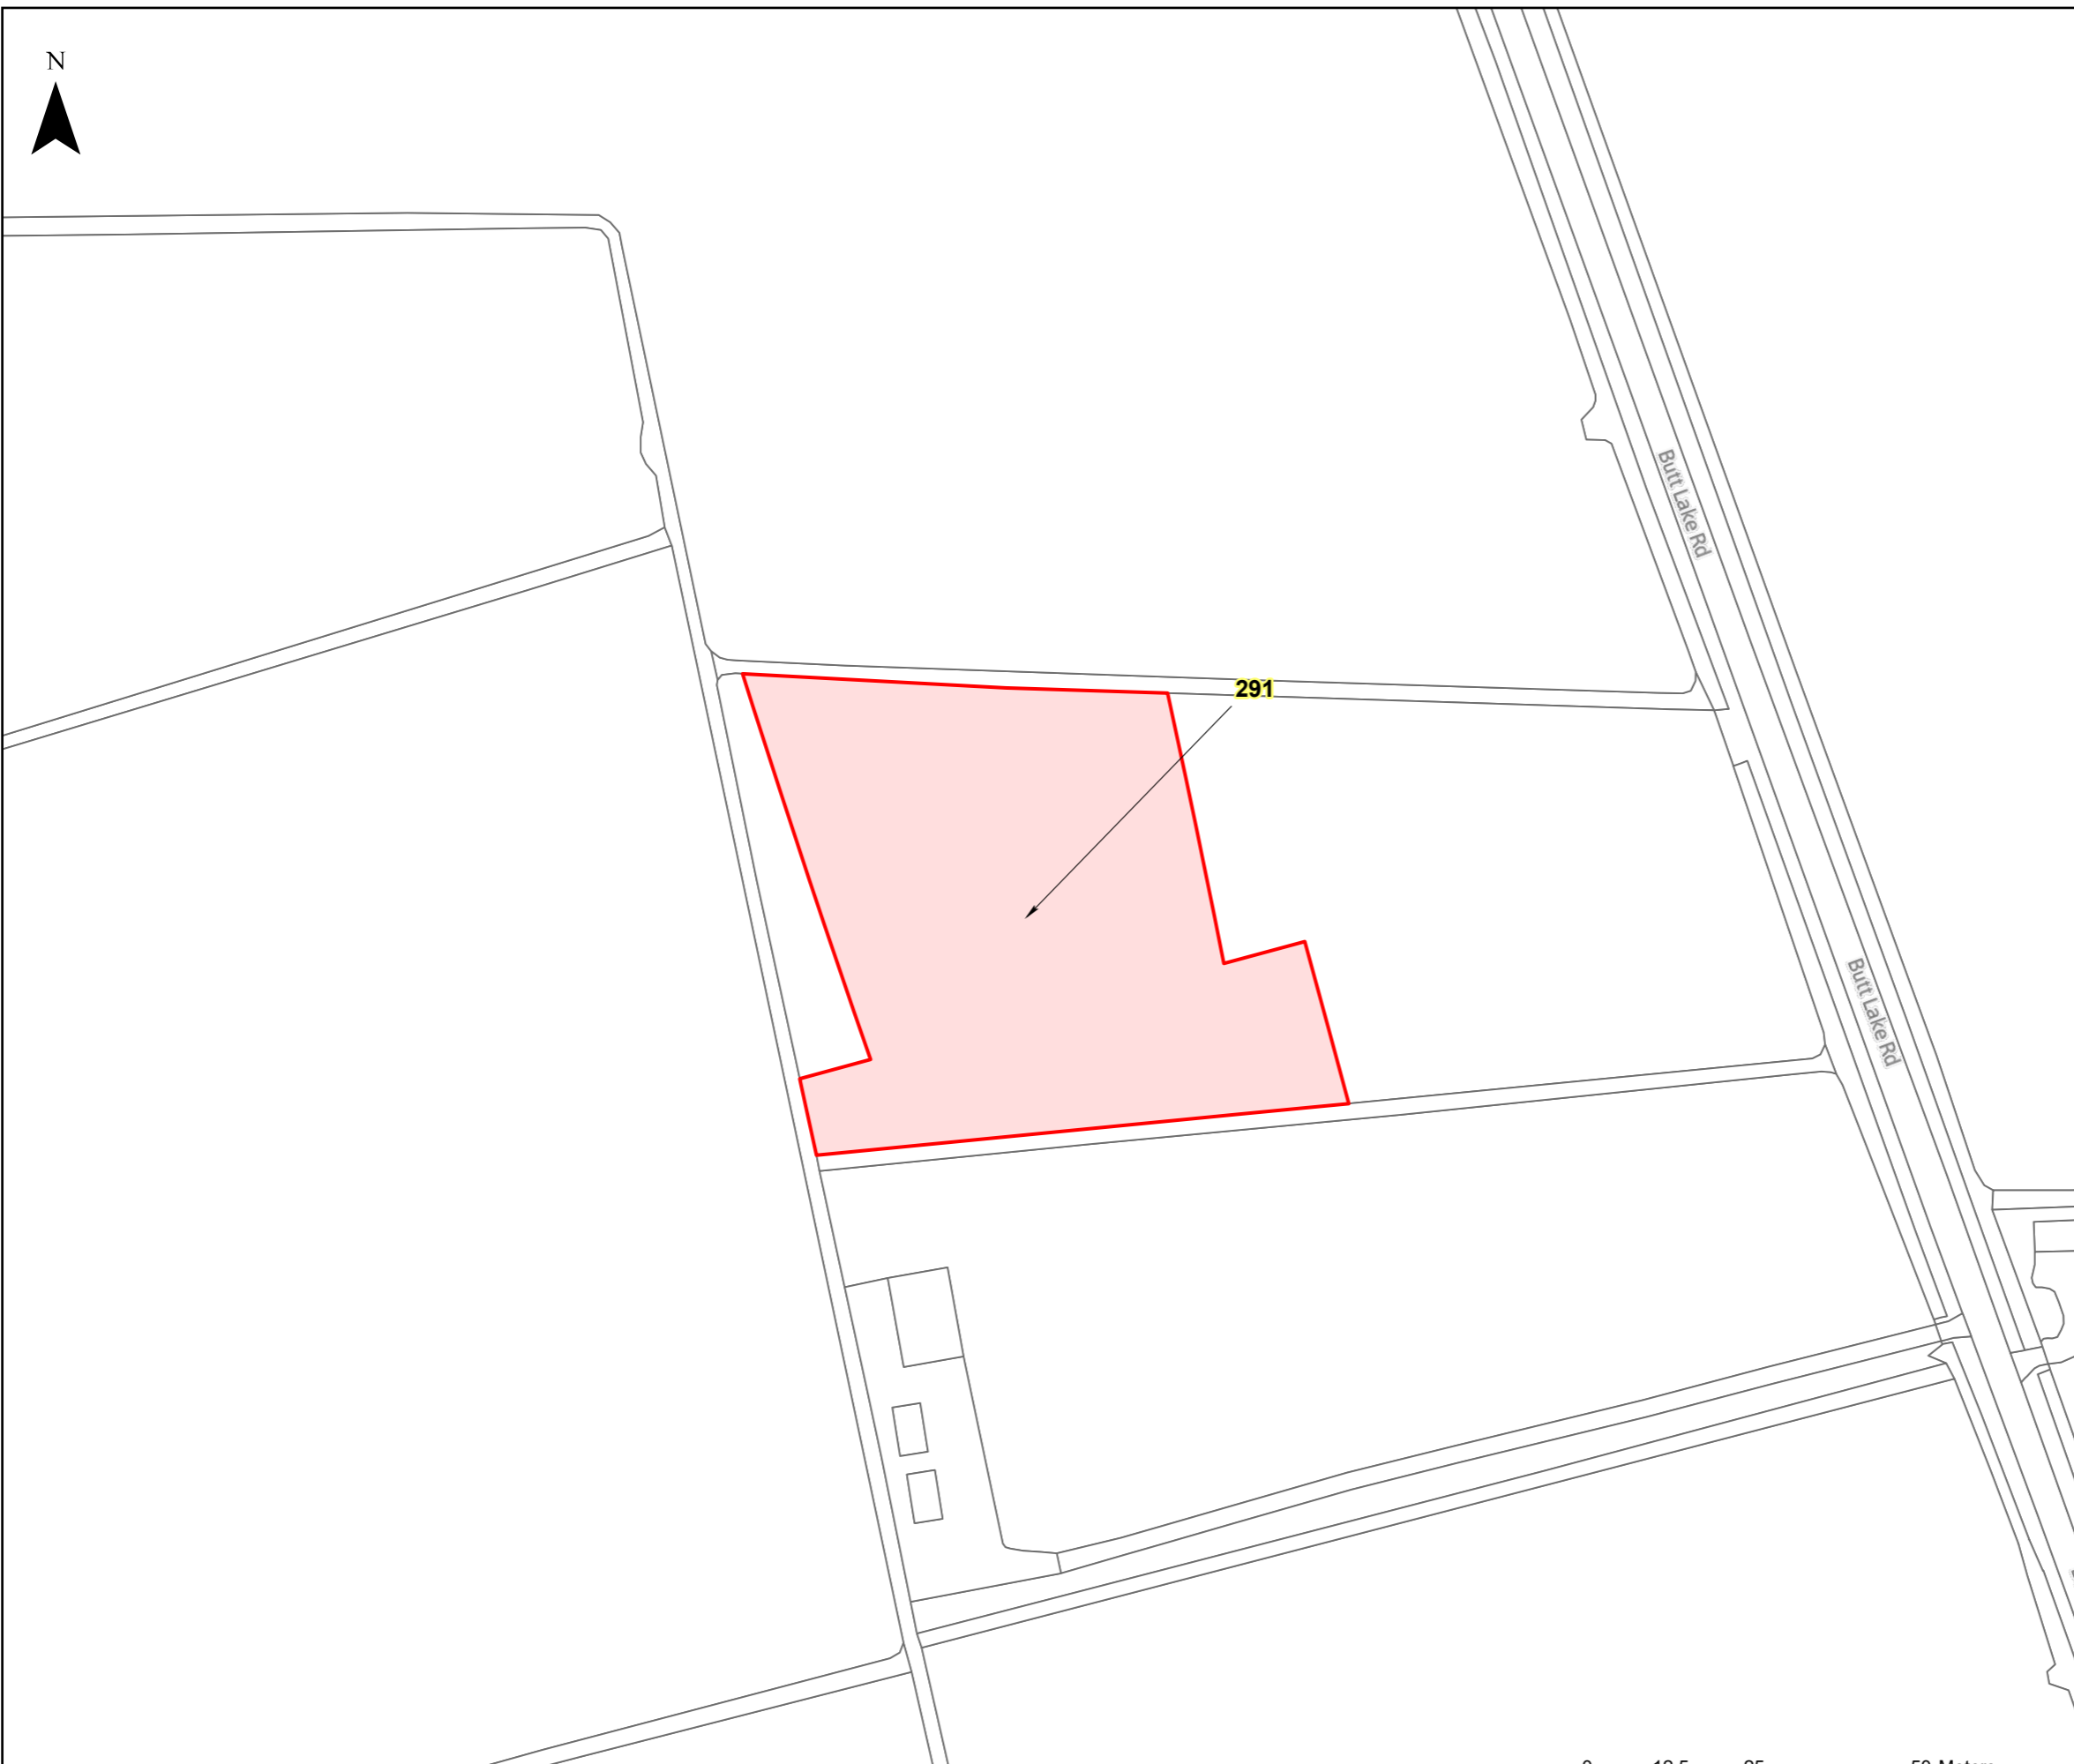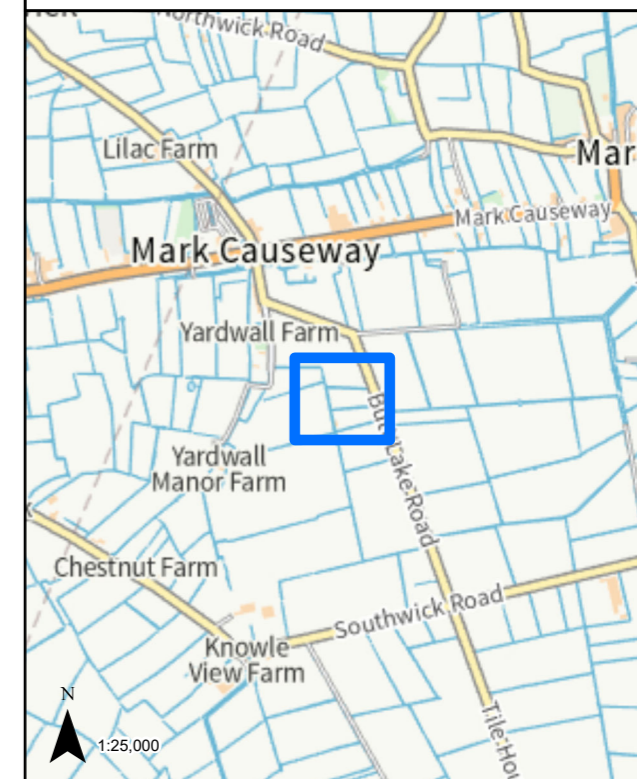

### LEGEND

 GVD Plot


Coordinate System: British National Grid  
Projection: Transverse Mercator  
Datum: OSGB 1938  
Units: Metre

Map Centre:  
336729E 147153N

Version:	Date:	Remarks:	Drawn:	Checked:
v1	08/02/2023	Published	RG	RS

SCALE: 1:1,000 PAPER SIZE: A3

Notes:  
This drawing is scaled at paper size A3, therefore any prints taken at different sizes will affect the accuracy of the measurement units and should not be scaled against.


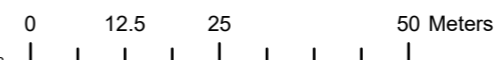




**HINKLEY C CONNECTION PROJECT**

Title  
**STAGE 7 - SECTION 3 PLOT PLAN**

Ref No: HINK-GVDS7-3-PLOT292 Plan: Plot Number 292

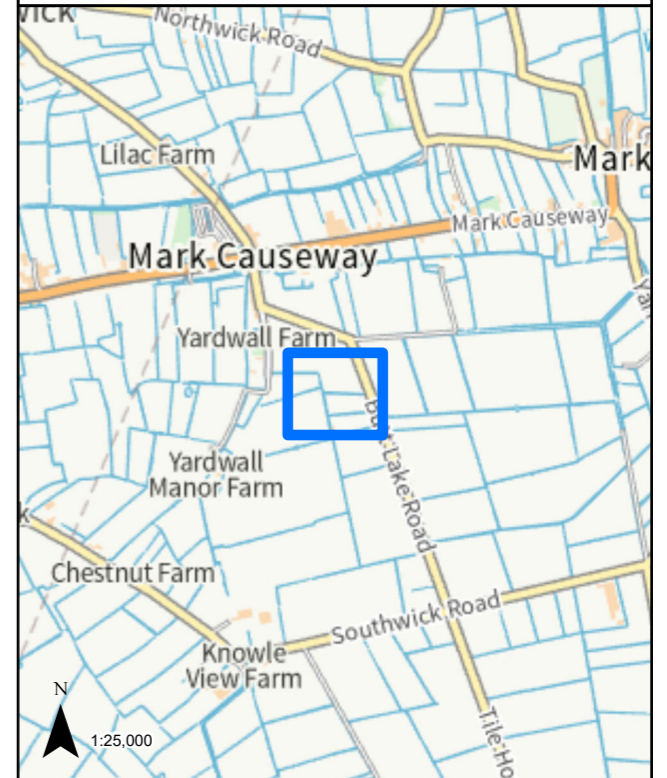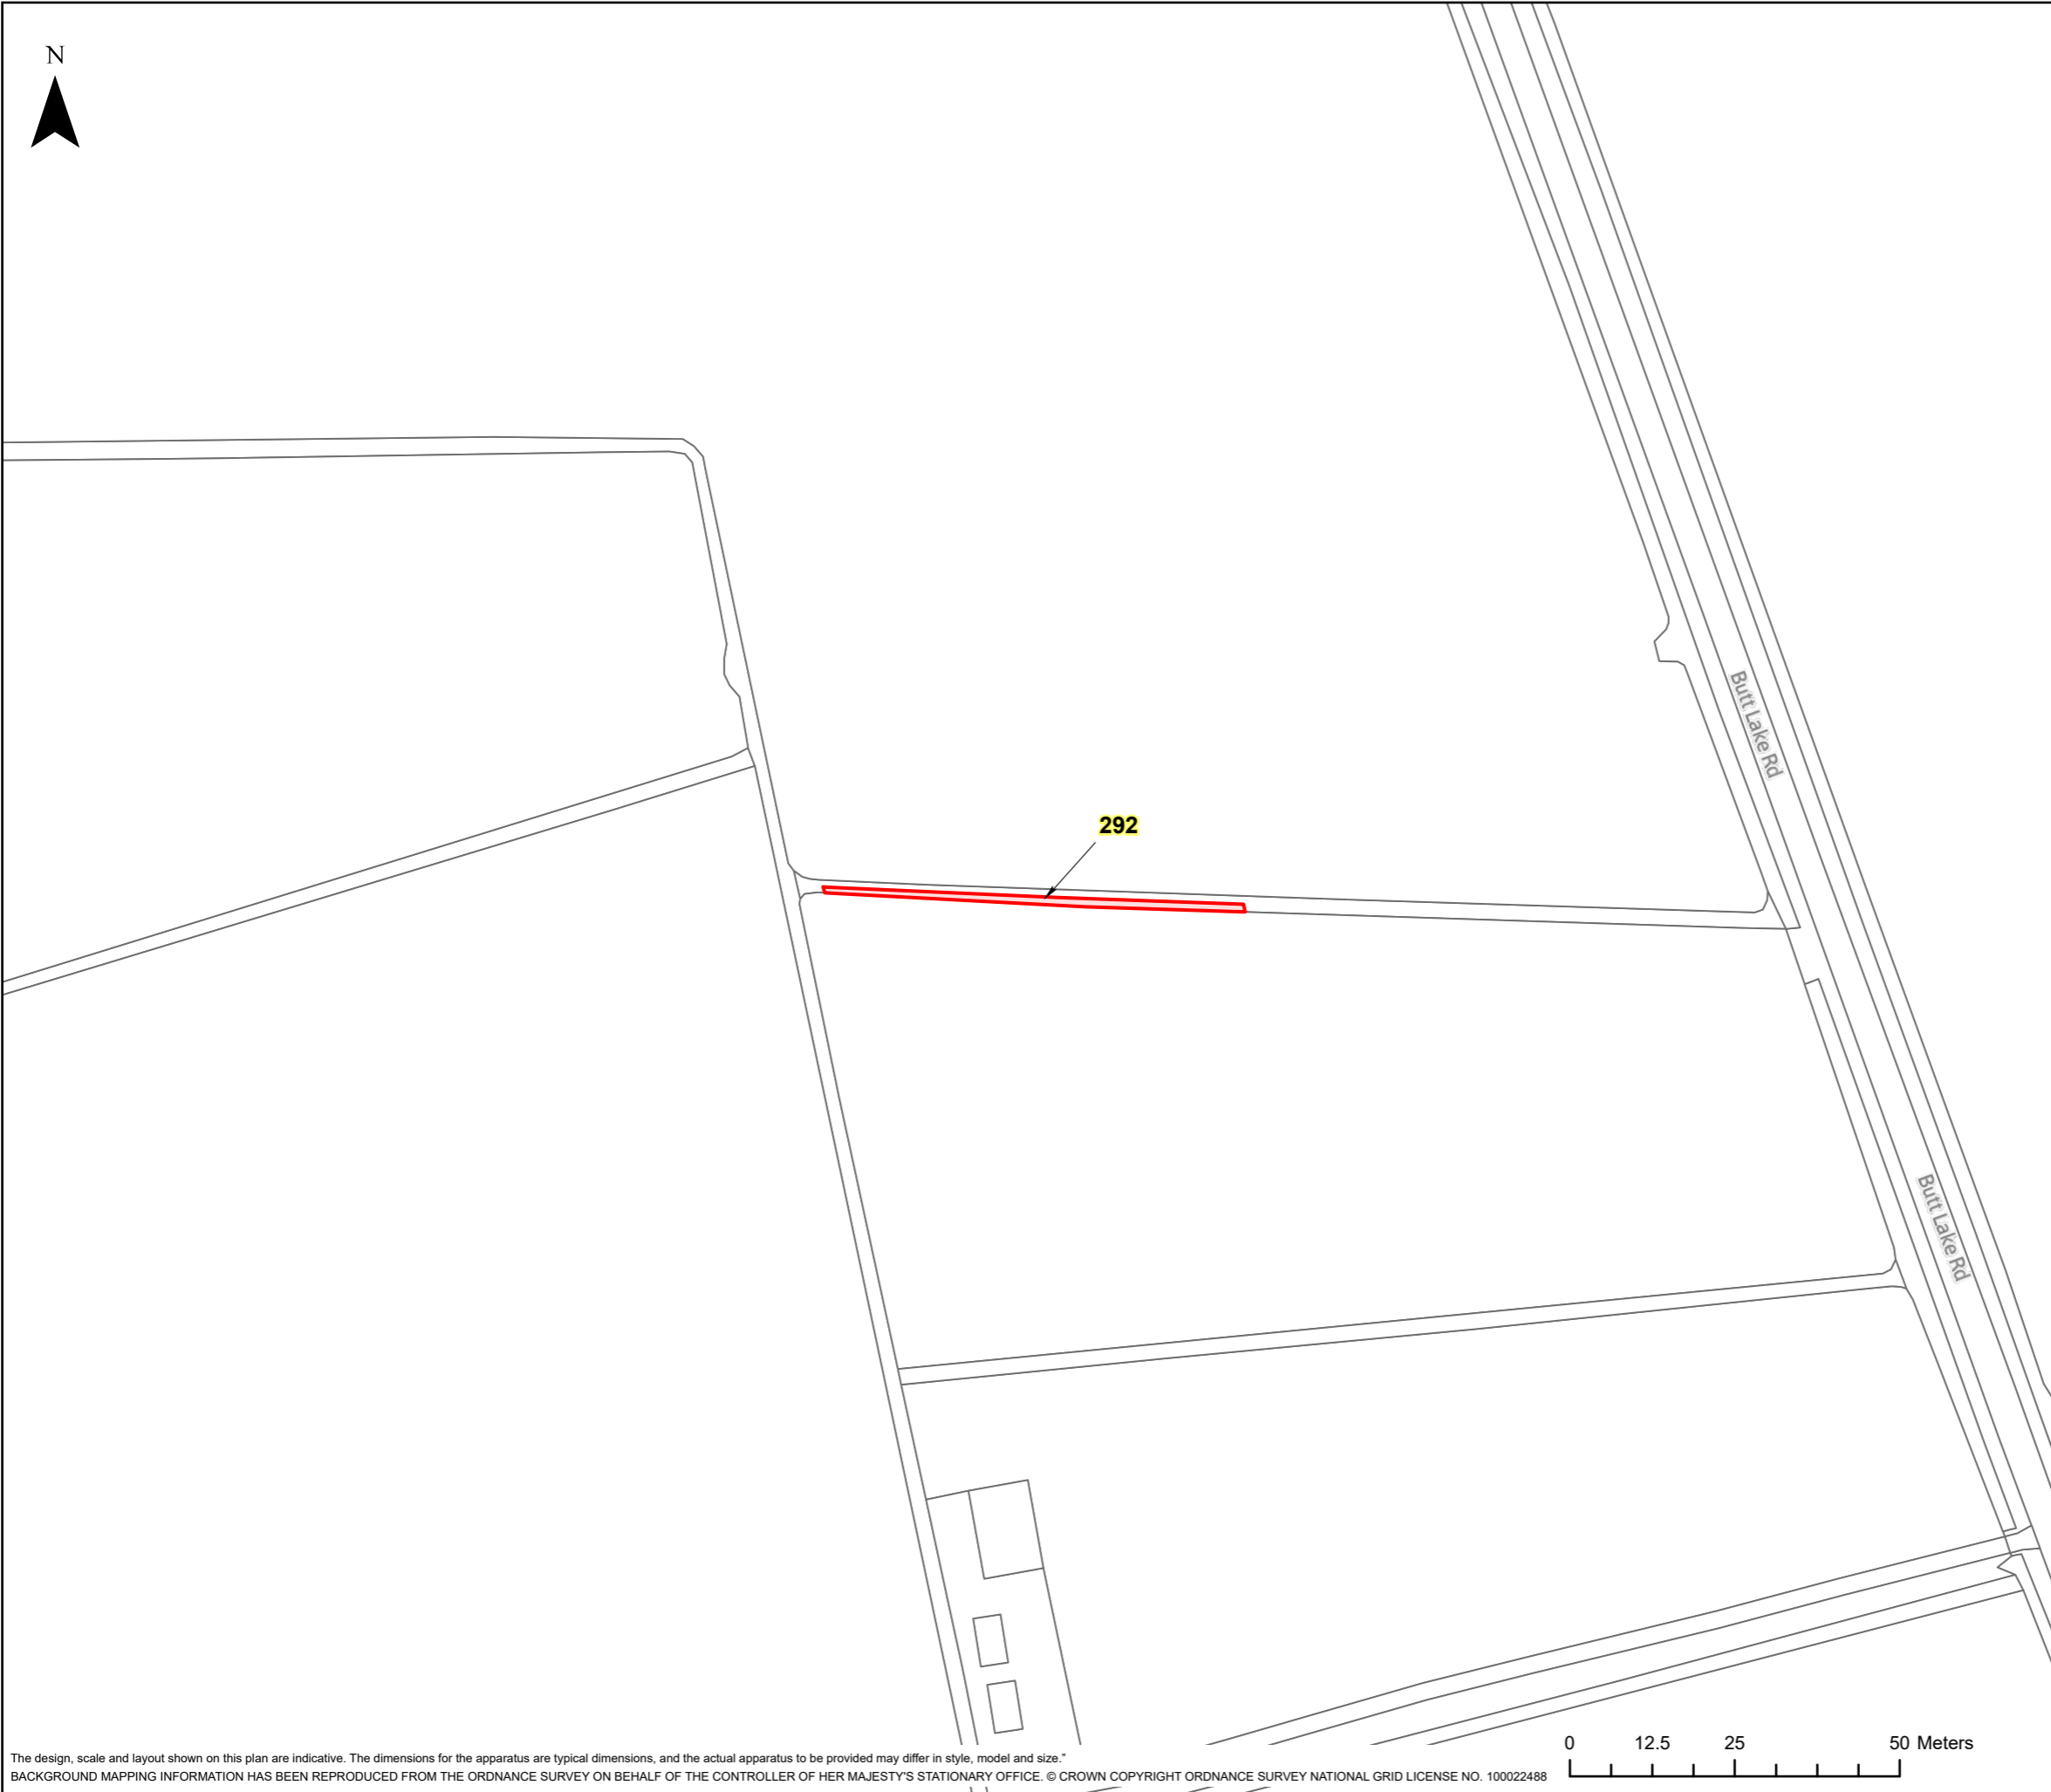

**LEGEND**

 GVD Plot

Coordinate System: British National Grid  
Projection: Transverse Mercator  
Datum: OSGB 1938  
Units: Metre


Map Centre:  
336715E 147188N

Version:	Date:	Remarks:	Drawn:	Checked:
v1	08/02/2023	Published	RG	RS

SCALE: 1:1,000

PAPER SIZE: A3

Notes:  
This drawing is scaled at paper size A3, therefore any prints taken at different sizes will affect the accuracy of the measurement units and should not be scaled against.


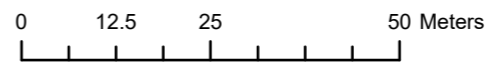




**HINKLEY C CONNECTION PROJECT**

Title  
**STAGE 7 - SECTION 3 PLOT PLAN**

Ref No: HINK-GVDS7-3-PLOT293 Plan: Plot Number 293

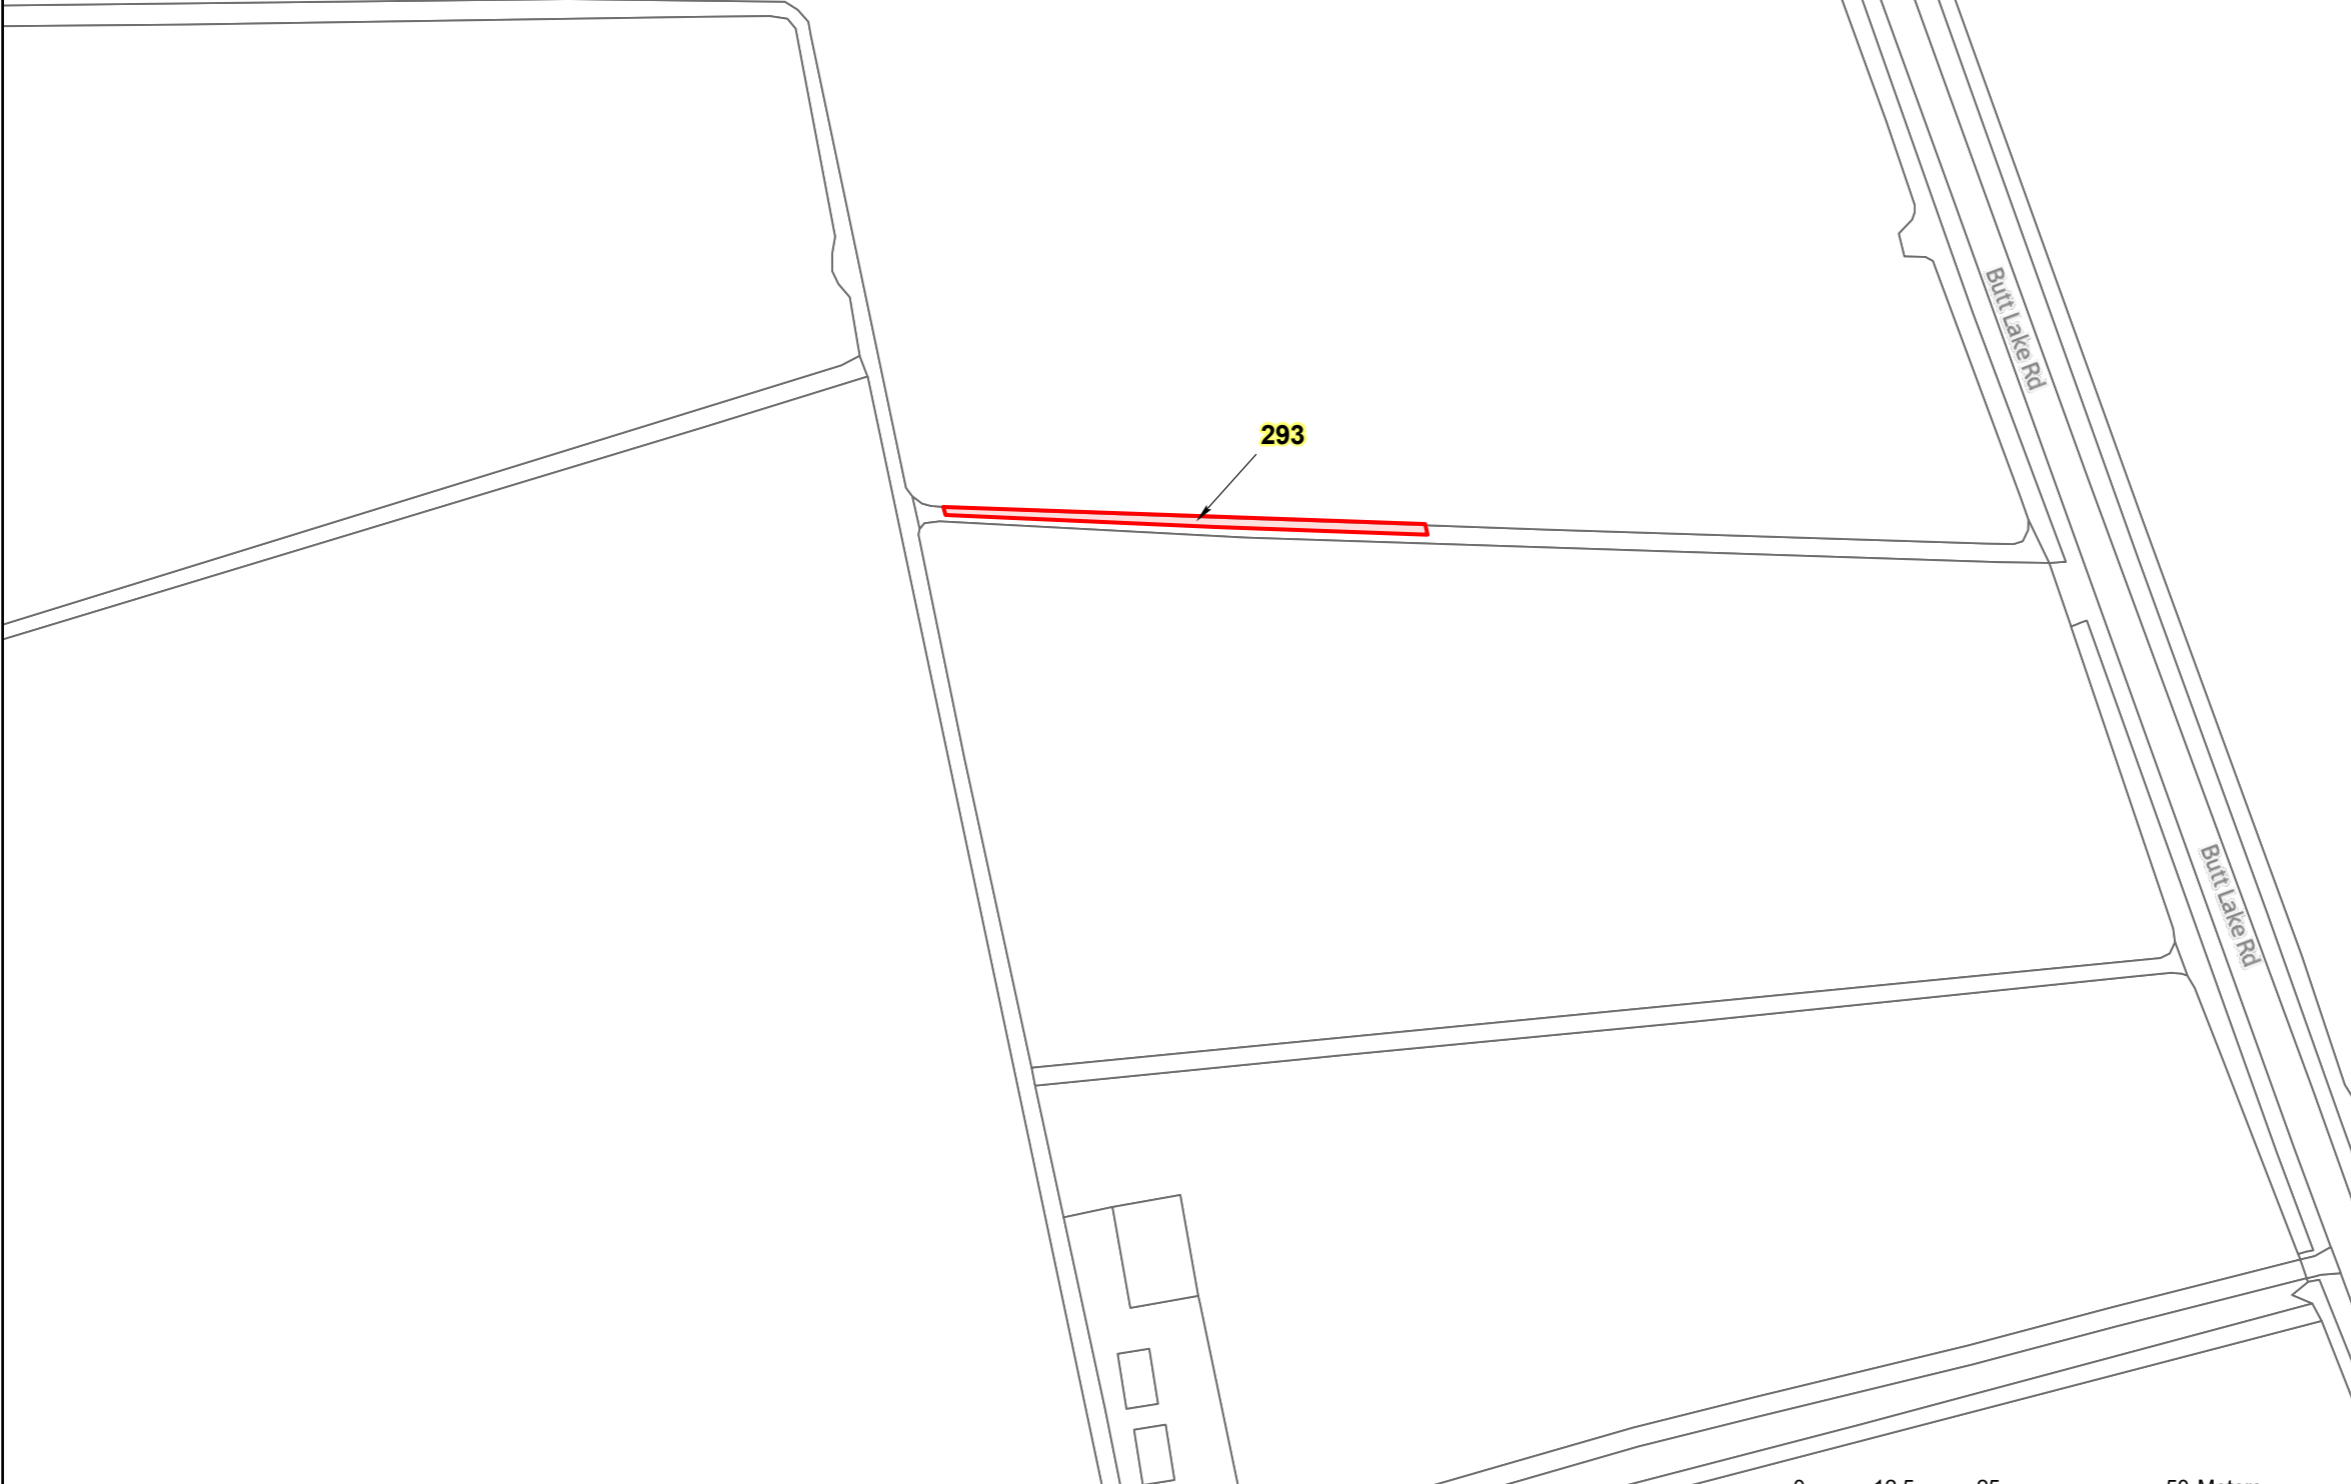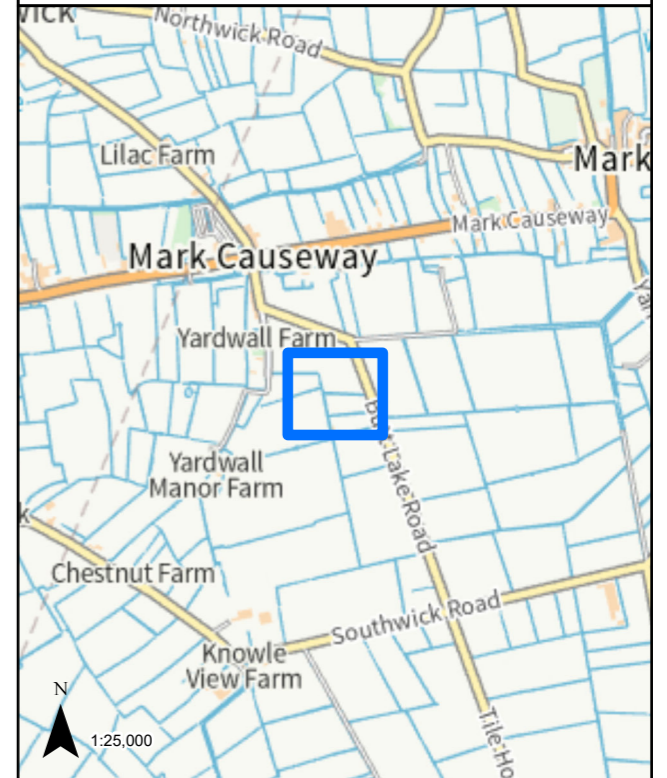

**LEGEND**

 GVD Plot

Coordinate System: British National Grid  
Projection: Transverse Mercator  
Datum: OSGB 1938  
Units: Metre

Map Centre:  
336714E 147189N

Version:	Date:	Remarks:	Drawn:	Checked:
v1	08/02/2023	Published	RG	RS


SCALE: 1:1,000 PAPER SIZE: A3

Notes:  
This drawing is scaled at paper size A3, therefore any prints taken at different sizes will affect the accuracy of the measurement units and should not be scaled against.



The design, scale and layout shown on this plan are indicative. The dimensions for the apparatus are typical dimensions, and the actual apparatus to be provided may differ in style, model and size.\*

BACKGROUND MAPPING INFORMATION HAS BEEN REPRODUCED FROM THE ORDNANCE SURVEY ON BEHALF OF THE CONTROLLER OF HER MAJESTY'S STATIONARY OFFICE. © CROWN COPYRIGHT ORDNANCE SURVEY NATIONAL GRID LICENSE NO. 100022488


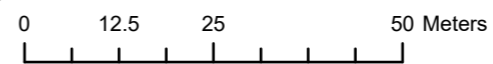





**HINKLEY C CONNECTION PROJECT**

Title  
**STAGE 7 - SECTION 3 PLOT PLAN**

Ref No: HINK-GVDS7-3-PLOT294 Plan: Plot Number 294

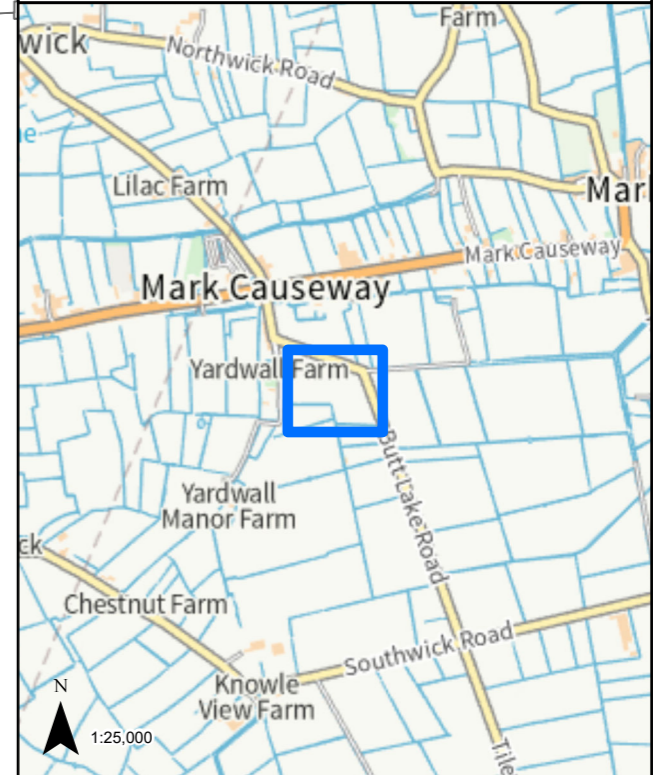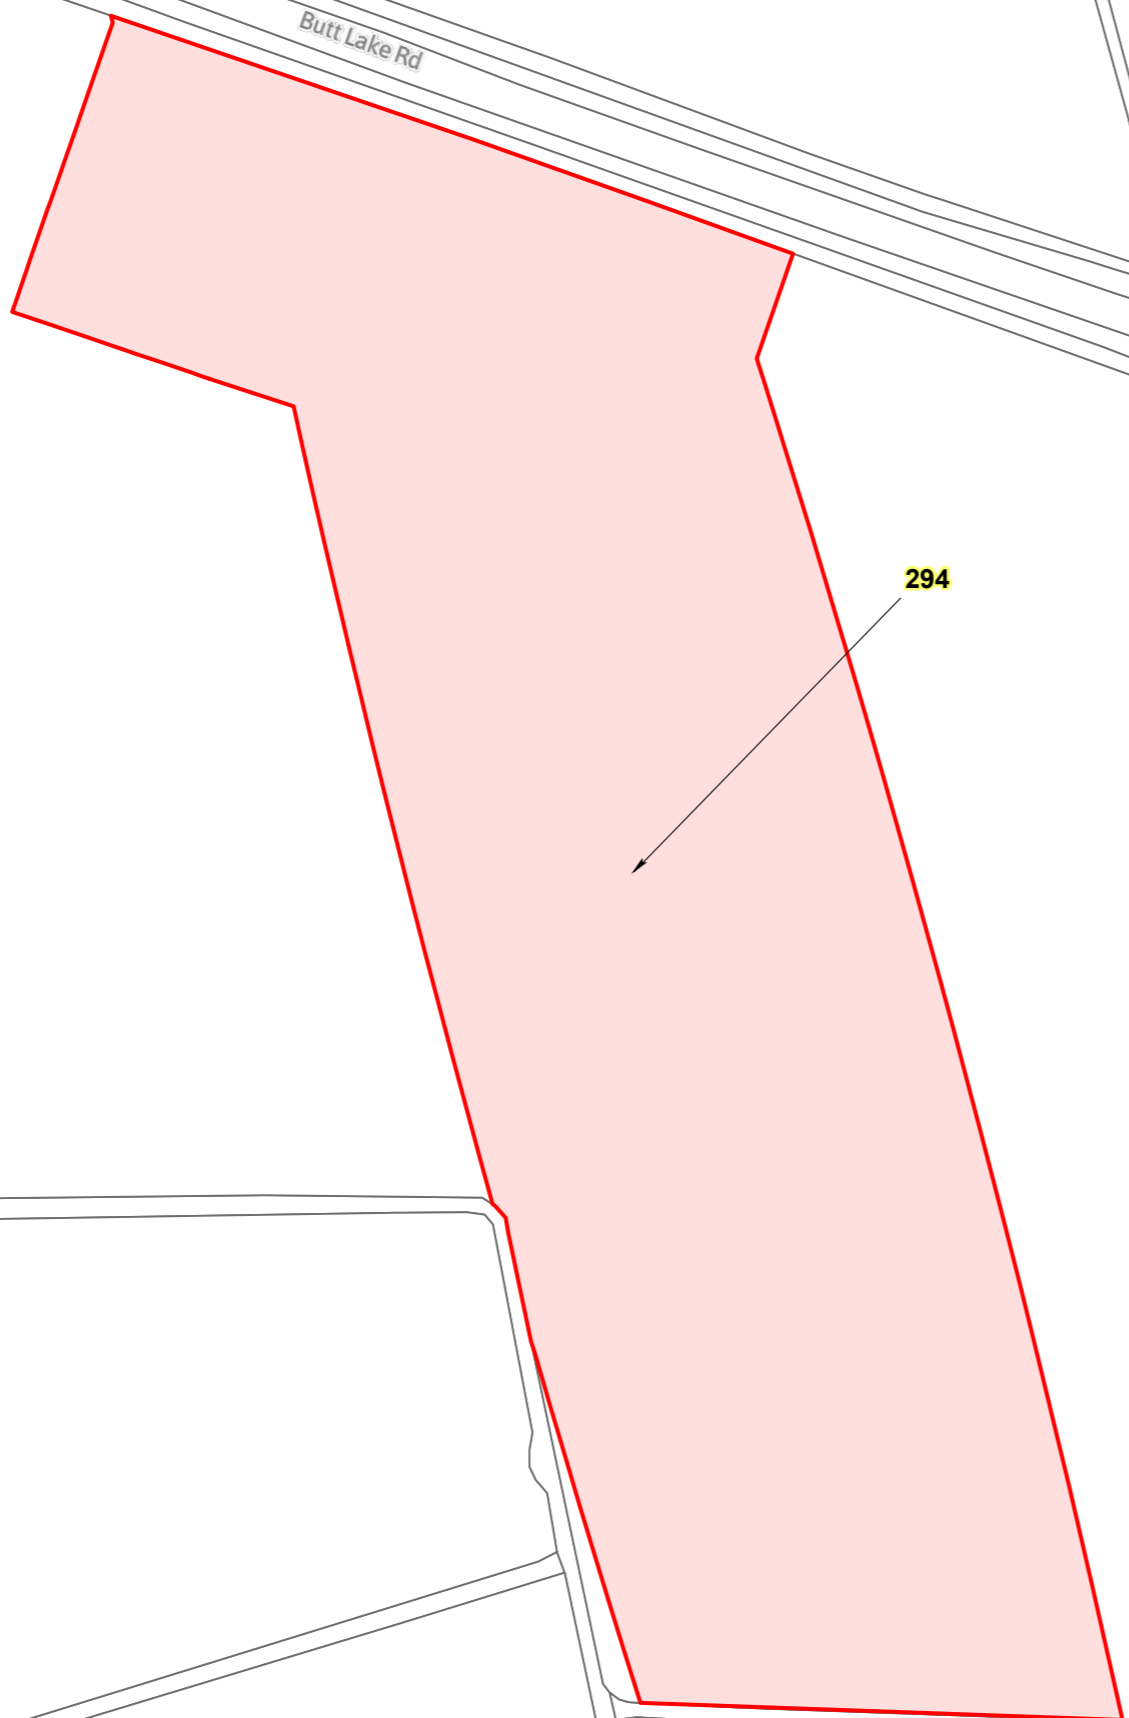

LEGEND  
 GVD Plot

Coordinate System: British National Grid  
Projection: Transverse Mercator  
Datum: OSGB 1938  
Units: Metre  
Map Centre:  
336673E 147301N


Version:	Date:	Remarks:	Drawn:	Checked:
v1	08/02/2023	Published	RG	RS

SCALE: 1:1,000 PAPER SIZE: A3

Notes:  
This drawing is scaled at paper size A3, therefore any prints taken at different sizes will affect the accuracy of the measurement units and should not be scaled against.





The design, scale and layout shown on this plan are indicative. The dimensions for the apparatus are typical dimensions, and the actual apparatus to be provided may differ in style, model and size.\*  
BACKGROUND MAPPING INFORMATION HAS BEEN REPRODUCED FROM THE ORDNANCE SURVEY ON BEHALF OF THE CONTROLLER OF HER MAJESTY'S STATIONARY OFFICE. © CROWN COPYRIGHT ORDNANCE SURVEY NATIONAL GRID LICENSE NO. 100022488

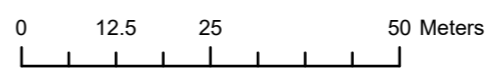

HINKLEY C CONNECTION PROJECT

Title  
**STAGE 7 - SECTION 3 PLOT PLAN**

Ref No: HINK-GVDS7-3-PLOT295 Plan: Plot Number 295

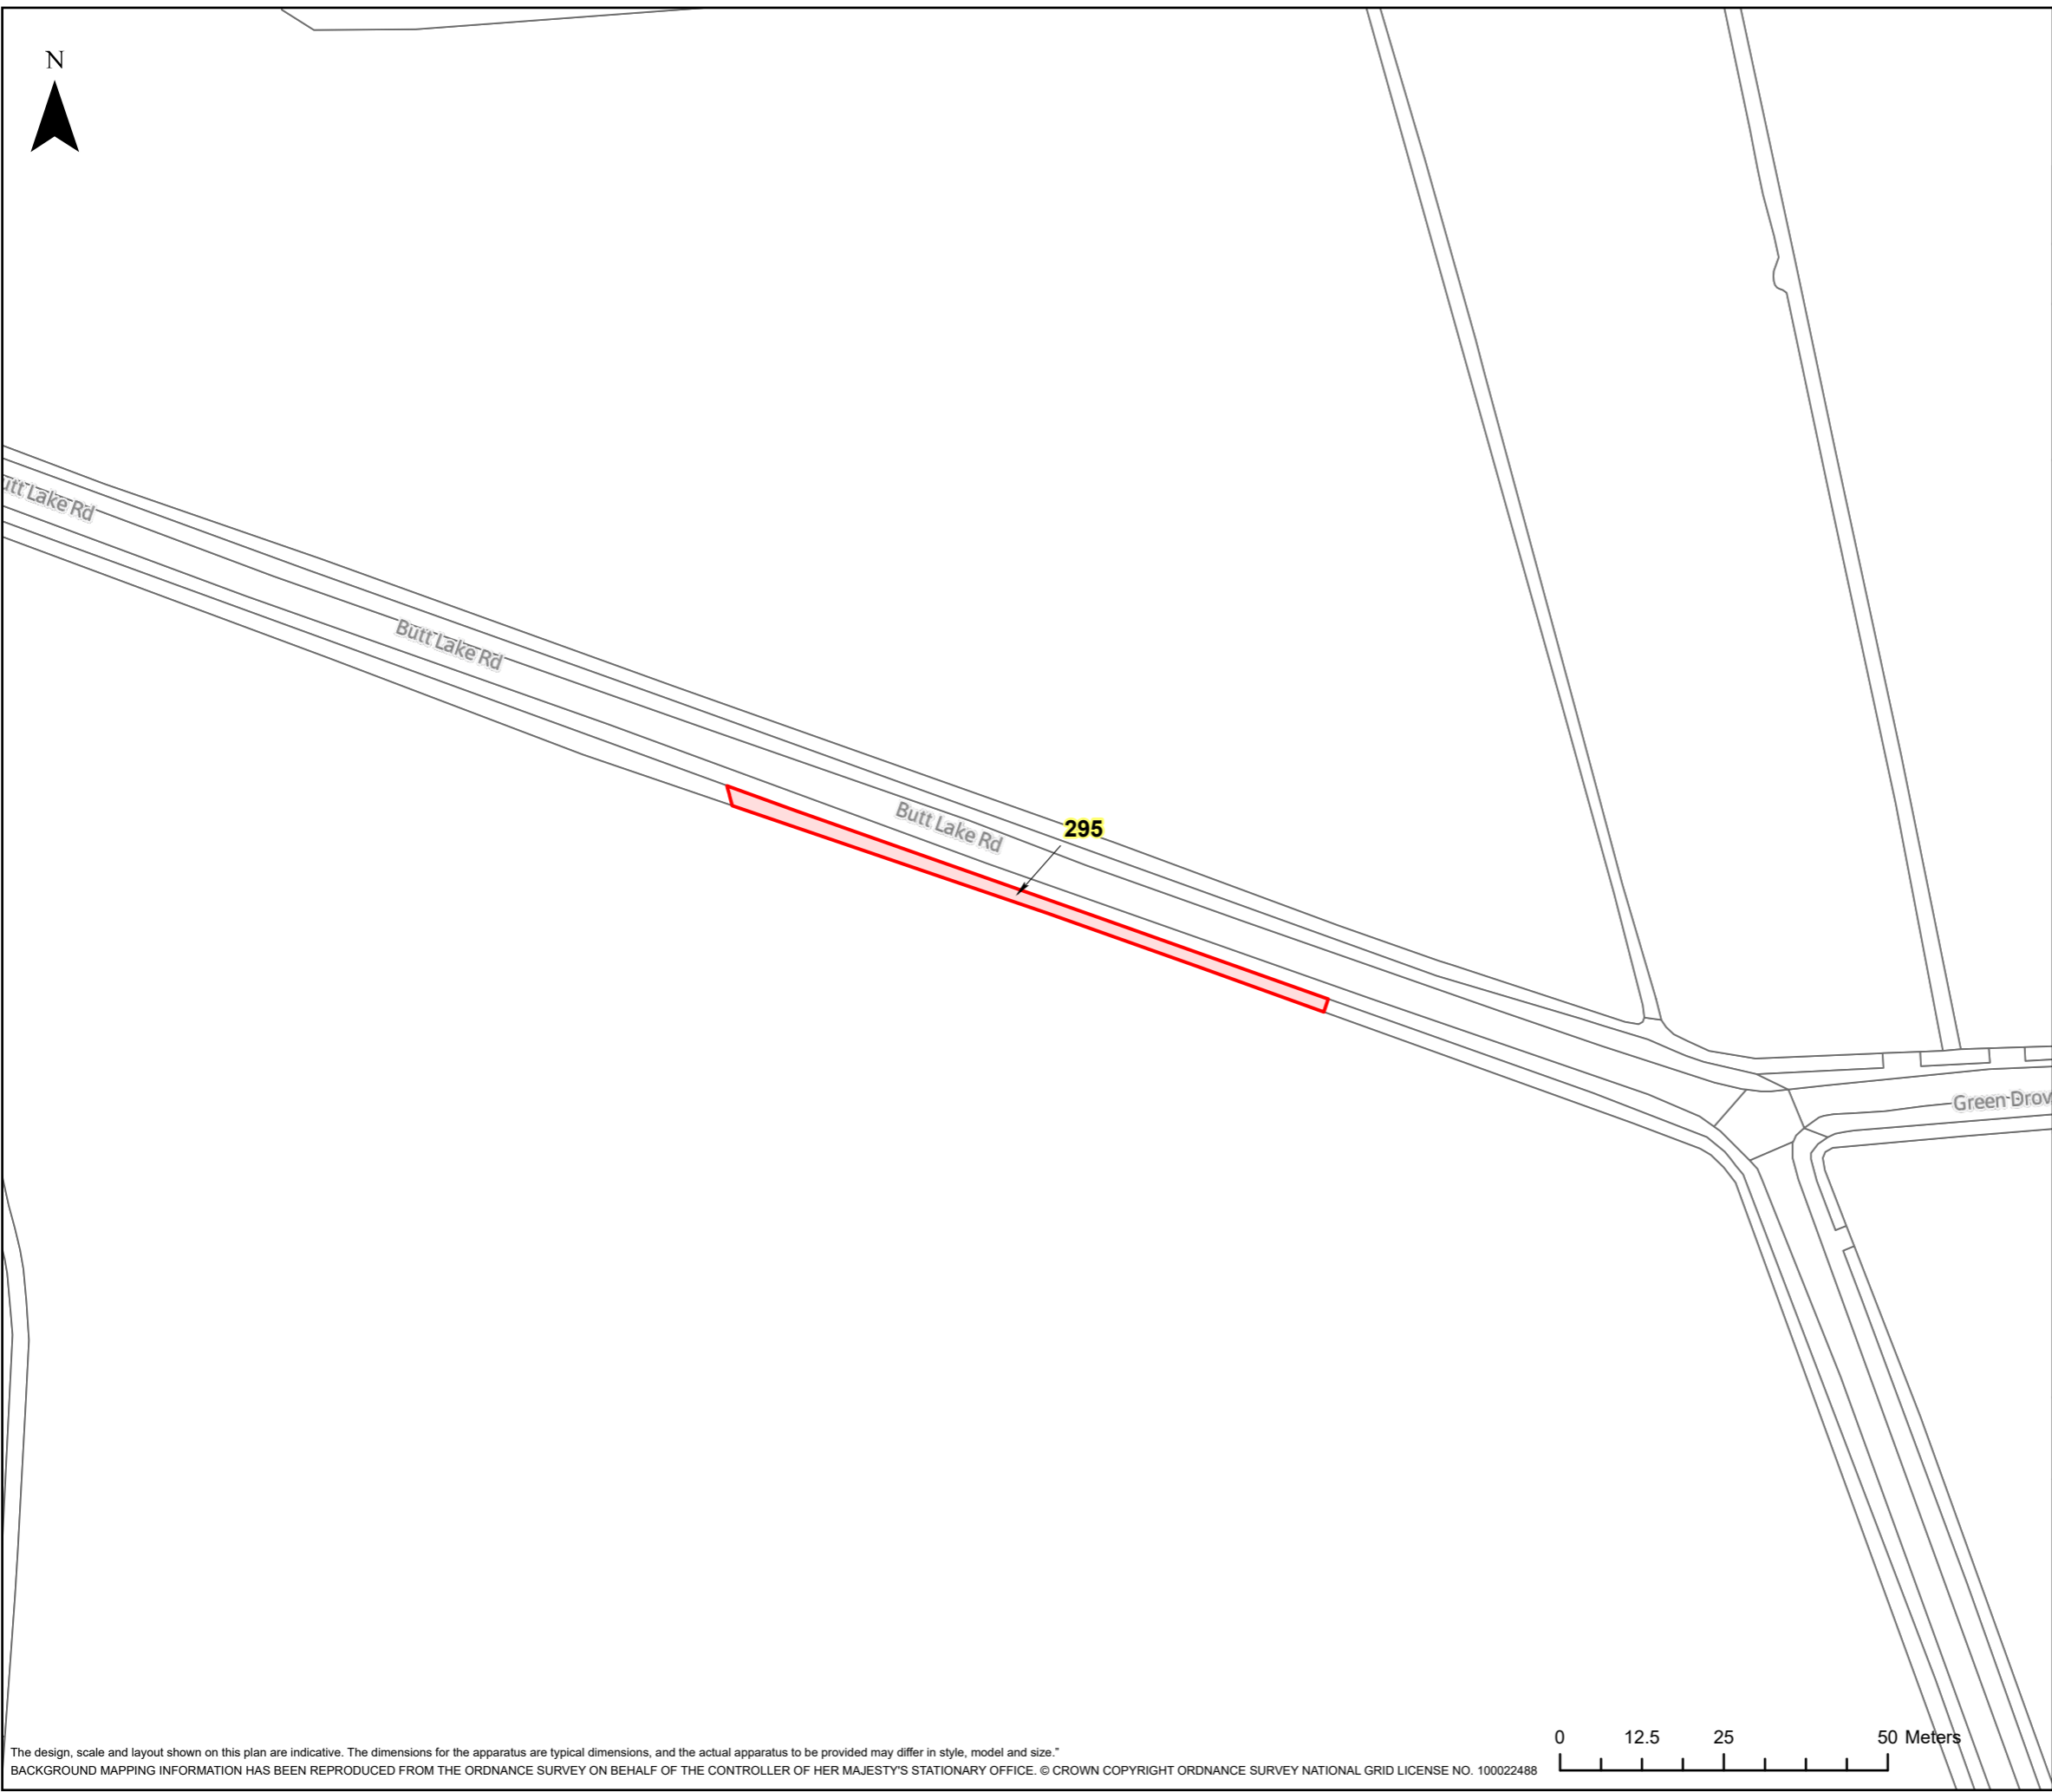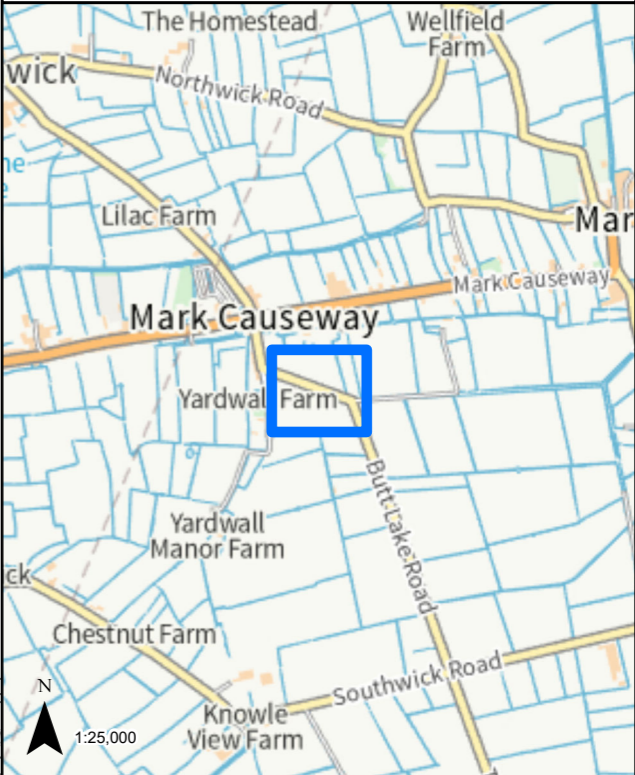

1:25,000

LEGEND

 GVD Plot

Coordinate System: British National Grid  
Projection: Transverse Mercator  
Datum: OSGB 1938  
Units: Metre  
Map Centre:  
336657E 147400N


Version:	Date:	Remarks:	Drawn:	Checked:
v1	08/02/2023	Published	RG	RS

SCALE: 1:1,000 PAPER SIZE: A3

Notes:  
This drawing is scaled at paper size A3, therefore any prints taken at different sizes will affect the accuracy of the measurement units and should not be scaled against.



The design, scale and layout shown on this plan are indicative. The dimensions for the apparatus are typical dimensions, and the actual apparatus to be provided may differ in style, model and size.  
BACKGROUND MAPPING INFORMATION HAS BEEN REPRODUCED FROM THE ORDNANCE SURVEY ON BEHALF OF THE CONTROLLER OF HER MAJESTY'S STATIONARY OFFICE. © CROWN COPYRIGHT ORDNANCE SURVEY NATIONAL GRID LICENSE NO. 100022488

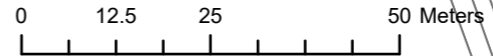




HINKLEY C CONNECTION PROJECT

Title  
**STAGE 7 - SECTION 3 PLOT PLAN**

Ref No: HINK-GVDS7-3-PLOT296 Plan: Plot Number 296

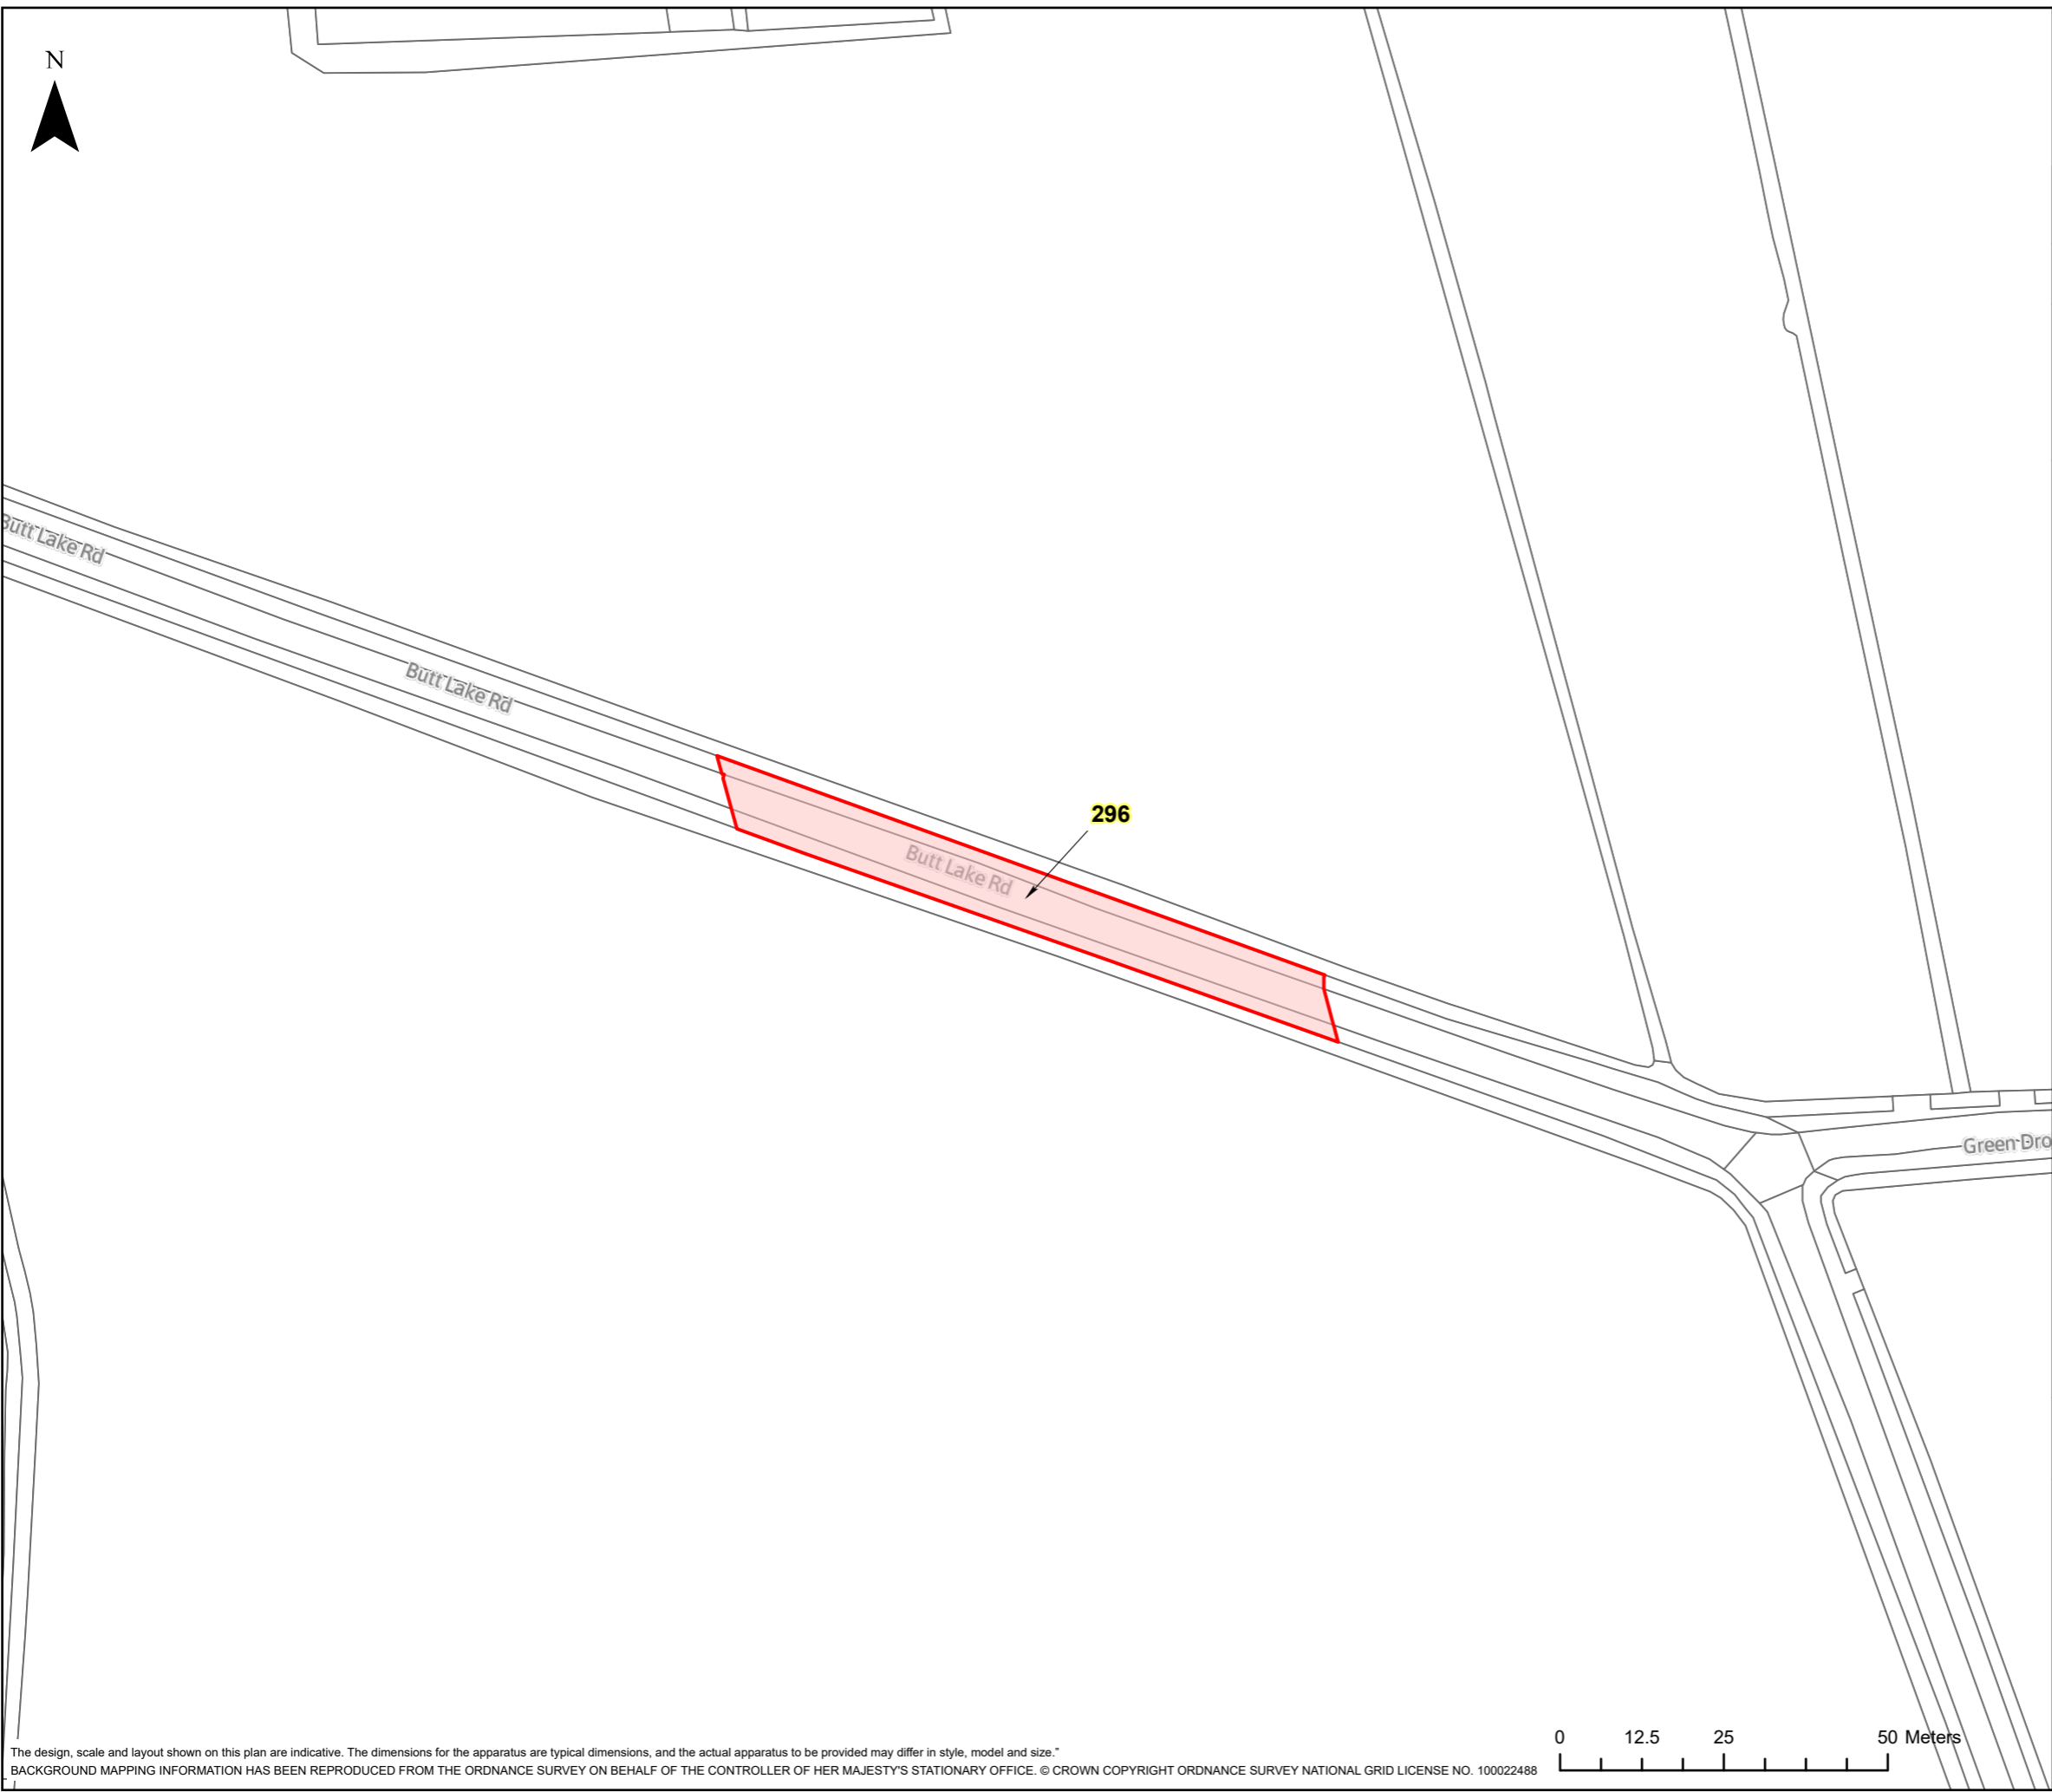

LEGEND


 GVD Plot

Coordinate System: British National Grid  
Projection: Transverse Mercator  
Datum: OSGB 1938  
Units: Metre  
Map Centre:  
336656E 147406N

Version:	Date:	Remarks:	Drawn:	Checked:
v1	08/02/2023	Published	RG	RS

SCALE: 1:1,000 PAPER SIZE: A3

Notes:  
This drawing is scaled at paper size A3, therefore any prints taken at different sizes will affect the accuracy of the measurement units and should not be scaled against.


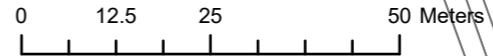


The design, scale and layout shown on this plan are indicative. The dimensions for the apparatus are typical dimensions, and the actual apparatus to be provided may differ in style, model and size.  
BACKGROUND MAPPING INFORMATION HAS BEEN REPRODUCED FROM THE ORDNANCE SURVEY ON BEHALF OF THE CONTROLLER OF HER MAJESTY'S STATIONARY OFFICE. © CROWN COPYRIGHT ORDNANCE SURVEY NATIONAL GRID LICENSE NO. 100022488

**HINKLEY C CONNECTION PROJECT**

Title  
**STAGE 7 - SECTION 3 PLOT PLAN**

Ref No: HINK-GVDS7-3-PLOT297 Plan: Plot Number 297

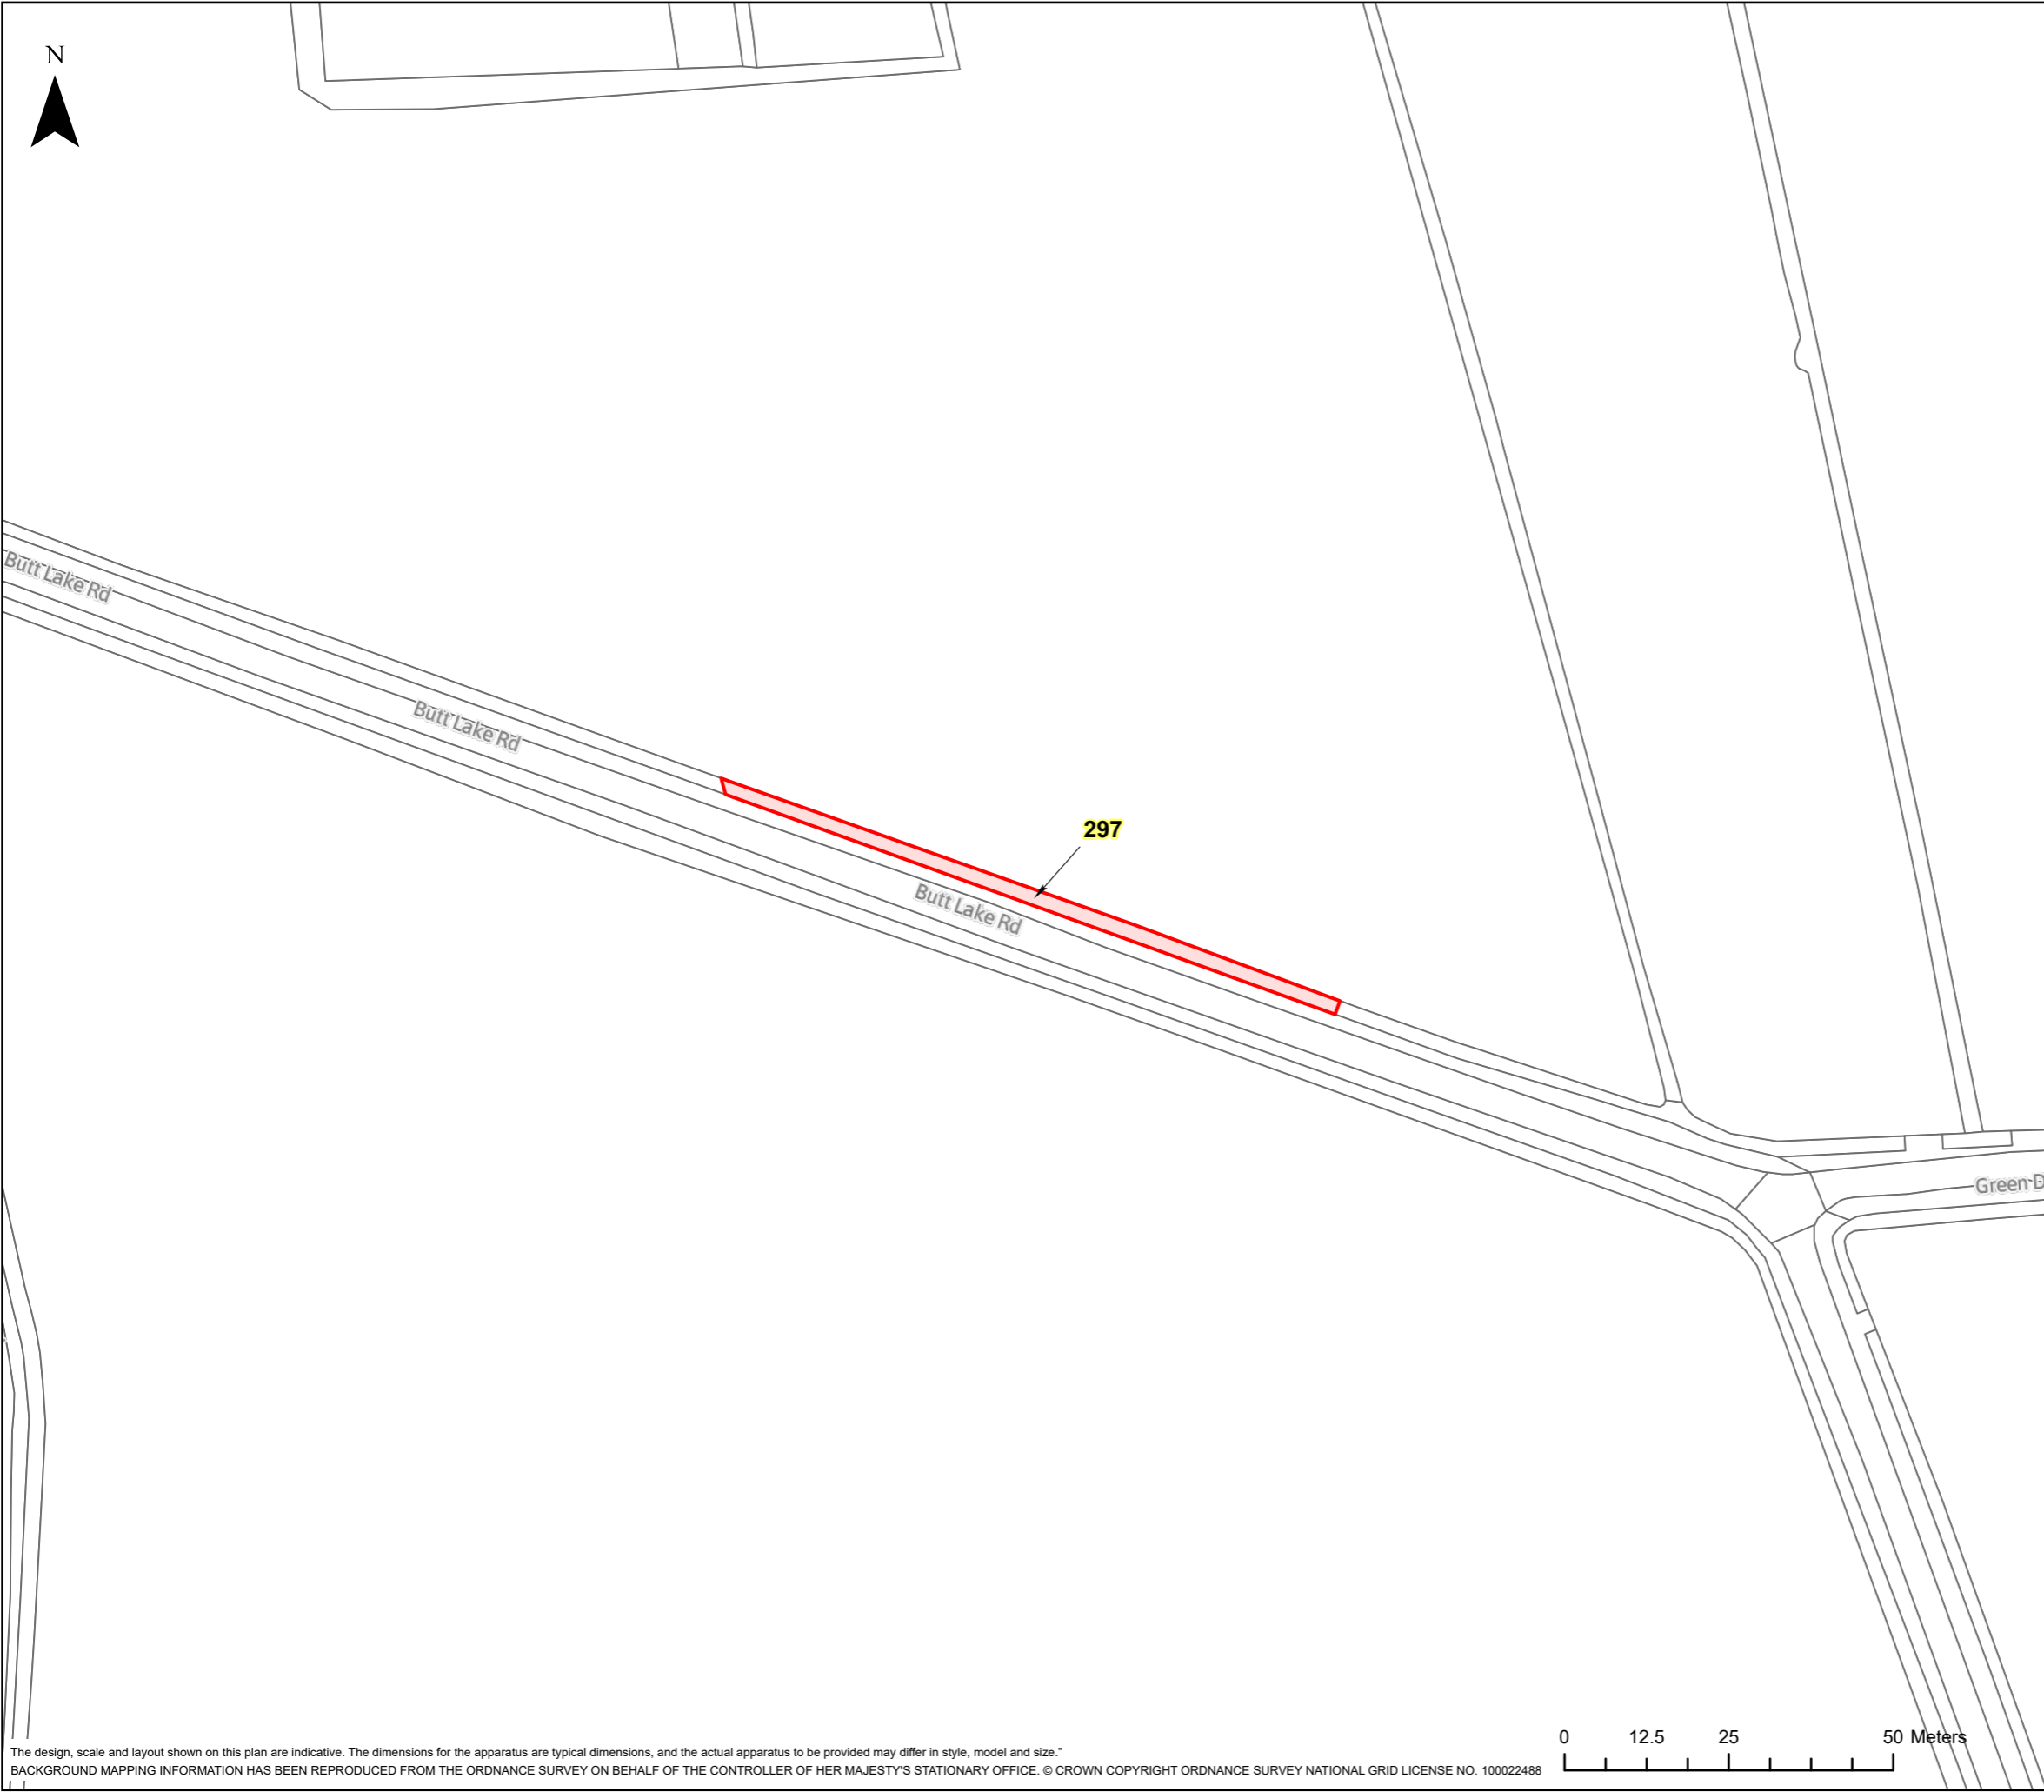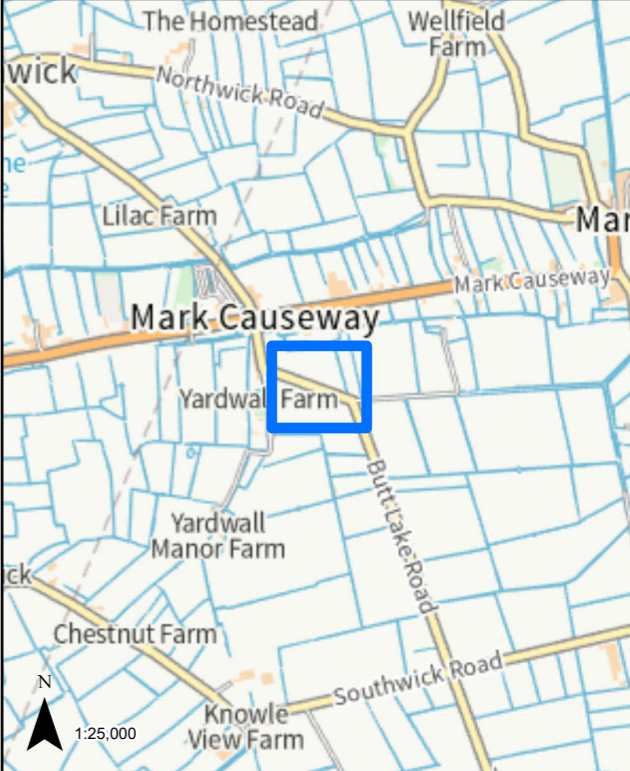

**LEGEND**


GVD Plot

Coordinate System: British National Grid Projection: Transverse Mercator Datum: OSGB 1938 Units: Metre	Map Centre: 336655E 147413N
---	--------------------------------


Version:	Date:	Remarks:	Drawn:	Checked:
v1	08/02/2023	Published	RG	RS

<b>SCALE:</b> 1:1,000	<b>PAPER SIZE:</b> A3
-----------------------	-----------------------

Notes:  
This drawing is scaled at paper size A3, therefore any prints taken at different sizes will affect the accuracy of the measurement units and should not be scaled against.




The design, scale and layout shown on this plan are indicative. The dimensions for the apparatus are typical dimensions, and the actual apparatus to be provided may differ in style, model and size.  
BACKGROUND MAPPING INFORMATION HAS BEEN REPRODUCED FROM THE ORDNANCE SURVEY ON BEHALF OF THE CONTROLLER OF HER MAJESTY'S STATIONARY OFFICE. © CROWN COPYRIGHT ORDNANCE SURVEY NATIONAL GRID LICENSE NO. 100022488

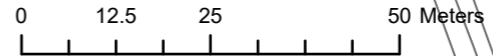


**HINKLEY C CONNECTION PROJECT**

Title  
**STAGE 7 - SECTION 3 PLOT PLAN**

Ref No: HINK-GVDS7-3-PLOT298 Plan: Plot Number 298

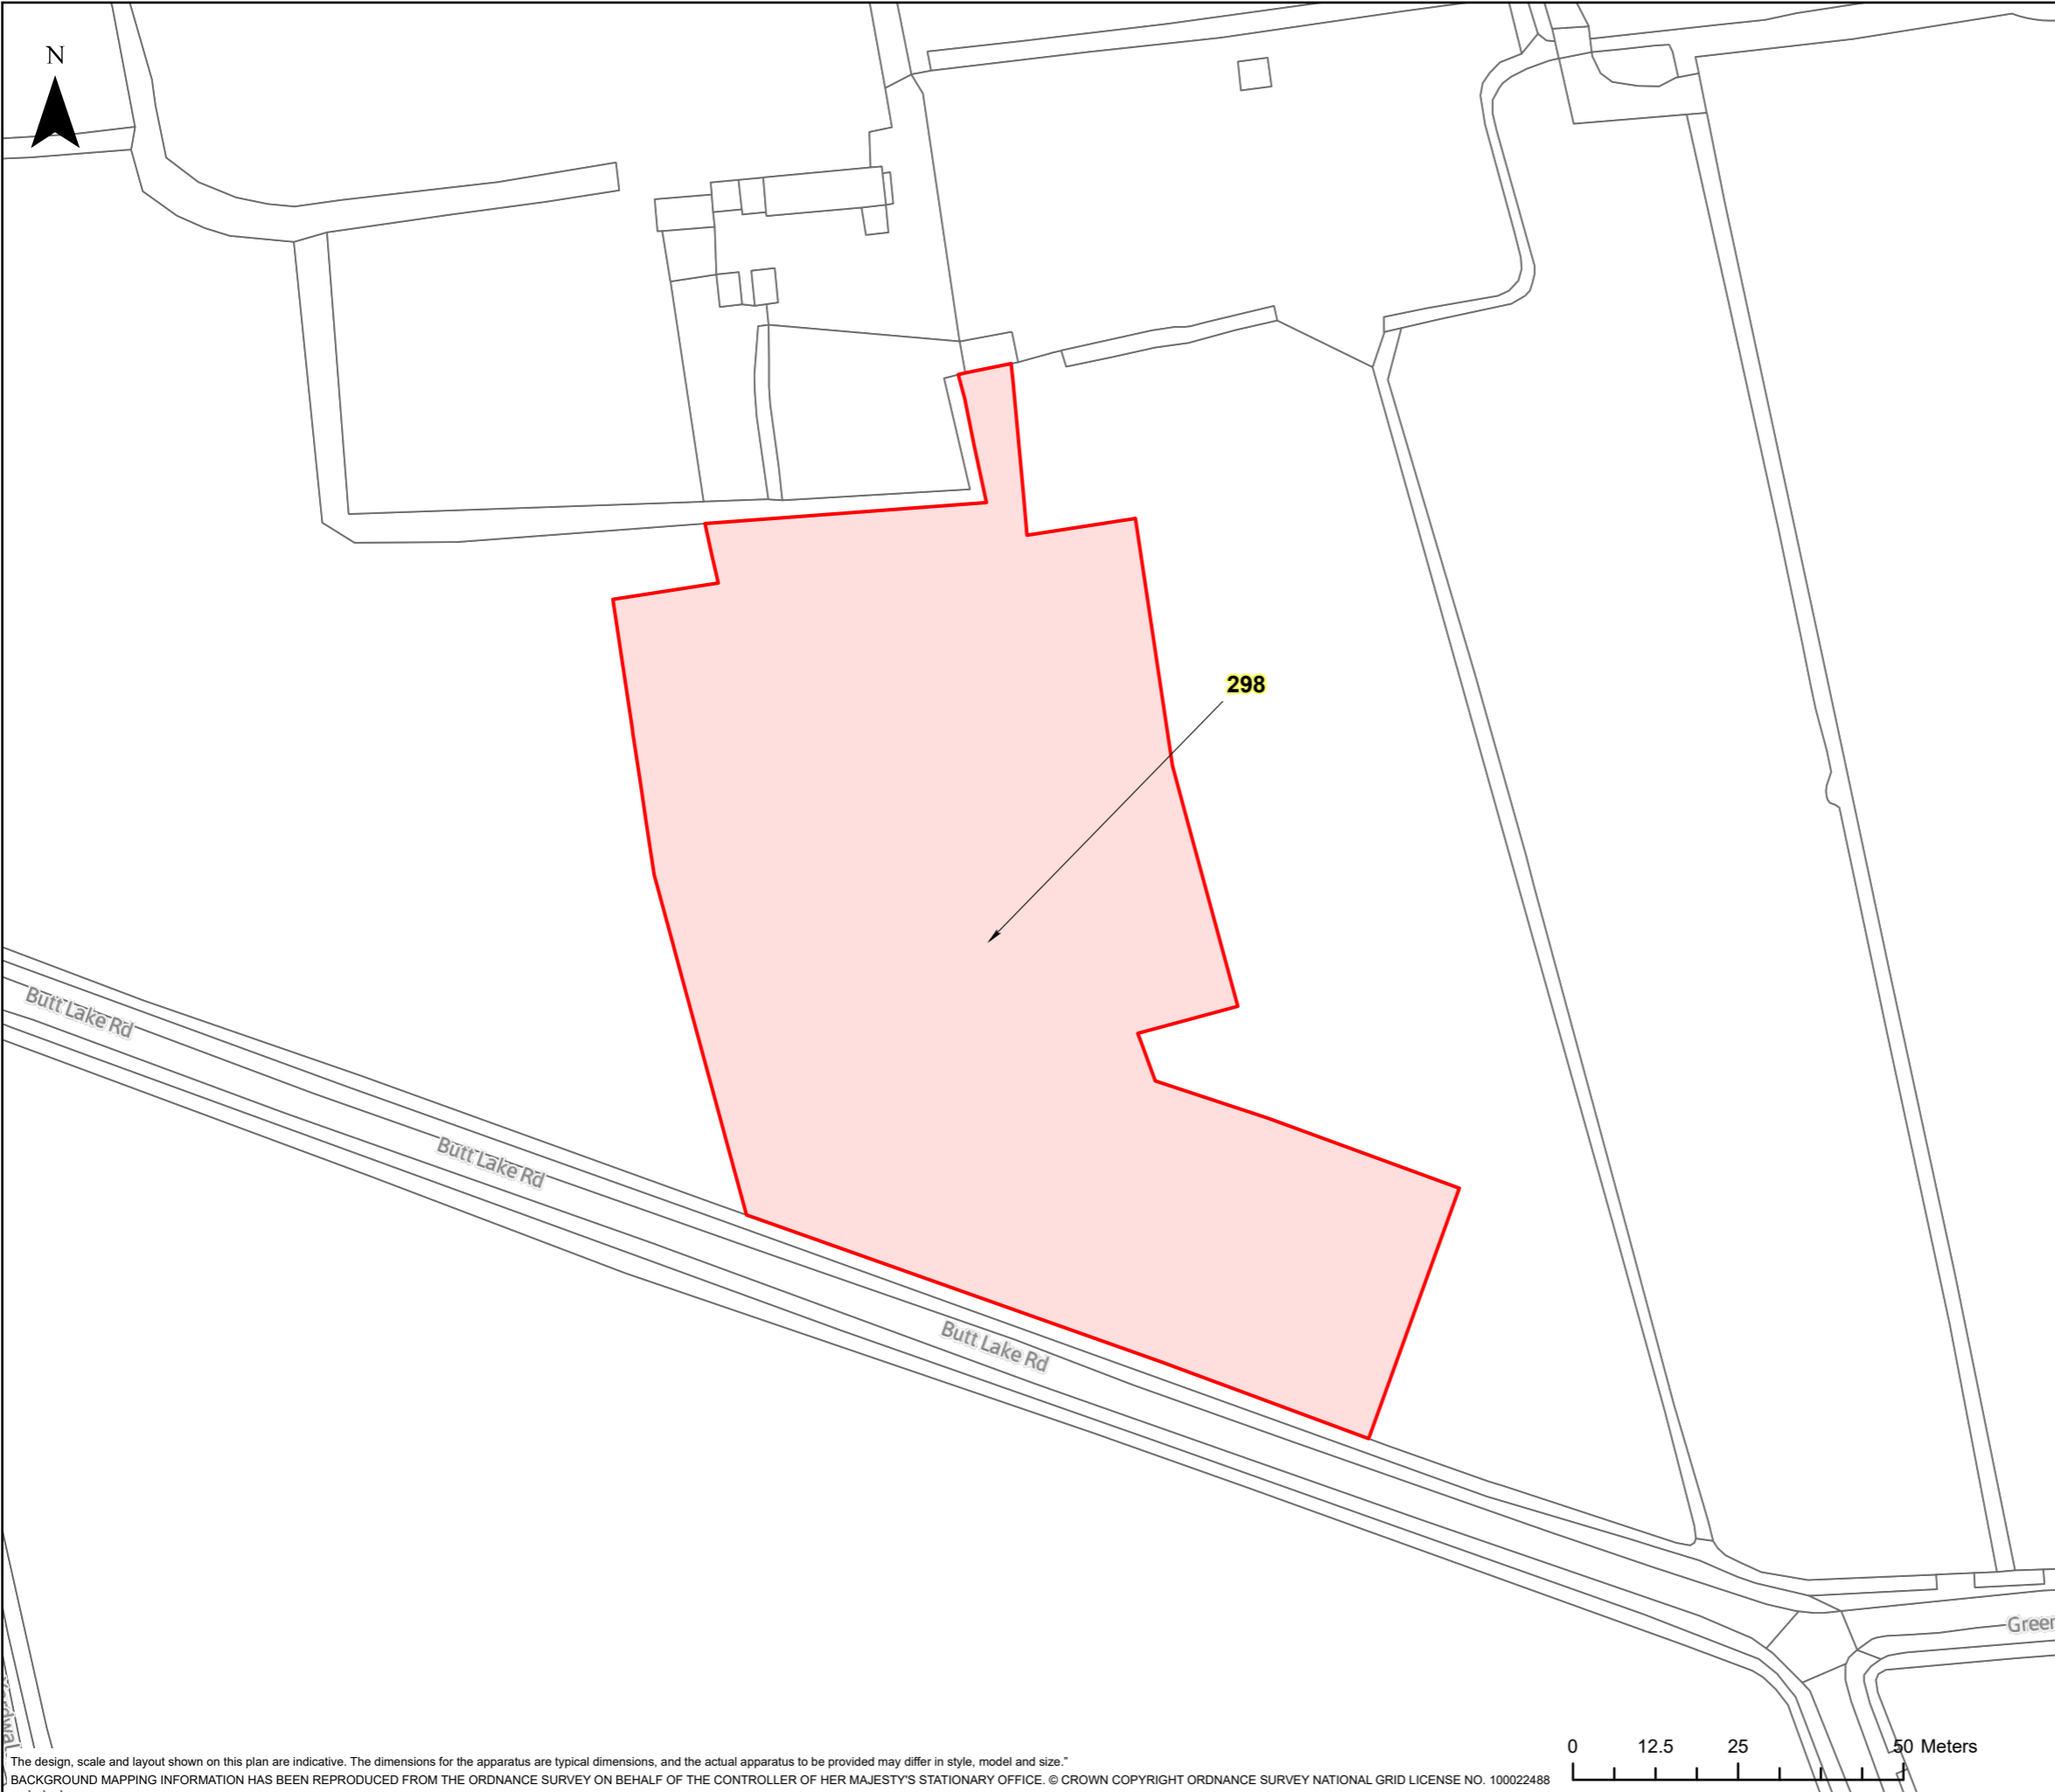

**LEGEND**


	GVD Plot
---	----------

Coordinate System: British National Grid Projection: Transverse Mercator Datum: OSGB 1938 Units: Metre	Map Centre: 336652E 147478N
---	--------------------------------


Version:	Date:	Remarks:	Drawn:	Checked:
v1	08/02/2023	Published	RG	RS

SCALE:	1:1,000	PAPER SIZE:	A3
--------	---------	-------------	----

Notes:  
This drawing is scaled at paper size A3, therefore any prints taken at different sizes will affect the accuracy of the measurement units and should not be scaled against.



The design, scale and layout shown on this plan are indicative. The dimensions for the apparatus are typical dimensions, and the actual apparatus to be provided may differ in style, model and size.  
BACKGROUND MAPPING INFORMATION HAS BEEN REPRODUCED FROM THE ORDNANCE SURVEY ON BEHALF OF THE CONTROLLER OF HER MAJESTY'S STATIONARY OFFICE. © CROWN COPYRIGHT ORDNANCE SURVEY NATIONAL GRID LICENSE NO. 100022488

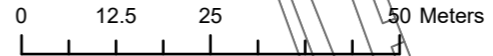




**HINKLEY C CONNECTION PROJECT**

Title  
**STAGE 7 - SECTION 3 PLOT PLAN**

Ref No: HINK-GVDS7-3-PLOT299 Plan: Plot Number 299

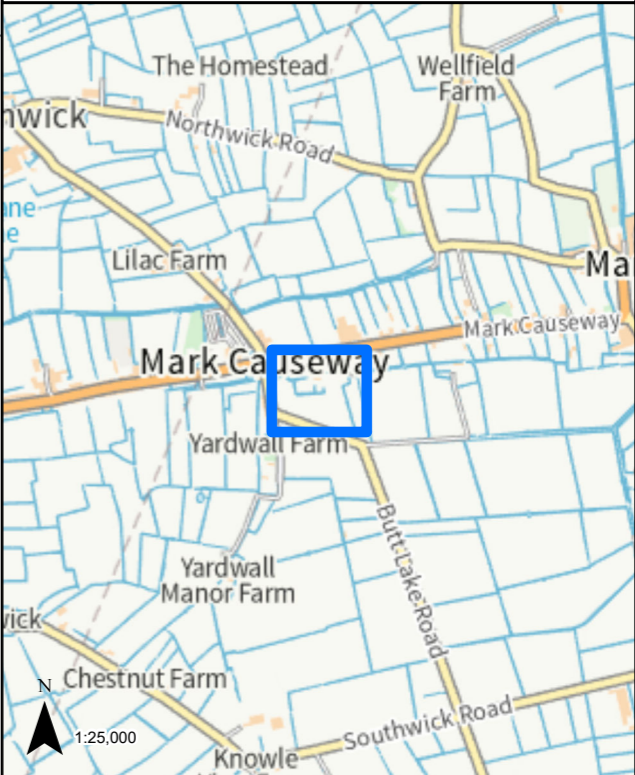

**LEGEND**

GVD Plot

Coordinate System: British National Grid  
 Projection: Transverse Mercator  
 Datum: OSGB 1938  
 Units: Metre

Map Centre:  
 336623E 147547N


Version:	Date:	Remarks:	Drawn:	Checked:
v1	08/02/2023	Published	RG	RS

SCALE: 1:1,000 PAPER SIZE: A3

Notes:  
 This drawing is scaled at paper size A3, therefore any prints taken at different sizes will affect the accuracy of the measurement units and should not be scaled against.




The design, scale and layout shown on this plan are indicative. The dimensions for the apparatus are typical dimensions, and the actual apparatus to be provided may differ in style, model and size.  
 BACKGROUND MAPPING INFORMATION HAS BEEN REPRODUCED FROM THE ORDNANCE SURVEY ON BEHALF OF THE CONTROLLER OF HER MAJESTY'S STATIONARY OFFICE. © CROWN COPYRIGHT ORDNANCE SURVEY NATIONAL GRID LICENSE NO. 100022488

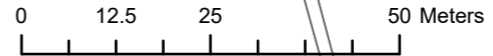

HINKLEY C CONNECTION PROJECT

Title  
**STAGE 7 - SECTION 3 PLOT PLAN**

Ref No: HINK-GVDS7-3-PLOT300 Plan: Plot Number 300

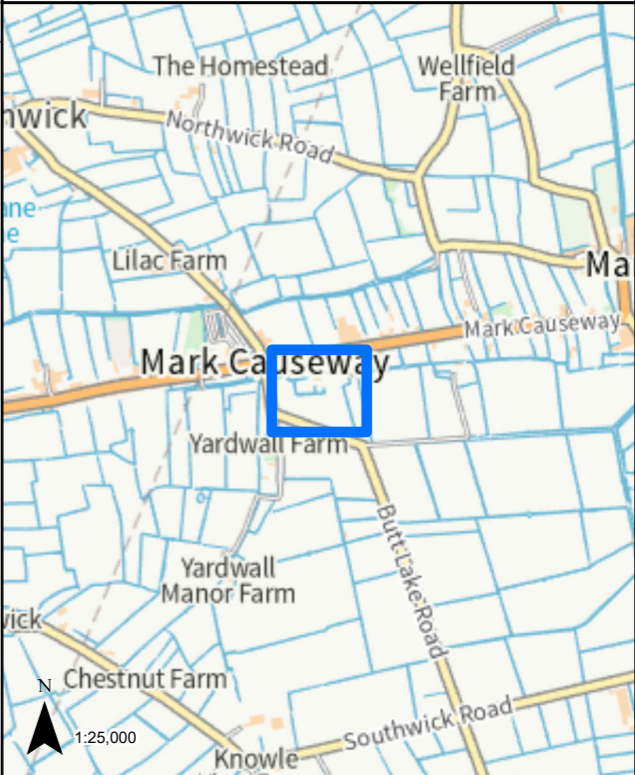

LEGEND


GVD Plot

Coordinate System: British National Grid  
Projection: Transverse Mercator  
Datum: OSGB 1938  
Units: Metre  
Map Centre:  
336622E 147547N


Version:	Date:	Remarks:	Drawn:	Checked:
v1	08/02/2023	Published	RG	RS

SCALE: 1:1,000 PAPER SIZE: A3

Notes:  
This drawing is scaled at paper size A3, therefore any prints taken at different sizes will affect the accuracy of the measurement units and should not be scaled against.

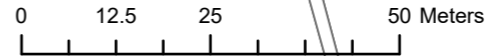


The design, scale and layout shown on this plan are indicative. The dimensions for the apparatus are typical dimensions, and the actual apparatus to be provided may differ in style, model and size.  
BACKGROUND MAPPING INFORMATION HAS BEEN REPRODUCED FROM THE ORDNANCE SURVEY ON BEHALF OF THE CONTROLLER OF HER MAJESTY'S STATIONARY OFFICE. © CROWN COPYRIGHT ORDNANCE SURVEY NATIONAL GRID LICENSE NO. 100022488

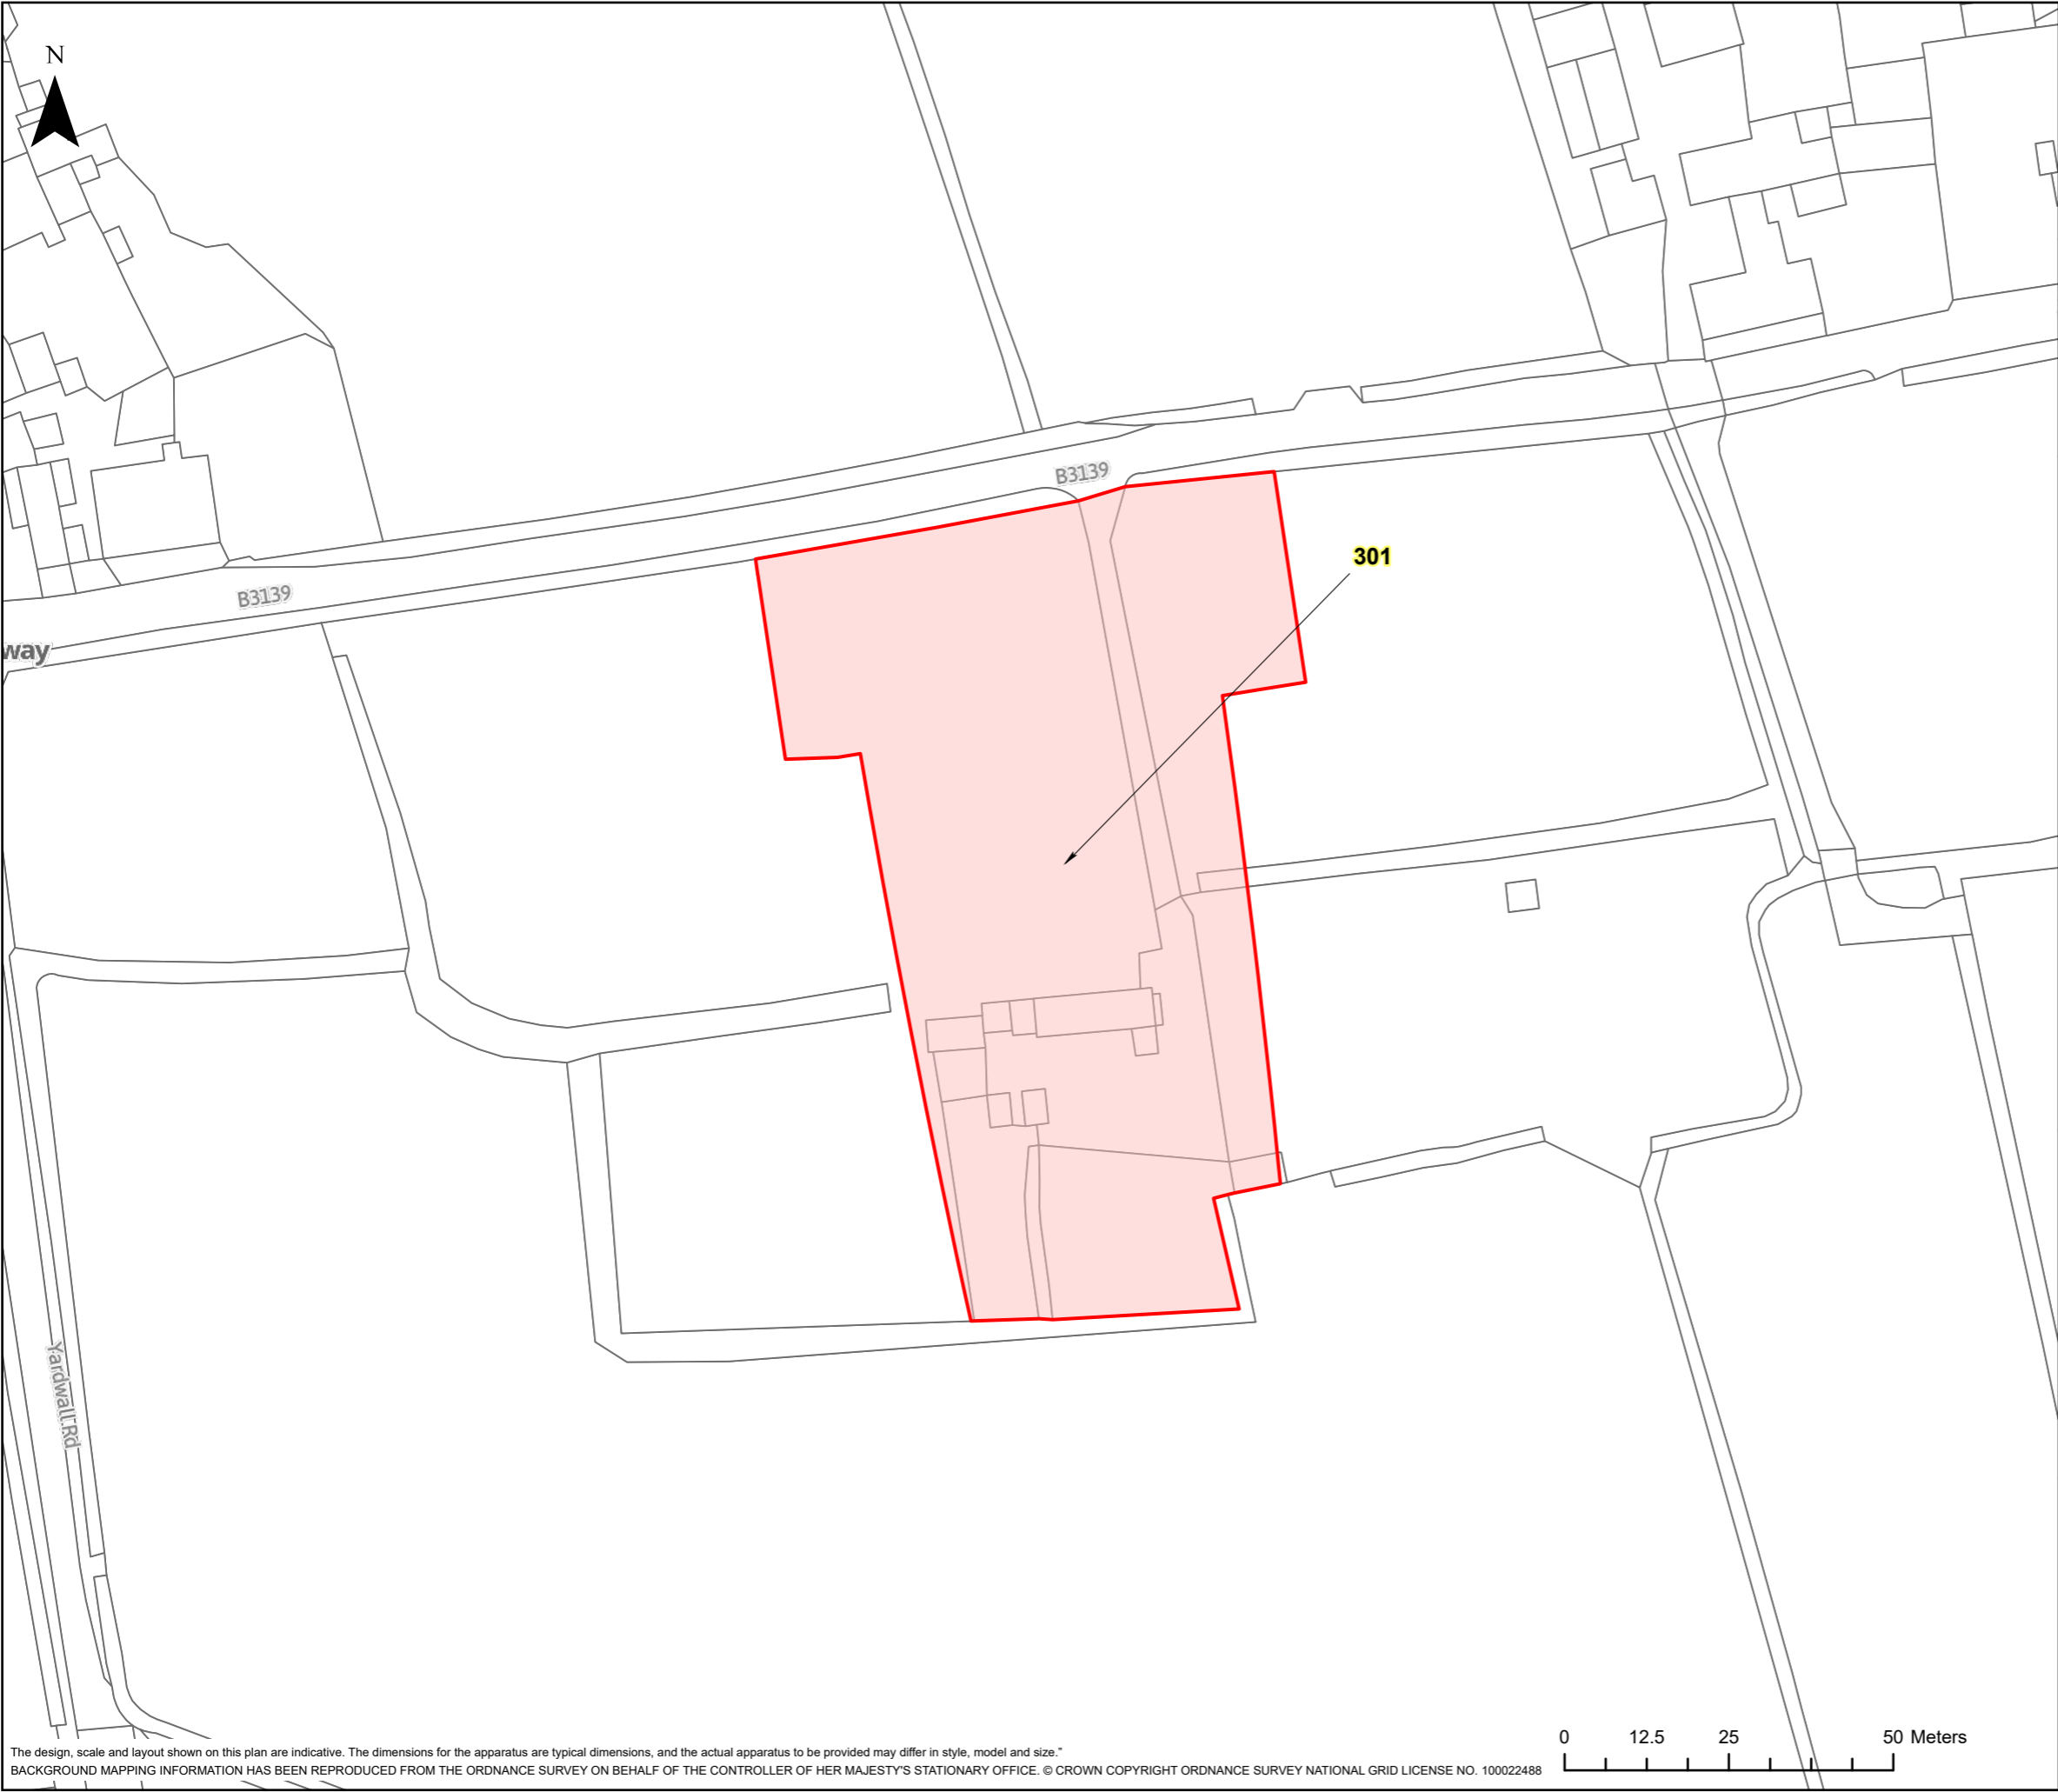


**HINKLEY C CONNECTION PROJECT**

Title  
**STAGE 7 - SECTION 3 PLOT PLAN**

Ref No: HINK-GVDS7-3-PLOT301 Plan: Plot Number 301

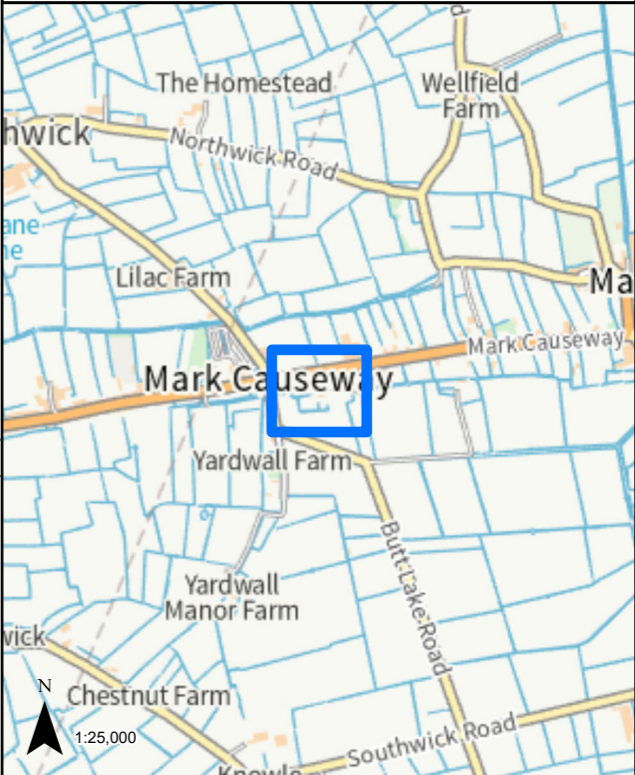

**LEGEND**


	GVD Plot
---	----------

Coordinate System: British National Grid Projection: Transverse Mercator Datum: OSGB 1938 Units: Metre	Map Centre: 336610E 147603N
---	--------------------------------

Version:	Date:	Remarks:	Drawn:	Checked:
v1	08/02/2023	Published	RG	RS

<b>SCALE:</b> 1:1,000	<b>PAPER SIZE:</b> A3
-----------------------	-----------------------

Notes:  
This drawing is scaled at paper size A3, therefore any prints taken at different sizes will affect the accuracy of the measurement units and should not be scaled against.



The design, scale and layout shown on this plan are indicative. The dimensions for the apparatus are typical dimensions, and the actual apparatus to be provided may differ in style, model and size.  
BACKGROUND MAPPING INFORMATION HAS BEEN REPRODUCED FROM THE ORDNANCE SURVEY ON BEHALF OF THE CONTROLLER OF HER MAJESTY'S STATIONARY OFFICE. © CROWN COPYRIGHT ORDNANCE SURVEY NATIONAL GRID LICENSE NO. 100022488

