


LEGEND

Towers	Existing Substation
Proposed Sections for Consultation	Consultation Corridor
400Kv Overhead Line	Substation Siting Zone
275Kv Overhead Line	Zone for Routing into Potential Substation
132Kv Overhead Line	Zone for Potential Line Swap Over
Extent of More Detailed Mapping	Search Area for Undergrounding of Existing Line

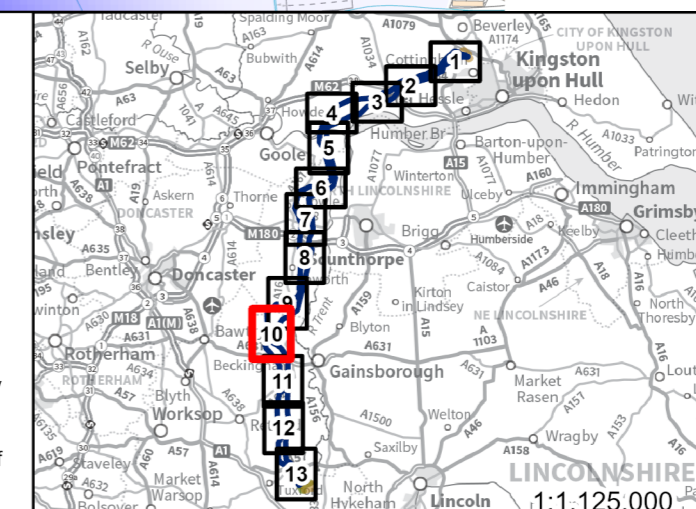

nationalgrid
wsp

NORTH HUMBER TO HIGH MARNHAM
NH-HM EMERGING PREFERRED CORRIDOR
PUBLIC CONSULTATION 2023
SHEET 10 (SECTION 8, 9)

SCALE 1:10,000
PROJECT No: 70080421

CHECKED: RT	APPROVED: JW
DRAWN: BS	DATE: 26/05/2023

© Crown copyright and database rights 2021. Ordnance Survey 0100059731
© National Grid 2021. © Historic England 2021
© Natural England material is reproduced with the permission of Natural England 2021