


- LEGEND**
- Towers
 - Proposed Sections for Consultation
 - 400Kv Overhead Line
 - 275Kv Overhead Line
 - 132Kv Overhead Line
 - ▭ Extent of More Detailed Mapping
 - ▭ Existing Substation
 - ▭ Consultation Corridor
 - ▭ Substation Siting Zone
 - ▭ Zone for Routing into Potential Substation
 - ▭ Zone for Potential Line Swap Over
 - ▭ Search Area for Undergrounding of Existing Line

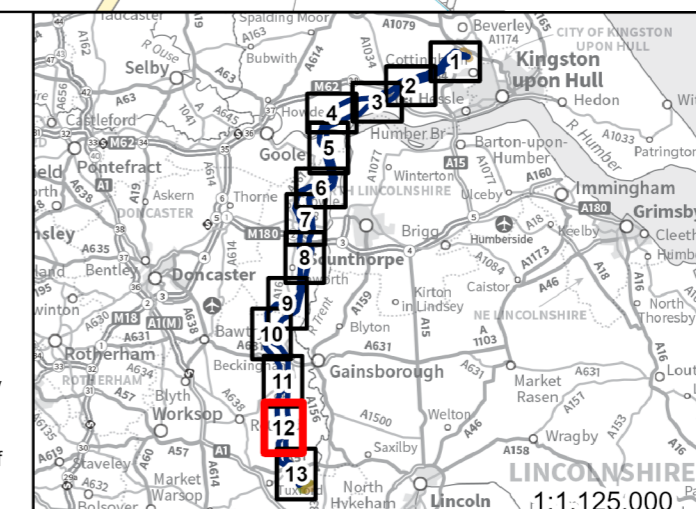

nationalgrid
wsp

NORTH HUMBER TO HIGH MARNHAM
NH-HM EMERGING PREFERRED CORRIDOR
PUBLIC CONSULTATION 2023
SHEET 12 (SECTION 10)

SCALE 1:10,000
PROJECT NO: 70080421

CHECKED: RT
DRAWN: BS

APPROVED: JW
DATE: 26/05/2023

© Crown copyright and database rights 2021. Ordnance Survey 0100059731
© National Grid 2021. © Historic England 2021
© Natural England material is reproduced with the permission of Natural England 2021