



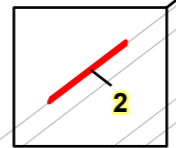

Ballast La

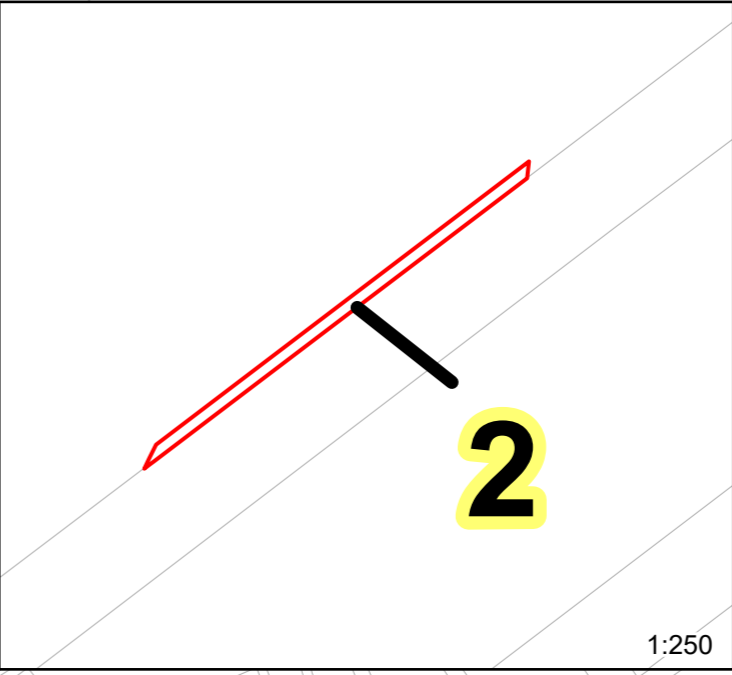

Avonmouth Way

Fifth Way

Kings Weston La


nationalgrid

HINKLEY C CONNECTION PROJECT

Title **M&M SUGVD NGED (WPD) (S5) - SECTION 3 PLOT PLAN**


Ref No: M&M SUGVD NGED (WPD) (S5) PLOT2

Plan: Plot Number: 2

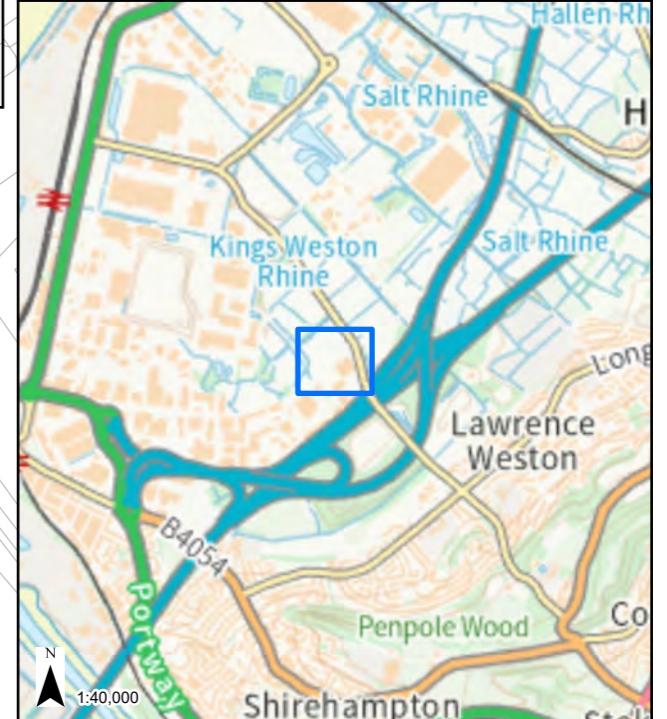

LEGEND

GVD Plot

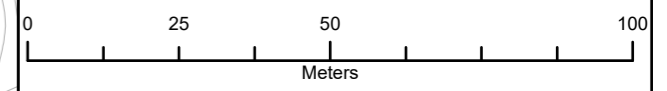

Coordinate System: British National Grid
Projection: Transverse Mercator
Datum: OSGB 1938
Units: Metre

Map Centre:
353256E 178676N

Version:	Date:	Remarks:	Drawn:	Checked:
v1	29/11/2023	Published	JK	KO

SCALE: 1:1,250 PAPER SIZE: A3


Notes:
This drawing is scaled at paper size A3, therefore any prints taken at different sizes will affect the accuracy of the measurement units and should not be scaled against.




HINKLEY C CONNECTION PROJECT

Title **M&M SUGVD NGED (WPD) (S5) - SECTION 3 PLOT PLAN**

Ref No: M&M SUGVD NGED (WPD) (S5) PLOT3 Plan: Plot Number: 3

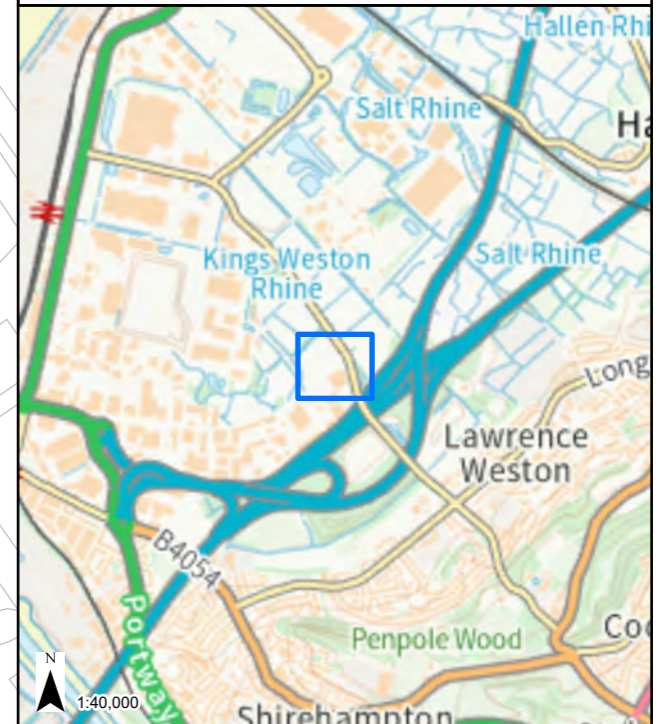

LEGEND
 GVD Plot

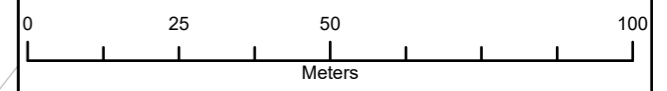
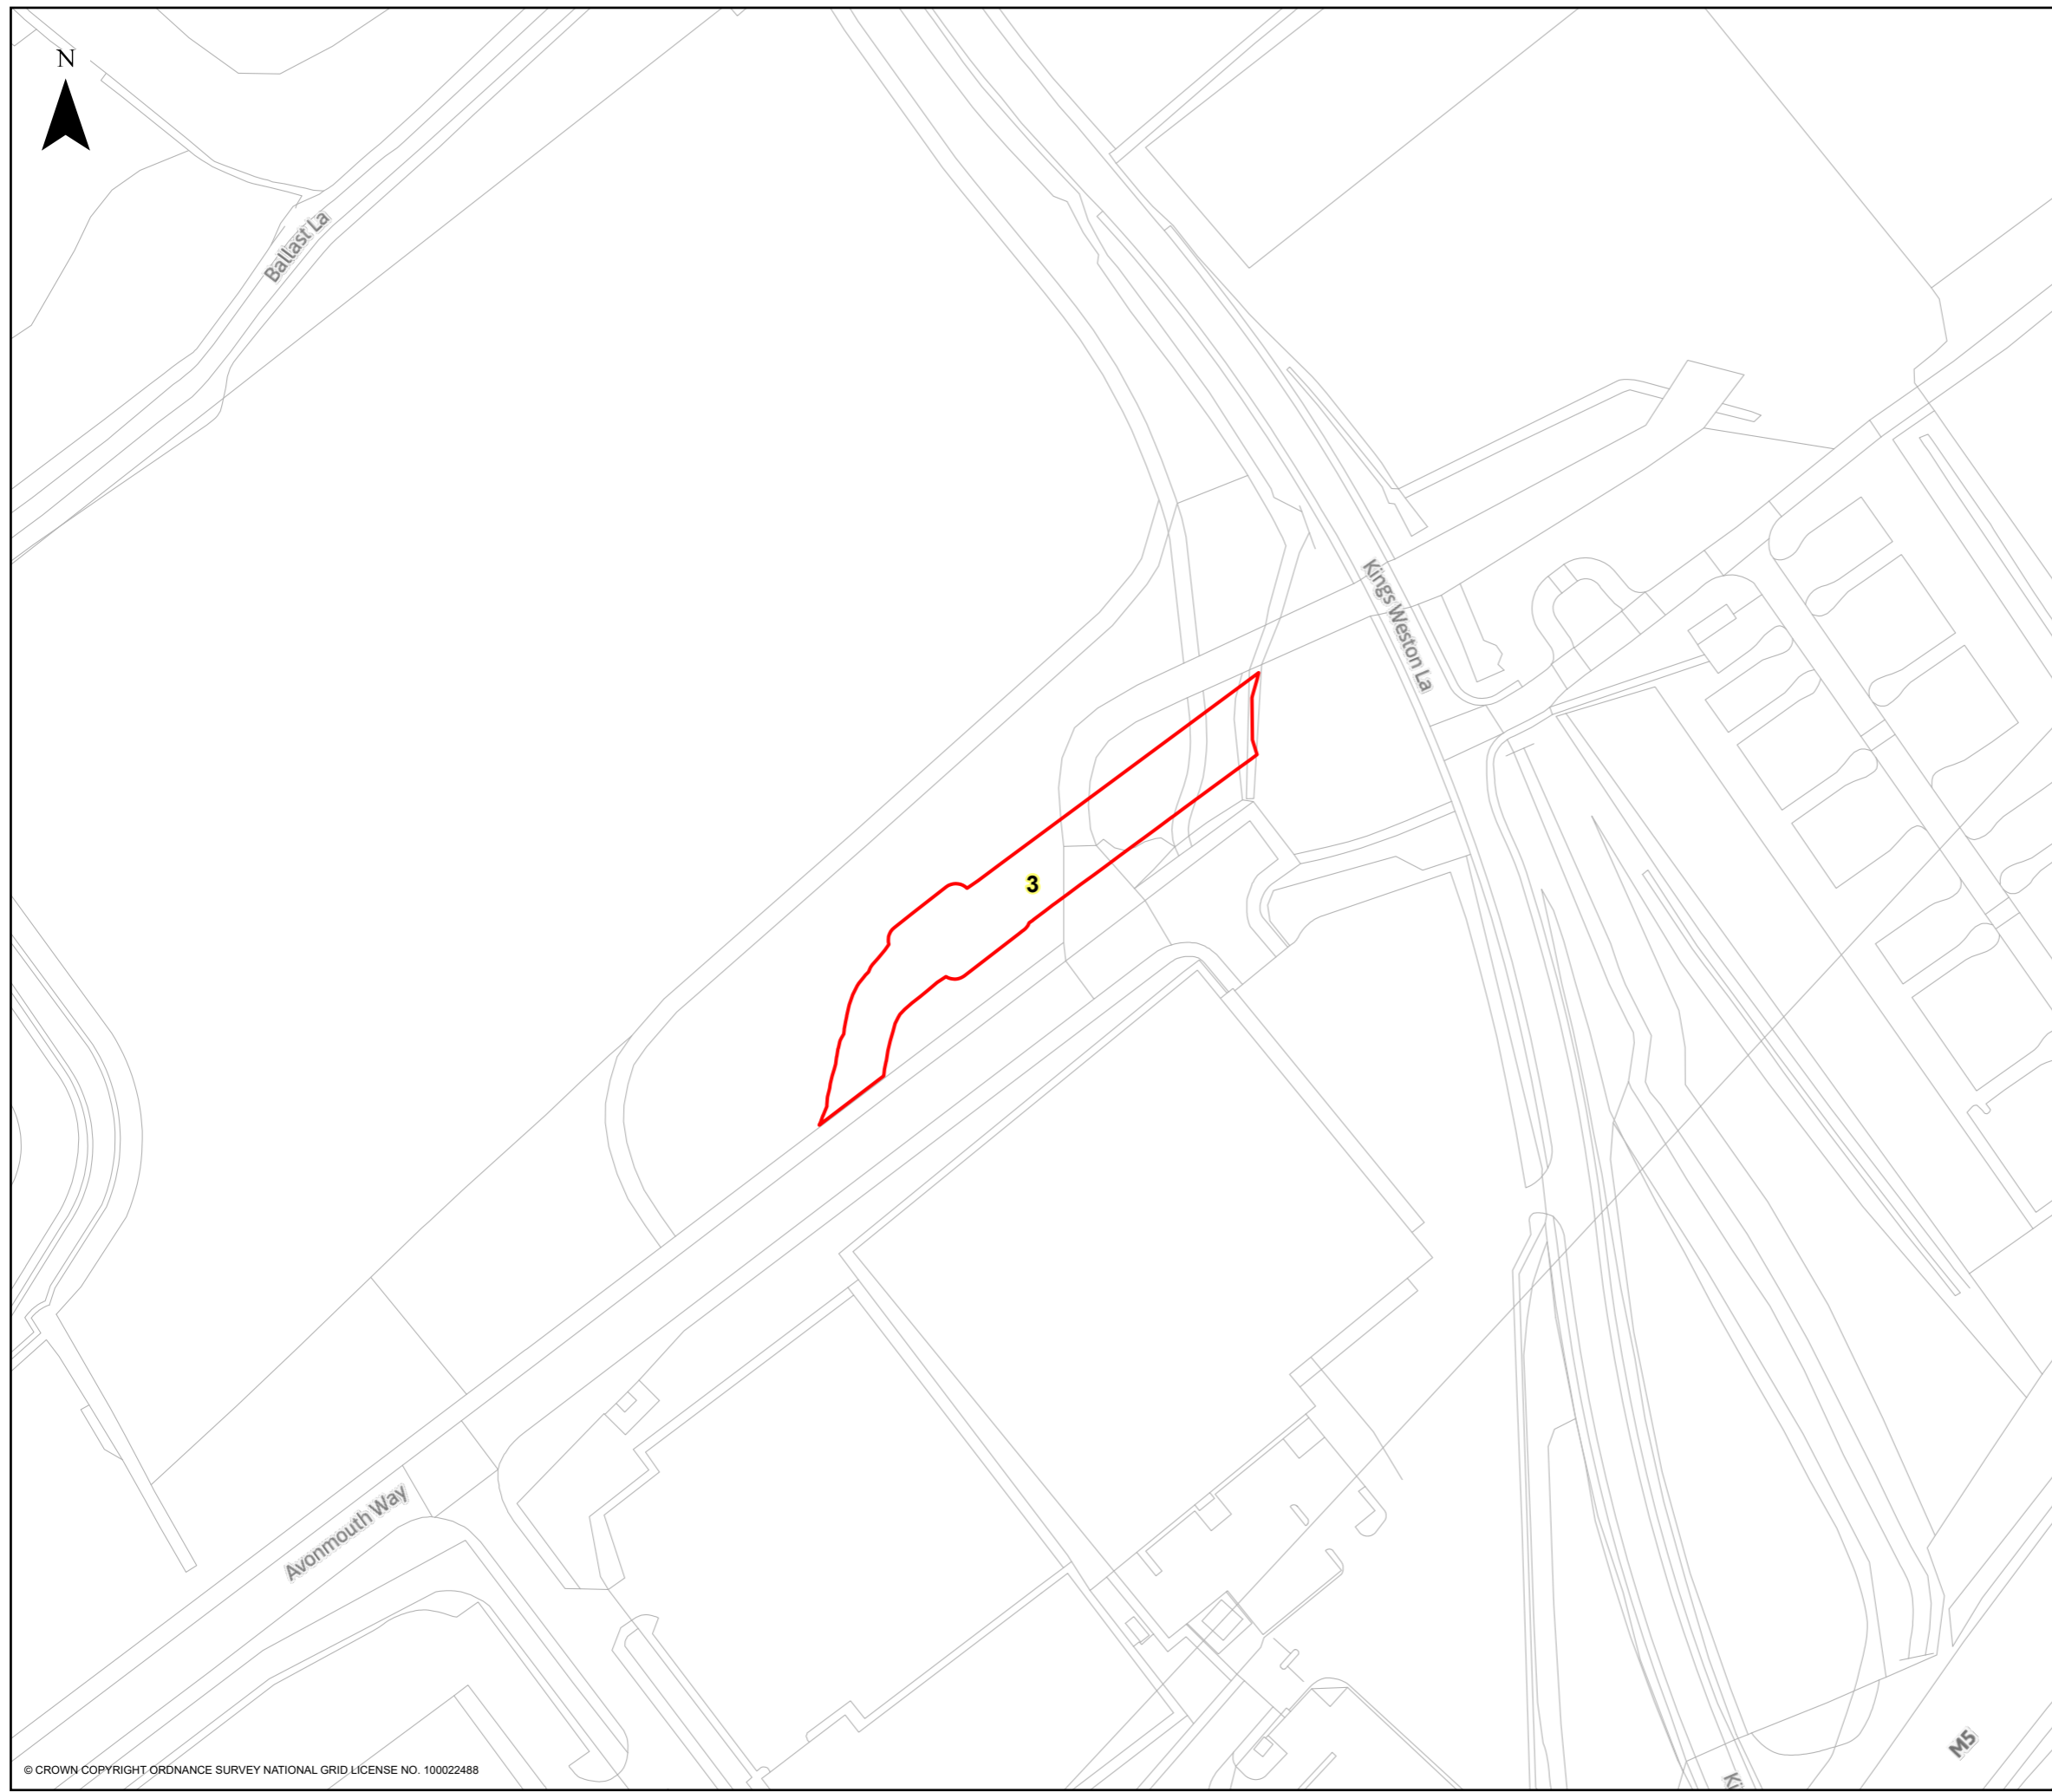


Coordinate System: British National Grid
 Projection: Transverse Mercator
 Datum: OSGB 1938
 Units: Metre
 Map Centre: 353292E 178715N

Version:	Date:	Remarks:	Drawn:	Checked:
v1	28/11/2023	Published	JK	KO

SCALE: 1:1,250 PAPER SIZE: A3


Notes:
 This drawing is scaled at paper size A3, therefore any prints taken at different sizes will affect the accuracy of the measurement units and should not be scaled against.


HINKLEY C CONNECTION PROJECT

Title **M&M SUGVD NGED (WPD) (S5) - SECTION 3 PLOT PLAN**

Ref No: M&M SUGVD NGED (WPD) (S5) PLOT5 Plan: Plot Number: 5

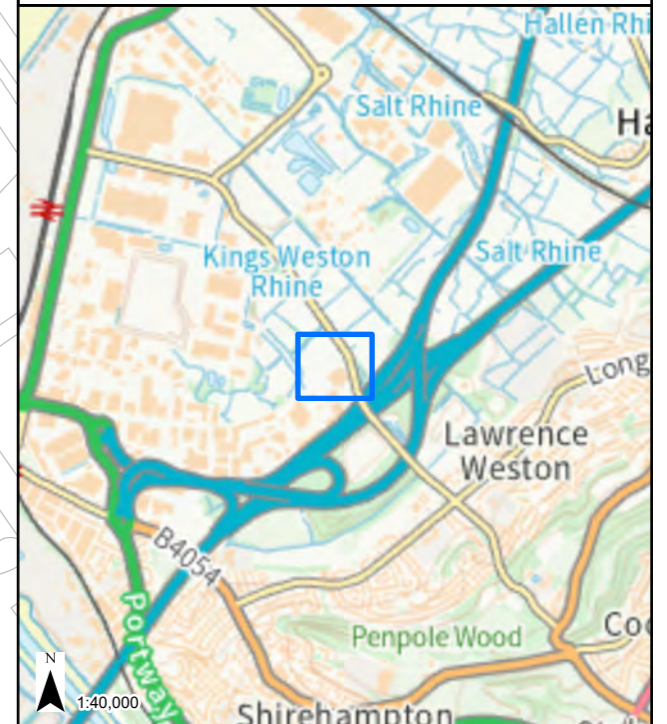

LEGEND
 GVD Plot

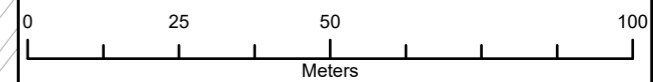


Coordinate System: British National Grid Projection: Transverse Mercator Datum: OSGB 1938 Units: Metre	Map Centre: 353292E 178703N
---	--------------------------------

Version:	Date:	Remarks:	Drawn:	Checked:
v1	29/11/2023	Published	JK	KO

SCALE: 1:1,250	PAPER SIZE: A3
----------------	----------------


Notes:
 This drawing is scaled at paper size A3, therefore any prints taken at different sizes will affect the accuracy of the measurement units and should not be scaled against.

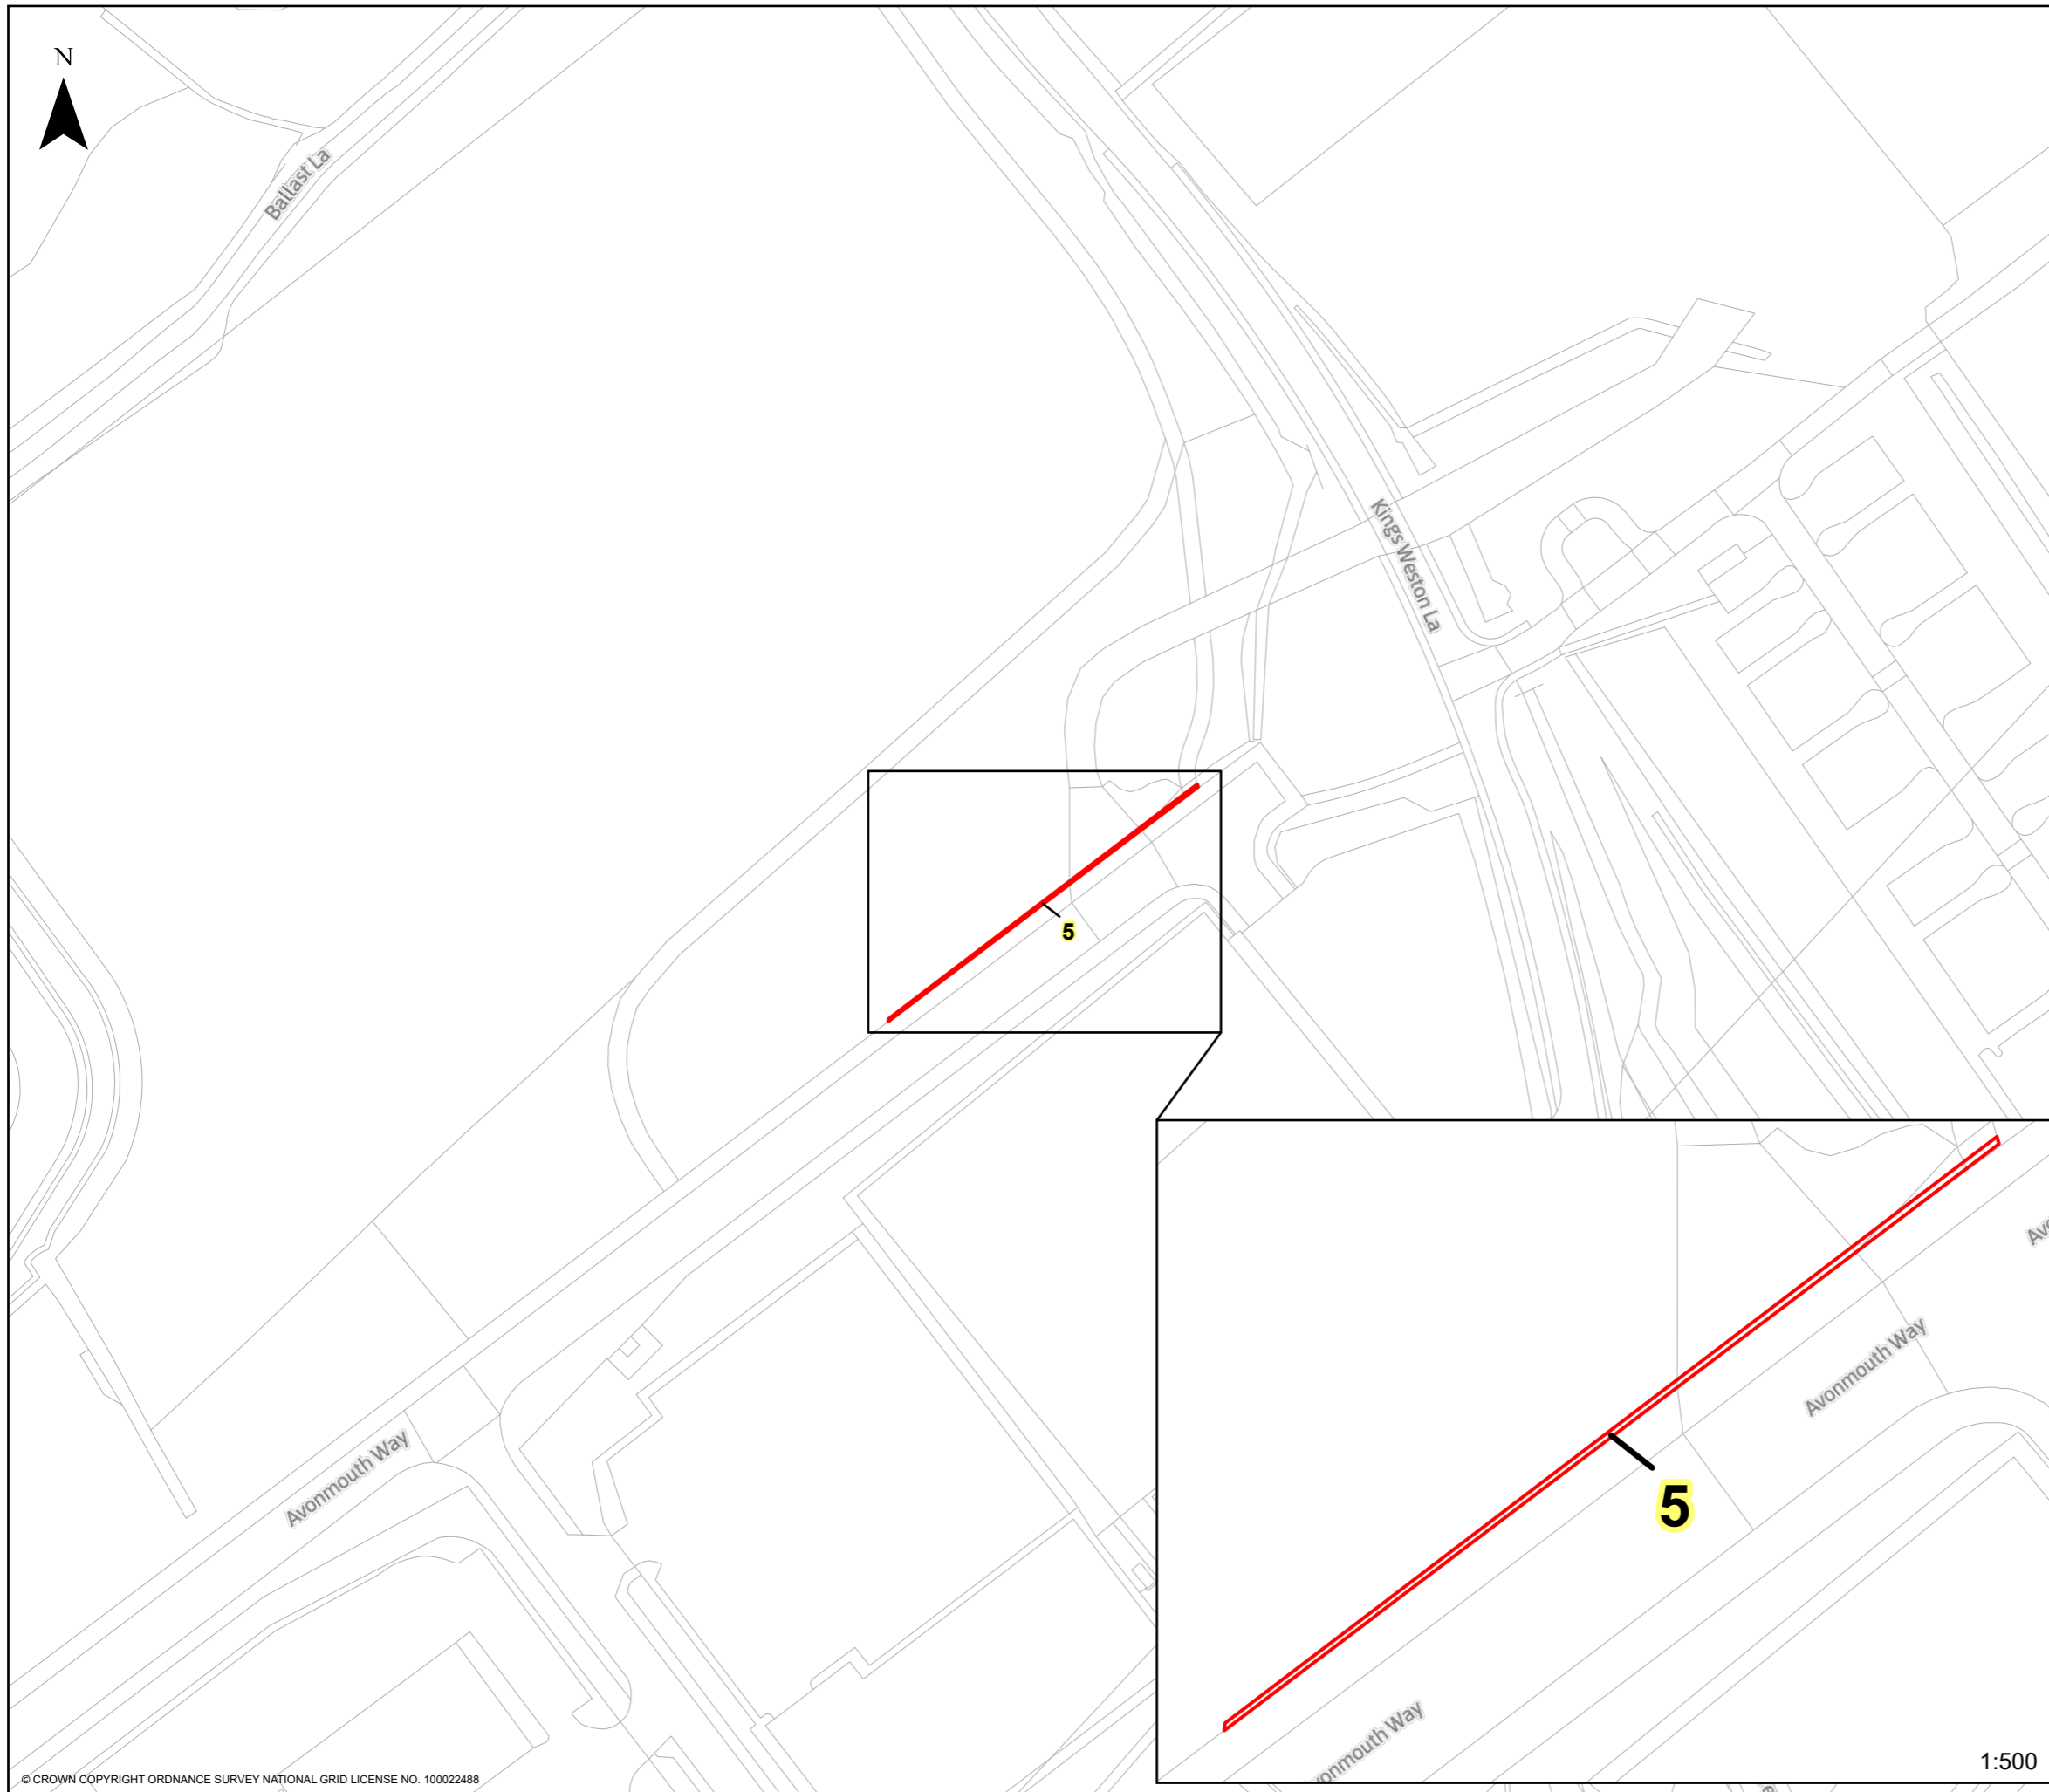


HINKLEY C CONNECTION PROJECT

Title **M&M SUGVD NGED (WPD) (S5) - SECTION 3 PLOT PLAN**

Ref No: M&M SUGVD NGED (WPD) (S5) PLOT6 Plan: Plot Number: 6

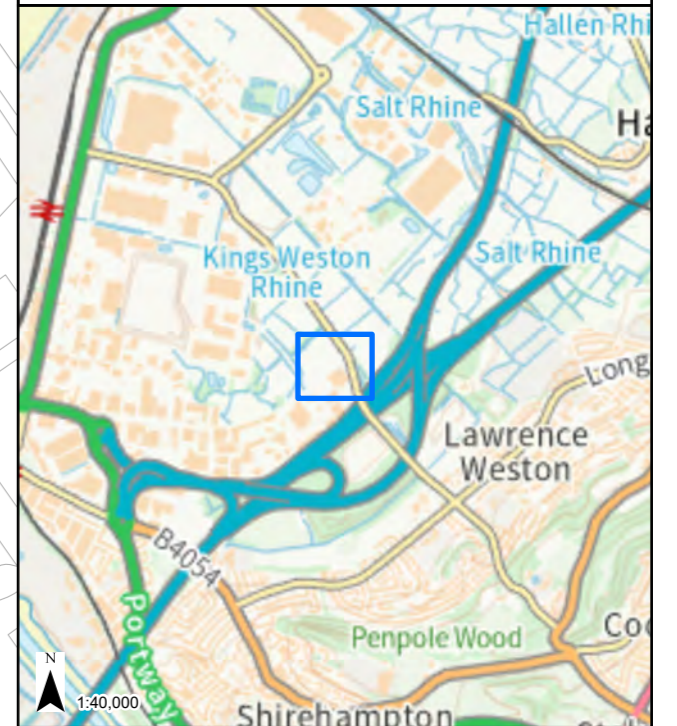

LEGEND
 GVD Plot

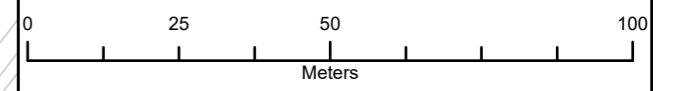


Coordinate System: British National Grid Projection: Transverse Mercator Datum: OSGB 1938 Units: Metre	Map Centre: 353292E 178707N
---	--------------------------------

Version:	Date:	Remarks:	Drawn:	Checked:
v1	28/11/2023	Published	JK	KO

SCALE: 1:1,250	PAPER SIZE: A3
-----------------------	-----------------------

Notes:
 This drawing is scaled at paper size A3, therefore any prints taken at different sizes will affect the accuracy of the measurement units and should not be scaled against.

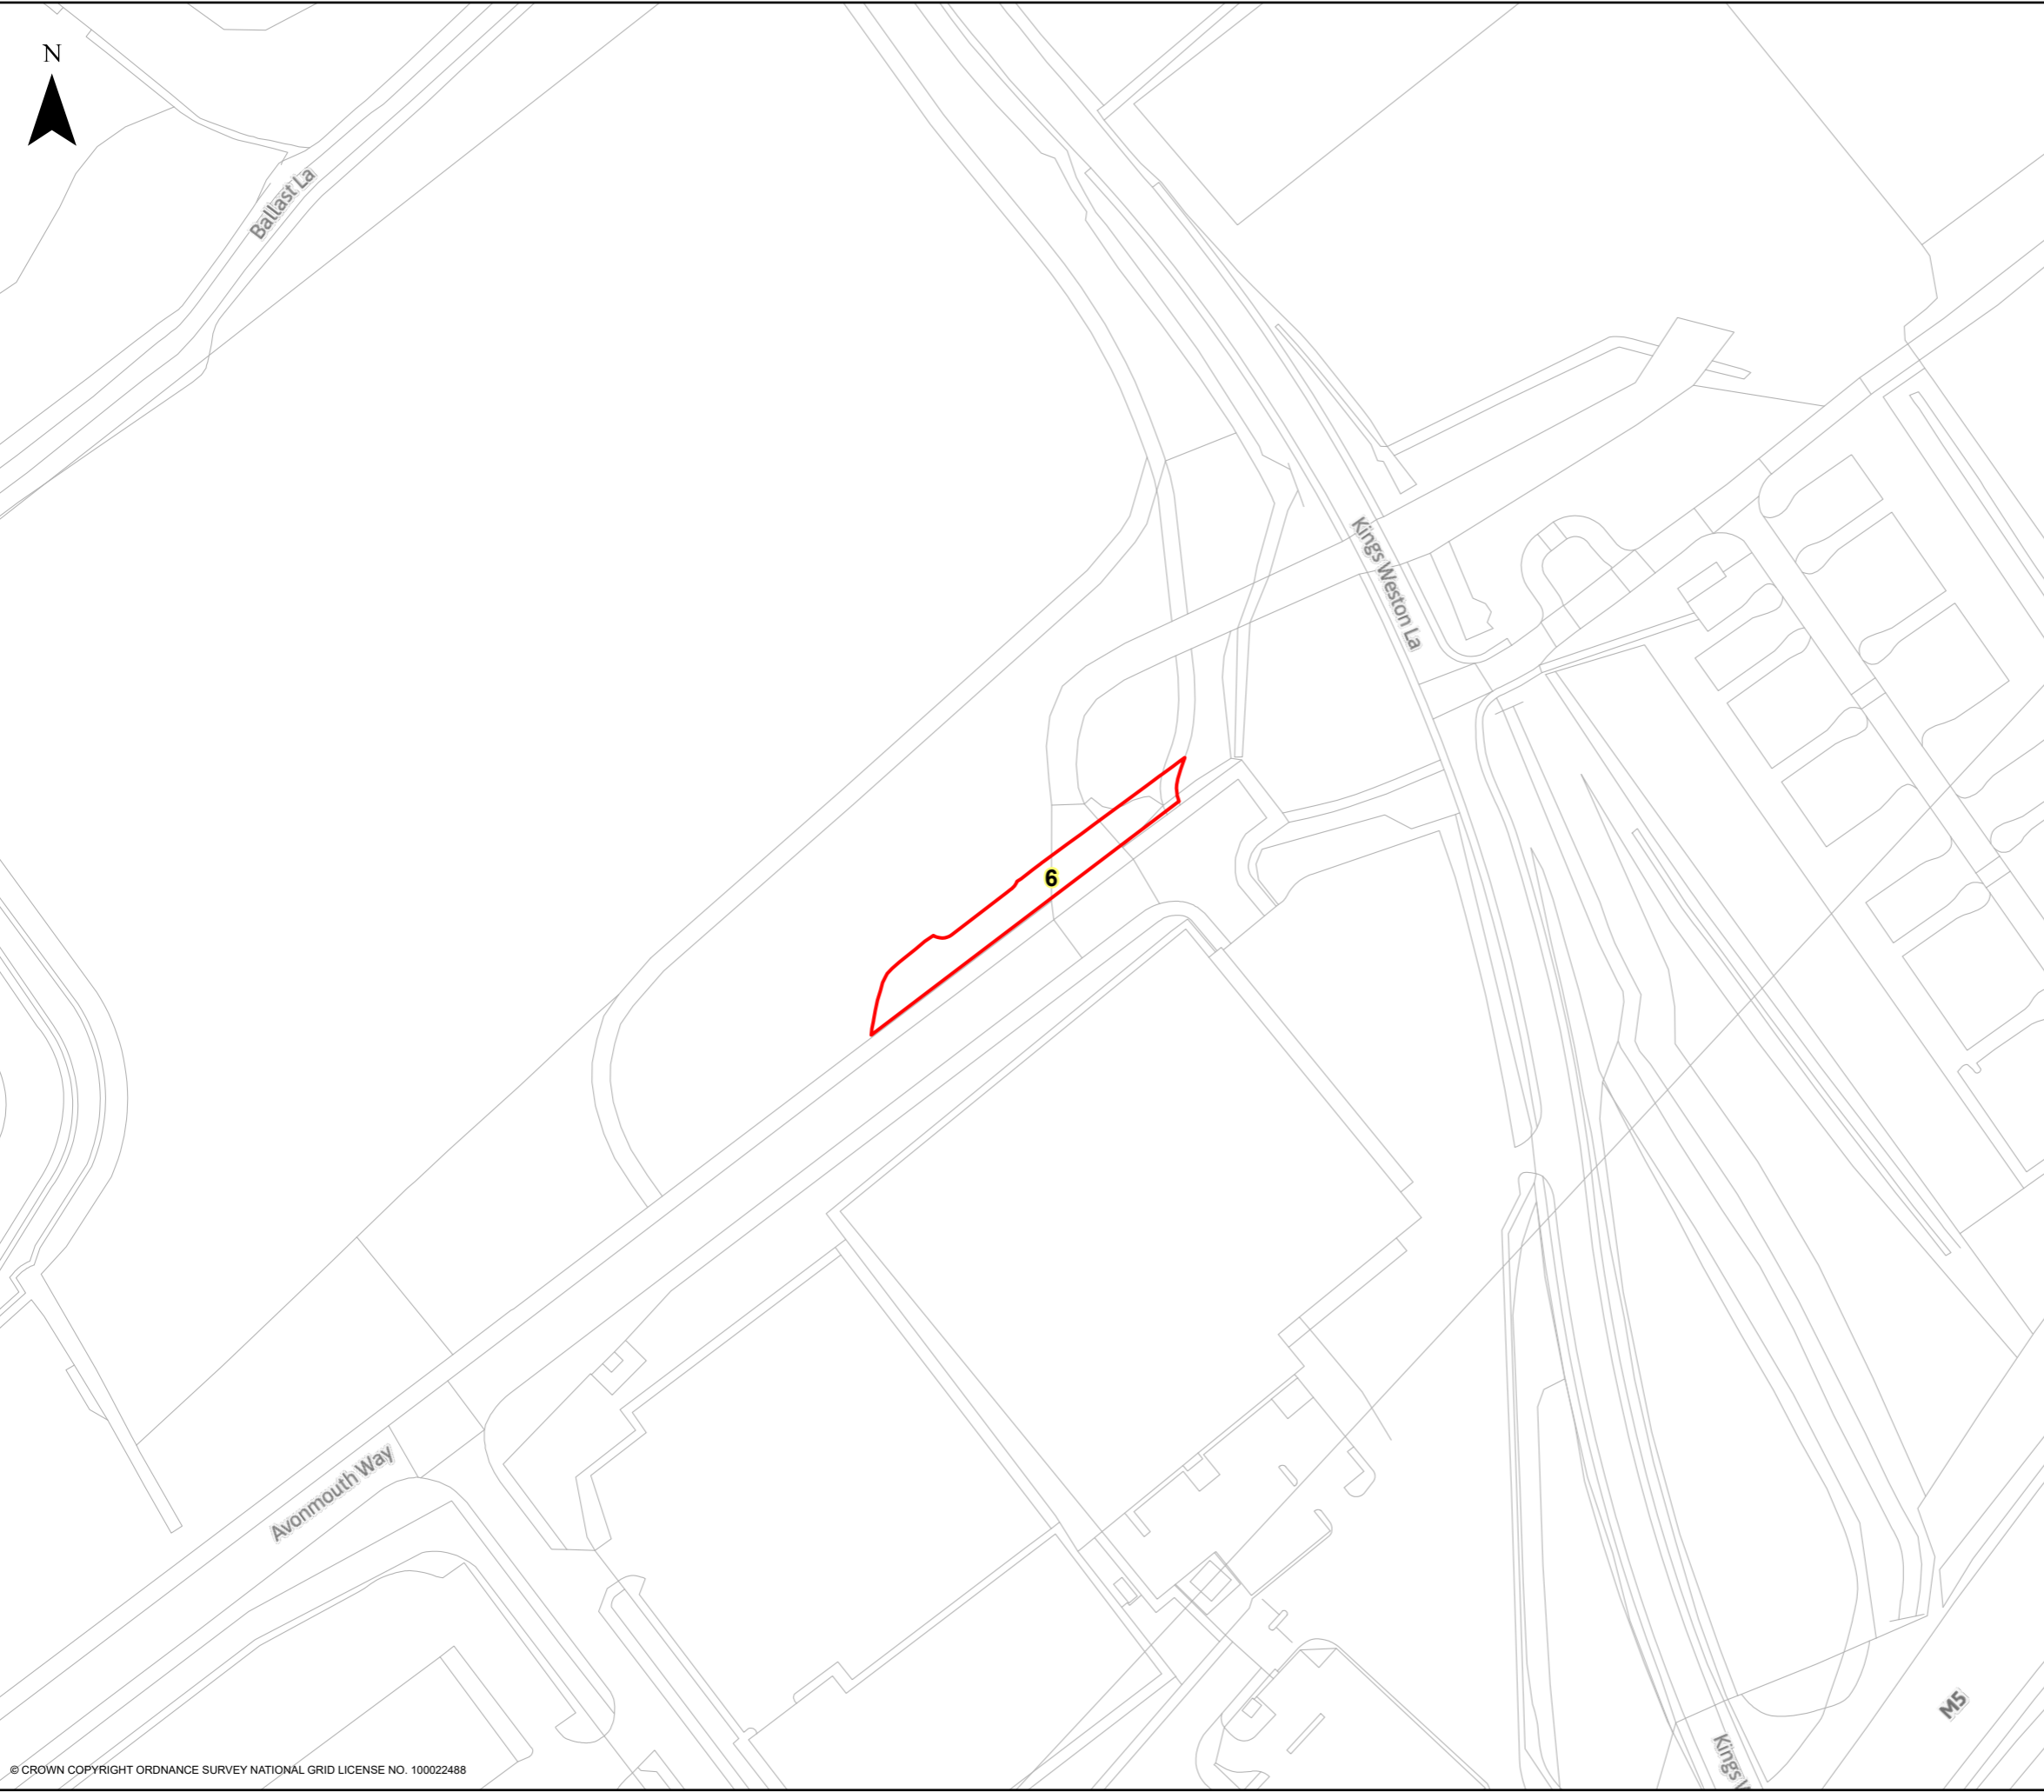



N




HINKLEY C CONNECTION PROJECT

Title **M&M SUGVD NGED (WPD) (S5) - SECTION 3 PLOT PLAN**

Ref No: M&M SUGVD NGED (WPD) (S5) PLOT17 Plan: Plot Number: 17

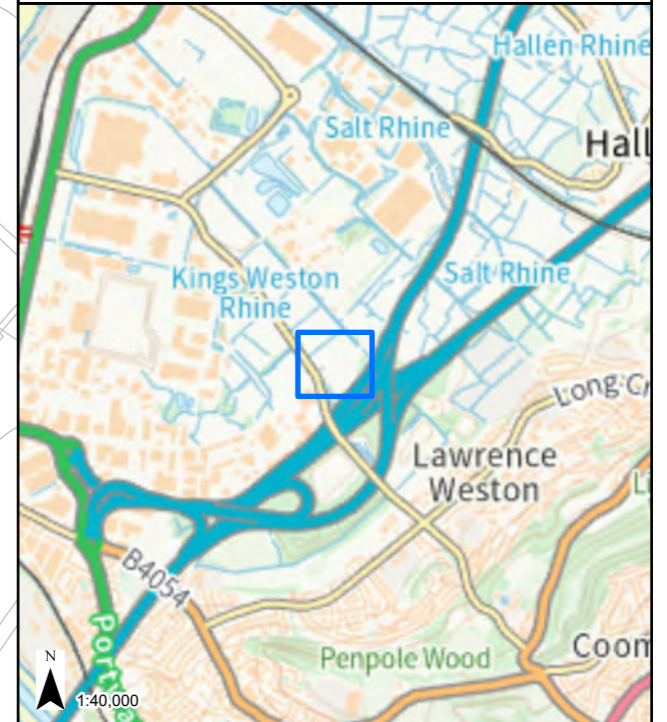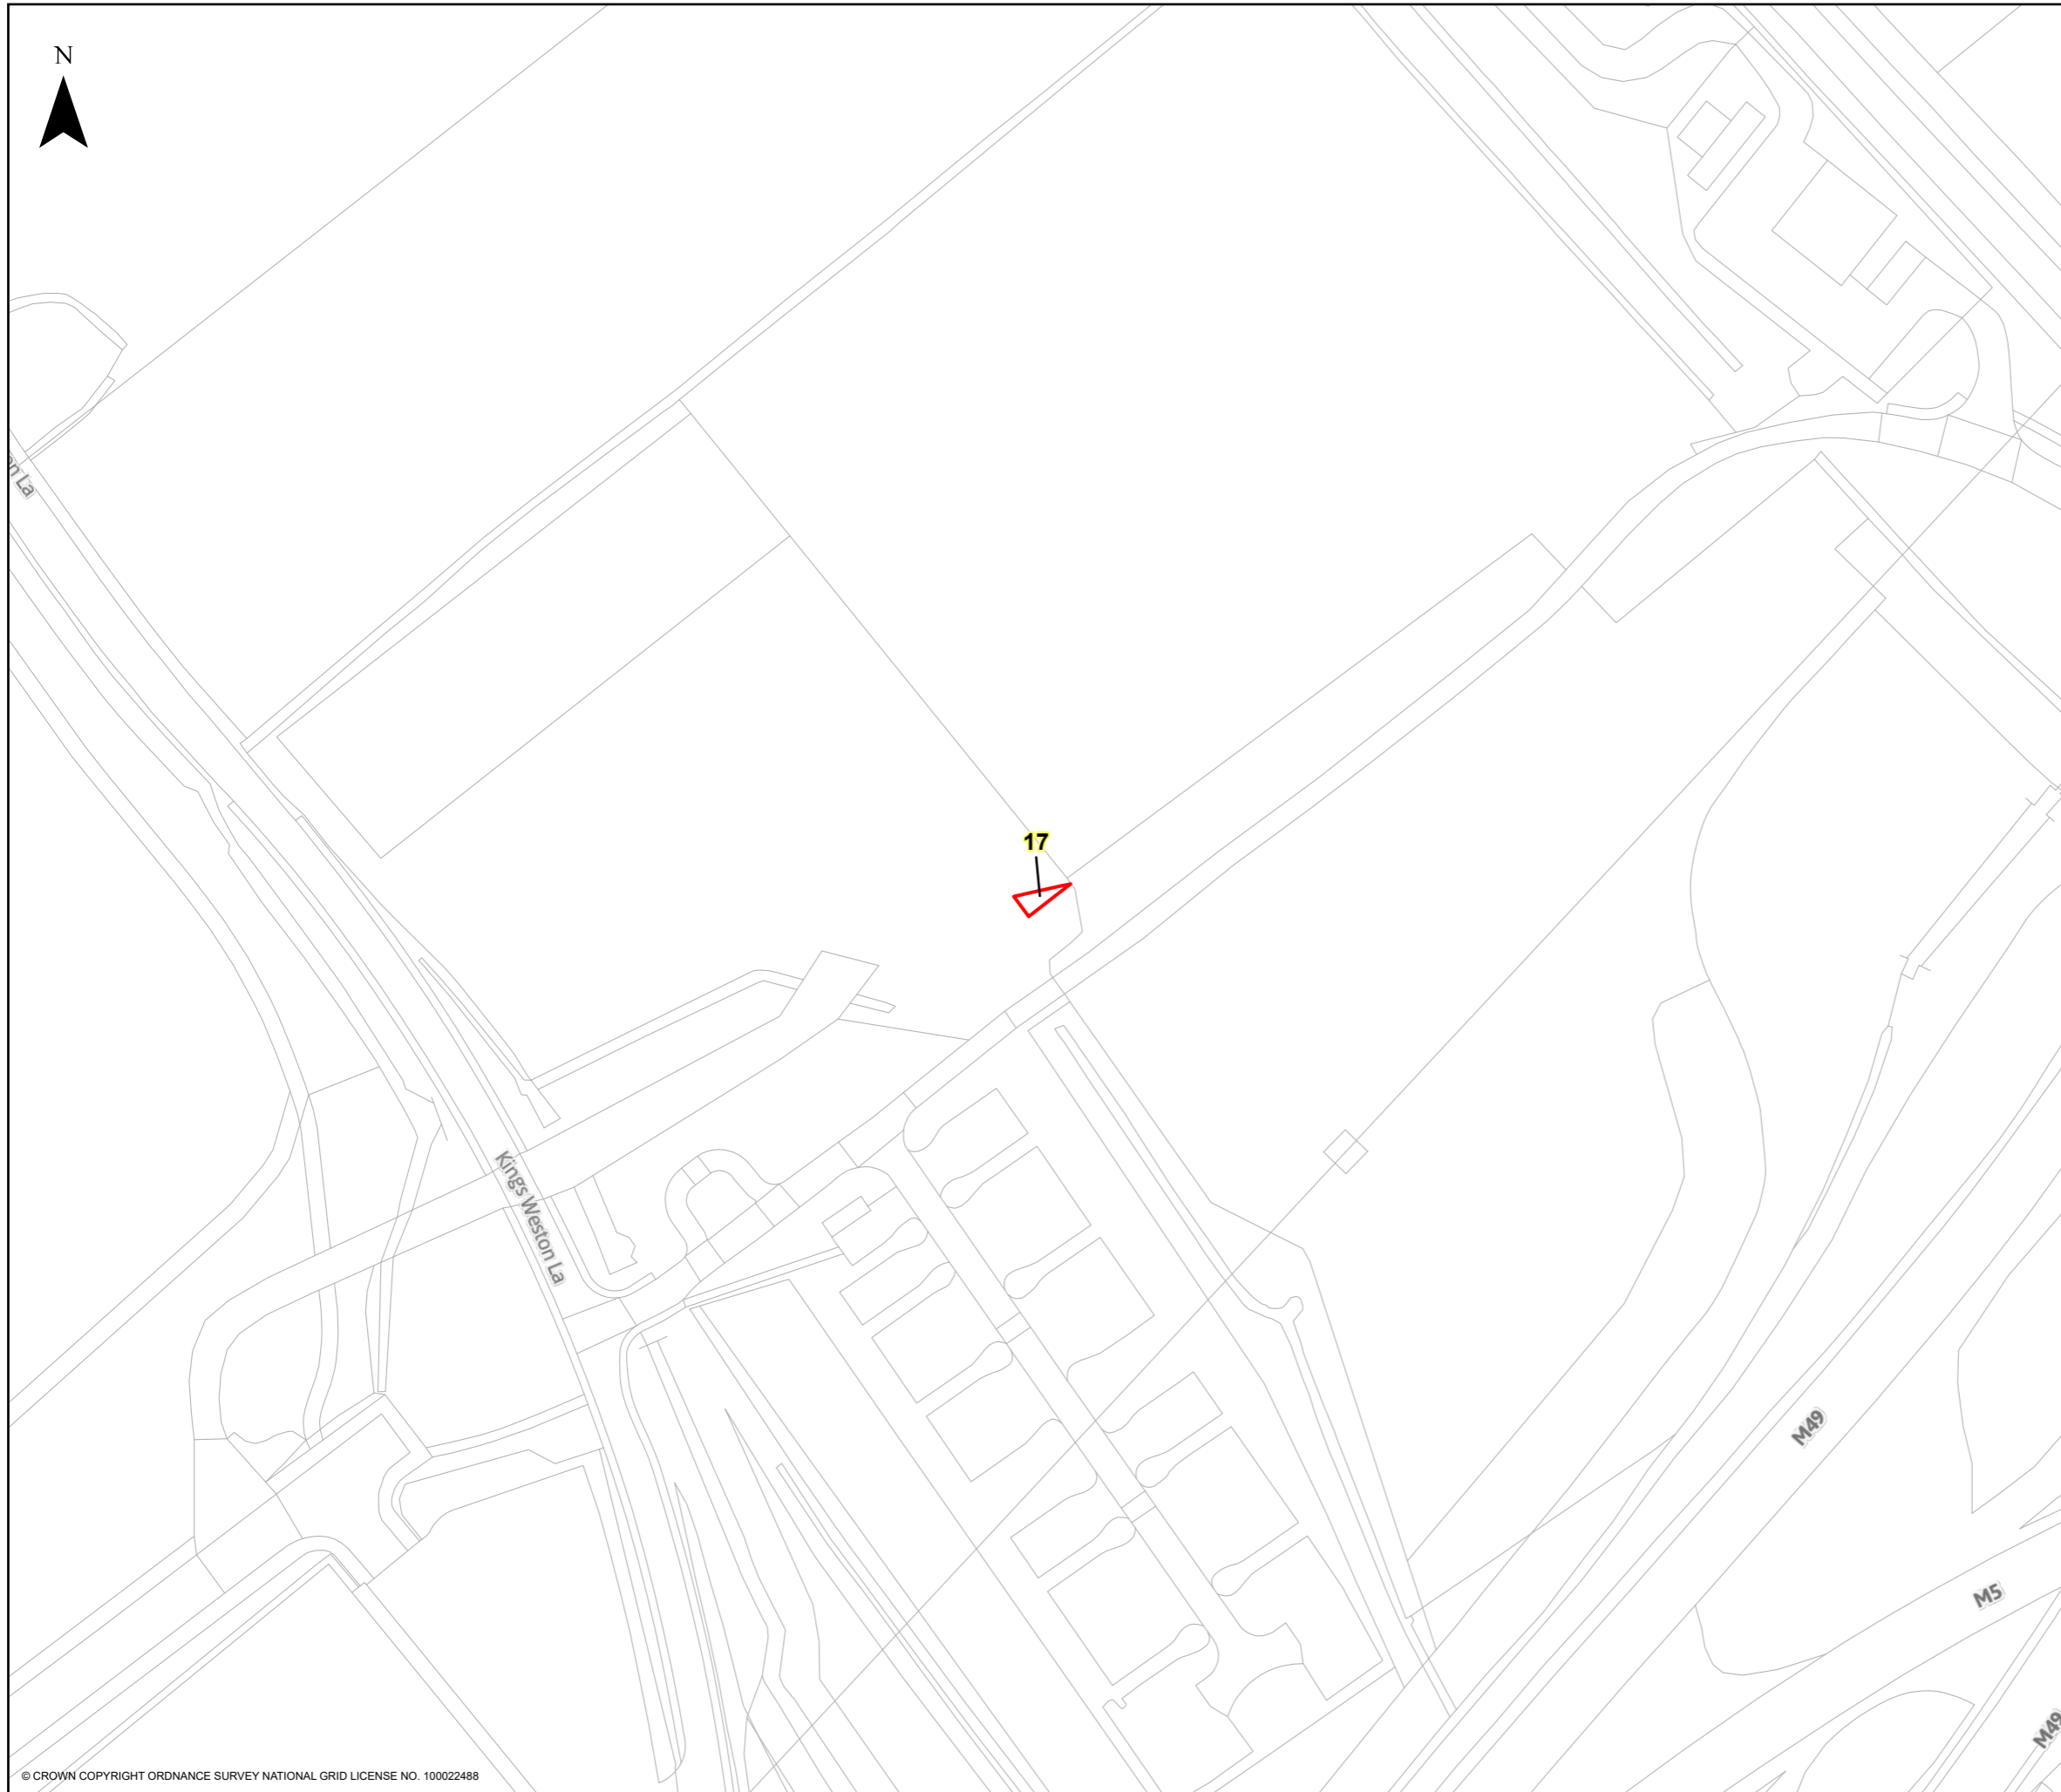

LEGEND
[Red Triangle] GVD Plot

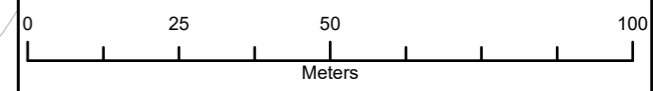

Coordinate System: British National Grid
Projection: Transverse Mercator
Datum: OSGB 1938
Units: Metre
Map Centre: 353457E 178827N

Version:	Date:	Remarks:	Drawn:	Checked:
v1	28/11/2023	Published	JK	KO

SCALE: 1:1,250 PAPER SIZE: A3

Notes:
This drawing is scaled at paper size A3, therefore any prints taken at different sizes will affect the accuracy of the measurement units and should not be scaled against.

