

The Great Grid Upgrade

Grimsby to Walpole

Grimsby to Walpole


Corridor Preliminary Routeing and Siting Study

Appendix A – Comparative Appraisal Steps

January 2024



nationalgrid

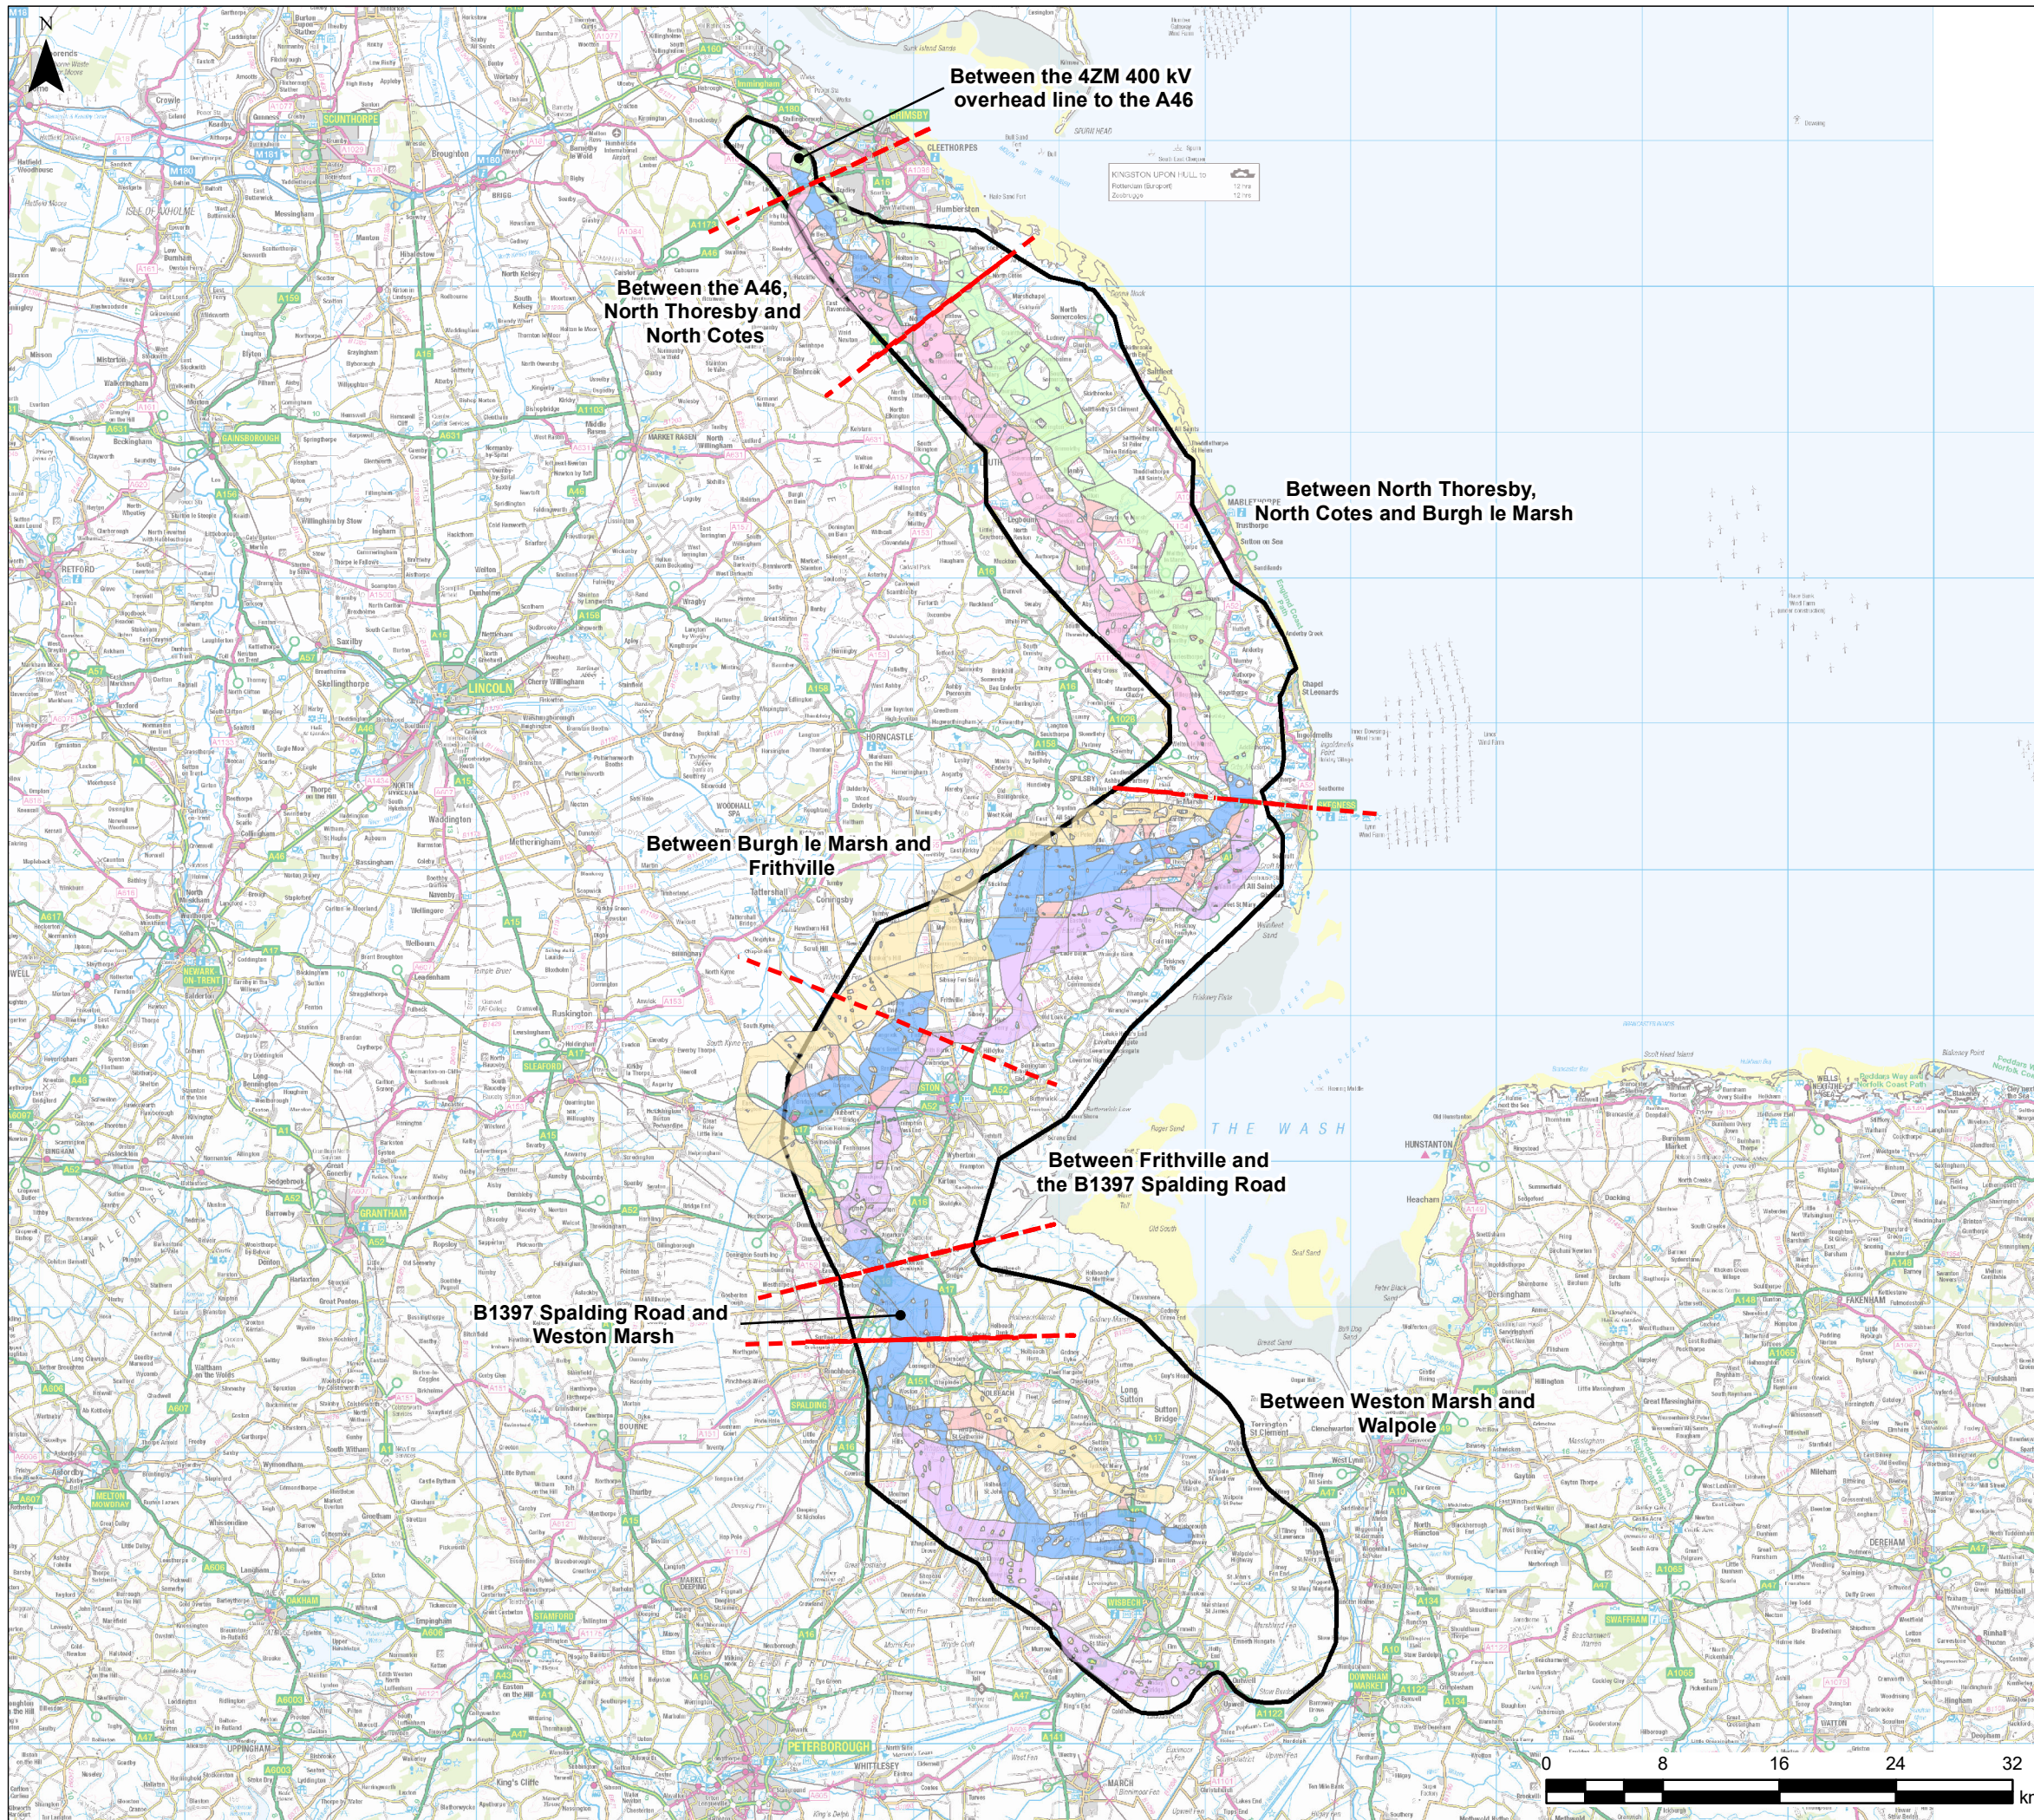



LEGEND

- - - Section Lines
- Grimsby West to Weston Marsh Preliminary Corridors**
 - Central Corridor
 - Eastern Corridor
 - Northern Corridor
 - Southern Corridor
 - Western Corridor
 - Links
- Weston Marsh to Walpole Corridors**
 - Central Corridor
 - Northern Corridor
 - Southern Corridor
 - Links
- Overhead Line Study Area




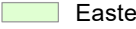

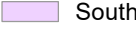


© Crown copyright and database rights 2021. Ordnance Survey 0100059731
 © National Grid 2021. © Historic England 2021
 © Natural England material is reproduced with the permission of Natural England 2021

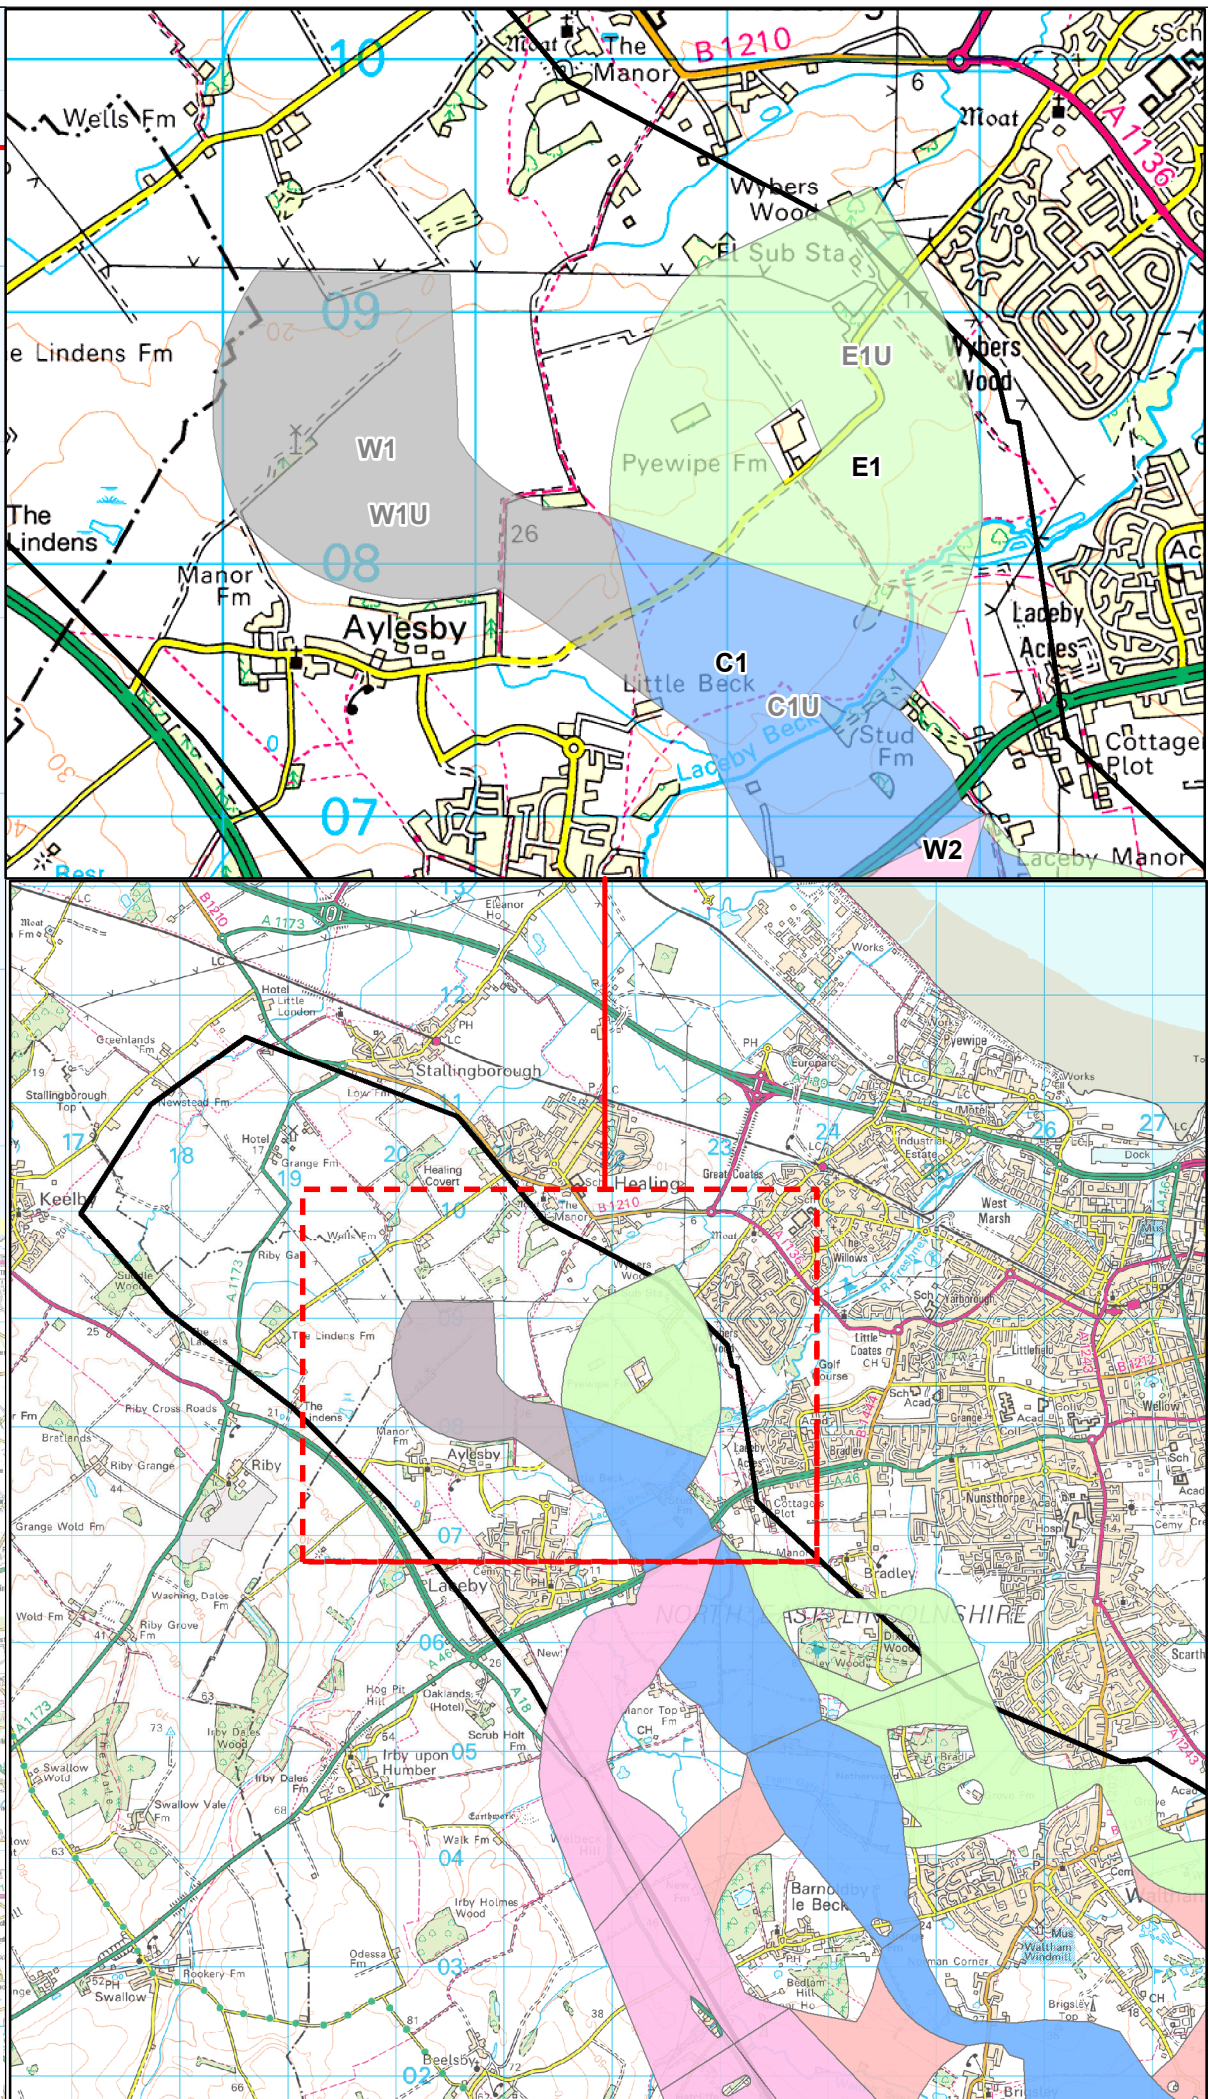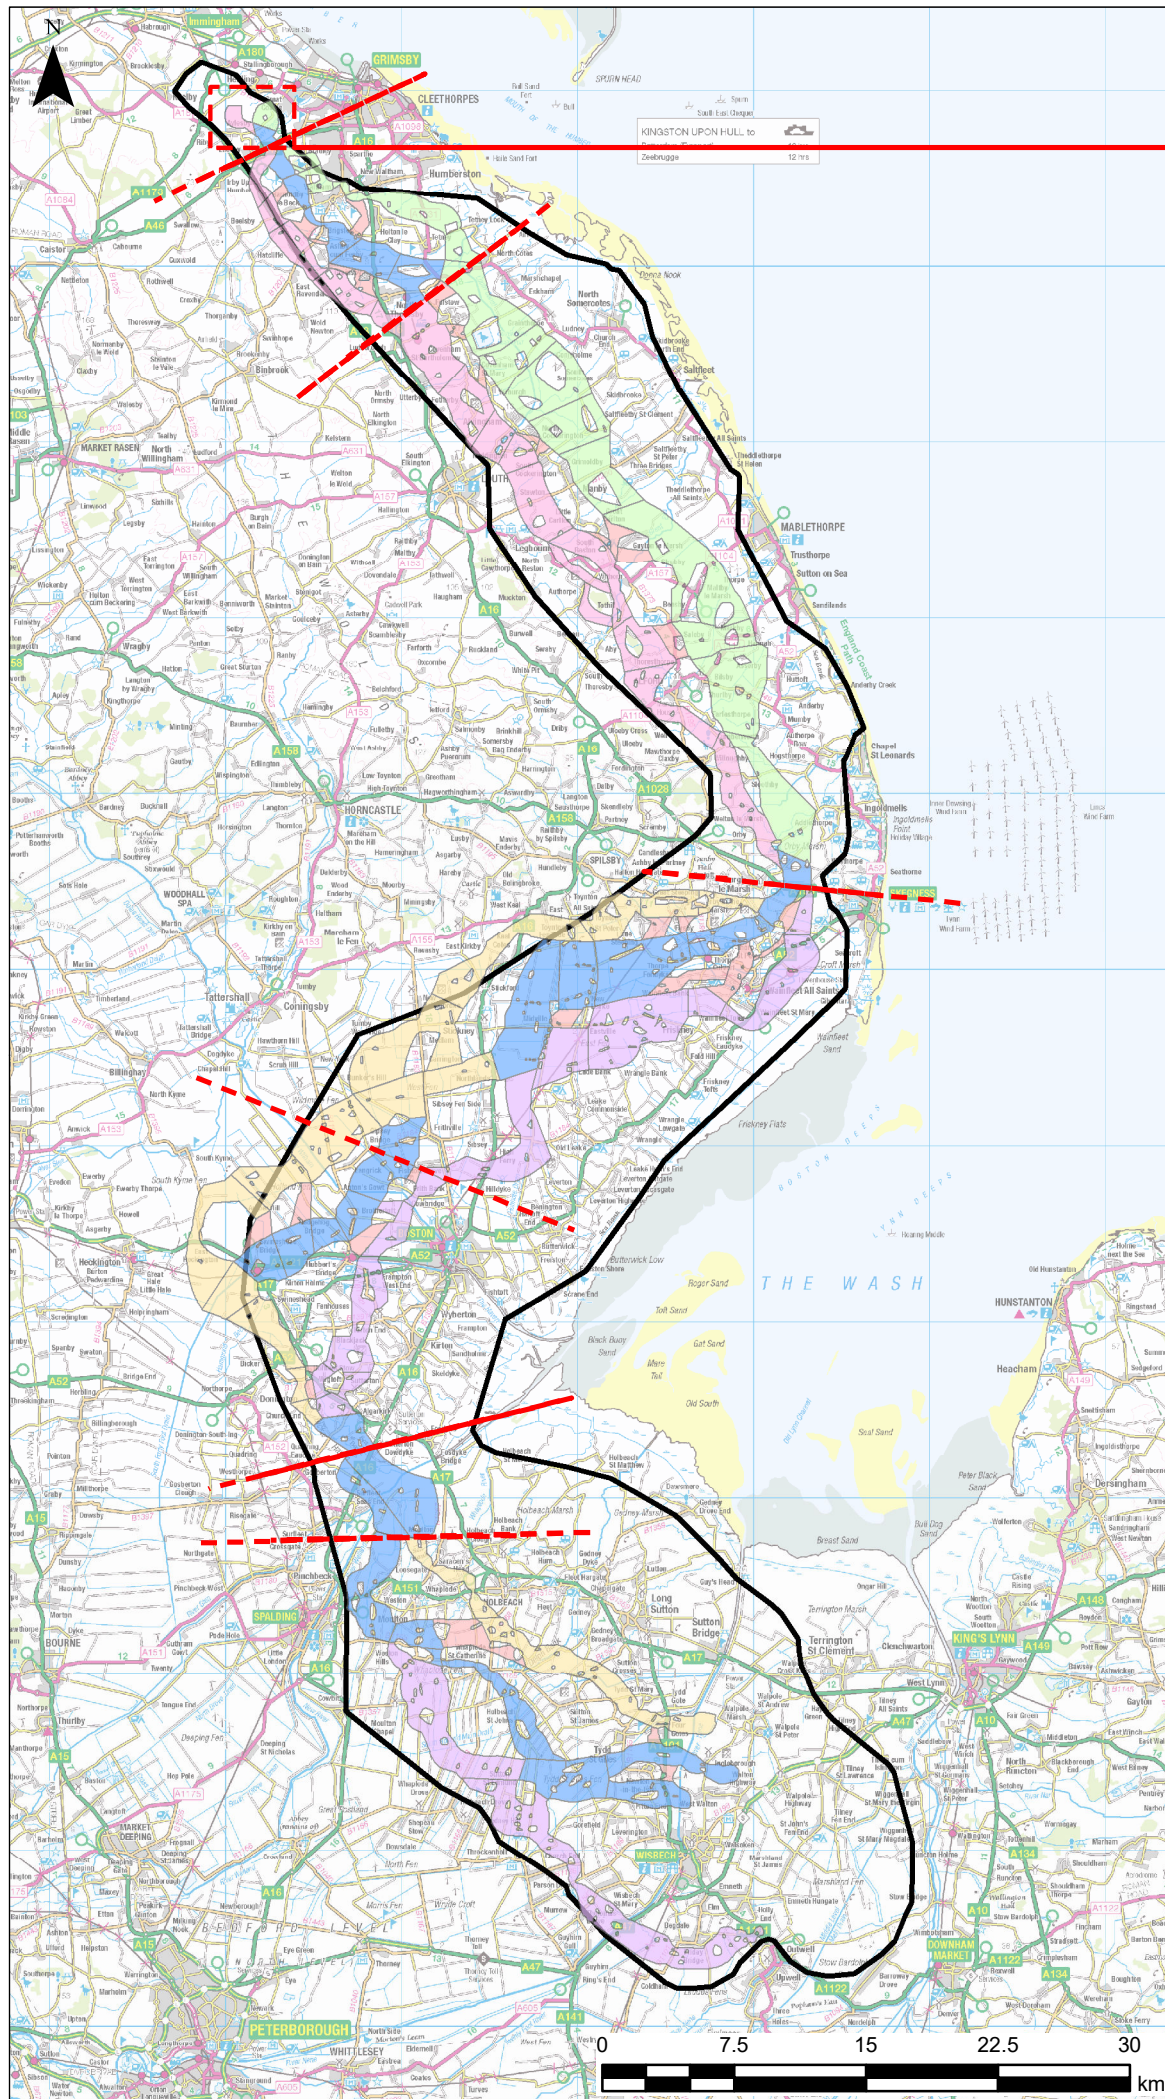

PROJECT:		
GRIMSBY WEST TO WALPOLE		
TITLE:		
OVERHEAD LINE COMPARATIVE APPRAISAL STAGES		
SCALE @ A3:	CHECKED:	APPROVED:
1:450,000	BS	JB
PROJECT No:	DRAWN:	DATE:
70132823	NM	11/21/2023



LEGEND





-  Overhead Line Study Area
- Grimsby West to Weston Marsh Preliminary Corridors**
-  Western Corridor
-  Central Corridor
-  Eastern Corridor
-  Northern Corridor
-  Southern Corridor
-  Links
-  Not preferred

© Crown copyright and database rights 2021. Ordnance Survey 0100059731
 © National Grid 2021. © Historic England 2021
 © Natural England material is reproduced with the permission of Natural England 2021

nationalgrid



PROJECT:			GRIMSBY WEST TO WALPOLE		
TITLE:			CPRSS STAGE - SHEET 1		
SCALE @ A3:	CHECKED:	APPROVED:			
1:430,000	BS	JB			
PROJECT No:	DRAWN:	DATE:			
70132823	NM	11/21/2023			

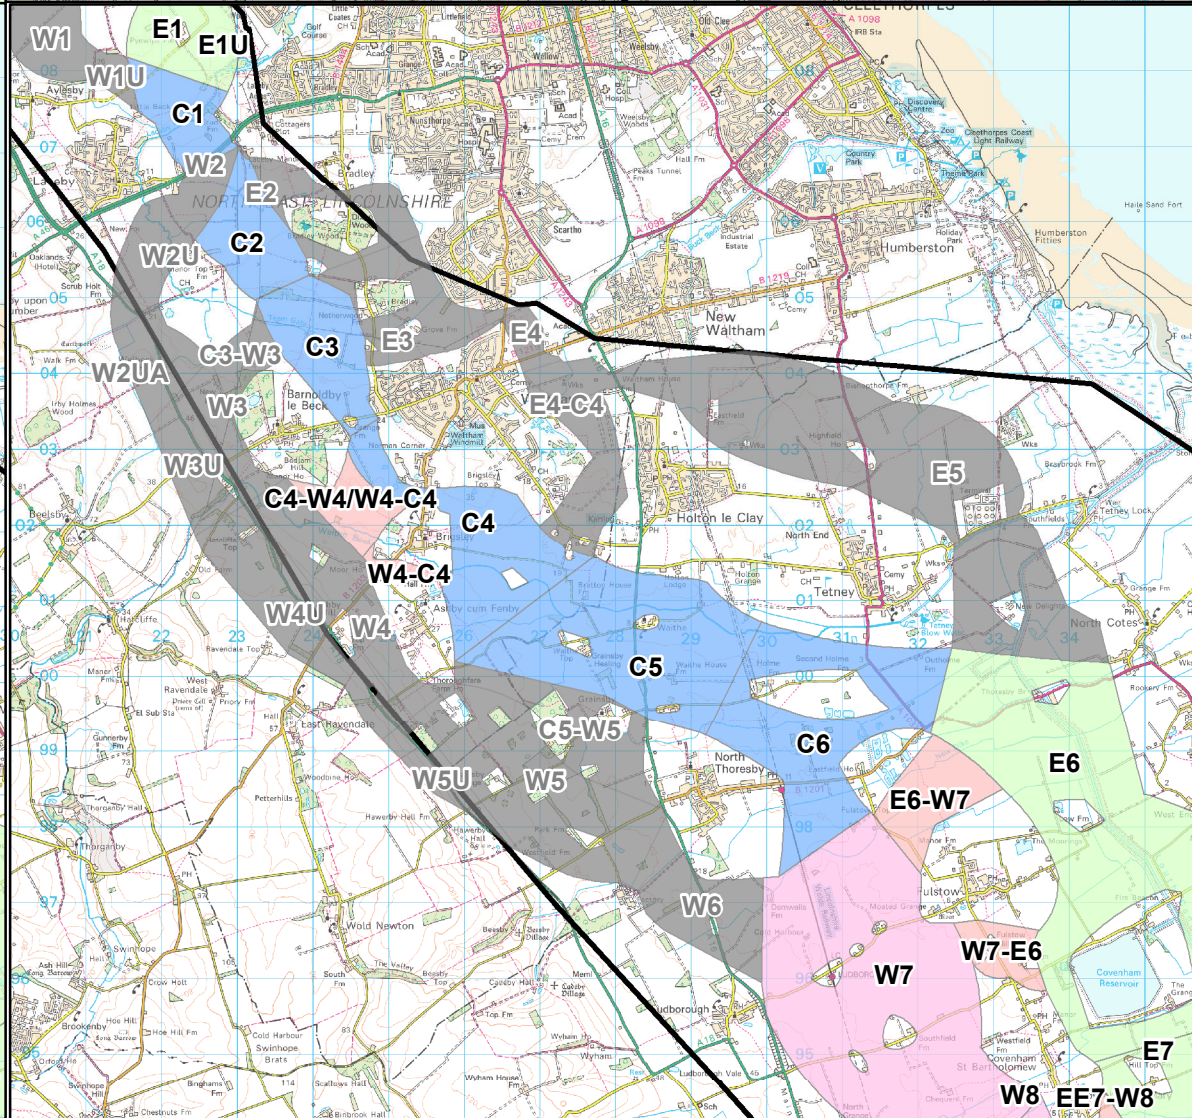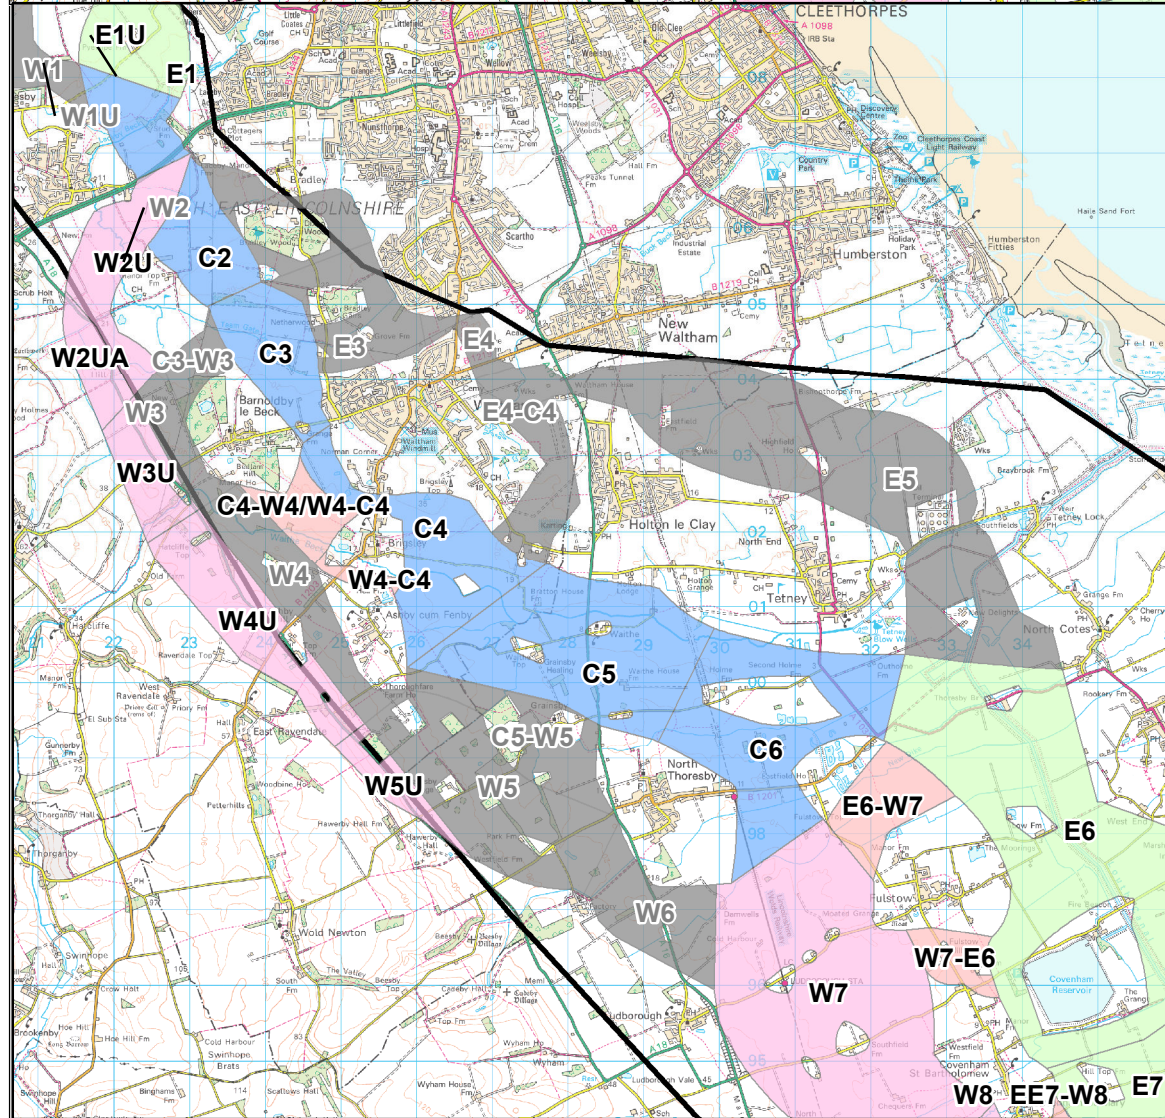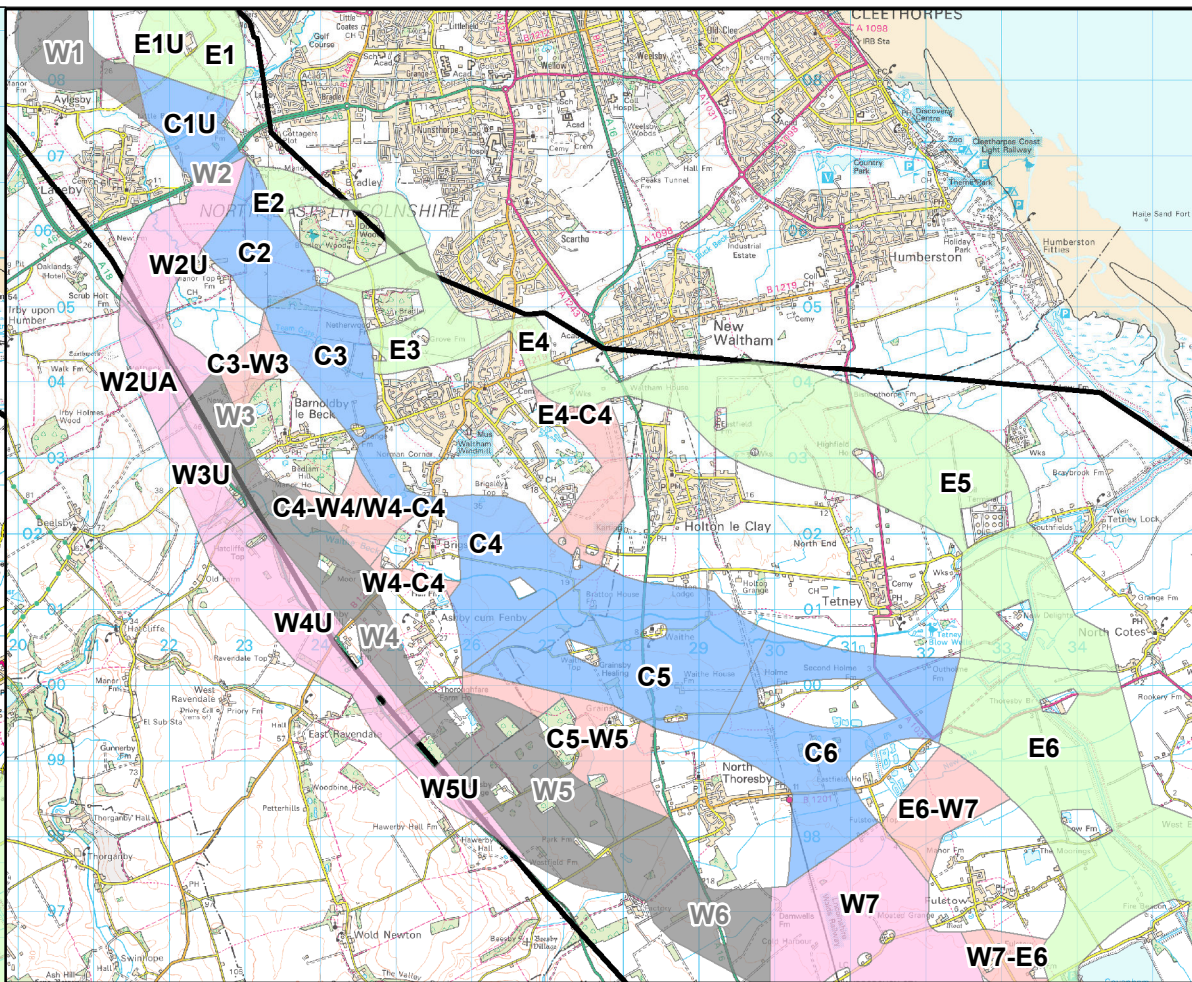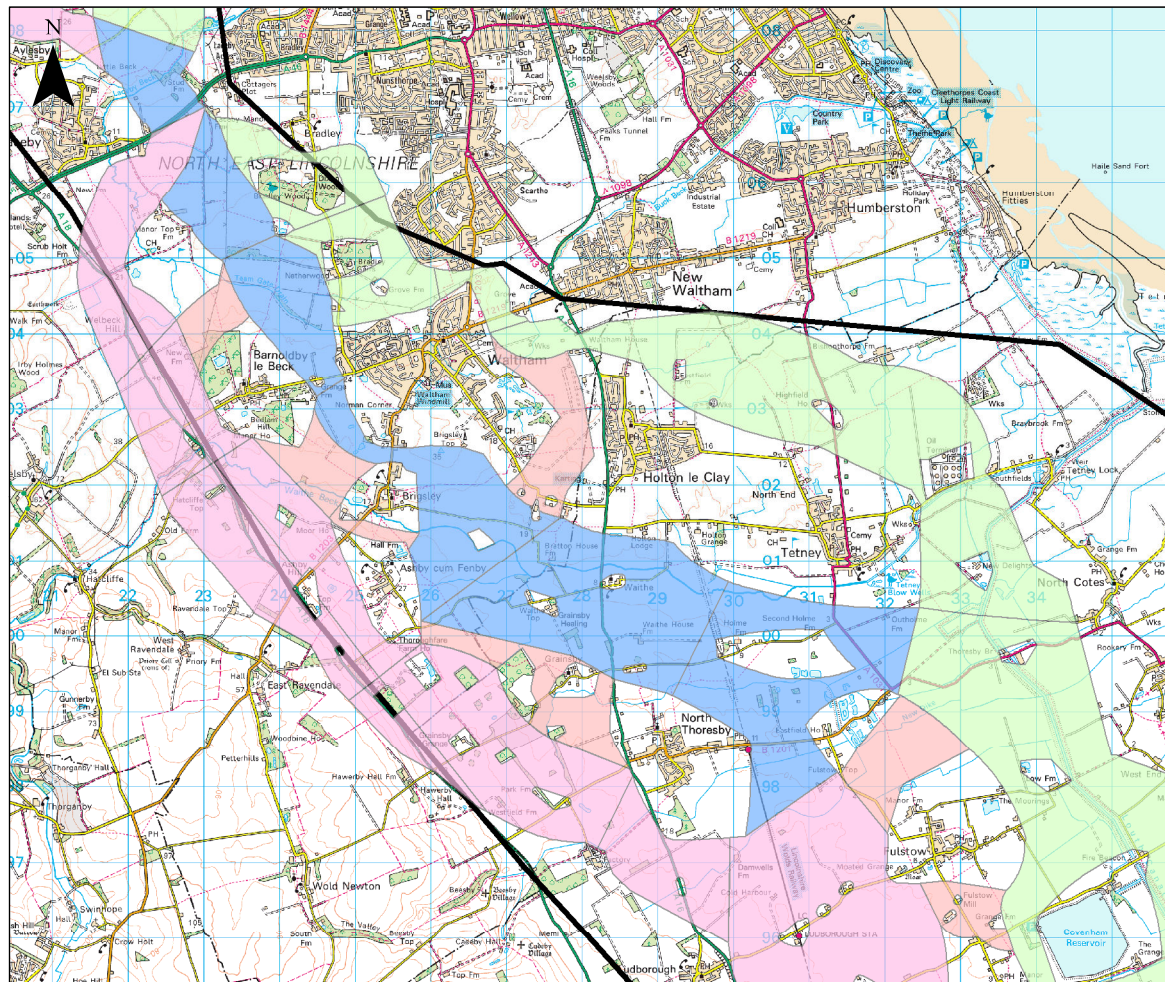

LEGEND



- Central Corridor
- Western Corridor
- Eastern Corridor
- Northern Corridor
- Southern Corridor
- Links
- Not Preferred
- Overhead Line Study Area

© Crown copyright and database rights 2021. Ordnance Survey 0100059731
 © National Grid 2021. © Historic England 2021
 © Natural England material is reproduced with the permission of Natural England 2021

nationalgrid



PROJECT: GRIMSBY WEST TO WALPOLE		
TITLE: CPRSS STAGE - SHEET 2		
SCALE @ A3: 1:100,000	CHECKED: BS	APPROVED: JB
PROJECT No: 70132823	DRAWN: NM	DATE: 11/22/2023

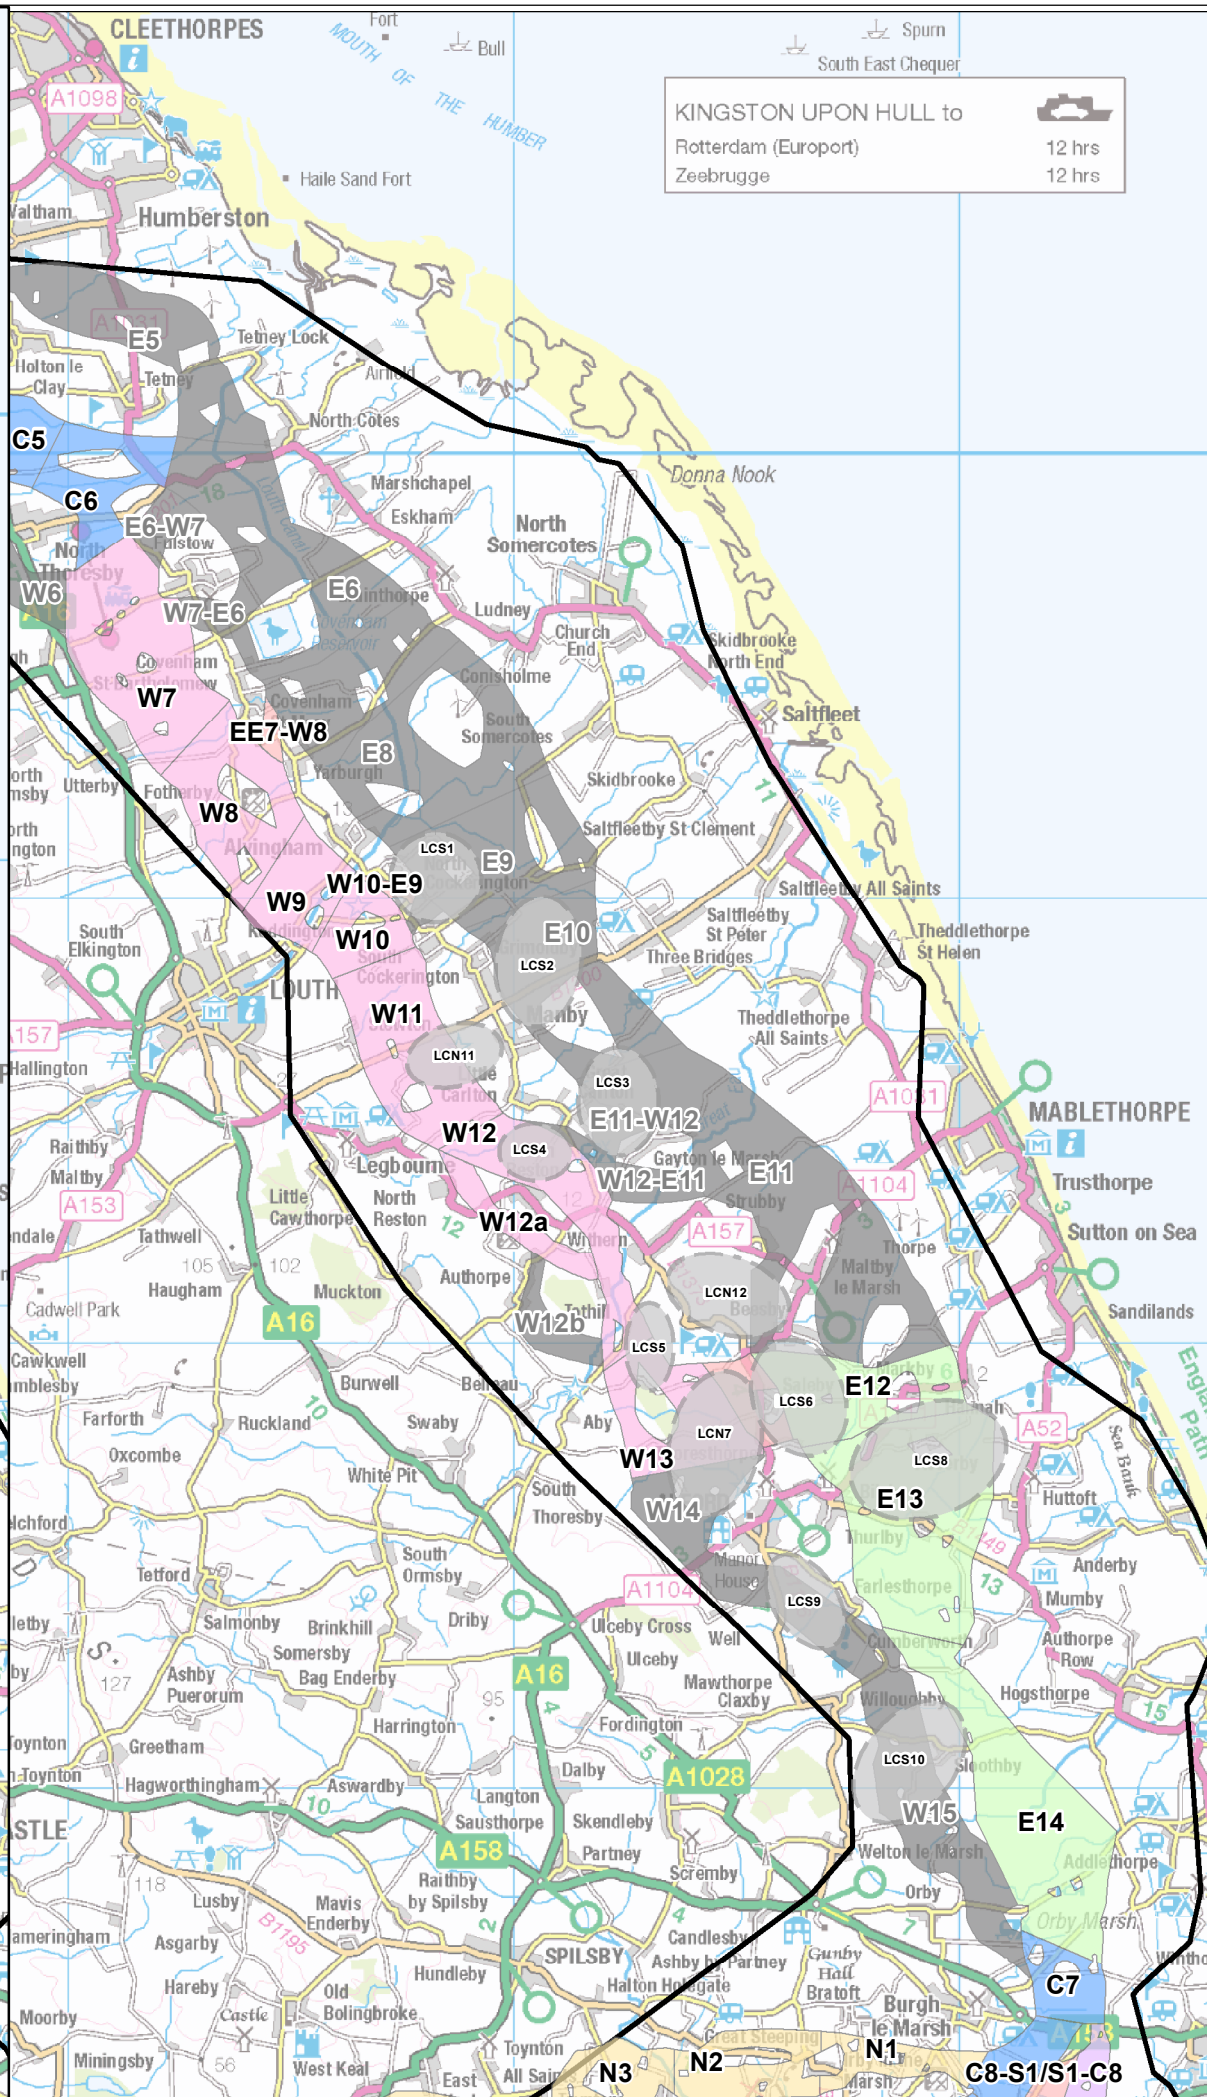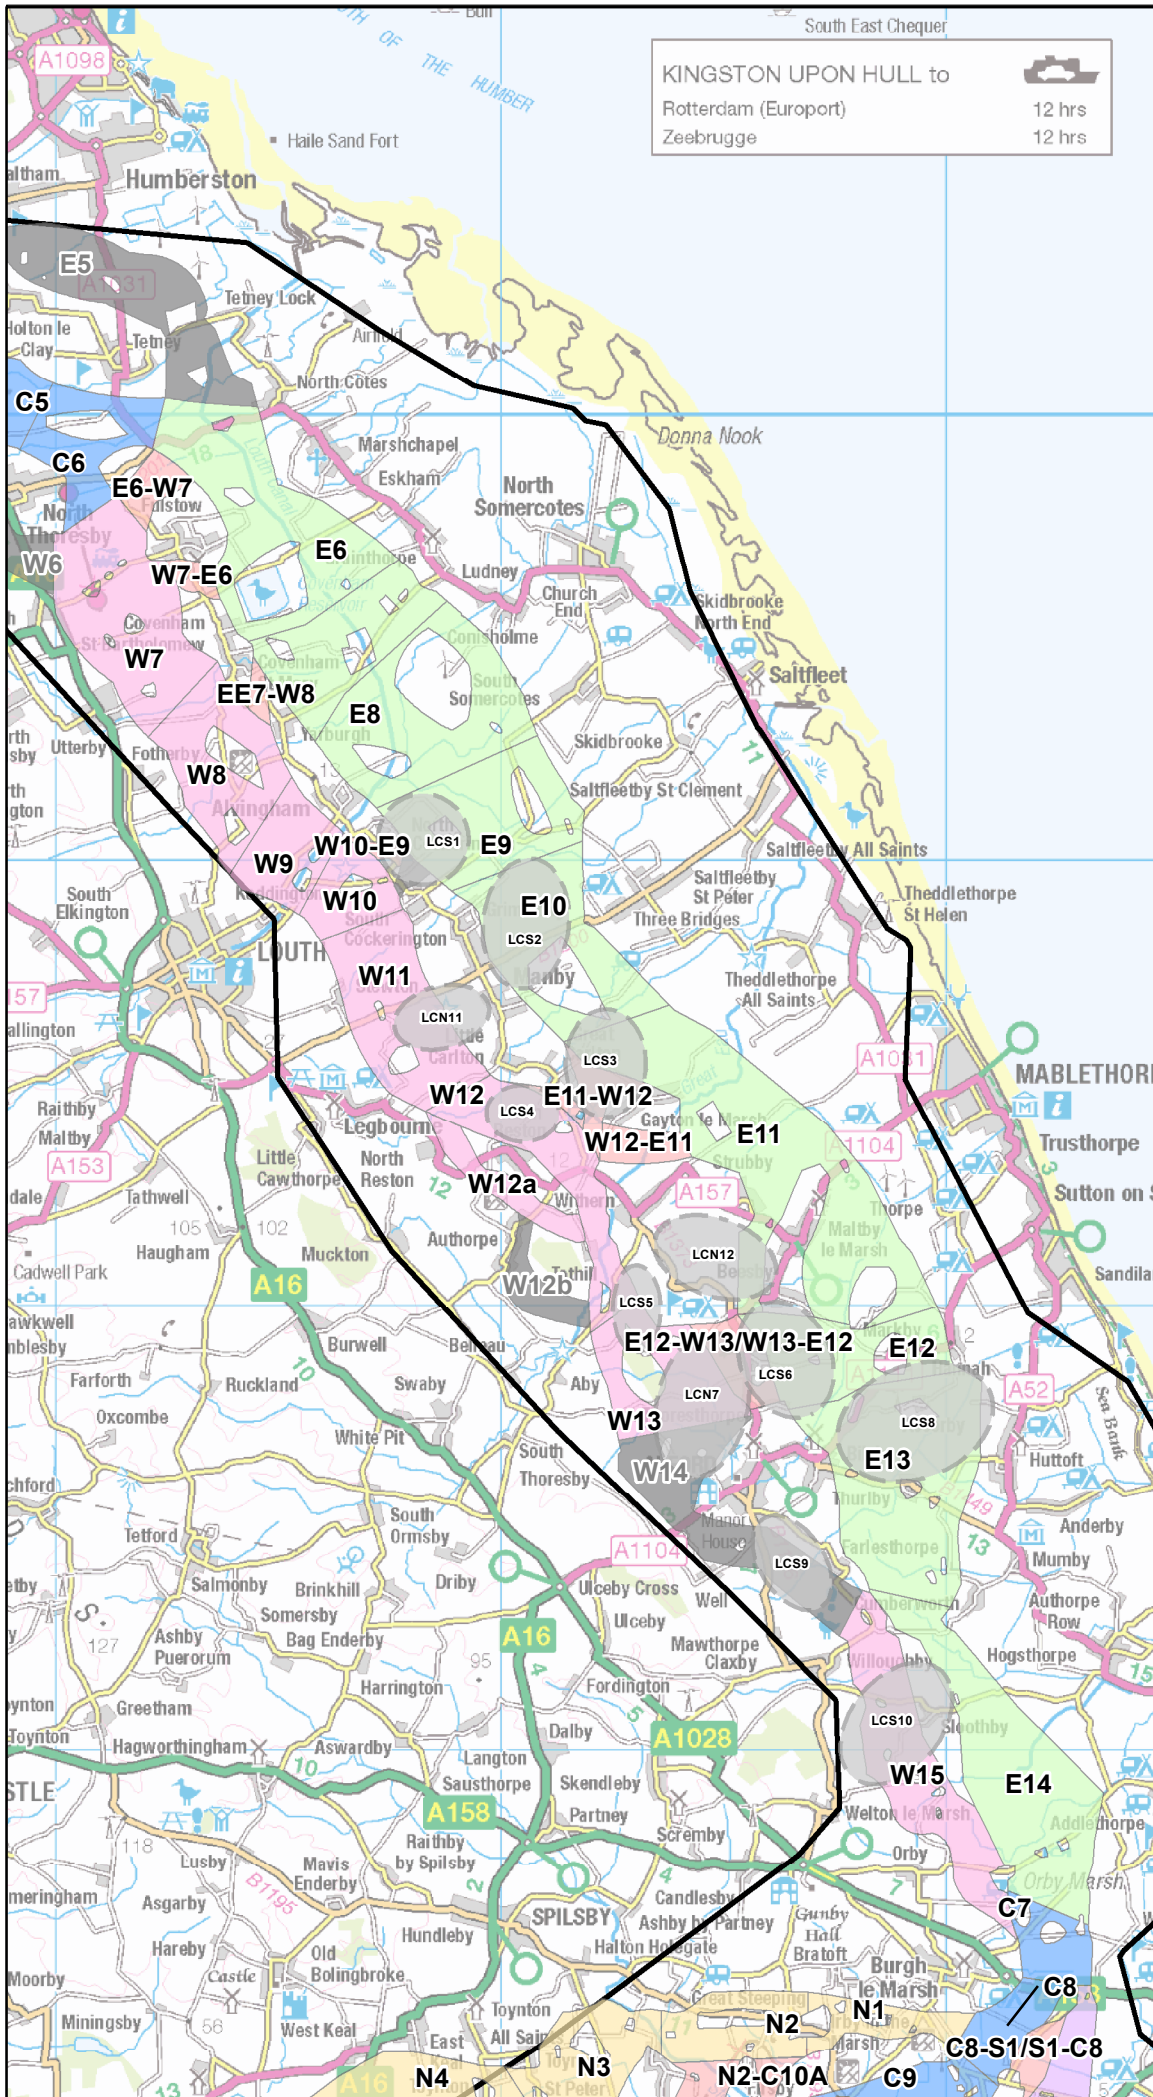

LEGEND

- LCS Siting Zone
- Central Corridor
- Eastern Corridor
- Northern Corridor
- Southern Corridor
- Western Corridor
- Links
- Not Preferred
- Overhead Line Study Area

© Crown copyright and database rights 2021. Ordnance Survey 0100059731
 © National Grid 2021. © Historic England 2021
 © Natural England material is reproduced with the permission of Natural England 2021


nationalgrid

wsp

PROJECT: GRIMSBY WEST TO WALPOLE

TITLE: CPRSS STAGE - SHEET 3

SCALE @ A3:	CHECKED:	APPROVED:
1:170,000	BS	JB
PROJECT No:	DRAWN:	DATE:
70132823	NM	11/22/2023

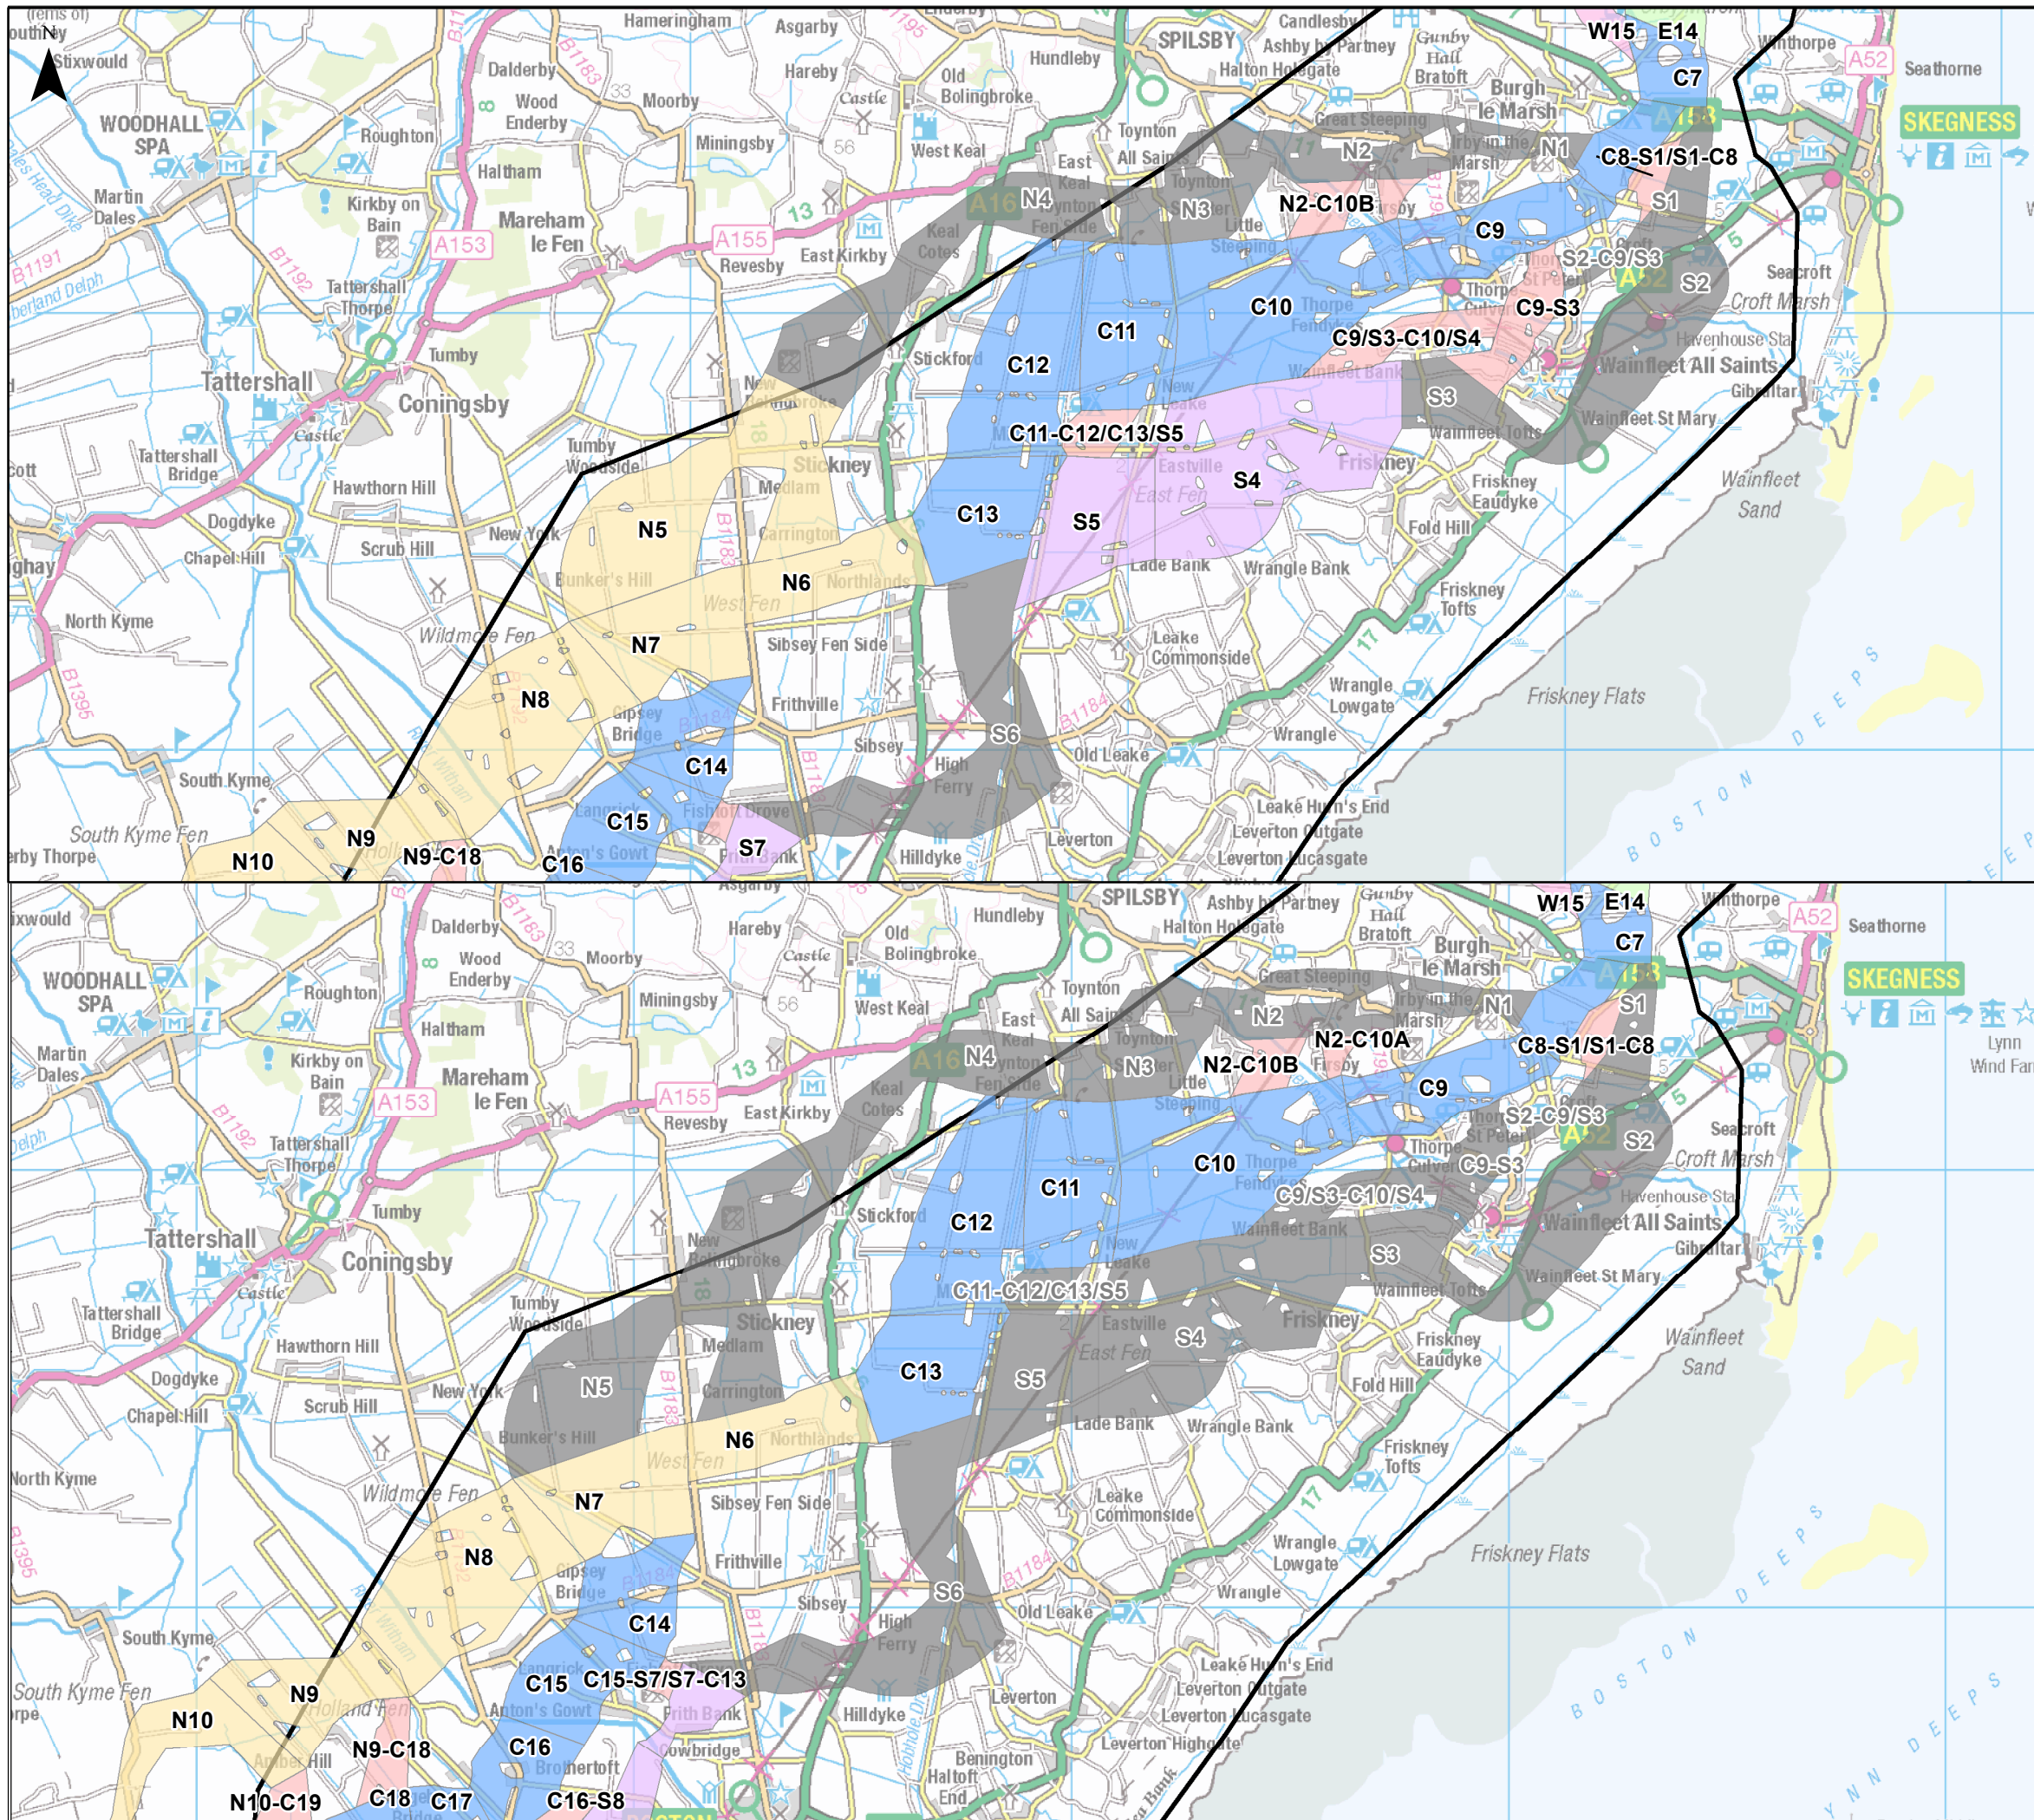

LEGEND

Grimsby West to Weston Marsh Preliminary Corridors


- Northern Corridor
- Not Preferred
- Southern Corridor
- Links
- Central Corridor
- Eastern Corridor
- Western Corridor
- Overhead Line Study Area

© Crown copyright and database rights 2021. Ordnance Survey 0100059731
 © National Grid 2021. © Historic England 2021
 © Natural England material is reproduced with the permission of Natural England 2021

nationalgrid



PROJECT: GRIMSBY WEST TO WALPOLE		
TITLE: CPRSS STAGE - SHEET 4		
SCALE @ A3: 1:150,000	CHECKED: BS	APPROVED: JB
PROJECT No: 70132823	DRAWN: NM	DATE: 11/24/2023

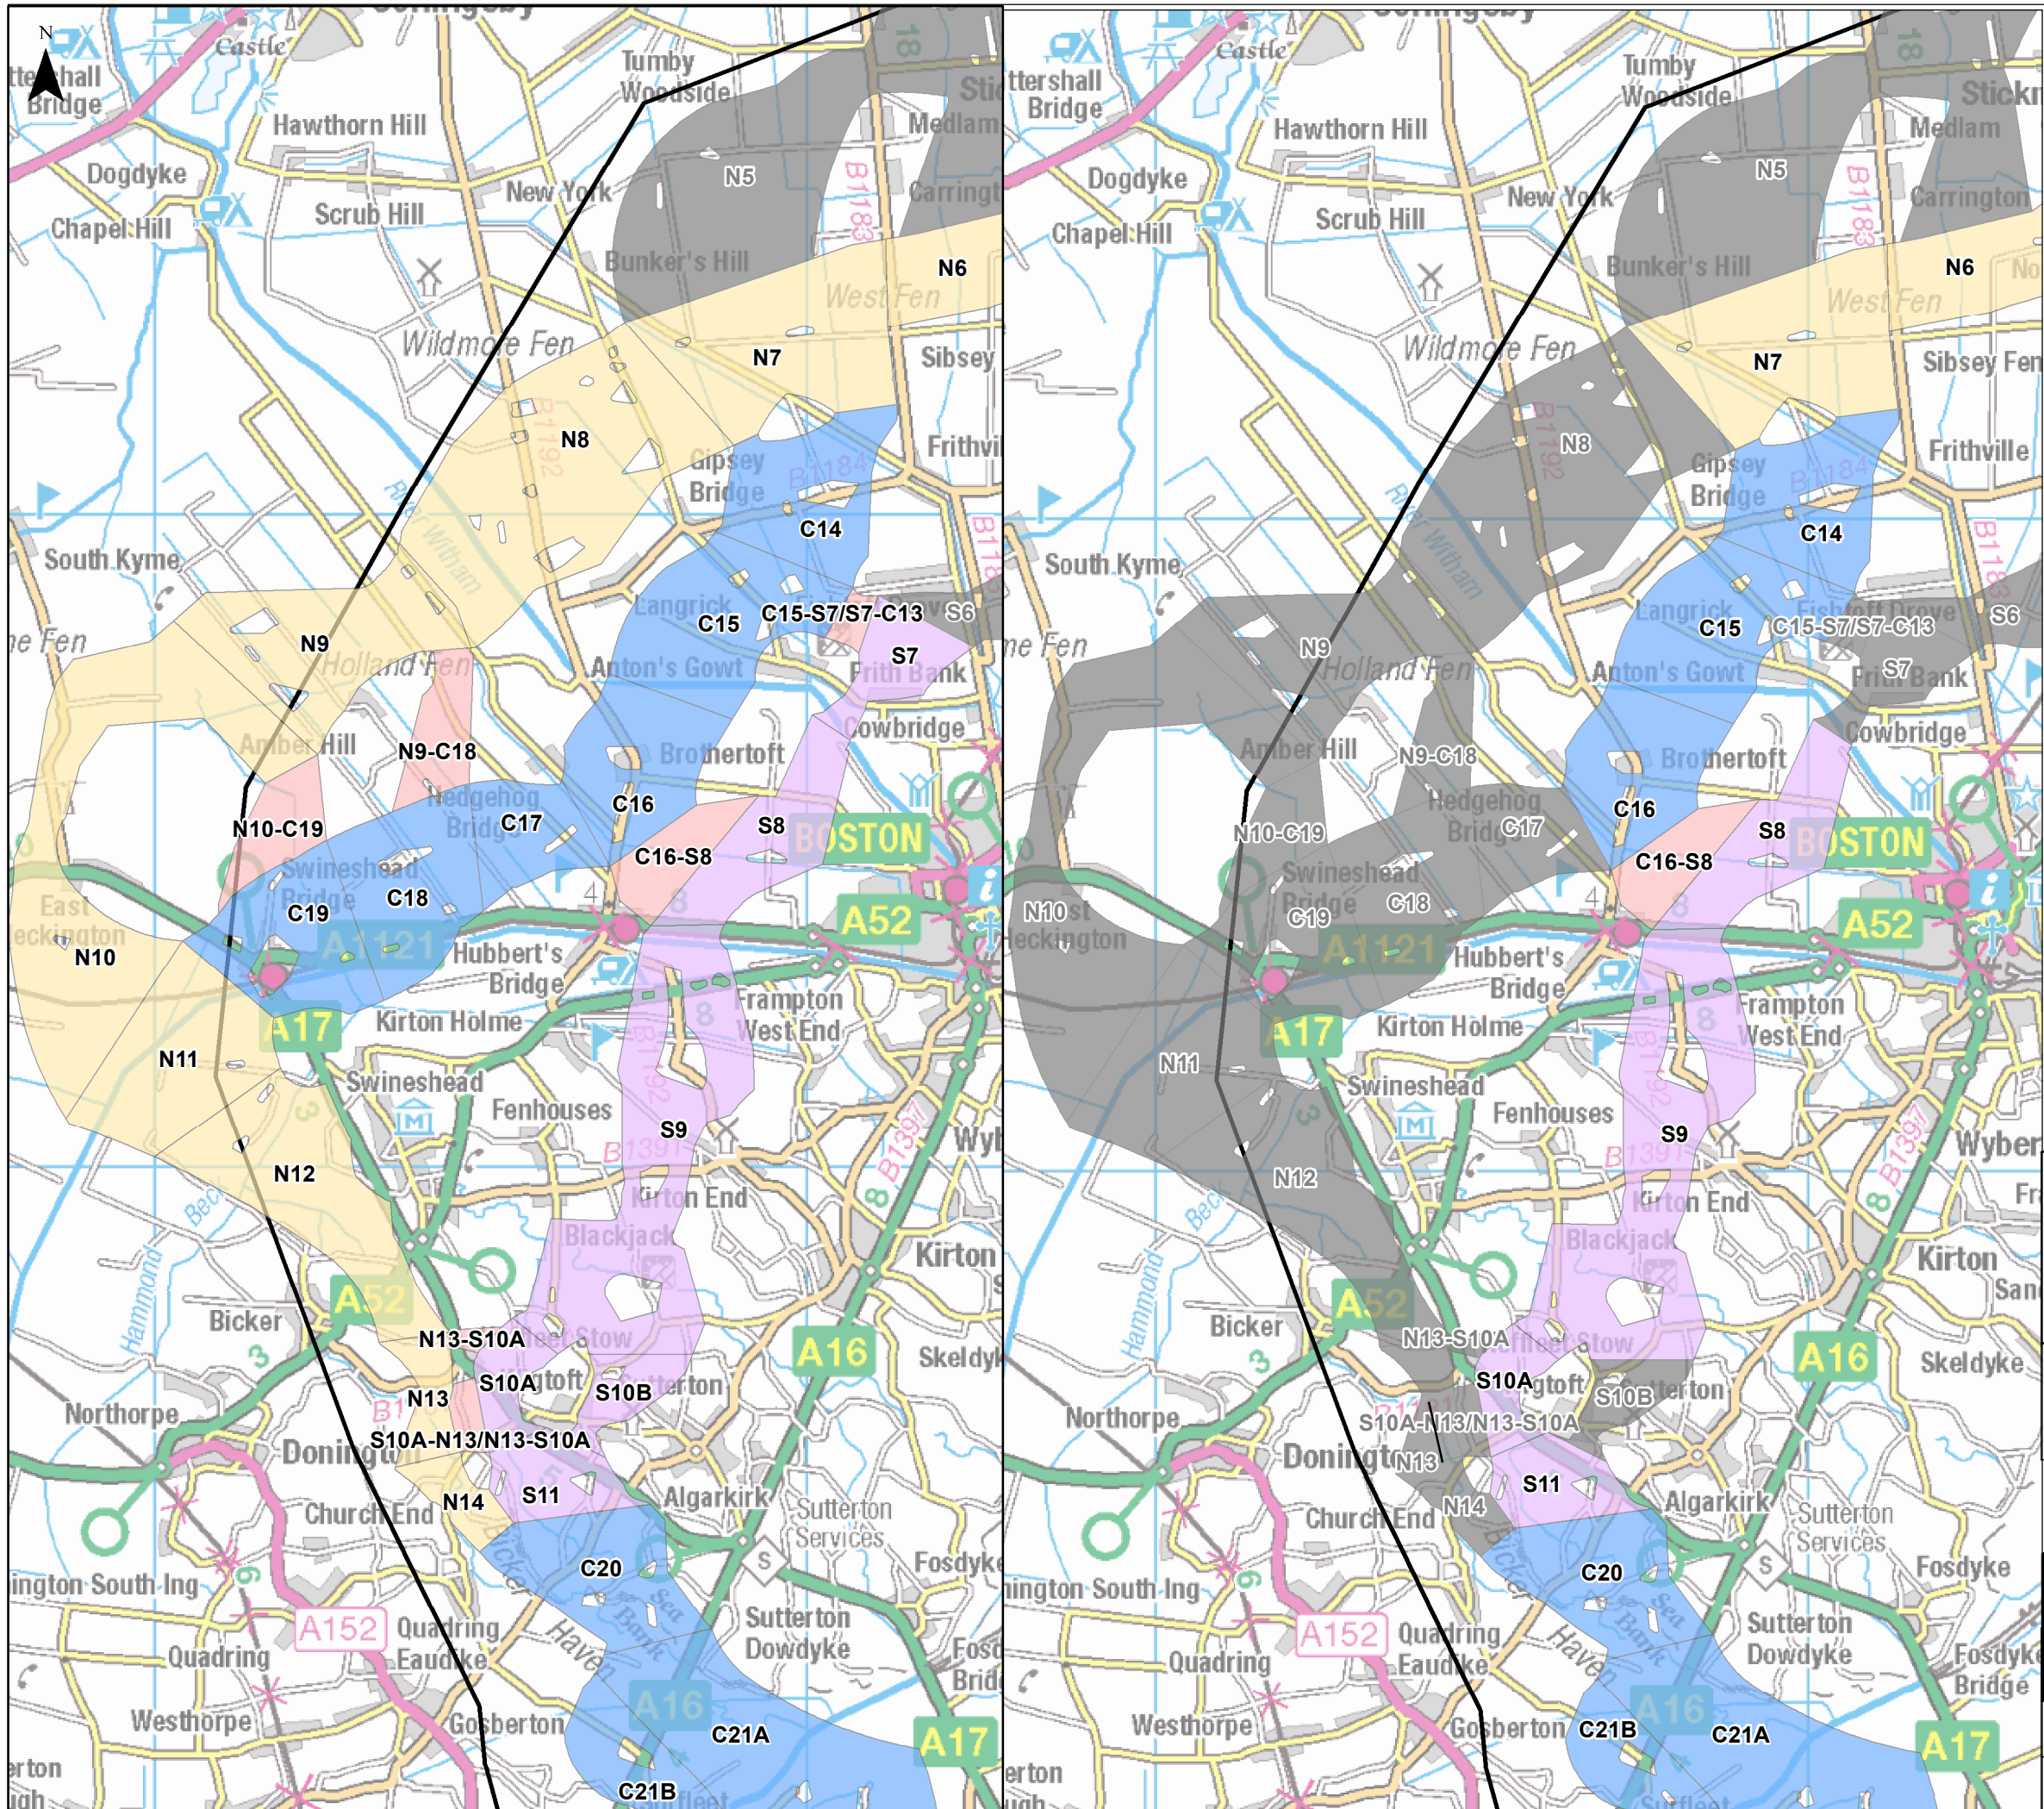

LEGEND


- Eastern Corridor
- Southern Corridor
- Northern Corridor
- Not Preferred
- Central Corridor
- Western Corridor
- Links
- Overhead Line Study Area

© Crown copyright and database rights 2021. Ordnance Survey 0100059731
 © National Grid 2021. © Historic England 2021
 © Natural England material is reproduced with the permission of Natural England 2021

nationalgrid



PROJECT: GRIMSBY WEST TO WALPOLE		
TITLE: CPRSS STAGE - SHEET 5		
SCALE @ A3: 1:100,000	CHECKED: BS	APPROVED: JB
PROJECT No: 70132823	DRAWN: NM	DATE: 11/24/2023

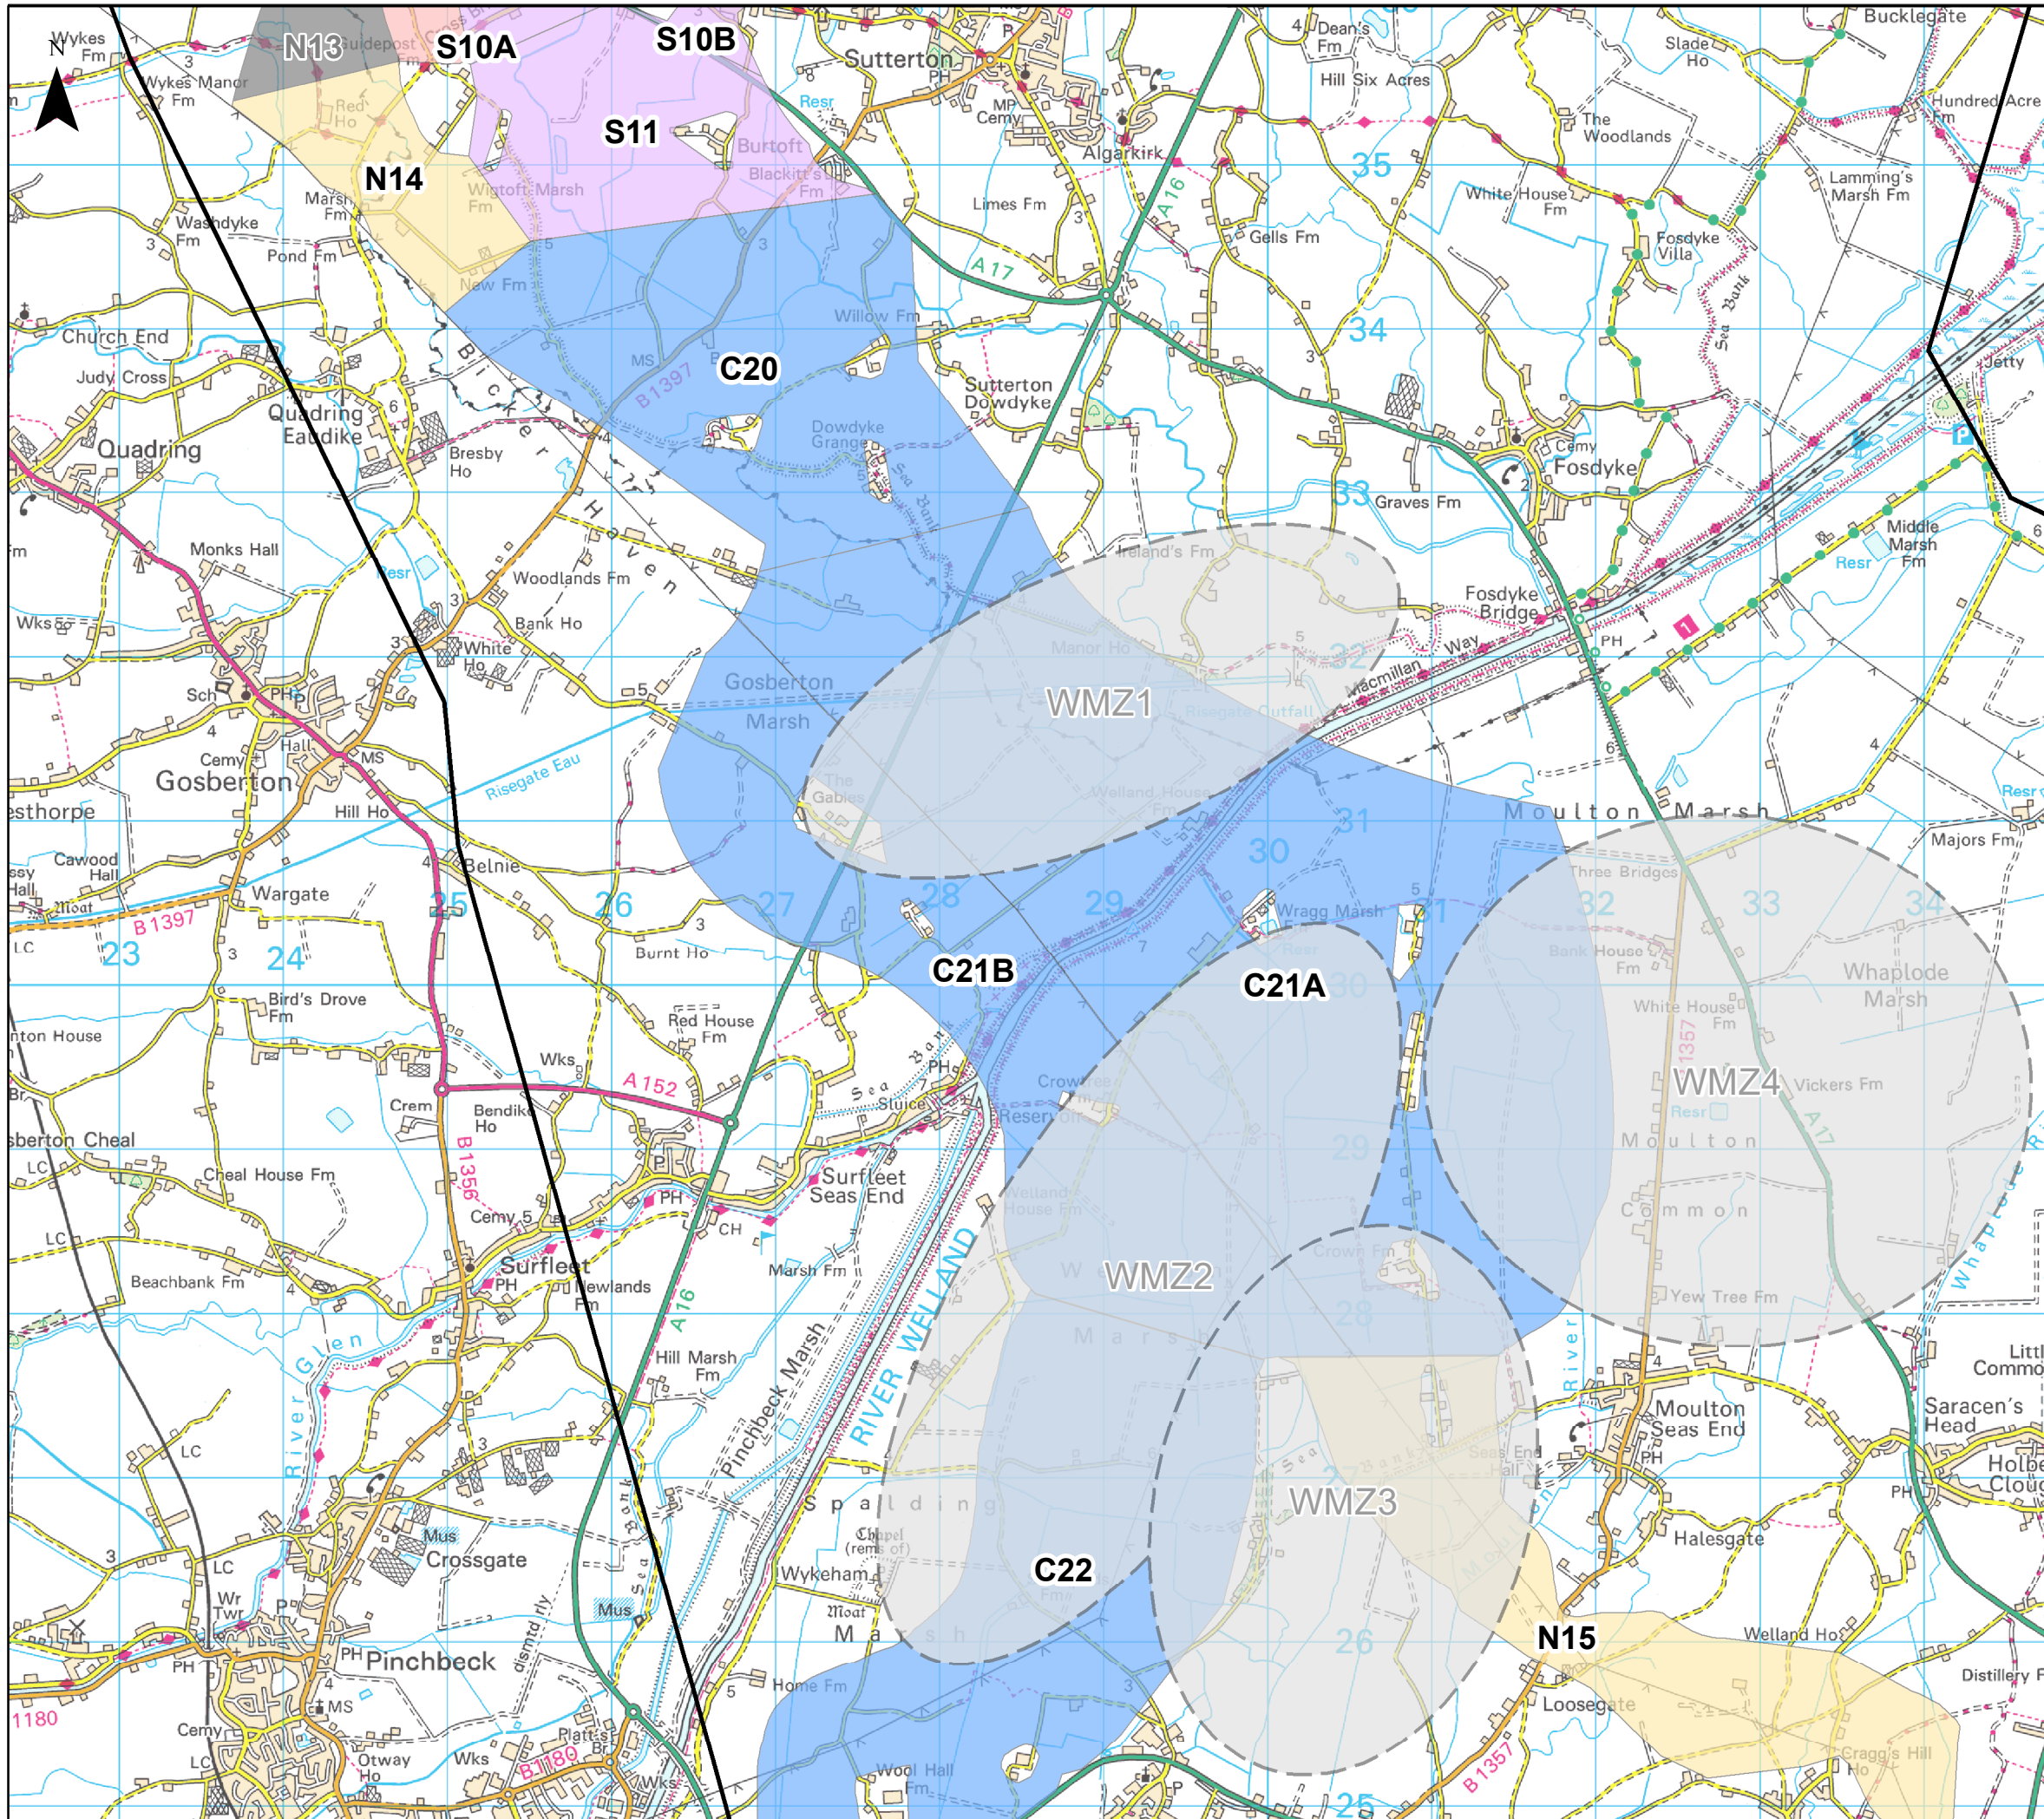

LEGEND

- Weston Marsh Siting Zone
- Grimsby West to Walpole Preliminary Corridors**
- Central Corridor
- Eastern Corridor
- Northern Corridor
- Southern Corridor
- Western Corridor
- Links
- Not Preferred
- Overhead Line Study Area

© Crown copyright and database rights 2021. Ordnance Survey 0100059731
 © National Grid 2021. © Historic England 2021
 © Natural England material is reproduced with the permission of Natural England 2021


nationalgrid



PROJECT: GRIMSBY WEST TO WALPOLE

TITLE: CPRSS STAGE - SHEET 6

SCALE @ A3: 1:40,000	CHECKED: BS	APPROVED: JB
PROJECT No: 70132823	DRAWN: NM	DATE: 11/22/2023

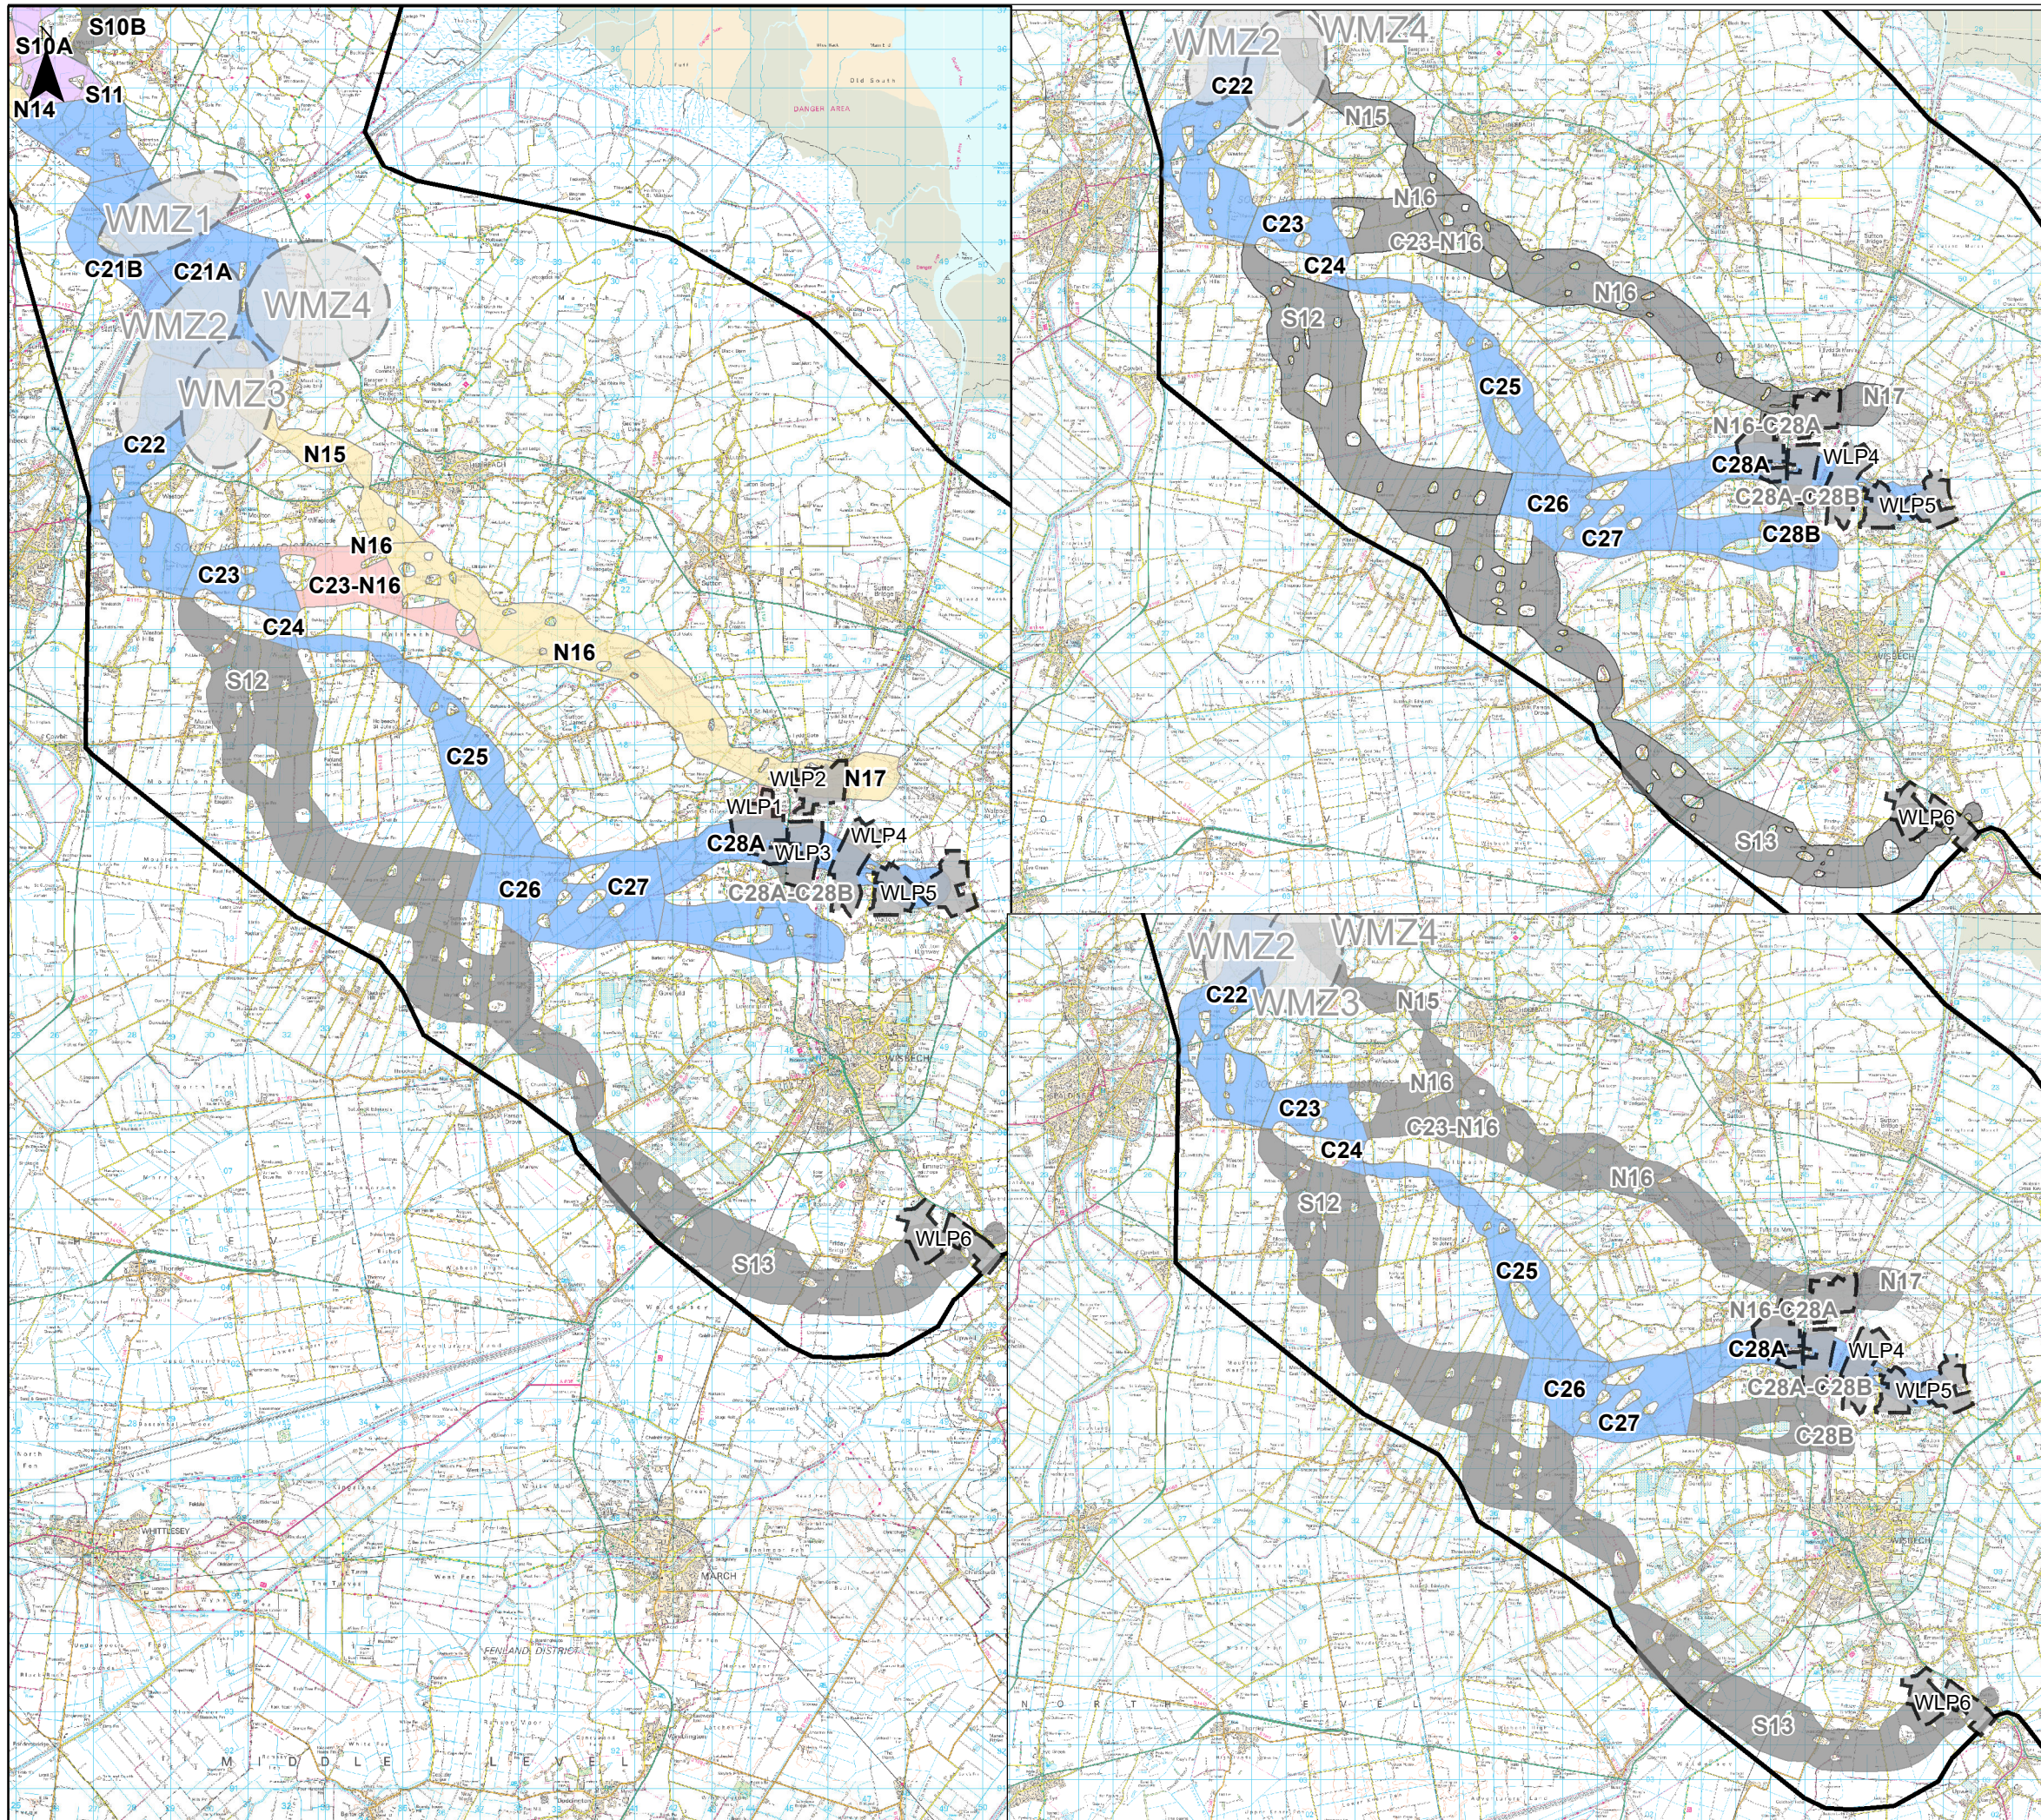

LEGEND


- Walpole Siting Zone
- Weston Marsh Siting Zone
- Weston Marsh to Walpole Corridors**
- Central Corridor
- Northern Corridor
- Links
- Not Preferred
- Overhead Line Study Area

© Crown copyright and database rights 2021. Ordnance Survey 0100059731
 © National Grid 2021. © Historic England 2021
 © Natural England material is reproduced with the permission of Natural England 2021

nationalgrid



PROJECT: GRIMSBY WEST TO WALPOLE		
TITLE: CPRSS STAGE - SHEET 7		
SCALE @ A3: 1:190,000	CHECKED: BS	APPROVED: JB
PROJECT No: 70132823	DRAWN: NM	DATE: 11/24/2023

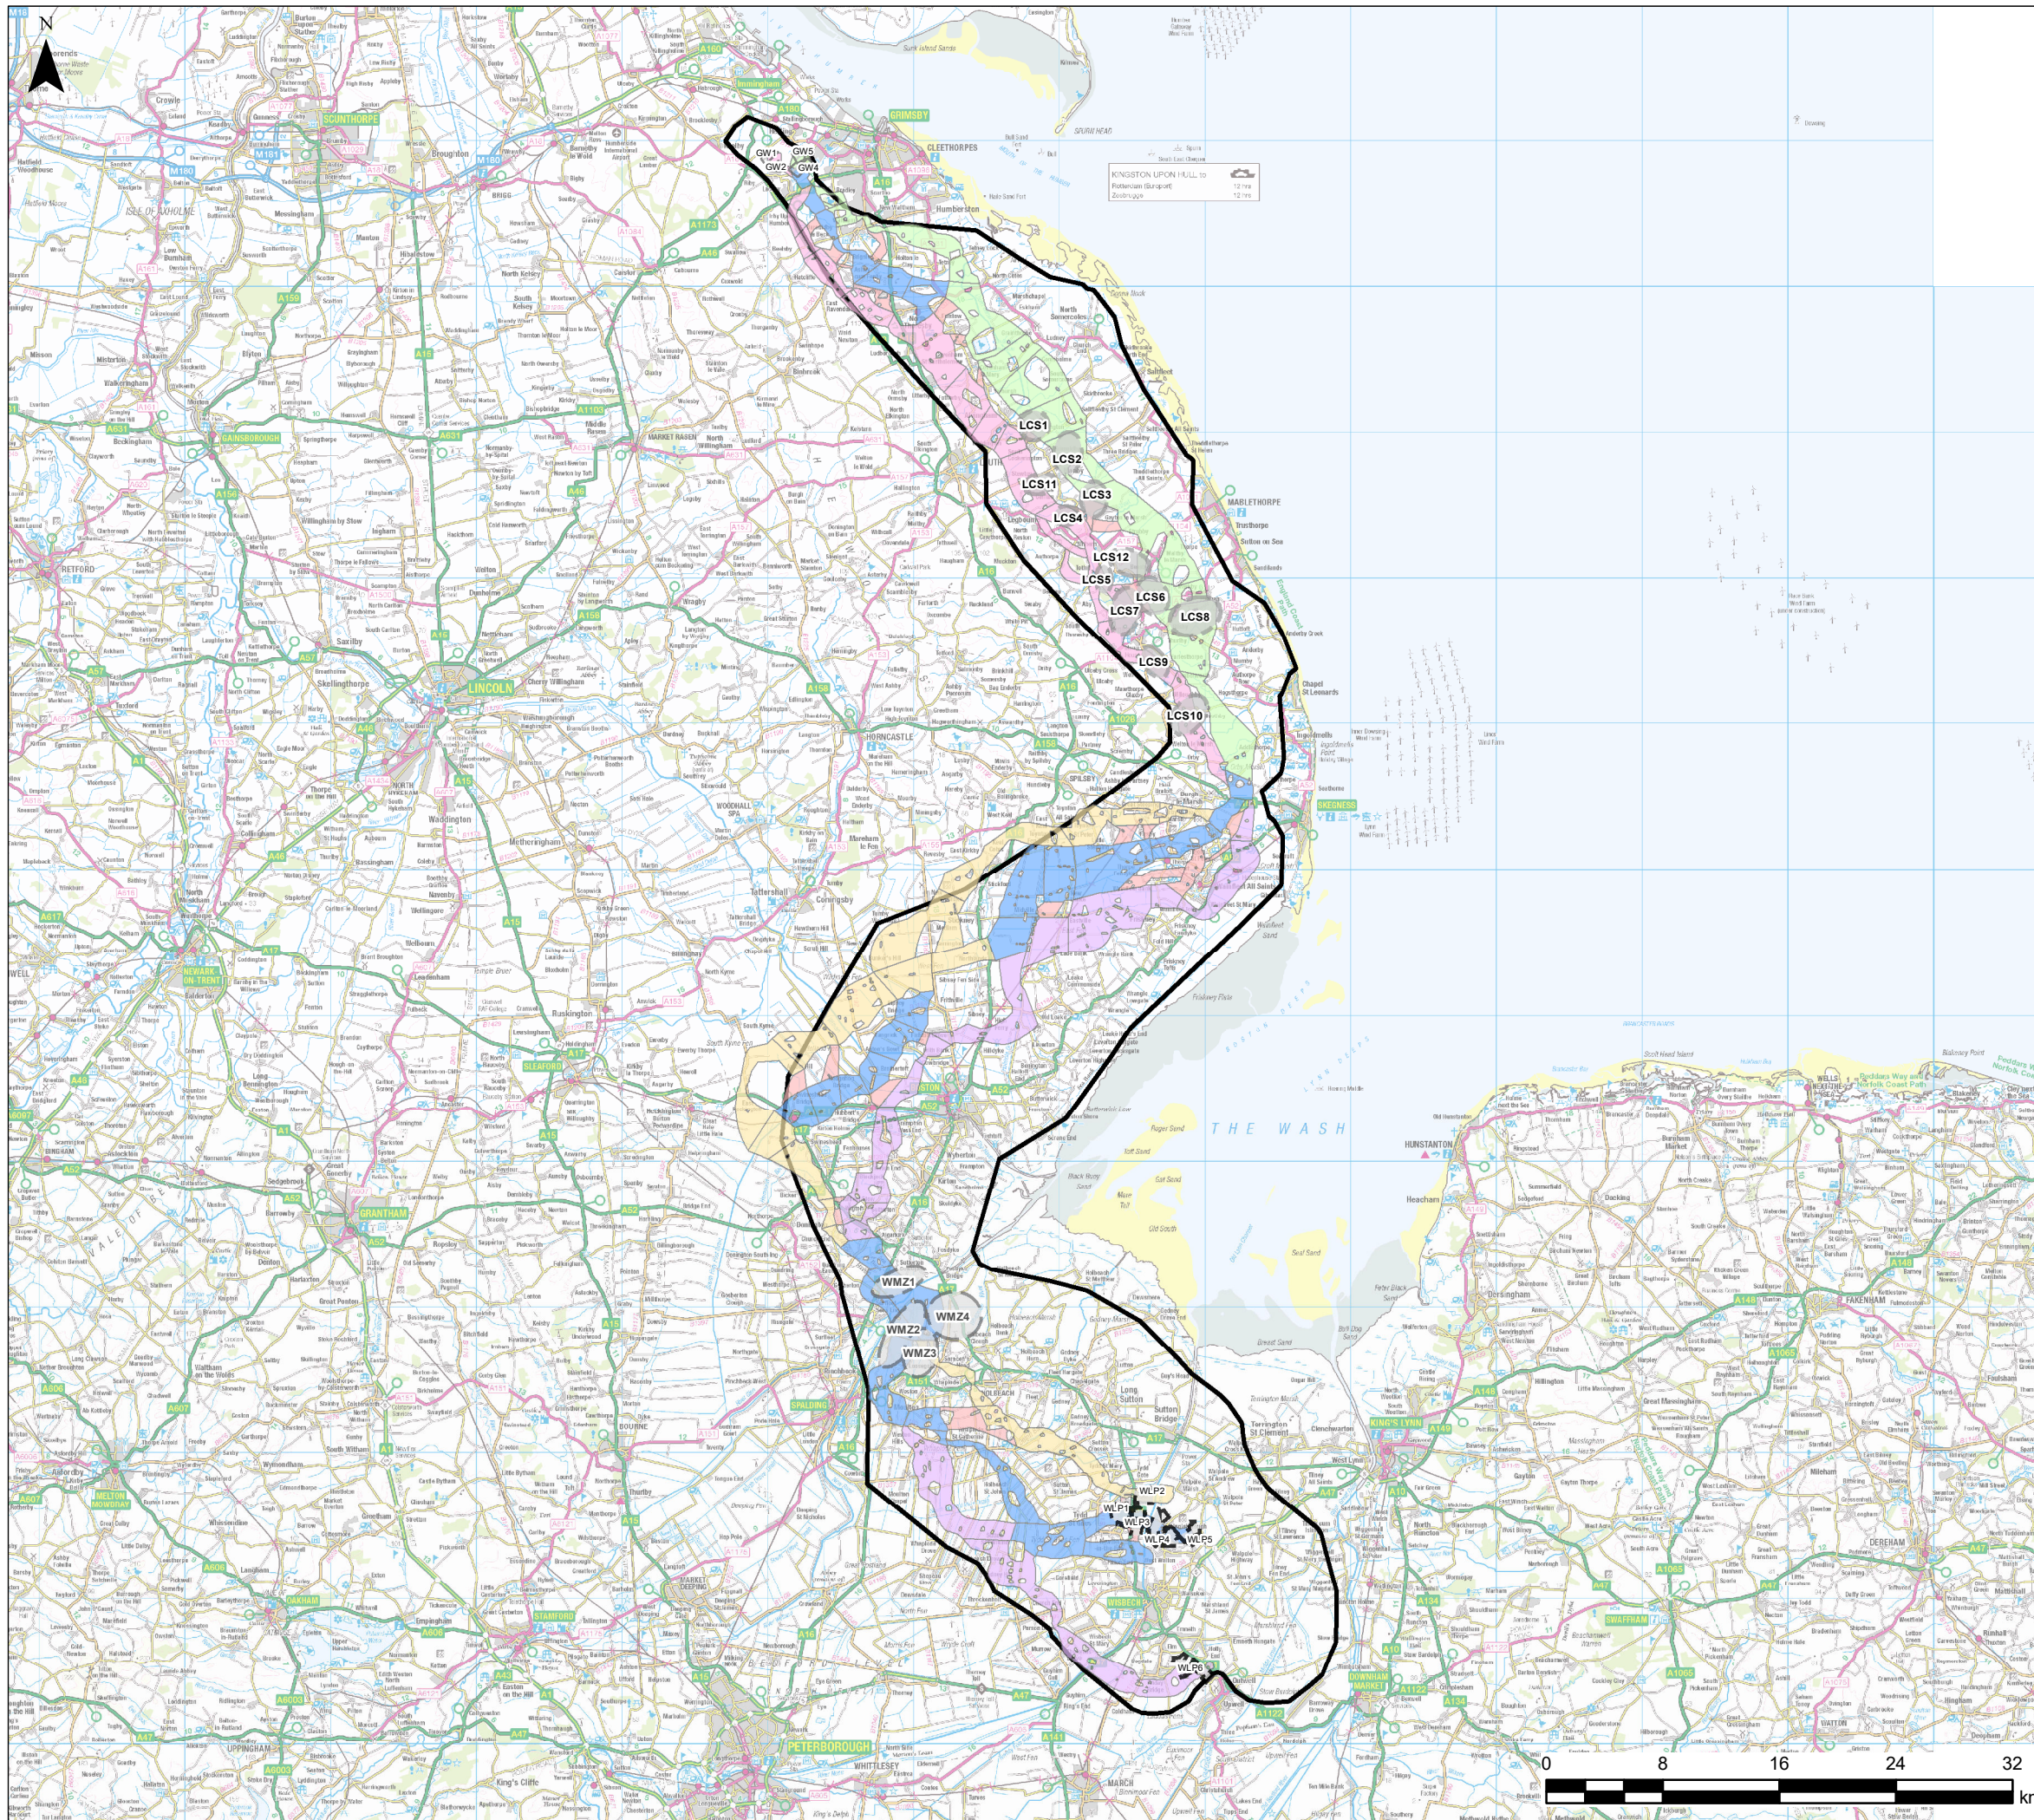

LEGEND

- Grimsby West Siting Areas
- LCS Siting Zone
- Weston Marsh Siting Zone
- Walpole Siting Zone

Grimsby West to Walpole Preliminary Corridors

- Central Corridor
- Eastern Corridor
- Northern Corridor
- Southern Corridor
- Western Corridor
- Links
- Overhead Line Study Area

© Crown copyright and database rights 2021. Ordnance Survey 0100059731
 © National Grid 2021. © Historic England 2021
 © Natural England material is reproduced with the permission of Natural England 2021


nationalgrid



PROJECT:	GRIMSBY WEST TO WALPOLE	
TITLE:	OVERHEAD LINE COMPARATIVE APPRAISAL STAGES	

SCALE @ A3:	CHECKED:	APPROVED:
1:450,000	BS	JB
PROJECT No:	DRAWN:	DATE:
70132823	NM	11/23/2023



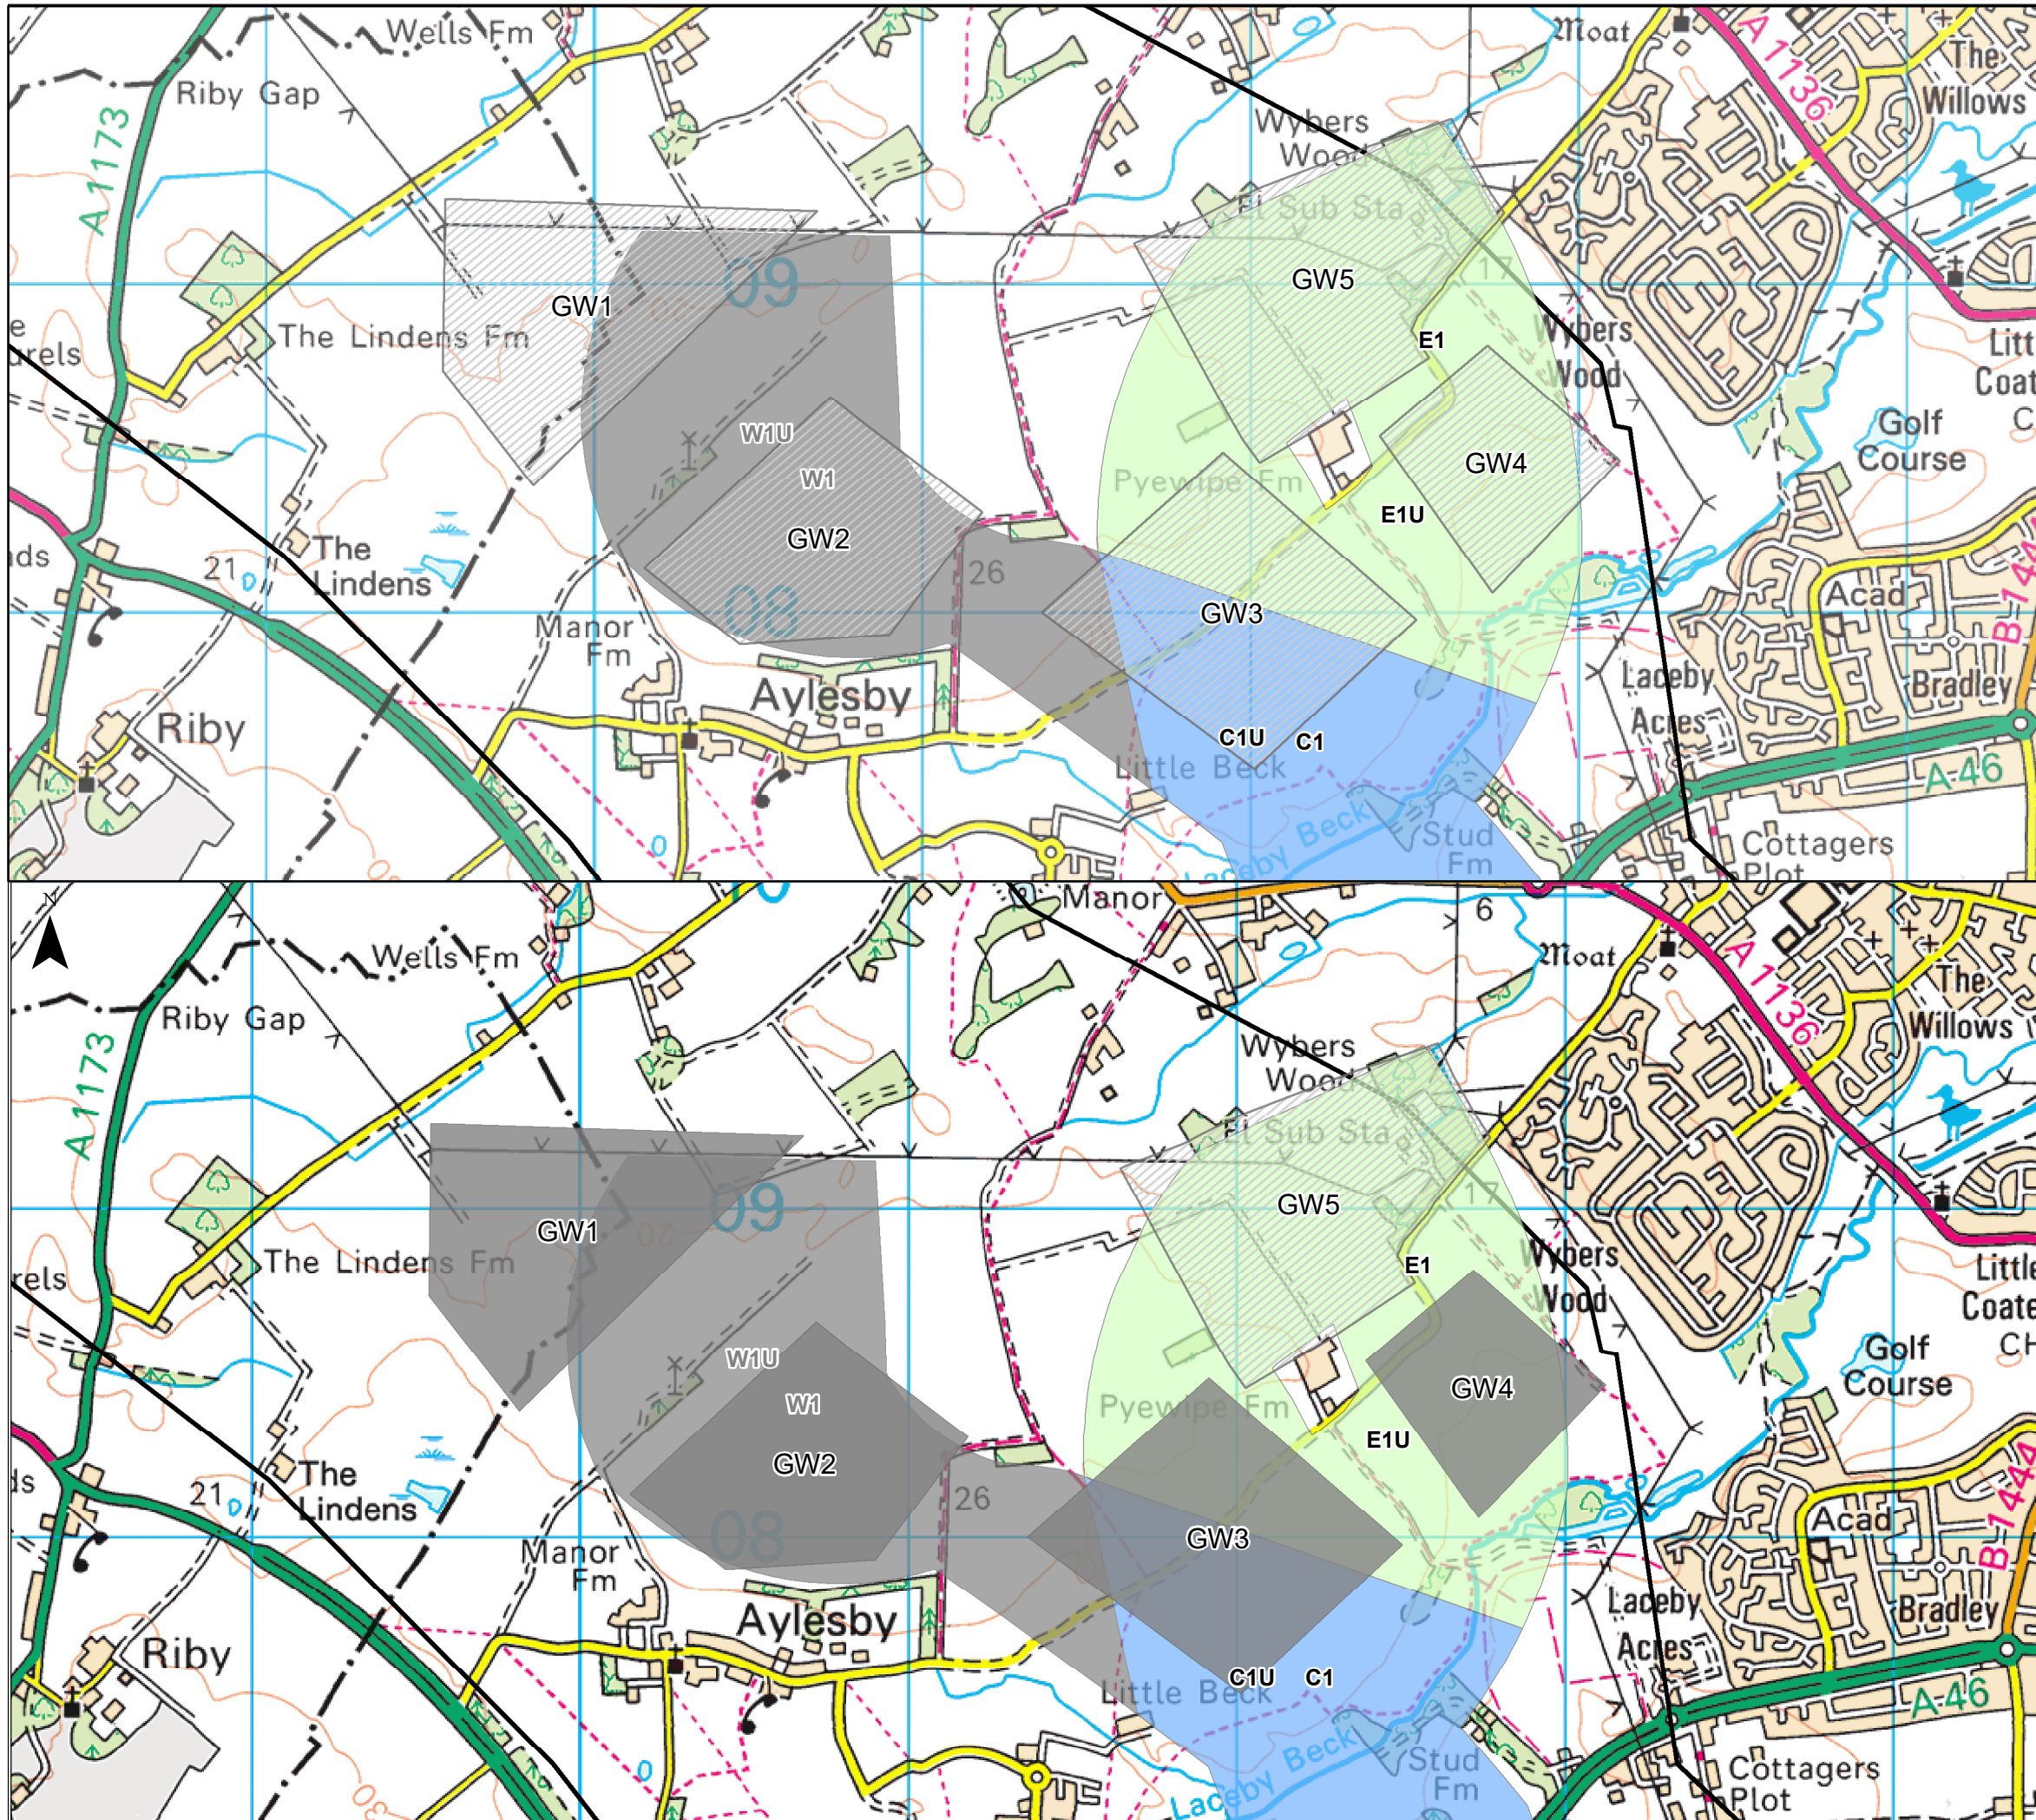

LEGEND


- Grimsby West Siting Areas
- Grimsby West to Weston Marsh Preliminary Corridors**
- Northern Corridor
- Not Preferred
- Southern Corridor
- Links
- Central Corridor
- Eastern Corridor
- Western Corridor
- Overhead Line Study Area

© Crown copyright and database rights 2021. Ordnance Survey 0100059731
 © National Grid 2021. © Historic England 2021
 © Natural England material is reproduced with the permission of Natural England 2021

nationalgrid



PROJECT: GRIMSBY WEST TO WALPOLE		
TITLE: GRIMSBY WEST		
SCALE @ A3: 1:20,000	CHECKED: BS	APPROVED: JB
PROJECT No: 70132823	DRAWN: NM	DATE: 11/24/2023

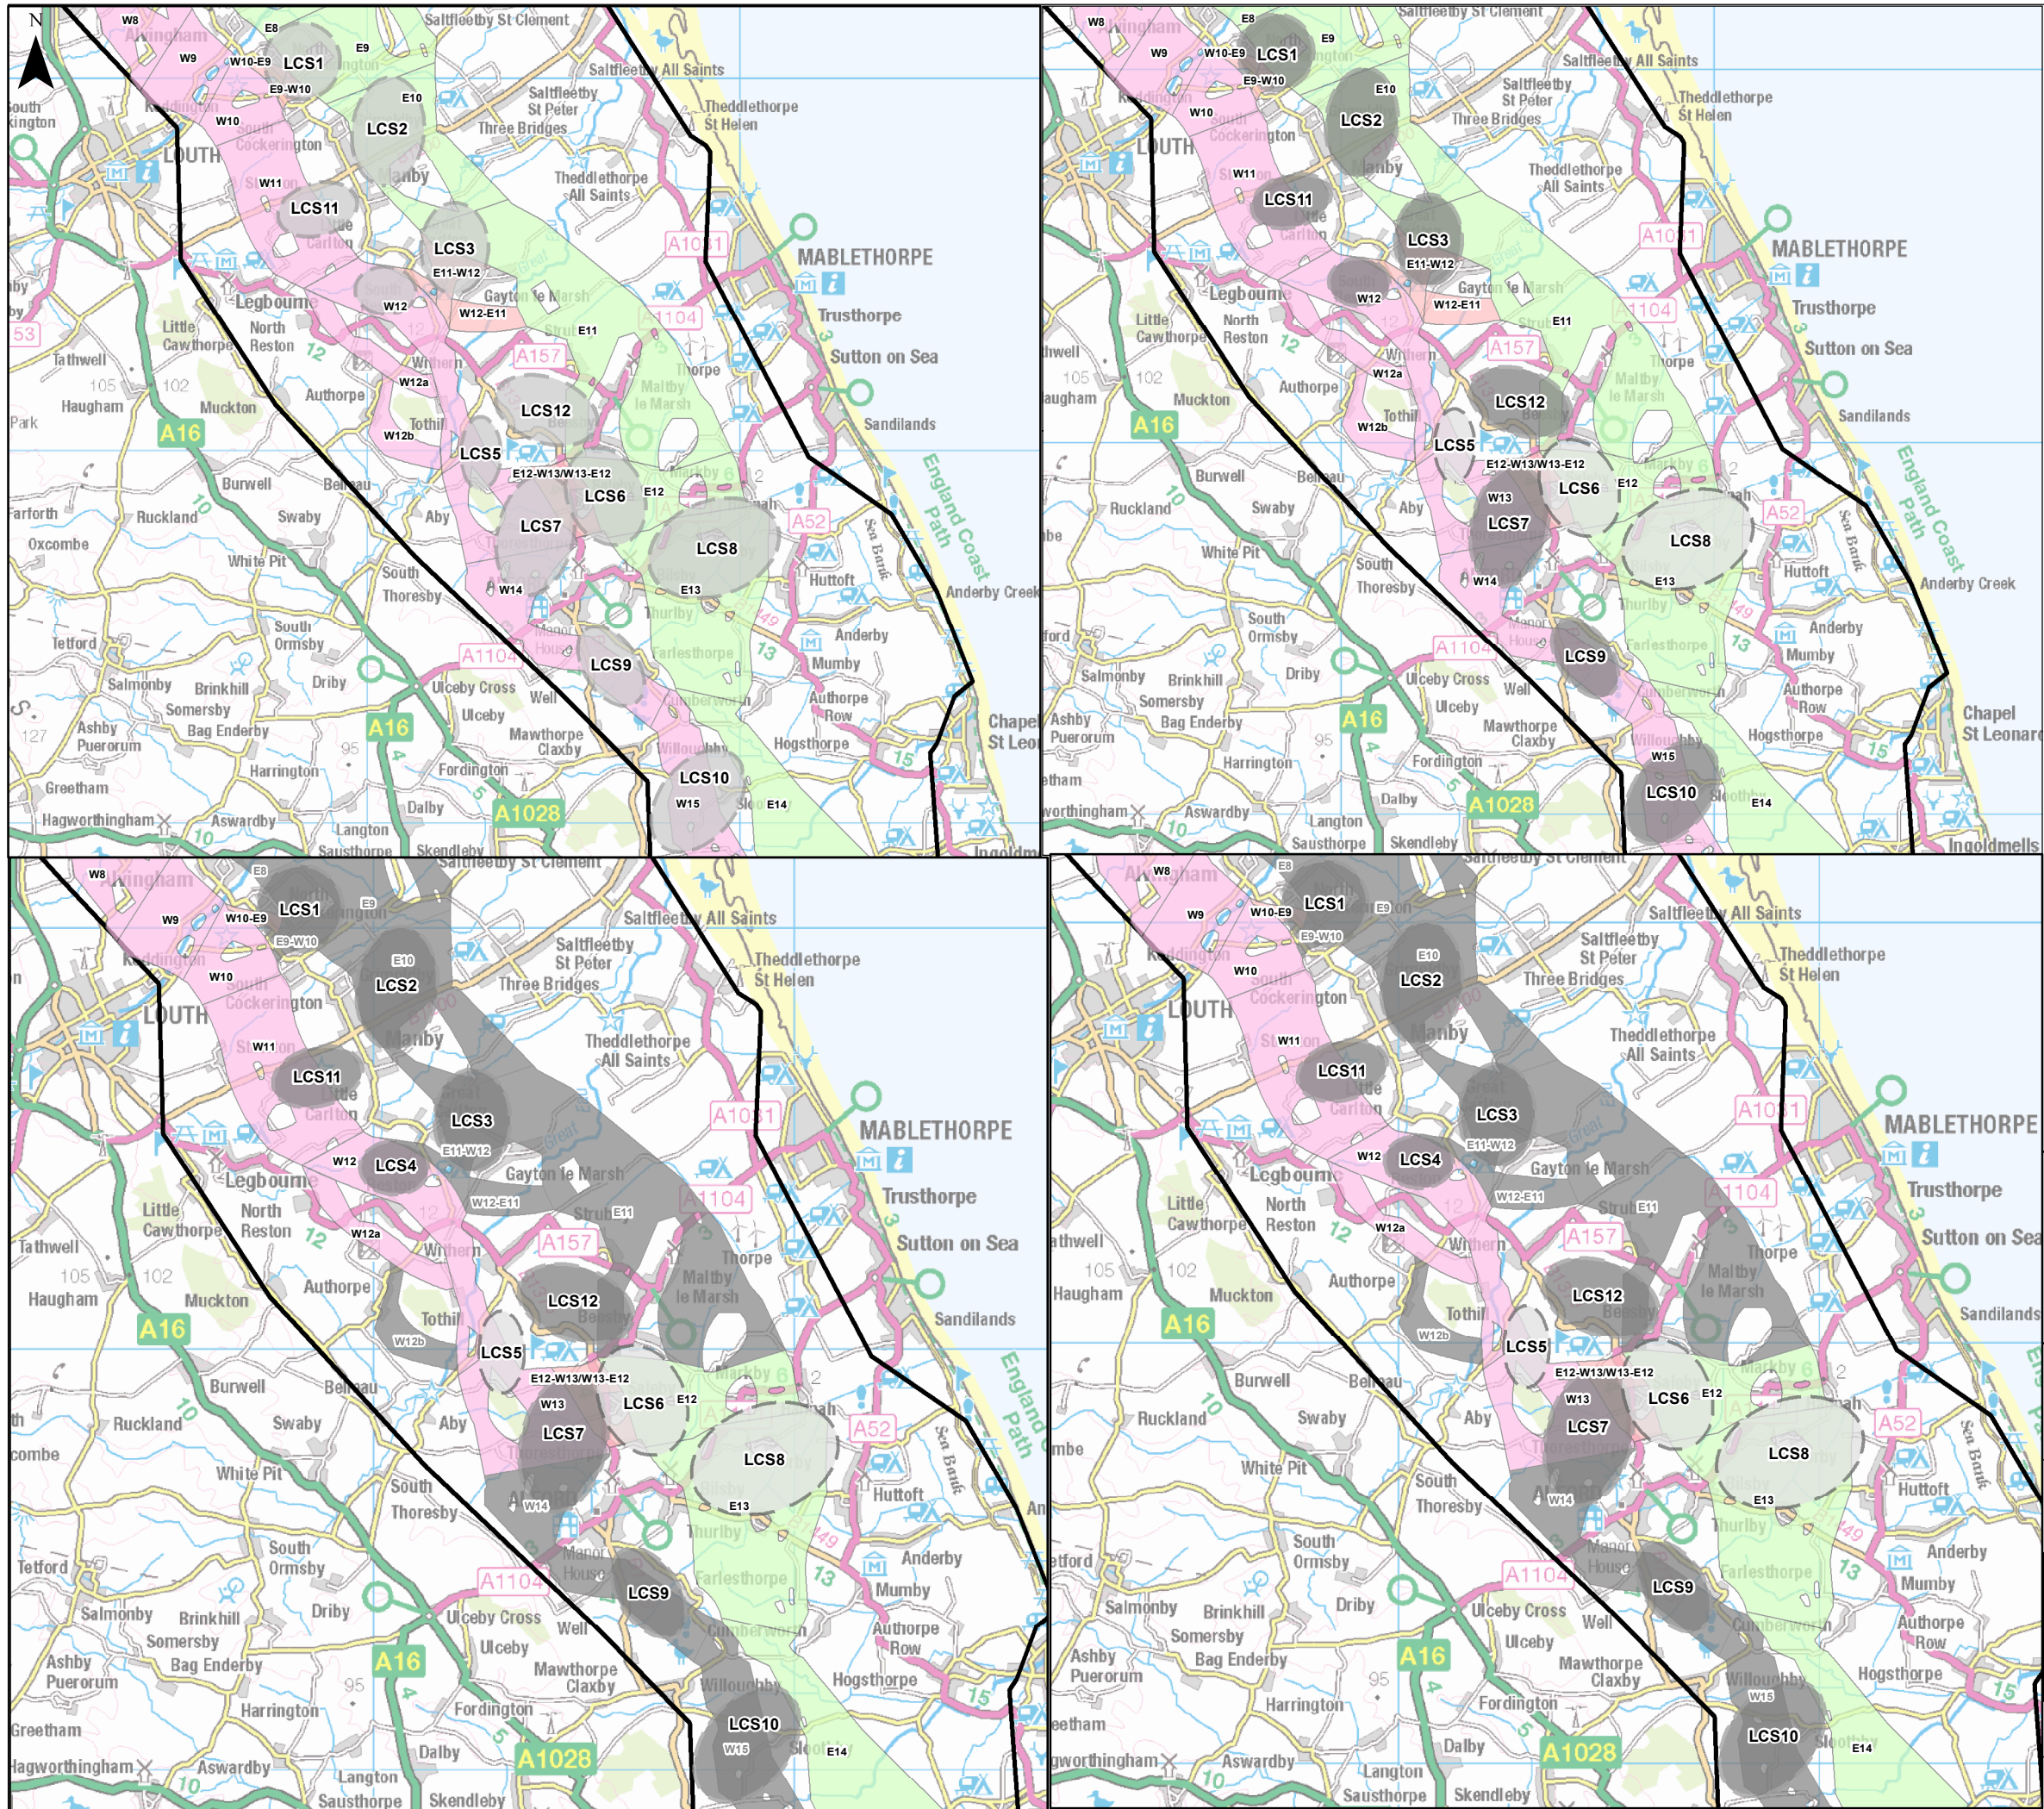

LEGEND

Grimsby West to Weston Marsh Preliminary Corridors


- Central Corridor
- Eastern Corridor
- Northern Corridor
- Southern Corridor
- Western Corridor
- Links
- Not Preferred
- Overhead Line Study Area
- LCS Siting Zone

© Crown copyright and database rights 2021. Ordnance Survey 0100059731
 © National Grid 2021. © Historic England 2021
 © Natural England material is reproduced with the permission of Natural England 2021






 
 
 

nationalgrid

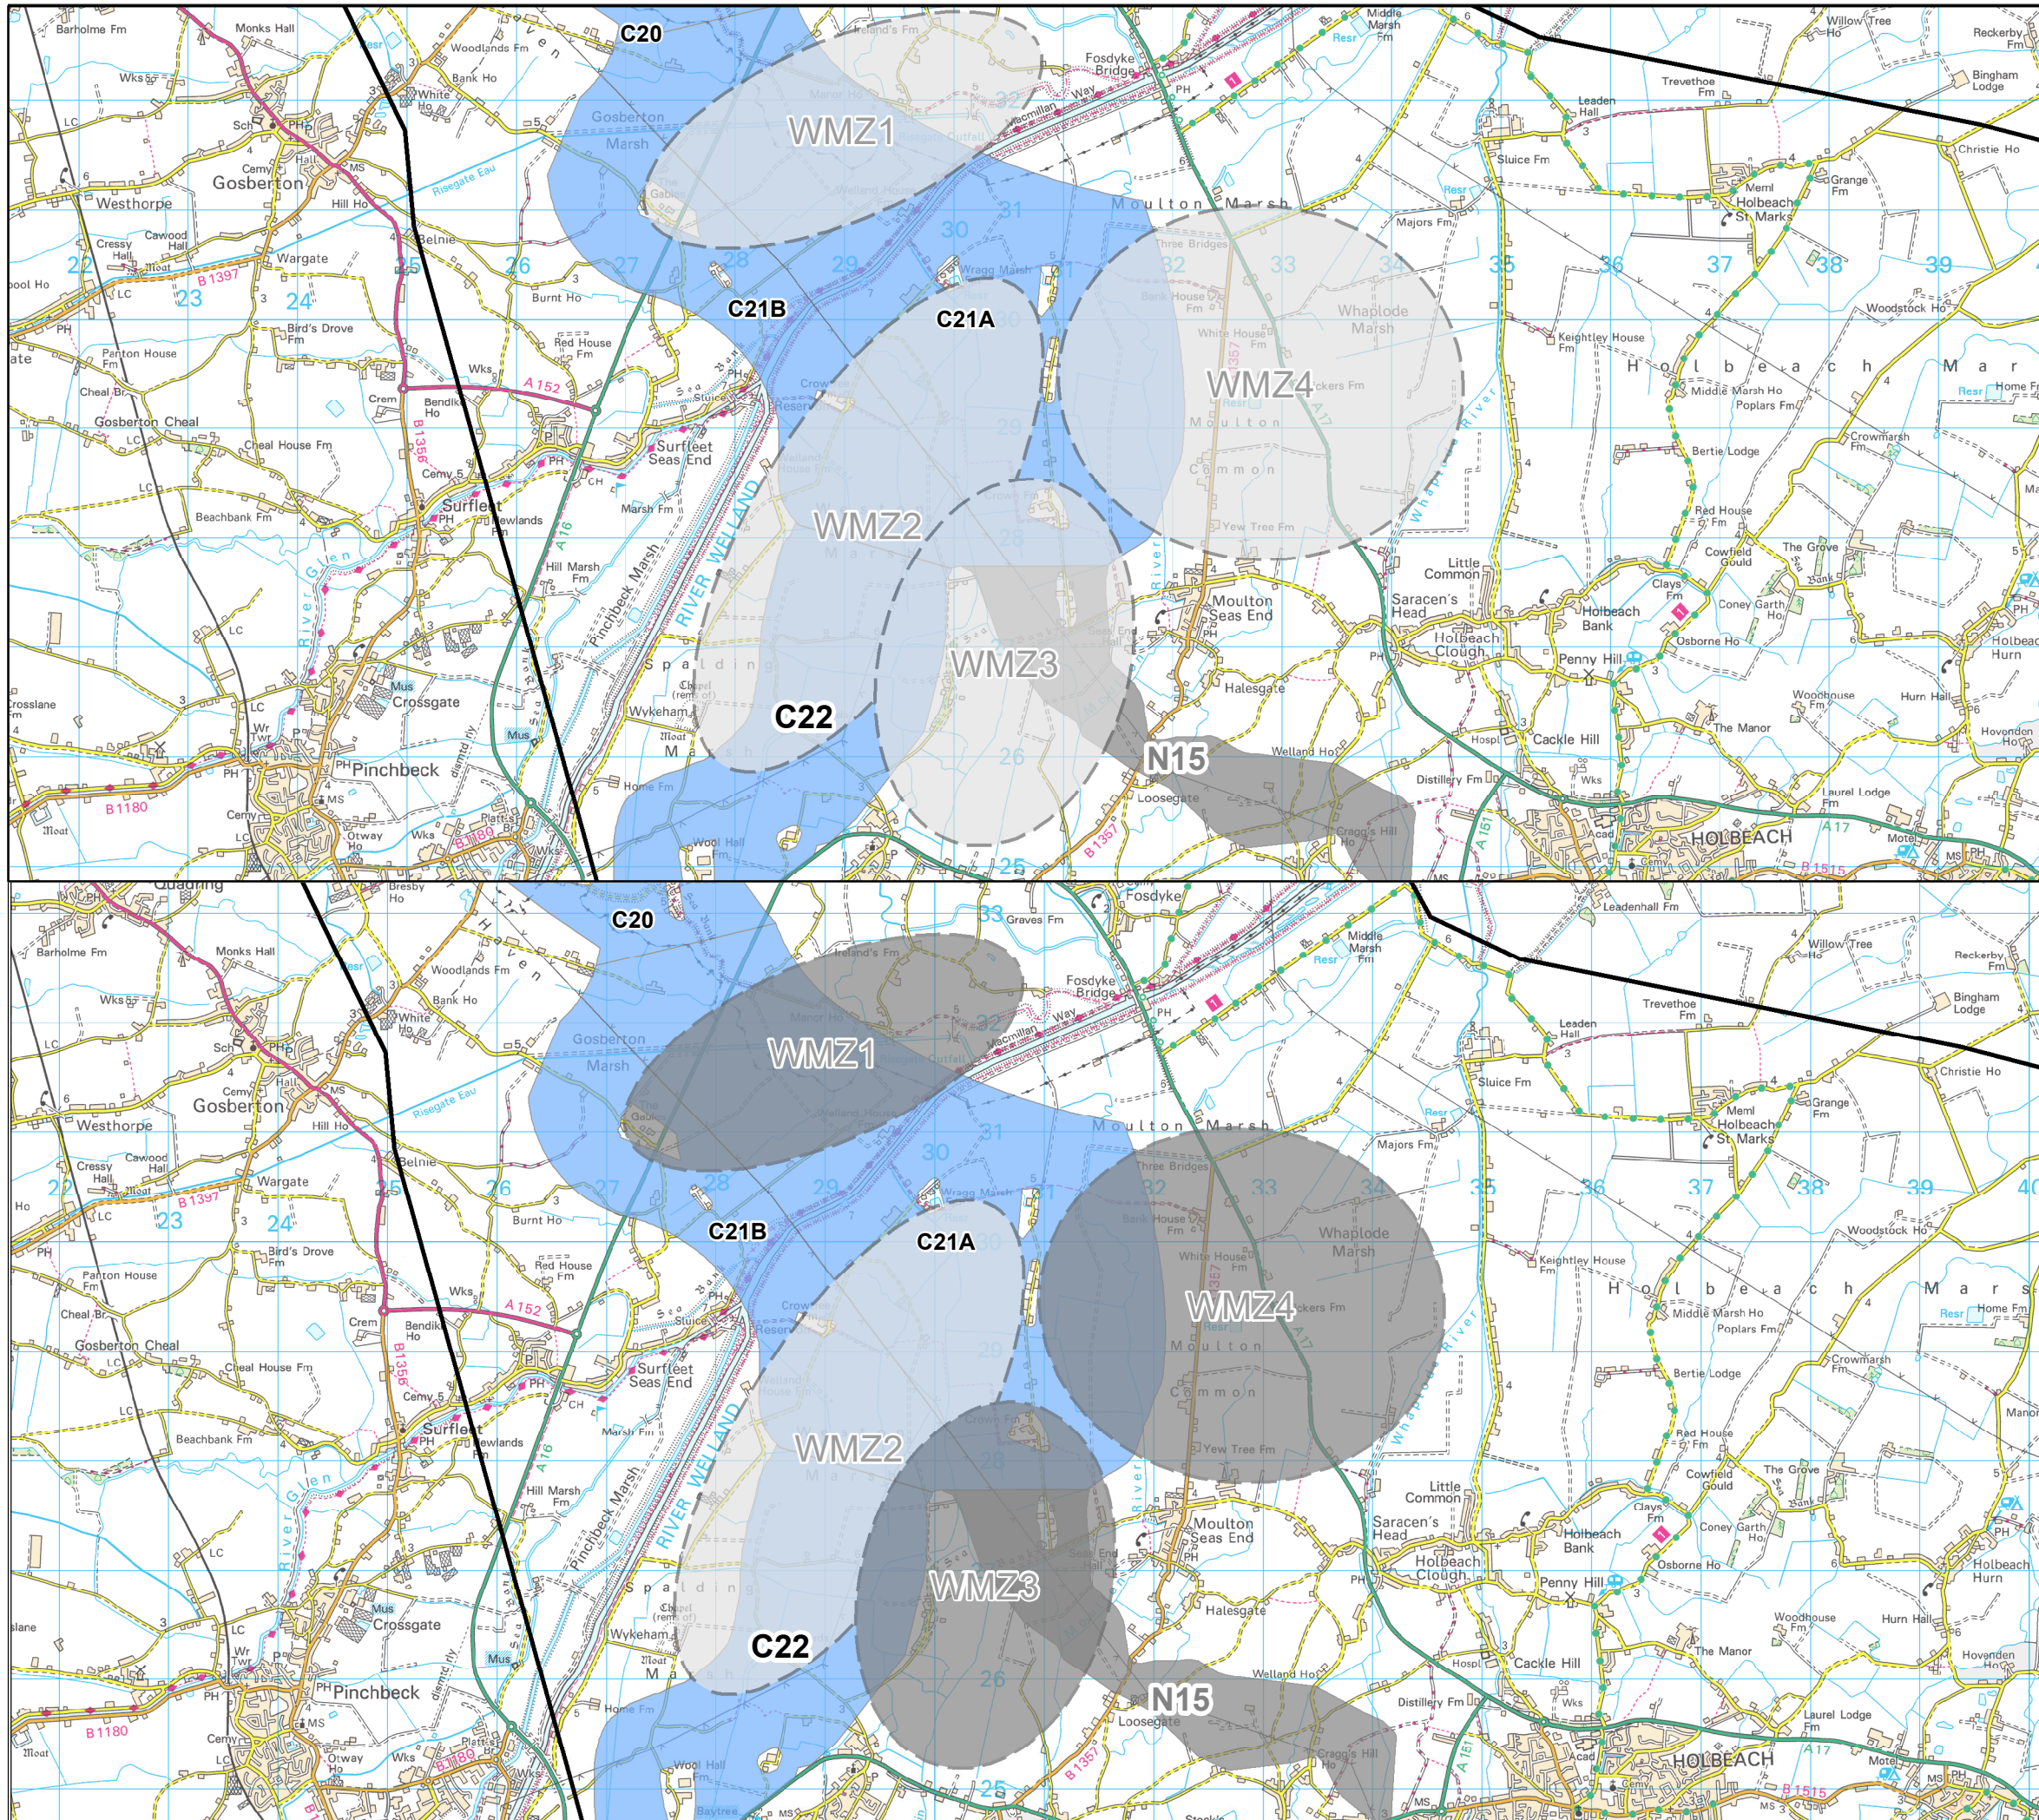

PROJECT: GRIMSBY WEST TO WALPOLE		
TITLE: LCS SITING ZONE		
SCALE @ A3: 1:175,000	CHECKED: BS	APPROVED: JB
PROJECT No: 70132823	DRAWN: NM	DATE: 11/24/2023



LEGEND


-  Weston Marsh Siting Zone
- Grimsby West to Walpole Corridors**
-  Northern Corridor
-  Not Preferred
-  Southern Corridor
-  Links
-  Central Corridor
-  Eastern Corridor
-  Western Corridor
-  Overhead Line Study Area

© Crown copyright and database rights 2021. Ordnance Survey 0100059731
 © National Grid 2021. © Historic England 2021
 © Natural England material is reproduced with the permission of Natural England 2021

nationalgrid



PROJECT: GRIMSBY WEST TO WALPOLE		
TITLE: WESTON MARSH		
SCALE @ A3: 1:60,000	CHECKED: BS	APPROVED: JB
PROJECT No: 70132823	DRAWN: NM	DATE: 11/24/2023

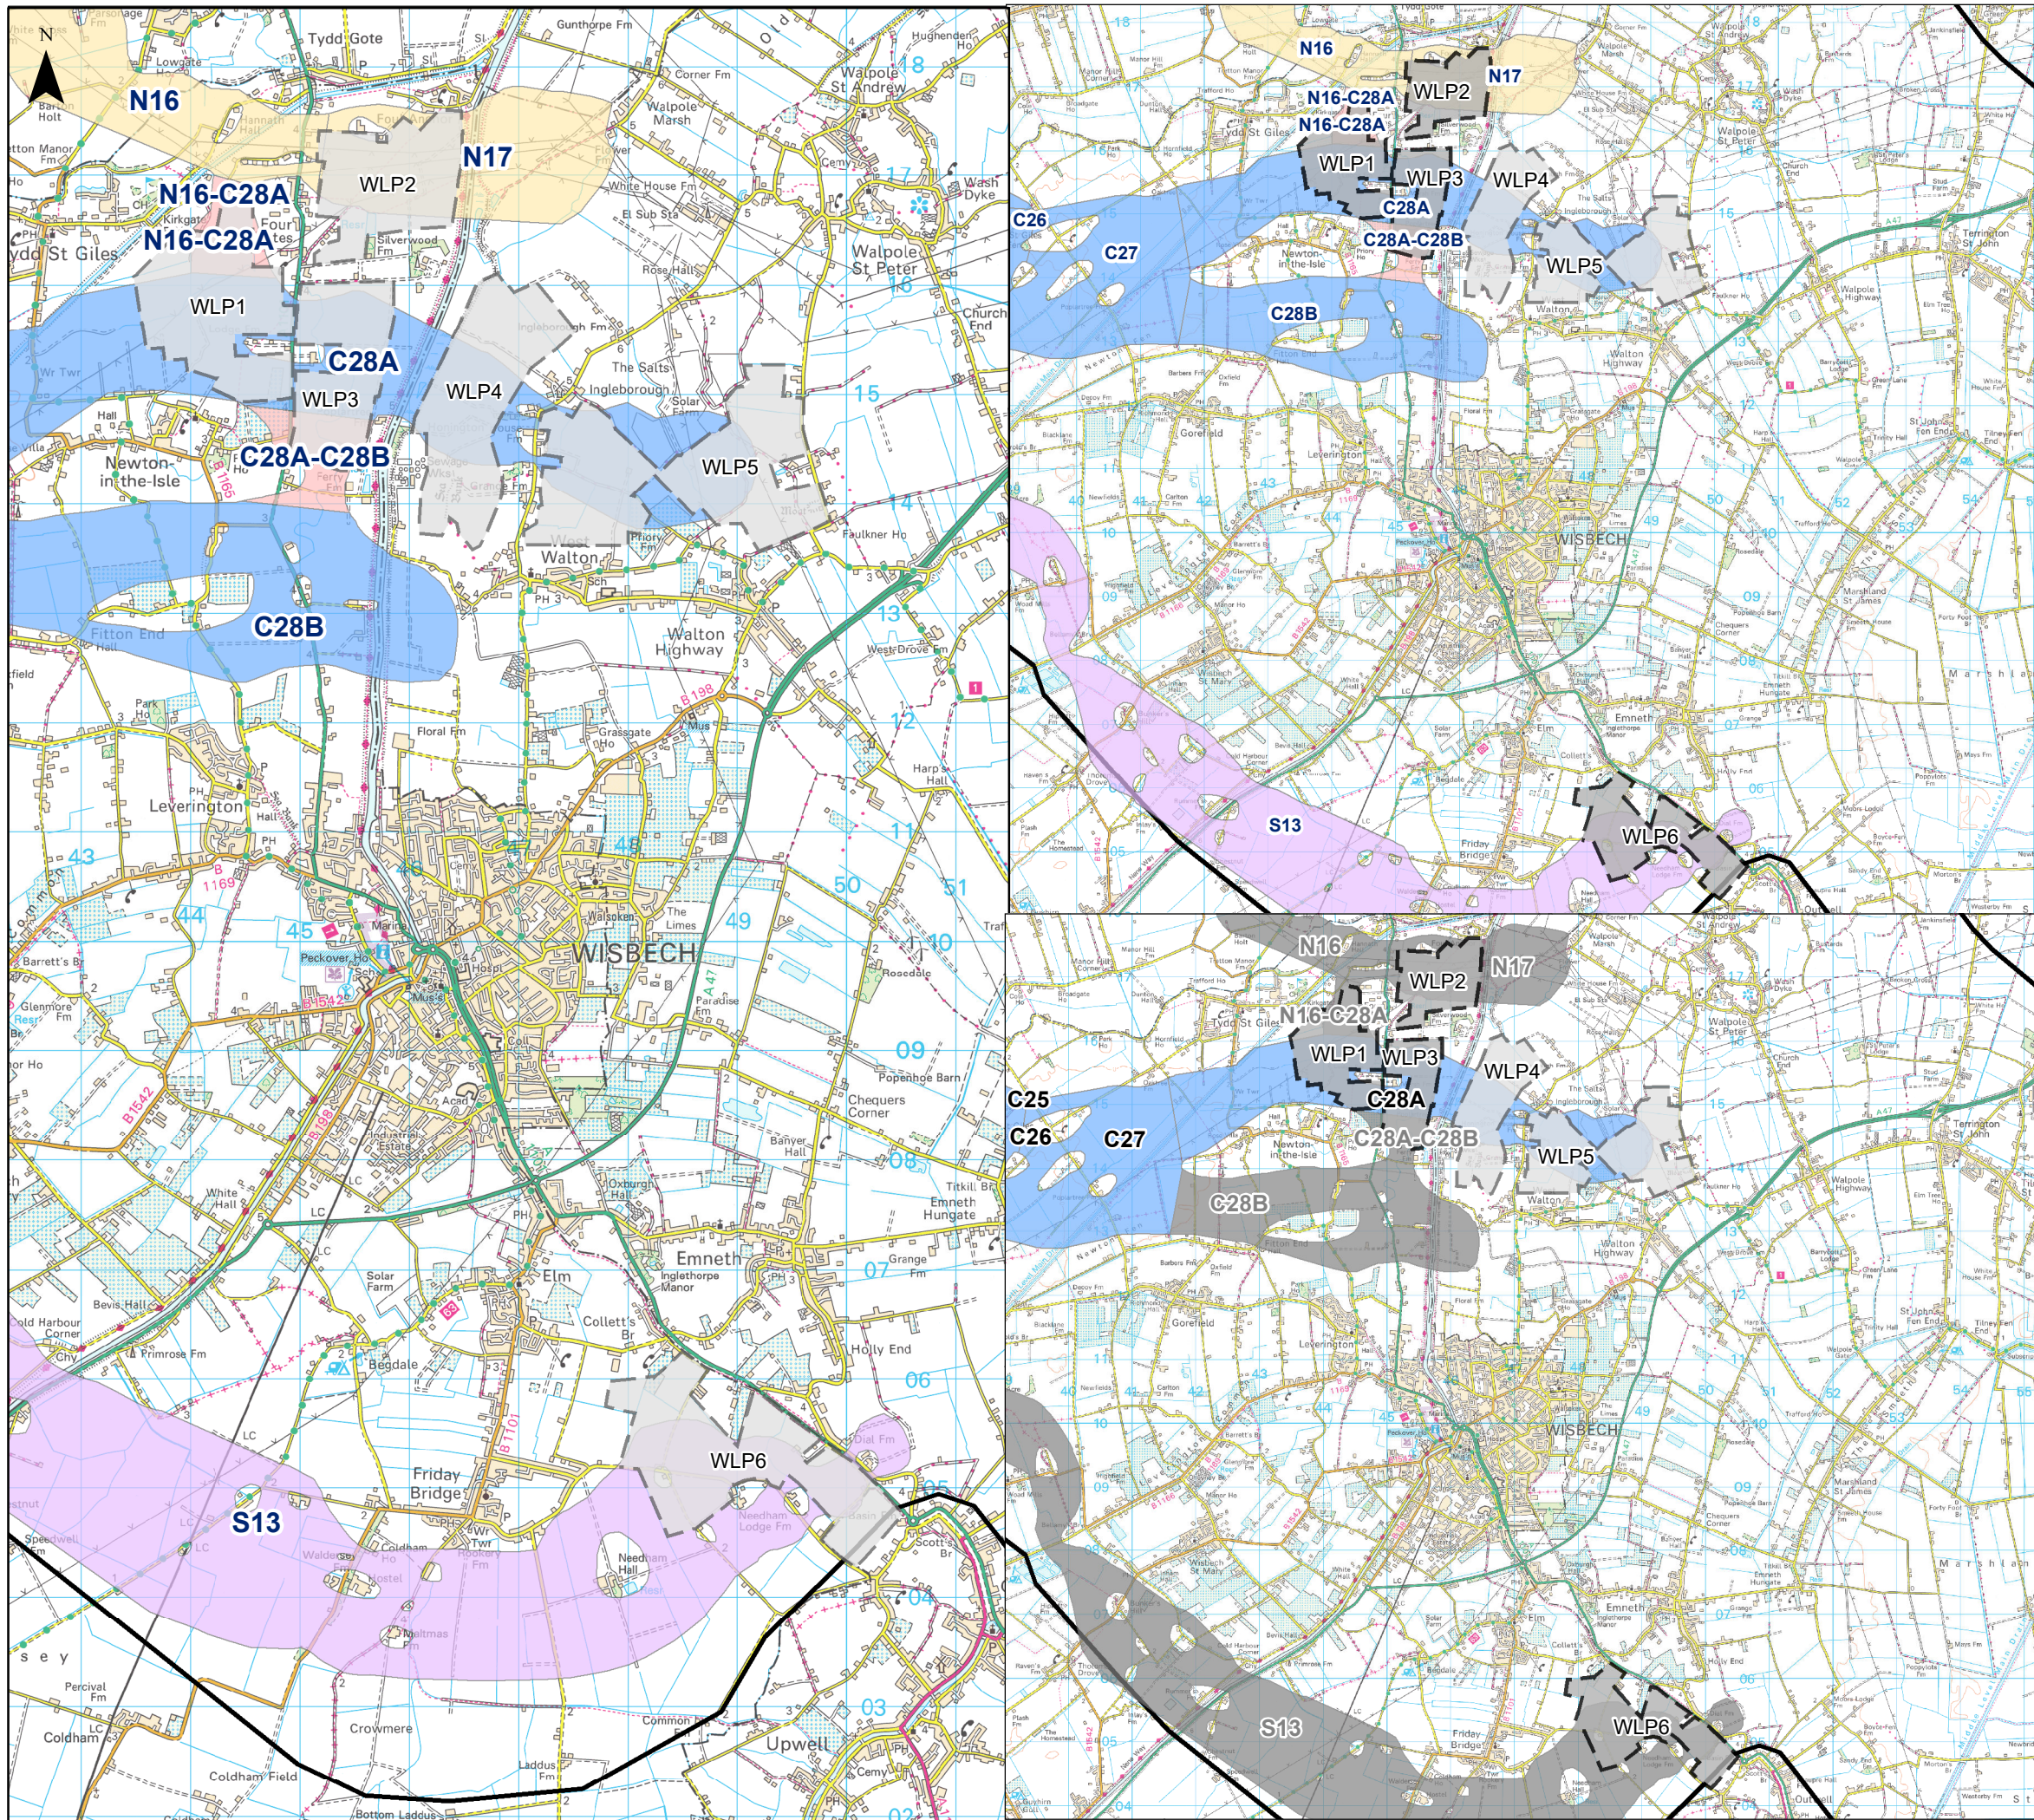

LEGEND

- Walpole Siting Zone
- Weston Marsh to Walpole Corridors**
 - Central Corridor
 - Northern Corridor
 - Links
 - Not Preferred
 - Overhead Line Study Area

© Crown copyright and database rights 2021. Ordnance Survey 0100059731
 © National Grid 2021. © Historic England 2021
 © Natural England material is reproduced with the permission of Natural England 2021



PROJECT: GRIMSBY WEST TO WALPOLE		
TITLE: WALPOLE		
SCALE @ A3: 1:102,917	CHECKED: BS	APPROVED: JB
PROJECT No: 70132823	DRAWN: NM	DATE: 11/24/2023