


- LEGEND**
- Emerging Preferred Corridor
 - Grimsby Substation Search Area
 - 400kV Towers
 - 400kV Overhead Line
 - 132kV Overhead Line

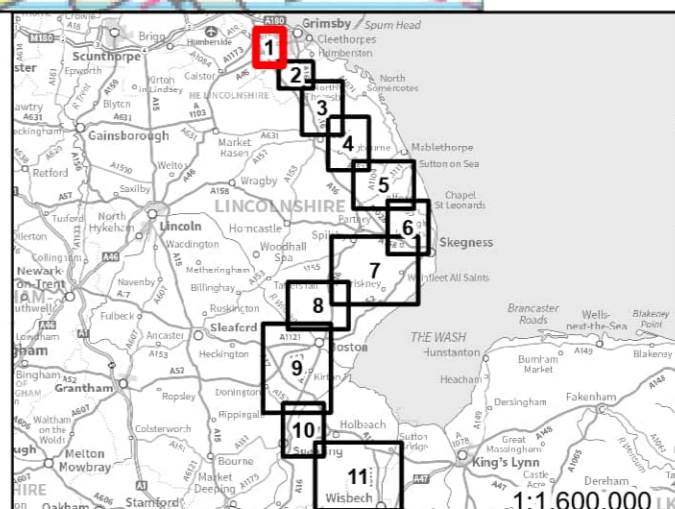

nationalgrid
wsp

PROJECT: GRIMSBY WEST TO WALPOLE
 TITLE: EMERGING PREFERRED CORRIDOR
 SHEET: SECTION 1 (GRIMSBY WEST TO BARNOLDBY LE BECK)

SCALE: 1:10,000	DRAWN: JC	APPROVED: JB
PROJECT NO: 70080423	DATE: 01/12/2023	

© Crown copyright and database rights 2023. Ordnance Survey 0100059731
 © National Grid 2023. © Historic England 2023
 © Natural England material is reproduced with the permission of Natural England 2023