


**LEGEND**  
 Emerging Preferred Corridor

© Crown copyright and database rights 2023. Ordnance Survey 0100059731  
 © National Grid 2023. © Historic England 2023  
 © Natural England material is reproduced with the permission of Natural England 2023

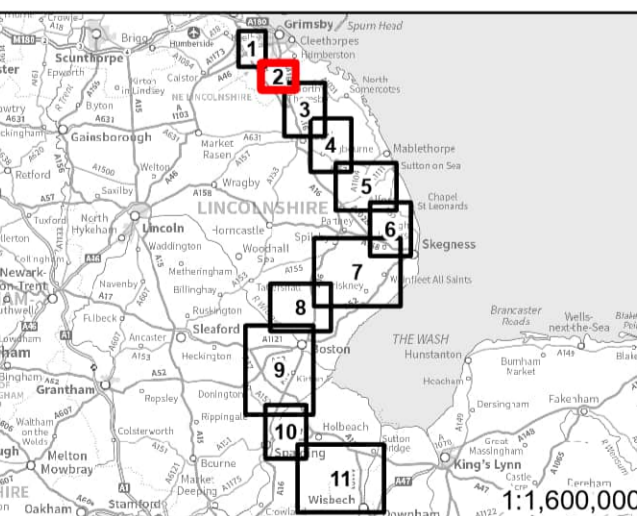

**nationalgrid**

PROJECT: GRIMSBY WEST TO WALPOLE		
TITLE: EMERGING PREFERRED CORRIDOR SHEET 2 SECTION 2 (BARNOLDBY LE BECK TO NORTH THORESBY)		
SCALE: 1:10,000	CHECKED: JC	APPROVED: JB
PROJECT NO: 70080423	DRAWN: BS	DATE: 01/12/2023

