


LEGEND
 Emerging Preferred Corridor

© Crown copyright and database rights 2023. Ordnance Survey 0100059731
 © National Grid 2023. © Historic England 2023
 © Natural England material is reproduced with the permission of Natural England 2023

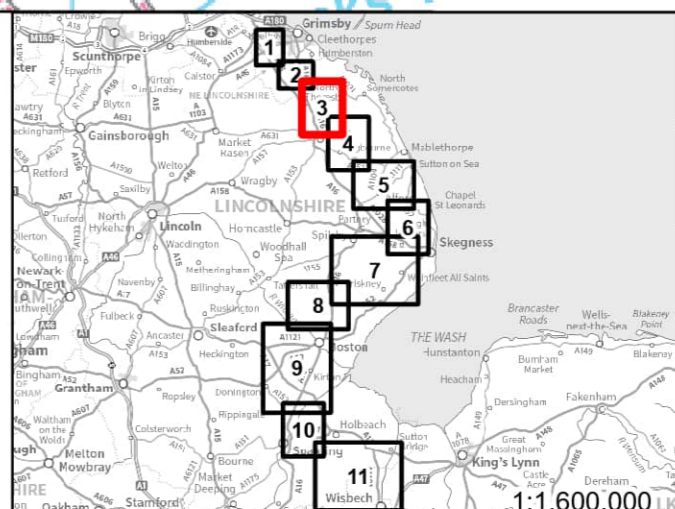

nationalgrid
wsp

PROJECT: GRIMSBY WEST TO WALPOLE
 TITLE: EMERGING PREFERRED CORRIDOR
 SHEET 3
 SECTION 3 (NORTH THORESBY TO ALVINGHAM AND KEDDINGTON)

SCALE: 1:15,000	DRAWN: JC	APPROVED: JB
PROJECT NO: 70080423	DRAWN: BS	DATE: 01/12/2023