
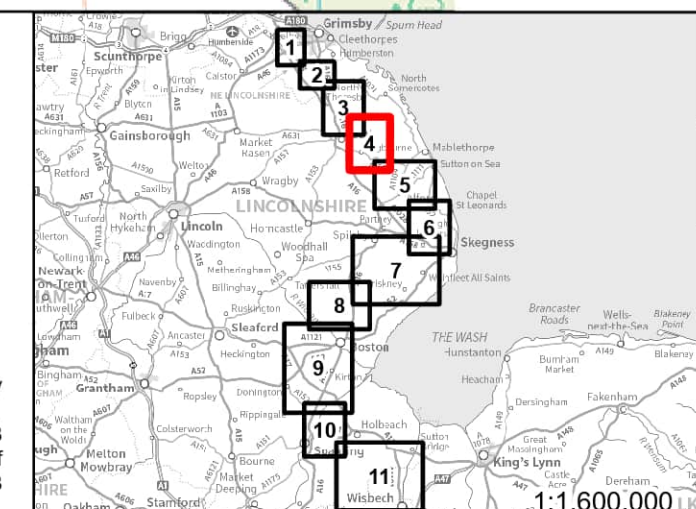


LEGEND
 Emerging Preferred Corridor
 LCS 5 Substation Search Area

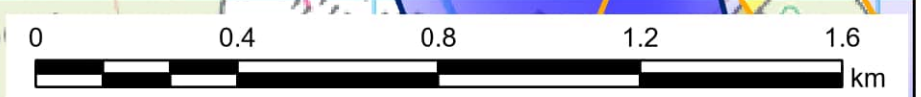

nationalgrid
wsp

PROJECT: GRIMSBY WEST TO WALPOLE
 TITLE: EMERGING PREFERRED CORRIDOR SHEET 4
 SECTION 4 (ALVINGHAM AND KEDDINGTON TO TOTHILL)

SCALE: 1:15,000	CHECKED: JC	APPROVED: JB
PROJECT NO: 70080423	DRAWN: BS	DATE: 01/12/2023

© Crown copyright and database rights 2023. Ordnance Survey 0100059731
 © National Grid 2023. © Historic England 2023
 © Natural England material is reproduced with the permission of Natural England 2023