


**LEGEND**

- Emerging Preferred Corridor
- LCS 5 Substation Search Area
- LCS 6/8 Substation Search Area

© Crown copyright and database rights 2023. Ordnance Survey 0100059731  
 © National Grid 2023. © Historic England 2023  
 © Natural England material is reproduced with the permission of Natural England 2023

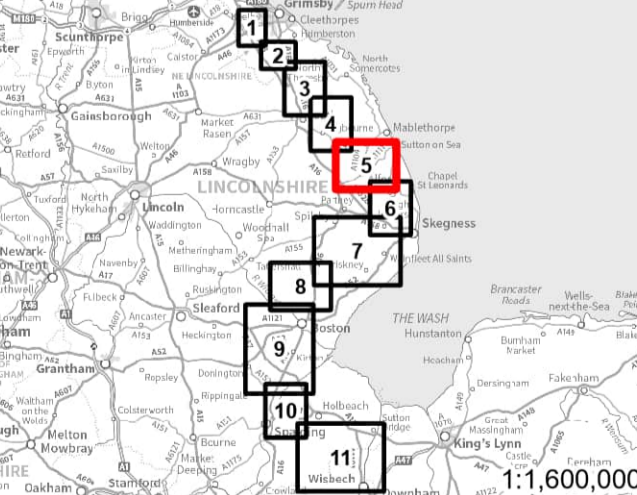

PROJECT: GRIMSBY WEST TO WALPOLE		
TITLE: EMERGING PREFERRED CORRIDOR SHEETS		
SECTION 5 (TOTHILL TO CUMBERWORTH)		
SCALE: 1:17,500	CHECKED: JC	APPROVED: JB
PROJECT NO: 70080423	DRAWN: BS	DATE: 01/12/2023

