



LEGEND
 [Blue shaded area] Emerging Preferred Corridor
 [Dashed line] 132kV Overhead Line

© Crown copyright and database rights 2023. Ordnance Survey 0100059731
 © National Grid 2023. © Historic England 2023
 © Natural England material is reproduced with the permission of Natural England 2023

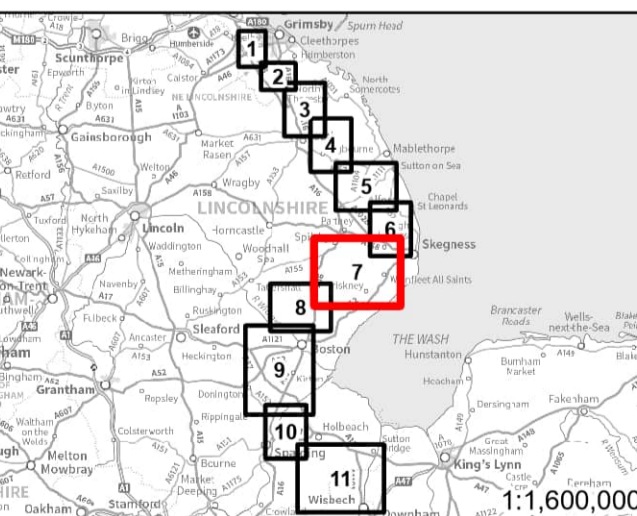

PROJECT: GRIMSBY WEST TO WALPOLE		
TITLE: EMERGING PREFERRED CORRIDOR		
SHEET: 7		
SECTION 7 (BURGHLE MARSH TO MIDVILLE)		
SCALE: 1:25,000	CHECKED: JC	APPROVED: JB
PROJECT NO: 70080423	DRAWN: BS	DATE: 01/12/2023

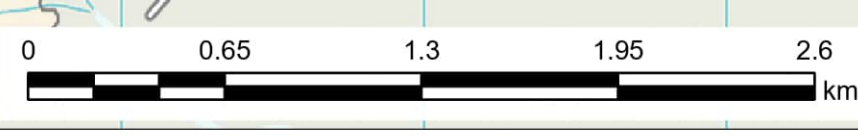

DANGER