


LEGEND
 [Blue shaded area] Emerging Preferred Corridor
 [Dashed line] 132kV Overhead Line

© Crown copyright and database rights 2023. Ordnance Survey 0100059731
 © National Grid 2023. © Historic England 2023
 © Natural England material is reproduced with the permission of Natural England 2023

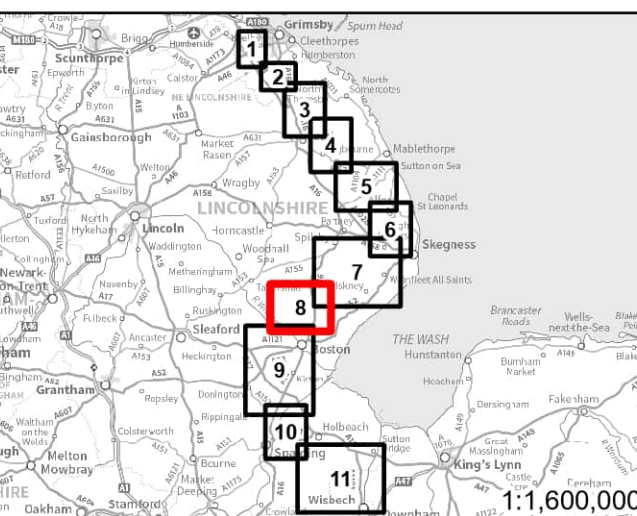

nationalgrid
wsp

PROJECT: GRIMSBY WEST TO WALPOLE		
TITLE: EMERGING PREFERRED CORRIDOR		
SHEET: 8		
SECTION 8 (MIDVILLE TO RIVER WITHAM)		
SCALE: 1:17,500	CHECKED: JC	APPROVED: JB
PROJECT NO: 70080423	DRAWN: BS	DATE: 01/12/2023

