


LEGEND

- Emerging Preferred Corridor
- Weston Marsh Substation Search Area
- 400kV Towers
- 400kV Overhead Line
- 132kV Overhead Line

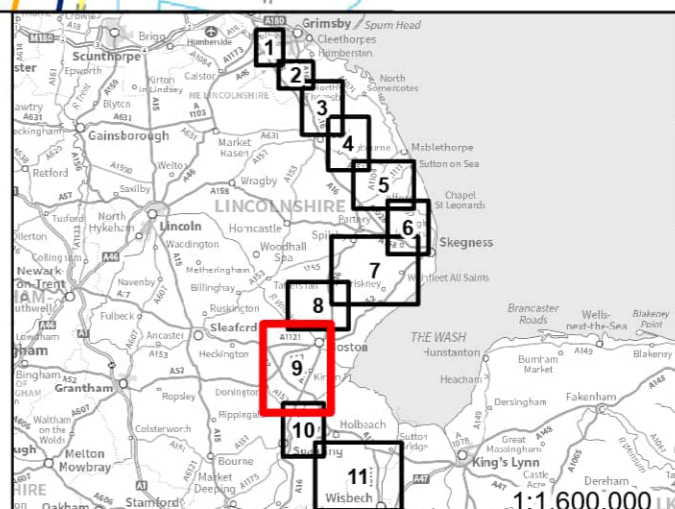

nationalgrid
wsp

GRIMSBY WEST TO WALPOLE
EMERGING PREFERRED CORRIDOR
SHEET 9
SECTION 9 (RIVER WITHAM TO RIVER WELAND)

SCALE: 1:25,000	CHECKED: JC	APPROVED: JB
PROJECT NO: 70080423	DRAWN: BS	DATE: 01/12/2023

© Crown copyright and database rights 2023. Ordnance Survey 0100059731
© National Grid 2023. © Historic England 2023
© Natural England material is reproduced with the permission of Natural England 2023