


LEGEND

- Emerging Preferred Corridor
- Existing Pipelines
- Scheduled Monument
- Listed Building
 - Grade I
 - Grade II
 - Grade II*
- Viking CCUS NSIP
- Area of Outstanding Natural Beauty
- Flood Zone 3
- Flood Zone 2

© Crown copyright and database rights 2023. Ordnance Survey 0100059731
 © National Grid 2023. © Historic England 2023
 © Natural England material is reproduced with the permission of Natural England 2023

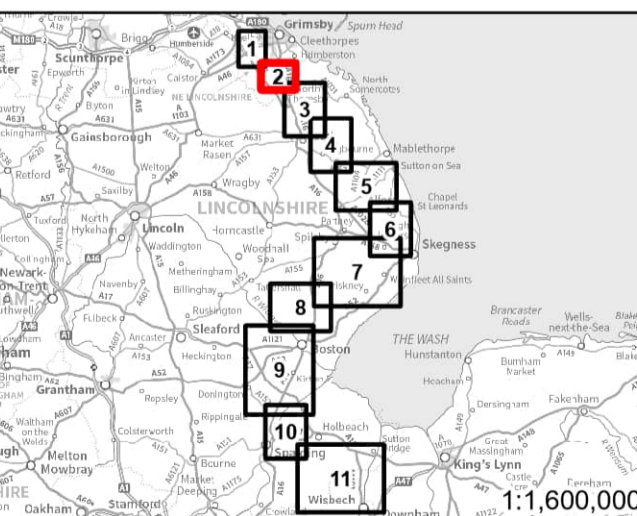

PROJECT: GRIMSBY WEST TO WALPOLE		
TITLE: EMERGING PREFERRED CORRIDOR		
SHEET 2 SECTION 2 (BARNOLDBY LE BECK TO NORTH THORESBY)		
SCALE: 1:10,000	CHECKED: JC	APPROVED: JB
PROJECT NO: 70080423	DRAWN: BS	DATE: 01/12/2023

