


- LEGEND**
- Emerging Preferred Corridor
 - LCS 5 Substation Search Area
 - LCS 6/8 Substation Search Area
 - Existing Pipelines
 - Scheduled Monument
 - Listed Building
 - Grade I
 - Grade II
 - Grade II*
 - Viking Link Interconnector
 - Triton Knoll
 - Site of Special Scientific Interest
 - Area of Outstanding Natural Beauty
 - Ancient Woodland
 - Existing and Proposed Solar Farms
 - Special Protection Areas
 - Flood Zone 3
 - Flood Zone 2

© Crown copyright and database rights 2023. Ordnance Survey
 0100059731
 © National Grid 2023. © Historic England 2023
 © Natural England material is reproduced with the permission of Natural England 2023

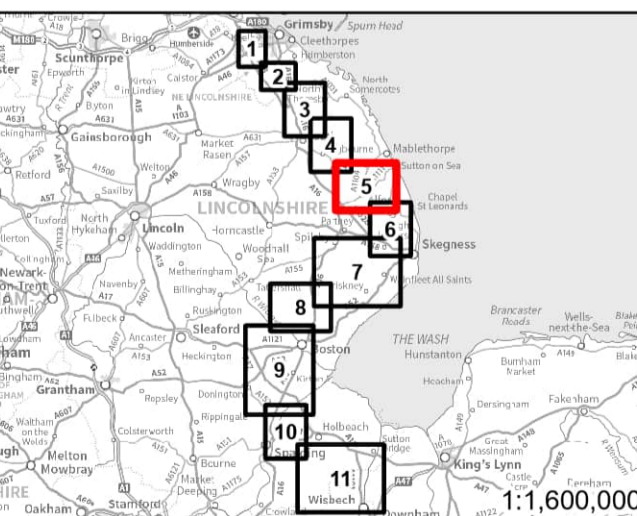

PROJECT: GRIMSBY WEST TO WALPOLE		
TITLE: EMERGING PREFERRED CORRIDOR		
SHEETS: SECTION 5 (TOTHILL TO CUMBERWORTH)		
SCALE: 1:17,500	CHECKED: JC	APPROVED: JB
PROJECT NO: 70080423	DRAWN: BS	DATE: 01/12/2023

