


- LEGEND**
- Emerging Preferred Corridor
 - 132kV Overhead Line
 - Scheduled Monument
 - Listed Building
 - Grade I
 - Grade II
 - Grade II*
 - Viking Link Interconnector
 - Outer Dowsing Offshore Wind
 - Triton Knoll
 - Flood Zone 3
 - Flood Zone 2
 - Artificial Sources of Flooding

© Crown copyright and database rights 2023. Ordnance Survey 0100059731
 © National Grid 2023. © Historic England 2023
 © Natural England material is reproduced with the permission of Natural England 2023

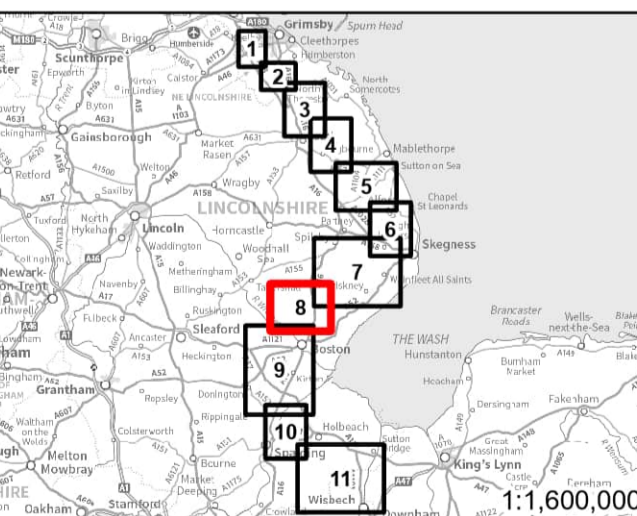

PROJECT: GRIMSBY WEST TO WALPOLE		
TITLE: EMERGING PREFERRED CORRIDOR		
SHEET: 8		
SECTION: 8 (MIDVILLE TO RIVER WITHAM)		
SCALE: 1:17,500	CHECKED: JC	APPROVED: JB
PROJECT NO: 70080423	DRAWN: BS	DATE: 01/12/2023

