


LEGEND

Emerging Preferred Corridor	Listed Building	Existing and Proposed Solar Farms
Weston Marsh Substation Search Area	Grade I	Ramsar Site
400kV Towers	Grade II	Special Areas of Conservation
400kV Overhead Line	Grade II*	Special Protection Areas
132kV Overhead Line	Viking Link Interconnector	Flood Zone 3
Existing Pipelines	Outer Dowsing Offshore Wind	Flood Zone 2
Scheduled Monument	Triton Knoll	Artificial Sources of Flooding
	Site of Special Scientific Interest	

© Crown copyright and database rights 2023. Ordnance Survey
 © National Grid 2023. © Historic England 2023
 © Natural England material is reproduced with the permission of Natural England 2023

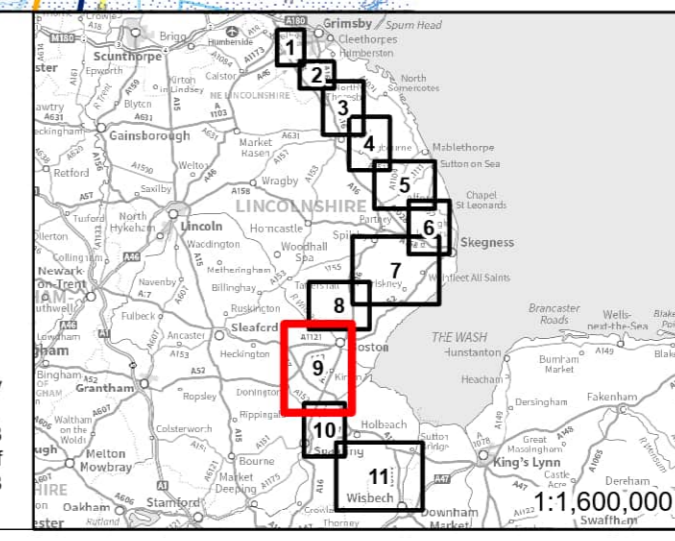

nationalgrid
wsp

PROJECT: GRIMSBY WEST TO WALPOLE
 TITLE: EMERGING PREFERRED CORRIDOR SHEET 9
 SECTION 9 (RIVER WITHAM TO RIVER WELAND)

SCALE: 1:25,000	CHECKED: JC	APPROVED: JB
PROJECT NO: 70080423	DRAWN: BS	DATE: 01/12/2023