


Client
nationalgrid

Project
 MAP REFERRED TO IN
**THE NATIONAL GRID ELECTRICITY TRANSMISSION
 (HARKER ENERGY ENABLEMENT PROJECT)
 COMPULSORY PURCHASE ORDER 2023**

SHEET 0

Project Number
 534746

 Order Map Sheet

© Crown copyright and database rights 2023 OS 100024241. You are permitted to use this data solely to enable you to respond to, or interact with, the organisation that provided you with the data. You are not permitted to copy, sub-license, distribute or sell any of this data to third parties in any form.


0 810 1,620 2,430 3,240 4,050
 Meters

Glasgow
 Carlisle
 Newcastle upon Tyne
 Lancaster

Contains OS data © Crown Copyright and database right 2020

The common seal of National Grid Electricity Transmission plc was affixed on the 28th day of September 2023 in the presence of

 (Member of the Board Sealing Committee and Authorised Signatory)
 Dated 28/09/23

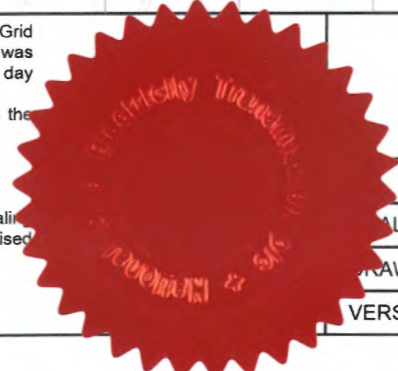


BK Bruton Knowles
 Olympus House
 Olympus Park
 Quedgeley
 Gloucester
 GL2 4NF
 Phone: 01452 880000

MAP CENTRE: 336114E 567113N

SCALE: 1:55,000 PAPER SIZE: A3

DRAWN: DLG CHECKED: PH

VERSION: 1 DATE: 26/09/2023

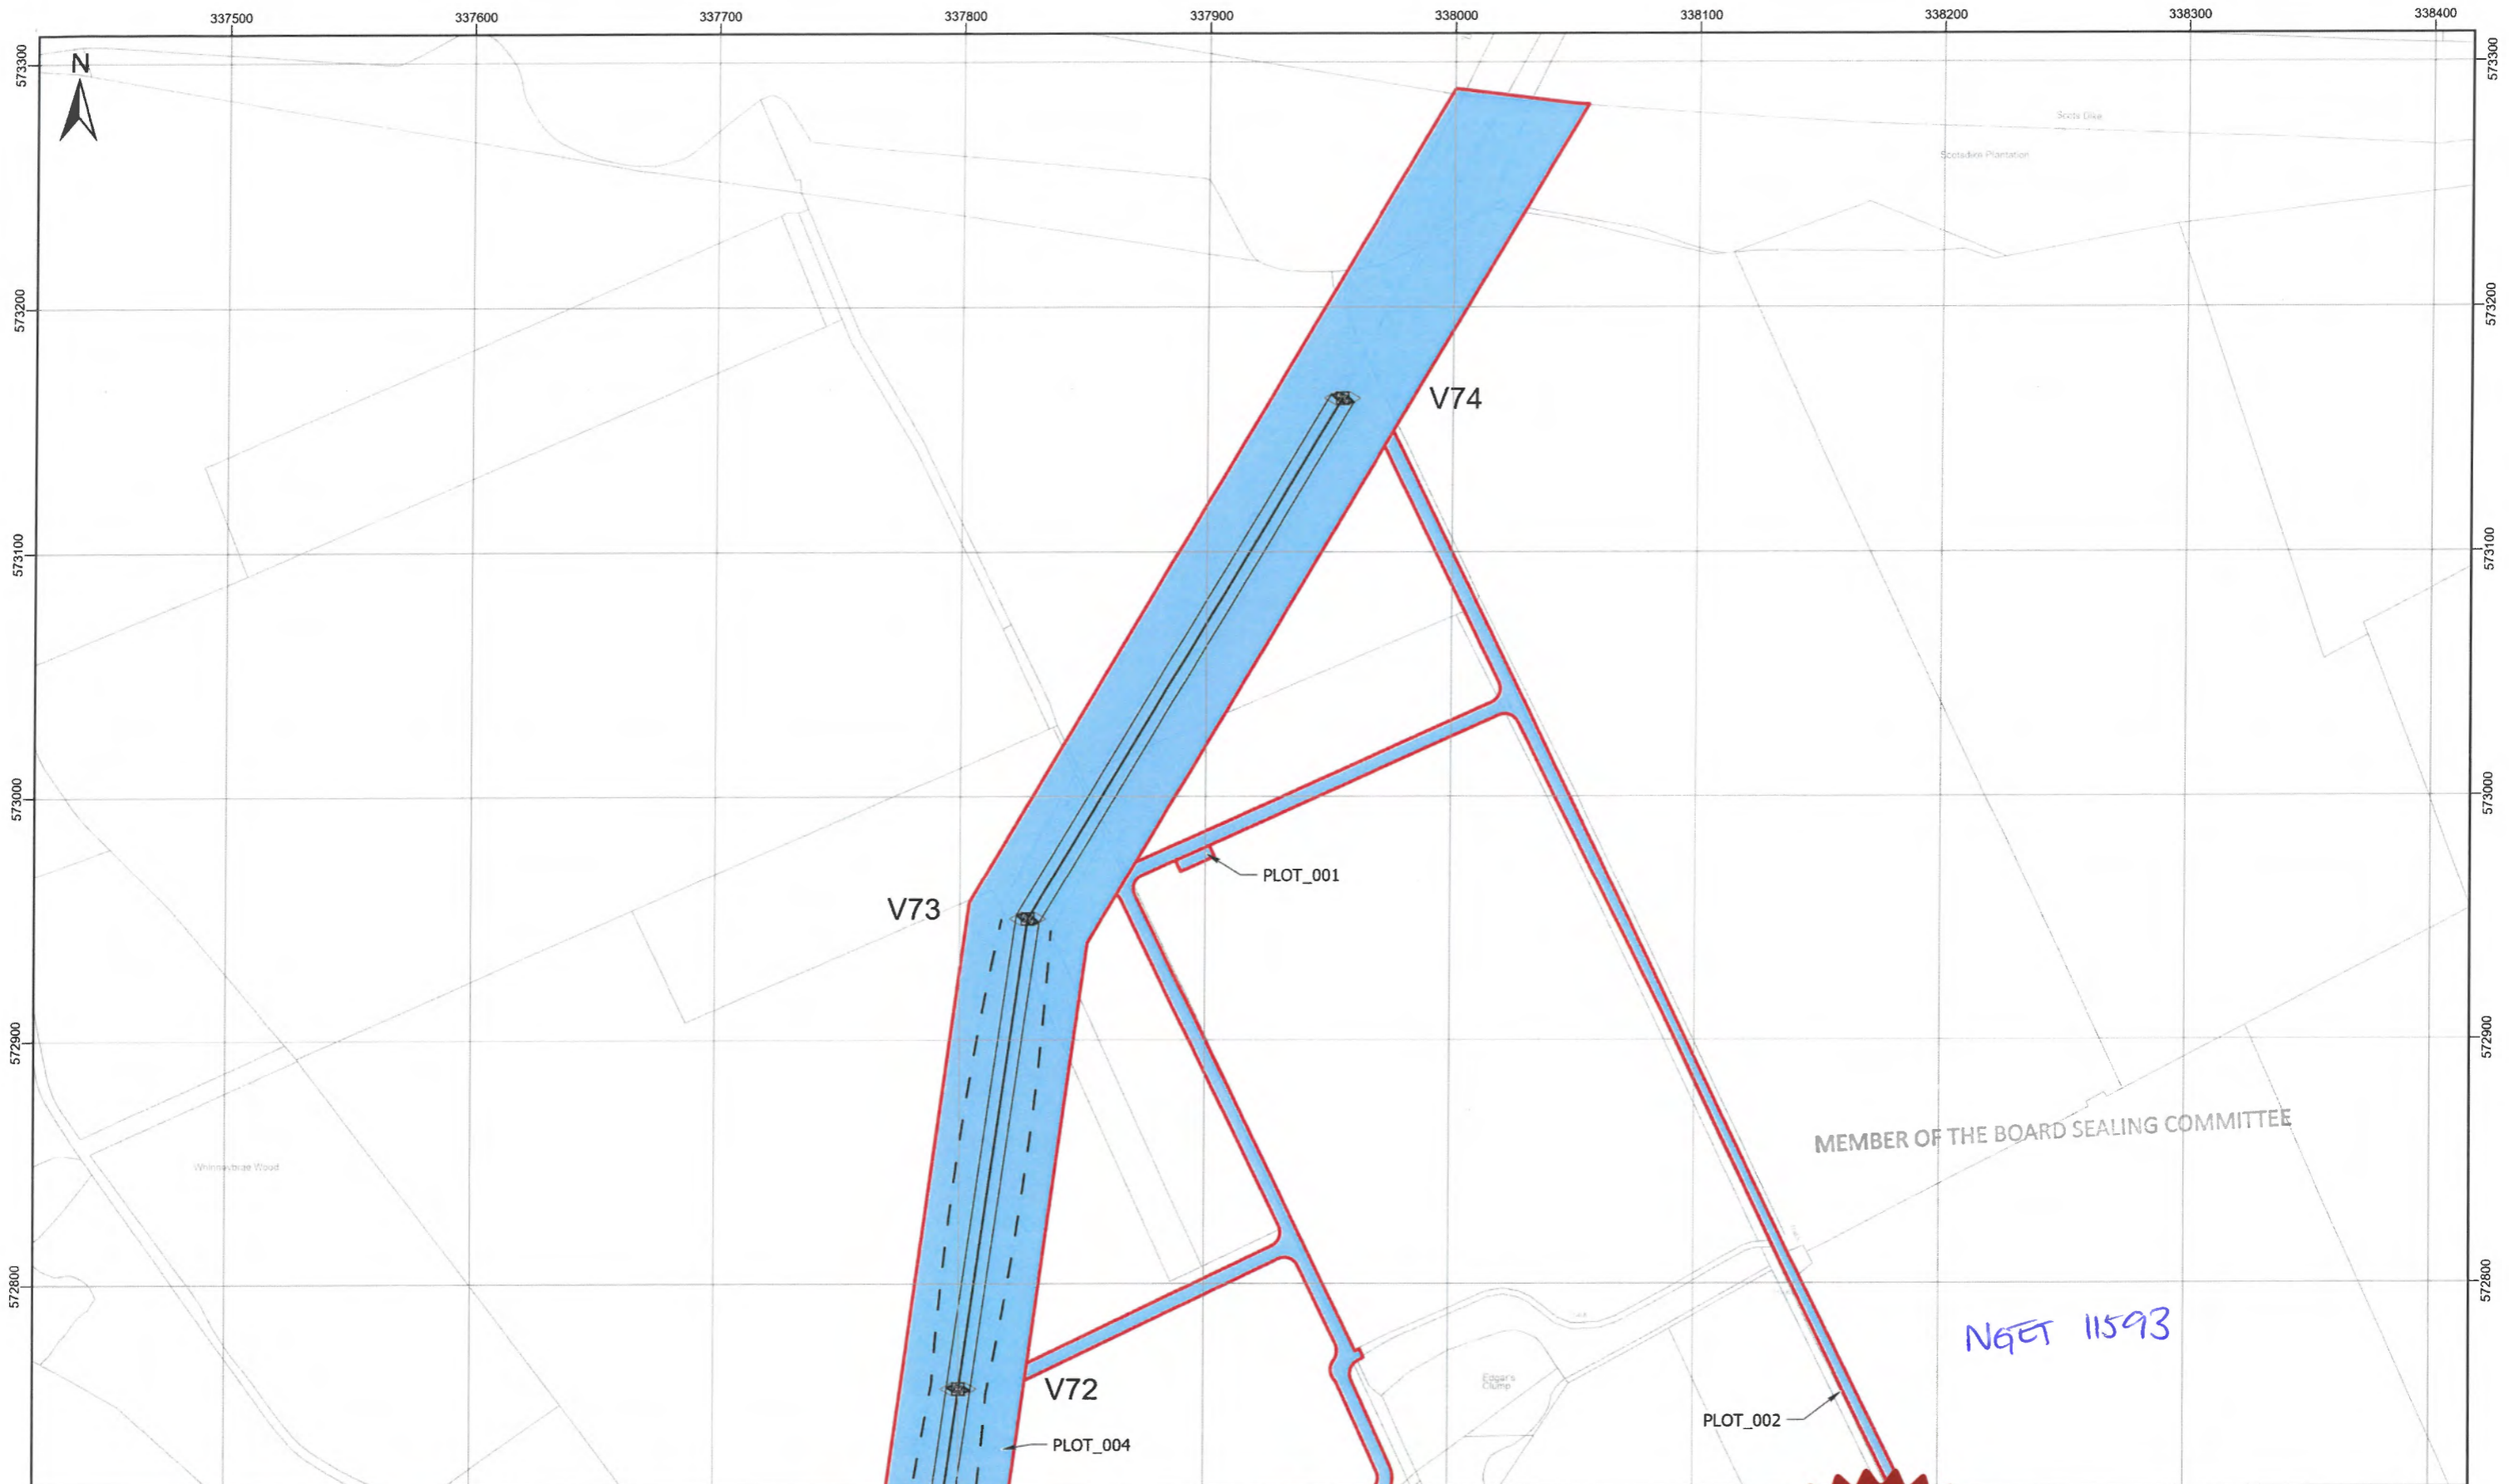

Client
nationalgrid

Project
 MAP REFERRED TO IN
 THE NATIONAL GRID ELECTRICITY TRANSMISSION
 (HARKER ENERGY ENABLEMENT PROJECT)
 COMPULSORY PURCHASE ORDER 2023


SHEET 1 OF 46

Project Number 534746

Tower_Point
 Centreline
 Conductor
 Swing
 Land Being Acquired
 Rights Being Acquired

© Crown copyright and database rights 2023 OS 100024241. You are permitted to use this data solely to enable you to respond to, or interact with, the organisation that provided you with the data. You are not permitted to copy, sub-license, distribute or sell any of this data to third parties in any form.

0 30 60 90 120 150
 Meters

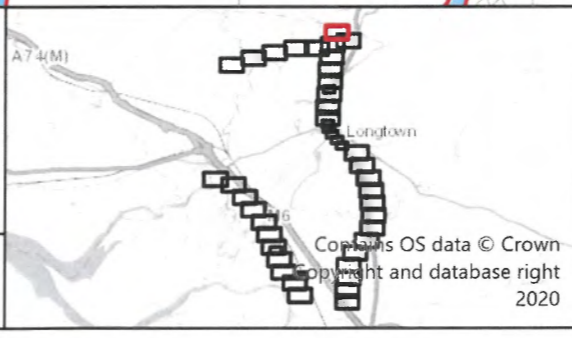


The common seal of National Grid Electricity Transmission plc was affixed on the 28th day of September 2023 in the presence of

Floues

(Member of the Board Sealing Committee and Authorised Signatory)

Dated 28/09/23

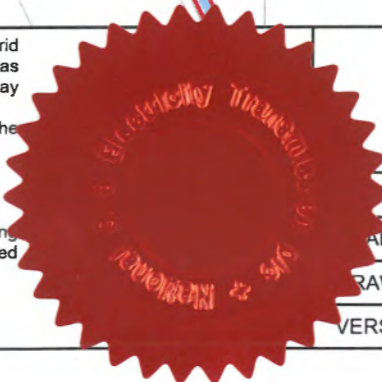

BK Bruton Knowles


Olympus House
 Olympus Park
 Quedgeley
 Gloucester
 GL2 4NF
 Phone: 01452 880000


MAP CENTRE: 337919E 573014N

SCALE: 1:2,500 PAPER SIZE: A3

DRAWN: DLG CHECKED: PH

VERSION: 1 DATE: 26/09/2023

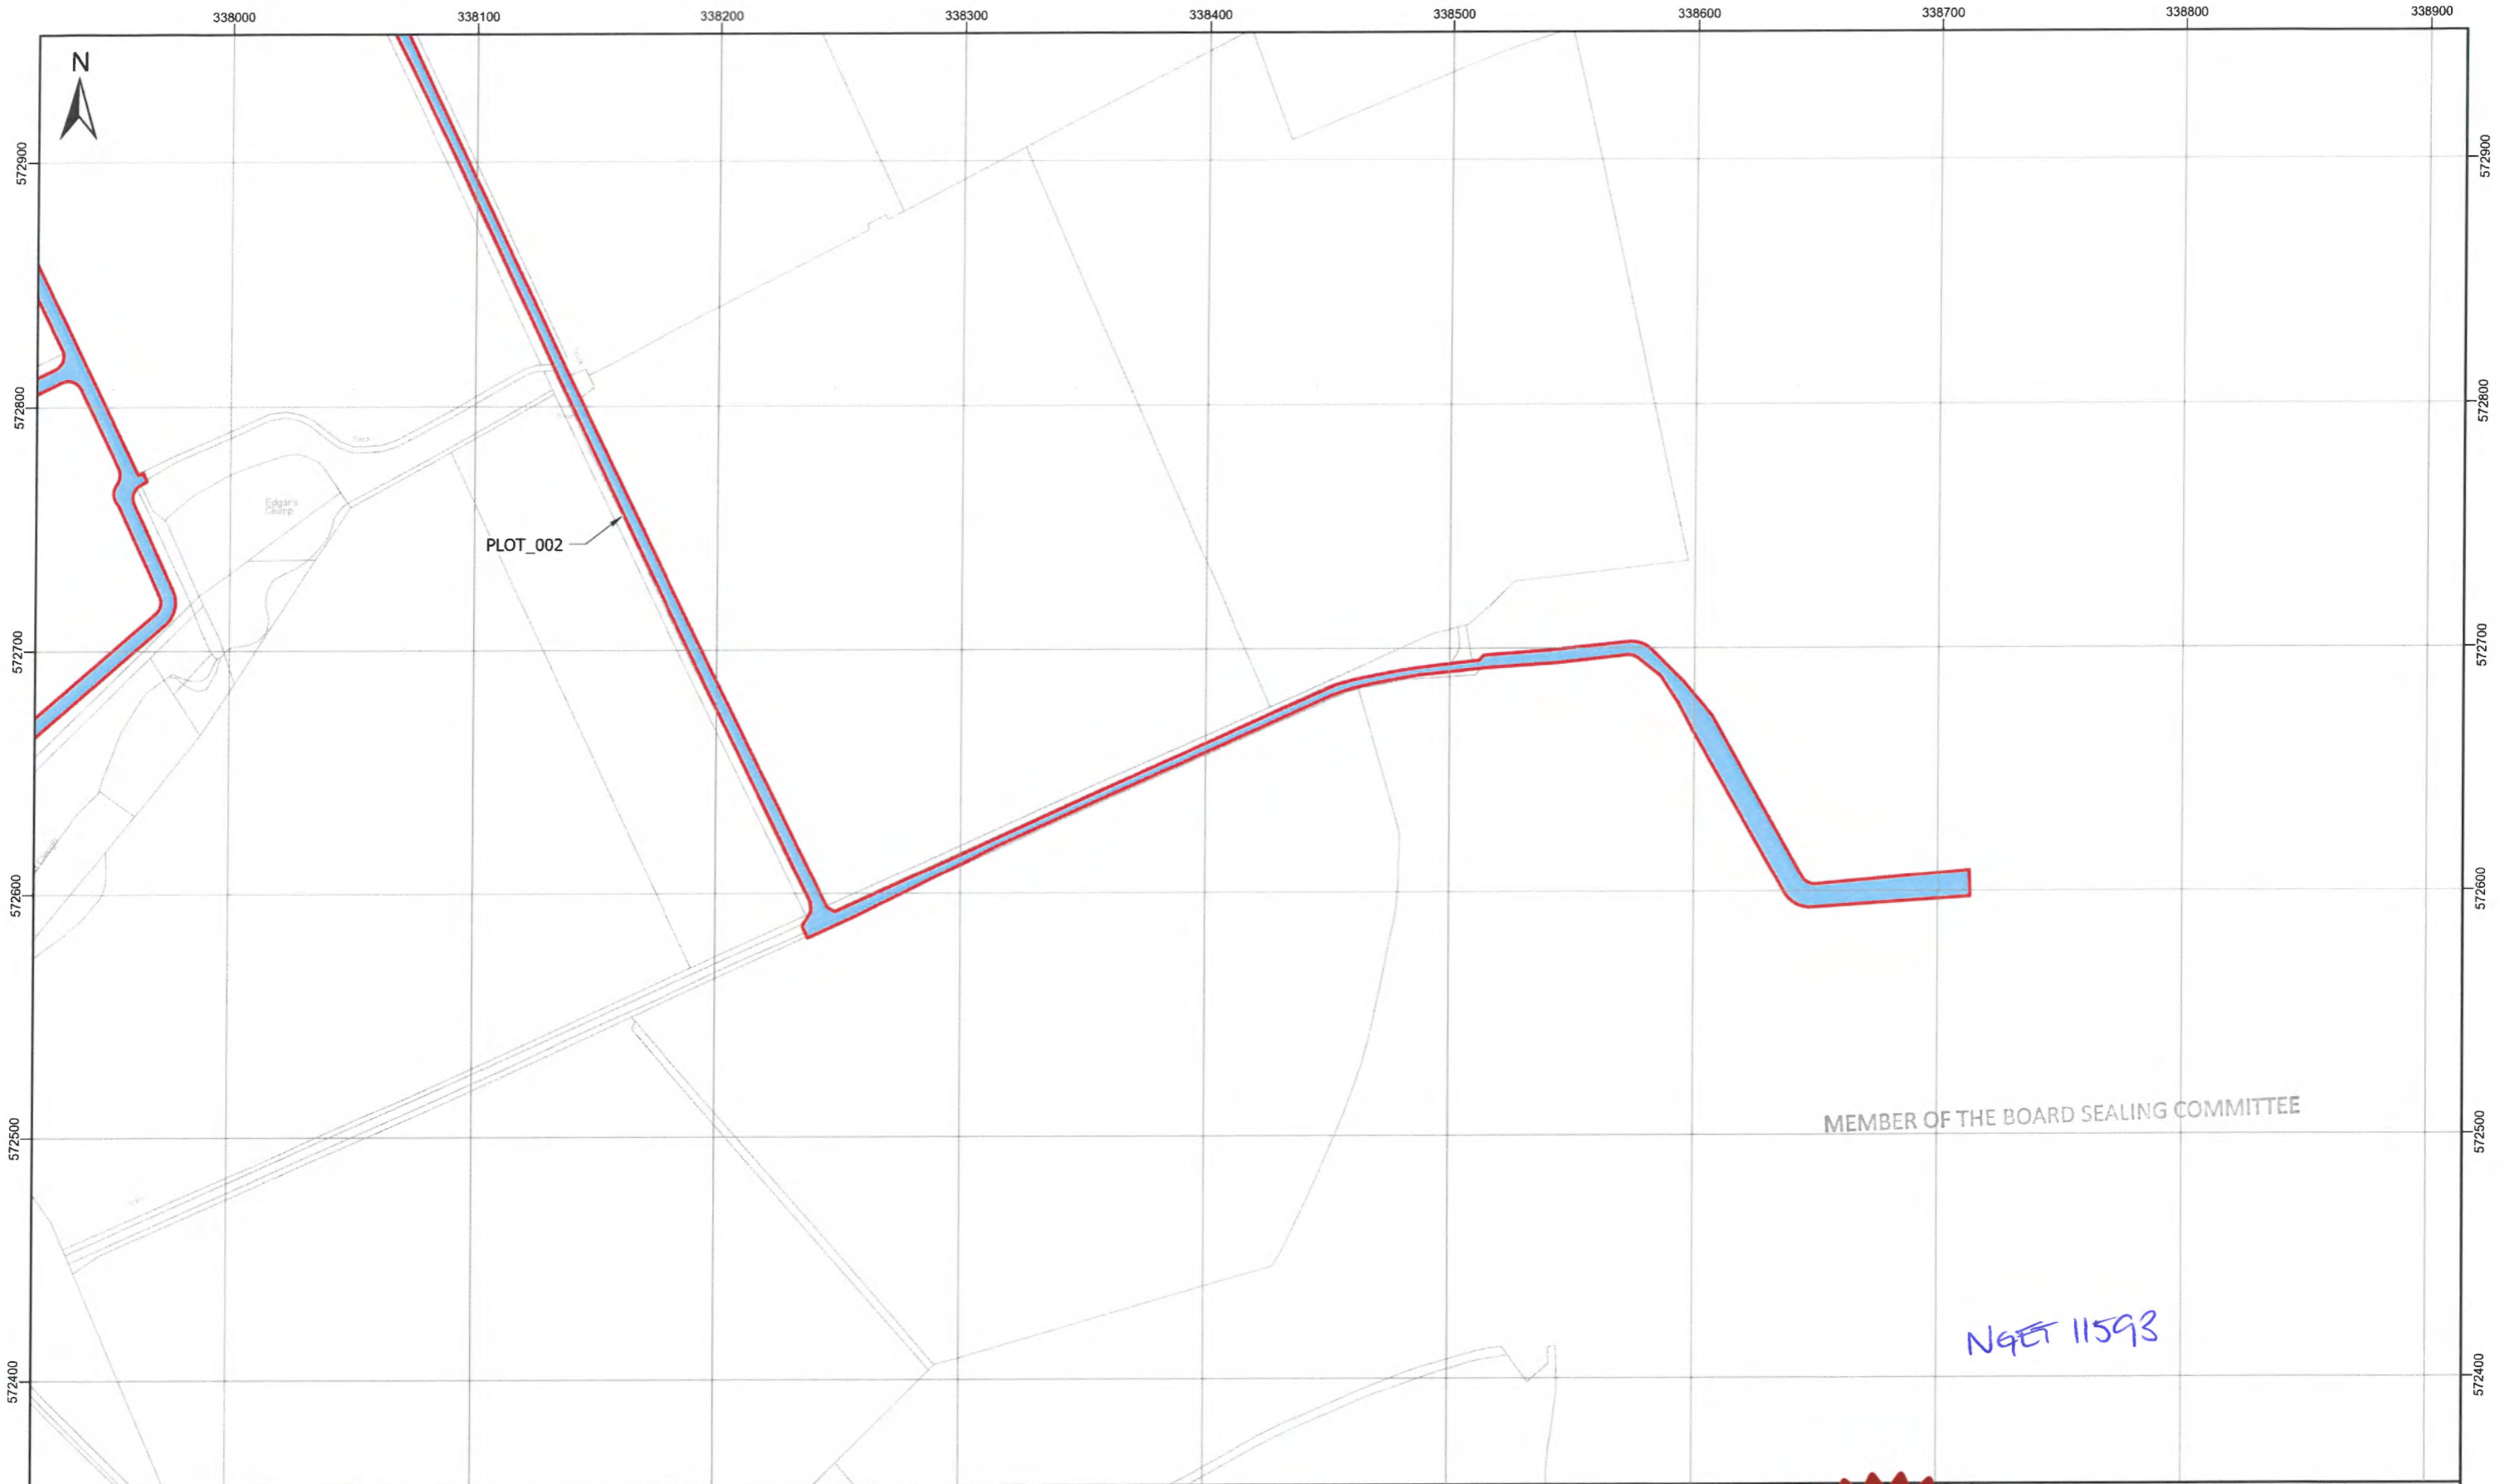







Client


Project
 MAP REFERRED TO IN
 THE NATIONAL GRID ELECTRICITY TRANSMISSION
 (HARKER ENERGY ENABLEMENT PROJECT)
 COMPULSORY PURCHASE ORDER 2023

SHEET 2 OF 46

Project Number 534746

 Tower_Point
 Centreline
 Conductor
 Swing
 Land Being Acquired
 Rights Being Acquired


© Crown copyright and database rights 2023 OS 100024241. You are permitted to use this data solely to enable you to respond to, or interact with, the organisation that provided you with the data. You are not permitted to copy, sub-license, distribute or sell any of this data to third parties in any form.


0 30 60 90 120 150
 Meters



The common seal of National Grid Electricity Transmission plc was affixed on the 28th day of September 2023 in the presence of


 (Member of the Board Sealing Committee and Authorised Signatory)
 Dated 28/09/23

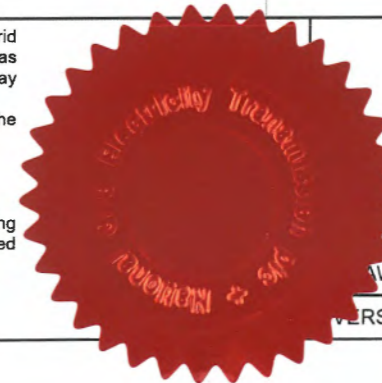




Olympus House
 Olympus Park
 Quedgeley
 Gloucester
 GL2 4NF
 Phone: 01452 880000

MAP CENTRE: 338418E 572654N

Scale: 1:2,500 PAPER SIZE: A3

DRAWN: DLG CHECKED: PH

VERSION: 1 DATE: 26/09/2023

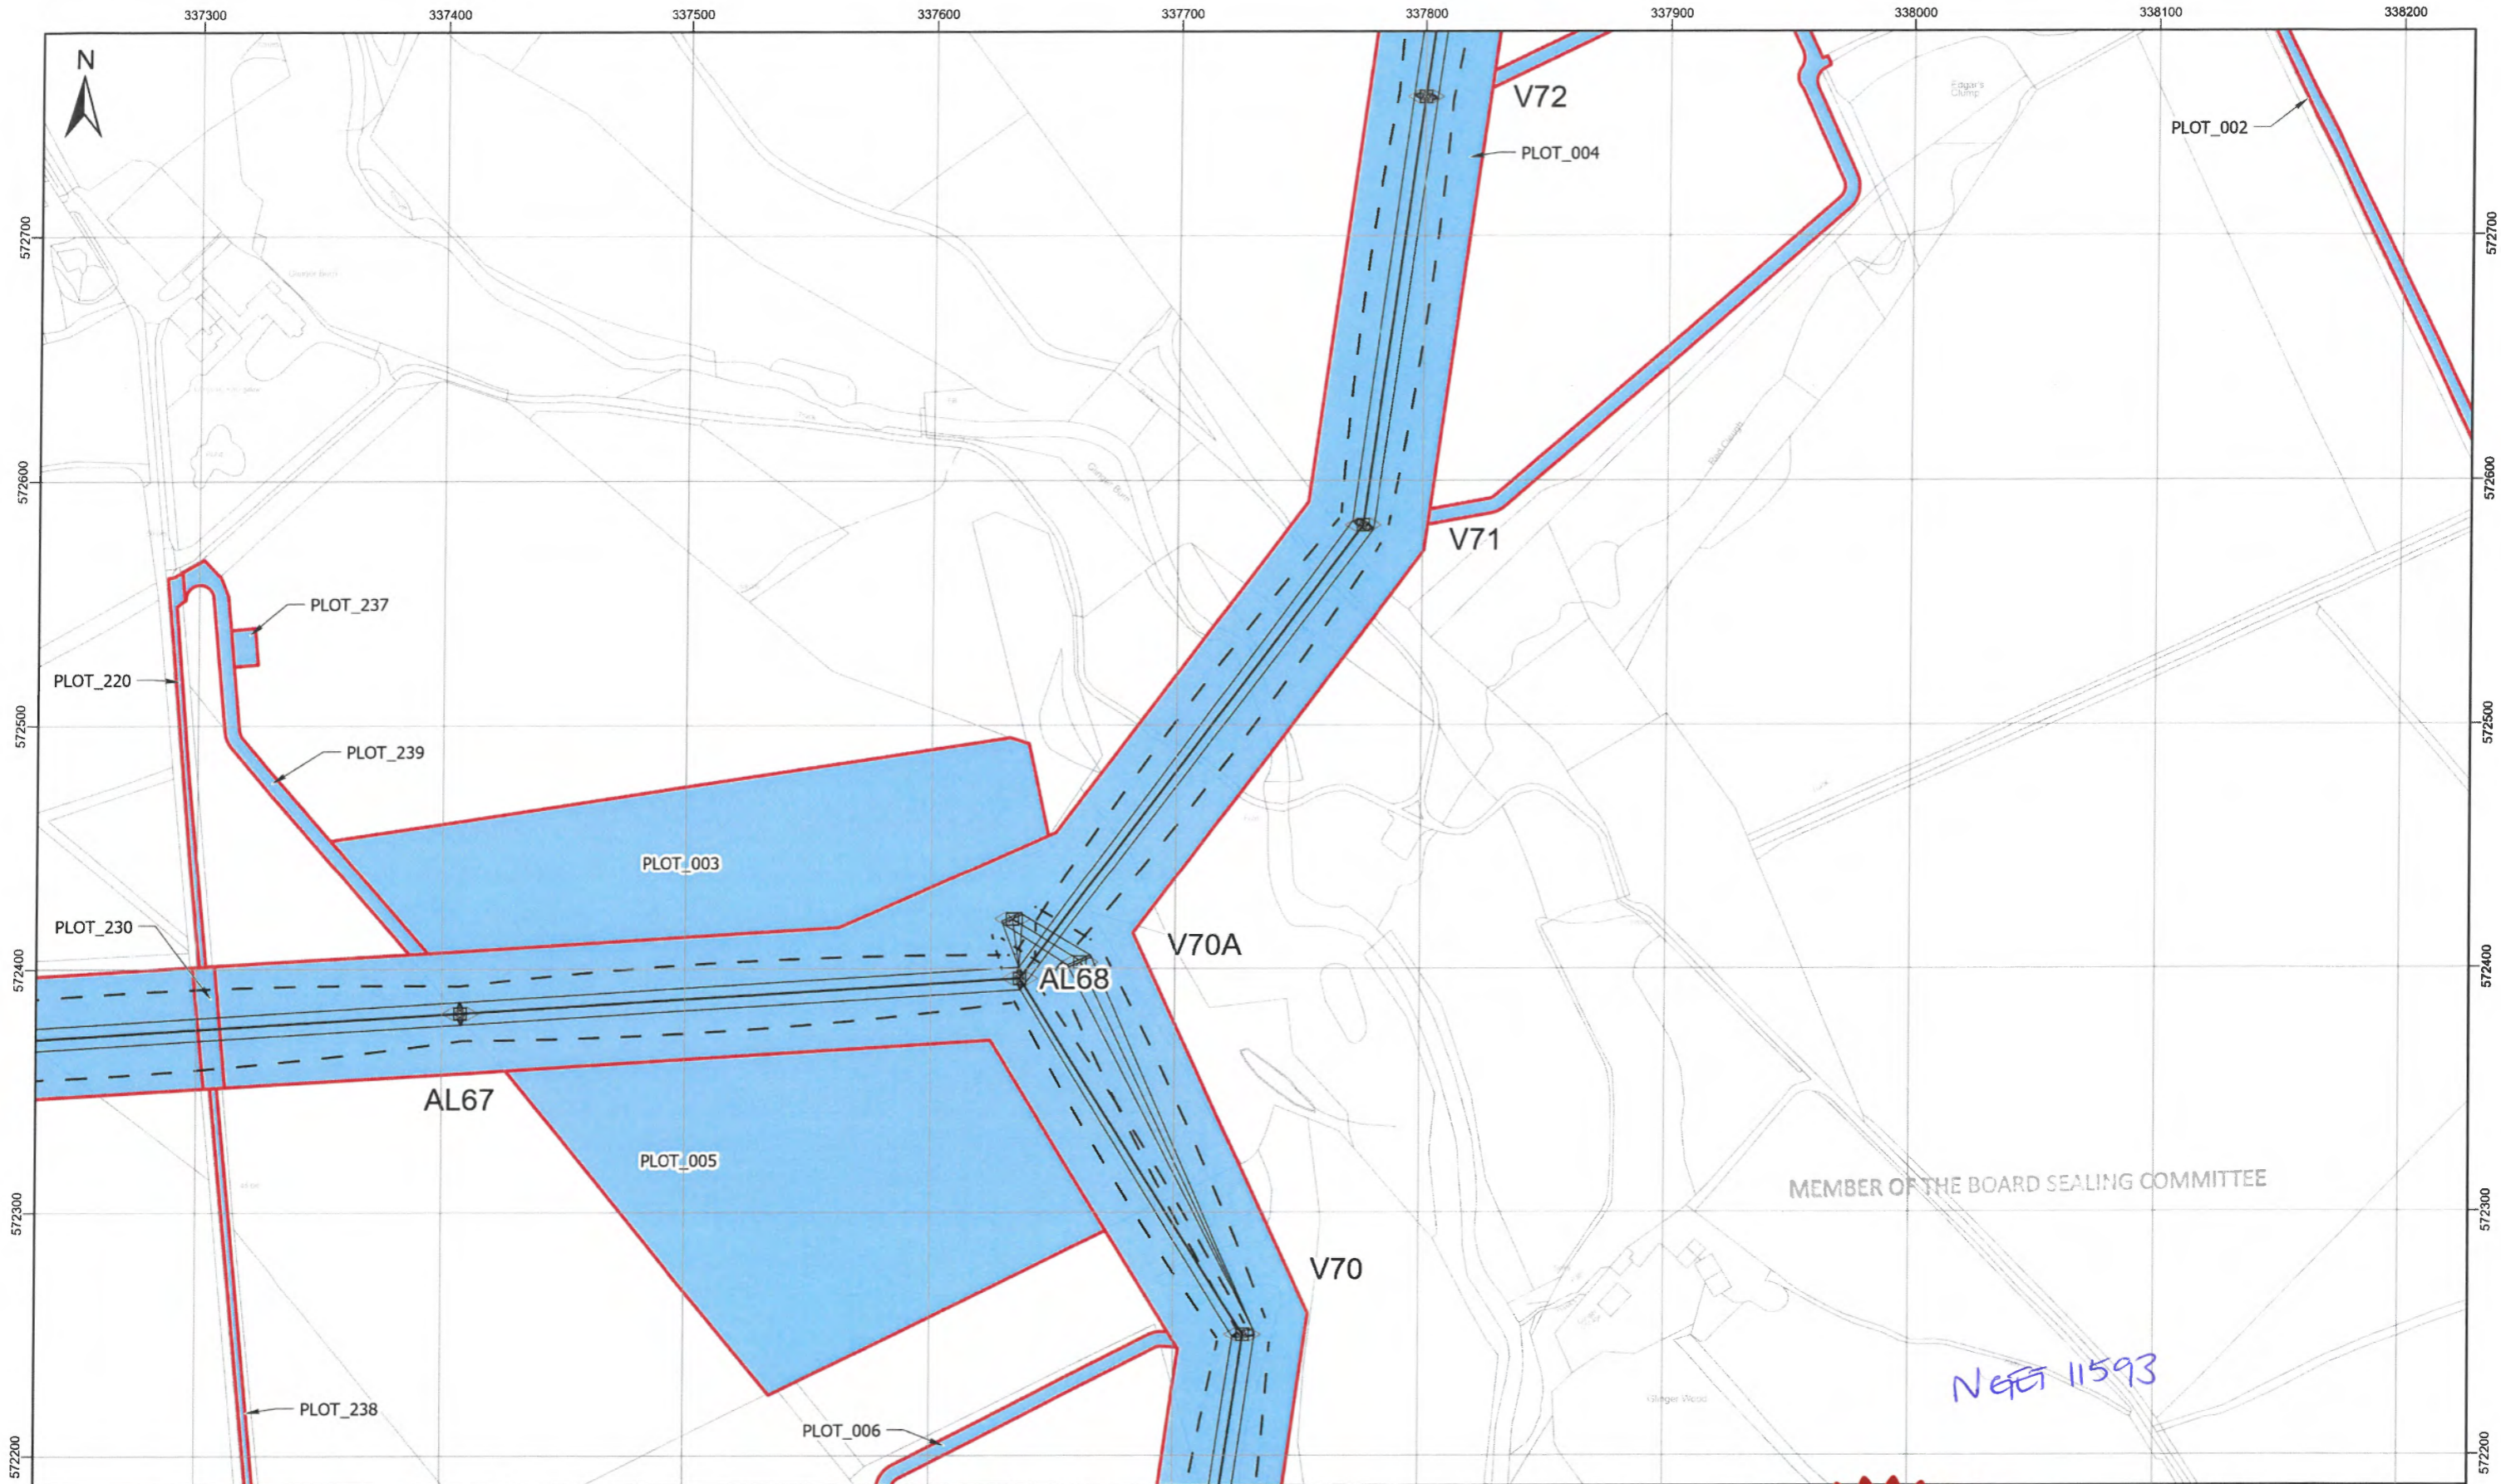

MEMBER OF THE BOARD SEALING COMMITTEE

NET 11593

Client
nationalgrid

Project
MAP REFERRED TO IN
THE NATIONAL GRID ELECTRICITY TRANSMISSION
(HARKER ENERGY ENABLEMENT PROJECT)
COMPULSORY PURCHASE ORDER 2023

SHEET 3 OF 46

Project Number 534746

Tower Point
 Centreline
 Conductor
 Swing
 Land Being Acquired
 Rights Being Acquired

© Crown copyright and database rights 2023 OS 100024241. You are permitted to use this data solely to enable you to respond to, or interact with, the organisation that provided you with the data. You are not permitted to copy, sub-license, distribute or sell any of this data to third parties in any form.

0 30 60 90 120 150
Meters

A74(M)

Longtown


Copyright OS data © Crown Copyright and database right 2020

The common seal of National Grid Electricity Transmission plc was affixed on the 28th day of September 2023 in the presence of

[Signature]

(Member of the Board Sealing Committee and Authorised Signatory)

Dated 28/09/23

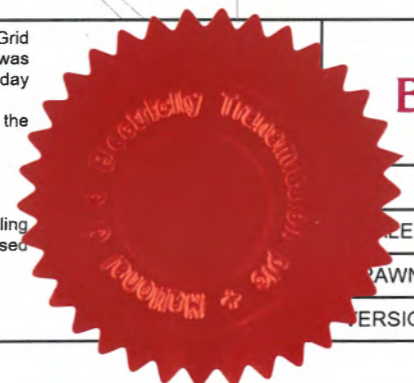

BK Bruton Knowles


Olympus House
Olympus Park
Queudgeley
Gloucester
GL2 4NF
Phone: 01452 880000

MAP CENTRE: 337732E 572485N

SCALE: 1:2,500 PAPER SIZE: A3

DRAWN: DLG CHECKED: PH

VERSION: 1 DATE: 26/09/2023

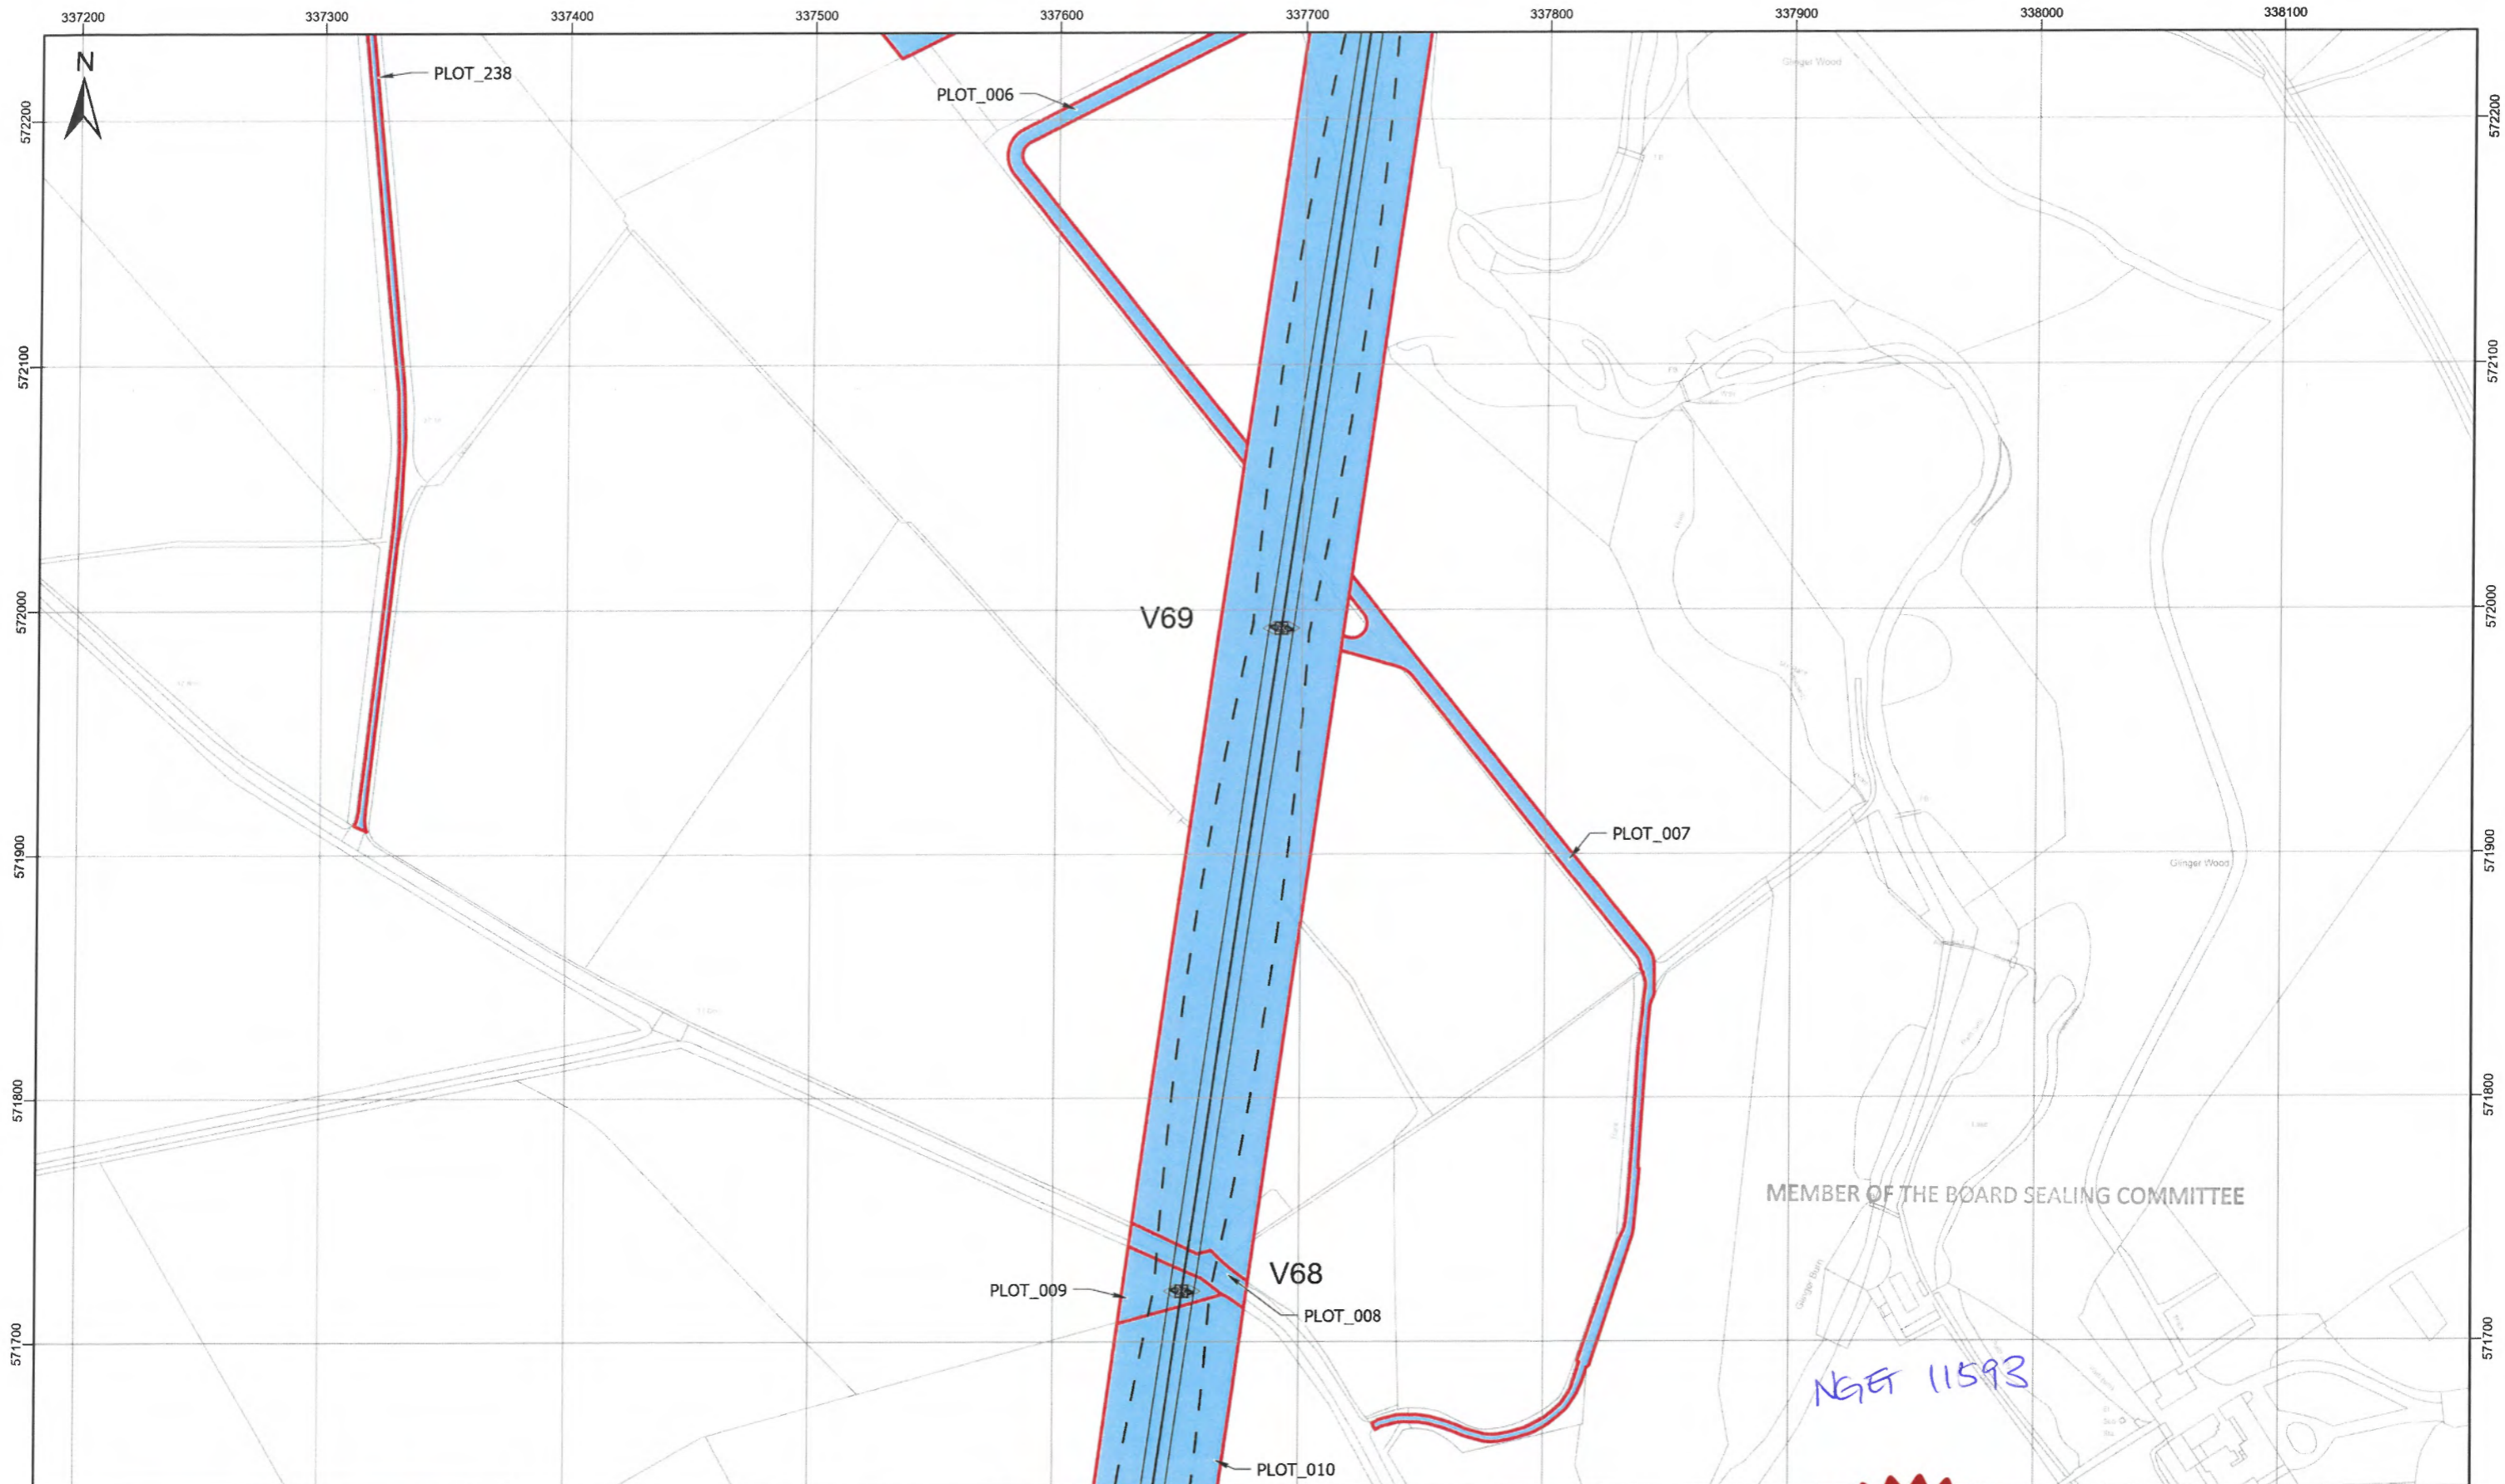

MEMBER OF THE BOARD SEALING COMMITTEE

NGE 11593

Client
nationalgrid

Project
 MAP REFERRED TO IN
 THE NATIONAL GRID ELECTRICITY TRANSMISSION
 (HARKER ENERGY ENABLEMENT PROJECT)
 COMPULSORY PURCHASE ORDER 2023

SHEET 4 OF 46

Project Number 534746

Tower_Point
 Centreline
 Conductor
 Swing
 Land Being Acquired
 Rights Being Acquired

© Crown copyright and database rights 2023 OS 100024241. You are permitted to use this data solely to enable you to respond to, or interact with, the organisation that provided you with the data. You are not permitted to copy, sub-license, distribute or sell any of this data to third parties in any form.

0 30 60 90 120 150
 Meters



The common seal of National Grid Electricity Transmission plc was affixed on the 28th day of September 2023 in the presence of

R Jones
 (Member of the Board Sealing Committee and Authorised Signatory)

Dated 28/09/23



BK Bruton Knowles


Olympus House
 Olympus Park
 Quedgeley
 Gloucester
 GL2 4NF
 Phone: 01452 880000

MAP CENTRE: 337682E 571937N

1:2,500 PAPER SIZE: A3

DLG CHECKED: PH

VERSION: 1 DATE: 26/09/2023

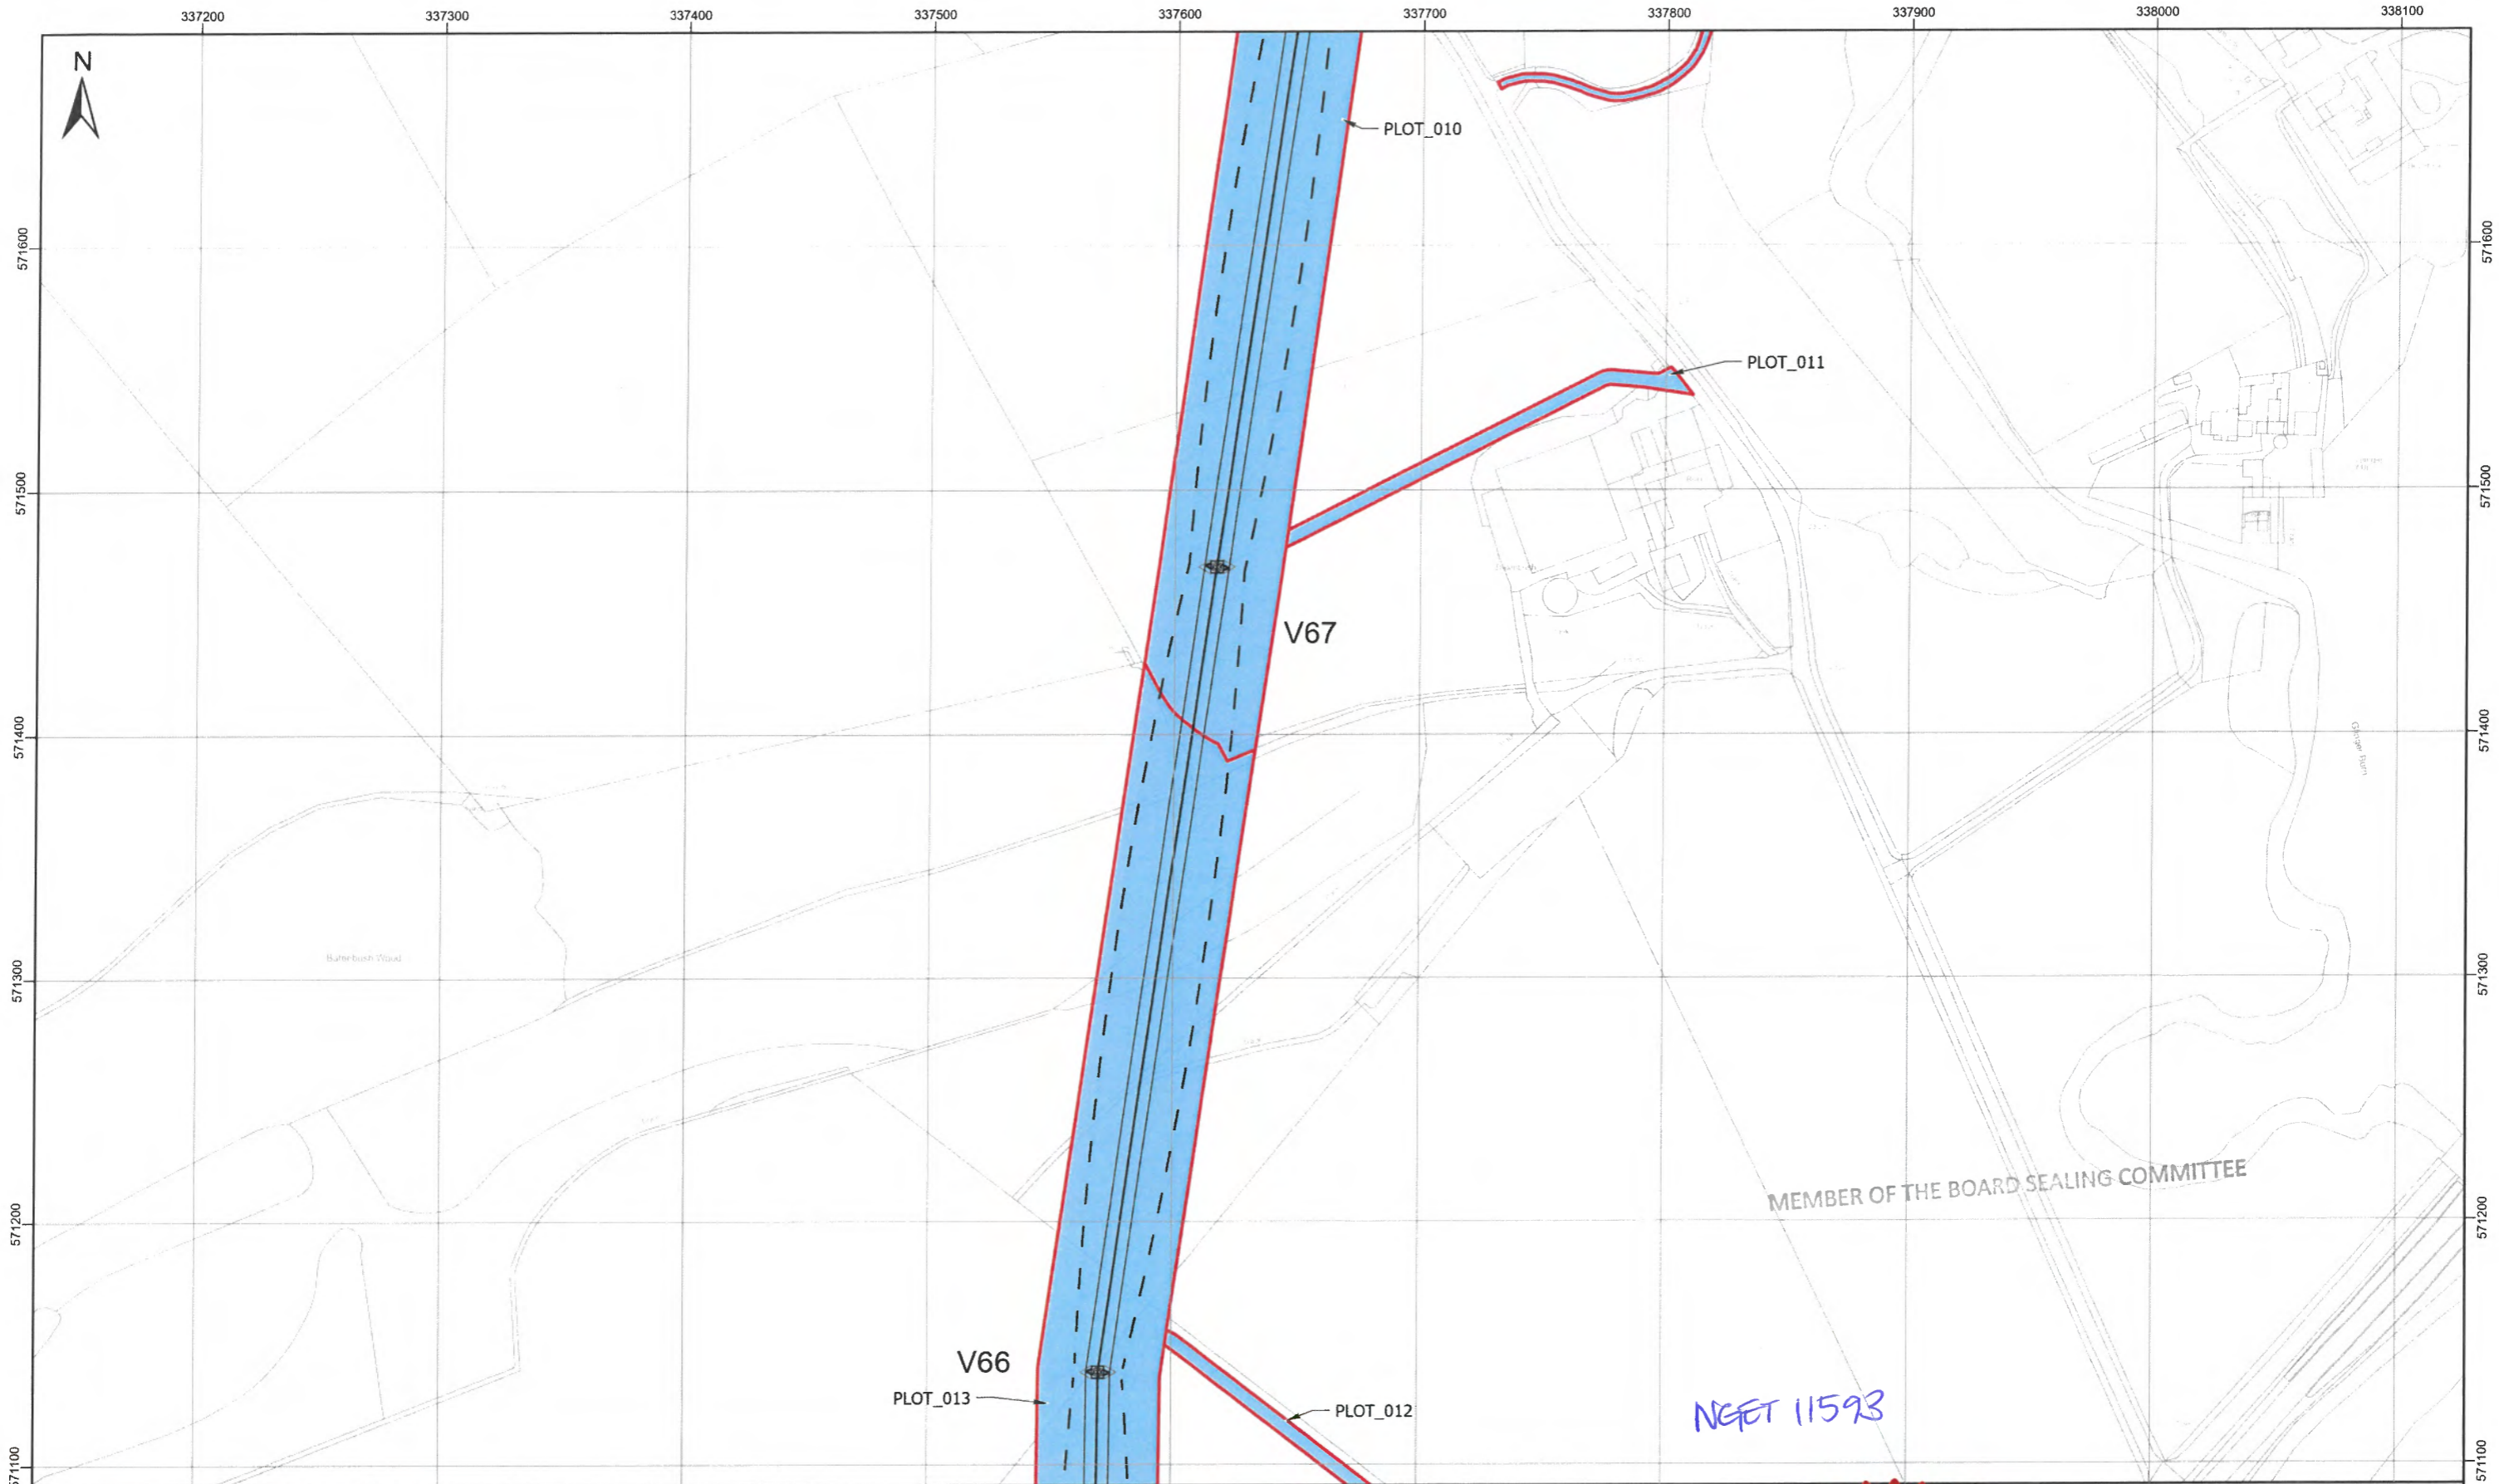

Client
nationalgrid

Project
MAP REFERRED TO IN
THE NATIONAL GRID ELECTRICITY TRANSMISSION
(HARKER ENERGY ENABLEMENT PROJECT)
COMPULSORY PURCHASE ORDER 2023


SHEET 5 OF 46

Project Number 534746


Tower_Point
 — Centreline
 — Conductor
 - - Swing
 Land Being Acquired
 Rights Being Acquired

© Crown copyright and database rights 2023 OS 100024241. You are permitted to use this data solely to enable you to respond to, or interact with, the organisation that provided you with the data. You are not permitted to copy, sub-license, distribute or sell any of this data to third parties in any form.

0 30 60 90 120 150
Meters

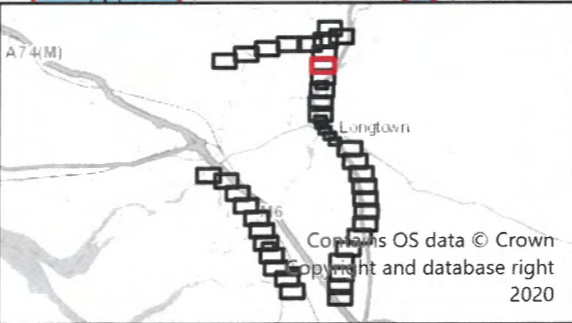

The common seal of National Grid Electricity Transmission plc was affixed on the 28th day of September 2023 in the presence of
St James
(Member of the Board Sealing Committee and Authorised Signatory)
Dated 28/09/23

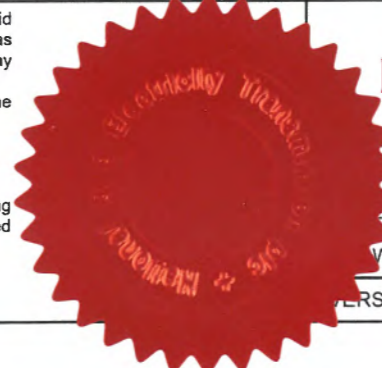


BK Bruton Knowles
Olympus House
Olympus Park
Quedgeley
Gloucester
GL2 4NF
Phone: 01452 880000

MAP CENTRE: 337632E 571389N

Scale: 1:2,500 PAPER SIZE: A3

Drawn: DLG CHECKED: PH

Version: 1 DATE: 26/09/2023

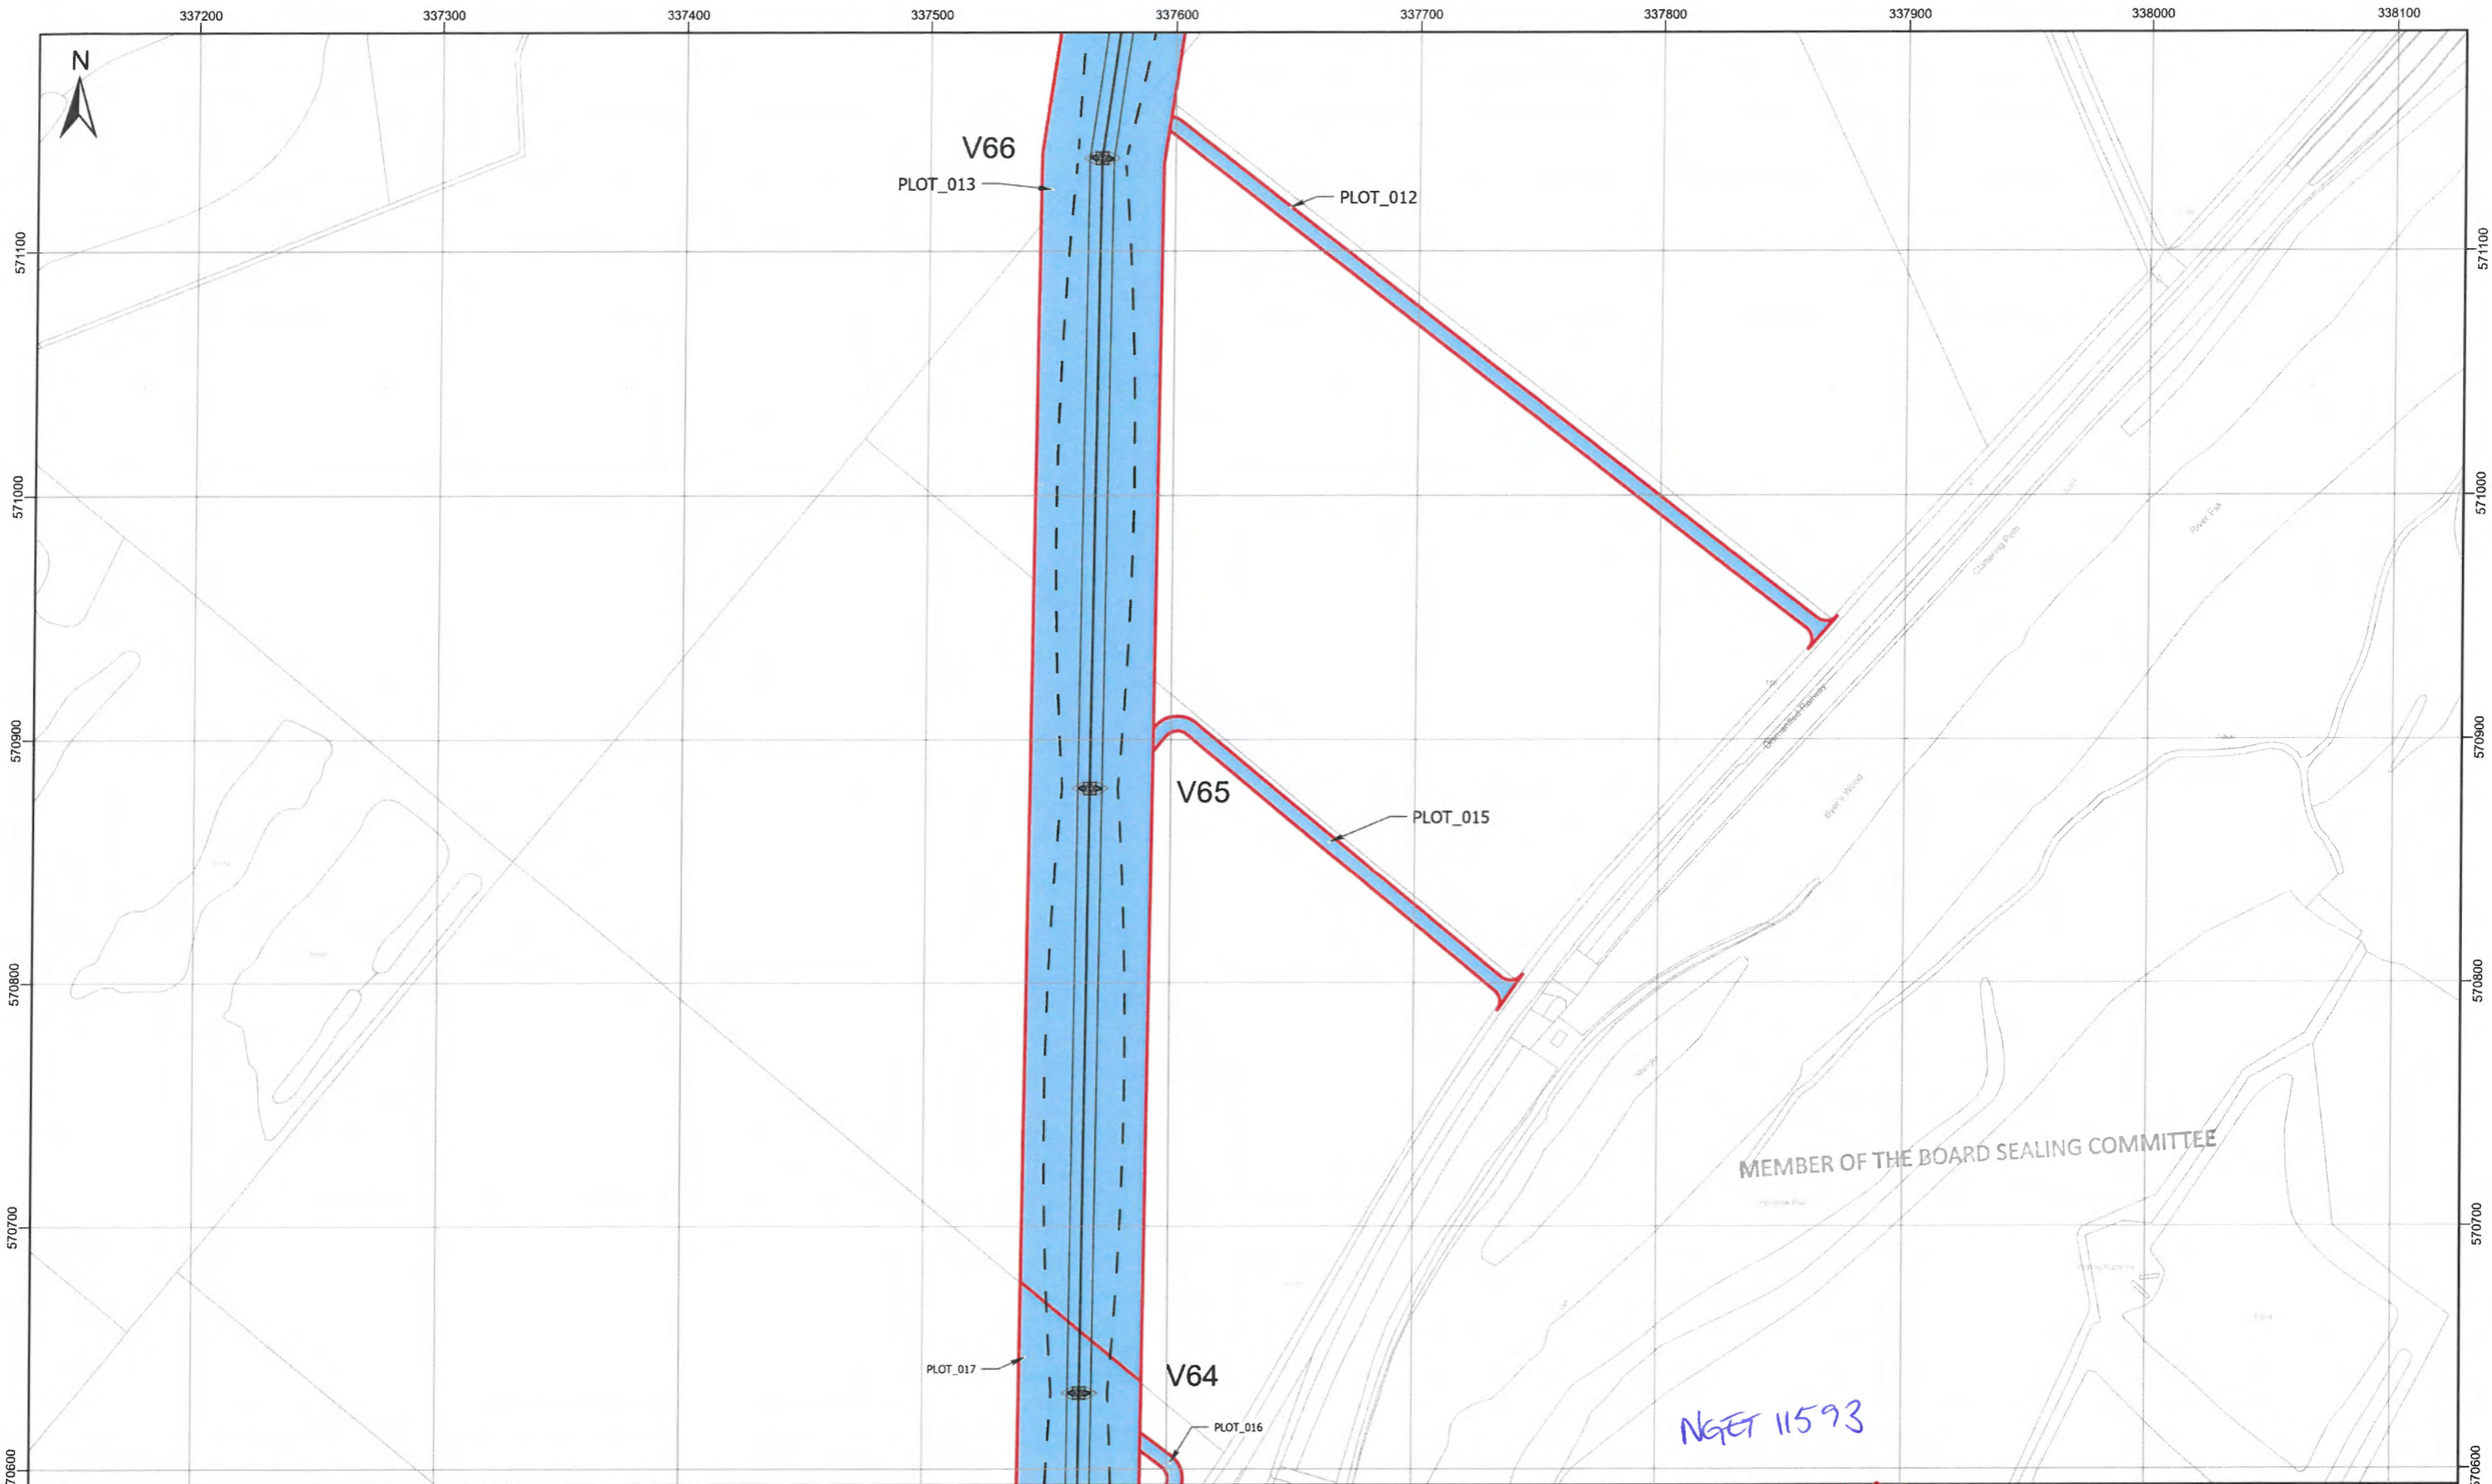

MEMBER OF THE BOARD SEALING COMMITTEE

NGET 11593

Client
nationalgrid

Project
MAP REFERRED TO IN
THE NATIONAL GRID ELECTRICITY TRANSMISSION
(HARKER ENERGY ENABLEMENT PROJECT)
COMPULSORY PURCHASE ORDER 2023

SHEET 6 OF 46

Project Number 534746

Tower_Point
 — Centreline
 — Conductor
 - - Swing
 Land Being Acquired
 Rights Being Acquired

© Crown copyright and database rights 2023 OS 100024241. You are permitted to use this data solely to enable you to respond to, or interact with, the organisation that provided you with the data. You are not permitted to copy, sub-license, distribute or sell any of this data to third parties in any form.

0 30 60 90 120 150
Meters

A74(M)

Longtown

Copyright and database right 2020

The common seal of National Grid Electricity Transmission plc was affixed on the 28th day of September 2023 in the presence of

Y. Jones

(Member of the Board Sealing Committee and Authorised Signatory)

Dated 28/09/23



BK Bruton Knowles


Olympus House
Olympus Park
Quedgeley
Gloucester
GL2 4NF
Phone: 01452 880000

MAP CENTRE: 337632E 570891N

SCALE: 1:2,500 PAPER SIZE: A3

DRAWN: DLG CHECKED: PH

VERSION: 1 DATE: 26/09/2023

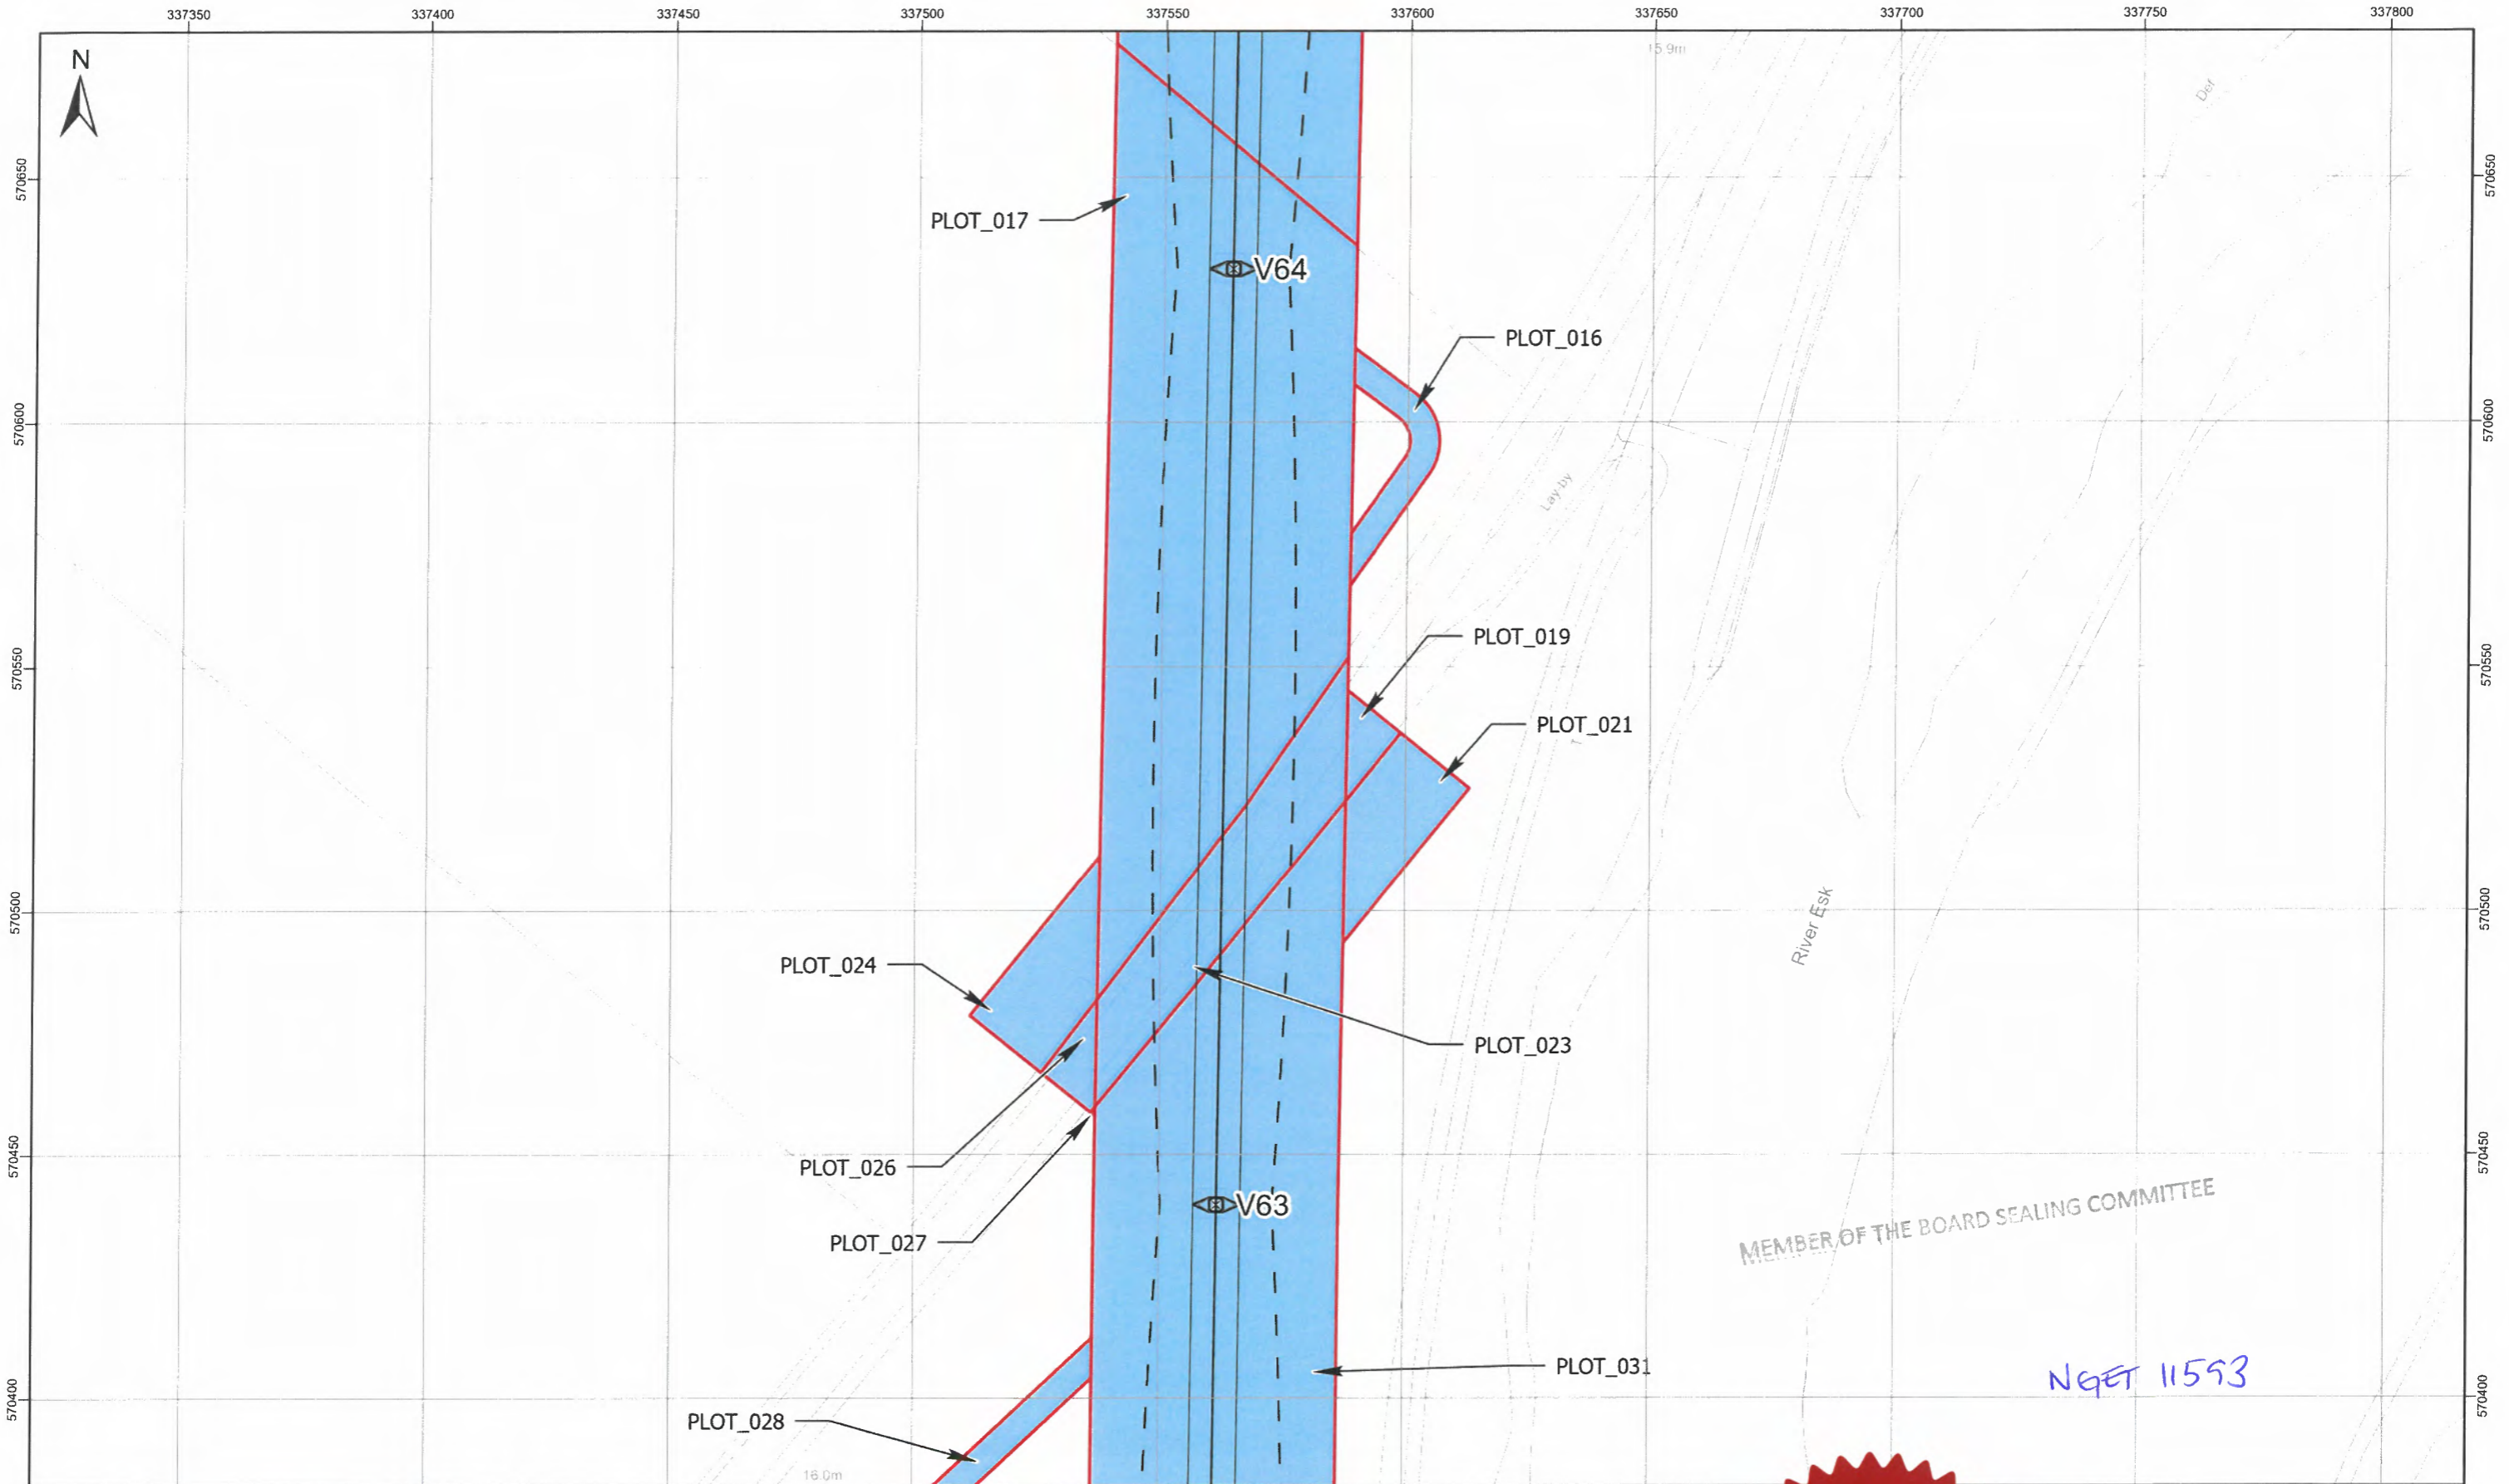

Client
nationalgrid

Project
 MAP REFERRED TO IN
 THE NATIONAL GRID ELECTRICITY TRANSMISSION
 (HARKER ENERGY ENABLEMENT PROJECT)
 COMPULSORY PURCHASE ORDER 2023


SHEET 7 OF 46

Project Number 534746

Tower_Point
 Centreline
 Conductor
 Swing
 Land Being Acquired
 Rights Being Acquired

© Crown copyright and database rights 2023 OS 100024241. You are permitted to use this data solely to enable you to respond to, or interact with, the organisation that provided you with the data. You are not permitted to copy, sub-license, distribute or sell any of this data to third parties in any form.

0 10 20 30 40 50
 Meters

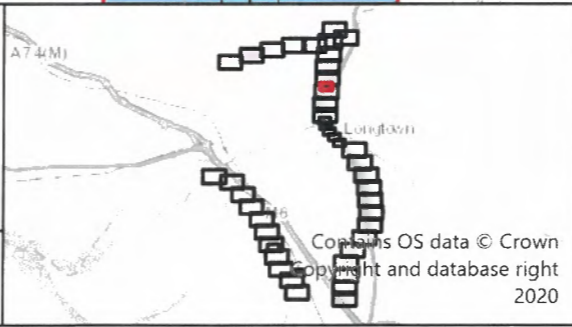

The common seal of National Grid Electricity Transmission plc was affixed on the 28th day of September 2023 in the presence of

J. Jones
 (Member of the Board Sealing Committee and Authorised Signatory)
 Dated 28/09/23





BK Bruton Knowles
 Olympus House
 Olympus Park
 Quedgeley
 Gloucester
 GL2 4NF
 Phone: 01452 880000

MAP CENTRE: 337569E 570531N

SCALE: 1:1,250 PAPER SIZE: A3
 DRAWN: DLG CHECKED: PH
 VERSION: 1 DATE: 26/09/2023

MEMBER OF THE BOARD SEALING COMMITTEE

NGET 11593

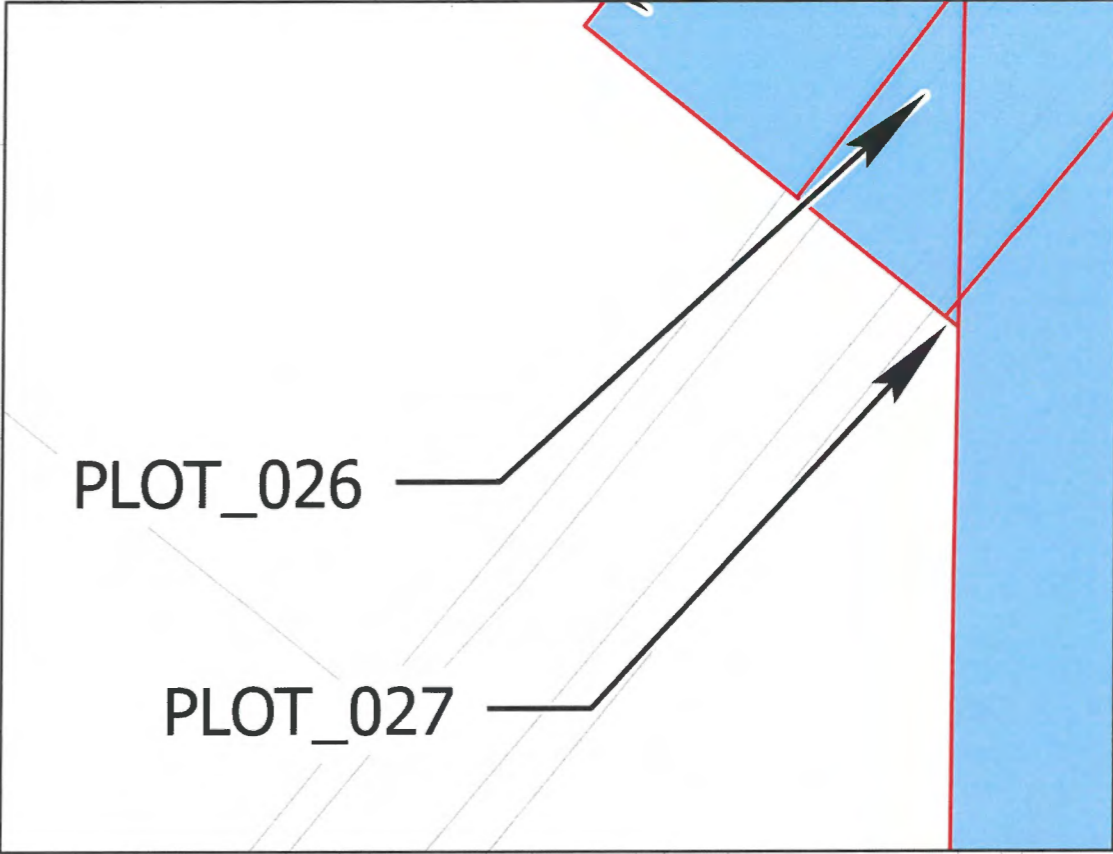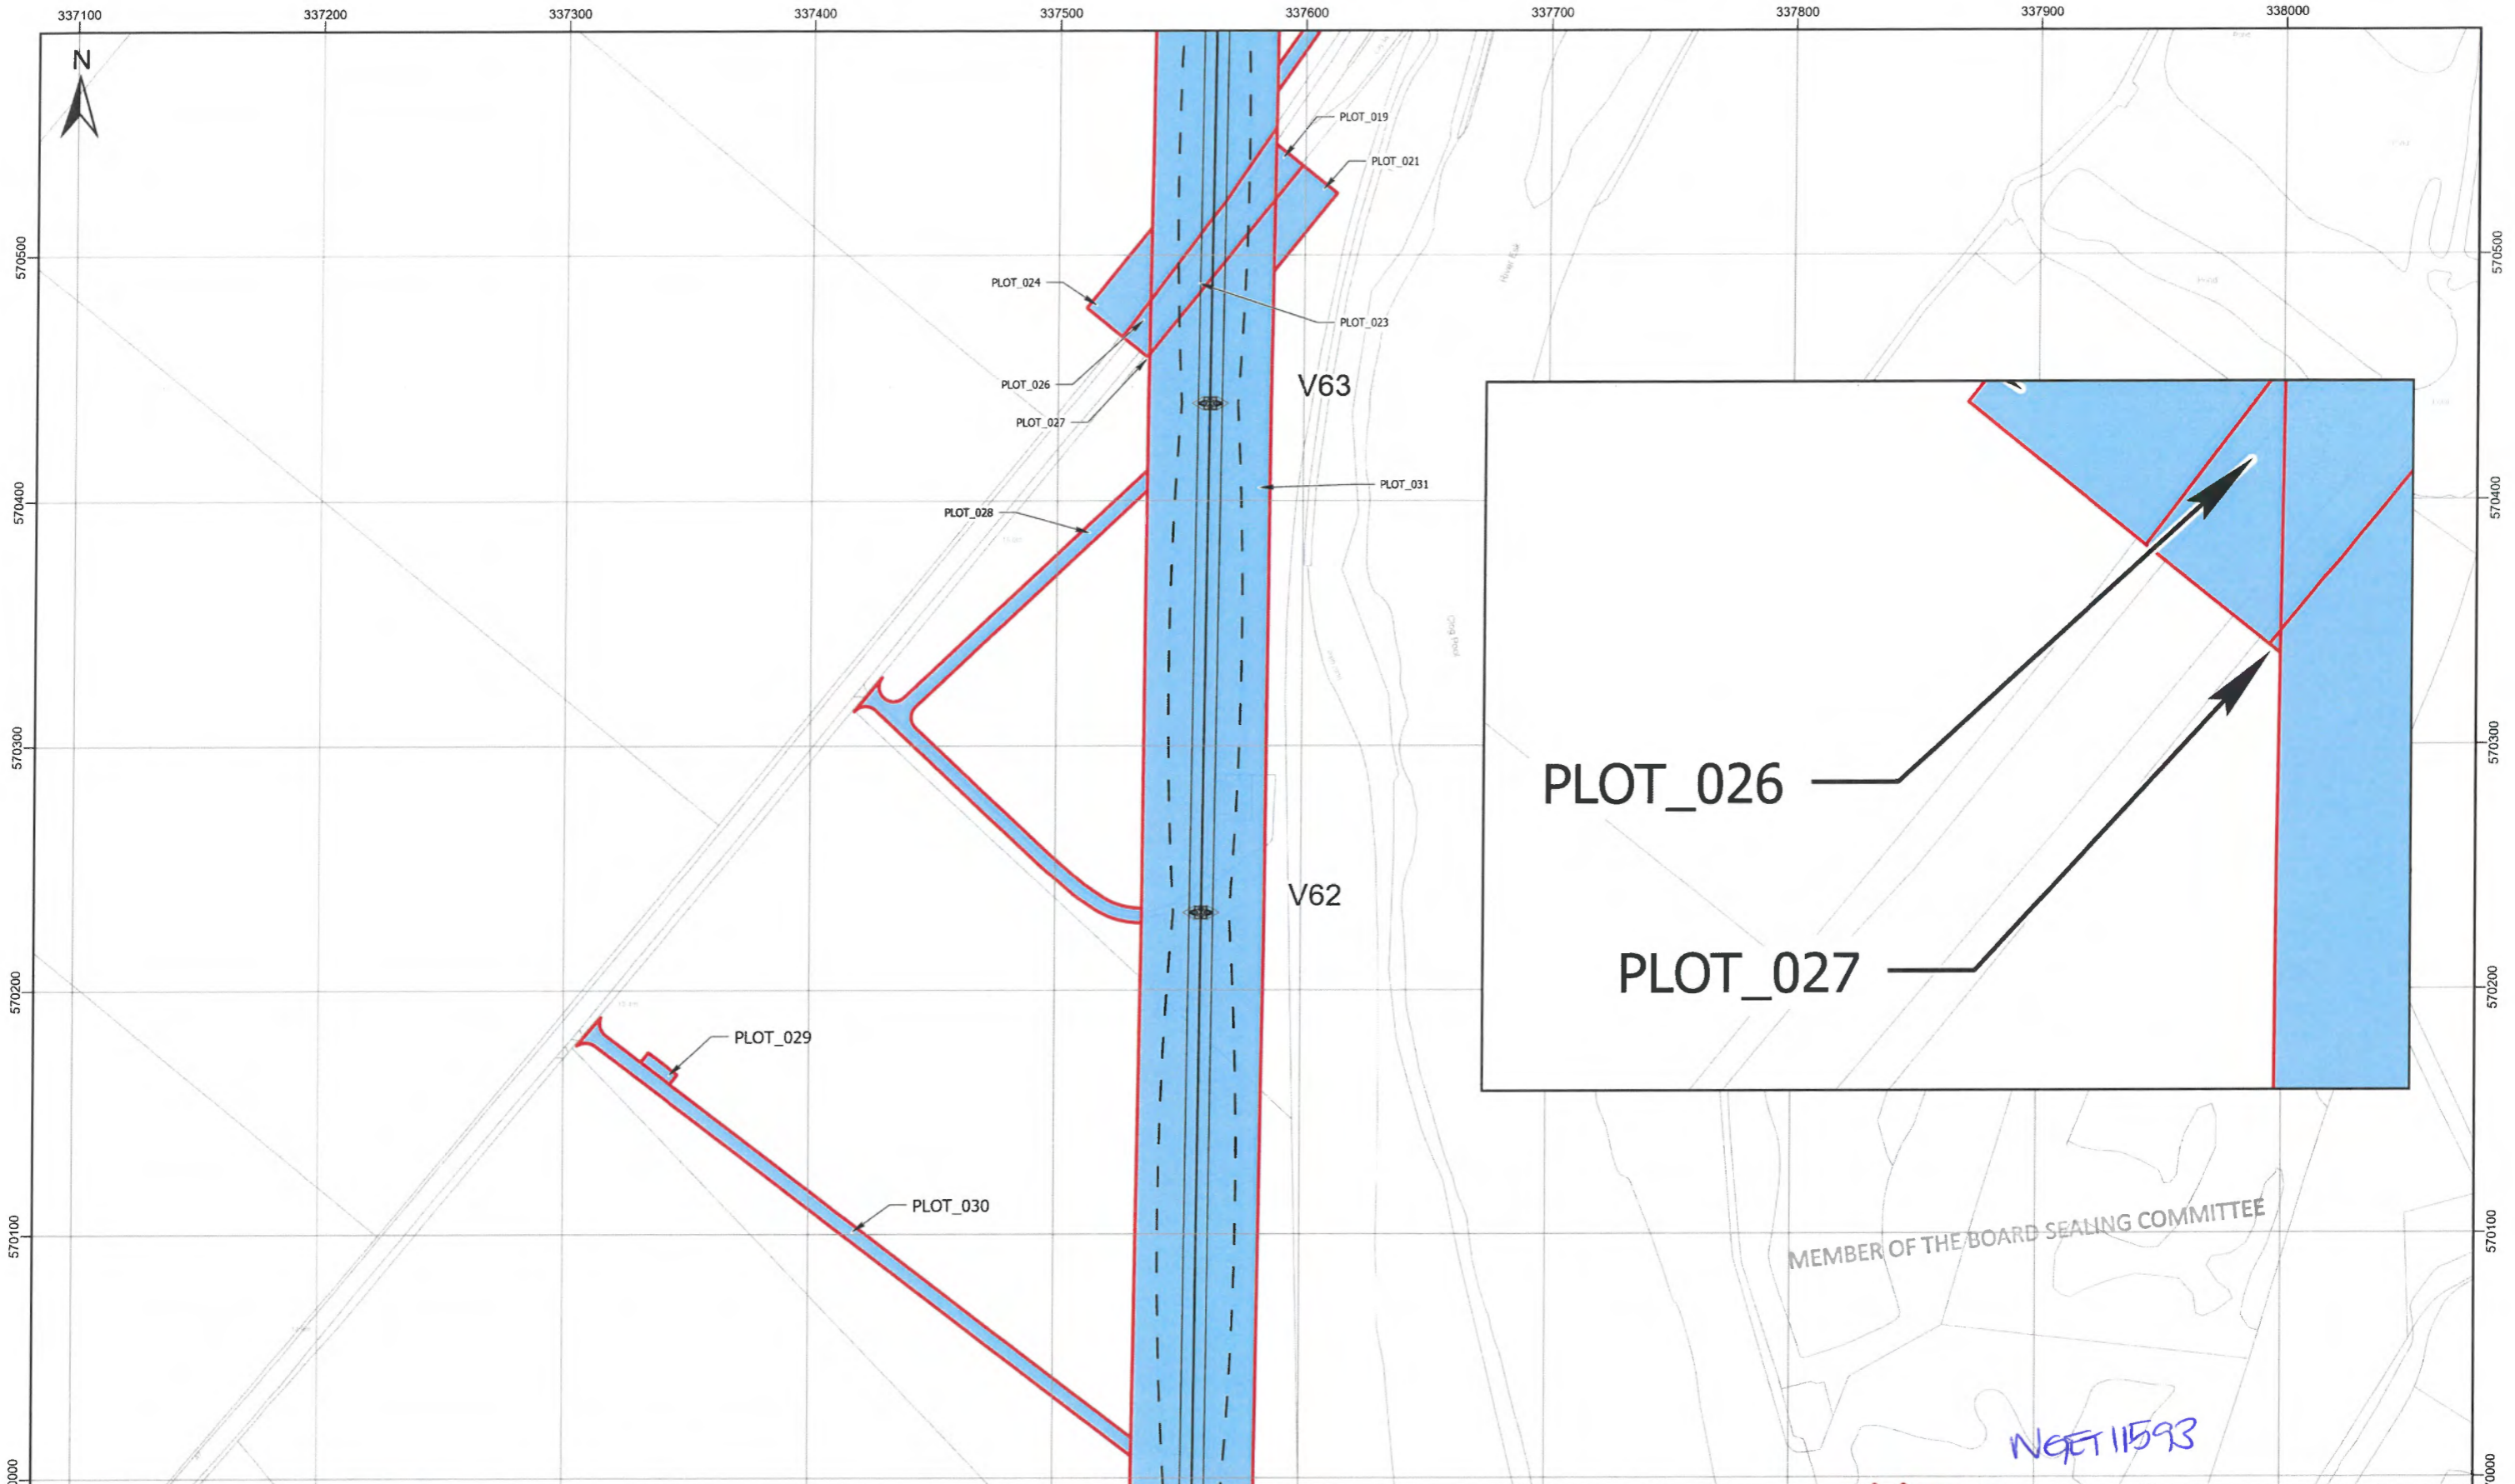

MEMBER OF THE BOARD SEALING COMMITTEE

NGET 11593

Client
nationalgrid

Project
MAP REFERRED TO IN
THE NATIONAL GRID ELECTRICITY TRANSMISSION
(HARKER ENERGY ENABLEMENT PROJECT)
COMPULSORY PURCHASE ORDER 2023

SHEET 8 OF 46

Project Number 534746

Tower_Point
 Centreline
 Conductor
 Swing
 Land Being Acquired
 Rights Being Acquired

© Crown copyright and database rights 2023 OS 100024241. You are permitted to use this data solely to enable you to respond to, or interact with, the organisation that provided you with the data. You are not permitted to copy, sub-license, distribute or sell any of this data to third parties in any form.


0 30 60 90 120 150
Meters

Contains OS data © Crown copyright and database right 2020

The common seal of National Grid Electricity Transmission plc was affixed on the 28th day of September 2023 in the presence of

[Signature]
(Member of the Board Sealing Committee and Authorised Signatory)

Dated 28/09/23

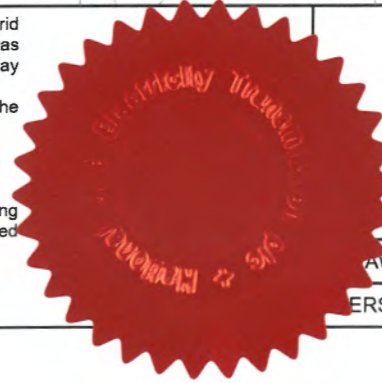

BK Bruton Knowles


Olympus House
Olympus Park
Quedgeley
Gloucester
GL2 4NF
Phone: 01452 880000

MAP CENTRE: 337582E 570293N

SCALE: 1:2,500 PAPER SIZE: A3

DRAWN: DLG CHECKED: PH

VERSION: 1 DATE: 26/09/2023

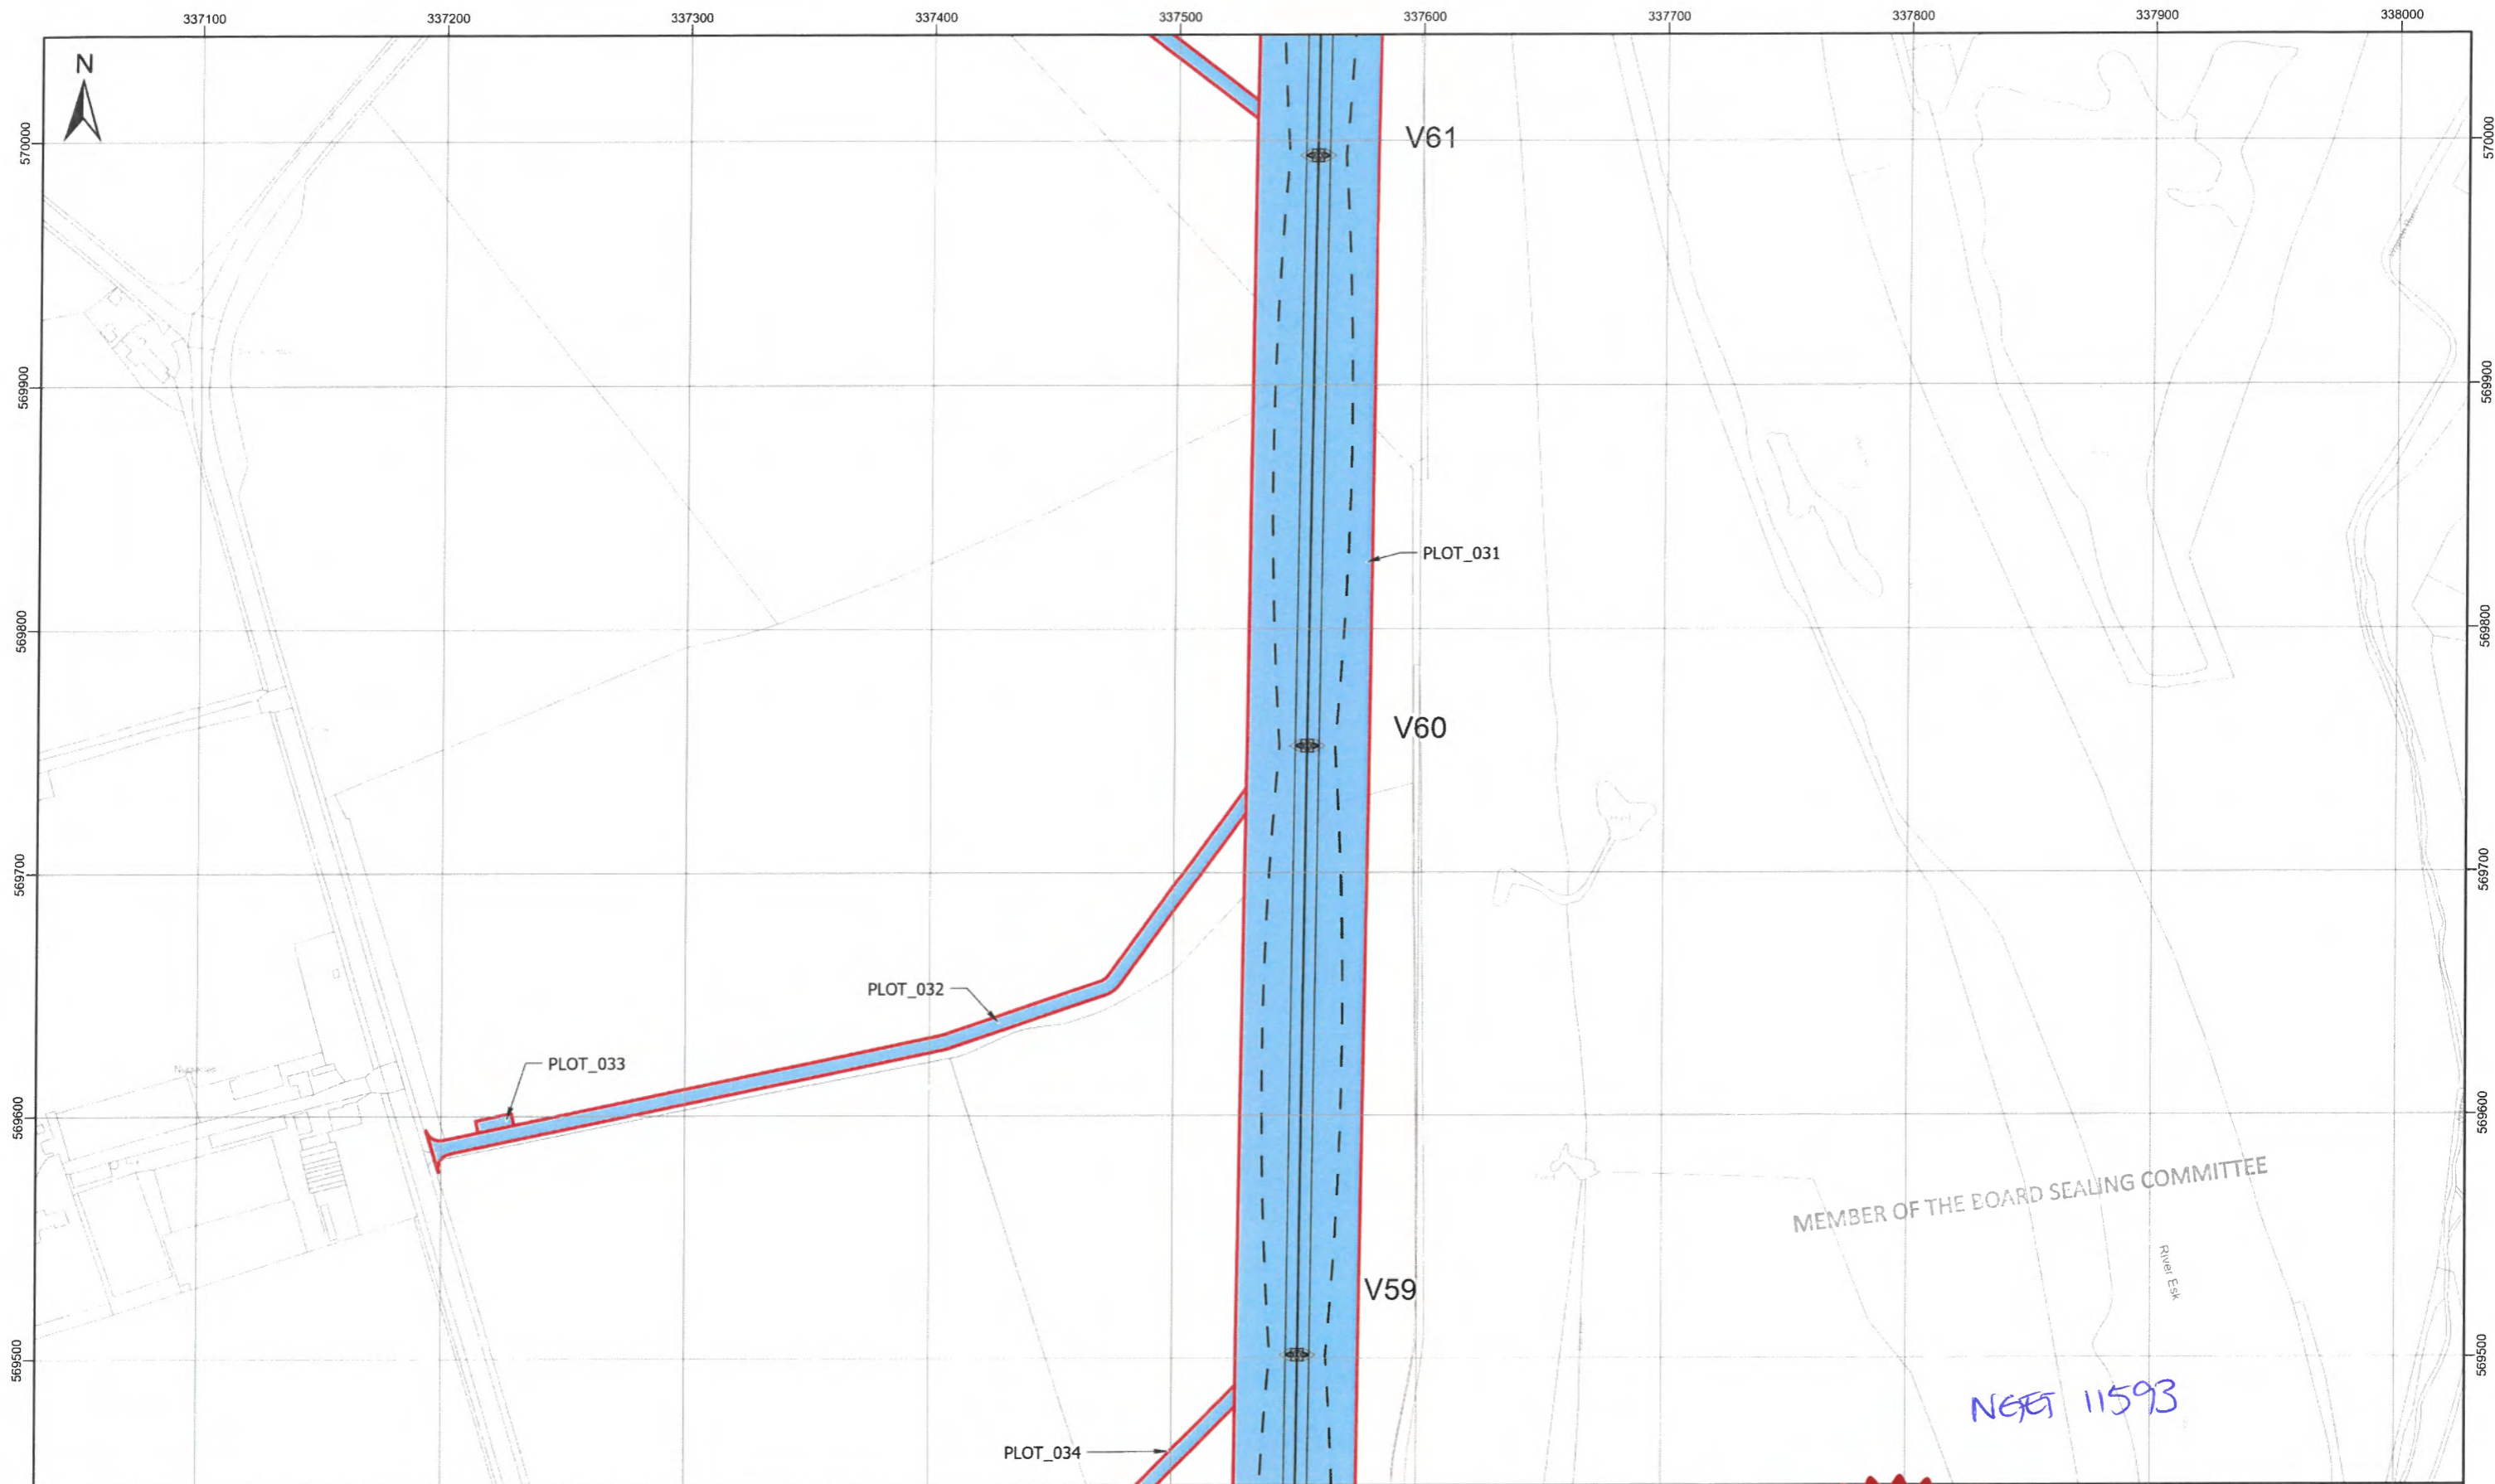

MEMBER OF THE BOARD SEALING COMMITTEE

NEPT 11593

Client
nationalgrid

Project
MAP REFERRED TO IN
THE NATIONAL GRID ELECTRICITY TRANSMISSION
(HARKER ENERGY ENABLEMENT PROJECT)
COMPULSORY PURCHASE ORDER 2023


SHEET 9 OF 46

Project Number 534746

Tower_Point
 Centreline
 Conductor
 Swing
 Land Being Acquired
 Rights Being Acquired

© Crown copyright and database rights 2023 OS 100024241. You are permitted to use this data solely to enable you to respond to, or interact with, the organisation that provided you with the data. You are not permitted to copy, sub-license, distribute or sell any of this data to third parties in any form.

0 30 60 90 120 150
Meters

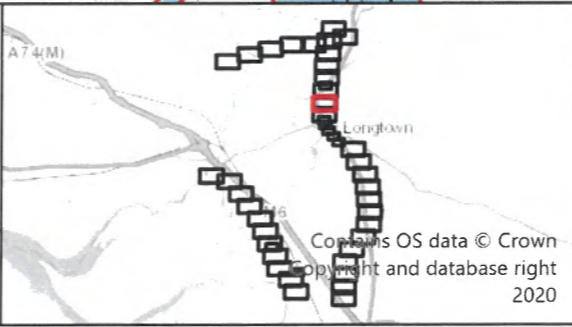

The common seal of National Grid Electricity Transmission plc was affixed on the 28th day of September 2023 in the presence of

[Signature]
(Member of the Board Sealing Committee and Authorised Signatory)

Dated 28/09/23



BK Bruton Knowles


Olympus House
Olympus Park
Quedgeley
Gloucester
GL2 4NF
Phone: 01452 880000

MAP CENTRE: 337532E 569745N

Scale: 1:2,500 PAPER SIZE: A3

Author: DLG CHECKED: PH

VERSION: 1 DATE: 26/09/2023

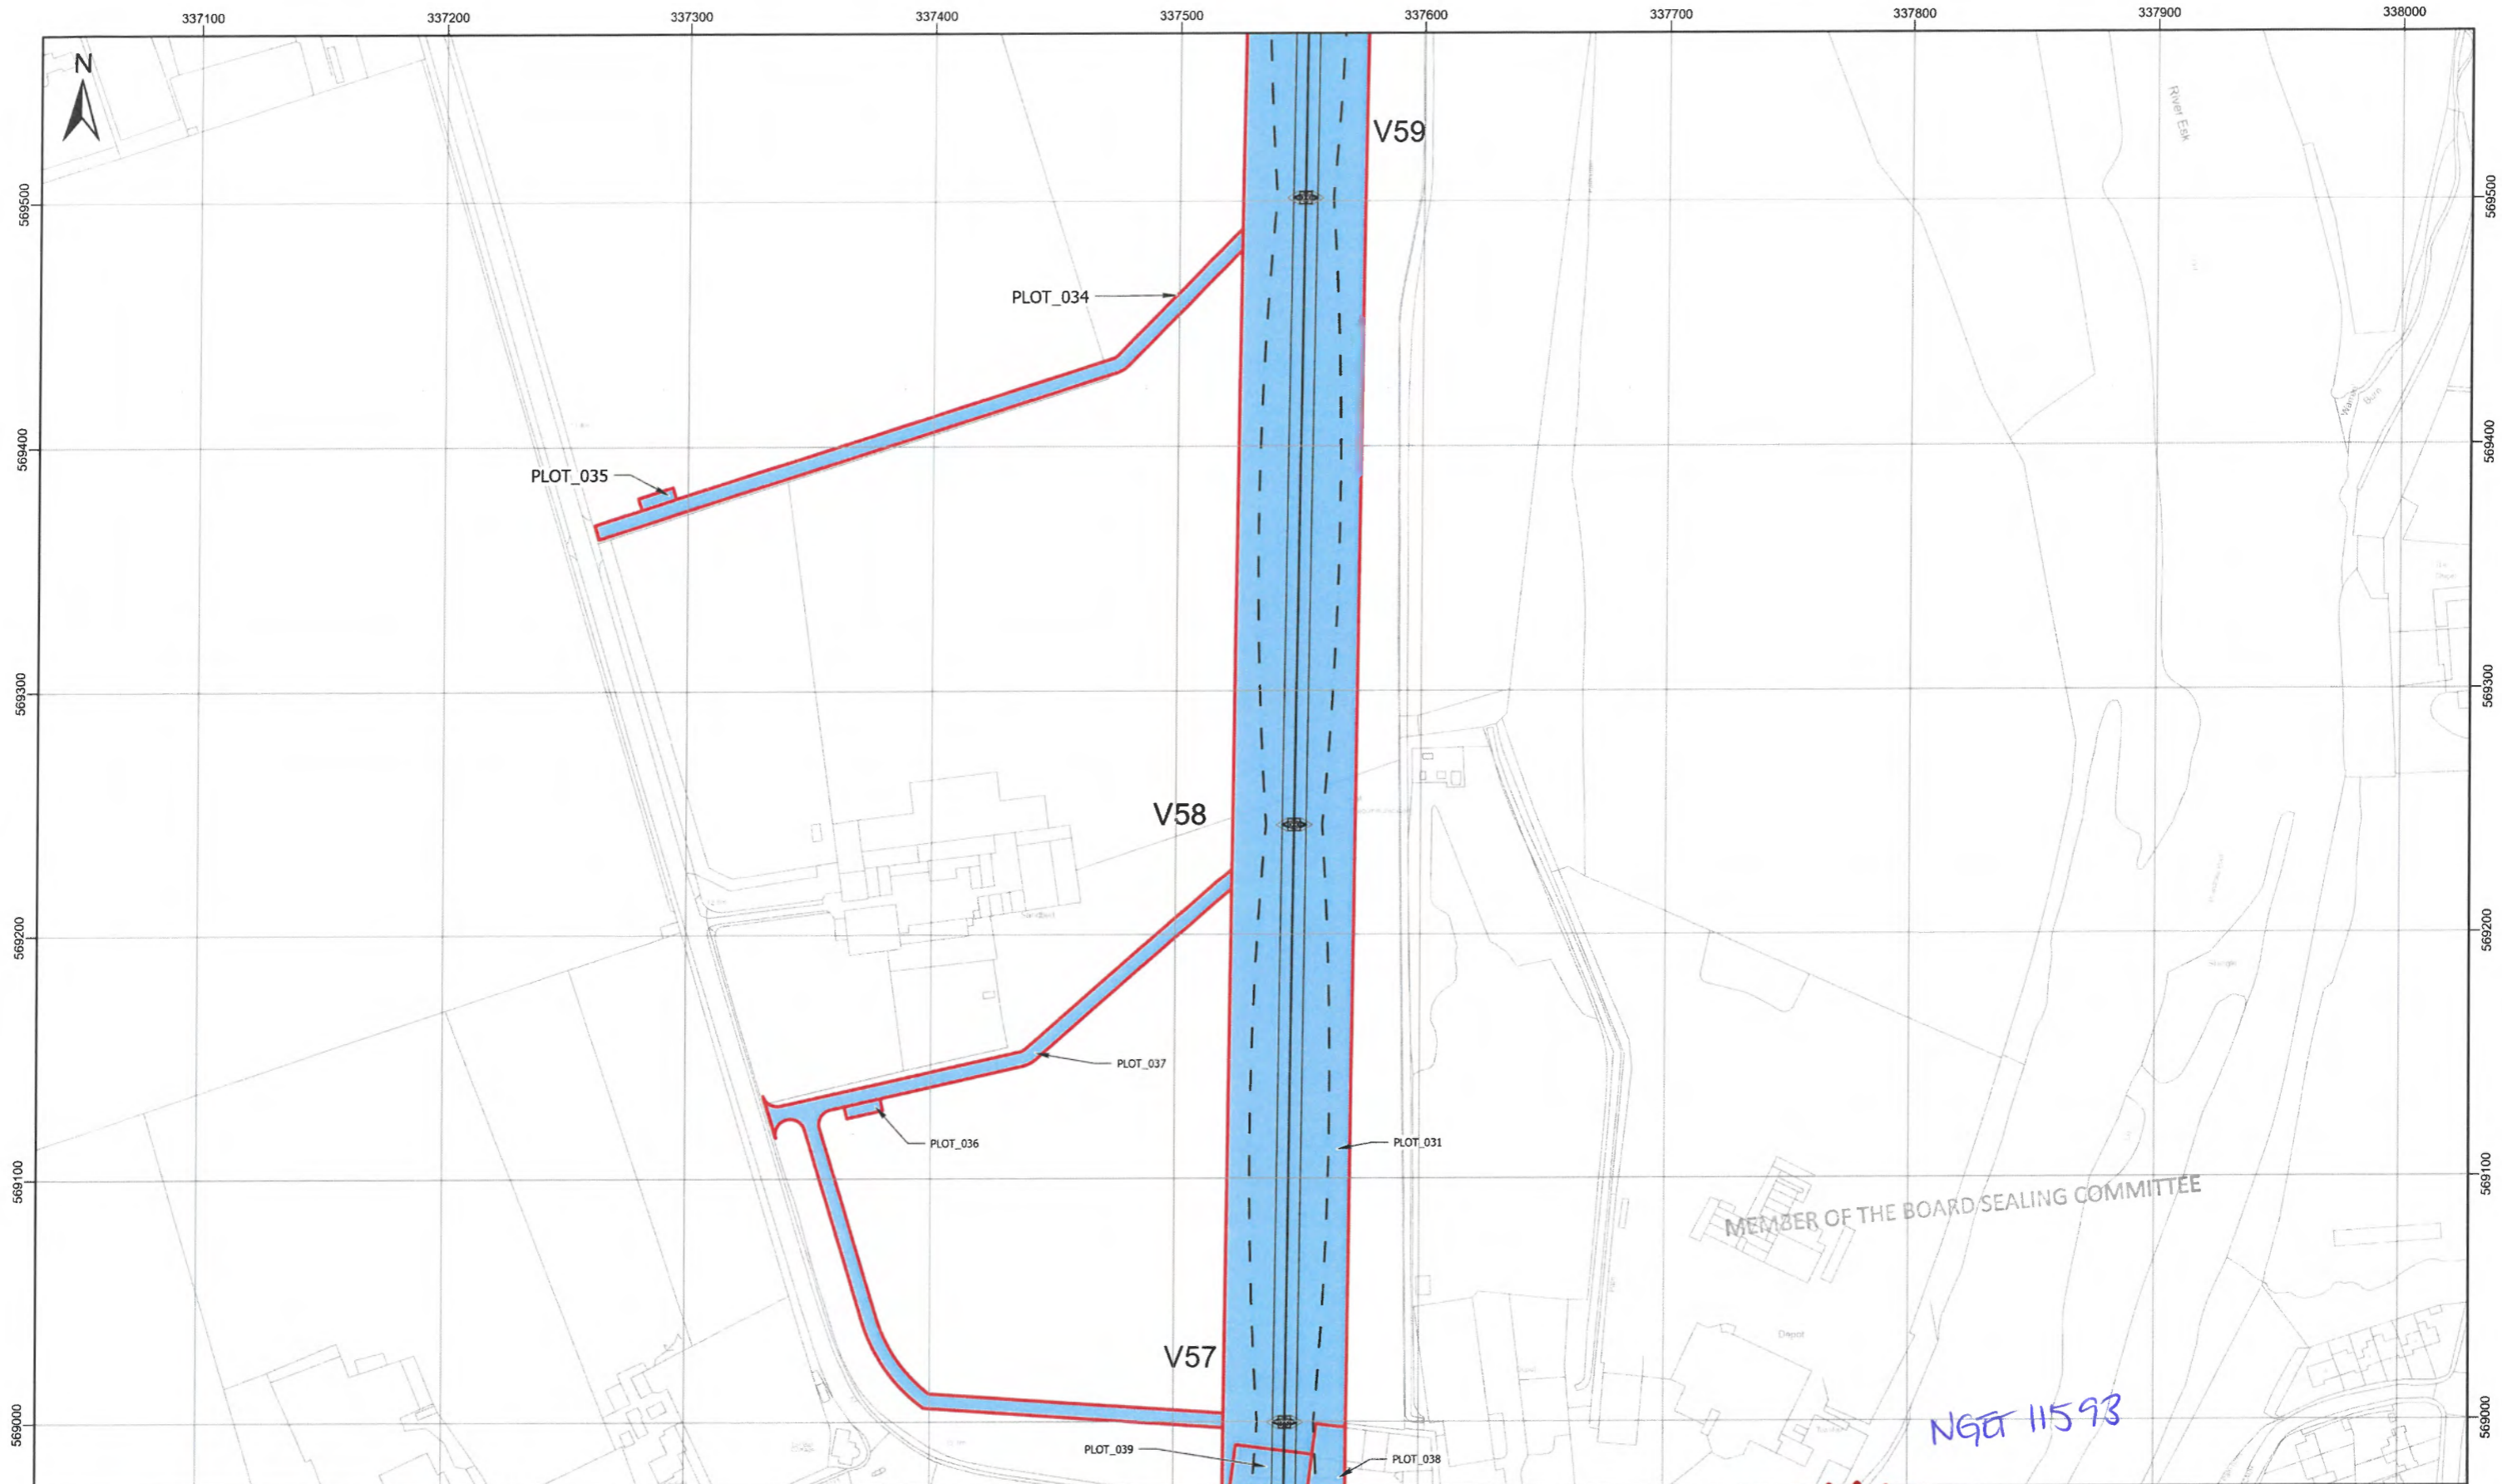

MEMBER OF THE BOARD SEALING COMMITTEE

NGE 11593

Client
nationalgrid

Project
 MAP REFERRED TO IN
 THE NATIONAL GRID ELECTRICITY TRANSMISSION
 (HARKER ENERGY ENABLEMENT PROJECT)
 COMPULSORY PURCHASE ORDER 2023


SHEET 10 OF 46

Project Number 534746

Tower_Point
 Centrelines
 Conductors
 Swing
 Land Being Acquired
 Rights Being Acquired


© Crown copyright and database rights 2023 OS 100024241. You are permitted to use this data solely to enable you to respond to, or interact with, the organisation that provided you with the data. You are not permitted to copy, sub-license, distribute or sell any of this data to third parties in any form.

0 30 60 90 120 150
 Meters

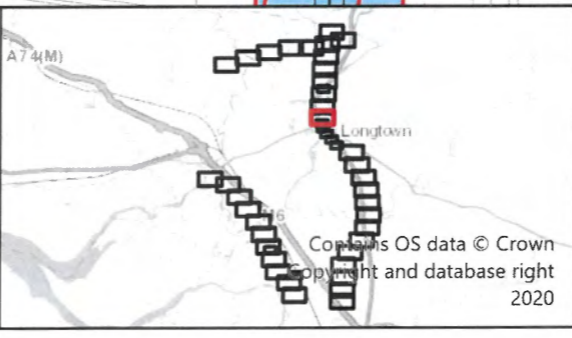

The common seal of National Grid Electricity Transmission plc was affixed on the 28th day of September 2023 in presence of

J. Jones
 (Member of the Board Sealing Committee and Author Signatory)
 Dated 28/09/23

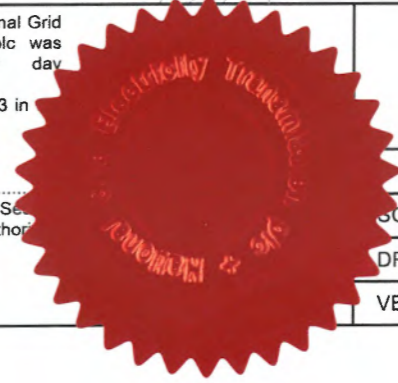

BK Bruton Knowles


Olympus House
 Olympus Park
 Quedgeley
 Gloucester
 GL2 4NF
 Phone: 01452 880000

MAP CENTRE: 337532E 569270N

SCALE: 1:2,500 PAPER SIZE: A3

DRAWN: DLG CHECKED: PH

VERSION: 1 DATE: 26/09/2023

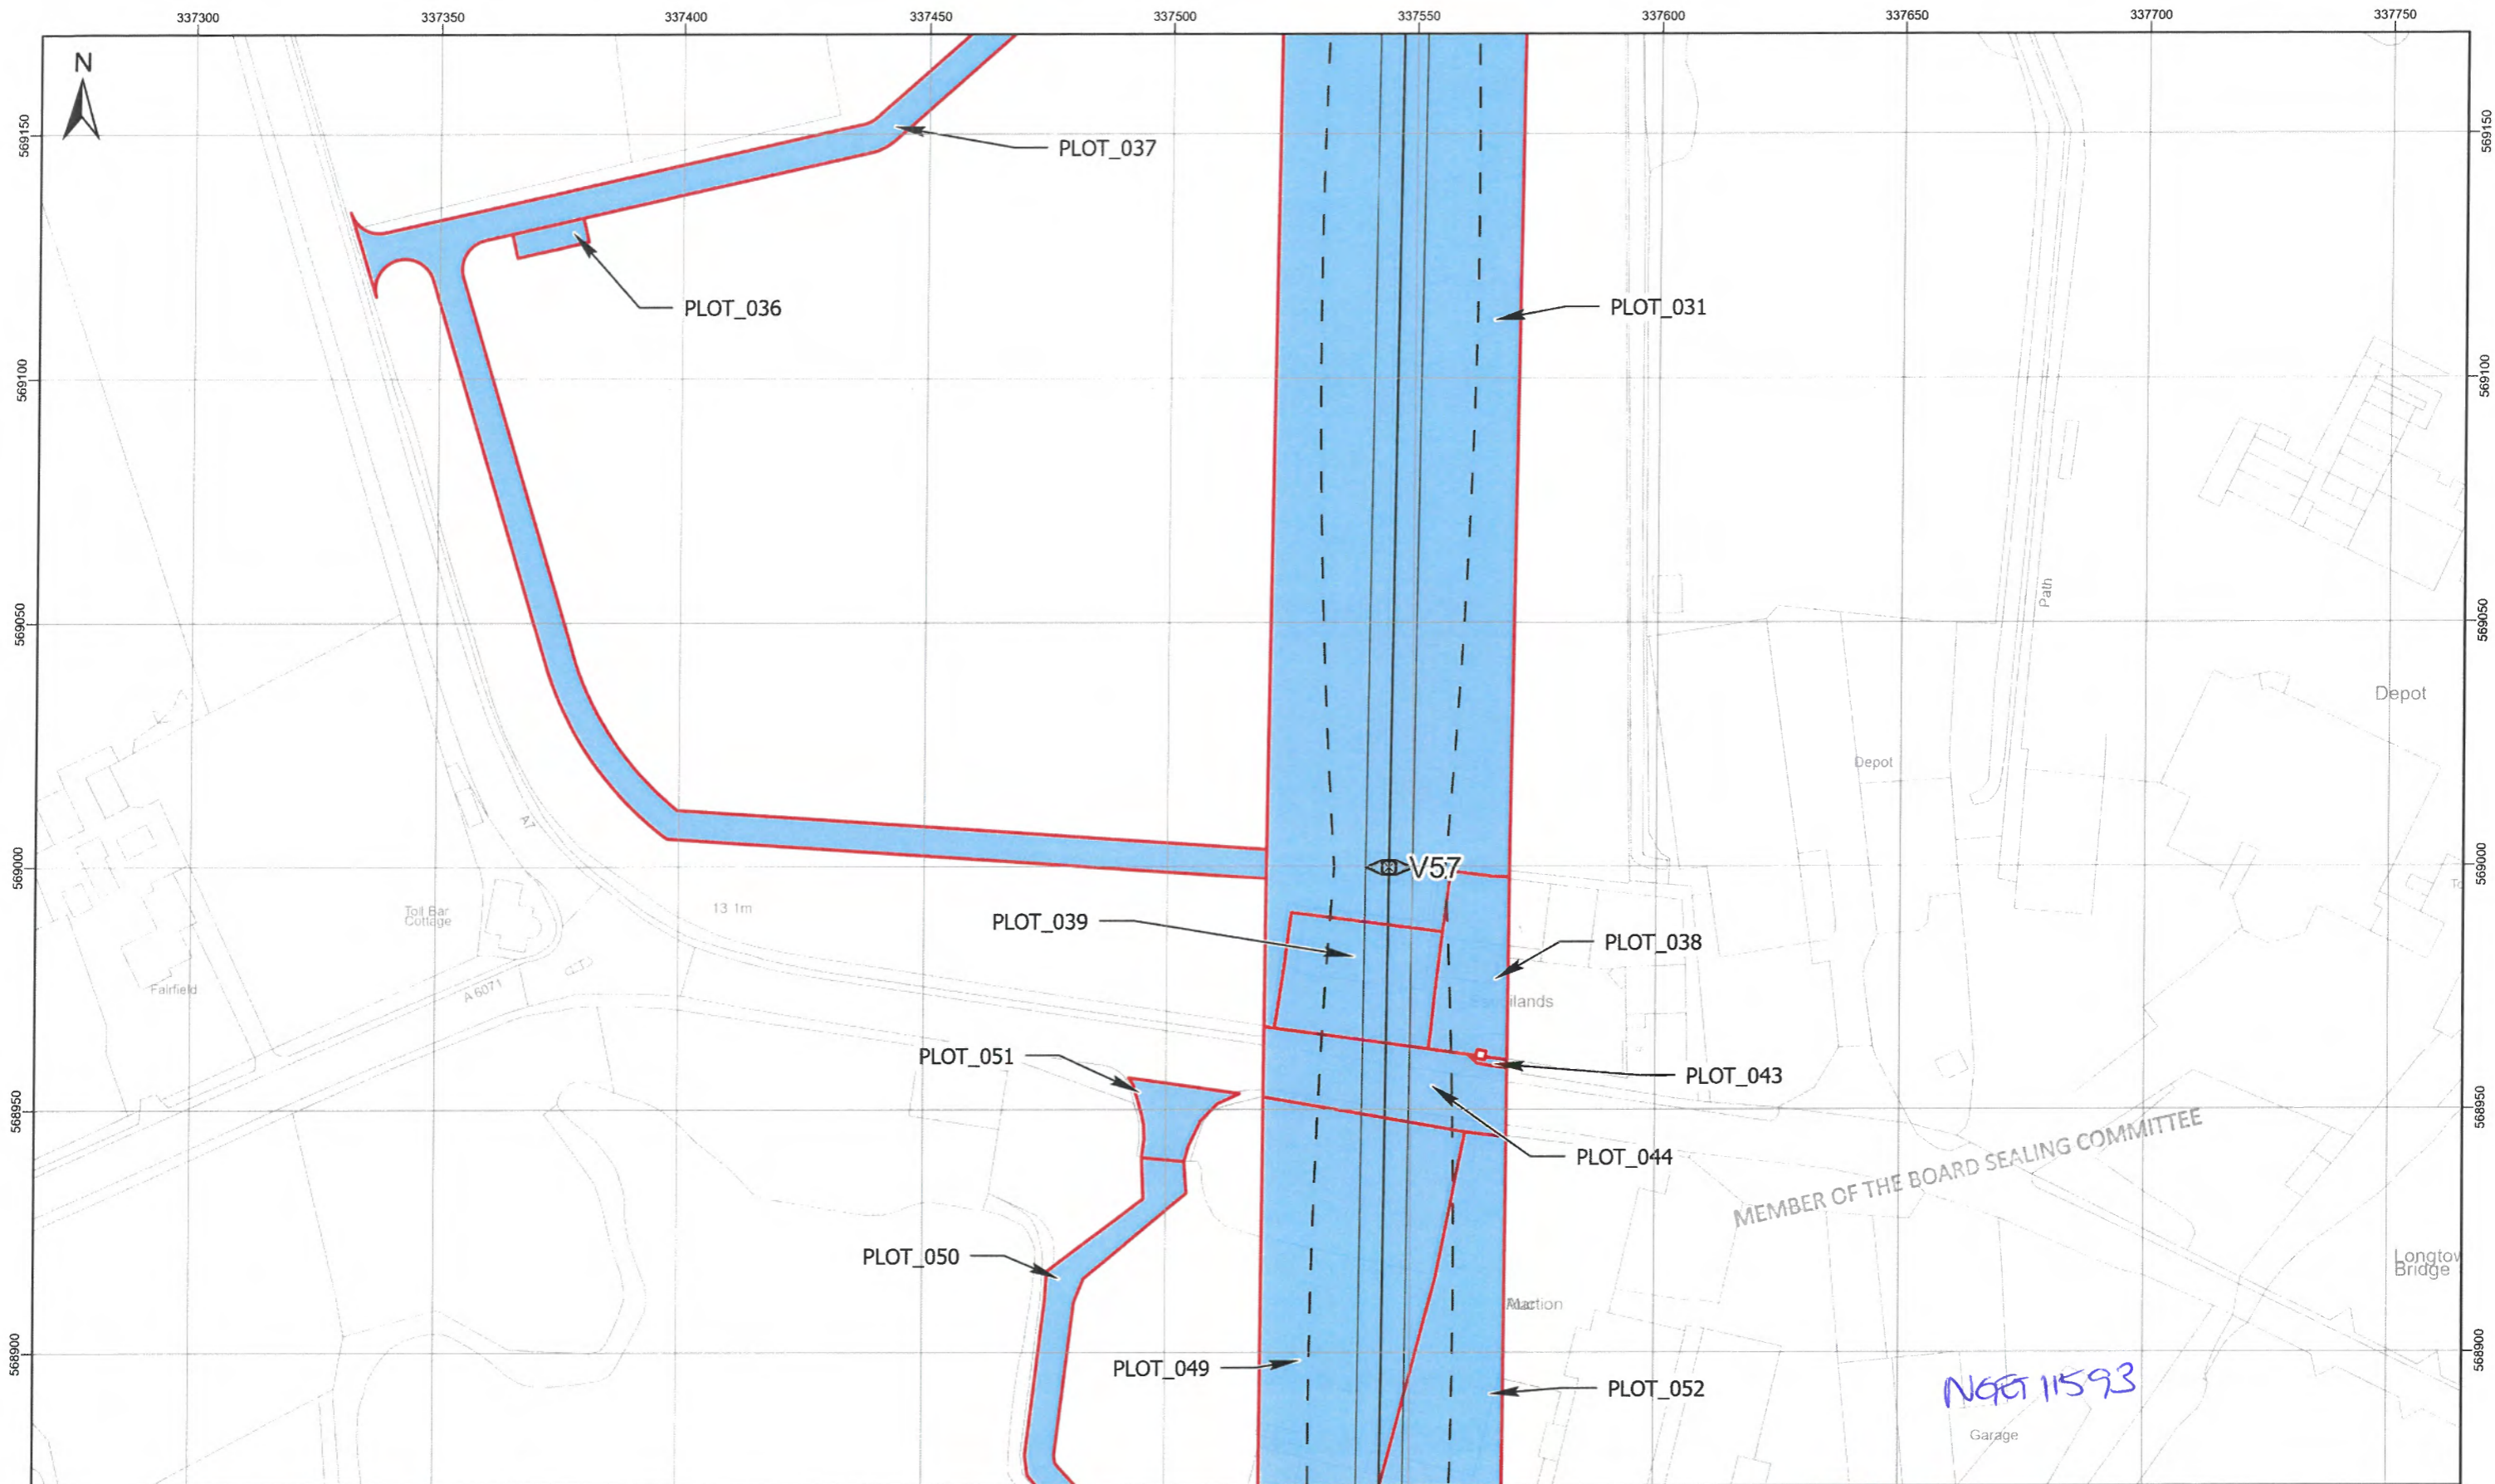

Client
nationalgrid

Project
 MAP REFERRED TO IN
 THE NATIONAL GRID ELECTRICITY TRANSMISSION
 (HARKER ENERGY ENABLEMENT PROJECT)
 COMPULSORY PURCHASE ORDER 2023


SHEET 11 OF 46

Project Number 534746

Tower_Point
 Centreline
 Conductor
 Swing
 Land Being Acquired
 Rights Being Acquired

© Crown copyright and database rights 2023 OS 100024241. You are permitted to use this data solely to enable you to respond to, or interact with, the organisation that provided you with the data. You are not permitted to copy, sub-license, distribute or sell any of this data to third parties in any form.


0 10 20 30 40 50
 Meters

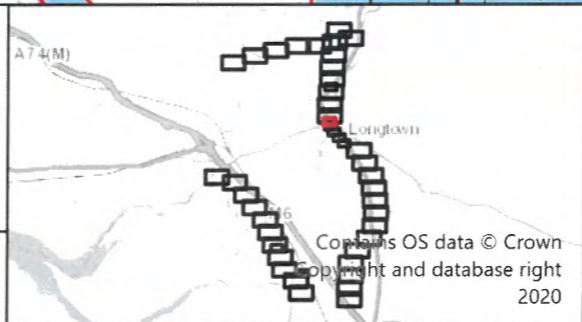

The common seal of National Grid Electricity Transmission plc was affixed on the 28th day of September 2023 in the presence of

[Signature]
 (Member of the Board Sealing Committee and Authorised Signatory)

Dated 28/09/23

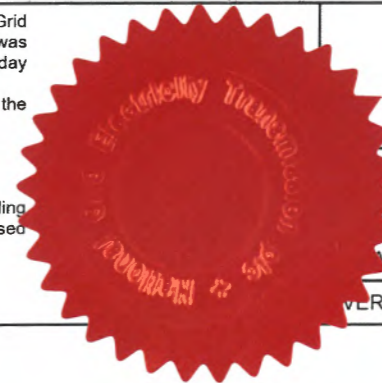


BK Bruton Knowles
 Olympus House
 Olympus Park
 Quedgeley
 Gloucester
 GL2 4NF
 Phone: 01452 880000

MAP CENTRE: 337517E 569021N

SCALE: 1:1,250 PAPER SIZE: A3

DRAWN: DLG CHECKED: PH

VERSION: 1 DATE: 26/09/2023

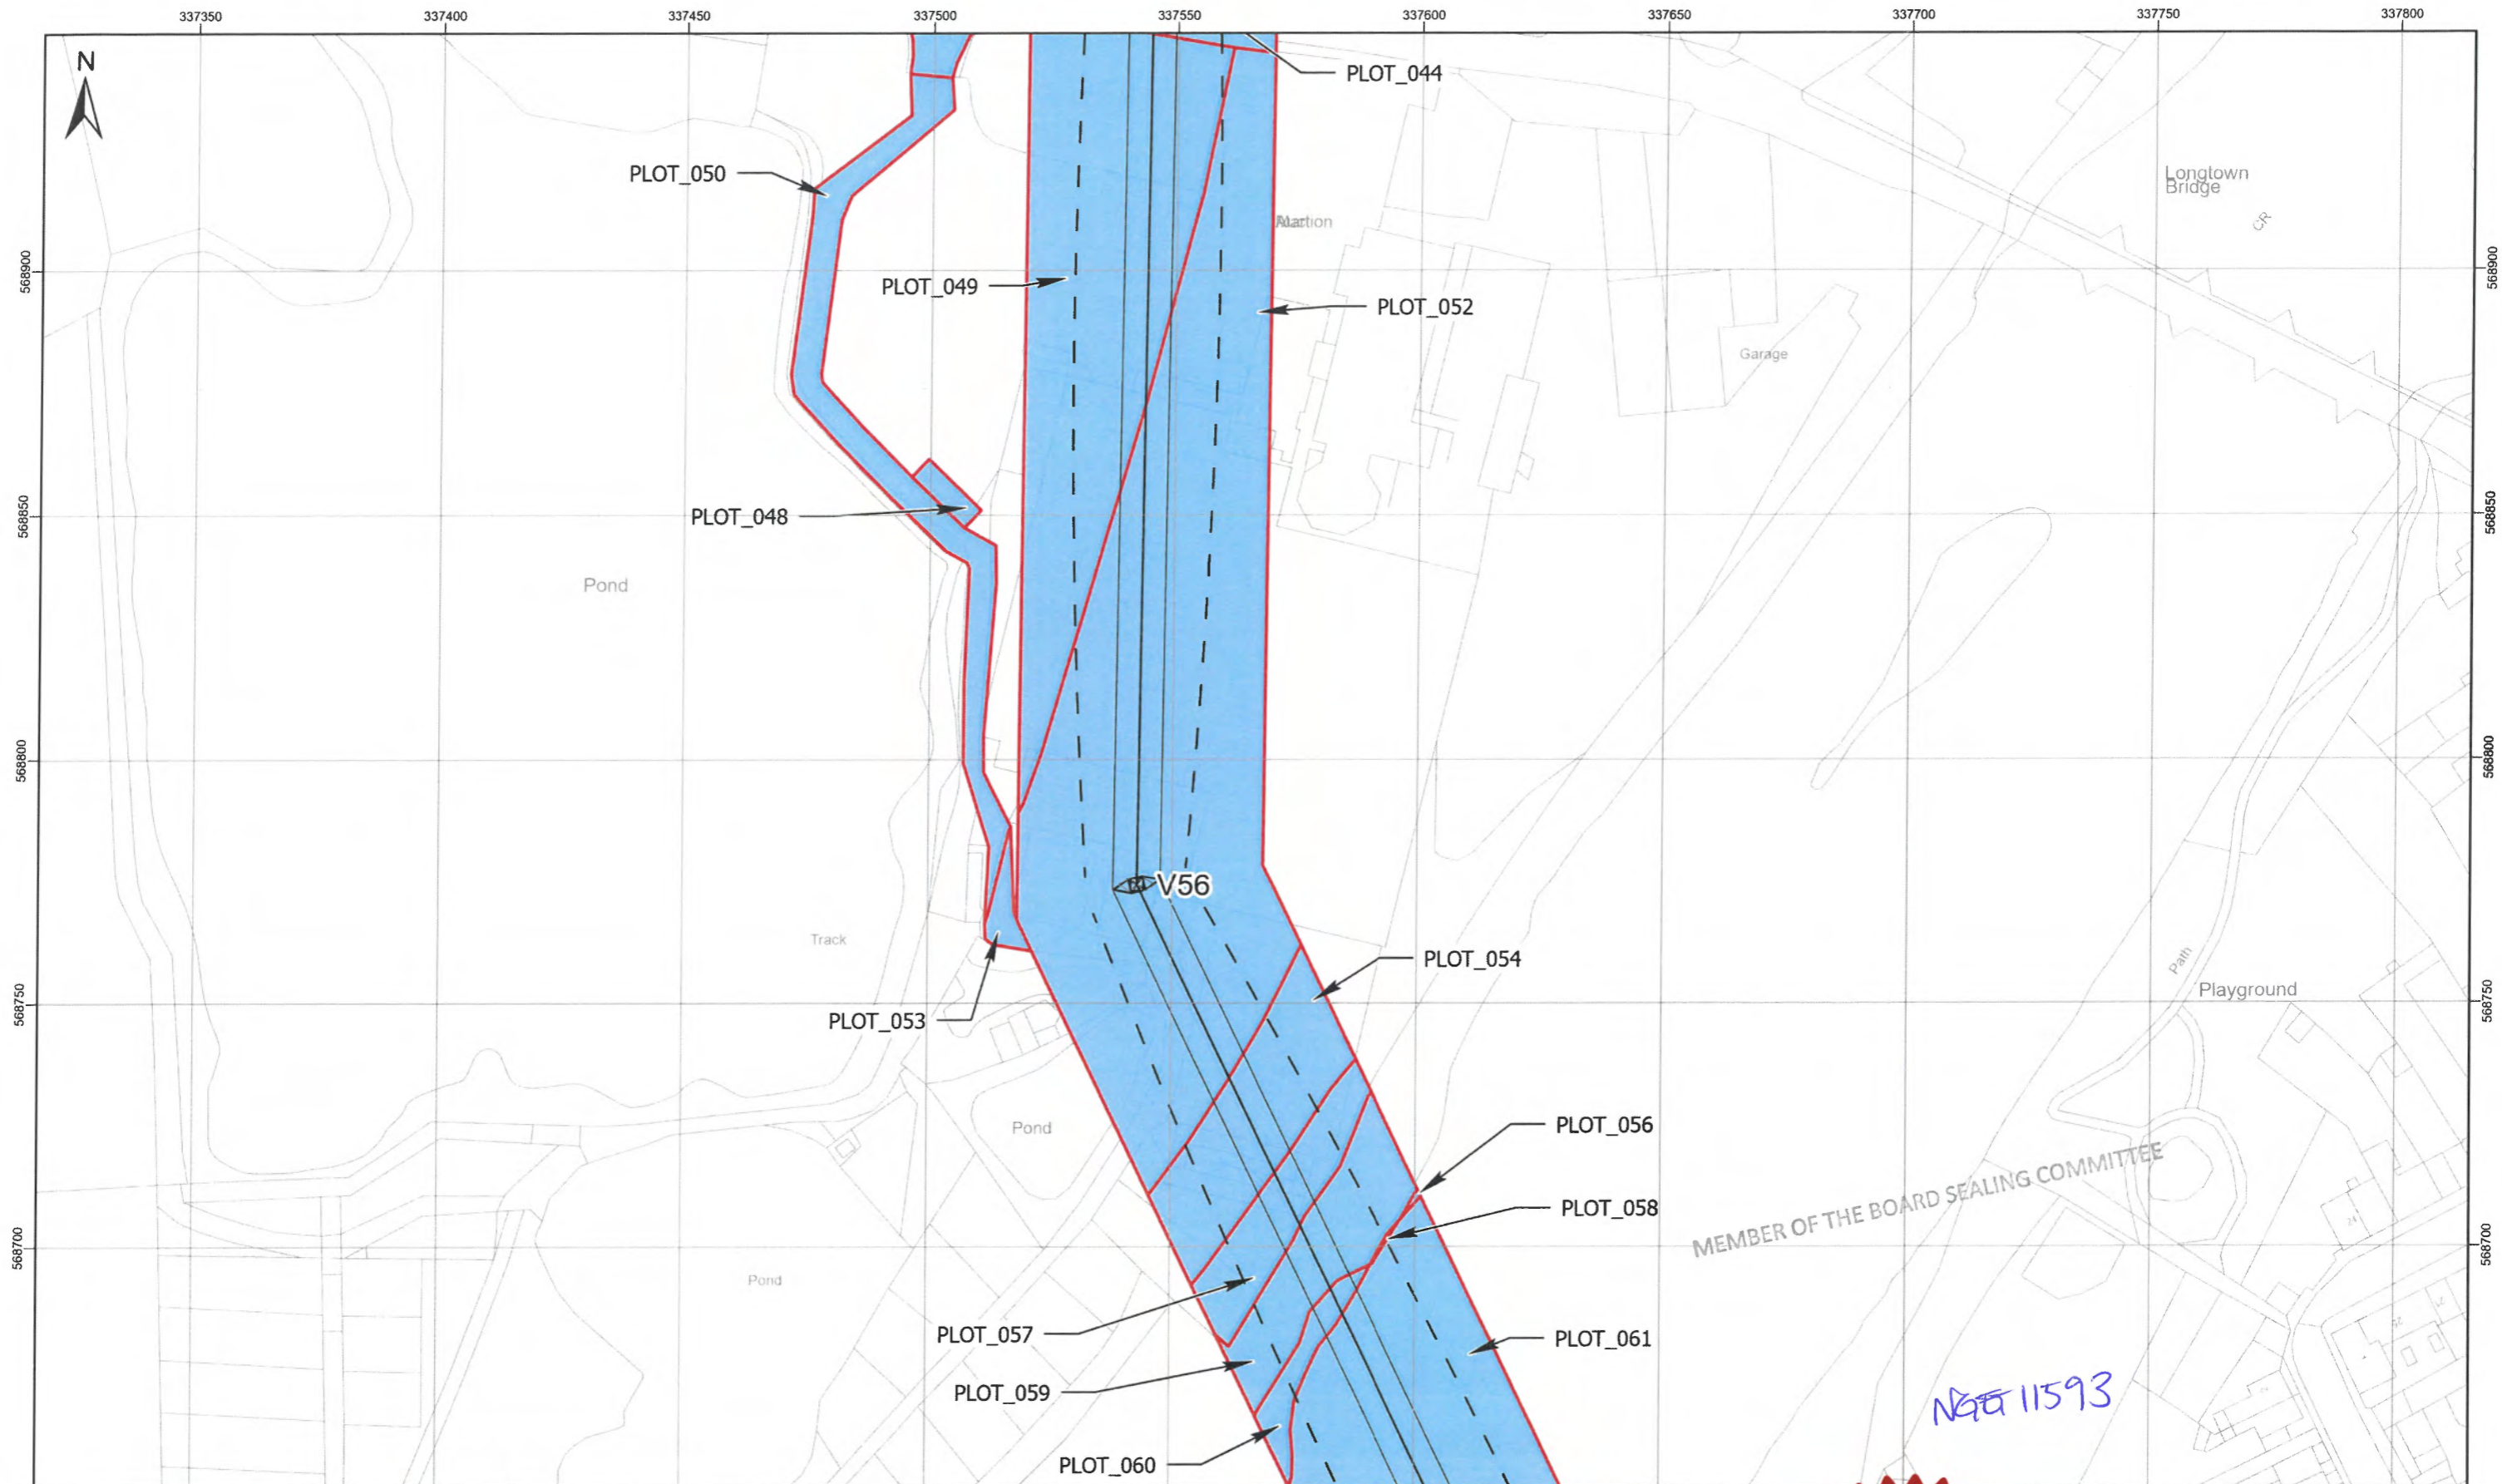

Client
nationalgrid

Project
 MAP REFERRED TO IN
 THE NATIONAL GRID ELECTRICITY TRANSMISSION
 (HARKER ENERGY ENABLEMENT PROJECT)
 COMPULSORY PURCHASE ORDER 2023

SHEET 12 OF 46

Project Number 534746

Tower_Point
 — Centreline
 — Conductor
 - - Swing
 Land Being Acquired
 Rights Being Acquired

© Crown copyright and database rights 2023 OS 100024241. You are permitted to use this data solely to enable you to respond to, or interact with, the organisation that provided you with the data. You are not permitted to copy, sub-license, distribute or sell any of this data to third parties in any form.

0 10 20 30 40 50
 Meters



The common seal of National Grid Electricity Transmission plc was affixed on the 28th day of September 2023 in the presence of

J. Jones

(Member of the Board Sealing Committee and Authorised Signatory)

Dated 28/09/23



BK Bruton Knowles

Olympus House
 Olympus Park
 Quedgeley
 Gloucester
 GL2 4NF
 Phone: 01452 880000

MAP CENTRE: 337567E 568799N


1:1,250 PAPER SIZE: A3

DLG CHECKED: PH

VERSION: 1 DATE: 26/09/2023

MEMBER OF THE BOARD SEALING COMMITTEE

NGE 11593

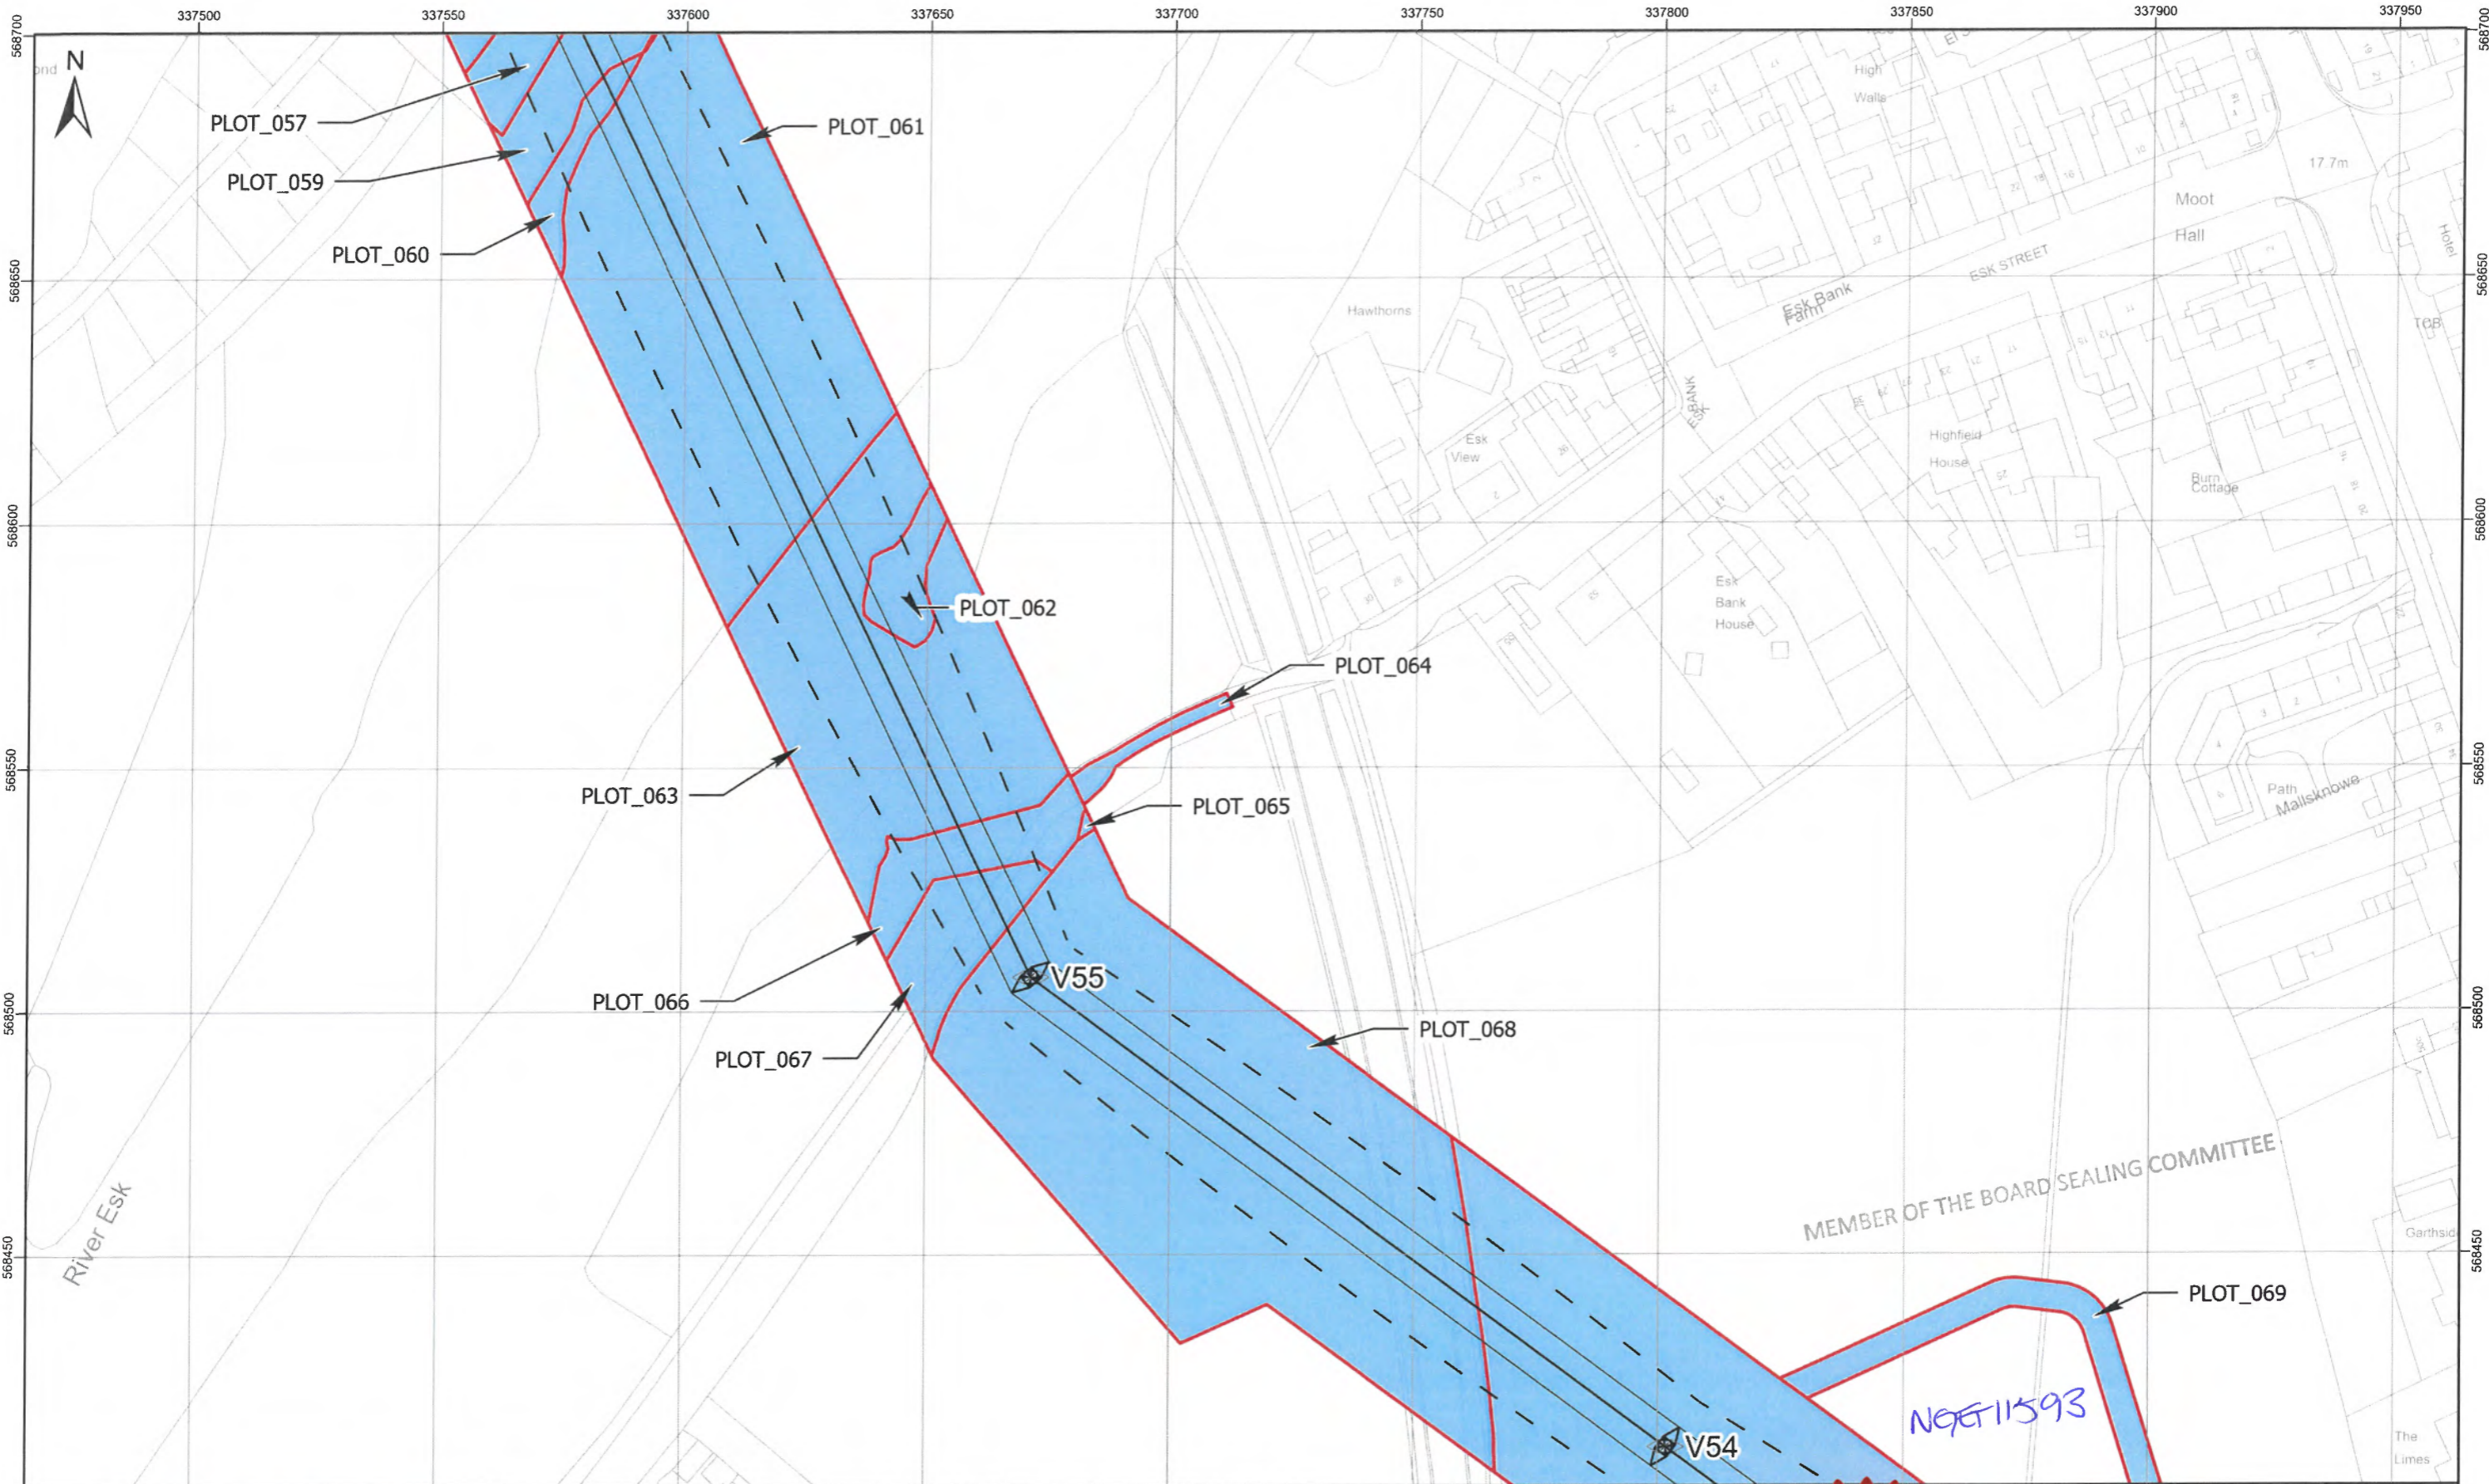

Client
nationalgrid

Project
 MAP REFERRED TO IN
 THE NATIONAL GRID ELECTRICITY TRANSMISSION
 (HARKER ENERGY ENABLEMENT PROJECT)
 COMPULSORY PURCHASE ORDER 2023

SHEET 13 OF 46

Project Number 534746

Tower_Point
 Centreline
 Conductor
 Swing
 Land Being Acquired
 Rights Being Acquired

© Crown copyright and database rights 2023 OS 100024241. You are permitted to use this data solely to enable you to respond to, or interact with, the organisation that provided you with the data. You are not permitted to copy, sub-license, distribute or sell any of this data to third parties in any form.


0 10 20 30 40 50
 Meters



The common seal of National Grid Electricity Transmission plc was affixed on the 28th day of September 2023 in the presence of

[Signature]
 (Member of the Board Sealing Committee and Authorised Signatory)

Dated 28/09/23

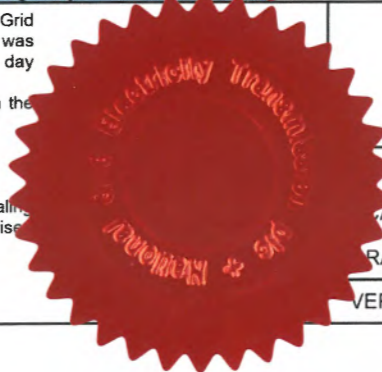

BK Bruton Knowles


Olympus House
 Olympus Park
 Quedgeley
 Gloucester
 GL2 4NF
 Phone: 01452 880000

MAP CENTRE: 337715E 568551N

SCALE: 1:1,250 PAPER SIZE: A3

DRAWN: DLG CHECKED: PH

VERSION: 1 DATE: 26/09/2023

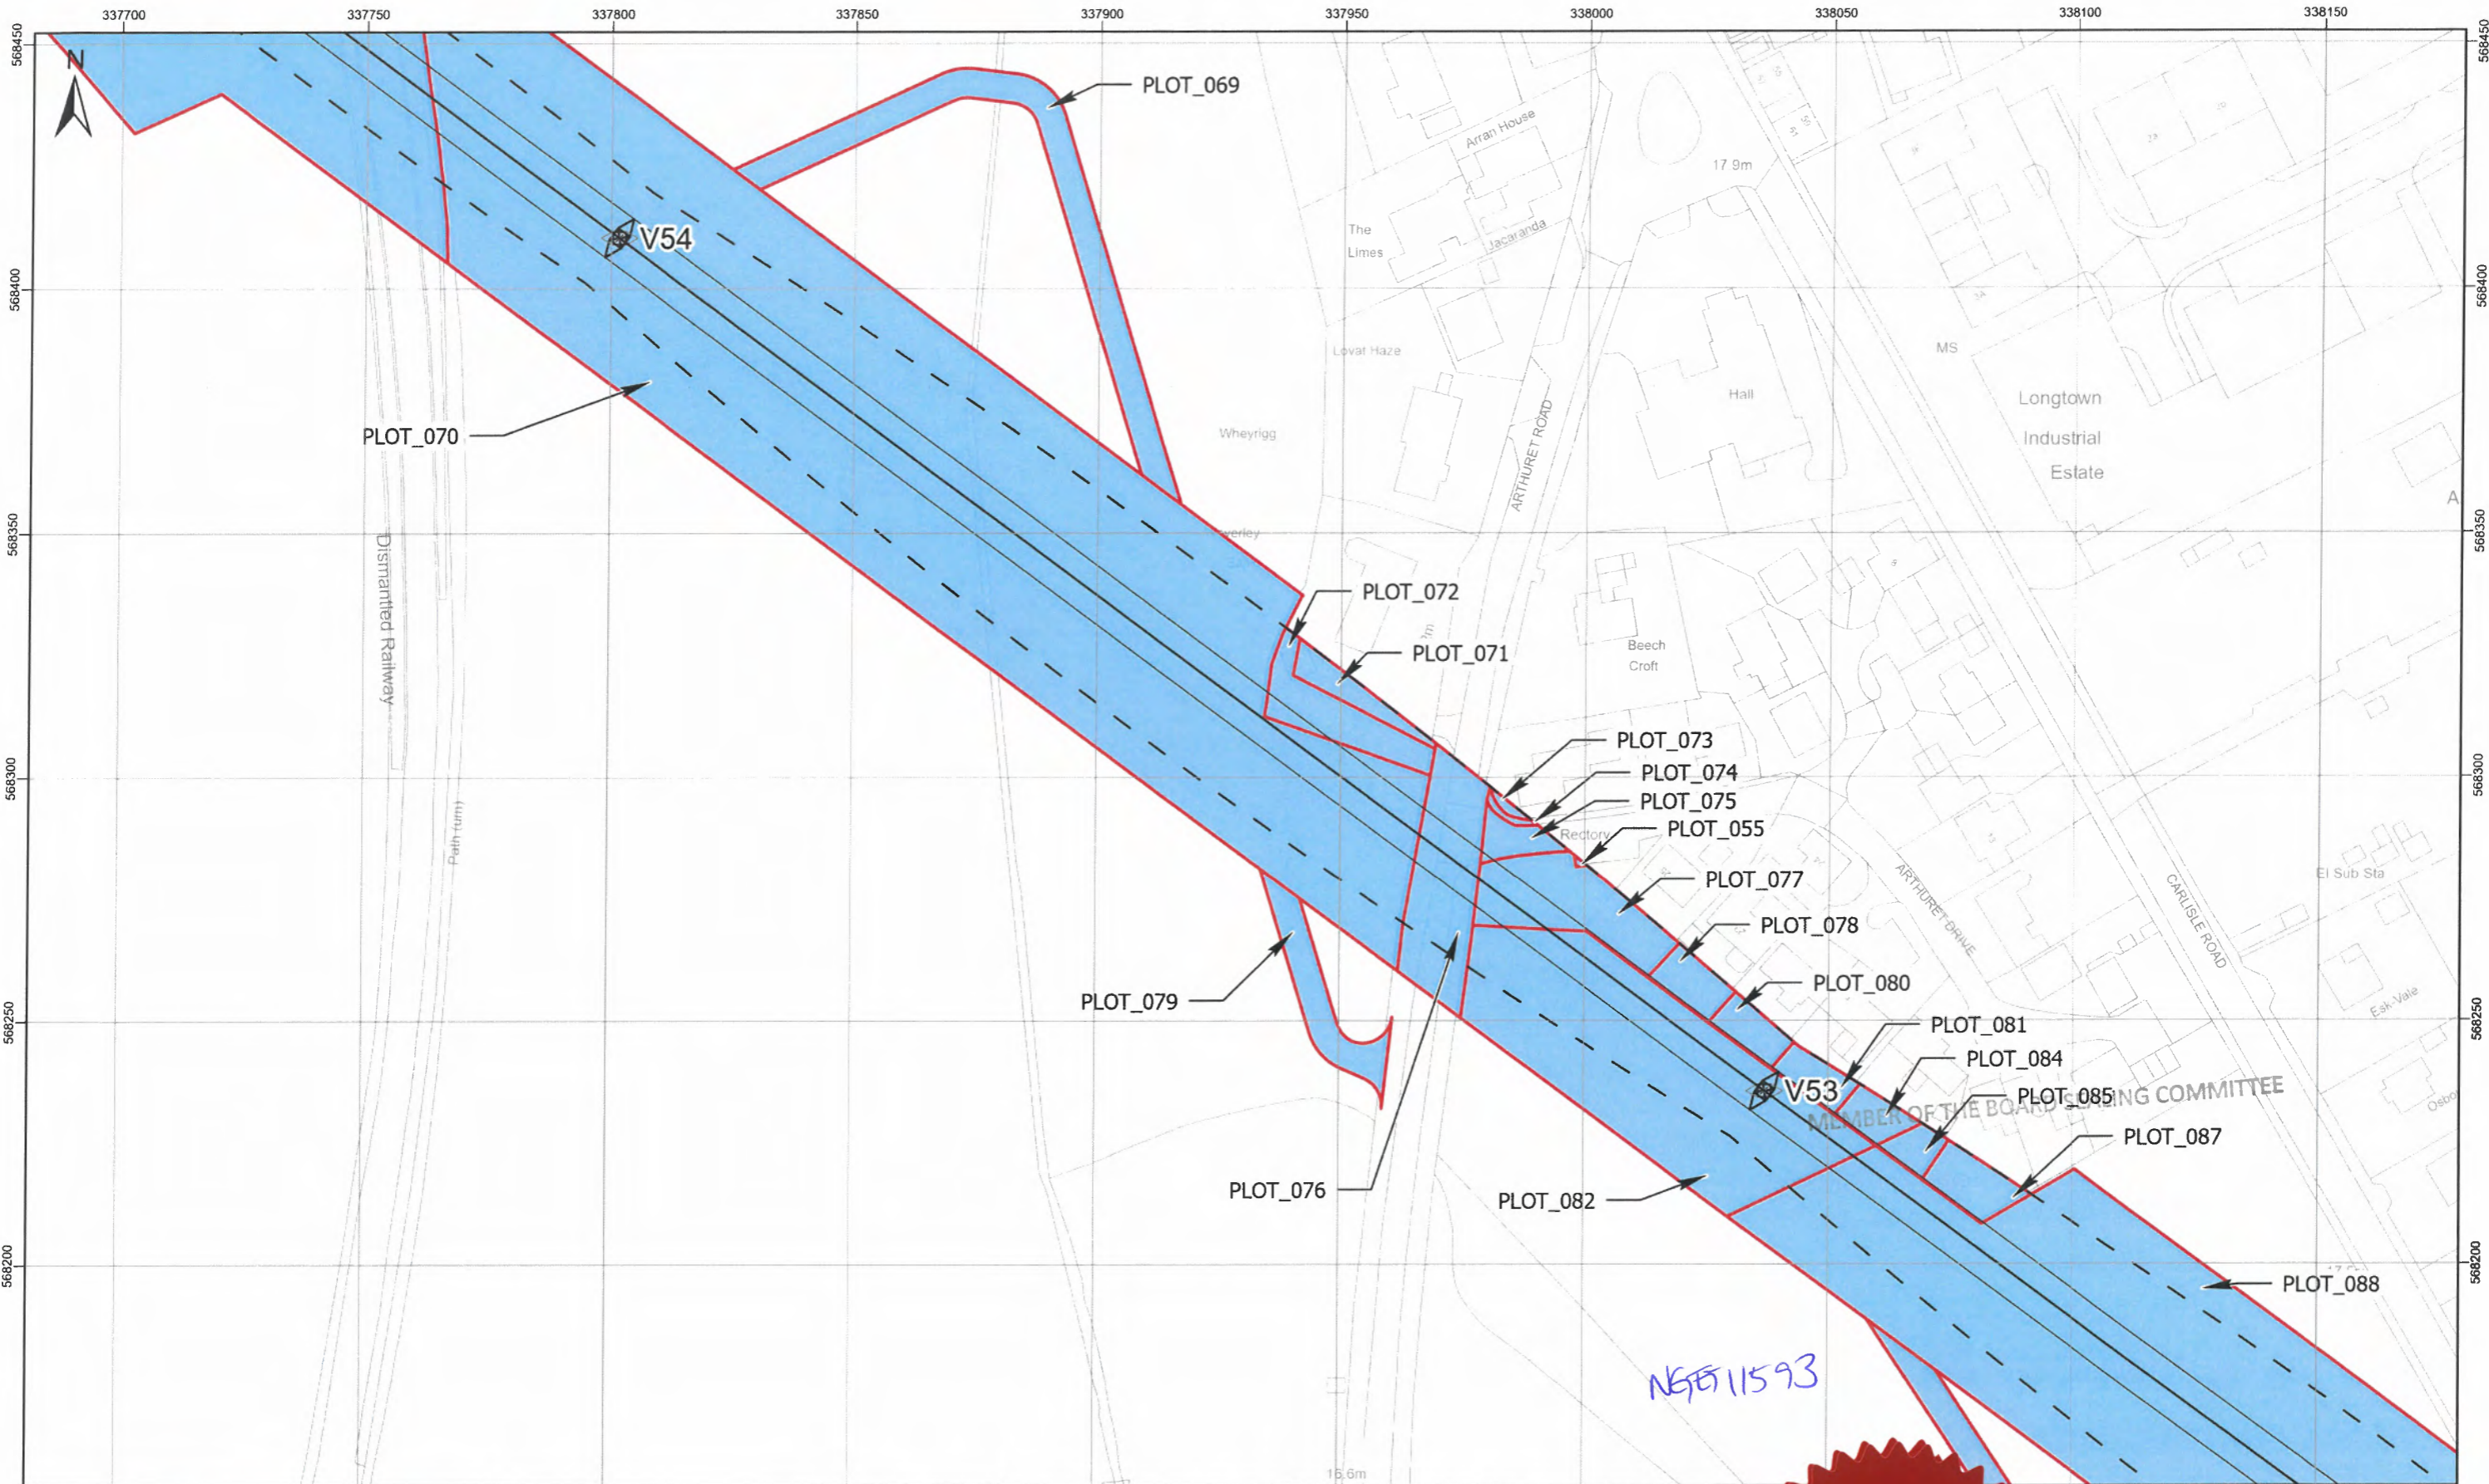

Client
nationalgrid

Project
 MAP REFERRED TO IN
 THE NATIONAL GRID ELECTRICITY TRANSMISSION
 (HARKER ENERGY ENABLEMENT PROJECT)
 COMPULSORY PURCHASE ORDER 2023


SHEET 14 OF 46

Project Number 534746

Tower_Point
 Centreline
 Conductor
 Swing
 Land Being Acquired
 Rights Being Acquired

© Crown copyright and database rights 2023 OS 100024241. You are permitted to use this data solely to enable you to respond to, or interact with, the organisation that provided you with the data. You are not permitted to copy, sub-license, distribute or sell any of this data to third parties in any form.

0 10 20 30 40 50
 Meters

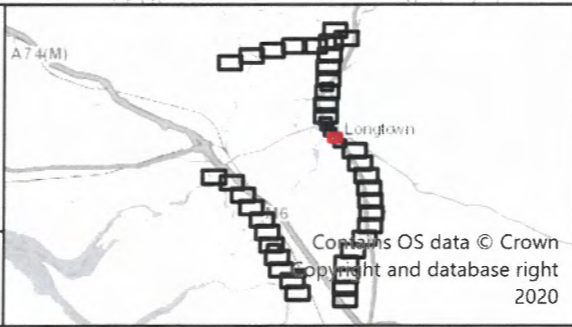

The common seal of National Grid Electricity Transmission plc was affixed on the 28th day of September 2023 in the presence of


R Jones
 (Member of the Board Sealing Committee and Authorised Signatory)

Dated 28/09/23



BK Bruton Knowles
 Olympus House
 Olympus Park
 Quedgeley
 Gloucester
 GL2 4NF
 Phone: 01452 880000

MAP CENTRE: 337931E 568303N
 SCALE: 1:1,250 PAPER SIZE: A3
 DRAWN: DLG CHECKED: PH
 VERSION: 1 DATE: 26/09/2023

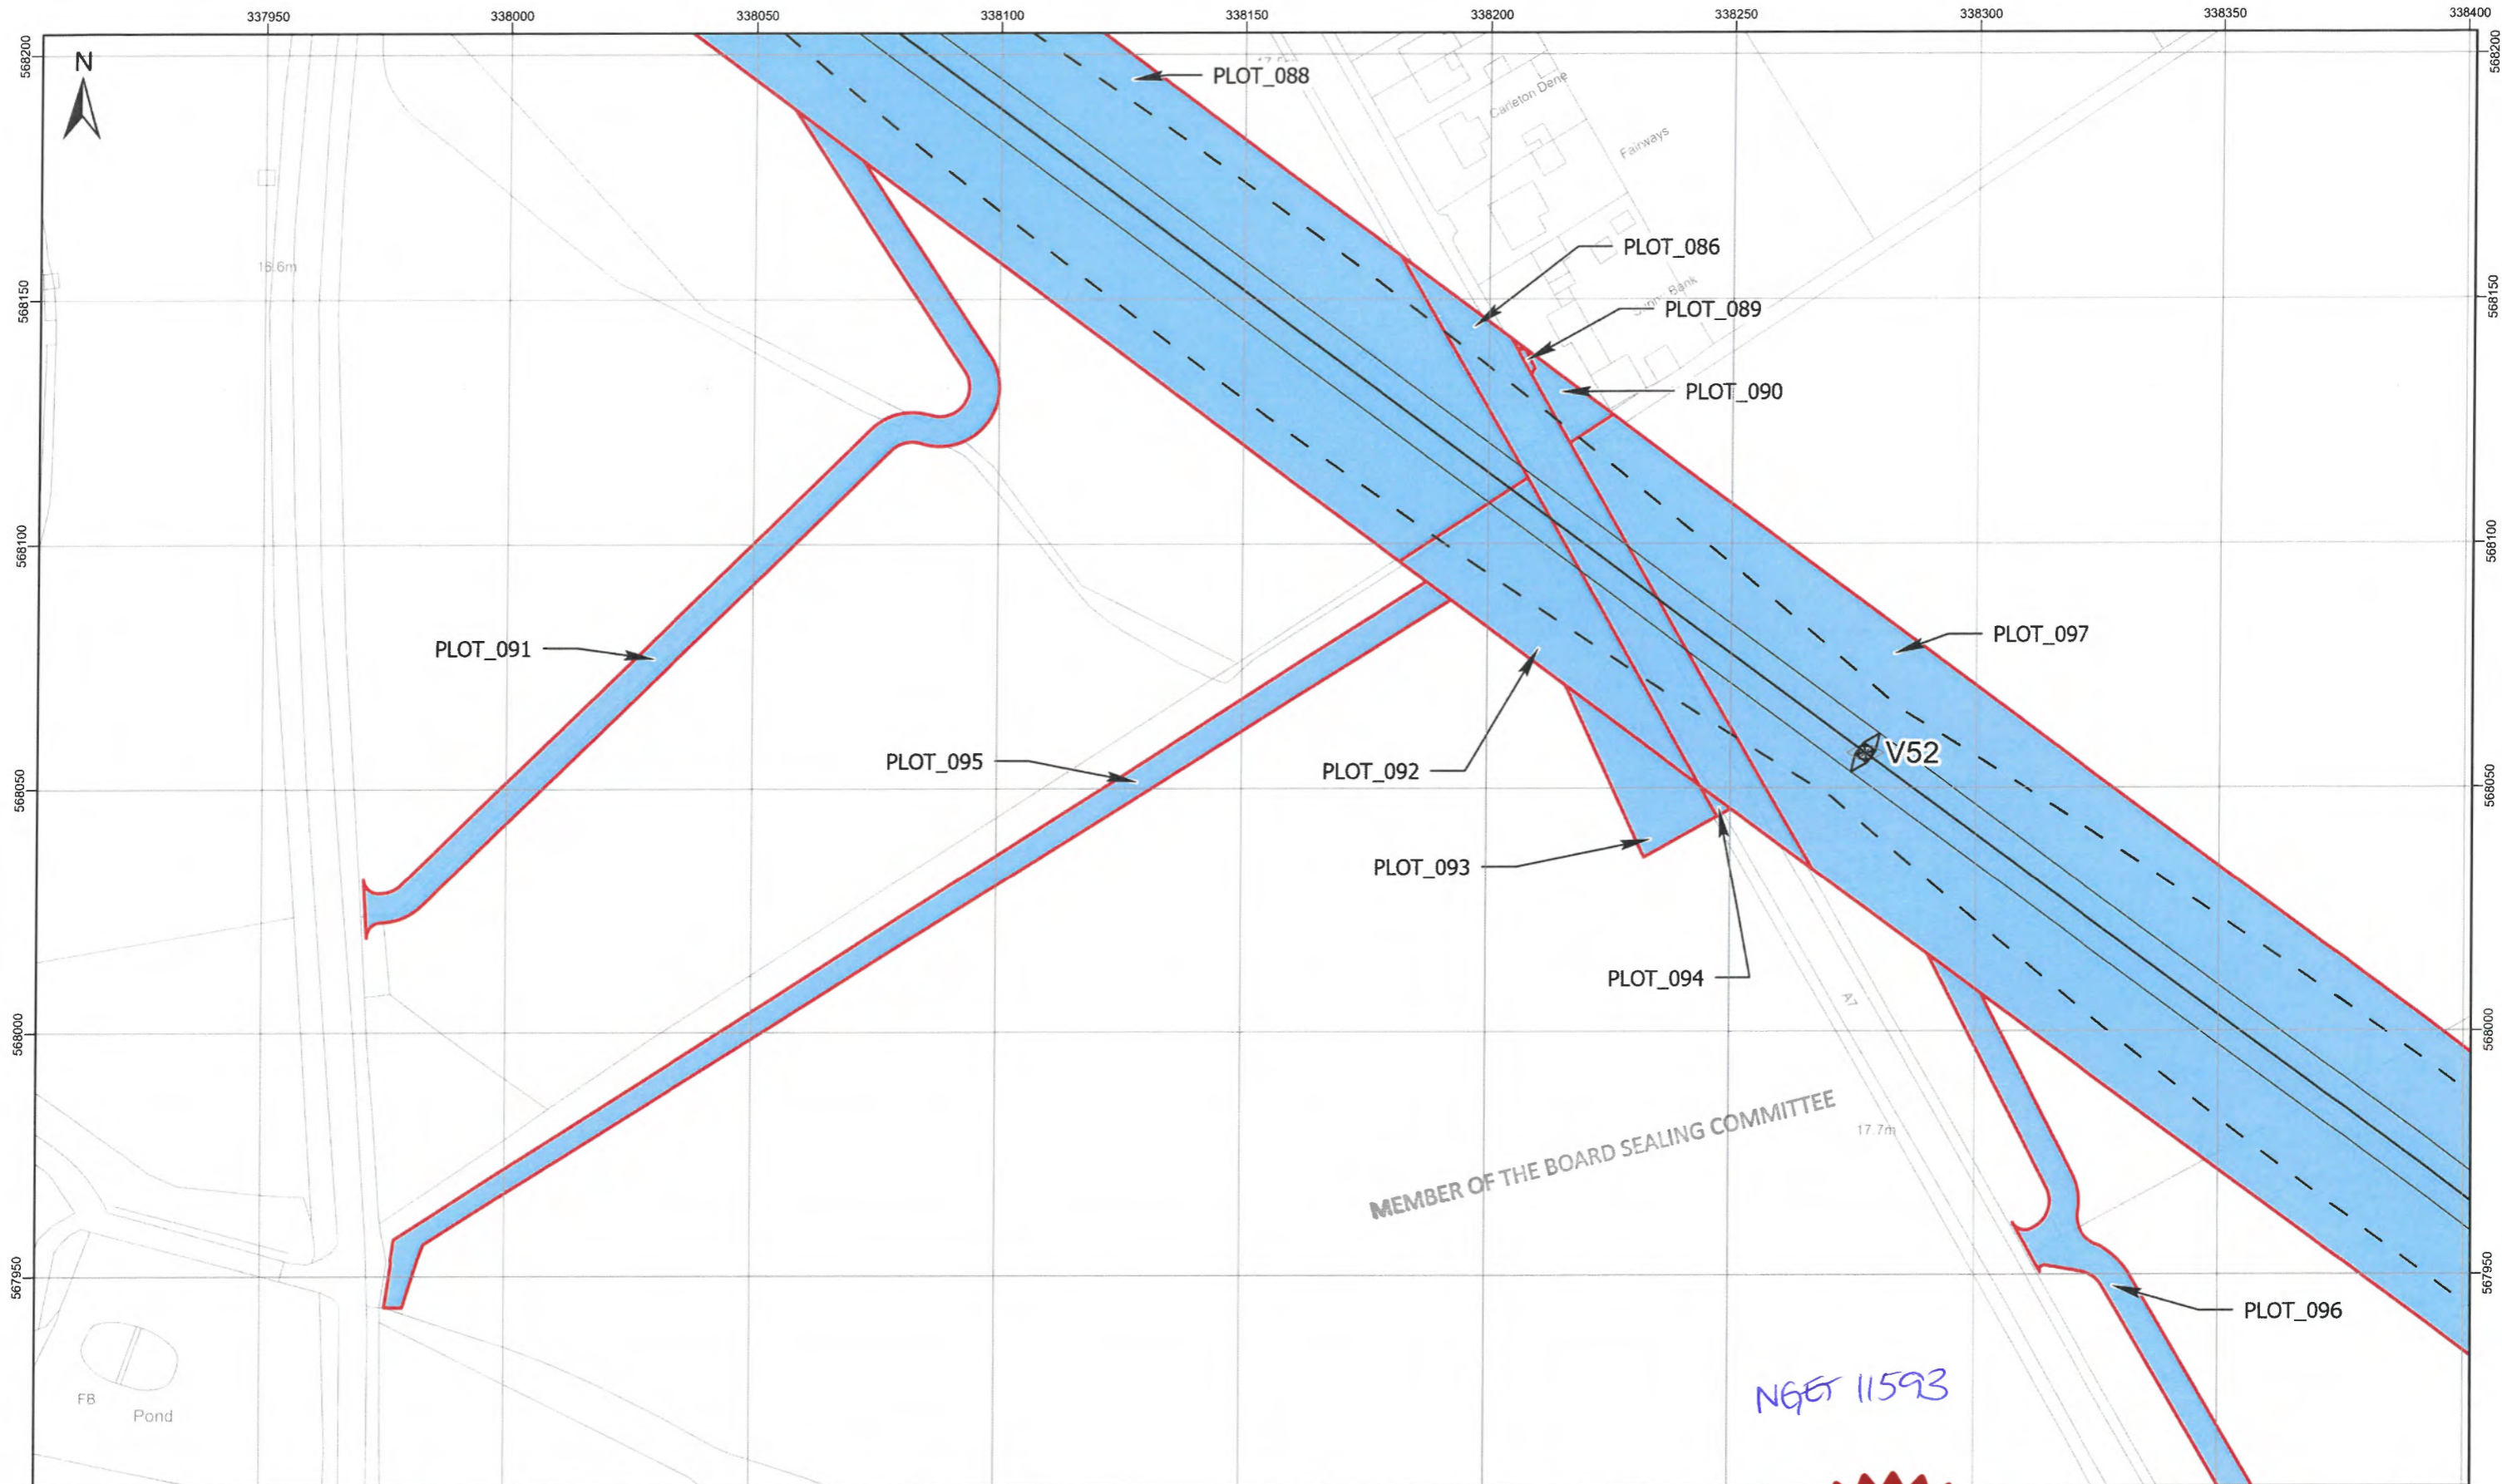

Client
nationalgrid

Project
 MAP REFERRED TO IN
 THE NATIONAL GRID ELECTRICITY TRANSMISSION
 (HARKER ENERGY ENABLEMENT PROJECT)
 COMPULSORY PURCHASE ORDER 2023


SHEET 15 OF 46

Project Number 534746

Tower_Point
 Centreline
 Conductor
 Swing
 Land Being Acquired
 Rights Being Acquired


© Crown copyright and database rights 2023 OS 100024241. You are permitted to use this data solely to enable you to respond to, or interact with, the organisation that provided you with the data. You are not permitted to copy, sub-license, distribute or sell any of this data to third parties in any form.

0 10 20 30 40 50
 Meters

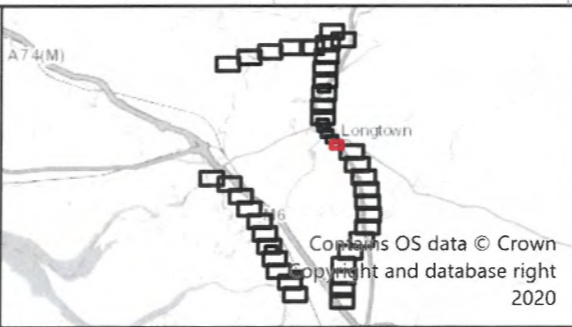

The common seal of National Grid Electricity Transmission plc was affixed on the 28th day of September 2023 in the presence of


 (Member of the Board Sealing Committee and Authorised Signatory)
 Dated 28/09/23

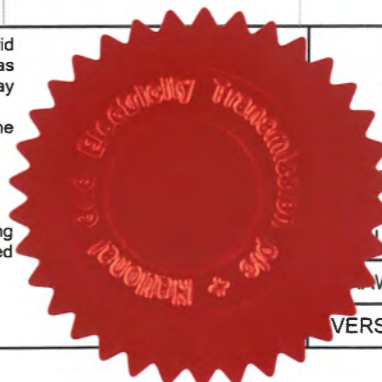

Bruton Knowles
 Olympus House
 Olympus Park
 Quedgeley
 Gloucester
 GL2 4NF
 Phone: 01452 880000

MAP CENTRE: 338153E 568055N

SCALE: 1:1,250 PAPER SIZE: A3
 DRAWN: DLG CHECKED: PH
 VERSION: 1 DATE: 26/09/2023

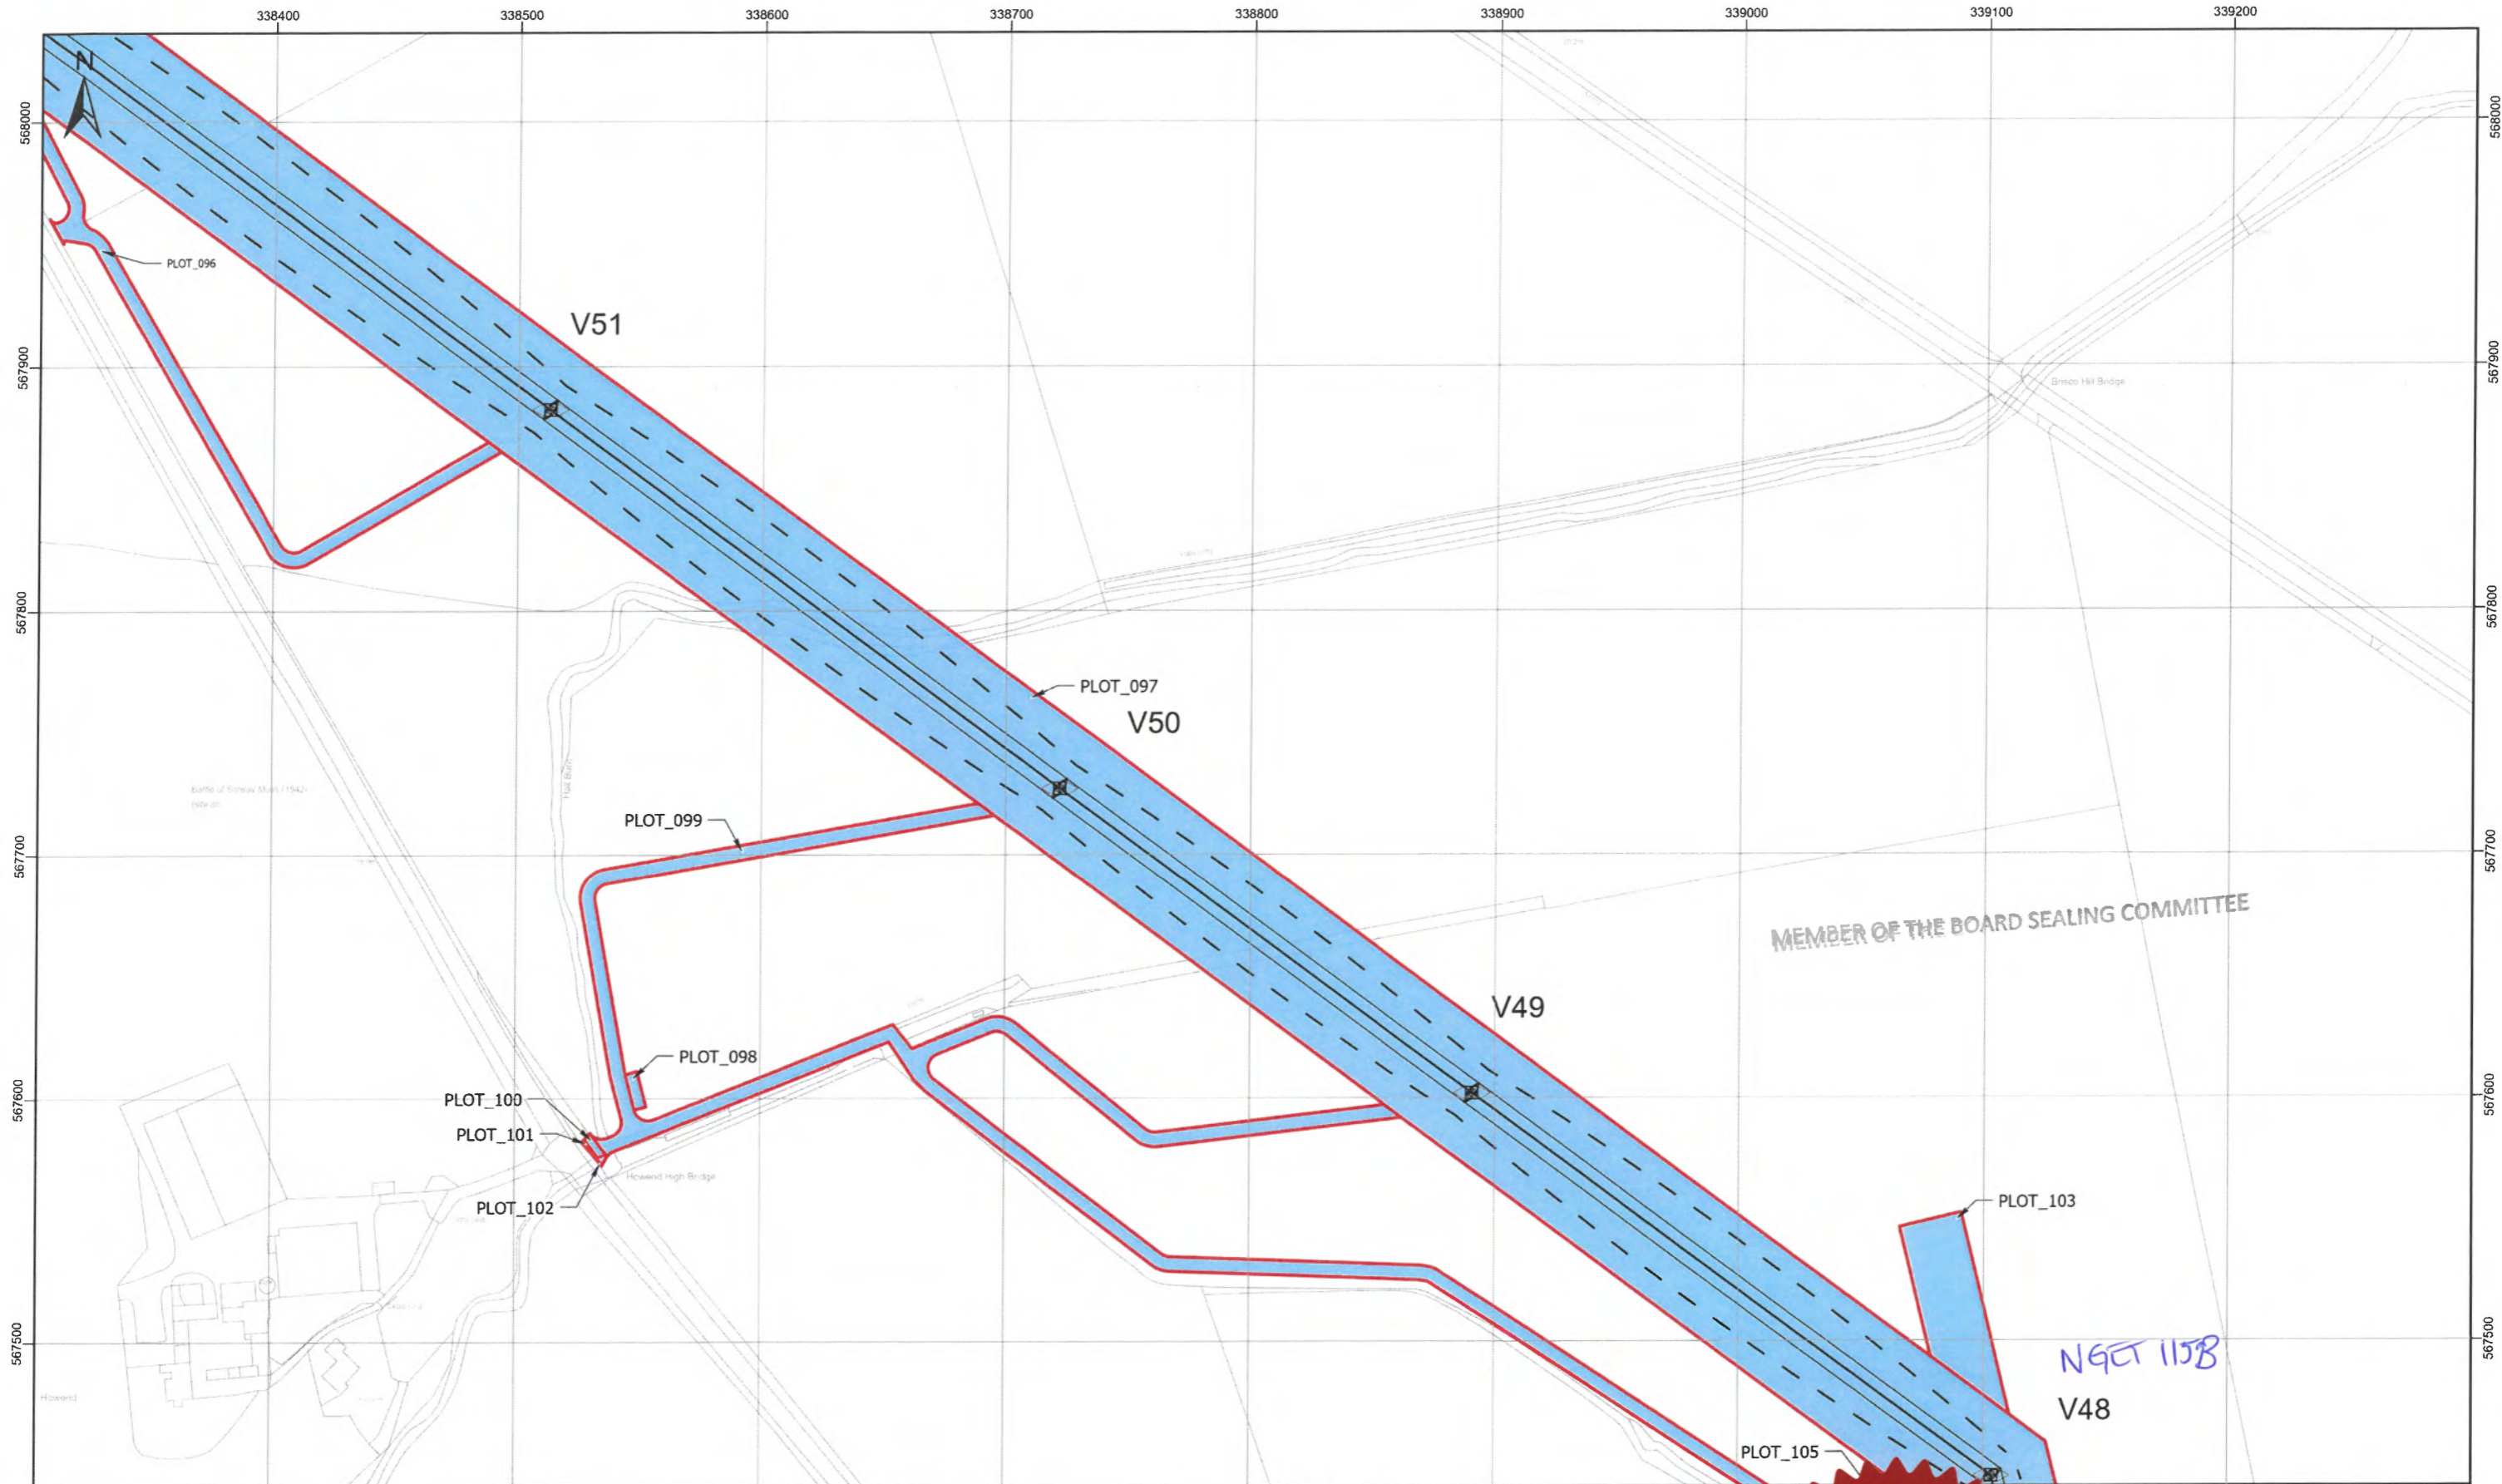

MEMBER OF THE BOARD SEALING COMMITTEE

NGCT 115B
V48

Client
nationalgrid

Project
MAP REFERRED TO IN
THE NATIONAL GRID ELECTRICITY TRANSMISSION
(HARKER ENERGY ENABLEMENT PROJECT)
COMPULSORY PURCHASE ORDER 2023

SHEET 16 OF 46

Project Number 534746

Tower_Point
 Centreline
 Conductor
 Swing
 Land Being Acquired
 Rights Being Acquired

© Crown copyright and database rights 2023 OS 100024241. You are permitted to use this data solely to enable you to respond to, or interact with, the organisation that provided you with the data. You are not permitted to copy, sub-license, distribute or sell any of this data to third parties in any form.

0 30 60 90 120 150
Meters



The common seal of National Grid Electricity Transmission plc was affixed on the 28th day of September 2023 in the presence of

J Jones
(Member of the Board Sealing Committee and Authorised Signatory)

Dated 28/09/23



BK Bruton Knowles


Olympus House
Olympus Park
Quedgeley
Gloucester
GL2 4NF
Phone: 01452 880000

MAP CENTRE: 338802E 567738N

SCALE: 1:2,500 PAPER SIZE: A3

DRAWN: DLG CHECKED: PH

VERSION: 1 DATE: 26/09/2023

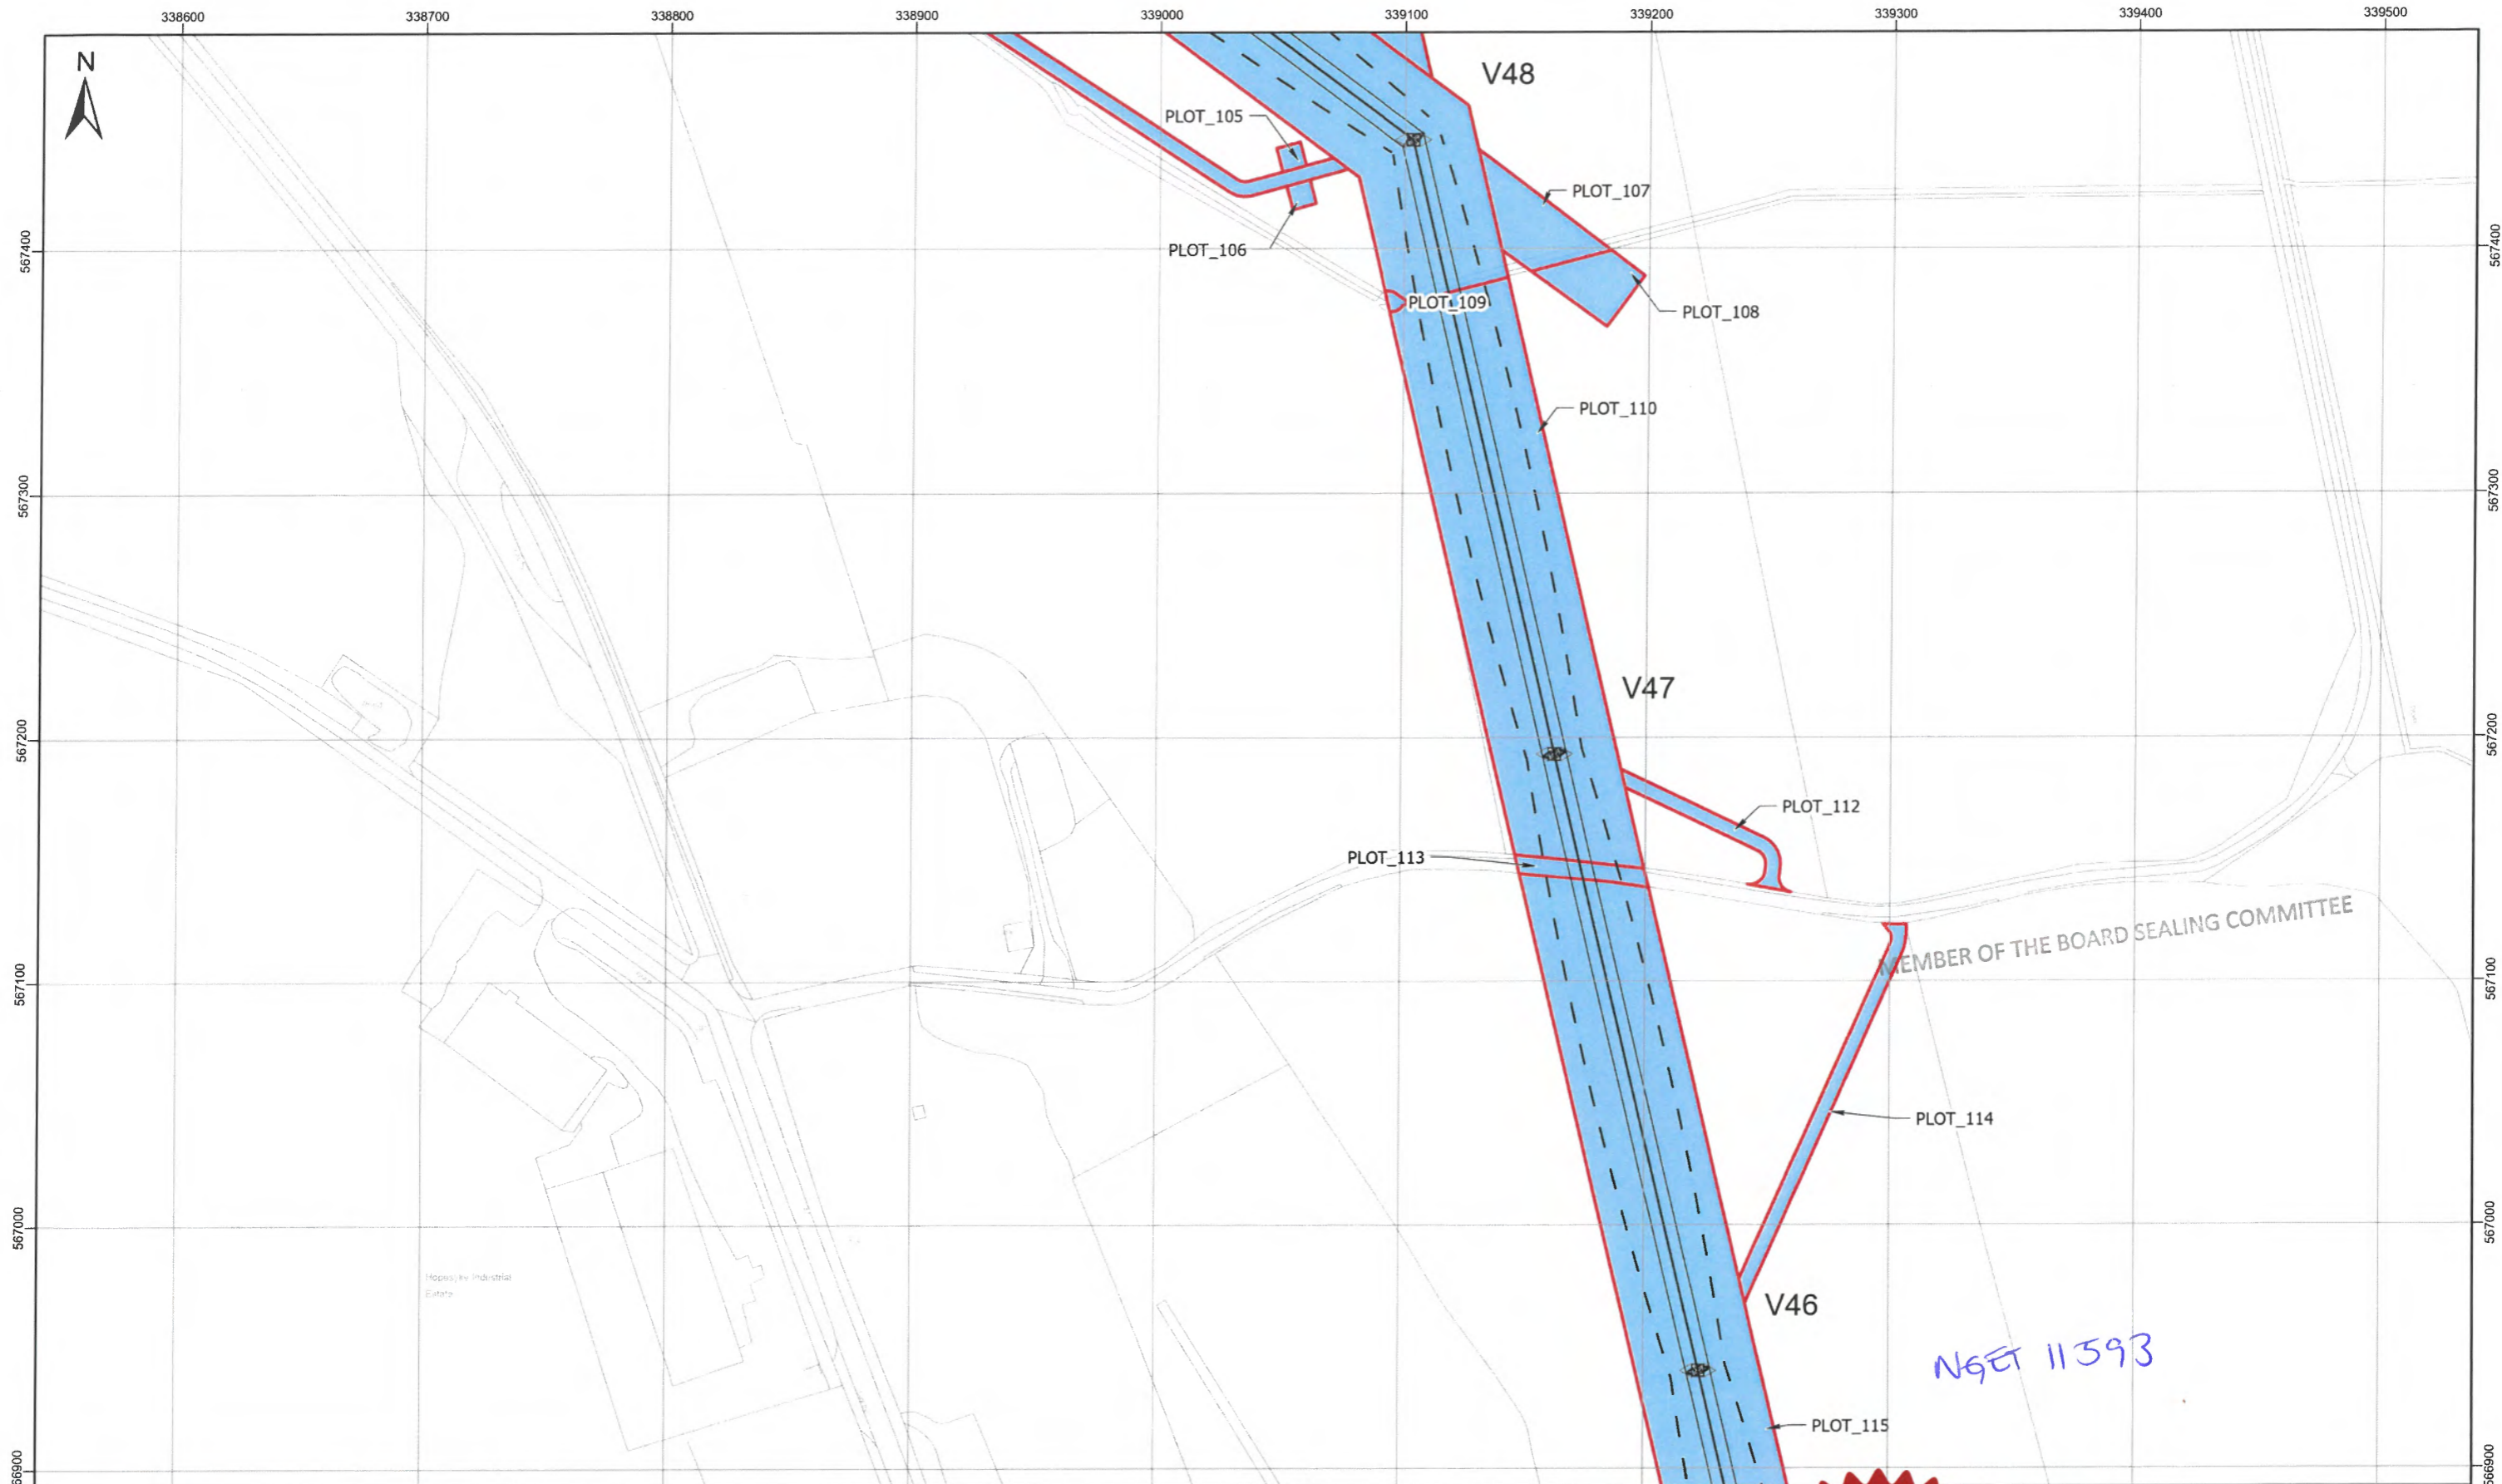

MEMBER OF THE BOARD SEALING COMMITTEE

NGE 11593

Client
nationalgrid

Project
MAP REFERRED TO IN
THE NATIONAL GRID ELECTRICITY TRANSMISSION
(HARKER ENERGY ENABLEMENT PROJECT)
COMPULSORY PURCHASE ORDER 2023


SHEET 17 OF 46

Project Number 534746

Tower_Point
 Centreline
 Conductor
 Swing
 Land Being Acquired
 Rights Being Acquired

© Crown copyright and database rights 2023 OS 100024241. You are permitted to use this data solely to enable you to respond to, or interact with, the organisation that provided you with the data. You are not permitted to copy, sub-license, distribute or sell any of this data to third parties in any form.

0 30 60 90 120 150
Meters

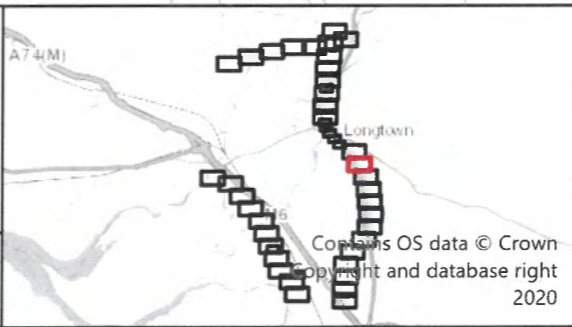

The common seal of National Grid Electricity Transmission plc was affixed on the 28th day of September 2023 in the presence of

J. Jones
(Member of the Board Sealing Committee and Authorised Signatory)

Dated 28/09/23



BK Bruton Knowles

Olympus House
Olympus Park
Quedgeley
Gloucester
GL2 4NF
Phone: 01452 880000

MAP CENTRE: 339041E 567190N

SCALE: 1:2,500 PAPER SIZE: A3

DRAWN: DLG CHECKED: PH

VERSION: 1 DATE: 26/09/2023



MEMBER OF THE BOARD SEALING COMMITTEE

NGET 11593

Client

Project
 MAP REFERRED TO IN
 THE NATIONAL GRID ELECTRICITY TRANSMISSION
 (HARKER ENERGY ENABLEMENT PROJECT)
 COMPULSORY PURCHASE ORDER 2023

SHEET 18 OF 46

Project Number 534746

Tower Point
 Centreline
 Conductor
 Swing
 Land Being Acquired
 Rights Being Acquired

© Crown copyright and database rights 2023 OS 100024241. You are permitted to use this data solely to enable you to respond to, or interact with, the organisation that provided you with the data. You are not permitted to copy, sub-license, distribute or sell any of this data to third parties in any form.


0 30 60 90 120 150
 Meters

Copyright OS data © Crown Copyright and database right 2020

The common seal of National Grid Electricity Transmission plc was affixed on the 28th day of September 2023 in the presence of

(Member of the Board Sealing Committee and Authorised Signatory)

Dated 28/09/23

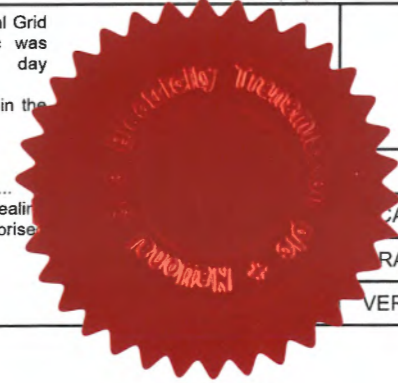



Olympus House
 Olympus Park
 Quevedgeley
 Gloucester
 GL2 4NF
 Phone: 01452 880000

MAP CENTRE: 339323E 566642N

SCALE: 1:2,500 PAPER SIZE: A3

DRAWN: DLG CHECKED: PH

VERSION: 1 DATE: 26/09/2023

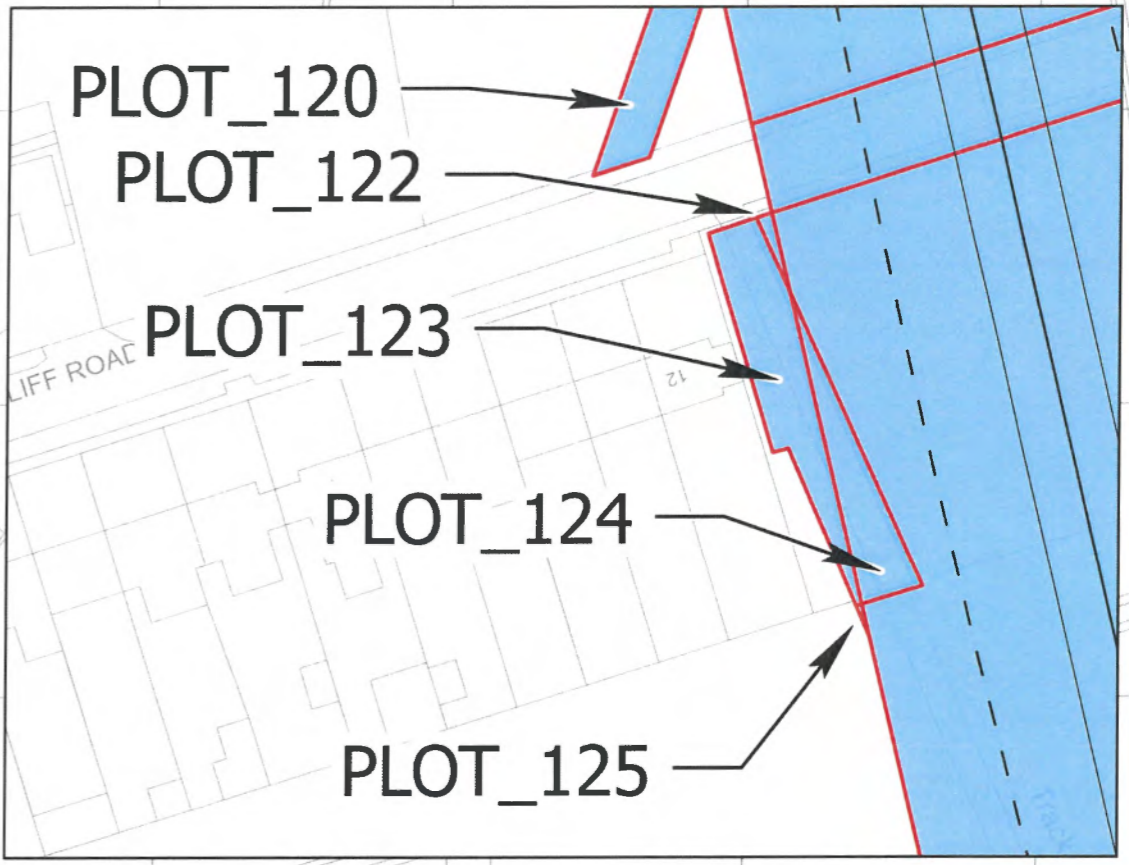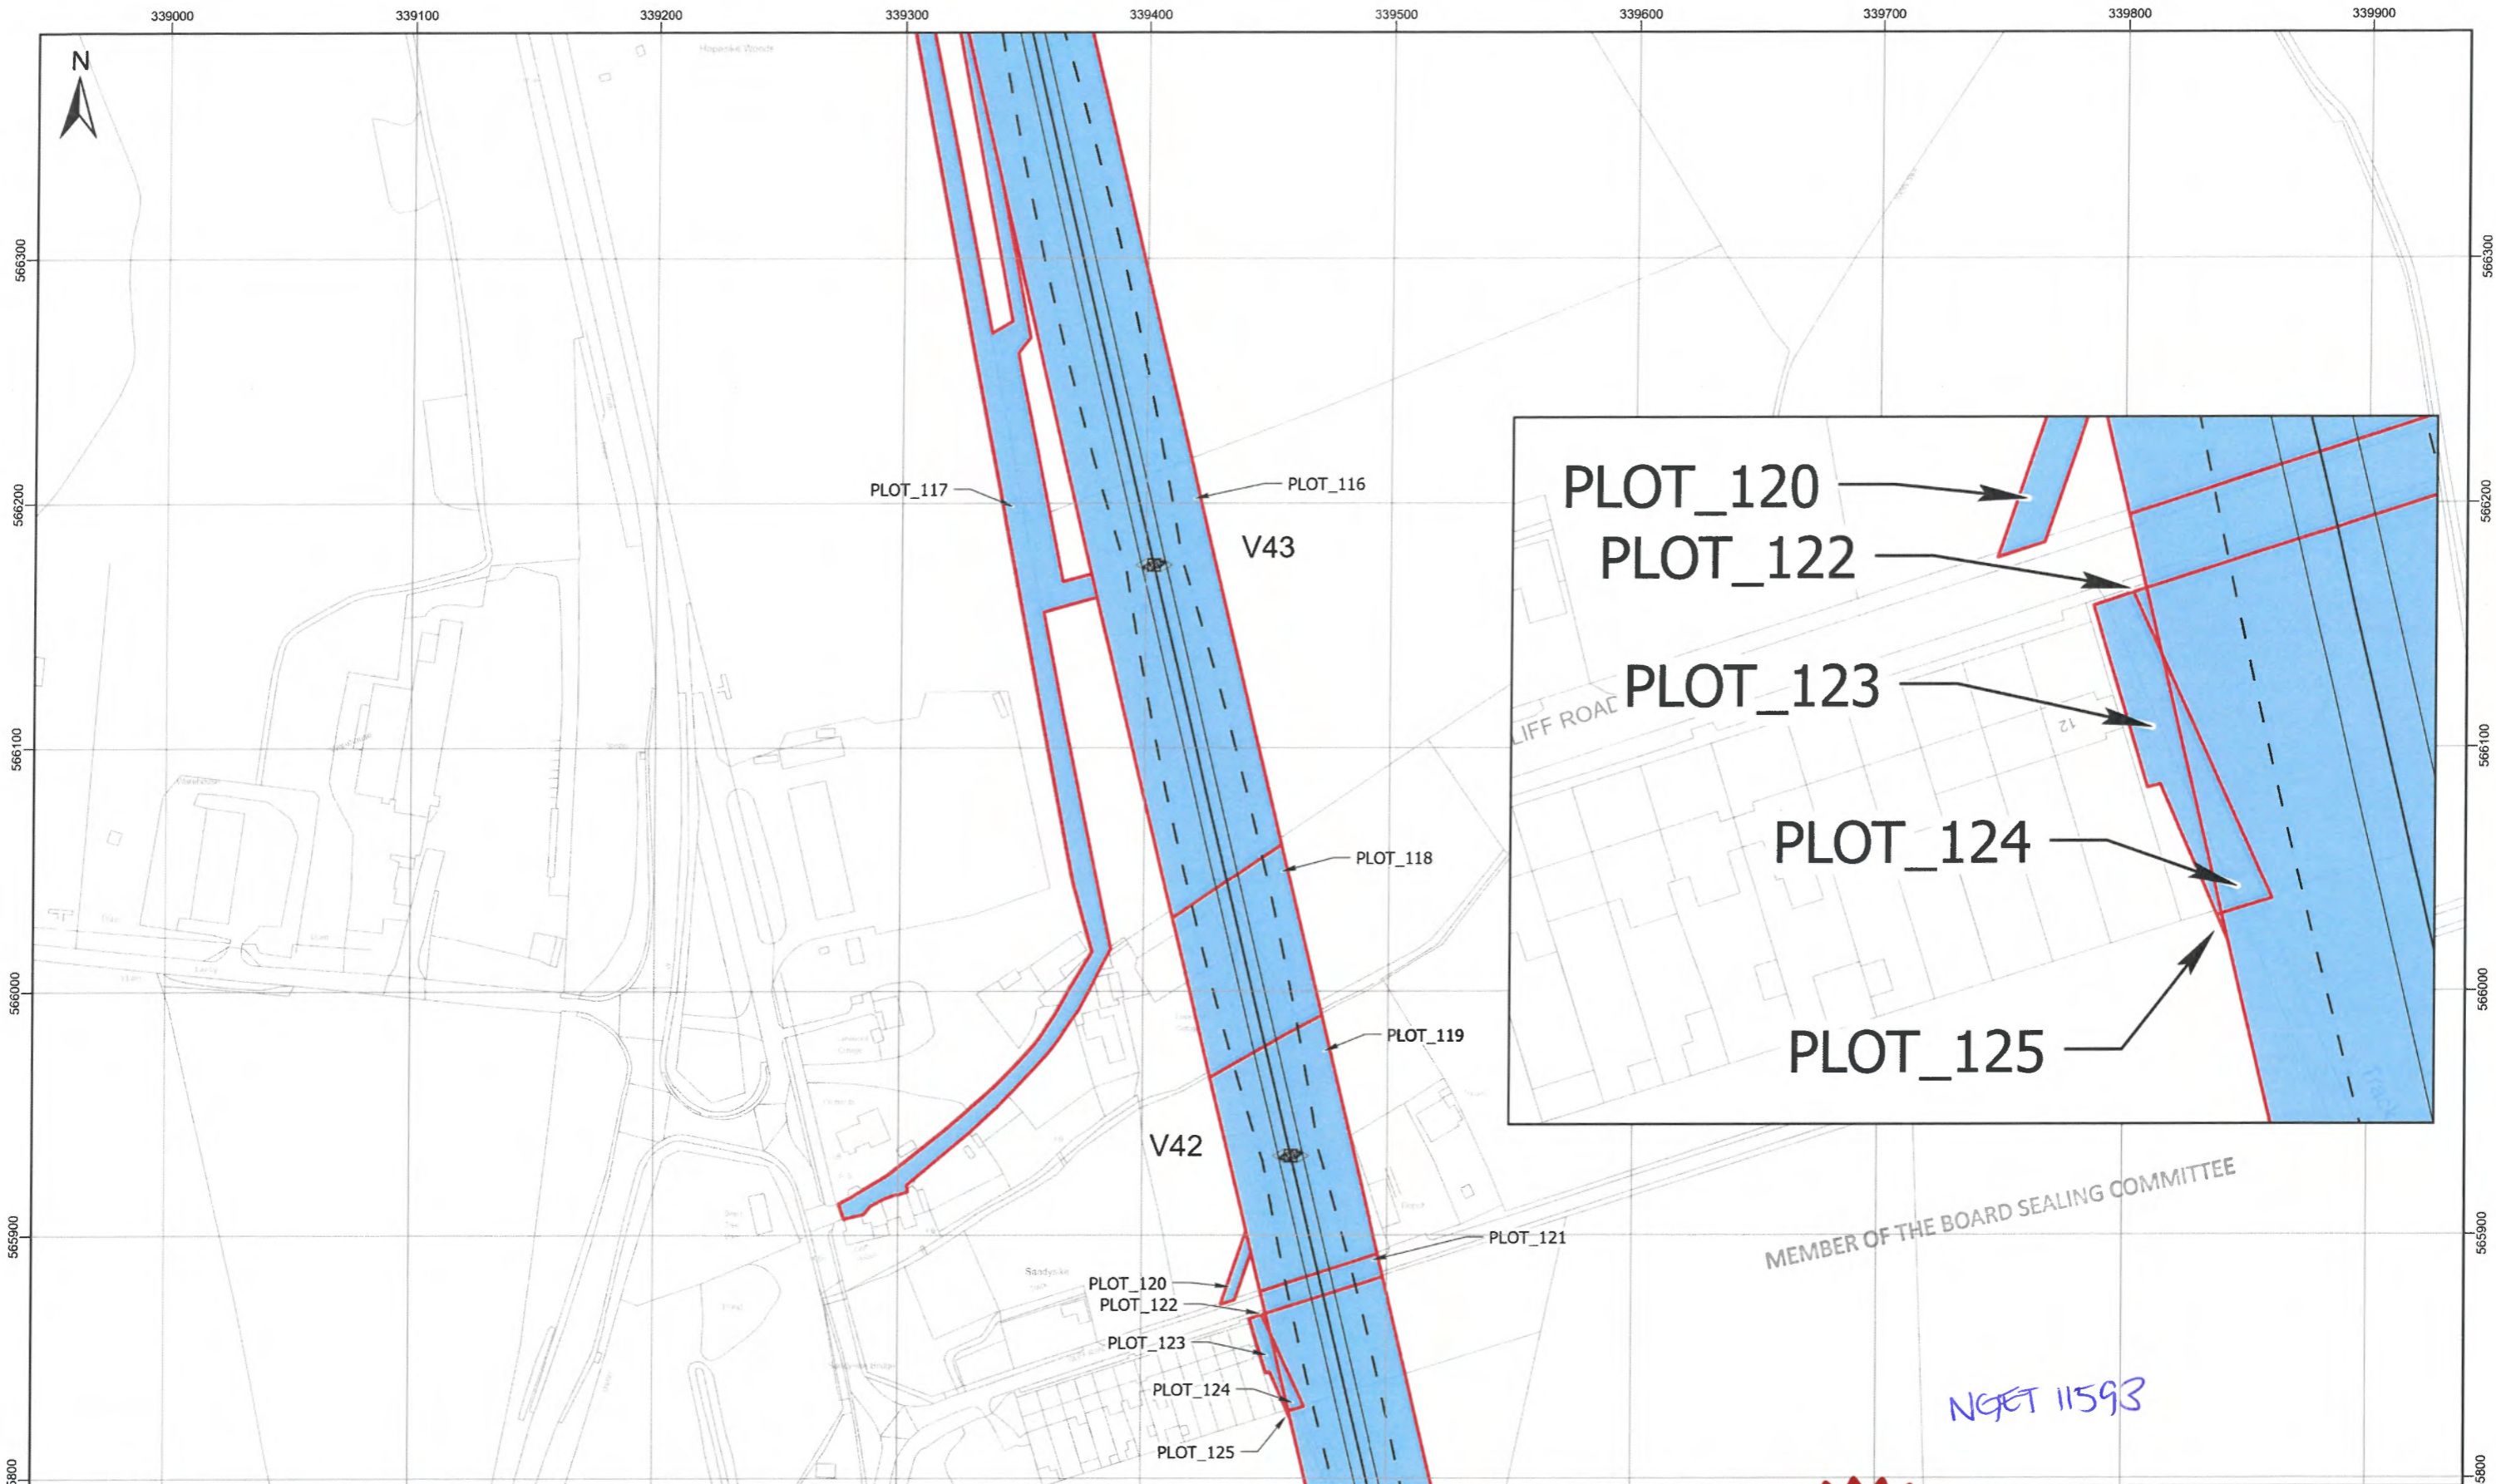

MEMBER OF THE BOARD SEALING COMMITTEE

NGPT 11593

Client
nationalgrid

Project
MAP REFERRED TO IN
THE NATIONAL GRID ELECTRICITY TRANSMISSION
(HARKER ENERGY ENABLEMENT PROJECT)
COMPULSORY PURCHASE ORDER 2023


SHEET 19 OF 46

Project Number 534746

Tower Point
 Centreline
 Conductor
 Swing
 Land Being Acquired
 Rights Being Acquired

© Crown copyright and database rights 2023 OS 100024241. You are permitted to use this data solely to enable you to respond to, or interact with, the organisation that provided you with the data. You are not permitted to copy, sub-license, distribute or sell any of this data to third parties in any form.


0 30 60 90 120 150
Meters

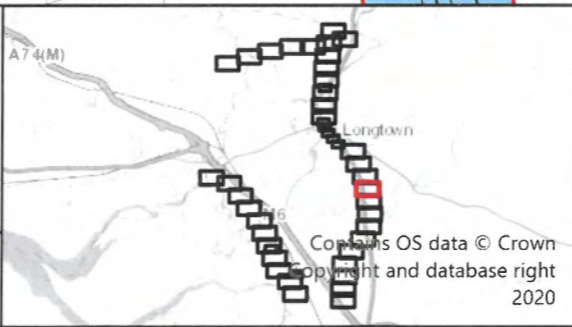

The common seal of National Grid Electricity Transmission plc was affixed on the 28th day of September 2023 in the presence of

J. Jones
(Member of the Board Sealing Committee and Authorised Signatory)

Dated 28/09/23

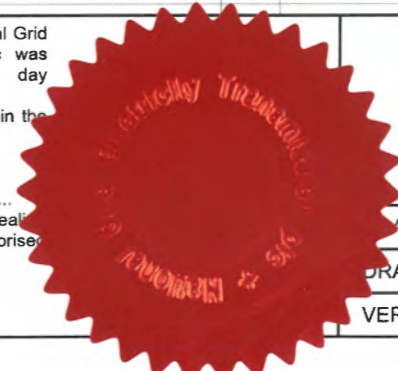

BK Bruton Knowles
Olympus House
Olympus Park
Quedgeley
Gloucester
GL2 4NF
Phone: 01452 880000

MAP CENTRE: 339443E 566094N

SCALE: 1:2,500 PAPER SIZE: A3

DRAWN: DLG CHECKED: PH

VERSION: 1 DATE: 26/09/2023



MEMBER OF THE BOARD SEALING COMMITTEE

NGE 11593

Client
nationalgrid

Project
MAP REFERRED TO IN
THE NATIONAL GRID ELECTRICITY TRANSMISSION
(HARKER ENERGY ENABLEMENT PROJECT)
COMPULSORY PURCHASE ORDER 2023

SHEET 20 OF 46

Project Number 534746

Tower_Point
 Centreline
 Conductor
 Swing
 Land Being Acquired
 Rights Being Acquired

© Crown copyright and database rights 2023 OS 100024241. You are permitted to use this data solely to enable you to respond to, or interact with, the organisation that provided you with the data. You are not permitted to copy, sub-license, distribute or sell any of this data to third parties in any form.

0 30 60 90 120 150
Meters

Longtown

Copyright and database right 2020

The common seal of National Grid Electricity Transmission plc was affixed on the 28th day of September 2023 in the presence of

[Signature]

(Member of the Board Sealing Committee and Authorised Signatory)

Dated 28/09/23

BK Bruton Knowles


Olympus House
Olympus Park
Quedgeley
Gloucester
GL2 4NF
Phone: 01452 880000

MAP CENTRE: 339493E 565546N

SCALE: 1:2,500 PAPER SIZE: A3

DRAWN: DLG CHECKED: PH

VERSION: 1 DATE: 26/09/2023

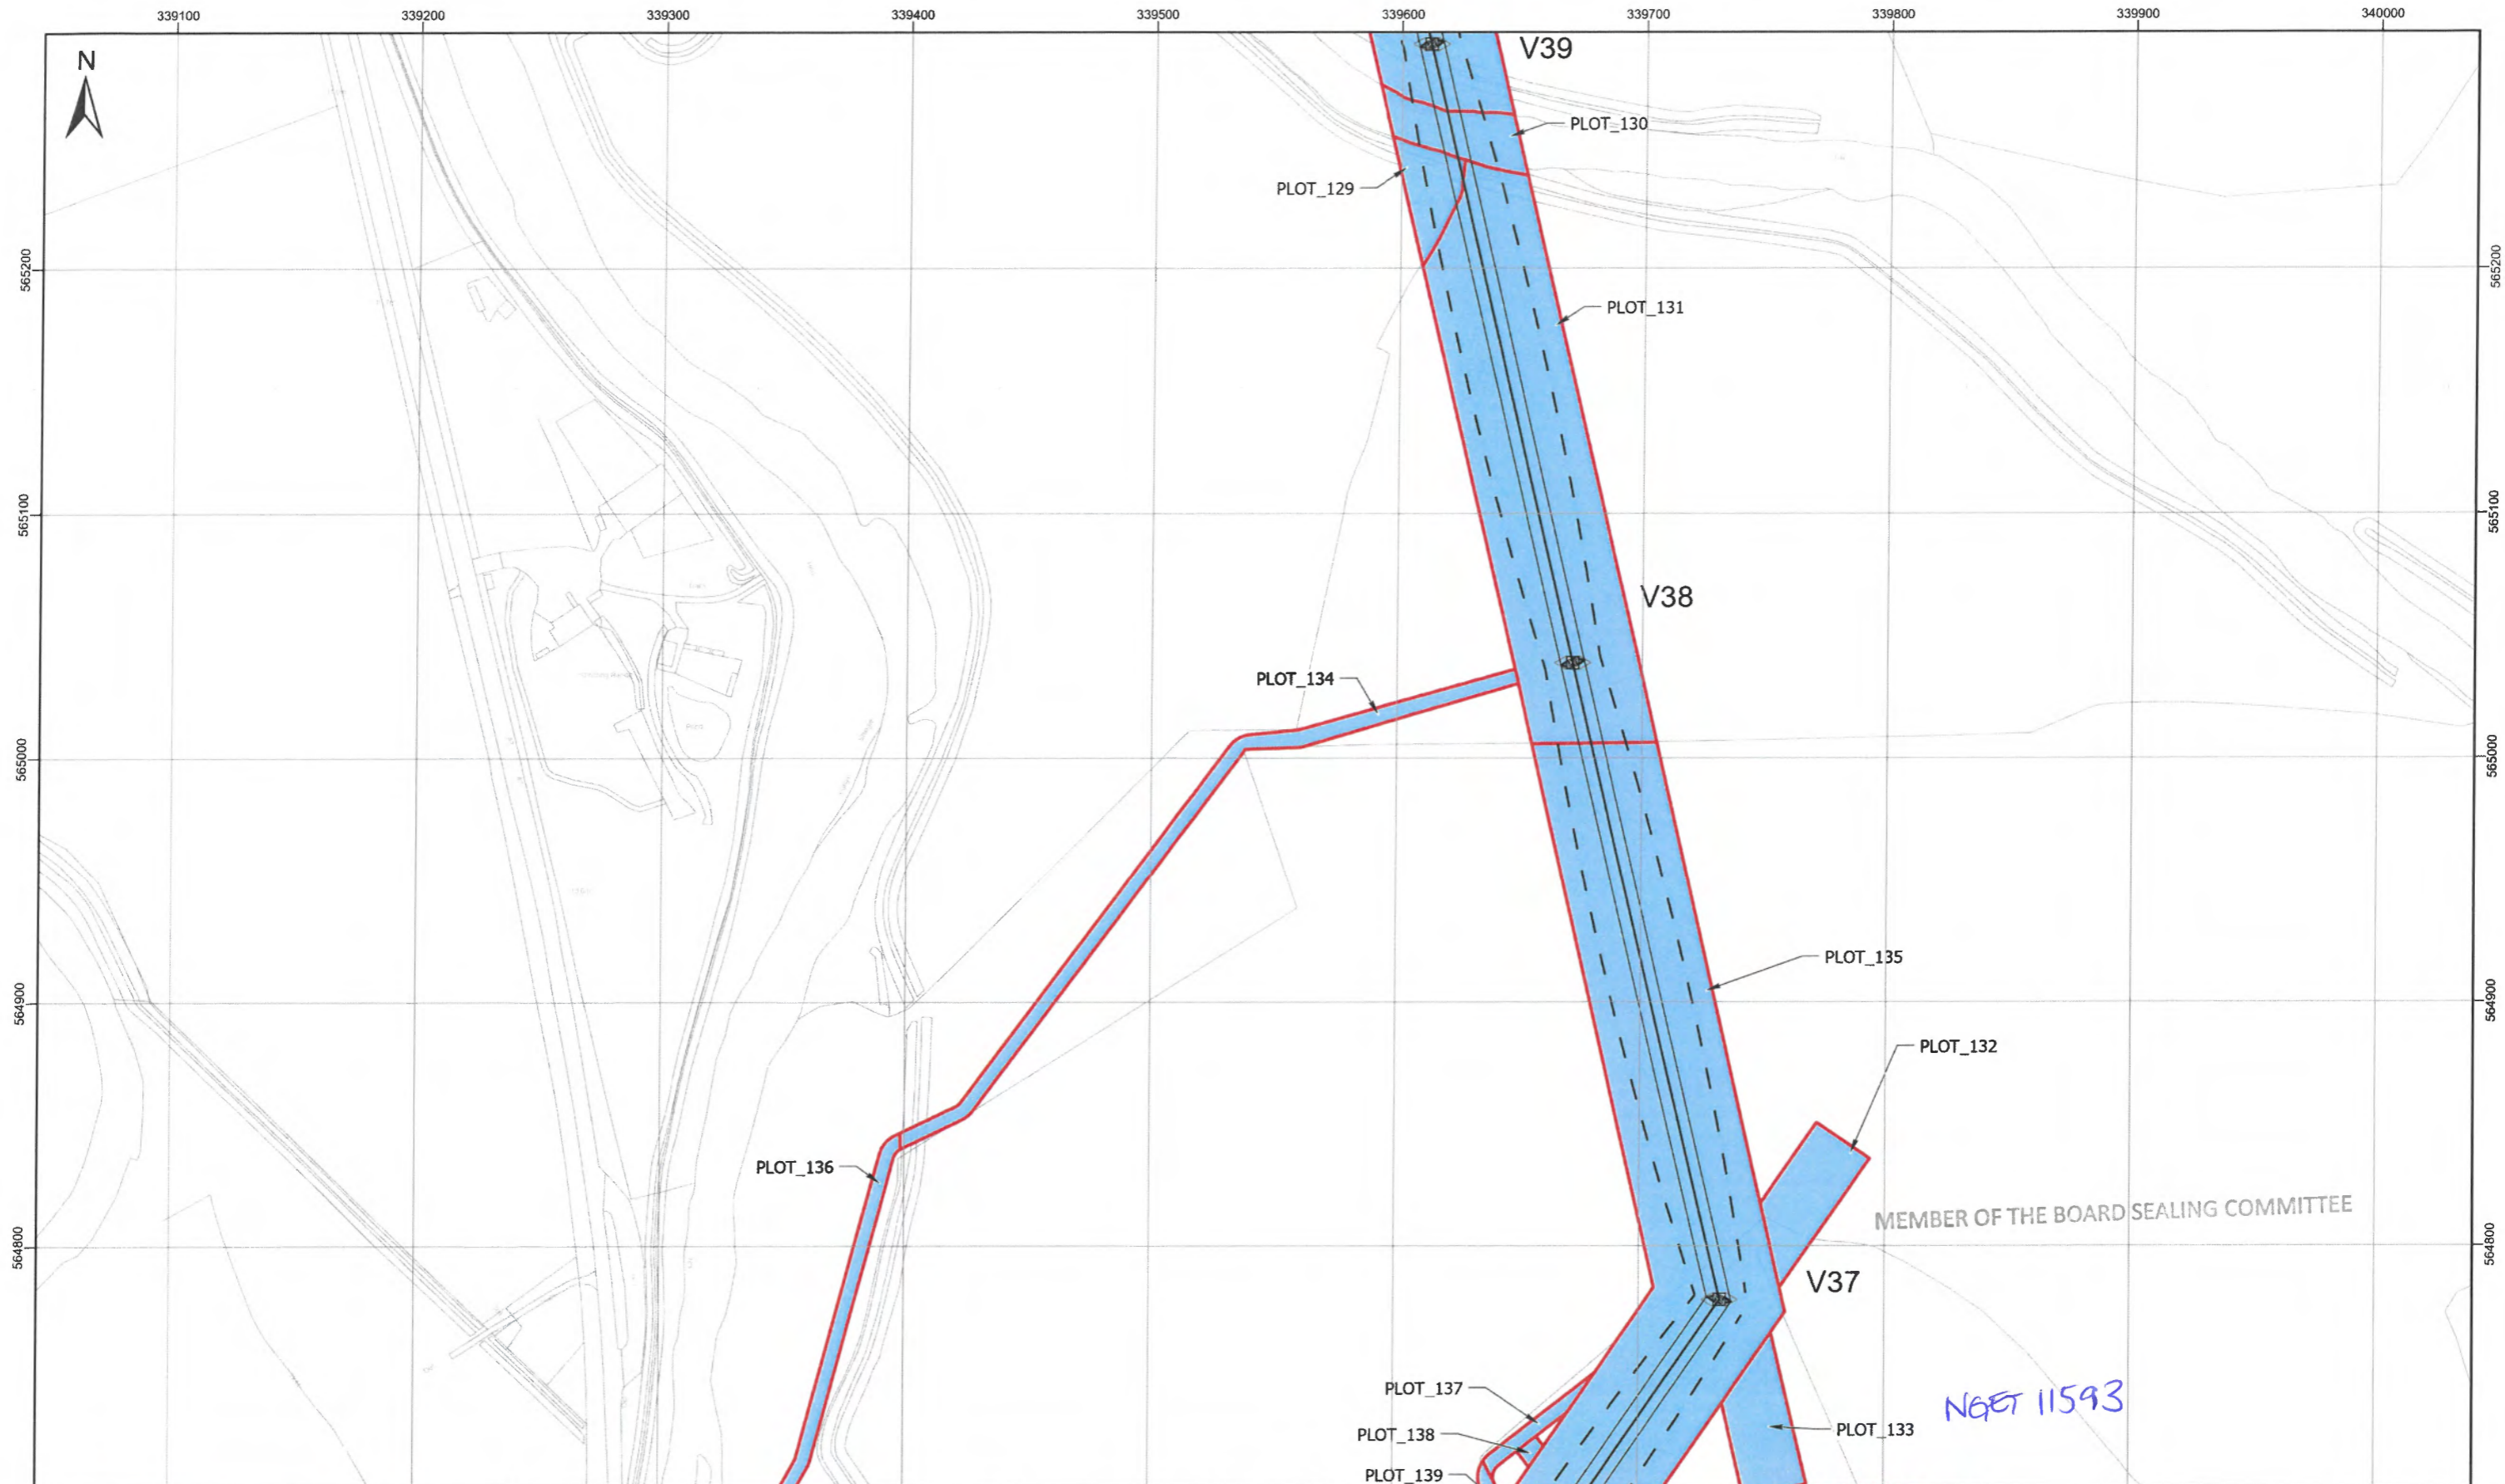

Client
nationalgrid

Project
 MAP REFERRED TO IN
 THE NATIONAL GRID ELECTRICITY TRANSMISSION
 (HARKER ENERGY ENABLEMENT PROJECT)
 COMPULSORY PURCHASE ORDER 2023


SHEET 21 OF 46

Project Number 534746

Tower_Point
 — Centreline
 — Conductor
 - - Swing
 Land Being Acquired
 Rights Being Acquired

© Crown copyright and database rights 2023 OS 100024241. You are permitted to use this data solely to enable you to respond to, or interact with, the organisation that provided you with the data. You are not permitted to copy, sub-license, distribute or sell any of this data to third parties in any form.

0 30 60 90 120 150
 Meters

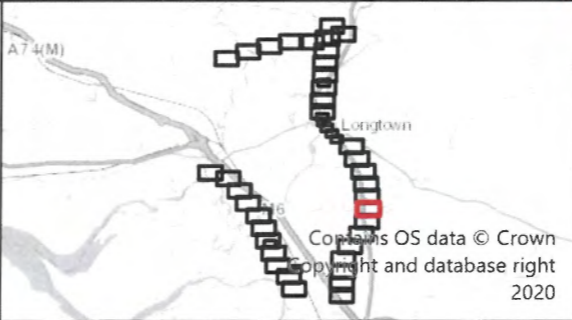

The common seal of National Grid Electricity Transmission plc was affixed on the 28th day of September 2023 in the presence of

B. Jones
 (Member of the Board Sealing Committee and Authorised Signatory)
 Dated 28/09/23



BK Bruton Knowles

Olympus House
 Olympus Park
 Quedgeley
 Gloucester
 GL2 4NF
 Phone: 01452 880000

MAP CENTRE: 339543E 564998N


SCALE: 1:2,500 PAPER SIZE: A3

DRAWN: DLG CHECKED: PH

VERSION: 1 DATE: 26/09/2023

MEMBER OF THE BOARD SEALING COMMITTEE

NGET 11593

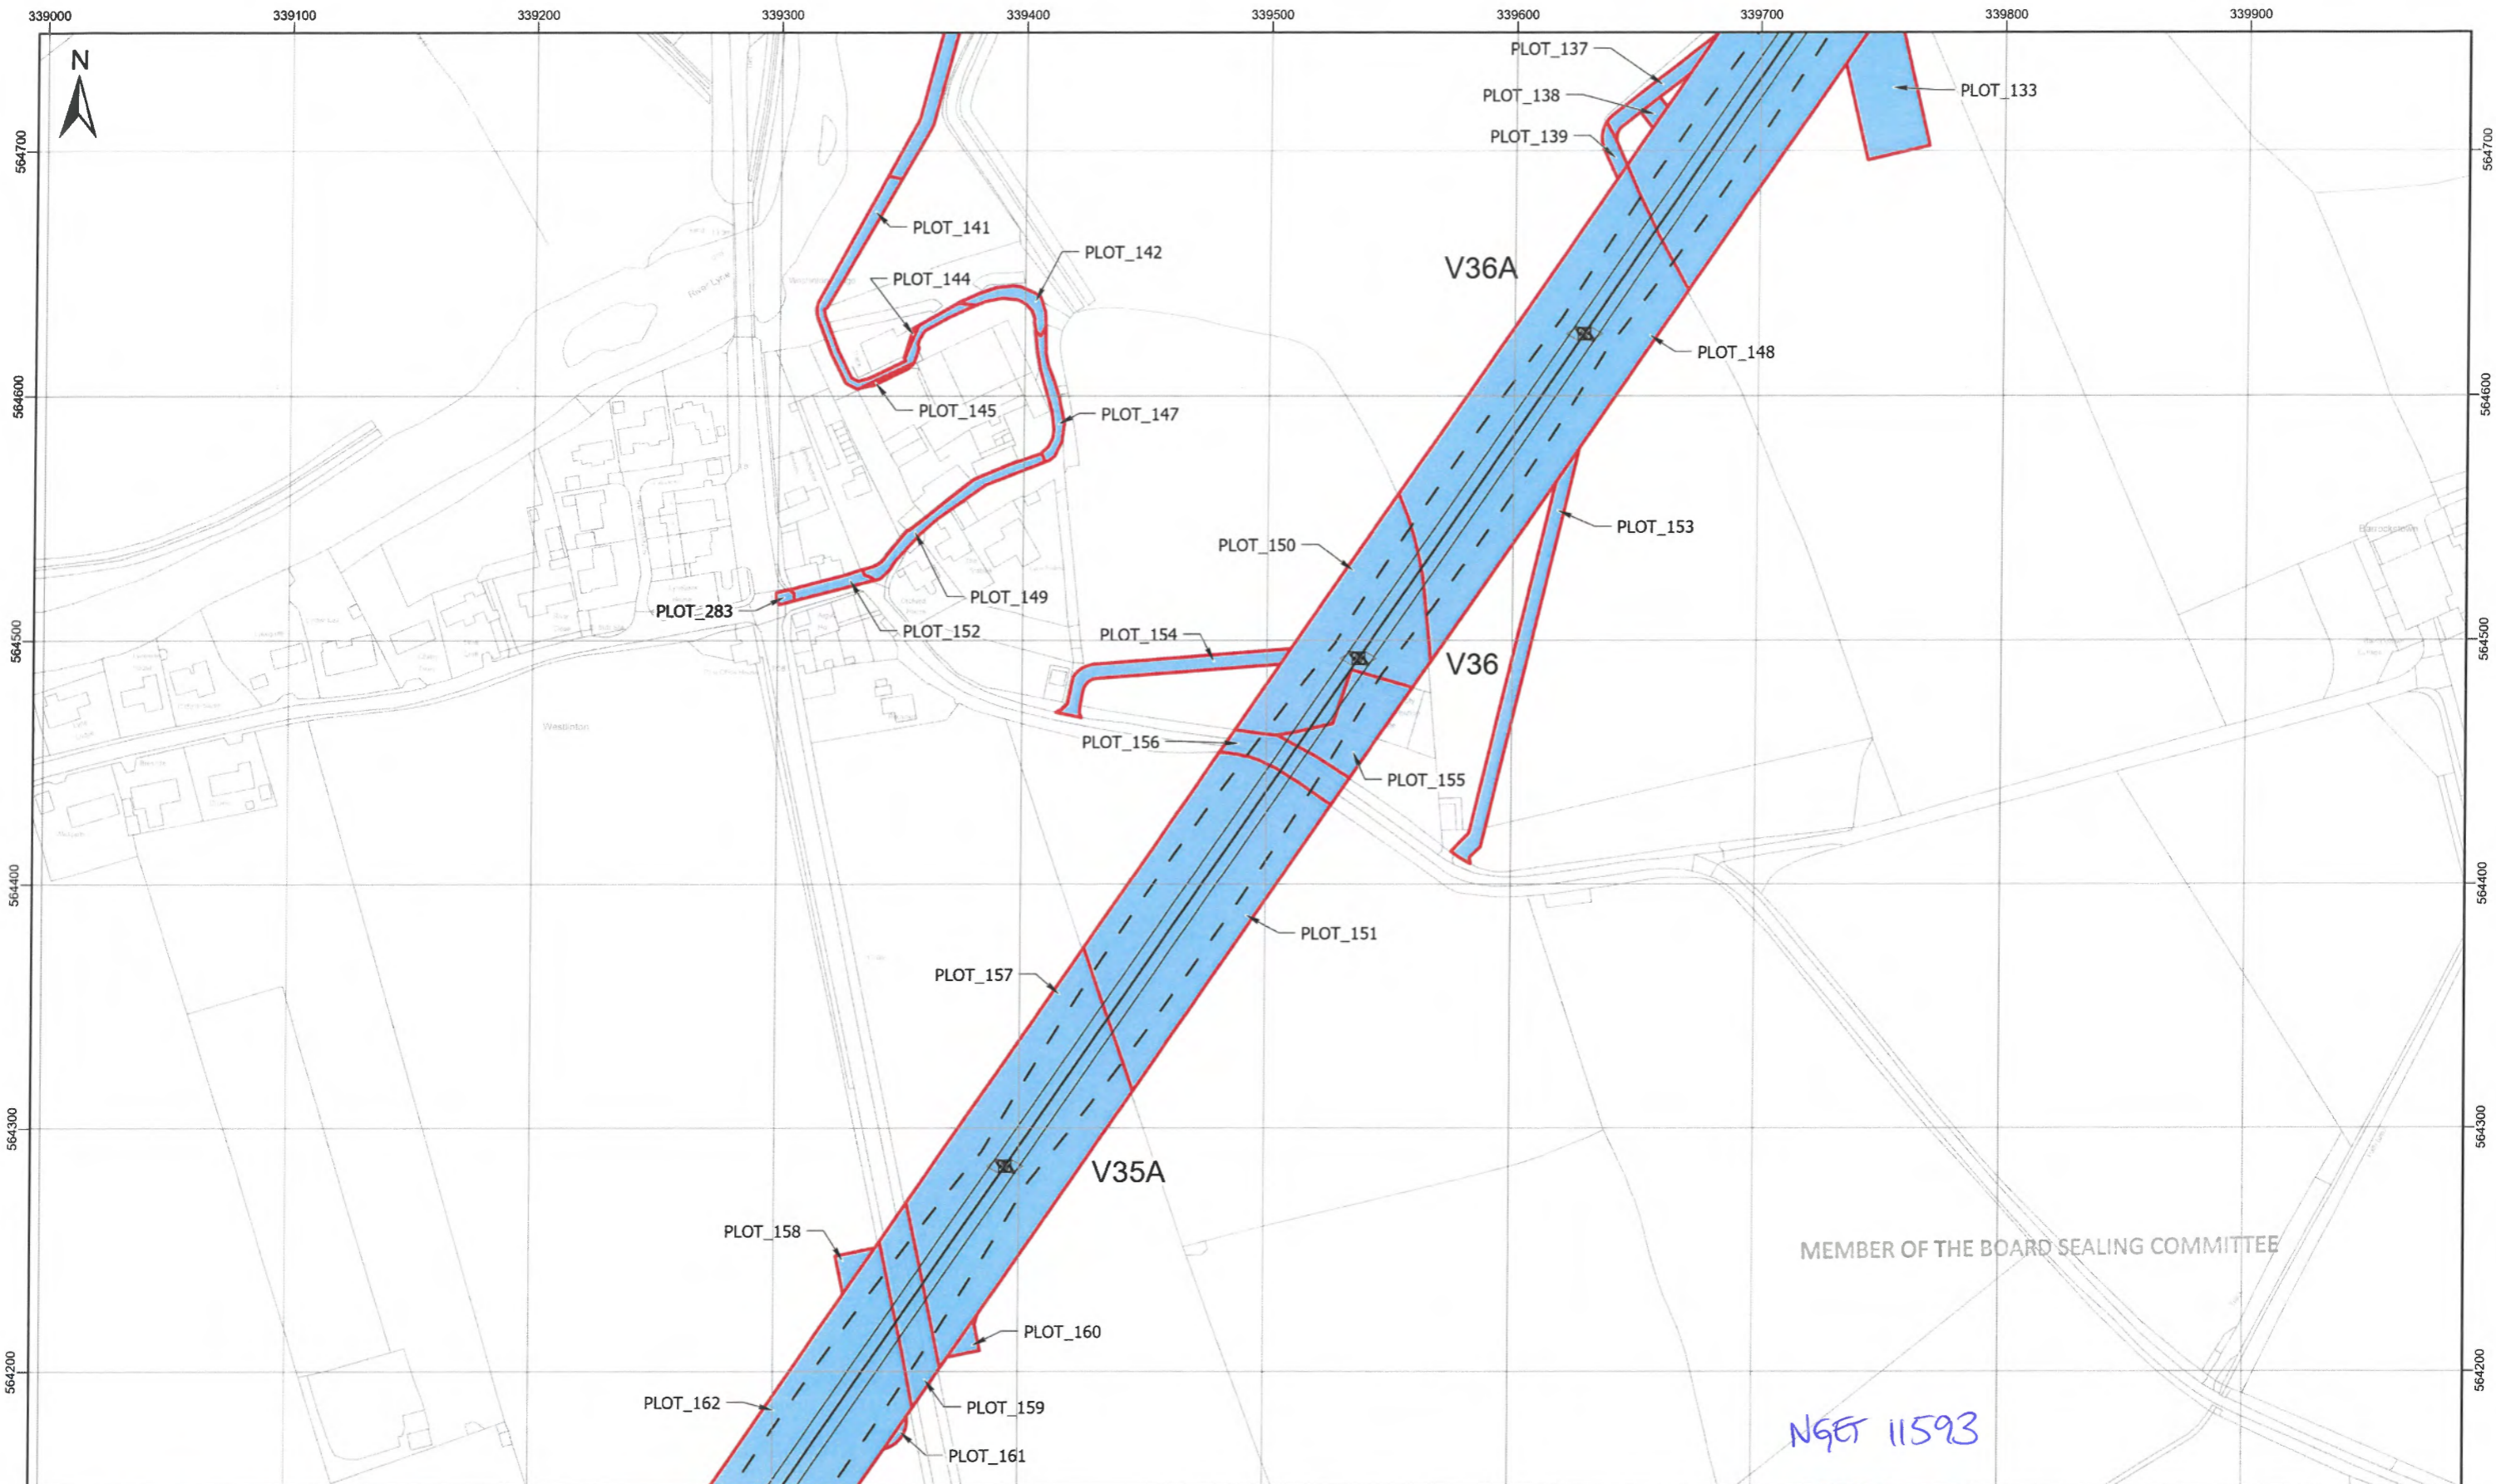

MEMBER OF THE BOARD SEALING COMMITTEE

NGE 11593

Client
nationalgrid

Project
MAP REFERRED TO IN
THE NATIONAL GRID ELECTRICITY TRANSMISSION
(HARKER ENERGY ENABLEMENT PROJECT)
COMPULSORY PURCHASE ORDER 2023

SHEET 22 OF 46

Project Number 534746

Tower_Point
 Centreline
 Conductor
 Swing
 Land Being Acquired
 Rights Being Acquired

© Crown copyright and database rights 2023 OS 100024241. You are permitted to use this data solely to enable you to respond to, or interact with, the organisation that provided you with the data. You are not permitted to copy, sub-license, distribute or sell any of this data to third parties in any form.

0 30 60 90 120 150
Meters

A74(M)

Longtown

Contains OS data © Crown copyright and database right 2020

The common seal of National Grid Electricity Transmission plc was affixed on the 28th day of September 2023 in the presence of

J. Jones
(Member of the Board Sealing Committee and Authorised Signatory)

Dated 28/09/23

BK Bruton Knowles


Olympus House
Olympus Park
Quedgeley
Gloucester
GL2 4NF
Phone: 01452 880000

MAP CENTRE: 339493E 564450N

SCALE: 1:2,500 PAPER SIZE: A3

DRAWN: DLG CHECKED: PH

VERSION: 1 DATE: 26/09/2023

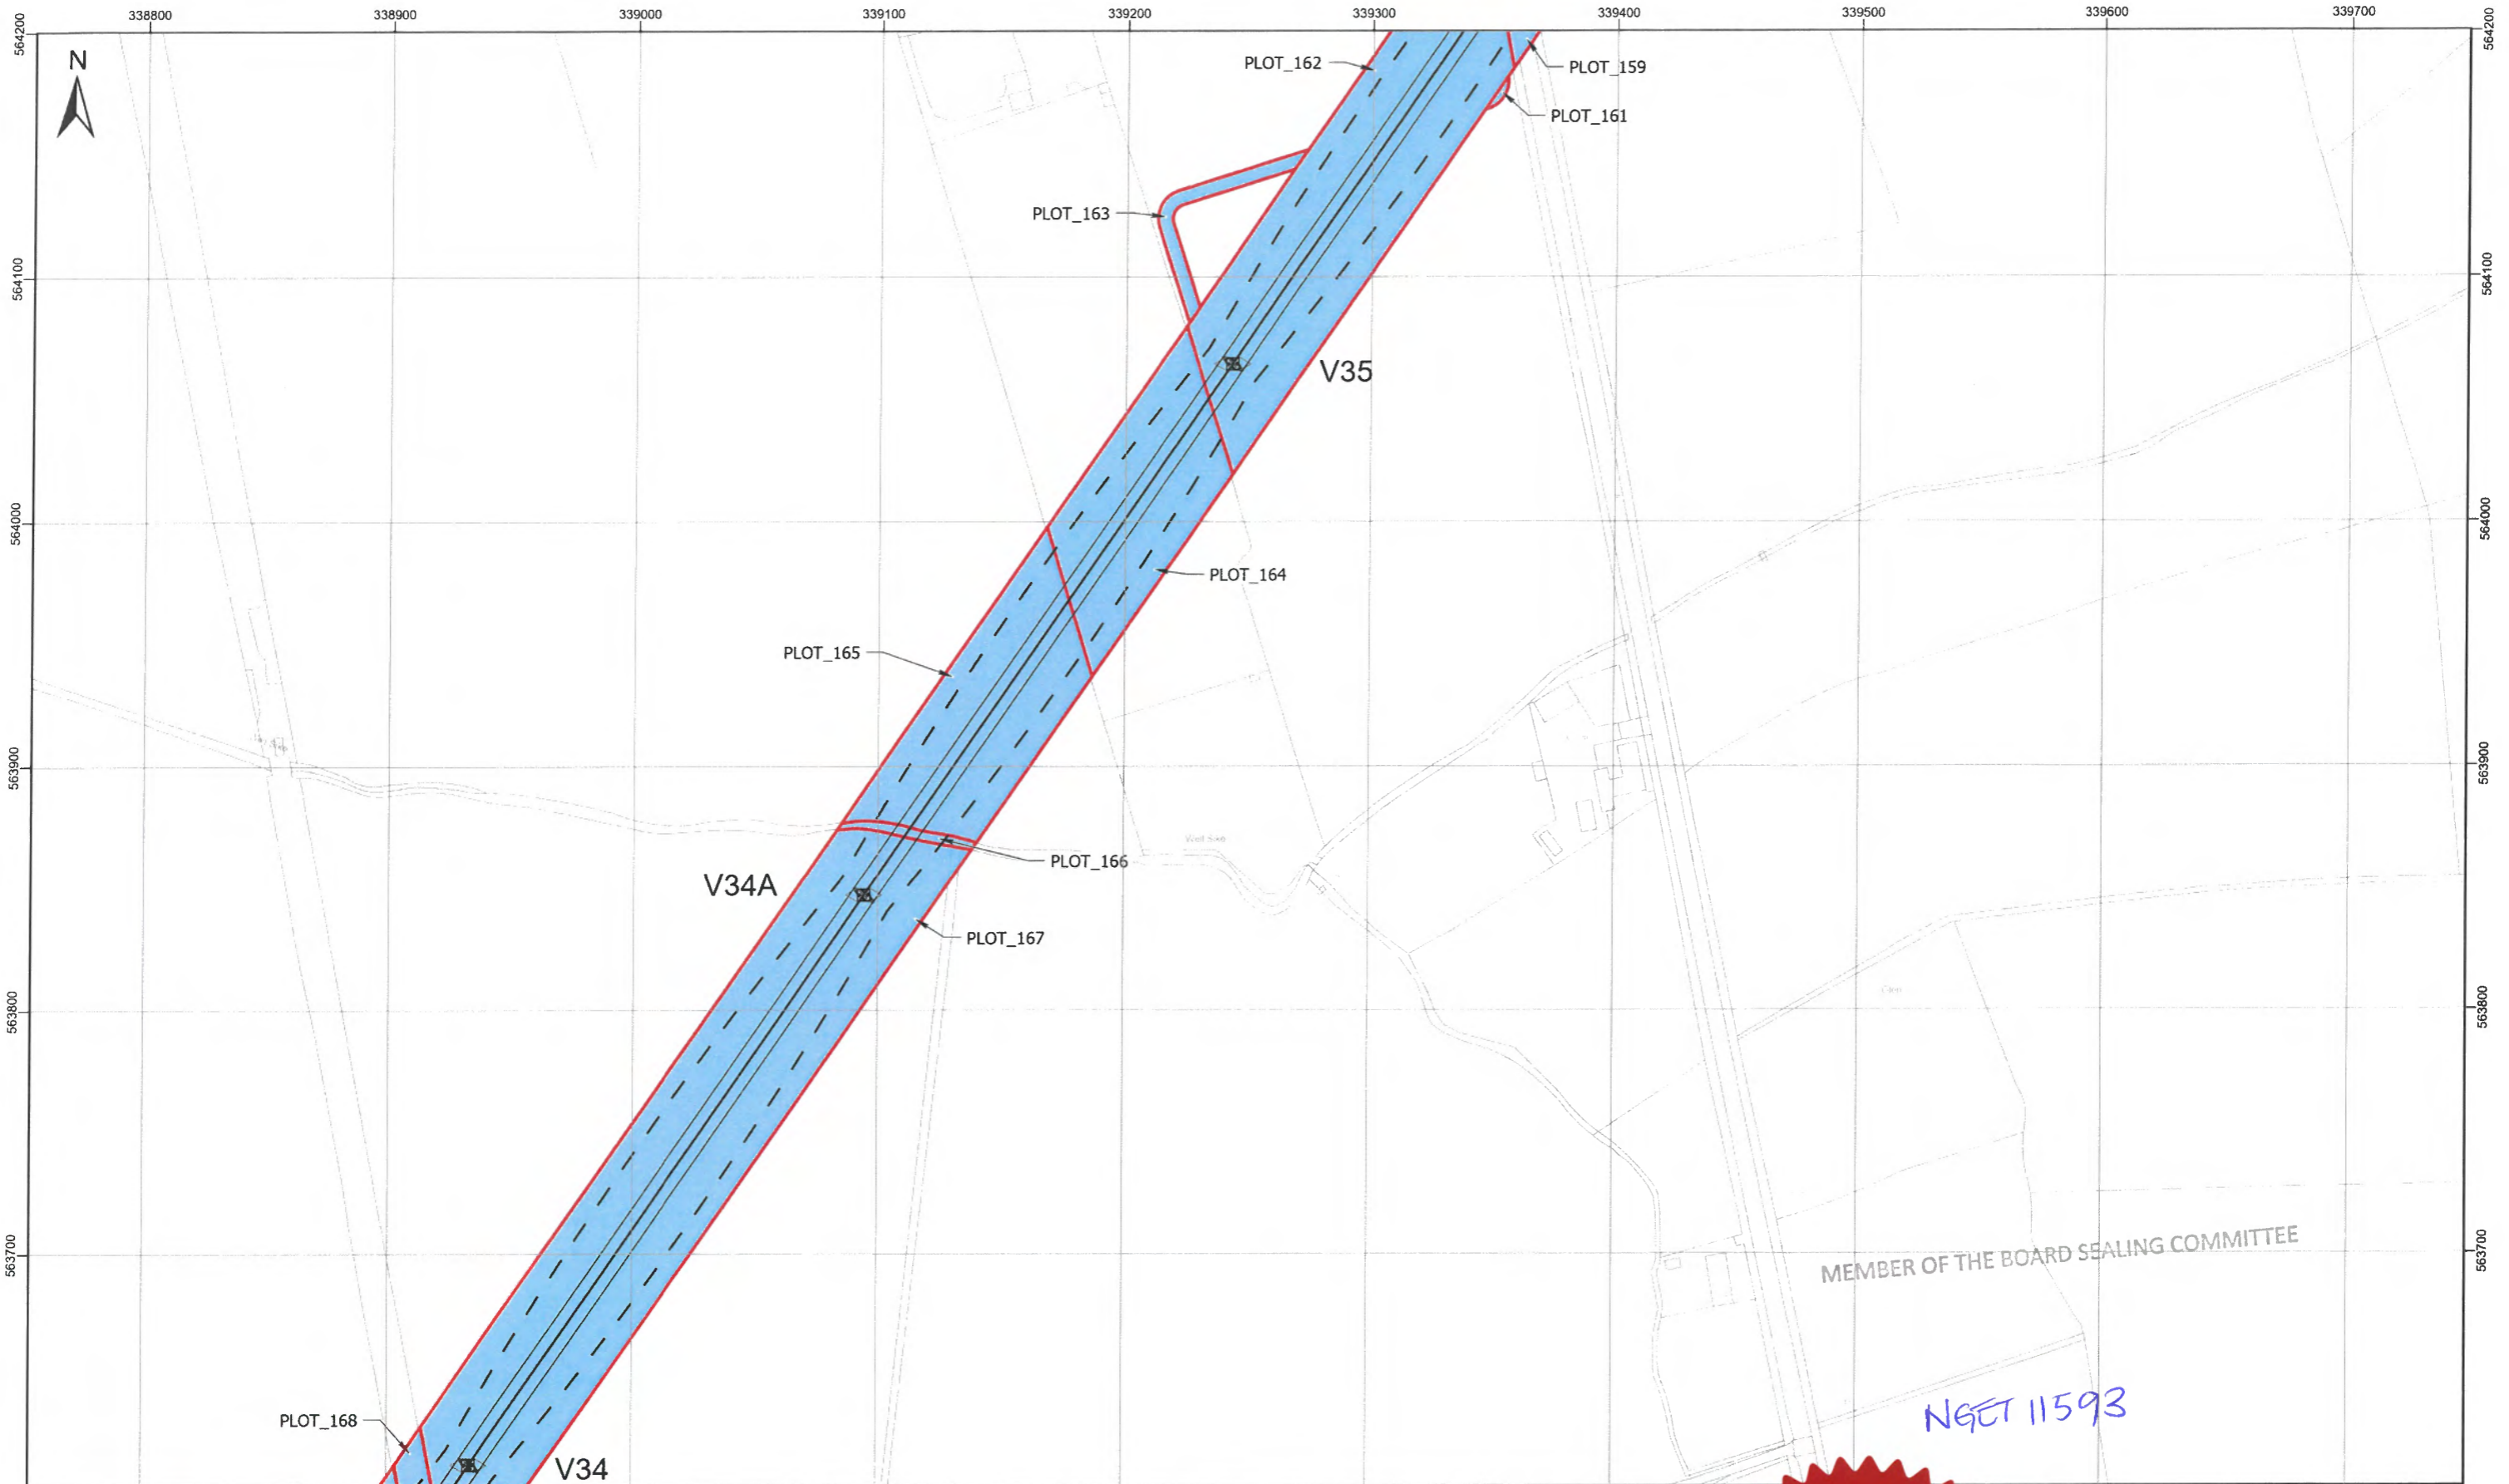

MEMBER OF THE BOARD SEALING COMMITTEE

NGET 11593

Client
nationalgrid

Project
 MAP REFERRED TO IN
 THE NATIONAL GRID ELECTRICITY TRANSMISSION
 (HARKER ENERGY ENABLEMENT PROJECT)
 COMPULSORY PURCHASE ORDER 2023


SHEET 23 OF 46

Project Number 534746

Tower_Point
 Centreline
 Conductor
 Swing
 Land Being Acquired
 Rights Being Acquired

© Crown copyright and database rights 2023 OS 100024241. You are permitted to use this data solely to enable you to respond to, or interact with, the organisation that provided you with the data. You are not permitted to copy, sub-license, distribute or sell any of this data to third parties in any form.

0 30 60 90 120 150
 Meters

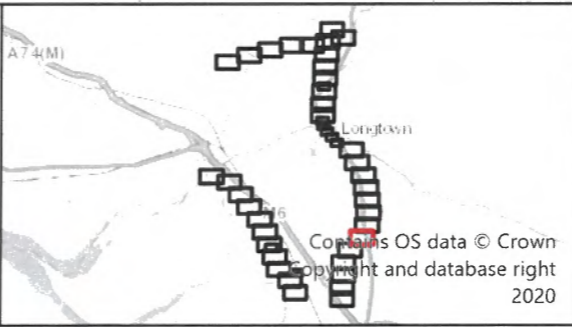

The common seal of National Grid Electricity Transmission plc was affixed on the 28th day of September 2023 in the presence of

J. Jones
 (Member of the Board Sealing Committee and Authorised Signatory)

Dated 28/09/23




BK Bruton Knowles
 Olympus House
 Olympus Park
 Quedgeley
 Gloucester
 GL2 4NF
 Phone: 01452 880000

MAP CENTRE: 339252E 563902N

SCALE: 1:2,500 PAPER SIZE: A3


DRAWN: DLG CHECKED: PH

VERSION: 1 DATE: 26/09/2023

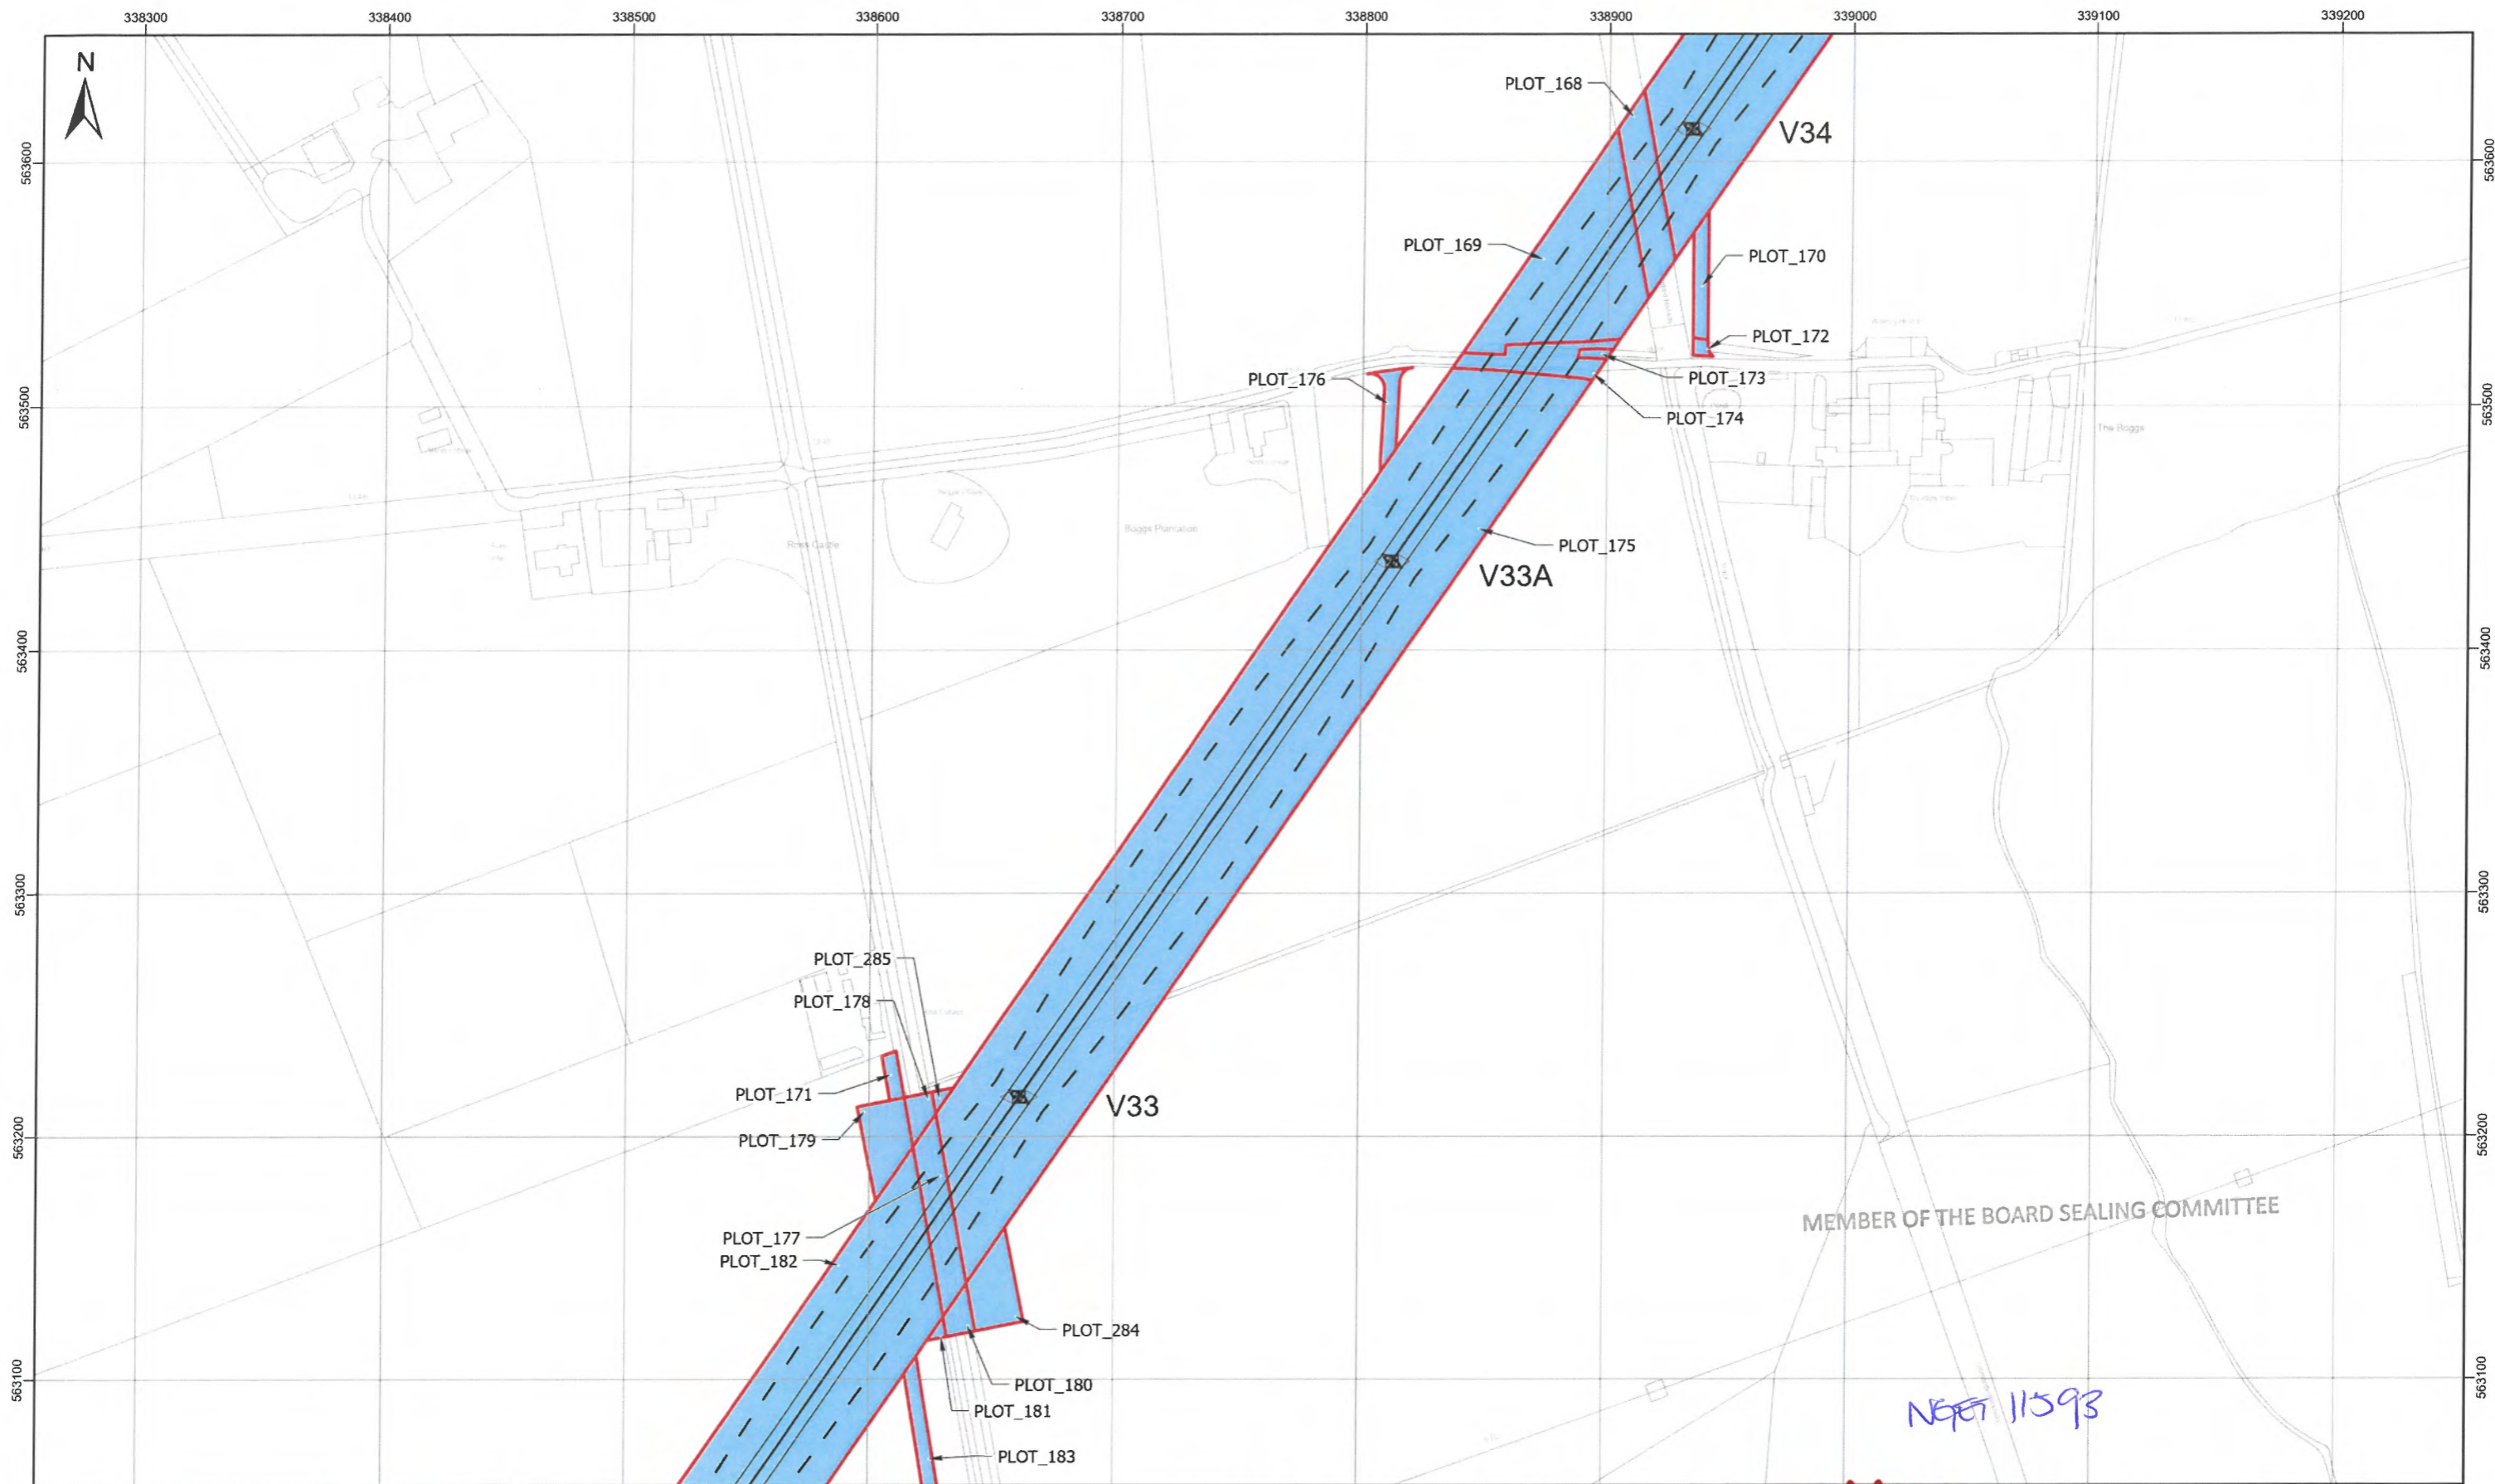

MEMBER OF THE BOARD SEALING COMMITTEE







NET 11593

Client


Project
 MAP REFERRED TO IN
 THE NATIONAL GRID ELECTRICITY TRANSMISSION
 (HARKER ENERGY ENABLEMENT PROJECT)
 COMPULSORY PURCHASE ORDER 2023


SHEET 24 OF 46

Project Number 534746

 Tower_Point
 Centreline
 Conductor
 Swing
 Land Being Acquired
 Rights Being Acquired

© Crown copyright and database rights 2023 OS 100024241. You are permitted to use this data solely to enable you to respond to, or interact with, the organisation that provided you with the data. You are not permitted to copy, sub-license, distribute or sell any of this data to third parties in any form.

0 30 60 90 120 150
 Meters

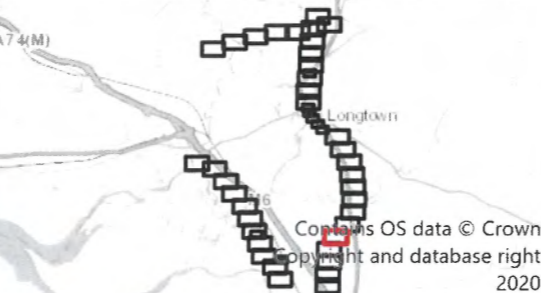


Contains OS data © Crown copyright and database right 2020

The common seal of National Grid Electricity Transmission plc was affixed on the 28th day of September 2023 in the presence of

D Jones
 (Member of the Board Sealing Committee and Authorising Signatory)

Dated 28/09/23





 Olympus House
 Olympus Park
 Quedgeley
 Gloucester
 GL2 4NF
 Phone: 01452 880000

MAP CENTRE: 338757E 563354N

SCALE: 1:2,500 PAPER SIZE: A3

DRAWN: DLG CHECKED: PH

VERSION: 1 DATE: 26/09/2023

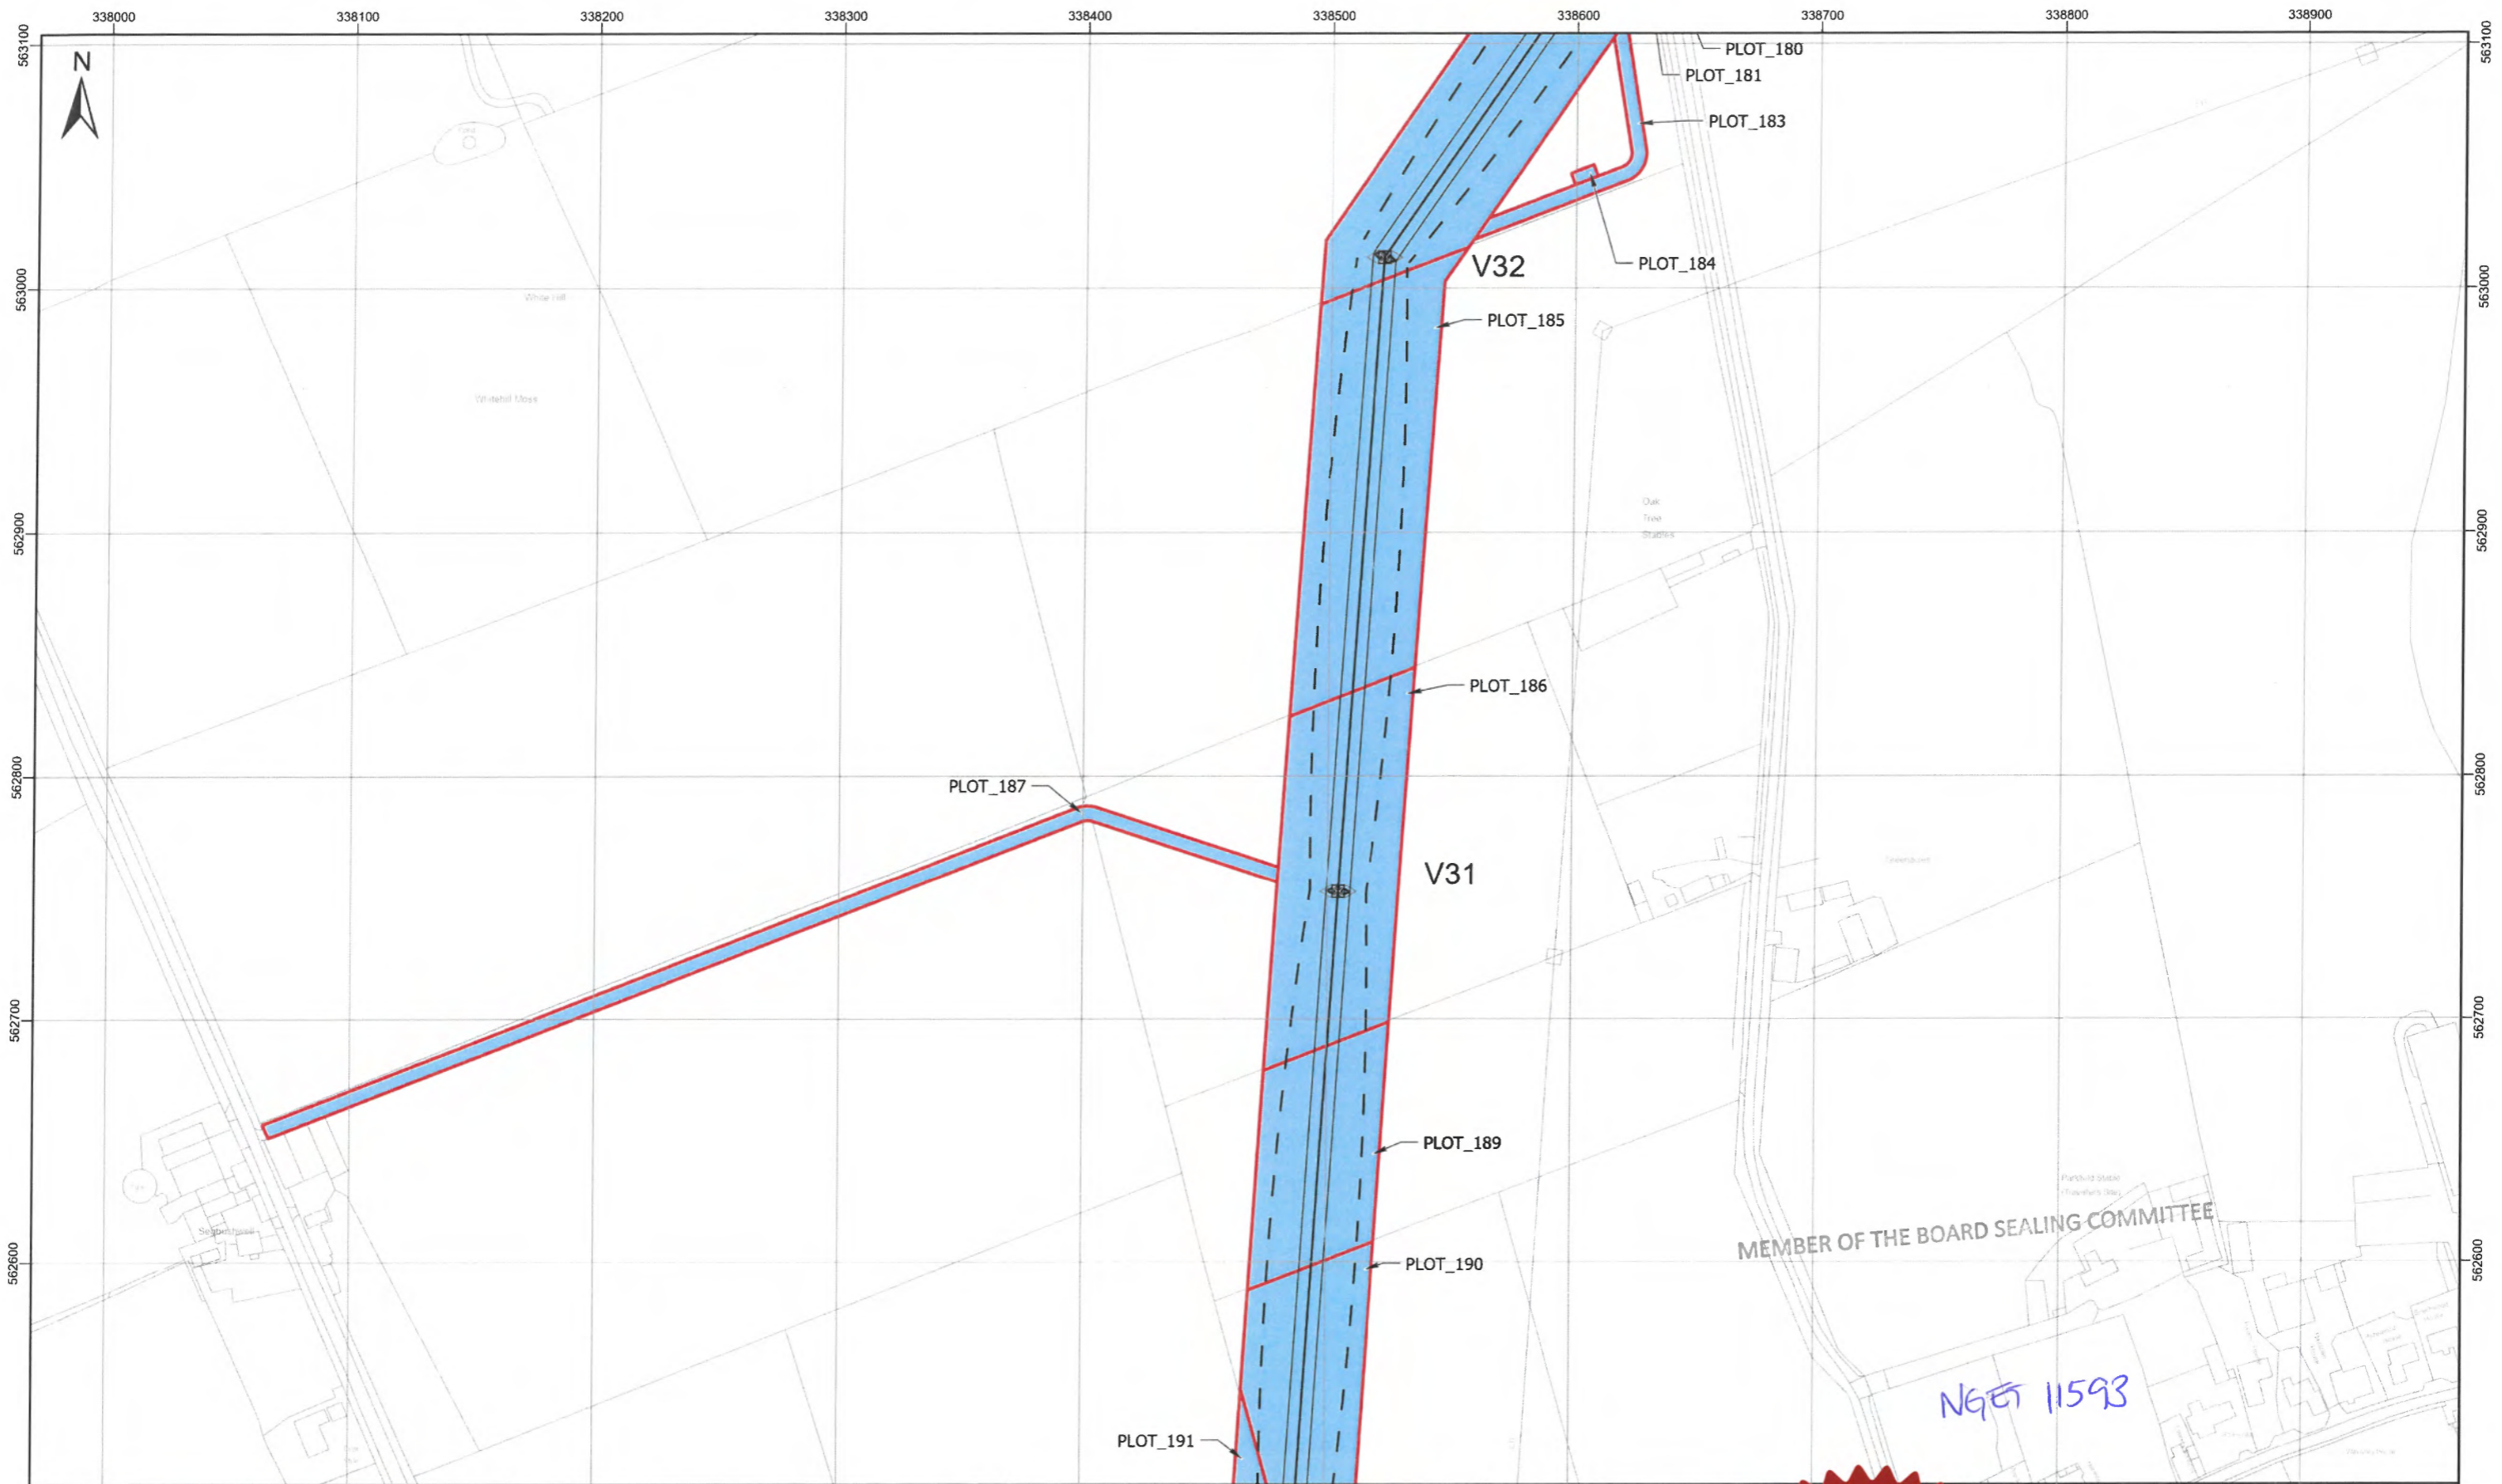

Client
nationalgrid

Project
 MAP REFERRED TO IN
 THE NATIONAL GRID ELECTRICITY TRANSMISSION
 (HARKER ENERGY ENABLEMENT PROJECT)
 COMPULSORY PURCHASE ORDER 2023

SHEET 25 OF 46

Project Number 534746

Tower_Point
 Centreline
 Conductor
 Land Being Acquired
 Rights Being Acquired

© Crown copyright and database rights 2023 OS 100024241. You are permitted to use this data solely to enable you to respond to, or interact with, the organisation that provided you with the data. You are not permitted to copy, sub-license, distribute or sell any of this data to third parties in any form.


0 30 60 90 120 150
 Meters



The common seal of National Grid Electricity Transmission plc was affixed on the 28th day of September 2023 in the presence of

J. Jones
 (Member of the Board Sealing Committee and Authorised Signatory)

Dated 28/09/23

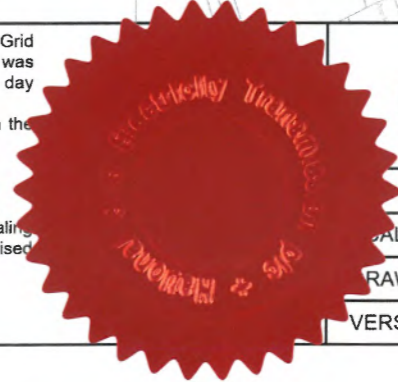

BK Bruton Knowles

Olympus House
 Olympus Park
 Quedgeley
 Gloucester
 GL2 4NF
 Phone: 01452 880000

MAP CENTRE: 338468E 562806N


SCALE: 1:2,500 PAPER SIZE: A3

DRAWN: DLG CHECKED: PH

VERSION: 1 DATE: 26/09/2023


MEMBER OF THE BOARD SEALING COMMITTEE

NGE 11593

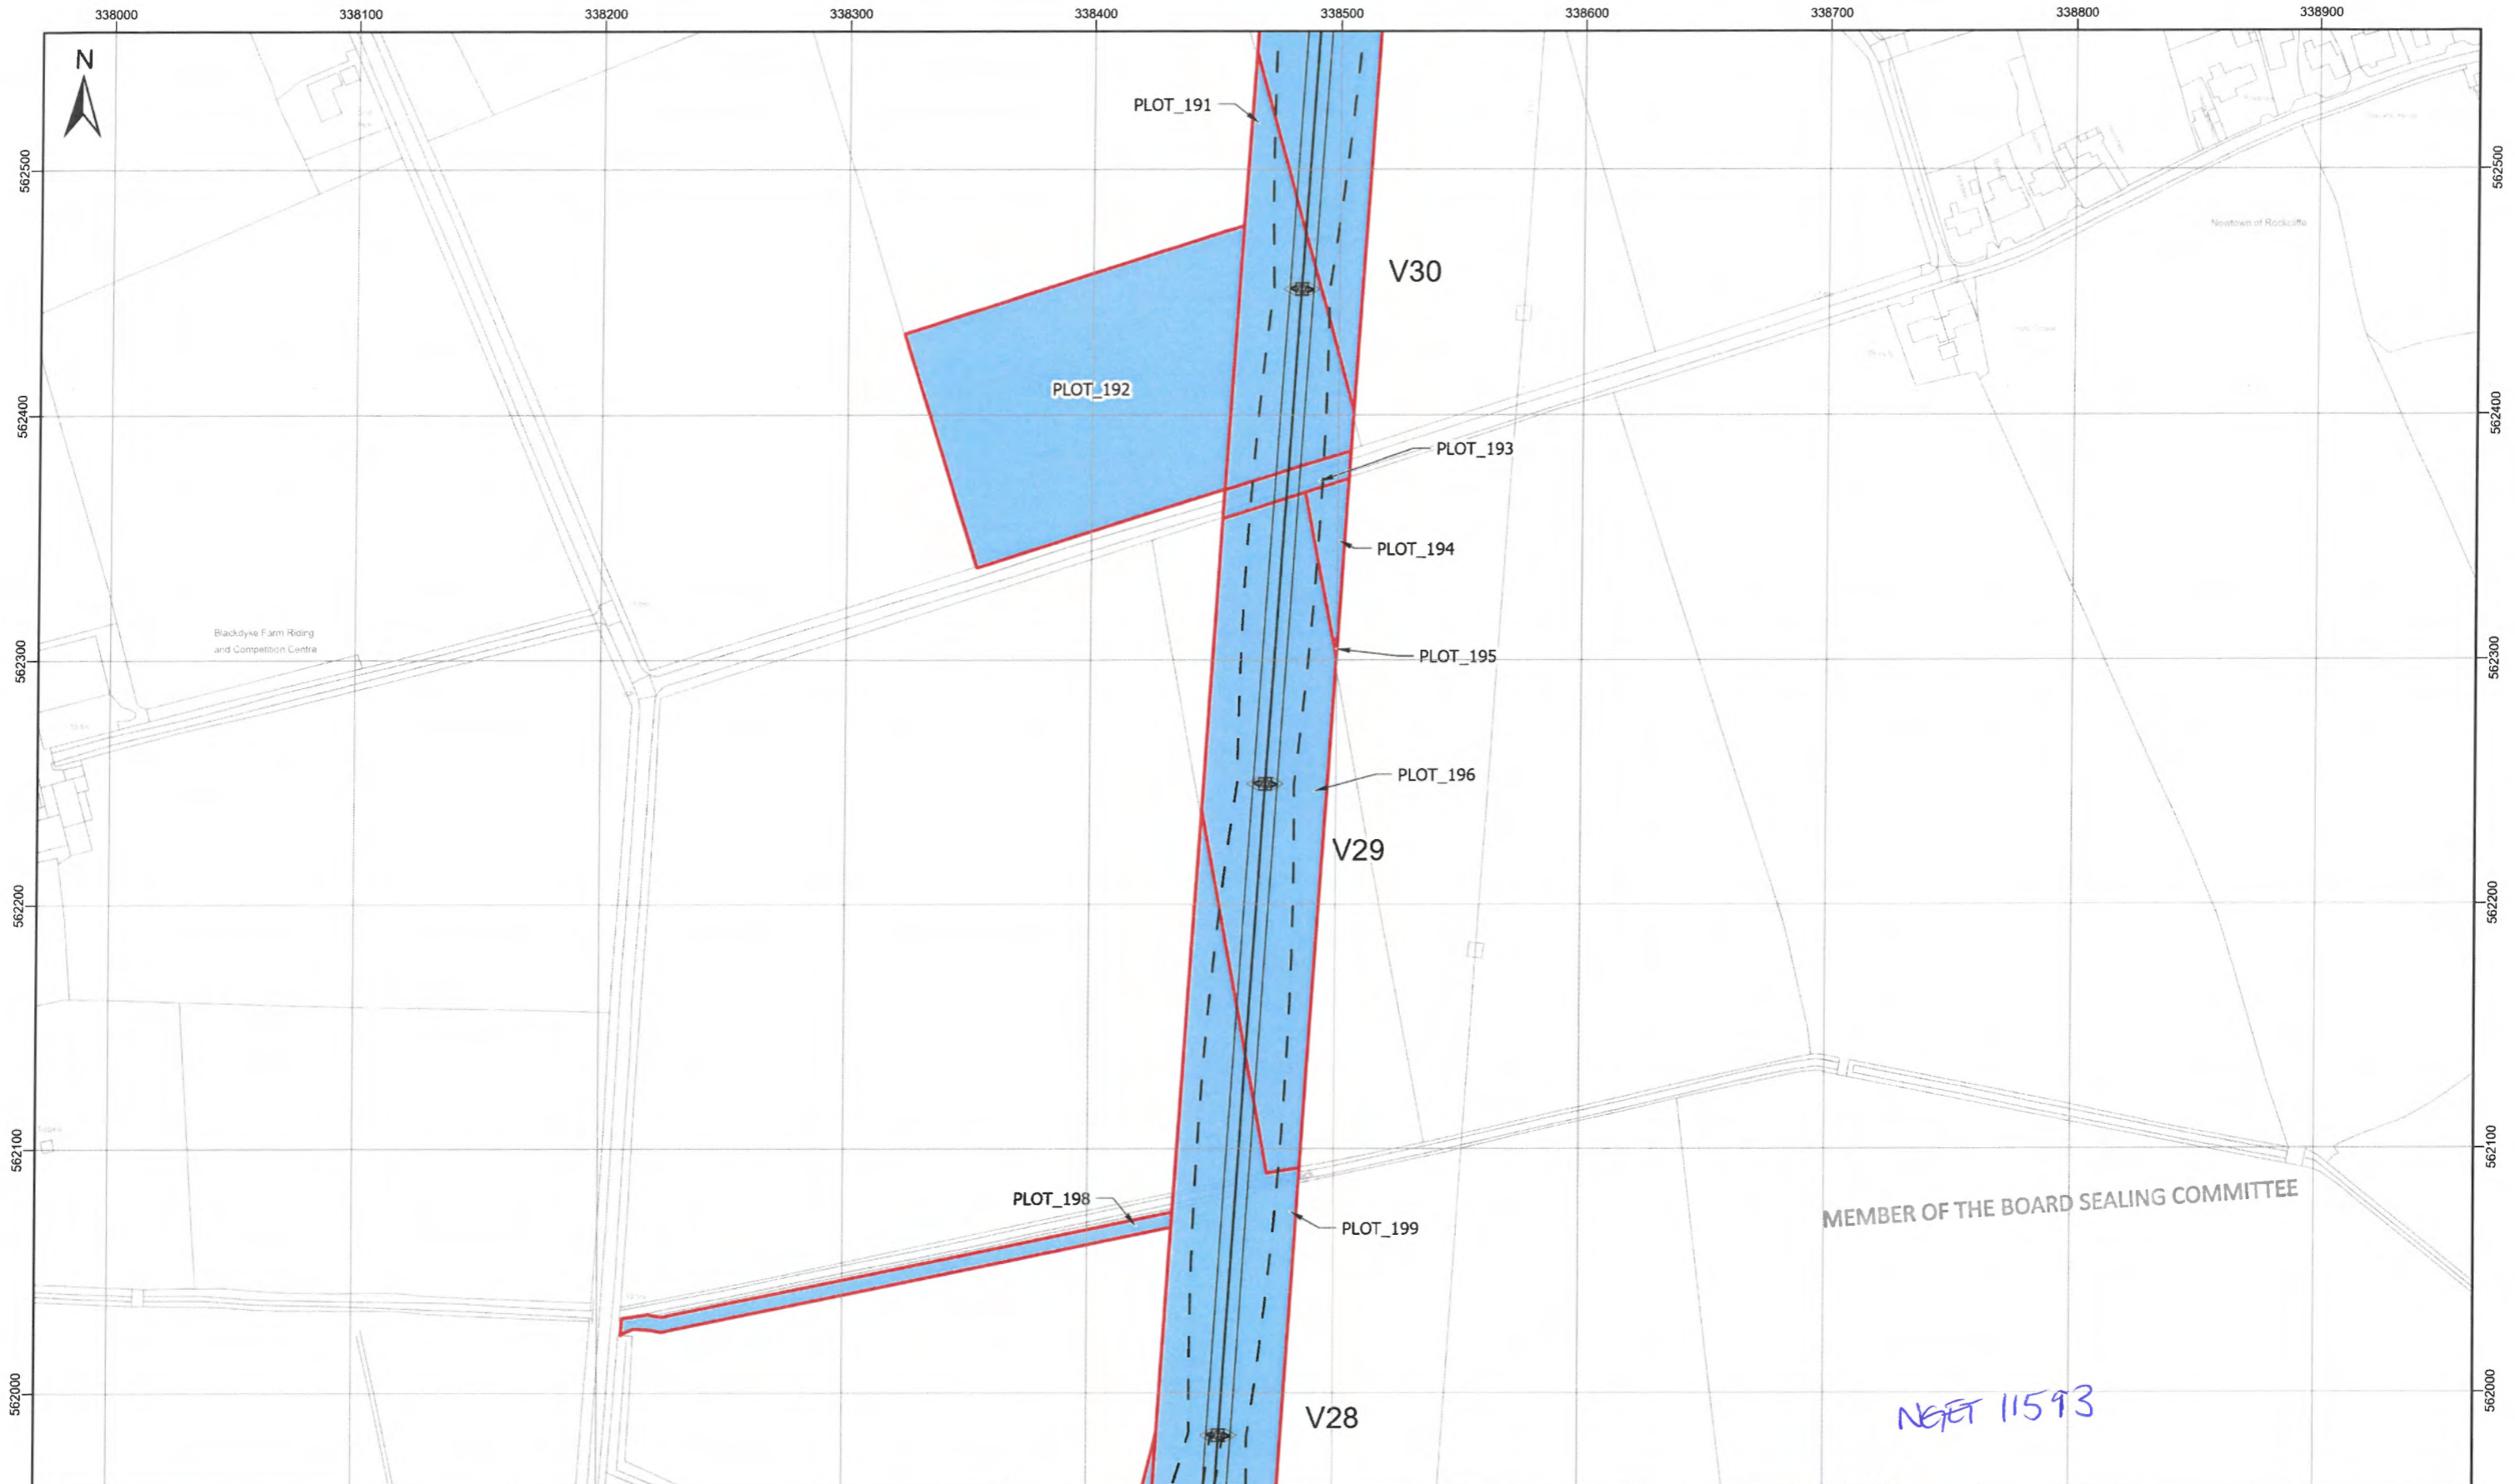

MEMBER OF THE BOARD SEALING COMMITTEE




 
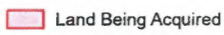

NET 11593

Client


Project
 MAP REFERRED TO IN
 THE NATIONAL GRID ELECTRICITY TRANSMISSION
 (HARKER ENERGY ENABLEMENT PROJECT)
 COMPULSORY PURCHASE ORDER 2023

SHEET 26 OF 46


Project Number 534746

 Tower_Point
 Centreline
 Conductor
 Swing
 Land Being Acquired
 Rights Being Acquired

© Crown copyright and database rights 2023 OS 100024241. You are permitted to use this data solely to enable you to respond to, or interact with, the organisation that provided you with the data. You are not permitted to copy, sub-license, distribute or sell any of this data to third parties in any form.

0 30 60 90 120 150
 Meters

A74(M)

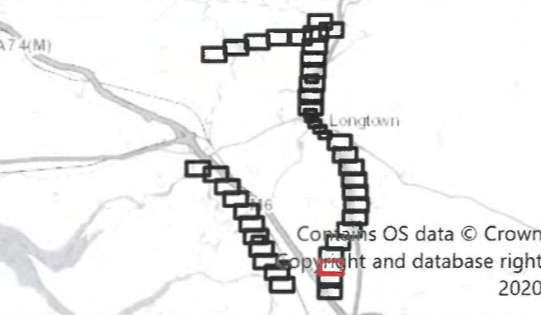



Longtown

Contains OS data © Crown copyright and database right 2020

The common seal of National Grid Electricity Transmission plc was affixed on the 28th day of September 2023 in the presence of

J. Jones
 (Member of the Board Sealing Committee and Authorising Signatory)
 Dated 28/09/23



 Bruton Knowles


Olympus House
 Olympus Park
 Quedgeley
 Gloucester
 GL2 4NF
 Phone: 01452 880000

MAP CENTRE: 338468E 562258N

SCALE: 1:2,500 PAPER SIZE: A3

DRAWN: DLG CHECKED: PH

VERSION: 1 DATE: 26/09/2023

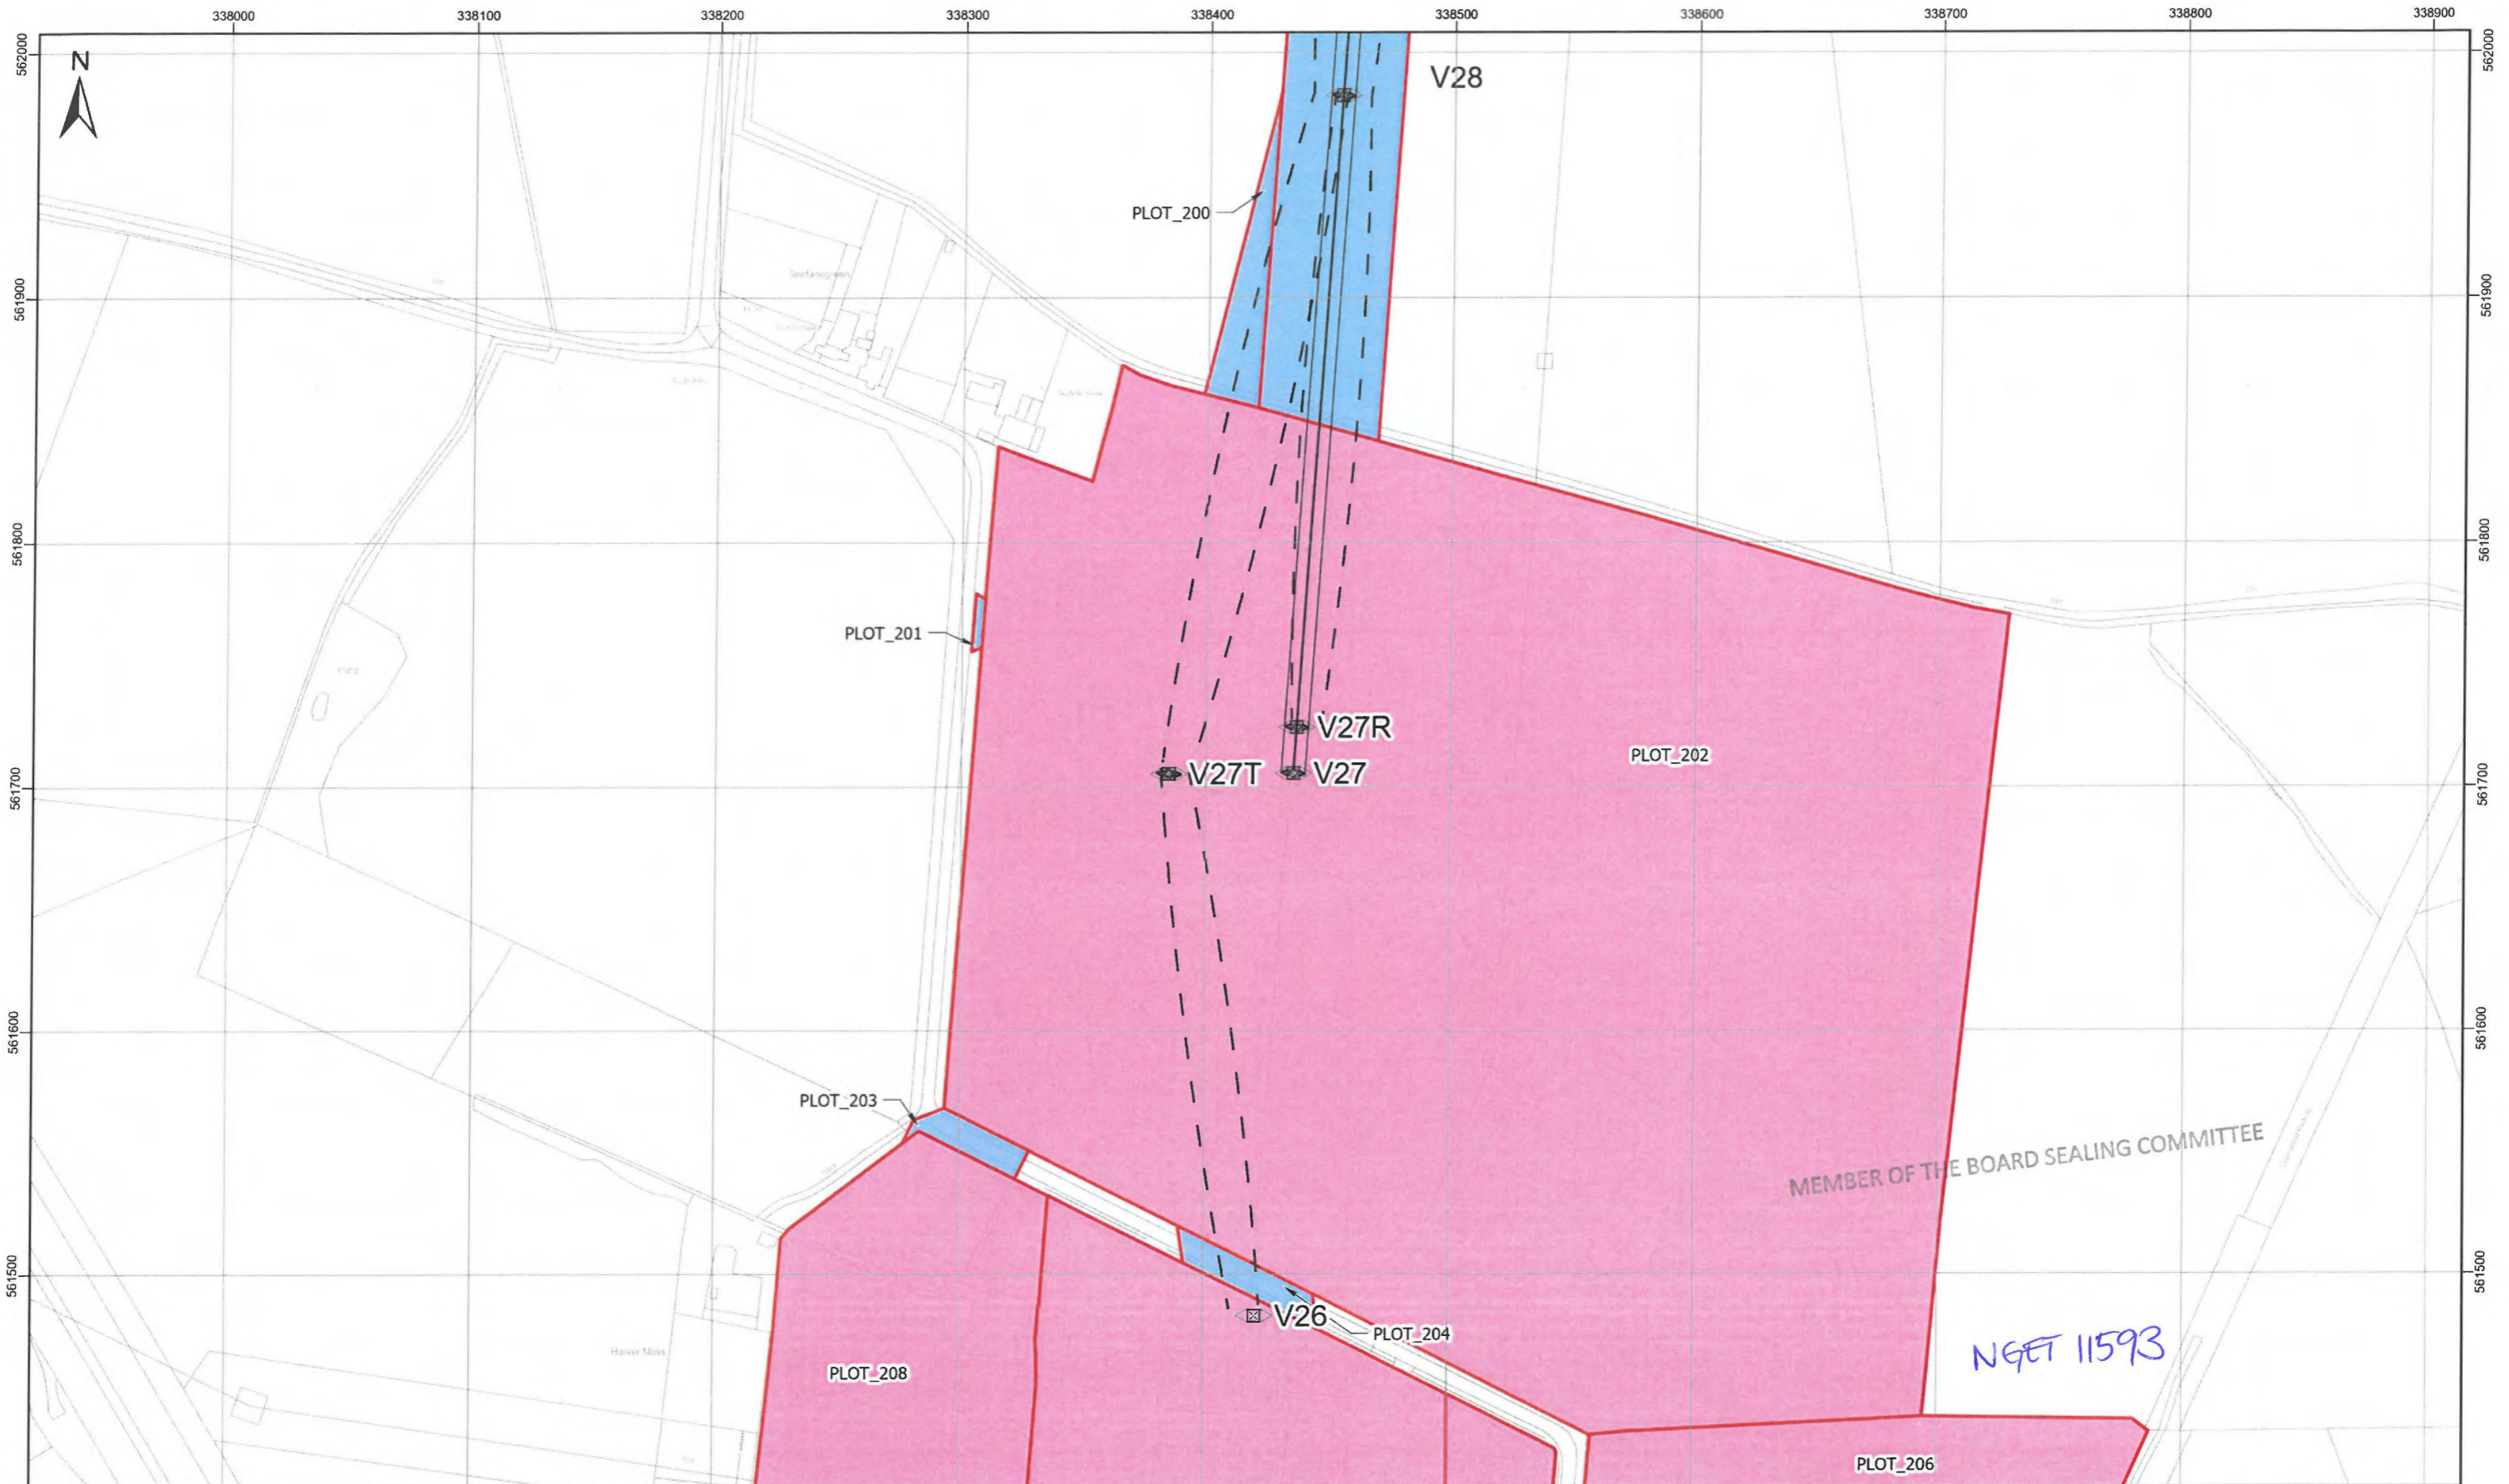

Client
nationalgrid

Project
 MAP REFERRED TO IN
 THE NATIONAL GRID ELECTRICITY TRANSMISSION
 (HARKER ENERGY ENABLEMENT PROJECT)
 COMPULSORY PURCHASE ORDER 2023

SHEET 27 OF 46

Project Number 534746

Tower_Point
 Centreline
 Conductor
 Swing
 Land Being Acquired
 Rights Being Acquired

© Crown copyright and database rights 2023 OS 100024241. You are permitted to use this data solely to enable you to respond to, or interact with, the organisation that provided you with the data. You are not permitted to copy, sub-license, distribute or sell any of this data to third parties in any form.

0 30 60 90 120 150
 Meters



The common seal of National Grid Electricity Transmission plc was affixed on the 28th day of September, 2023 in the presence of

J. Jones
 (Member of the Board of Committee and Authorising Signatory)

Dated 28/09/23



BK Bruton Knowles

Olympus House
 Olympus Park
 Quedgeley
 Gloucester
 GL2 4NF
 Phone: 01452 880000

MAP CENTRE: 338418E 561710N


SCALE: 1:2,500 PAPER SIZE: A3

DRAWN: DLG CHECKED: PH

VERSION: 1 DATE: 26/09/2023

MEMBER OF THE BOARD SEALING COMMITTEE

NGET 11593

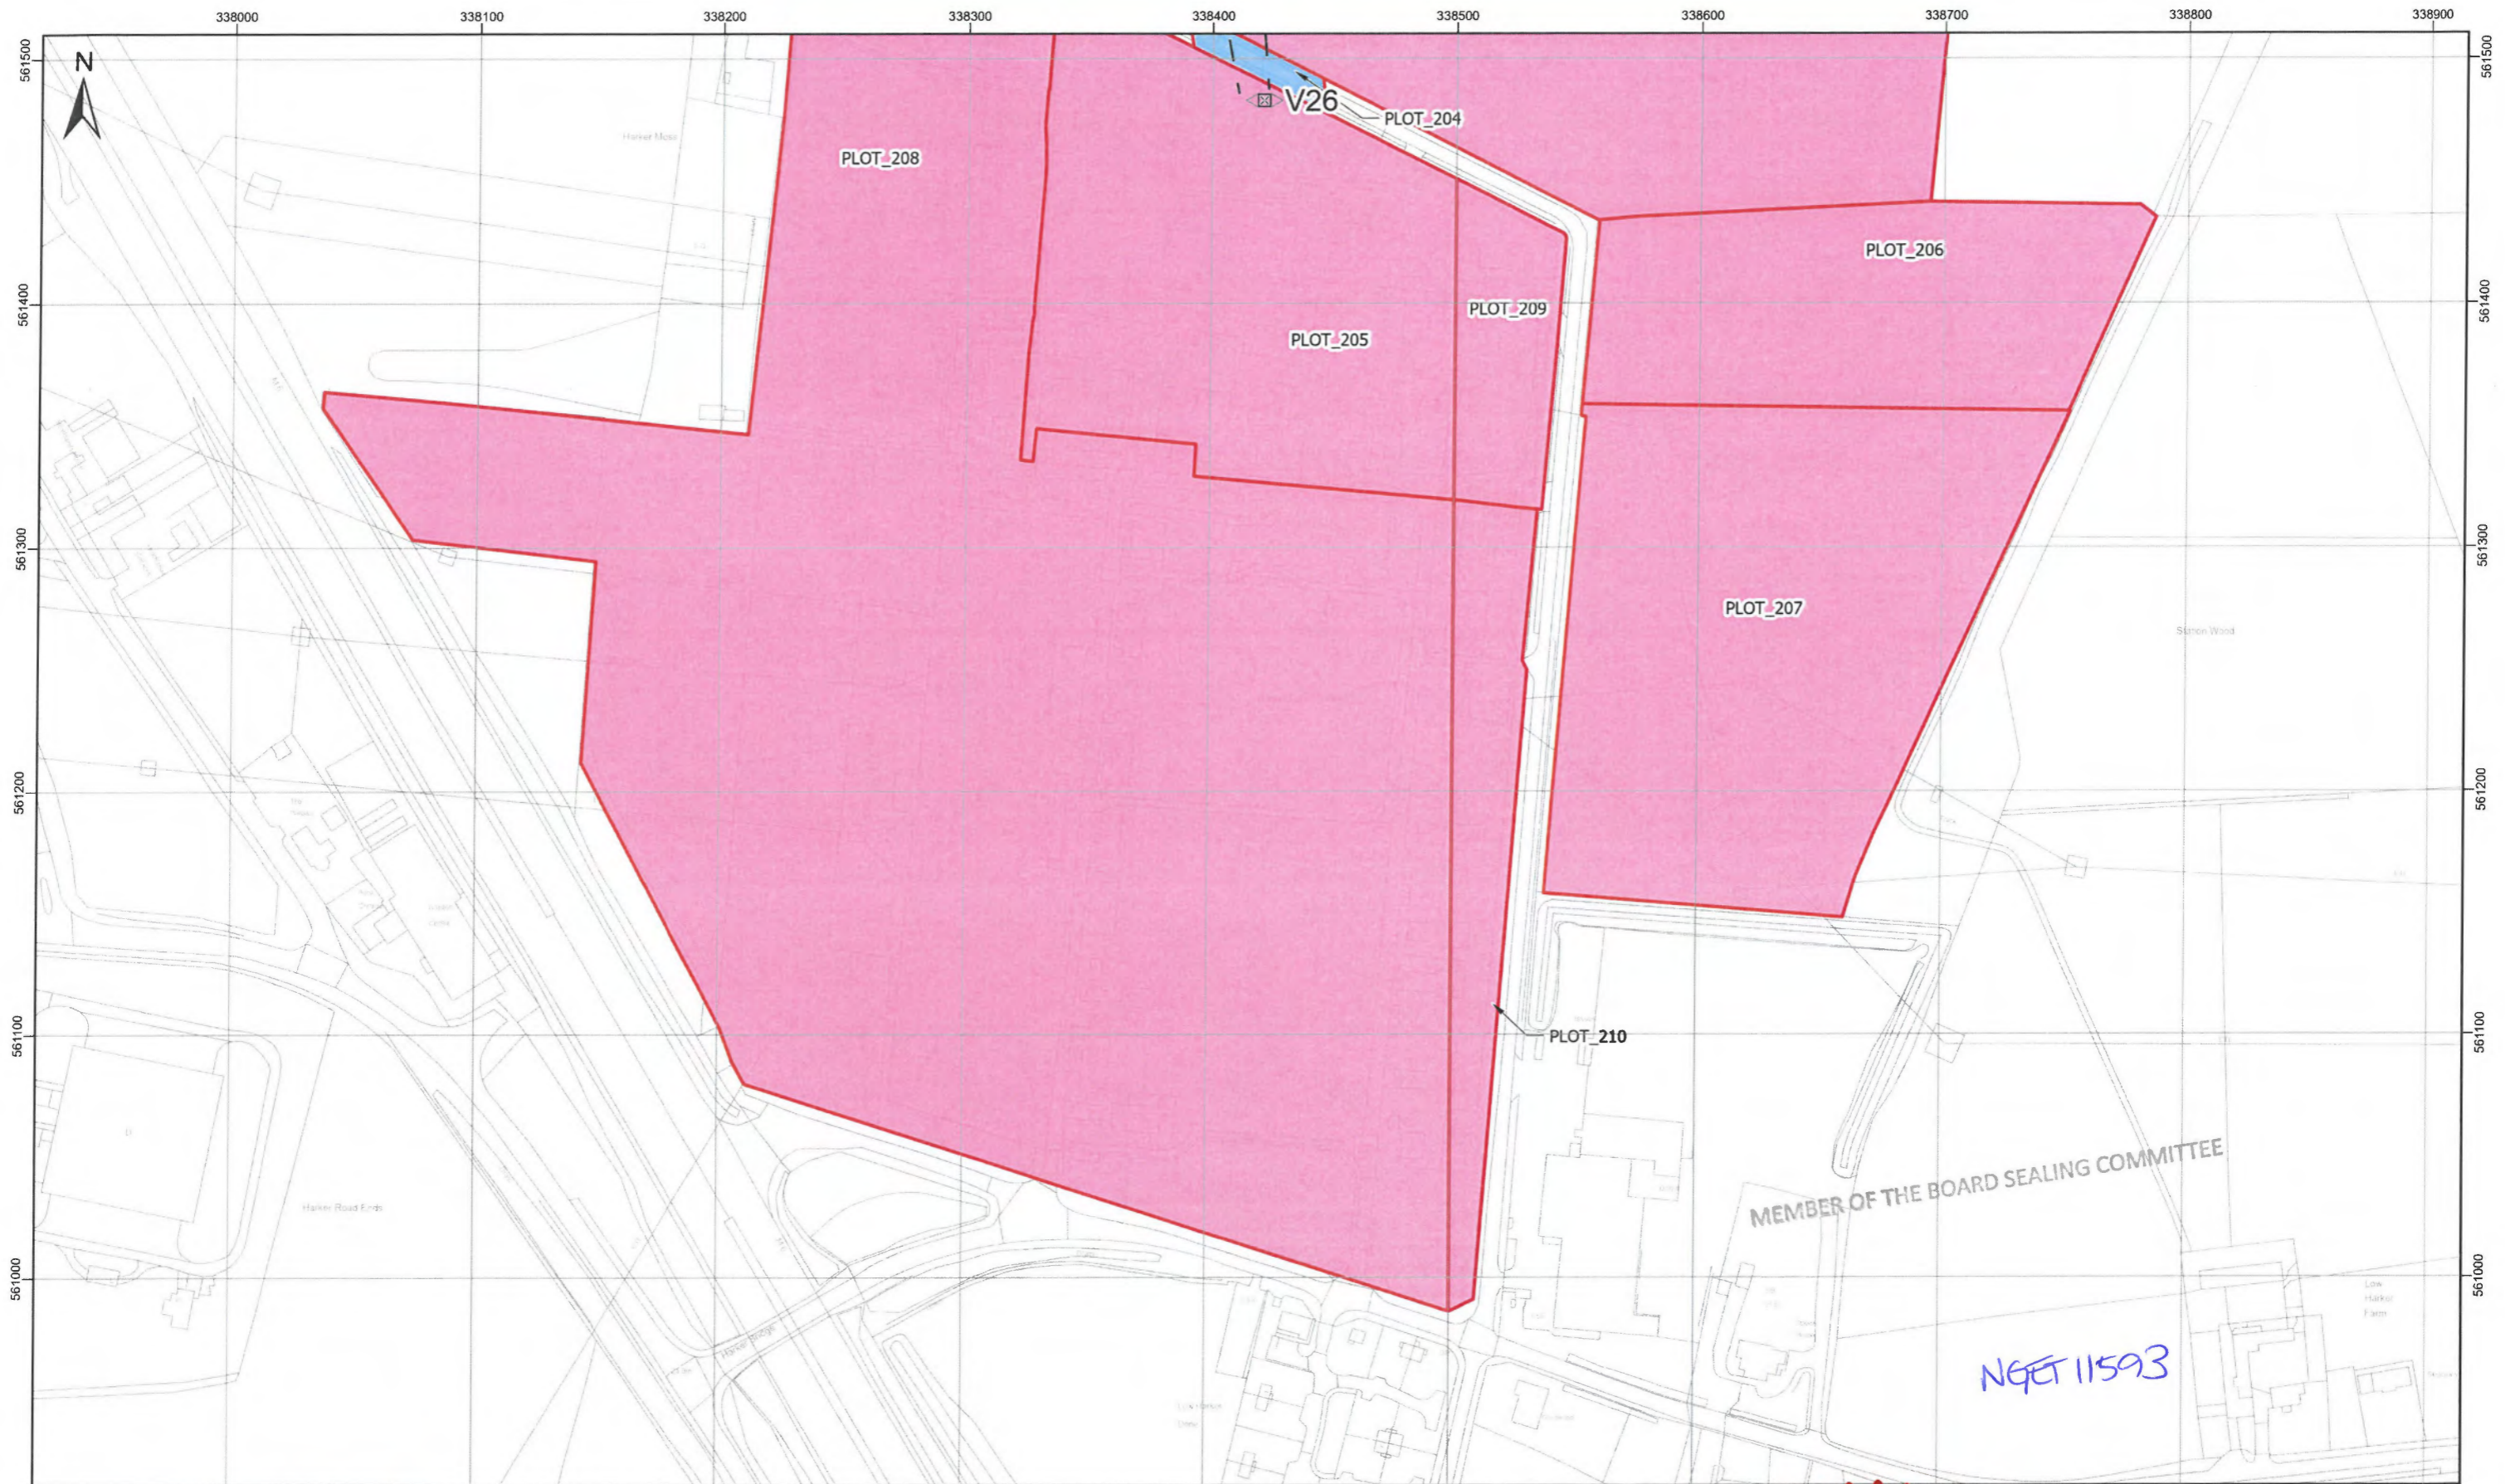

Client
nationalgrid

Project
 MAP REFERRED TO IN
 THE NATIONAL GRID ELECTRICITY TRANSMISSION
 (HARKER ENERGY ENABLEMENT PROJECT)
 COMPULSORY PURCHASE ORDER 2023

SHEET 28 OF 46

Project Number 534746

Tower_Point
 Centreline
 Conductor
 Swing
 Land Being Acquired
 Rights Being Acquired

© Crown copyright and database rights 2023 OS 100024241. You are permitted to use this data solely to enable you to respond to, or interact with, the organisation that provided you with the data. You are not permitted to copy, sub-license, distribute or sell any of this data to third parties in any form.

0 30 60 90 120 150
 Meters



The common seal of National Grid Electricity Transmission plc was affixed on the 26th day of September 2023 in the presence of

J. Jones
 (Member of the Board Sealing Committee and Authorised Signatory)

Dated 28/09/23



MEMBER OF THE BOARD SEALING COMMITTEE

NGET 11593

Low Harker Farm

Olympus House
 Olympus Park
 Quedgeley
 Gloucester
 GL2 4NF
 Phone: 01452 880000


BK Bruton Knowles

MAP CENTRE: 338418E 561212N

SCALE: 1:2,500 PAPER SIZE: A3


DRAWN: DLG CHECKED: PH

VERSION: 1 DATE: 26/09/2023

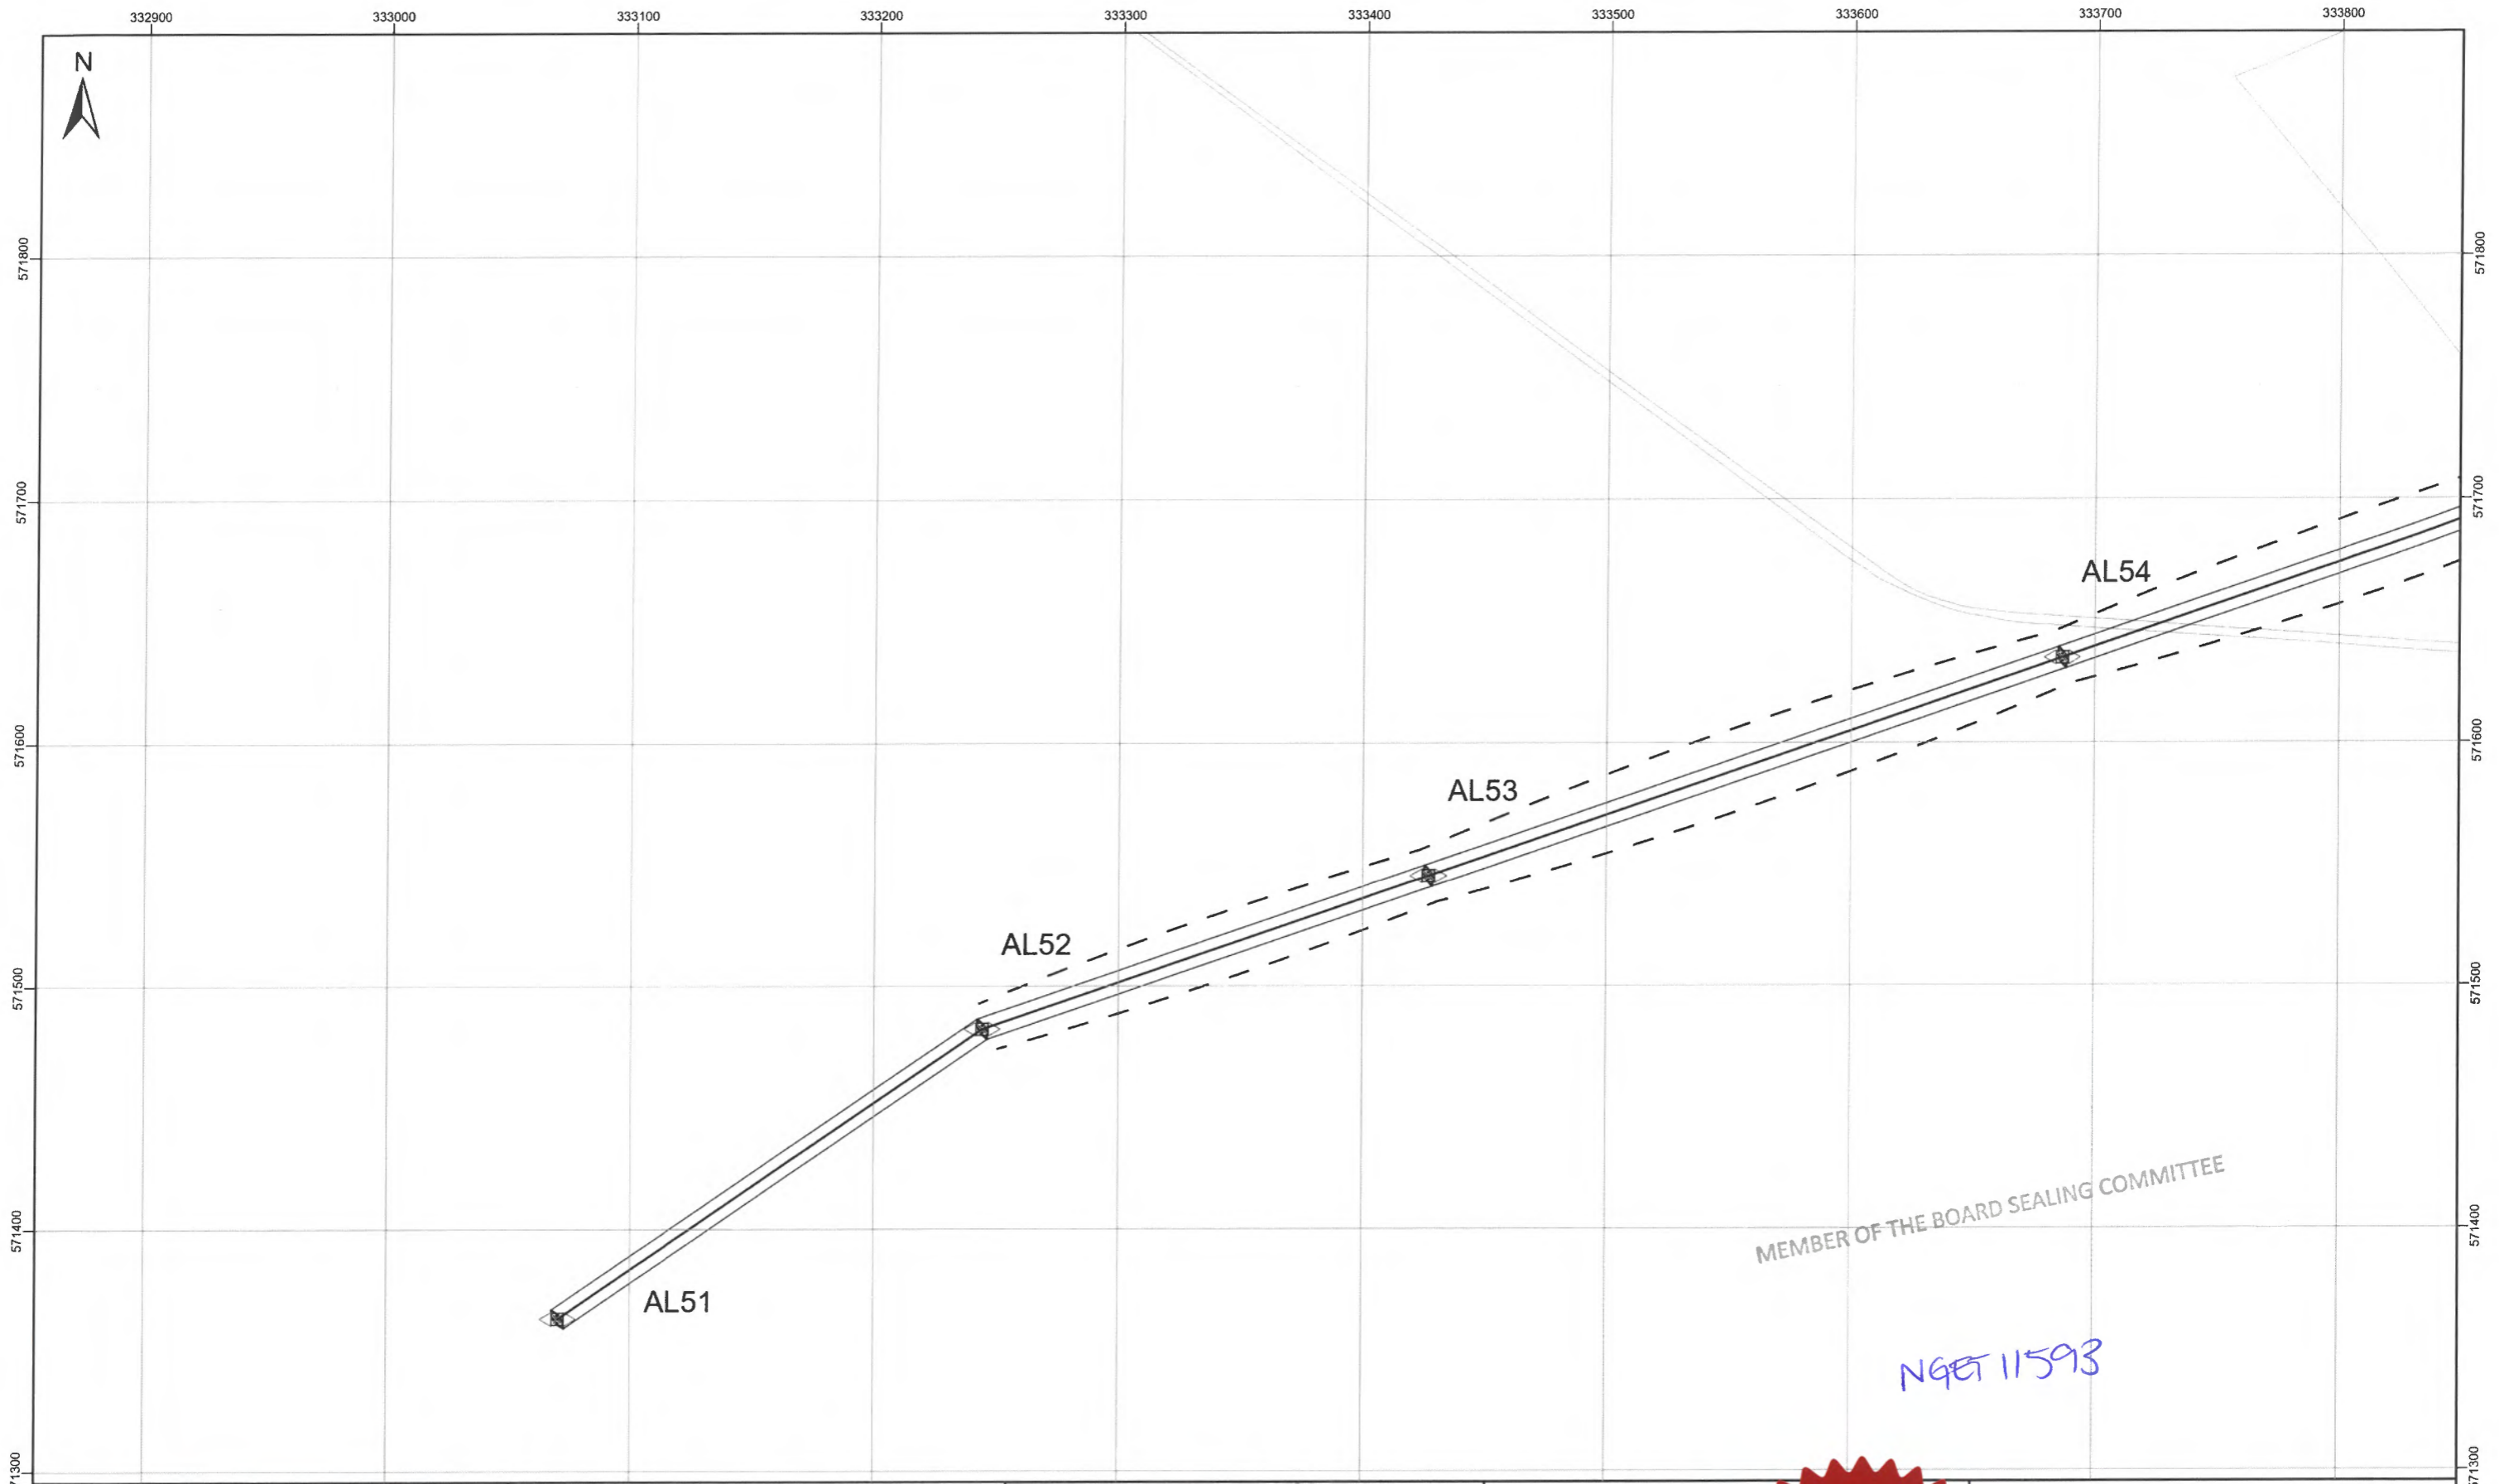

MEMBER OF THE BOARD SEALING COMMITTEE


 
 
 

 
NGET 11593

Client


Project
 MAP REFERRED TO IN
 THE NATIONAL GRID ELECTRICITY TRANSMISSION
 (HARKER ENERGY ENABLEMENT PROJECT)
 COMPULSORY PURCHASE ORDER 2023

SHEET 29 OF 46

Project Number 534746

 Tower_Point
 Centreline
 Conductor
 Swing
 Land Being Acquired
 Rights Being Acquired

© Crown copyright and database rights 2023 OS 100024241. You are permitted to use this data solely to enable you to respond to, or interact with, the organisation that provided you with the data. You are not permitted to copy, sub-license, distribute or sell any of this data to third parties in any form.

0 30 60 90 120 150
 Meters



Longtown


Consists OS data © Crown copyright and database right 2020

The common seal of National Grid Electricity Transmission plc was affixed on the 28th day of September 2023 in the presence of

J Jones
 (Member of the Board Sealing Committee and Authorised Signatory)

Dated 28/09/23




 Olympus House
 Olympus Park
 Quedgeley
 Gloucester
 GL2 4NF
 Phone: 01452 880000

MAP CENTRE: 333353E 571594N

SCALE: 1:2,500 PAPER SIZE: A3

DRAWN: DLG CHECKED: PH

VERSION: 1 DATE: 26/09/2023

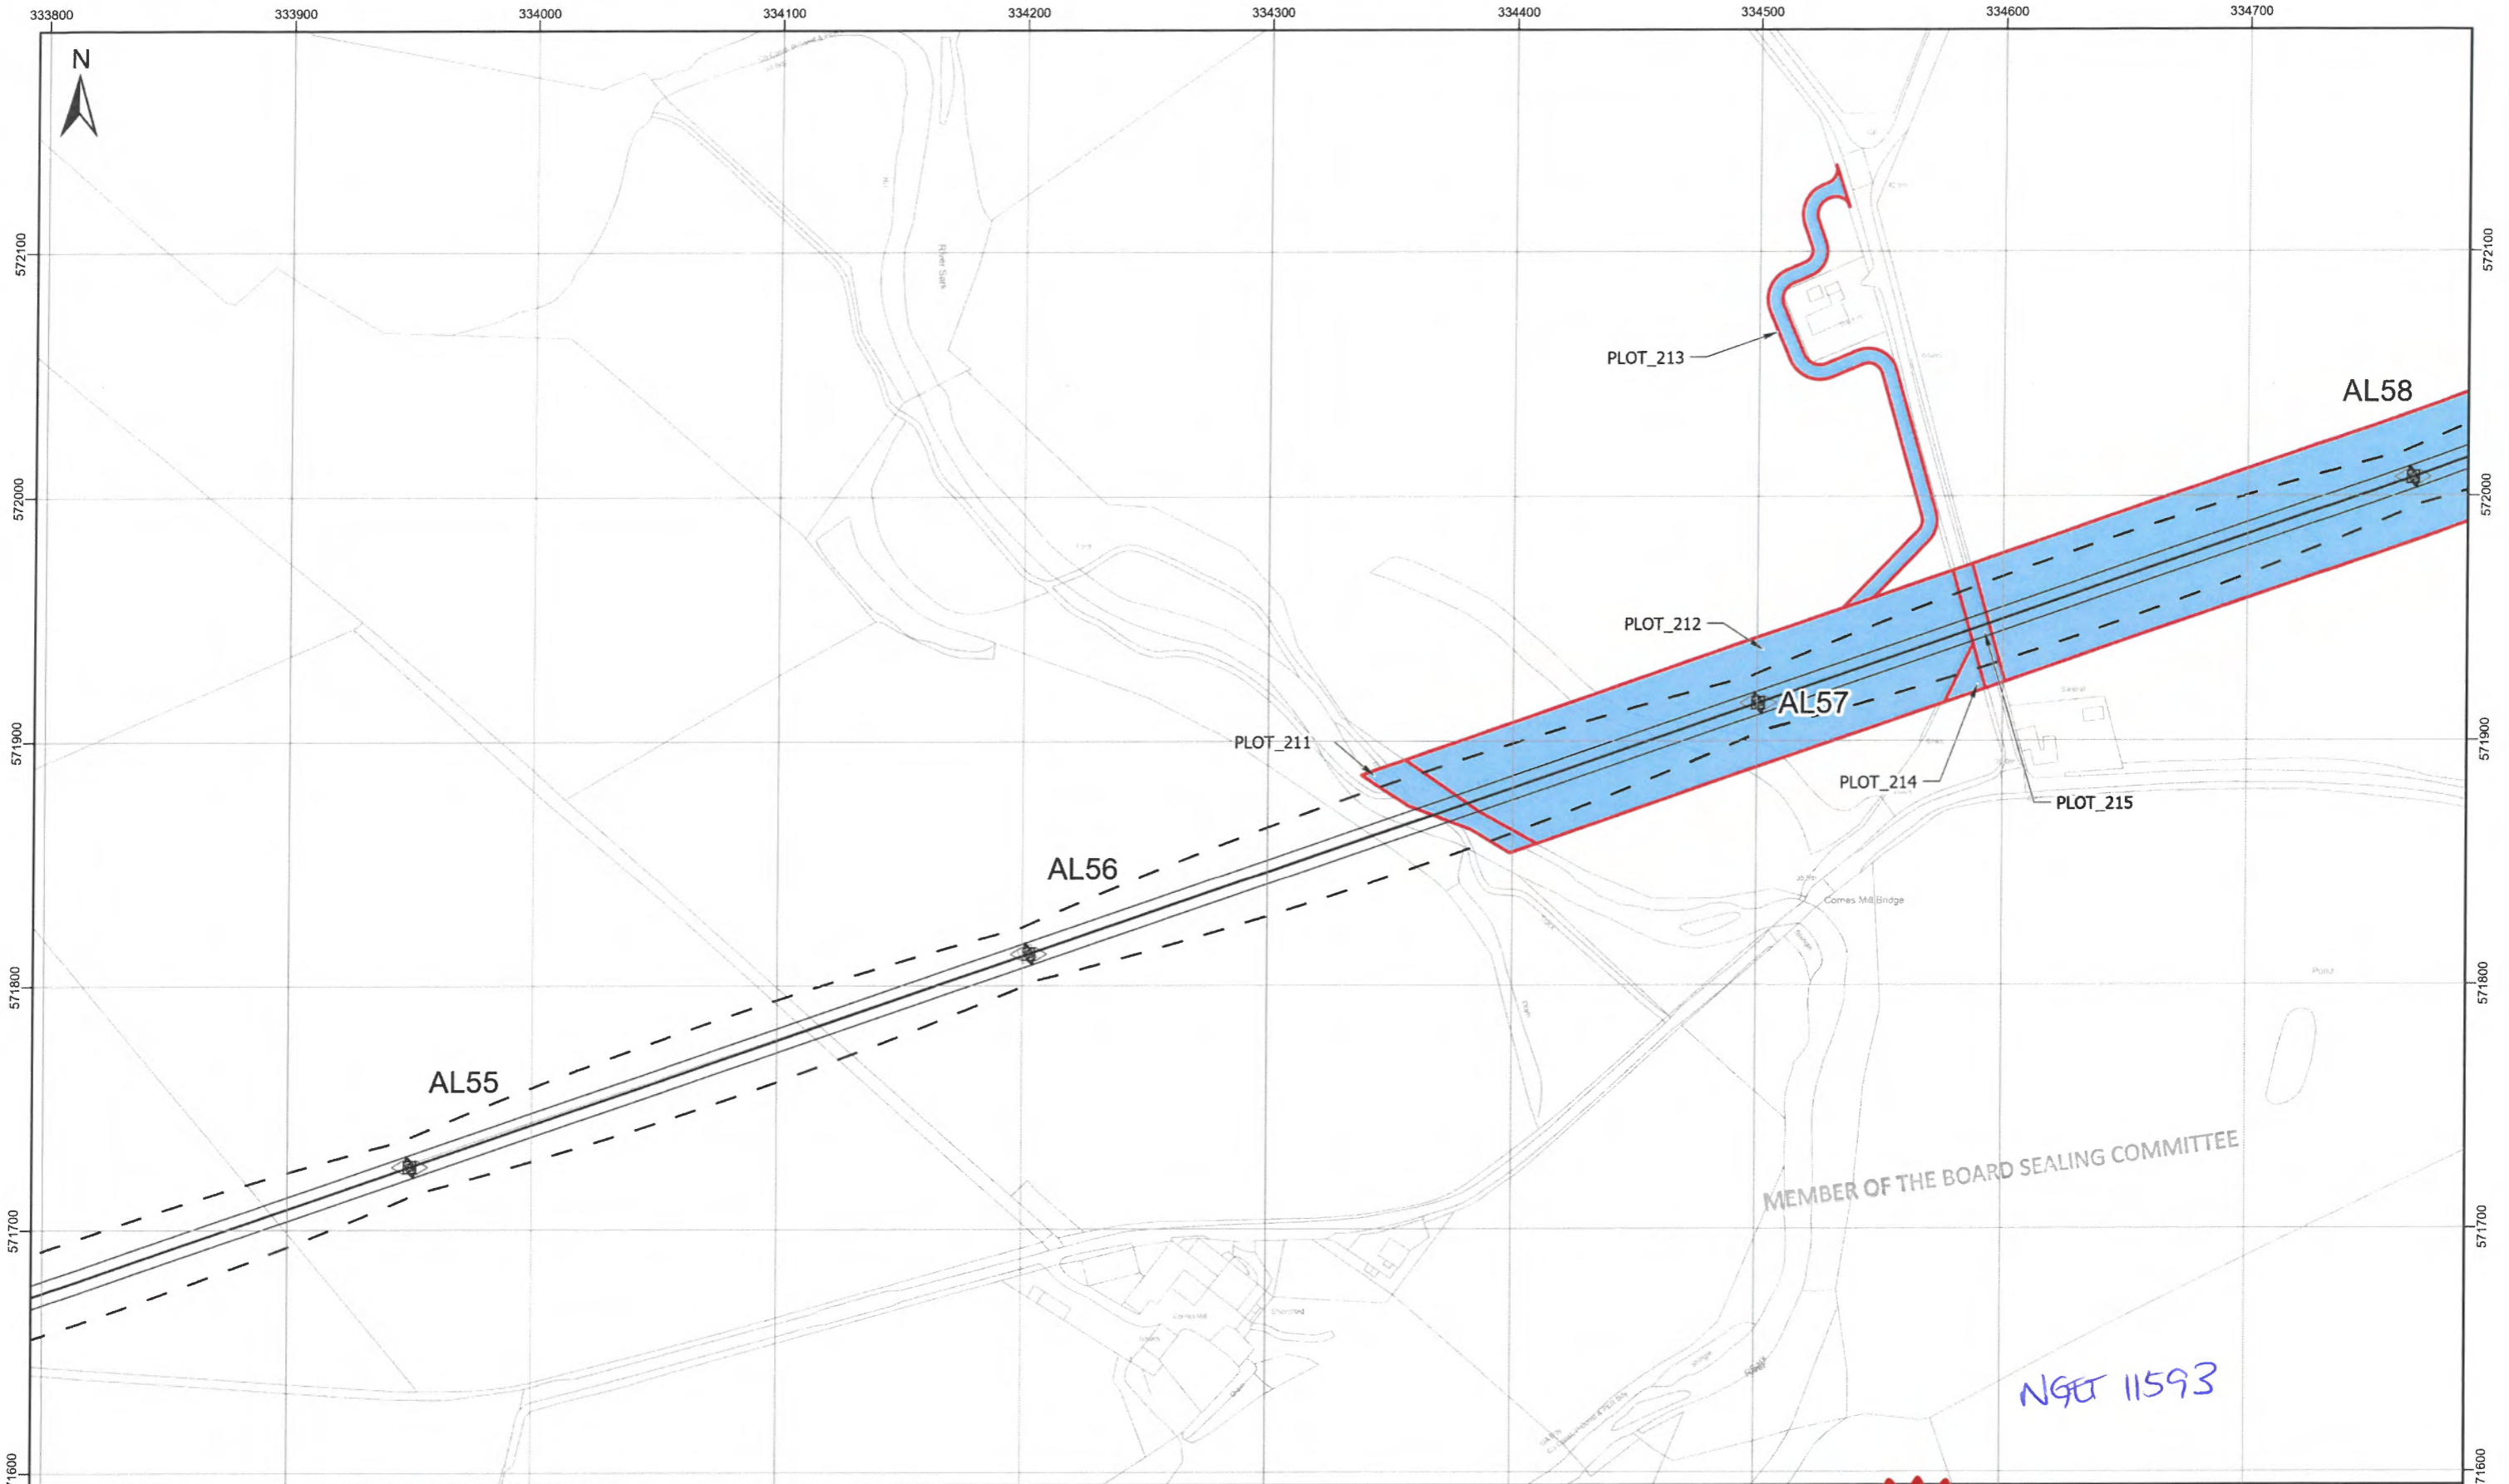

MEMBER OF THE BOARD SEALING COMMITTEE

NGE 11593

Client
nationalgrid

Project
MAP REFERRED TO IN
THE NATIONAL GRID ELECTRICITY TRANSMISSION
(HARKER ENERGY ENABLEMENT PROJECT)
COMPULSORY PURCHASE ORDER 2023

SHEET 30 OF 46

Project Number 534746

- Tower_Point
- Centreline
- Conductor
- Swing
- Land Being Acquired
- Rights Being Acquired

© Crown copyright and database rights 2023 OS 100024241. You are permitted to use this data solely to enable you to respond to, or interact with, the organisation that provided you with the data. You are not permitted to copy, sub-license, distribute or sell any of this data to third parties in any form.

0 30 60 90 120 150
Meters

Contains OS data © Crown copyright and database right 2020

The common seal of National Grid Electricity Transmission plc was affixed on the 28th day of September 2023 in the presence of

Jones
(Member of the Board Sealing Committee and Authorised Signatory)

Dated 28/09/23



BK Bruton Knowles


Olympus House
Olympus Park
Quedgeley
Gloucester
GL2 4NF
Phone: 01452 880000

MAP CENTRE: 334293E 571893N

Scale: 1:2,500 PAPER SIZE: A3

Author: DLG CHECKED: PH

Version: 1 DATE: 26/09/2023

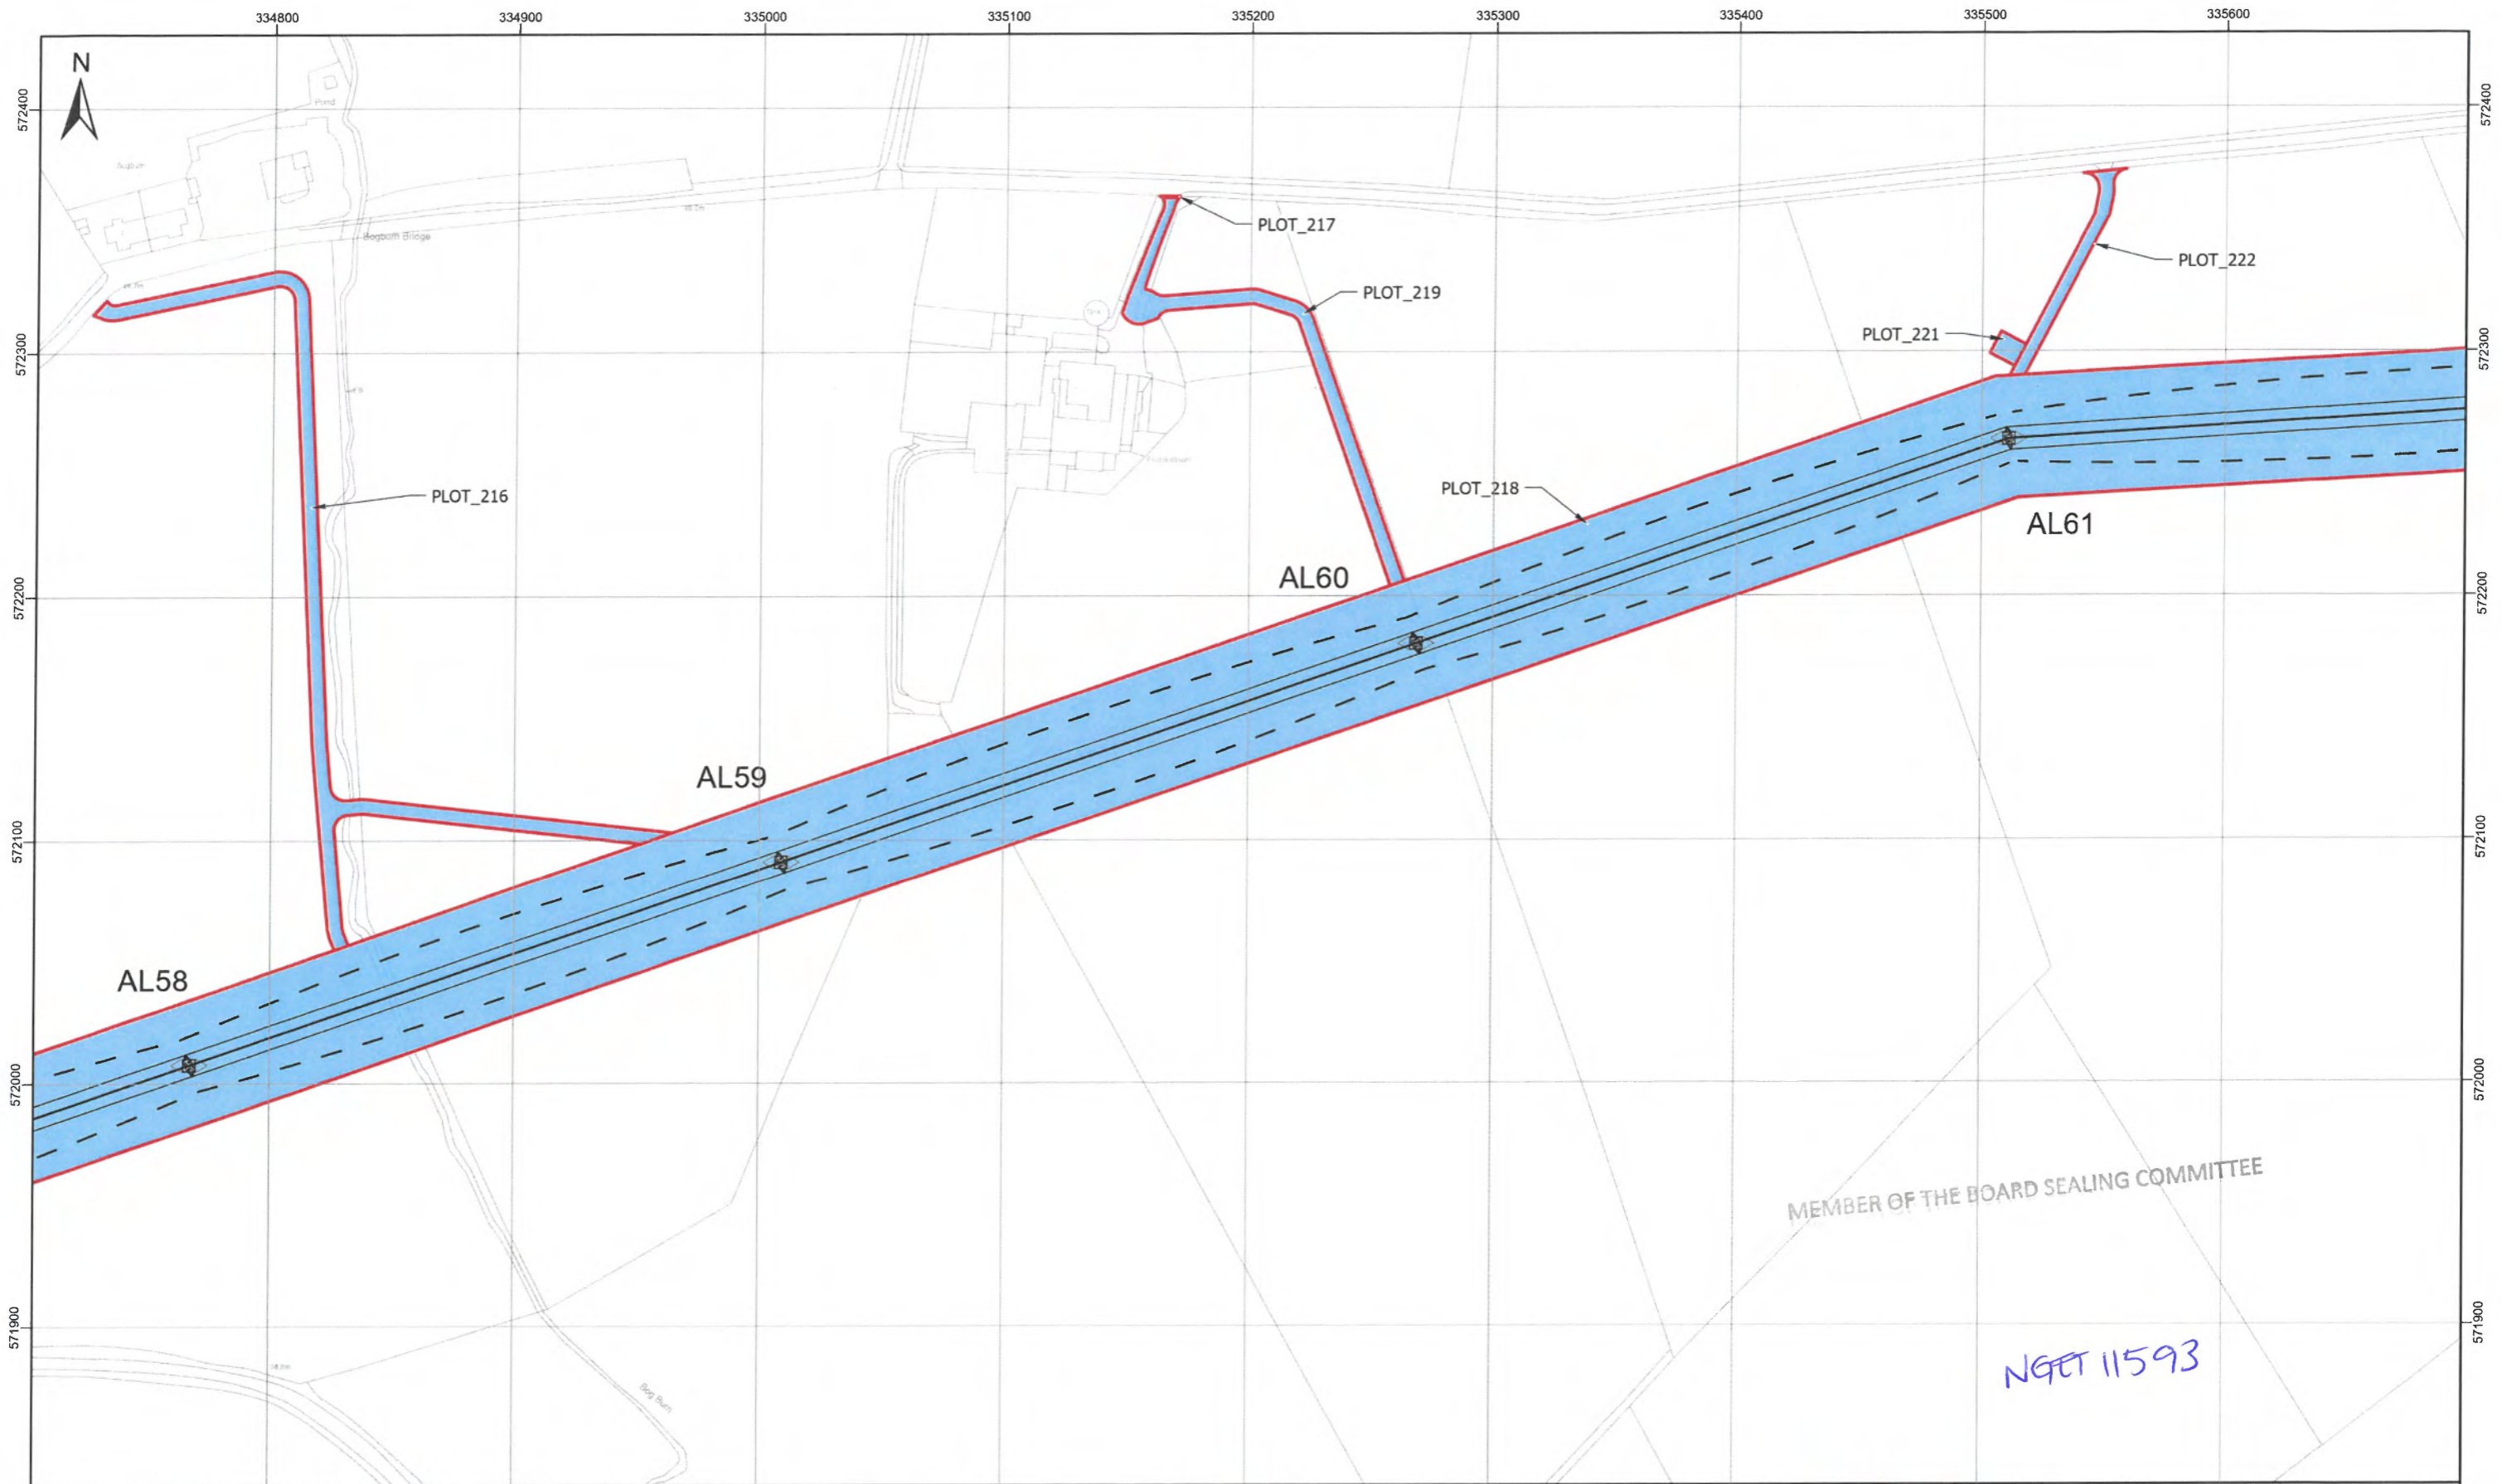

MEMBER OF THE BOARD SEALING COMMITTEE

NGET 11593

Client
nationalgrid

Project
 MAP REFERRED TO IN
 THE NATIONAL GRID ELECTRICITY TRANSMISSION
 (HARKER ENERGY ENABLEMENT PROJECT)
 COMPULSORY PURCHASE ORDER 2023


SHEET 31 OF 46

Project Number 534746

Tower_Point
 Centreline
 Conductor
 Swing
 Land Being Acquired
 Rights Being Acquired

© Crown copyright and database rights 2023 OS 100024241. You are permitted to use this data solely to enable you to respond to, or interact with, the organisation that provided you with the data. You are not permitted to copy, sub-license, distribute or sell any of this data to third parties in any form.

0 30 60 90 120 150
 Meters

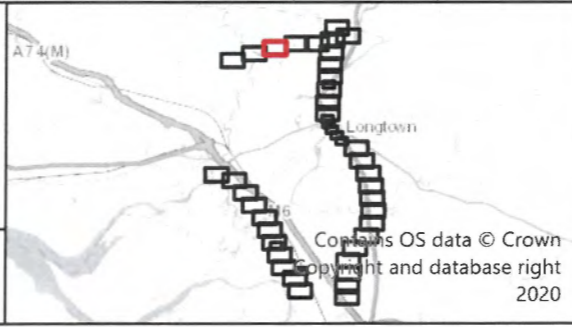

The common seal of National Grid Electricity Transmission plc was affixed on the 28th day of September 2023 in the presence of

J Jones
 (Member of the Board Sealing Committee and Authorised Signatory)

Dated 28/09/23




BK Bruton Knowles
 Olympus House
 Olympus Park
 Quedgeley
 Gloucester
 GL2 4NF
 Phone: 01452 880000

MAP CENTRE: 335201E 572132N

SCALE: 1:2,500 PAPER SIZE: A3

DRAWN: DLG CHECKED: PH

VERSION: 1 DATE: 26/09/2023

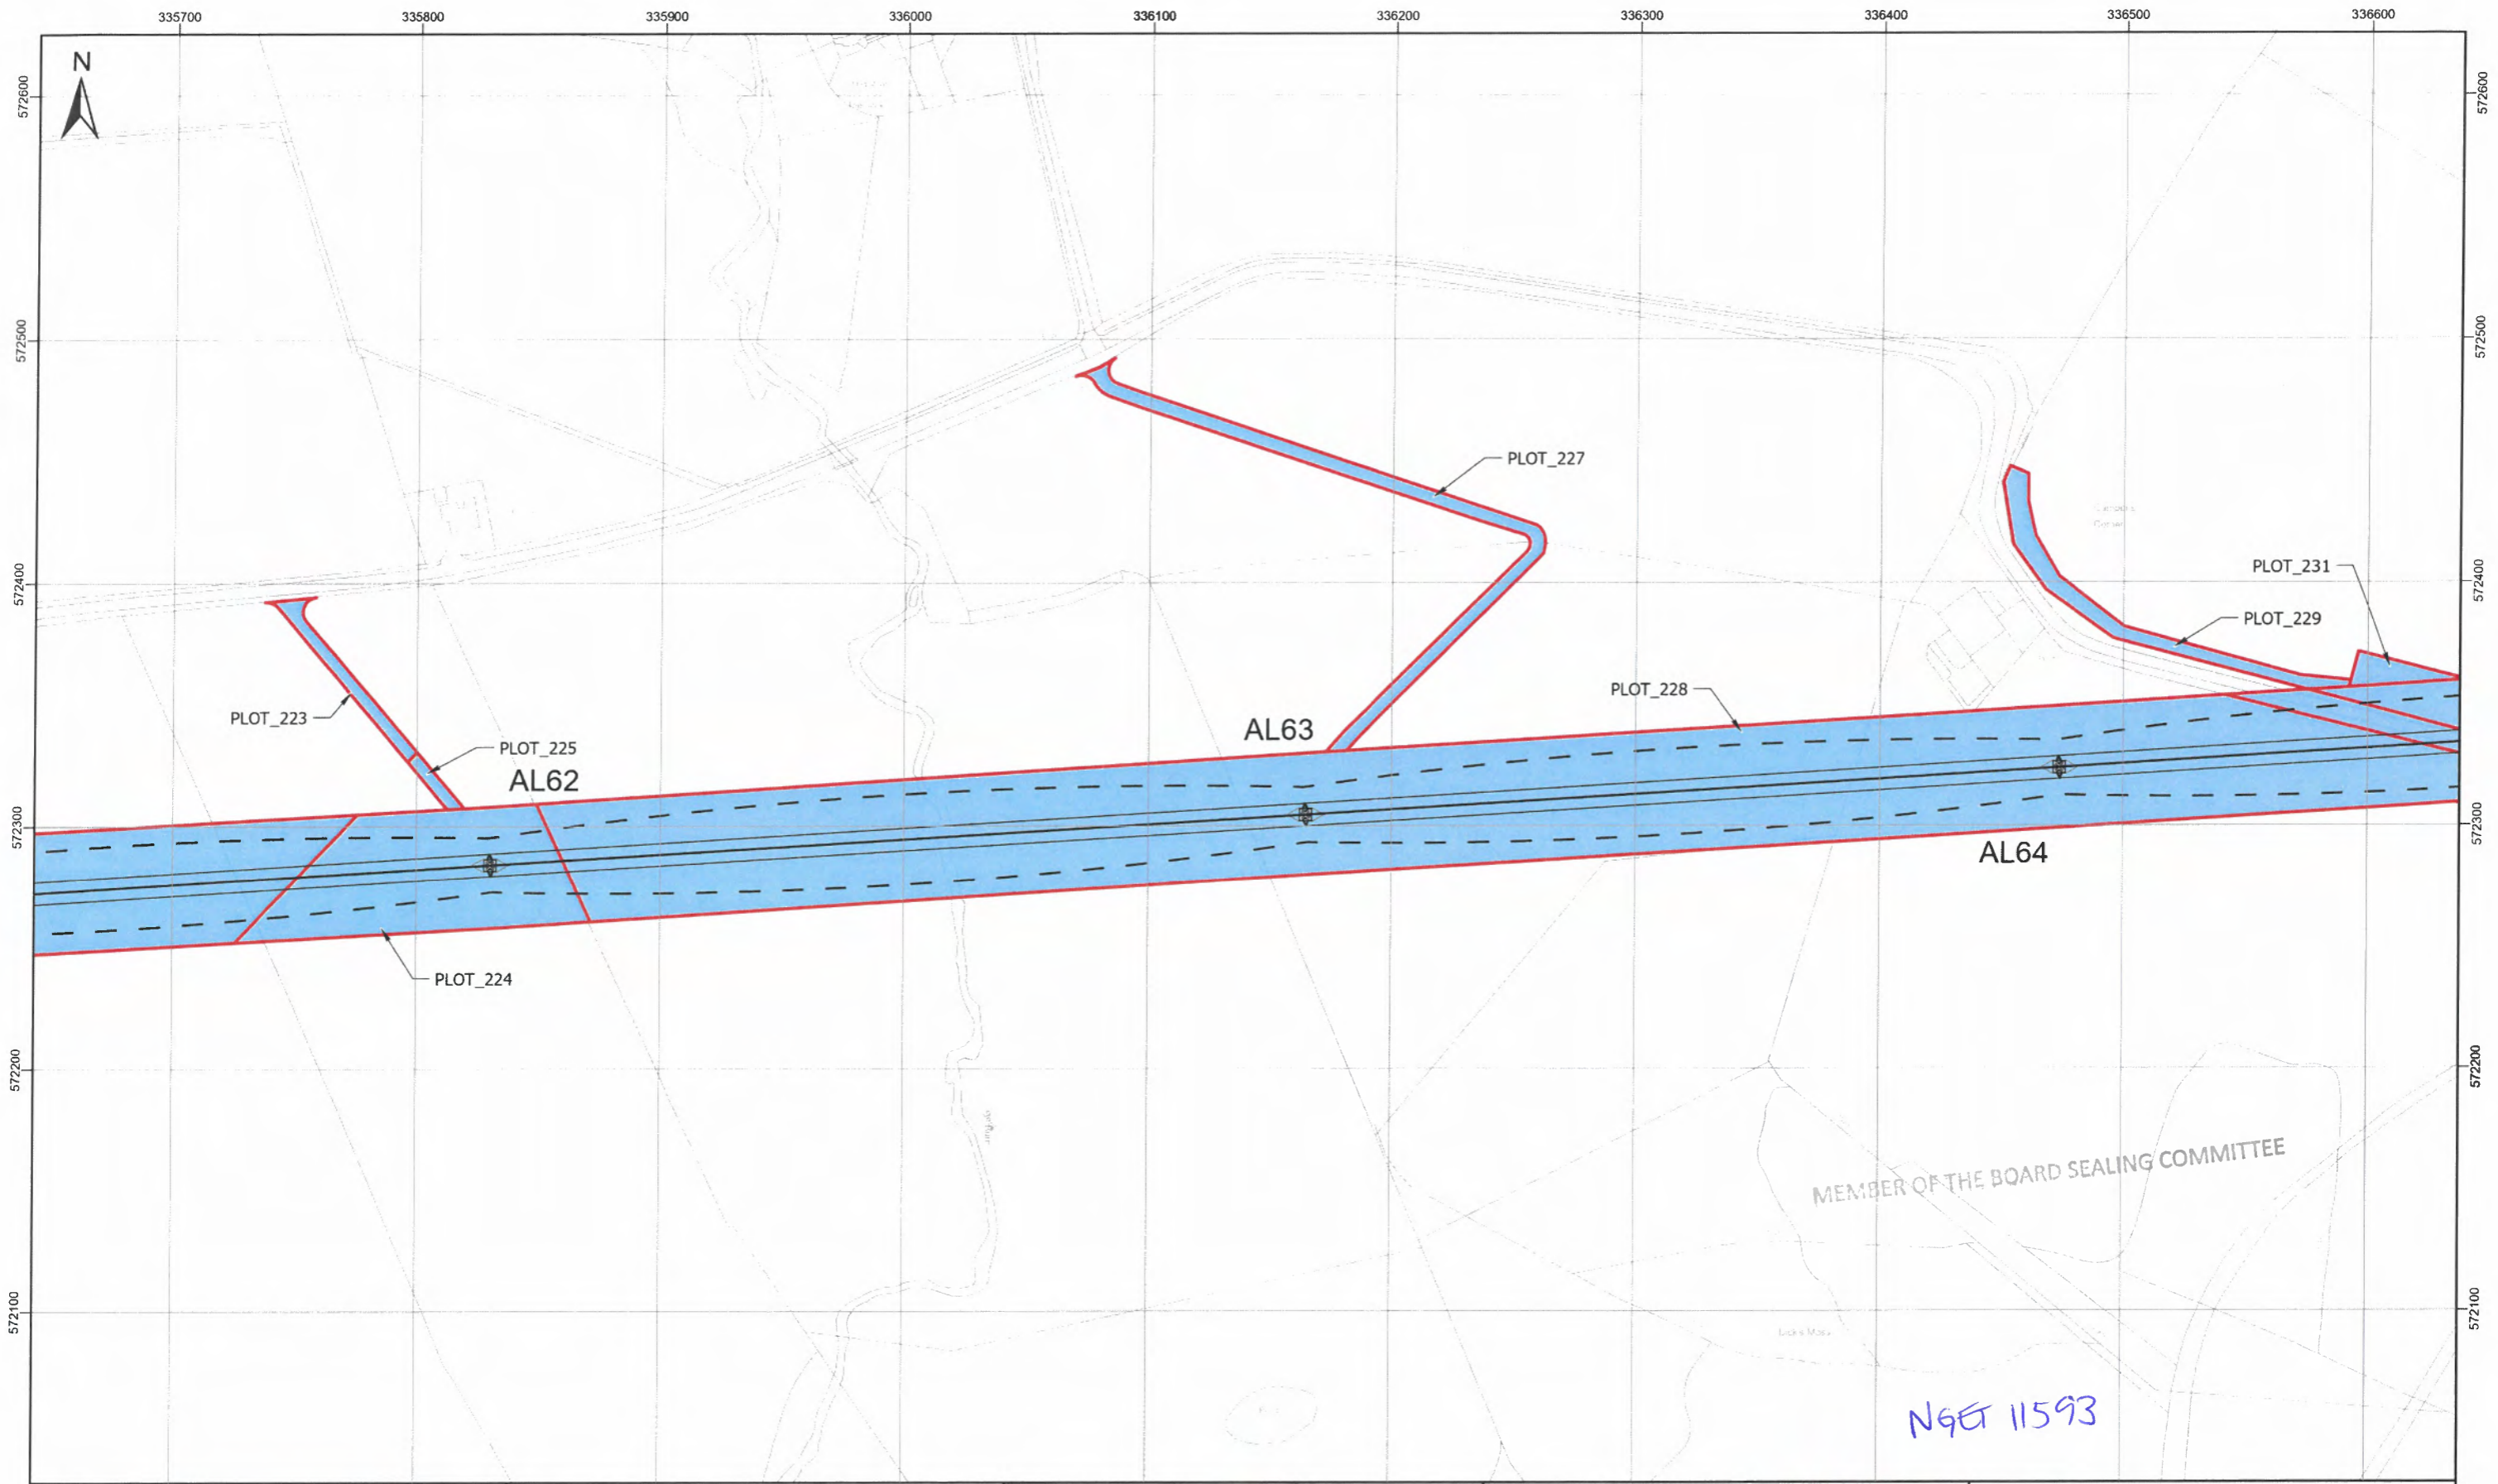

MEMBER OF THE BOARD SEALING COMMITTEE

NGET 11593

Client
nationalgrid

Project
MAP REFERRED TO IN
THE NATIONAL GRID ELECTRICITY TRANSMISSION
(HARKER ENERGY ENABLEMENT PROJECT)
COMPULSORY PURCHASE ORDER 2023

SHEET 32 OF 46

Project Number 534746

- Tower_Point
- Centreline
- Conductor
- Swing
- Land Being Acquired
- Rights Being Acquired

© Crown copyright and database rights 2023 OS 100024241. You are permitted to use this data solely to enable you to respond to, or interact with, the organisation that provided you with the data. You are not permitted to copy, sub-license, distribute or sell any of this data to third parties in any form.

0 30 60 90 120 150
Meters

Contains OS data © Crown copyright and database right 2020

The common seal of National Grid Electricity Transmission plc was affixed on the 28th day of September 2023 in the presence of

[Signature]
(Member of the Board Sealing Committee and Authorised Signatory)

Dated 28/09/23



BK Bruton Knowles


Olympus House
Olympus Park
Quedgeley
Gloucester
GL2 4NF
Phone: 01452 880000

MAP CENTRE: 336141E 572327N

SCALE: 1:2,500 PAPER SIZE: A3

DRAWN: DLG CHECKED: PH

VERSION: 1 DATE: 26/09/2023

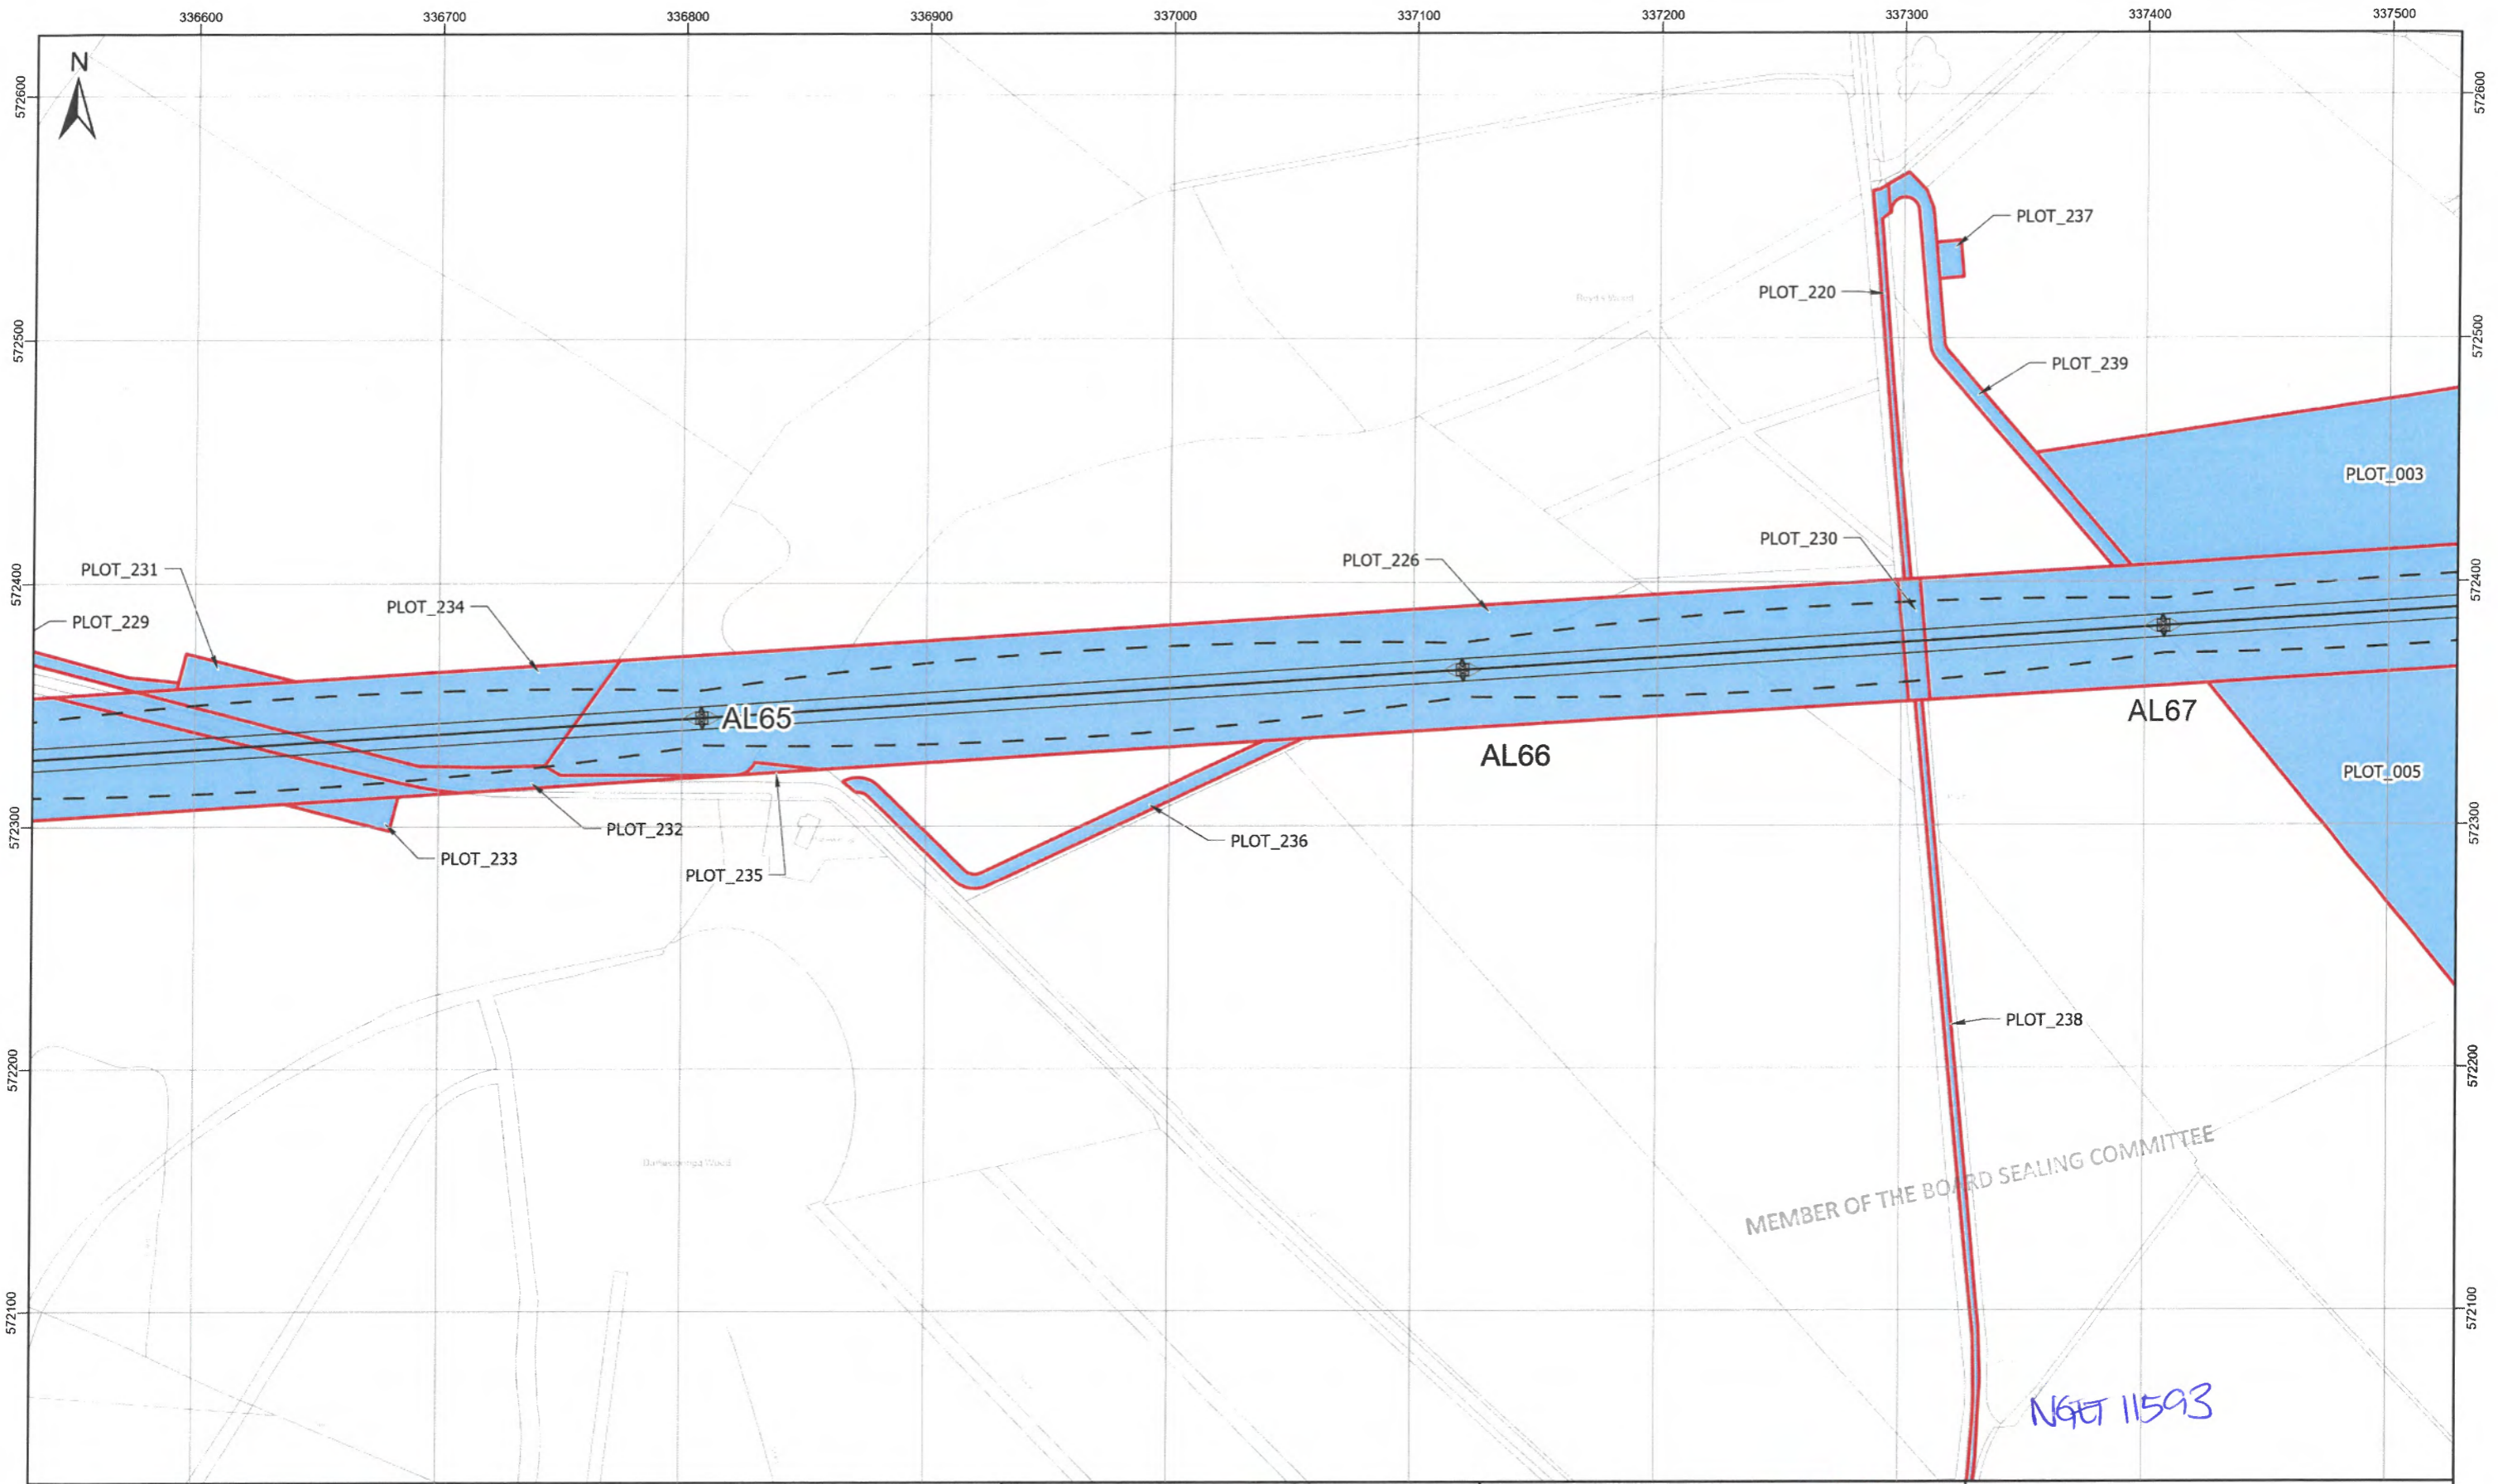

MEMBER OF THE BOARD SEALING COMMITTEE

NGET 11593

Client
nationalgrid

Project
MAP REFERRED TO IN
THE NATIONAL GRID ELECTRICITY TRANSMISSION
(HARKER ENERGY ENABLEMENT PROJECT)
COMPULSORY PURCHASE ORDER 2023

SHEET 33 OF 46

Project Number 534746

Tower_Point
 Centreline
 Conductor
 Swing
 Land Being Acquired
 Rights Being Acquired

© Crown copyright and database rights 2023 OS 100024241. You are permitted to use this data solely to enable you to respond to, or interact with, the organisation that provided you with the data. You are not permitted to copy, sub-license, distribute or sell any of this data to third parties in any form.

0 30 60 90 120 150
Meters

Contains OS data © Crown copyright and database right 2020

The common seal of National Grid Electricity Transmission plc was affixed on the 28th day of September 2023 in the presence of

J. Jones
(Member of the Board Sealing Committee and Authorised Signatory)

Dated 28/09/23



BK Bruton Knowles
Olympus House
Olympus Park
Quedgeley
Gloucester
GL2 4NF
Phone: 01452 880000

MAP CENTRE: 337031E 572327N

SCALE: 1:2,500 PAPER SIZE: A3

DRAWN: DLG CHECKED: PH

VERSION: 1 DATE: 26/09/2023



Client
nationalgrid

Project
 MAP REFERRED TO IN
 THE NATIONAL GRID ELECTRICITY TRANSMISSION
 (HARKER ENERGY ENABLEMENT PROJECT)
 COMPULSORY PURCHASE ORDER 2023

SHEET 34 OF 46

Project Number 534746

Tower_Point
 Centreline
 Conductor
 Swing
 Land Being Acquired
 Rights Being Acquired

© Crown copyright and database rights 2023 OS 100024241. You are permitted to use this data solely to enable you to respond to, or interact with, the organisation that provided you with the data. You are not permitted to copy, sub-license, distribute or sell any of this data to third parties in any form.

0 30 60 90 120 150
 Meters



The common seal of National Grid Electricity Transmission plc was affixed on the 28th day of September 2023 in the presence of

B. Jones
 (Member of the Board Sealing Committee and Authorised Signatory)

Dated 28/09/23



BK Bruton Knowles

Olympus House
 Olympus Park
 Quedgeley
 Gloucester
 GL2 4NF
 Phone: 01452 880000

MAP CENTRE: 332684E 566588N


SCALE: 1:2,500 PAPER SIZE: A3

DRAWN: DLG CHECKED: PH

VERSION: 1 DATE: 26/09/2023

MEMBER OF THE BOARD SEALING COMMITTEE

NET 11593

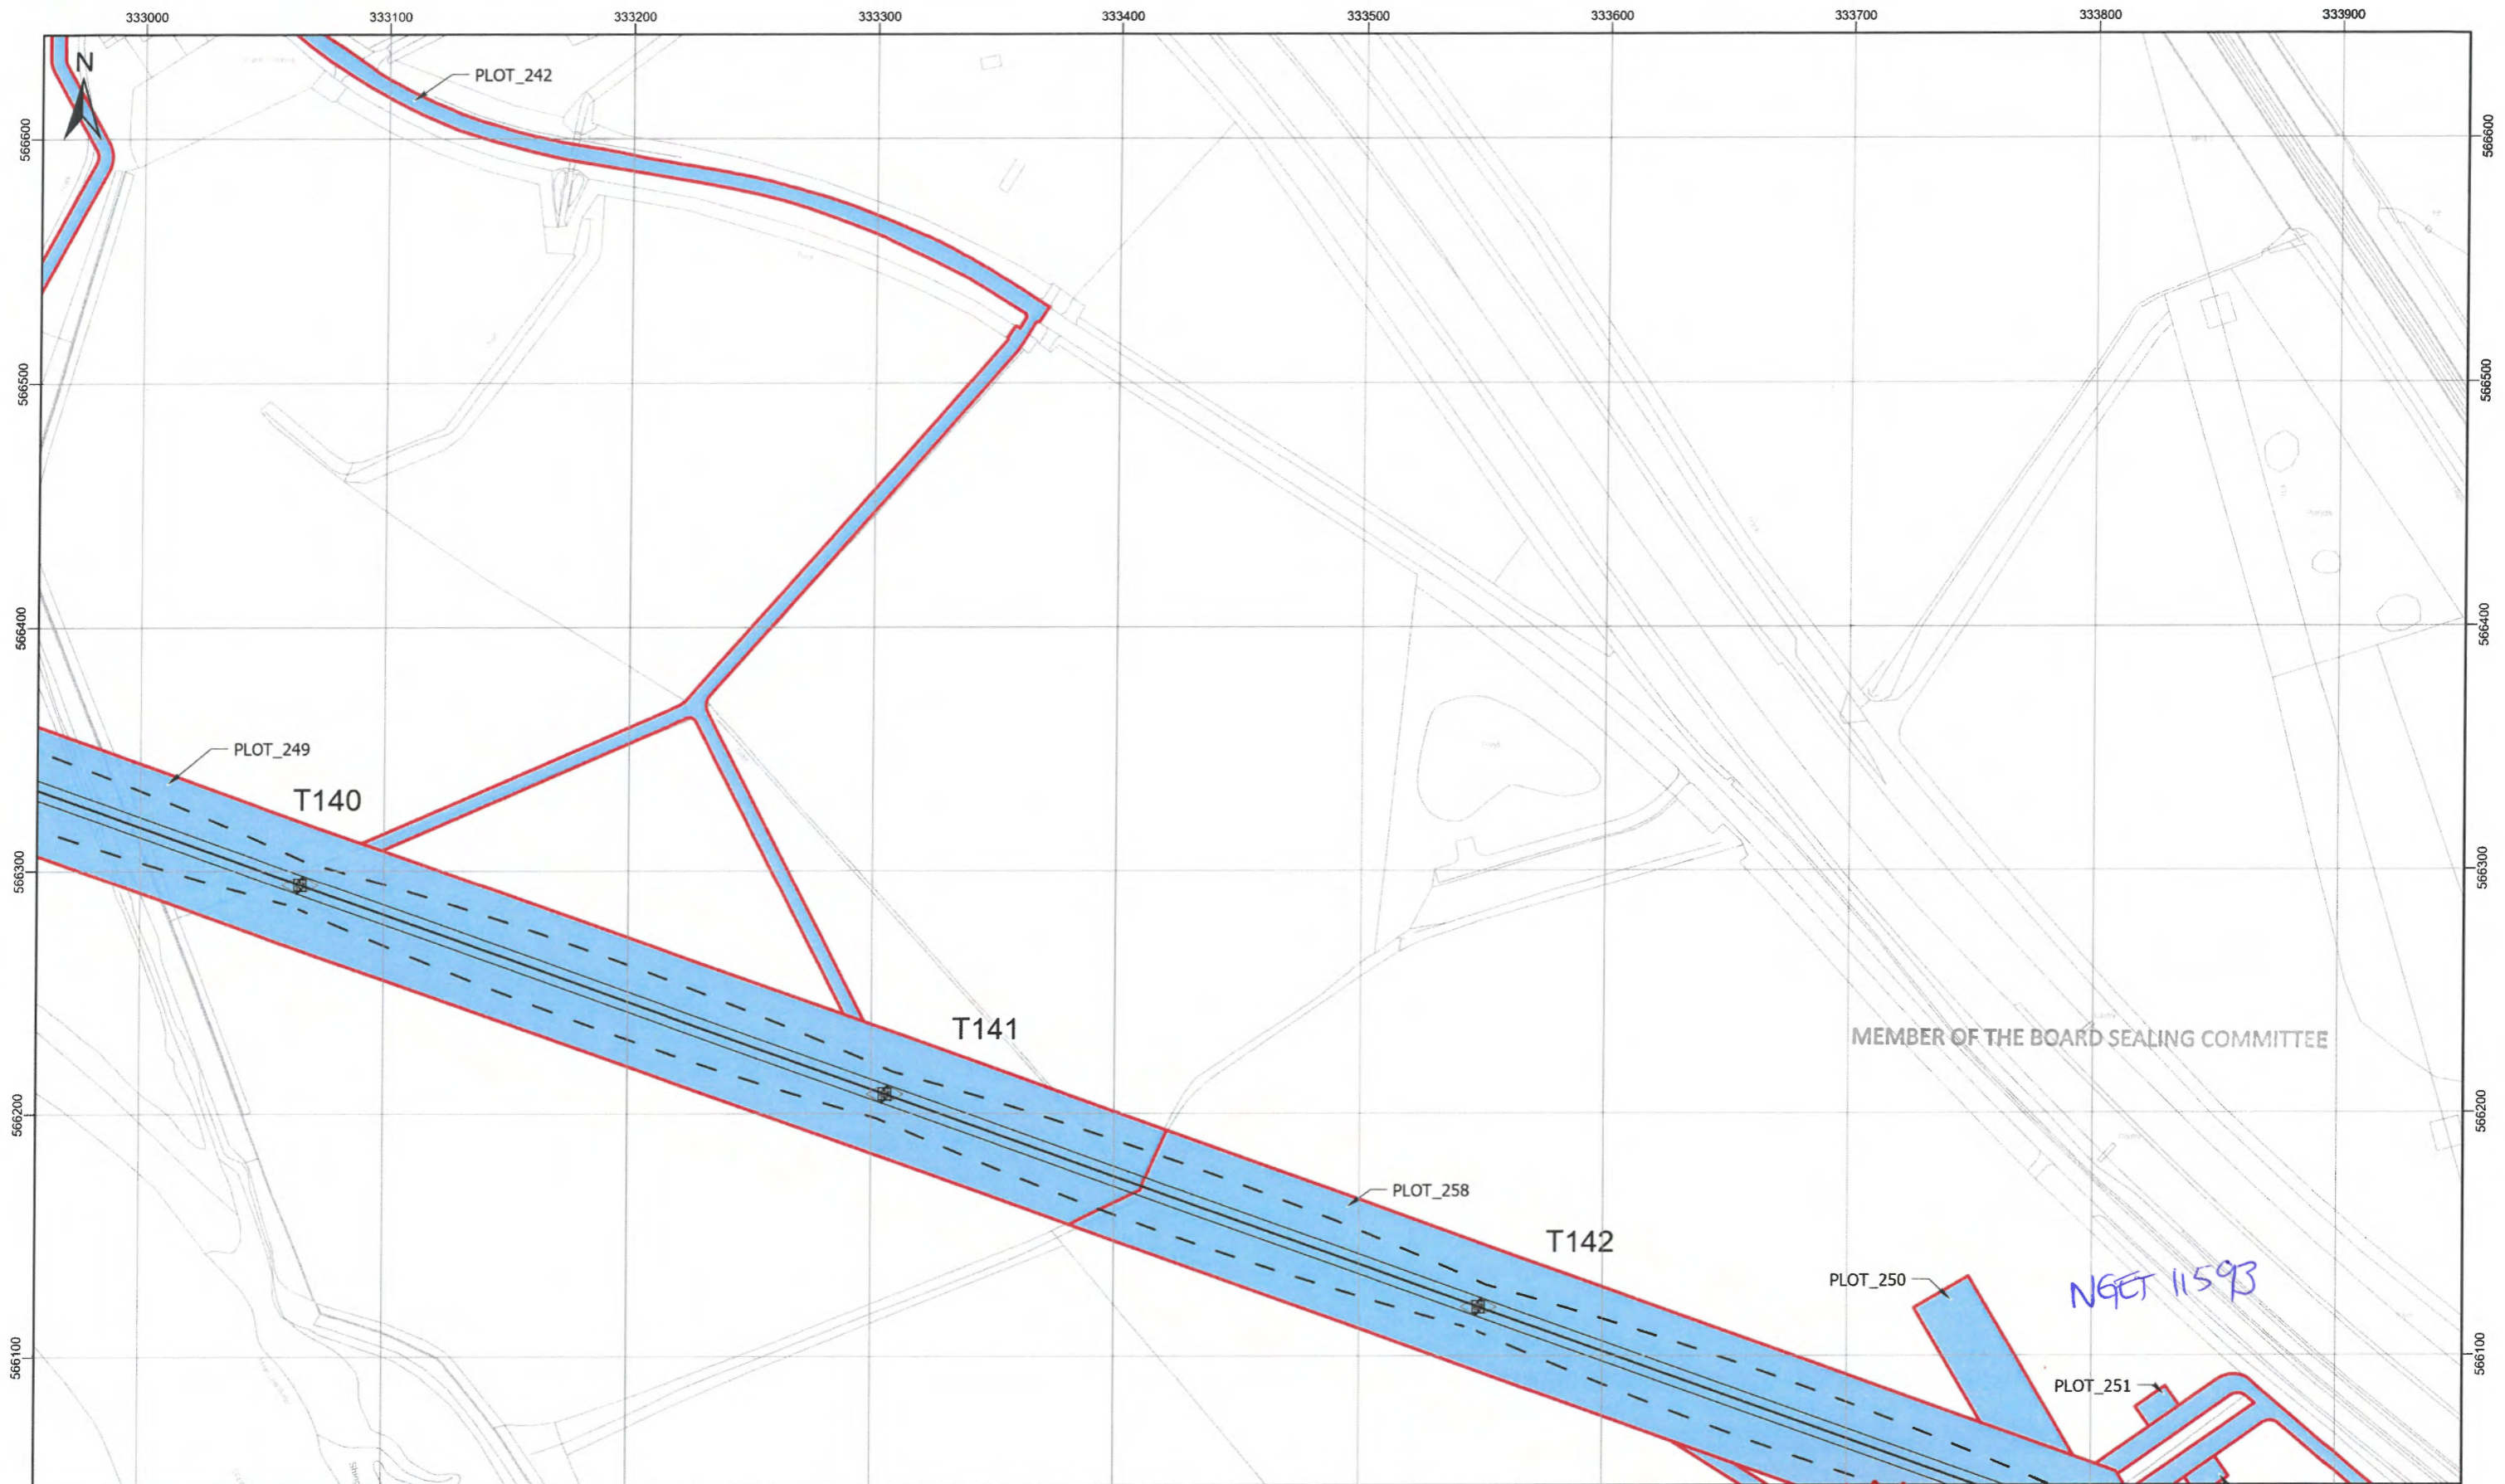

MEMBER OF THE BOARD SEALING COMMITTEE

NGET 11593

Client
nationalgrid

Project
MAP REFERRED TO IN
THE NATIONAL GRID ELECTRICITY TRANSMISSION
(HARKER ENERGY ENABLEMENT PROJECT)
COMPULSORY PURCHASE ORDER 2023

SHEET 35 OF 46

Project Number 534746

Tower_Point
 Centreline
 Conductor
 Swing
 Land Being Acquired
 Rights Being Acquired

© Crown copyright and database rights 2023 OS 100024241. You are permitted to use this data solely to enable you to respond to, or interact with, the organisation that provided you with the data. You are not permitted to copy, sub-license, distribute or sell any of this data to third parties in any form.

0 30 60 90 120 150
Meters

Longtown

Contains OS data © Crown copyright and database right 2020

The common seal of National Grid Electricity Transmission plc was affixed on the 28th day of September 2023 in the presence of

J. Jones
(Member of the Board Sealing Committee and Authorised Signatory)

Dated 28/09/23




BK Bruton Knowles

Olympus House
Olympus Park
Quedley
Gloucester
GL2 4NF
Phone: 01452 880000

MAP CENTRE: 333455E 566345N

SCALE:	1:2,500	PAPER SIZE:	A3
DRAWN:	DLG	CHECKED:	PH
VERSION:	1	DATE:	26/09/2023

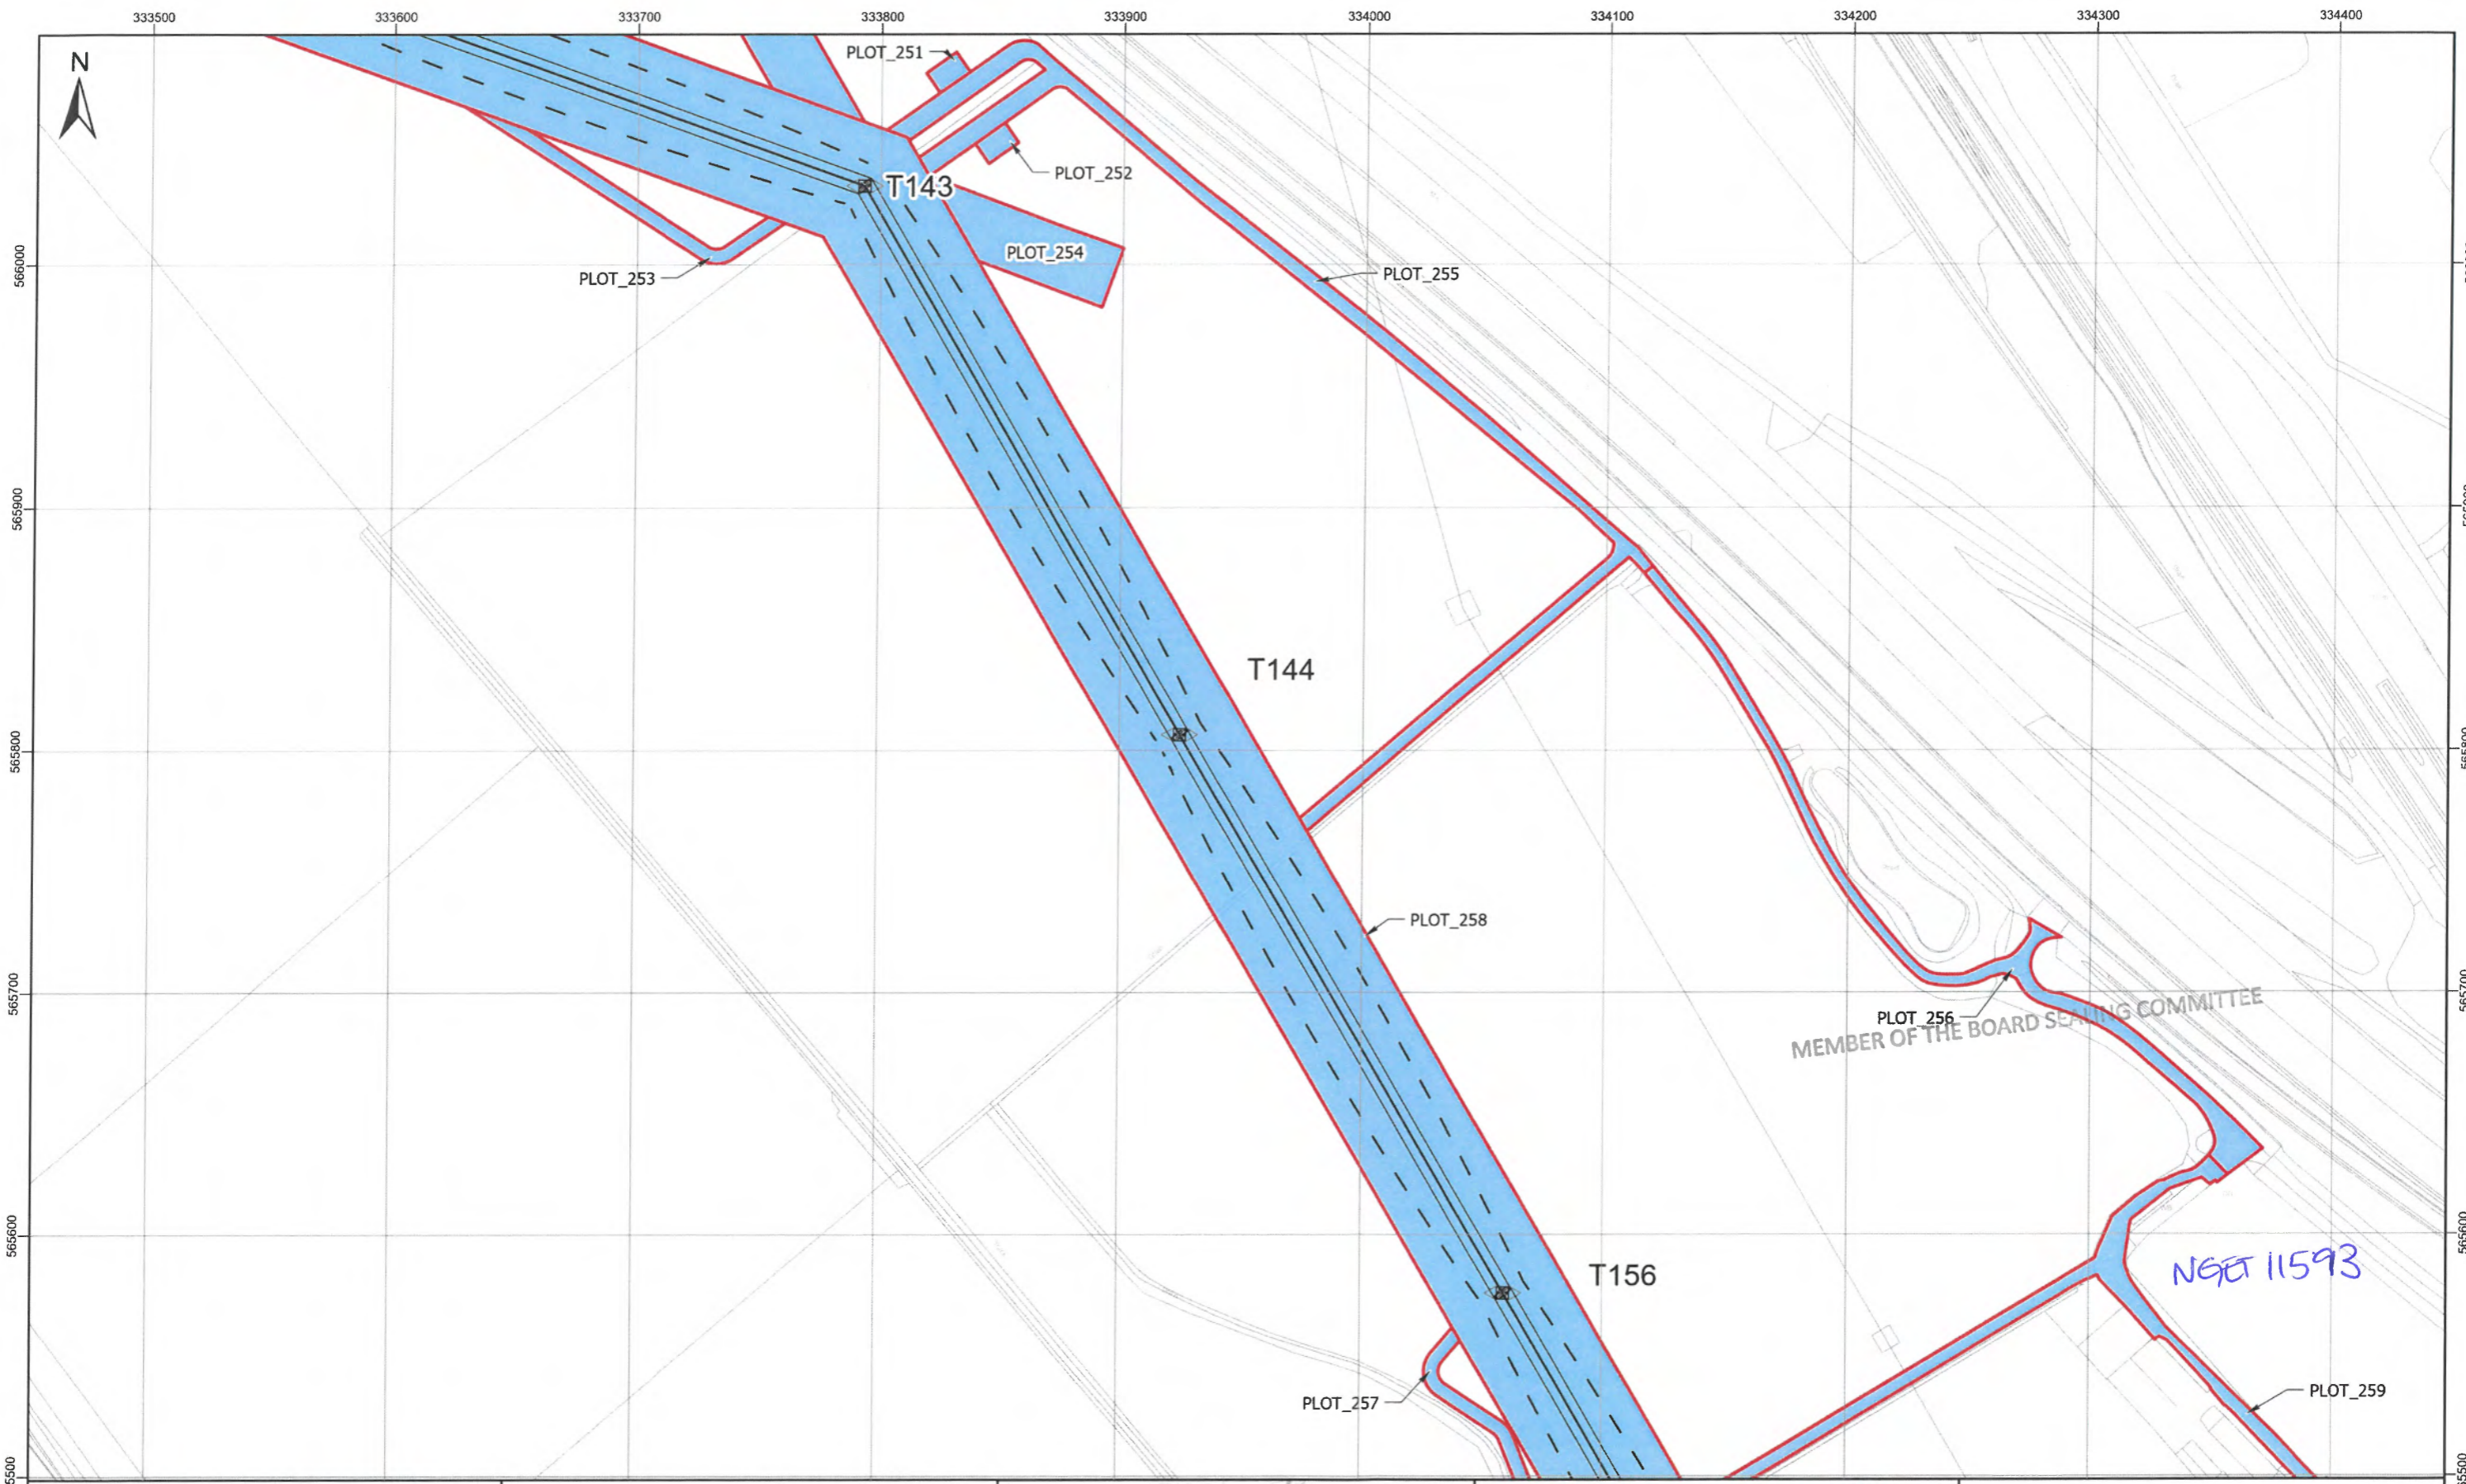

Client
nationalgrid

Project
 MAP REFERRED TO IN
 THE NATIONAL GRID ELECTRICITY TRANSMISSION
 (HARKER ENERGY ENABLEMENT PROJECT)
 COMPULSORY PURCHASE ORDER 2023

SHEET 36 OF 46

Project Number 534746

Tower_Point
 — Centreline
 — Conductor
 - - Swing
 Land Being Acquired
 Rights Being Acquired


© Crown copyright and database rights 2023 OS 100024241. You are permitted to use this data solely to enable you to respond to, or interact with, the organisation that provided you with the data. You are not permitted to copy, sub-license, distribute or sell any of this data to third parties in any form.

0 30 60 90 120 150
 Meters



The common seal of National Grid Electricity Transmission plc was affixed on the 28th day of September 2023 in the presence of

D Jones
 (Member of the Board Secretary Committee and Authorised Signatory)
 Dated 28/09/23

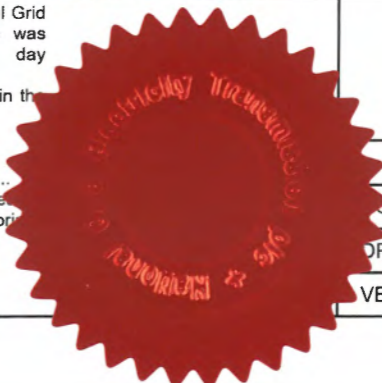

BK Bruton Knowles


Olympus House
 Olympus Park
 Quedgeley
 Gloucester
 GL2 4NF
 Phone: 01452 880000

MAP CENTRE: 333950E 565797N

SCALE: 1:2,500 PAPER SIZE: A3


DRAWN: DLG CHECKED: PH

VERSION: 1 DATE: 26/09/2023

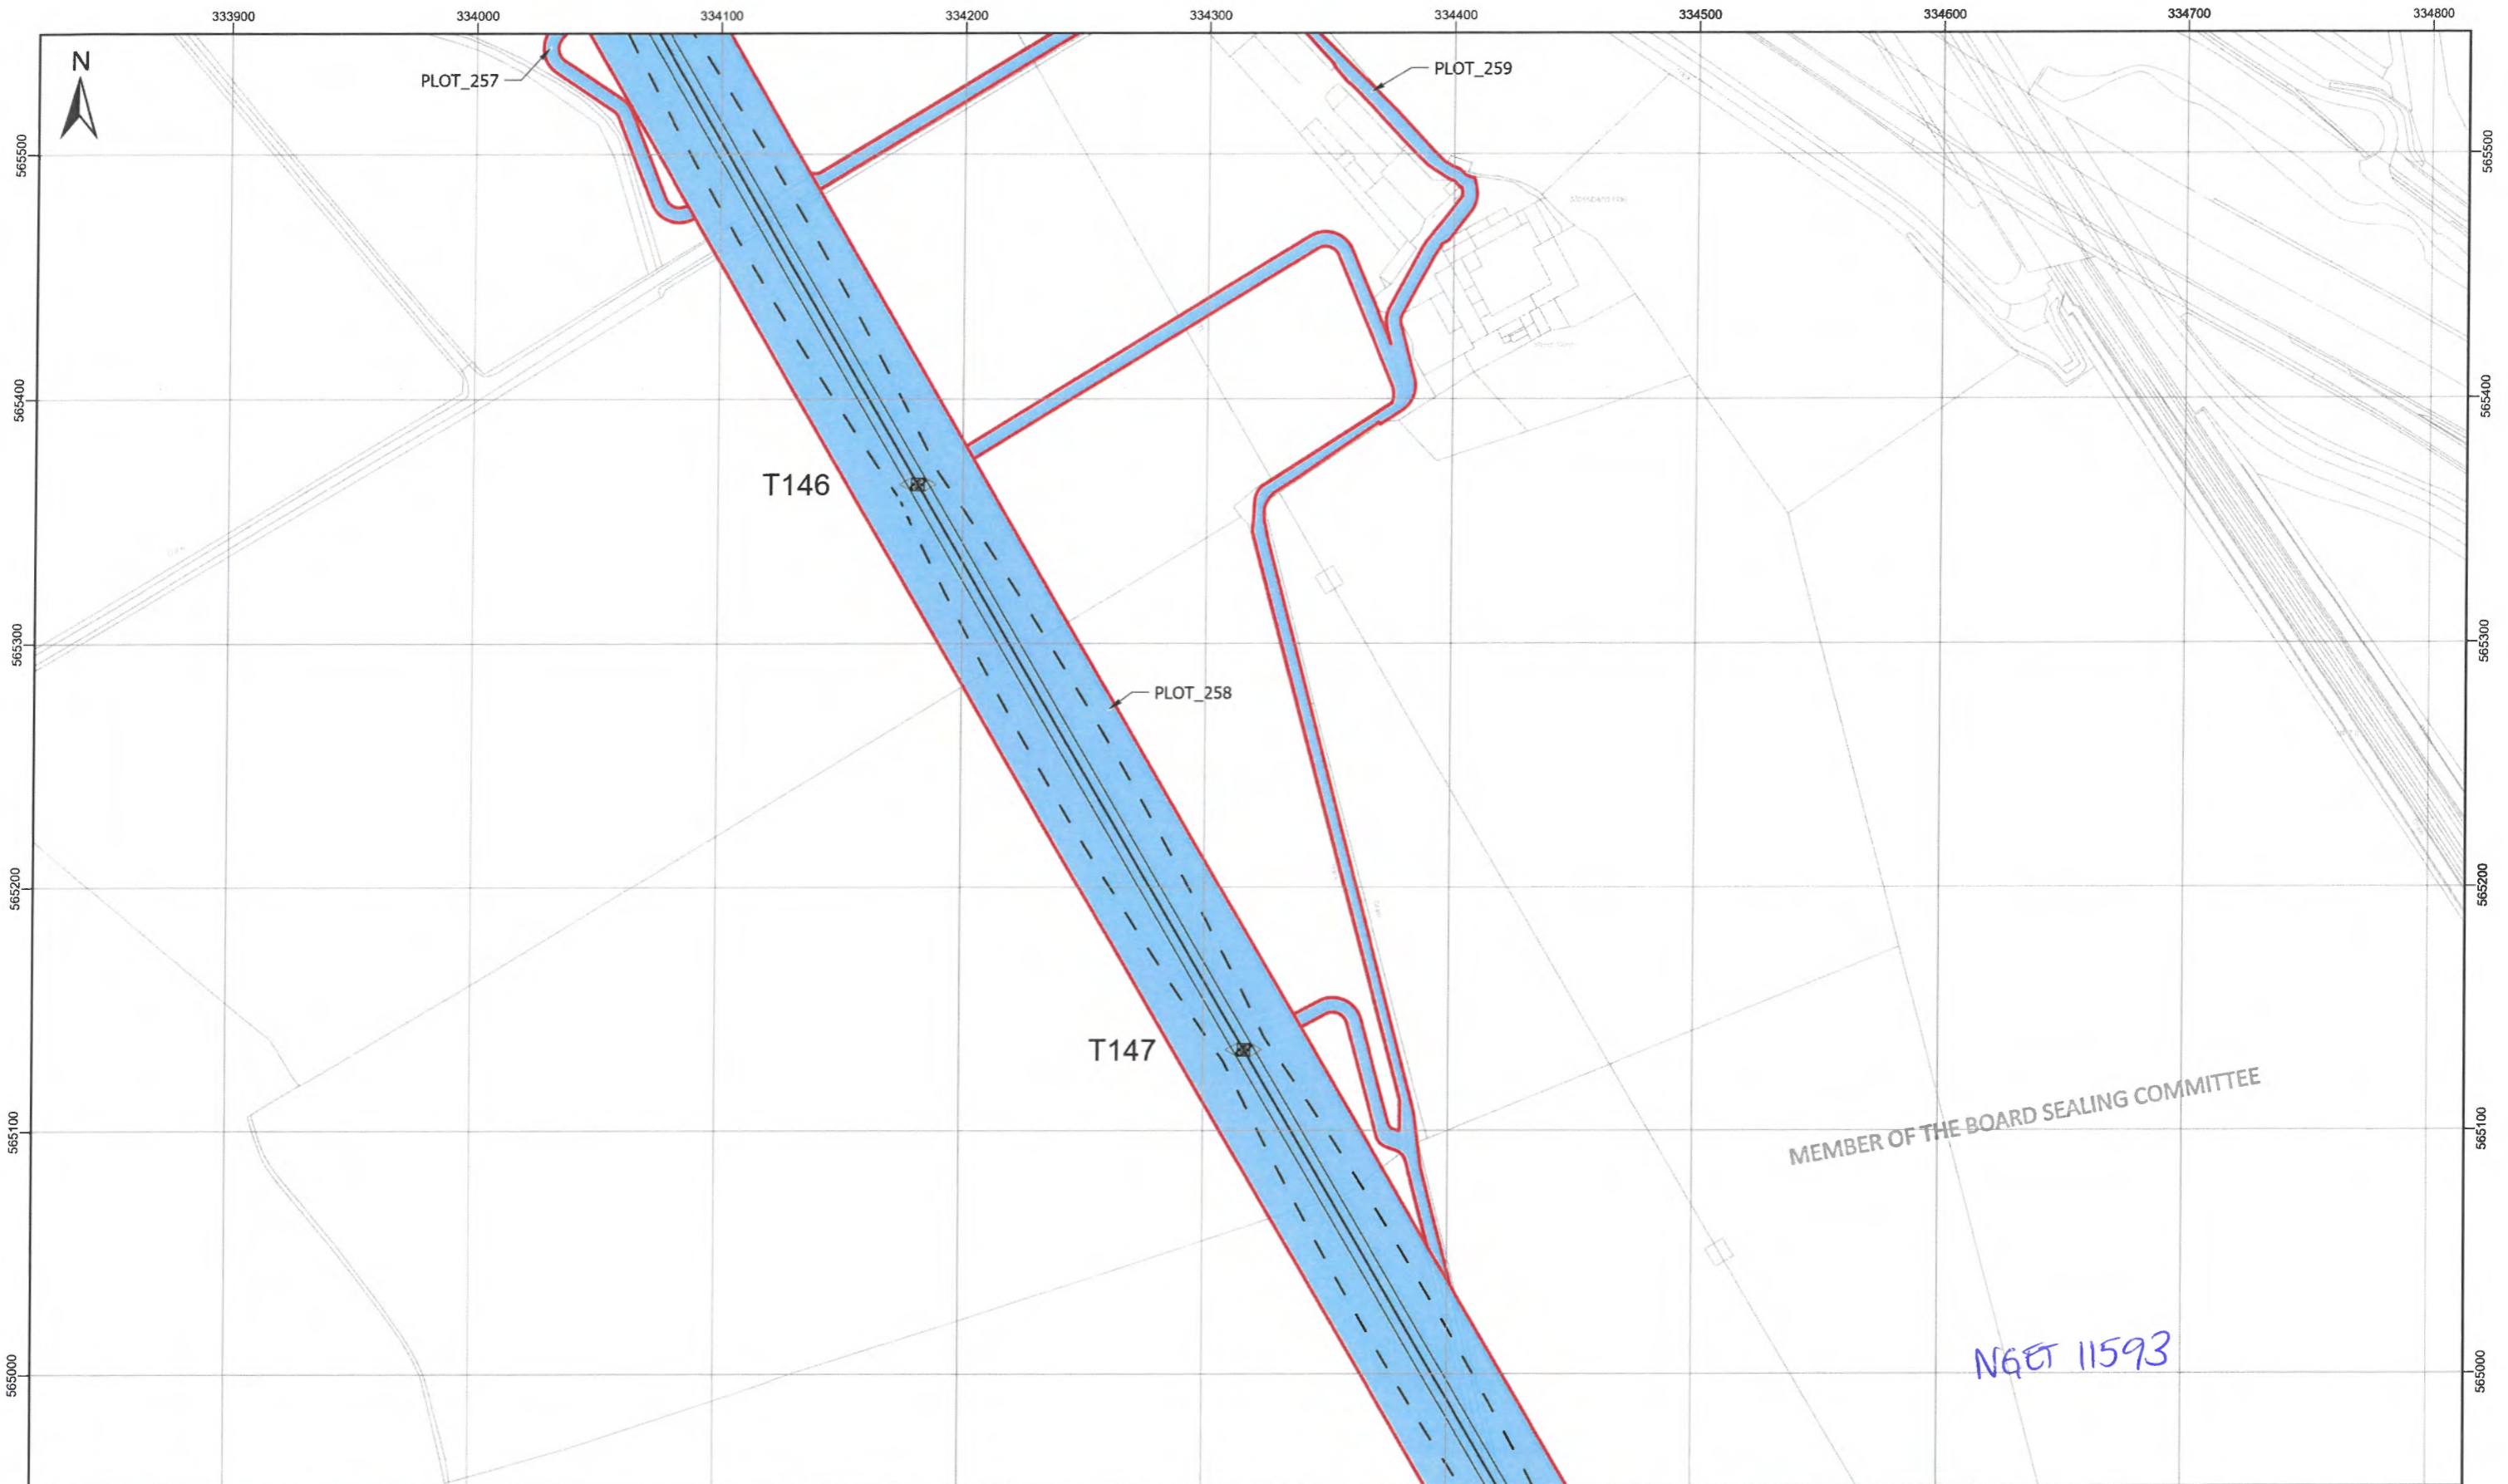

MEMBER OF THE BOARD SEALING COMMITTEE







NGET 11593

Client


Project
 MAP REFERRED TO IN
 THE NATIONAL GRID ELECTRICITY TRANSMISSION
 (HARKER ENERGY ENABLEMENT PROJECT)
 COMPULSORY PURCHASE ORDER 2023

SHEET 37 OF 46


Project Number 534746

 Tower_Point
 Centreline
 Conductor
 Swing
 Land Being Acquired
 Rights Being Acquired

© Crown copyright and database rights 2023 OS 100024241. You are permitted to use this data solely to enable you to respond to, or interact with, the organisation that provided you with the data. You are not permitted to copy, sub-license, distribute or sell any of this data to third parties in any form.

0 30 60 90 120 150
 Meters


A74(M)
 Longtown

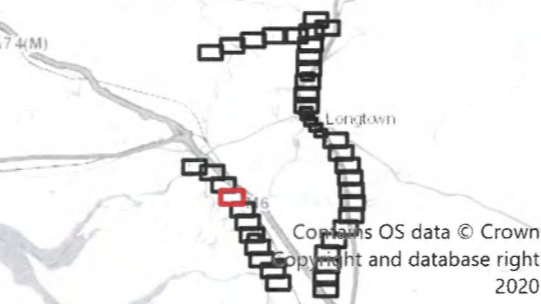


Contains OS data © Crown copyright and database right 2020

The common seal of National Grid Electricity Transmission plc was affixed on the 28th day of September 2023 in the presence of

DLG
 (Member of the Board Sealing Committee and Authorised Signatory)
 Dated 28/09/23




 Bruton Knowles

Olympus House
 Olympus Park
 Quedgeley
 Gloucester
 GL2 4NF
 Phone: 01452 880000

MAP CENTRE: 334318E 565251N

SCALE:	1:2,500	PAPER SIZE:	A3
DRAWN:	DLG	CHECKED:	PH
VERSION:	1	DATE:	26/09/2023

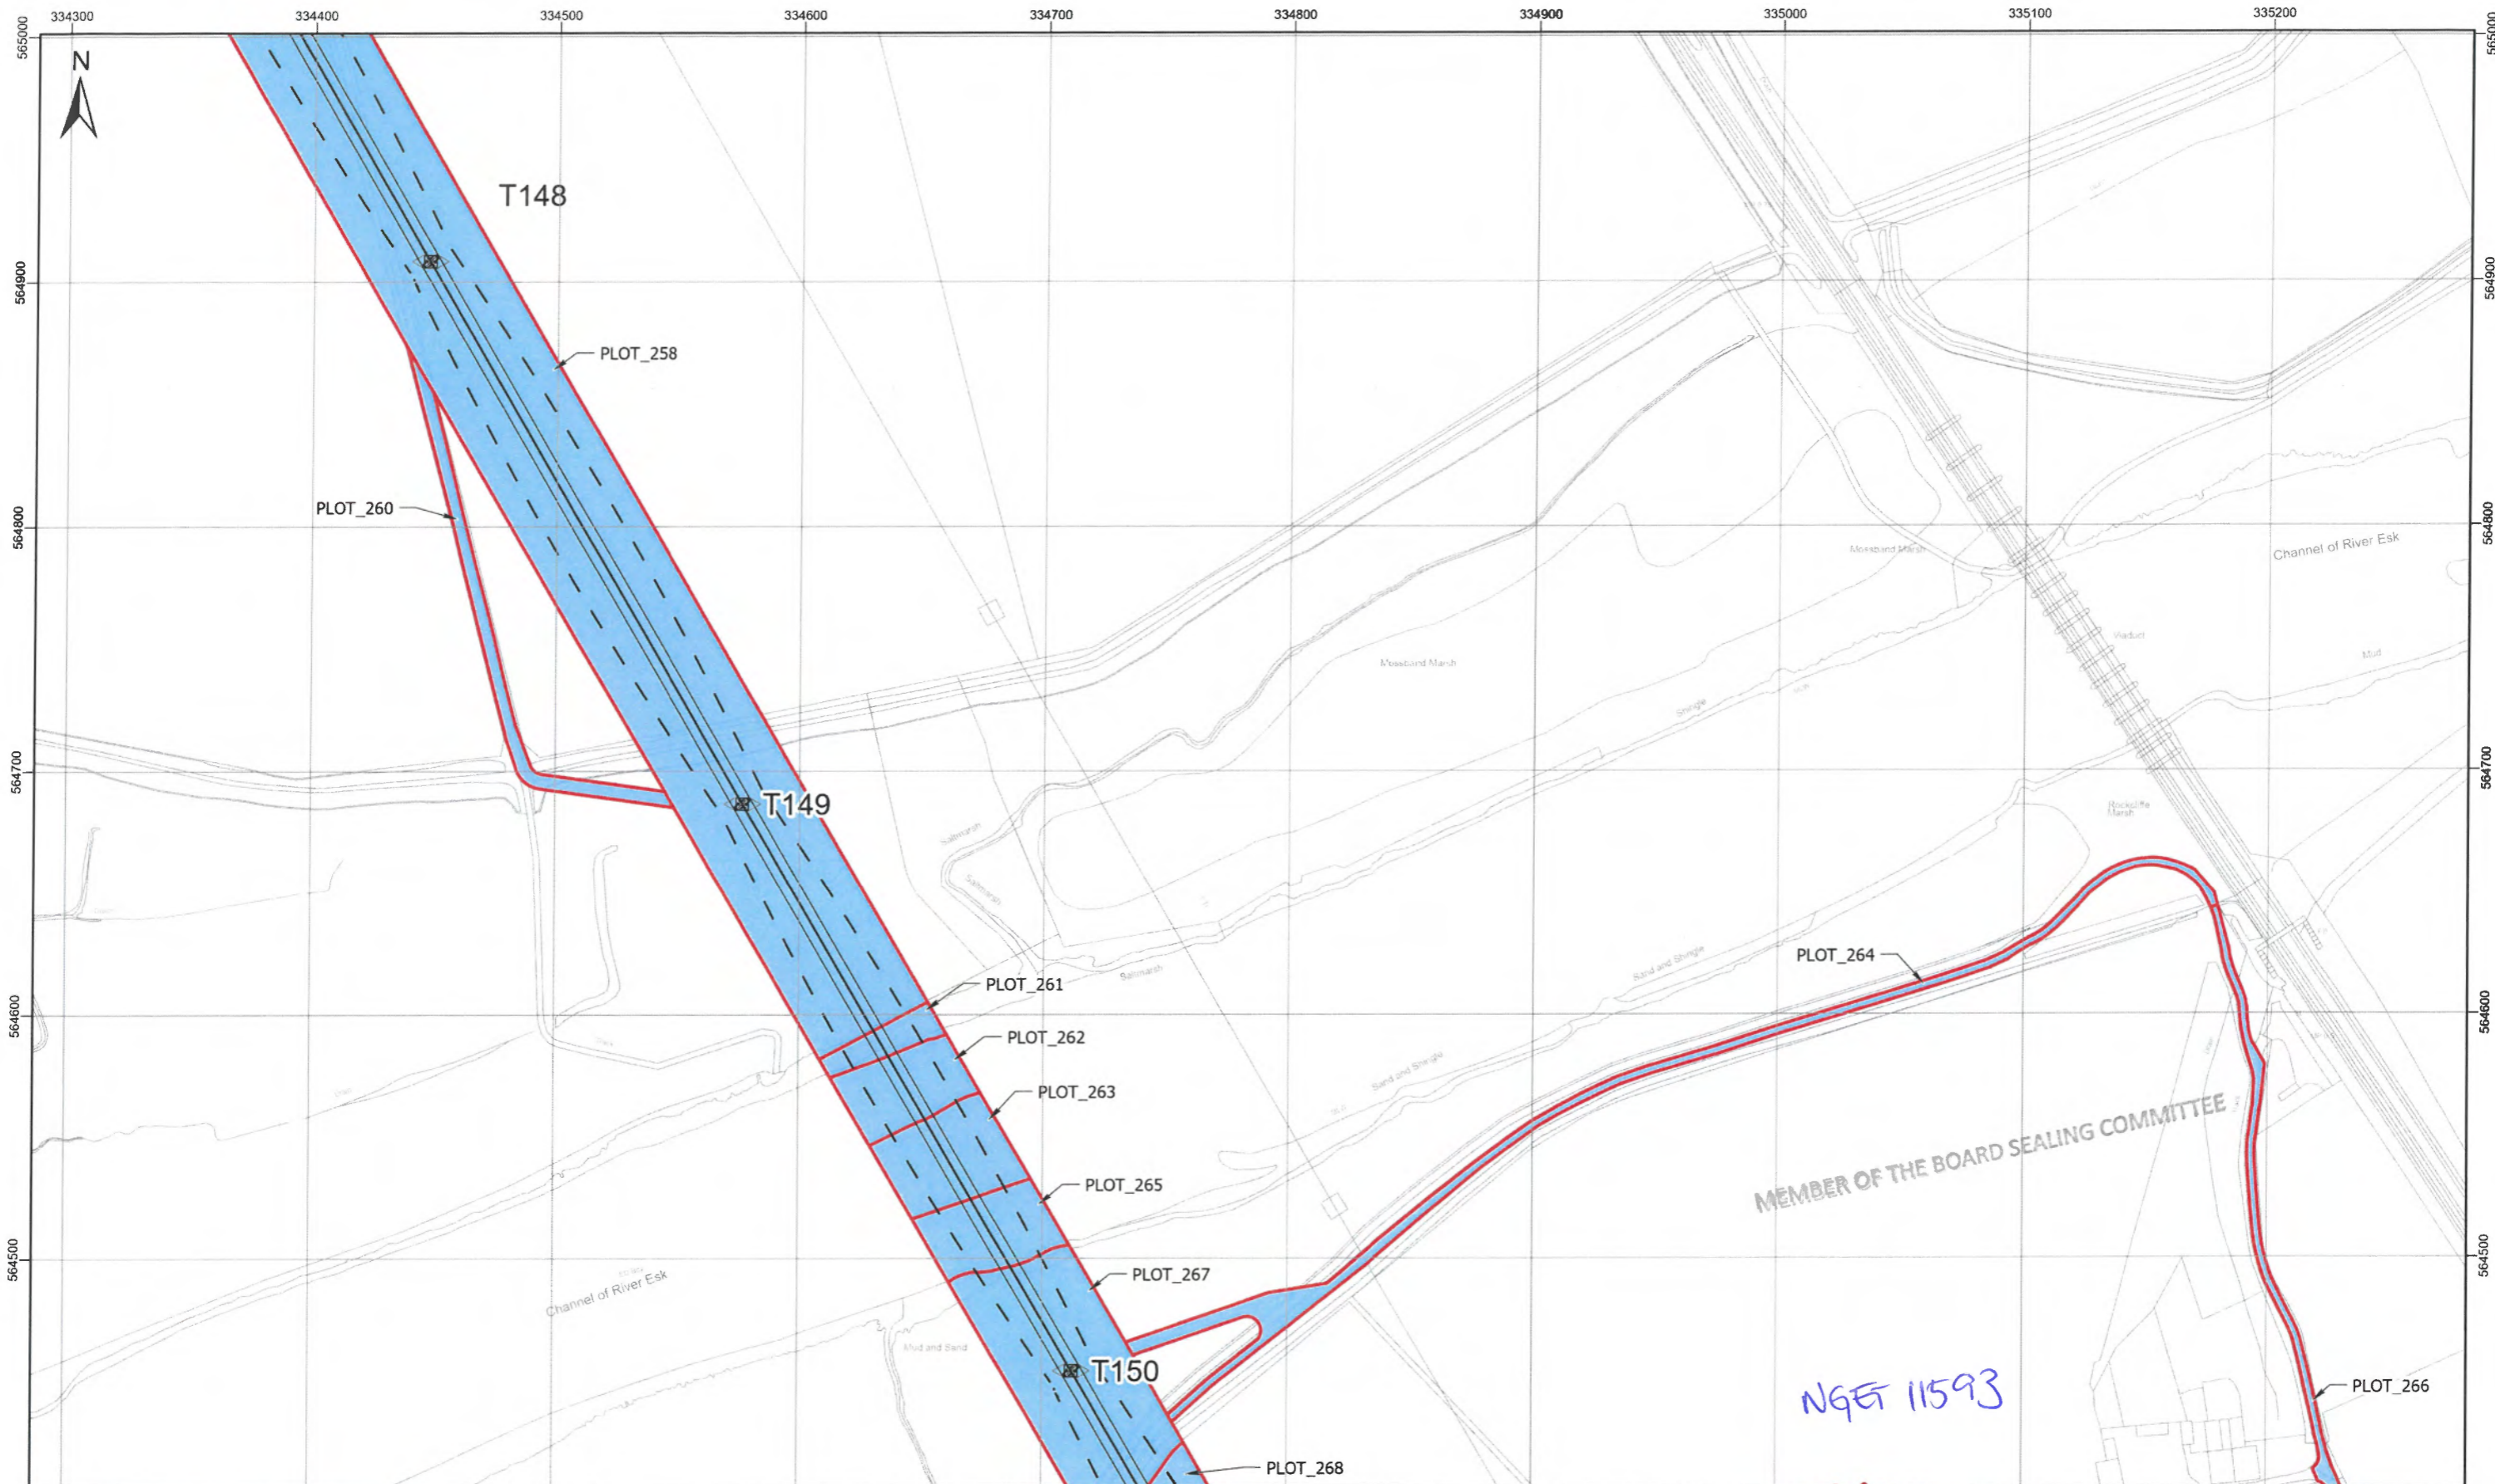

Client
nationalgrid

Project
 MAP REFERRED TO IN
 THE NATIONAL GRID ELECTRICITY TRANSMISSION
 (HARKER ENERGY ENABLEMENT PROJECT)
 COMPULSORY PURCHASE ORDER 2023

SHEET 38 OF 46

Project Number 534746

Tower_Point
 — Centreline
 — Conductor
 - - Swing
 Land Being Acquired
 Rights Being Acquired


© Crown copyright and database rights 2023 OS 100024241. You are permitted to use this data solely to enable you to respond to, or interact with, the organisation that provided you with the data. You are not permitted to copy, sub-license, distribute or sell any of this data to third parties in any form.

0 30 60 90 120 150
 Meters



The common seal of National Grid Electricity Transmission plc was affixed on the 28th day of September 2023 in the presence of

J. Jones
 (Member of the Board Sealing Committee and Authorised Signatory)
 Dated 28/09/23

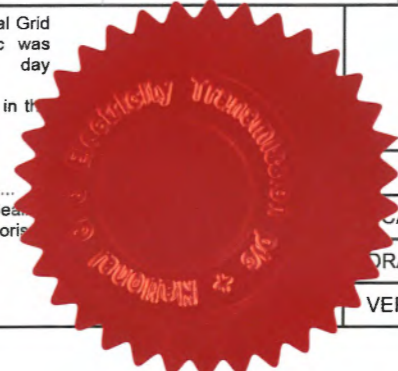

BK Bruton Knowles

Olympus House
 Olympus Park
 Quedgeley
 Gloucester
 GL2 4NF
 Phone: 01452 880000

MAP CENTRE: 334784E 564703N


SCALE: 1:2,500 PAPER SIZE: A3

DRAWN: DLG CHECKED: PH

VERSION: 1 DATE: 26/09/2023


MEMBER OF THE BOARD SEALING COMMITTEE

NGE 11593

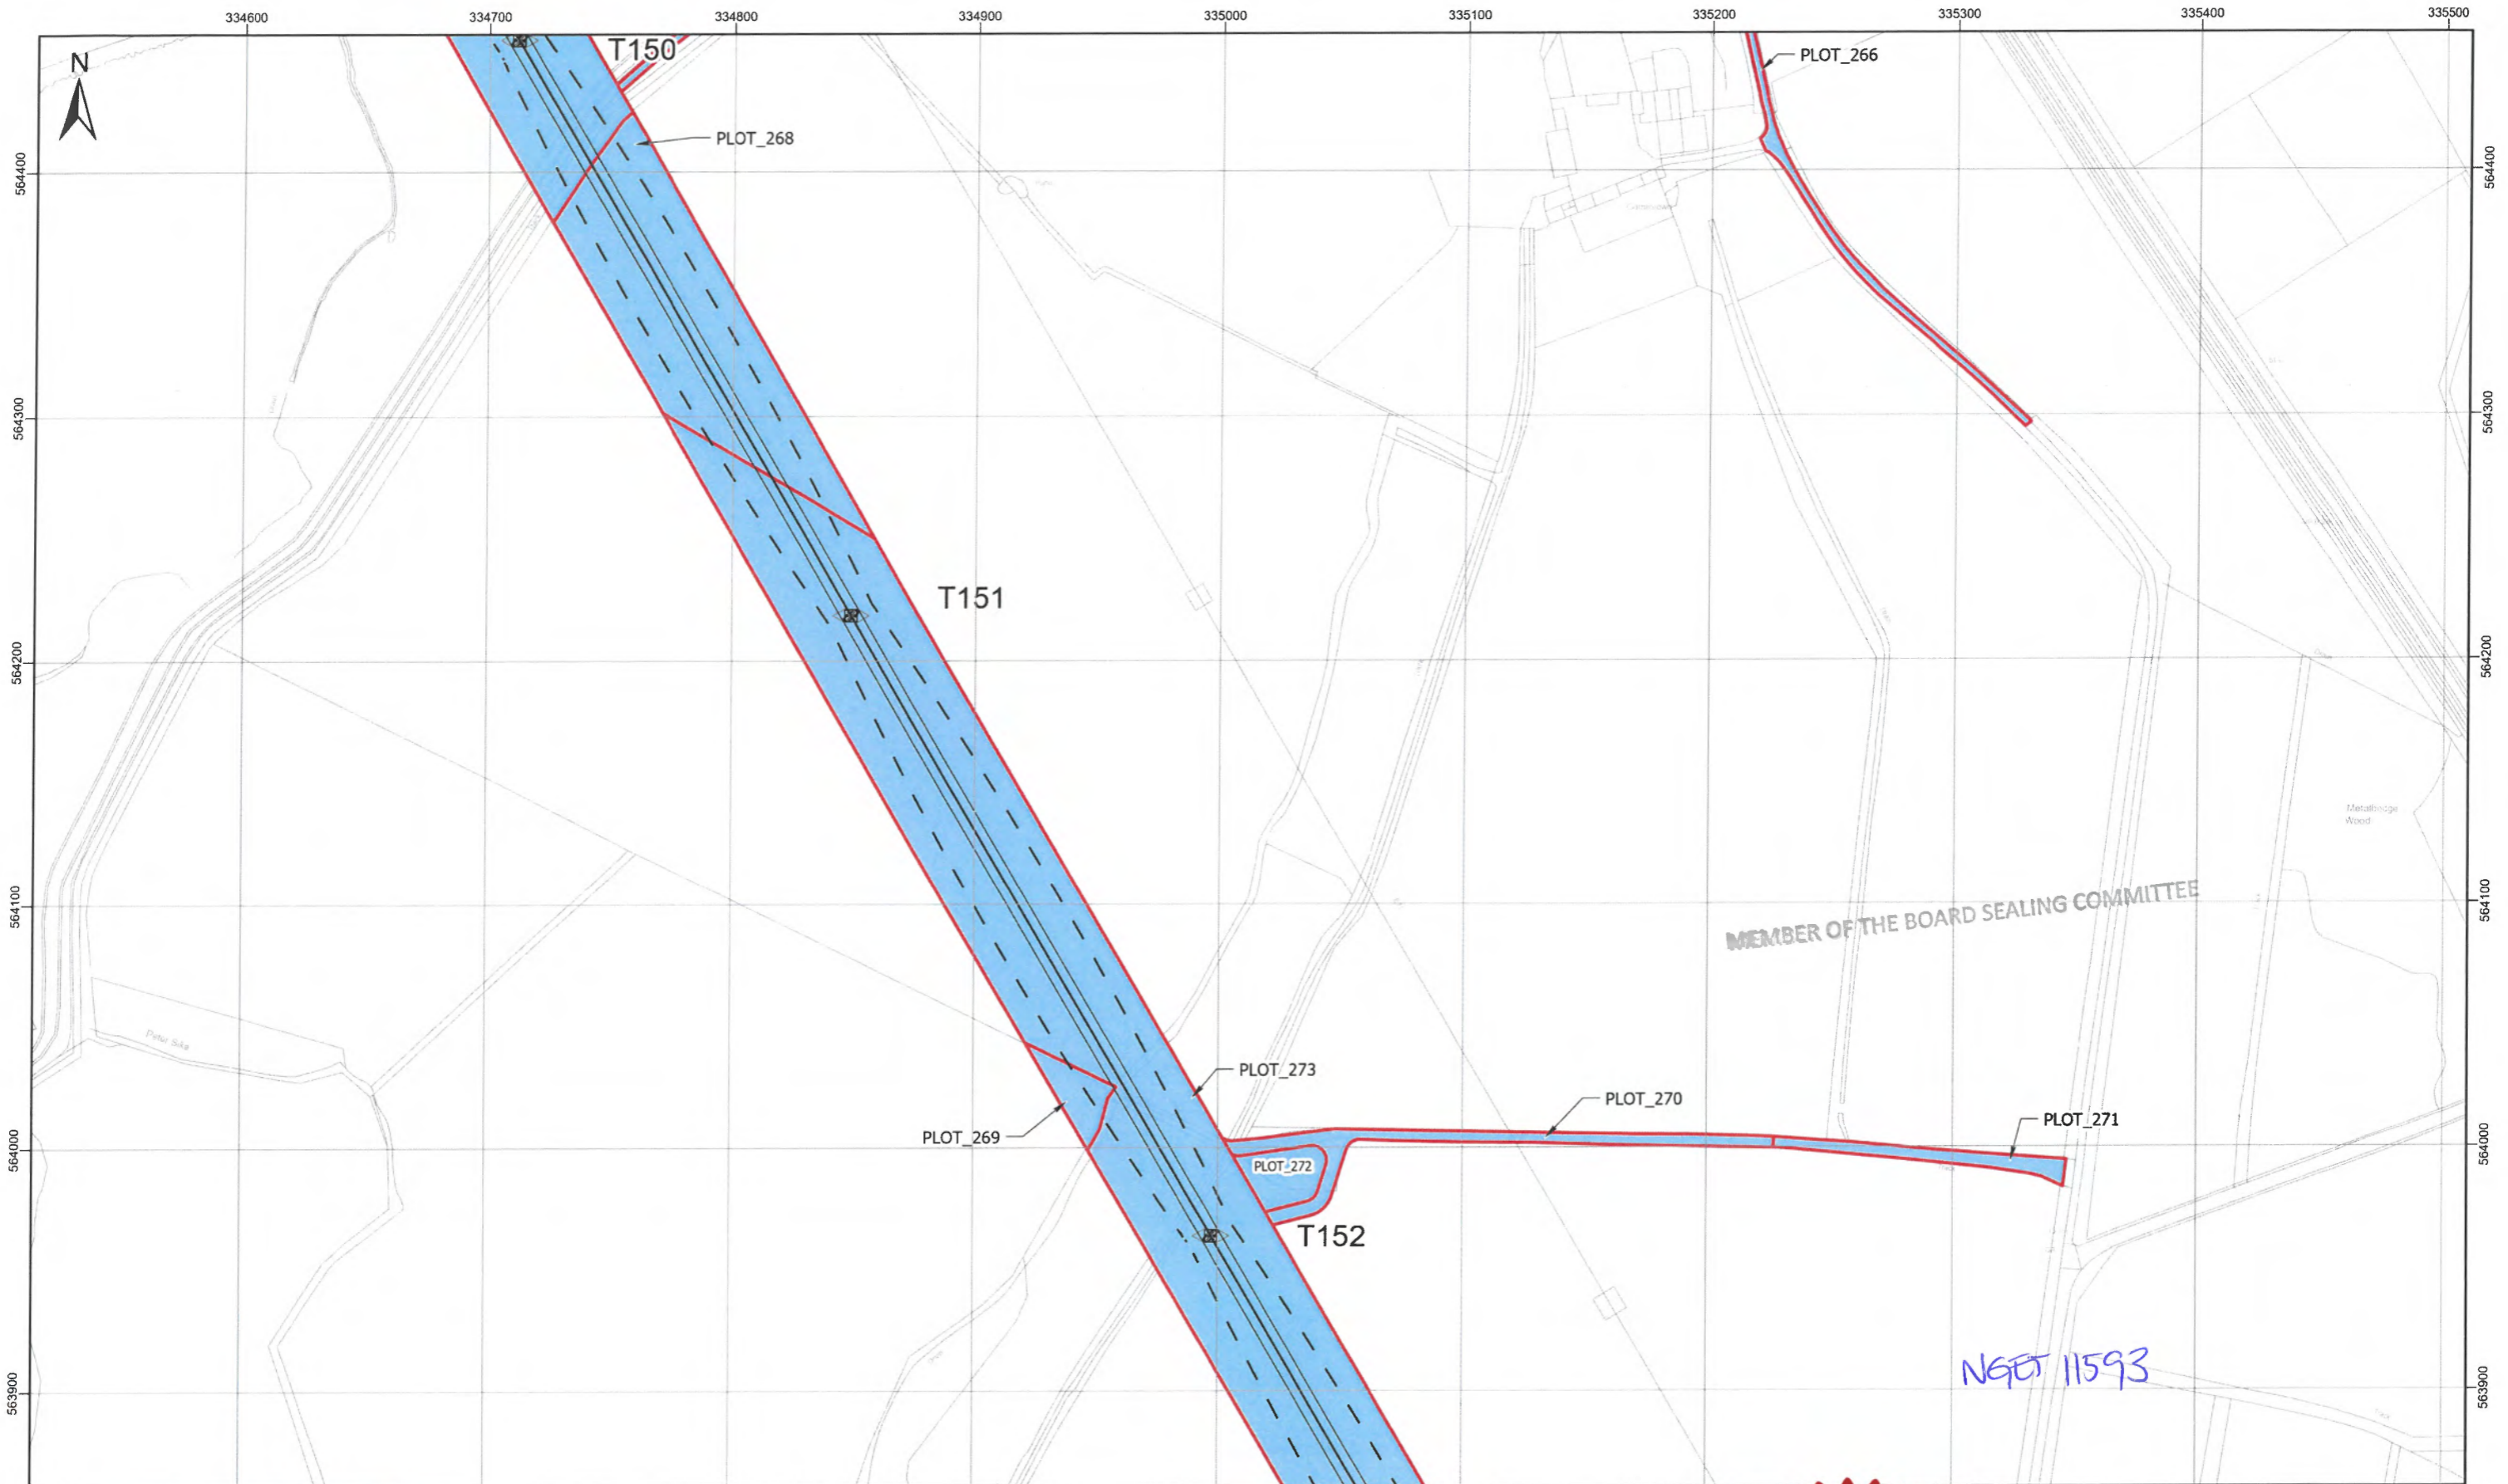

MEMBER OF THE BOARD SEALING COMMITTEE







NGET 11593

Client


Project
 MAP REFERRED TO IN
 THE NATIONAL GRID ELECTRICITY TRANSMISSION
 (HARKER ENERGY ENABLEMENT PROJECT)
 COMPULSORY PURCHASE ORDER 2023

SHEET 39 OF 46

Project Number 534746

 Tower_Point
 Centreline
 Conductor
 Swing
 Land Being Acquired
 Rights Being Acquired

© Crown copyright and database rights 2023 OS 100024241. You are permitted to use this data solely to enable you to respond to, or interact with, the organisation that provided you with the data. You are not permitted to copy, sub-license, distribute or sell any of this data to third parties in any form.

0 30 60 90 120 150
 Meters

Contains OS data © Crown copyright and database right 2020

The common seal of National Grid Electricity Transmission plc was affixed on the 28th day of September 2023 in the presence of

J. Jones
 (Member of the Board Sealing Committee and Authorised Signatory)
 Dated 28/09/23




BK Bruton Knowles
 Olympus House
 Olympus Park
 Quedgeley
 Gloucester
 GL2 4NF
 Phone: 01452 880000

MAP CENTRE: 335013E 564158N

SCALE: 1:2,500 PAPER SIZE: A3

DRAWN: DLG CHECKED: PH

VERSION: 1 DATE: 26/09/2023

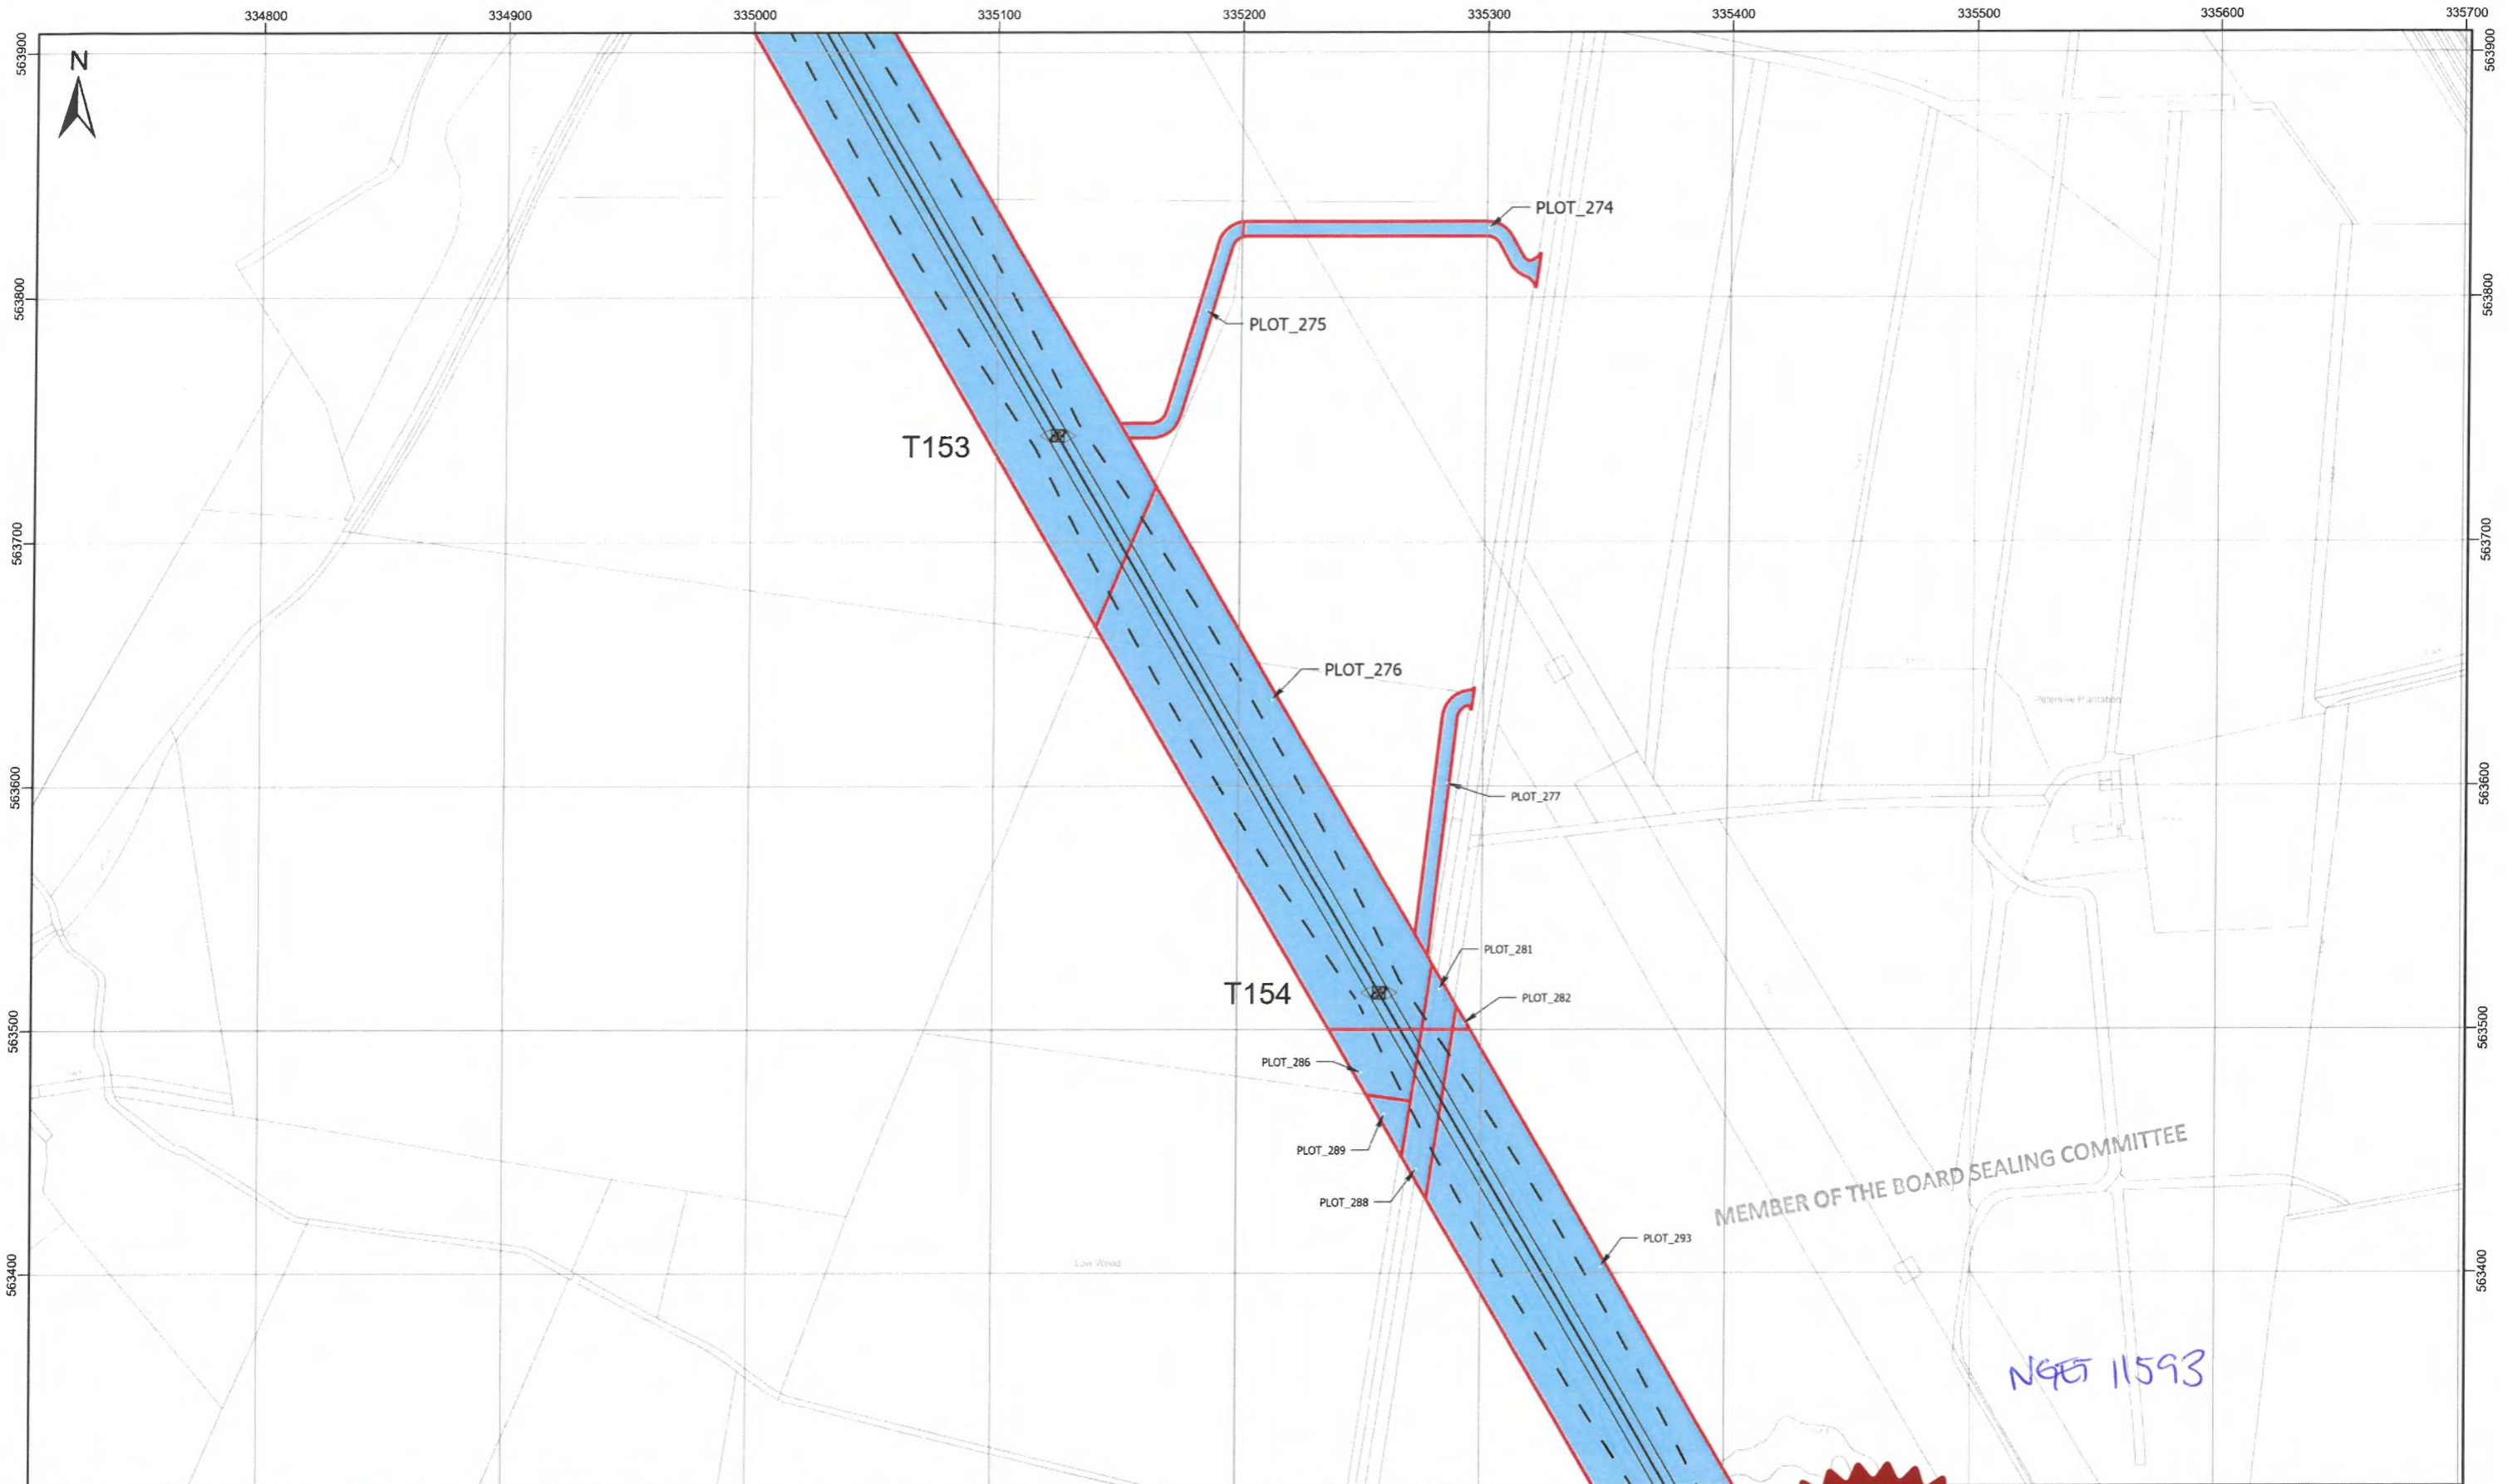

MEMBER OF THE BOARD SEALING COMMITTEE
 NGET 11593

Client
nationalgrid

Project
 MAP REFERRED TO IN
 THE NATIONAL GRID ELECTRICITY TRANSMISSION
 (HARKER ENERGY ENABLEMENT PROJECT)
 COMPULSORY PURCHASE ORDER 2023

SHEET 40 OF 46

Project Number 534746

Tower_Point
 — Centreline
 — Conductor
 - - Swing
 Land Being Acquired
 Rights Being Acquired

© Crown copyright and database rights 2023 OS 100024241. You are permitted to use this data solely to enable you to respond to, or interact with, the organisation that provided you with the data. You are not permitted to copy, sub-license, distribute or sell any of this data to third parties in any form.

0 30 60 90 120 150
 Meters

A74(M)
 Longtown

Commons OS data © Crown copyright and database right 2020

The common seal of National Grid Electricity Transmission plc was affixed on the 28th day of September 2023 in the presence of

J. Jones
 (Member of the Board Sealing Committee and Authorised Signatory)

Dated 28/09/23



BK Bruton Knowles


Olympus House
 Olympus Park
 Quedgeley
 Gloucester
 GL2 4NF
 Phone: 01452 880000

MAP CENTRE: 335205E 563610N

SCALE: 1:2,500 PAPER SIZE: A3

DRAWN: DLG CHECKED: PH

VERSION: 1 DATE: 26/09/2023

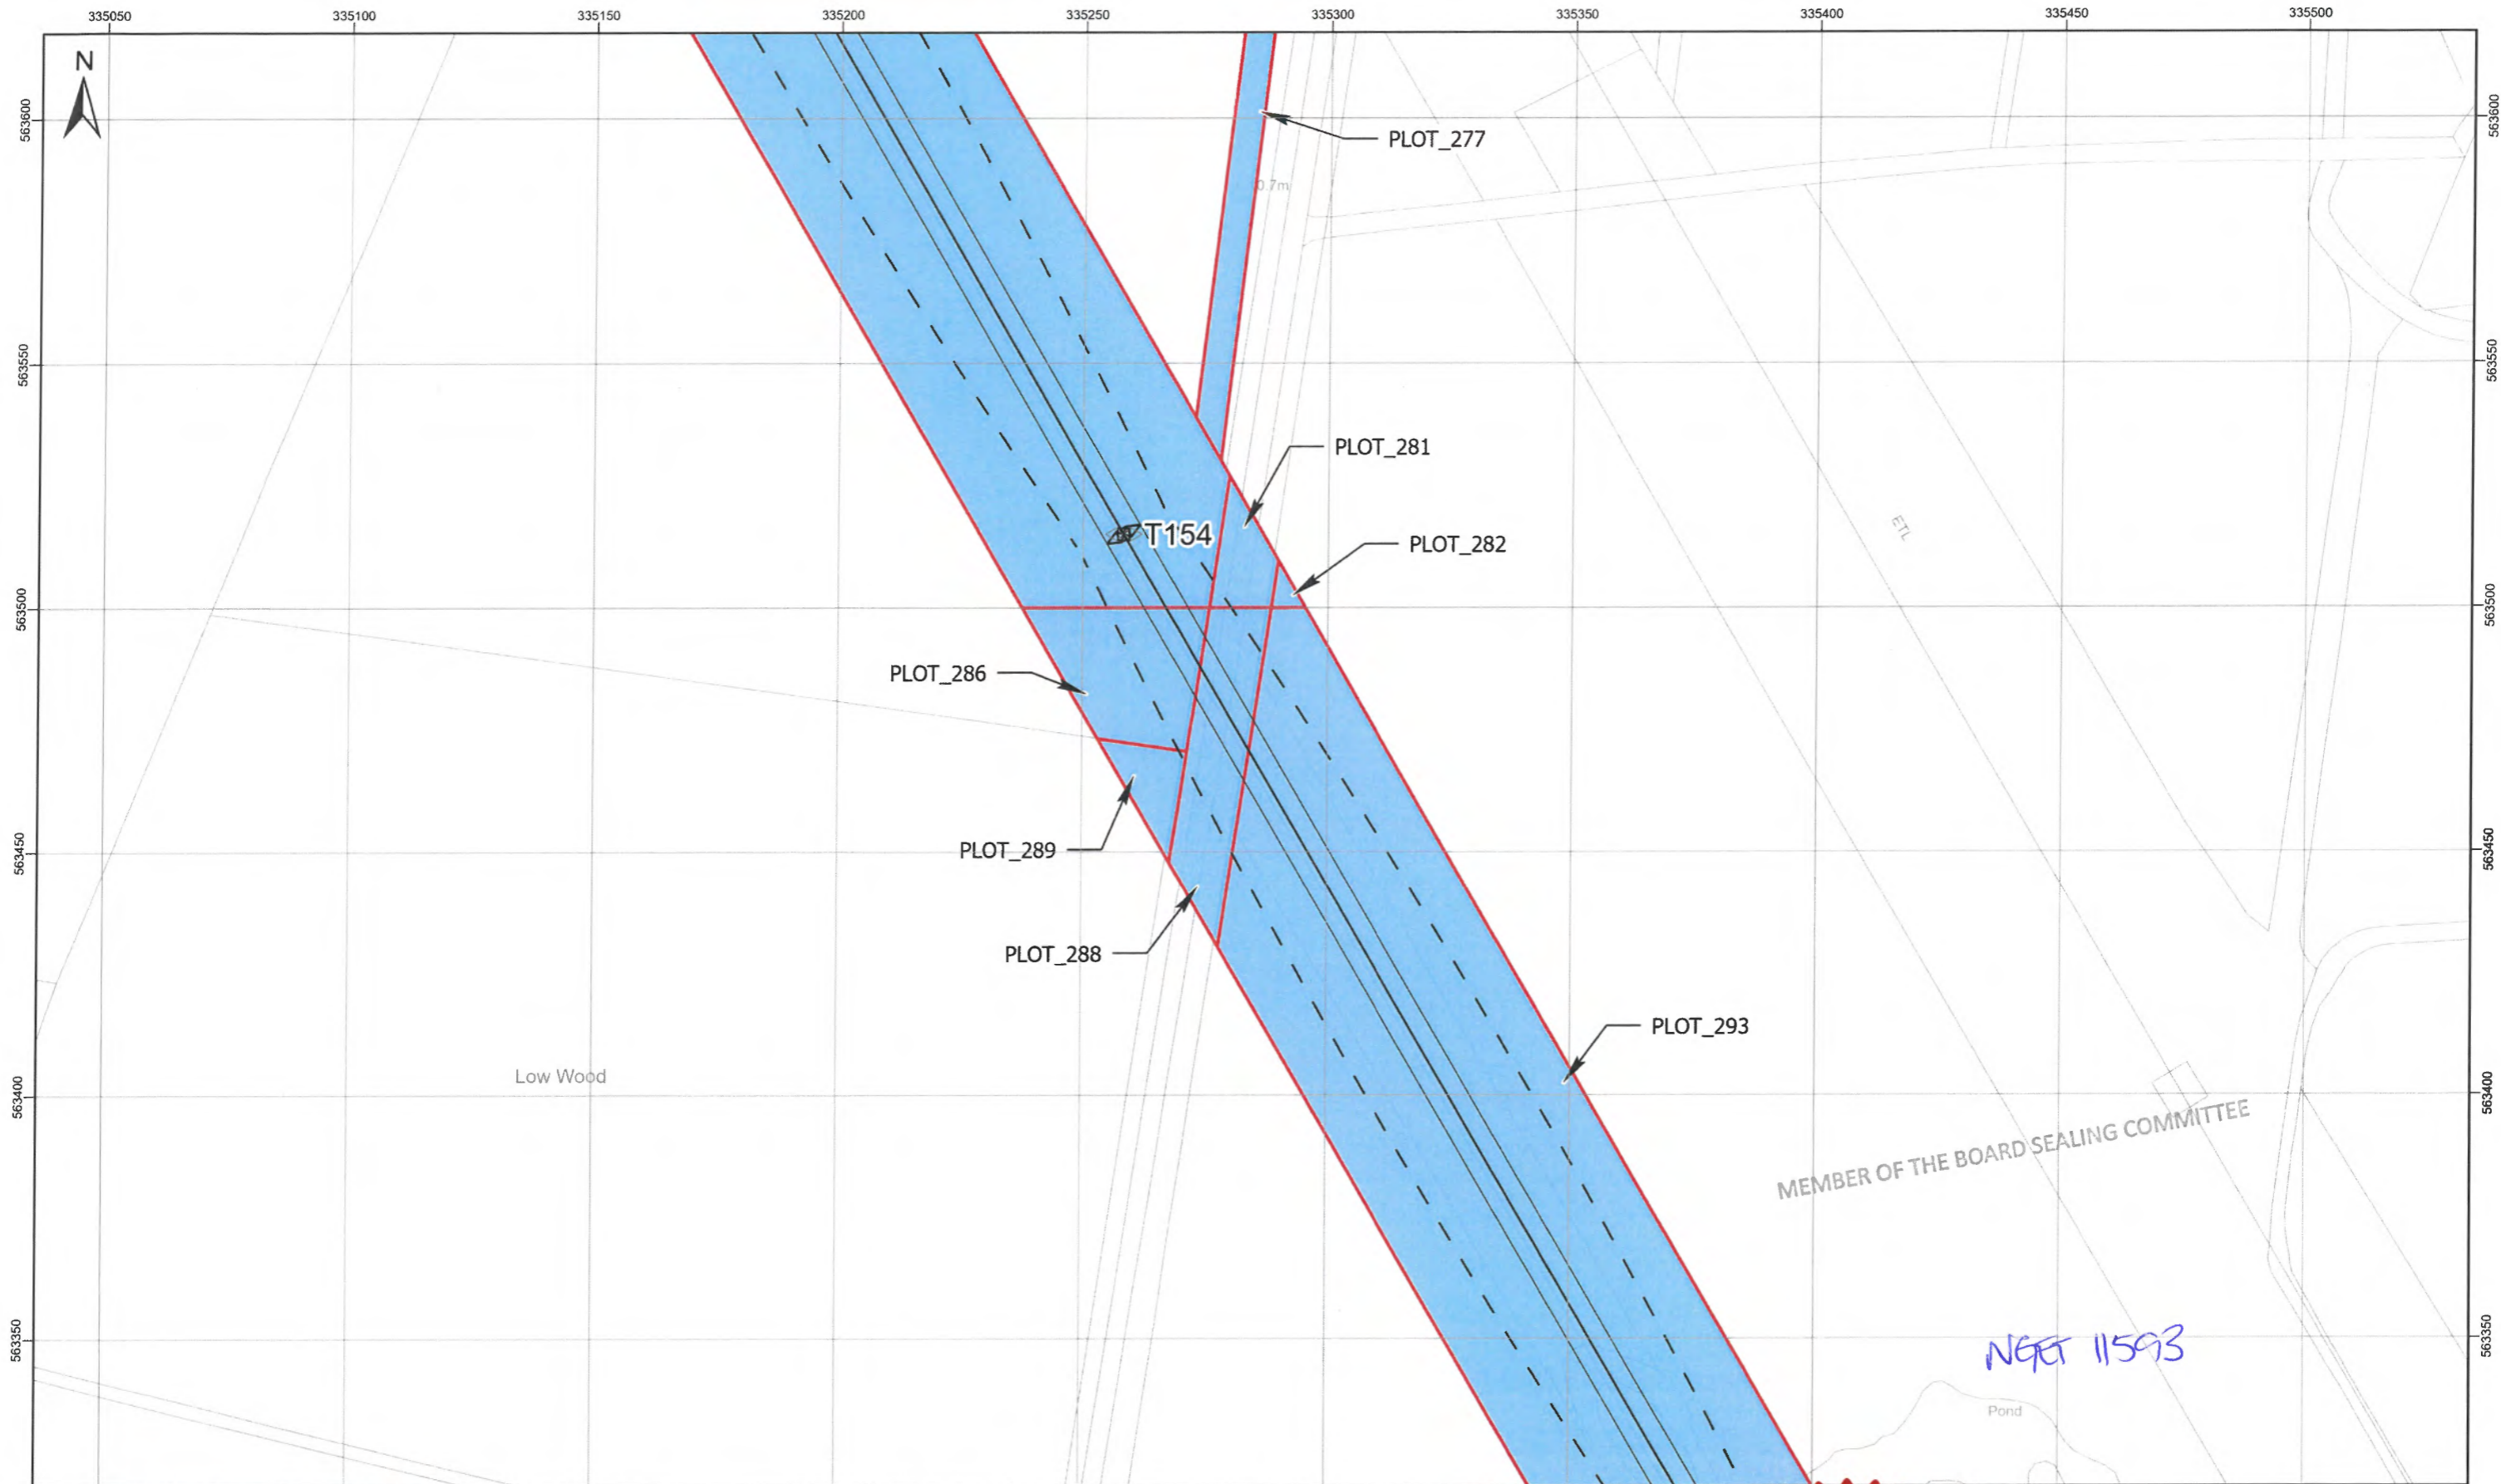

Client
nationalgrid

Project
 MAP REFERRED TO IN
 THE NATIONAL GRID ELECTRICITY TRANSMISSION
 (HARKER ENERGY ENABLEMENT PROJECT)
 COMPULSORY PURCHASE ORDER 2023

SHEET 41 OF 46

Project Number 534746

Tower_Point
 Centreline
 Conductor
 Swing
 Land Being Acquired
 Rights Being Acquired


© Crown copyright and database rights 2023 OS 100024241. You are permitted to use this data solely to enable you to respond to, or interact with, the organisation that provided you with the data. You are not permitted to copy, sub-license, distribute or sell any of this data to third parties in any form.

0 10 20 30 40 50
 Meters



The common seal of National Grid Electricity Transmission plc was affixed on the 28th day of September 2023 in the presence of


J. Jones
 (Member of the Board Signatory and Author)
 Dated 28/09/23

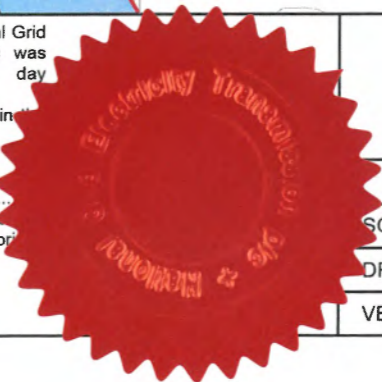

BK Bruton Knowles
 Olympus House
 Olympus Park
 Quedgeley
 Gloucester
 GL2 4NF
 Phone: 01452 880000


MAP CENTRE: 335285E 563469N

SCALE:	1:1,250	PAPER SIZE:	A3
DRAWN:	DLG	CHECKED:	PH
VERSION:	1	DATE:	26/09/2023

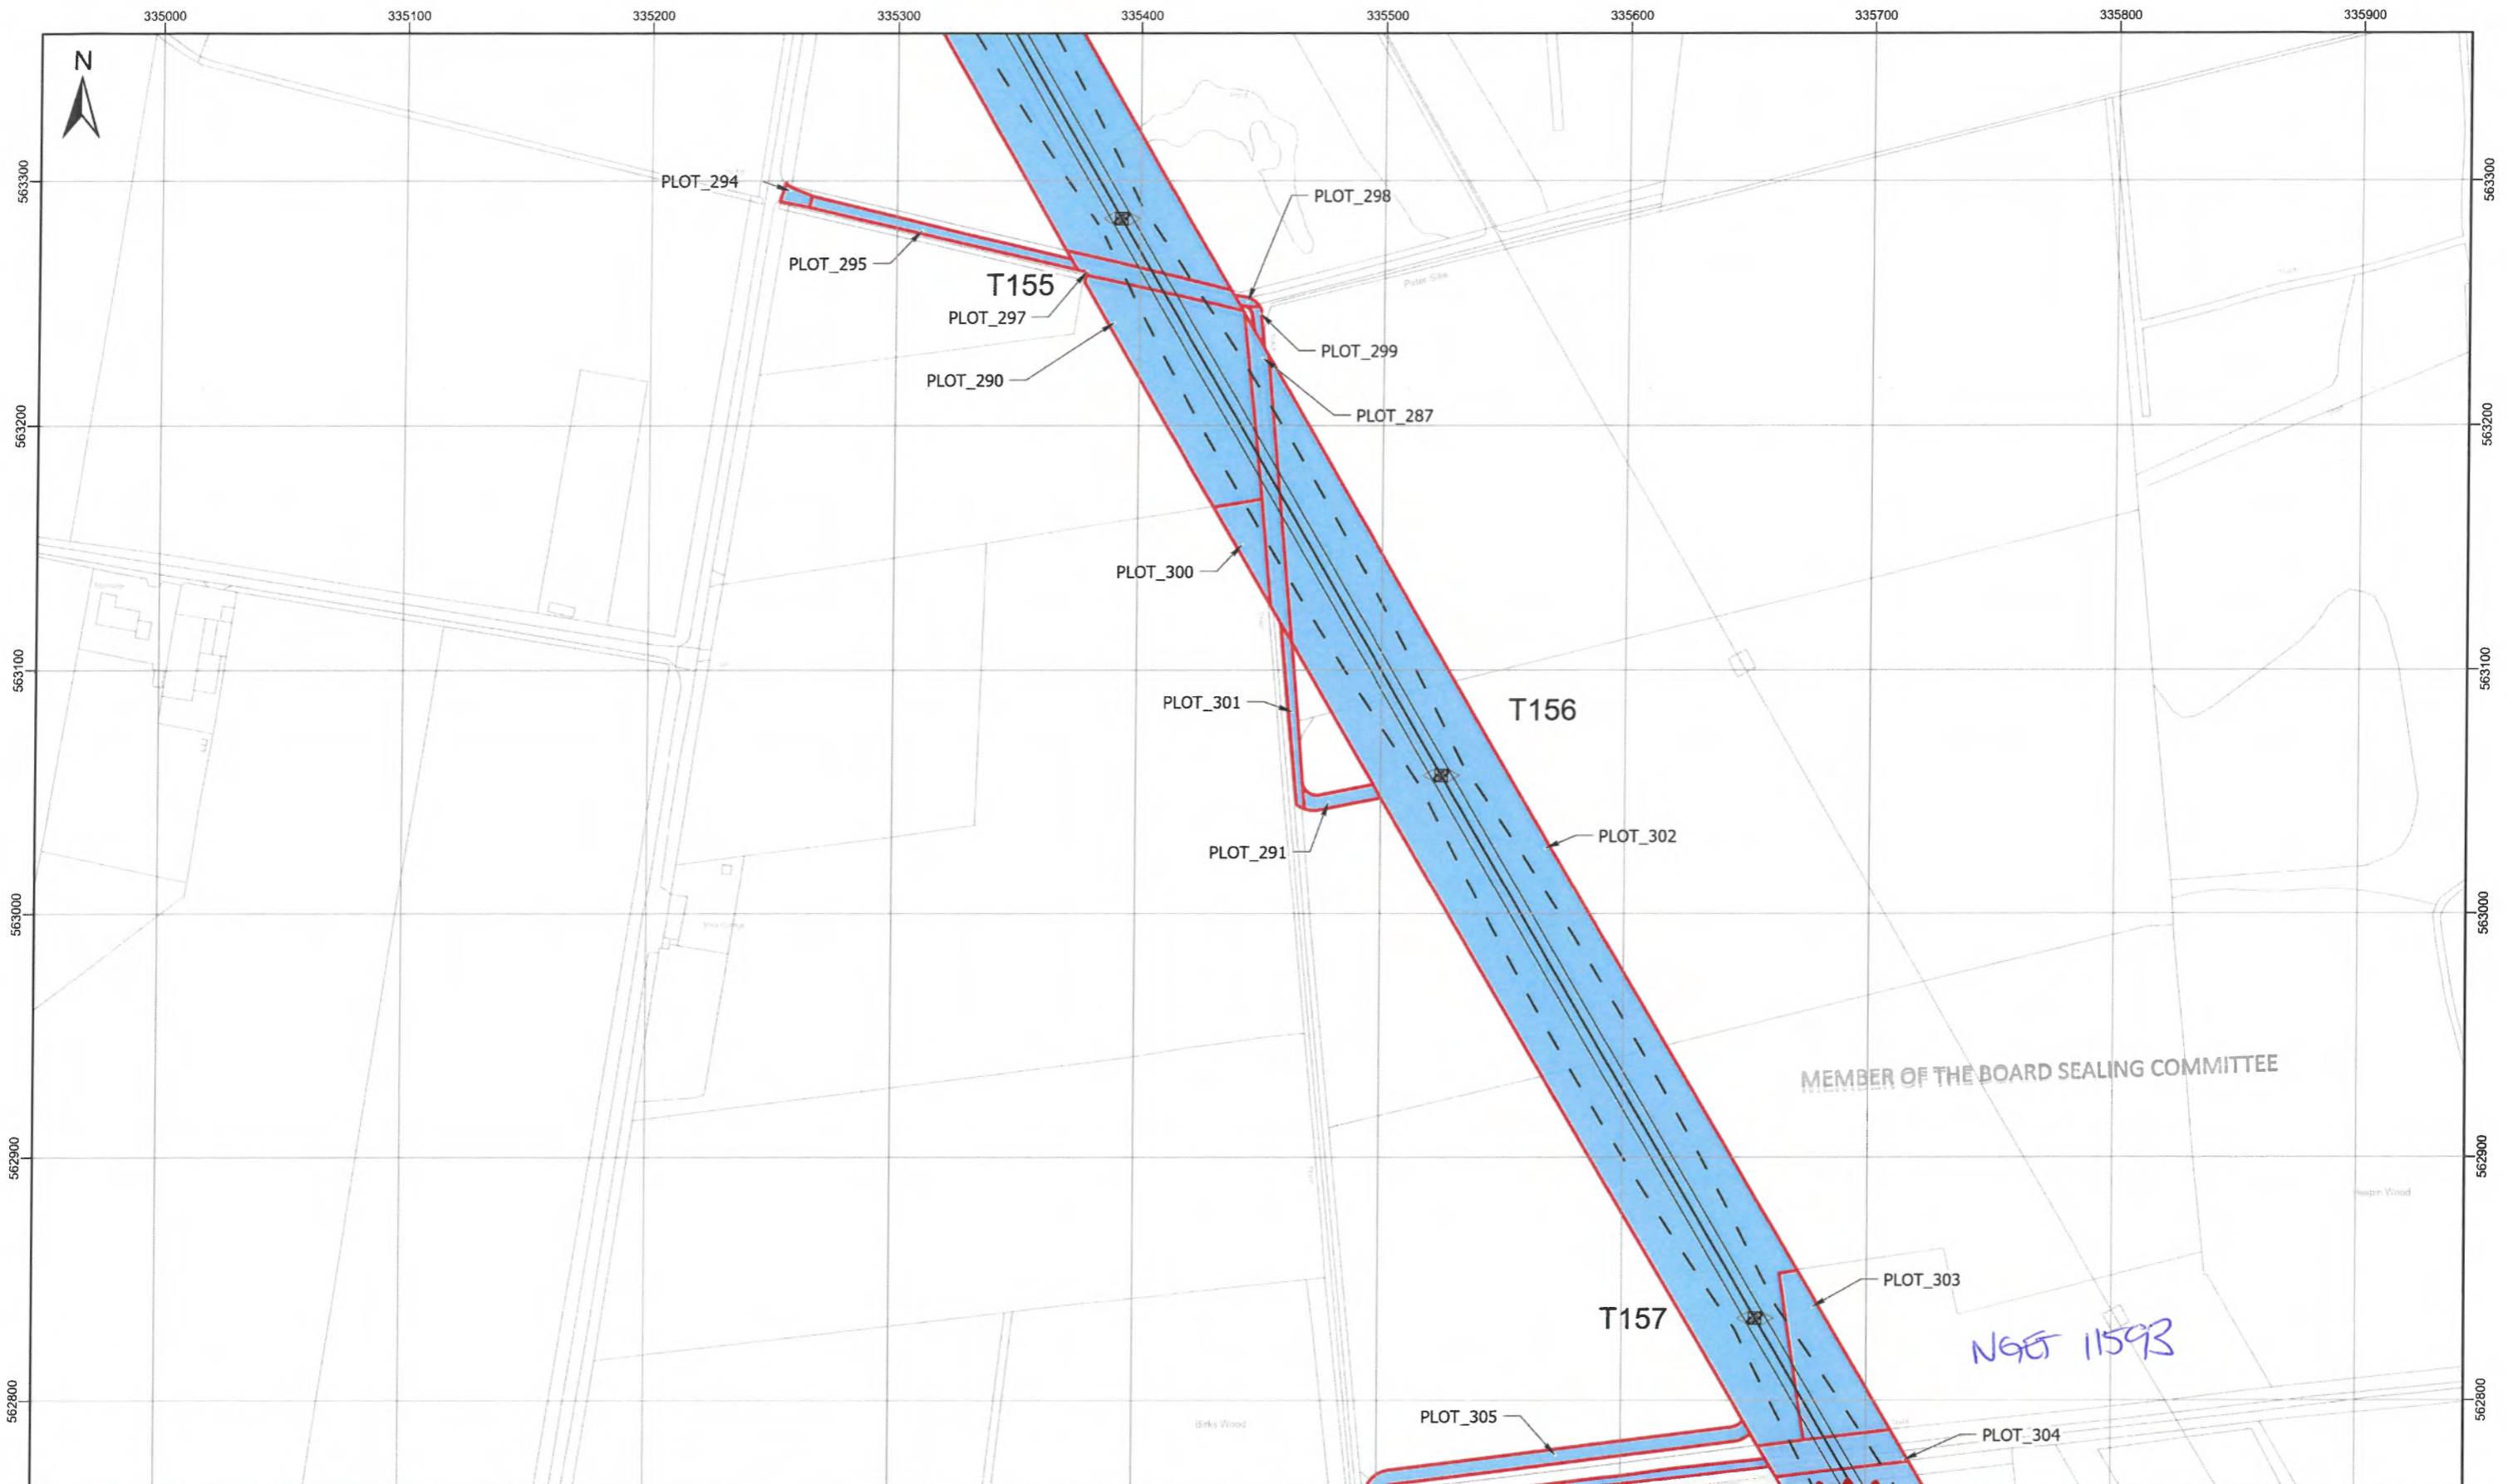

MEMBER OF THE BOARD SEALING COMMITTEE







NGE 11593

Client


Project
**MAP REFERRED TO IN
 THE NATIONAL GRID ELECTRICITY TRANSMISSION
 (HARKER ENERGY ENABLEMENT PROJECT)
 COMPULSORY PURCHASE ORDER 2023**


SHEET 42 OF 46

 Project Number 534746

 Tower_Point
 Centreline
 Conductor
 Swing
 Land Being Acquired
 Rights Being Acquired

© Crown copyright and database rights 2023 OS 100024241. You are permitted to use this data solely to enable you to respond to, or interact with, the organisation that provided you with the data. You are not permitted to copy, sub-license, distribute or sell any of this data to third parties in any form.


0 30 60 90 120 150
 Meters

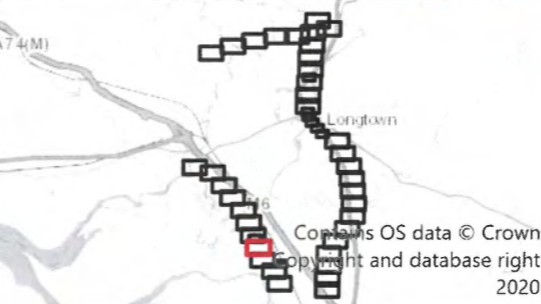


OS data © Crown copyright and database right 2020

The common seal of National Grid Electricity Transmission plc was affixed on the 28th day of September 2023 in presence of

J. Jones
 (Member of the Board Sealing Committee and Authorised Signatory)
 Dated 28/09/23



 Olympus House
 Olympus Park
 Quedeley
 Gloucester
 GL2 4NF
 Phone: 01452 880000

MAP CENTRE: 335447E 563062N

SCALE: 1:2,500 PAPER SIZE: A3

DRAWN: DLG CHECKED: PH

VERSION: 1 DATE: 26/09/2023



Client
nationalgrid

Project
 MAP REFERRED TO IN
 THE NATIONAL GRID ELECTRICITY TRANSMISSION
 (HARKER ENERGY ENABLEMENT PROJECT)
 COMPULSORY PURCHASE ORDER 2023


SHEET 43 OF 46

Project Number 534746

Tower_Point
 Centreline
 Conductor
 Swing
 Land Being Acquired
 Rights Being Acquired

© Crown copyright and database rights 2023 OS 100024241. You are permitted to use this data solely to enable you to respond to, or interact with, the organisation that provided you with the data. You are not permitted to copy, sub-license, distribute or sell any of this data to third parties in any form.


0 30 60 90 120 150
 Meters

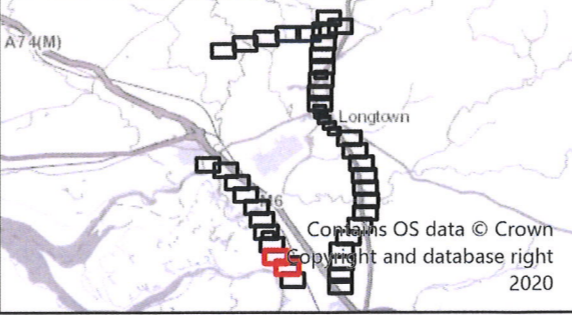

The common seal of National Grid Electricity Transmission plc was affixed on the 28th of September 2023 in the presence of

D. Jones
 (Member of the Board Sealing Committee and Authorised Signatory)

Dated 28/09/23

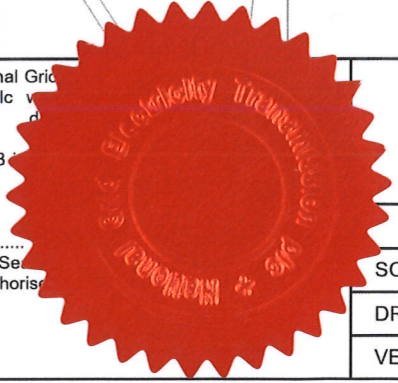


BK Bruton Knowles
 Olympus House
 Olympus Park
 Quedgeley
 Gloucester
 GL2 4NF
 Phone: 01452 880000

MAP CENTRE: 335624E 562514N

SCALE: 1:2,500 PAPER SIZE: A3

DRAWN: DLG CHECKED: PH

VERSION: 1 DATE: 26/09/2023

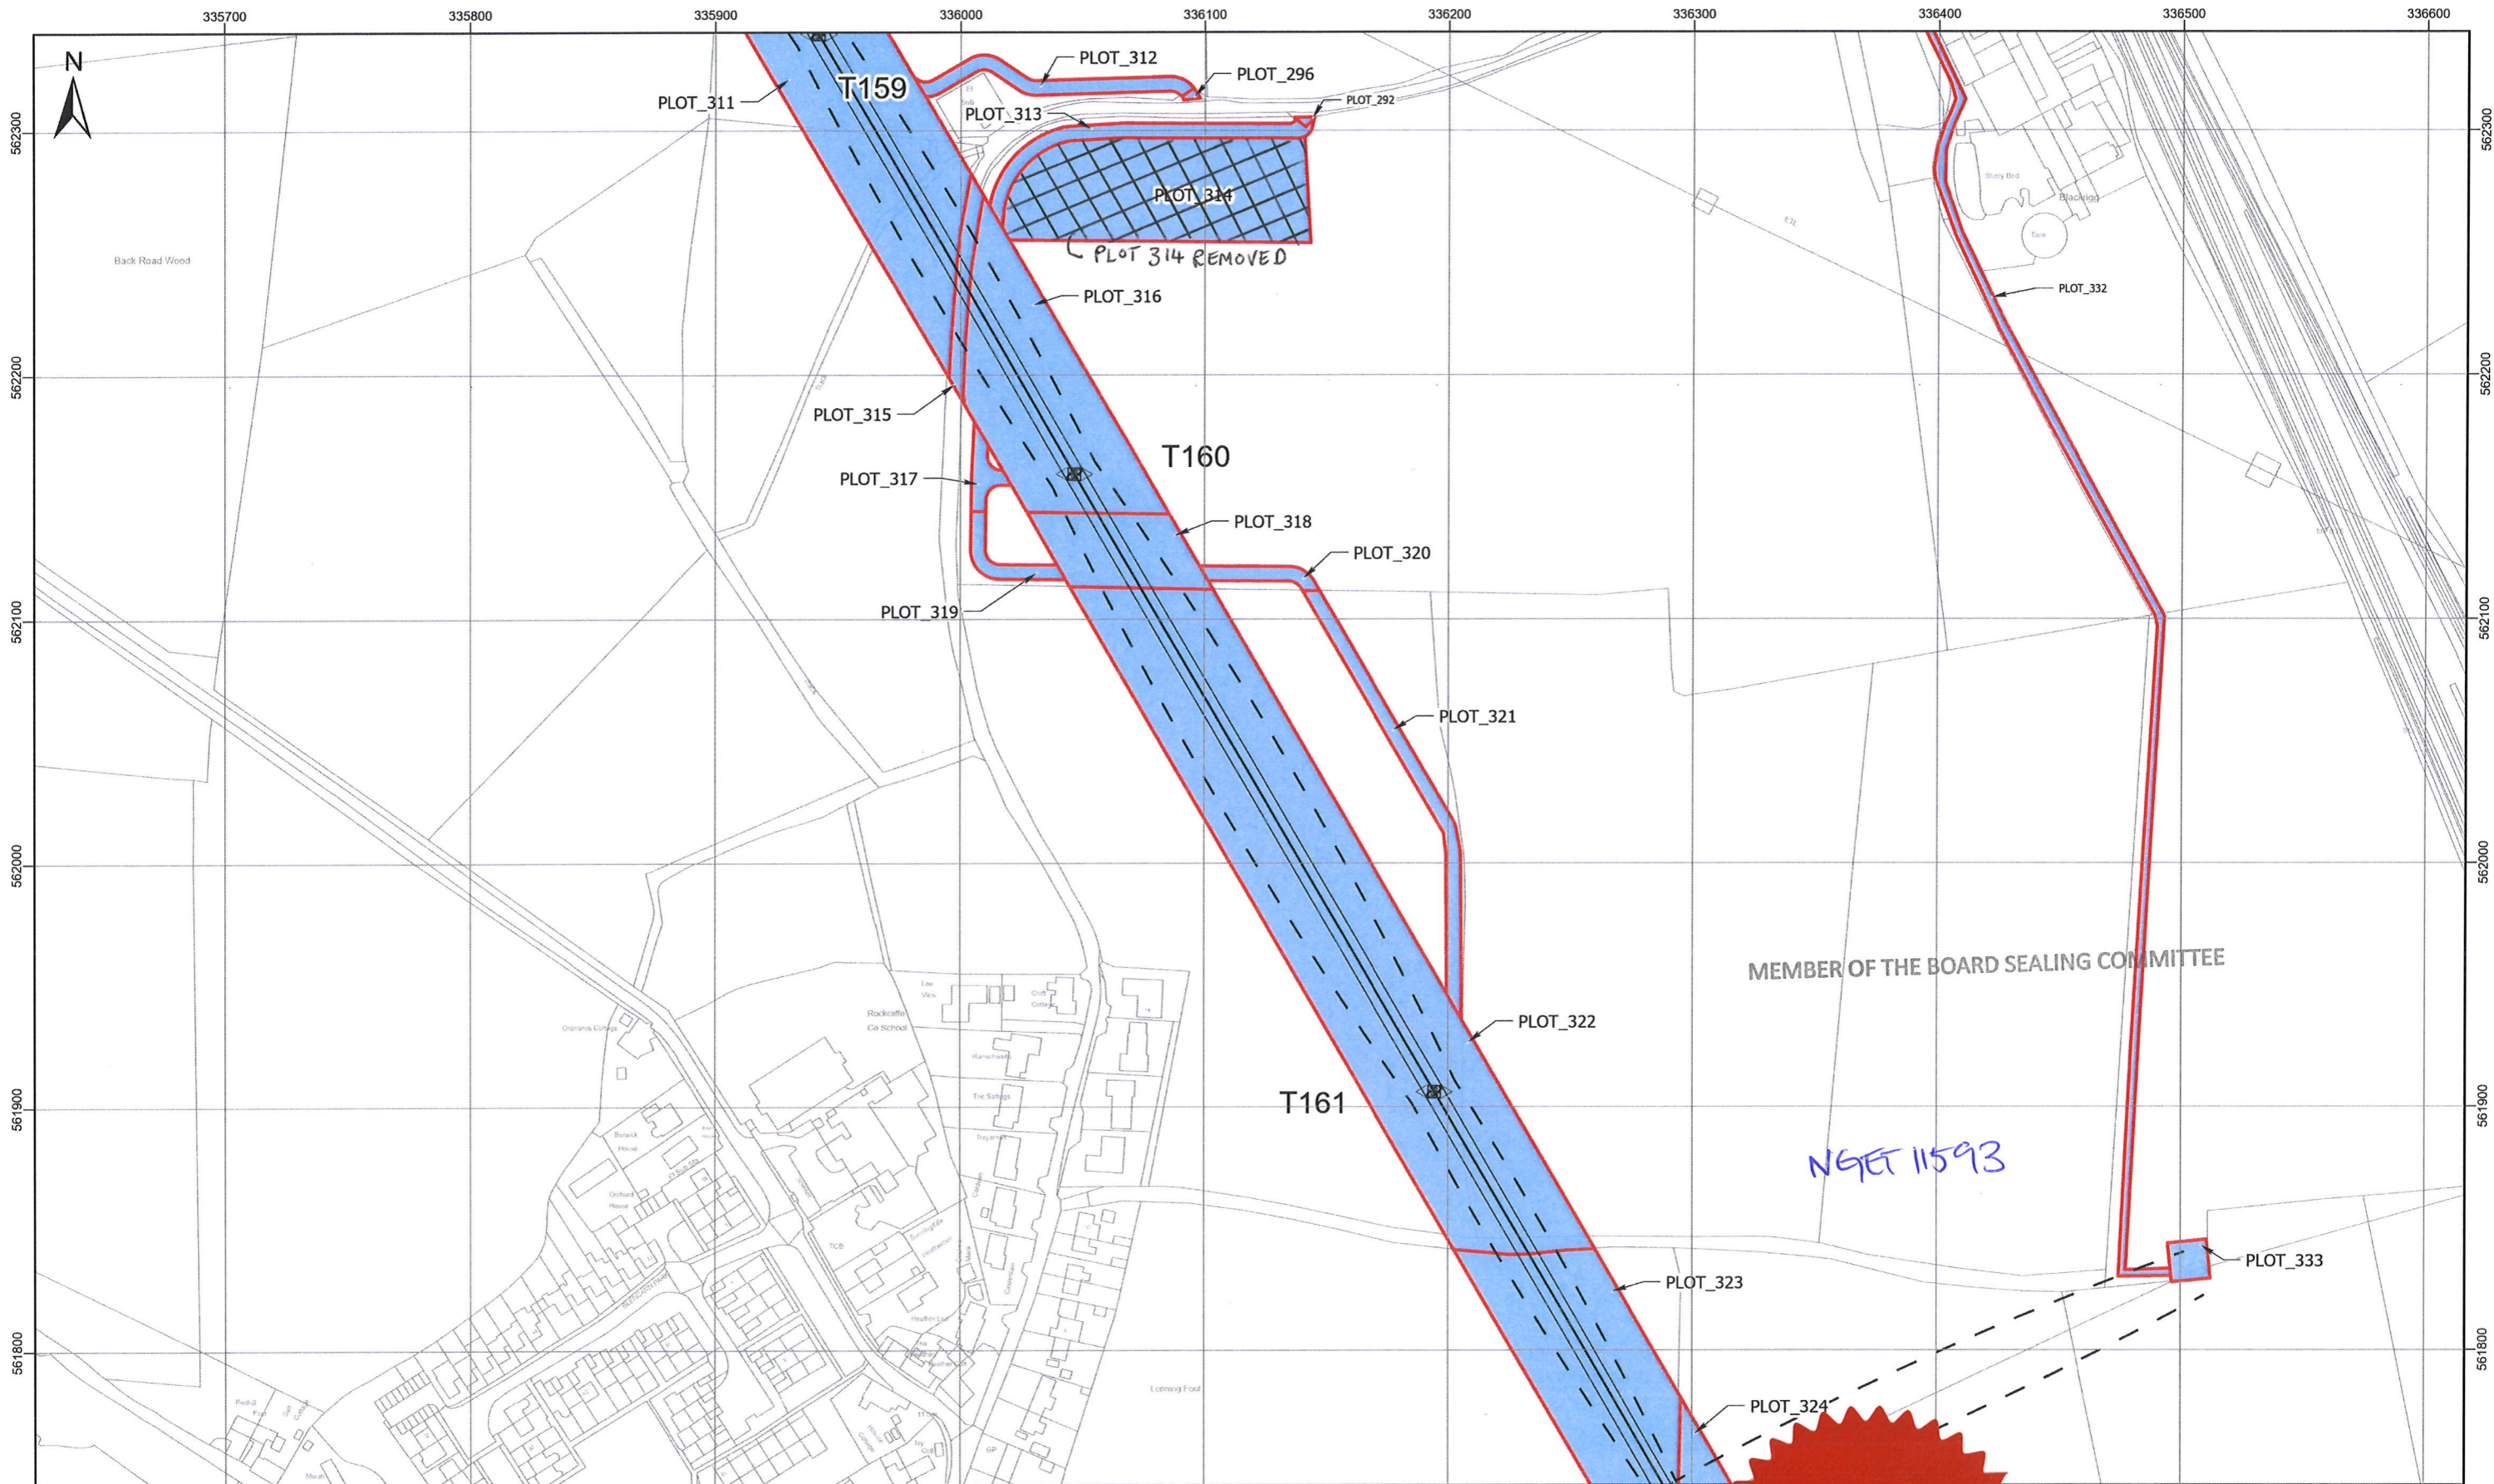

Client
nationalgrid

Project
 MAP REFERRED TO IN
 THE NATIONAL GRID ELECTRICITY TRANSMISSION
 (HARKER ENERGY ENABLEMENT PROJECT)
 COMPULSORY PURCHASE ORDER 2023


SHEET 44 OF 46

Project Number 534746

Tower Point
 Centreline
 Conductor
 Swing
 Land Being Acquired
 Rights Being Acquired

© Crown copyright and database rights 2023 OS 100024241. You are permitted to use this data solely to enable you to respond to, or interact with, the organisation that provided you with the data. You are not permitted to copy, sub-license, distribute or sell any of this data to third parties in any form.


0 30 60 90 120 150
 Meters

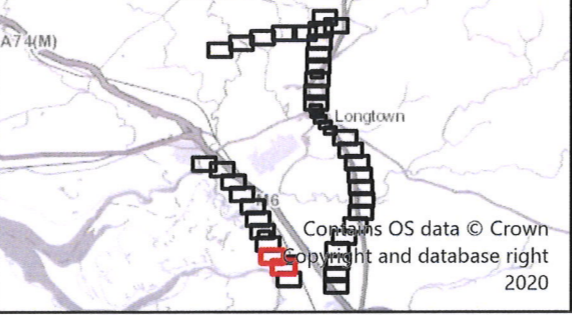

The common seal of National Grid Electricity Transmission plc was affixed on the 28th day of September 2023 in the presence of

J. Jones
 (Member of the Board Sealing Committee and Authorised Signatory)

Dated 28/09/23

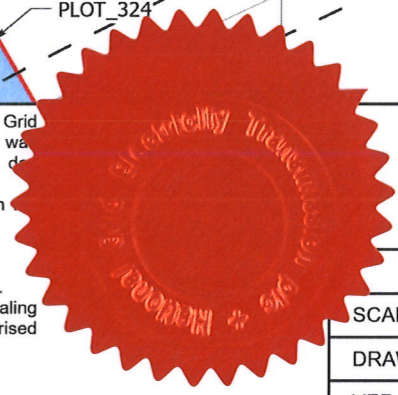

BK Bruton Knowles

Olympus House
 Olympus Park
 Quedgeley
 Gloucester
 GL2 4NF
 Phone: 01452 880000


MAP CENTRE: 336119E 562042N

SCALE: 1:2,500 PAPER SIZE: A3

DRAWN: DLG CHECKED: PH

VERSION: 1 DATE: 26/09/2023

MEMBER OF THE BOARD SEALING COMMITTEE

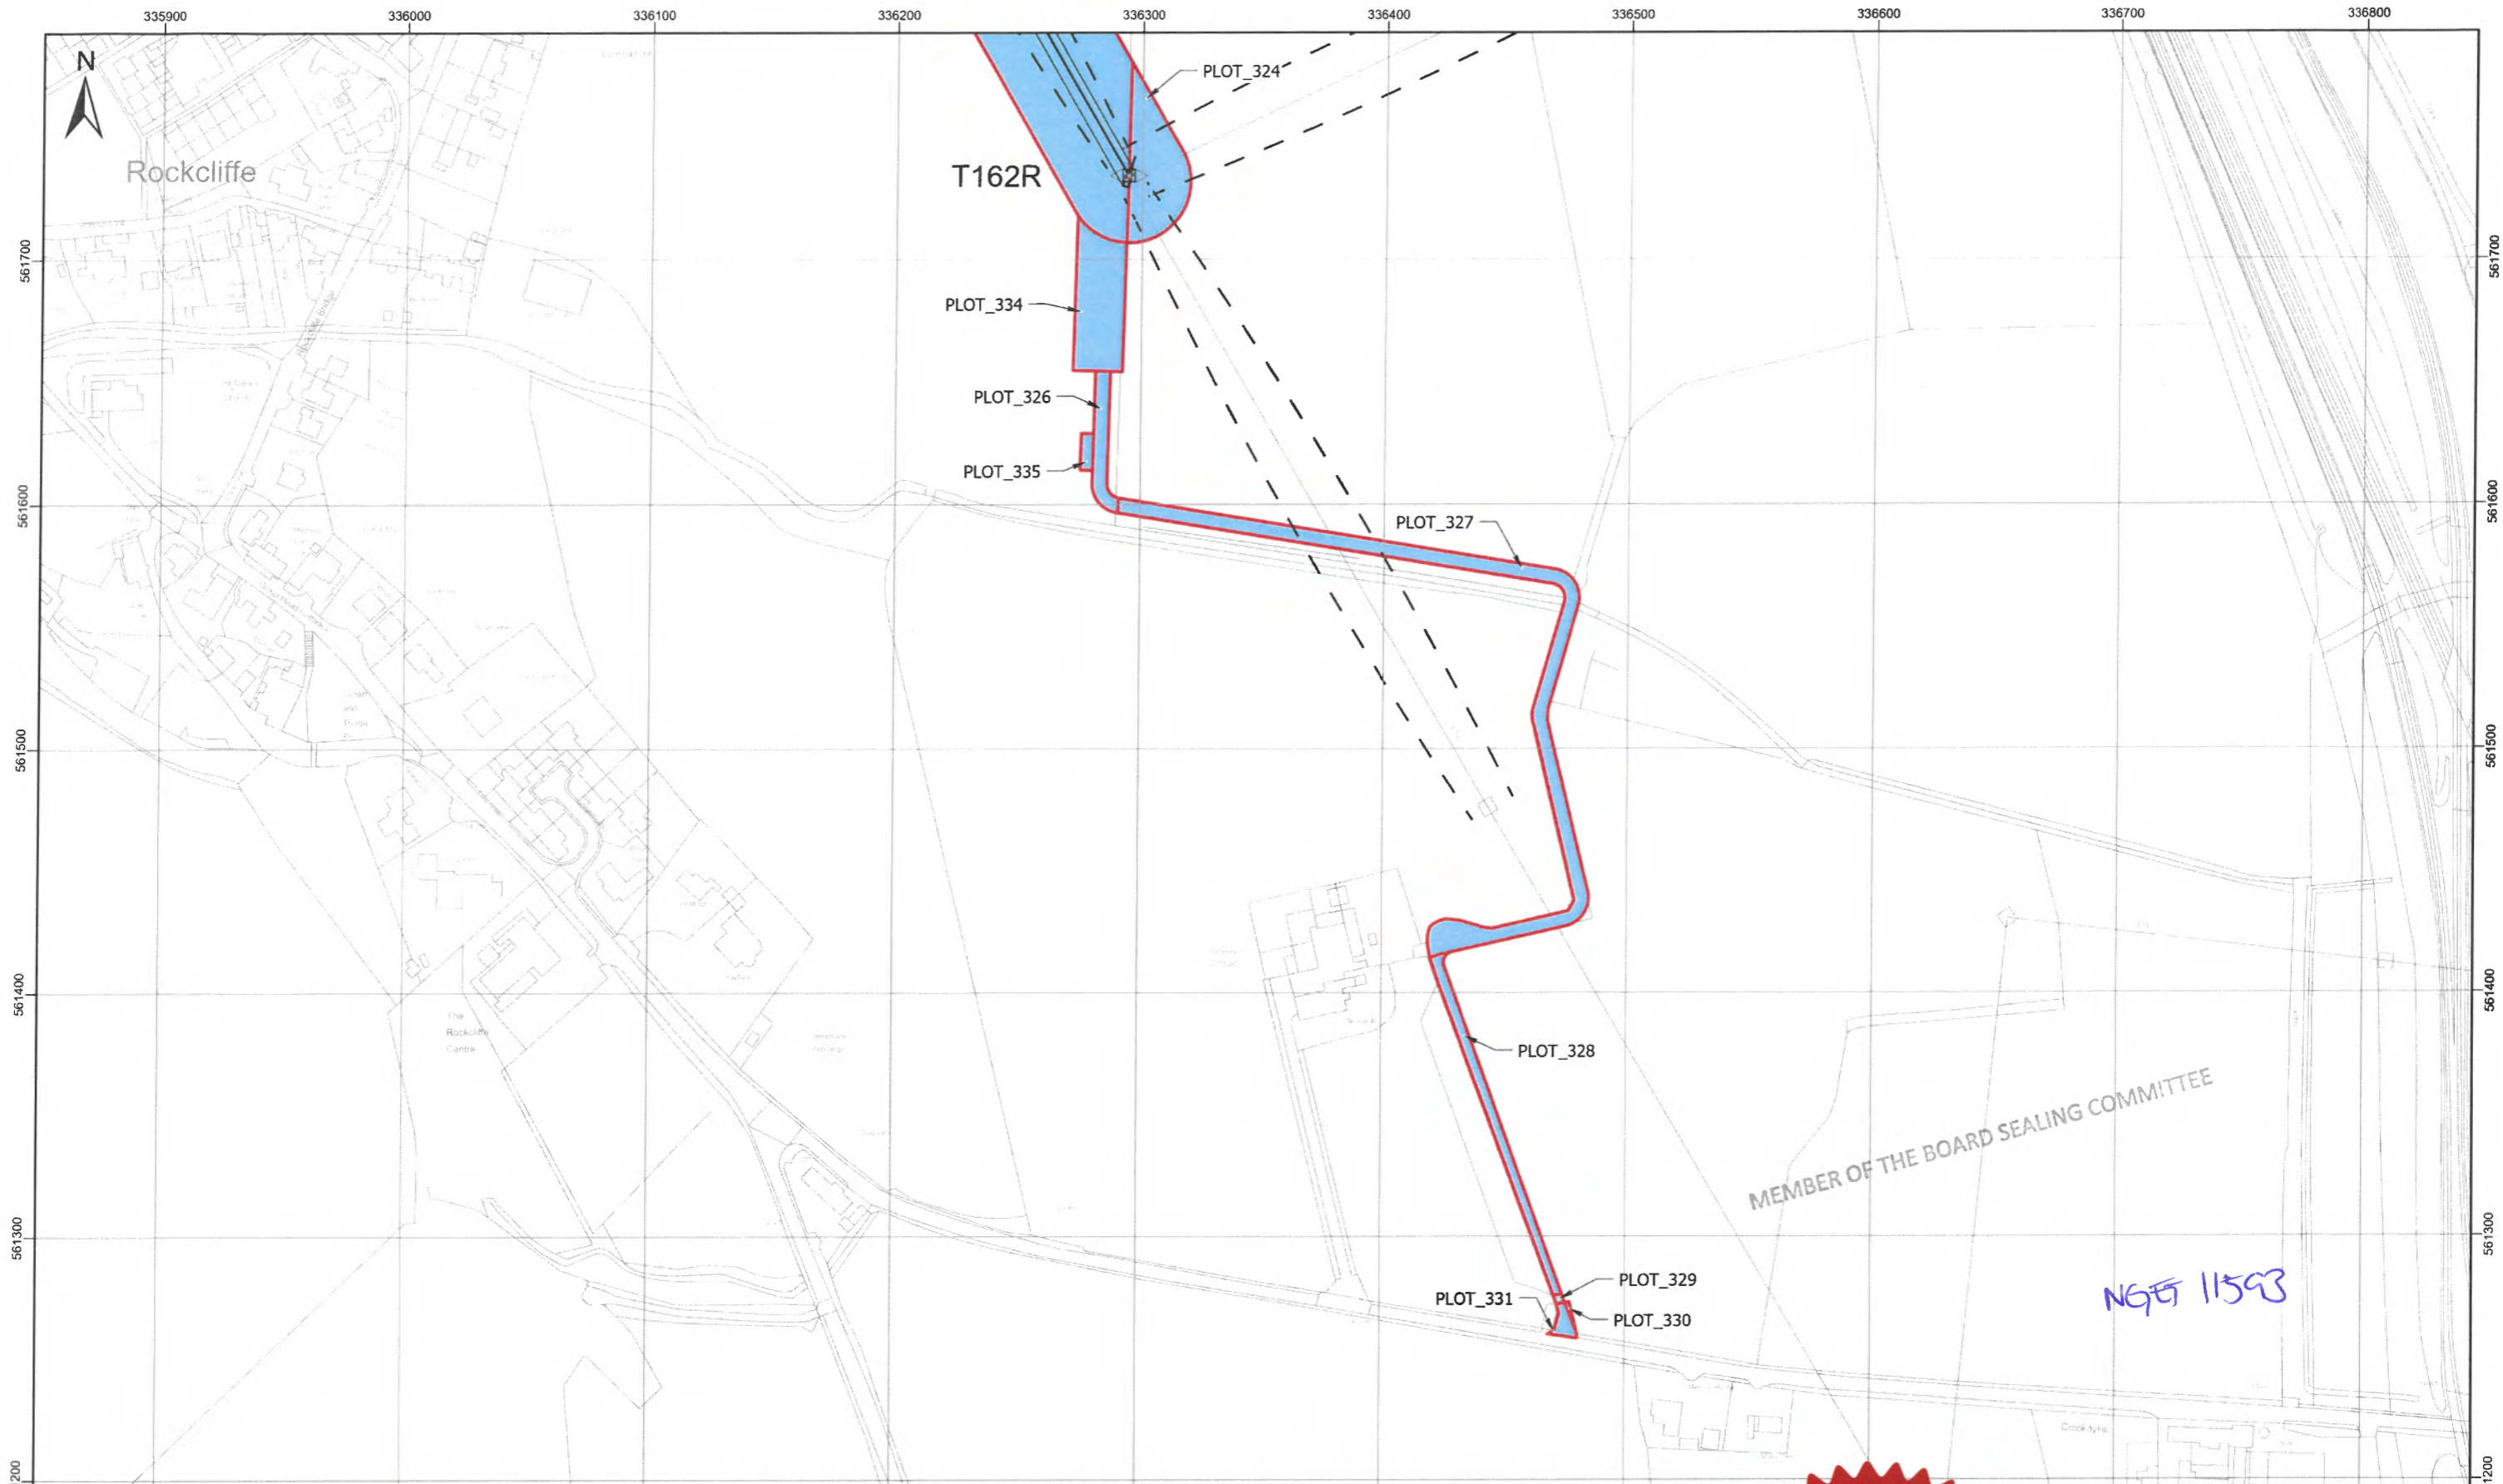

MEMBER OF THE BOARD SEALING COMMITTEE

NG/E 11593

Client
 nationalgrid

Project
 MAP REFERRED TO IN
 THE NATIONAL GRID ELECTRICITY TRANSMISSION
 (HARKER ENERGY ENABLEMENT PROJECT)
 COMPULSORY PURCHASE ORDER 2023

SHEET 45 OF 46

Project Number 534746

Tower_Point
 Centreline
 Conductor
 Swing
 Land Being Acquired
 Rights Being Acquired

© Crown copyright and database rights 2023 OS 100024241. You are permitted to use this data solely to enable you to respond to, or interact with, the organisation that provided you with the data. You are not permitted to copy, sub-license, distribute or sell any of this data to third parties in any form.

0 30 60 90 120 150
 Meters

A74(M)

Longfoss

Contains OS data © Crown copyright and database right 2020

The common seal of National Grid Electricity Transmission plc was affixed on the 28th day of September 2023 in the presence of

(Member of the Board Sealing Committee and Authorised Signatory)

Dated 28/09/23

BK Bruton Knowles


Olympus House
 Olympus Park
 Quedgeley
 Gloucester
 GL2 4NF
 Phone: 01452 880000

MAP CENTRE: 336348E 561494N

SCALE: 1:2,500 PAPER SIZE: A3

DRAWN: DLG CHECKED: PH

VERSION: 1 DATE: 26/09/2023

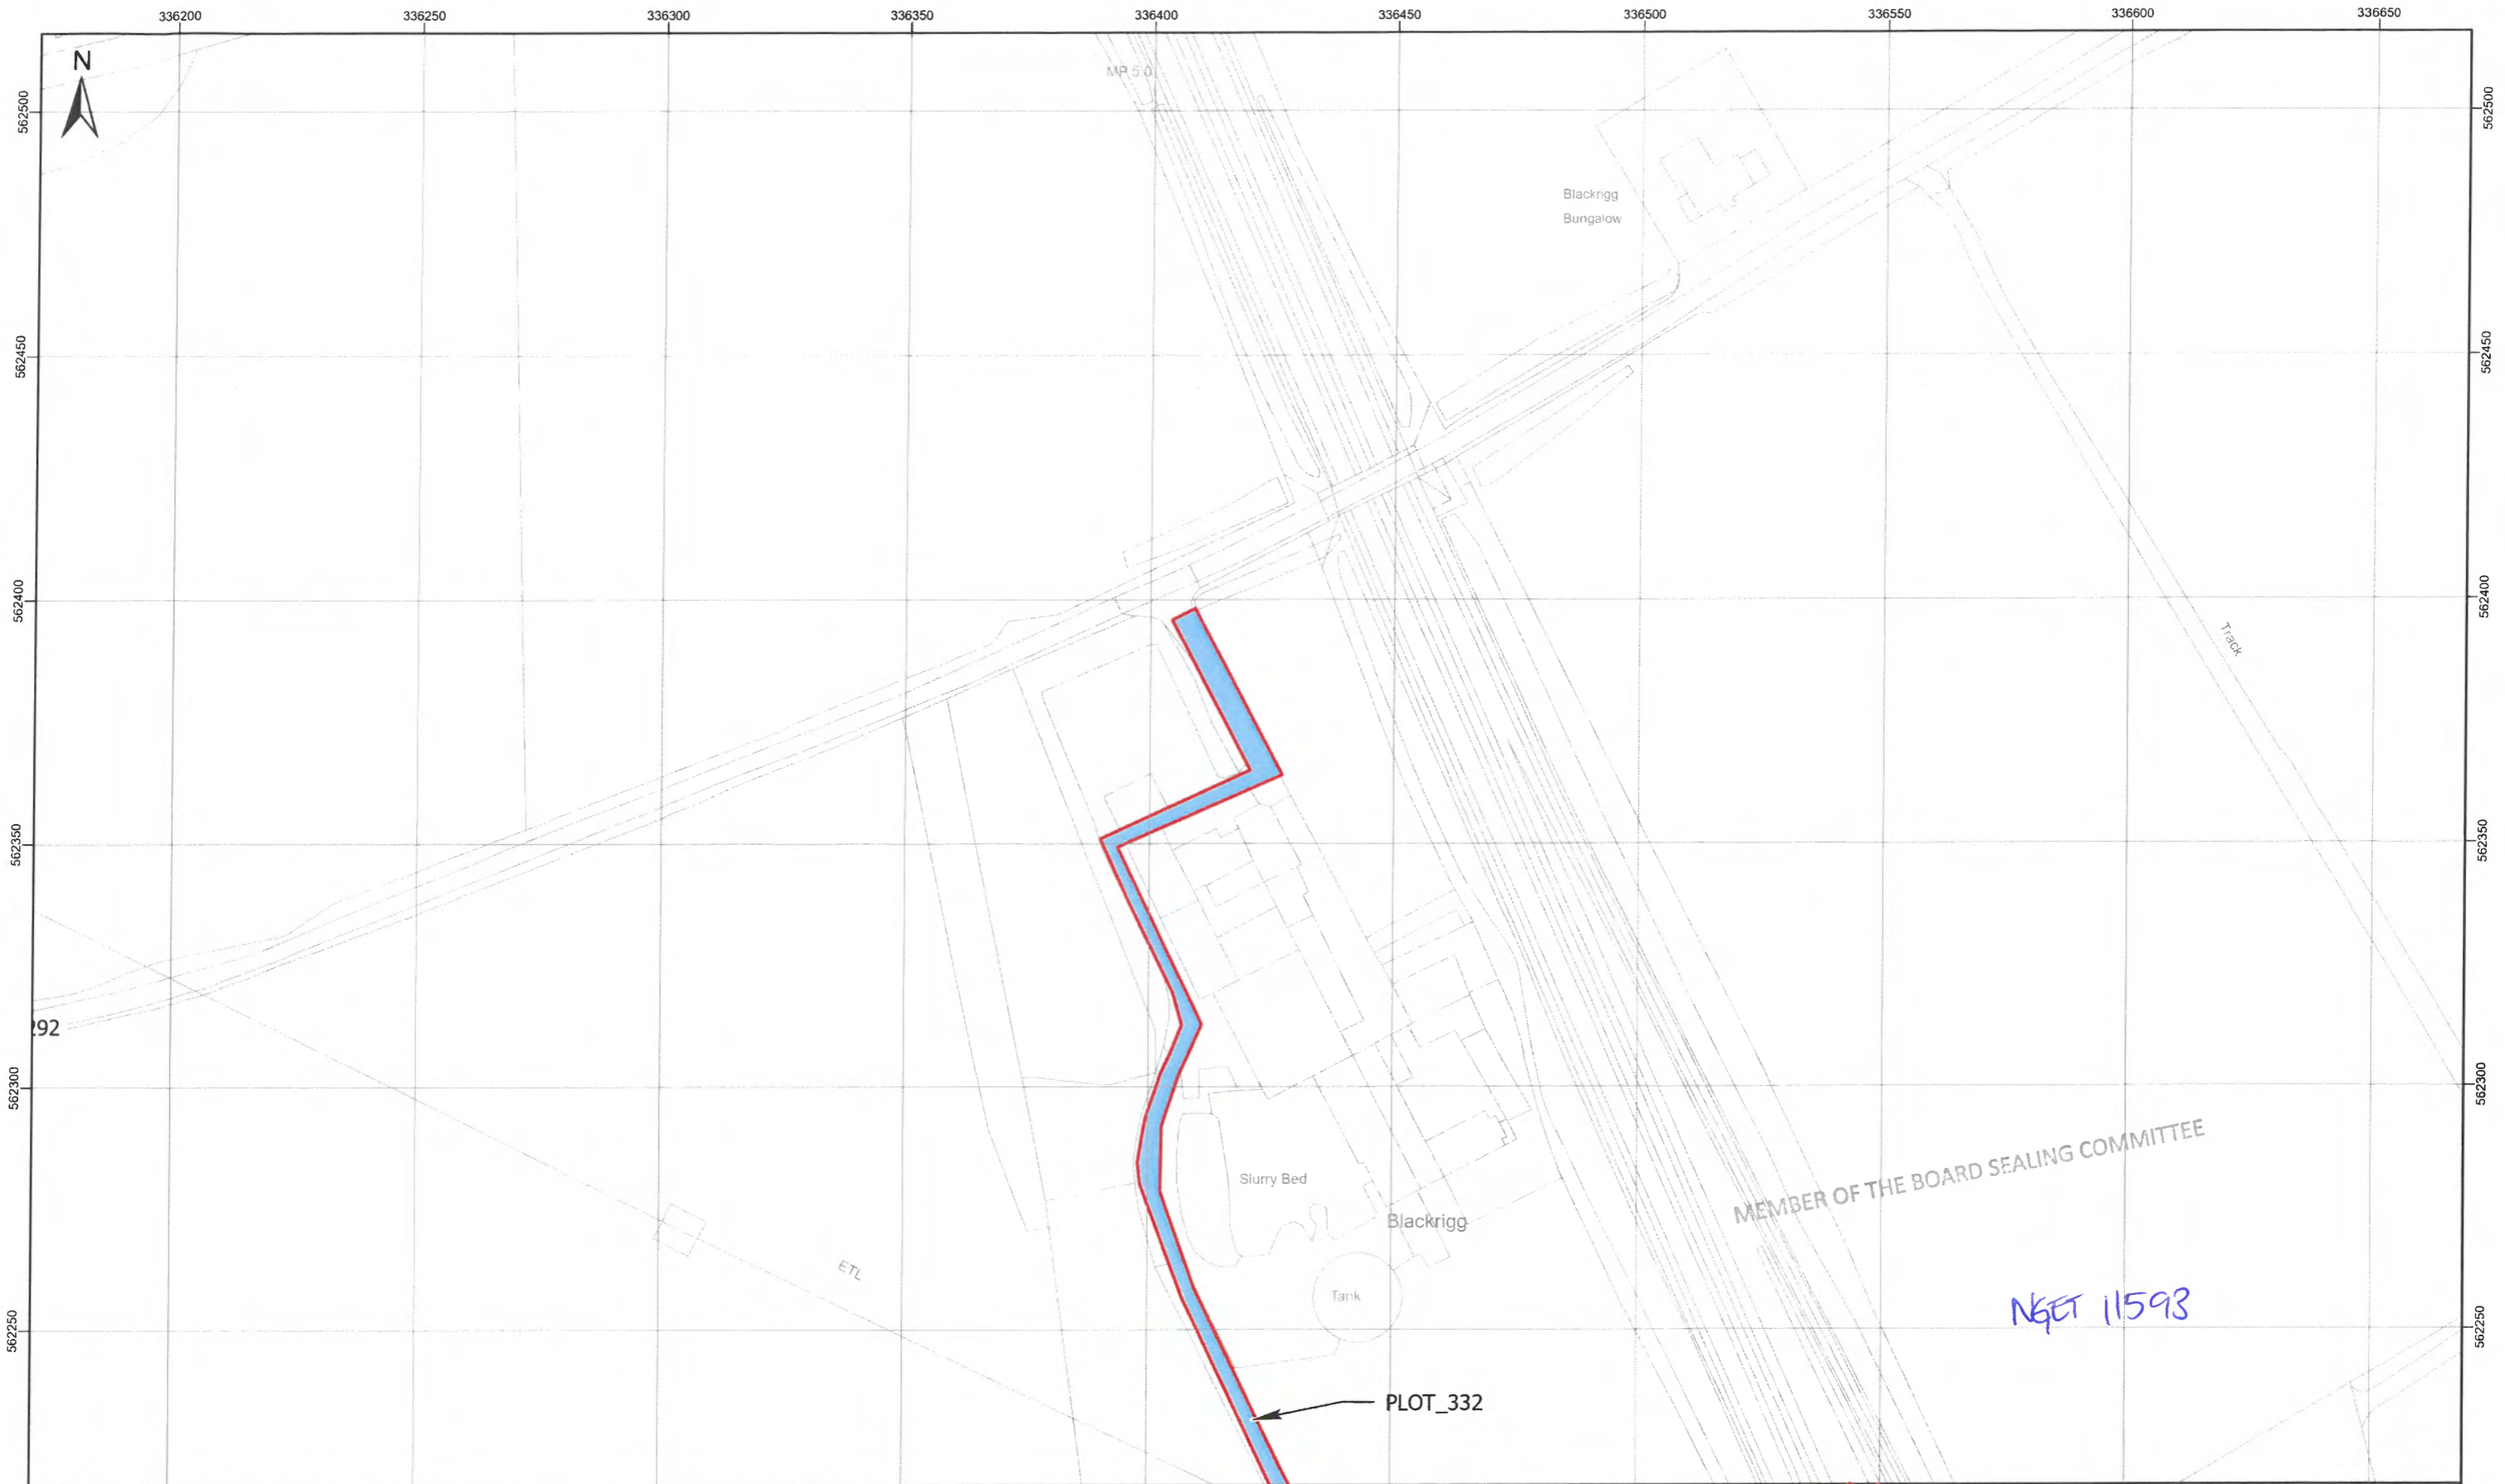

Client
nationalgrid

Project
 MAP REFERRED TO IN
 THE NATIONAL GRID ELECTRICITY TRANSMISSION
 (HARKER ENERGY ENABLEMENT PROJECT)
 COMPULSORY PURCHASE ORDER 2023


SHEET 46 OF 46

Project Number 534746

Tower_Point
 — Centreline
 — Conductor
 - - Swing
 Land Being Acquired
 Rights Being Acquired

© Crown copyright and database rights 2023 OS 100024241. You are permitted to use this data solely to enable you to respond to, or interact with, the organisation that provided you with the data. You are not permitted to copy, sub-license, distribute or sell any of this data to third parties in any form.


0 10 20 30 40 50
 Meters

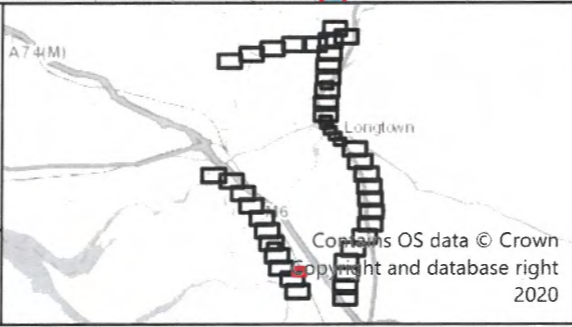

The common seal of National Grid Electricity Transmission plc was affixed on the 28th day of September 2023 in the presence of

J. Jones
 (Member of the Board Sealing Committee and Authorised Signatory)

Dated 28/09/23

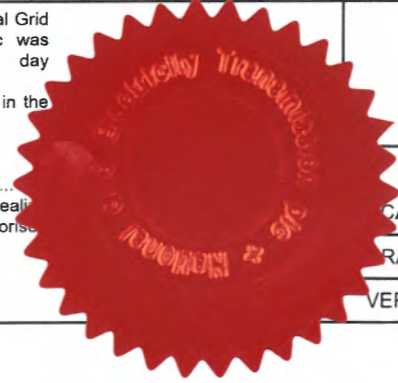

BK Bruton Knowles
 Olympus House
 Olympus Park
 Quedgeley
 Gloucester
 GL2 4NF
 Phone: 01452 880000

MAP CENTRE: 336420E 562367N

SCALE: 1:1,250 PAPER SIZE: A3

DRAWN: DLG CHECKED: PH

VERSION: 1 DATE: 26/09/2023

MEMBER OF THE BOARD SEALING COMMITTEE

NGET 11593

PLOT_332