


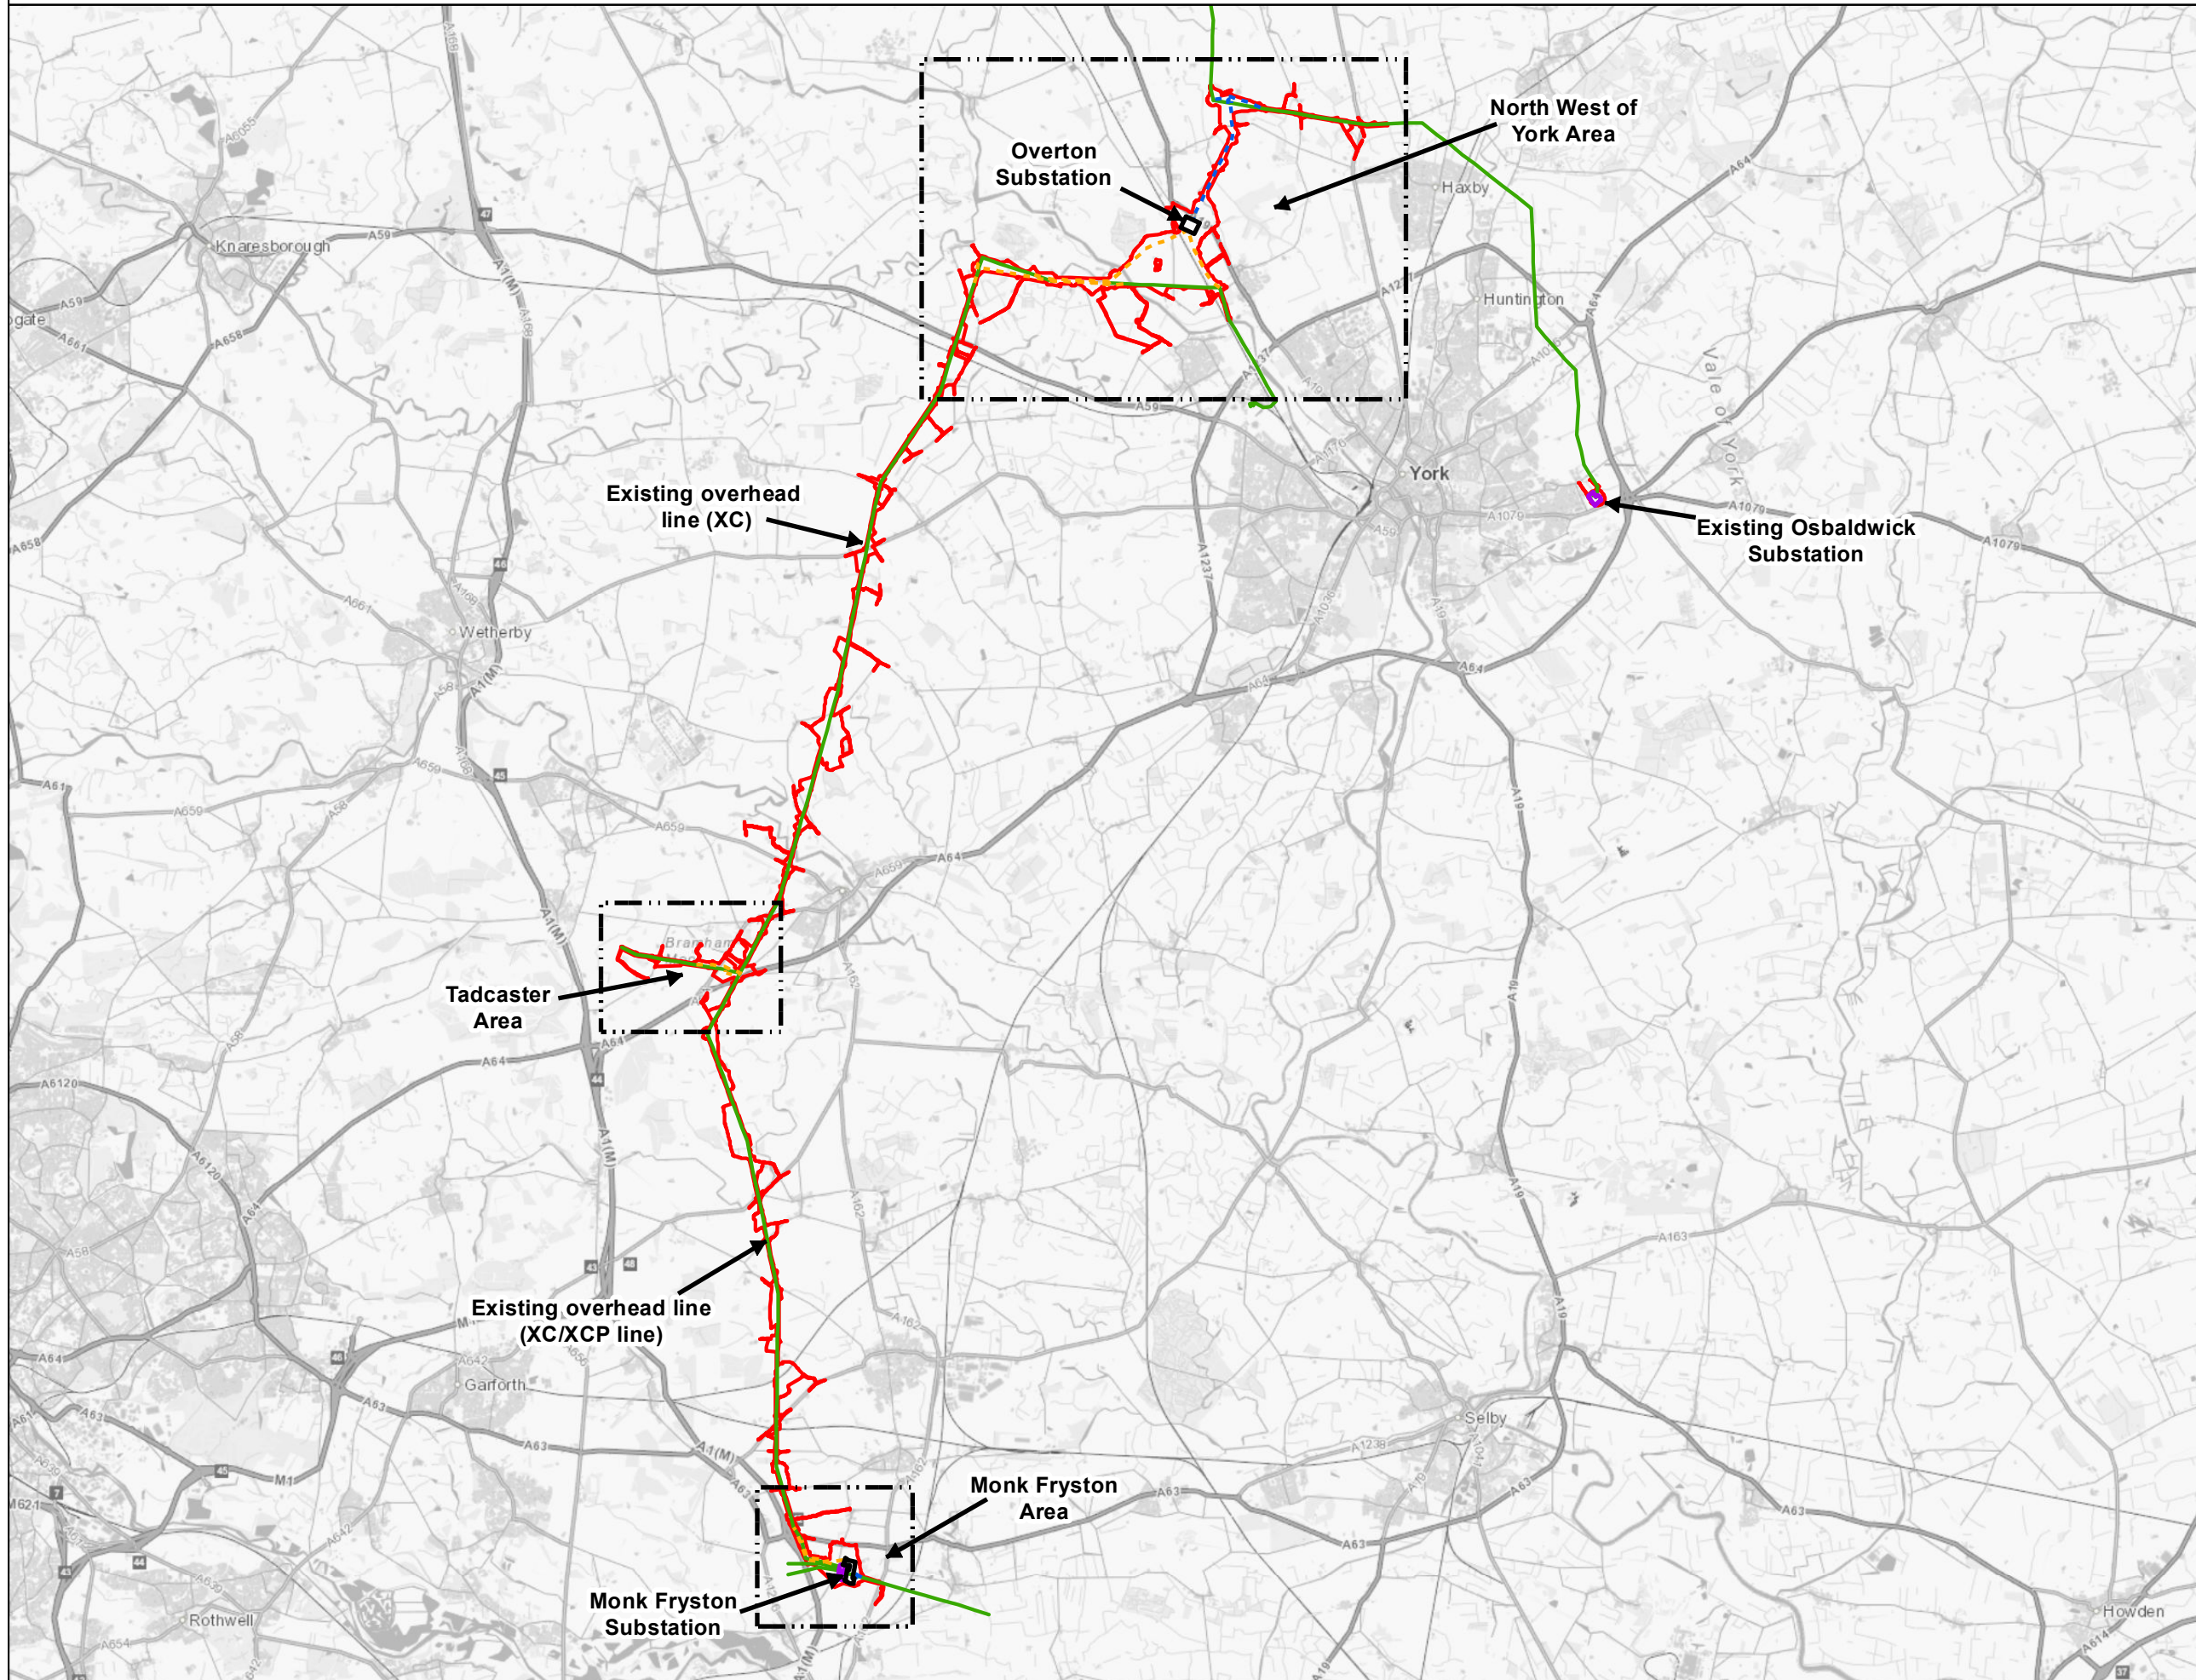

THE PROJECT AND ITS KEY COMPONENTS

Legend

- Draft Order Limits
- Proposed 275kV Overhead Line / Underground Cable
- Proposed 400kV Overhead Line / Underground Cable
- Existing Overhead Line
- Proposed Substation
- Existing Substation




Notes

This drawing is scaled at paper size A3, therefore any prints taken at smaller sizes will affect accuracy of the measurement units and should not be scaled against.



Coordinate System: British National Grid  
Sheet X Centroid Coordinate: 454,094.53 Sheet Y Centroid Coordinate: 444,387.21

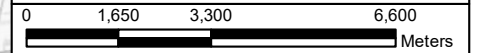

BACKGROUND MAPPING INFORMATION HAS BEEN REPRODUCED FROM THE ORDNANCE SURVEY BY PERMISSION OF ORDNANCE SURVEY OF THE CONTROLLER OF HER MAJESTY'S STATIONERY OFFICE. © CROWN COPYRIGHT ORDNANCE SURVEY, NATIONAL GRID ELECTRICITY - 100024241. NATIONAL GRID GAS - 100024886.

1	OCT 21		COLLJ	DIMMR	CHADC
Issue	Date	Remarks	Drawn	Checked	Approved

**PRELIMINARY ENVIRONMENTAL INFORMATION REPORT  
NON TECHNICAL SUMMARY  
THE PROJECT AND ITS KEY COMPONENTS**



Figure Number: FIGURE 1

Drawing Reference: 806503-WOOD-0175

Scale	Sheet Size	Sheet	Issue
1:135,000	A3	SHEET 1 OF 1	1