
















LANDSCAPING AT THE PROPOSED OVERTON SUBSTATION


Legend

-  Proposed Overton Substation boundary
-  Proposed 275kV Overhead Line
-  Proposed 400kV Overhead Line
-  Draft Order Limits
-  Proposed new pylons
-  Proposed new gantry
-  Proposed landscaping
-  Indicative construction compounds
-  Indicative stringing area
-  Bellmouths
- Indicative accesses
 -  Permanent
 -  Temporary

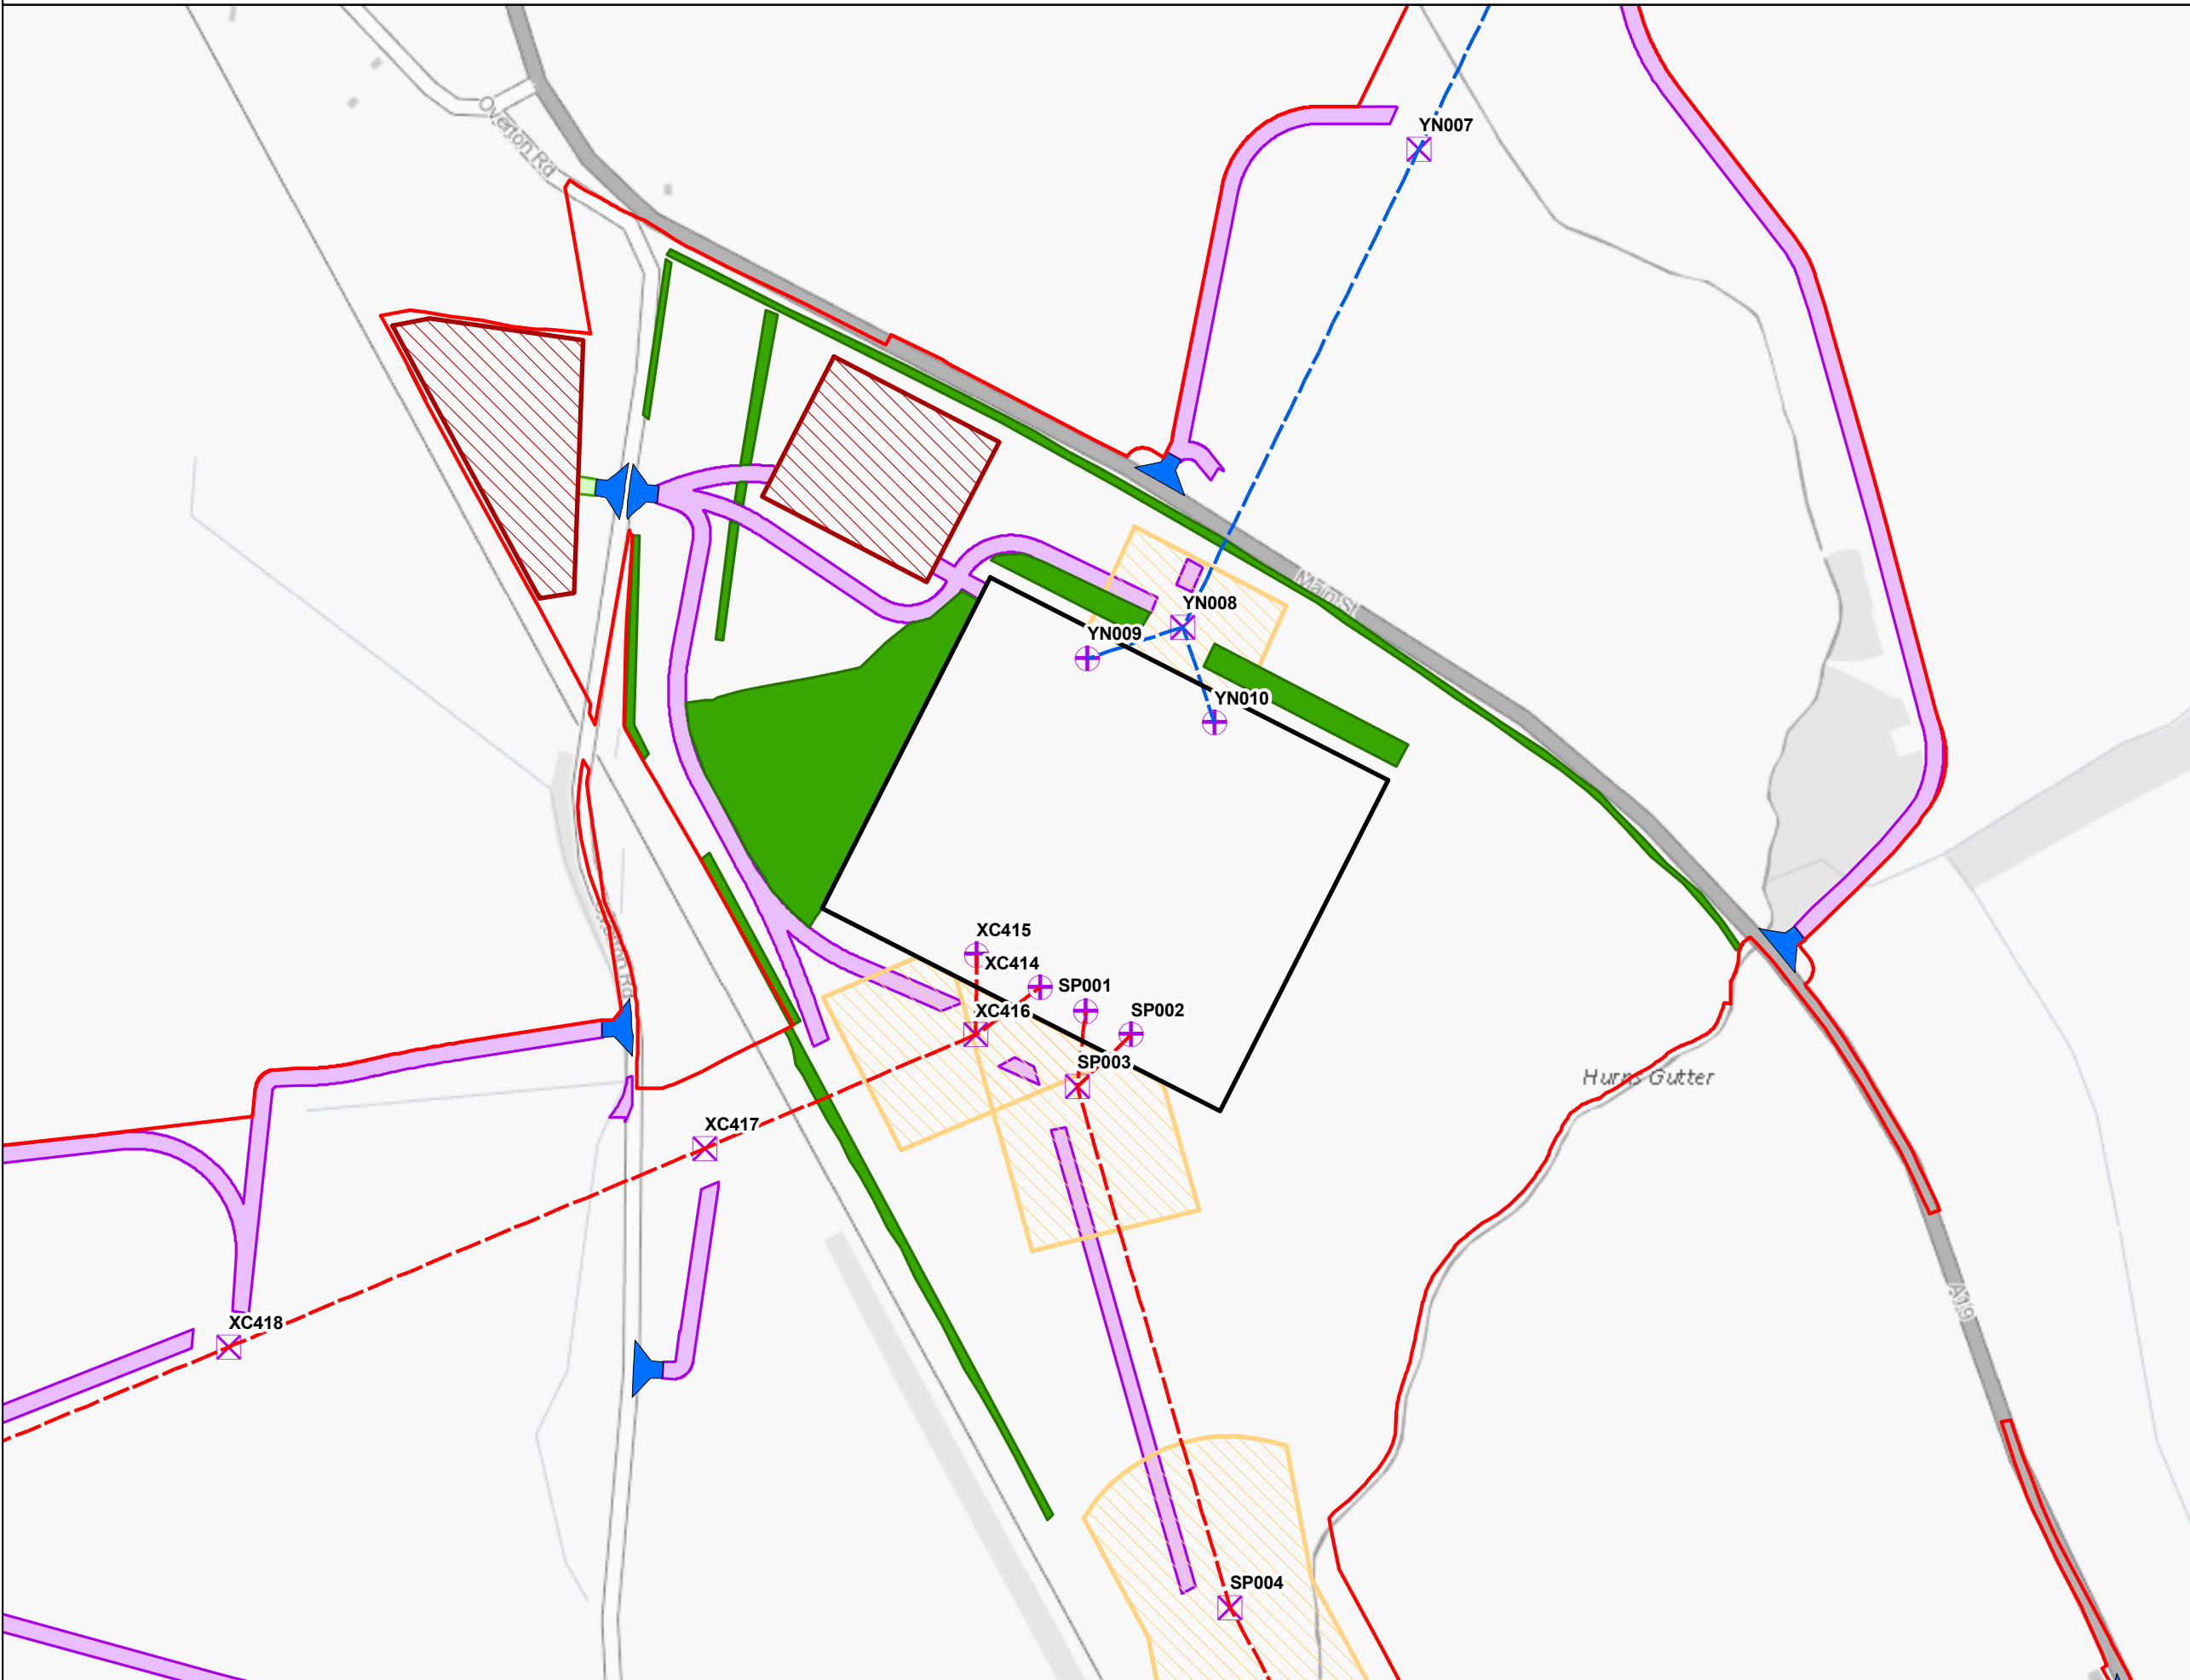


Notes

This drawing is scaled at paper size A3, therefore any prints taken at smaller sizes will affect accuracy of the measurement units and should not be scaled against.

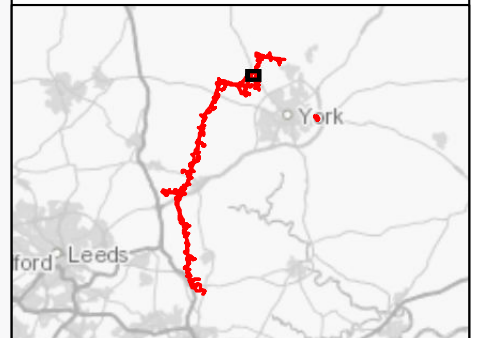

Coordinate System: British National Grid
 Sheet X Centroid Coordinate: 455,755.80 Sheet Y Centroid Coordinate: 457,368.33

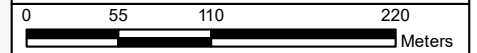

BACKGROUND MAPPING INFORMATION HAS BEEN REPRODUCED FROM THE ORDNANCE SURVEY BY PERMISSION OF ORDNANCE SURVEY OF THE CONTROLLER OF HER MAJESTY'S STATIONERY OFFICE. © CROWN COPYRIGHT ORDNANCE SURVEY, NATIONAL GRID ELECTRICITY - 100024241. NATIONAL GRID GAS - 100024886.

1	OCT 21		COLLJ	DIMMR	CHADC
Issue	Date	Remarks	Drawn	Checked	Approved

Title
 PRELIMINARY ENVIRONMENTAL INFORMATION REPORT
 CHAPTER 3
 LANDSCAPING AT THE PROPOSED OVERTON SUBSTATION



Figure Number	FIGURE 3.6		
Drawing Reference	806503-WOOD-0151		
Scale	Sheet Size	Sheet	Issue
1:4,500	A3	SHEET 1 OF 1	1