




CURRENT AND PROPOSED PROJECT LAYOUT, OSBALDWICK SUBSTATION

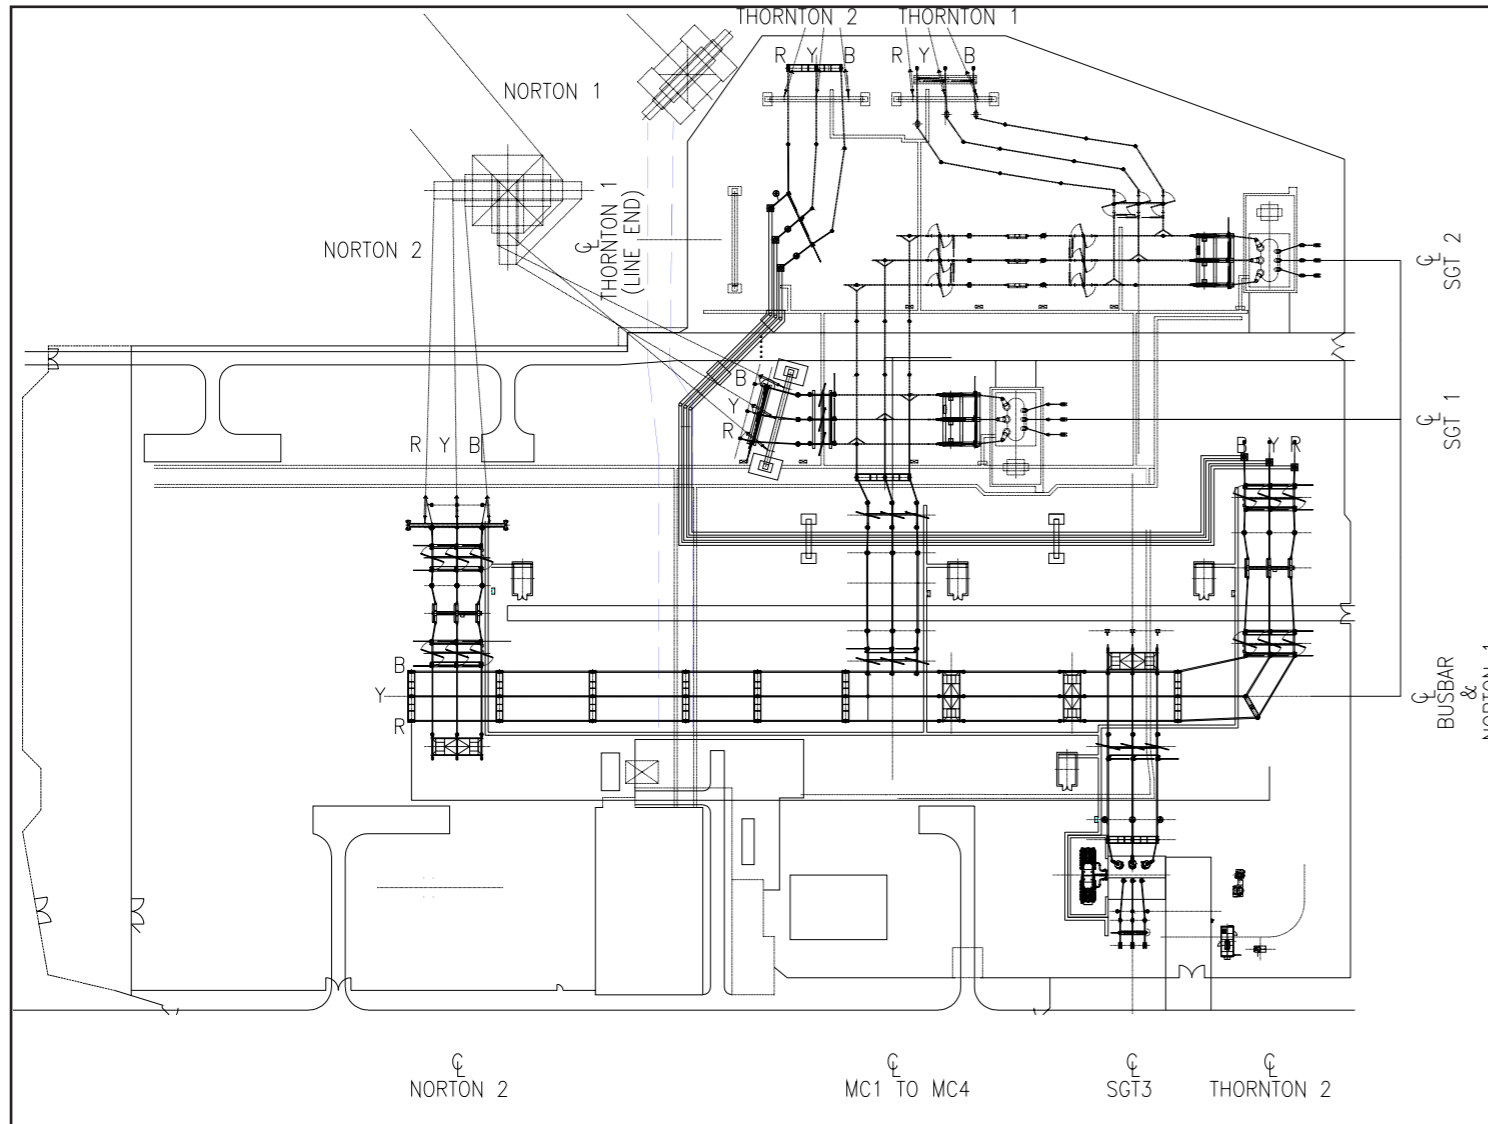

EXISTING LAYOUT

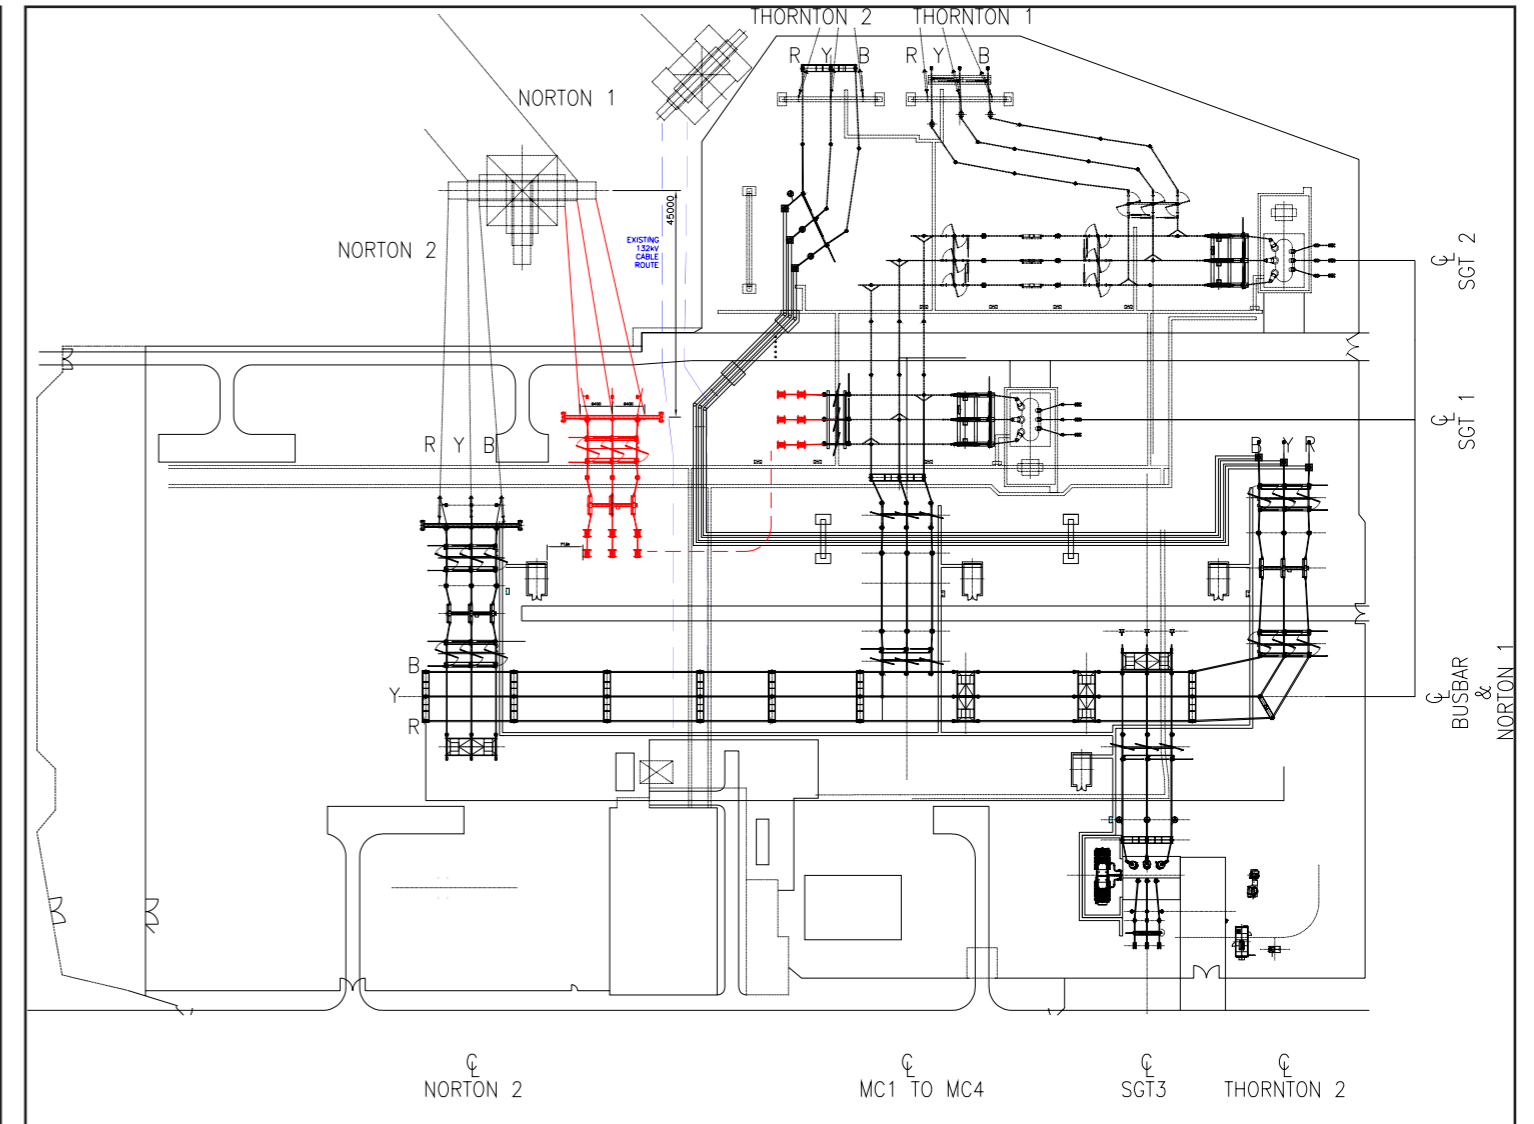

PROPOSED LAYOUT

Rev02	13.10.21		Bernb		
Issue	Date	Remarks	Drawn	Checked	Approved
Title					
PRELIMINARY ENVIRONMENTAL INFORMATION REPORT CHAPTER 3: DESCRIPTION OF THE PROJECT CURRENT AND PROPOSED PROJECT LAYOUT, OSBALDWICK SUBSTATION					
					
Figure Number					
FIGURE 3.12					
Drawing Reference					
806503-WOOD-XX-XX-FG-L-00001_S2_P01.1					
Scale	Sheet Size	Sheet	Issue		
N/A	A3	SHEET 1 OF 1	1		