




PROPOSED ACCESS LOCATIONS: OVERVIEW


Legend

- Draft Order Limits
- Study Area
- Proposed Accesses

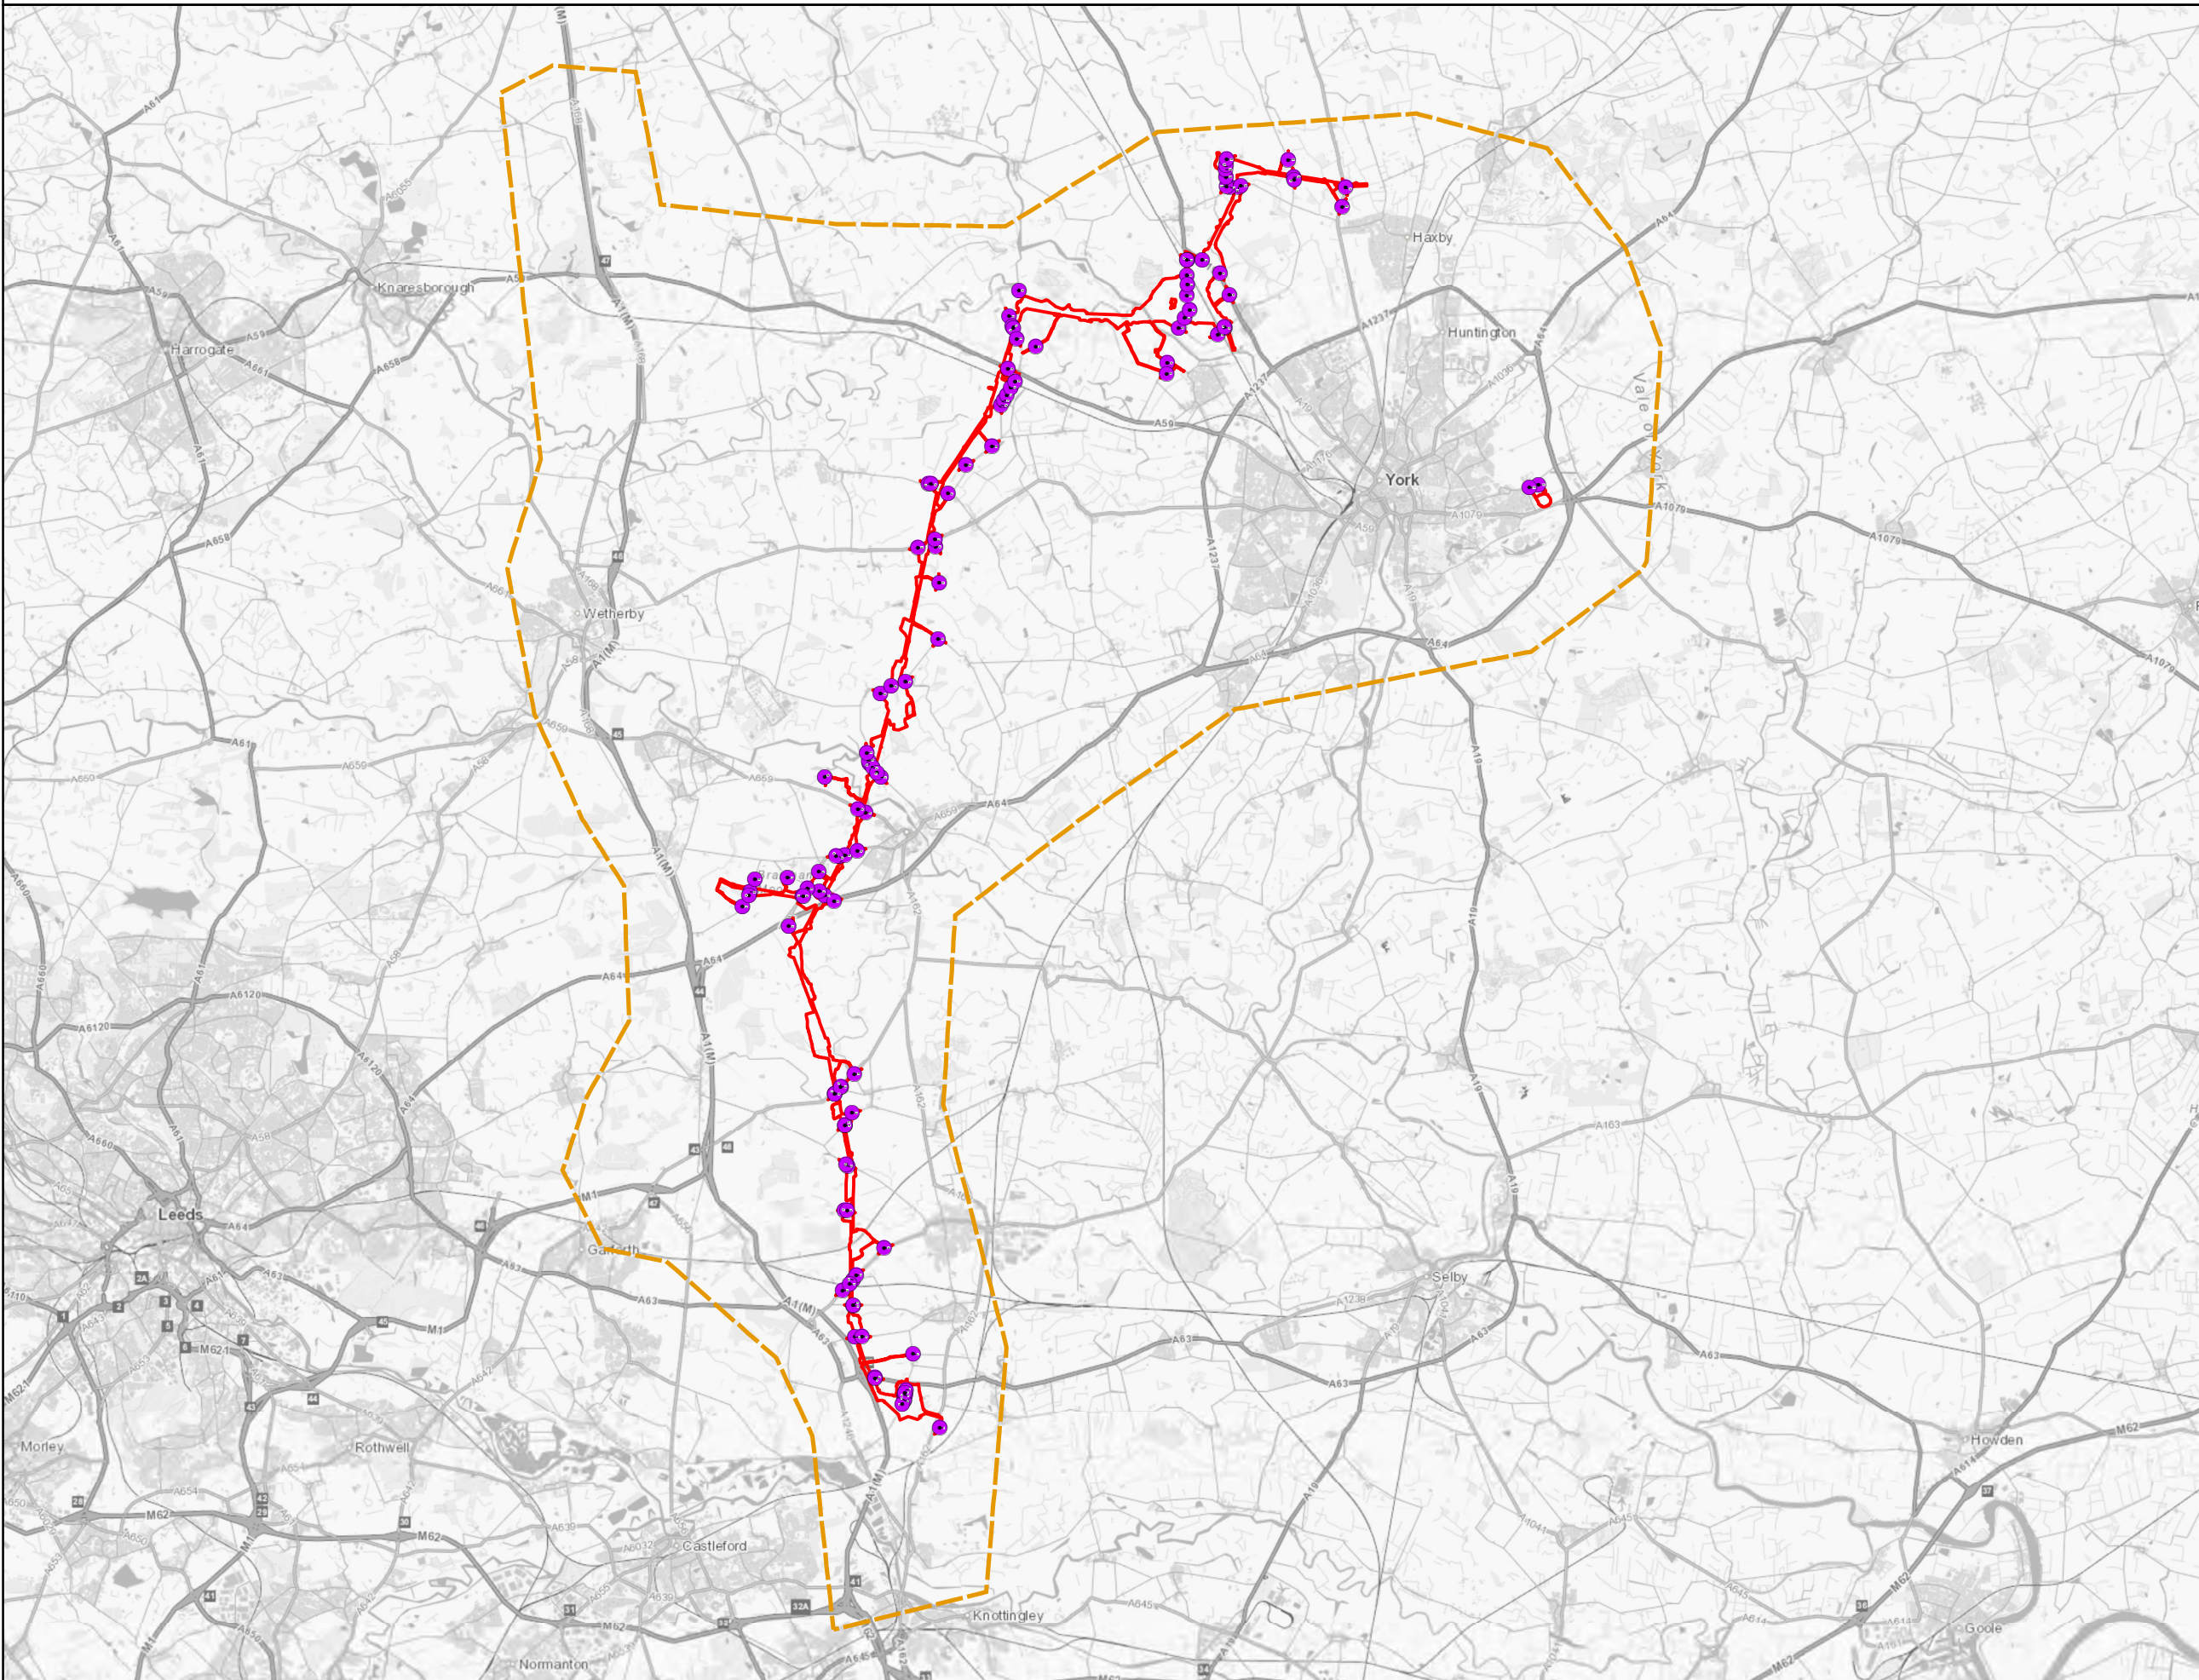


Notes

This drawing is scaled at paper size A3, therefore any prints taken at smaller sizes will affect accuracy of the measurement units and should not be scaled against.

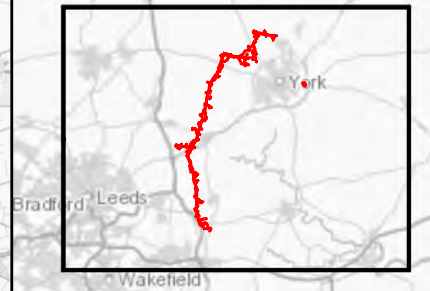

Coordinate System: British National Grid
 Sheet X Centroid Coordinate: 453,394.96 Sheet Y Centroid Coordinate: 443,094.07

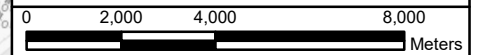

BACKGROUND MAPPING INFORMATION HAS BEEN REPRODUCED FROM THE ORDNANCE SURVEY BY PERMISSION OF ORDNANCE SURVEY OF THE CONTROLLER OF HER MAJESTY'S STATIONERY OFFICE. © CROWN COPYRIGHT ORDNANCE SURVEY. NATIONAL GRID ELECTRICITY - 100024241. NATIONAL GRID GAS - 100024886.

1	OCT 21		SUTET	DIMMR	CHADC
Issue	Date	Remarks	Drawn	Checked	Approved

Title

**APPENDIX 12A –
PRELIMINARY CONSTRUCTION
TRAFFIC MANAGEMENT PLAN**

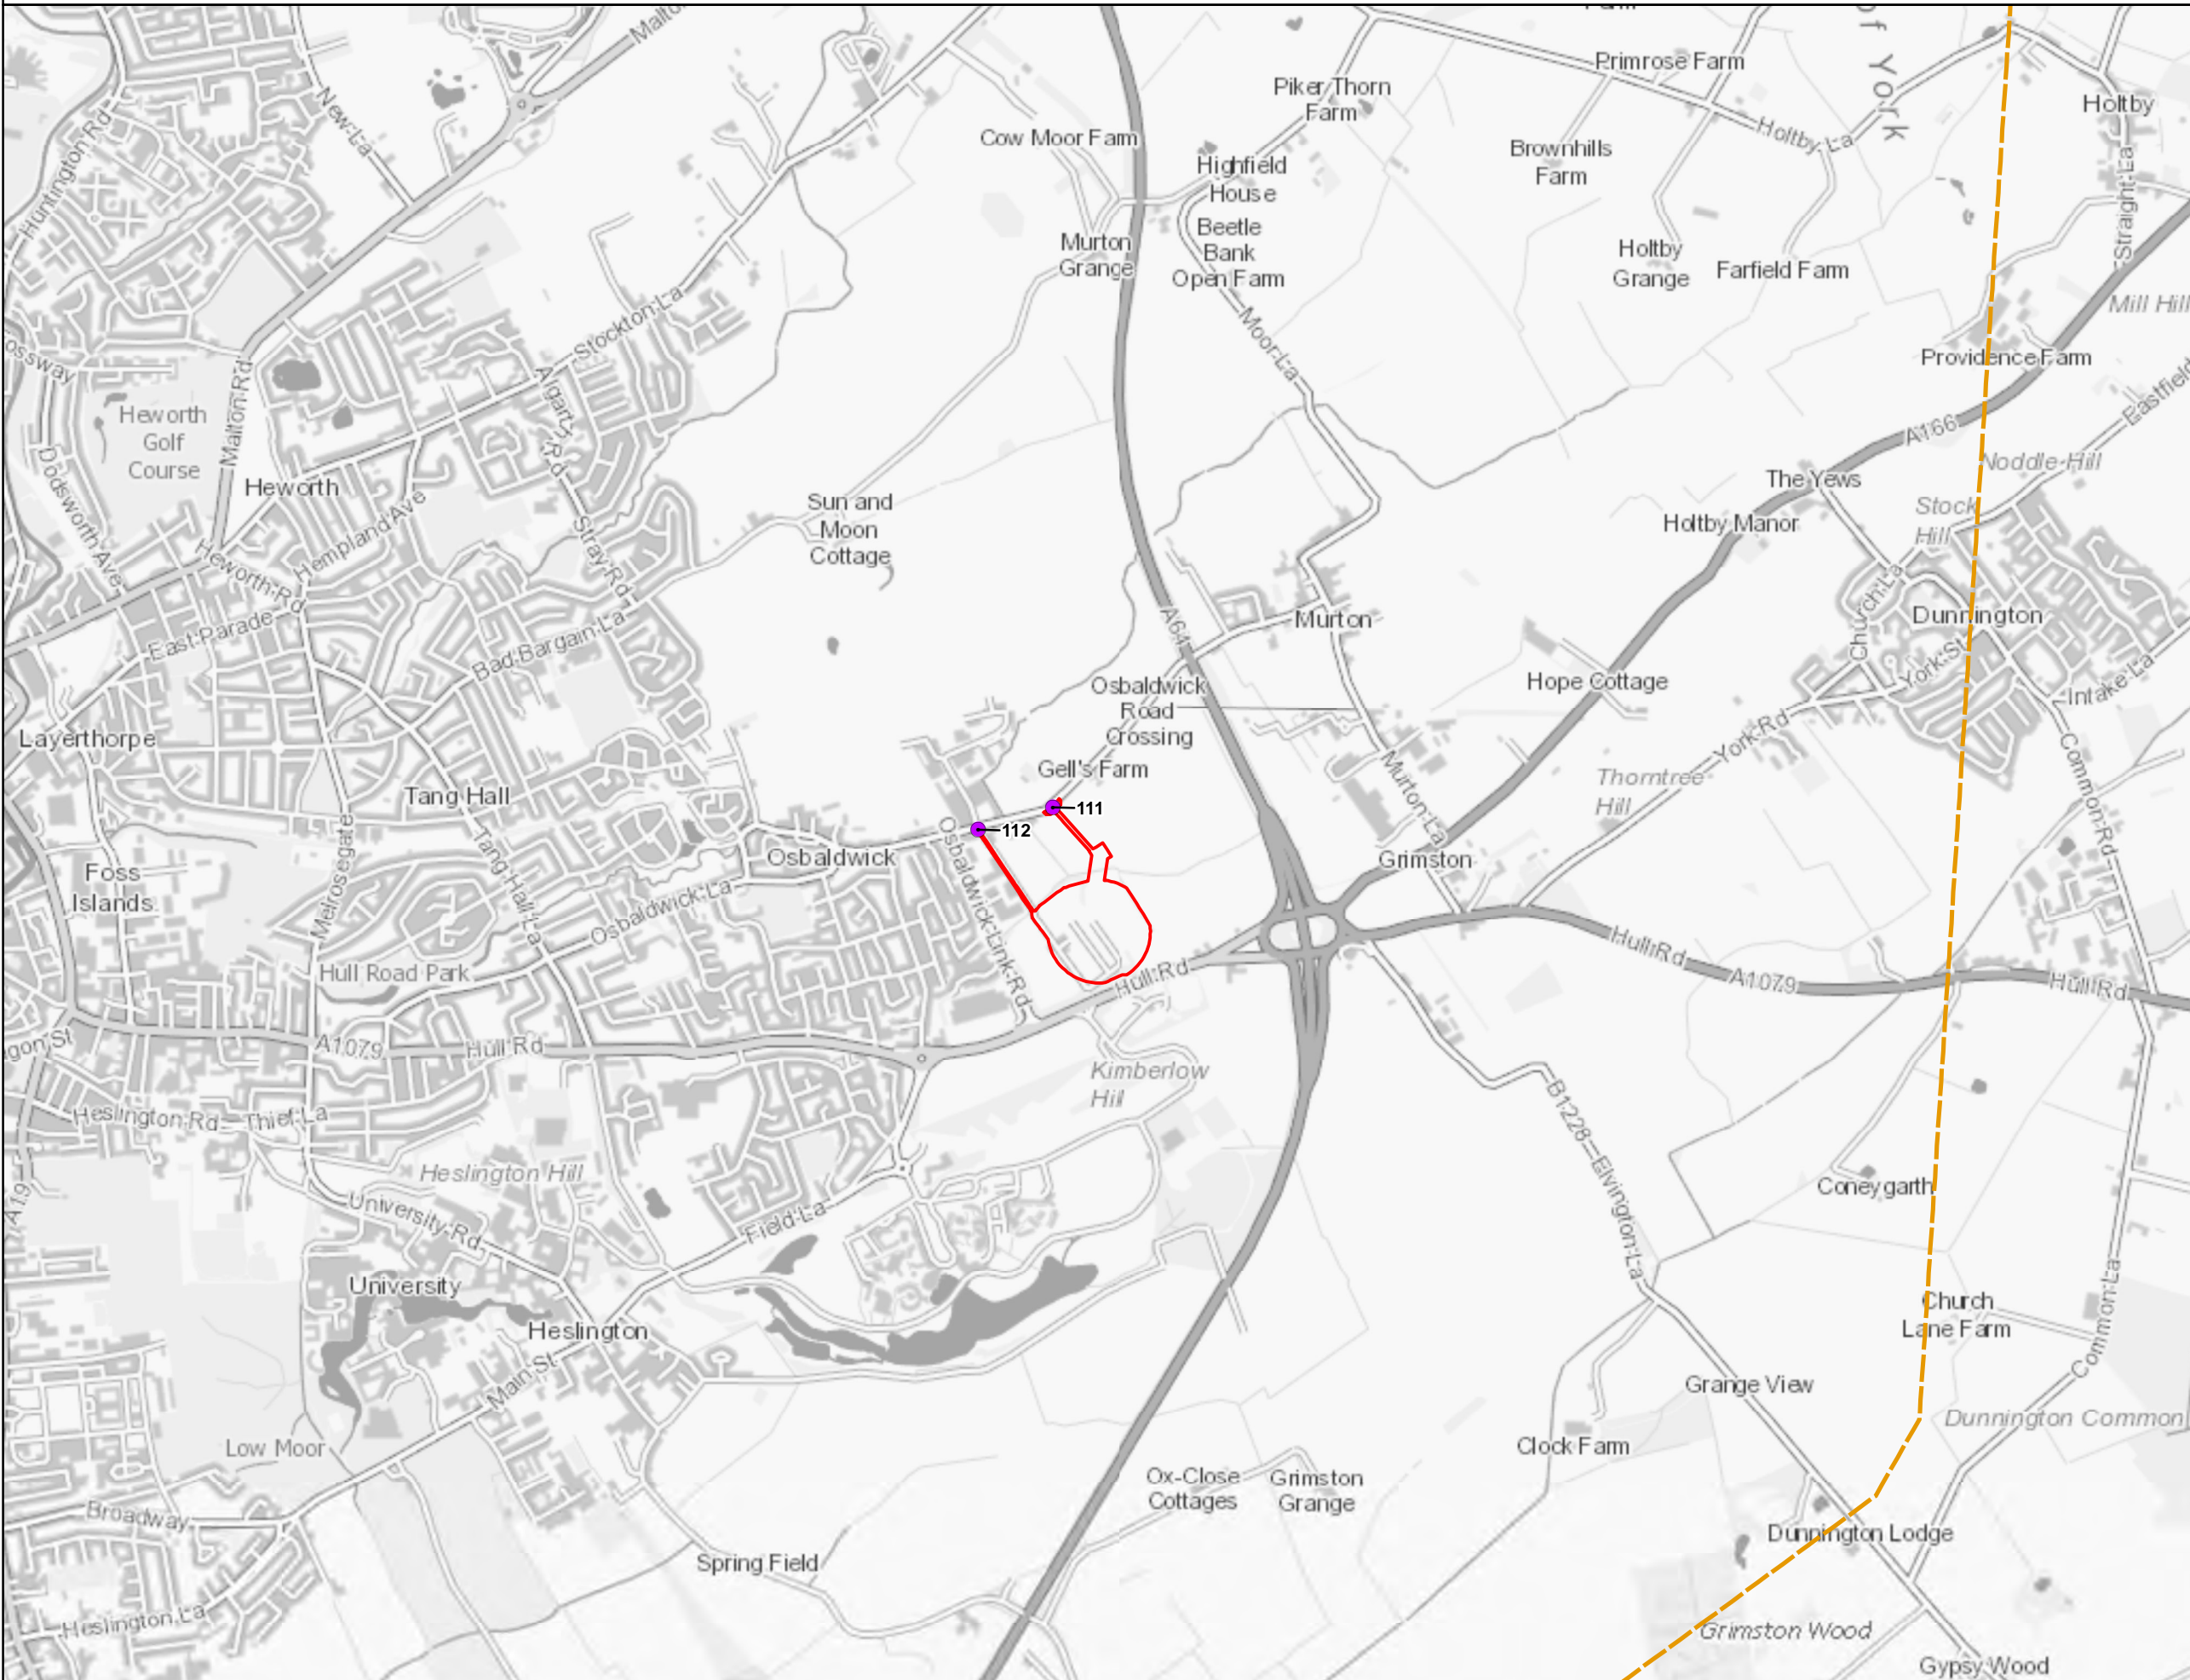


Figure Number	FIGURE 3.1				
Drawing Reference	806503-WOOD-0167				
Scale	Sheet Size	Sheet	Issue		
1:160,000	A3	SHEET 1 OF 11	1		




PROPOSED ACCESS LOCATIONS


- Legend**
- Draft Order Limits
 - Study Area
 - Proposed Accesses



Notes
 This drawing is scaled at paper size A3, therefore any prints taken at smaller sizes will affect accuracy of the measurement units and should not be scaled against.

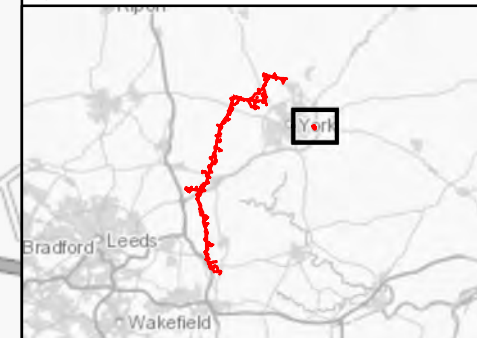

Coordinate System: British National Grid
 Sheet X Centroid Coordinate: 464,313.68 Sheet Y Centroid Coordinate: 451,918.16

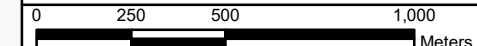

BACKGROUND MAPPING INFORMATION HAS BEEN REPRODUCED FROM THE ORDNANCE SURVEY BY PERMISSION OF ORDNANCE SURVEY OF THE CONTROLLER OF HER MAJESTY'S STATIONERY OFFICE. © CROWN COPYRIGHT ORDNANCE SURVEY. NATIONAL GRID ELECTRICITY - 100024241. NATIONAL GRID GAS - 100024886.




Issue	Date	Remarks	Drawn	Checked	Approved
1	OCT 21		SUTET	DIMMR	CHADC


**APPENDIX 12A –
 PRELIMINARY CONSTRUCTION
 TRAFFIC MANAGEMENT PLAN**

Figure Number	FIGURE 3.1		
Drawing Reference	806503-WOOD-0167		
Scale	Sheet Size	Sheet	Issue
1:20,000	A3	SHEET 2 OF 11	1



PROPOSED ACCESS LOCATIONS


- Legend**
-  Draft Order Limits
 -  Study Area
 -  Proposed Accesses

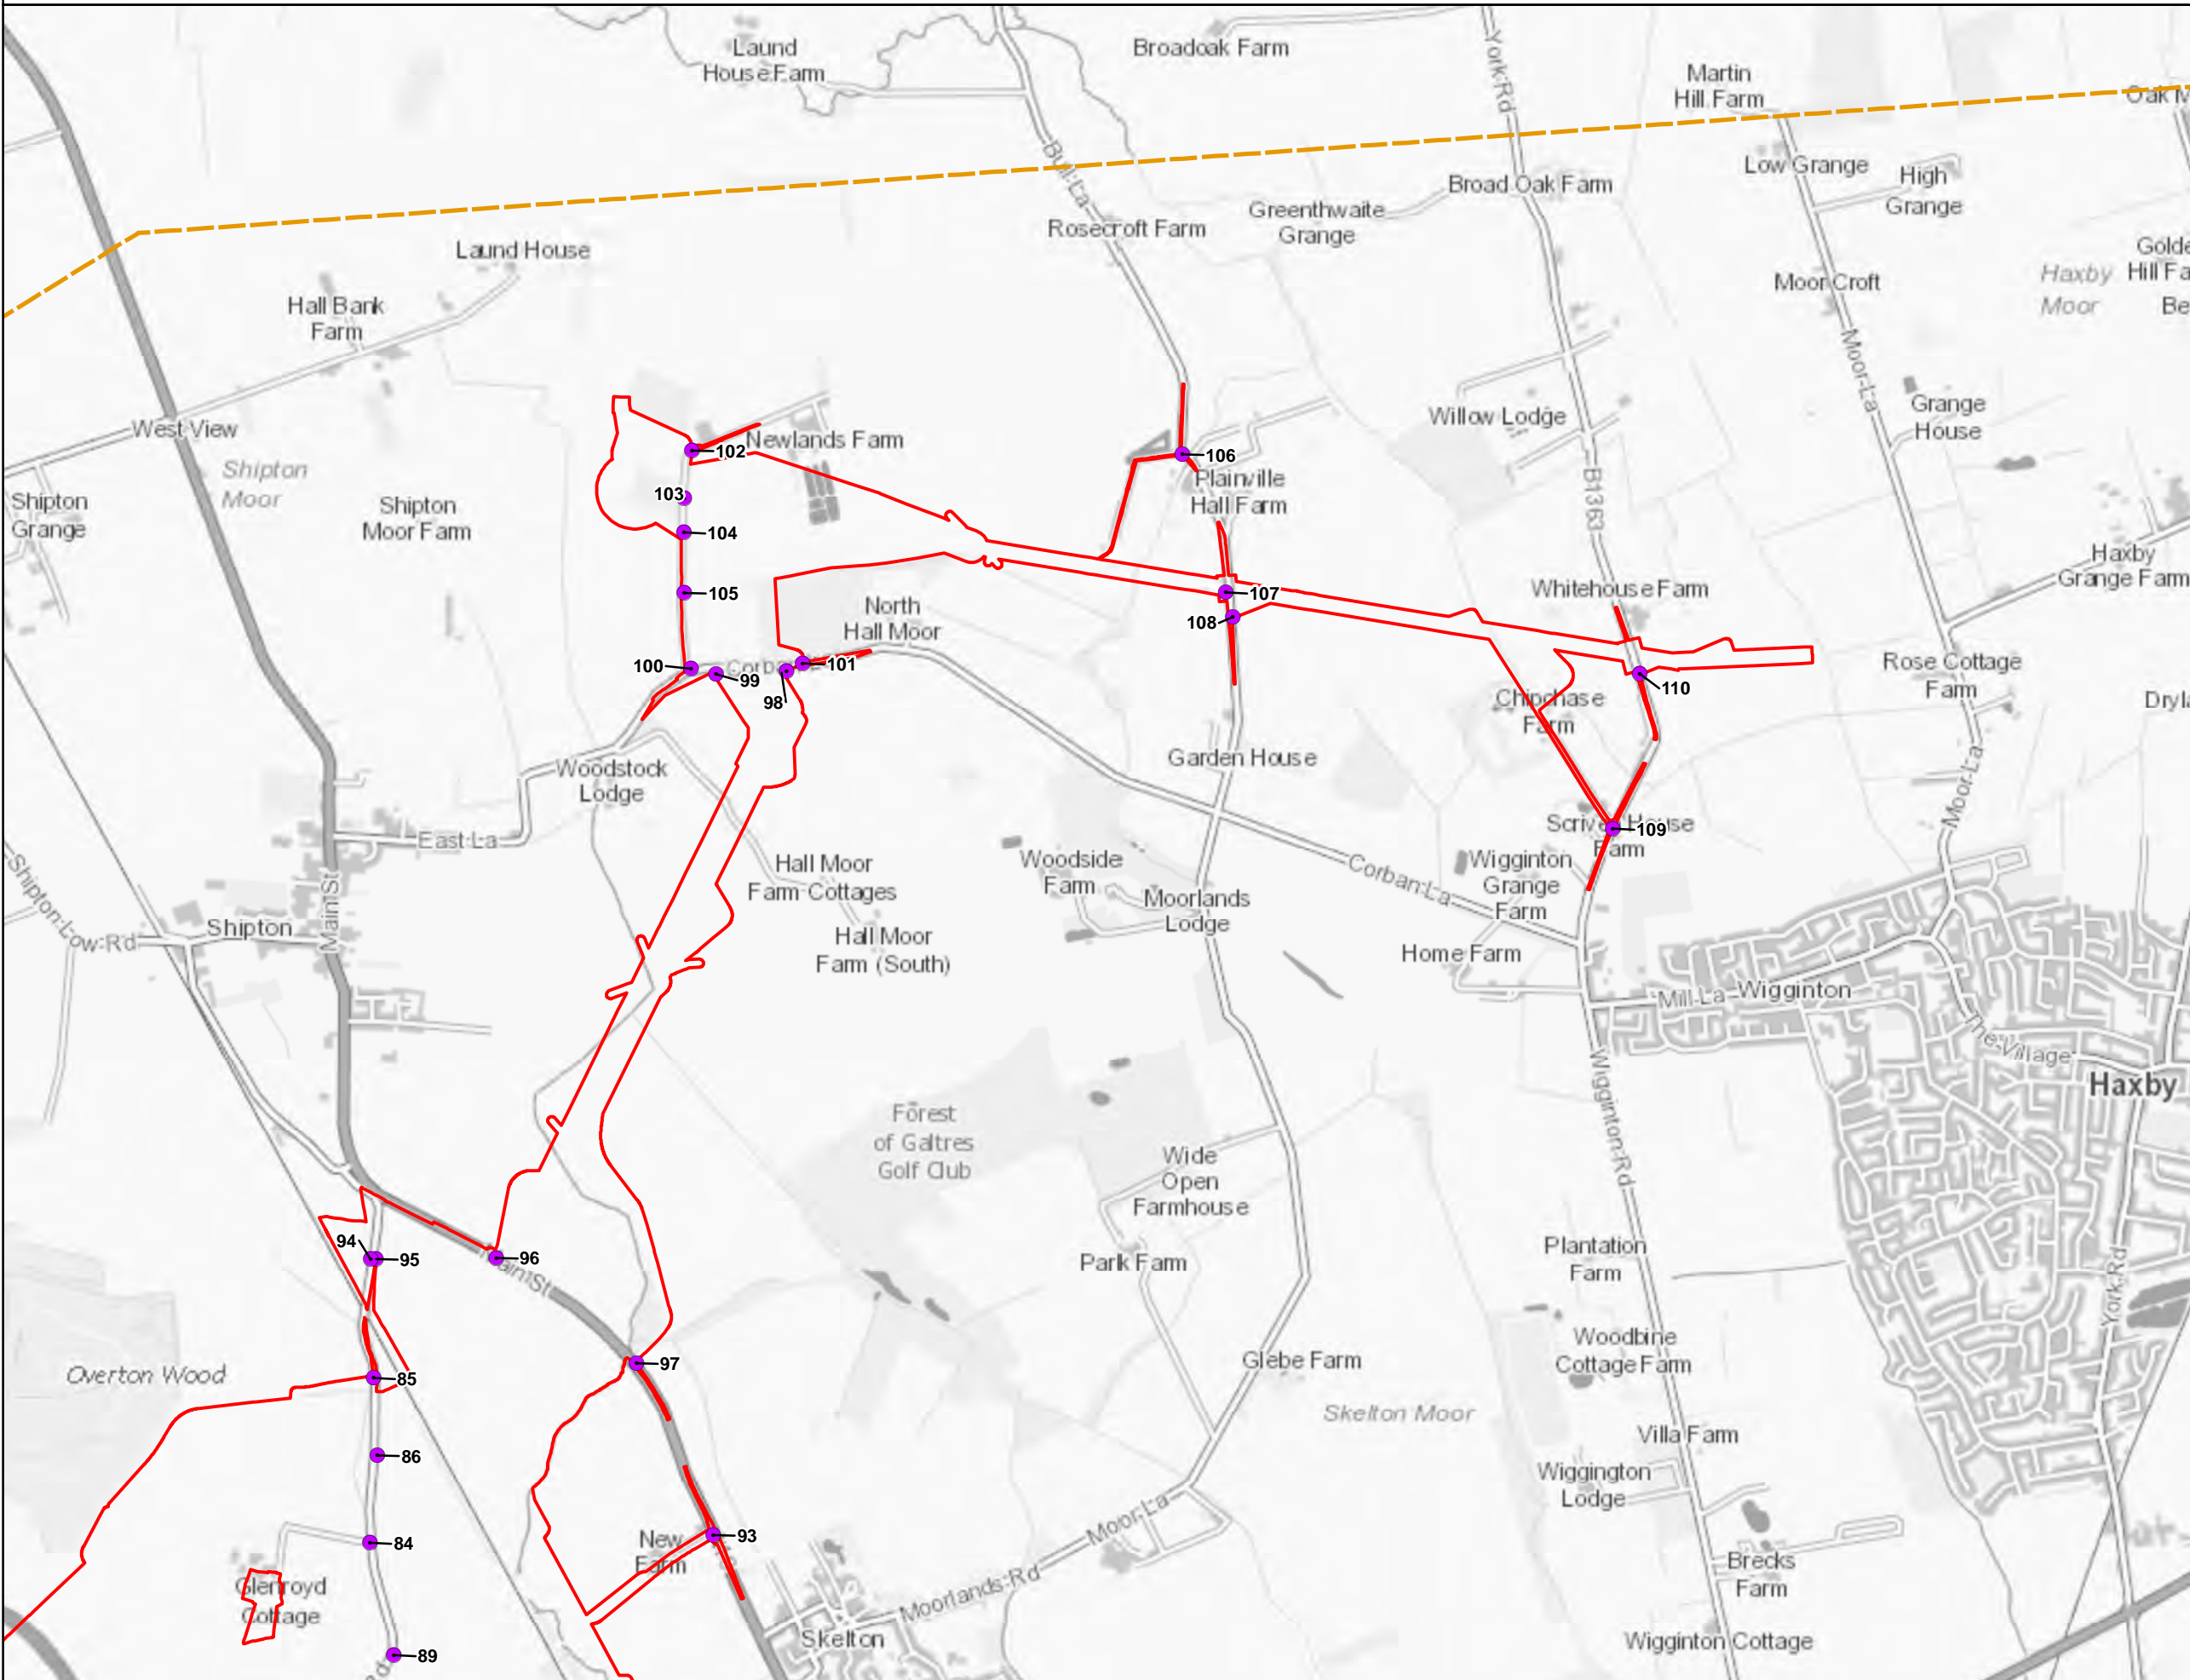

Notes
 This drawing is scaled at paper size A3, therefore any prints taken at smaller sizes will affect accuracy of the measurement units and should not be scaled against.




Coordinate System: British National Grid
 Sheet X Centroid Coordinate: 457,691.99 Sheet Y Centroid Coordinate: 456,895.64

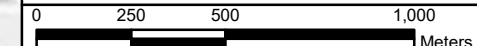

BACKGROUND MAPPING INFORMATION HAS BEEN REPRODUCED FROM THE ORDNANCE SURVEY BY PERMISSION OF ORDNANCE SURVEY OF THE CONTROLLER OF HER MAJESTY'S STATIONERY OFFICE. © CROWN COPYRIGHT ORDNANCE SURVEY. NATIONAL GRID ELECTRICITY - 100024241. NATIONAL GRID GAS - 100024886.

1	OCT 21		SUTET	DIMMR	CHADC
Issue	Date	Remarks	Drawn	Checked	Approved


Title
**APPENDIX 12A –
 PRELIMINARY CONSTRUCTION
 TRAFFIC MANAGEMENT PLAN**

			
Figure Number	FIGURE 3.1		
Drawing Reference	806503-WOOD-0167		
Scale	Sheet Size	Sheet	Issue
1:20,000	A3	SHEET 3 OF 11	1




PROPOSED ACCESS LOCATIONS


- Legend**
- Draft Order Limits
 - Study Area
 - Proposed Accesses

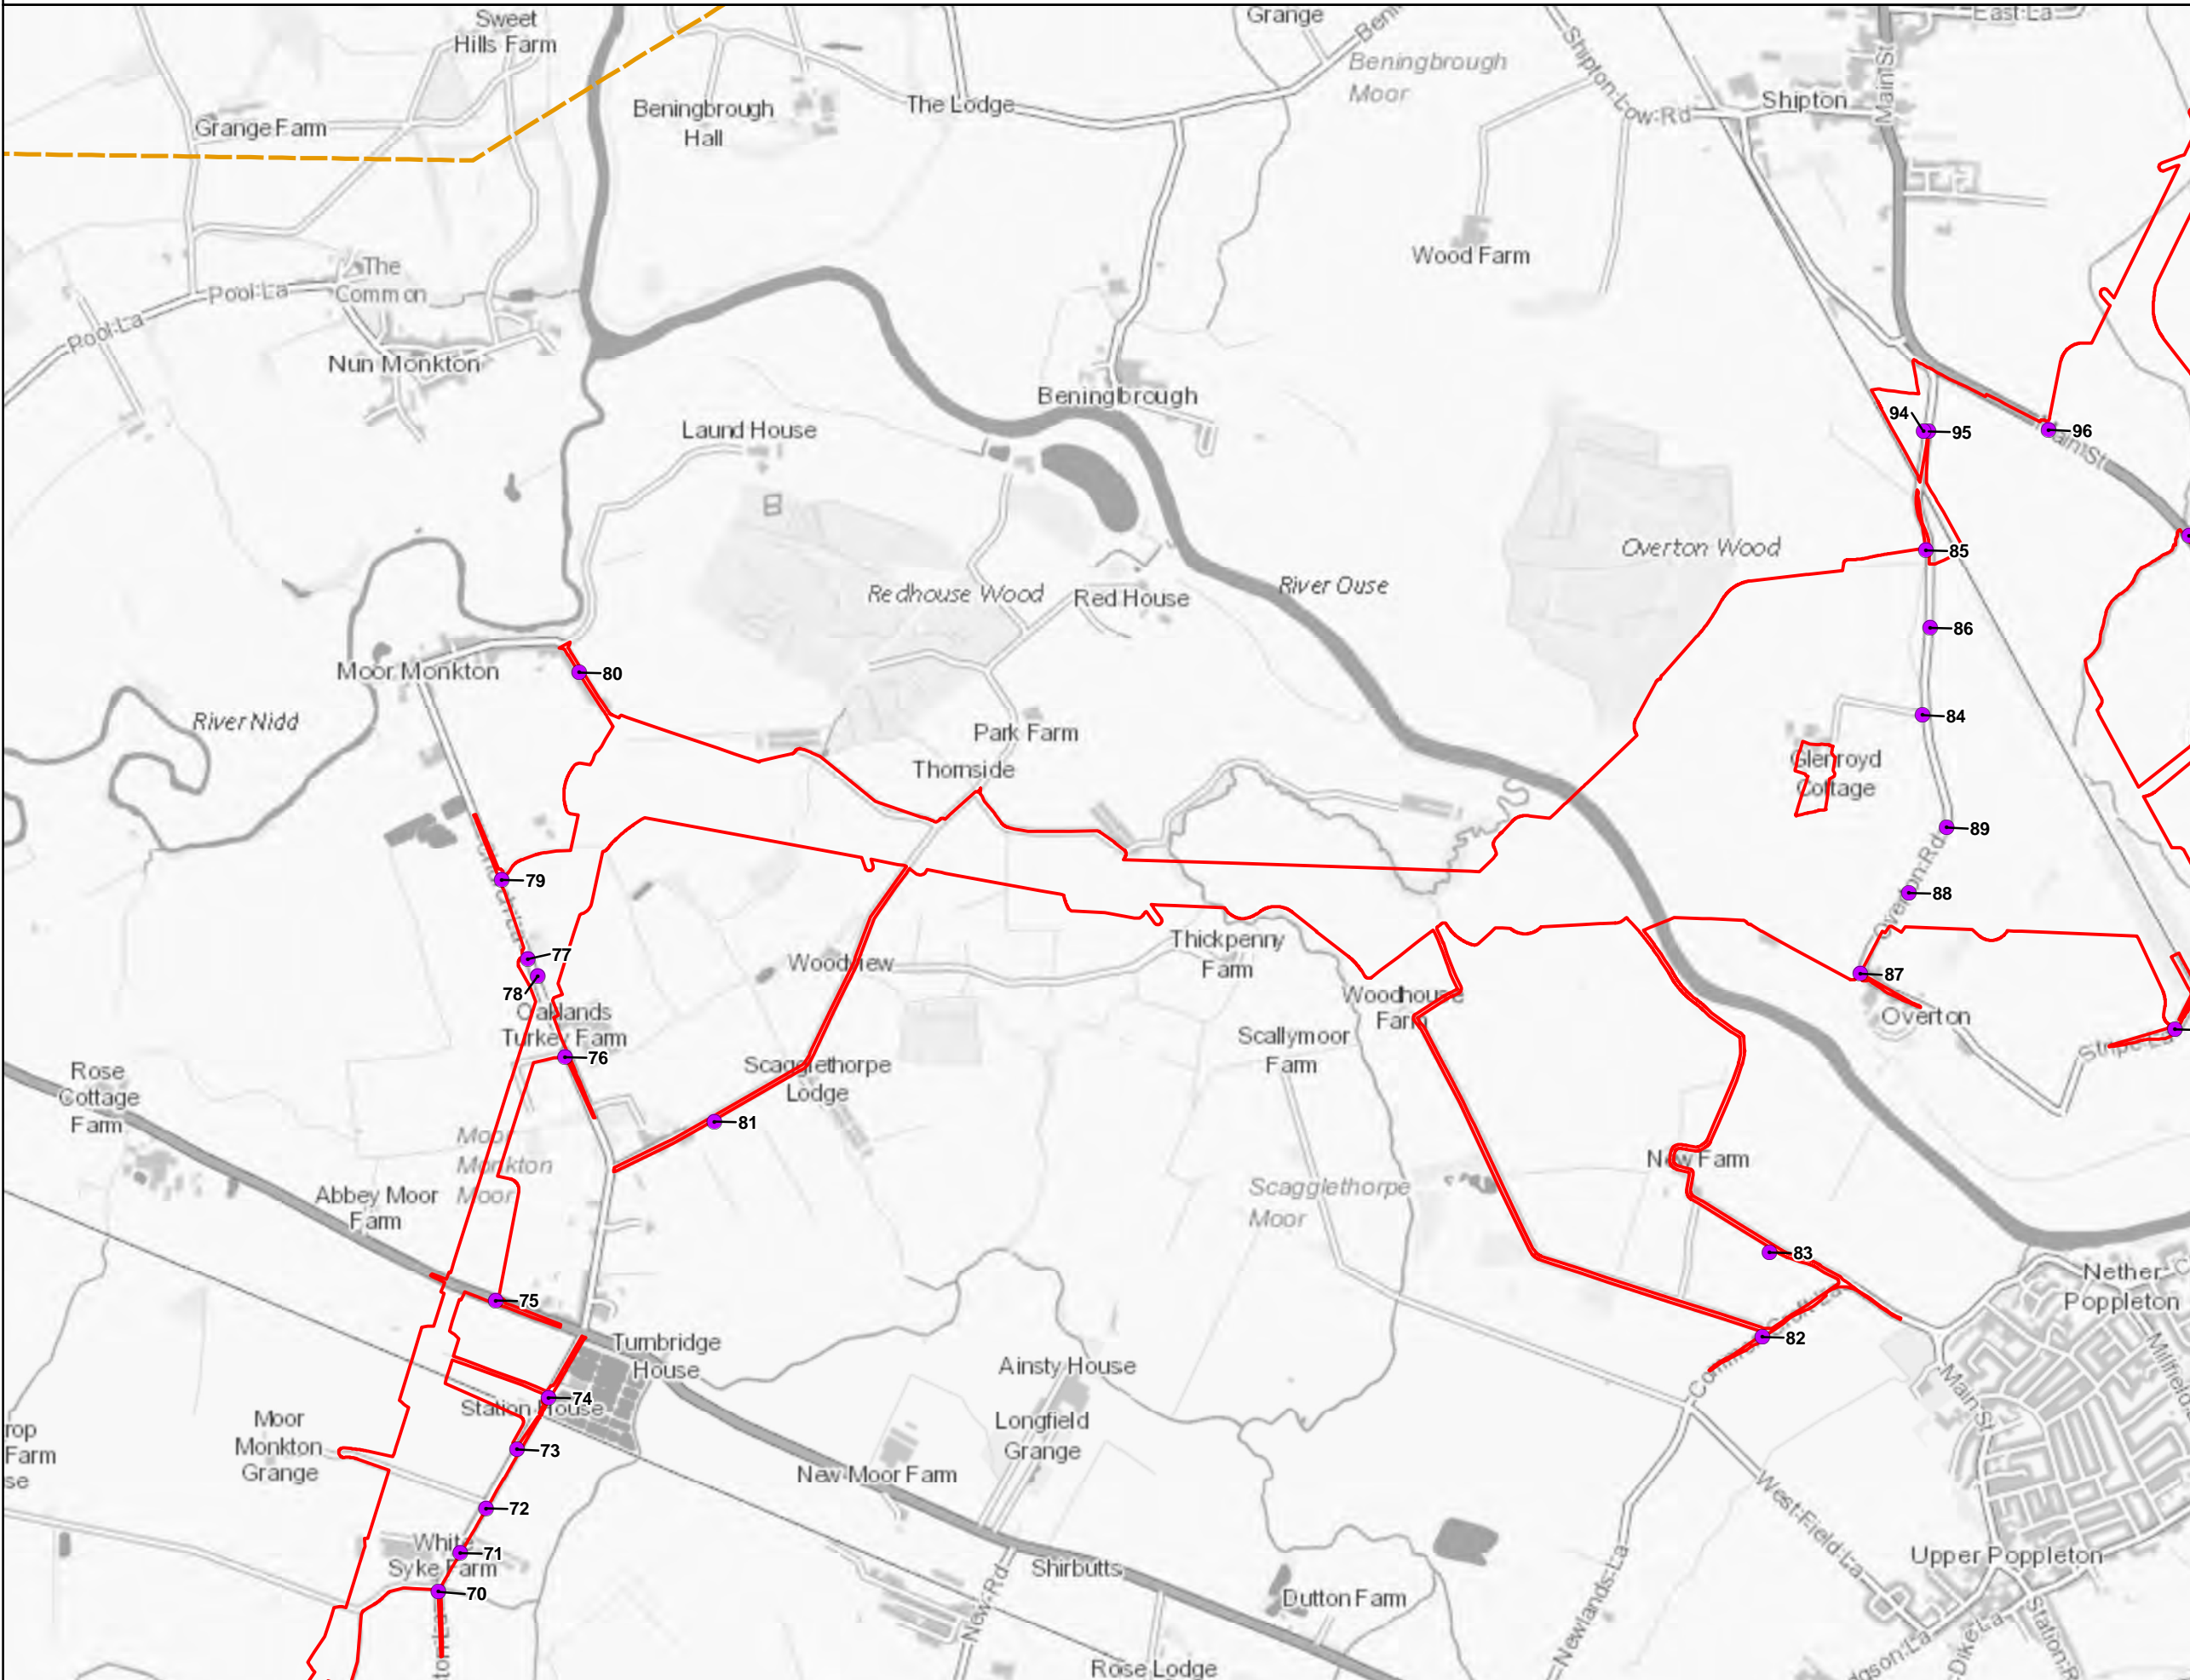

Notes
 This drawing is scaled at paper size A3, therefore any prints taken at smaller sizes will affect accuracy of the measurement units and should not be scaled against.

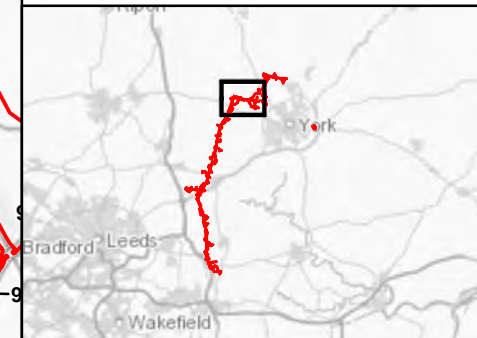

Coordinate System: British National Grid
 Sheet X Centroid Coordinate: 452,869.02 Sheet Y Centroid Coordinate: 456,326.03

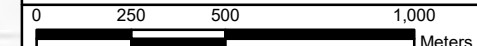

BACKGROUND MAPPING INFORMATION HAS BEEN REPRODUCED FROM THE ORDNANCE SURVEY BY PERMISSION OF ORDNANCE SURVEY OF THE CONTROLLER OF HER MAJESTY'S STATIONERY OFFICE. © CROWN COPYRIGHT ORDNANCE SURVEY. NATIONAL GRID ELECTRICITY - 100024241. NATIONAL GRID GAS - 100024886.

Issue	Date	Remarks	Drawn	Checked	Approved
1	OCT 21		SUTET	DIMMR	CHADC


Title
 APPENDIX 12A –
 PRELIMINARY CONSTRUCTION
 TRAFFIC MANAGEMENT PLAN

nationalgrid			
Figure Number		FIGURE 3.1	
Drawing Reference		806503-WOOD-0167	
Scale	Sheet Size	Sheet	Issue
1:20,000	A3	SHEET 4 OF 11	1




PROPOSED ACCESS LOCATIONS


- Legend**
- Draft Order Limits
 - Study Area
 - Proposed Accesses

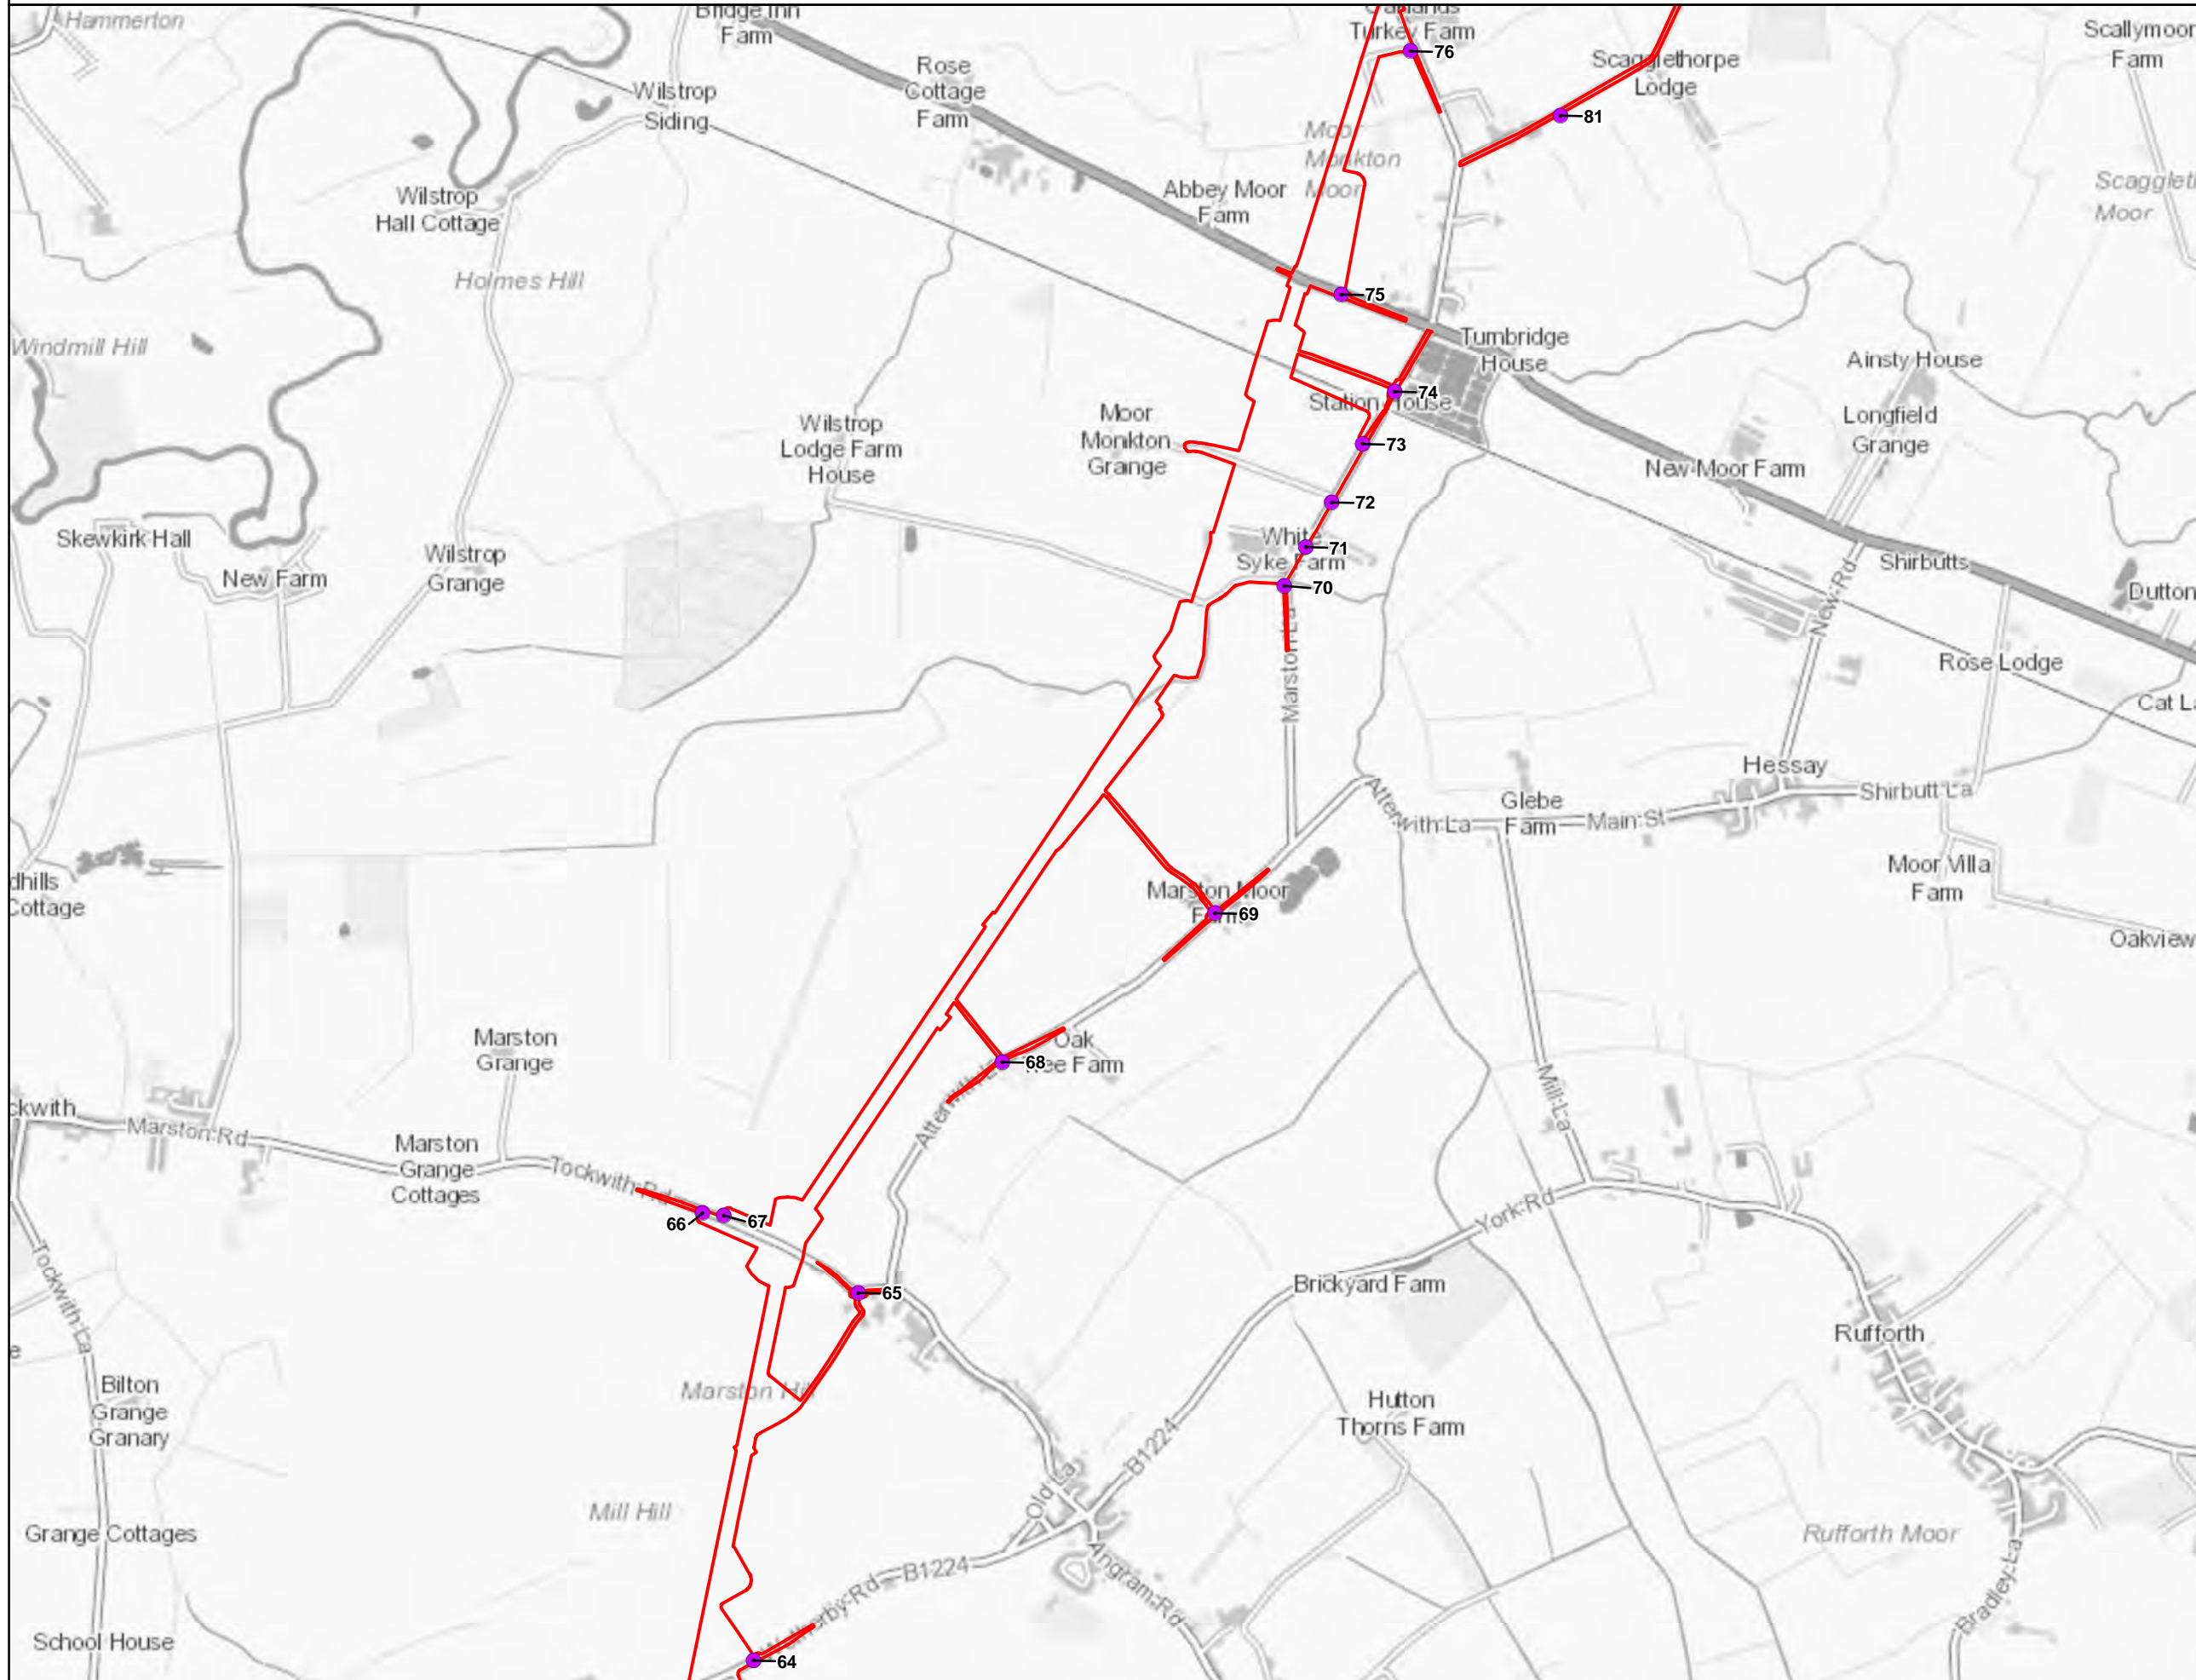

Notes
 This drawing is scaled at paper size A3, therefore any prints taken at smaller sizes will affect accuracy of the measurement units and should not be scaled against.

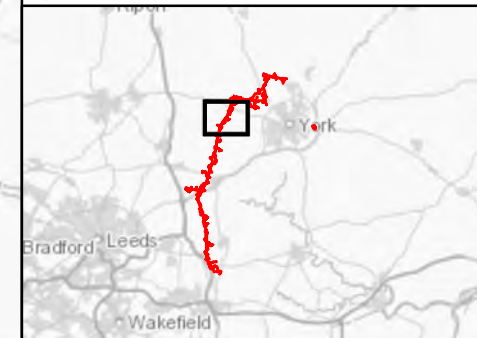

Coordinate System: British National Grid
 Sheet X Centroid Coordinate: 450,259.87 Sheet Y Centroid Coordinate: 453,202.96

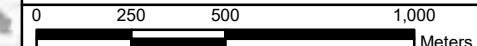

BACKGROUND MAPPING INFORMATION HAS BEEN REPRODUCED FROM THE ORDNANCE SURVEY BY PERMISSION OF ORDNANCE SURVEY OF THE CONTROLLER OF HER MAJESTY'S STATIONERY OFFICE. © CROWN COPYRIGHT ORDNANCE SURVEY. NATIONAL GRID ELECTRICITY - 100024241. NATIONAL GRID GAS - 100024886.

1	OCT 21		SUTET	DIMMR	CHADC
Issue	Date	Remarks	Drawn	Checked	Approved


Title
 APPENDIX 12A –
 PRELIMINARY CONSTRUCTION
 TRAFFIC MANAGEMENT PLAN

Figure Number	FIGURE 3.1		
Drawing Reference	806503-WOOD-0167		
Scale	Sheet Size	Sheet	Issue
1:20,000	A3	SHEET 5 OF 11	1




PROPOSED ACCESS LOCATIONS


- Legend**
- Draft Order Limits
 - Study Area
 - Proposed Accesses

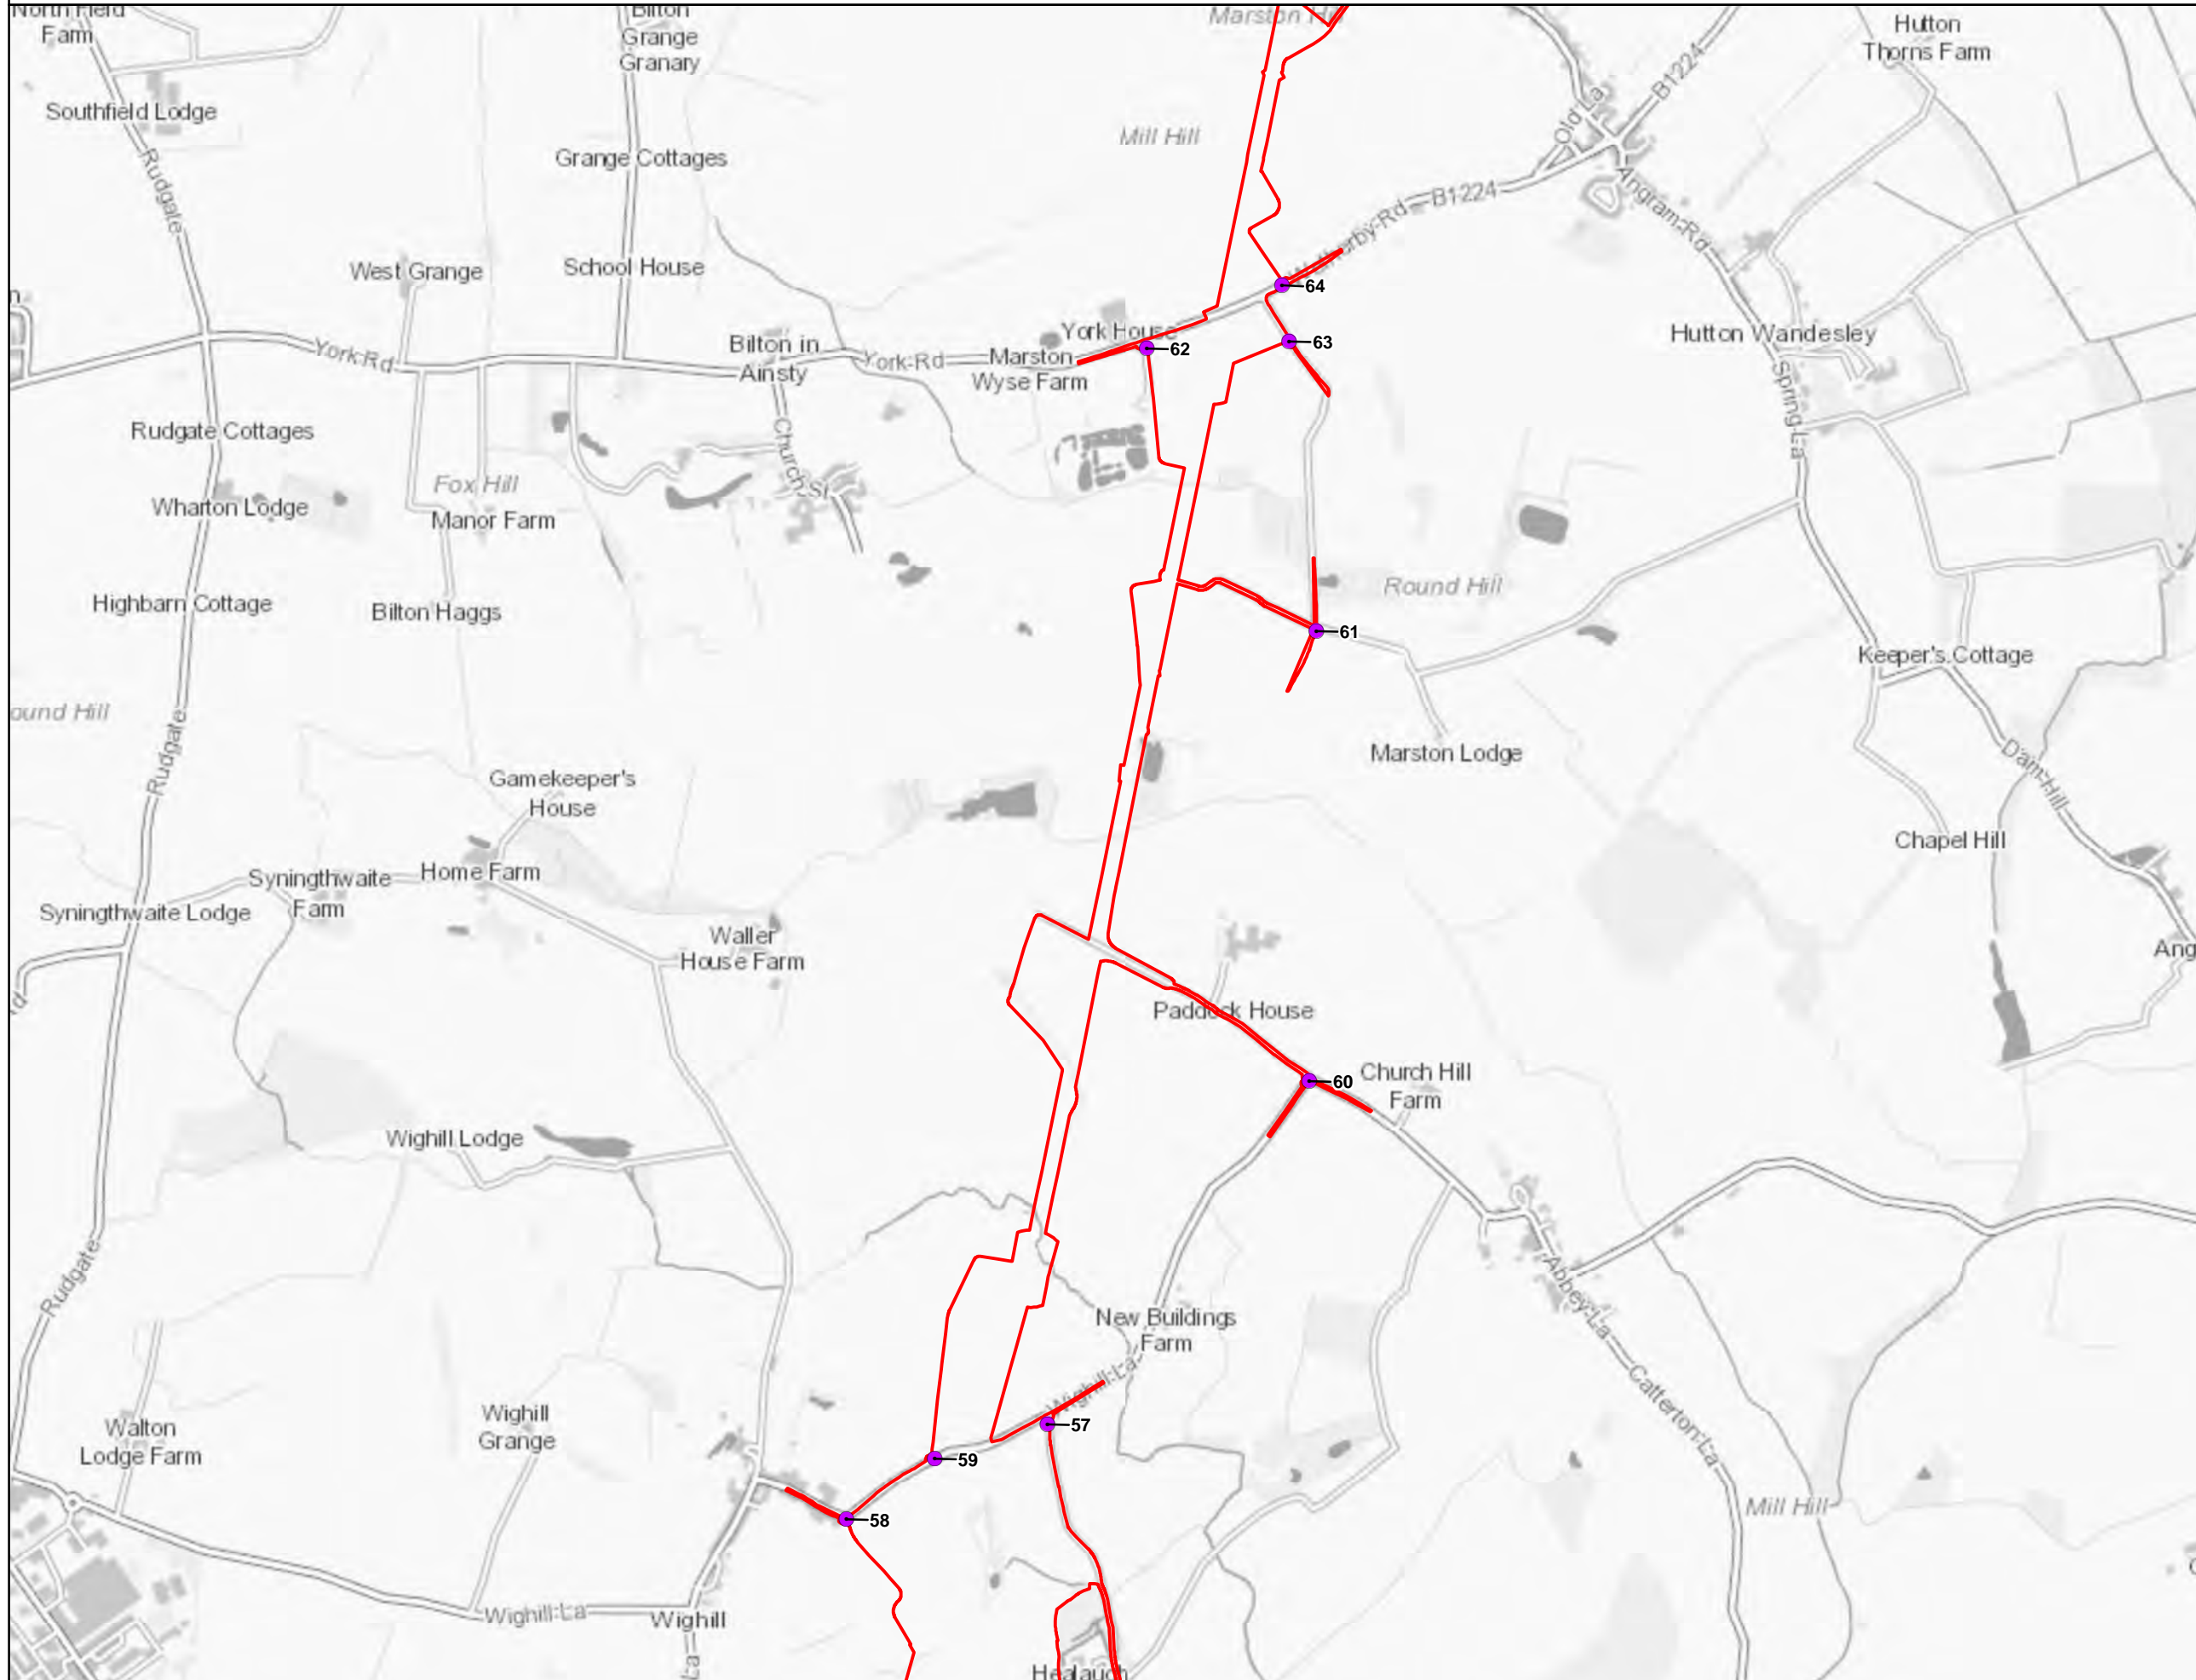

Notes
 This drawing is scaled at paper size A3, therefore any prints taken at smaller sizes will affect accuracy of the measurement units and should not be scaled against.

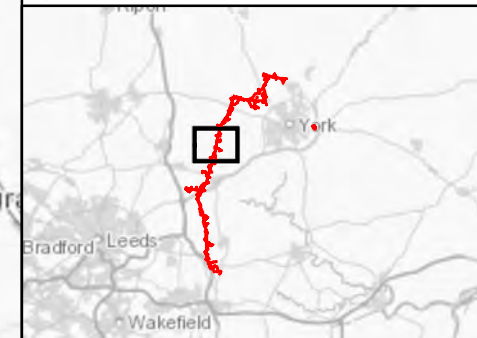

Coordinate System: British National Grid
 Sheet X Centroid Coordinate: 448,619.27 Sheet Y Centroid Coordinate: 448,933.45

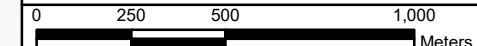

BACKGROUND MAPPING INFORMATION HAS BEEN REPRODUCED FROM THE ORDNANCE SURVEY BY PERMISSION OF ORDNANCE SURVEY OF THE CONTROLLER OF HER MAJESTY'S STATIONERY OFFICE. © CROWN COPYRIGHT ORDNANCE SURVEY. NATIONAL GRID ELECTRICITY - 100024241. NATIONAL GRID GAS - 100024886.

1	OCT 21		SUTET	DIMMR	CHADC
Issue	Date	Remarks	Drawn	Checked	Approved


**APPENDIX 12A –
 PRELIMINARY CONSTRUCTION
 TRAFFIC MANAGEMENT PLAN**

Figure Number	FIGURE 3.1		
Drawing Reference	806503-WOOD-0167		
Scale	Sheet Size	Sheet	Issue
1:20,000	A3	SHEET 6 OF 11	1




PROPOSED ACCESS LOCATIONS


- Legend**
- Draft Order Limits
 - Study Area
 - Proposed Accesses

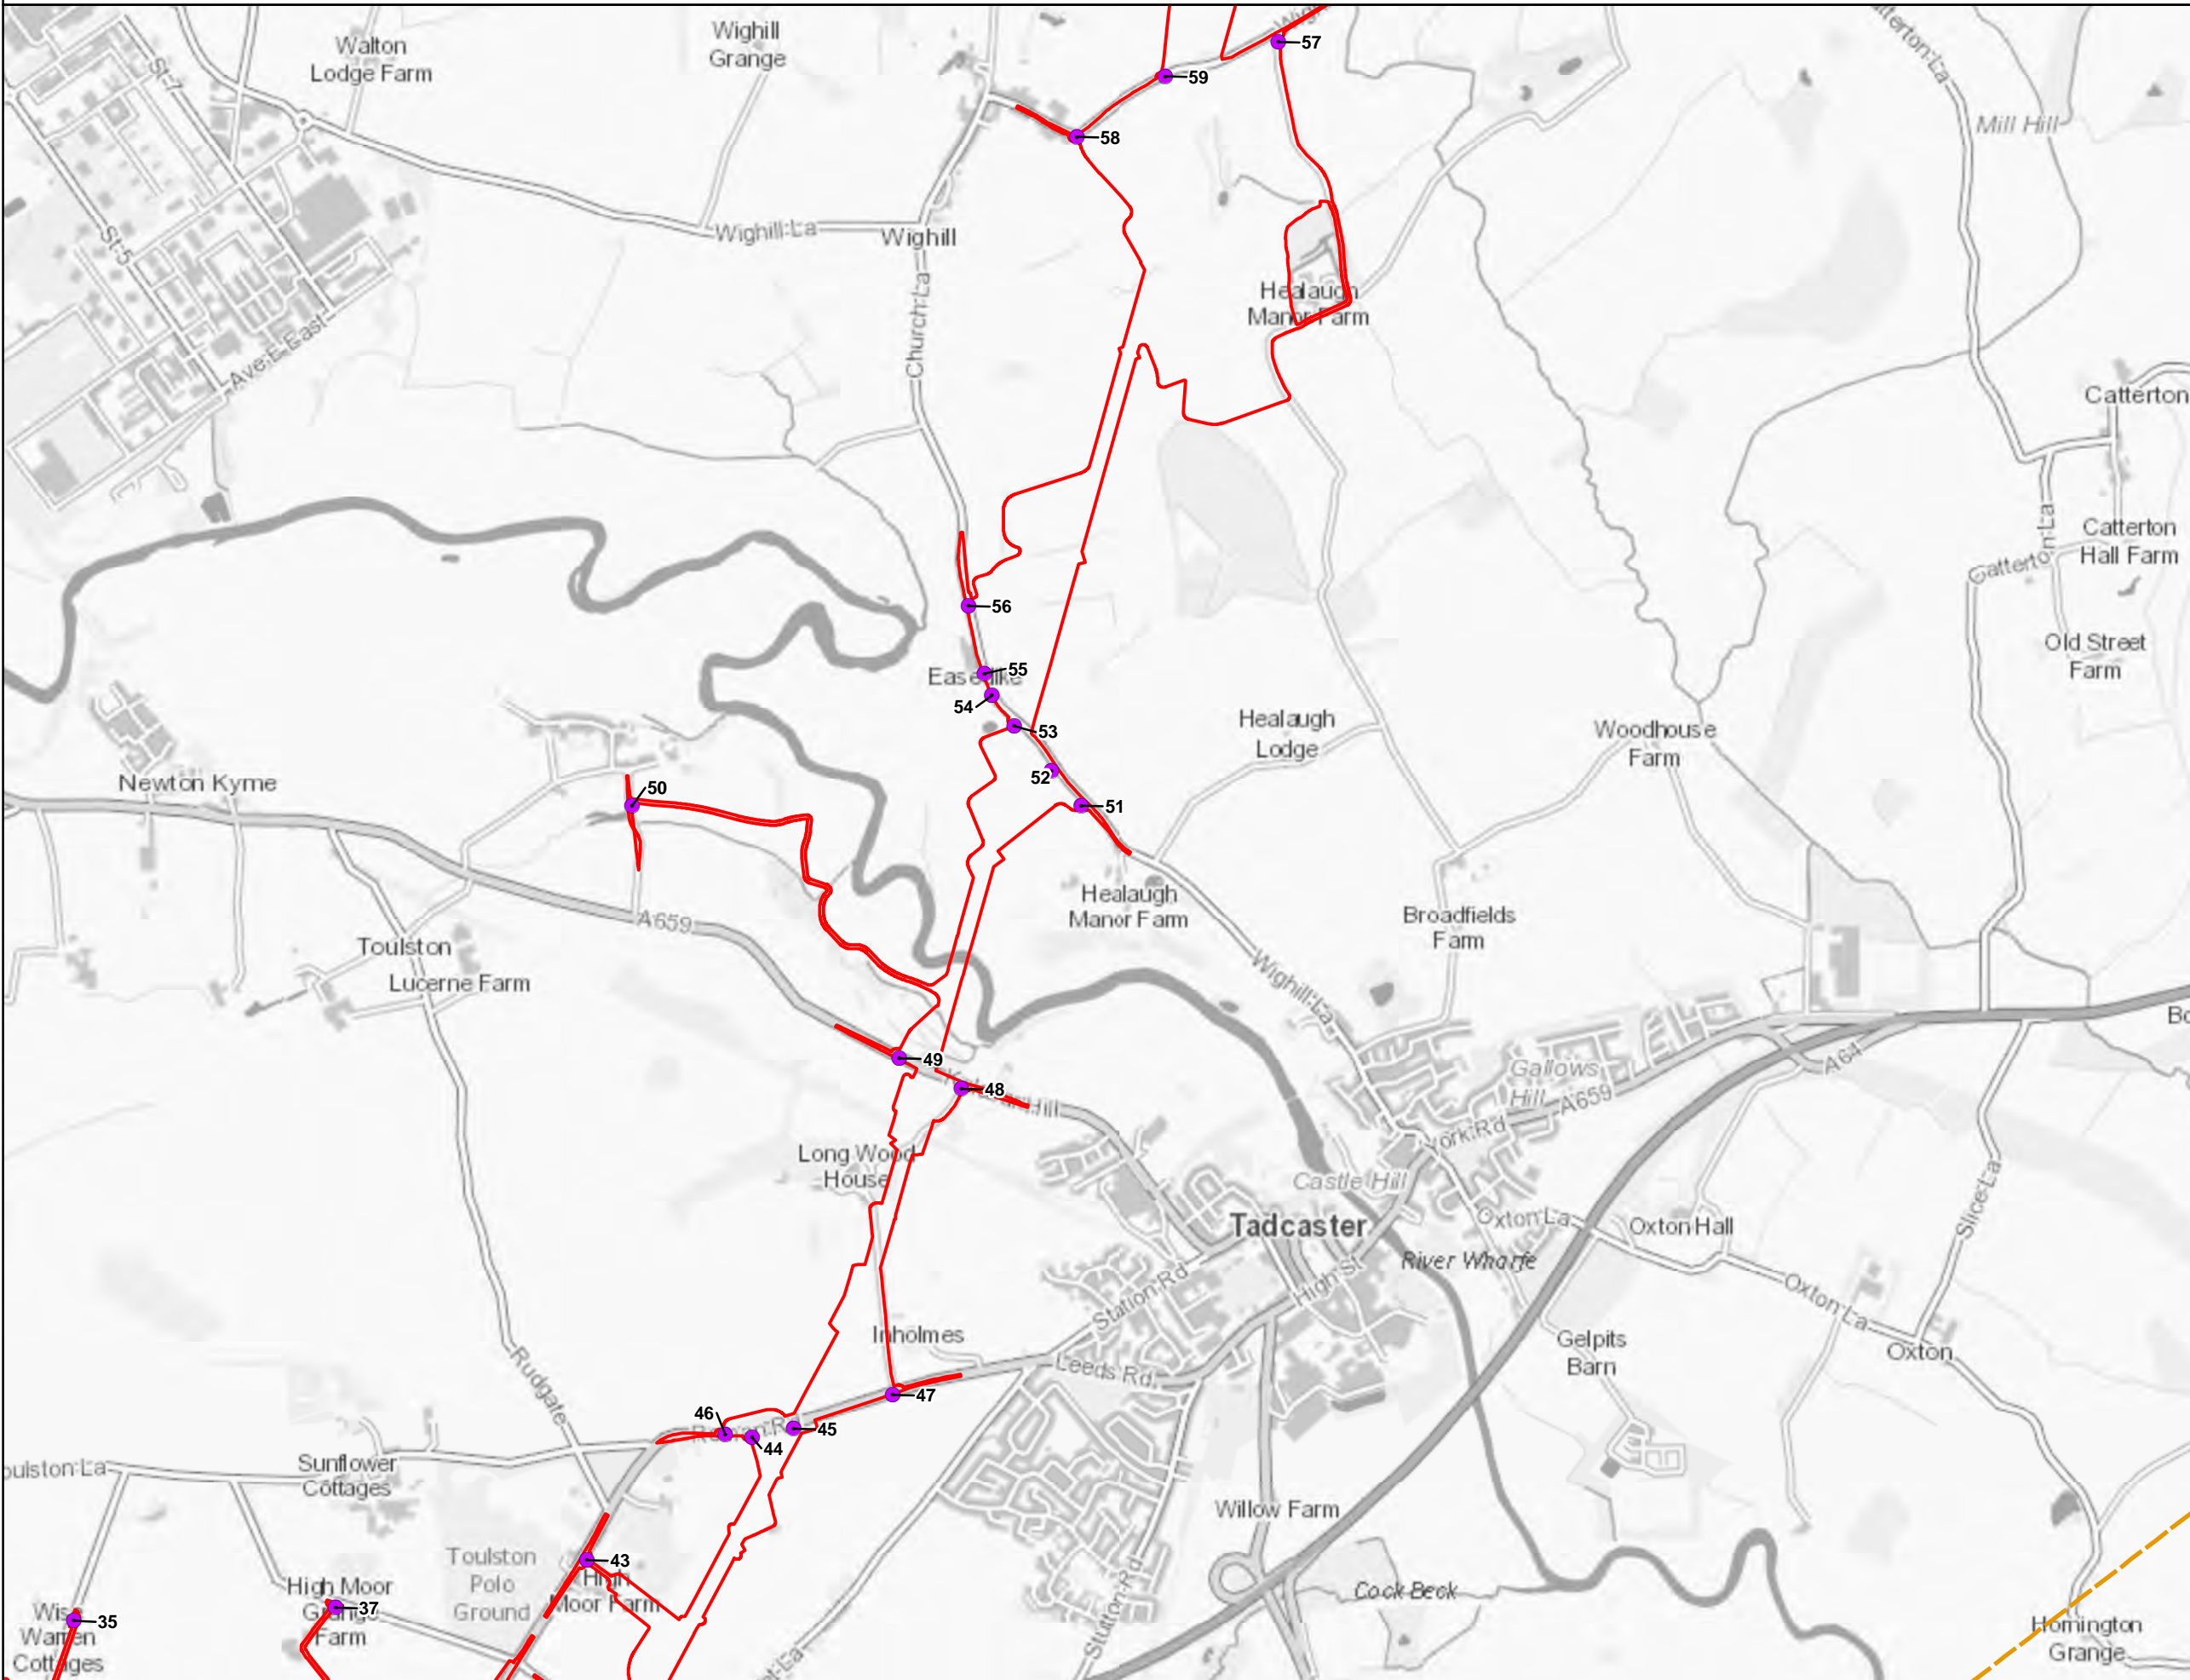

Notes
 This drawing is scaled at paper size A3, therefore any prints taken at smaller sizes will affect accuracy of the measurement units and should not be scaled against.

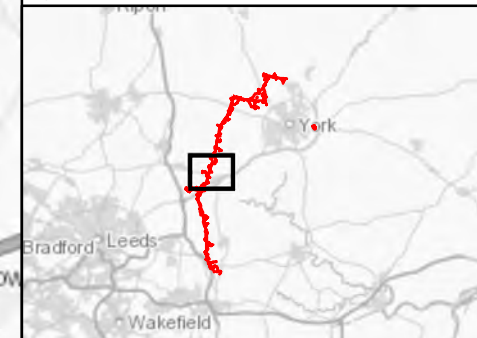

Coordinate System: British National Grid
 Sheet X Centroid Coordinate: 447,884.76 Sheet Y Centroid Coordinate: 444,641.53

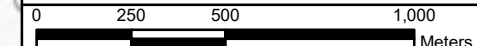

BACKGROUND MAPPING INFORMATION HAS BEEN REPRODUCED FROM THE ORDNANCE SURVEY BY PERMISSION OF ORDNANCE SURVEY OF THE CONTROLLER OF HER MAJESTY'S STATIONERY OFFICE. © CROWN COPYRIGHT ORDNANCE SURVEY. NATIONAL GRID ELECTRICITY - 100024241. NATIONAL GRID GAS - 100024886.

1	OCT 21		SUTET	DIMMR	CHADC
Issue	Date	Remarks	Drawn	Checked	Approved


Title
 APPENDIX 12A –
 PRELIMINARY CONSTRUCTION
 TRAFFIC MANAGEMENT PLAN

Figure Number	FIGURE 3.1		
Drawing Reference	806503-WOOD-0167		
Scale	Sheet Size	Sheet	Issue
1:20,000	A3	SHEET 7 OF 11	1




PROPOSED ACCESS LOCATIONS


- Legend**
- Draft Order Limits
 - Study Area
 - Proposed Accesses

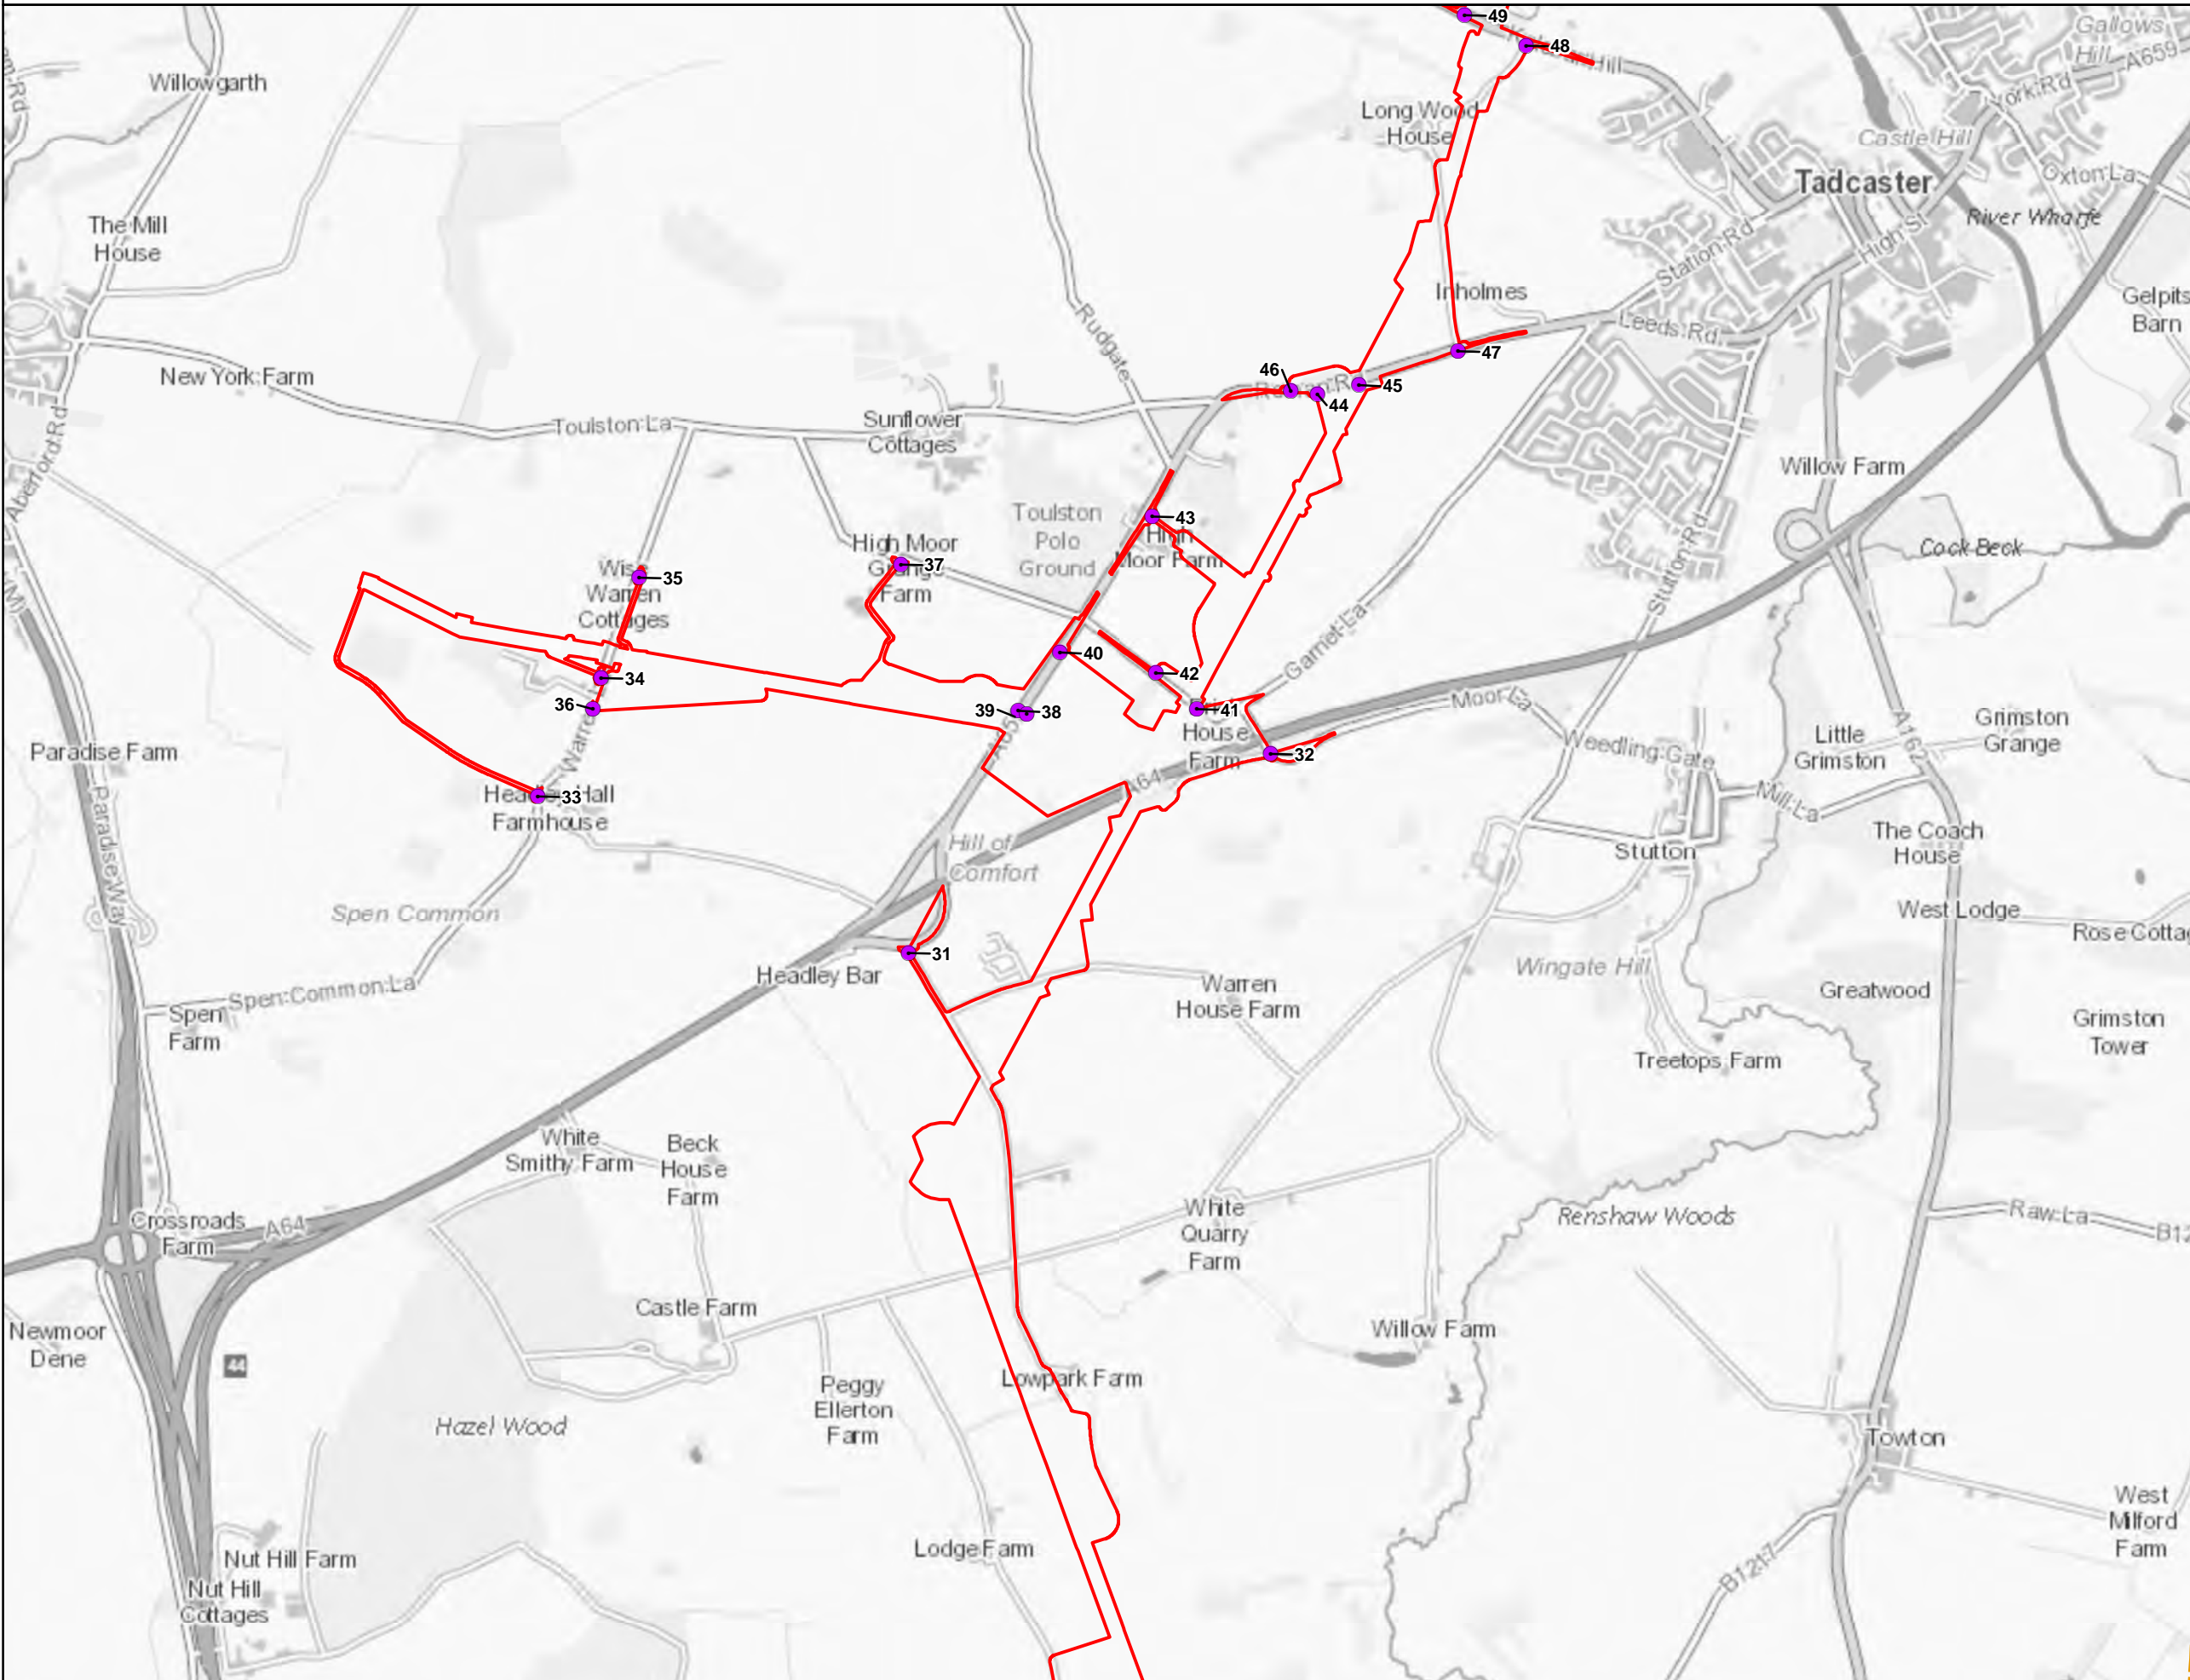

Notes
 This drawing is scaled at paper size A3, therefore any prints taken at smaller sizes will affect accuracy of the measurement units and should not be scaled against.

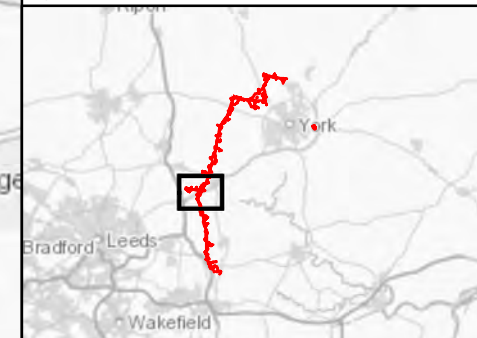

Coordinate System: British National Grid
 Sheet X Centroid Coordinate: 446,128.73 Sheet Y Centroid Coordinate: 441,402.51

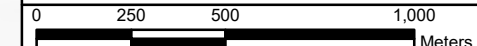

BACKGROUND MAPPING INFORMATION HAS BEEN REPRODUCED FROM THE ORDNANCE SURVEY BY PERMISSION OF ORDNANCE SURVEY OF THE CONTROLLER OF HER MAJESTY'S STATIONERY OFFICE. © CROWN COPYRIGHT ORDNANCE SURVEY. NATIONAL GRID ELECTRICITY - 100024241. NATIONAL GRID GAS - 100024886.

Issue	Date	Remarks	Drawn	Checked	Approved
1	OCT 21		SUTET	DIMMR	CHADC

Title
 APPENDIX 12A –
 PRELIMINARY CONSTRUCTION
 TRAFFIC MANAGEMENT PLAN


Figure Number		FIGURE 3.1	
Drawing Reference		806503-WOOD-0167	
Scale	Sheet Size	Sheet	Issue
1:20,000	A3	SHEET 8 OF 11	1




PROPOSED ACCESS LOCATIONS

Legend


- Draft Order Limits
- Study Area
- Proposed Accesses

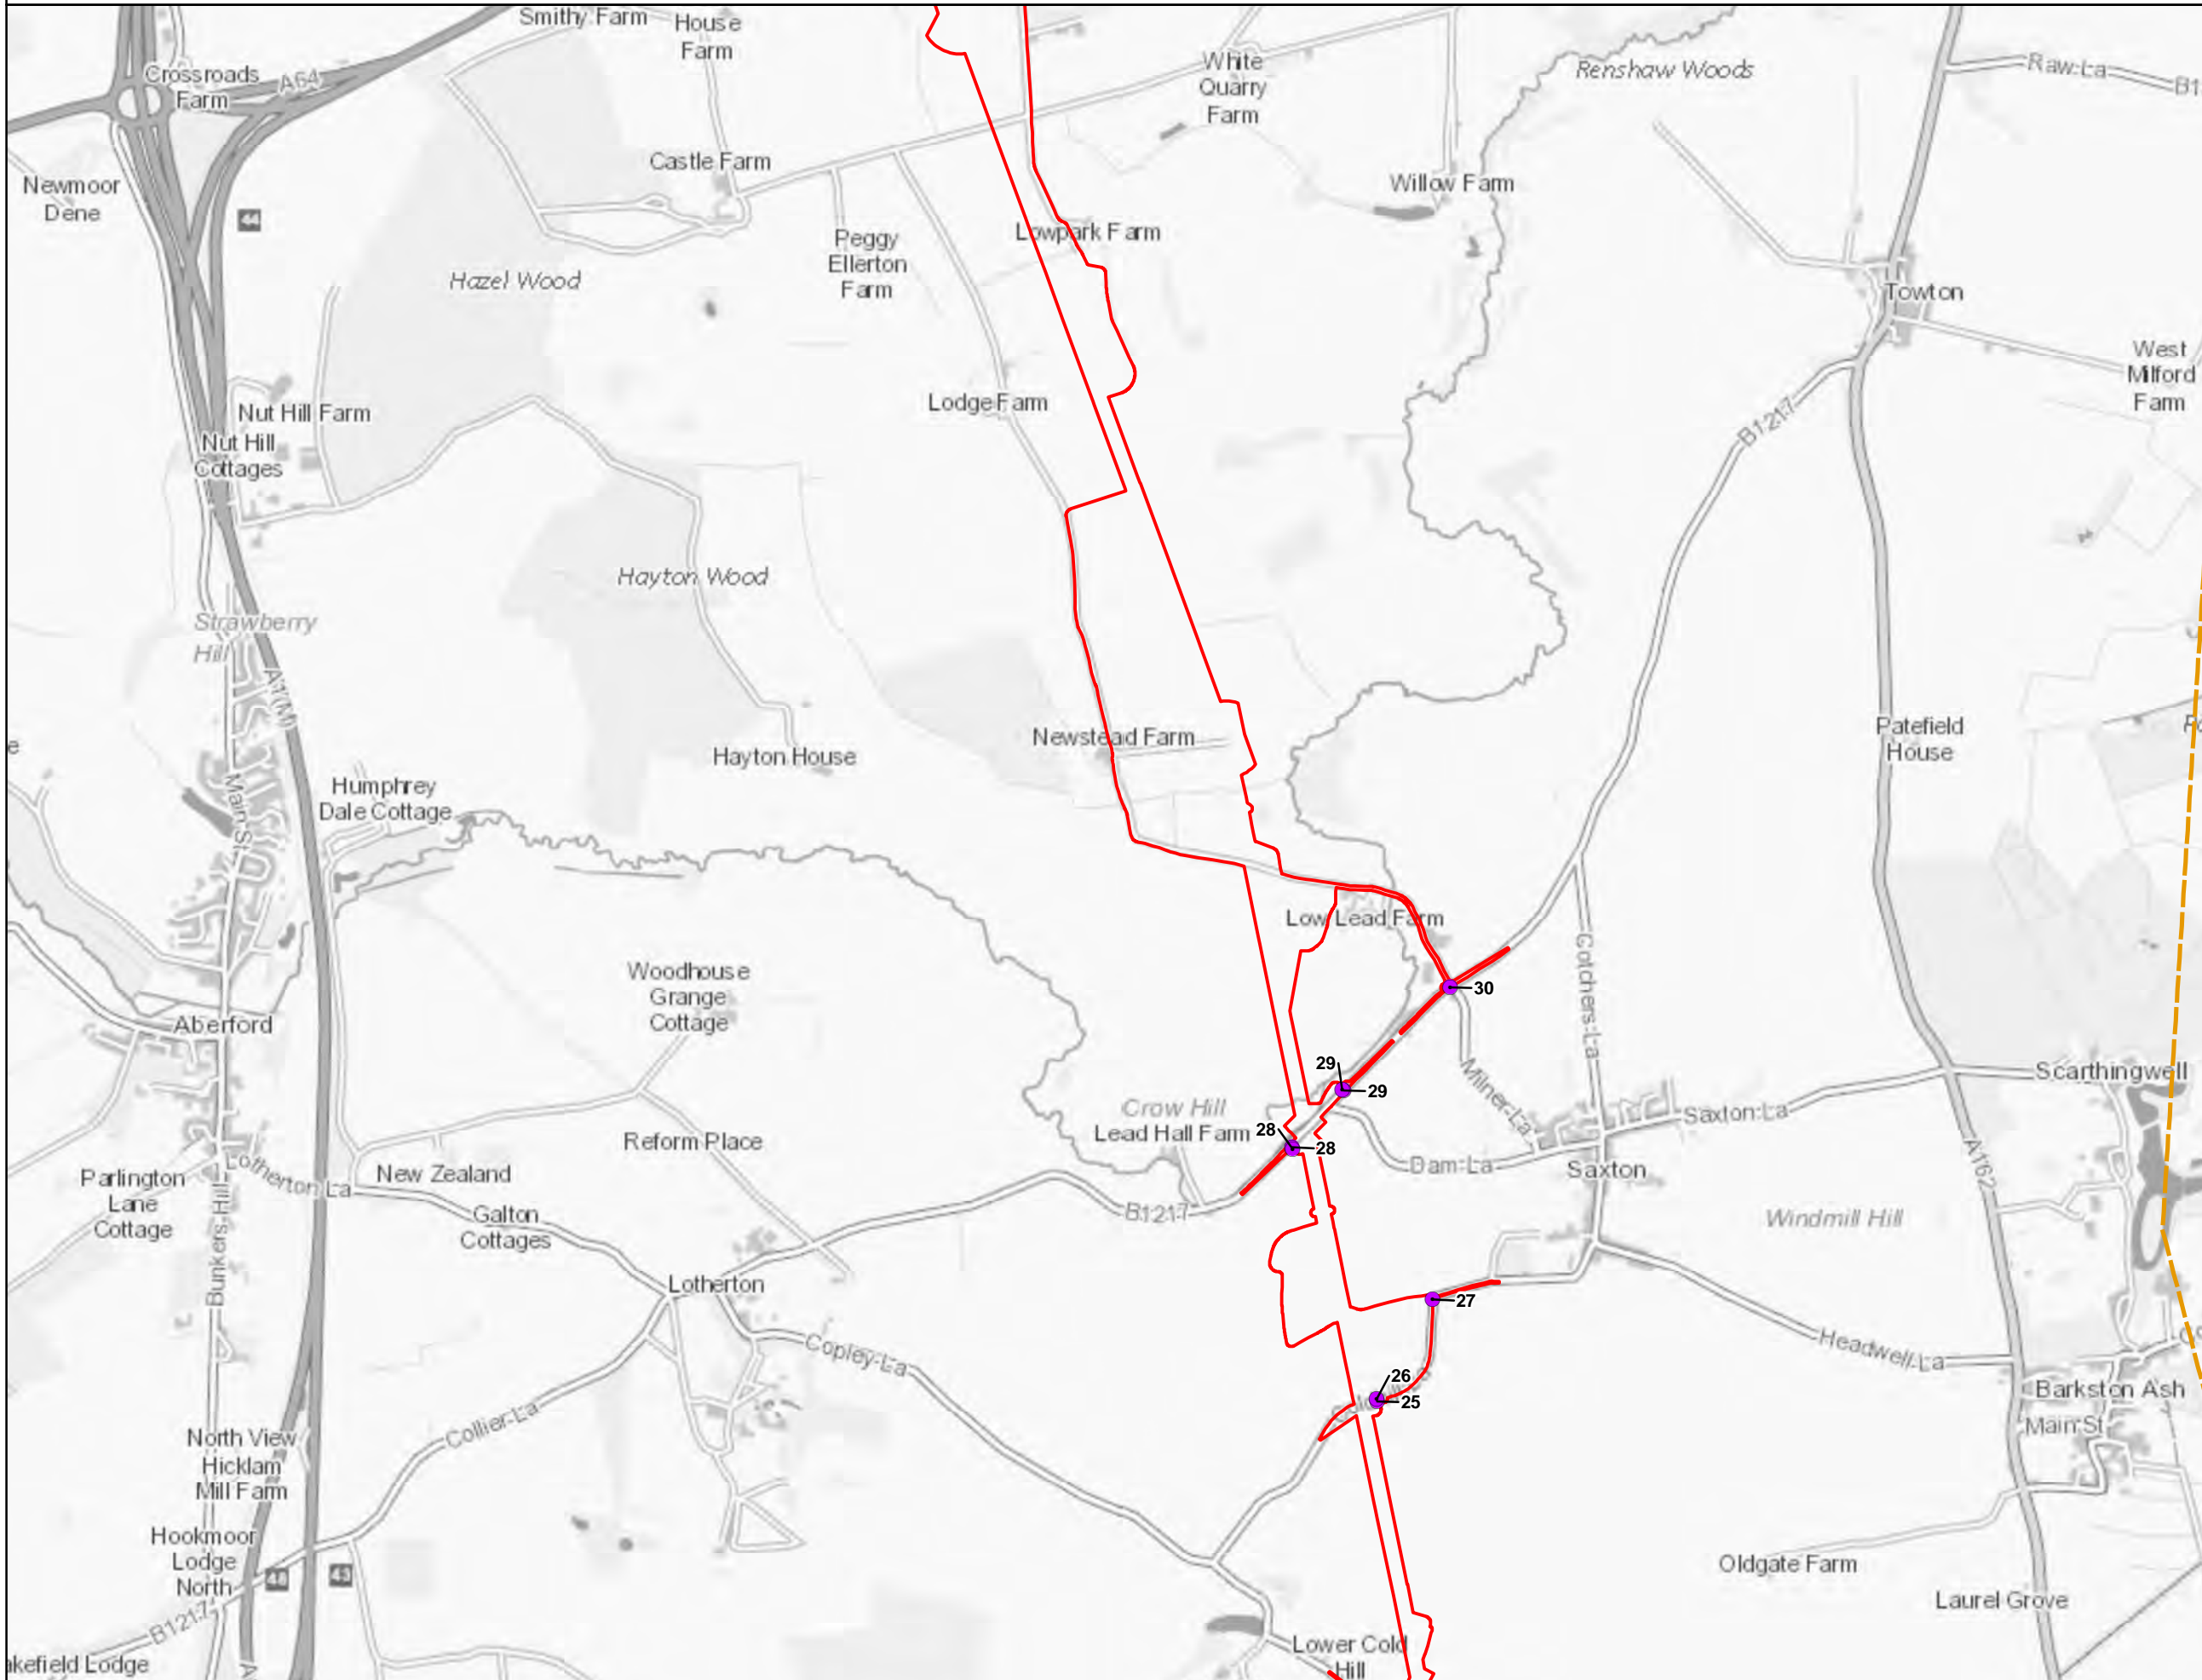

Notes
 This drawing is scaled at paper size A3, therefore any prints taken at smaller sizes will affect accuracy of the measurement units and should not be scaled against.

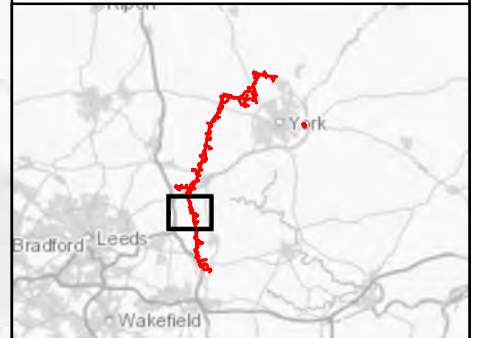

Coordinate System: British National Grid
 Sheet X Centroid Coordinate: 446,089.19 Sheet Y Centroid Coordinate: 437,844.58

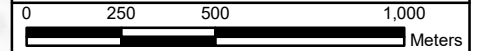

BACKGROUND MAPPING INFORMATION HAS BEEN REPRODUCED FROM THE ORDNANCE SURVEY BY PERMISSION OF ORDNANCE SURVEY OF THE CONTROLLER OF HER MAJESTY'S STATIONERY OFFICE. © CROWN COPYRIGHT ORDNANCE SURVEY. NATIONAL GRID ELECTRICITY - 100024241. NATIONAL GRID GAS - 100024886.

Issue	Date	Remarks	Drawn	Checked	Approved
1	OCT 21		SUTET	DIMMR	CHADC

Title
**APPENDIX 12A –
 PRELIMINARY CONSTRUCTION
 TRAFFIC MANAGEMENT PLAN**

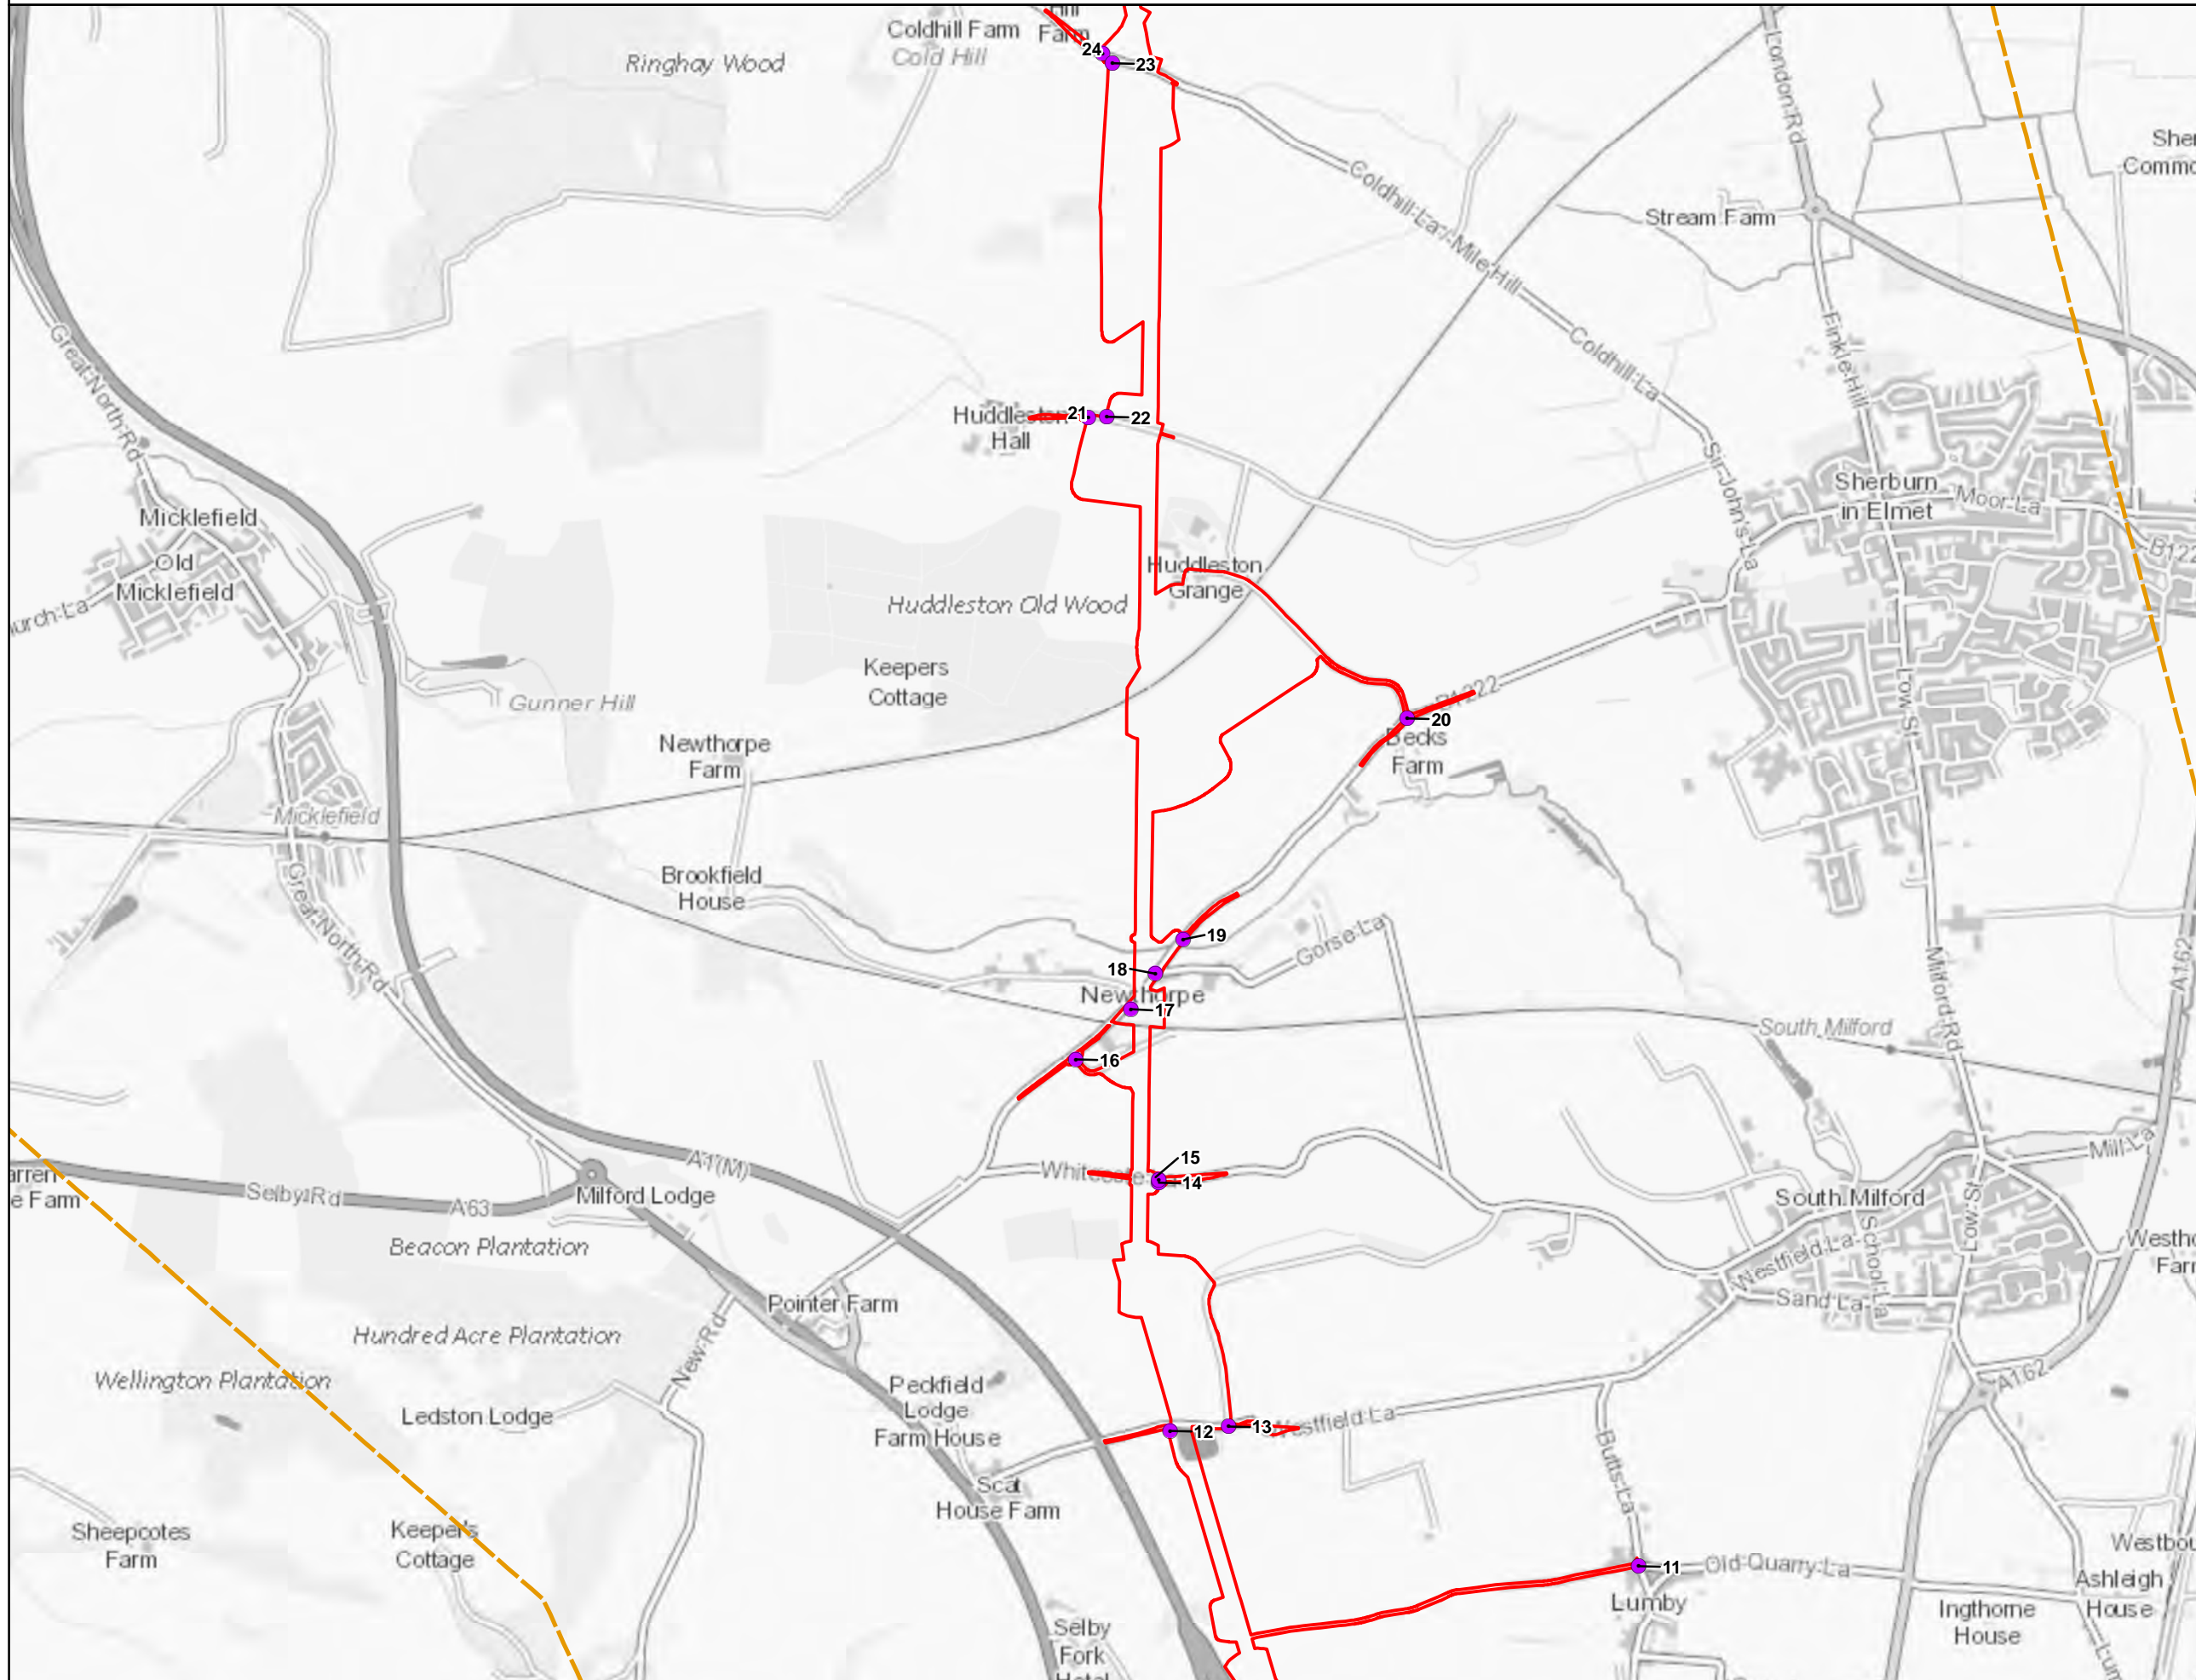


Figure Number	FIGURE 3.1			
Drawing Reference	806503-WOOD-0167			
Scale	Sheet Size	Sheet	Issue	
1:20,000	A3	SHEET 9 OF 11	1	




PROPOSED ACCESS LOCATIONS


- Legend**
- Draft Order Limits
 - Study Area
 - Proposed Accesses



Notes
 This drawing is scaled at paper size A3, therefore any prints taken at smaller sizes will affect accuracy of the measurement units and should not be scaled against.

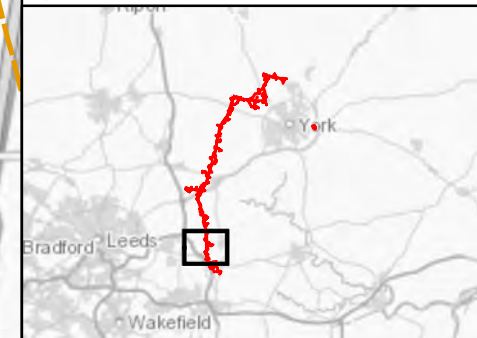

Coordinate System: British National Grid
 Sheet X Centroid Coordinate: 446,978.68 Sheet Y Centroid Coordinate: 432,685.59

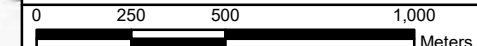

BACKGROUND MAPPING INFORMATION HAS BEEN REPRODUCED FROM THE ORDNANCE SURVEY BY PERMISSION OF ORDNANCE SURVEY OF THE CONTROLLER OF HER MAJESTY'S STATIONERY OFFICE. © CROWN COPYRIGHT ORDNANCE SURVEY. NATIONAL GRID ELECTRICITY - 100024241. NATIONAL GRID GAS - 100024886.

Issue	Date	Remarks	Drawn	Checked	Approved
1	OCT 21		SUTET	DIMMR	CHADC


APPENDIX 12A – PRELIMINARY CONSTRUCTION TRAFFIC MANAGEMENT PLAN

nationalgrid			
Figure Number	FIGURE 3.1		
Drawing Reference	806503-WOOD-0167		
Scale	Sheet Size	Sheet	Issue
1:20,000	A3	SHEET 10 OF 11	1



PROPOSED ACCESS LOCATIONS


- Legend**
- Draft Order Limits
 - Study Area
 - Proposed Accesses

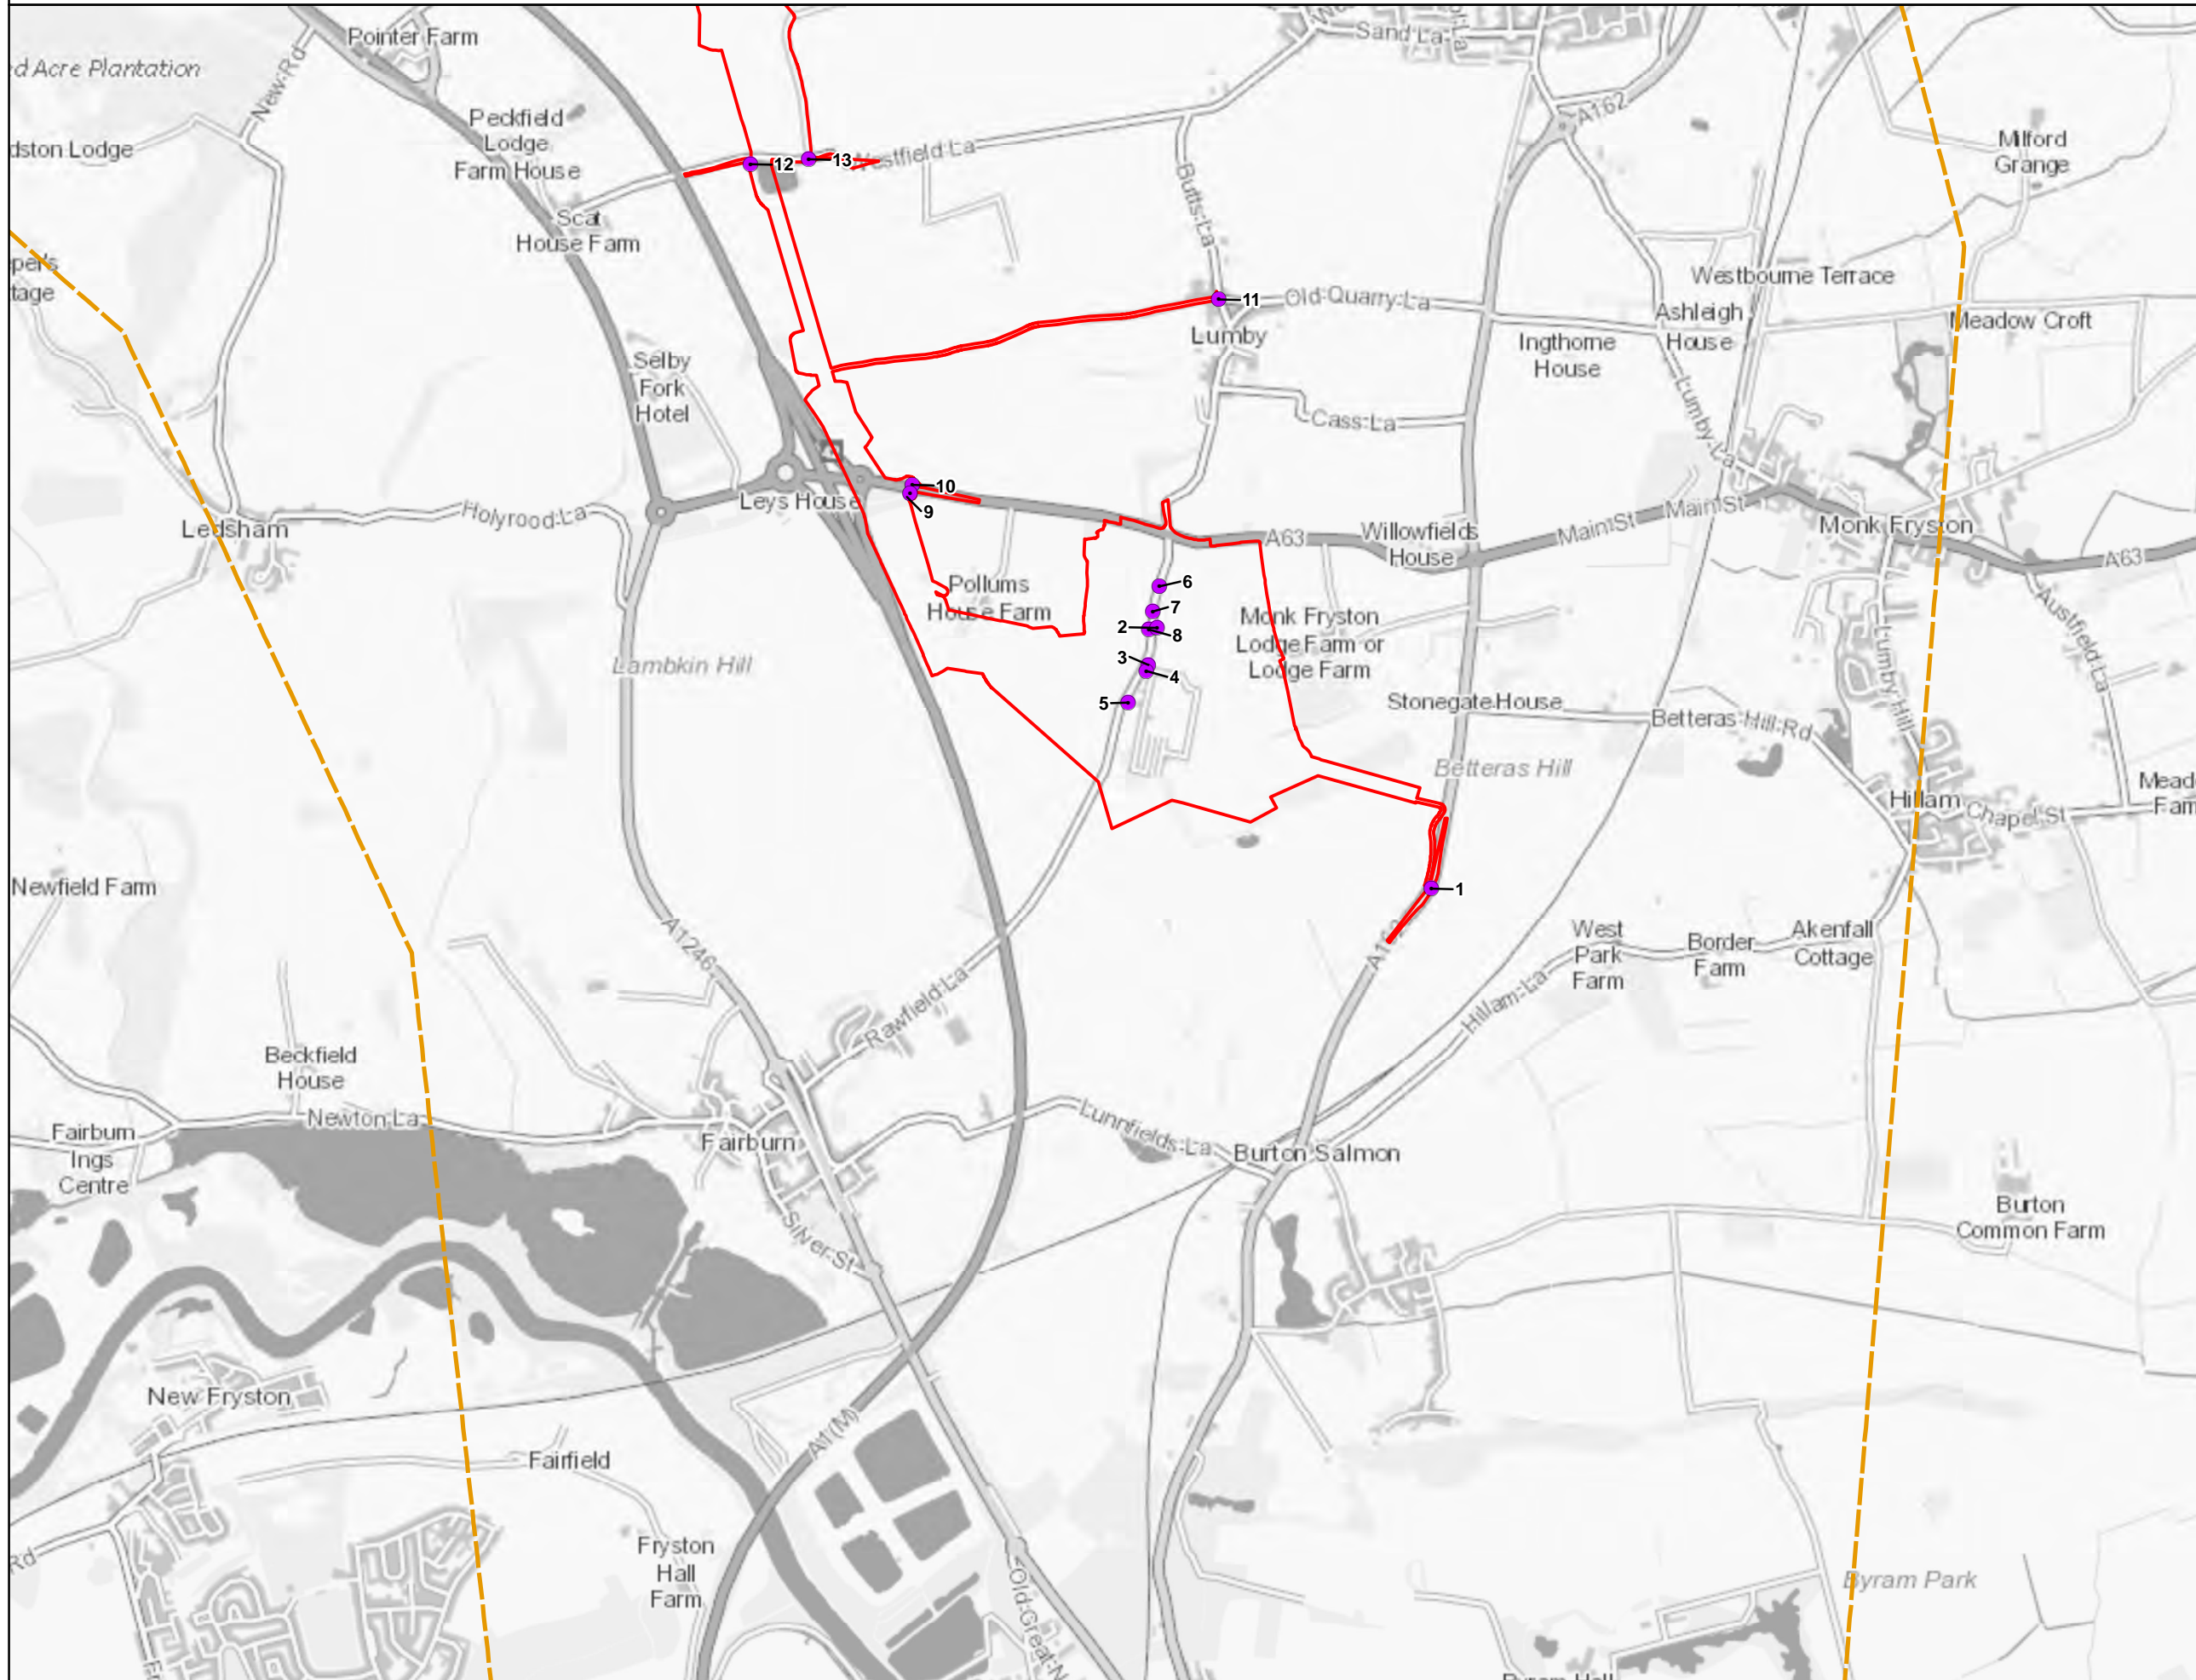

Notes
 This drawing is scaled at paper size A3, therefore any prints taken at smaller sizes will affect accuracy of the measurement units and should not be scaled against.



Coordinate System: British National Grid
 Sheet X Centroid Coordinate: 448,283.25 Sheet Y Centroid Coordinate: 428,752.10

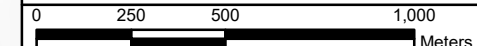

BACKGROUND MAPPING INFORMATION HAS BEEN REPRODUCED FROM THE ORDNANCE SURVEY BY PERMISSION OF ORDNANCE SURVEY OF THE CONTROLLER OF HER MAJESTY'S STATIONERY OFFICE. © CROWN COPYRIGHT ORDNANCE SURVEY. NATIONAL GRID ELECTRICITY - 100024241. NATIONAL GRID GAS - 100024886.

1	OCT 21		SUTET	DIMMR	CHADC
Issue	Date	Remarks	Drawn	Checked	Approved

Title
 APPENDIX 12A –
 PRELIMINARY CONSTRUCTION
 TRAFFIC MANAGEMENT PLAN

Figure Number	FIGURE 3.1		
Drawing Reference	806503-WOOD-0167		
Scale	Sheet Size	Sheet	Issue
1:20,000	A3	SHEET 11 OF 11	1