


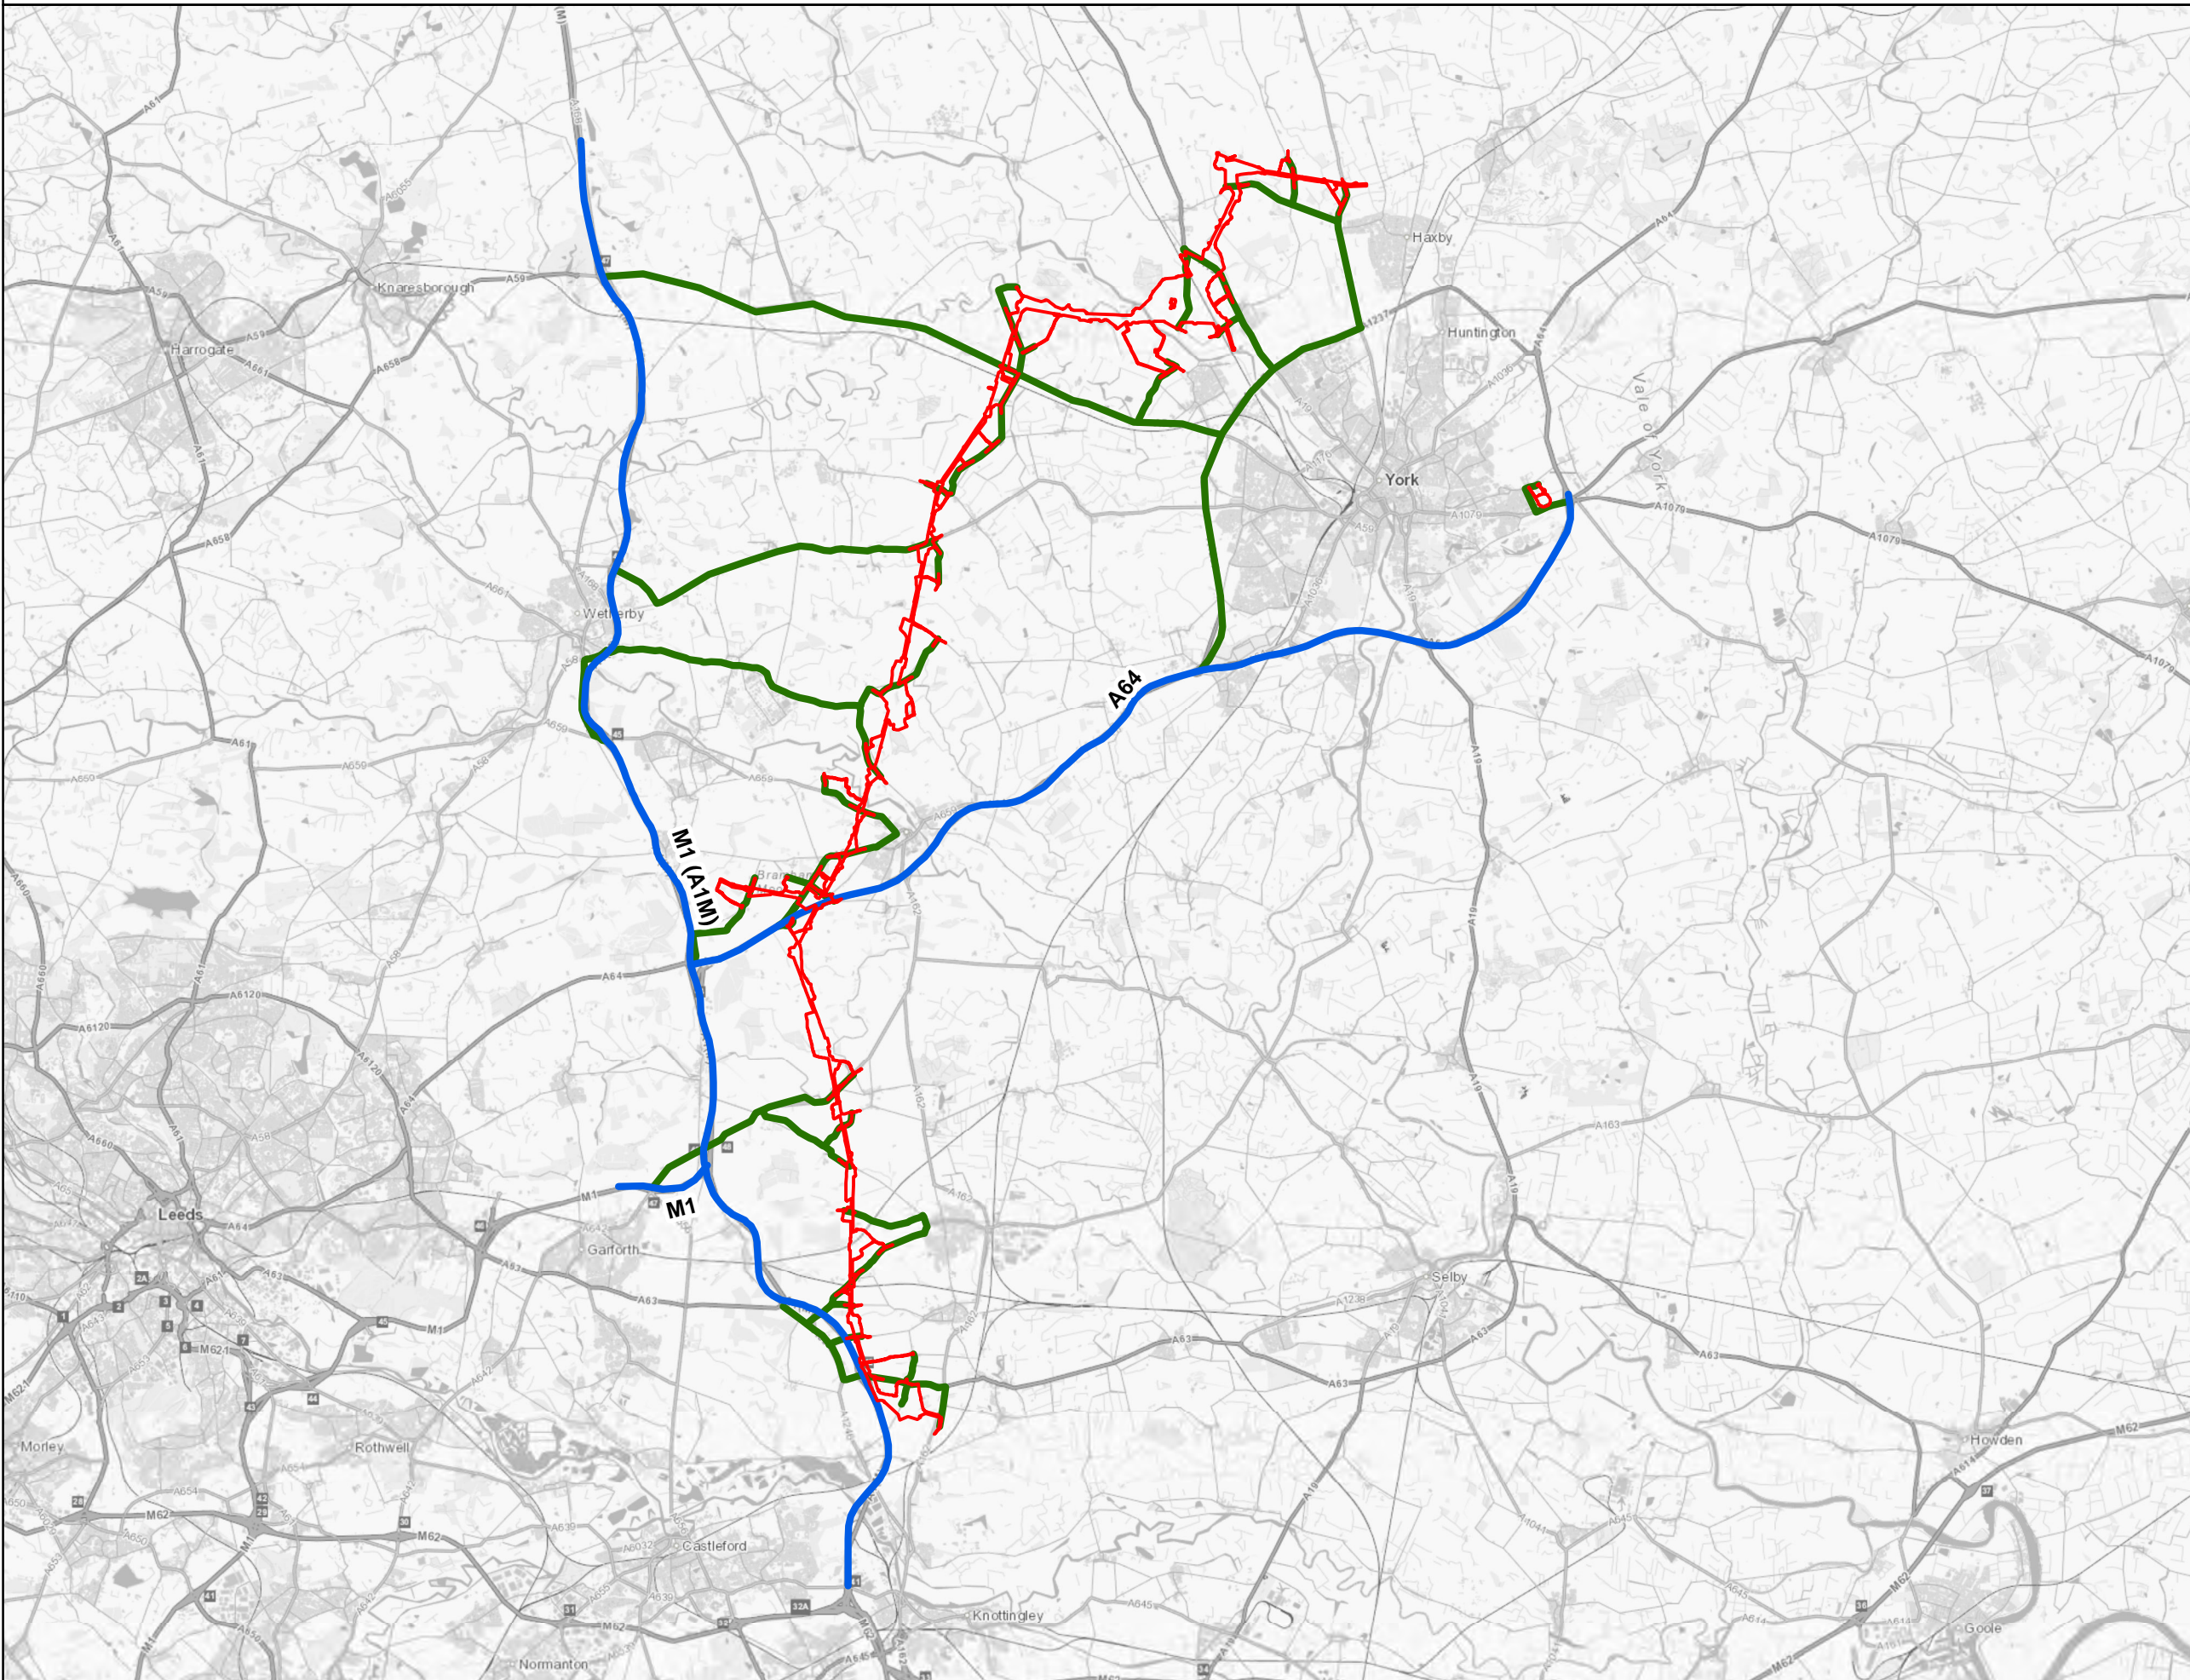

LOCAL HGV ACCESS ROUTES

Legend

- Draft Order Limits
- Strategic Road Network
- Local HGV Access Routes




Notes

This drawing is scaled at paper size A3, therefore any prints taken at smaller sizes will affect accuracy of the measurement units and should not be scaled against.



Coordinate System: British National Grid
 Sheet X Centroid Coordinate: 453,394.96 Sheet Y Centroid Coordinate: 443,094.07

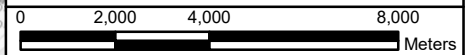

BACKGROUND MAPPING INFORMATION HAS BEEN REPRODUCED FROM THE ORDNANCE SURVEY BY PERMISSION OF ORDNANCE SURVEY OF THE CONTROLLER OF HER MAJESTY'S STATIONERY OFFICE. © CROWN COPYRIGHT ORDNANCE SURVEY. NATIONAL GRID ELECTRICITY - 100024241. NATIONAL GRID GAS - 100024886.

Issue	Date	Remarks	Drawn	Checked	Approved
1	OCT 21		SUTET	DIMMR	CHADC

Title

**APPENDIX 12A –
PRELIMINARY CONSTRUCTION
TRAFFIC MANAGEMENT PLAN**




Figure Number	FIGURE 4.2		
Drawing Reference	806503-WOOD-0169		
Scale	Sheet Size	Sheet	Issue
1:160,000	A3	SHEET 11 OF 11	1




LOCAL HGV ACCESS ROUTES

Legend


- Draft Order Limits
- Strategic Road Network
- Local HGV Access Routes

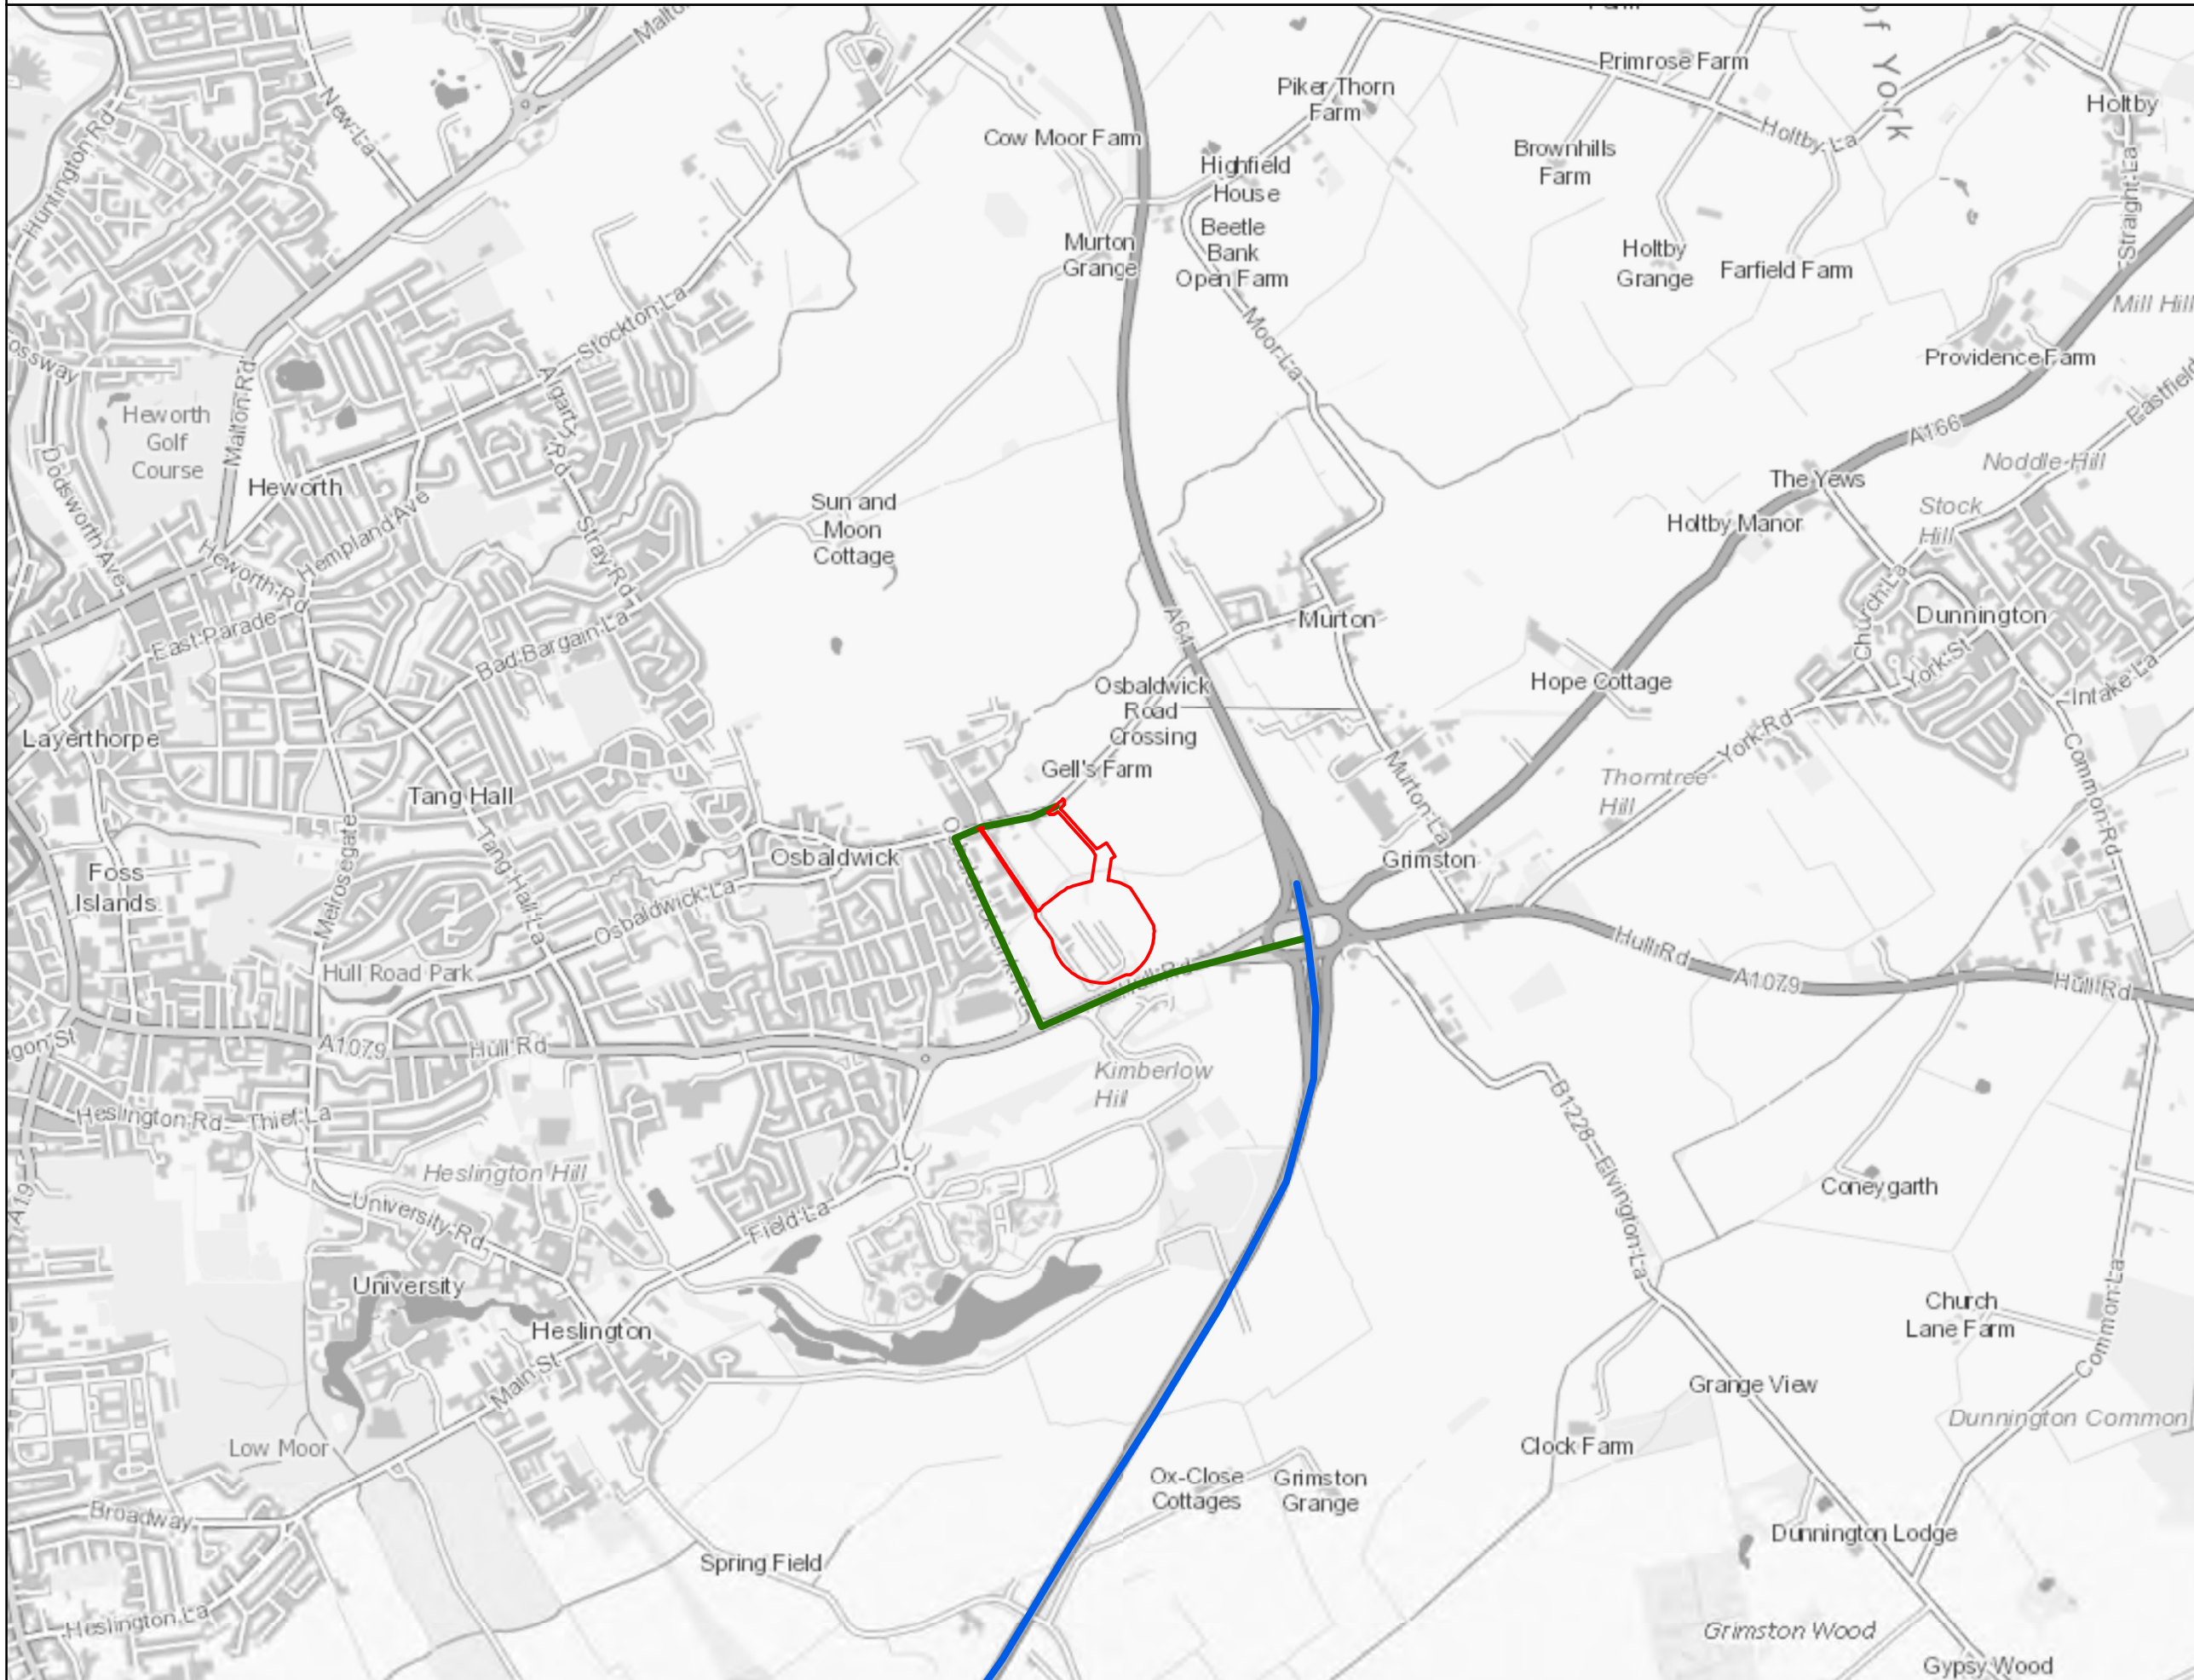

Notes
 This drawing is scaled at paper size A3, therefore any prints taken at smaller sizes will affect accuracy of the measurement units and should not be scaled against.

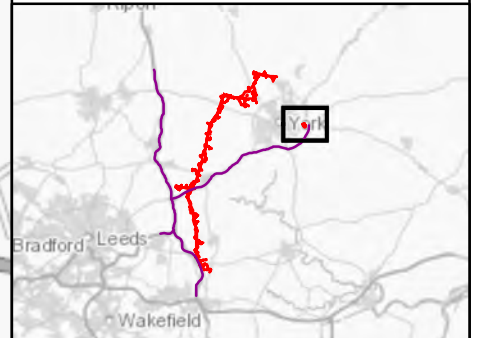

Coordinate System: British National Grid
 Sheet X Centroid Coordinate: 464,313.68 Sheet Y Centroid Coordinate: 451,918.16

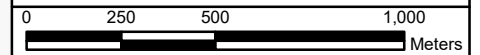

BACKGROUND MAPPING INFORMATION HAS BEEN REPRODUCED FROM THE ORDNANCE SURVEY BY PERMISSION OF ORDNANCE SURVEY OF THE CONTROLLER OF HER MAJESTY'S STATIONERY OFFICE. © CROWN COPYRIGHT ORDNANCE SURVEY. NATIONAL GRID ELECTRICITY - 100024241. NATIONAL GRID GAS - 100024886.

Issue	Date	Remarks	Drawn	Checked	Approved
1	OCT 21		SUTET	DIMMR	CHADC

Title
**APPENDIX 12A –
 PRELIMINARY CONSTRUCTION
 TRAFFIC MANAGEMENT PLAN**


nationalgrid			
Figure Number	FIGURE 4.2		
Drawing Reference	806503-WOOD-0169		
Scale	Sheet Size	Sheet	Issue
1:20,000	A3	SHEET 12 OF 11	1




LOCAL HGV ACCESS ROUTES

Legend


- Draft Order Limits
- Strategic Road Network
- Local HGV Access Routes

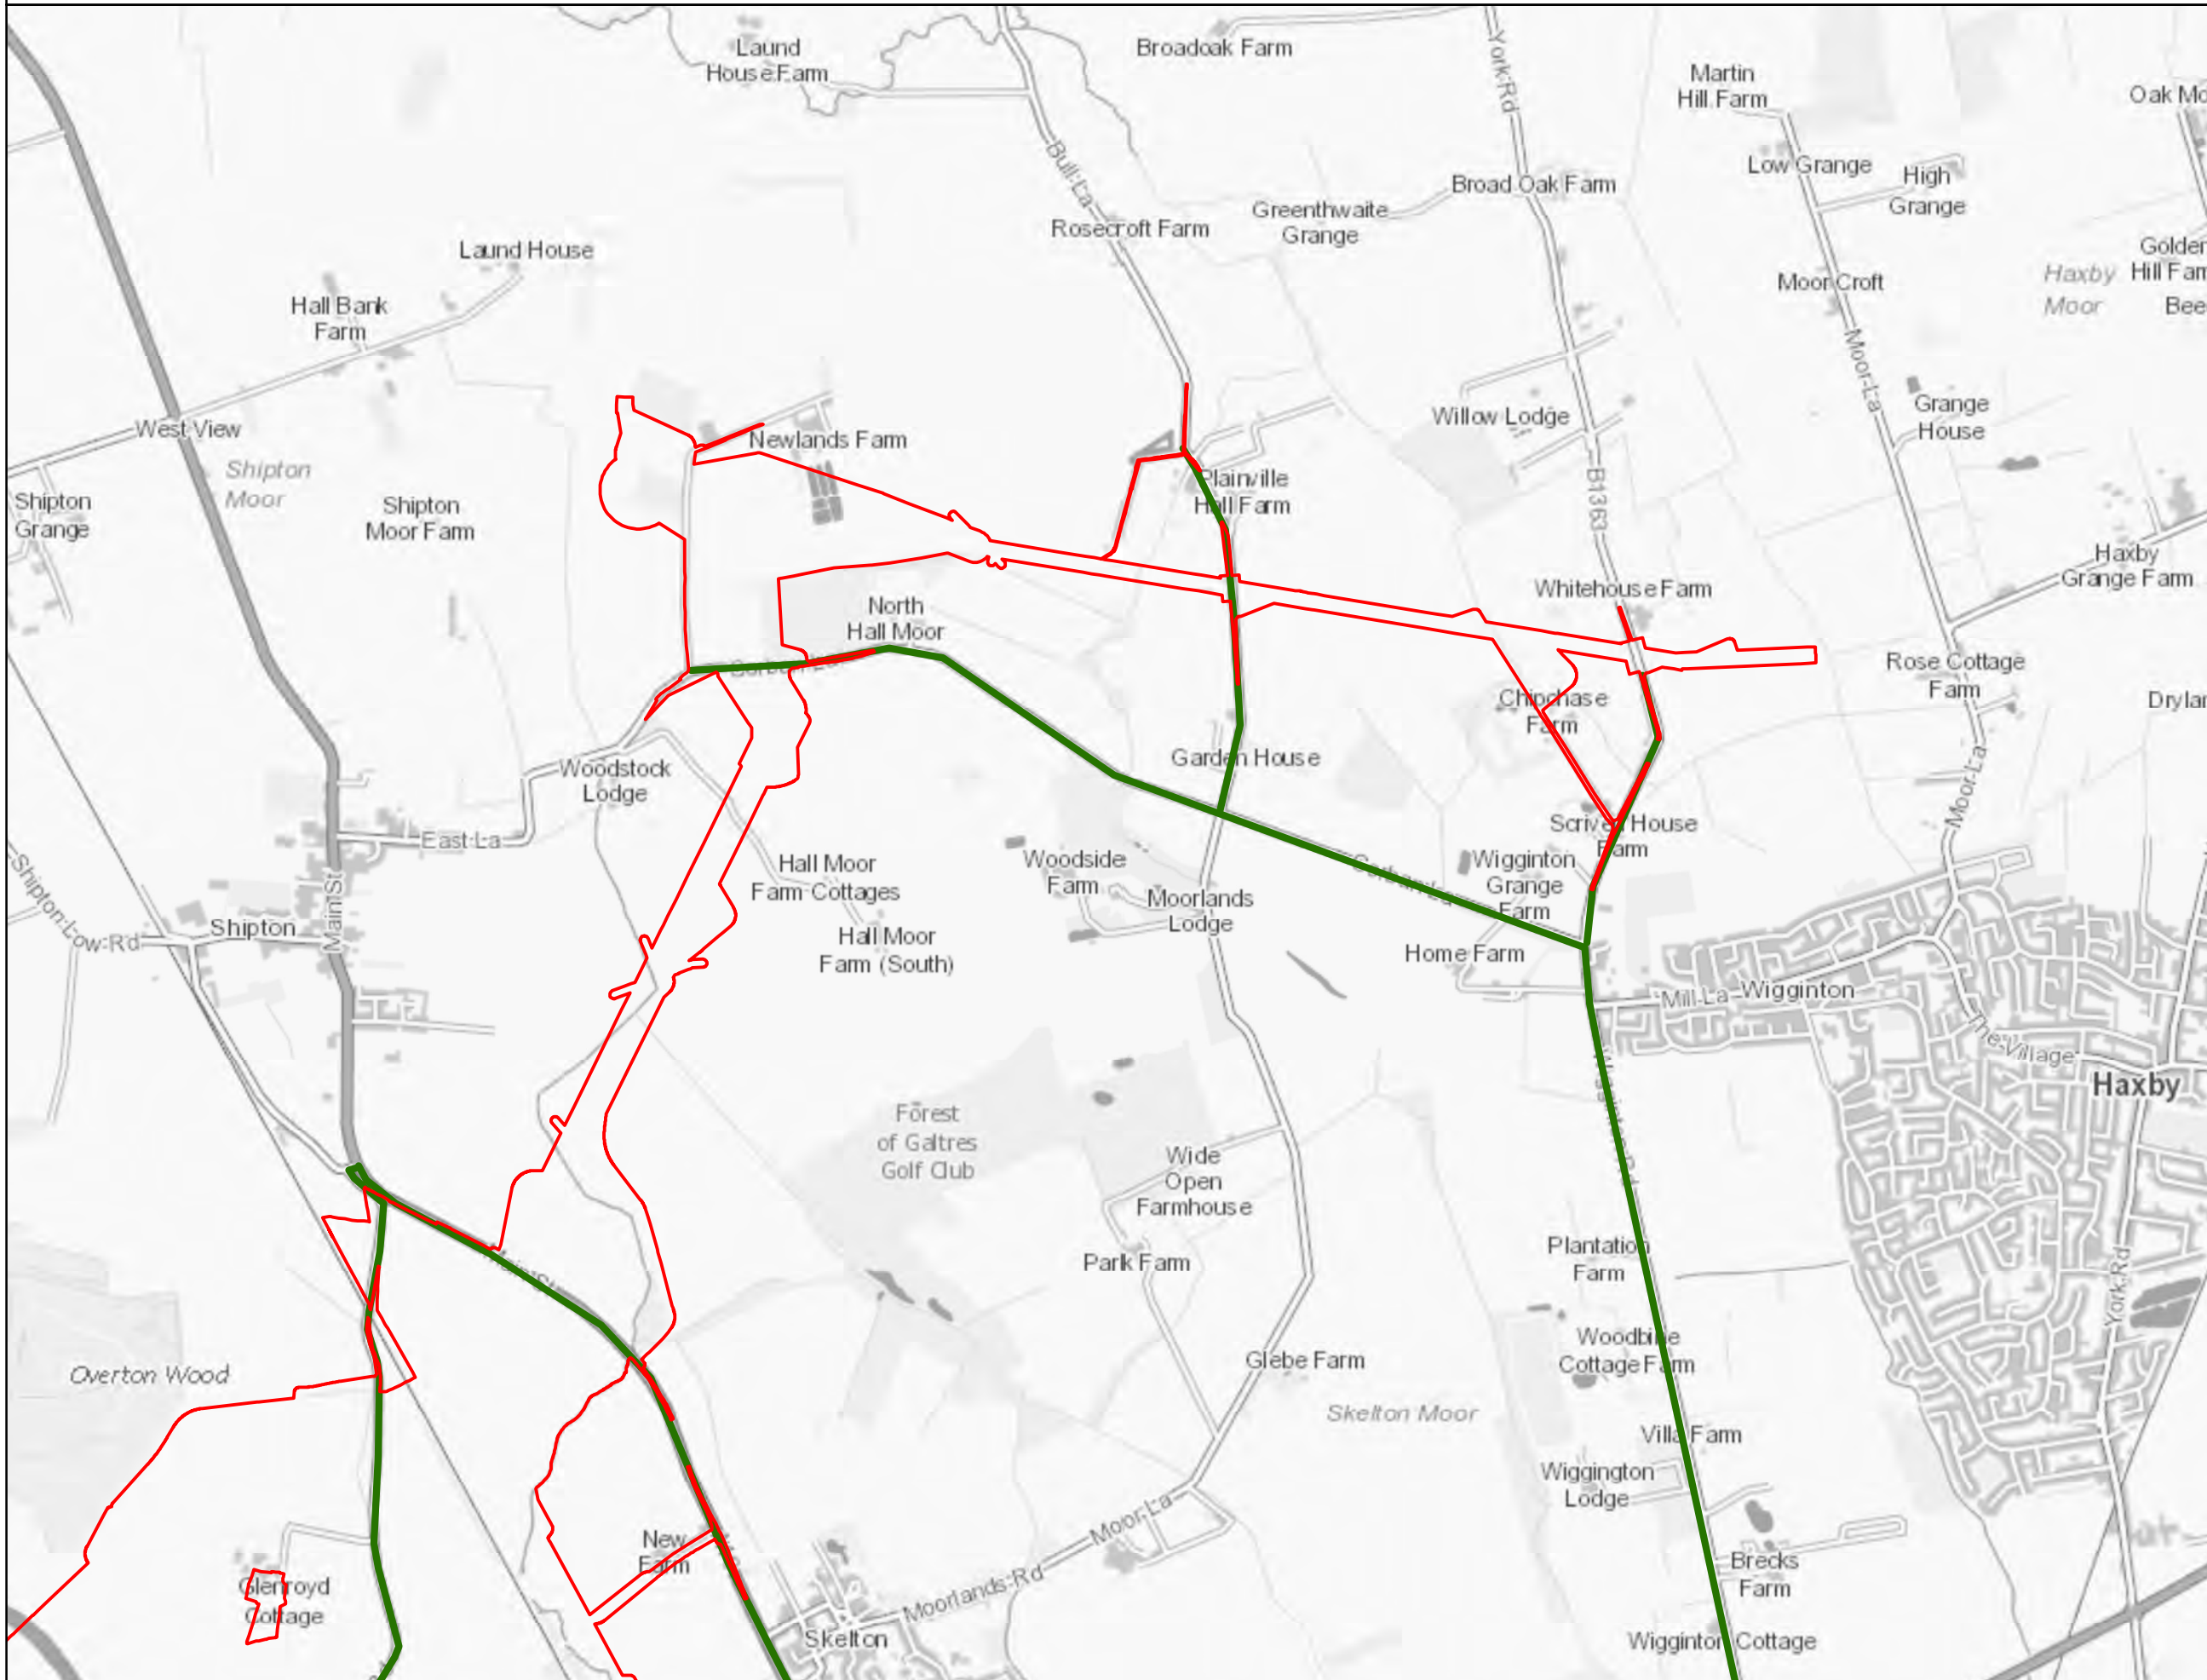

Notes
 This drawing is scaled at paper size A3, therefore any prints taken at smaller sizes will affect accuracy of the measurement units and should not be scaled against.

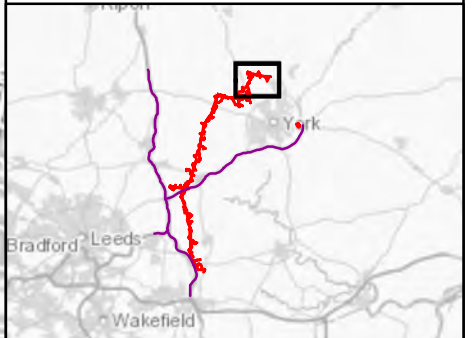

Coordinate System: British National Grid
 Sheet X Centroid Coordinate: 457,691.99 Sheet Y Centroid Coordinate: 456,895.64

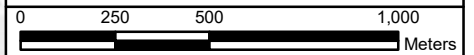

BACKGROUND MAPPING INFORMATION HAS BEEN REPRODUCED FROM THE ORDNANCE SURVEY BY PERMISSION OF ORDNANCE SURVEY OF THE CONTROLLER OF HER MAJESTY'S STATIONERY OFFICE. © CROWN COPYRIGHT ORDNANCE SURVEY. NATIONAL GRID ELECTRICITY - 100024241. NATIONAL GRID GAS - 100024886.

Issue	Date	Remarks	Drawn	Checked	Approved
1	OCT 21		SUTET	DIMMR	CHADC

Title
**APPENDIX 12A –
 PRELIMINARY CONSTRUCTION
 TRAFFIC MANAGEMENT PLAN**




Figure Number	FIGURE 4.2		
Drawing Reference	806503-WOOD-0169		
Scale	Sheet Size	Sheet	Issue
1:20,000	A3	SHEET 13 OF 11	1




LOCAL HGV ACCESS ROUTES

Legend


- Draft Order Limits
- Strategic Road Network
- Local HGV Access Routes

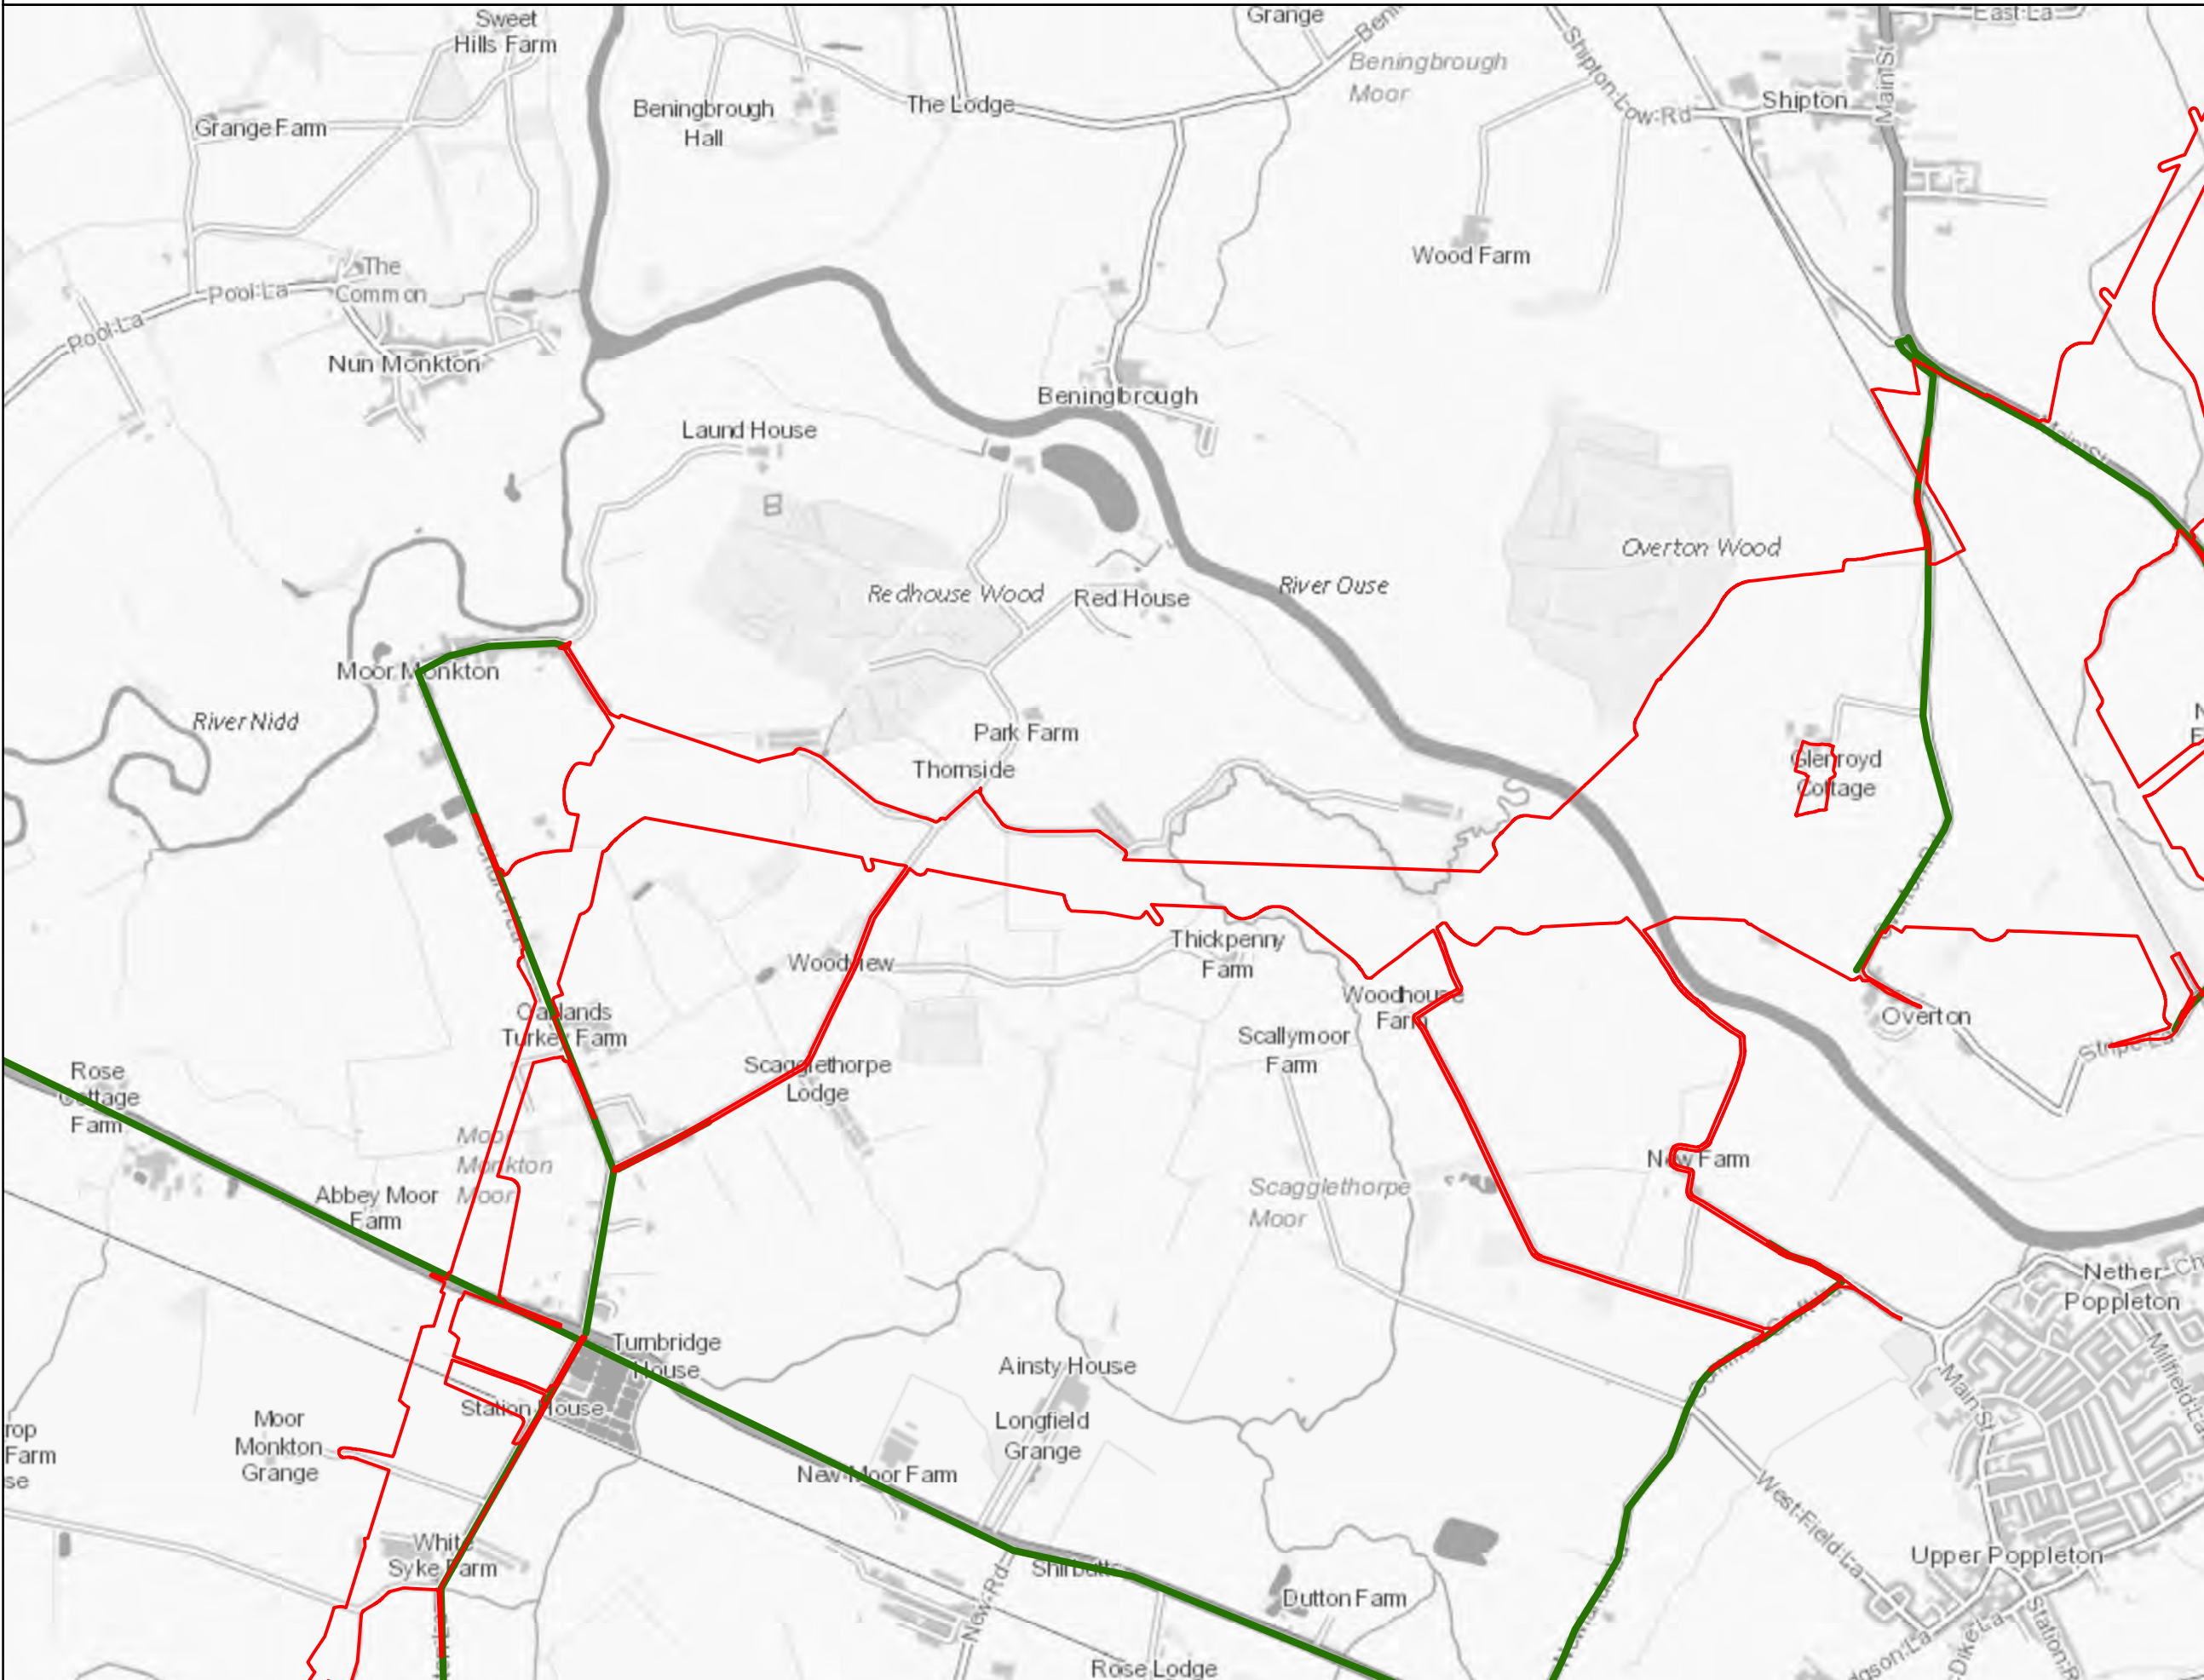

Notes
 This drawing is scaled at paper size A3, therefore any prints taken at smaller sizes will affect accuracy of the measurement units and should not be scaled against.

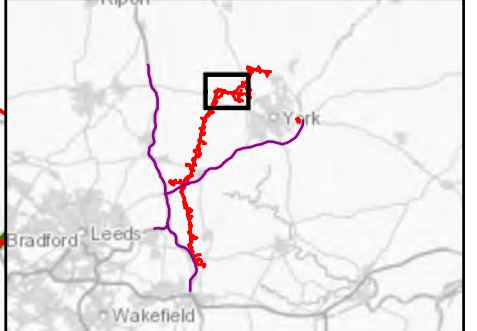

Coordinate System: British National Grid
 Sheet X Centroid Coordinate: 452,869.02 Sheet Y Centroid Coordinate: 456,326.03

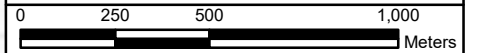

BACKGROUND MAPPING INFORMATION HAS BEEN REPRODUCED FROM THE ORDNANCE SURVEY BY PERMISSION OF ORDNANCE SURVEY OF THE CONTROLLER OF HER MAJESTY'S STATIONERY OFFICE. © CROWN COPYRIGHT ORDNANCE SURVEY. NATIONAL GRID ELECTRICITY - 100024241. NATIONAL GRID GAS - 100024886.

1	OCT 21		SUTET	DIMMR	CHADC
Issue	Date	Remarks	Drawn	Checked	Approved

**APPENDIX 12A –
 PRELIMINARY CONSTRUCTION
 TRAFFIC MANAGEMENT PLAN**




Figure Number	FIGURE 4.2		
Drawing Reference	806503-WOOD-0169		
Scale	Sheet Size	Sheet	Issue
1:20,000	A3	SHEET 14 OF 11	1




LOCAL HGV ACCESS ROUTES

Legend


- Draft Order Limits
- Strategic Road Network
- Local HGV Access Routes

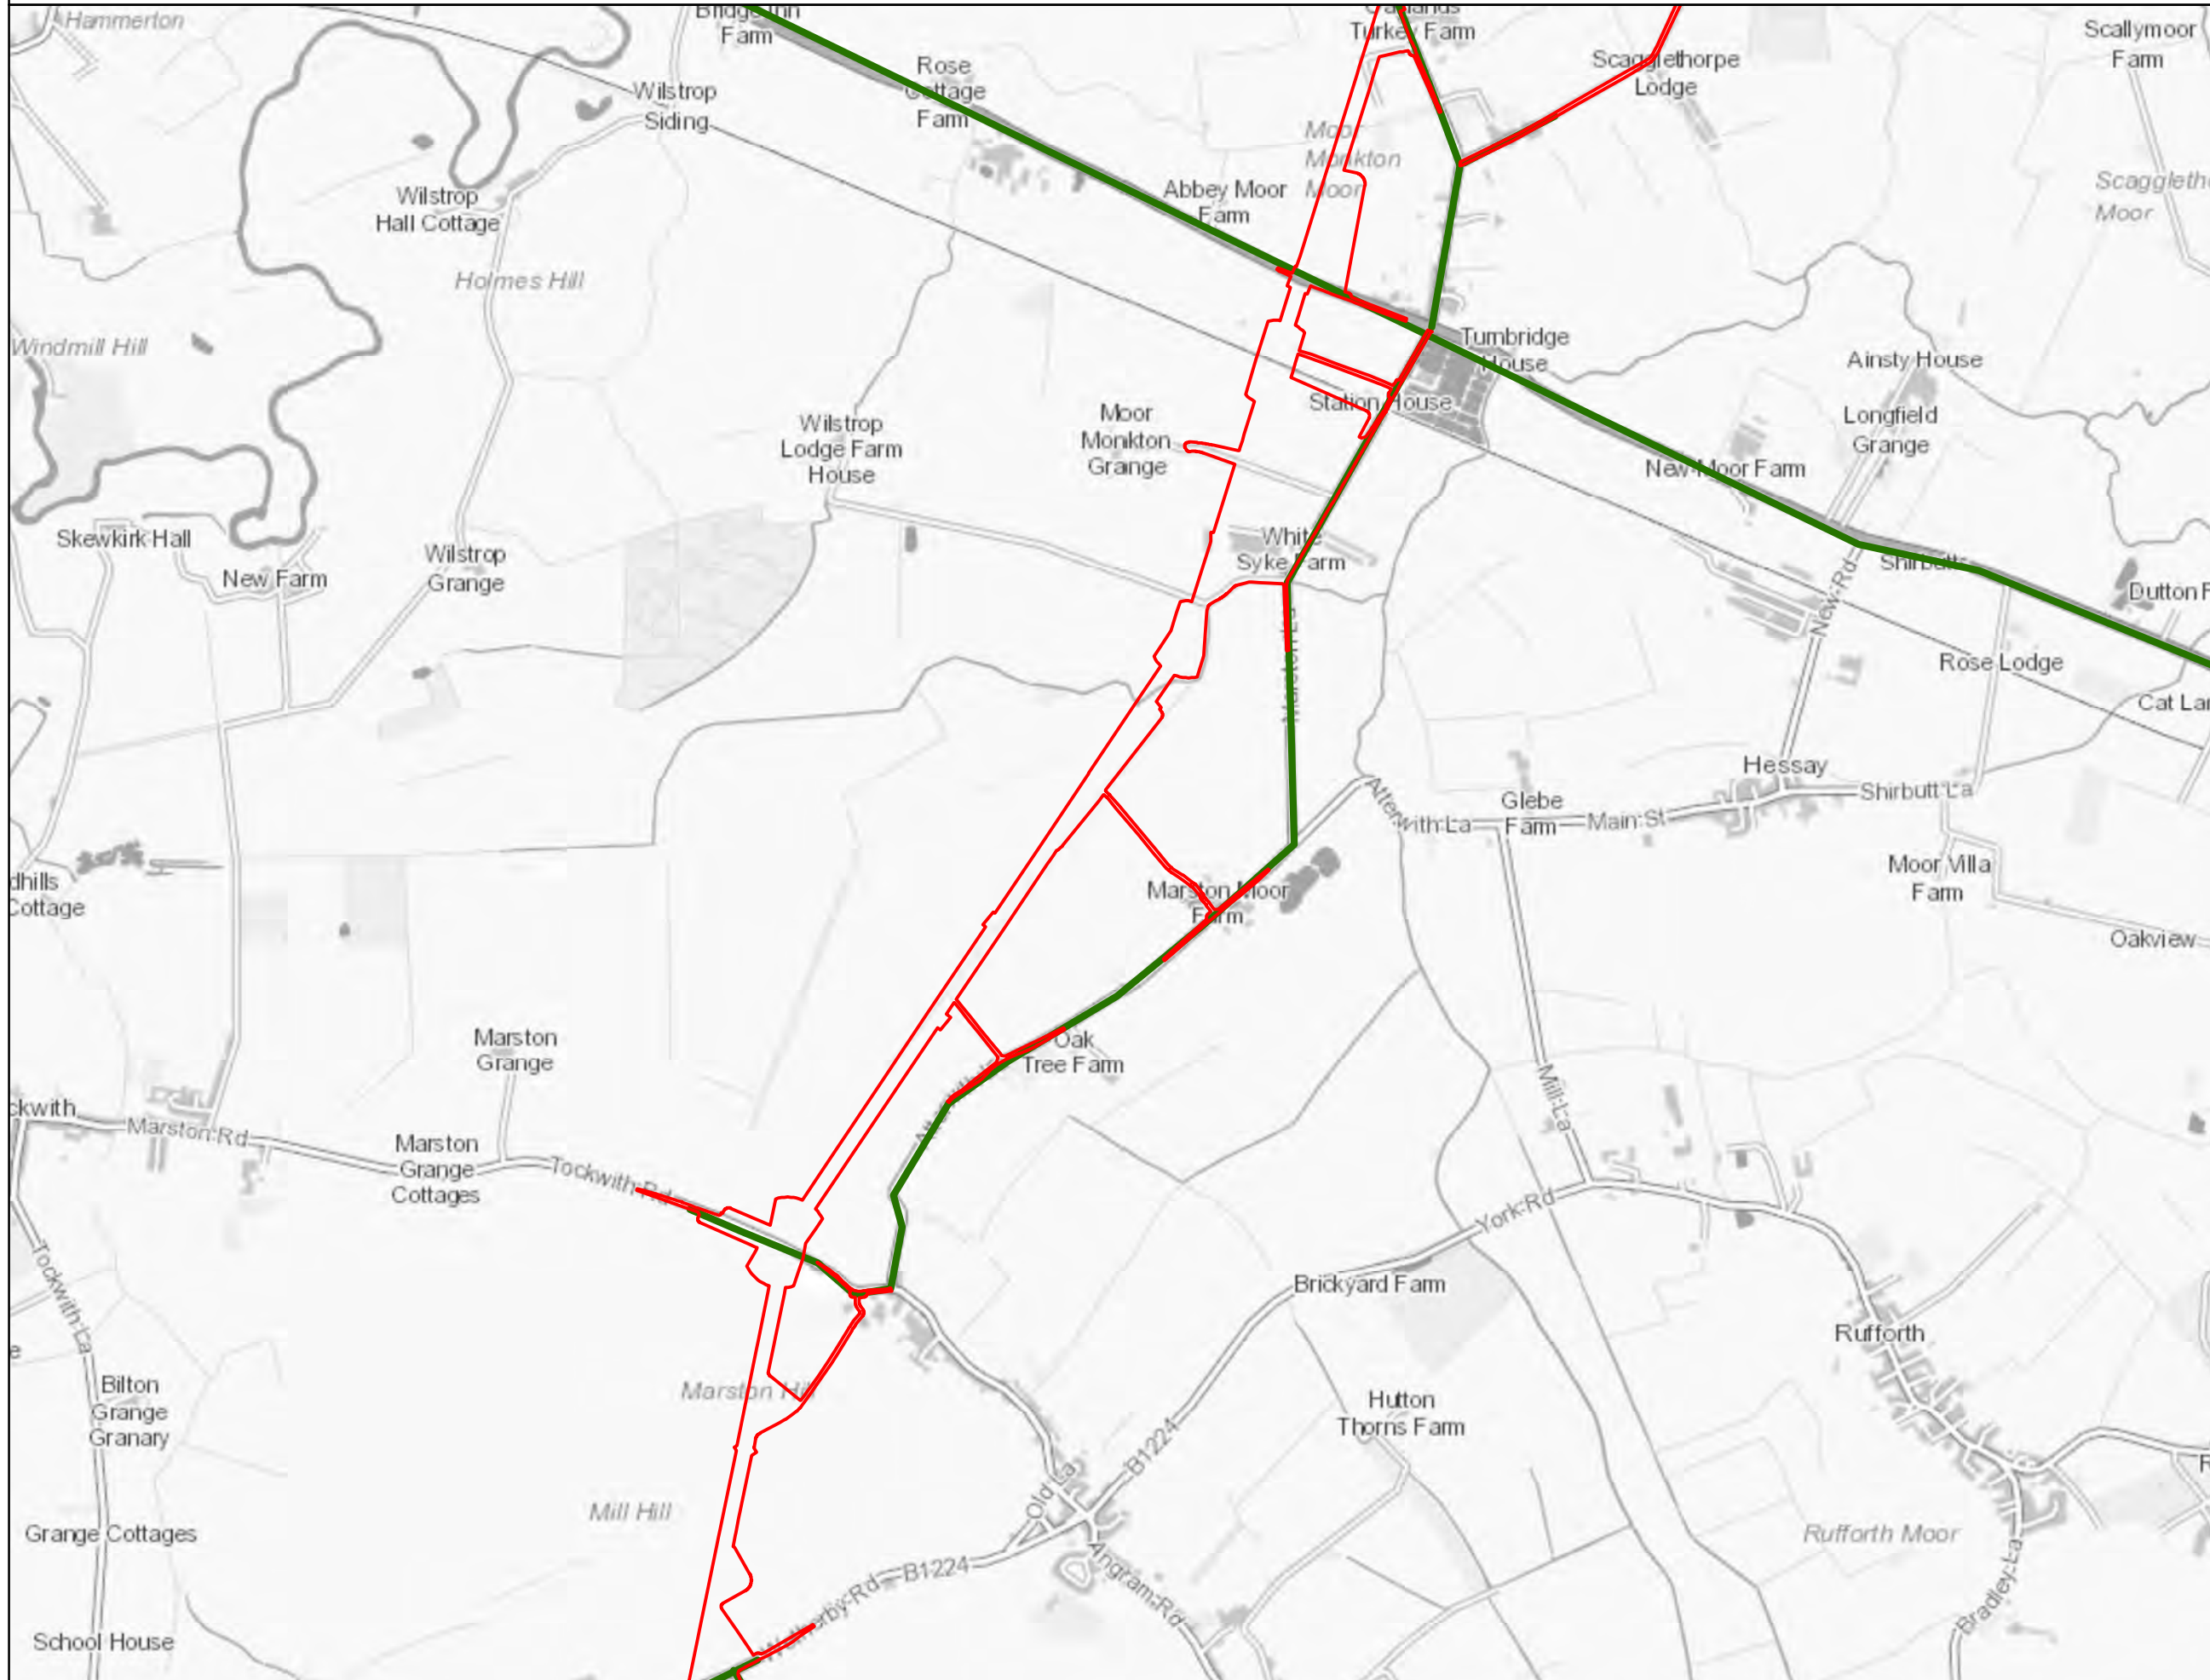

Notes
 This drawing is scaled at paper size A3, therefore any prints taken at smaller sizes will affect accuracy of the measurement units and should not be scaled against.

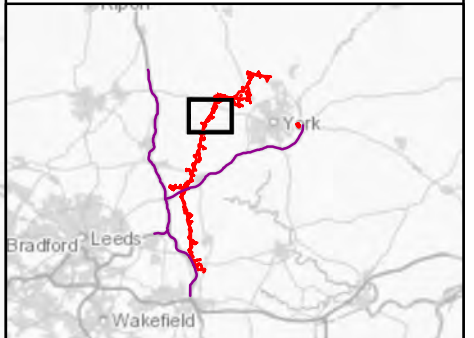

Coordinate System: British National Grid
 Sheet X Centroid Coordinate: 450,259.87 Sheet Y Centroid Coordinate: 453,202.96

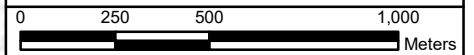

BACKGROUND MAPPING INFORMATION HAS BEEN REPRODUCED FROM THE ORDNANCE SURVEY BY PERMISSION OF ORDNANCE SURVEY OF THE CONTROLLER OF HER MAJESTY'S STATIONERY OFFICE. © CROWN COPYRIGHT ORDNANCE SURVEY. NATIONAL GRID ELECTRICITY - 100024241. NATIONAL GRID GAS - 100024886.

1	OCT 21		SUTET	DIMMR	CHADC
Issue	Date	Remarks	Drawn	Checked	Approved

Title
**APPENDIX 12A –
 PRELIMINARY CONSTRUCTION
 TRAFFIC MANAGEMENT PLAN**




Figure Number	FIGURE 4.2		
Drawing Reference	806503-WOOD-0169		
Scale	Sheet Size	Sheet	Issue
1:20,000	A3	SHEET 15 OF 11	1



LOCAL HGV ACCESS ROUTES


Legend

- Draft Order Limits
- Strategic Road Network
- Local HGV Access Routes

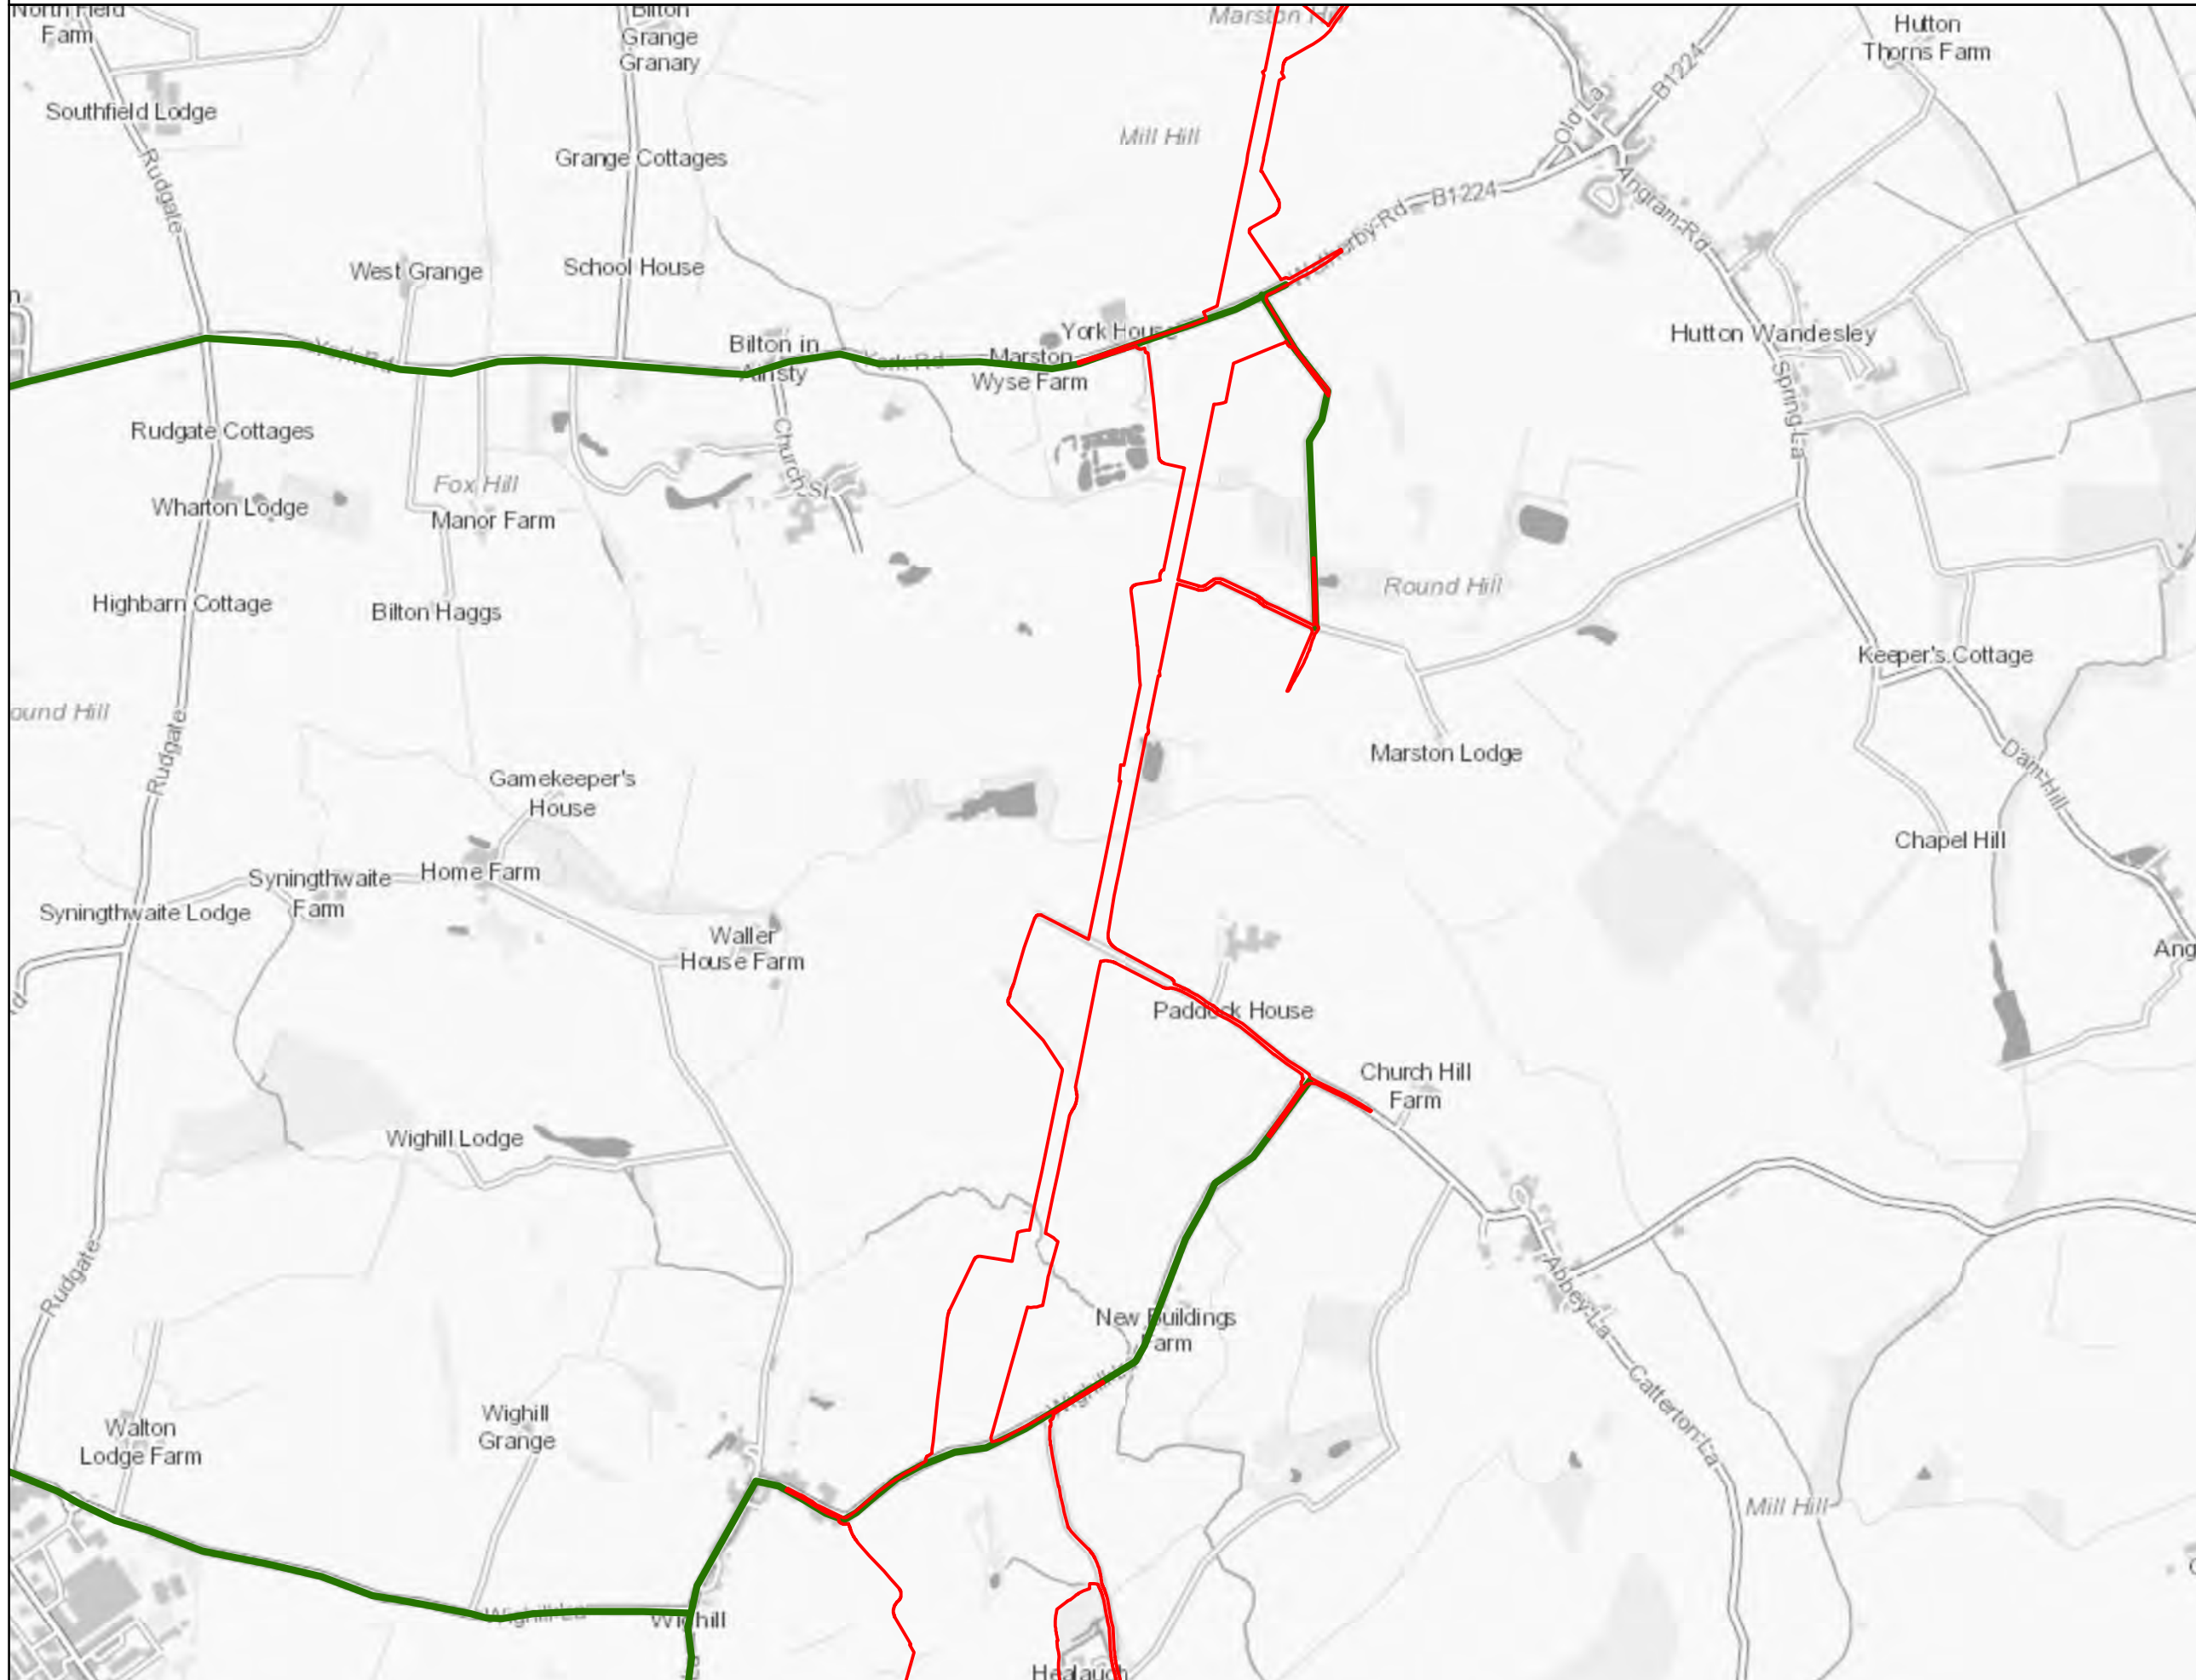


Notes

This drawing is scaled at paper size A3, therefore any prints taken at smaller sizes will affect accuracy of the measurement units and should not be scaled against.

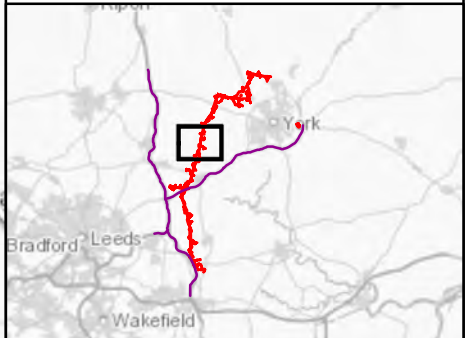

Coordinate System: British National Grid
Sheet X Centroid Coordinate: 448,619.27 Sheet Y Centroid Coordinate: 446,933.45

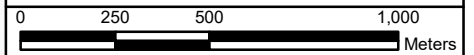

BACKGROUND MAPPING INFORMATION HAS BEEN REPRODUCED FROM THE ORDNANCE SURVEY BY PERMISSION OF ORDNANCE SURVEY OF THE CONTROLLER OF HER MAJESTY'S STATIONERY OFFICE. © CROWN COPYRIGHT ORDNANCE SURVEY. NATIONAL GRID ELECTRICITY - 100024241. NATIONAL GRID GAS - 100024886.

1	OCT 21		SUTET	DIMMR	CHADC
Issue	Date	Remarks	Drawn	Checked	Approved

Title

**APPENDIX 12A –
PRELIMINARY CONSTRUCTION
TRAFFIC MANAGEMENT PLAN**




Figure Number	FIGURE 4.2				
Drawing Reference	806503-WOOD-0169				
Scale	Sheet Size	Sheet	Issue		
1:20,000	A3	SHEET 16 OF 11	1		




LOCAL HGV ACCESS ROUTES

Legend


- Draft Order Limits
- Strategic Road Network
- Local HGV Access Routes

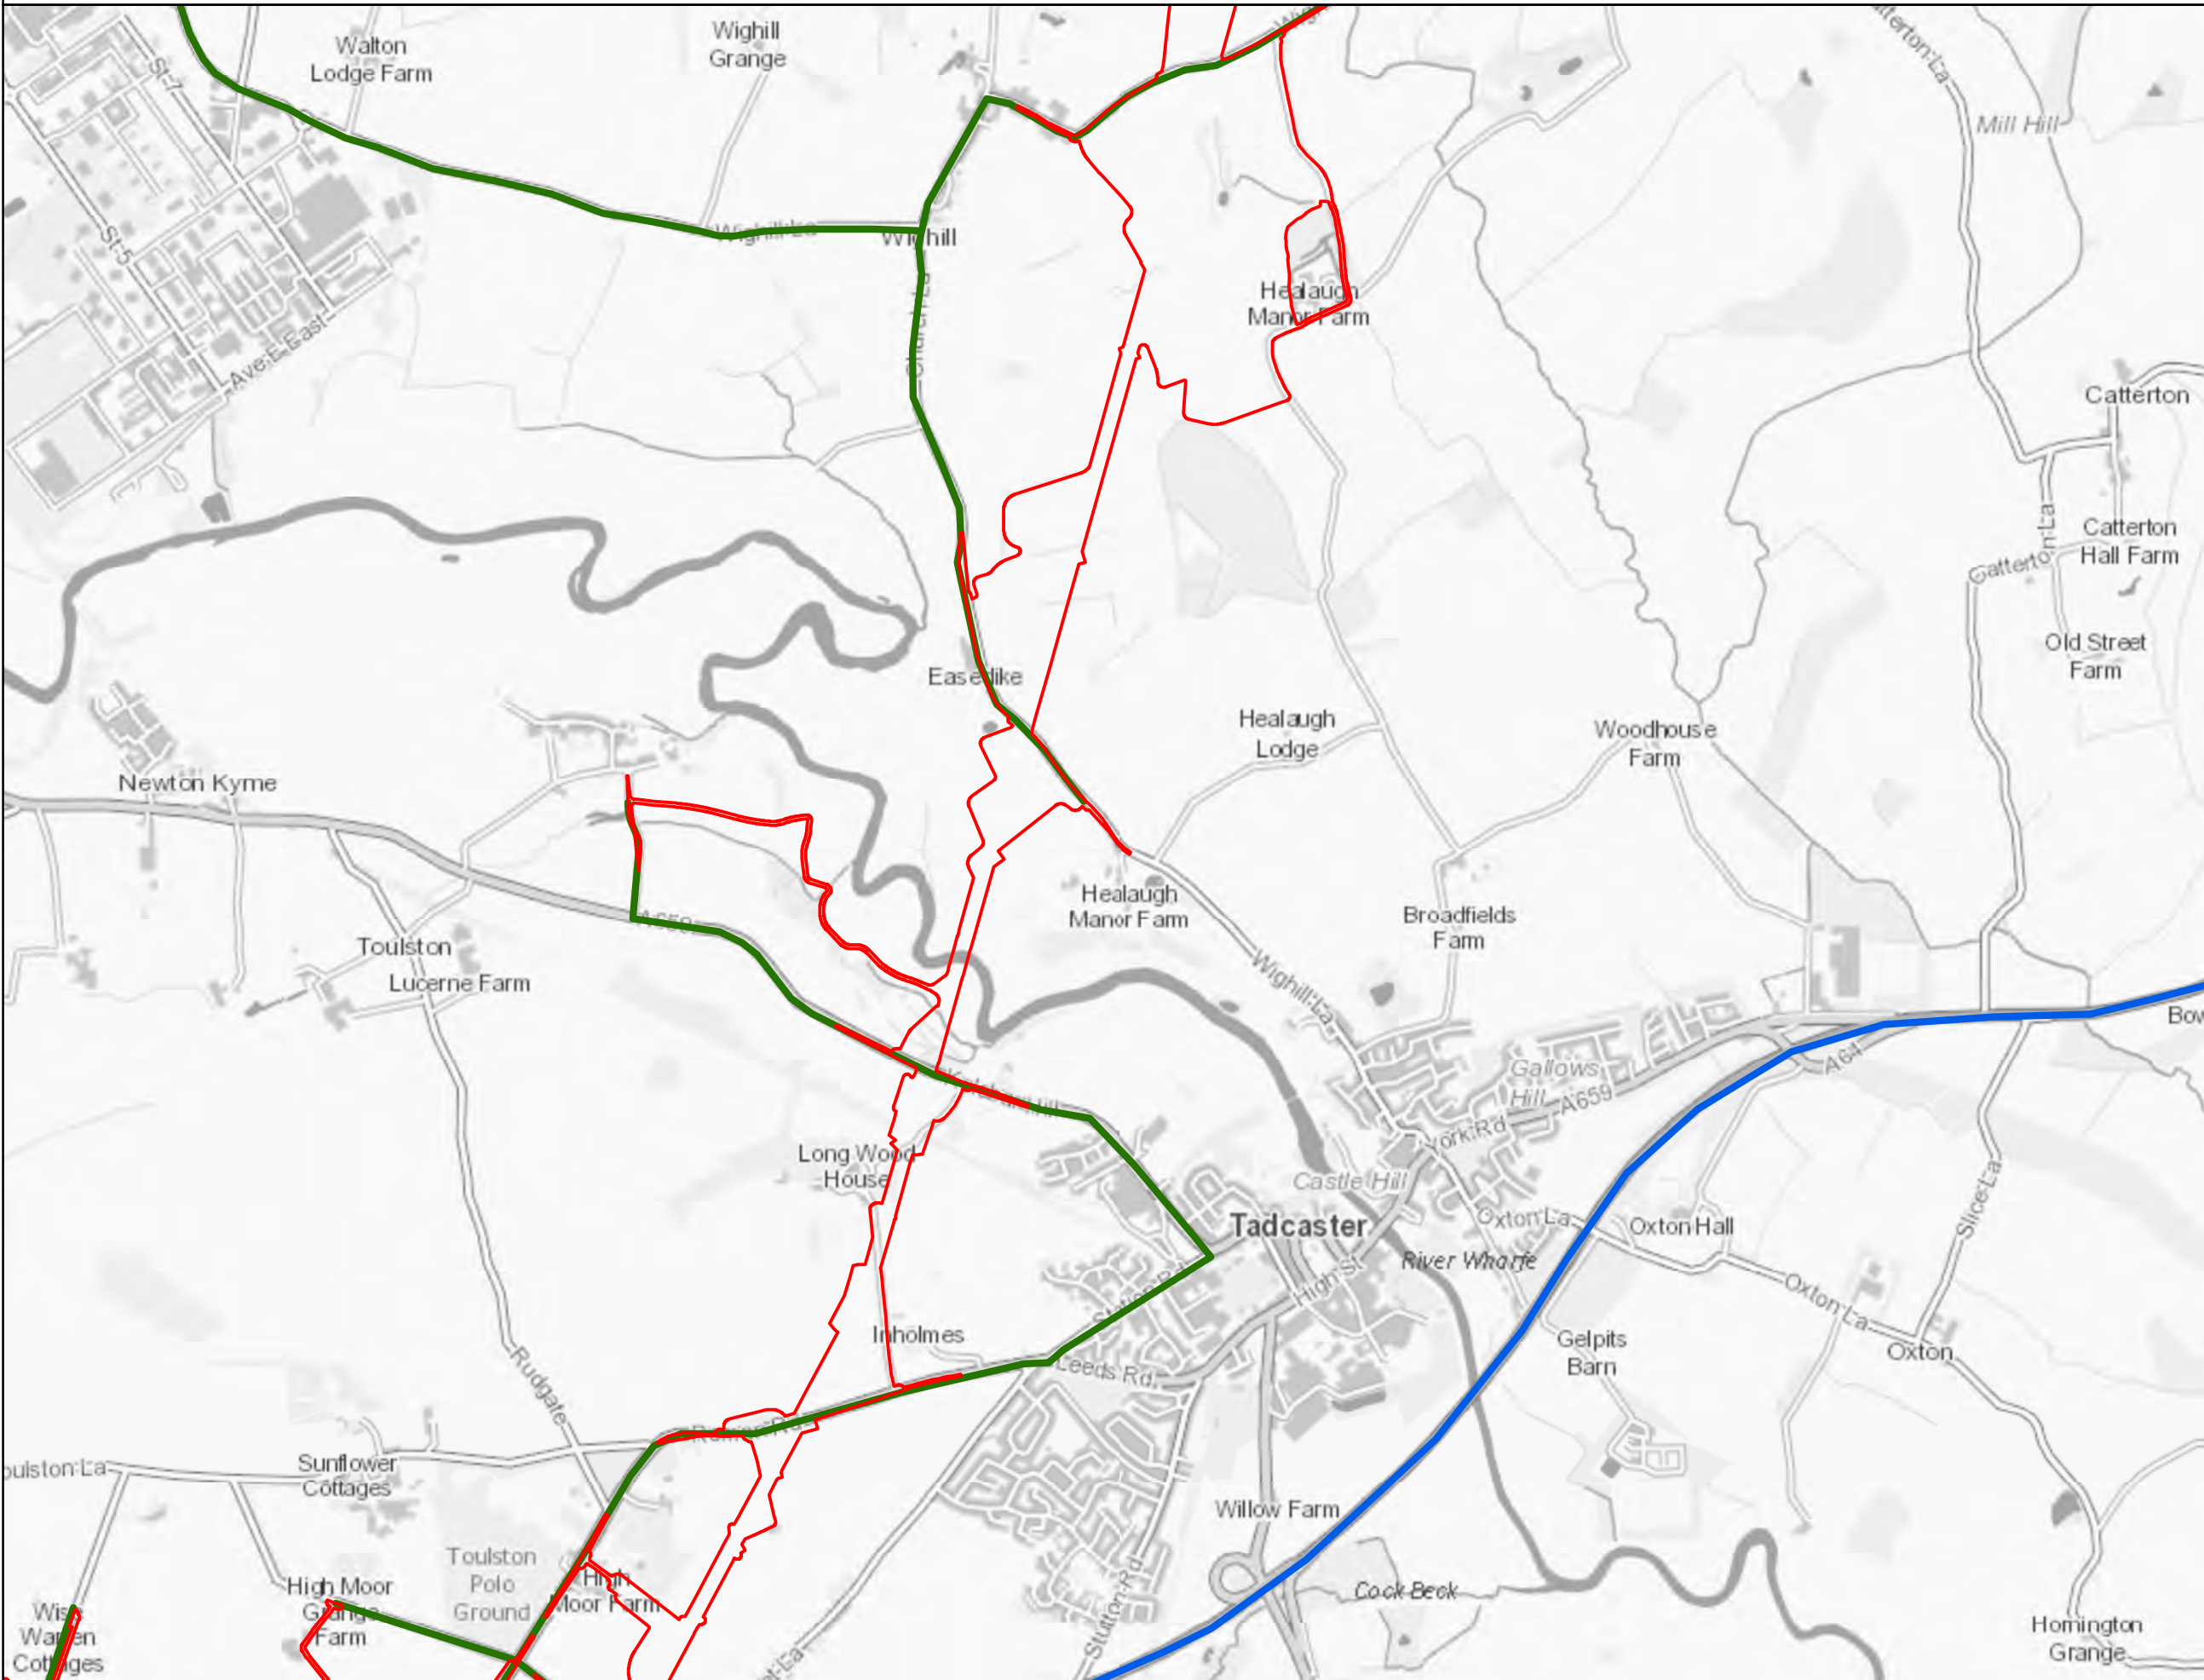

Notes
 This drawing is scaled at paper size A3, therefore any prints taken at smaller sizes will affect accuracy of the measurement units and should not be scaled against.

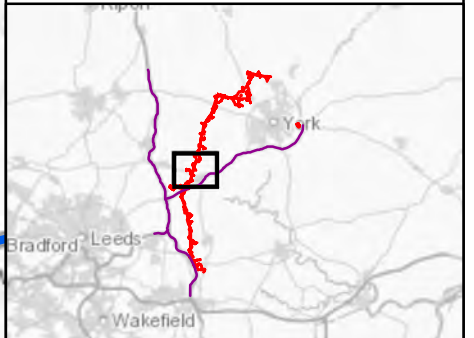

Coordinate System: British National Grid
 Sheet X Centroid Coordinate: 447,884.76 Sheet Y Centroid Coordinate: 444,641.53

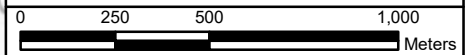

BACKGROUND MAPPING INFORMATION HAS BEEN REPRODUCED FROM THE ORDNANCE SURVEY BY PERMISSION OF ORDNANCE SURVEY OF THE CONTROLLER OF HER MAJESTY'S STATIONERY OFFICE. © CROWN COPYRIGHT ORDNANCE SURVEY. NATIONAL GRID ELECTRICITY - 100024241. NATIONAL GRID GAS - 100024886.

1	OCT 21		SUTET	DIMMR	CHADC
Issue	Date	Remarks	Drawn	Checked	Approved

Title
**APPENDIX 12A –
 PRELIMINARY CONSTRUCTION
 TRAFFIC MANAGEMENT PLAN**




Figure Number	FIGURE 4.2				
Drawing Reference	806503-WOOD-0169				
Scale	Sheet Size	Sheet	Issue		
1:20,000	A3	SHEET 17 OF 11	1		



LOCAL HGV ACCESS ROUTES


Legend

- Draft Order Limits
- Strategic Road Network
- Local HGV Access Routes

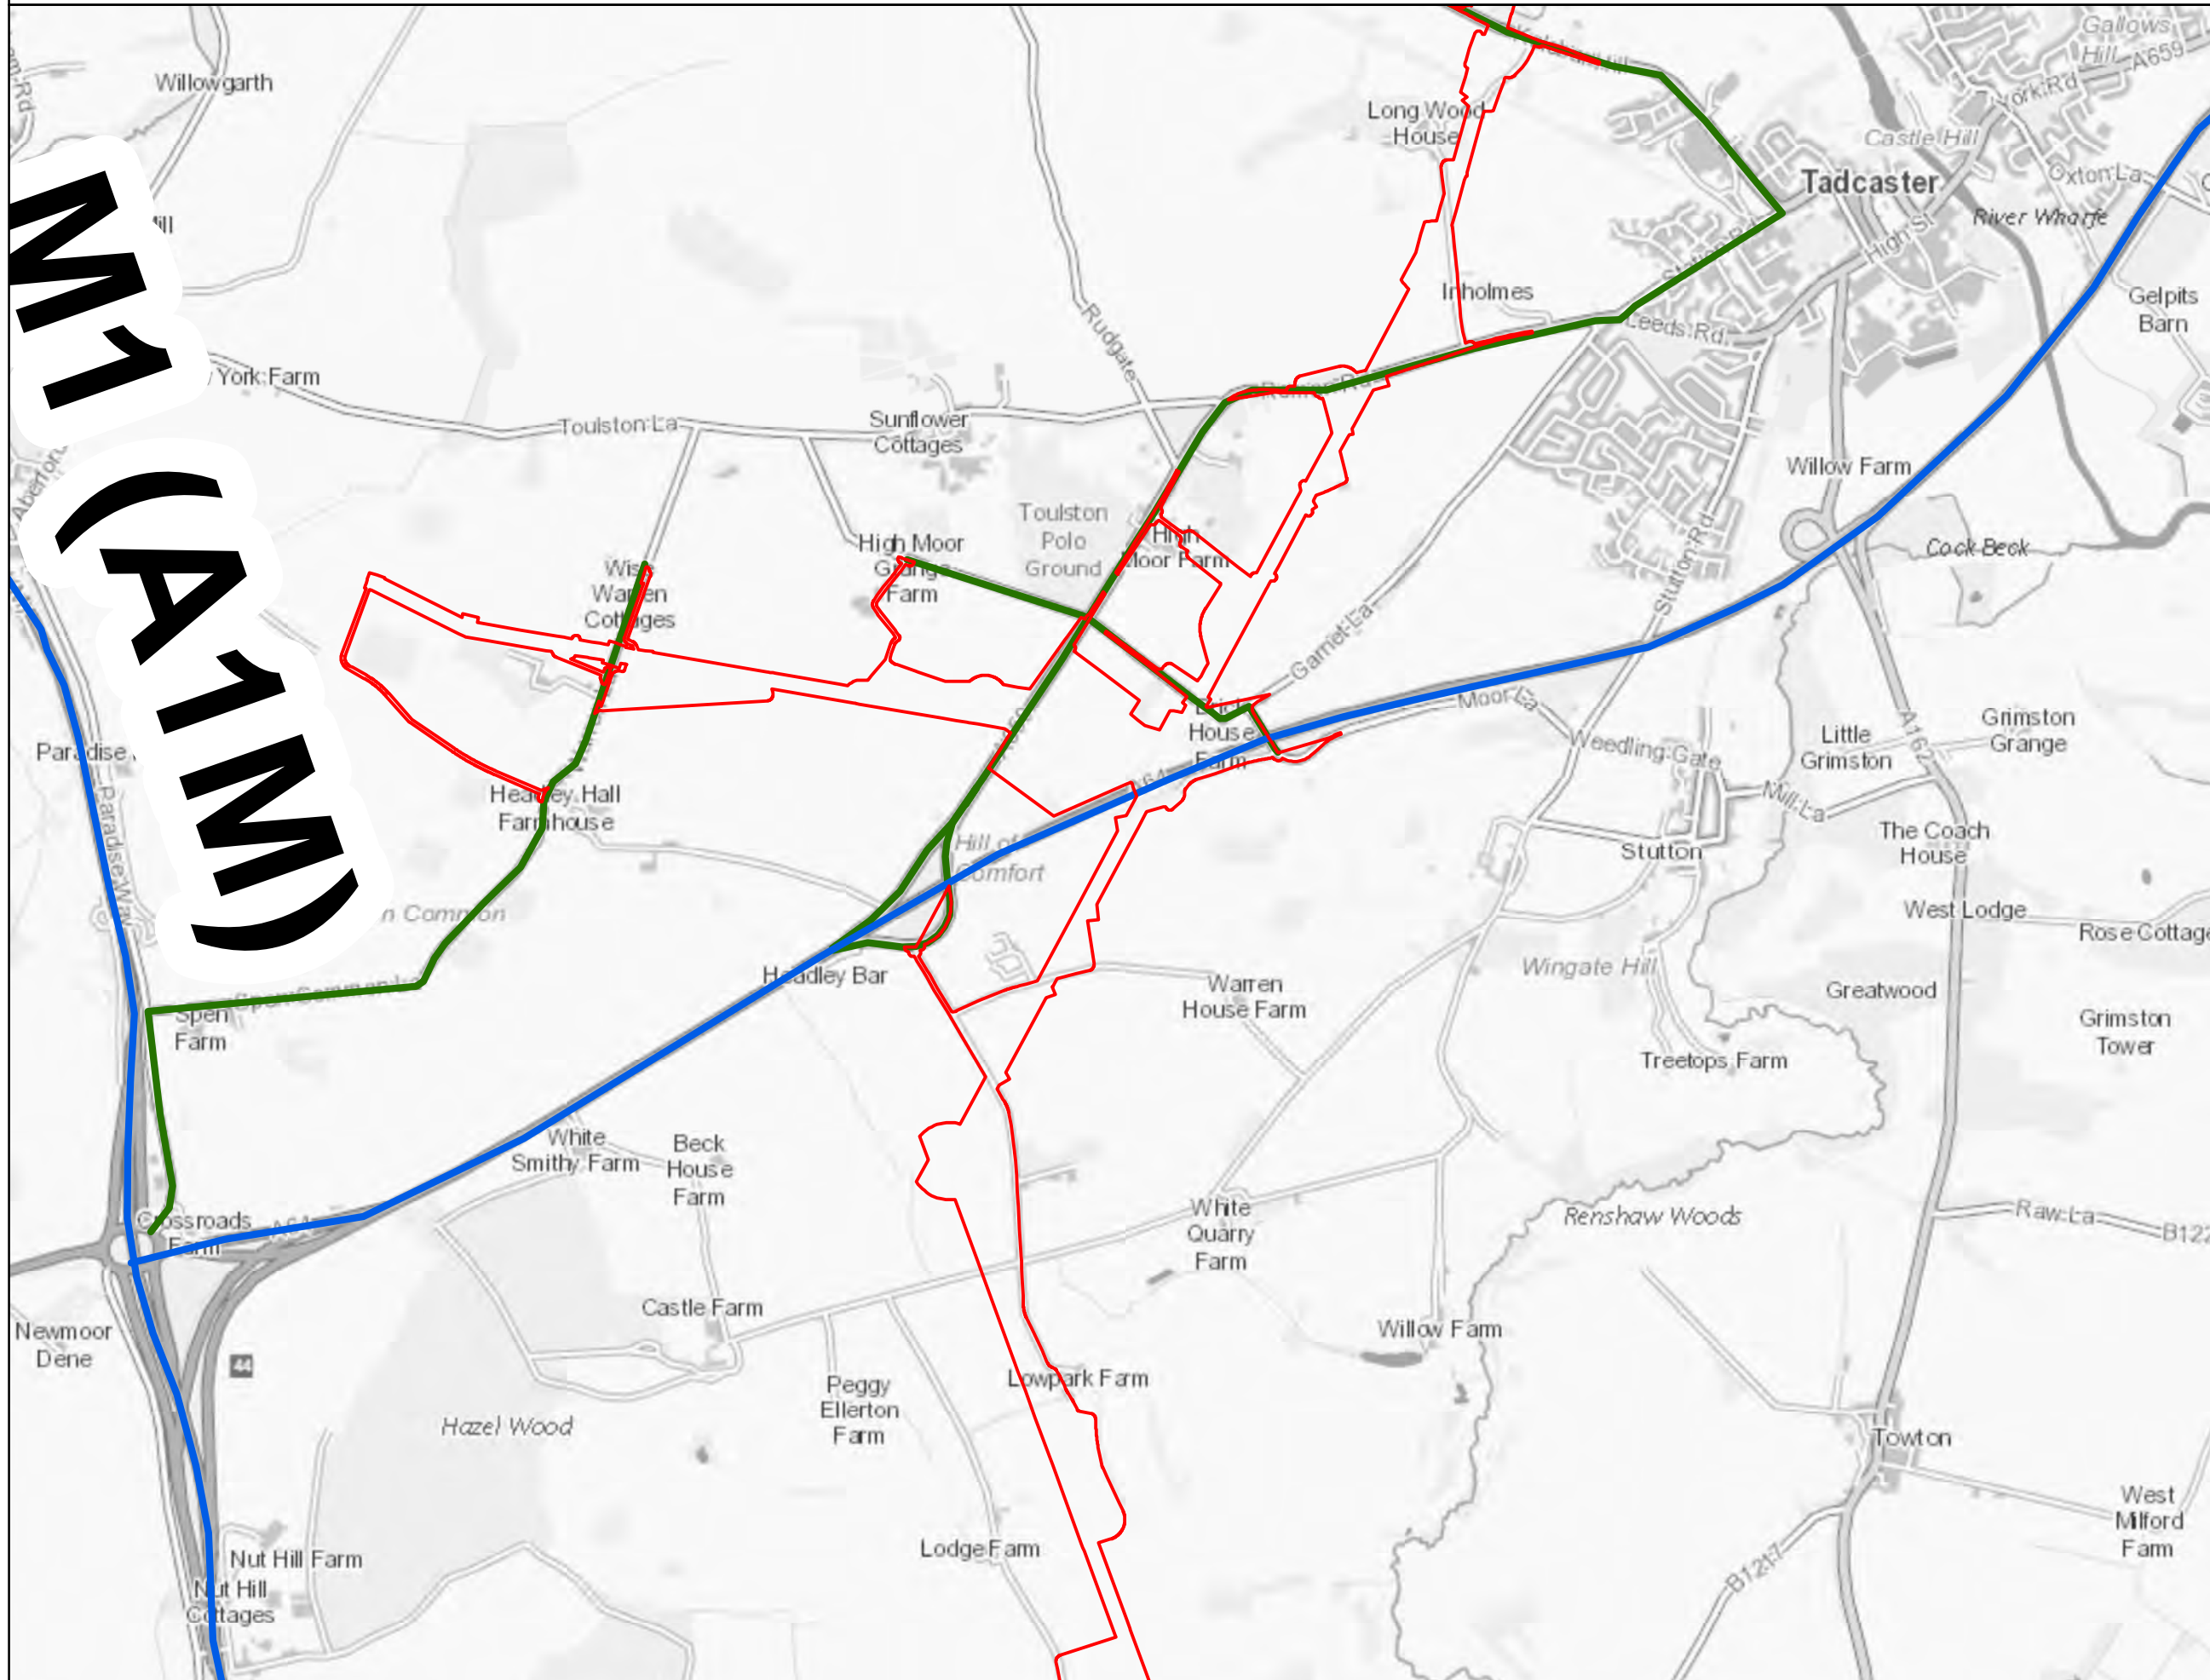


Notes

This drawing is scaled at paper size A3, therefore any prints taken at smaller sizes will affect accuracy of the measurement units and should not be scaled against.

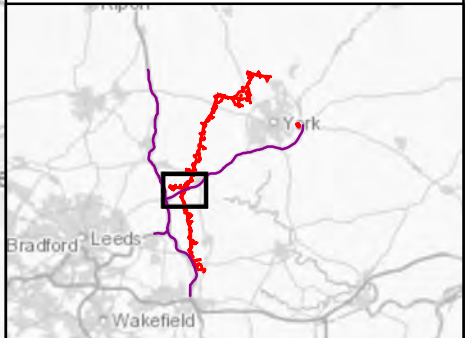

Coordinate System: British National Grid
Sheet X Centroid Coordinate: 446,128.73 Sheet Y Centroid Coordinate: 441,402.51

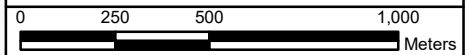

BACKGROUND MAPPING INFORMATION HAS BEEN REPRODUCED FROM THE ORDNANCE SURVEY BY PERMISSION OF ORDNANCE SURVEY OF THE CONTROLLER OF HER MAJESTY'S STATIONERY OFFICE. © CROWN COPYRIGHT ORDNANCE SURVEY. NATIONAL GRID ELECTRICITY - 100024241. NATIONAL GRID GAS - 100024886.

1	OCT 21		SUTET	DIMMR	CHADC
Issue	Date	Remarks	Drawn	Checked	Approved

Title

**APPENDIX 12A –
PRELIMINARY CONSTRUCTION
TRAFFIC MANAGEMENT PLAN**




Figure Number	FIGURE 4.2				
Drawing Reference	806503-WOOD-0169				
Scale	Sheet Size	Sheet	Issue		
1:20,000	A3	SHEET 18 OF 11	1		



LOCAL HGV ACCESS ROUTES


Legend

- Draft Order Limits
- Strategic Road Network
- Local HGV Access Routes

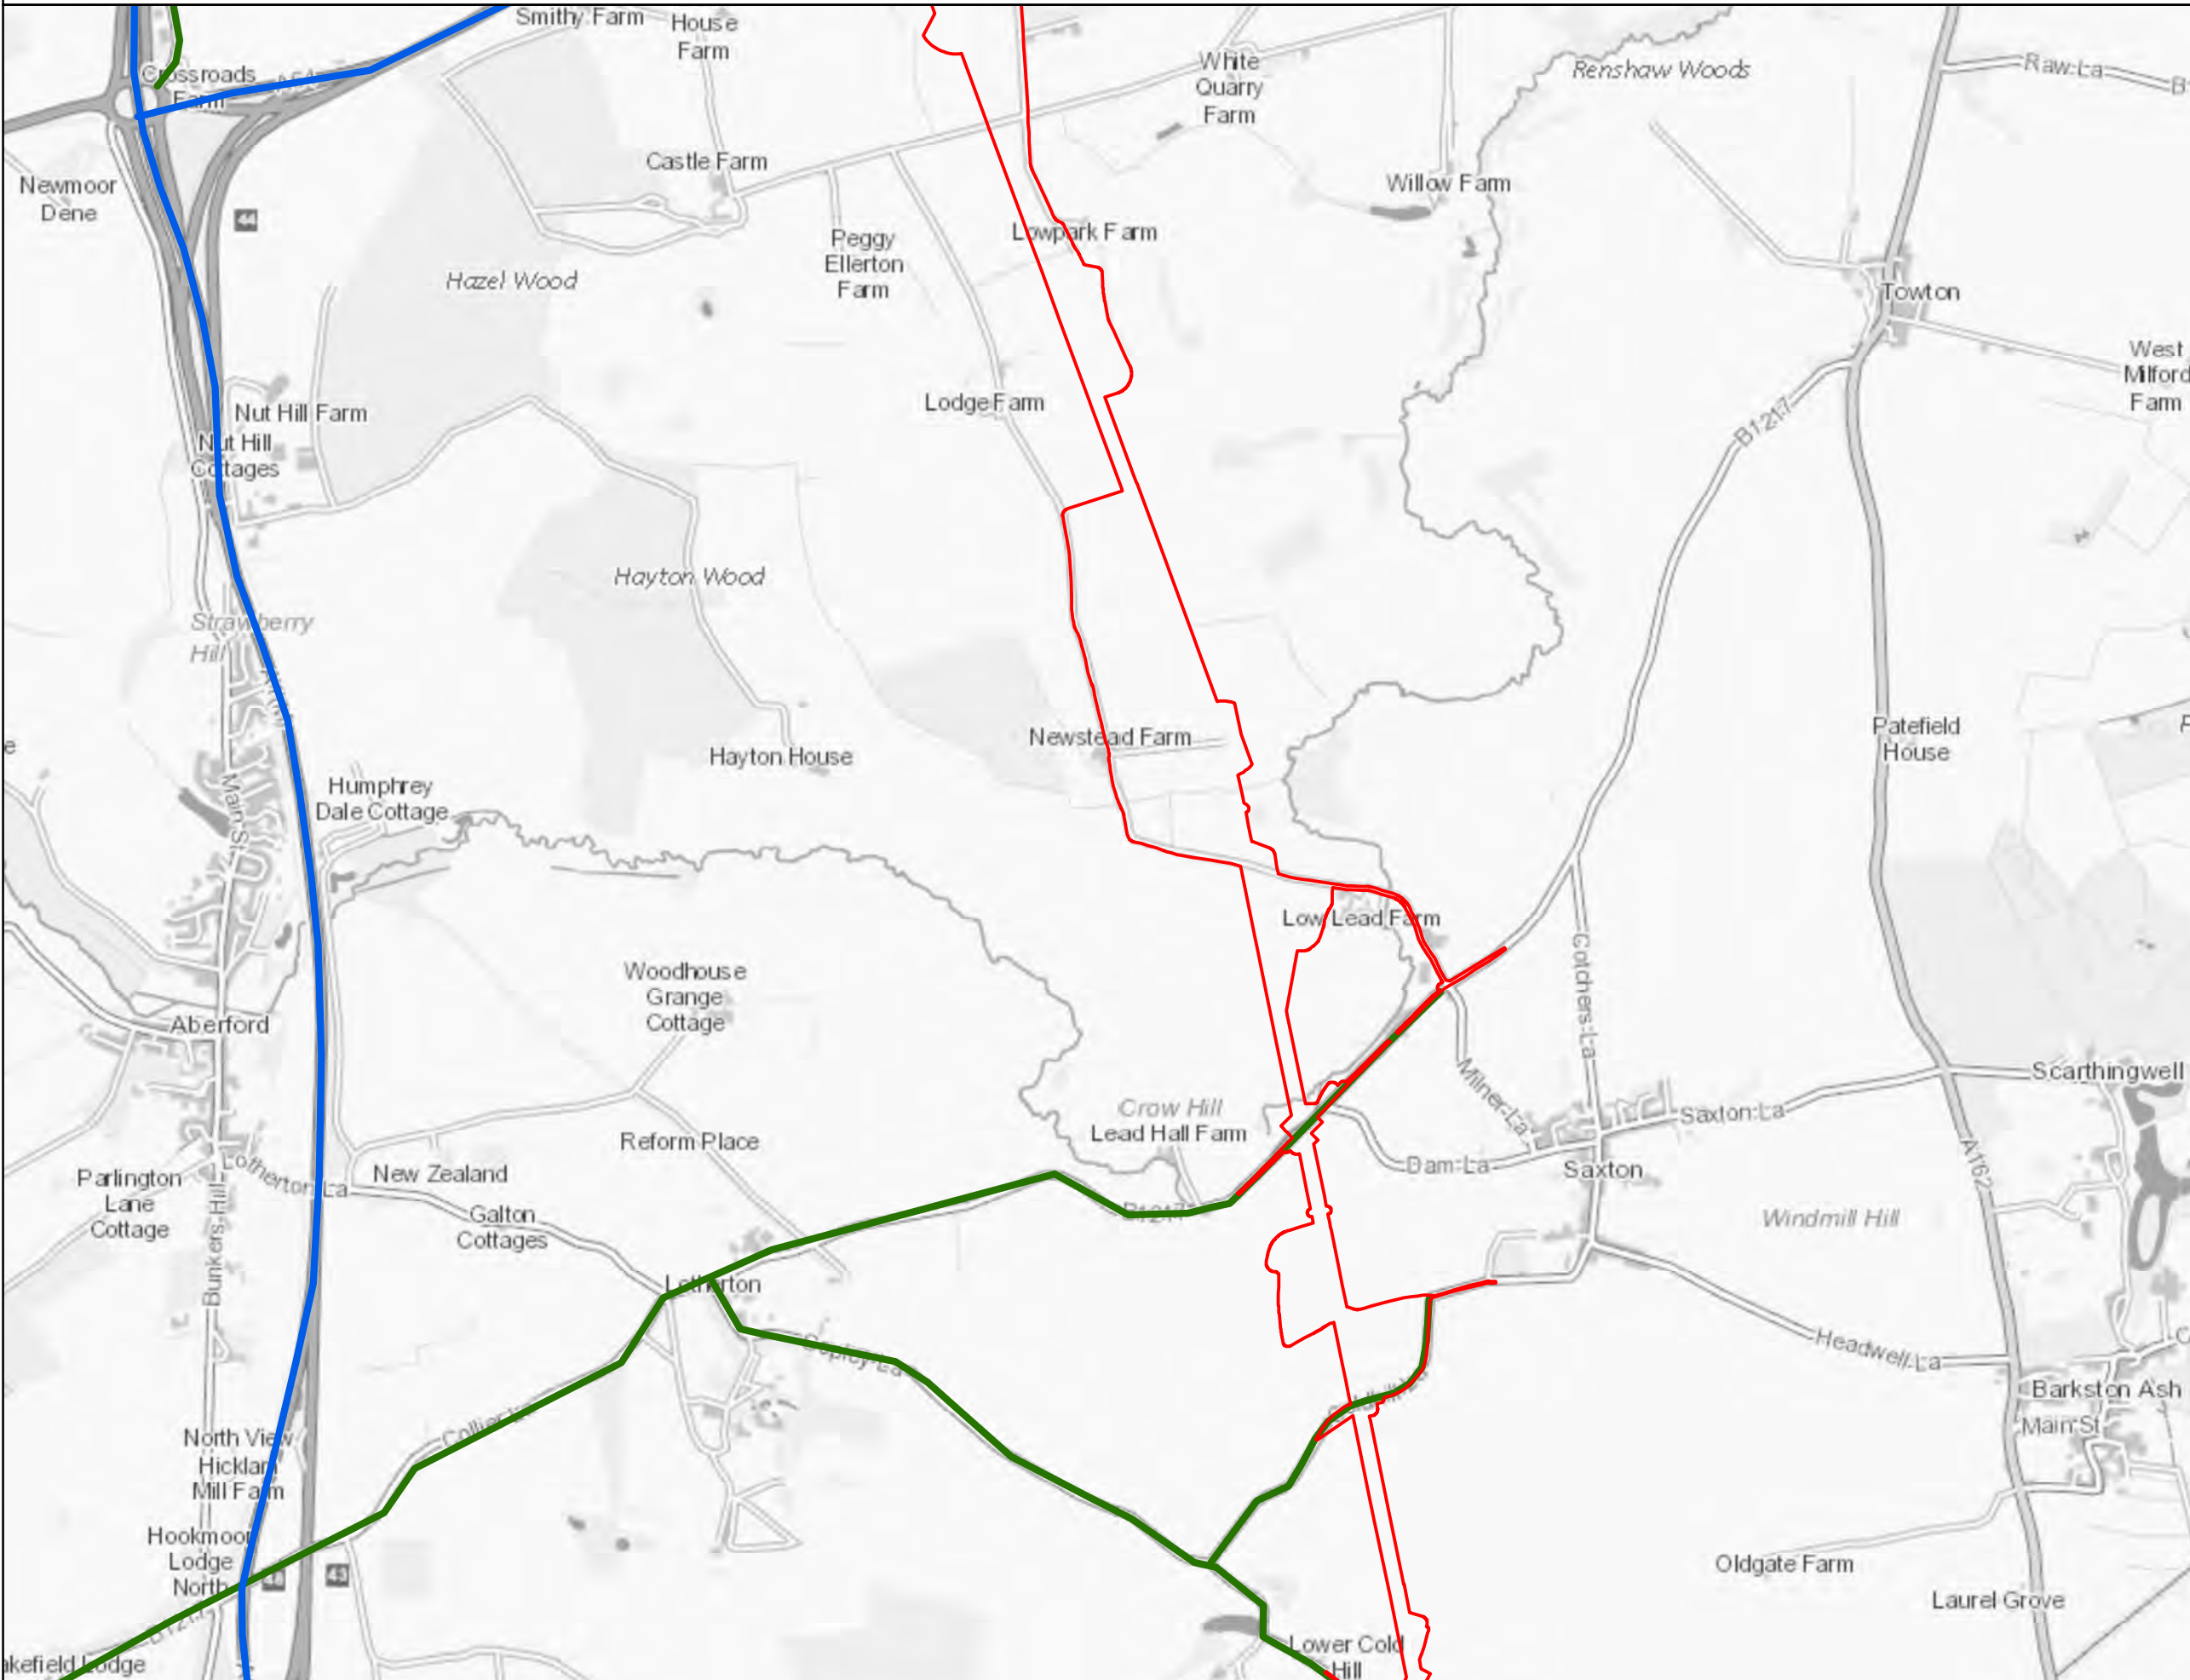


Notes

This drawing is scaled at paper size A3, therefore any prints taken at smaller sizes will affect accuracy of the measurement units and should not be scaled against.

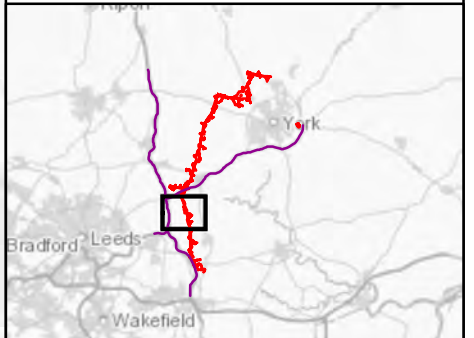

Coordinate System: British National Grid
Sheet X Centroid Coordinate: 446,089.19 Sheet Y Centroid Coordinate: 437,844.58

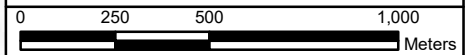

BACKGROUND MAPPING INFORMATION HAS BEEN REPRODUCED FROM THE ORDNANCE SURVEY BY PERMISSION OF ORDNANCE SURVEY OF THE CONTROLLER OF HER MAJESTY'S STATIONERY OFFICE. © CROWN COPYRIGHT ORDNANCE SURVEY. NATIONAL GRID ELECTRICITY - 100024241. NATIONAL GRID GAS - 100024886.

1	OCT 21		SUTET	DIMMR	CHADC
Issue	Date	Remarks	Drawn	Checked	Approved

Title

**APPENDIX 12A –
PRELIMINARY CONSTRUCTION
TRAFFIC MANAGEMENT PLAN**




Figure Number	FIGURE 4.2				
Drawing Reference	806503-WOOD-0169				
Scale	Sheet Size	Sheet	Issue		
1:20,000	A3	SHEET 19 OF 11	1		



LOCAL HGV ACCESS ROUTES


Legend

- Draft Order Limits
- Strategic Road Network
- Local HGV Access Routes

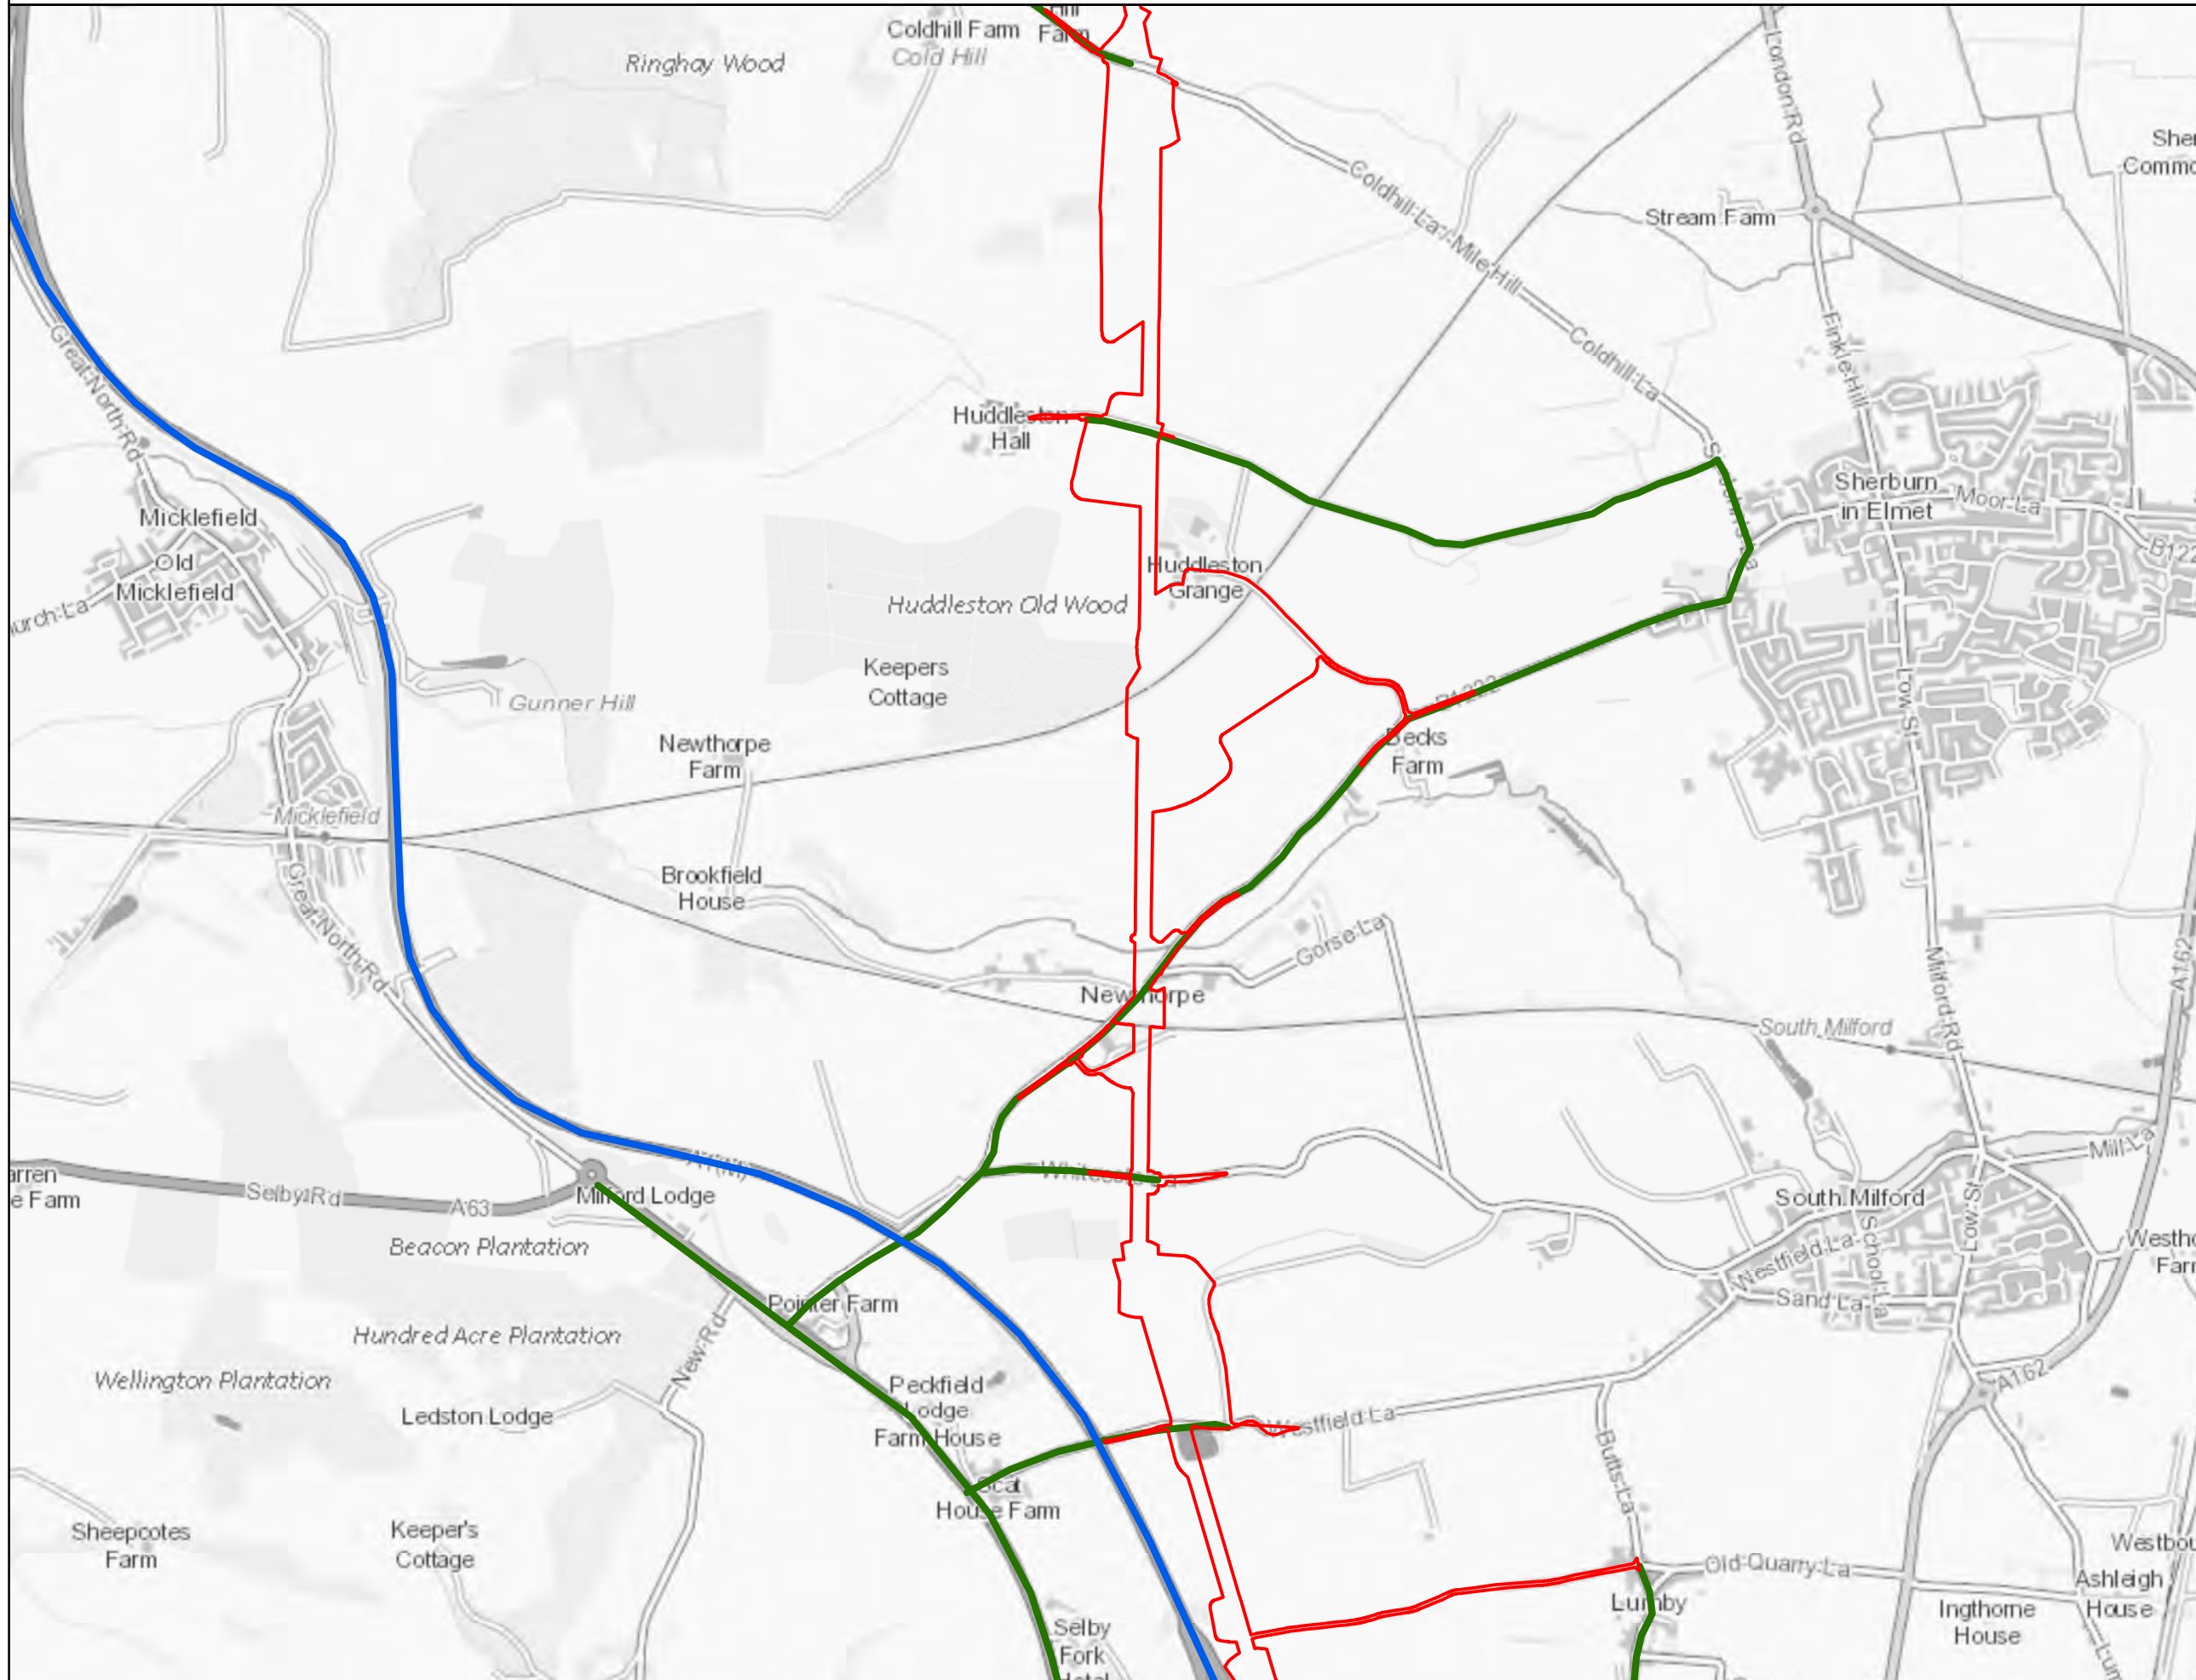


Notes

This drawing is scaled at paper size A3, therefore any prints taken at smaller sizes will affect accuracy of the measurement units and should not be scaled against.

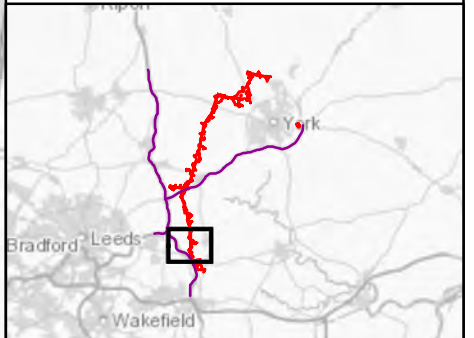

Coordinate System: British National Grid
Sheet X Centroid Coordinate: 446,978.68 Sheet Y Centroid Coordinate: 432,685.59

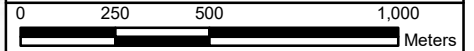

BACKGROUND MAPPING INFORMATION HAS BEEN REPRODUCED FROM THE ORDNANCE SURVEY BY PERMISSION OF ORDNANCE SURVEY OF THE CONTROLLER OF HER MAJESTY'S STATIONERY OFFICE. © CROWN COPYRIGHT ORDNANCE SURVEY. NATIONAL GRID ELECTRICITY - 100024241. NATIONAL GRID GAS - 100024886.

1	OCT 21		SUTET	DIMMR	CHADC
Issue	Date	Remarks	Drawn	Checked	Approved

Title

**APPENDIX 12A –
PRELIMINARY CONSTRUCTION
TRAFFIC MANAGEMENT PLAN**




Figure Number	FIGURE 4.2				
Drawing Reference	806503-WOOD-0169				
Scale	Sheet Size	Sheet	Issue		
1:20,000	A3	SHEET 110 OF 111	1		




LOCAL HGV ACCESS ROUTES

Legend


- Draft Order Limits
- Strategic Road Network
- Local HGV Access Routes

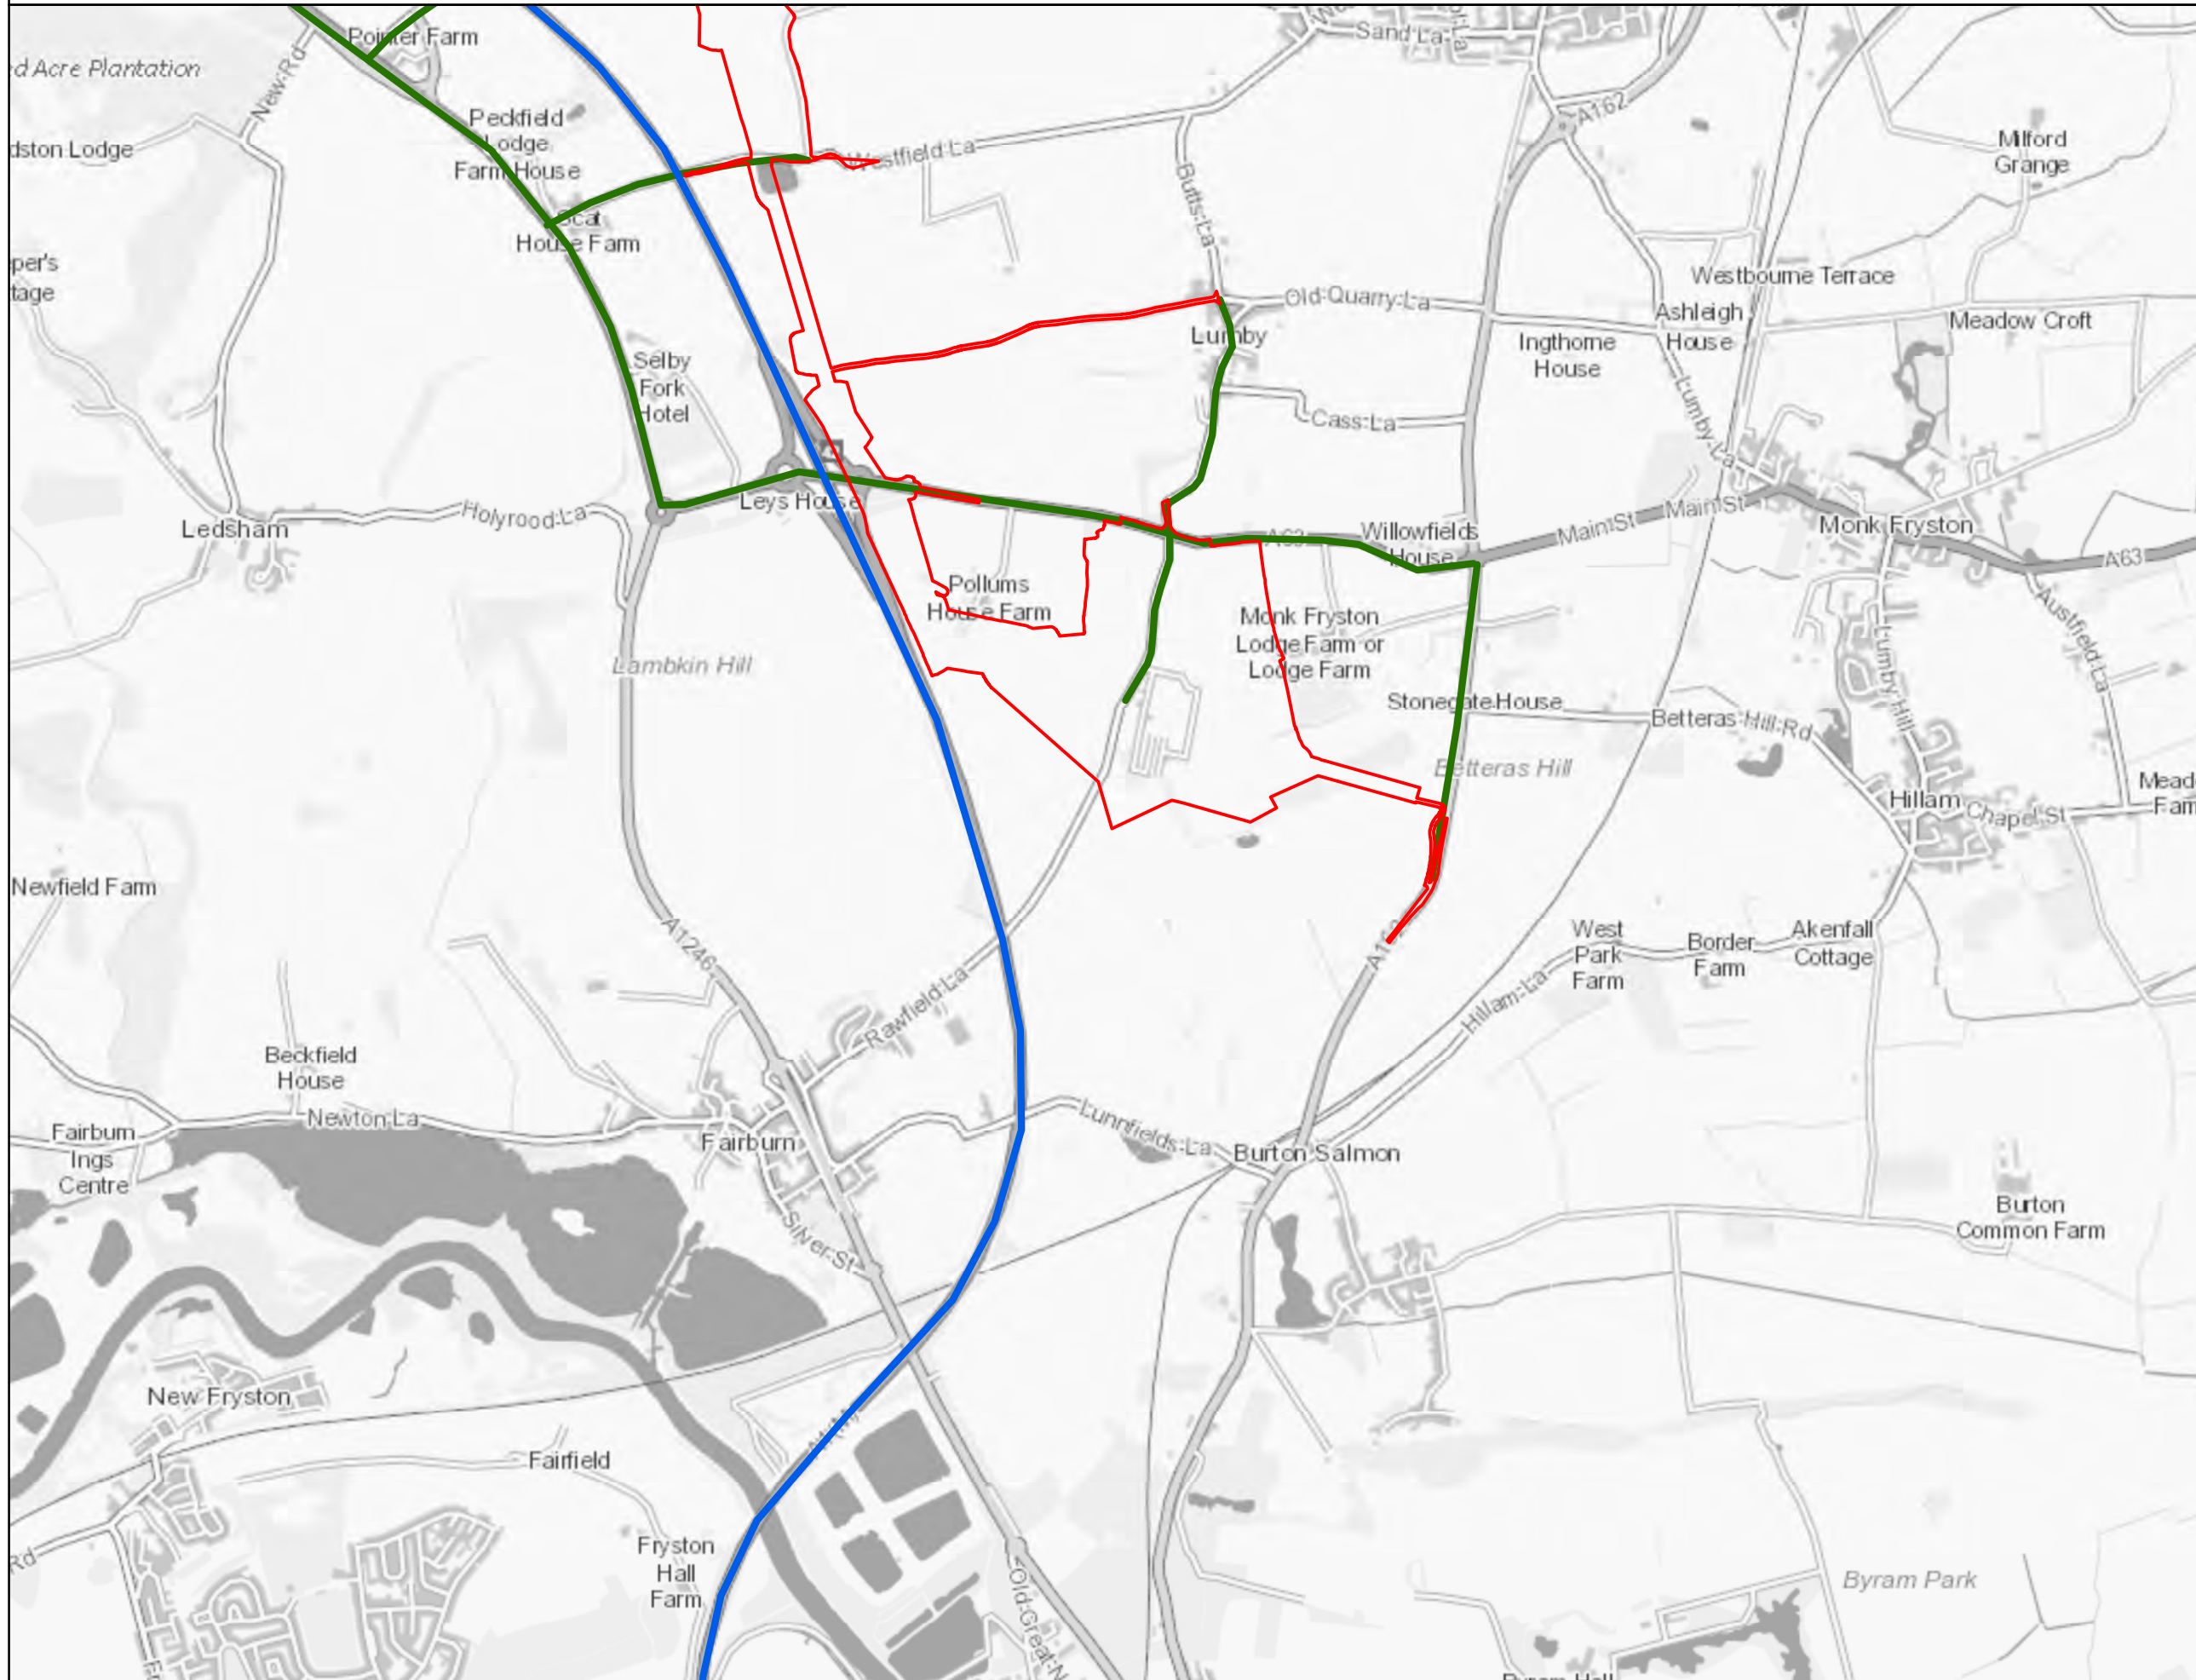

Notes
 This drawing is scaled at paper size A3, therefore any prints taken at smaller sizes will affect accuracy of the measurement units and should not be scaled against.

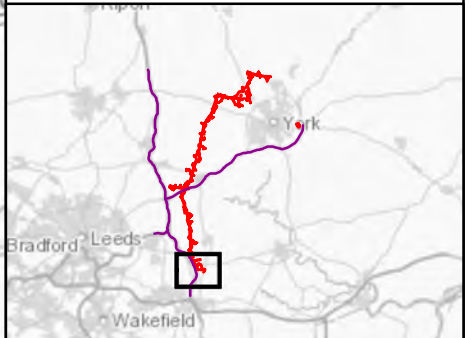

Coordinate System: British National Grid
 Sheet X Centroid Coordinate: 448,283.25 Sheet Y Centroid Coordinate: 428,752.10

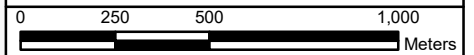

BACKGROUND MAPPING INFORMATION HAS BEEN REPRODUCED FROM THE ORDNANCE SURVEY BY PERMISSION OF ORDNANCE SURVEY OF THE CONTROLLER OF HER MAJESTY'S STATIONERY OFFICE. © CROWN COPYRIGHT ORDNANCE SURVEY. NATIONAL GRID ELECTRICITY - 100024241. NATIONAL GRID GAS - 100024886.

Issue	Date	Remarks	Drawn	Checked	Approved
1	OCT 21		SUTET	DIMMR	CHADC

Title
**APPENDIX 12A –
 PRELIMINARY CONSTRUCTION
 TRAFFIC MANAGEMENT PLAN**



Figure Number
 FIGURE 4.2

Drawing Reference
 806503-WOOD-0169

Scale	Sheet Size	Sheet	Issue
1:20,000	A3	SHEET 111 OF 111	1