



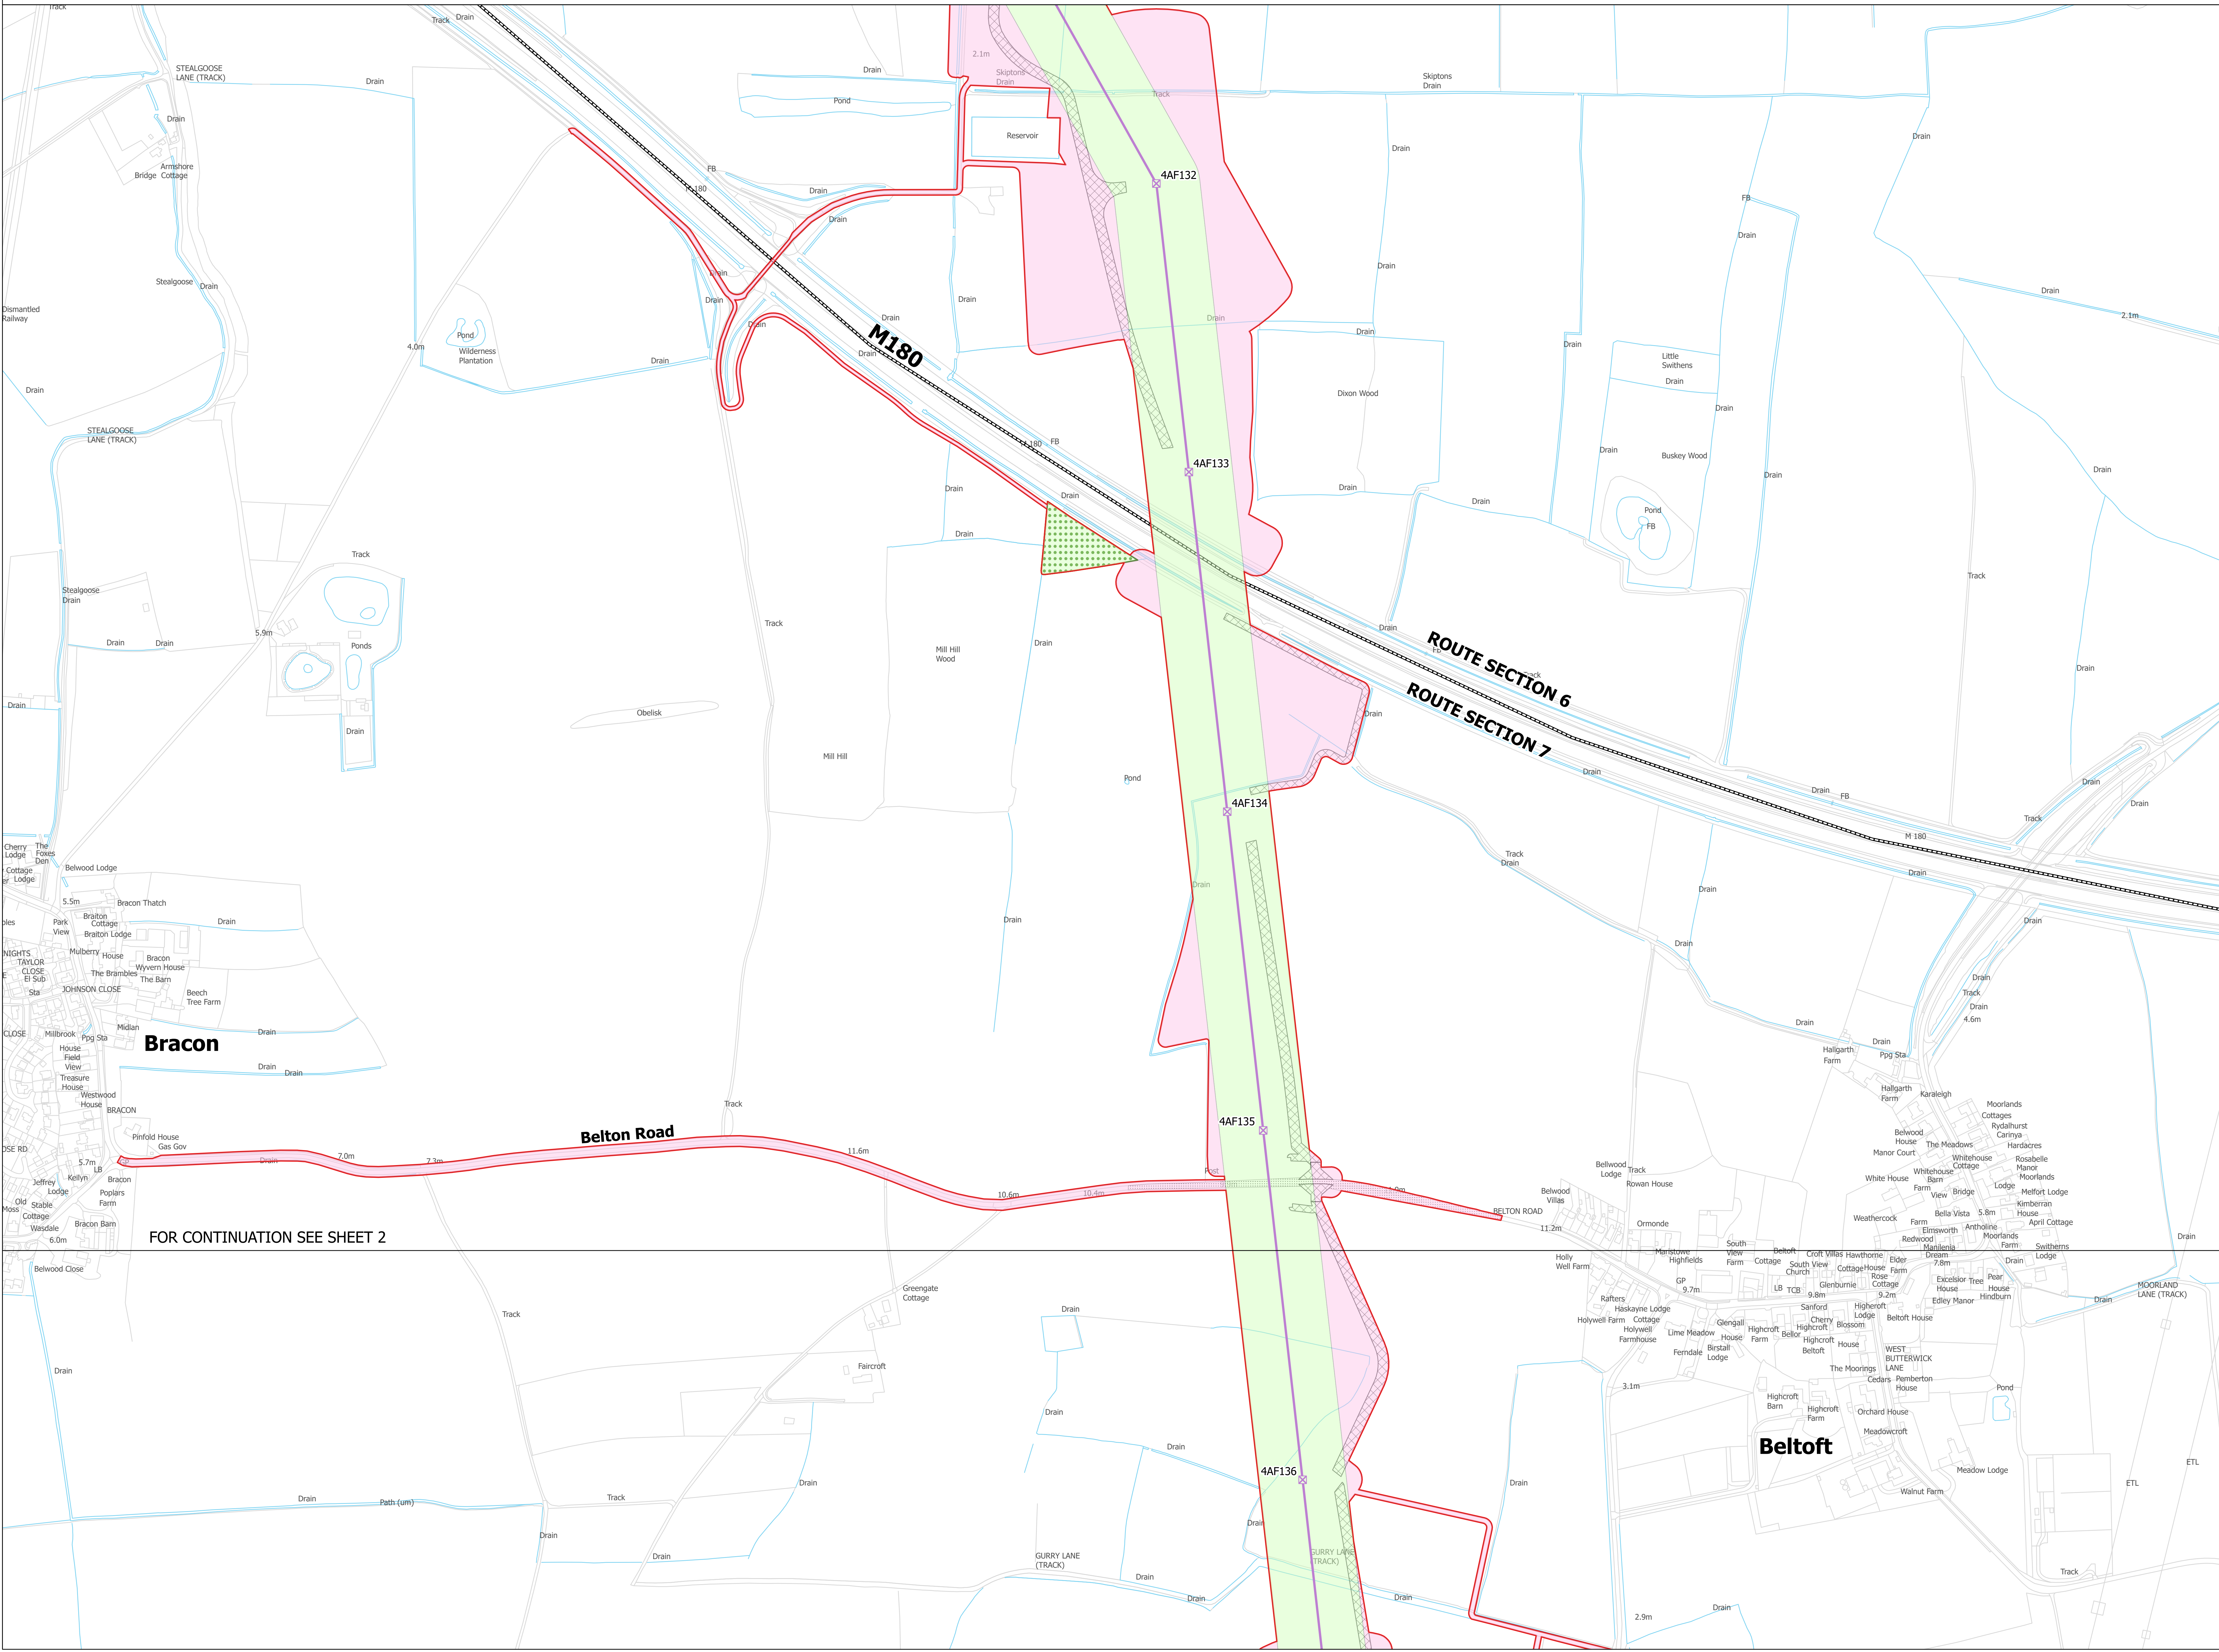

NATIONAL GRID
 NORTH HUMBER TO HIGH MARNHAM
 S.42 CONSULTATION PLAN SERIES
 ROUTE SECTION 7 (SHEET 1 OF 7)
 NORTH LINCOLNSHIRE COUNCIL

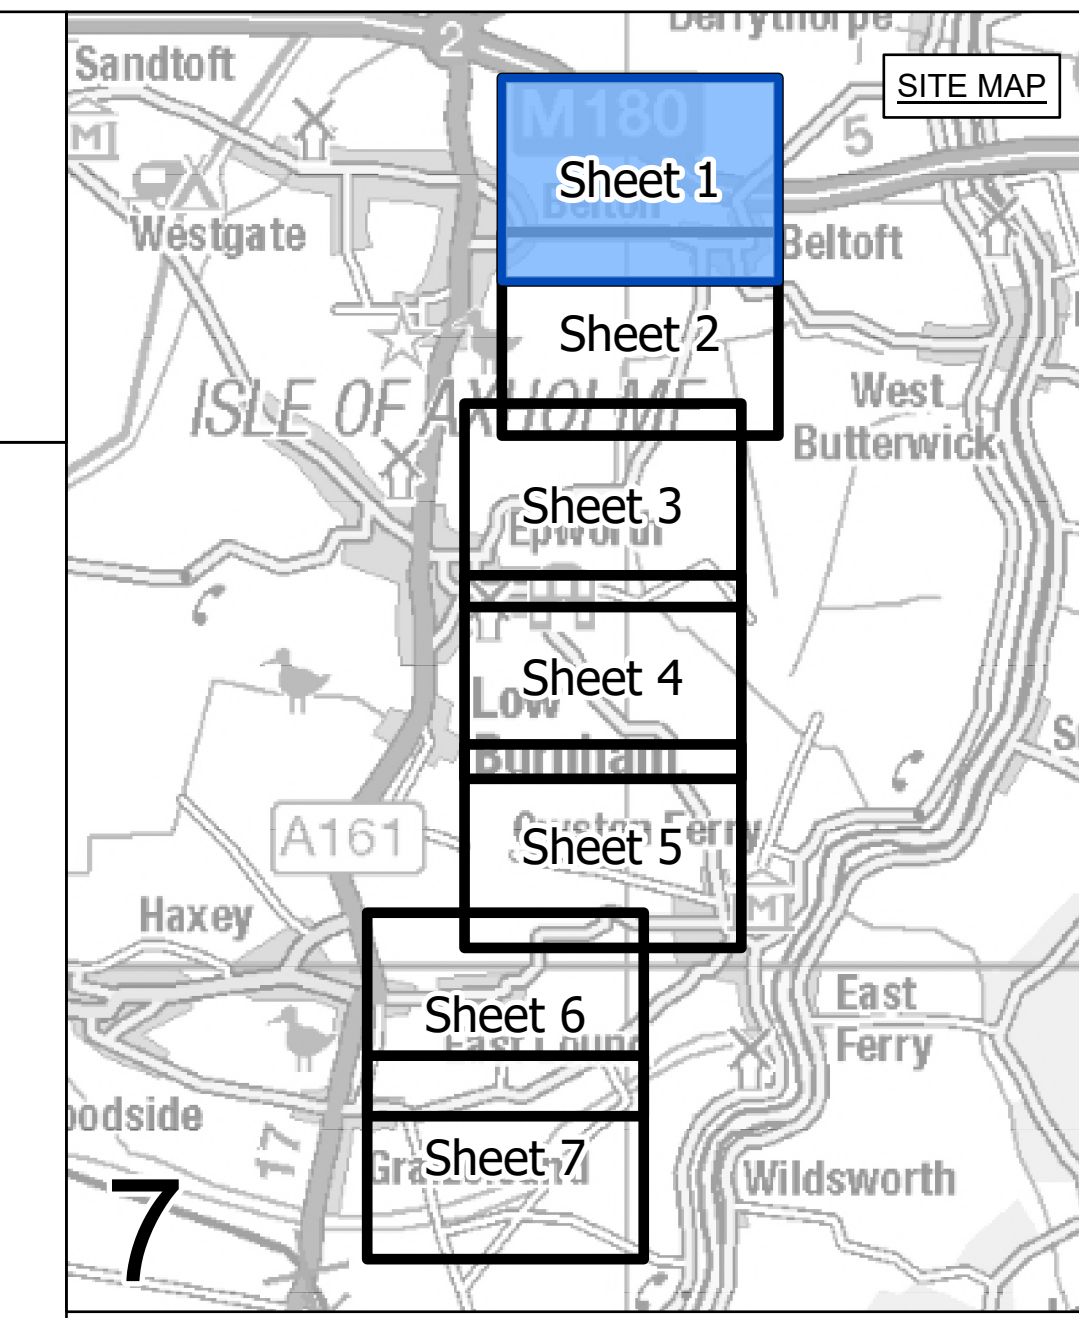

- LEGEND**
- ROUTE SECTION BOUNDARY
 - SHEET INDEX CUTLINES
 - INDICATIVE ZONE FOR PERMANENT ASSETS
 - INDICATIVE ZONE FOR CONSTRUCTION, OPERATION & MAINTENANCE
 - ⊗ INDICATIVE NEW LATTICE PYLON
 - INDICATIVE NEW OVERHEAD LINE (OHL)
 - DRAFT ORDER LIMITS
 - INDICATIVE ACCESS ROUTE
 - INDICATIVE VISIBILITY SPLAY
 - INDICATIVE ENVIRONMENTAL PLANTING

Notes
 This drawing is scaled at paper size A0, therefore any prints taken at smaller sizes will affect accuracy of the measurement units and should not be scaled against.

Coordinate System: British National Grid
 Sheet X Centroid Coordinate: 407284 Sheet Y Centroid Coordinate: 480118



BACKGROUND MAPPING INFORMATION HAS BEEN REPRODUCED FROM THE ORDNANCE SURVEY BY PERMISSION OF ORDNANCE SURVEY OF THE CONTROLLER OF HIS MAJESTY'S STATIONERY OFFICE. CROWN COPYRIGHT ORDNANCE SURVEY & BLUESKY INTERNATIONAL LTD © NATIONAL GRID ELECTRICITY - 100024241.

FOR CONTINUATION SEE SHEET 2

Issue	Date	Remarks	Drawn	Checked	Approved
A	FEBRUARY 2025	FOR STATUTORY CONSULTATION	JSI	MG	TF

Title


NATIONAL GRID
 NORTH HUMBER TO
 HIGH MARNHAM
 S.42 CONSULTATION PLAN SERIES
 ROUTE SECTION 7 (SHEET 1 OF 7)
 NORTH LINCOLNSHIRE COUNCIL

nationalgrid


Application Number: EN020034

National Grid Drawing Reference
 NHHM-NG-ENG-PLN-0016

Scale	Sheet Size	Sheet	Issue
1:2,500	A0	SHEET 1 OF 7	A

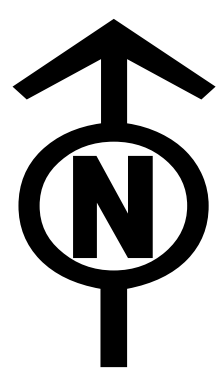

NATIONAL GRID
 NORTH HUMBER TO HIGH MARNHAM
 S.42 CONSULTATION PLAN SERIES
 ROUTE SECTION 7 (SHEET 2 OF 7)
 NORTH LINCOLNSHIRE COUNCIL

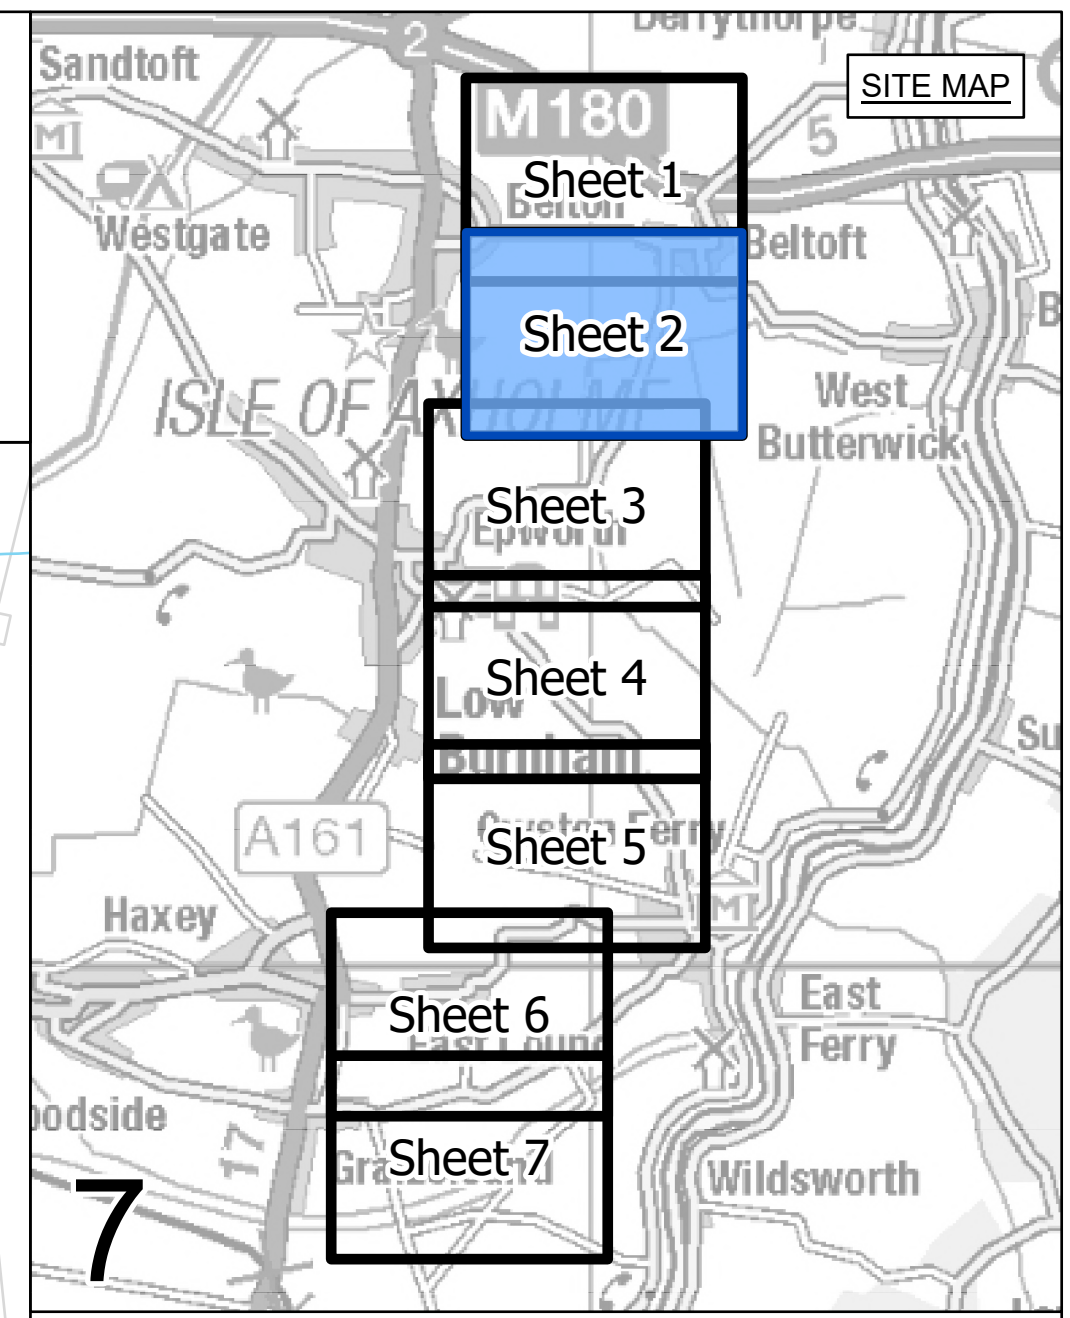

- LEGEND**
- ROUTE SECTION BOUNDARY
 - SHEET INDEX CUTLINES
 - INDICATIVE ZONE FOR PERMANENT ASSETS
 - INDICATIVE ZONE FOR CONSTRUCTION, OPERATION & MAINTENANCE
 - INDICATIVE NEW LATTICE PYLON
 - INDICATIVE NEW OVERHEAD LINE (OHL)
 - DRAFT ORDER LIMITS
 - INDICATIVE ACCESS ROUTE
 - INDICATIVE VISIBILITY SPLAY
 - INDICATIVE ENVIRONMENTAL PLANTING

Notes
 This drawing is scaled at paper size A0, therefore any prints taken at smaller sizes will affect accuracy of the measurement units and should not be scaled against.

Coordinate System: British National Grid
 Sheet X Centroid Coordinate: 405867 Sheet Y Centroid Coordinate: 480118




BACKGROUND MAPPING INFORMATION HAS BEEN REPRODUCED FROM THE ORDNANCE SURVEY BY PERMISSION OF ORDNANCE SURVEY OF THE CONTROLLER OF HIS MAJESTY'S STATIONERY OFFICE. CROWN COPYRIGHT ORDNANCE SURVEY © BLUESKY INTERNATIONAL LTD © NATIONAL GRID ELECTRICITY - 100024241.

Issue	Date	Remarks	Drawn	Checked	Approved
A	FEBRUARY 2025	FOR STATUTORY CONSULTATION	JSI	MG	TF

Title

NATIONAL GRID
 NORTH HUMBER TO
 HIGH MARNHAM
 S.42 CONSULTATION PLAN SERIES
 ROUTE SECTION 7 (SHEET 2 OF 7)
 NORTH LINCOLNSHIRE COUNCIL

nationalgrid			
Application Number	EN020034		
National Grid Drawing Reference NHHM-NG-ENG-PLN-0016			
Scale	Sheet Size	Sheet	Issue
1:2,500	A0	SHEET 2 OF 7	A


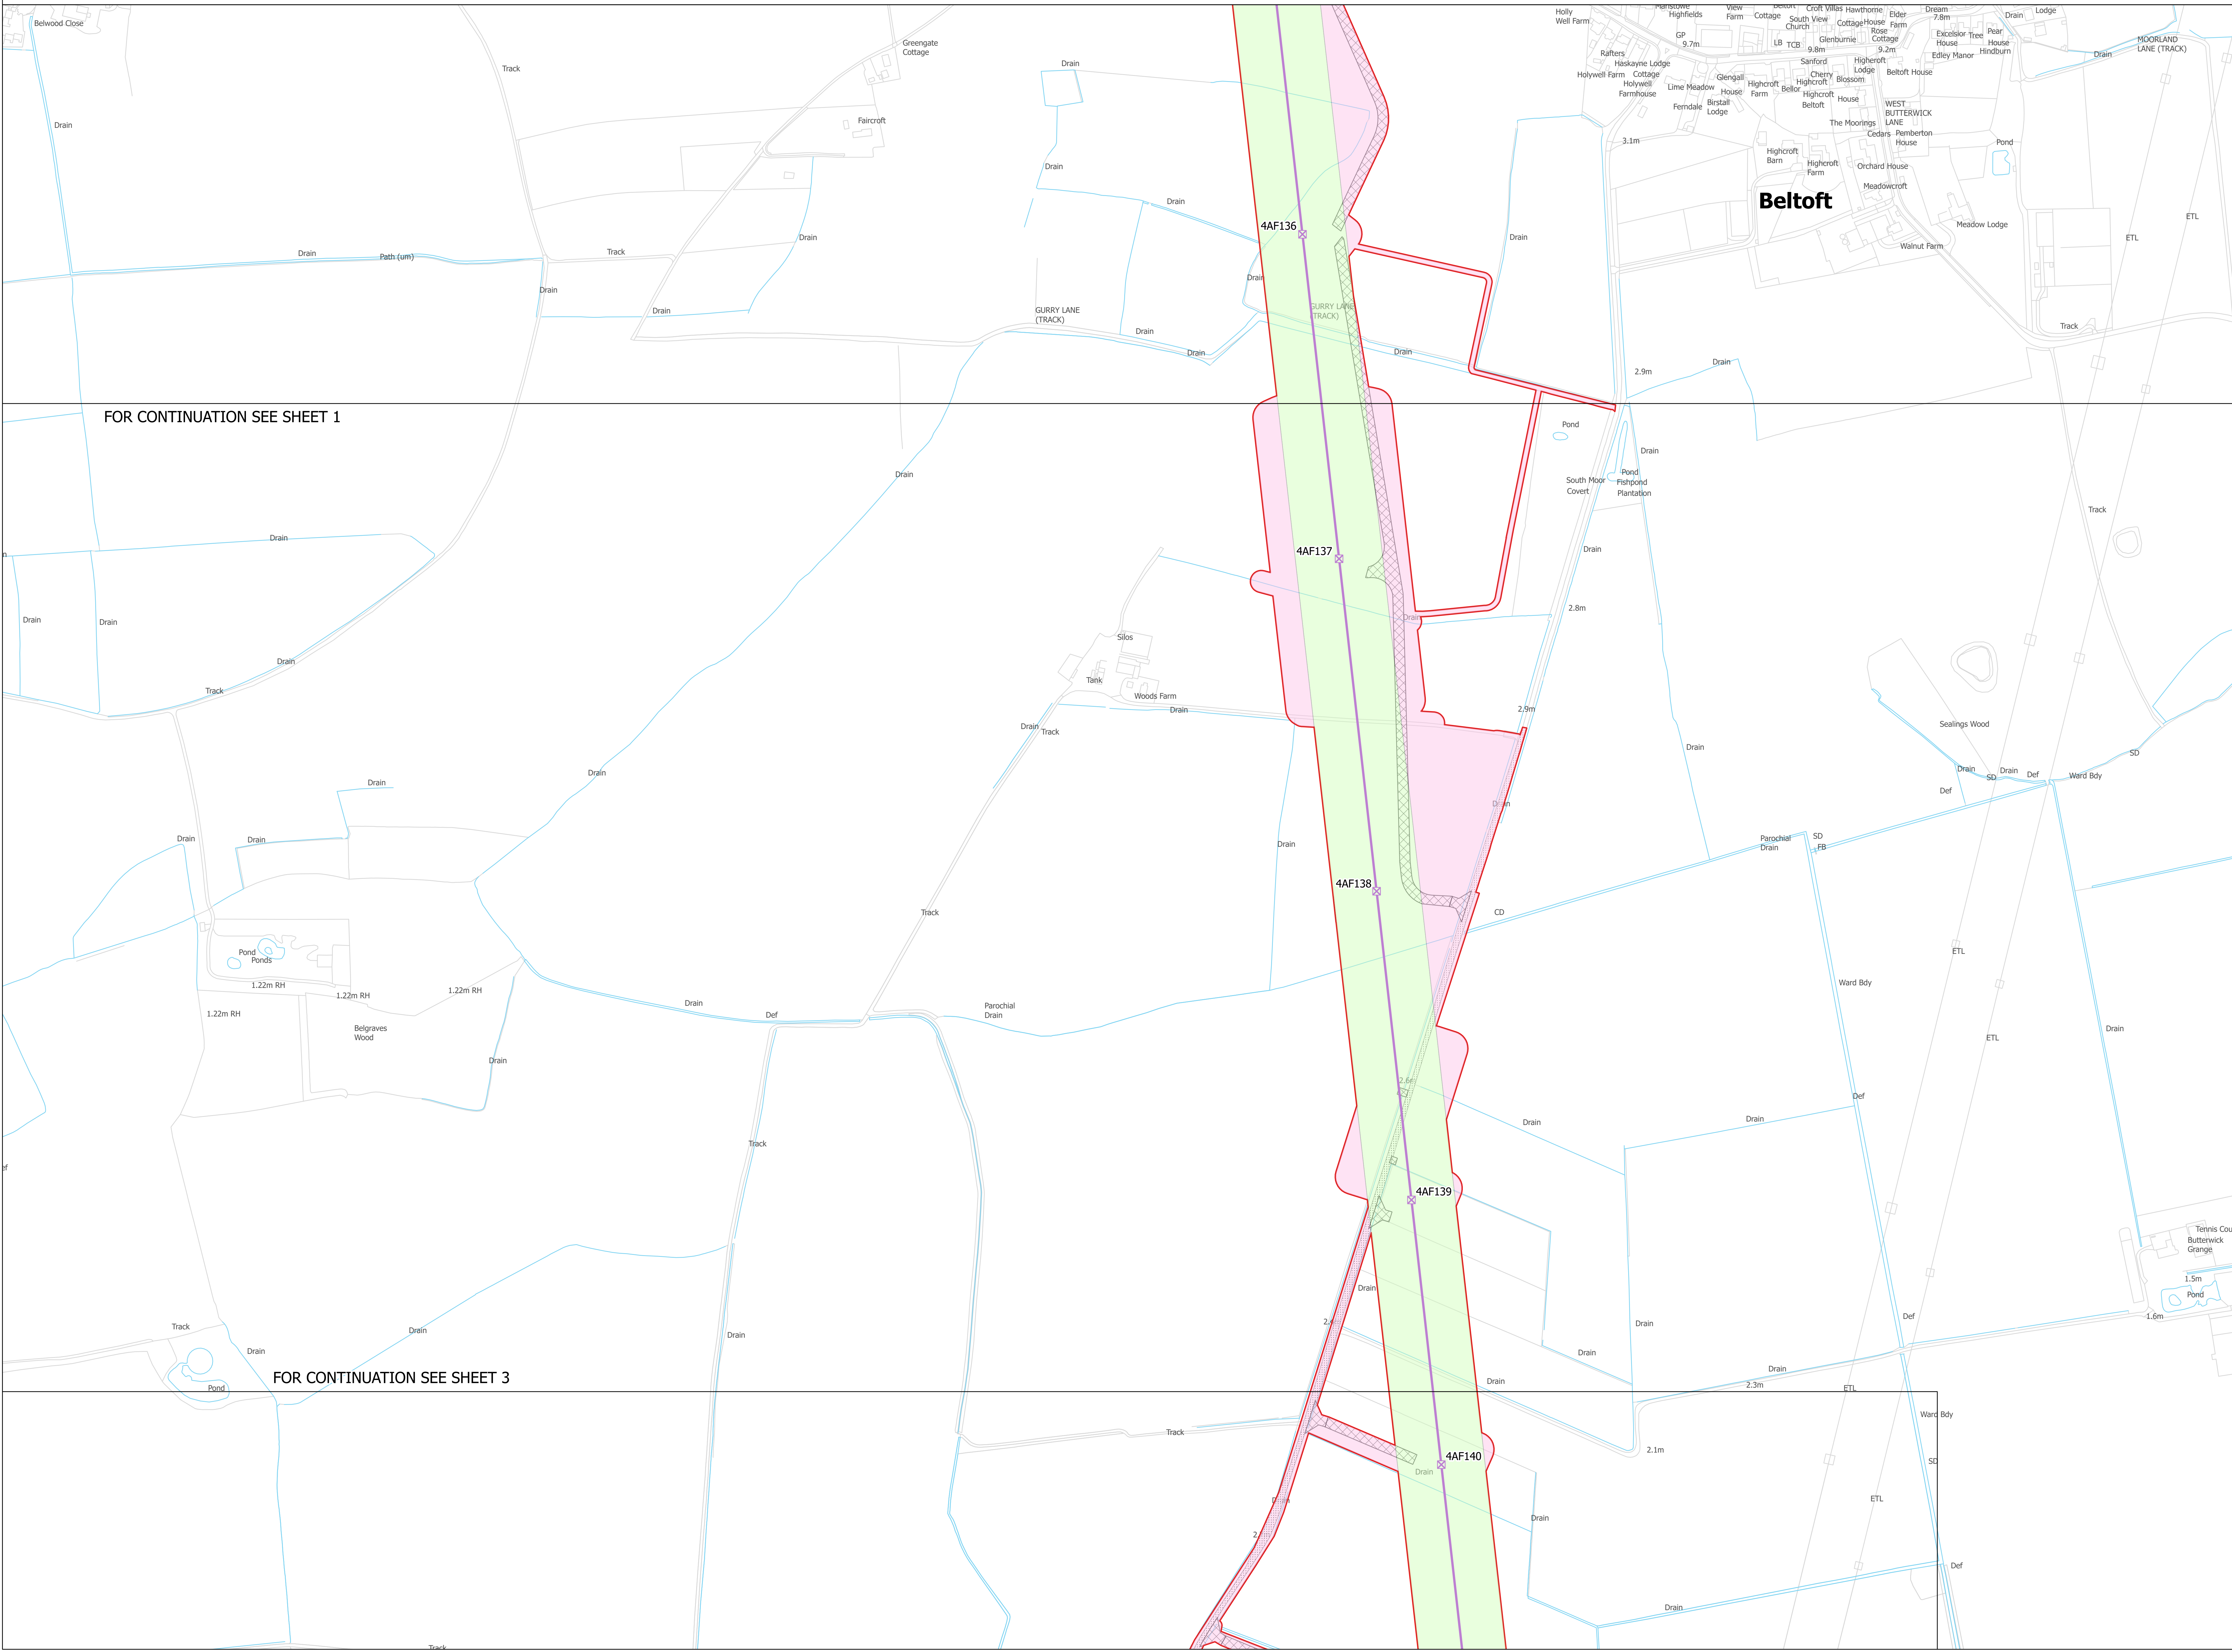


FOR CONTINUATION SEE SHEET 1

FOR CONTINUATION SEE SHEET 3



NATIONAL GRID
 NORTH HUMBER TO HIGH MARNHAM
 S.42 CONSULTATION PLAN SERIES
 ROUTE SECTION 7 (SHEET 3 OF 7)
 NORTH LINCOLNSHIRE COUNCIL

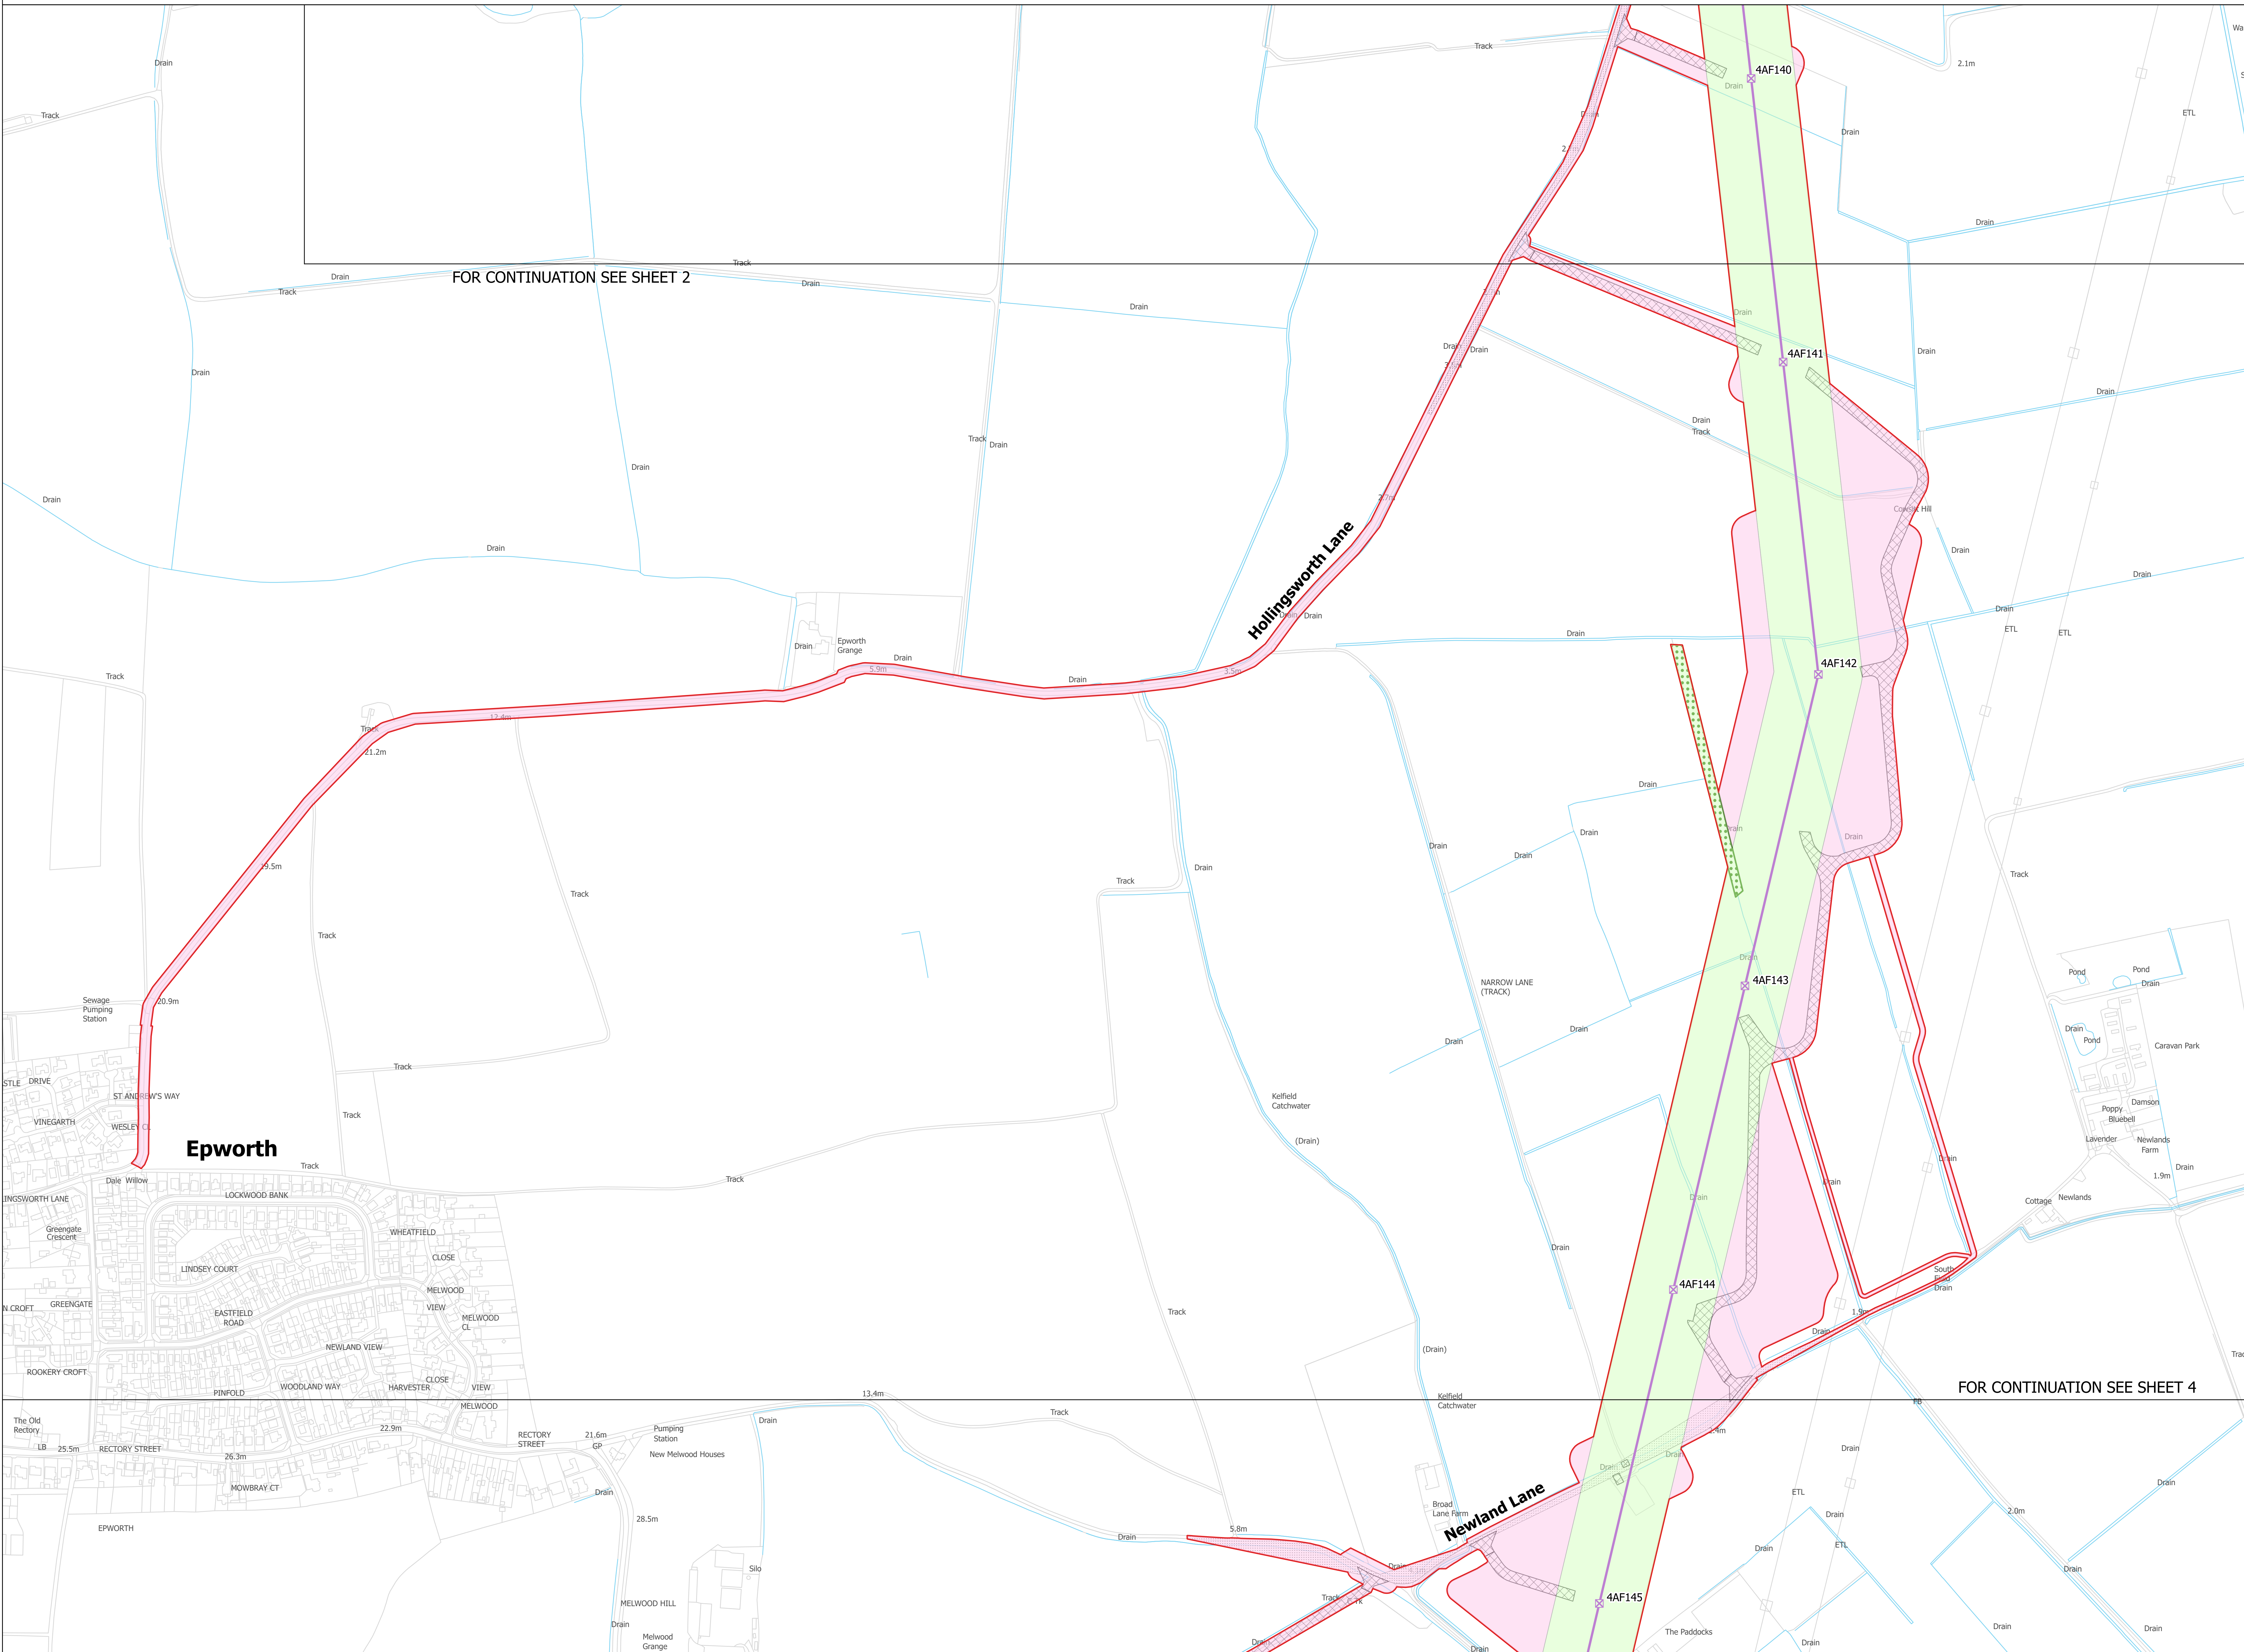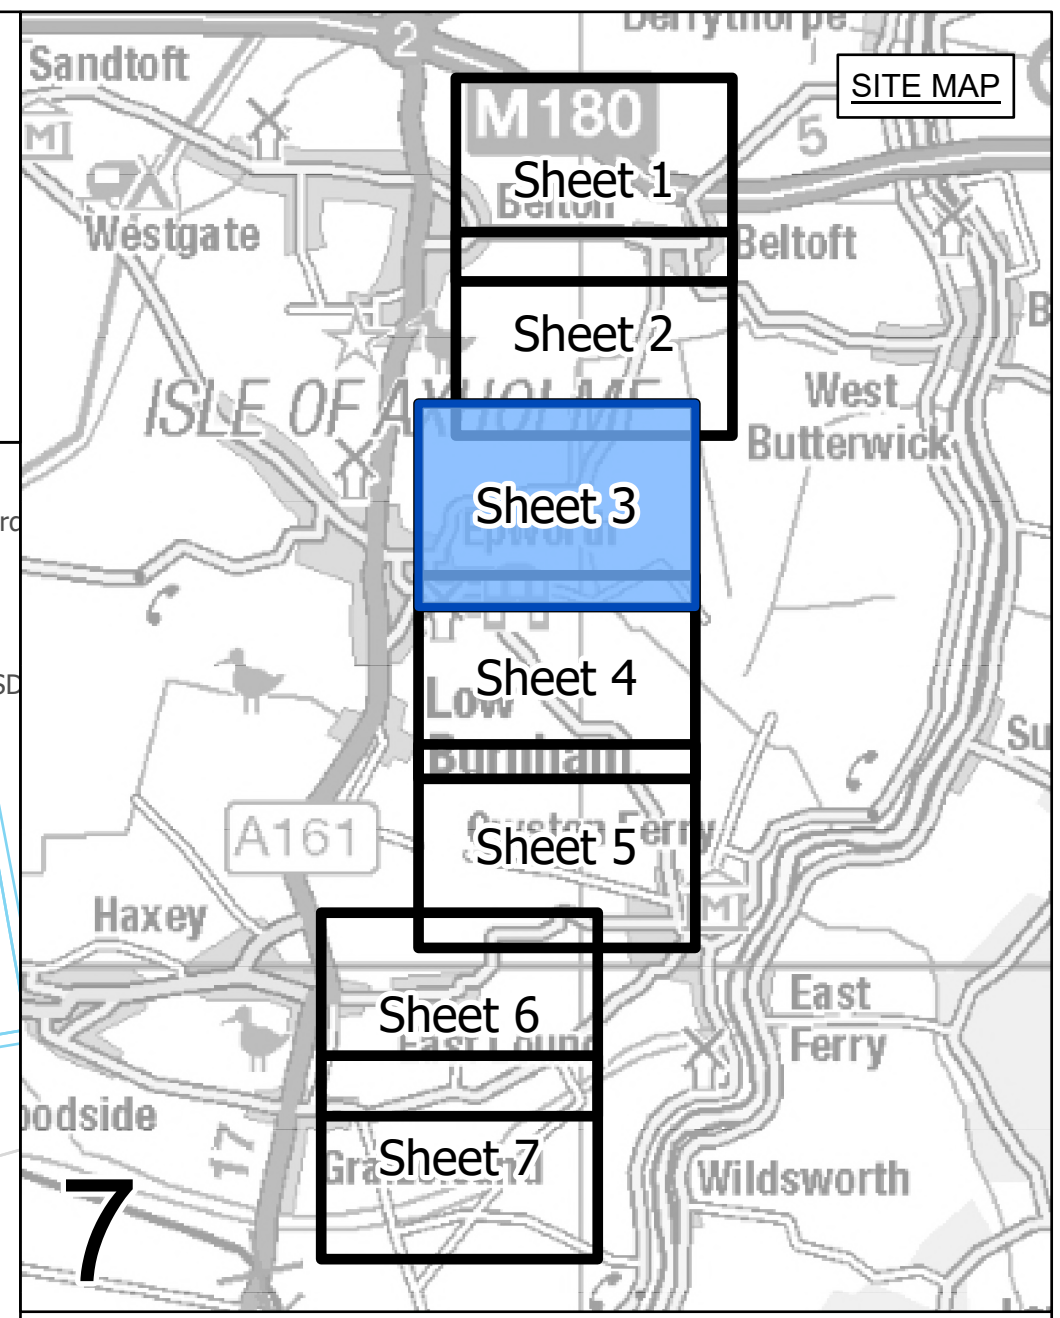


FOR CONTINUATION SEE SHEET 2

FOR CONTINUATION SEE SHEET 4

- LEGEND**
- ROUTE SECTION BOUNDARY
 - SHEET INDEX CUTLINES
 - INDICATIVE ZONE FOR PERMANENT ASSETS
 - INDICATIVE ZONE FOR CONSTRUCTION, OPERATION & MAINTENANCE
 - INDICATIVE NEW LATTICE PYLON
 - INDICATIVE NEW OVERHEAD LINE (OHL)
 - DRAFT ORDER LIMITS
 - INDICATIVE ACCESS ROUTE
 - INDICATIVE VISIBILITY SPLAY
 - INDICATIVE ENVIRONMENTAL PLANTING

Notes
 This drawing is scaled at paper size A0, therefore any prints taken at smaller sizes will affect accuracy of the measurement units and should not be scaled against.

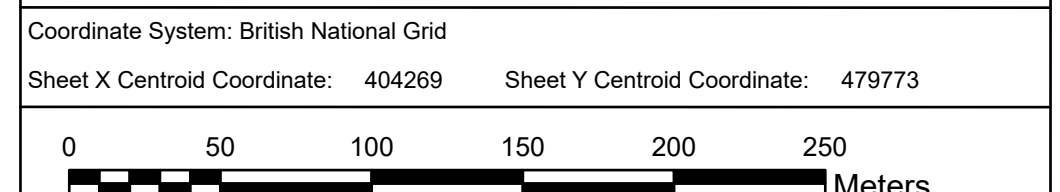

BACKGROUND MAPPING INFORMATION HAS BEEN REPRODUCED FROM THE ORDNANCE SURVEY BY PERMISSION OF ORDNANCE SURVEY OF THE CONTROLLER OF HIS MAJESTY'S STATIONERY OFFICE. CROWN COPYRIGHT ORDNANCE SURVEY © BLUESKY INTERNATIONAL LTD © NATIONAL GRID ELECTRICITY - 100024241.

Issue	Date	Remarks	Drawn	Checked	Approved
A	FEBRUARY 2025	FOR STATUTORY CONSULTATION	JSI	MG	TF

Title

NATIONAL GRID
 NORTH HUMBER TO
 HIGH MARNHAM
 S.42 CONSULTATION PLAN SERIES
 ROUTE SECTION 7 (SHEET 3 OF 7)
 NORTH LINCOLNSHIRE COUNCIL

nationalgrid



Application Number: EN020034

National Grid Drawing Reference: NHHM-NG-ENG-PLN-0016

Scale: 1:2,500	Sheet Size: A0	Sheet: SHEET 3 OF 7	Issue: A
----------------	----------------	---------------------	----------



NATIONAL GRID
 NORTH HUMBER TO HIGH MARNHAM
 S.42 CONSULTATION PLAN SERIES
 ROUTE SECTION 7 (SHEET 4 OF 7)
 NORTH LINCOLNSHIRE COUNCIL

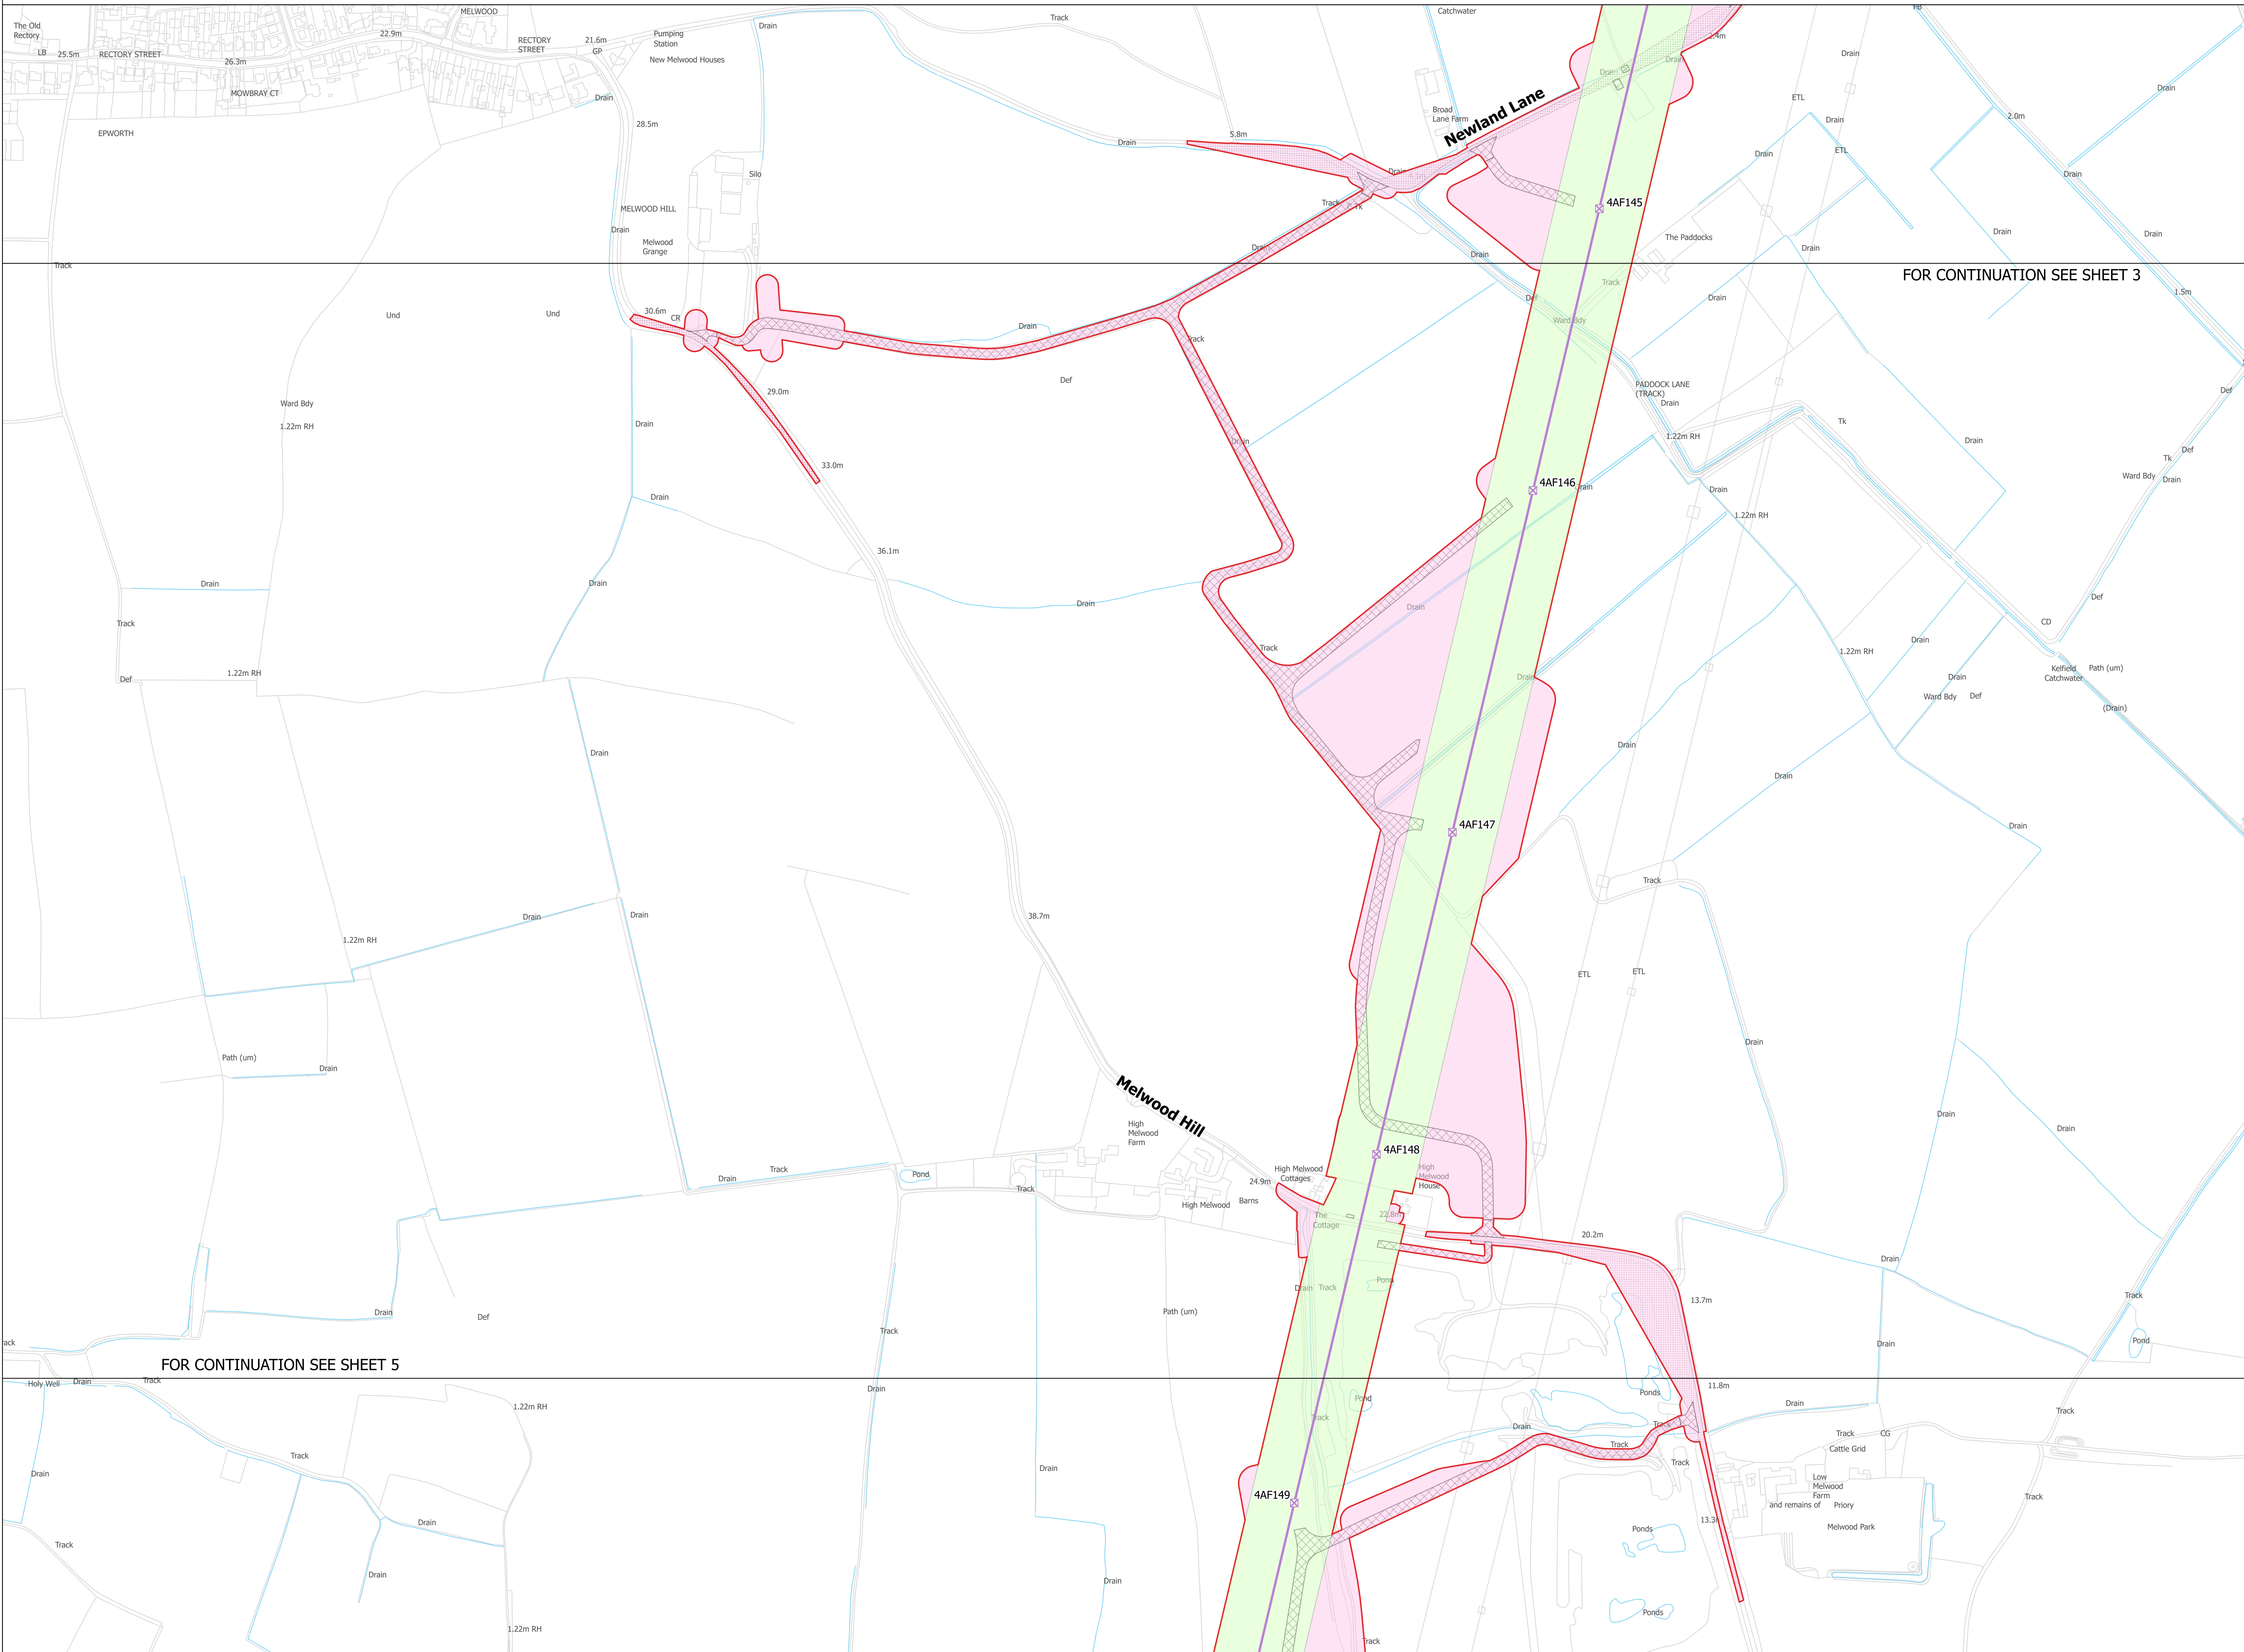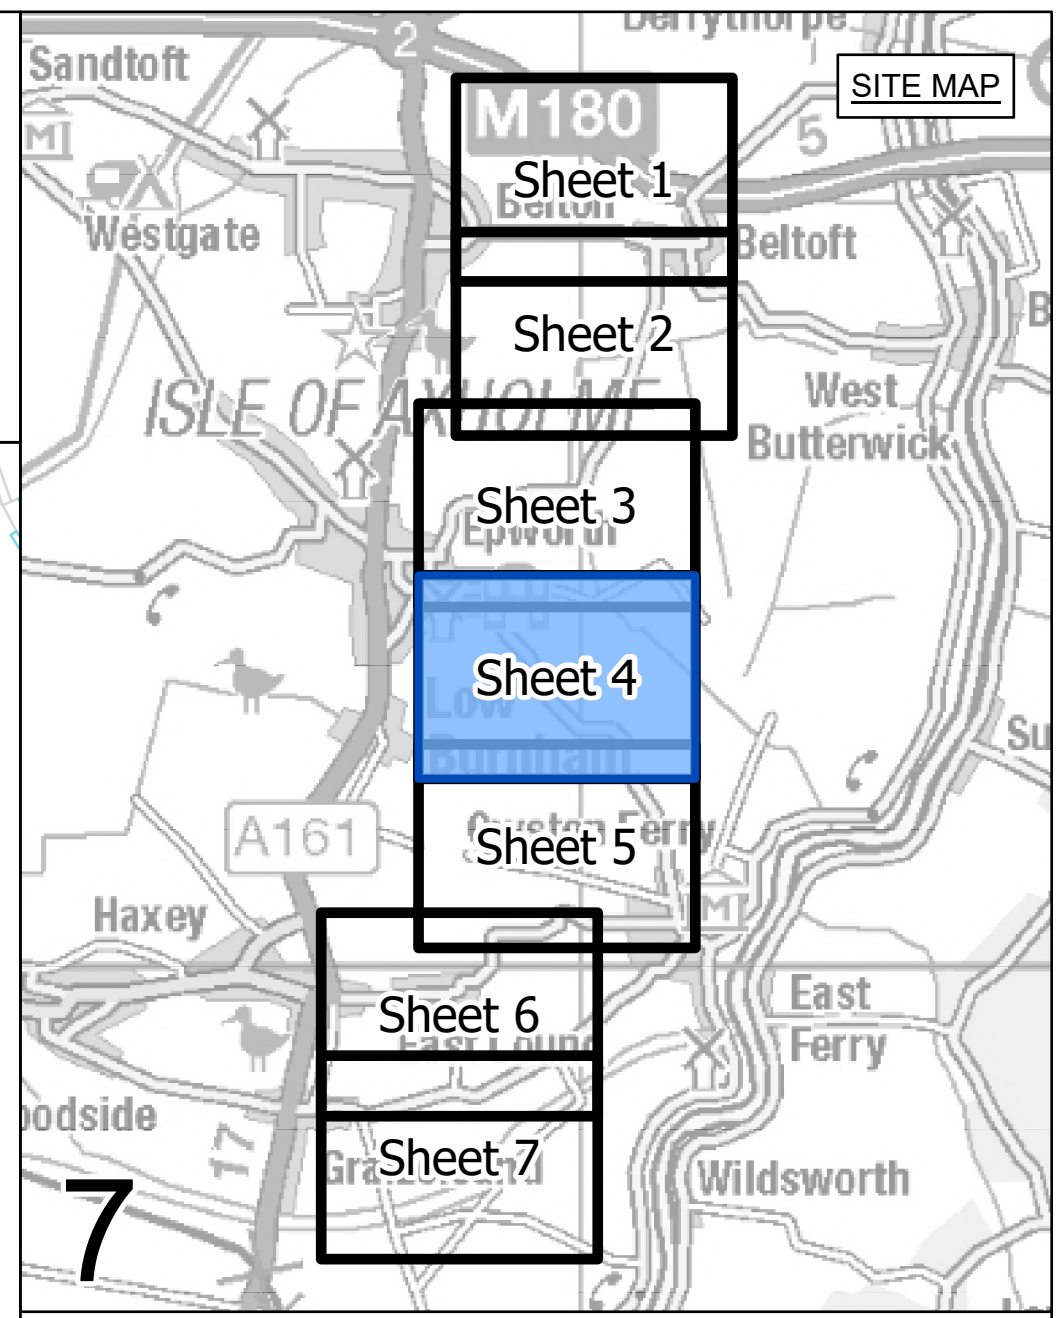


FOR CONTINUATION SEE SHEET 3

FOR CONTINUATION SEE SHEET 5

- LEGEND**
- ROUTE SECTION BOUNDARY
 - SHEET INDEX CUTLINES
 - INDICATIVE ZONE FOR PERMANENT ASSETS
 - INDICATIVE ZONE FOR CONSTRUCTION, OPERATION & MAINTENANCE
 - INDICATIVE NEW LATTICE PYLON
 - INDICATIVE NEW OVERHEAD LINE (OHL)
 - DRAFT ORDER LIMITS
 - INDICATIVE ACCESS ROUTE
 - INDICATIVE VISIBILITY SPLAY
 - INDICATIVE ENVIRONMENTAL PLANTING

Notes
 This drawing is scaled at paper size A0, therefore any prints taken at smaller sizes will affect accuracy of the measurement units and should not be scaled against.

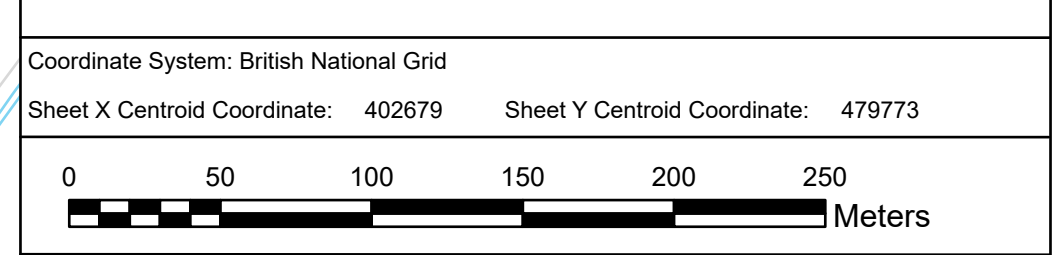

BACKGROUND MAPPING INFORMATION HAS BEEN REPRODUCED FROM THE ORDNANCE SURVEY BY PERMISSION OF ORDNANCE SURVEY OF THE CONTROLLER OF HIS MAJESTY'S STATIONERY OFFICE. CROWN COPYRIGHT ORDNANCE SURVEY © BULSKY INTERNATIONAL LTD © NATIONAL GRID ELECTRICITY - 100624241.

Issue	Date	Remarks	Drawn	Checked	Approved
A	FEBRUARY 2025	FOR STATUTORY CONSULTATION	JSI	MG	TF

Title

NATIONAL GRID
 NORTH HUMBER TO
 HIGH MARNHAM
 S.42 CONSULTATION PLAN SERIES
 ROUTE SECTION 7 (SHEET 4 OF 7)
 NORTH LINCOLNSHIRE COUNCIL

nationalgrid



Application Number: EN020034

National Grid Drawing Reference: NHHM-NG-ENG-PLN-0016

Scale	Sheet Size	Sheet	Issue
1:2,500	A0	SHEET 4 OF 7	A



NATIONAL GRID
NORTH HUMBER TO HIGH MARNHAM
S.42 CONSULTATION PLAN SERIES
ROUTE SECTION 7 (SHEET 5 OF 7)
NORTH LINCOLNSHIRE COUNCIL

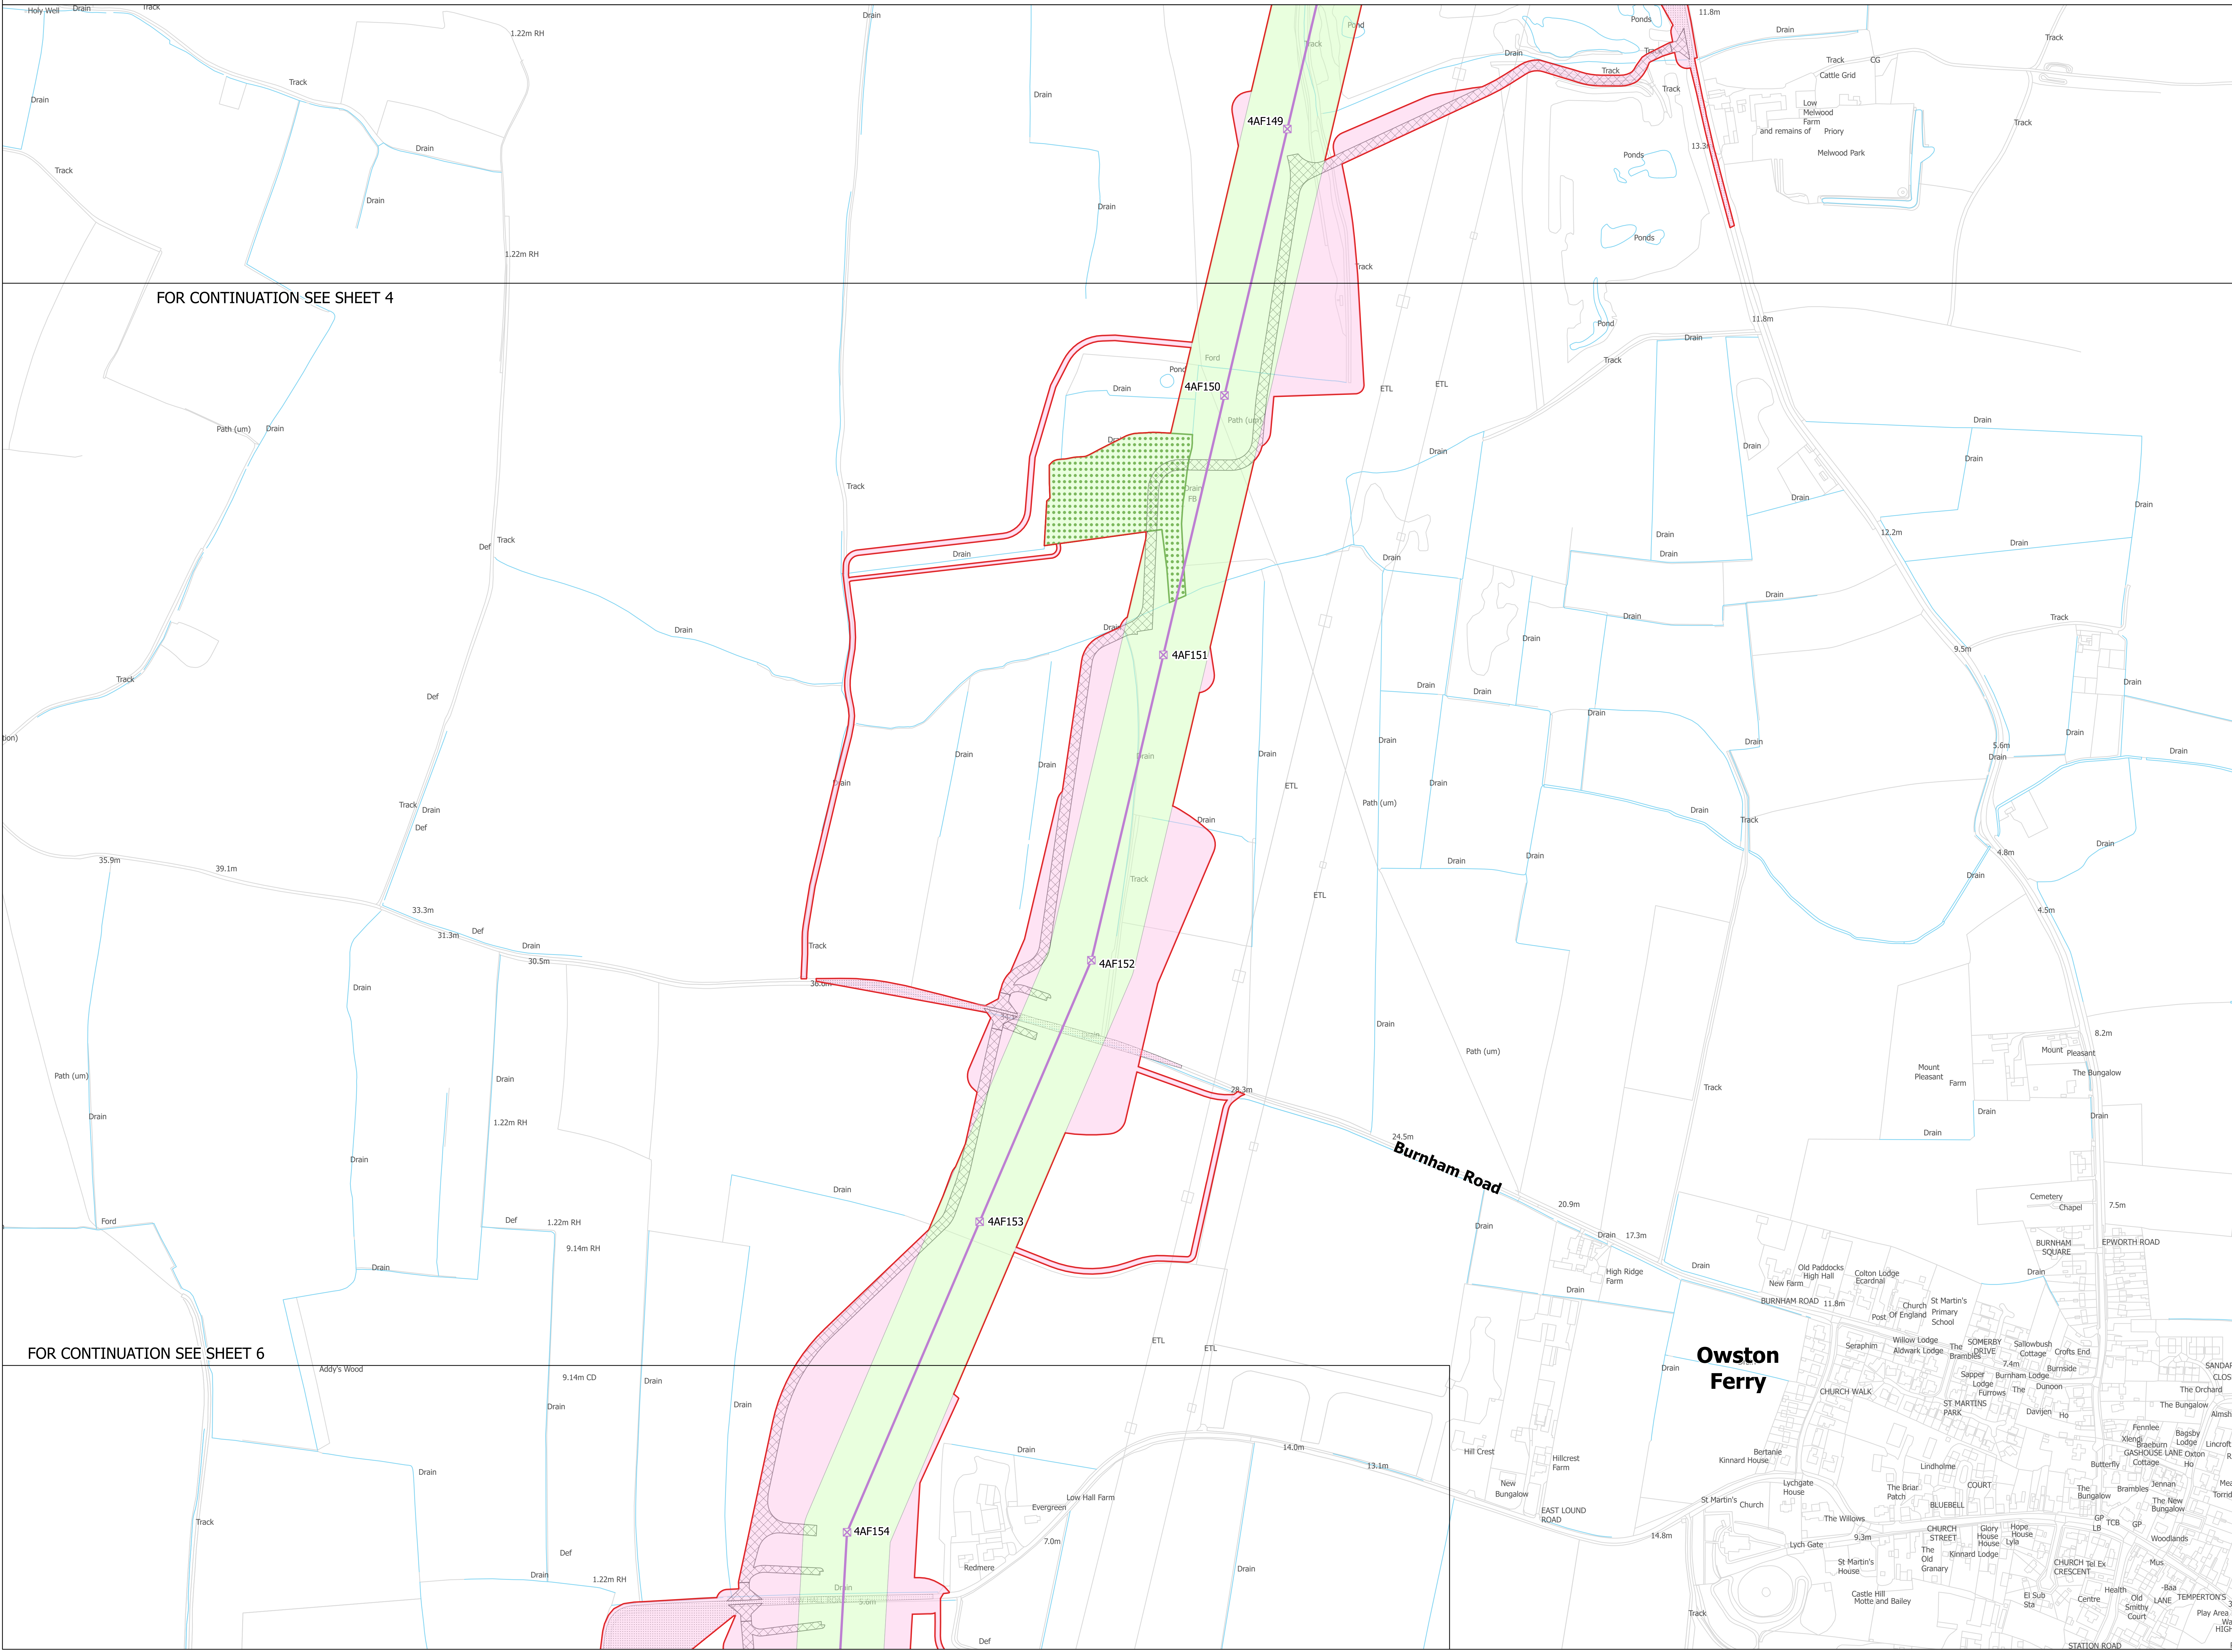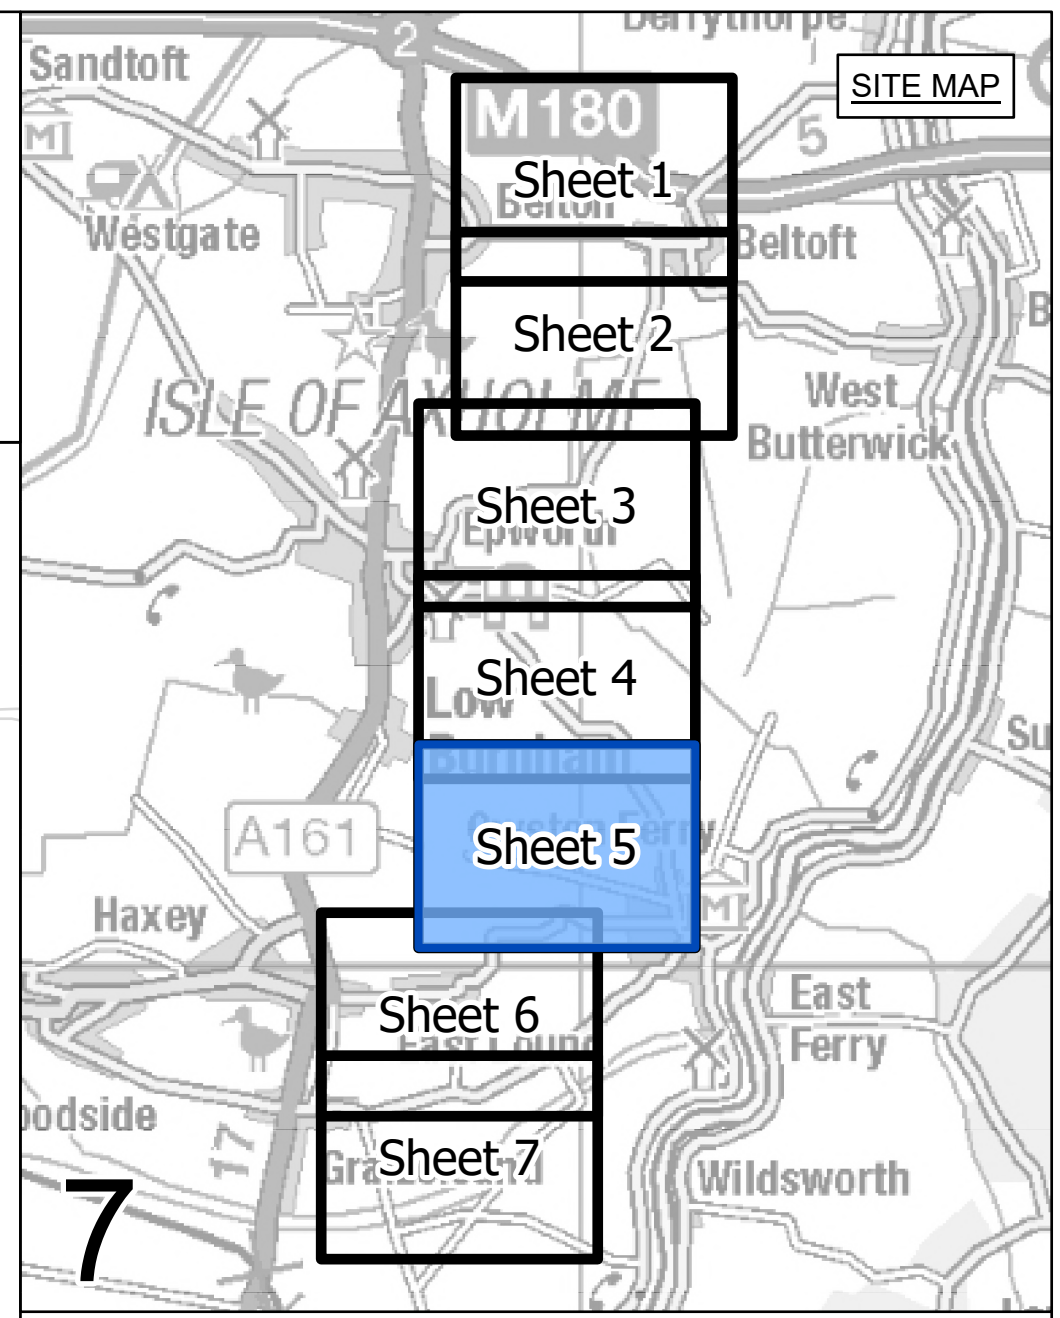


FOR CONTINUATION SEE SHEET 4

FOR CONTINUATION SEE SHEET 6

- LEGEND**
- ROUTE SECTION BOUNDARY
 - SHEET INDEX CUTLINES
 - INDICATIVE ZONE FOR PERMANENT ASSETS
 - INDICATIVE ZONE FOR CONSTRUCTION, OPERATION & MAINTENANCE
 - INDICATIVE NEW LATTICE PYLON
 - INDICATIVE NEW OVERHEAD LINE (OHL)
 - DRAFT ORDER LIMITS
 - INDICATIVE ACCESS ROUTE
 - INDICATIVE VISIBILITY SPLAY
 - INDICATIVE ENVIRONMENTAL PLANTING

Notes
This drawing is scaled at paper size A0, therefore any prints taken at smaller sizes will affect accuracy of the measurement units and should not be scaled against.

Coordinate System: British National Grid
Sheet X Centroid Coordinate: 401114 Sheet Y Centroid Coordinate: 479773

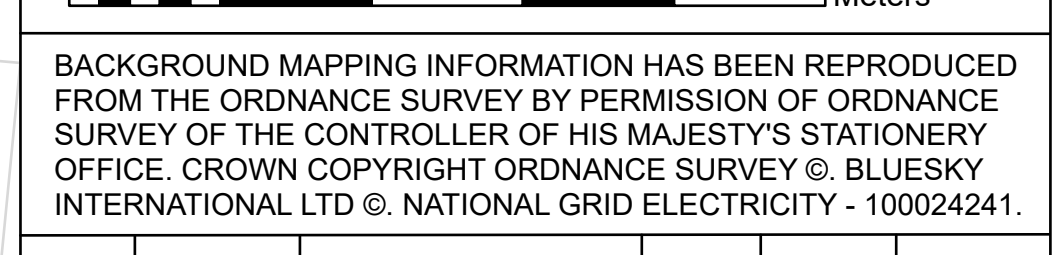

BACKGROUND MAPPING INFORMATION HAS BEEN REPRODUCED FROM THE ORDNANCE SURVEY BY PERMISSION OF ORDNANCE SURVEY OF THE CONTROLLER OF HIS MAJESTY'S STATIONERY OFFICE. CROWN COPYRIGHT ORDNANCE SURVEY & BLUESKY INTERNATIONAL LTD © NATIONAL GRID ELECTRICITY - 100024241.

Issue	Date	Remarks	Drawn	Checked	Approved
A	FEBRUARY 2025	FOR STATUTORY CONSULTATION	JSI	MG	TF

**NATIONAL GRID
NORTH HUMBER TO
HIGH MARNHAM
S.42 CONSULTATION PLAN SERIES
ROUTE SECTION 7 (SHEET 5 OF 7)
NORTH LINCOLNSHIRE COUNCIL**


nationalgrid
Application Number: EN020034

National Grid Drawing Reference
NHHM-NG-ENG-PLN-0016

Scale	Sheet Size	Sheet	Issue
1:2,500	A0	SHEET 5 OF 7	A



NATIONAL GRID
NORTH HUMBER TO HIGH MARNHAM
S.42 CONSULTATION PLAN SERIES
ROUTE SECTION 7 (SHEET 6 OF 7)
NORTH LINCOLNSHIRE COUNCIL

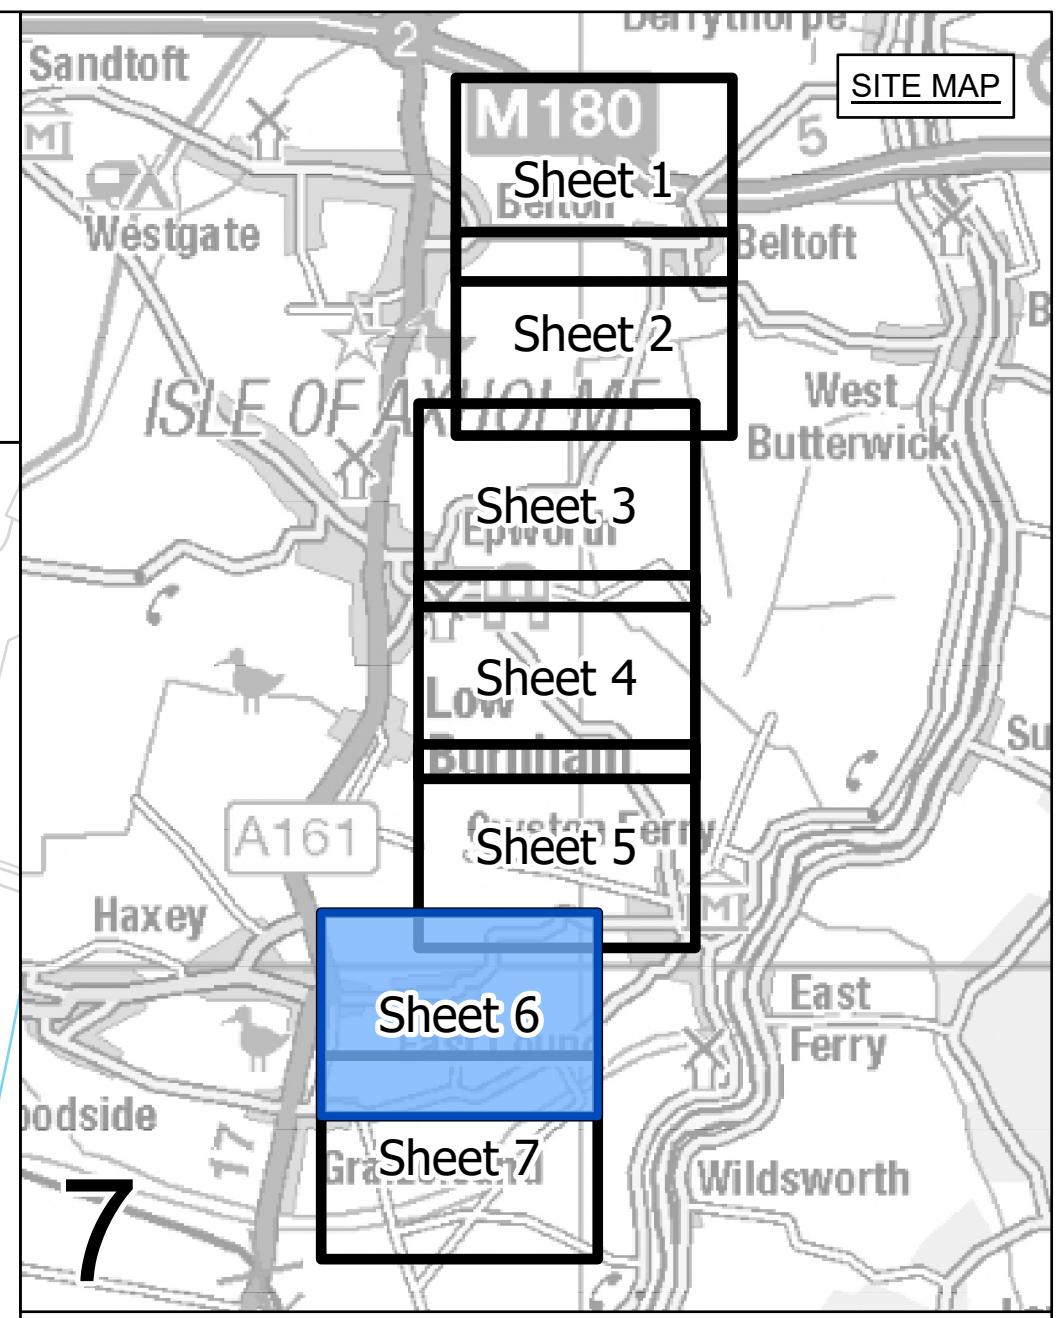

- LEGEND**
- ROUTE SECTION BOUNDARY
 - SHEET INDEX CUTLINES
 - INDICATIVE ZONE FOR PERMANENT ASSETS
 - INDICATIVE ZONE FOR CONSTRUCTION, OPERATION & MAINTENANCE
 - ⊗ INDICATIVE NEW LATTICE PYLON
 - INDICATIVE NEW OVERHEAD LINE (OHL)
 - DRAFT ORDER LIMITS
 - INDICATIVE ACCESS ROUTE
 - INDICATIVE VISIBILITY SPPLAY
 - INDICATIVE ENVIRONMENTAL PLANTING

Notes
This drawing is scaled at paper size A0, therefore any prints taken at smaller sizes will affect accuracy of the measurement units and should not be scaled against.

Coordinate System: British National Grid
Sheet X Centroid Coordinate: 399556 Sheet Y Centroid Coordinate: 478870


BACKGROUND MAPPING INFORMATION HAS BEEN REPRODUCED FROM THE ORDNANCE SURVEY BY PERMISSION OF ORDNANCE SURVEY OF THE CONTROLLER OF HIS MAJESTY'S STATIONERY OFFICE. CROWN COPYRIGHT ORDNANCE SURVEY © BLUESKY INTERNATIONAL LTD © NATIONAL GRID ELECTRICITY - 100024241.

Issue	Date	Remarks	Drawn	Checked	Approved
A	FEBRUARY 2025	FOR STATUTORY CONSULTATION	JSI	MG	TF

**NATIONAL GRID
NORTH HUMBER TO
HIGH MARNHAM
S.42 CONSULTATION PLAN SERIES
ROUTE SECTION 7 (SHEET 6 OF 7)
NORTH LINCOLNSHIRE COUNCIL**

nationalgrid
Application Number: EN020034


National Grid Drawing Reference: NHHM-NG-ENG-PLN-0016
Scale: 1:2,500 Sheet Size: A0 Sheet: SHEET 6 OF 7 Issue: A

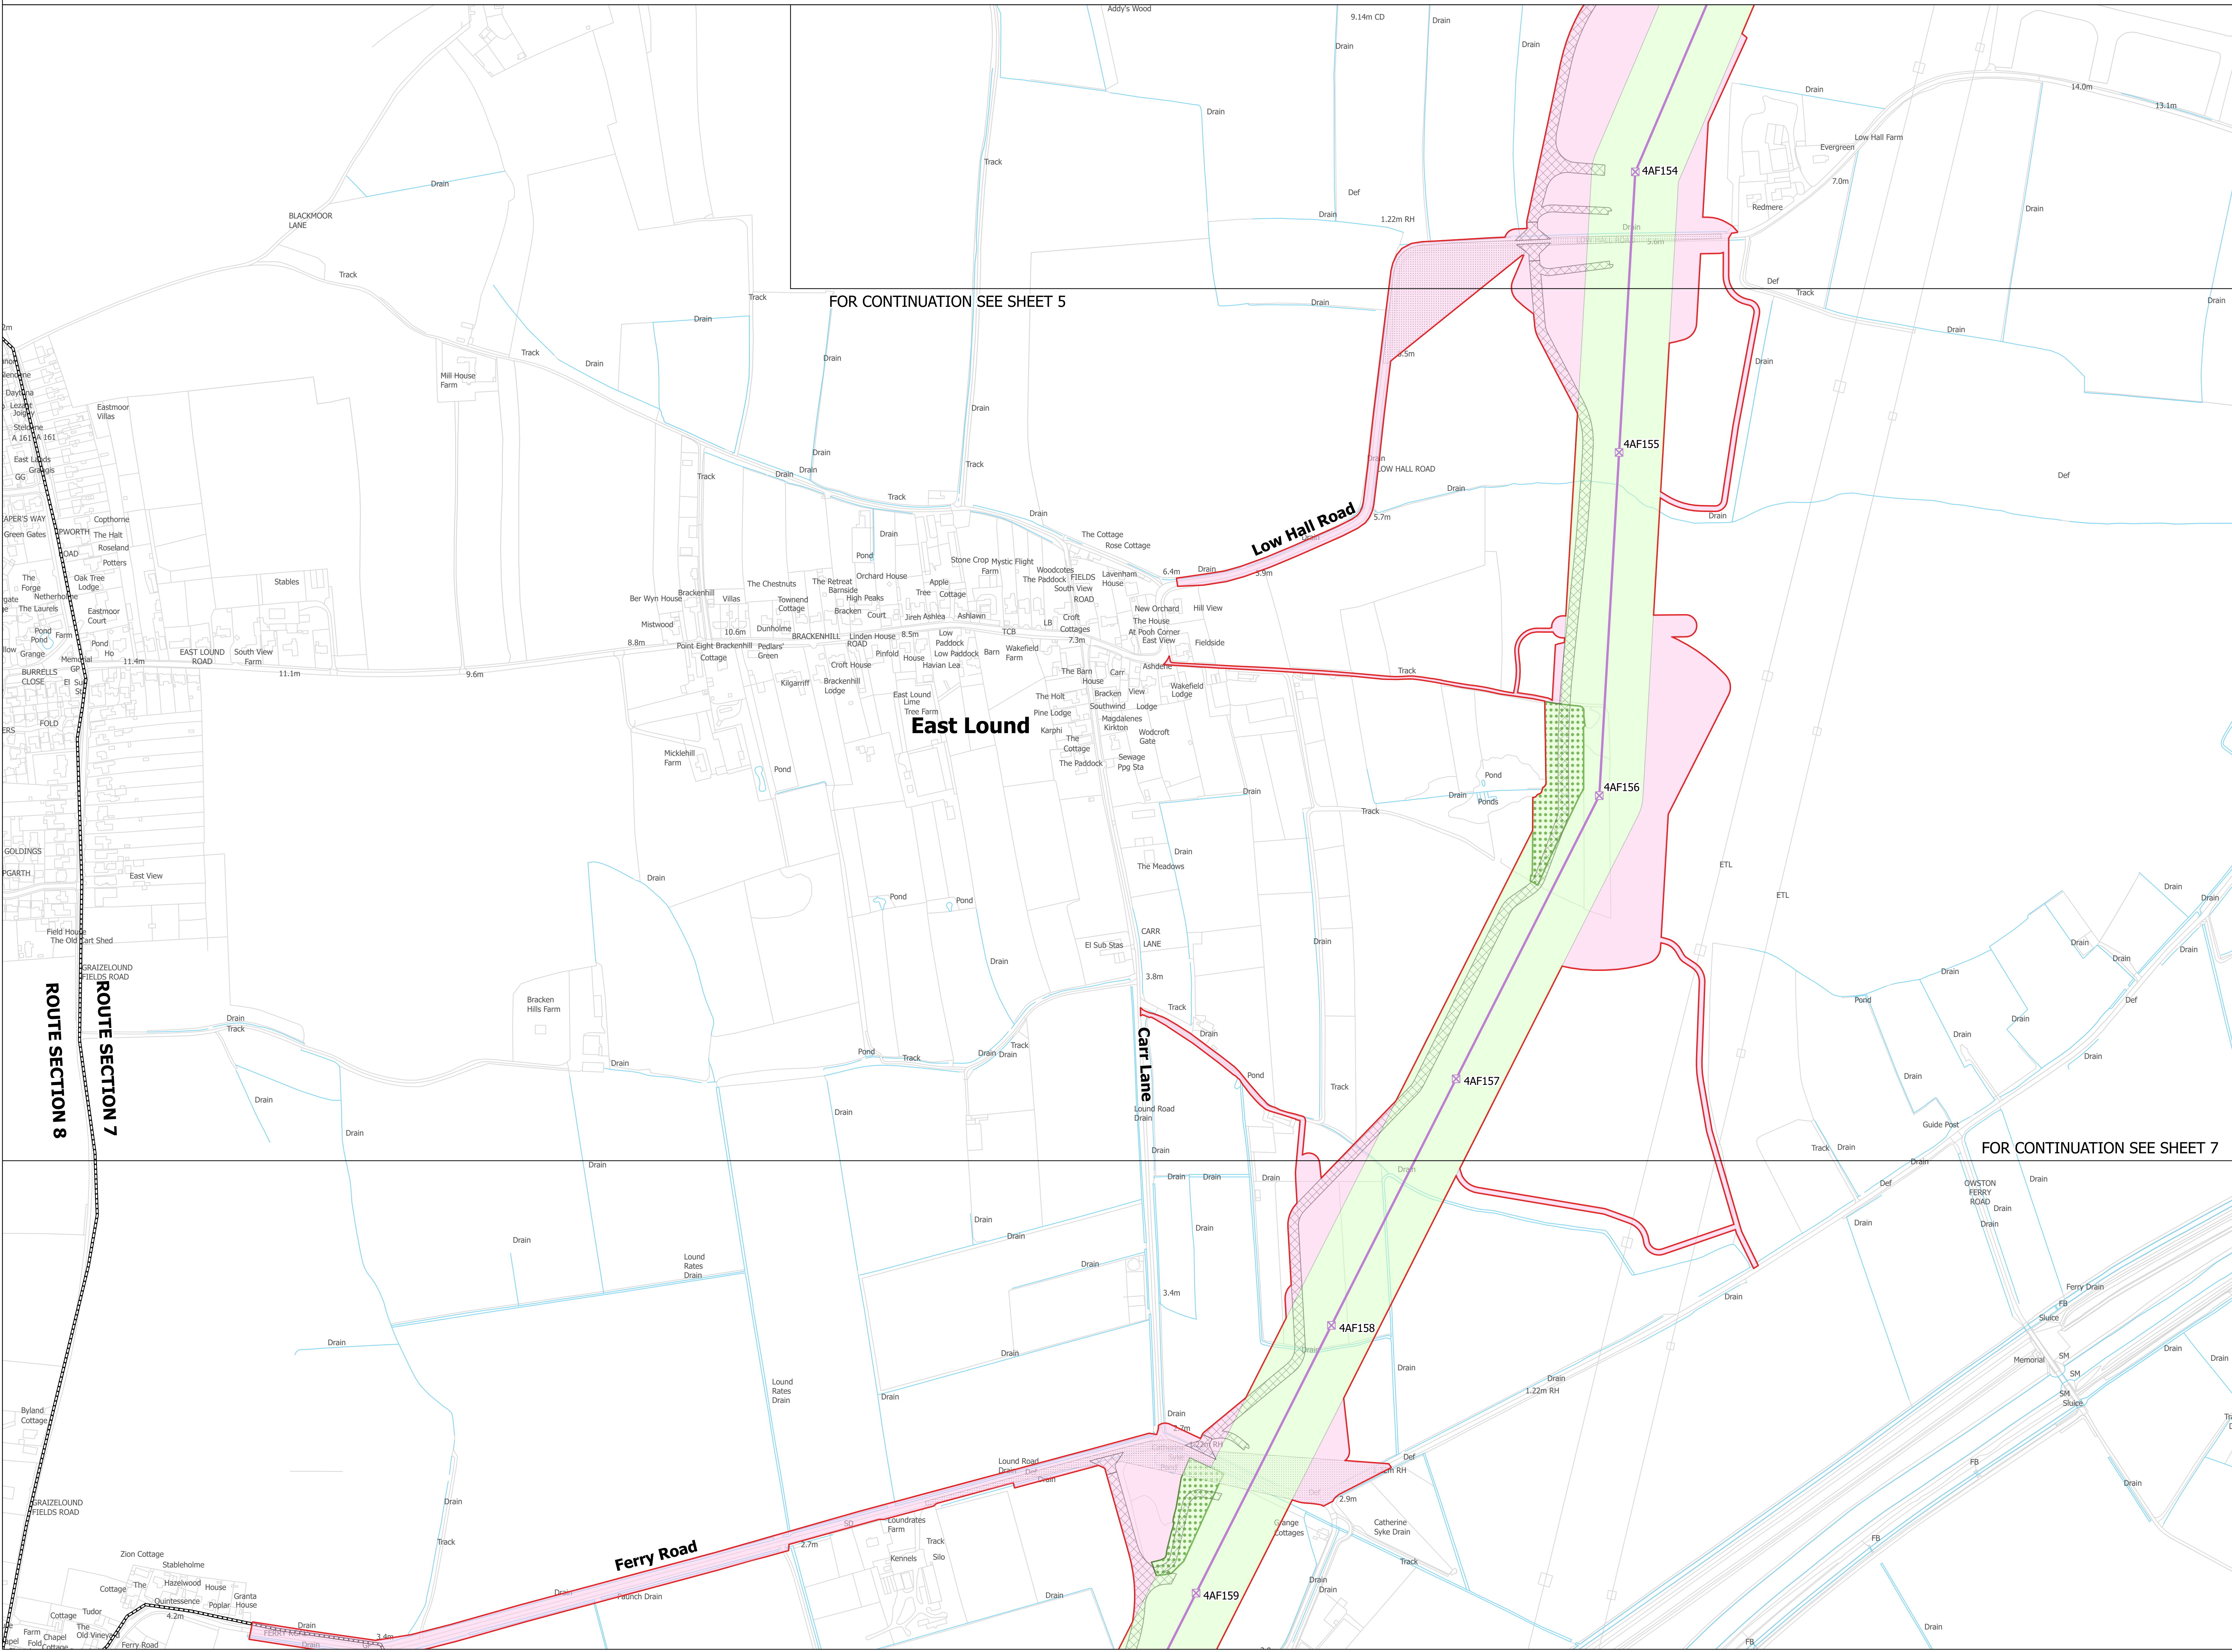


FOR CONTINUATION SEE SHEET 5

FOR CONTINUATION SEE SHEET 7


ROUTE SECTION 8
ROUTE SECTION 7

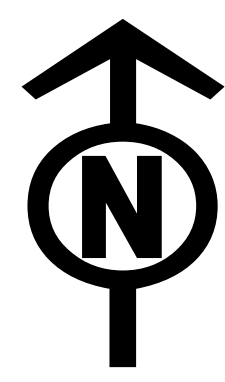

NATIONAL GRID
 NORTH HUMBER TO HIGH MARNHAM
 S.42 CONSULTATION PLAN SERIES
 ROUTE SECTION 7 (SHEET 7 OF 7)
 NORTH LINCOLNSHIRE COUNCIL

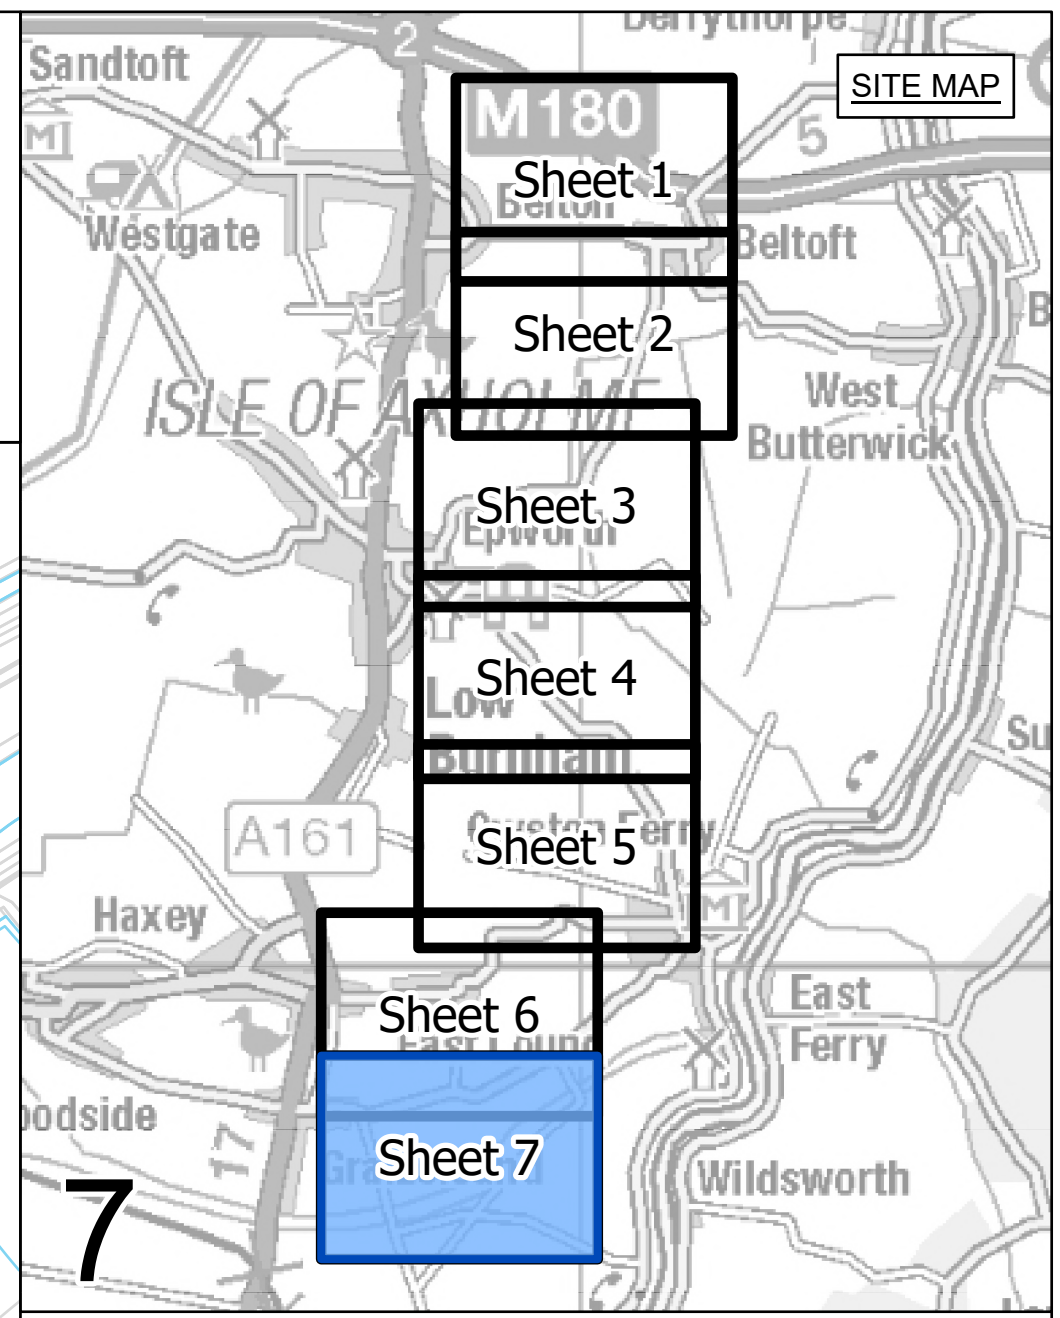


- LEGEND**
- ROUTE SECTION BOUNDARY
 - SHEET INDEX CUTLINES
 - INDICATIVE ZONE FOR PERMANENT ASSETS
 - INDICATIVE ZONE FOR CONSTRUCTION, OPERATION & MAINTENANCE
 - INDICATIVE NEW LATTICE PYLON
 - INDICATIVE NEW OVERHEAD LINE (OHL)
 - DRAFT ORDER LIMITS
 - INDICATIVE ACCESS ROUTE
 - INDICATIVE VISIBILITY SPLAY
 - INDICATIVE ENVIRONMENTAL PLANTING

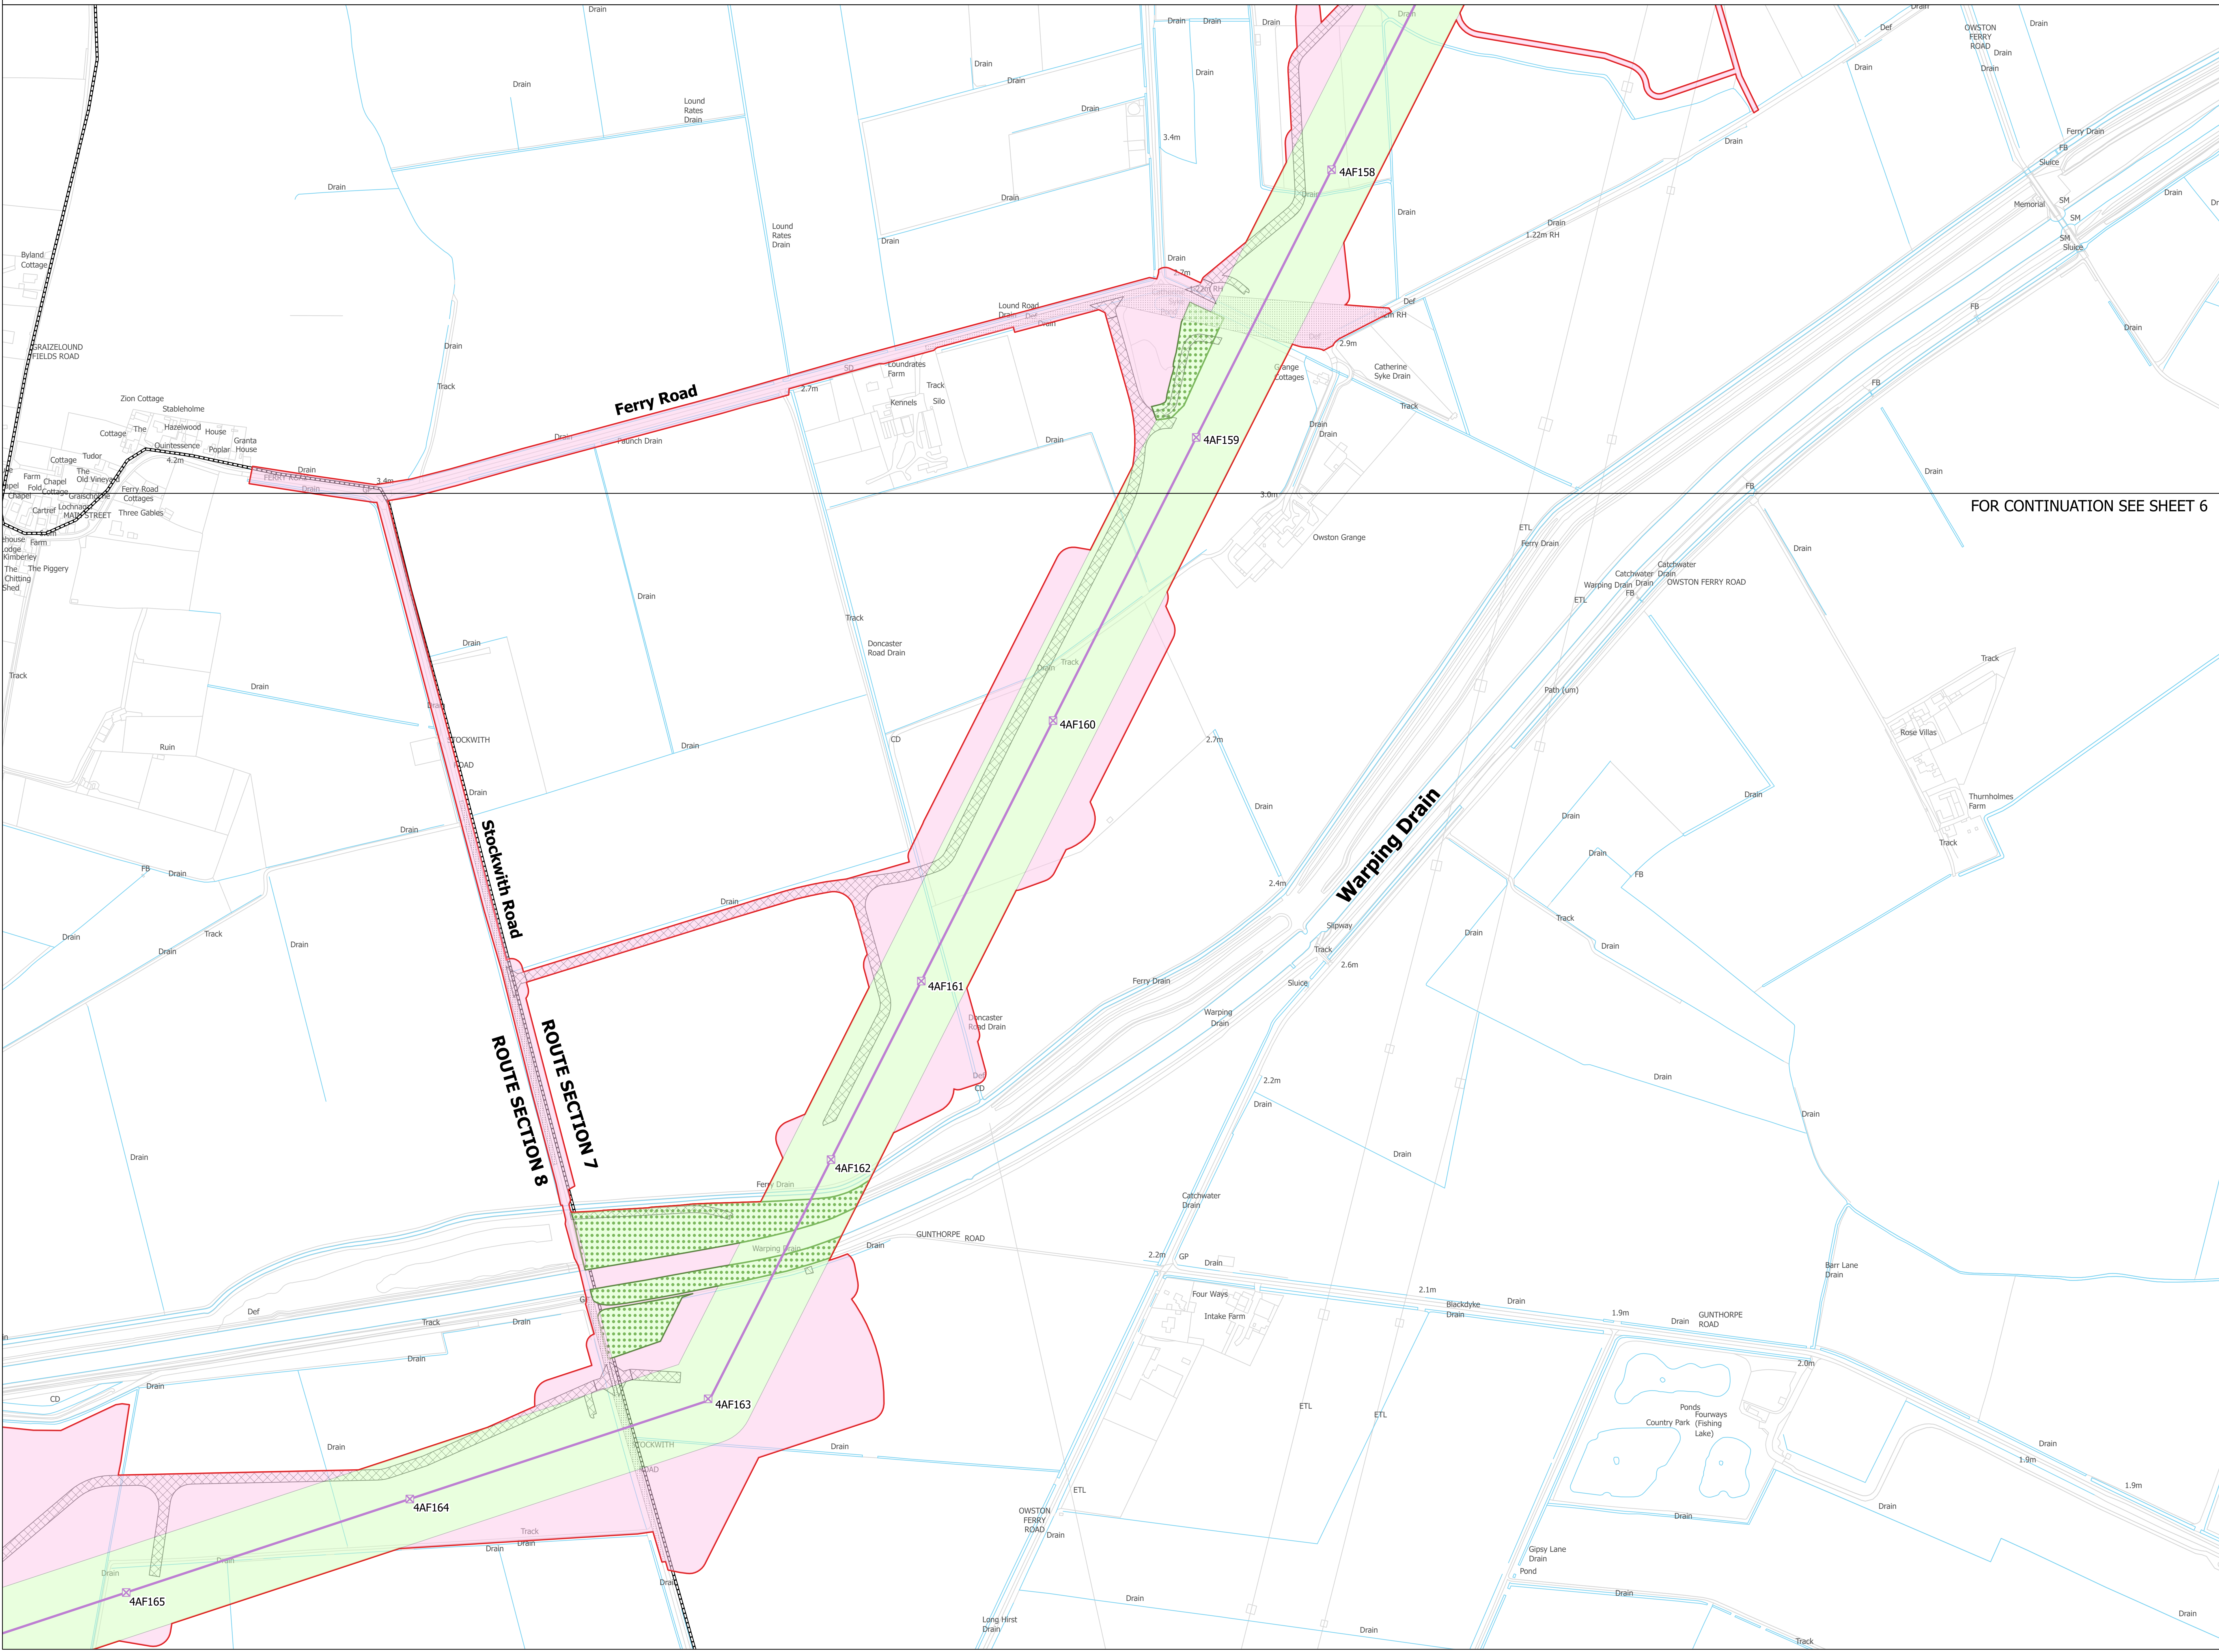

FOR CONTINUATION SEE SHEET 6

Notes
 This drawing is scaled at paper size A0, therefore any prints taken at smaller sizes will affect accuracy of the measurement units and should not be scaled against.

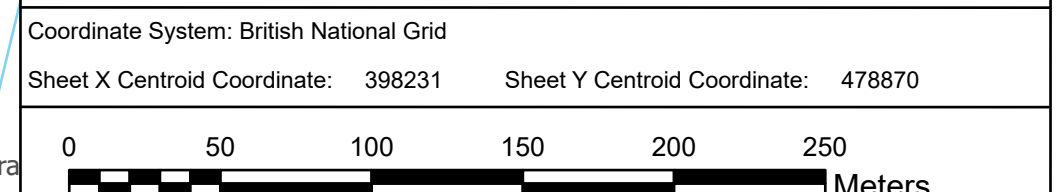

BACKGROUND MAPPING INFORMATION HAS BEEN REPRODUCED FROM THE ORDNANCE SURVEY BY PERMISSION OF ORDNANCE SURVEY OF THE CONTROLLER OF HIS MAJESTY'S STATIONERY OFFICE. CROWN COPYRIGHT ORDNANCE SURVEY & BLUESKY INTERNATIONAL LTD © NATIONAL GRID ELECTRICITY - 100024241.

Issue	Date	Remarks	Drawn	Checked	Approved
A	FEBRUARY 2025	FOR STATUTORY CONSULTATION	JSI	MG	TF

**NATIONAL GRID
 NORTH HUMBER TO
 HIGH MARNHAM
 S.42 CONSULTATION PLAN SERIES
 ROUTE SECTION 7 (SHEET 7 OF 7)
 NORTH LINCOLNSHIRE COUNCIL**

Application Number		EN020034	
National Grid Drawing Reference			
NHHM-NG-ENG-PLN-0016			
Scale	Sheet Size	Sheet	Issue
1:2,500	A0	SHEET 7 OF 7	A