


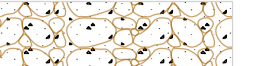






NATIONAL GRID (NORTH HUMBER TO HIGH MARNHAM) ORDER
ILLUSTRATIVE STONE ACCESS ROAD
SHEET 1 OF 1

Legend


-  FINISHING SURFACE
-  SUB BASE CAPPING
-  SOIL STOCKPILE
-  DRAINAGE SWALE
-  FENCE
-  BELLMOUTH
-  ACCESS ROAD

Notes

1. ALL DIMENSIONS ARE INDICATED IN METRES (m) UNLESS NOTED OTHERWISE
2. THIS DRAWING IS SCALED AT PAPER SIZE A1, THEREFORE ANY PRINTS TAKEN AT SMALLER SIZES WILL AFFECT ACCURACY OF THE MEASUREMENT UNITS AND SHOULD NOT BE SCALED AGAINST
3. THIS DRAWING SHOWS THE TYPICAL STONE ROAD CONSTRUCTION, WHICH WILL BE USED TO REACH CONSTRUCTION AREAS SUCH AS PYLON WORKING AREAS
4. GEOTEXTILE IS A VERY THIN WOVEN PERMEABLE SYNTHETIC SHEET WHICH STOPS AGGREGATES MIGRATING INTO THE EXISTING GROUND.
5. CROSS DRAINS MAY BE REQUIRED WHERE ROADS BLOCK EXISTING SURFACE RUN OFF
6. DAMS CONSTRUCTED FROM GRAVEL, STRAW BALES AND / OR SILT NETTING MAY BE PROVIDED IN THE DITCHES TO SLOW AND TREAT FLOWS.
7. EXISTING TOPSOIL UNDER THE PROPOSED SUBSOIL BUND TO BE STRIPPED PRIOR TO CREATION OF THE SUBSOIL BUND. THIS IS TO MITIGATE THE RISK OF CONTAMINATION BETWEEN SOIL TYPES.
8. SOIL STOCKPILE FOOTPRINTS BASED ON ASSUMED TYPICAL EXCAVATION FOR HAUL ROAD AND STOCKPILE STACK ANGLE, ASSUMING A 30% BULKING FACTOR. SUBSOIL BUND PROPOSED TO BE ADJACENT TO SWALE AS EXCAVATED AFTER TOPSOIL, WITH TOPSOIL BUND LOCATED ADJACENT TO FENCE LINE.
9. STOCKPILES CAN ALSO BE LOCATED OUTSIDE OF THE ACCESS SWATHE, WITHIN THE ORDER LIMITS.
10. FOR PROPOSED ACCESS BELLMOUTH DETAILS SEE TYPICAL ACCESS BELLMOUTH AND VISIBILITY SPLAY DRAWING.

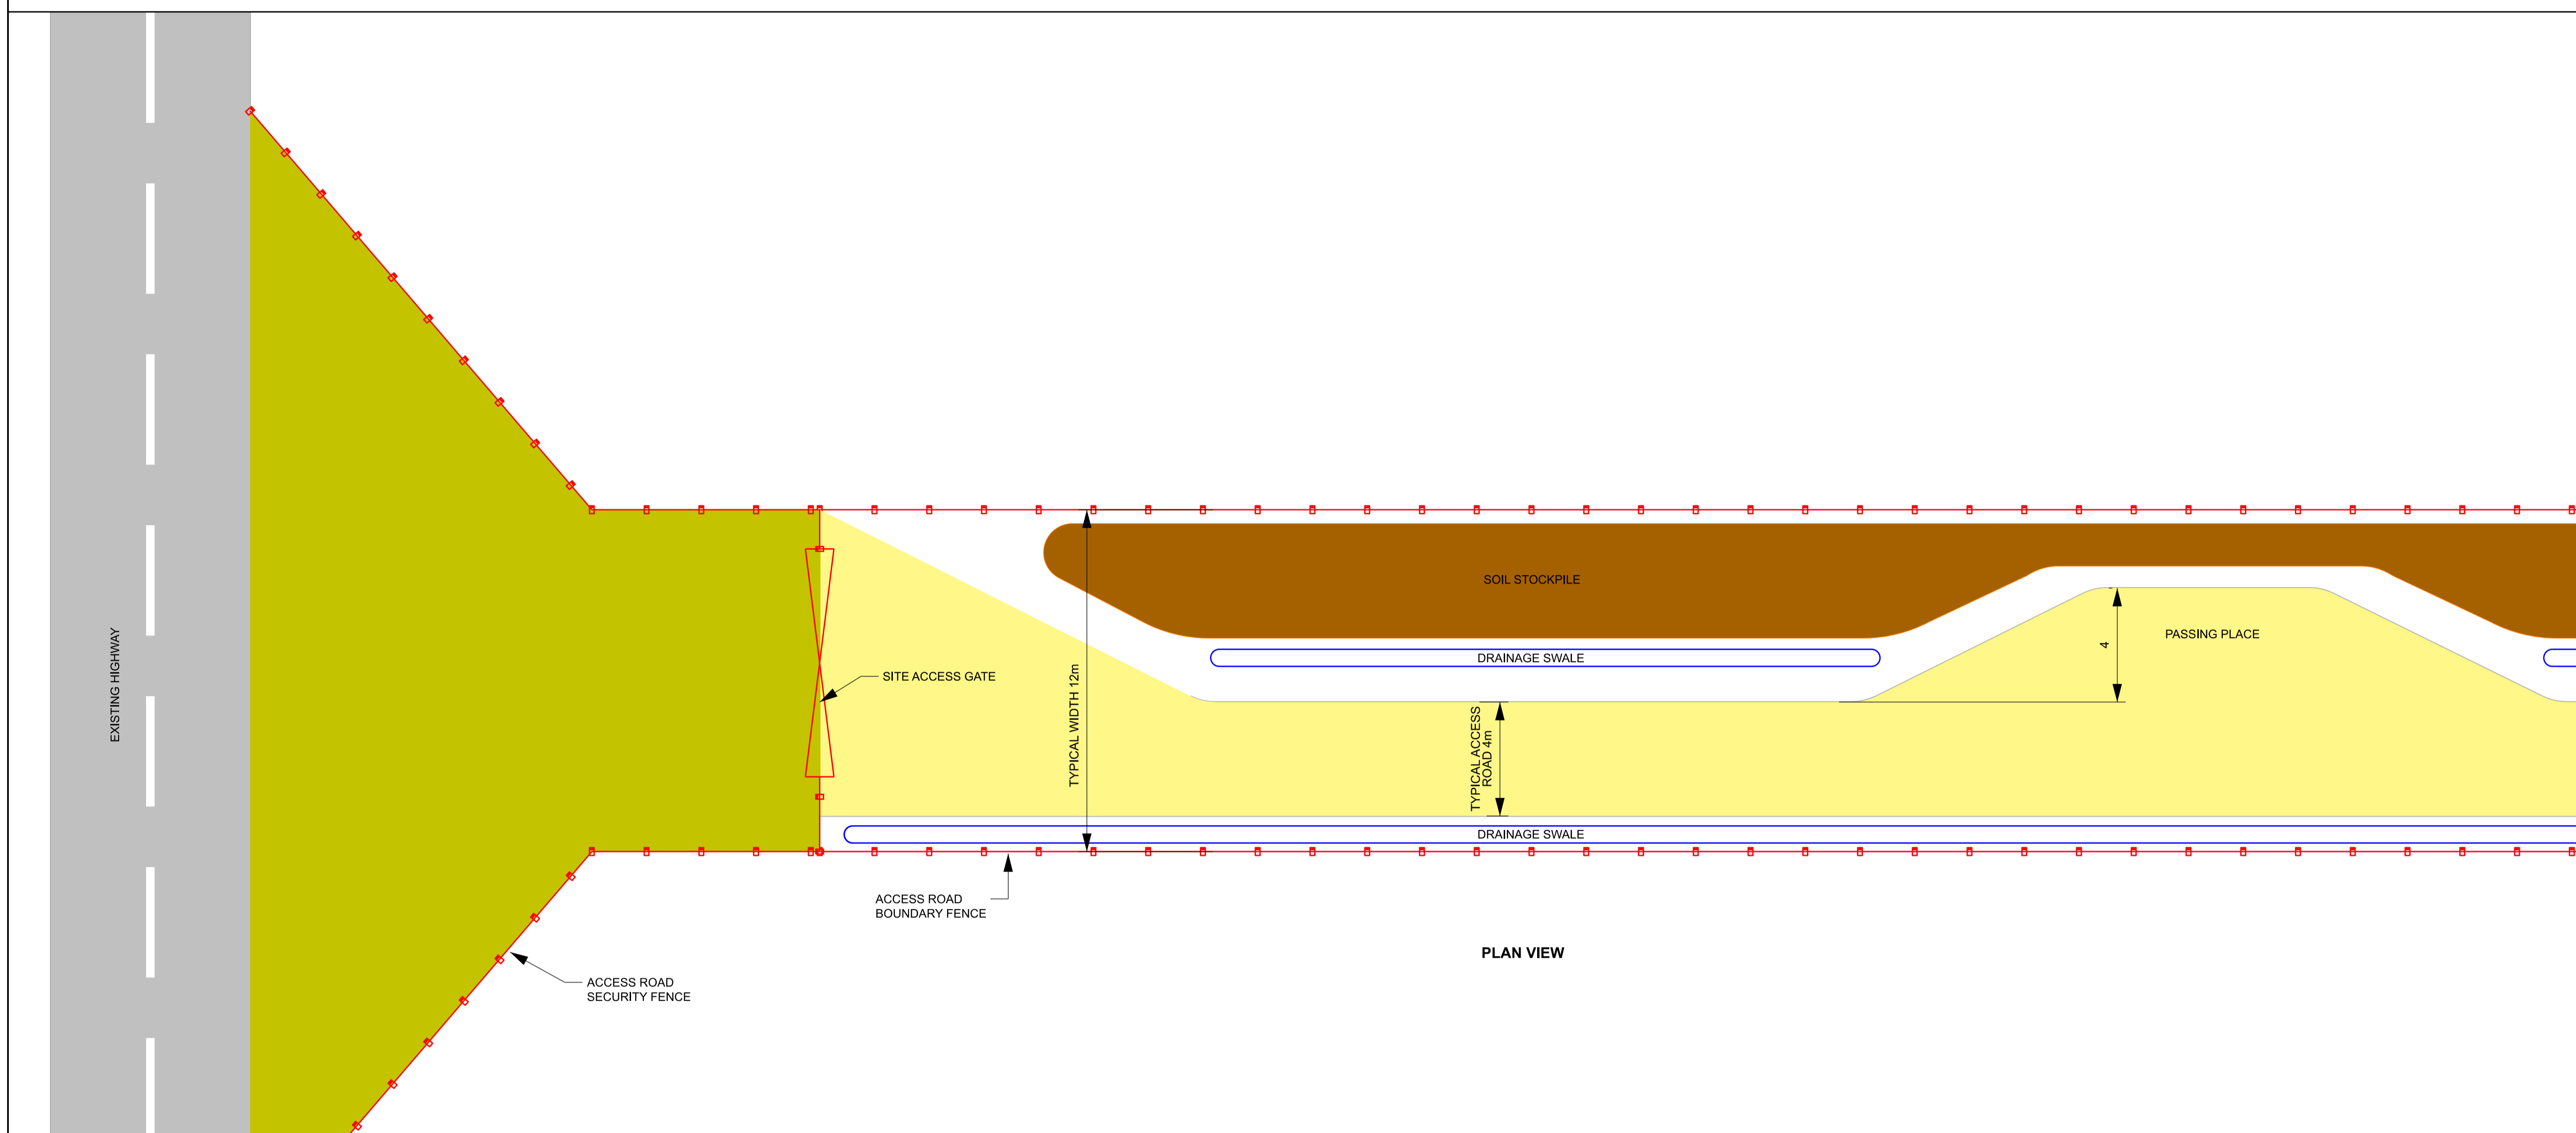

PLAN VIEW

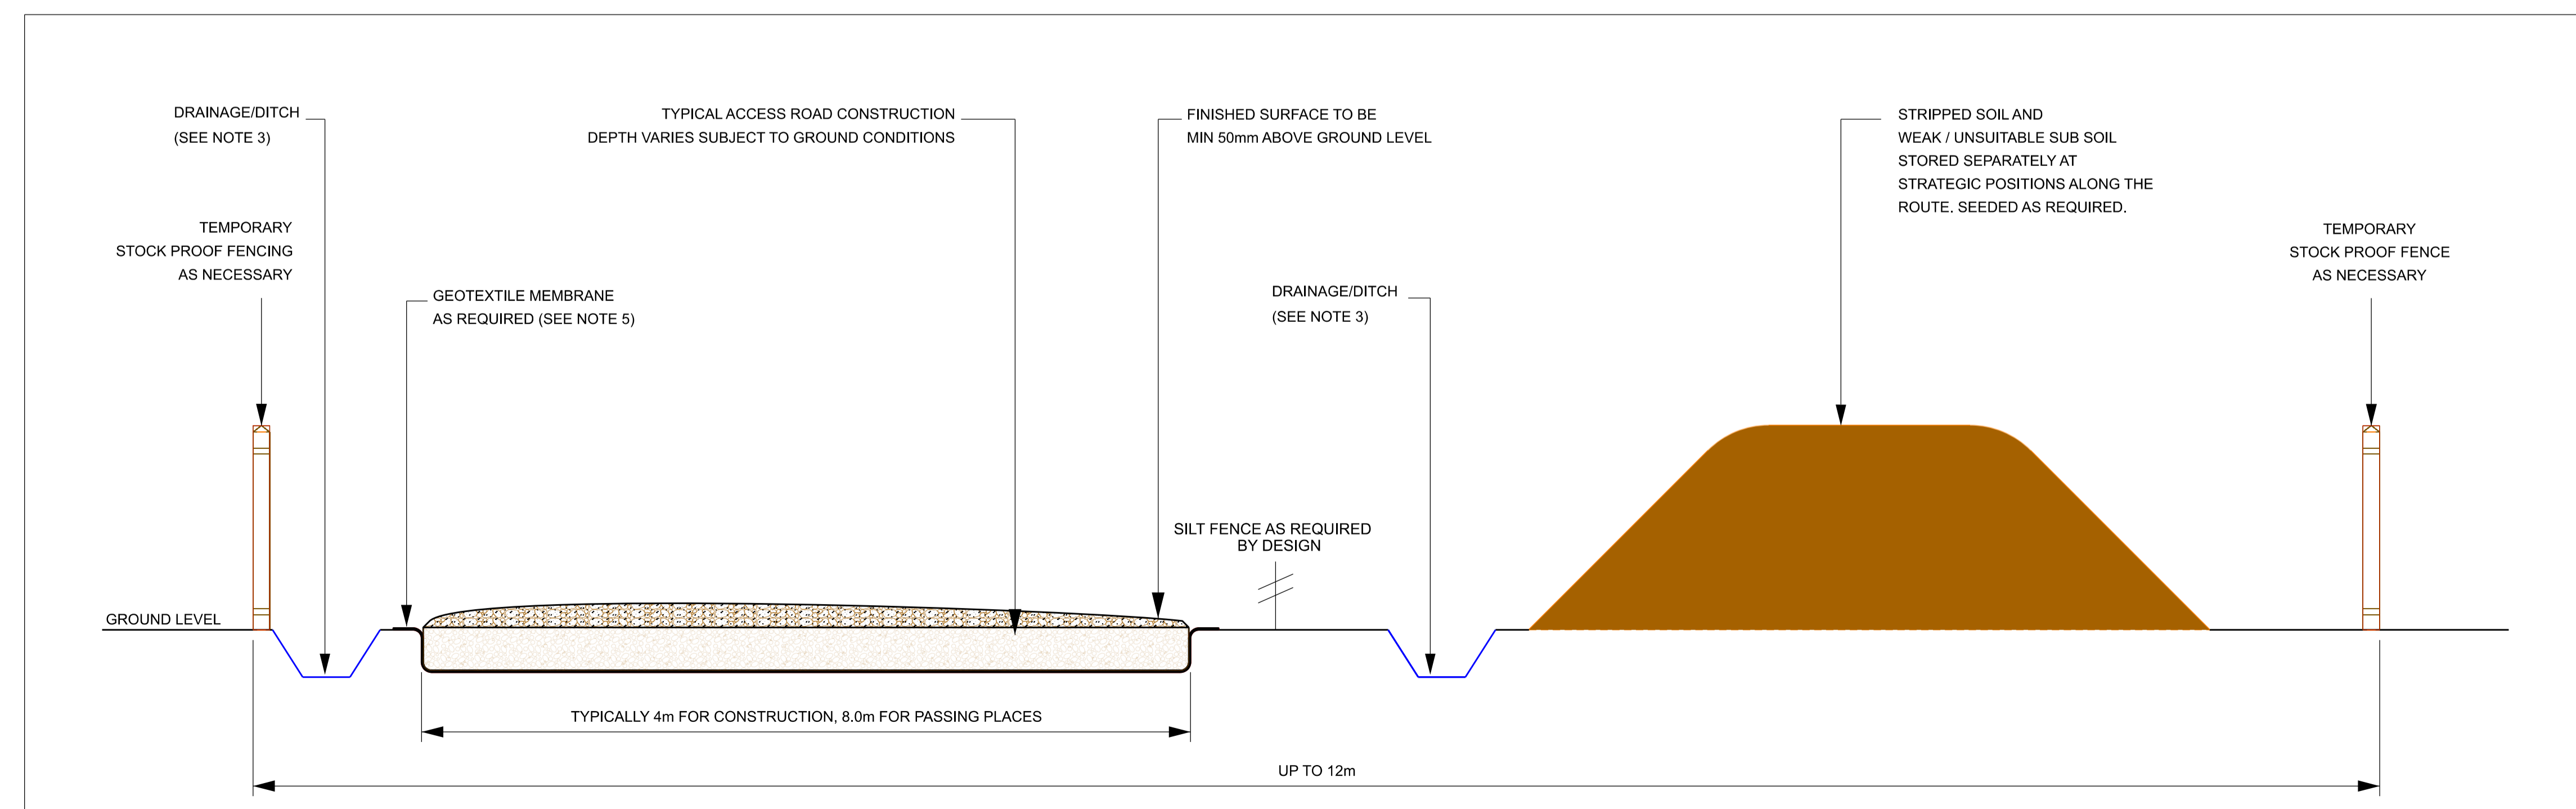

TYPICAL ACCESS ROAD CROSS SECTION

Issue	Date	Remarks	Drawn	Checked	Approved
A	FEBRUARY 2020	FOR STATUTORY CONSULTATION	JDH	TF	JKS

Title
NATIONAL GRID
(NORTH HUMBER TO HIGH MARNHAM) ORDER
ILLUSTRATIVE STONE ACCESS ROAD
SHEET 1 OF 1

Application Number			
EN020034			
National Grid Drawing Reference			
NHM-NG-ENG-DWG-0012			
Scale	Sheet Size	Sheet	Issue
N.T.S	A1	SHEET 1 OF 1	A