



©CROWN COPYRIGHT. UNAUTHORISED REPRODUCTION INFRINGES CROWN COPYRIGHT AND MAY LEAD TO PROSECUTION OR CIVIL PROCEEDINGS
 LICENCE NUMBER: 100024241

- NOTE:
1. THIS DRAWING IS TO BE READ IN CONJUNCTION WITH ALL OTHER RELEVANT DRAWINGS, DOCUMENTS AND SPECIFICATIONS.
 2. DO NOT SCALE FROM THIS DRAWING. USE ONLY DIMENSIONS PROVIDED.
 3. ALL DIMENSIONS ARE IN MILLIMETRES UNLESS OTHERWISE STATED.
 4. EXTERNAL RWP'S TO BE INSTALLED (DETAILED TO BE VISUALLY UNINTRUSIVE AND NOT EASILY CLIMBED)

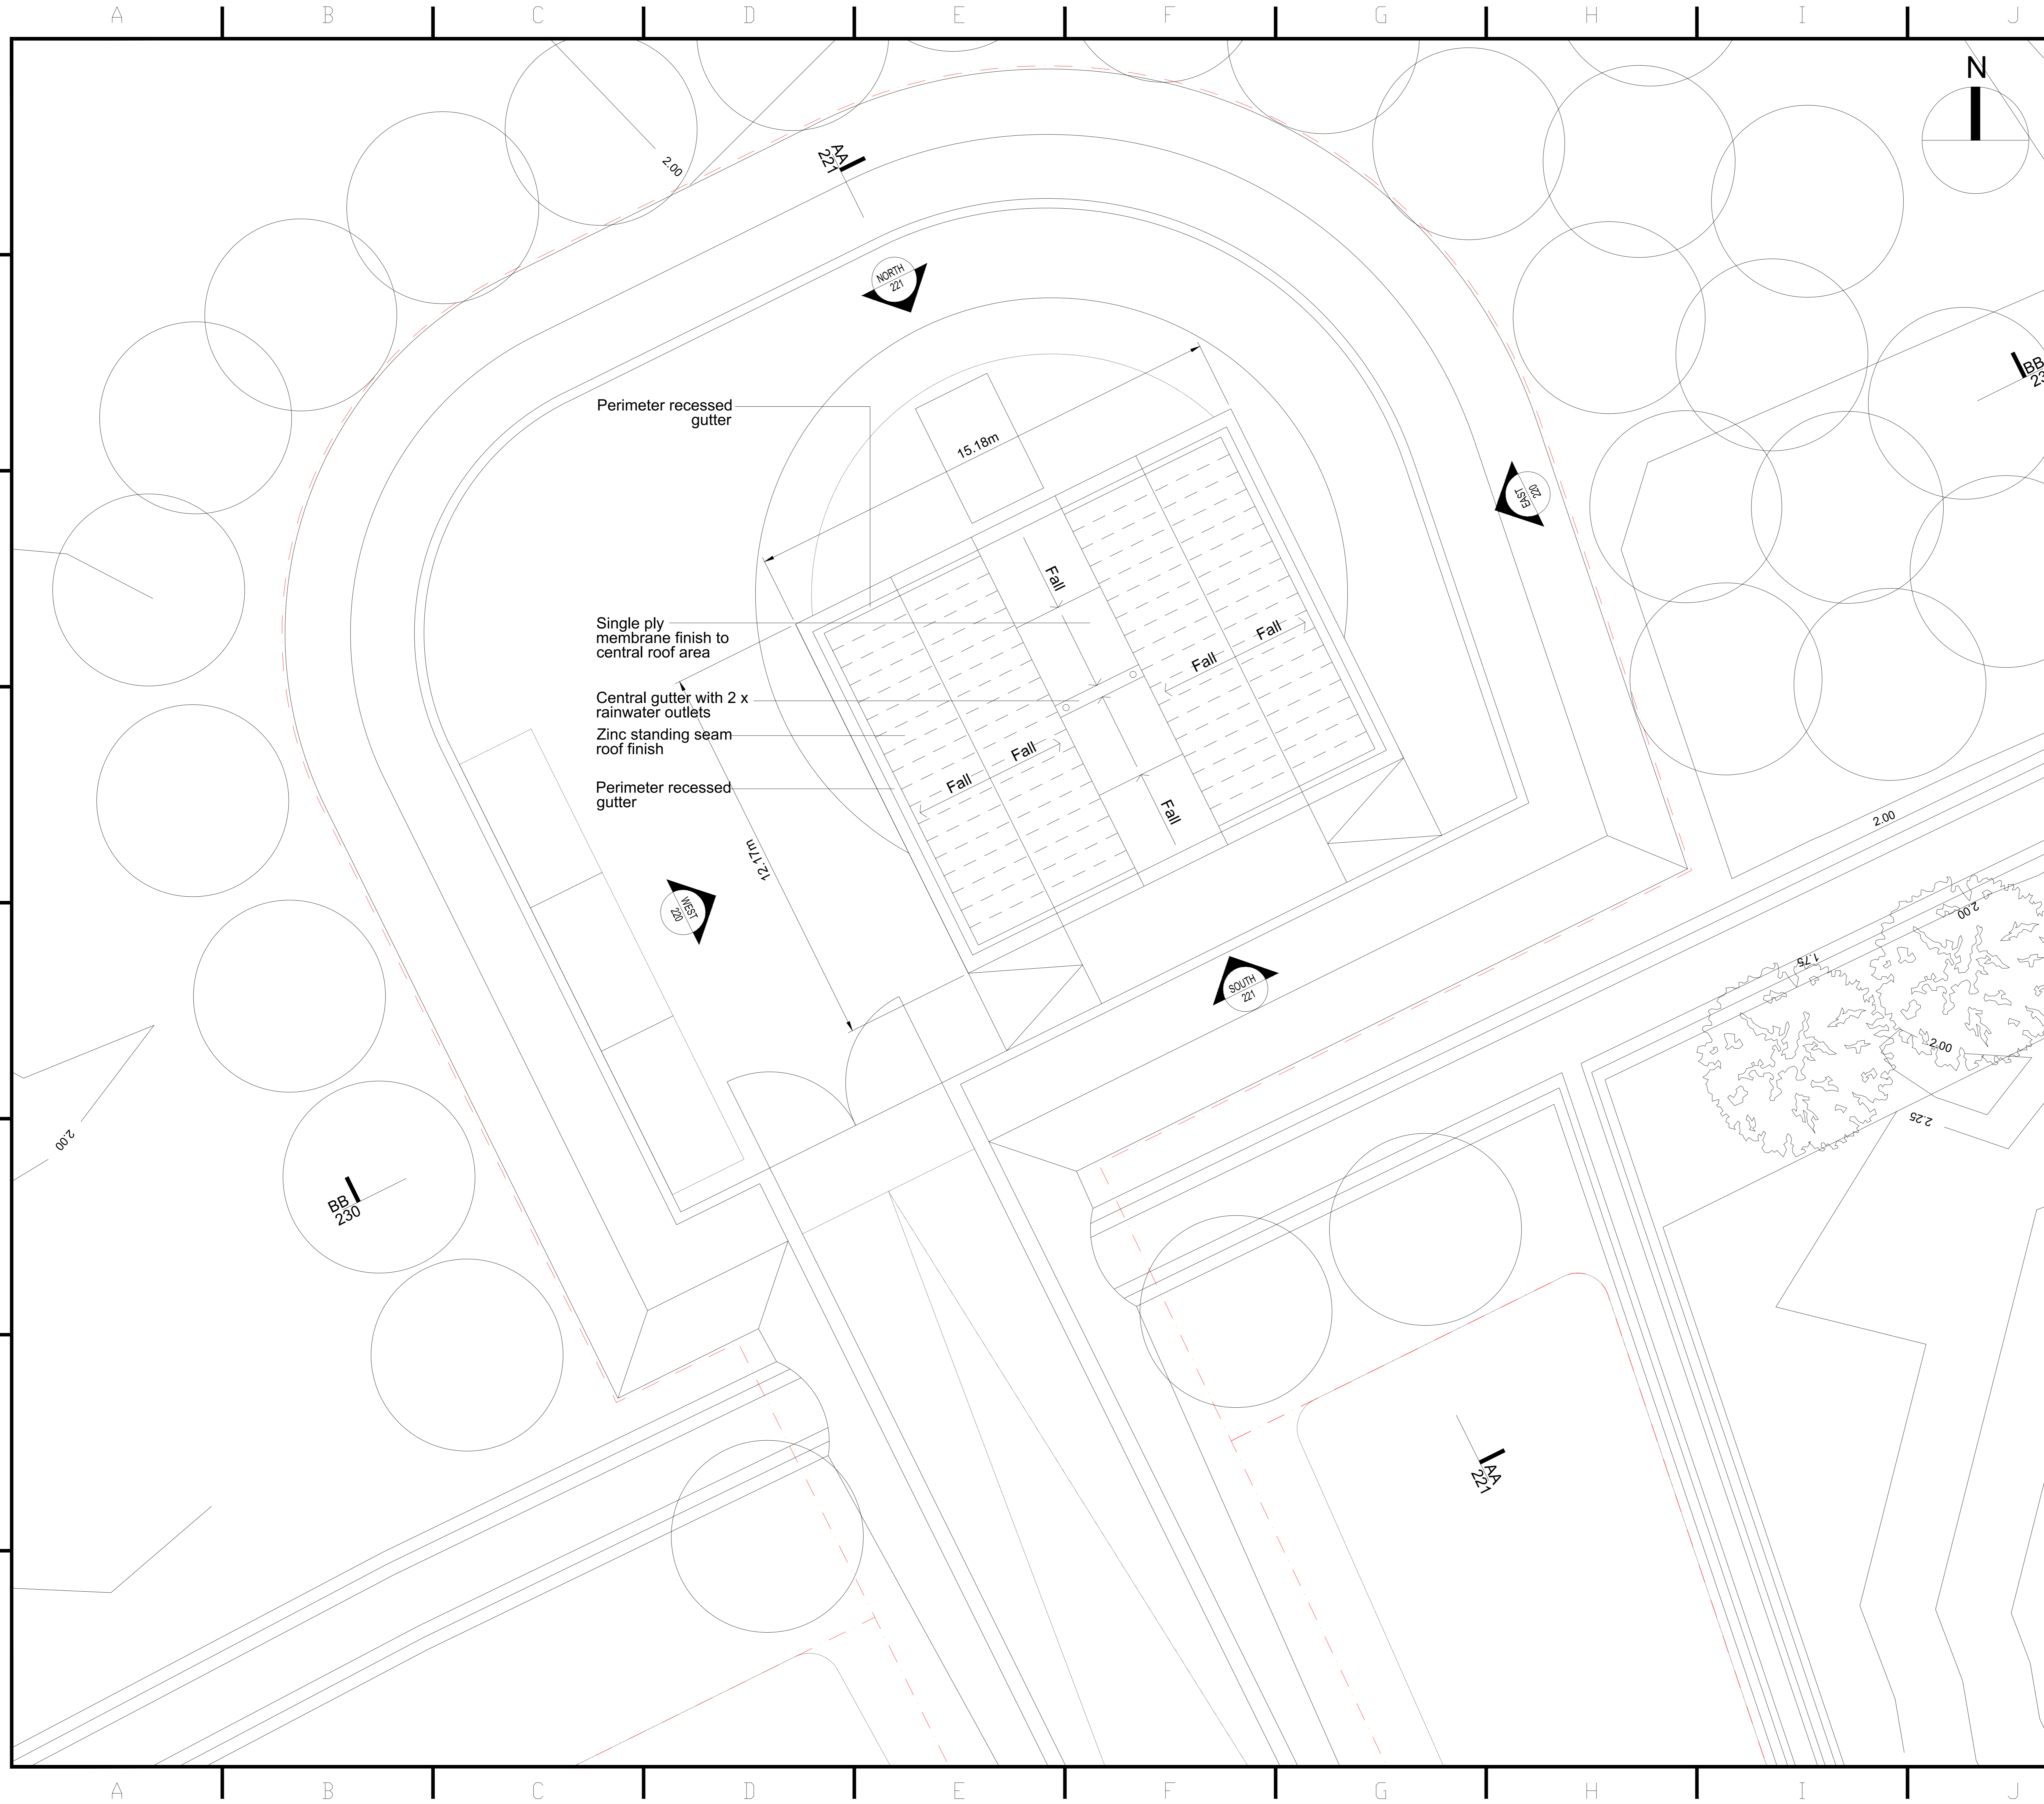

Rev	Description	Cre'd	Chk'd	App'd	Date
P02	ISSUED FOR PLANNING	MAC	CN	CN	31.10.19
P01	ISSUED FOR TENDER	JR	GG	CM	12.07.19

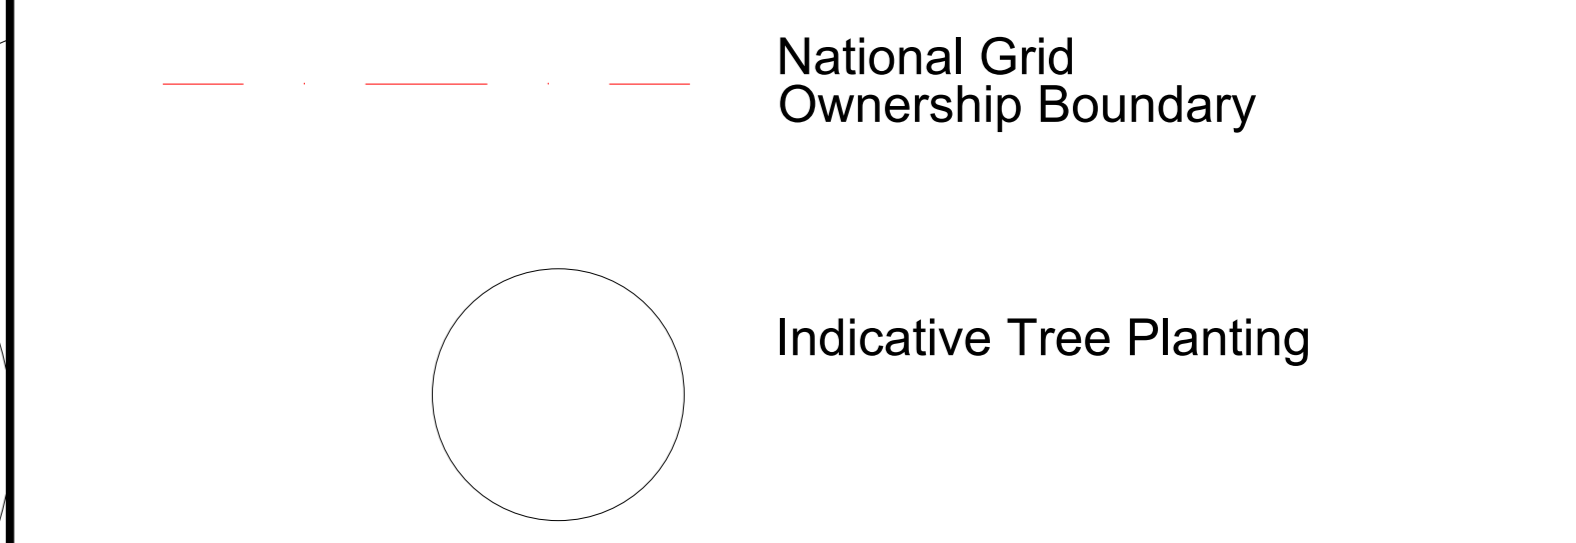

Master Scheme No: 33494
 Sub-Scheme No: VIP
 Site: SNOWDONIA WEST SITE
 Scheme Name: WEST HEAD HOUSE

Document Title: **Figure 2.8:**
 ROOF PLAN
 GARTH

Created by	Date	Checked by	Date	Approved by	Date
JR	07.06.19	GG		CM	

National Grid Document Number:
 PDD-33494-ARC-211
 FEED Document Number:
