


NODIADAU:
 1. **POB DIMENSIWN MEWN METRAU ONI BAI EI FOD YN DANGOS FEL ARALL**

- ALLWEDD:**
- FFIN Y COMPOUND ADEILADU
 - LLWYBR DARGYFEIRIO TRAFFIG
 - LLWYBR BEICIO NCR8 PRESENNOL
 - DARGYFEIRIAD ARFAETHEDIG LLWYBR BEICIO NCR8
 - Y PRIF FFORDD I MEWN I'R SAFE O'R A487
 - MYNEDIAD CYFYNGEDIG
 - PEILONAU GRID CENEDLAETHOL PRESENNOL (I'W TYNNU)
 - 20 TERFYN CYFLYMDER CYNGHOROL 20MPH

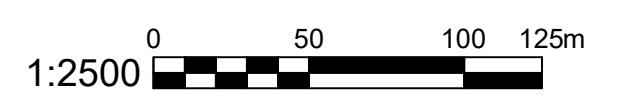

P02	MG	KR		Awst '22	Yn ymgorffoni'r sylwadau
P01	MG	KR		Gorffennaf '22	Y rhifyn cyntaf ar gyfer sylwadau
Wedi Adolygu:	Erbyn	Wedi'i Wirio	Awdur- dodwyd	Dyddiad	Disgrifiad

Cleient:
nationalgrid

HOCHTIEF
 Y Pencadlys:
 Whitehill House
 Windmill Hill Business Park
 Whitehill Way
 Swindon
 SN5 6PE
 Tel: 01793 755555
 Email:
 CADservices@hochtief.co.uk

Prosiect:
 DARPARIAETH EFFAITH WELEDOL ERYRI



Teitl:
 GARTH
 CYNLLUN SENGL DARGYFEIRIAD LLWYBR SEICLO NCR8 ARFAETHEDIG A MYNEDIAD CYFYNGEDIG

Lluniwyd gan: MG Gwiriwyd gan: KR Cymeradwywyd gan:
 Dyddiad: 27/07/2022 Dyddiad: 27/07/2022 Dyddiad:

Graddfa Lluniadu a maint y papur: A1 @ 1:2500 Enw Ffeil CAD: C0233-HUK-PLO-AX-DR-W-0008

Statws y Lluniad: RHAGARWEINIOL

Rhif y Lluniad: C0233-HUK-PLO-AX-DR-W-0008 Adolygu: P02

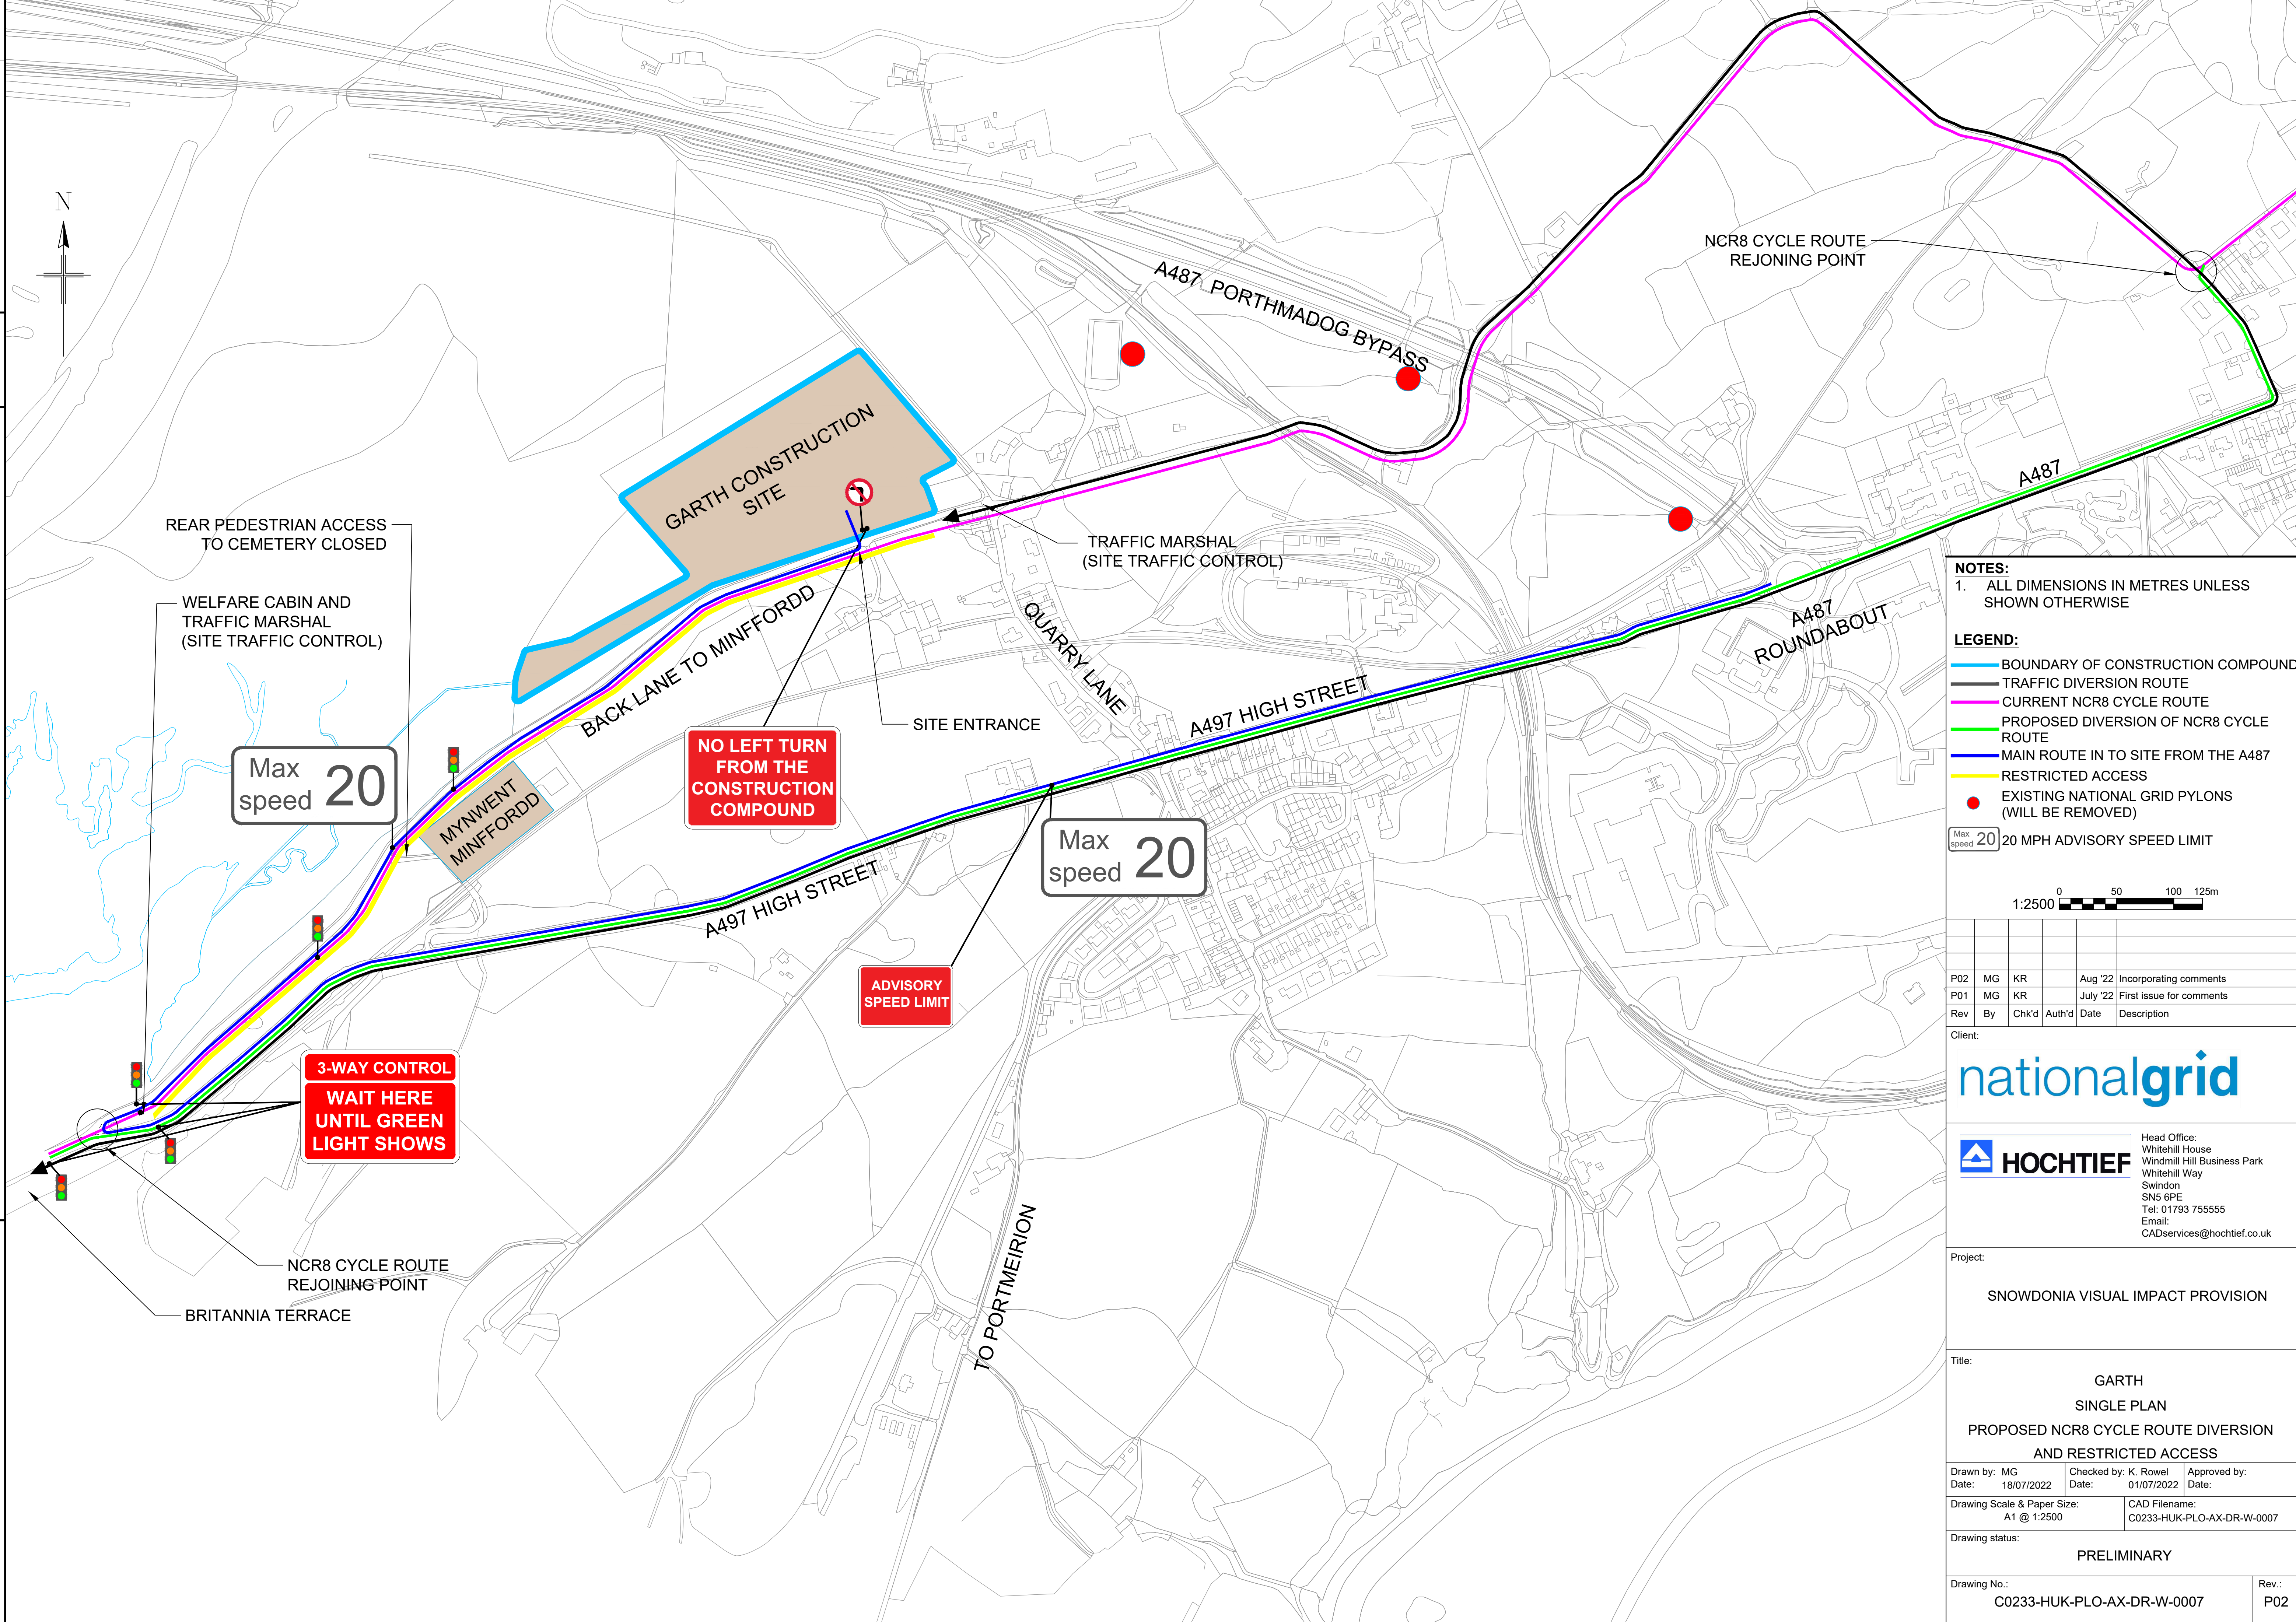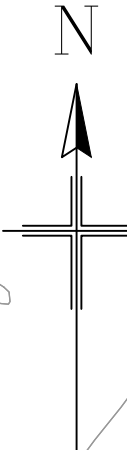

NOTES:
 1. ALL DIMENSIONS IN METRES UNLESS SHOWN OTHERWISE

LEGEND:

- BOUNDARY OF CONSTRUCTION COMPOUND
- TRAFFIC DIVERSION ROUTE
- CURRENT NCR8 CYCLE ROUTE
- PROPOSED DIVERSION OF NCR8 CYCLE ROUTE
- MAIN ROUTE IN TO SITE FROM THE A487
- RESTRICTED ACCESS
- EXISTING NATIONAL GRID PYLONS (WILL BE REMOVED)

Max speed 20 20 MPH ADVISORY SPEED LIMIT

1:2500
0
50
100
125m

P02	MG	KR	Aug '22	Incorporating comments	
P01	MG	KR	July '22	First issue for comments	
Rev	By	Chk'd	Auth'd	Date	Description

Client:

nationalgrid

HOCHTIEF

Head Office:
 Windmill Hill Business Park
 Whitehill Way
 Swindon
 SN5 6PE
 Tel: 01793 755555
 Email: CADservices@hochtief.co.uk

Project:
 SNOWDONIA VISUAL IMPACT PROVISION

Title:
 GARTH
 SINGLE PLAN
 PROPOSED NCR8 CYCLE ROUTE DIVERSION
 AND RESTRICTED ACCESS

Drawn by: MG	Checked by: K. Rowel	Approved by:
Date: 18/07/2022	Date: 01/07/2022	Date:

Drawing Scale & Paper Size: A1 @ 1:2500 CAD Filename: C0233-HUK-PLO-AX-DR-W-0007

Drawing status: **PRELIMINARY**

Drawing No.: C0233-HUK-PLO-AX-DR-W-0007 Rev.: P02