

**NODIADAU:**  
1. **POB DIMENSIWN MEWN METRAU ONI BAI EI FOD YN DANGOS FEL ARALL**

- ALLWEDD:**
- FFIN Y COMPOUND ADEILADU
  - LLWYBR DARGYFEIRIO TRAFFIG
  - LLWYBR BEICIO NCR8
  - Y PRIF FFORDD I MEWN I'R SAFLE O'R A487
  - MYNEDIAD CYFYNGEDIG
  - PEILONAU GRID CENEDLAETHOL PRESENNOL (I'W TYNNU)
  - TERFYN CYFLYMDER CYNGHOROL 20MPH



|              |       |             |                |                                   |
|--------------|-------|-------------|----------------|-----------------------------------|
| P03          | MG    | KR          | Tachwedd '22   | llwybr beicio wedi'i ddileu       |
| P02          | MG    | KR          | Awst '22       | Yn ymgorffori'r sylwadau          |
| P01          | MG    | KR          | Gorffennaf '22 | Y rhylyn cyntaf ar gyfer sylwadau |
| Wedi Adolygu | Erbyn | Wedi'i Wrio | Awdur-dodwyd   | Dyddiad Disgrifiad                |

Cleient:



**HOCHTIEF**  
Y Pencadlys:  
Whitehill House  
Windmill Hill Business Park  
Whitehill Way  
Swindon  
SN5 6PE  
Tel: 01793 755555  
Email:  
CADservices@hochtief.co.uk

Prosiect:  
**DARPARIAETH EFFAITH WELEDOL ERYRI**

Teitl:  
**GARTH  
CYNLLUN SENGL  
GWYRIAD FFORDD ARFAETHEDIG A MYNEDIAD  
CYFYNGEDIG**

|  |  |                               |
|--|--|-------------------------------|
| Lluniwyd gan: MG<br>Dyddiad: 27/07/2022          | Gwiriwyd gan: KR<br>Dyddiad: 27/07/2022      | Cymeradwywyd gan:<br>Dyddiad: |
| Graddfa Lluniadu a maint y papur:<br>A1 @ 1:2500 | Enw Ffeil CAD:<br>C0233-HUK-PLO-AX-DR-W-0008 |                               |

Statws y Lluniad:  
**RHAGARWEINIOL**

|  |                        |
|--|------------------------|
| Rhif y Lluniad:<br><b>C0233-HUK-PLO-AX-DR-W-0008</b> | Adolygu:<br><b>P03</b> |
|--|------------------------|

MYNEDIAD GEFN I'R FYNWENT AR GAU I GERDDWYR

CABAN LLES A SWYDDOG TRAFFIG (RHEOLI TRAFFIG Y SAFLE)

CYFLYMDER UCHAF **20**

MYNWENT MINFFORDD

LŌN GEFN MINFFORDD

**DIM TRO I'R CHWITH O'R COM POWND ADEILADU**

MYNEDFA'R SAFLE

CYFLYMDER UCHAF **20**

STRYD FAWR A497

**TERFYN CYFLYMDER RHWNG BRITANNIA TERRACE A CHYLCHFAN YR A487**

**RHEOLYDD 3-FFORDD ARHOSWCH YMA NES BYDD Y GOLAU GWYRDD YN GOLEUO**

BRITANNIA TERRACE

I PORTMEIRION



A487 FFORDD OSGOI PORTHMADOG

FFORDDY CHWAREL

STRYD FAWR A497

CYLCHFAN YR A487

A487

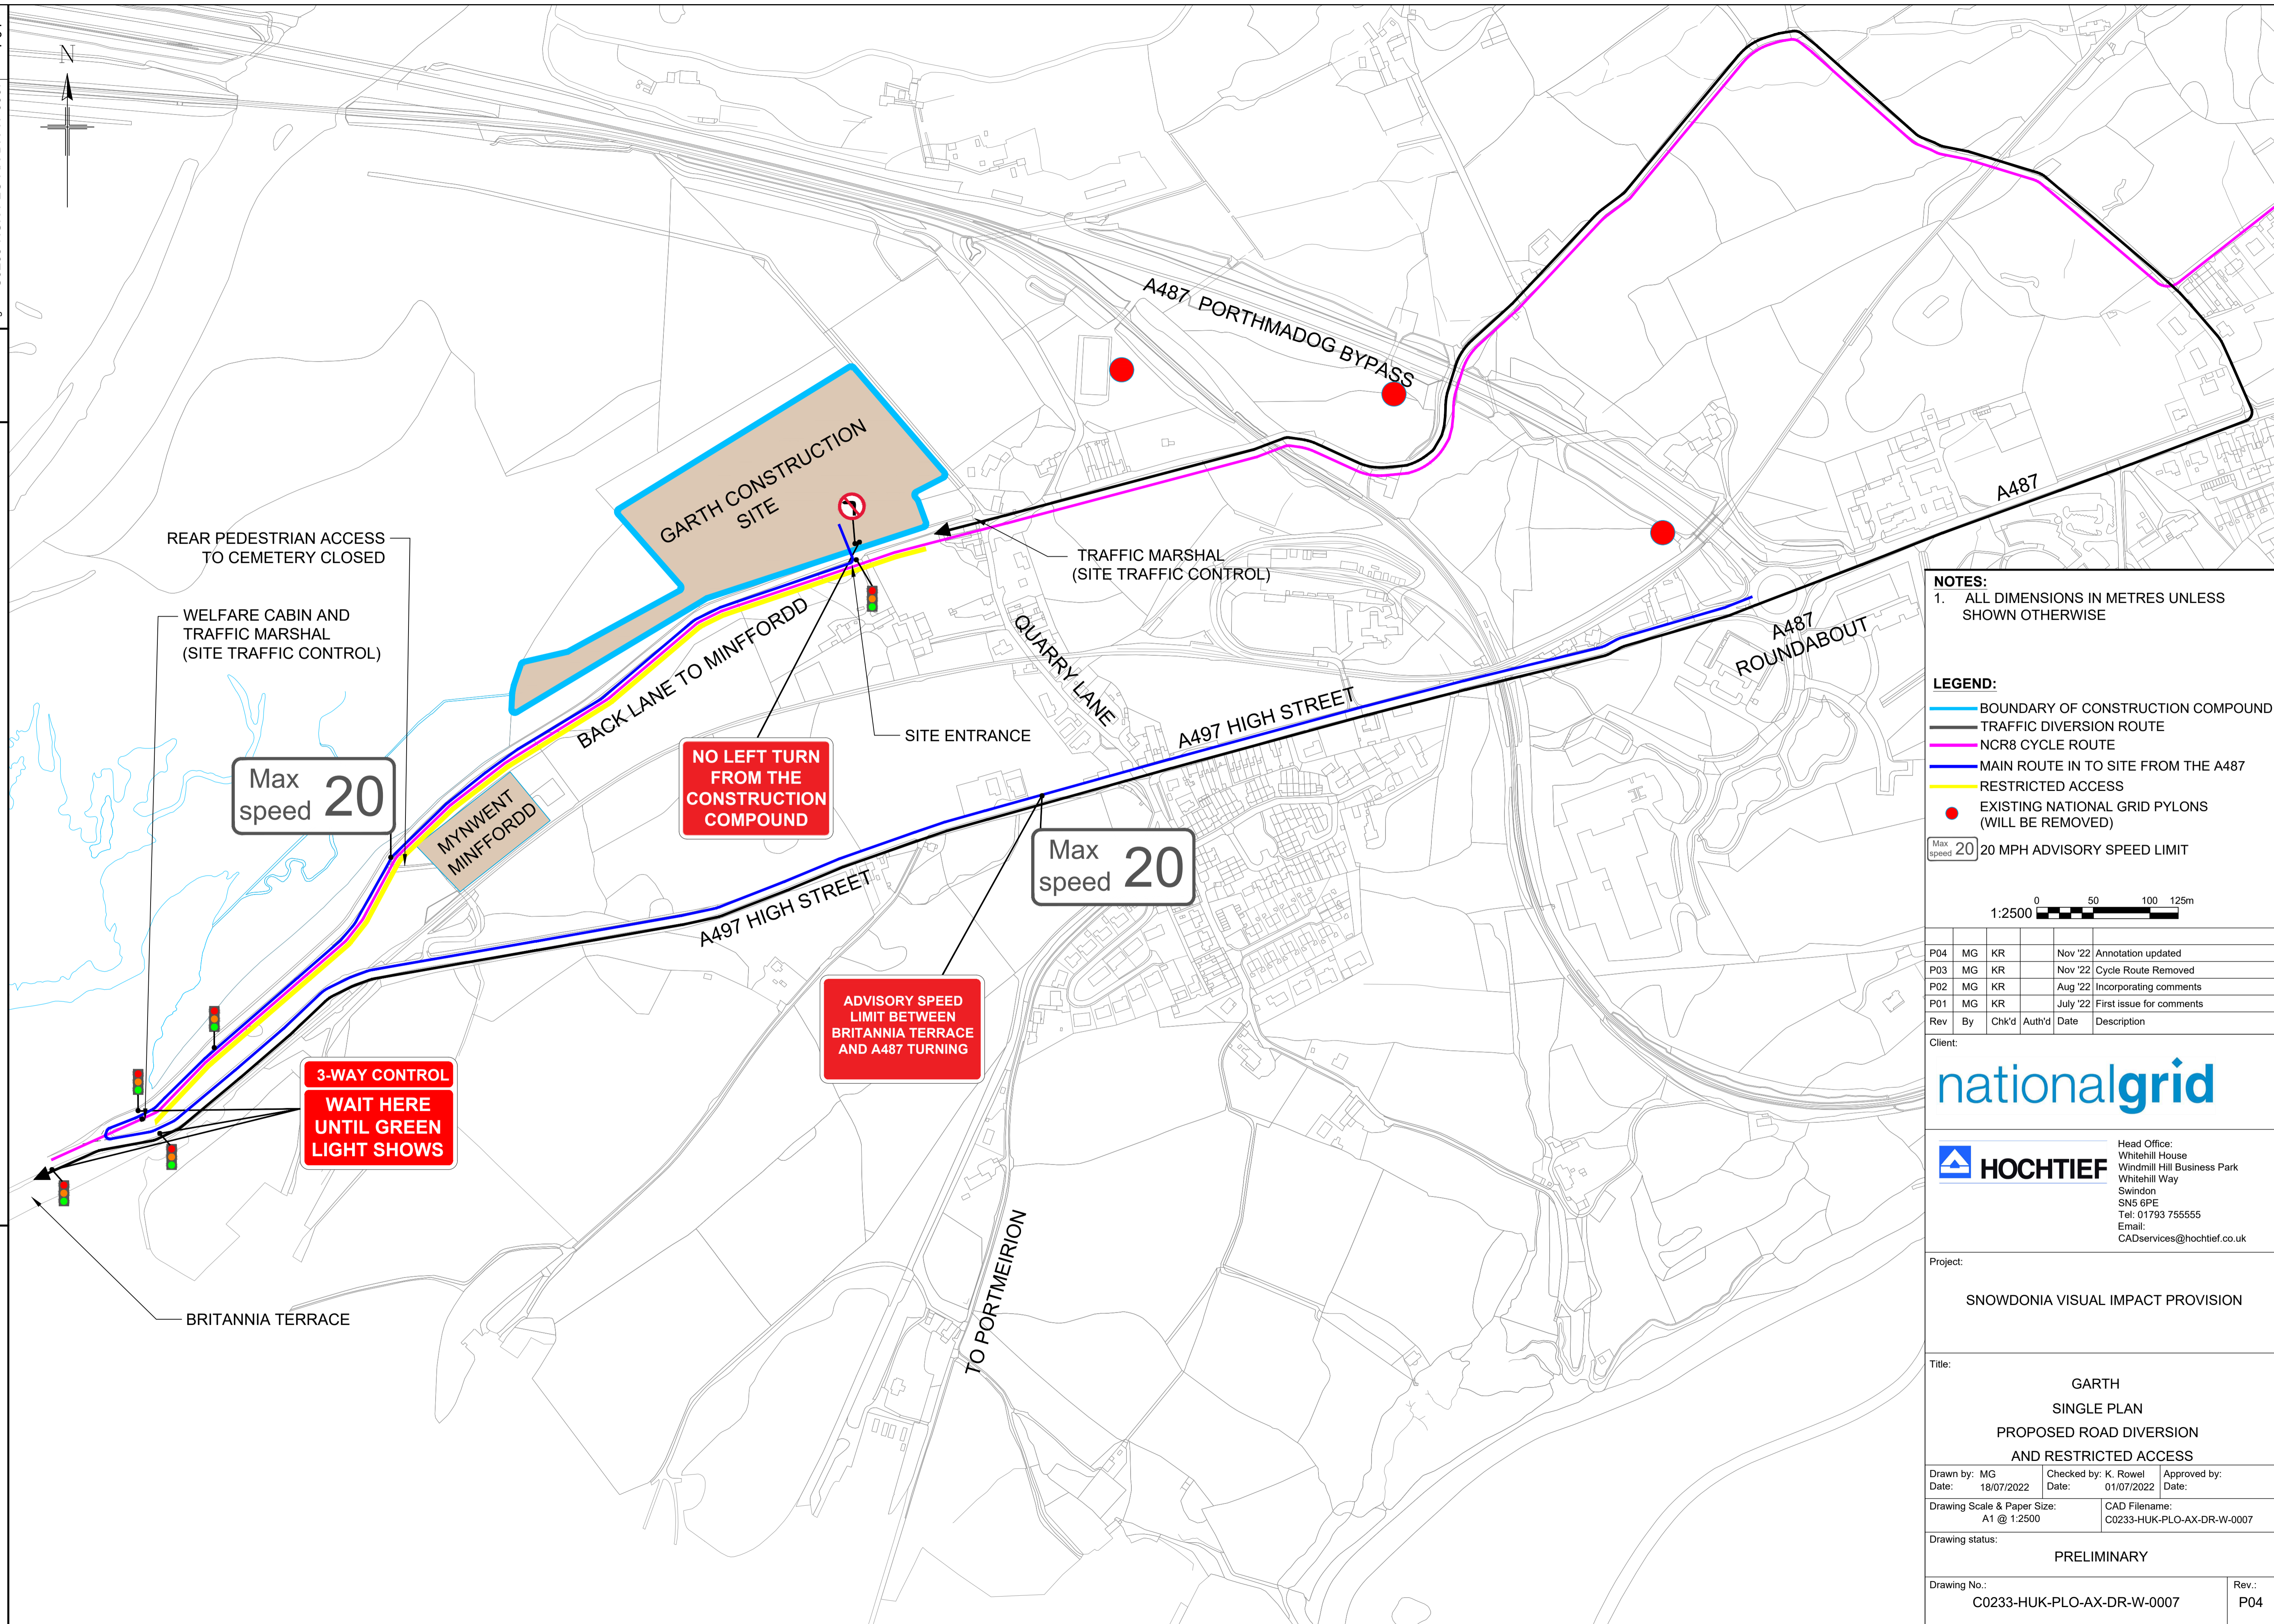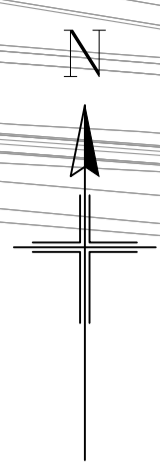

**NOTES:**  
 1. ALL DIMENSIONS IN METRES UNLESS SHOWN OTHERWISE

**LEGEND:**  
 — BOUNDARY OF CONSTRUCTION COMPOUND  
 — TRAFFIC DIVERSION ROUTE  
 — NCR8 CYCLE ROUTE  
 — MAIN ROUTE IN TO SITE FROM THE A487  
 — RESTRICTED ACCESS  
 ● EXISTING NATIONAL GRID PYLONS (WILL BE REMOVED)

Max speed 20 20 MPH ADVISORY SPEED LIMIT

1:2500 0 50 100 125m

|     |    |       |          |                          |             |
|-----|----|-------|----------|--------------------------|-------------|
| P04 | MG | KR    | Nov '22  | Annotation updated       |             |
| P03 | MG | KR    | Nov '22  | Cycle Route Removed      |             |
| P02 | MG | KR    | Aug '22  | Incorporating comments   |             |
| P01 | MG | KR    | July '22 | First issue for comments |             |
| Rev | By | Chk'd | Auth'd   | Date                     | Description |

Client:

**nationalgrid**

**HOCHTIEF**  
 Head Office:  
 Whitehill House  
 Windmill Hill Business Park  
 Whitehill Way  
 Swindon  
 SN5 6PE  
 Tel: 01793 755555  
 Email:  
 CADservices@hochtief.co.uk

Project:  
 SNOWDONIA VISUAL IMPACT PROVISION

Title:  
 GARTH  
 SINGLE PLAN  
 PROPOSED ROAD DIVERSION  
 AND RESTRICTED ACCESS

|  |                      |   |
|--|----------------------|---|
| Drawn by: MG                               | Checked by: K. Rowel | Approved by:                                |
| Date: 18/07/2022                           | Date: 01/07/2022     | Date:                                       |
| Drawing Scale & Paper Size:<br>A1 @ 1:2500 |                      | CAD Filename:<br>C0233-HUK-PLO-AX-DR-W-0007 |

Drawing status:  
 PRELIMINARY

|  |              |
|--|--------------|
| Drawing No.:<br>C0233-HUK-PLO-AX-DR-W-0007 | Rev.:<br>P04 |
|--|--------------|

Max speed 20

Max speed 20

NO LEFT TURN FROM THE CONSTRUCTION COMPOUND

ADVISORY SPEED LIMIT BETWEEN BRITANNIA TERRACE AND A487 TURNING

3-WAY CONTROL  
 WAIT HERE UNTIL GREEN LIGHT SHOWS

REAR PEDESTRIAN ACCESS TO CEMETERY CLOSED

WELFARE CABIN AND TRAFFIC MARSHAL (SITE TRAFFIC CONTROL)

TRAFFIC MARSHAL (SITE TRAFFIC CONTROL)

SITE ENTRANCE

BRITANNIA TERRACE

TO PORTMEIRION

GARTH CONSTRUCTION SITE

BACK LANE TO MINFFORDD

QUARRY LANE

A497 HIGH STREET

A487 ROUNDABOUT

A487

A487 PORTHMADOG BYPASS

MYNWENT MINFFORDD