

- Legend**
 (Only items shown within this section are listed)
- Sheet Index
 - Local Authority Boundary
 - Section Boundary & Local Authority Boundary
 - Norwich to Tilbury
 - 2023 Preferred Draft Alignment Overhead Line
 - 2023 Preferred Draft Alignment Underground Cables
 - 2023 Indicative Substation and Alignment Zone (Existing & Proposed)

SECTION G
 SECTION H


Sheet 1

Sheet 2

Sheet 3

TILBURY SUBSTATION
 2023 INDICATIVE SUBSTATION
 AND ALIGNMENT ZONE
 (EXISTING AND PROPOSED)

DRAFT
 SUBJECT TO CONSULTATION, 2023
 PREFERRED DRAFT ALIGNMENT
 SHOWN ONLY.
 CONSTRUCTION AREAS TO BE
 CONSULTED ON AT A LATER DATE

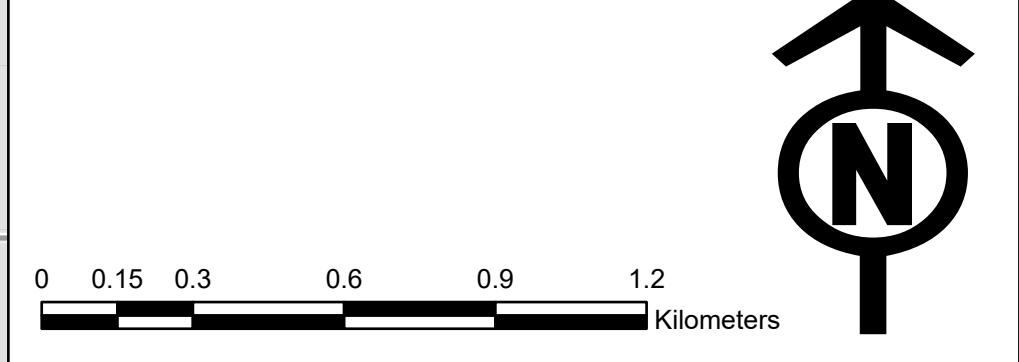

Notes

This drawing is scaled at paper size A0, therefore any prints taken at smaller sizes will affect accuracy of the measurement units and should not be scaled against.

This plan shows the proposed draft permanent assets only. The draft order limits including limits of deviation, access and construction work areas and mitigation requirements will be shown at future project stages. This consultation is focused primarily on the draft positioning of the permanent assets.



The 2023 preferred draft alignment routing shown on these plans is subject to consultation feedback and ongoing design development.

Title

Norwich to Tilbury
 2023 Preferred Draft Alignment
 Constraints Key Plan for Consultation
 Section H


Document No.
 AENC-LSTC-ENGLN-0017

Scale	Sheet Size	Sheet	Issue
1:15,000	A0	Sheet 1 of 1	June 23

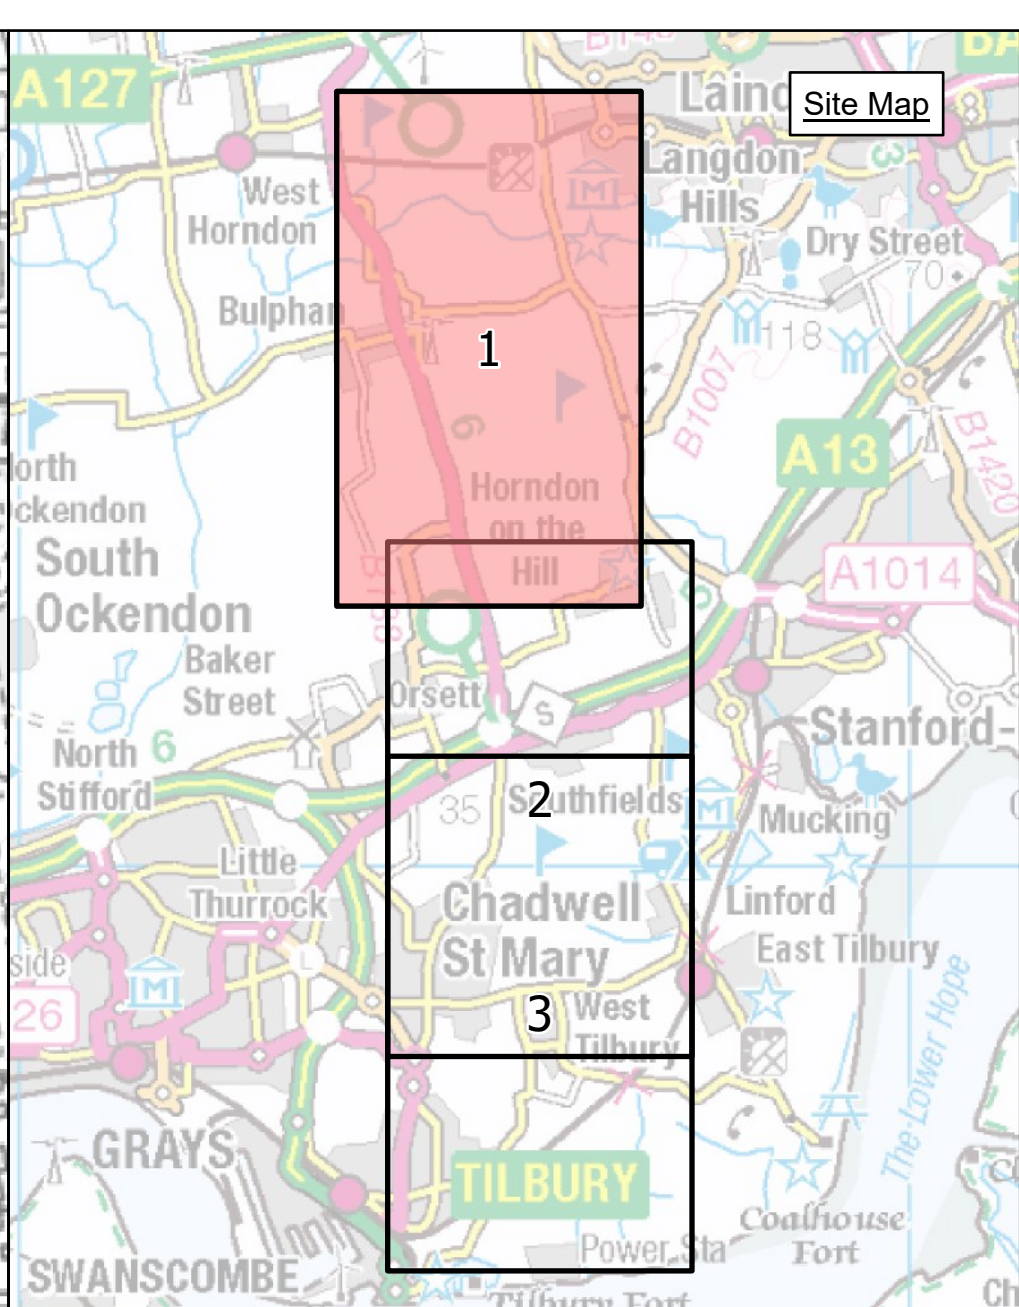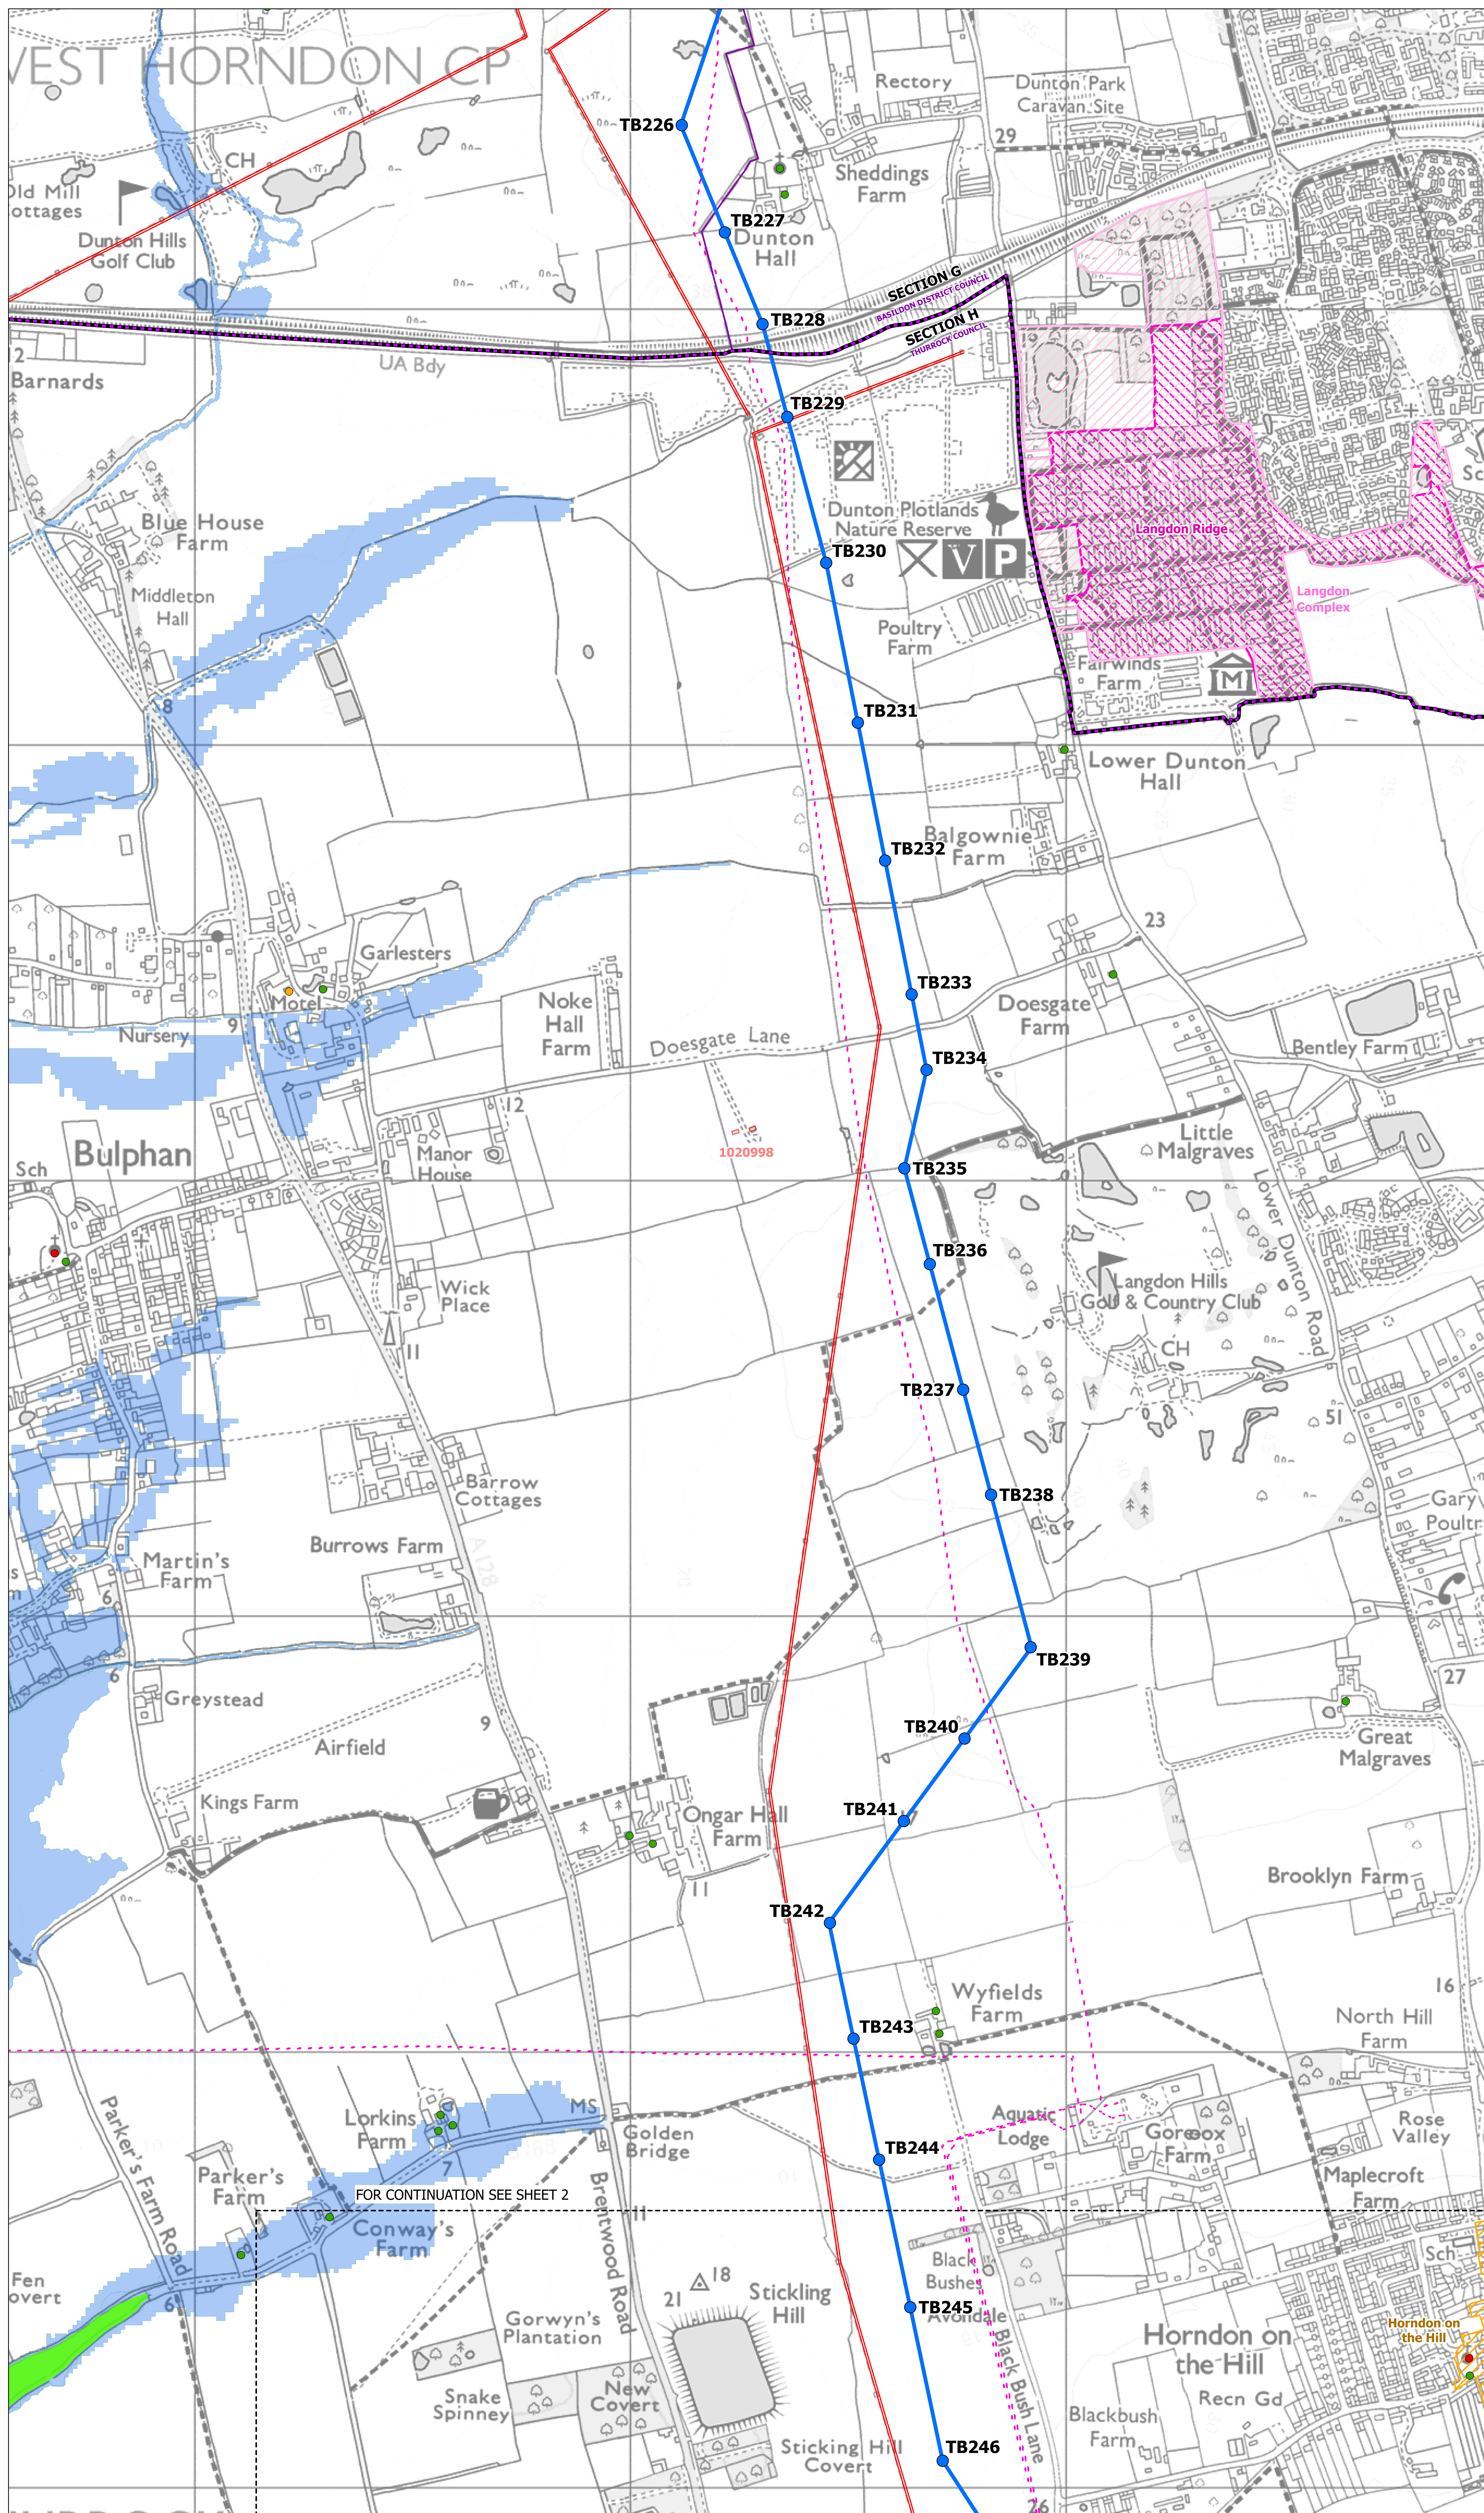

- Legend**
- (Only items shown within this section are listed)
- Sheet Index
 - Local Authority Boundary
 - Section Boundary & Local Authority Boundary
 - Section Boundary
- Norwich to Tilbury**
- 2023 Preferred Draft Alignment Pylon Position
 - 2023 Preferred Draft Alignment Gantry Position
 - 2023 Preferred Draft Alignment Overhead Line
 - 2023 Preferred Draft Alignment Underground Cables
 - 2023 Preferred Draft Indicative Cable Sealing End Compound Outline
 - 2023 Indicative Substation and Alignment Zone (Existing & Proposed)
- Environmental Constraints**
- Listed Buildings
- Grade I
 - Grade II
 - Grade II*
 - Scheduled Monument (With accompanying list entry number)
- Conservation Area
 - CRoW - Conclusive Registered Common Land / Access Land
 - Sites of Special Scientific Interest
 - Thames Estuary Site of Special Scientific Interest Notification Project
 - County / Local Wildlife Sites
 - Flood Zone 3
- Existing Utilities**
- National Grid 275/400kV Overhead Line
 - UKPN 132kV Overhead Line
 - National Grid Underground Cable
 - National Grid Gas Pipeline

DRAFT
 SUBJECT TO CONSULTATION, 2023
 PREFERRED DRAFT ALIGNMENT
 SHOWN ONLY.
 CONSTRUCTION AREAS TO BE
 CONSULTED ON AT A LATER DATE

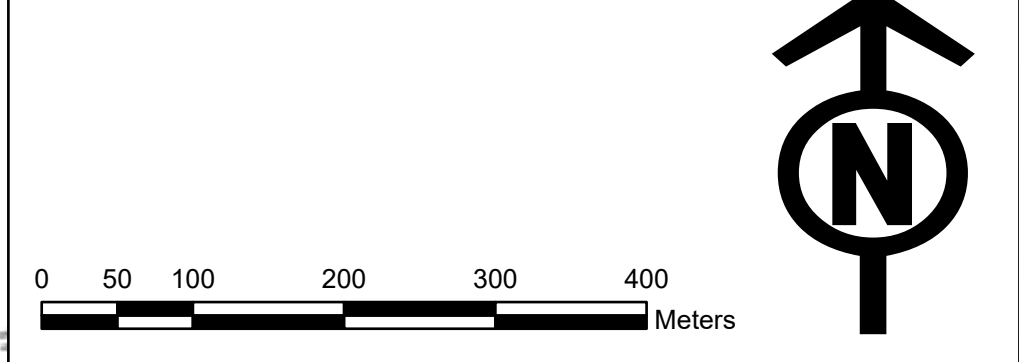

Notes

This drawing is scaled at paper size A0, therefore any prints taken at smaller sizes will affect accuracy of the measurement units and should not be scaled against.

This plan shows the proposed draft permanent assets only. The draft order limits including limits of deviation, access and construction work areas and mitigation requirements will be shown at future project stages. This consultation is focused primarily on the draft positioning of the permanent assets.



The 2023 preferred draft alignment routing shown on these plans is subject to consultation feedback and ongoing design development.

FOR CONTINUATION SEE SHEET 2

Title



Norwich to Tilbury
 2023 Preferred Draft Alignment
 Constraints Plan for Consultation
 Section H

Document No.	AENC-LSTC-ENG-PLN-0017		
Scale	Sheet Size	Sheet	Issue
1:5,000	A0	Sheet 1 of 3	June 23

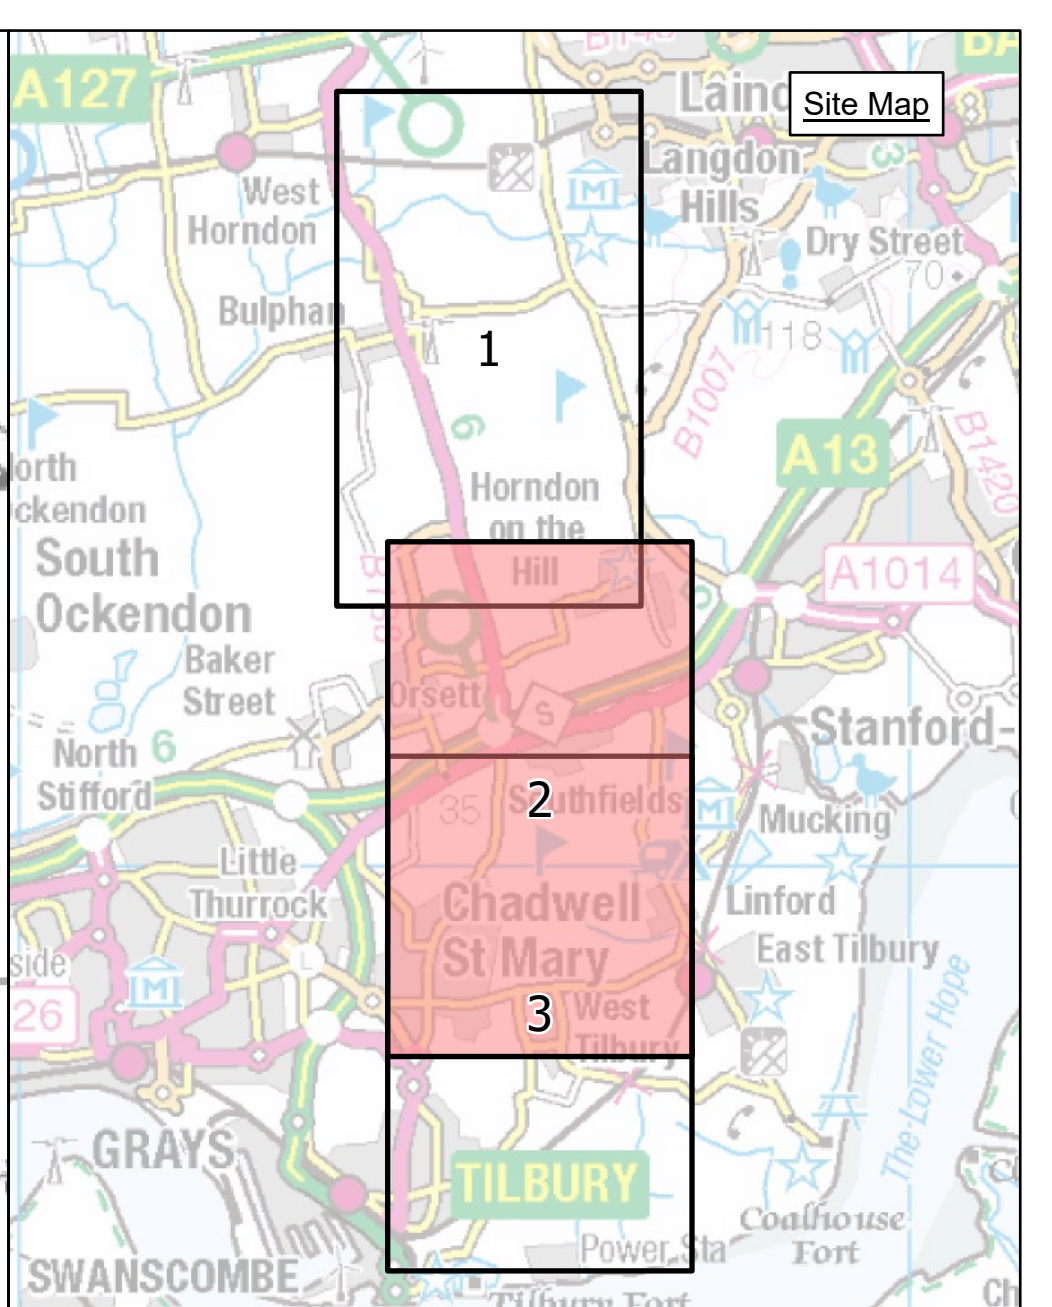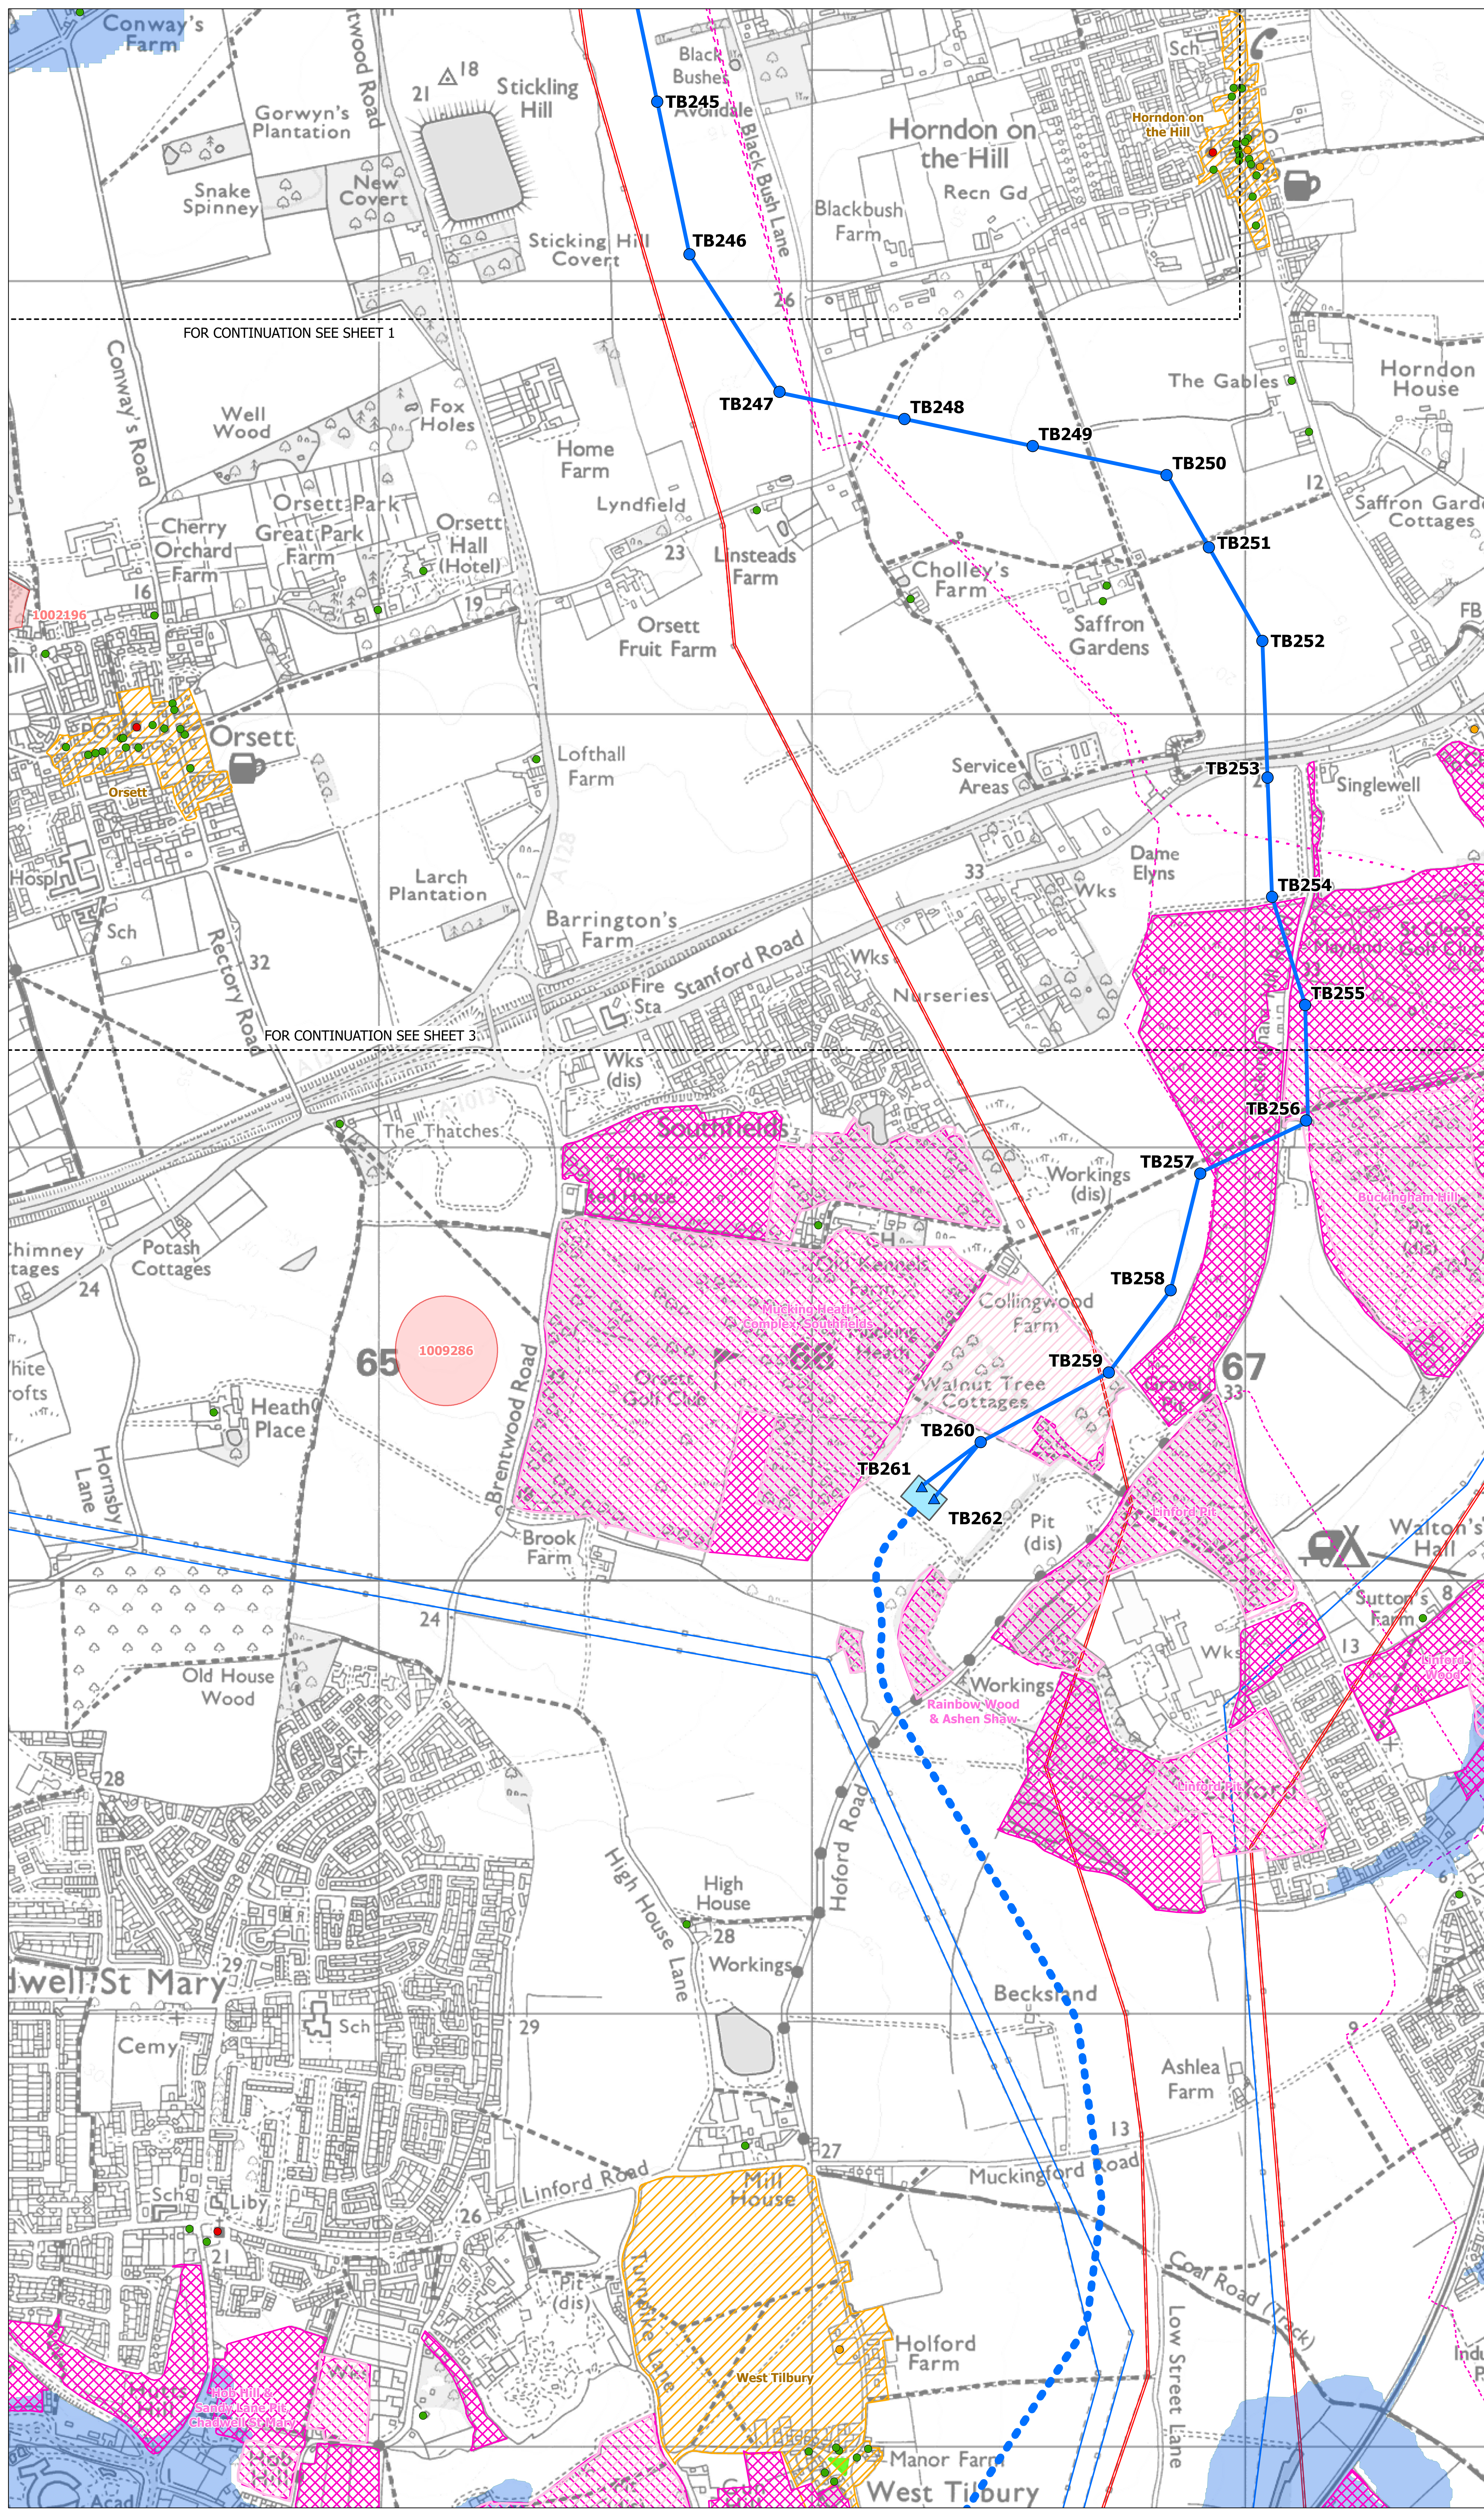

- Legend**
- (Only items shown within this section are listed)
- Sheet Index
 - Local Authority Boundary
 - Section Boundary & Local Authority Boundary
 - Section Boundary
- Norwich to Tilbury**
- 2023 Preferred Draft Alignment Pylon Position
 - 2023 Preferred Draft Alignment Gantry Position
 - 2023 Preferred Draft Alignment Overhead Line
 - 2023 Preferred Draft Alignment Underground Cables
 - 2023 Preferred Draft Indicative Cable Sealing End Compound Outline
 - 2023 Indicative Substation and Alignment Zone (Existing & Proposed)
- Environmental Constraints**
- Listed Buildings
- Grade I
 - Grade II
 - Grade II*
- Scheduled Monument (With accompanying list entry number)
- Conservation Area
 - CRoW - Conclusive Registered Common Land / Access Land
 - Sites of Special Scientific Interest
 - Thames Estuary Site of Special Scientific Interest Notification Project
 - County / Local Wildlife Sites
 - Flood Zone 3
- Existing Utilities**
- National Grid 275/400kV Overhead Line
 - UKPN 132kV Overhead Line
 - National Grid Underground Cable
 - National Grid Gas Pipeline

DRAFT
 SUBJECT TO CONSULTATION, 2023
 PREFERRED DRAFT ALIGNMENT
 SHOWN ONLY.
 CONSTRUCTION AREAS TO BE
 CONSULTED ON AT A LATER DATE

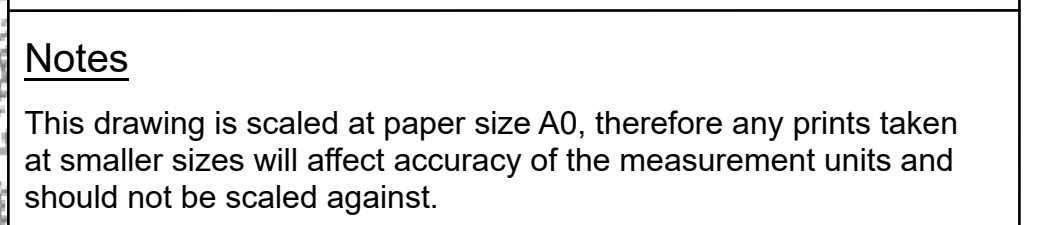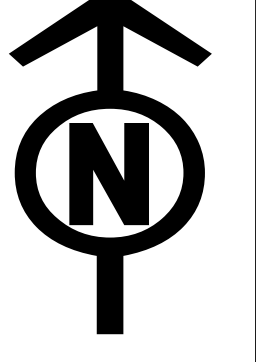



Notes

This drawing is scaled at paper size A0, therefore any prints taken at smaller sizes will affect accuracy of the measurement units and should not be scaled against.

This plan shows the proposed draft permanent assets only. The draft order limits including limits of deviation, access and construction work areas and mitigation requirements will be shown at future project stages. This consultation is focused primarily on the draft positioning of the permanent assets.

The 2023 preferred draft alignment routing shown on these plans is subject to consultation feedback and ongoing design development.


Title			
Norwich to Tilbury 2023 Preferred Draft Alignment Constraints Plan for Consultation Section H			
Document No.			
AENC-LSTC-ENG-PLN-0017			
Scale	Sheet Size	Sheet	Issue
1:5,000	A0	Sheet 2 of 3	June 23

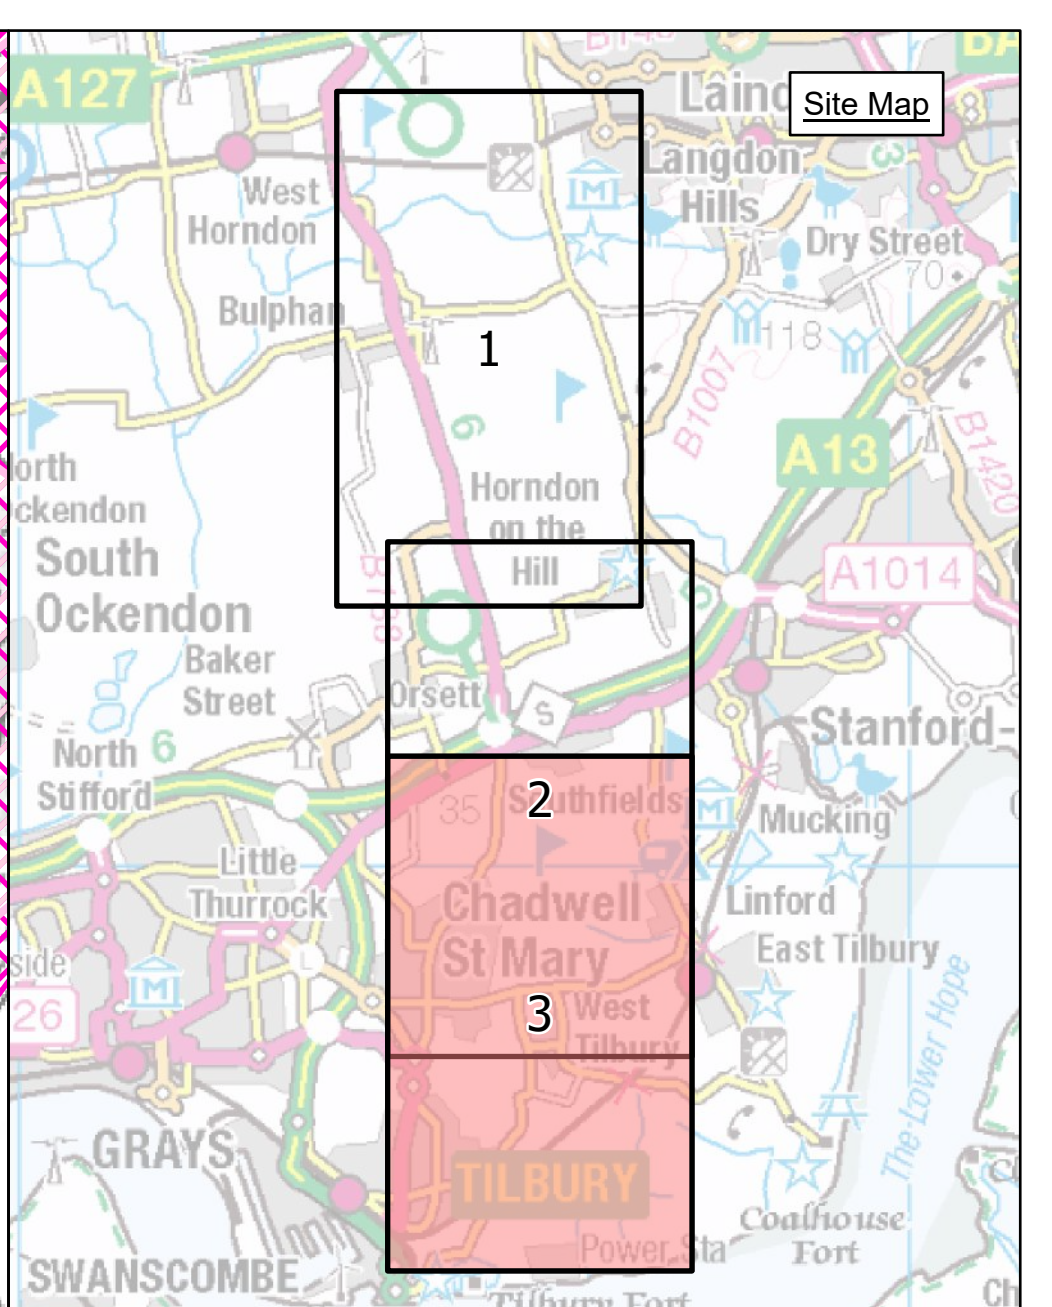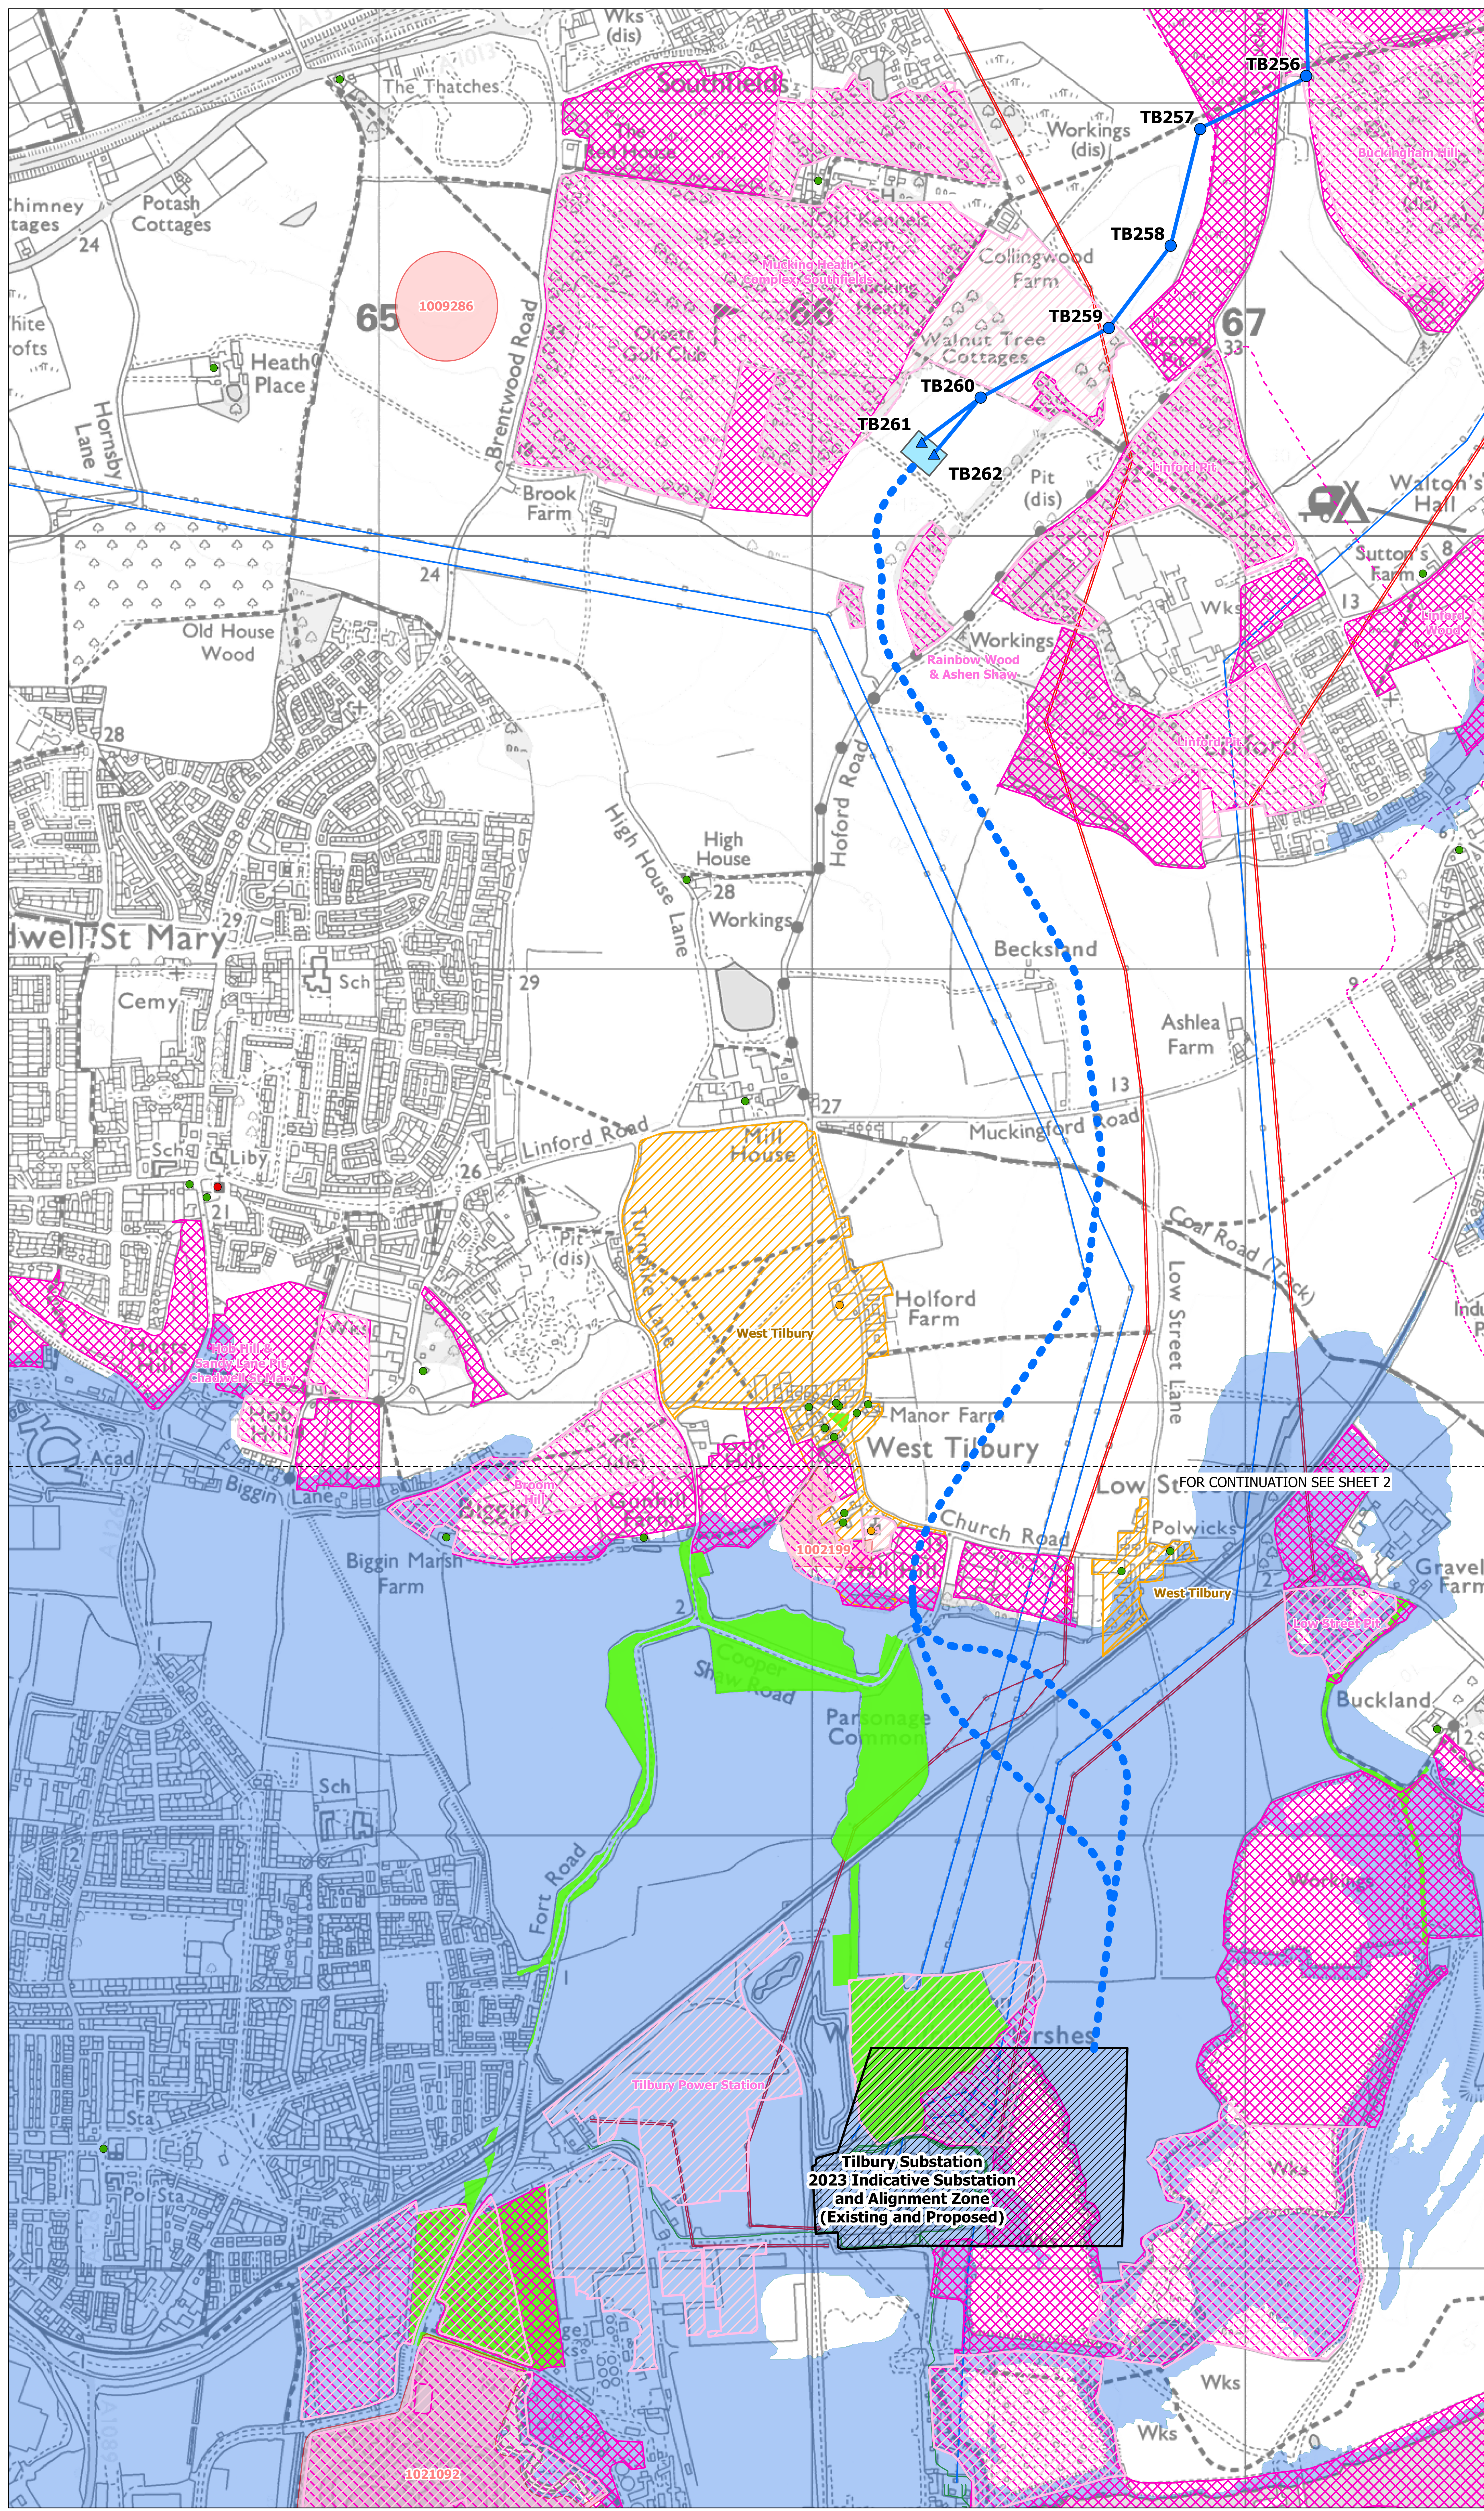

- Legend**
- (Only items shown within this section are listed)
 - Sheet Index
 - Local Authority Boundary
 - Section Boundary & Local Authority Boundary
 - Section Boundary
- Norwich to Tilbury**
- 2023 Preferred Draft Alignment Pylon Position
 - 2023 Preferred Draft Alignment Gantry Position
 - 2023 Preferred Draft Alignment Overhead Line
 - 2023 Preferred Draft Alignment Underground Cables
 - 2023 Preferred Draft Indicative Cable Sealing End Compound Outline
 - 2023 Indicative Substation and Alignment Zone (Existing & Proposed)
- Environmental Constraints**
- Listed Buildings
- Grade I
 - Grade II
 - Grade II*
 - Scheduled Monument (With accompanying list entry number)
- Conservation Area
- CRoW - Conclusive Registered Common Land / Access Land
 - Sites of Special Scientific Interest
 - Thames Estuary Site of Special Scientific Interest Notification Project
 - County / Local Wildlife Sites
 - Flood Zone 3
- Existing Utilities**
- National Grid 275/400kV Overhead Line
 - UKPN 132kV Overhead Line
 - National Grid Underground Cable
 - National Grid Gas Pipeline

FOR CONTINUATION SEE SHEET 2

DRAFT
 SUBJECT TO CONSULTATION, 2023
 PREFERRED DRAFT ALIGNMENT
 SHOWN ONLY.
 CONSTRUCTION AREAS TO BE
 CONSULTED ON AT A LATER DATE

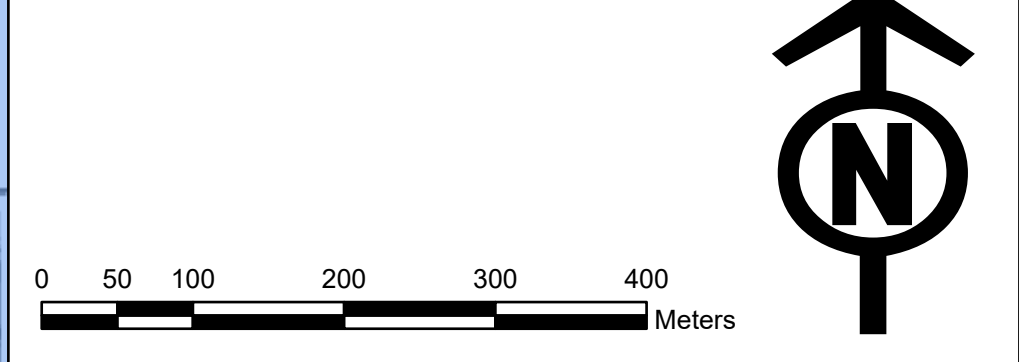

Notes

This drawing is scaled at paper size A0, therefore any prints taken at smaller sizes will affect accuracy of the measurement units and should not be scaled against.

This plan shows the proposed draft permanent assets only. The draft order limits including limits of deviation, access and construction work areas and mitigation requirements will be shown at future project stages. This consultation is focused primarily on the draft positioning of the permanent assets.

The 2023 preferred draft alignment routing shown on these plans is subject to consultation feedback and ongoing design development.

Title

Norwich to Tilbury
 2023 Preferred Draft Alignment
 Constraints Plan for Consultation
 Section H

Document No.

AENC-LSTC-ENG-PLN-0017

Scale	Sheet Size	Sheet	Issue
1:5,000	A0	Sheet 3 of 3	June 23