



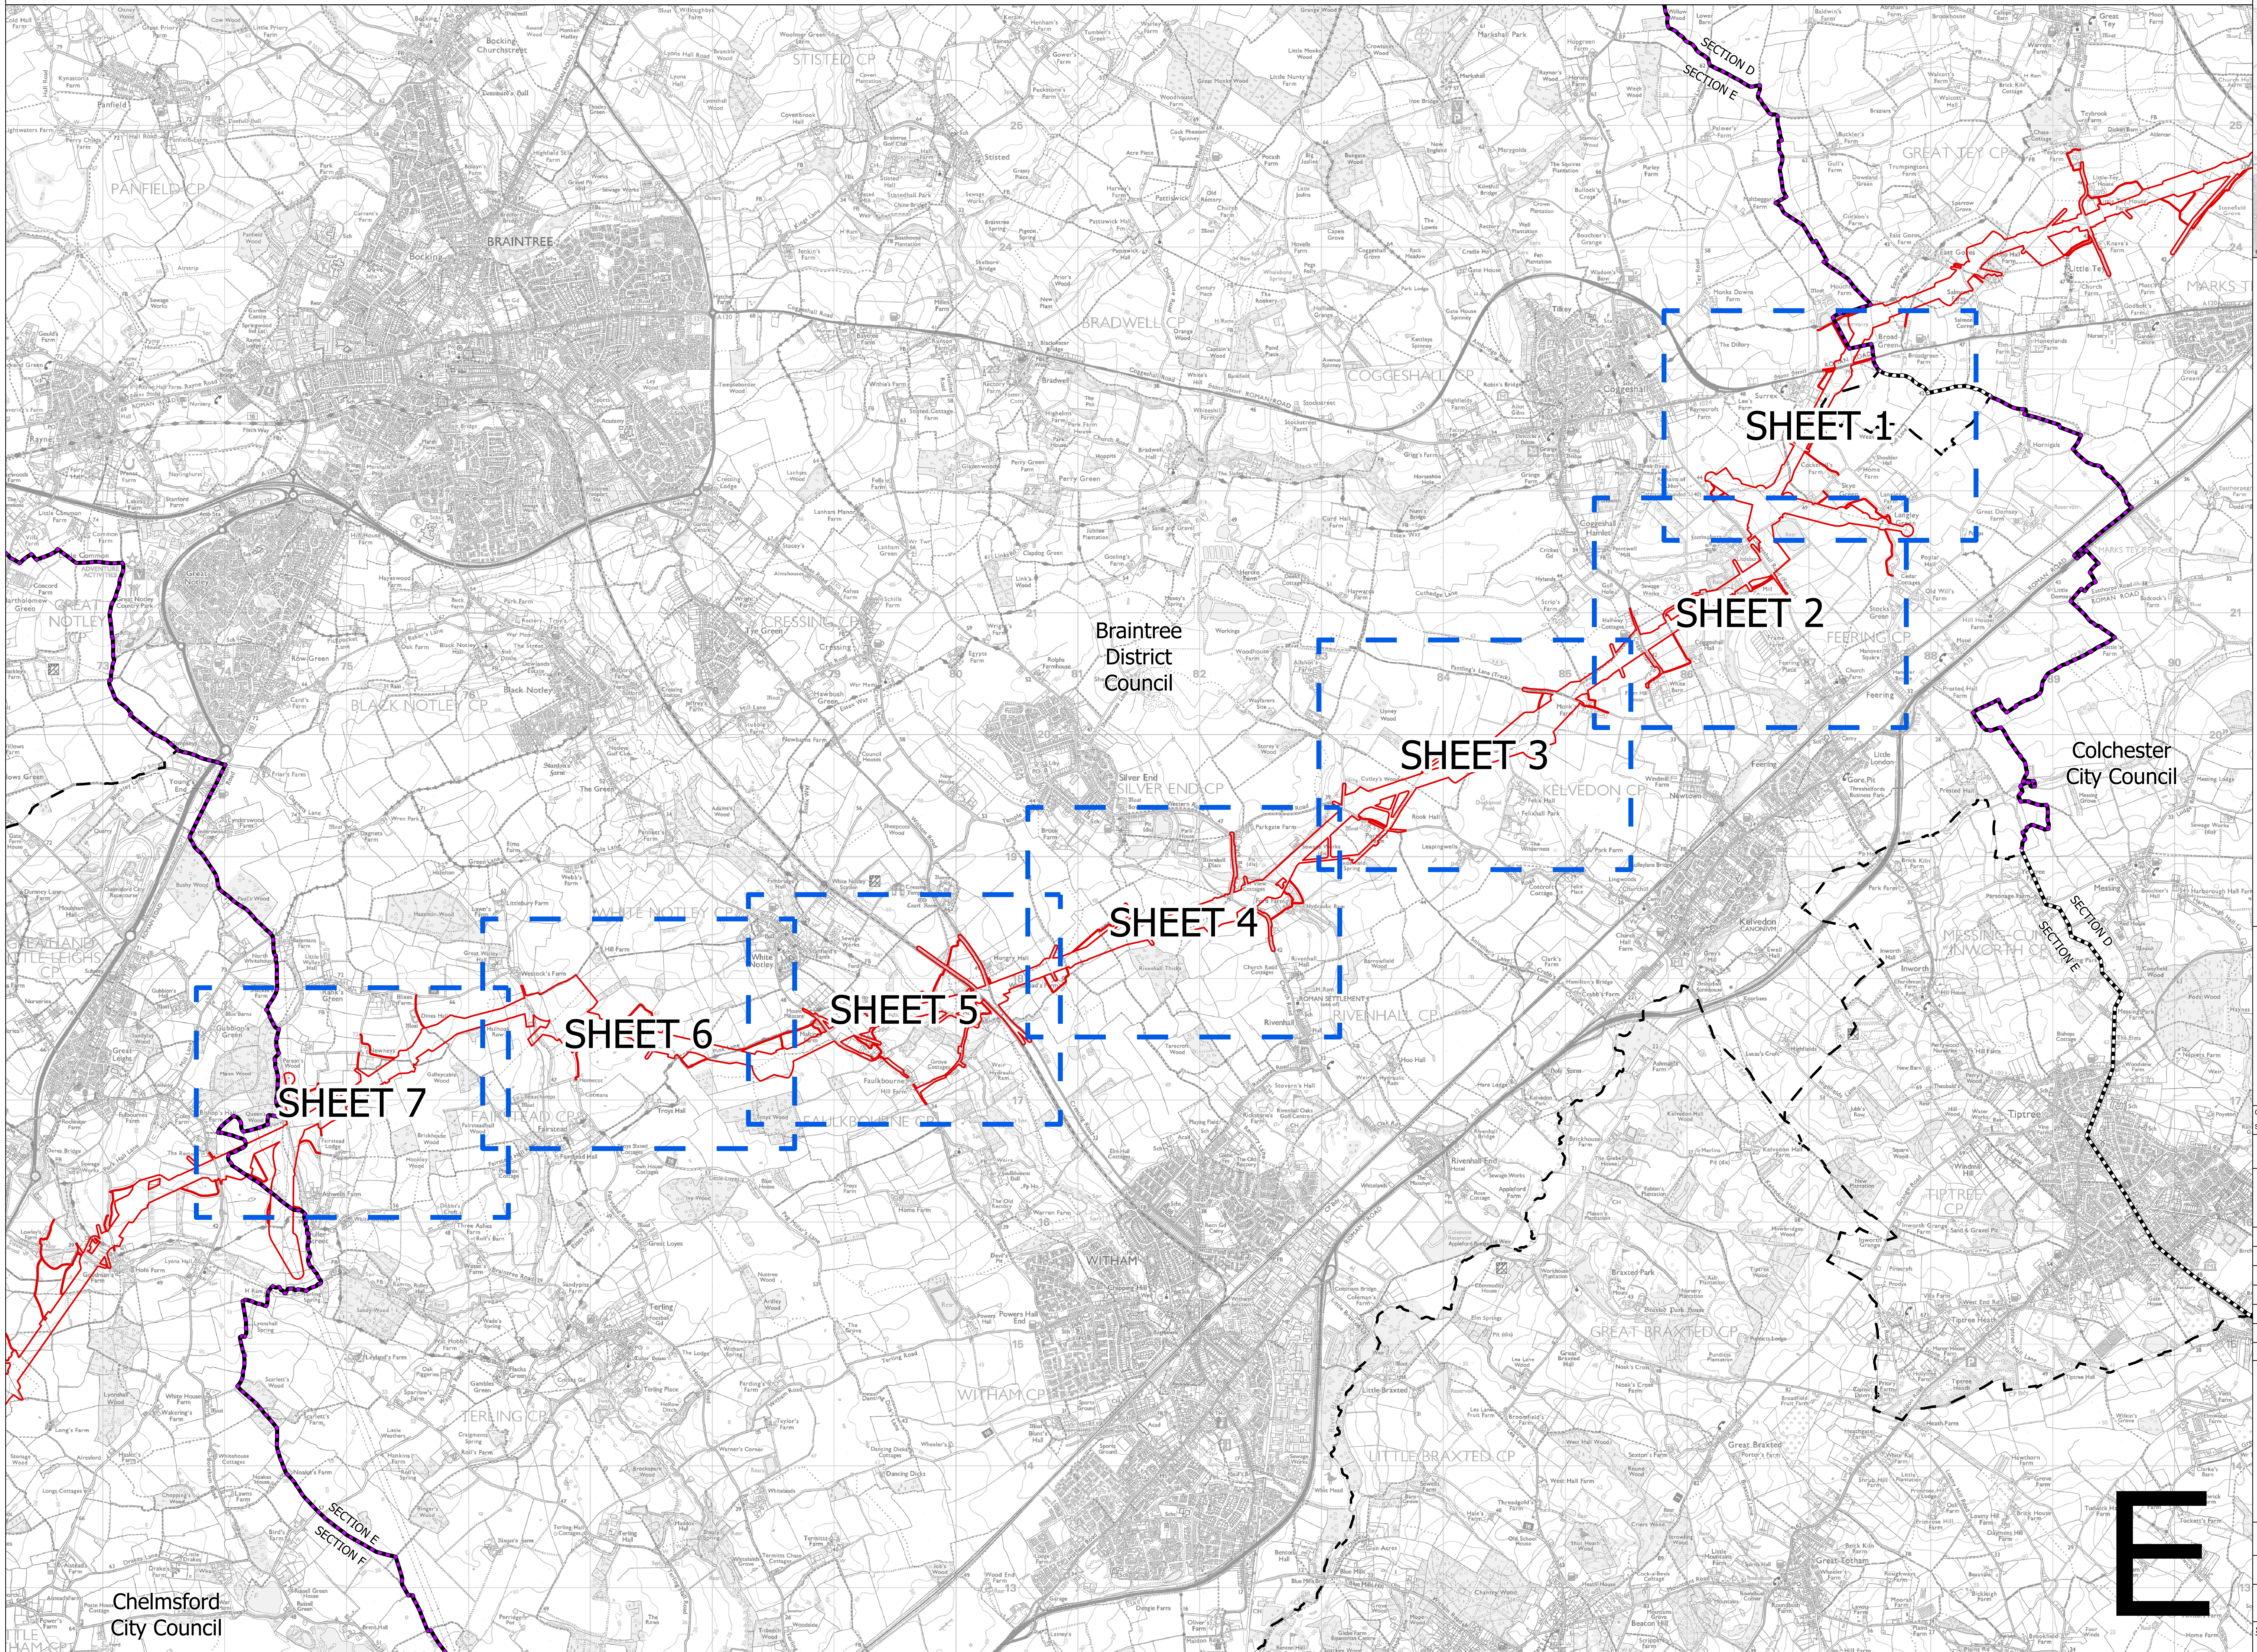

NATIONAL GRID
(NORWICH TO TILBURY)
S.42 CONSULTATION KEY PLAN
SECTION E (SHEET 1 OF 1,
BRAintree DISTRICT COUNCIL, COLCHESTER CITY COUNCIL AND CHELMSFORD CITY COUNCIL)

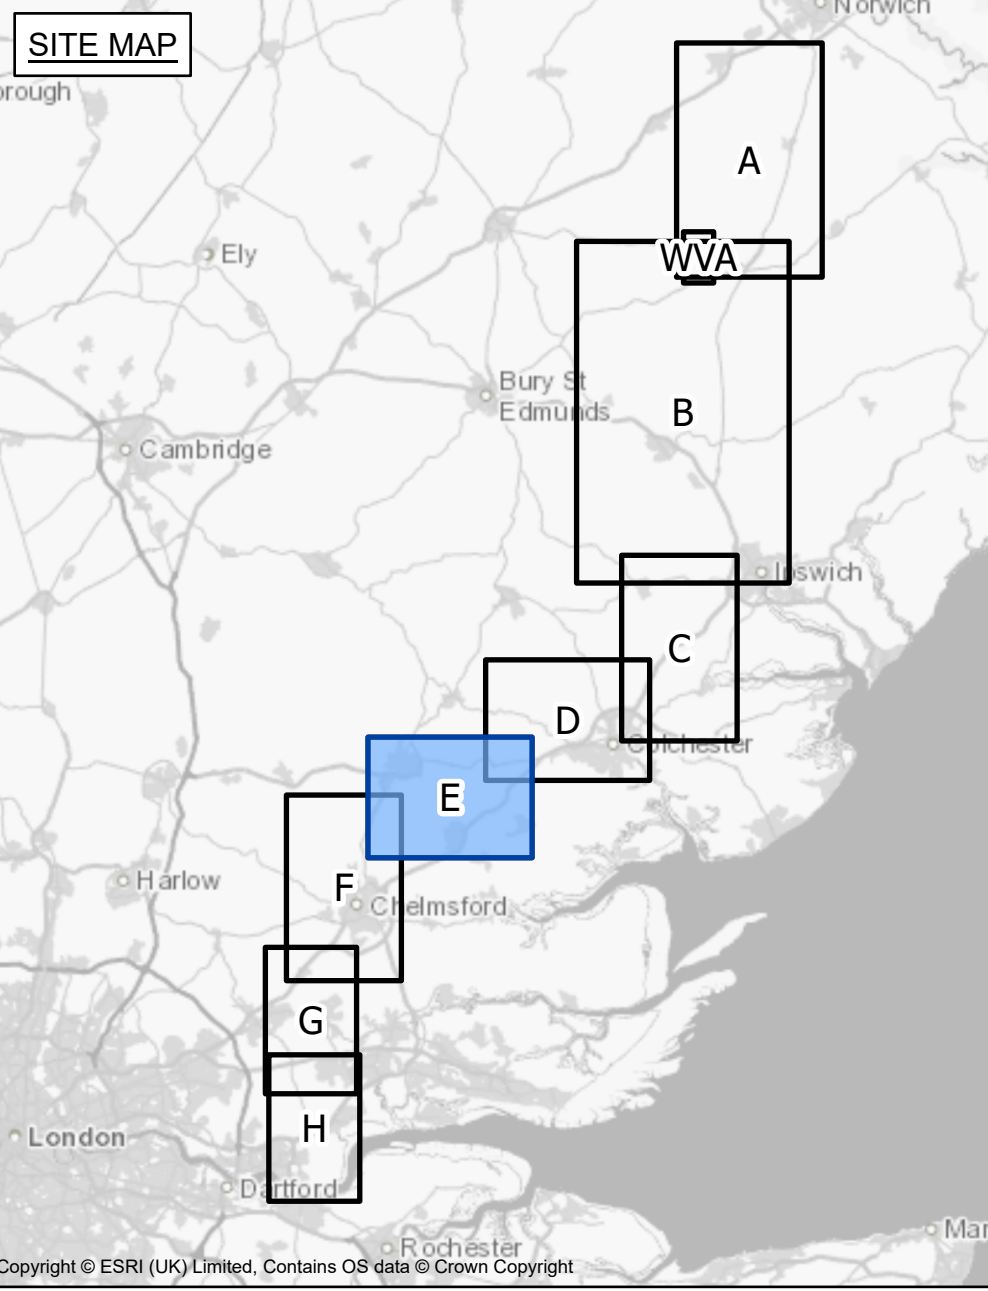


- Legend**
- - Local authority boundary
 - - Section boundary and local authority boundary
 - - Section boundary
 - - Sheet index
- Proposed project design details**
- Red outline Draft order limits

Notes
This drawing is scaled at paper size A0, therefore any prints taken at smaller sizes will affect accuracy of the measurement units and should not be scaled against.

These plans show the draft Order Limits. Due to the need for future flexibility, National Grid will be applying for Order Limits and Limits of Deviation within its Development Consent Order, within which any potential permanent infrastructure would lie. Further information is provided in our 'Guide to interacting with our consultation plans' document.

For information regarding the Primary Access Routes and the Highways Mitigation Draft Order Limits please refer to the 'Construction Access Plans'.

Coordinate System: British National Grid
Sheet X Centroid Coordinate: 581421 Sheet Y Centroid Coordinate: 219220

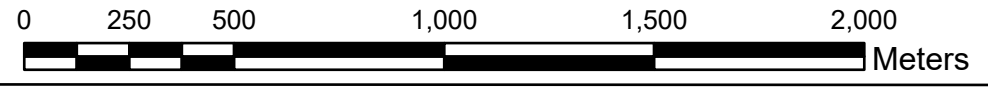

BACKGROUND MAPPING INFORMATION HAS BEEN REPRODUCED FROM THE ORDNANCE SURVEY BY PERMISSION OF ORDNANCE SURVEY OF THE CONTROLLER OF HIS MAJESTY'S STATIONERY OFFICE. © CROWN COPYRIGHT AND DATABASE RIGHTS (2024) LICENCE 100024241 AND AC0000807948.


Issue	Date	Remarks	Drawn	Checked	Approved
A	APRIL 2024	FOR STATUTORY CONSULTATION	MG	TH	JPC

**NATIONAL GRID
(NORWICH TO TILBURY)
S.42 CONSULTATION KEY PLAN
SECTION E (SHEET 1 OF 1,
BRAintree DISTRICT COUNCIL,
COLCHESTER CITY COUNCIL
AND CHELMSFORD CITY COUNCIL)**


nationalgrid

National Grid Drawing Reference
AENC-NG-ENG-PLN-0006

Scale	Sheet Size	Sheet	Issue
1:118,000	A0	SHEET 1 OF 1	A

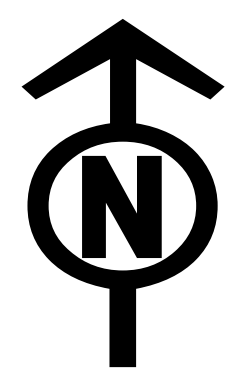

NATIONAL GRID
(NORWICH TO TILBURY)
S.42 CONSULTATION PLAN SERIES
SECTION E (SHEET 1 OF 7,
BRAINTREE DISTRICT COUNCIL AND COLCHESTER CITY COUNCIL)

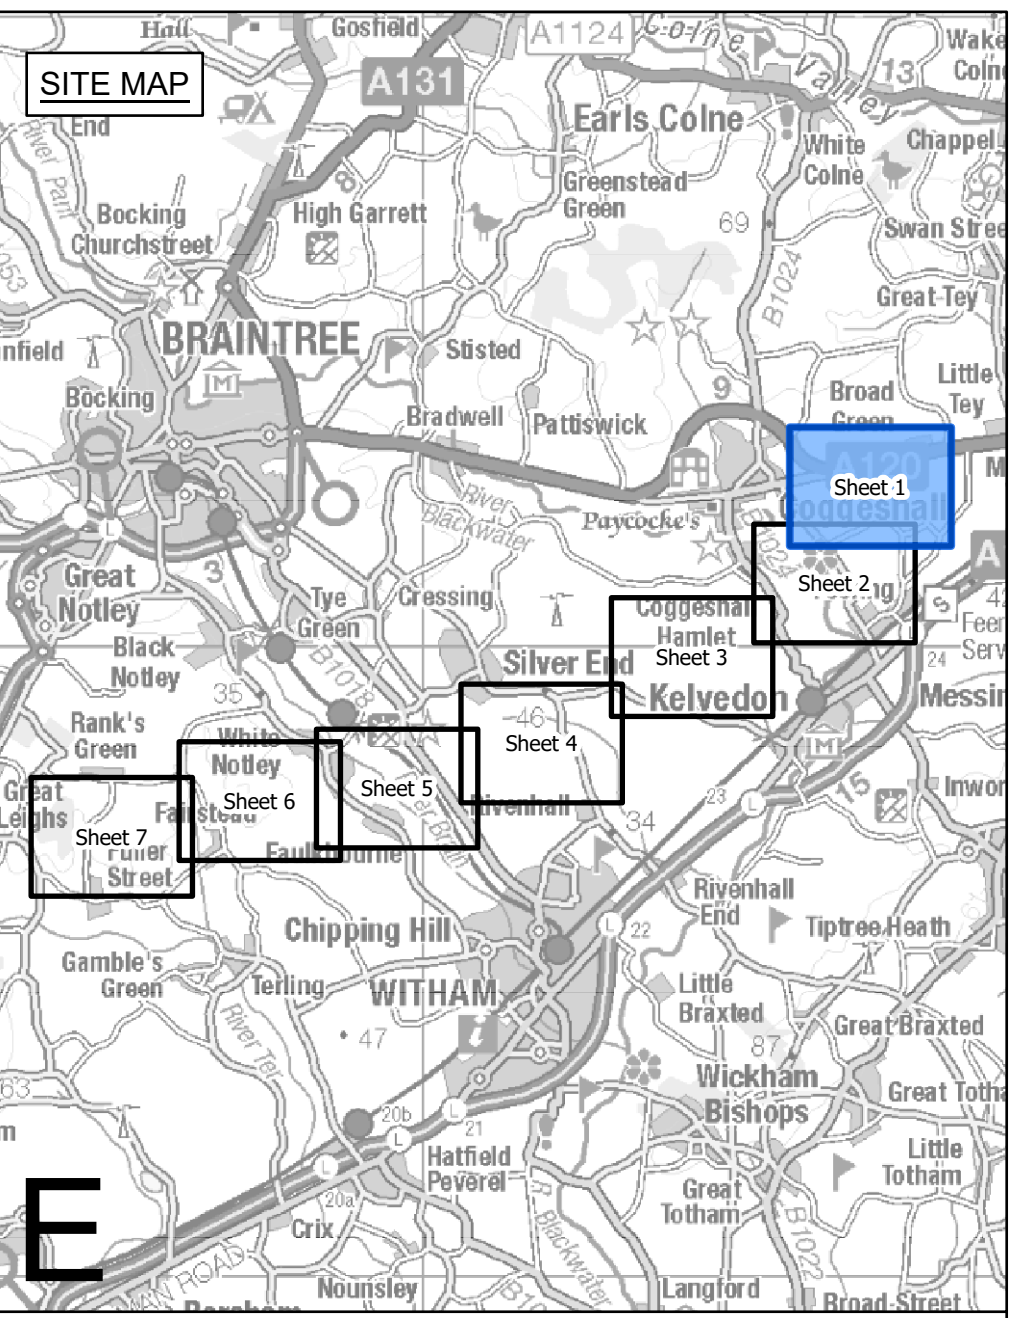

E

- Legend**
- - Local authority boundary
 - - Section boundary and local authority boundary
 - - Section boundary
 - - Sheet index cutlines
- Proposed land use**
- Red outline: Draft order limits
 - Green: Zone for permanent assets (NGET)
 - Pink: Zone for construction, operation and maintenance (NGET and statutory undertaker)
 - Yellow: Statutory undertaker works
 - Green hatched: Environmental areas
- Proposed project design details**
- Purple square with X: New lattice pylon
 - Purple circle with X: New gantry
 - Purple line: New overhead line
 - Blue dashed line: New underground cable swathe centreline
 - Blue dashed line with X: New underground cable construction swathe
 - Yellow hatched: Cable sealing end compound boundary
 - Orange hatched: Permanent access route including visibility splays (substations and cable sealing end compound)
 - Green hatched with X: Existing DNO lattice pylon - to be dismantled
 - Green hatched with X: Existing DNO lattice pylon - to be modified
 - Green hatched with X: Existing DNO overhead line - to be dismantled
 - Green hatched with X: Existing DNO overhead line - to be modified
- Temporary works**
- Blue dashed line: Site access, crossover points and visibility splays
 - Blue dashed line: Haul roads
 - Blue dashed line: Haul roads for underground cable, cable sealing end compounds and substation works
 - Blue dashed line: Crossing protection work area
 - Red hatched: Construction compound
 - Orange hatched: Construction laydown area

Notes

This drawing is scaled at paper size A0, therefore any prints taken at smaller sizes will affect accuracy of the measurement units and should not be scaled against.

The proposed overhead line alignment and proposed underground cable alignment together comprise the 2024 preferred draft alignment.

These plans show the draft Order Limits. Due to the need for future flexibility, National Grid will be applying for Order Limits and Limits of Deviation within its Development Consent Order, within which any potential permanent infrastructure would lie. Further information is provided in our 'Guide to interacting with our consultation plans' document.

For information regarding the Primary Access Routes and the Highways Mitigation Draft Order Limits please refer to the 'Construction Access Plans'.

Coordinate System: British National Grid
Sheet X Centroid Coordinate: 587091 Sheet Y Centroid Coordinate: 222537

0 25 50 100 150 200 250
Meters

BACKGROUND MAPPING INFORMATION HAS BEEN REPRODUCED FROM THE ORDNANCE SURVEY BY PERMISSION OF ORDNANCE SURVEY OF THE CONTROLLER OF HIS MAJESTY'S STATIONERY OFFICE. © CROWN COPYRIGHT AND DATABASE RIGHTS (2024) LICENCE 100024241 AND AC000807948.

Issue	Date	Remarks	Drawn	Checked	Approved
A	APRIL 2024	FOR STATUTORY CONSULTATION	MG	TH	JPC


Title

NATIONAL GRID
(NORWICH TO TILBURY)
S.42 CONSULTATION PLAN SERIES
SECTION E (SHEET 1 OF 7,
BRAINTREE DISTRICT COUNCIL
AND COLCHESTER CITY COUNCIL)



National Grid Drawing Reference
AENC-NG-ENG-PLN-0006


Scale	Sheet Size	Sheet	Issue
1:2,500	A0	SHEET 1 OF 7	A

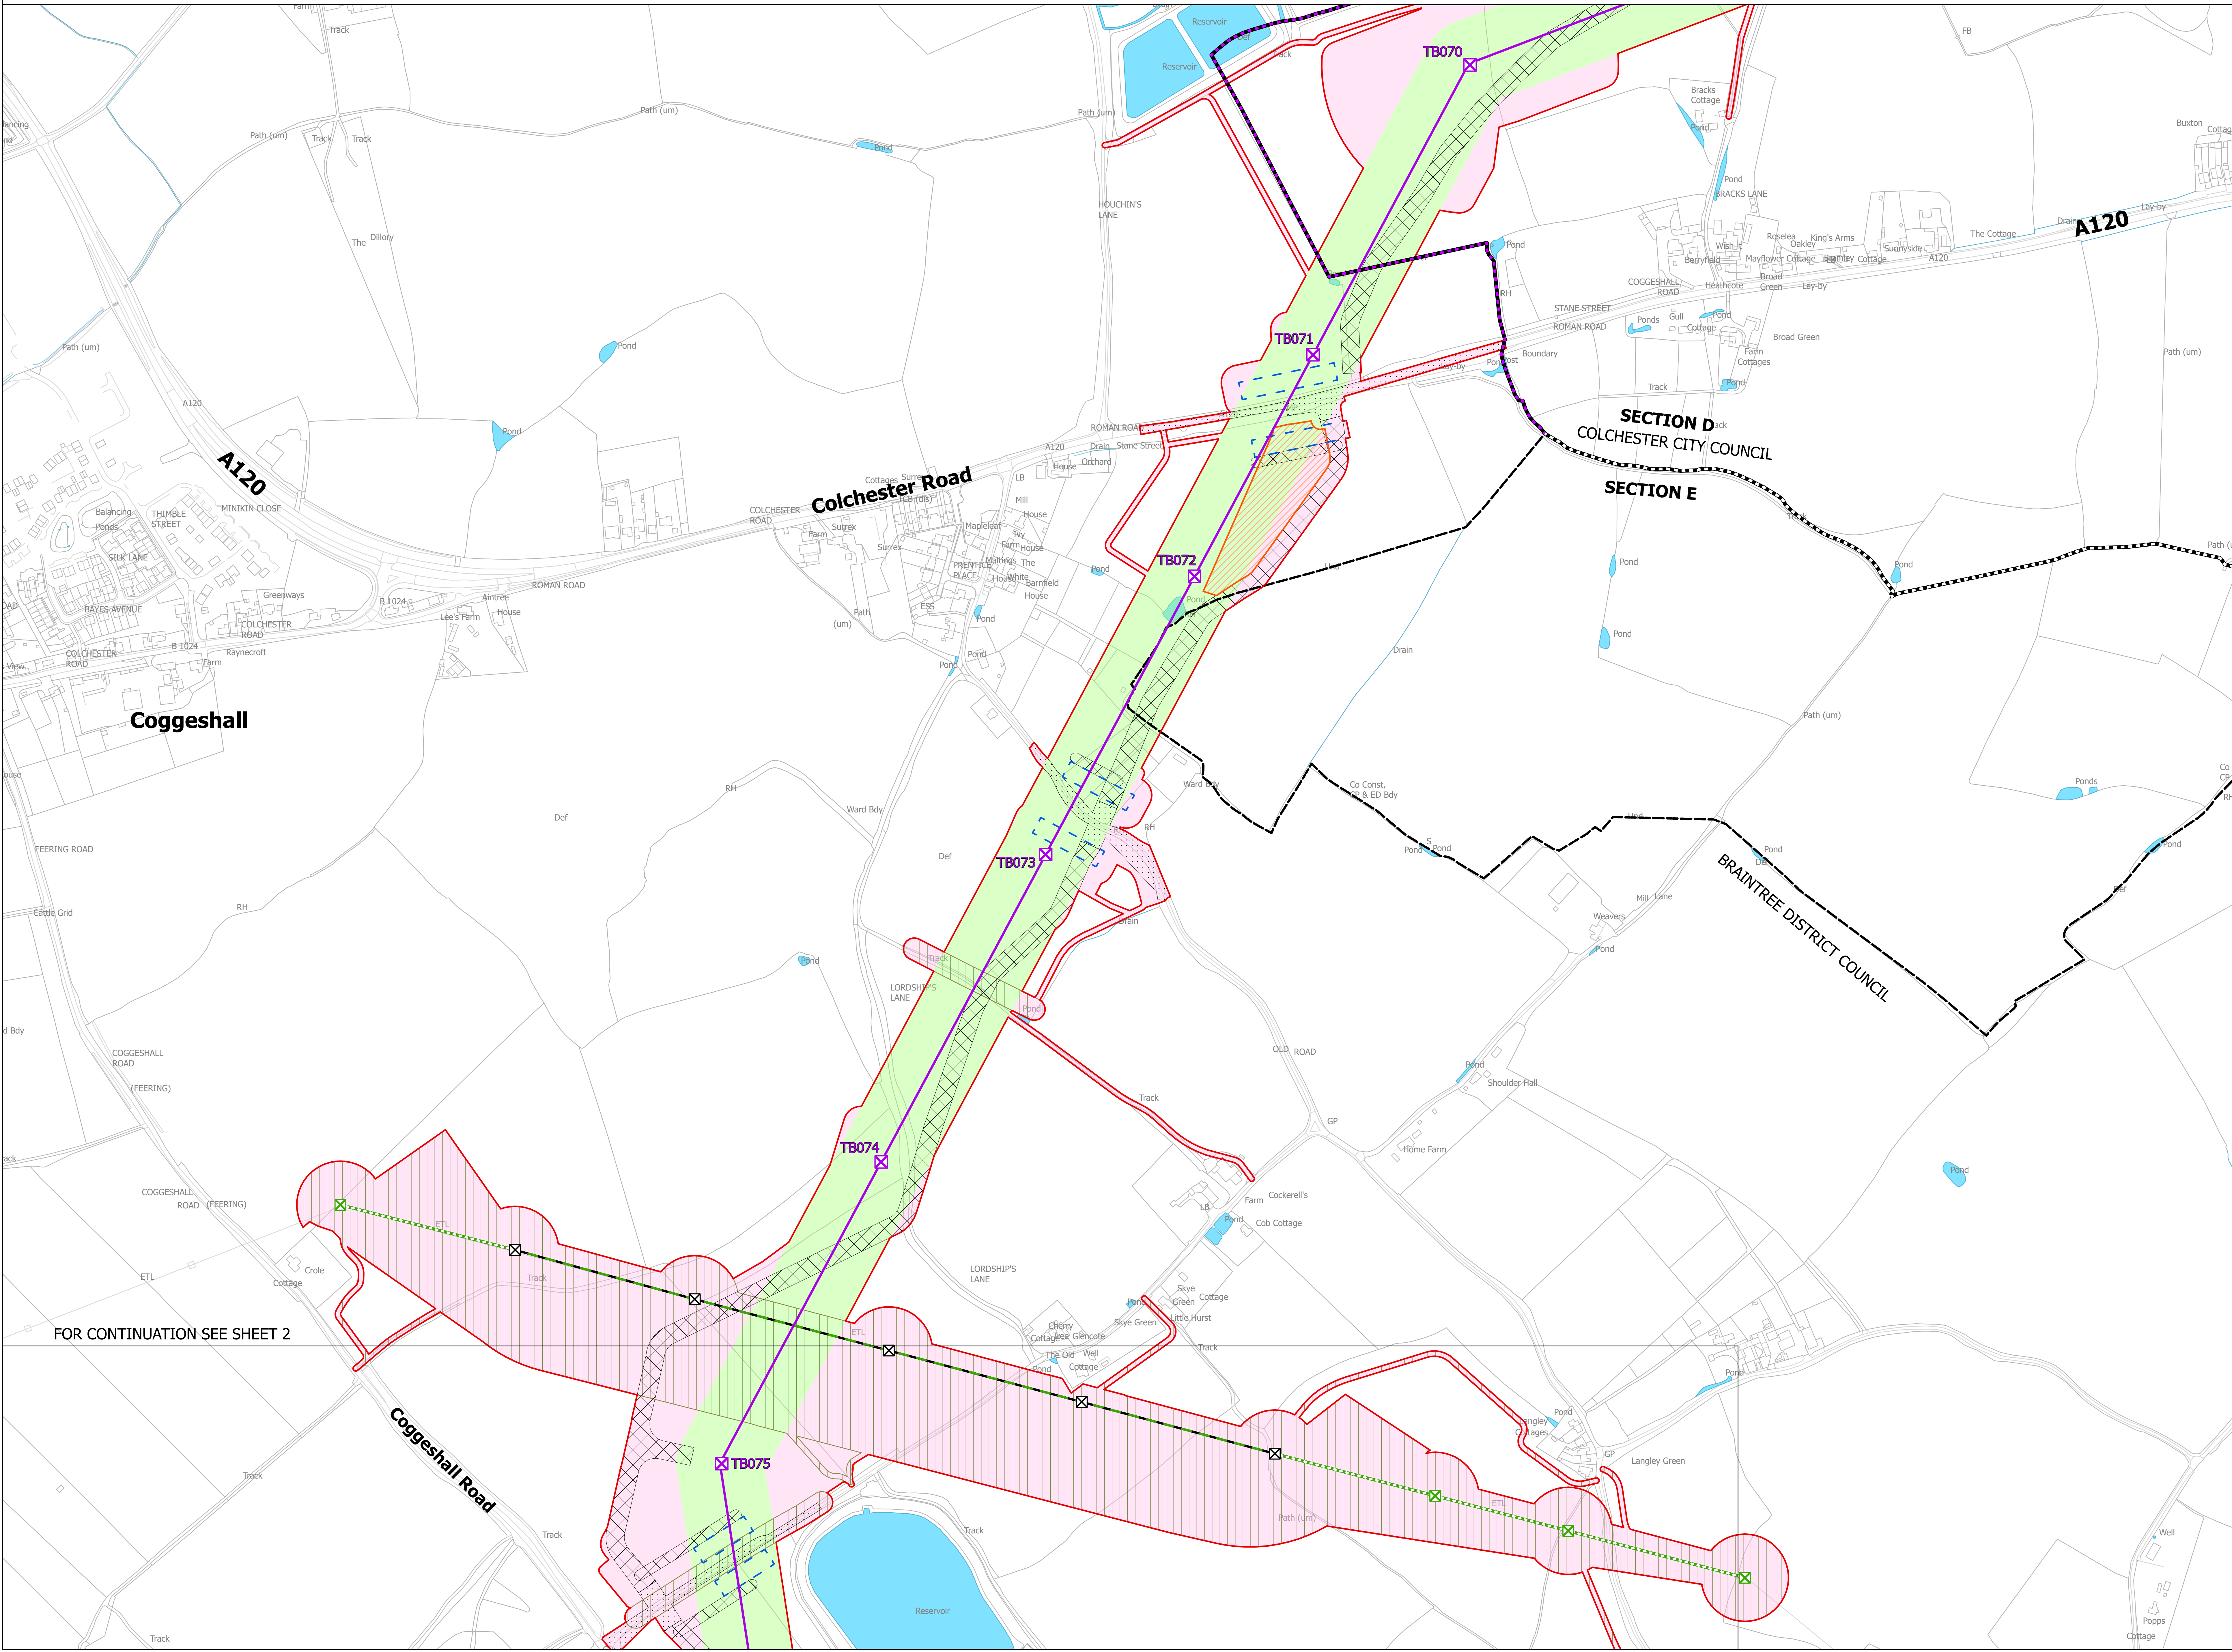


FOR CONTINUATION SEE SHEET 2



NATIONAL GRID
(NORWICH TO TILBURY)
S.42 CONSULTATION PLAN SERIES
SECTION E (SHEET 2 OF 7,
BRAINTREE DISTRICT COUNCIL)

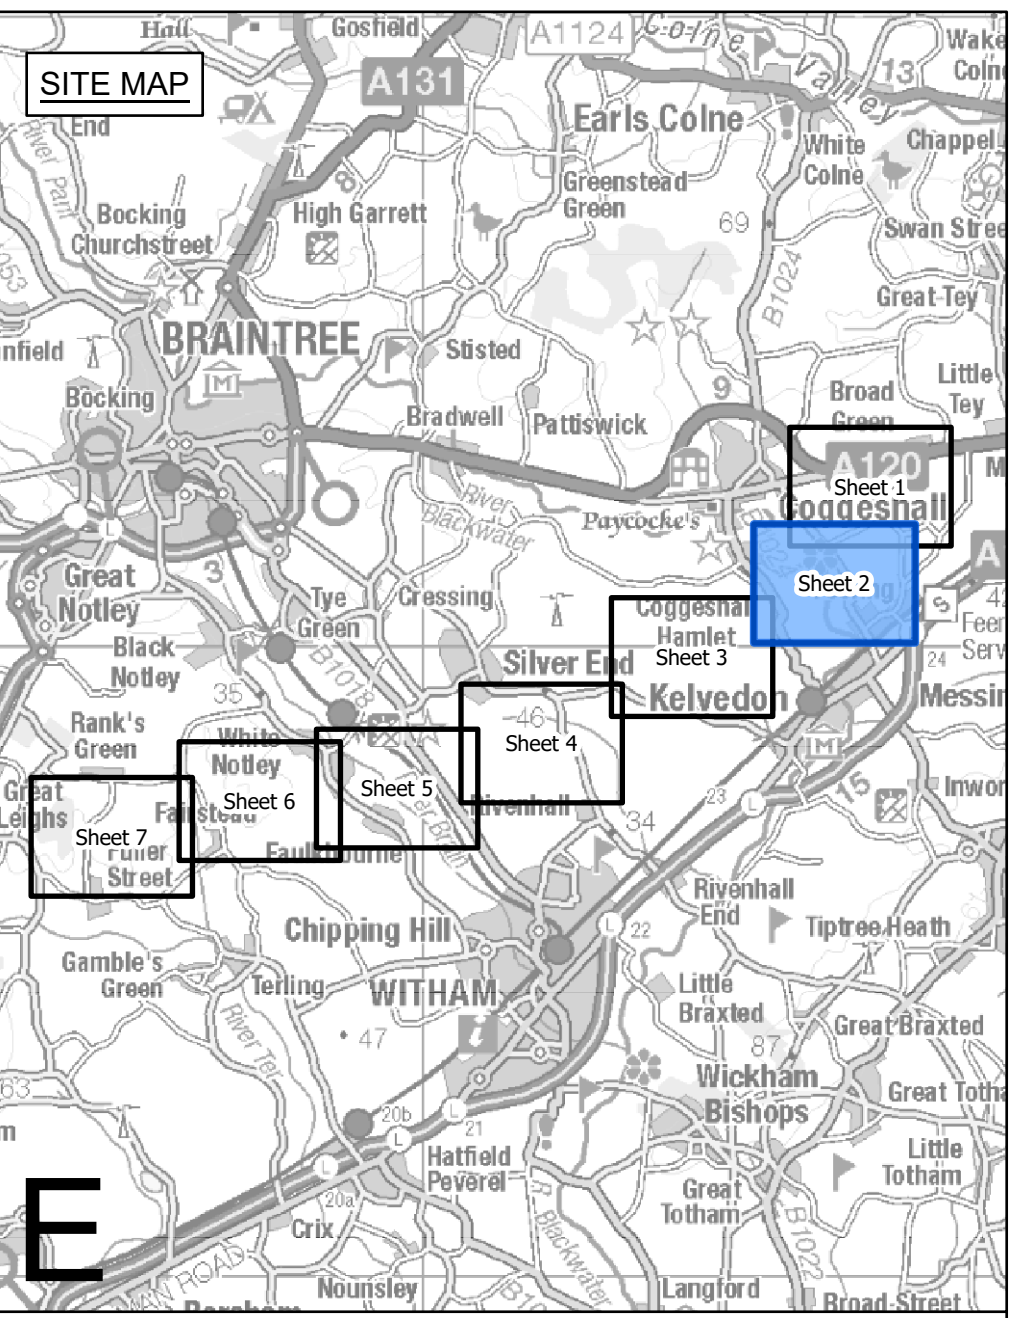

- Legend**
- - Local authority boundary
 - - Section boundary and local authority boundary
 - - Section boundary
 - - Sheet index cutlines
- Proposed land use**
- Red outline: Draft order limits
 - Green fill: Zone for permanent assets (NGET)
 - Pink fill: Zone for construction, operation and maintenance (NGET and statutory undertaker)
 - Yellow fill: Statutory undertaker works
 - Green hatched: Environmental areas
- Proposed project design details**
- Purple square with X: New lattice pylon
 - Purple circle with X: New gantry
 - Purple line: New overhead line
 - Blue dashed line: New underground cable swathe centreline
 - Purple dashed line: New underground cable construction swathe
 - Yellow hatched: Cable sealing end compound boundary
 - Orange hatched: Permanent access route including visibility splays (substations and cable sealing end compound)
- Temporary works**
- Black dashed line: Existing DNO lattice pylon - to be dismantled
 - Green dashed line: Existing DNO lattice pylon - to be modified
 - Red dashed line: Existing DNO overhead line - to be dismantled
 - Green dashed line: Existing DNO overhead line - to be modified
- Notes**
- Black dashed line: Site access, crossover points and visibility splays
 - Blue dashed line: Haul roads
 - Blue dashed line: Haul roads for underground cable, cable sealing end compounds and substation works
 - Blue dashed line: Crossing protection work area
 - Red dashed line: Construction compound
 - Orange dashed line: Construction laydown area

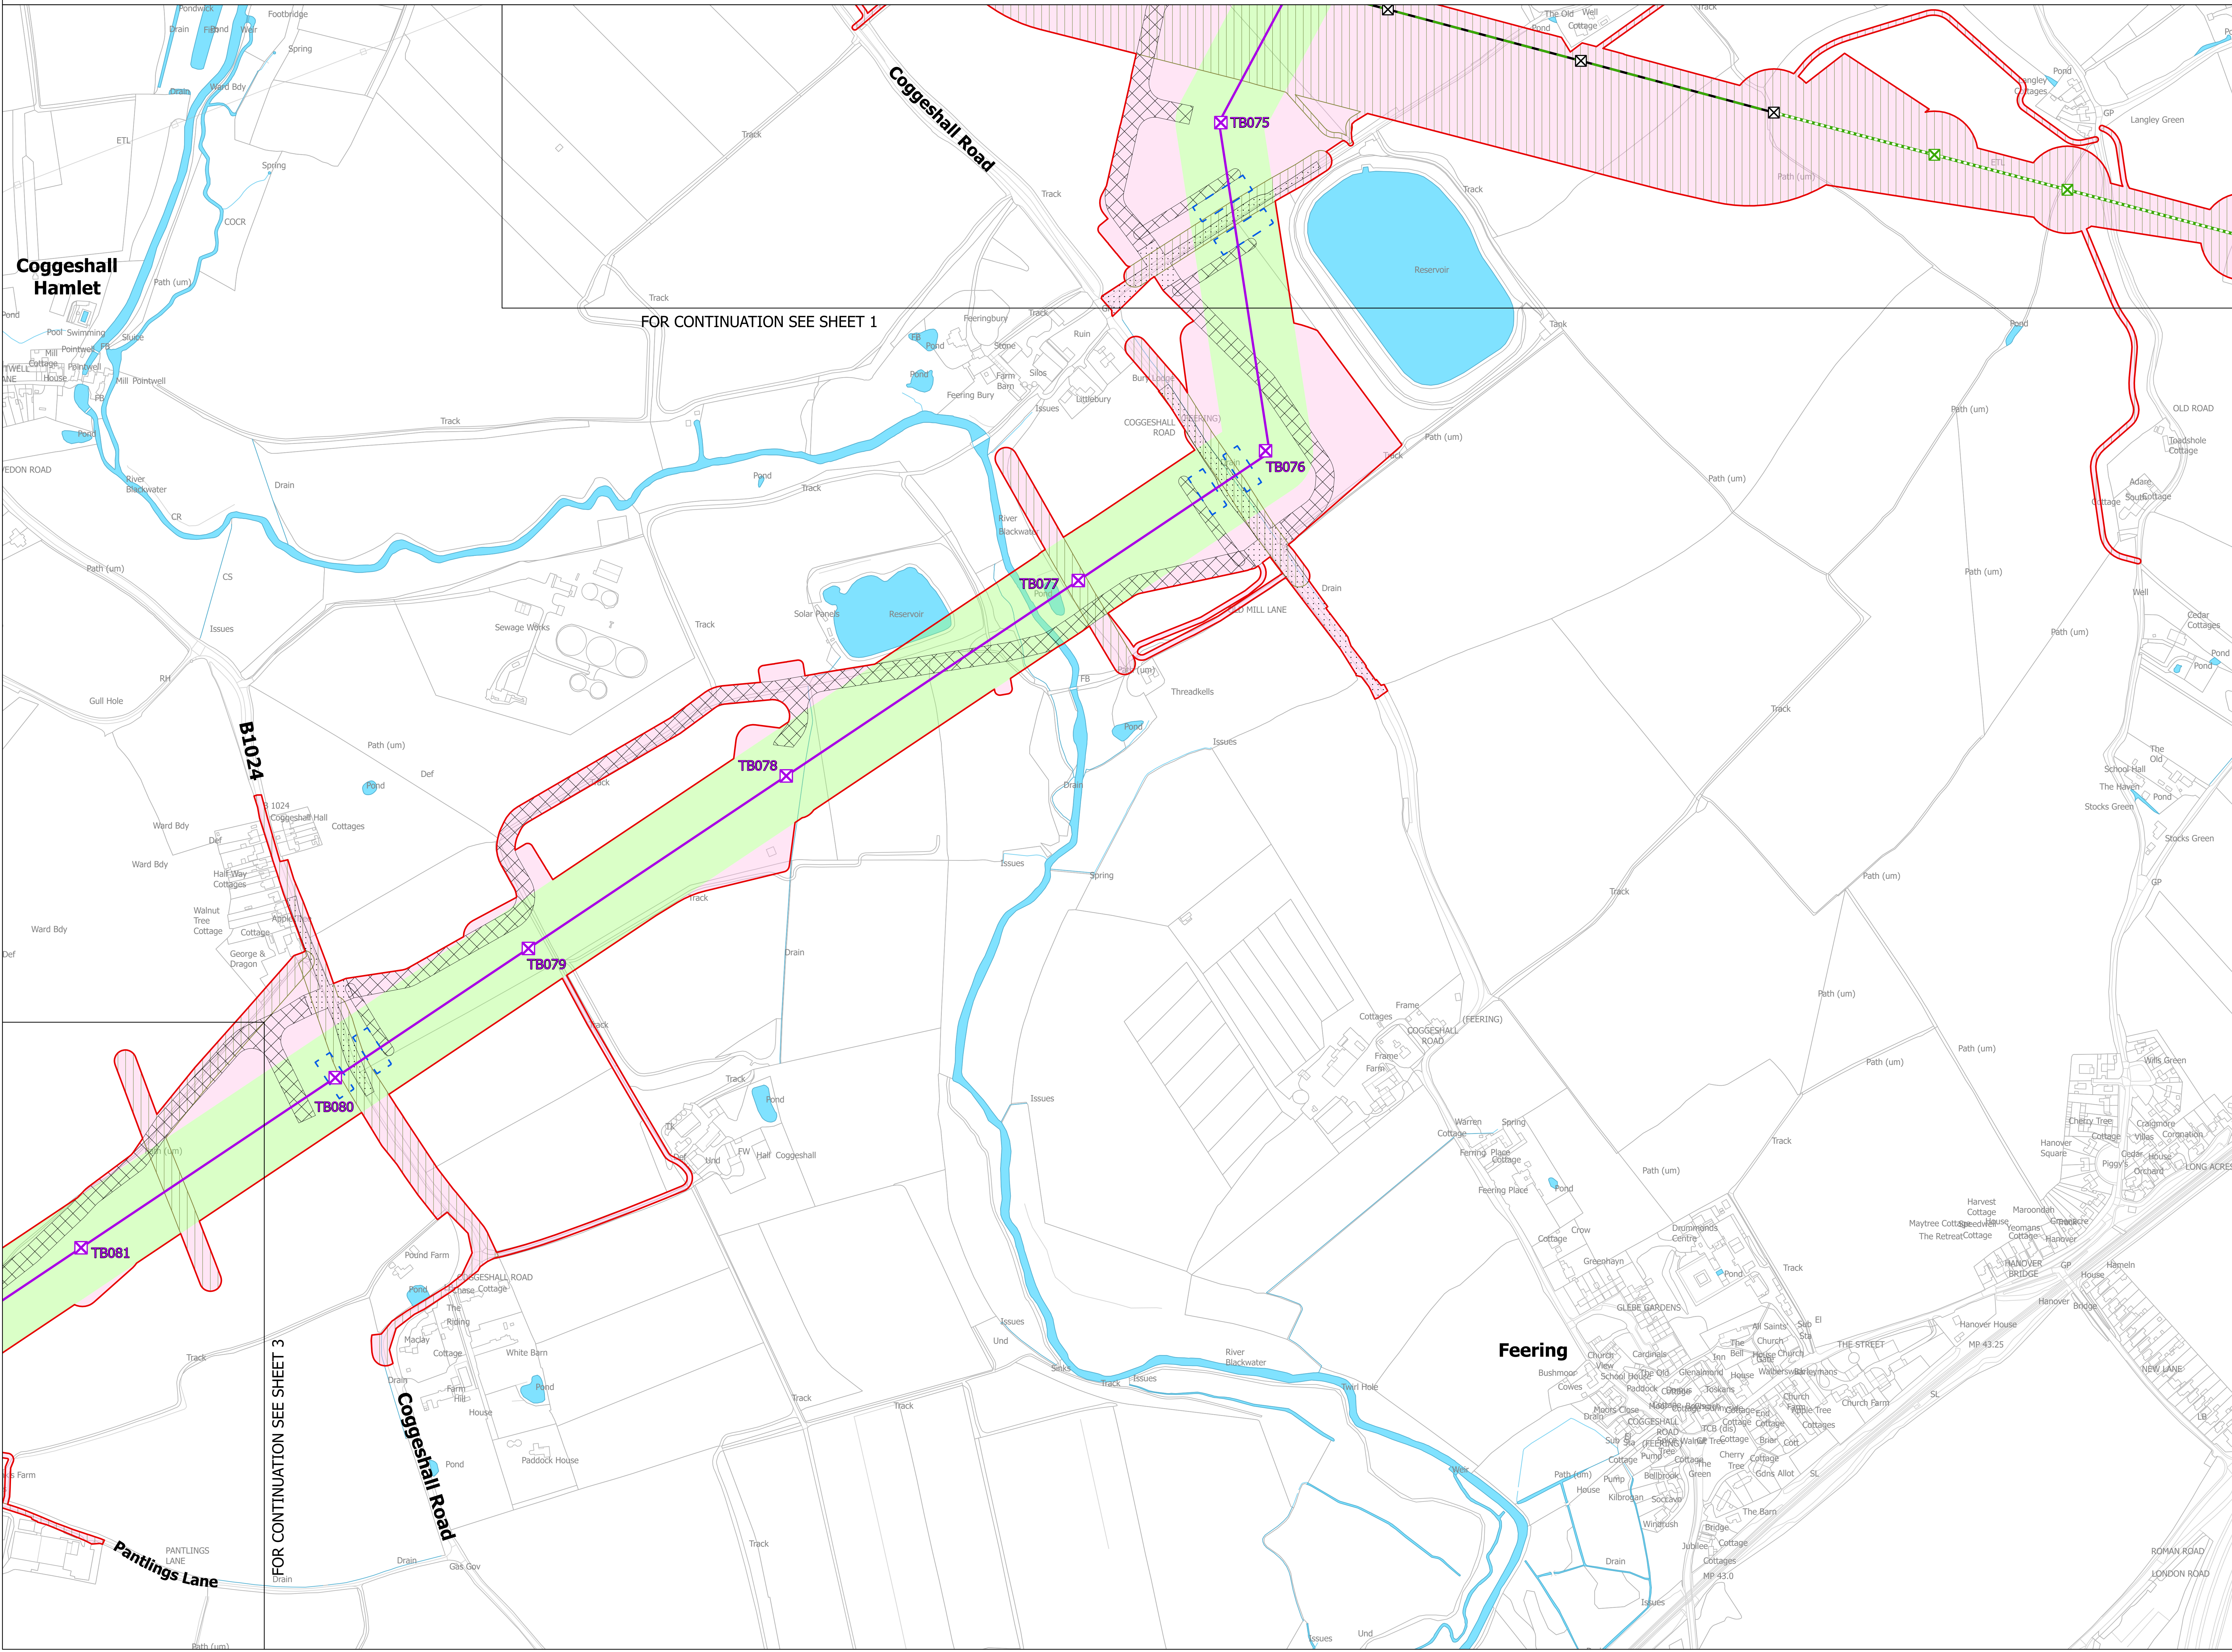

FOR CONTINUATION SEE SHEET 1

FOR CONTINUATION SEE SHEET 3


This drawing is scaled at paper size A0, therefore any prints taken at smaller sizes will affect accuracy of the measurement units and should not be scaled against.

The proposed overhead line alignment and proposed underground cable alignment together comprise the 2024 preferred draft alignment.

These plans show the draft Order Limits. Due to the need for future flexibility, National Grid will be applying for Order Limits and Limits of Deviation within its Development Consent Order, within which any potential permanent infrastructure would lie. Further information is provided in our 'Guide to interacting with our consultation plans' document.

For information regarding the Primary Access Routes and the Highways Mitigation Draft Order Limits please refer to the 'Construction Access Plans'.

Coordinate System: British National Grid
Sheet X Centroid Coordinate: 586519 Sheet Y Centroid Coordinate: 221000

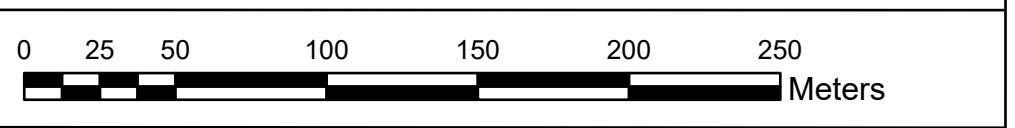

BACKGROUND MAPPING INFORMATION HAS BEEN REPRODUCED FROM THE ORDNANCE SURVEY BY PERMISSION OF ORDNANCE SURVEY OF THE CONTROLLER OF HIS MAJESTY'S STATIONERY OFFICE. © CROWN COPYRIGHT AND DATABASE RIGHTS (2024) LICENCE 100024241 AND AC000087948.

Issue	Date	Remarks	Drawn	Checked	Approved
A	APRIL 2024	FOR STATUTORY CONSULTATION	MG	TH	JPC

Title

NATIONAL GRID
(NORWICH TO TILBURY)
S.42 CONSULTATION PLAN SERIES
SECTION E (SHEET 2 OF 7,
BRAINTREE DISTRICT COUNCIL)





National Grid Drawing Reference
AENC-NG-ENG-PLN-0006

Scale	Sheet Size	Sheet	Issue
1:2,500	A0	SHEET 2 OF 7	A



NATIONAL GRID
(NORWICH TO TILBURY)
S.42 CONSULTATION PLAN SERIES
SECTION E (SHEET 3 OF 7,
BRAINTREE DISTRICT COUNCIL)

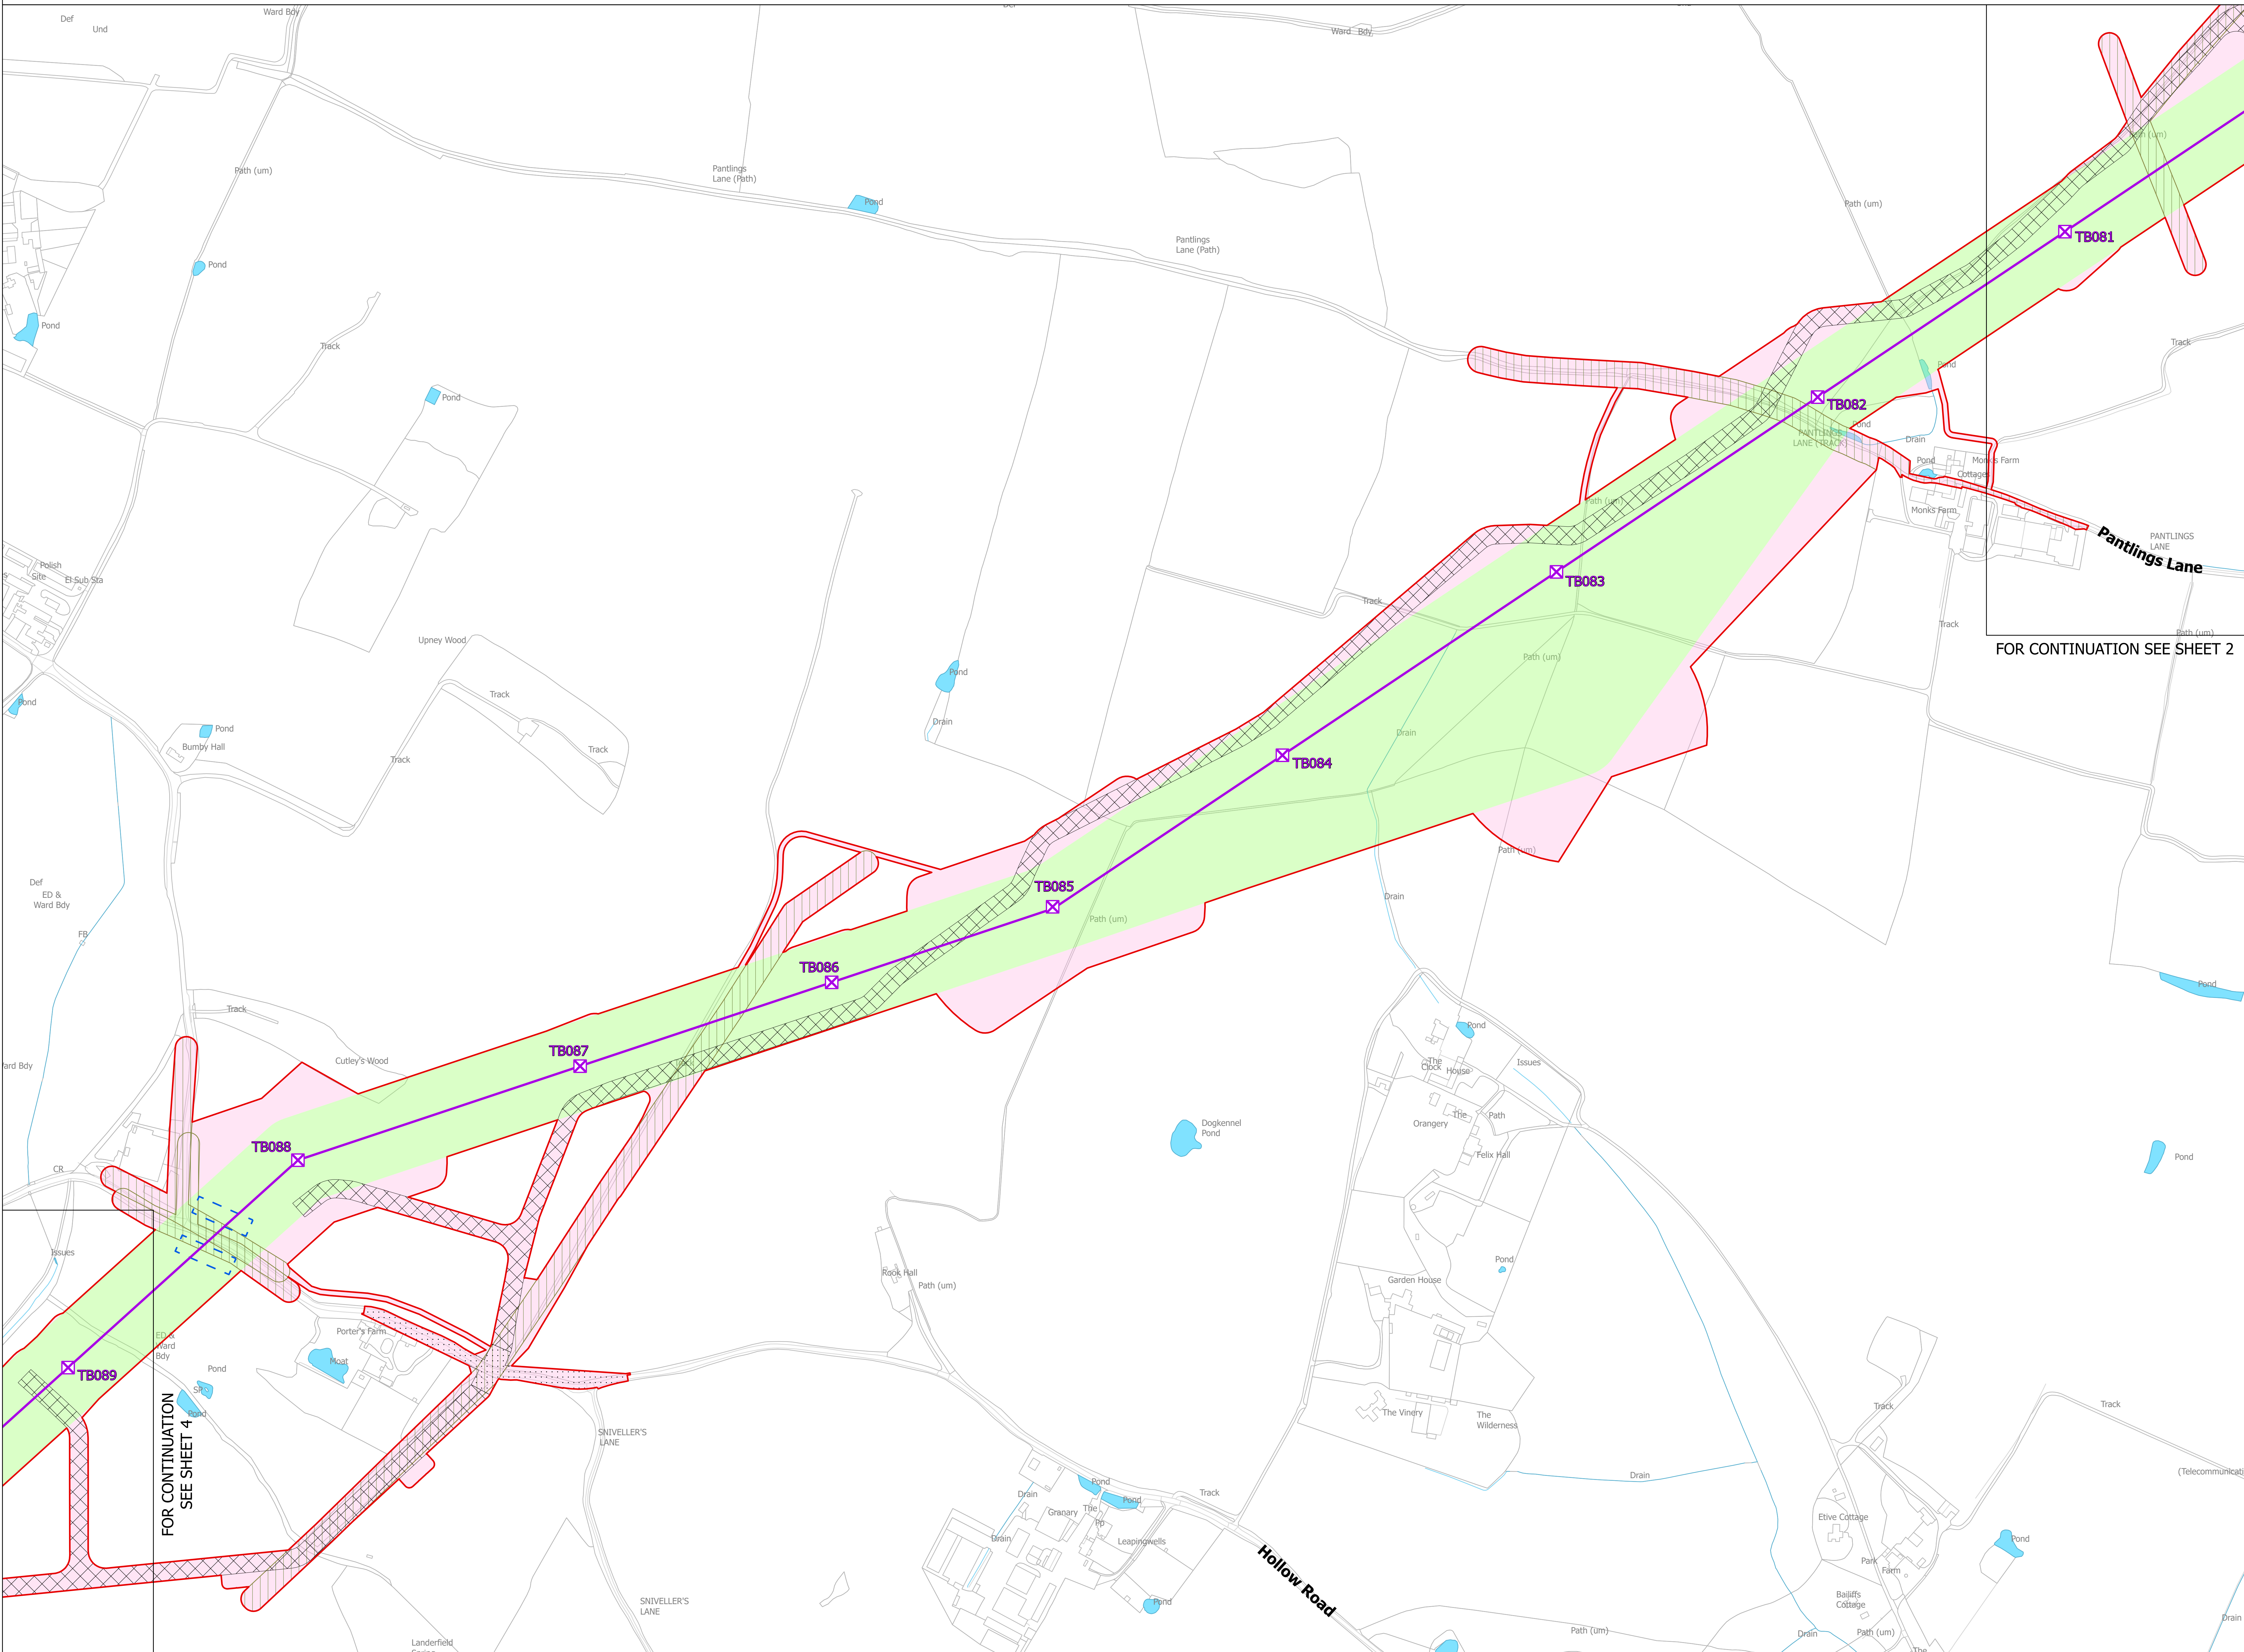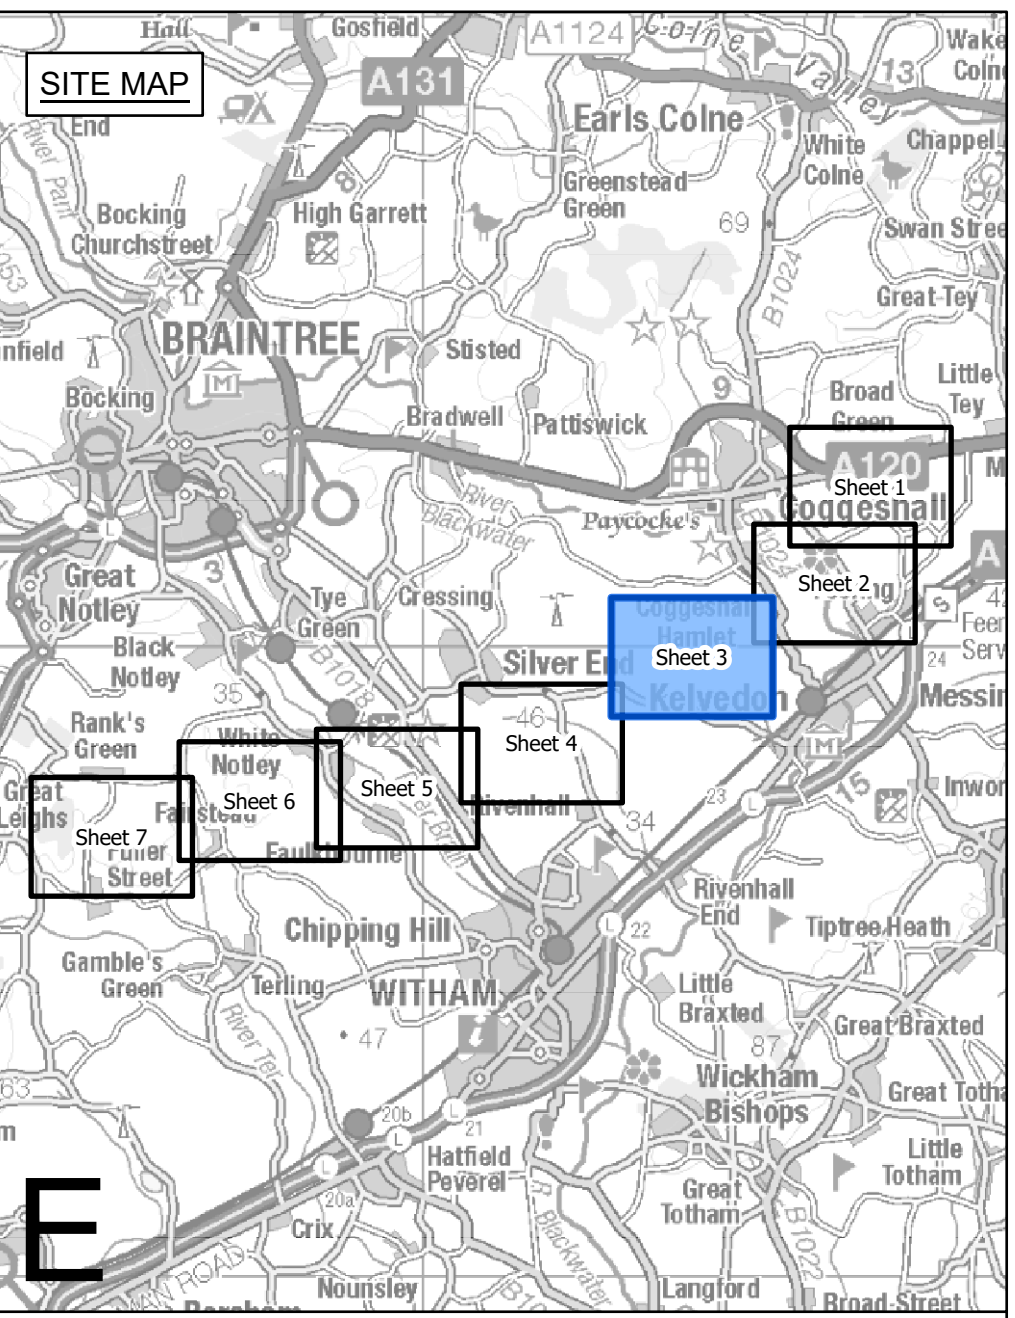

- Legend**
- - Local authority boundary
 - - Section boundary and local authority boundary
 - - Section boundary
 - - Sheet index cutlines
- Proposed land use**
- Red outline: Draft order limits
 - Green: Zone for permanent assets (NGET)
 - Pink: Zone for construction, operation and maintenance (NGET and statutory undertaker)
 - Yellow: Statutory undertaker works
 - Green with diagonal lines: Environmental areas
- Proposed project design details**
- Purple square with X: New lattice pylon
 - Purple circle with X: New gantry
 - Purple line: New overhead line
 - Blue dashed line: New underground cable swathe centreline
 - Blue dashed line with X: New underground cable construction swathe
 - Yellow hatched: Cable sealing end compound boundary
 - Yellow hatched with X: Permanent access route including visibility splays (substations and cable sealing end compound)
 - Green hatched: Existing DNO lattice pylon - to be dismantled
 - Green hatched with X: Existing DNO lattice pylon - to be modified
 - Green line: Existing DNO overhead line - to be dismantled
 - Green line with X: Existing DNO overhead line - to be modified
- Temporary works**
- Red dashed line: Site access, crossover points and visibility splays
 - Blue dashed line: Haul roads
 - Blue dashed line with X: Haul roads for underground cable, cable sealing end compounds and substation works
 - Blue dashed line with X: Crossing protection work area
 - Red hatched: Construction compound
 - Orange hatched: Construction laydown area

Notes


This drawing is scaled at paper size A0, therefore any prints taken at smaller sizes will affect accuracy of the measurement units and should not be scaled against.

The proposed overhead line alignment and proposed underground cable alignment together comprise the 2024 preferred draft alignment.

These plans show the draft Order Limits. Due to the need for future flexibility, National Grid will be applying for Order Limits and Limits of Deviation within its Development Consent Order, within which any potential permanent infrastructure would lie. Further information is provided in our 'Guide to interacting with our consultation plans' document.

For information regarding the Primary Access Routes and the Highways Mitigation Draft Order Limits please refer to the 'Construction Access Plans'.

Coordinate System: British National Grid
Sheet X Centroid Coordinate: 584259 Sheet Y Centroid Coordinate: 219834

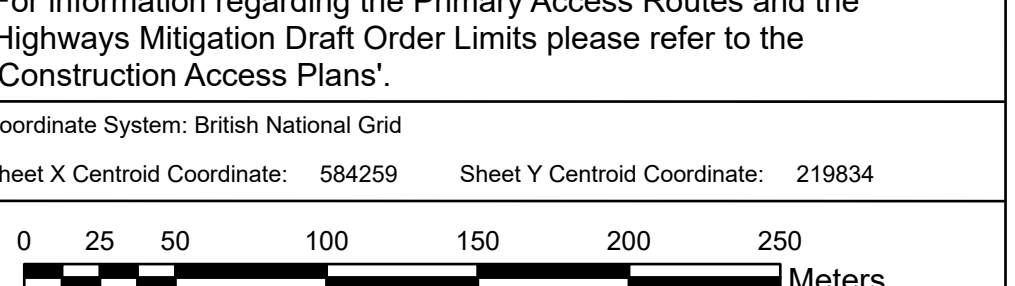

BACKGROUND MAPPING INFORMATION HAS BEEN REPRODUCED FROM THE ORDNANCE SURVEY BY PERMISSION OF ORDNANCE SURVEY OF THE CONTROLLER OF HIS MAJESTY'S STATIONERY OFFICE. © CROWN COPYRIGHT AND DATABASE RIGHTS (2024) LICENCE 100024241 AND AC0000807948.

Issue	Date	Remarks	Drawn	Checked	Approved
A	APRIL 2024	FOR STATUTORY CONSULTATION	MG	TH	JPC

Title

NATIONAL GRID
(NORWICH TO TILBURY)
S.42 CONSULTATION PLAN SERIES
SECTION E (SHEET 3 OF 7,
BRAINTREE DISTRICT COUNCIL)



nationalgrid

National Grid Drawing Reference
AENC-NG-ENG-PLN-0006

Scale	Sheet Size	Sheet	Issue
1:2,500	A0	SHEET 3 OF 7	A



NATIONAL GRID
(NORWICH TO TILBURY)
S.42 CONSULTATION PLAN SERIES
SECTION E (SHEET 4 OF 7,
BRAINTREE DISTRICT COUNCIL)

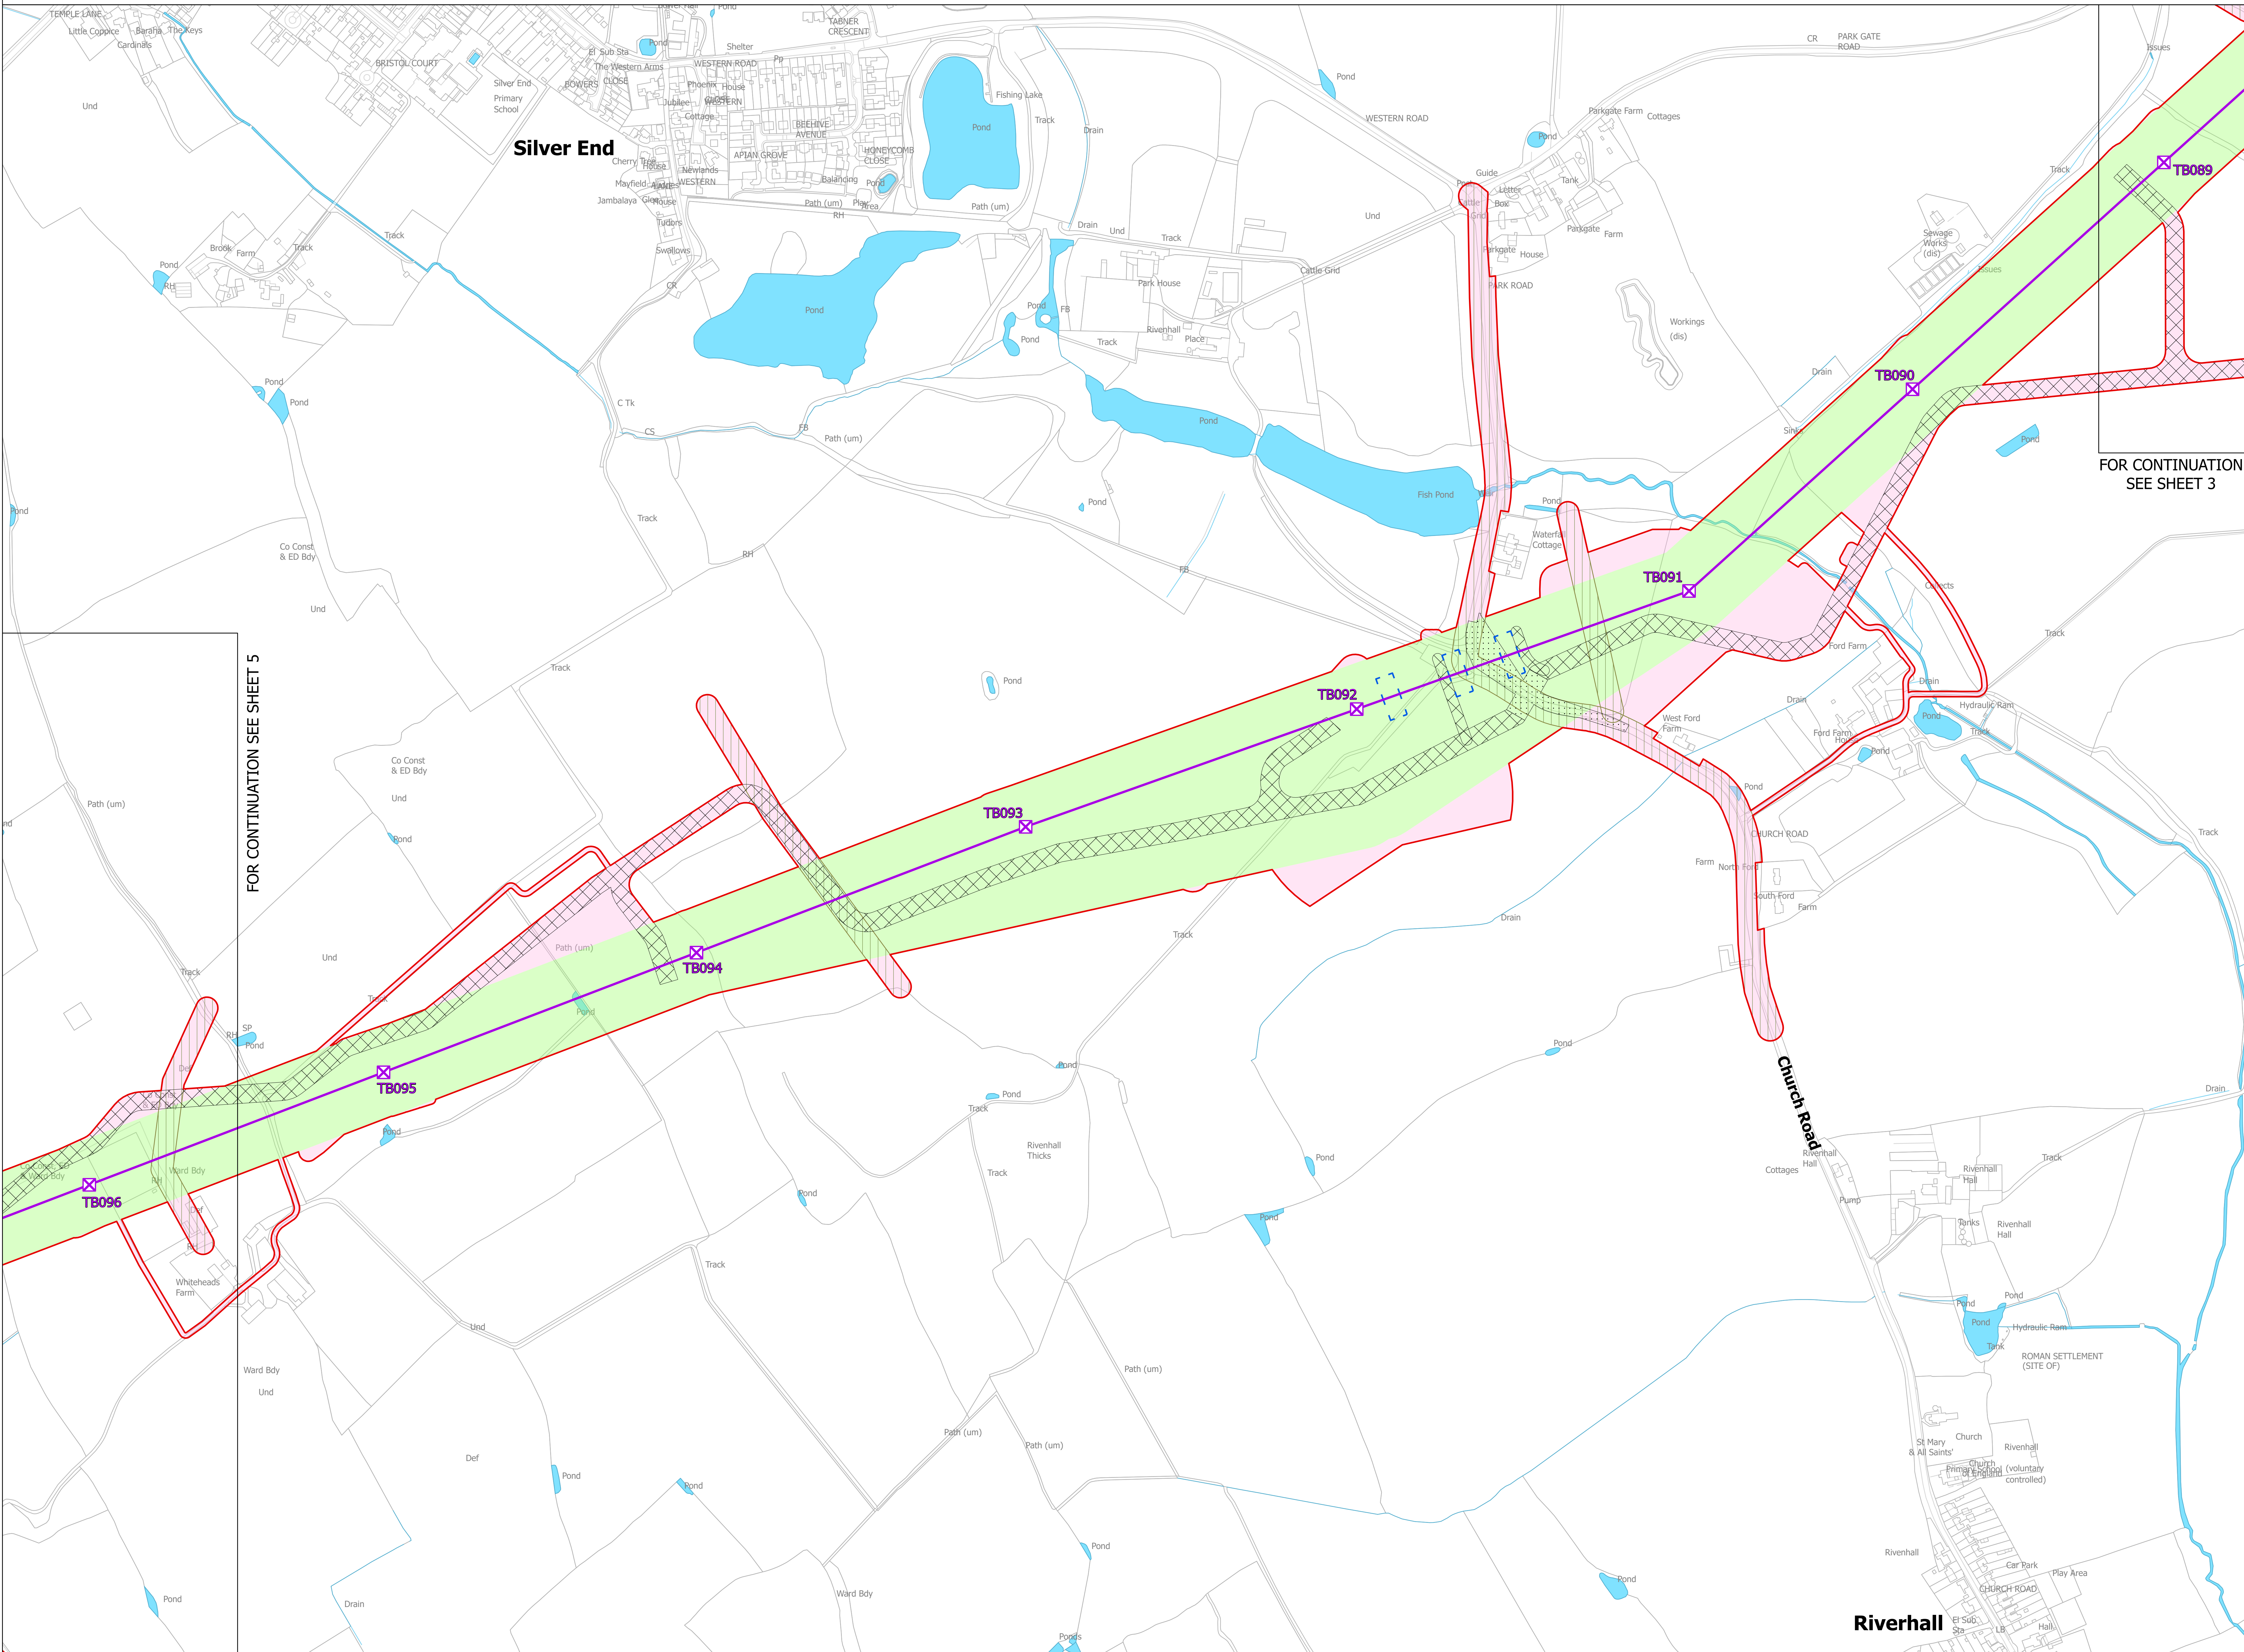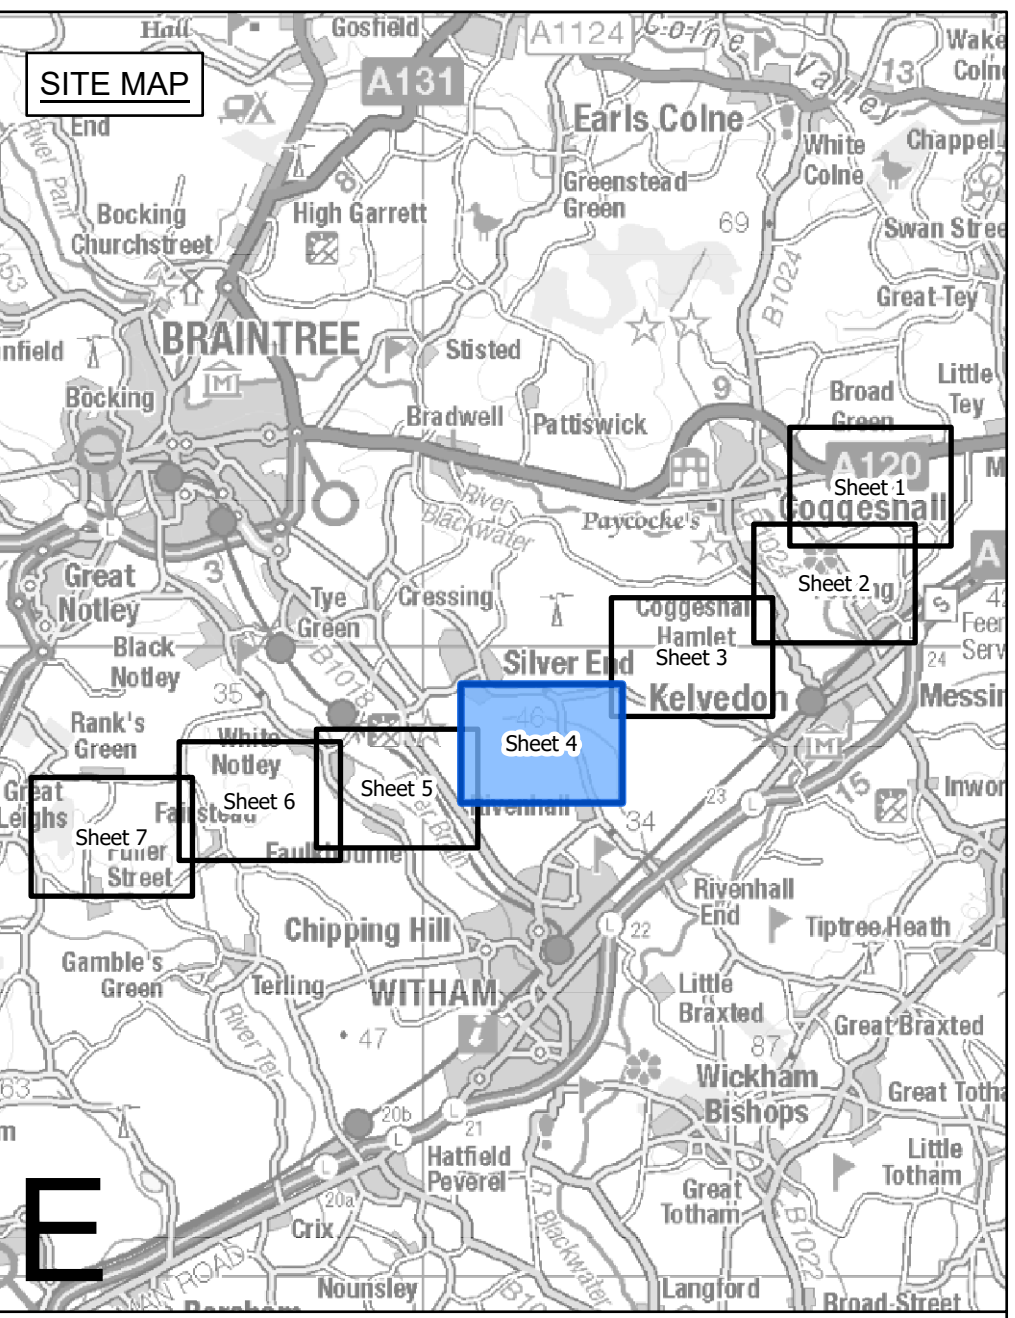

- Legend**
- - Local authority boundary
 - - Section boundary and local authority boundary
 - - Section boundary
 - - Sheet index cutlines
- Proposed land use**
- Red outline: Draft order limits
 - Green fill: Zone for permanent assets (NGET)
 - Pink fill: Zone for construction, operation and maintenance (NGET and statutory undertaker)
 - Yellow fill: Statutory undertaker works
 - Green hatched: Environmental areas
- Proposed project design details**
- Purple square with X: New lattice pylon
 - Purple circle with X: New gantry
 - Purple line: New overhead line
 - Blue dashed line: New underground cable swathe centreline
 - Purple dashed line: New underground cable construction swathe
 - Yellow hatched: Cable sealing end compound boundary
 - Green hatched: Permanent access route including visibility splays (substations and cable sealing end compound)
 - Green square with X: Existing DNO lattice pylon - to be dismantled
 - Green square with X: Existing DNO lattice pylon - to be modified
 - Green line: Existing DNO overhead line - to be dismantled
 - Green dashed line: Existing DNO overhead line - to be modified
- Temporary works**
- Blue dashed line: Site access, crossover points and visibility splays
 - Blue hatched: Haul roads
 - Blue hatched: Haul roads for underground cable, cable sealing end compounds and substation works
 - Blue hatched: Crossing protection work area
 - Orange hatched: Construction compound
 - Orange hatched: Construction laydown area

Notes


This drawing is scaled at paper size A0, therefore any prints taken at smaller sizes will affect accuracy of the measurement units and should not be scaled against.

The proposed overhead line alignment and proposed underground cable alignment together comprise the 2024 preferred draft alignment.

These plans show the draft Order Limits. Due to the need for future flexibility, National Grid will be applying for Order Limits and Limits of Deviation within its Development Consent Order, within which any potential permanent infrastructure would lie. Further information is provided in our 'Guide to interacting with our consultation plans' document.

For information regarding the Primary Access Routes and the Highways Mitigation Draft Order Limits please refer to the 'Construction Access Plans'.

Coordinate System: British National Grid
Sheet X Centroid Coordinate: 581870 Sheet Y Centroid Coordinate: 218461

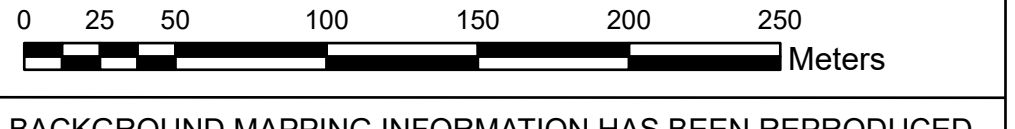

BACKGROUND MAPPING INFORMATION HAS BEEN REPRODUCED FROM THE ORDNANCE SURVEY BY PERMISSION OF ORDNANCE SURVEY OF THE CONTROLLER OF HIS MAJESTY'S STATIONERY OFFICE. © CROWN COPYRIGHT AND DATABASE RIGHTS (2024) LICENCE 100024241 AND AC0000807948.

Issue	Date	Remarks	Drawn	Checked	Approved
A	APRIL 2024	FOR STATUTORY CONSULTATION	MG	TH	JPC

Title

NATIONAL GRID
(NORWICH TO TILBURY)
S.42 CONSULTATION PLAN SERIES
SECTION E (SHEET 4 OF 7,
BRAINTREE DISTRICT COUNCIL)


nationalgrid

National Grid Drawing Reference
AENC-NG-ENG-PLN-0006


Scale	Sheet Size	Sheet	Issue
1:2,500	A0	SHEET 4 OF 7	A



NATIONAL GRID
(NORWICH TO TILBURY)
S.42 CONSULTATION PLAN SERIES
SECTION E (SHEET 5 OF 7,
BRAINTREE DISTRICT COUNCIL)

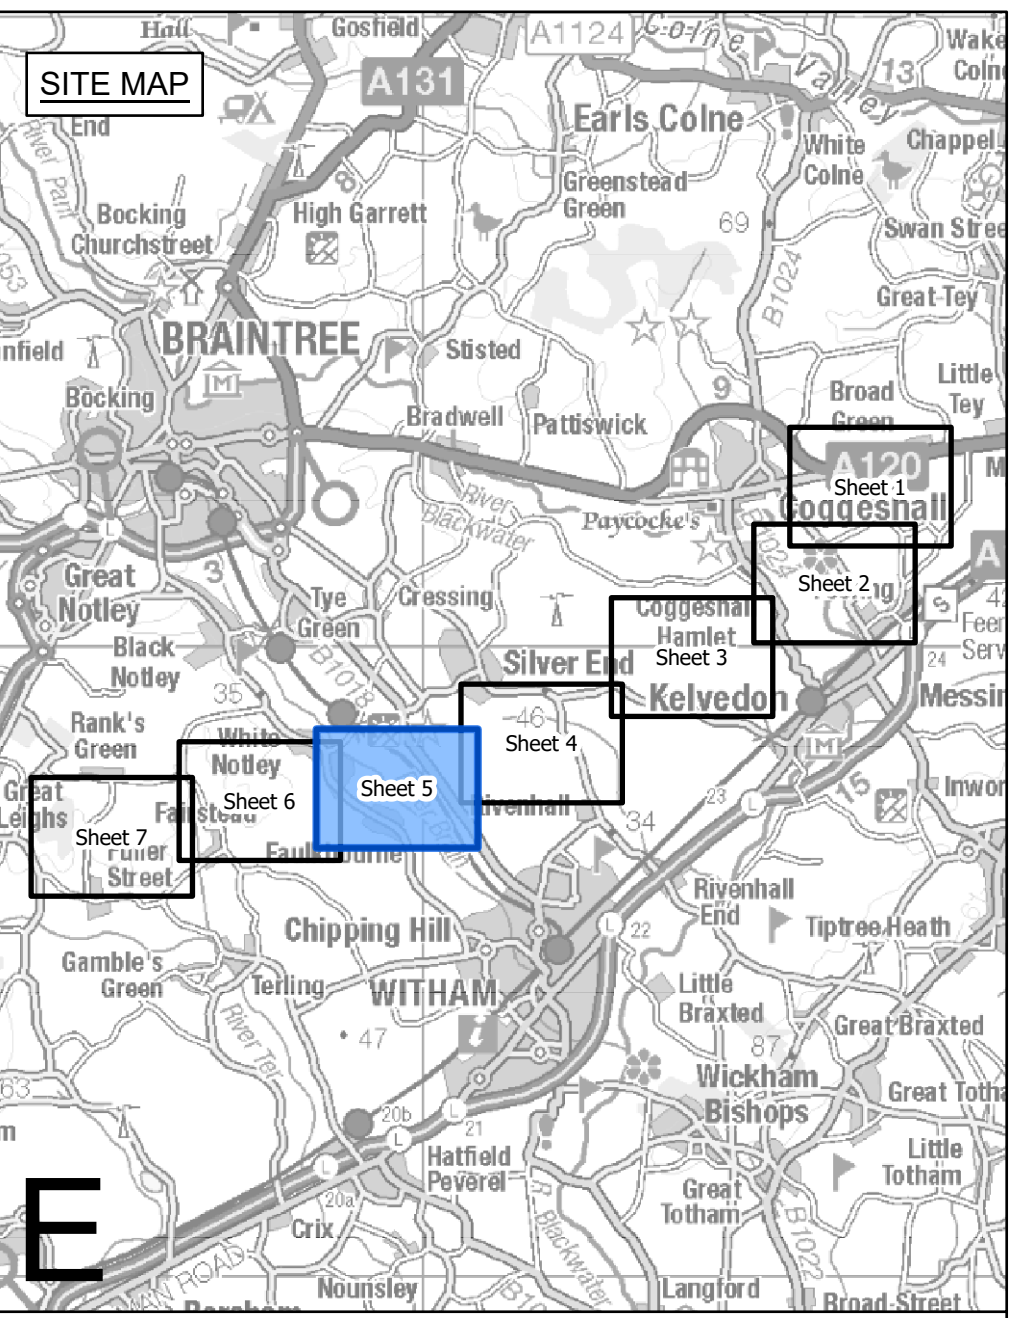

- Legend**
- Local authority boundary
 - Section boundary and local authority boundary
 - Section boundary
 - Sheet index cutlines
- Proposed land use**
- Draft order limits
 - Zone for permanent assets (NGET)
 - Zone for construction, operation and maintenance (NGET and statutory undertaker)
 - Statutory undertaker works
 - Environmental areas
- Proposed project design details**
- New lattice pylon
 - New gantry
 - New overhead line
 - New underground cable swathe centreline
 - New underground cable construction swathe
 - Cable sealing end compound boundary
 - Permanent access route including visibility splays (substations and cable sealing end compound)
- Temporary works**
- Site access, crossover points and visibility splays
 - Haul roads
 - Haul roads for underground cable, cable sealing end compounds and substation works
 - Crossing protection work area
 - Construction compound
 - Construction laydown area
- Notes**
- This drawing is scaled at paper size A0, therefore any prints taken at smaller sizes will affect accuracy of the measurement units and should not be scaled against.
- The proposed overhead line alignment and proposed underground cable alignment together comprise the 2024 preferred draft alignment.
- These plans show the draft Order Limits. Due to the need for future flexibility, National Grid will be applying for Order Limits and Limits of Deviation within its Development Consent Order, within which any potential permanent infrastructure would lie. Further information is provided in our 'Guide to interacting with our consultation plans' document.
- For information regarding the Primary Access Routes and the Highways Mitigation Draft Order Limits refer to the 'Construction Access Plans'.
- Coordinate System: British National Grid
Sheet X Centroid Coordinate: 579578 Sheet Y Centroid Coordinate: 217745

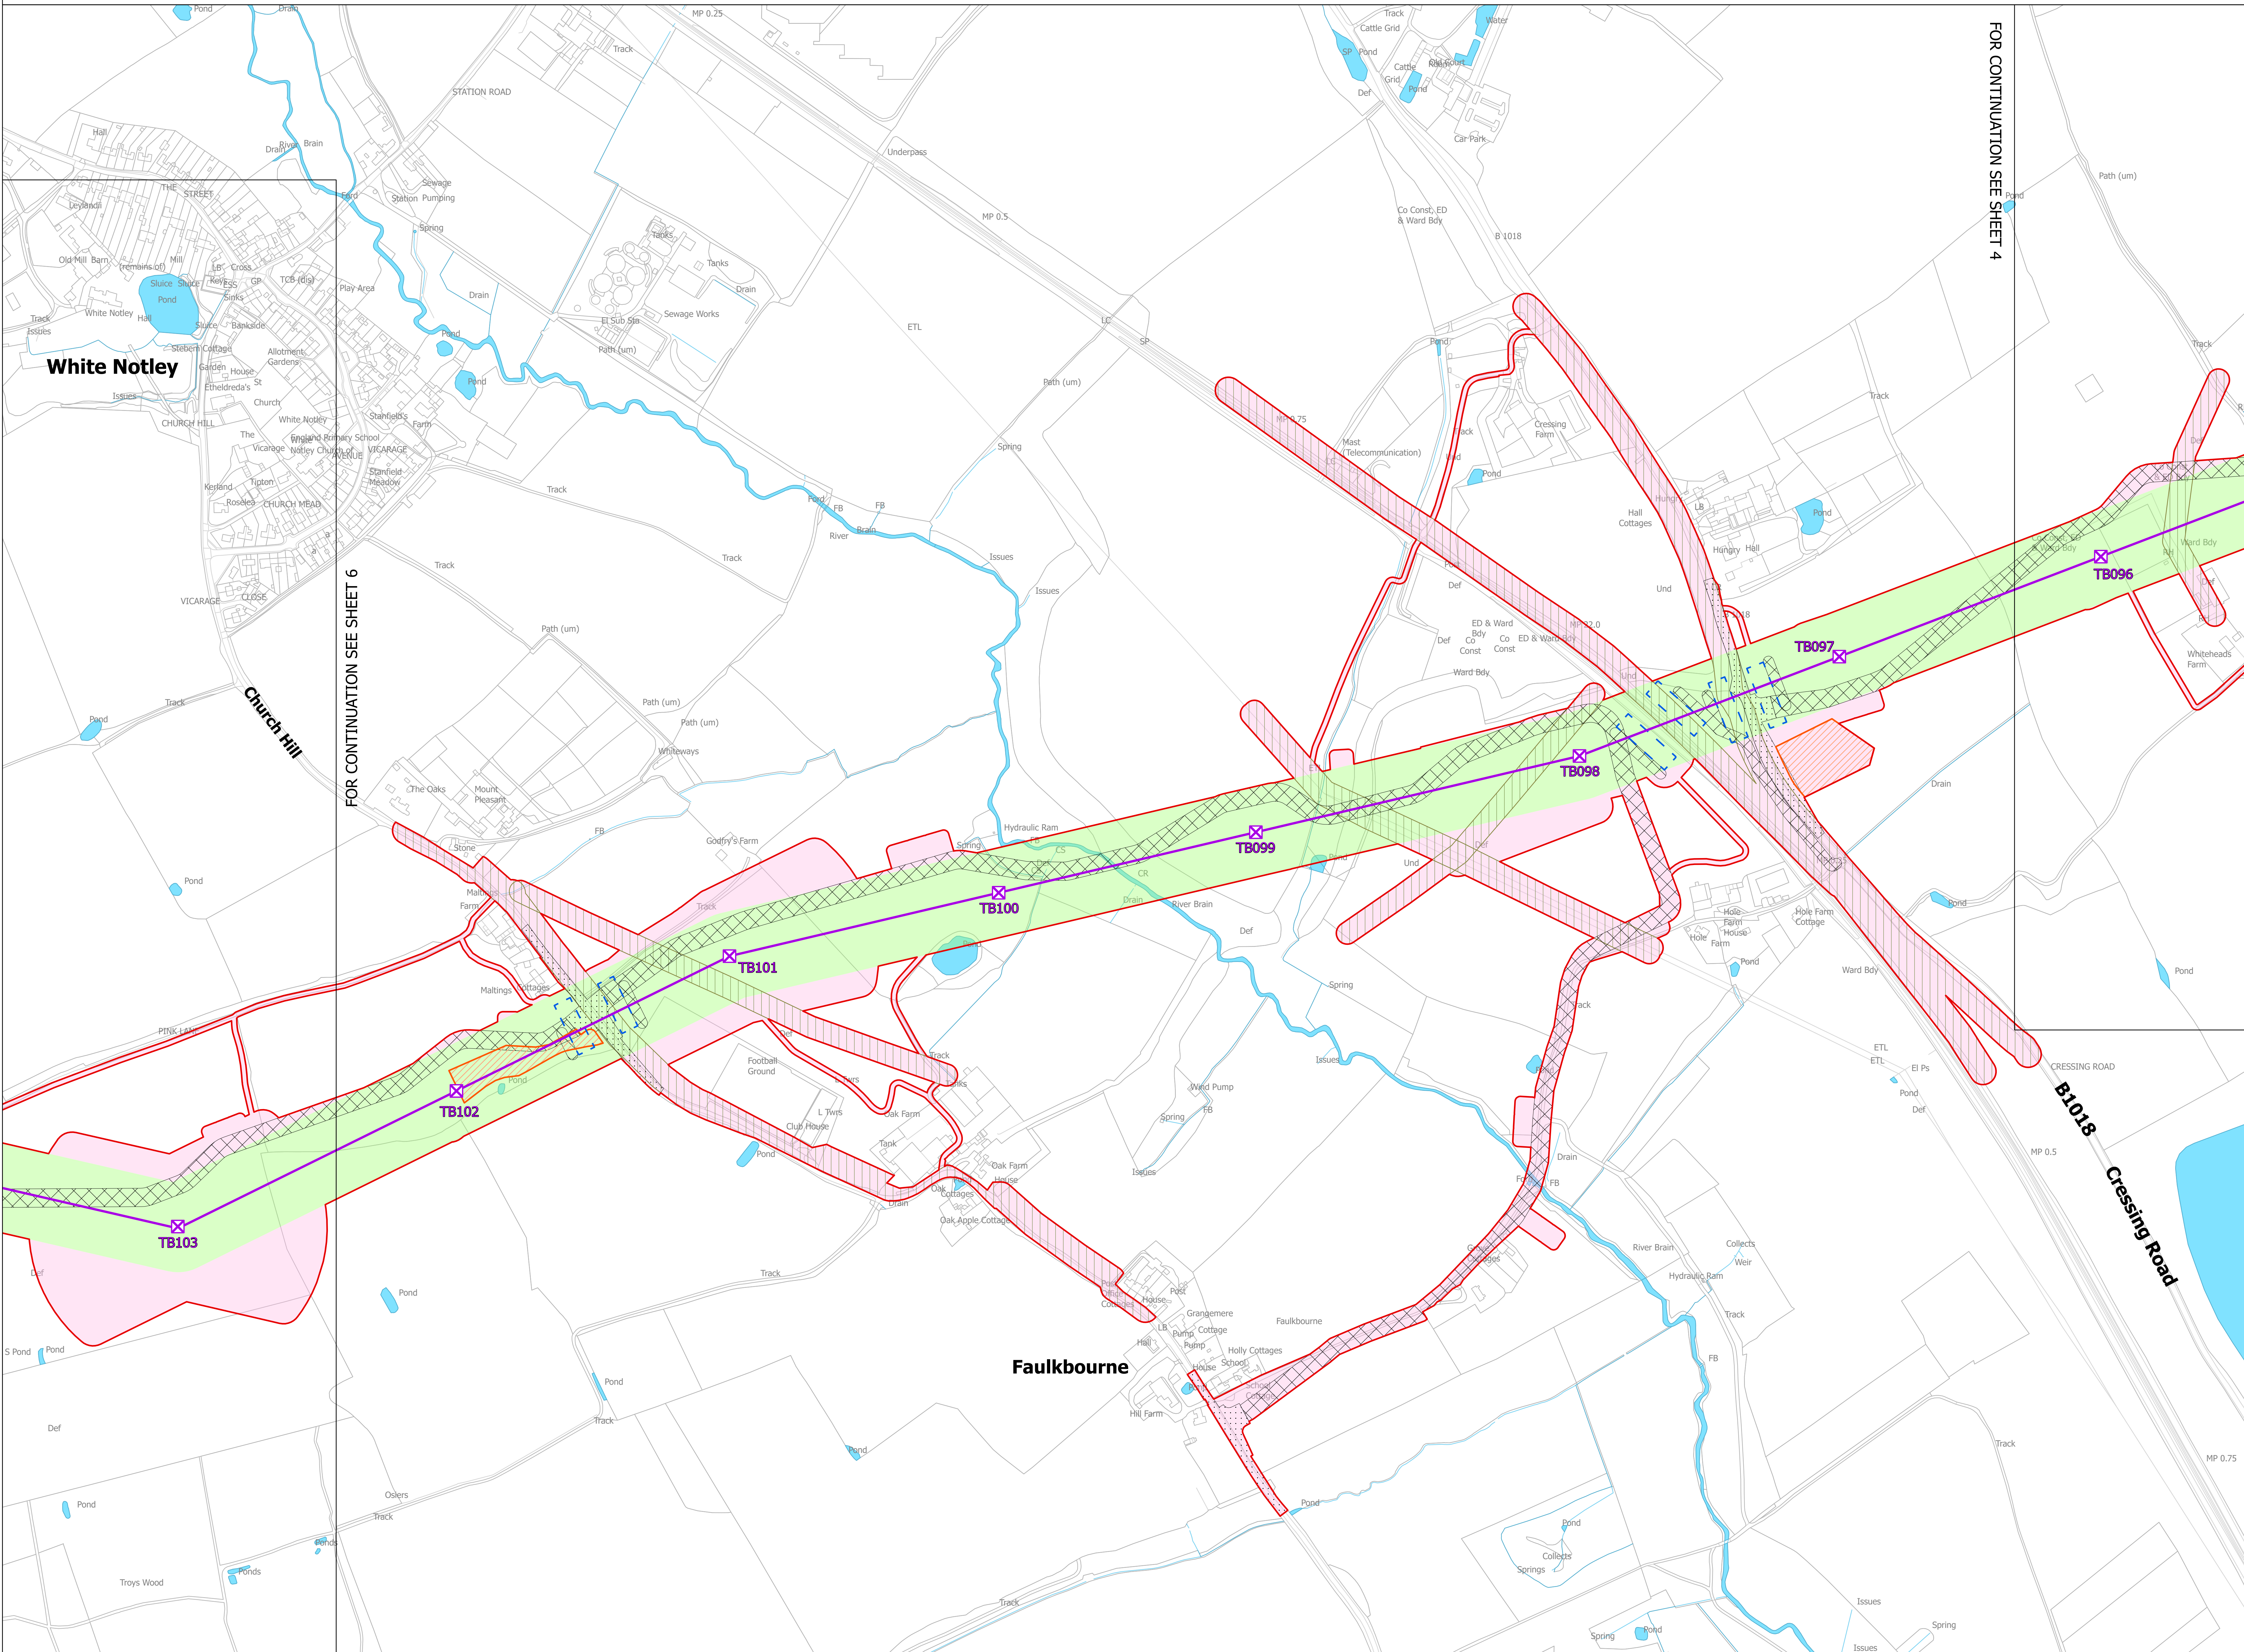

FOR CONTINUATION SEE SHEET 6

FOR CONTINUATION SEE SHEET 4

Issue	Date	Remarks	Drawn	Checked	Approved
A	APRIL 2024	FOR STATUTORY CONSULTATION	MG	TH	JPC

nationalgrid


NATIONAL GRID
(NORWICH TO TILBURY)
S.42 CONSULTATION PLAN SERIES
SECTION E (SHEET 5 OF 7,
BRAINTREE DISTRICT COUNCIL)

National Grid Drawing Reference
AENC-NG-ENG-PLN-0006

Scale	Sheet Size	Sheet	Issue
1:2,500	A0	SHEET 5 OF 7	A



NATIONAL GRID
(NORWICH TO TILBURY)
S.42 CONSULTATION PLAN SERIES
SECTION E (SHEET 6 OF 7,
BRAINTREE DISTRICT COUNCIL)

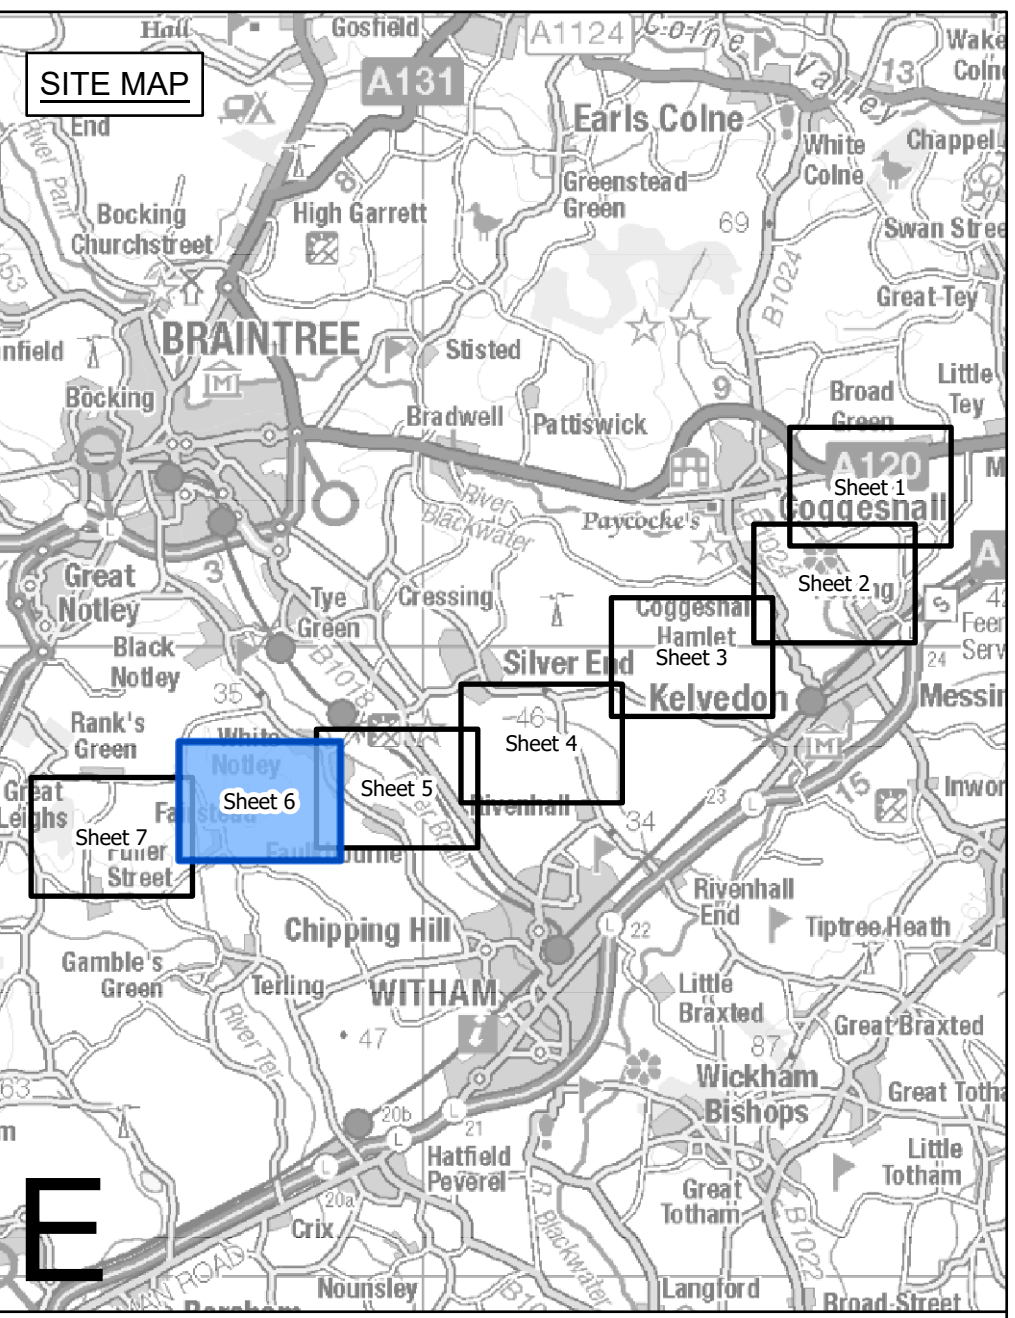

E

- Legend**
- - Local authority boundary
 - - Section boundary and local authority boundary
 - - Section boundary
 - - Sheet index cutlines
- Proposed land use**
- Red outline: Draft order limits
 - Green area: Zone for permanent assets (NGET)
 - Pink area: Zone for construction, operation and maintenance (NGET and statutory undertaker)
 - Green outline: Statutory undertaker works
 - Green outline: Environmental areas
- Proposed project design details**
- Purple 'X' symbol: New lattice pylon
 - Purple line: New gantry
 - Purple line: New overhead line
 - Purple dashed line: New underground cable swathe centreline
 - Purple dashed line: New underground cable construction swathe
 - Yellow outline: Cable sealing end compound boundary
 - Yellow outline: Permanent access route including visibility splays (substations and cable sealing end compound)
 - Green 'X' symbol: Existing DNO lattice pylon - to be dismantled
 - Green 'X' symbol: Existing DNO lattice pylon - to be modified
 - Green line: Existing DNO overhead line - to be dismantled
 - Green dashed line: Existing DNO overhead line - to be modified
- Temporary works**
- Red outline: Site access, crossover points and visibility splays
 - Blue outline: Haul roads
 - Blue outline: Haul roads for underground cable, cable sealing end compounds and substation works
 - Blue outline: Crossing protection work area
 - Red outline: Construction compound
 - Red outline: Construction laydown area

Notes


This drawing is scaled at paper size A0, therefore any prints taken at smaller sizes will affect accuracy of the measurement units and should not be scaled against.

The proposed overhead line alignment and proposed underground cable alignment together comprise the 2024 preferred draft alignment.

These plans show the draft Order Limits. Due to the need for future flexibility, National Grid will be applying for Order Limits and Limits of Deviation within its Development Consent Order, within which any potential permanent infrastructure would lie. Further information is provided in our 'Guide to interacting with our consultation plans' document.

For information regarding the Primary Access Routes and the Highways Mitigation Draft Order Limits please refer to the 'Construction Access Plans'.

Coordinate System: British National Grid
Sheet X Centroid Coordinate: 577398 Sheet Y Centroid Coordinate: 217546

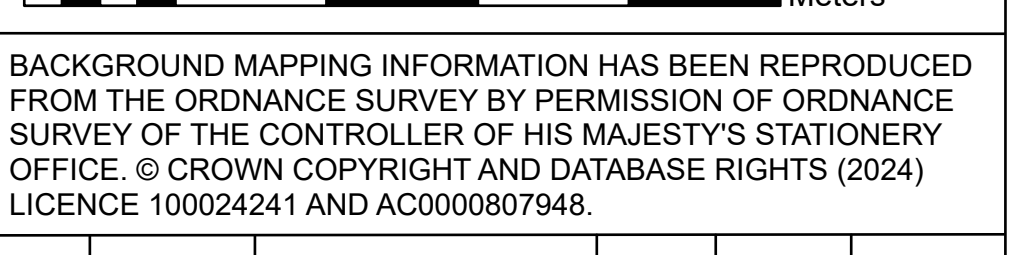

BACKGROUND MAPPING INFORMATION HAS BEEN REPRODUCED FROM THE ORDNANCE SURVEY BY PERMISSION OF ORDNANCE SURVEY OF THE CONTROLLER OF HIS MAJESTY'S STATIONERY OFFICE. © CROWN COPYRIGHT AND DATABASE RIGHTS (2024) LICENCE 100024241 AND AC0000807948.

Issue	Date	Remarks	Drawn	Checked	Approved
A	APRIL 2024	FOR STATUTORY CONSULTATION	MG	TH	JPC


Title

NATIONAL GRID
(NORWICH TO TILBURY)
S.42 CONSULTATION PLAN SERIES
SECTION E (SHEET 6 OF 7,
BRAINTREE DISTRICT COUNCIL)

nationalgrid

National Grid Drawing Reference
AENC-NG-ENG-PLN-0006

Scale	Sheet Size	Sheet	Issue
1:2,500	A0	SHEET 6 OF 7	A

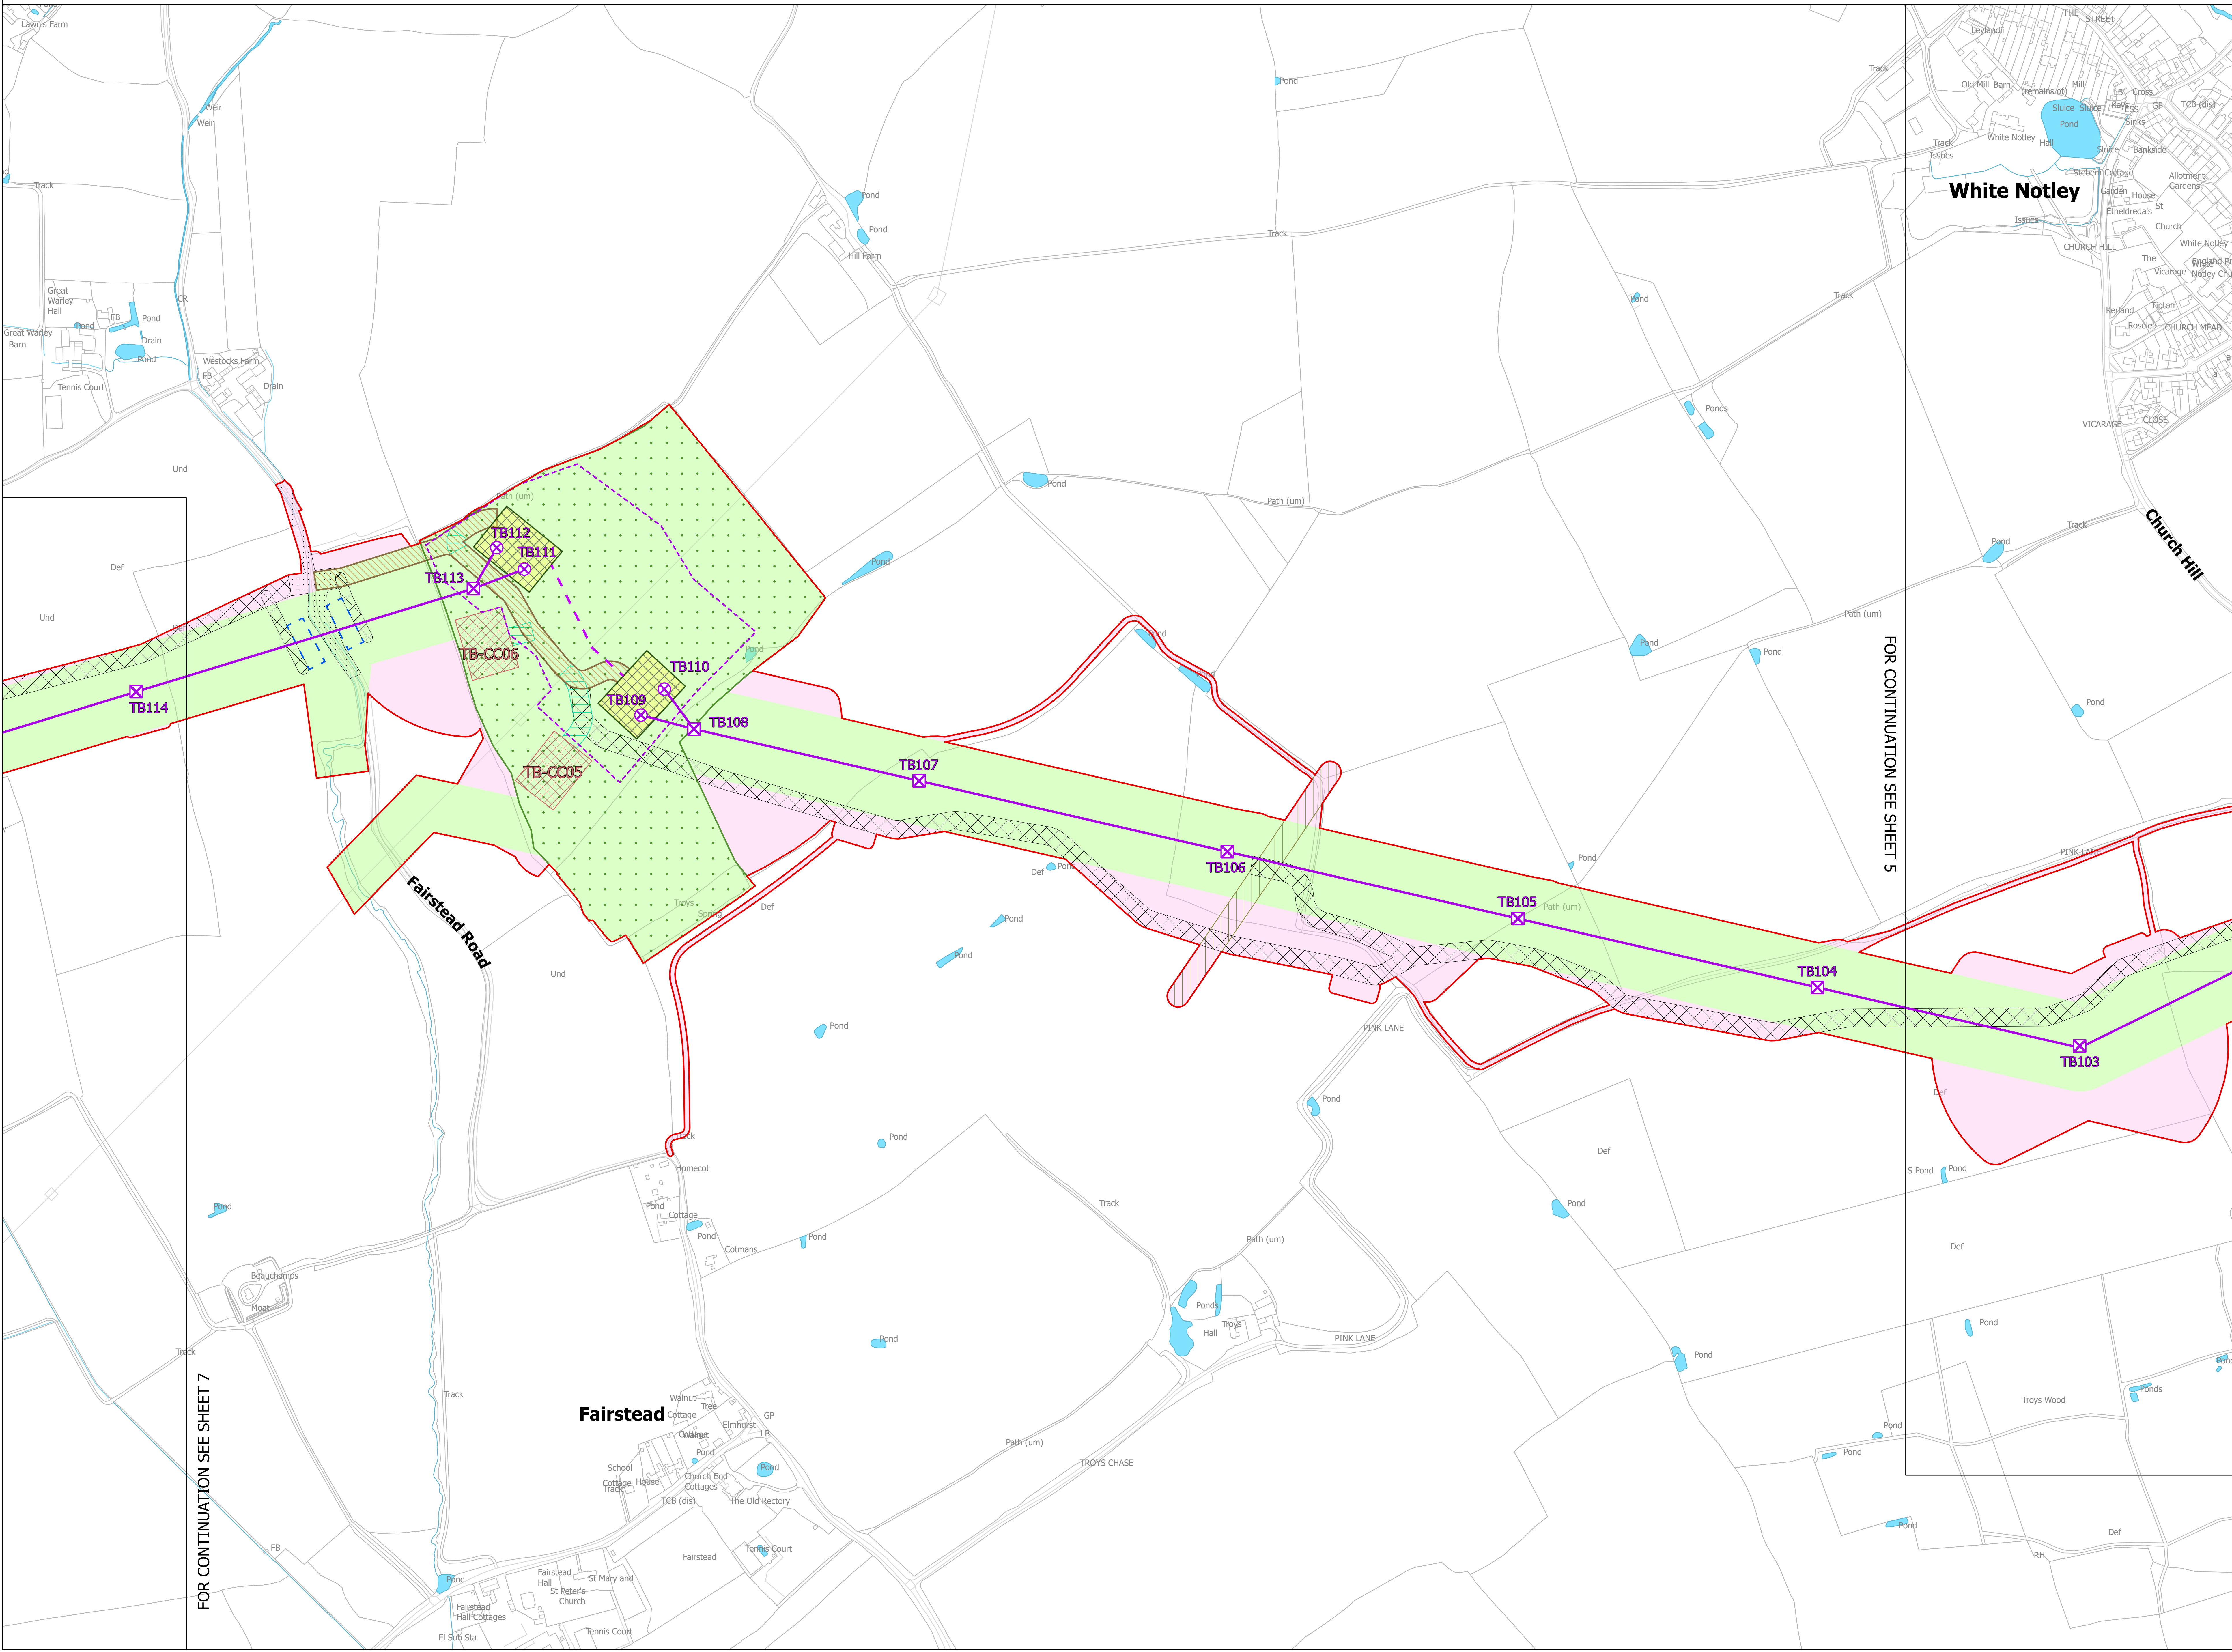


FOR CONTINUATION SEE SHEET 5

FOR CONTINUATION SEE SHEET 7



NATIONAL GRID
(NORWICH TO TILBURY)
S.42 CONSULTATION PLAN SERIES
SECTION E (SHEET 7 OF 7,
BRAINTREE DISTRICT COUNCIL AND CHELMSFORD CITY COUNCIL)

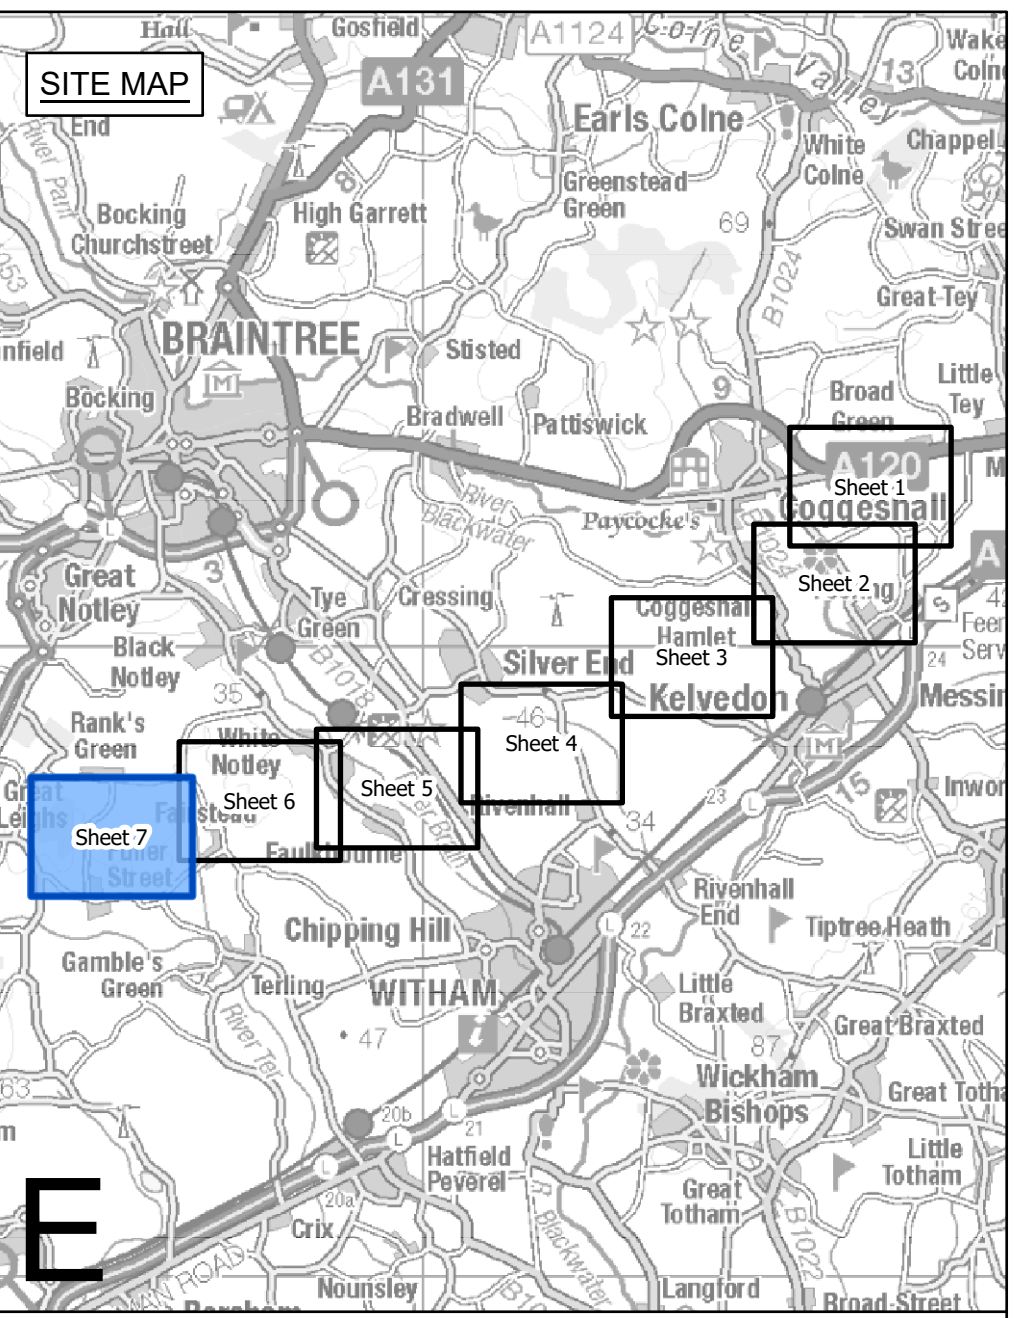

- Legend**
- - Local authority boundary
 - Section boundary and local authority boundary
 - Section boundary
 - Sheet index cutlines
- Proposed land use**
- Red outline: Draft order limits
 - Green fill: Zone for permanent assets (NGET)
 - Pink fill: Zone for construction, operation and maintenance (NGET and statutory undertaker)
 - Yellow outline: Statutory undertaker works
 - Green hatched: Environmental areas
- Proposed project design details**
- Purple 'X': New lattice pylon
 - Blue 'X': New gantry
 - Red line: New overhead line
 - Blue dashed line: New underground cable swathe centreline
 - Blue dashed line with dots: New underground cable construction swathe
 - Yellow hatched: Cable sealing end compound boundary
 - Blue hatched: Permanent access route including visibility splays (substations and cable sealing end compound)
 - Green 'X': Existing DNO lattice pylon - to be dismantled
 - Green 'X' with dot: Existing DNO lattice pylon - to be modified
 - Green line: Existing DNO overhead line - to be dismantled
 - Green line with dots: Existing DNO overhead line - to be modified
- Temporary works**
- Blue dashed line: Site access, crossover points and visibility splays
 - Blue dashed line with dots: Haul roads
 - Blue dashed line with dots: Haul roads for underground cable, cable sealing end compounds and substation works
 - Blue dashed line with dots: Crossing protection work area
 - Red hatched: Construction compound
 - Orange hatched: Construction laydown area

Notes

This drawing is scaled at paper size A0, therefore any prints taken at smaller sizes will affect accuracy of the measurement units and should not be scaled against.

The proposed overhead line alignment and proposed underground cable alignment together comprise the 2024 preferred draft alignment.

These plans show the draft Order Limits. Due to the need for future flexibility, National Grid will be applying for Order Limits and Limits of Deviation within its Development Consent Order, within which any potential permanent infrastructure would lie. Further information is provided in our 'Guide to interacting with our consultation plans' document.

For information regarding the Primary Access Routes and the Highways Mitigation Draft Order Limits refer to the 'Construction Access Plans'.

Coordinate System: British National Grid
Sheet X Centroid Coordinate: 575048 Sheet Y Centroid Coordinate: 216981

BACKGROUND MAPPING INFORMATION HAS BEEN REPRODUCED FROM THE ORDNANCE SURVEY BY PERMISSION OF ORDNANCE SURVEY OF THE CONTROLLER OF HIS MAJESTY'S STATIONERY OFFICE. © CROWN COPYRIGHT AND DATABASE RIGHTS (2024) LICENCE 100024241 AND AC0000807948.

Issue	Date	Remarks	Drawn	Checked	Approved
A	APRIL 2024	FOR STATUTORY CONSULTATION	MG	TH	JPC


Title

NATIONAL GRID
(NORWICH TO TILBURY)
S.42 CONSULTATION PLAN SERIES
SECTION E (SHEET 7 OF 7,
BRAINTREE DISTRICT COUNCIL
AND CHELMSFORD CITY COUNCIL)

National Grid Drawing Reference

AENC-NG-ENG-PLN-0006

Scale	Sheet Size	Sheet	Issue
1:2,500	A0	SHEET 7 OF 7	A

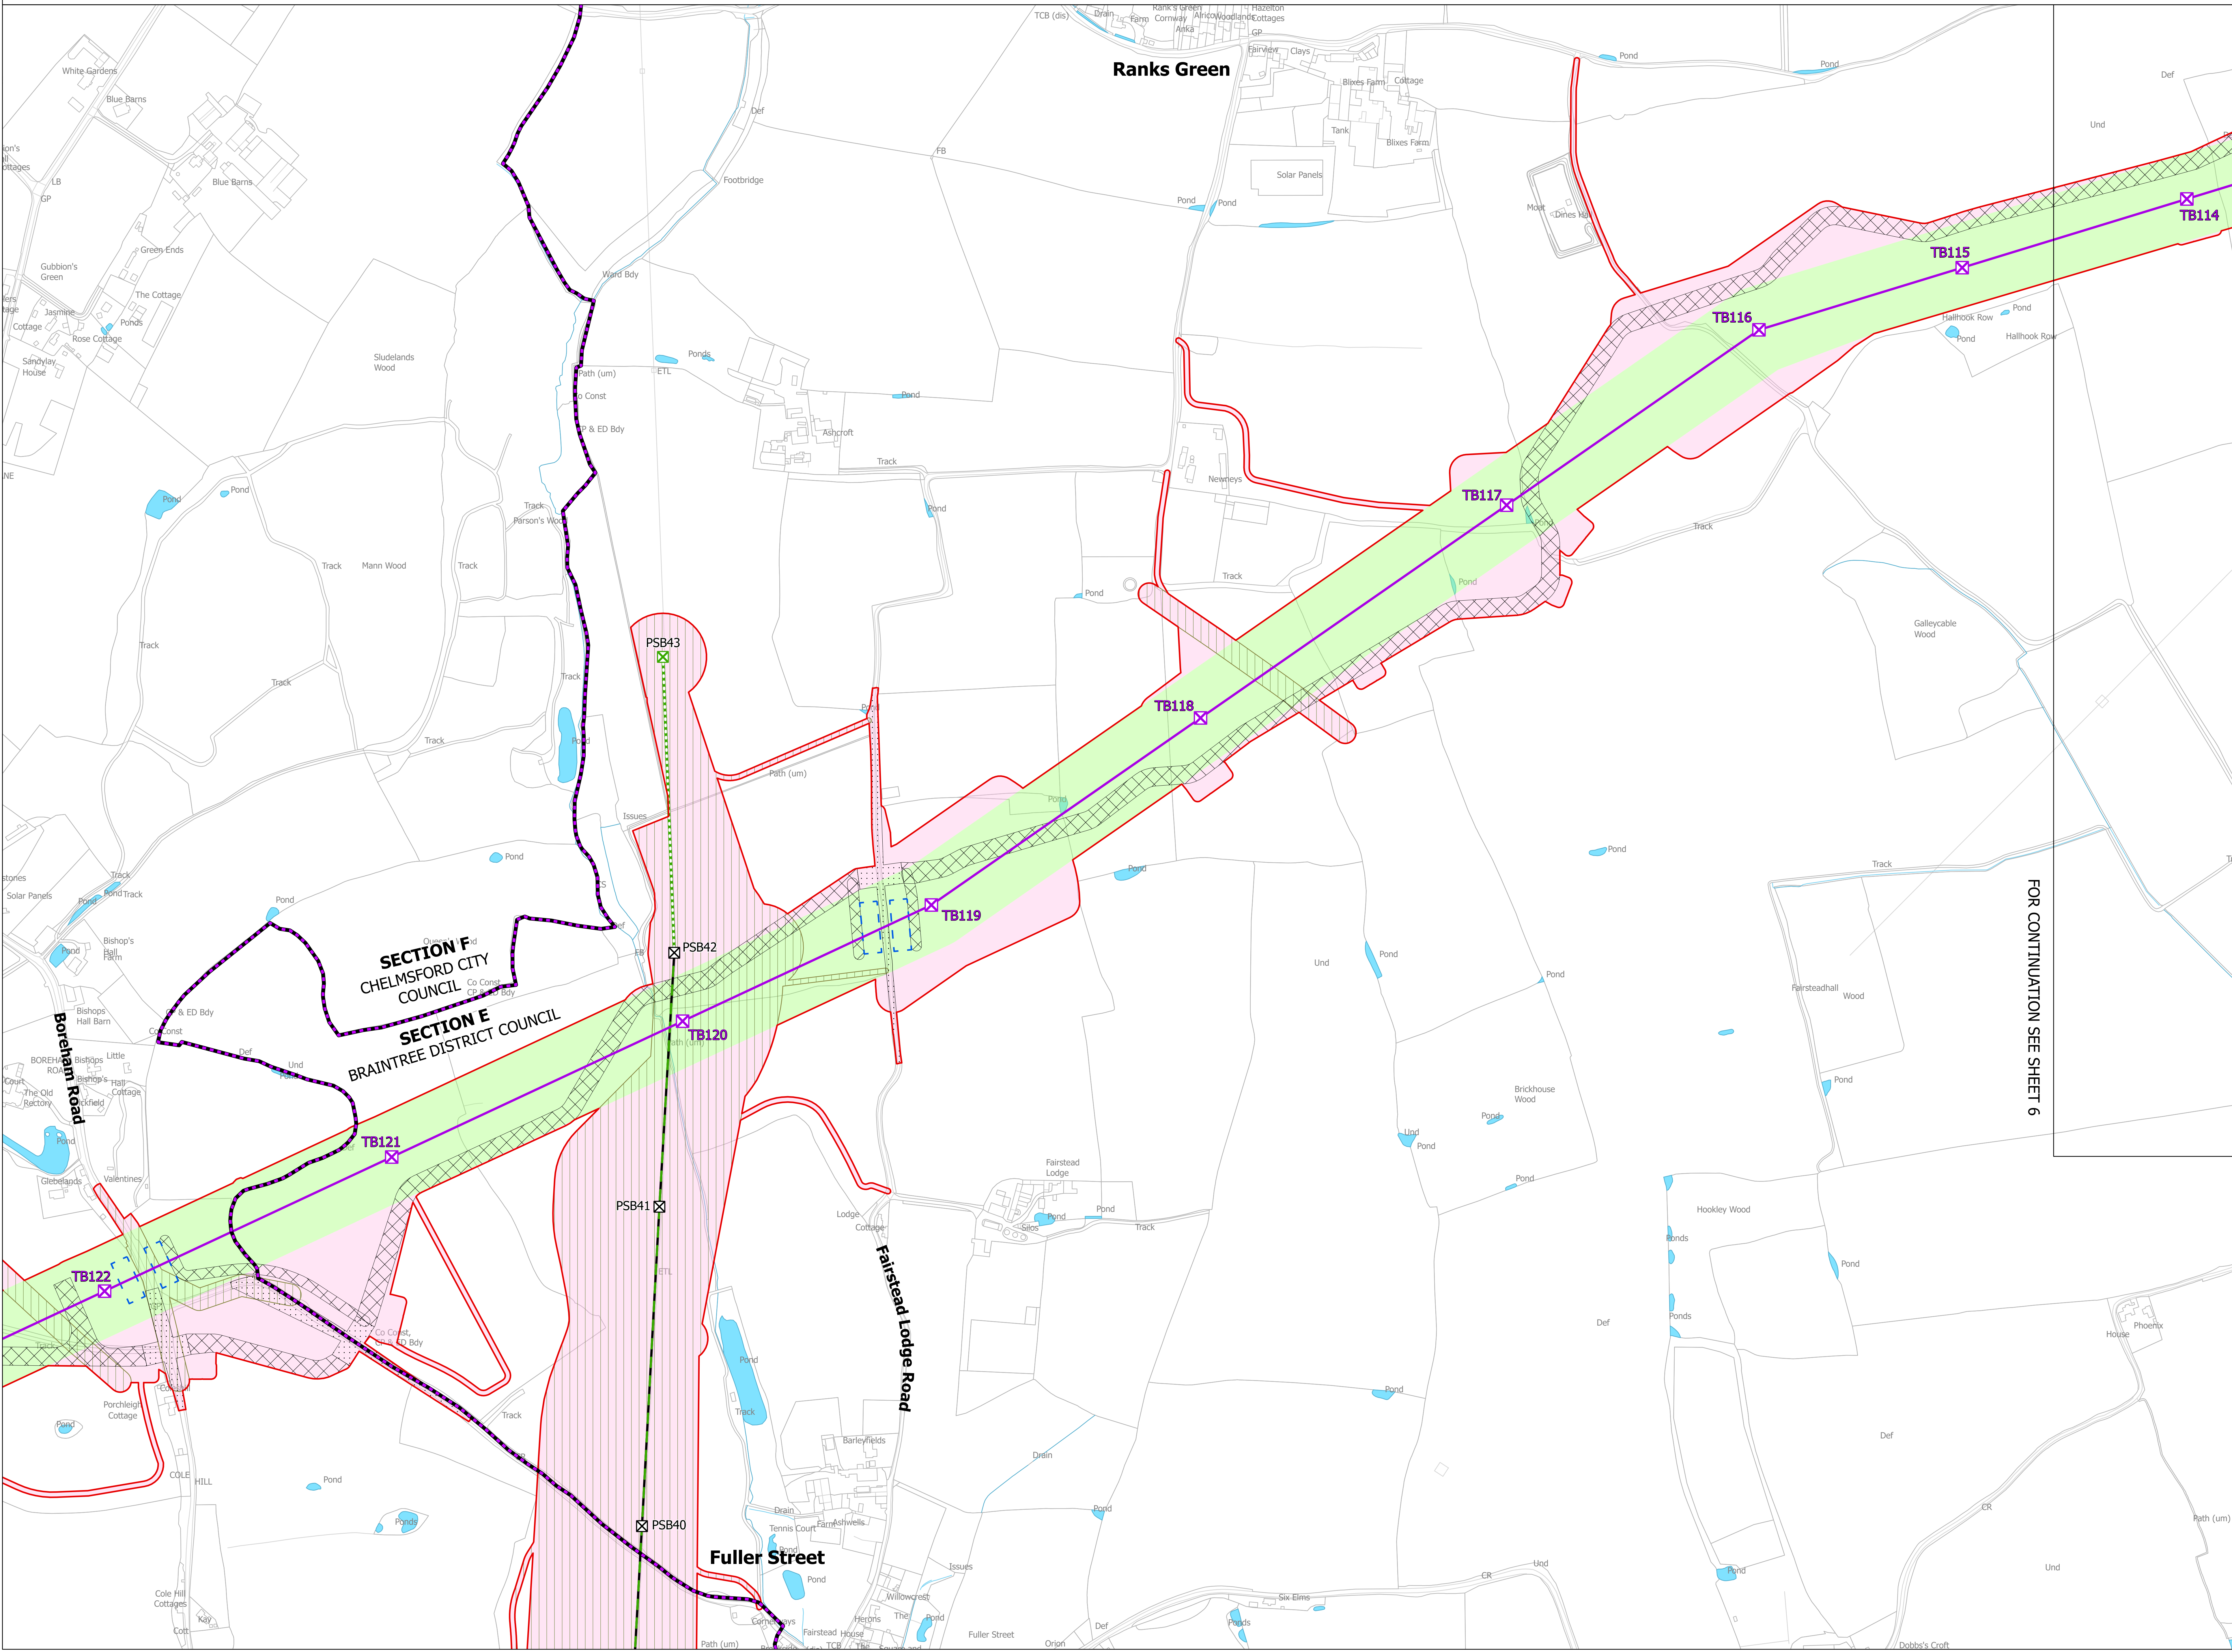

FOR CONTINUATION SEE SHEET 6