



NATIONAL GRID
(NORWICH TO TILBURY)
S.42 CONSULTATION KEY PLAN
SECTION F (SHEET 1 OF 1,
BRAINTREE DISTRICT COUNCIL, CHELMSFORD CITY COUNCIL AND BRENTWOOD BOROUGH COUNCIL)

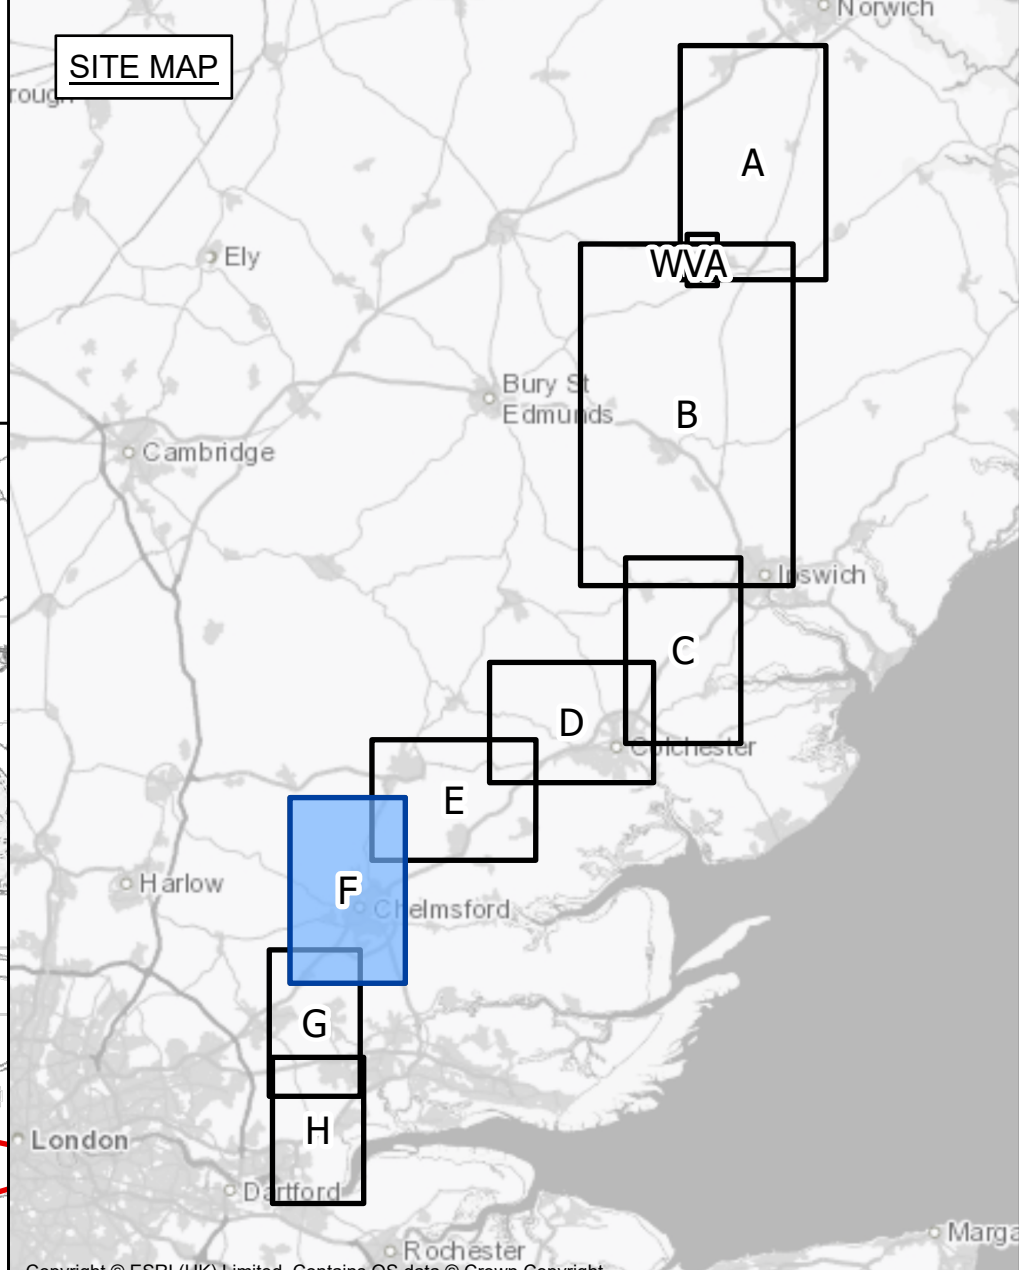

- Legend**
- - Local authority boundary
 - Section boundary and local authority boundary
 - - Section boundary
 - - Sheet index
 - Proposed project design details
 - Draft order limits

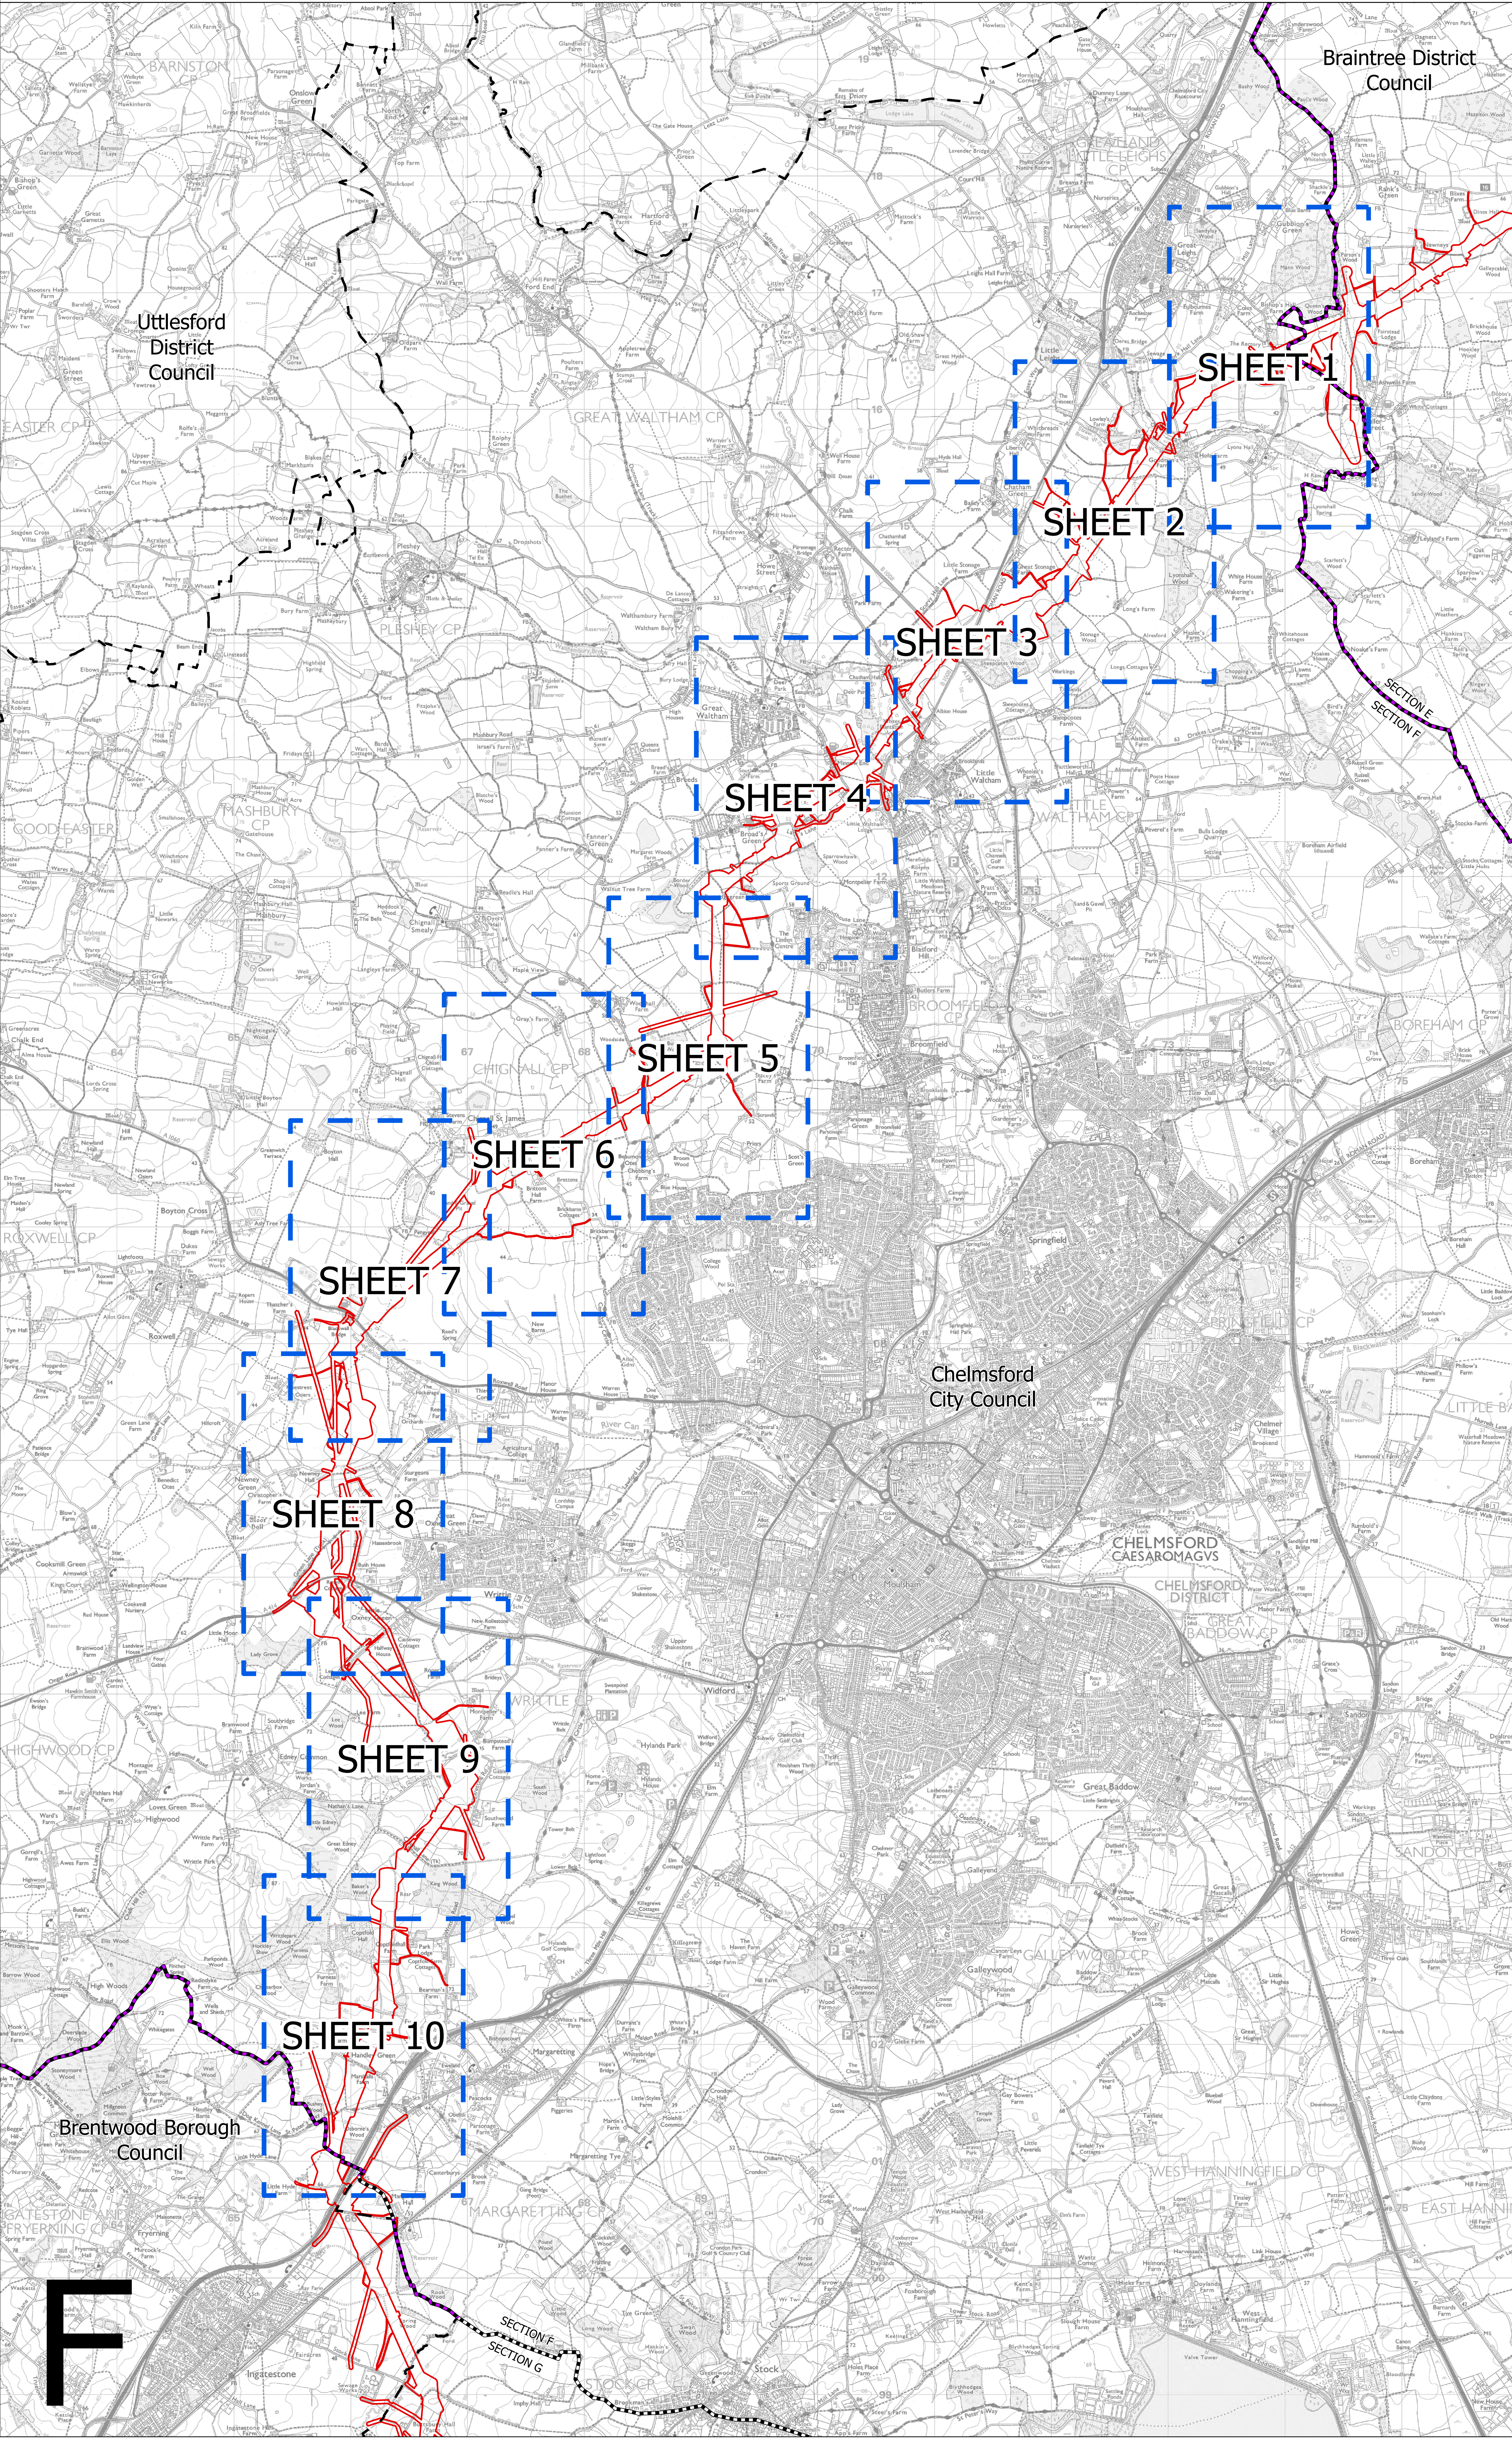


Notes

This drawing is scaled at paper size A0, therefore any prints taken at smaller sizes will affect accuracy of the measurement units and should not be scaled against.

These plans show the draft Order Limits. Due to the need for future flexibility, National Grid will be applying for Order Limits and Limits of Deviation within its Development Consent Order, within which any potential permanent infrastructure would lie. Further information is provided in our 'Guide to interacting with our consultation plans' document.

For information regarding the Primary Access Routes and the Highways Mitigation Draft Order Limits please refer to the 'Construction Access Plans'.

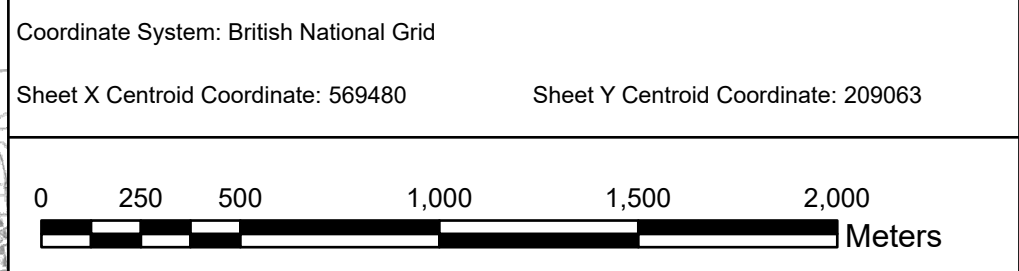

BACKGROUND MAPPING INFORMATION HAS BEEN REPRODUCED FROM THE ORDNANCE SURVEY BY PERMISSION OF ORDNANCE SURVEY OF THE CONTROLLER OF HIS MAJESTY'S STATIONERY OFFICE. © CROWN COPYRIGHT AND DATABASE RIGHTS (2024) LICENCE OS100024241 AND AC0000807948.

A	APRIL 2024	FOR STATUTORY CONSULTATION	JHa	TH	JPC
Issue	Date	Remarks	Drawn	Checked	Approved


Title

NATIONAL GRID
(NORWICH TO TILBURY)
S.42 CONSULTATION KEY PLAN
SECTION F (SHEET 1 OF 1,
BRAINTREE DISTRICT COUNCIL,
CHELMSFORD CITY COUNCIL
AND BRENTWOOD BOROUGH COUNCIL)





National Grid Drawing Reference
AENC-NG-ENG-PLN-0007

Scale	Sheet Size	Sheet	Issue
1:19,000	A0	SHEET 1 OF 1	A

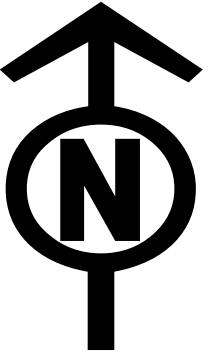

NATIONAL GRID
(NORWICH TO TILBURY)
S.42 CONSULTATION PLAN SERIES
SECTION F (SHEET 1 OF 10,
CHELMSFORD CITY COUNCIL AND BRAINTREE DISTRICT COUNCIL)

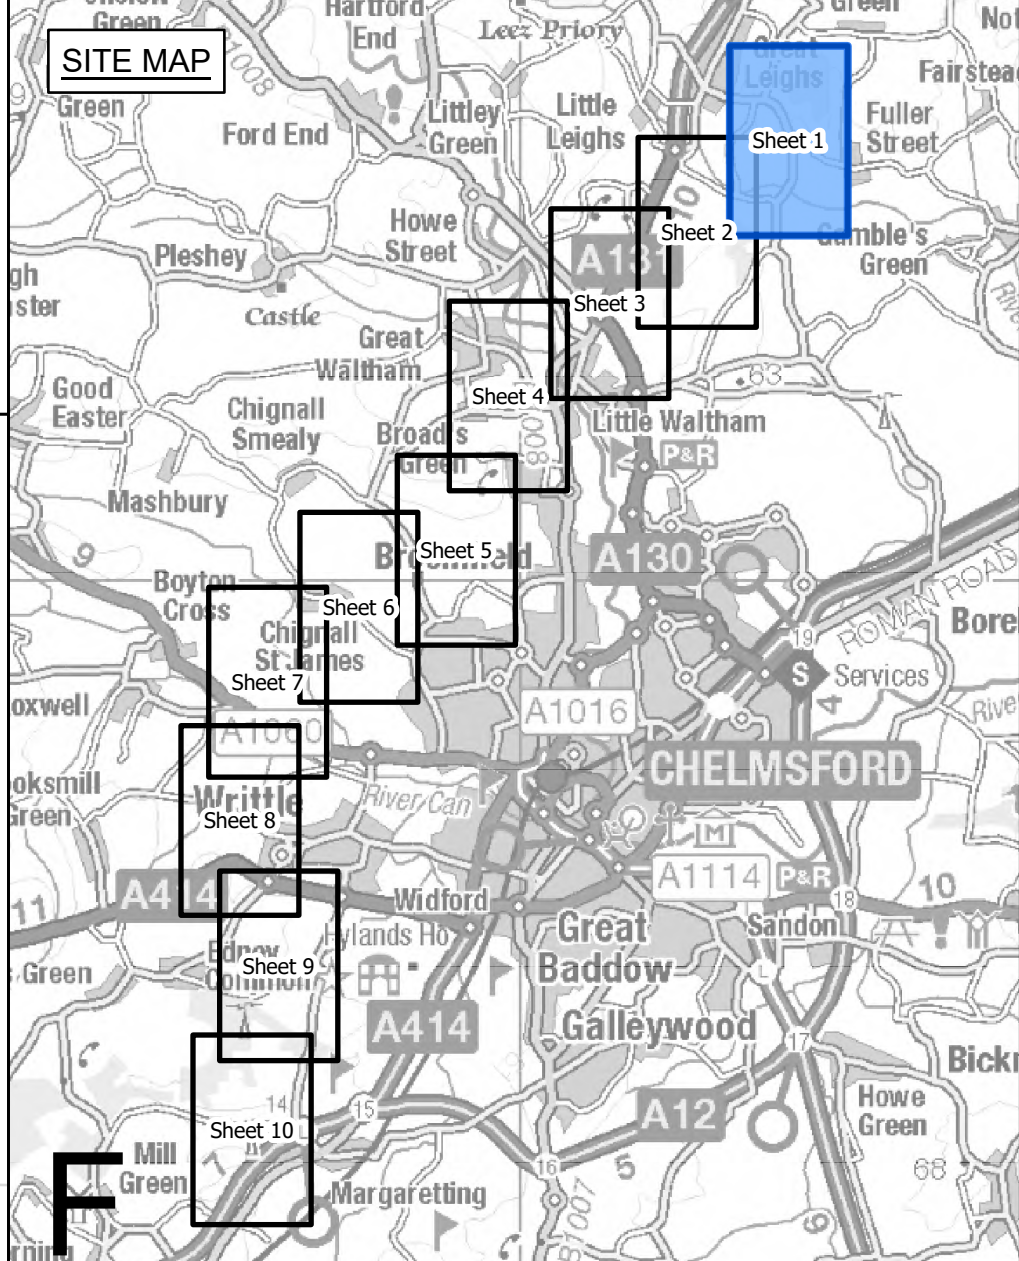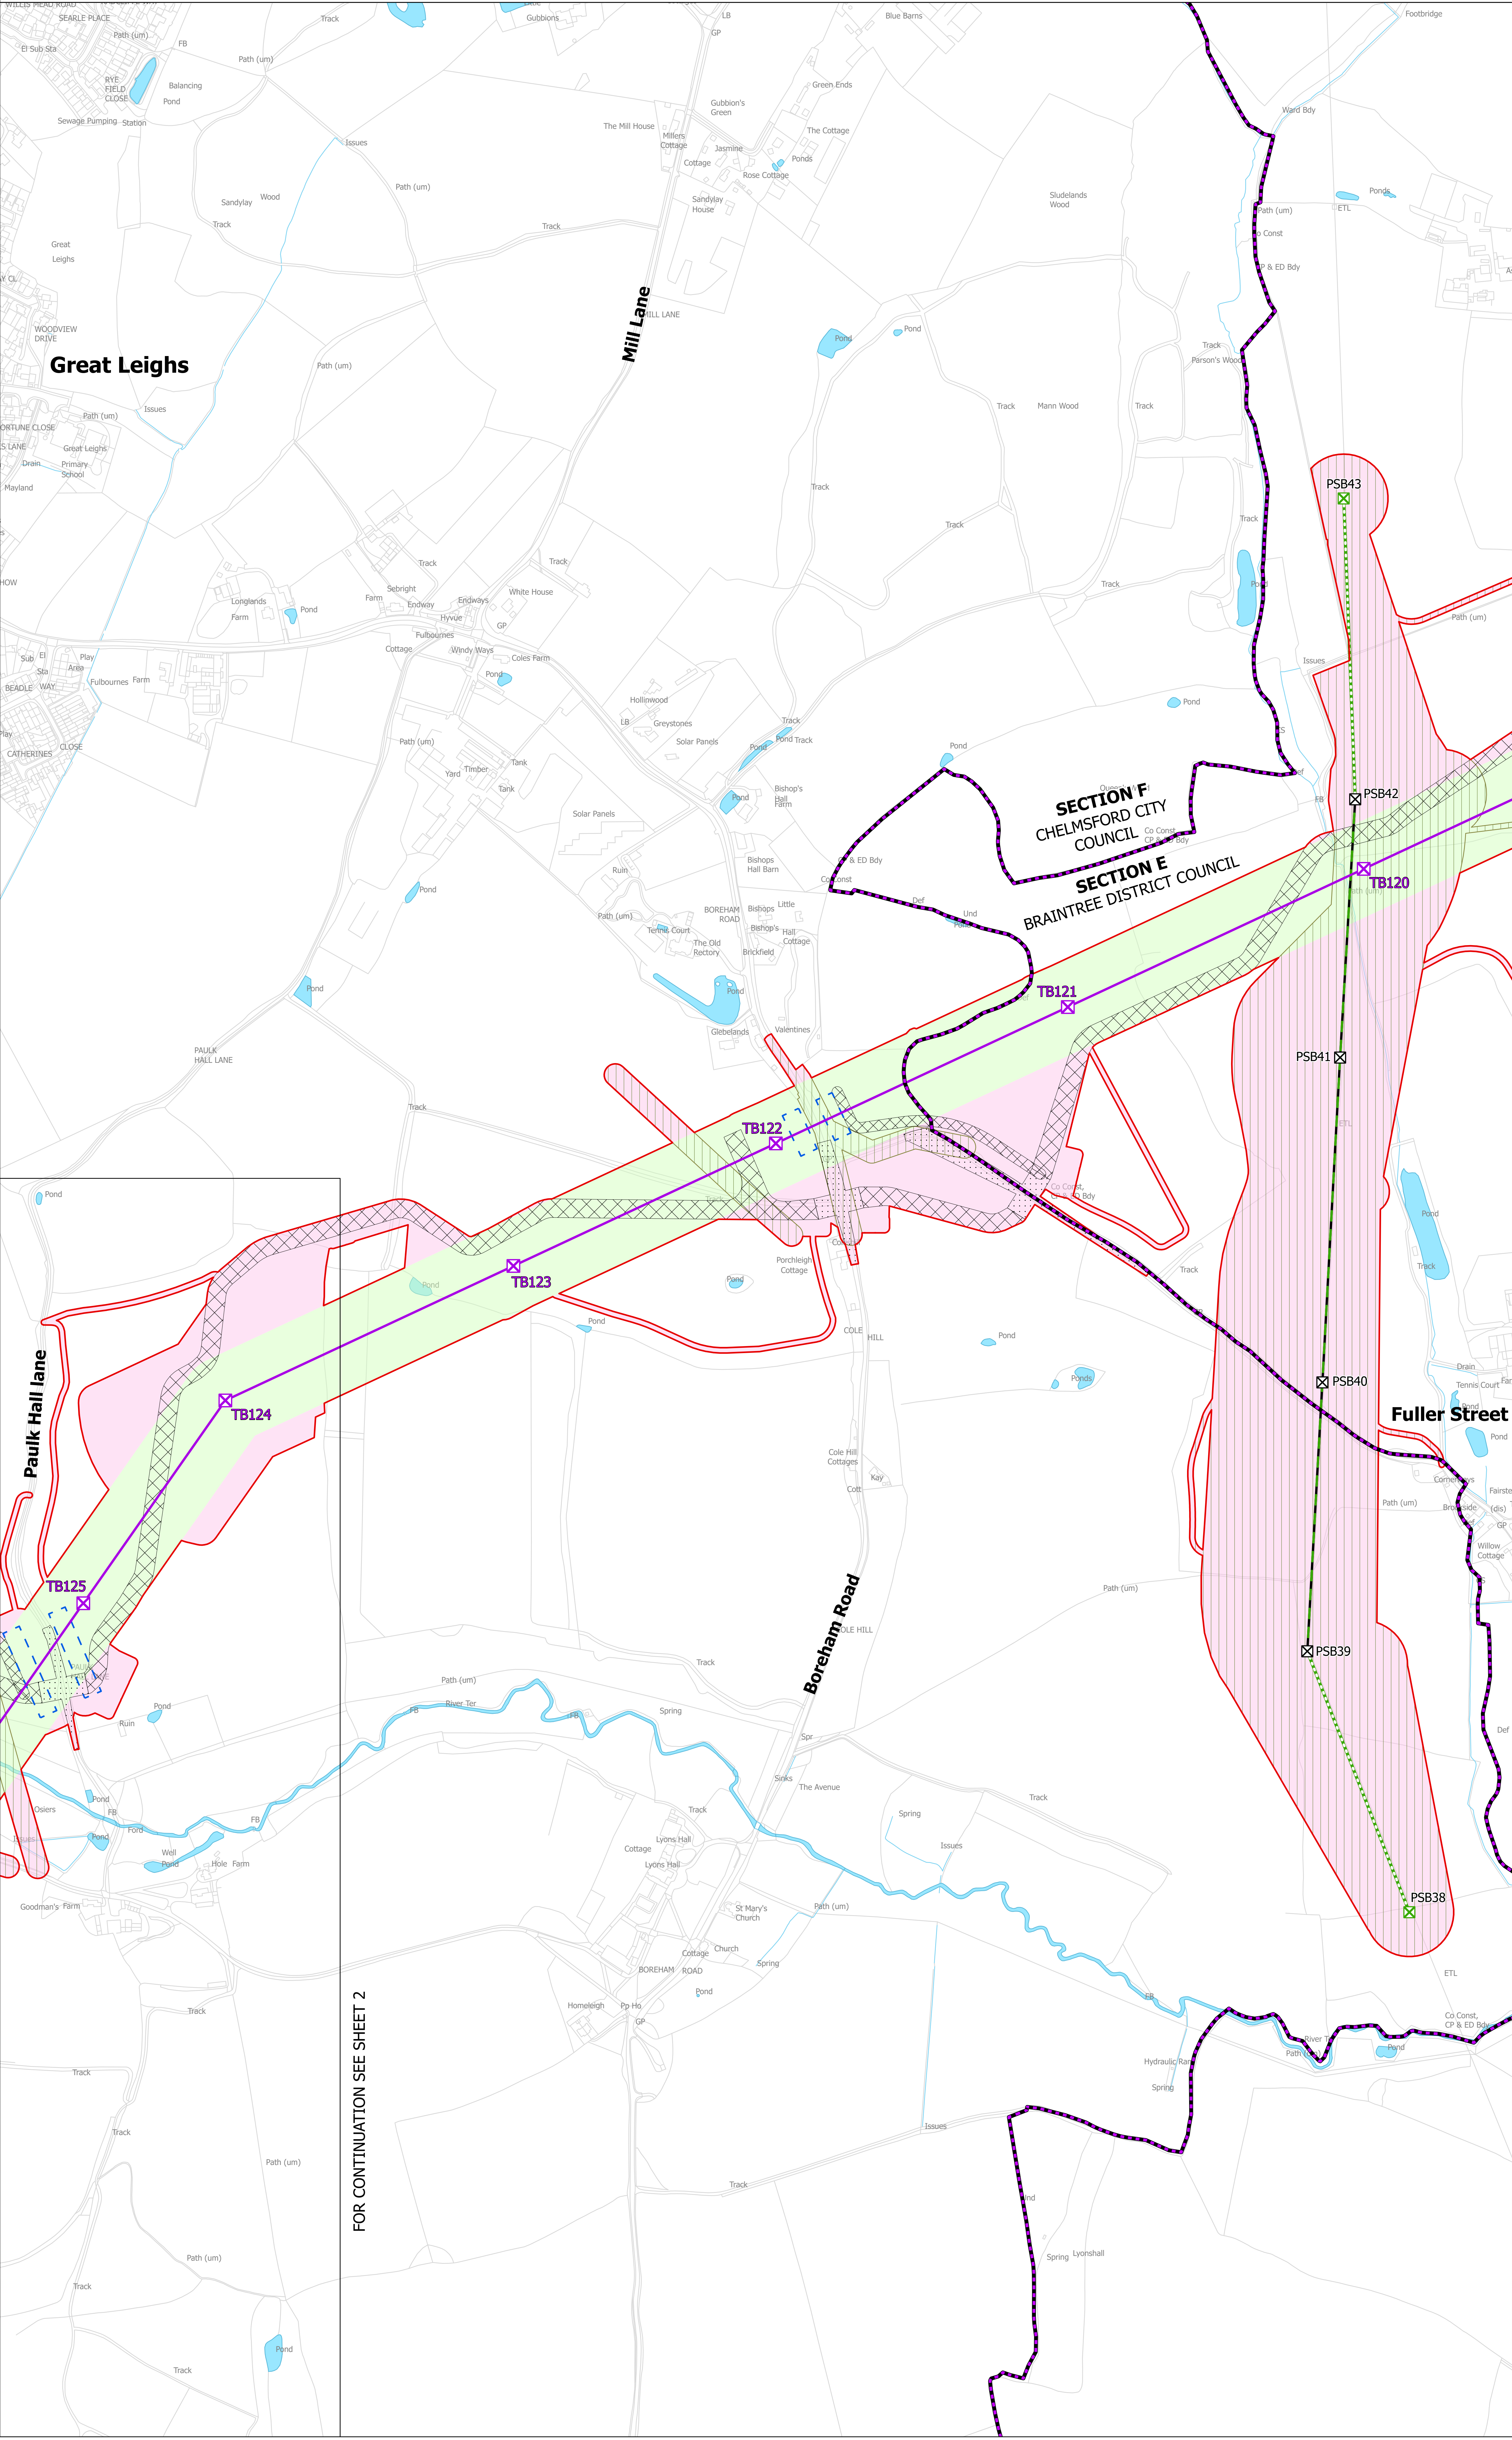

- Legend**
- - Local authority boundary
 - - Section boundary and local authority boundary
 - - Section boundary
 - - Sheet index cutlines
- Proposed land use**
- Draft order limits
 - Zone for permanent assets (NGET)
 - Zone for construction, operation and maintenance (NGET and statutory undertaker)
 - Statutory undertaker works
- Proposed project design details**
- New lattice pylon
 - New overhead line
 - ⊗ Existing DNO lattice pylon - to be dismantled
 - ⊗ Existing DNO lattice pylon - to be modified
 - ⊗ Existing DNO overhead line - to be dismantled
 - ⊗ Existing DNO overhead line - to be modified
- Temporary works**
- Site access, crossover points and visibility splays
 - Haul roads
 - Crossing protection work area
 - Construction compound
 - Construction laydown area

Notes

This drawing is scaled at paper size A0, therefore any prints taken at smaller sizes will affect accuracy of the measurement units and should not be scaled against.

The proposed overhead line alignment and proposed underground cable alignment together comprise the 2024 preferred draft alignment.

These plans show the draft Order Limits. Due to the need for future flexibility, National Grid will be applying for Order Limits and Limits of Deviation within its Development Consent Order, within which any potential permanent infrastructure would lie. Further information is provided in our 'Guide to interacting with our consultation plans' document.

For information regarding the Primary Access Routes and the Highways Mitigation Draft Order Limits please refer to the 'Construction Access Plans'.

Coordinate System: British National Grid
Sheet X Central Coordinate: 573863 Sheet Y Centroid Coordinate: 216363



BACKGROUND MAPPING INFORMATION HAS BEEN REPRODUCED FROM THE ORDNANCE SURVEY BY PERMISSION OF ORDNANCE SURVEY OF THE CONTROLLER OF HIS MAJESTY'S STATIONERY OFFICE. © CROWN COPYRIGHT AND DATABASE RIGHTS (2024) LICENCE OS100024241 AND AC000807948.

Issue	Date	Remarks	Drawn	Checked	Approved
A	APRIL 2024	FOR STATUTORY CONSULTATION	JHa	TH	JPC

Title


NATIONAL GRID
(NORWICH TO TILBURY)
S.42 CONSULTATION PLAN SERIES
SECTION F (SHEET 1 OF 10,
CHELMSFORD CITY COUNCIL AND
BRAINTREE DISTRICT COUNCIL)





National Grid Drawing Reference
AENC-NG-ENG-PLN-0007

Scale	Sheet Size	Sheet	Issue
1:2,500	A0	SHEET 1 OF 10	A

FOR CONTINUATION SEE SHEET 2

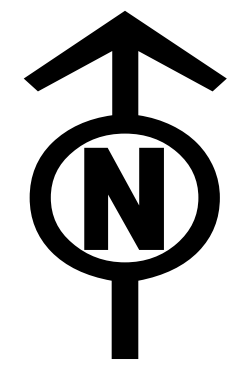

NATIONAL GRID
(NORWICH TO TILBURY)
S.42 CONSULTATION PLAN SERIES
SECTION F (SHEET 2 OF 10,
CHELMSFORD CITY COUNCIL)

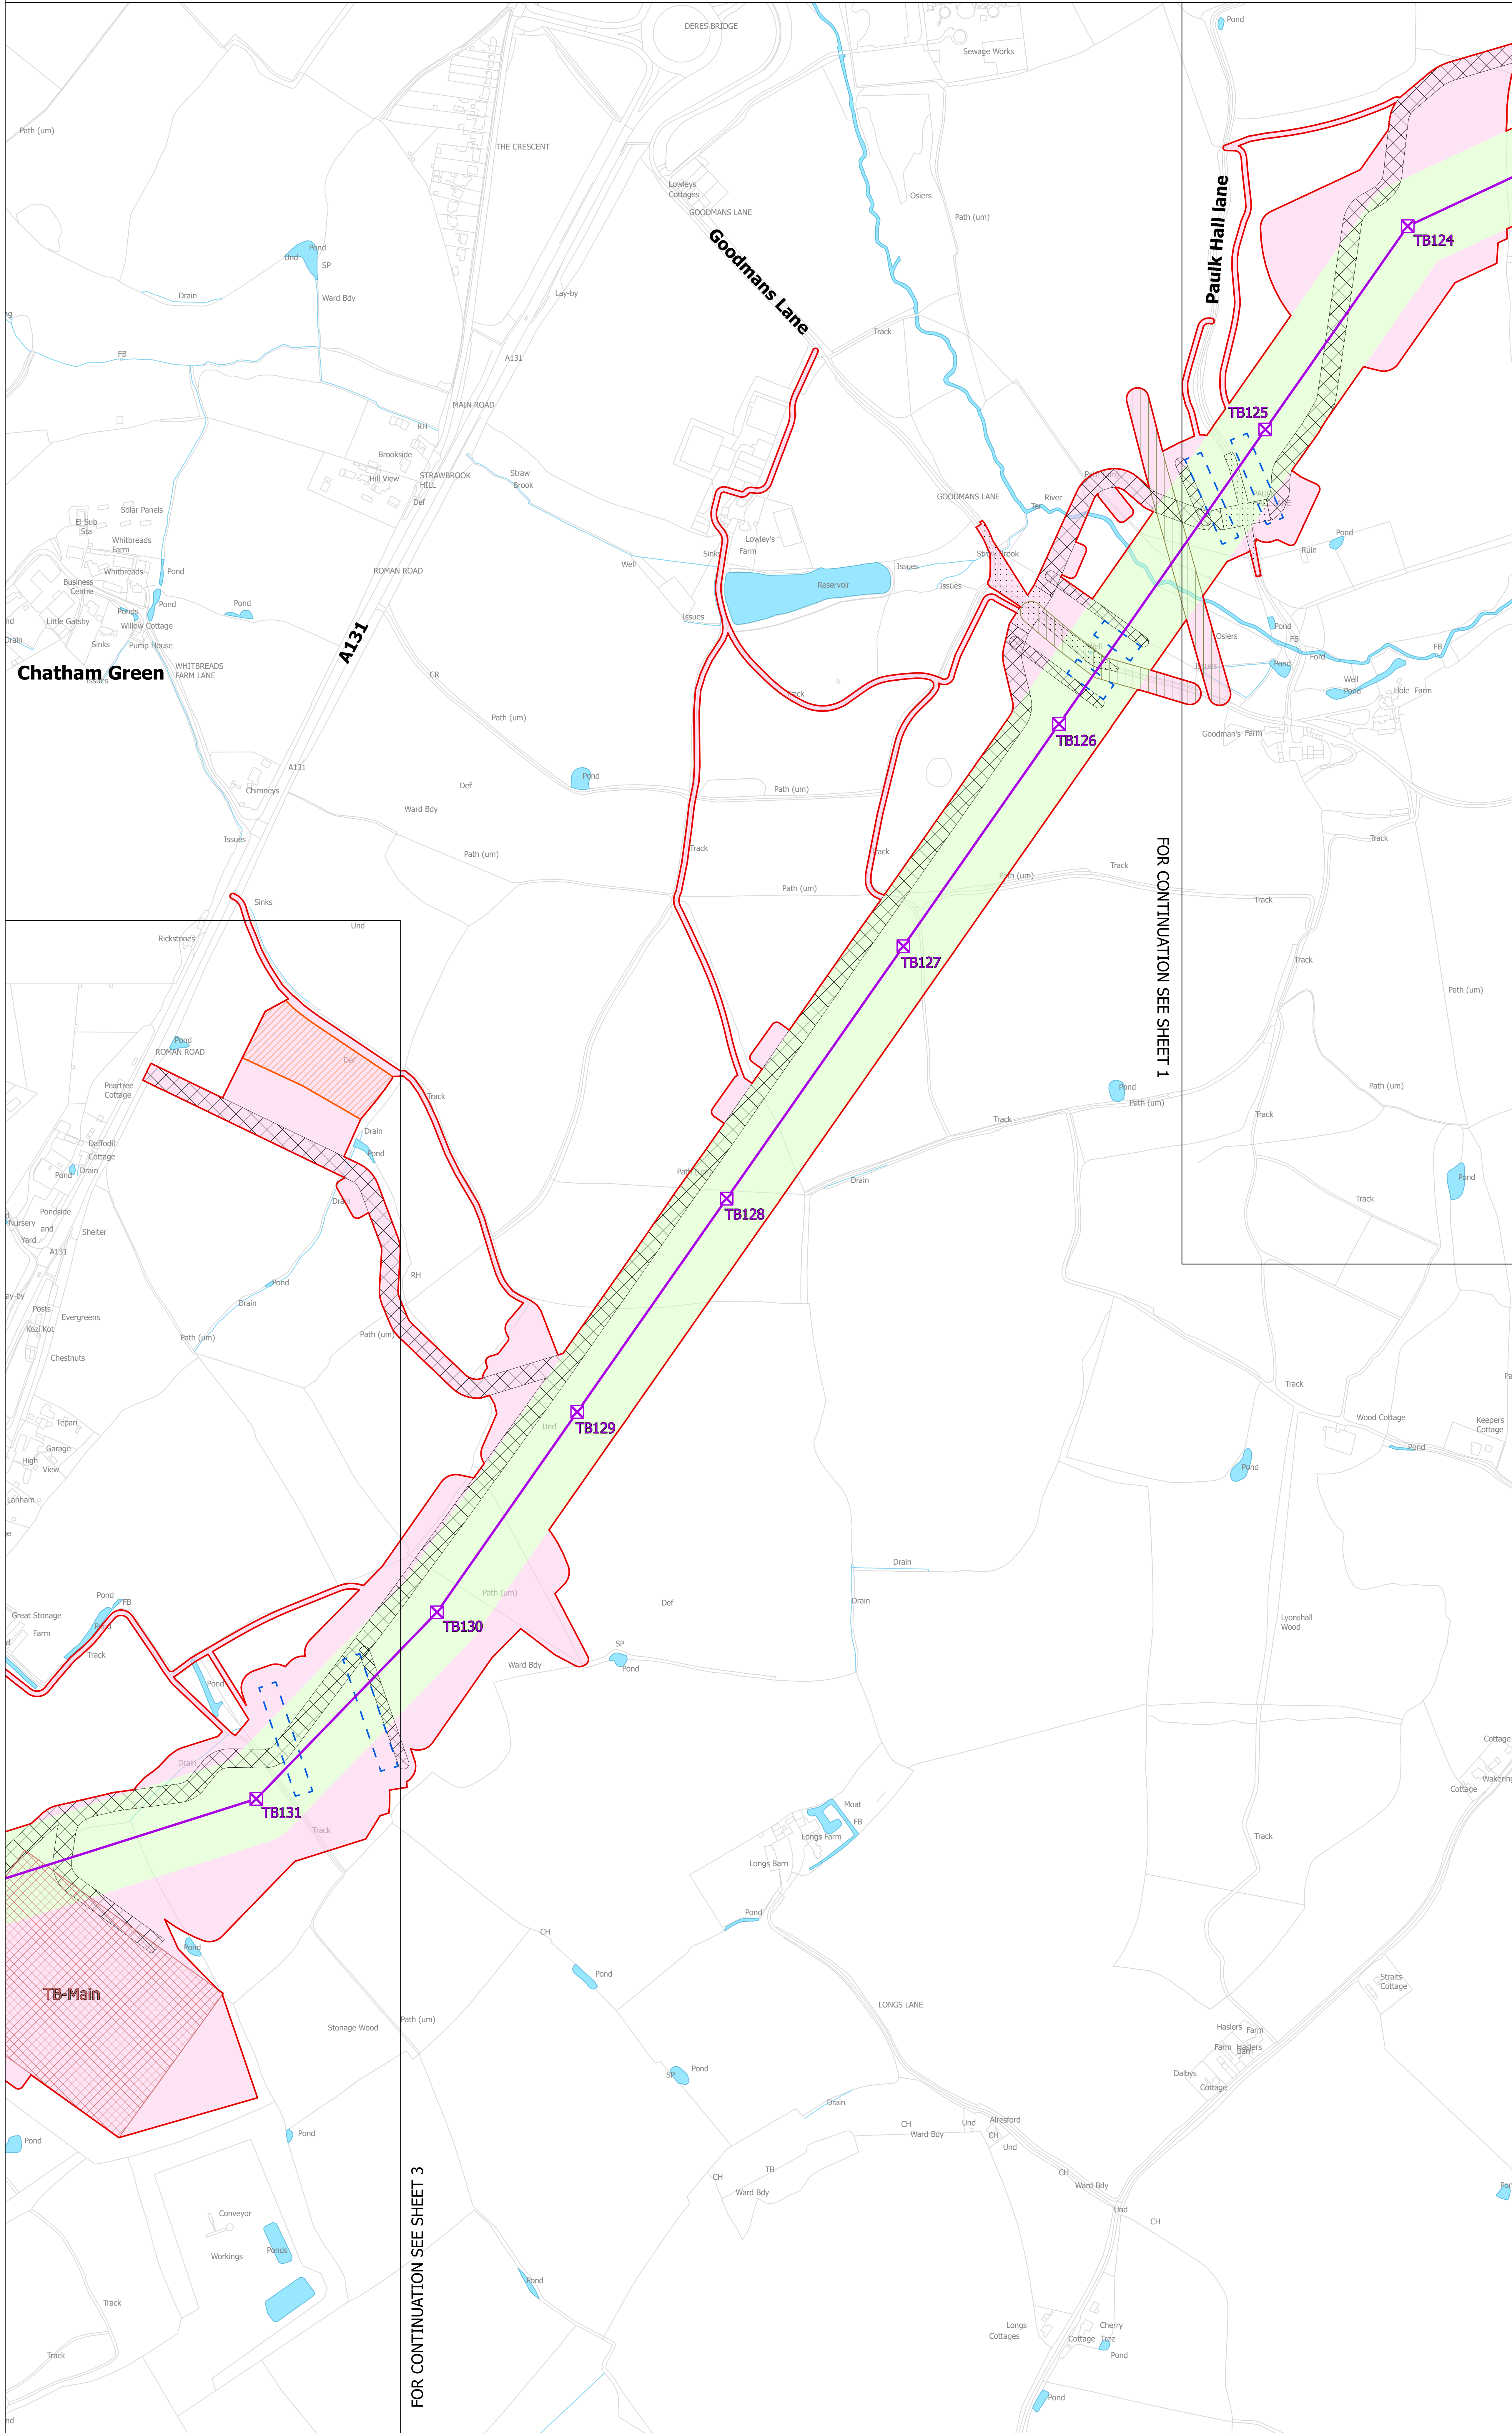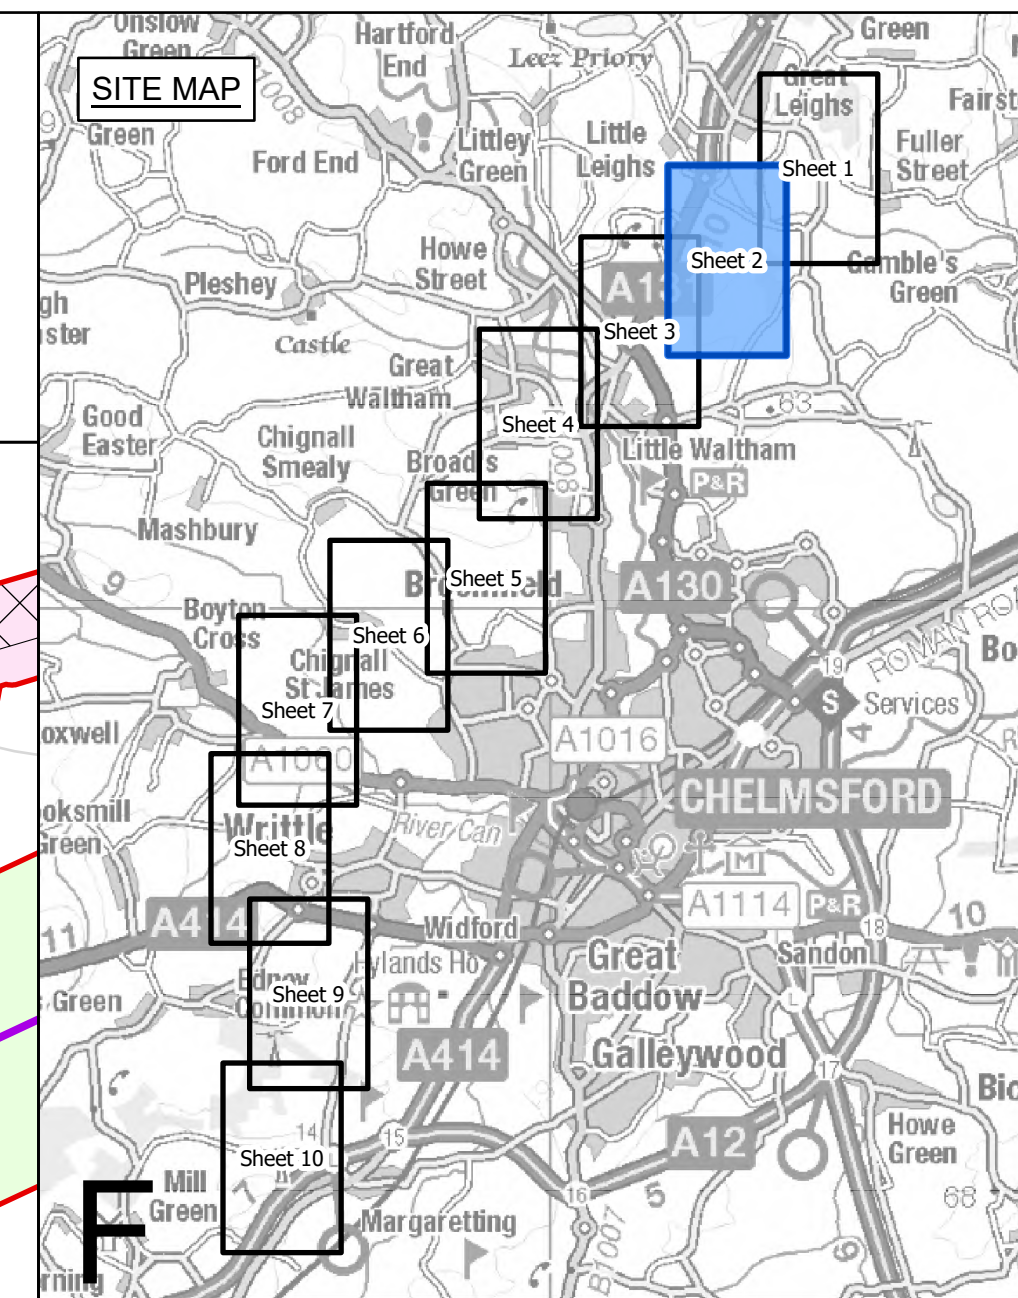

- Legend**
- - Local authority boundary
 - Section boundary and local authority boundary
 - Section boundary
 - Sheet index cutlines
- Proposed land use**
- Red outline: Draft order limits
 - Green fill: Zone for permanent assets (NGET)
 - Pink fill: Zone for construction, operation and maintenance (NGET and statutory undertaker)
 - Yellow outline: Statutory undertaker works
- Proposed project design details**
- Purple line: New lattice pylon
 - Purple line: New overhead line
 - Green cross-hatch: Existing DNO lattice pylon - to be dismantled
 - Green cross-hatch: Existing DNO lattice pylon - to be modified
 - Green dashed line: Existing DNO overhead line - to be dismantled
 - Green dashed line: Existing DNO overhead line - to be modified
- Temporary works**
- Blue dashed line: Site access, crossover points and visibility splays
 - Blue dashed line: Haul roads
 - Blue dashed line: Crossing protection work area
 - Red dashed line: Construction compound
 - Orange dashed line: Construction laydown area


Notes

This drawing is scaled at paper size A0, therefore any prints taken at smaller sizes will affect accuracy of the measurement units and should not be scaled against.

The proposed overhead line alignment and proposed underground cable alignment together comprise the 2024 preferred draft alignment.

These plans show the draft Order Limits. Due to the need for future flexibility, National Grid will be applying for Order Limits and Limits of Deviation within its Development Consent Order, within which any potential permanent infrastructure would lie. Further information is provided in our 'Guide to interacting with our consultation plans' document.

For information regarding the Primary Access Routes and the Highways Mitigation Draft Order Limits please refer to the 'Construction Access Plans'.

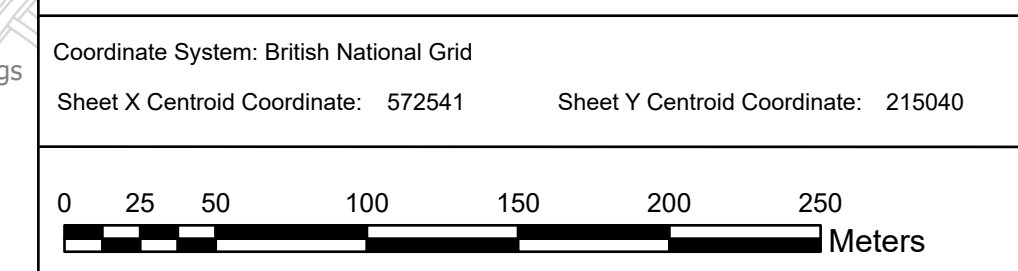

BACKGROUND MAPPING INFORMATION HAS BEEN REPRODUCED FROM THE ORDNANCE SURVEY BY PERMISSION OF ORDNANCE SURVEY OF THE CONTROLLER OF HIS MAJESTY'S STATIONERY OFFICE. © CROWN COPYRIGHT AND DATABASE RIGHTS (2024) LICENCE OS100024241 AND AC0000807948.

A	APRIL 2024	FOR STATUTORY CONSULTATION	JHa	TH	JPC
Issue	Date	Remarks	Drawn	Checked	Approved


Title

NATIONAL GRID
(NORWICH TO TILBURY)
S.42 CONSULTATION PLAN SERIES
SECTION F (SHEET 2 OF 10,
CHELMSFORD CITY COUNCIL)




National Grid Drawing Reference
AENC-NG-ENG-PLN-0007


Scale	Sheet Size	Sheet	Issue
1:2,500	A0	SHEET 2 OF 10	A

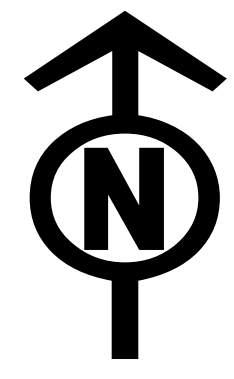

NATIONAL GRID
(NORWICH TO TILBURY)
S.42 CONSULTATION PLAN SERIES
SECTION F (SHEET 3 OF 10,
CHELMSFORD CITY COUNCIL)

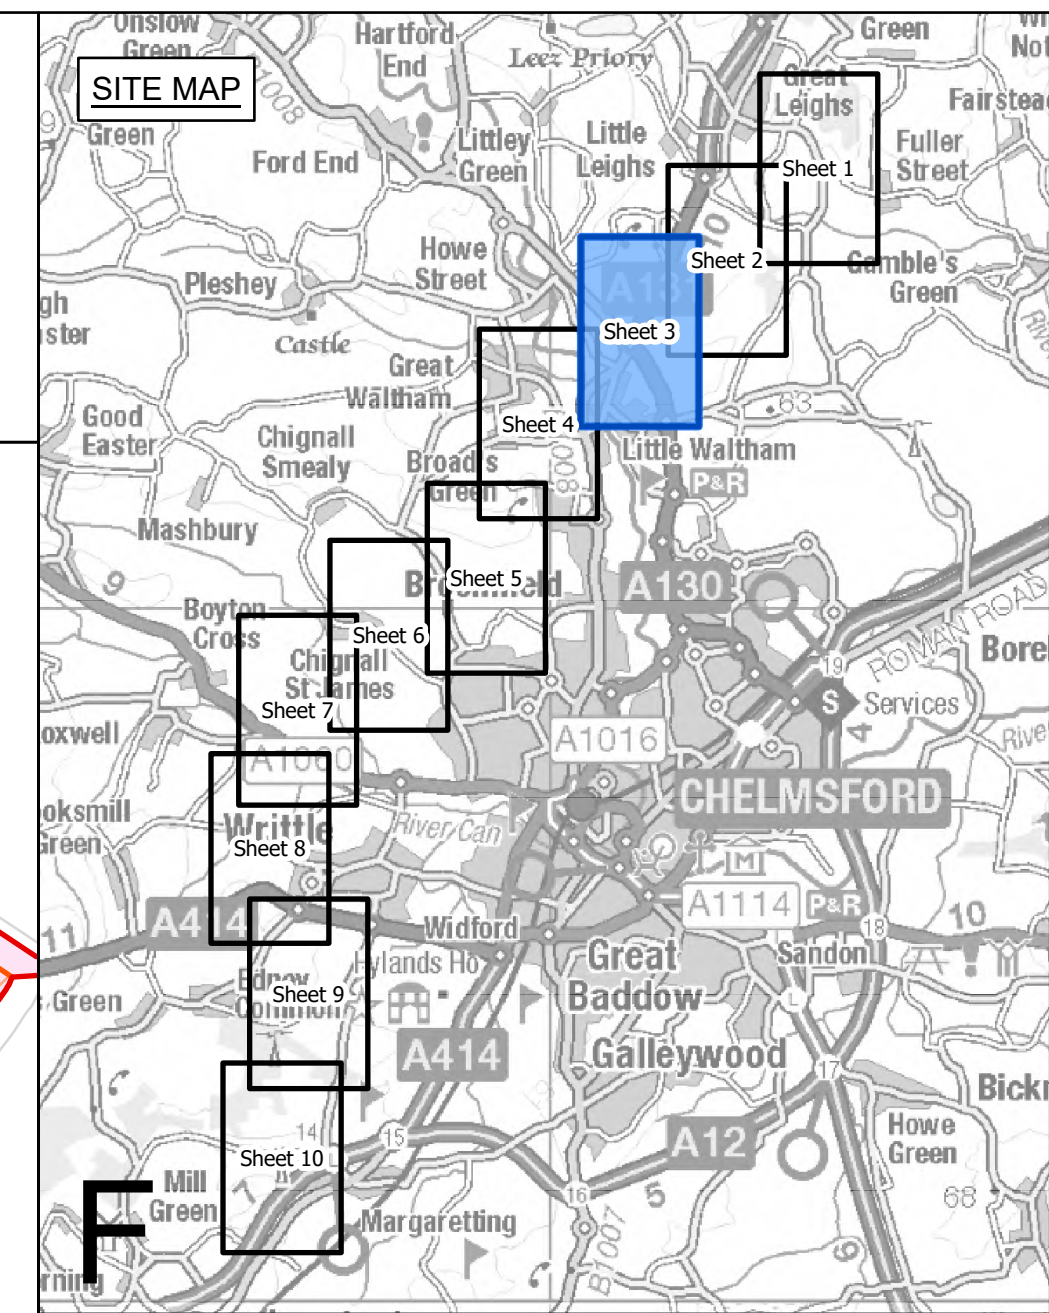

- Legend**
- - Local authority boundary
 - ▬ Section boundary and local authority boundary
 - ▬ Section boundary
 - ▬ Sheet index cutlines
- Proposed land use**
- ▭ Draft order limits
 - ▭ Zone for permanent assets (NGET)
 - ▭ Zone for construction, operation and maintenance (NGET and statutory undertaker)
 - ▭ Statutory undertaker works
- Proposed project design details**
- ▬ New lattice pylon
 - ▬ New overhead line
 - ▭ Existing DNO lattice pylon - to be dismantled
 - ▭ Existing DNO lattice pylon - to be modified
 - ▬ Existing DNO overhead line - to be dismantled
 - ▬ Existing DNO overhead line - to be modified
- Temporary works**
- ▭ Site access, crossover points and visibility splays
 - ▭ Haul roads
 - ▭ Crossing protection work area
 - ▭ Construction compound
 - ▭ Construction laydown area

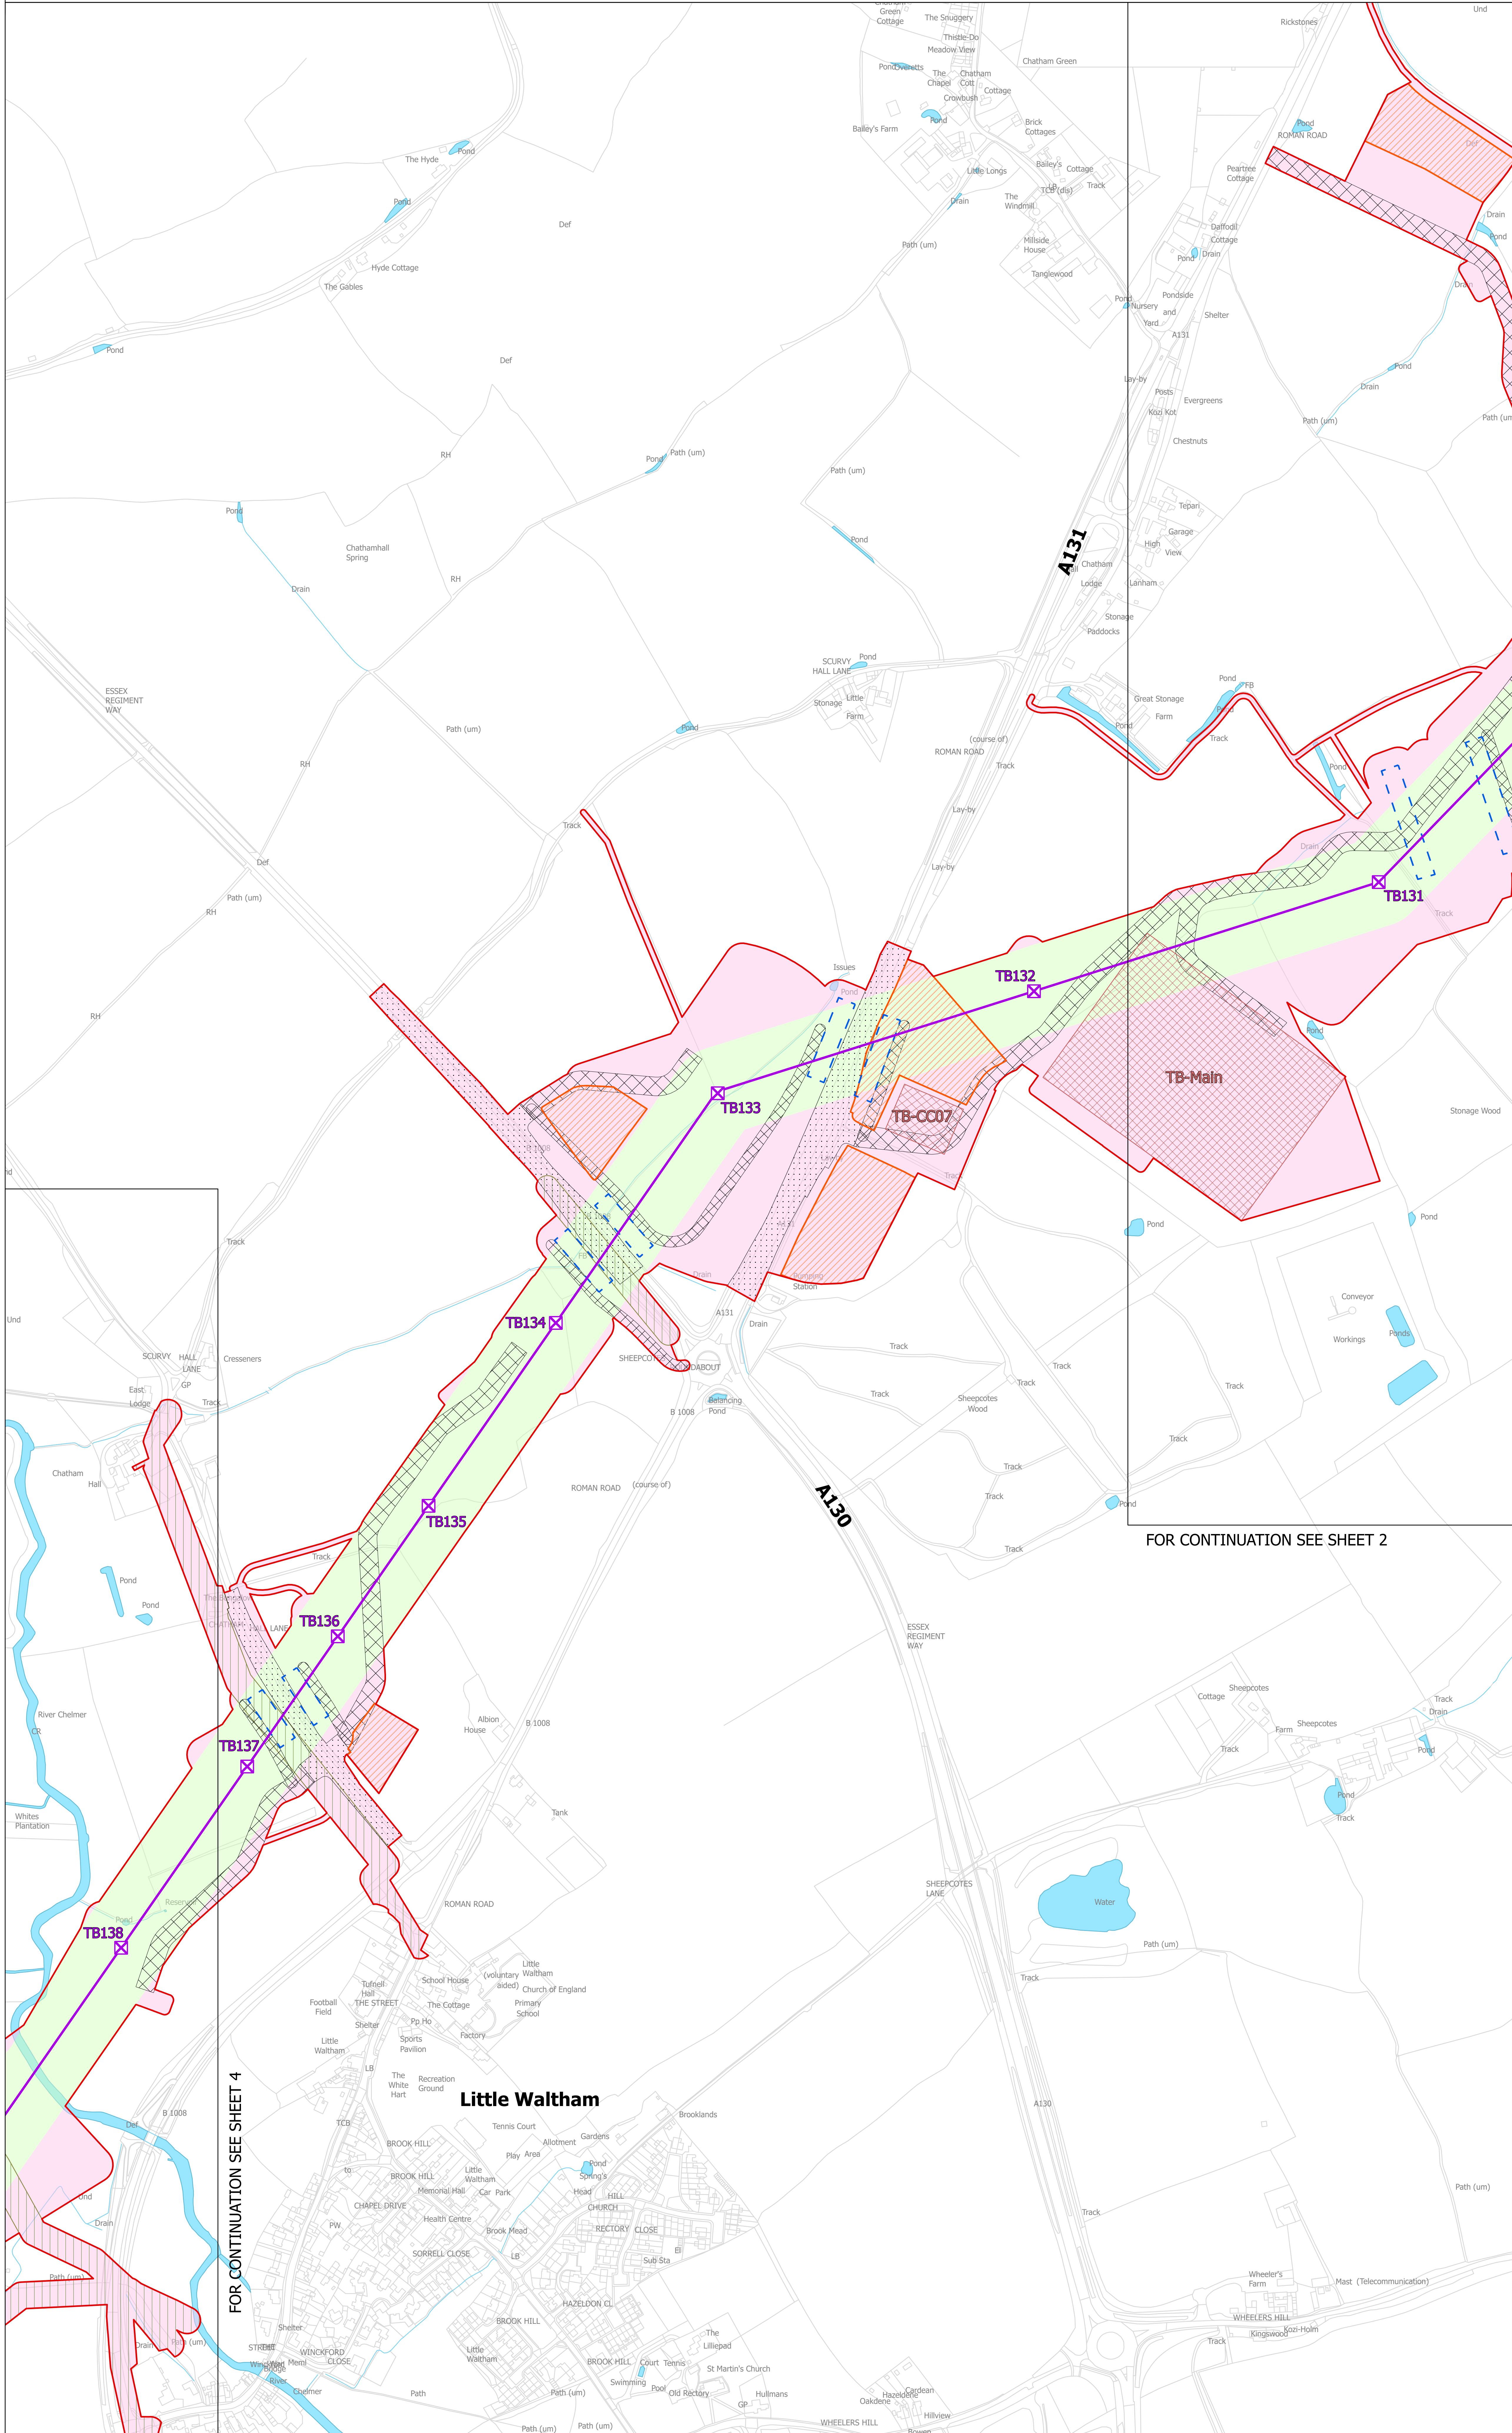

FOR CONTINUATION SEE SHEET 2

FOR CONTINUATION SEE SHEET 4


Notes

This drawing is scaled at paper size A0, therefore any prints taken at smaller sizes will affect accuracy of the measurement units and should not be scaled against.

The proposed overhead line alignment and proposed underground cable alignment together comprise the 2024 preferred draft alignment.

These plans show the draft Order Limits. Due to the need for future flexibility, National Grid will be applying for Order Limits and Limits of Deviation within its Development Consent Order, within which any potential permanent infrastructure would lie. Further information is provided in our 'Guide to interacting with our consultation plans' document.

For information regarding the Primary Access Routes and the Highways Mitigation Draft Order Limits please refer to the 'Construction Access Plans'.

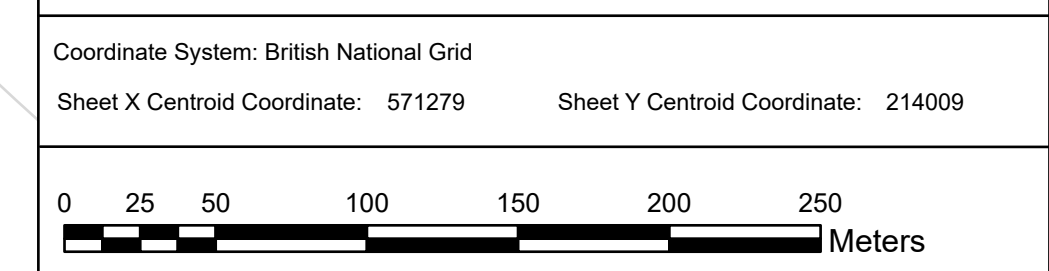

BACKGROUND MAPPING INFORMATION HAS BEEN REPRODUCED FROM THE ORDNANCE SURVEY BY PERMISSION OF ORDNANCE SURVEY OF THE CONTROLLER OF HIS MAJESTY'S STATIONERY OFFICE. © CROWN COPYRIGHT AND DATABASE RIGHTS (2024) LICENCE OS100024241 AND AC000807948.

A	APRIL 2024	FOR STATUTORY CONSULTATION	JHa	TH	JPC
Issue	Date	Remarks	Drawn	Checked	Approved


Title

NATIONAL GRID
(NORWICH TO TILBURY)
S.42 CONSULTATION PLAN SERIES
SECTION F (SHEET 3 OF 10,
CHELMSFORD CITY COUNCIL)



National Grid Drawing Reference

AENC-NG-ENG-PLN-0007

Scale	Sheet Size	Sheet	Issue
1:2,500	A0	SHEET 3 OF 10	A

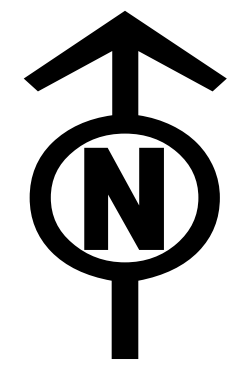

NATIONAL GRID
(NORWICH TO TILBURY)
S.42 CONSULTATION PLAN SERIES
SECTION F (SHEET 4 OF 10,
CHELMSFORD CITY COUNCIL)

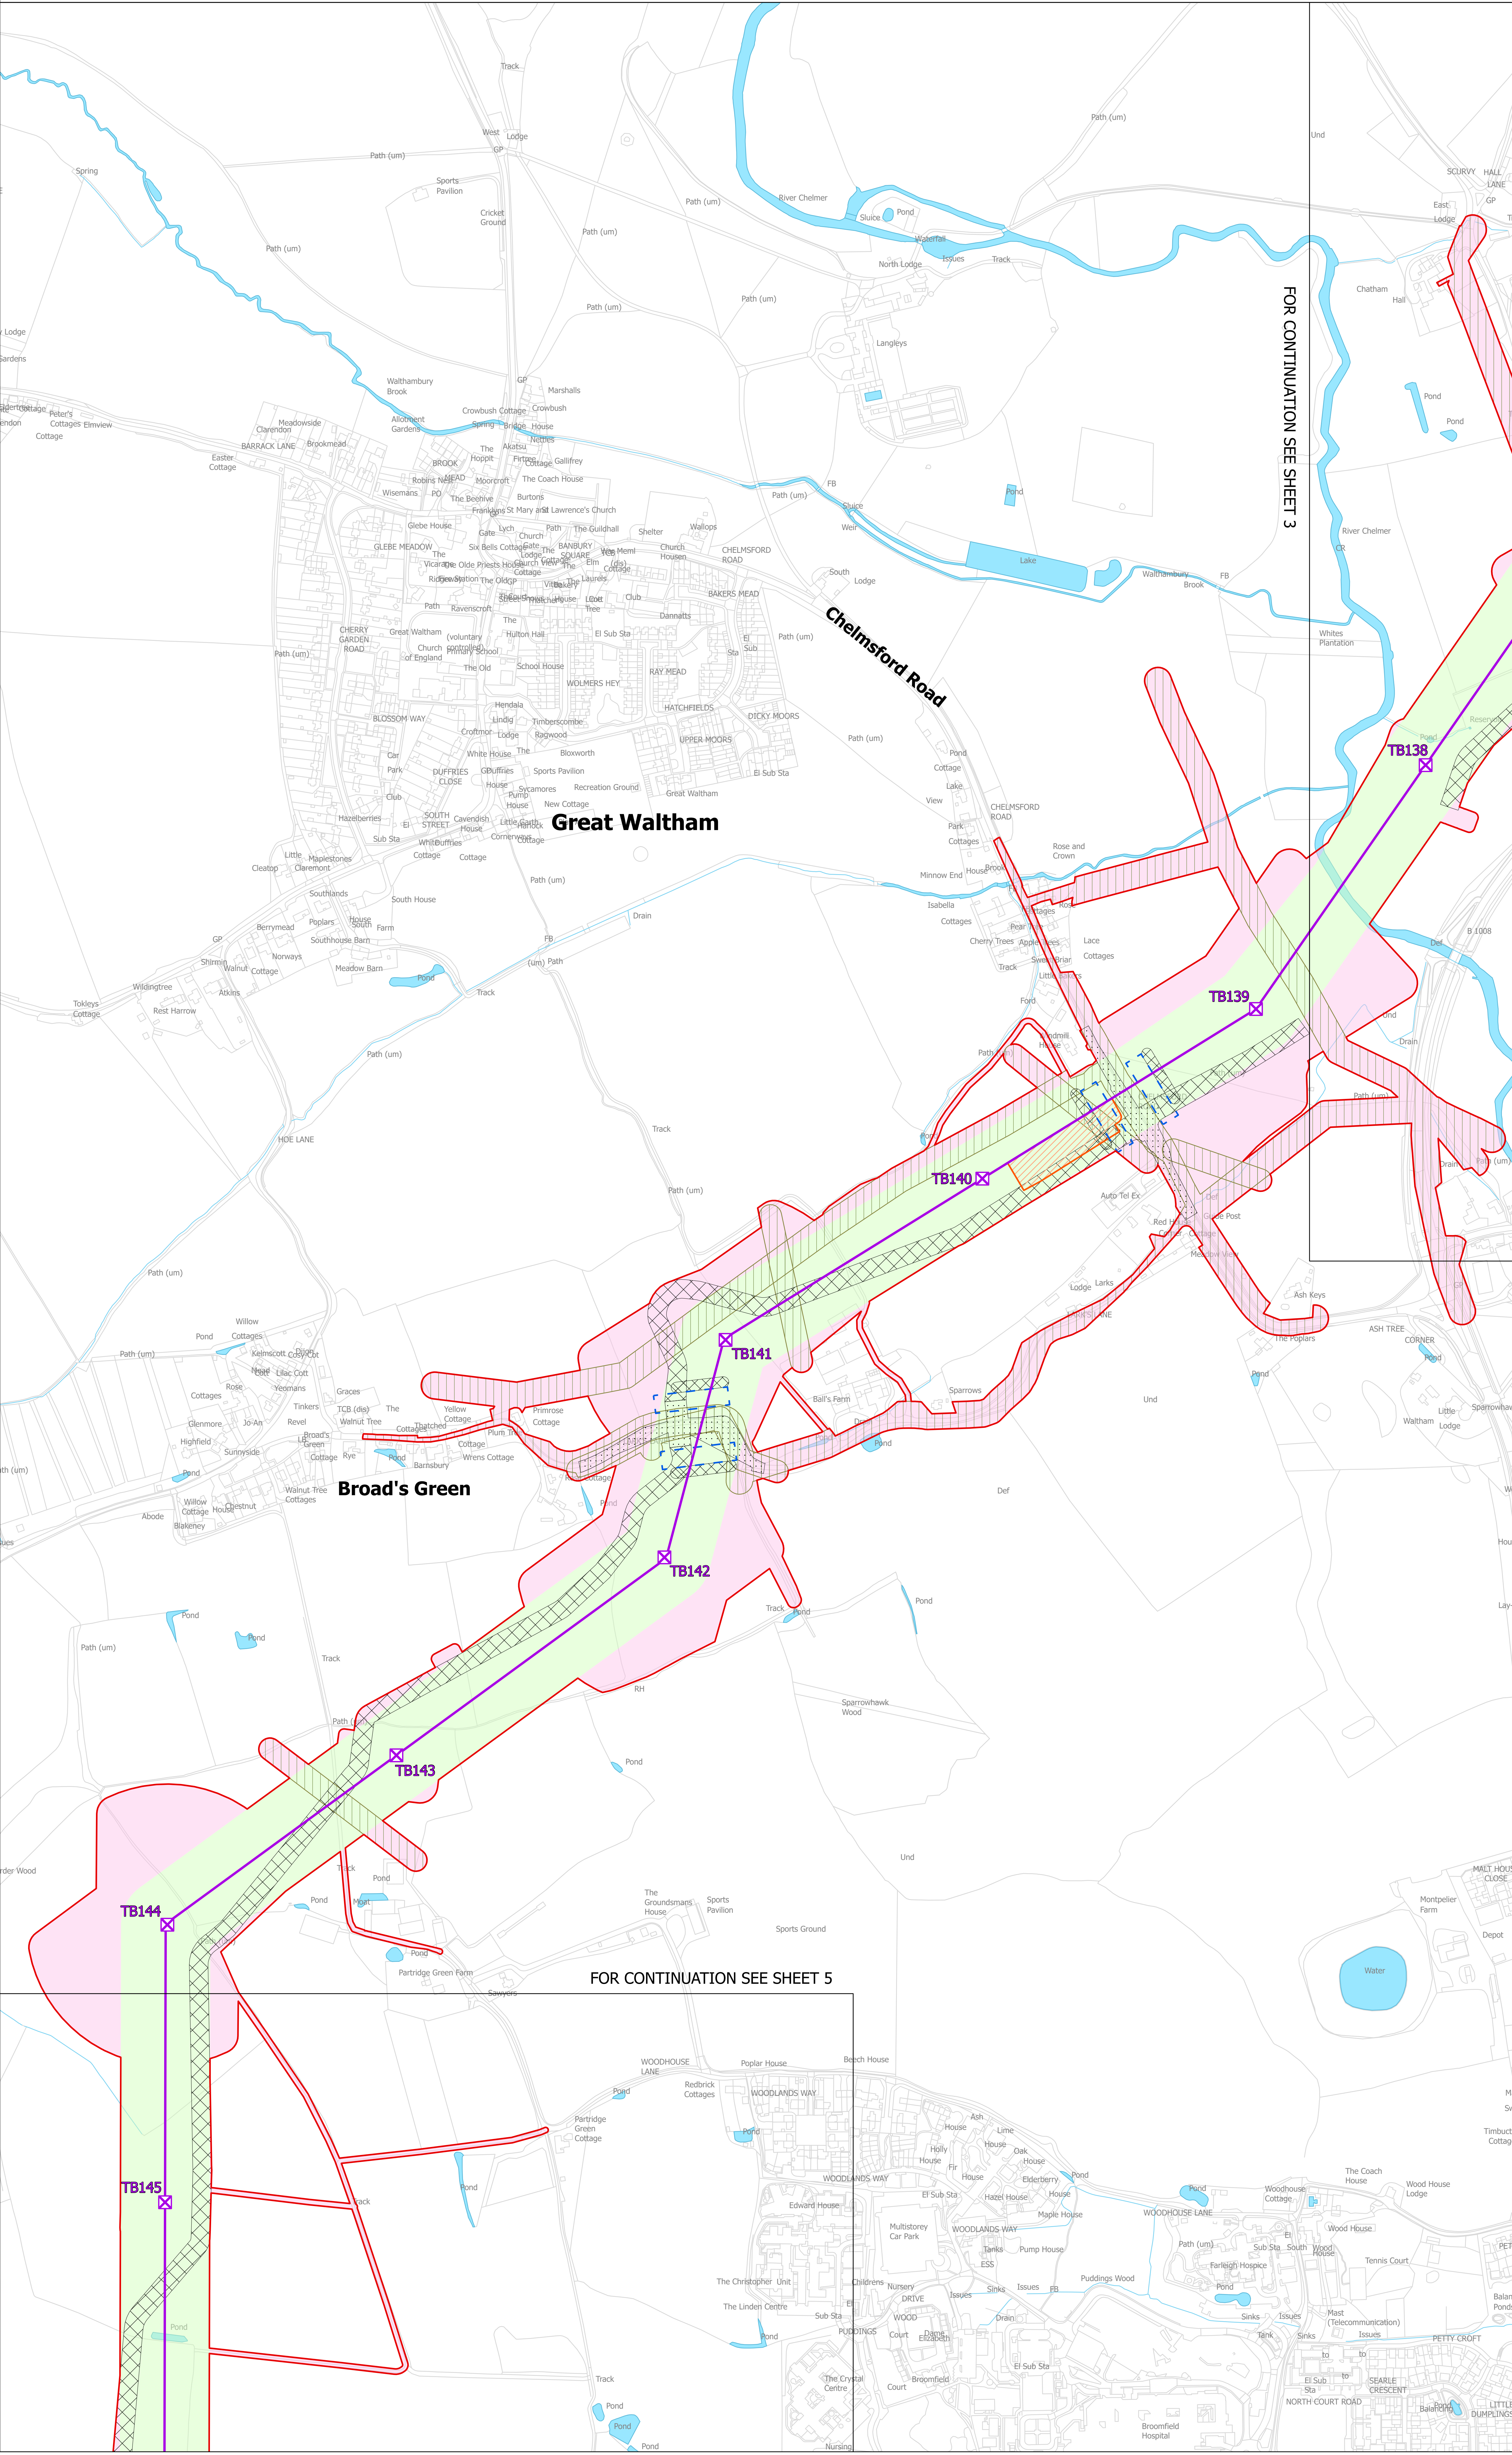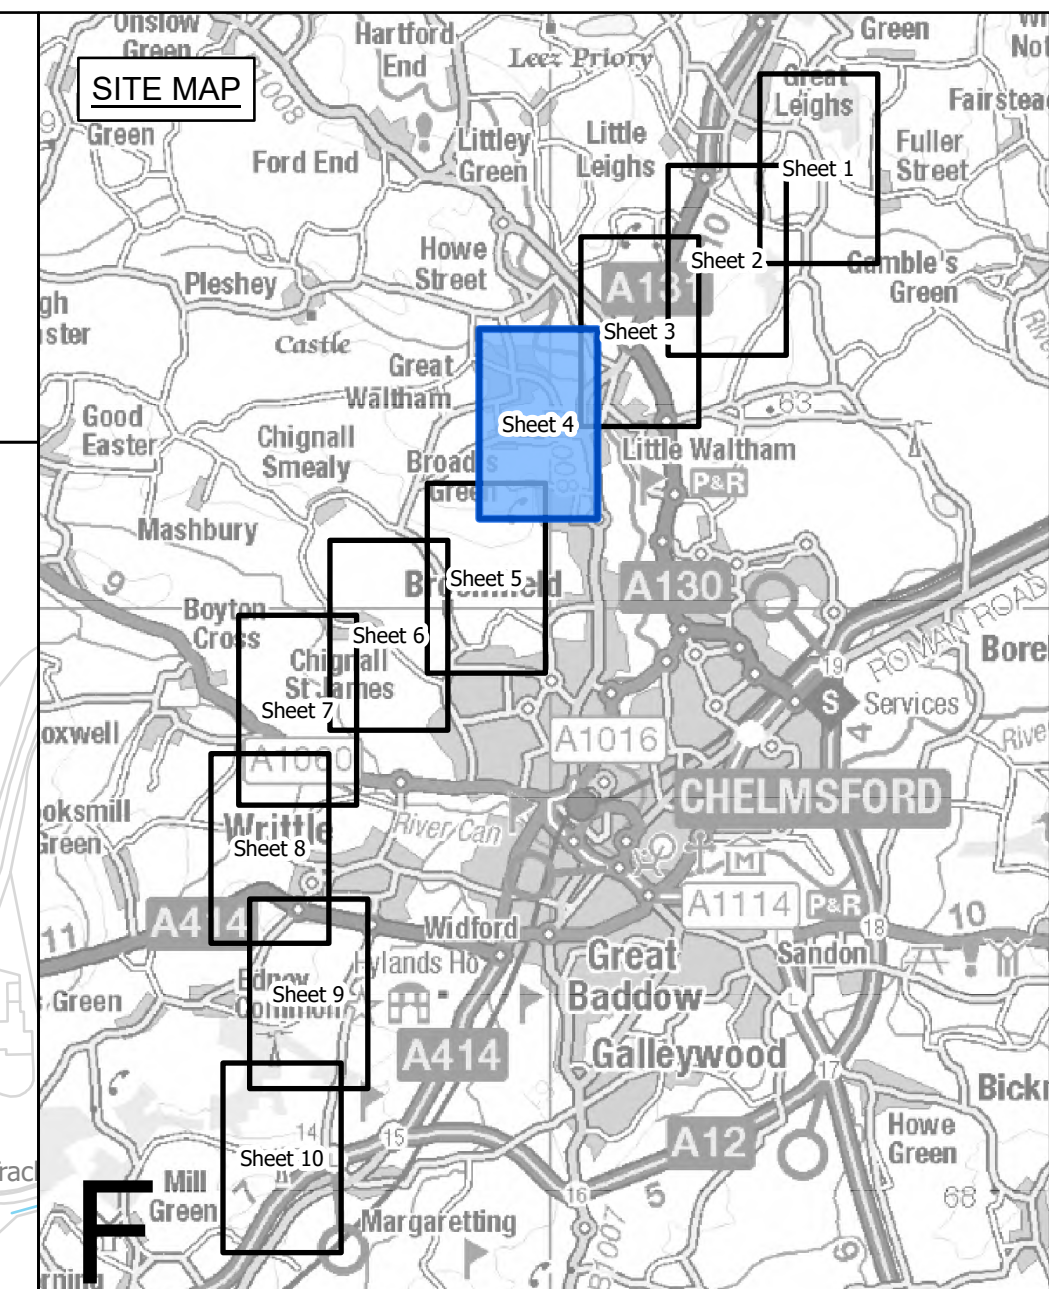

- Legend**
- - Local authority boundary
 - - Section boundary and local authority boundary
 - - Section boundary
 - - Sheet index cutlines
- Proposed land use**
- Red outline: Draft order limits
 - Green: Zone for permanent assets (NGET)
 - Pink: Zone for construction, operation and maintenance (NGET and statutory undertaker)
 - Yellow: Statutory undertaker works
- Proposed project design details**
- Purple line: New lattice pylon
 - Blue line: New overhead line
 - Green box with X: Existing DNO lattice pylon - to be dismantled
 - Green box with checkmark: Existing DNO lattice pylon - to be modified
 - Green line with X: Existing DNO overhead line - to be dismantled
 - Green line with checkmark: Existing DNO overhead line - to be modified
- Temporary works**
- Blue dashed line: Site access, crossover points and visibility splays
 - Blue dashed line: Haul roads
 - Blue dashed line: Crossing protection work area
 - Red outline: Construction compound
 - Orange outline: Construction laydown area

Notes

This drawing is scaled at paper size A0, therefore any prints taken at smaller sizes will affect accuracy of the measurement units and should not be scaled against.

The proposed overhead line alignment and proposed underground cable alignment together comprise the 2024 preferred draft alignment.

These plans show the draft Order Limits. Due to the need for future flexibility, National Grid will be applying for Order Limits and Limits of Deviation within its Development Consent Order, within which any potential permanent infrastructure would lie. Further information is provided in our 'Guide to interacting with our consultation plans' document.

For information regarding the Primary Access Routes and the Highways Mitigation Draft Order Limits please refer to the 'Construction Access Plans'.

Coordinate System: British National Grid
Sheet X Centroid Coordinate: 569813 Sheet Y Centroid Coordinate: 212677

0 25 50 100 150 200 250 Meters

BACKGROUND MAPPING INFORMATION HAS BEEN REPRODUCED FROM THE ORDNANCE SURVEY BY PERMISSION OF ORDNANCE SURVEY OF THE CONTROLLER OF HIS MAJESTY'S STATIONERY OFFICE. © CROWN COPYRIGHT AND DATABASE RIGHTS (2024) LICENCE OS100024241 AND AC000807948.

Issue	Date	Remarks	Drawn	Checked	Approved
A	APRIL 2024	FOR STATUTORY CONSULTATION	JHa	TH	JPC


Title

NATIONAL GRID
(NORWICH TO TILBURY)
S.42 CONSULTATION PLAN SERIES
SECTION F (SHEET 4 OF 10,
CHELMSFORD CITY COUNCIL)



nationalgrid

National Grid Drawing Reference
AENG-NG-ENG-PLN-0007

Scale	Sheet Size	Sheet	Issue
1:2,500	A0	SHEET 4 OF 10	A

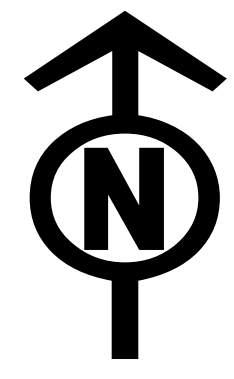

NATIONAL GRID
(NORWICH TO TILBURY)
S.42 CONSULTATION PLAN SERIES
SECTION F (SHEET 5 OF 10,
CHELMSFORD CITY COUNCIL)

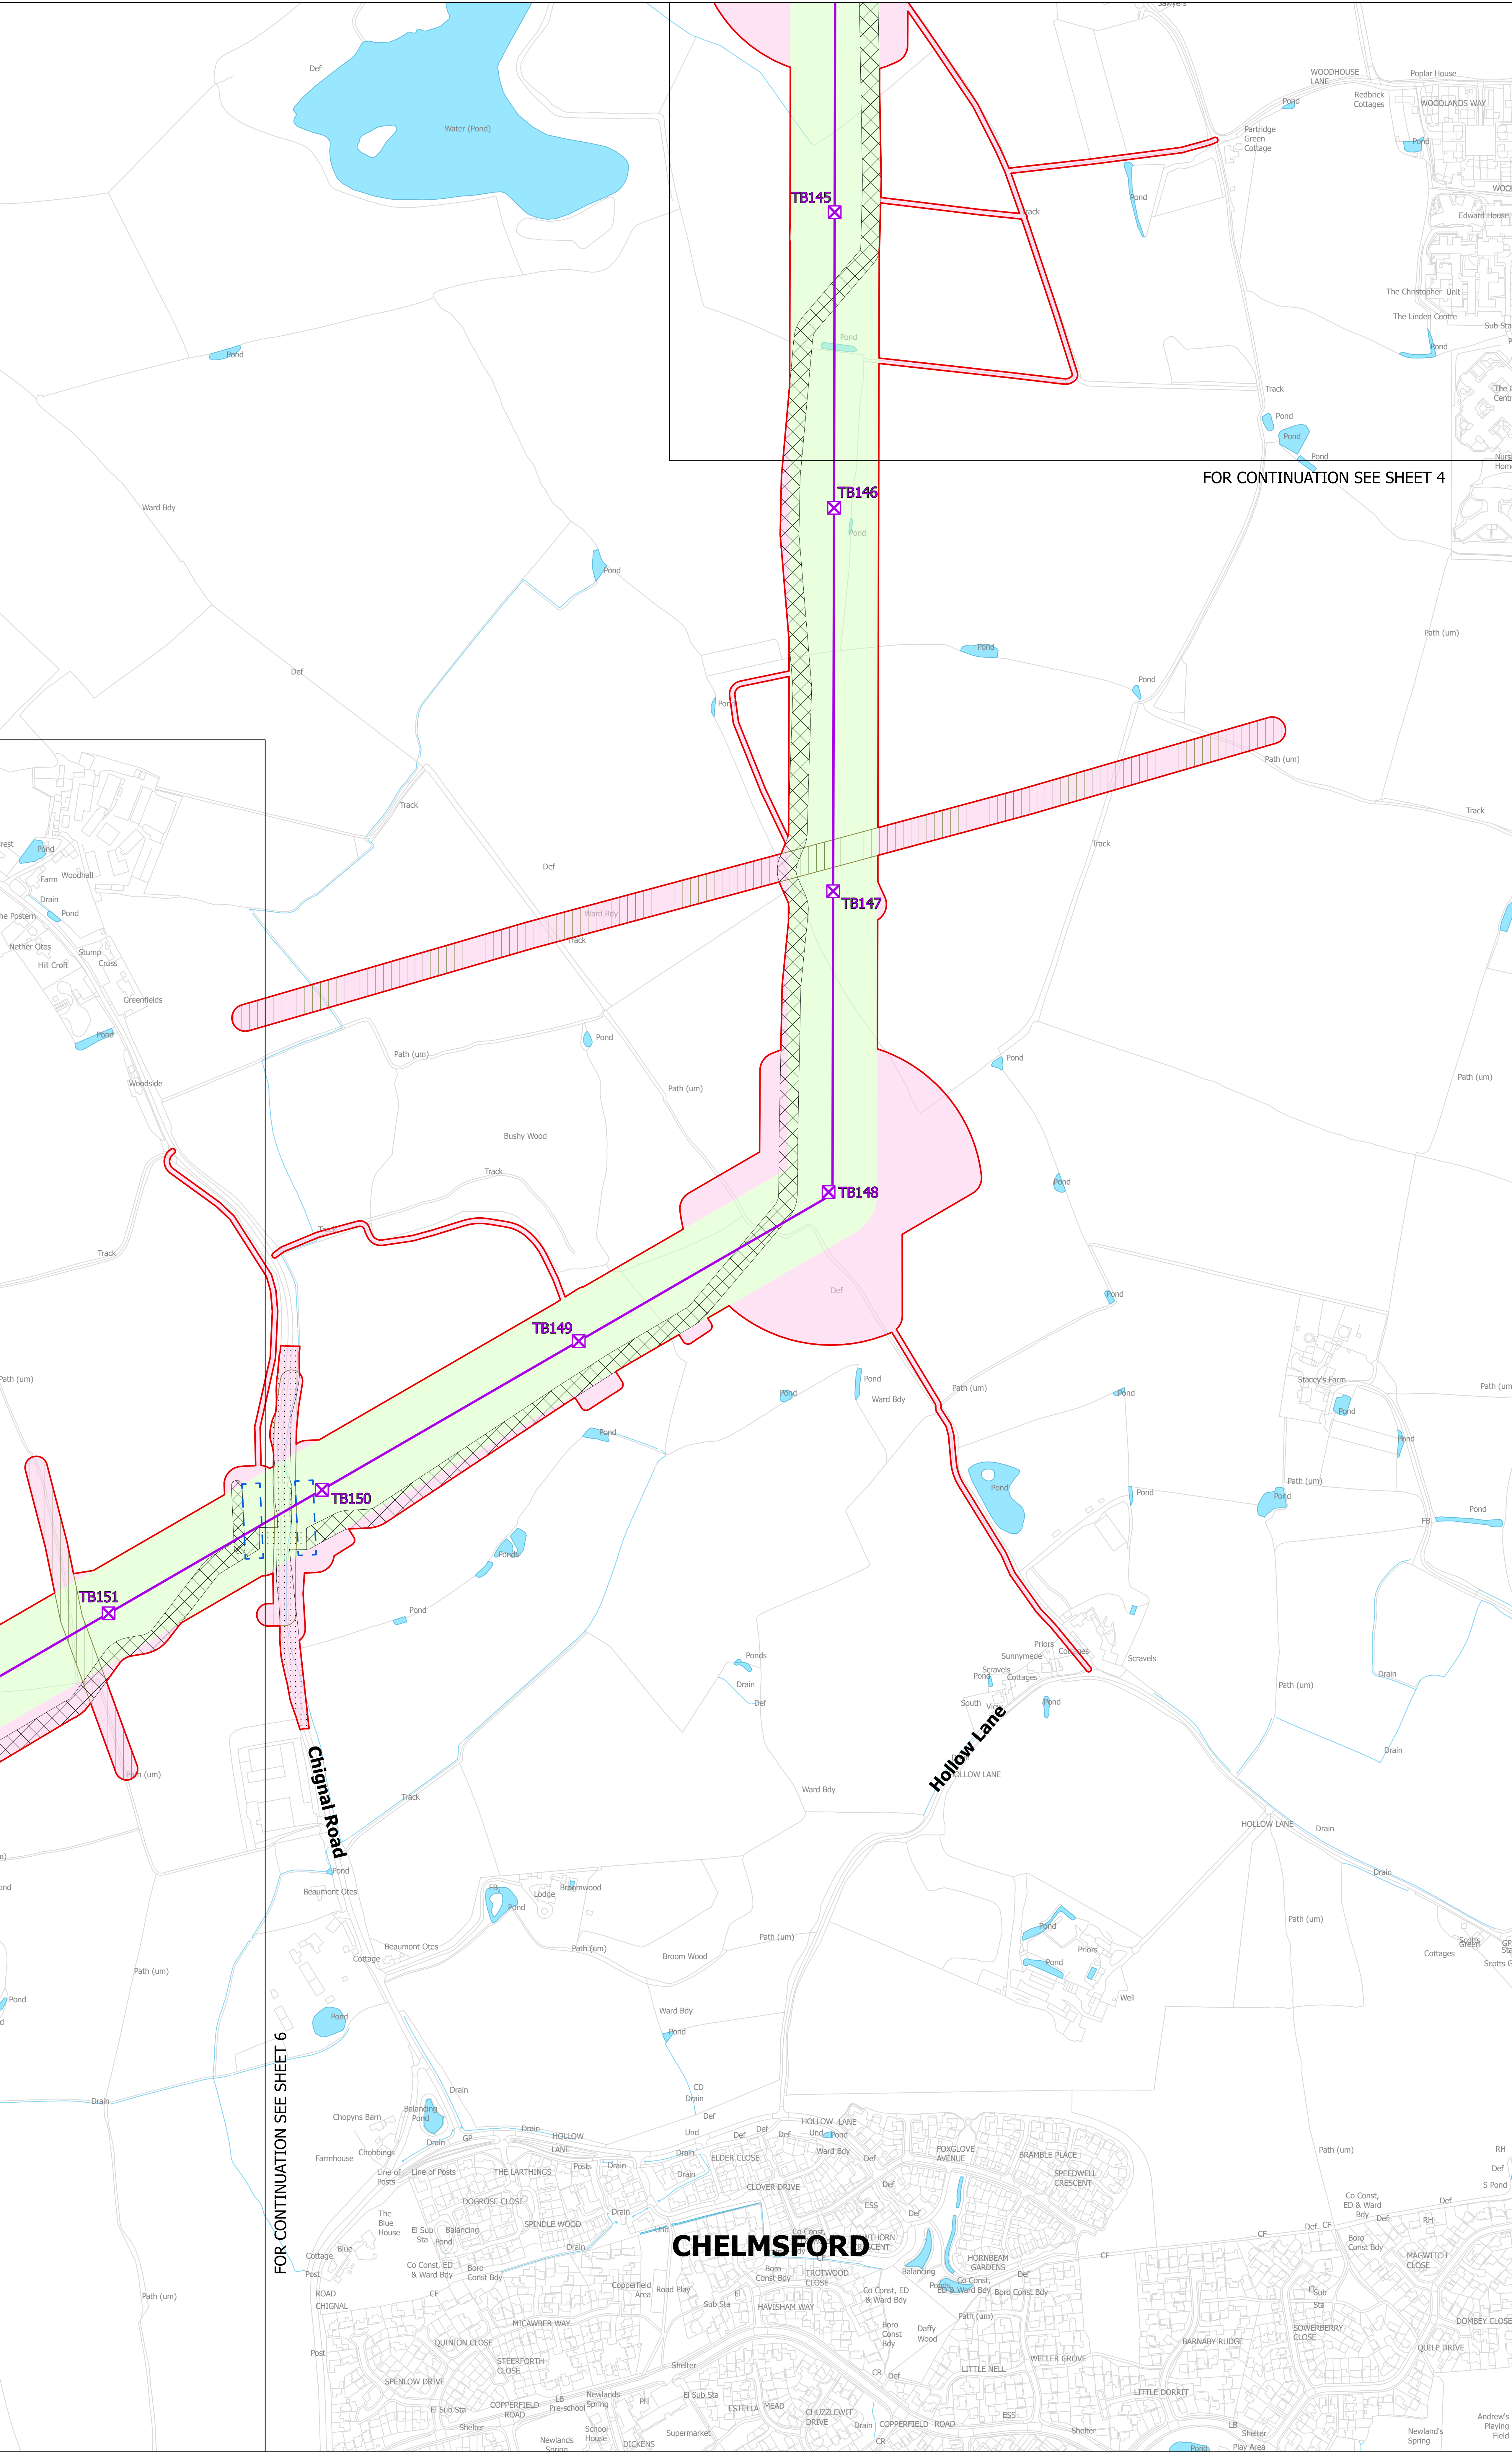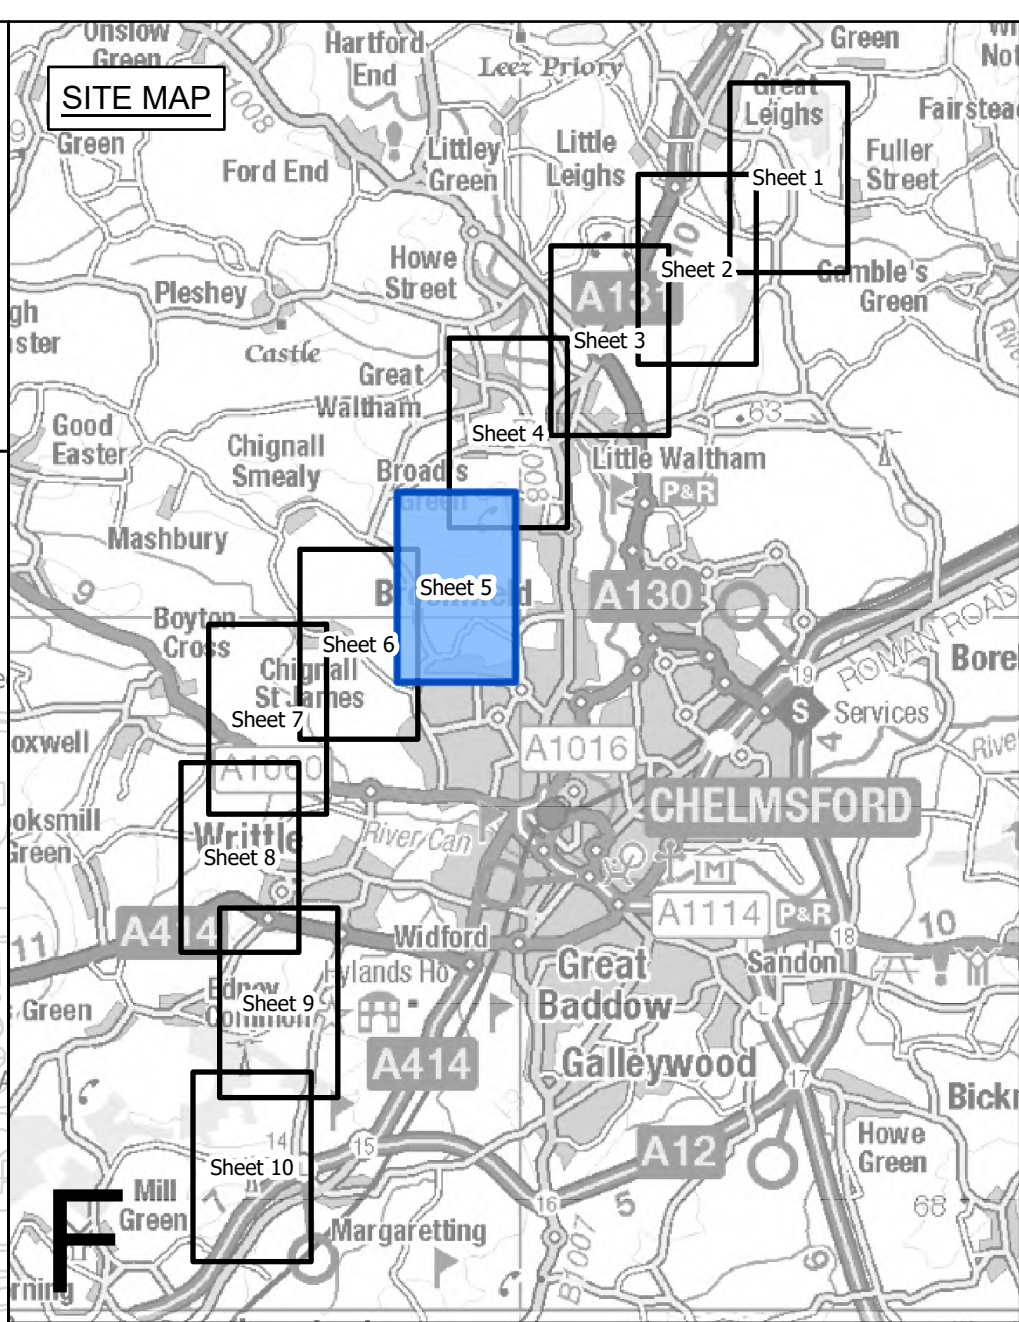

- Legend**
- - Local authority boundary
 - Section boundary and local authority boundary
 - Section boundary
 - Sheet index cutlines
- Proposed land use**
- Draft order limits
 - Zone for permanent assets (NGET)
 - Zone for construction, operation and maintenance (NGET and statutory undertaker)
 - Statutory undertaker works
- Proposed project design details**
- New lattice pylon
 - New overhead line
 - Existing DNO lattice pylon - to be dismantled
 - Existing DNO lattice pylon - to be modified
 - Existing DNO overhead line - to be dismantled
 - Existing DNO overhead line - to be modified
- Temporary works**
- Site access, crossover points and visibility splays
 - Haul roads
 - Crossing protection work area
 - Construction compound
 - Construction laydown area

FOR CONTINUATION SEE SHEET 4

FOR CONTINUATION SEE SHEET 6

Notes

This drawing is scaled at paper size A0, therefore any prints taken at smaller sizes will affect accuracy of the measurement units and should not be scaled against.

The proposed overhead line alignment and proposed underground cable alignment together comprise the 2024 preferred draft alignment.

These plans show the draft Order Limits. Due to the need for future flexibility, National Grid will be applying for Order Limits and Limits of Deviation within its Development Consent Order, within which any potential permanent infrastructure would lie. Further information is provided in our 'Guide to interacting with our consultation plans' document.

For information regarding the Primary Access Routes and the Highways Mitigation Draft Order Limits please refer to the 'Construction Access Plans'.

Coordinate System: British National Grid
Sheet X Centroid Coordinate: 569063 Sheet Y Centroid Coordinate: 210448



BACKGROUND MAPPING INFORMATION HAS BEEN REPRODUCED FROM THE ORDNANCE SURVEY BY PERMISSION OF ORDNANCE SURVEY OF THE CONTROLLER OF HIS MAJESTY'S STATIONERY OFFICE. © CROWN COPYRIGHT AND DATABASE RIGHTS (2024) LICENCE OS100024241 AND AC000807948.

A	APRIL 2024	FOR STATUTORY CONSULTATION	JHa	TH	JPC
---	------------	----------------------------	-----	----	-----

Issue	Date	Remarks	Drawn	Checked	Approved
-------	------	---------	-------	---------	----------


Title

NATIONAL GRID
(NORWICH TO TILBURY)
S.42 CONSULTATION PLAN SERIES
SECTION F (SHEET 5 OF 10,
CHELMSFORD CITY COUNCIL)


nationalgrid

National Grid Drawing Reference
AENC-NG-ENG-PLN-0007


Scale	Sheet Size	Sheet	Issue
1:2,500	A0	SHEET 5 OF 10	A

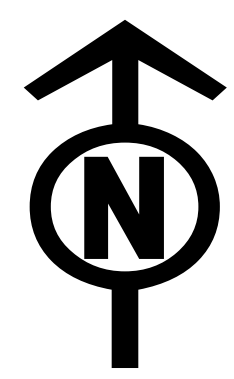

NATIONAL GRID
(NORWICH TO TILBURY)
S.42 CONSULTATION PLAN SERIES
SECTION F (SHEET 6 OF 10,
CHELMSFORD CITY COUNCIL)

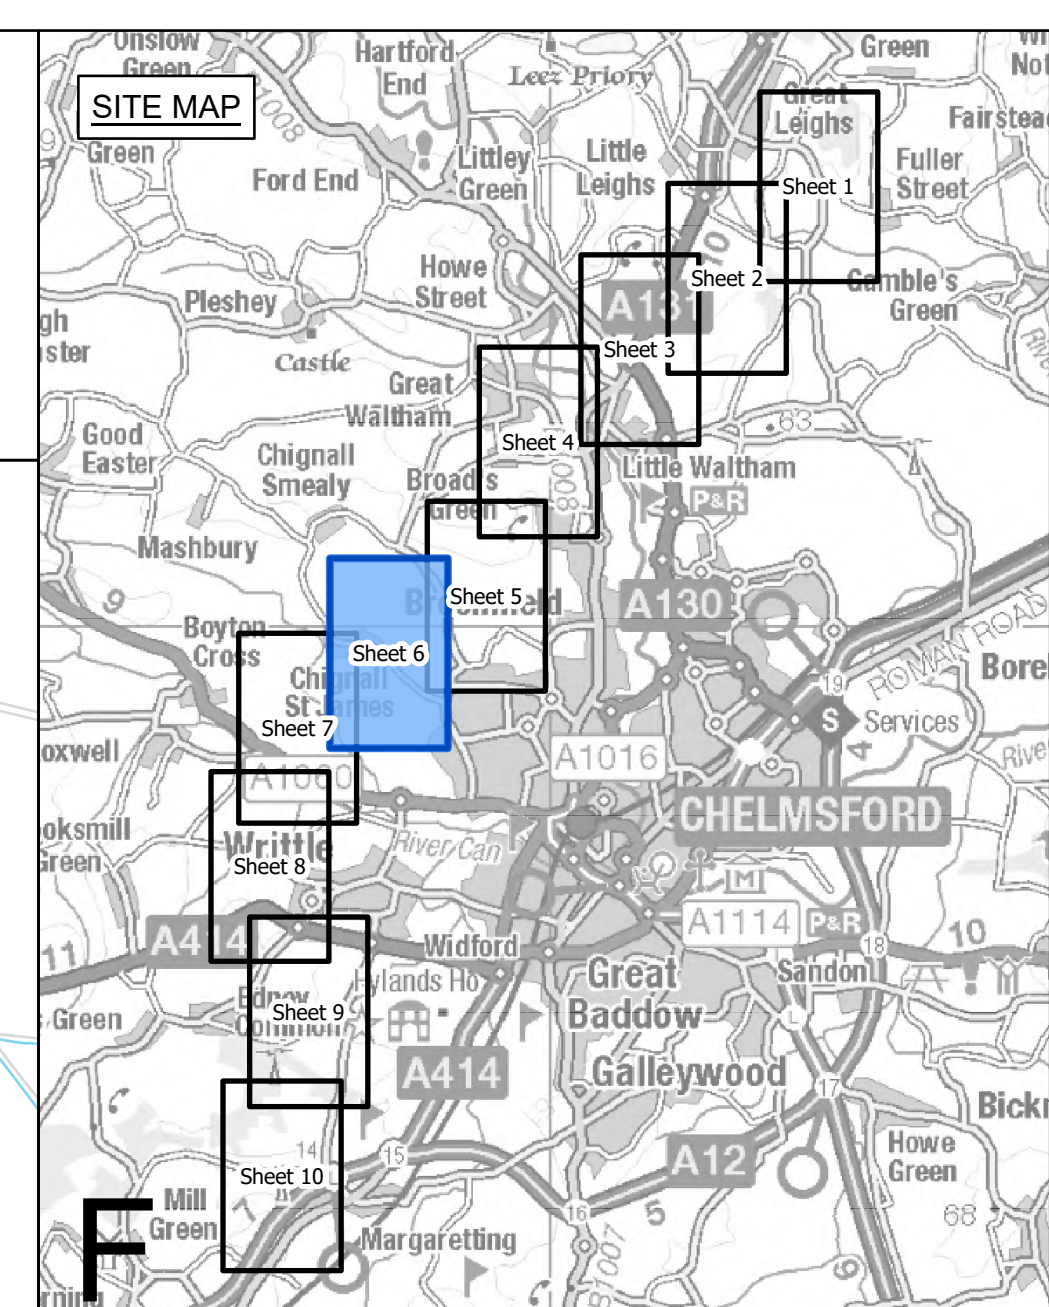

- Legend**
- - Local authority boundary
 - - Section boundary and local authority boundary
 - - Section index cutlines
 - - Sheet index cutlines
- Proposed land use**
- Red outline: Draft order limits
 - Green fill: Zone for permanent assets (NGET)
 - Pink fill: Zone for construction, operation and maintenance (NGET and statutory undertaker)
 - Yellow outline: Statutory undertaker works
- Proposed project design details**
- Purple square with X: New lattice pylon
 - Purple line: New overhead line
 - Green square with X: Existing DNO lattice pylon - to be dismantled
 - Green square with checkmark: Existing DNO lattice pylon - to be modified
 - Green line with X: Existing DNO overhead line - to be dismantled
 - Green line with checkmark: Existing DNO overhead line - to be modified
- Temporary works**
- Blue dashed line: Site access, crossover points and visibility splays
 - Blue dashed line with X: Haul roads
 - Blue dashed line with X: Crossing protection work area
 - Red dashed line: Construction compound
 - Orange dashed line: Construction laydown area

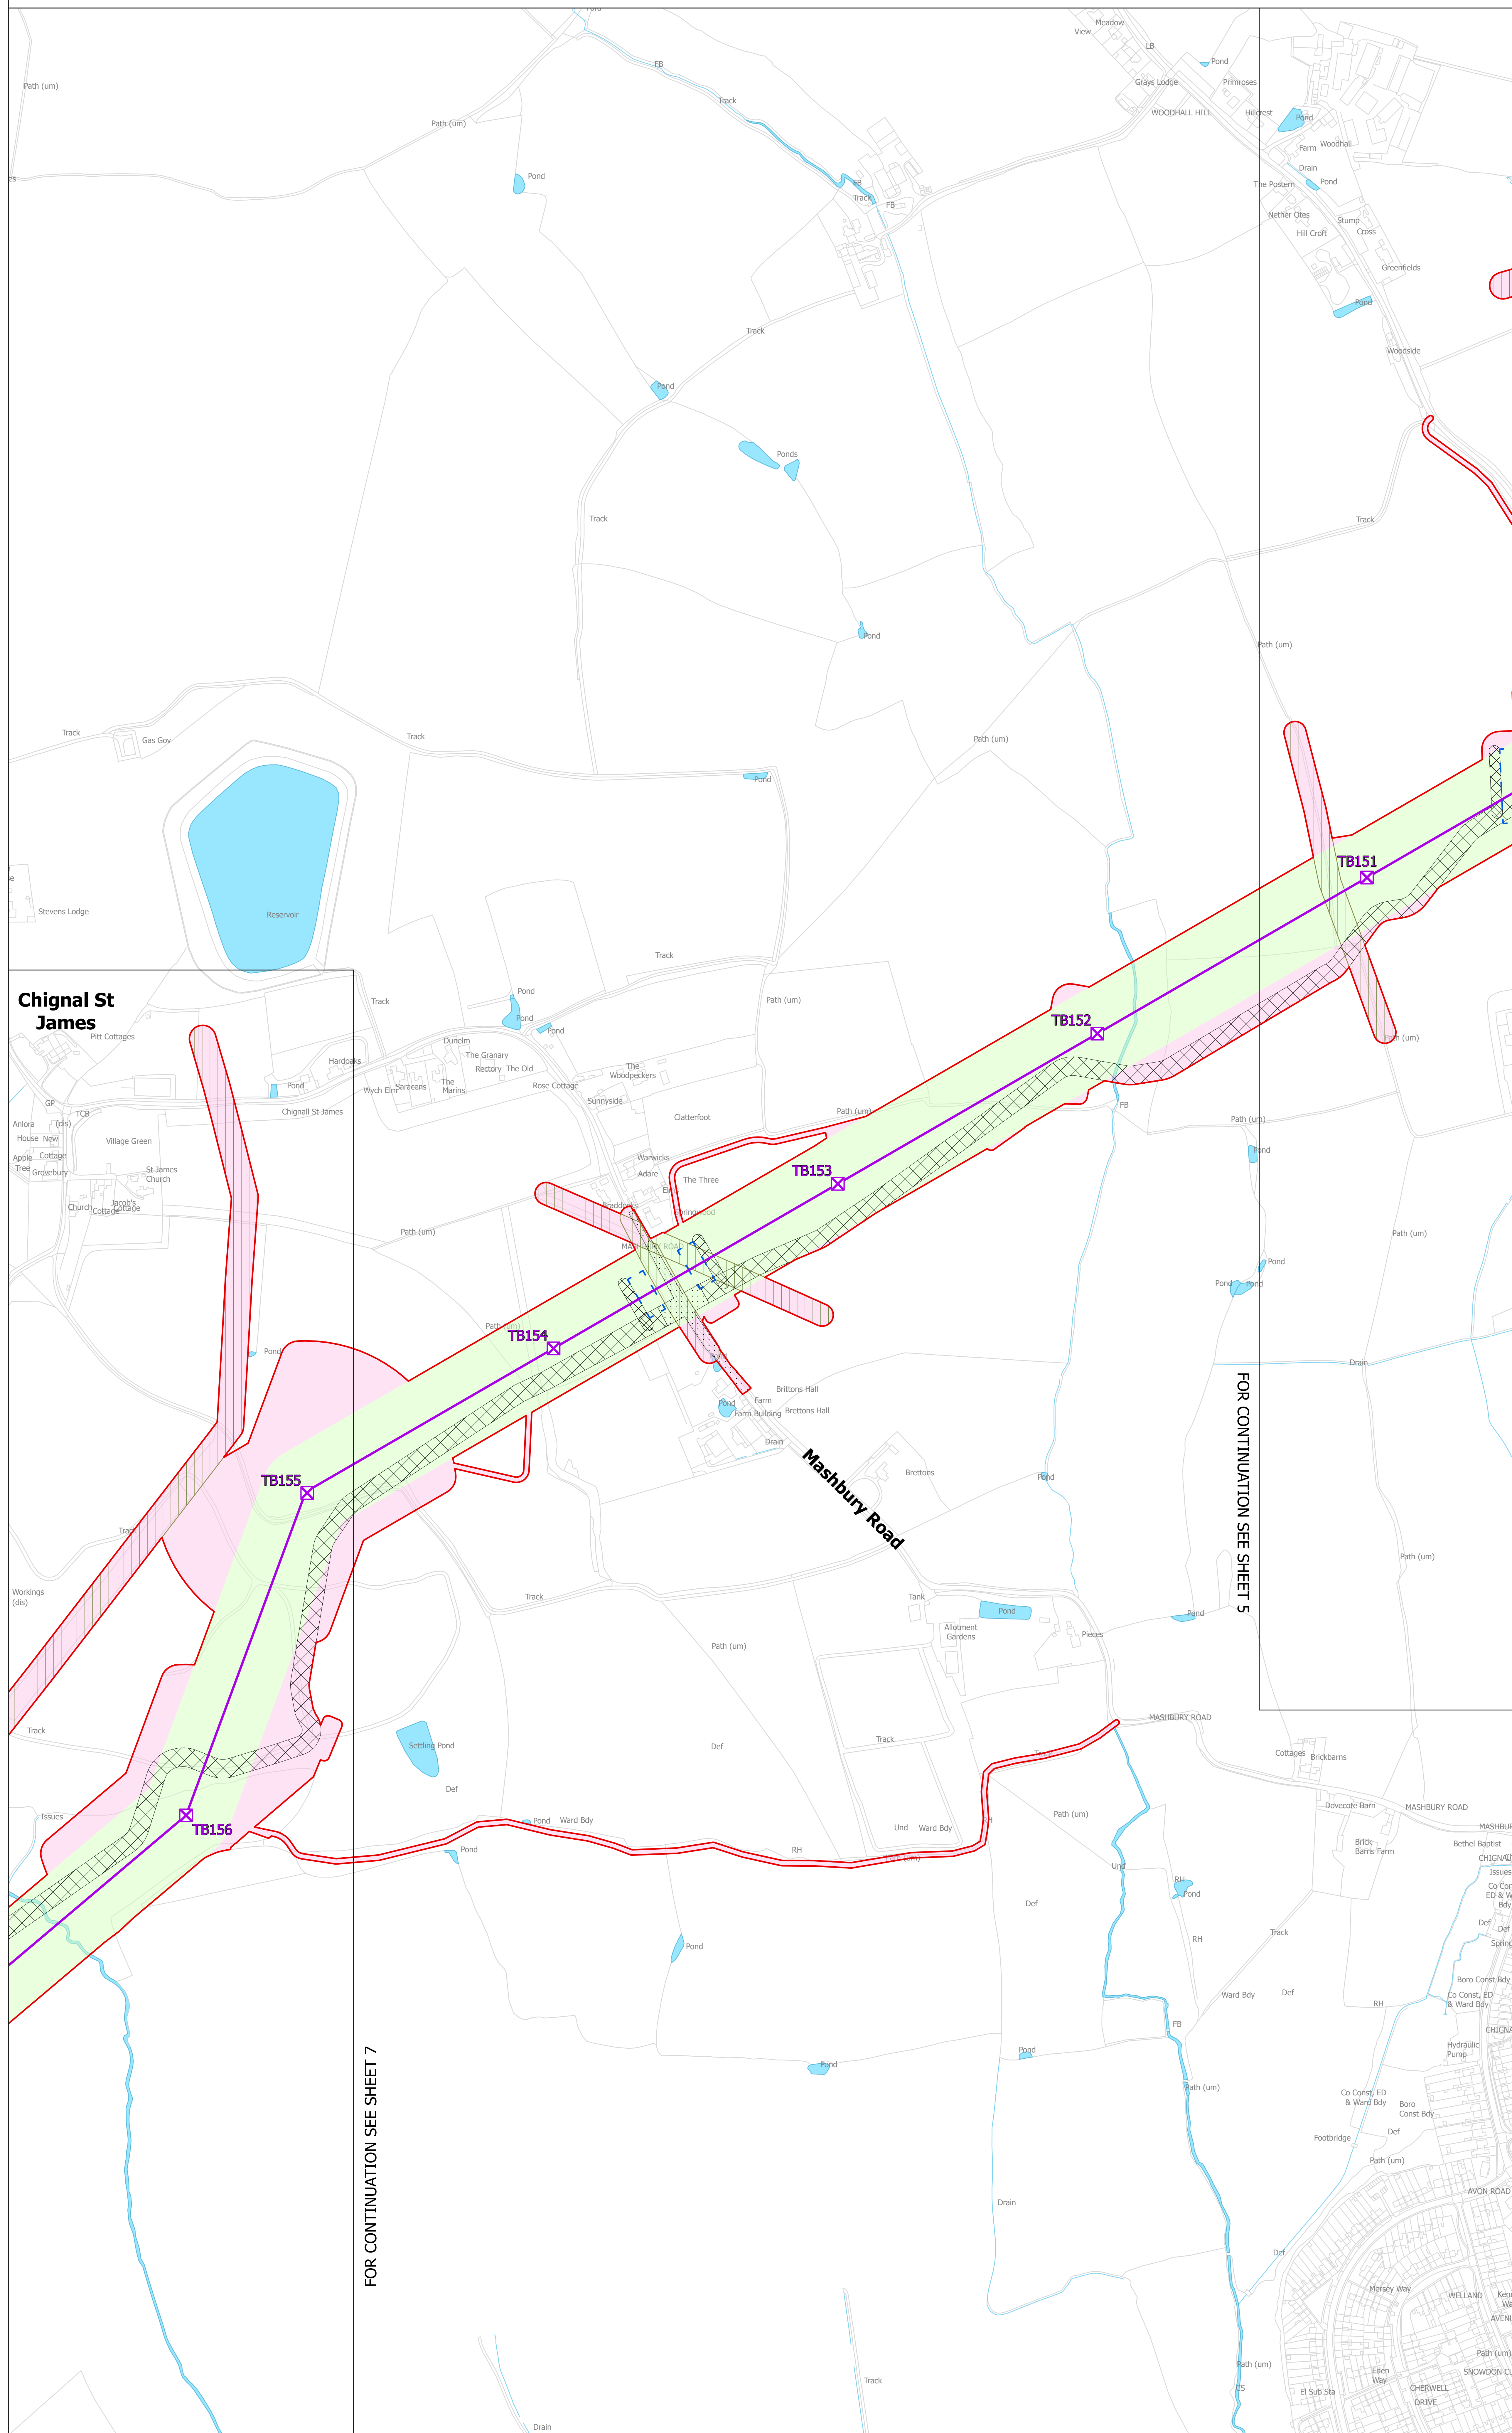

Notes


This drawing is scaled at paper size A0, therefore any prints taken at smaller sizes will affect accuracy of the measurement units and should not be scaled against.

The proposed overhead line alignment and proposed underground cable alignment together comprise the 2024 preferred draft alignment.

These plans show the draft Order Limits. Due to the need for future flexibility, National Grid will be applying for Order Limits and Limits of Deviation within its Development Consent Order, within which any potential permanent infrastructure would lie. Further information is provided in our 'Guide to interacting with our consultation plans' document.

For information regarding the Primary Access Routes and the Highways Mitigation Draft Order Limits please refer to the 'Construction Access Plans'.

Coordinate System: British National Grid
Sheet X Centroid Coordinate: 567854 Sheet Y Centroid Coordinate: 209624

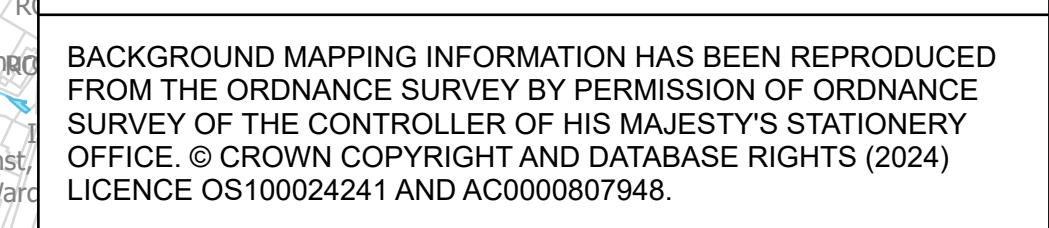

BACKGROUND MAPPING INFORMATION HAS BEEN REPRODUCED FROM THE ORDNANCE SURVEY BY PERMISSION OF ORDNANCE SURVEY OF THE CONTROLLER OF HIS MAJESTY'S STATIONERY OFFICE. © CROWN COPYRIGHT AND DATABASE RIGHTS (2024) LICENCE OS100024241 AND AC0000807948.

A	APRIL 2024	FOR STATUTORY CONSULTATION	JHa	TH	JPC
Issue	Date	Remarks	Drawn	Checked	Approved


Title

NATIONAL GRID
(NORWICH TO TILBURY)
S.42 CONSULTATION PLAN SERIES
SECTION F (SHEET 6 OF 10,
CHELMSFORD CITY COUNCIL)





National Grid Drawing Reference
AENC-NG-ENG-PLN-0007

Scale	Sheet Size	Sheet	Issue
1:2,500	A0	SHEET 6 OF 10	A

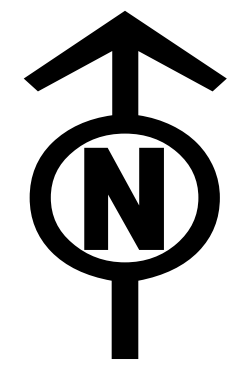

NATIONAL GRID
(NORWICH TO TILBURY)
S.42 CONSULTATION PLAN SERIES
SECTION F (SHEET 7 OF 10,
CHELMSFORD CITY COUNCIL)

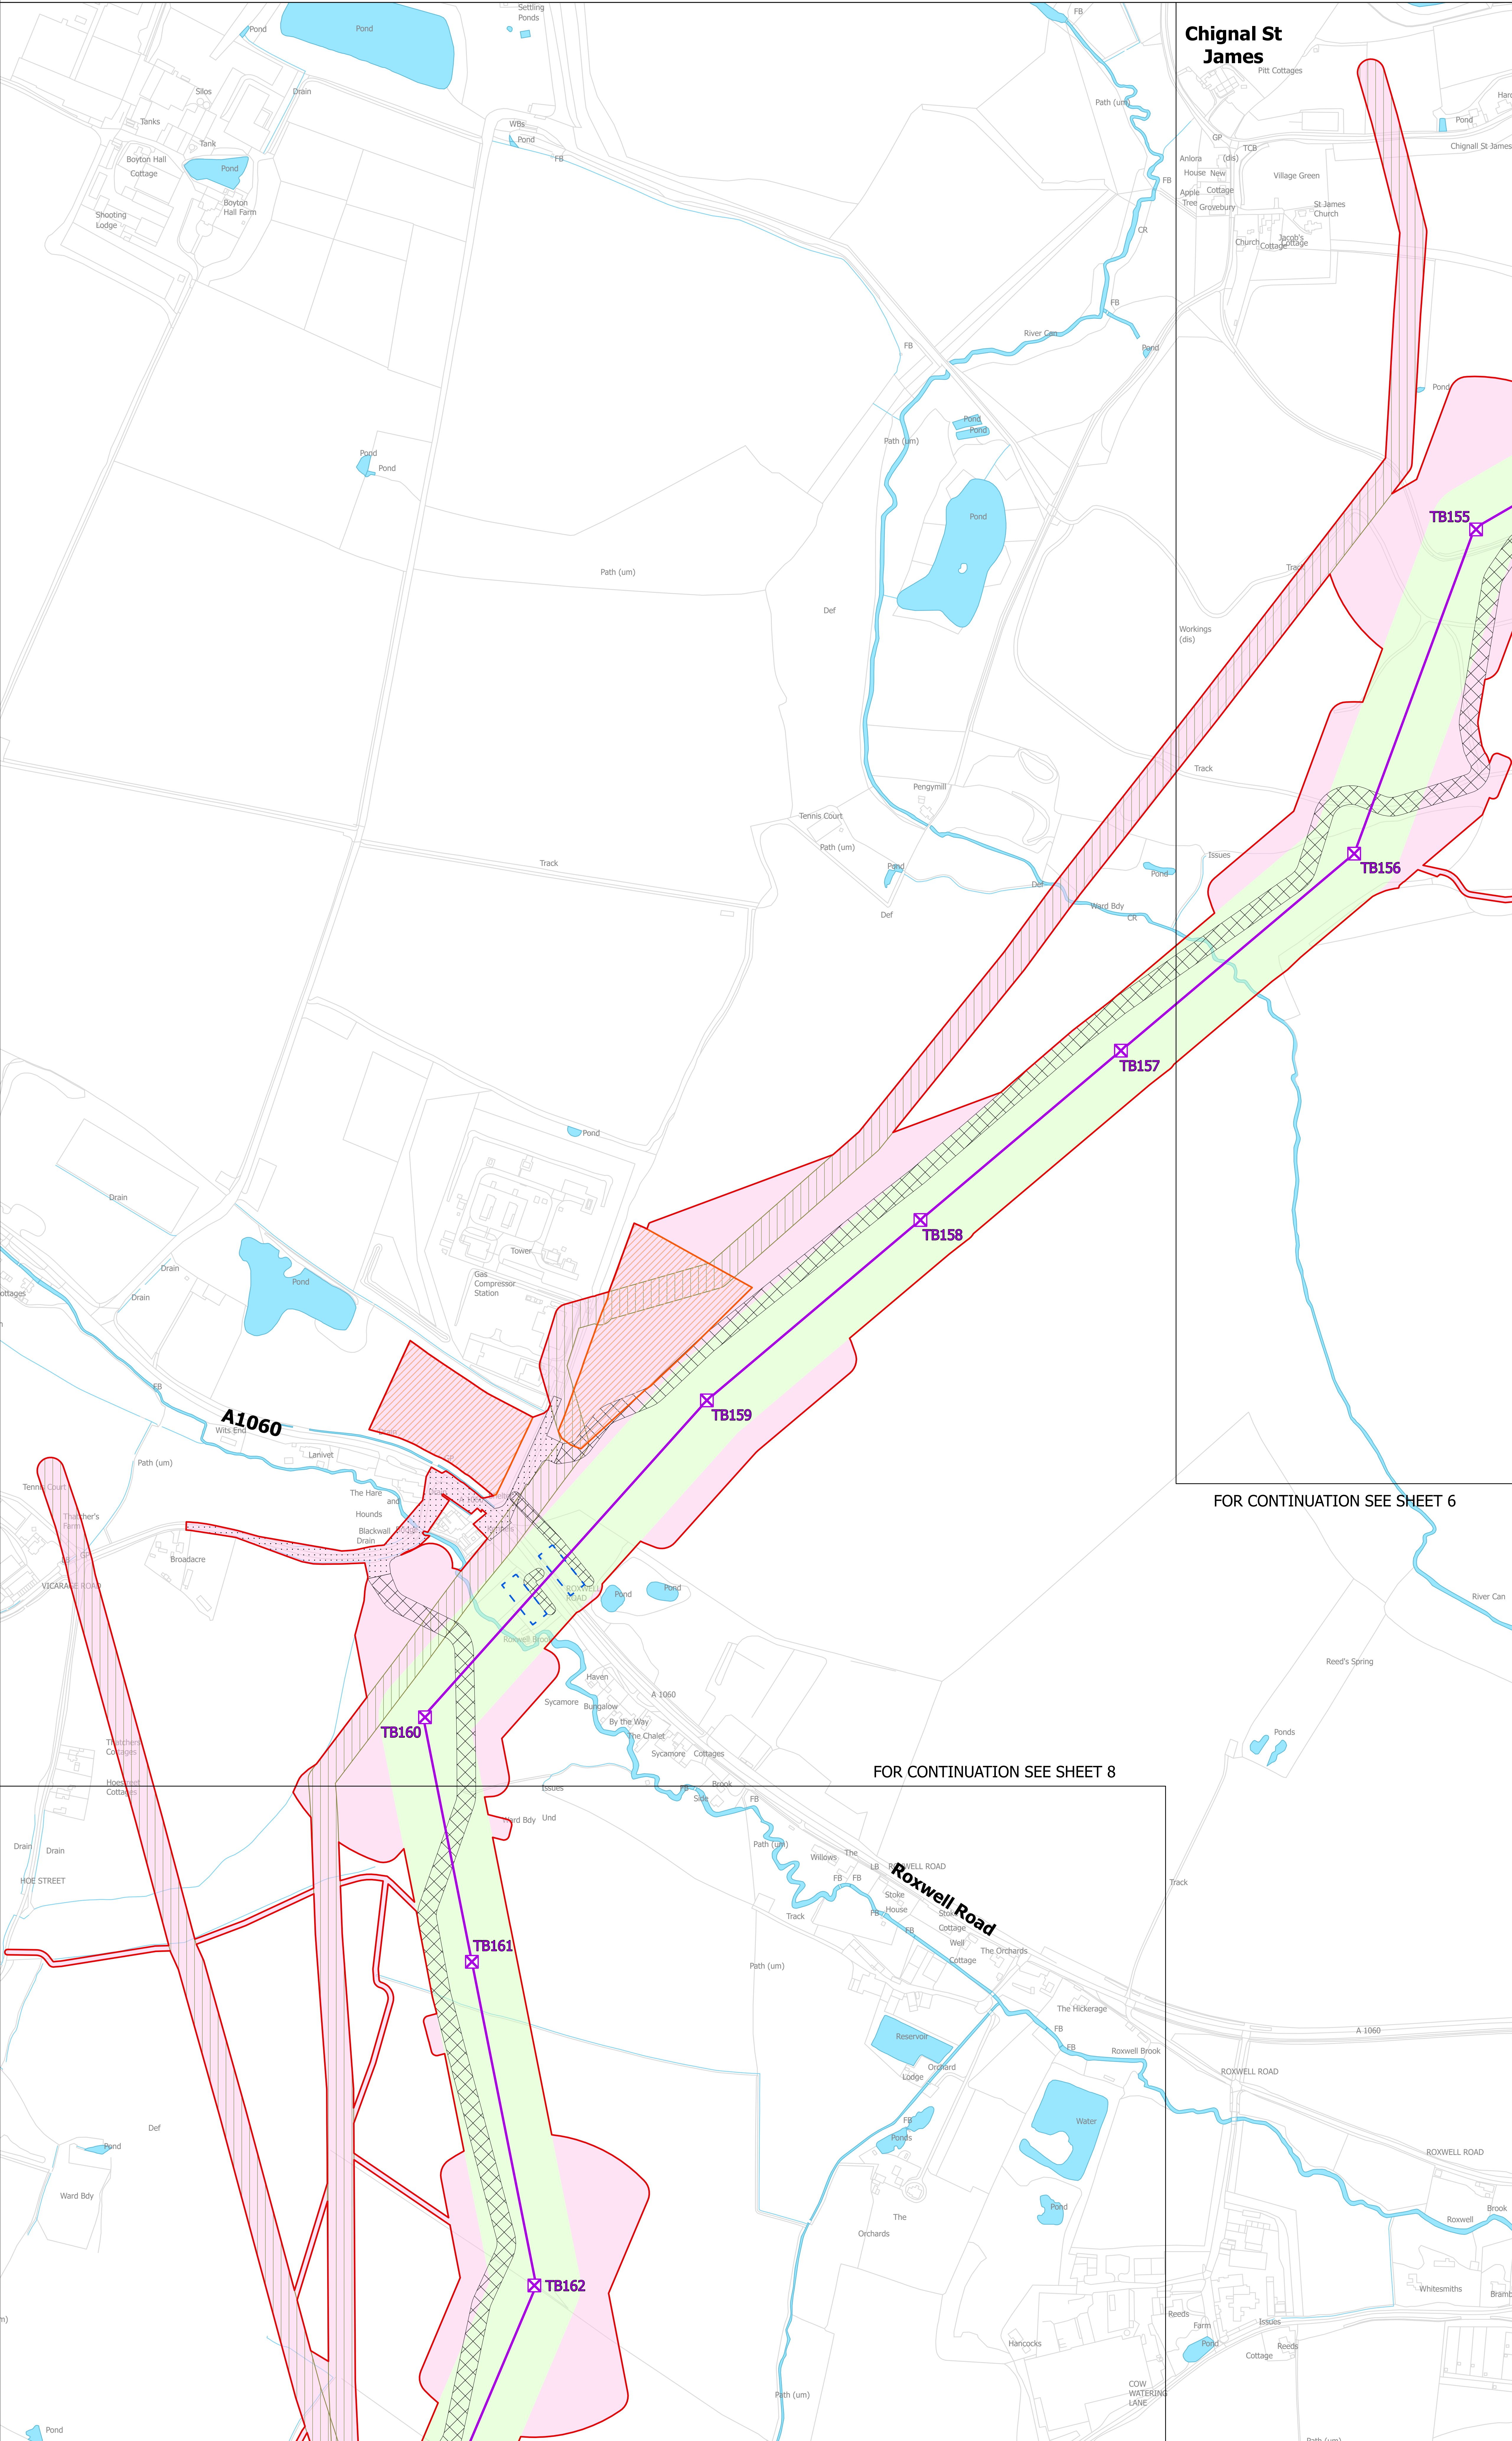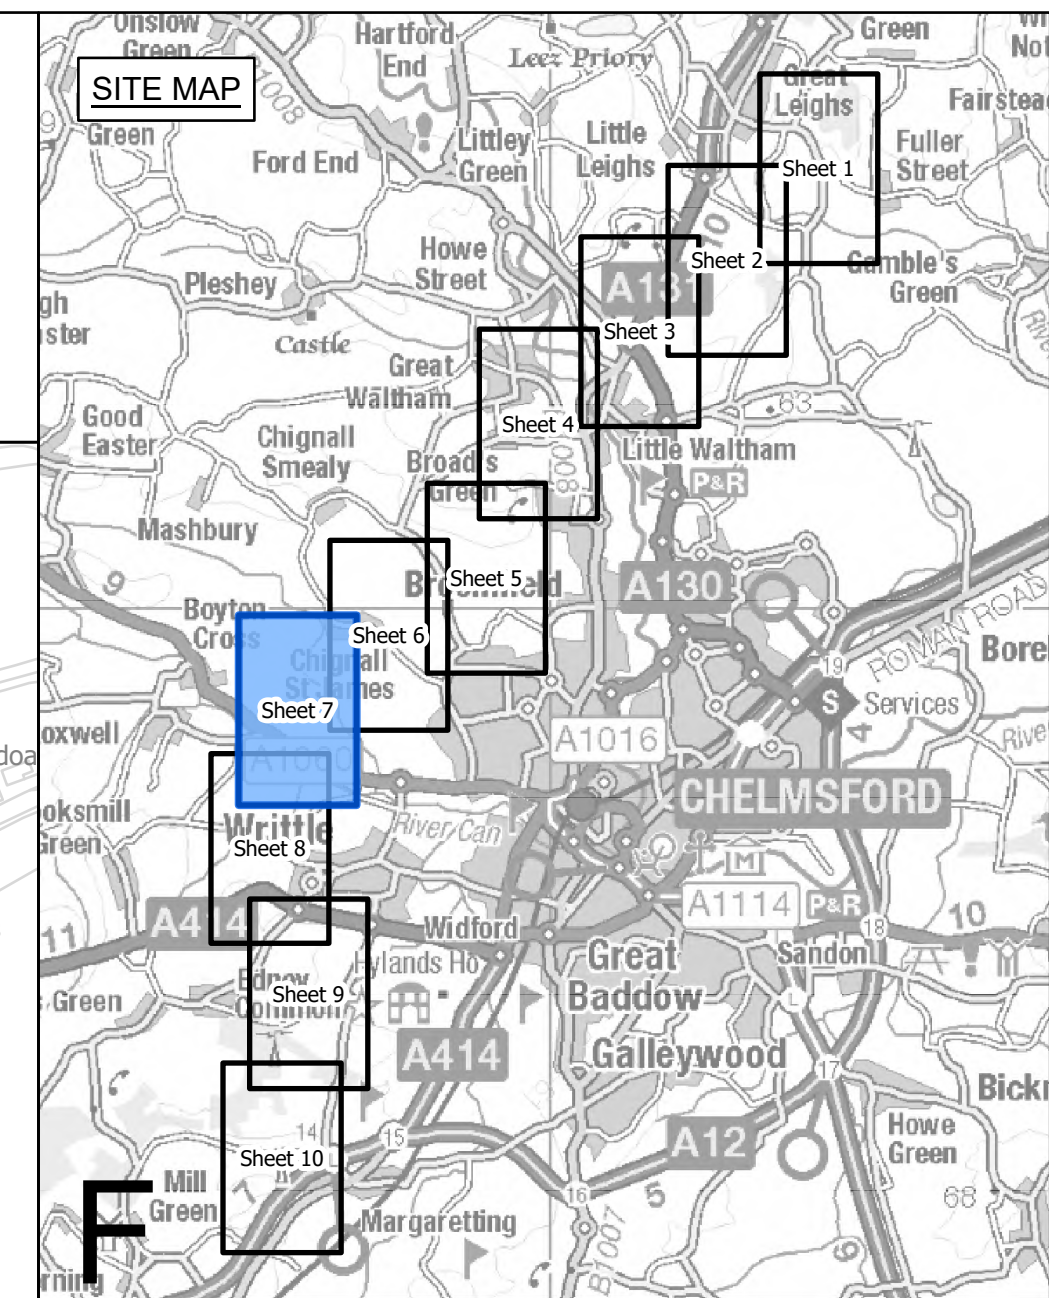

Chignal St James

FOR CONTINUATION SEE SHEET 6

FOR CONTINUATION SEE SHEET 8

- Legend**
- - Local authority boundary
 - Section boundary and local authority boundary
 - Section boundary
 - Sheet index cutlines
 - Sheet index cutlines
 - Proposed land use**
 - Draft order limits
 - Zone for permanent assets (NGET)
 - Zone for construction, operation and maintenance (NGET and statutory undertaker)
 - Statutory undertaker works
 - Proposed project design details**
 - ✕ New lattice pylon
 - ✕ New overhead line
 - ✕ Existing DNO lattice pylon - to be dismantled
 - ✕ Existing DNO lattice pylon - to be modified
 - ✕ Existing DNO overhead line - to be dismantled
 - ✕ Existing DNO overhead line - to be modified
 - Temporary works**
 - Site access, crossover points and visibility splays
 - Haul roads
 - Crossing protection work area
 - Construction compound
 - Construction laydown area

Notes


This drawing is scaled at paper size A0, therefore any prints taken at smaller sizes will affect accuracy of the measurement units and should not be scaled against.

The proposed overhead line alignment and proposed underground cable alignment together comprise the 2024 preferred draft alignment.

These plans show the draft Order Limits. Due to the need for future flexibility, National Grid will be applying for Order Limits and Limits of Deviation within its Development Consent Order, within which any potential permanent infrastructure would lie. Further information is provided in our 'Guide to interacting with our consultation plans' document.

For information regarding the Primary Access Routes and the Highways Mitigation Draft Order Limits please refer to the 'Construction Access Plans'.

Coordinate System: British National Grid
Sheet X Centroid Coordinate: 566337 Sheet Y Centroid Coordinate: 208542

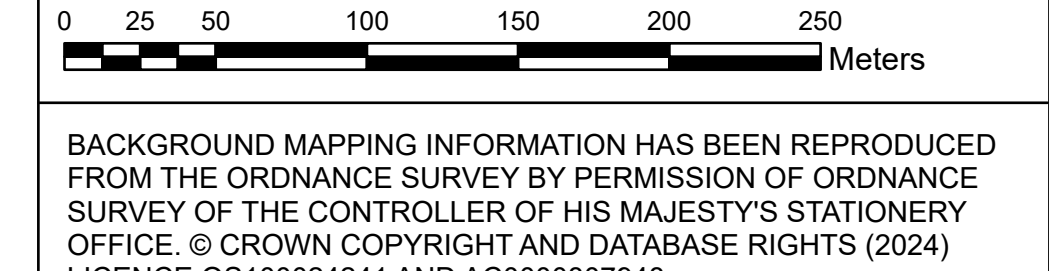

BACKGROUND MAPPING INFORMATION HAS BEEN REPRODUCED FROM THE ORDNANCE SURVEY BY PERMISSION OF ORDNANCE SURVEY OF THE CONTROLLER OF HIS MAJESTY'S STATIONERY OFFICE. © CROWN COPYRIGHT AND DATABASE RIGHTS (2024) LICENCE OS100024241 AND AC000807948.

A	APRIL 2024	FOR STATUTORY CONSULTATION	JHa	TH	JPC
Issue	Date	Remarks	Drawn	Checked	Approved


Title

NATIONAL GRID
(NORWICH TO TILBURY)
S.42 CONSULTATION PLAN SERIES
SECTION F (SHEET 7 OF 10,
CHELMSFORD CITY COUNCIL)





National Grid Drawing Reference
AENC-NG-ENG-PLN-0007

Scale	Sheet Size	Sheet	Issue
1:2,500	A0	SHEET 7 OF 10	A

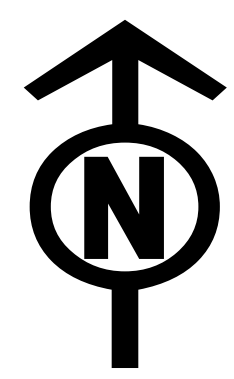

NATIONAL GRID
(NORWICH TO TILBURY)
S.42 CONSULTATION PLAN SERIES
SECTION F (SHEET 8 OF 10,
CHELMSFORD CITY COUNCIL)

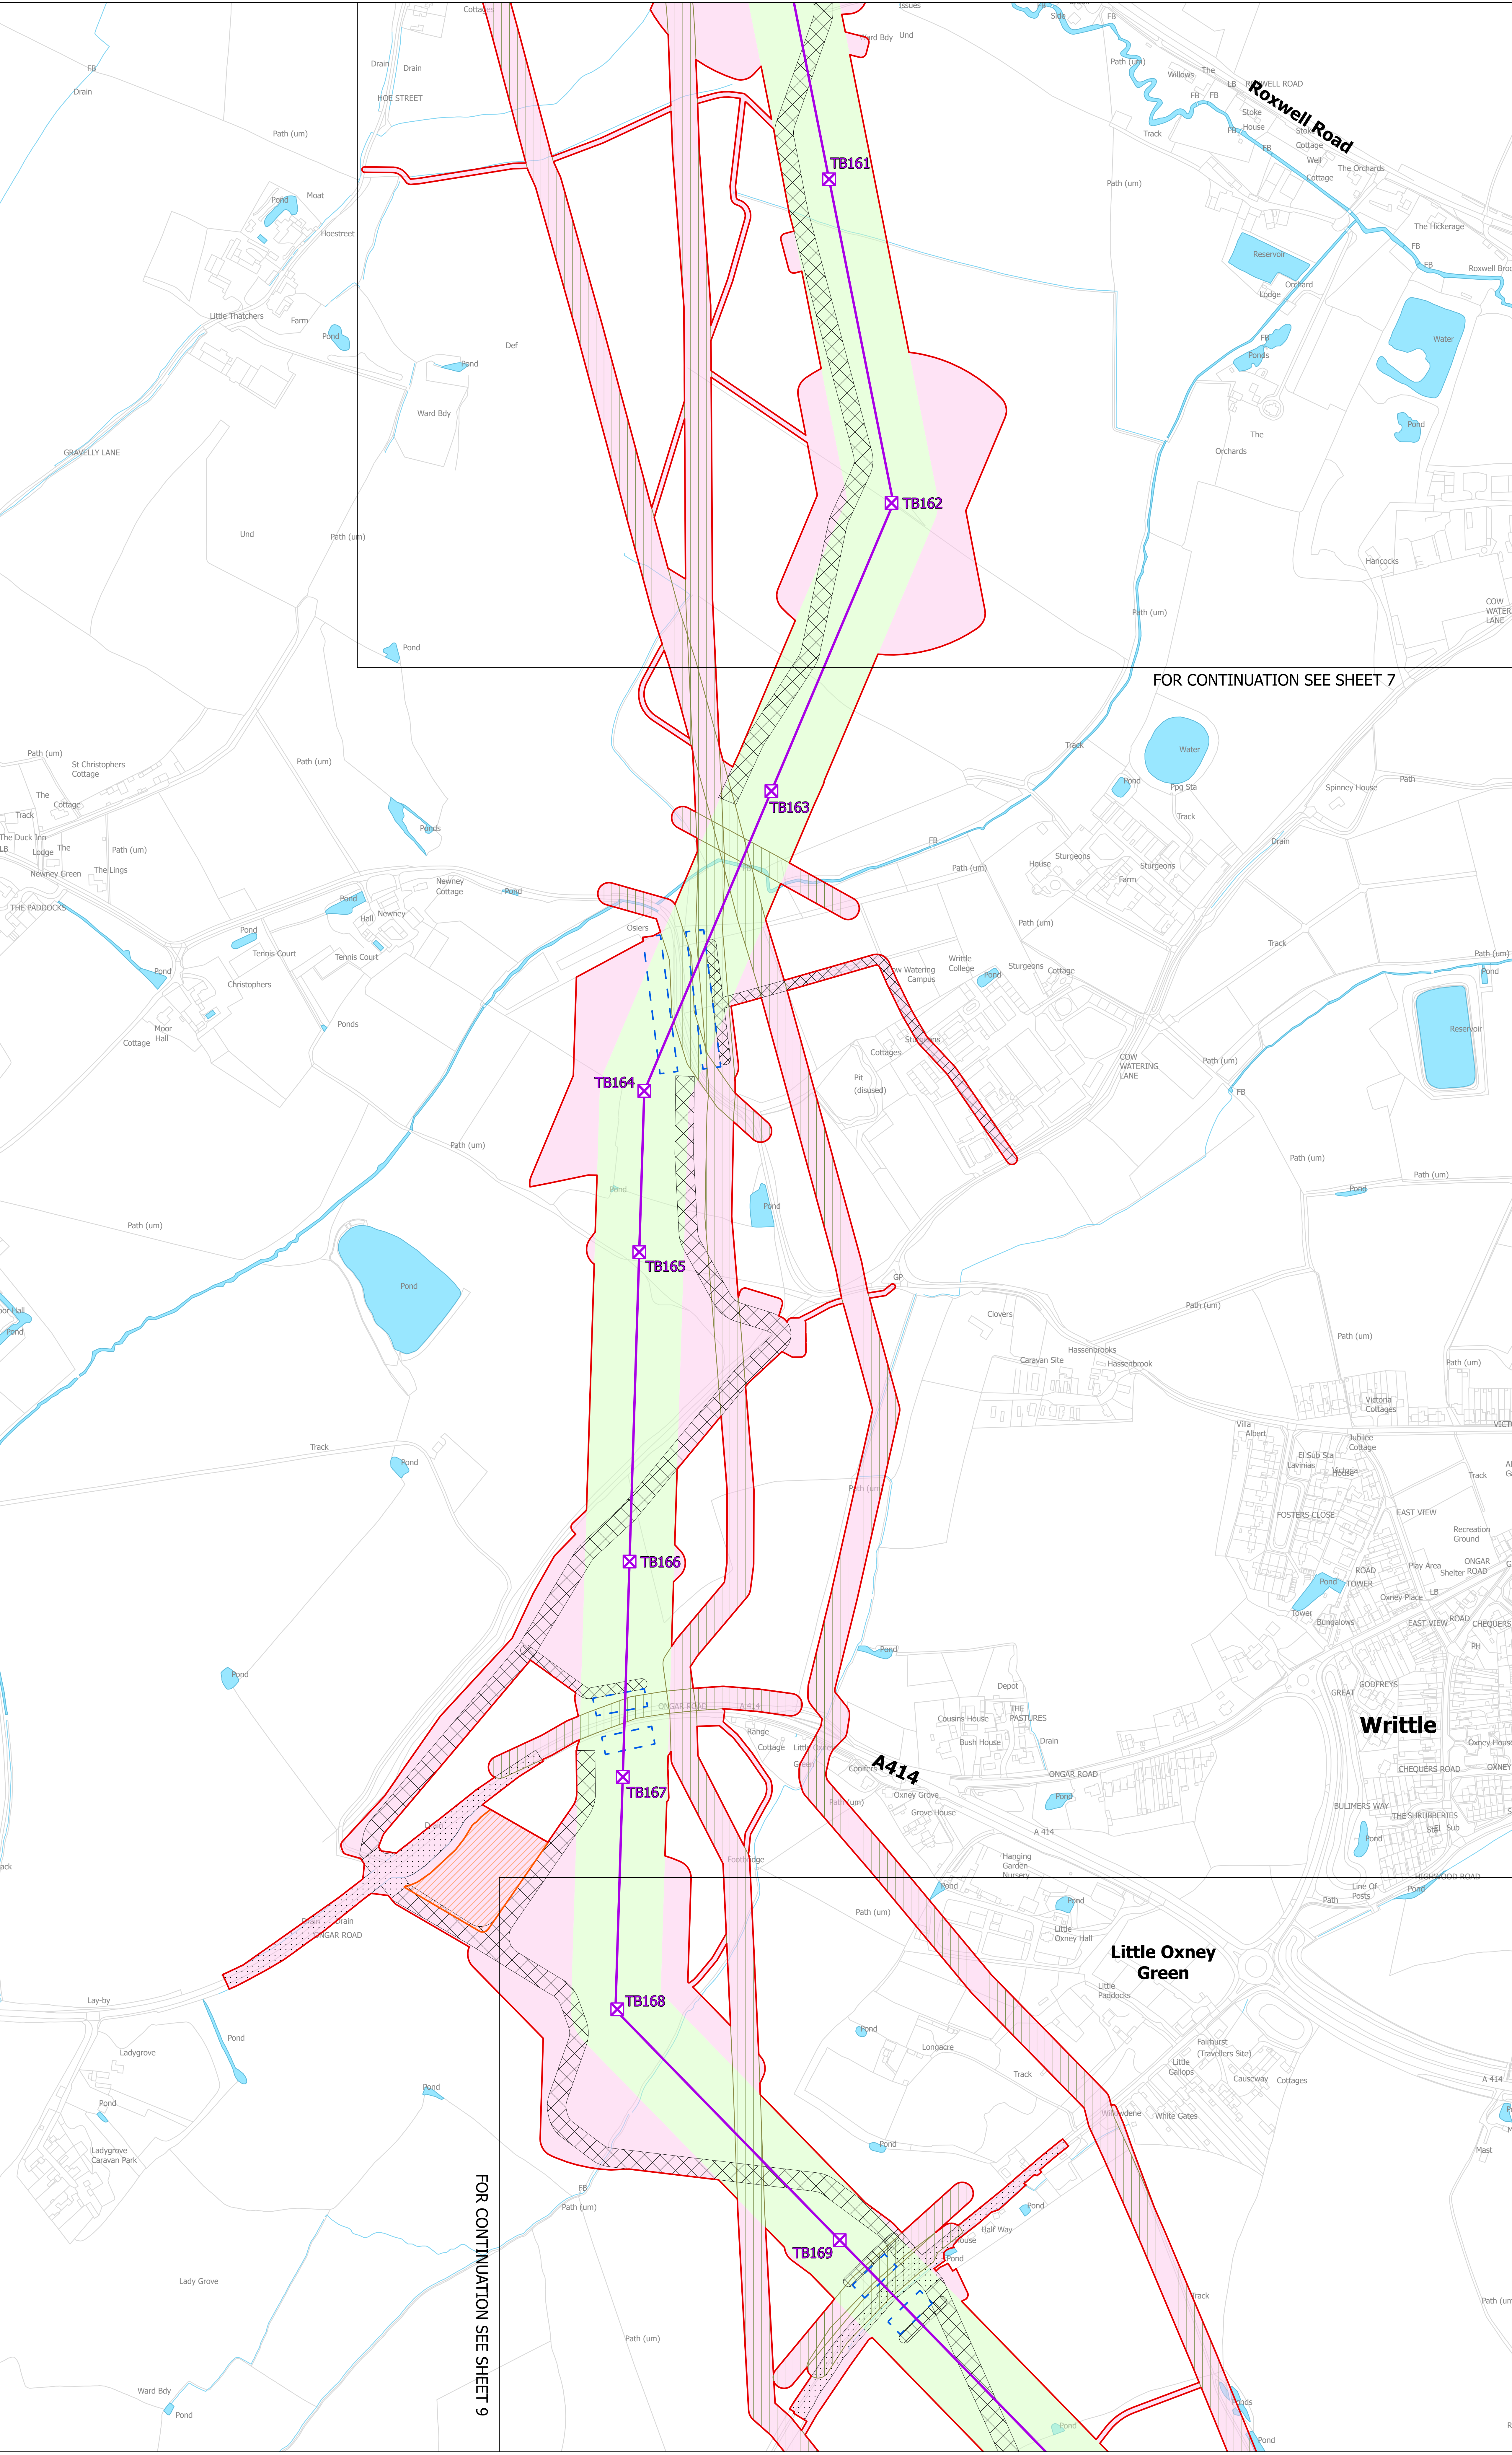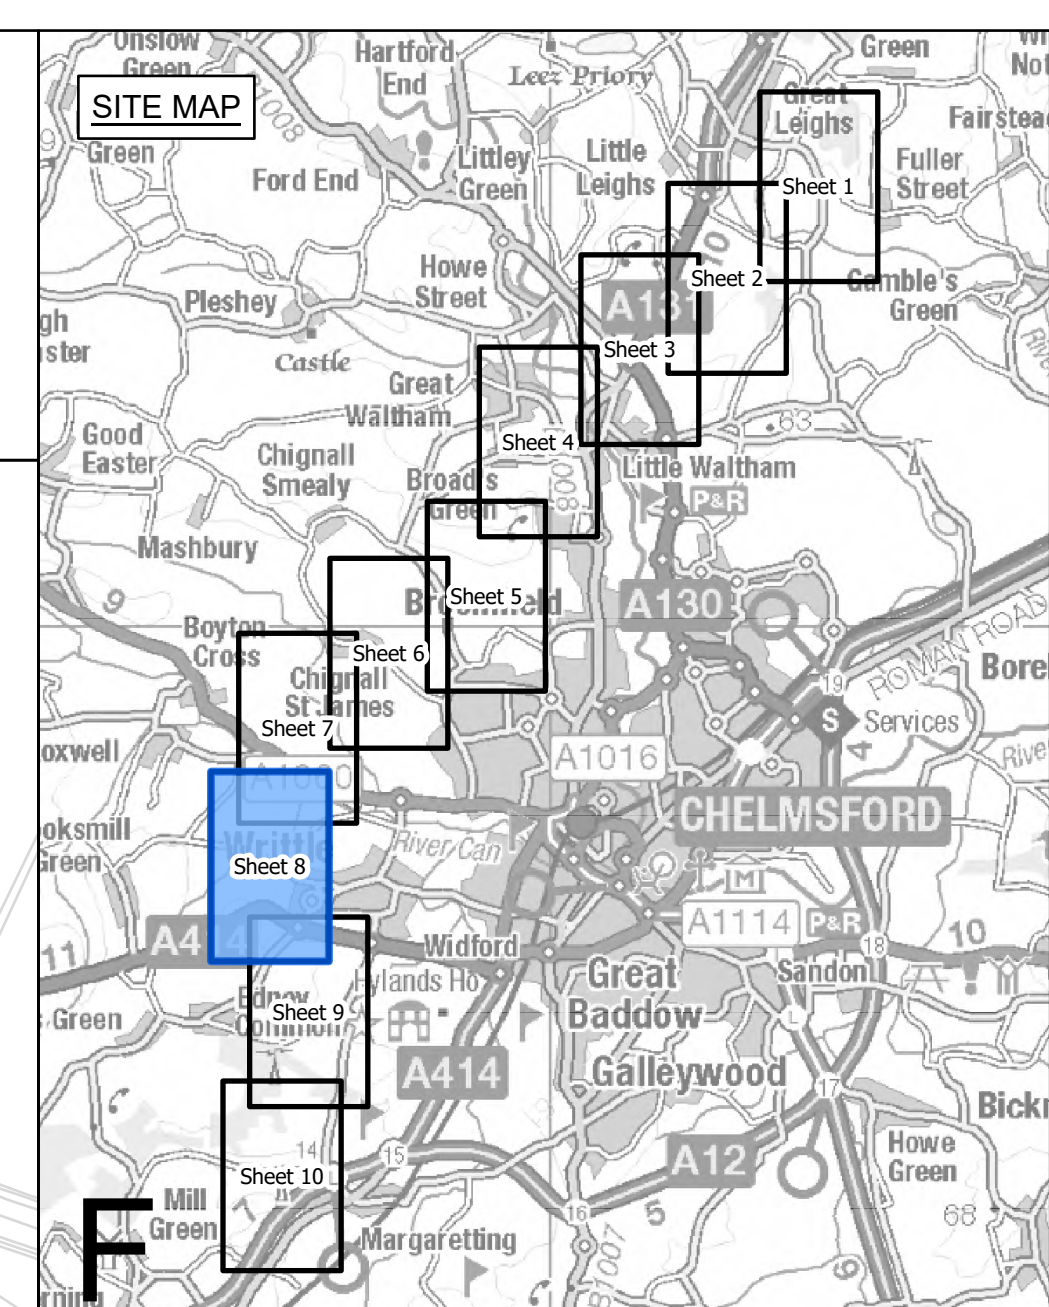

- Legend**
- - Local authority boundary
 - - Section boundary and local authority boundary
 - - Section boundary
 - - Sheet index cutlines
- Proposed land use**
- Red outline: Draft order limits
 - Green: Zone for permanent assets (NGET)
 - Pink: Zone for construction, operation and maintenance (NGET and statutory undertaker)
 - Yellow: Statutory undertaker works
- Proposed project design details**
- Purple line: New lattice pylon
 - Purple line: New overhead line
 - Green with cross-hatch: Existing DNO lattice pylon - to be dismantled
 - Green with diagonal lines: Existing DNO lattice pylon - to be modified
 - Green with horizontal lines: Existing DNO overhead line - to be dismantled
 - Green with vertical lines: Existing DNO overhead line - to be modified
- Temporary works**
- Blue dashed line: Site access, crossover points and visibility splays
 - Blue dashed line: Haul roads
 - Blue dashed line: Crossing protection work area
 - Red dashed line: Construction compound
 - Orange dashed line: Construction laydown area

FOR CONTINUATION SEE SHEET 7

FOR CONTINUATION SEE SHEET 9


Notes

This drawing is scaled at paper size A0, therefore any prints taken at smaller sizes will affect accuracy of the measurement units and should not be scaled against.

The proposed overhead line alignment and proposed underground cable alignment together comprise the 2024 preferred draft alignment.

These plans show the draft Order Limits. Due to the need for future flexibility, National Grid will be applying for Order Limits and Limits of Deviation within its Development Consent Order, within which any potential permanent infrastructure would lie. Further information is provided in our 'Guide to interacting with our consultation plans' document.

For information regarding the Primary Access Routes and the Highways Mitigation Draft Order Limits please refer to the 'Construction Access Plans'.

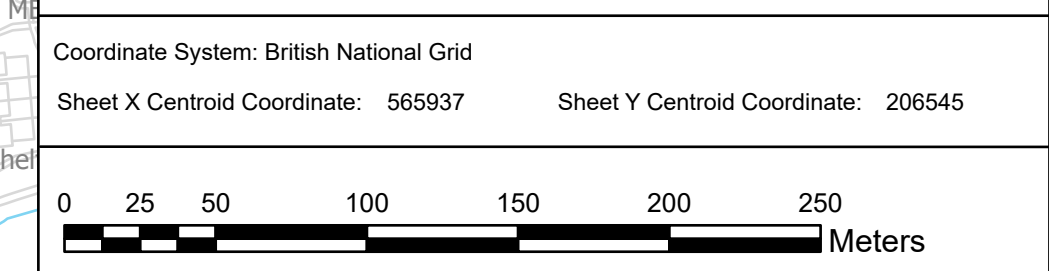

BACKGROUND MAPPING INFORMATION HAS BEEN REPRODUCED FROM THE ORDNANCE SURVEY BY PERMISSION OF ORDNANCE SURVEY OF THE CONTROLLER OF HIS MAJESTY'S STATIONERY OFFICE. © CROWN COPYRIGHT AND DATABASE RIGHTS (2024) LICENCE OS100024241 AND AC000807948.

Issue	Date	Remarks	Drawn	Checked	Approved
A	APRIL 2024	FOR STATUTORY CONSULTATION	JHa	TH	JPC


Title

NATIONAL GRID
(NORWICH TO TILBURY)
S.42 CONSULTATION PLAN SERIES
SECTION F (SHEET 8 OF 10,
CHELMSFORD CITY COUNCIL)





National Grid Drawing Reference
AENC-NG-ENG-PLN-0007

Scale	Sheet Size	Sheet	Issue
1:2,500	A0	SHEET 8 OF 10	A

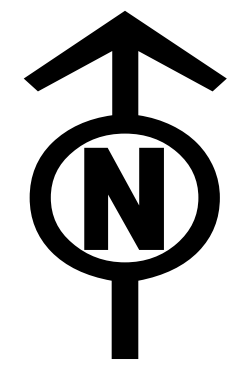

NATIONAL GRID
(NORWICH TO TILBURY)
S.42 CONSULTATION PLAN SERIES
SECTION F (SHEET 9 OF 10,
CHELMSFORD CITY COUNCIL)

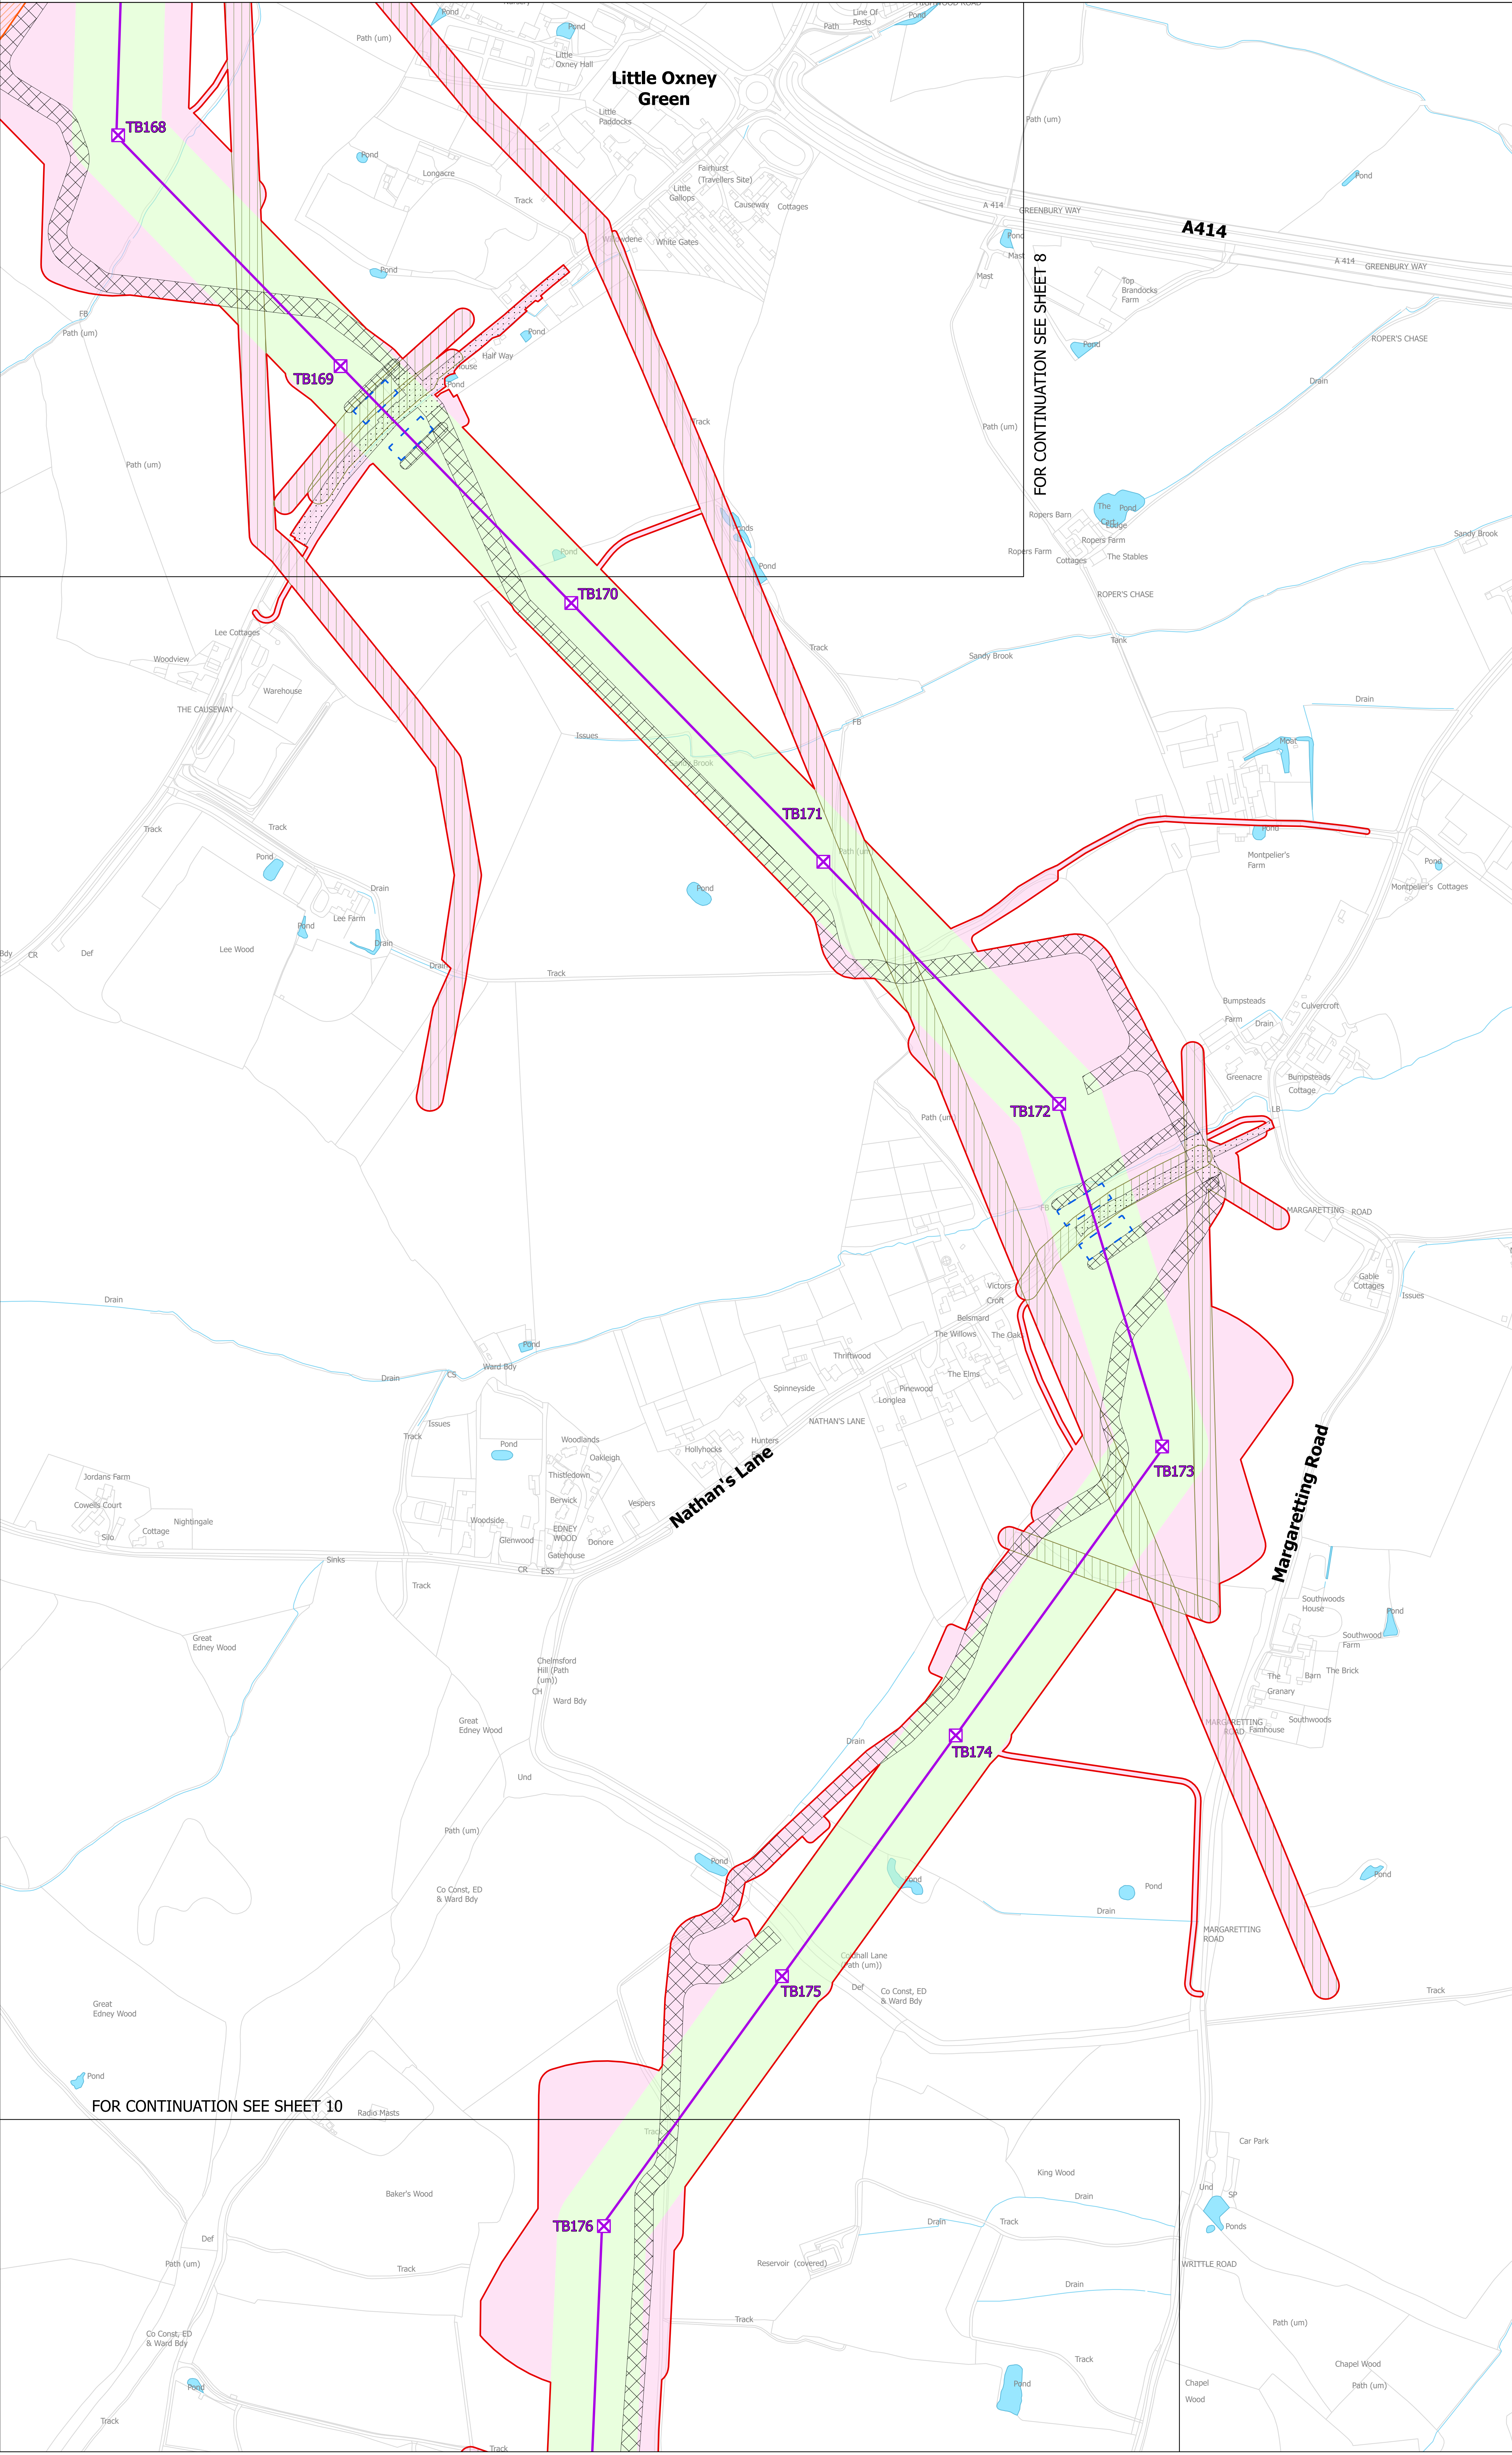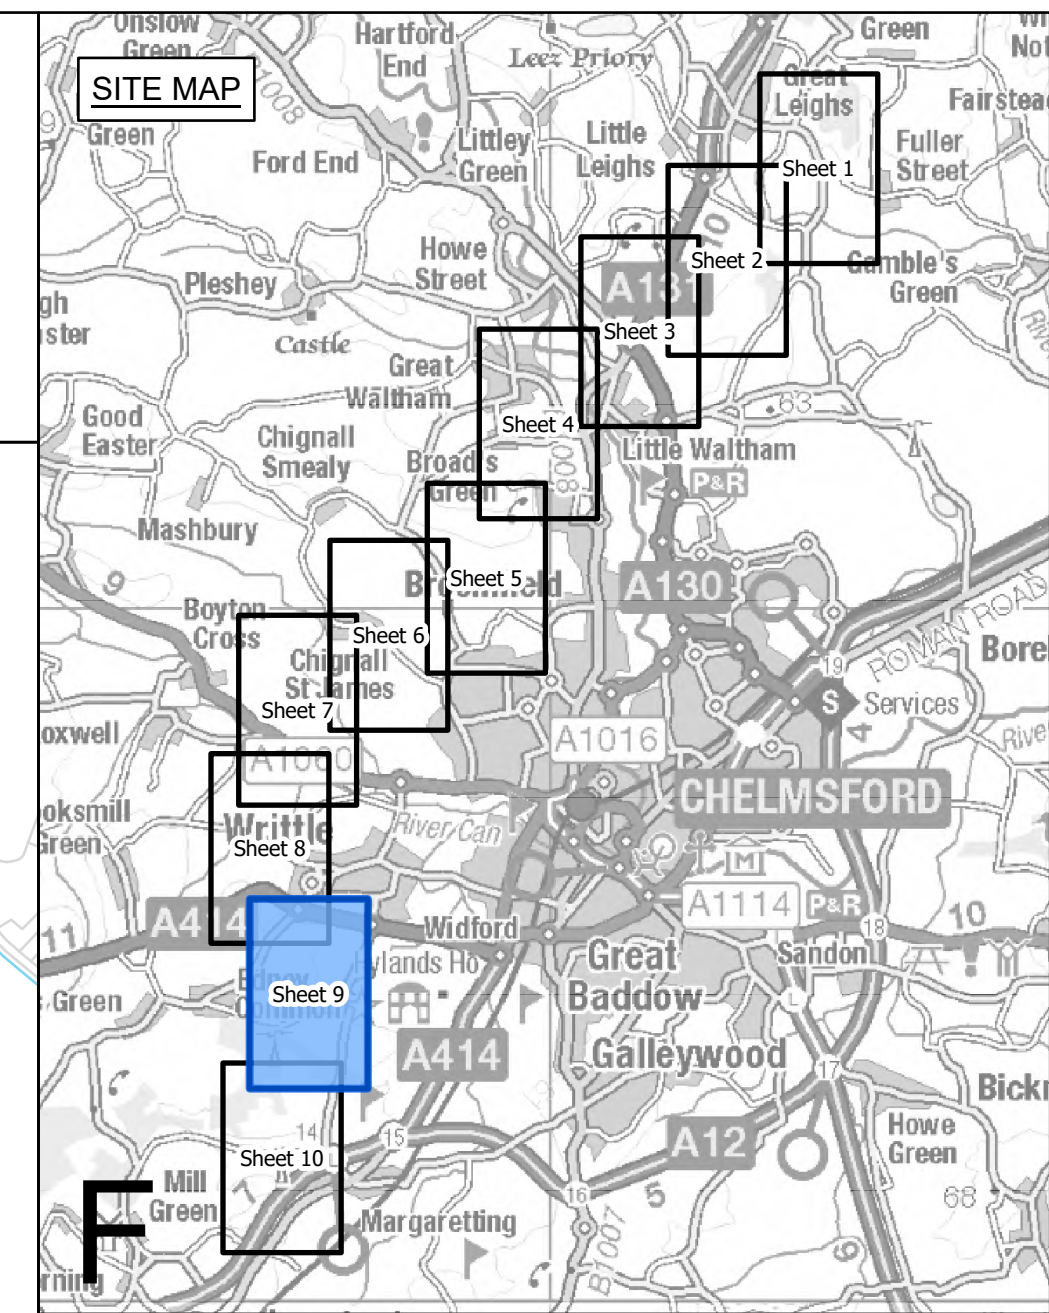

- Legend**
- - Local authority boundary
 - - Section boundary and local authority boundary
 - - Section boundary
 - - Sheet index cutlines
- Proposed land use**
- Red outline: Draft order limits
 - Green: Zone for permanent assets (NGET)
 - Pink: Zone for construction, operation and maintenance (NGET and statutory undertaker)
 - Yellow: Statutory undertaker works
- Proposed project design details**
- Purple square: New lattice pylon
 - Purple line: New overhead line
 - Green square with 'X': Existing DNO lattice pylon - to be dismantled
 - Green line with 'X': Existing DNO lattice pylon - to be modified
 - Red line with 'X': Existing DNO overhead line - to be dismantled
 - Red line with 'X': Existing DNO overhead line - to be modified
- Temporary works**
- Blue dashed line: Site access, crossover points and visibility splays
 - Blue dashed line: Haul roads
 - Blue dashed line: Crossing protection work area
 - Red dashed line: Construction compound
 - Orange dashed line: Construction laydown area

FOR CONTINUATION SEE SHEET 8

FOR CONTINUATION SEE SHEET 10

Notes

This drawing is scaled at paper size A0, therefore any prints taken at smaller sizes will affect accuracy of the measurement units and should not be scaled against.

The proposed overhead line alignment and proposed underground cable alignment together comprise the 2024 preferred draft alignment.

These plans show the draft Order Limits. Due to the need for future flexibility, National Grid will be applying for Order Limits and Limits of Deviation within its Development Consent Order, within which any potential permanent infrastructure would lie. Further information is provided in our 'Guide to interacting with our consultation plans' document.

For information regarding the Primary Access Routes and the Highways Mitigation Draft Order Limits please refer to the 'Construction Access Plans'.

Coordinate System: British National Grid
Sheet X Centroid Coordinate: 566498 Sheet Y Centroid Coordinate: 204446



BACKGROUND MAPPING INFORMATION HAS BEEN REPRODUCED FROM THE ORDNANCE SURVEY BY PERMISSION OF ORDNANCE SURVEY OF THE CONTROLLER OF HIS MAJESTY'S STATIONERY OFFICE. © CROWN COPYRIGHT AND DATABASE RIGHTS (2024) LICENCE OS100024241 AND AC0000807948.

A	APRIL 2024	FOR STATUTORY CONSULTATION	JHa	TH	JPC
Issue	Date	Remarks	Drawn	Checked	Approved


Title

NATIONAL GRID
(NORWICH TO TILBURY)
S.42 CONSULTATION PLAN SERIES
SECTION F (SHEET 9 OF 10,
CHELMSFORD CITY COUNCIL)





National Grid Drawing Reference
AENC-NG-ENG-PLN-0007

Scale	Sheet Size	Sheet	Issue
1:2,500	A0	SHEET 9 OF 10	A

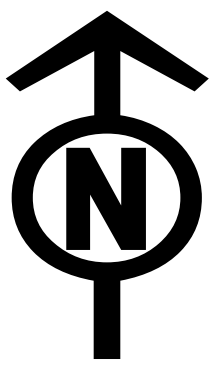

NATIONAL GRID
(NORWICH TO TILBURY)
S.42 CONSULTATION PLAN SERIES
SECTION F (SHEET 10 OF 10,
CHELMSFORD CITY COUNCIL AND BRENTWOOD BOROUGH COUNCIL)

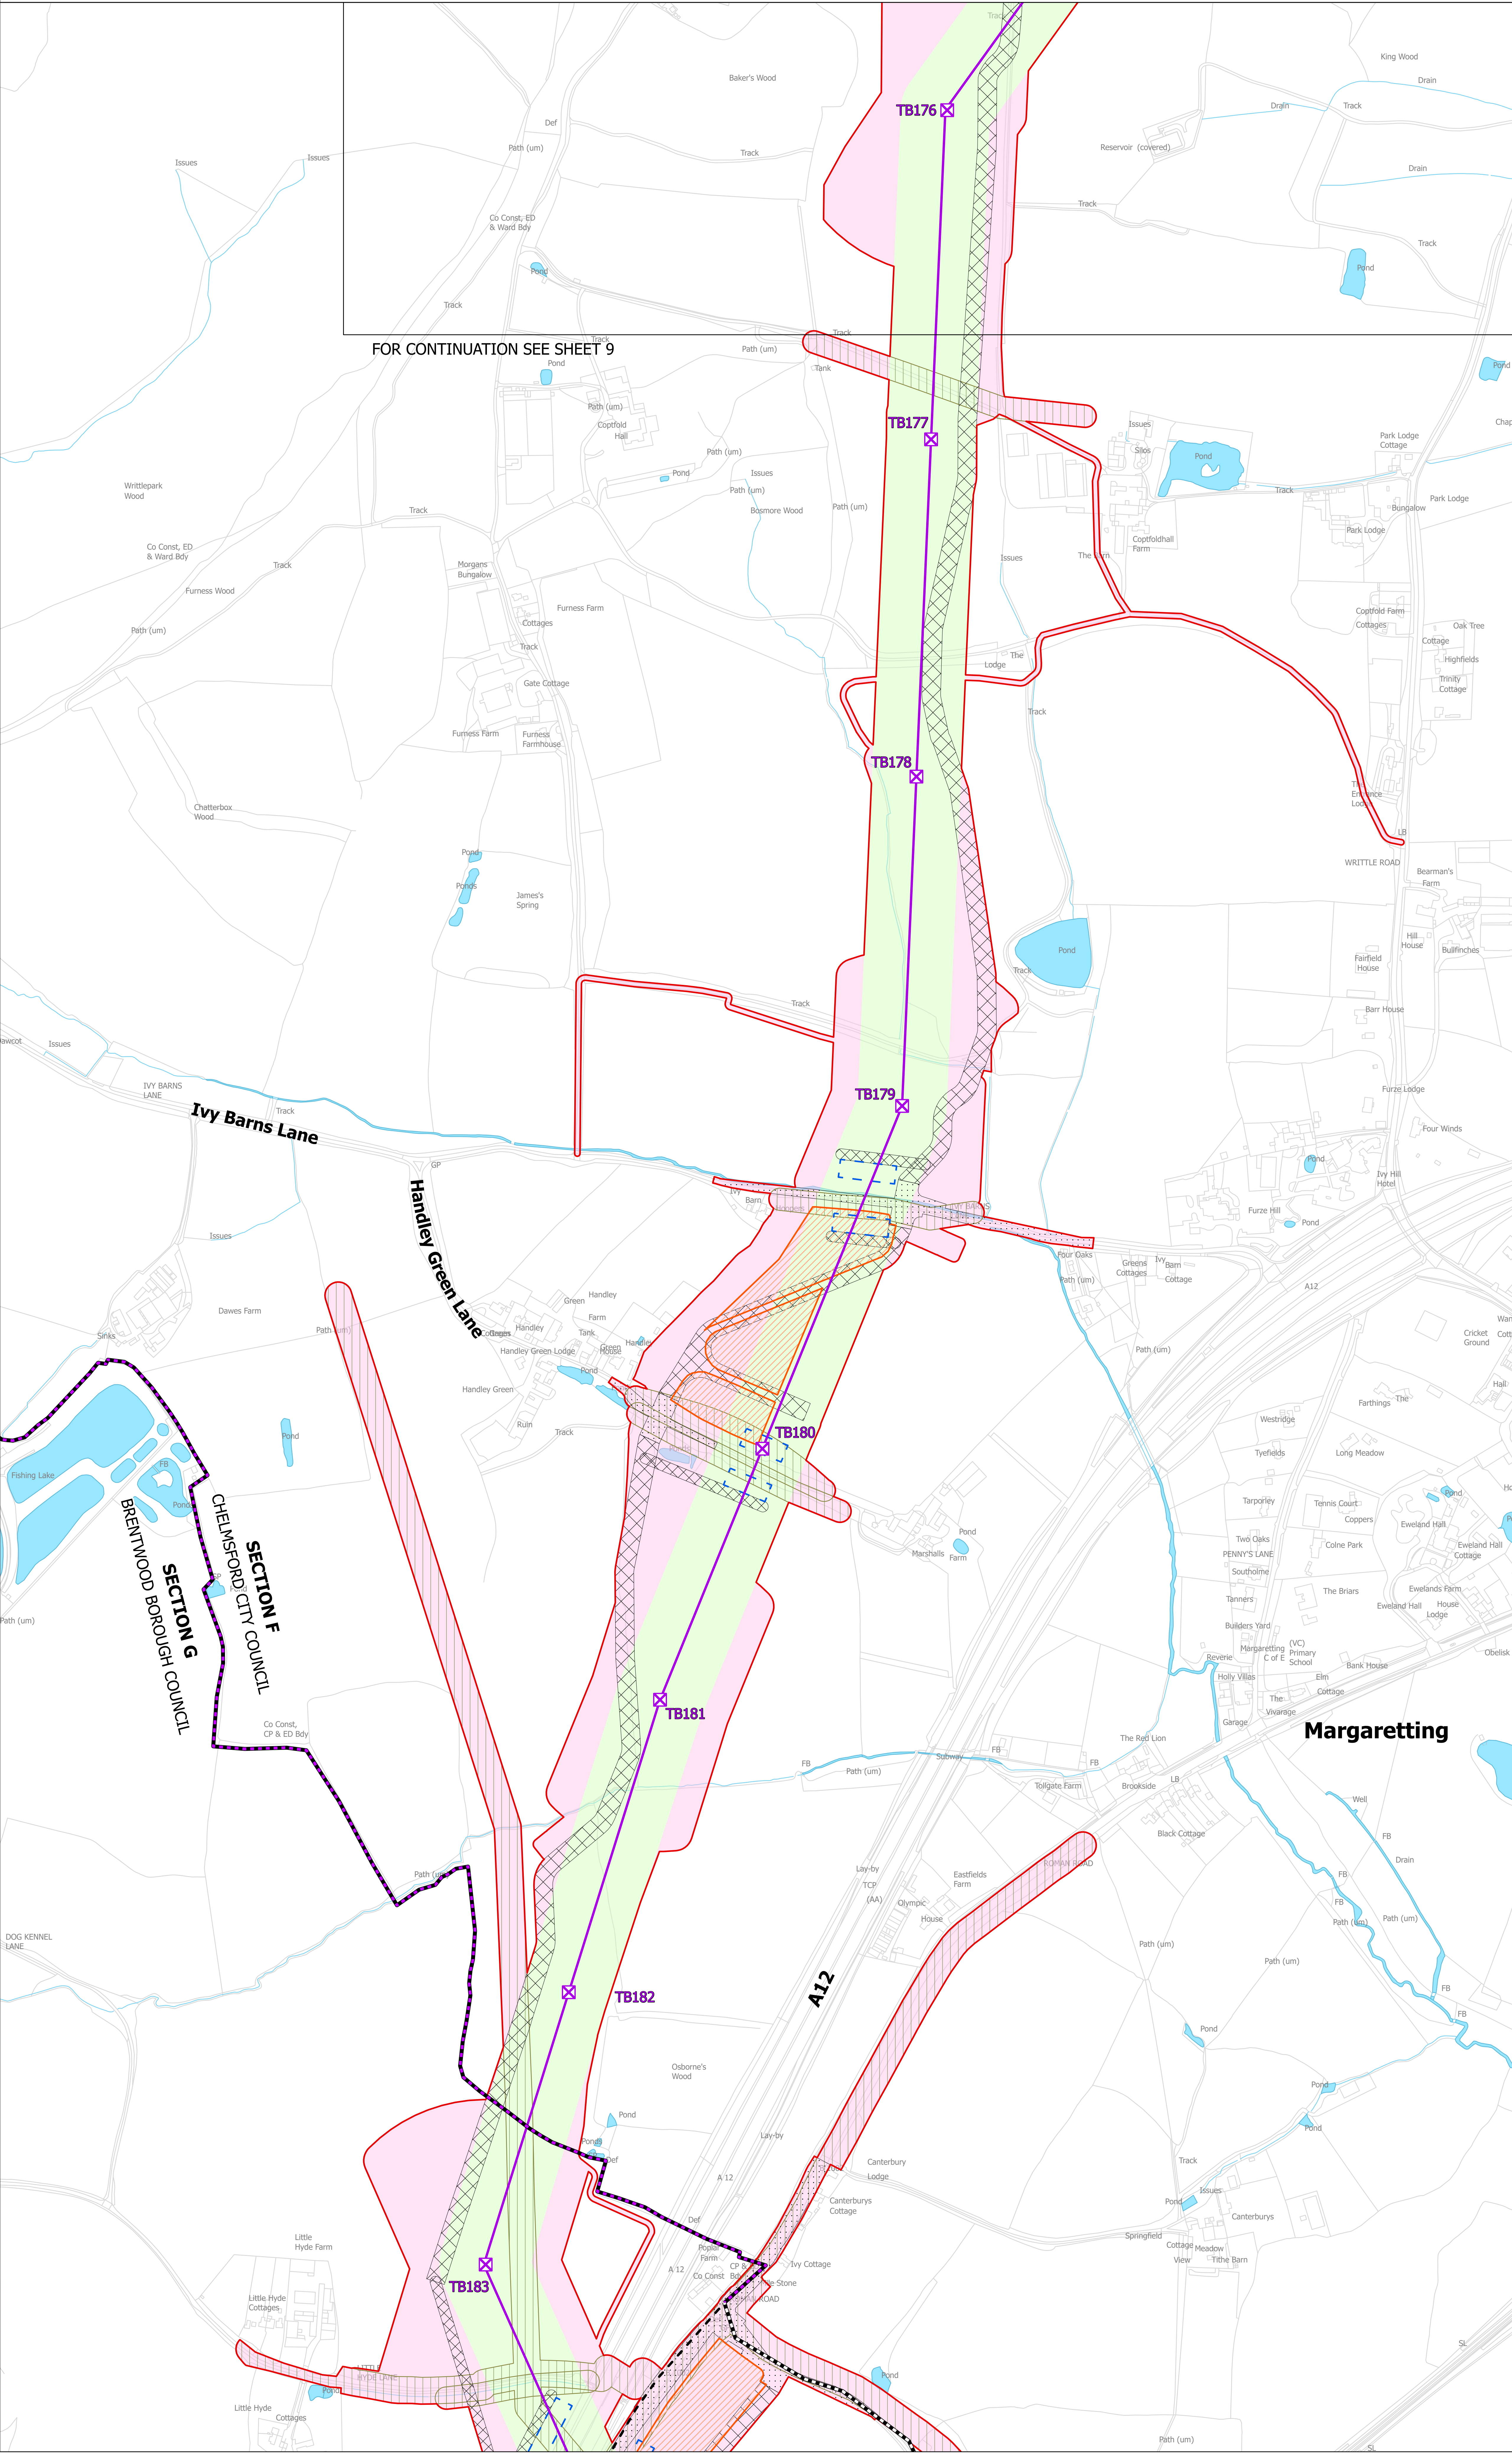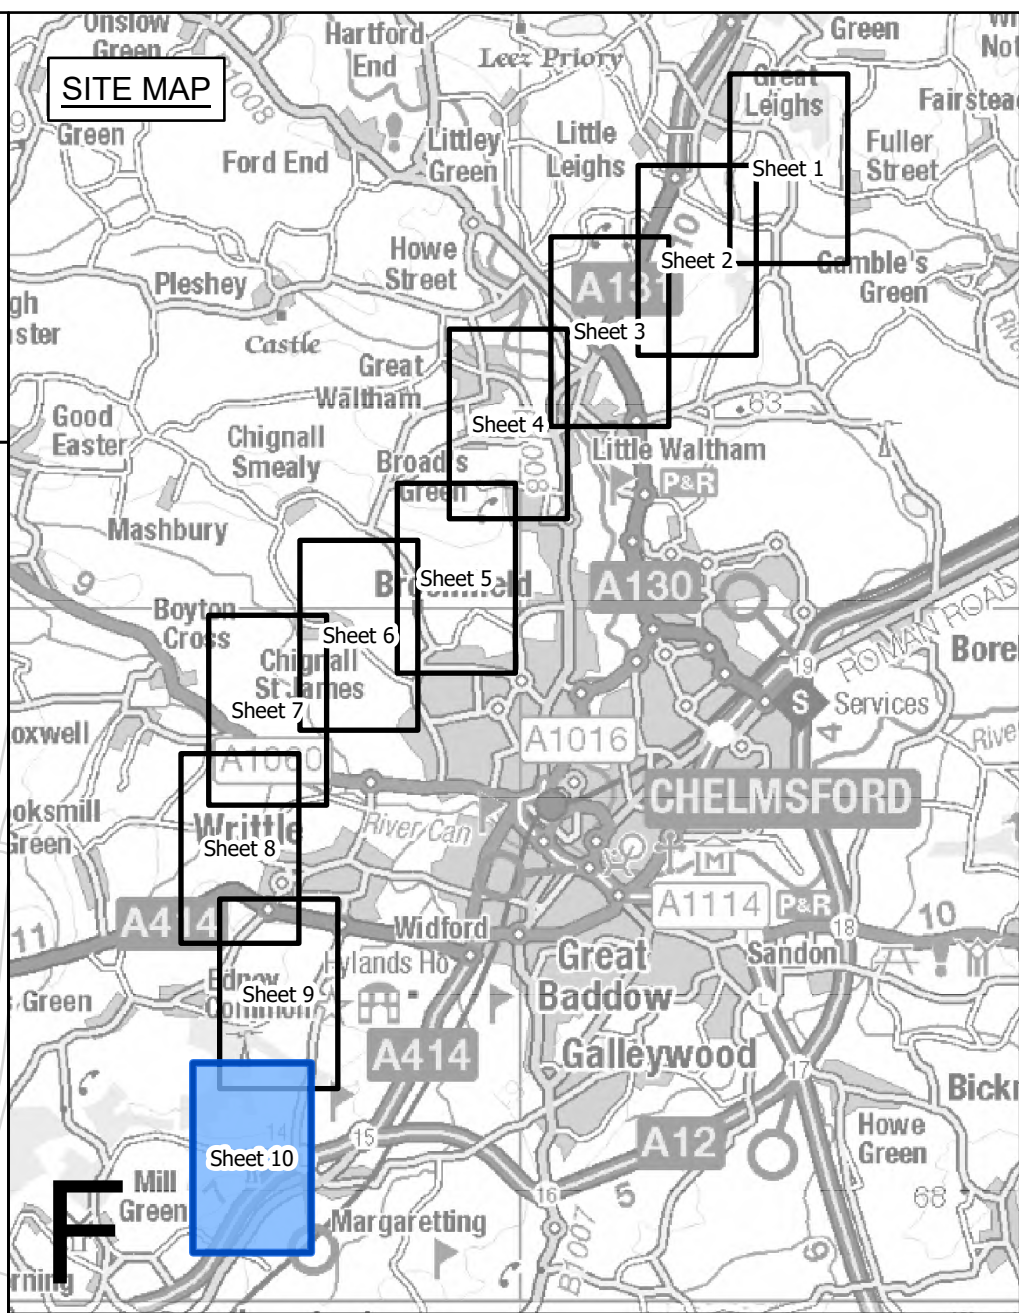

FOR CONTINUATION SEE SHEET 9

- Legend**
- - Local authority boundary
 - Section boundary and local authority boundary
 - Section boundary
 - Sheet index cutlines
- Proposed land use**
- Draft order limits
 - Zone for permanent assets (NGET)
 - Zone for construction, operation and maintenance (NGET and statutory undertaker)
 - Statutory undertaker works
- Proposed project design details**
- New lattice pylon
 - New overhead line
 - Existing DNO lattice pylon - to be dismantled
 - Existing DNO lattice pylon - to be modified
 - Existing DNO overhead line - to be dismantled
 - Existing DNO overhead line - to be modified
- Temporary works**
- Site access, crossover points and visibility splays
 - Haul roads
 - Crossing protection work area
 - Construction compound
 - Construction laydown area


Notes

This drawing is scaled at paper size A0, therefore any prints taken at smaller sizes will affect accuracy of the measurement units and should not be scaled against.

The proposed overhead line alignment and proposed underground cable alignment together comprise the 2024 preferred draft alignment.

These plans show the draft Order Limits. Due to the need for future flexibility, National Grid will be applying for Order Limits and Limits of Deviation within its Development Consent Order, within which any potential permanent infrastructure would lie. Further information is provided in our 'Guide to interacting with our consultation plans' document.

For information regarding the Primary Access Routes and the Highways Mitigation Draft Order Limits please refer to the 'Construction Access Plans'.

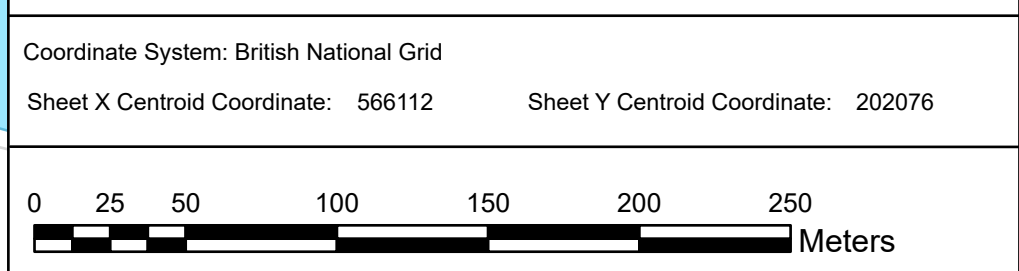

BACKGROUND MAPPING INFORMATION HAS BEEN REPRODUCED FROM THE ORDNANCE SURVEY BY PERMISSION OF ORDNANCE SURVEY OF THE CONTROLLER OF HIS MAJESTY'S STATIONERY OFFICE. © CROWN COPYRIGHT AND DATABASE RIGHTS (2024) LICENCE OS100024241 AND AC0000807948.

Issue	Date	Remarks	Drawn	Checked	Approved
A	APRIL 2024	FOR STATUTORY CONSULTATION	JHa	TH	JPC

Title

NATIONAL GRID
(NORWICH TO TILBURY)
S.42 CONSULTATION PLAN SERIES
SECTION F (SHEET 10 OF 10,
CHELMSFORD CITY COUNCIL AND
BRENTWOOD BOROUGH COUNCIL)



National Grid Drawing Reference
AENC-NG-ENG-PLN-0007

Scale	Sheet Size	Sheet	Issue
1:2,500	A0	SHEET 10 OF 10	A