




NATIONAL GRID
(NORWICH TO TILBURY)
ENVIRONMENTAL CONSTRAINTS KEY PLAN
SECTION D (SHEET 1 OF 1,
BABERGH DISTRICT COUNCIL, BRAINTREE DISTRICT COUNCIL, COLCHESTER CITY COUNCIL AND TENDRING DISTRICT COUNCIL)

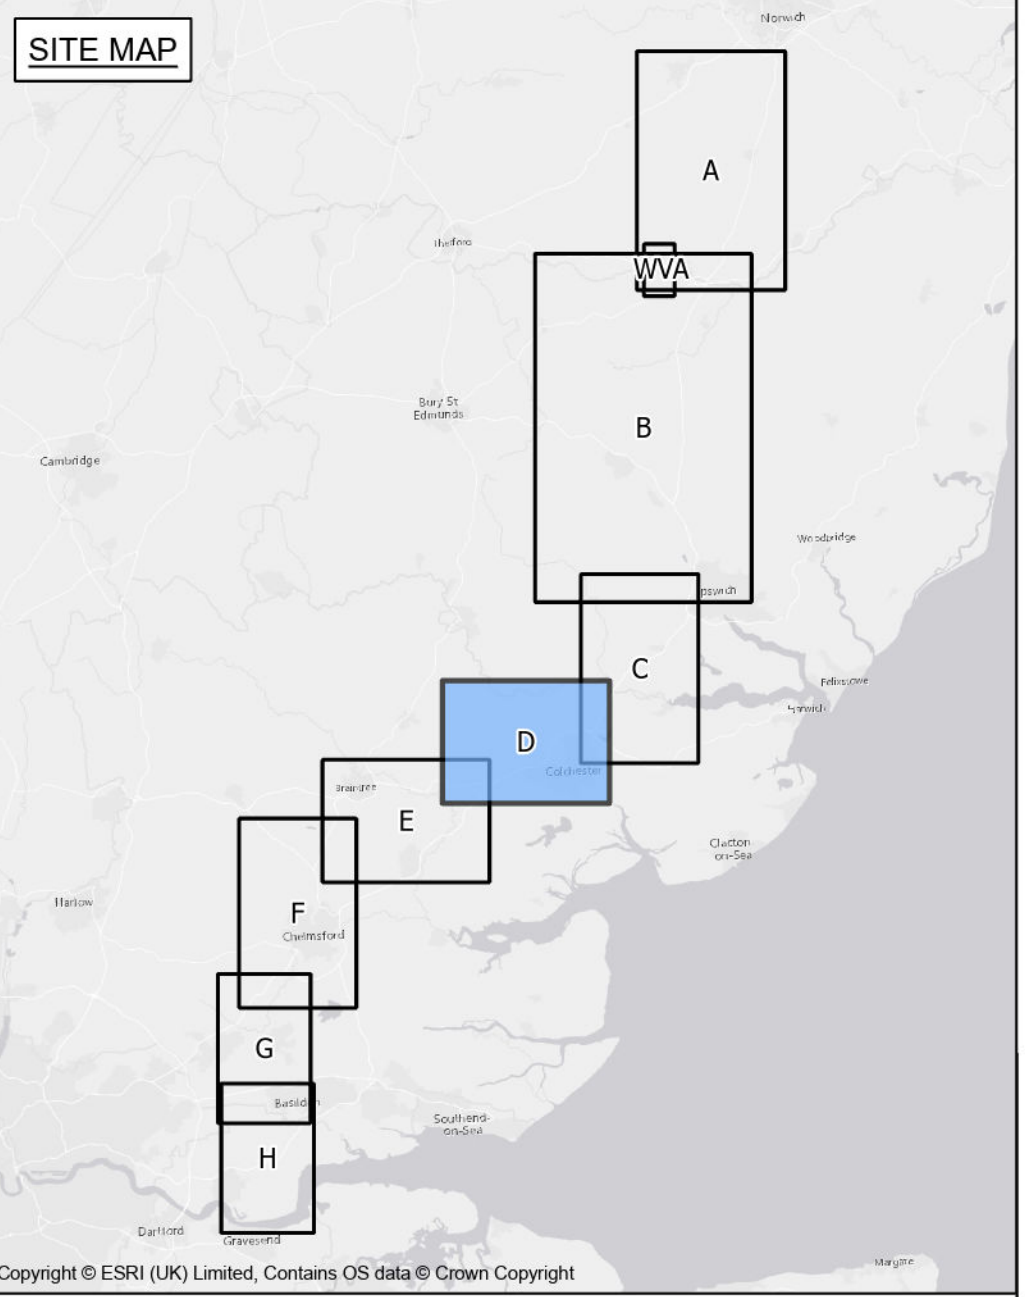

- Legend**
- Sheet index
 - Section boundary
 - Local authority boundary
 - Section boundary and local authority boundary
 - Proposed project design details
 - Draft order limits

Notes

This drawing is scaled at paper size A0, therefore any prints taken at smaller sizes will affect accuracy of the measurement units and should not be scaled against.

These plans show the draft Order Limits. Due to the need for future flexibility, National Grid will be applying for Order Limits and Limits of Deviation within its Development Consent Order, within which any potential permanent infrastructure would lie. Further information is provided in our 'Guide to interacting with our consultation plans' document.

Coordinate System: British National Grid
Sheet X Centroid Coordinate: 594648 Sheet Y Centroid Coordinate: 227921

0 250 500 1,000 1,500 2,000
Meters

BACKGROUND MAPPING INFORMATION HAS BEEN REPRODUCED FROM THE ORDNANCE SURVEY BY PERMISSION OF ORDNANCE SURVEY OF THE CONTROLLER OF HIS MAJESTY'S STATIONERY OFFICE. © CROWN COPYRIGHT AND DATABASE RIGHTS (2024) LICENCE OS100024241 AND AC0000807948.

Issue	Date	Remarks	Drawn	Checked	Approved
A	APRIL 2024	FOR STATUTORY CONSULTATION	JAL	AF	KB


Title

NATIONAL GRID
(NORWICH TO TILBURY)
ENVIRONMENTAL CONSTRAINTS KEY PLAN
SECTION D (SHEET 1 OF 1,
BABERGH DISTRICT COUNCIL,
BRAINTREE DISTRICT COUNCIL,
COLCHESTER CITY COUNCIL AND
TENDRING DISTRICT COUNCIL)

nationalgrid


National Grid Drawing Reference
AENC-NG-ENG-PLN-0013

Scale	Sheet Size	Sheet	Issue
1:18,000	A0	SHEET 1 OF 1	A

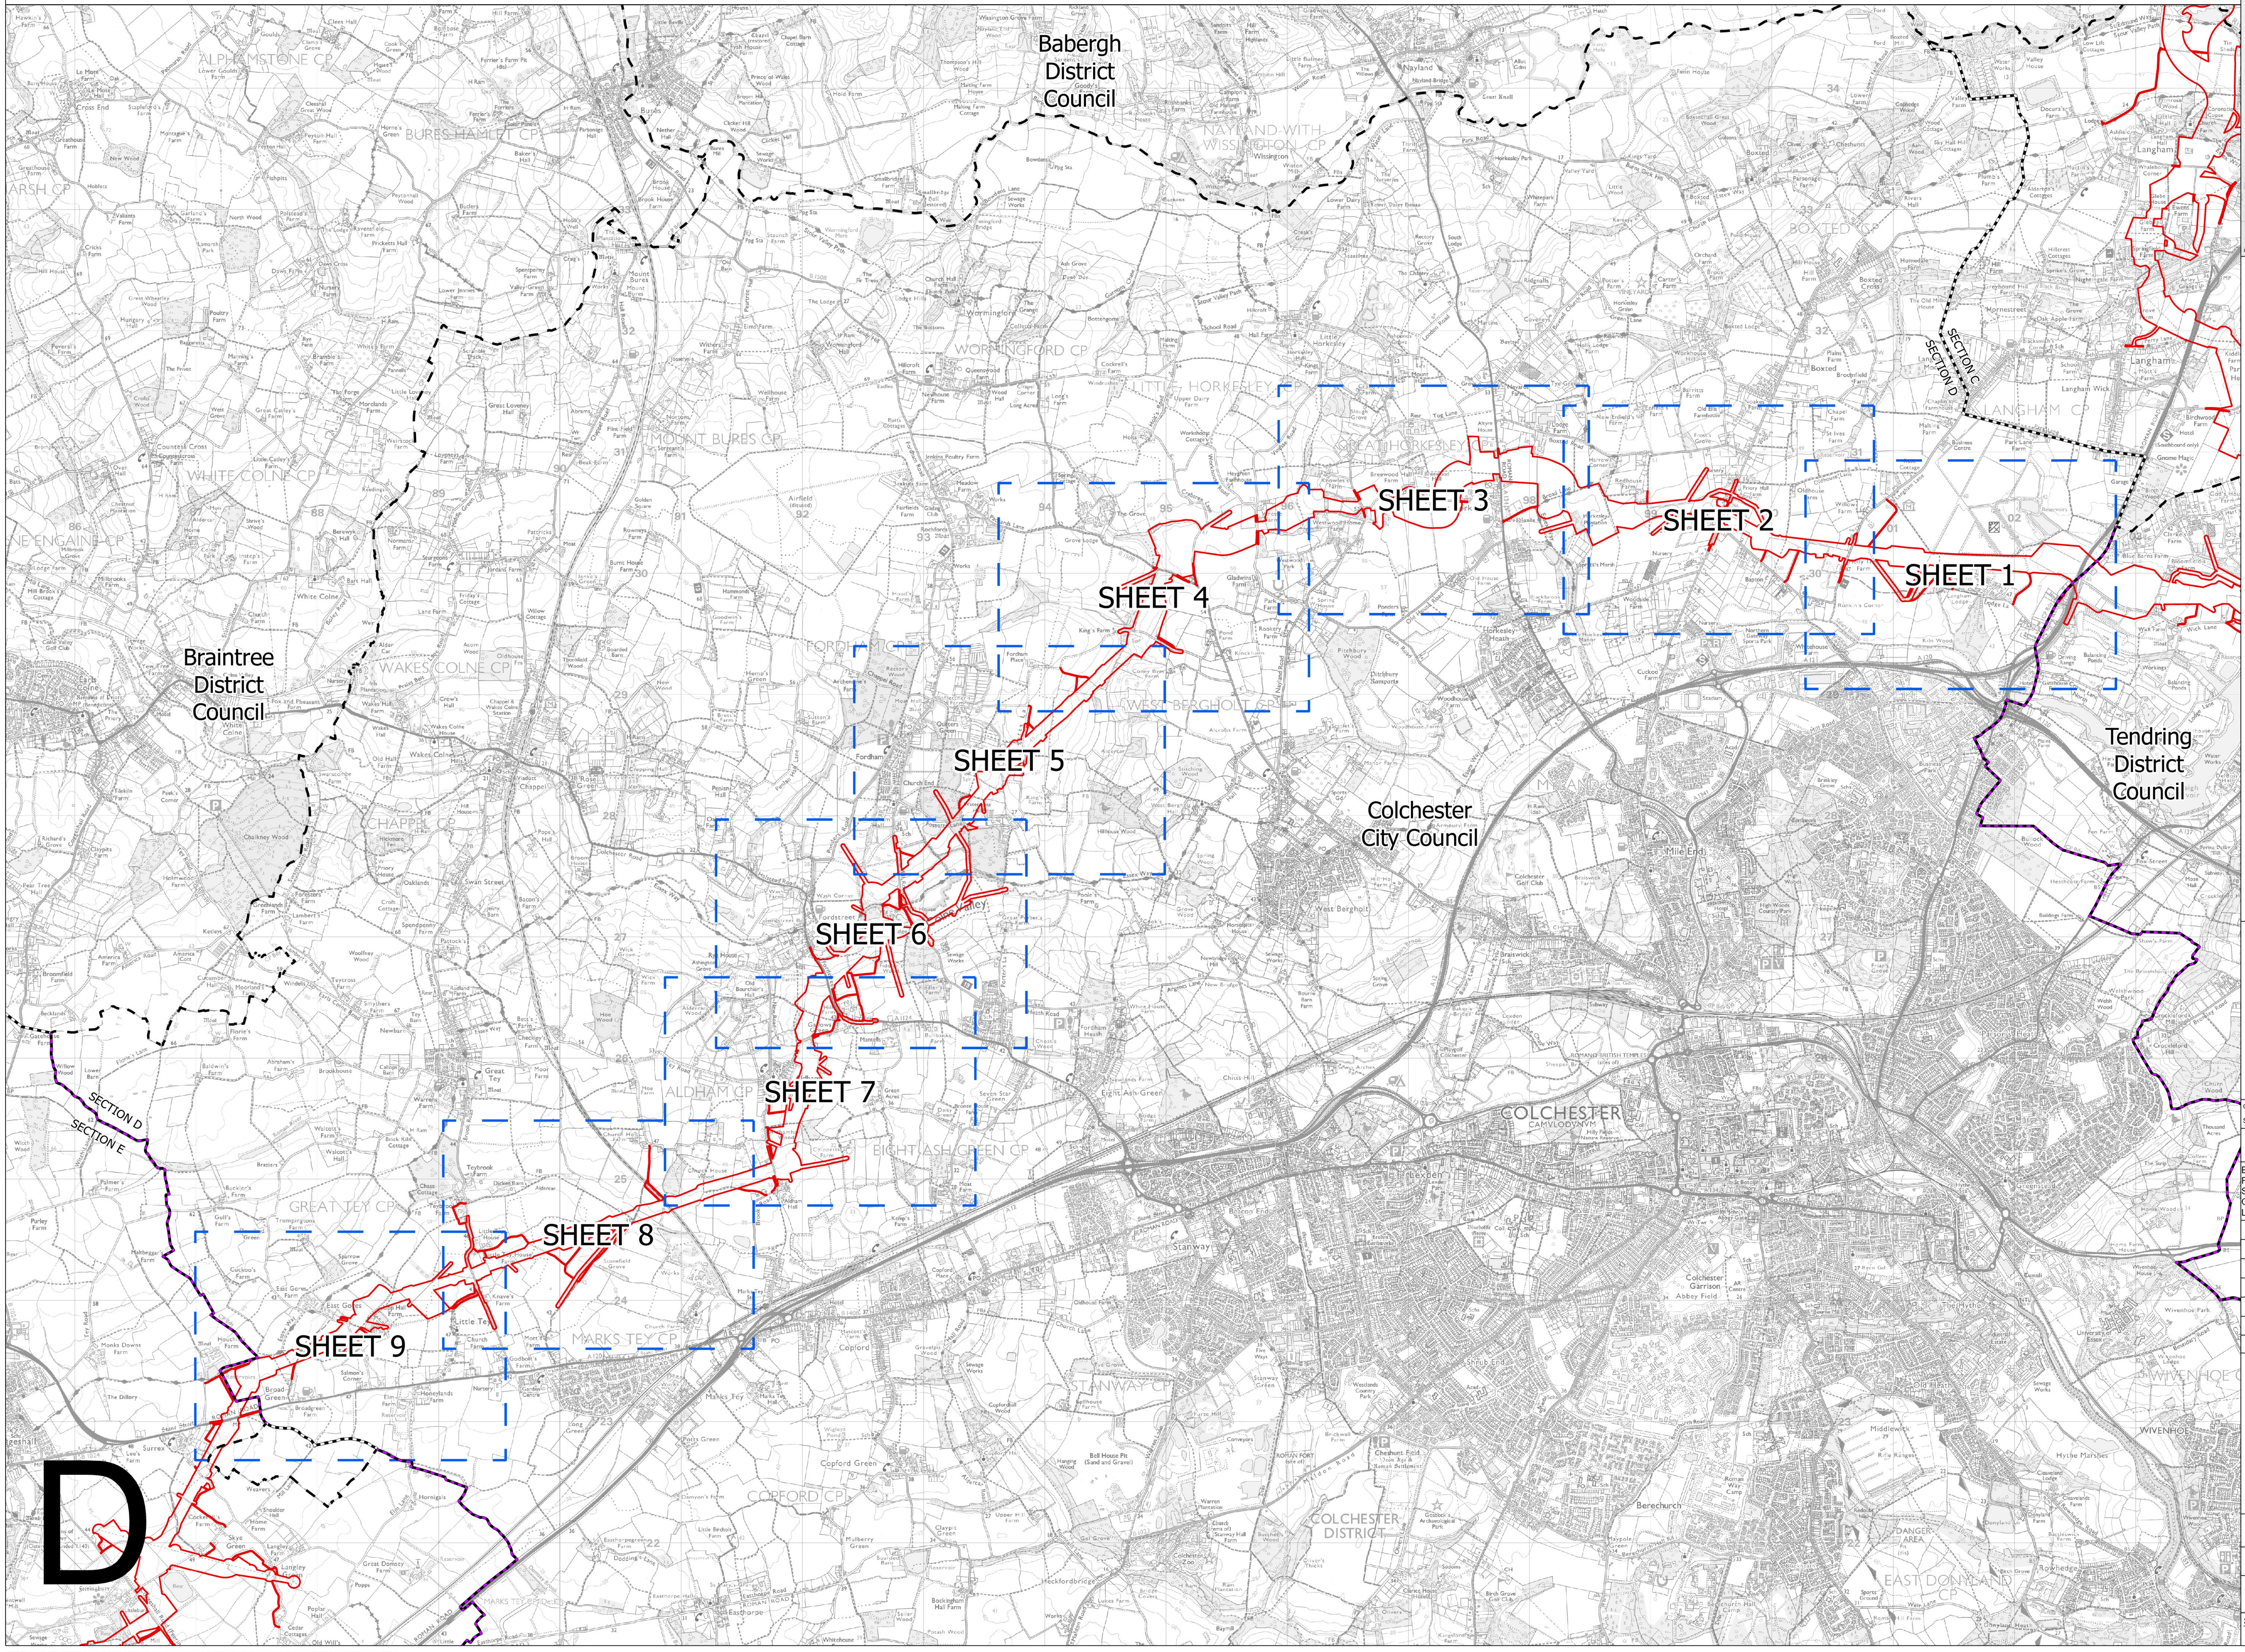



NATIONAL GRID
(NORWICH TO TILBURY)
ENVIRONMENTAL CONSTRAINTS PLAN SERIES
SECTION D (SHEET 1 OF 9,
COLCHESTER CITY COUNCIL AND TENDRING DISTRICT COUNCIL)

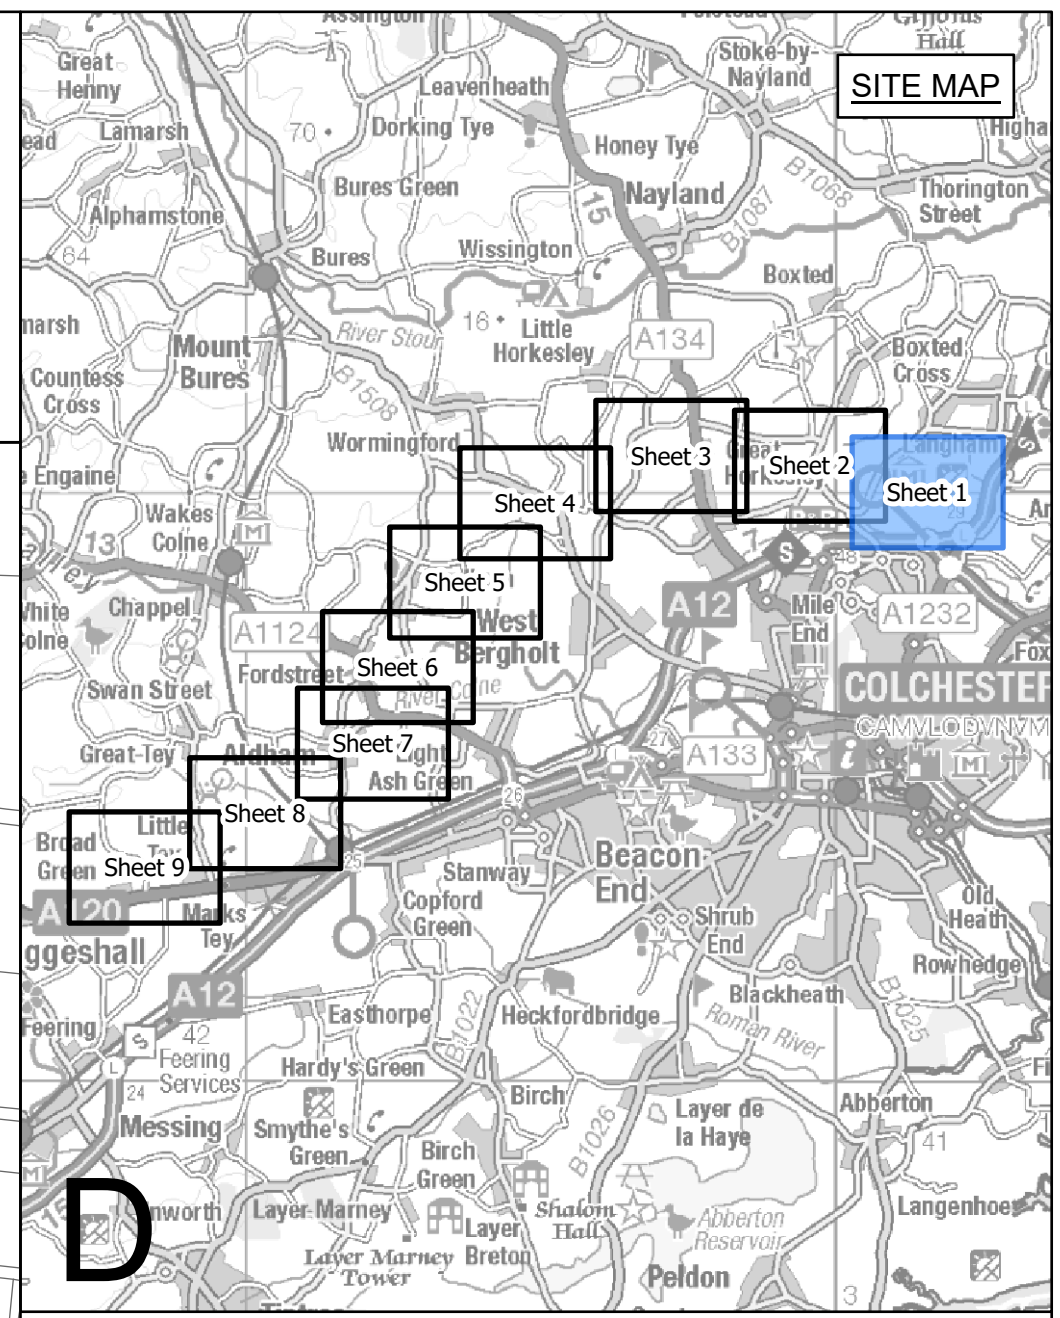

Legend

- - Local authority boundary
- - Section boundary and local authority boundary
- - - Section boundary
- Sheet index cutlines


Proposed project design details

- ▭ Draft order limits
- ⊗ New lattice pylon
- ▭ New full line tension gantry
- ▭ New overhead line
- - - New underground cable swathe centreline
- - - New underground cable swathe
- ▭ Cable sealing end compound boundary

Environmental constraints

Listed buildings

- Grade I
- Grade II
- Grade II*
- ▭ Scheduled monument (with accompanying list entry number)
- ▭ Conservation areas
- ▭ Special Areas of Conservation
- ▭ Countryside and Rights of Way Open Access Land
- ▭ Sites of Special Scientific Interest
- ▭ Ancient woodland
- ▭ County / local wildlife sites
- ▭ Flood zone 3

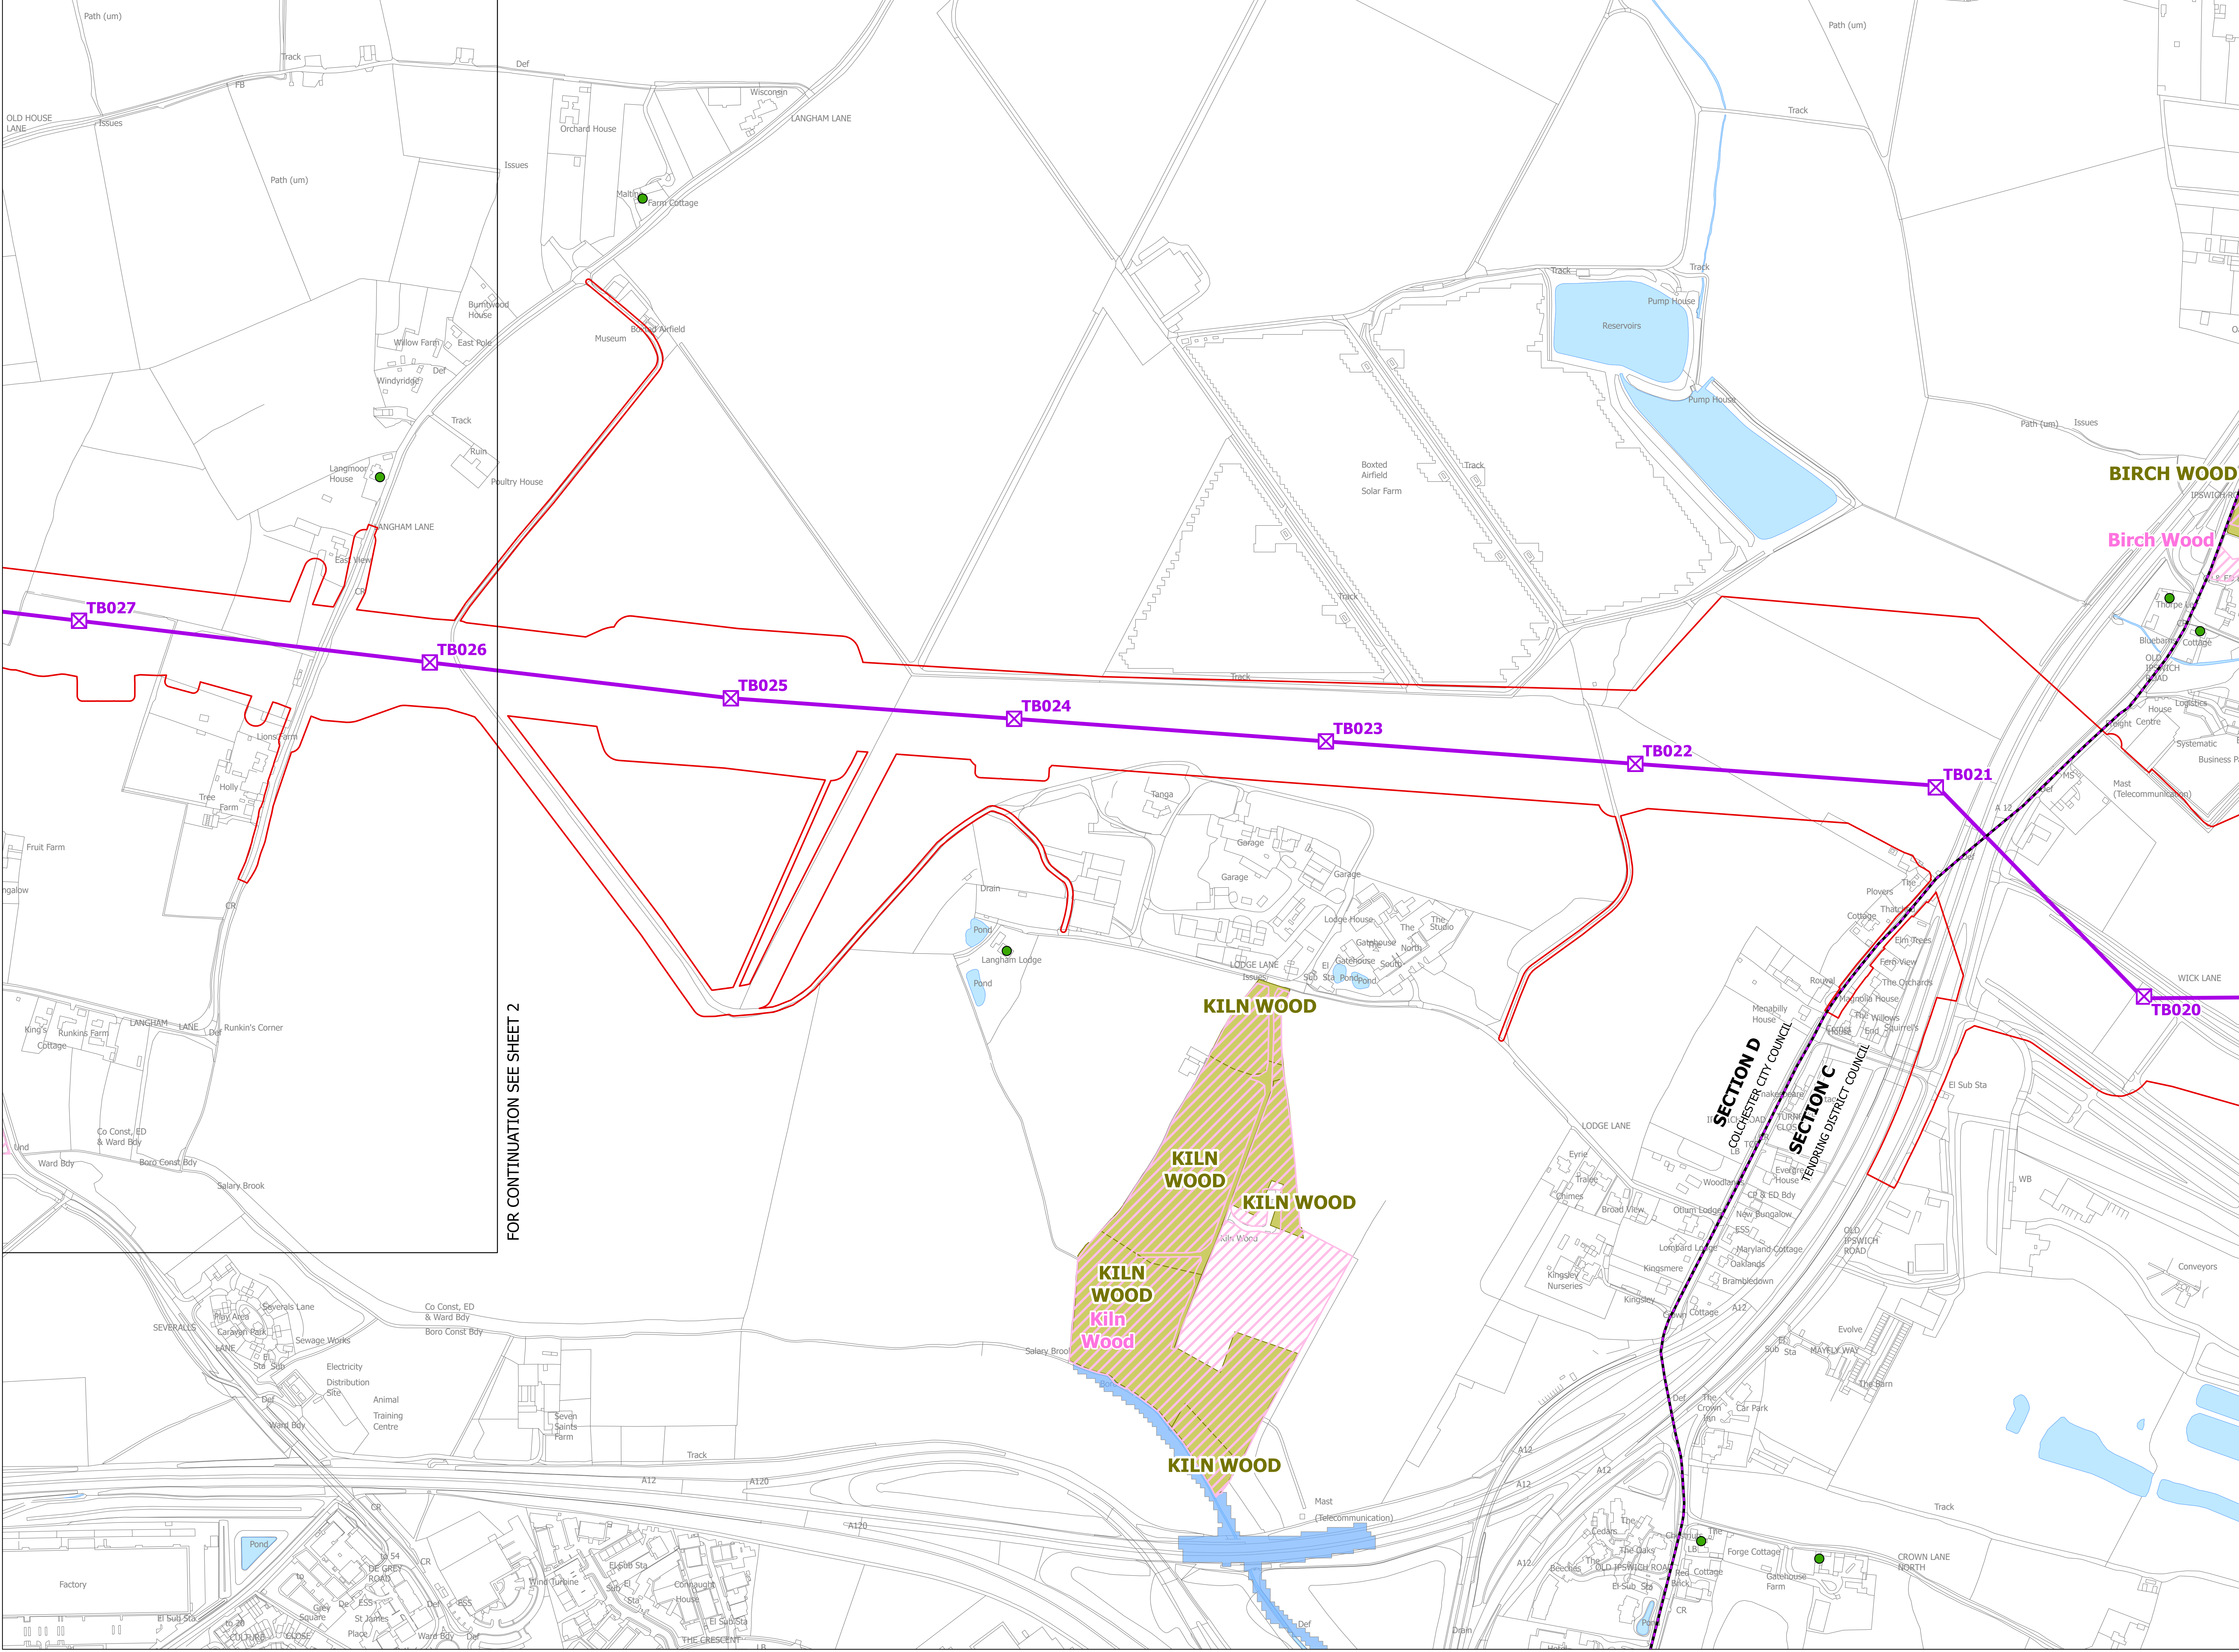

FOR CONTINUATION SEE SHEET 2

Notes

This drawing is scaled at paper size A0, therefore any prints taken at smaller sizes will affect accuracy of the measurement units and should not be scaled against.

The proposed overhead line alignment and proposed underground cable alignment together comprise the 2024 preferred draft alignment.

These plans show the draft Order Limits. Due to the need for future flexibility, National Grid will be applying for Order Limits and Limits of Deviation within its Development Consent Order, within which any potential permanent infrastructure would lie. Further information is provided in our 'Guide to interacting with our consultation plans' document.

Coordinate System: British National Grid
Sheet X Centroid Coordinate: 229988 Sheet Y Centroid Coordinate: 691557

BACKGROUND MAPPING INFORMATION HAS BEEN REPRODUCED FROM THE ORDNANCE SURVEY BY PERMISSION OF ORDNANCE SURVEY OF THE CONTROLLER OF HIS MAJESTY'S STATIONERY OFFICE. © CROWN COPYRIGHT AND DATABASE RIGHTS (2024) LICENCE OS100024241 AND AC0000807948.

Issue	Date	Remarks	Drawn	Checked	Approved
A	APRIL 2024	FOR STATUTORY CONSULTATION	JAL	AF	KB

Title

NATIONAL GRID
(NORWICH TO TILBURY)
ENVIRONMENTAL CONSTRAINTS
PLAN SERIES
SECTION D (SHEET 1 OF 9,
COLCHESTER CITY COUNCIL AND
TENDRING DISTRICT COUNCIL)

nationalgrid


National Grid Drawing Reference

AENC-NG-ENG-PLN-0013

Scale	Sheet Size	Sheet	Issue
1:2,500	A0	SHEET 1 OF 9	A



NATIONAL GRID
(NORWICH TO TILBURY)
ENVIRONMENTAL CONSTRAINTS PLAN SERIES
SECTION D (SHEET 2 OF 9,
COLCHESTER CITY COUNCIL)

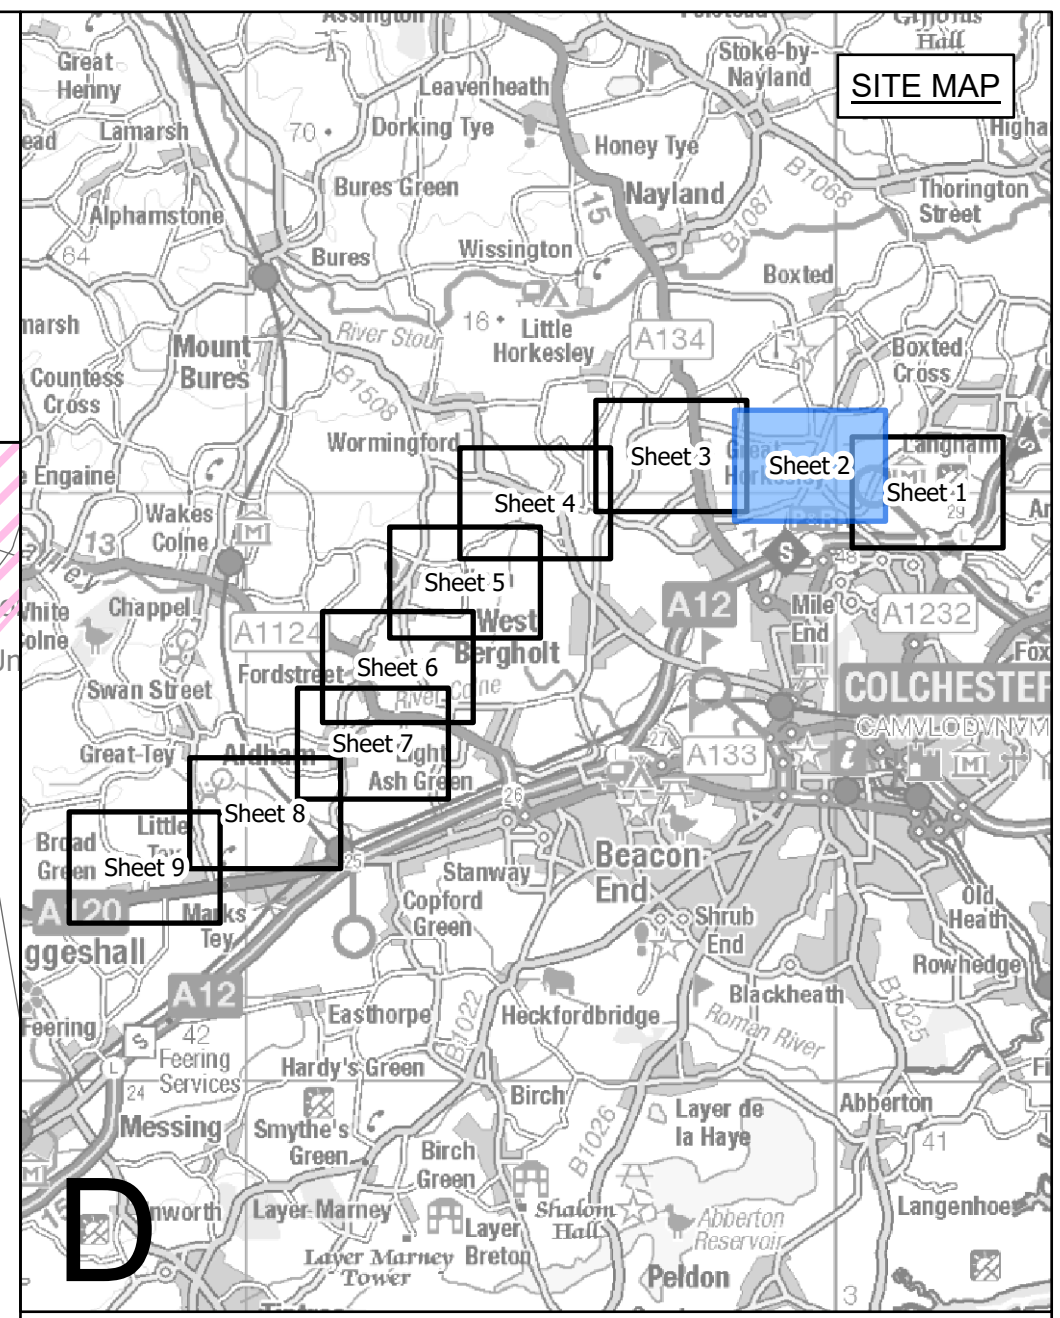

Legend

- - Local authority boundary
- - Section boundary and local authority boundary
- - Section boundary
- - Sheet edge cutlines

Proposed project design details

- Red outline: Draft order limits
- Purple square with X: New lattice pylon
- Purple line: New full line tension gantry
- Purple line: New overhead line
- Dashed purple line: New underground cable swathe centreline
- Dotted purple line: New underground cable swathe
- Yellow hatched box: Cable sealing end compound boundary

Environmental constraints

Listed buildings

- Red circle: Grade I
- Green circle: Grade II
- Yellow circle: Grade II*
- Orange rectangle: Scheduled monument (with accompanying list entry number)
- Blue hatched box: Conservation areas
- Blue hatched box: Special Areas of Conservation
- Green hatched box: Countryside and Rights of Way Open Access Land
- Pink hatched box: Sites of Special Scientific Interest
- Light blue hatched box: Ancient woodland
- Light blue hatched box: County / local wildlife sites
- Blue hatched box: Flood zone 3

Notes

This drawing is scaled at paper size A0, therefore any prints taken at smaller sizes will affect accuracy of the measurement units and should not be scaled against.

The proposed overhead line alignment and proposed underground cable alignment together comprise the 2024 preferred draft alignment.

These plans show the draft Order Limits. Due to the need for future flexibility, National Grid will be applying for Order Limits and Limits of Deviation within its Development Consent Order, within which any potential permanent infrastructure would lie. Further information is provided in our 'Guide to interacting with our consultation plans' document.

Coordinate System: British National Grid
Sheet X Centroid Coordinate: 230441 Sheet Y Centroid Coordinate: 599562

BACKGROUND MAPPING INFORMATION HAS BEEN REPRODUCED FROM THE ORDNANCE SURVEY BY PERMISSION OF ORDNANCE SURVEY OF THE CONTROLLER OF HIS MAJESTY'S STATIONERY OFFICE. © CROWN COPYRIGHT AND DATABASE RIGHTS (2024) LICENCE OS100024241 AND AC0000807348.

Issue	Date	Remarks	Drawn	Checked	Approved
A	APRIL 2024	FOR STATUTORY CONSULTATION	JAL	AF	KB

Title


NATIONAL GRID
(NORWICH TO TILBURY)
ENVIRONMENTAL CONSTRAINTS
PLAN SERIES
SECTION D (SHEET 2 OF 9,
COLCHESTER CITY COUNCIL)

nationalgrid

National Grid Drawing Reference



AENC-NG-ENG-PLN-0013

Scale	Sheet Size	Sheet	Issue
1:2,500	A0	SHEET 2 OF 9	A

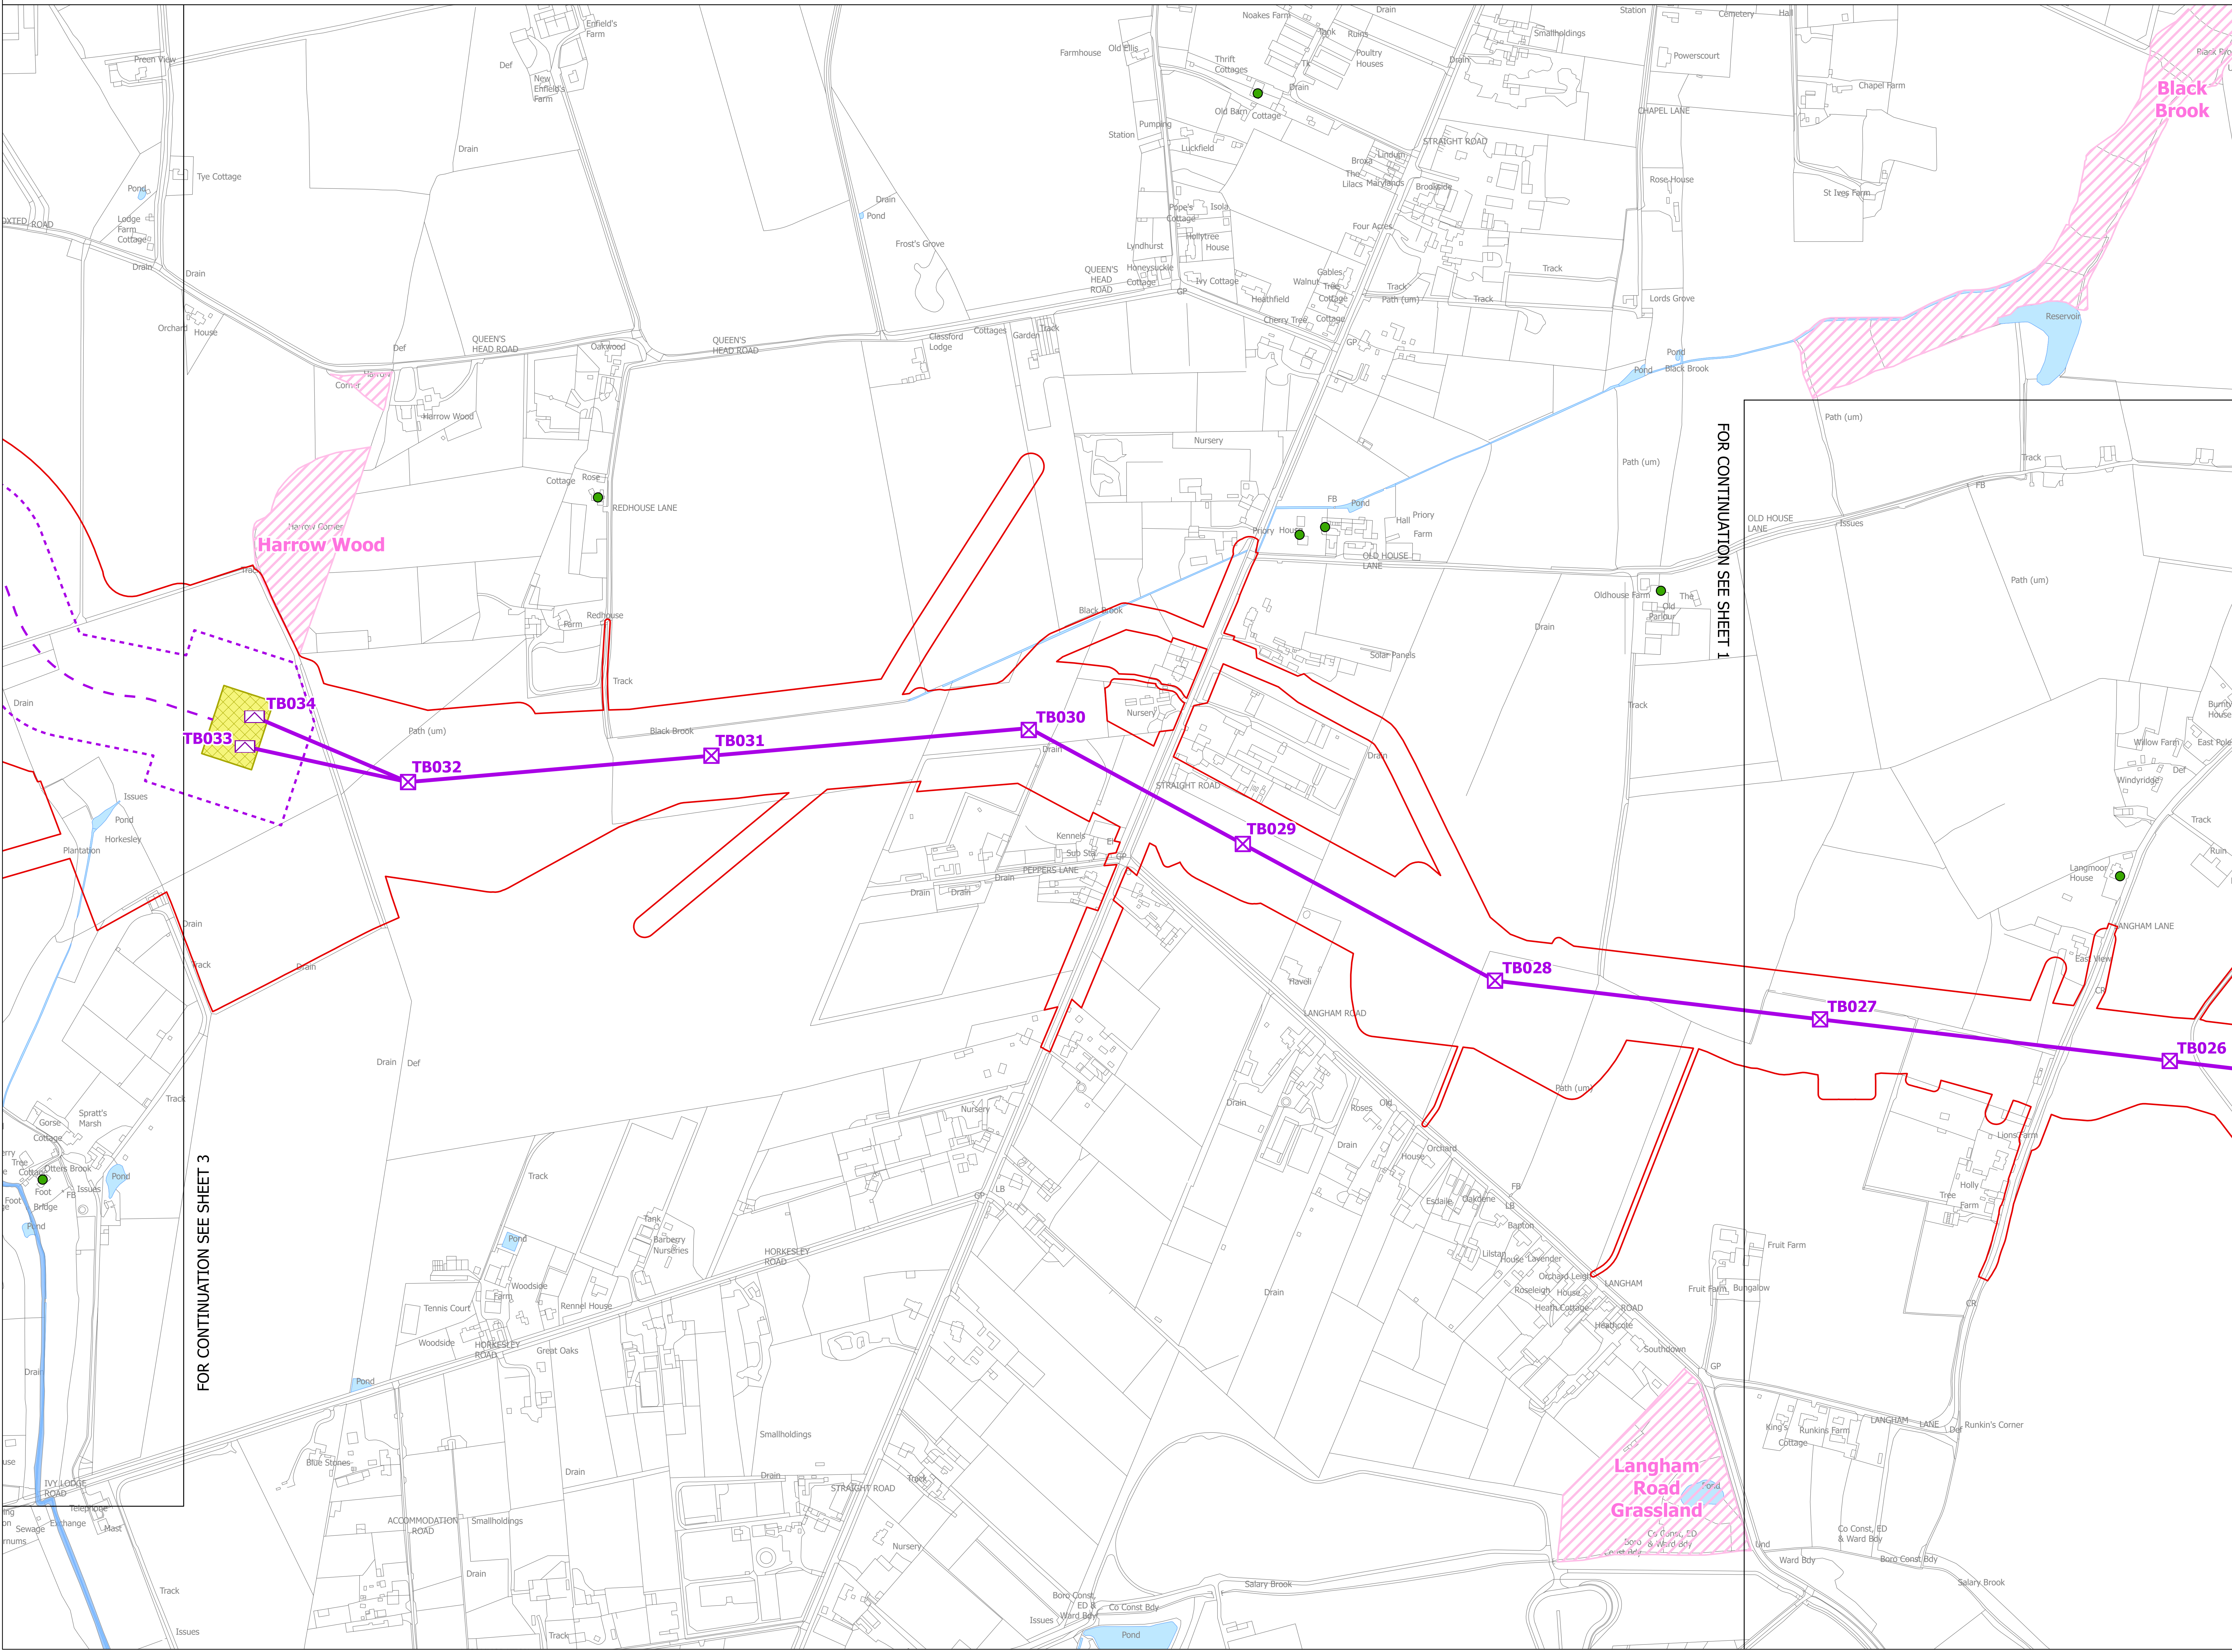



NATIONAL GRID
(NORWICH TO TILBURY)
ENVIRONMENTAL CONSTRAINTS PLAN SERIES
SECTION D (SHEET 3 OF 9,
COLCHESTER CITY COUNCIL)

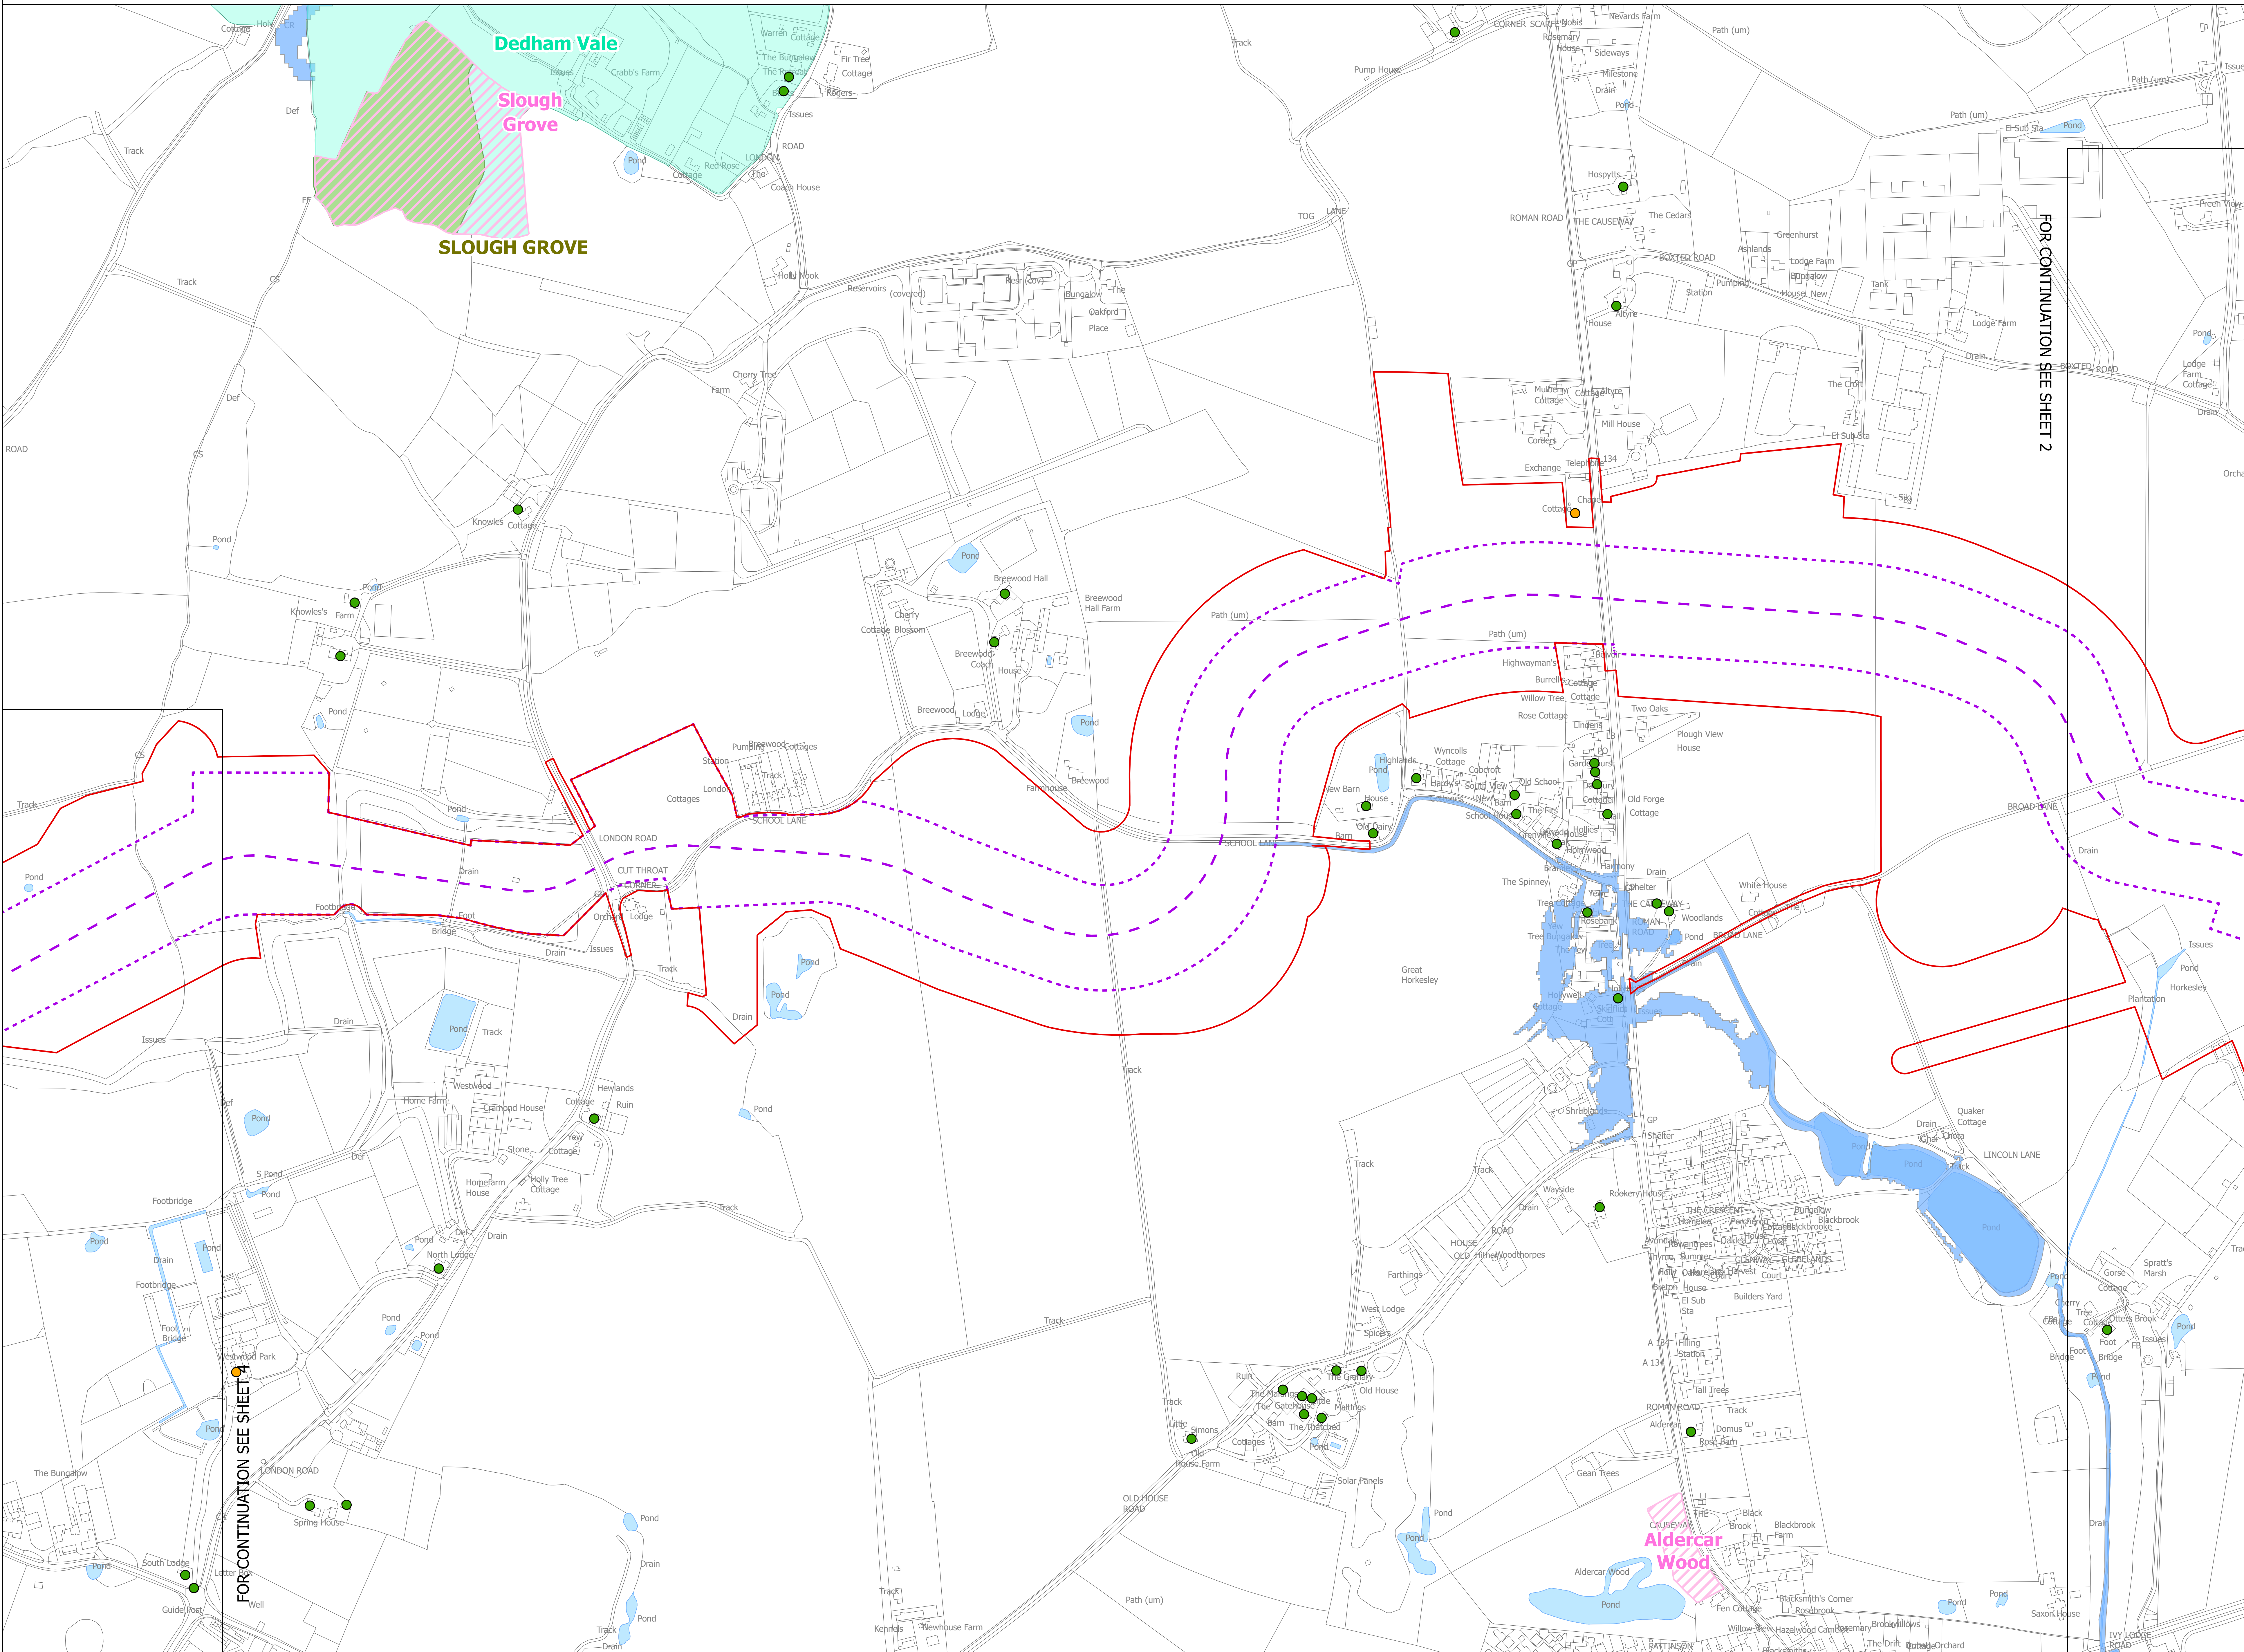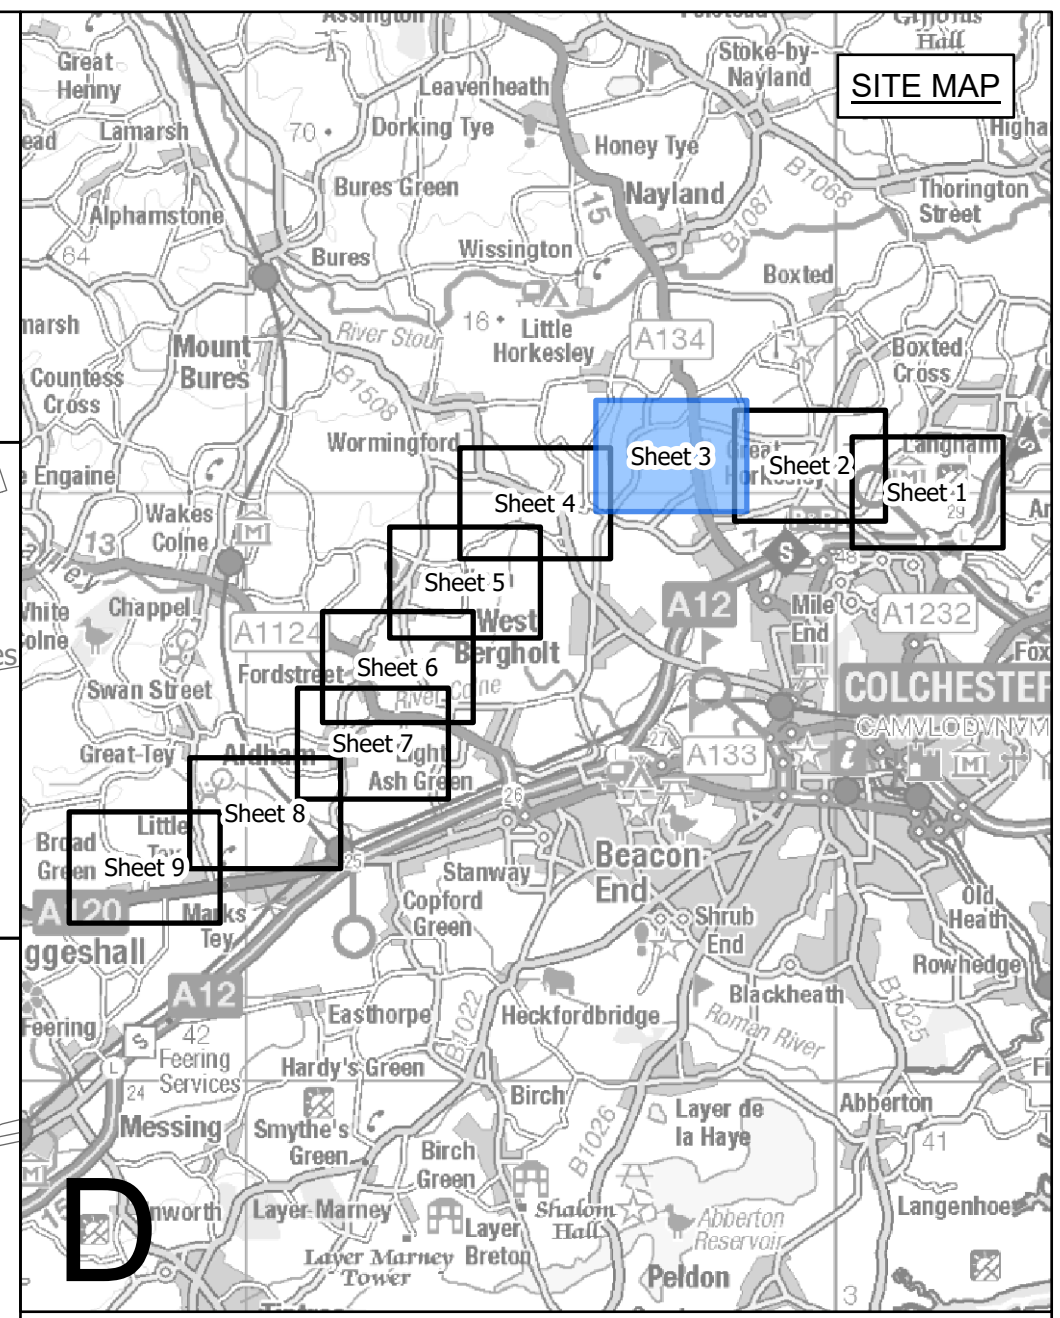

Legend

- - Local authority boundary
- - Section boundary and local authority boundary
- - - Section boundary
- Sheet index cutlines

Proposed project design details

- Red outline: Draft order limits
- Purple square: New lattice pylon
- Purple line: New full line tension gantry
- Purple line: New overhead line
- Purple dashed line: New underground cable swathe centreline
- Purple dotted line: New underground cable swathe
- Yellow dashed line: Cable sealing end compound boundary

Environmental constraints

Listed buildings

- Red circle: Grade I
- Green circle: Grade II
- Yellow circle: Grade II*
- Orange rectangle: Scheduled monument (with accompanying list entry number)
- Blue rectangle: Conservation areas
- Blue rectangle: Special Areas of Conservation
- Green rectangle: Countryside and Rights of Way Open Access Land
- Pink rectangle: Sites of Special Scientific Interest
- Yellow rectangle: Ancient woodland
- Pink rectangle: County / local wildlife sites
- Blue rectangle: Flood zone 3

Notes

This drawing is scaled at paper size A0, therefore any prints taken at smaller sizes will affect accuracy of the measurement units and should not be scaled against.

The proposed overhead line alignment and proposed underground cable alignment together comprise the 2024 preferred draft alignment.

These plans show the draft Order Limits. Due to the need for future flexibility, National Grid will be applying for Order Limits and Limits of Deviation within its Development Consent Order, within which any potential permanent infrastructure would lie. Further information is provided in our 'Guide to interacting with our consultation plans' document.

Coordinate System: British National Grid
Sheet X Centroid Coordinate: 230004 Sheet Y Centroid Coordinate: 597209

BACKGROUND MAPPING INFORMATION HAS BEEN REPRODUCED FROM THE ORDNANCE SURVEY BY PERMISSION OF ORDNANCE SURVEY OF THE CONTROLLER OF HIS MAJESTY'S STATIONERY OFFICE. © CROWN COPYRIGHT AND DATABASE RIGHTS (2024) LICENCE OS100024241 AND AC0000807948.

Issue	Date	Remarks	Drawn	Checked	Approved
A	APRIL 2024	FOR STATUTORY CONSULTATION	JAL	AF	KB

Title

NATIONAL GRID
(NORWICH TO TILBURY)
ENVIRONMENTAL CONSTRAINTS
PLAN SERIES
SECTION D (SHEET 3 OF 9,
COLCHESTER CITY COUNCIL)


nationalgrid

National Grid Drawing Reference
AENC-NG-ENG-PLN-0013

Scale	Sheet Size	Sheet	Issue
1:2,500	A0	SHEET 3 OF 9	A



NATIONAL GRID
(NORWICH TO TILBURY)
ENVIRONMENTAL CONSTRAINTS PLAN SERIES
SECTION D (SHEET 4 OF 9,
COLCHESTER CITY COUNCIL)

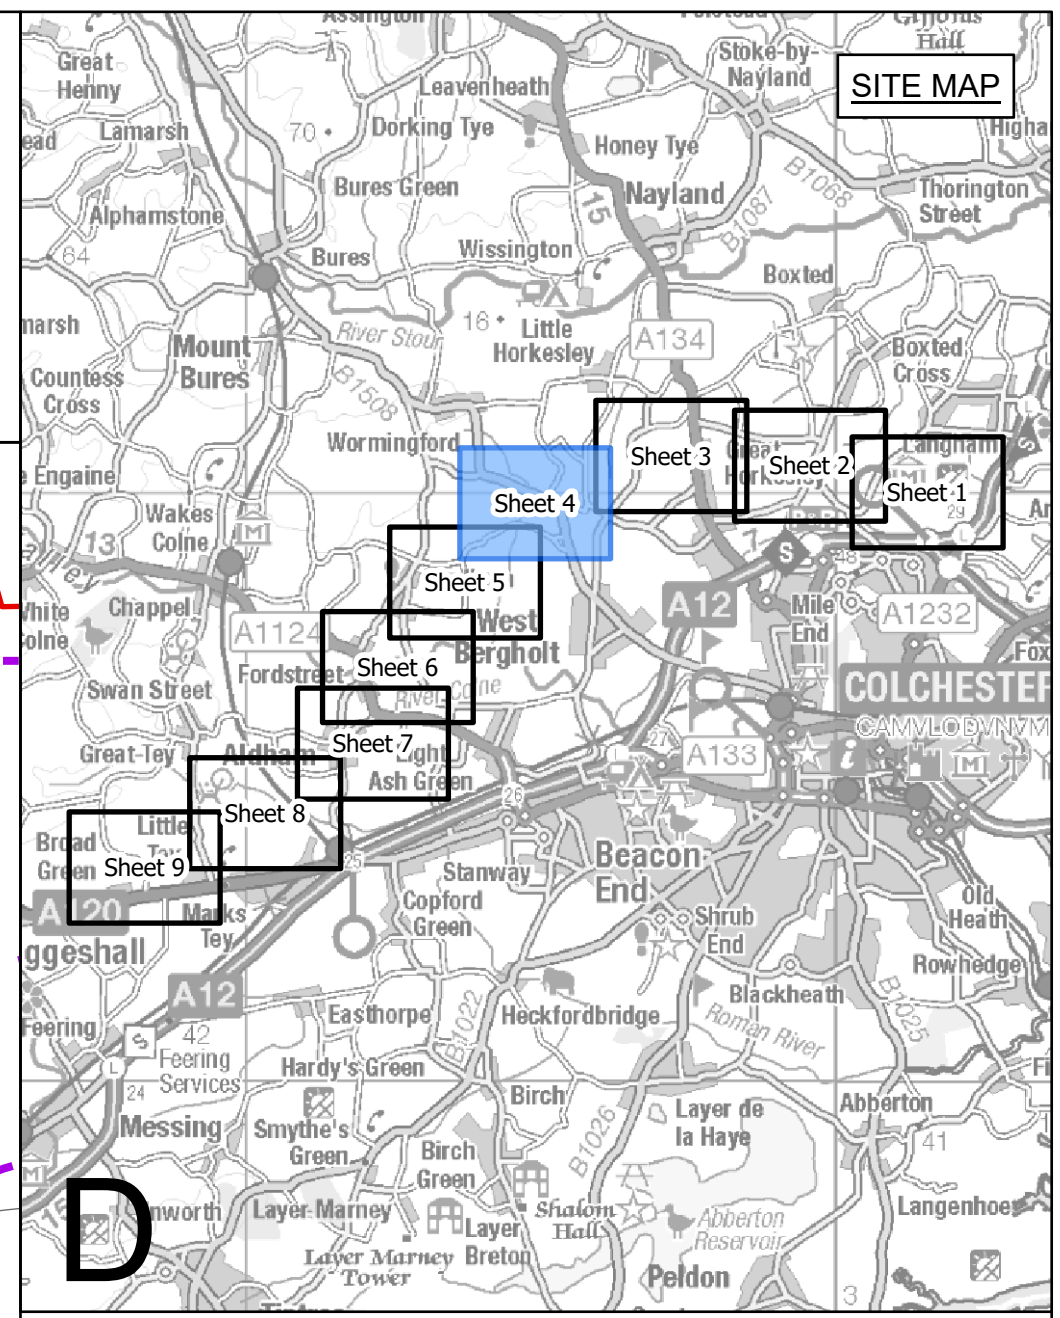

Legend

- - Local authority boundary
- - Section boundary and local authority boundary
- - Section boundary
- - Sheet index cutlines


Proposed project design details

- Red outline: Draft order limits
- Purple square with 'X': New lattice pylon
- Purple line: New full line tension gantry
- Purple dashed line: New overhead line
- Purple dotted line: New underground cable swathe centreline
- Purple dashed line: New underground cable swathe
- Yellow square: Cable sealing end compound boundary

Environmental constraints

Listed buildings

- Red circle: Grade I
- Green circle: Grade II
- Yellow circle: Grade II*
- Orange rectangle: Scheduled monument (with accompanying list entry number)
- Blue hatched rectangle: Conservation areas
- Blue rectangle: Special Areas of Conservation
- Green rectangle: Countryside and Rights of Way Open Access Land
- Pink hatched rectangle: Sites of Special Scientific Interest
- Yellow rectangle: Ancient woodland
- Pink rectangle: County / local wildlife sites
- Blue rectangle: Flood zone 3

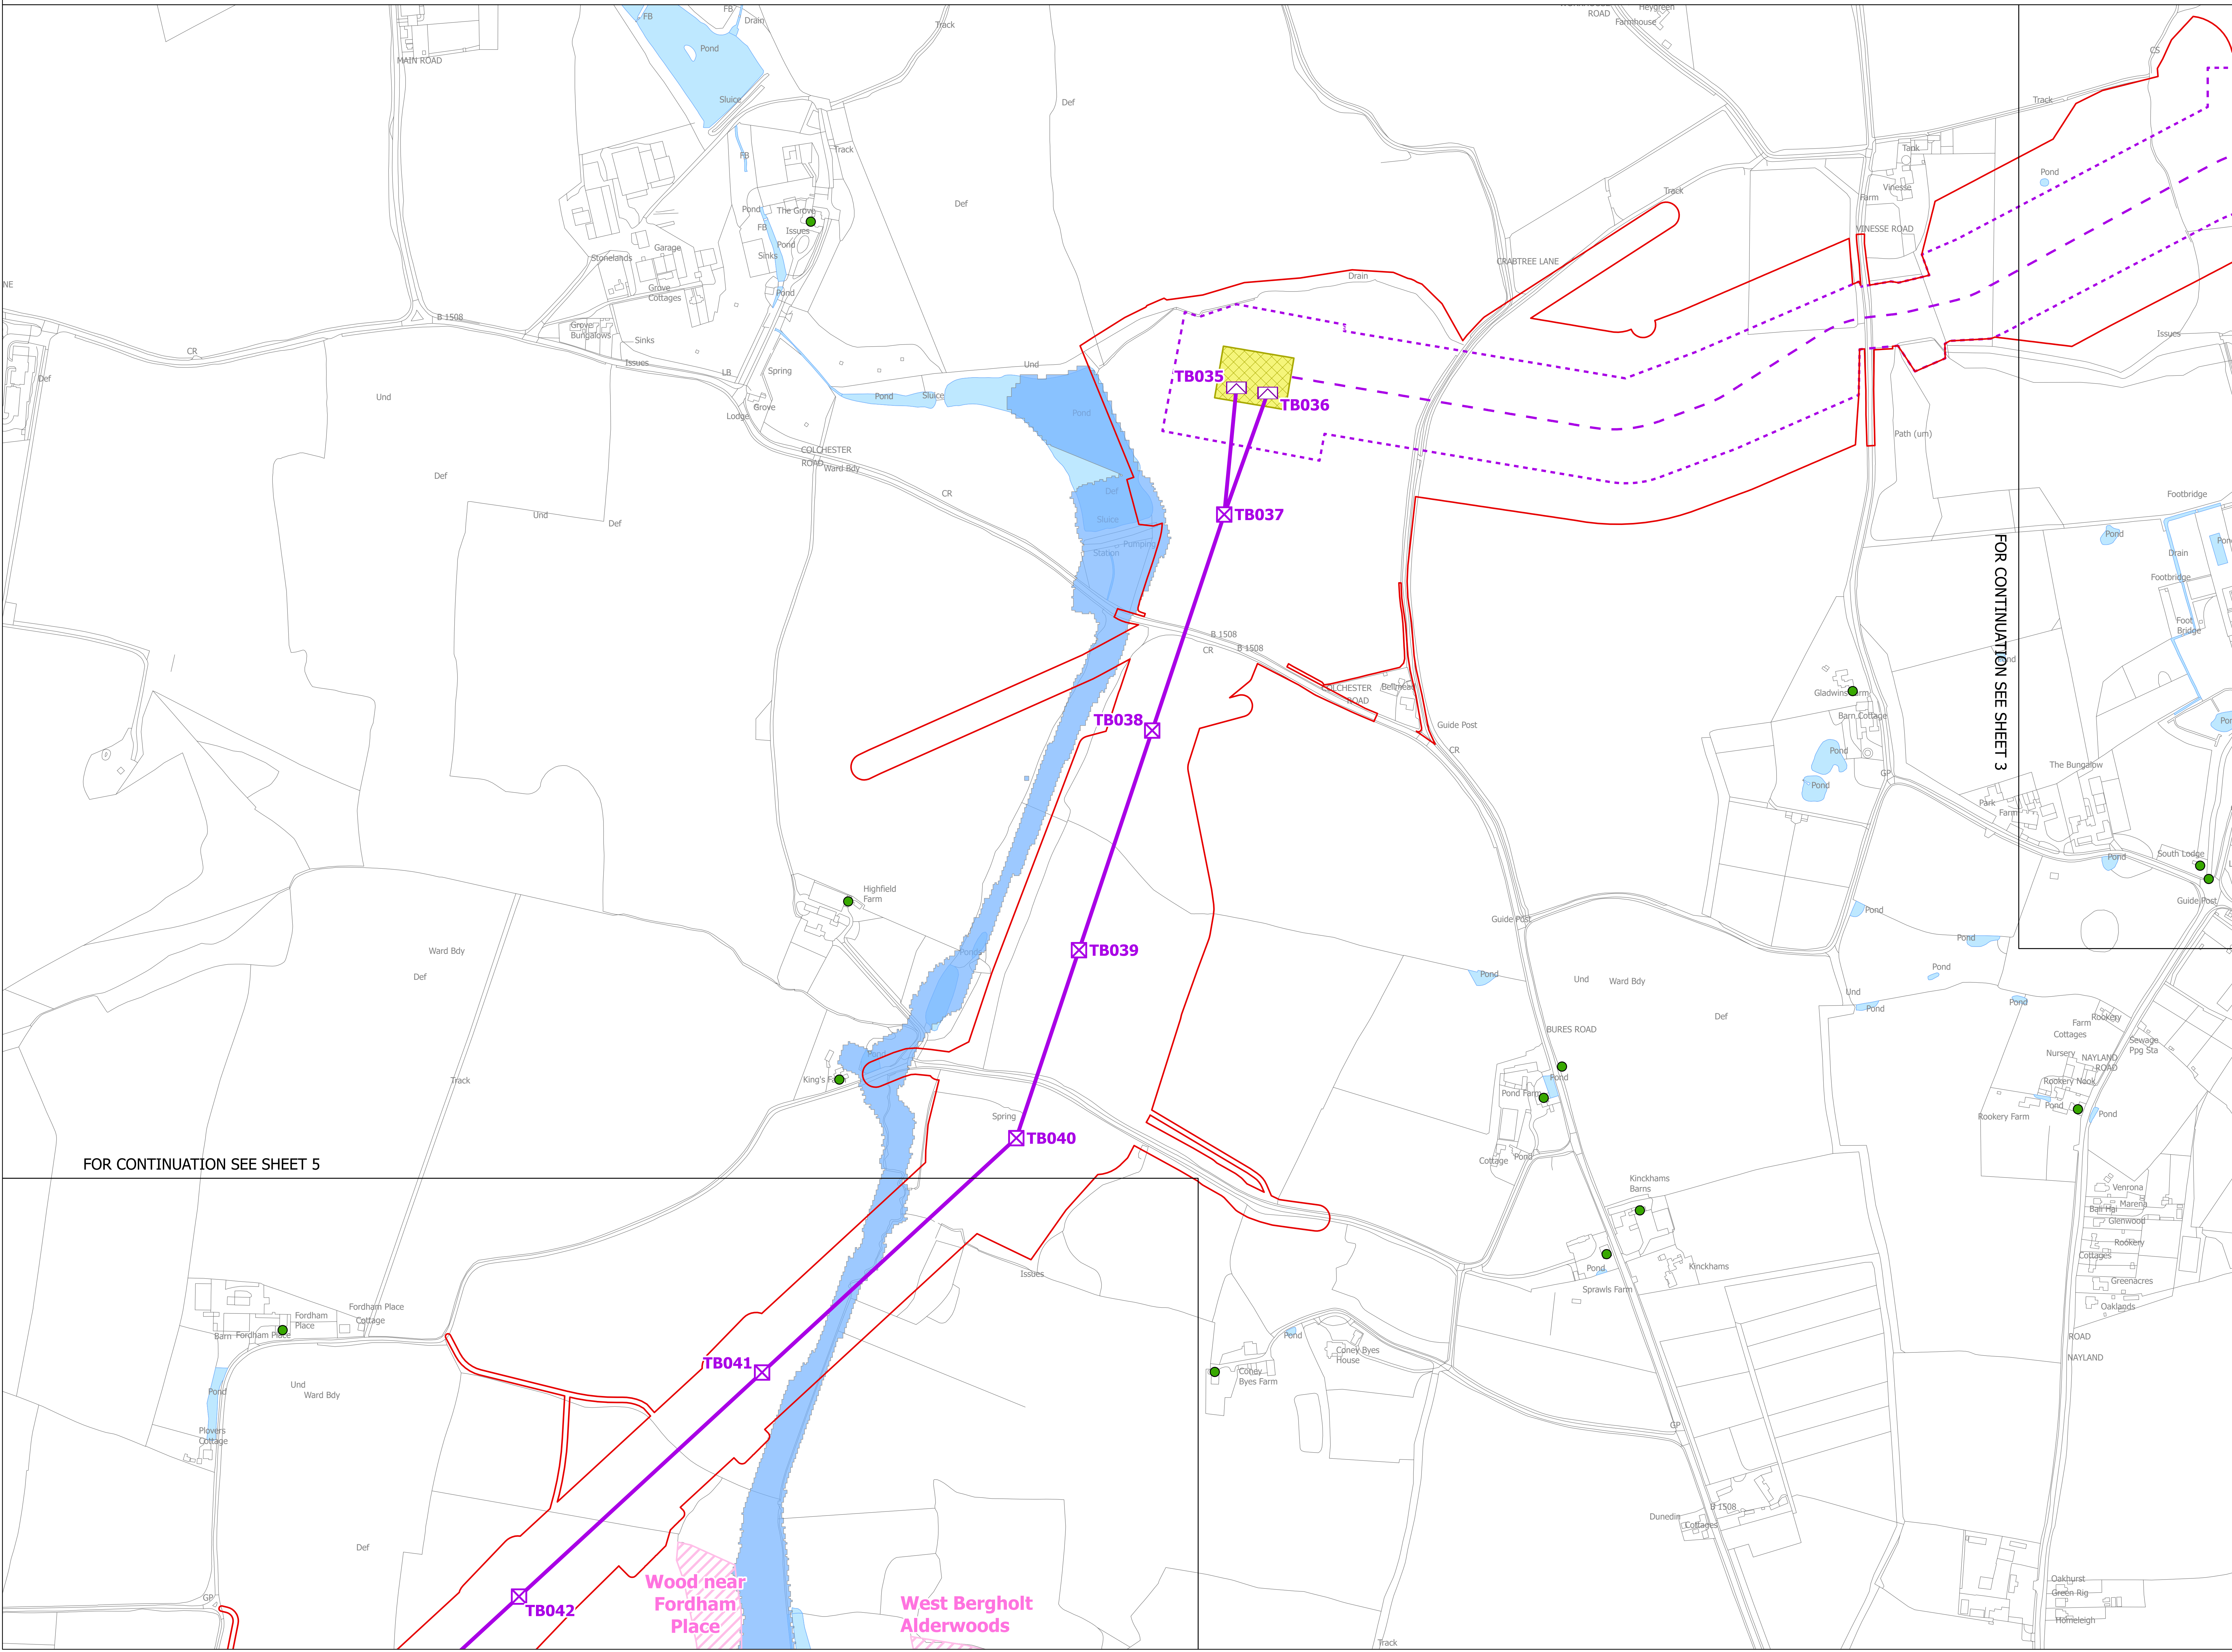

FOR CONTINUATION SEE SHEET 3

FOR CONTINUATION SEE SHEET 5

Wood near Fordham Place
West Bergholt Alderwoods

Notes

This drawing is scaled at paper size A0, therefore any prints taken at smaller sizes will affect accuracy of the measurement units and should not be scaled against.

The proposed overhead line alignment and proposed underground cable alignment together comprise the 2024 preferred draft alignment.

These plans show the draft Order Limits. Due to the need for future flexibility, National Grid will be applying for Order Limits and Limits of Deviation within its Development Consent Order, within which any potential permanent infrastructure would lie. Further information is provided in our 'Guide to interacting with our consultation plans' document.

Coordinate System: British National Grid
Sheet X Centroid Coordinate: 229802 Sheet Y Centroid Coordinate: 594899

BACKGROUND MAPPING INFORMATION HAS BEEN REPRODUCED FROM THE ORDNANCE SURVEY BY PERMISSION OF ORDNANCE SURVEY OF THE CONTROLLER OF HIS MAJESTY'S STATIONERY OFFICE. © CROWN COPYRIGHT AND DATABASE RIGHTS (2024) LICENCE OS100024241 AND AC0000807948.

Issue	Date	Remarks	Drawn	Checked	Approved
A	APRIL 2024	FOR STATUTORY CONSULTATION	JAL	AF	KB

Title

NATIONAL GRID
(NORWICH TO TILBURY)
ENVIRONMENTAL CONSTRAINTS
PLAN SERIES
SECTION D (SHEET 4 OF 9,
COLCHESTER CITY COUNCIL)




National Grid Drawing Reference

AENC-NG-ENG-PLN-0013

Scale	Sheet Size	Sheet	Issue
1:2,500	A0	SHEET 4 OF 9	A



NATIONAL GRID
(NORWICH TO TILBURY)
ENVIRONMENTAL CONSTRAINTS PLAN SERIES
SECTION D (SHEET 5 OF 9,
COLCHESTER CITY COUNCIL)

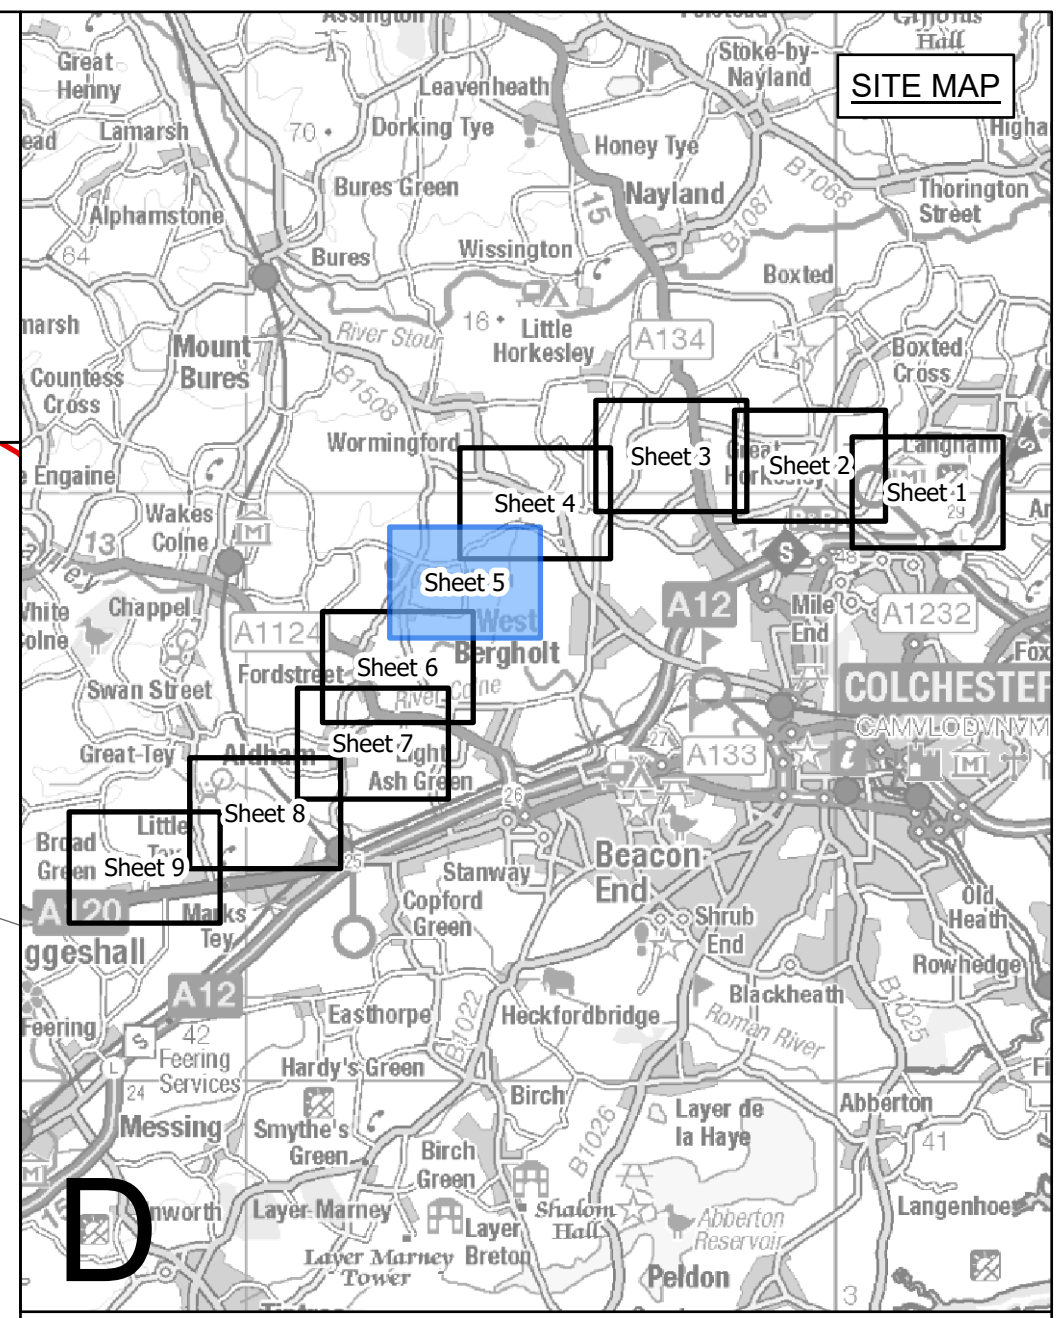

Legend

- - Local authority boundary
- - Section boundary and local authority boundary
- - Section boundary
- - Sheet index cutlines

Proposed project design details

- Red outline: Draft order limits
- Purple square with cross: New lattice pylon
- Purple line: New full line tension gantry
- Purple line: New overhead line
- Blue dashed line: New underground cable swathe centreline
- Blue dashed line: New underground cable swathe
- Yellow dashed line: Cable sealing end compound boundary

Environmental constraints

Listed buildings

- Red circle: Grade I
- Green circle: Grade II
- Yellow circle: Grade II*

Scheduled monument (with accompanying list entry number)


- Orange outline: Conservation areas
- Blue outline: Special Areas of Conservation
- Green outline: Countryside and Rights of Way Open Access Land
- Pink hatched: Sites of Special Scientific Interest
- Green hatched: Ancient woodland
- Pink hatched: County / local wildlife sites
- Blue hatched: Flood zone 3

Notes

This drawing is scaled at paper size A0, therefore any prints taken at smaller sizes will affect accuracy of the measurement units and should not be scaled against.

The proposed overhead line alignment and proposed underground cable alignment together comprise the 2024 preferred draft alignment.

These plans show the draft Order Limits. Due to the need for future flexibility, National Grid will be applying for Order Limits and Limits of Deviation within its Development Consent Order, within which any potential permanent infrastructure would lie. Further information is provided in our 'Guide to interacting with our consultation plans' document.

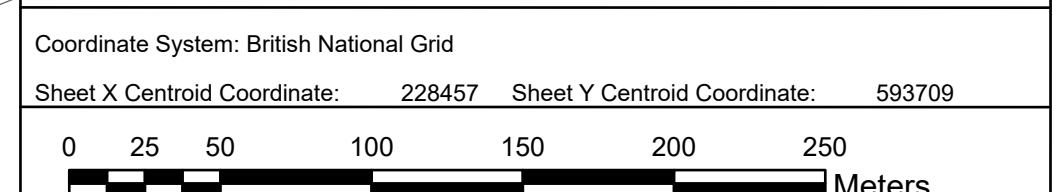

BACKGROUND MAPPING INFORMATION HAS BEEN REPRODUCED FROM THE ORDNANCE SURVEY BY PERMISSION OF ORDNANCE SURVEY OF THE CONTROLLER OF HIS MAJESTY'S STATIONERY OFFICE. © CROWN COPYRIGHT AND DATABASE RIGHTS (2024) LICENCE OS100024241 AND AC0000807948.

Issue	Date	Remarks	Drawn	Checked	Approved
A	APRIL 2024	FOR STATUTORY CONSULTATION	JAL	AF	KB


Title

NATIONAL GRID
(NORWICH TO TILBURY)
ENVIRONMENTAL CONSTRAINTS
PLAN SERIES
SECTION D (SHEET 5 OF 9,
COLCHESTER CITY COUNCIL)

nationalgrid


National Grid Drawing Reference
AENC-NG-ENG-PLN-0013

Scale	Sheet Size	Sheet	Issue
1:2,500	A0	SHEET 5 OF 9	A

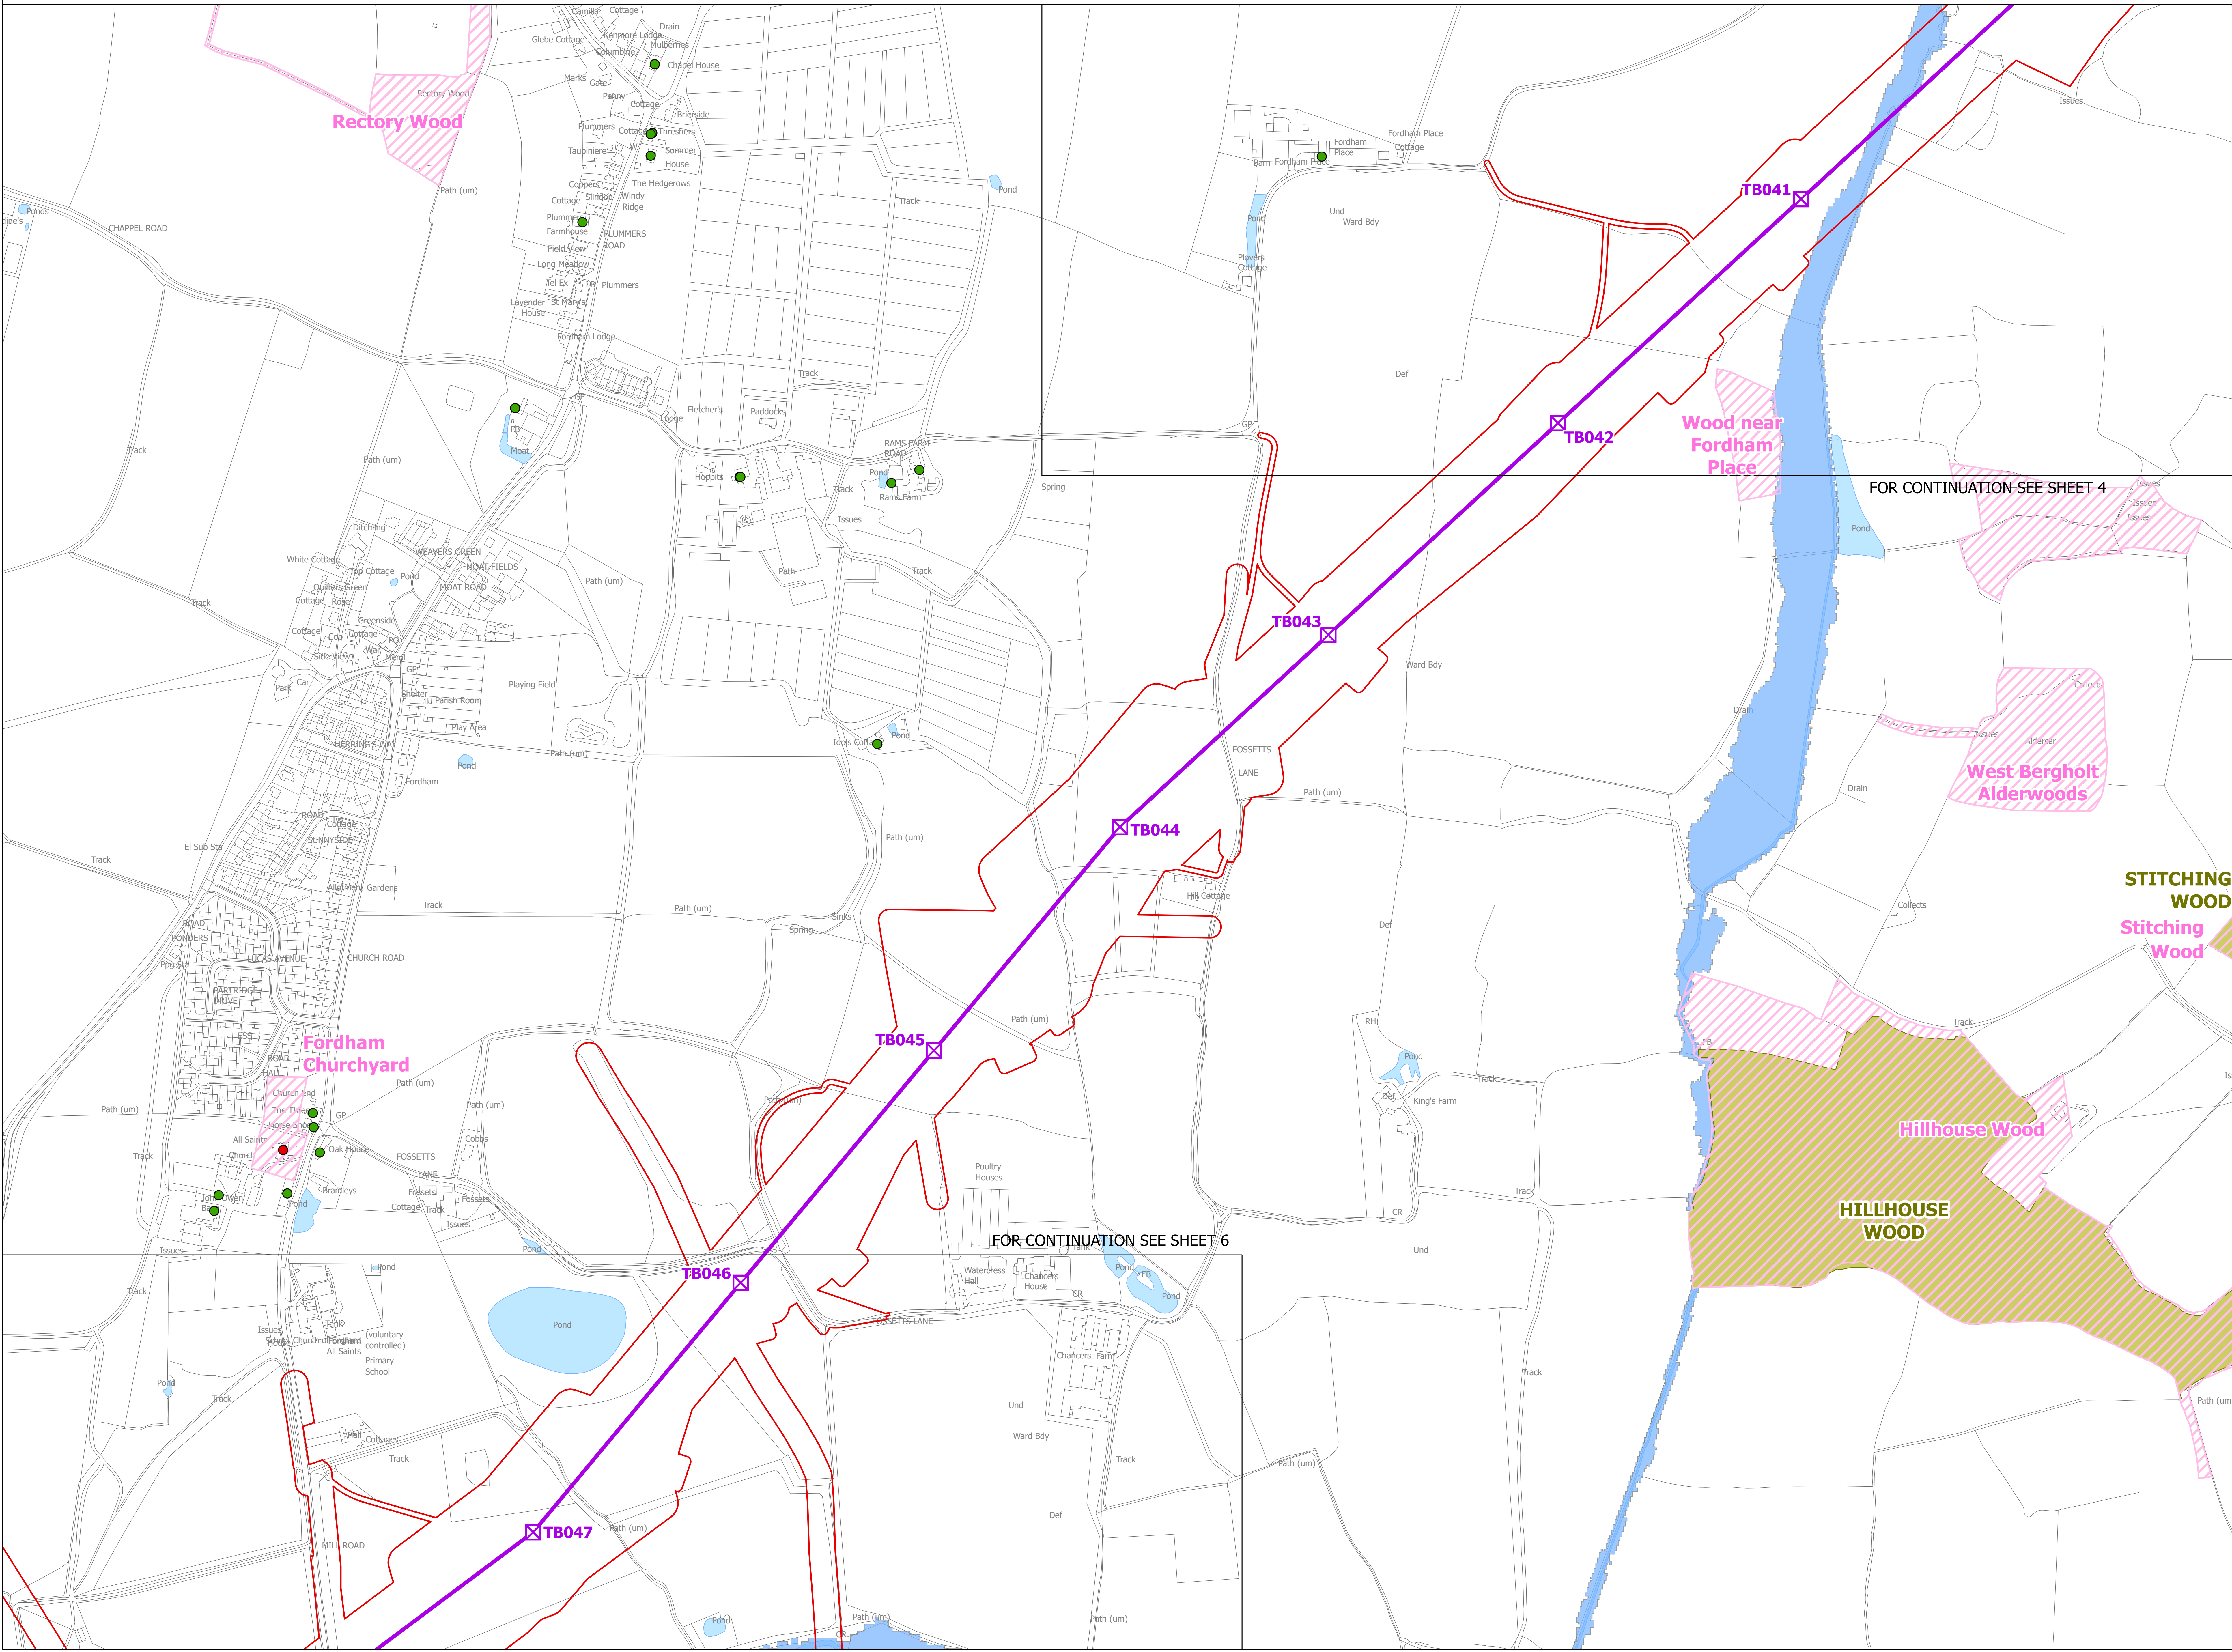



NATIONAL GRID
(NORWICH TO TILBURY)
ENVIRONMENTAL CONSTRAINTS PLAN SERIES
SECTION D (SHEET 6 OF 9,
COLCHESTER CITY COUNCIL)

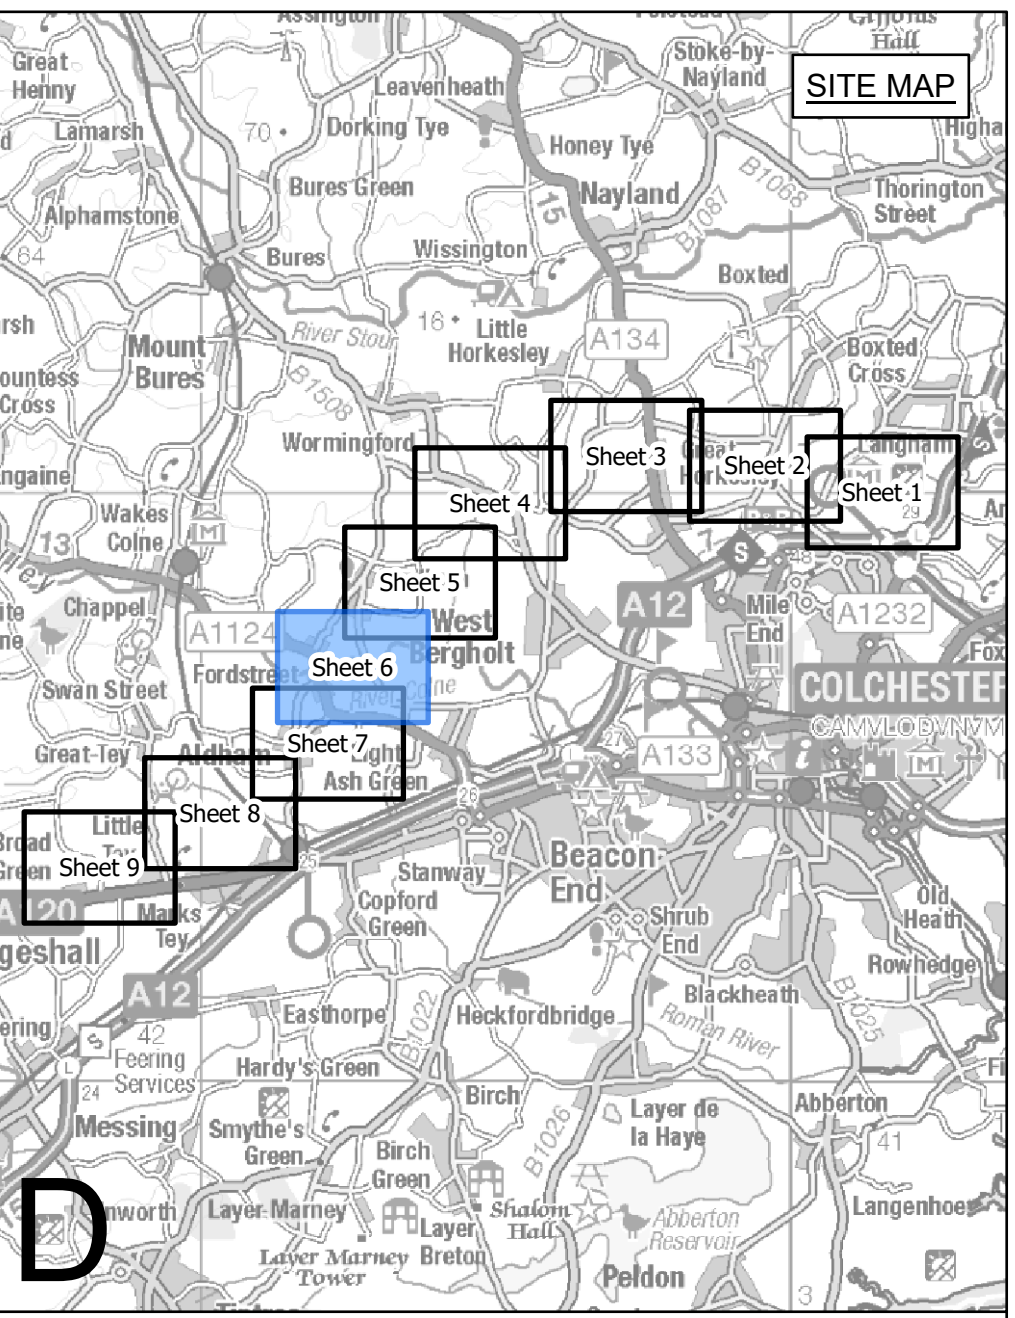

Legend

- - Local authority boundary
- - Section boundary and local authority boundary
- - Section boundary
- - Sheet edge cutlines


Proposed project design details

- Red outline: Draft order limits
- Purple square with cross: New lattice pylon
- Purple line: New full line tension gantry
- Purple line: New overhead line
- Purple dashed line: New underground cable swathe centreline
- Purple dashed line: New underground cable swathe
- Yellow hatched area: Cable sealing end compound boundary

Environmental constraints

Listed buildings

- Red dot: Grade I
- Green dot: Grade II
- Yellow dot: Grade II*
- Orange rectangle: Scheduled monument (with accompanying list entry number)
- Blue hatched area: Conservation areas
- Blue hatched area: Special Areas of Conservation
- Light blue area: Countryside and Rights of Way Open Access Land
- Pink hatched area: Sites of Special Scientific Interest
- Green hatched area: Ancient woodland
- Pink hatched area: County / local wildlife sites
- Blue area: Flood zone 3

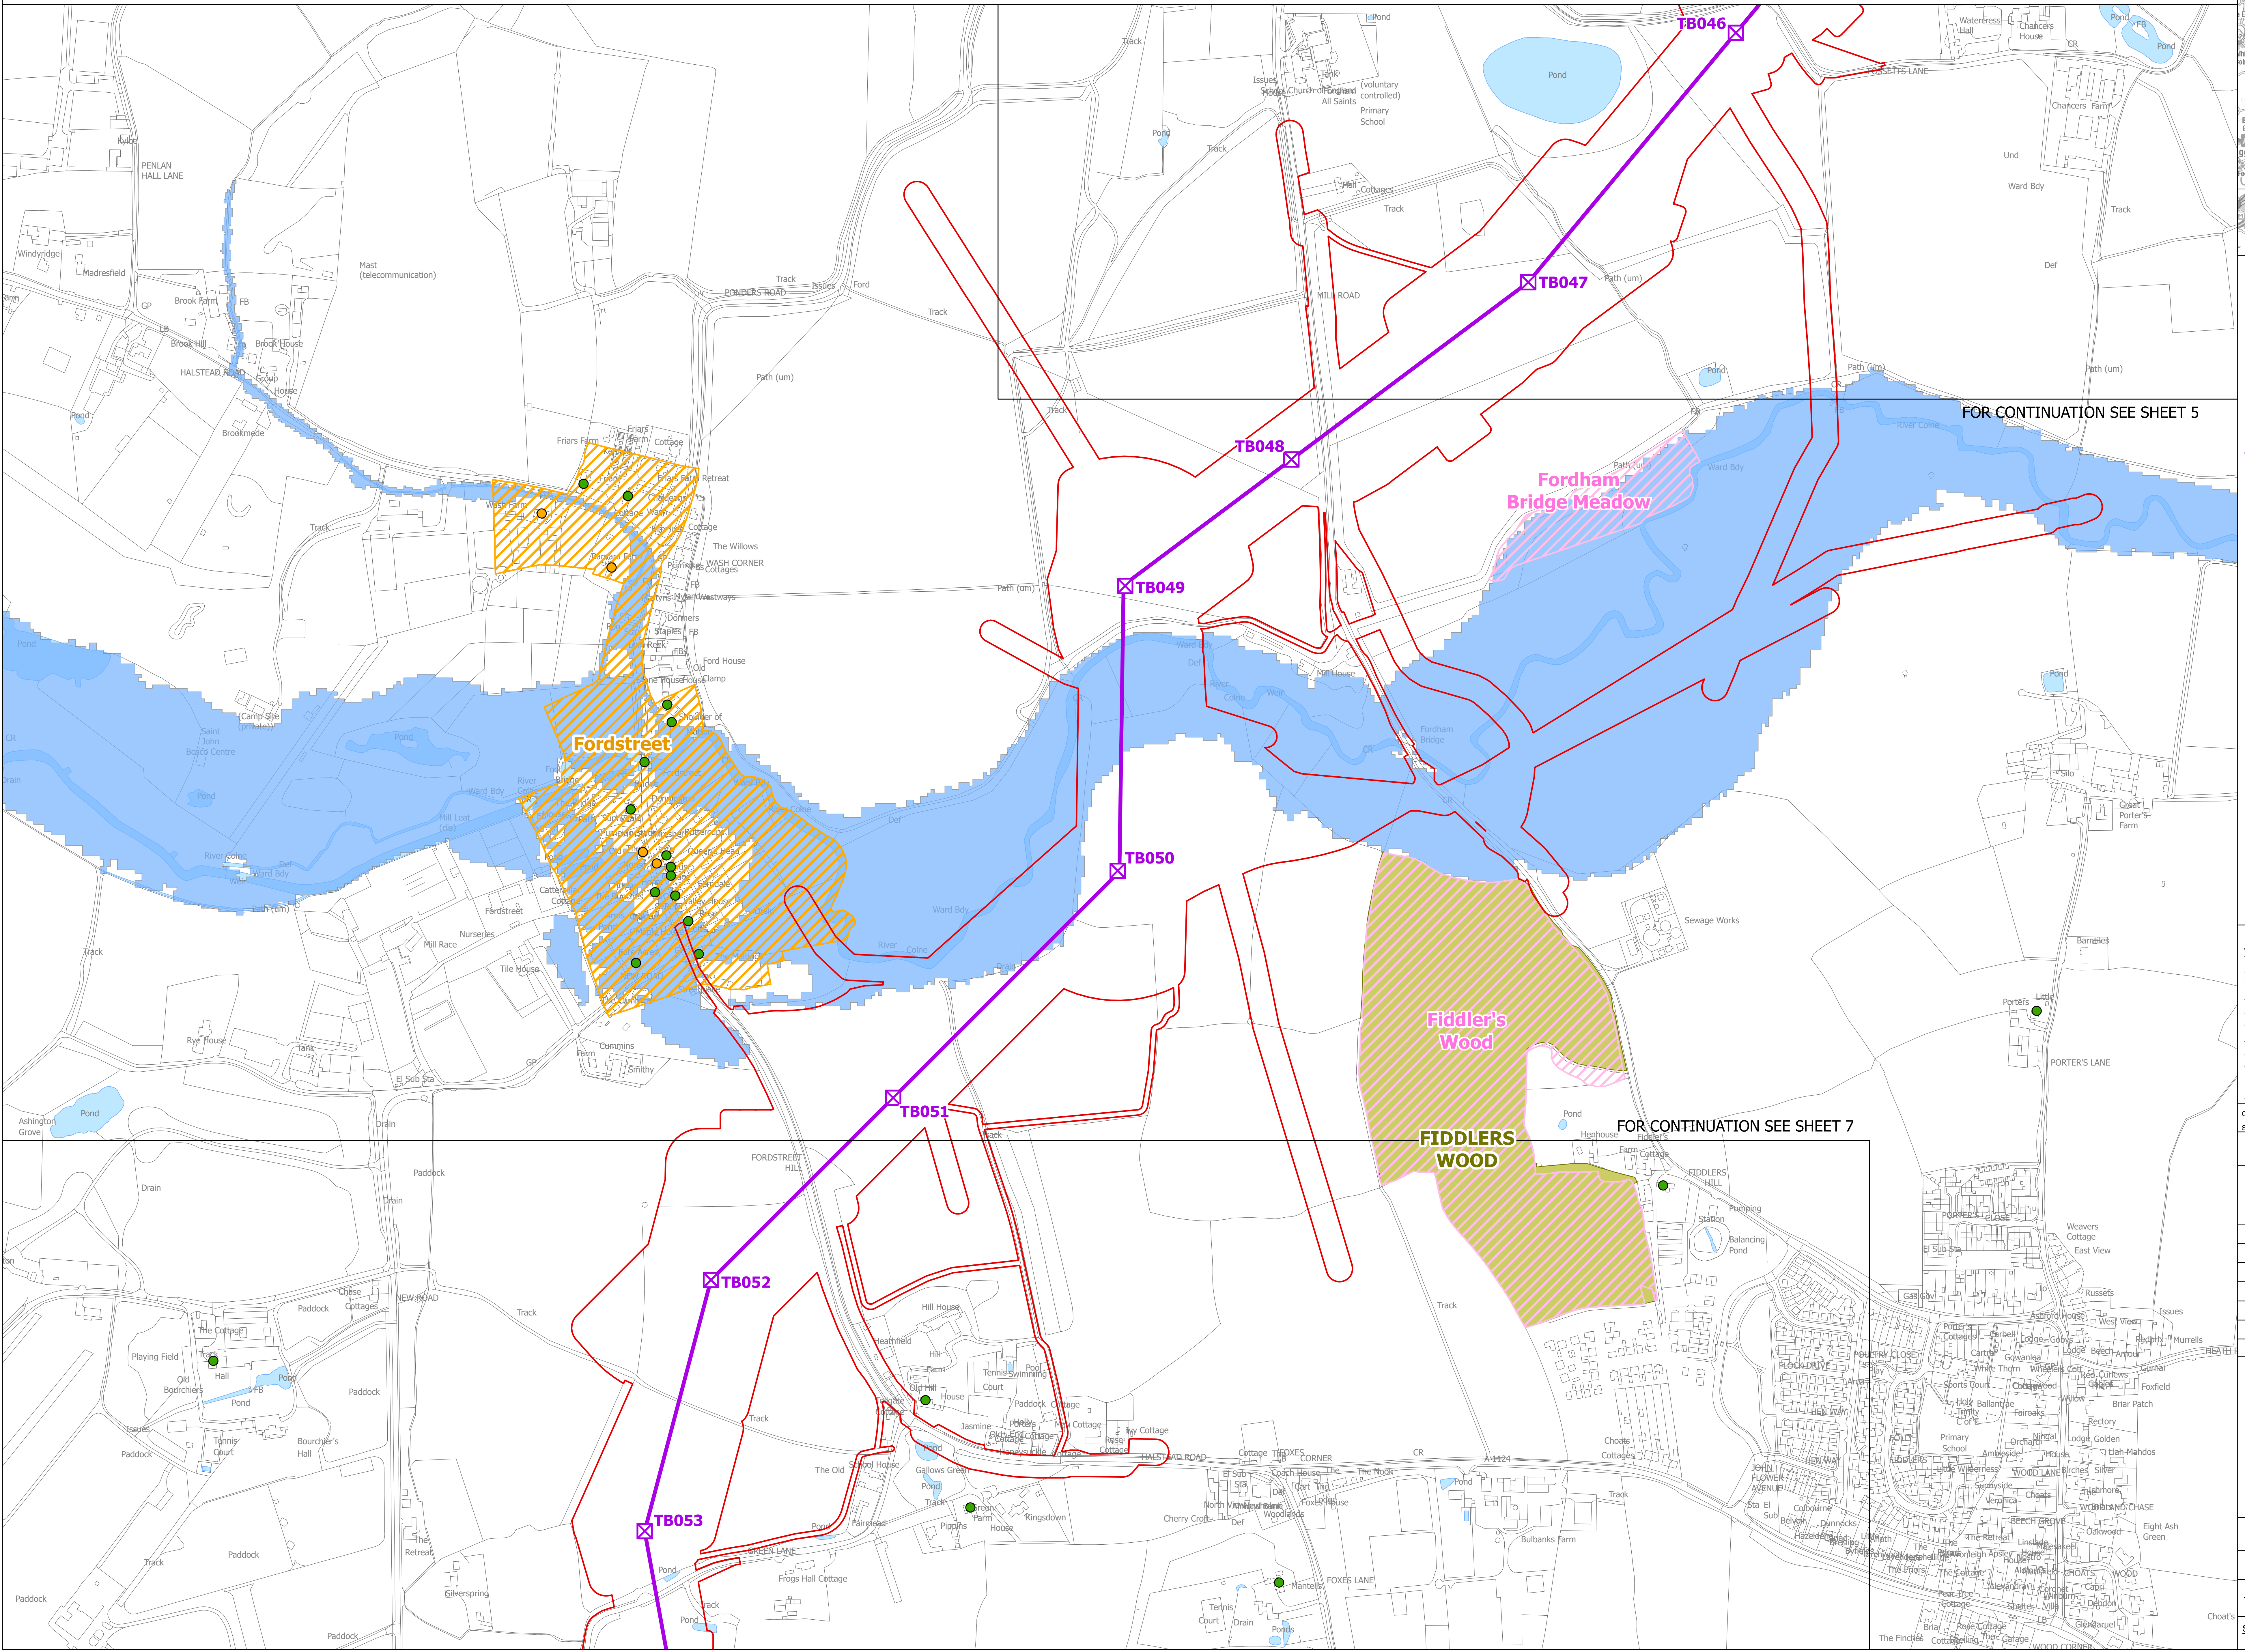


FOR CONTINUATION SEE SHEET 5

FOR CONTINUATION SEE SHEET 7

Notes
This drawing is scaled at paper size A0, therefore any prints taken at smaller sizes will affect accuracy of the measurement units and should not be scaled against.

The proposed overhead line alignment and proposed underground cable alignment together comprise the 2024 preferred draft alignment.
These plans show the draft Order Limits. Due to the need for future flexibility, National Grid will be applying for Order Limits and Limits of Deviation within its Development Consent Order, within which any potential permanent infrastructure would lie. Further information is provided in our 'Guide to interacting with our consultation plans' document.

Coordinate System: British National Grid
Sheet X Centroid Coordinate: 227025 Sheet Y Centroid Coordinate: 592269

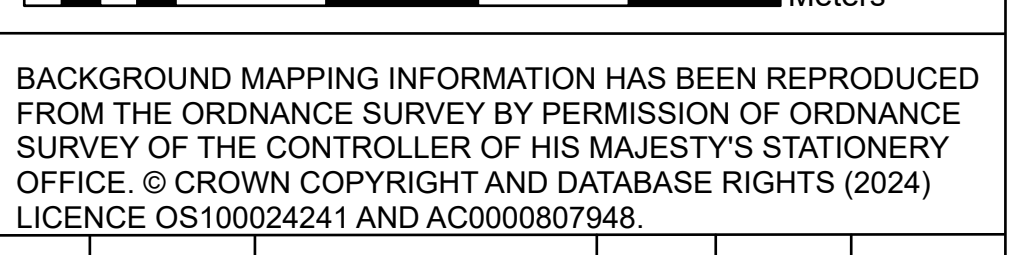

BACKGROUND MAPPING INFORMATION HAS BEEN REPRODUCED FROM THE ORDNANCE SURVEY BY PERMISSION OF ORDNANCE SURVEY OF THE CONTROLLER OF HIS MAJESTY'S STATIONERY OFFICE. © CROWN COPYRIGHT AND DATABASE RIGHTS (2024) LICENCE OS100024241 AND AC0000807348.

Issue	Date	Remarks	Drawn	Checked	Approved
A	APRIL 2024	FOR STATUTORY CONSULTATION	JAL	AF	KB

Title

NATIONAL GRID
(NORWICH TO TILBURY)
ENVIRONMENTAL CONSTRAINTS
PLAN SERIES
SECTION D (SHEET 6 OF 9,
COLCHESTER CITY COUNCIL)



nationalgrid

National Grid Drawing Reference
AENC-NG-ENG-PLN-0013

Scale	Sheet Size	Sheet	Issue
1:2,500	A0	SHEET 6 OF 9	A



NATIONAL GRID
(NORWICH TO TILBURY)
ENVIRONMENTAL CONSTRAINTS PLAN SERIES
SECTION D (SHEET 7 OF 9,
COLCHESTER CITY COUNCIL)

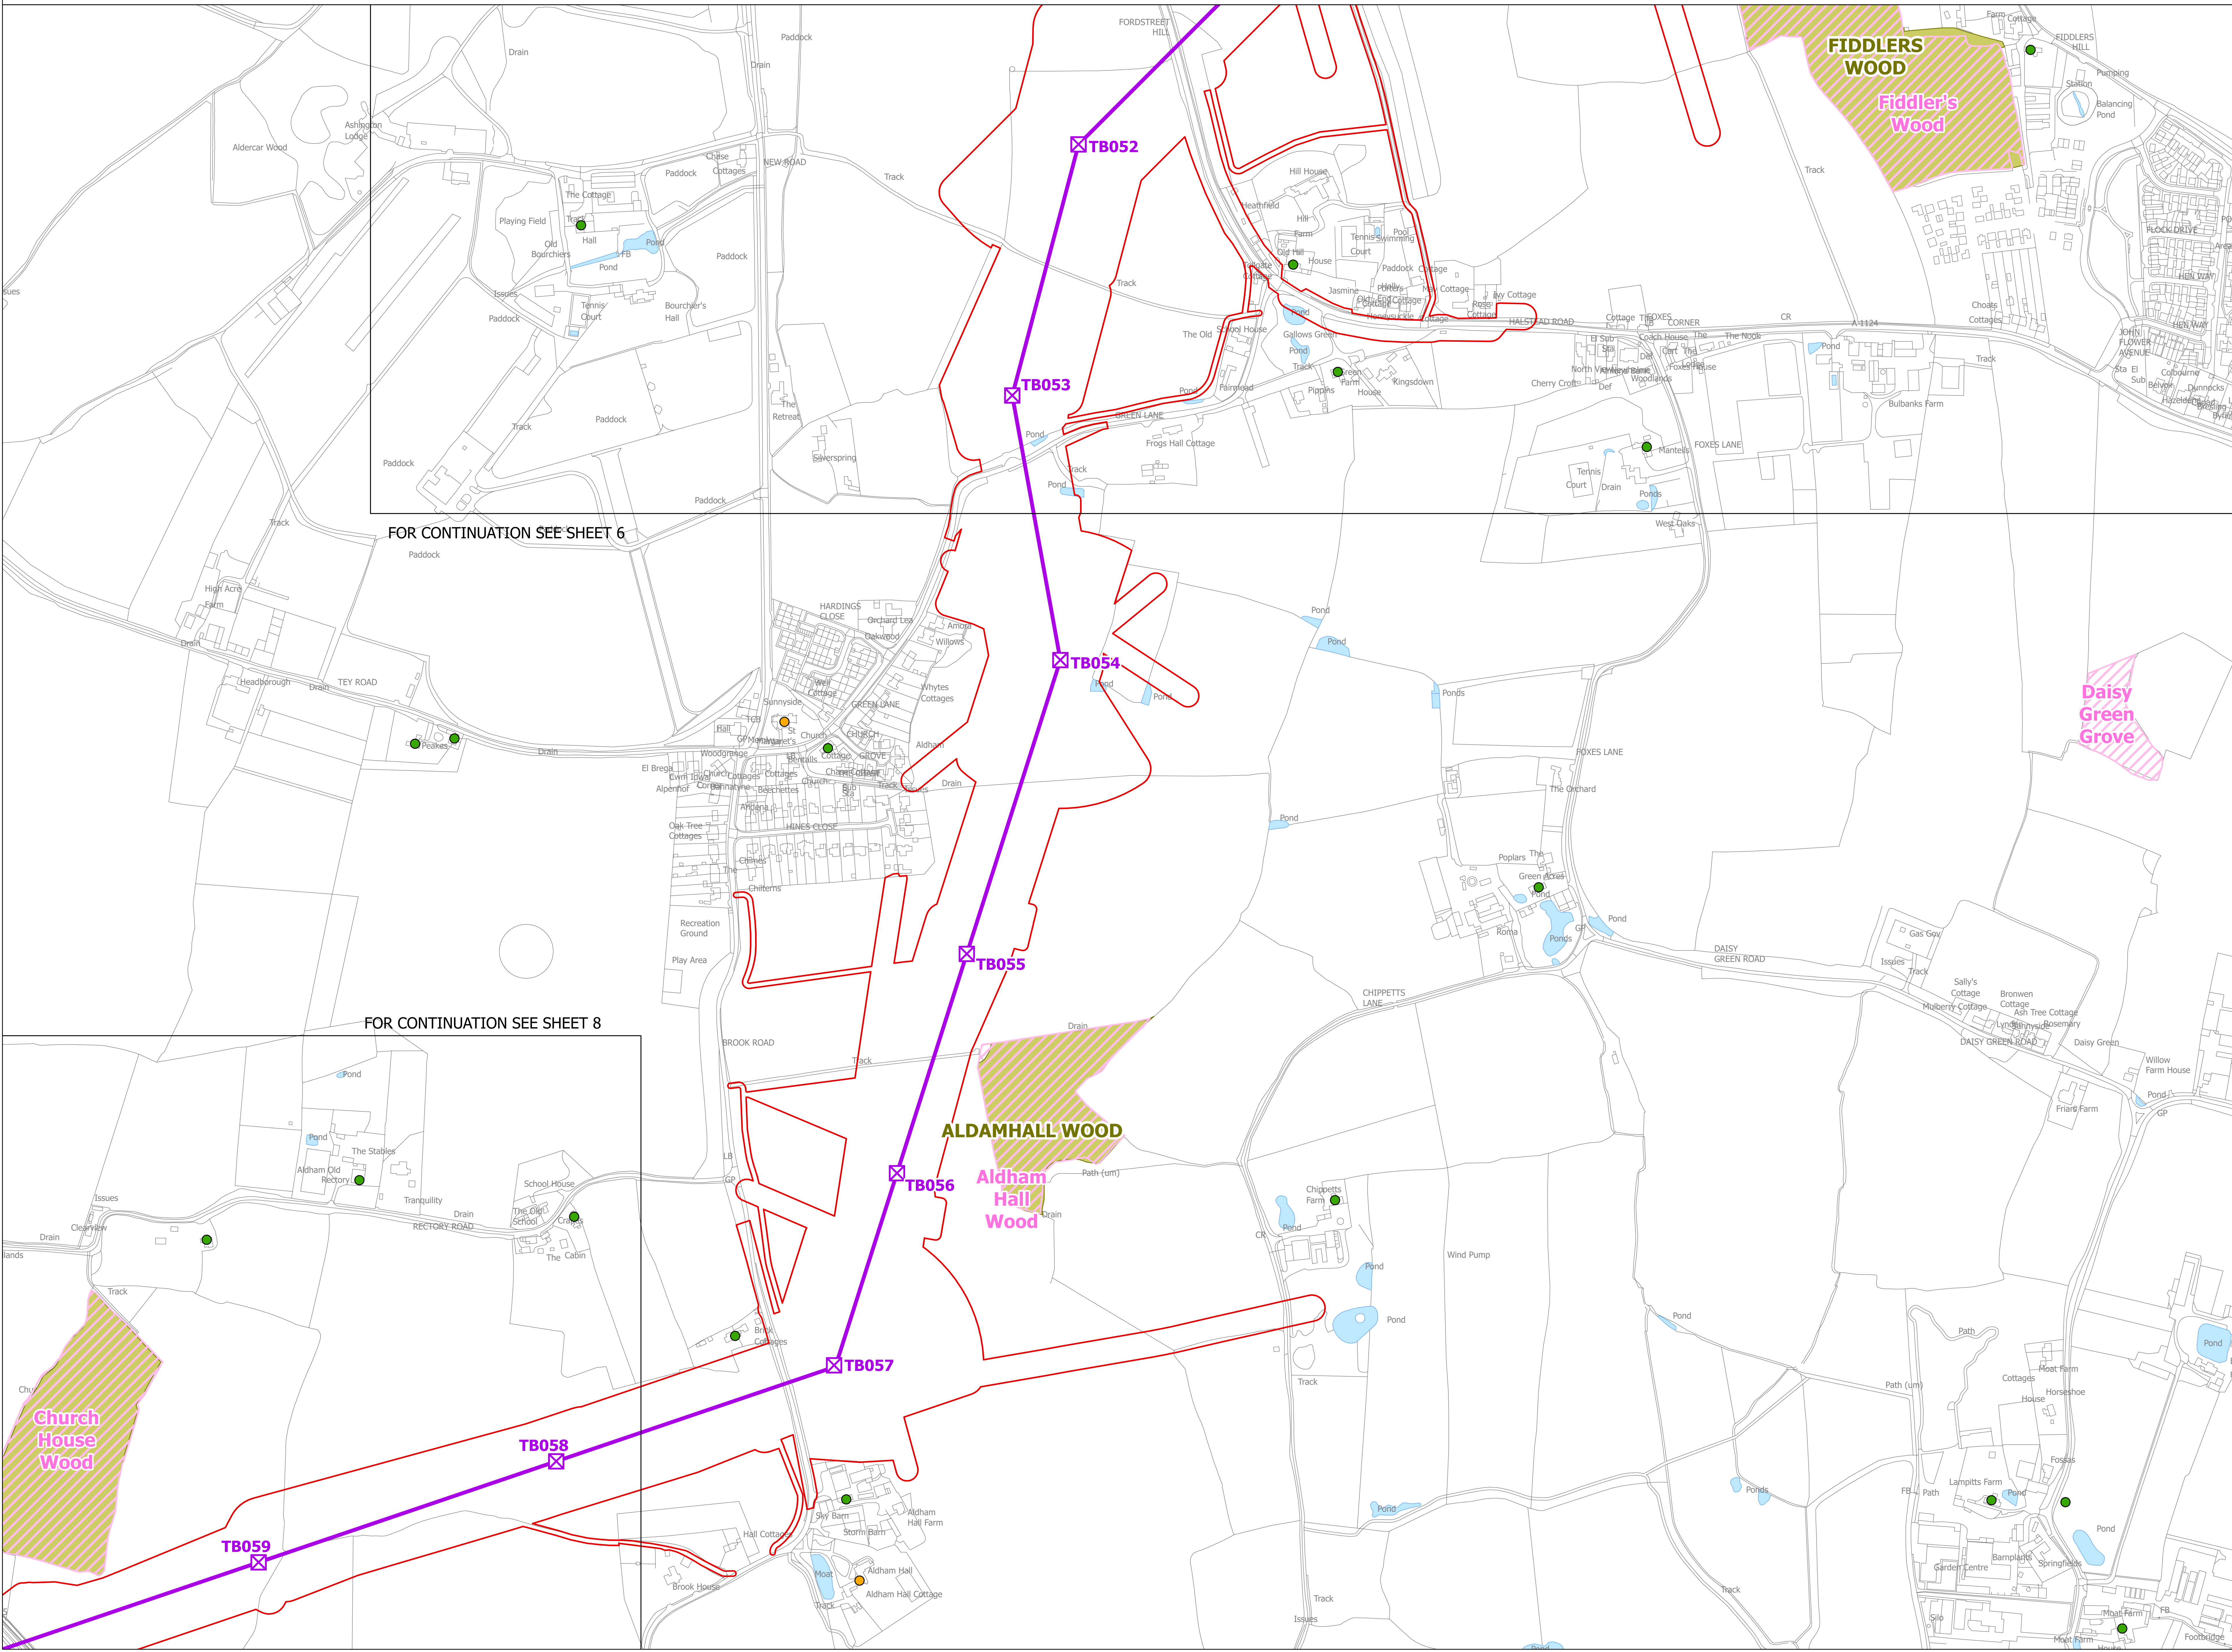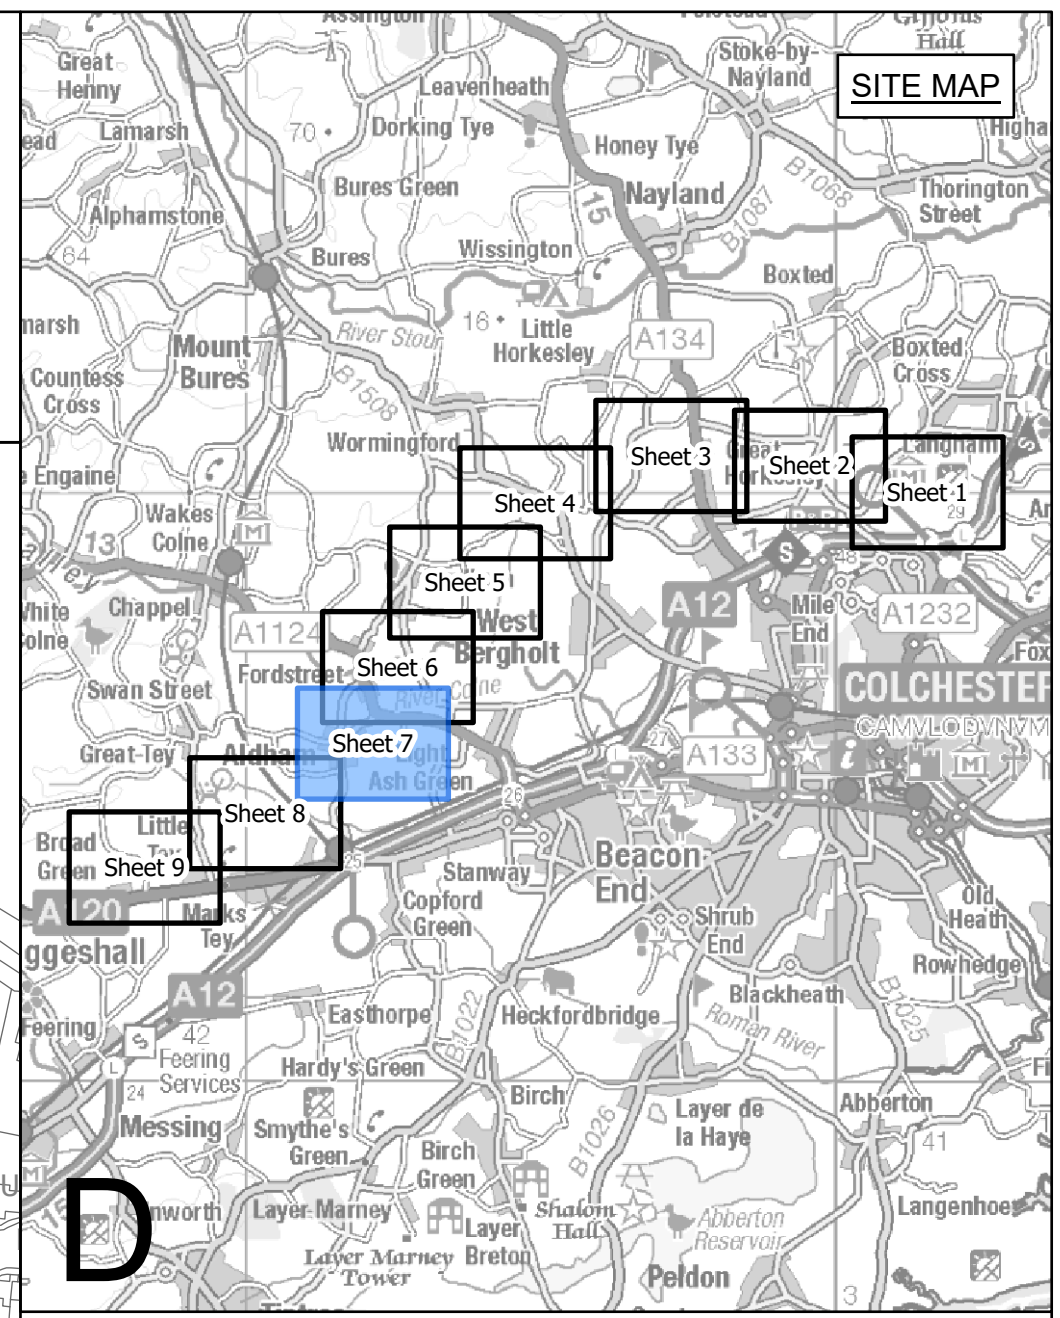

FOR CONTINUATION SEE SHEET 6

FOR CONTINUATION SEE SHEET 8

Legend

- - Local authority boundary
- - Section boundary and local authority boundary
- - Section boundary
- - Sheet index cutlines

Proposed project design details

- Red outline: Draft order limits
- Purple square with X: New lattice pylon
- Purple line: New full line tension gantry
- Purple line: New overhead line
- Purple dashed line: New underground cable swathe centreline
- Purple dotted line: New underground cable swathe
- Yellow hatched area: Cable sealing end compound boundary

Environmental constraints

Listed buildings

- Red circle: Grade I
- Green circle: Grade II
- Yellow circle: Grade II*
- Orange rectangle: Scheduled monument (with accompanying list entry number)
- Blue rectangle: Conservation areas
- Blue rectangle with diagonal lines: Special Areas of Conservation
- Green rectangle: Countryside and Rights of Way Open Access Land
- Pink hatched area: Sites of Special Scientific Interest
- Yellow hatched area: Ancient woodland
- Pink hatched area: County / local wildlife sites
- Blue rectangle: Flood zone 3

Notes

This drawing is scaled at paper size A0, therefore any prints taken at smaller sizes will affect accuracy of the measurement units and should not be scaled against.

The proposed overhead line alignment and proposed underground cable alignment together comprise the 2024 preferred draft alignment.

These plans show the draft Order Limits. Due to the need for future flexibility, National Grid will be applying for Order Limits and Limits of Deviation within its Development Consent Order, within which any potential permanent infrastructure would lie. Further information is provided in our 'Guide to interacting with our consultation plans' document.

Coordinate System: British National Grid
Sheet X Centroid Coordinate: 225724 Sheet Y Centroid Coordinate: 592148

0 25 50 100 150 200 250
Meters

BACKGROUND MAPPING INFORMATION HAS BEEN REPRODUCED FROM THE ORDNANCE SURVEY BY PERMISSION OF ORDNANCE SURVEY OF THE CONTROLLER OF HIS MAJESTY'S STATIONERY OFFICE. © CROWN COPYRIGHT AND DATABASE RIGHTS (2024) LICENCE OS100024241 AND AC0000807948.

Issue	Date	Remarks	Drawn	Checked	Approved
A	APRIL 2024	FOR STATUTORY CONSULTATION	JAL	AF	KB

Title

NATIONAL GRID
(NORWICH TO TILBURY)
ENVIRONMENTAL CONSTRAINTS
PLAN SERIES
SECTION D (SHEET 7 OF 9,
COLCHESTER CITY COUNCIL)


nationalgrid

National Grid Drawing Reference
AENC-NG-ENG-PLN-0013

Scale	Sheet Size	Sheet	Issue
1:2,500	A0	SHEET 7 OF 9	A



NATIONAL GRID
(NORWICH TO TILBURY)
ENVIRONMENTAL CONSTRAINTS PLAN SERIES
SECTION D (SHEET 8 OF 9,
COLCHESTER CITY COUNCIL)

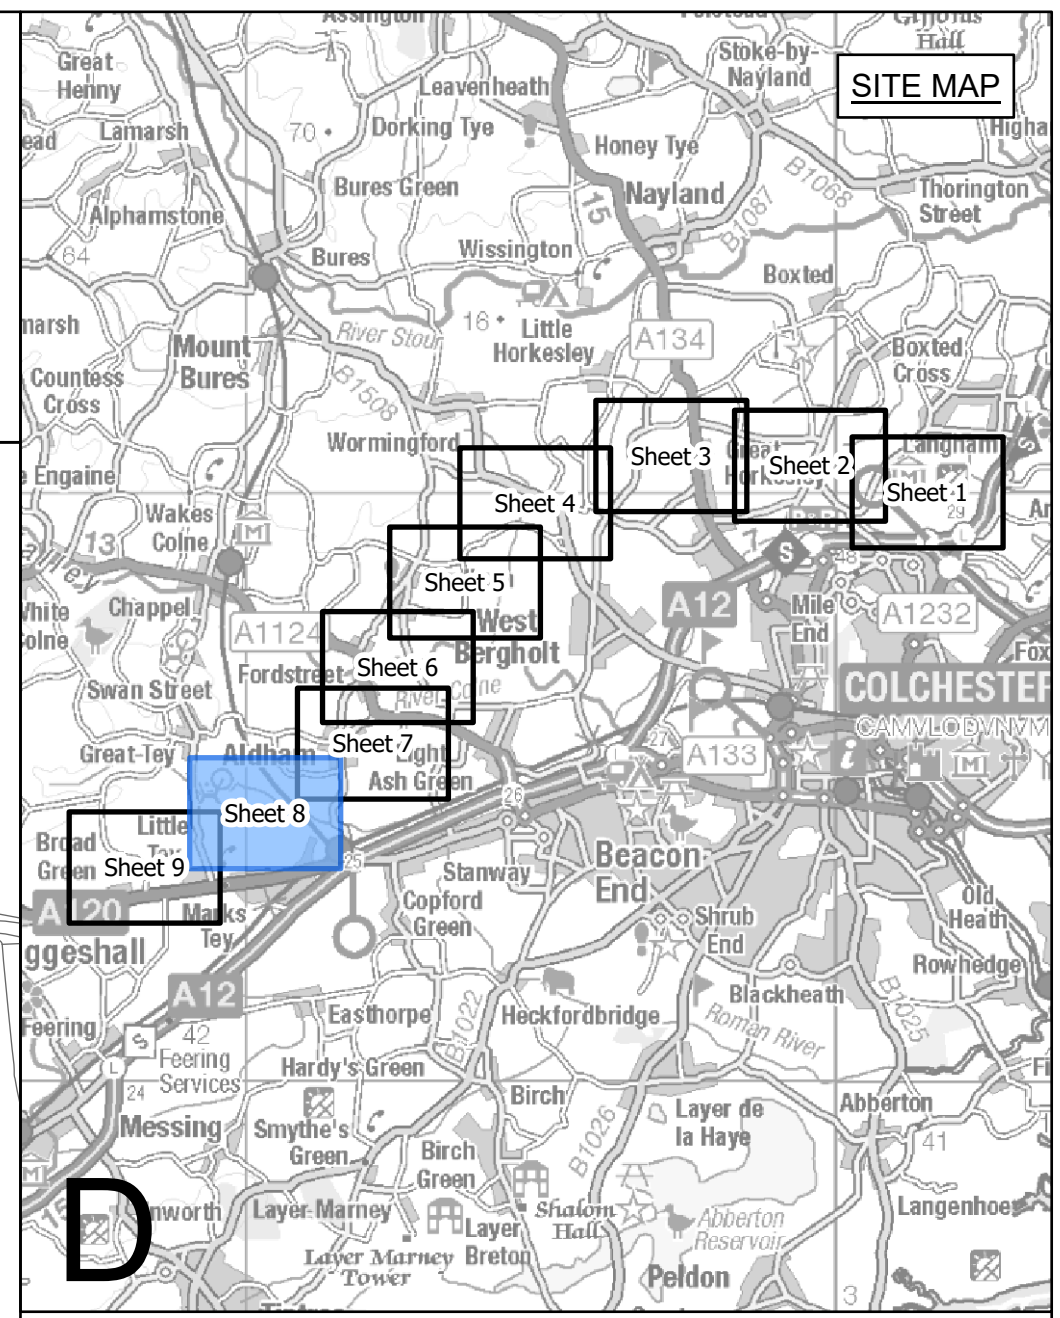

Legend

- - Local authority boundary
- - Section boundary and local authority boundary
- - Section boundary
- - Sheet index cutlines

Proposed project design details

- ▭ Draft order limits
- ⊗ New lattice pylon
- ▭ New full line tension gantry
- ▭ New overhead line
- - New underground cable swathe centreline
- - New underground cable swathe
- ▭ Cable sealing end compound boundary


Environmental constraints

Listed buildings

- Grade I
- Grade II
- Grade II*
- ▭ Scheduled monument (with accompanying list entry number)

Conservation areas

- ▭ Special Areas of Conservation
- ▭ Countryside and Rights of Way Open Access Land
- ▭ Sites of Special Scientific Interest
- ▭ Ancient woodland
- ▭ County / local wildlife sites
- ▭ Flood zone 3

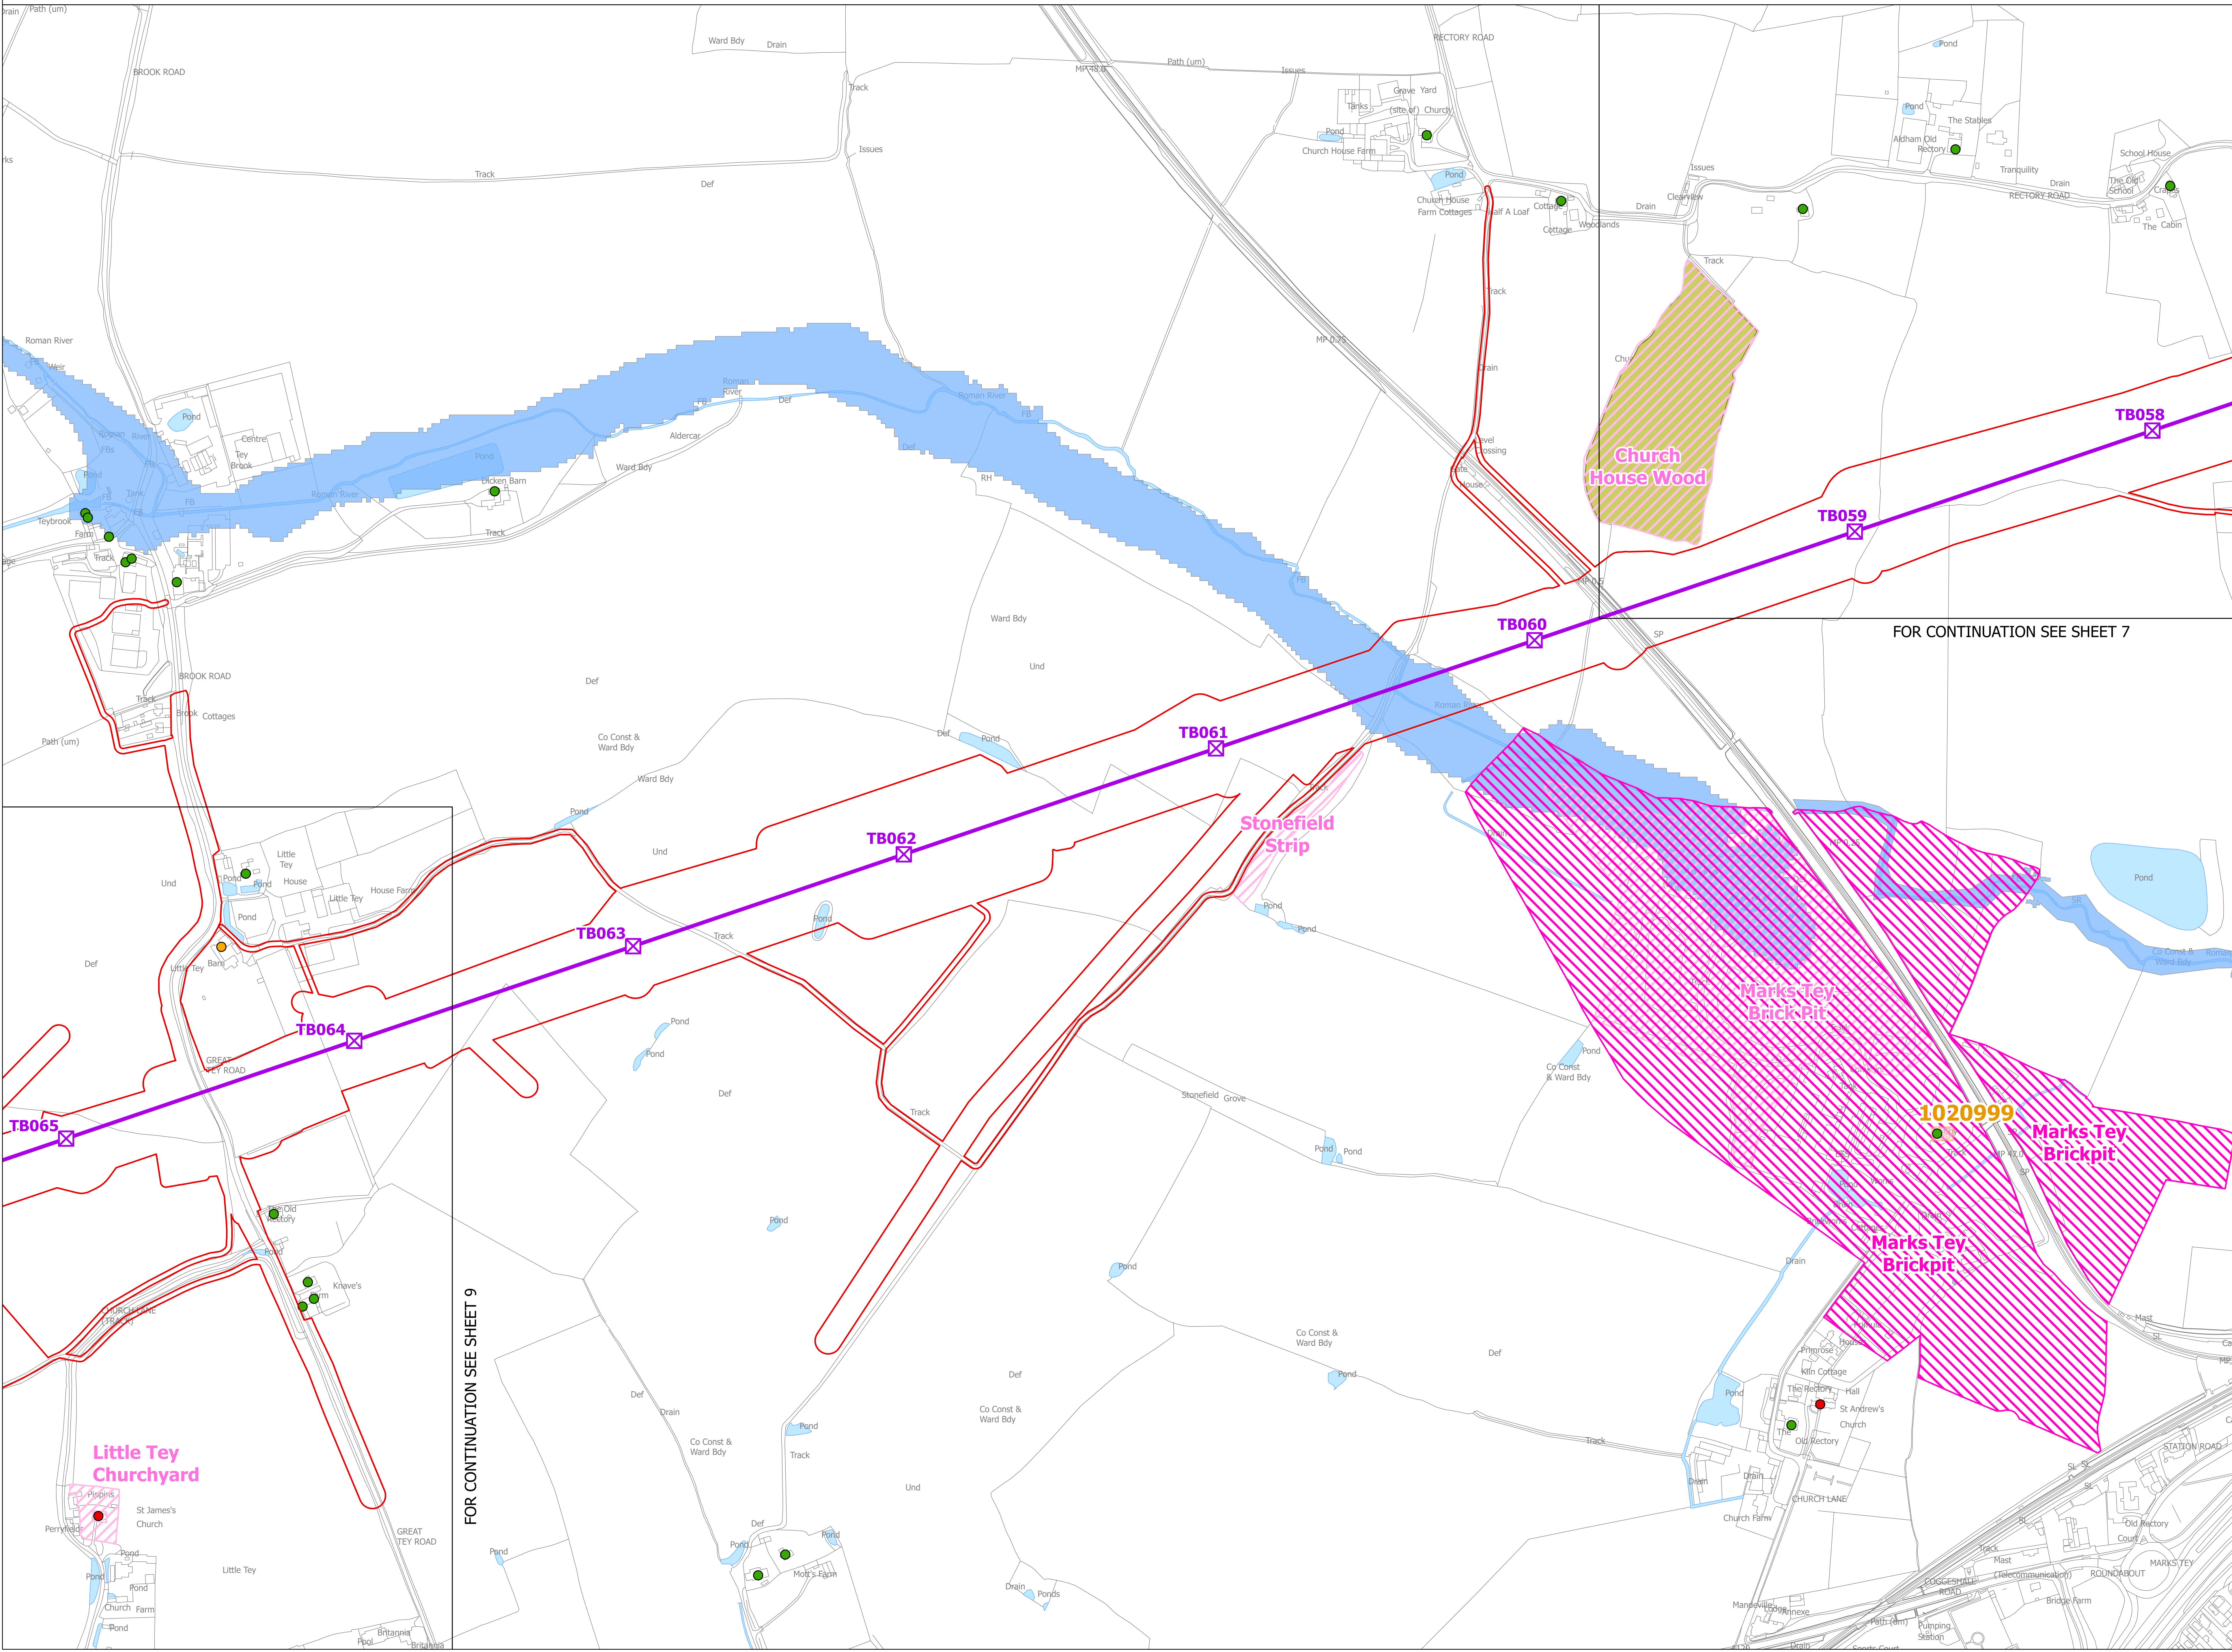

FOR CONTINUATION SEE SHEET 7

FOR CONTINUATION SEE SHEET 9

Notes

This drawing is scaled at paper size A0, therefore any prints taken at smaller sizes will affect accuracy of the measurement units and should not be scaled against.

The proposed overhead line alignment and proposed underground cable alignment together comprise the 2024 preferred draft alignment.

These plans show the draft Order Limits. Due to the need for future flexibility, National Grid will be applying for Order Limits and Limits of Deviation within its Development Consent Order, within which any potential permanent infrastructure would lie. Further information is provided in our 'Guide to interacting with our consultation plans' document.

Coordinate System: British National Grid
Sheet X Centroid Coordinate: 224543 Sheet Y Centroid Coordinate: 590319

BACKGROUND MAPPING INFORMATION HAS BEEN REPRODUCED FROM THE ORDNANCE SURVEY BY PERMISSION OF ORDNANCE SURVEY OF THE CONTROLLER OF HIS MAJESTY'S STATIONERY OFFICE. © CROWN COPYRIGHT AND DATABASE RIGHTS (2024) LICENCE OS100024241 AND A00000807948.

Issue	Date	Remarks	Drawn	Checked	Approved
A	APRIL 2024	FOR STATUTORY CONSULTATION	JAL	AF	KB

Title

NATIONAL GRID
(NORWICH TO TILBURY)
ENVIRONMENTAL CONSTRAINTS
PLAN SERIES
SECTION D (SHEET 8 OF 9,
COLCHESTER CITY COUNCIL)

nationalgrid


National Grid Drawing Reference

AENC-NG-ENG-PLN-0013

Scale	Sheet Size	Sheet	Issue
1:2,500	A0	SHEET 8 OF 9	A



NATIONAL GRID
(NORWICH TO TILBURY)
ENVIRONMENTAL CONSTRAINTS PLAN SERIES
SECTION D (SHEET 9 OF 9,
COLCHESTER CITY COUNCIL AND BRAINTREE DISTRICT COUNCIL)

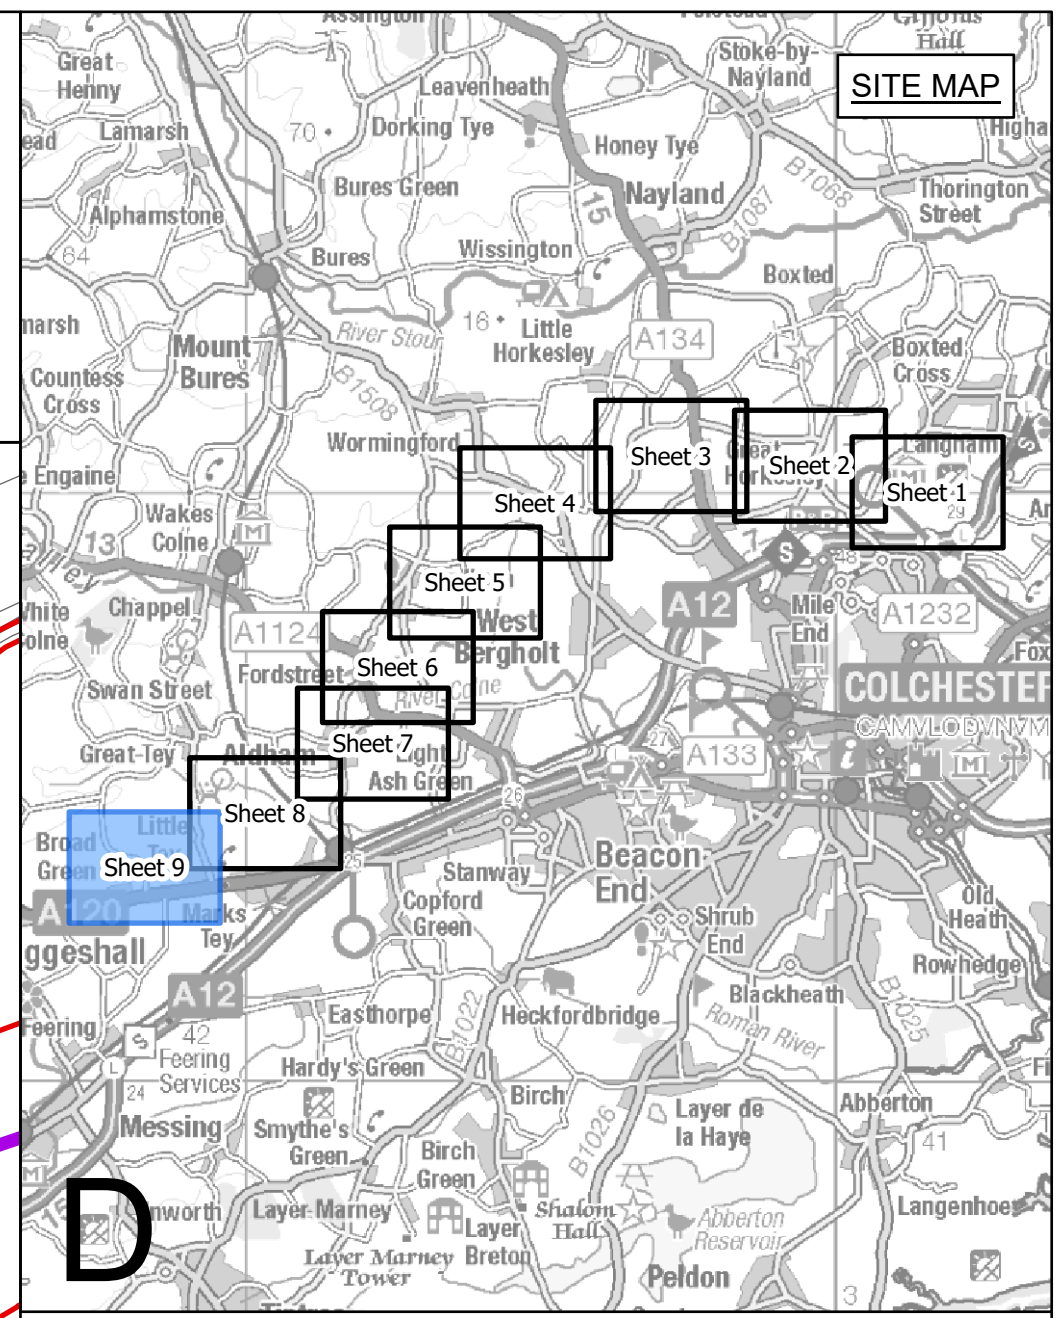

Legend

- - Local authority boundary
- - Section boundary and local authority boundary
- - - Section boundary
- - Sheet index cutlines


Proposed project design details

- Red outline: Draft order limits
- Purple square with X: New lattice pylon
- Purple line: New full line tension gantry
- Purple line: New overhead line
- Purple dashed line: New underground cable swathe centreline
- Purple dashed line: New underground cable swathe
- Yellow rectangle: Cable sealing end compound boundary

Environmental constraints

Listed buildings

- Red circle: Grade I
- Green circle: Grade II
- Yellow circle: Grade II*
- Orange rectangle: Scheduled monument (with accompanying list entry number)
- Blue rectangle: Conservation areas
- Blue rectangle: Special Areas of Conservation
- Green rectangle: Countryside and Rights of Way Open Access Land
- Pink rectangle: Sites of Special Scientific Interest
- Green rectangle: Ancient woodland
- Pink rectangle: County / local wildlife sites
- Blue rectangle: Flood zone 3

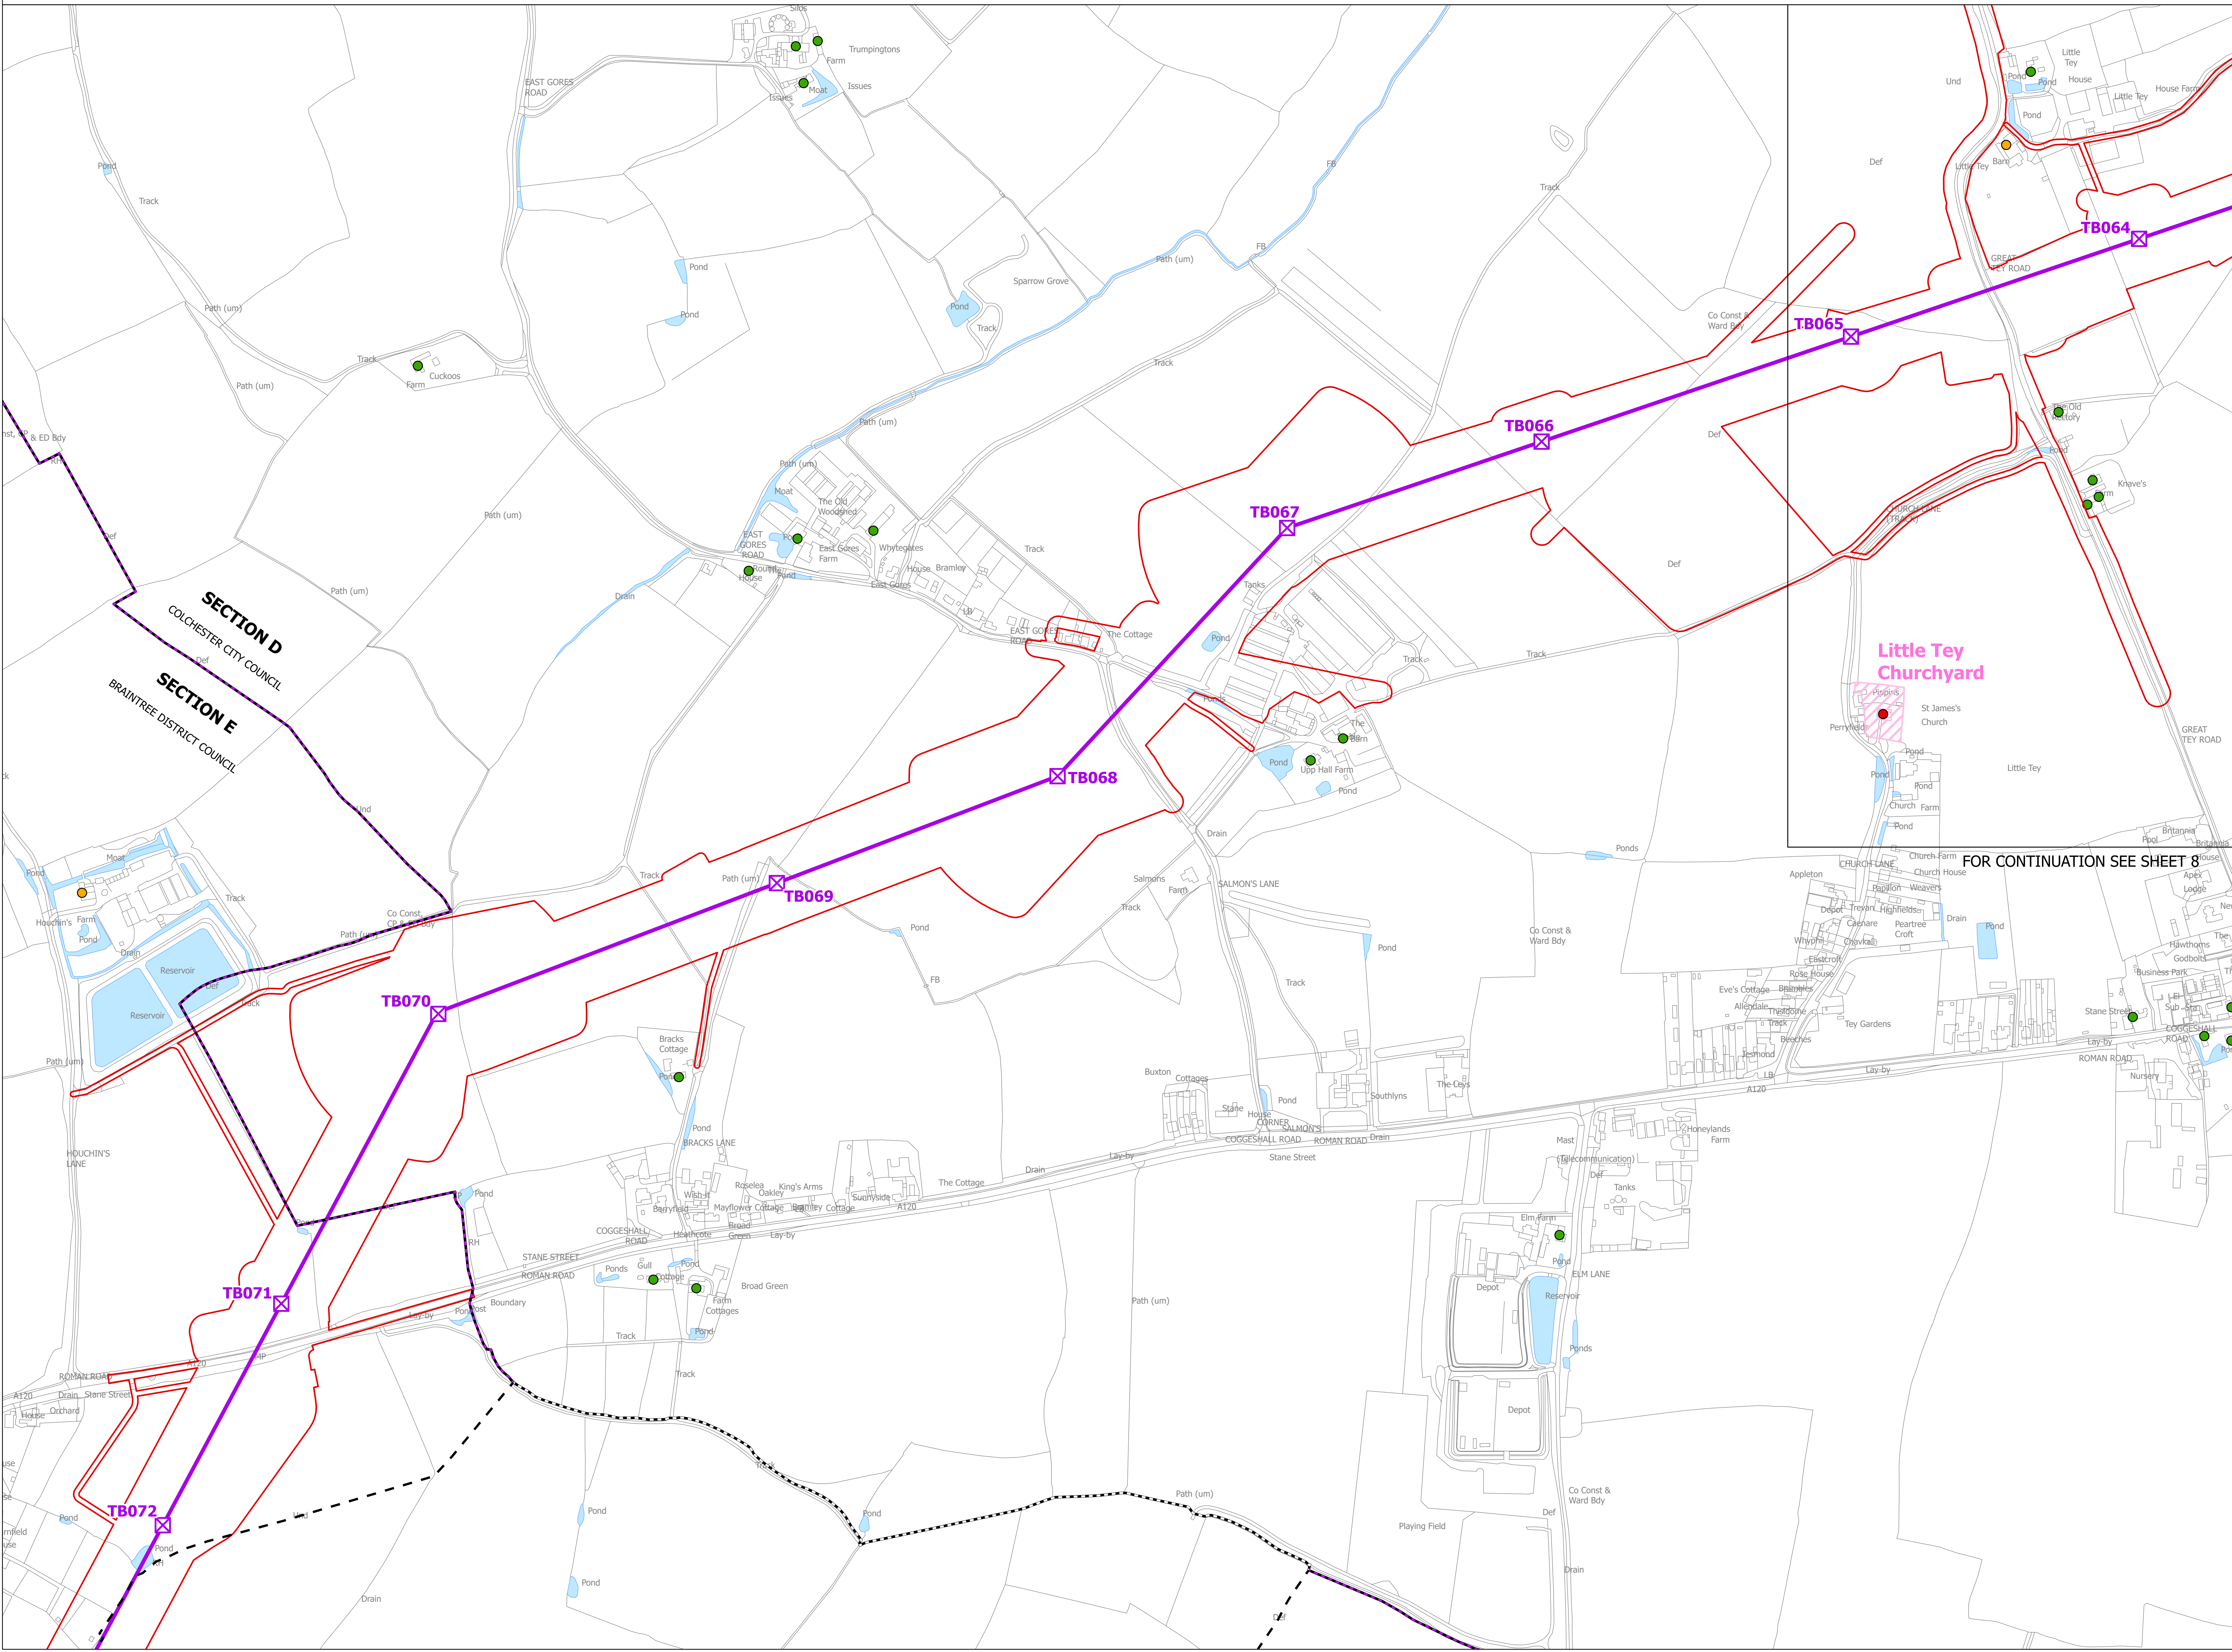

FOR CONTINUATION SEE SHEET 8

Notes

This drawing is scaled at paper size A0, therefore any prints taken at smaller sizes will affect accuracy of the measurement units and should not be scaled against.

The proposed overhead line alignment and proposed underground cable alignment together comprise the 2024 preferred draft alignment.

These plans show the draft Order Limits. Due to the need for future flexibility, National Grid will be applying for Order Limits and Limits of Deviation within its Development Consent Order, within which any potential permanent infrastructure would lie. Further information is provided in our 'Guide to interacting with our consultation plans' document.

Coordinate System: British National Grid
Sheet X Centroid Coordinate: 223624 Sheet Y Centroid Coordinate: 588274

0 25 50 100 150 200 250
Meters

BACKGROUND MAPPING INFORMATION HAS BEEN REPRODUCED FROM THE ORDNANCE SURVEY BY PERMISSION OF ORDNANCE SURVEY OF THE CONTROLLER OF HIS MAJESTY'S STATIONERY OFFICE. © CROWN COPYRIGHT AND DATABASE RIGHTS (2024) LICENCE OS100024241 AND A0000807948.

Issue	Date	Remarks	Drawn	Checked	Approved
A	APRIL 2024	FOR STATUTORY CONSULTATION	JAL	AF	KB

Title

NATIONAL GRID
(NORWICH TO TILBURY)
ENVIRONMENTAL CONSTRAINTS
PLAN SERIES
SECTION D (SHEET 9 OF 9,
COLCHESTER CITY COUNCIL AND
BRAINTREE DISTRICT COUNCIL)

nationalgrid

National Grid Drawing Reference
AENC-NG-ENG-PLN-0013

Scale	Sheet Size	Sheet	Issue
1:2,500	A0	SHEET 9 OF 9	A