


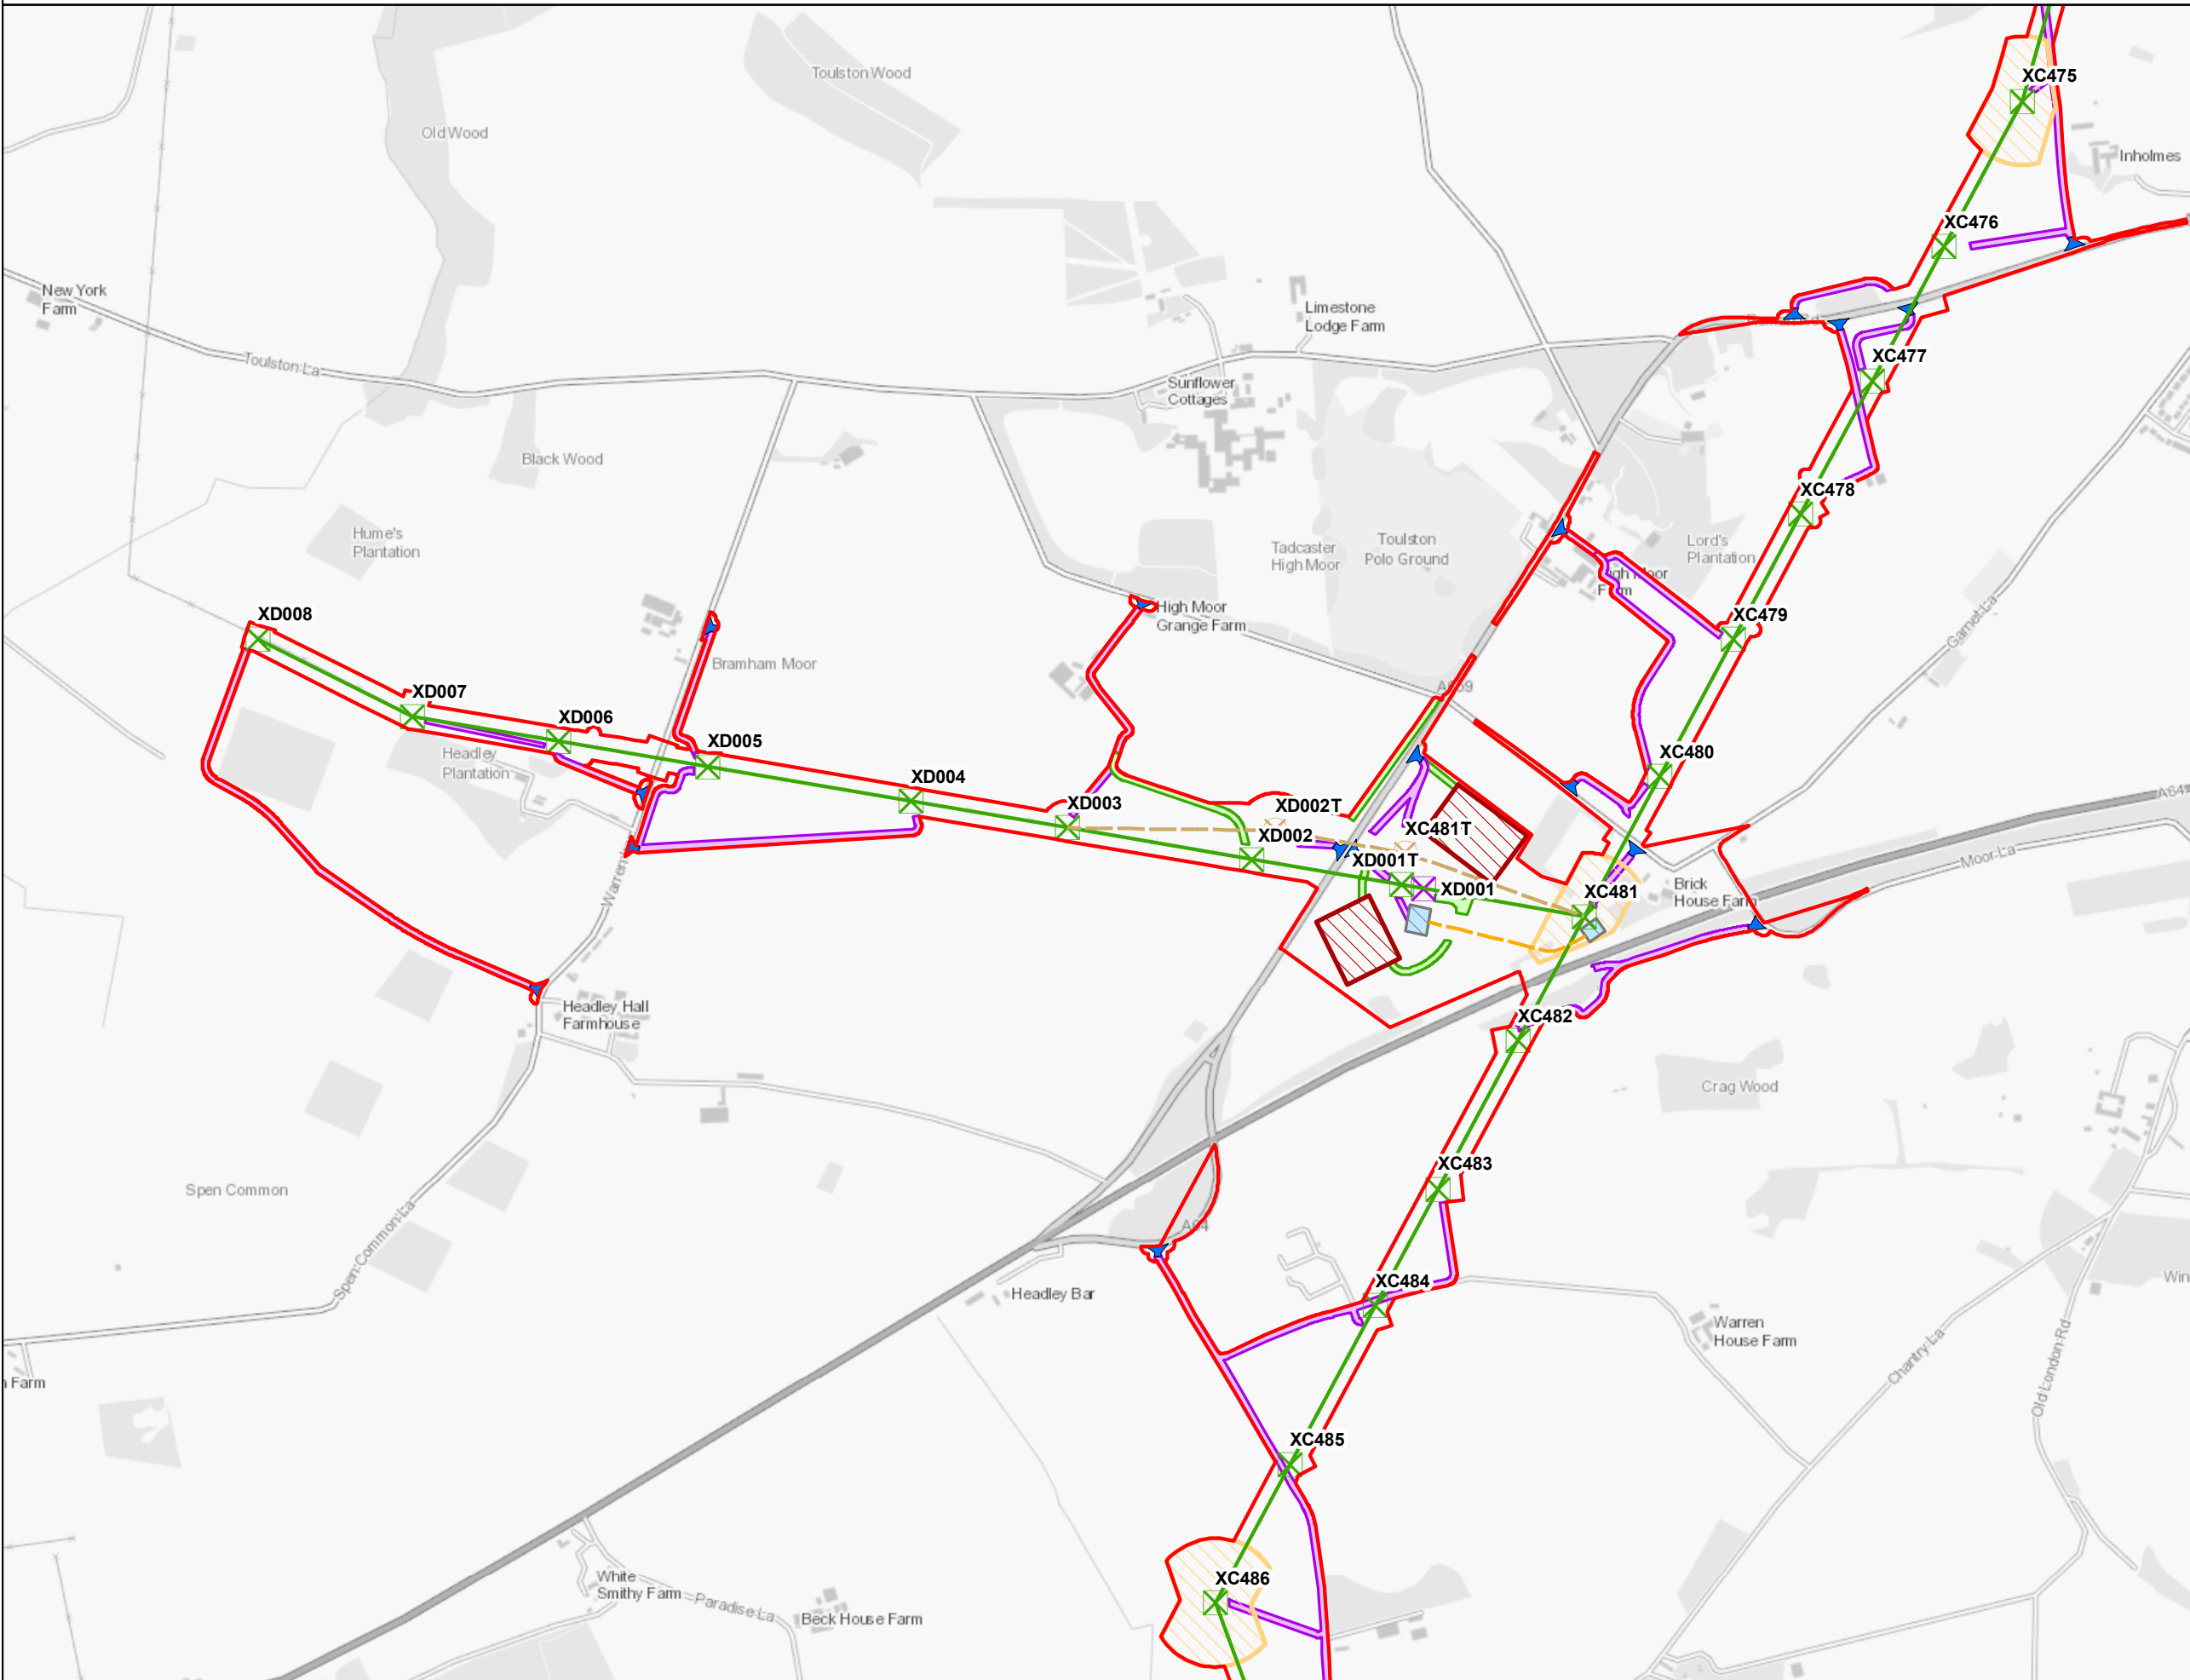

TADCASTER AREA




Legend

- Draft Order Limits
- Proposed Underground Cable
- Temporary Overhead Line
- Existing 275kV Overhead Line
- New pylons
- Temporary structures
- Existing pylons
- Indicative construction compounds
- Indicative CSEC area
- Indicative stringing area
- Bellmouths
- Indicative accesses
- Permanent
- Temporary

Notes
 This drawing is scaled at paper size A3, therefore any prints taken at smaller sizes will affect accuracy of the measurement units and should not be scaled against.



Coordinate System: British National Grid
 Sheet X Centroid Coordinate: 445,418.99 Sheet Y Centroid Coordinate: 441,833.38

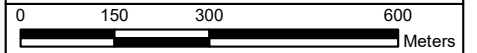

BACKGROUND MAPPING INFORMATION HAS BEEN REPRODUCED FROM THE ORDNANCE SURVEY BY PERMISSION OF ORDNANCE SURVEY OF THE CONTROLLER OF HER MAJESTY'S STATIONERY OFFICE. © CROWN COPYRIGHT ORDNANCE SURVEY. NATIONAL GRID ELECTRICITY - 100024241. NATIONAL GRID GAS - 100024886.

1	OCT 21		COLLJ	DIMMR	CHADC
Issue	Date	Remarks	Drawn	Checked	Approved

**PRELIMINARY ENVIRONMENTAL INFORMATION REPORT
 CHAPTER 3
 TADCASTER AREA**



Figure Number: **FIGURE 3.7**

Drawing Reference: 806503-WOOD-0152

Scale	Sheet Size	Sheet	Issue
1:12,000	A3	SHEET 1 OF 1	1