



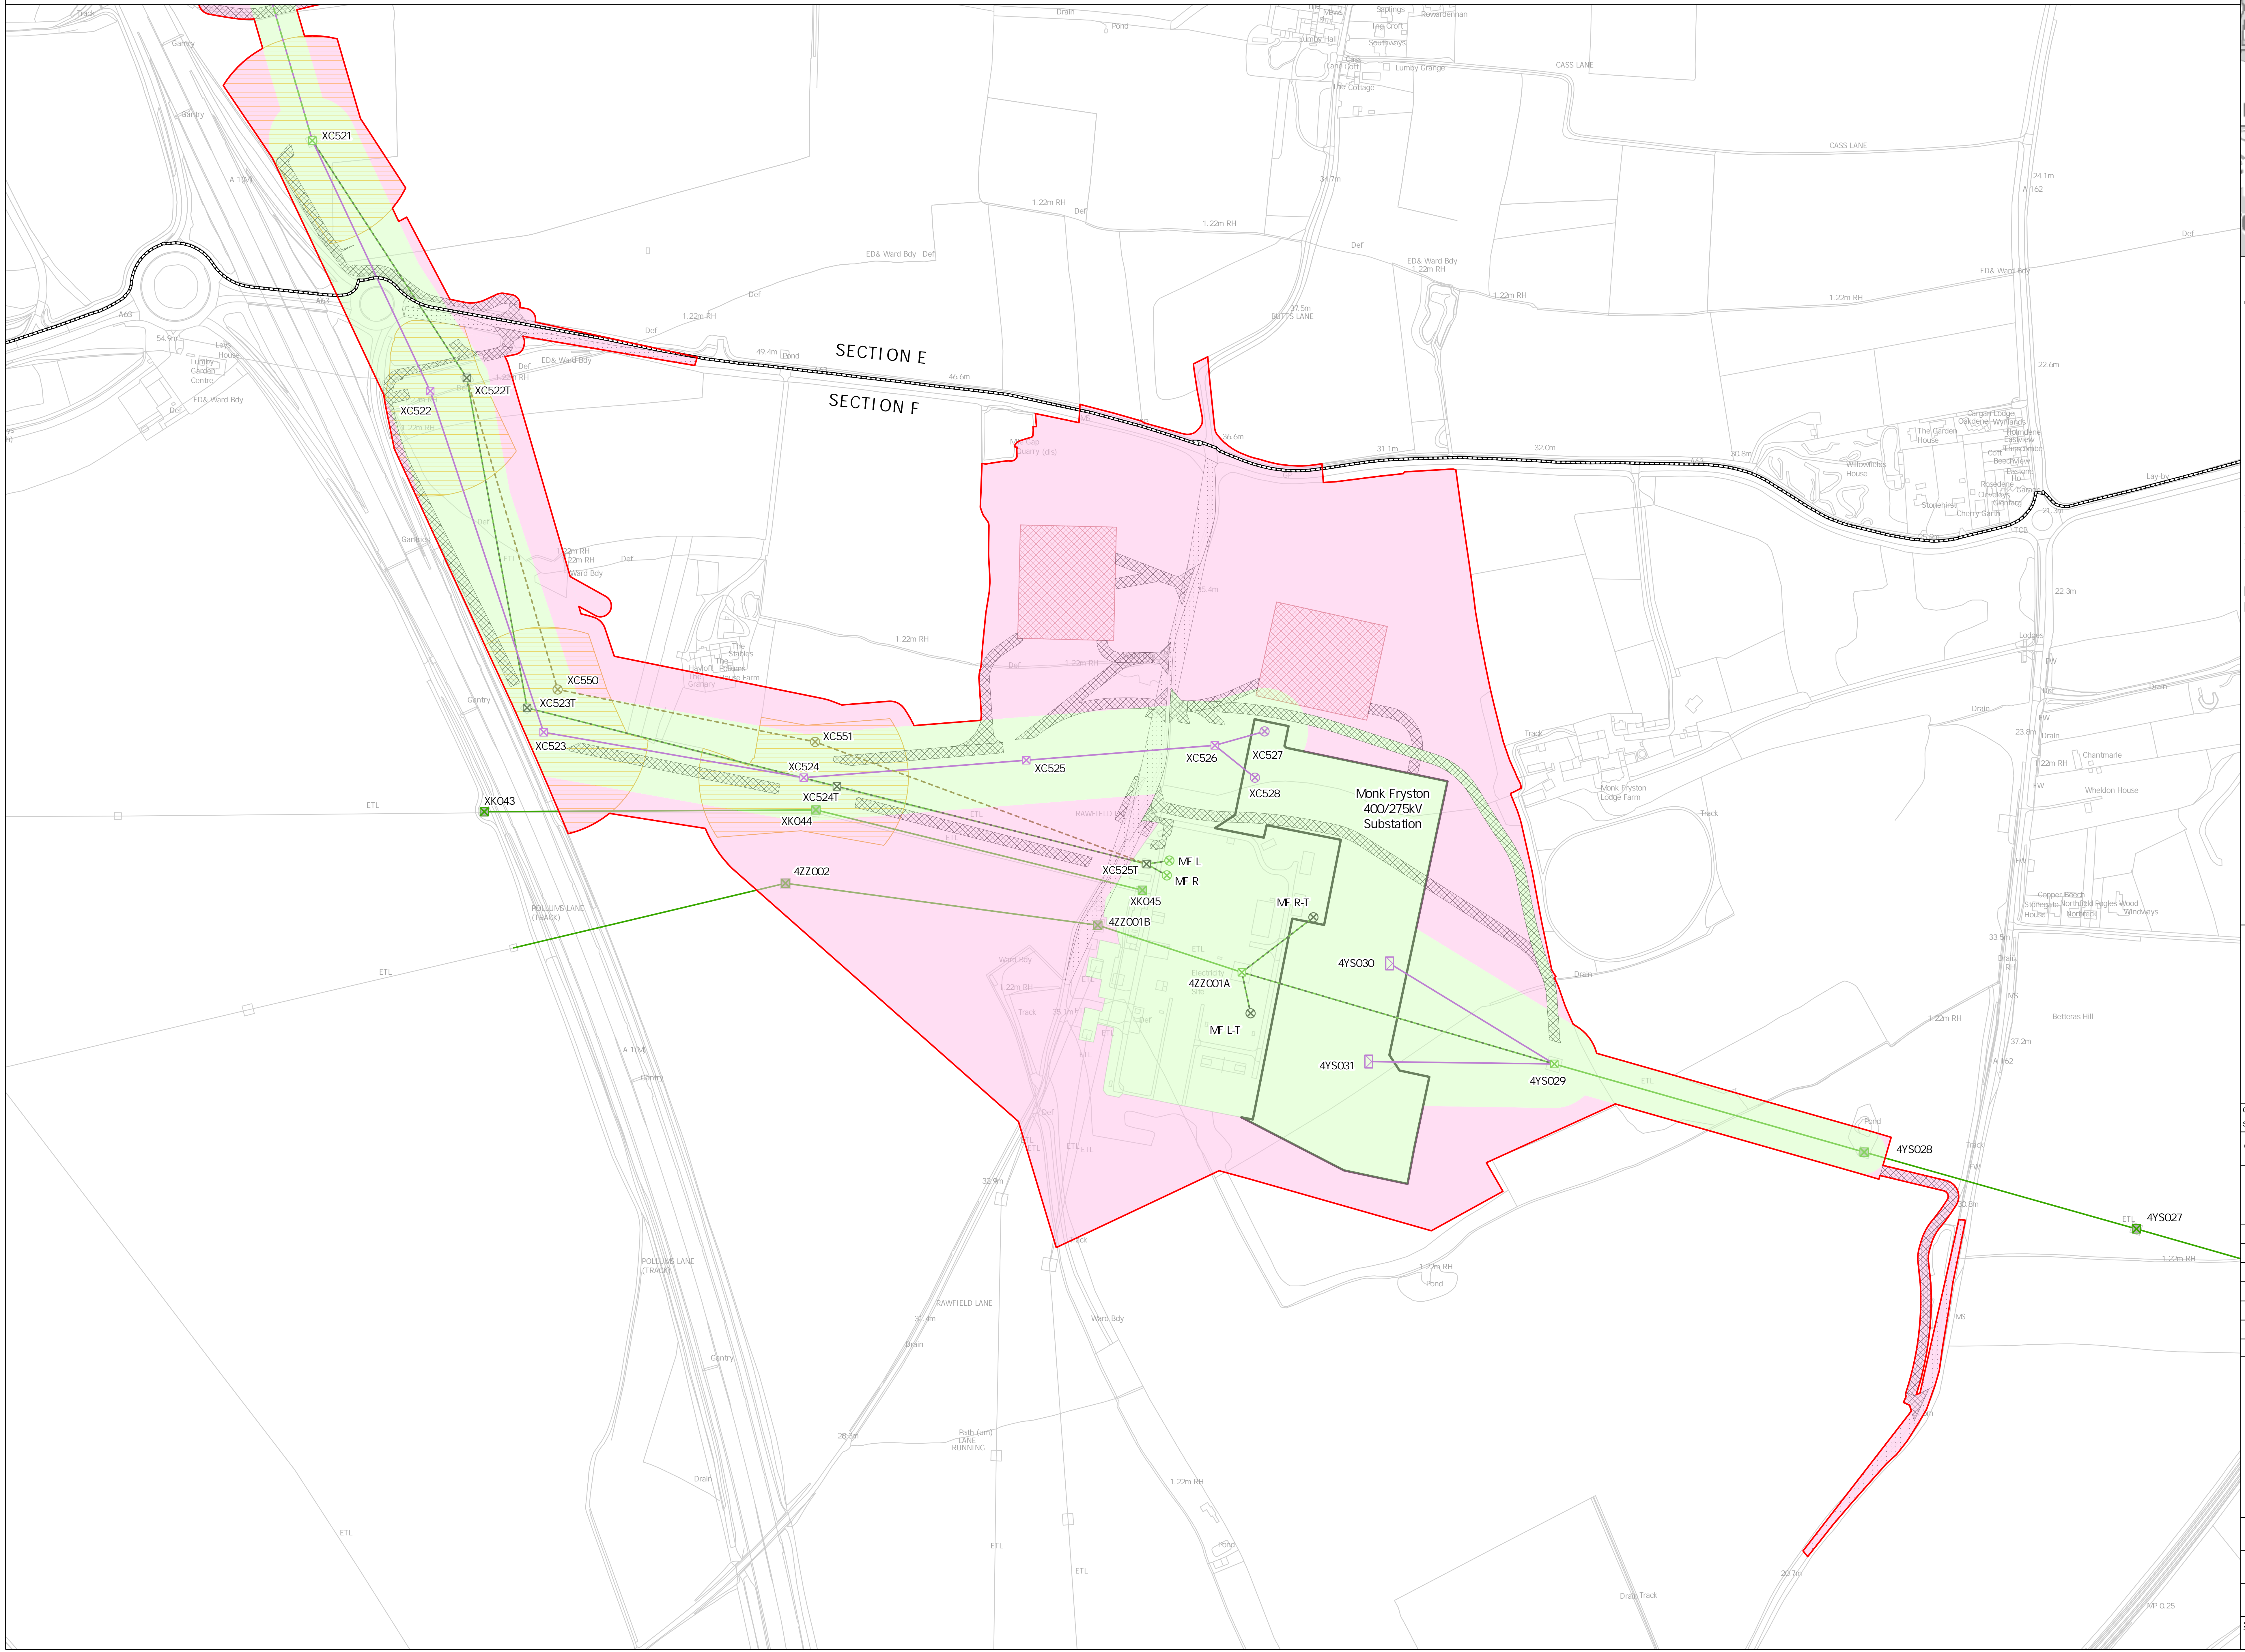

THE NATIONAL GRID (YORKSHIRE GREEN) ORDER
 S.42 CONSULTATION PLAN SERIES
 SECTION F, SHEET 1 OF 1
 MONK FRYSTON SUBSTATION
 SELBY DISTRICT COUNCIL

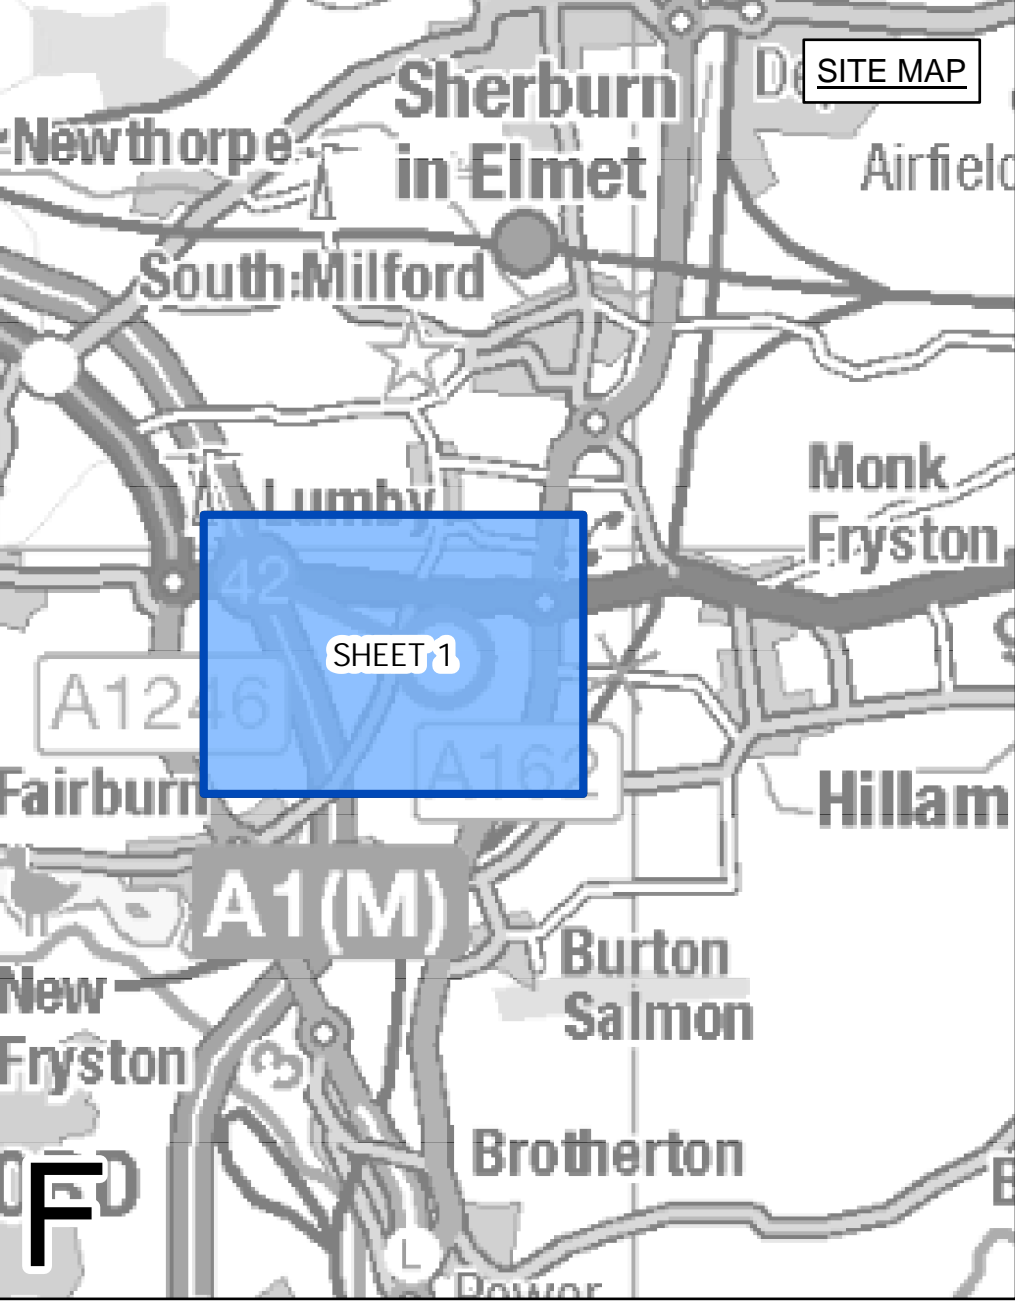

LEGEND

- LOCAL AUTHORITY BOUNDARY
- SECTION BOUNDARY
- INDICATIVE ZONE FOR PERMANENT WORKS
- INDICATIVE TEMPORARY CONSTRUCTION AREA
- INDICATIVE NEW LATTICE PYLON
- INDICATIVE NEW GANTRY
- INDICATIVE NEW FULL LINE TENSION GANTRY
- INDICATIVE TEMPORARY PYLON OR MAST
- EXISTING LATTICE PYLON - TO BE MODIFIED
- EXISTING GANTRY - TO BE MODIFIED
- EXISTING LATTICE PYLON - NOT AFFECTED
- EXISTING LATTICE PYLON - TO BE DISMANTLED
- EXISTING GANTRY - TO BE DISMANTLED
- INDICATIVE NEW OVERHEAD LINE
- INDICATIVE TEMPORARY OVERHEAD LINE
- EXISTING OVERHEAD LINE - TO BE REPLACED
- EXISTING OVERHEAD LINE - NOT AFFECTED
- EXISTING OVERHEAD LINE - TO BE DISMANTLED
- INDICATIVE DRAFT ORDER LIMITS
- INDICATIVE ACCESS ROUTE
- INDICATIVE VISIBILITY SPLAY
- INDICATIVE STRINGING POSITION
- INDICATIVE SUBSTATION BOUNDARY
- INDICATIVE CONSTRUCTION COMPOUND

Notes

This drawing is scaled at paper size A0, therefore any prints taken at smaller sizes will affect accuracy of the measurement units and should not be scaled against.

Ryedale District Council, Hambleton District Council, Selby District Council and Harrogate Borough Council are located within North Yorkshire County Council

Coordinate System: British National Grid
 Sheet X Centroid Coordinate: 429284 Sheet Y Centroid Coordinate: 446362

0 100 200 300 Meters

BACKGROUND MAPPING INFORMATION HAS BEEN REPRODUCED FROM THE ORDNANCE SURVEY BY PERMISSION OF ORDNANCE SURVEY OF THE CONTROLLER OF HER MAJESTY'S STATIONERY OFFICE. CROWN COPYRIGHT ORDNANCE SURVEY ©. BLUESKY INTERNATIONAL LTD ©. NATIONAL GRID ELECTRICITY - 100024241.

Issue	Date	Remarks	Drawn	Checked	Approved
A	08/10/2021	FIRST ISSUE	TF	JDH	SF

Title

THE NATIONAL GRID
 (YORKSHIRE GREEN) ORDER
 S.42 CONSULTATION PLAN SERIES
 SECTION F, SHEET 1 OF 1
 MONK FRYSTON SUBSTATION
 SELBY DISTRICT COUNCIL

nationalgrid

National Grid Drawing Reference
 S42_F/CP/PS/01

Scale	Sheet Size	Sheet	Issue
1:2,500	A0	SHEET 1 OF 1	A